

ADJACENT BUILDING
BRISBANE MAGISTRATES
COURT

ADJACENT
BUILDING
BRISBANE CITY
CYCLE

TURBOT STREET
(OVERPASS)

44 ROMA STREET
BRISBANE CBD, QLD 4000
LOT 13 SL11335

ADJACENT BUILDING
PULLMAN BRISBANE
KING GEORGE SQUARE

ADJACENT BUILDING
No. 80 ANN STREET
(refer separate development
application)

ADJACENT
BUILDING
COUNCIL OF
MAYORS

ADJACENT BUILDING
MERCURE BRISBANE
KING GEORGE SQUARE

1 SITE PLAN

DA-AR-501 1 : 250

Rev	Date	Description	Iss	Appr
1	02.07.2020	PRELIMINARY	SK	DY
2	31.07.2020	PRE LODGEMENT - DEVELOPMENT APPROVAL	BK	DY
3	26.08.2020	PRE LODGEMENT 02 - DRAFT ISSUE	BK	DY
4	2020.12.01	FINAL DESIGN UPDATE	BK	DY
5	2021.02.23	DEVELOPMENT APPLICATION	BK	DY

Do not scale this drawing. Verify all dimensions on site before commencing any work.
Buchen, This drawing remains the property of The Buchan Group Australia Pty Ltd. Reproduction in whole or in part without prior consent is forbidden.

File

Project
ROMA ST - HOTEL
44 ROMA STREET, BRISBANE CBD

Project Number
220050

Status
PRELIMINARY

Date Plotted 2/23/2021 2:38:19 PM
Date Issued 2021.02.23
Scale As indicated



Drawing Title
DEVELOPMENT APPLICATION
SITE PLAN - PROPOSED

Drawing Number
DA-AR-103

Revision
5


BUCHAN

Brisbane Studio
+ 61 7 3859 9222 / buchangroup.com.au

DEVELOPMENT APPROVAL

NOTES

LEVELS SHOWN ON THE ARCHITECTURAL DRAWINGS ARE INDICATIVE AND SUBJECT TO DETAILED DESIGN.
FLOOR PLAN LAYOUTS SHOWN ON THE ARCHITECTURAL DRAWINGS ARE INDICATIVE ONLY.
ARCHITECTURAL DRAWINGS ARE CONCEPTUAL. THE DRAWINGS ARE SUBJECT TO STRUCTURAL AND SERVICE ENGINEERING INPUT, BCA COMPLIANCE AND COMPLIANCE WITH ANY OTHER AUTHORITIES.
FLOOR PLANS ARE PRELIMINARY AND SUBJECT TO CHANGE.

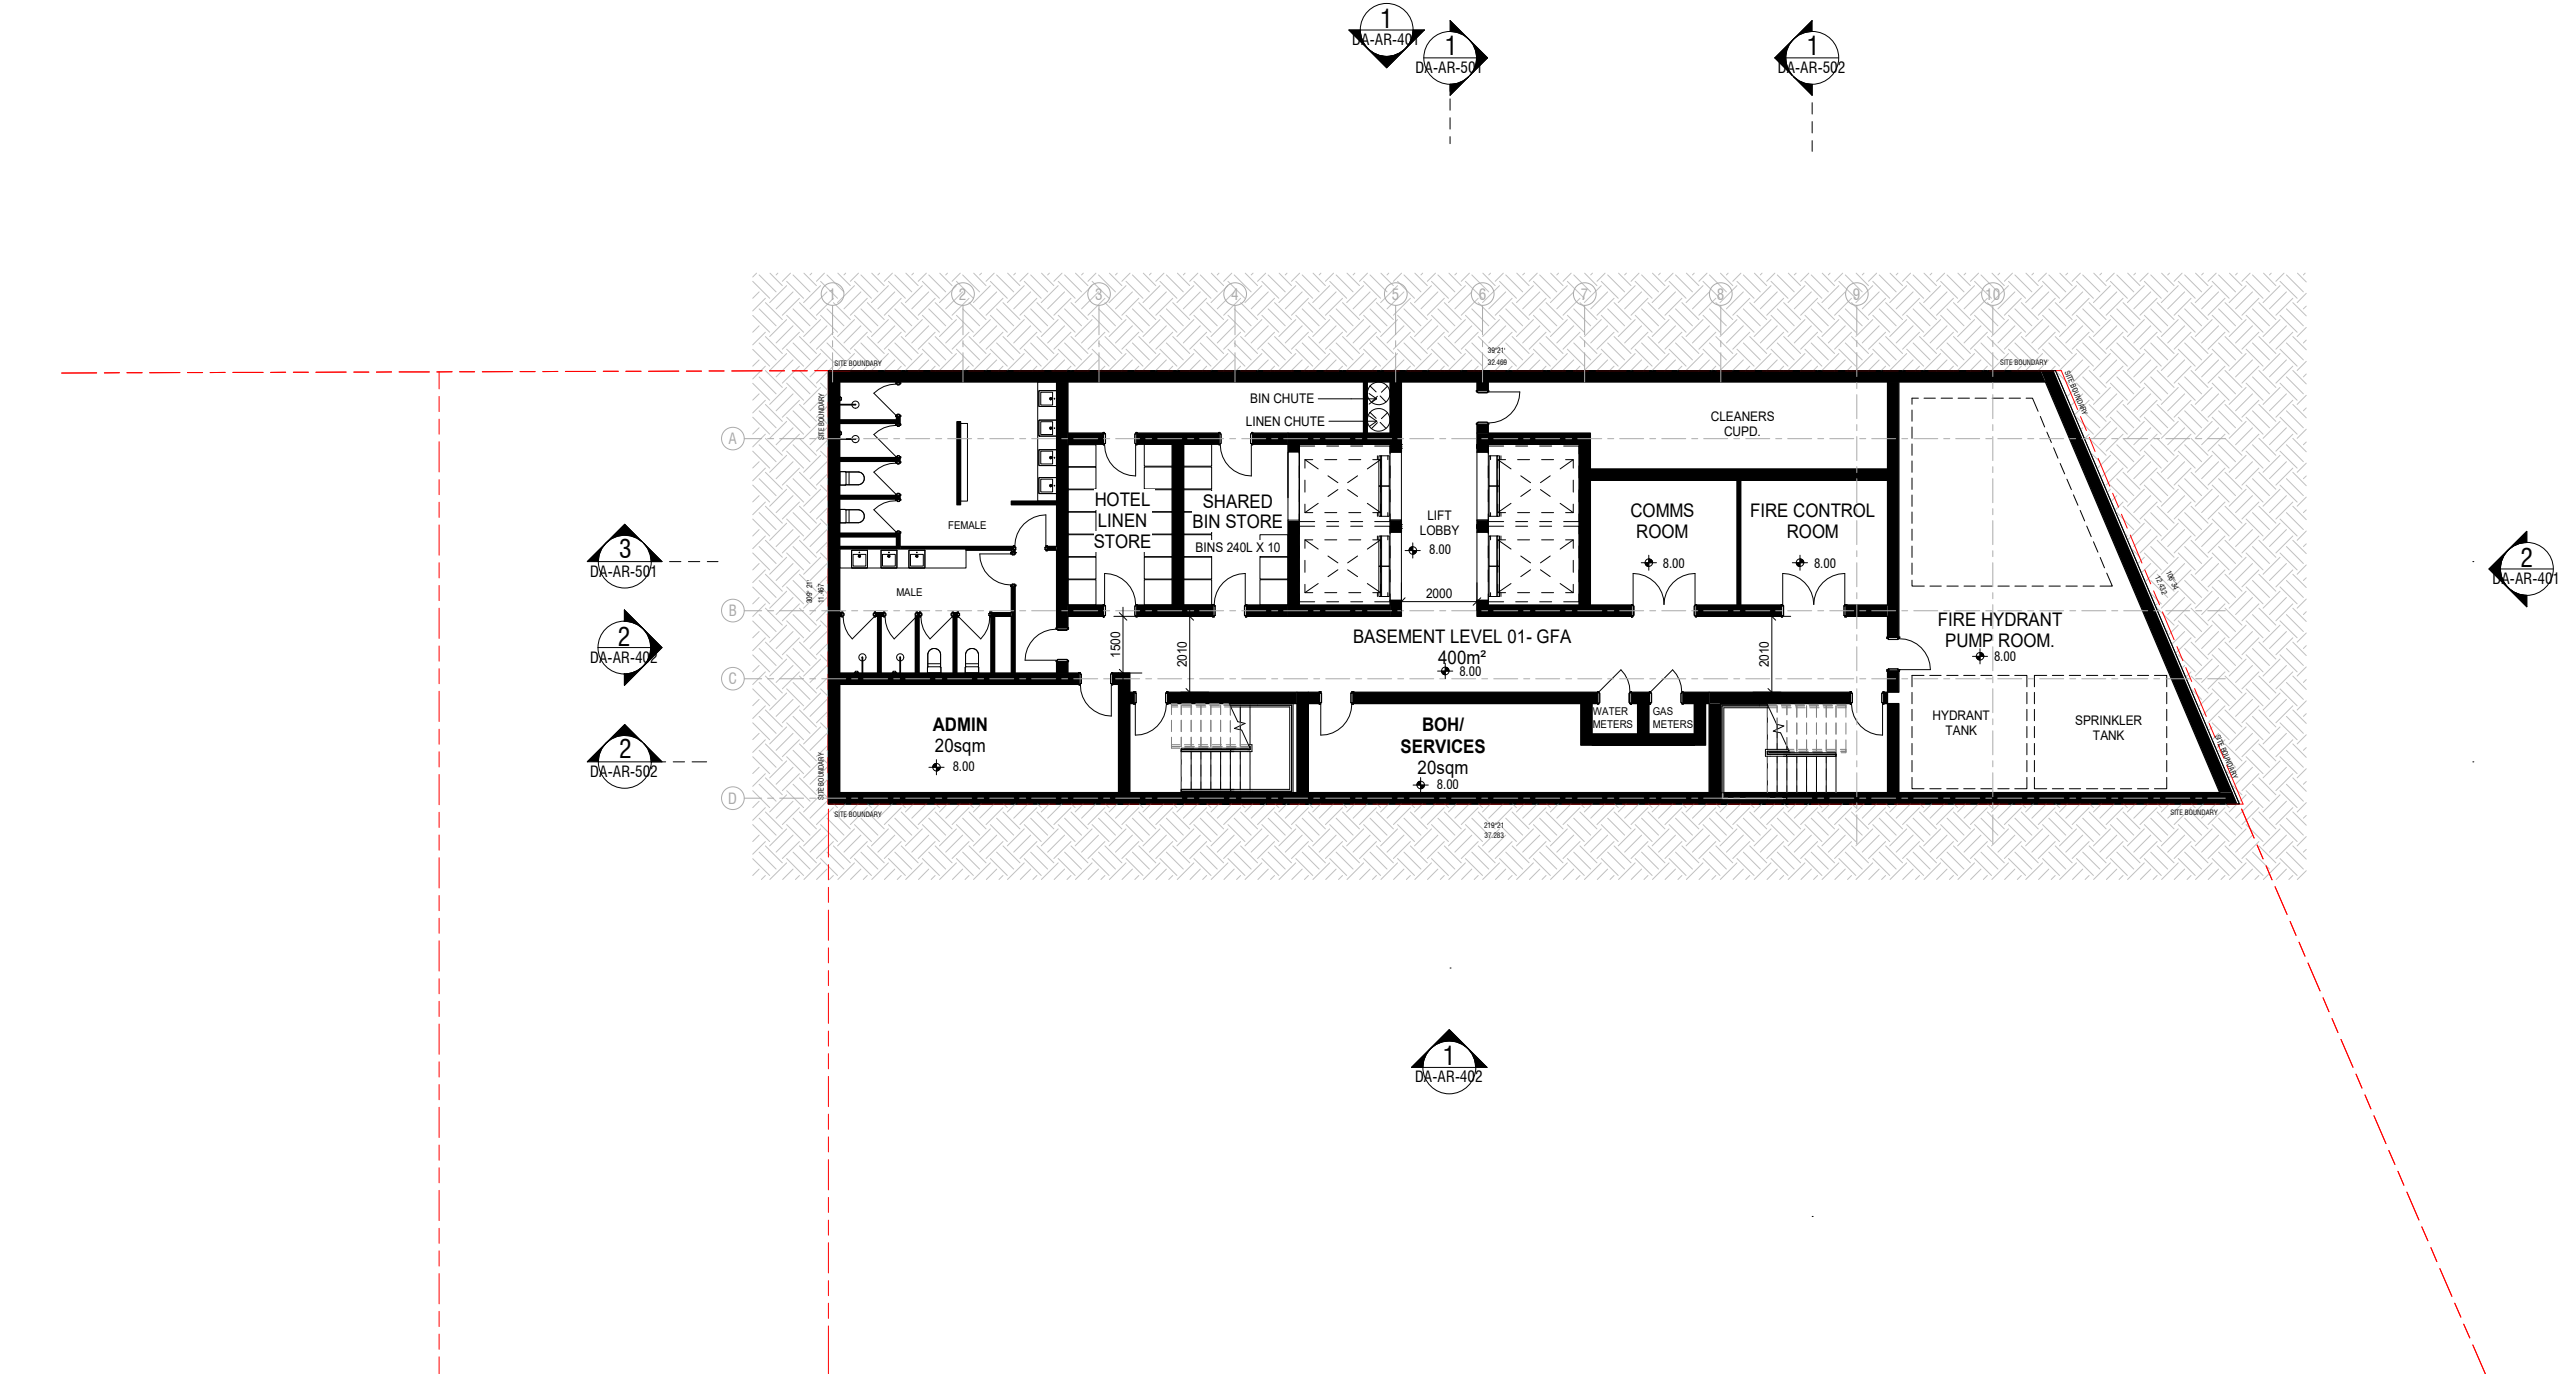

1 BASEMENT 01
DA-AR-501 1 : 100

Rev.	Date	Description	Iss.	Appr.
1	02.07.2020	PRELIMINARY	BK	DY
2	31.07.2020	PRE LODGEMENT - DEVELOPMENT APPROVAL	BK	DY
3	26.08.2020	PRE LODGEMENT 02 - DRAFT ISSUE	BK	DY
4	28.09.2020	PRE LODGEMENT 03	BK	DY
5	2020.12.01	FINAL DESIGN UPDATE	BK	DY
6	2021.02.09	COORDINATION ISSUE	BK	DY
7	2021.02.23	DEVELOPMENT APPLICATION	BK	DY

Do not scale this drawing. Verify all dimensions on site before commencing any work.
Buchen, This drawing remains the property of The Buchan Group Australia Pty Ltd. Reproduction in whole or in part without prior consent is forbidden.

File

Project
ROMA ST - HOTEL
44 ROMA STREET, BRISBANE CBD
Project Number
220050

Status
PRELIMINARY
Date Plotted 2/23/2021 2:53:20 PM
Date Issued 2021.02.23
Scale 1 : 100 @A1
0 1 2 3 4 5 6 M


Drawing Title
**DEVELOPMENT APPLICATION
FLOOR PLAN - BASEMENT 01**
Drawing Number
DA-AR-241

Revision
7

BUCHAN
Brisbane Studio
+ 61 7 3859 9222 / buchangroup.com.au

DEVELOPMENT APPROVAL

NOTES
LEVELS SHOWN ON THE ARCHITECTURAL DRAWINGS ARE INDICATIVE AND SUBJECT TO DETAILED DESIGN.
FLOOR PLAN LAYOUTS SHOWN ON THE ARCHITECTURAL DRAWINGS ARE INDICATIVE ONLY.
ARCHITECTURAL DRAWINGS ARE CONCEPTUAL. THE DRAWINGS ARE SUBJECT TO STRUCTURAL AND SERVICE ENGINEERING INPUT, BCA COMPLIANCE AND COMPLIANCE WITH ANY OTHER AUTHORITIES.
FRLEOQOUIRRPELMAENNTLSA.YOUTS ARE PRELIMINARY AND SUBJECT TO CHANGE

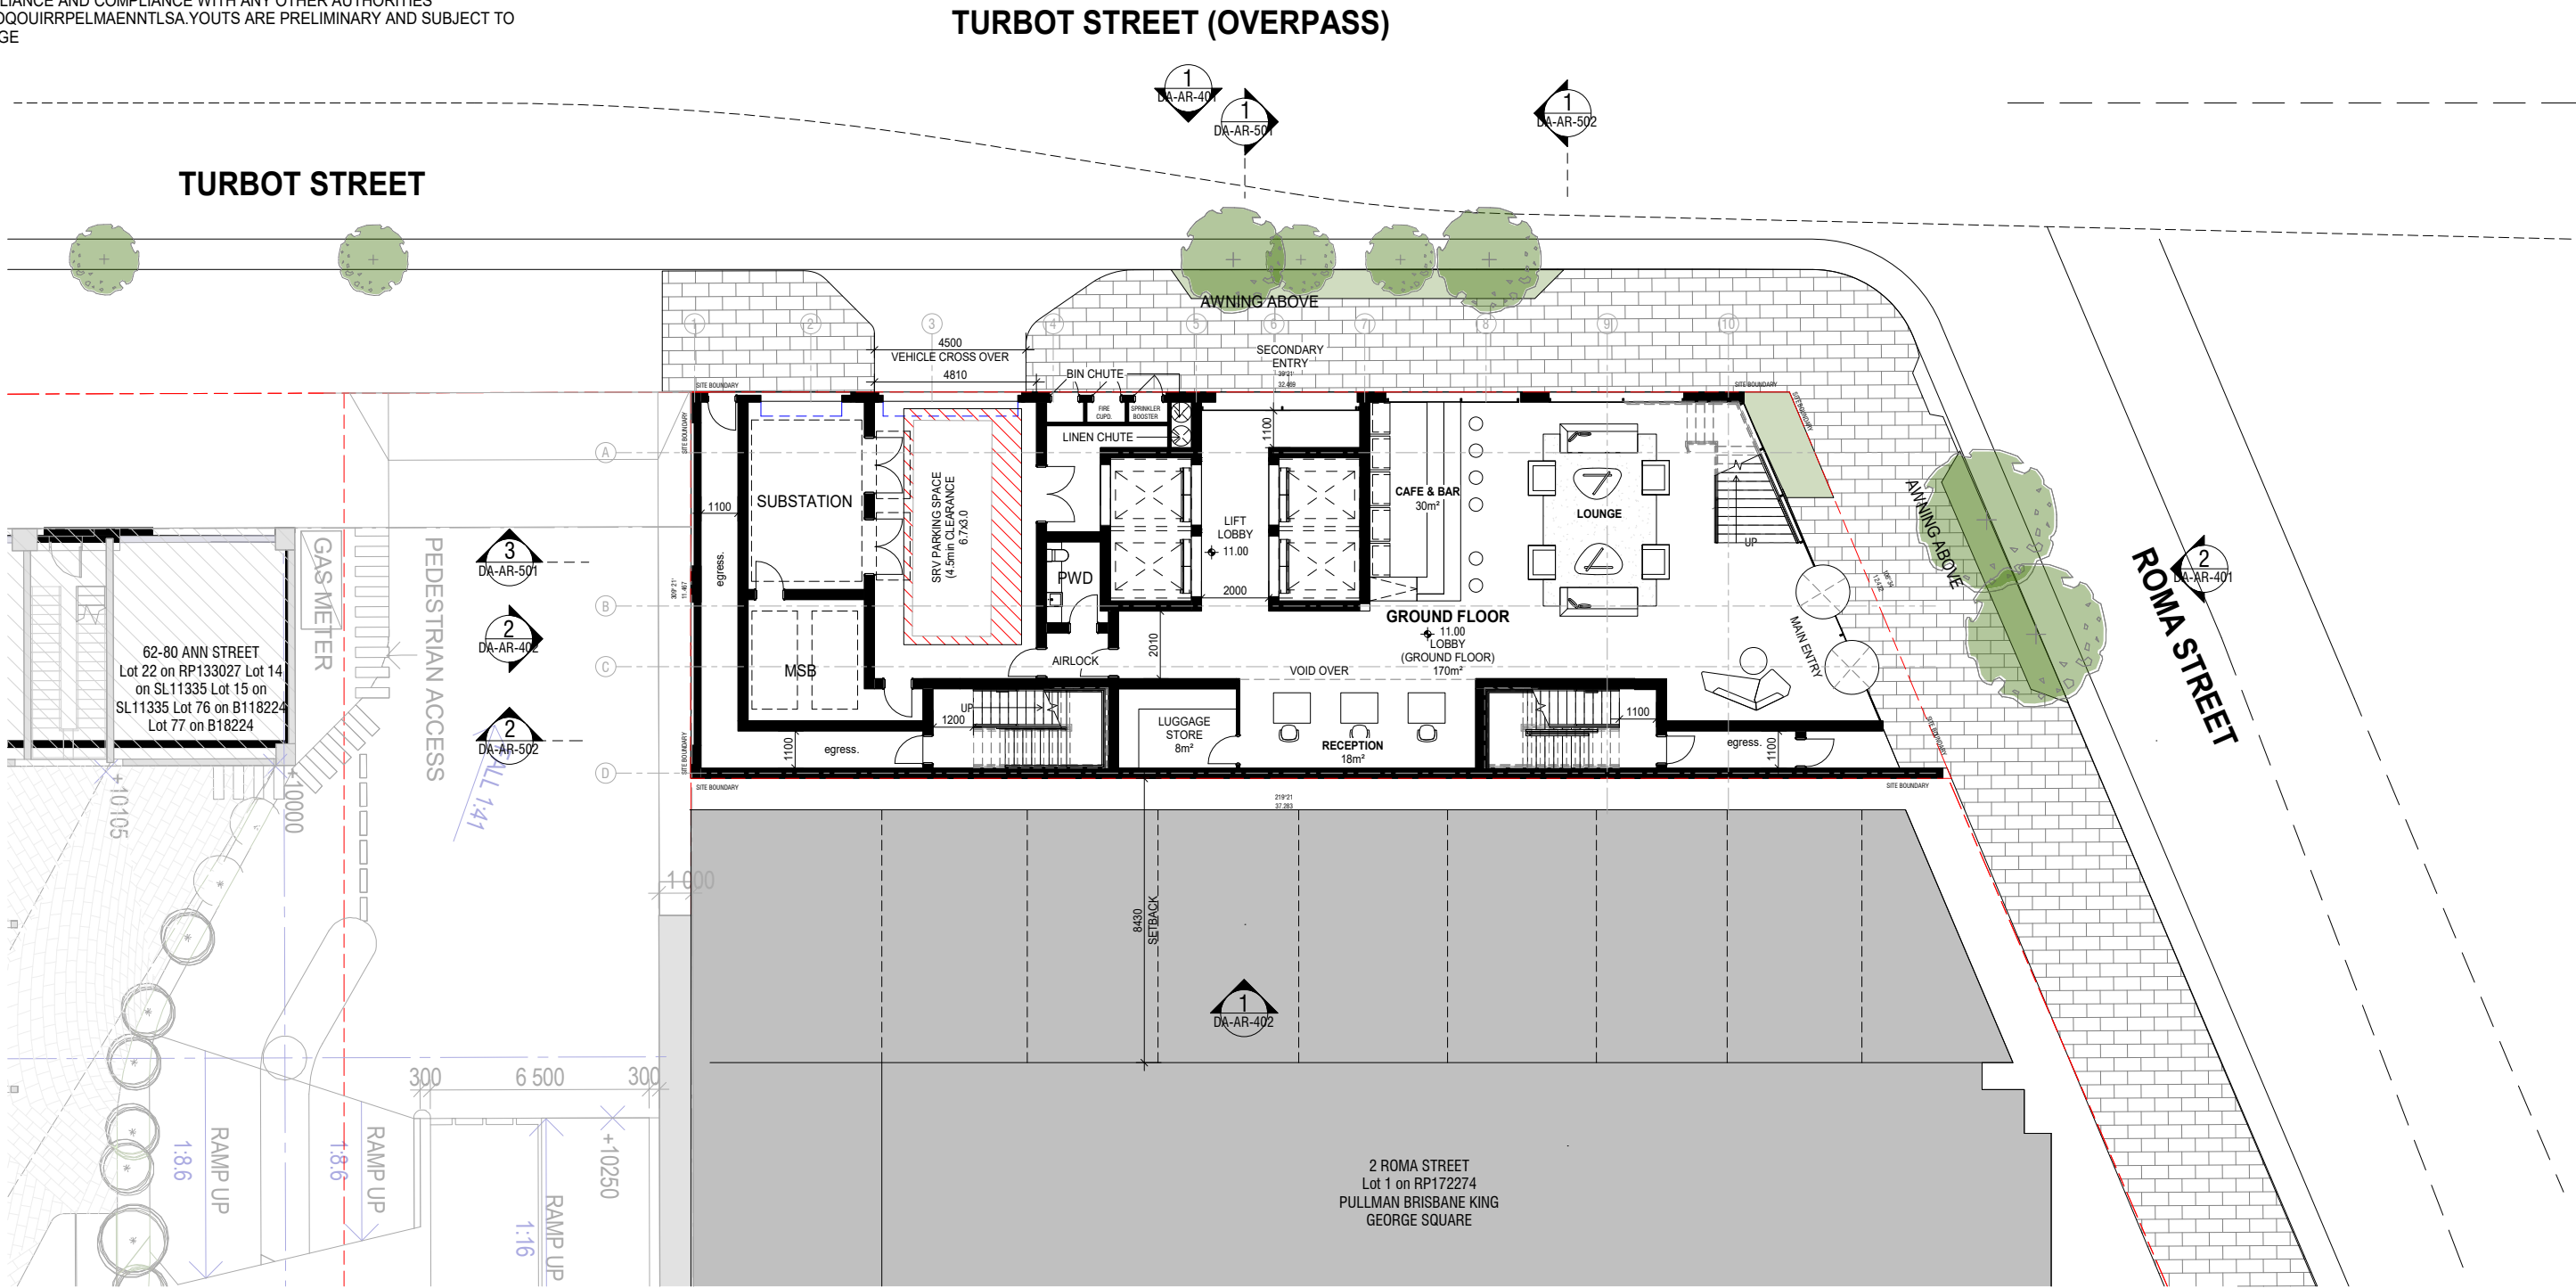

1 GROUND FLOOR

Rev	Date	Description	Iss	Appr
1	02/07/2020	PRELIMINARY	SK	DY
2	31/07/2020	PRE LODGEMENT - DEVELOPMENT APPROVAL	BK	DY
3	26/08/2020	PRE LODGEMENT 02 - DRAFT ISSUE	BK	DY
4	28/09/2020	PRE LODGEMENT 03	BK	DY
5	2020.12.01	FINAL DESIGN UPDATE	BK	DY
6	2021.02.09	COORDINATION ISSUE	BK	DY
7	2021.02.23	DEVELOPMENT APPLICATION	BK	DY

Do not scale this drawing. Verify all dimensions on site before commencing any work. Buchanan. This drawing remains the property of The Buchanan Group Australia Pty Ltd. Reproduction in whole or in part without prior consent is forbidden.


File

Project
ROMA ST - HOTEL
44 ROMA STREET, BRISBANE CBD

Project Number
220050

Status
PRELIMINARY

Date Plotted 2/25/2021 3:34:57 PM
Date Issued 2021.02.23
Scale 1 : 100 @A1

 

Drawing Title
**DEVELOPMENT APPLICATION
FLOOR PLAN - GROUND FLOOR**

Drawing Number
DA-AR-242

Revision
7

BUCHAN


Brisbane Studio
+ 61 7 3859 9222 / buchangroup.com.au

DEVELOPMENT APPROVAL

18/03/2021

NOTES

LEVELS SHOWN ON THE ARCHITECTURAL DRAWINGS ARE INDICATIVE AND SUBJECT TO DETAILED DESIGN.
FLOOR PLAN LAYOUTS SHOWN ON THE ARCHITECTURAL DRAWINGS ARE INDICATIVE ONLY.
ARCHITECTURAL DRAWINGS ARE CONCEPTUAL. THE DRAWINGS ARE SUBJECT TO STRUCTURAL AND SERVICE ENGINEERING INPUT, BCA COMPLIANCE AND COMPLIANCE WITH ANY OTHER AUTHORITIES
FRLEOQUIRRPELMAENNTLSA.YOUTS ARE PRELIMINARY AND SUBJECT TO CHANGE

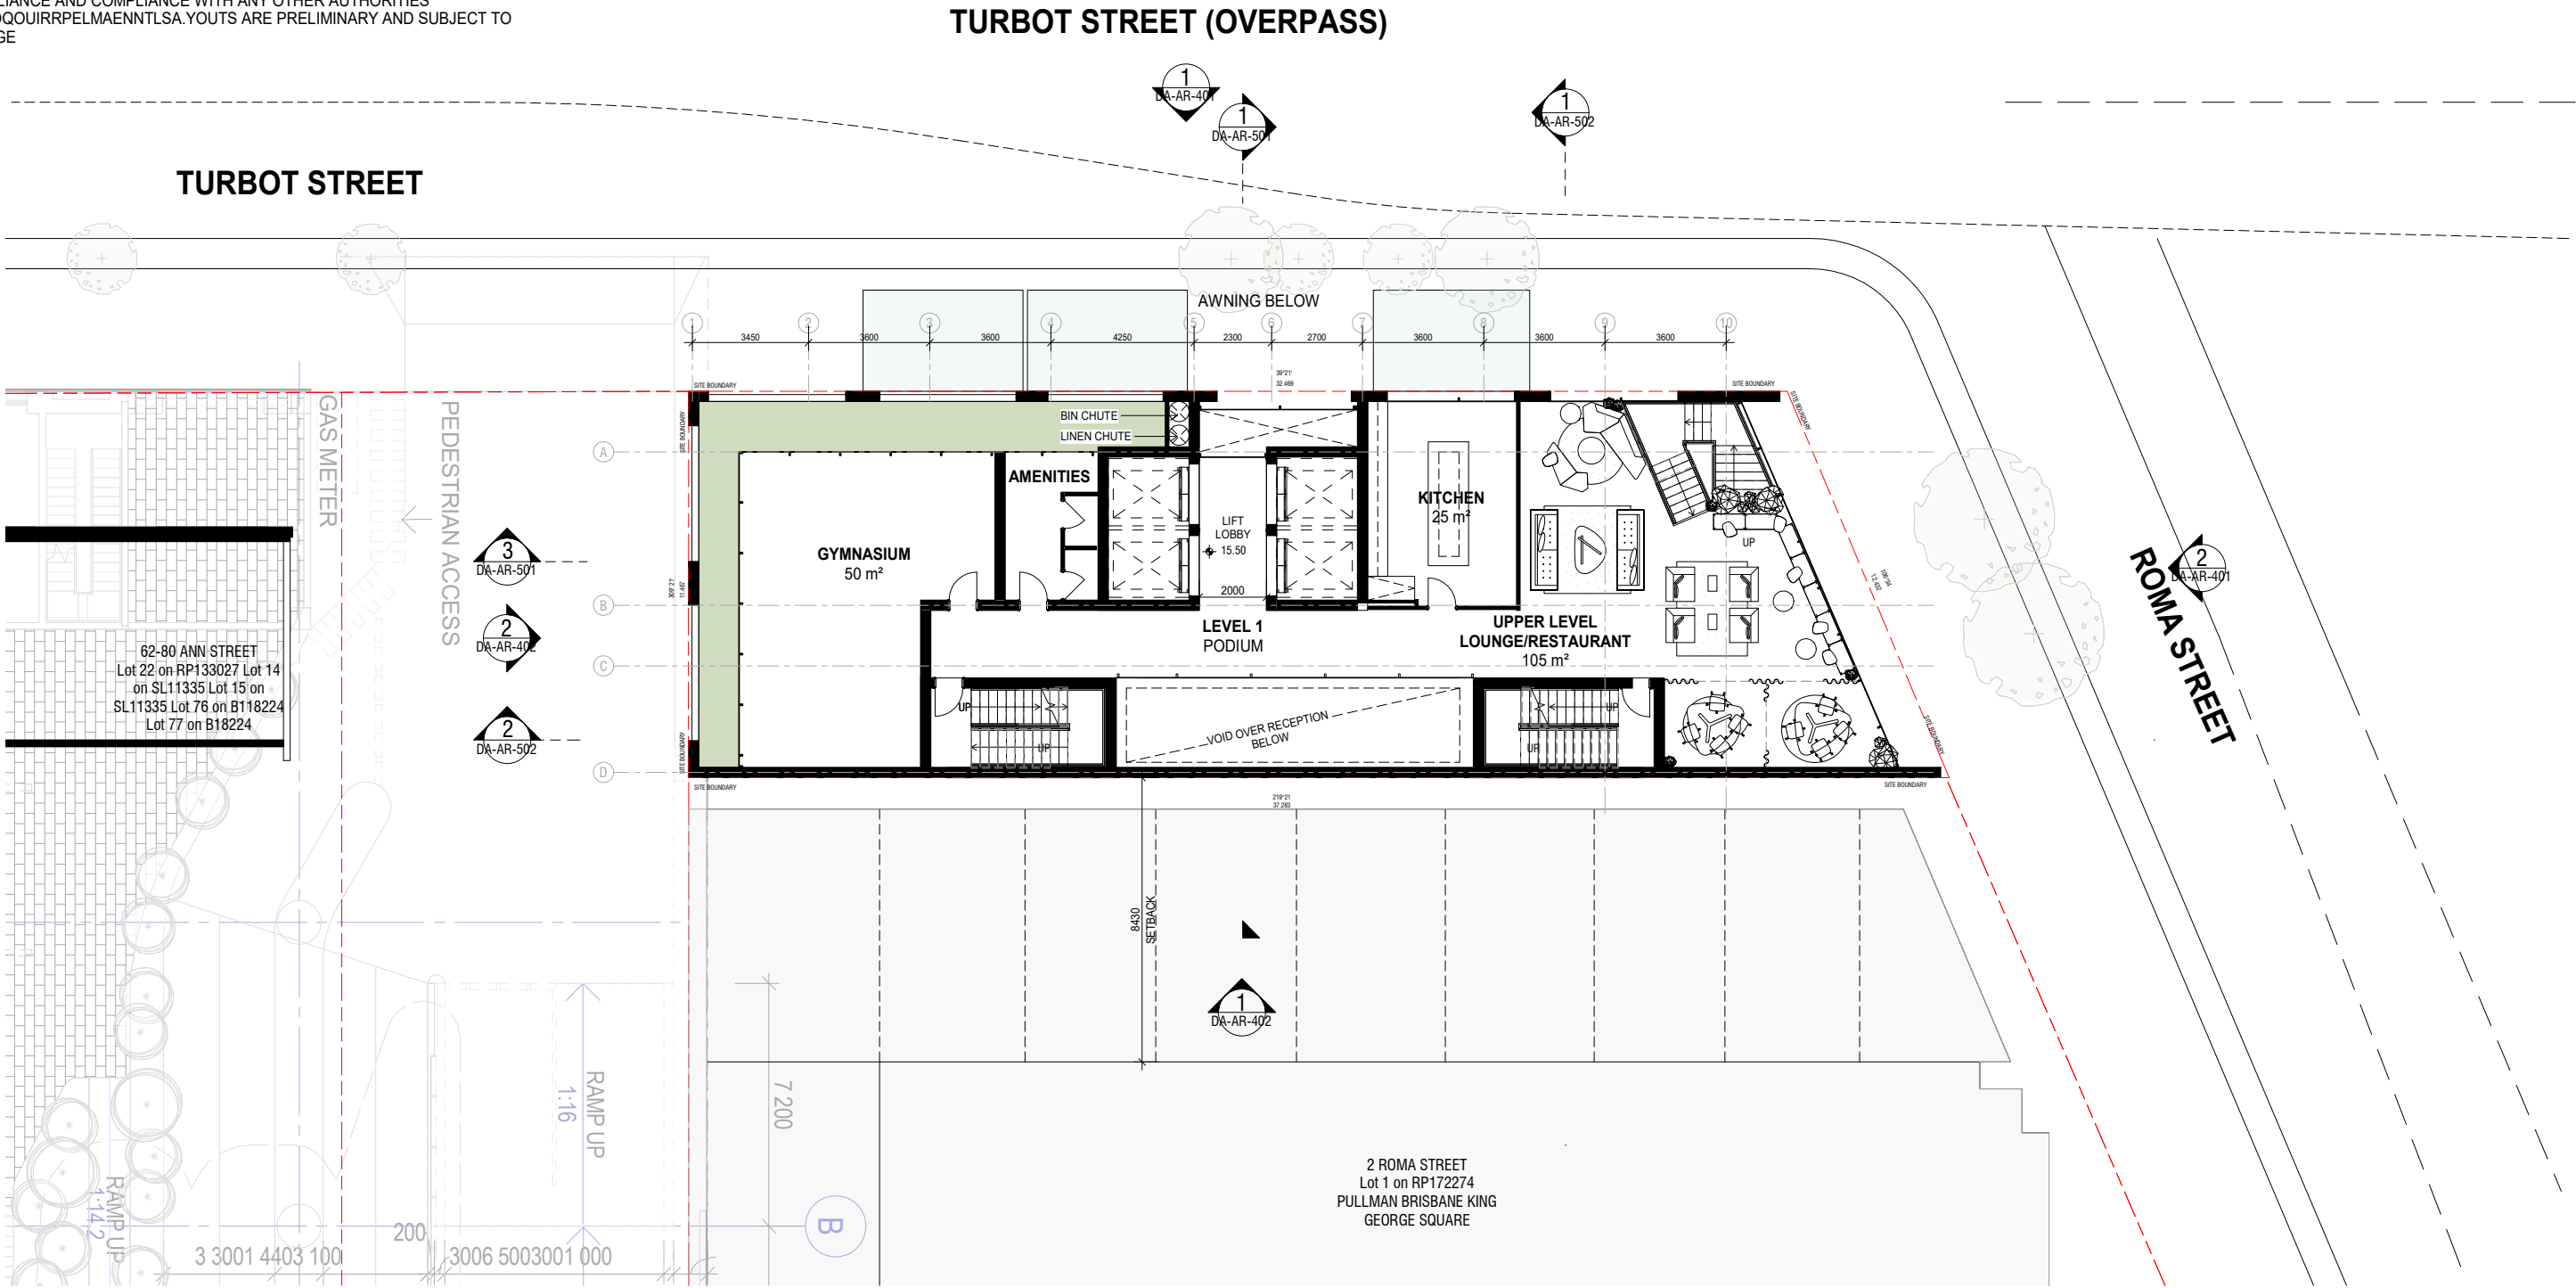

1 LEVEL 1 - PODIUM 01
DA-AR-501 1 : 100

Rev.	Date	Description	Iss.	Appr.
1	02.07.2020	PRELIMINARY	BK	DY
2	31.07.2020	PRE LODGEMENT - DEVELOPMENT APPROVAL	BK	DY
3	26.08.2020	PRE LODGEMENT 02 - DRAFT ISSUE	BK	DY
4	28.09.2020	PRE LODGEMENT 03	BK	DY
5	2020.12.01	FINAL DESIGN UPDATE	BK	DY
6	2021.02.09	COORDINATION ISSUE	BK	DY
7	2021.02.23	DEVELOPMENT APPLICATION	BK	DY

Do not scale this drawing. Verify all dimensions on site before commencing any work.
Buchen. This drawing remains the property of The Buchan Group Australia Pty Ltd. Reproduction in whole or in part without prior consent is forbidden.


File

Project
ROMA ST - HOTEL
44 ROMA STREET, BRISBANE CBD

Project Number
220050

Status
PRELIMINARY

Date Plotted 2/26/2021 7:00:57 AM
Date Issued 2021.02.23
Scale 1 : 100 @A1

 

Drawing Title
**DEVELOPMENT APPLICATION
FLOOR PLAN - LEVEL 01**

Drawing Number
DA-AR-243

Revision
7

BUCHAN

Brisbane Studio
+ 61 7 3859 9222 / buchangroup.com.au

DEVELOPMENT APPROVAL

18/03/2022


NOTES

LEVELS SHOWN ON THE ARCHITECTURAL DRAWINGS ARE INDICATIVE AND SUBJECT TO DETAILED DESIGN.
FLOOR PLAN LAYOUTS SHOWN ON THE ARCHITECTURAL DRAWINGS ARE INDICATIVE ONLY.
ARCHITECTURAL DRAWINGS ARE CONCEPTUAL. THE DRAWINGS ARE SUBJECT TO STRUCTURAL AND SERVICE ENGINEERING INPUT, BCA COMPLIANCE AND COMPLIANCE WITH ANY OTHER AUTHORITIES.
FRLEOQUIRRPELMAENNTLSA.YOUTS ARE PRELIMINARY AND SUBJECT TO CHANGE

TURBOT STREET (OVERPASS)

TURBOT STREET

ROMA STREET

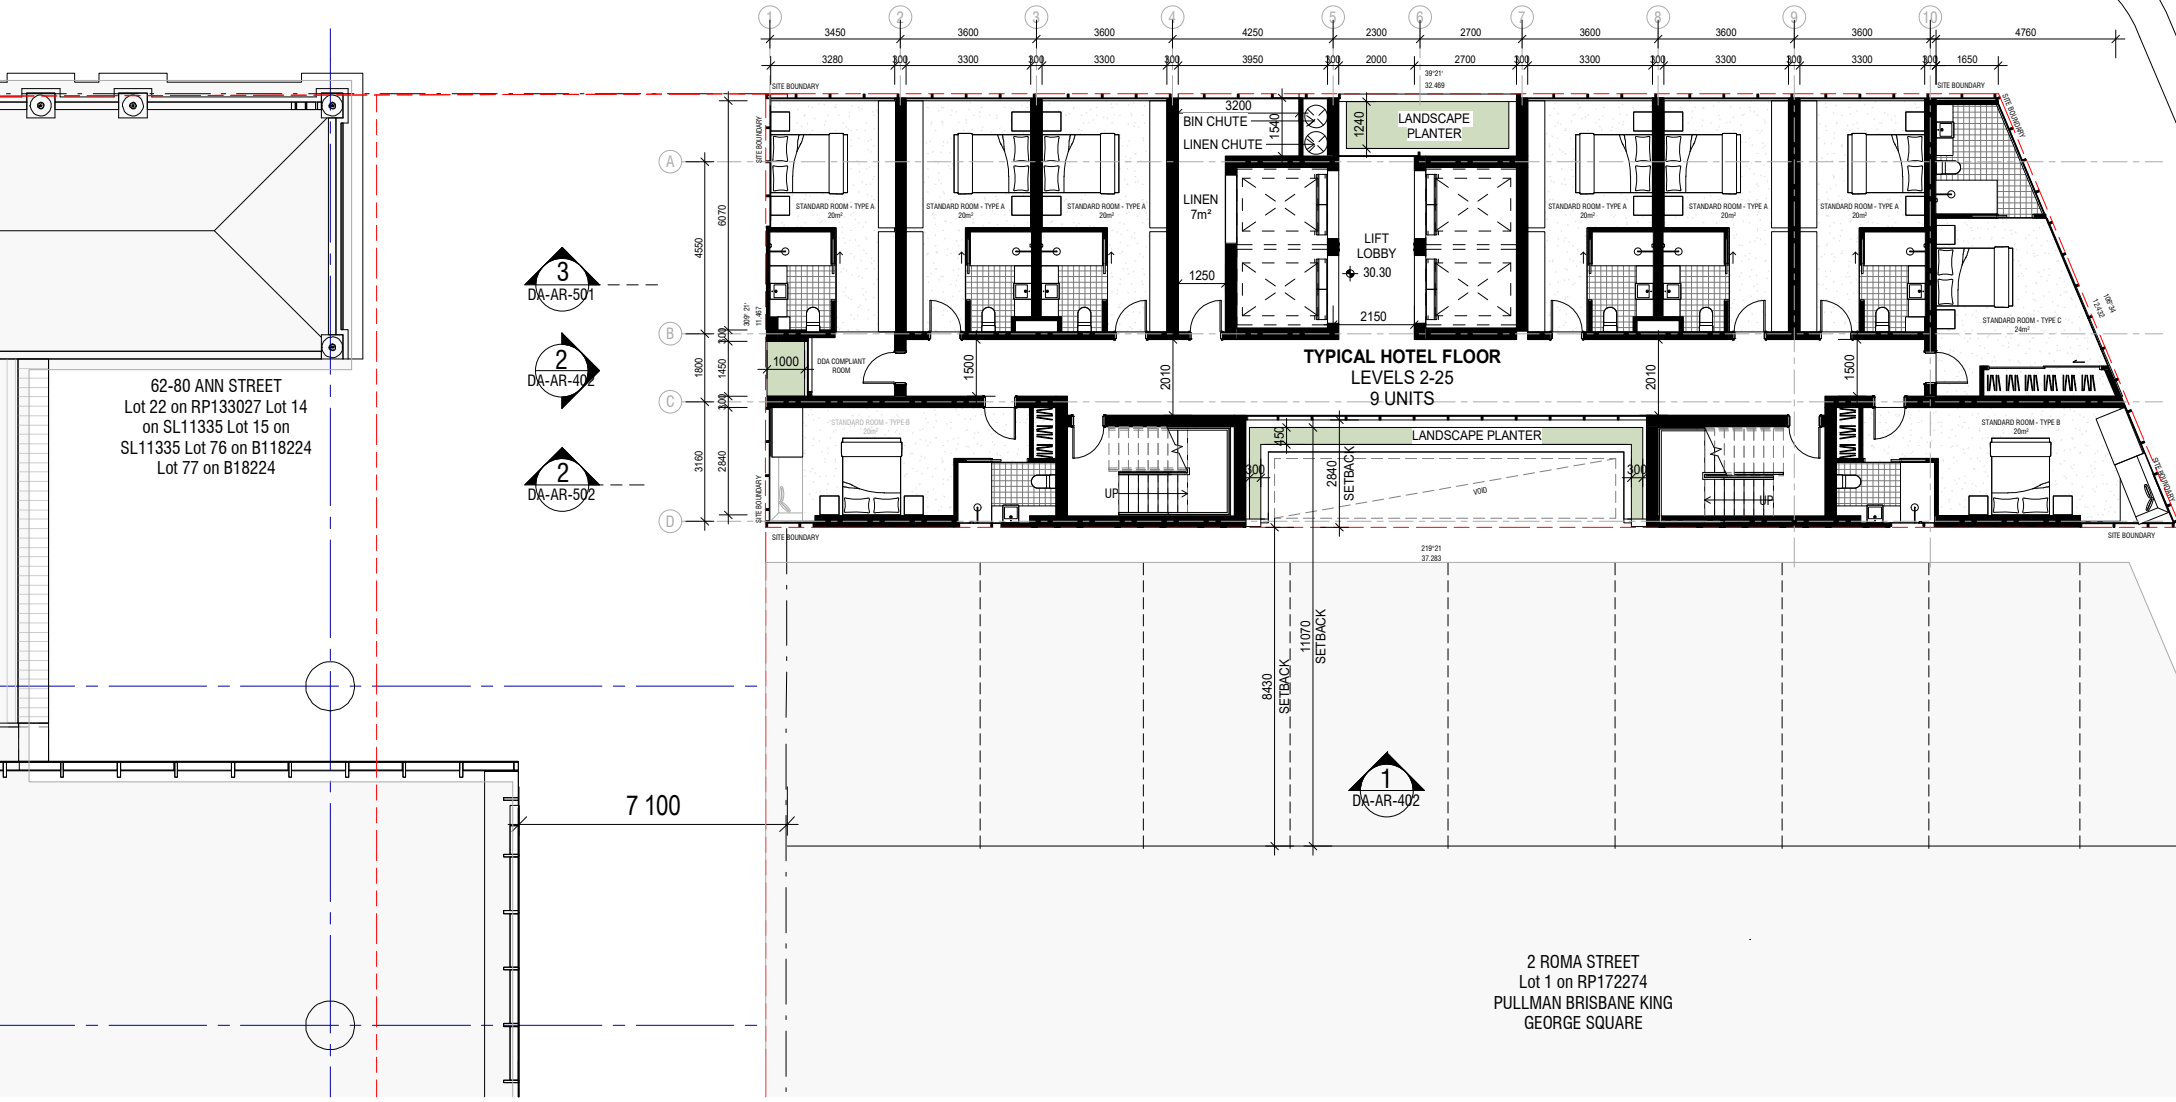

1 LEVEL 5 - TYPICAL LOWRISE

DA-AR-501 1 : 100

Rev.	Date	Description	Iss.	Appr.
1	02.07.2020	PRELIMINARY	BK	DY
2	31.07.2020	PRE LODGEMENT - DEVELOPMENT APPROVAL	BK	DY
3	26.08.2020	PRE LODGEMENT 02 - DRAFT ISSUE	BK	DY
4	28.09.2020	PRE LODGEMENT 03	BK	DY
5	2020.12.01	FINAL DESIGN UPDATE	BK	DY
6	2021.02.09	COORDINATION ISSUE	BK	DY
7	2021.02.23	DEVELOPMENT APPLICATION	BK	DY

Do not scale this drawing. Verify all dimensions on site before commencing any work. Buchanan. This drawing remains the property of The Buchanan Group Australia Pty Ltd. Reproduction in whole or in part without prior consent is forbidden.

File

Project
ROMA ST - HOTEL
44 ROMA STREET, BRISBANE CBD

Project Number
220050

Status
PRELIMINARY

Date Plotted 2/26/2021 7:01:20 AM
Date Issued 2021.02.23
Scale 1 : 100 @A1



Drawing Title
**DEVELOPMENT APPLICATION
FLOOR PLAN - LEVEL 2-25 (TYPICAL
FLOORPLATE)**

Drawing Number
DA-AR-244

Revision
7


BUCHAN

Brisbane Studio
+ 61 7 3859 9222 / buchangroup.com.au

DEVELOPMENT APPROVAL

NOTES

LEVELS SHOWN ON THE ARCHITECTURAL DRAWINGS ARE INDICATIVE AND SUBJECT TO DETAILED DESIGN.
FLOOR PLAN LAYOUTS SHOWN ON THE ARCHITECTURAL DRAWINGS ARE INDICATIVE ONLY.
ARCHITECTURAL DRAWINGS ARE CONCEPTUAL. THE DRAWINGS ARE SUBJECT TO STRUCTURAL AND SERVICE ENGINEERING INPUT, BCA COMPLIANCE AND COMPLIANCE WITH ANY OTHER AUTHORITIES
FRLEQQUIRRPELMAENNTLSA.YOUTS ARE PRELIMINARY AND SUBJECT TO CHANGE

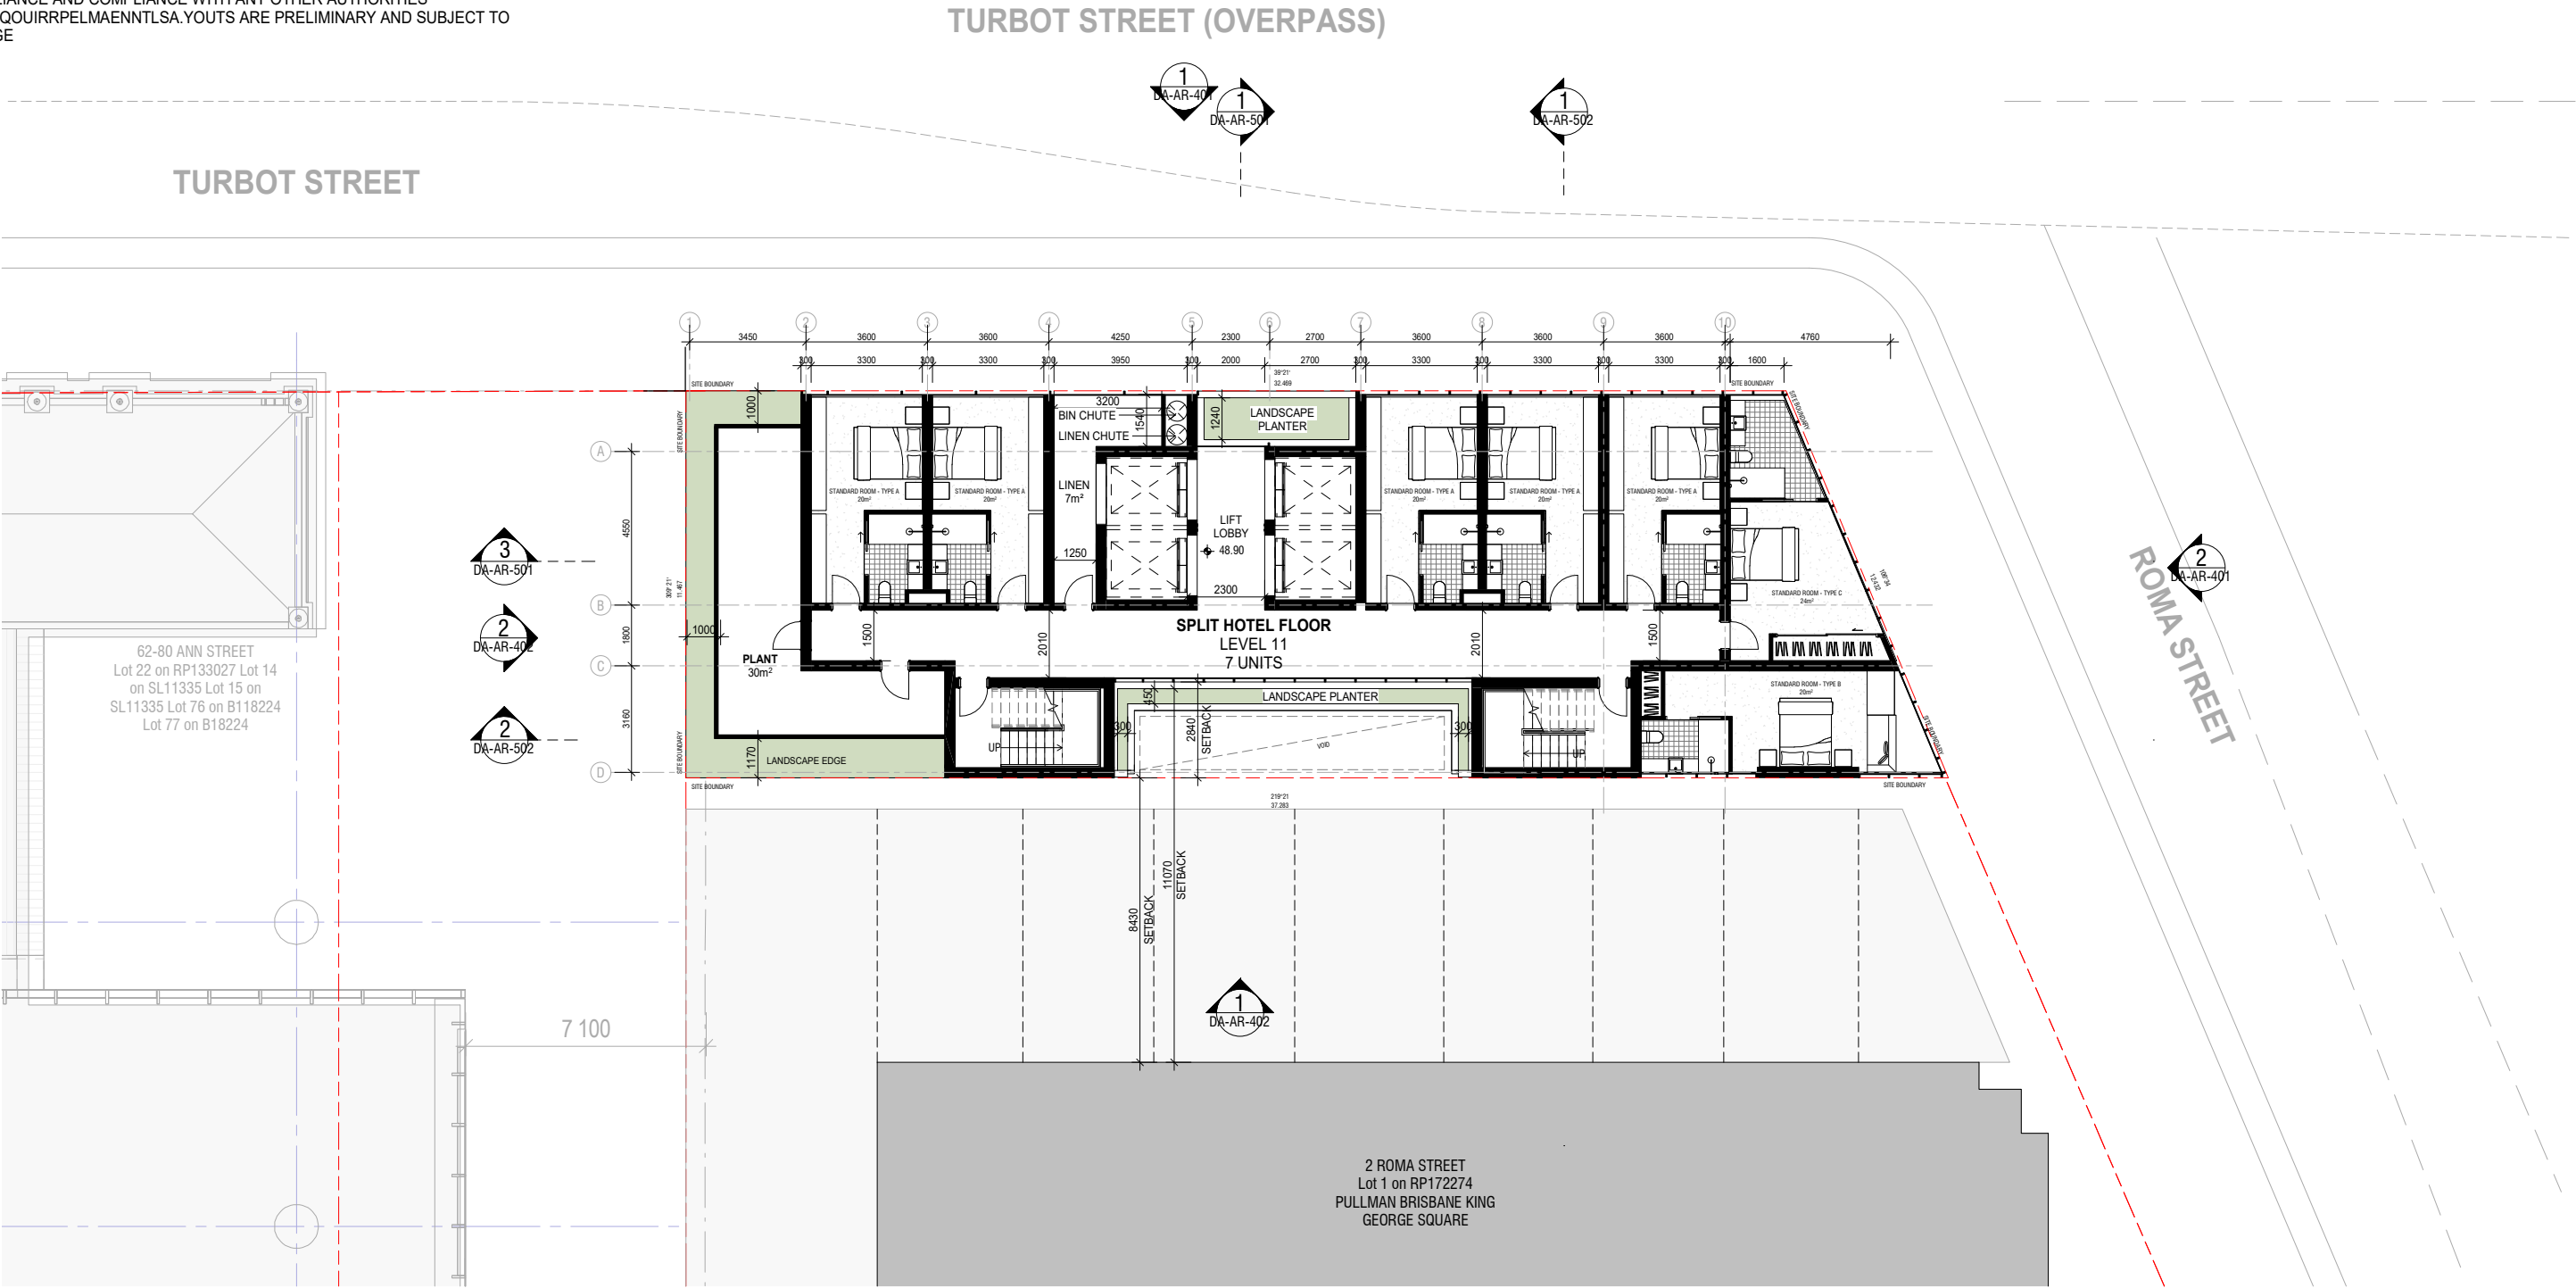

1 LEVEL 11 - SPLIT 01
DA-AR-501 1 : 100

Rev.	Date	Description	Iss.	Appr.
1	2020.12.01	FINAL DESIGN UPDATE	BK	DY
2	2021.02.09	COORDINATION ISSUE	BK	DY
3	2021.02.23	DEVELOPMENT APPLICATION	BK	DY

Do not scale this drawing. Verify all dimensions on site before commencing any work. Buchanan. This drawing remains the property of The Buchanan Group Australia Pty Ltd. Reproduction in whole or in part without prior consent is forbidden.

File

Project
ROMA ST - HOTEL
44 ROMA STREET, BRISBANE CBD

Project Number
220050

Status
PRELIMINARY

Date Plotted 2/26/2021 7:01:37 AM
Date Issued 2021.02.23
Scale 1 : 100 @A1



Drawing Title
**DEVELOPMENT APPLICATION
FLOOR PLAN - LEVEL 11**

Drawing Number
DA-AR-245

Revision
3


BUCHAN

Brisbane Studio
+ 61 7 3859 9222 / buchangroup.com.au

DEVELOPMENT APPROVAL

NOTES

LEVELS SHOWN ON THE ARCHITECTURAL DRAWINGS ARE INDICATIVE AND SUBJECT TO DETAILED DESIGN.
FLOOR PLAN LAYOUTS SHOWN ON THE ARCHITECTURAL DRAWINGS ARE INDICATIVE ONLY.
ARCHITECTURAL DRAWINGS ARE CONCEPTUAL. THE DRAWINGS ARE SUBJECT TO STRUCTURAL AND SERVICE ENGINEERING INPUT, BCA COMPLIANCE AND COMPLIANCE WITH ANY OTHER AUTHORITIES
FRLEQQUIRRPELMAENNTLSA.YOUTS ARE PRELIMINARY AND SUBJECT TO CHANGE

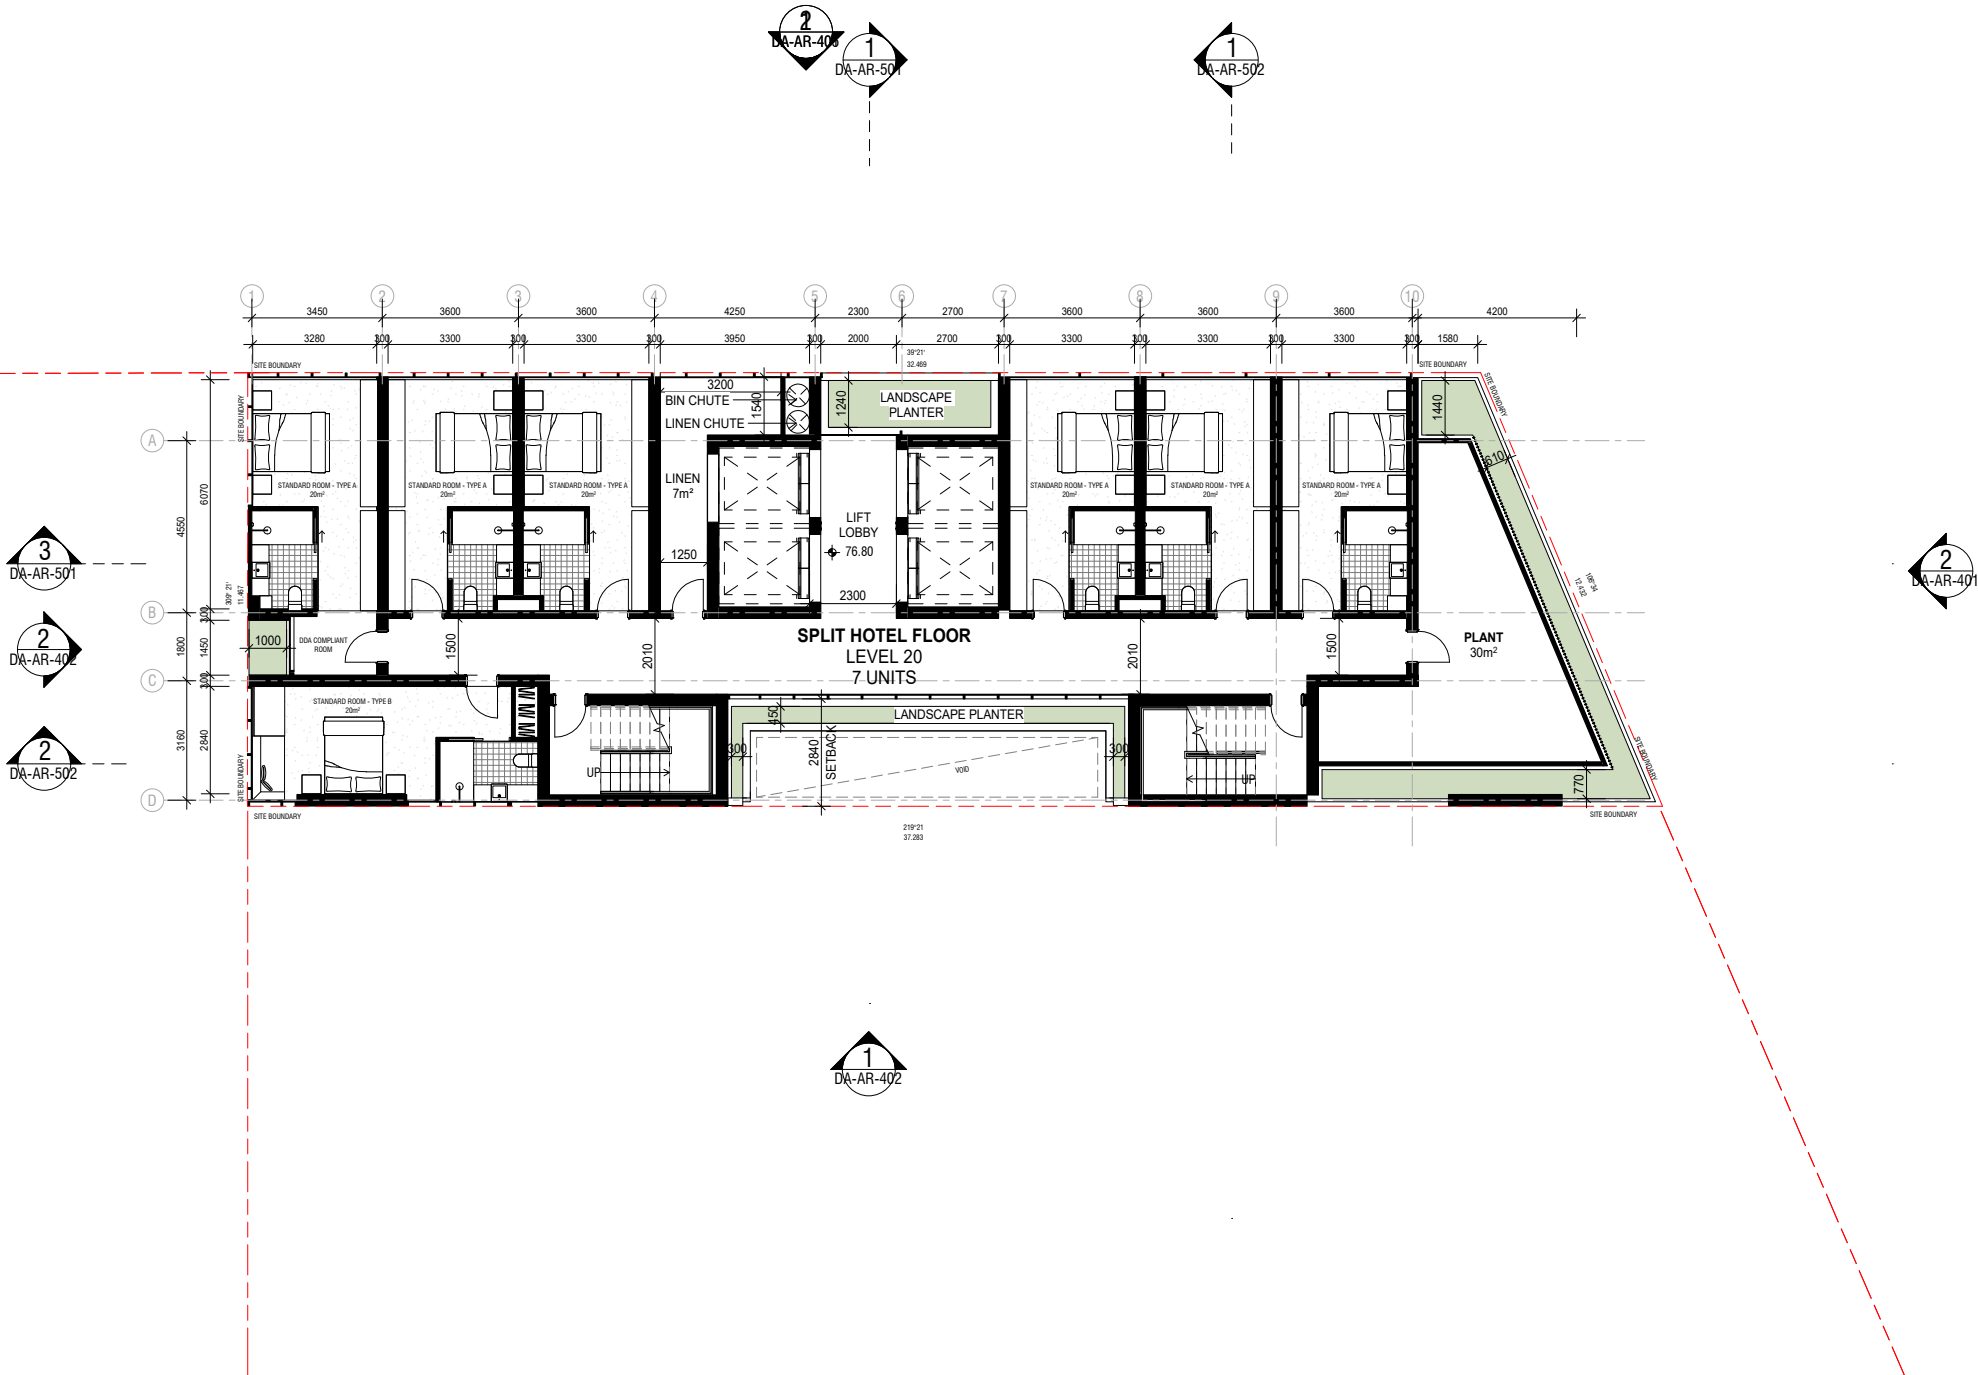

1 LEVEL 20 - SPLIT 02

DA-AR-501 1 : 100

Rev.	Date	Description	Iss.	Appr.
1	2020.12.01	FINAL DESIGN UPDATE	SK	DY
2	2021.02.09	COORDINATION ISSUE	BK	DY
3	2021.02.23	DEVELOPMENT APPLICATION	BK	DY

Keyplan

Do not scale this drawing. Verify all dimensions on site before commencing any work.
Buchen, This drawing remains the property of The Buchan Group Australia Pty Ltd. Reproduction in whole or in part without prior consent is forbidden.

File

Project
ROMA ST - HOTEL
44 ROMA STREET, BRISBANE CBD


Project Number
220050

Status
PRELIMINARY

Date Plotted 2/26/2021 7:01:57 AM

Date Issued 2021.02.23

Scale 1 : 100 @A1

 

Drawing Title
**DEVELOPMENT APPLICATION
FLOOR PLAN - LEVEL 20**

Drawing Number
DA-AR-246

Revision
3

BUCHAN

Brisbane Studio
+ 61 7 3859 9222 / buchangroup.com.au

BCC DS
LODGED

18/03/2021


DEVELOPMENT APPROVAL

APPLICATION REF

NOTES

ACROSS 75

LEVELS SHOWN ON THE ARCHITECTURAL DRAWINGS ARE INDICATIVE AND SUBJECT TO DETAILED DESIGN. FLOOR PLAN LAYOUTS SHOWN ON THE ARCHITECTURAL DRAWINGS ARE INDICATIVE ONLY. ARCHITECTURAL DRAWINGS ARE CONCEPTUAL. THE DRAWINGS ARE SUBJECT TO STRUCTURAL AND SERVICE ENGINEERING INPUT, BCA COMPLIANCE AND COMPLIANCE WITH ANY OTHER AUTHORITIES FRLEOQOUIRRPELMAENNTLSA.YOUTS ARE PRELIMINARY AND SUBJECT TO CHANGE

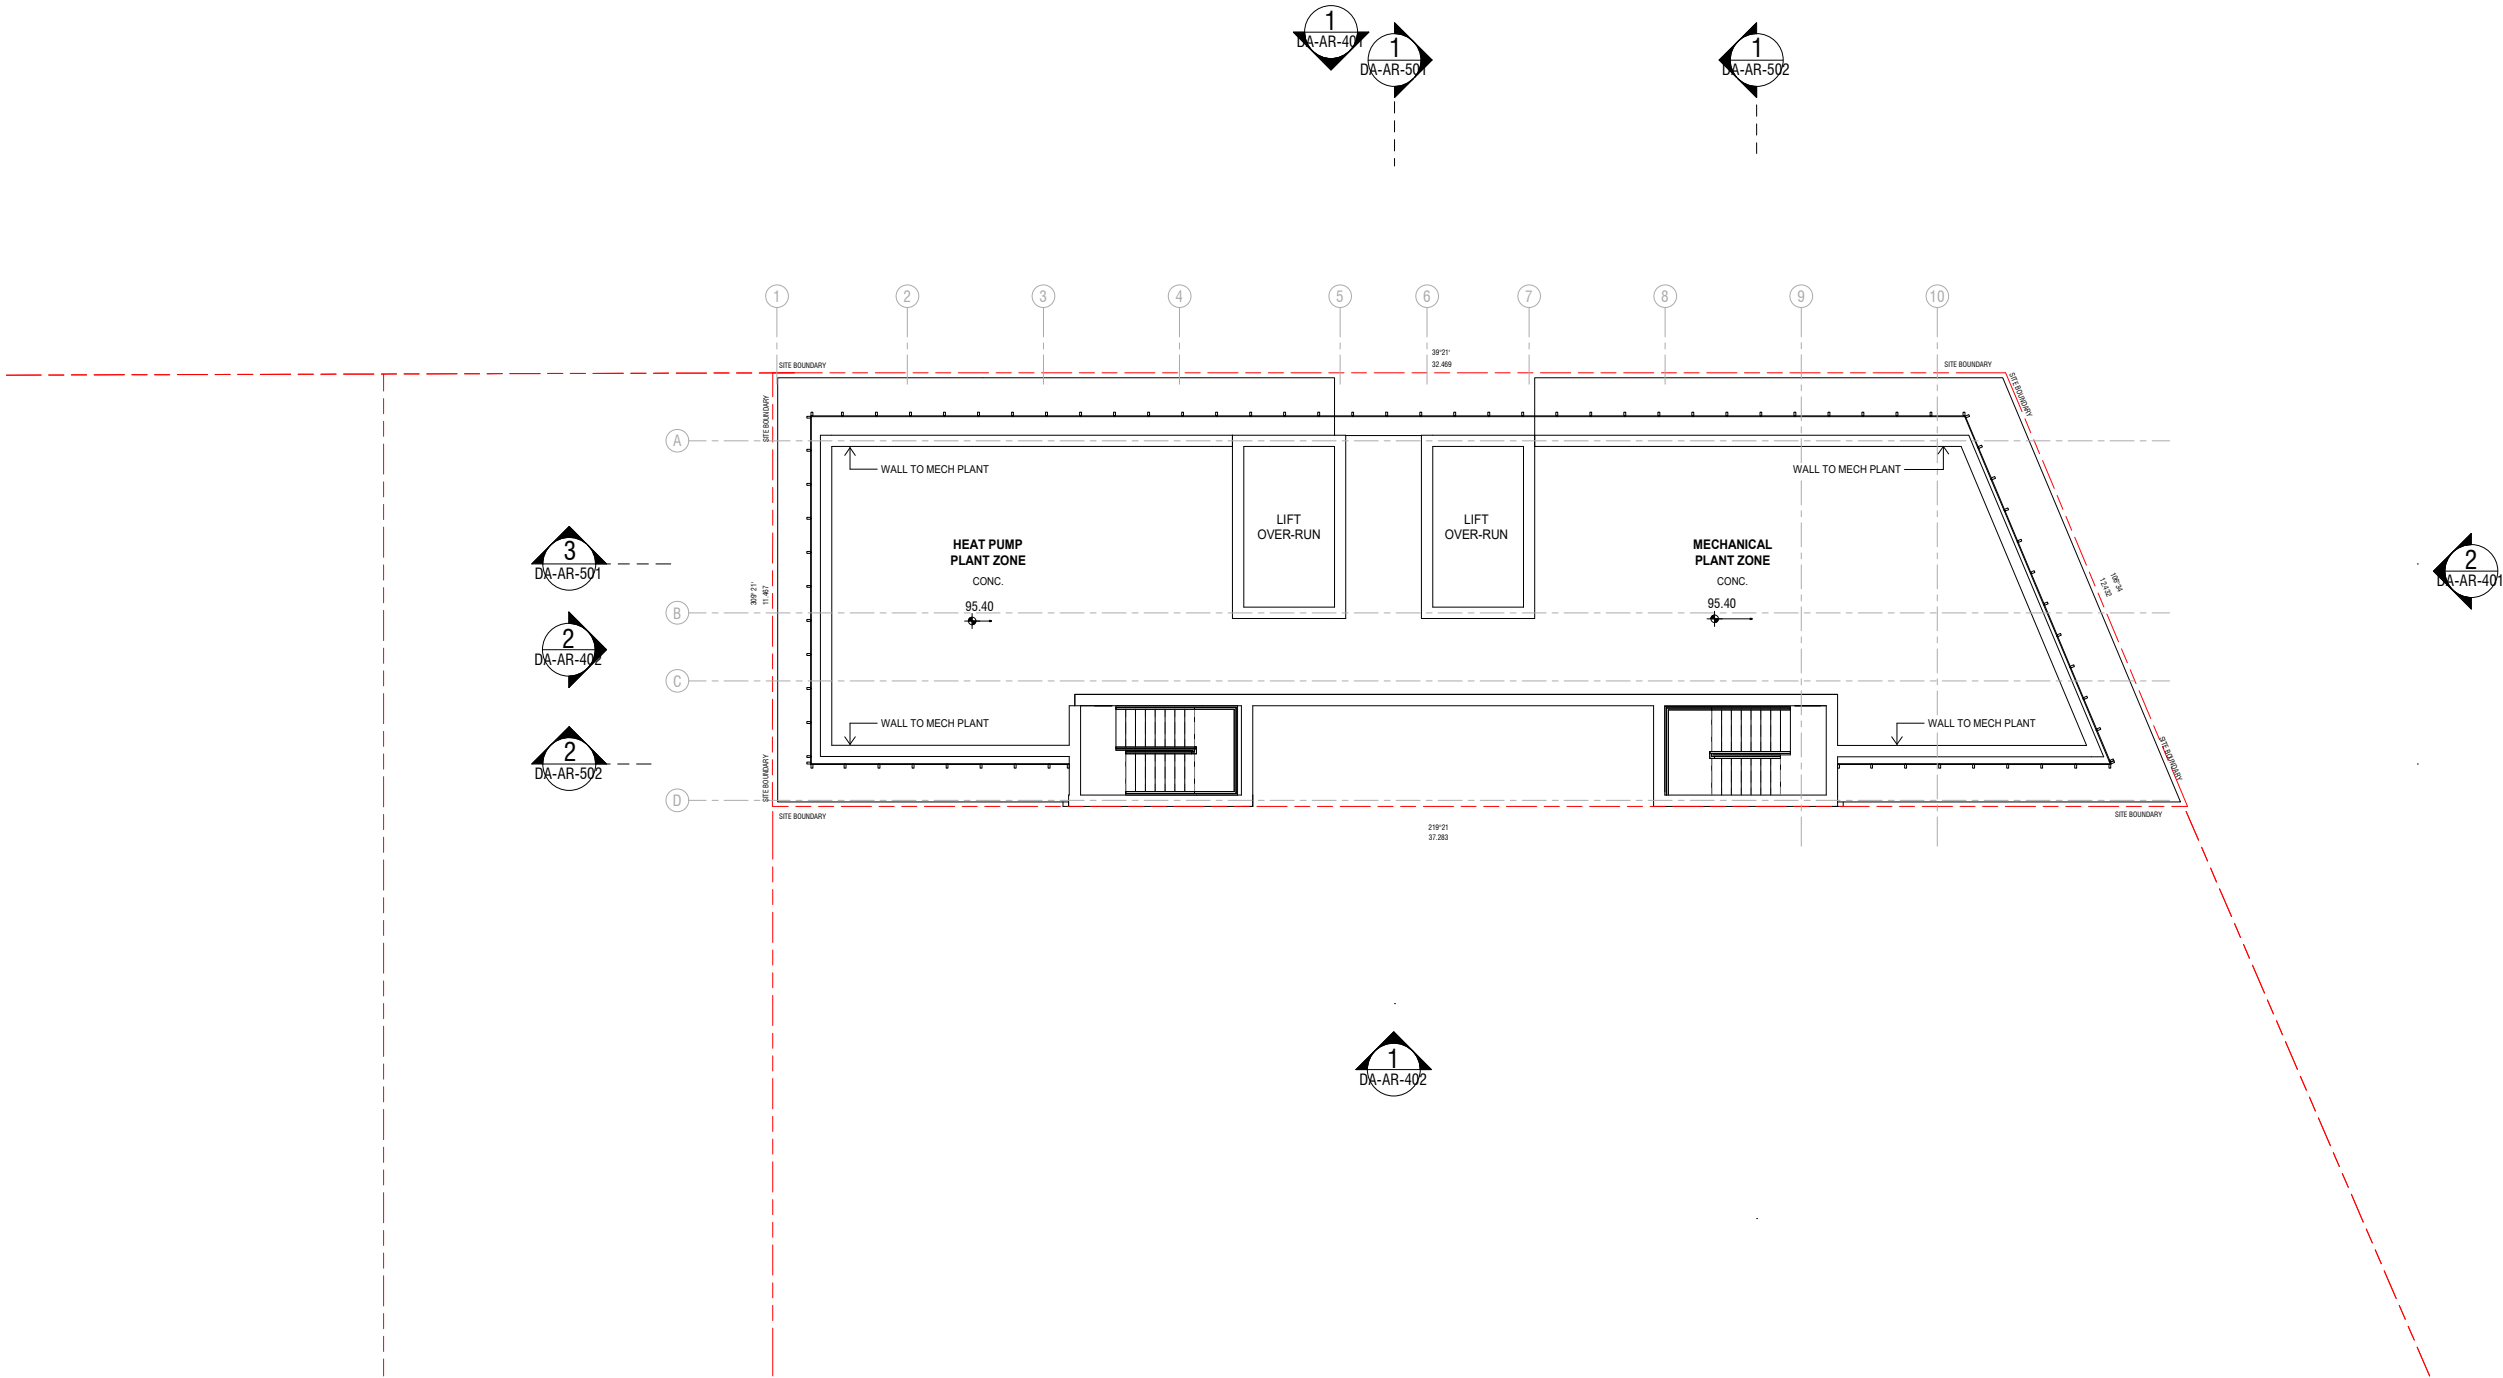

1 ROOF

DA-AR-501

1 : 100

Rev.	Date	Description	Iss.	Appr.
1	02.07.2020	PRELIMINARY	BK	DY
2	31.07.2020	PRE LODGEMENT - DEVELOPMENT APPROVAL	BK	DY
3	26.08.2020	PRE LODGEMENT 02 - DRAFT ISSUE	BK	DY
4	28.09.2020	PRE LODGEMENT 03	BK	DY
5	2020.12.01	FINAL DESIGN UPDATE	BK	DY
6	2021.02.23	DEVELOPMENT APPLICATION	BK	DY

Do not scale this drawing. Verify all dimensions on site before commencing any work. Buchanan. This drawing remains the property of The Buchanan Group Australia Pty Ltd. Reproduction in whole or in part without prior consent is forbidden.

File

Project
ROMA ST - HOTEL
44 ROMA STREET, BRISBANE CBD

Project Number
220050

Status

PRELIMINARY

Date Plotted 2/23/2021 2:56:49 PM

Date Issued 2021.02.23

Scale 1 : 100 @A1


Drawing Title
**DEVELOPMENT APPLICATION
FLOOR PLAN - LEVEL 26 - ROOF PLAN**

Drawing Number
DA-AR-249


Revision
6

BUCHAN

Brisbane Studio
+ 61 7 3859 9222 / buchangroup.com.au

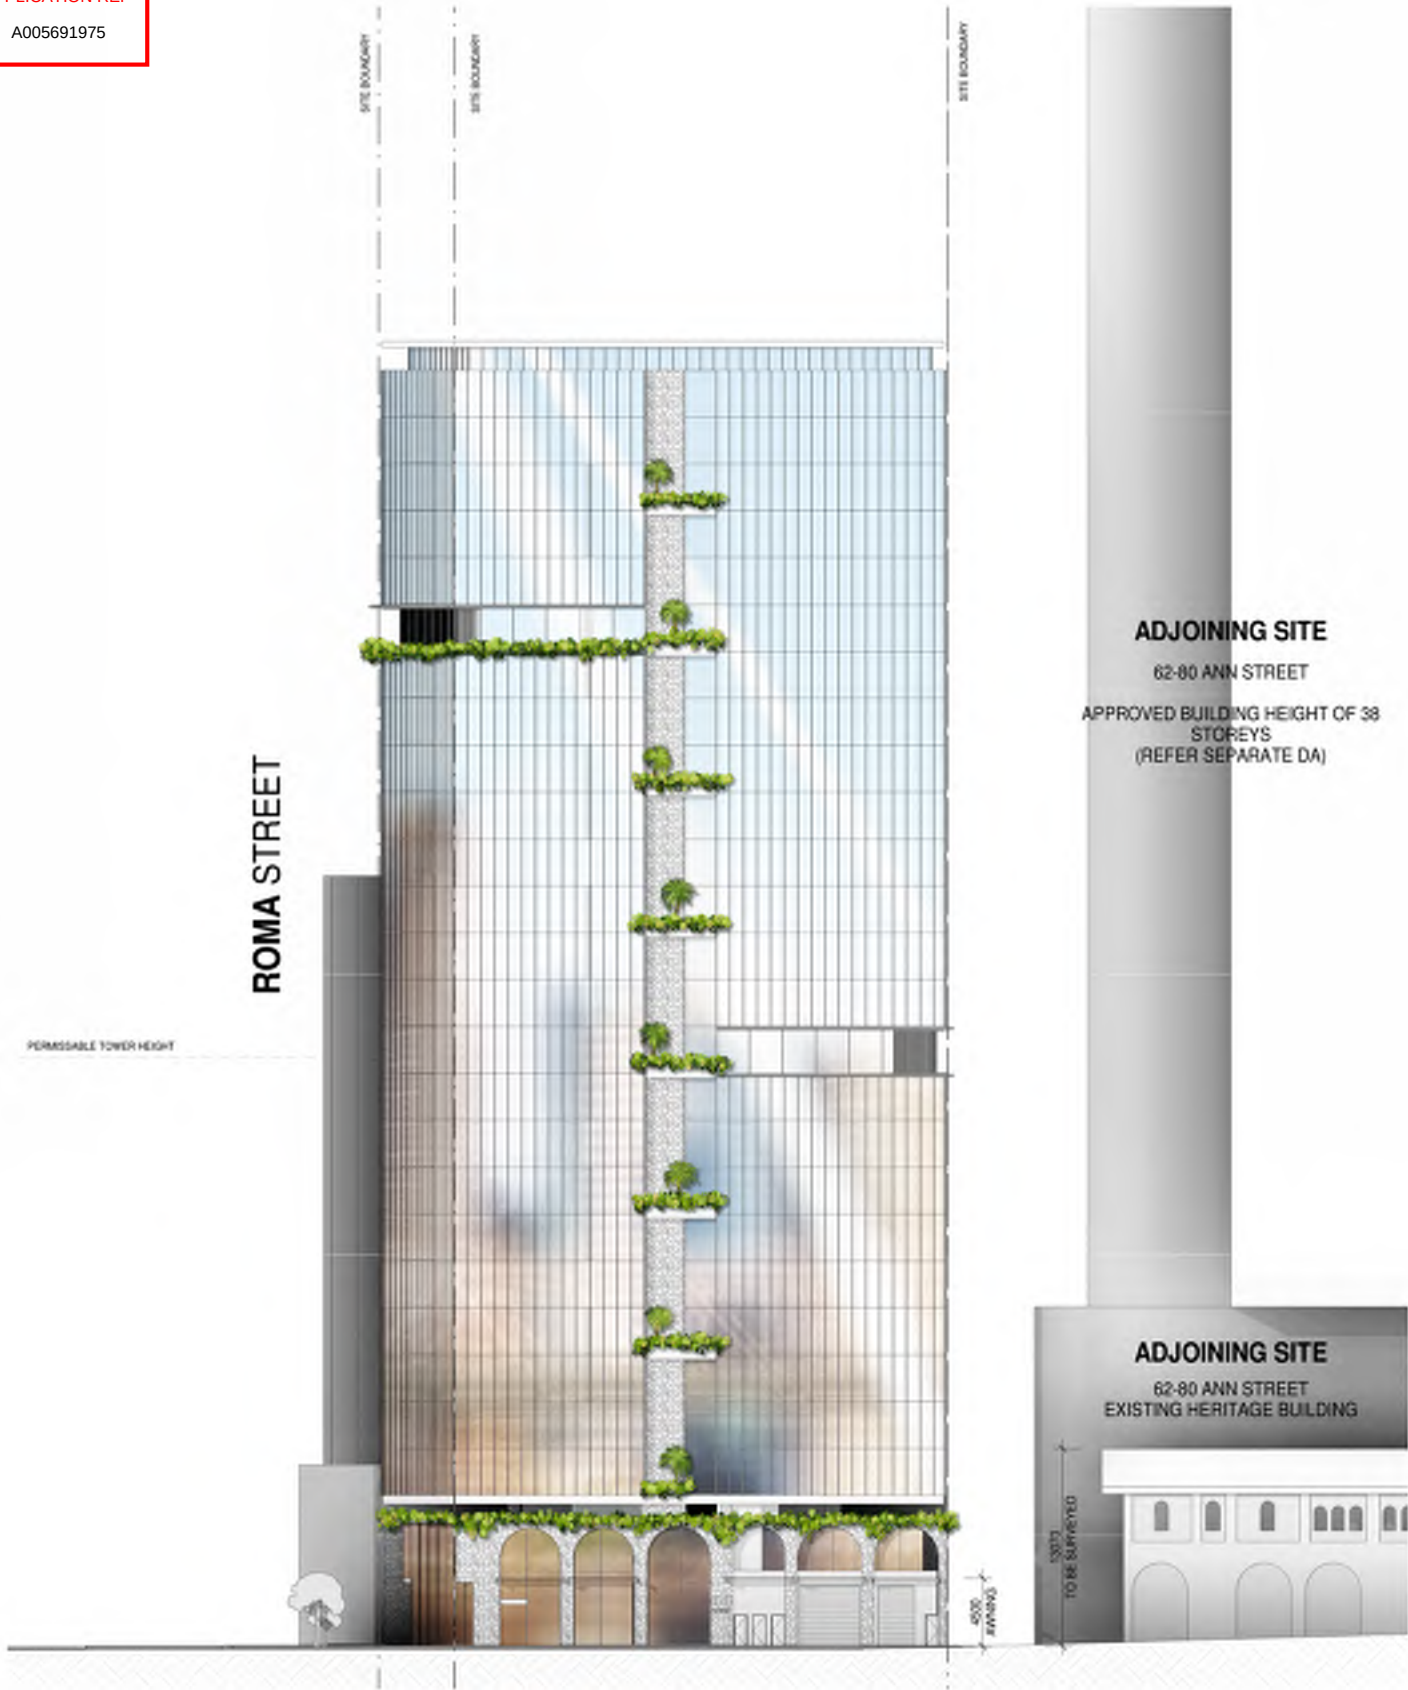

1 ELEVATION - NORTH
DA-AR-241 1:250

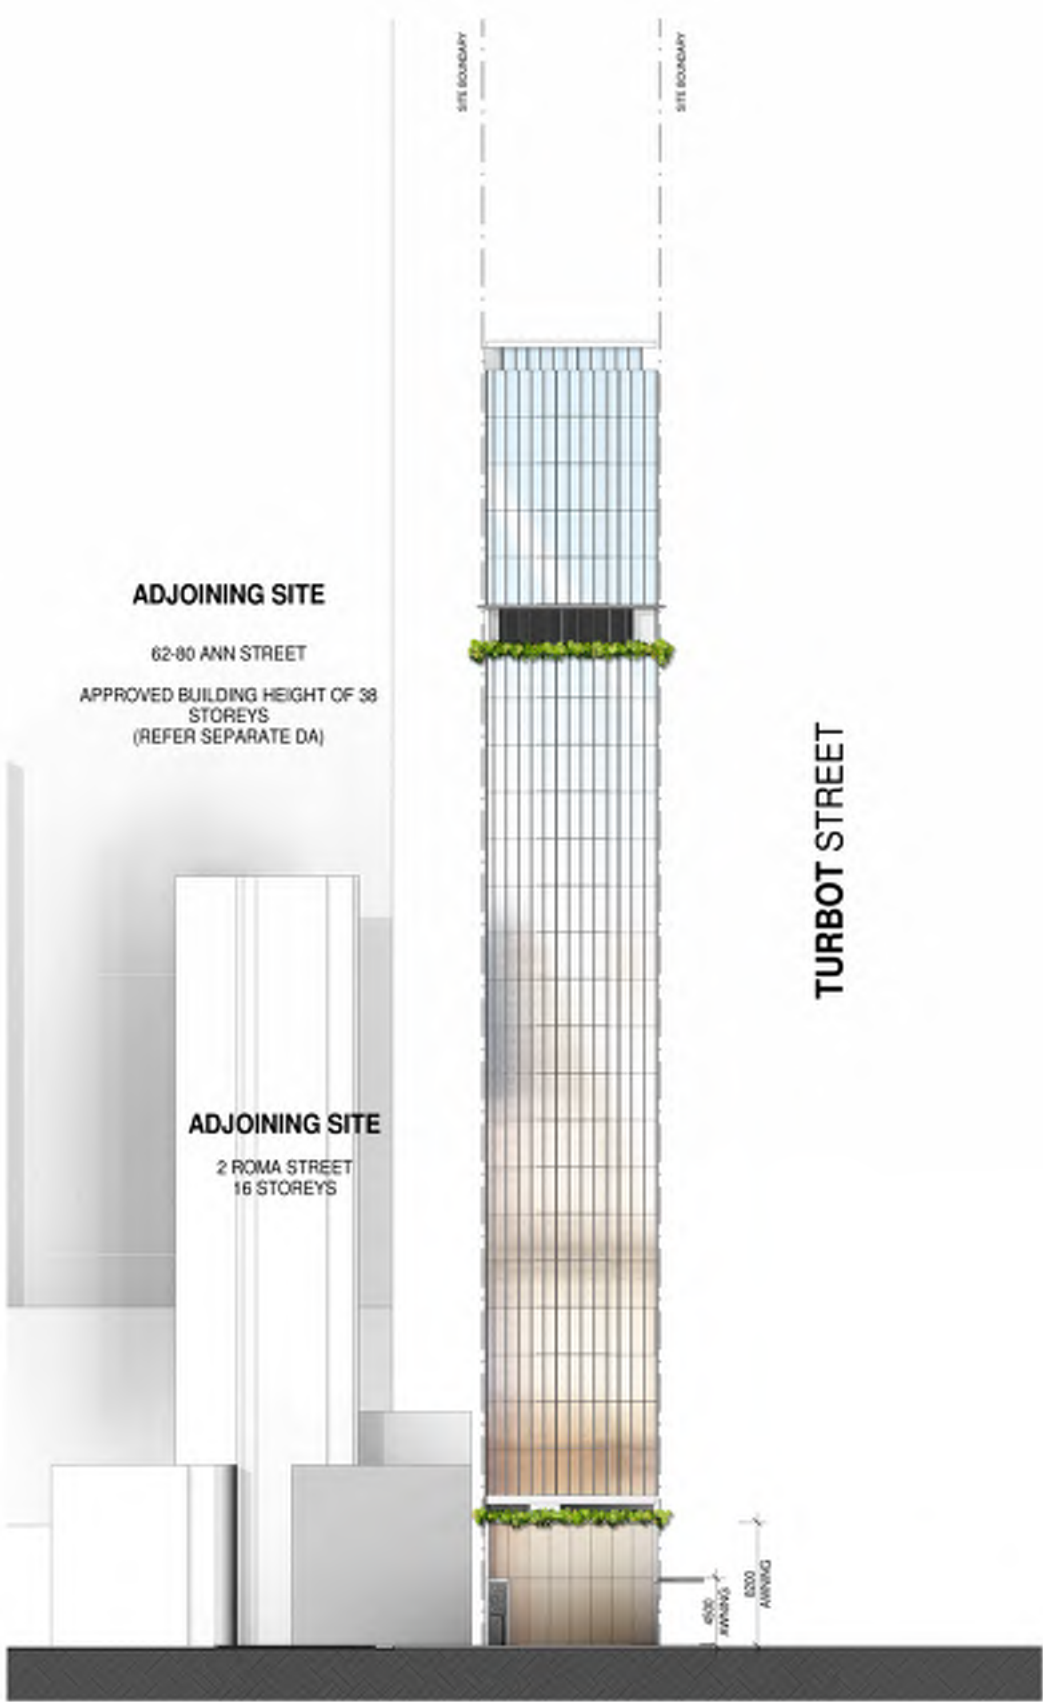

2 ELEVATION - EAST
DA-AR-242 1:250

Rev.	Date	Description	Iss.	Appr.
1	31.07.2020	PRE LODGEMENT - DEVELOPMENT APPROVAL	BK	DY
2	28.09.2020	PRE LODGMENT 03	BK	DY
3	2020.12.01	FINAL DESIGN UPDATE	BK	DY
4	2021.02.09	COORDINATION ISSUE	BK	DY
5	2021.02.23	DEVELOPMENT APPLICATION	BK	DY

Do not scale this drawing. Verify all dimensions on site before commencing any work.
The Buchan Group Australia Pty Ltd. Reproduction in whole or in part without prior consent is forbidden.

File

Project
ROMA ST - HOTEL
44 ROMA STREET, BRISBANE CBD

Project Number
220050

Status
PRELIMINARY
Date Plotted 2/23/2021 2:40:37 PM
Date Issued 2021.02.23
Scale 1:250 @A1
0 2.5 5 10 15M

Drawing Title
**DEVELOPMENT APPLICATION
ELEVATIONS - 01**

Drawing Number
DA-AR-401


Revision
5

BUCHAN

Brisbane Studio
+ 61 7 3859 9222 / buchangroup.com.au



1 ELEVATION - SOUTH
DA-AR-249 1 : 250

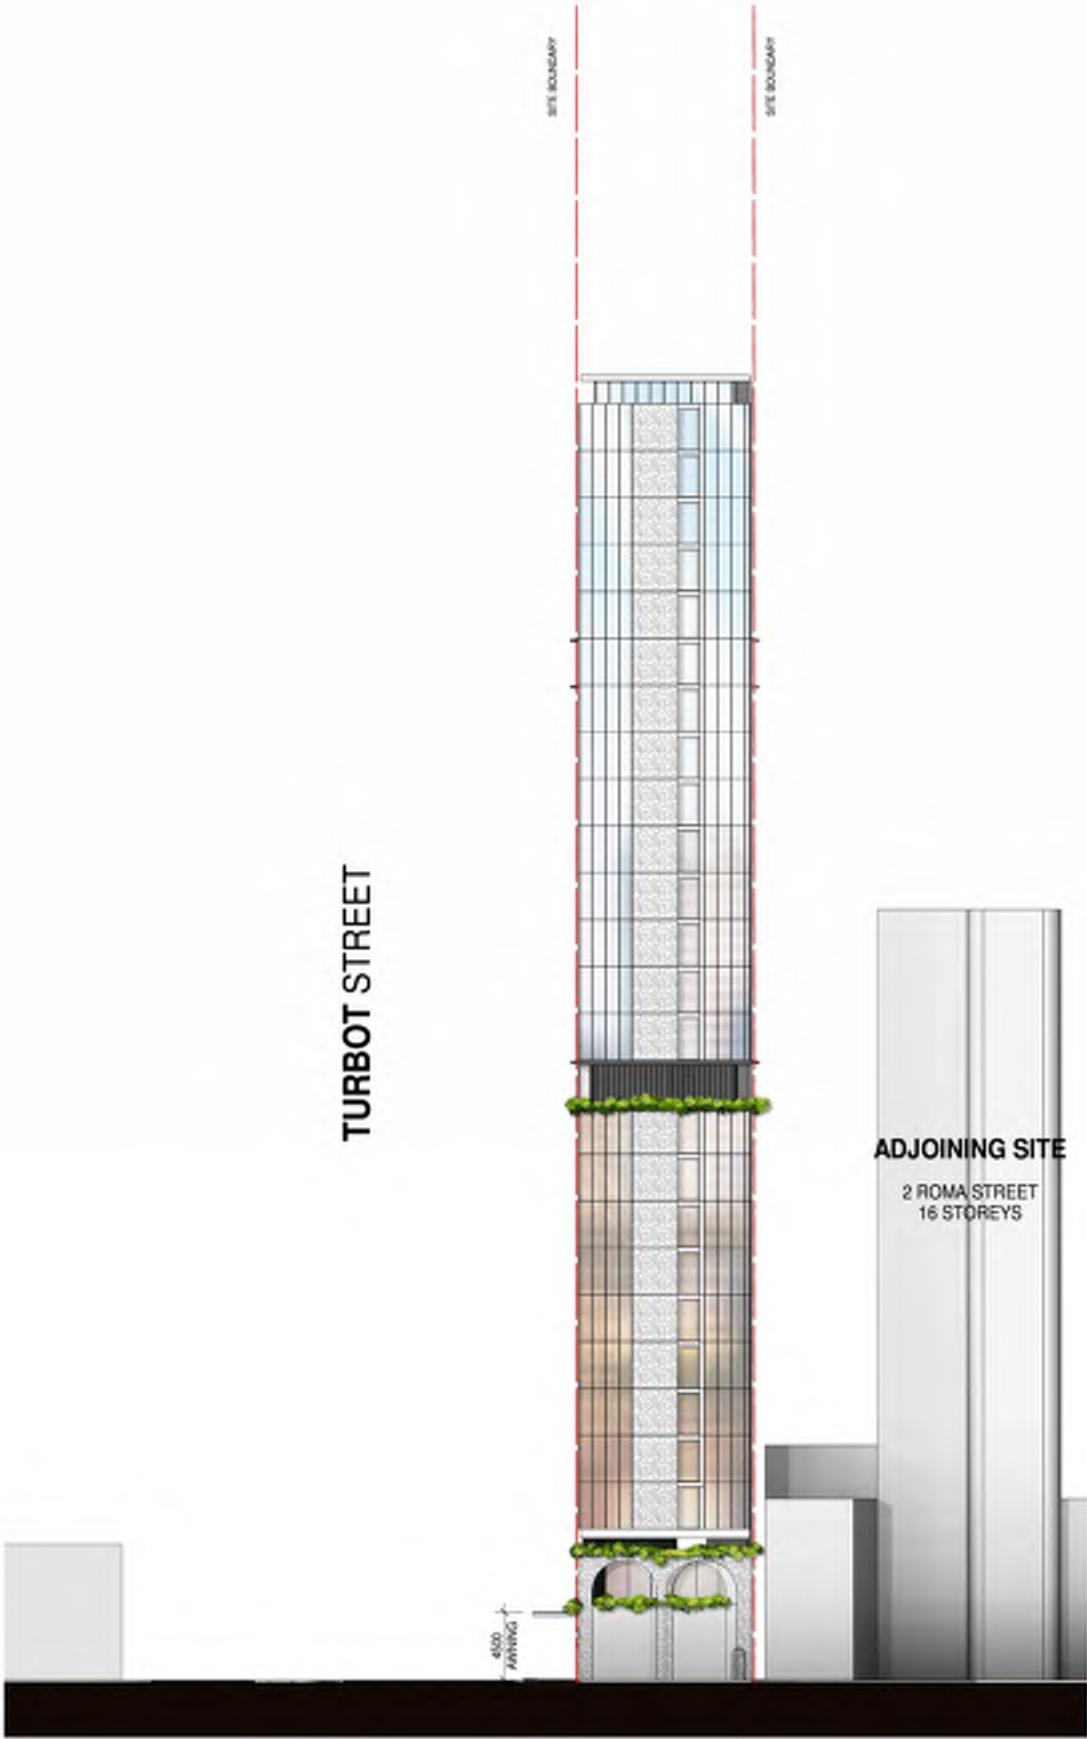

2 ELEVATION - WEST
DA-AR-250 1 : 250

Rev.	Date	Description	Iss.	Appr.
1	31.07.2020	PRE LODGEMENT - DEVELOPMENT APPROVAL	BK	DY
2	2020.12.01	FINAL DESIGN UPDATE	BK	DY
3	2021.02.09	COORDINATION ISSUE	BK	DY
4	2021.02.23	DEVELOPMENT APPLICATION	BK	DY

Do not scale this drawing. Verify all dimensions on site before commencing any work.
The Buchan Group Australia Pty Ltd. Reproduction in whole or in part without prior consent is forbidden.

File

Project
ROMA ST - HOTEL
44 ROMA STREET, BRISBANE CBD

Project Number
220050

State	PRELIMINARY
Date Plotted	2/23/2021 2:41:05 PM
Date Issued	2021.02.23
Scale	1 : 250 @A1

Drawing Title
**DEVELOPMENT APPLICATION
ELEVATIONS - 02**

Drawing Number
DA-AR-402

Revision
4

BUCHAN
Brisbane Studio
+ 61 7 3859 9222 / buchangroup.com.au



1
1 : 100
DETAIL ELEVATION - TURBOT STREET



2
1 : 100
DETAIL ELEVATION - VERTICAL PLANTERS

Rev.	Date	Description	Iss.	Appr.
1	2021.02.23	DEVELOPMENT APPLICATION	BR	DT

Keyplan

Do not scale this drawing. Verify all dimensions on site before commencing any work.
The Buchanan Group Australia Pty Ltd. Reproduction in whole or in part without prior consent is forbidden.

File

Project
ROMA ST - HOTEL
44 ROMA STREET, BRISBANE CBD

Project Number
220050

Scale:
PRELIMINARY
Date Plotted 2/23/2021 2:41:25 PM
Date Issued 2021.02.23
Scale 1 : 100 @A1


Drawing Title:
**DEVELOPMENT APPLICATION
DETAILED ELEVATIONS**

Drawing Number
DA-AR-405

Revision
1

BUCHAN

Brisbane Studio
+ 61 7 3859 9222 / buchangroup.com.au

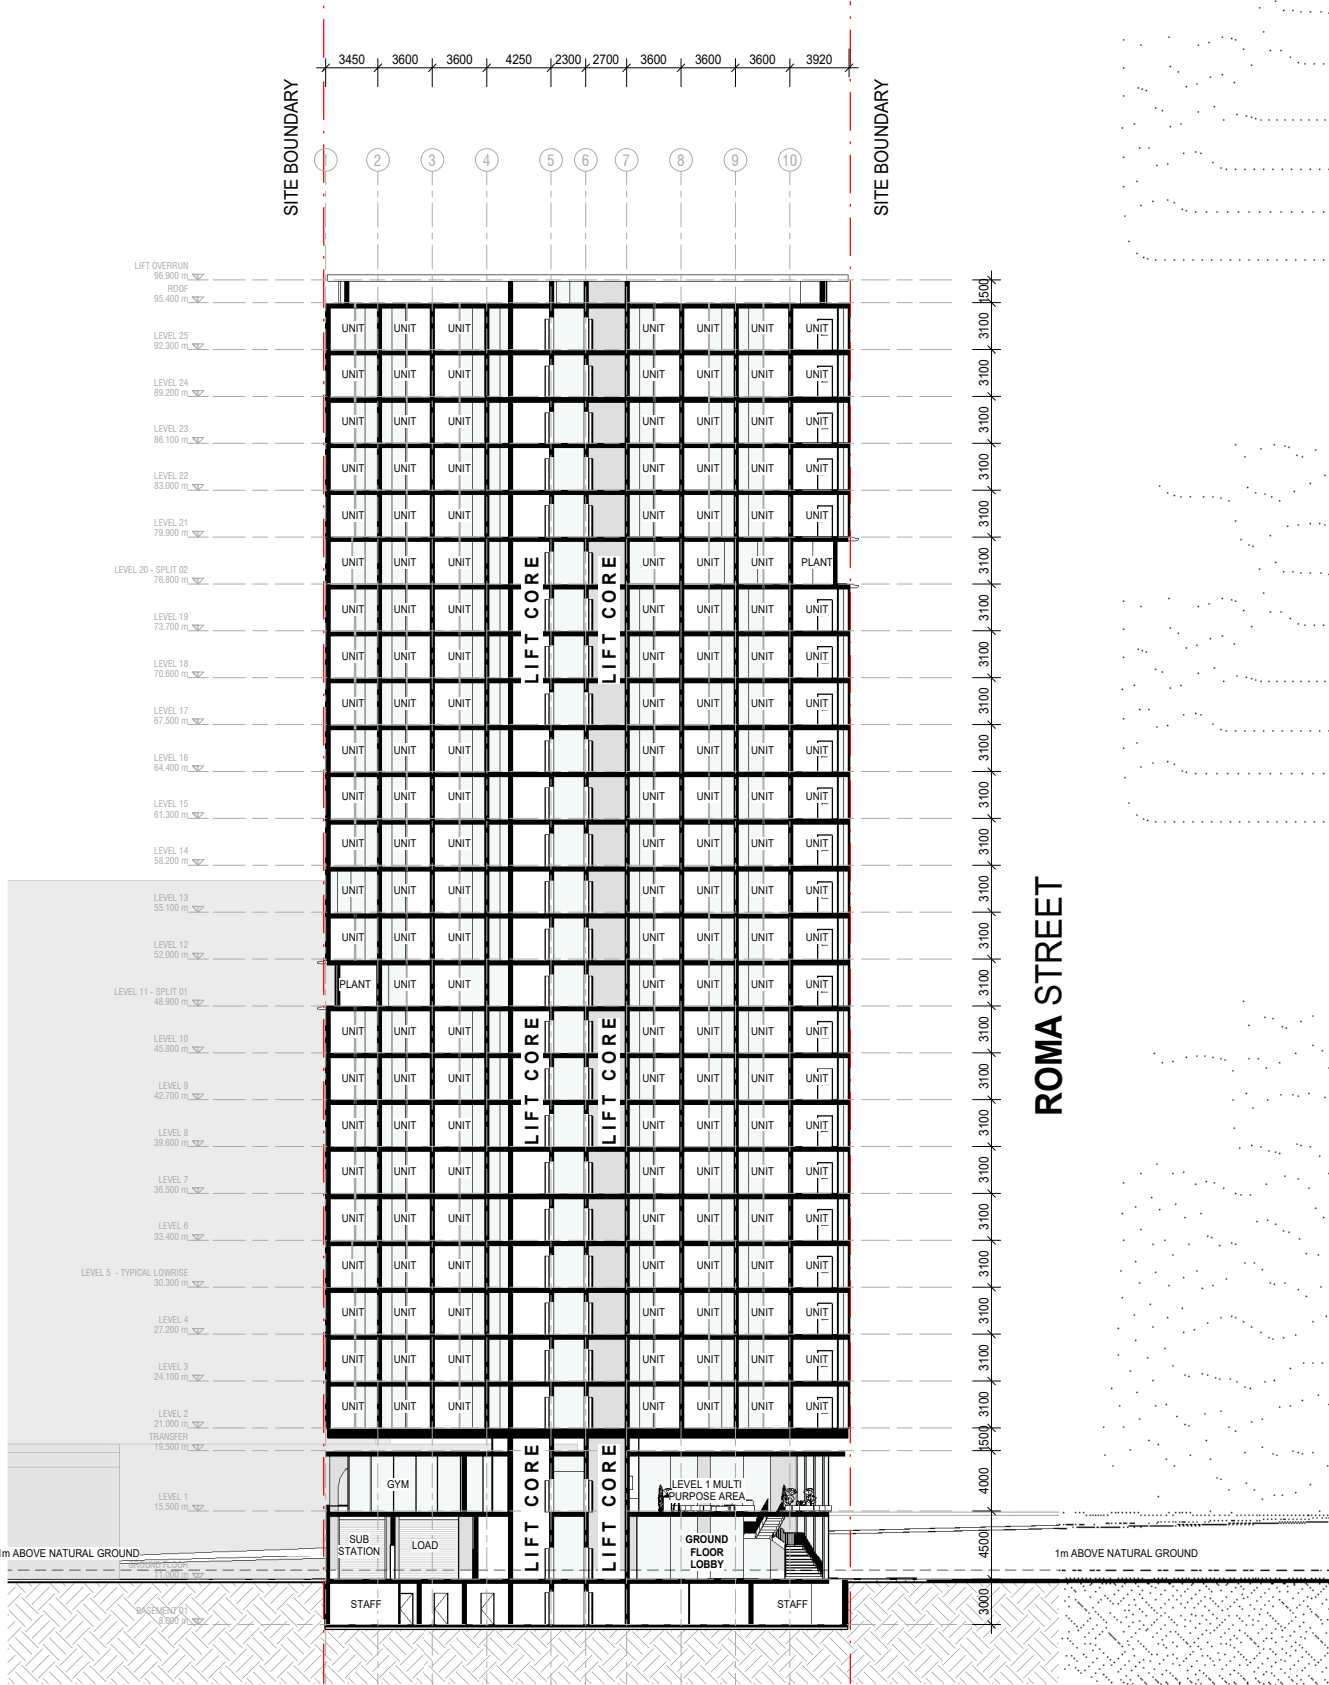

3

LONG SECTION 01

DA-AR-247 1 : 250

Rev.	Date	Description	Iss.	Appr.
1	2021.02.23	COORDINATION ISSUE	BK	DY
2	2021.02.23	DEVELOPMENT APPLICATION	BK	DY

Do not scale this drawing. Verify all dimensions on site before commencing any work. Buchanan. This drawing remains the property of The Buchanan Group Australia Pty Ltd. Reproduction in whole or in part without prior consent is forbidden.

File

1

CROSS SECTION 01

DA-AR-247 1 : 250

Project
ROMA ST - HOTEL
44 ROMA STREET, BRISBANE CBD

Project Number
220050

Status
PRELIMINARY

Date Plotted 2/23/2021 2:41:45 PM
Date Issued 2021.02.23
Scale 1 : 250 @A1




Drawing Title
**DEVELOPMENT APPLICATION
SECTIONS**

Drawing Number
DA-AR-501


Revision
2

BUCHAN

Brisbane Studio
+ 61 7 3859 9222 / buchangroup.com.au

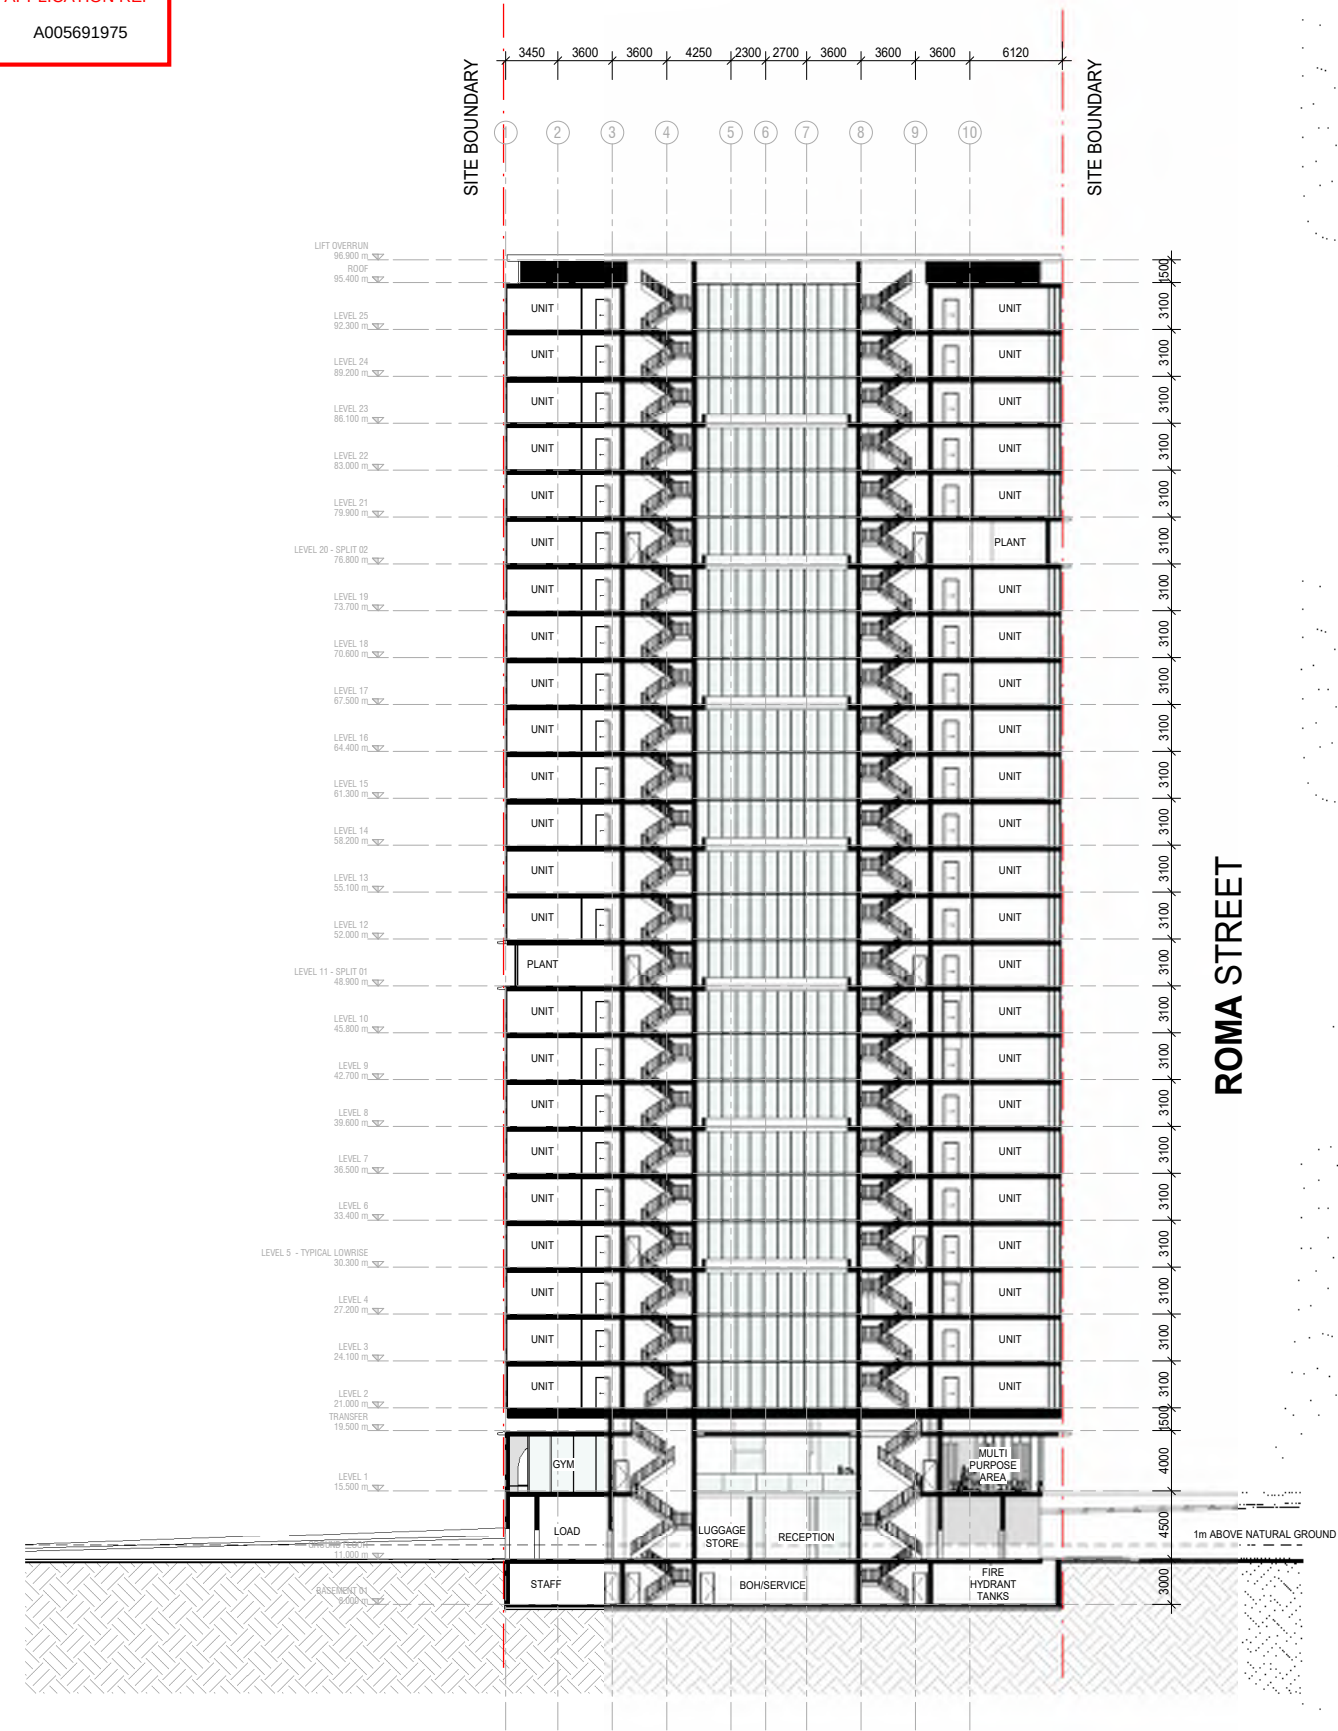

2 LONG SECTION 02
DA-AR-241 1 : 250

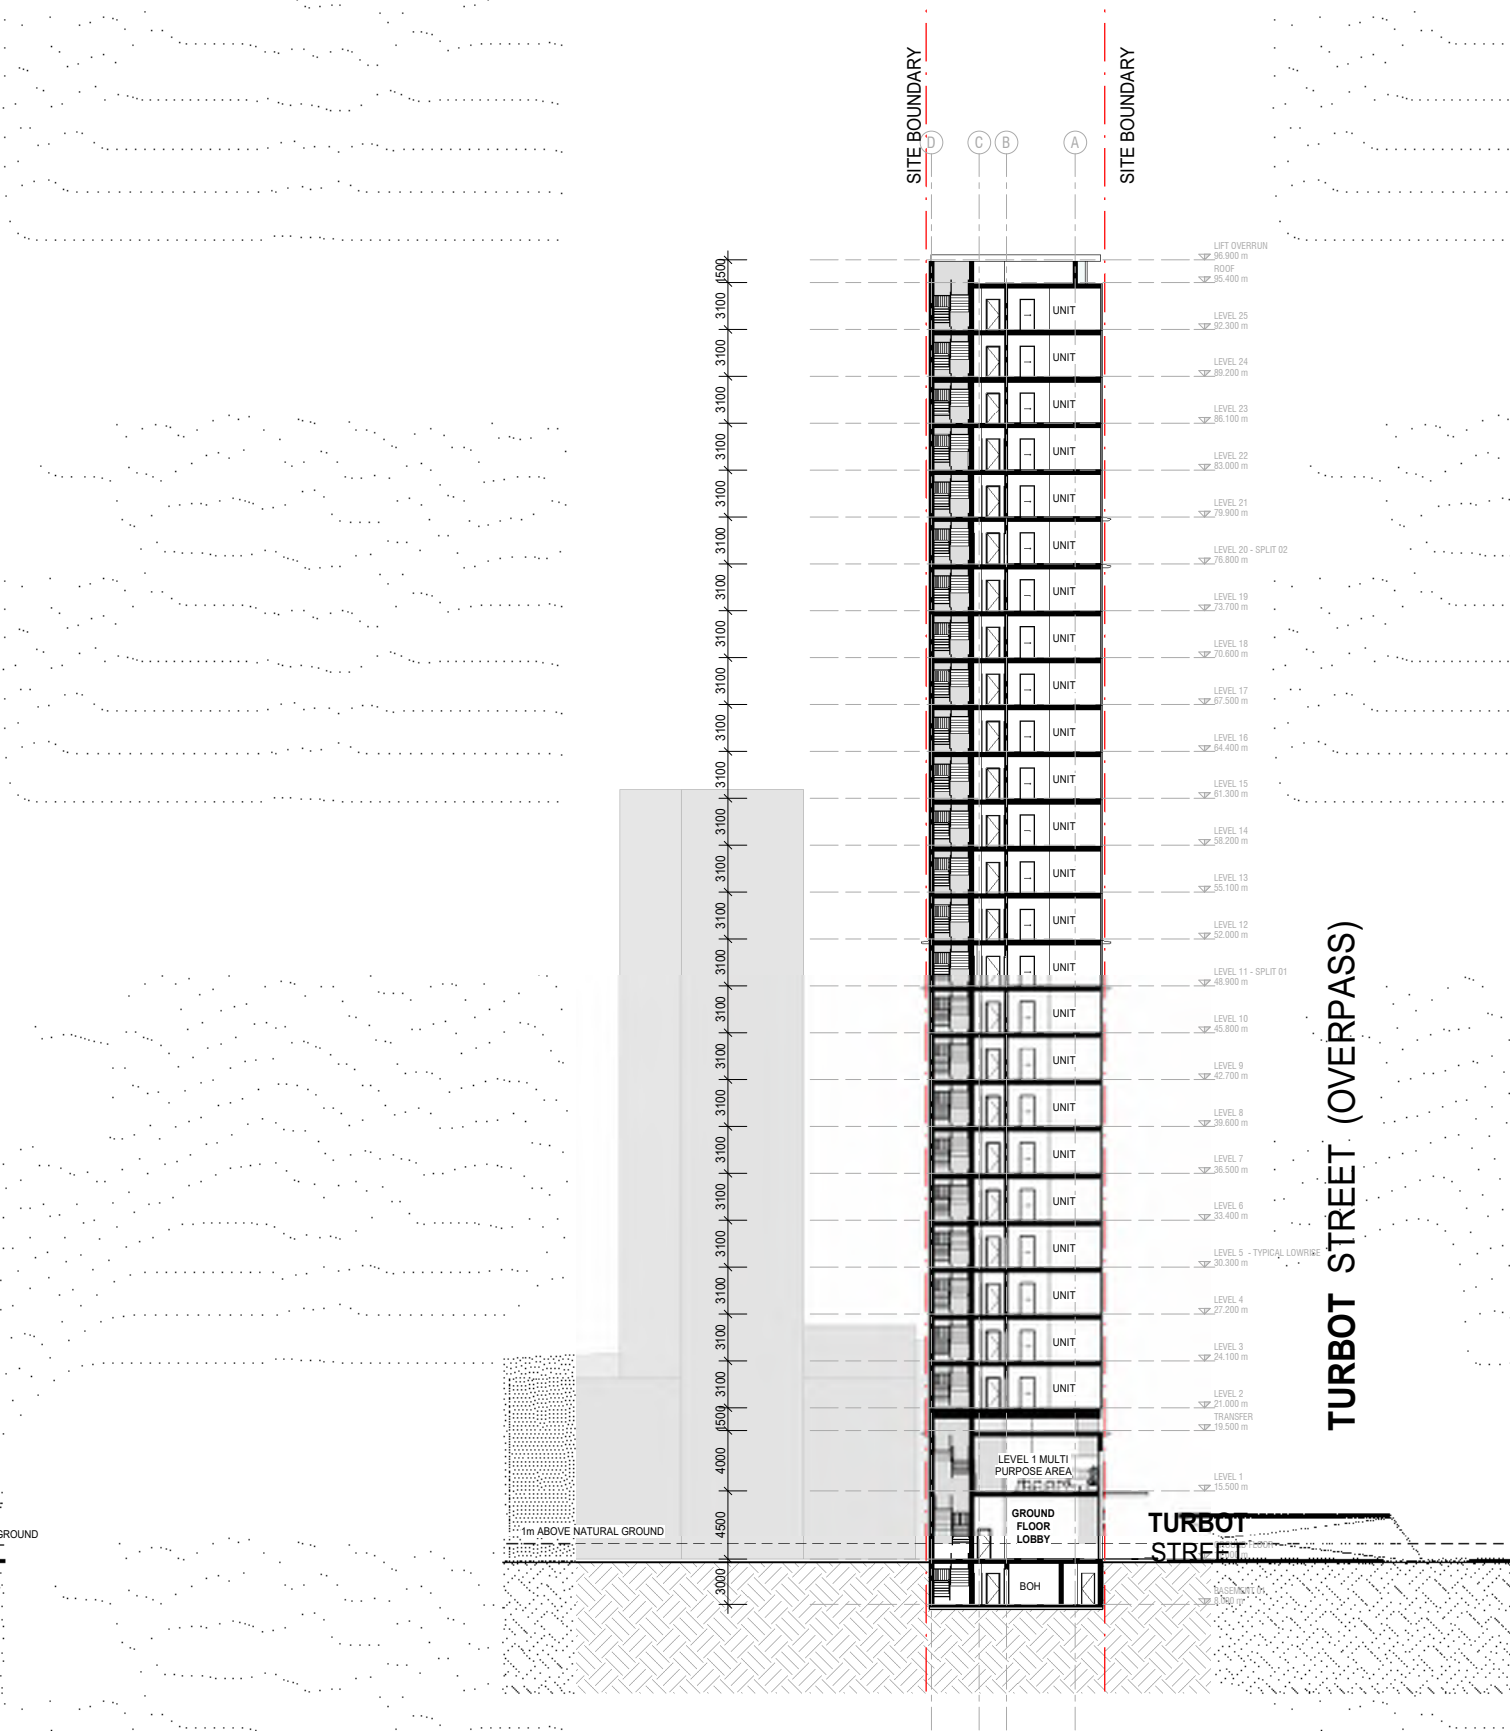

1 CROSS SECTION 02
DA-AR-241 1 : 250

Rev	Date	Description	Iss	Appr
1	2021.02.23	COORDINATION ISSUE	SK	DY
2	2021.02.23	DEVELOPMENT APPLICATION	SK	DY

Keyplan

Do not scale this drawing. Verify all dimensions on site before commencing any work.
Buchen. This drawing remains the property of The Buchan Group Australia Pty Ltd. Reproduction in whole or in part without prior consent is forbidden.

File

Project
ROMA ST - HOTEL
44 ROMA STREET, BRISBANE CBD

Project Number
220050

Status
PRELIMINARY

Date Plotted 2/23/2021 2:42:16 PM
Date Issued 2021.02.23
Scale 1 : 250 @A1

Drawing Title
**DEVELOPMENT APPLICATION
SECTIONS**

Drawing Number
DA-AR-502

Revision
2

BUCHAN

Brisbane Studio
+ 61 7 3859 9222 / buchangroup.com.au