

LODGED

23/12/2020

BCC DS




25 MARY STREET

CLIENT

BELLEVUE
TERRACE
PROPERTIES

DEVELOPMENT
APPLICATION

ISSUE	DATE	FOR
1	12/11/20	FOR INFORMATION
2	18/12/20	FOR INFORMATION

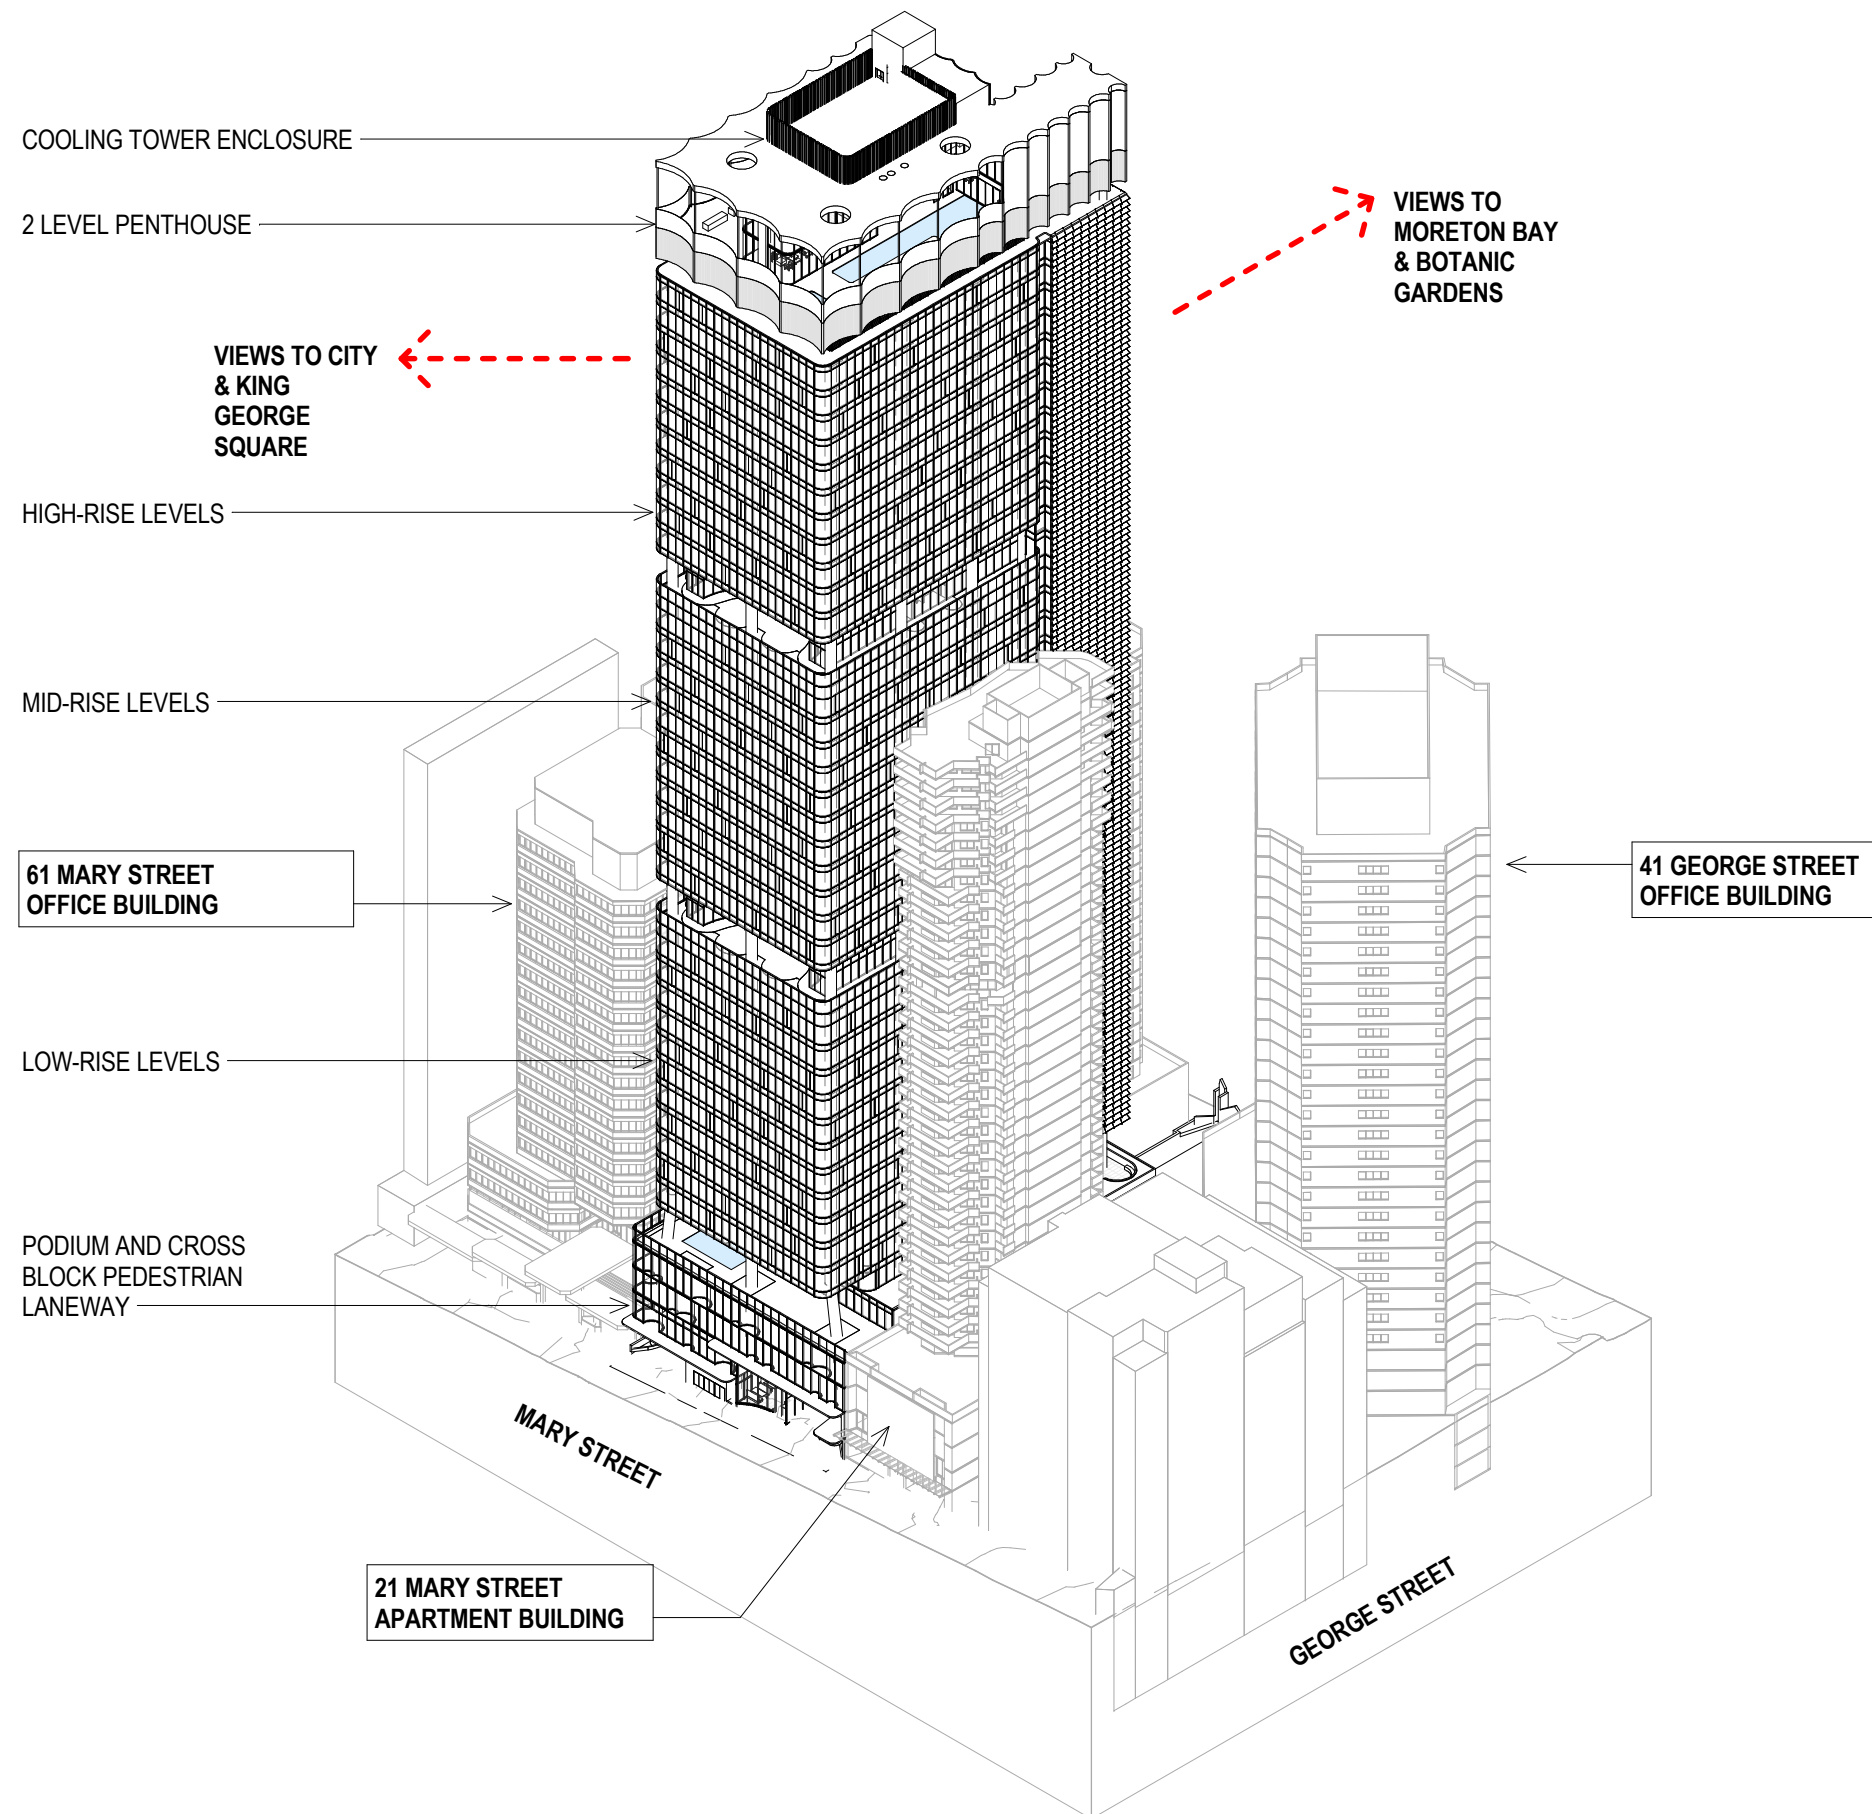

DRAWING NUMBER

A10 NLS-18

DRAWING NAME

AXONOMETRIC VIEW

LODGED
23/12/2020
BCC DS




25 MARY STREET

CLIENT
BELLEVUE
TERRACE
PROPERTIES

DEVELOPMENT
APPLICATION

ISSUE	DATE	FOR
1	12/11/20	FOR INFORMATION
2	09/12/20	FOR INFORMATION
3	18/12/20	FOR INFORMATION

GEORGE STREET

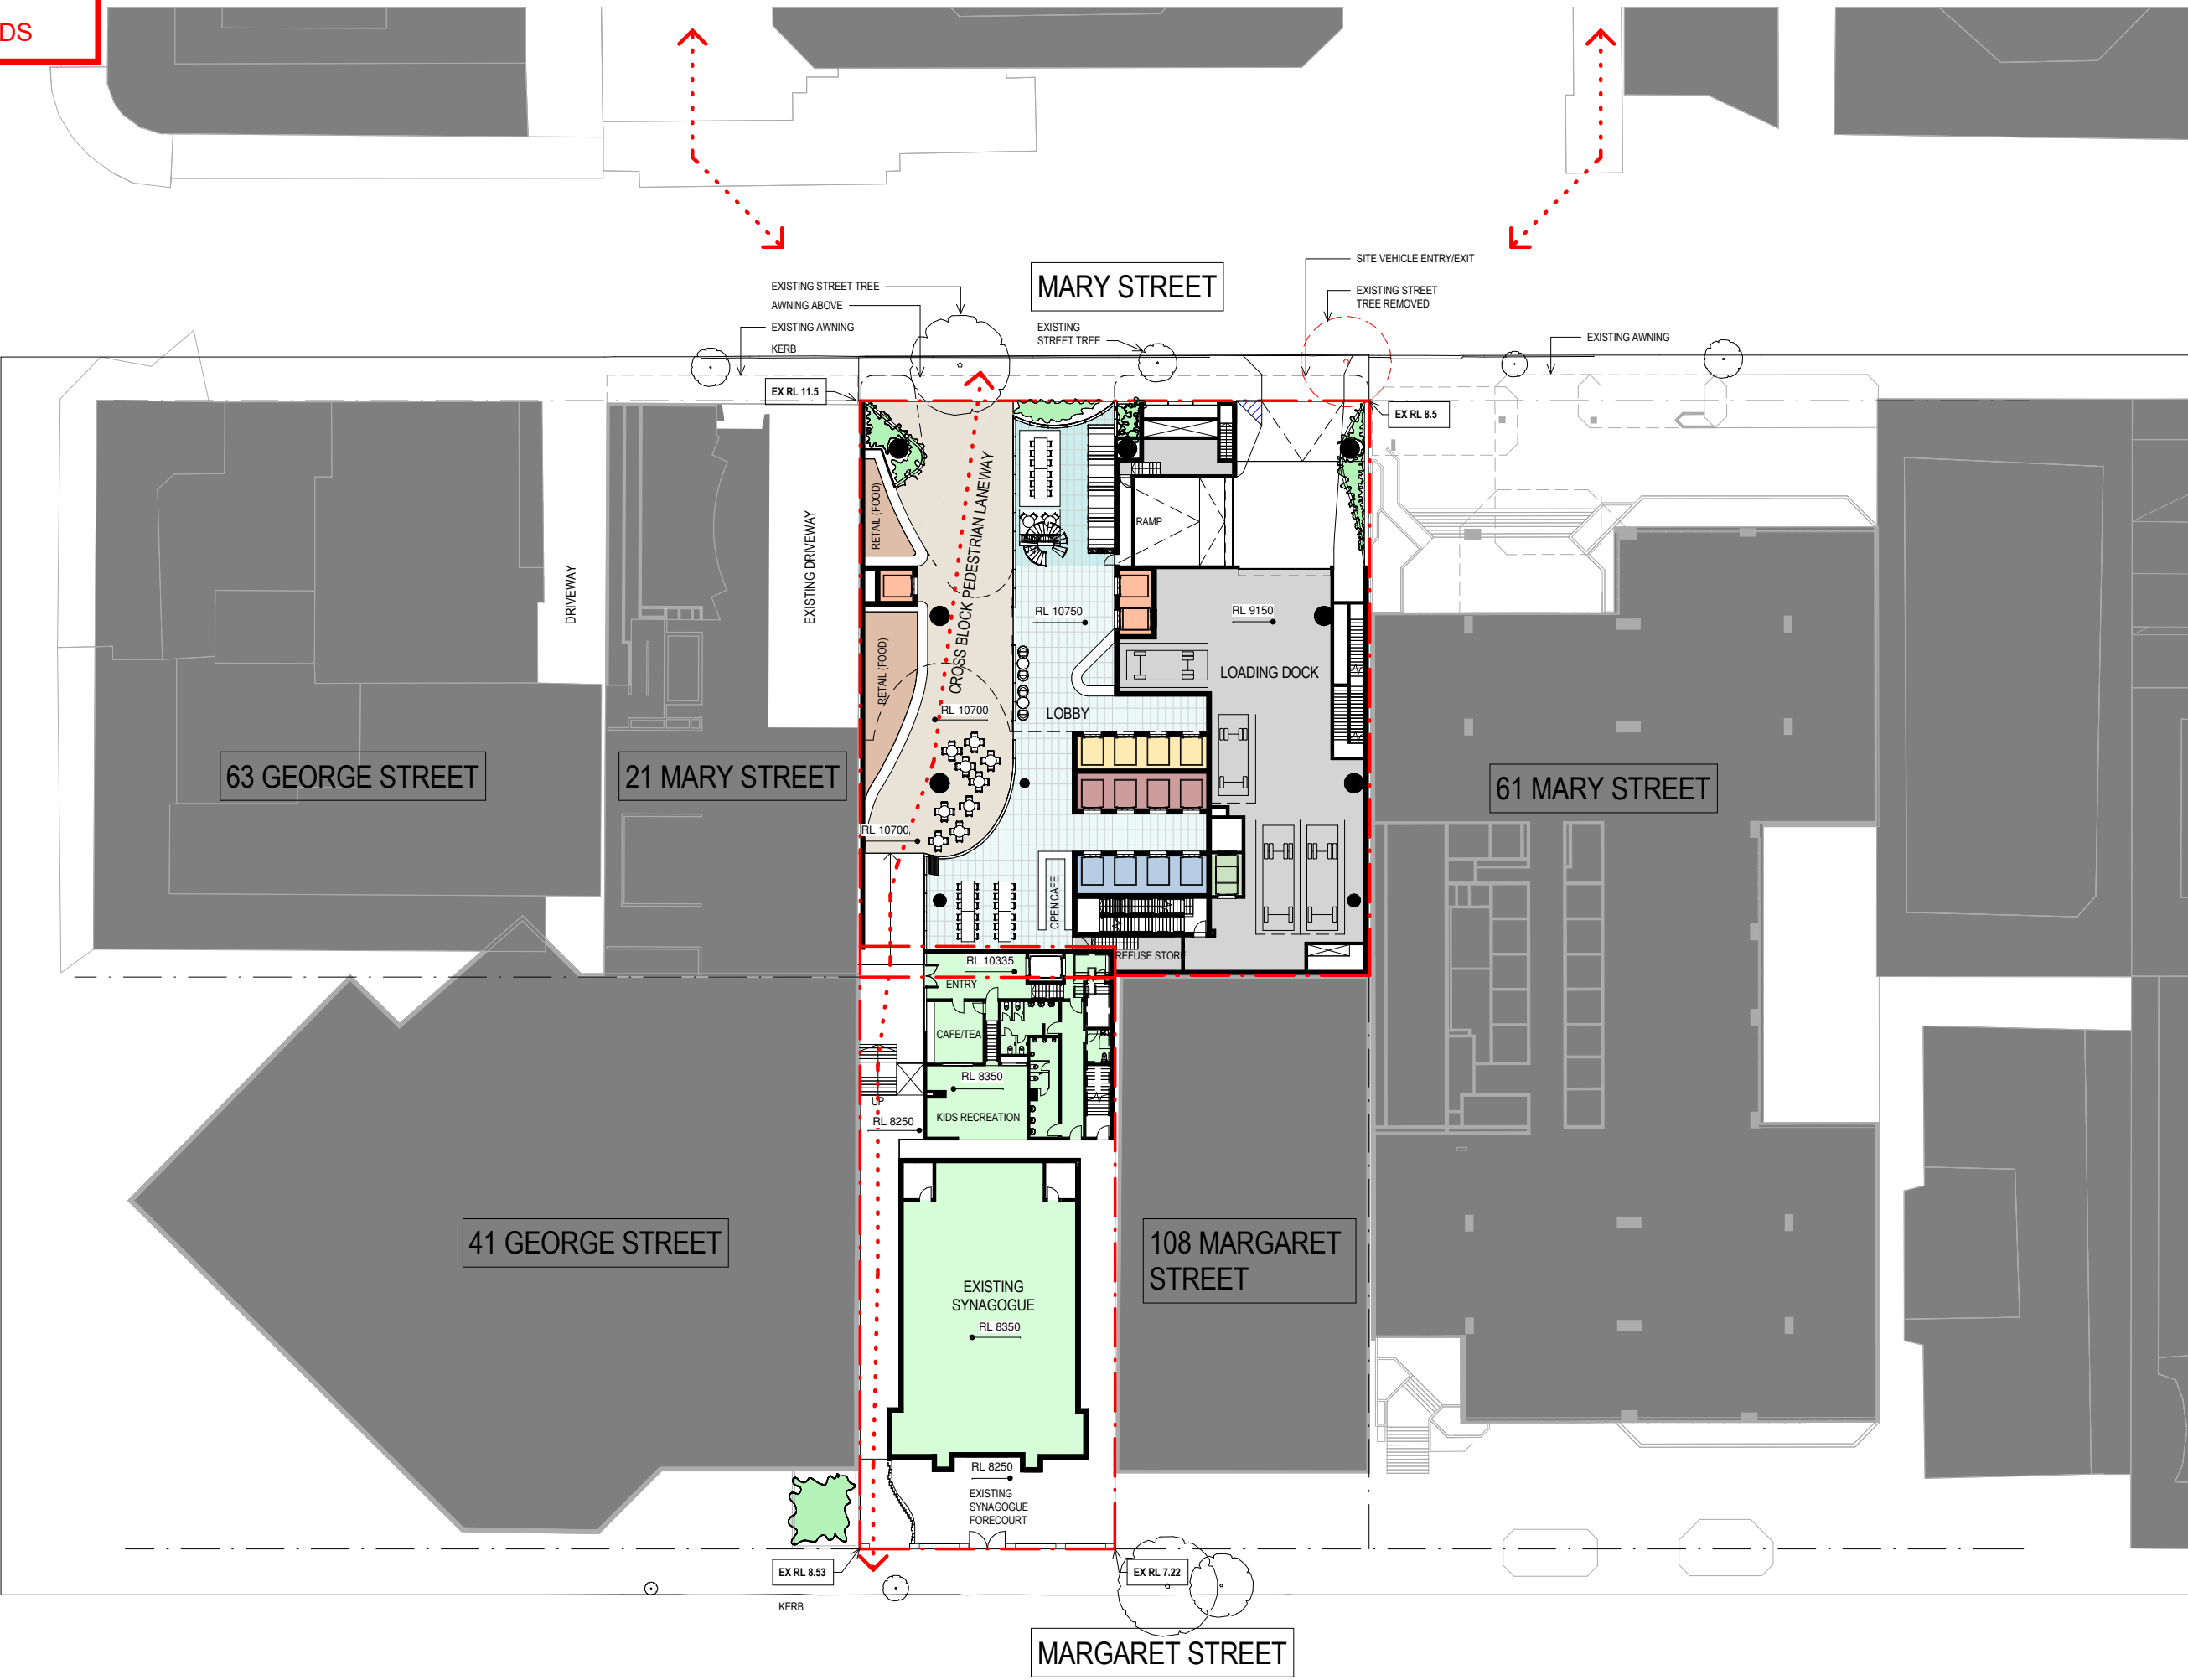

DRAWING NUMBER
A10 NLS-19

DRAWING NAME
GROUND PLANE &
CONTEXT



1 : 250@ A1 / 1:500 @ A3

LODGED

23/12/2020

BCC DS



25 MARY STREET

CLIENT

BELLEVUE
TERRACE
PROPERTIES

DEVELOPMENT
APPLICATION

ISSUE	DATE	FOR
1	12/11/20	FOR INFORMATION
2	09/12/20	FOR INFORMATION
3	18/12/20	FOR INFORMATION

PARKING SCHEDULE	
Level	Count

BASEMENT 8B	11
BASEMENT 8	24
BASEMENT 7B	11
BASEMENT 7	24
BASEMENT 6B	11
BASEMENT 6	24
BASEMENT 5B	11
BASEMENT 5	24
BASEMENT 4B	11
BASEMENT 4	24
BASEMENT 3B	9
BASEMENT 3	21
BASEMENT 02B	9
BASEMENT 02	13
BASEMENT 01	8
Grand total: 235	

PARKING SCHEDULE - SYNAGOGUE	
Level	Count

BASEMENT 02	5
Grand total: 5	

PARKING SCHEDULE - PENTHOUSE	
Level	Count

BASEMENT 01	2
Grand total: 2	

PARKING LEGEND:


O - OFFICE
S - SYNAGOGUE
P - PENTHOUSE

DRAWING NUMBER


B10 B01-01

DRAWING NAME

BASEMENT 01
FLOOR PLAN

 

1 : 200@A1 / 1:400 @A3

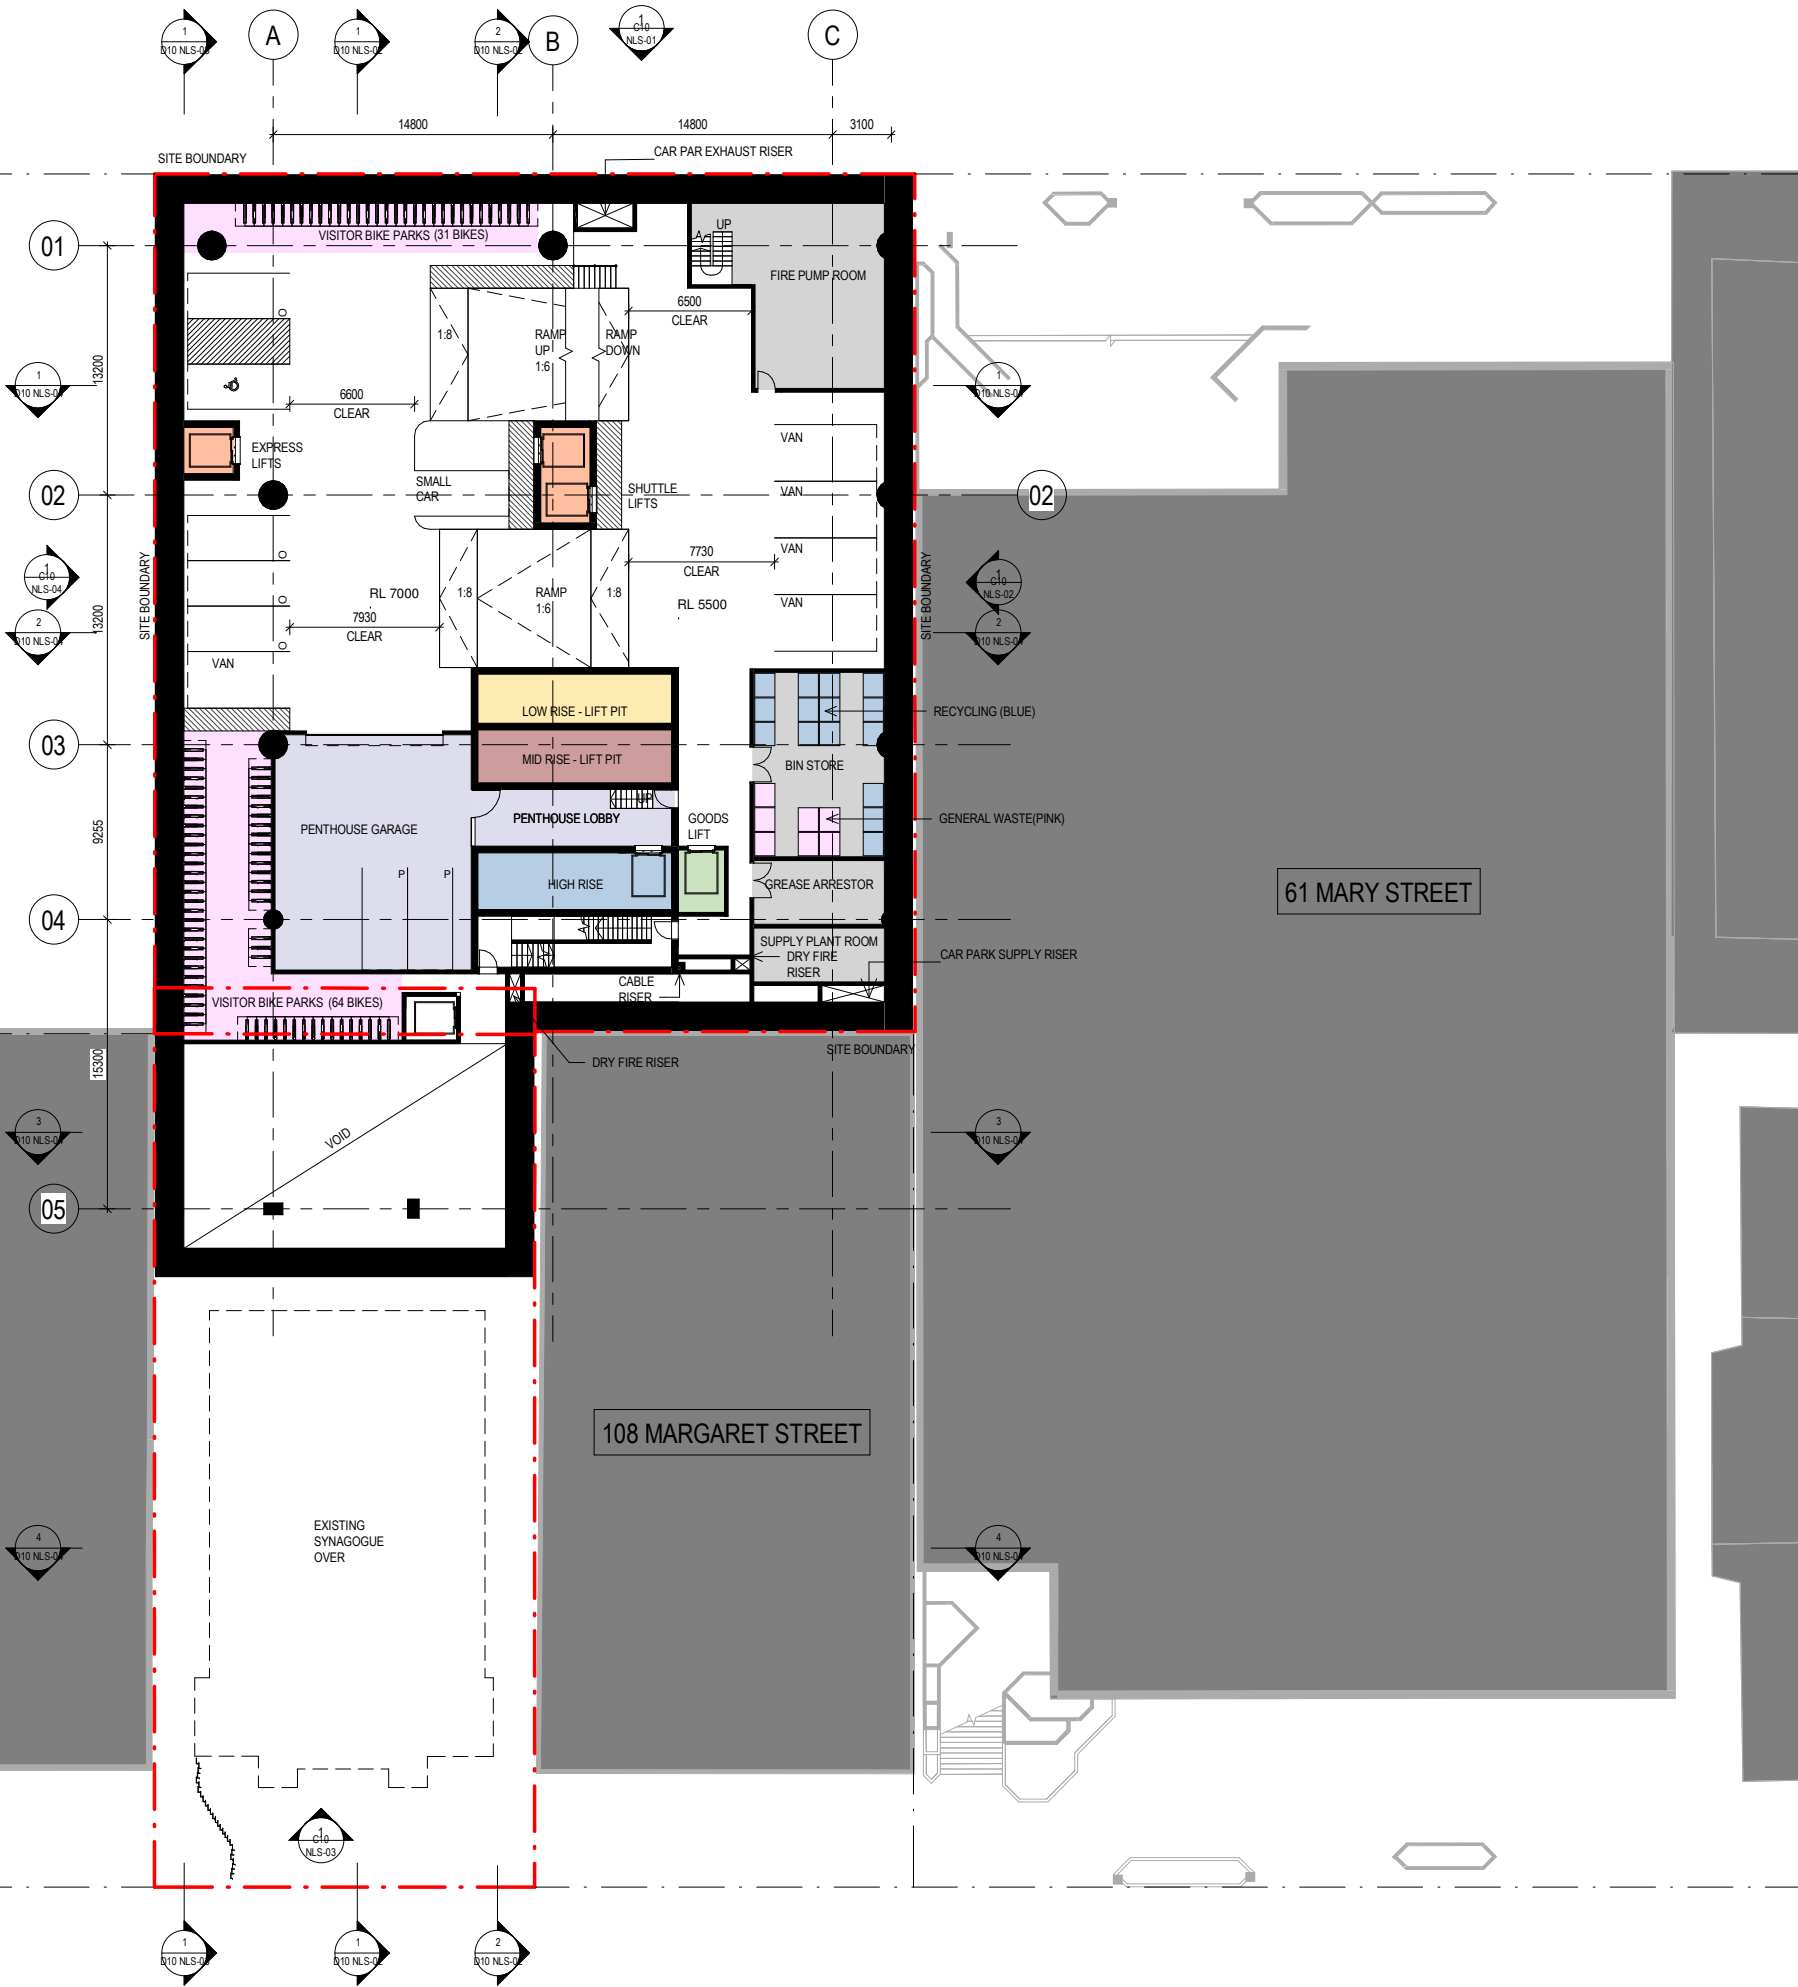

LODGED

23/12/2020

BCC DS



25 MARY STREET

CLIENT

BELLEVUE
TERRACE
PROPERTIES

DEVELOPMENT
APPLICATION

ISSUE	DATE	FOR
1	12/11/20	FOR INFORMATION
2	09/12/20	FOR INFORMATION
3	18/12/20	FOR INFORMATION

PARKING SCHEDULE	
Level	Count

BASEMENT 8B	11
BASEMENT 8	24
BASEMENT 7B	11
BASEMENT 7	24
BASEMENT 6B	11
BASEMENT 6	24
BASEMENT 5B	11
BASEMENT 5	24
BASEMENT 4B	11
BASEMENT 4	24
BASEMENT 3B	9
BASEMENT 3	21
BASEMENT 02B	9
BASEMENT 02	13
BASEMENT 01	8
Grand total: 235	

PARKING SCHEDULE - SYNAGOGUE	
Level	Count

BASEMENT 02	5
Grand total: 5	

PARKING SCHEDULE - MOTORCYCLES	
Level	Count


BASEMENT 8	3
BASEMENT 7	3
BASEMENT 6	3
BASEMENT 5	3
BASEMENT 4	4
BASEMENT 3B	1
BASEMENT 3	3
BASEMENT 02	1
Grand total: 21	

DRAWING NUMBER


B10 B02-01

DRAWING NAME

BASEMENT 02
FLOOR PLAN

 

1 : 200@A1 / 1:400 @A3

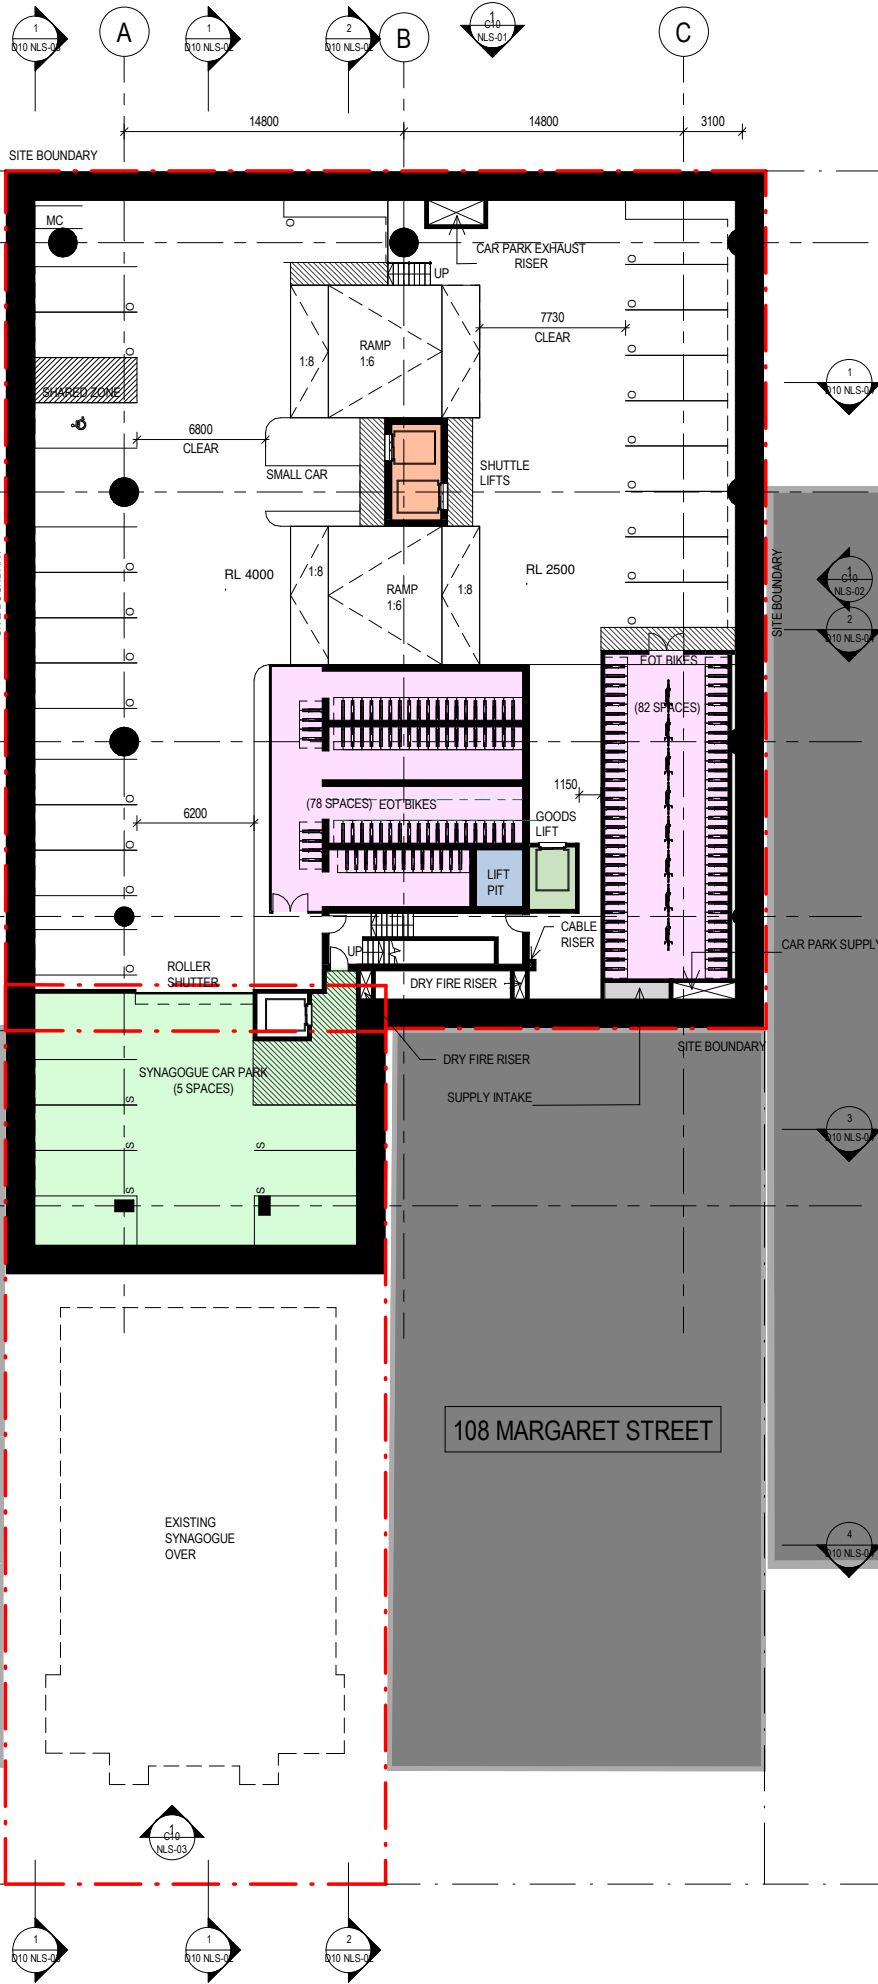

LODGED

23/12/2020

BCC DS



25 MARY STREET

CLIENT

BELLEVUE
TERRACE
PROPERTIES

DEVELOPMENT
APPLICATION

ISSUE	DATE	FOR
1	12/11/20	FOR INFORMATION
2	09/12/20	FOR INFORMATION
3	18/12/20	FOR INFORMATION

PARKING SCHEDULE	
Level	Count

BASEMENT 8B	11
BASEMENT 8	24
BASEMENT 7B	11
BASEMENT 7	24
BASEMENT 6B	11
BASEMENT 6	24
BASEMENT 5B	11
BASEMENT 5	24
BASEMENT 4B	11
BASEMENT 4	24
BASEMENT 3B	9
BASEMENT 3	21
BASEMENT 02B	9
BASEMENT 02	13
BASEMENT 01	8
Grand total: 235	

PARKING SCHEDULE - MOTORCYCLES	
Level	Count


BASEMENT 8	3
BASEMENT 7	3
BASEMENT 6	3
BASEMENT 5	3
BASEMENT 4	4
BASEMENT 3B	1
BASEMENT 3	3
BASEMENT 02	1
Grand total: 21	

DRAWING NUMBER


B10 B03-01

DRAWING NAME

BASEMENT 3 FLOOR
PLAN

 

1 : 200@A1 / 1:400 @A3

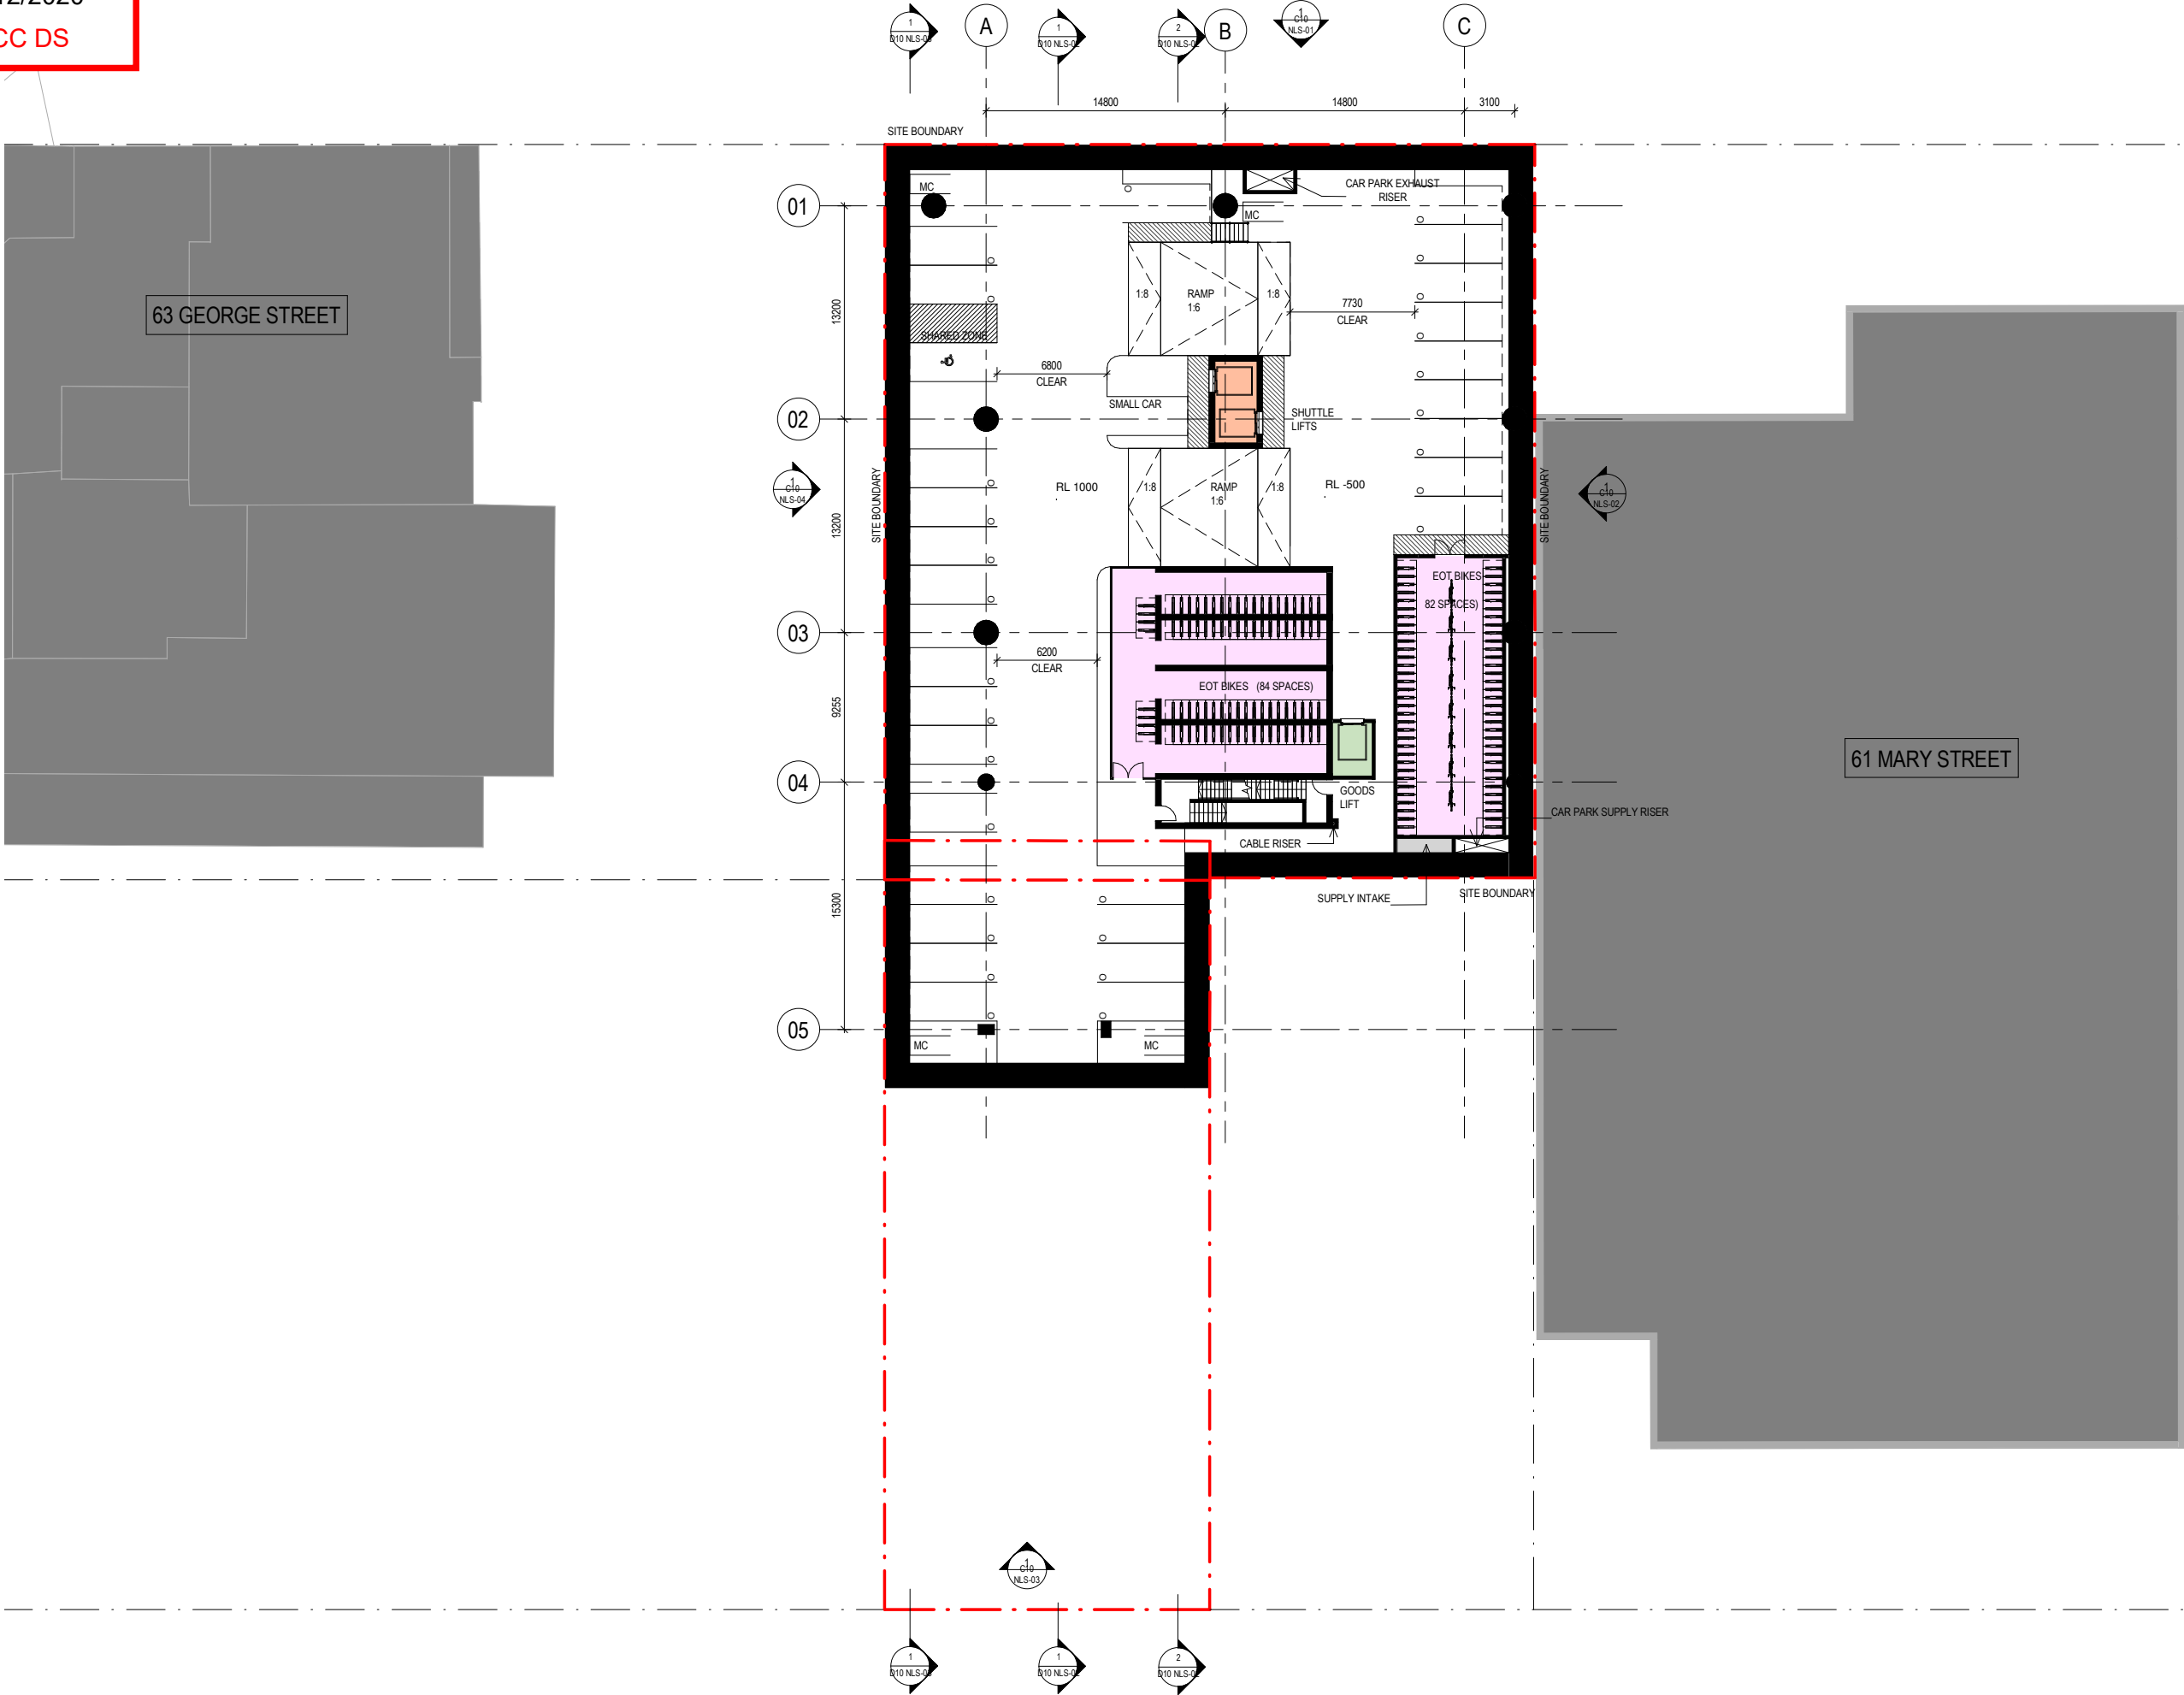

LODGED

23/12/2020

BCC DS



25 MARY STREET

CLIENT

BELLEVUE TERRACE PROPERTIES

DEVELOPMENT APPLICATION

ISSUE	DATE	FOR
1	12/11/20	FOR INFORMATION
2	09/12/20	FOR INFORMATION
3	18/12/20	FOR INFORMATION

PARKING SCHEDULE

Level	Count
-------	-------

BASEMENT 8B	11
BASEMENT 8	24
BASEMENT 7B	11
BASEMENT 7	24
BASEMENT 6B	11
BASEMENT 6	24
BASEMENT 5B	11
BASEMENT 5	24
BASEMENT 4B	11
BASEMENT 4	24
BASEMENT 3B	9
BASEMENT 3	21
BASEMENT 02B	9
BASEMENT 02	13
BASEMENT 01	8
Grand total: 235	

PARKING SCHEDULE - MOTORCYCLES	
Level	Count


BASEMENT 8	3
BASEMENT 7	3
BASEMENT 6	3
BASEMENT 5	3
BASEMENT 4	4
BASEMENT 3B	1
BASEMENT 3	3
BASEMENT 02	1
Grand total: 21	

DRAWING NUMBER


B10 B04-01

DRAWING NAME

BASEMENT 4-8 TYPICAL

 

1 : 200@A1 / 1:400 @A3

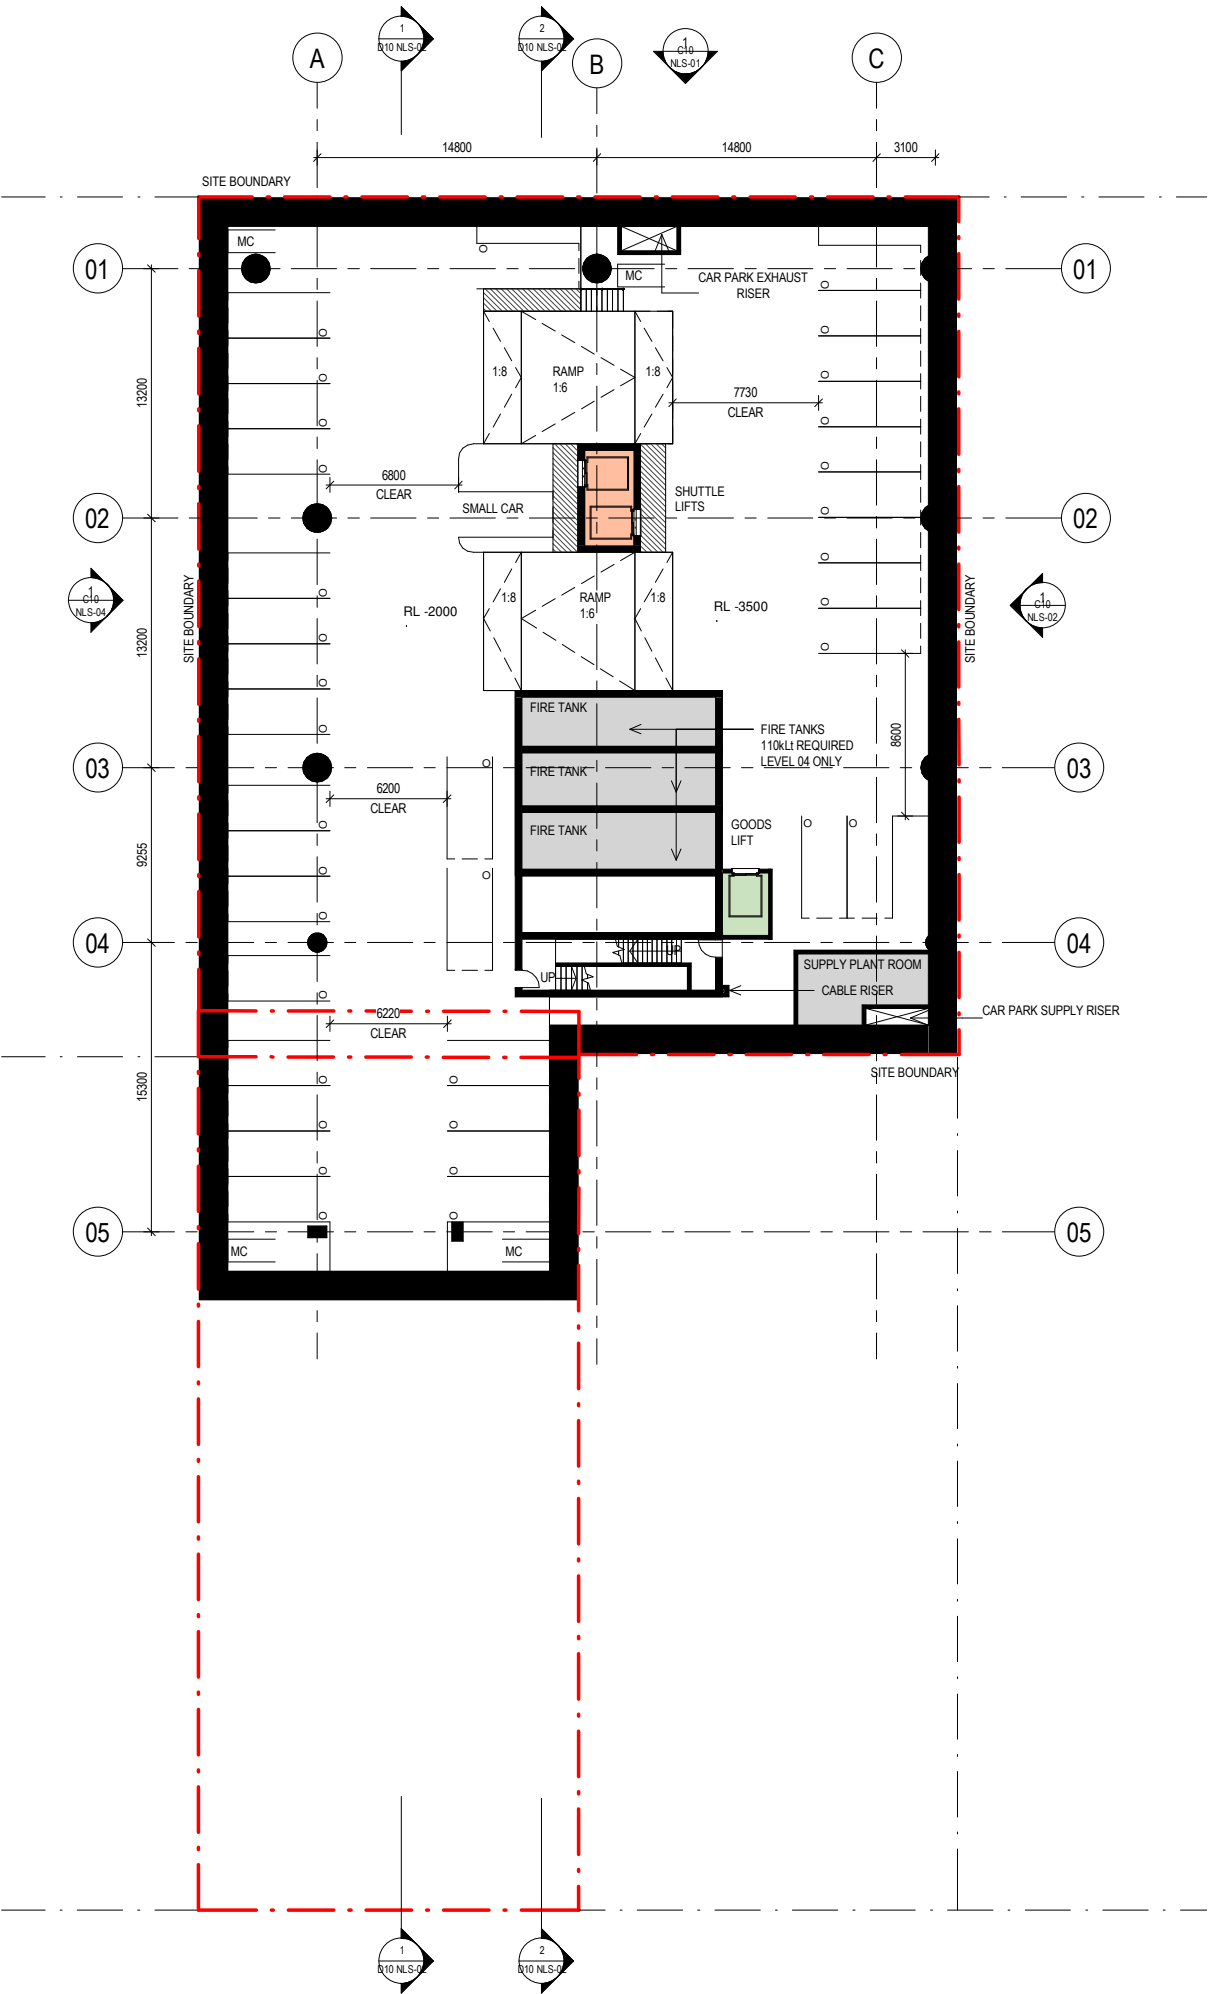

LODGED

23/12/2020

BCC DS




25 MARY STREET

CLIENT
BELLEVUE
TERRACE
PROPERTIES

DEVELOPMENT
APPLICATION

ISSUE	DATE	FOR
1	12/11/20	FOR INFORMATION
2	03/12/20	FOR INFORMATION
3	09/12/20	FOR INFORMATION
4	18/12/20	FOR INFORMATION

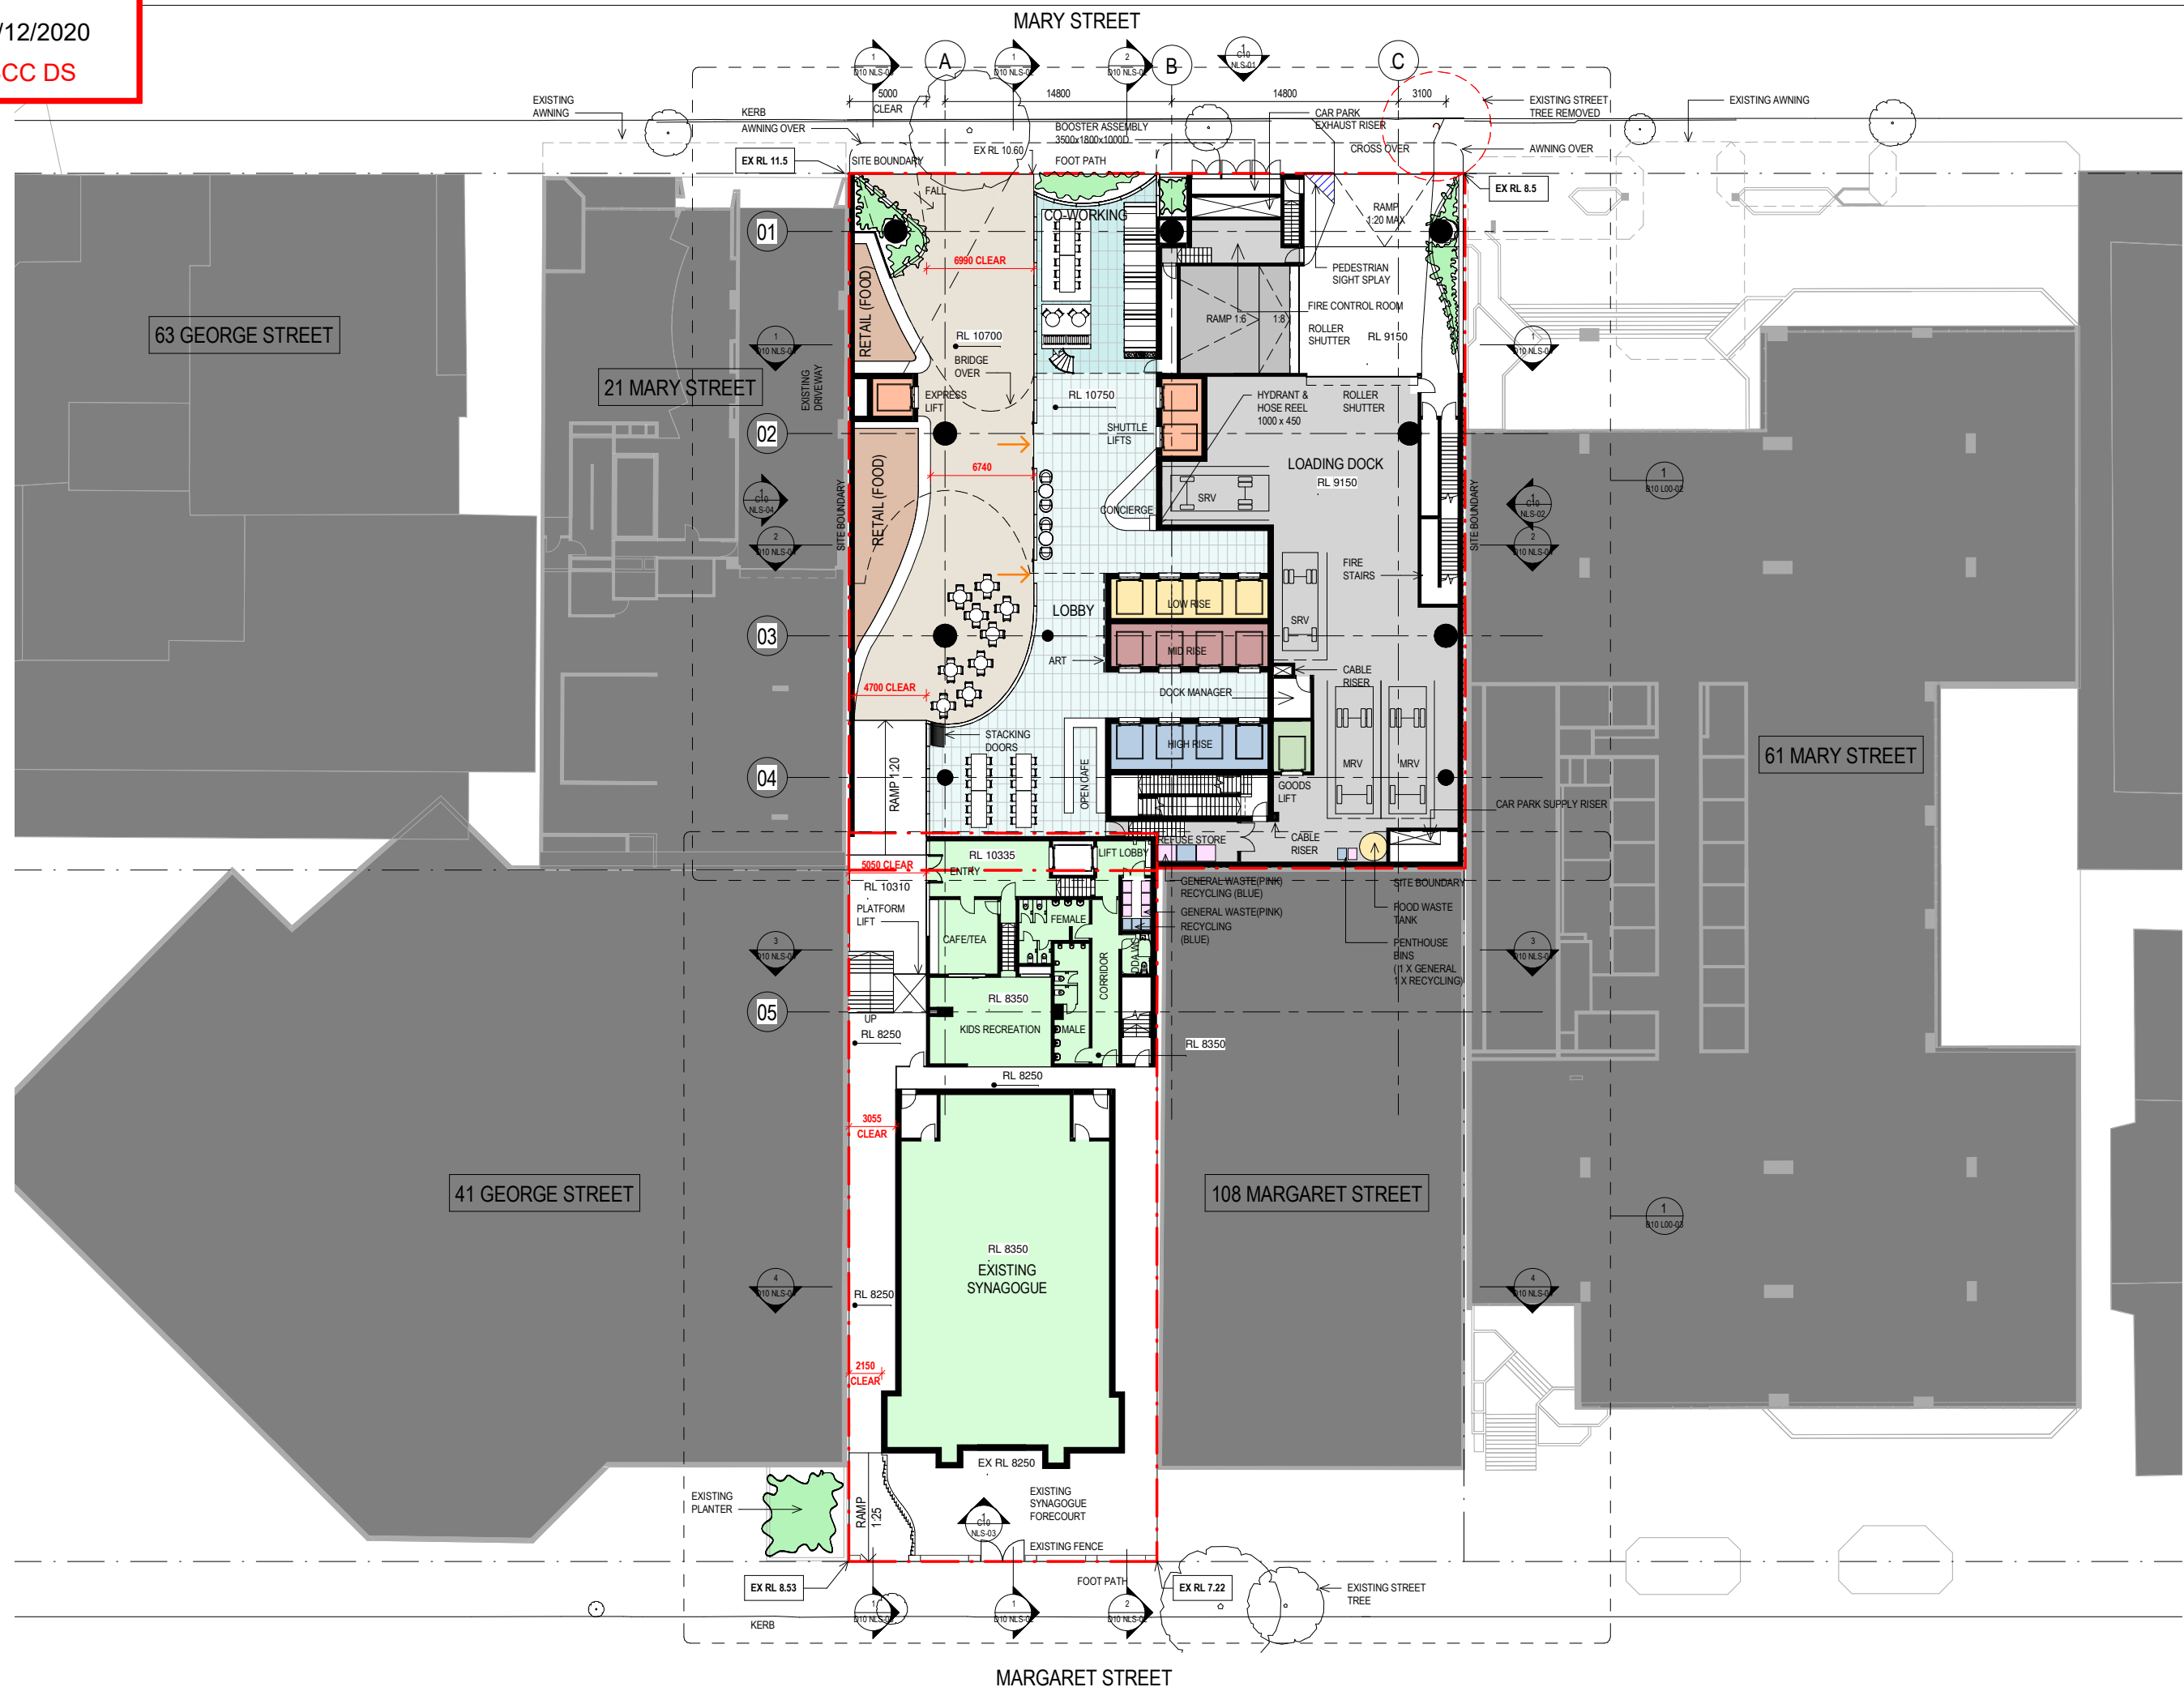


DRAWING NUMBER
B10 L00-01


DRAWING NAME
GROUND FLOOR
PLAN




0 4000 10000

1 : 200@A1 / 1:400 @A3

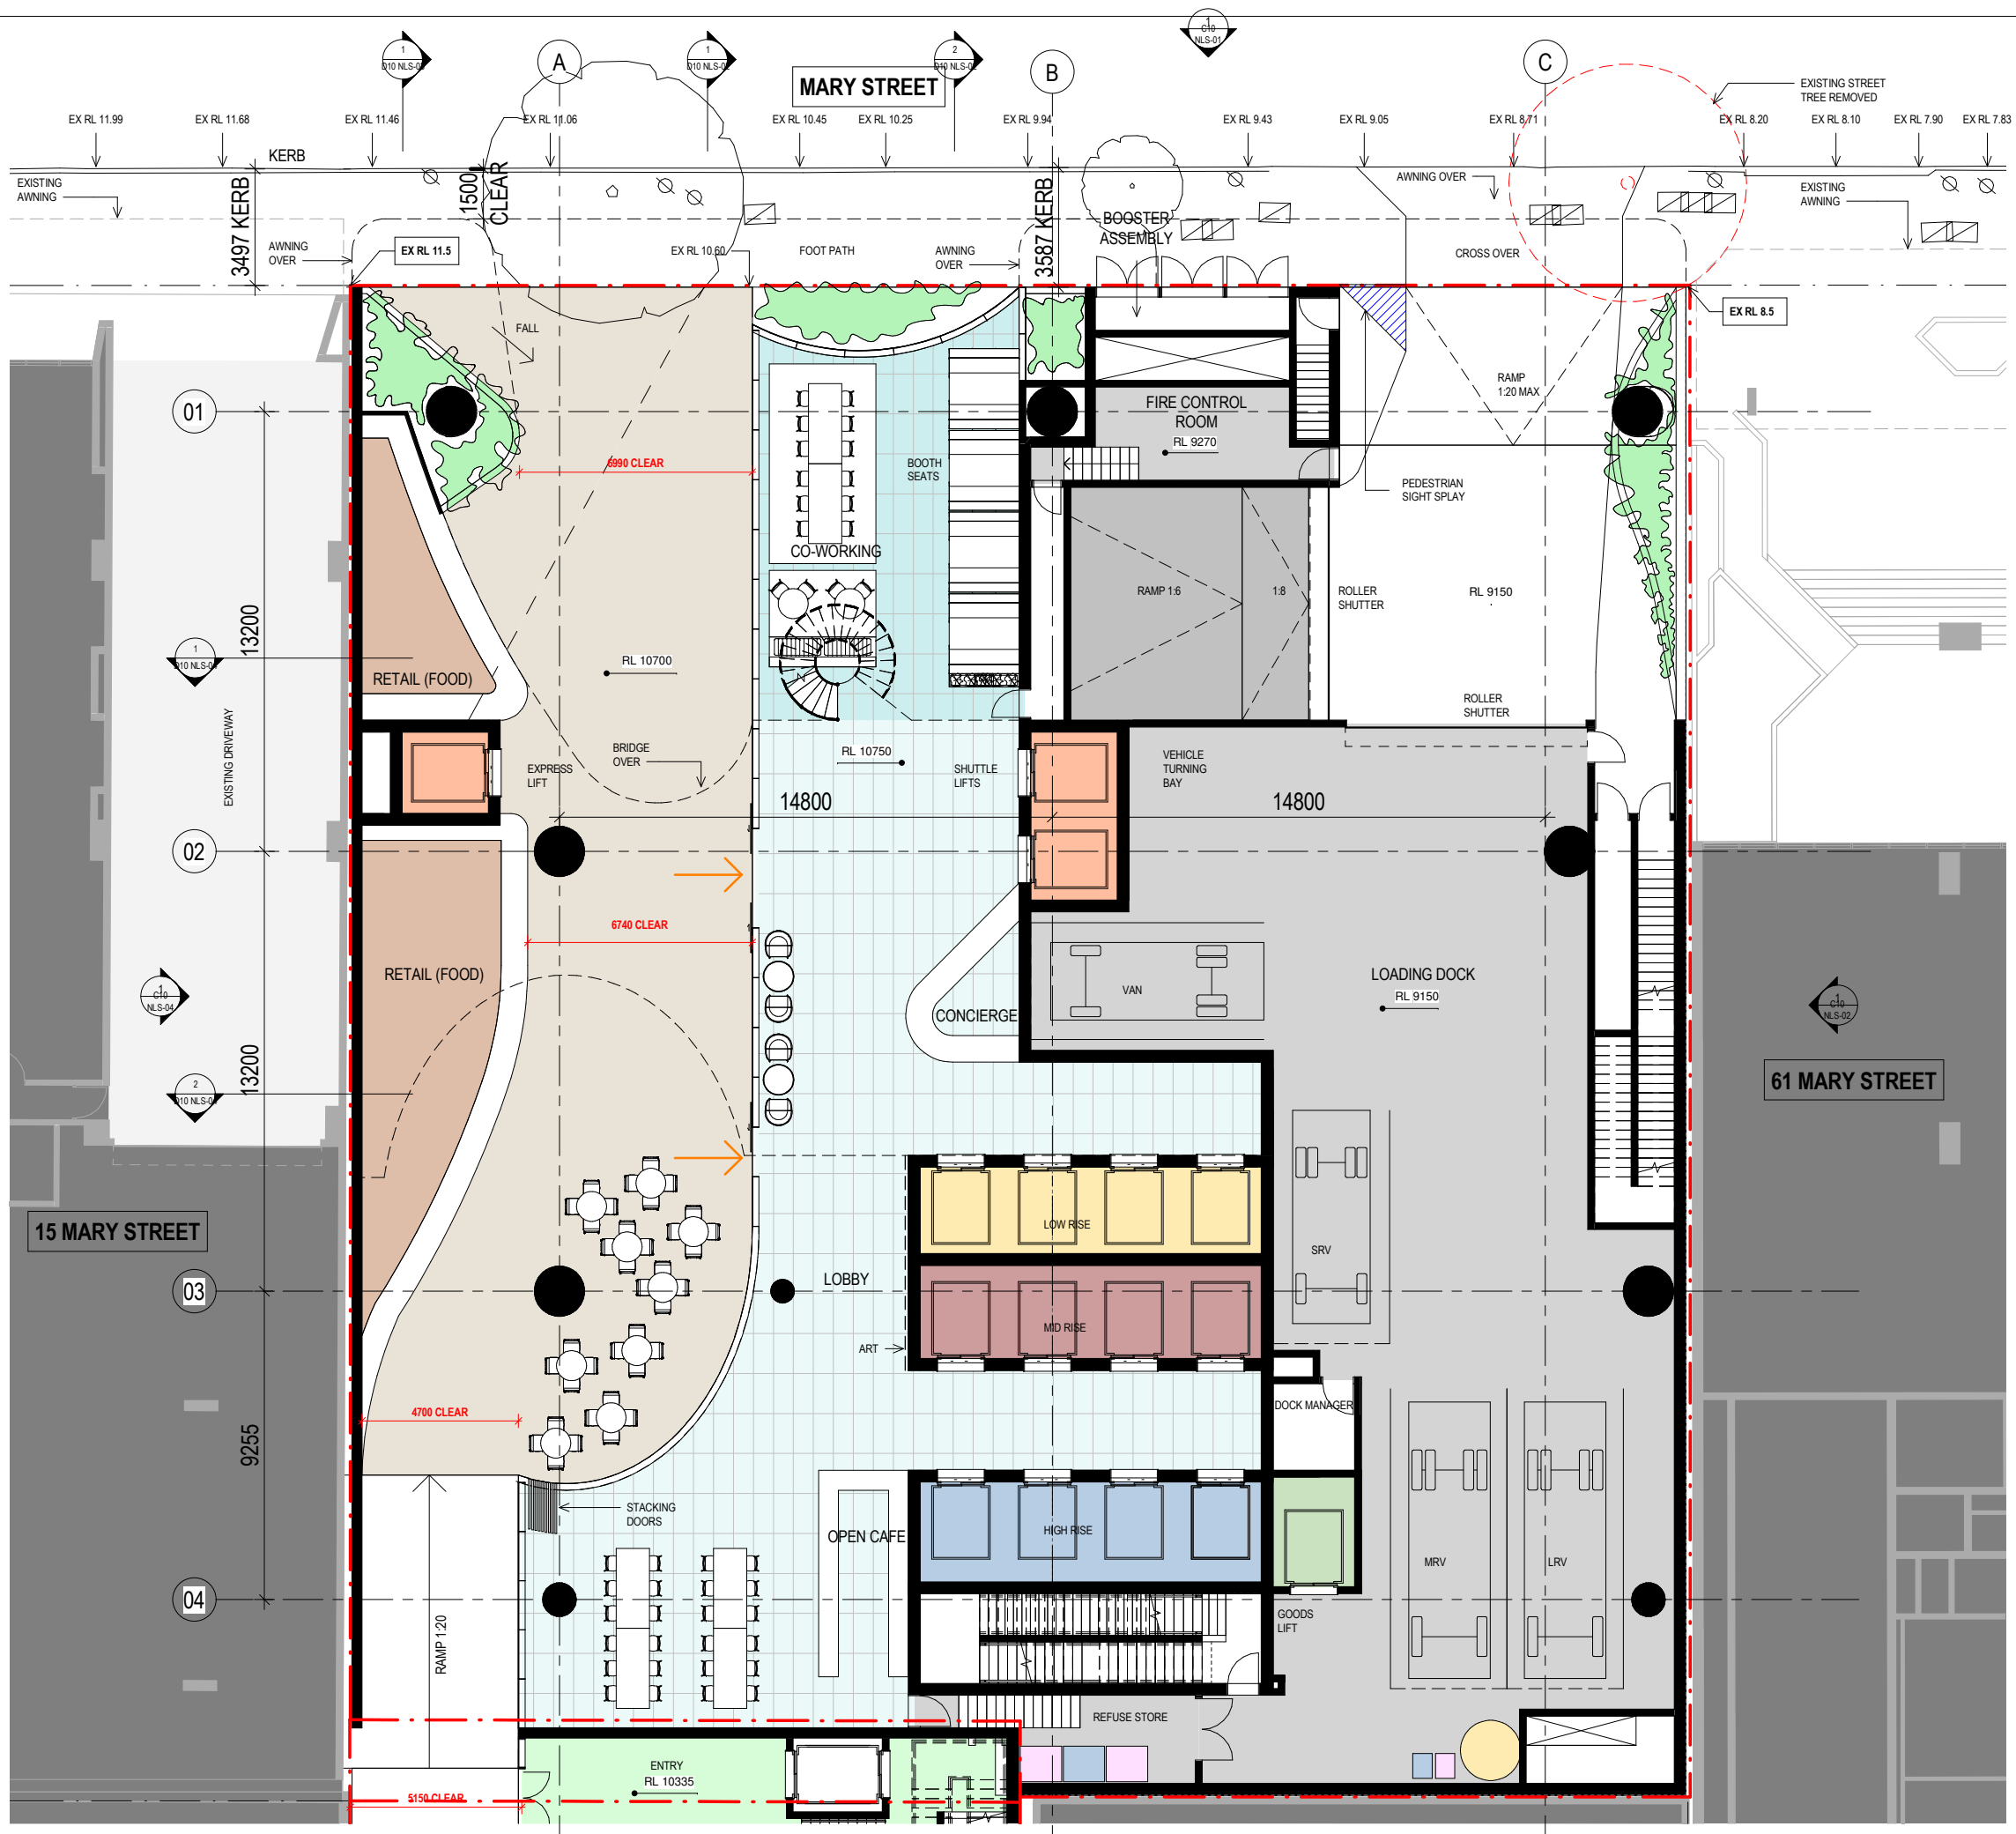


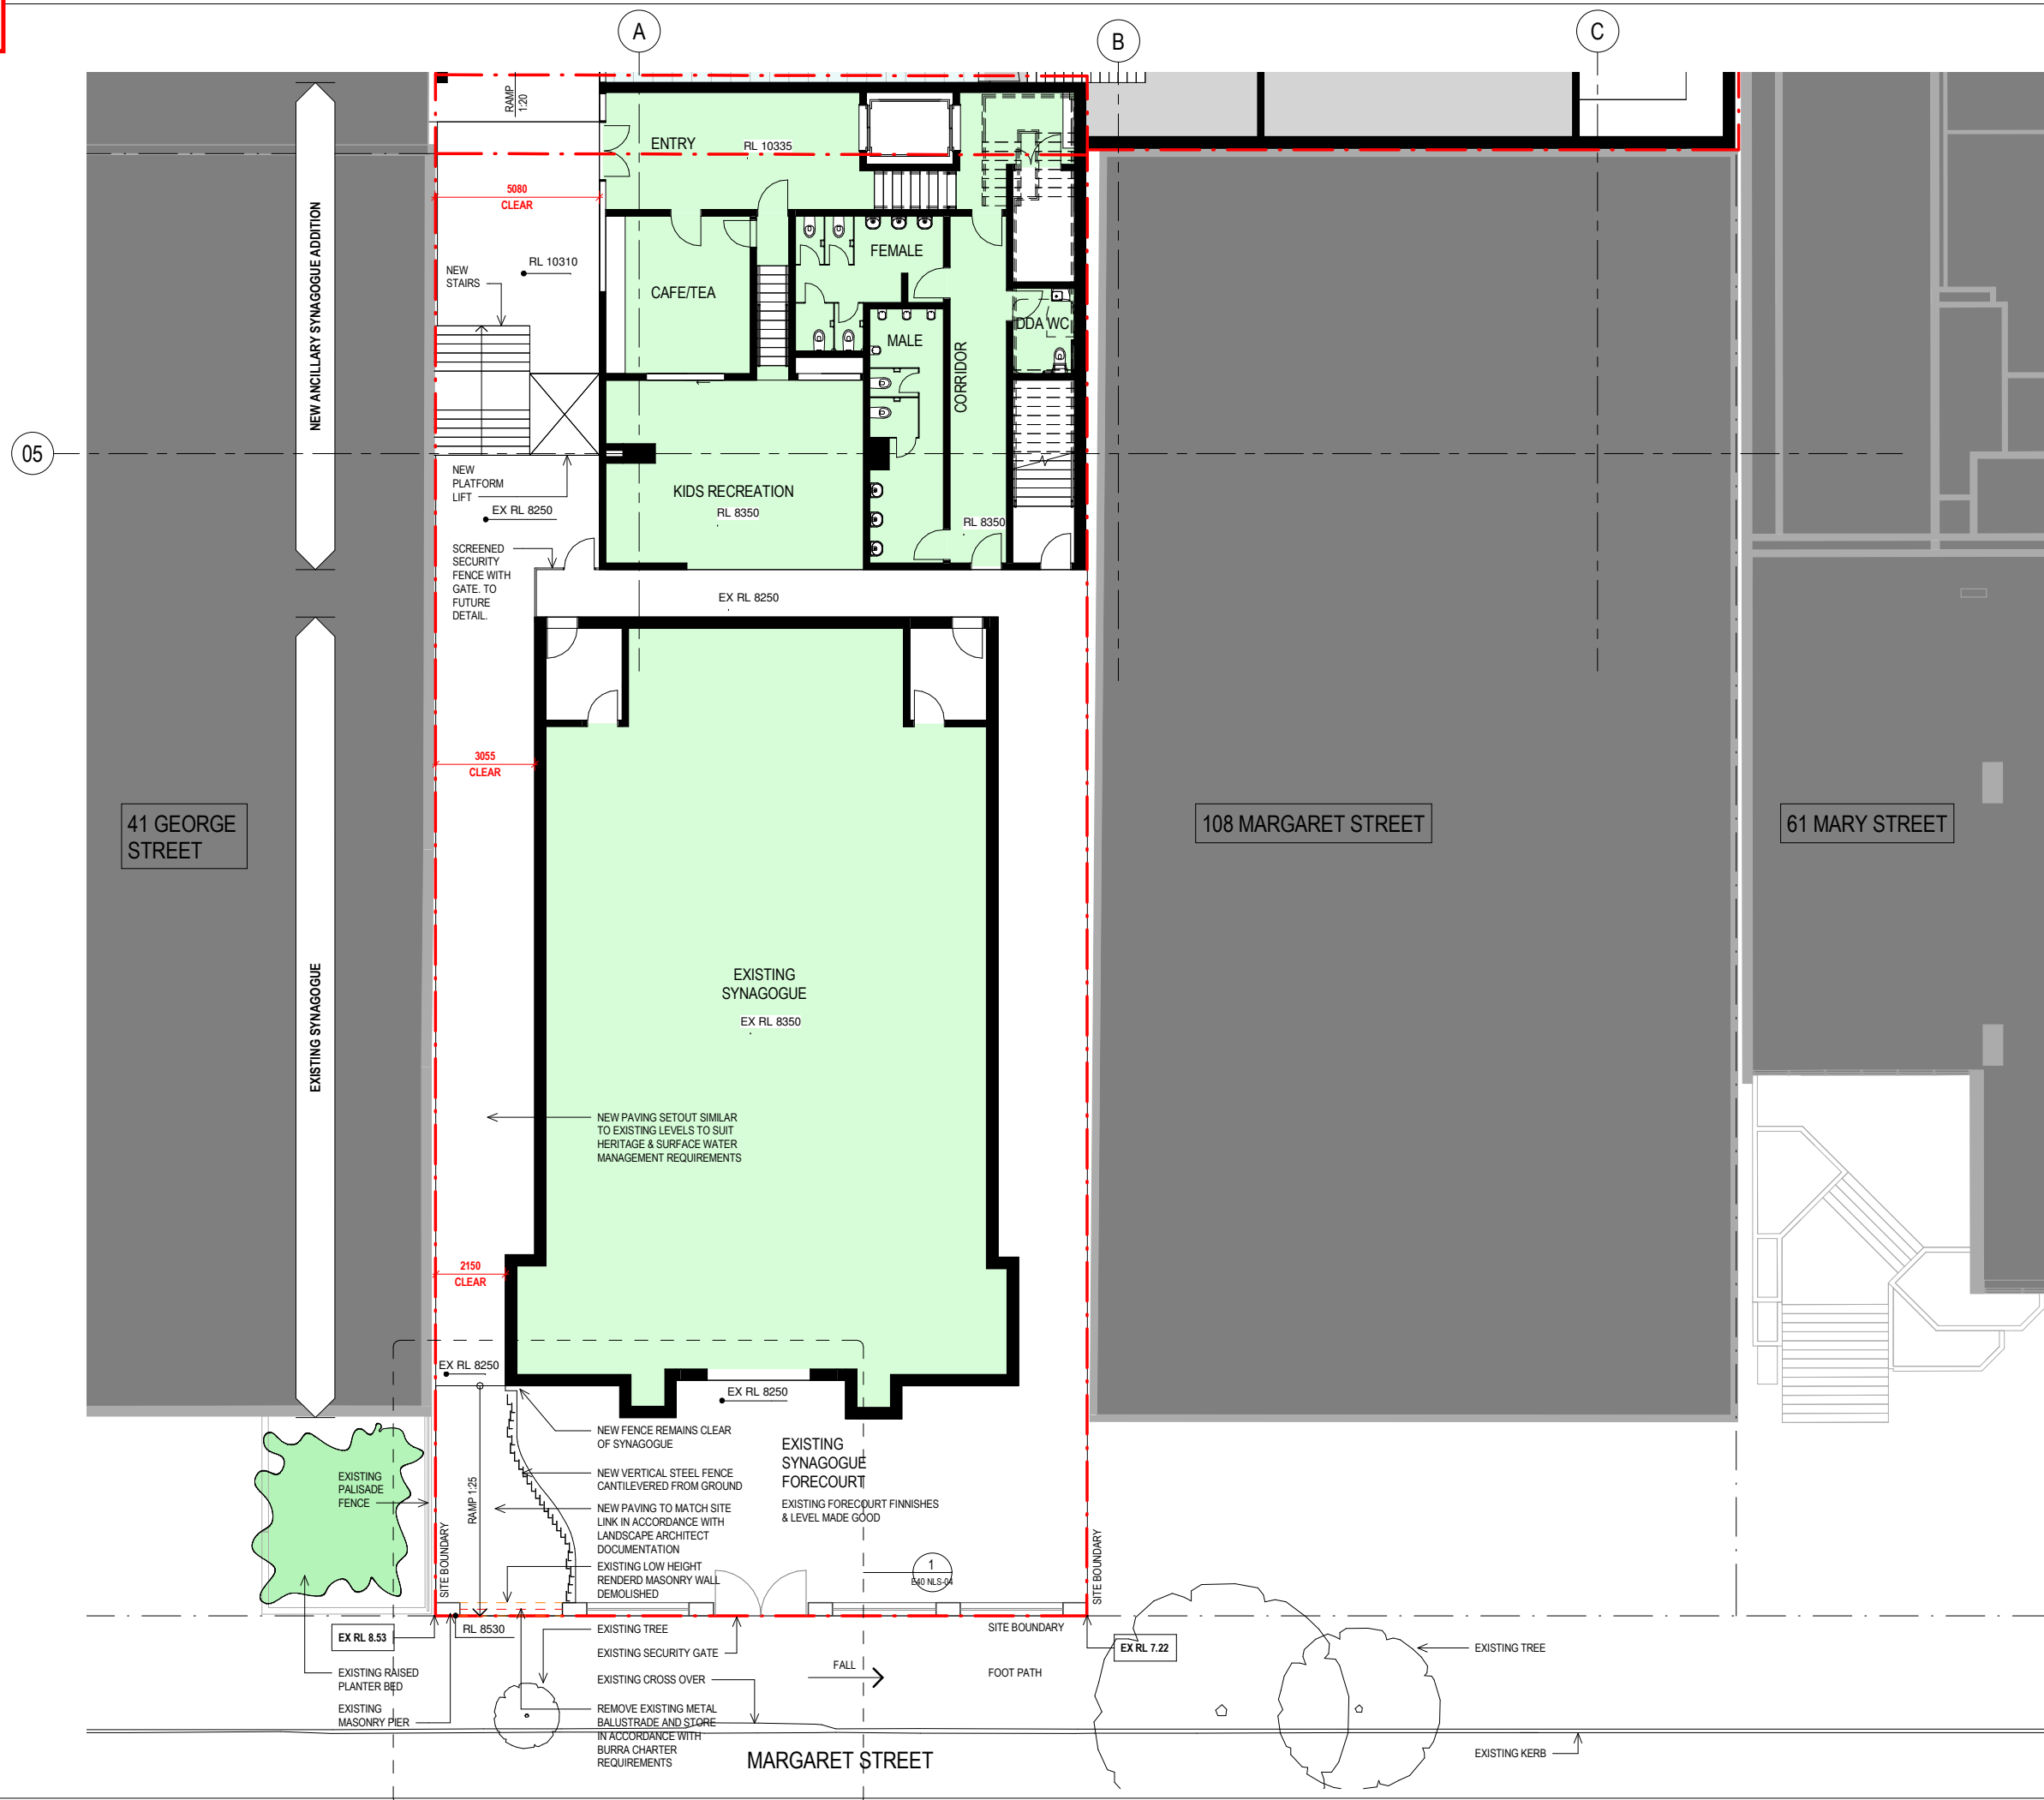


ISSUE	DATE	FOR
1	12/11/20	FOR INFORMATION
2	03/12/20	FOR INFORMATION
3	09/12/20	FOR INFORMATION
4	18/12/20	FOR INFORMATION

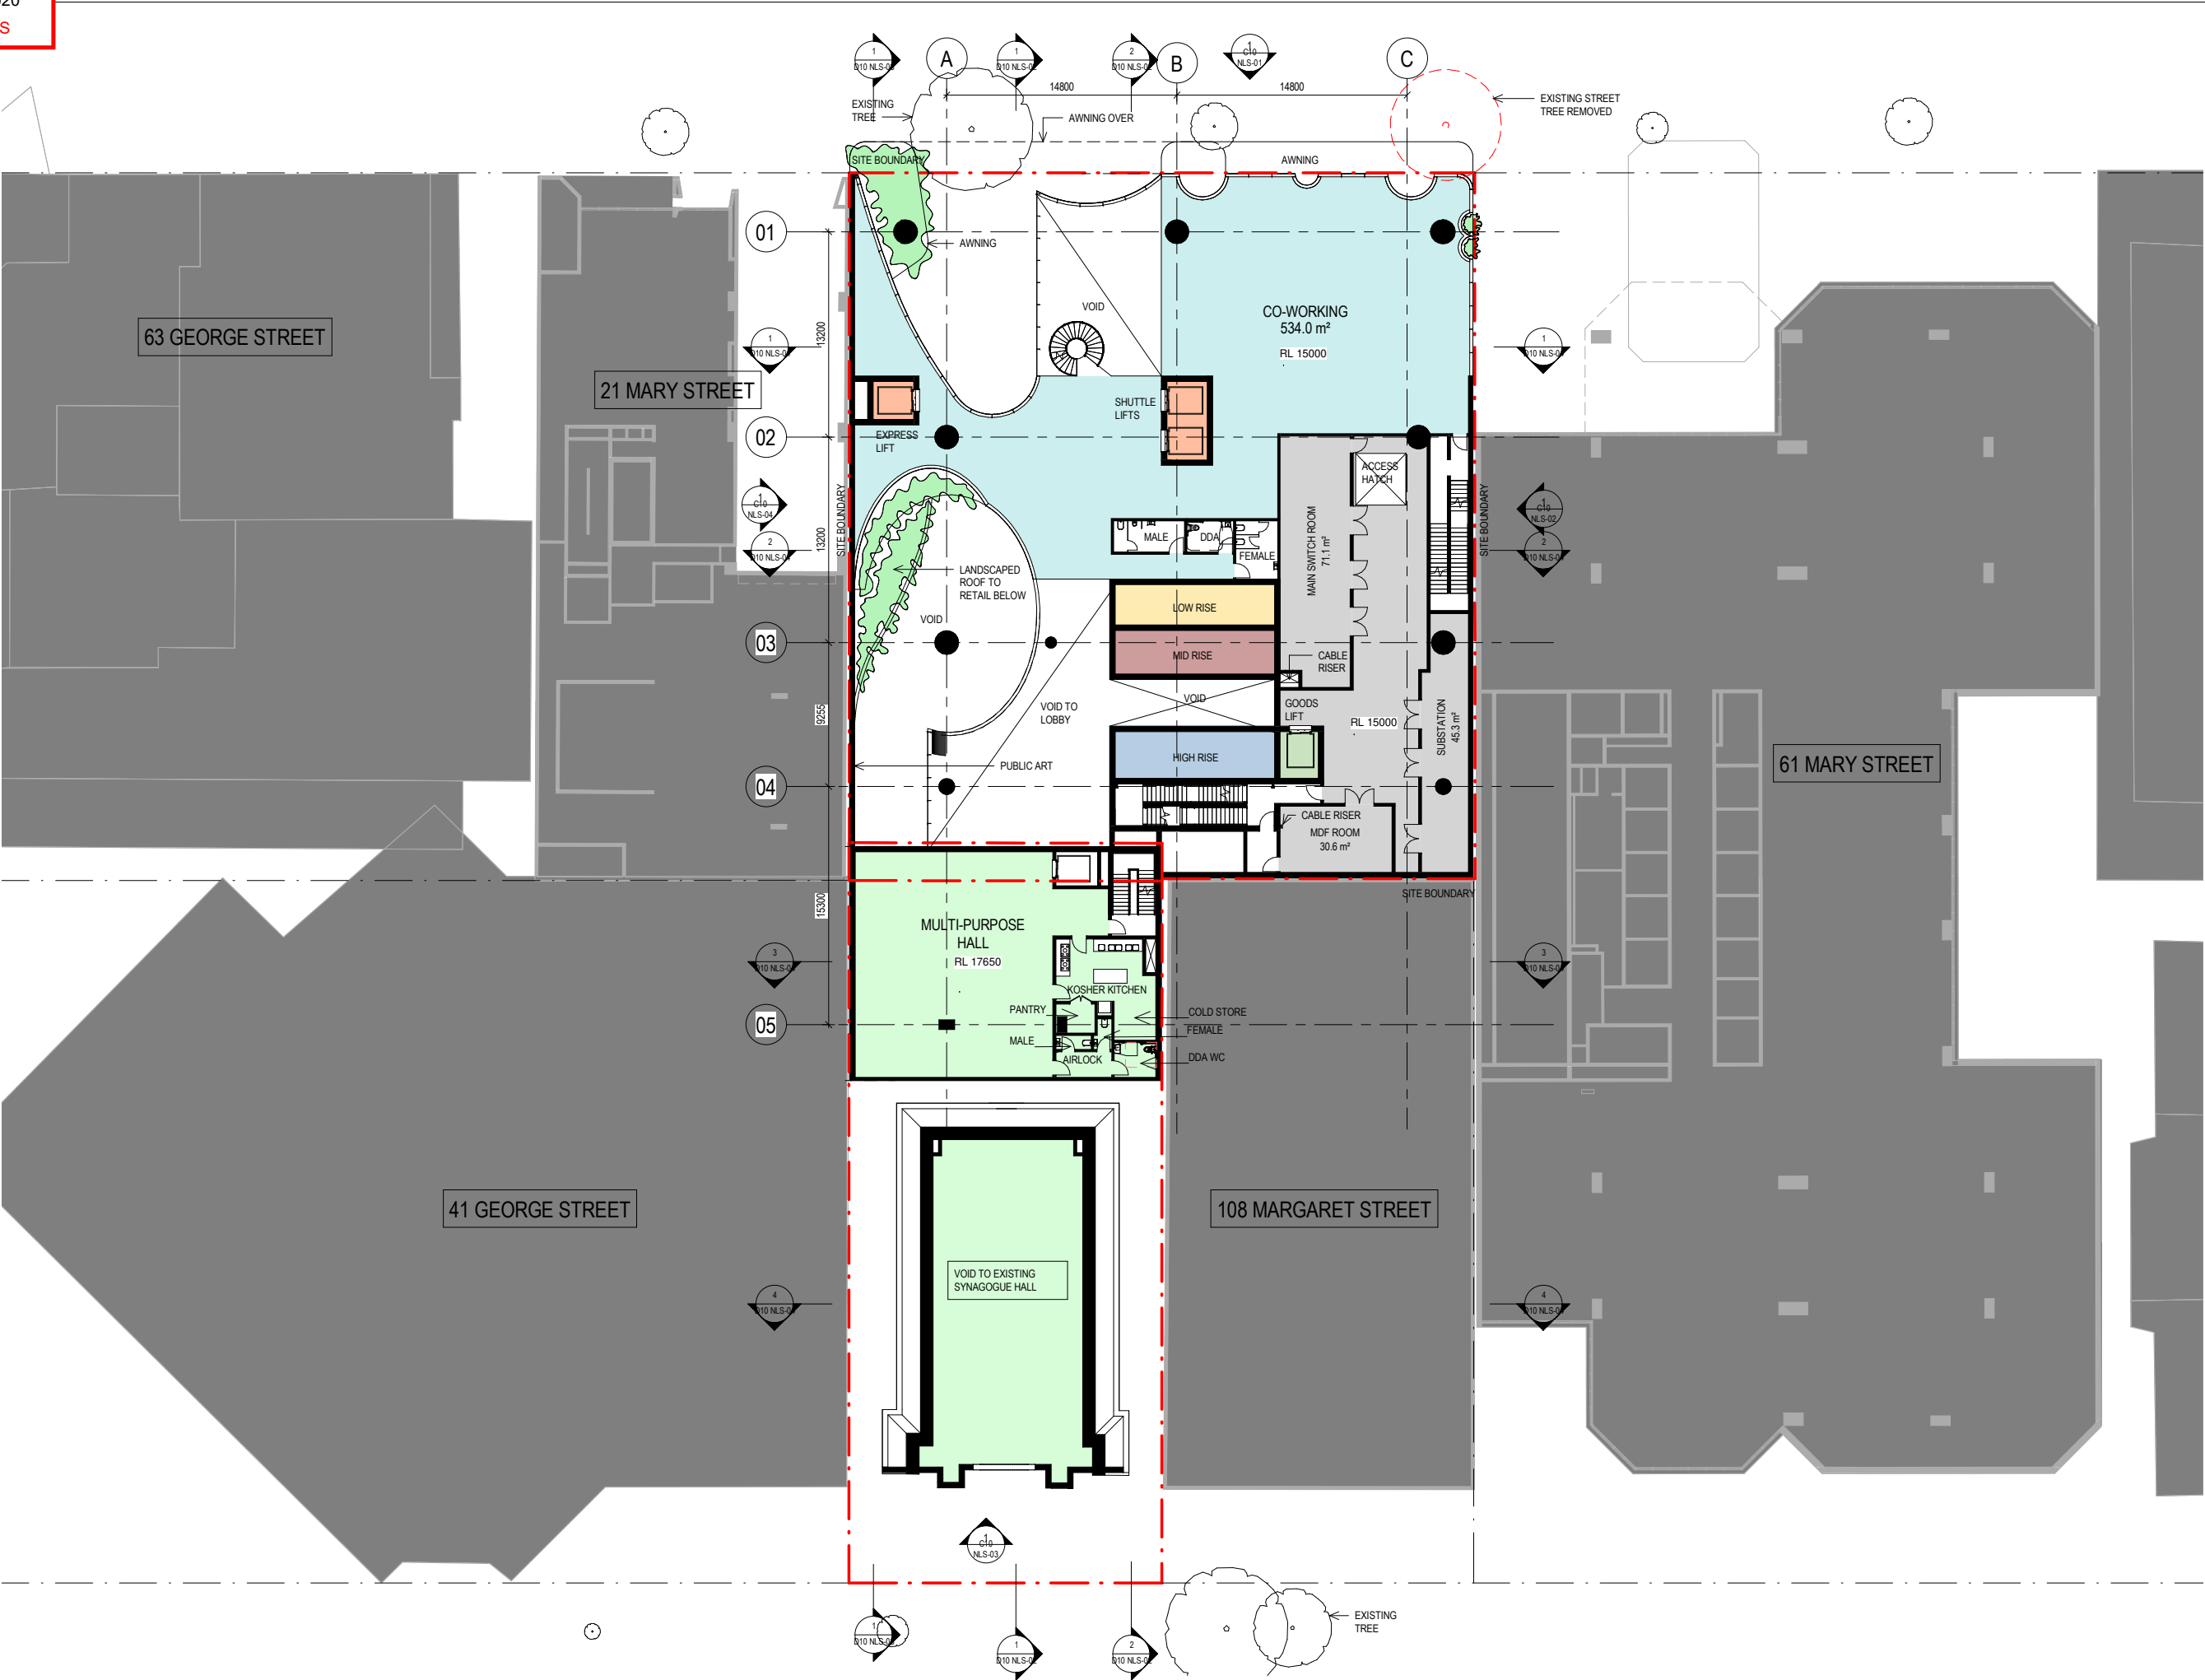

ISSUE	DATE	FOR
1	12/11/20	FOR INFORMATION
2	03/12/20	FOR INFORMATION
3	09/12/20	FOR INFORMATION
4	18/12/20	FOR INFORMATION

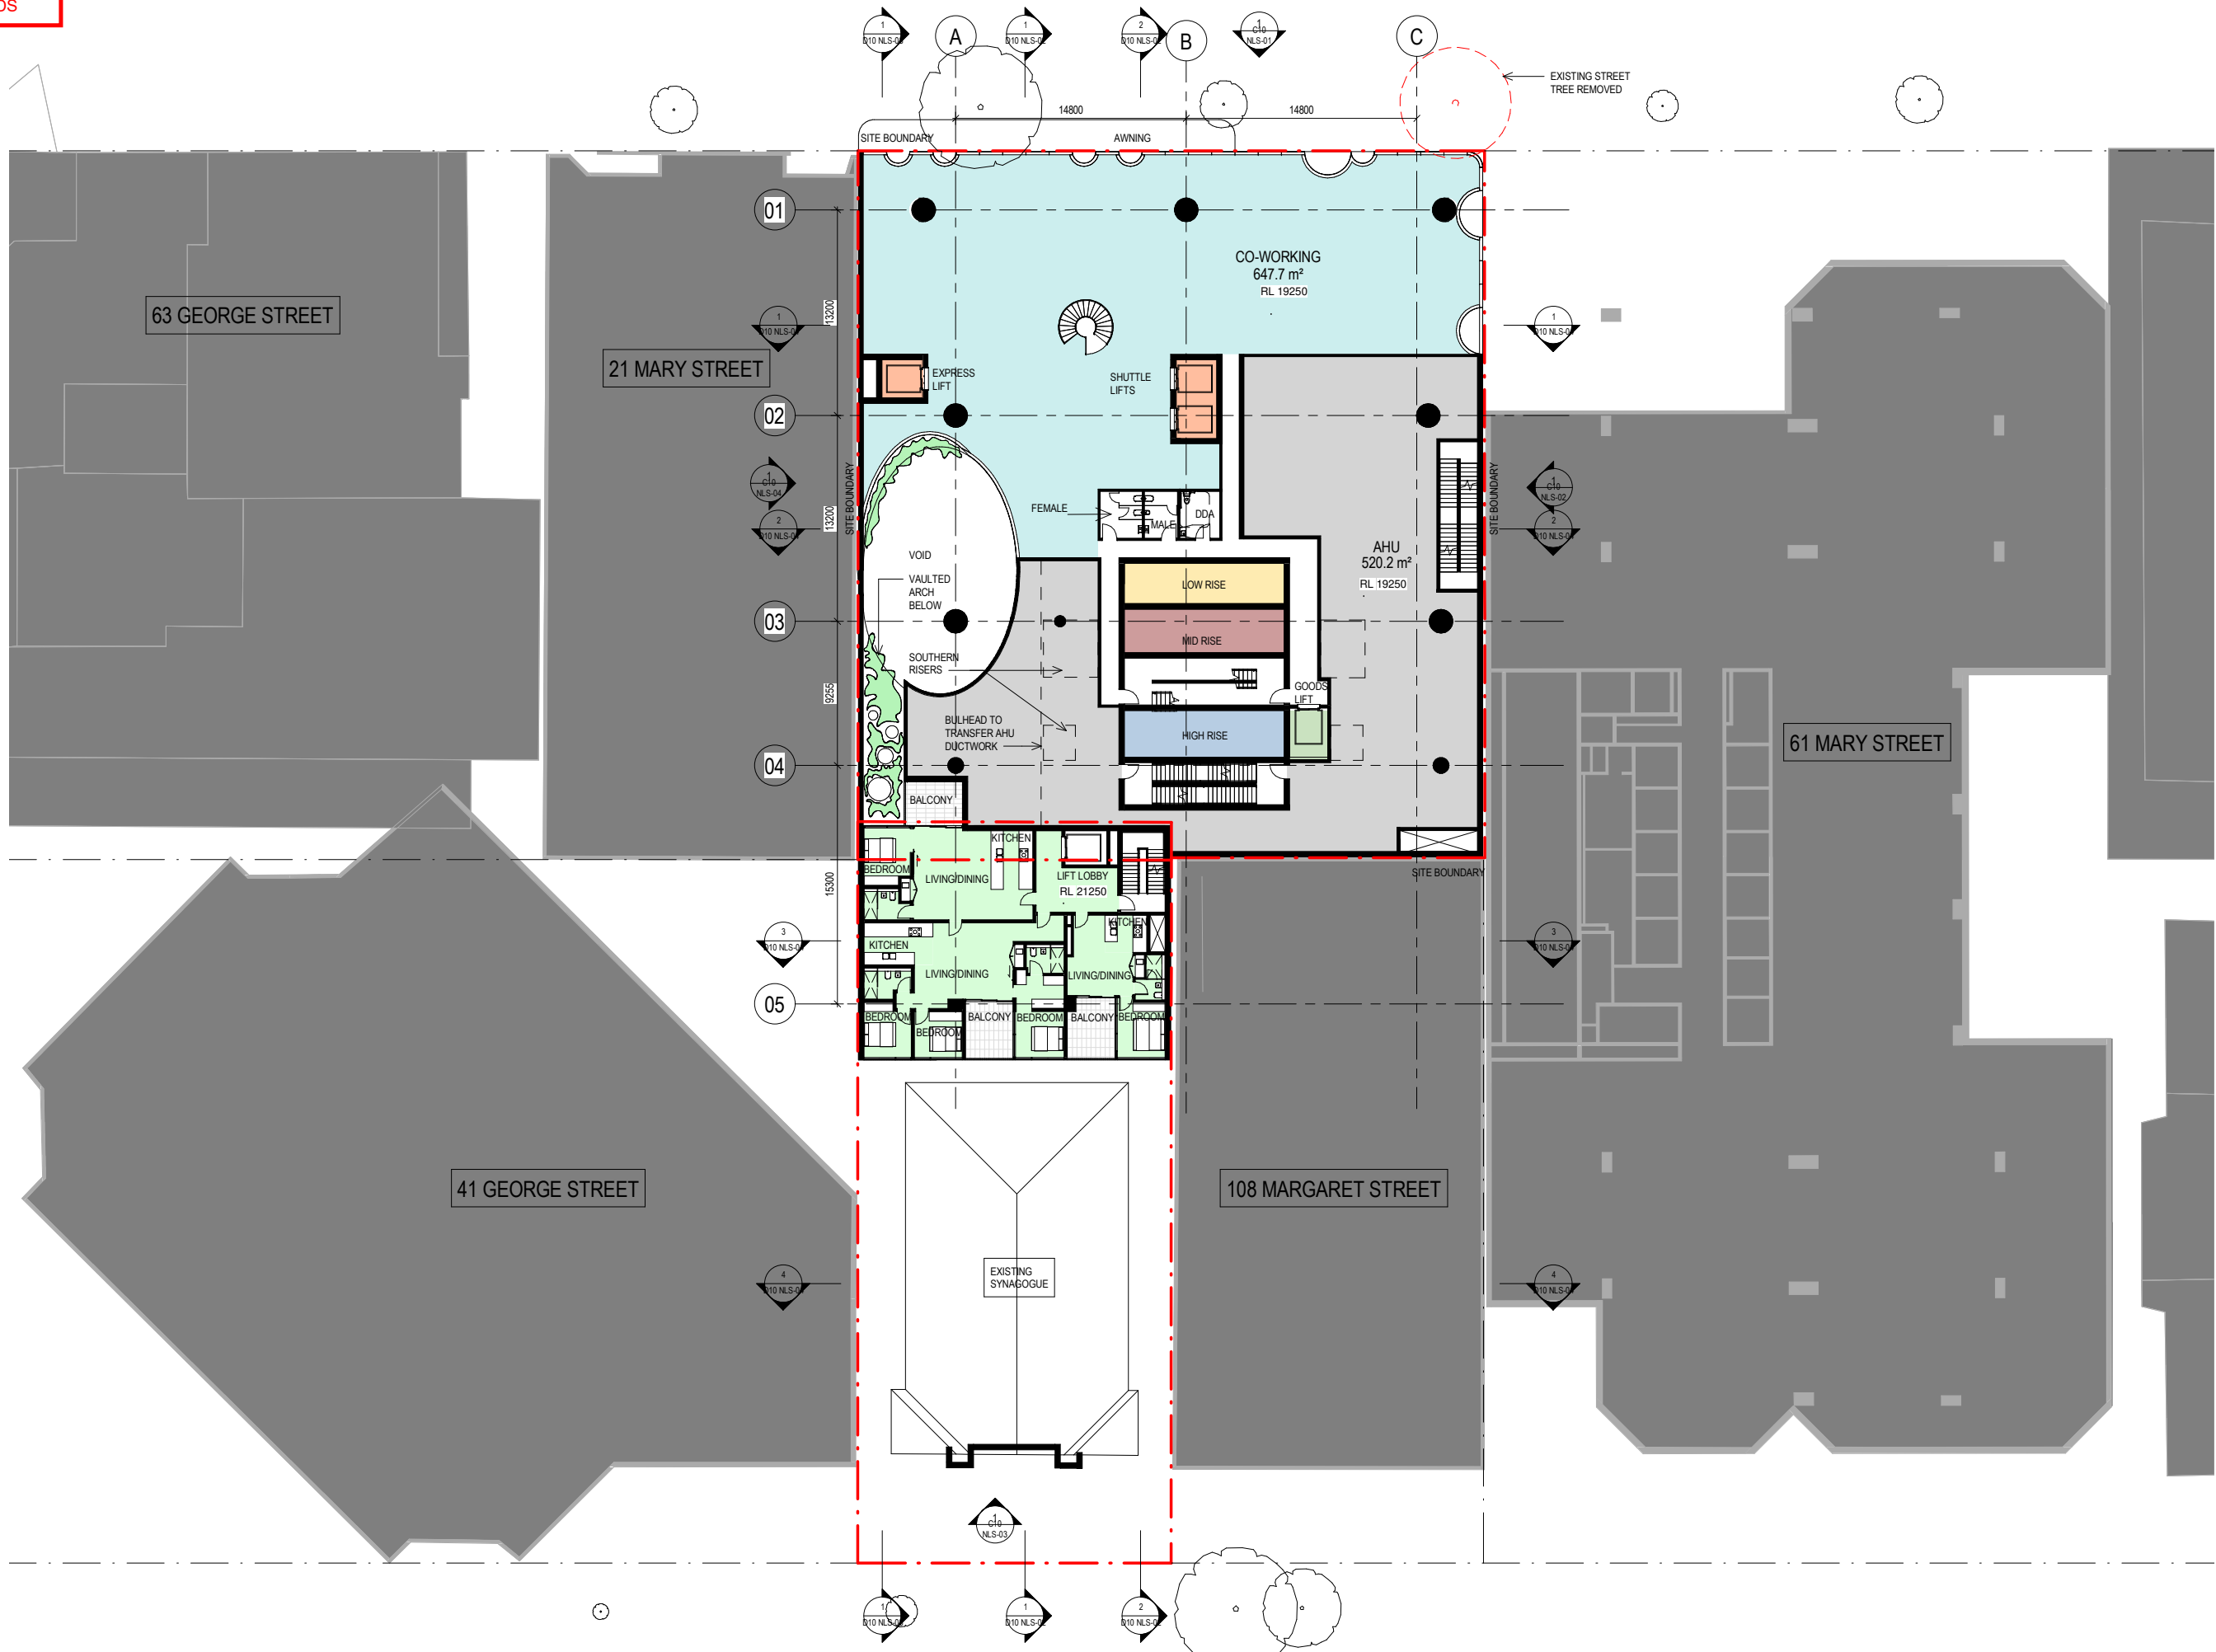

ISSUE	DATE	FOR
1	12/11/20	FOR INFORMATION
2	03/12/20	FOR INFORMATION
3	09/12/20	FOR INFORMATION
4	18/12/20	FOR INFORMATION

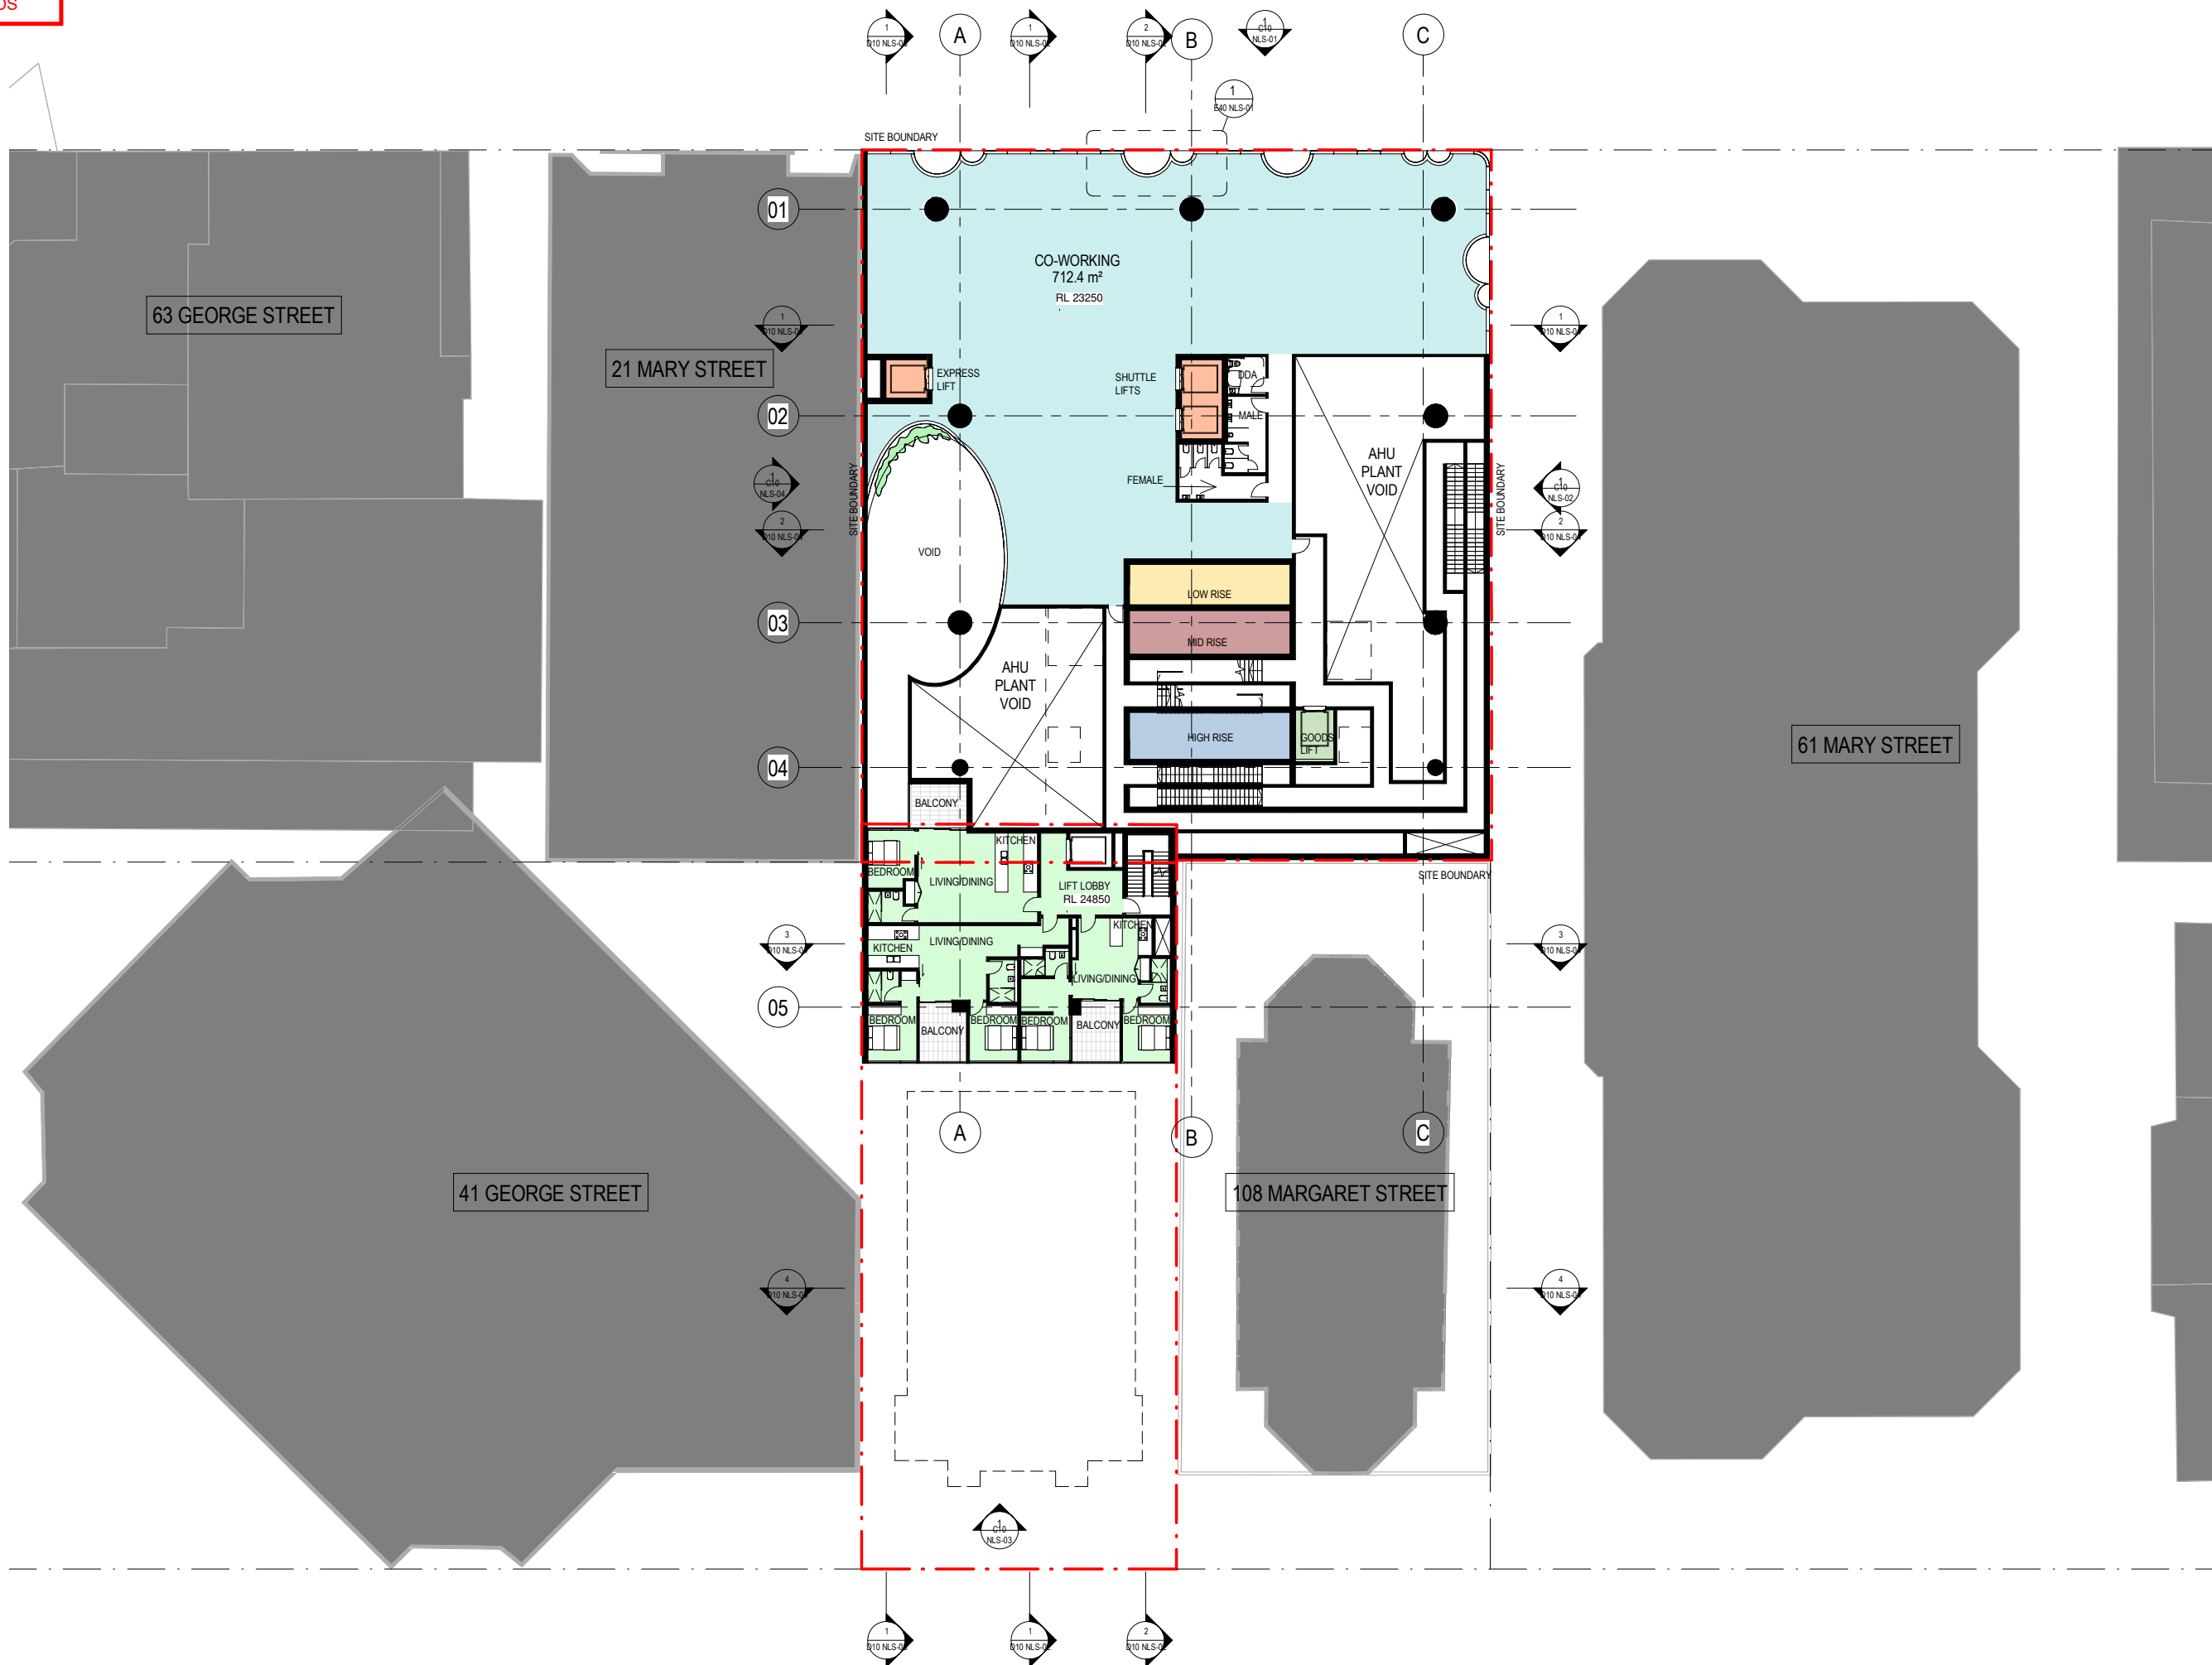


DRAWING NUMBER
B10 L03-01

DRAWING NAME
LEVEL 03 PLAN



1 : 200@A1 / 1:400 @A3

ISSUE	DATE	FOR
1	12/11/20	FOR INFORMATION
2	03/12/20	FOR INFORMATION
3	09/12/20	FOR INFORMATION
4	18/12/20	FOR INFORMATION

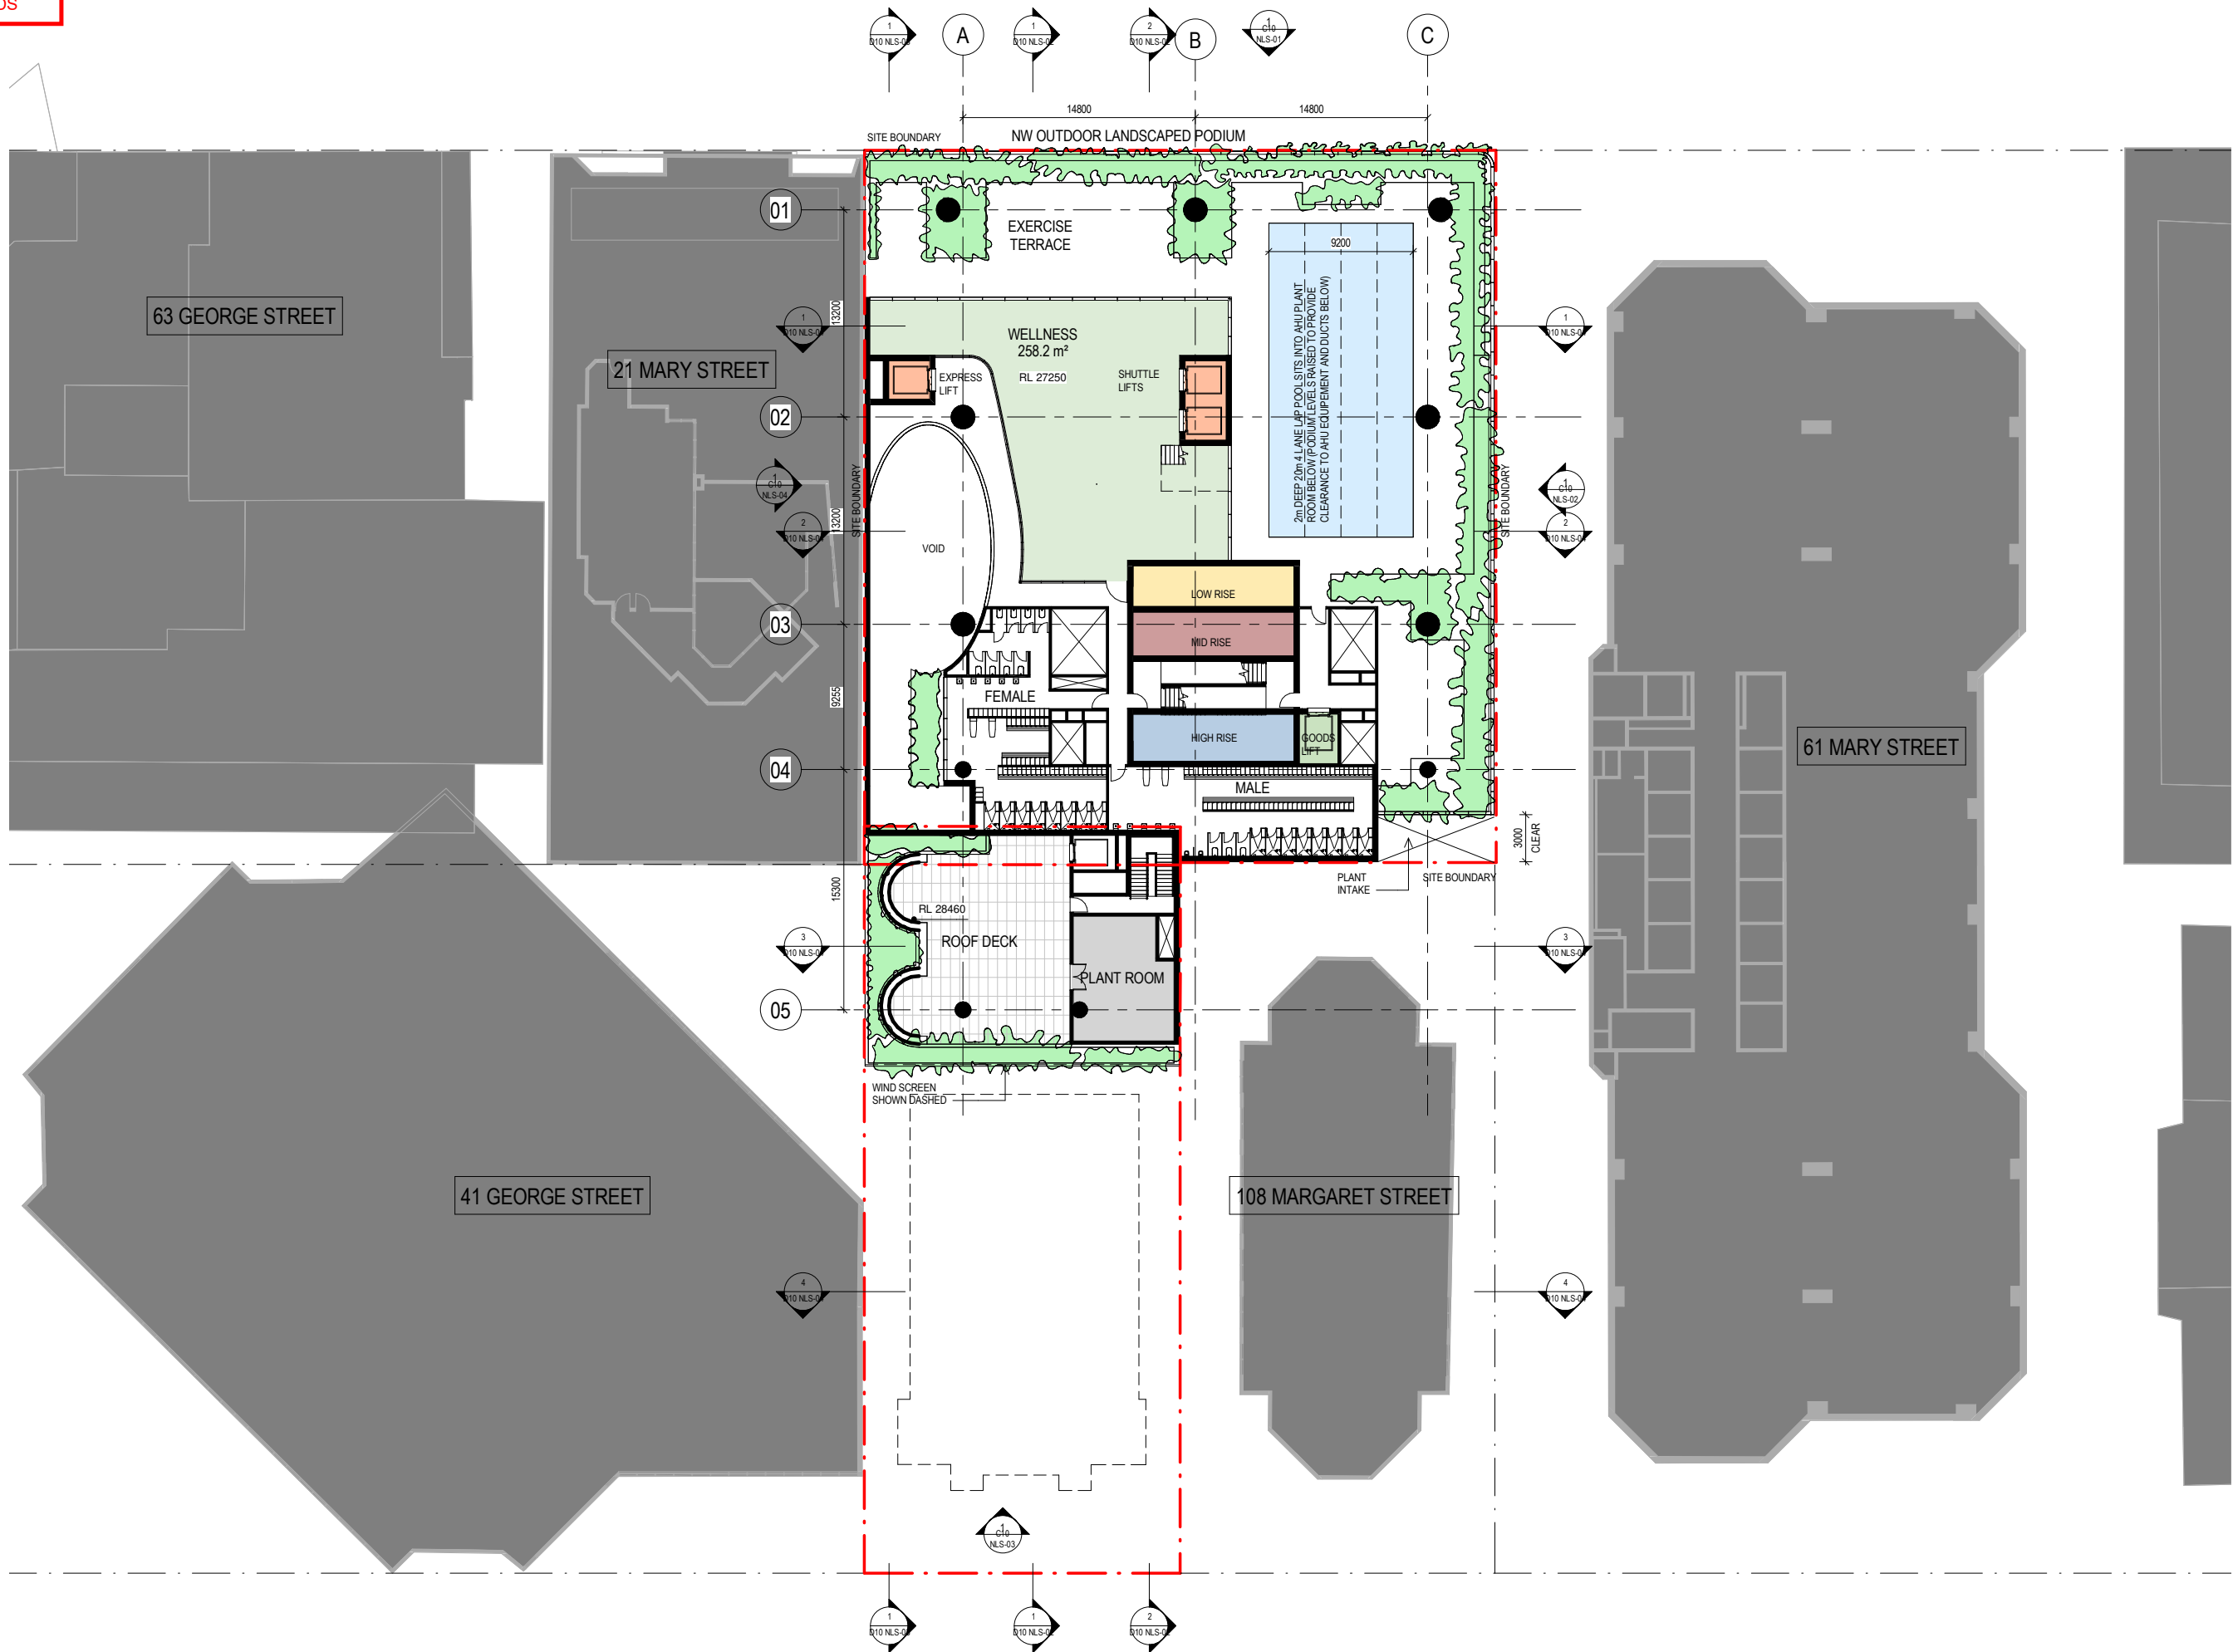

LODGED

23/12/2020

BCC DS




25 MARY STREET

CLIENT

BELLEVUE
TERRACE
PROPERTIES

DEVELOPMENT
APPLICATION

ISSUE	DATE	FOR
1	12/11/20	FOR INFORMATION
2	03/12/20	FOR INFORMATION
3	09/12/20	FOR INFORMATION
4	18/12/20	FOR INFORMATION

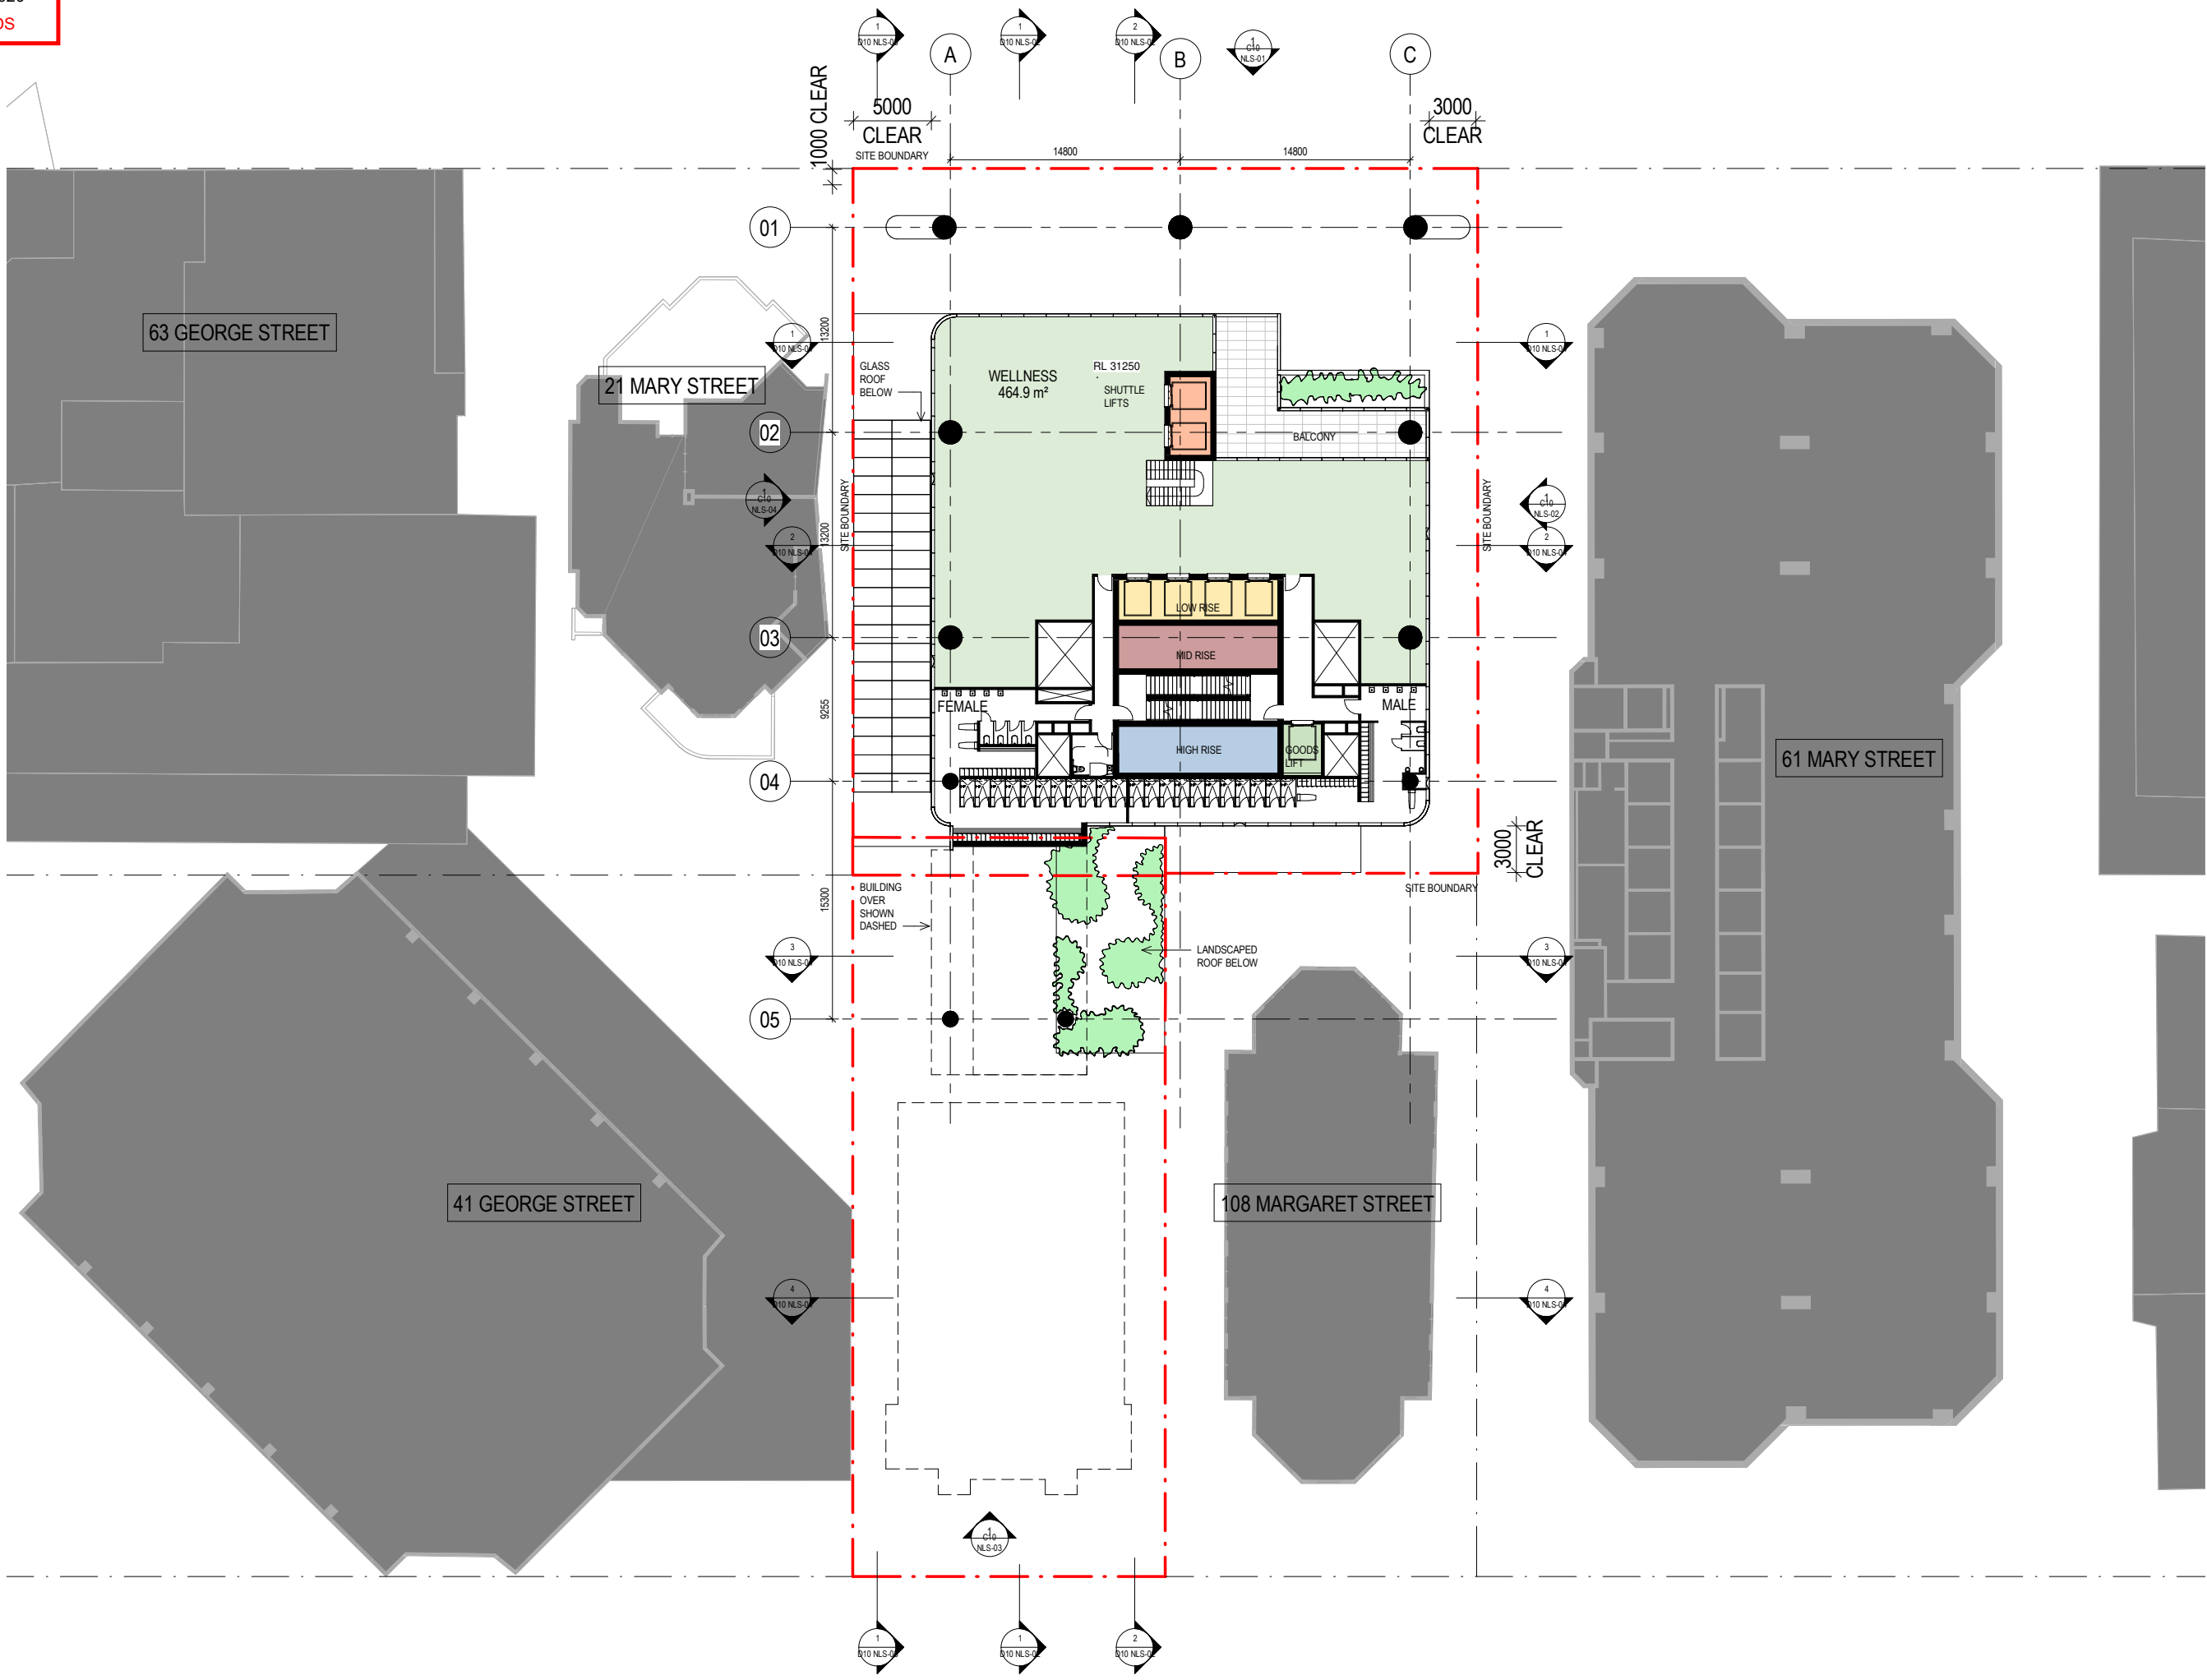


DRAWING NUMBER

B10 L05-01


DRAWING NAME

LEVEL 05 PLAN

 

1 : 200@A1 / 1:400 @A3

ISSUE	DATE	FOR
1	12/11/20	FOR INFORMATION
2	09/12/20	FOR INFORMATION
3	18/12/20	FOR INFORMATION

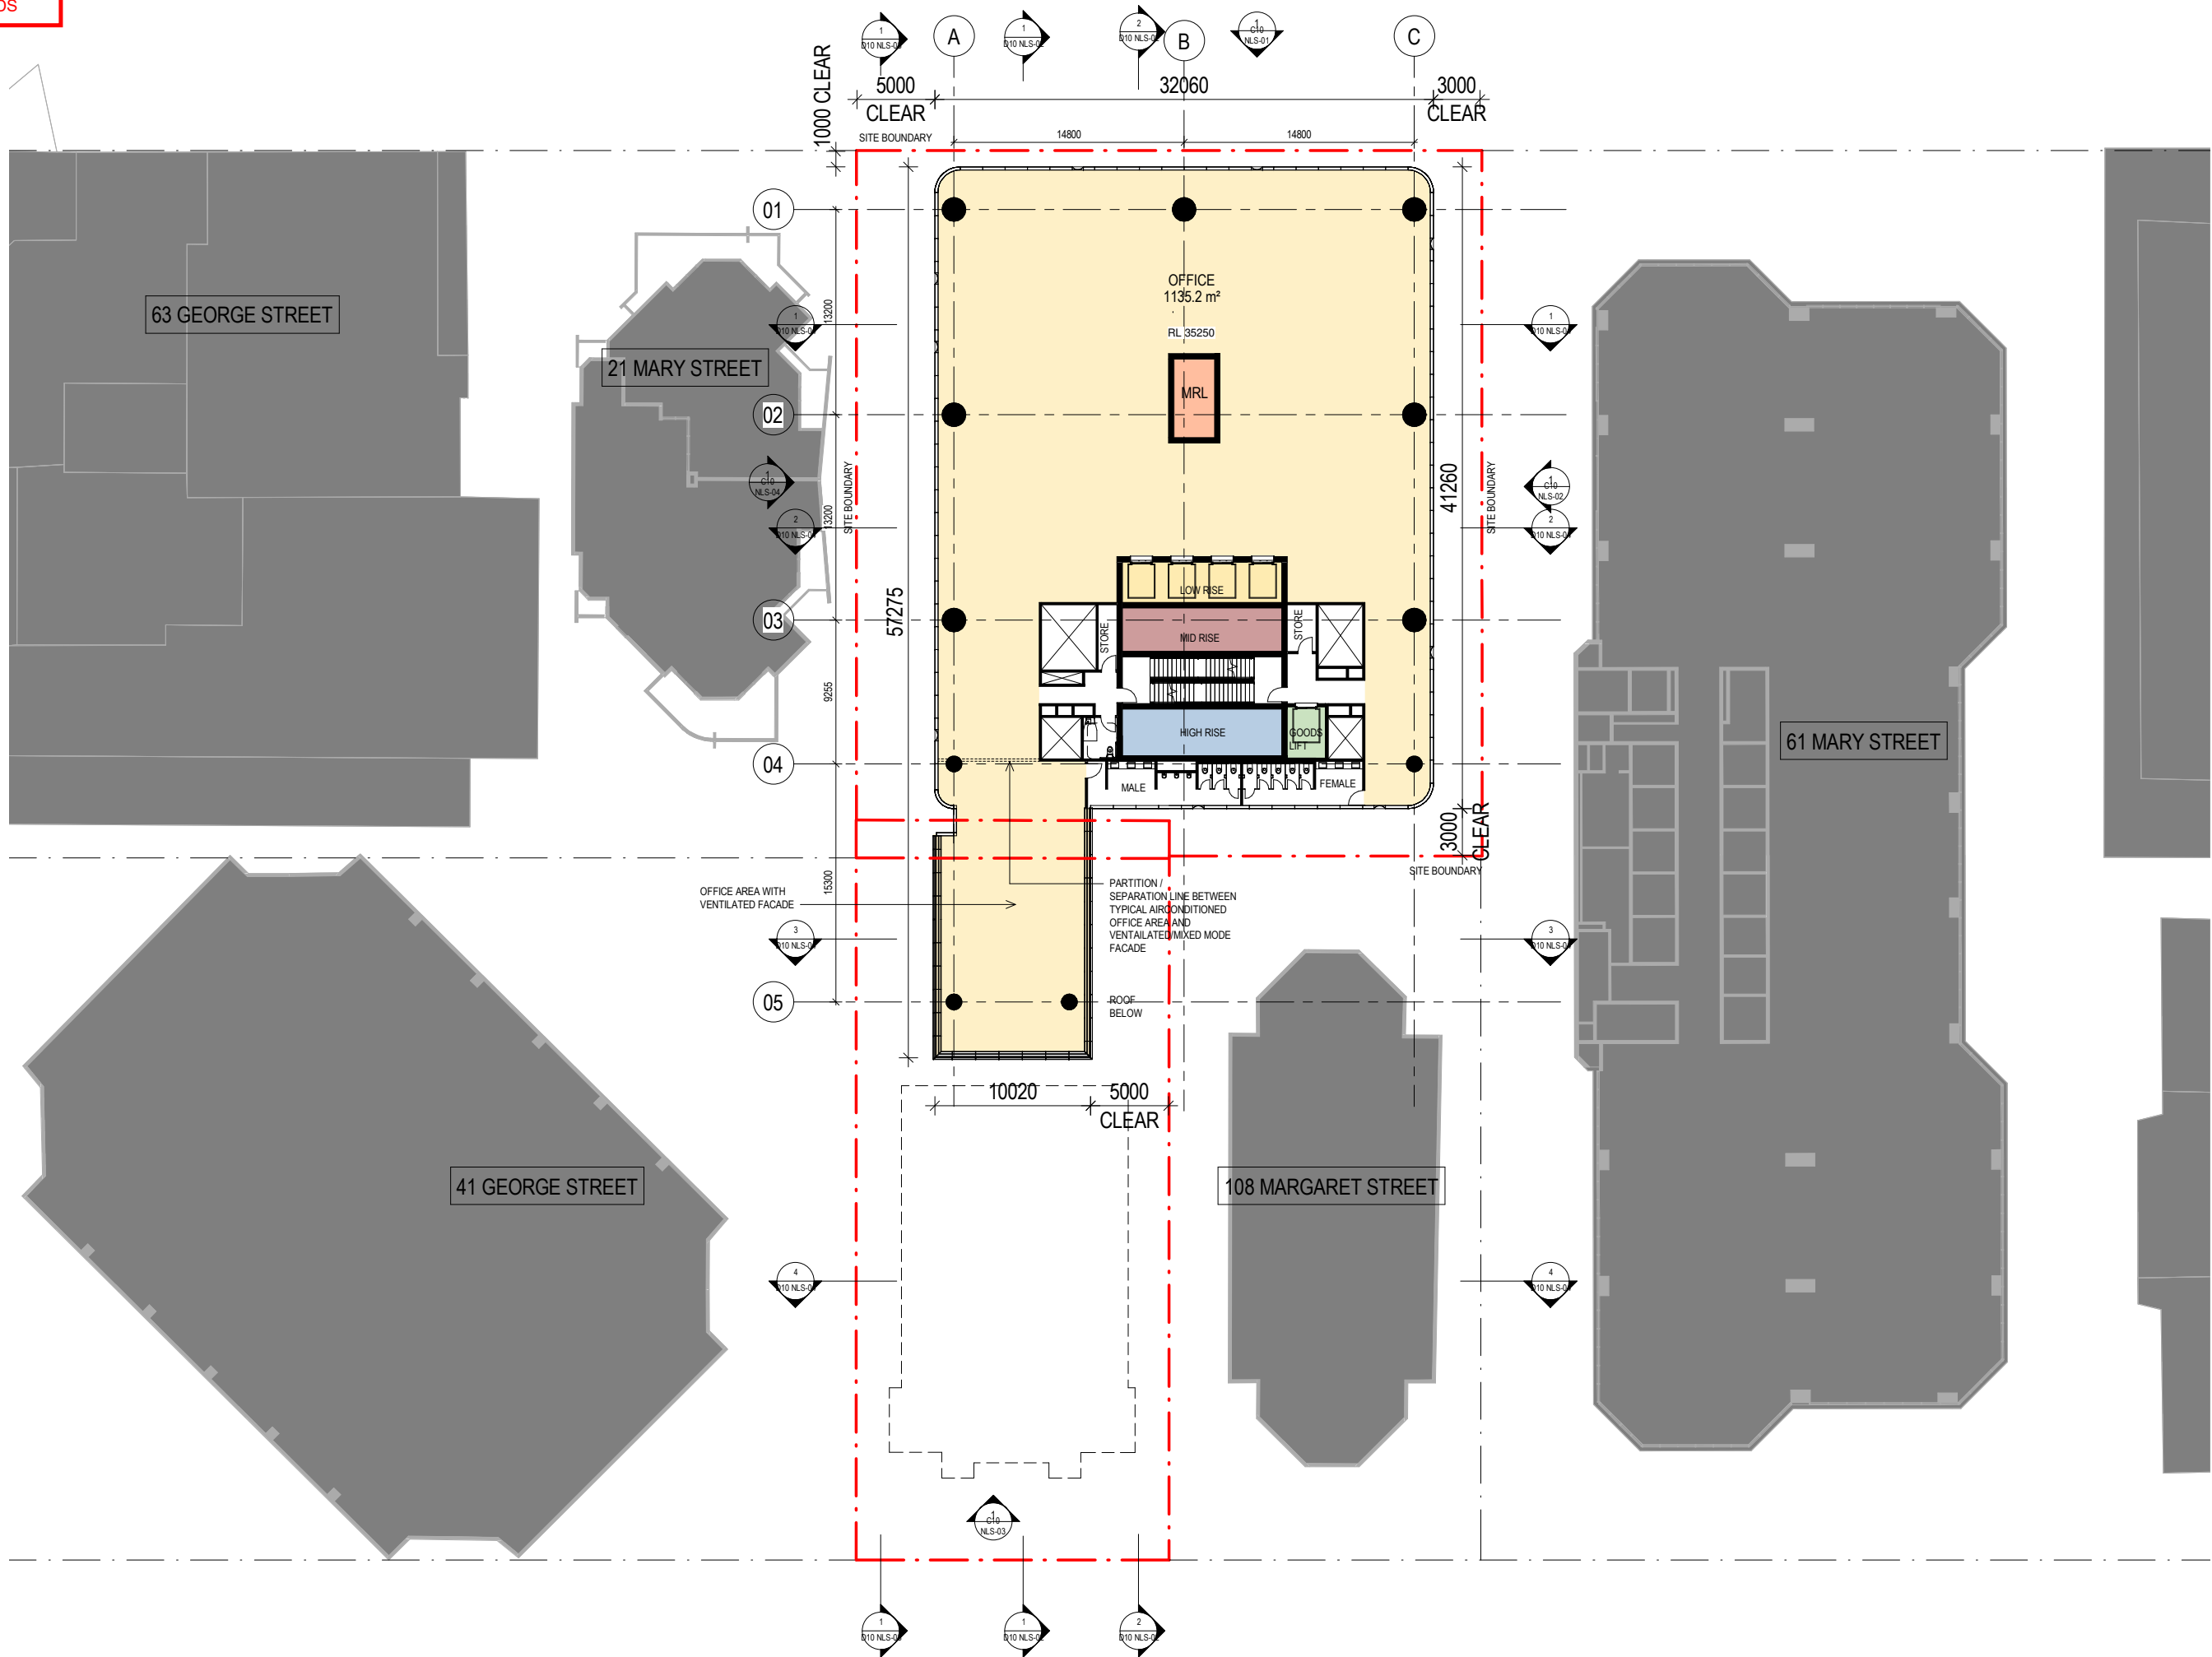

**BELLEVUE
TERRACE
PROPERTIES**

DEVELOPMENT APPLICATION

ISSUE	DATE	FOR
	12/11/20	FOR INFORMATION
	09/12/20	FOR INFORMATION
	18/12/20	FOR INFORMATION


B10 L07-01

TYPICAL LOW RISE PLAN



1 : 200@ A1 / 1:400 @ A3

ISSUE	DATE	FOR
1	07/12/20	FOR INFORMATION
2	09/12/20	FOR INFORMATION
3	18/12/20	FOR INFORMATION

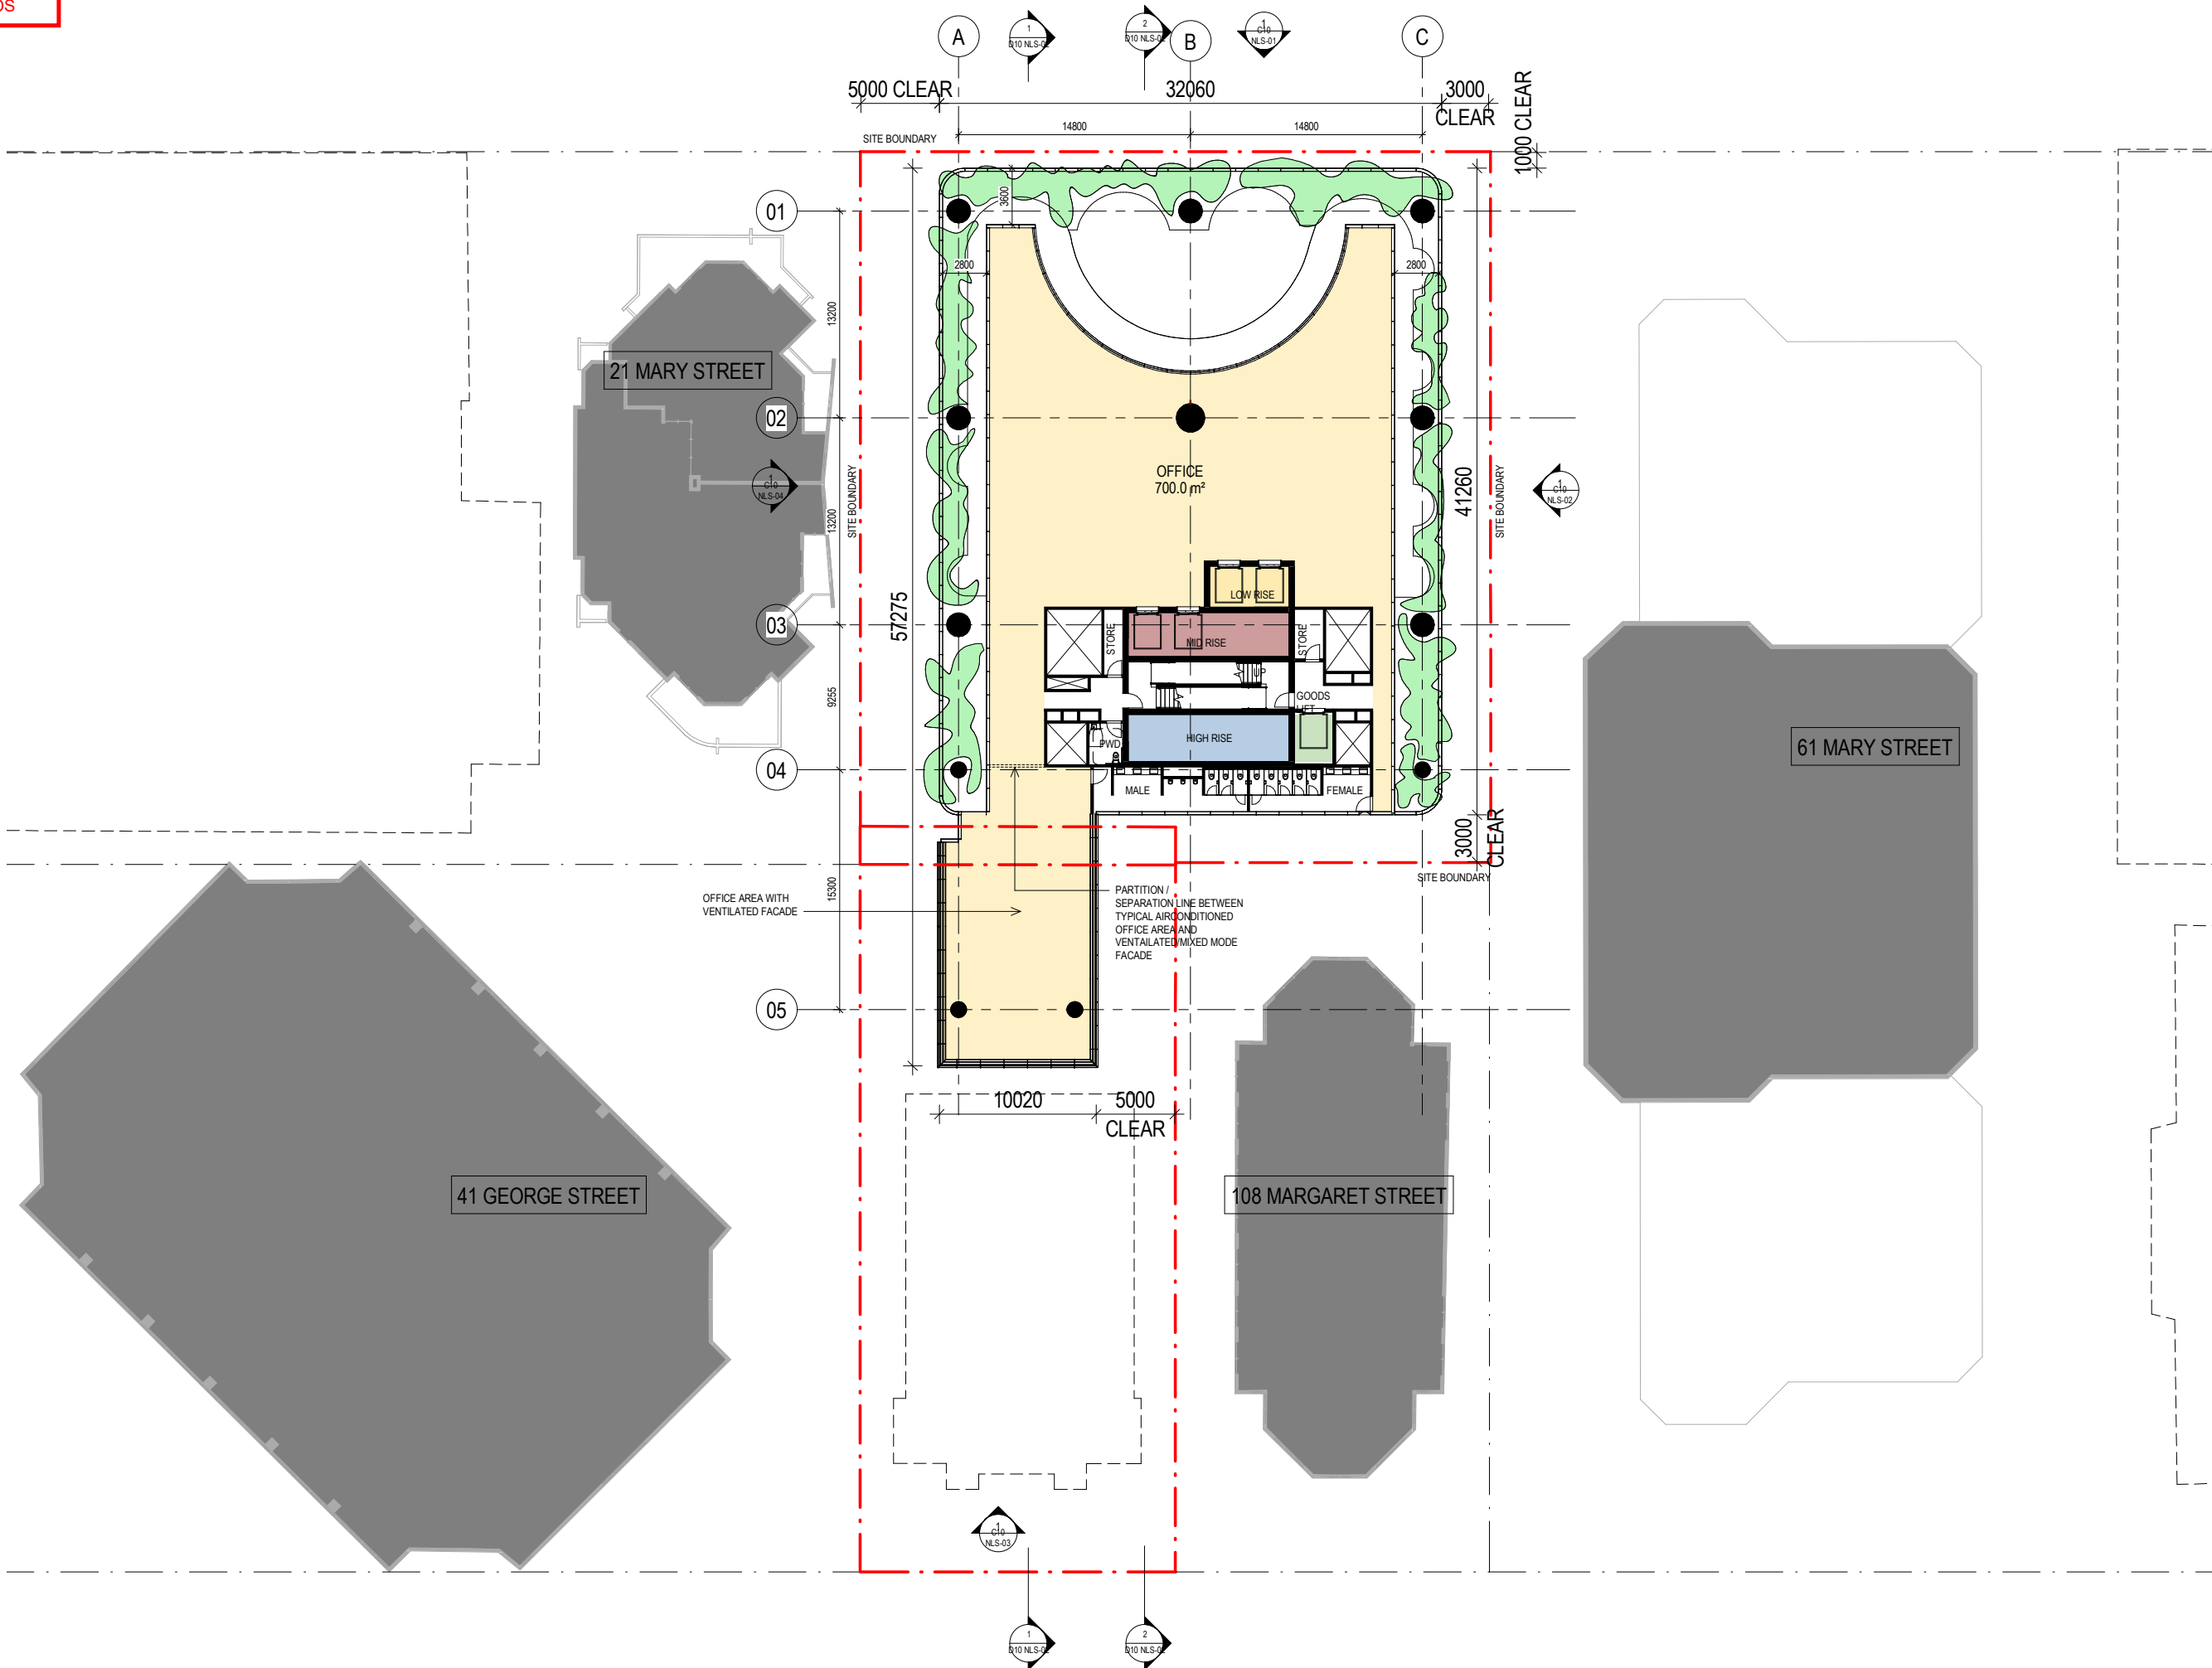


DRAWING NUMBER
B10 L17-01

DRAWING NAME
LEVEL 17 FLOOR
PLAN (TRANSFER)



1 : 200@ A1 / 1:400 @ A3

ISSUE	DATE	FOR
1	12/11/20	FOR INFORMATION
2	09/12/20	FOR INFORMATION
3	18/12/20	FOR INFORMATION

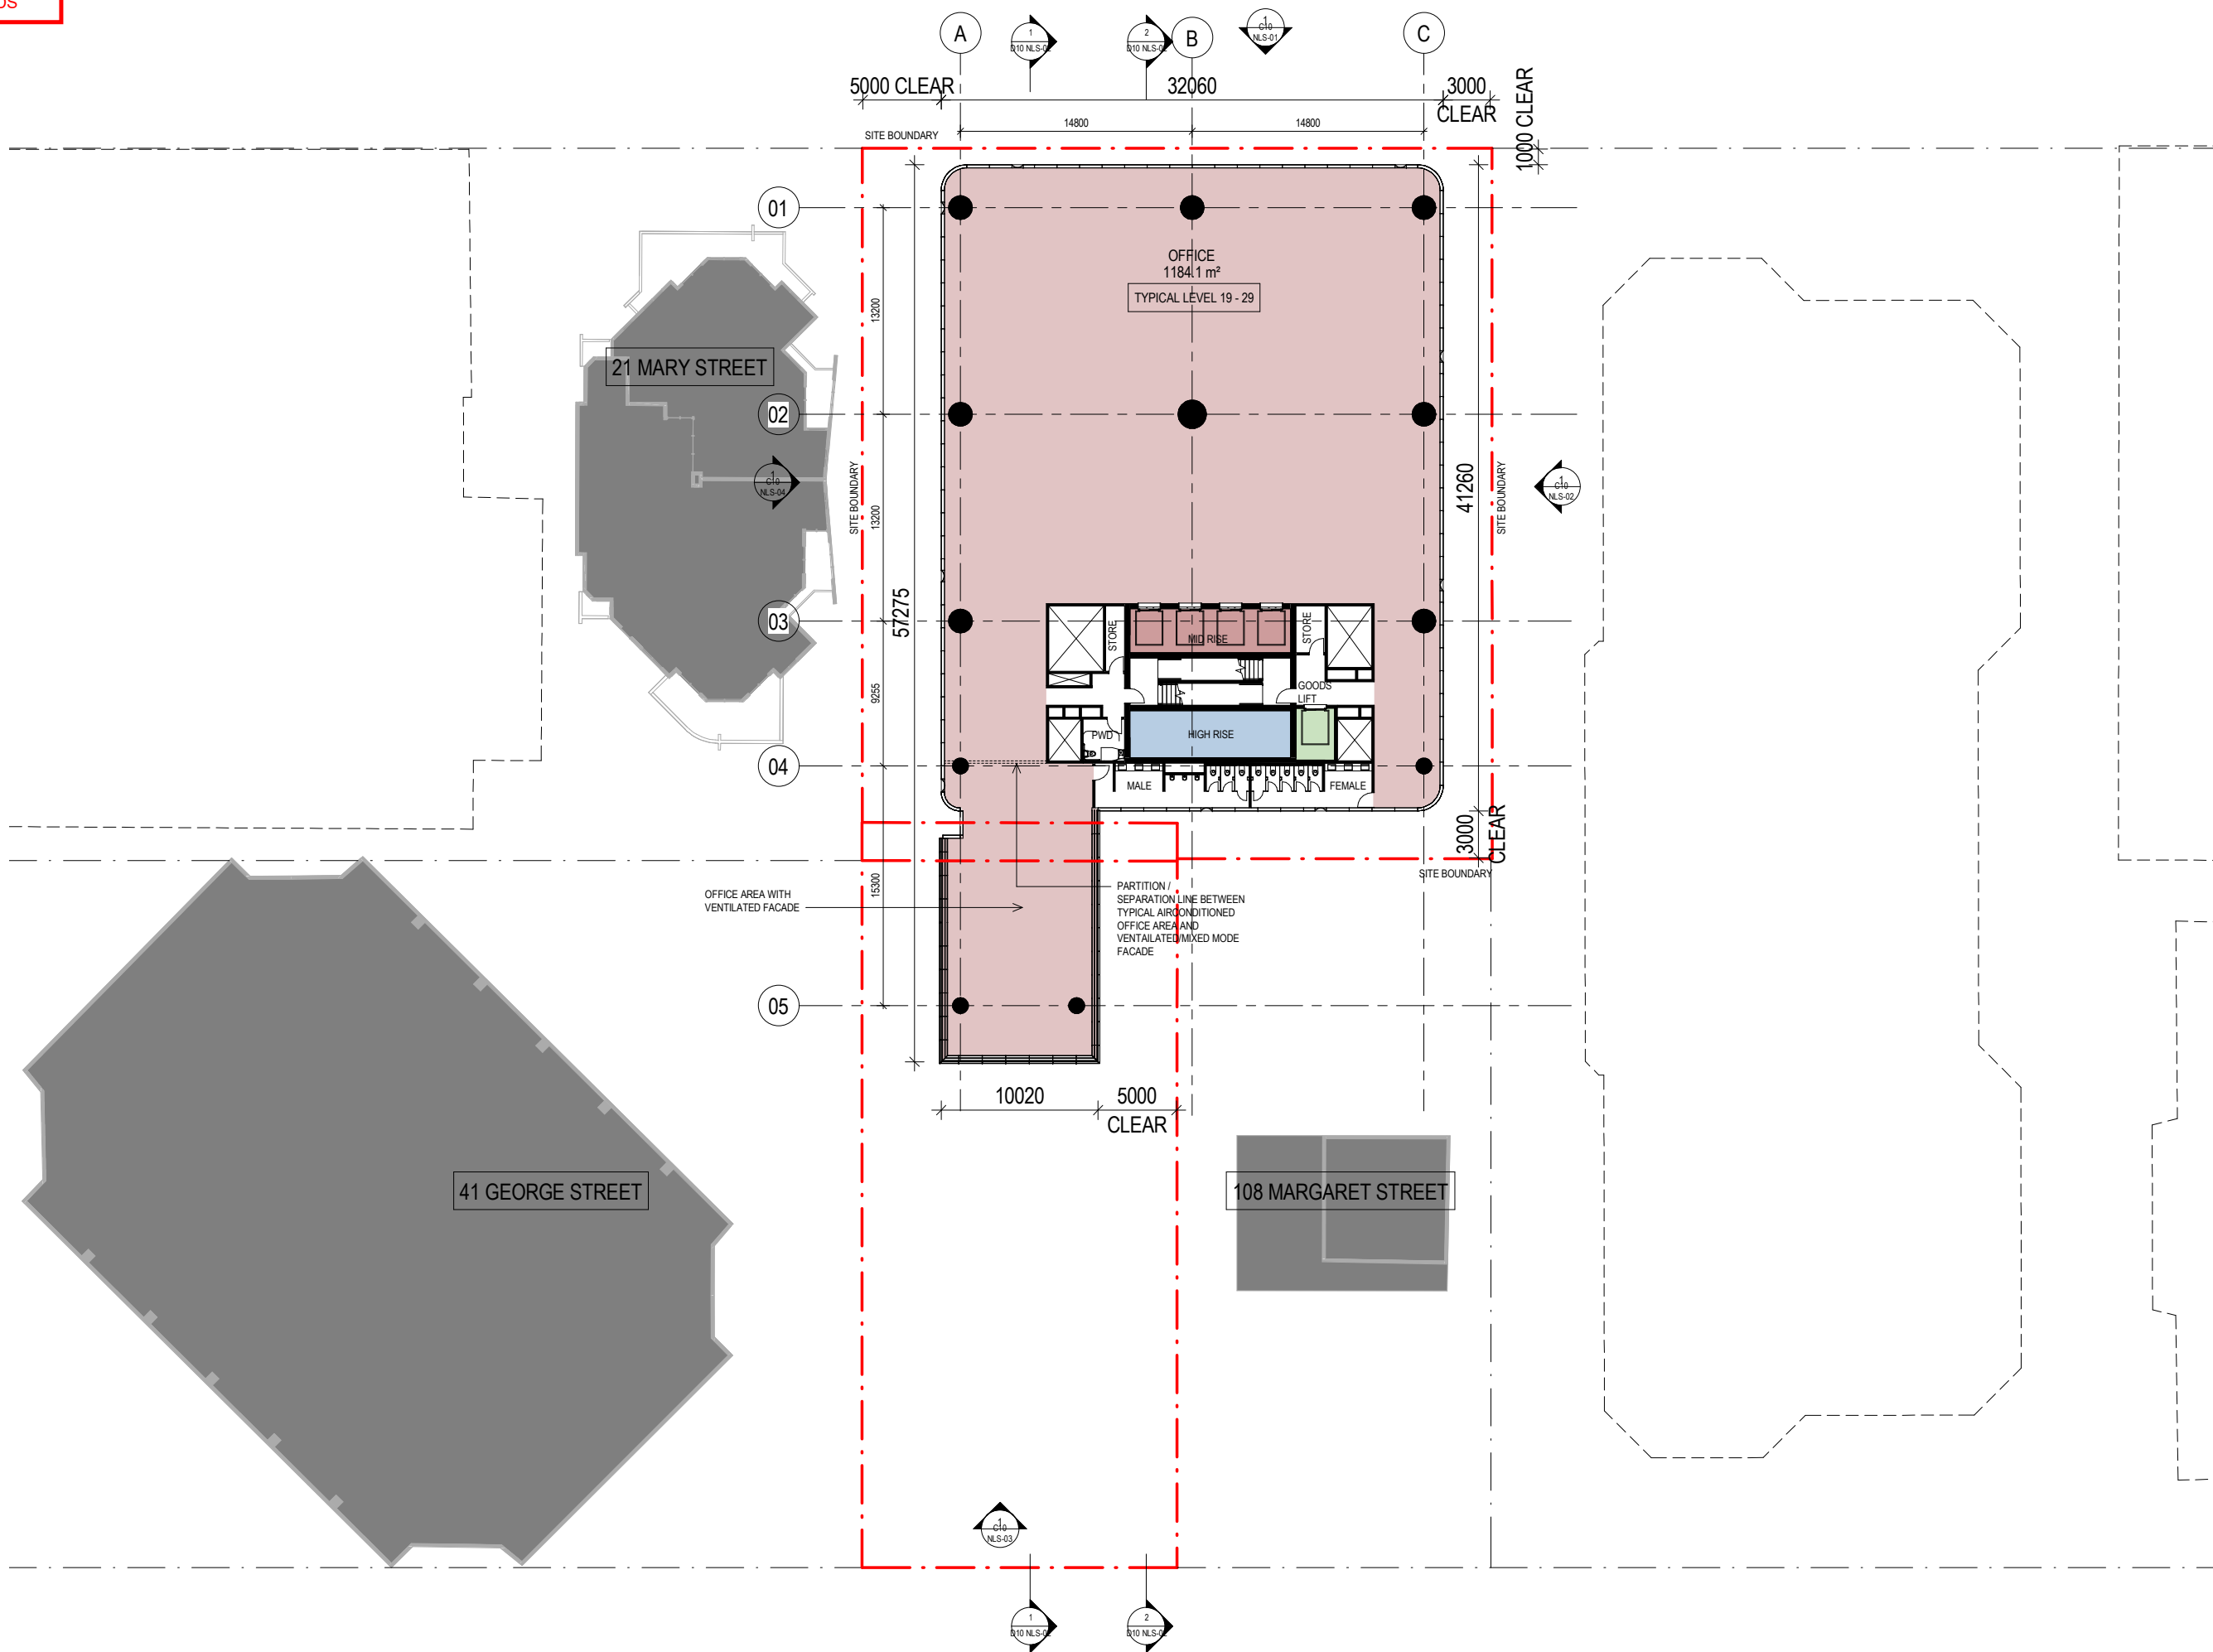

LODGED

23/12/2020

BCC DS




25 MARY STREET

CLIENT

BELLEVUE
TERRACE
PROPERTIES

DEVELOPMENT
APPLICATION

ISSUE	DATE	FOR
1	09/12/20	FOR INFORMATION
2	18/12/20	FOR INFORMATION

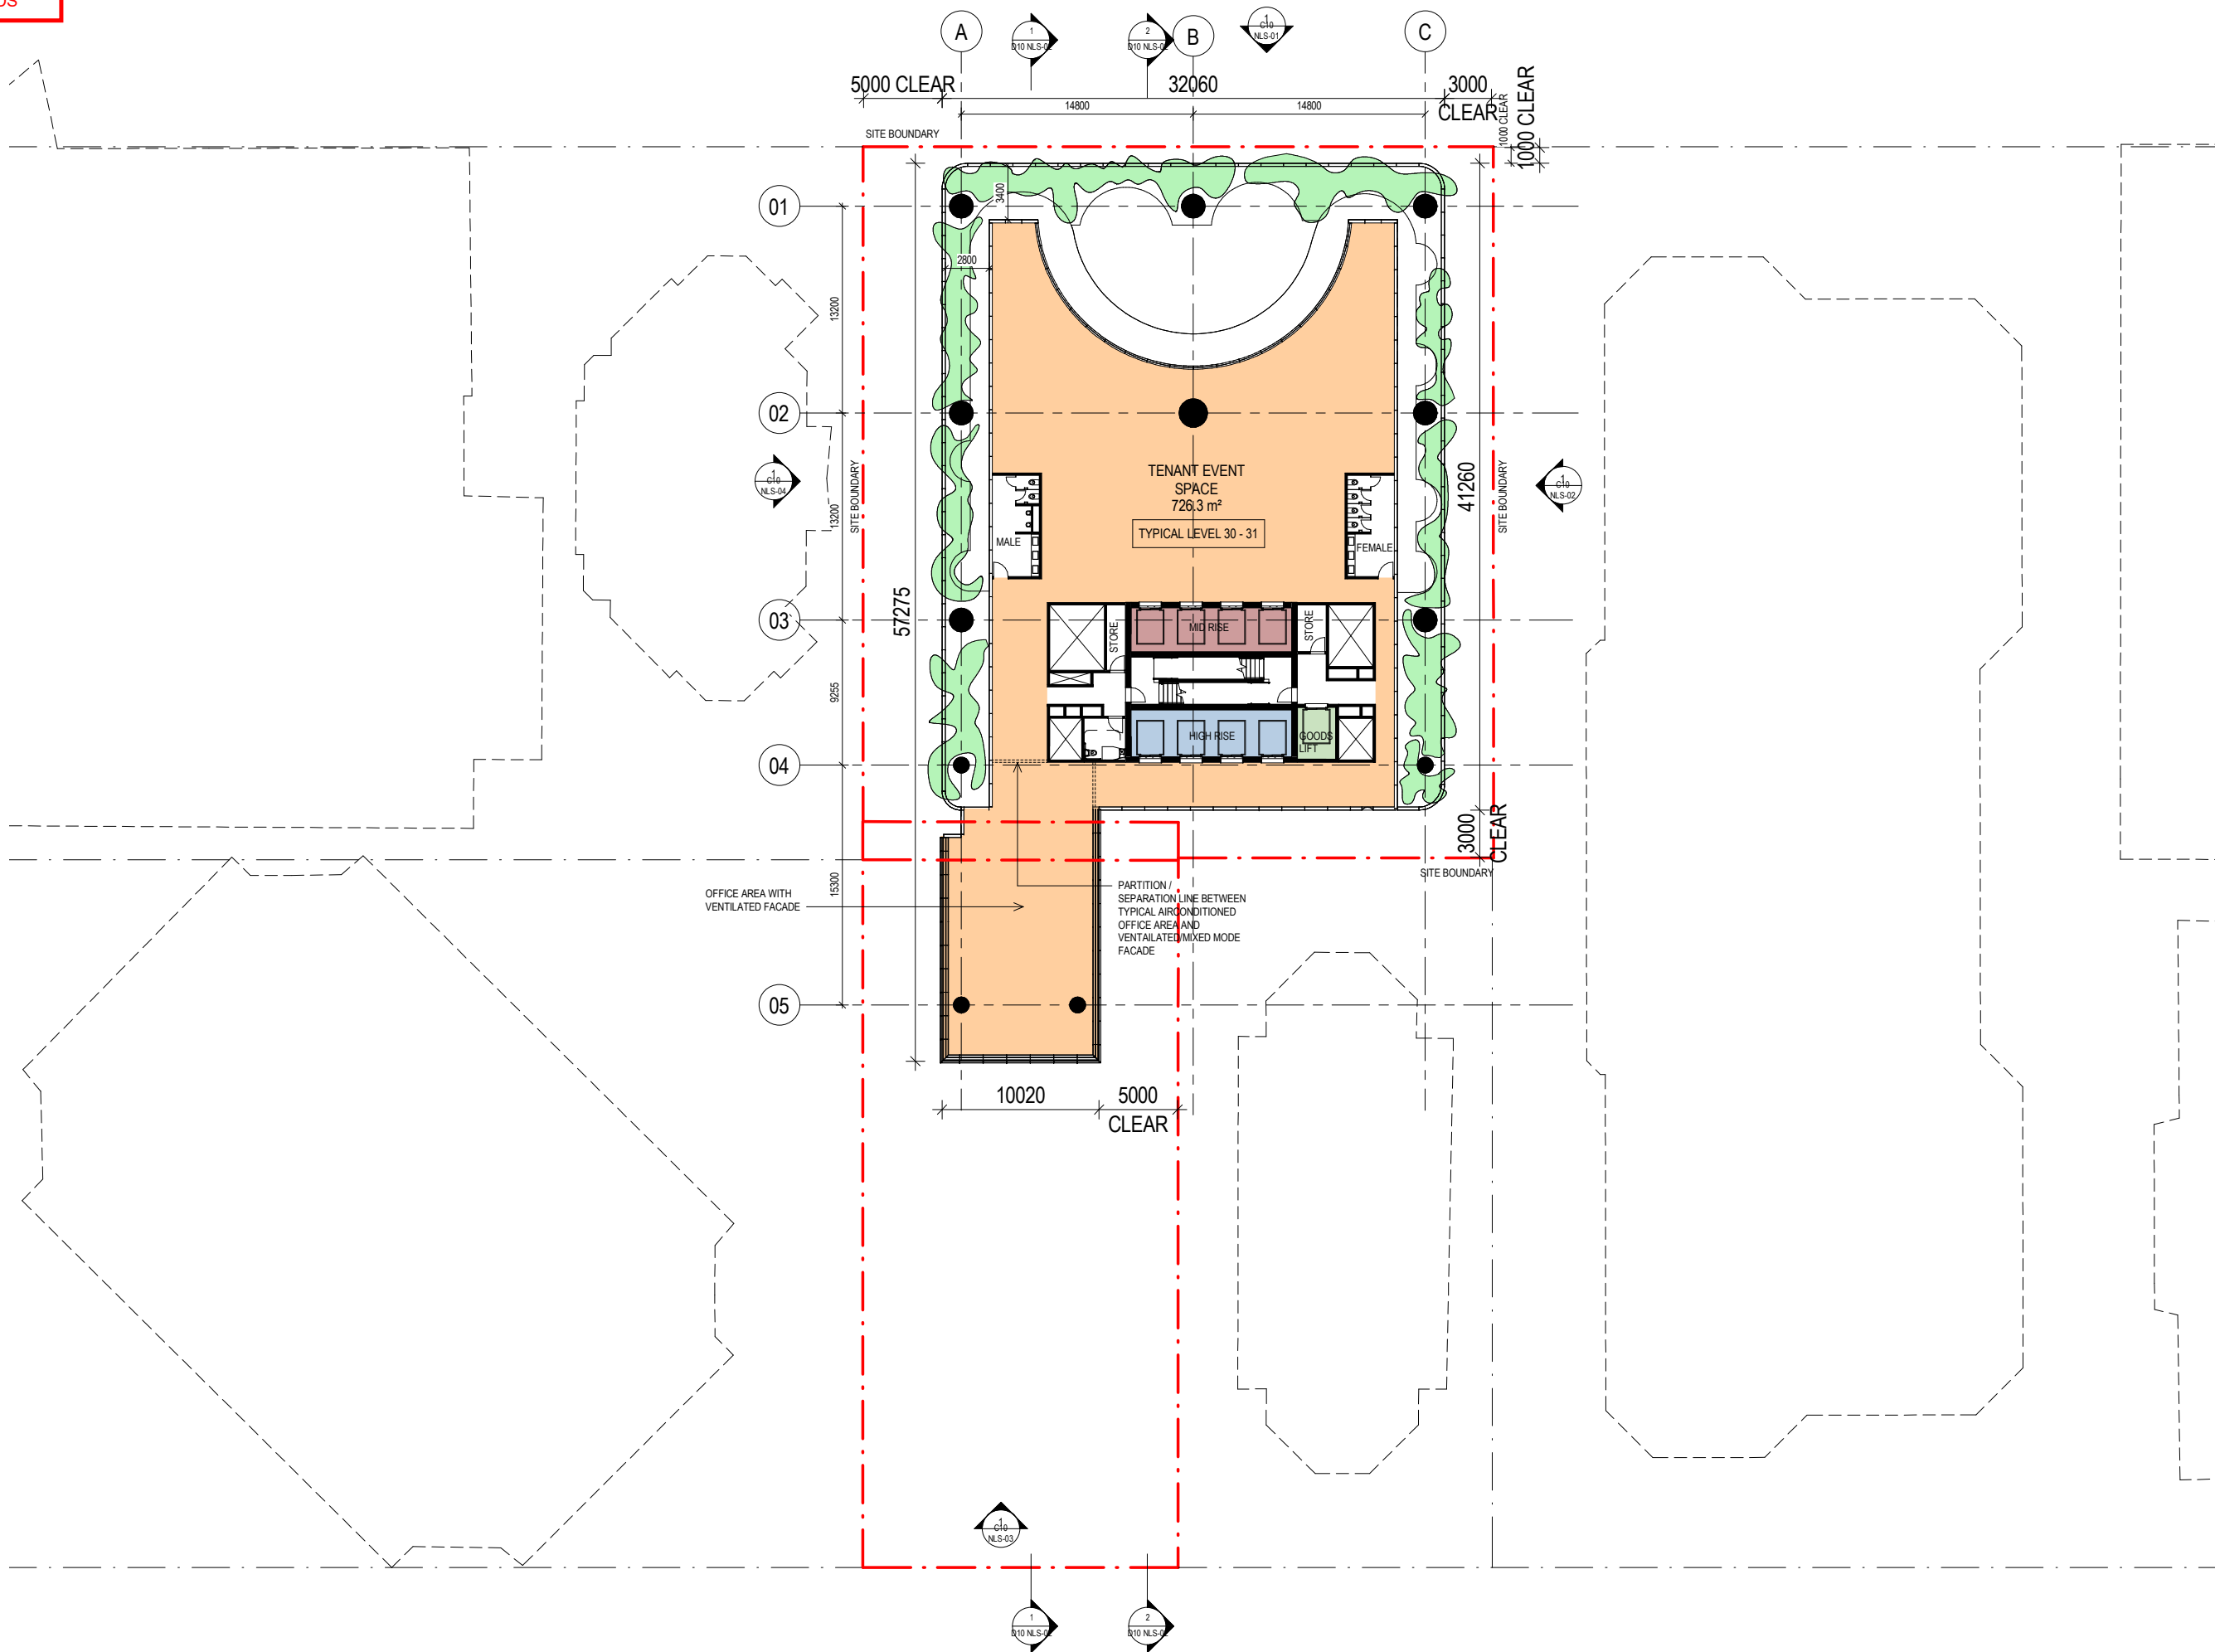

DRAWING NUMBER

B10 L30-01

DRAWING NAME

LEVEL 30 FLOOR
PLAN (TRANSFER)



0 4000 10000

1 : 200@A1 / 1:400 @A3

LODGED

23/12/2020

BCC DS




25 MARY STREET

CLIENT

BELLEVUE
TERRACE
PROPERTIES

DEVELOPMENT
APPLICATION

ISSUE	DATE	FOR
1	18/12/20	FOR INFORMATION

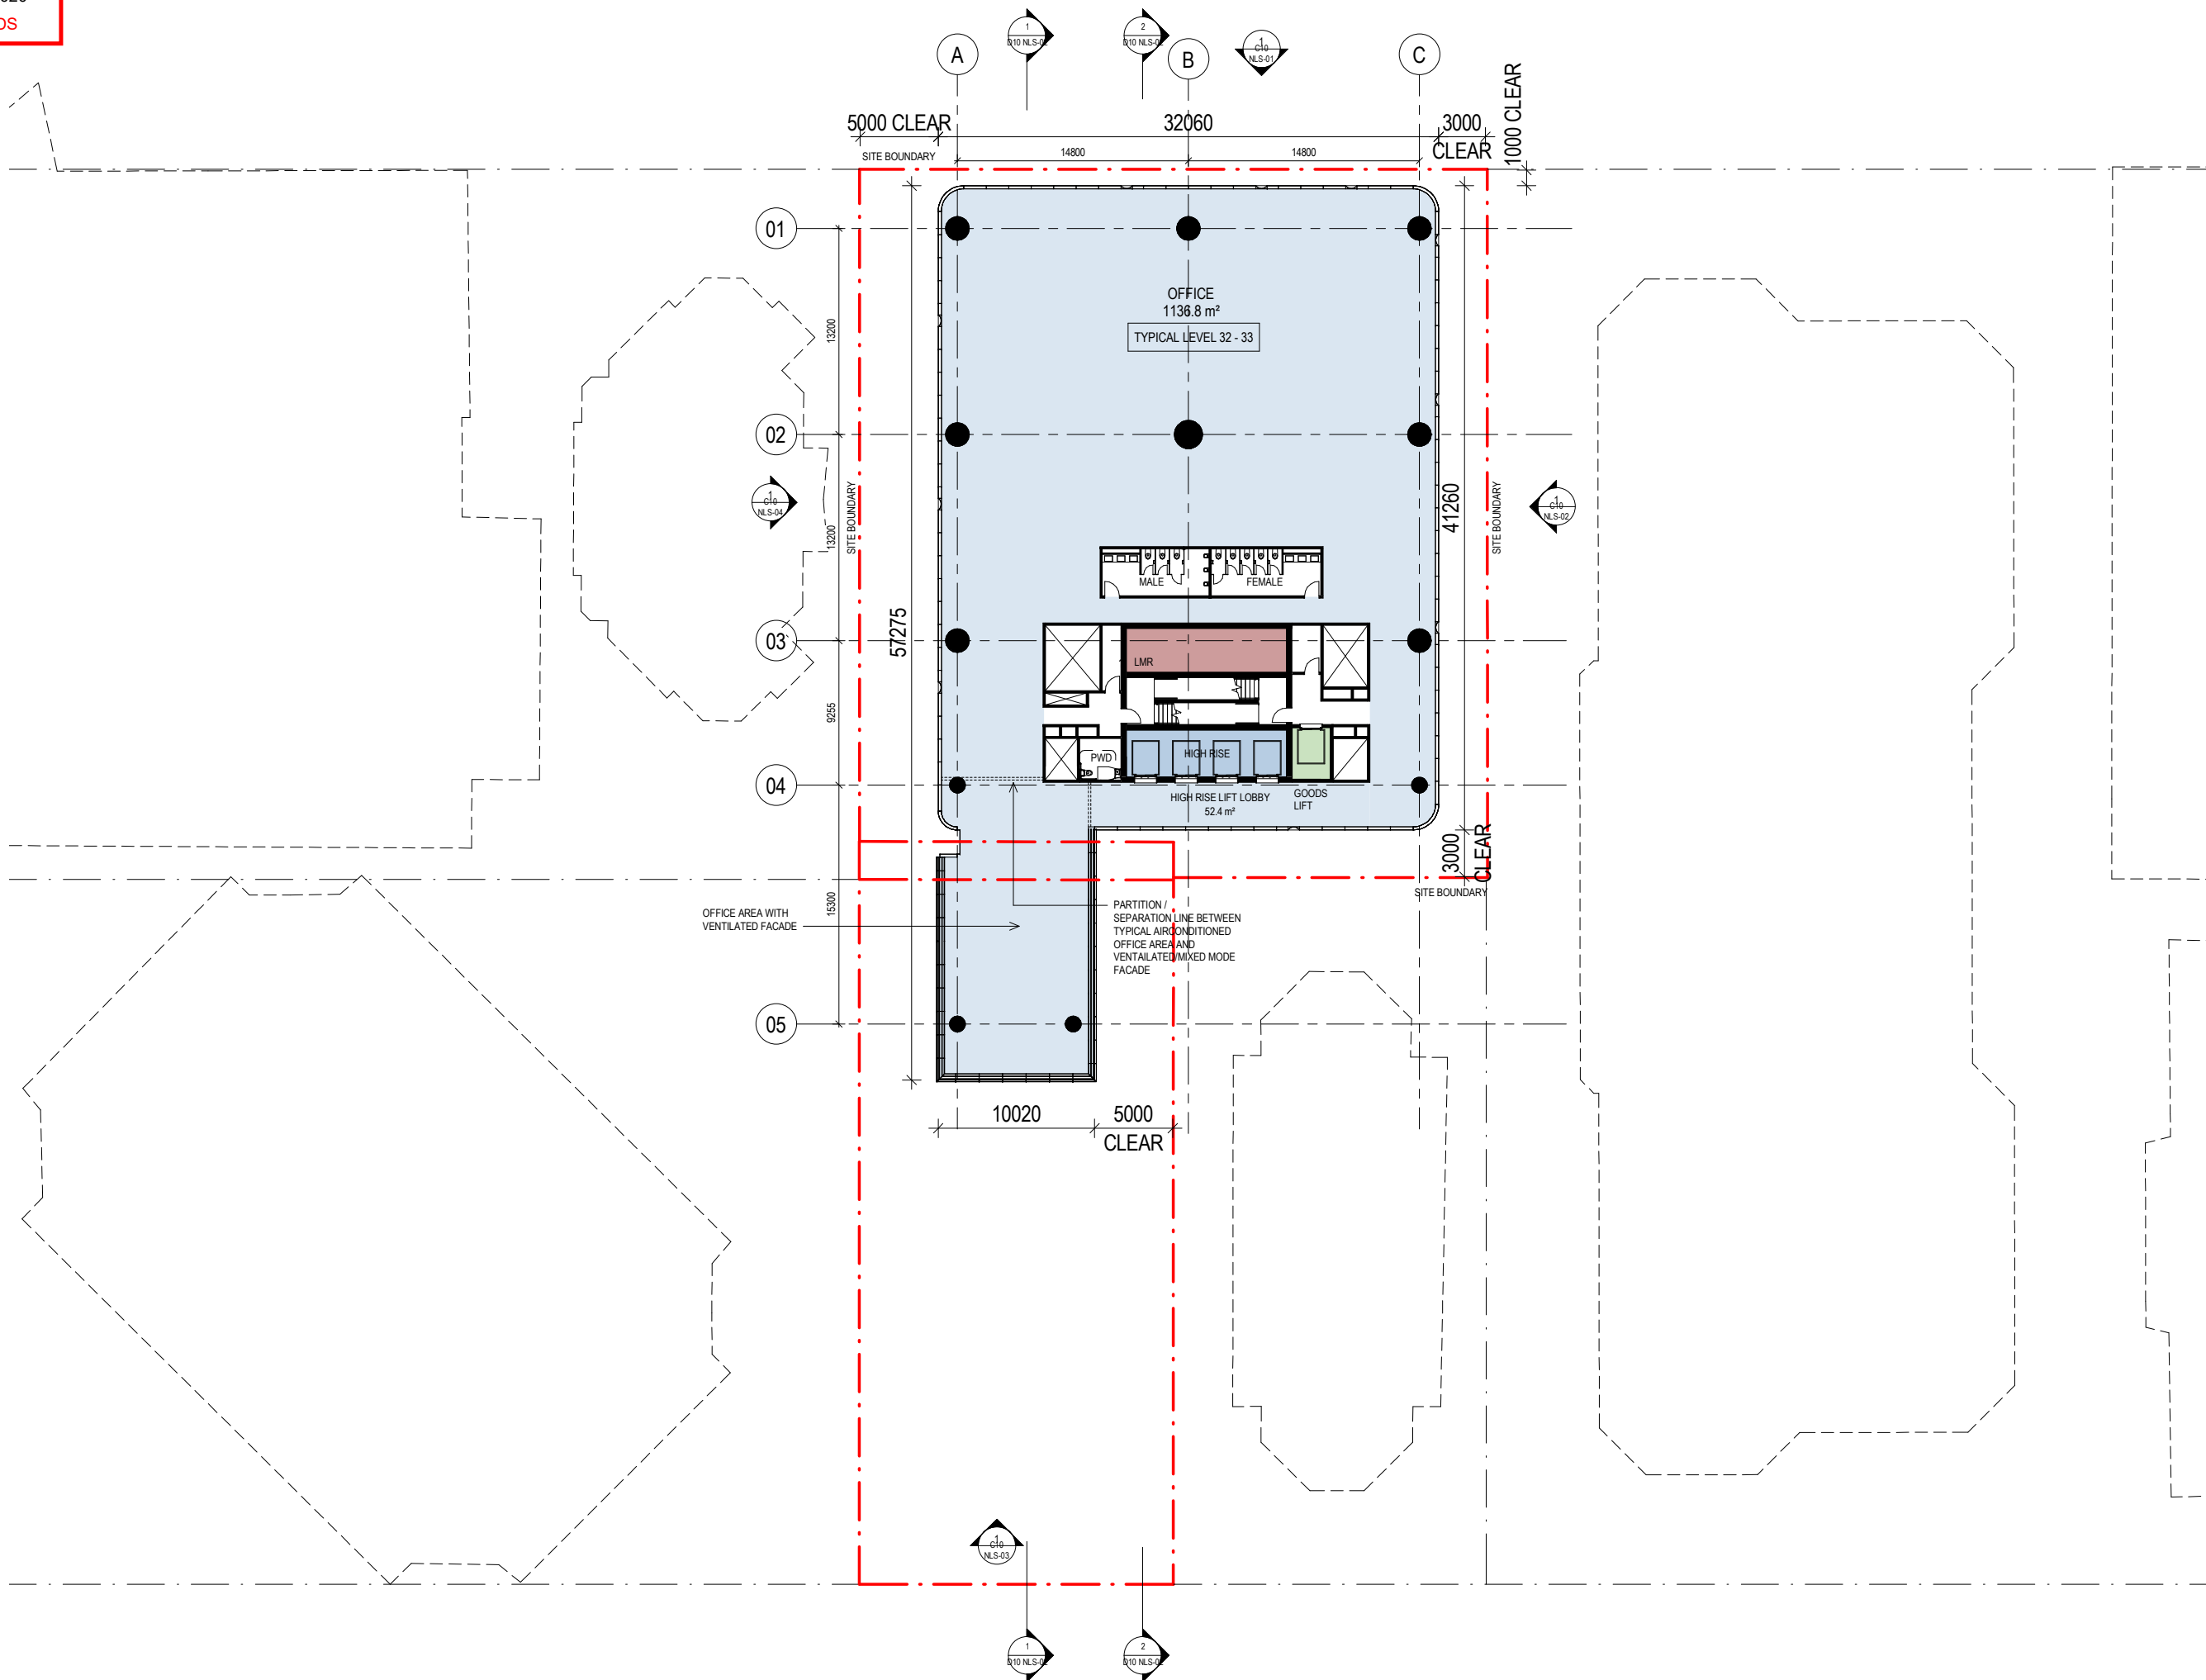

DRAWING NUMBER

B10 L33-01

DRAWING NAME

LEVEL 33 FLOOR
PLAN



1 : 200@A1 / 1:400 @A3

LODGED

23/12/2020

BCC DS




25 MARY STREET

CLIENT

BELLEVUE
TERRACE
PROPERTIES

DEVELOPMENT
APPLICATION

ISSUE	DATE	FOR
1	12/11/20	FOR INFORMATION
2	09/12/20	FOR INFORMATION
3	18/12/20	FOR INFORMATION

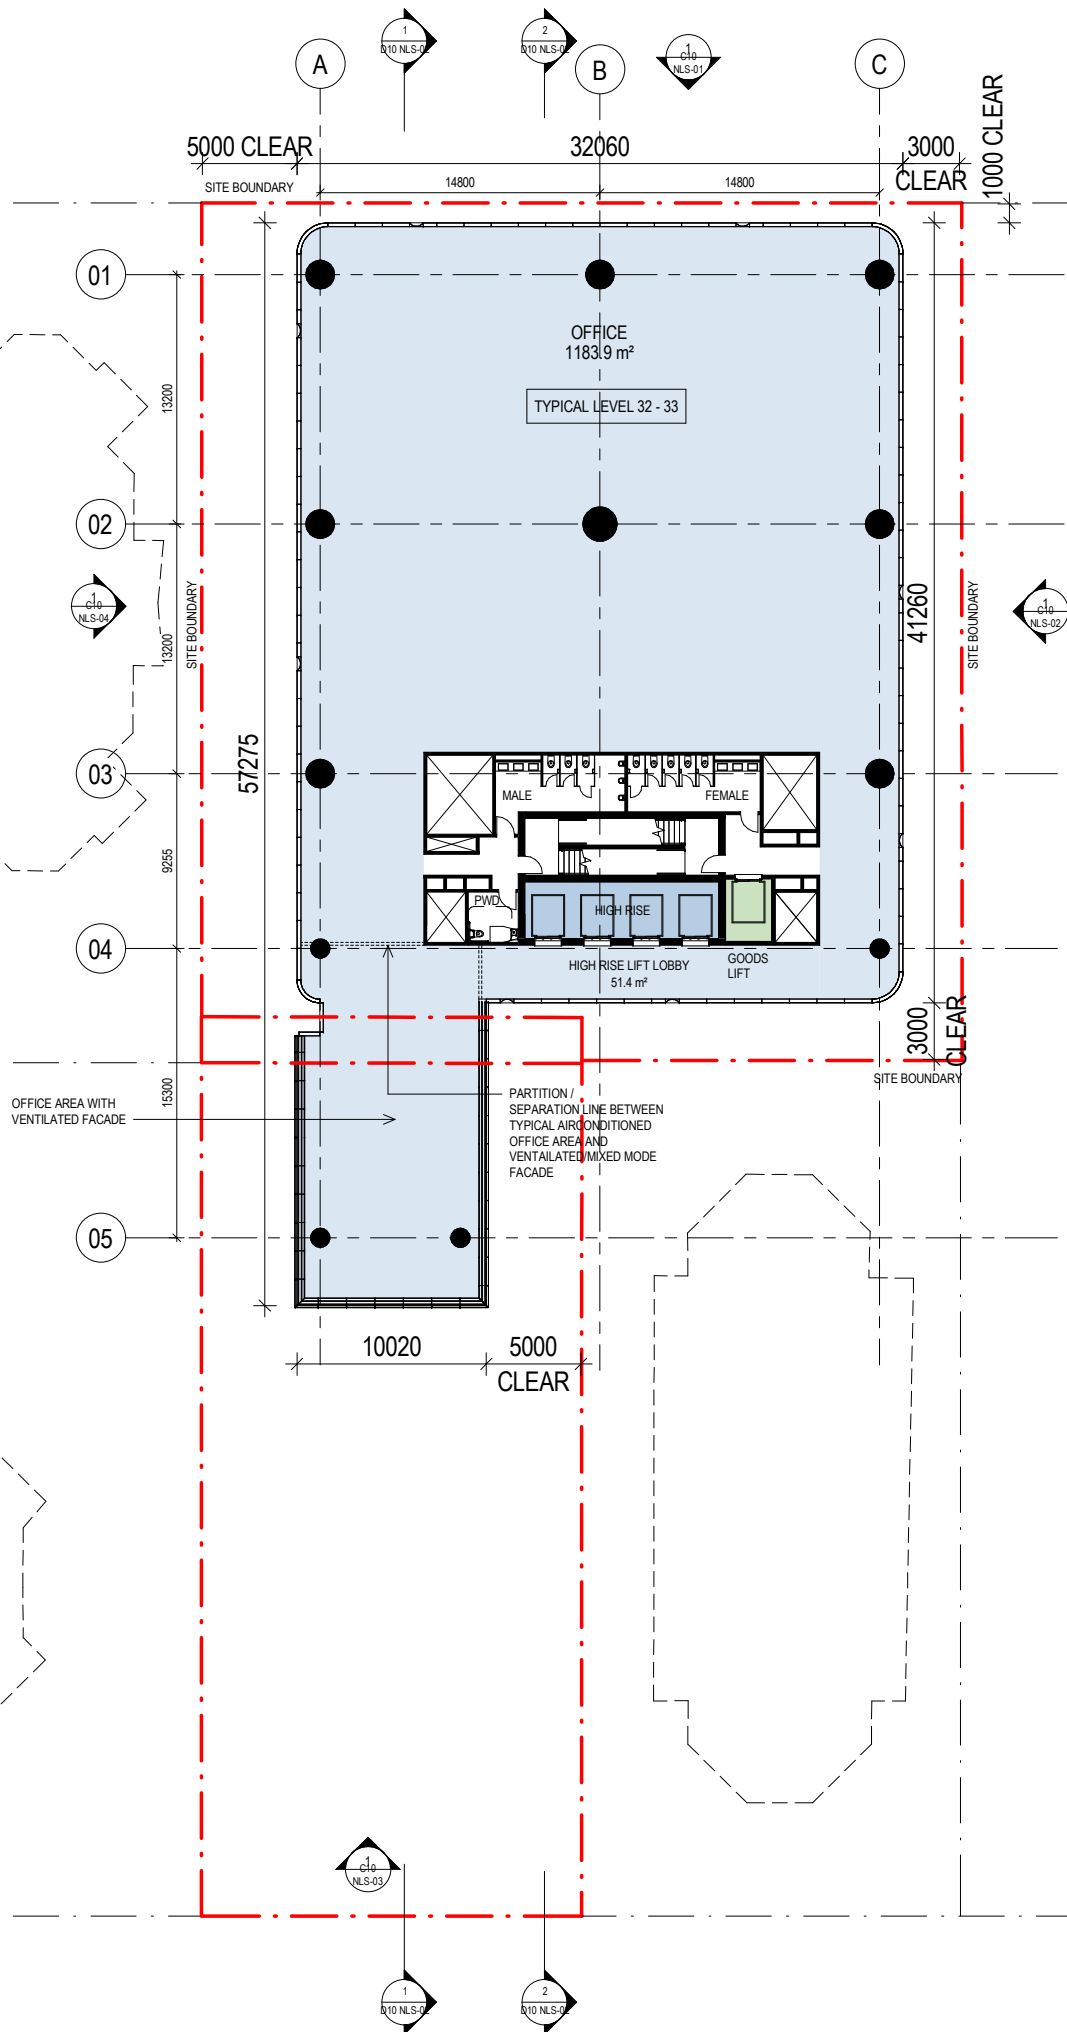


DRAWING NUMBER

B10 L34-01

DRAWING NAME

TYPICAL HIGH RISE
FLOOR PLAN

 

1 : 200@A1 / 1:400 @A3

LODGED

23/12/2020

BCC DS




25 MARY STREET

CLIENT

BELLEVUE TERRACE PROPERTIES

DEVELOPMENT APPLICATION

ISSUE	DATE	FOR
1	12/11/20	FOR INFORMATION
2	09/12/20	FOR INFORMATION
3	18/12/20	FOR INFORMATION

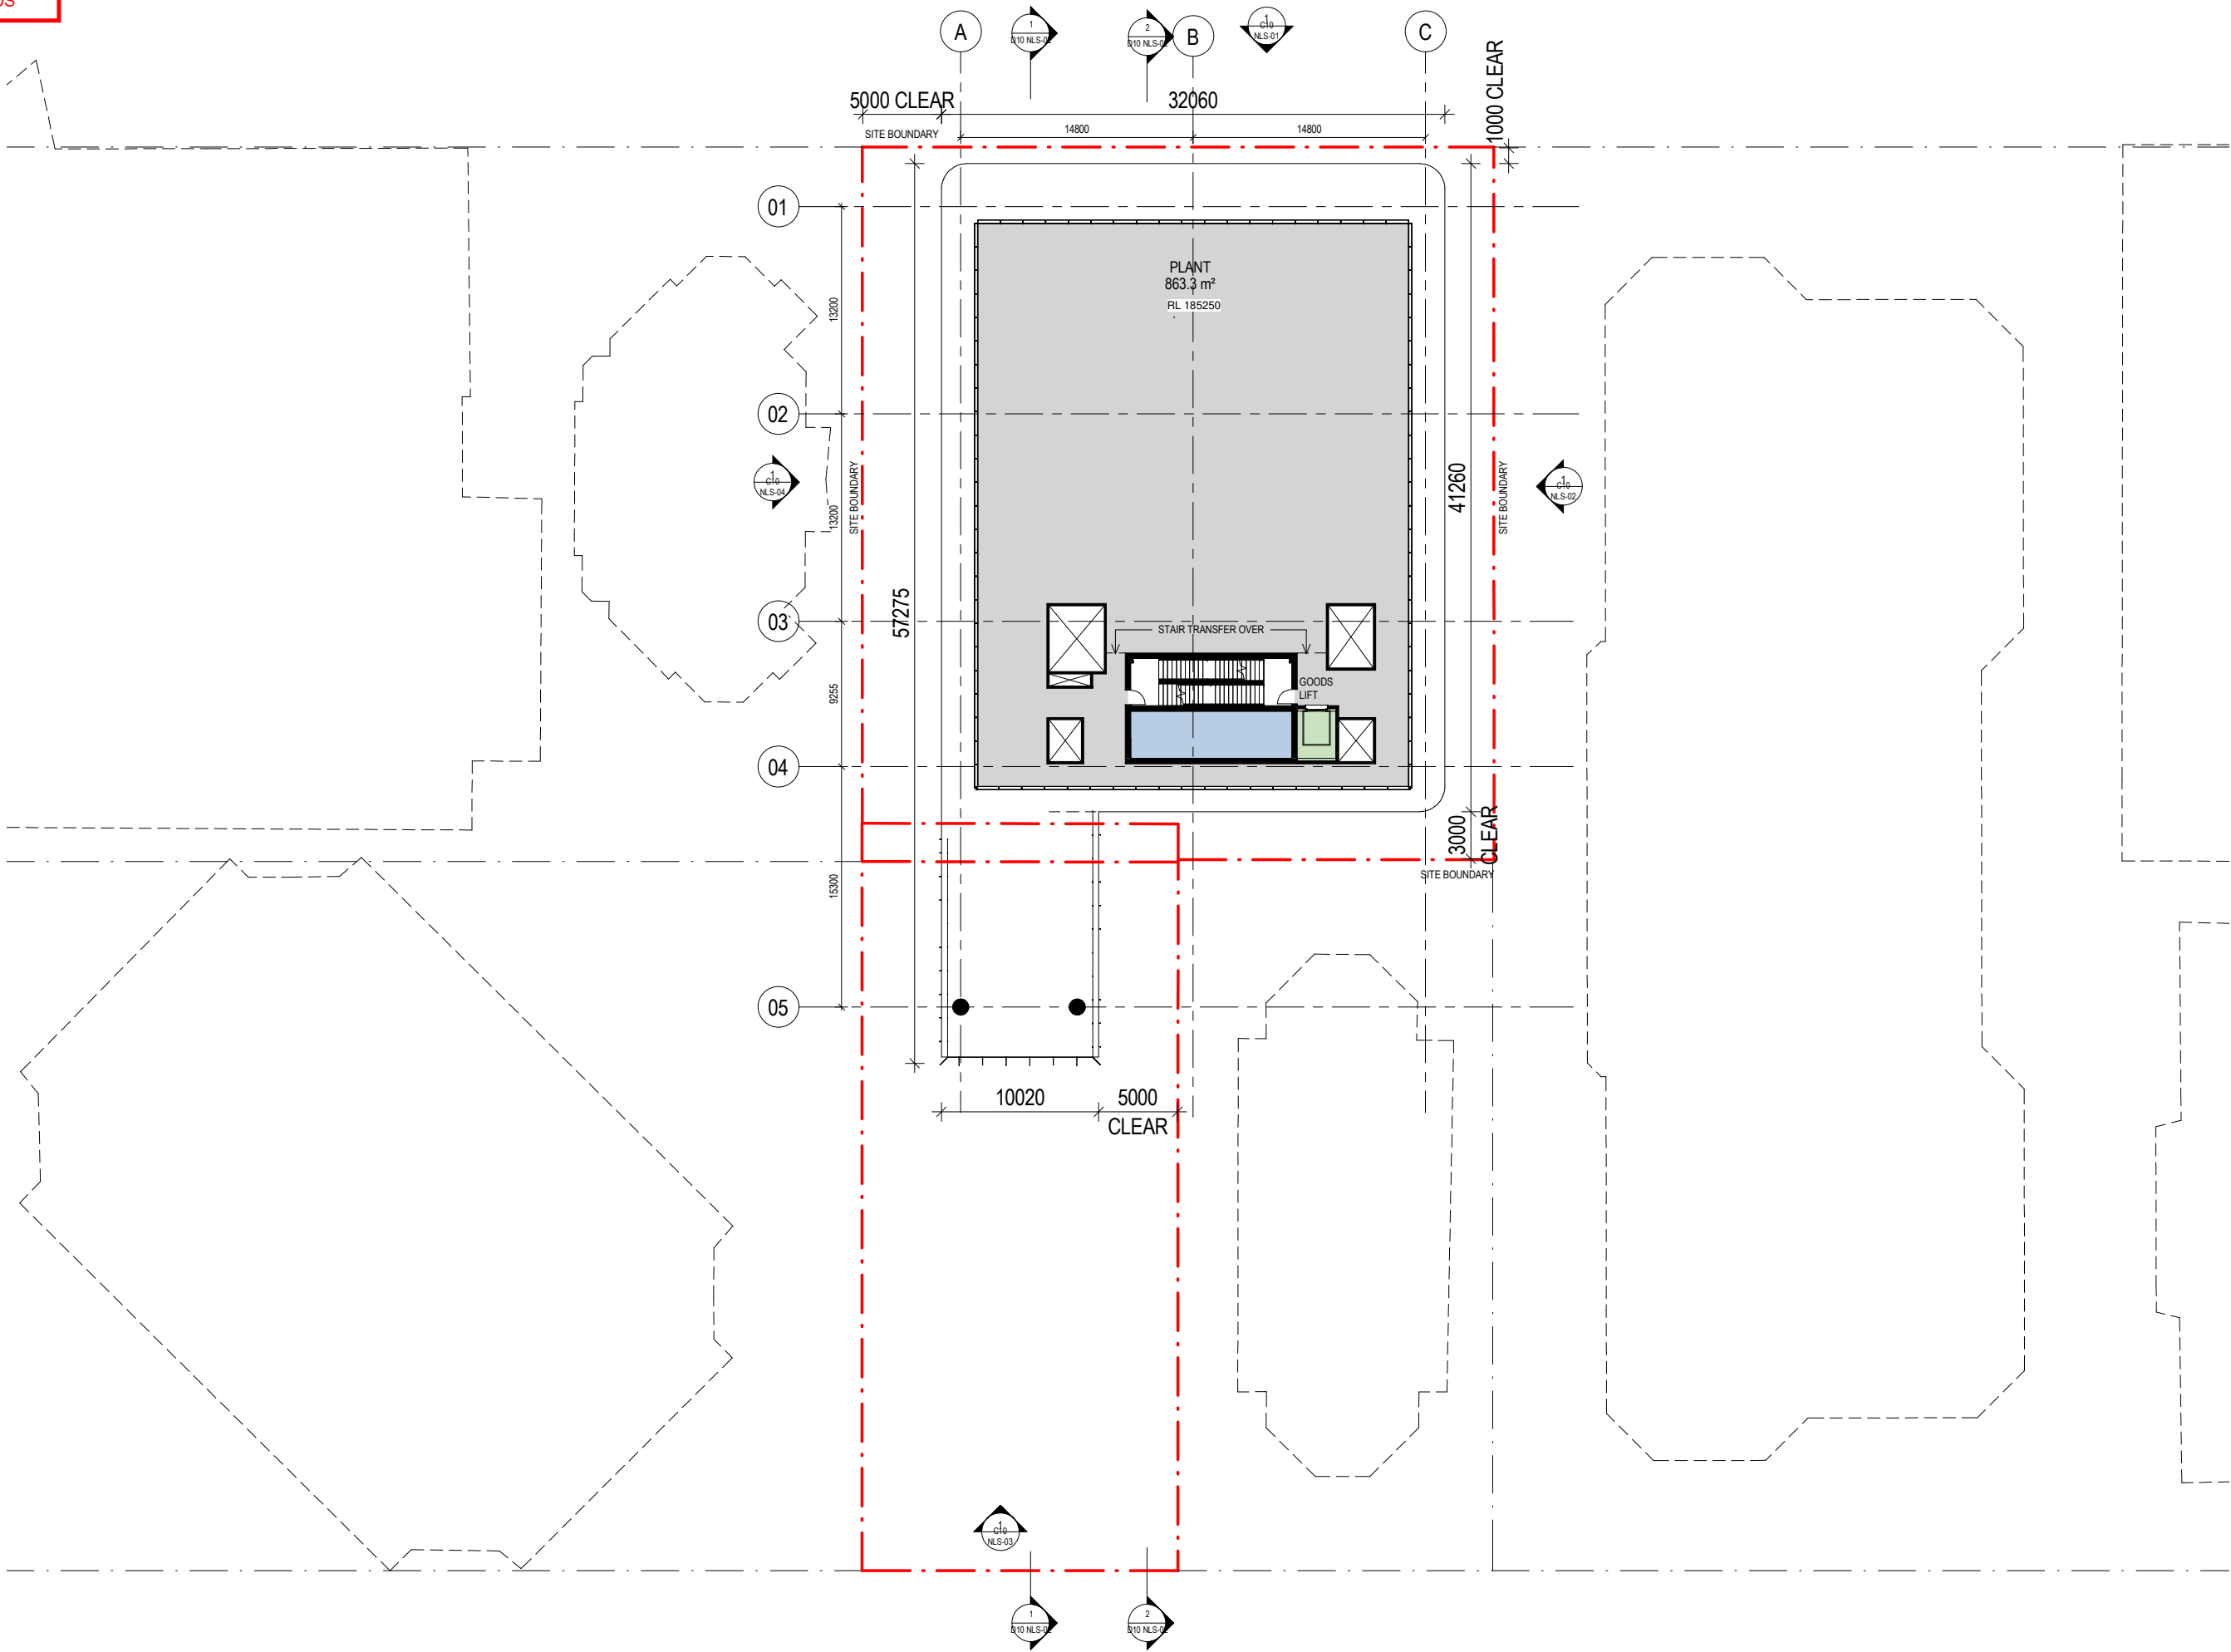


DRAWING NUMBER

B10 L43-01


DRAWING NAME

LEVEL 43 FLOOR PLAN (PLANT)

 


1 : 200 @ A1 / 1:400 @ A3

ISSUE	DATE	FOR
1	12/11/20	FOR INFORMATION
2	07/12/20	FOR INFORMATION
3	09/12/20	FOR INFORMATION
4	18/12/20	FOR INFORMATION

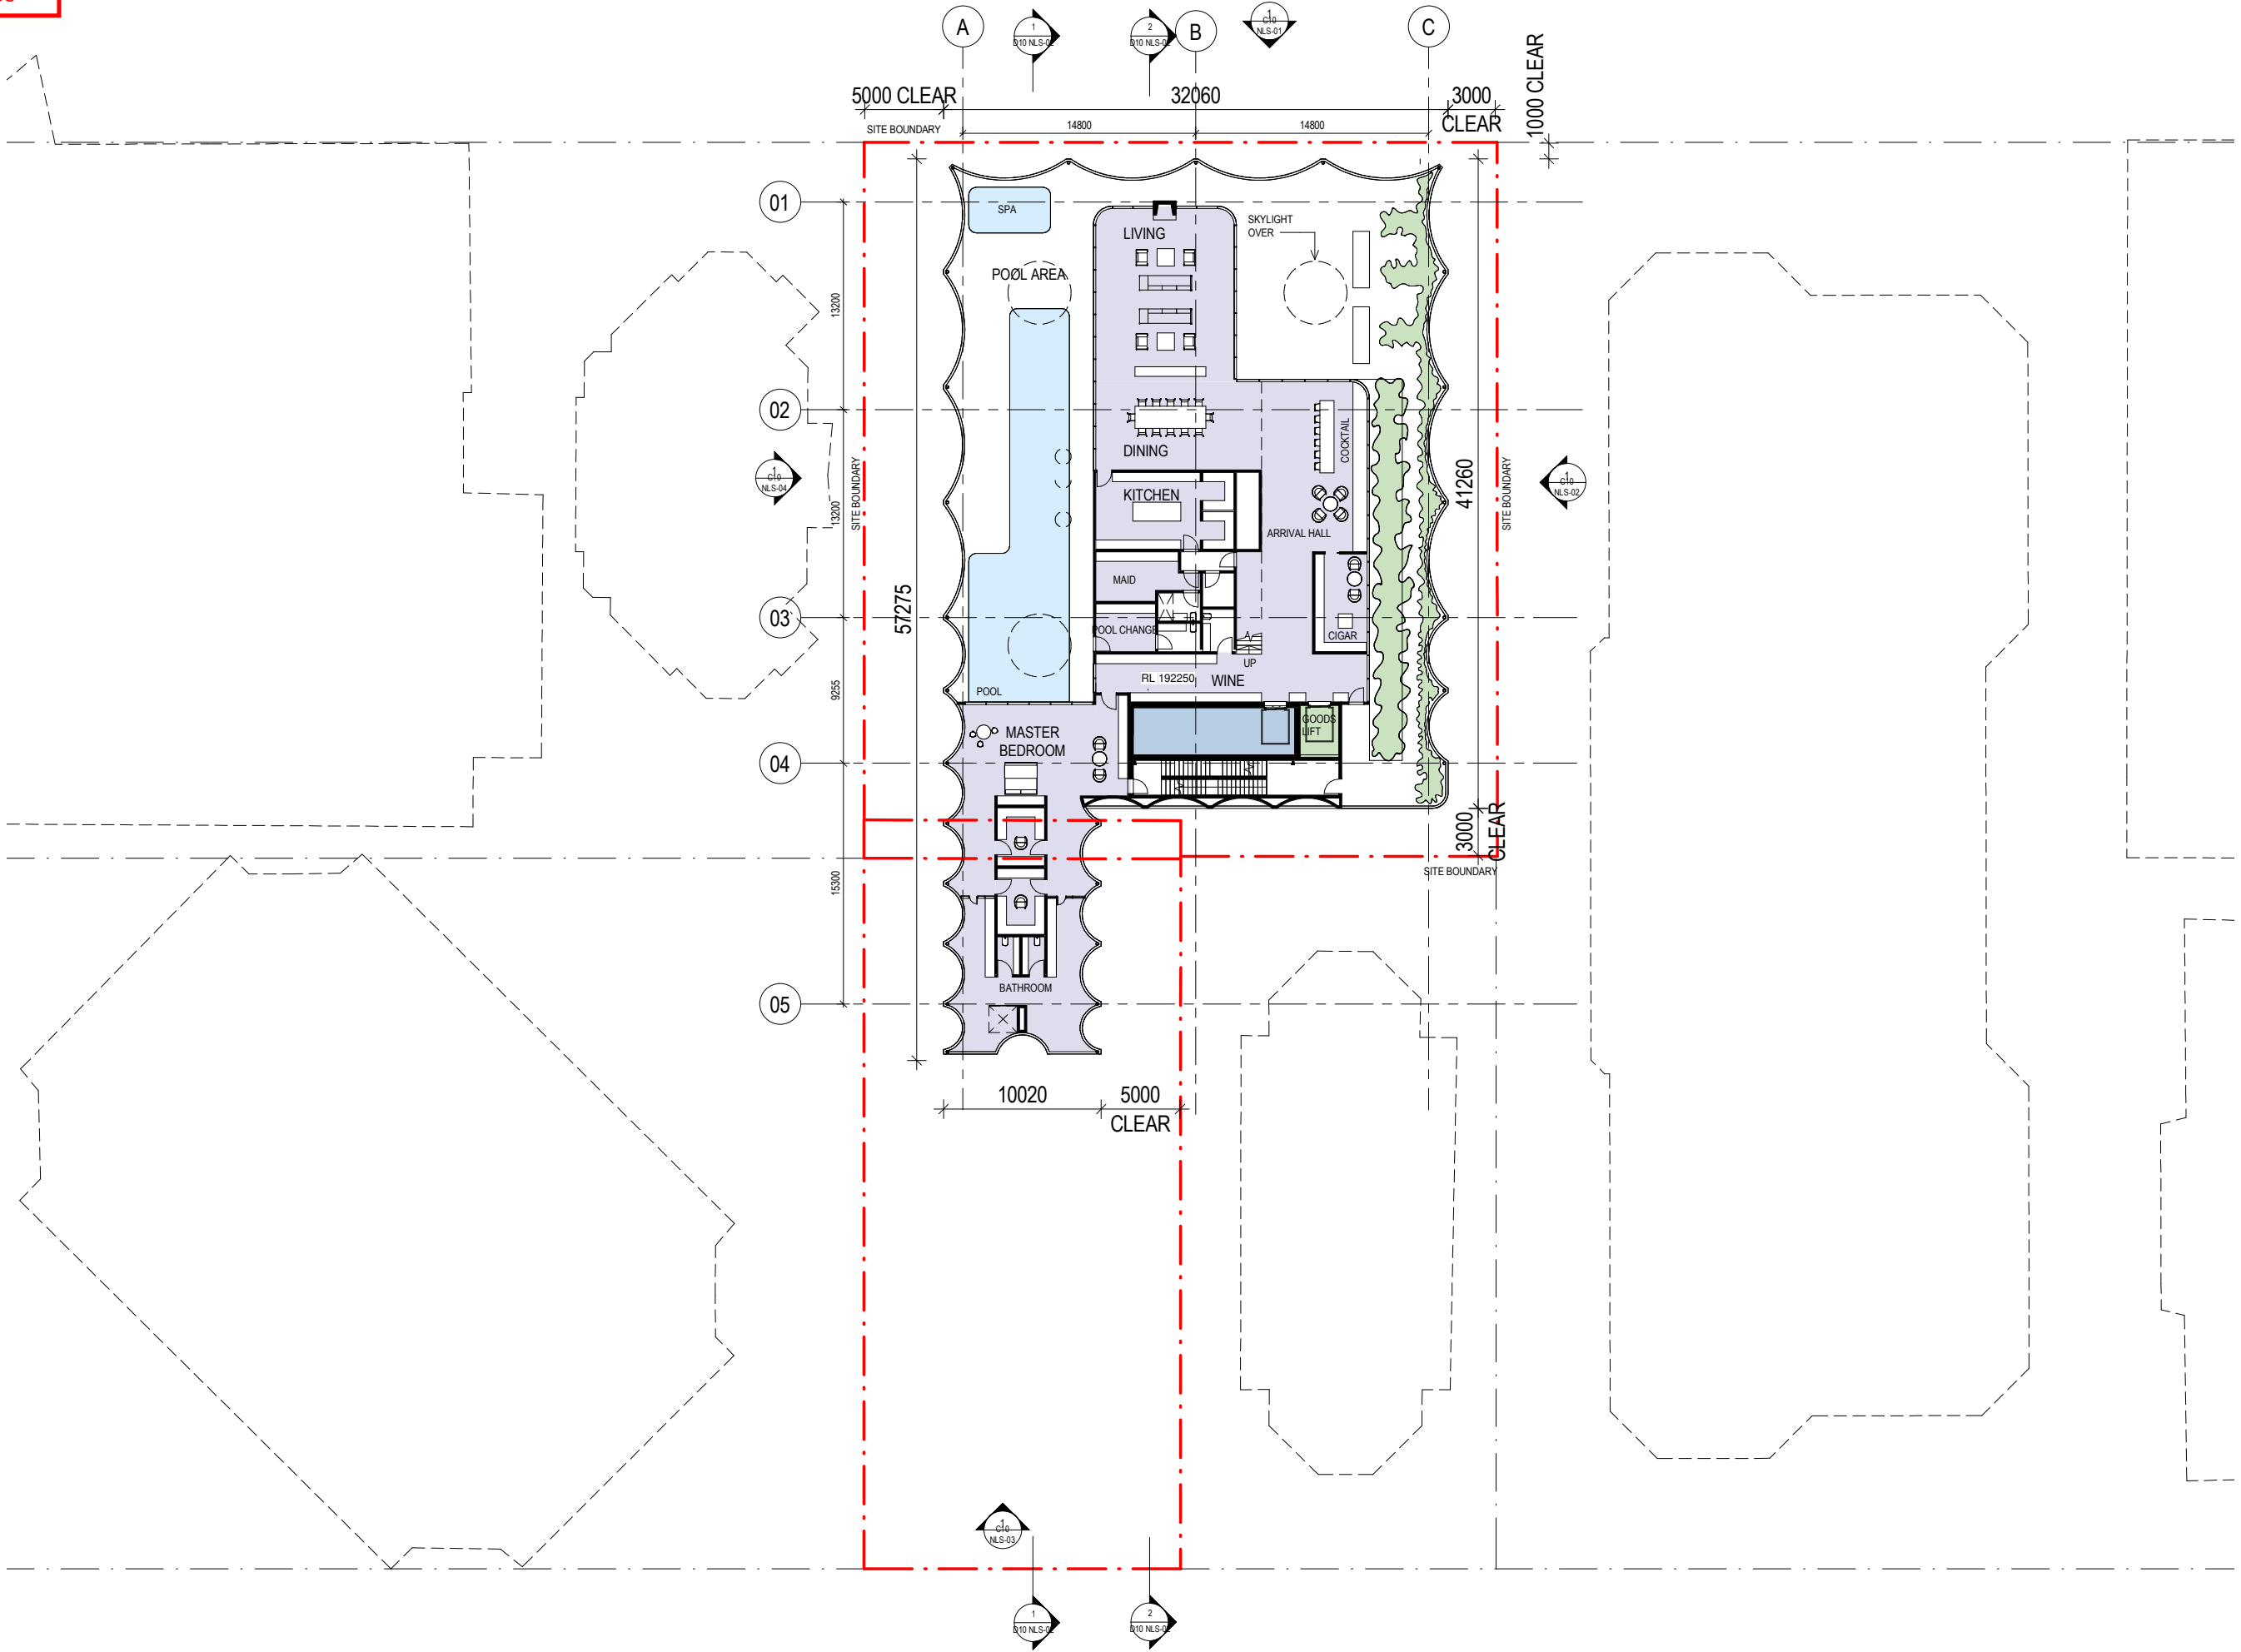

DEVELOPMENT APPLICATION

ISSUE	DATE	FOR
1	12/11/20	FOR INFORMATION
2	07/12/20	FOR INFORMATION
3	09/12/20	FOR INFORMATION
4	18/12/20	FOR INFORMATION

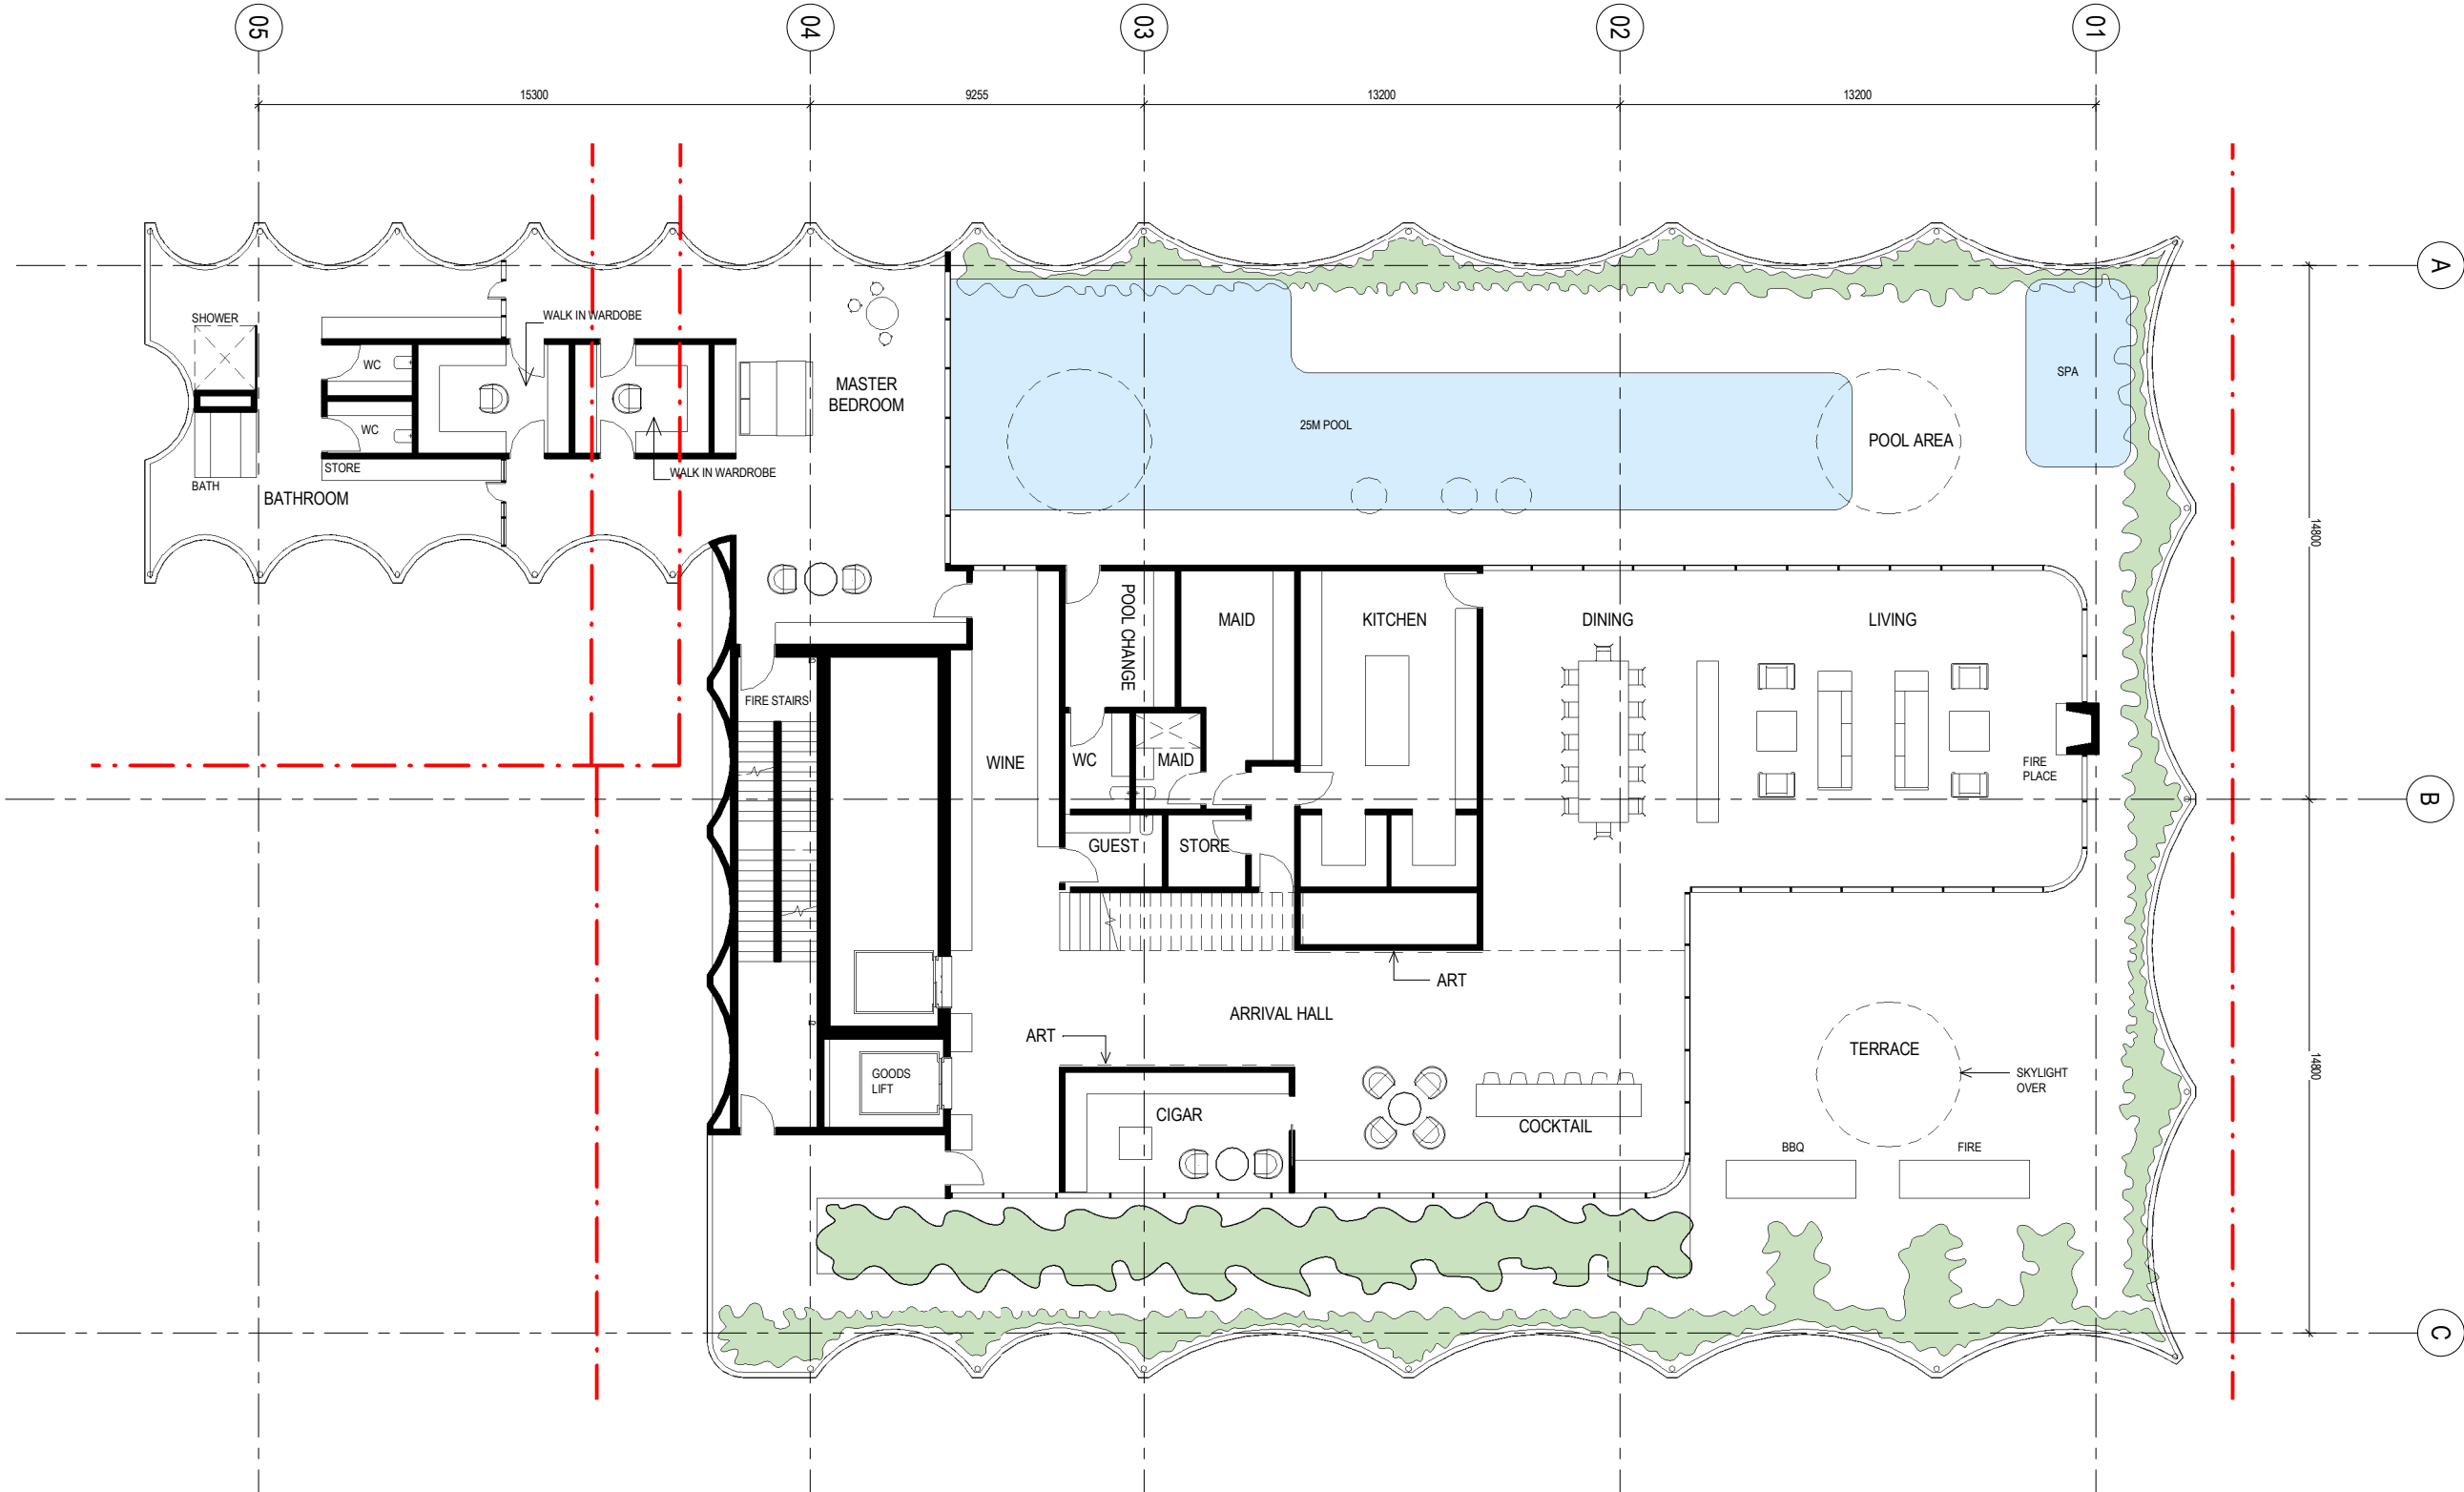

DRAWING NUMBER
B10 L44-02

DRAWING NAME
PENTHOUSE LEVEL
44 DETAIL PLAN



1 : 100@A1 / 1:200 @A3

LODGED

23/12/2020

BCC DS




25 MARY STREET

CLIENT

BELLEVUE
TERRACE
PROPERTIES

DEVELOPMENT
APPLICATION

ISSUE	DATE	FOR
1	12/11/20	FOR INFORMATION
2	07/12/20	FOR INFORMATION
3	09/12/20	FOR INFORMATION
4	18/12/20	FOR INFORMATION

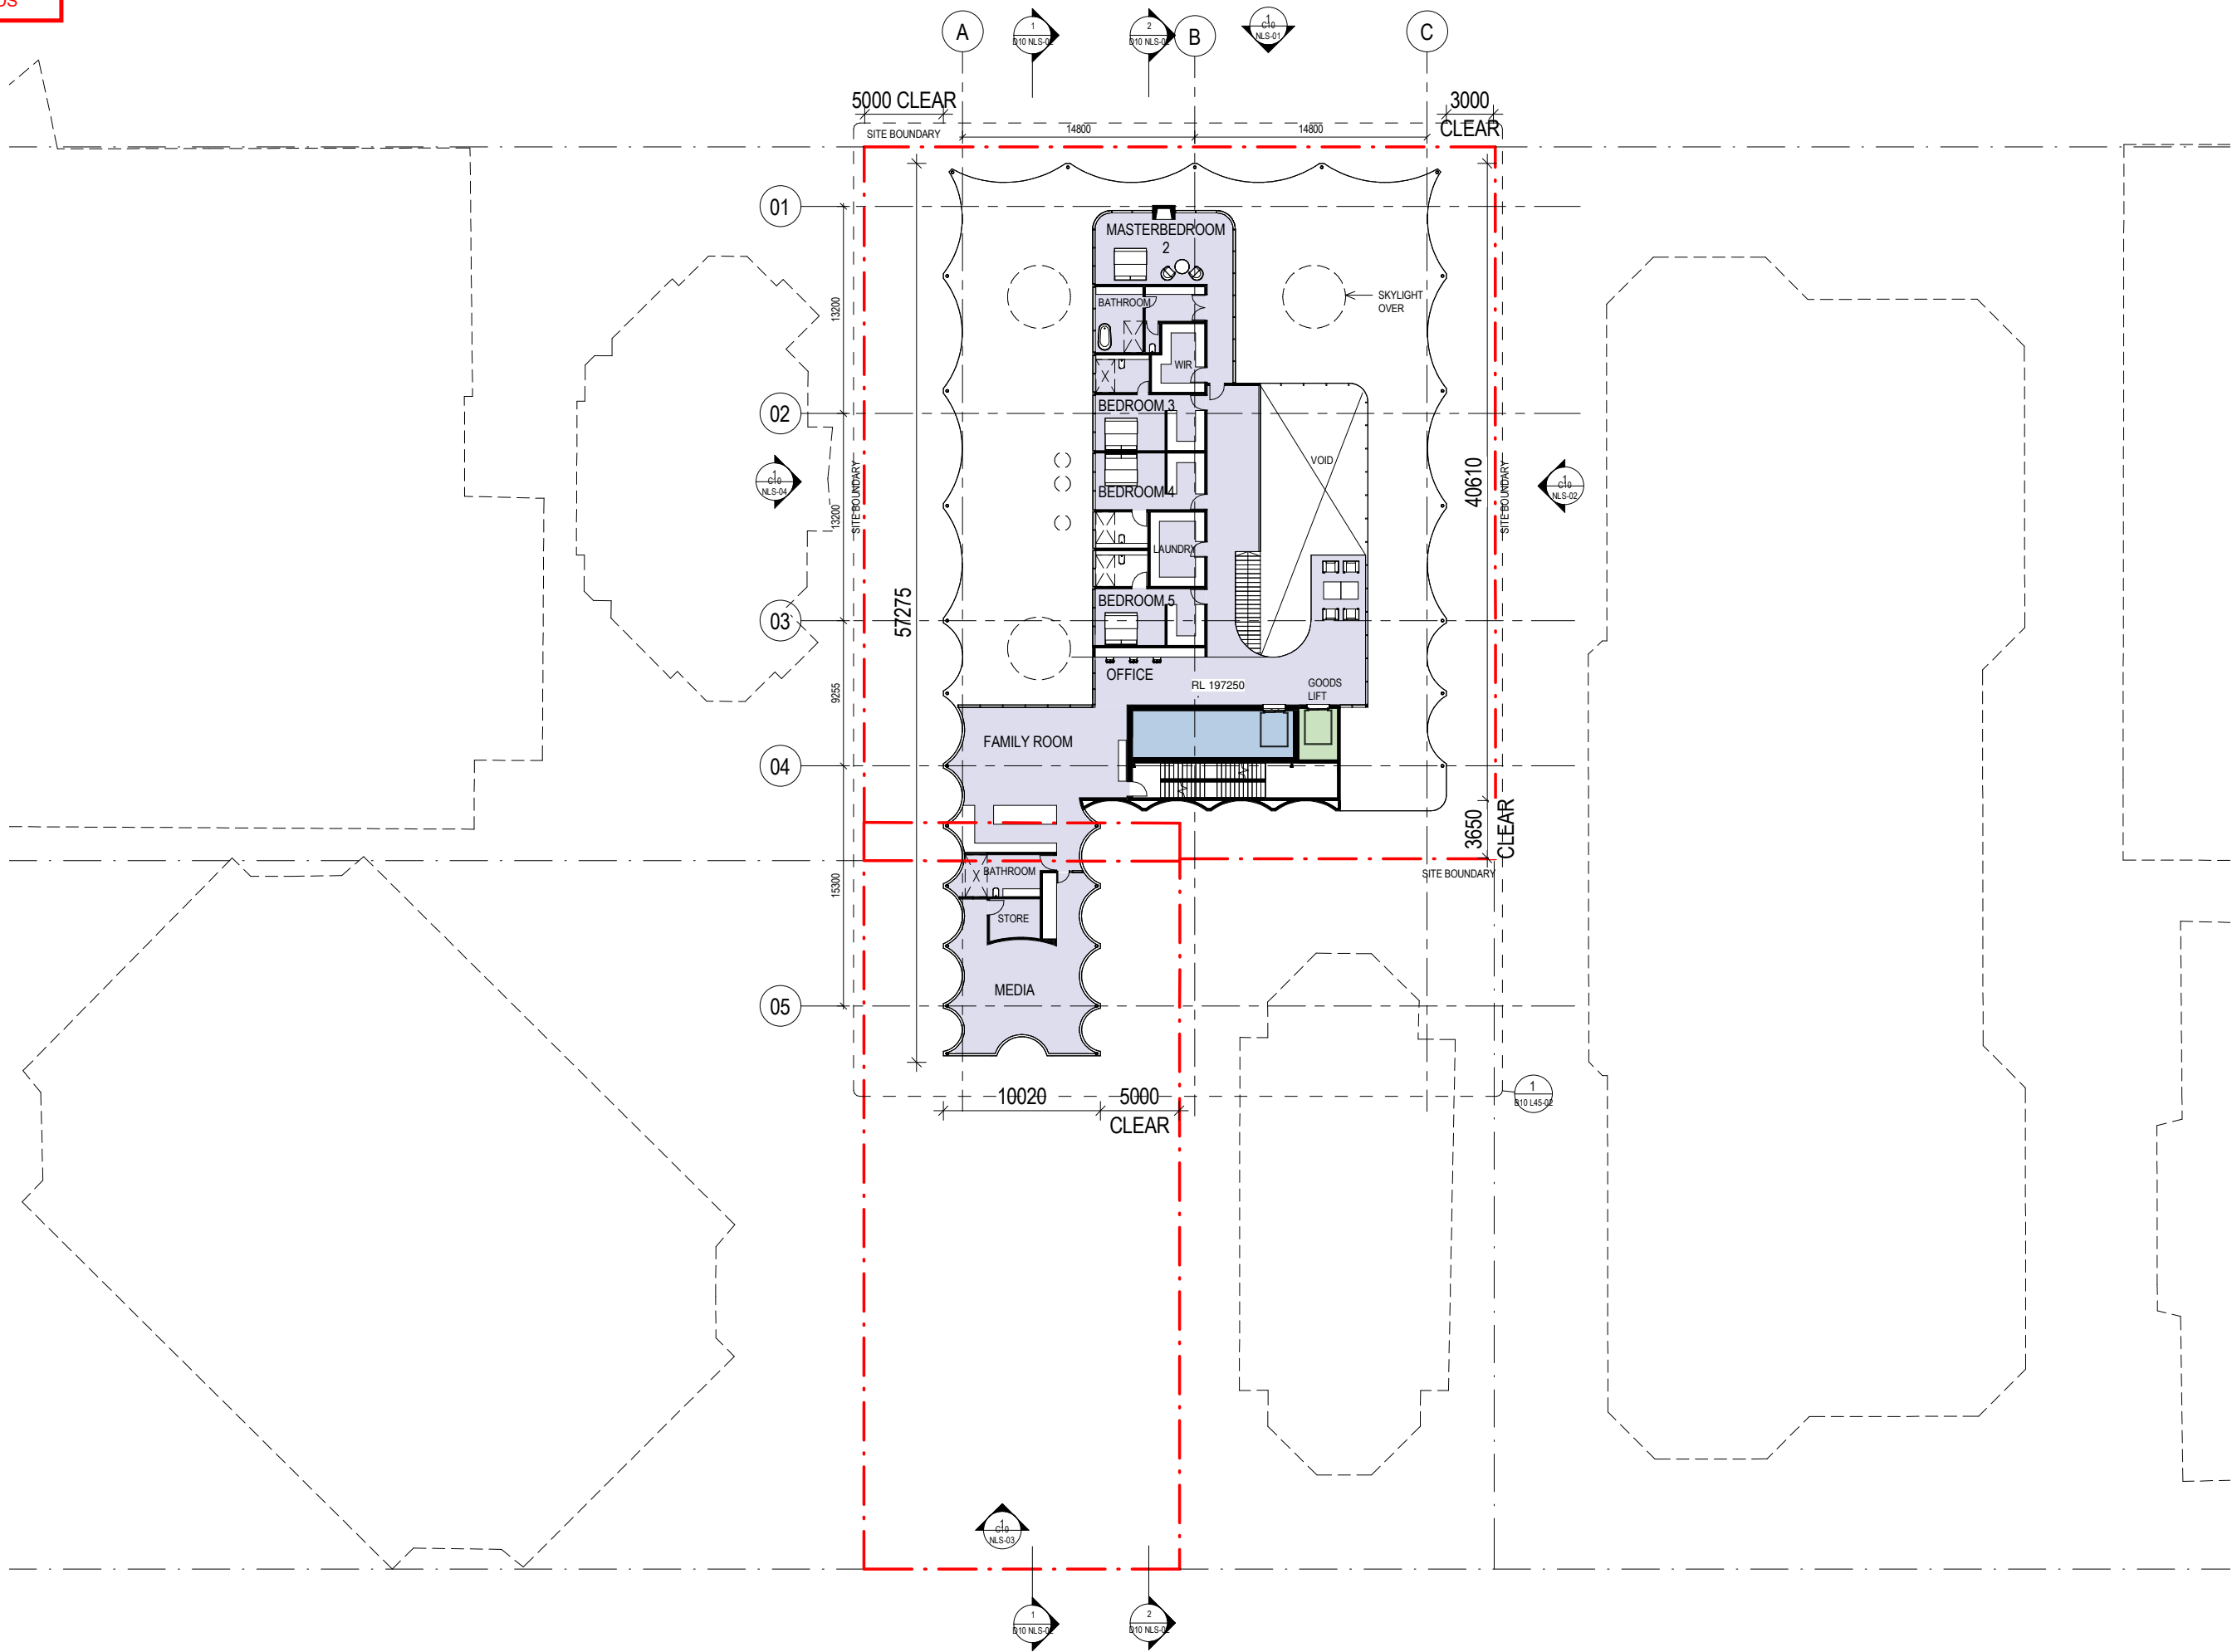

DRAWING NUMBER

B10 L45-01

DRAWING NAME

LEVEL 45 FLOOR
PLAN (PENTHOUSE)



1 : 200@A1 / 1:400 @A3

LODGED
23/12/2020
BCC DS




25 MARY STREET

CLIENT

BELLEVUE
TERRACE
PROPERTIES

DEVELOPMENT
APPLICATION

ISSUE	DATE	FOR
1	12/11/20	FOR INFORMATION
2	07/12/20	FOR INFORMATION
3	09/12/20	FOR INFORMATION
4	18/12/20	FOR INFORMATION

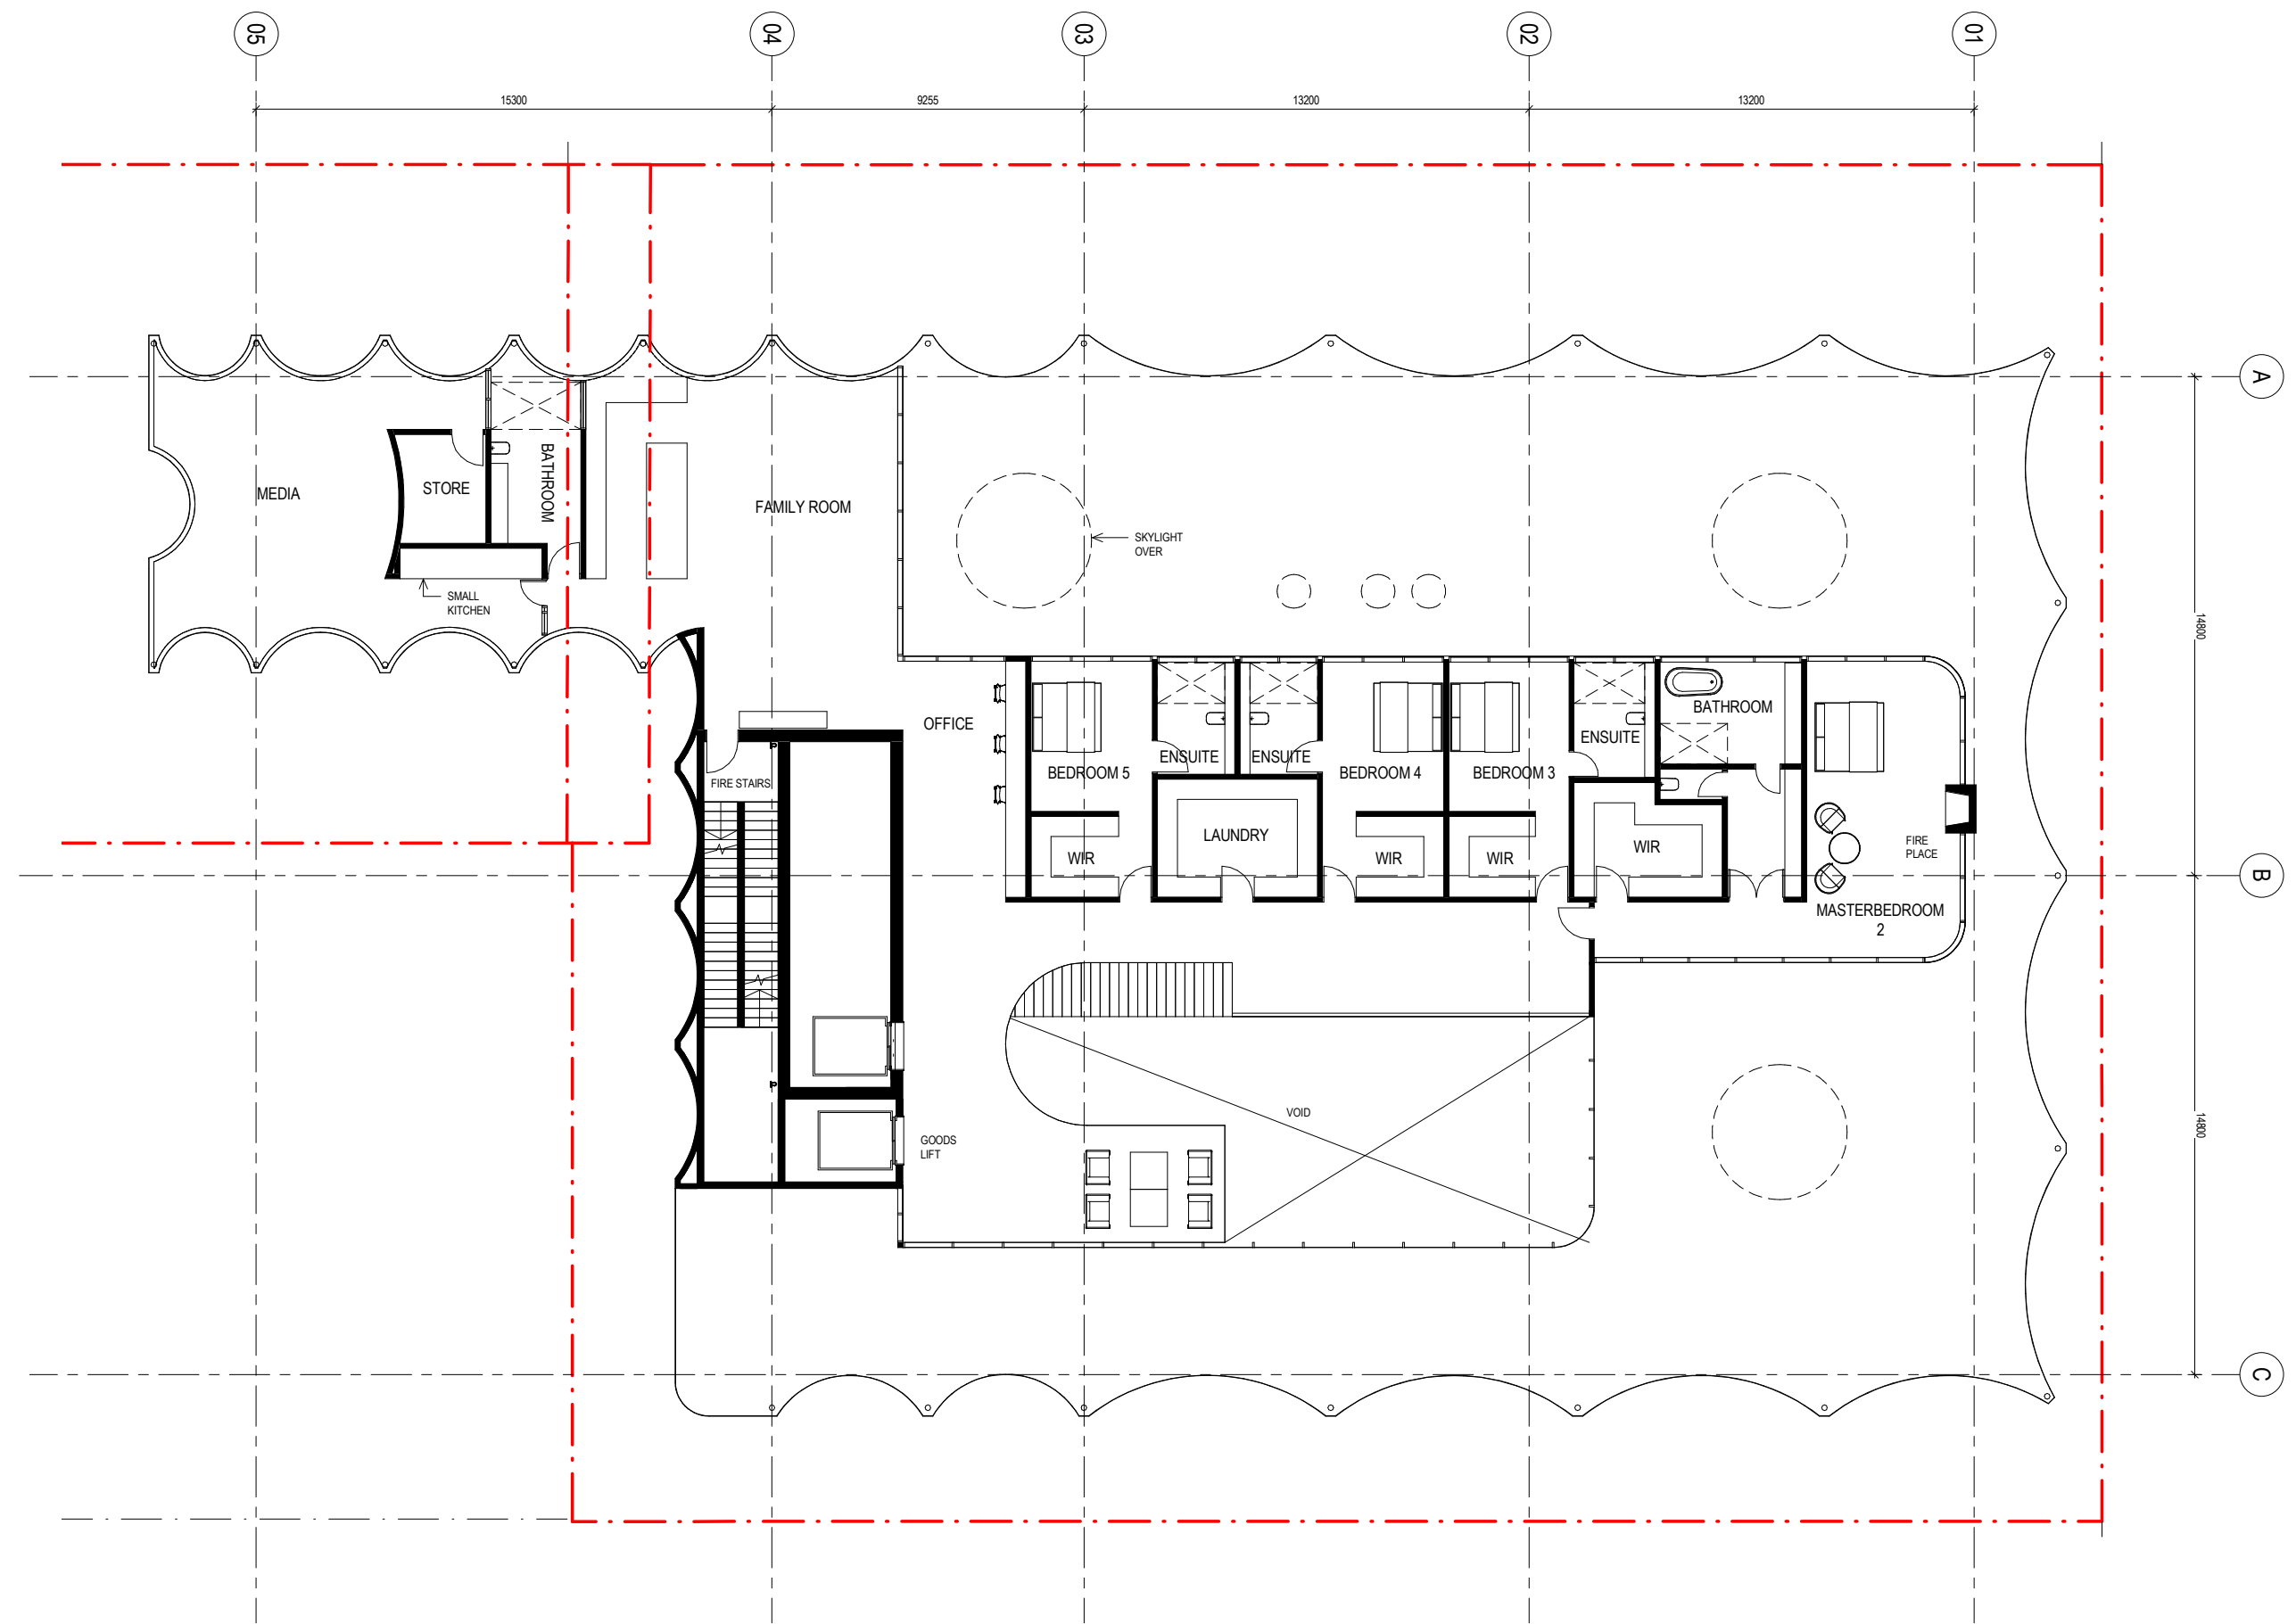

DRAWING NUMBER

B10 L45-02

DRAWING NAME

PENTHOUSE LEVEL
45 DETAIL PLAN



1 : 100@A1 / 1:200 @A3

LODGED

23/12/2020

BCC DS




25 MARY STREET

CLIENT

BELLEVUE
TERRACE
PROPERTIES

DEVELOPMENT
APPLICATION

ISSUE	DATE	FOR
1	12/11/20	FOR INFORMATION
2	09/12/20	FOR INFORMATION
3	18/12/20	FOR INFORMATION

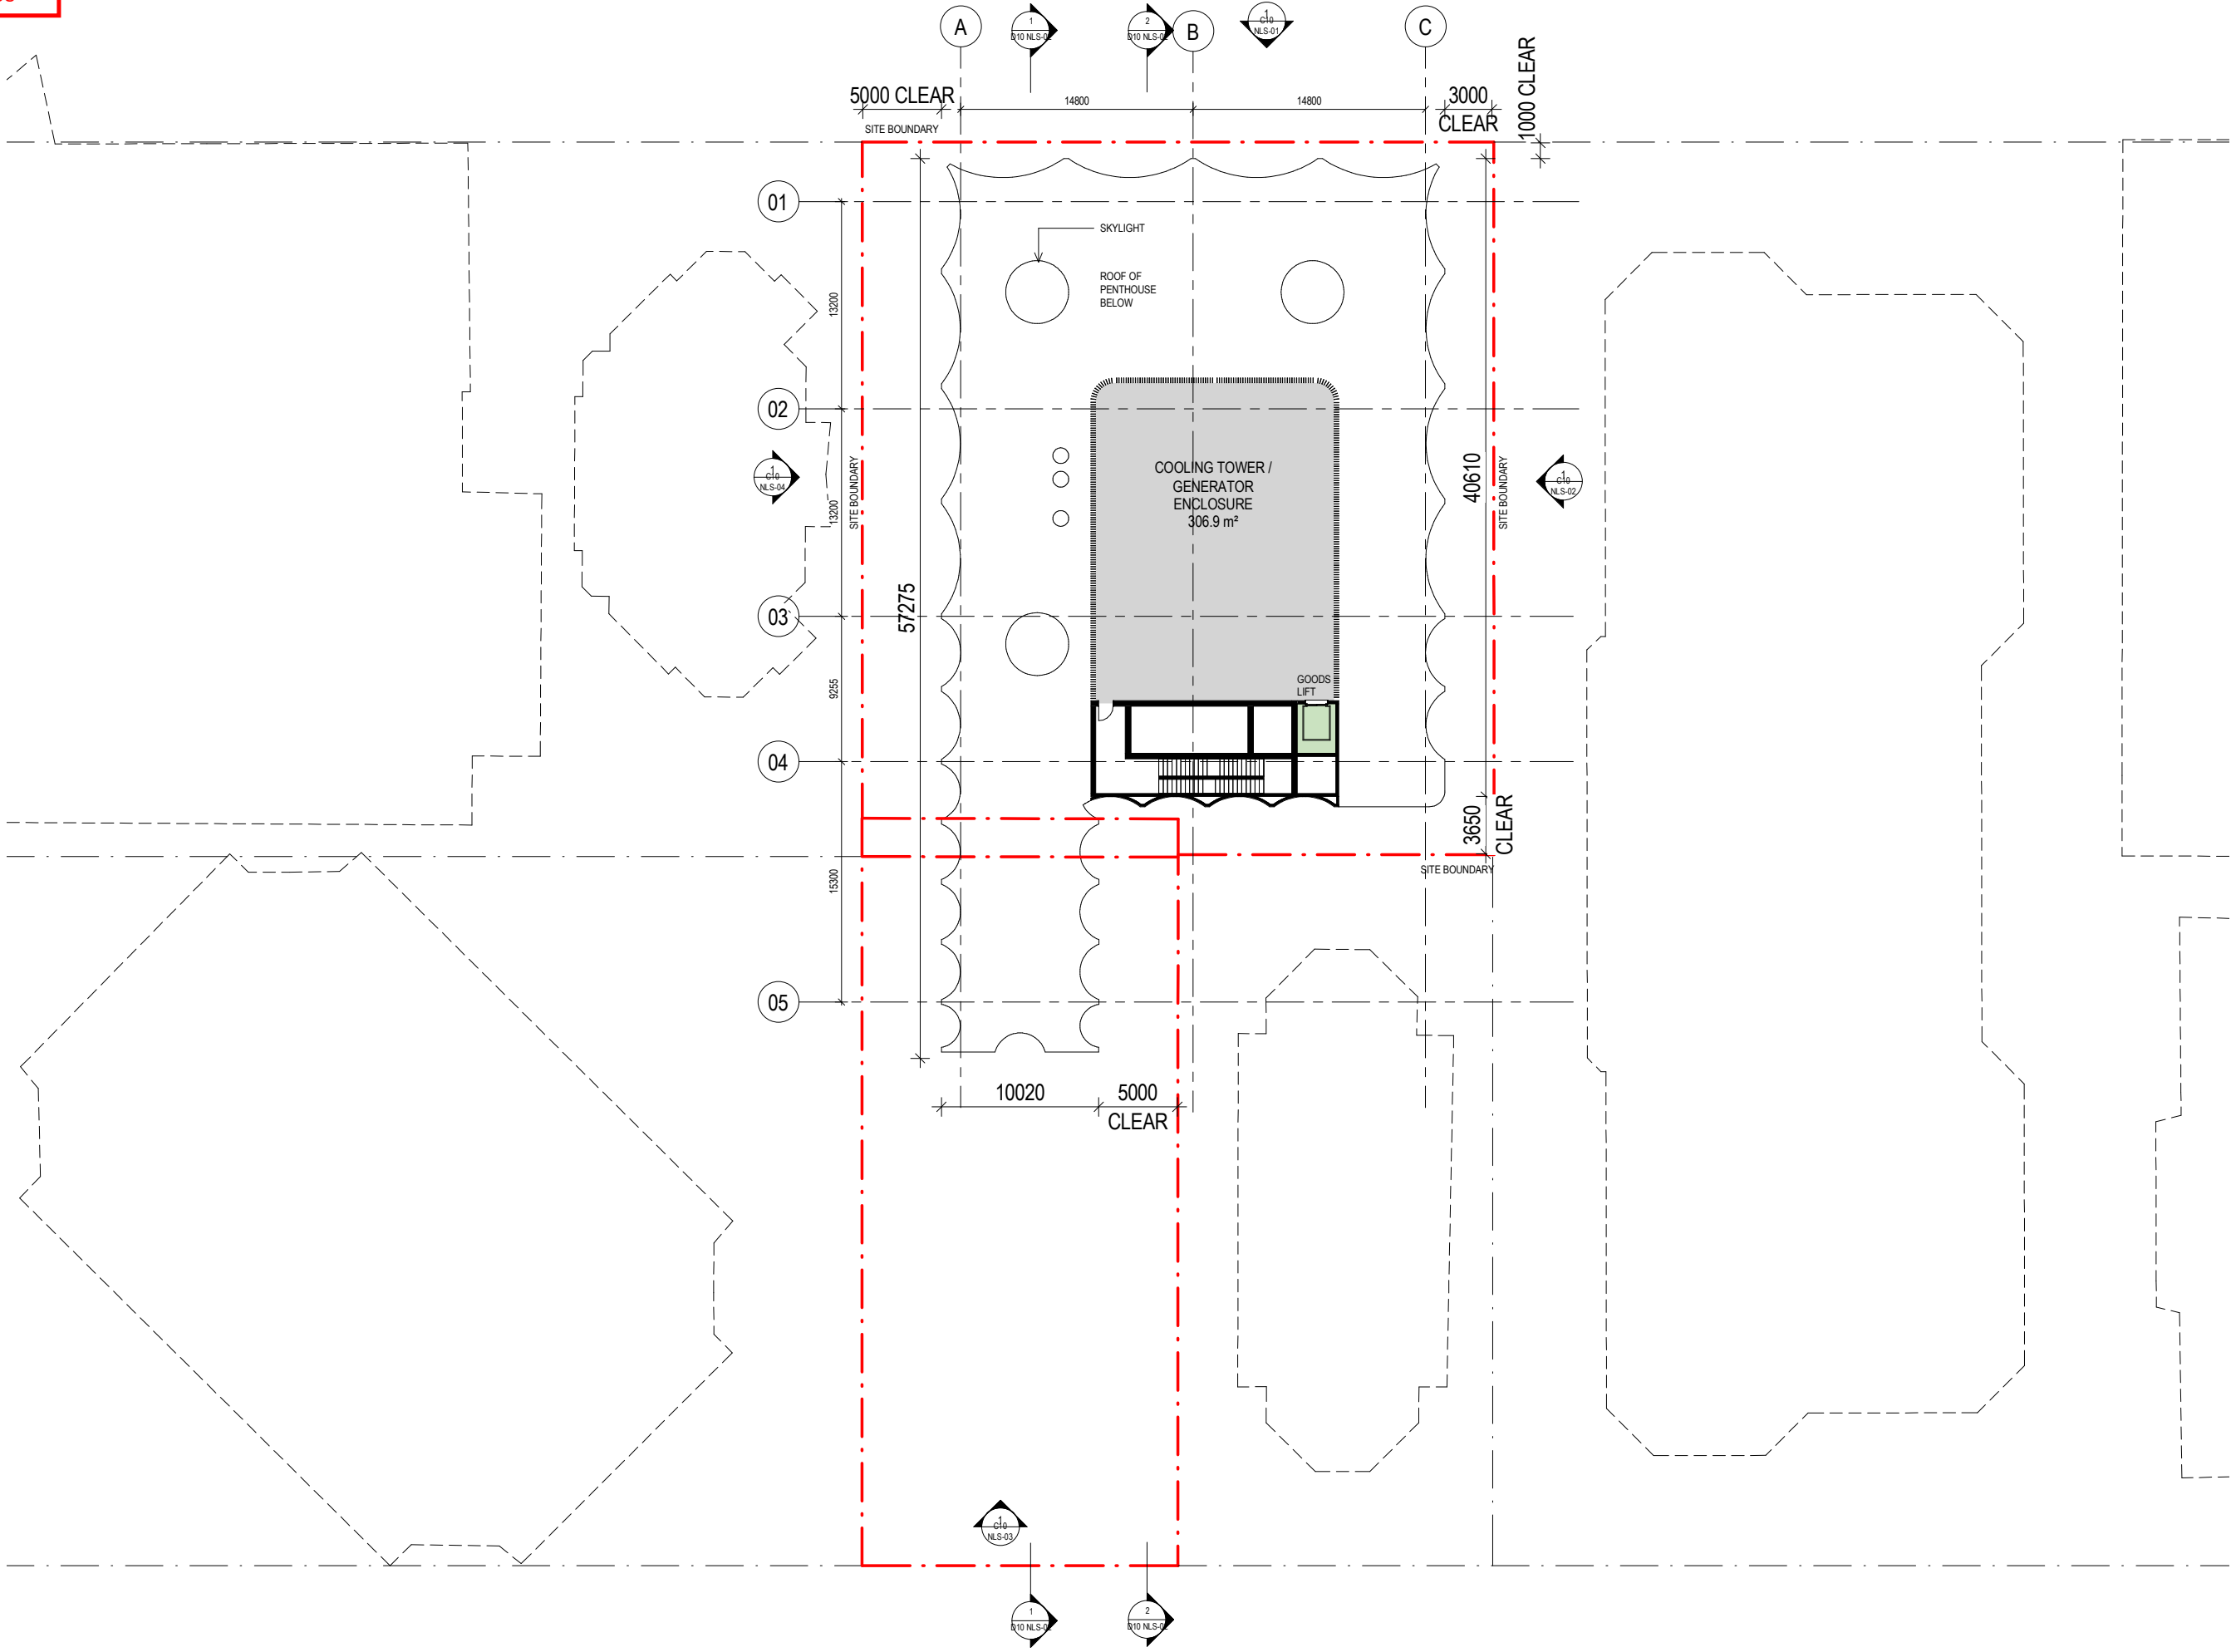


DRAWING NUMBER

B10 L46-01



DRAWING NAME

LEVEL 46 FLOOR
PLAN

 


1 : 200@A1

ISSUE	DATE	FOR
1	12/11/20	FOR INFORMATION
2	09/12/20	FOR INFORMATION
3	18/12/20	FOR INFORMATION

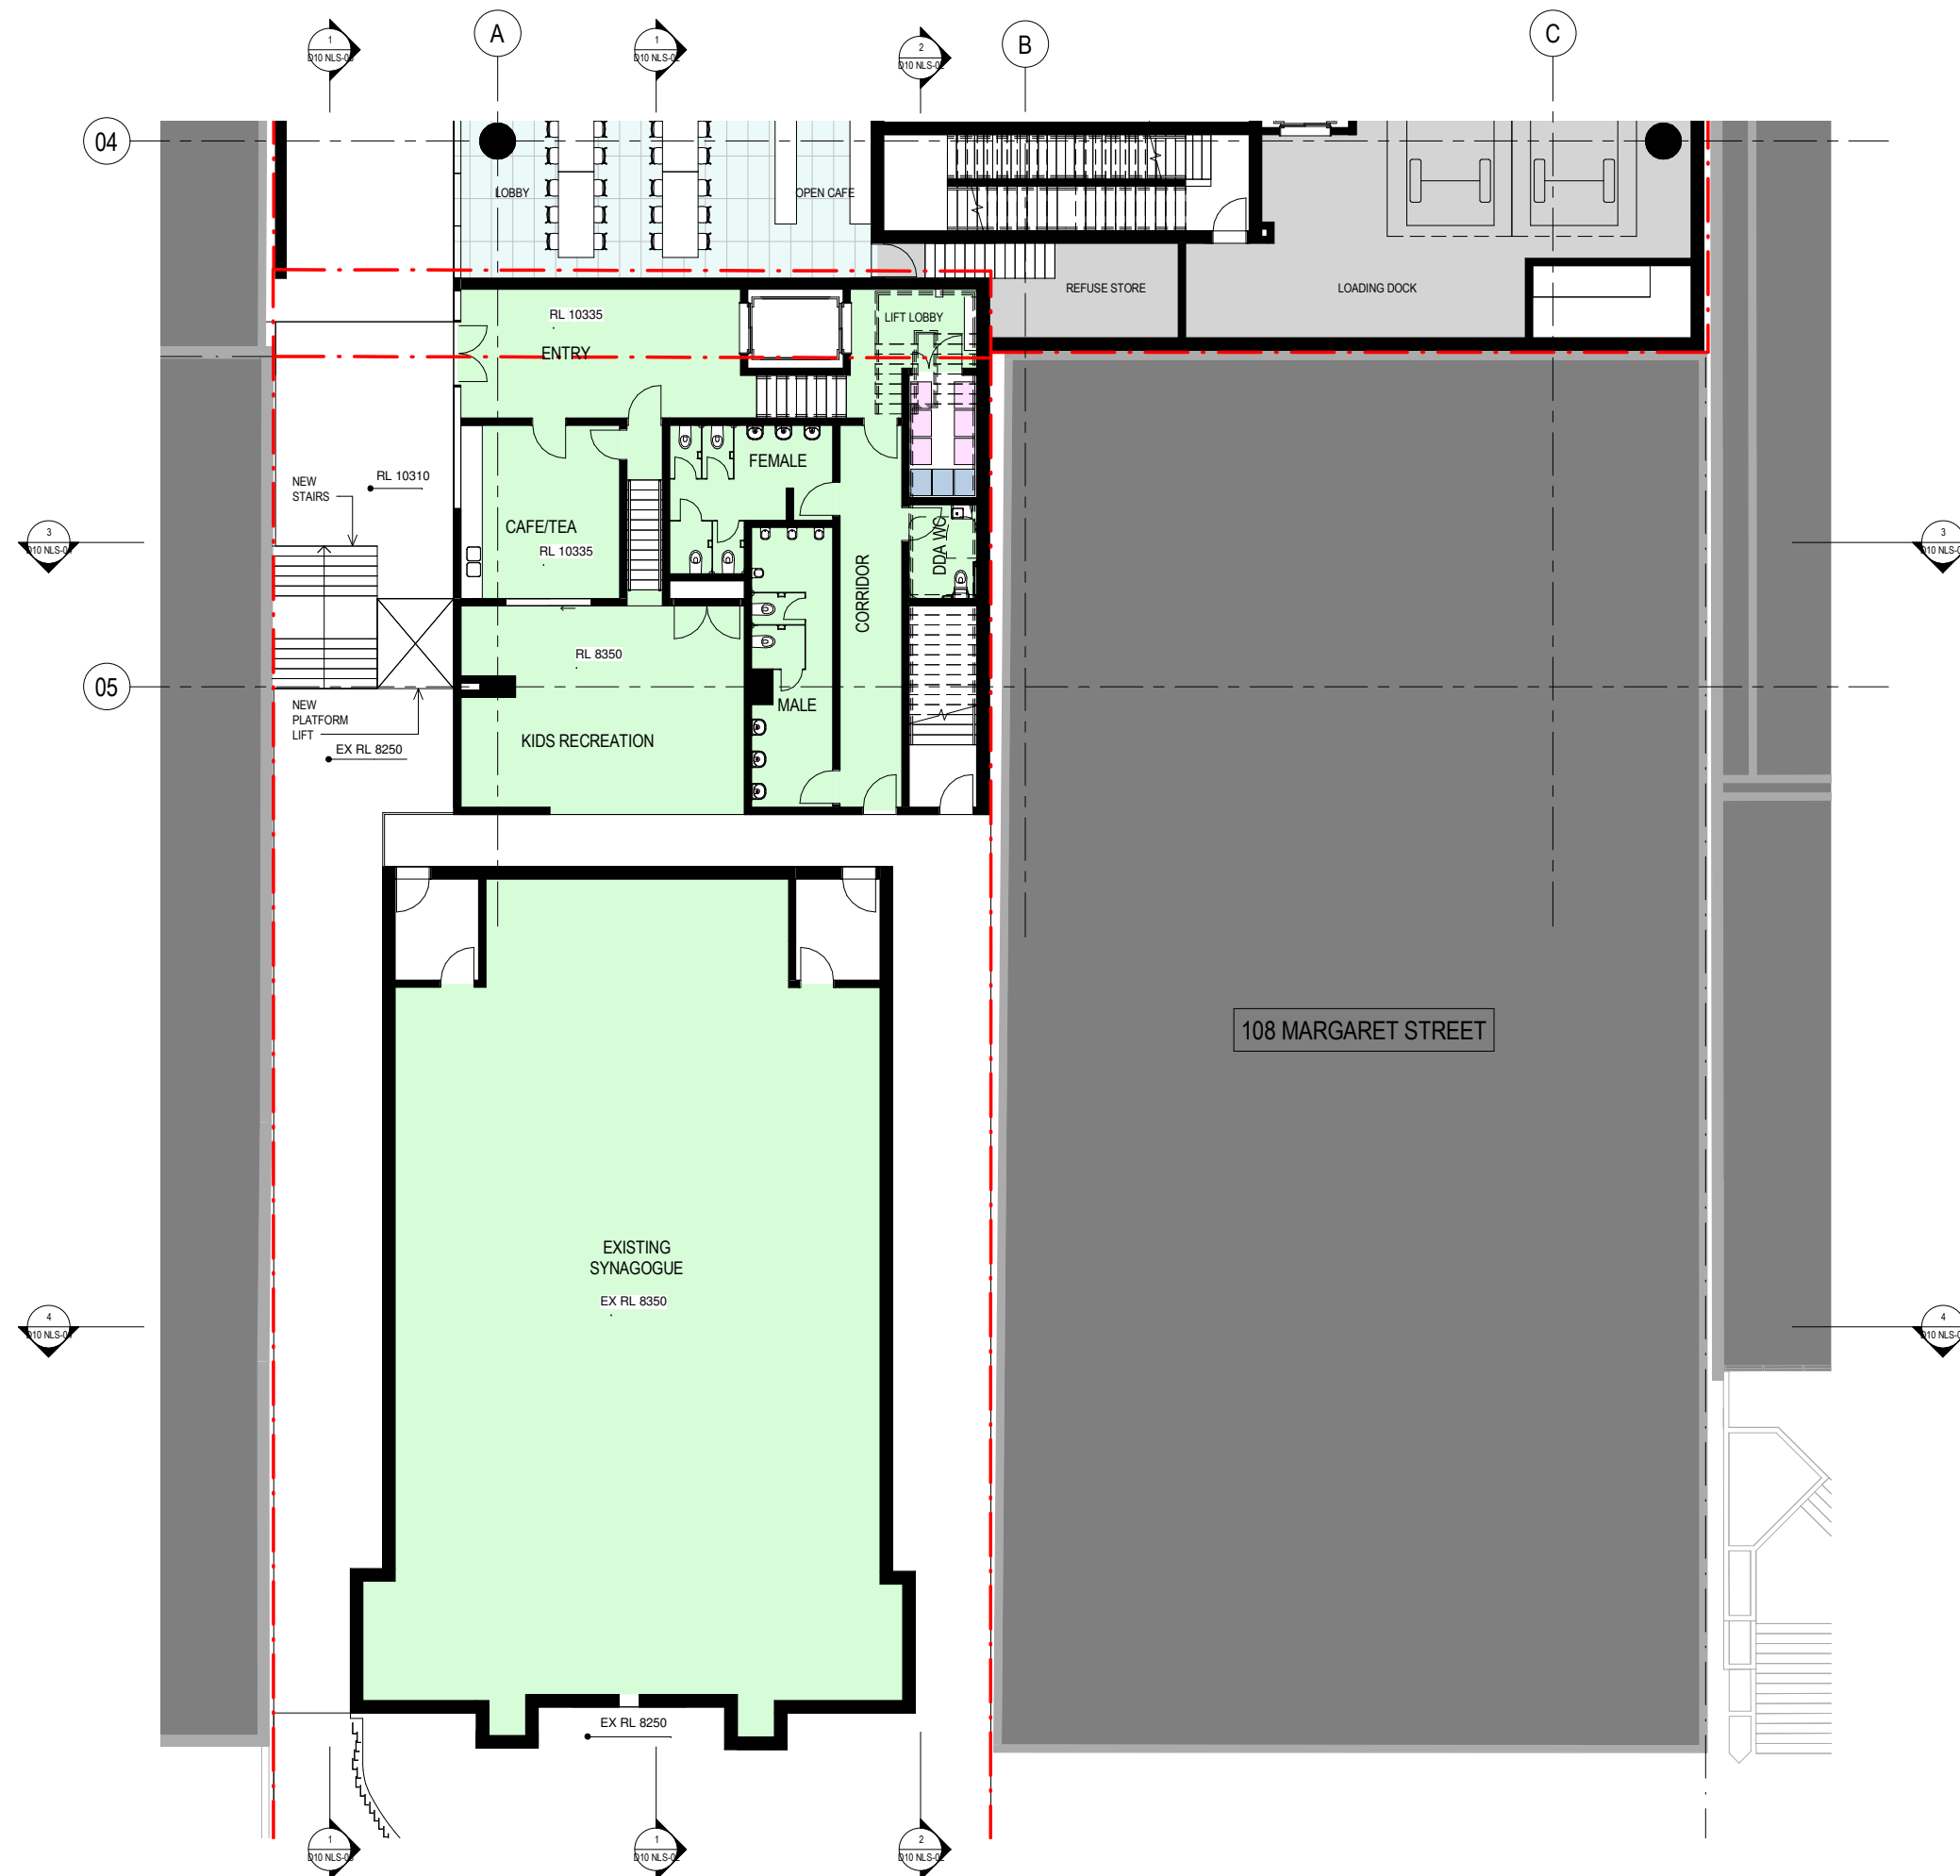 

ISSUE	DATE	FOR
1	12/11/20	FOR INFORMATION
2	08/12/20	FOR INFORMATION
3	18/12/20	FOR INFORMATION

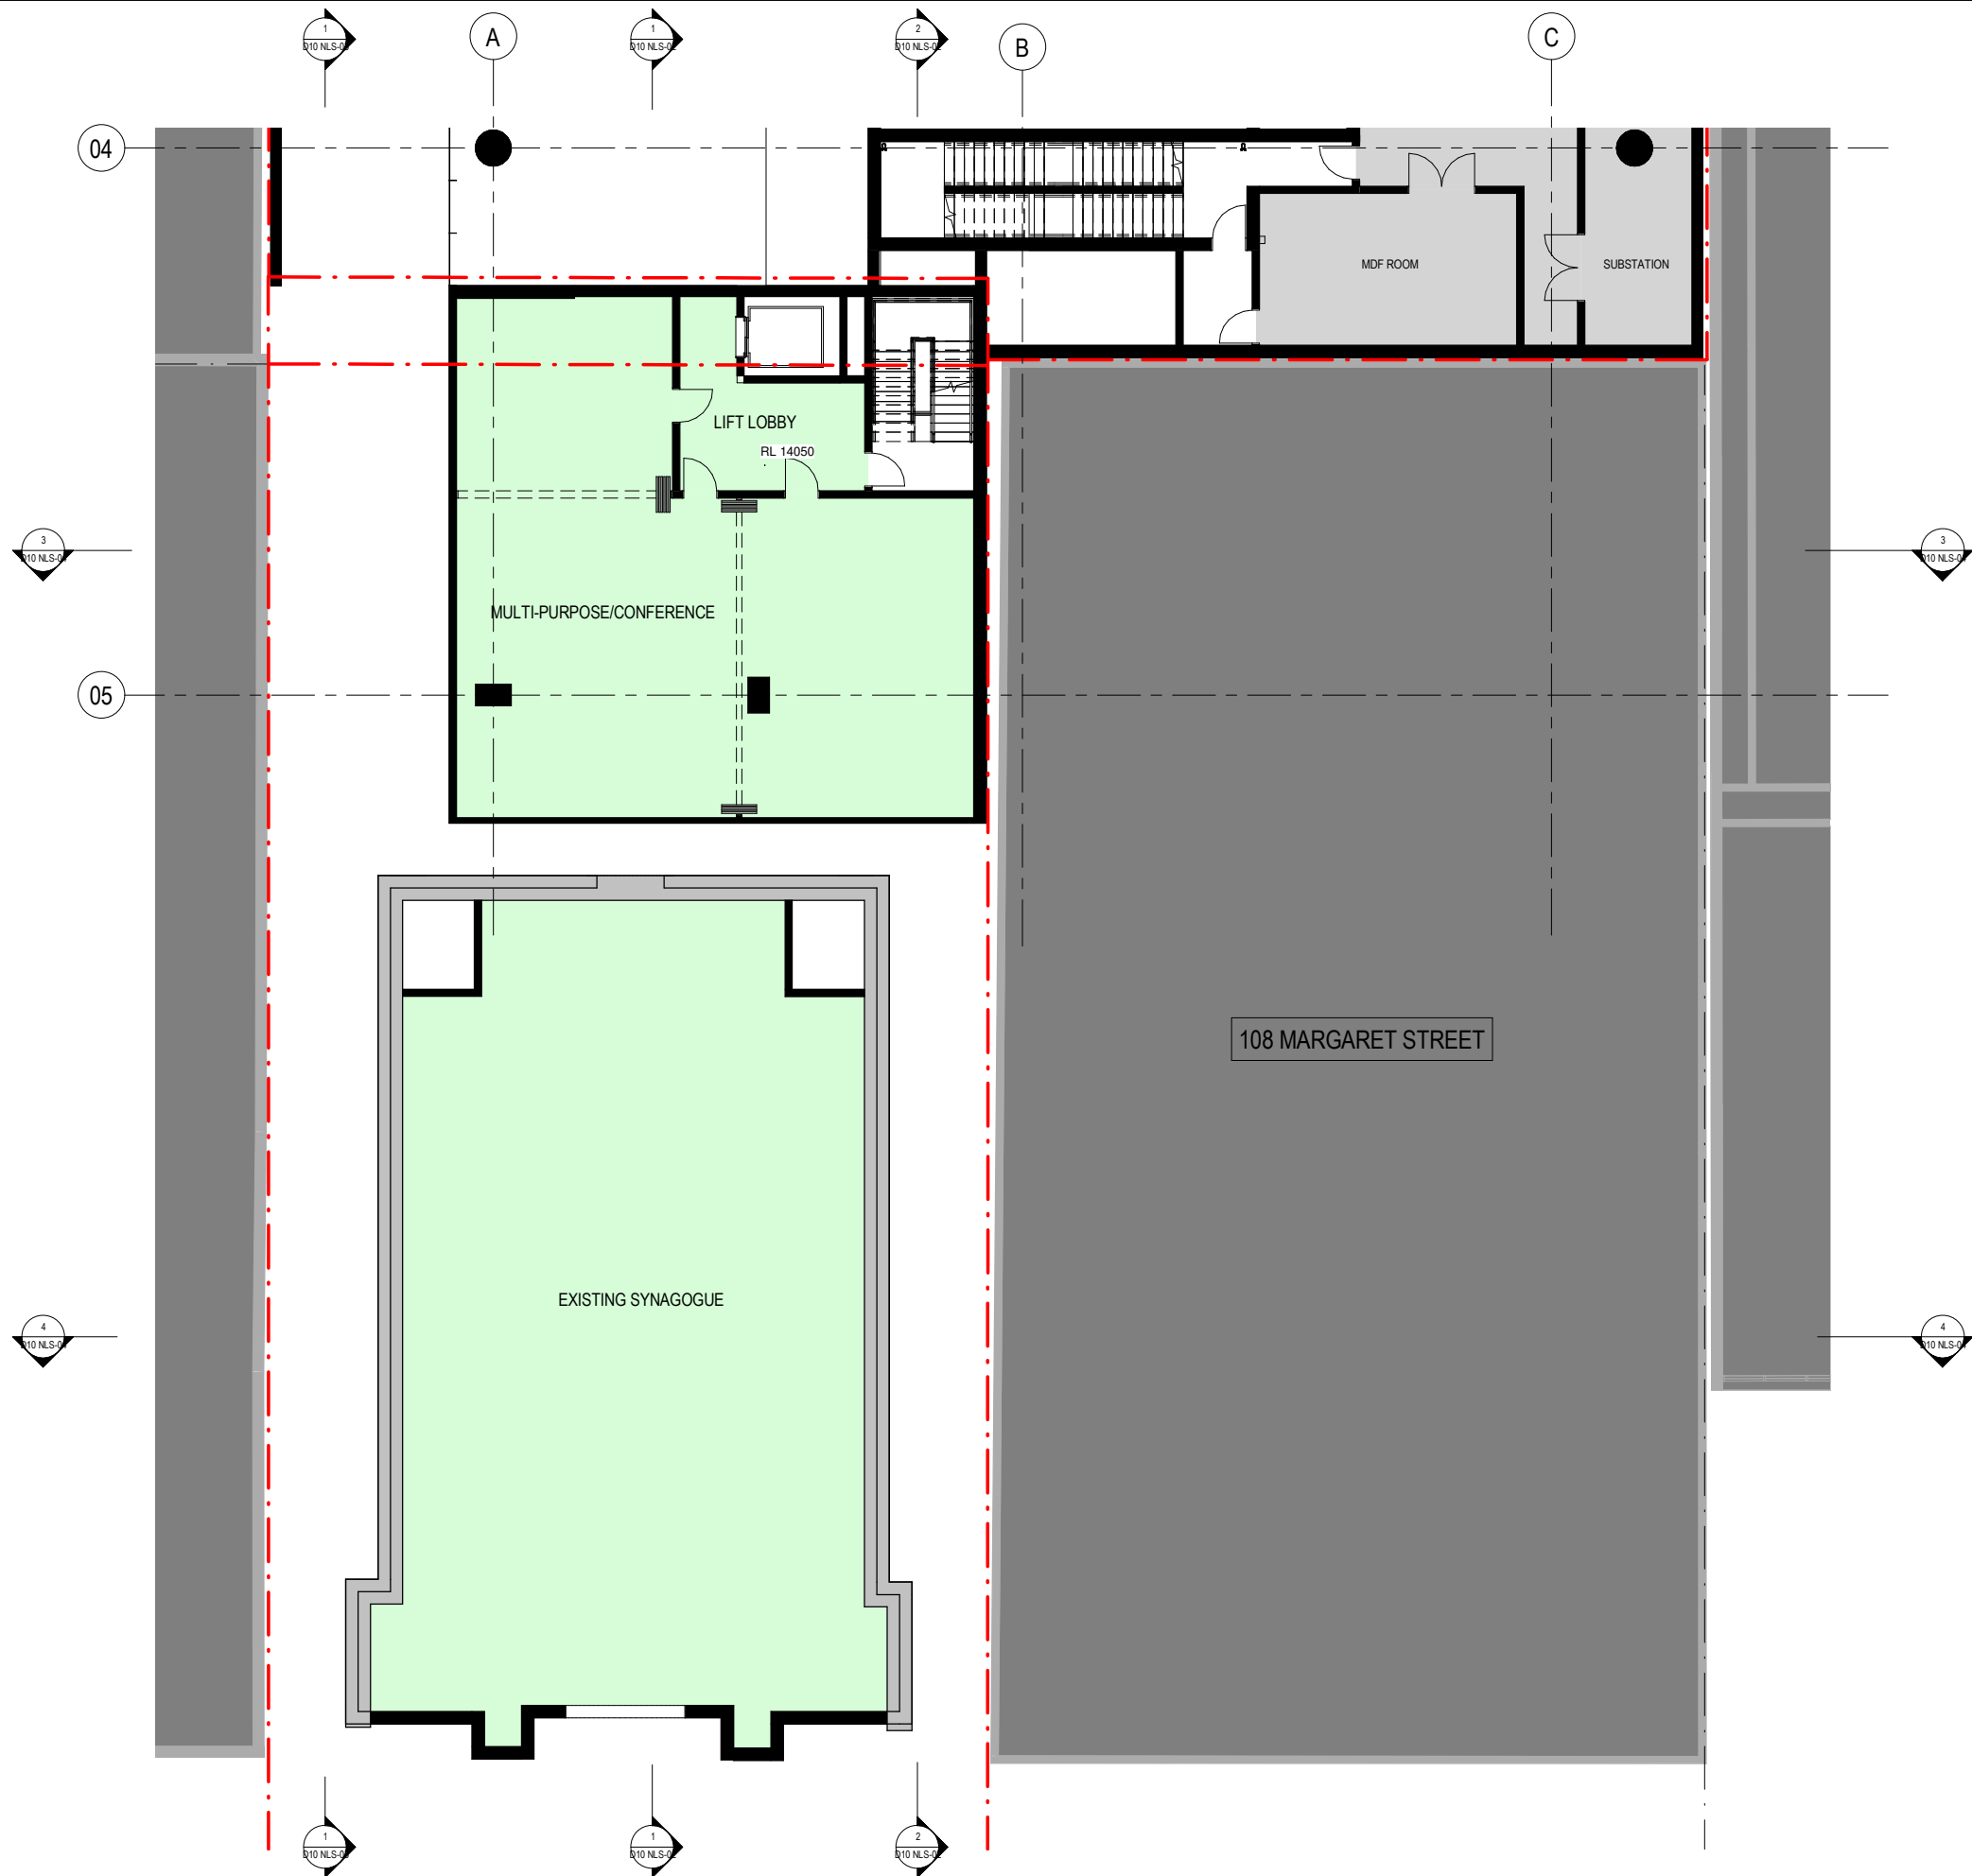


DRAWING NUMBER
B10 NLS-05

DRAWING NAME
SYNAGOGUE
ADDITION - LEVEL 01




1 : 100 @ A1 / 1:200 @ A3


ISSUE	DATE	FOR
1	12/11/20	FOR INFORMATION
2	09/12/20	FOR INFORMATION
3	18/12/20	FOR INFORMATION

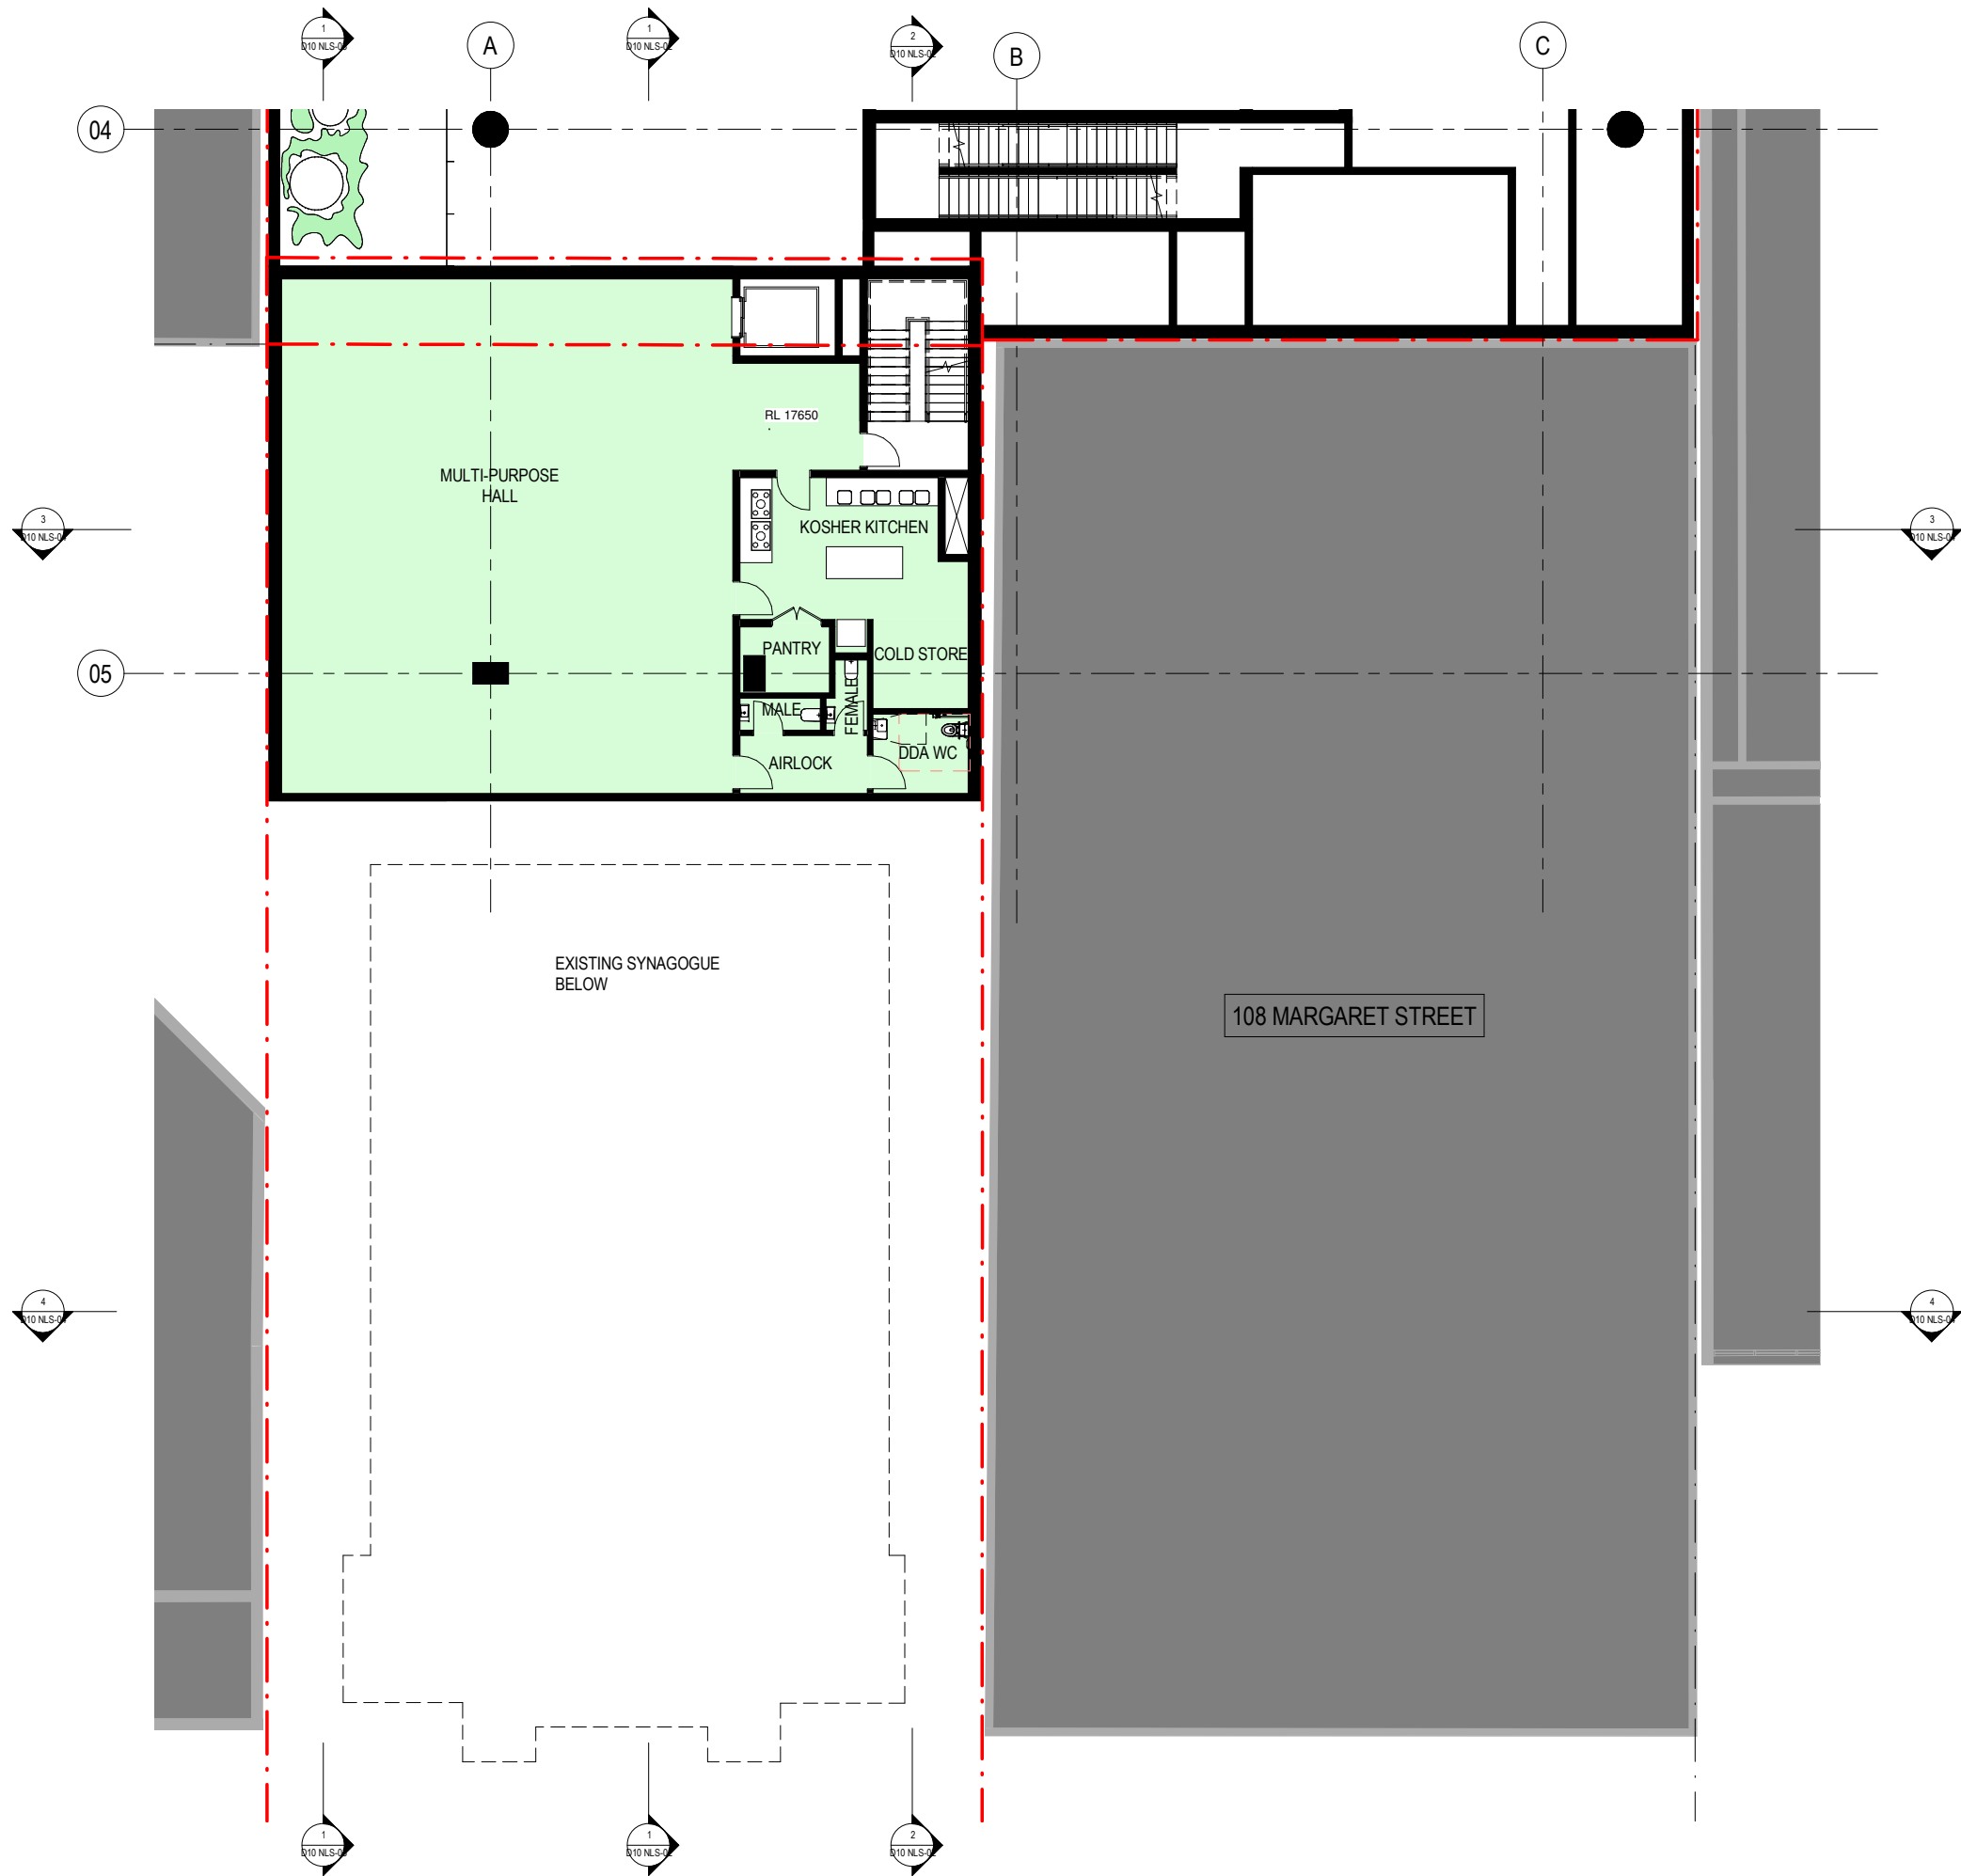

ISSUE	DATE	FOR
1	12/11/20	FOR INFORMATION
2	09/12/20	FOR INFORMATION
3	18/12/20	FOR INFORMATION

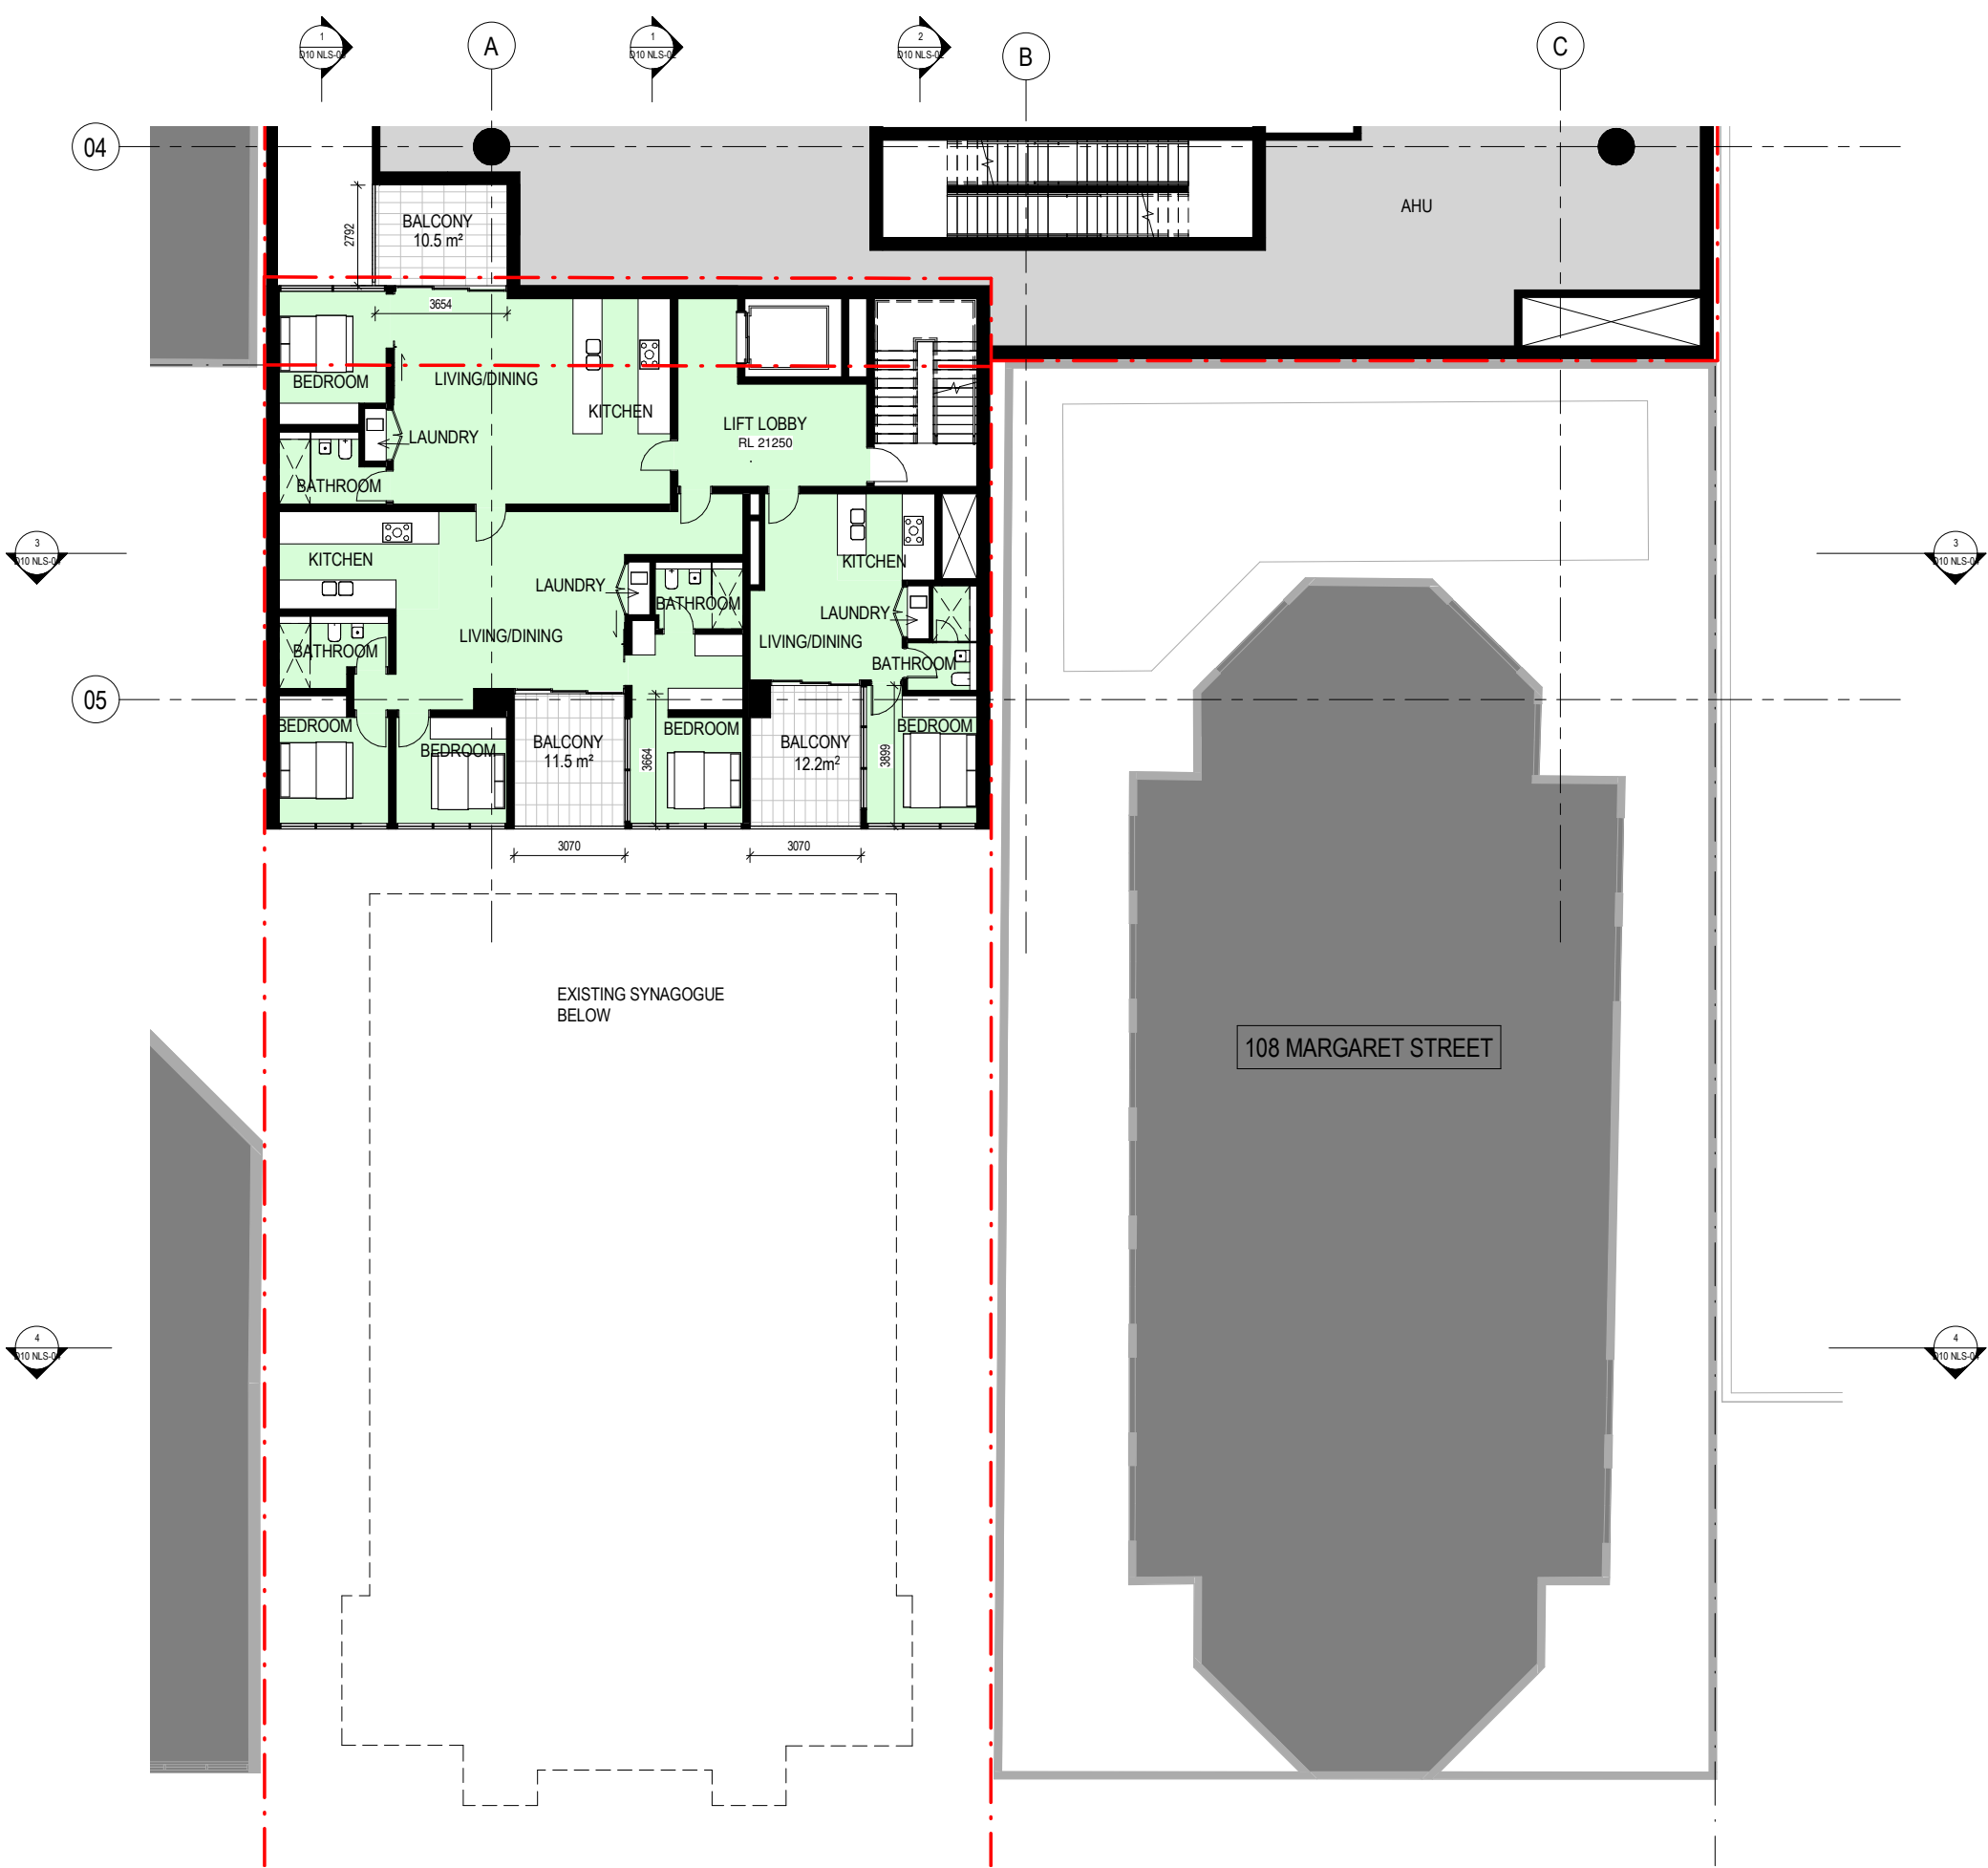

ISSUE	DATE	FOR
1	12/11/20	FOR INFORMATION
2	09/12/20	FOR INFORMATION
3	18/12/20	FOR INFORMATION

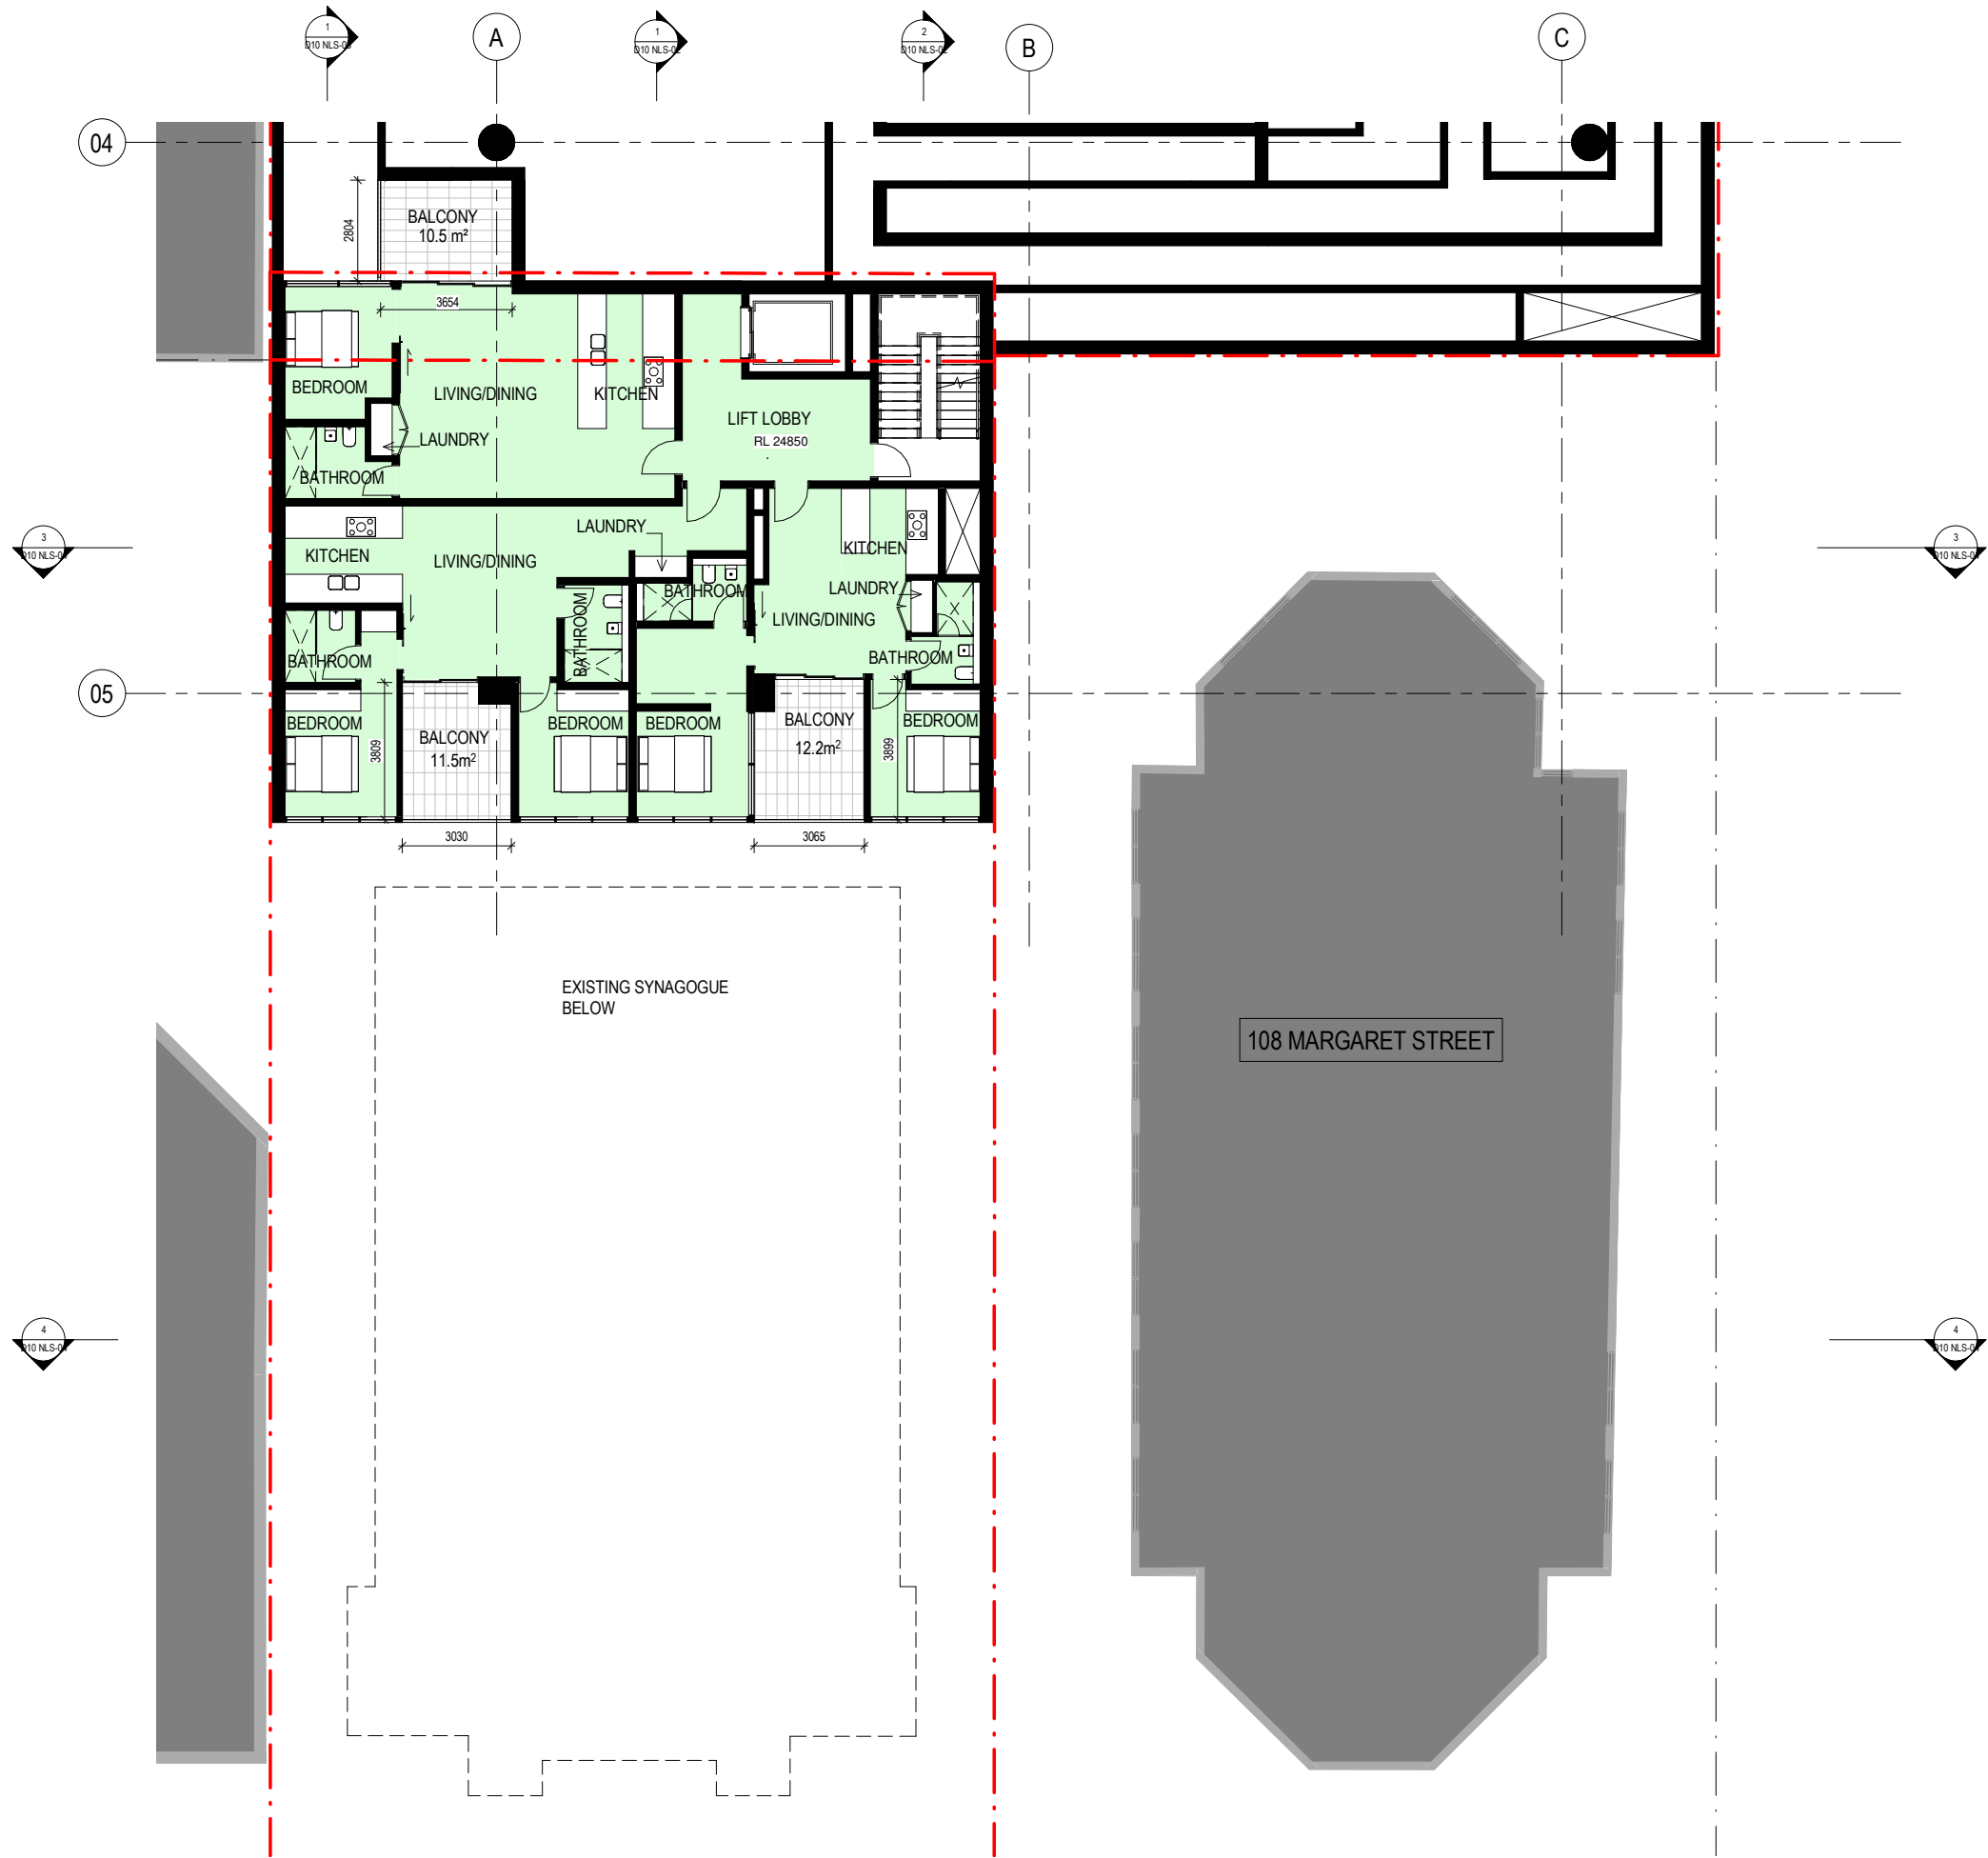

ISSUE	DATE	FOR
1	12/11/20	FOR INFORMATION
2	09/12/20	FOR INFORMATION
3	18/12/20	FOR INFORMATION

