


LODGED

07/12/2020

BCC DS


ARCHITECTS • INTERIORS • LANDSCAPE • PLANNING

 

REVISION

No.	DATE	DESCRIPTION	BY	CHECK
A	21/08/20	ISSUE FOR COORDINATION	TC	NS
B	09/09/20	ISSUE FOR COORDINATION	TC	NS
C	12/10/20	COORDINATION ISSUE	TC	NS
D	13/10/20	ISSUE FOR INFORMATION	TC	NS
E	16/10/20	ISSUE FOR INFORMATION	TC	NS
F	30/10/20	CONSULTANT COORDINATION ISSUE	TC	NS
G	11/11/20	ISSUE FOR INFORMATION	TC	NS
H	24/11/20	ISSUE FOR APPROVAL	TC	NS

ISSUE FOR D.A.
NOT FOR CONSTRUCTION

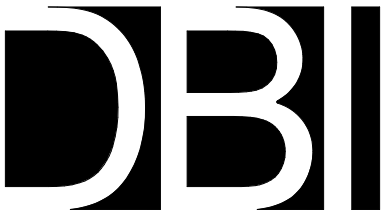


© DBI DESIGN PTY. LTD. A.C.N. 097 951 007 info@dbi.com.au www.dbi.com.au
ABU DHABI - ARJAN BUILDING, DEFENSE RD, PO BOX 127557 ABU DHABI, UAE Ph: +971 2 815 2815
BRISBANE - GROUND FLOOR, 100 BOUNDARY ST, BRISBANE, QLD 4000 Ph: +61 7 3559 8211
GOLD COAST - LEVEL 1, 9 TRICKETT ST, PO BOX 888 SURFERS PARADISE QLD 4217 Ph: +61 7 5539 9788
SYDNEY - LEVEL 24 THREE INTERNATIONAL TOWERS, 300 DARANGAROO AVE. Ph: +61 7 5537 5558
SYDNEY NSW 2000
DIMENSIONS ARE SUBJECT TO SITE MEASUREMENT & VERIFICATION. DO NOT SCALE OFF THIS DRAWING

• PROJECT NAME
447 GREGORY TERRACE, SPRING
HILL


• DRAWING TITLE
BASEMENT LEVEL 03
OVERALL FLOOR PLAN

1/12/2020 11:36:33 AM			
• DRAWN	TC		
• CHECKED	PROJECT DIRECTOR PROJECT LEADER	RA NS	
• SCALE	1 : 200	@ A1	
• DATE	30/10/2020		
• PROJECT NO.	205110		
• DRAWING NO.	A-CD-2.200	H	

ARCHITECTS • INTERIORS • LANDSCAPE • PLANNING

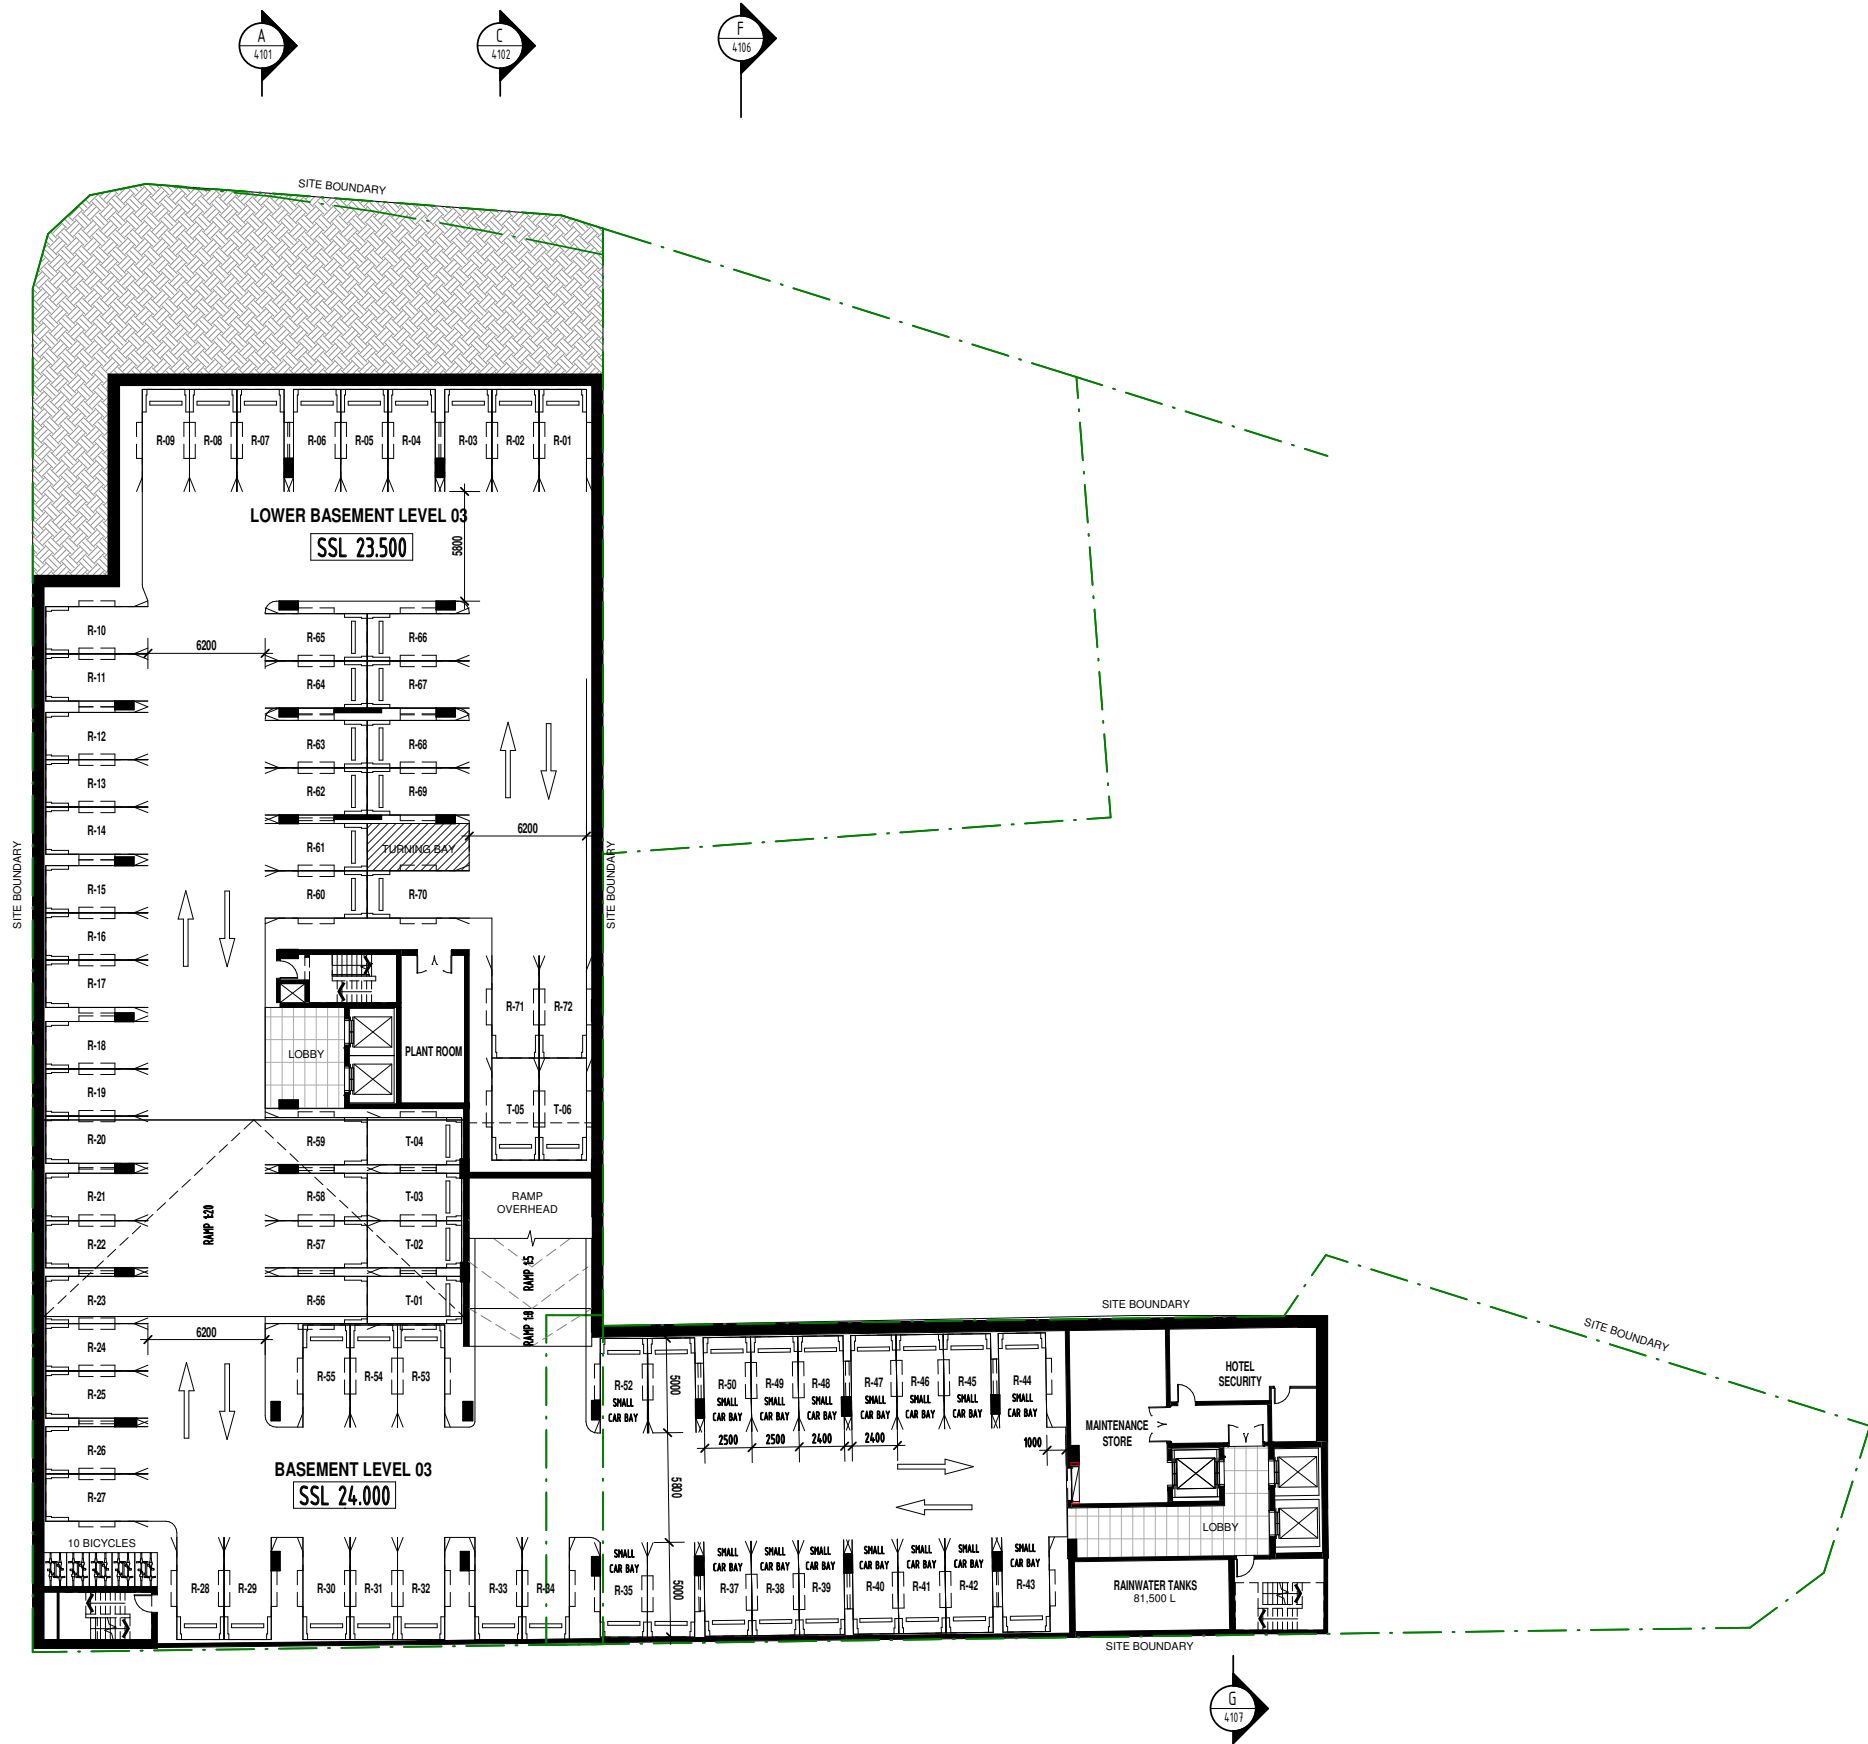


LODGED
07/12/2020
BCC DS

 

REVISION

No.	DATE	DESCRIPTION	BY	CHECK
A	21/08/20	ISSUE FOR COORDINATION	TC	NS
B	09/09/20	ISSUE FOR COORDINATION	TC	NS
C	25/09/20	REVISED ISSUE	TC	NS
D	12/10/20	COORDINATION ISSUE	TC	NS
E	13/10/20	ISSUE FOR INFORMATION	TC	NS
F	16/10/20	ISSUE FOR INFORMATION	TC	NS
G	30/10/20	CONSULTANT COORDINATION ISSUE	TC	NS
H	11/11/20	ISSUE FOR INFORMATION	TC	NS
I	24/11/20	ISSUE FOR APPROVAL	TC	NS

ISSUE FOR D.A.
NOT FOR CONSTRUCTION

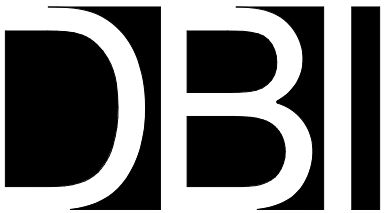


© DBI DESIGN PTY. LTD. A.C.N. 097 951 007 info@dbi.com.au www.dbi.com.au
ABU DHABI - ARJAN BUILDING, DEFENSE RD, PO BOX 127557 ABU DHABI, UAE Ph: +971 2 815 2815
BRISBANE - GROUND FLOOR, 100 BOUNDARY ST, BRISBANE, QLD 4000 Ph: +61 7 3559 8511
GOLD COAST - LEVEL 1, 9 TRICKETT ST, PO BOX 888 SURFERS PARADISE QLD 4217 Ph: +61 7 5539 9788
SYDNEY - LEVEL 24 THREE INTERNATIONAL TOWERS, 300 DARGAVOOD AVE. Ph: +61 7 5537 5555
SYDNEY NSW 2000
DIMENSIONS ARE SUBJECT TO SITE MEASUREMENT & VERIFICATION. DO NOT SCALE OFF THIS DRAWING

• PROJECT NAME
447 GREGORY TERRACE, SPRING
HILL


• DRAWING TITLE
BASEMENT LEVEL 02
OVERALL FLOOR PLAN

1/12/2020 11:36:36 AM	
• DRAWN	TC
• CHECKED	PROJECT DIRECTOR PROJECT LEADER
	RA NS
• SCALE	1 : 200 @ A1
• DATE	30/10/2020
• PROJECT NO.	205110
• DRAWING NO.	A-CD-2.201 I

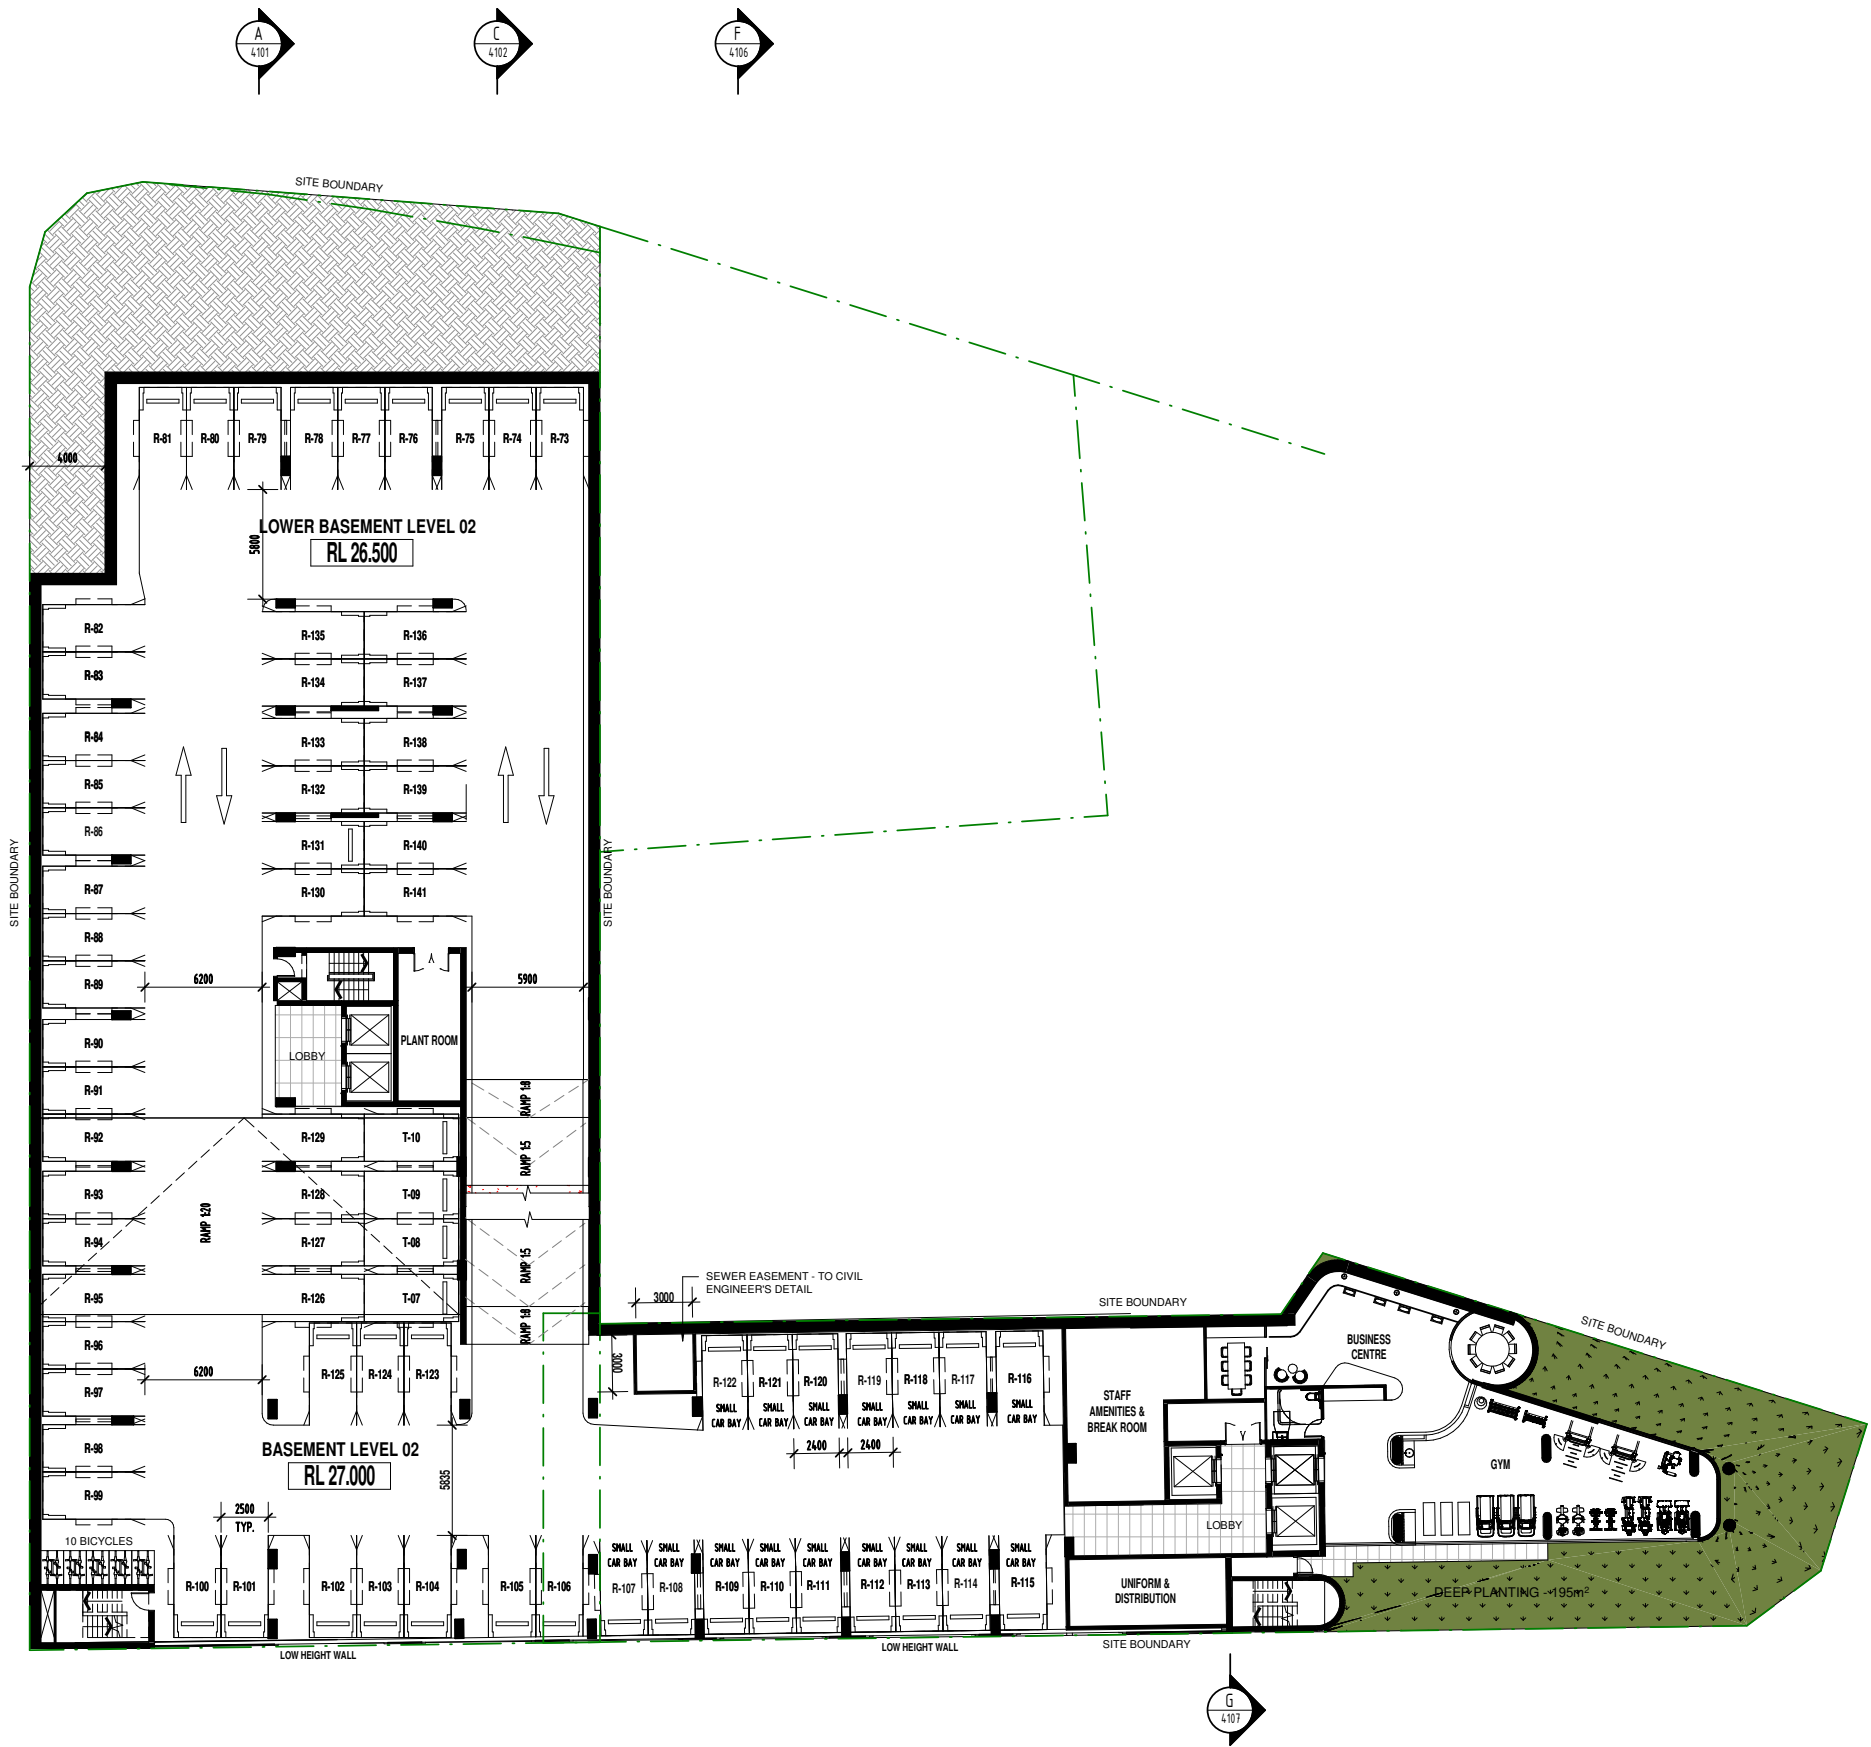

LODGED
07/12/2020
BCC DS


ARCHITECTS • INTERIORS • LANDSCAPE • PLANNING

 

REVISION

No.	DATE	DESCRIPTION	BY	CHECK
A	21/08/20	ISSUE FOR COORDINATION	TC	NS
B	09/09/20	ISSUE FOR COORDINATION	TC	NS
C	25/09/20	REVISED ISSUE	TC	NS
D	12/10/20	COORDINATION ISSUE	TC	NS
E	13/10/20	ISSUE FOR INFORMATION	TC	NS
F	16/10/20	ISSUE FOR INFORMATION	TC	NS
G	30/10/20	CONSULTANT COORDINATION ISSUE	TC	NS
H	11/11/20	ISSUE FOR INFORMATION	TC	NS
I	24/11/20	ISSUE FOR APPROVAL	TC	NS

ISSUE FOR D.A.
NOT FOR CONSTRUCTION

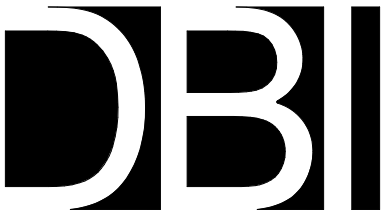


© DBI DESIGN PTY. LTD. A.C.N. 097 951 007 info@dbi.com.au www.dbi.com.au
ABU DHABI - ARJAN BUILDING, DEFENSE RD, PO BOX 127557 ABU DHABI, UAE Ph: +97 1 2 815 2815
BRISBANE - GROUND FLOOR, 100 BOUNDARY ST, BRISBANE, QLD 4000 Ph: +61 7 3559 8511
GOLD COAST - LEVEL 1, 9 TRICKETT ST, PO BOX 888 SURFERS PARADISE QLD 4217 Ph: +61 7 5539 9788
SYDNEY - LEVELS 14 THREE INTERNATIONAL TOWERS, 300 DARANGAROO AVE. Ph: +61 7 5537 5558
SYDNEY NSW 2009
DIMENSIONS ARE SUBJECT TO SITE MEASUREMENT & VERIFICATION. DO NOT SCALE OFF THIS DRAWING

• PROJECT NAME
447 GREGORY TERRACE, SPRING
HILL

• DRAWING TITLE
BASEMENT LEVEL 01
OVERALL FLOOR PLAN

1/12/2020 11:36:38 AM	
• DRAWN	TC
• CHECKED	PROJECT DIRECTOR PROJECT LEADER
	RA NS
• SCALE	1 : 200 @ A1
• DATE	30/10/2020
• PROJECT NO.	205110
• DRAWING NO.	A-CD-2.202 I


ARCHITECTS • INTERIORS • LANDSCAPE • PLANNING

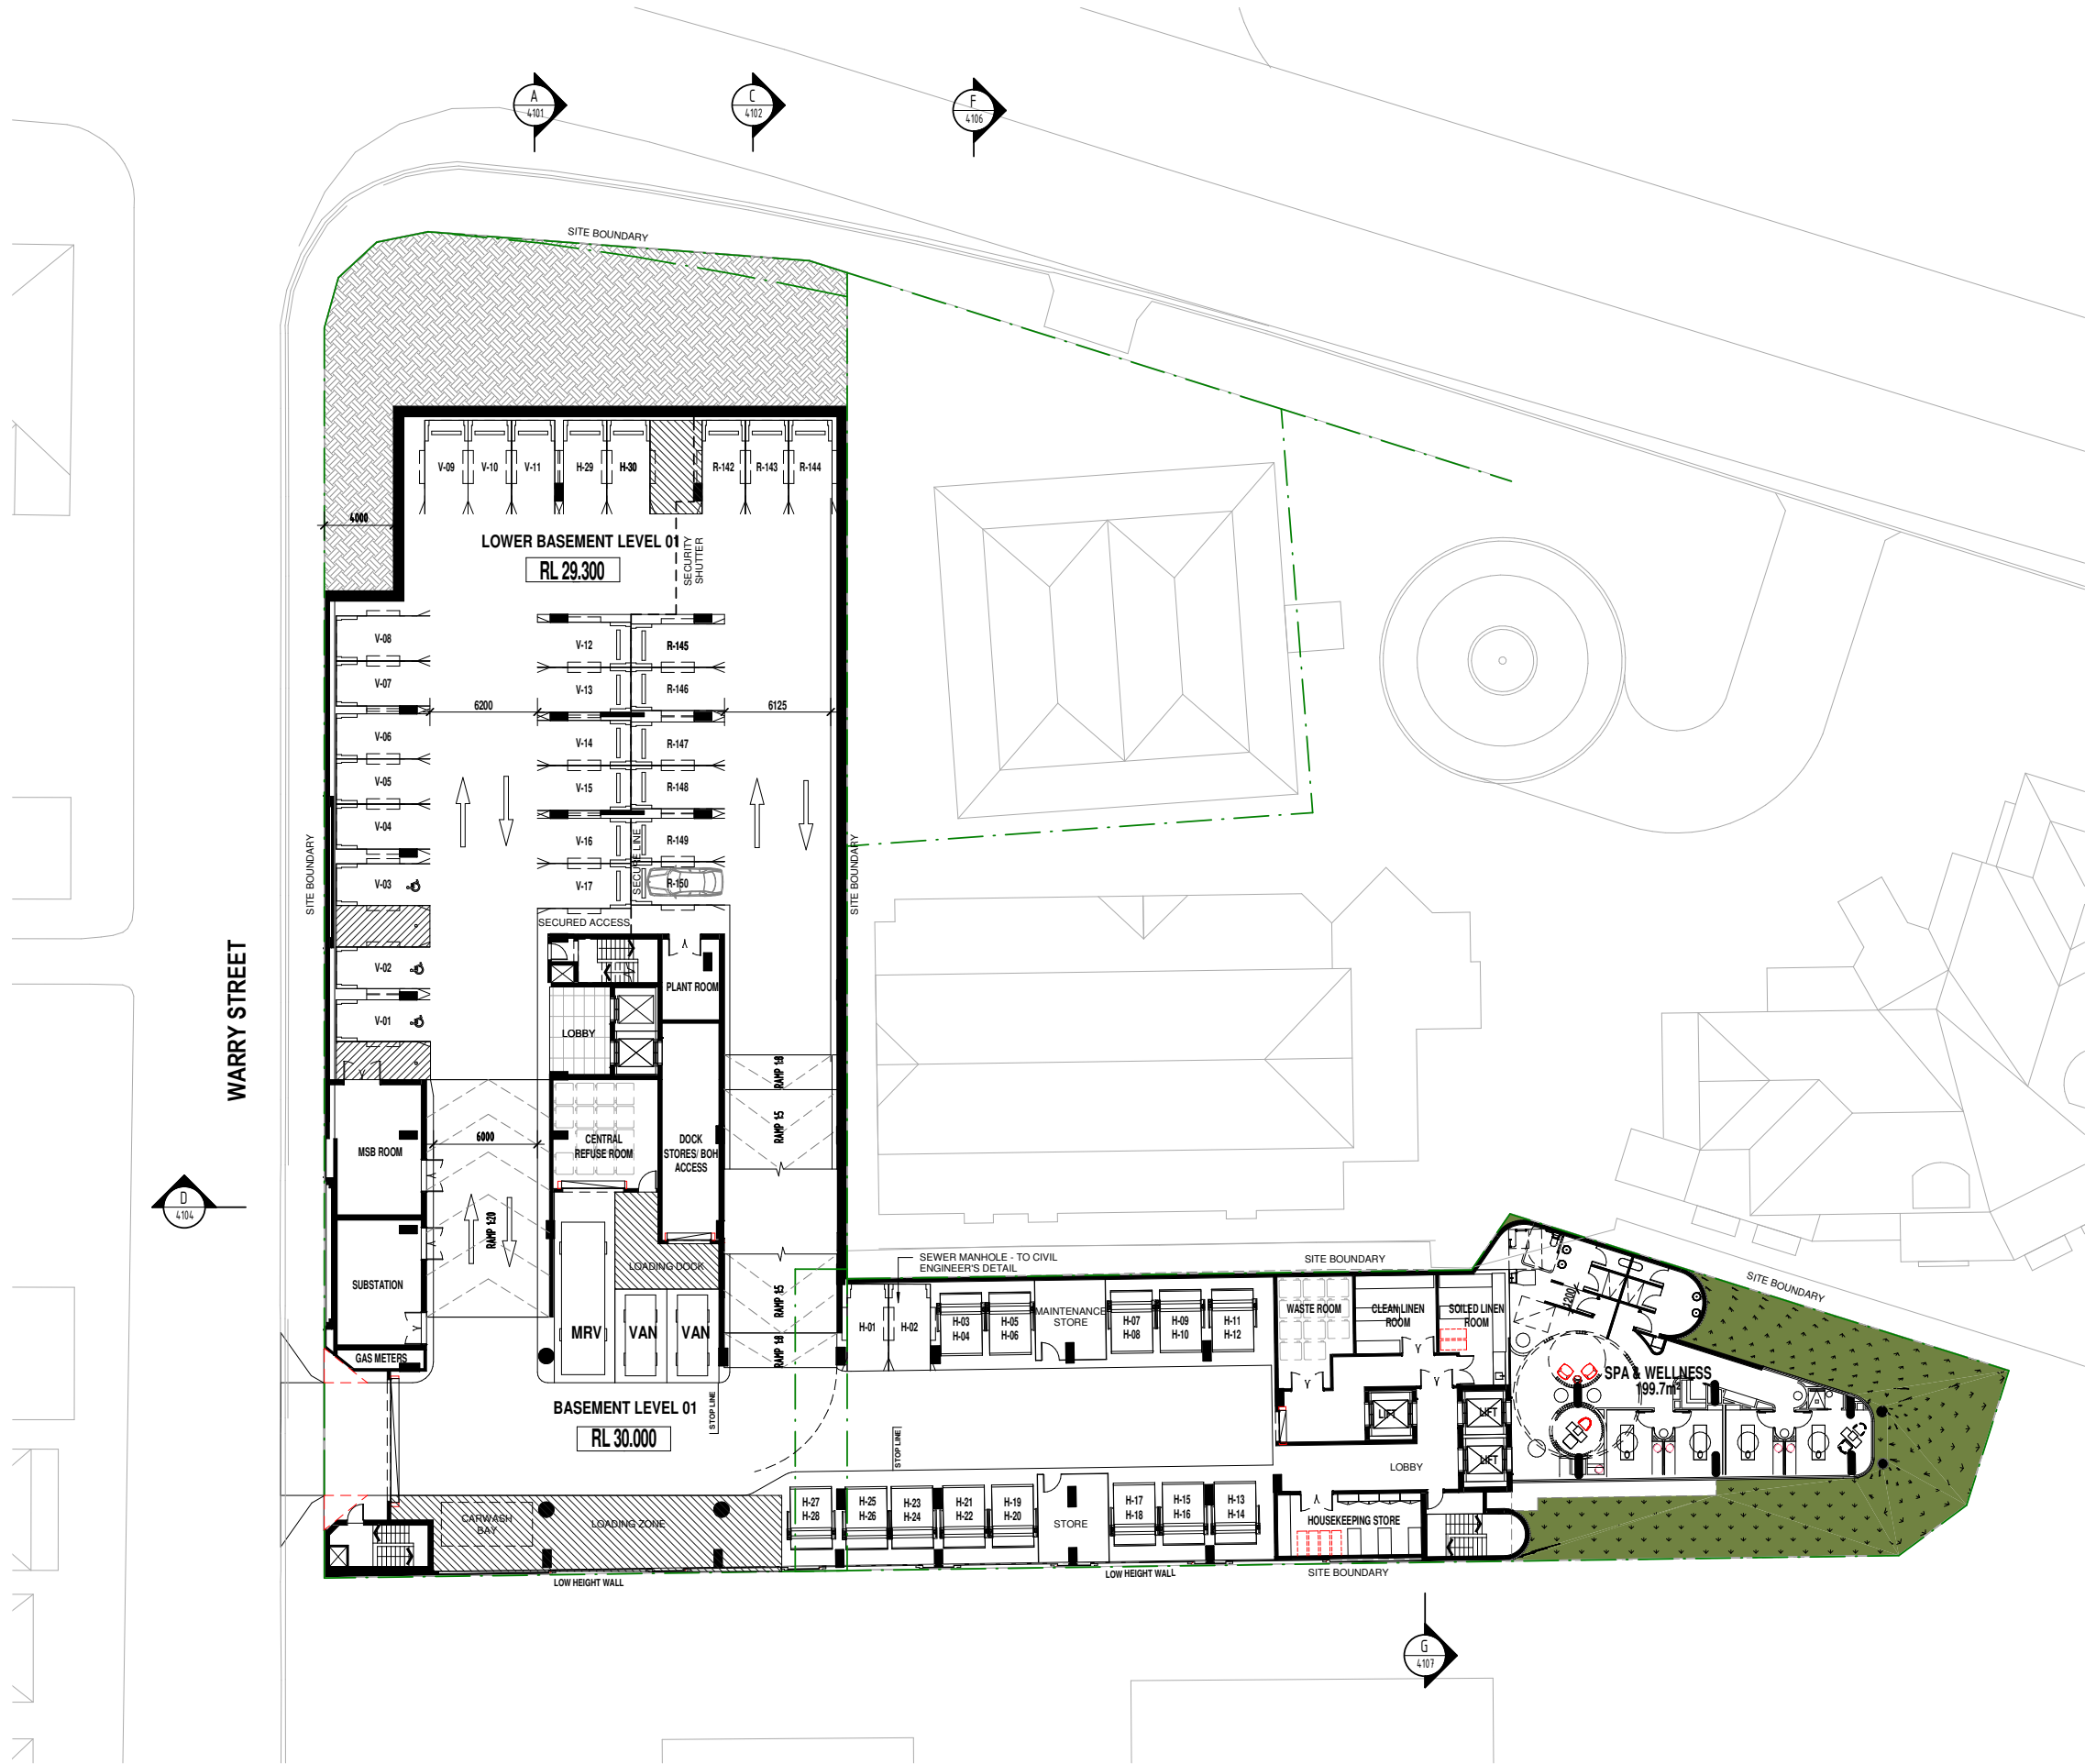

BCC DS

No.	DATE	DESCRIPTION	BY	CHECK
A	21/08/20	ISSUE FOR COORDINATION	TC	NS
B	09/09/20	ISSUE FOR COORDINATION	TC	NS
C	25/09/20	REVISED ISSUE	TC	NS
D	12/10/20	COORDINATION ISSUE	TC	NS
E	13/10/20	ISSUE FOR INFORMATION	TC	NS
F	16/10/20	ISSUE FOR INFORMATION	TC	NS
G	30/10/20	CONSULTANT COORDINATION ISSUE	TC	NS
H	11/11/20	ISSUE FOR INFORMATION	TC	NS
I	24/11/20	ISSUE FOR APPROVAL	TC	NS

ISSUE FOR D.A.
NOT FOR CONSTRUCTION

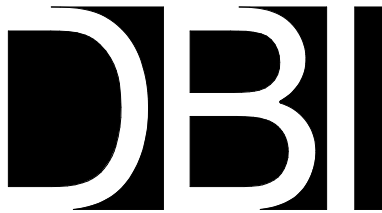

© DBI DESIGN PTY. LTD. A.C.N. 997 951 007 info@dbi.com.au www.dbi.com.au
ABU DHABI - ARJAN BUILDING, DEFENSE RD, PO BOX 12755 ABU DHABI, UAE
IRBILAH - GROUND FLOOR, 1/95 BOUNDARY ST, TRIBESMAN QLD 4800
GOLD COAST - LEVEL 1, 9 TRICKETT ST, PO BOX 888 SURFERS PARADISE QLD 4217
SYDNEY - LEVEL 24 THREE INTERNATIONAL TOWERS, 300 BARANGAROO AVE
SYDNEY NSW 2000
DIMENSIONS ARE SUBJECT TO SITE MEASUREMENT & VERIFICATION DO NOT SCALE OFF THIS DRAWING

• PROJECT NAME
447 GREGORY TERRACE, SPRING
HILL

UPPER BASEMENT LEVEL
OVERALL FLOOR PLAN


• DRAWING NO. A-CD-2.204 I

LODGED

07/12/2020

BCC DS


ARCHITECTS • INTERIORS • LANDSCAPE • PLANNING

 

REVISION

No.	DATE	DESCRIPTION	BY	CHECK
A	21/08/20	ISSUE FOR COORDINATION	TC	NS
B	09/09/20	ISSUE FOR COORDINATION	TC	NS
C	25/09/20	REVISED ISSUE	TC	NS
D	12/10/20	COORDINATION ISSUE	TC	NS
E	13/10/20	ISSUE FOR INFORMATION	TC	NS
F	16/10/20	ISSUE FOR INFORMATION	TC	NS
G	30/10/20	CONSULTANT COORDINATION ISSUE	TC	NS
H	11/11/20	ISSUE FOR INFORMATION	TC	NS

PRELIMINARY
NOT FOR CONSTRUCTION

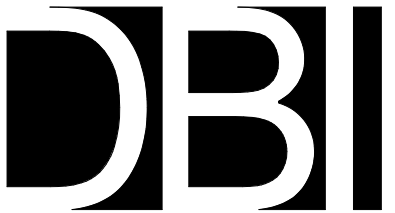


© DBI DESIGN PTY. LTD. A.C.N. 697 951 007 info@dbi.com.au www.dbi.com.au
ABU DHABI: ARJAN BUILDING, DEFENSE RD, PO BOX 127557 ABU DHABI, UAE Ph: +97 1 2 815 2815
BRIISBANE: GROUND FLOOR, 1/85 BOUNDARY ST, BRISBANE QLD 4000 Ph: +61 7 3539 4011
GOLD COAST: LEVEL 1, 9 TRICKETT ST, PO BOX 888 SURFERS PARADISE QLD 4217 Ph: +61 7 5539 9788
SYDNEY: LEVEL 24 THREE INTERNATIONAL TOWERS, 300 BARRANGROO AVE. Ph: +61 7 6867 5558
SYDNEY NSW 2000
DIMENSIONS ARE SUBJECT TO SITE MEASUREMENT & VERIFICATION DO NOT SCALE OFF THIS DRAWING


• PROJECT NAME
447 GREGORY TERRACE, SPRING HILL

• DRAWING TITLE
**LEVEL 01
OVERALL FLOOR PLAN**

11/11/2020 6:39:55 PM
• DRAWN TC
• CHECKED PROJECT DIRECTOR RA
PROJECT LEADER NS
• SCALE 1 : 200 @ A1
• DATE 30/10/2020
• PROJECT NO. 205110
• DRAWING NO. A-CD-2.205 H

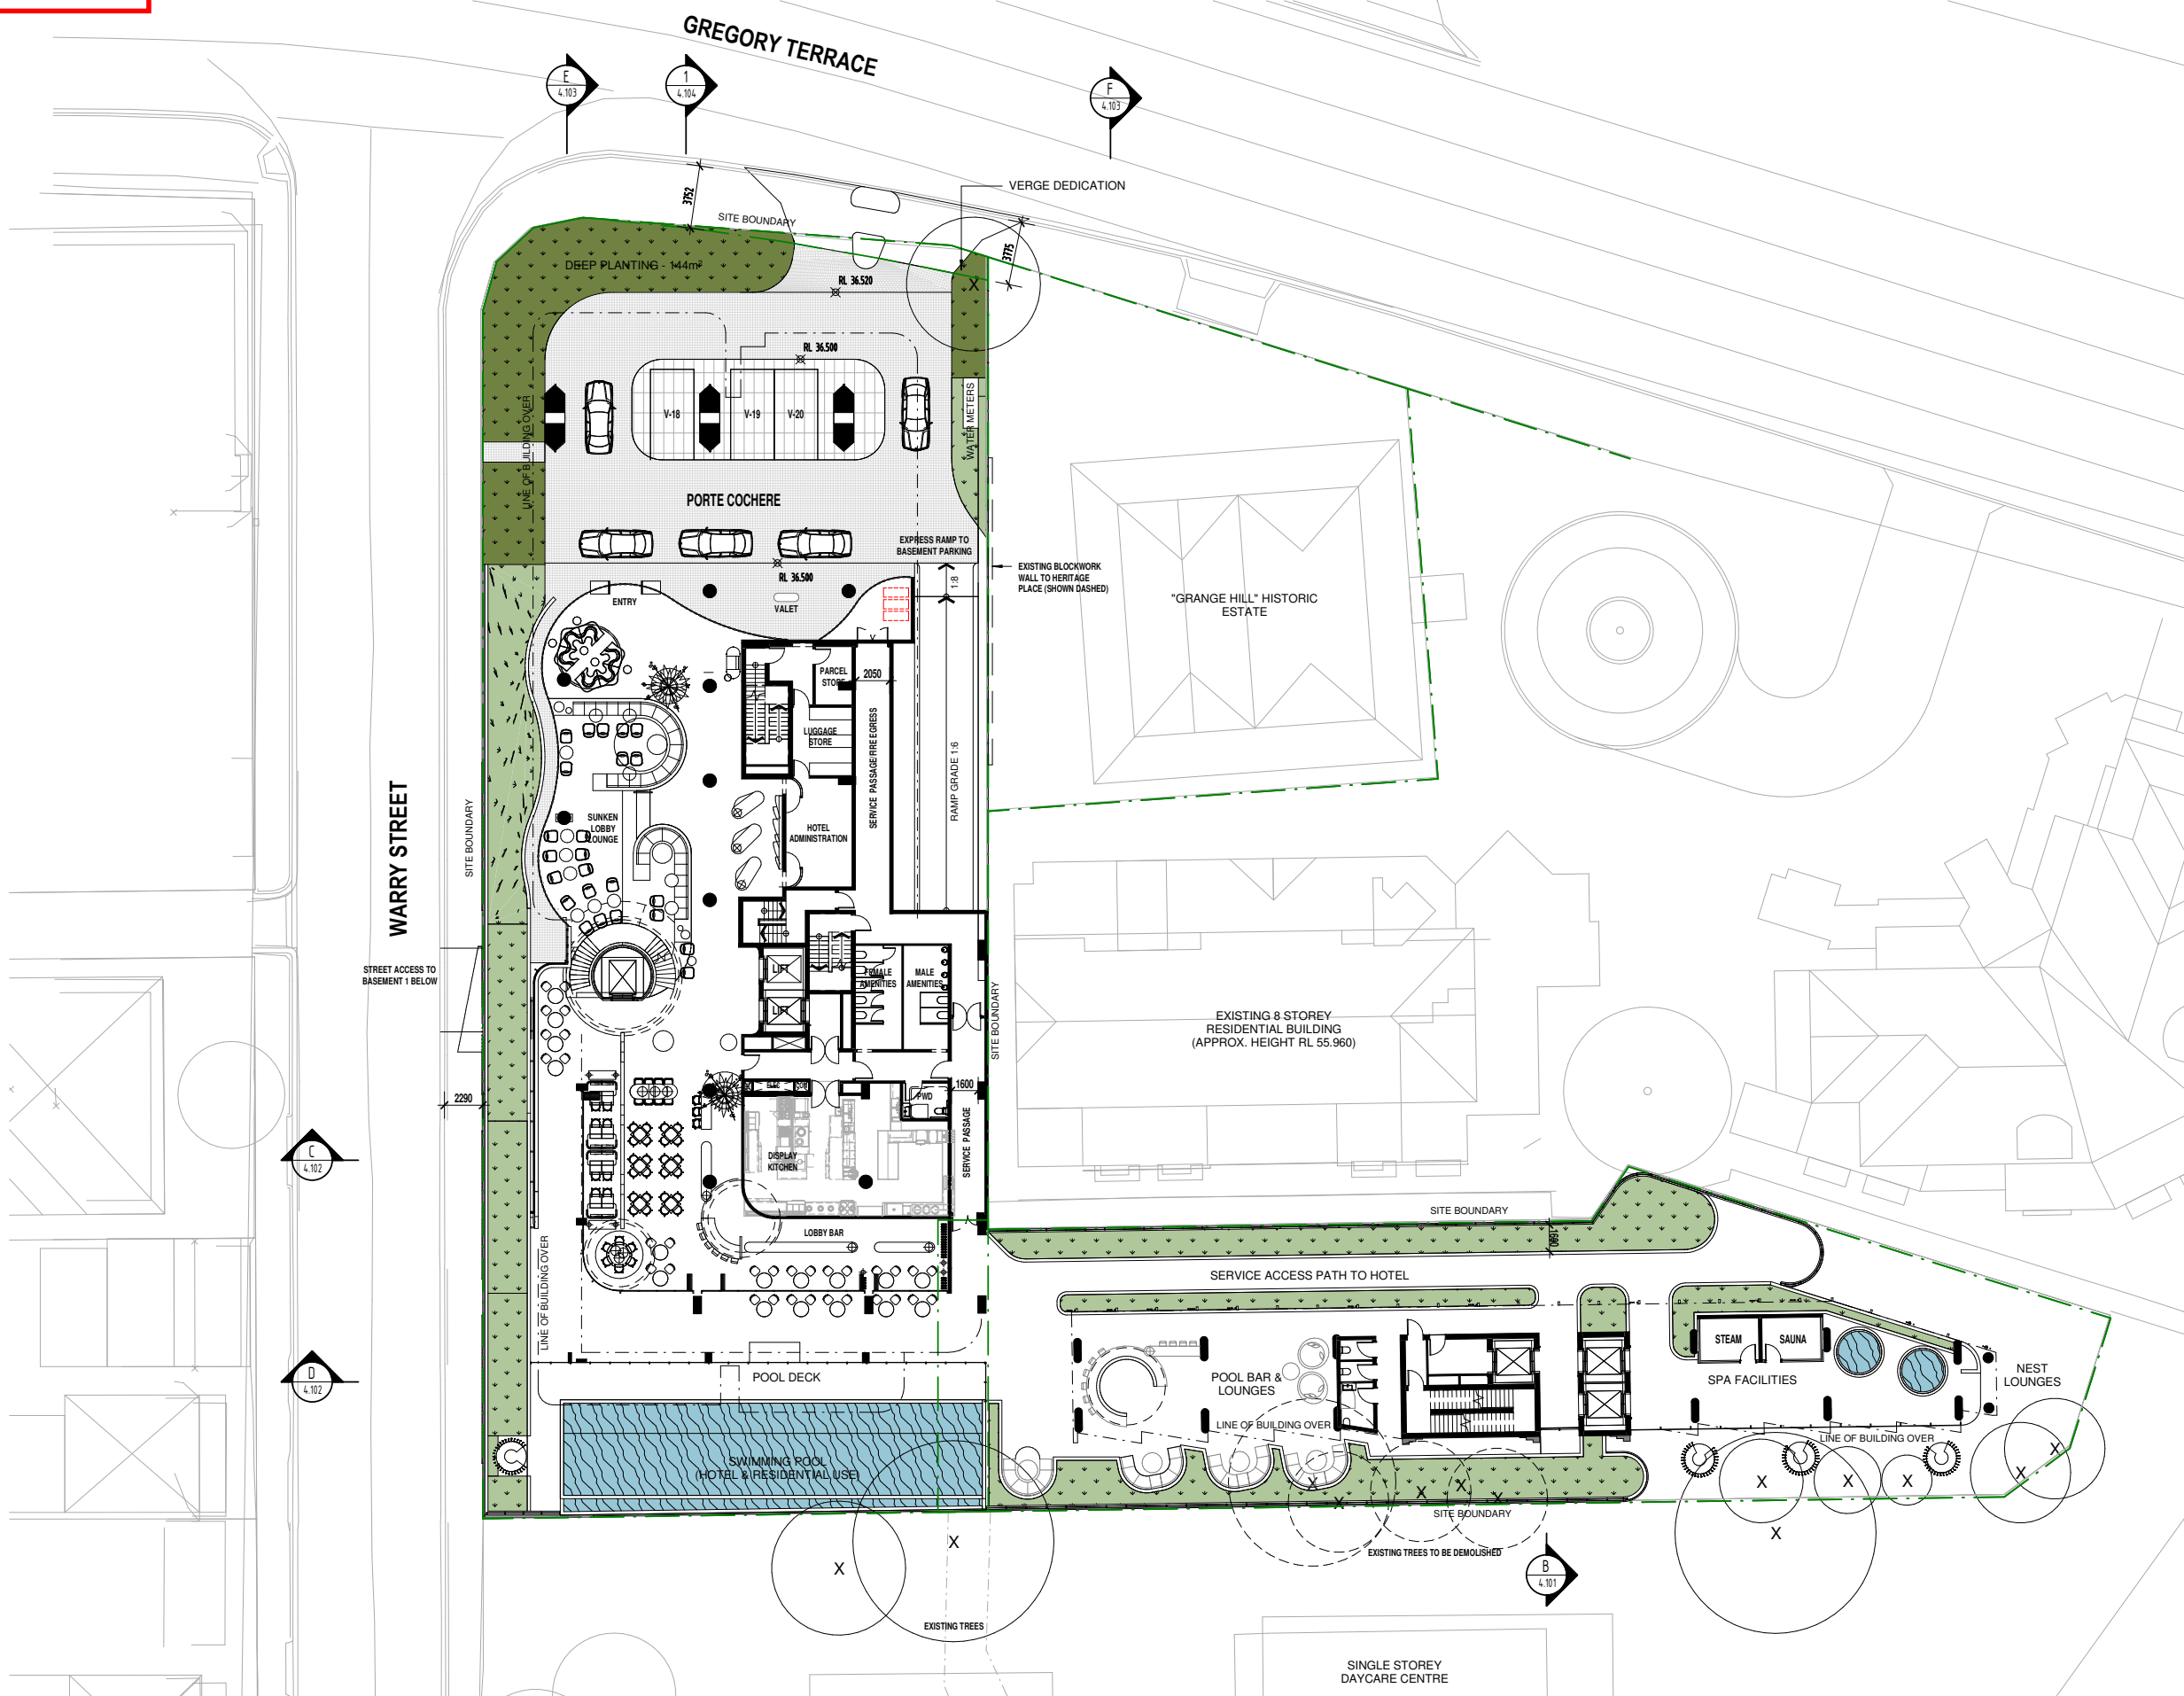


LODGED
07/12/2020
BCC DS

 

REVISION

No.	DATE	DESCRIPTION	BY	CHECK
A	21/08/20	ISSUE FOR COORDINATION	TC	NS
B	09/09/20	ISSUE FOR COORDINATION	TC	NS
C	12/10/20	COORDINATION ISSUE	TC	NS
D	13/10/20	ISSUE FOR INFORMATION	TC	NS
E	16/10/20	ISSUE FOR INFORMATION	TC	NS
F	30/10/20	CONSULTANT COORDINATION ISSUE	TC	NS
G	11/11/20	ISSUE FOR INFORMATION	TC	NS
H	24/11/20	ISSUE FOR APPROVAL	TC	NS

ISSUE FOR D.A.
NOT FOR CONSTRUCTION

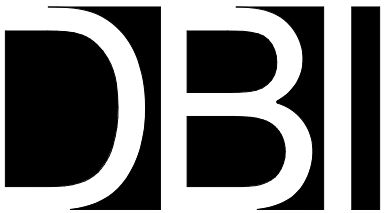


© DBI DESIGN PTY. LTD. A.C.N. 097 951 007 info@dbi.com.au www.dbi.com.au
ABU DHABI: ARJAN BUILDING, DEFENSE RD, PO BOX 127557 ABU DHABI, UAE Ph: +971 2 815 2815
BRISBANE: GROUND FLOOR, 100 BOUNDARY ST, BRISBANE, QLD 4000 Ph: +61 7 3559 8511
GOLD COAST: LEVEL 1, 9 TRICKETT ST, PO BOX 888 SURFERS PARADISE QLD 4217 Ph: +61 7 5539 9788
SYDNEY: LEVEL 24 THREE INTERNATIONAL TOWERS, 300 DARFARGARD AVE. Ph: +61 7 5537 5558
SYDNEY NSW 2000
DIMENSIONS ARE SUBJECT TO SITE MEASUREMENT & VERIFICATION. DO NOT SCALE OFF THIS DRAWING.


• PROJECT NAME
447 GREGORY TERRACE, SPRING
HILL

• DRAWING TITLE
LEVEL 1 MEZZANINE
OVERALL FLOOR PLAN

1/12/2020 11:36:45 AM		
• DRAWN	TC	
• CHECKED	PROJECT DIRECTOR PROJECT LEADER	RA NS
• SCALE	1 : 200	@ A1
• DATE	30/10/2020	
• PROJECT NO.	205110	
• DRAWING NO.	A-CD-2.206	H

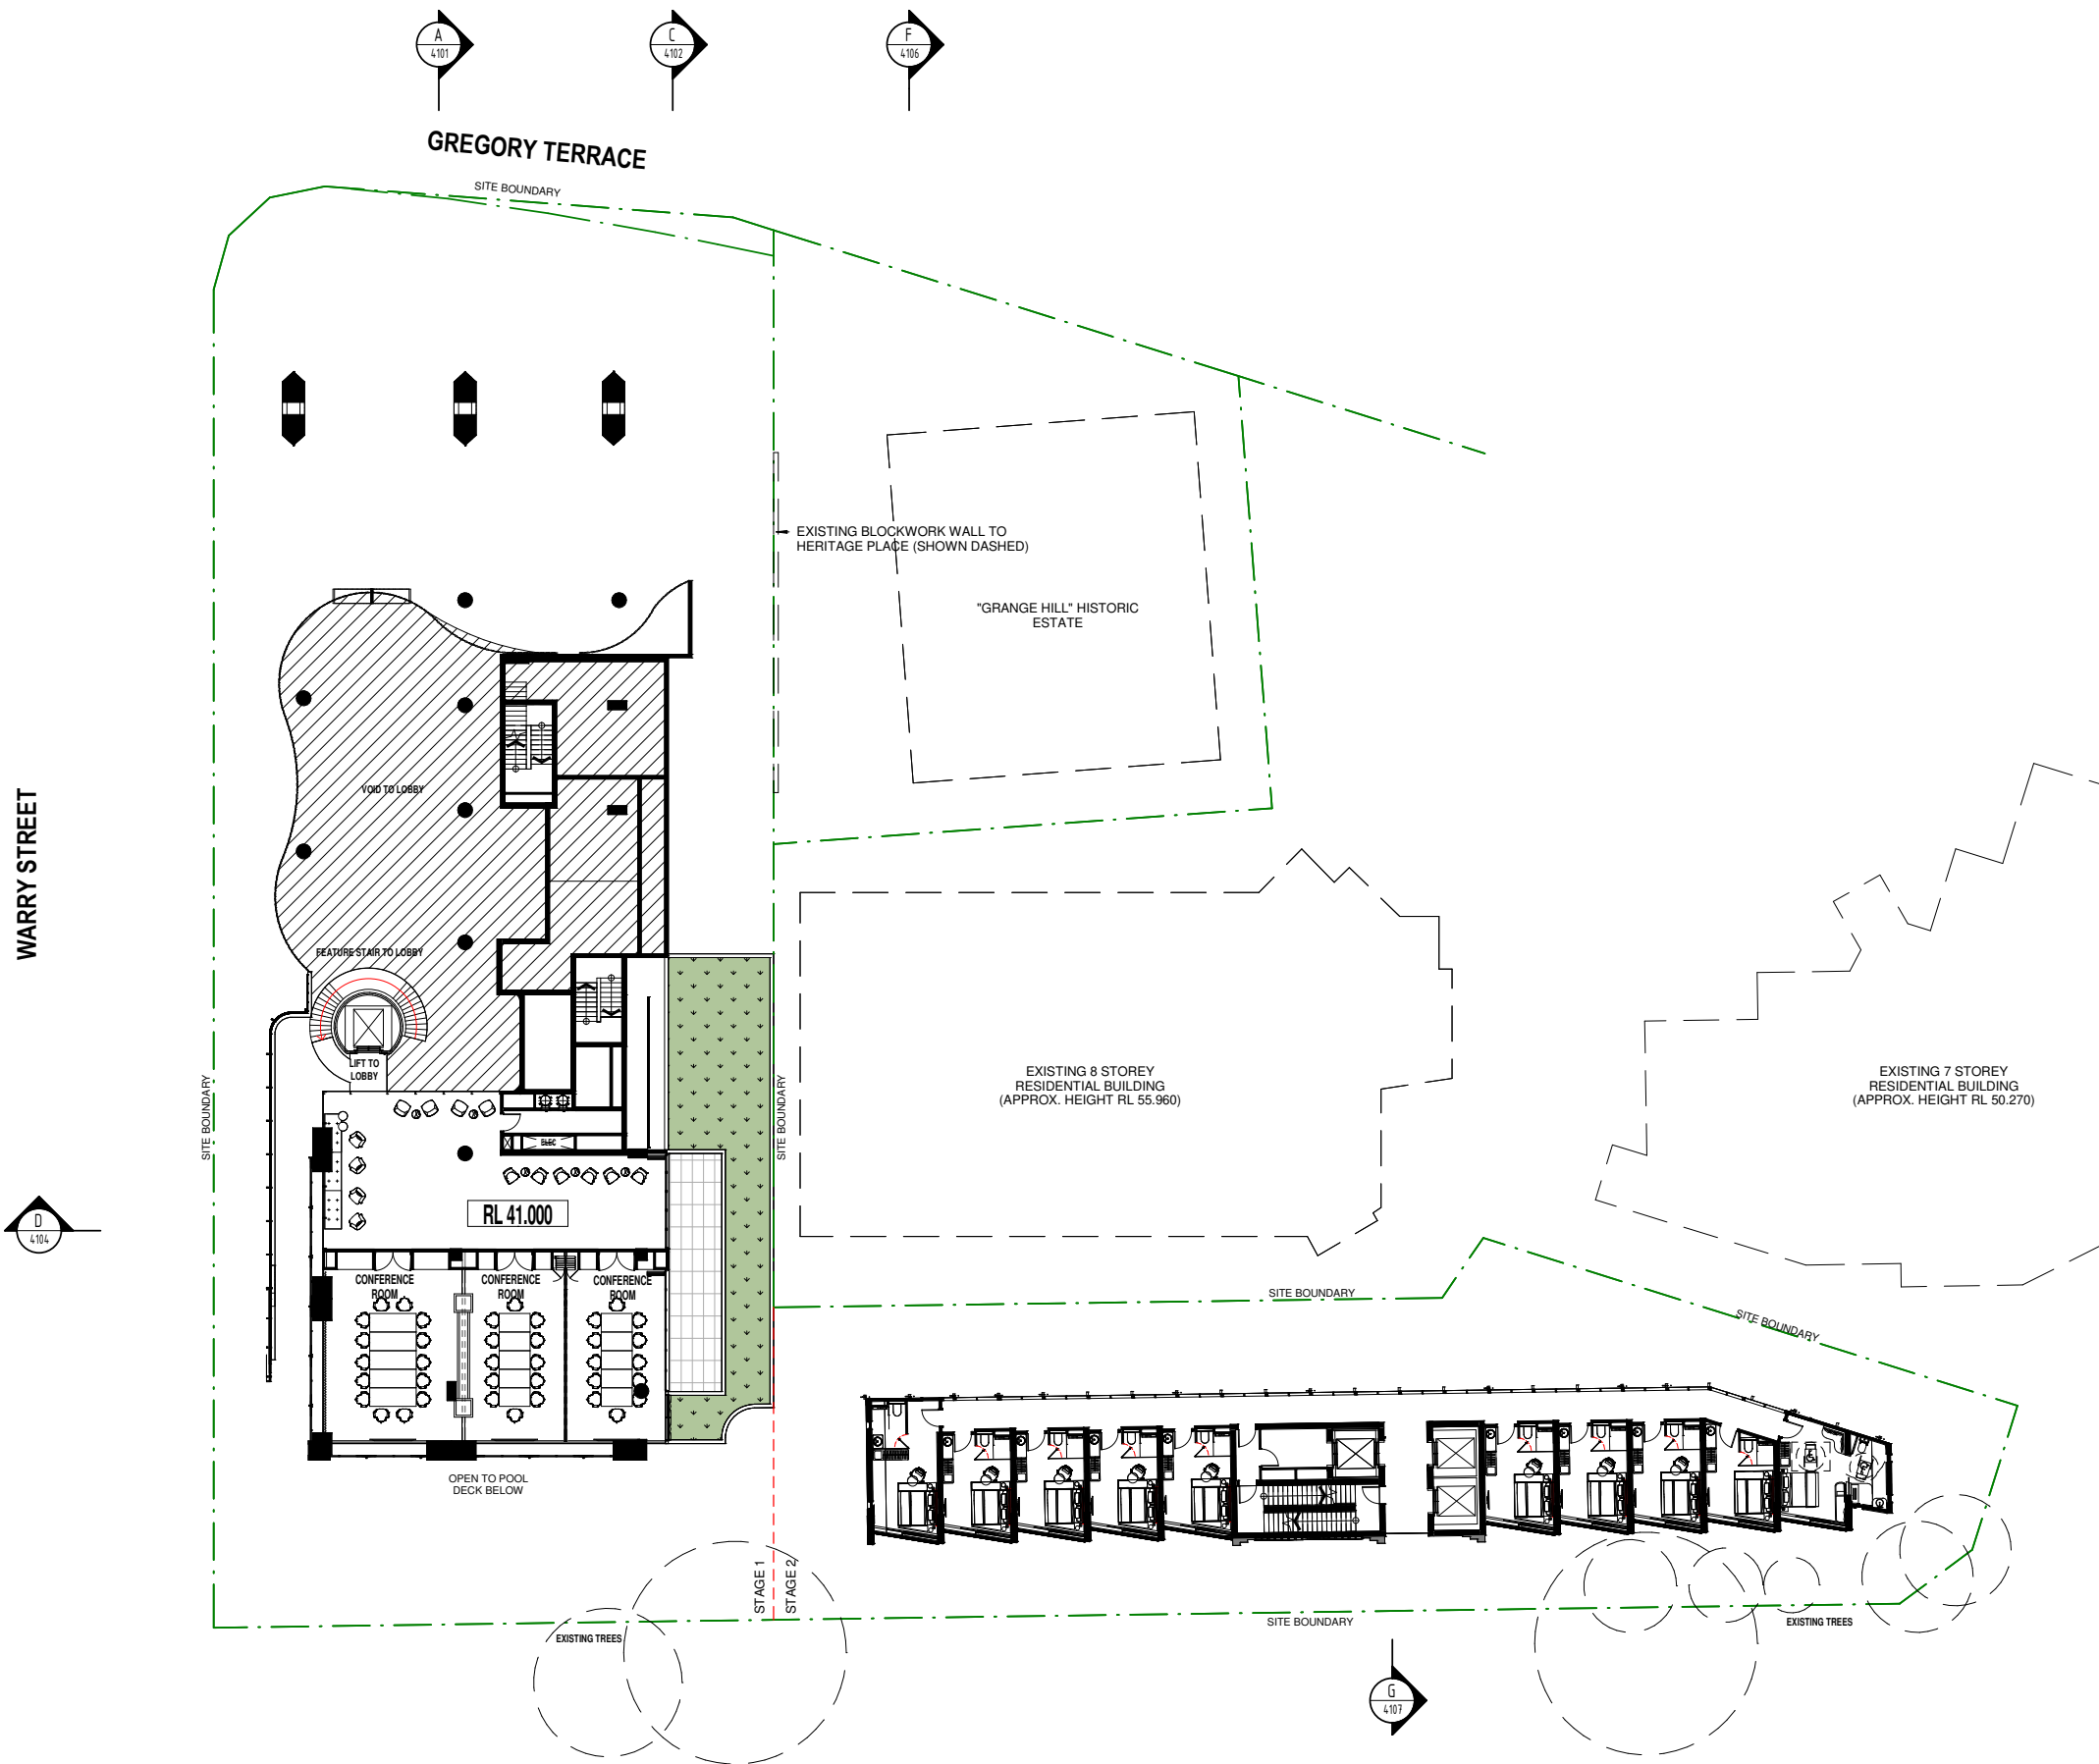


LODGED
07/12/2020
BCC DS

 

REVISION

No.	DATE	DESCRIPTION	BY	CHECK
A	30/10/20	CONSULTANT COORDINATION ISSUE	TC	NS
B	11/11/20	ISSUE FOR INFORMATION	TC	NS
C	24/11/20	ISSUE FOR APPROVAL	TC	NS
D	03/12/20	GENERAL UPDATE	MA	NS

ISSUE FOR D.A.
NOT FOR CONSTRUCTION

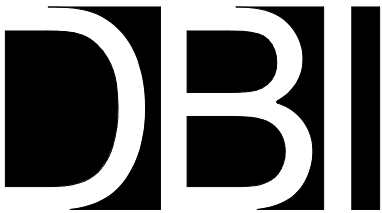


© DBI DESIGN PTY. LTD. A.C.N. 097 951 007 info@dbi.com.au www.dbi.com.au
ABU DHABI - ARJAN BUILDING, DEFENSE RD, PO BOX 127557 ABU DHABI, UAE Ph: +97 1 2 815 2815
BRISBANE - GROUND FLOOR, 100 BOUNDARY ST, BRISBANE, QLD 4000 Ph: +61 7 3559 8511
GOLD COAST - LEVEL 1, 9 TRICKETT ST, PO BOX 888 SURFERS PARADISE QLD 4217 Ph: +61 7 5539 9788
SYDNEY - LEVEL 24 THREE INTERNATIONAL TOWERS, 300 DARANGAROO AVE. Ph: +61 7 5537 5558
SYDNEY NSW 2000
DIMENSIONS ARE SUBJECT TO SITE MEASUREMENT & VERIFICATION. DO NOT SCALE OFF THIS DRAWING


• PROJECT NAME
447 GREGORY TERRACE, SPRING
HILL

• DRAWING TITLE
LEVEL 2 & 3
OVERALL FLOOR PLAN

3/12/2020 10:01:17 AM			
• DRAWN	MA		
• CHECKED	PROJECT DIRECTOR PROJECT LEADER	RA NS	
• SCALE	1 : 200	@ A1	
• DATE	30/10/2020		
• PROJECT NO.	205110		
• DRAWING NO.	A-CD-2.207		D

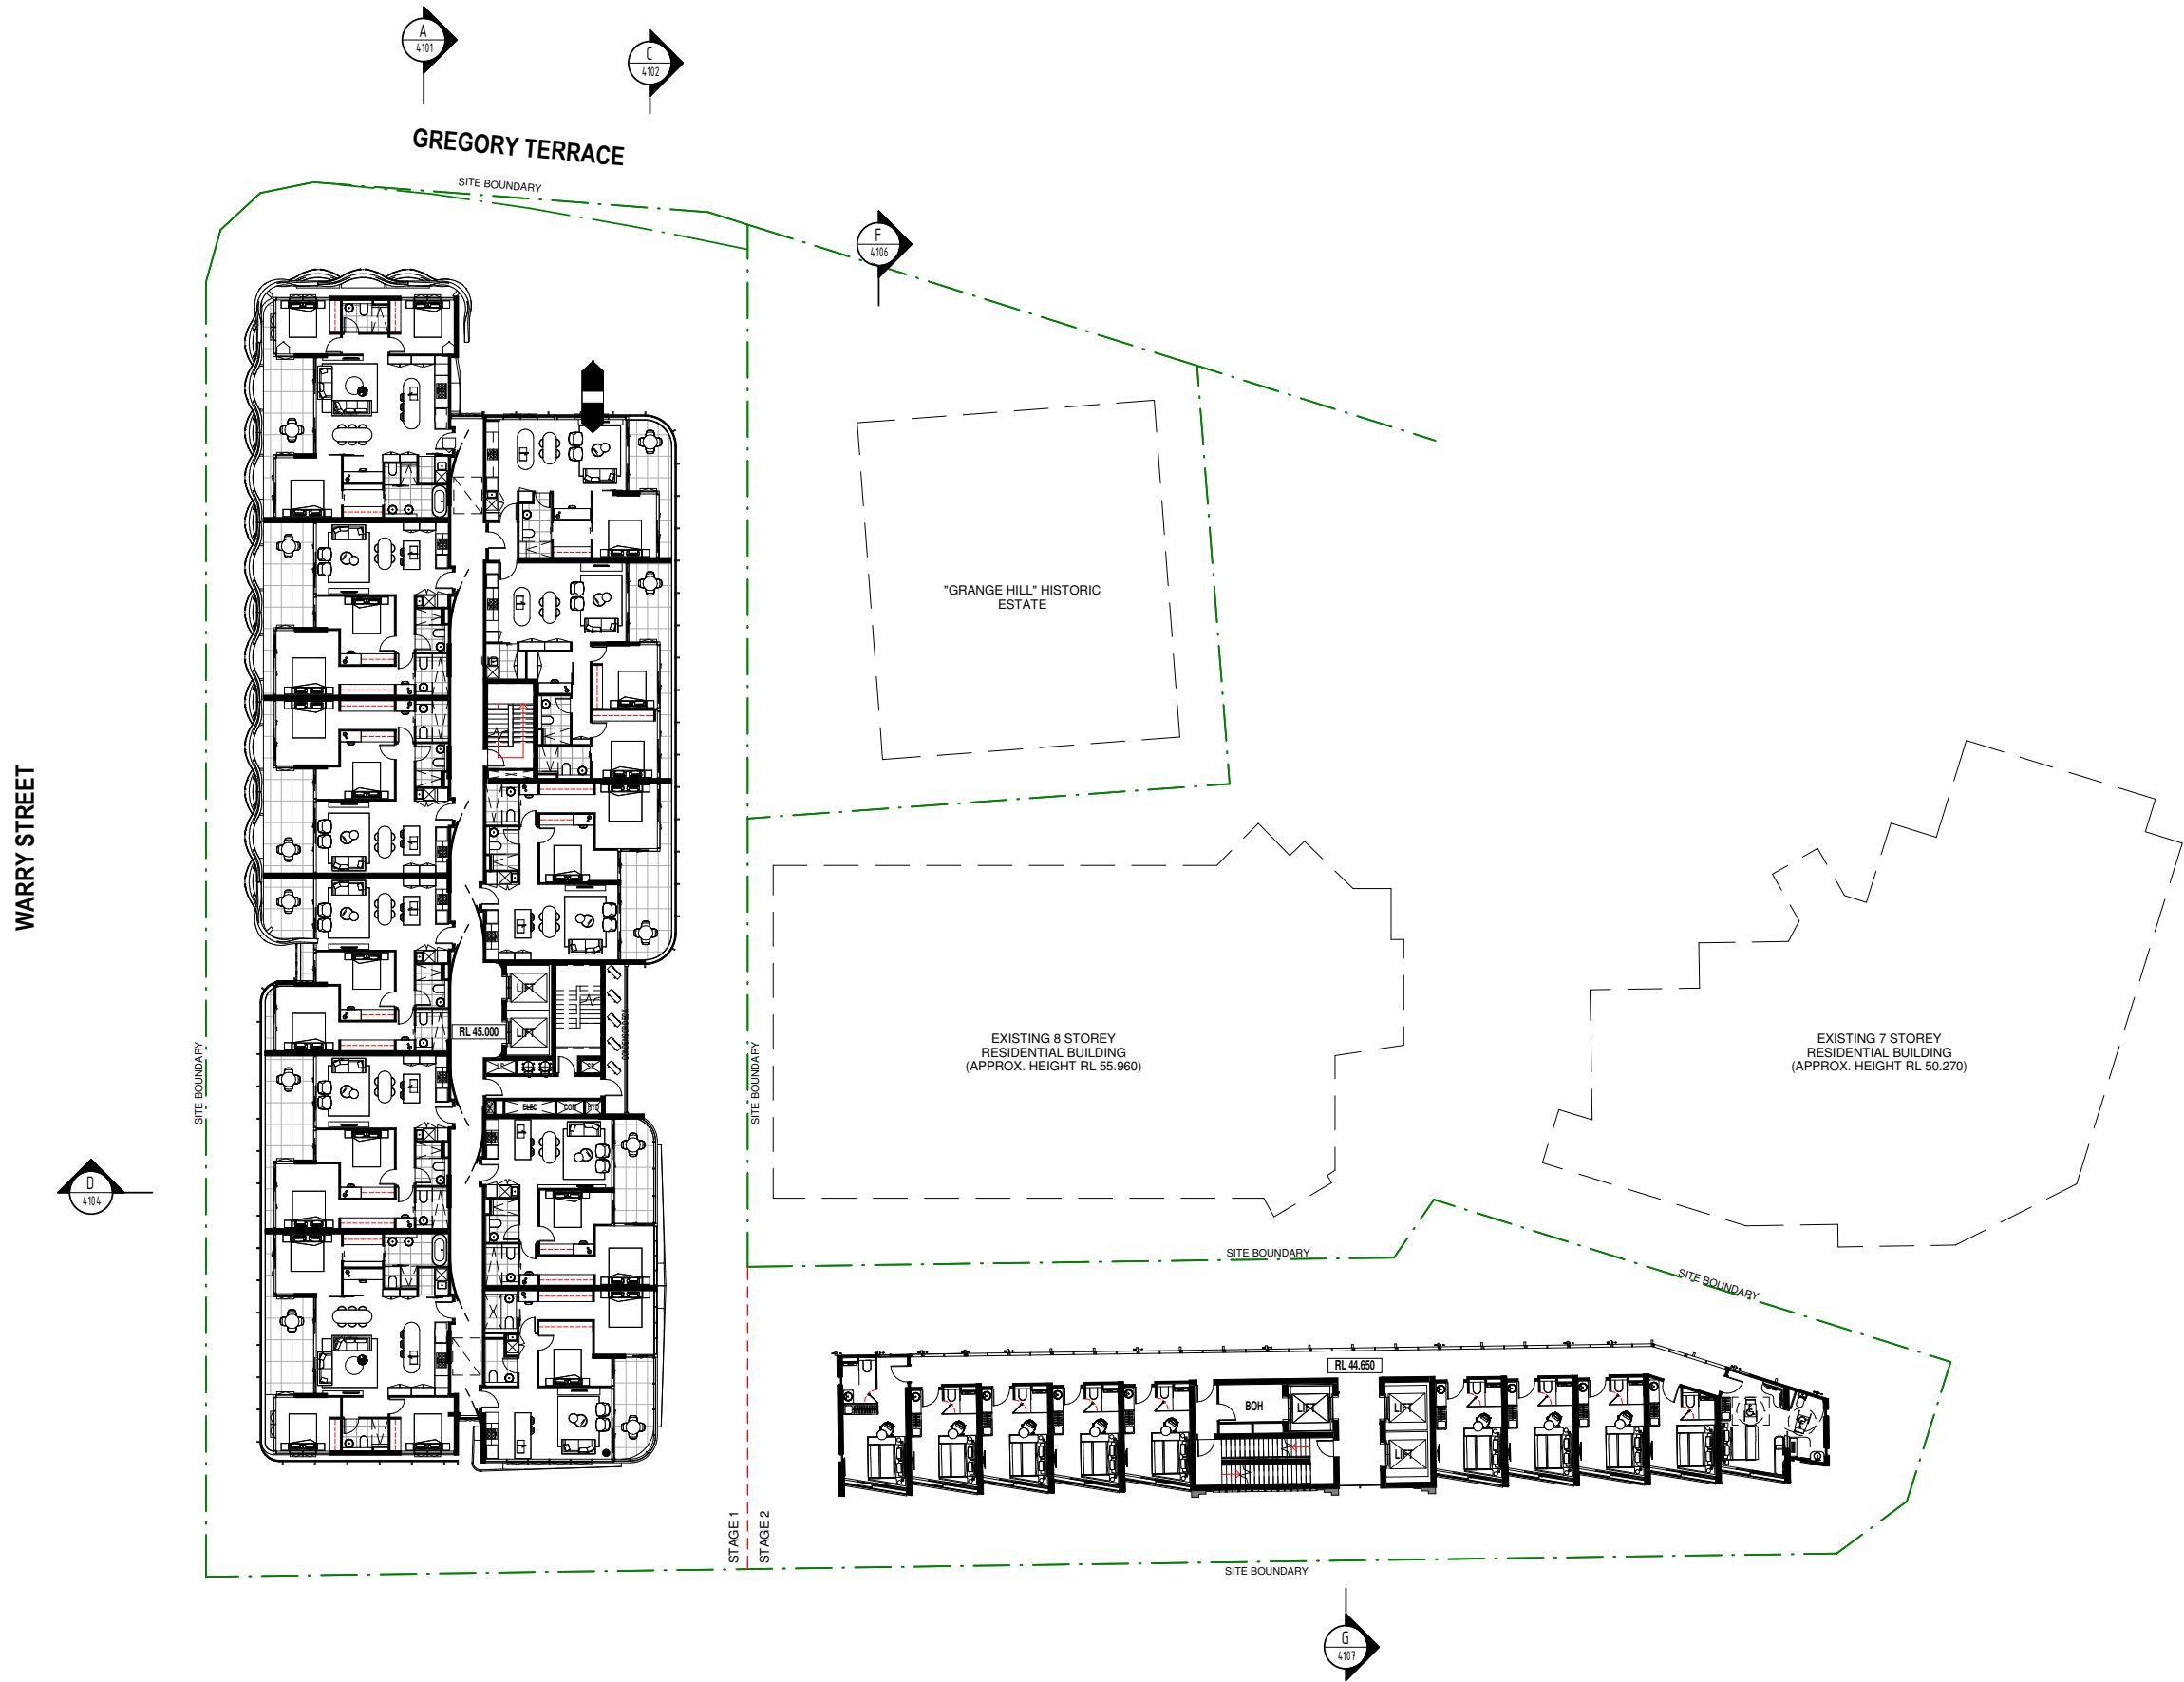

LODGED
07/12/2020
BCC DS

 

REVISION

No.	DATE	DESCRIPTION	BY	CHECK
A	21/08/20	ISSUE FOR COORDINATION	TC	NS
B	09/09/20	ISSUE FOR COORDINATION	TC	NS
C	12/10/20	COORDINATION ISSUE	TC	NS
D	13/10/20	ISSUE FOR INFORMATION	TC	NS
E	16/10/20	ISSUE FOR INFORMATION	TC	NS
F	30/10/20	CONSULTANT COORDINATION ISSUE	TC	NS
G	11/11/20	ISSUE FOR INFORMATION	TC	NS
H	24/11/20	ISSUE FOR APPROVAL	TC	NS
I	03/12/20	GENERAL UPDATE	MA	NS

ISSUE FOR D.A.
NOT FOR CONSTRUCTION




© DBI DESIGN PTY. LTD. A.C.N. 097 951 007 info@dbi.com.au www.dbi.com.au
ABU DHABI - ARJAN BUILDING, DEFENSE RD, PO BOX 127557 ABU DHABI, UAE Ph: +971 2 815 2815
BRISBANE - GROUND FLOOR, 100 BOUNDARY ST, BRISBANE, QLD 4000 Ph: +61 7 3559 8511
GOLD COAST - LEVEL 1, 9 TRICKETT ST, PO BOX 888 SURFERS PARADISE QLD 4217 Ph: +61 7 5559 9788
SYDNEY - LEVEL 24 THREE INTERNATIONAL TOWERS, 300 DARANGAROO AVE. Ph: +61 7 8557 5558
(SYDNEY NSW 2000)
DIMENSIONS ARE SUBJECT TO SITE MEASUREMENT & VERIFICATION. DO NOT SCALE OFF THIS DRAWING.


• PROJECT NAME
447 GREGORY TERRACE, SPRING
HILL

• DRAWING TITLE
TYPICAL LOWER LEVEL
LEVEL 4 & 5
OVERALL FLOOR PLAN

3/12/2020 10:01:23 AM			
• DRAWN	TC		
• CHECKED	PROJECT DIRECTOR PROJECT LEADER	RA NS	
• SCALE	1 : 200	@ A1	
• DATE	30/10/2020		
• PROJECT NO.	205110		
• DRAWING NO.	A-CD-2.210	I	

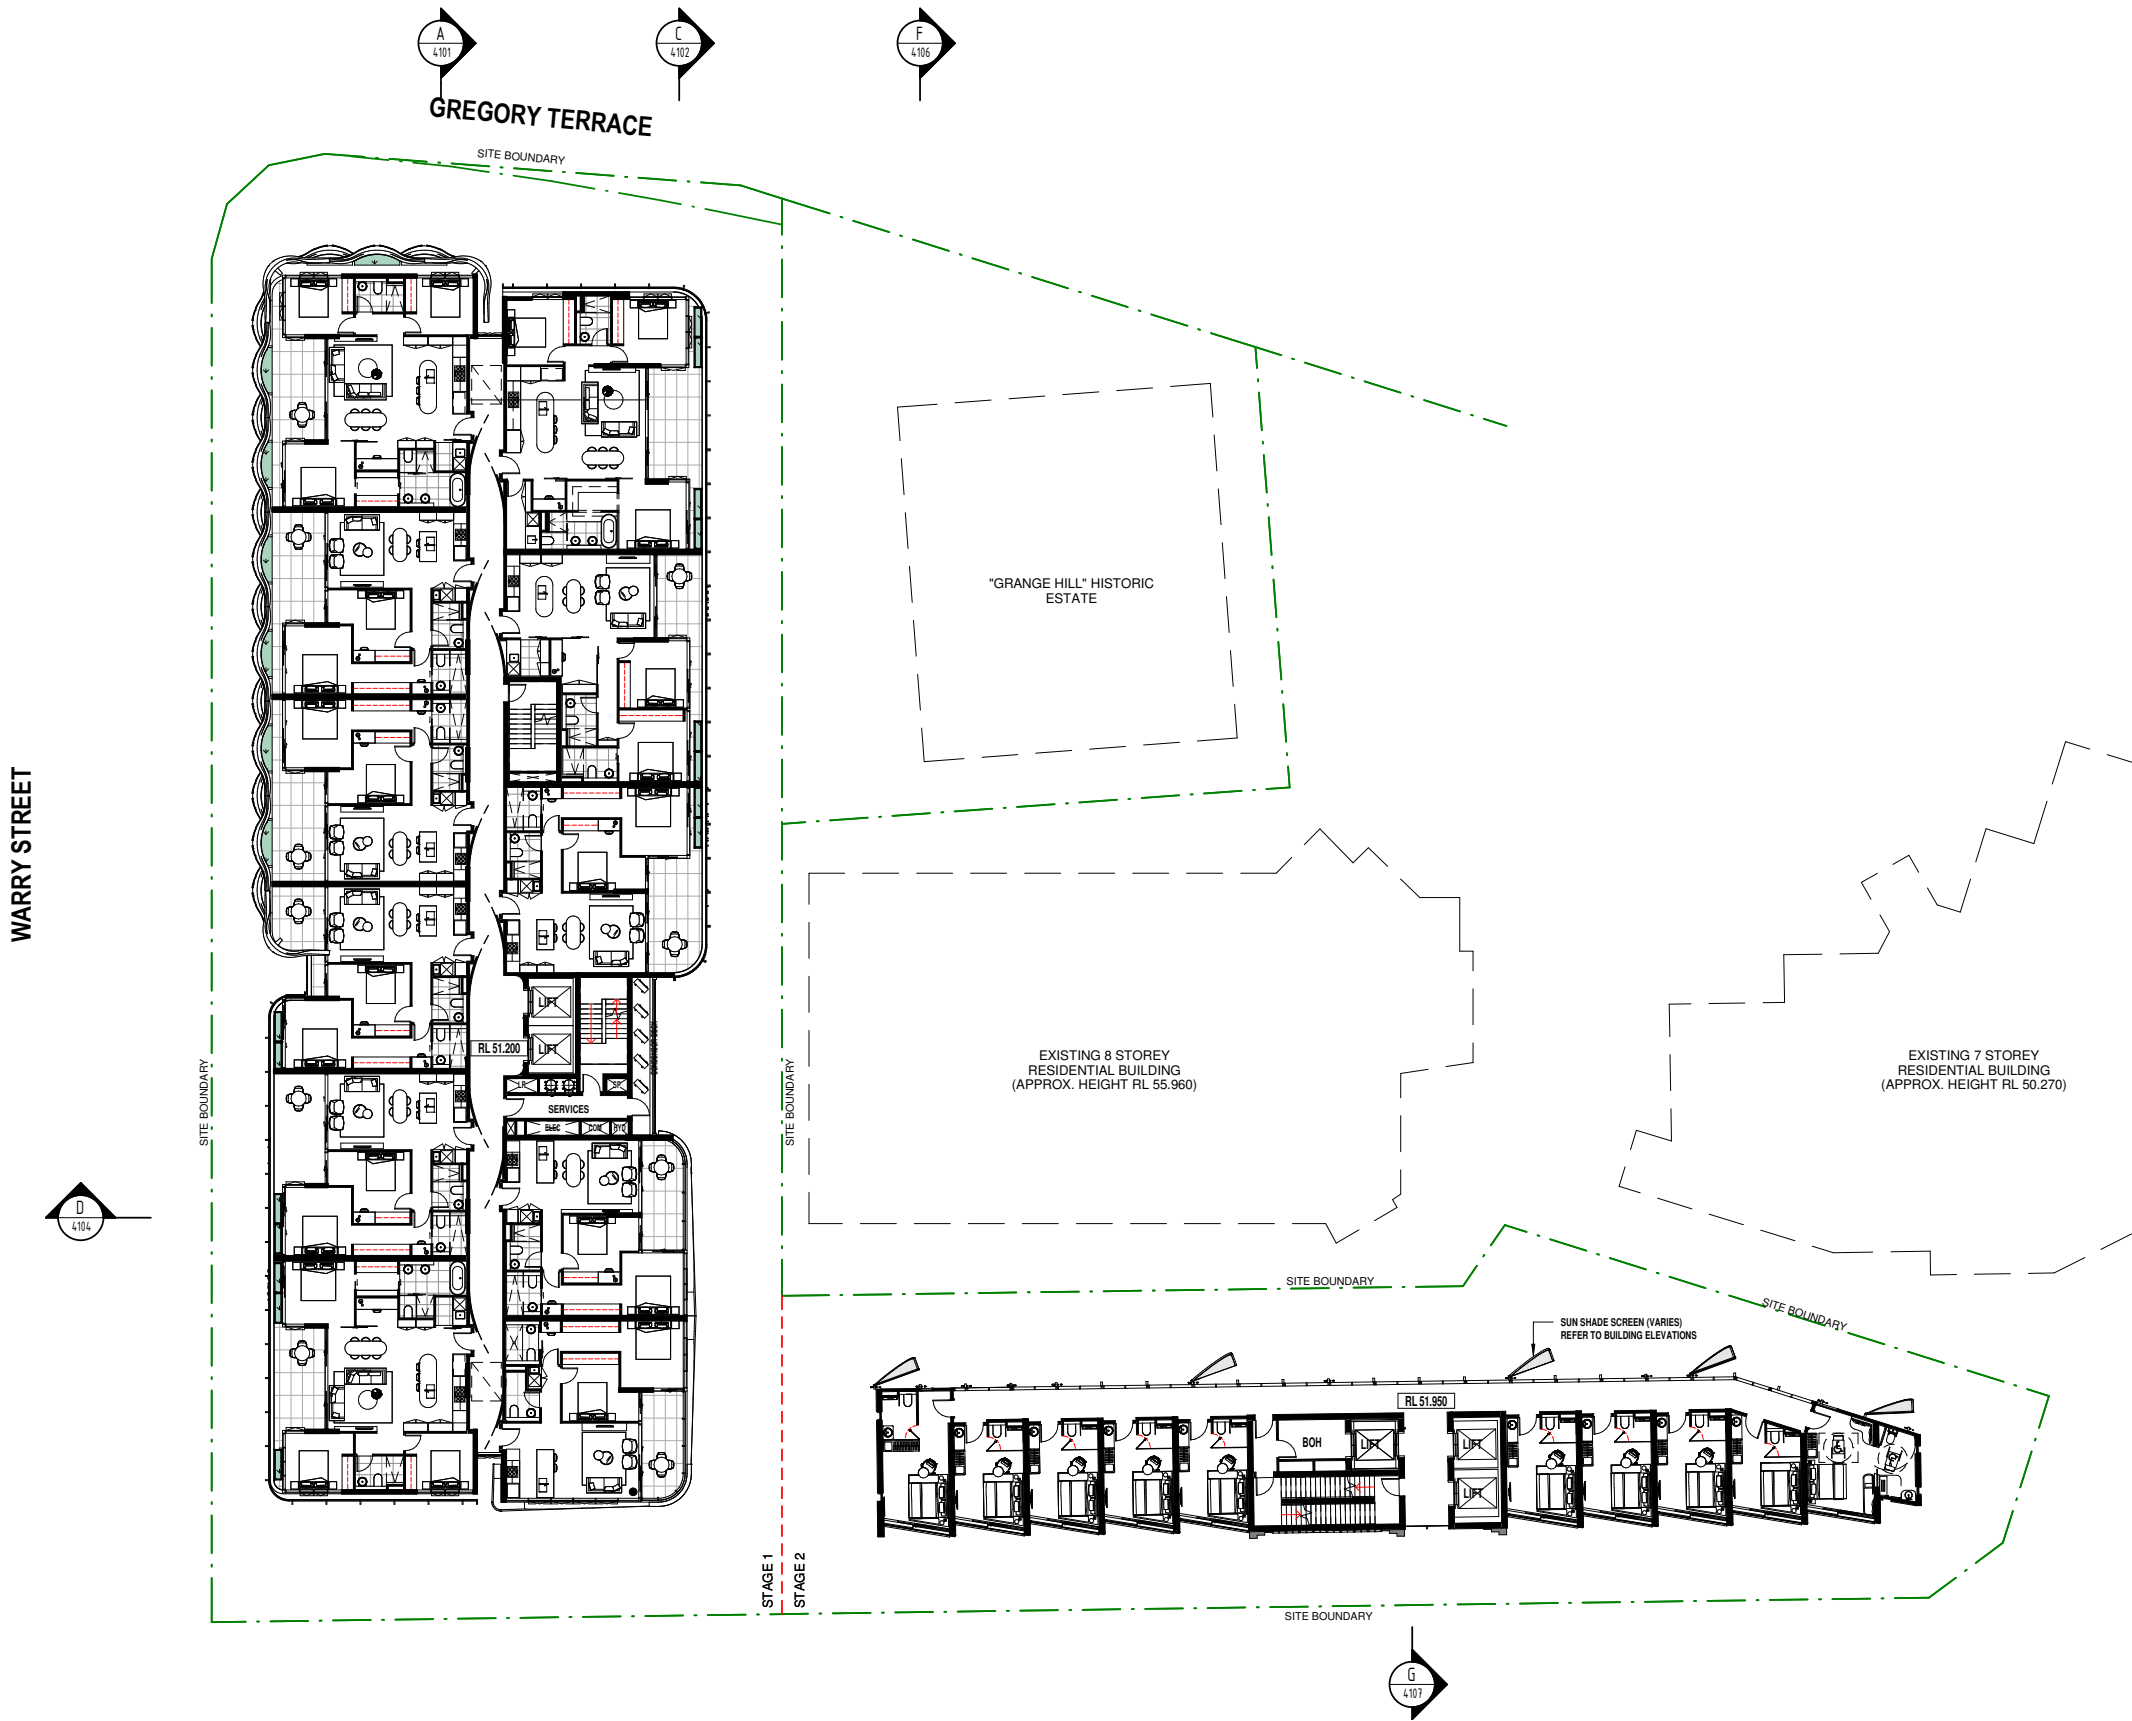


LODGED
07/12/2020
BCC DS

 

REVISION

No.	DATE	DESCRIPTION	BY	CHECK
A	21/08/20	ISSUE FOR COORDINATION	TC	NS
B	09/09/20	ISSUE FOR COORDINATION	TC	NS
C	12/10/20	COORDINATION ISSUE	TC	NS
D	13/10/20	ISSUE FOR INFORMATION	TC	NS
E	16/10/20	ISSUE FOR INFORMATION	TC	NS
F	30/10/20	CONSULTANT COORDINATION ISSUE	TC	NS
G	11/11/20	ISSUE FOR INFORMATION	TC	NS
H	24/11/20	ISSUE FOR APPROVAL	TC	NS
I	03/12/20	GENERAL UPDATE	MA	NS

ISSUE FOR D.A.
NOT FOR CONSTRUCTION

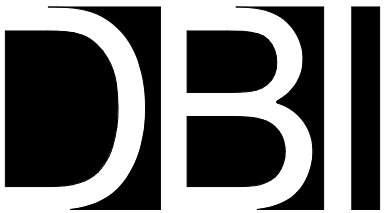


© DBI DESIGN PTY. LTD. A.C.N. 097 951 007 info@dbi.com.au www.dbi.com.au
ABU DHABI - ARJAN BUILDING, DEFENSE RD, PO BOX 127557 ABU DHABI, UAE Ph: +971 2 815 2815
BRISBANE - GROUND FLOOR, 100 BOUNDARY ST, BRISBANE, QLD 4000 Ph: +61 7 3559 8511
GOLD COAST - LEVEL 1, 9 TRICKETT ST, PO BOX 888 SURFERS PARADISE QLD 4217 Ph: +61 7 5539 9788
SYDNEY - LEVEL 24 THREE INTERNATIONAL TOWERS, 300 DARANGAROO AVE. Ph: +61 7 5537 5558
(SYDNEY NSW 2000)
DIMENSIONS ARE SUBJECT TO SITE MEASUREMENT & VERIFICATION. DO NOT SCALE OFF THIS DRAWING.


• PROJECT NAME
447 GREGORY TERRACE, SPRING
HILL

• DRAWING TITLE
TYPICAL UPPER LEVEL
LEVEL 6 TO 13
OVERALL FLOOR PLAN

3/12/2020 10:01:30 AM			
• DRAWN	TC		
• CHECKED	PROJECT DIRECTOR	RA	
	PROJECT LEADER	NS	
• SCALE	1 : 200	@ A1	
• DATE	30/10/2020		
• PROJECT NO.	205110		
• DRAWING NO.	A-CD-2.211		

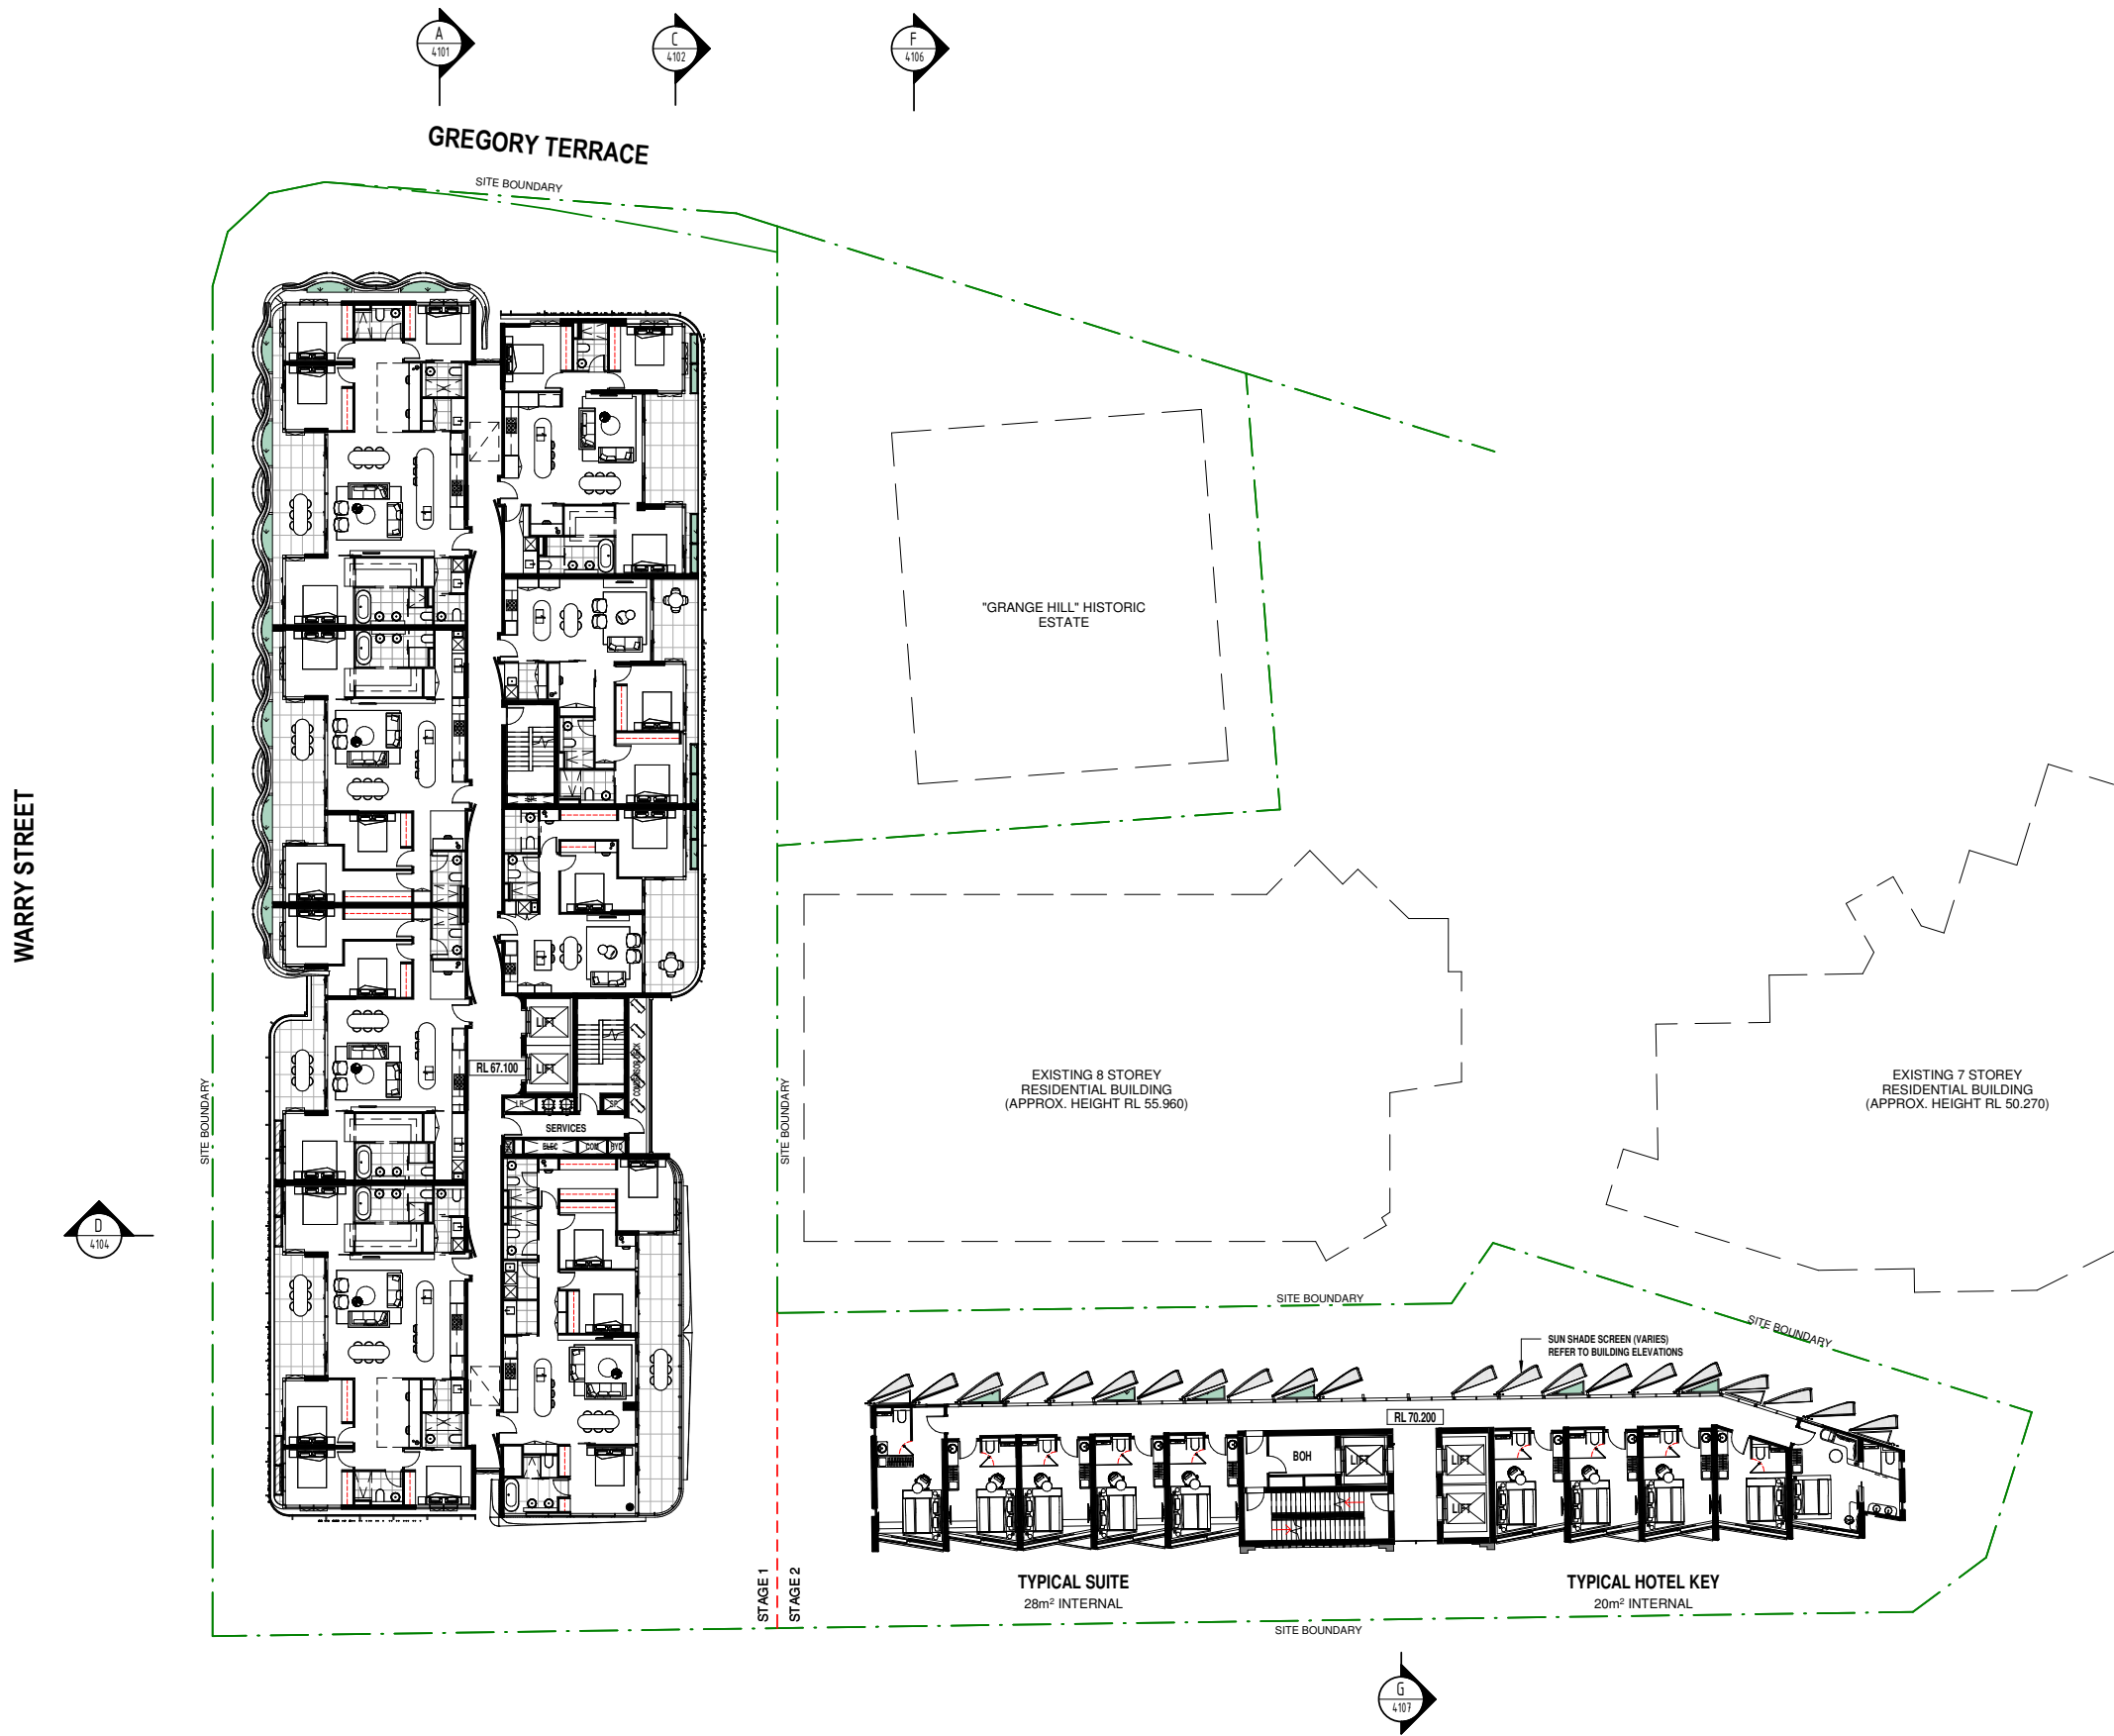


LODGED
07/12/2020
BCC DS

 

REVISION

No.	DATE	DESCRIPTION	BY	CHECK
A	21/08/20	ISSUE FOR COORDINATION	TC	NS
B	09/09/20	ISSUE FOR COORDINATION	TC	NS
C	12/10/20	COORDINATION ISSUE	TC	NS
D	13/10/20	ISSUE FOR INFORMATION	TC	NS
E	16/10/20	ISSUE FOR INFORMATION	TC	NS
F	30/10/20	CONSULTANT COORDINATION ISSUE	TC	NS
G	11/11/20	ISSUE FOR INFORMATION	TC	NS
H	24/11/20	ISSUE FOR APPROVAL	TC	NS
I	03/12/20	GENERAL UPDATE	MA	NS

ISSUE FOR D.A.
NOT FOR CONSTRUCTION

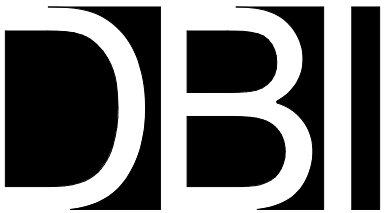


© DBI DESIGN PTY. LTD. A.C.N. 097 951 007 info@dbi.com.au www.dbi.com.au
ABU DHABI - ARJAN BUILDING, DEFENSE RD, PO BOX 127557 ABU DHABI, UAE Ph: +97 1 2 815 2815
BRISBANE - GROUND FLOOR, 100 BOUNDARY ST, BRISBANE, QLD 4000 Ph: +61 7 3559 8511
GOLD COAST - LEVEL 1, 9 TRICKETT ST, PO BOX 888 SURFERS PARADISE QLD 4217 Ph: +61 7 5539 9788
SYDNEY - LEVEL 24 THREE INTERNATIONAL TOWERS, 300 DARANGAROO AVE. Ph: +61 7 8587 8588
SYDNEY NSW 2000
DIMENSIONS ARE SUBJECT TO SITE MEASUREMENT & VERIFICATION. DO NOT SCALE OFF THIS DRAWING


• PROJECT NAME
447 GREGORY TERRACE, SPRING
HILL

• DRAWING TITLE
LEVEL 14
OVERALL FLOOR PLAN

3/12/2020 10:01:35 AM			
• DRAWN	TC		
• CHECKED	PROJECT DIRECTOR PROJECT LEADER	RA NS	
• SCALE	1 : 200	@ A1	
• DATE	30/10/2020		
• PROJECT NO.	205110		
• DRAWING NO.	A-CD-2.215	I	

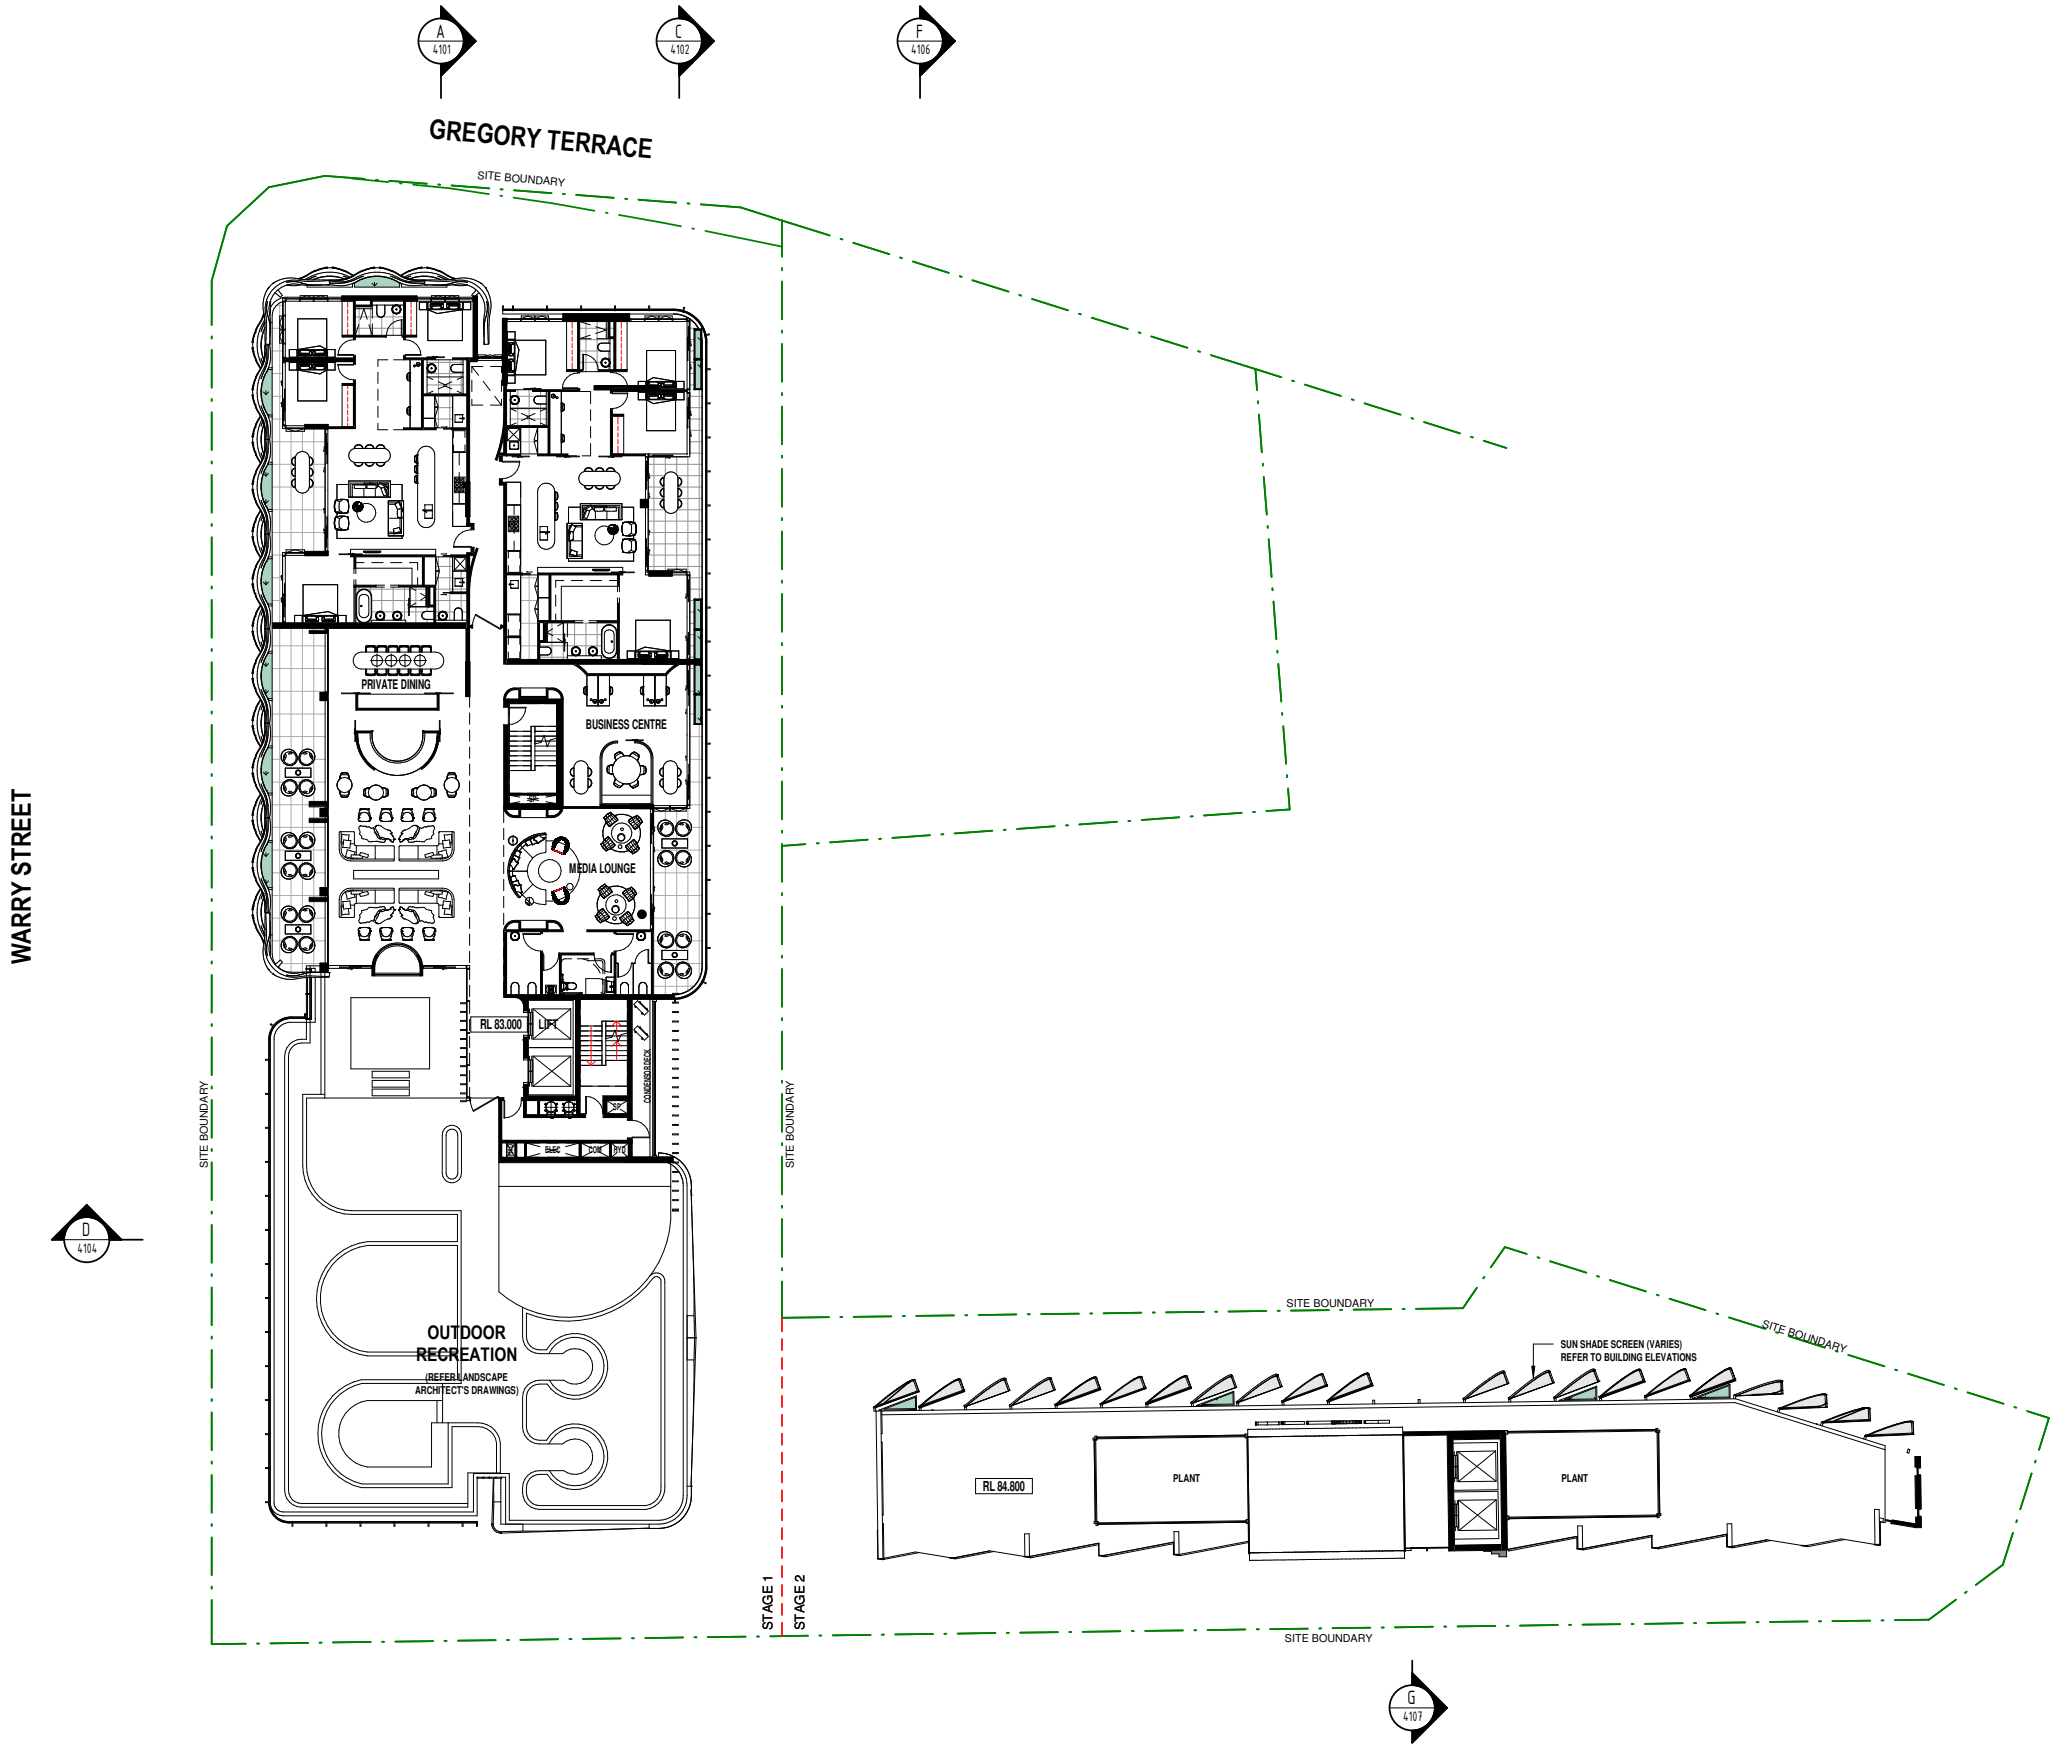


LODGED
07/12/2020
BCC DS

 

REVISION

No.	DATE	DESCRIPTION	BY	CHECK
A	21/08/20	ISSUE FOR COORDINATION	TC	NS
B	09/09/20	ISSUE FOR COORDINATION	TC	NS
C	12/10/20	COORDINATION ISSUE	TC	NS
D	13/10/20	ISSUE FOR INFORMATION	TC	NS
E	16/10/20	ISSUE FOR INFORMATION	TC	NS
F	30/10/20	CONSULTANT COORDINATION ISSUE	TC	NS
G	11/11/20	ISSUE FOR INFORMATION	TC	NS
H	24/11/20	ISSUE FOR APPROVAL	TC	NS
I	03/12/20	GENERAL UPDATE	MA	NS

ISSUE FOR D.A.
NOT FOR CONSTRUCTION

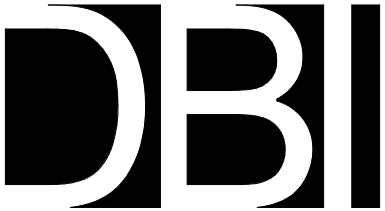


© DBI DESIGN PTY. LTD. A.C.N. 097 951 007 info@dbi.com.au www.dbi.com.au
ABU DHABI - ARJAN BUILDING, DEFENSE RD, PO BOX 127557 ABU DHABI, UAE Ph: +971 2 815 2815
BRISBANE - GROUND FLOOR, 100 BOUNDARY ST, BRISBANE, QLD 4000 Ph: +61 7 3559 8511
GOLD COAST - LEVEL 1, 9 TRICKETT ST, PO BOX 888 SURFERS PARADISE QLD 4217 Ph: +61 7 5559 9788
SYDNEY - LEVEL 24 THREE INTERNATIONAL TOWERS, 300 DARANGAROO AVE. Ph: +61 7 5557 5558
(SYDNEY NSW 2000)
DIMENSIONS ARE SUBJECT TO SITE MEASUREMENT & VERIFICATION. DO NOT SCALE OFF THIS DRAWING.


• PROJECT NAME
447 GREGORY TERRACE, SPRING
HILL

• DRAWING TITLE
LEVEL 15
OVERALL FLOOR PLAN

3/12/2020 10:01:40 AM			
• DRAWN	TC		
• CHECKED	PROJECT DIRECTOR	RA	
	PROJECT LEADER	NS	
• SCALE	1 : 200 @ A1		
• DATE	30/10/2020		
• PROJECT NO.	205110		
• DRAWING NO.	A-CD-2.216		

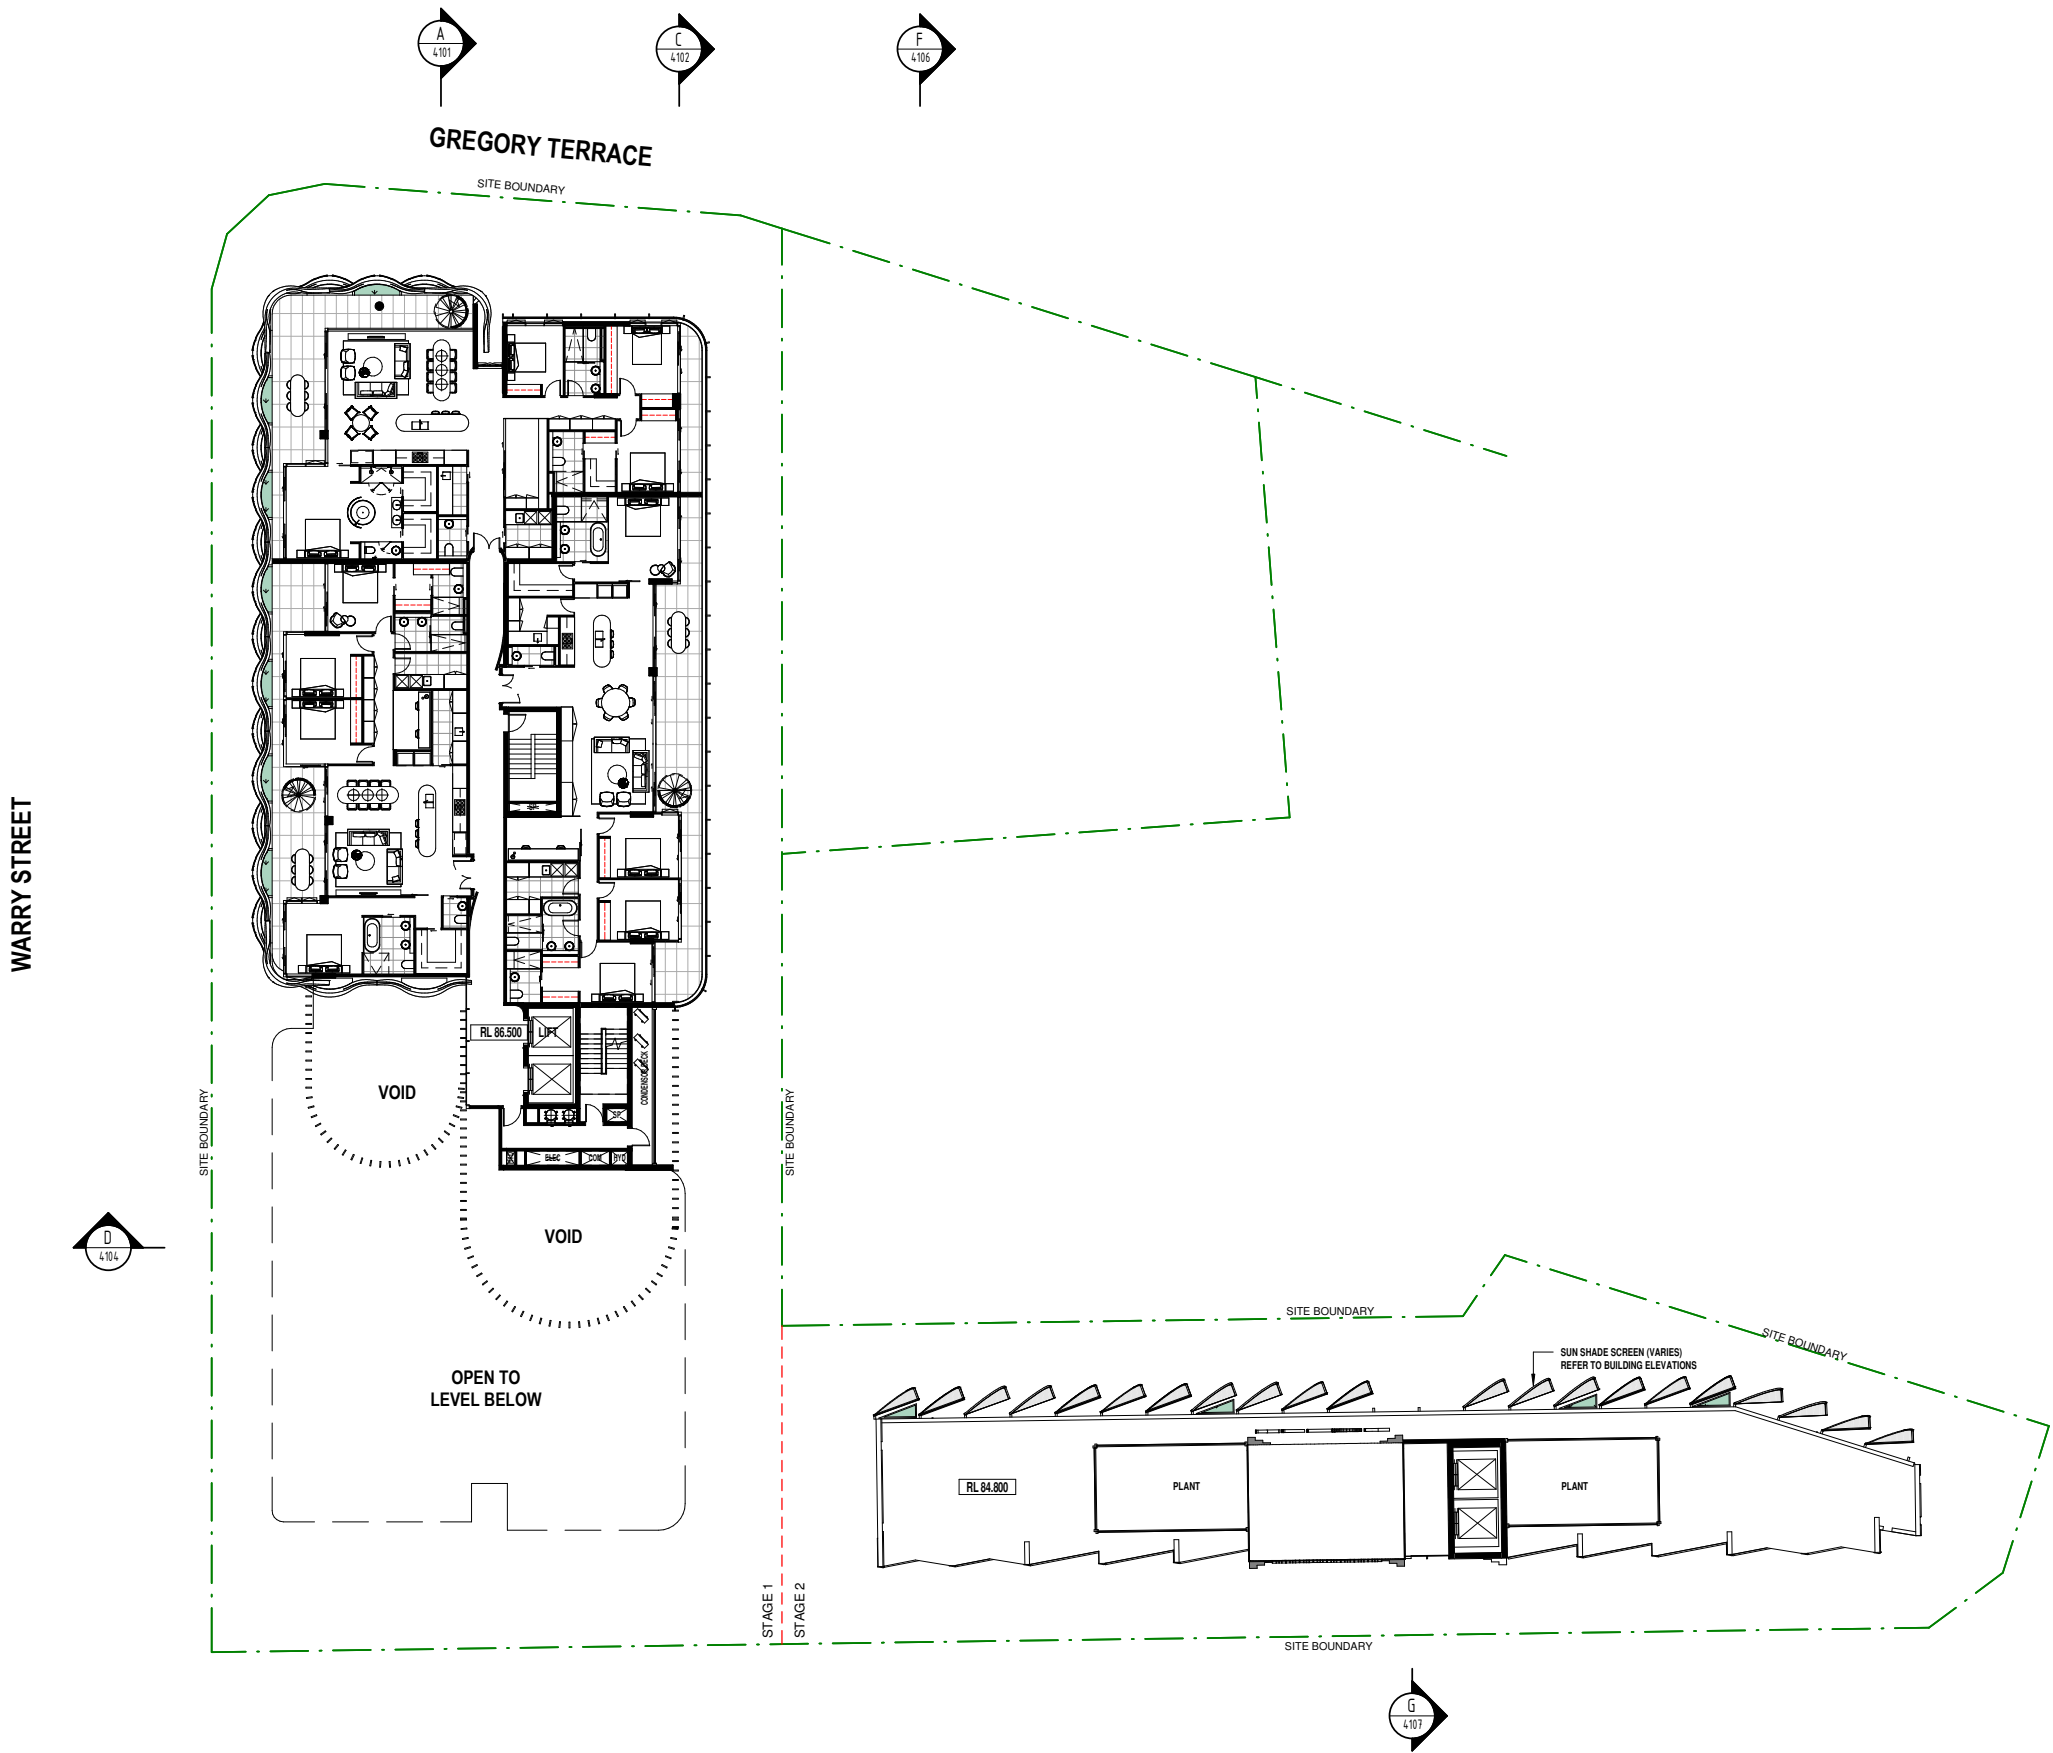


LODGED
07/12/2020
BCC DS

 

REVISION

No.	DATE	DESCRIPTION	BY	CHECK
A	21/08/20	ISSUE FOR COORDINATION	TC	NS
B	09/09/20	ISSUE FOR COORDINATION	TC	NS
C	12/10/20	COORDINATION ISSUE	TC	NS
D	13/10/20	ISSUE FOR INFORMATION	TC	NS
E	16/10/20	ISSUE FOR INFORMATION	TC	NS
F	30/10/20	CONSULTANT COORDINATION ISSUE	TC	NS
G	11/11/20	ISSUE FOR INFORMATION	TC	NS
H	24/11/20	ISSUE FOR APPROVAL	TC	NS
I	03/12/20	GENERAL UPDATE	MA	NS

ISSUE FOR D.A.
NOT FOR CONSTRUCTION

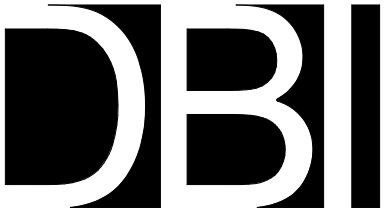


© DBI DESIGN PTY. LTD. A.C.N. 097 951 007 info@dbi.com.au www.dbi.com.au
ABU DHABI: ARJAN BUILDING, DEFENSE RD, PO BOX 127557 ABU DHABI, UAE Ph: +971 2 815 2815
BRISBANE: GROUND FLOOR, 100 BOUNDARY ST, BRISBANE, QLD 4000 Ph: +61 7 3559 8511
GOLD COAST: LEVEL 1, 9 TRICKETT ST, PO BOX 888 SURFERS PARADISE QLD 4217 Ph: +61 7 5559 9788
SYDNEY: LEVEL 24 THREE INTERNATIONAL TOWERS, 200 DARANGAROO AVE. Ph: +61 7 5557 5558
SYDNEY NSW 2000
DIMENSIONS ARE SUBJECT TO SITE MEASUREMENT & VERIFICATION. DO NOT SCALE OFF THIS DRAWING

• PROJECT NAME
447 GREGORY TERRACE, SPRING
HILL

• DRAWING TITLE
ROOF LEVEL
OVERALL FLOOR PLAN

3/12/2020 10:01:45 AM			
• DRAWN	MA		
• CHECKED	PROJECT DIRECTOR	RA	
	PROJECT LEADER	NS	
• SCALE	1 : 200	@	A1
• DATE	30/10/2020		
• PROJECT NO.	205110		
• DRAWING NO.	A-CD-2.217		


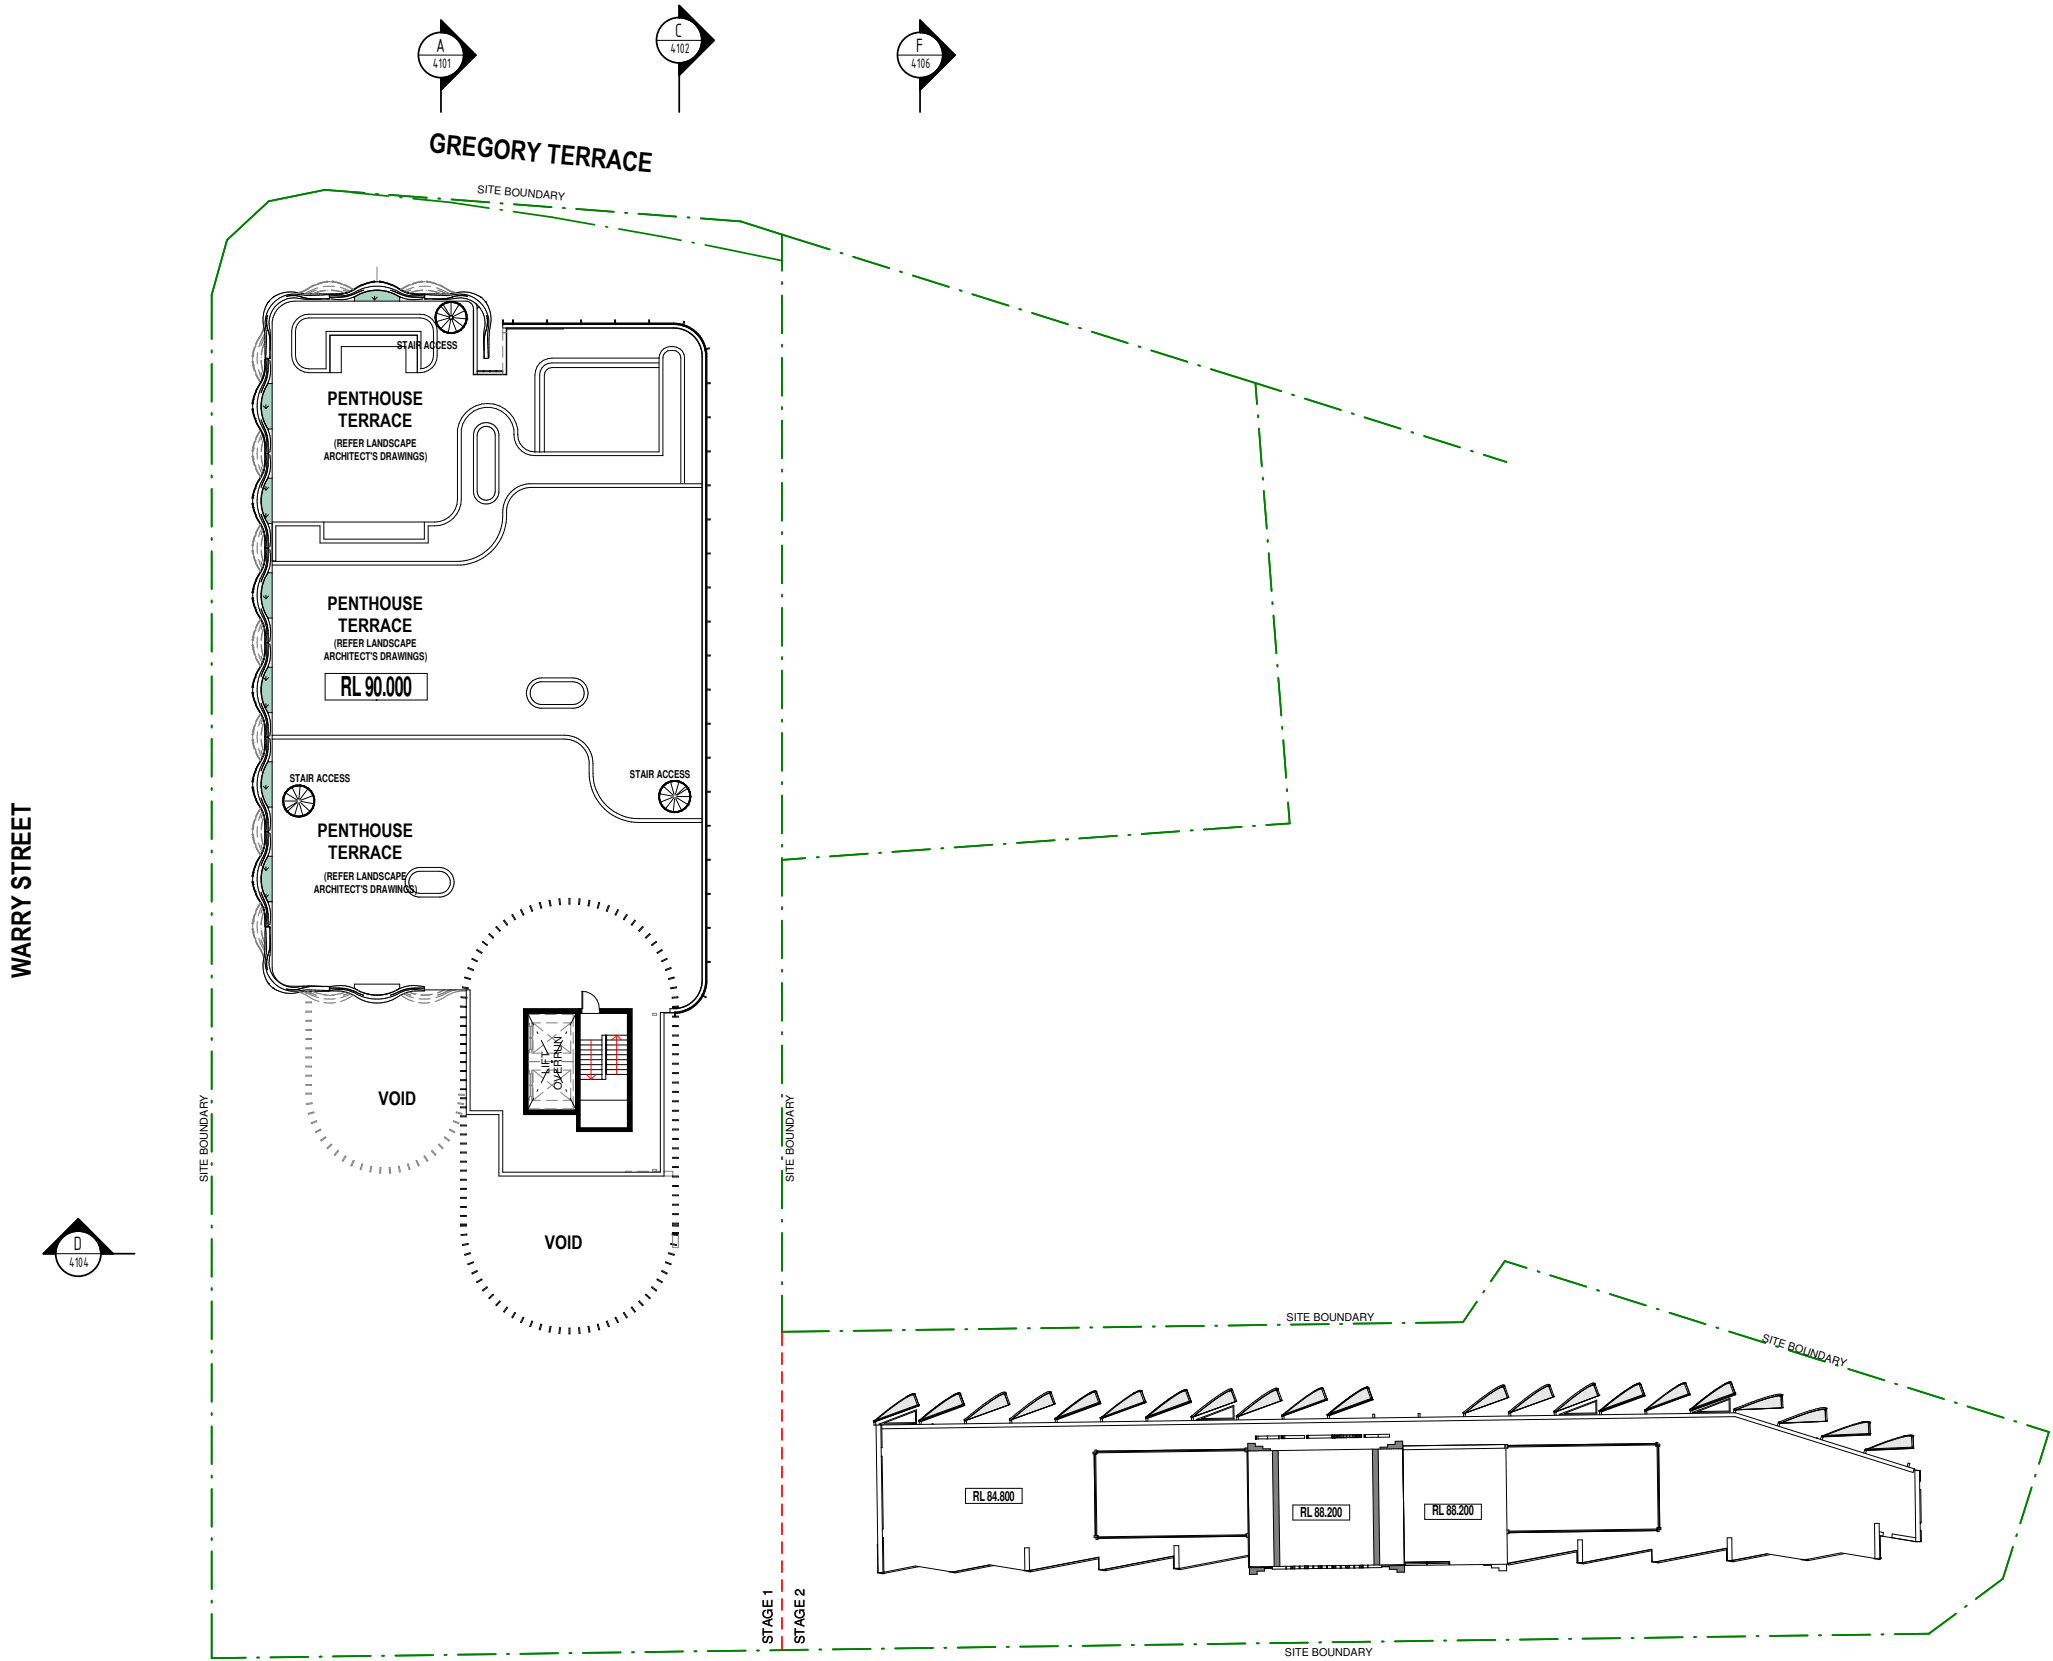


LODGED

07/12/2020

BCC DS

REVISION			
No.	DATE	DESCRIPTION	BY CHECK
A	09/09/20	ISSUE FOR COORDINATION	TC NS
B	11/11/20	ISSUE FOR INFORMATION	TC NS
C	24/11/20	ISSUE FOR APPROVAL	TC NS

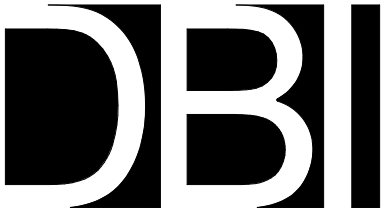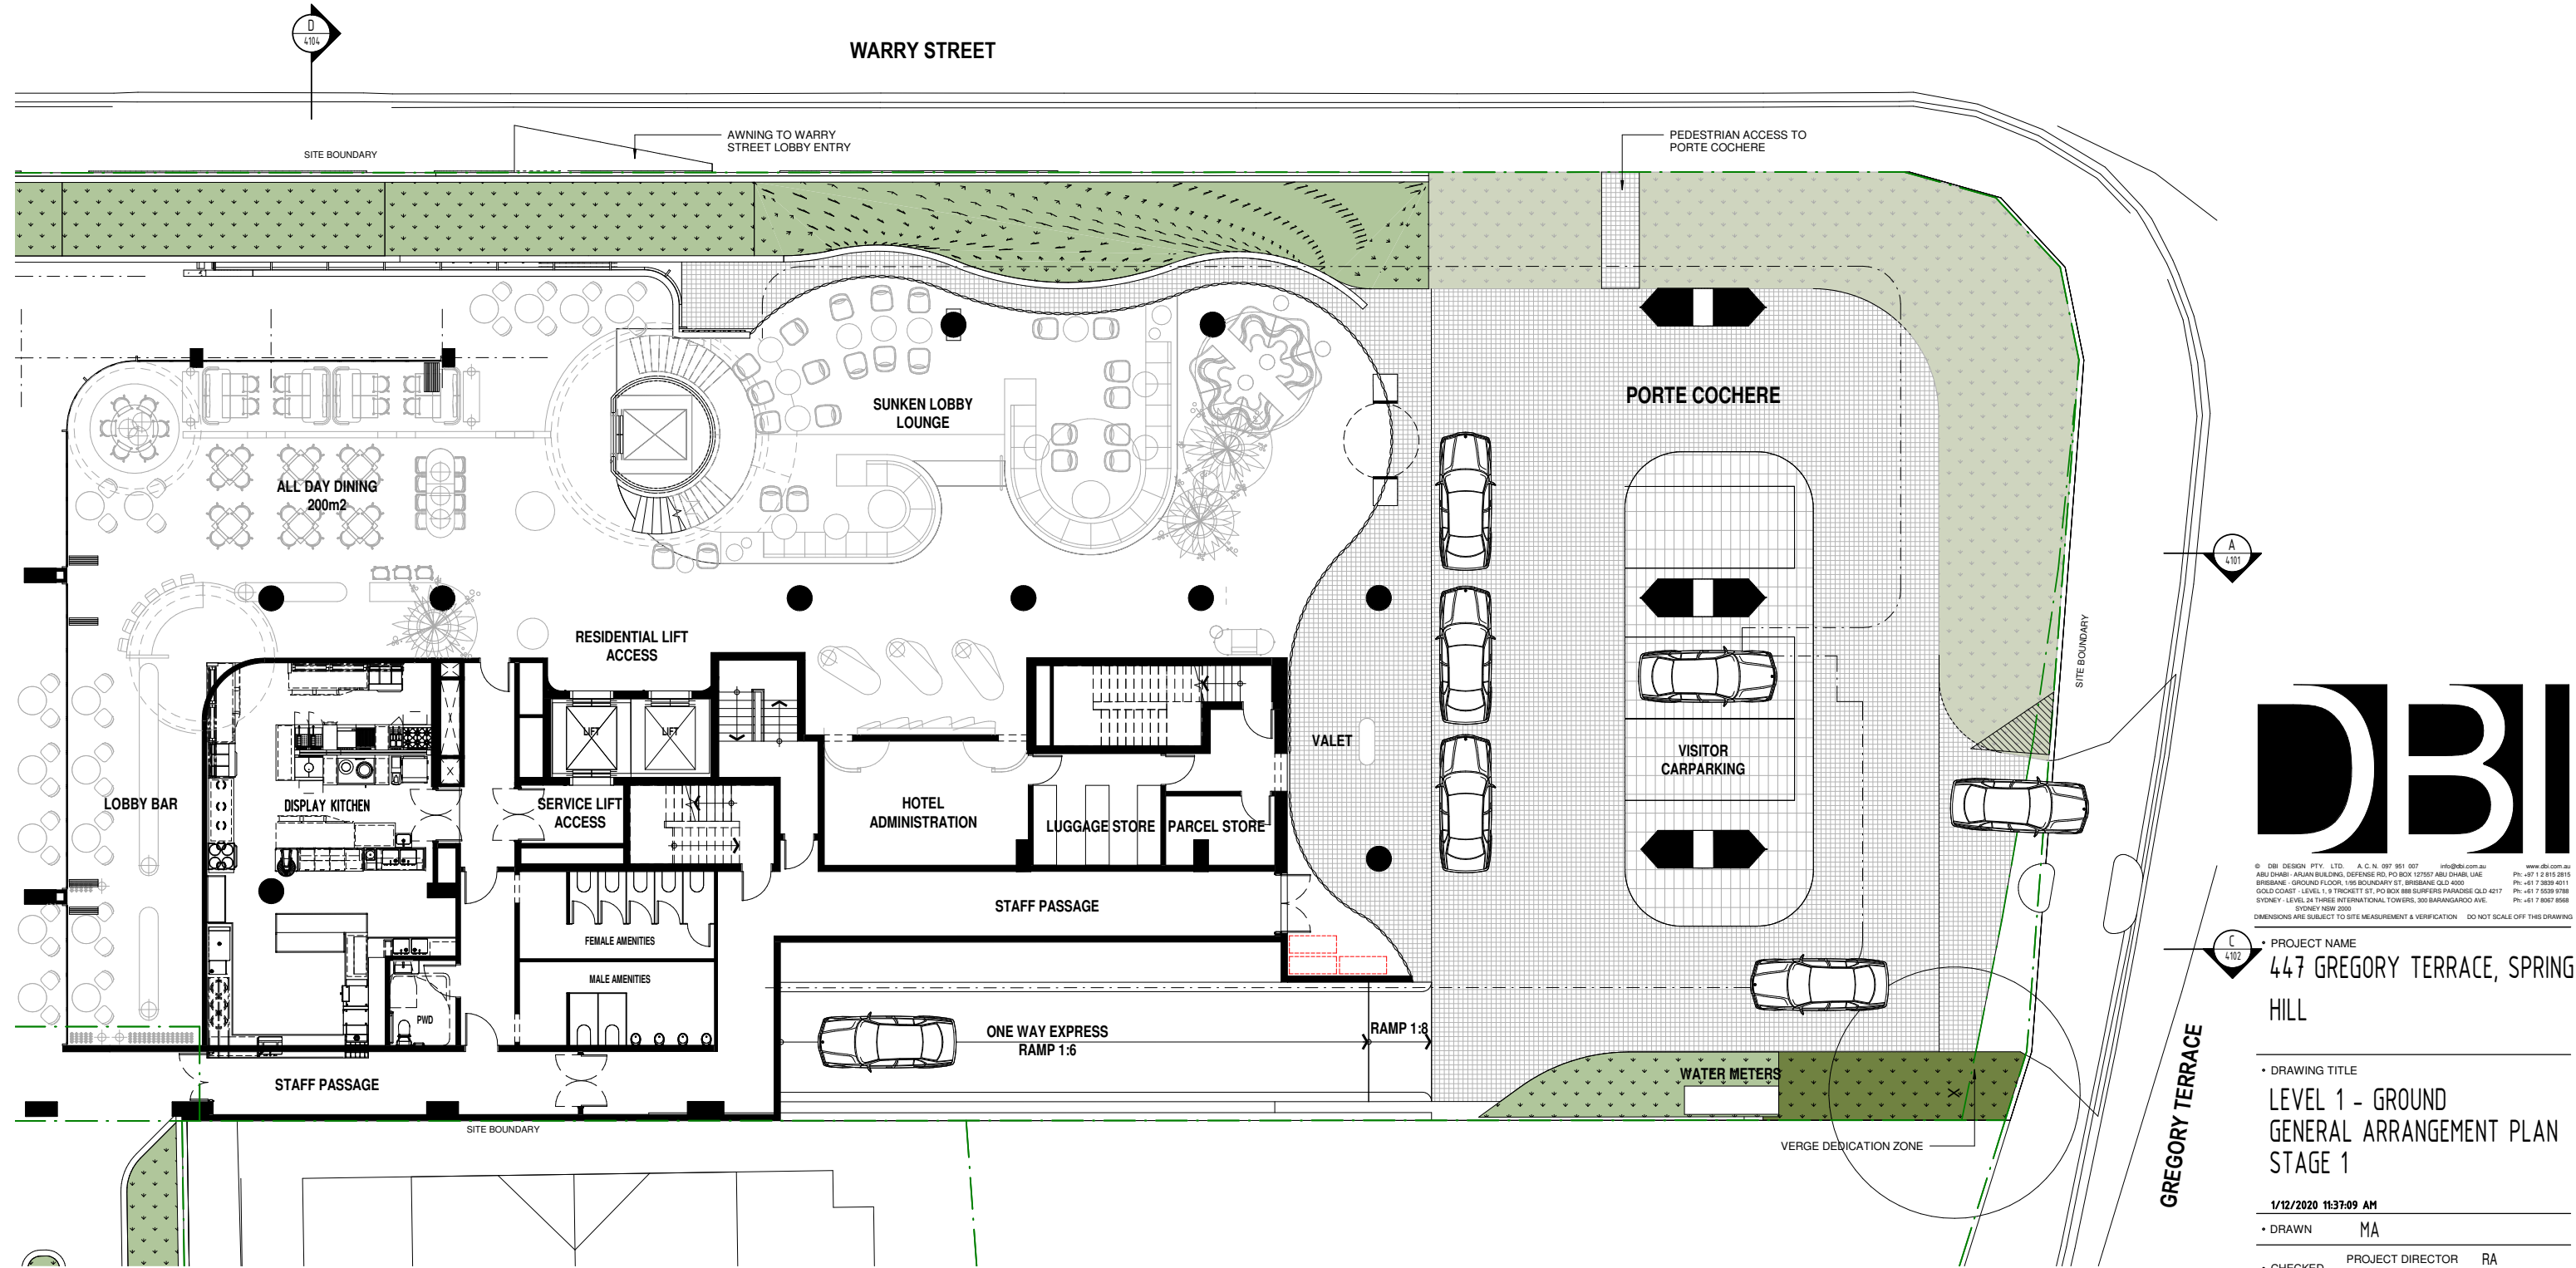

© DBI DESIGN PTY. LTD. A.C.N. 097 951 007 info@dbi.com.au www.dbi.com.au
ABU DHABI - ARJAN BUILDING, DEFENSE RD, PO BOX 127557 ABU DHABI, UAE Ph: +971 2 815 2815
BRISBANE - GROUND FLOOR, 110 BOUNDARY ST, BRISBANE, QLD 4000 Ph: +61 7 3039 8211
GOLD COAST - LEVEL 1, 9 TRICKETT ST, PO BOX 888 SURFERS PARADISE QLD 4217 Ph: +61 7 5539 9788
SYDNEY - LEVELS 14 THREE INTERNATIONAL TOWERS, 300 DARANGAROO AVE, SYDNEY NSW 2000 Ph: +61 7 5537 5558
DIMENSIONS ARE SUBJECT TO SITE MEASUREMENT & VERIFICATION. DO NOT SCALE OFF THIS DRAWING

PROJECT NAME
447 GREGORY TERRACE, SPRING HILL

DRAWING TITLE
LEVEL 1 - GROUND
GENERAL ARRANGEMENT PLAN
STAGE 1

1/12/2020 11:37:09 AM

DRAWN MA

CHECKED PROJECT DIRECTOR RA
PROJECT LEADER NS

SCALE 1 : 100 @ A1

DATE AUGUST 2020


PROJECT NO. 205110

DRAWING NO. A-CD-2.305 C


LODGED
07/12/2020
BCC DS

REVISION

No.	DATE	DESCRIPTION	BY	CHECK
A	11/11/20	ISSUE FOR INFORMATION	TC	NS
B	24/11/20	ISSUE FOR APPROVAL	TC	NS

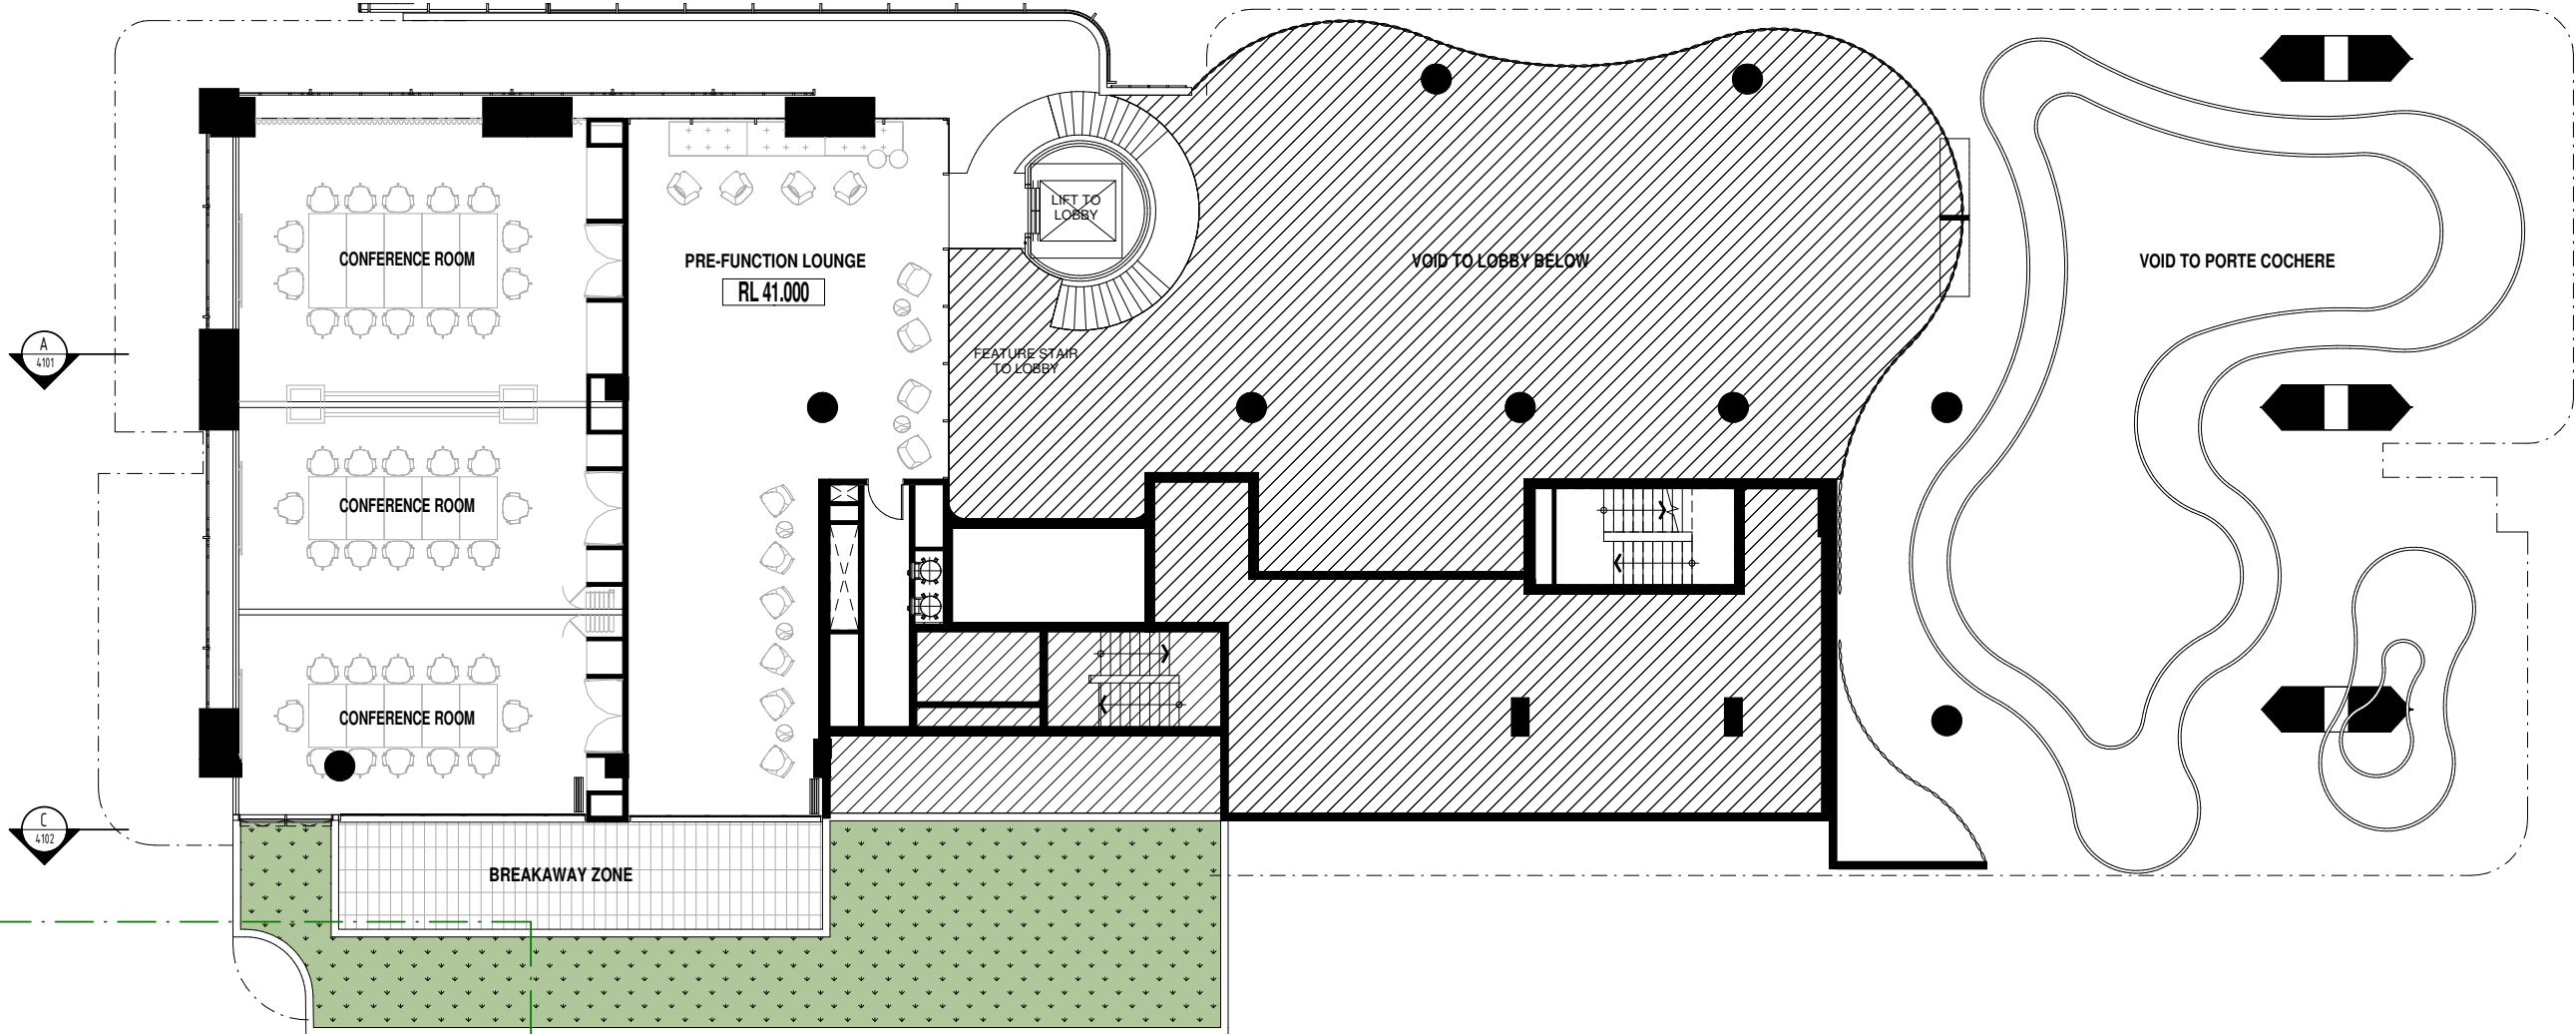

ISSUE FOR D.A.
NOT FOR CONSTRUCTION

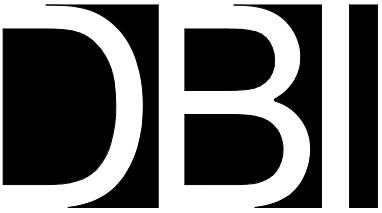

© DBI DESIGN PTY. LTD. A.C.N. 107 951 007 info@dbi.com.au www.dbi.com.au
ABU DHABI - ARJAN BUILDING, DEFENSE RD, PO BOX 127357 ABU DHABI, UAE Ph: +971 2 815 2815
BRISBANE - CHURCH FLOOR, 150 BOUNDARY ST, BRISBANE QLD 4000 Ph: +61 7 3859 4011
GOLD COAST - LEVEL 1, 9 TRICKEY ST, PO BOX 888 SURFERS PARADISE QLD 4217 Ph: +61 7 5539 9788
SYDNEY - LEVEL 24 THREE INTERNATIONAL TOWERS, 300 SARGANT ROAD AVE, SYDNEY NSW 2000 Ph: +61 7 5007 8568
DIMENSIONS ARE SUBJECT TO SITE MEASUREMENT & VERIFICATION DO NOT SCALE OFF THIS DRAWING


• PROJECT NAME
447 GREGORY TERRACE, SPRING
HILL

• DRAWING TITLE
LEVEL 1 MEZZANINE
GENERAL ARRANGEMENT PLAN
STAGE 1

1/12/2020 11:37:11 AM
• DRAWN MA
• CHECKED PROJECT DIRECTOR PROJECT LEADER RA NS
• SCALE 1 : 100 @ A1
• DATE 10/20/20
• PROJECT NO. 205110
• DRAWING NO. A-CD-2.306 B

LODGED
07/12/2020
BCC DS


ARCHITECTS • INTERIORS • LANDSCAPE • PLANNING

 

REVISION

No.	DATE	DESCRIPTION	BY	CHECK
A	21/09/20	ISSUE FOR INFORMATION	TC	NS
B	12/10/20	COORDINATION ISSUE	TC	NS
C	13/10/20	ISSUE FOR INFORMATION	TC	NS
D	16/10/20	ISSUE FOR INFORMATION	TC	NS
E	30/10/20	CONSULTANT COORDINATION ISSUE	TC	NS
F	11/11/20	ISSUE FOR INFORMATION	TC	NS
G	24/11/20	ISSUE FOR APPROVAL	TC	NS

ISSUE FOR D.A.
NOT FOR CONSTRUCTION

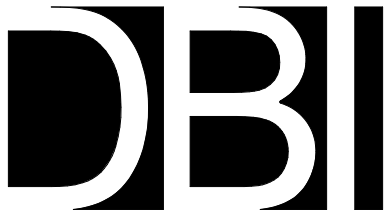

© DBI DESIGN PTY. LTD. A.C.N. 097 951 007 info@dbi.com.au www.dbi.com.au
ABU DHABI - ARJAN BUILDING, DEFENSE RD, PO BOX 127557 ABU DHABI, UAE Ph: +971 2 815 2815
BRISBANE - GROUND FLOOR, 100 BOUNDARY ST, BRISBANE, QLD 4000 Ph: +61 7 3559 8511
GOLD COAST - LEVEL 1, 9 TRICKETT ST, PO BOX 888 SURFERS PARADISE QLD 4217 Ph: +61 7 5539 9788
SYDNEY - LEVEL 24 THREE INTERNATIONAL TOWERS, 300 DARANGAROO AVE. Ph: +61 7 5537 5558
SYDNEY NSW 2000
DIMENSIONS ARE SUBJECT TO SITE MEASUREMENT & VERIFICATION. DO NOT SCALE OFF THIS DRAWING

• PROJECT NAME
447 GREGORY TERRACE, SPRING
HILL

• DRAWING TITLE
LEVEL 2
GENERAL ARRANGEMENT PLAN
STAGE 1

1/12/2020 11:37:21 AM
• DRAWN MA
• CHECKED PROJECT DIRECTOR RA
PROJECT LEADER NS
• SCALE 1 : 100 @ A1
• DATE 30/10/2020
• PROJECT NO. 205110
• DRAWING NO. A-CD-2.307 G

ARCHITECTS • INTERIORS • LANDSCAPE • PLANNING

3B/2B (TYPE B1)

109 m² INTERNAL
22 m² EXTERNAL

2B/2B (TYPE C1)

83 m² INTERNAL
22 m² EXTERNAL

2B/2B (TYPE C1)

83 m² INTERNAL
22 m² EXTERNAL

2B/2B (TYPE C1)

83 m² INTERNAL
22 m² EXTERNAL

2B/2B (TYPE C1)

83 m² INTERNAL
22 m² EXTERNAL

3B/2B (TYPE B1)

109 m² INTERNAL
22 m² EXTERNAL

SITE BOUNDARY

LIFT LOBBY
[RL 45.000]

PLANT ZONE

CONDENSOR DECK

2B/2B (TYPE C3)

79 m² INTERNAL
14 m² EXTERNAL

2B/2B (TYPE C1) SML

77 m² INTERNAL
14 m² EXTERNAL

2B/2B (TYPE C1) LRG

83 m² INTERNAL
22 m² EXTERNAL

2B/2B (DUAL)

88 m² INTERNAL
25 m² EXTERNAL

1B/1B (DUAL)

75 m² INTERNAL
8 m² EXTERNAL


SITE BOUNDARY

LODGED

07/12/2020

BCC DS

ARCHITECTS • INTERIORS • LANDSCAPE • PLANNING

 

REVISION

No.	DATE	DESCRIPTION	BY	CHECK
A	21/09/20	ISSUE FOR INFORMATION	TC	NS
B	12/10/20	COORDINATION ISSUE	TC	NS
C	13/10/20	ISSUE FOR INFORMATION	TC	NS
D	16/10/20	ISSUE FOR INFORMATION	TC	NS
E	30/10/20	CONSULTANT COORDINATION ISSUE	TC	NS
F	11/11/20	ISSUE FOR INFORMATION	TC	NS
G	24/11/20	ISSUE FOR APPROVAL	TC	NS

3B/2B (TYPE B1)

109 m² INTERNAL
22 m² EXTERNAL

2B/2B (TYPE C1)

83 m² INTERNAL
22 m² EXTERNAL

2B/2B (TYPE C1)

83 m² INTERNAL
22 m² EXTERNAL

2B/2B (TYPE C1)

83 m² INTERNAL
22 m² EXTERNAL

2B/2B (TYPE C1)

83 m² INTERNAL
22 m² EXTERNAL

3B/2B (TYPE B1)

109 m² INTERNAL
22 m² EXTERNAL

SITE BOUNDARY

ISSUE FOR D.A.
NOT FOR CONSTRUCTION

DBI

© DBI DESIGN PTY. LTD. A.C.N. 087 951 007 info@dbi.com.au www.dbi.com.au
ABU DHABI - ARJAN BUILDING, DEFENSE RD, PO BOX 127557 ABU DHABI, UAE Ph: +97 1 2 815 2815
BRISBANE - GROUND FLOOR, 1185 BOUNDARY ST, BRISBANE QLD 4000 Ph: +61 7 3539 9111
GOLD COAST - LEVEL 1, 9 TRICKETT ST, PO BOX 888 SURFERS PARADISE QLD 4217 Ph: +61 7 5539 9788
SYDNEY - LEVEL 24 THREE INTERNATIONAL TOWERS, 300 BARRANGROVE AVE, SYDNEY NSW 2000 Ph: +61 7 5539 9788
DIMENSIONS ARE SUBJECT TO SITE MEASUREMENT & VERIFICATION DO NOT SCALE OFF THIS DRAWING

• PROJECT NAME
447 GREGORY TERRACE, SPRING HILL

• DRAWING TITLE
**LEVEL 3
GENERAL ARRANGEMENT PLAN
STAGE 1**

1/12/2020 11:37:24 AM

• DRAWN TC

• CHECKED PROJECT DIRECTOR RA
PROJECT LEADER NS

• SCALE 1 : 100 @ A1

• DATE 30/10/2020


• PROJECT NO. 205110

• DRAWING NO. A-CD-2.308 G

ARCHITECTS • INTERIORS • LANDSCAPE • PLANNING


LODGED
07/12/2020
BCC DS

ARCHITECTS • INTERIORS • LANDSCAPE • PLANNING

 


REVISION

No.	DATE	DESCRIPTION	BY	CHECK
A	21/08/20	ISSUE FOR COORDINATION	TC	NS
B	09/09/20	ISSUE FOR COORDINATION	TC	NS
C	21/09/20	ISSUE FOR INFORMATION	TC	NS
D	12/10/20	COORDINATION ISSUE	TC	NS
E	13/10/20	ISSUE FOR INFORMATION	TC	NS
F	16/10/20	ISSUE FOR INFORMATION	TC	NS
G	11/11/20	ISSUE FOR INFORMATION	TC	NS
H	24/11/20	ISSUE FOR APPROVAL	TC	NS

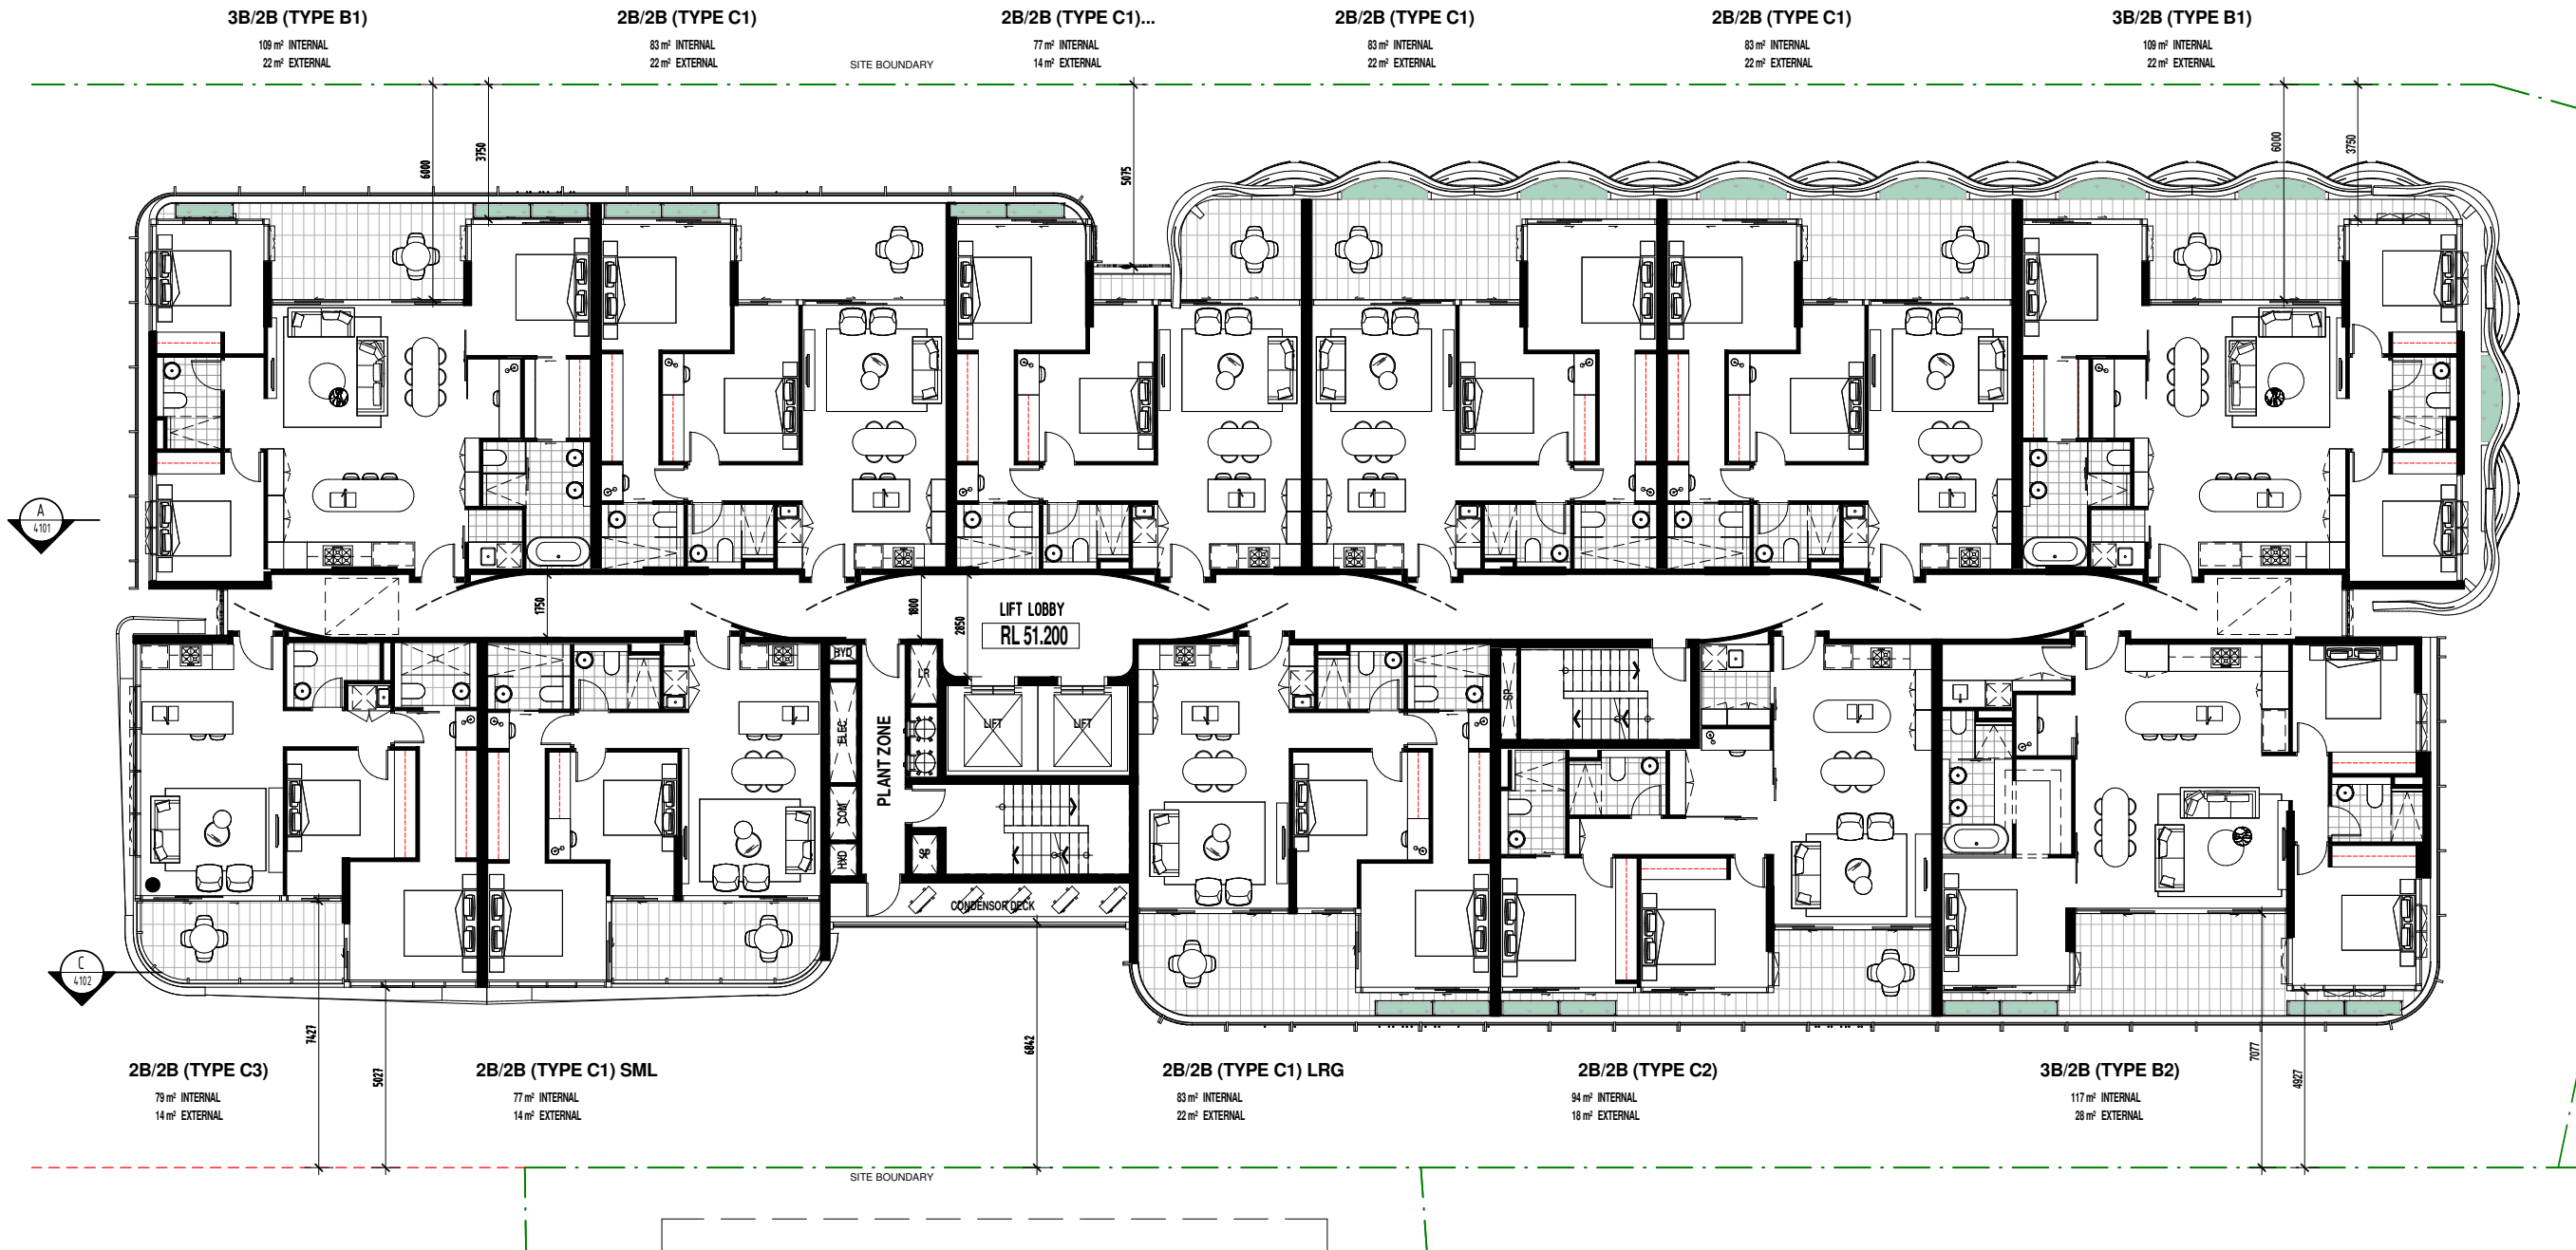

ISSUE FOR D.A.
NOT FOR CONSTRUCTION

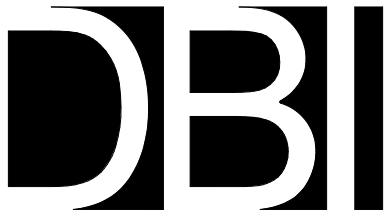

© DBI DESIGN PTY. LTD. A.C.N. 097 951 007 info@dbi.com.au www.dbi.com.au
ABU DHABI - ARJAN BUILDING, DEFENSE RD, PO BOX 127557 ABU DHABI, UAE Ph: +971 2 815 2815
MUSCAT - GROUND FLOOR, 100 BOUNDARY ST, BRISBANE, QLD 4000 Ph: +61 7 3559 8511
GOLD COAST - LEVEL 1, 9 TRICKETT ST, PO BOX 888 SURFERS PARADISE QLD 4217 Ph: +61 7 5559 9788
SYDNEY - LEVEL 24 THREE INTERNATIONAL TOWERS, 300 BARRANGAROO AVE. Ph: +61 7 5557 5558
SYDNEY NSW 2000
DIMENSIONS ARE SUBJECT TO SITE MEASUREMENT & VERIFICATION. DO NOT SCALE OFF THIS DRAWING.

• PROJECT NAME
447 GREGORY TERRACE, SPRING
HILL

✓ DRAWING TITLE
TYPICAL LOWER LEVEL
LEVEL 4 TO 5
GENERAL ARRANGEMENT PLAN

1/12/2020 11:37:27 AM	
• DRAWN	TC
• CHECKED	PROJECT DIRECTOR RA PROJECT LEADER NS
• SCALE	1 : 100 @ A1
• DATE	30/10/2020
• PROJECT NO.	205110
• DRAWING NO.	A-CD-2.311 H


ARCHITECTS • INTERIORS • LANDSCAPE • PLANNING

LODGED

07/12/2020

BCC DS

ARCHITECTS • INTERIORS • LANDSCAPE • PLANNING

 

REVISION

No.	DATE	DESCRIPTION	BY	CHECK
A	21/08/20	ISSUE FOR COORDINATION	TC	NS
B	09/09/20	ISSUE FOR COORDINATION	TC	NS
C	21/09/20	ISSUE FOR INFORMATION	TC	NS
D	12/10/20	COORDINATION ISSUE	TC	NS
E	13/10/20	ISSUE FOR INFORMATION	TC	NS
F	16/10/20	ISSUE FOR INFORMATION	TC	NS
G	30/10/20	CONSULTANT COORDINATION ISSUE	TC	NS
H	11/11/20	ISSUE FOR INFORMATION	TC	NS
I	24/11/20	ISSUE FOR APPROVAL	TC	NS

4B/3B + PDR (TYPE A1)

155 m² INTERNAL
28 m² EXTERNAL

3B/2B (TYPE B3)

127 m² INTERNAL
30 m² EXTERNAL

3B/2B (TYPE B3)

127 m² INTERNAL
30 m² EXTERNAL

4B/3B + PDR (TYPE A1)

155 m² INTERNAL
28 m² EXTERNAL

ISSUE FOR D.A.
NOT FOR CONSTRUCTION



© DBI DESIGN PTY. LTD. A.C.N. 097 951 007 info@dbi.com.au www.dbi.com.au
ABU DHABI - ARJAN BUILDING, DEFENSE RD, PO BOX 127357 ABU DHABI, UAE Ph: +97 1 2 815 2815
BRISBANE - GROUND FLOOR, 156 BOUNDARY ST, BRISBANE, QLD 4000 Ph: +61 7 3839 4511
GOLD COAST - LEVEL 1, 9 TRICKETT ST, PO BOX 888 SURFERS PARADISE QLD 4217 Ph: +61 7 5539 9788
SYDNEY - LEVEL 24 THREE INTERNATIONAL TOWERS, 300 BARRANGROD AVE, SYDNEY NSW 2000 Ph: +61 7 5007 9558
DIMENSIONS ARE SUBJECT TO SITE MEASUREMENT & VERIFICATION DO NOT SCALE OFF THIS DRAWING

• PROJECT NAME
447 GREGORY TERRACE, SPRING HILL

• DRAWING TITLE
TYPICAL UPPER LEVEL
LEVEL 6 TO 13
GENERAL ARRANGEMENT PLAN

1/12/2020 11:37:31 AM

• DRAWN TC

• CHECKED PROJECT DIRECTOR RA
PROJECT LEADER NS

• SCALE 1 : 100 @ A1


• DATE 30/10/2020

• PROJECT NO. 205110


• DRAWING NO. A-CD-2.312

ARCHITECTS • INTERIORS • LANDSCAPE • PLANNING


LODGED
07/12/2020
BCC DS

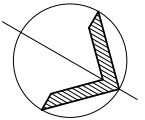

REVISION				
No.	DATE	DESCRIPTION	BY	CHECK
A	21/09/20	ISSUE FOR INFORMATION	TC	NS
B	12/10/20	COORDINATION ISSUE	TC	NS
C	13/10/20	ISSUE FOR INFORMATION	TC	NS
D	16/10/20	ISSUE FOR INFORMATION	TC	NS
E	30/10/20	CONSULTANT COORDINATION ISSUE	TC	NS
F	11/11/20	ISSUE FOR INFORMATION	TC	NS
G	24/11/20	ISSUE FOR APPROVAL	TC	NS

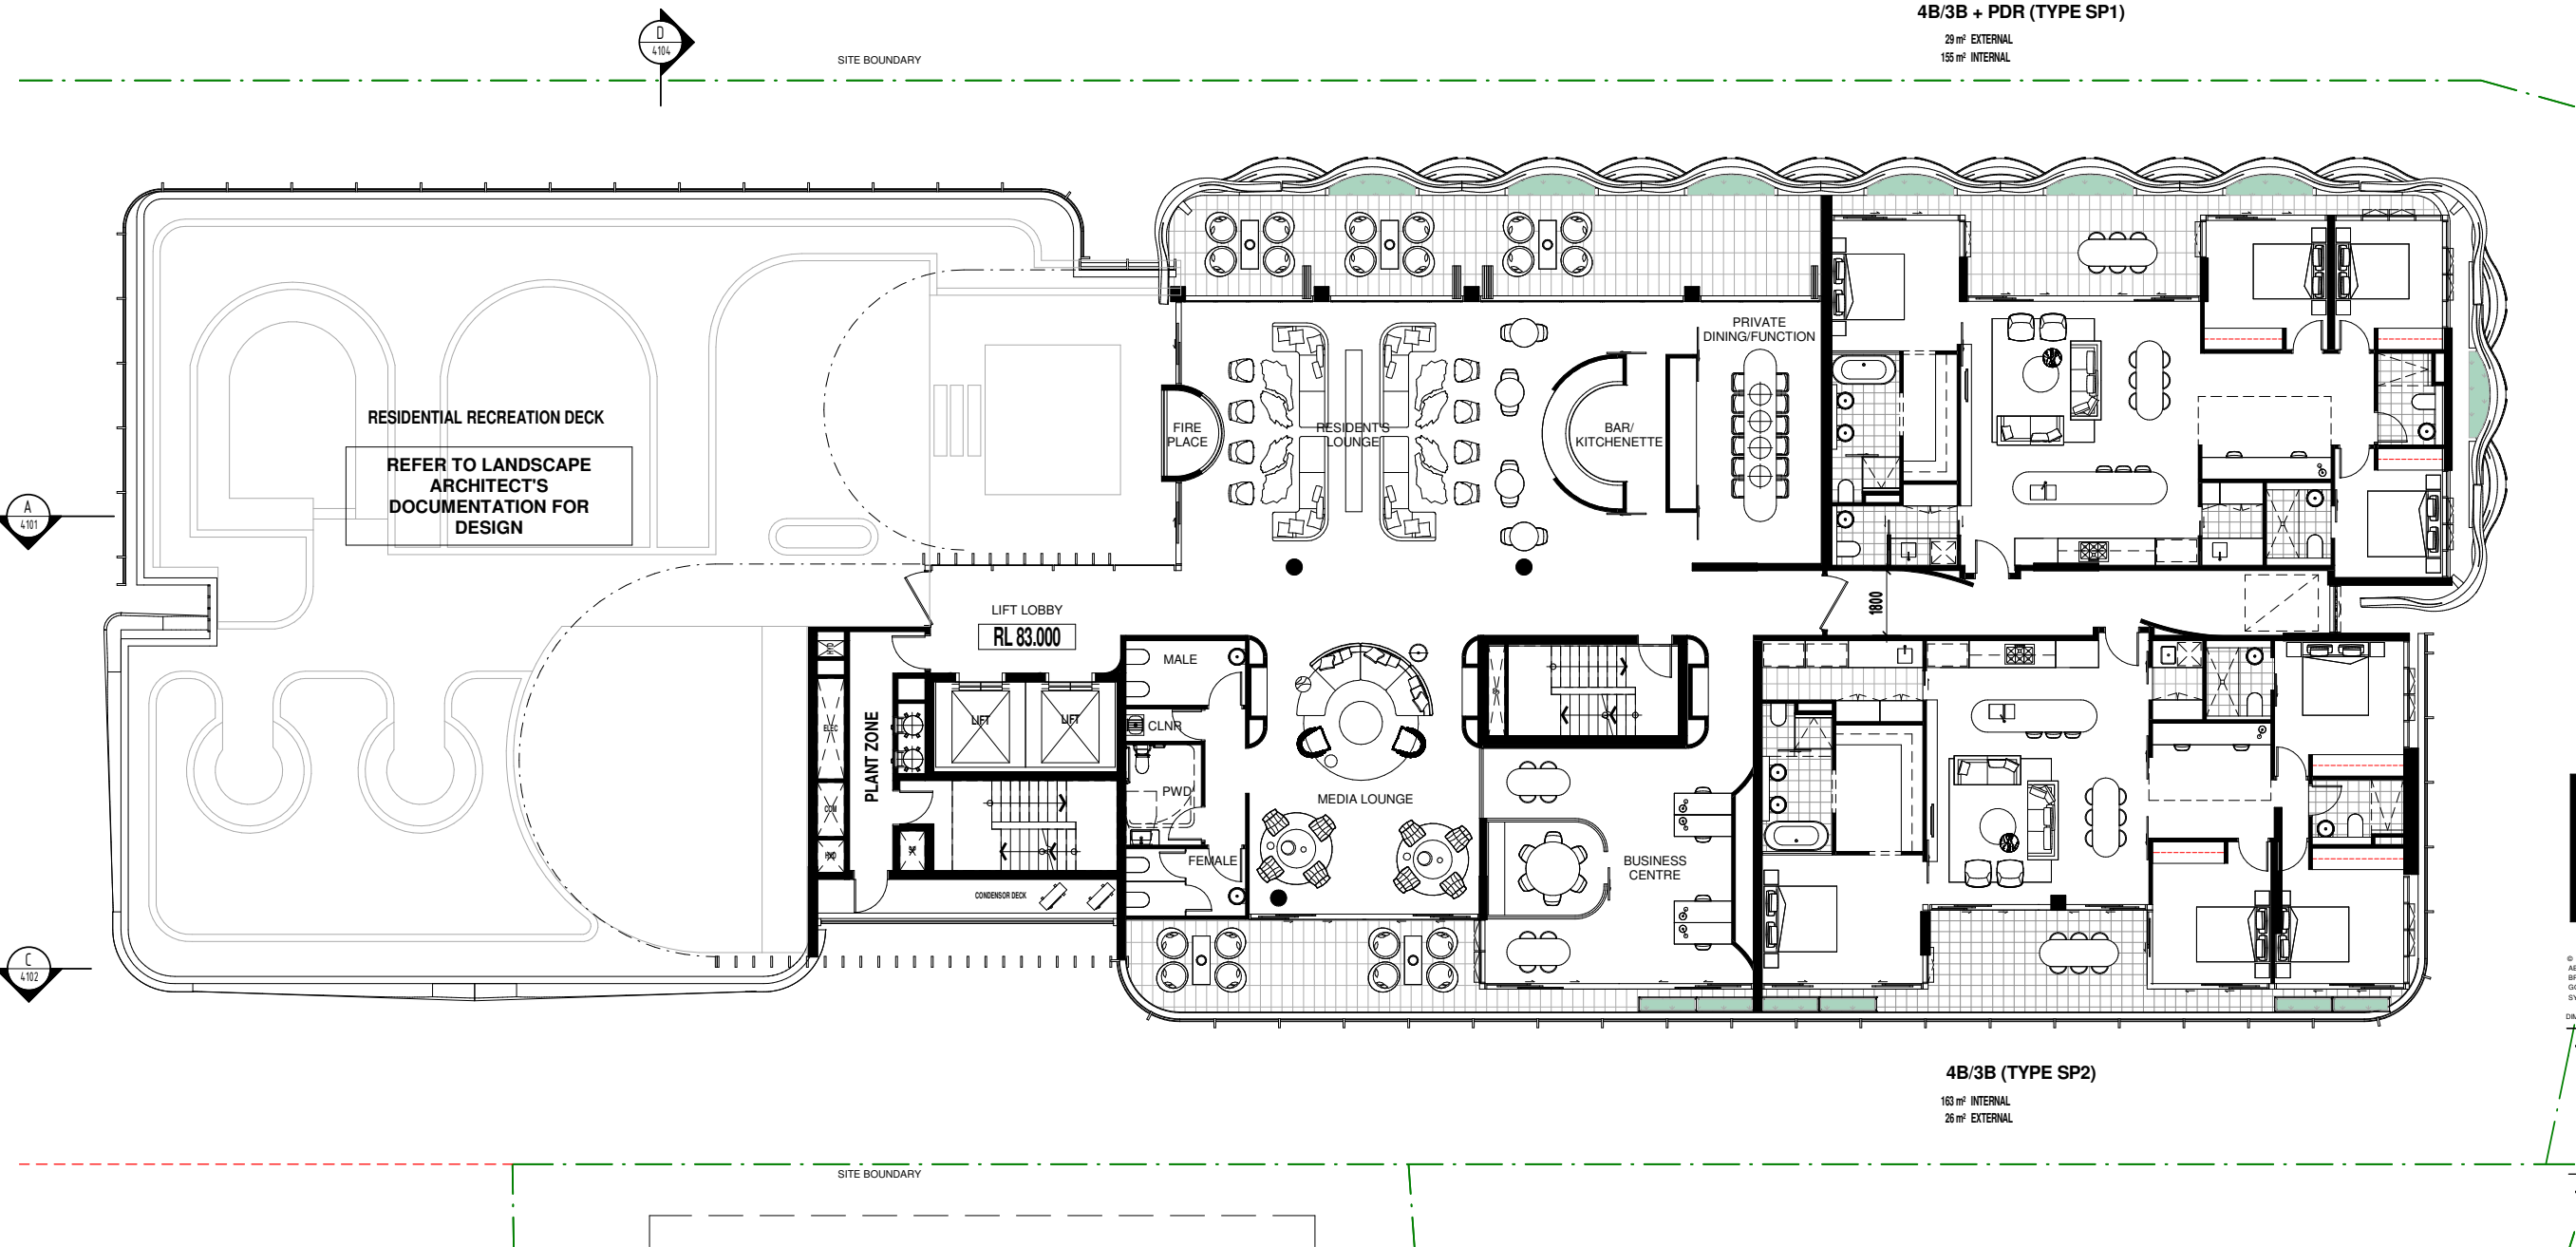

ISSUE FOR D.A.
NOT FOR CONSTRUCTION

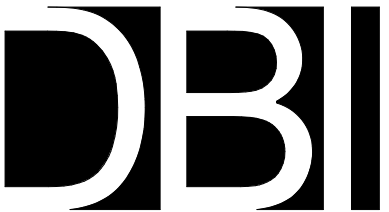

© DBI DESIGN PTY. LTD. A.C.N. 007 951 007 info@dbi.com.au www.dbi.com.au
ABU DHABI - ARJAN BUILDING, DEFENSE RD, PO BOX 127507 ABU DHABI, UAE P/c +97 1 2 815 2815
BRISBANE - GROUND FLOOR, 155 BOUNDARY ST, BRISBANE QLD 4000 P/c +61 7 3639 4011
GOLD COAST - LEVEL 1, 18 TRICKETT ST, PO BOX 888 SURFERS PARADISE QLD 4217 P/c +61 7 5539 9788
SYDNEY - LEVEL 24 THREE INTERNATIONAL TOWERS, 300 BARANGAROO AVE. P/c +61 7 8067 8568
SYDNEY NSW 2000

DIMENSIONS ARE SUBJECT TO SITE MEASUREMENT & VERIFICATION DO NOT SCALE OFF THIS DRAWING

• PROJECT NAME
447 GREGORY TERRACE, SPRING
HILL

• DRAWING TITLE
LEVEL 14
GENERAL ARRANGEMENT PLAN
STAGE 1

1/12/2020 11:37:34 AM

• DRAWN TC

• CHECKED PROJECT DIRECTOR RA
PROJECT LEADER NS


• SCALE 1 : 100 @ A1

• DATE 30/10/2020

• PROJECT NO. 205110


• DRAWING NO. A-CD-2.313 G

LODGED
07/12/2020
BCC DS

 


REVISION

No.	DATE	DESCRIPTION	BY	CHECK
A	21/09/20	ISSUE FOR INFORMATION	TC	NS
B	12/10/20	COORDINATION ISSUE	TC	NS
C	13/10/20	ISSUE FOR INFORMATION	TC	NS
D	16/10/20	ISSUE FOR INFORMATION	TC	NS
E	30/10/20	CONSULTANT COORDINATION ISSUE	TC	NS
F	11/11/20	ISSUE FOR INFORMATION	TC	NS
G	24/11/20	ISSUE FOR APPROVAL	TC	NS

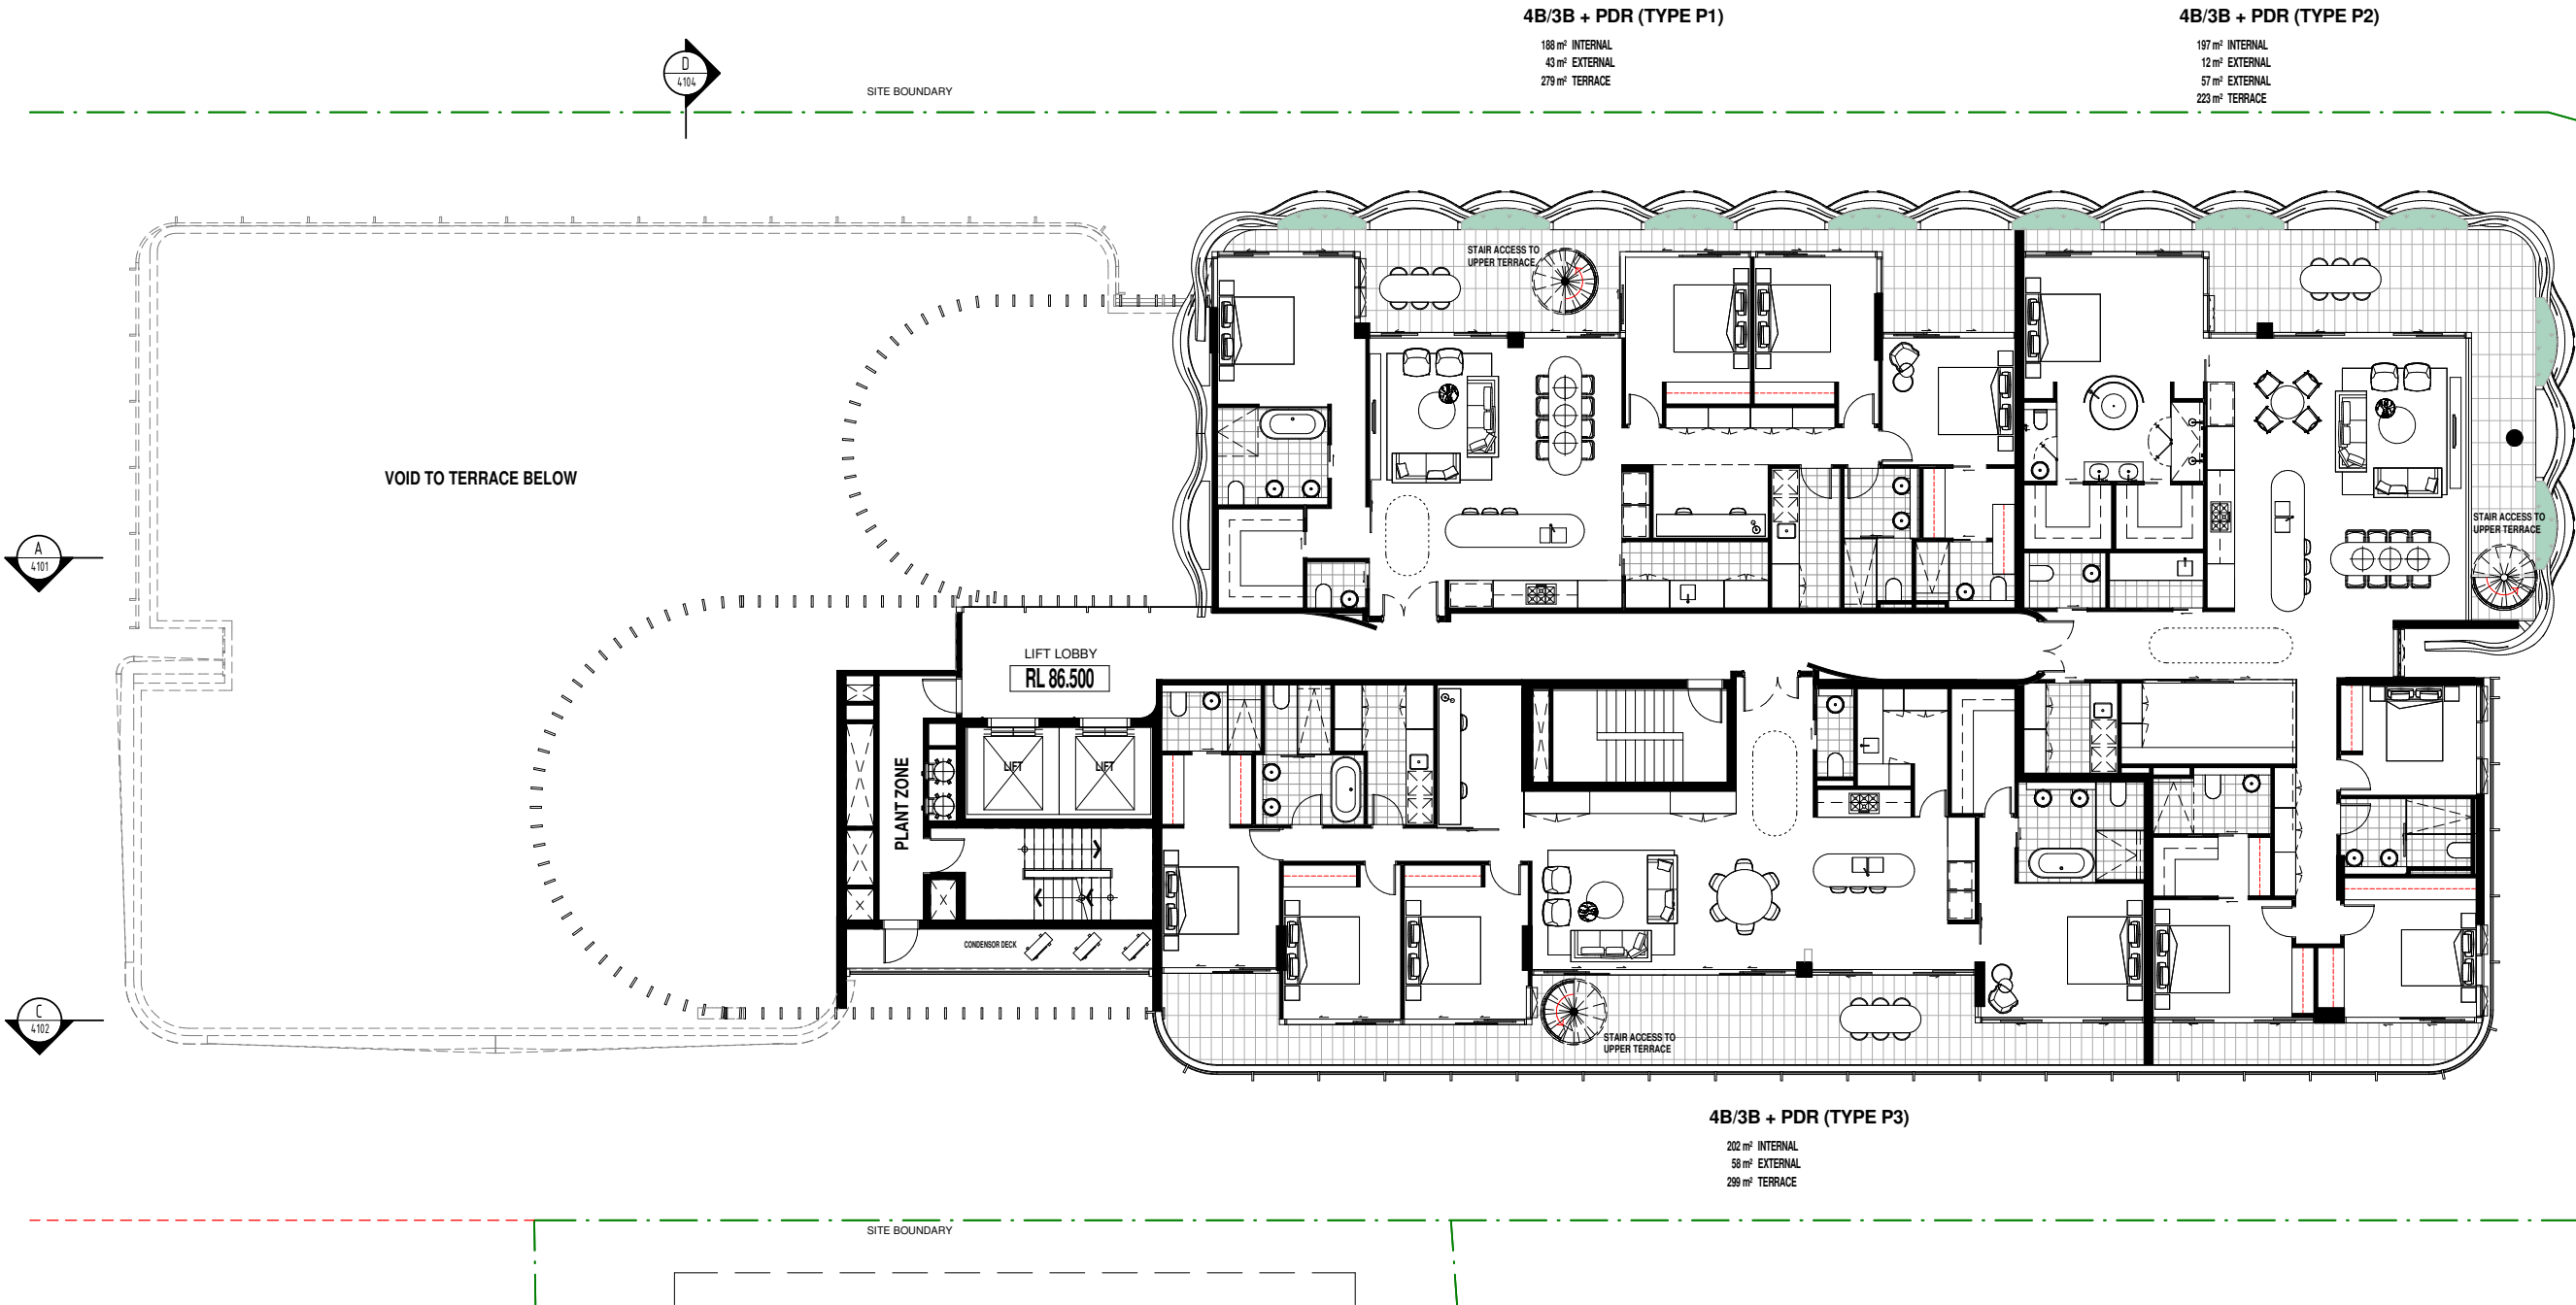

ISSUE FOR D.A.
NOT FOR CONSTRUCTION

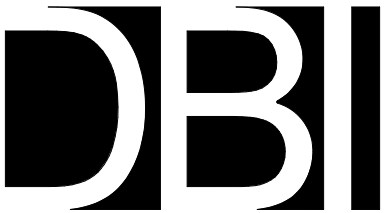


© DBI DESIGN PTY. LTD. A.C.N. 097 951 007 info@dbi.com.au www.dbi.com.au
ABU DHABI - ARJAN BUILDING, DEFENSE RD, PO BOX 127557 ABU DHABI, UAE Ph: +97 1 2 815 2815
BRISBANE - GROUND FLOOR, 100 BOUNDARY ST, BRISBANE, QLD 4000 Ph: +61 7 3839 8511
GOLD COAST - LEVEL 1, 9 TRICKETT ST, PO BOX 888 SURFERS PARADISE QLD 4217 Ph: +61 7 5539 9788
SYDNEY - LEVEL 24 THREE INTERNATIONAL TOWERS, 300 BARRACLOUGH AVE. Ph: +61 7 5537 5558
SYDNEY NSW 2000
DIMENSIONS ARE SUBJECT TO SITE MEASUREMENT & VERIFICATION. DO NOT SCALE OFF THIS DRAWING

PROJECT NAME
447 GREGORY TERRACE, SPRING
HILL

DRAWING TITLE
LEVEL 15
GENERAL ARRANGEMENT PLAN
STAGE 1


1/12/2020 11:37:36 AM
DRAWN TC
CHECKED PROJECT DIRECTOR RA PROJECT LEADER NS
SCALE 1 : 100 @ A1
DATE 30/10/2020
PROJECT NO. 205110
DRAWING NO. A-CD-2.314 G

LODGED
07/12/2020
BCC DS

 


REVISION

No.	DATE	DESCRIPTION	BY	CHECK
A	21/09/20	ISSUE FOR INFORMATION	TC	NS
B	12/10/20	COORDINATION ISSUE	TC	NS
C	13/10/20	ISSUE FOR INFORMATION	TC	NS
D	16/10/20	ISSUE FOR INFORMATION	TC	NS
E	30/10/20	CONSULTANT COORDINATION ISSUE	TC	NS
F	11/11/20	ISSUE FOR INFORMATION	TC	NS
G	24/11/20	ISSUE FOR APPROVAL	TC	NS

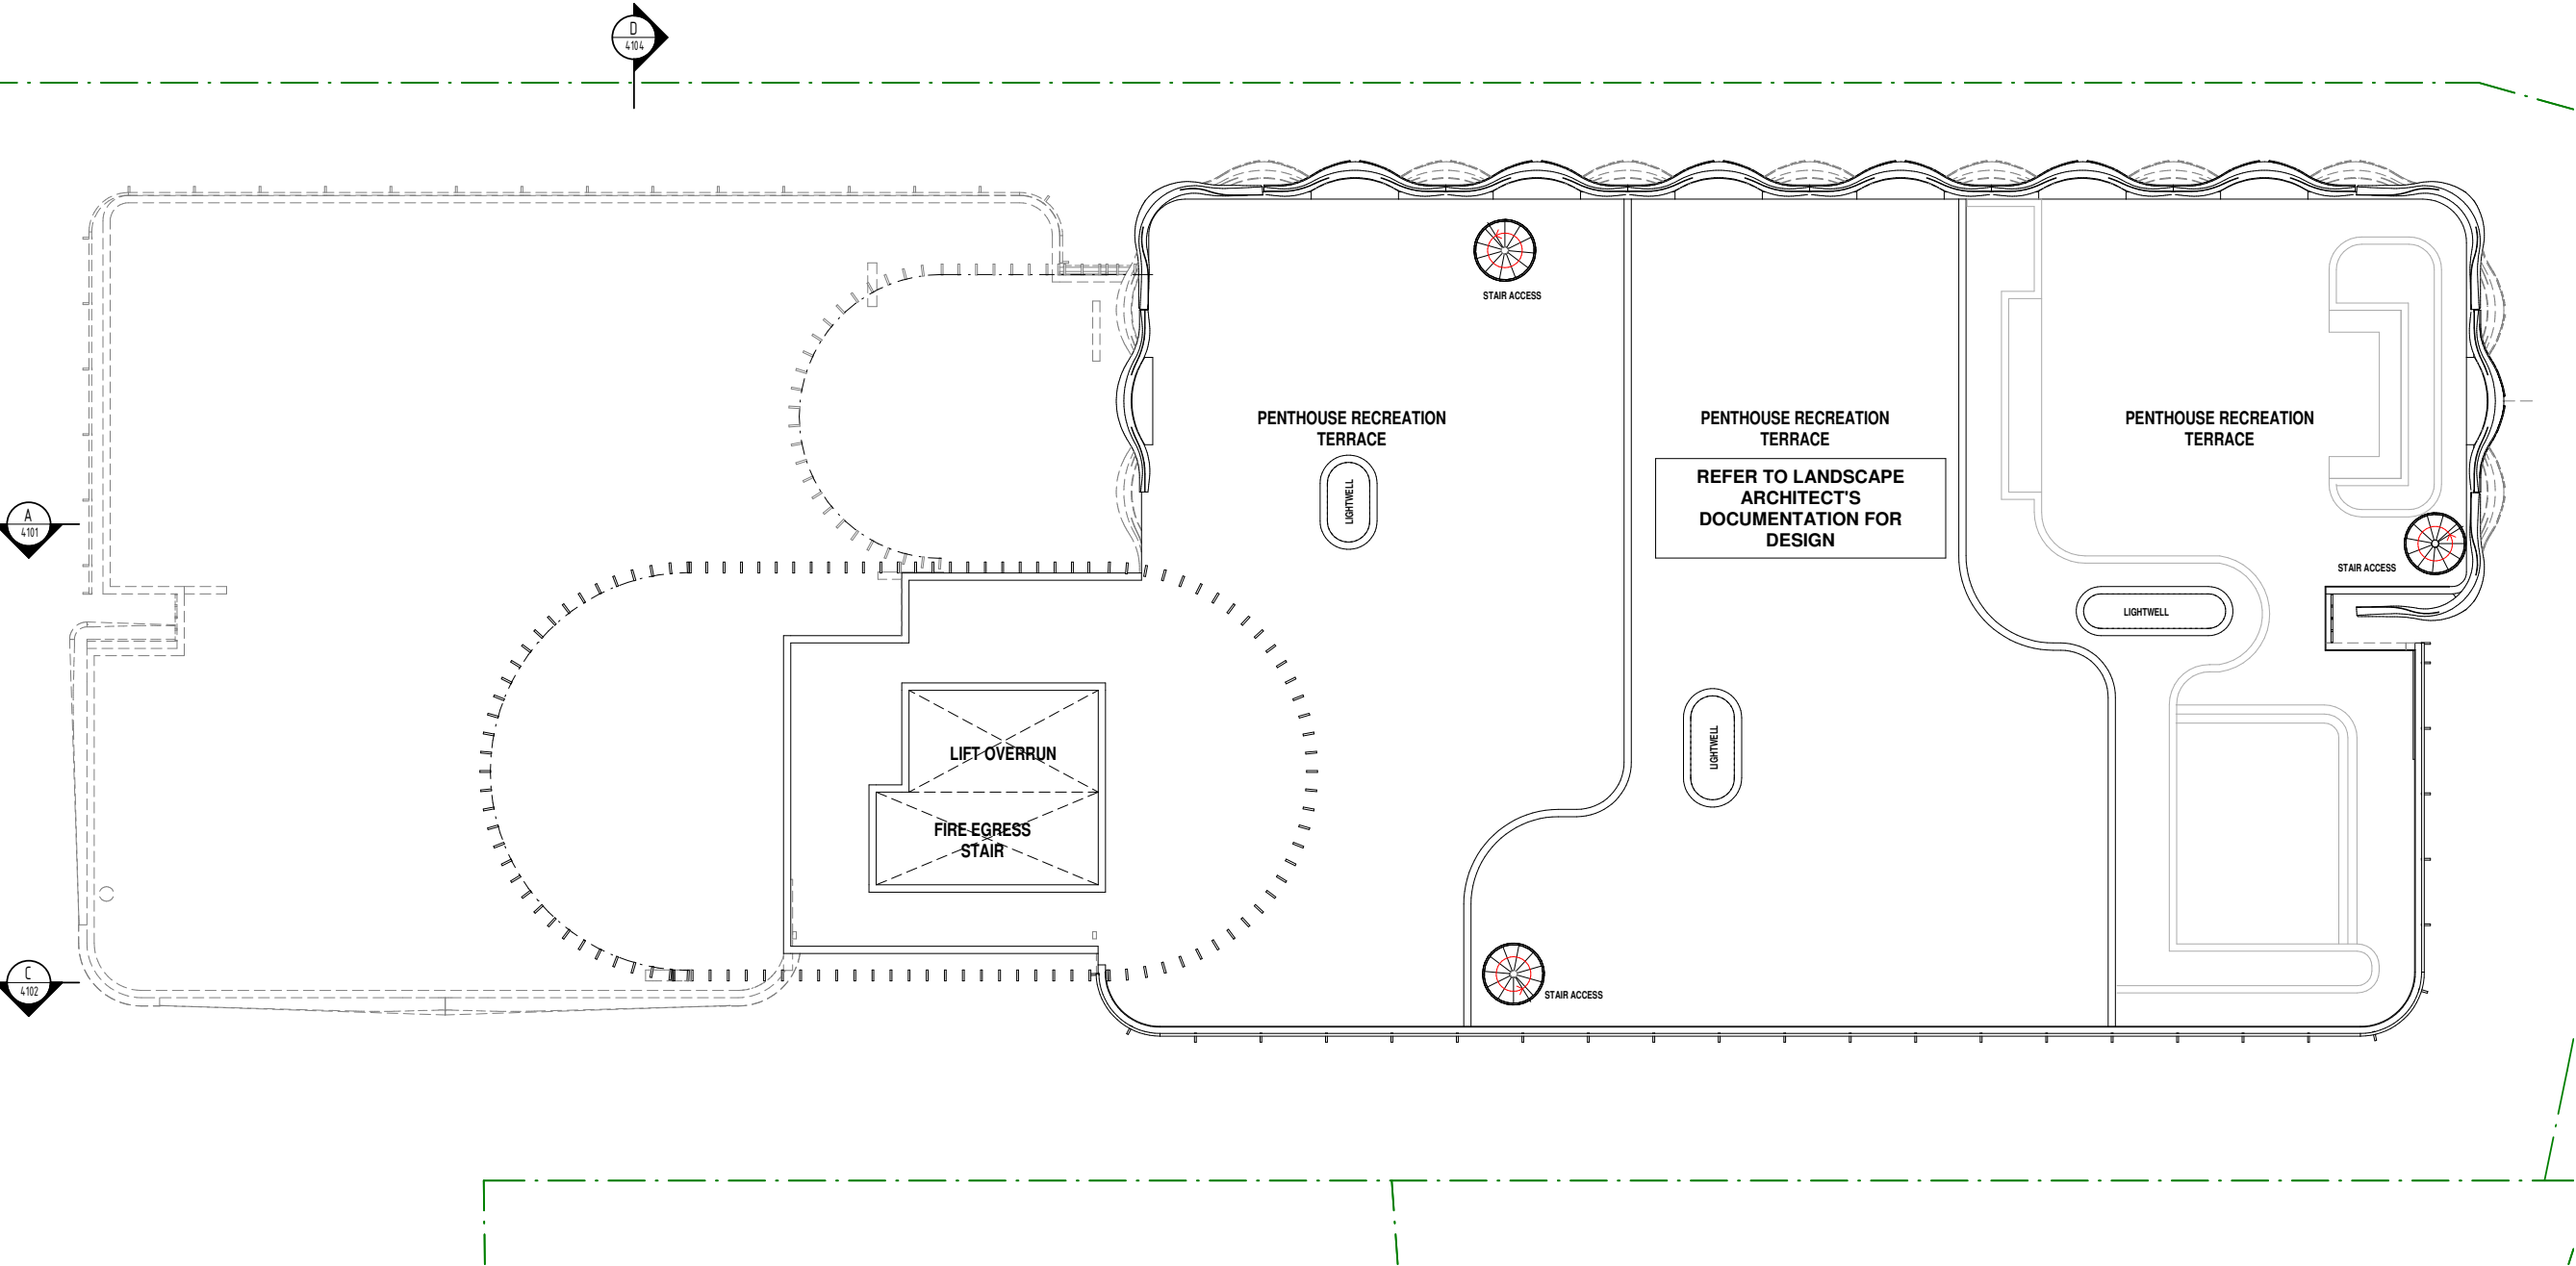

ISSUE FOR D.A.
NOT FOR CONSTRUCTION

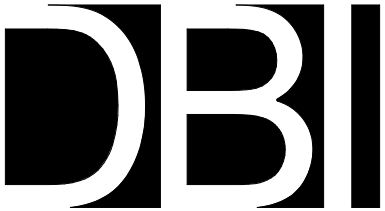


© DBI DESIGN PTY. LTD. A.C.N. 097 951 007 info@dbi.com.au www.dbi.com.au
ABU DHABI - ARJAN BUILDING, DEFENSE RD, PO BOX 127557 ABU DHABI, UAE Ph: +971 2 815 2815
BRISBANE - GROUND FLOOR, 100 BOUNDARY ST, BRISBANE, QLD 4000 Ph: +61 7 3559 8511
GOLD COAST - LEVEL 1, 9 TRICKETT ST, PO BOX 888 SURFERS PARADISE QLD 4217 Ph: +61 7 5559 9788
SYDNEY - LEVEL 24 THREE INTERNATIONAL TOWERS, 300 DARANGAROO AVE. Ph: +61 7 5557 5559
SYDNEY NSW 2000
DIMENSIONS ARE SUBJECT TO SITE MEASUREMENT & VERIFICATION. DO NOT SCALE OFF THIS DRAWING

• PROJECT NAME
447 GREGORY TERRACE, SPRING
HILL

• DRAWING TITLE
ROOF LEVEL
GENERAL ARRANGEMENT PLAN
STAGE 1



1/12/2020 11:37:41 AM			
• DRAWN	TC		
• CHECKED	PROJECT DIRECTOR PROJECT LEADER	RA NS	
• SCALE	1 : 100	@ A1	
• DATE	30/10/2020		
• PROJECT NO.	205110		
• DRAWING NO.	A-CD-2.315	G	

LODGED
07/12/2020
BCC DS

 

REVISION

No.	DATE	DESCRIPTION	BY	CHECK
A	30/10/20	CONSULTANT COORDINATION ISSUE	TC	NS
B	11/11/20	ISSUE FOR INFORMATION	TC	NS
C	24/11/20	ISSUE FOR APPROVAL	TC	NS

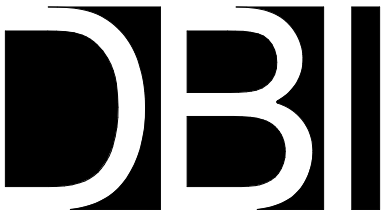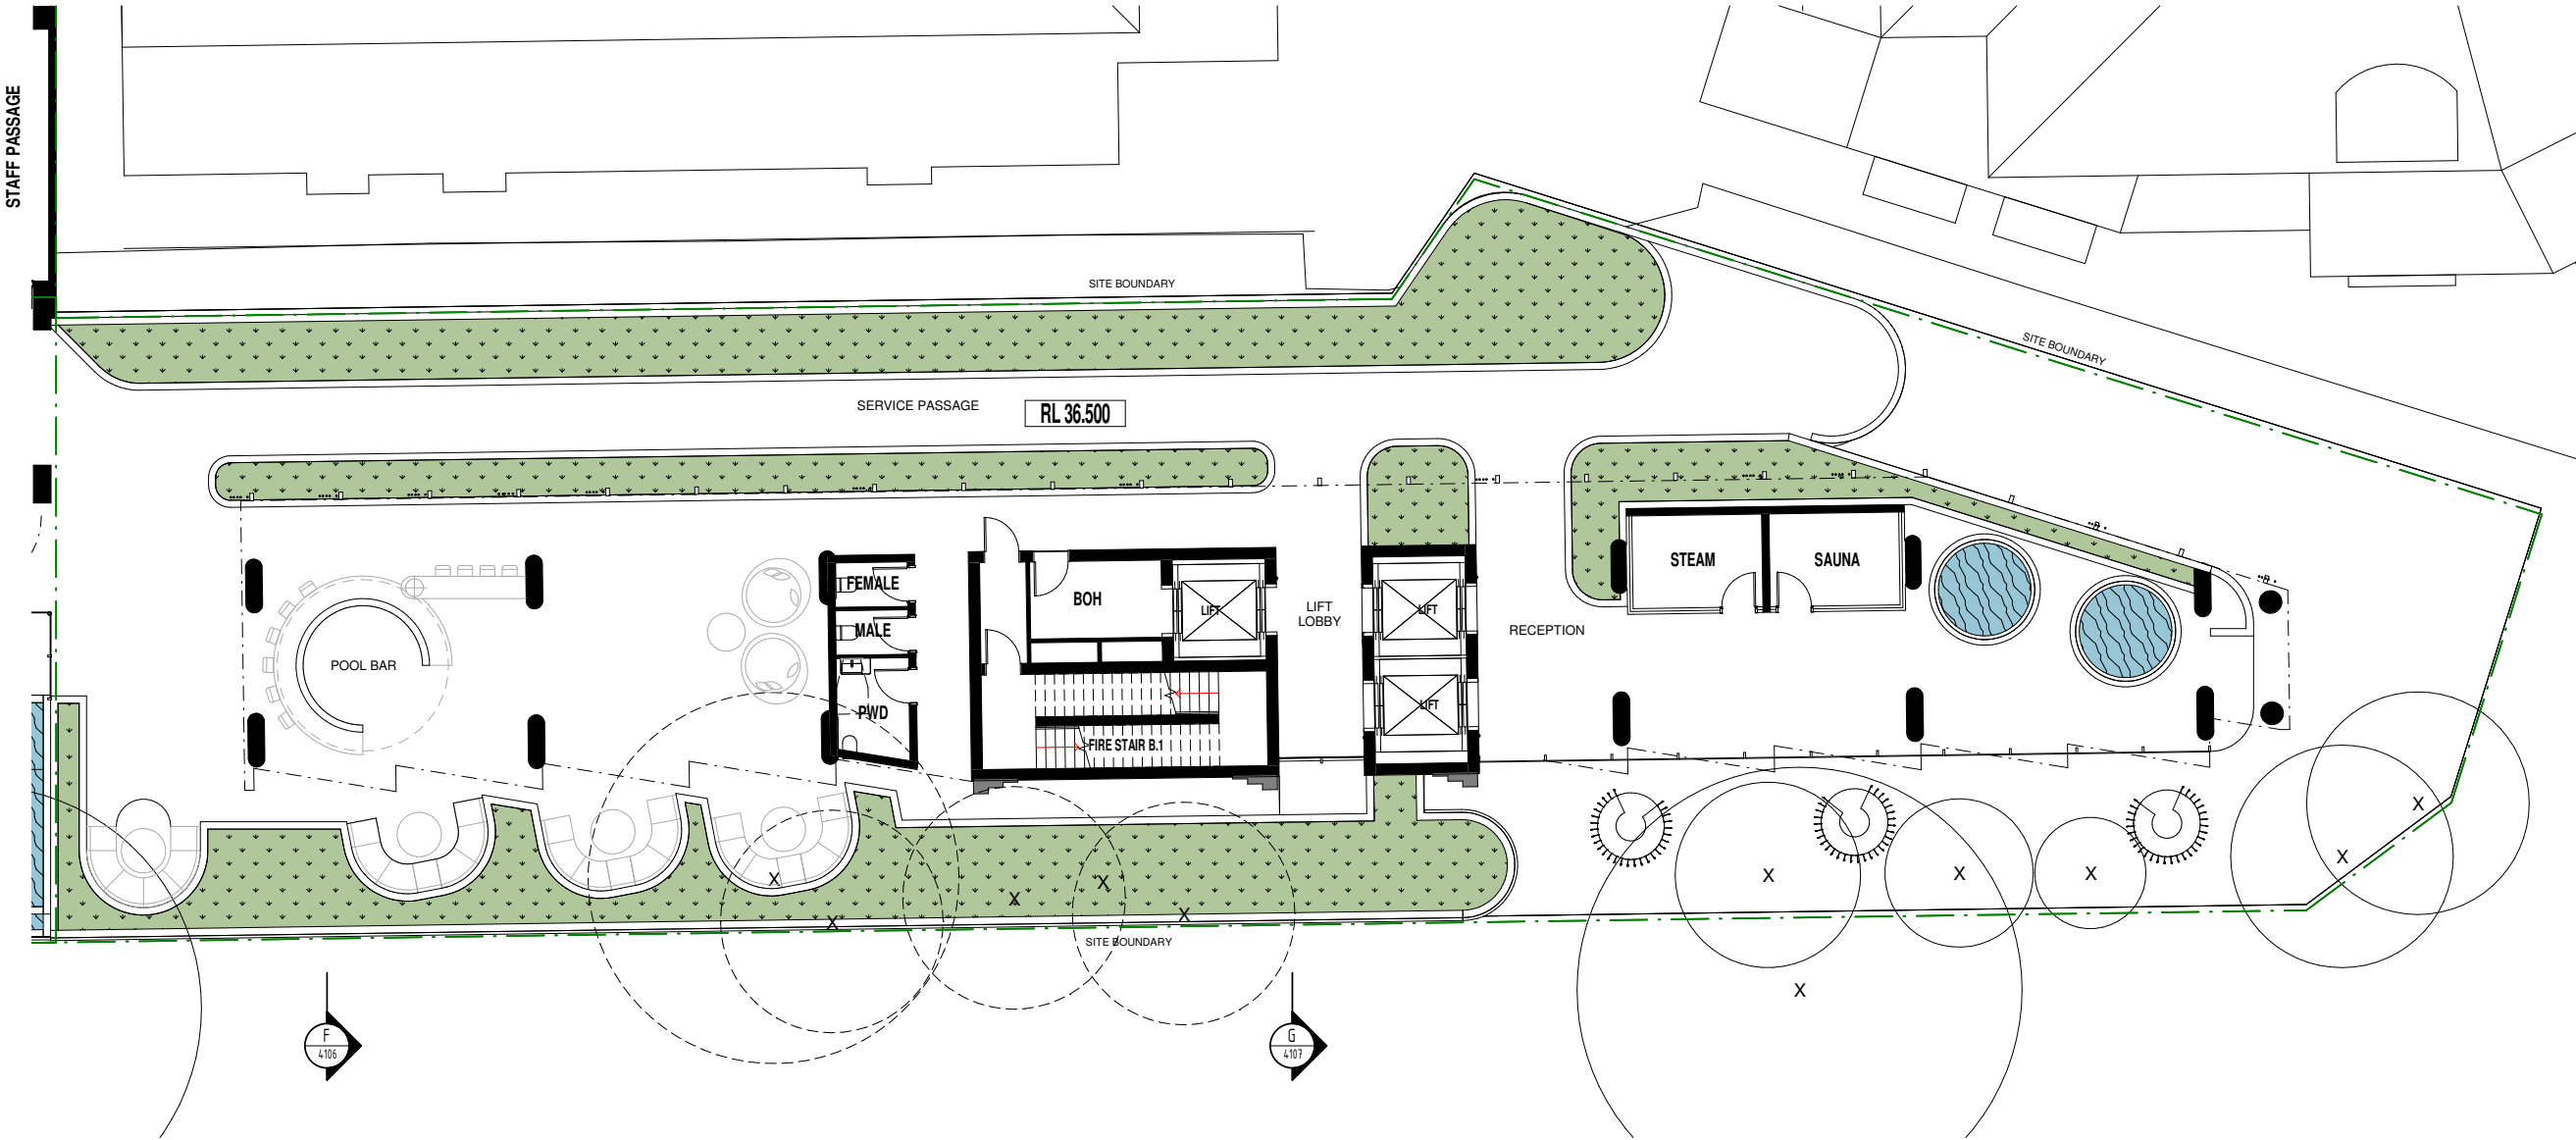


© DBI DESIGN PTY. LTD. A.C.N. 097 951 007 info@dbi.com.au www.dbi.com.au
ABU DHABI - ARJAN BUILDING, DEFENSE RD, PO BOX 127557 ABU DHABI, UAE Ph: +971 2 815 2815
BRISBANE - GROUND FLOOR, 1/60 BOUNDARY ST, BRISBANE, QLD 4000 Ph: +61 7 3559 8211
GOLD COAST - LEVEL 1, 9 TRICKETT ST, PO BOX 888 SURFERS PARADISE QLD 4217 Ph: +61 7 5539 9788
SYDNEY - LEVELS 14 THREE INTERNATIONAL TOWERS, 300 DARANGAROO AVE. Ph: +61 7 5537 5558
SYDNEY NSW 2000
DIMENSIONS ARE SUBJECT TO SITE MEASUREMENT & VERIFICATION. DO NOT SCALE OFF THIS DRAWING

• PROJECT NAME
447 GREGORY TERRACE, SPRING
HILL

• DRAWING TITLE
GROUND LEVEL
GENERAL ARRANGEMENT PLAN
STAGE 2


1/12/2020 11:37:42 AM		
• DRAWN	MA	
• CHECKED	PROJECT DIRECTOR PROJECT LEADER	RA NS
• SCALE	1 : 100	@ A1
• DATE	30/10/2020	
• PROJECT NO.	205110	
• DRAWING NO.	A-CD-2.350	C

LODGED
07/12/2020
BCC DS

 


REVISION

No.	DATE	DESCRIPTION	BY	CHECK
A	09/09/20	ISSUE FOR COORDINATION	TC	NS
B	13/10/20	ISSUE FOR INFORMATION	TC	NS
C	16/10/20	ISSUE FOR INFORMATION	TC	NS
D	30/10/20	CONSULTANT COORDINATION ISSUE	TC	NS
E	11/11/20	ISSUE FOR INFORMATION	TC	NS
F	24/11/20	ISSUE FOR APPROVAL	TC	NS
G	03/12/20	GENERAL UPDATE	HA	NS

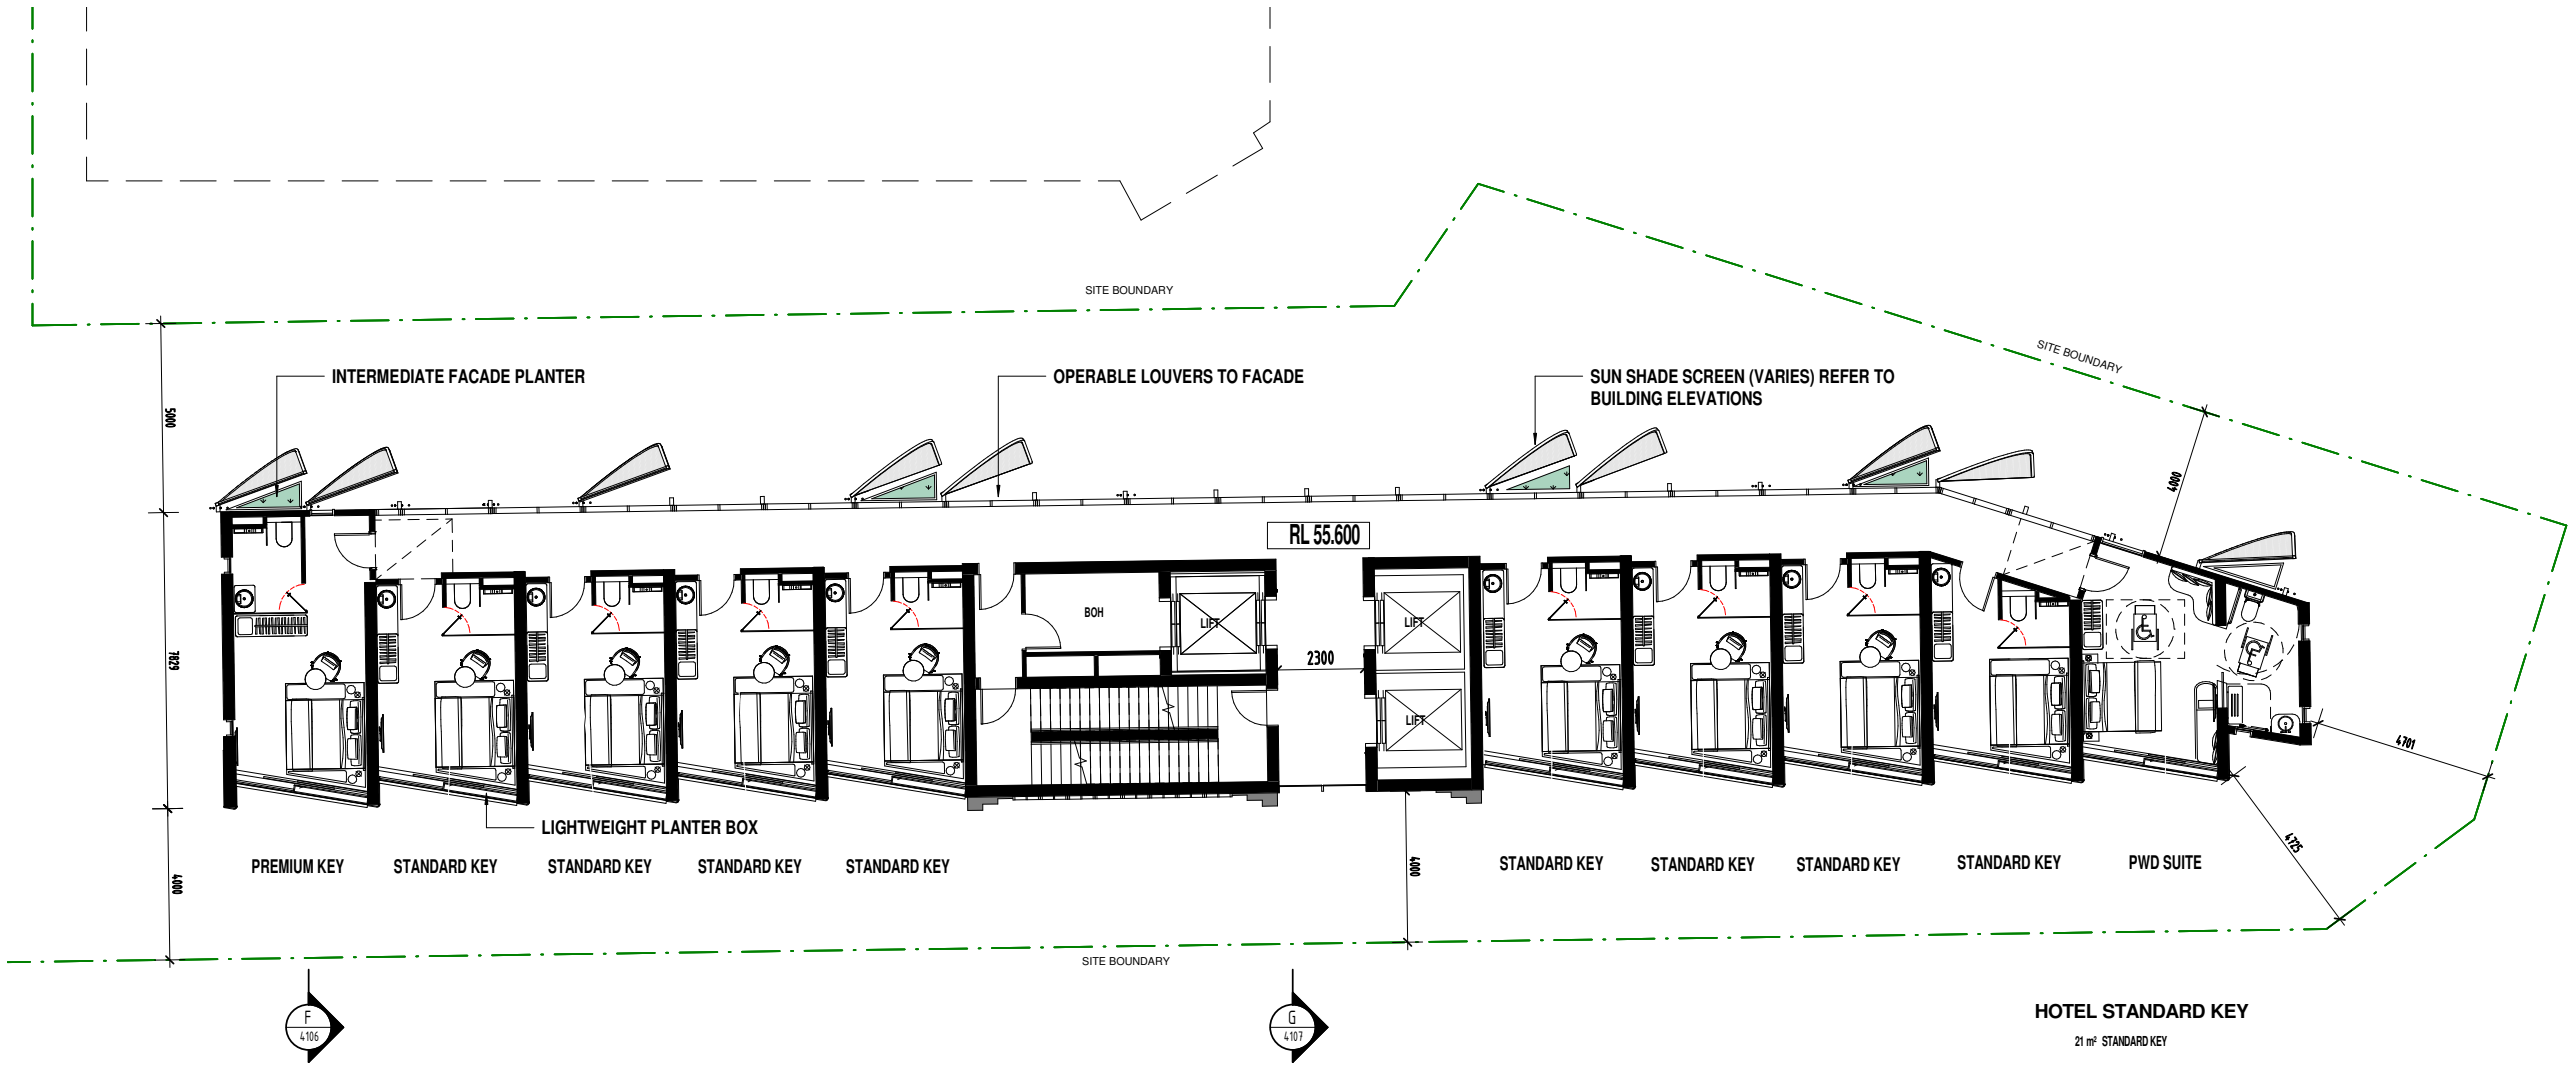

ISSUE FOR D.A.
NOT FOR CONSTRUCTION

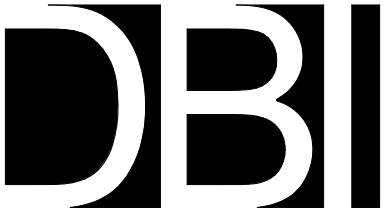

© DBI DESIGN PTY. LTD. A.C.N. 097 951 007 info@dbi.com.au www.dbi.com.au
ABU DHABI - ARJAN BUILDING, DEFENSE RD, PO BOX 127557 ABU DHABI, UAE Ph: +971 2 815 2815
BRISBANE - GROUND FLOOR, 100 BOUNDARY ST, BRISBANE, QLD 4000 Ph: +61 7 3039 8011
GOLD COAST - LEVEL 1, 9 TRICKETT ST, PO BOX 888 SURFERS PARADISE QLD 4217 Ph: +61 7 5539 9788
SYDNEY - LEVEL 24 THREE INTERNATIONAL TOWERS, 200 DARANGAROO AVE. Ph: +61 7 5537 5558
(SYDNEY NSW 2000)
DIMENSIONS ARE SUBJECT TO SITE MEASUREMENT & VERIFICATION. DO NOT SCALE OFF THIS DRAWING

PROJECT NAME
447 GREGORY TERRACE, SPRING
HILL


DRAWING TITLE
TYPICAL LOWER HOTEL LEVEL
LEVEL 2 TO 7
STAGE 2

3/12/2020 10:01:50 AM
DRAWN TC
CHECKED PROJECT DIRECTOR PROJECT LEADER RA NS
SCALE 1 : 100 @ A1
DATE 30/10/2020
PROJECT NO. 205110
DRAWING NO. A-CD-2.351 G

BCC DS

No.	DATE	DESCRIPTION	BY	CHECK
A	13/10/20	ISSUE FOR INFORMATION	TC	NS
B	16/10/20	ISSUE FOR INFORMATION	TC	NS
C	30/10/20	CONSULTANT COORDINATION ISSUE	TC	NS
D	11/11/20	ISSUE FOR INFORMATION	TC	NS
E	24/11/20	ISSUE FOR APPROVAL	TC	NS
F	03/12/20	GENERAL UPDATE	MA	NS

ISSUE FOR D.A.
NOT FOR CONSTRUCTION

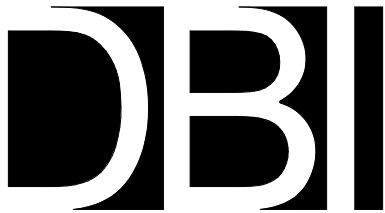

DBI DESIGN PTY. LTD. A.C.N. 097 951 007 info@dbi.com.au www.dbi.com.au
 ABU DHABI: ARJAN BUILDING, DEFENSE ROAD, PO BOX 127557 ABU DHABI, UAE Ph: +97 1 2 815 2815
 BRISBANE: GROUND FLOOR, 1/95 BOUNDARY ST, BRISBANE QLD 4000 Ph: +61 7 3839 4011
 GOLD COAST - LEVEL 1, 9 TRICKETT ST, PO BOX 888 SURFERS PARADISE QLD 4217 Ph: +61 7 5539 8758
 SYDNEY - LEVEL 24 THREE INTERNATIONAL TOWERS, 300 BARANGAROO AVENUE Ph: +61 7 8067 8568
 SYDNEY NSW 2000


DIMENSIONS ARE SUBJECT TO SITE MEASUREMENT & VERIFICATION DO NOT SCALE OFF THIS DRAWING

• PROJECT NAME
447 GREGORY TERRACE, SPRING
HILL


• DRAWING TITLE

TYPICAL UPPER HOTEL LEVEL
LEVEL 8 TO 13
STAGE 2

3/12/2020 10:01:55 AM		
• DRAWN	MA	
• CHECKED	PROJECT DIRECTOR PROJECT LEADER	RA NS
• SCALE	1 : 100 @ A1	
• DATE	30/10/2020	
• PROJECT NO.	205110	
• DRAWING NO.	A-CD-2.352 F	

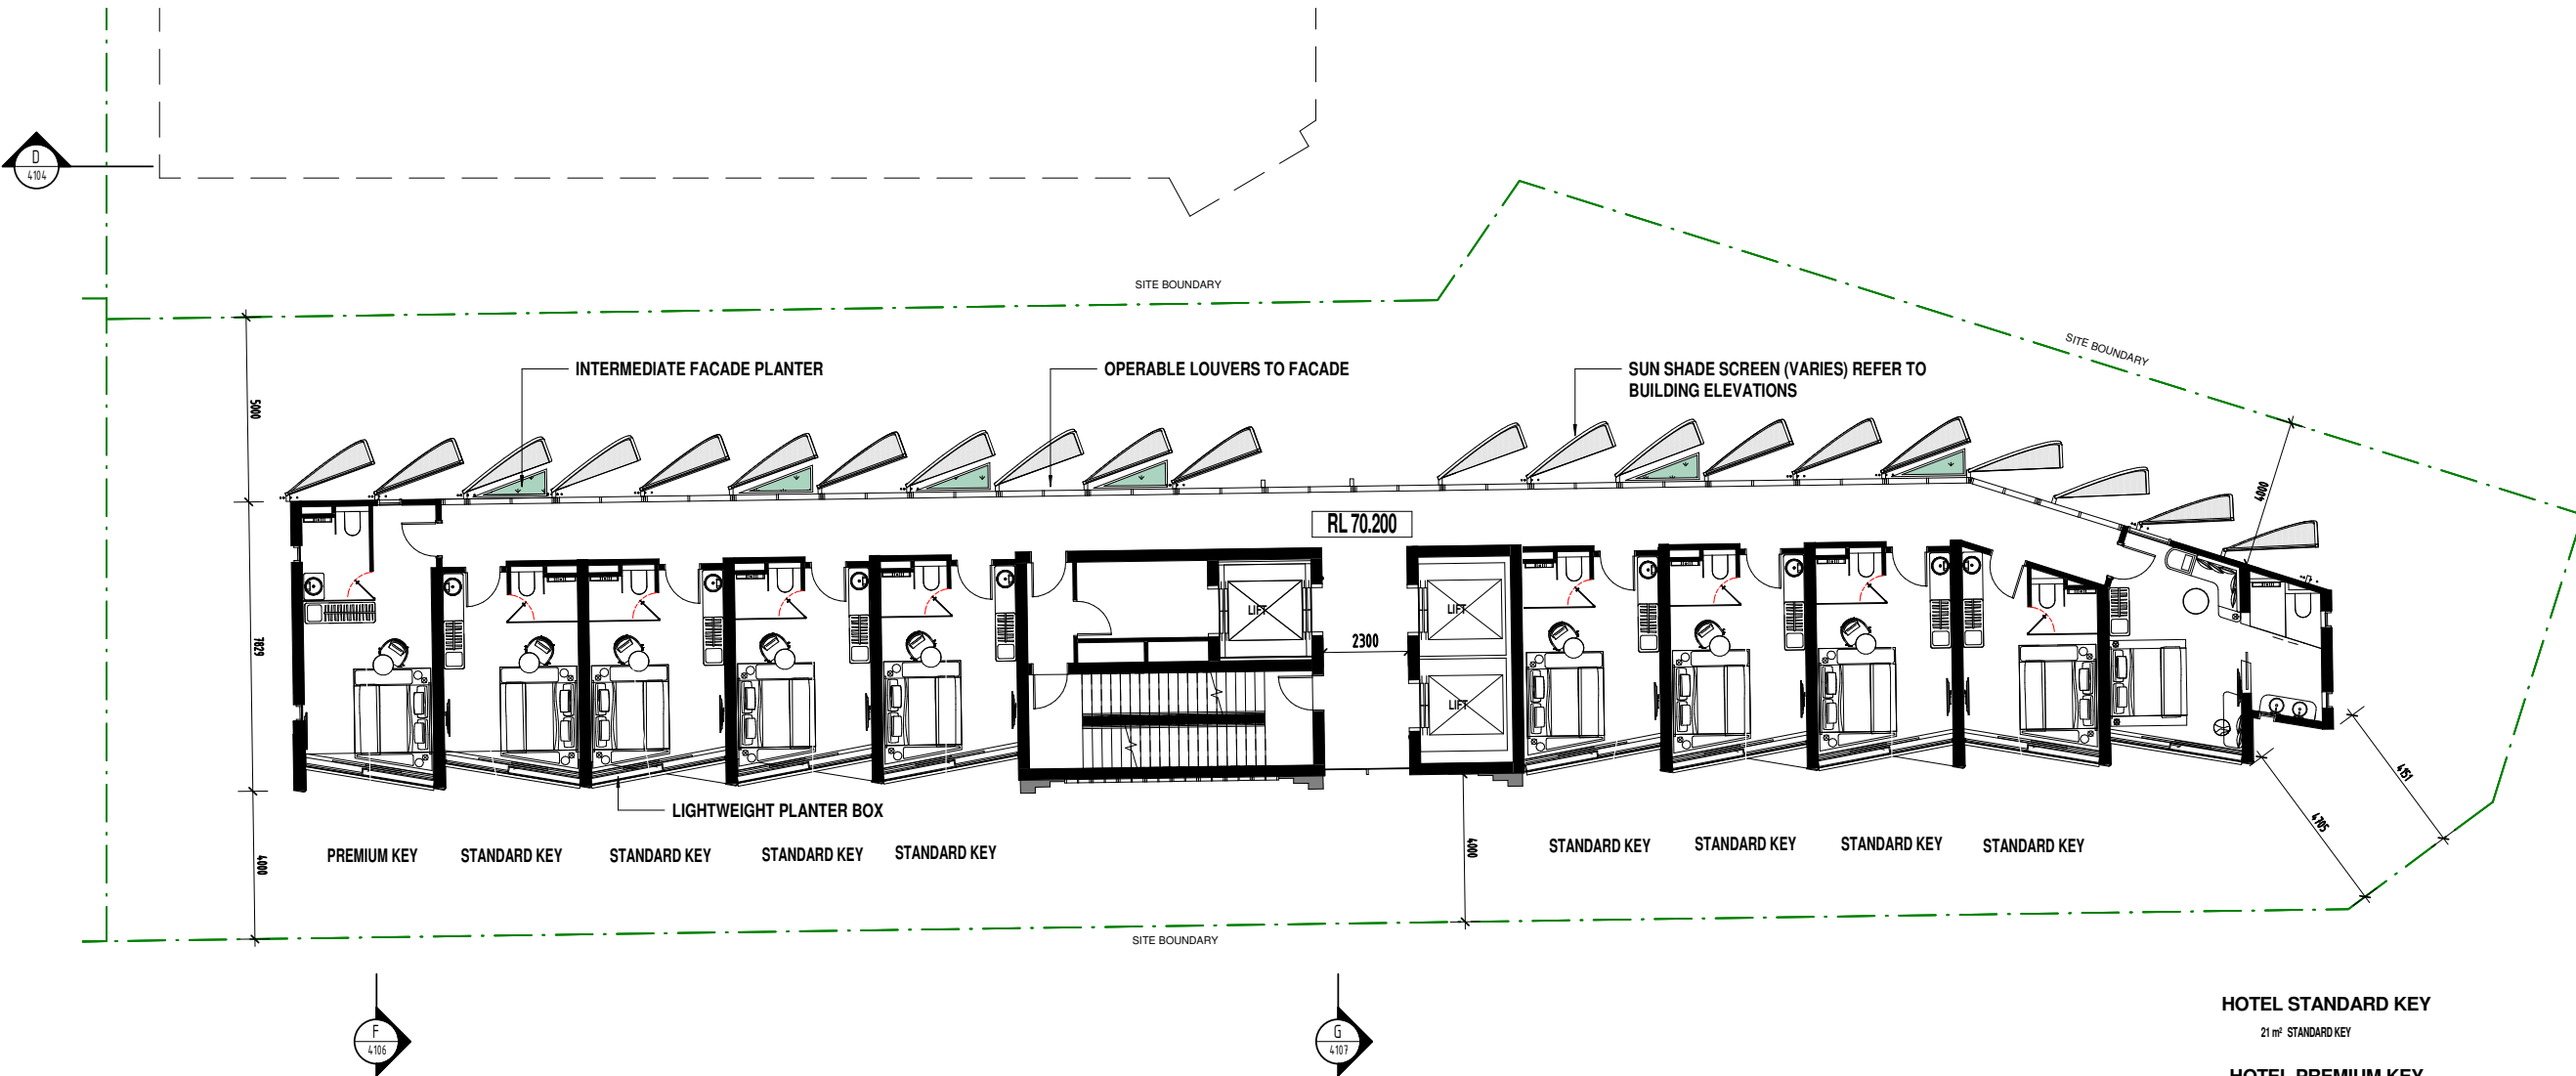
21 m² STANDARD KEY27 m² HOTEL SUITE28 m² HOTEL PREMIUM SUITE

LODGED
07/12/2020
BCC DS

 


REVISION

No.	DATE	DESCRIPTION	BY	CHECK
A	30/10/20	CONSULTANT COORDINATION ISSUE	TC	NS
B	11/11/20	ISSUE FOR INFORMATION	TC	NS
C	24/11/20	ISSUE FOR APPROVAL	TC	NS
D	03/12/20	GENERAL UPDATE	MA	NS

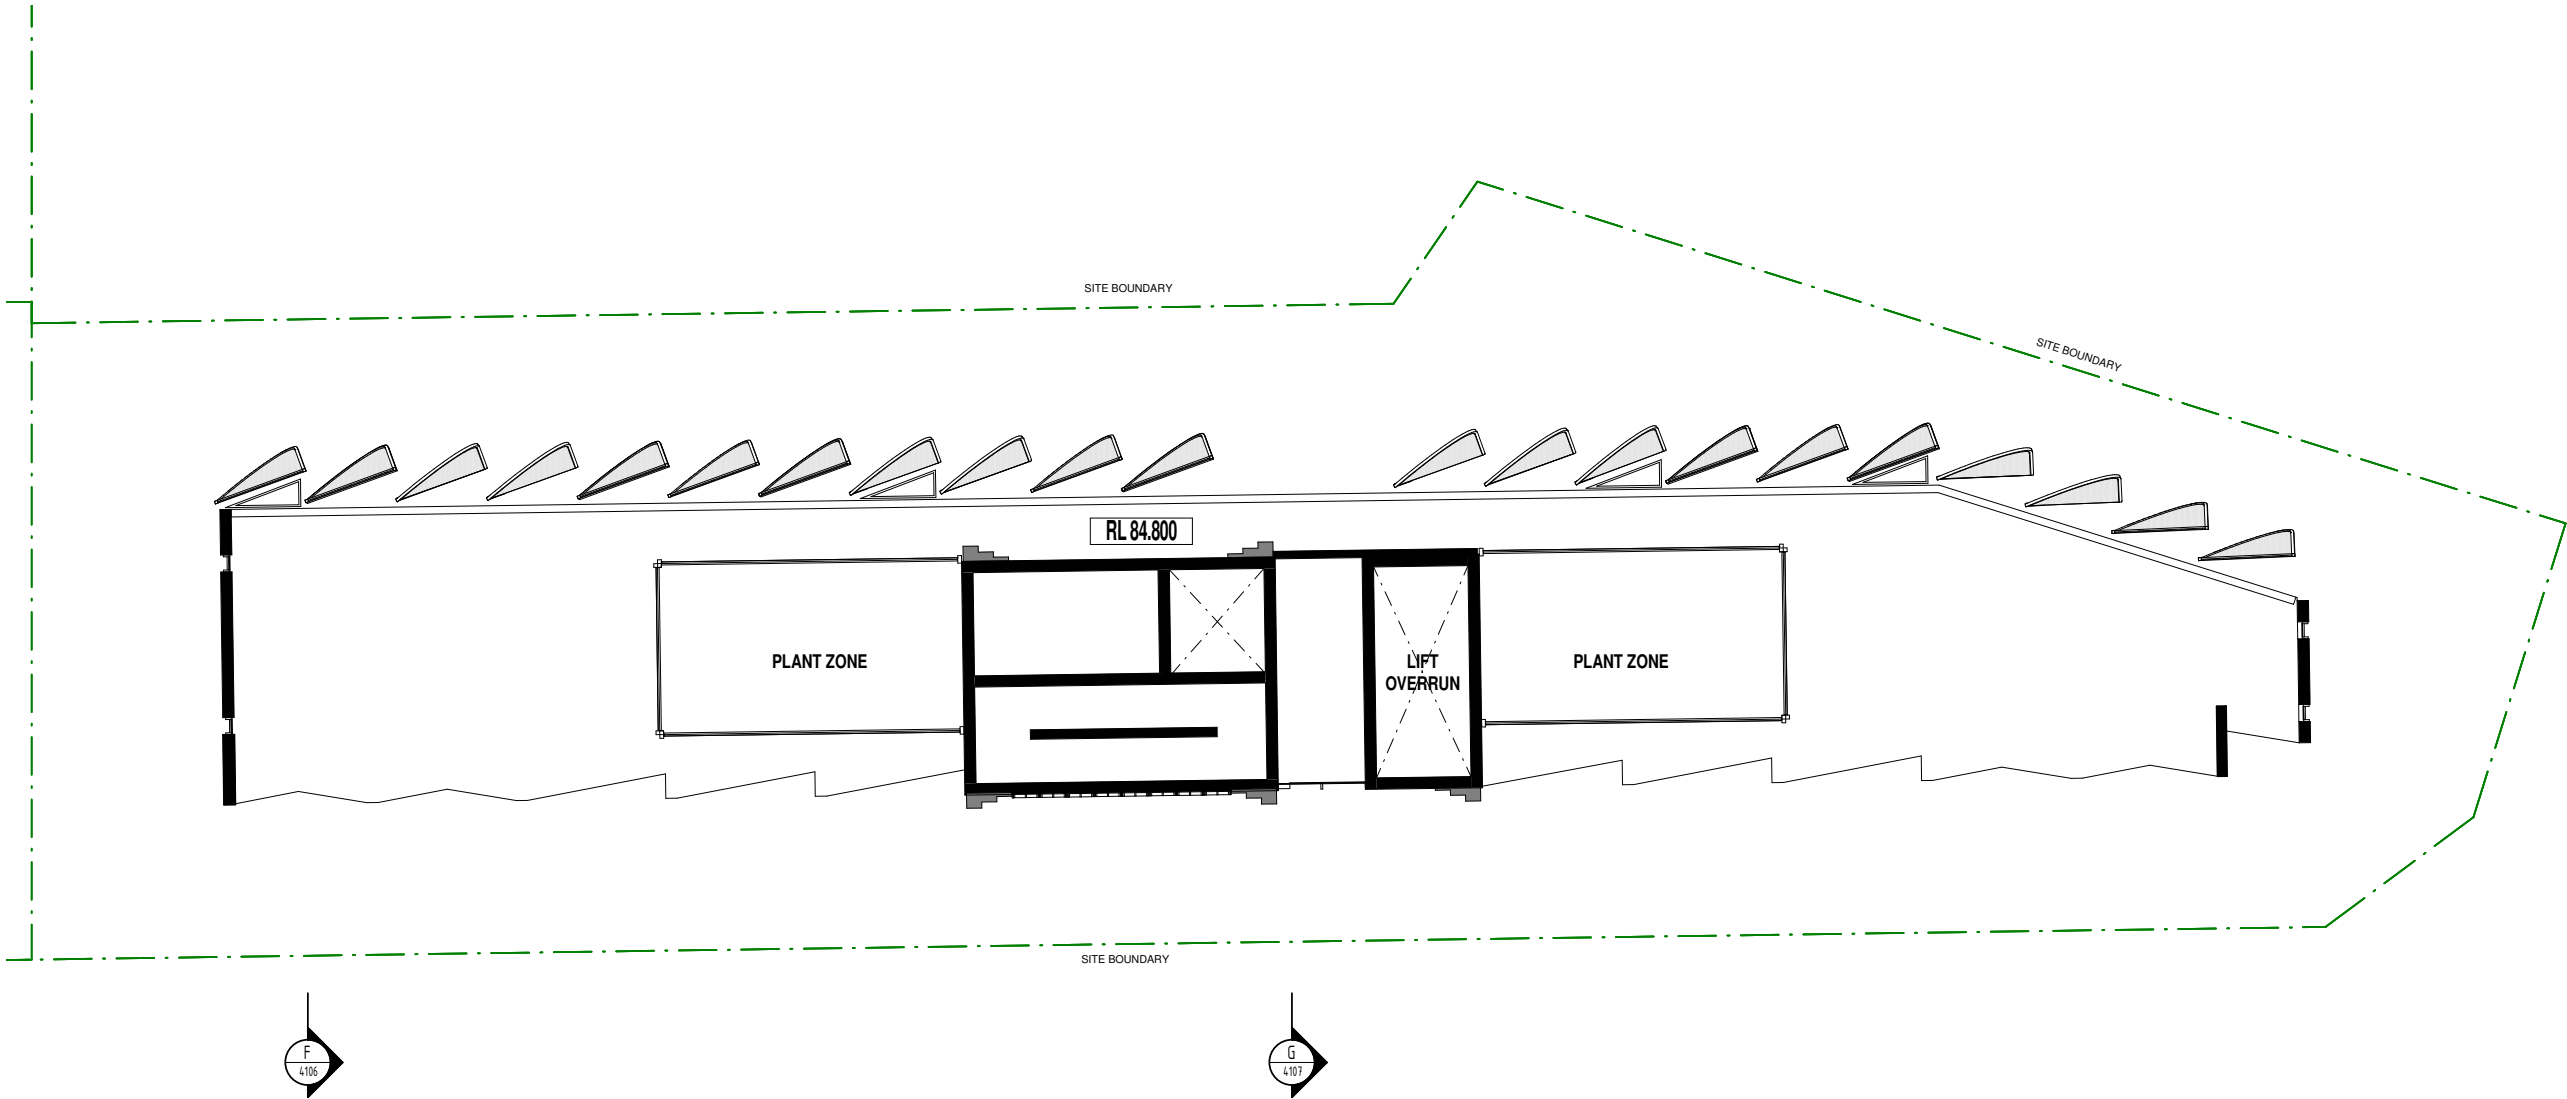

ISSUE FOR D.A.
NOT FOR CONSTRUCTION

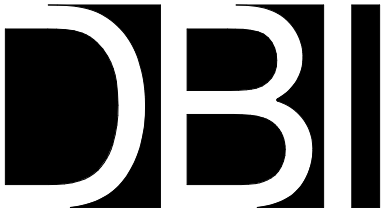

© DBI DESIGN PTY. LTD. A.C.N. 097 951 007 info@dbi.com.au www.dbi.com.au
ABU DHABI - ARJAN BUILDING, DEFENSE RD, PO BOX 127557 ABU DHABI, UAE Ph: +97 1 2 815 2815
BRISBANE - GROUND FLOOR, 190 BOUNDARY ST, BRISBANE, QLD 4000 Ph: +61 7 3039 8011
GOLD COAST - LEVEL 1, 9 TRICKETT ST, PO BOX 888 SURFERS PARADISE QLD 4217 Ph: +61 7 5539 9788
SYDNEY - LEVEL 24 THREE INTERNATIONAL TOWERS, 200 DARANGAROO AVE. Ph: +61 7 5537 5558
SYDNEY NSW 2000
DIMENSIONS ARE SUBJECT TO SITE MEASUREMENT & VERIFICATION DO NOT SCALE OFF THIS DRAWING

• PROJECT NAME
447 GREGORY TERRACE, SPRING
HILL

• DRAWING TITLE
ROOF LEVEL
GENERAL ARRANGEMENT PLAN
STAGE 2

3/12/2020 10:01:59 AM

• DRAWN MA

• CHECKED PROJECT DIRECTOR RA
PROJECT LEADER NS

• SCALE 1 : 100 @ A1

• DATE 10/21/20

• PROJECT NO. 205110

• DRAWING NO. A-CD-2.353 D

LODGED

07/12/2020

BCC DS



447 GREGORY TERRACE, SPRING HILL
DEVELOPMENT APPLICATION REPORT
DECEMBER 2020

Warry Street Elevation


0 1 2 4 6

1:250 @A3



 Gregory Terrace Elevation


0 1 2 4 6
1:250 @A3

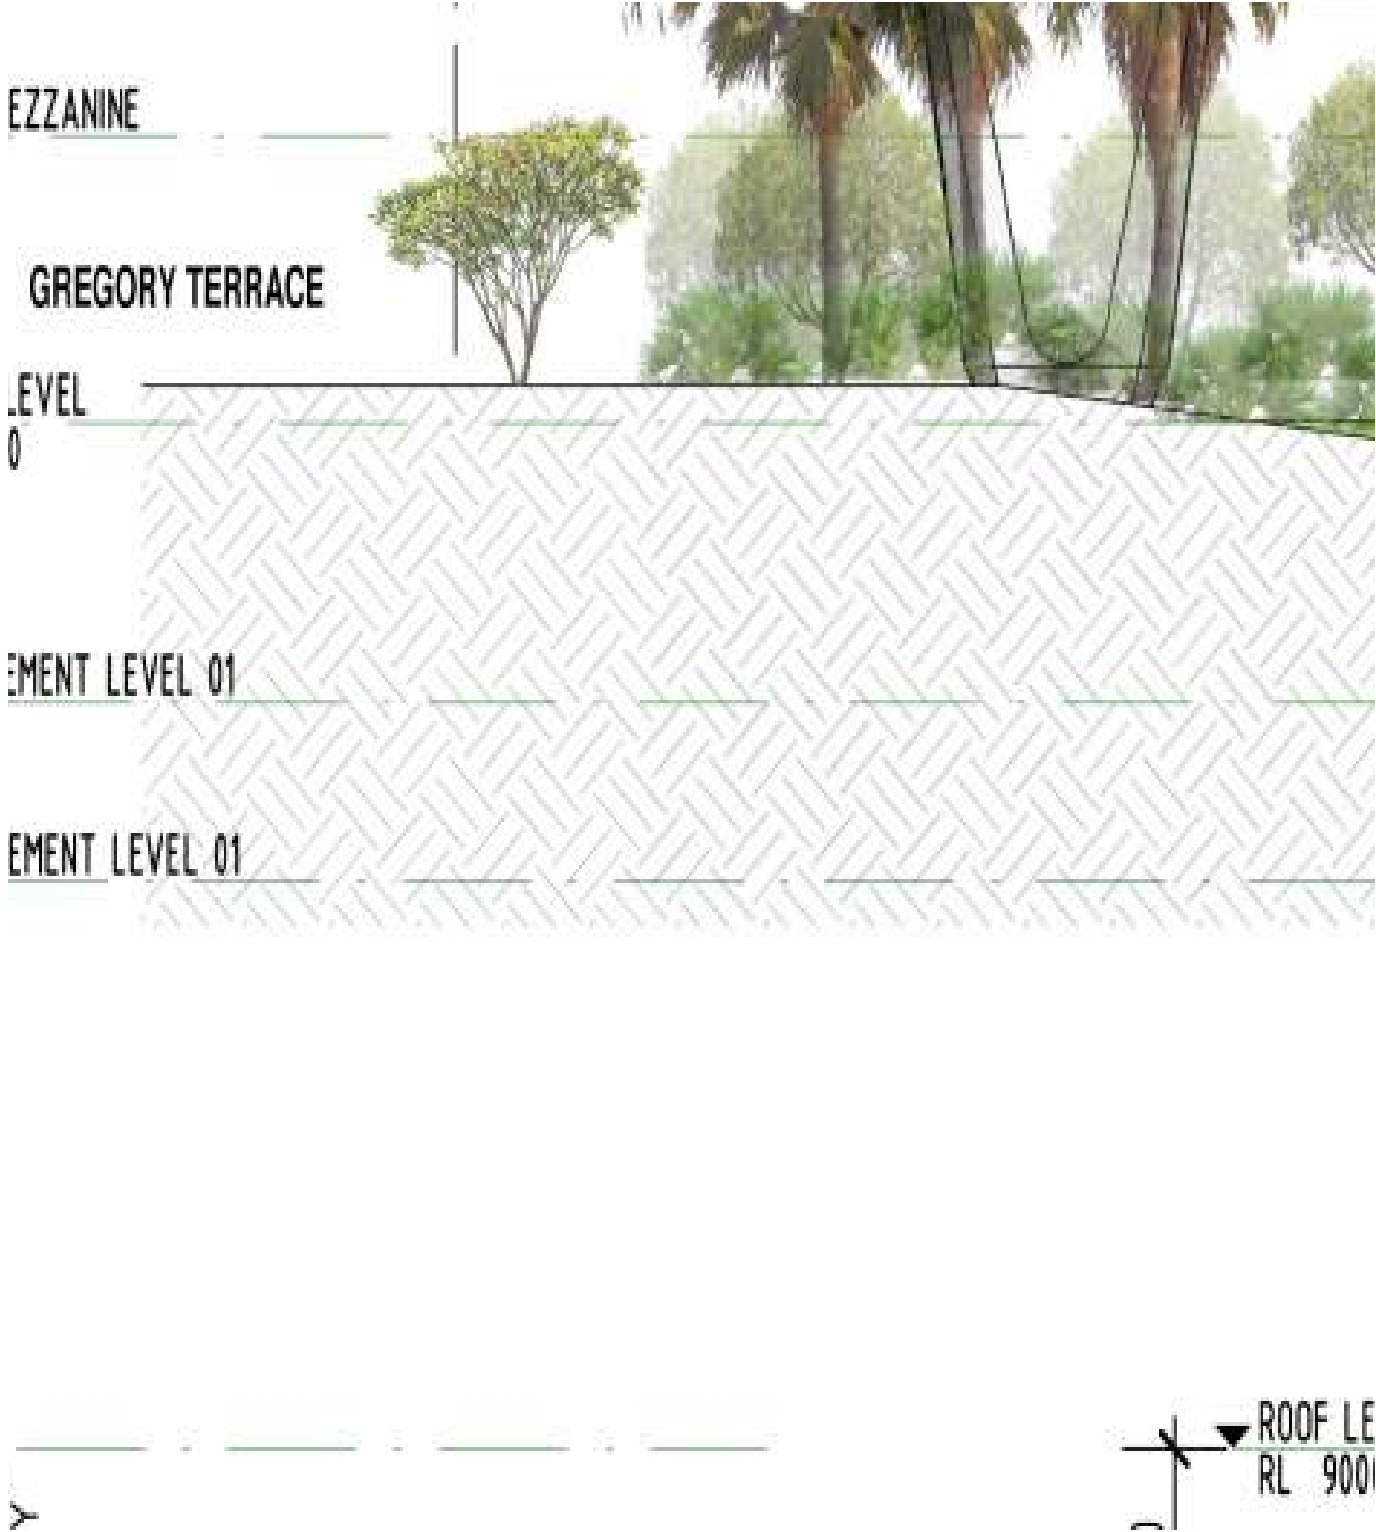

Grangehill Elevation

0 1 2 4 6

1:250 @A3

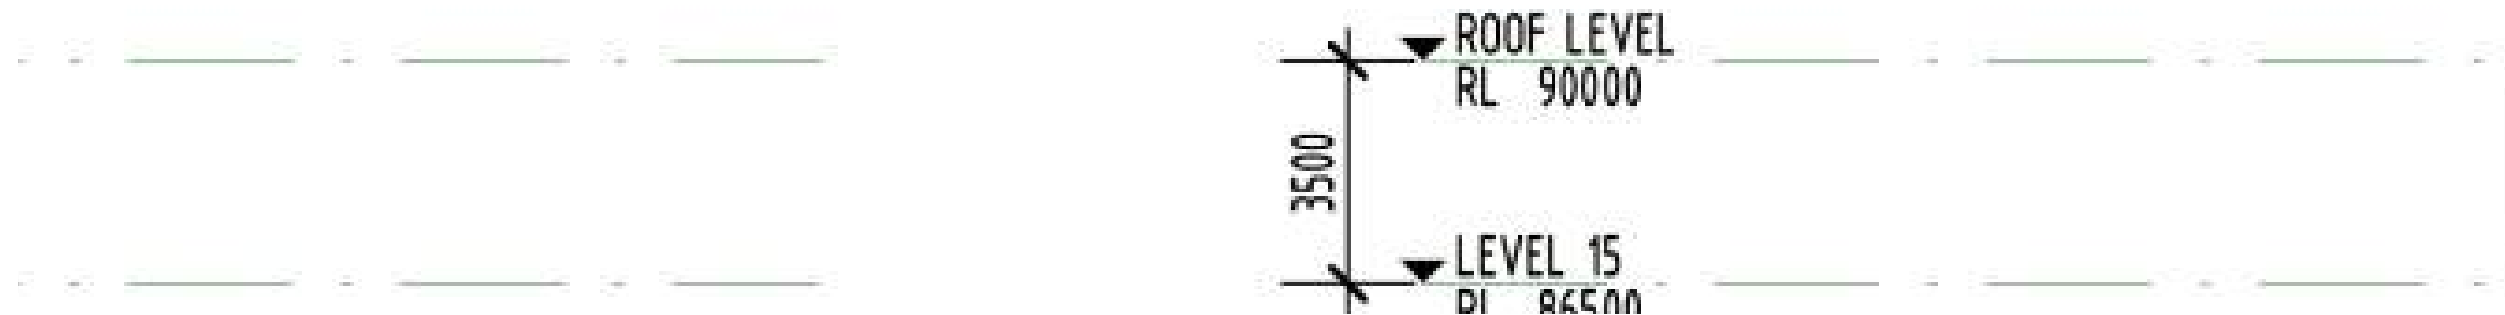

Southeast Site Elevation

0 1 2 4 6

1:250 @A3



Northeast Hotel Elevation

0 1 2 4 6

1:250 @A3



LODGED


07/12/2020

BCC DS

Southwest Hotel Elevation

0 1 2 4 6

1:250 @A3

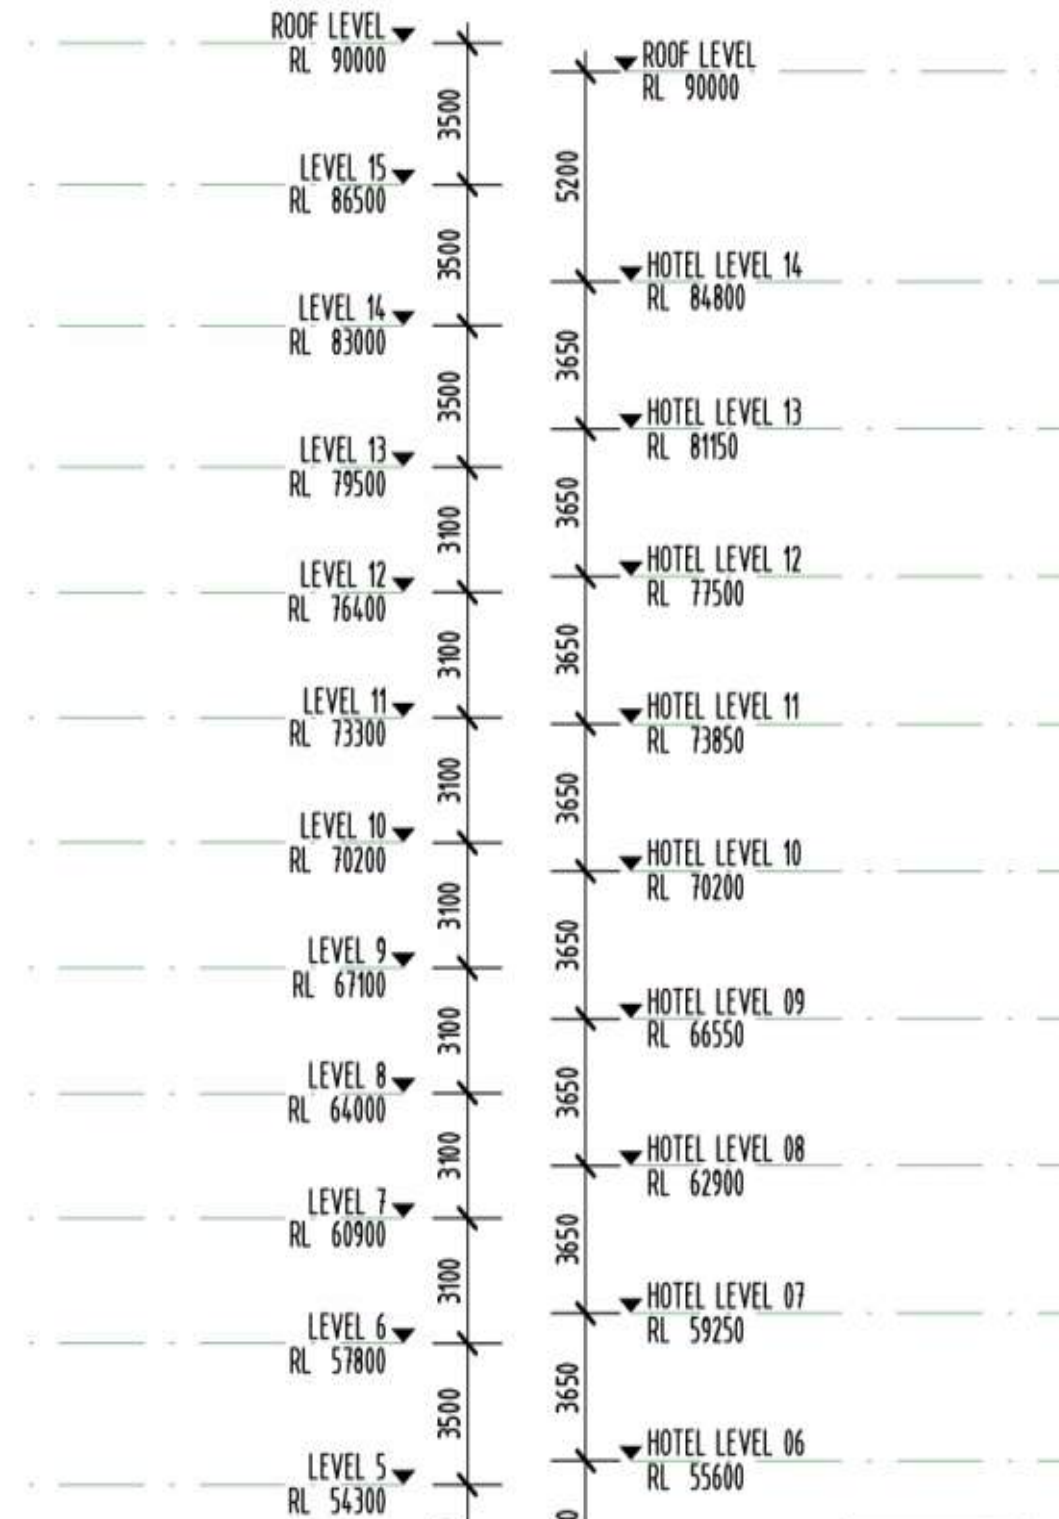




Northwest Site Elevation


0 1 2 4 6

1:250 @A3

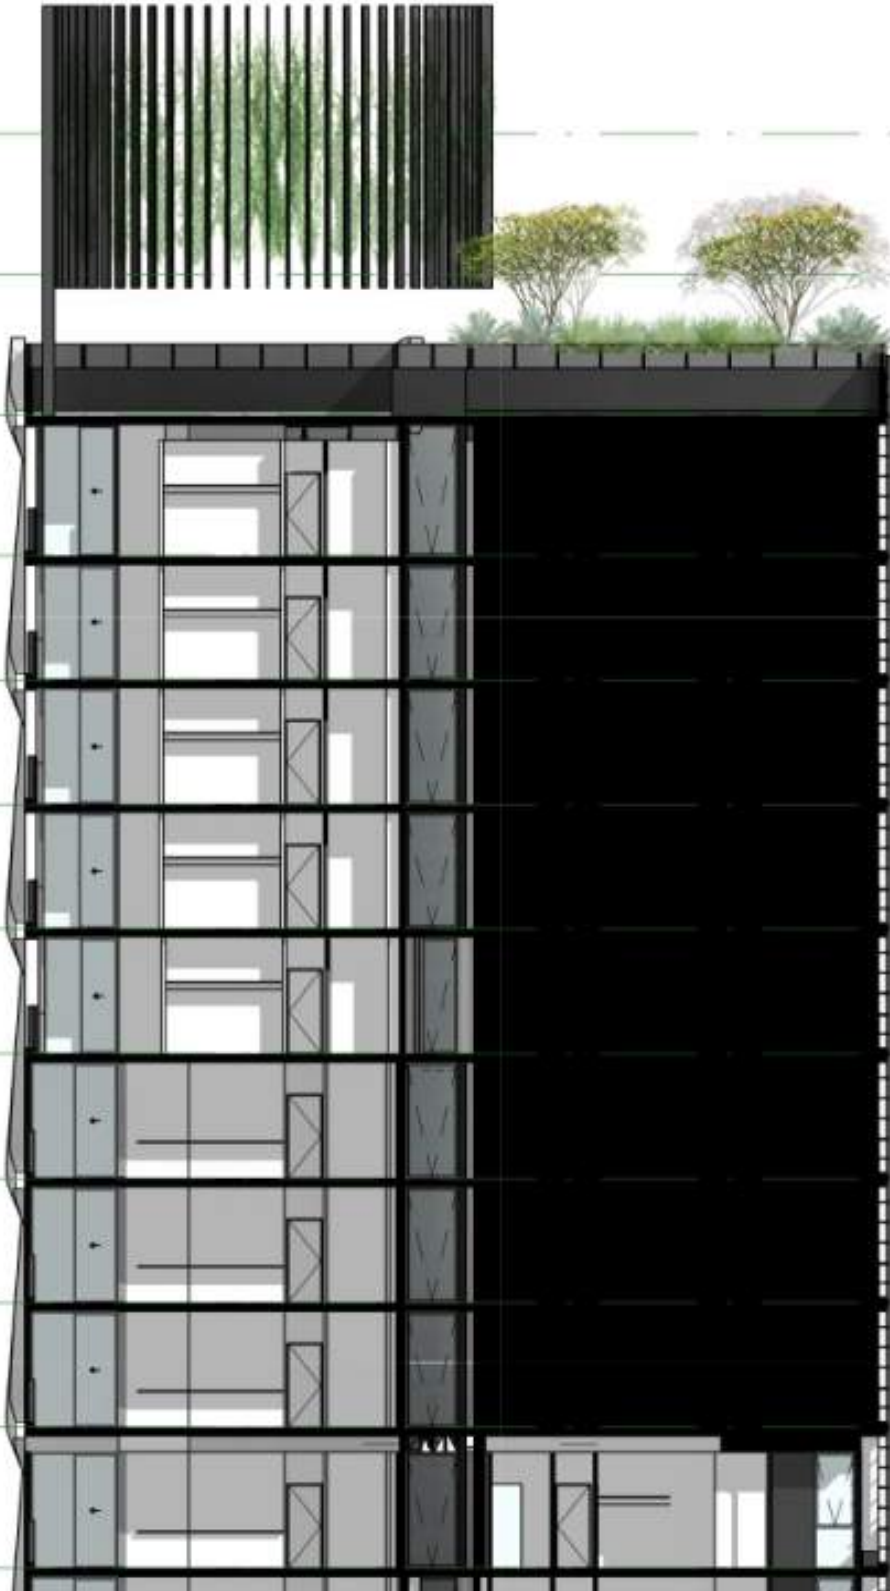

ROOF LEVEL	RL 90000	3500
LEVEL 15	RL 86500	3500
LEVEL 14	RL 83000	3500
LEVEL 13	RL 79500	3100
LEVEL 12	RL 76400	3100
LEVEL 11	RL 73300	3100
LEVEL 10	RL 70200	3100
LEVEL 9	RL 67100	3100
LEVEL 8	RL 64000	3100
LEVEL 7	RL 60900	3100
LEVEL 6	RL 57800	3500
LEVEL 5	RL 54300	


ROOF LEVEL	RL 90000
HOTEL LEVEL 14	RL 84800
HOTEL LEVEL 13	RL 81150
HOTEL LEVEL 12	RL 77500
HOTEL LEVEL 11	RL 73850
HOTEL LEVEL 10	RL 70200
HOTEL LEVEL 09	RL 66550
HOTEL LEVEL 08	RL 62900
HOTEL LEVEL 07	RL 59250
HOTEL LEVEL 06	RL 55600

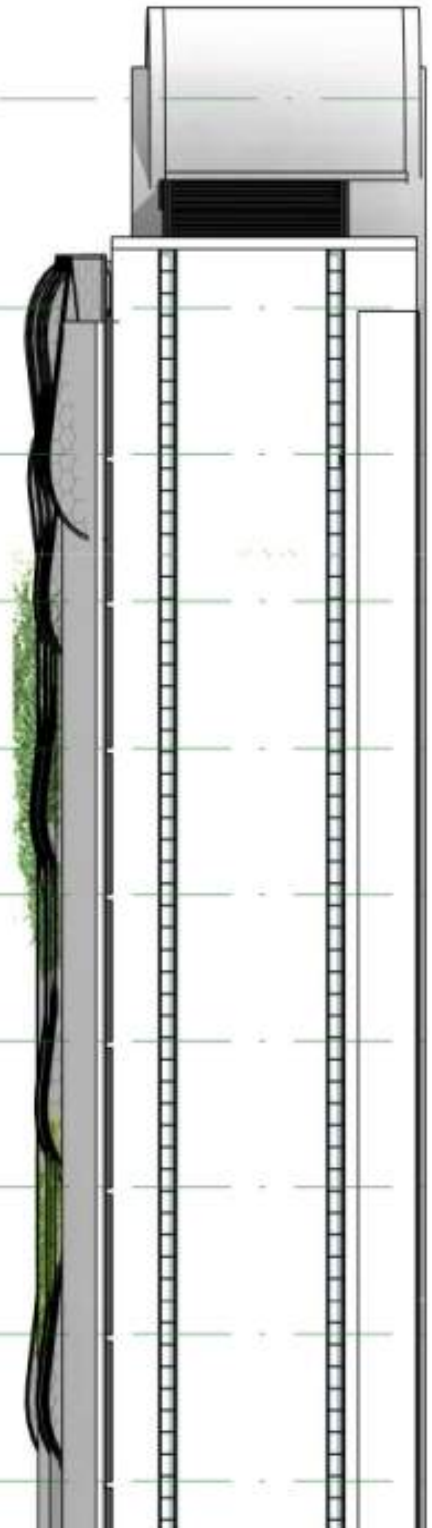

Overall Section A

0 1 2 4 6

1:300 @ A3

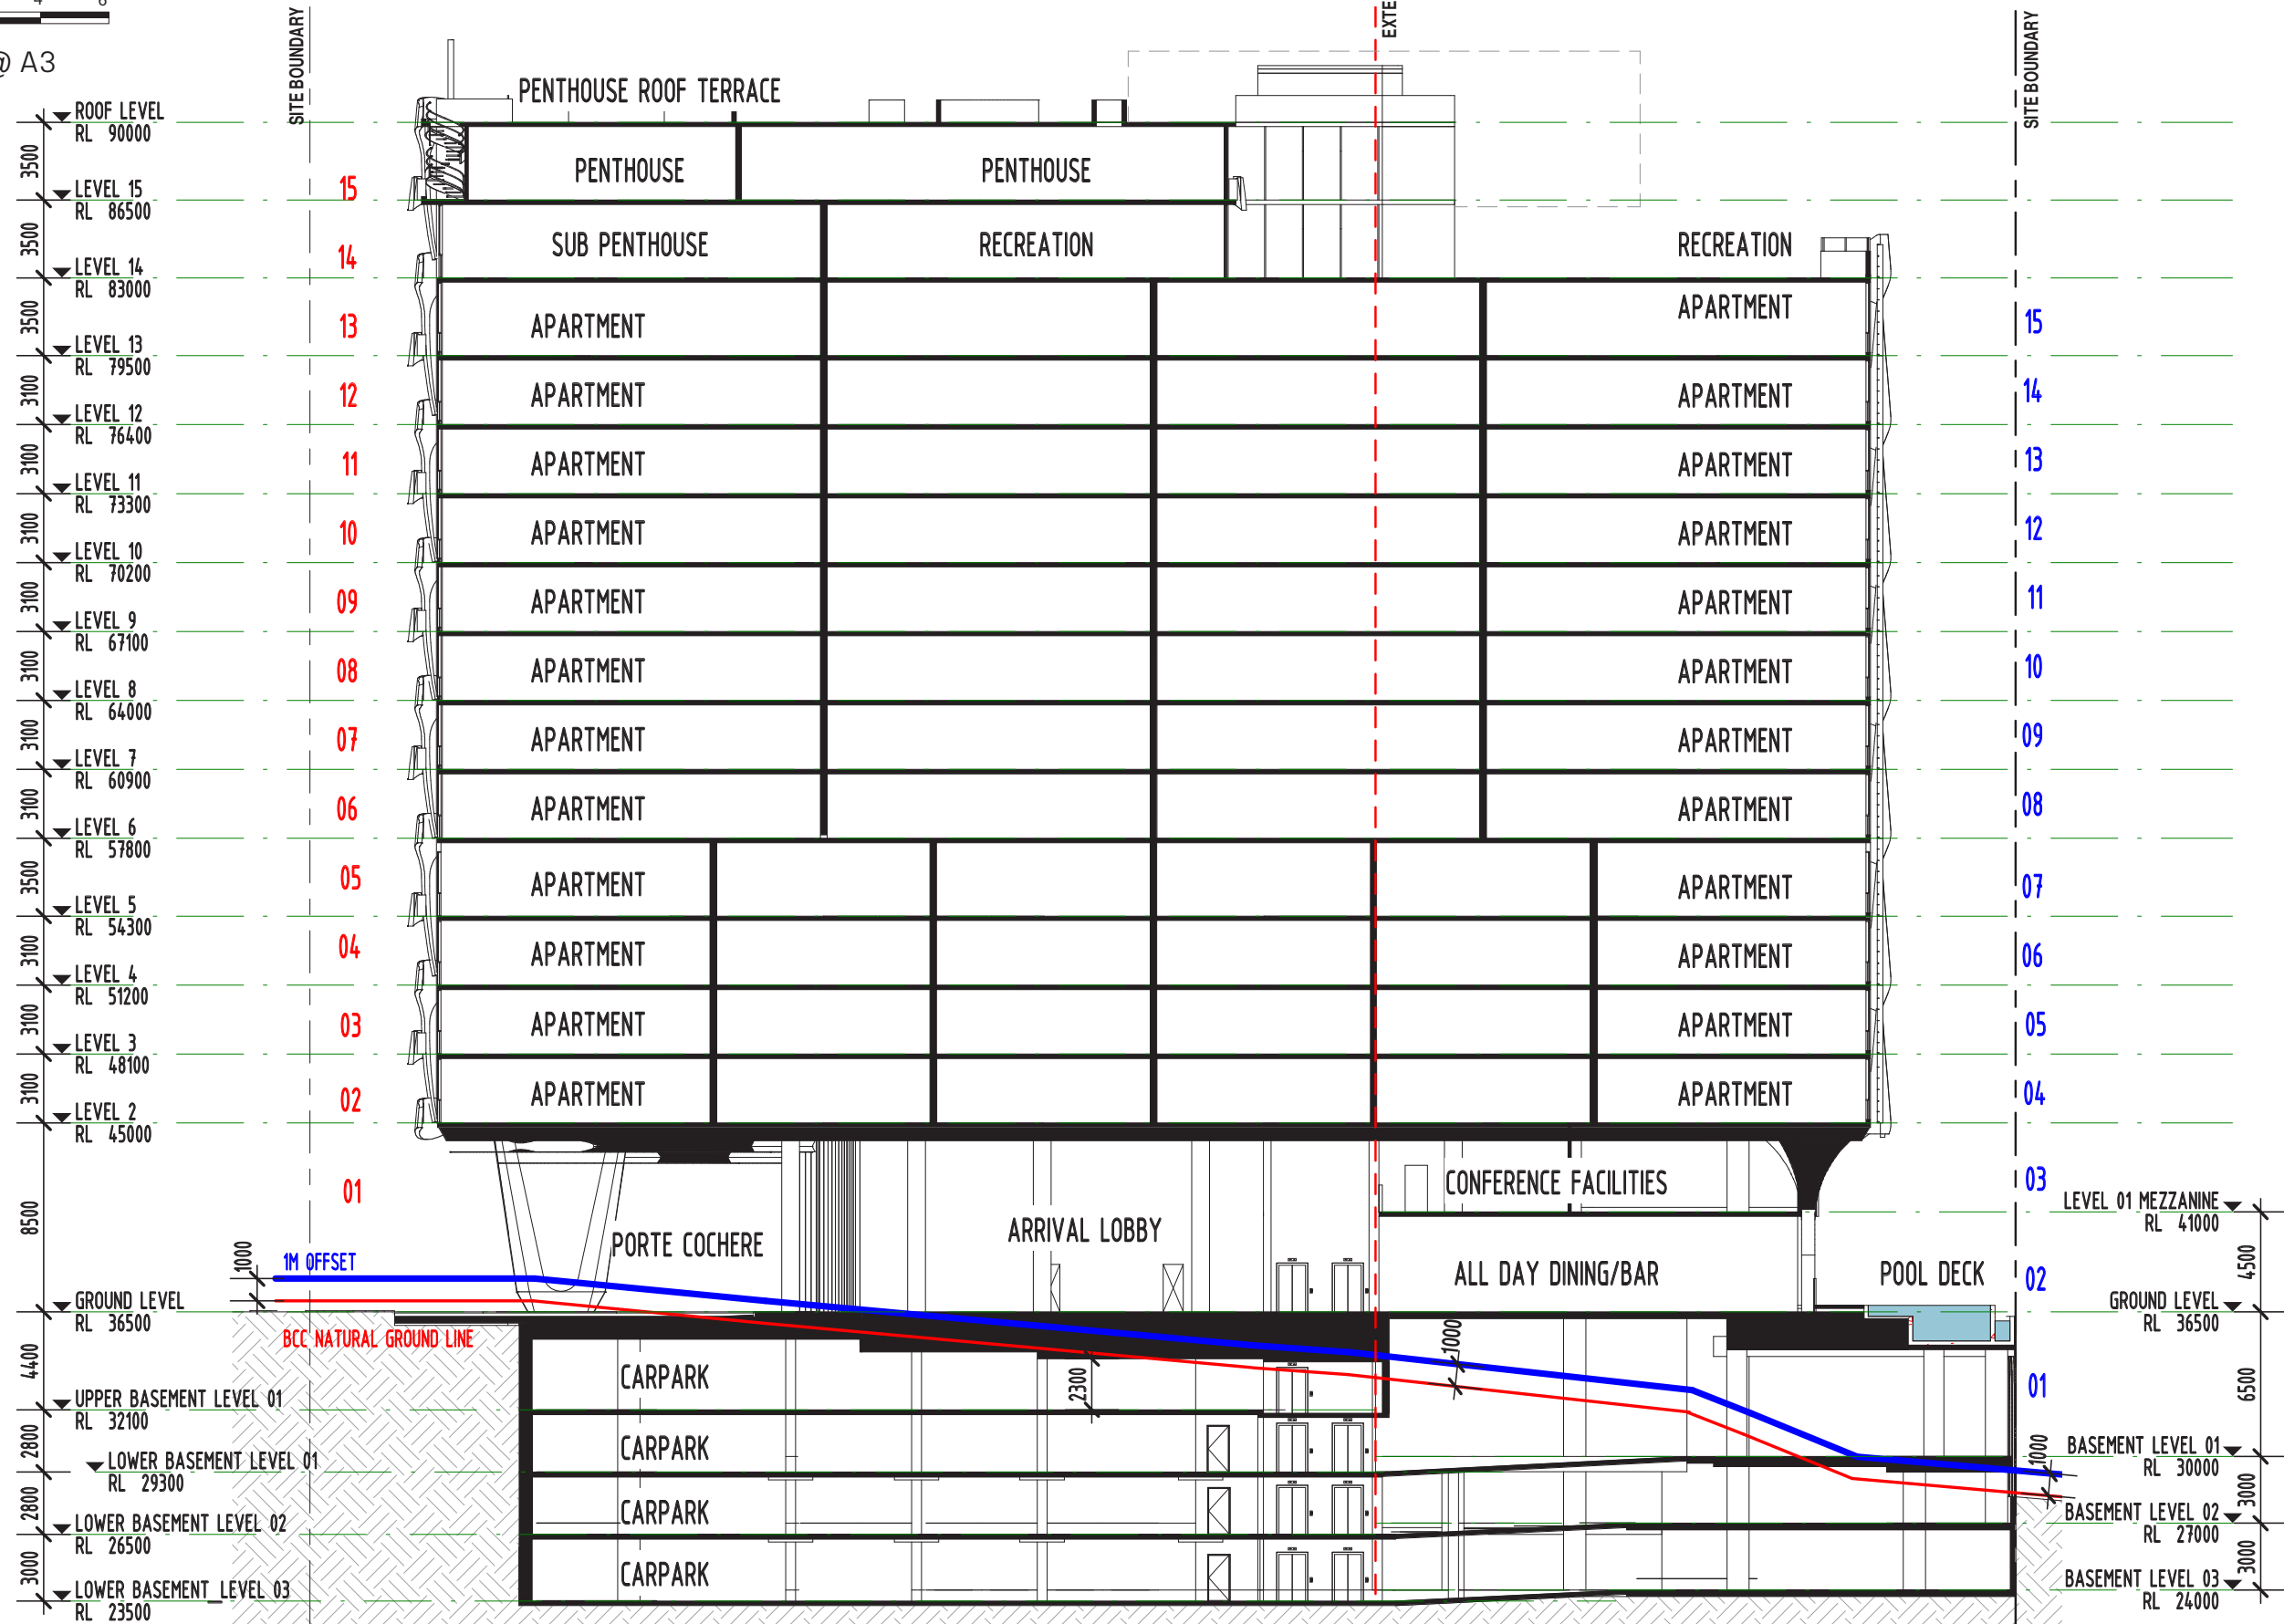



Overall Section B

0 1 2 4 6

1:300 @A3

▼ ROOF LEVEL
RL 90000

▼ LEVEL 15
RL 86500

▼ LEVEL 14
RL 83000

▼ LEVEL 13
RL 79500

▼ LEVEL 12
RL 76400

▼ LEVEL 11
RL 73300

▼ LEVEL 10
RL 70200

▼ LEVEL 9
RL 67100

▼ LEVEL 8
RL 64000

▼ LEVEL 7
RL 60900

▼ LEVEL 6
RL 57800

▼ LEVEL 5
RL 54300

▼ LEVEL 4
RL 51200

▼ LEVEL 3
RL 48100

▼ LEVEL 2
RL 45000

▼ LEVEL 01 MEZZANINE
RL 41000

▼ GROUND LEVEL
RL 36500

▼ BASEMENT LEVEL 01
RL 30000

▼ BASEMENT LEVEL 02
RL 27000

▼ BASEMENT LEVEL 03
RL 24000

SITE BOUNDARY

15

14

13

12

11

10

09

08

07

06

05

04

03

02

01

01

02

03

04

05

RECREATION

APARTMENT

APARTMENT

APARTMENT

APARTMENT

APARTMENT

APARTMENT

APARTMENT

APARTMENT

APARTMENT

APARTMENT

APARTMENT

APARTMENT

CONFERENCE FACILITIES

RECREATION

LOADING DOCK

CARPARK

CARPARK

EXTENT OF STOREY

PENTHOUSE ROOF TERRACE

PENTHOUSE

SUB-PENTHOUSE

APARTMENT

APARTMENT

APARTMENT

APARTMENT

APARTMENT

APARTMENT

APARTMENT

APARTMENT

APARTMENT

APARTMENT

APARTMENT

APARTMENT

PORTE COCHERE

CARPARK

CARPARK

CARPARK

CARPARK

SITE BOUNDARY

15

14

13

12

11

10

09

08

07

06

05

04

03

02

01

01

02

03

04

05

06

07

GROUND LEVEL
RL 36500

UPPER BASEMENT LEVEL 01
RL 32100

LOWER BASEMENT LEVEL 01
RL 29300

LOWER BASEMENT LEVEL 02
RL 26500

LOWER BASEMENT LEVEL 03
RL 23500


1M OFFSET

BCC NATURAL GROUND LINE

Overall Section C

0 1 2 4 6

1:300 @A3

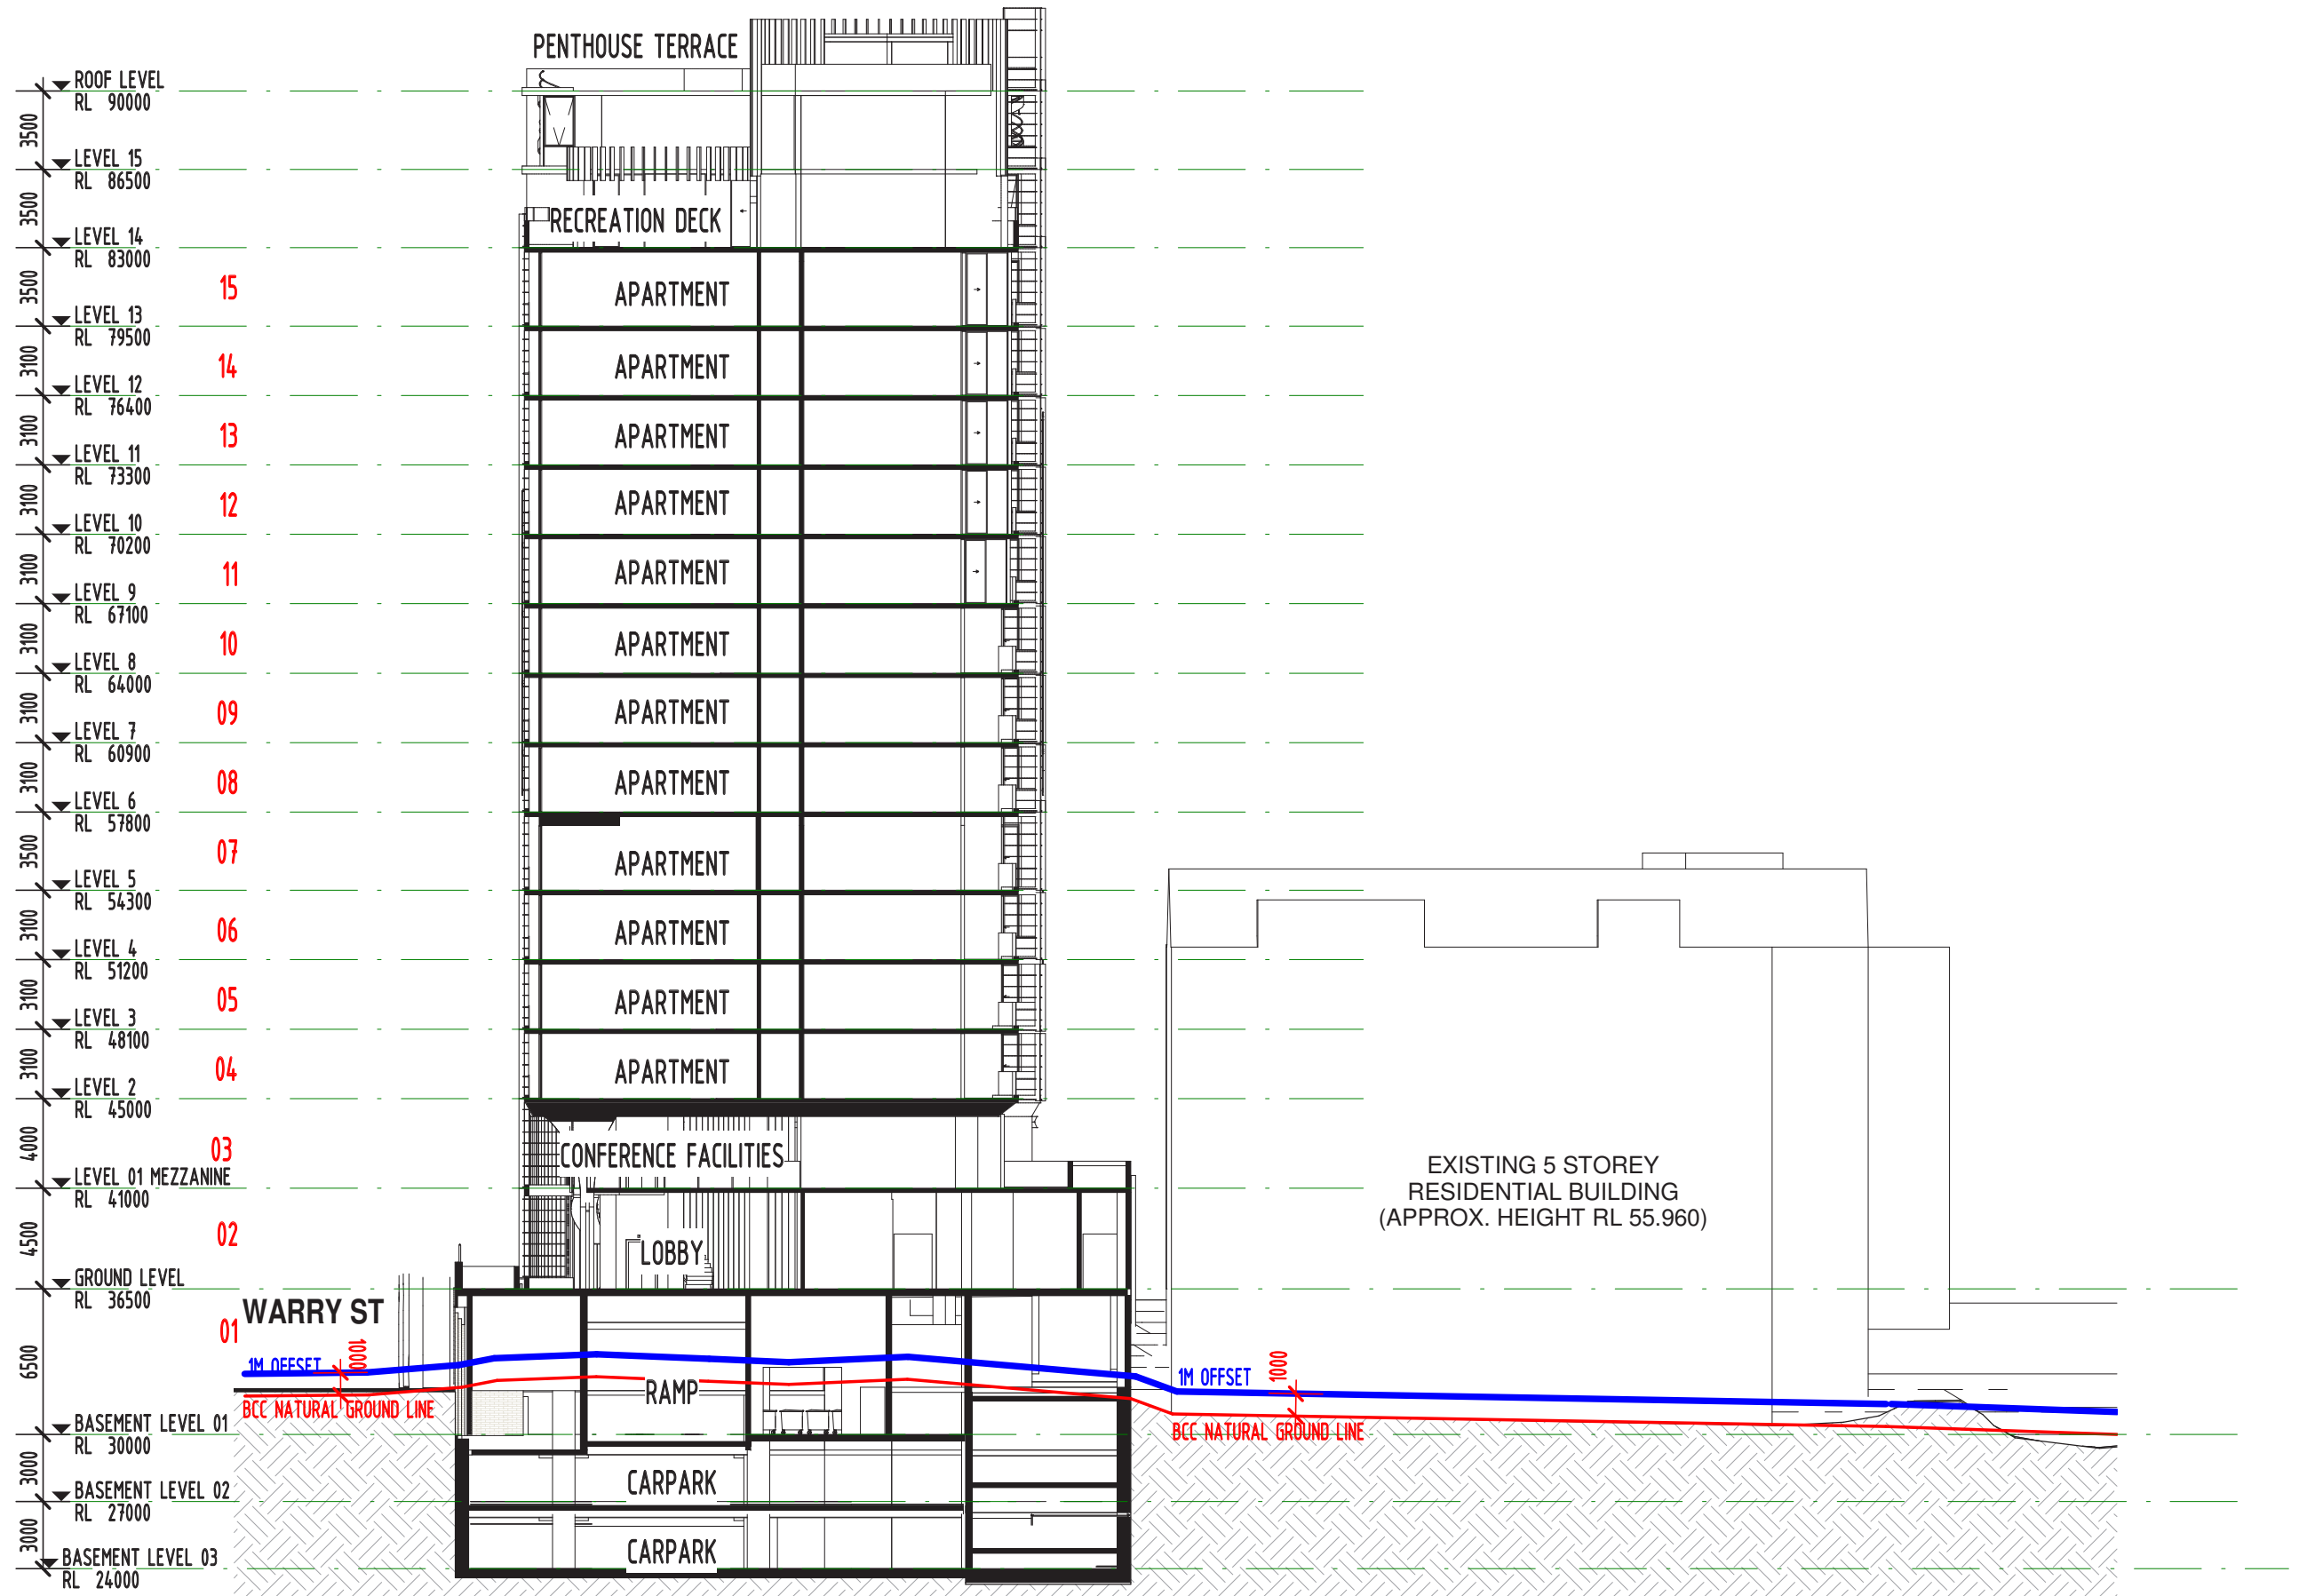

LODGED

07/12/2020

BCC DS




447 GREGORY TERRACE, SPRING HILL
DEVELOPMENT APPLICATION REPORT
DECEMBER 2020

Overall Section D

0 1 2 4 6


1:300 @A3

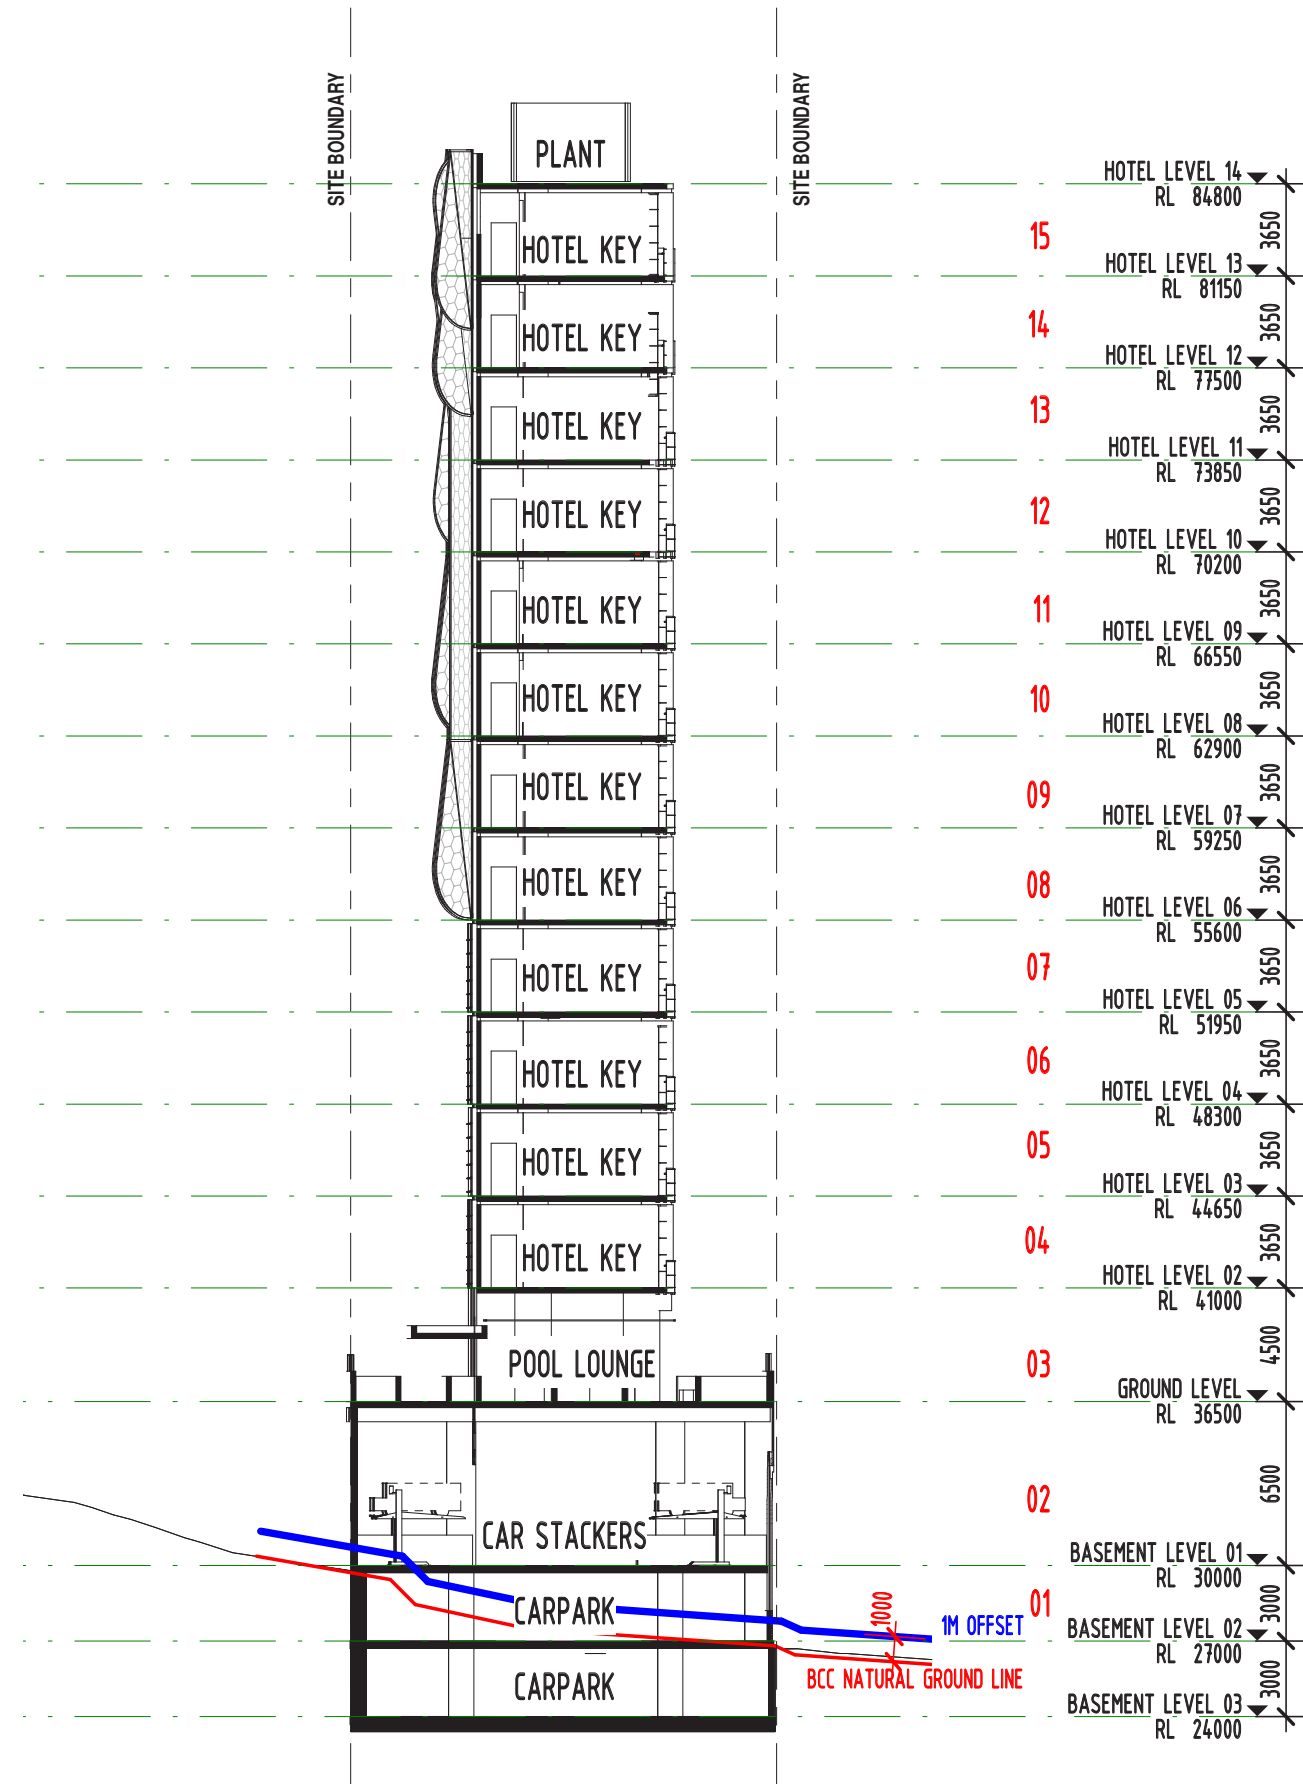


Overall Section E



1:300 @A3

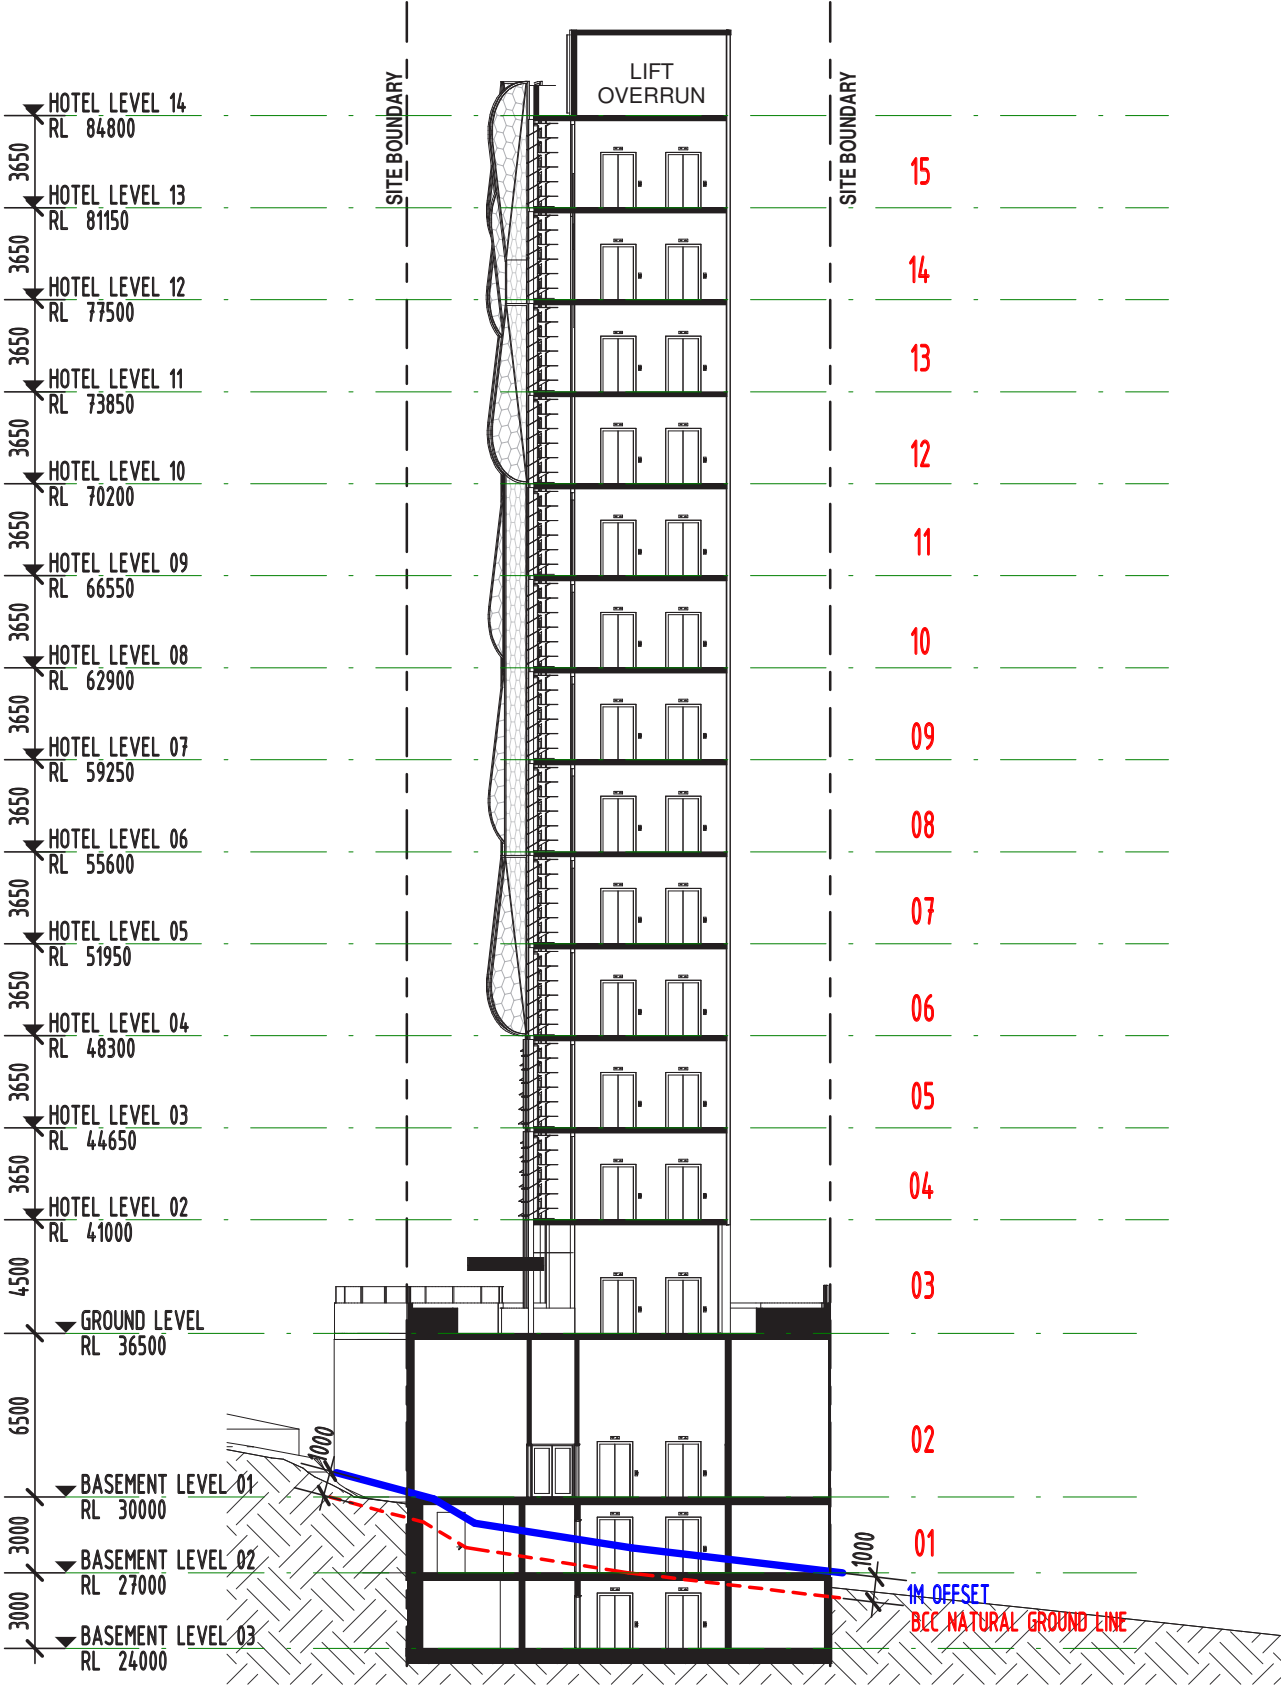


REVISION				
No.	DATE	DESCRIPTION	BY	CHECK
A	24/11/20	ISSUE FOR APPROVAL	TC	NS

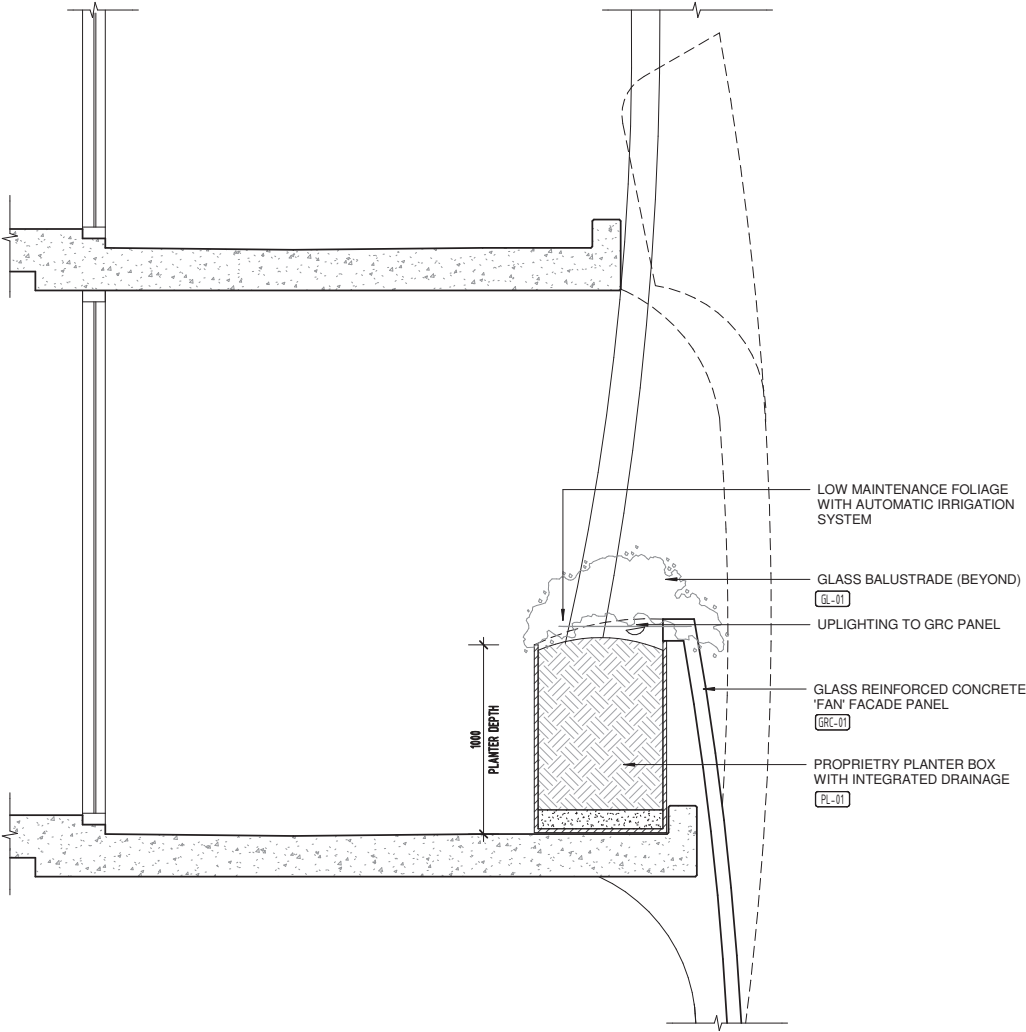

1

SECTION - TYPE A


SCALE 1 : 20

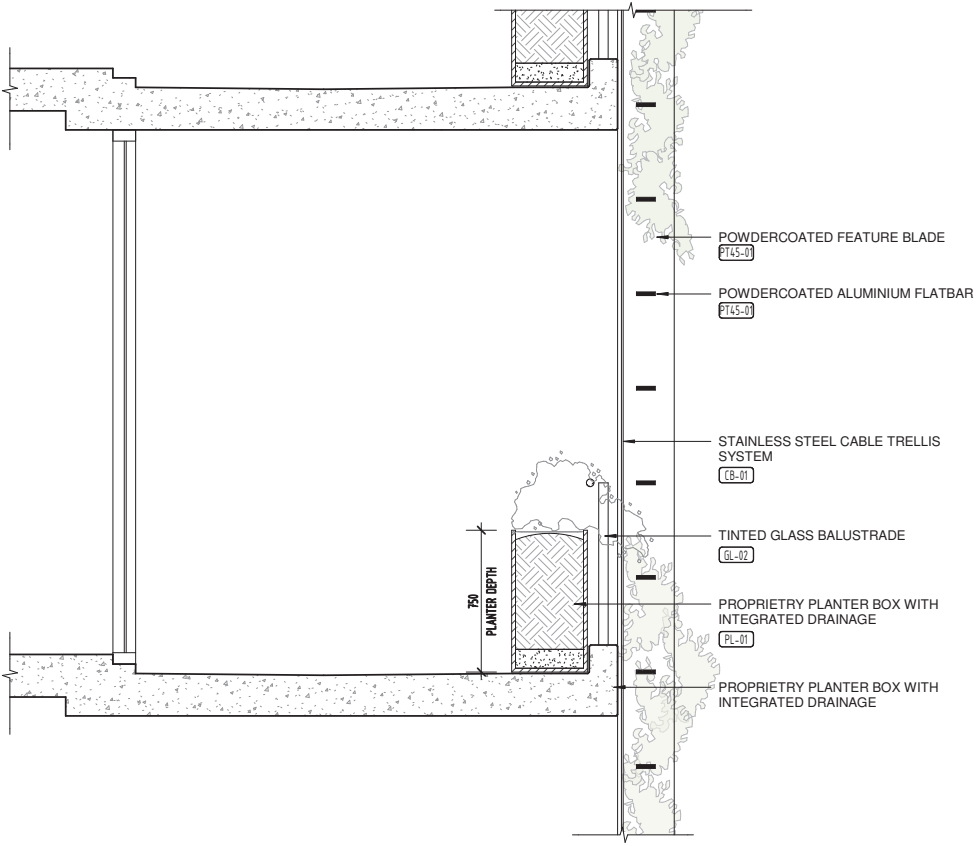

2

SECTION - BALCONY TYPE B

SCALE 1 : 20

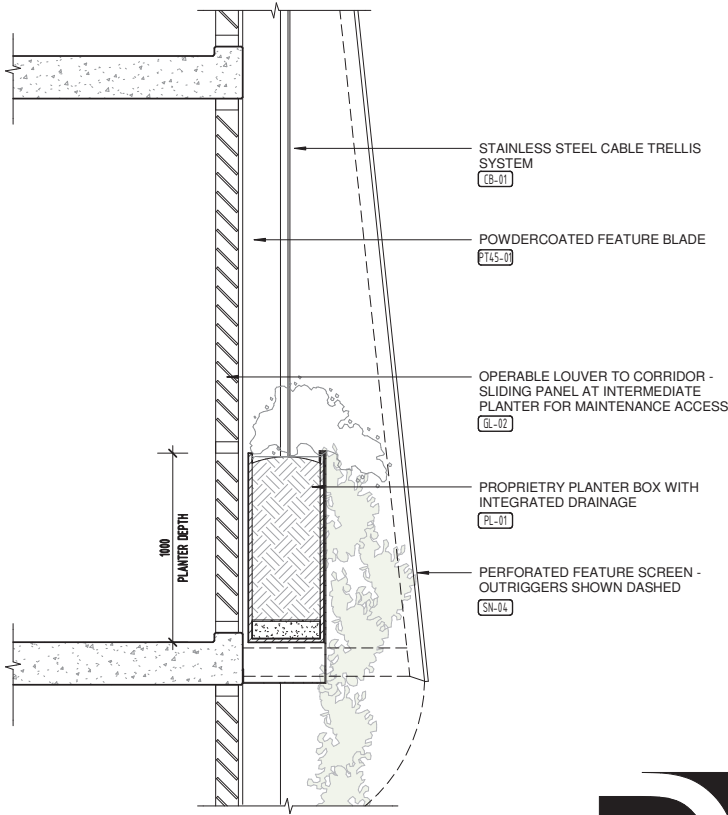

3

SECTION - TYPE C

SCALE 1 : 20



© DBI DESIGN PTY. LTD. A.C.N. 097 951 007 info@dbi.com.au www.dbi.com.au
ABU DHABI - ARIAN BUILDING, DEFENSE RD, PO BOX 127507 ABU DHABI, UAE Ph: +97 1 2 815 2815
BRIISBANE - GROUND FLOOR, 105 BOUNDARY ST, BRIISBANE QLD 4000 Ph: +61 7 3839 4011
GOLD COAST - LEVEL 1, 9 TUCKETT ST, PO BOX 888 SURFERS PARADISE QLD 4217 Ph: +61 7 5539 9788
SYDNEY - LEVEL 24 THREE INTERNATIONAL TOWERS, 300 BARANGAROO AVE. Ph: +61 7 8967 8568
SYDNEY NSW 2000
DIMENSIONS ARE SUBJECT TO SITE MEASUREMENT & VERIFICATION DO NOT SCALE OFF THIS DRAWING

• PROJECT NAME

447 GREGORY TERRACE, SPRING HILL

• DRAWING TITLE

TYPICAL FACADE DETAILS

25/11/2020 6:01:24 PM			
• DRAWN	TC		
• CHECKED	PROJECT DIRECTOR PROJECT LEADER	RA NS	
• SCALE	1 : 20	@ A1	
• DATE	11/18/20		
• PROJECT NO.	205110		
• DRAWING NO.	A-CD - 4.301	A	

07
Development Schedule

APARTMENT SUMMARY

Room Type	1B/1B	2B/2B	3B/2B	4B/3B	PENT	Total
Number	2	48	34	24	5	113
	2%	42%	30%	21%	4%	
	113					

HOTEL SUMMARY

Room Type	Key	Suite	PWD	Total
Number	96	18	6	120
	80%	15%	5%	
	120			
Accessible Rooms Required				Total
		6		6

PARKING SUMMARY

Parking Required - Residential	Rate	No. Units	Total Req	Total
1 Bedroom	1 per Unit	2	2	181
2 Bedroom	1 per Unit	48	48	
3 Bedroom	2 per Unit	34	68	
4 Bedroom	2 per Unit	24	48	
Penthouse	3 per Unit	5	15	
		113	181	
Parking Required - Hotel	Rate	No. Rooms	Total Req	Total
	1 per 4 Rooms	120	30	30
		120	30	
Parking Required - Visitor	Rate	No. Units	Total Req	Total
Residential Visitor	0.15	113	17	17
		113	17	
Parking Required - PWD			Total Req	Total
			3	3
Parking Provided		Independent	Tandem	Total
Ground Level		3	0	235
Upper Basement Level 01		23	2	
Basement 01		56	0	
Basement 02		69	4	
Basement 03		72	6	
		223	12	

BICYCLE SUMMARY

Bicycle Parking Provided	Independent	Total
Upper Basement Level 01	56	76
Basement Level 02	10	
Basement Level 03	10	

BUILDING SUMMARY

Gross Floor Area	No. Storeys	GFA	Total
Basement Level 3	1	110	110
Basement Level 2	1	351	351
Basement Level 1	1	356	356
Upper Basement Level 1	1	0	0
Ground Level	1	481	481
Level 1 Mezzanine	1	323	323
Subtotal			1621

Building A			
Level 2 - 3	2	1076	2152
Typical Level Lower - Level 4-5	2	1130	2260
Typical Level Upper - Level 6-13	8	1130	9043
Level 14	1	677	677
Level 15	1	694	694
Roof	1	0	0
Subtotal			14826

Building B			
Level 2-13	12	328	3932
Level 14	1	0	0
Subtotal			3932
Total			20380

Gross floor area, for a building, means the total floor area of all storeys of the building, measured from the outside of the external walls and the centre of any common walls of the building, other than areas used for—

a. building services, plant or equipment; or

b. access between levels; or

c. a ground floor public lobby; or

d. a mall; or

e. parking, loading or manoeuvring vehicles; or

f. unenclosed private balconies, whether roofed or not.

SITE SUMMARY

	Overall
Site Area	3372.3
Total Tower Built Area	1890
Site Cover	56%
Deep Planting	340 m210%
Podium Planting	447 m213%

	BUILDING A										BUILDING B												
R	PENT REC 278	PENT REC 223	PENT REC 299																				
15	1601 PENT 188 43 231	1602 PENT 197 69 266	1603 PENT 201 57 258	PLANT																			
14	1601 PENT 155 29 184	1602 PENT 163 26 189	RESIDENT'S FACILITIES				EXTERNAL RECREATION DECK																
13	1301 4B/3B 155 28 183	1302 3B/2B 127 24 151	1303 3B/2B 127 29 156	1304 4B/3B 155 28 183	1305 3B/2B 117 28 145	1306 2B/2B 94 18 112	1307 2B/2B 83 22 105	1308 4B/3B 147 36 183	PLANT														
12	1201 4B/3B 155 28 183	1202 3B/2B 127 24 151	1203 3B/2B 127 29 156	1204 4B/3B 155 28 183	1205 3B/2B 117 28 145	1206 2B/2B 94 18 112	1207 2B/2B 83 22 105	1208 4B/3B 147 36 183															
11	1101 4B/3B 155 28 183	1102 3B/2B 127 24 151	1103 3B/2B 127 29 156	1104 4B/3B 155 28 183	1105 3B/2B 117 28 145	1106 2B/2B 94 18 112	1107 2B/2B 83 22 105	1108 4B/3B 147 36 183															
10	1001 4B/3B 155 28 183	1002 3B/2B 127 24 151	1003 3B/2B 127 29 156	1004 4B/3B 155 28 183	1005 3B/2B 117 28 145	1006 2B/2B 94 18 112	1007 2B/2B 83 22 105	1008 4B/3B 147 36 183															
9	901 4B/3B 155 28 183	902 3B/2B 127 24 151	903 3B/2B 127 29 156	904 4B/3B 155 28 183	905 3B/2B 117 28 145	906 2B/2B 94 18 112	907 2B/2B 83 22 105	908 4B/3B 147 36 183															
8	801 4B/3B 155 28 183	802 3B/2B 127 24 151	803 3B/2B 127 29 156	804 4B/3B 155 28 183	805 3B/2B 117 28 145	806 2B/2B 94 18 112	807 2B/2B 83 22 105	808 4B/3B 147 36 183															
7	701 4B/3B 155 28 183	702 3B/2B 127 24 151	703 3B/2B 127 29 156	704 4B/3B 155 28 183	705 3B/2B 117 28 145	706 2B/2B 94 18 112	707 2B/2B 83 22 105	708 4B/3B 147 36 183															
6	601 4B/3B 155 28 183	602 3B/2B 127 24 151	603 3B/2B 127 29 156	604 4B/3B 155 28 183	605 3B/2B 117 28 145	606 2B/2B 94 18 112	607 2B/2B 83 22 105	608 4B/3B 147 36 183															
5	501 3B/2B 109 22 131	502 2B/2B 83 22 105	503 2B/2B 83 16 99	504 2B/2B 83 22 105	505 3B/2B 83 22 105	506 3B/2B 109 22 131	507 3B/2B 117 28 145	508 2B/2B 94 22 112	509 2B/2B 83 22 105	510 2B/2B 77 14 91	511 2B/2B 79 14 93												
4	401 3B/2B 109 22 131	402 2B/2B 83 22 105	403 2B/2B 83 16 99	404 2B/2B 83 22 105	405 3B/2B 83 22 105	406 3B/2B 109 22 131	407 3B/2B 117 28 145	408 2B/2B 94 18 112	409 2B/2B 83 22 105	410 2B/2B 77 14 91	411 2B/2B 79 14 93												
3	301 3B/2B 109 22 131	302 2B/2B 83 22 105	303 2B/2B 83 16 99	304 2B/2B 83 22 105	305 3B/2B 83 22 105	306 3B/2B 109 22 131	307 1B/1B 66 13 79	308 2B/2B 94 17 111	309 2B/2B 83 22 105	310 2B/2B 77 14 91	311 2B/2B 79 14 93												
2	201 3B/2B 109 22 131	202 2B/2B 83 22 105	203 2B/2B 83 16 99	204 2B/2B 83 22 105	205 3B/2B 83 22 105	206 3B/2B 109 22 131	207 1B/1B 66 13 79	208 2B/2B 94 17 111	209 2B/2B 83 22 105	210 2B/2B 77 14 91	211 2B/2B 79 14 93												
1M	PORTE COCHERE					LOBBY			CONFERENCE CENTRE														
G									BOH		RECREATION FACILITIES					WELLNESS CENTRE & SPA							
B1	UPPER BASEMENT 1					BASEMENT 1																	
B2	LOWER BASEMENT 1					BASEMENT 2															GYM		BUSINESS CENTRE
B3	LOWER BASEMENT 2					BASEMENT 3																	



t 61 7 5539 9788
e info@dbidesign.com.au
WWW.DBI.COM.AU

DBI Design Pty Ltd ACN 087 951 007
Ground Floor, 1 / 95 Boundary St, Brisbane, Queensland 4000 Australia

DBI References
Note: Reference images included in this presentation are intended for in-house discussions only.
DBI does not claim authorship or intend to adopt architectural character. These images have been sourced from various publications.