


BCC DS
LODGED
 12/05/2021
APPLICATION REF
 A005729756

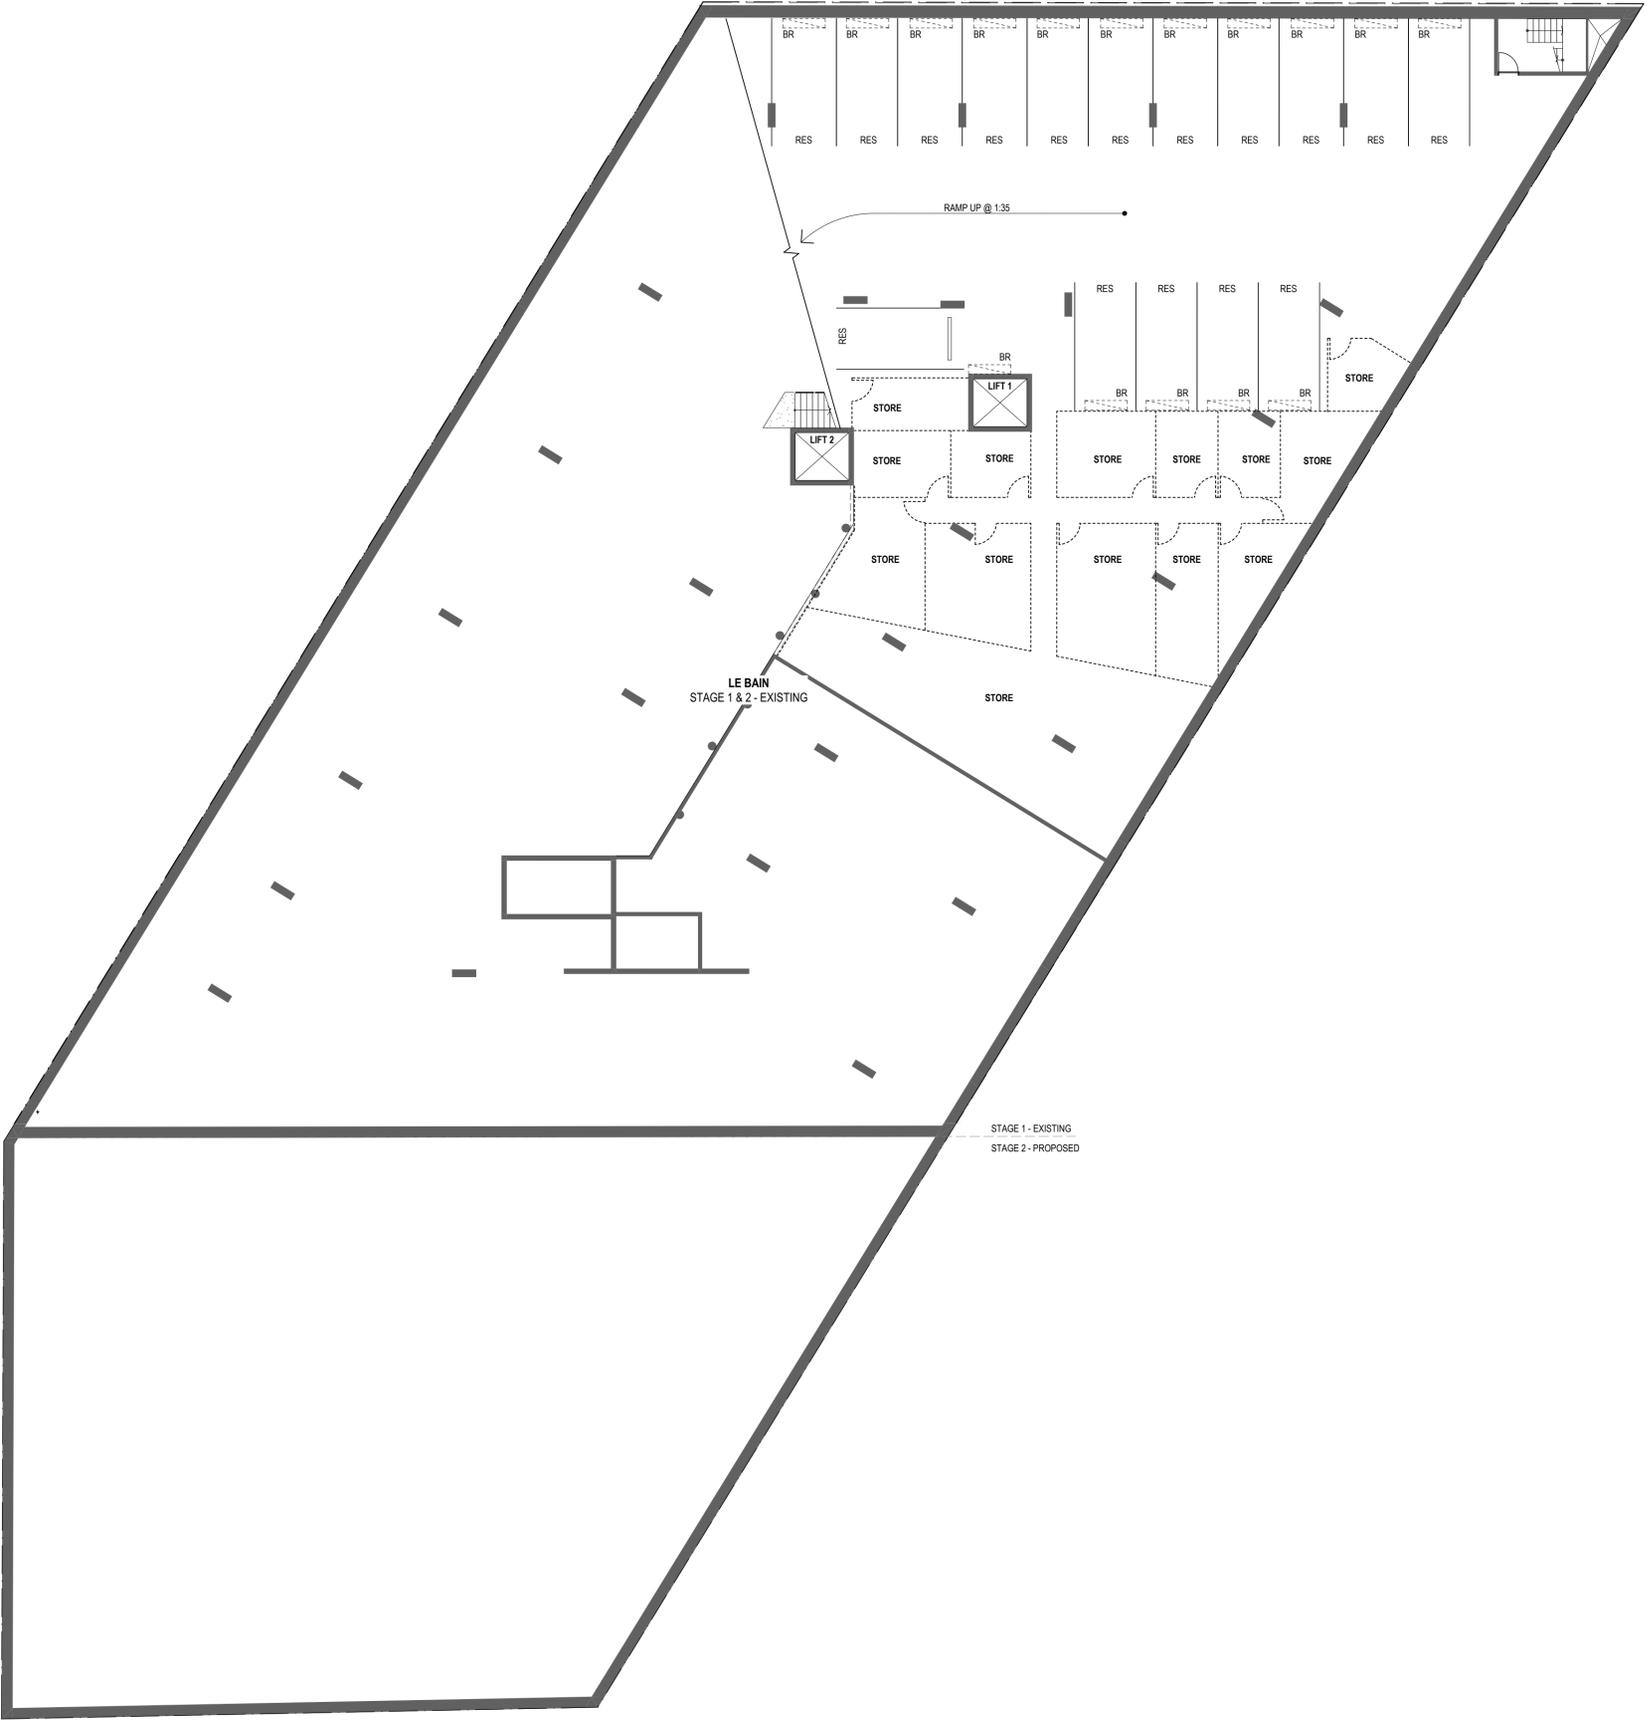

CARPARKING LEGEND

STAGE 1 CARPARKS DENOTED AS:
 RESIDENTIAL CARS (RES)
 VISITOR CARS (V1)

STAGE 2 CARPARKS DENOTED AS:
 RESIDENTIAL CARS (RES 2)
 VISITOR CARS (VIS 2)

ISSUE	DESCRIPTION	DATE
01	DEVELOPMENT APPLICATION	9/04/2021



PROJECT **10 - 20 Wyandra Street, Newstead 4006**
STAGE 2 - ITALIAN CLUB
 TITLE **LOWER BASEMENT 4 PLAN**

A1-SCALE	1:150 @ A1	A3-SCALE	1:300 @ A3
PROJECT NO	16002B	DRAWN BY	AD, CF, RC
DRAWING NO	TP095	ISSUE	01

CONFIRM ALL DIMENSIONS & LEVELS ON SITE PRIOR TO FABRICATION, SETOUT OR CONSTRUCTION. FIGURED DIMENSIONS SHALL TAKE PRECEDENCE OVER SCALED DIMENSIONS.

BCC DS

LODGED

12/05/2021

APPLICATION REF

A005729756



CARPARKING LEGEND

STAGE 1 CARPARKS DENOTED AS:
RESIDENTIAL CARS (RES)
VISITOR CARS (V1)

STAGE 2 CARPARKS DENOTED AS:
RESIDENTIAL CARS (RES 2)
VISITOR CARS (VIS 2)

01	DEVELOPMENT APPLICATION	9/04/2021
ISSUE	DESCRIPTION	DATE

Cavcorp.
design

PROJECT **10 - 20 Wyandra Street, Newstead 4006**
STAGE 2 - ITALIAN CLUB

TITLE **BASEMENT 4 PLAN**

A1-SCALE	1:150 @ A1	A3-SCALE	1:300 @ A3
PROJECT NO	16002B	DRAWN BY	AD, CF, RC
DRAWING NO	TP096	ISSUE	01

CONFIRM ALL DIMENSIONS & LEVELS ON SITE PRIOR TO FABRICATION, SETOUT OR CONSTRUCTION. FIGURED DIMENSIONS SHALL TAKE PRECEDENCE OVER SCALED DIMENSIONS.

BCC DS

LODGED

12/05/2021

APPLICATION REF

A005729756



CARPARKING LEGEND

STAGE 1 CARPARKS DENOTED AS:
RESIDENTIAL CARS (RES)
VISITOR CARS (V1)

STAGE 2 CARPARKS DENOTED AS:
RESIDENTIAL CARS (RES 2)
VISITOR CARS (VIS 2)

01	DEVELOPMENT APPLICATION	9/04/2021
ISSUE	DESCRIPTION	DATE

Cavcorp.
design

PROJECT **10 - 20 Wyandra Street, Newstead 4006**
STAGE 2 - ITALIAN CLUB

TITLE **BASEMENT 3 PLAN**

A1-SCALE	1:150 @ A1	A3-SCALE	1:300 @ A3
PROJECT NO	16002B	DRAWN BY	AD, CF, RC
DRAWING NO	TP097	ISSUE	01

CONFIRM ALL DIMENSIONS & LEVELS ON SITE PRIOR TO FABRICATION, SETOUT OR CONSTRUCTION. FIGURED DIMENSIONS SHALL TAKE PRECEDENCE OVER SCALED DIMENSIONS.

BCC DS

LODGED

12/05/2021

APPLICATION REF

A005729756



CARPARKING LEGEND

STAGE 1 CARPARKS DENOTED AS:
RESIDENTIAL CARS (RES)
VISITOR CARS (V1)

STAGE 2 CARPARKS DENOTED AS:
RESIDENTIAL CARS (RES 2)
VISITOR CARS (VIS 2)

ISSUE	DESCRIPTION	DATE
01	DEVELOPMENT APPLICATION	9/04/2021

Cavcorp.
design

PROJECT **10 - 20 Wyandra Street, Newstead 4006**
STAGE 2 - ITALIAN CLUB

TITLE **BASEMENT 2 PLAN**

A1-SCALE	1:150 @ A1	A3-SCALE	1:300 @ A3
PROJECT NO	16002B	DRAWN BY	AD, CF, RC
DRAWING NO	TP098	ISSUE	01

CONFIRM ALL DIMENSIONS & LEVELS ON SITE PRIOR TO FABRICATION, SETOUT OR CONSTRUCTION. FIGURED DIMENSIONS SHALL TAKE PRECEDENCE OVER SCALED DIMENSIONS.


BCC DS

LODGED

12/05/2021

APPLICATION REF

A005729756

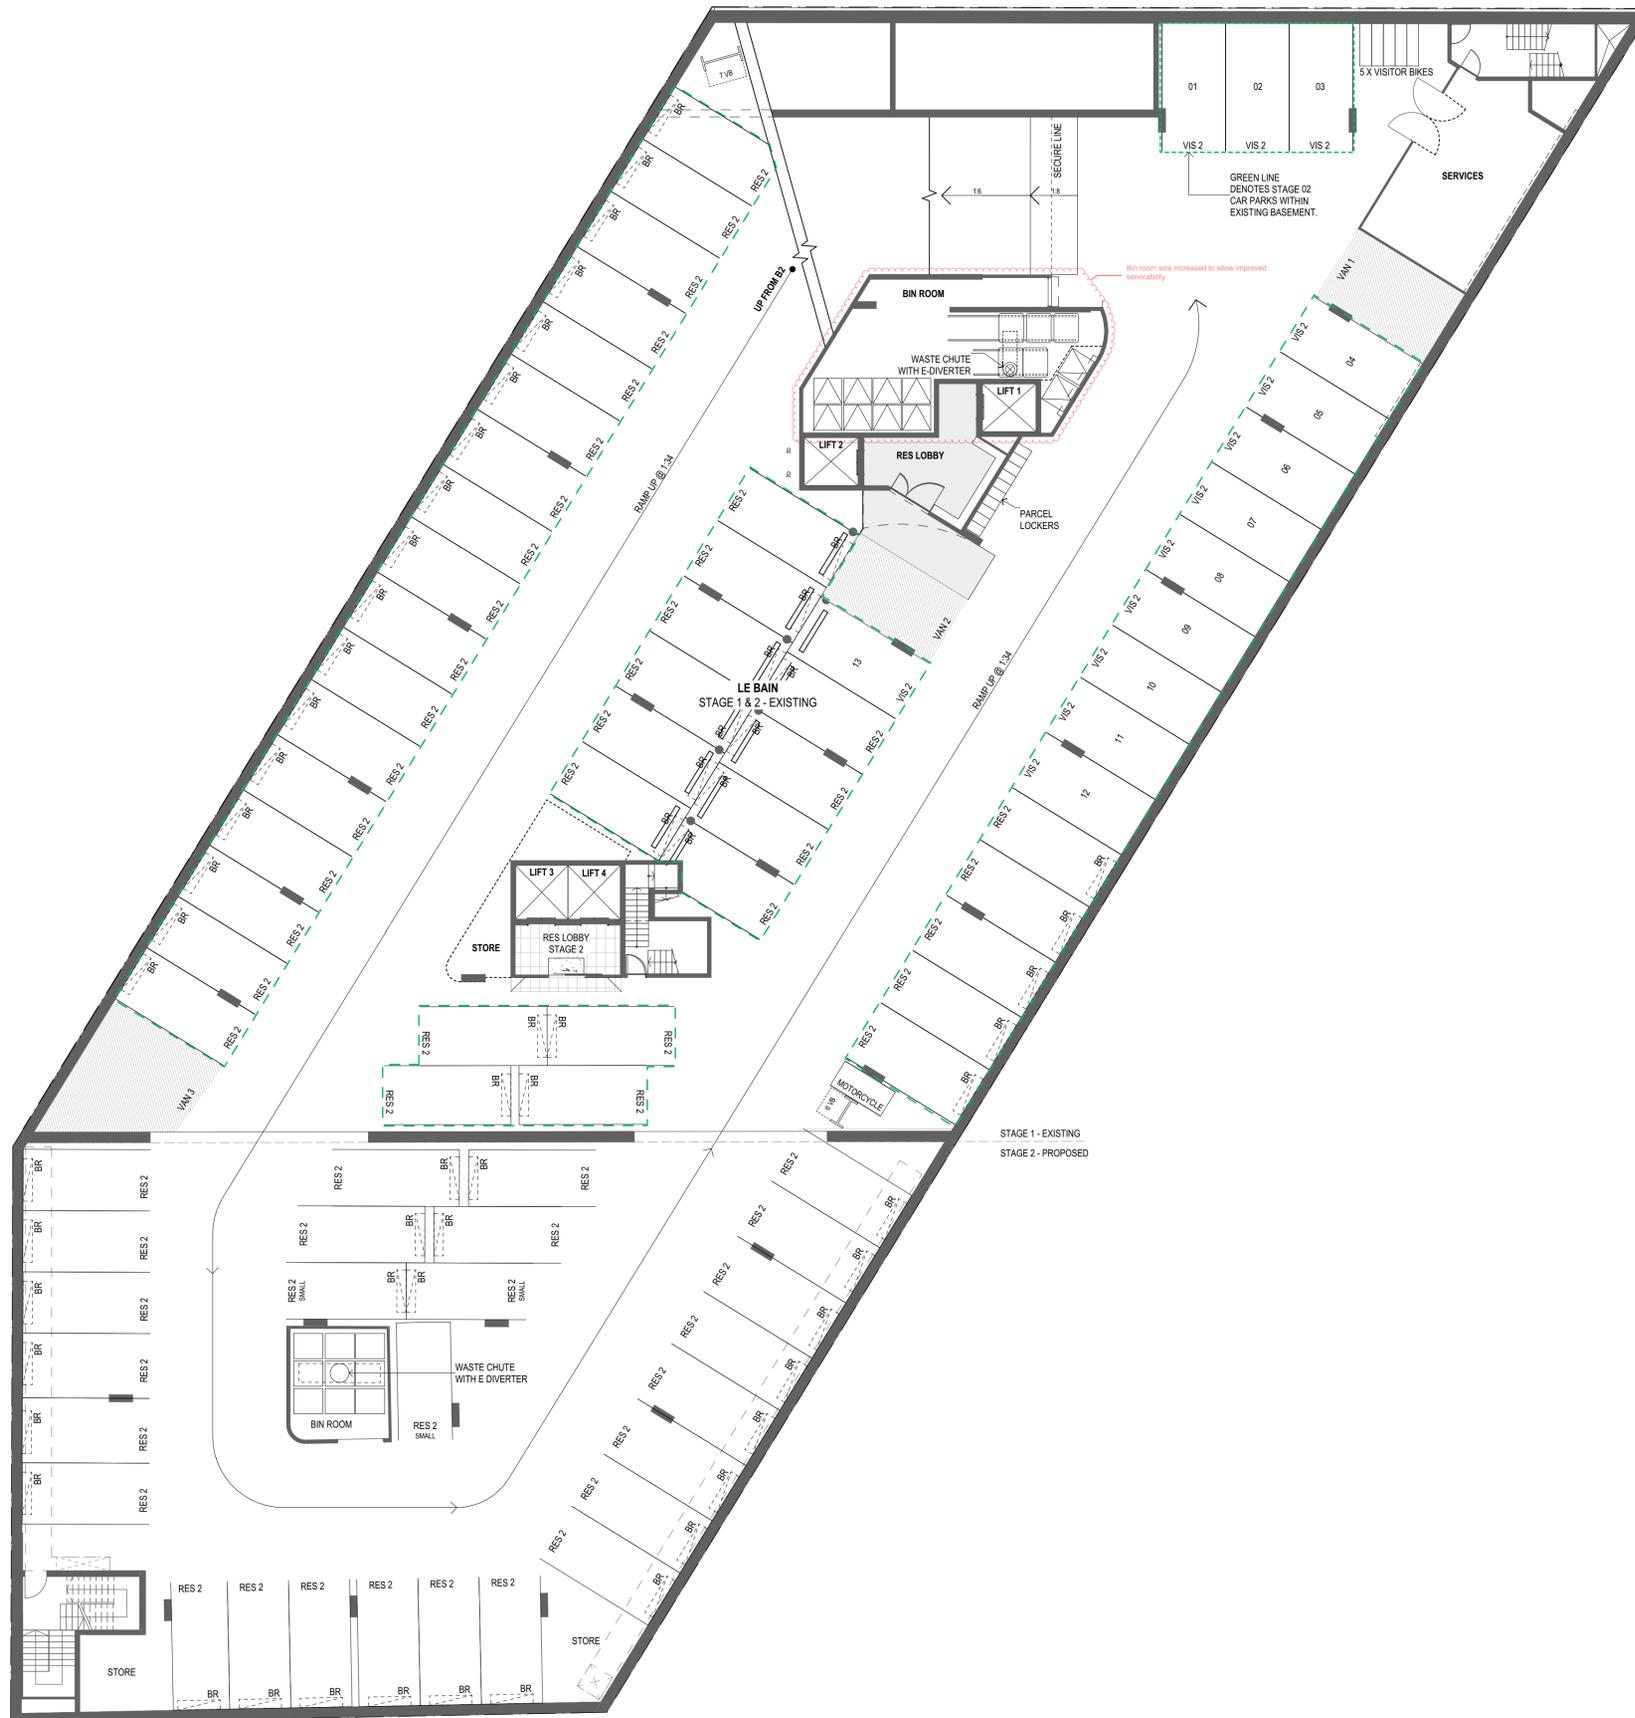

CARPARKING LEGEND

STAGE 1 CARPARKS DENOTED AS:
RESIDENTIAL CARS (RES)
VISITOR CARS (V1)

STAGE 2 CARPARKS DENOTED AS:
RESIDENTIAL CARS (RES 2)
VISITOR CARS (VIS 2)

ISSUE	DESCRIPTION	DATE
01	DEVELOPMENT APPLICATION	9/04/2021

Cavcorp.
design

PROJECT **10 - 20 Wyandra Street, Newstead 4006**
STAGE 2 - ITALIAN CLUB

TITLE **BASEMENT 1 PLAN**

A1-SCALE	1:150 @ A1	A3-SCALE	1:300 @ A3
PROJECT NO	16002B	DRAWN BY	AD, CF, RC
DRAWING NO	TP099	ISSUE	01

CONFIRM ALL DIMENSIONS & LEVELS ON SITE PRIOR TO FABRICATION, SETOUT OR CONSTRUCTION. FIGURED DIMENSIONS SHALL TAKE PRECEDENCE OVER SCALED DIMENSIONS.


BCC DS

LODGED

12/05/2021

APPLICATION REF

A005729756

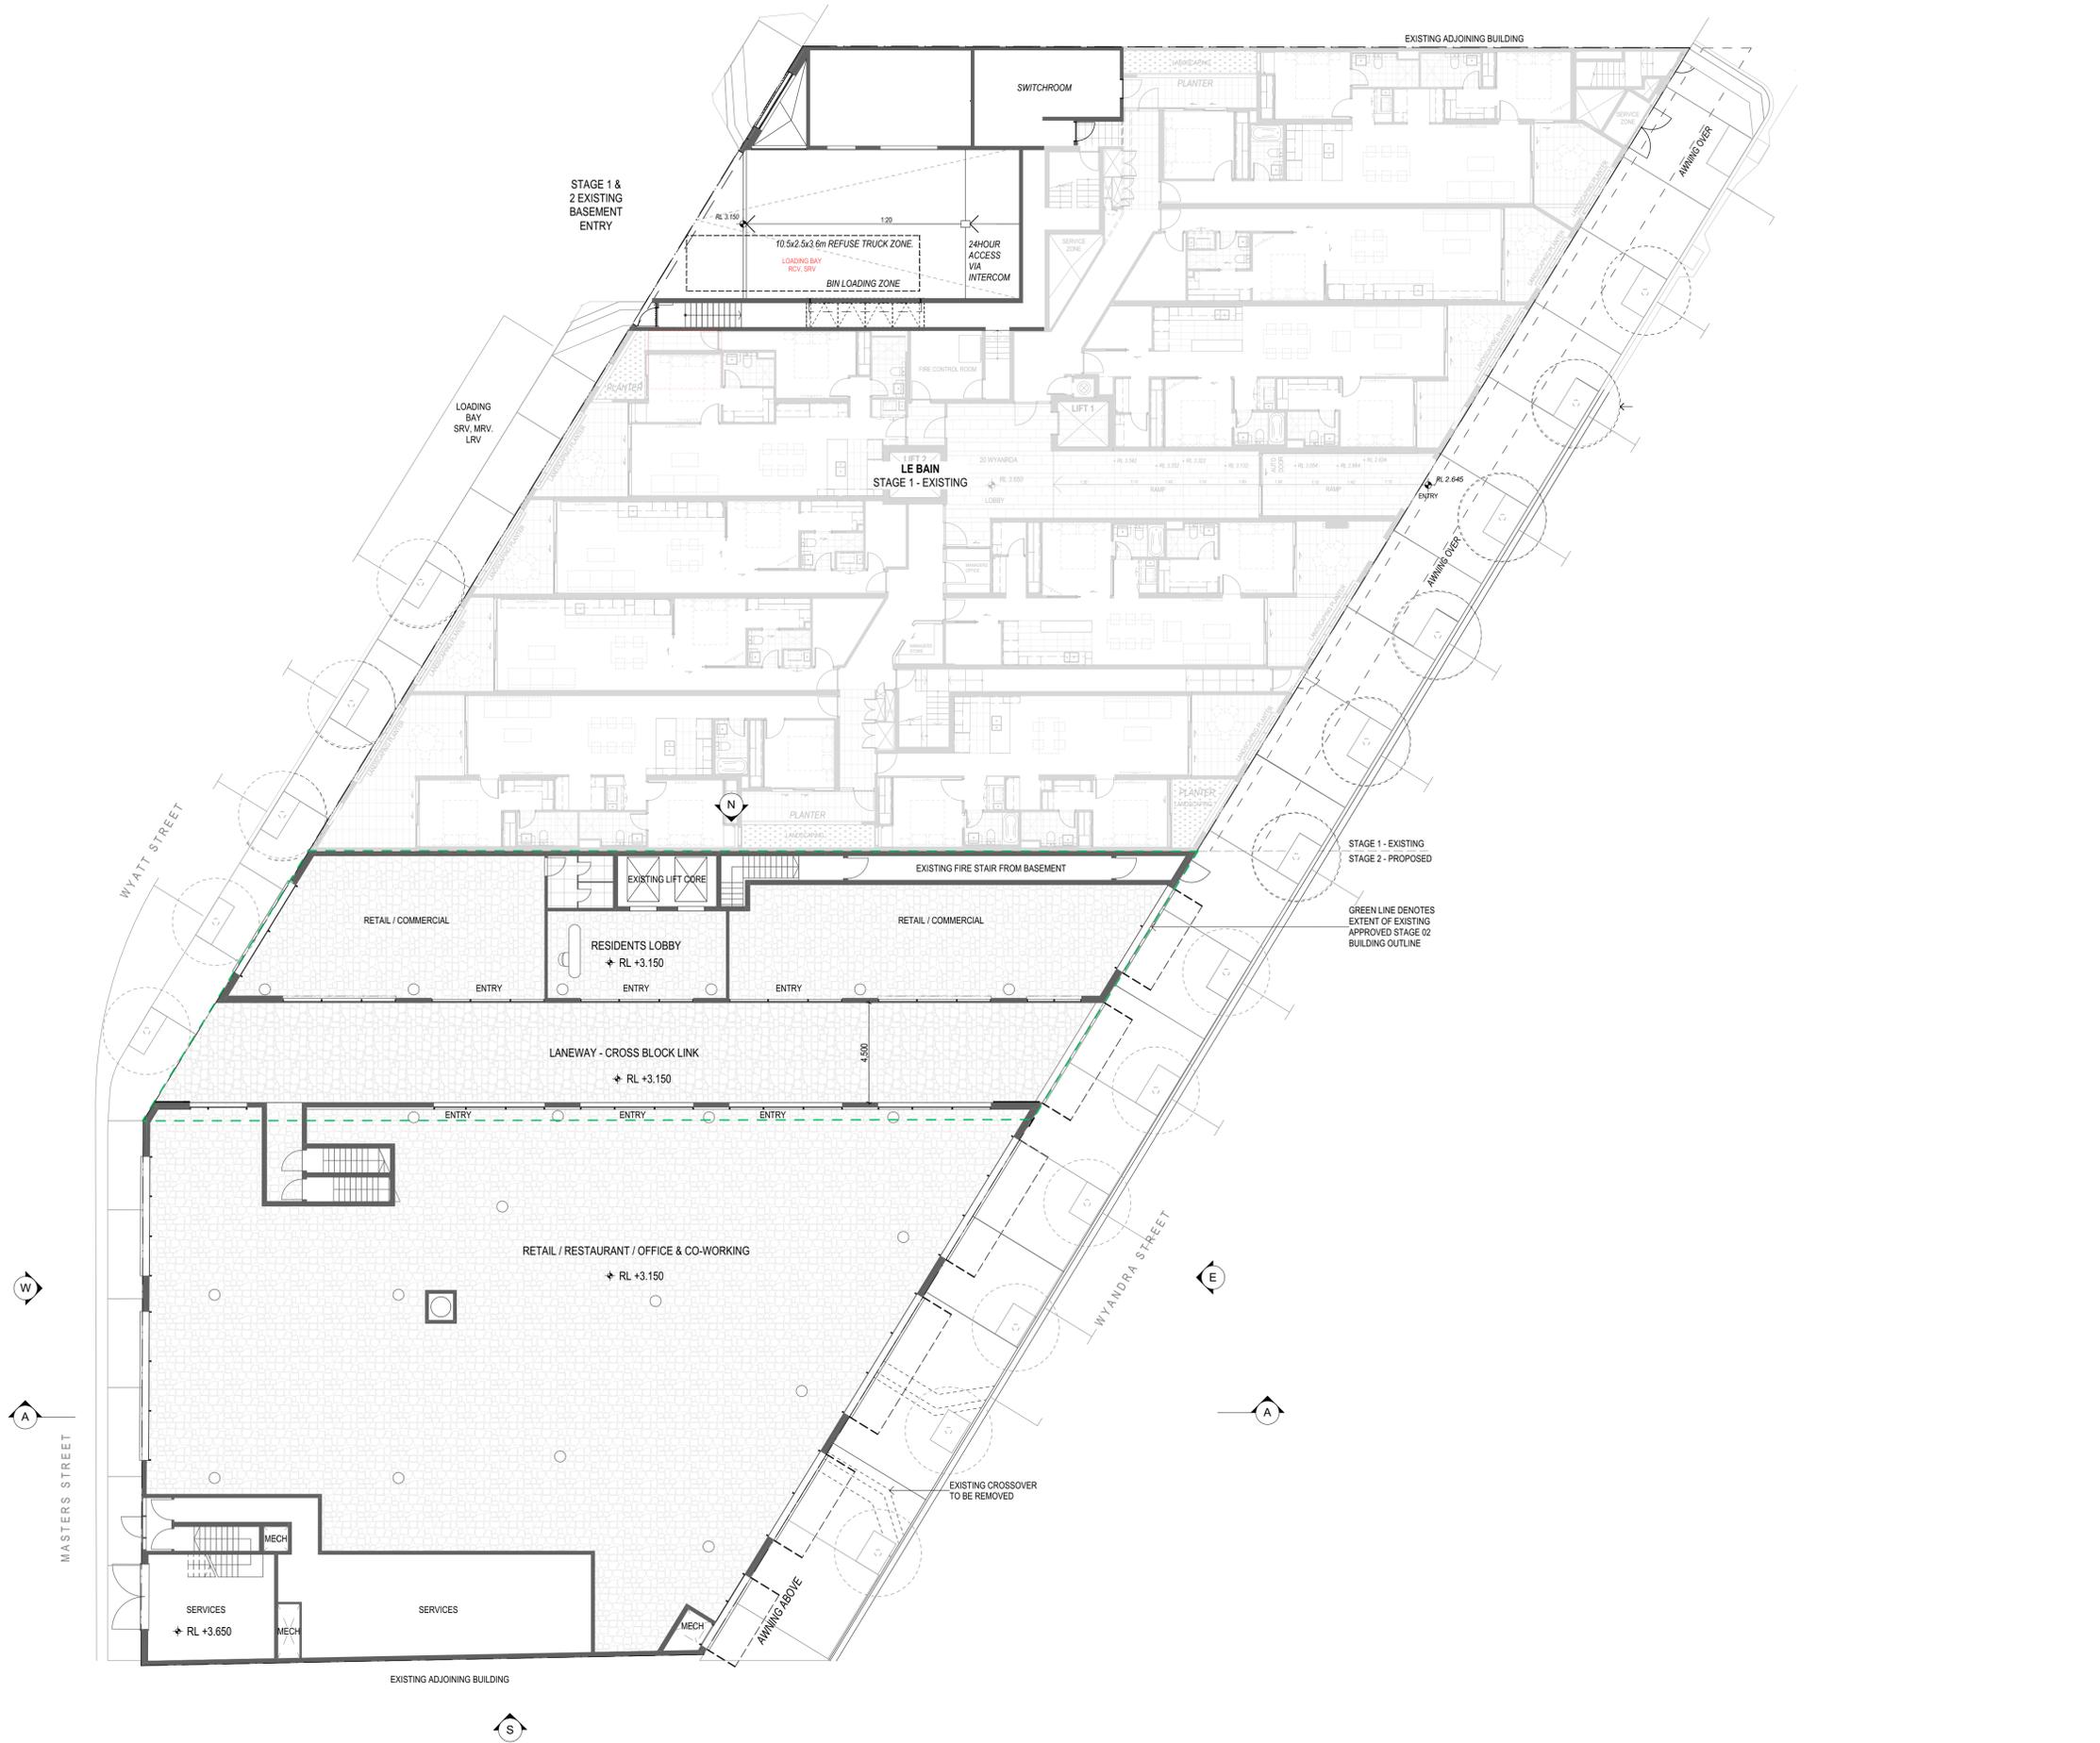

01	DEVELOPMENT APPLICATION	9/04/2021
ISSUE	DESCRIPTION	DATE

Cavcorp.
design

PROJECT **10 - 20 Wyandra Street, Newstead 4006**
STAGE 2 - ITALIAN CLUB

TITLE **LEVEL 1 GROUND FLOOR PLAN**

A1-SCALE	1:150 @ A1	A3-SCALE	1:300 @ A3
PROJECT NO	16002B	DRAWN BY	AD, CF, RC
DRAWING NO	TP100	ISSUE	01

CONFIRM ALL DIMENSIONS & LEVELS ON SITE PRIOR TO FABRICATION, SETOUT OR CONSTRUCTION. FIGURED DIMENSIONS SHALL TAKE PRECEDENCE OVER SCALED DIMENSIONS.

BCC DS

LODGED

12/05/2021

APPLICATION REF

A005729756



GREEN LINE DENOTES
EXTENT OF EXISTING
APPROVED STAGE 02
BUILDING OUTLINE

01	DEVELOPMENT APPLICATION	9/04/2021
ISSUE	DESCRIPTION	DATE

Cavcorp.
design

PROJECT **10 - 20 Wyandra Street, Newstead 4006**
STAGE 2 - ITALIAN CLUB

TITLE **LEVEL 3-4 PLAN**

A1-SCALE	1:150 @ A1	A3-SCALE	1:300 @ A3
PROJECT NO	16002B	DRAWN BY	AD, CF, RC
DRAWING NO	TP102	ISSUE	01

CONFIRM ALL DIMENSIONS & LEVELS ON SITE PRIOR TO FABRICATION, SETOUT OR CONSTRUCTION.
FIGURED DIMENSIONS SHALL TAKE PRECEDENCE OVER SCALED DIMENSIONS.

BCC DS

LODGED

12/05/2021

APPLICATION REF

A005729756



01	DEVELOPMENT APPLICATION	9/04/2021
ISSUE	DESCRIPTION	DATE

Cavcorp.
design

PROJECT **10 - 20 Wyandra Street, Newstead 4006**
STAGE 2 - ITALIAN CLUB

TITLE **LEVEL 5 PLAN**

A1-SCALE	1:150 @ A1	A3-SCALE	1:300 @ A3
PROJECT NO	16002B	DRAWN BY	AD, CF, RC
DRAWING NO	TP104	ISSUE	01

CONFIRM ALL DIMENSIONS & LEVELS ON SITE PRIOR TO FABRICATION, SETOUT OR CONSTRUCTION. FIGURED DIMENSIONS SHALL TAKE PRECEDENCE OVER SCALED DIMENSIONS.

BCC DS

LODGED

12/05/2021

APPLICATION REF

A005729756



01	DEVELOPMENT APPLICATION	9/04/2021
ISSUE	DESCRIPTION	DATE

Cavcorp.
design

PROJECT **10 - 20 Wyandra Street, Newstead 4006**
STAGE 2 - ITALIAN CLUB

TITLE **LEVEL 6-15 PLAN**

A1-SCALE	1:150 @ A1	A3-SCALE	1:300 @ A3
PROJECT NO	16002B	DRAWN BY	AD, CF, RC
DRAWING NO	TP105	ISSUE	01

CONFIRM ALL DIMENSIONS & LEVELS ON SITE PRIOR TO FABRICATION, SETOUT OR CONSTRUCTION. FIGURED DIMENSIONS SHALL TAKE PRECEDENCE OVER SCALED DIMENSIONS.

BCC DS

LODGED

12/05/2021

APPLICATION REF

A005729756



01	DEVELOPMENT APPLICATION	9/04/2021
ISSUE	DESCRIPTION	DATE

Cavcorp.
design


PROJECT **10 - 20 Wyandra Street, Newstead 4006**
STAGE 2 - ITALIAN CLUB

TITLE **ROOF TERRACE PLAN**

A1-SCALE	1:150 @ A1	A3-SCALE	1:300 @ A3
PROJECT NO	16002B	DRAWN BY	AD, CF, RC
DRAWING NO	TP116	ISSUE	01

CONFIRM ALL DIMENSIONS & LEVELS ON SITE PRIOR TO FABRICATION, SETOUT OR CONSTRUCTION. FIGURED DIMENSIONS SHALL TAKE PRECEDENCE OVER SCALED DIMENSIONS.

BCC DS
LODGED
 12/05/2021
APPLICATION REF
 A005729756

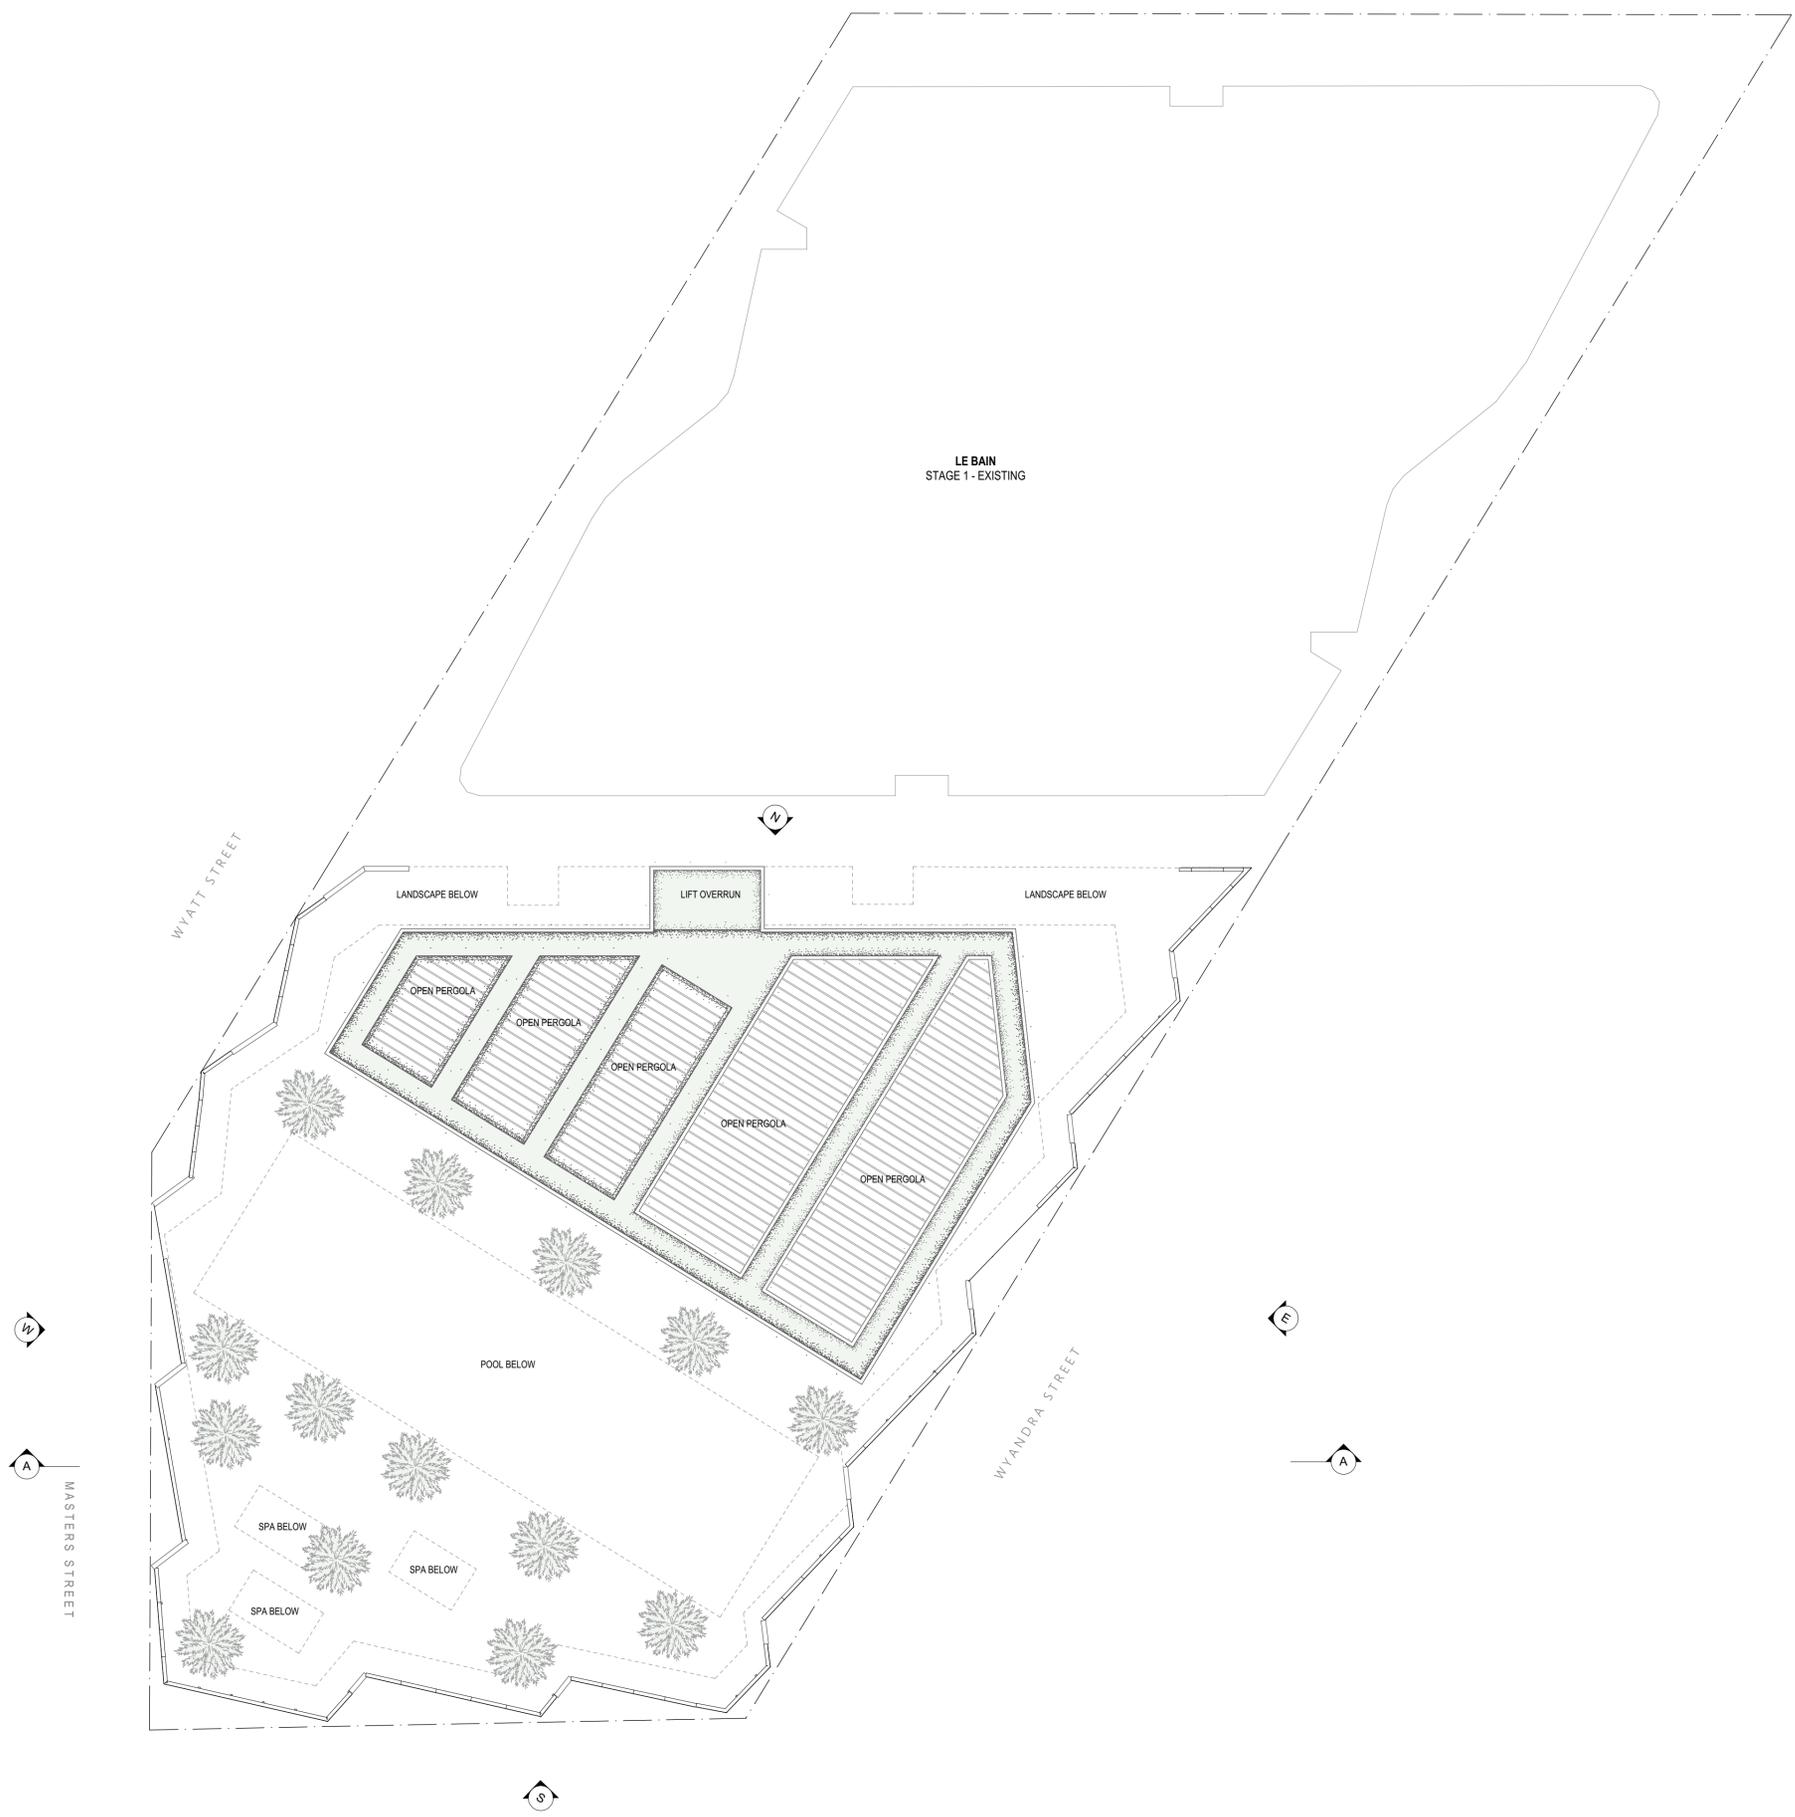

01 DEVELOPMENT APPLICATION		9/04/2021
ISSUE DESCRIPTION		DATE

Cavcorp.
design

PROJECT **10 - 20 Wyandra Street, Newstead 4006**
STAGE 2 - ITALIAN CLUB

TITLE **ROOF PLAN**

A1-SCALE 1:150 @ A1	A3-SCALE 1:300 @ A3
PROJECT NO 16002B	DRAWN BY AD, CF, RC
DRAWING NO TP117	ISSUE 01

CONFIRM ALL DIMENSIONS & LEVELS ON SITE PRIOR TO FABRICATION, SETOUT OR CONSTRUCTION.
 FIGURED DIMENSIONS SHALL TAKE PRECEDENCE OVER SCALED DIMENSIONS.