


DRAWN	CHECKED	APPROVED	REV.	DATE	DESCRIPTION	DRW.	CHK.	APRV.	PROJECT	CLIENT	DRAWING NAME	DESIGN TEAM	DISC.	PHASE	DWG NO.	REV.
DC/AM	AS/PF	AG/BG	1	07/02/2020	Draft DA Issue	DC/AM	AS/PF	.	Albion Mixed Use 240 Sandgate Rd, Albion		Site Plan - Existing Site Plan	<div>COX + Arkhefield</div> <div>DEVELOPMENT COORDINATOR</div> <div>CORE PROPERTY PARTNERS</div>	A	SD	A-15-01	5
			2	17/02/2020	Draft DA Issue	DC/AM	AS/PF	AG/BG								
			3	21/02/2020	Prelodgement Issue	DC/AM	AS/PF	AG/BG								
			4	25/05/2020	Development Application Issue	DC/AM	AS/PF	AG/BG								
			5	15/06/2020	Development Application Report Issue	DC/AM	AS/PF	AG/BG								
Do not scale from drawings. Dimensions are to be checked on site prior to commencement of work. Discrepancies to be brought to the attention of the author. Electronic drawings are uncontrolled documents and are issued for information only. Any dimensions not nominated must be referred to the Architect for confirmation. The concepts and information contained in this document are the copyright of the Architect. Use or copying of the document in whole or in part without the written permission of the Architect constitutes an infringement of copyright.																
													A1 PROJECT NO. 6000 SCALE 1 : 250			

Development Application

Parking Schedule - Plaza

Code	Type	Width	Depth	Subtotal
C-EX	Commercial - Existing			20
PWD	Accessible Bay	2400	5400	1
R	Retail	2600	5400	11
Total				32

Notes
Refer to landscape architect report for deep planting and significant container extents and depths.

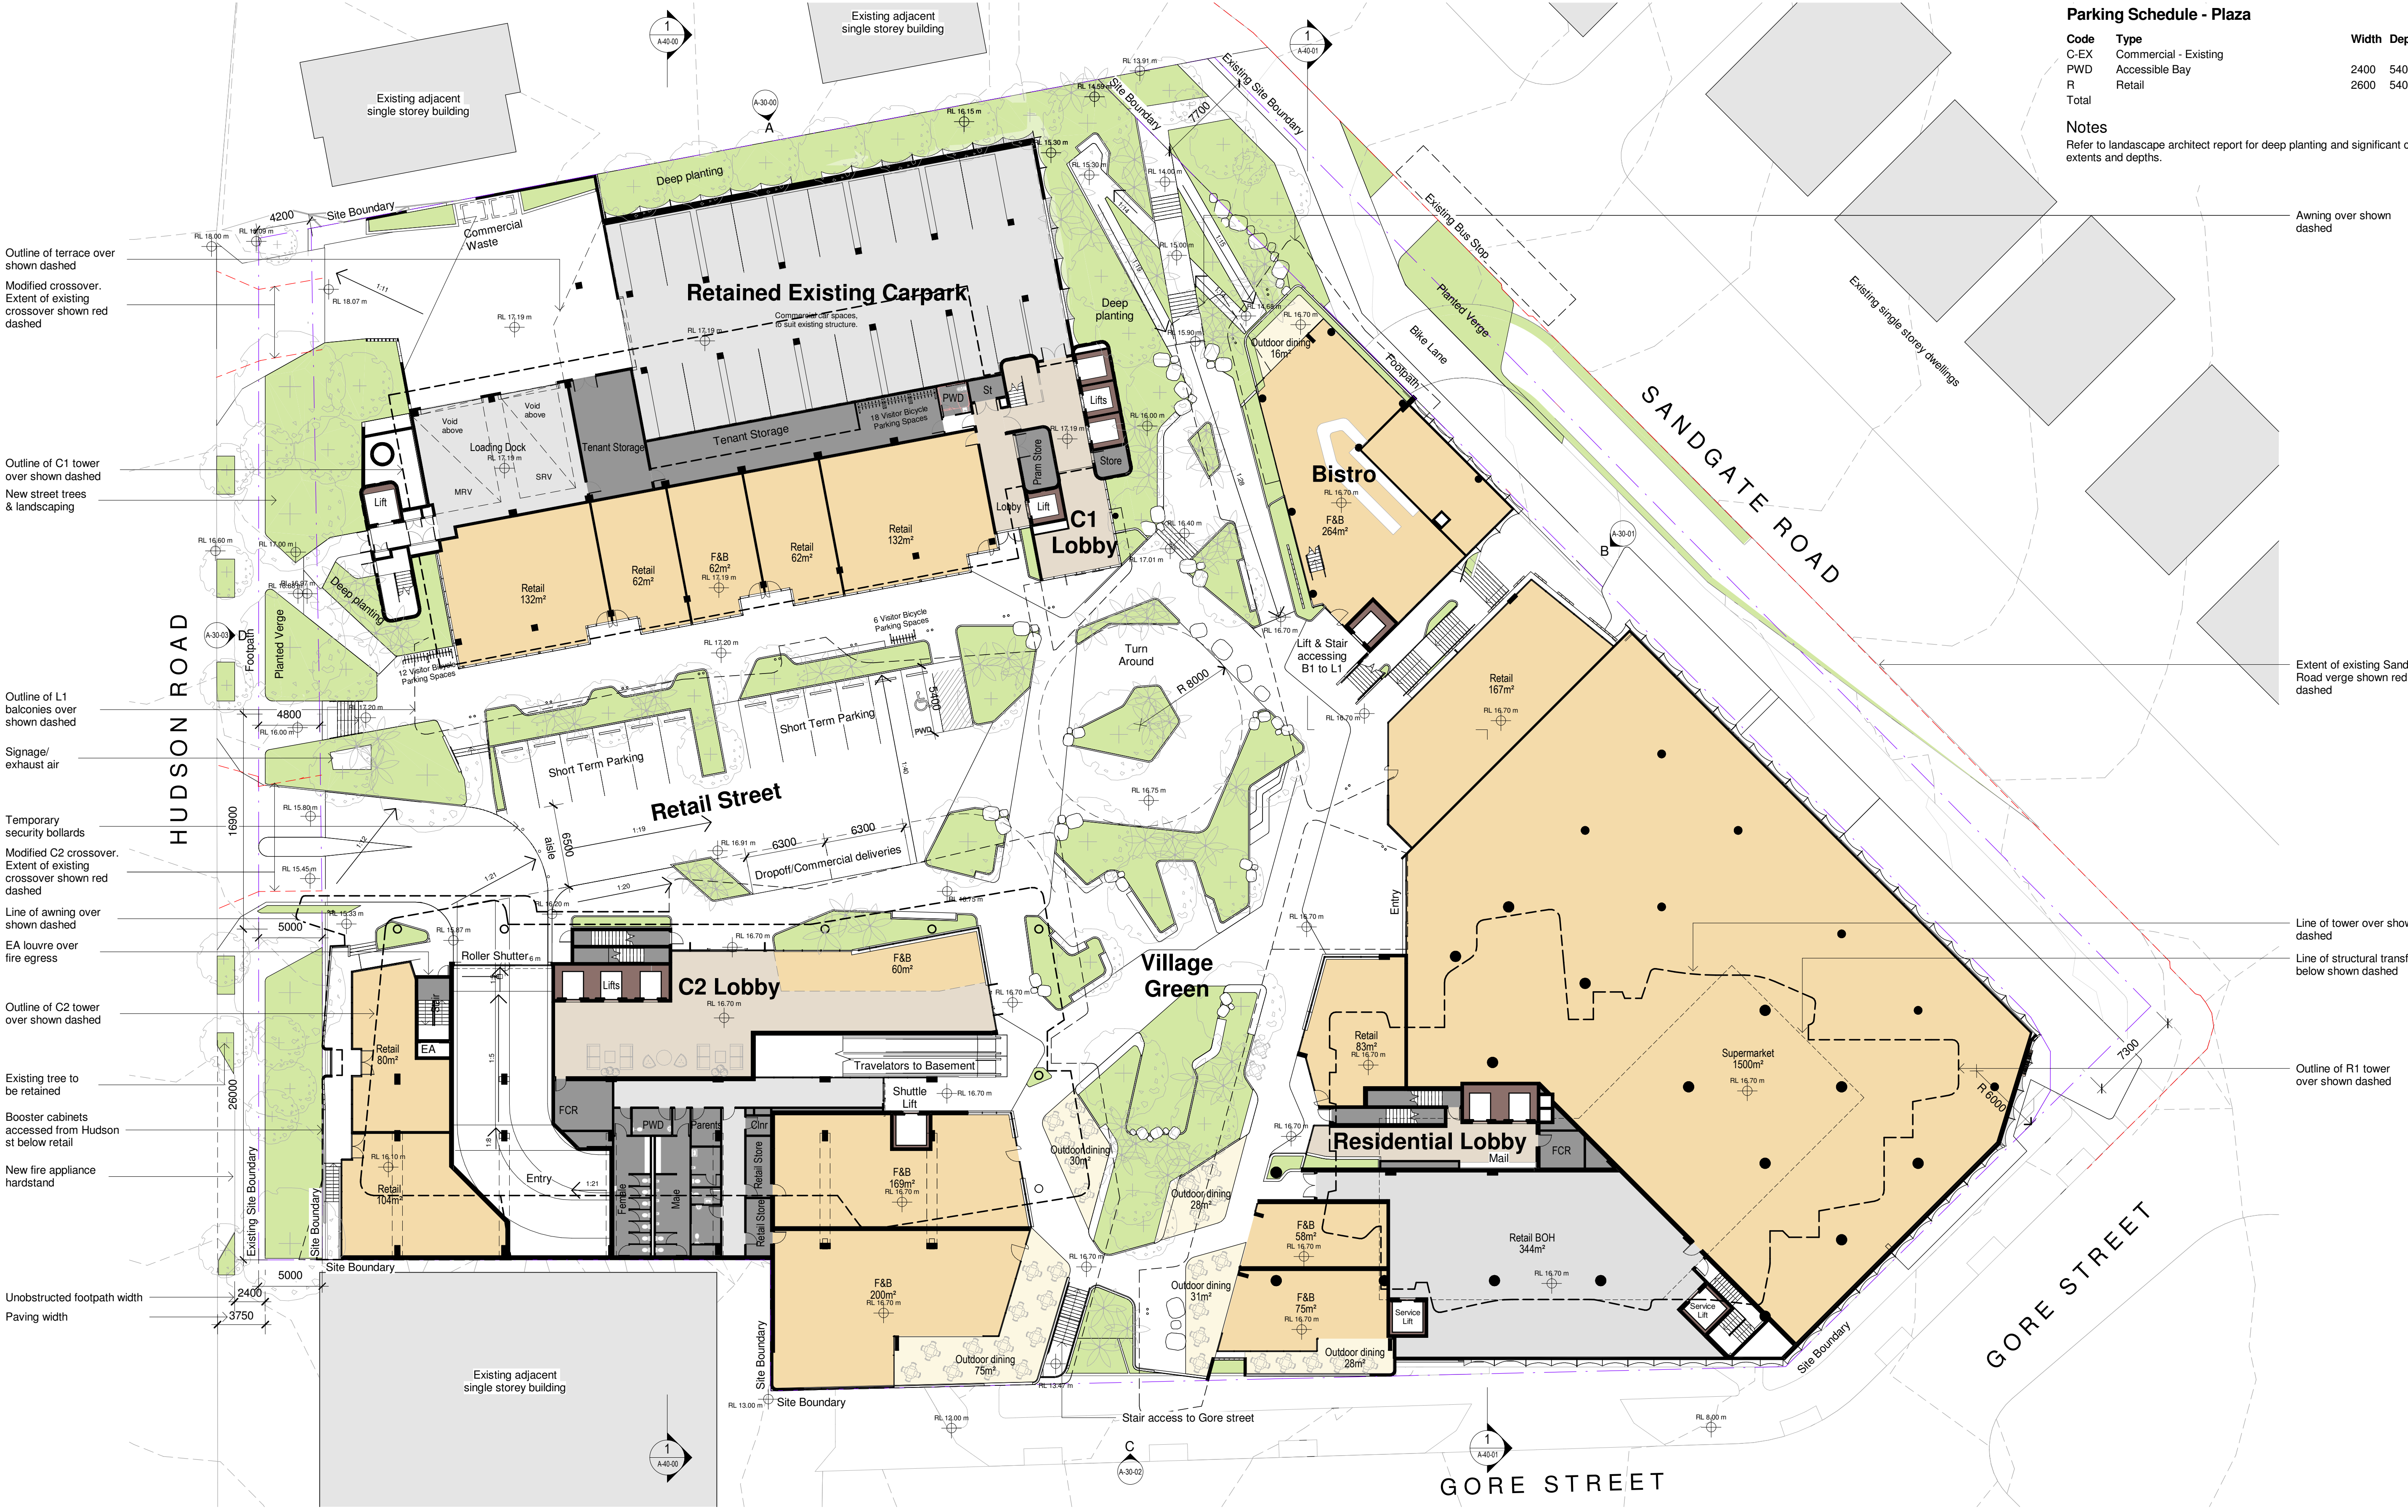


DRAWN	CHECKED	APPROVED	REV.	DATE	DESCRIPTION	DRW.	CHK.	APRV.	PROJECT	CLIENT	DRAWING NAME	DESIGN TEAM	DISC.	PHASE	DWG NO.	REV.
DC/AM	AS/PF	AG/BG	2	31/01/2020	Preliminary Schematic Design Issue	MA	DC	AS	Albion Mixed Use 240 Sandgate Rd, Albion		GA Plan - Plaza Level	 DEVELOPMENT COORDINATOR  PROPERTY PARTNERS	A	SD	A-21-00	8
			3	05/02/2020	For Information	DC	DC									
			4	07/02/2020	Draft DA Issue	DC/AM	AS/PF									
			5	17/02/2020	Draft DA Issue	DC/AM	AS/PF	AG/BG								
			6	21/02/2020	Prelodgement Issue	DC/AM	AS/PF	AG/BG								
			7	25/05/2020	Development Application Issue	DC/AM	AS/PF	AG/BG								
			8	15/06/2020	Development Application Report Issue	DC/AM	AS/PF	AG/BG								

Do not scale from drawings. Dimensions are to be checked on site prior to commencement of work. Discrepancies to be brought to the attention of the author. Electronic drawings are uncontrolled documents and are issued for information only. Any dimensions not nominated must be referred to the Architect for confirmation. The concepts and information contained in this document are the copyright of the Architect. Use or copying of the document in whole or in part without the written permission of the Architect constitutes an infringement of copyright.



Do not scale from drawings. Dimensions are to be checked on site prior to commencement of work. Discrepancies to be brought to the attention of the author. Electronic drawings are uncontrolled documents and are issued for information only. Any dimensions not nominated must be referred to the Architect for confirmation. The concepts and information contained in this document are the copyright of the Architect. Use or copying of the document in whole or in part without the written permission of the Architect constitutes an infringement of copyright.

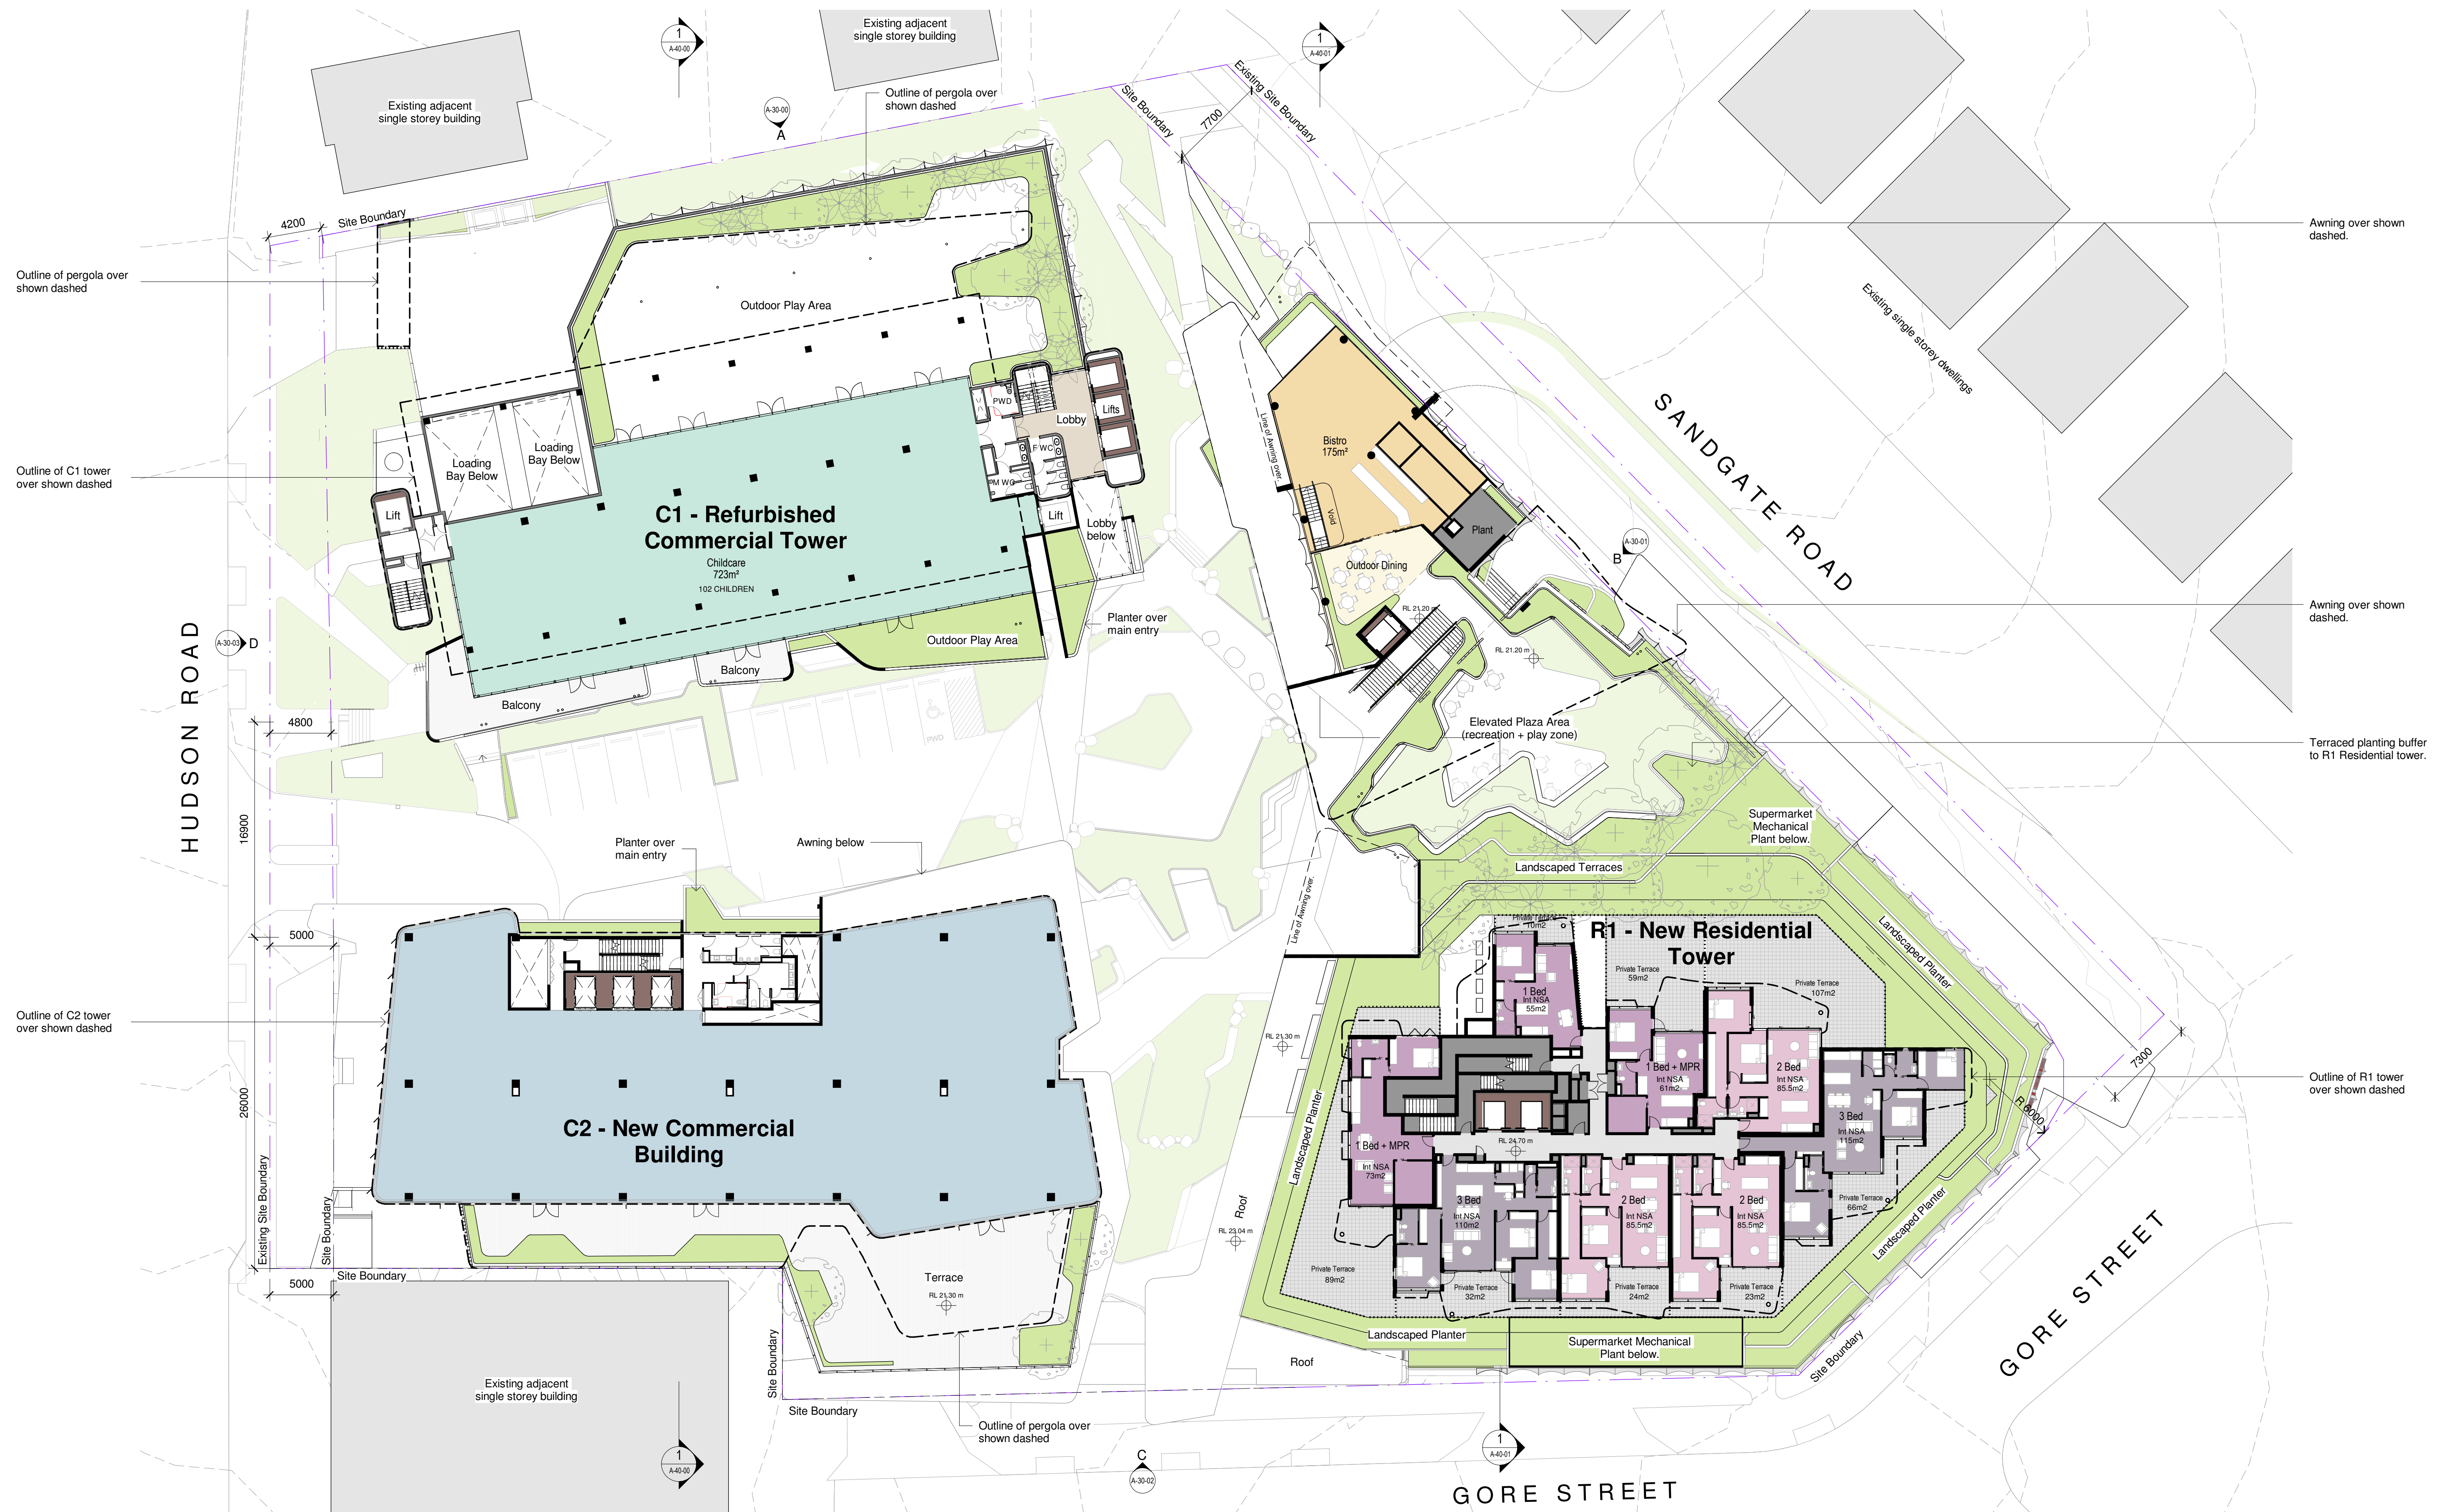

DRAWN	CHECKED	APPROVED	REV.	DATE	DESCRIPTION	DRW.	CHK.	APRV.	PROJECT	CLIENT	DRAWING NAME	DESIGN TEAM	DISC.	PHASE	DWG NO.	REV.
DC/AM	AS/PF	AG/BG	1	14/01/2020	Coordination Issue	MA	DC	AS	Albion Mixed Use 240 Sandgate Rd, Albion		GA Plan - Level 01	 DEVELOPMENT COORDINATOR 	A	SD	A-21-01	7
			2	31/01/2020	Preliminary Schematic Design Issue	MA	DC	AS								
			3	07/02/2020	Draft DA Issue	DC/AM	AS/PF	.								
			4	17/02/2020	Draft DA Issue	DC/AM	AS/PF	AG/BG								
			5	21/02/2020	Prelodgement Issue	DC/AM	AS/PF	AG/BG								
			6	25/05/2020	Development Application Issue	DC/AM	AS/PF	AG/BG								
			7	15/06/2020	Development Application Report Issue	DC/AM	AS/PF	AG/BG								
<small>Do not scale from drawings. Dimensions are to be checked on site prior to commencement of work. Discrepancies to be brought to the attention of the author. Electronic drawings are uncontrolled documents and are issued for information only. Any dimensions not nominated must be referred to the Architect for confirmation. The concepts and information contained in this document are the copyright of the Architect. Use or copying of the document in whole or in part without the written permission of the Architect constitutes an infringement of copyright.</small>																





DRAWN	CHECKED	APPROVED	REV.	DATE	DESCRIPTION	DRW.	CHK.	APRV.	PROJECT	CLIENT	DRAWING NAME	DESIGN TEAM	DISC.	PHASE	DWG NO.	REV.
DC/AM	AS/PF	AG/BG	1	31/01/2020	Preliminary Schematic Design Issue	MA	DC	AS	Albion Mixed Use 240 Sandgate Rd, Albion		GA Plan - Level 10	COX + Arkhefield DEVELOPMENT COORDINATOR CORE PROPERTY PARTNERS	A	SD	A-21-13	6
			2	07/02/2020	Draft DA Issue	DC/AM	AS/PF	.								
			3	17/02/2020	Draft DA Issue	DC/AM	AS/PF	AG/BG								
			4	21/02/2020	Prelodgement Issue	DC/AM	AS/PF	AG/BG								
			5	25/05/2020	Development Application Issue	DC/AM	AS/PF	AG/BG								
			6	15/06/2020	Development Application Report Issue	DC/AM	AS/PF	AG/BG								
Do not scale from drawings. Dimensions are to be checked on site prior to commencement of work. Discrepancies are to be brought to the attention of the author. Electronic drawings are uncontrolled documents and are issued for information only. Any dimensions not nominated must be referred to the Architect for confirmation. The concepts and information contained in this document are the copyright of the Architect. Use or copying of the document in whole or in part without the written permission of the Architect constitutes an infringement of copyright.																
													A1 PROJECT NO. 6000 SCALE 1 : 250			