


LODGED

30/09/2020

BCC DS

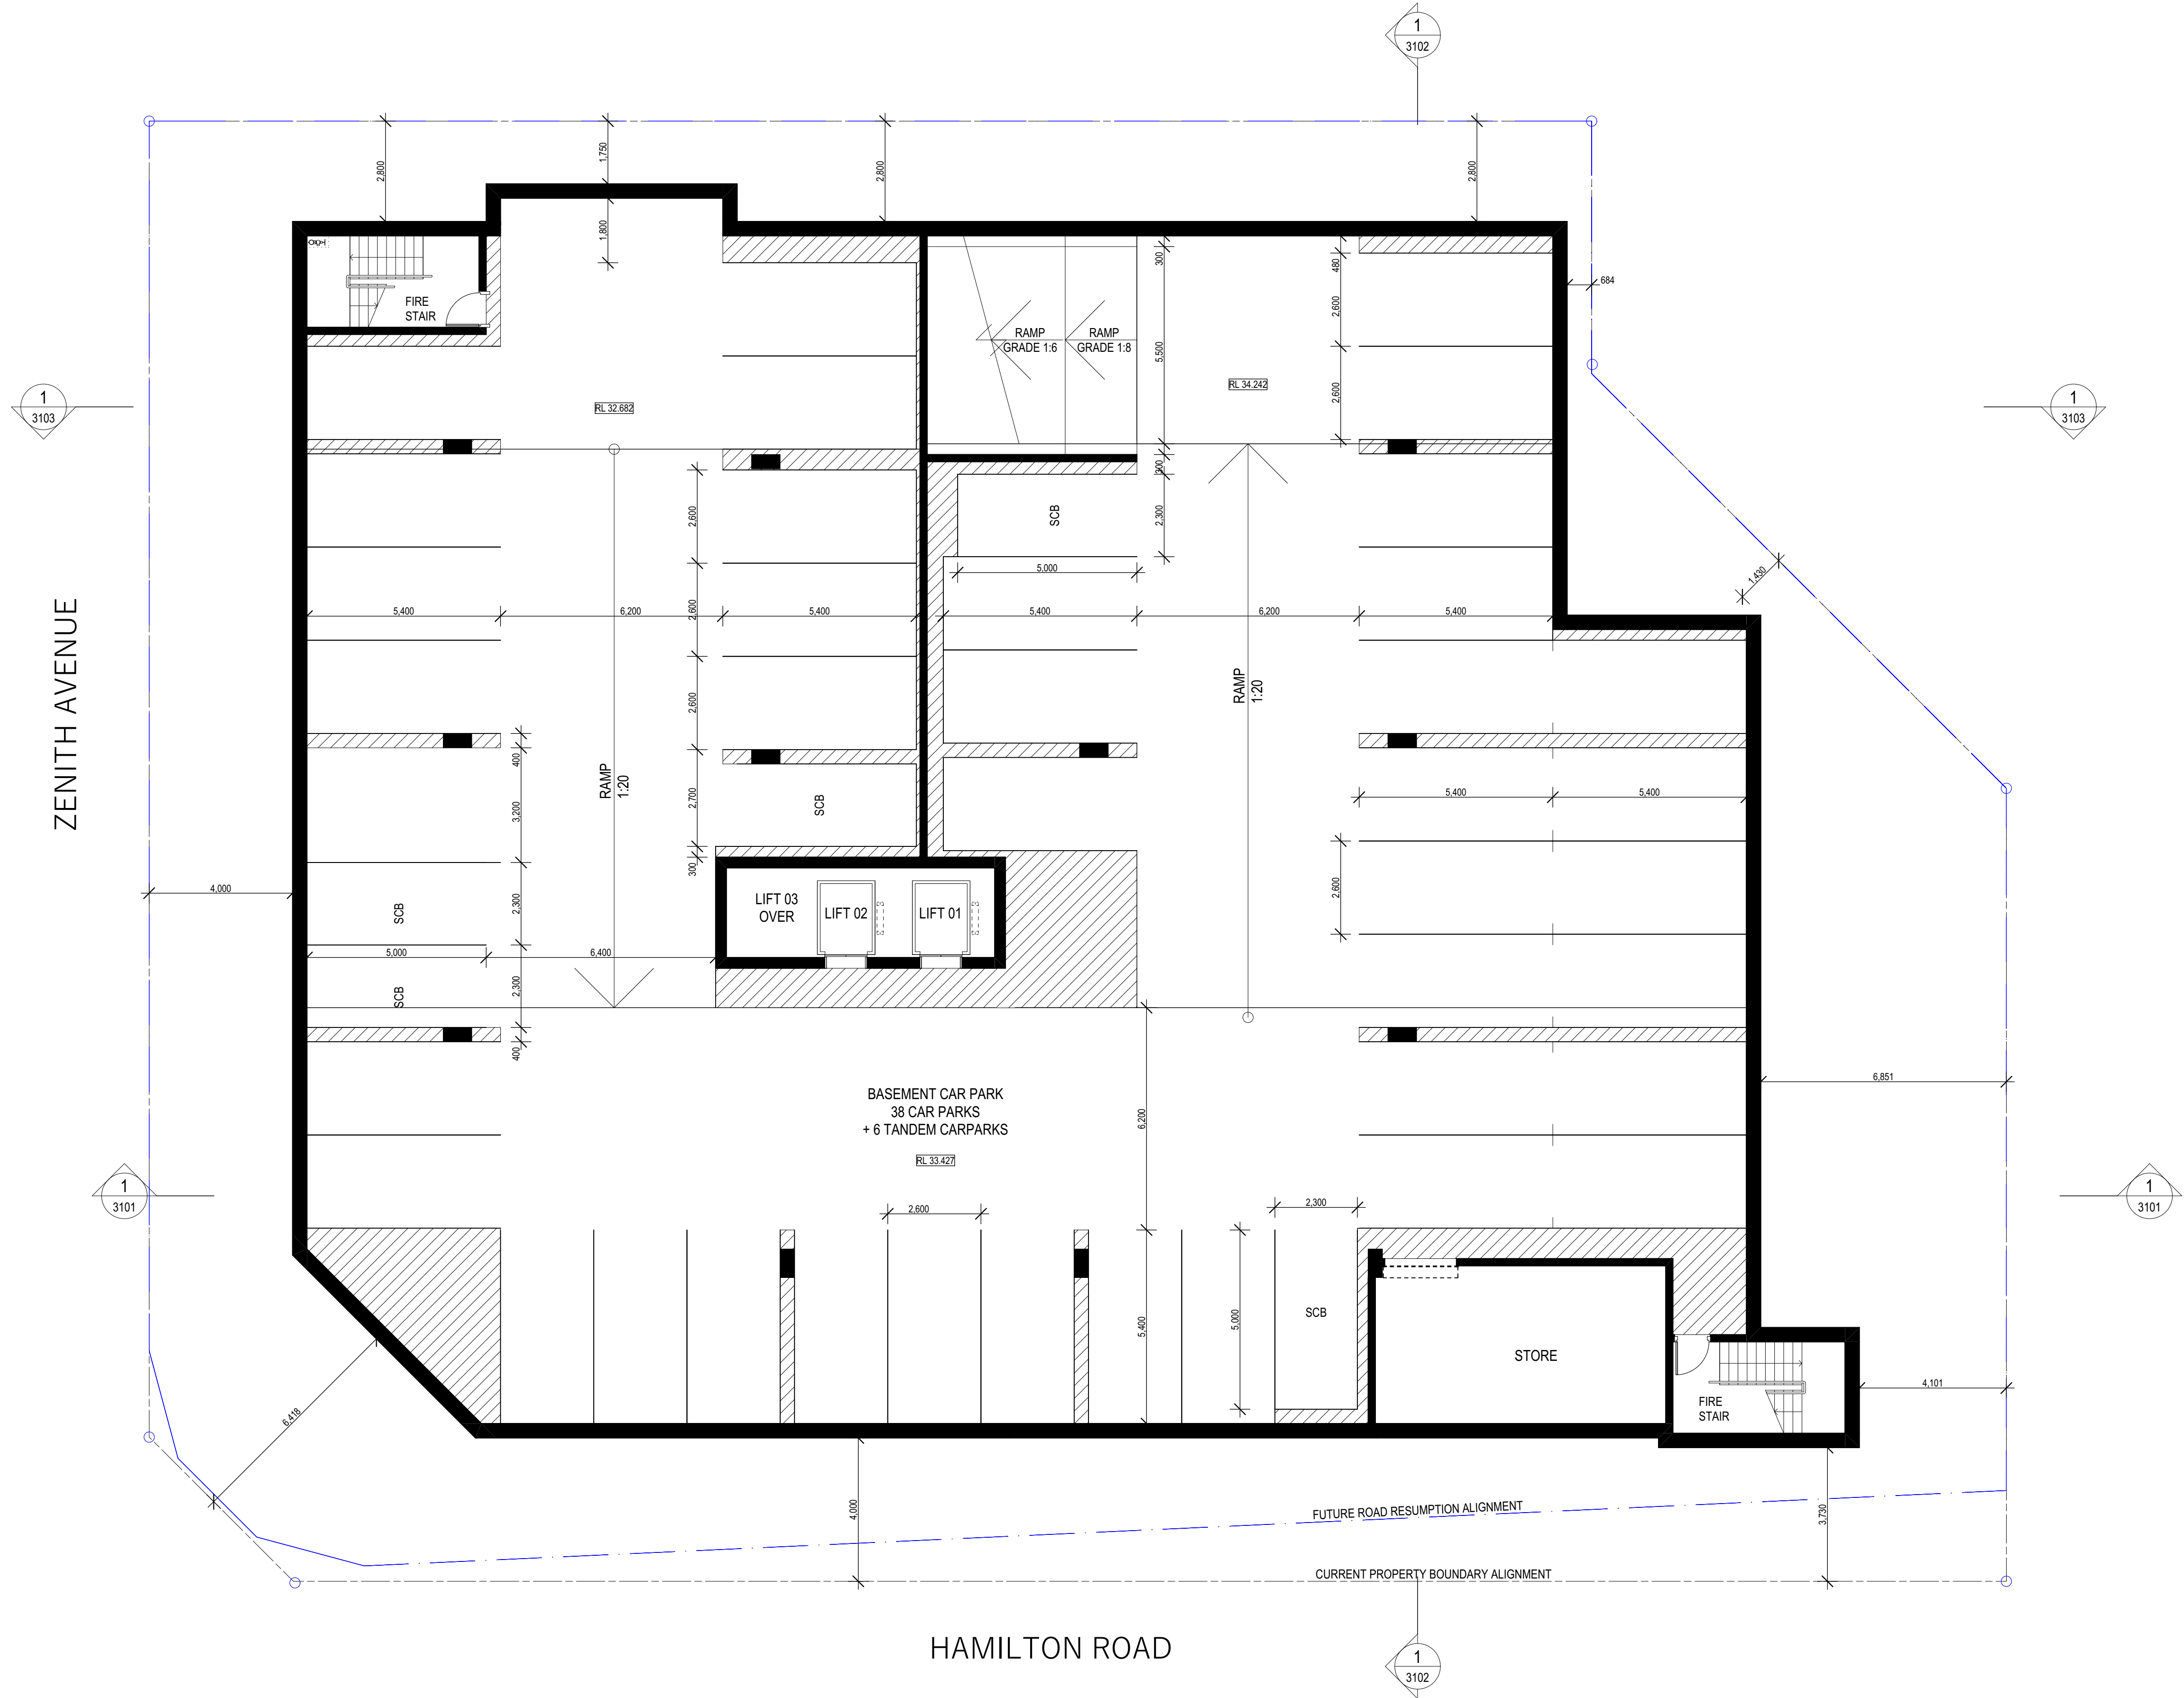

1
-
FLOOR PLAN - BASEMENT 02
SCALE 1:100 @ A1
SCALE 1:200 @ A3

COTTEEPARKER


BRISBANE

T 61 7 3846 7422

COTTEE PARKER ARCHITECTS PTY LTD
ABN 77 010 924 106

COTTEEPARKER.COM.AU

0 1 2 3 4 5 6 7 8 9 10
SCALE 1:100 @ A1
SCALE 1:200 @ A3

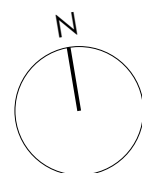

BMcloud: CPABNEBIM05 - BMcloud Basic for ARCHICAD 22/1900/6066_529 Hamilton Road_Master: 23/09/2020: 3:15 PM

06	DA SUBMISSION ISSUE	24/09/2020	OB	AC	KV
05	FOR INFORMATION	09/09/2020	ARC	KV	KV
04	FOR INFORMATION	19/08/2020	OB	KV	KV
03	FOR INFORMATION	10/08/2020	OB	KV	KV
02	FOR INFORMATION	07/08/2020	DL	KV	KV
01	Issue	06/08/2020	OB /	KV	KV

ISSUE PURPOSE DATE D. C. A.
SD

PROPOSED HOTEL DEVELOPMENT

529 HAMILTON ROAD, CHERMSIDE QLD

CLIENT - LIMITLESS

DRAWING TITLE


FLOOR PLAN - BASEMENT 02

JOB No 6066
DRAWING No 2002
ISSUE 06

LODGED

30/09/2020


BCC DS

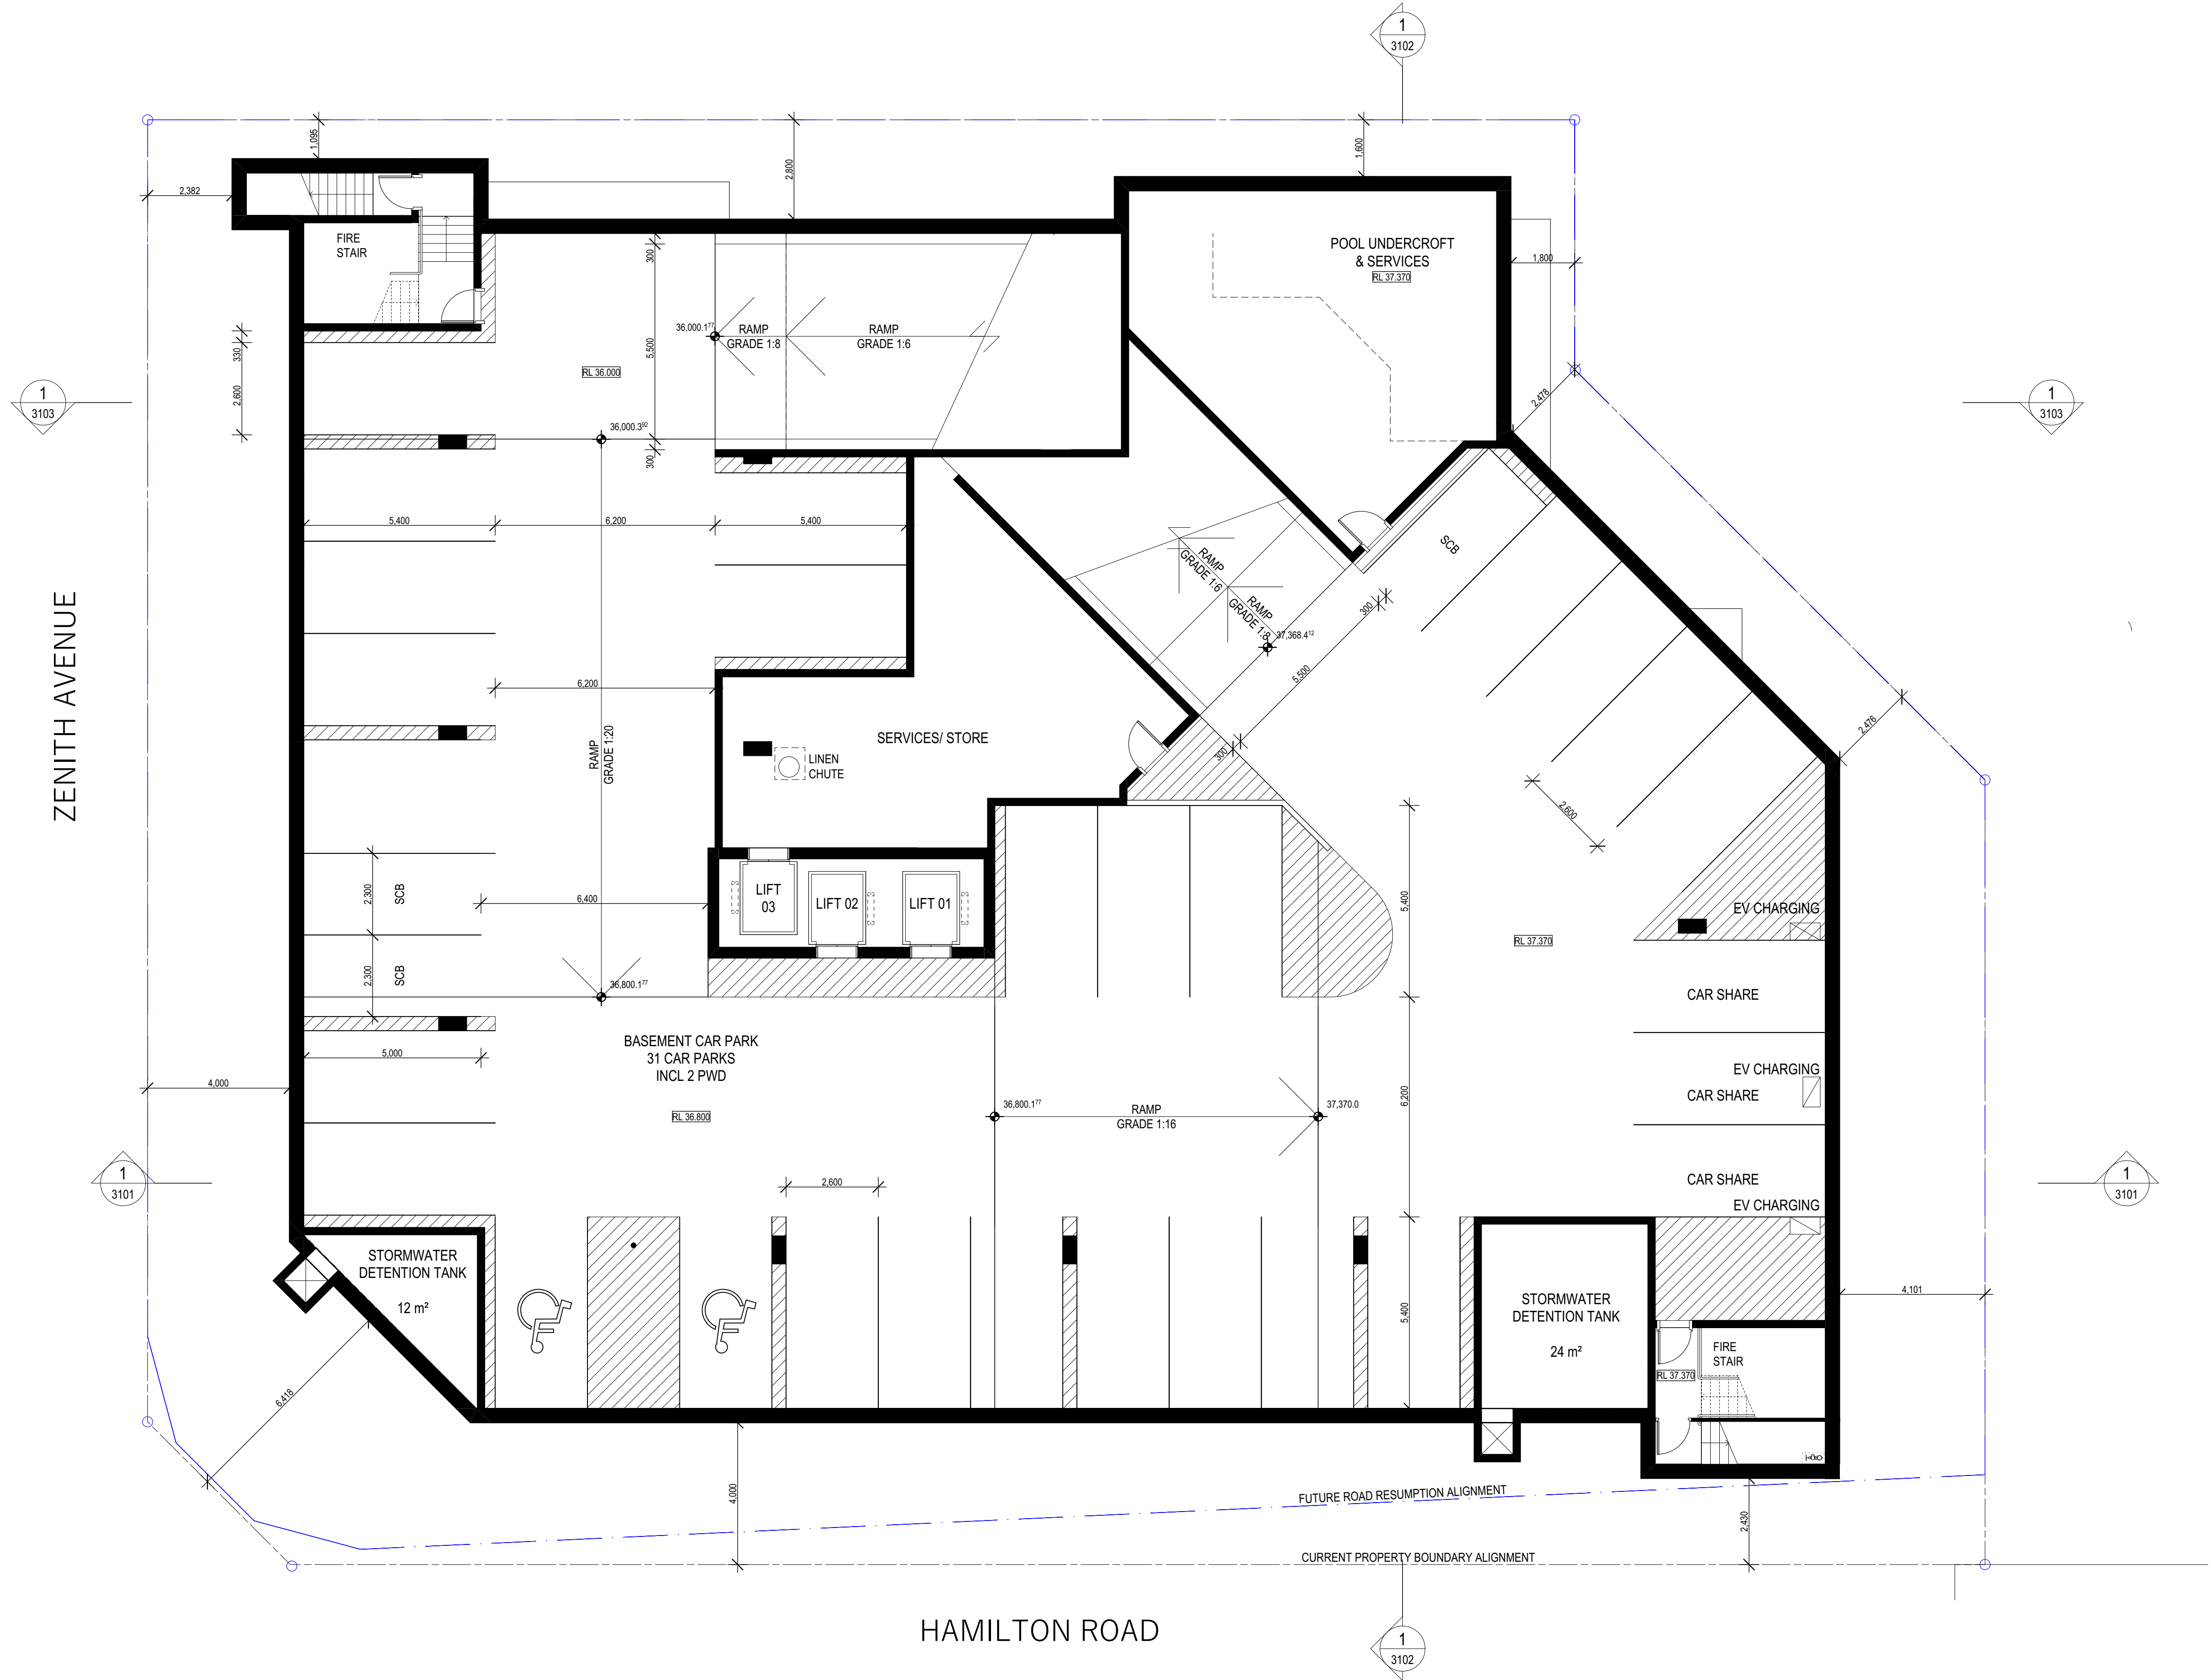

1
-
FLOOR PLAN - BASEMENT 01
SCALE 1:100 @ A1
SCALE 1:200 @ A3

COTTEEPARKER 

BRISBANE
T 61 7 3846 7422
COTTEE PARKER ARCHITECTS PTY LTD
ABN 77 010 924 106
COTTEEPARKER.COM.AU

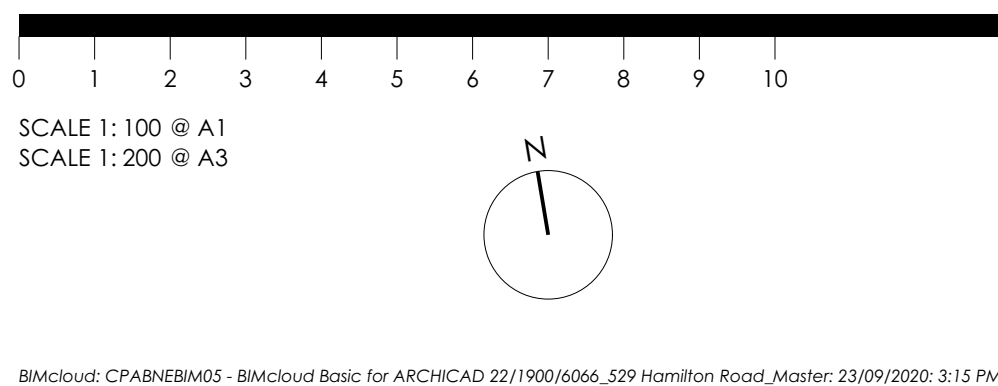

06	DA SUBMISSION ISSUE	24/09/2020	OB	AC	KV
05	FOR INFORMATION	09/09/2020	ARC	KV	KV
04	FOR INFORMATION	19/08/2020	OB	KV	KV
03	FOR INFORMATION	10/08/2020	OB	KV	KV
02	FOR INFORMATION	07/08/2020	DL	KV	KV
01	Issue	06/08/2020	OB/		
			KV		
ISSUE PURPOSE	DATE	D.	C.	A.	
SD					

PROPOSED HOTEL DEVELOPMENT

529 HAMILTON ROAD, CHERMSIDE QLD
CLIENT - LIMITLESS


DRAWING TITLE
FLOOR PLAN - BASEMENT 01

JOB No
6066
DRAWING No
2003
ISSUE
06

LODGED

30/09/2020

BCC DS

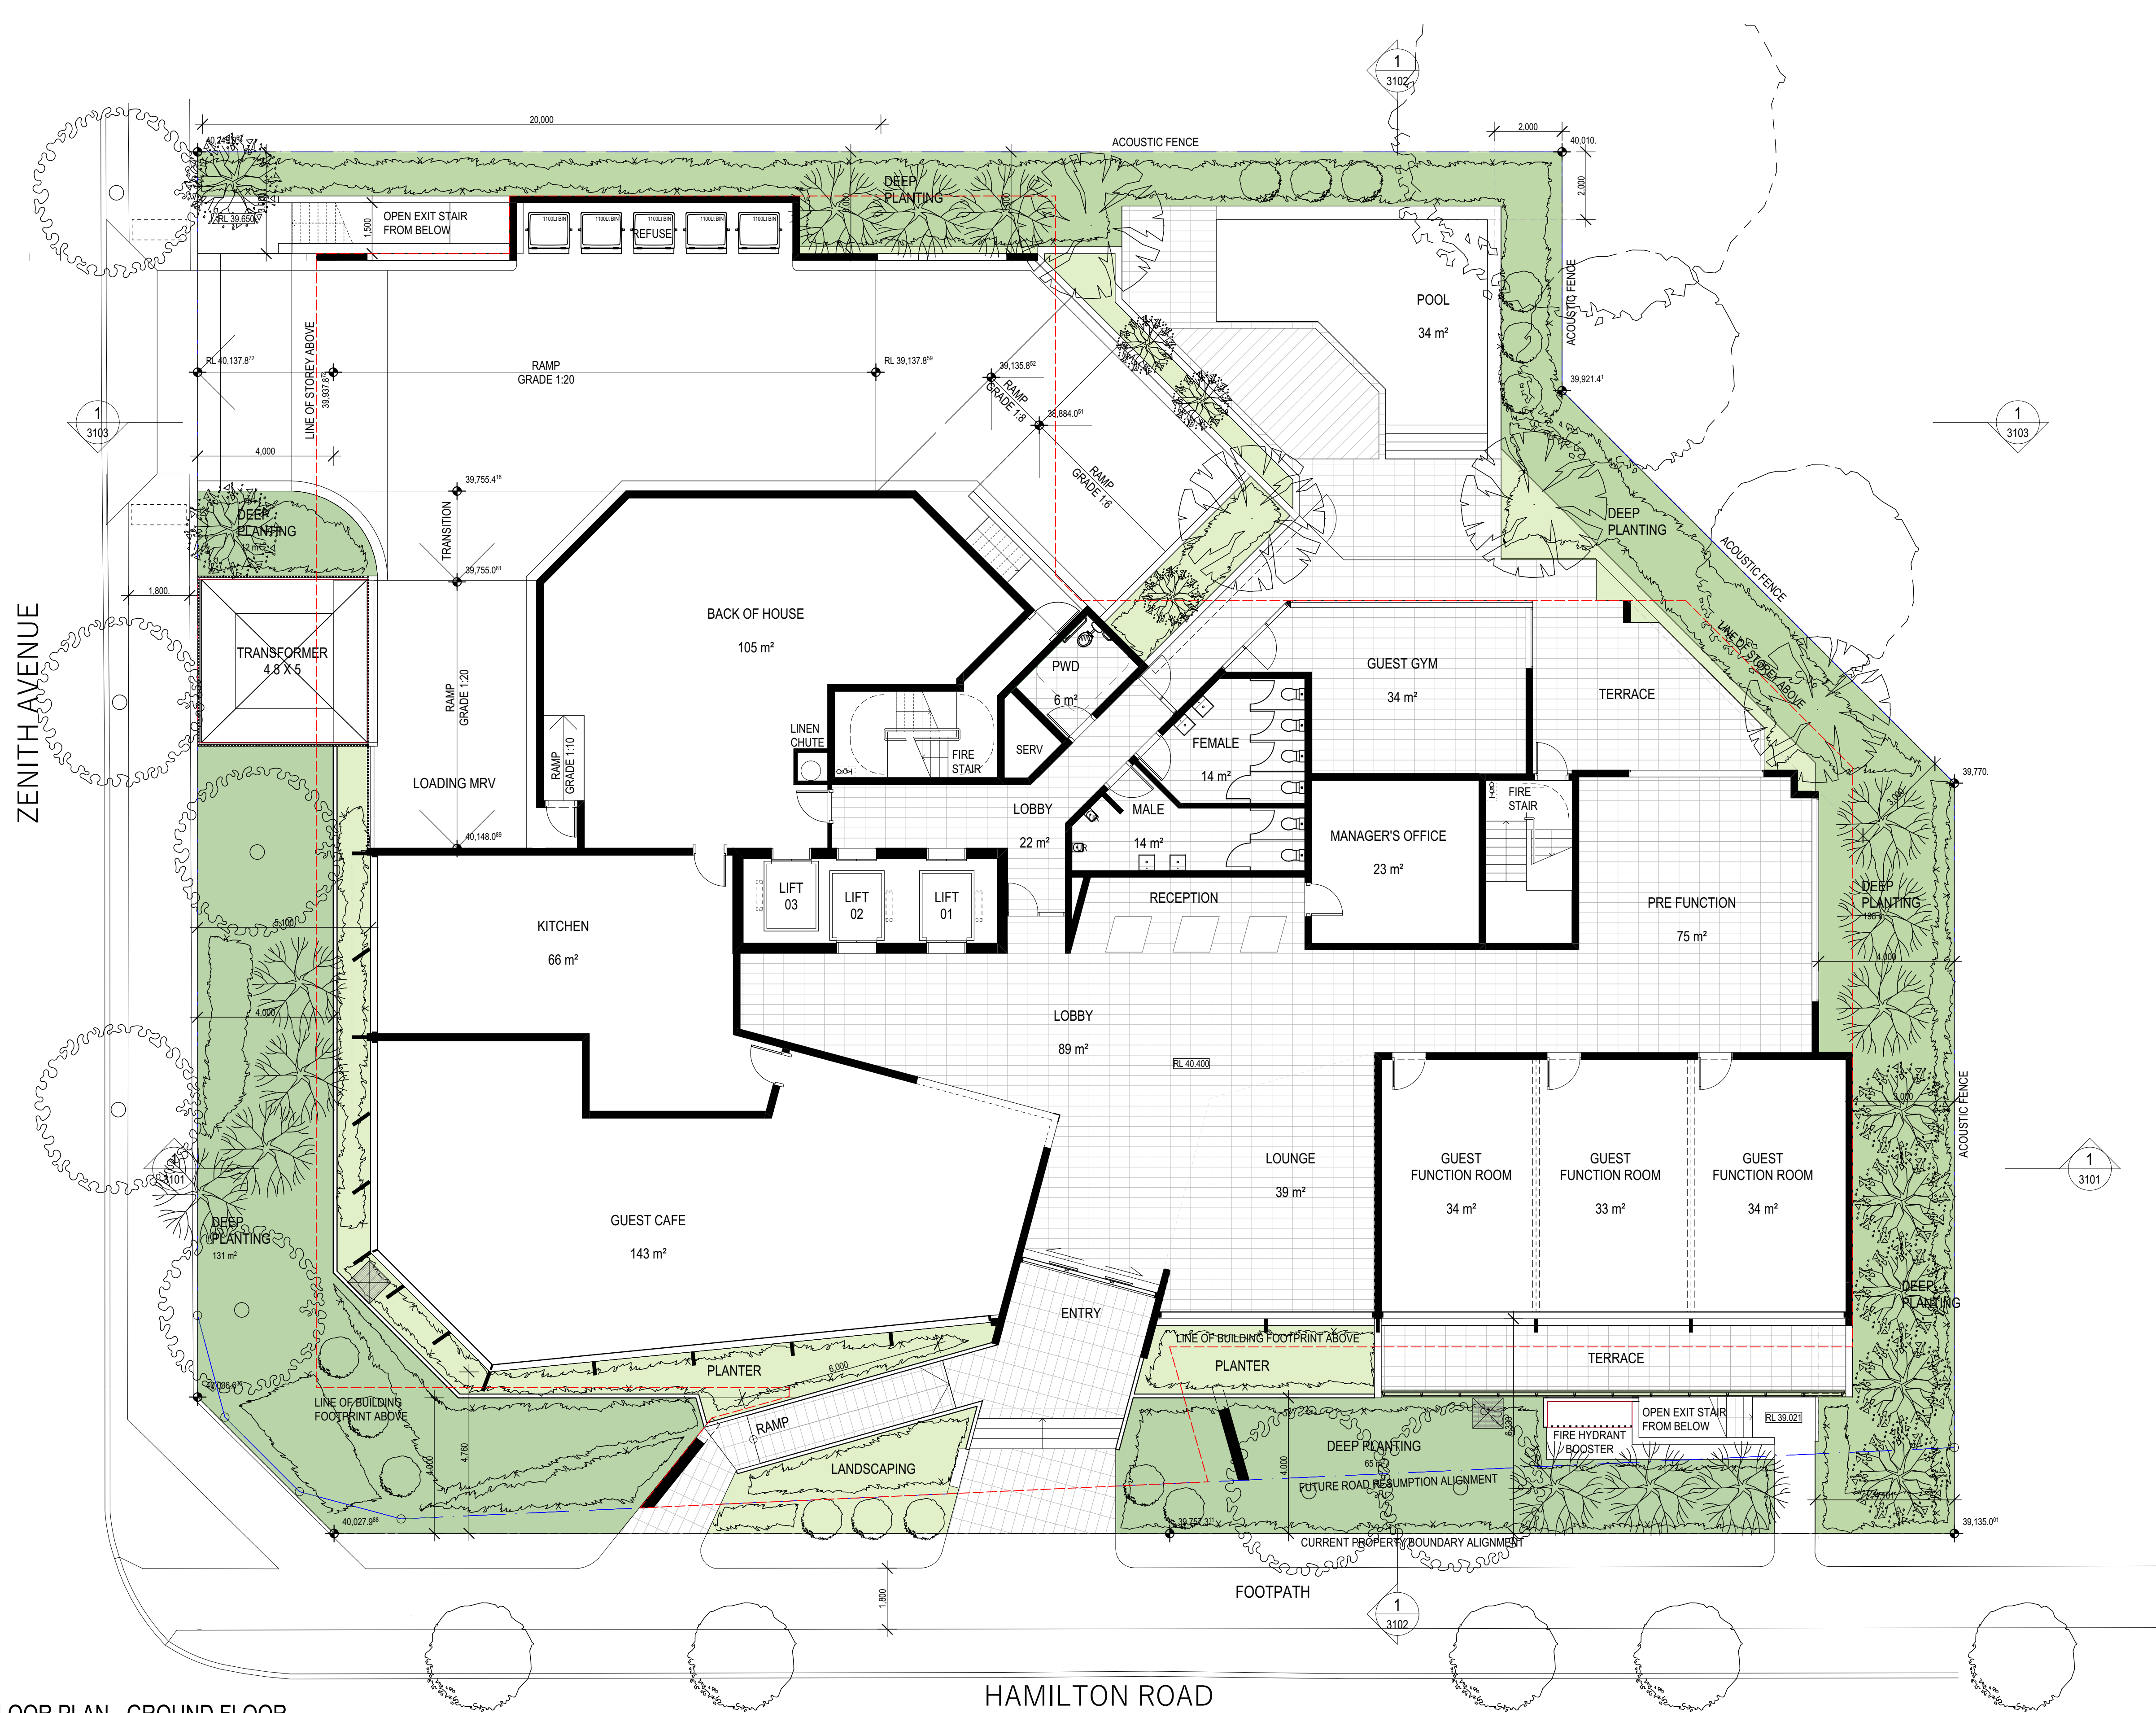

1 FLOOR PLAN - GROUND FLOOR
SCALE 1:100 @ A1
SCALE 1:200 @ A3

COTTEEPARKER


BRISBANE

T 61 7 3846 7422

COTTEE PARKER ARCHITECTS PTY LTD
ABN 77 010 924 106

COTTEEPARKER.COM.AU

0 1 2 3 4 5 6 7 8 9 10
SCALE 1:100 @ A1
SCALE 1:200 @ A3

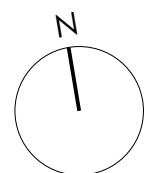

BMcloud: CPABNEBIM05 - BMcloud Basic for ARCHICAD 22/1900/6066_529 Hamilton Road_Master: 23/09/2020: 3:15 PM

06	DA SUBMISSION ISSUE	24/09/2020	OB	AC	KV
05	FOR INFORMATION	09/09/2020	ARC	KV	KV
04	FOR INFORMATION	19/08/2020	OB	KV	KV
03	FOR INFORMATION	10/08/2020	OB	KV	KV
02	FOR INFORMATION	07/08/2020	DL	KV	KV
01	Issue	06/08/2020	OB		

ISSUE PURPOSE	DATE	D.	C.	A.
SD				

PROPOSED HOTEL DEVELOPMENT

529 HAMILTON ROAD, CHERMSIDE QLD

CLIENT - LIMITLESS

DRAWING TITLE

FLOOR PLAN - GROUND FLOOR

JOB No	DRAWING No	ISSUE
6066	2004	06

LODGED

30/09/2020

BCC DS

ZENITH AVENUE

HAMILTON ROAD

FLOOR PLAN - LEVEL 01

SCALE 1:100 @ A1
SCALE 1:200 @ A3

COTTEEPARKER

BRISBANE


T 61 7 3846 7422

COTTEE PARKER ARCHITECTS PTY LTD
ABN 77 010 924 106

COTTEEPARKER.COM.AU

0 1 2 3 4 5 6 7 8 9 10

SCALE 1:100 @ A1
SCALE 1:200 @ A3

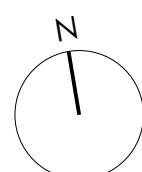

BMcloud: CPABNEBIM05 - BMcloud Basic for ARCHICAD 22/1900/6066_529 Hamilton Road_Master: 23/09/2020: 3:15 PM

06	DA SUBMISSION ISSUE	24/09/2020	OB	AC	KV
05	FOR INFORMATION	09/09/2020	ARC	KV	KV
04	FOR INFORMATION	19/08/2020	OB	KV	KV
03	FOR INFORMATION	10/08/2020	OB	KV	KV
02	FOR INFORMATION	07/08/2020	DL	KV	KV
01	Issue	06/08/2020	OB/		
			KV		
ISSUE PURPOSE	DATE	D.	C.	A.	
SD					

PROPOSED HOTEL DEVELOPMENT

529 HAMILTON ROAD, CHERMSIDE QLD

CLIENT - LIMITLESS

DRAWING TITLE

FLOOR PLAN - LEVEL 1


JOB No
6066

DRAWING No
2005

ISSUE
06

LODGED
30/09/2020
BCC DS

ZENITH AVENUE

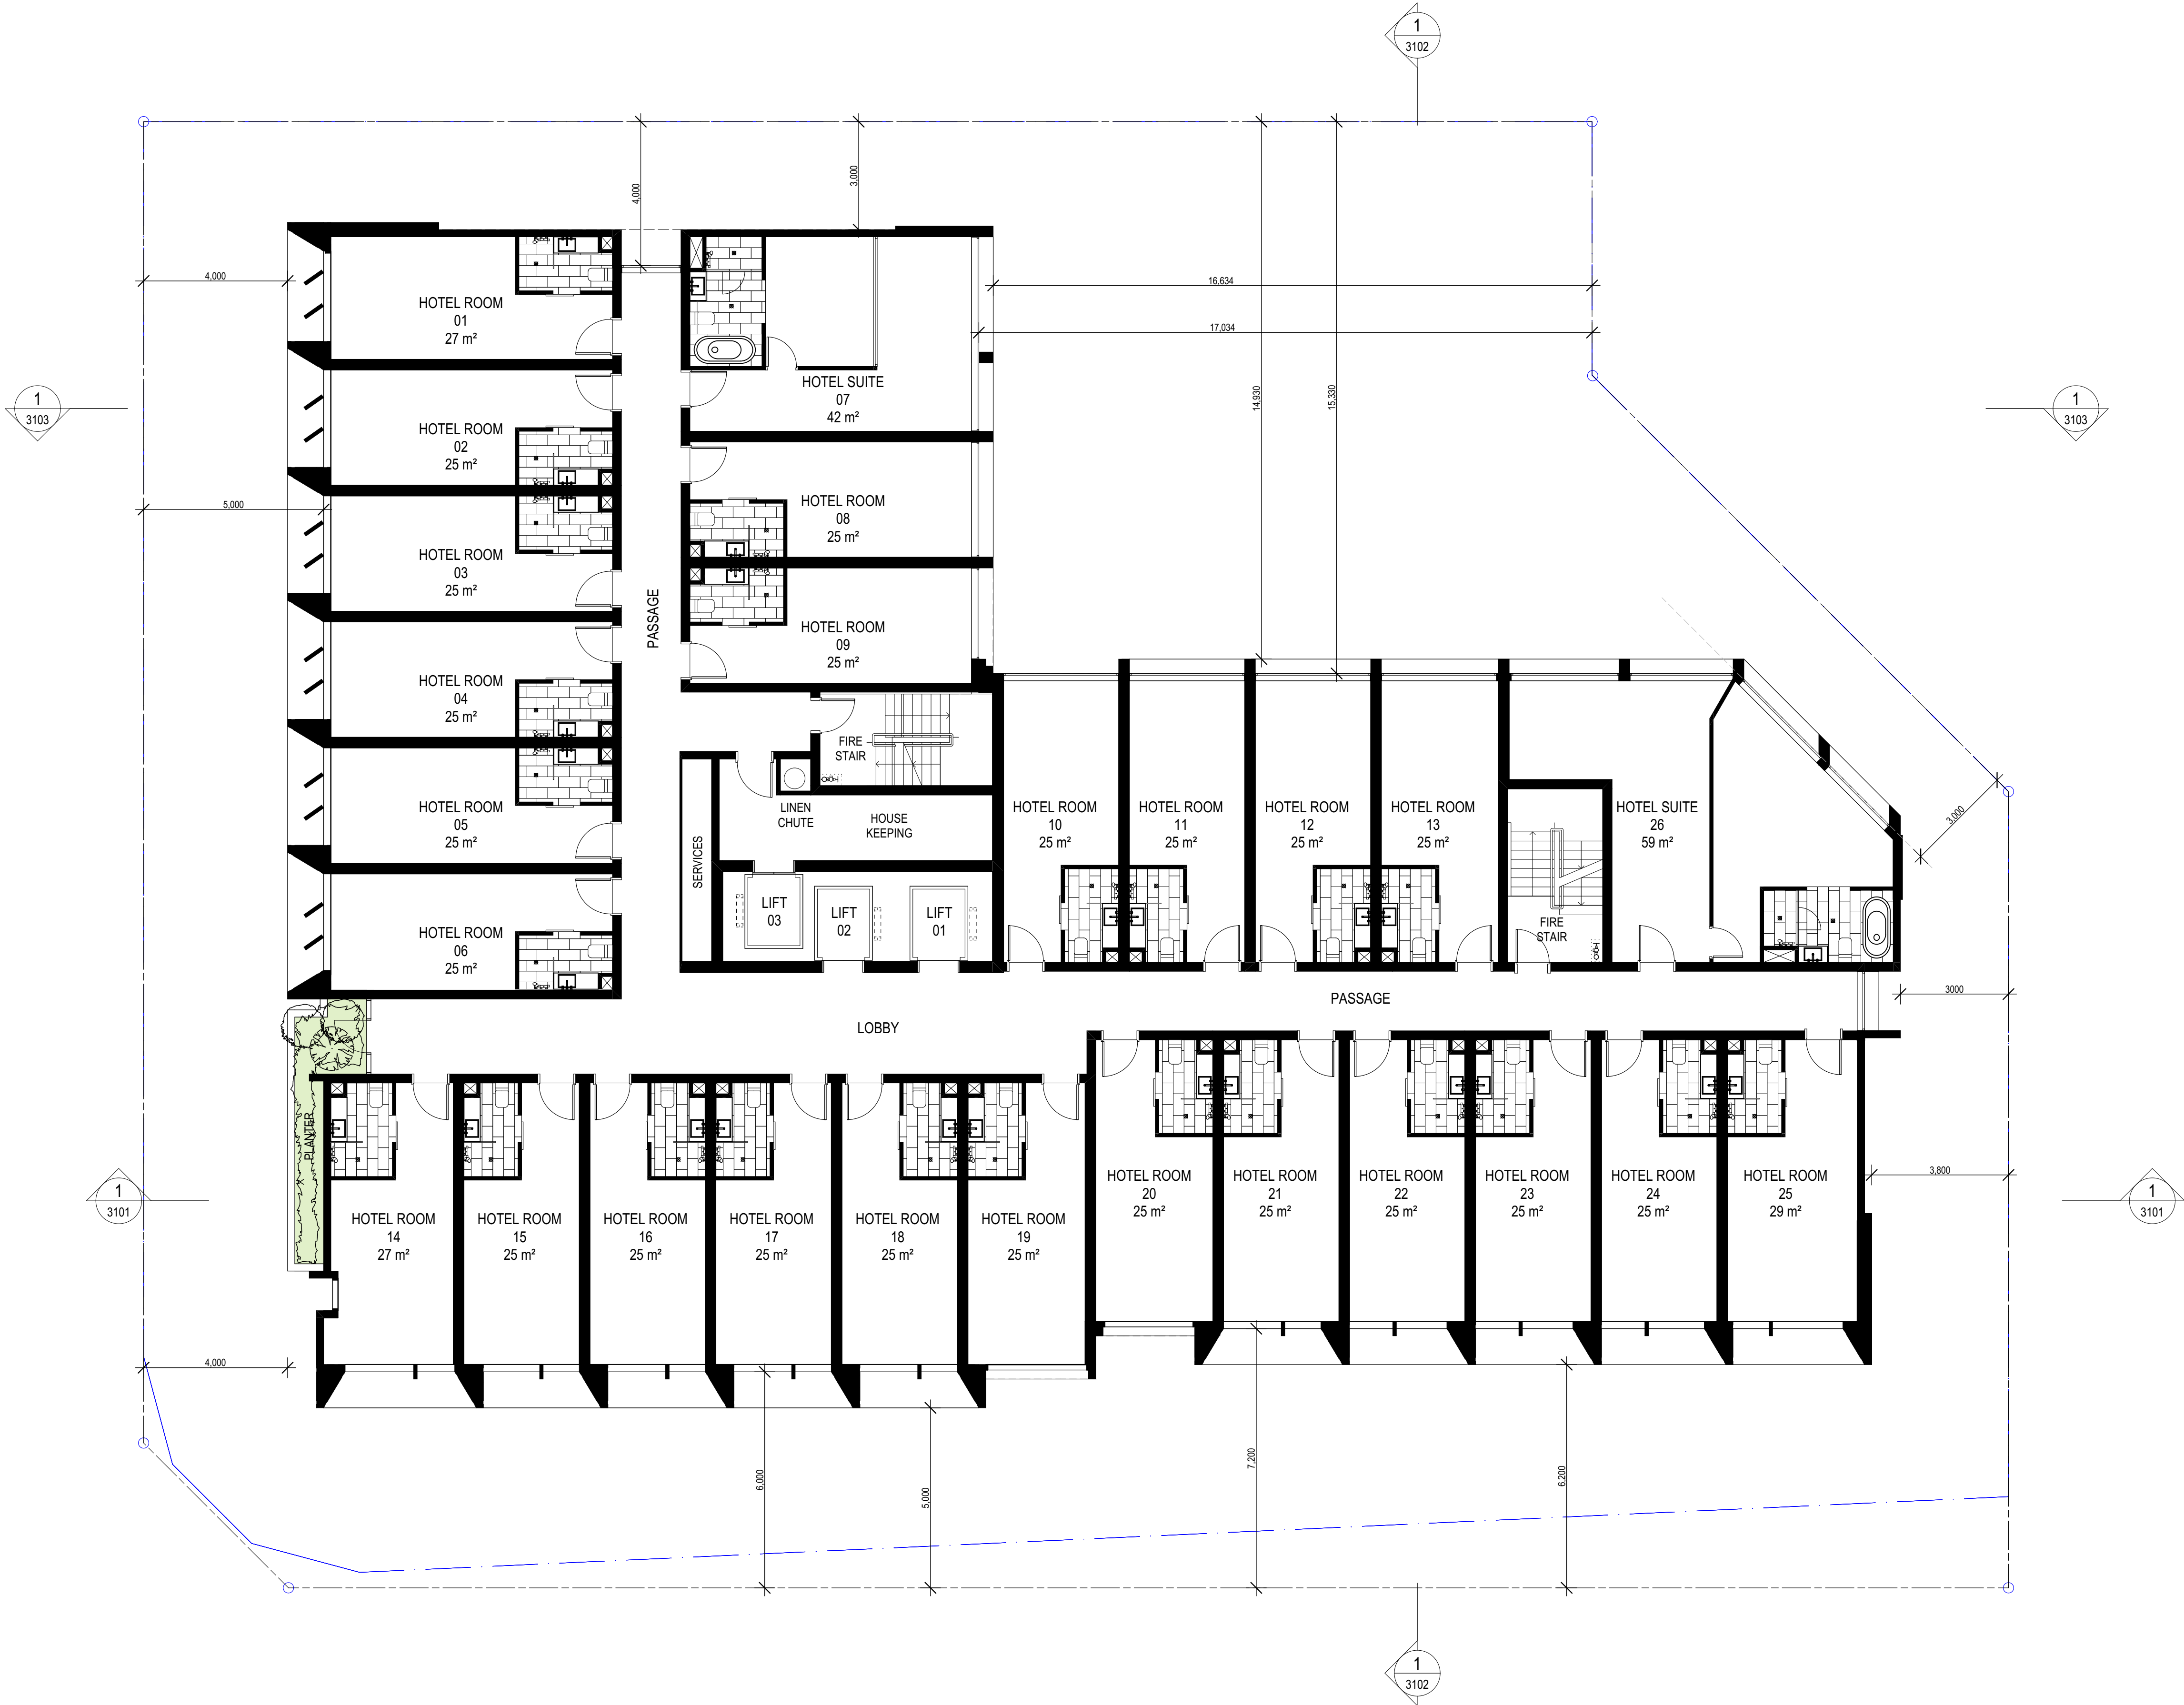


HAMILTON ROAD

1 FLOOR PLAN - LEVEL 02
SCALE 1:100 @ A1
SCALE 1:200 @ A3

COTTEEPARKER

BRISBANE
T 61 7 3846 7422
COTTEE PARKER ARCHITECTS PTY LTD
ABN 77 010 924 106
COTTEEPARKER.COM.AU

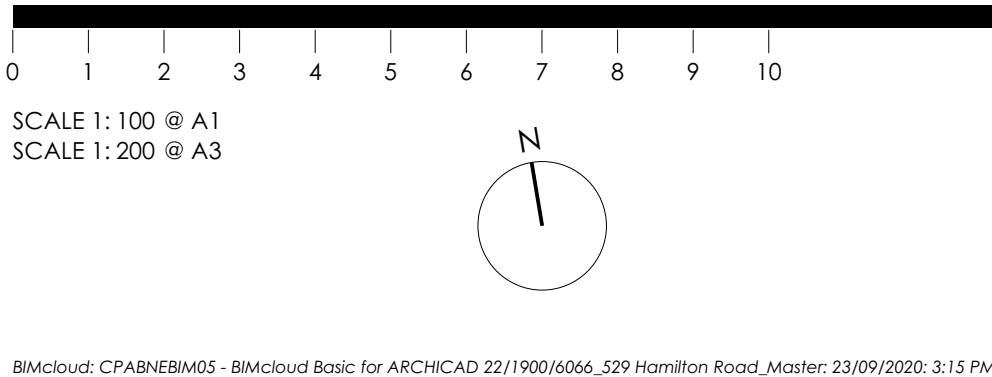

04	BA SUBMISSION ISSUE	24/08/2020	OB	AC	KV
03	FOR INFORMATION	09/09/2020	ARC	KV	KV
02	FOR INFORMATION	19/08/2020	OB	KV	KV
01	FOR INFORMATION	10/08/2020	DB	KV	KV
ISSUE PURPOSE	DATE	D.	C.	A.	

SD

PROPOSED HOTEL DEVELOPMENT


529 HAMILTON ROAD, CHERMSIDE QLD
CLIENT - LIMITLESS

DRAWING TITLE
FLOOR PLAN - LEVEL 2

JOB No 6066
DRAWING No 2006
ISSUE 04

LODGED
30/09/2020
BCC DS

ZENITH AVENUE

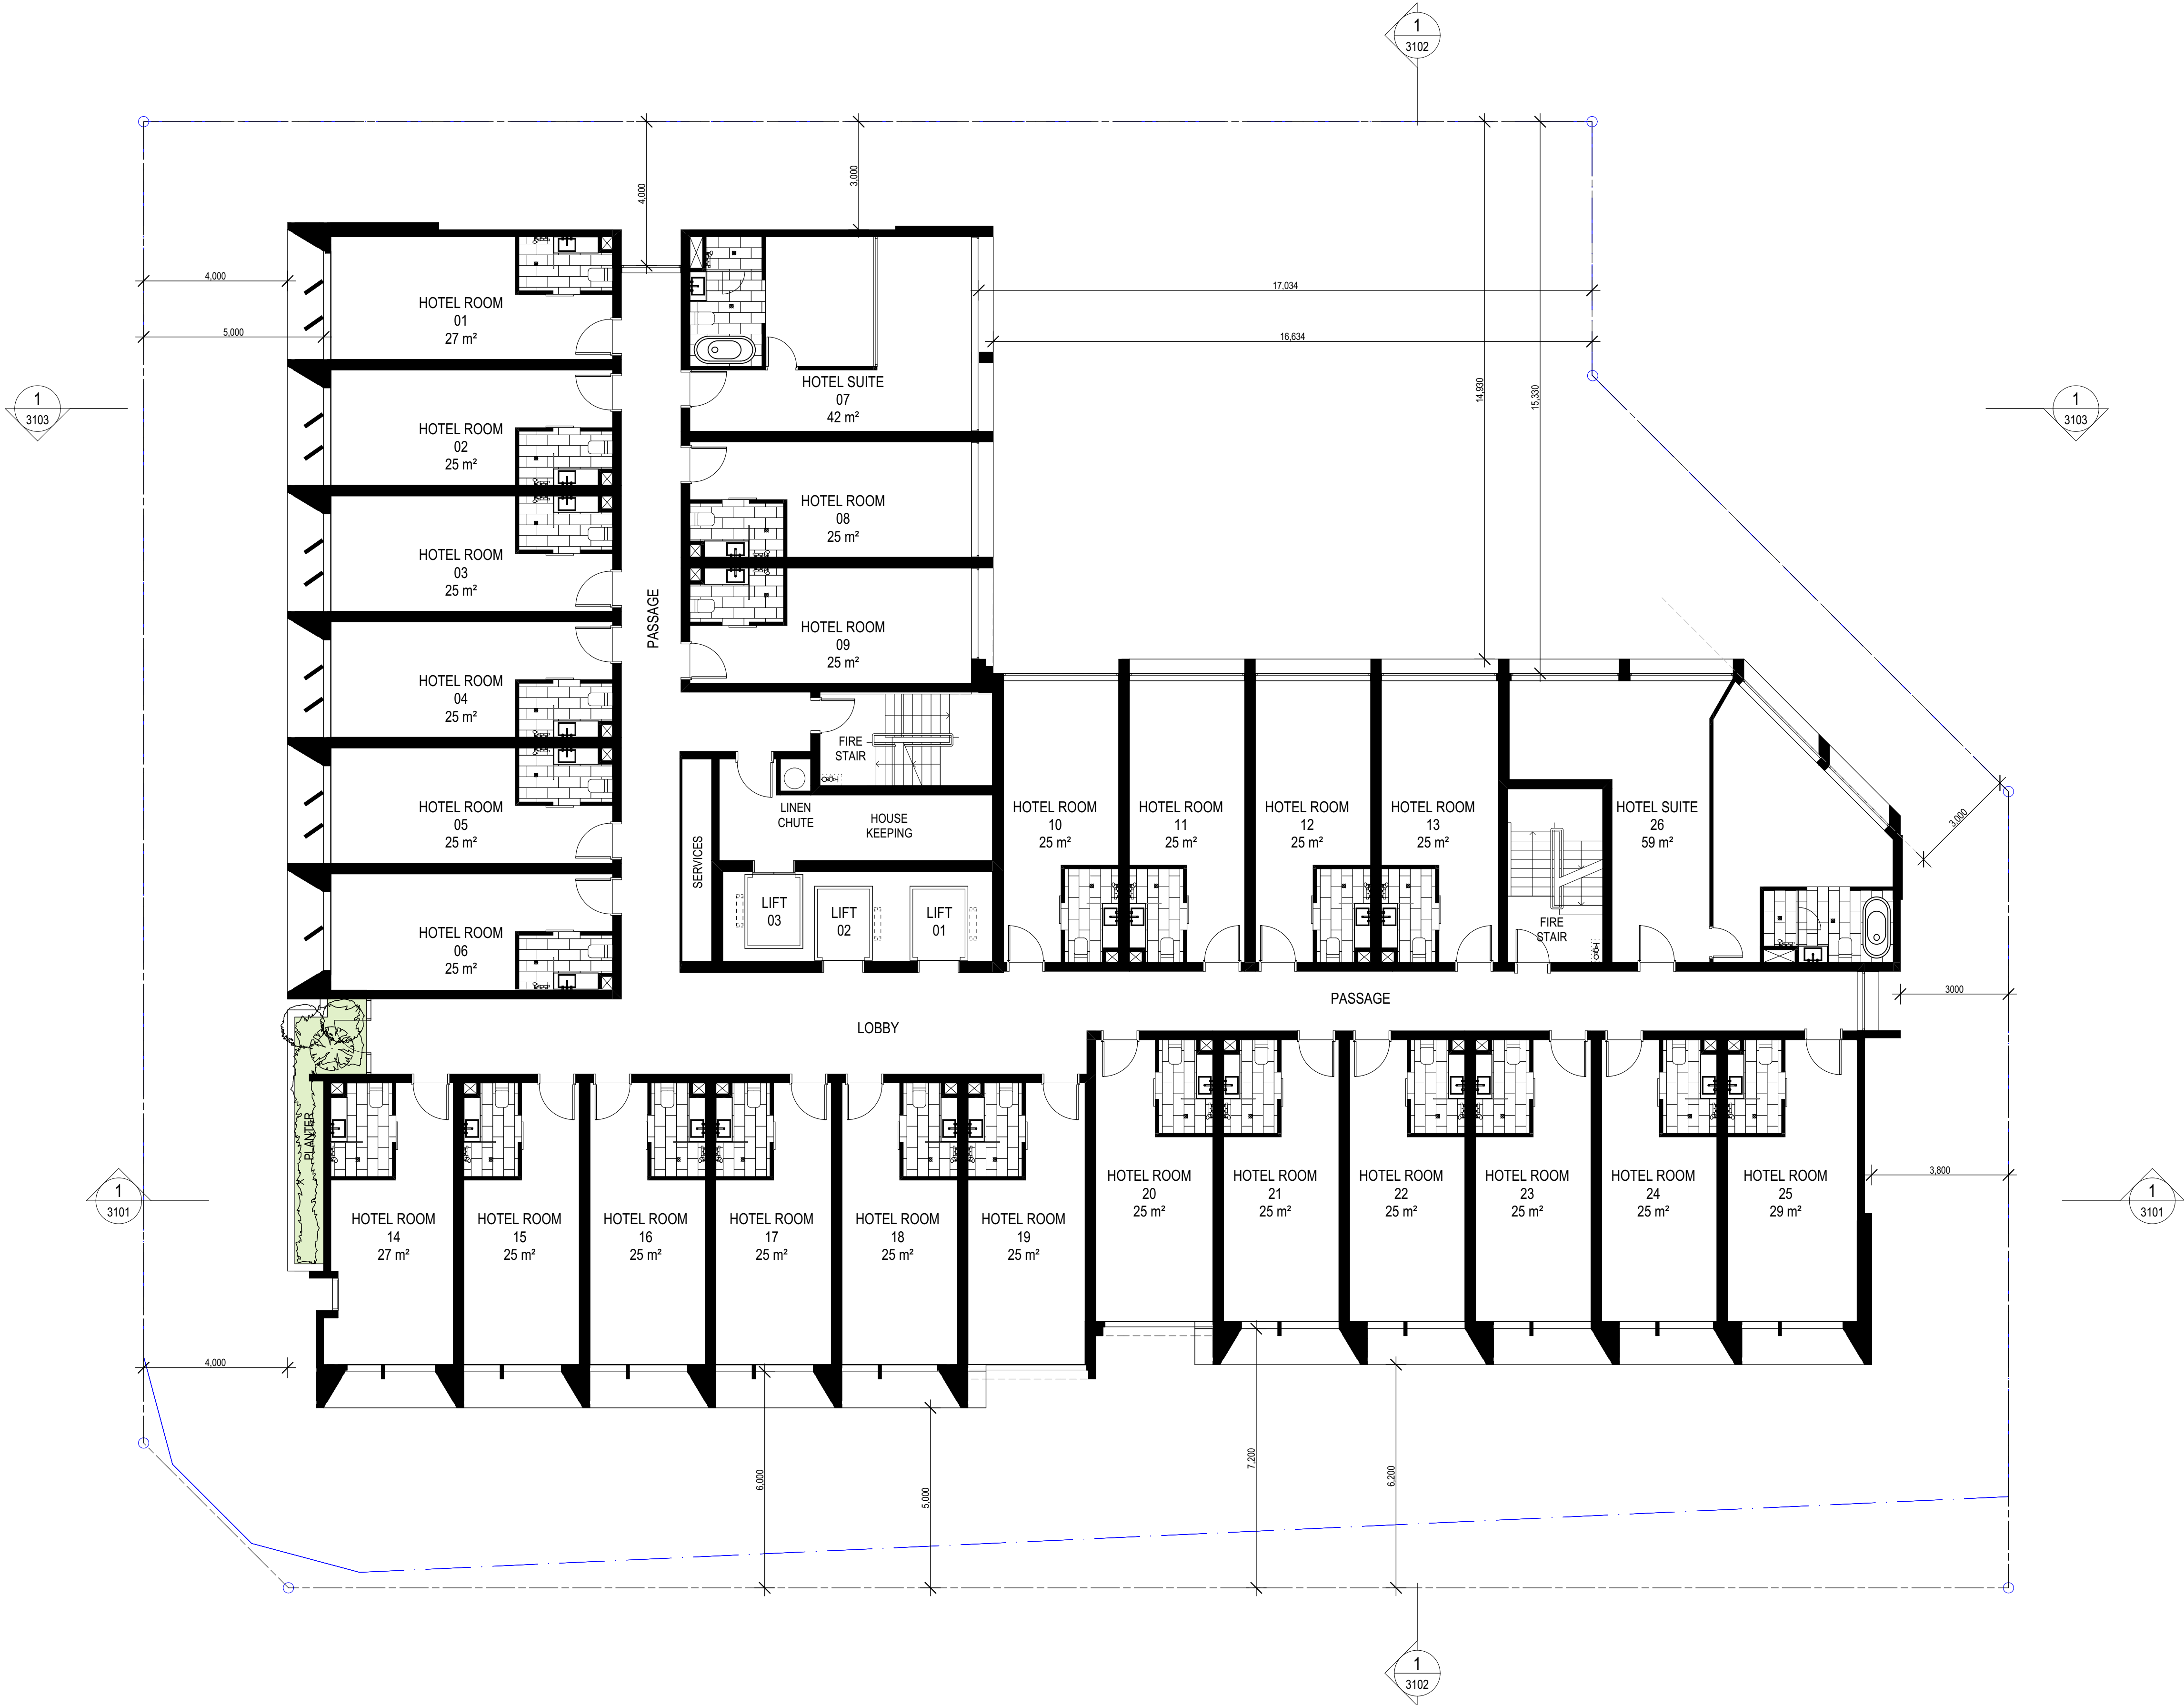


HAMILTON ROAD

1
-
FLOOR PLAN - LEVEL 03
SCALE 1:100 @ A1
SCALE 1:200 @ A3

COTTEEPARKER

BRISBANE
T 61 7 3846 7422
COTTEE PARKER ARCHITECTS PTY LTD
ABN 77 010 924 106
COTTEEPARKER.COM.AU

0 1 2 3 4 5 6 7 8 9 10
SCALE 1:100 @ A1
SCALE 1:200 @ A3

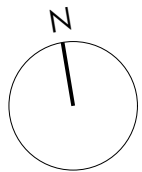

BMcloud: CPABNEBIM05 - BMcloud Basic for ARCHICAD 22/1900/6066_529 Hamilton Road_Master: 23/09/2020: 3:15 PM

PROPOSED HOTEL DEVELOPMENT

529 HAMILTON ROAD, CHERMSIDE QLD
CLIENT - LIMITLESS

DRAWING TITLE
FLOOR PLAN - LEVEL 3

04	BA SUBMISSION ISSUE	24/08/2020	08	AC	KV
03	FOR INFORMATION	09/09/2020	08	KV	KV
02	FOR INFORMATION	19/08/2020	08	KV	KV
01	FOR INFORMATION	10/08/2020	08	KV	KV
ISSUE PURPOSE	DATE	D.	C.	A.	

SD


JOB No
6066

DRAWING No
2007

ISSUE
04

LODGED
30/09/2020
BCC DS

ZENITH AVENUE

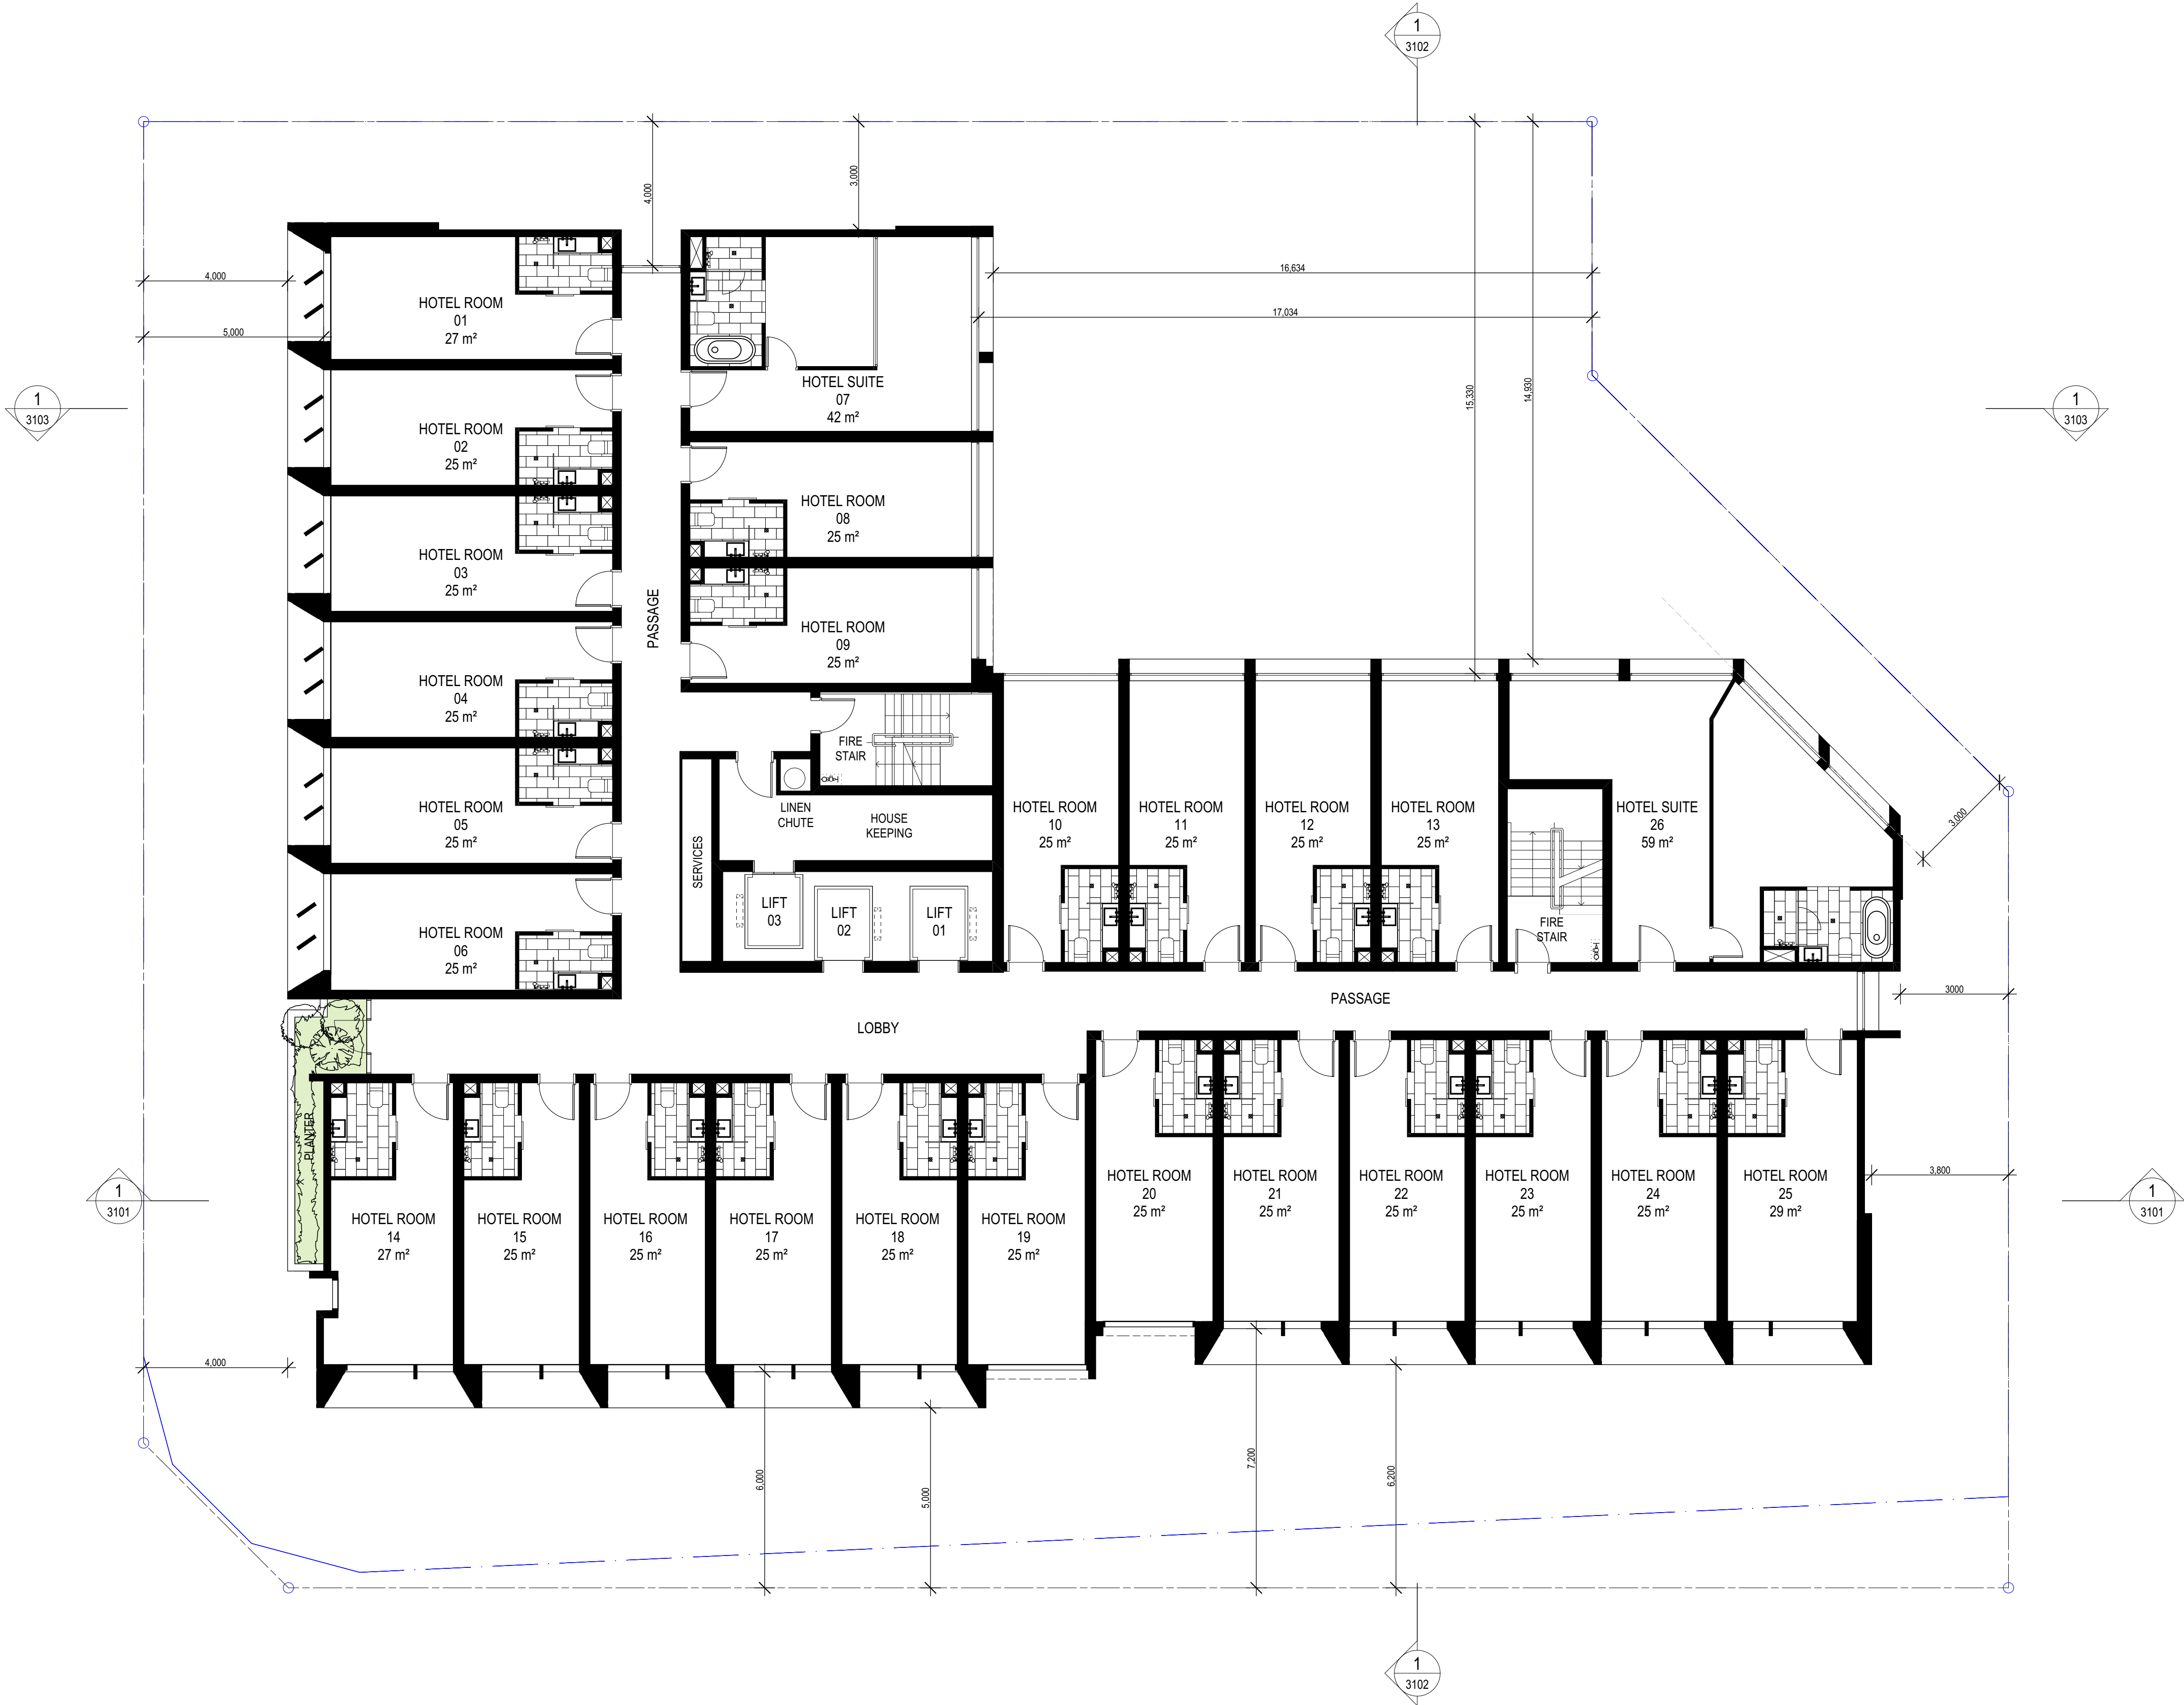


HAMILTON ROAD

1
-
FLOOR PLAN - LEVEL 04
SCALE 1:100 @ A1
SCALE 1:200 @ A3

COTTEEPARKER

BRISBANE
T 61 7 3846 7422
COTTEE PARKER ARCHITECTS PTY LTD
ABN 77 010 924 106
COTTEEPARKER.COM.AU

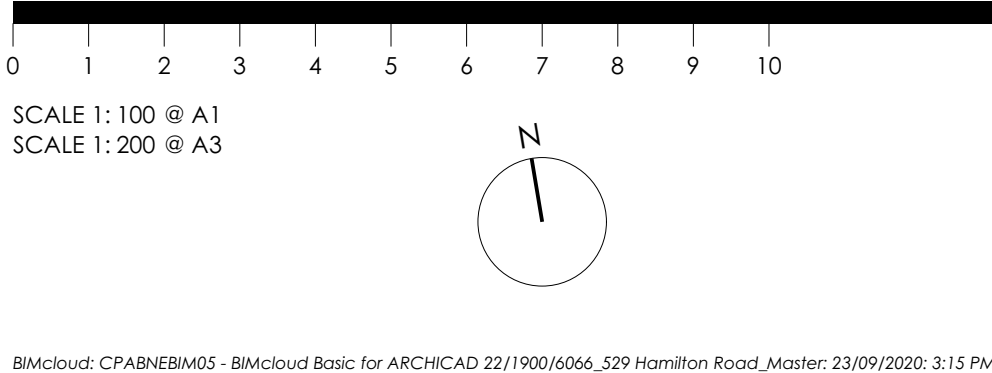

04	BA SUBMISSION ISSUE	24/09/2020	08	AC	KV
03	FOR INFORMATION	09/09/2020	ARC	KV	KV
02	FOR INFORMATION	19/08/2020	08	KV	KV
01	FOR INFORMATION	10/08/2020	08	KV	KV
ISSUE PURPOSE	DATE	D.	C.	A.	

SD

PROPOSED HOTEL DEVELOPMENT

529 HAMILTON ROAD, CHERMSIDE QLD
CLIENT - LIMITLESS

DRAWING TITLE
FLOOR PLAN - LEVEL 4

JOB No 6066
DRAWING No 2008
ISSUE 04

LODGED

30/09/2020

BCC DS

ZENITH AVENUE

HAMILTON ROAD

1


FLOOR PLAN - LEVEL 05

SCALE 1:100 @ A1

SCALE 1:200 @ A3

COTTEEPARKER

BRISBANE
T 61 7 3846 7422
COTTEE PARKER ARCHITECTS PTY LTD
ABN 77 010 924 106
COTTEEPARKER.COM.AU

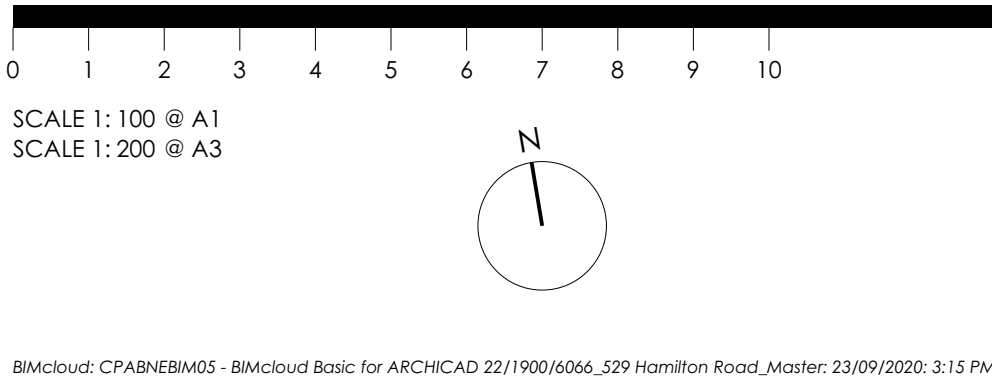

06	DA SUBMISSION ISSUE	24/09/2020	08	AC	KV
05	FOR INFORMATION	09/09/2020	ARC	KV	
04	FOR INFORMATION	19/08/2020	08	KV	KV
03	FOR INFORMATION	10/08/2020	08	KV	KV
02	FOR INFORMATION	07/08/2020	DL	KV	
01	Issue	06/08/2020	08/		
			KV		
ISSUE PURPOSE	DATE	D.	C.	A.	
SD					

PROPOSED HOTEL DEVELOPMENT

529 HAMILTON ROAD, CHERMSIDE QLD
CLIENT - LIMITLESS

DRAWING TITLE
FLOOR PLAN - LEVEL 5

JOB No
6066

DRAWING No
2009

ISSUE
06

LODGED
30/09/2020
BCC DS

ZENITH AVENUE




HAMILTON ROAD

1
-
FLOOR PLAN - LEVEL 06
SCALE 1:100 @ A1
SCALE 1:200 @ A3

COTTEEPARKER

BRISBANE
T 61 7 3846 7422
COTTEE PARKER ARCHITECTS PTY LTD
ABN 77 010 924 106
COTTEEPARKER.COM.AU

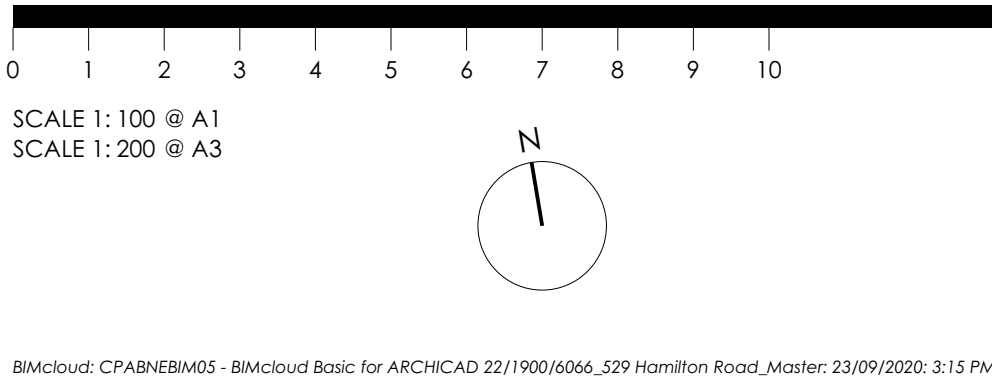

06	DA SUBMISSION ISSUE	24/09/2020	08	AC	KV
05	FOR INFORMATION	09/09/2020	ARC	KV	KV
04	FOR INFORMATION	19/08/2020	08	KV	KV
03	FOR INFORMATION	10/08/2020	08	KV	KV
02	FOR INFORMATION	07/08/2020	DL	KV	KV
01	Issue	06/08/2020	OB /		
			KV		
ISSUE PURPOSE	DATE	D.	C.	A.	
SD					

PROPOSED HOTEL DEVELOPMENT


529 HAMILTON ROAD, CHERMSIDE QLD
CLIENT - LIMITLESS

DRAWING TITLE
FLOOR PLAN - LEVEL 6

JOB No
6066
2010
ISSUE
06

LODGED
30/09/2020
BCC DS

ZENITH AVENUE

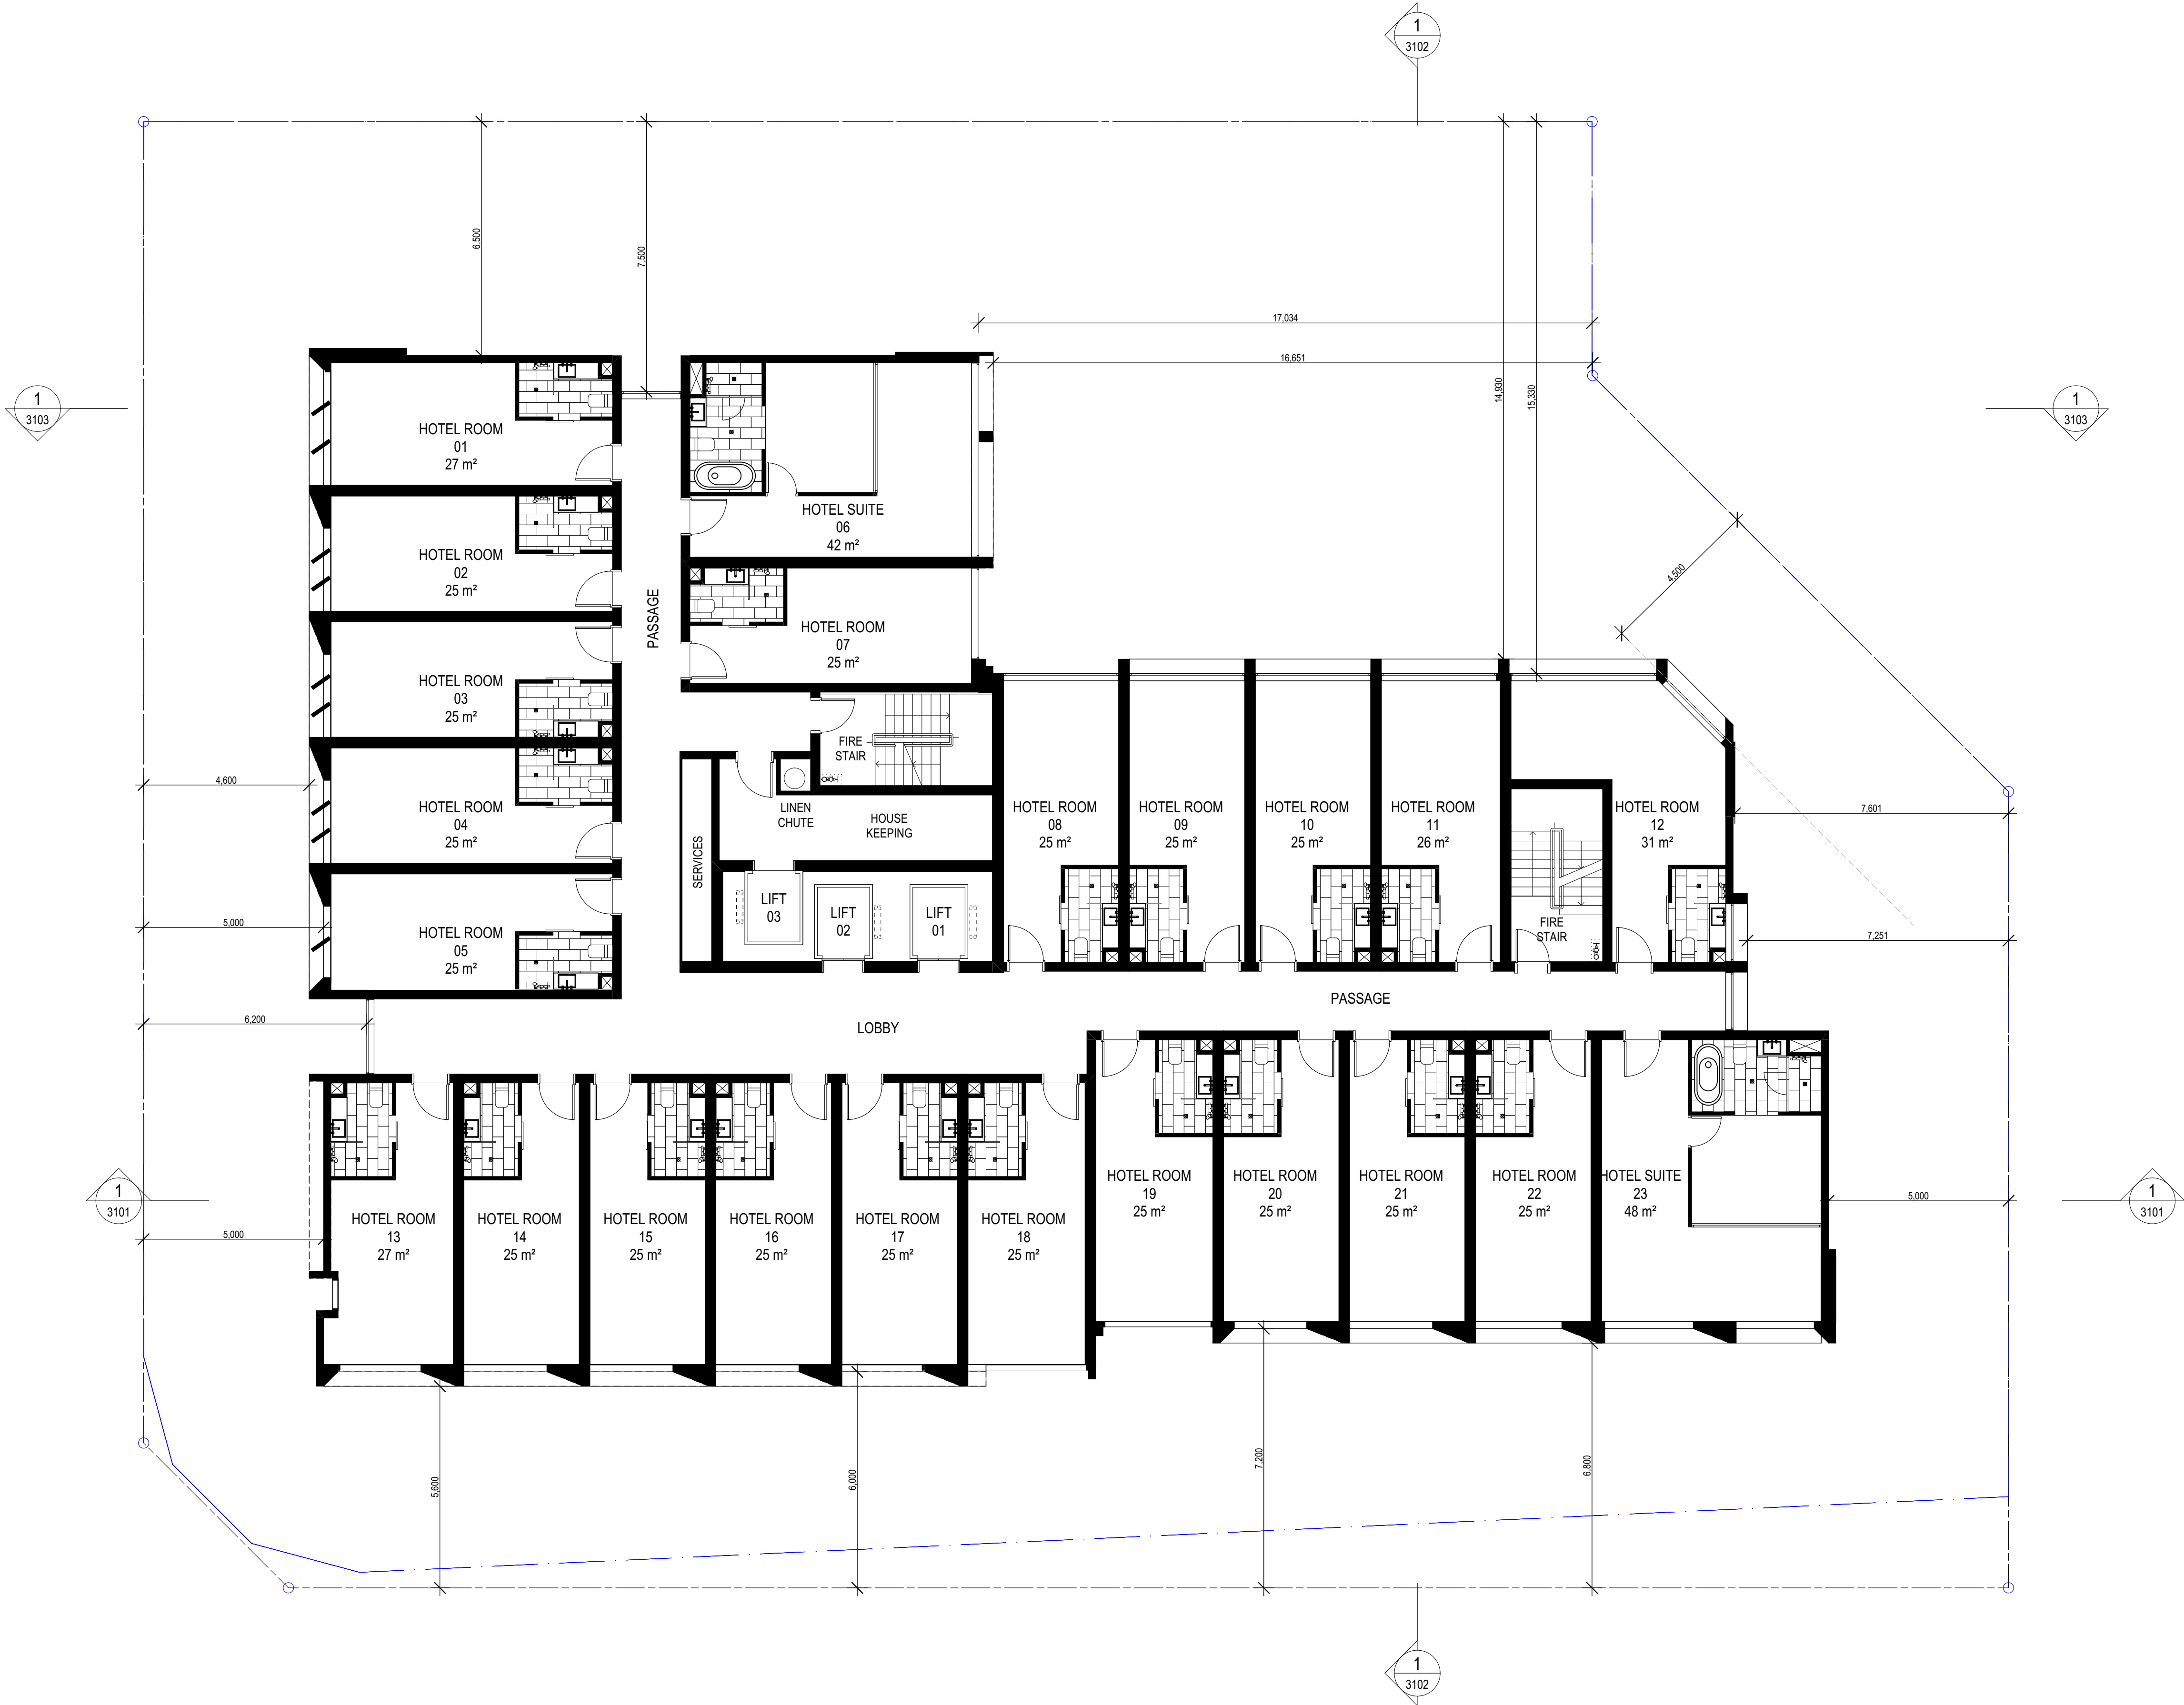


HAMILTON ROAD

1
-
FLOOR PLAN - LEVEL 07
SCALE 1:100 @ A1
SCALE 1:200 @ A3

COTTEEPARKER

BRISBANE
T 61 7 3846 7422
COTTEE PARKER ARCHITECTS PTY LTD
ABN 77 010 924 106
COTTEEPARKER.COM.AU

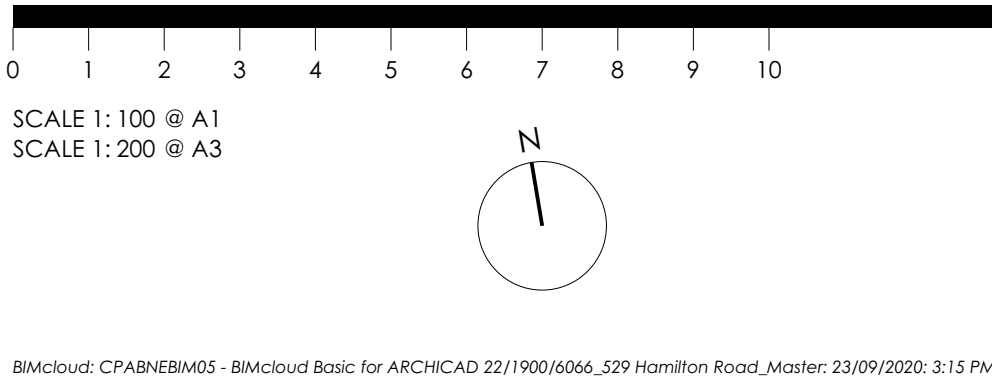

04	BA SUBMISSION ISSUE	24/08/2020	08	AC	KV
03	FOR INFORMATION	09/09/2020	ARC	KV	KV
02	FOR INFORMATION	19/08/2020	08	KV	KV
01	FOR INFORMATION	10/08/2020	DB	KV	KV
ISSUE PURPOSE	DATE	D.	C.	A.	

SD

PROPOSED HOTEL DEVELOPMENT

529 HAMILTON ROAD, CHERMSIDE QLD
CLIENT - LIMITLESS

DRAWING TITLE
FLOOR PLAN - LEVEL 7

JOB No 6066
DRAWING No 2011
ISSUE 04

LODGED

30/09/2020

BCC DS

ZENITH AVENUE


HAMILTON ROAD

1
-
FLOOR PLAN - ROOF
SCALE 1:100 @ A1
SCALE 1:200 @ A3

COTTEEPARKER

BRISBANE
T 61 7 3846 7422
COTTEE PARKER ARCHITECTS PTY LTD
ABN 77 010 924 106
COTTEEPARKER.COM.AU

0 1 2 3 4 5 6 7 8 9 10
SCALE 1:100 @ A1
SCALE 1:200 @ A3

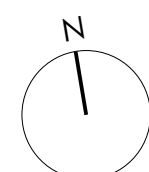

BIMcloud: CPABNEBIM05 - BIMcloud Basic for ARCHICAD 22/1900/6066_529 Hamilton Road_Master: 23/09/2020: 3:15 PM

06	DA SUBMISSION ISSUE	24/09/2020	OB	AC	KV
05	FOR INFORMATION	09/09/2020	ARC	KV	KV
04	FOR INFORMATION	19/08/2020	OB	KV	KV
03	FOR INFORMATION	10/08/2020	OB	KV	KV
02	FOR INFORMATION	07/08/2020	DL	KV	KV
01	Issue	06/08/2020	OB /		
			KV		

ISSUE PURPOSE	DATE	D.	C.	A.
SD				

PROPOSED HOTEL DEVELOPMENT

529 HAMILTON ROAD, CHERMSIDE QLD


CLIENT - LIMITLESS

DRAWING TITLE

FLOOR PLAN - ROOF

JOB No	DRAWING No	ISSUE
6066	2012	06

LODGED
30/09/2020
BCC DS

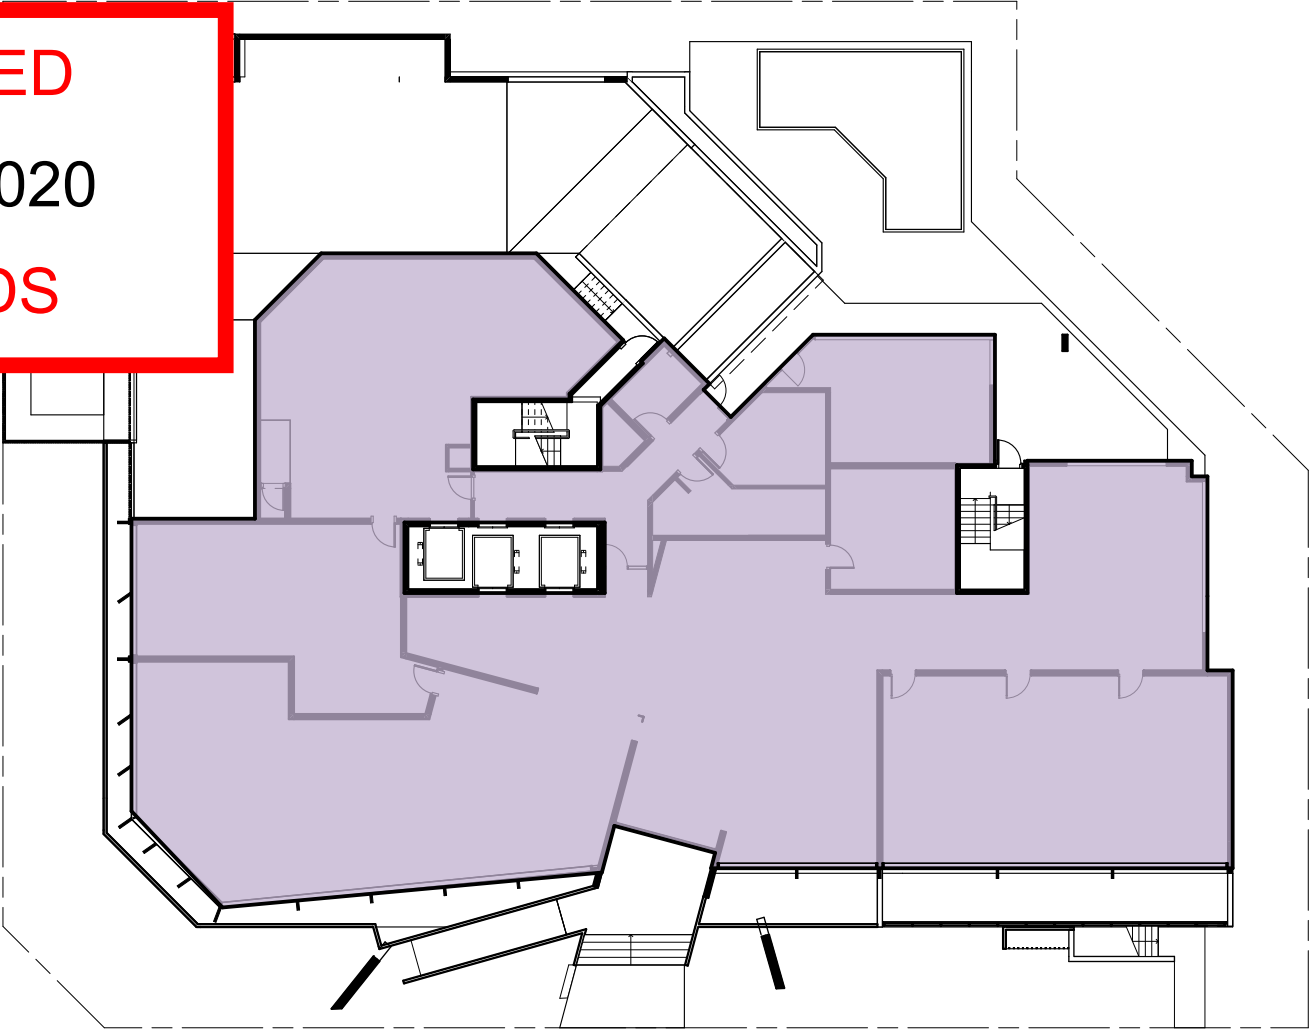

GFA
814 m²

1 GFA PLAN - GROUND FLOOR
SCALE 1:300 @ A1
SCALE 1:600 @ A3



GFA
970 m²

4 GFA PLAN - LEVEL 03
SCALE 1:300 @ A1
SCALE 1:600 @ A3



GFA
864 m²

7 GFA PLAN - LEVEL 06
SCALE 1:300 @ A1
SCALE 1:600 @ A3




GFA
970 m²

2 GFA PLAN - LEVEL 01
SCALE 1:300 @ A1
SCALE 1:600 @ A3



GFA
970 m²

5 GFA PLAN - LEVEL 04
SCALE 1:300 @ A1
SCALE 1:600 @ A3

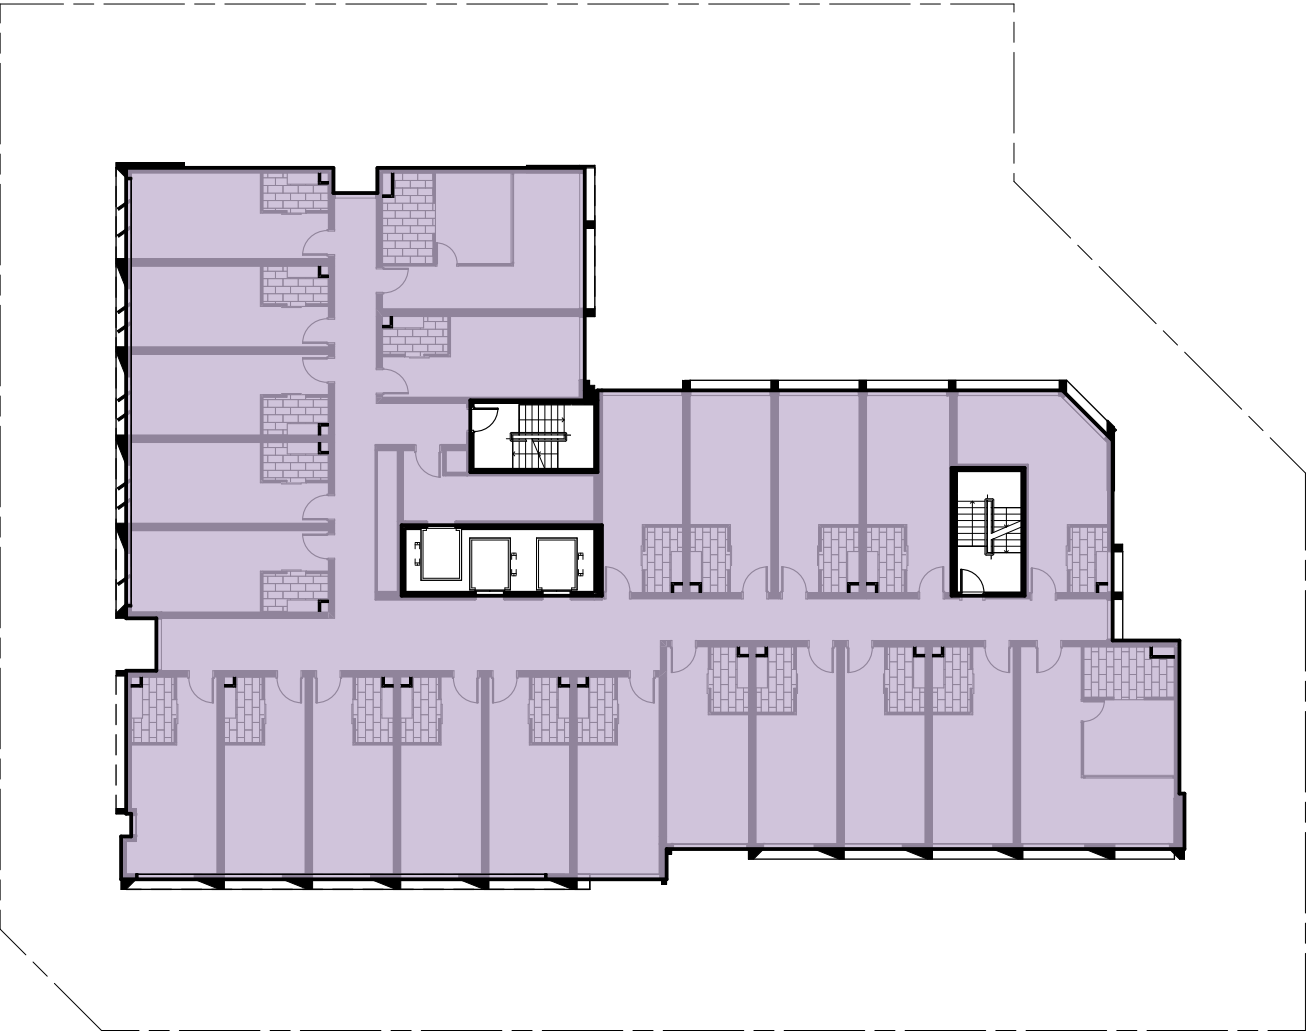

GFA
864 m²

8 GFA PLAN - LEVEL 07
SCALE 1:300 @ A1
SCALE 1:600 @ A3



GFA
970 m²

3 GFA PLAN - LEVEL 02
SCALE 1:300 @ A1
SCALE 1:600 @ A3



GFA
864 m²


6 GFA PLAN - LEVEL 05
SCALE 1:300 @ A1
SCALE 1:600 @ A3

GFA AREAS SCHEDULE	
HOME STORY	AREA
GROUND FLOOR	813.51
LEVEL 01	969.73
LEVEL 02	969.73
LEVEL 03	969.73
LEVEL 04	969.73
LEVEL 05	863.70
LEVEL 06	863.70
LEVEL 07	863.70
	7,283.53 m ²

COTTEEPARKER

BRISBANE
T 61 7 3846 7422
COTTEE PARKER ARCHITECTS PTY LTD
ABN 77 010 924 106
COTTEEPARKER.COM.AU

0 3 6 9 12 15 18 21 24 27 30
SCALE 1:300 @ A1
SCALE 1:600 @ A3

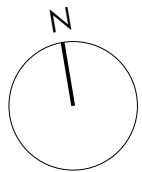

BMcloud: CPABNEBIM05 - BMcloud Basic for ARCHICAD 22/1900/6066_529 Hamilton Road_Master: 23/09/2020: 3:15 PM

PROPOSED HOTEL DEVELOPMENT

529 HAMILTON ROAD, CHERMSIDE QLD
CLIENT - LIMITLESS

DRAWING TITLE
GFA DIAGRAMS

01 - DA SUBMISSION ISSUE
ISSUE PURPOSE
DATE
D. C. A.


SD

24/09/2020
JOB No

6066

2801

01

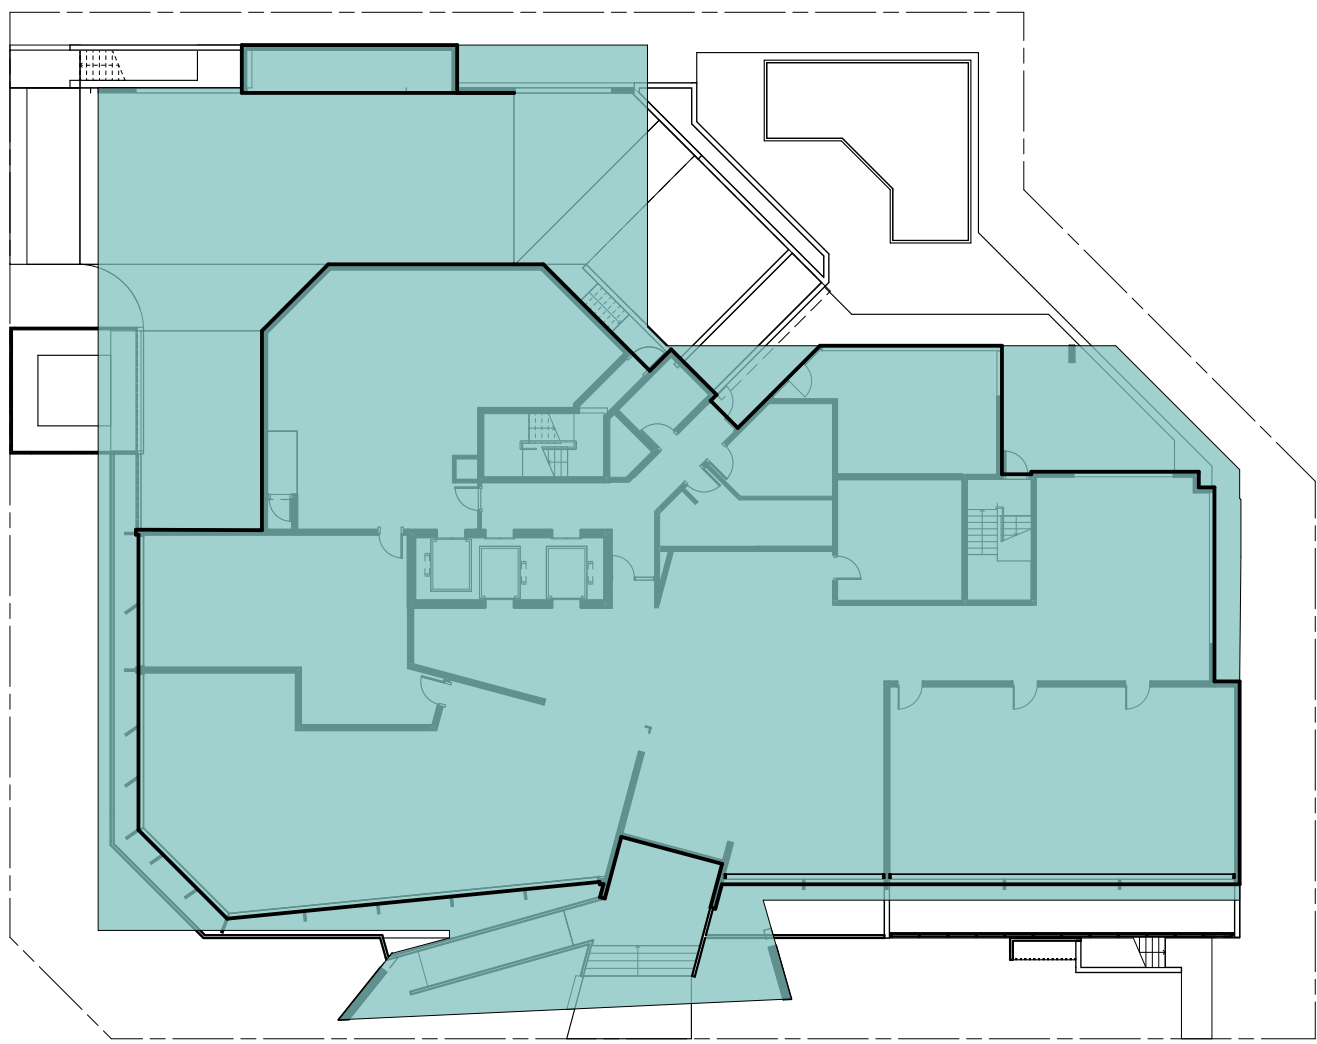

1 SITE COVER PLAN - GROUND FLOOR
SCALE 1:300 @ A1
SCALE 1:600 @ A3



4 SITE COVER PLAN - LEVEL 03
SCALE 1:300 @ A1
SCALE 1:600 @ A3



7 SITE COVER PLAN - LEVEL 06
SCALE 1:300 @ A1
SCALE 1:600 @ A3



2 SITE COVER PLAN - LEVEL 01
SCALE 1:300 @ A1
SCALE 1:600 @ A3



5 SITE COVER PLAN - LEVEL 04
SCALE 1:300 @ A1
SCALE 1:600 @ A3



8 SITE COVER PLAN - LEVEL 07
SCALE 1:300 @ A1
SCALE 1:600 @ A3



3 SITE COVER PLAN - LEVEL 02
SCALE 1:300 @ A1
SCALE 1:600 @ A3



6 SITE COVER PLAN - LEVEL 05
SCALE 1:300 @ A1
SCALE 1:600 @ A3

LEGEND:


INCLUDED IN SITE COVER CALCULATION

SITE COVER SCHEDULE		
HOME STORY	AREA	PERCENTAGE
GROUND FLOOR	1 316.43	45.47%
LEVEL 01	1 316.33	52.34%
LEVEL 02	1 027.62	52.62%
LEVEL 03	1 027.62	52.62%
LEVEL 04	1 027.62	52.62%
LEVEL 05	916.57	46.93%
LEVEL 06	916.57	46.93%
LEVEL 07	916.57	46.93%

COTTEEPARKER

BRISBANE
T 61 7 3846 7422
COTTEE PARKER ARCHITECTS PTY LTD
ABN 77 010 924 106
COTTEEPARKER.COM.AU

0 3 6 9 12 15 18 21 24 27 30
SCALE 1:300 @ A1
SCALE 1:600 @ A3

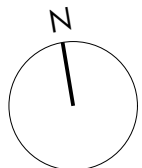

BIMcloud: CPABNEBIM05 - BIMcloud Basic for ARCHICAD 22/1900/6066_529 Hamilton Road_Master: 25/09/2020: 9:42 AM

LODGED

30/09/2020

BCC DS

PROPOSED HOTEL DEVELOPMENT

529 HAMILTON ROAD, CHERMSIDE QLD
CLIENT - LIMITLESS

DRAWING TITLE
SITE COVER DIAGRAMS

01 - DA SUBMISSION ISSUE
ISSUE PURPOSE
DATE
D. C. A.

JOB No
6066

DRAWING No
2802


ISSUE
01

LODGED

30/09/2020

BCC DS

TOTAL DEEP PLANTING:	406m2
TOTAL SITE AREA:	1953m2
DEEP PLANTING TOTAL SITE PERCENTAGE:	20.79%

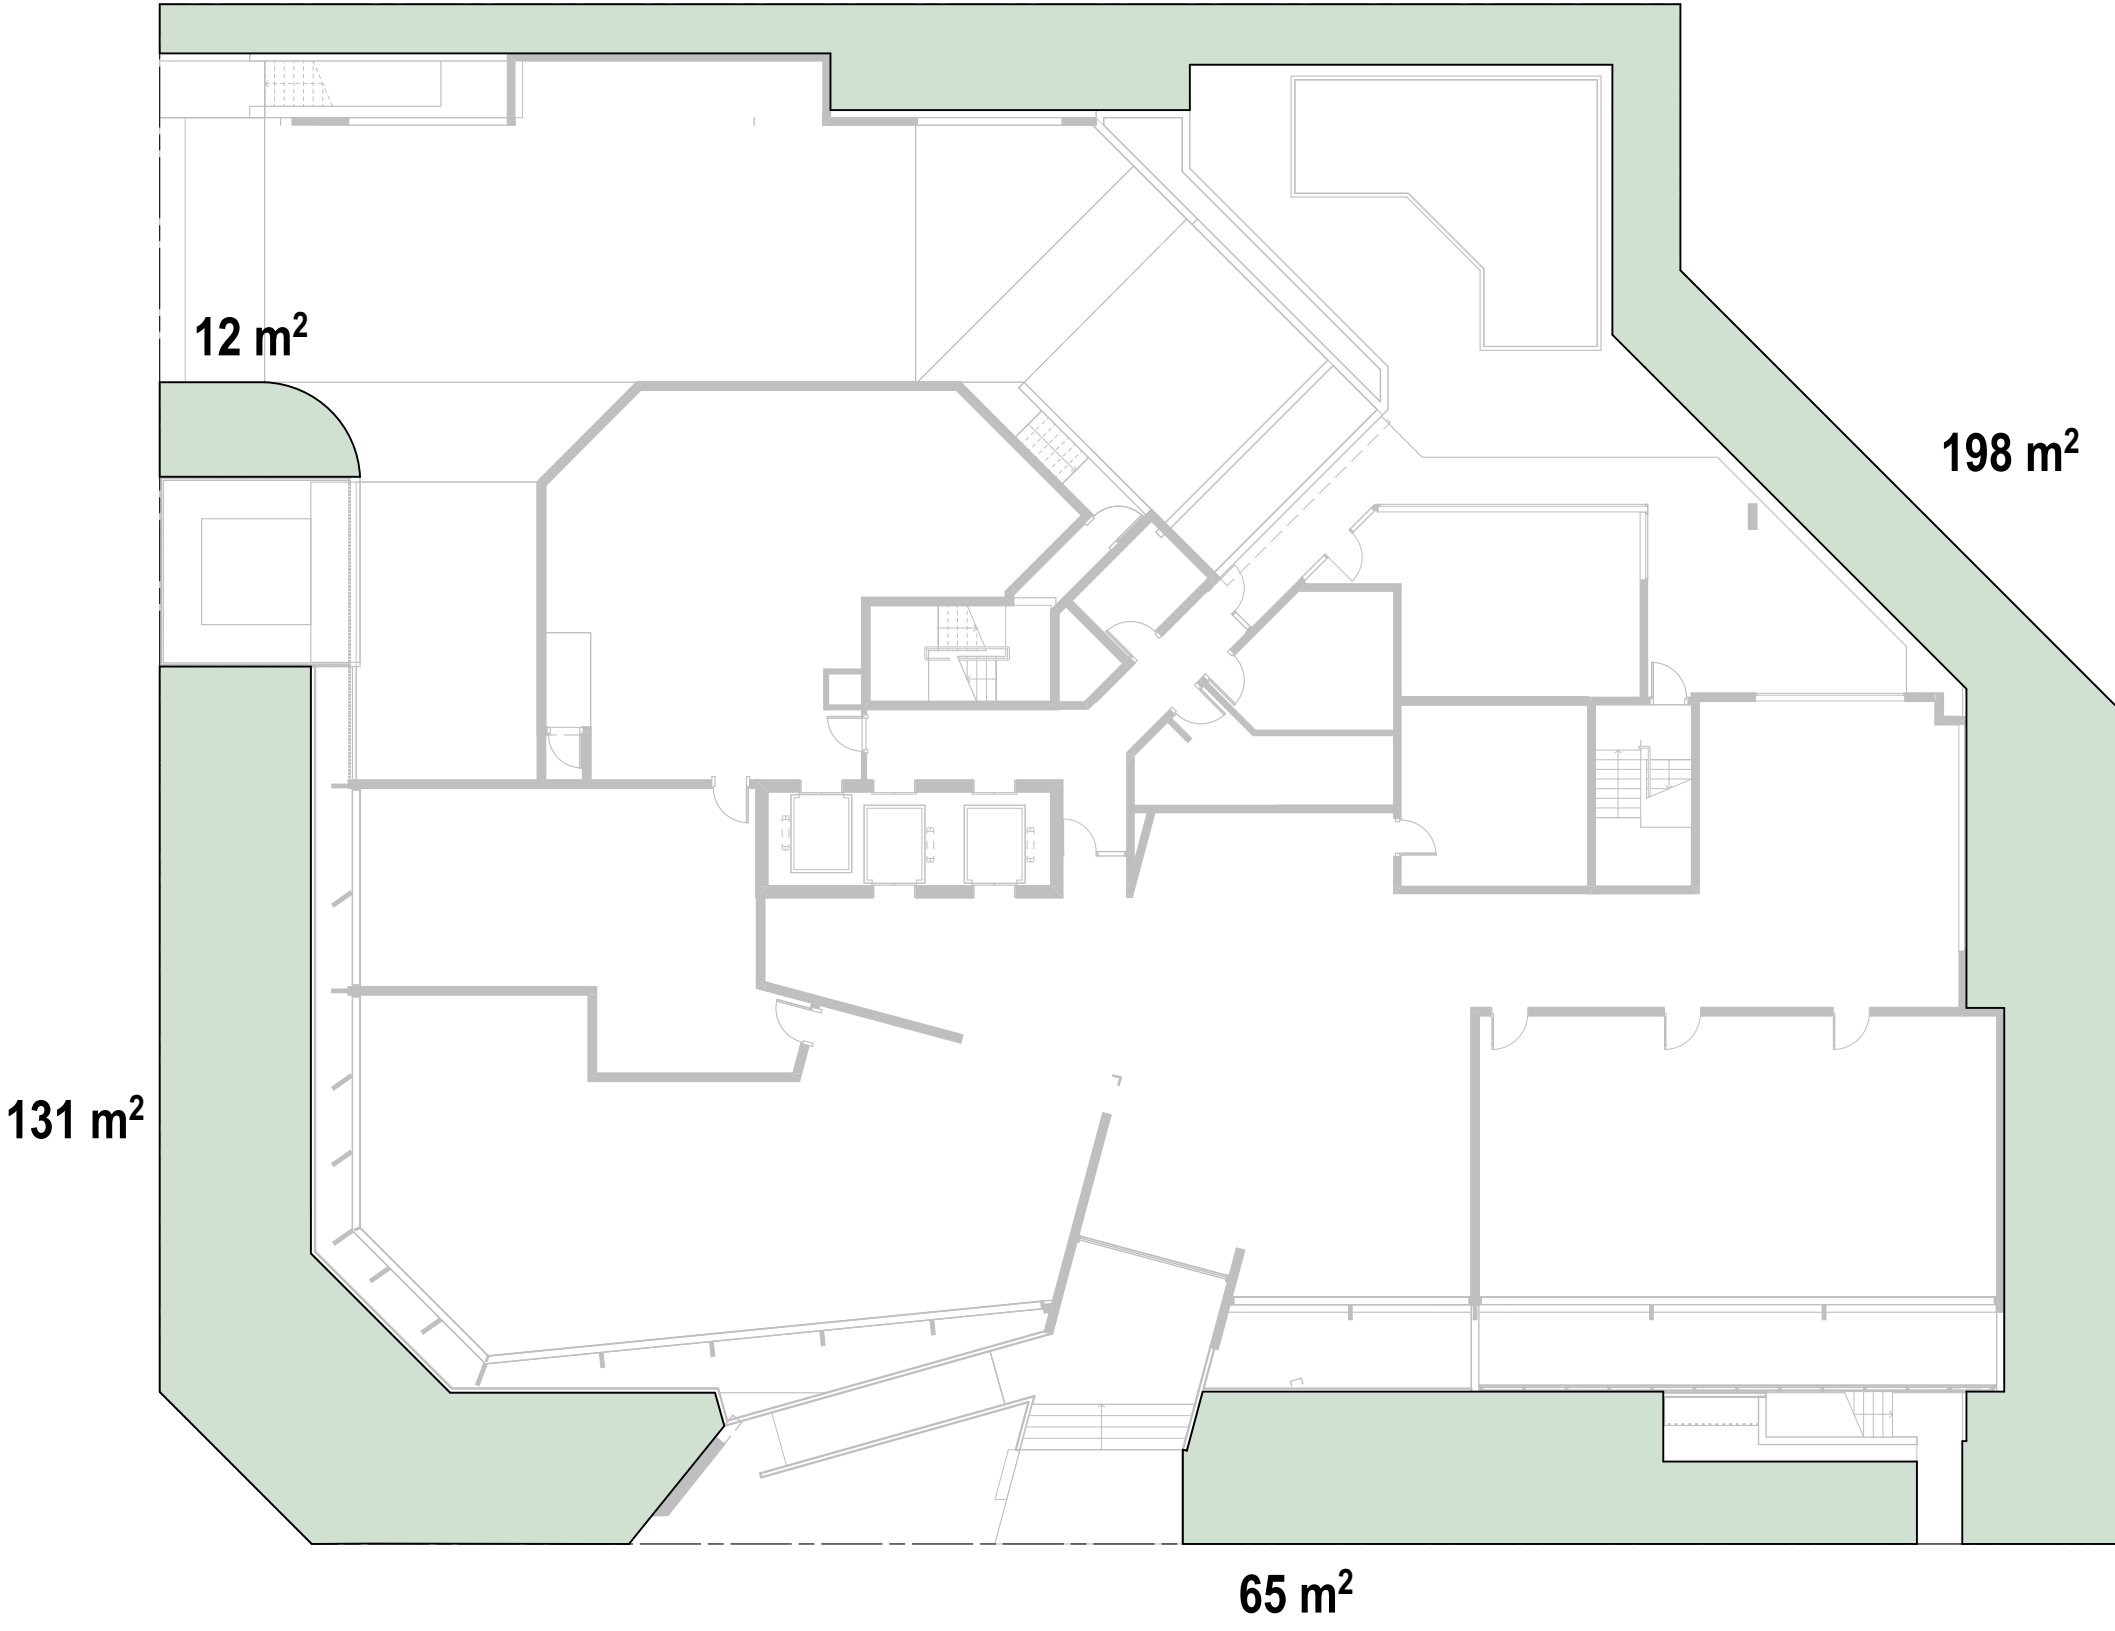

1

-



DEEP PLANTING

SCALE 1:200 @ A1

SCALE 1:400 @ A3

COTTEEPARKER 

BRISBANE
T 61 7 3846 7422
COTTEE PARKER ARCHITECTS PTY LTD
ABN 77 010 924 106
COTTEEPARKER.COM.AU

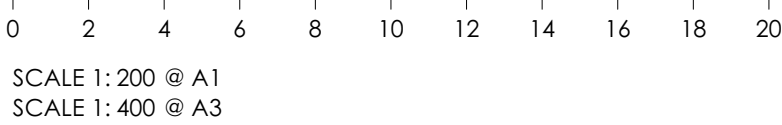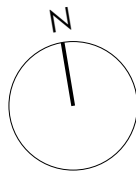

PROPOSED HOTEL DEVELOPMENT

529 HAMILTON ROAD, CHERMSIDE QLD
CLIENT - LIMITLESS

DRAWING TITLE

DEEP BED PLANTING

01 - DA SUBMISSION ISSUE	24/09/2020	DB	AC	IV
ISSUE PURPOSE	DATE	D.	C.	A.
SD				

JOB No
6066

DRAWING No
2803

ISSUE
01

LODGED

30/09/2020

BCC DS

EXTERIOR FINISHES LEGEND	
GRC:	GLASS REINFORCED CONCRETE PANEL
RC:	RENDERED CONCRETE / MASONRY
GL01:	GREY TINTED VISION GLAZING
GL02:	CLEAR VISION GLAZING
AB:	ALUMINIUM BATTENS- ANODISED - COLOUR CHARCOAL
SS01:	VERTICAL ALUMINIUM SUNSCREEN - ANODISED - COLOUR BRASS
SS02:	VERTICAL ALUMINIUM SUNSCREEN - POWDERCOATED - COLOUR WHITE
AF:	ALUMINIUM WINDOW FRAME - ANODISED - CHARCOAL
GB:	GLAZED BALUSTRADE - CLEAR



LODGED
30/09/2020
BCC DS

LODGED
30/09/2020
BCC DS


LODGED
30/09/2020
BCC DS

EXTERIOR FINISHES LEGEND

GR:	GLASS REINFORCED CONCRETE PANEL
RC:	RENDERED CONCRETE / MASONRY
GL01:	GREY TINTED VISION GLAZING
GL02:	CLEAR VISION GLAZING
AB:	ALUMINIUM BATTENS - ANODISED - COLOUR CHARCOAL
SS01:	VERTICAL ALUMINIUM SUNSCREEN - ANODISED - COLOUR BRASS
SS02:	VERTICAL ALUMINIUM SUNSCREEN - POWDERCOATED - COLOUR WHITE
AF:	ALUMINIUM WINDOW FRAME - ANODISED - CHARCOAL
GB:	GLAZED BALUSTRADE - CLEAR

EXTERIOR FINISHES LEGEND

GR:	GLASS REINFORCED CONCRETE PANEL
RC:	RENDERED CONCRETE / MASONRY
GL01:	GREY TINTED VISION GLAZING
GL02:	CLEAR VISION GLAZING
AB:	ALUMINIUM BATTENS - ANODISED - COLOUR CHARCOAL
SS01:	VERTICAL ALUMINIUM SUNSCREEN - ANODISED - COLOUR BRASS
SS02:	VERTICAL ALUMINIUM SUNSCREEN - POWDERCOATED - COLOUR WHITE
AF:	ALUMINIUM WINDOW FRAME - ANODISED - CHARCOAL
GB:	GLAZED BALUSTRADE - CLEAR

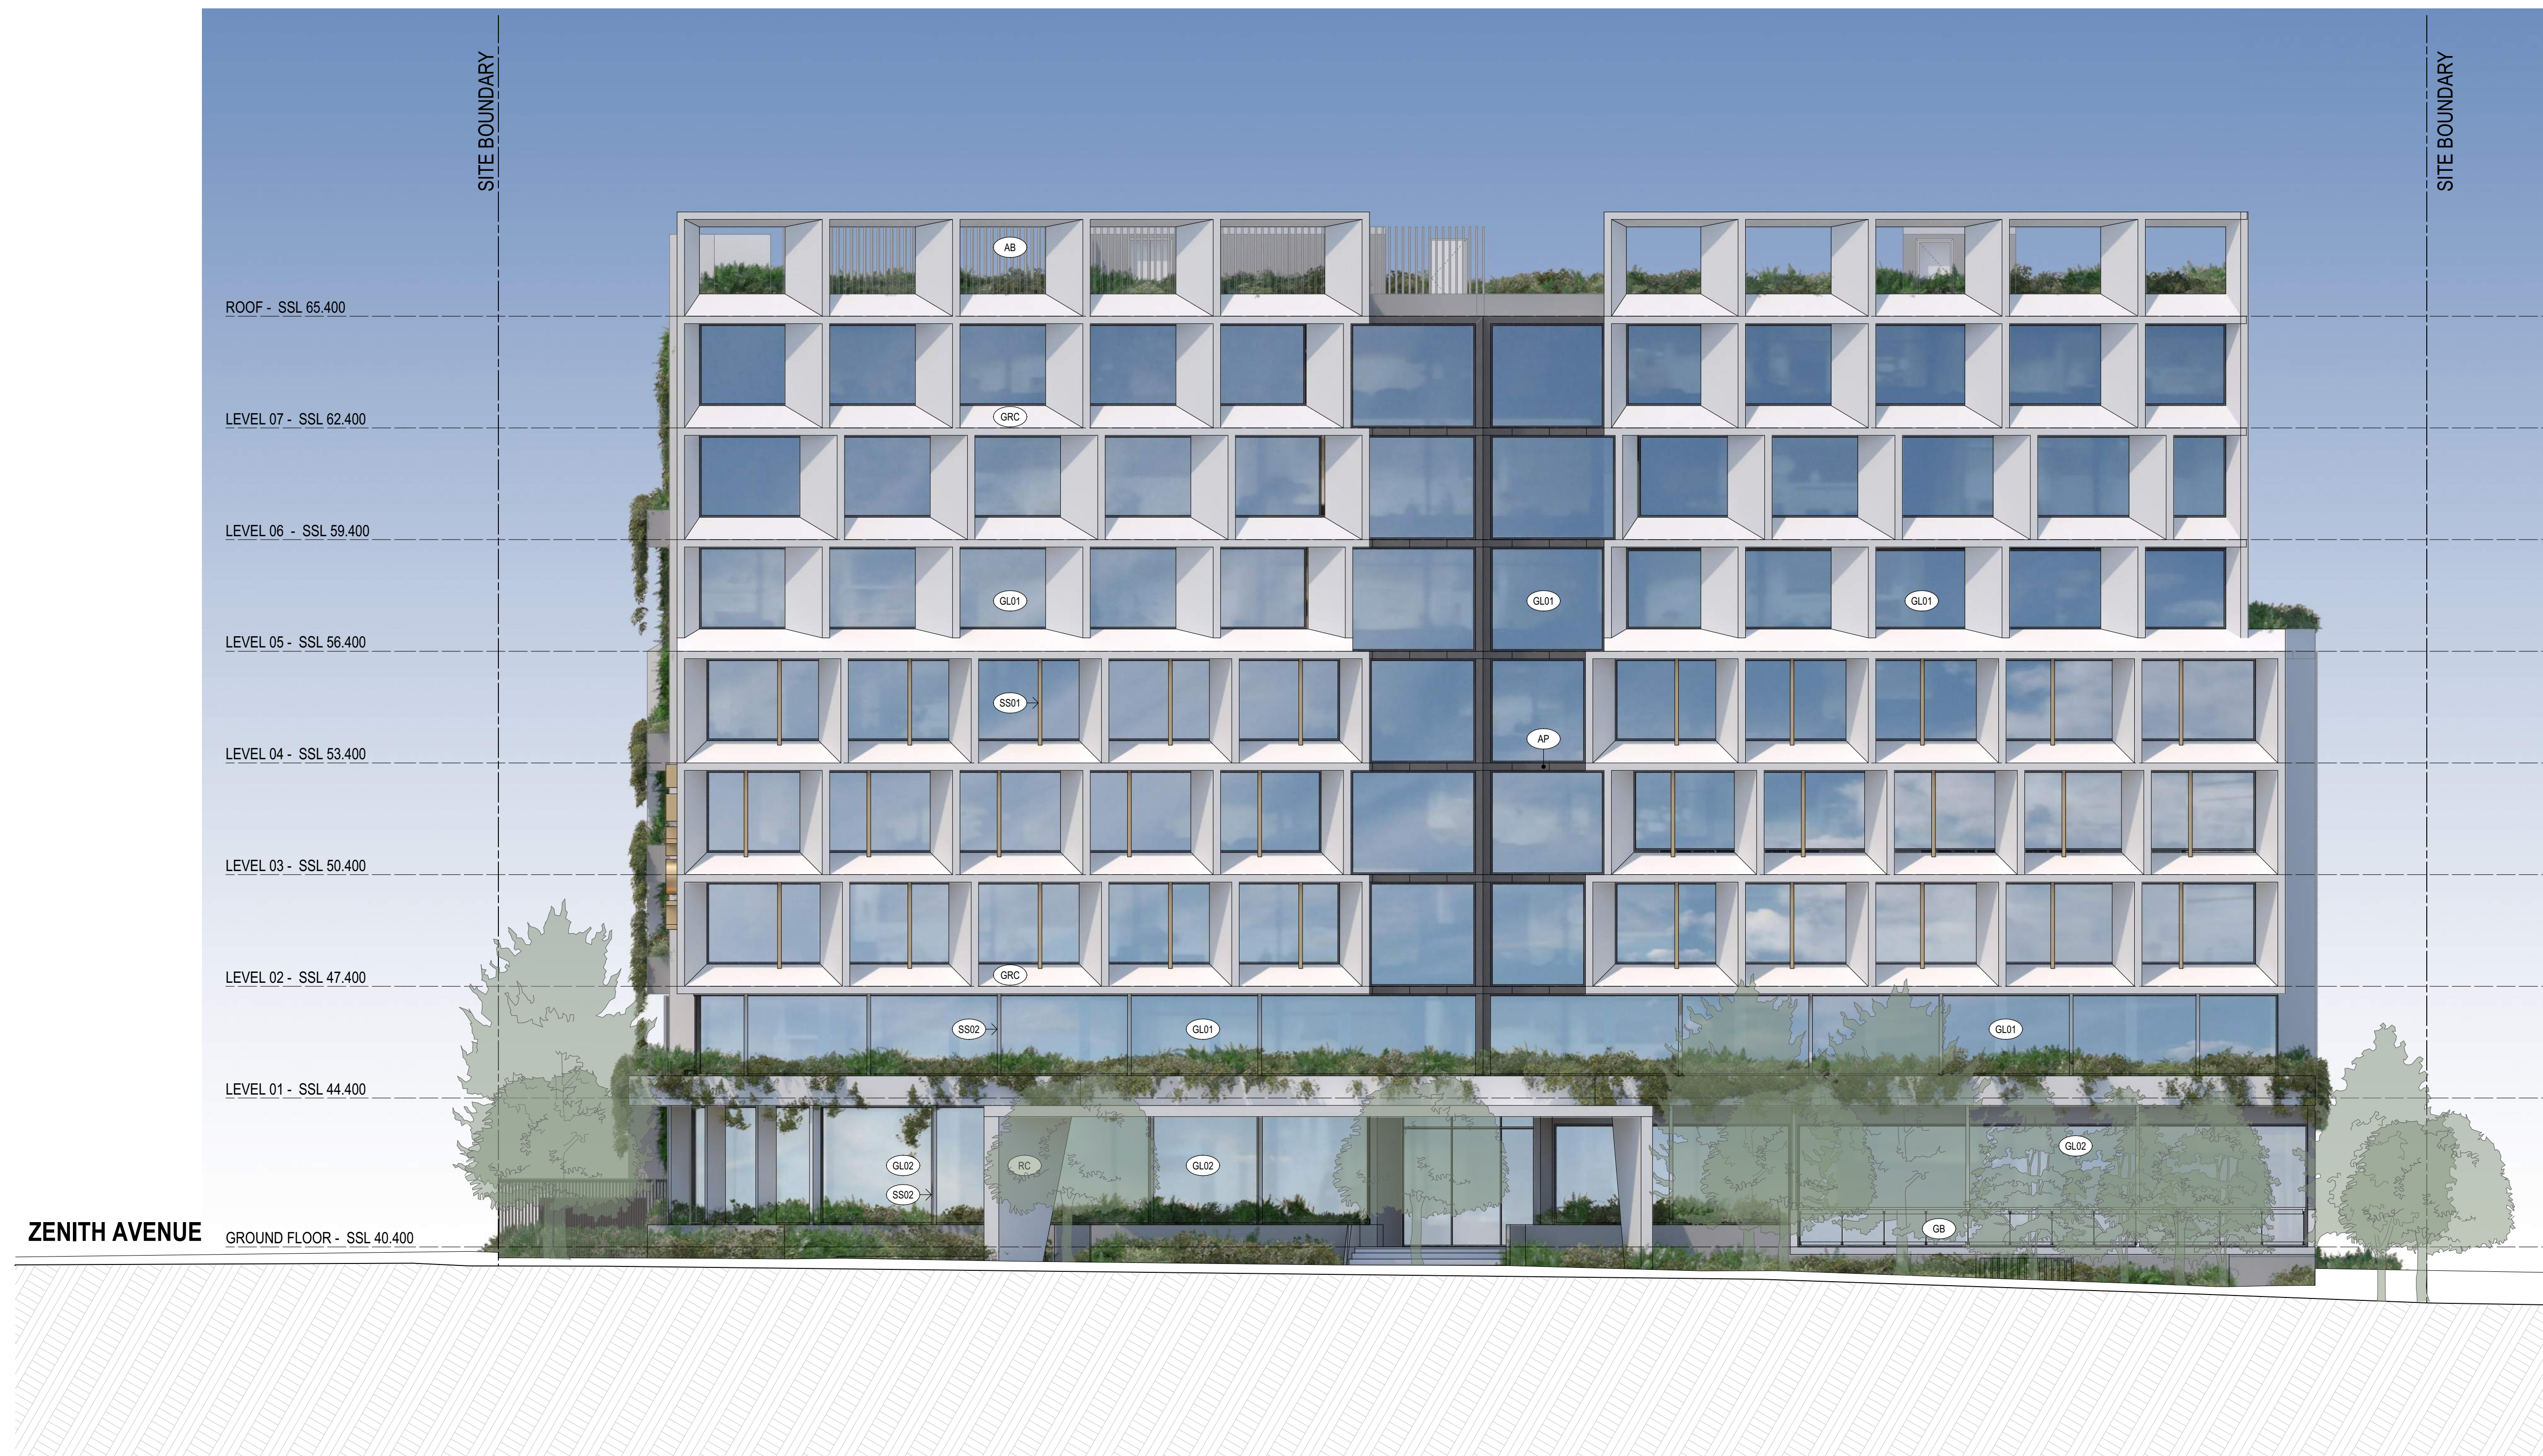


1 SOUTH ELEVATION - HAMILTON ROAD
- SCALE 1:100 @ A1
SCALE 1:200 @ A3

BRISBANE
T 61 7 3846 7422
COTTEE PARKER ARCHITECTS PTY LTD
ABN 77 010 924 106
COTTEEPARKER.COM.AU

BRISBANE
T 61 7 3846 7422
COTTEE PARKER ARCHITECTS PTY LTD
ABN 77 010 924 106
COTTEEPARKER.COM.AU

COTTEEPARKER.COM.AU

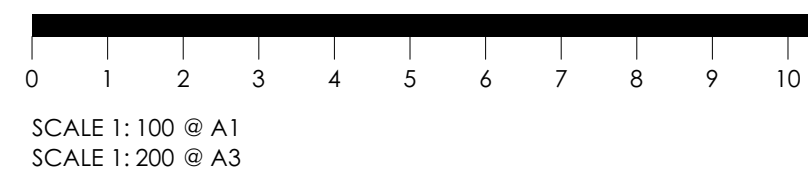

BIMcloud: CPABNEBIM05 - BIMcloud Basic for ARCHICAD 22/1900/6066_529 Hamilton Road_Master: 23/09/2020: 3:16 PM

529 HAMILTON RD, CHERMSIDE
CLIENT - LIMITLESS

529 HAMILTON RD, CHERMSIDE
CLIENT - LIMITLESS

DRAWING TITLE
ELEVATIONS

JOB No	DRAWING No	ISSUE
6066	SD3002	01

01	DA SUBMISSION ISSUE	24/09/2020	OB	AC	KV
	ISSUE PURPOSE	DATE	D.	C.	A.
STATUS					

JOB No
6066

DRAWING No
SD3002

ISSUE
01

LODGED

30/09/2020

BCC DS

EXTERIOR FINISHES LEGEND	
GRC:	GLASS REINFORCED CONCRETE PANEL
RC:	RENDERED CONCRETE / MASONRY
GL01:	GREY TINTED VISION GLAZING
GL02:	CLEAR VISION GLAZING
AB:	ALUMINIUM BATTENS- ANODISED - COLOUR CHARCOAL
SS01:	VERTICAL ALUMINIUM SUNSCREEN - ANODISED - COLOUR BRASS
SS02:	VERTICAL ALUMINIUM SUNSCREEN - POWDERCOATED - COLOUR WHITE
AF:	ALUMINIUM WINDOW FRAME - ANODISED - CHARCOAL
GB:	GLAZED BALUSTRADE - CLEAR



LODGED

30/09/2020

BCC DS

EXTERIOR FINISHES LEGEND	
GRC:	GLASS REINFORCED CONCRETE PANEL
RC:	RENDERED CONCRETE / MASONRY
GL01:	GREY TINTED VISION GLAZING
GL02:	CLEAR VISION GLAZING
AB:	ALUMINIUM BATTENS- ANODISED - COLOUR CHARCOAL
SS01:	VERTICAL ALUMINIUM SUNSCREEN - ANODISED - COLOUR BRASS
SS02:	VERTICAL ALUMINIUM SUNSCREEN - POWDERCOATED - COLOUR WHITE
AF:	ALUMINIUM WINDOW FRAME - ANODISED - CHARCOAL
GB:	GLAZED BALUSTRADE - CLEAR



1

-

WEST ELEVATION - ZENITH AVENUE

SCALE 1:100 @ A1

SCALE 1:200 @ A3

COTTEEPARKER 

BRISBANE
T 61 7 3846 7422
COTTEE PARKER ARCHITECTS PTY LTD
ABN 77 010 924 106
COTTEEPARKER.COM.AU

0 1 2 3 4 5 6 7 8 9 10
SCALE 1: 100 @ A1
SCALE 1: 200 @ A3

BMcloud: CPABNEBIM05 - BMcloud Basic for ARCHICAD 22(1900)6066_529 Hamilton Road_Master: 23/09/2020: 3:16 PM

PROPOSED HOTEL DEVELOPMENT

529 HAMILTON RD, CHERMSIDE
CLIENT - LIMITLESS

DRAWING TITLE
ELEVATIONS

01 - DA SUBMISSION ISSUE
ISSUE PURPOSE
STATUS
24/09/2020
DATE
01 - AC - IV
D. C. A.

JOB No
6066


DRAWING No
SD3004

ISSUE
01

LODGED


30/09/2020

BCC DS

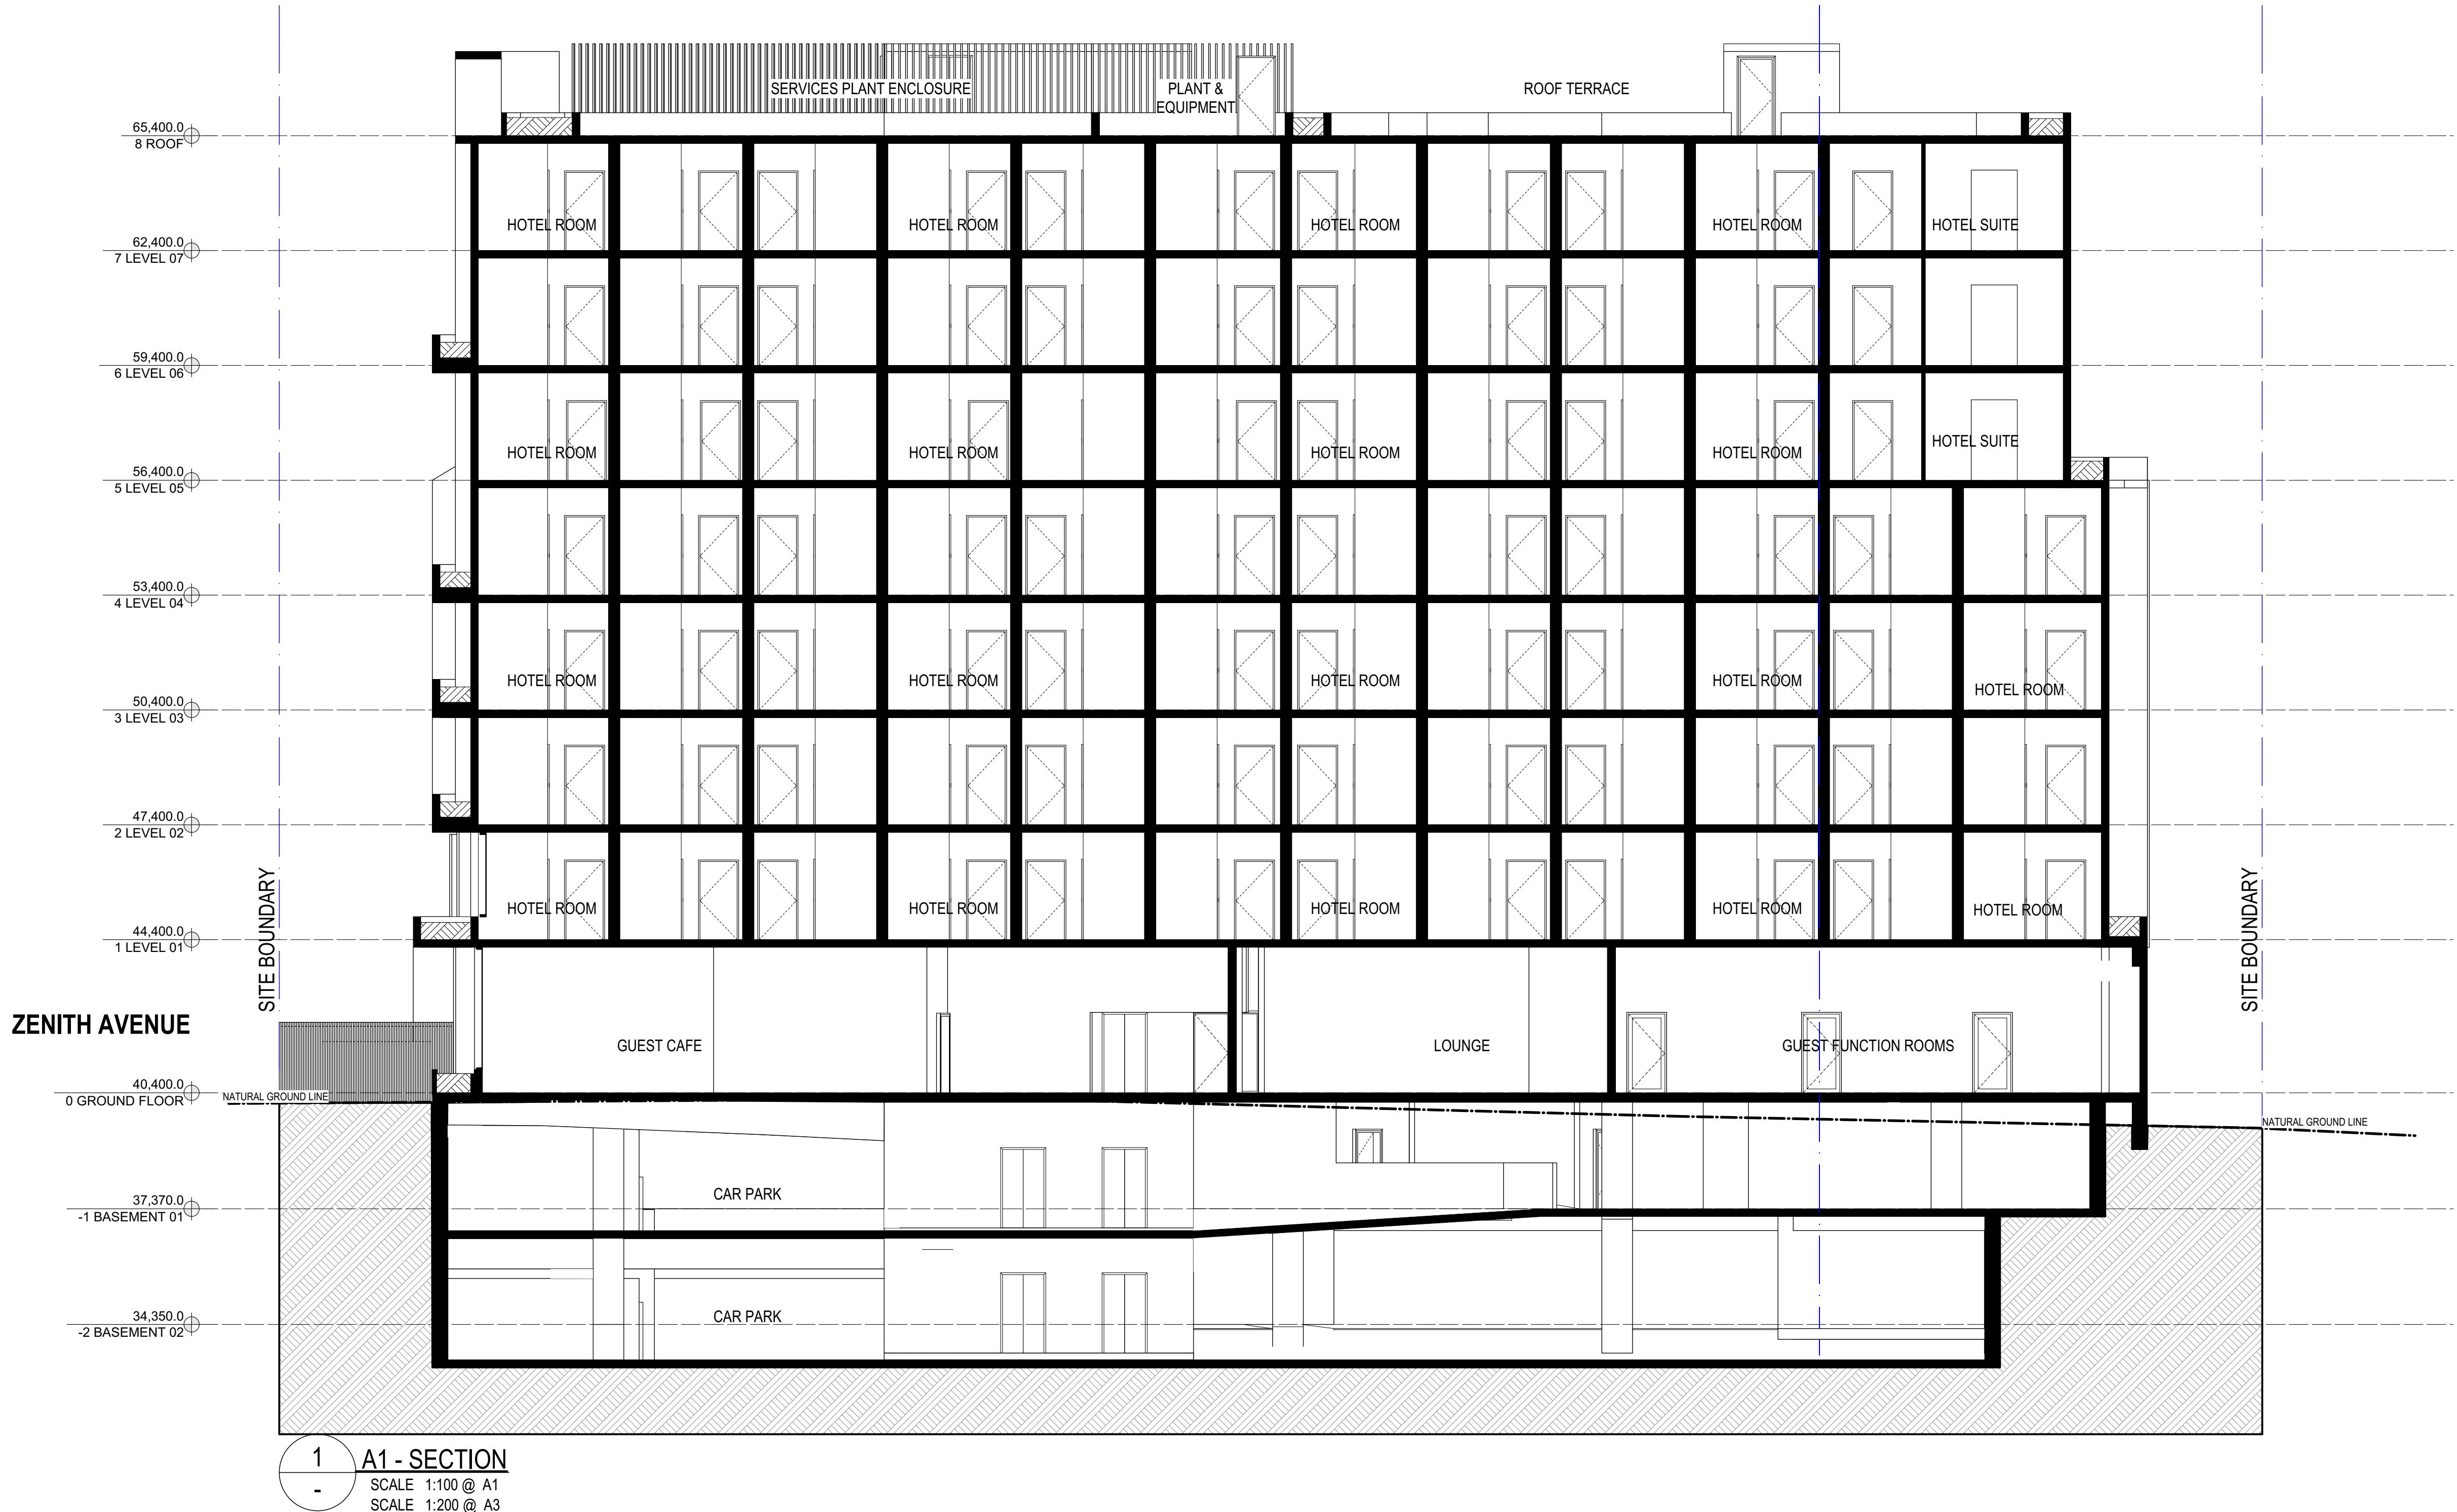

COTTEEPARKER


BRISBANE
T 61 7 3846 7422
COTTEE PARKER ARCHITECTS PTY LTD
ABN 77 010 924 106
COTTEEPARKER.COM.AU

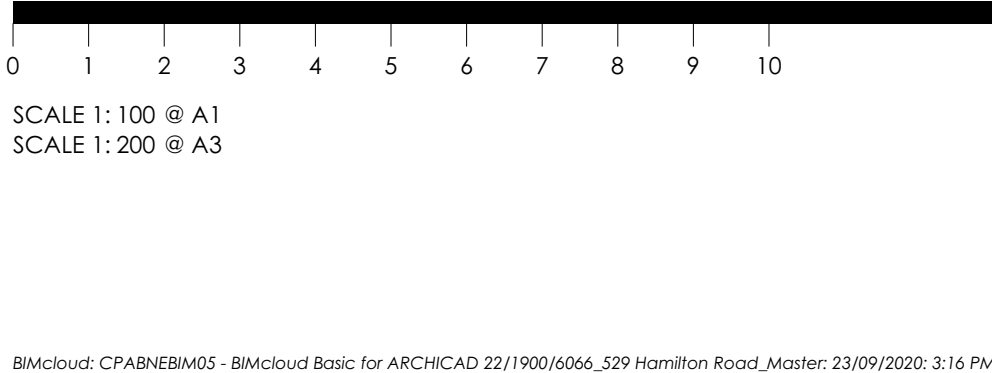

LODGED

30/09/2020

BCC DS

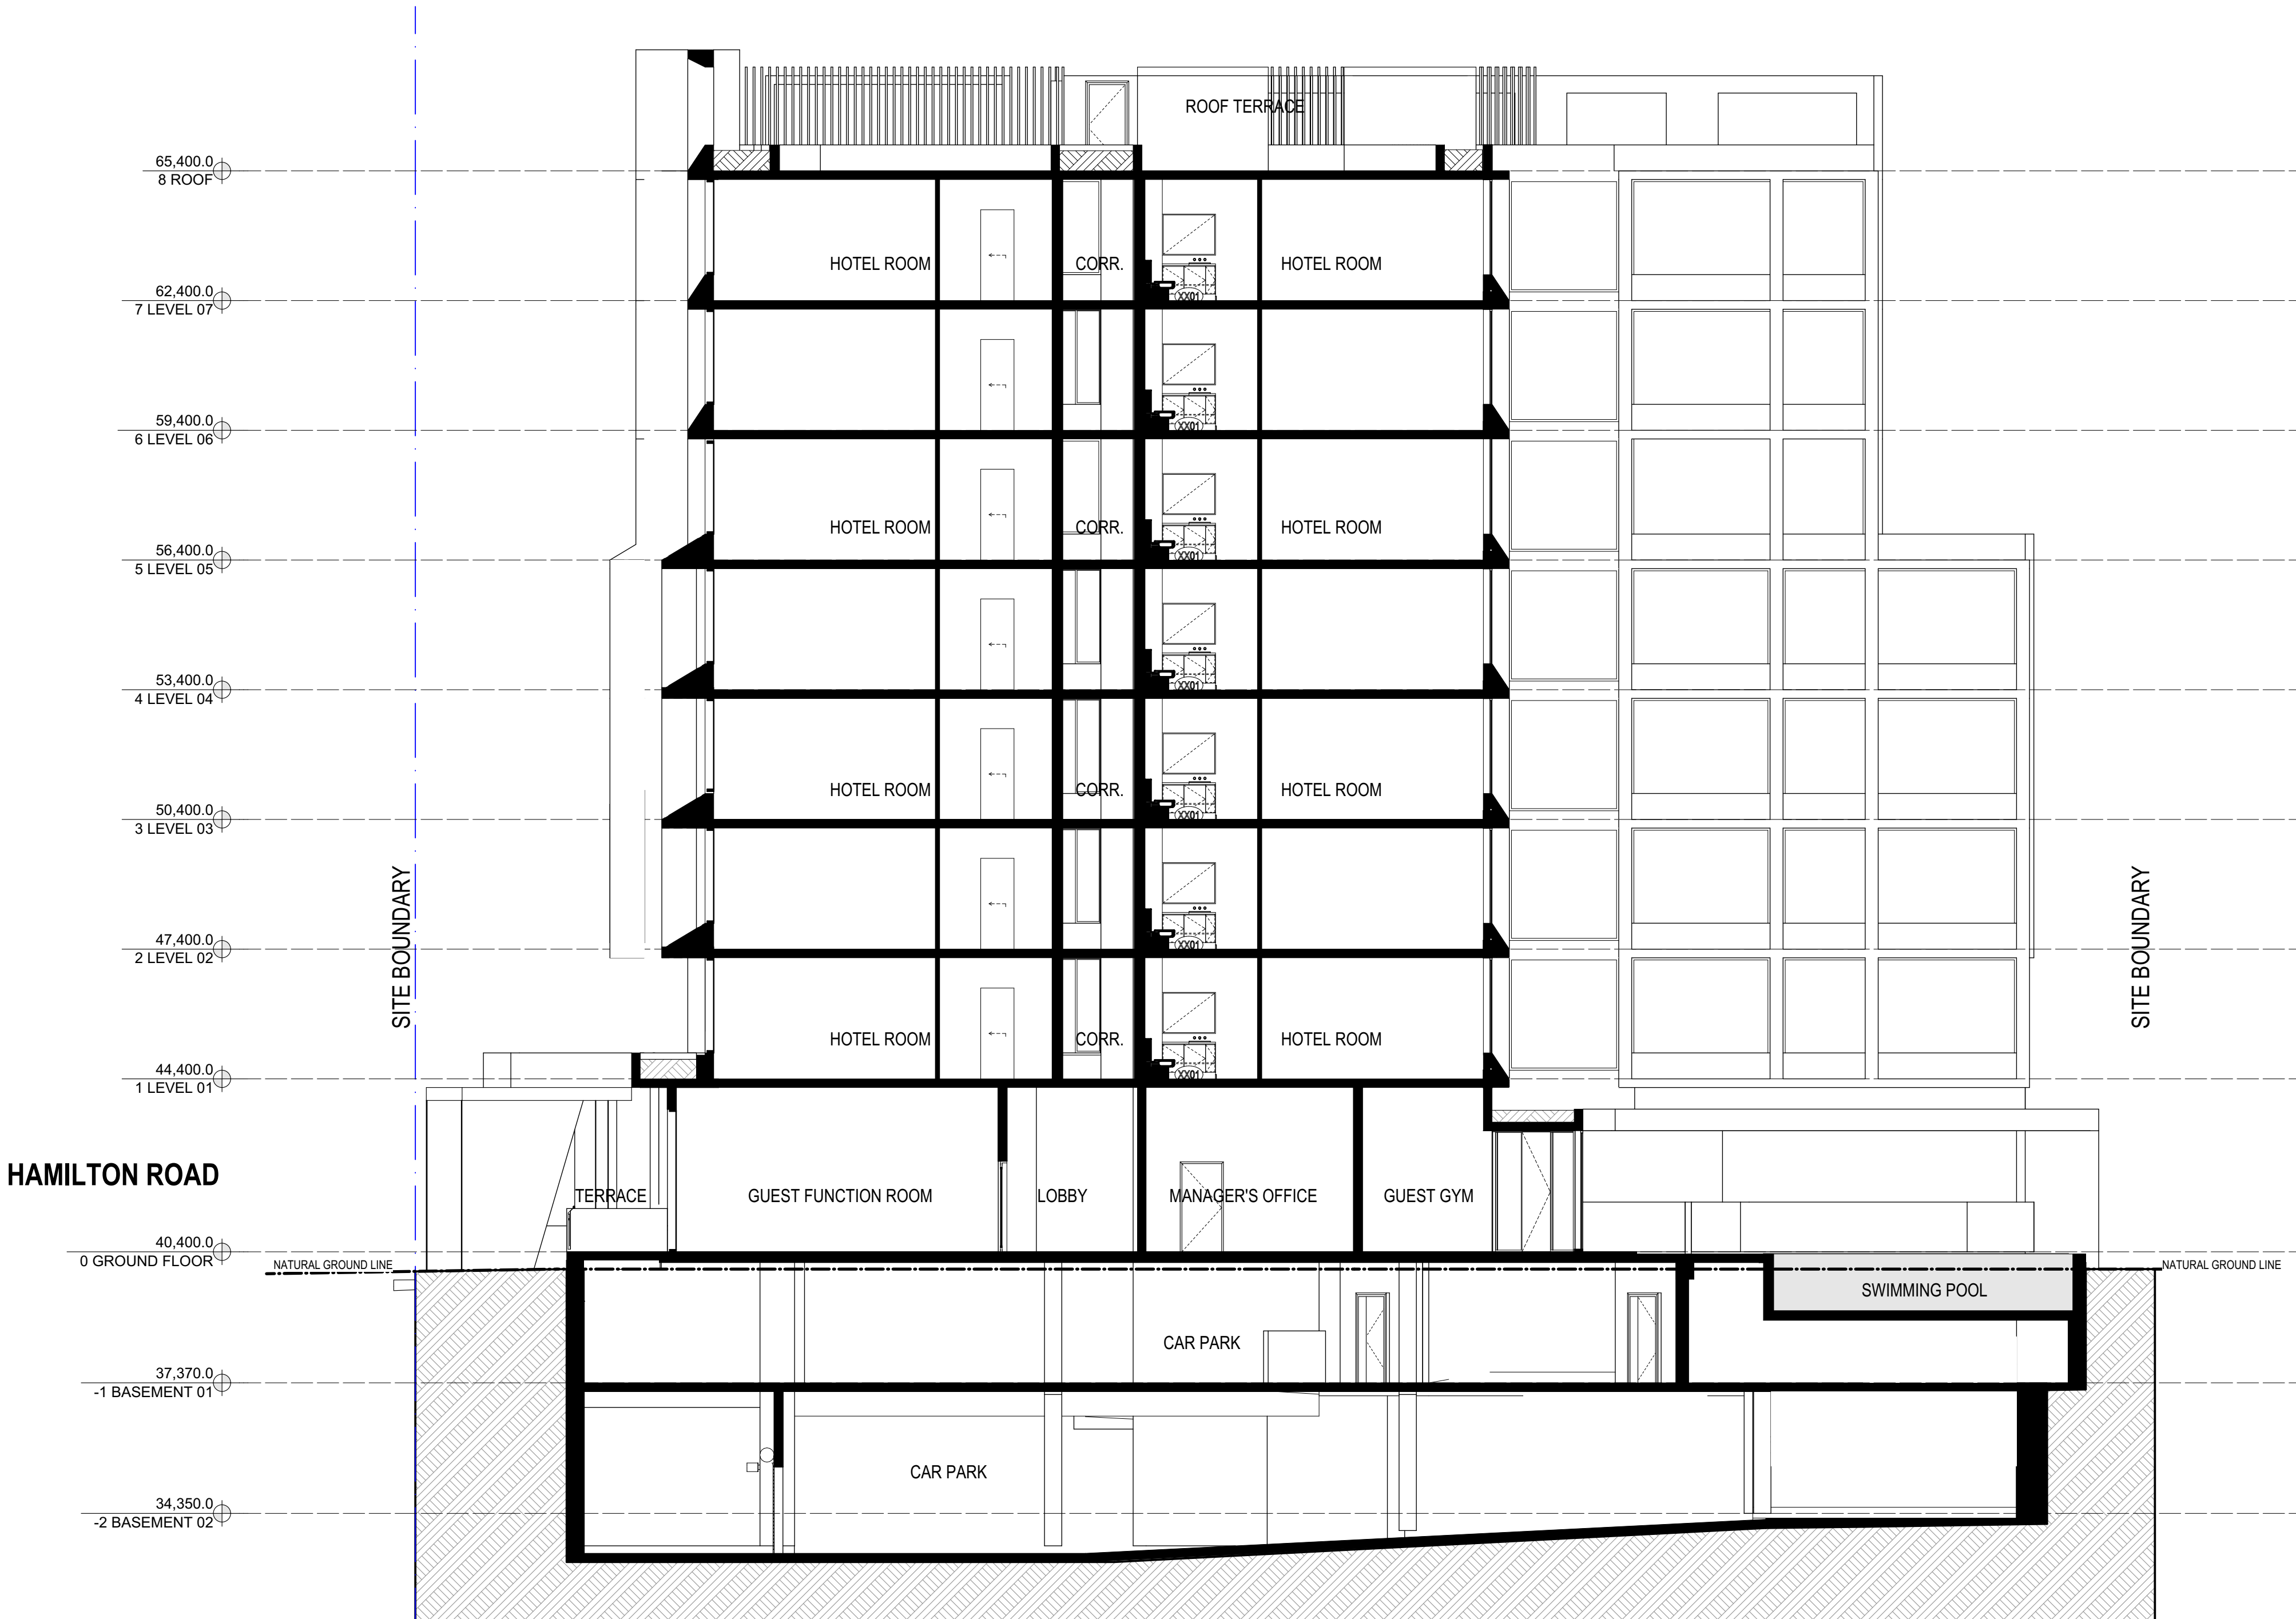

1 A2 - SECTION
SCALE 1:100 @ A1
SCALE 1:200 @ A3

COTTEEPARKER

BRISBANE
T 61 7 3846 7422
COTTEE PARKER ARCHITECTS PTY LTD
ABN 77 010 924 106
COTTEEPARKER.COM.AU

SCALE 1:100 @ A1
SCALE 1:200 @ A3

BIMcloud: CPABNEBIM05 - BIMcloud Basic for ARCHICAD 22/1900/6066_529 Hamilton Road_Master: 23/09/2020: 3:16 PM

PROPOSED HOTEL DEVELOPMENT

529 HAMILTON RD, CHERMSIDE
CLIENT - LIMITLESS

DRAWING TITLE
SECTIONS

04	DA SUBMISSION ISSUE	24/09/2020	08	AC	KV
03	FOR INFORMATION	09/09/2020	08	KV	KV
02	FOR INFORMATION	19/08/2020	08	KV	KV
01	FOR INFORMATION	10/08/2020	08	KV	KV
ISSUE PURPOSE	DATE	D.	C.	A.	

STATUS

JOB No
6066

DRAWING No
SD3102

ISSUE
04

LODGED
30/09/2020
BCC DS

LODGED
30/09/2020
BCC DS

LODGED
30/09/2020
BCC DS



BRISBANE
T 61 7 3846 7422
COTTEE PARKER ARCHITECTS PTY LTD
ABN 77 010 924 106
COTTEEPARKER.COM.AU

BRISBANE
T 61 7 3846 7422
COTTEE PARKER ARCHITECTS PTY LTD
ABN 77 010 924 106
COTTEEPARKER.COM.AU

01. DA SUBMISSION ISSUE				24/09/2020				08.	AC.	KV.
ISSUE PURPOSE				DATE	D.	C.	A.			
STATUS								JOB No	DRAWING No	ISSUE
								6066	SD3103	01

01. DA SUBMISSION ISSUE				24/09/2020				08.	AC.	KV.
ISSUE PURPOSE				DATE	D.	C.	A.			
STATUS								JOB No	DRAWING No	ISSUE
								6066	SD3103	01

