


LODGED  
22/07/2020  
BCC DS

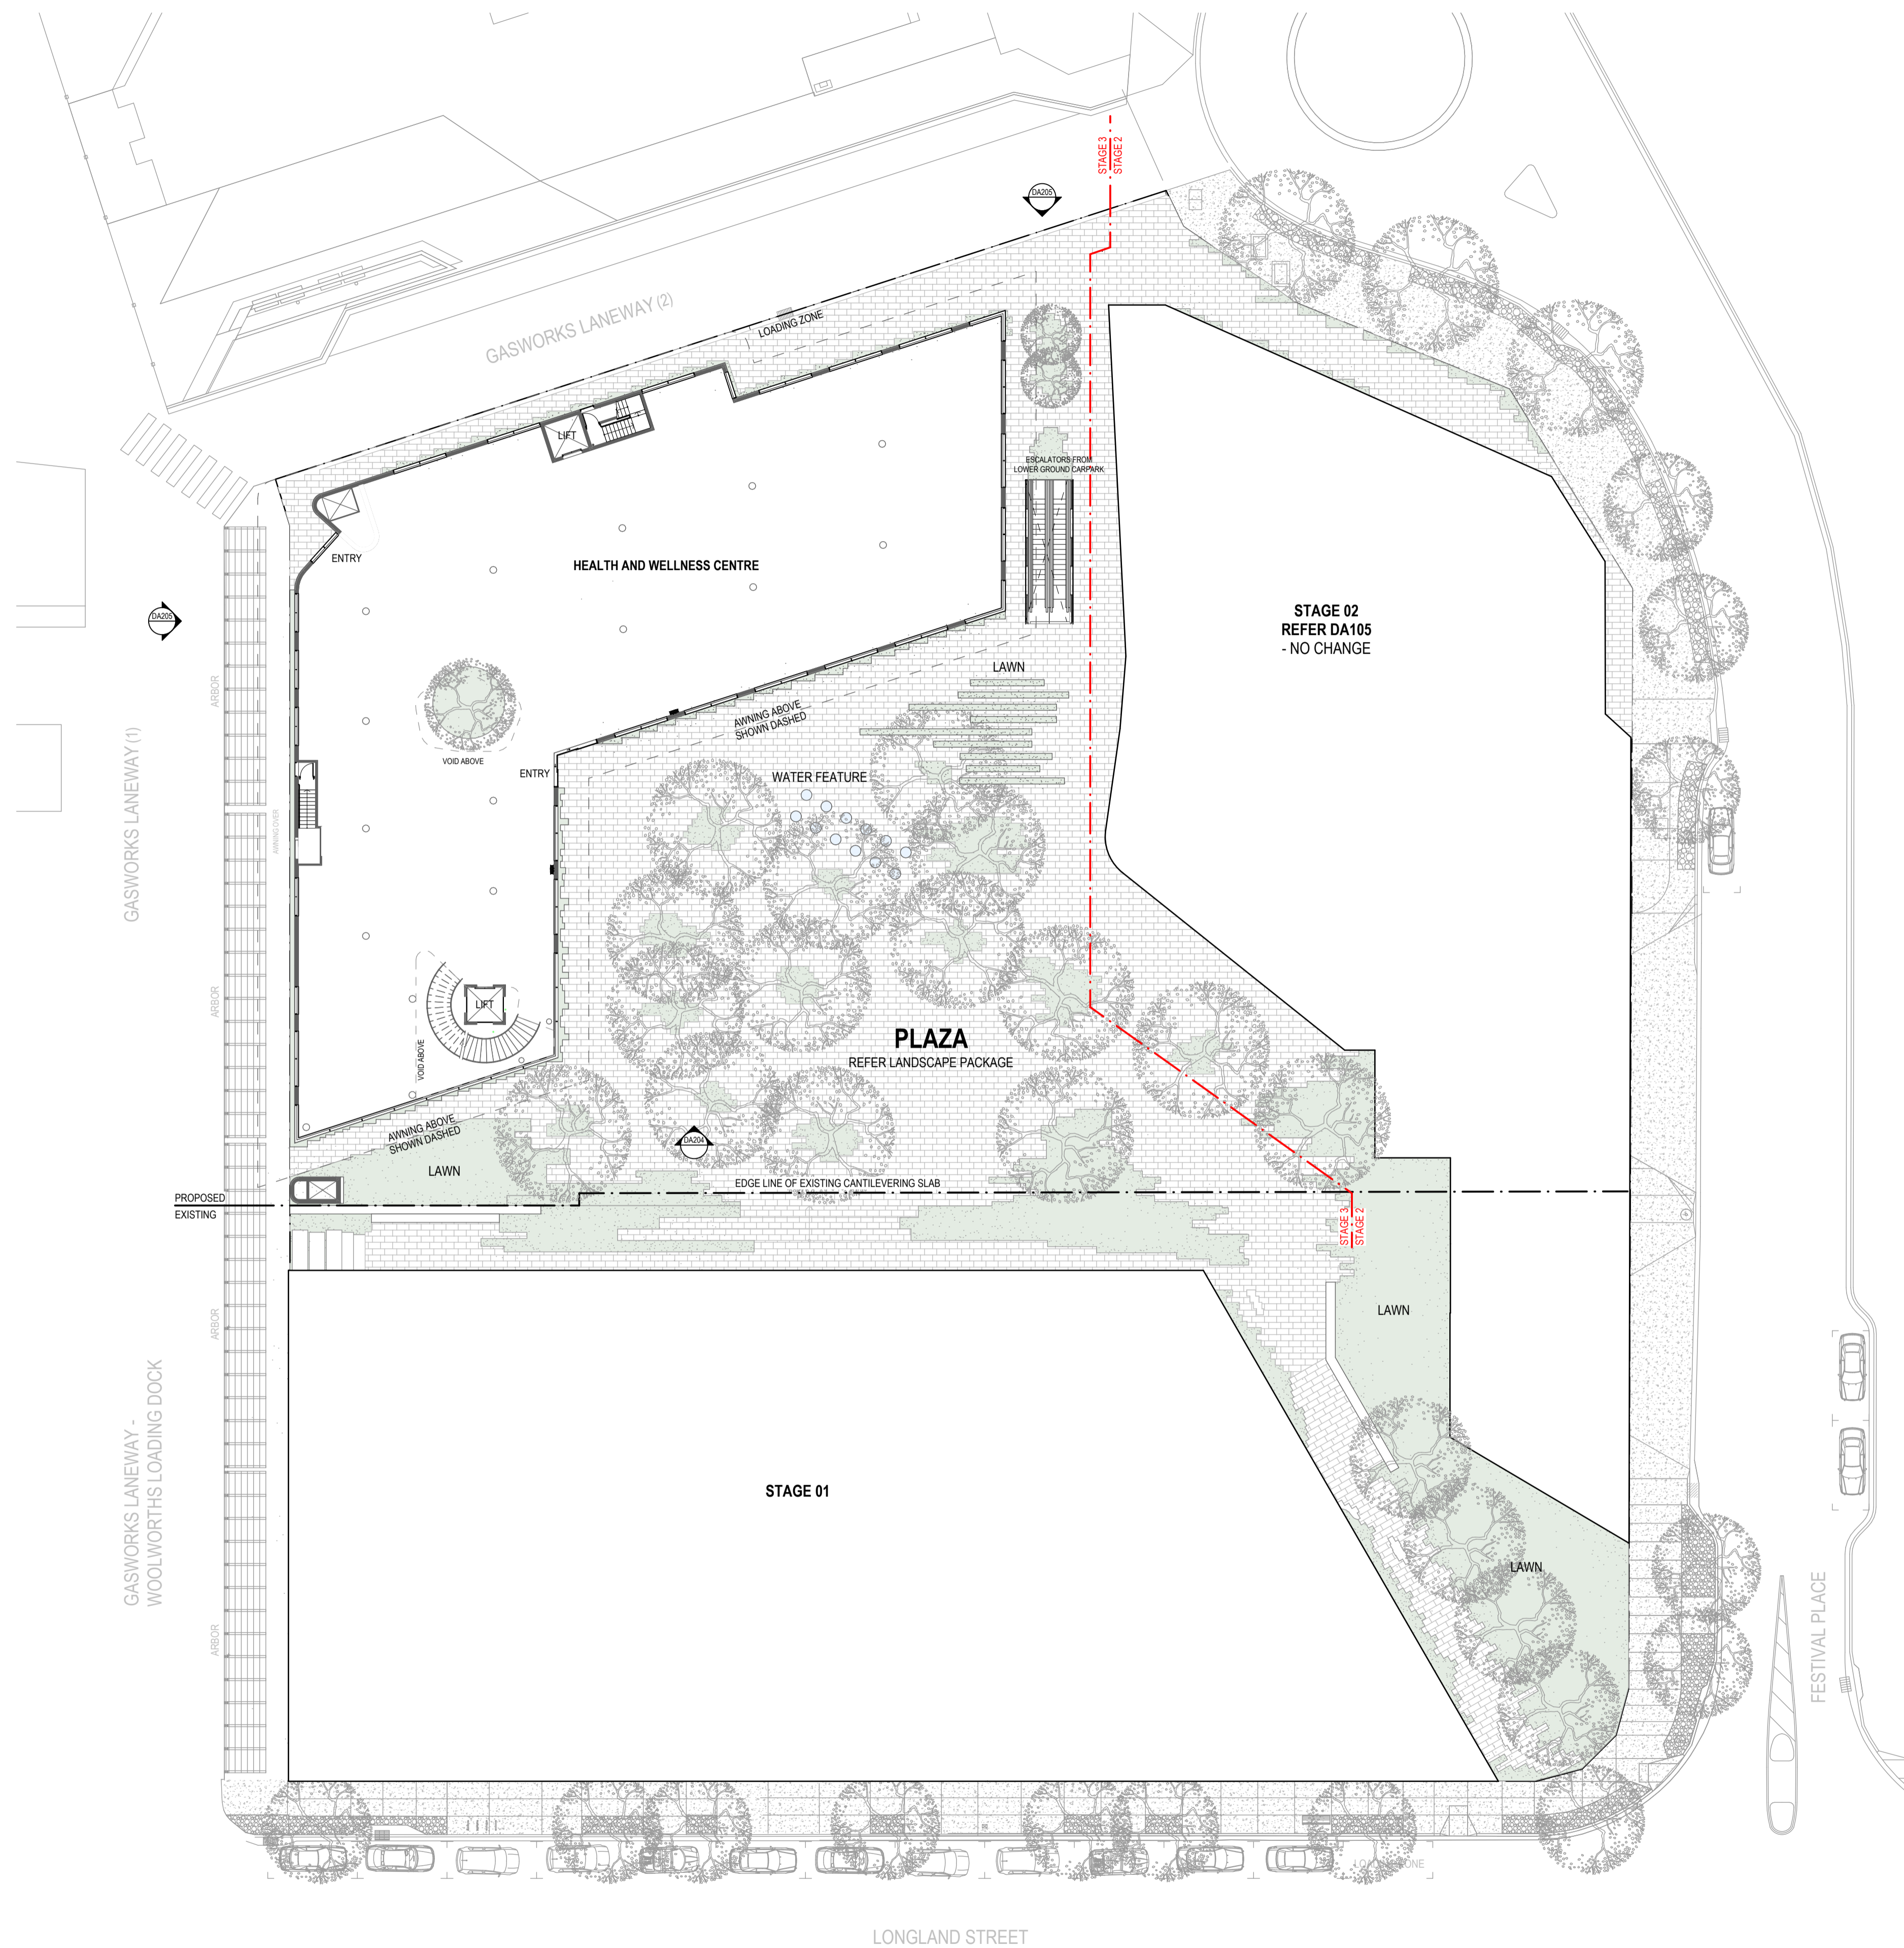

PROJECT NAME and CLIENT:  
**GASWORKS MIXED USE DEVELOPMENT**  
AT  
**20 FESTIVAL PLACE - NEWSTEAD 4006**  
FOR  
**CAVCORP**

DRAWING NAME:  
**LEVEL 1 (GROUND) PLAN**  
**STAGE 3**

| ISSUE | DATE     | DESCRIPTION             | BY | CHK |
|-------|----------|-------------------------|----|-----|
| 01    | 20/07/20 | Development Application | CF | AD  |


| ISSUE | DATE     | DESCRIPTION             | BY | CHK |
|-------|----------|-------------------------|----|-----|
| 01    | 20/07/20 | Development Application | CF | AD  |

FILE:  
0 2.5 5 10 20m

SCALE: 1:250 @ A1

PROJECT NO: 16002C

DATE: 14/07/2020

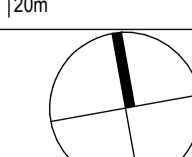

PHASE: SCHEMATIC DESIGN


DRAWN: CF AD NO: DA105 - STAGE 3 ISSUE: 01

**LONG ISLAND**

**Cavcorp.**  
*design*

CAVCORP QLD PTY LTD  
ABN 99 105 868 068 | PO BOX 1354 FORTITUDE VALLEY 4006  
8/9 LONGLAND ST NEWSTEAD 4006  
P: +61 7 3309 8999 | E: ADMIN@CAVCORP.COM AU | W:  
WWW.CAVCORP.COM AU

LODGED  
22/07/2020  
BCC DS

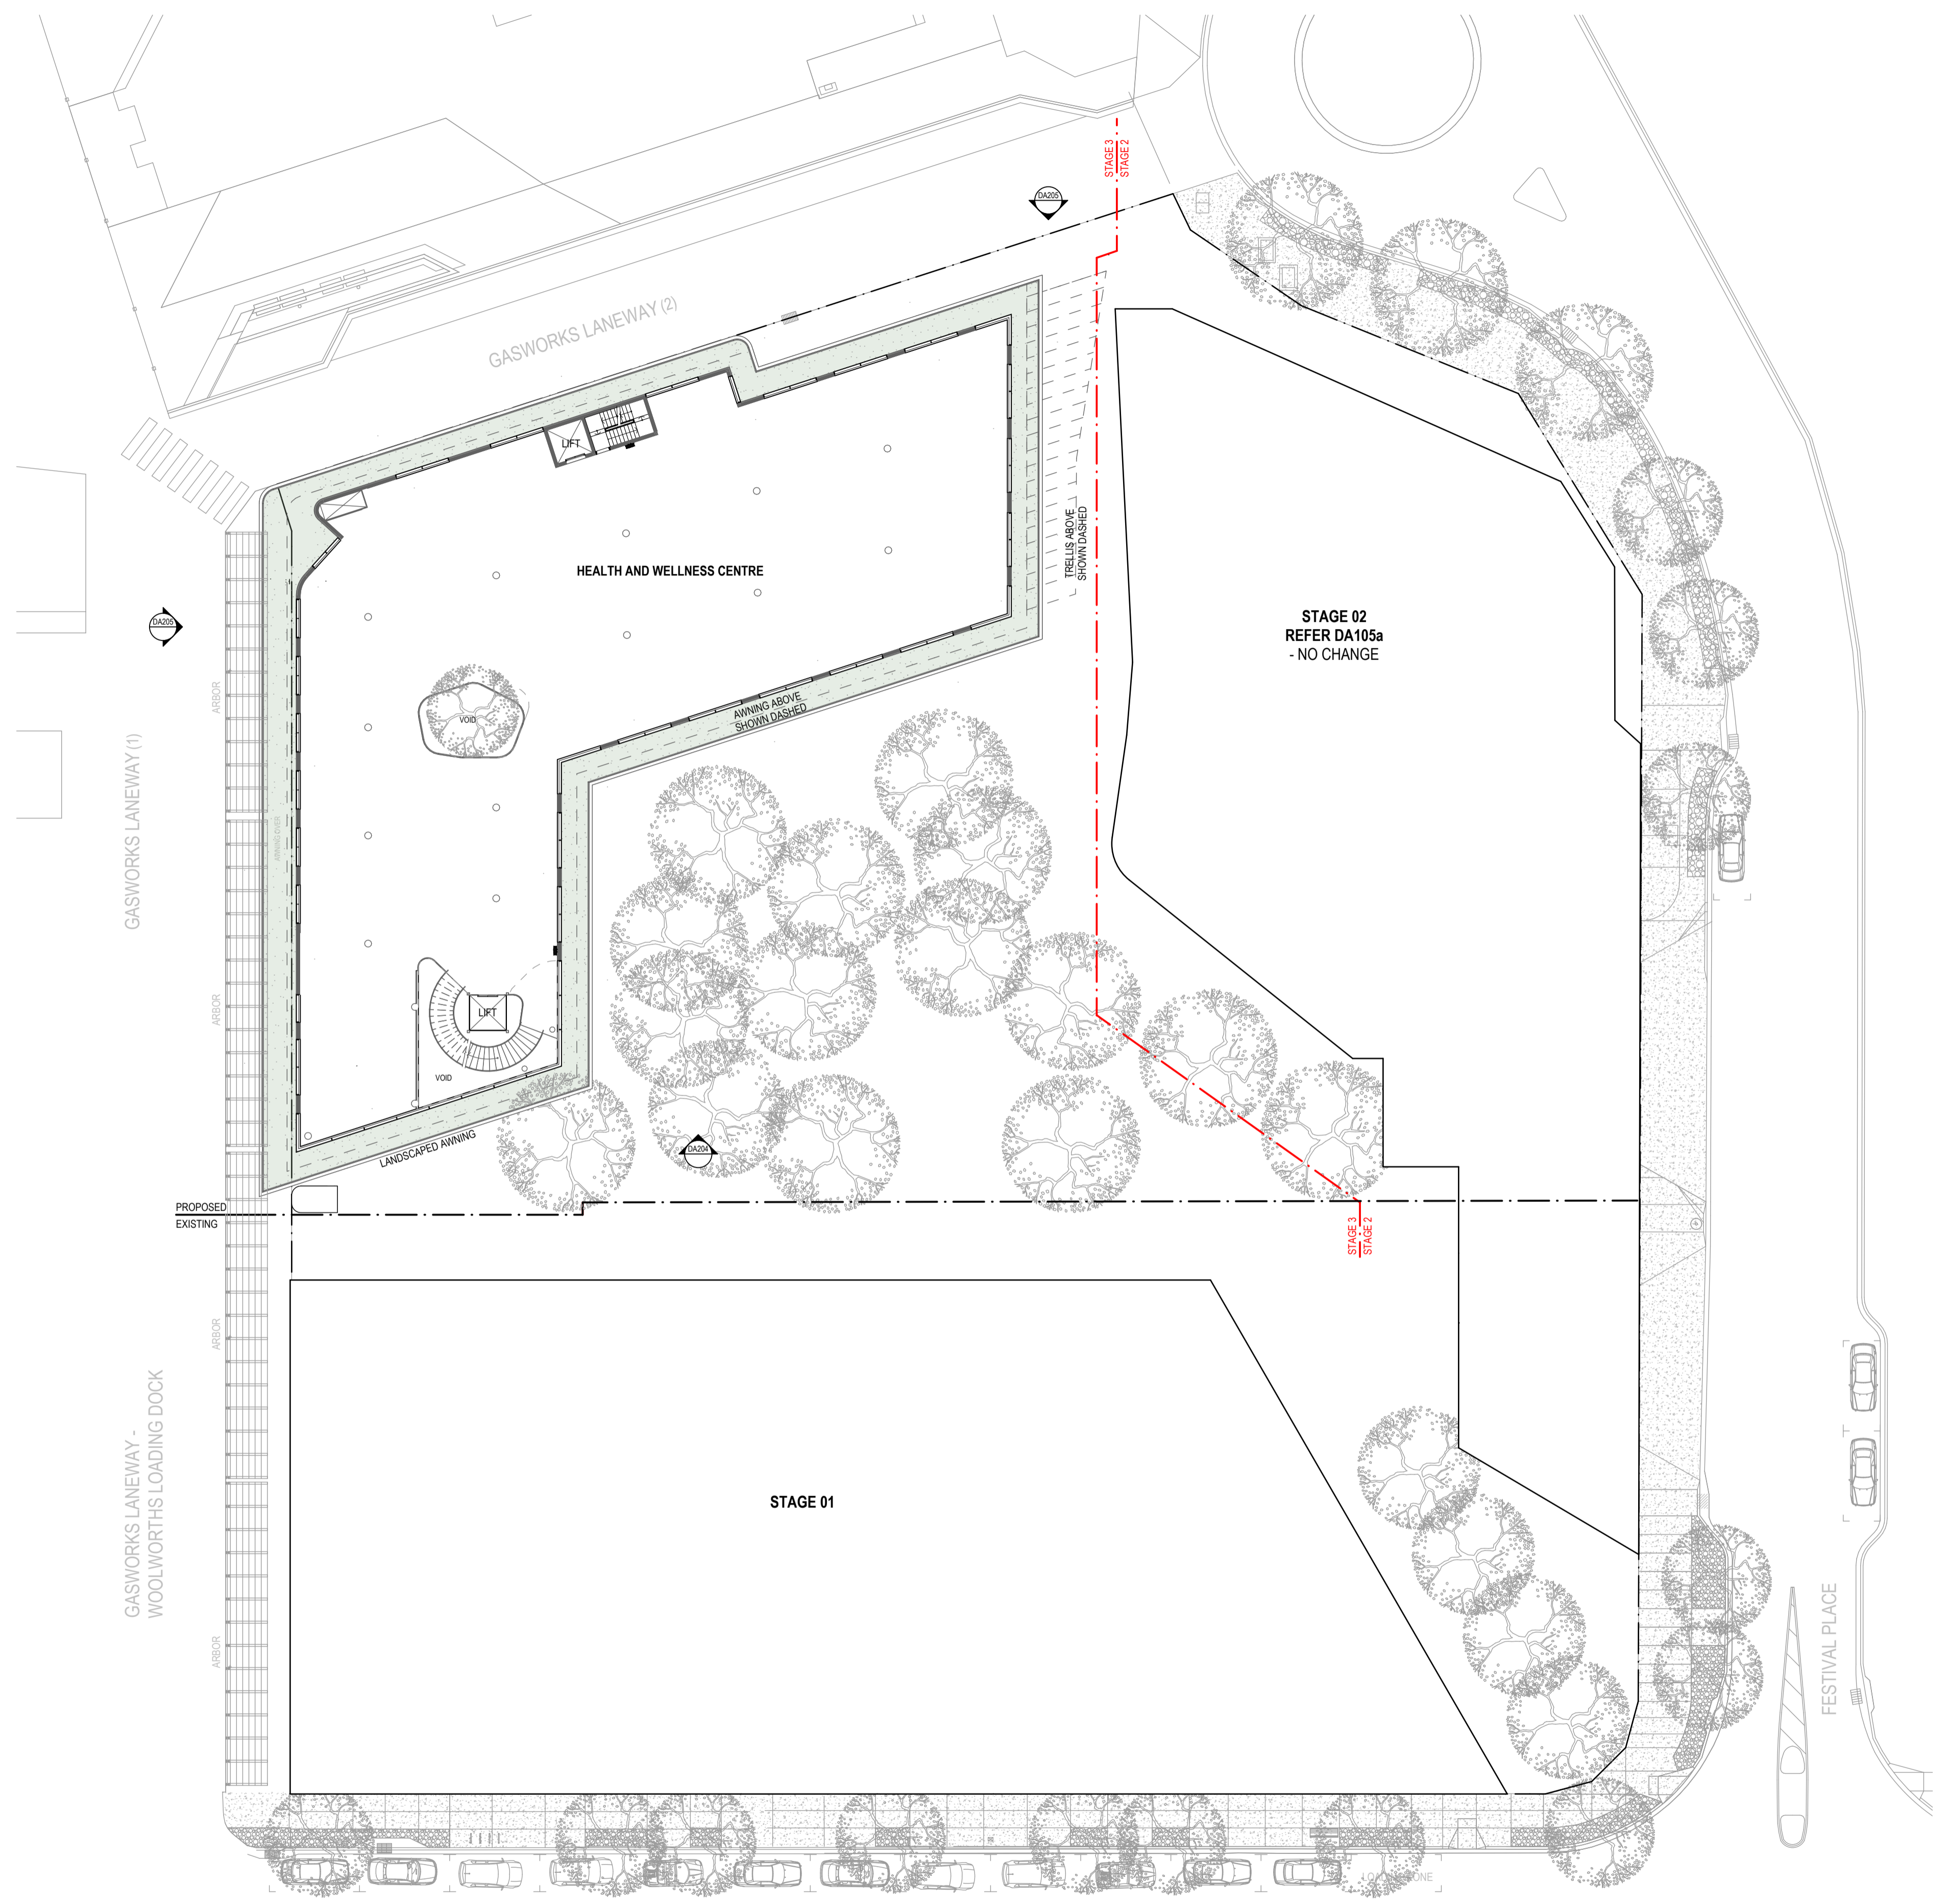

PROJECT NAME and CLIENT:  
**GASWORKS MIXED USE DEVELOPMENT**  
AT  
**20 FESTIVAL PLACE - NEWSTEAD 4006**  
FOR  
**CAVCORP**

DRAWING NAME:  
**LEVEL 1 (GROUND LEVEL) / (RETAIL STANDALONE BUILDING MEZZANINE EXTENSION PLAN)**  
**STAGE 3**

| ISSUE | DATE     | DESCRIPTION             | BY | CHK |
|-------|----------|-------------------------|----|-----|
| 01    | 20/07/20 | Development Application | CF | AD  |


| ISSUE | DATE     | DESCRIPTION             | BY | CHK |
|-------|----------|-------------------------|----|-----|
| 01    | 20/07/20 | Development Application | CF | AD  |

|             |            |     |   |    |     |
|-------------|------------|-----|---|----|-----|
| FILE:       | 0          | 2.5 | 5 | 10 | 20m |
| SCALE:      | 1:250 @ A1 |     |   |    |     |
| PROJECT NO: | 16002C     |     |   |    |     |
| DATE:       | 14/07/2020 |     |   |    |     |

|                    |                  |        |  |
|--------------------|------------------|--------|--|
| PHASE:             | SCHEMATIC DESIGN |        |  |
| DRAWN/CHKD:        | NO:              | ISSUE: |  |
| CF AD              | DA105a - STAGE 3 | 01     |  |
| <b>LONG ISLAND</b> |                  |        |  |

**Cavcorp.**  
*design*  
CAVCORP QLD PTY LTD  
ABN 99 105 868 068 | PO BOX 1354 FORTITUDE VALLEY 4006  
8/9 LONGLAND ST NEWSTEAD 4006  
P: +61 7 3309 8999 | E: ADMIN@CAVCORP.COM AU | W: WWW.CAVCORP.COM AU



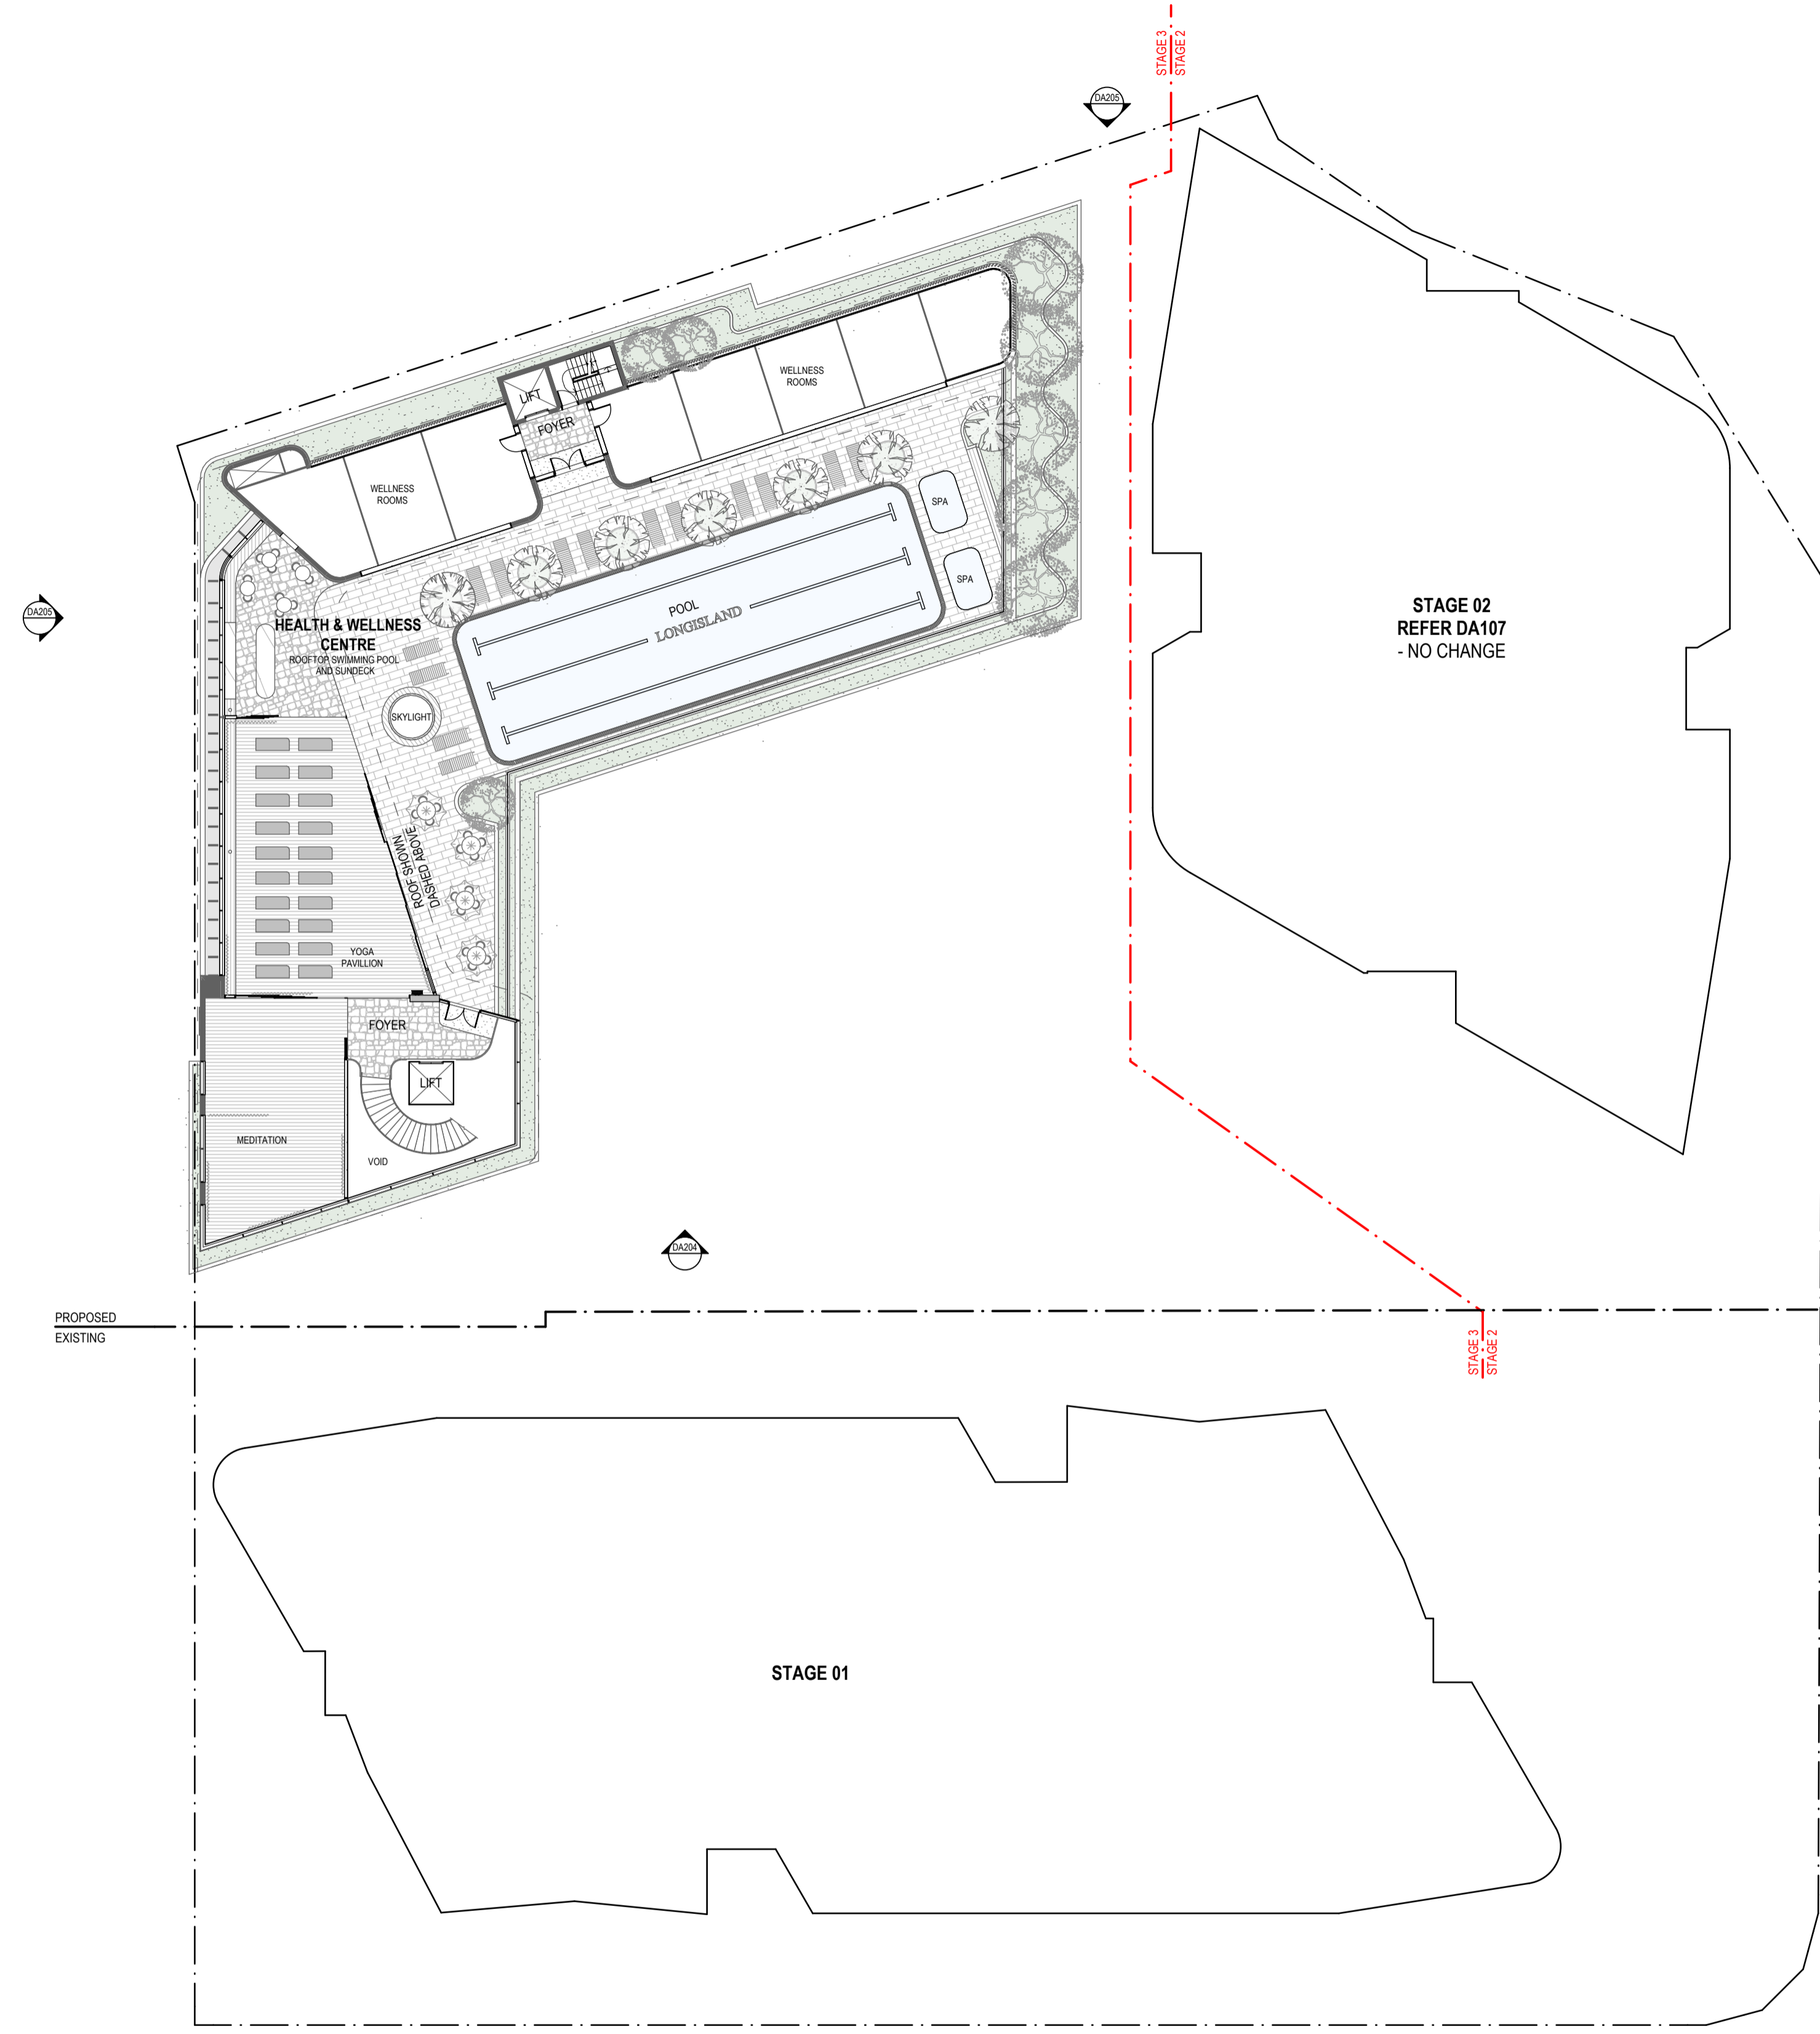

PROJECT NAME and CLIENT:  
**GASWORKS MIXED USE DEVELOPMENT**  
AT  
**20 FESTIVAL PLACE - NEWSTEAD 4006**  
FOR  
**CAVCORP**

DRAWING NAME:  
**LEVEL 2 PLAN (RETAIL STAND ALONE BUILDING ROOF DECK)**  
**STAGE 3**

| ISSUE | DATE     | DESCRIPTION             | BY | CHK |
|-------|----------|-------------------------|----|-----|
| 01    | 20/07/20 | Development Application | CF | AD  |


| ISSUE | DATE     | DESCRIPTION             | BY | CHK |
|-------|----------|-------------------------|----|-----|
| 01    | 20/07/20 | Development Application | CF | AD  |

FILE:  
0 2.5 5 10 20m

SCALE: 1:250 @ A1

PROJECT NO: 16002C

DATE: 14/07/2020

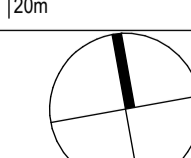

PHASE: SCHEMATIC DESIGN


DRAWN/CHKD: NO: DA107 - STAGE 3 ISSUE: 01

CF AD

**LONG ISLAND**

**Cavcorp.**  
*design*

CAVCORP QLD PTY LTD  
ABN 99 105 868 068 | PO BOX 1354 FORTITUDE VALLEY 4006  
8/9 LONGLAND ST NEWSTEAD 4006  
P: +61 7 3309 8999 | E: ADMIN@CAVCORP.COM.AU | W: WWW.CAVCORP.COM.AU

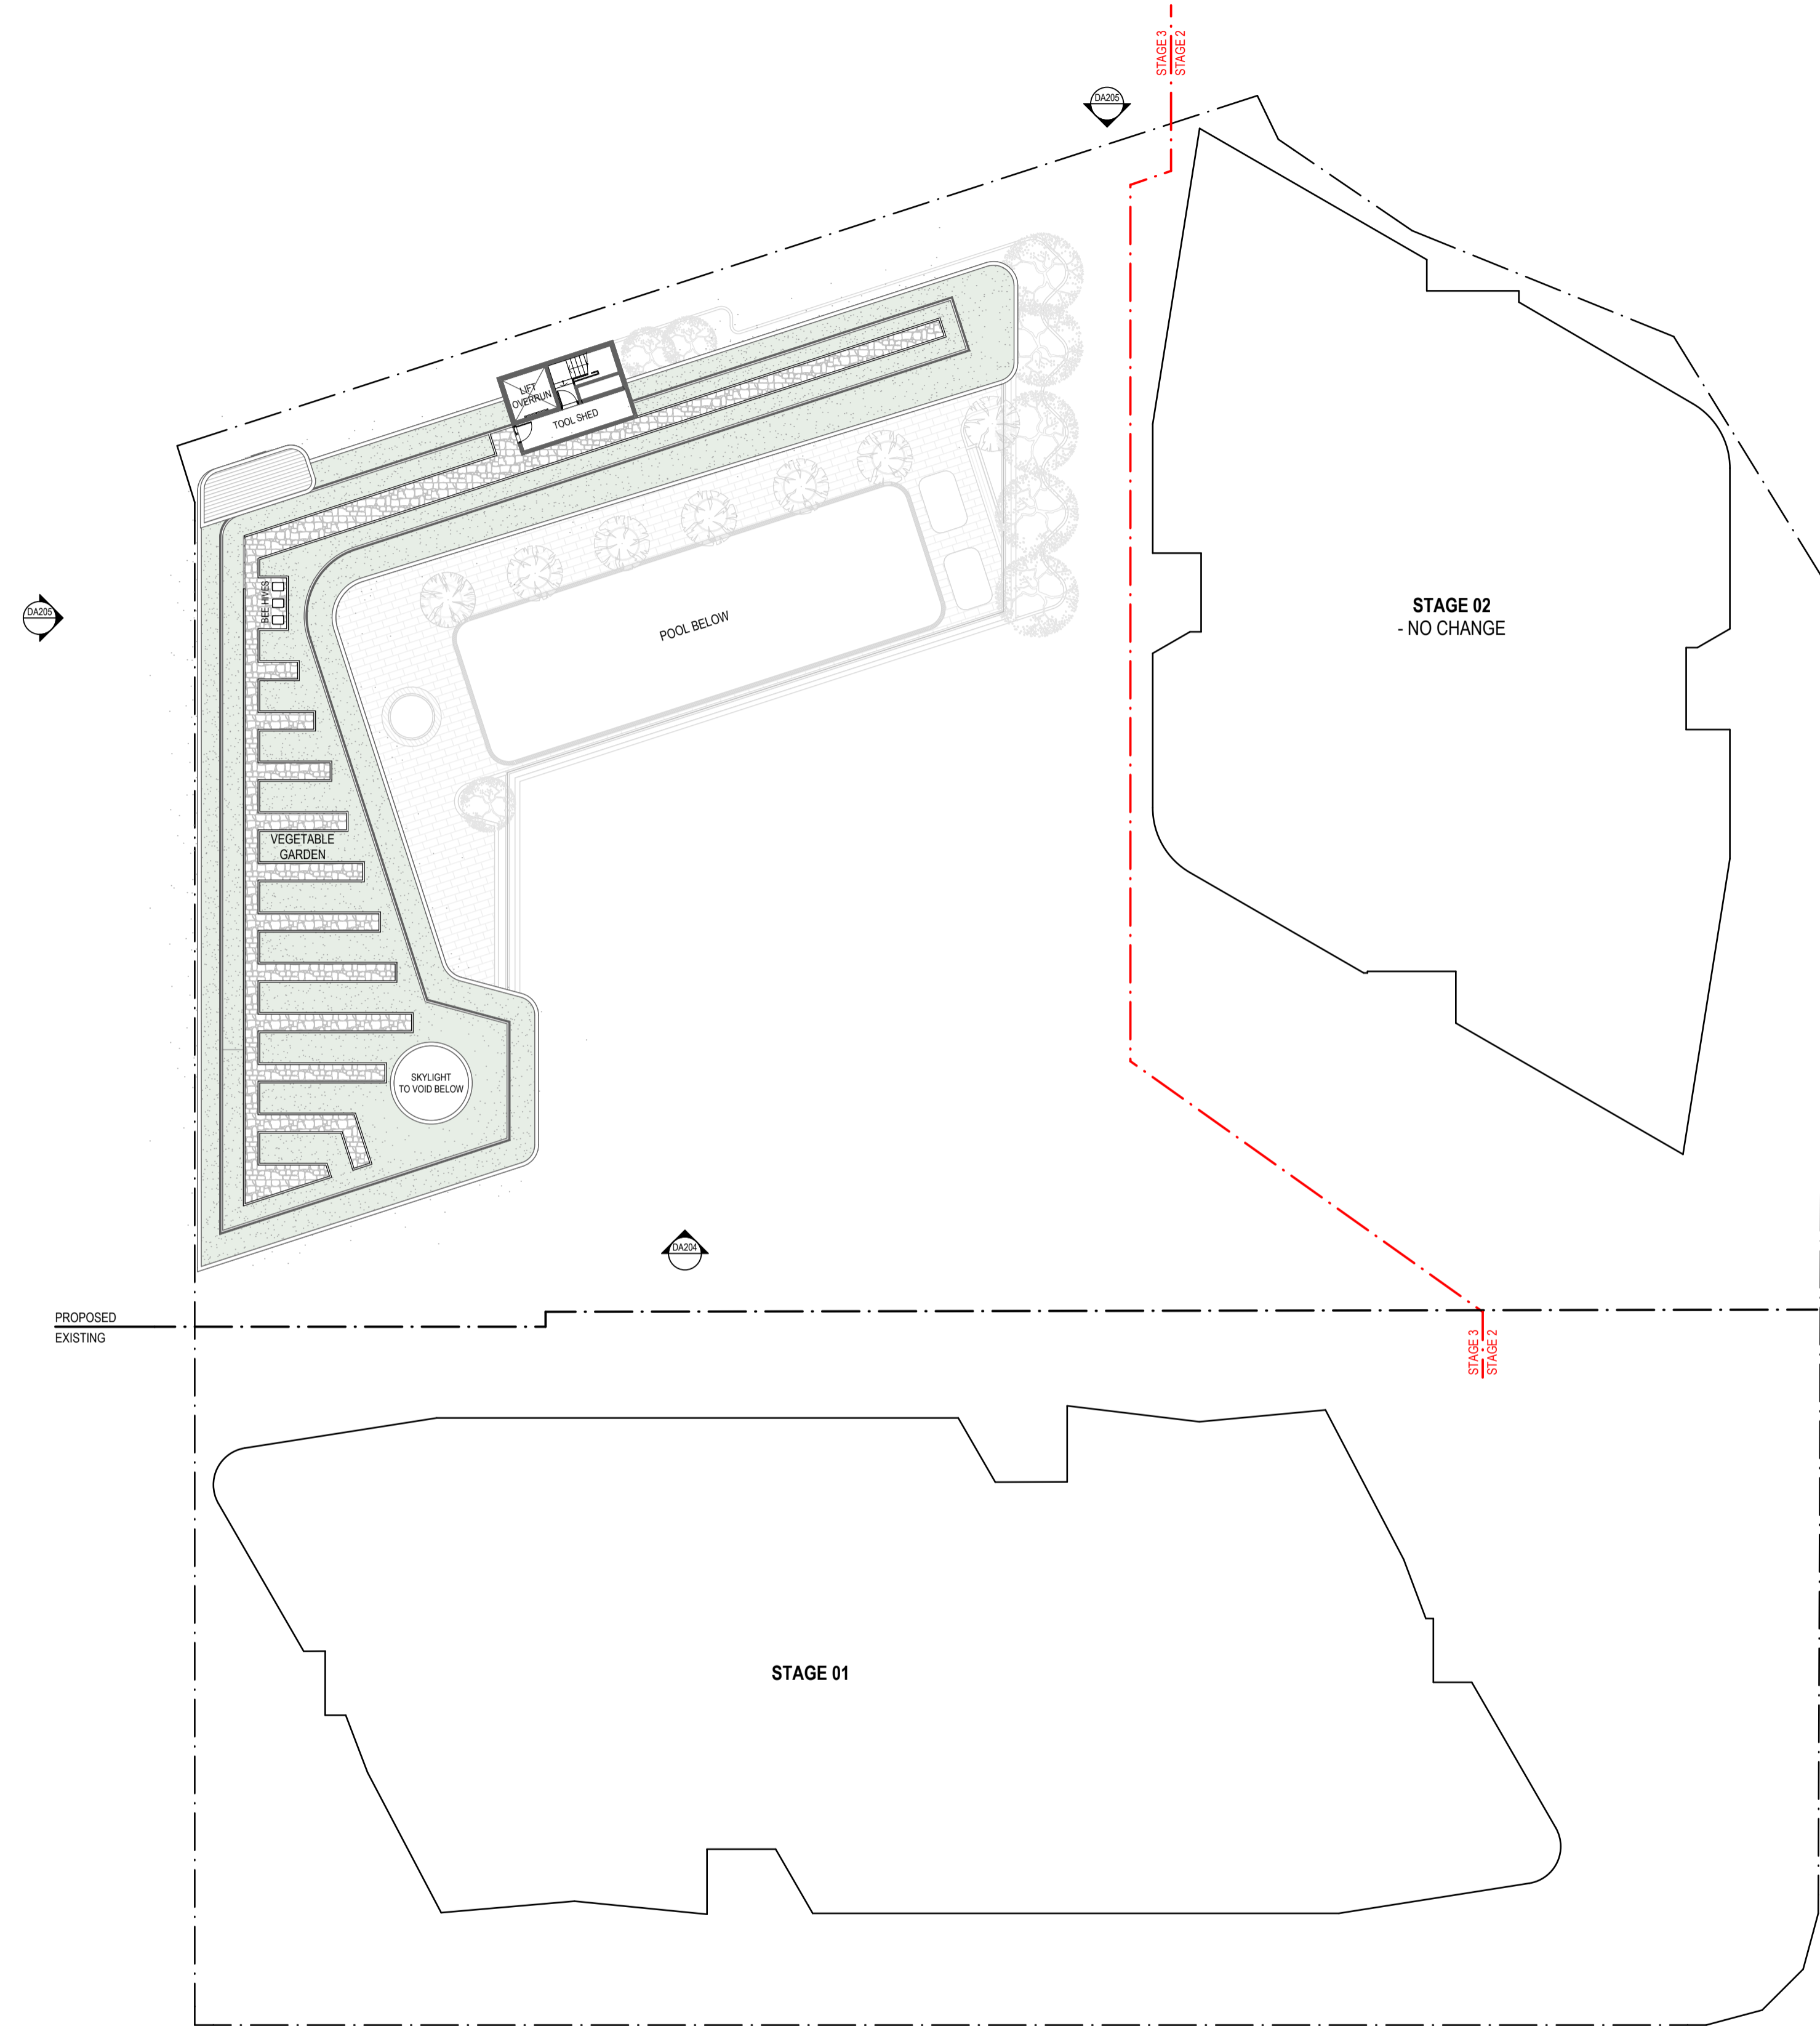

PROJECT NAME and CLIENT:  
**GASWORKS MIXED USE DEVELOPMENT**  
AT  
**20 FESTIVAL PLACE - NEWSTEAD 4006**  
FOR  
**CAVCORP**

DRAWING NAME:  
**ROOF PLAN**  
  
**STAGE 3**

| ISSUE | DATE     | DESCRIPTION             | BY | CHK |
|-------|----------|-------------------------|----|-----|
| 01    | 20/07/20 | Development Application | CF | AD  |


| ISSUE | DATE     | DESCRIPTION             | BY | CHK |
|-------|----------|-------------------------|----|-----|
| 01    | 20/07/20 | Development Application | CF | AD  |

FILE:  
0 2.5 5 10 20m

SCALE: 1:250 @ A1

PROJECT NO: 16002C

DATE: 14/07/2020

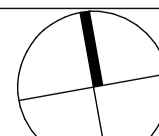

PHASE: SCHEMATIC DESIGN

DRAWN/CHKD: NO: **DA108 - STAGE 3** ISSUE: 01

**LONG ISLAND**

**Cavcorp.**  
*design*

CAVCORP QLD PTY LTD  
ABN 99 105 868 068 | PO BOX 1354 FORTITUDE VALLEY 4006  
8/9 LONGLAND ST NEWSTEAD 4006  
P: +61 7 3309 8999 | E: ADMIN@CAVCORP.COM.AU | W: WWW.CAVCORP.COM.AU