


DRAWING LIST


00 GENERAL		
A-SK0001	DEVELOPMENT SUMMARY	A
01 OVERALL		
A-SK1001	LOCATION PLAN	A
A-SK1101	SITE PLAN - EXISTING	A
A-SK1102	SITE PLAN AND SETBACKS - PROPOSED	D
A-SK1110	PROPOSED SETBACKS	B
A-SK1200	SHADOW STUDY - SUMMER	D
A-SK1201	SHADOW STUDY - WINTER	D
A-SK1202	SHADOW STUDY - EQUINOX	D
22 FLOOR PLANS		
A-SK22B5	BASEMENT 5	H
A-SK22B2	BASEMENT 2 (TYPICAL BASEMENT B2-B4)	L
A-SK22B1	BASEMENT 1	L
A-SK2200	LOWER GROUND	H
A-SK2201	LEVEL 1 - GROUND	K
A-SK2202	LEVEL 2 - PODIUM	L
A-SK2203	LEVEL 3 - PODIUM	L
A-SK2204	LEVEL 4 - PODIUM	H
A-SK2205	LEVEL 5 - PODIUM APARTMENTS	D
A-SK2206	LEVEL 6 - APARTMENTS (TYPICAL L6-25)	D
A-SK2226	LEVEL 26 - APARTMENTS (UPPER TYPICAL L26-30)	D
A-SK2231	LEVEL 31 - SUB-FLOOR	E
A-SK2232	LEVEL 32 - ROOFTOP	F
A-SK2233	LEVEL 33 - PLANT	G
A-SK2234	LEVEL 34 - ROOF	C
30 ELEVATIONS		
A-SK3200	ELEVATION - WEST	E
A-SK3201	ELEVATION - NORTH	E
A-SK3202	ELEVATION - EAST	E
A-SK3203	ELEVATION - SOUTH	E
A-SK3210	ELEVATION - PODIUM - WEST	C
A-SK3211	ELEVATION - PODIUM - NORTH	C
A-SK3212	ELEVATION - PODIUM - EAST	C
A-SK3213	ELEVATION - PODIUM - SOUTH	C
32 SECTIONS		
A-SK3300	SECTION - EAST / WEST	H
A-SK3301	SECTION - NORTH / SOUTH	G
80 AREA PLANS		
A-SK8001	AREA PLANS - GBA (SITE COVER)	E
A-SK8002	AREA PLANS - GFA	D
A-SK8003	AREA PLANS - COMMUNAL AREAS	D
A-SK8004	AREA PLANS - LANDSCAPE AREAS	A
90 PERSPECTIVES		
A-SK9001	PERSPECTIVE - FROM CORONATION DRIVE	A
A-SK9002	PERSPECTIVE - NORTH WEST	A
A-SK9003	PERSPECTIVE - PODIUM	A










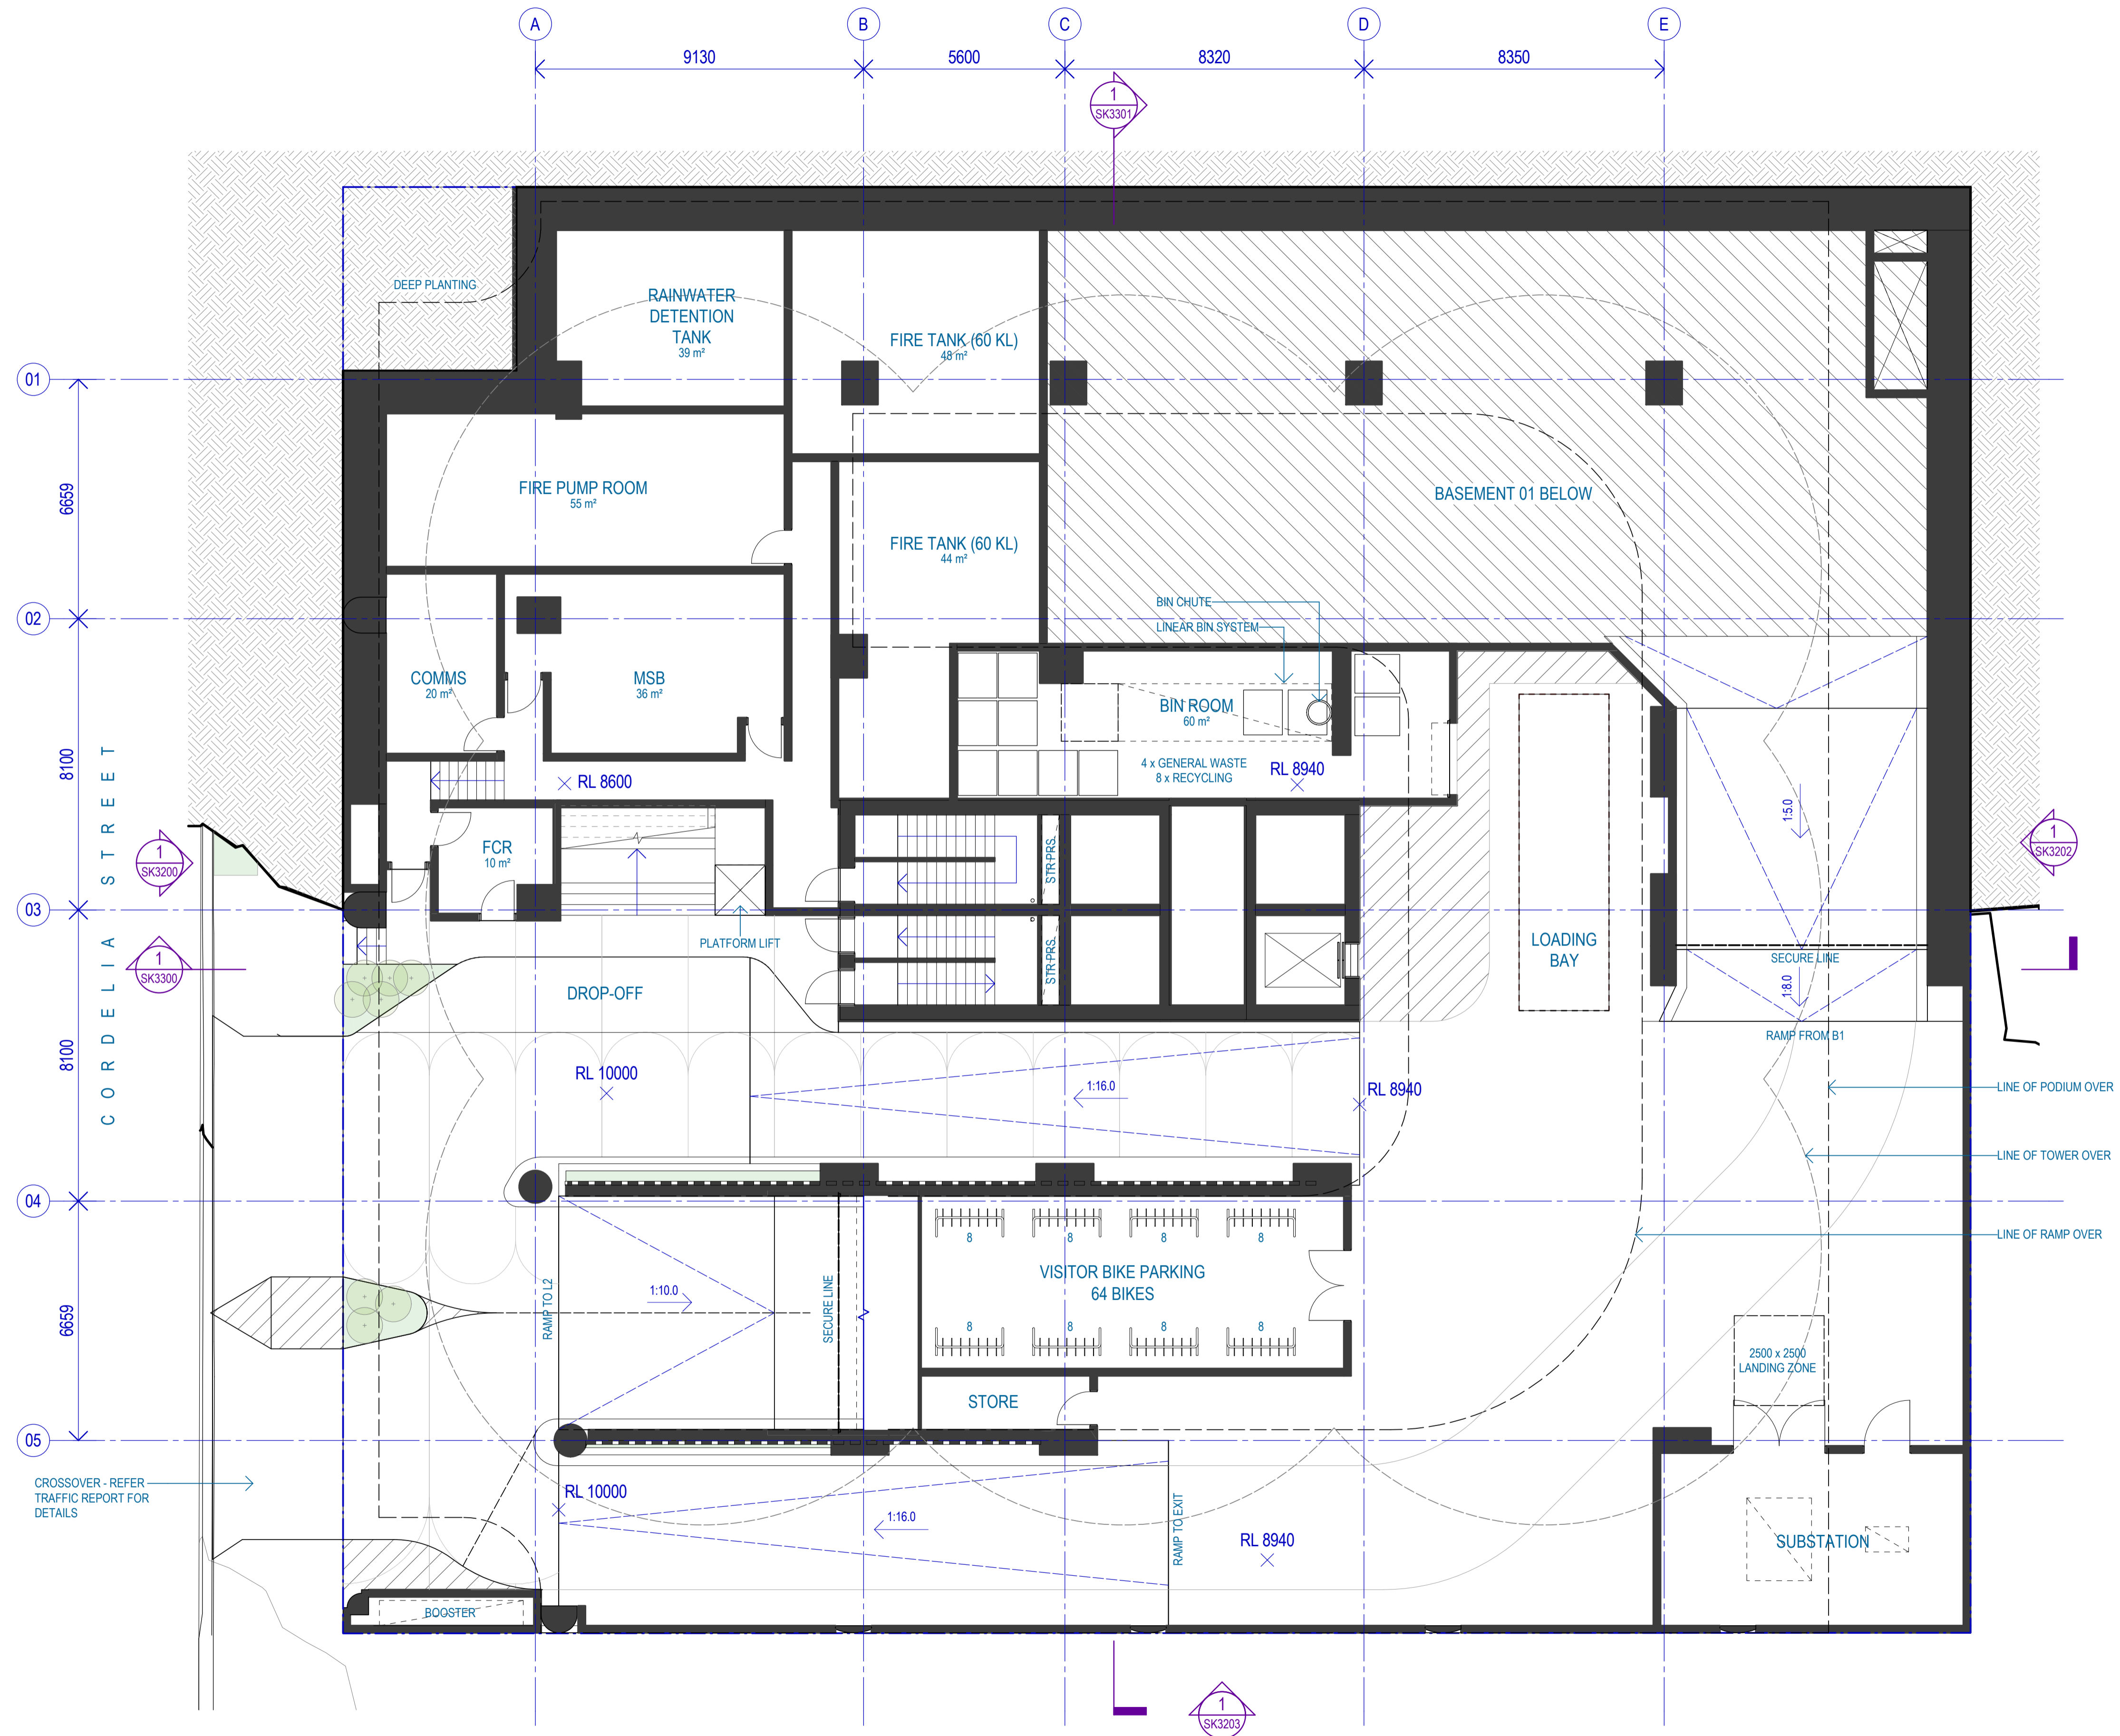

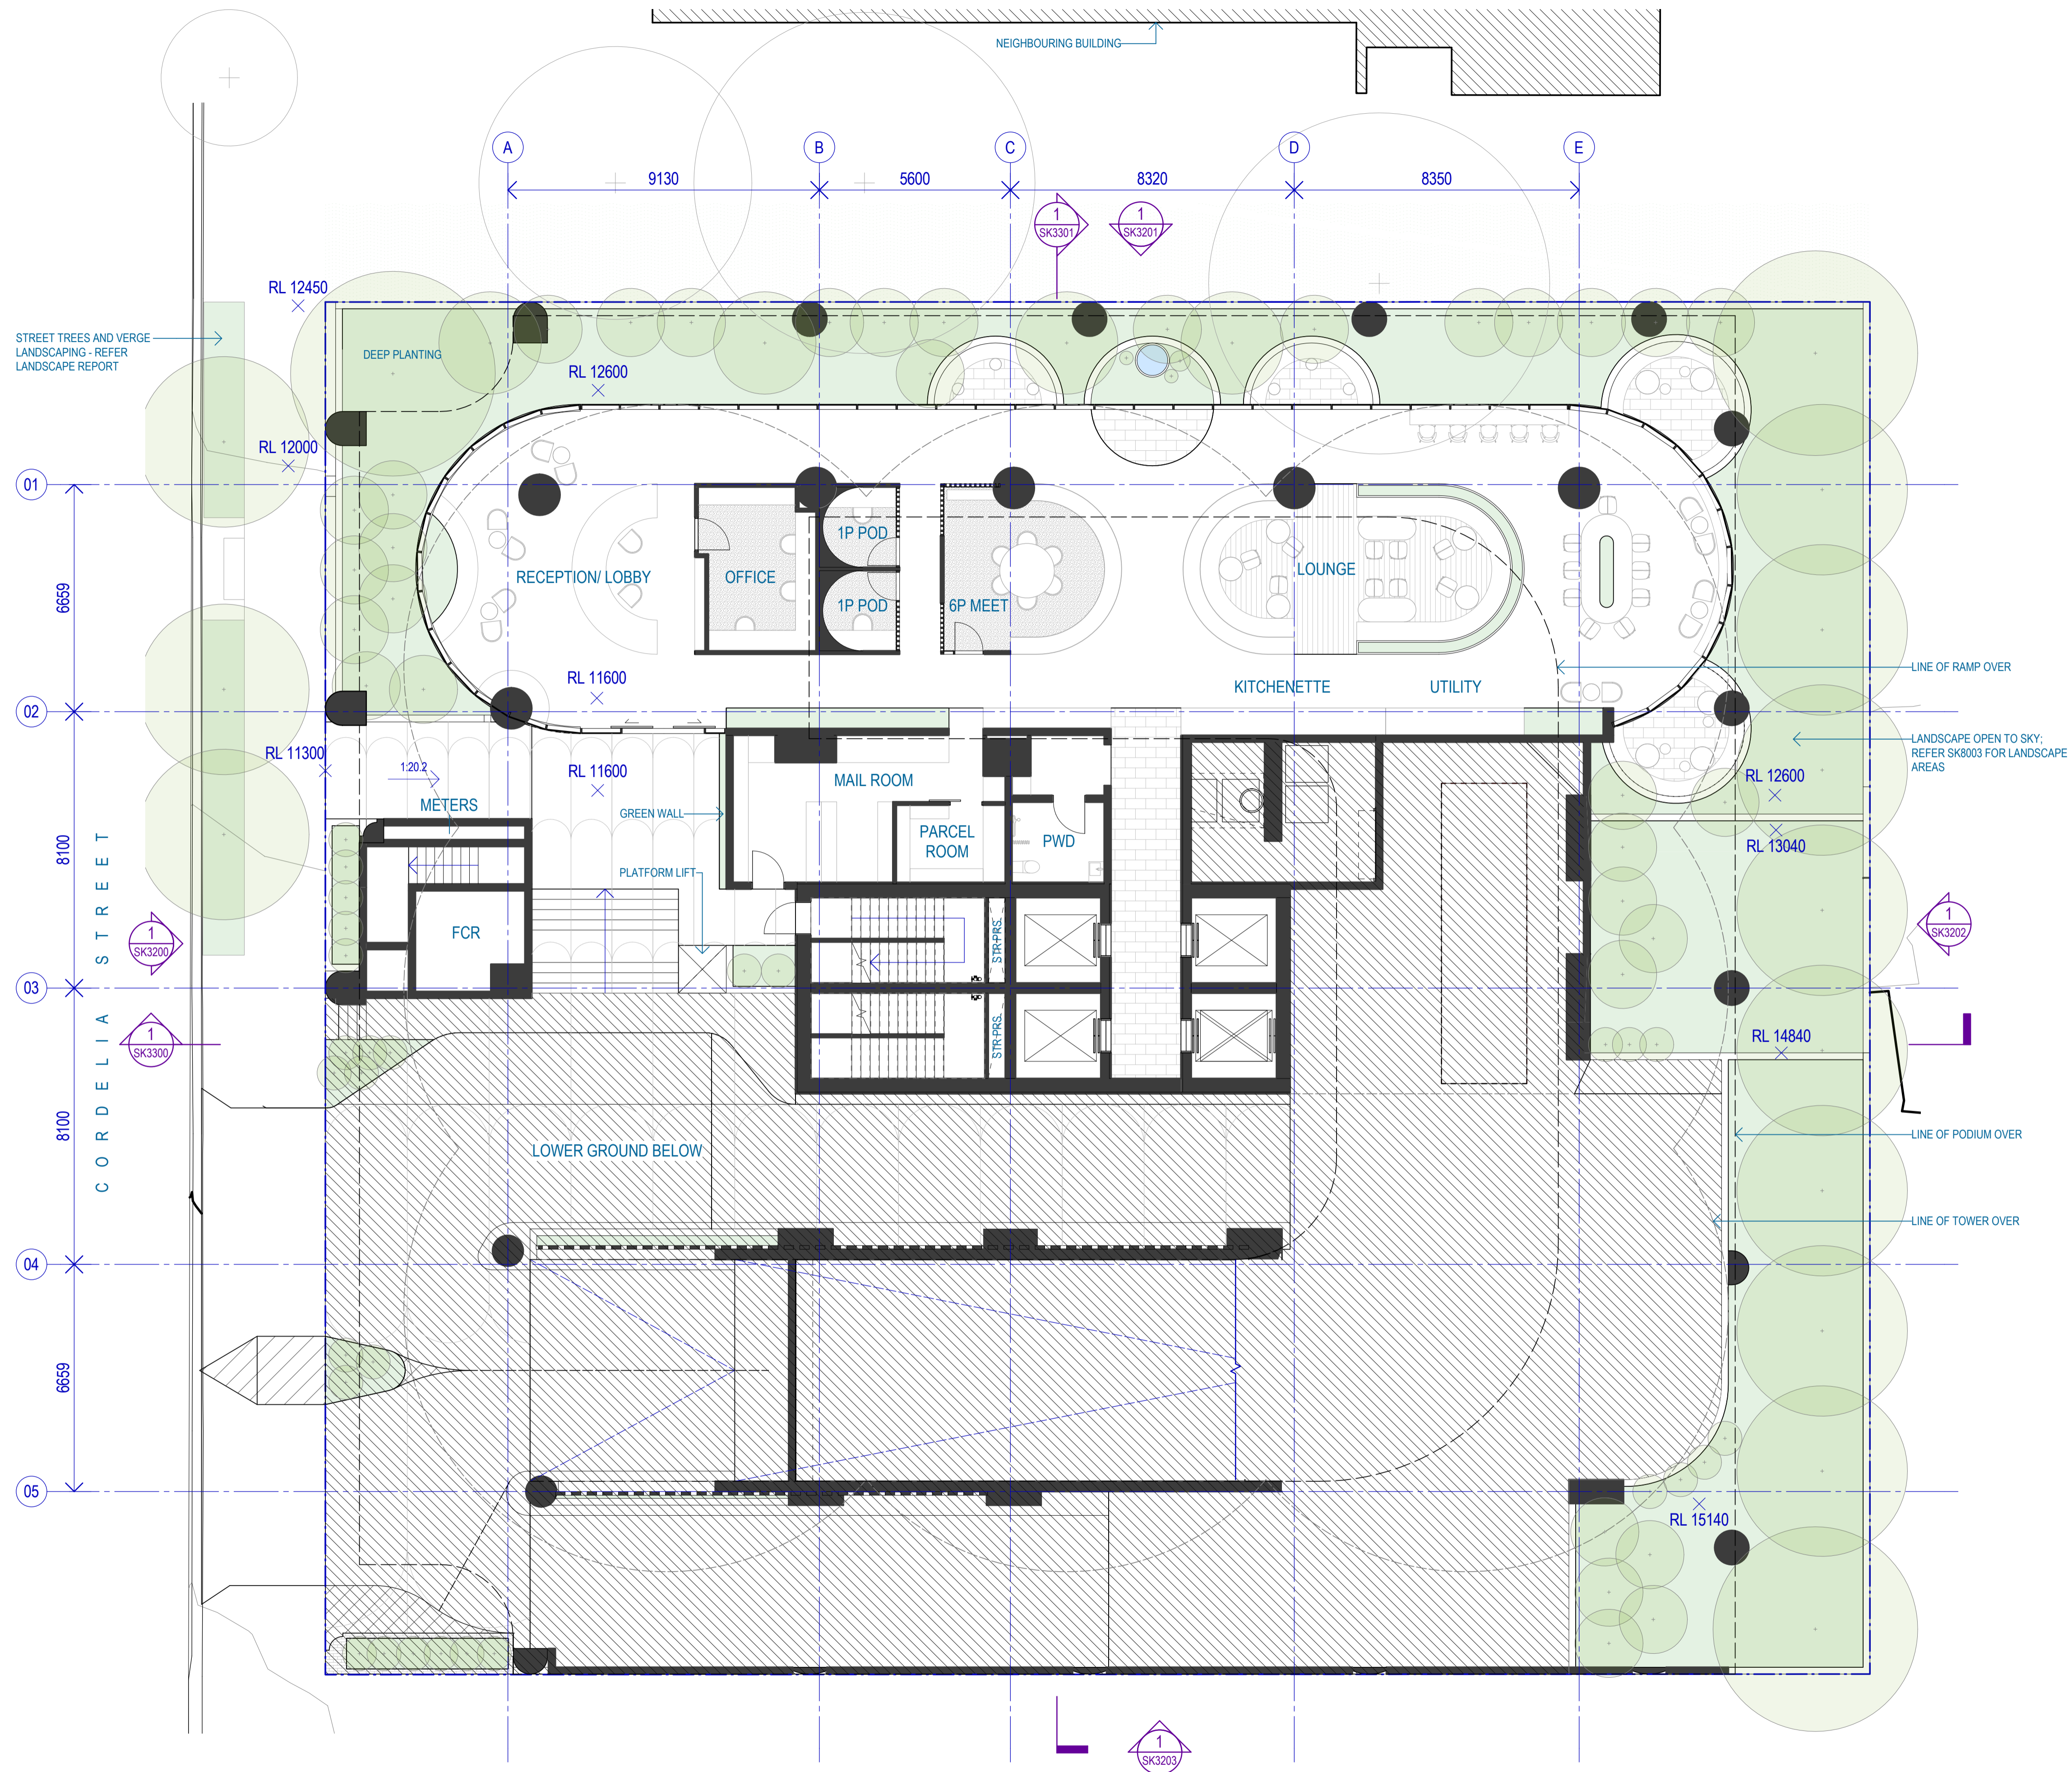


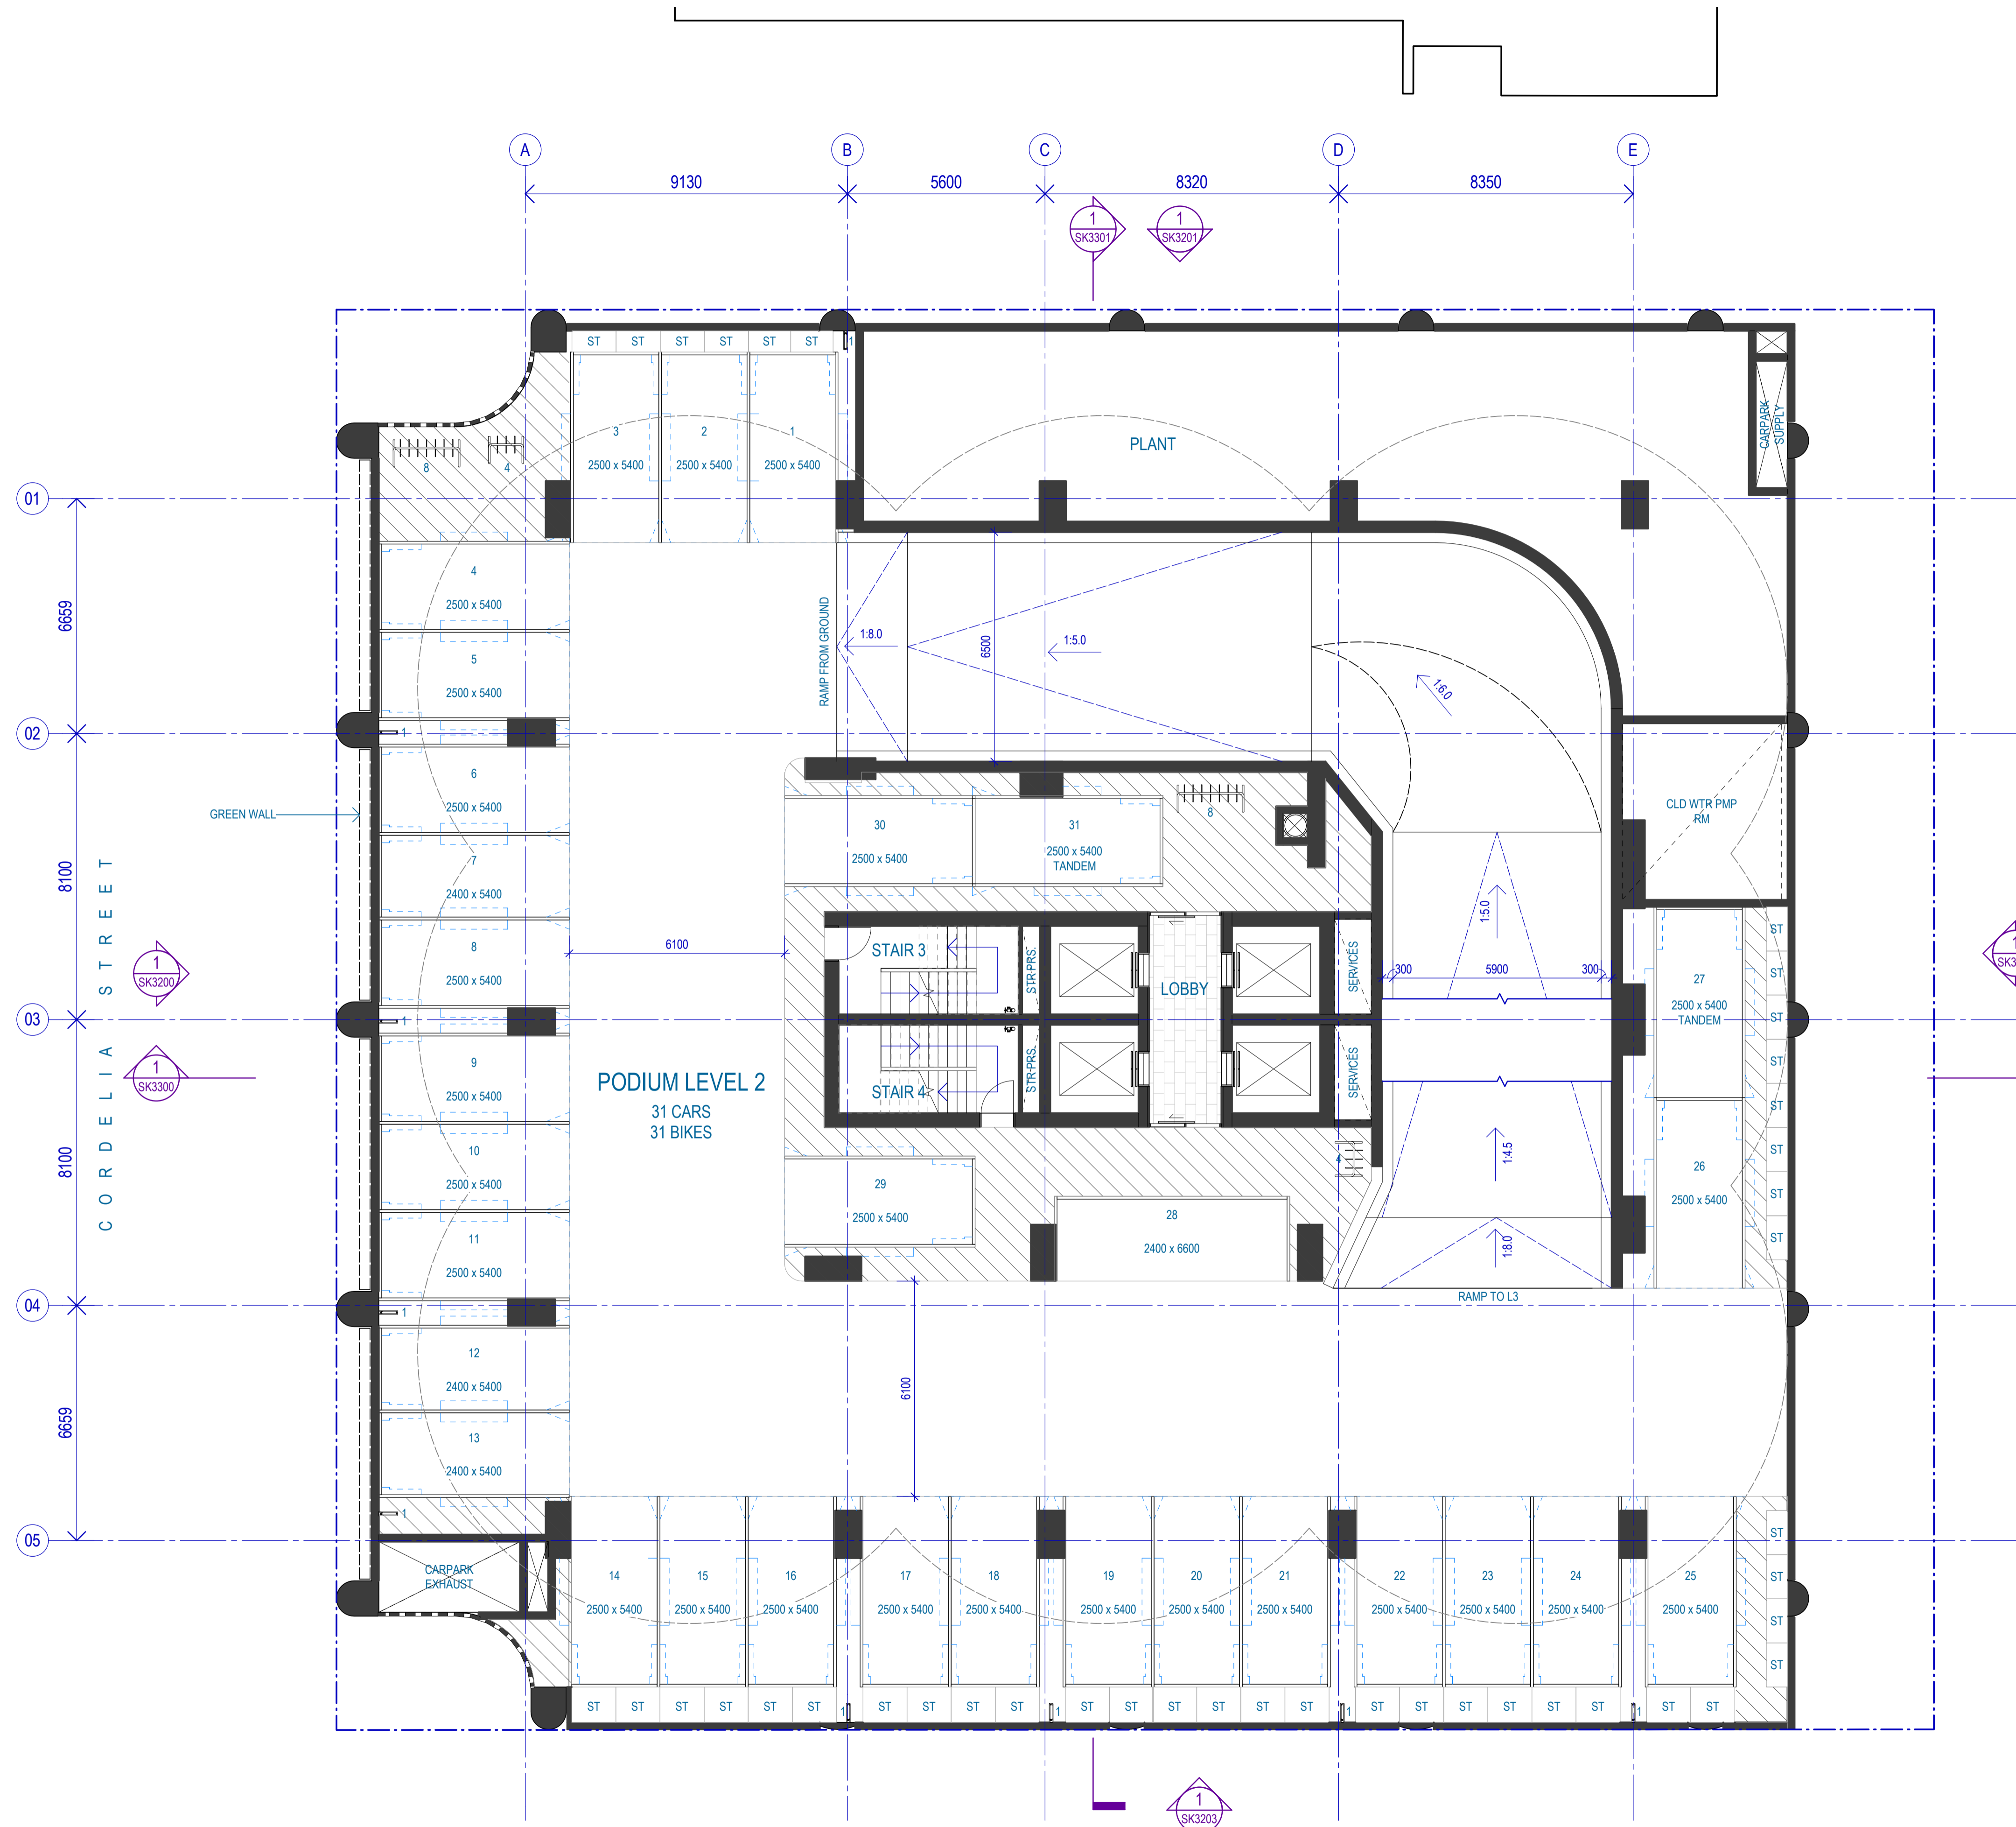

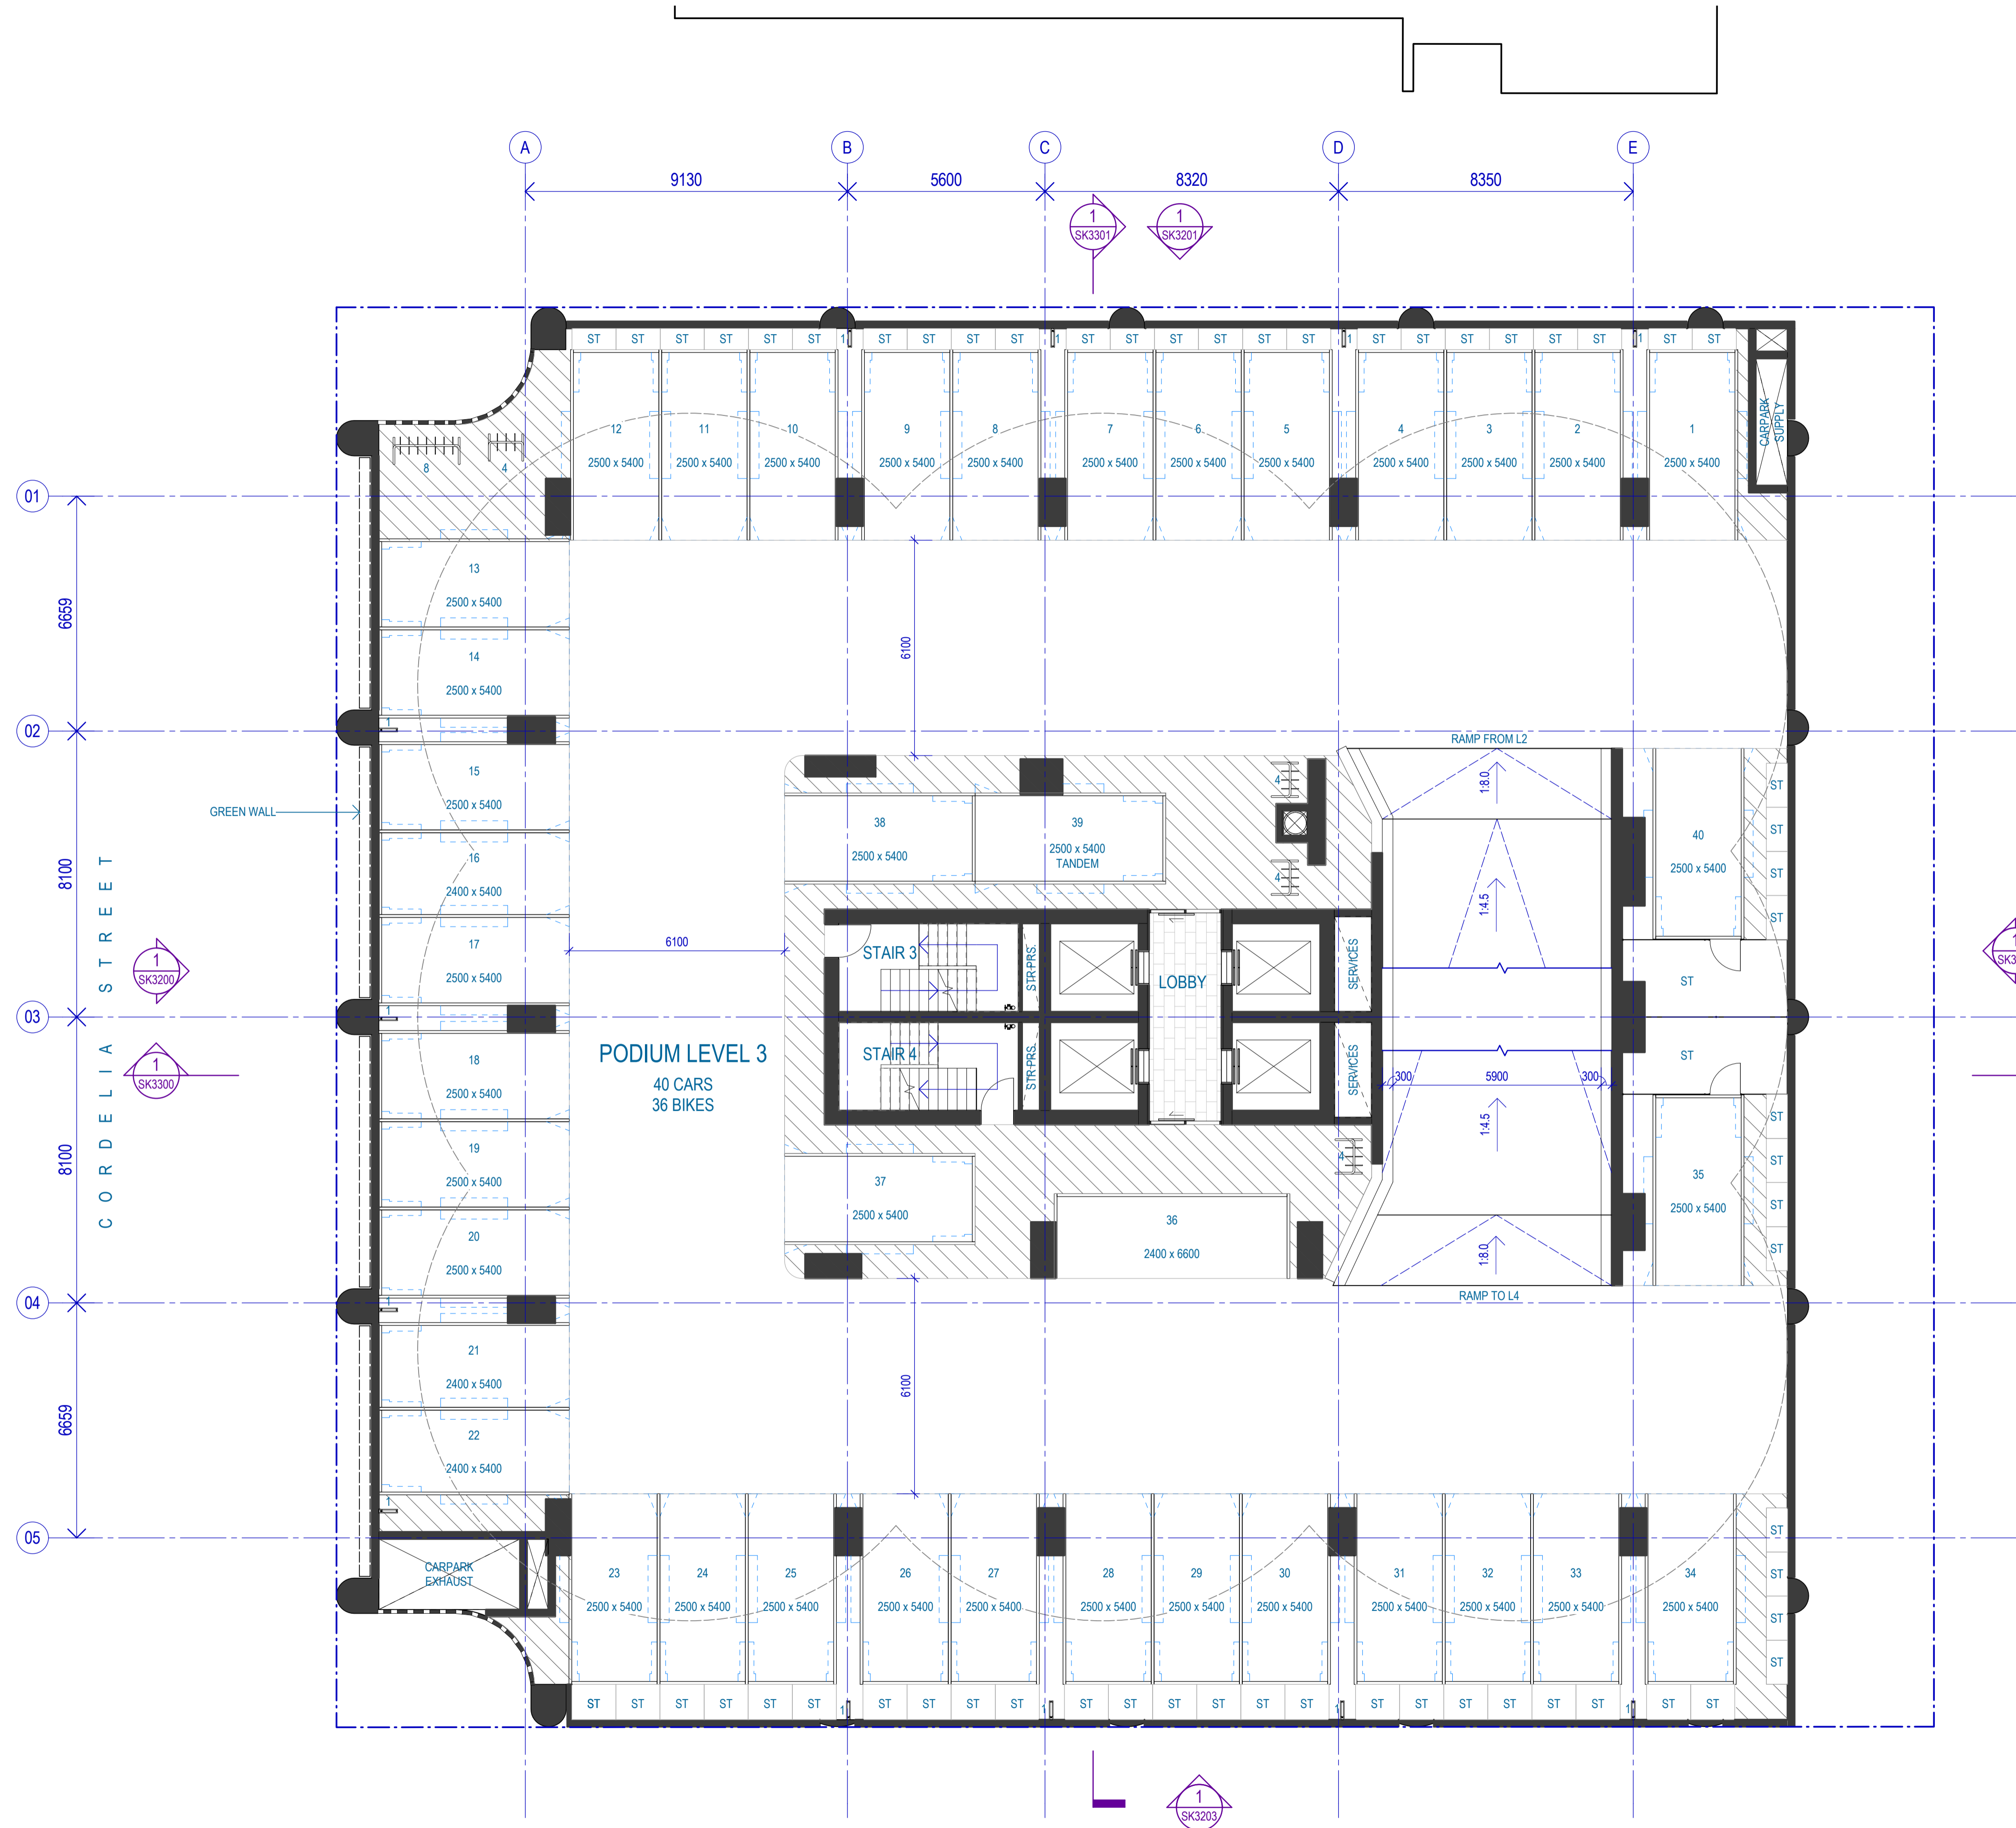

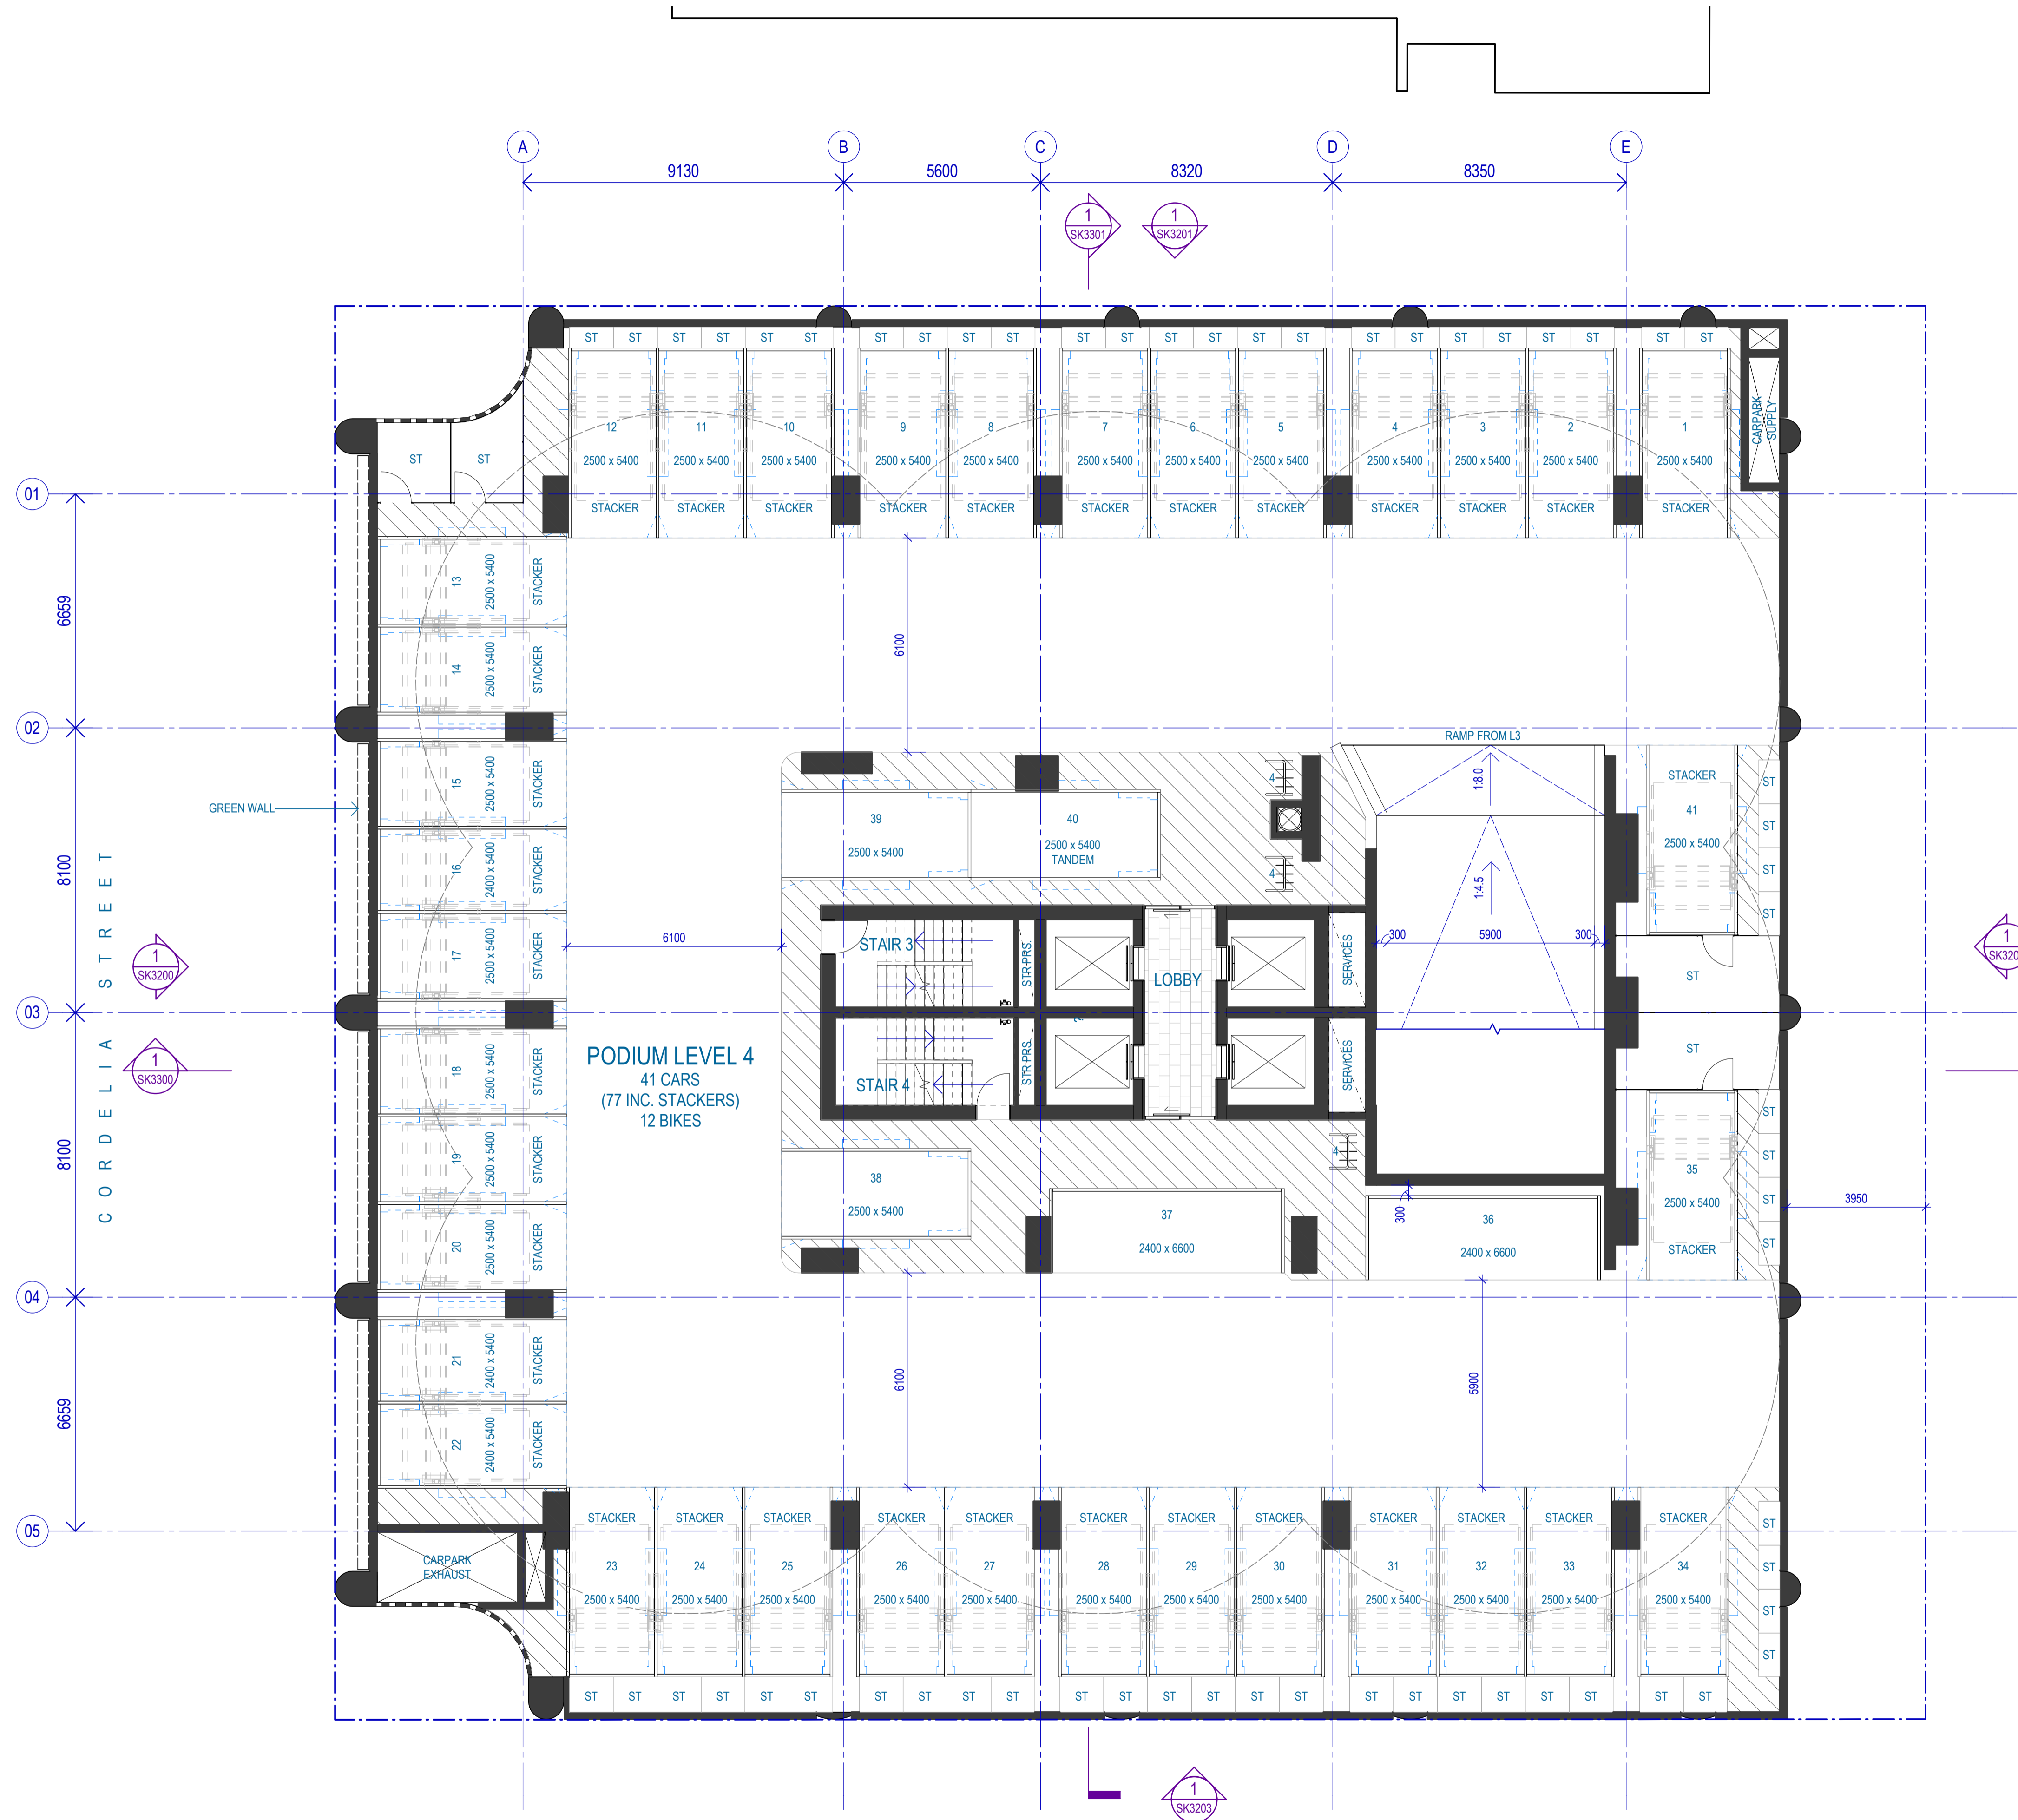


BCC DS
LODGED
 20/04/2023
 APPLICATION REF
 A006255010

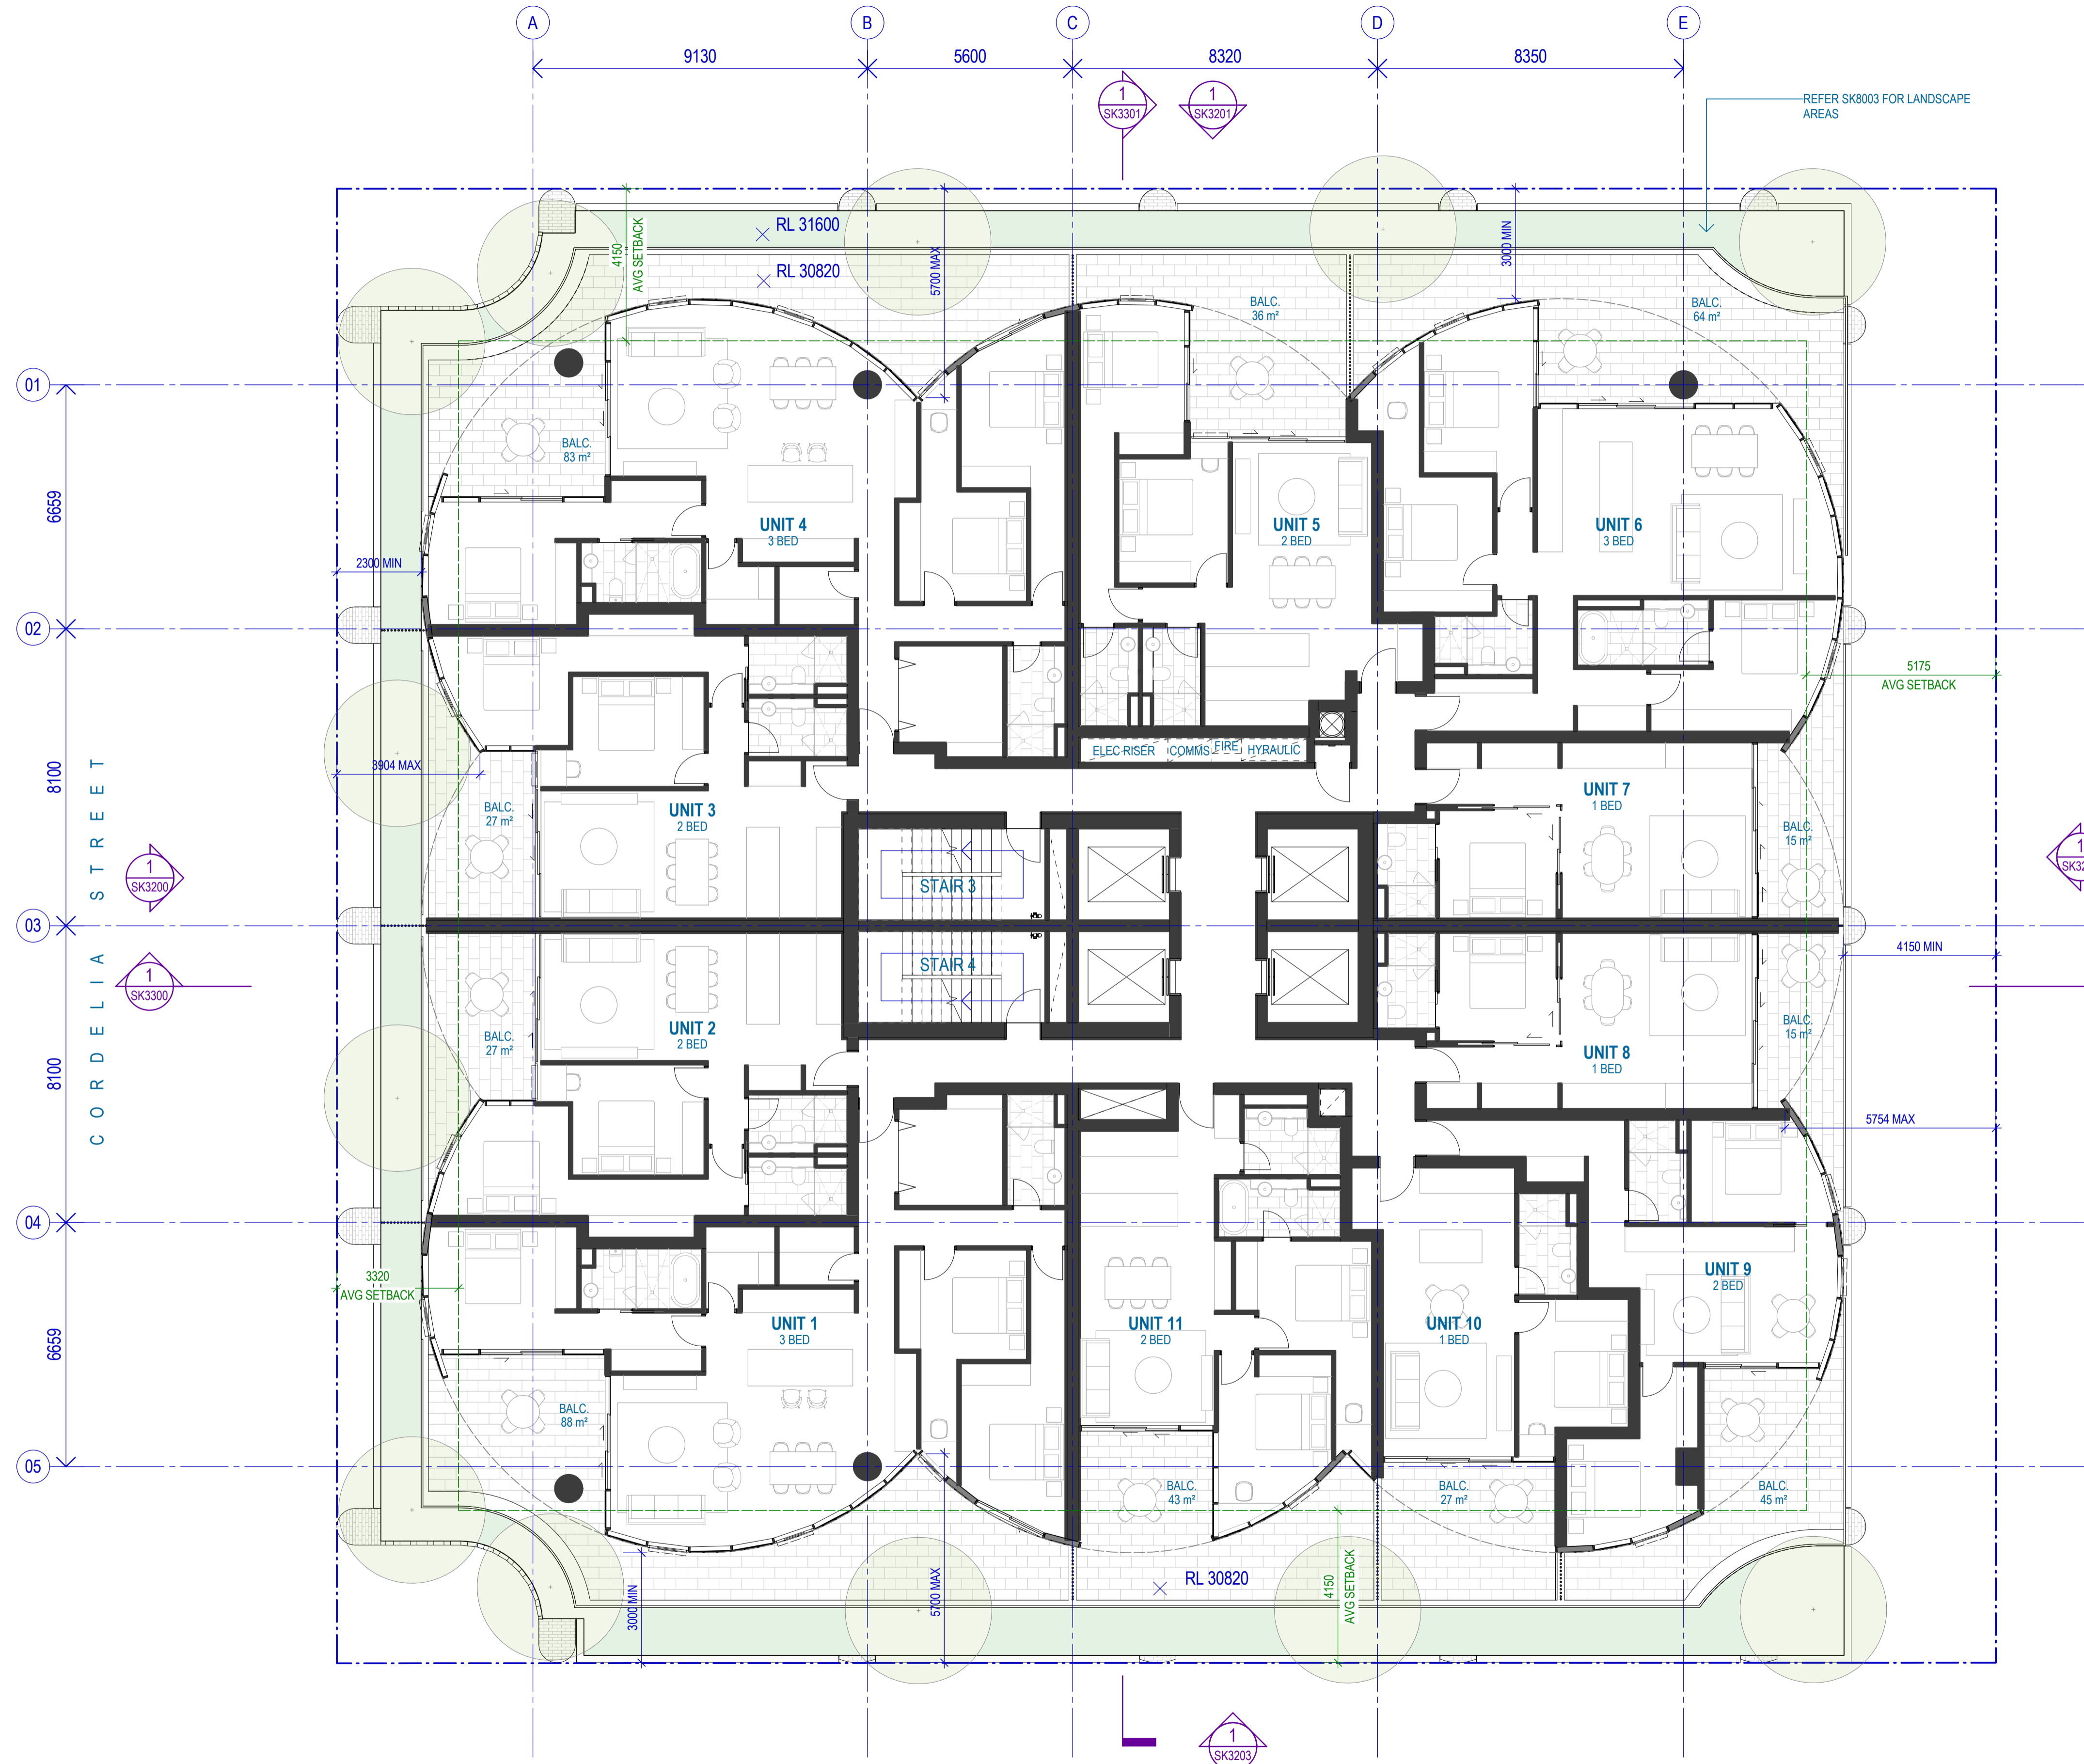

EVE
 30 STOREYS

IVY
 30 STOREYS


BCC DS
LODGED
 20/04/2023
 APPLICATION REF
 A006255010

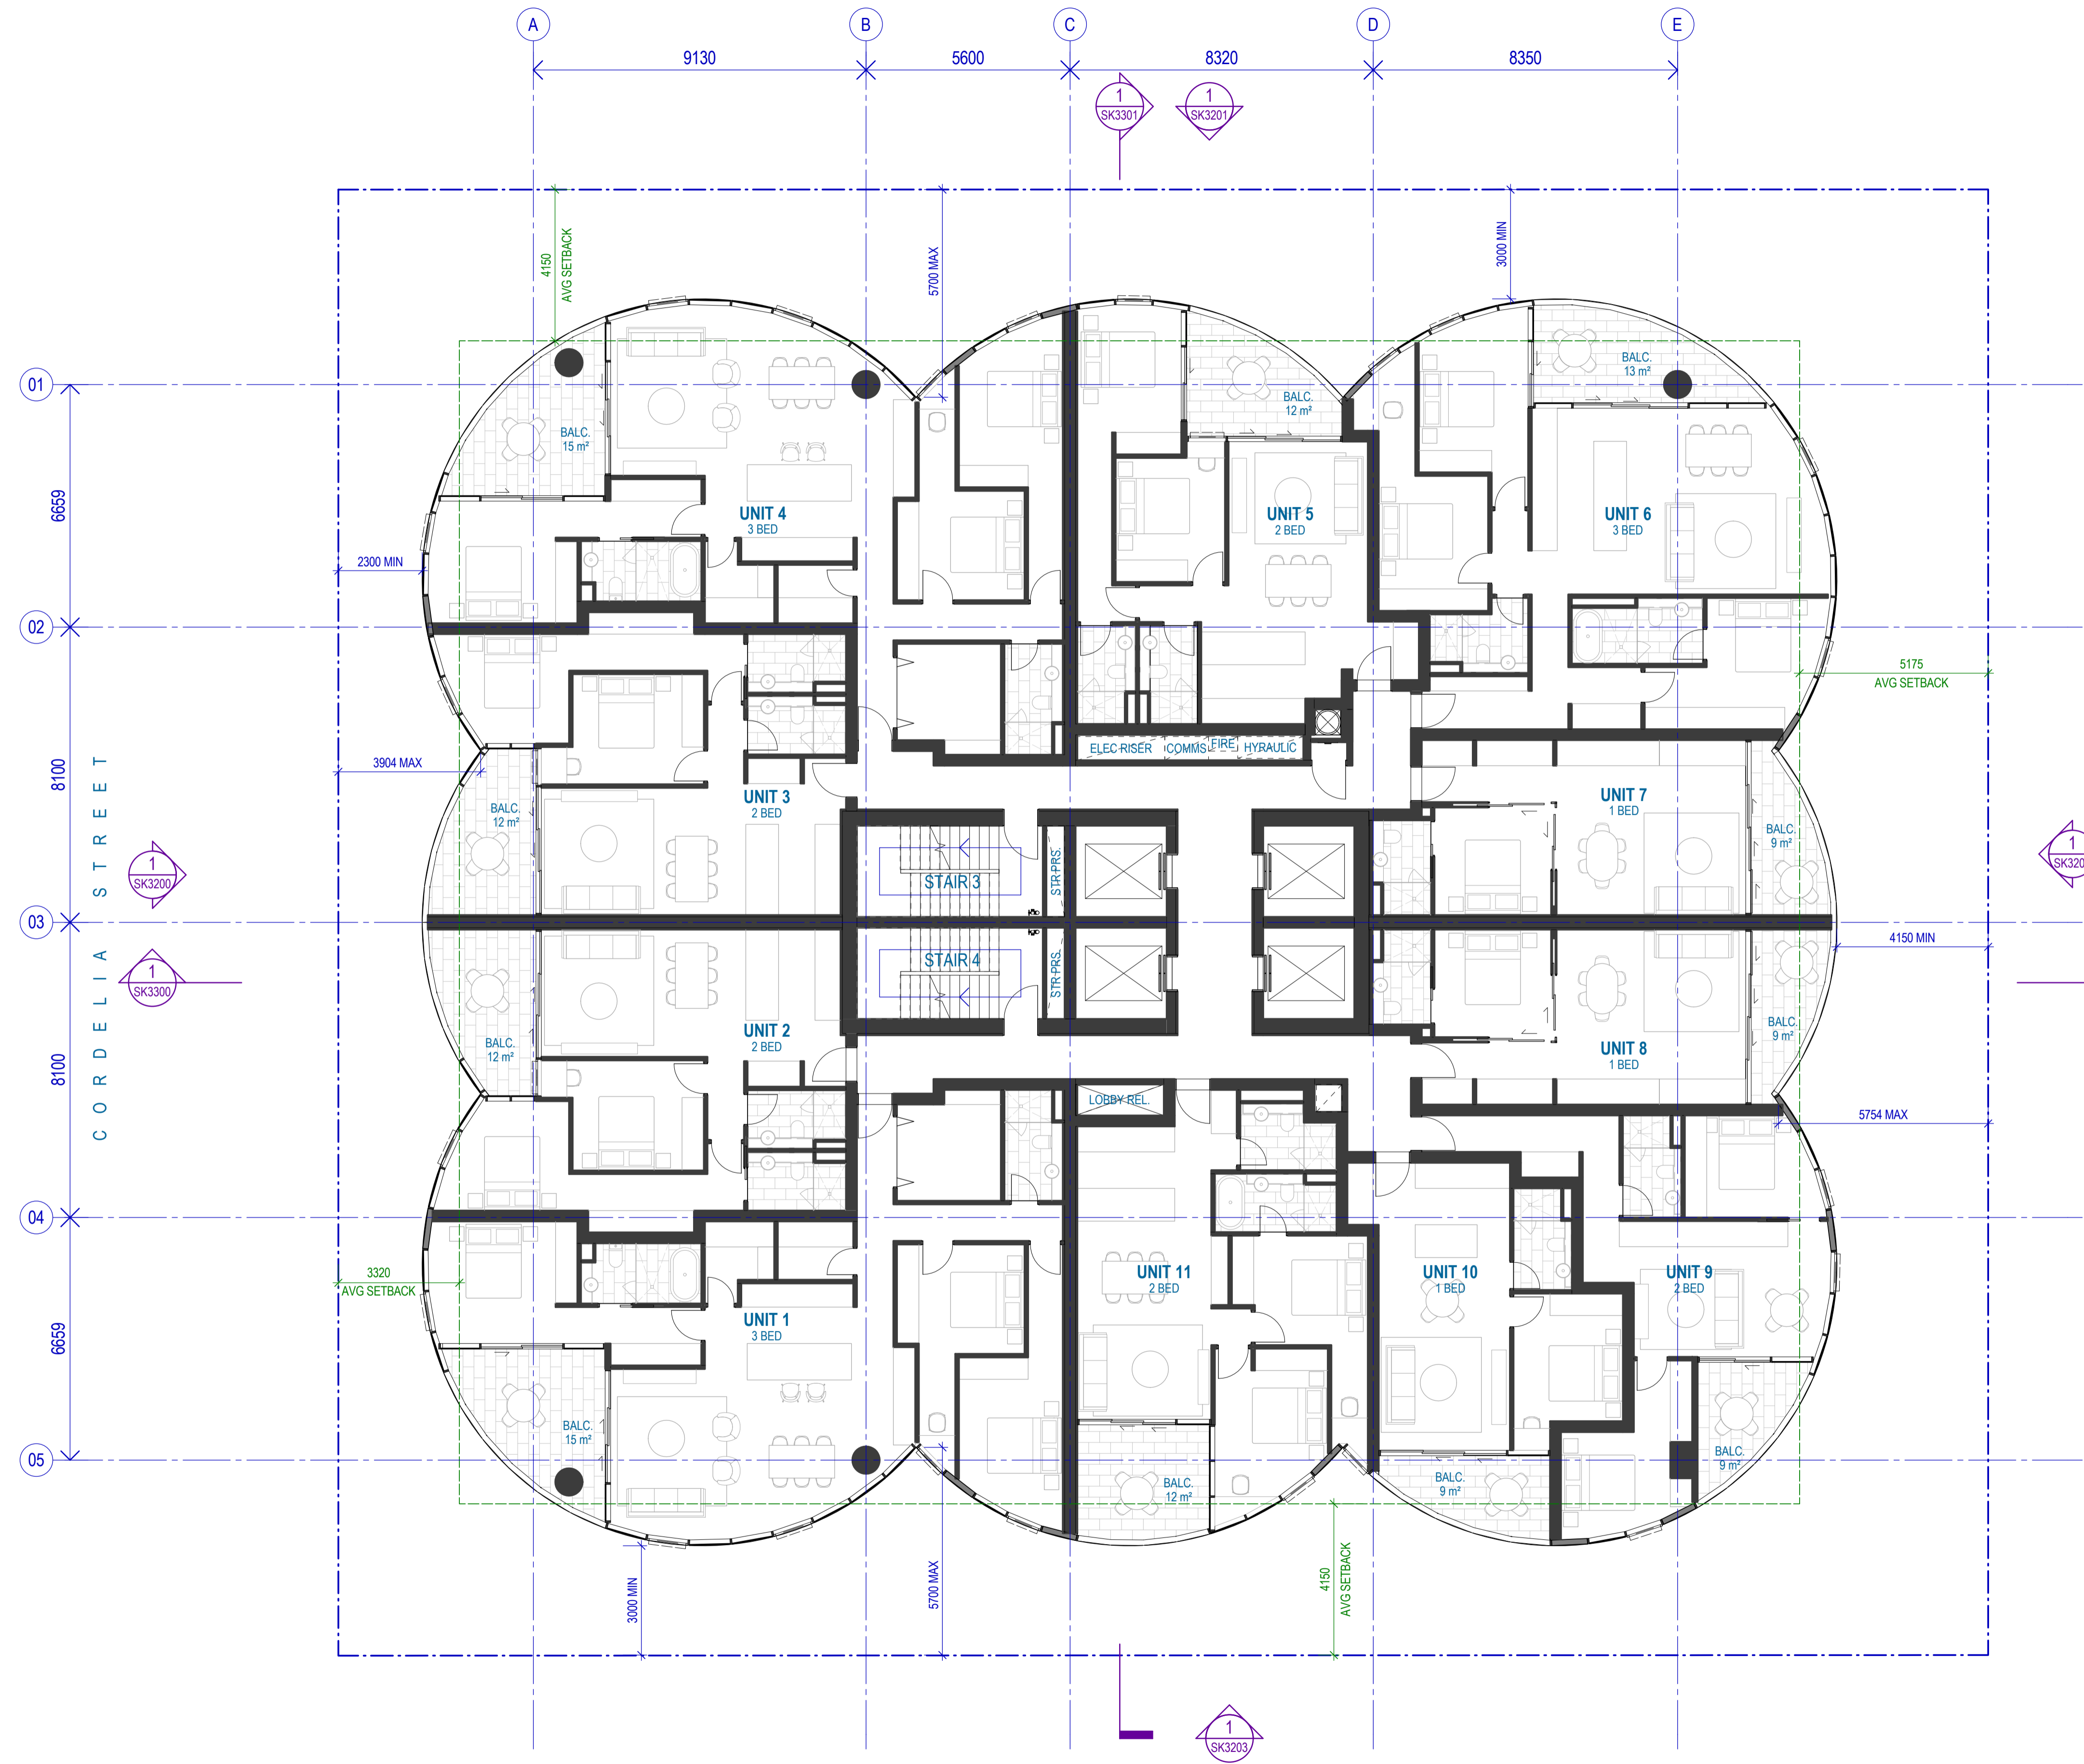

EVE
 30 STOREYS


IVY
 30 STOREYS

BCC DS
LODGED
 20/04/2023
 APPLICATION REF
 A006255010

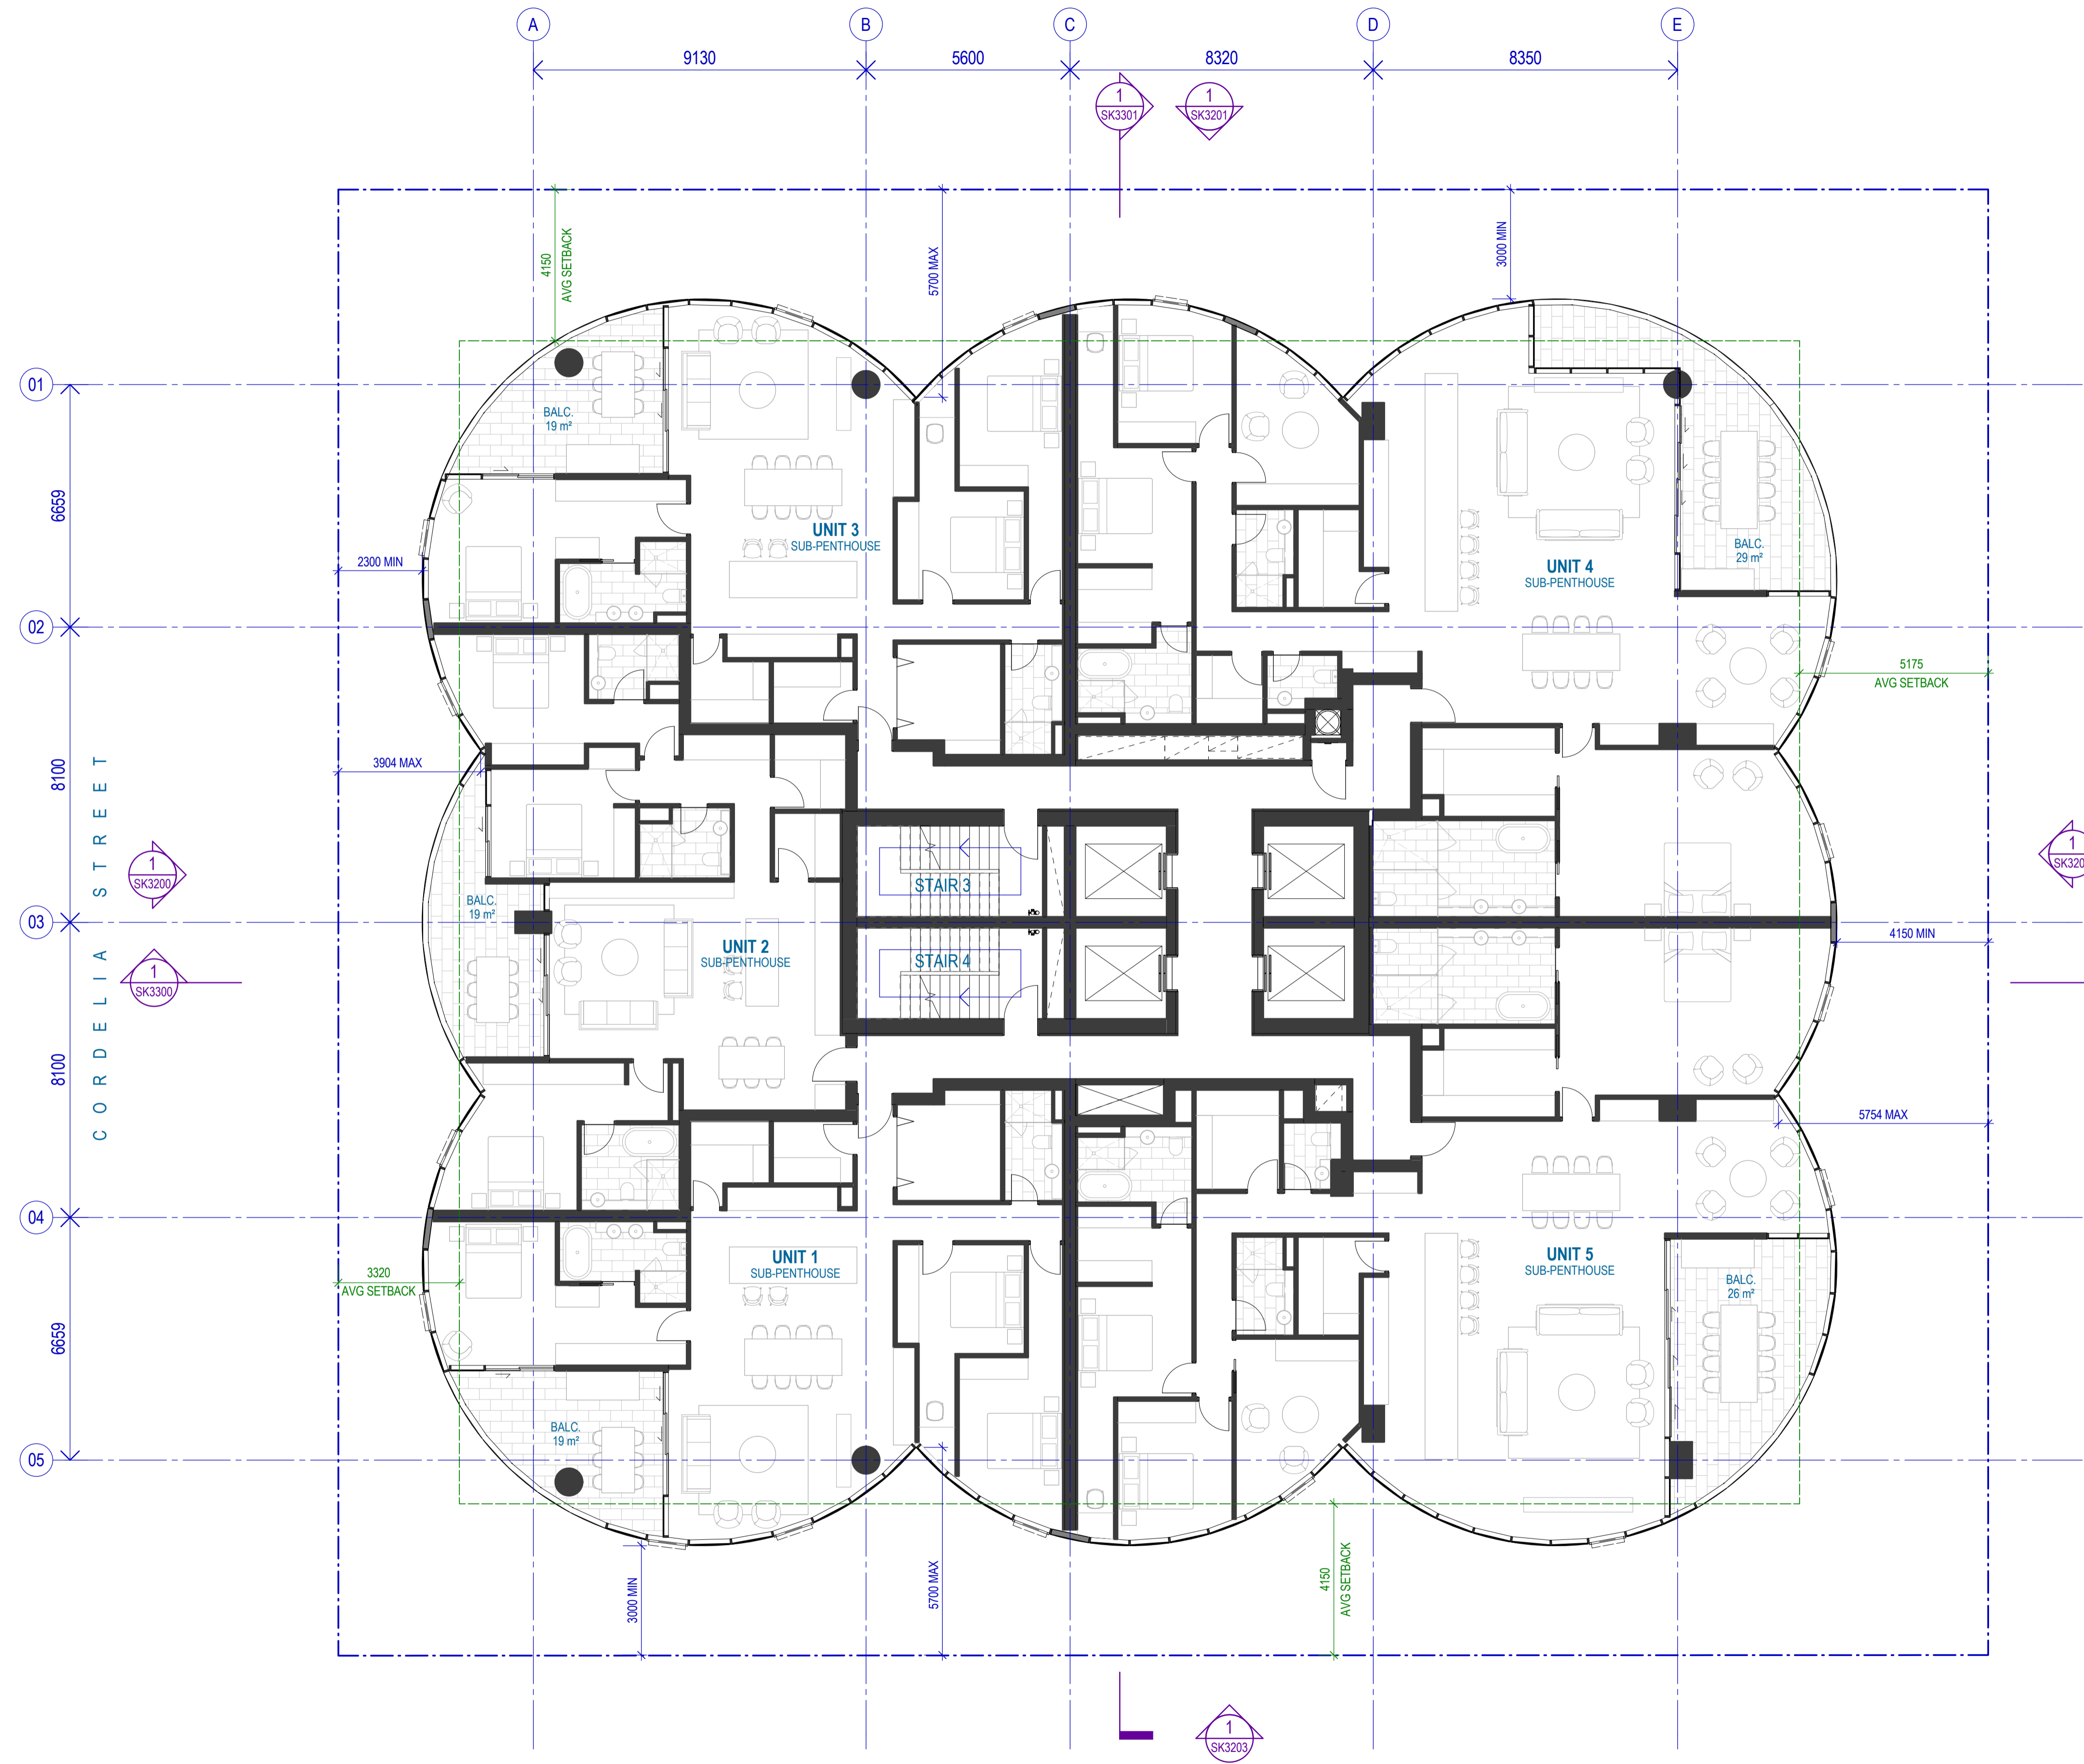


EVE
 30 STOREYS

IVY
 30 STOREYS

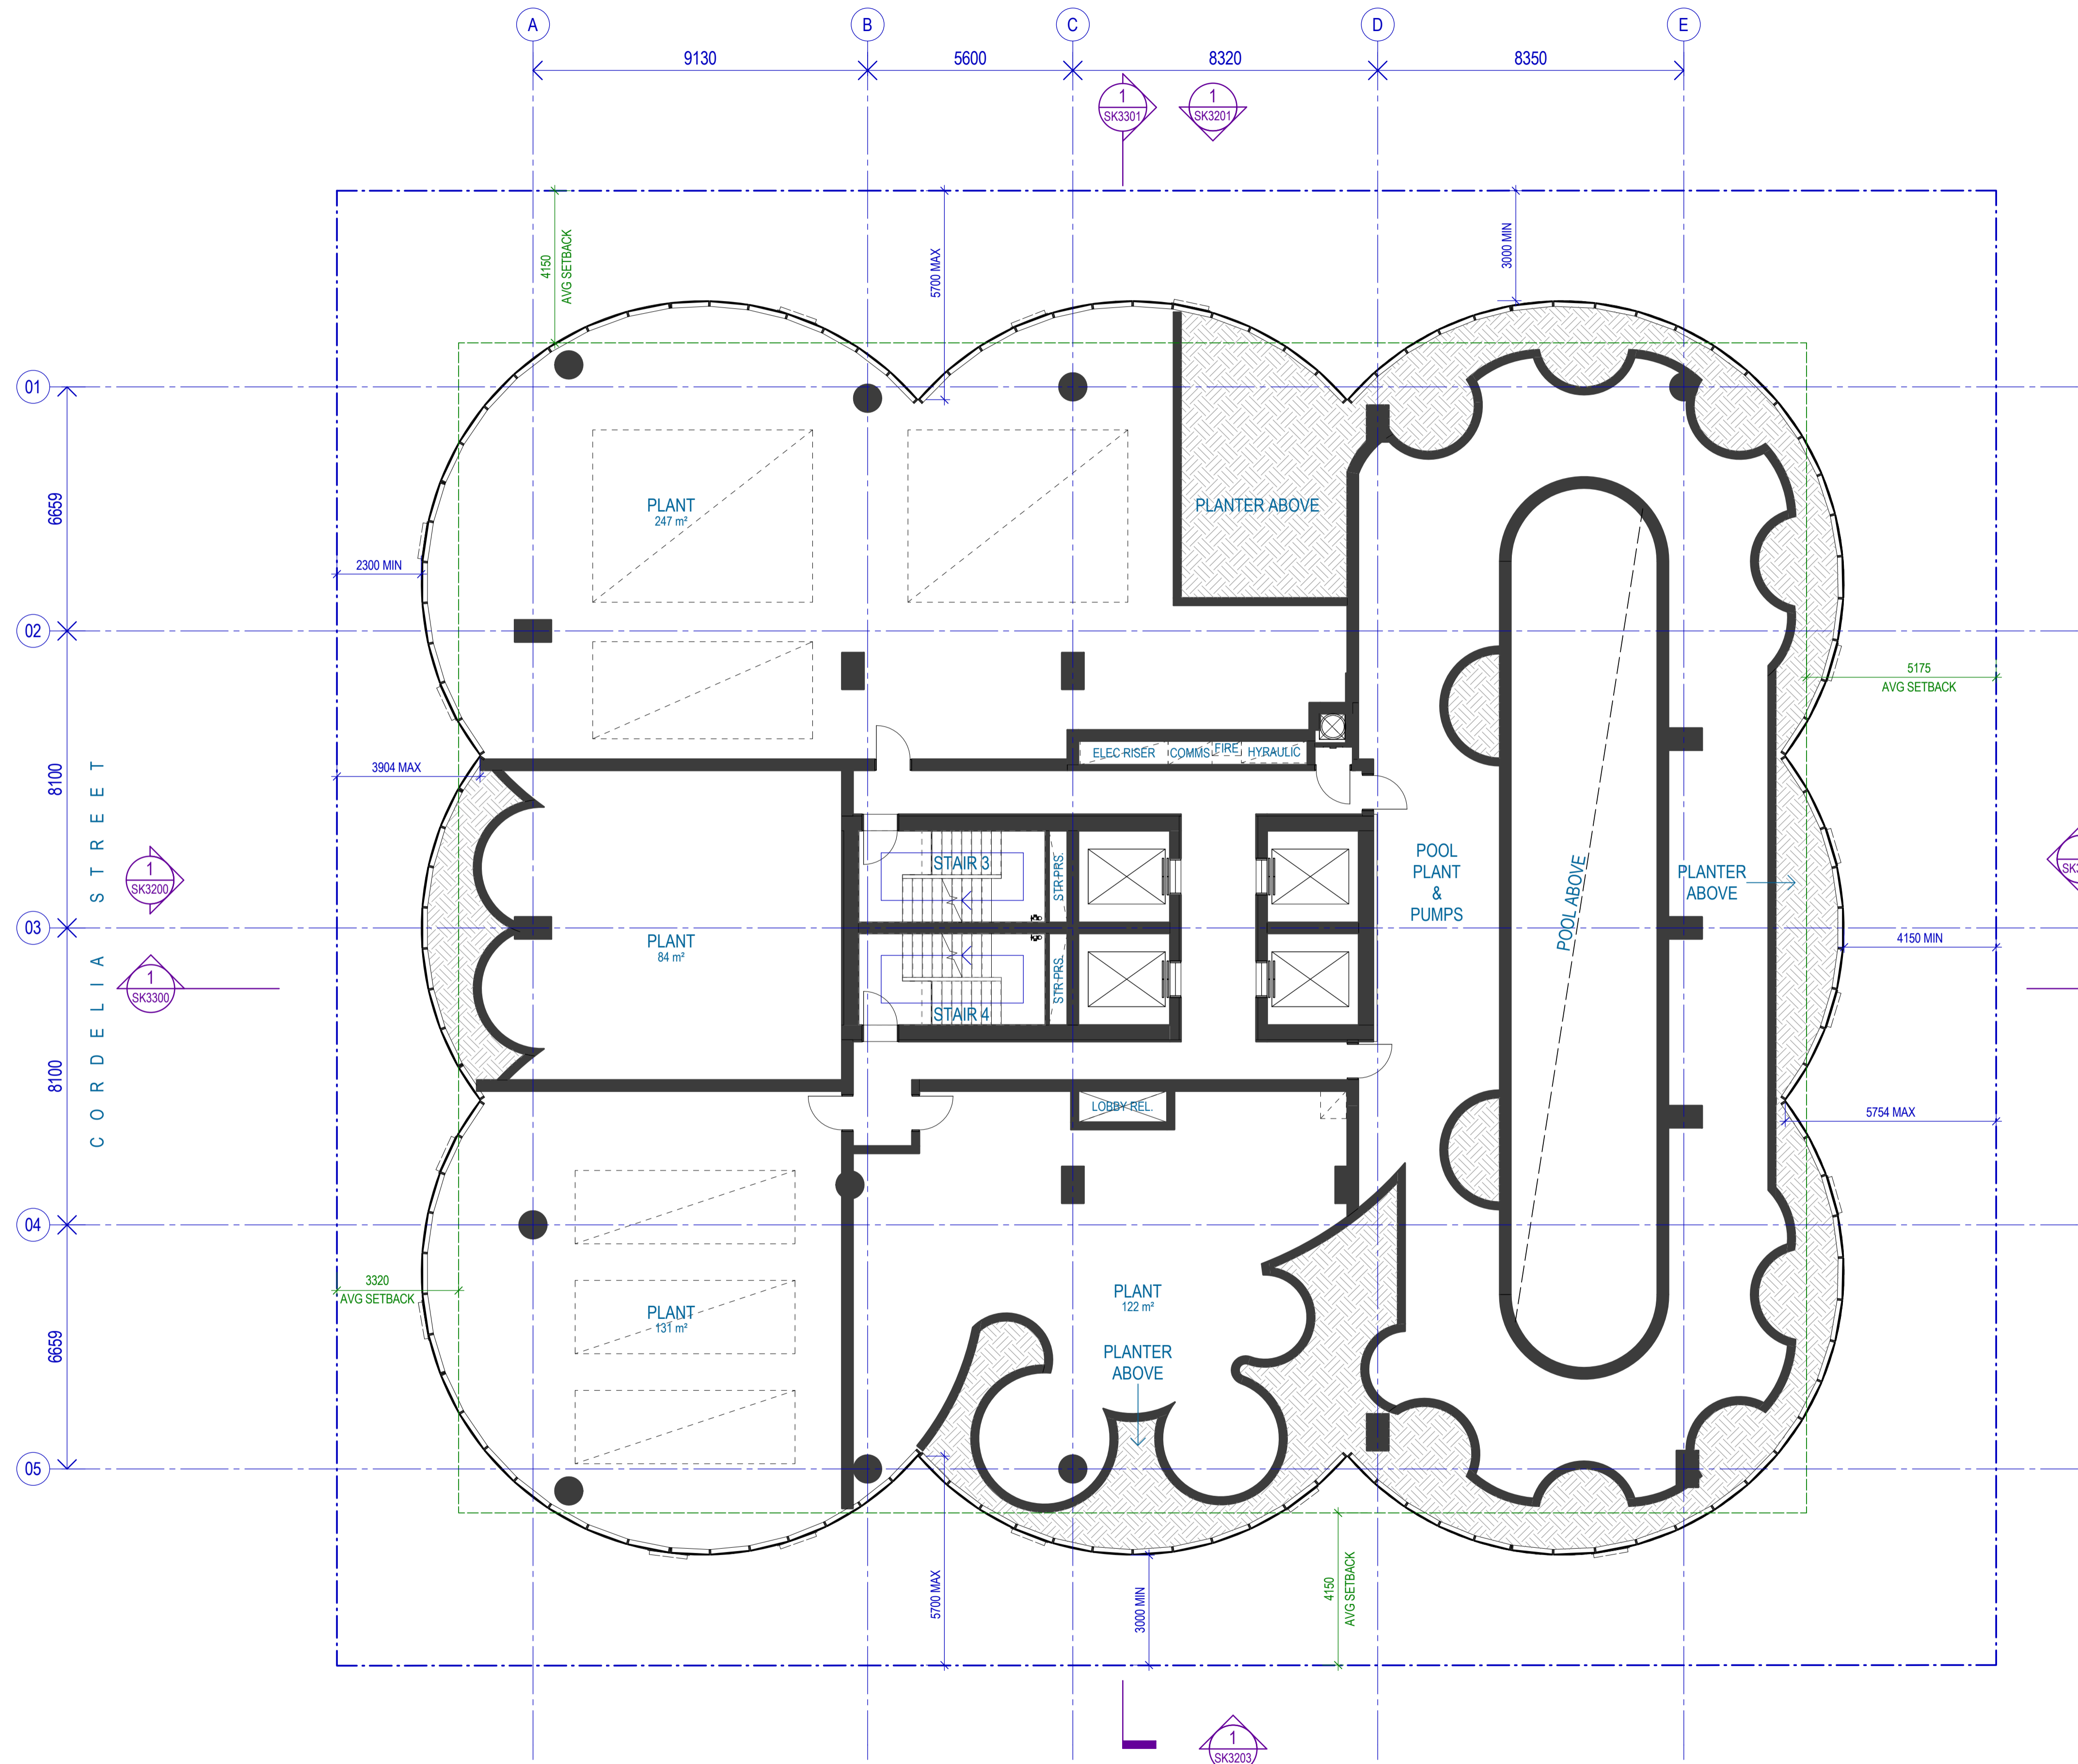

EVE
 30 STOREYS


IVY
 30 STOREYS

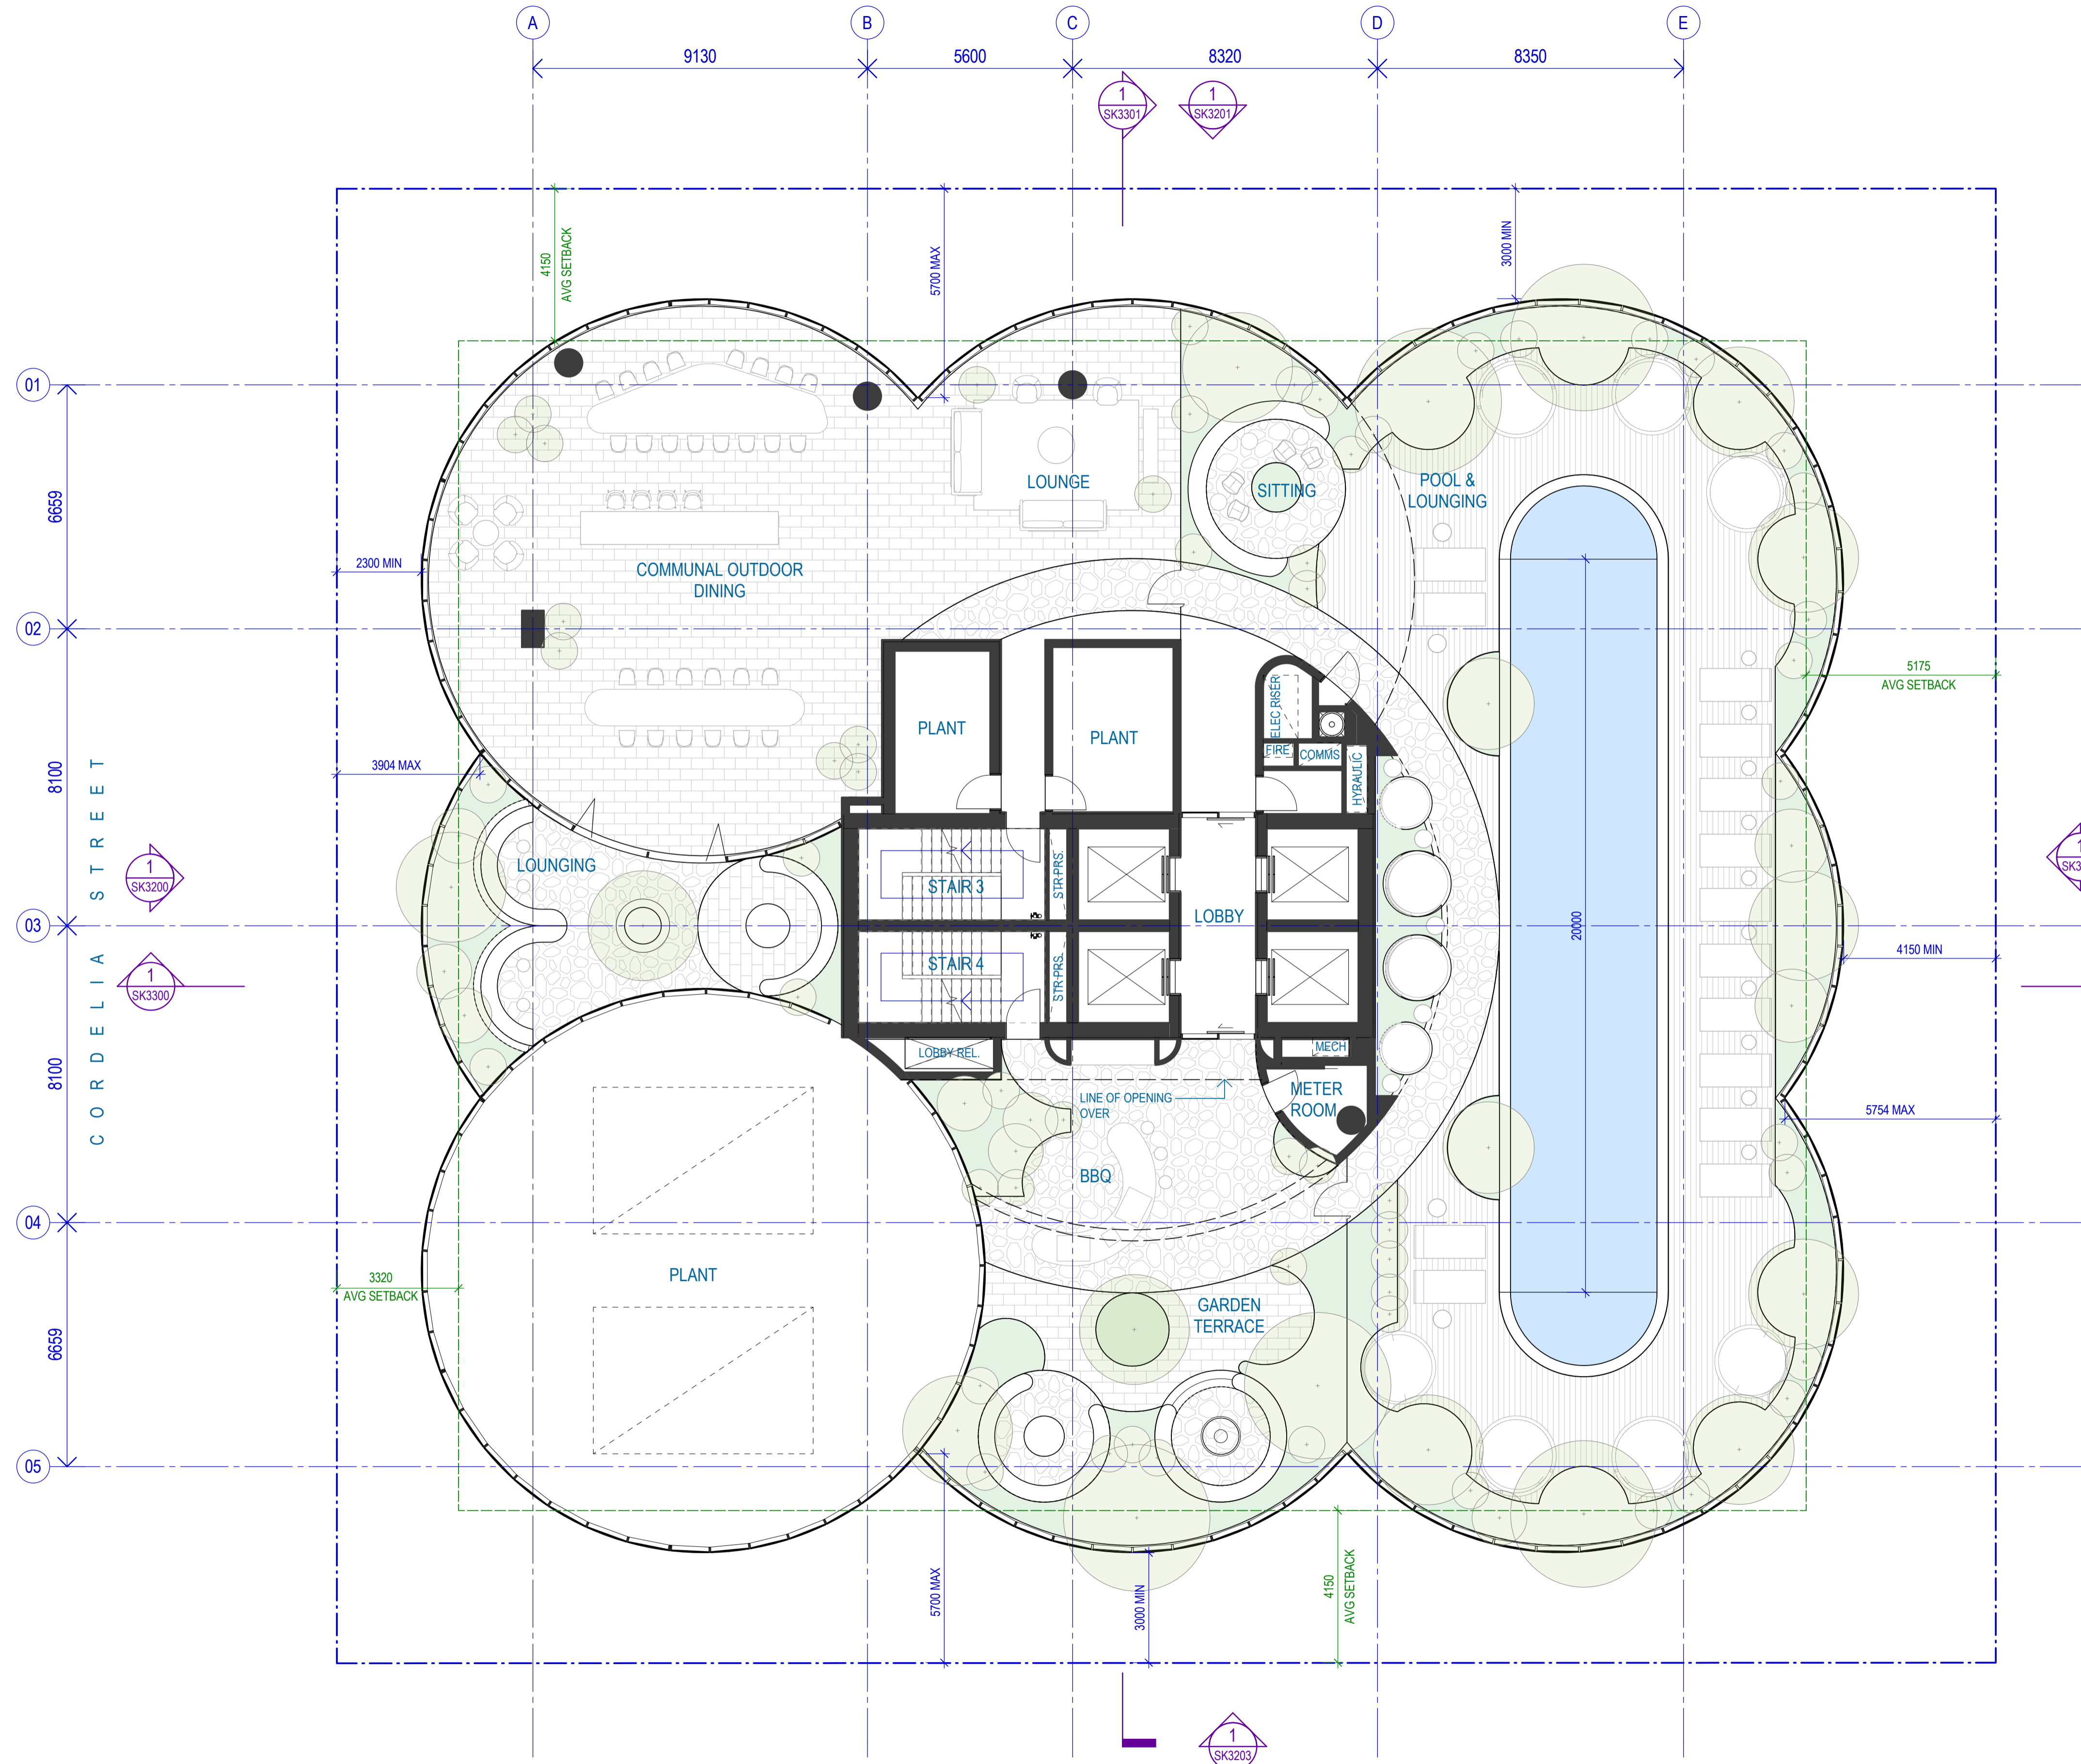

EVE
 30 STOREYS


IVY
 30 STOREYS


BCC DS
 LODGED
 20/04/2023
 APPLICATION REF
 A006255010

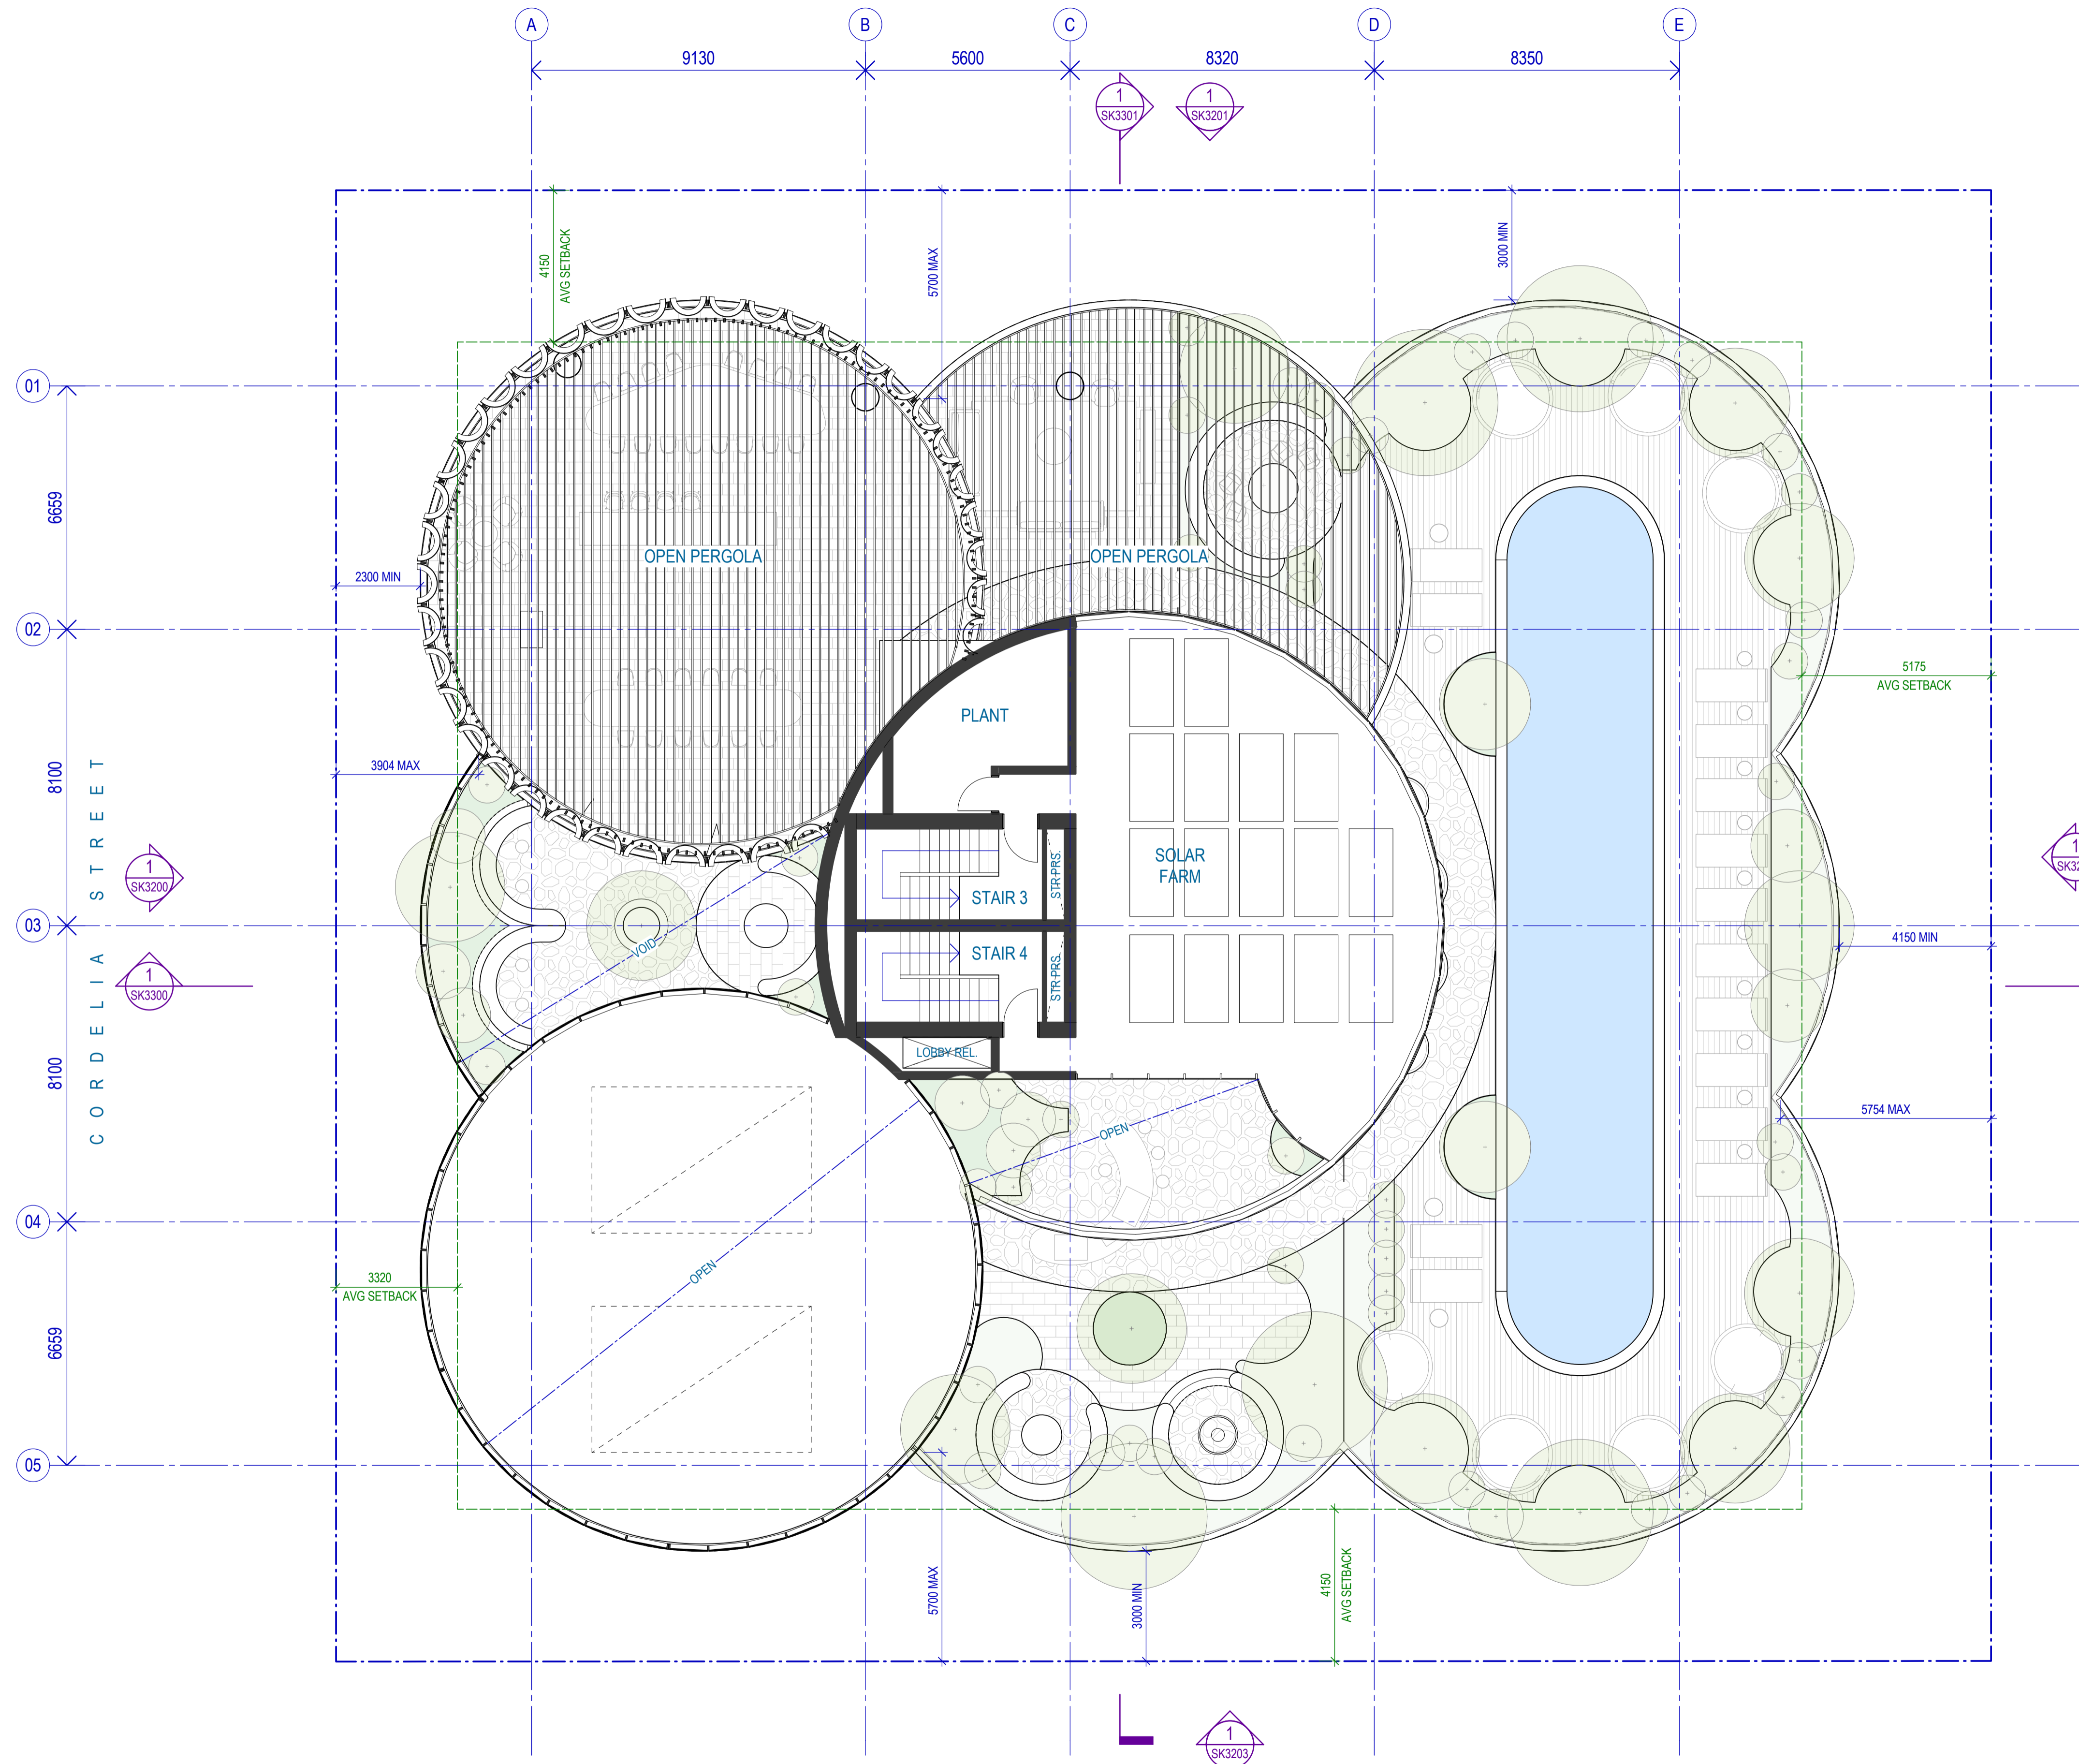

EVE
 30 STOREYS

IVY
 30 STOREYS

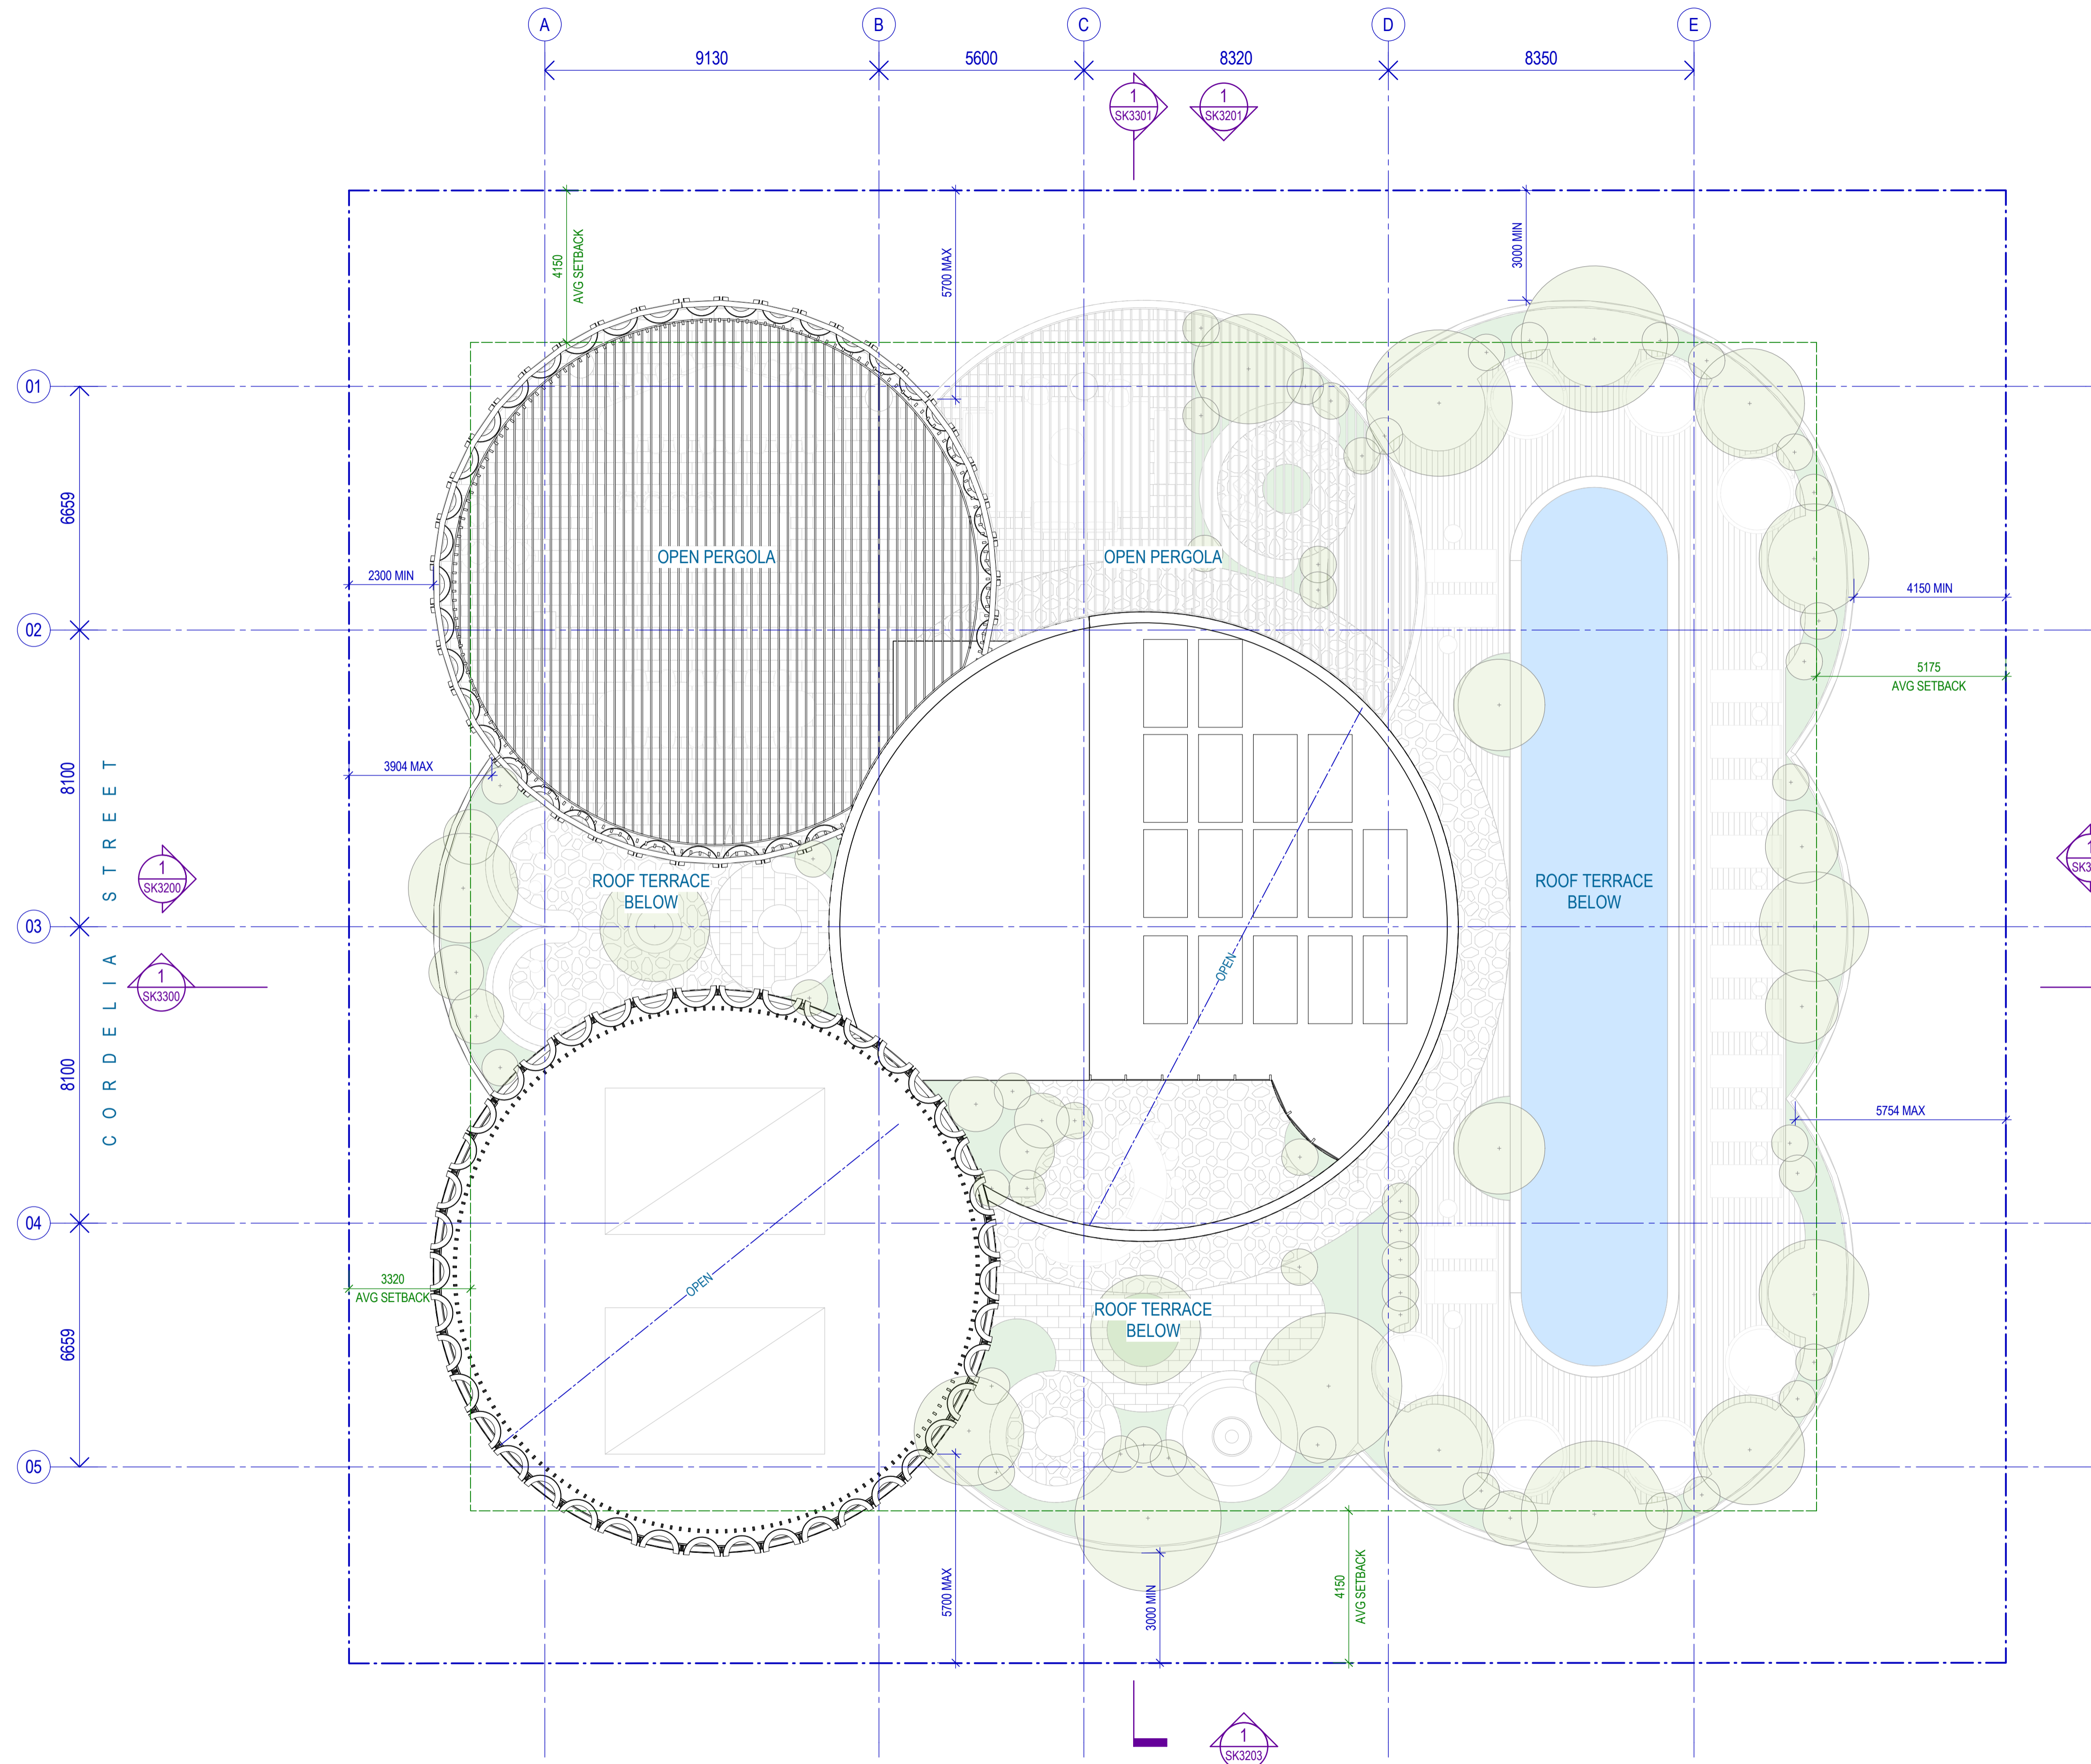


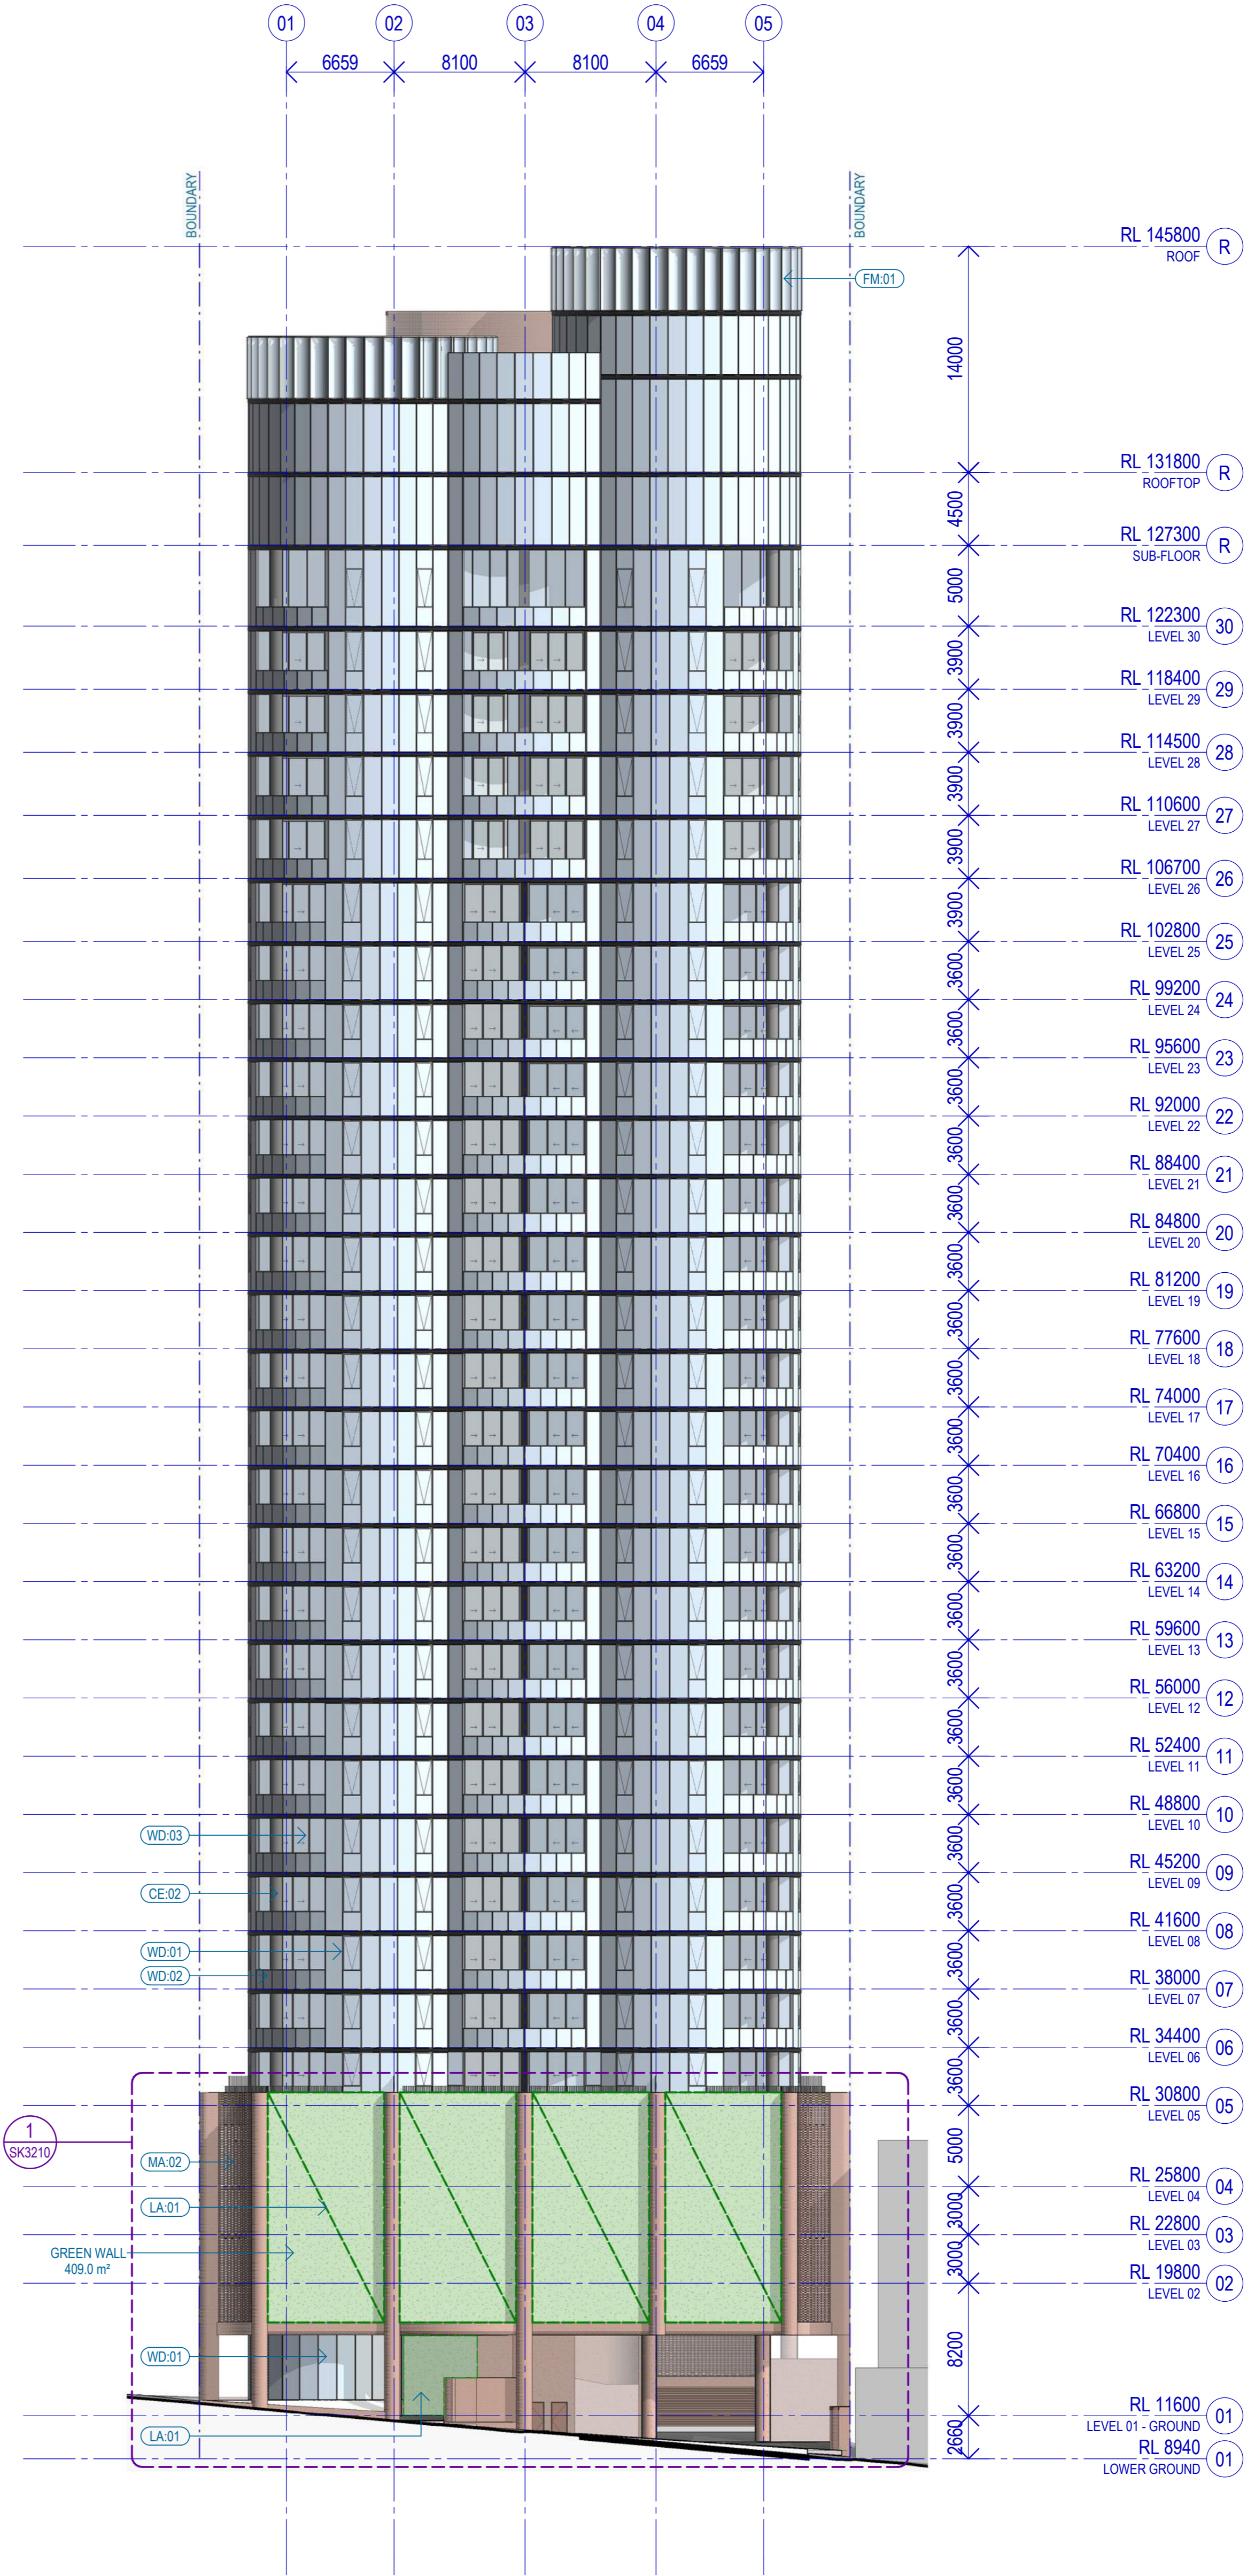

LEGEND - FINISHES

- CE-01 CONCRETE, LIGHT GREY FINISH
- CE-02 CONCRETE, DARK GREY FINISH
- CE-03 CONCRETE, TEXTURED TERRACOTTA FINISH
- FM-01 FEATURE GLASS & METAL SCREEN TO ROOFTOP CROWN
- FM-02 VERTICAL BATTEN PRIVACY SCREEN, CHARCOAL POWDERCOAT FINISH
- LA-01 FEATURE GREEN WALL
- MA-01 STANDARD FACE BRICK LAID IN STRETCHER BOND, TERRACOTTA COLOUR
- MA-02 PERFORATED BRICK SCREEN, TERRACOTTA COLOUR
- WD-01 FULL HEIGHT GLAZING SYSTEM, OPERABLE AWNING WINDOWS WHERE INDICATED, CHARCOAL POWDERCOAT FINISH TO MULLIONS
- WD-02 GLAZED BALUSTRADE, POWDERCOAT FINISH TO MULLIONS
- WD-03 FULL HEIGHT GLAZING SYSTEM WITH SLIDING DOORS WHERE INDICATED, CHARCOAL POWDERCOAT FINISH TO MULLIONS


BCC DS
LODGED
 20/04/2023
 APPLICATION REF
 A006255010

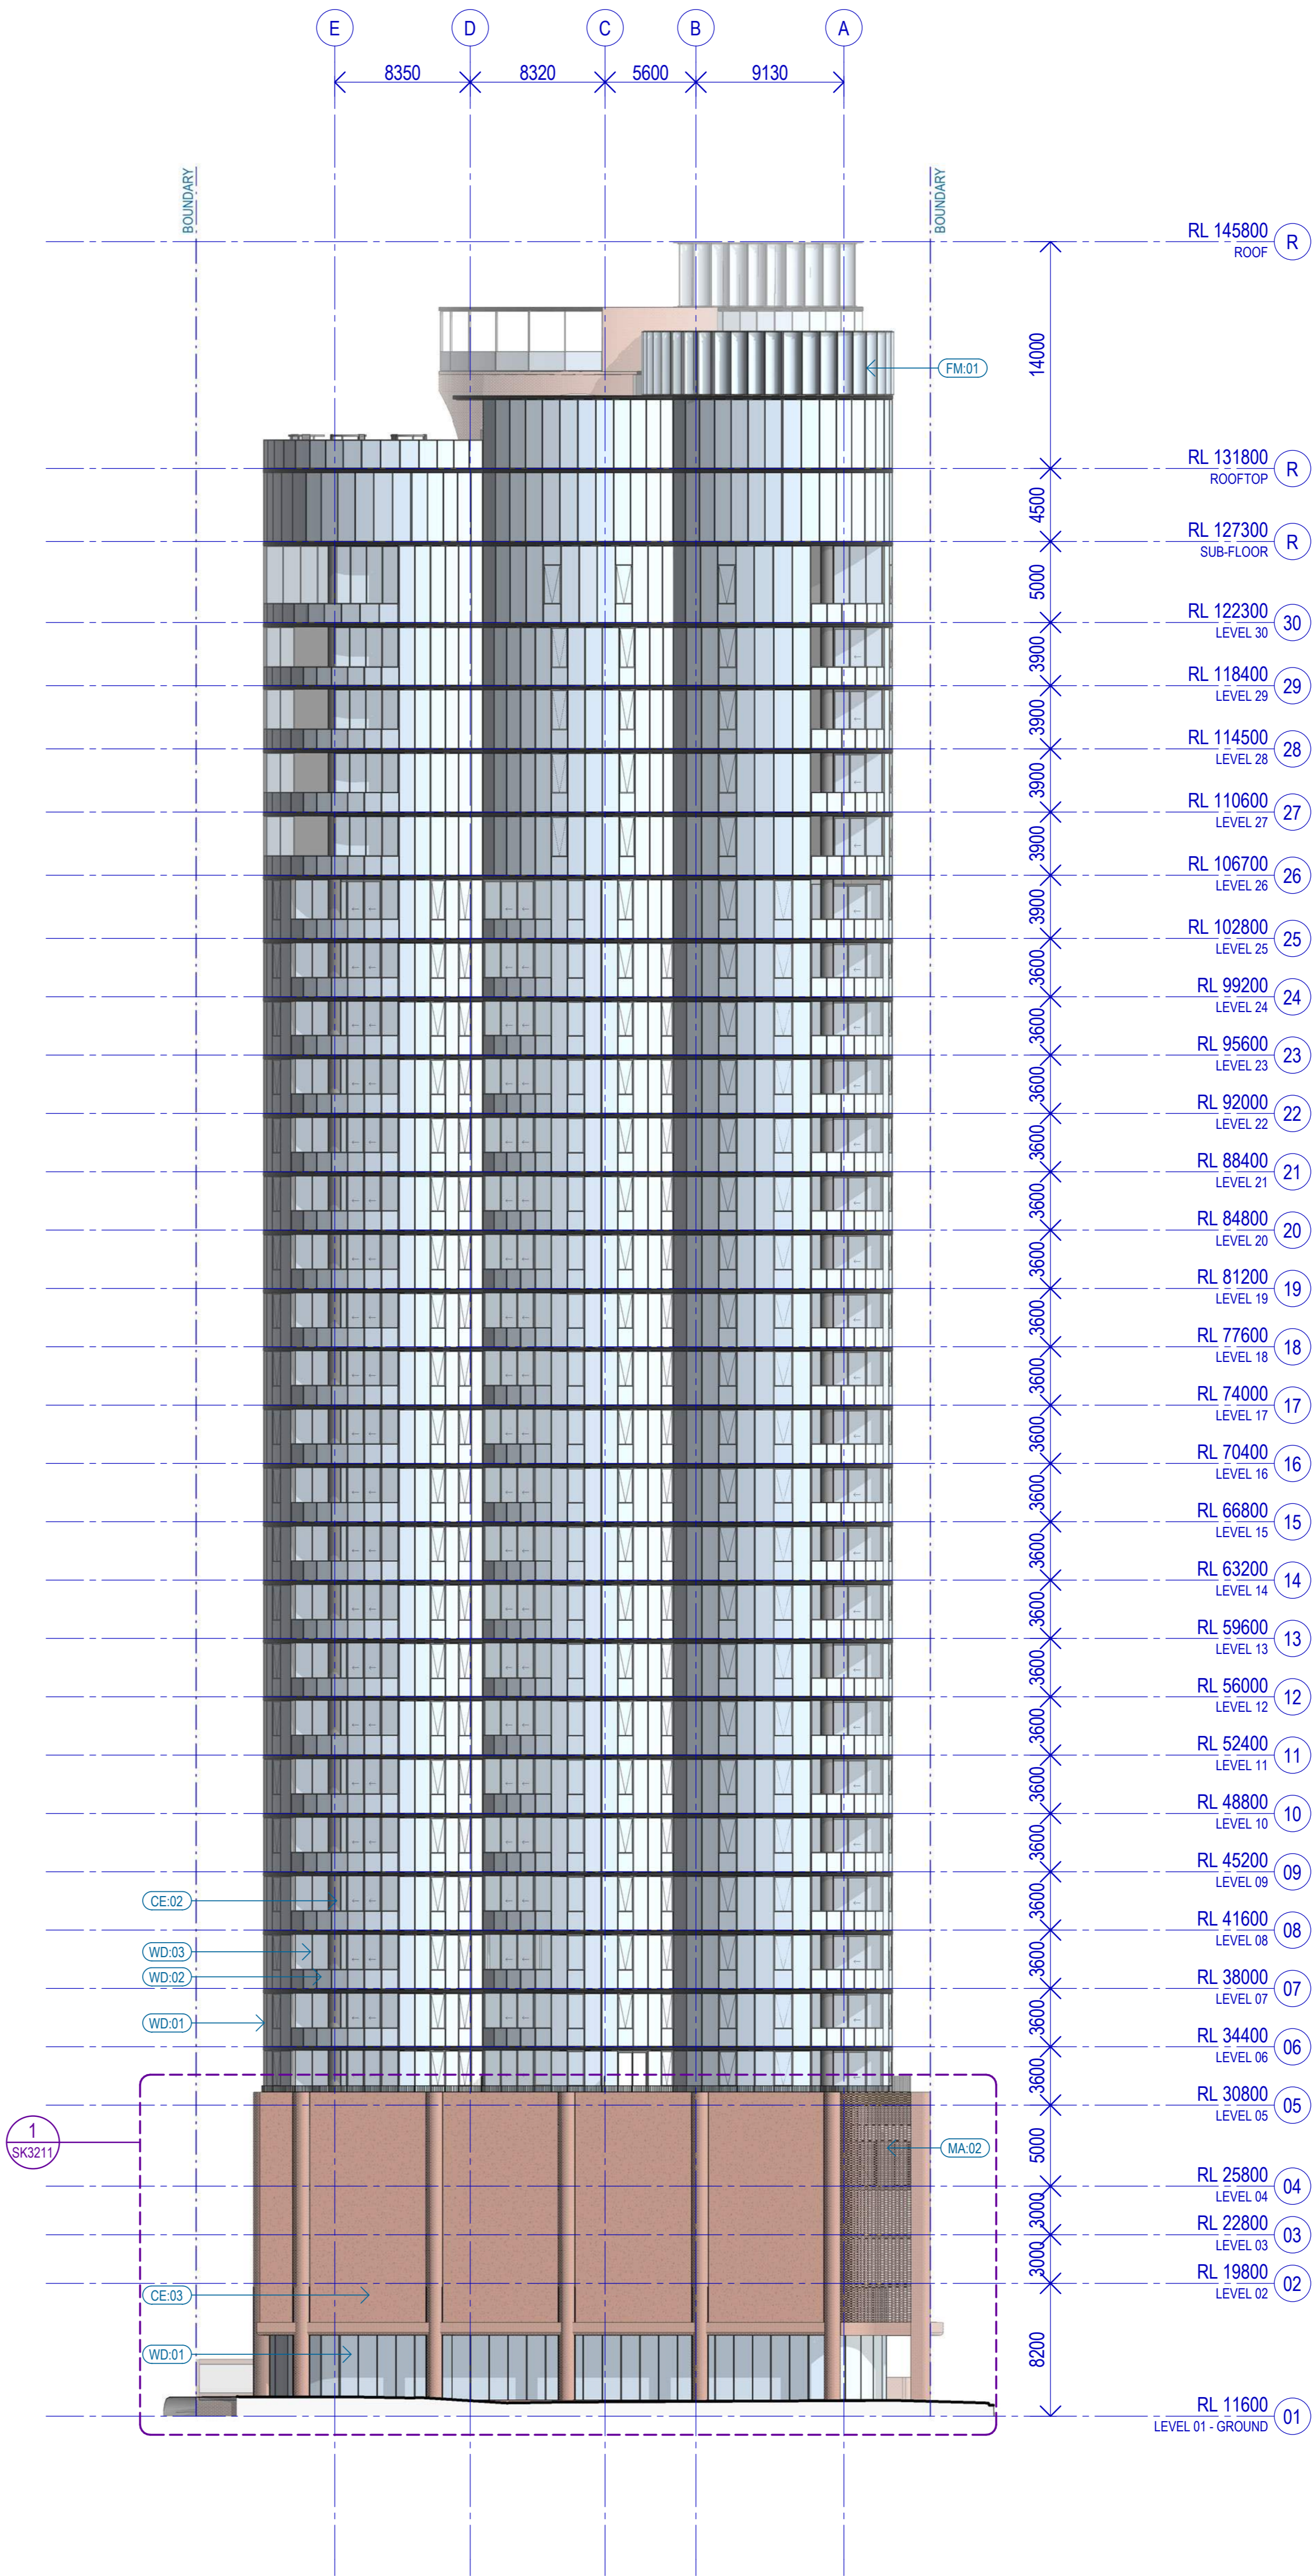

LEGEND - FINISHES

- CE.01 CONCRETE, LIGHT GREY FINISH
- CE.02 CONCRETE, DARK GREY FINISH
- CE.03 CONCRETE, TEXTURED TERRACOTTA FINISH
- FM.01 FEATURE GLASS & METAL SCREEN TO ROOFTOP CROWN
- FM.02 VERTICAL BATTEN PRIVACY SCREEN, CHARCOAL POWDERCOAT FINISH
- LA.01 FEATURE GREEN WALL
- MA.01 STANDARD FACE BRICK LAID IN STRETCHER BOND, TERRACOTTA COLOUR
- MA.02 PERFORATED BRICK SCREEN, TERRACOTTA COLOUR
- WD.01 FULL HEIGHT GLAZING SYSTEM, OPERABLE AWNING WINDOWS WHERE INDICATED, CHARCOAL POWDERCOAT FINISH TO MULLIONS
- WD.02 GLAZED BALUSTRADE, POWDERCOAT FINISH TO MULLIONS
- WD.03 FULL HEIGHT GLAZING SYSTEM WITH SLIDING DOORS WHERE INDICATED, CHARCOAL POWDERCOAT FINISH TO MULLIONS

BCC DS
LODGED
20/04/2023
APPLICATION REF
A006255010

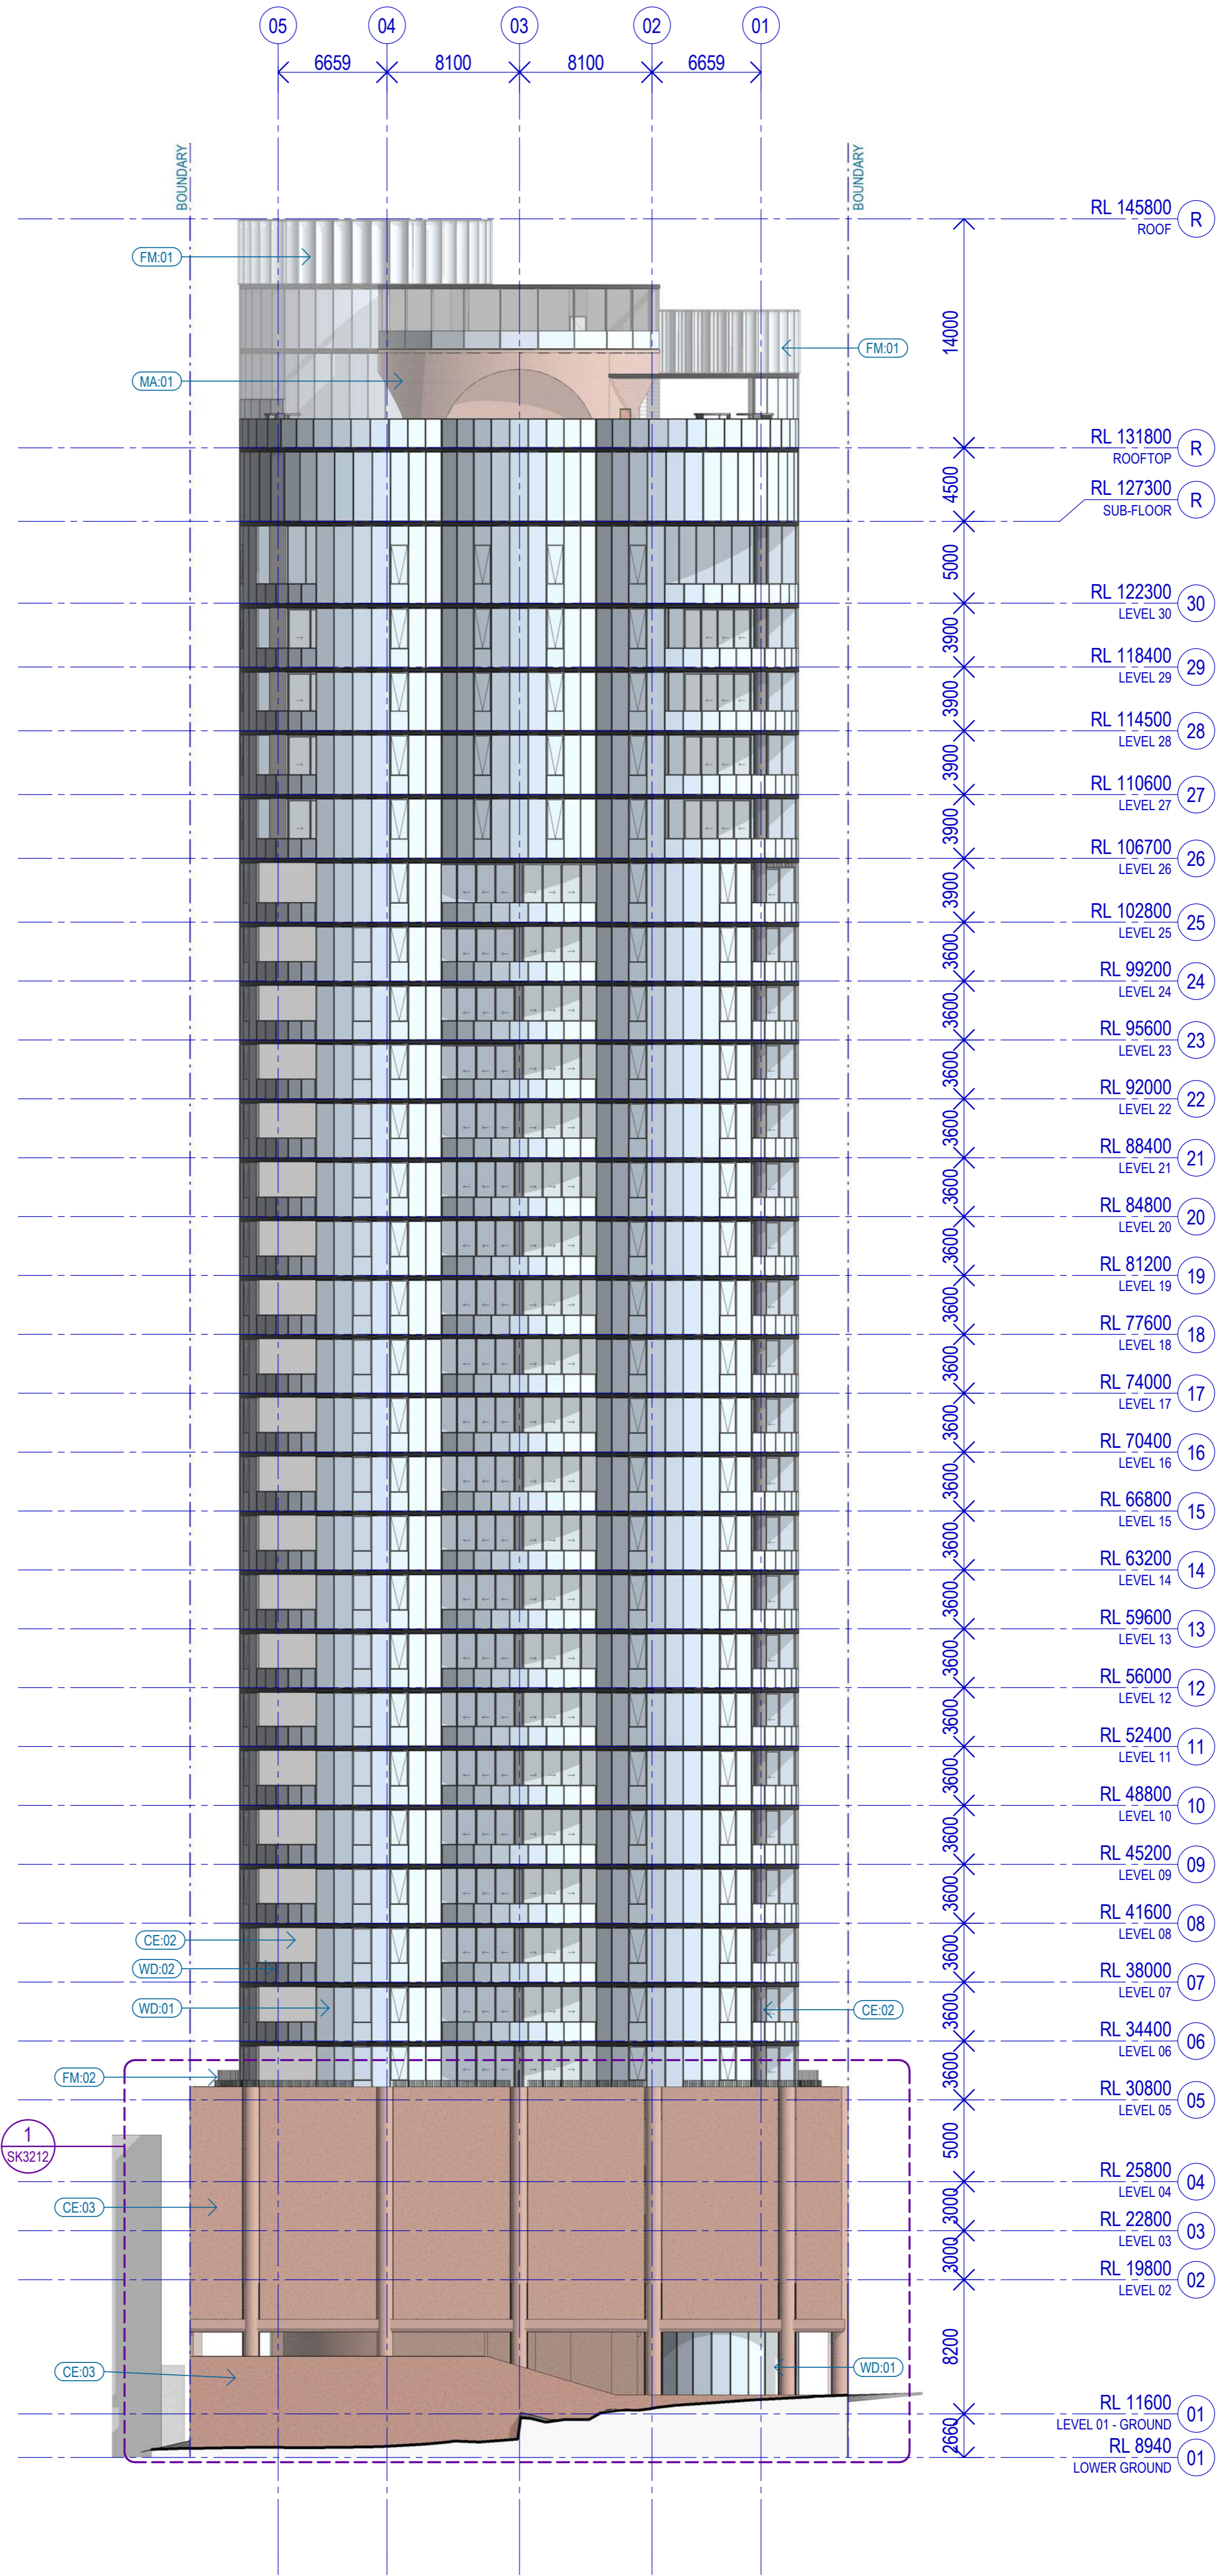

LEGEND - FINISHES


- CE.01 CONCRETE, LIGHT GREY FINISH
- CE.02 CONCRETE, DARK GREY FINISH
- CE.03 CONCRETE, TEXTURED TERRACOTTA FINISH
- FM.01 FEATURE GLASS & METAL SCREEN TO ROOFTOP CROWN
- FM.02 VERTICAL BATTEN PRIVACY SCREEN, CHARCOAL POWDERCOAT FINISH
- LA.01 FEATURE GREEN WALL
- MA.01 STANDARD FACE BRICK LAID IN STRETCHER BOND, TERRACOTTA COLOUR
- MA.02 PERFORATED BRICK SCREEN, TERRACOTTA COLOUR
- WD.01 FULL HEIGHT GLAZING SYSTEM, OPERABLE AWNING WINDOWS WHERE INDICATED, CHARCOAL POWDERCOAT FINISH TO MULLIONS
- WD.02 GLAZED BALUSTRADE, POWDERCOAT FINISH TO MULLIONS
- WD.03 FULL HEIGHT GLAZING SYSTEM WITH SLIDING DOORS WHERE INDICATED, CHARCOAL POWDERCOAT FINISH TO MULLIONS

Project no.
150567
Sheet no.
A-SK3202

Scale
1:250
Revision
E

Sheet size
A1
Date
18/04/23

BCC DS
LODGED
20/04/2023
APPLICATION REF
A006255010

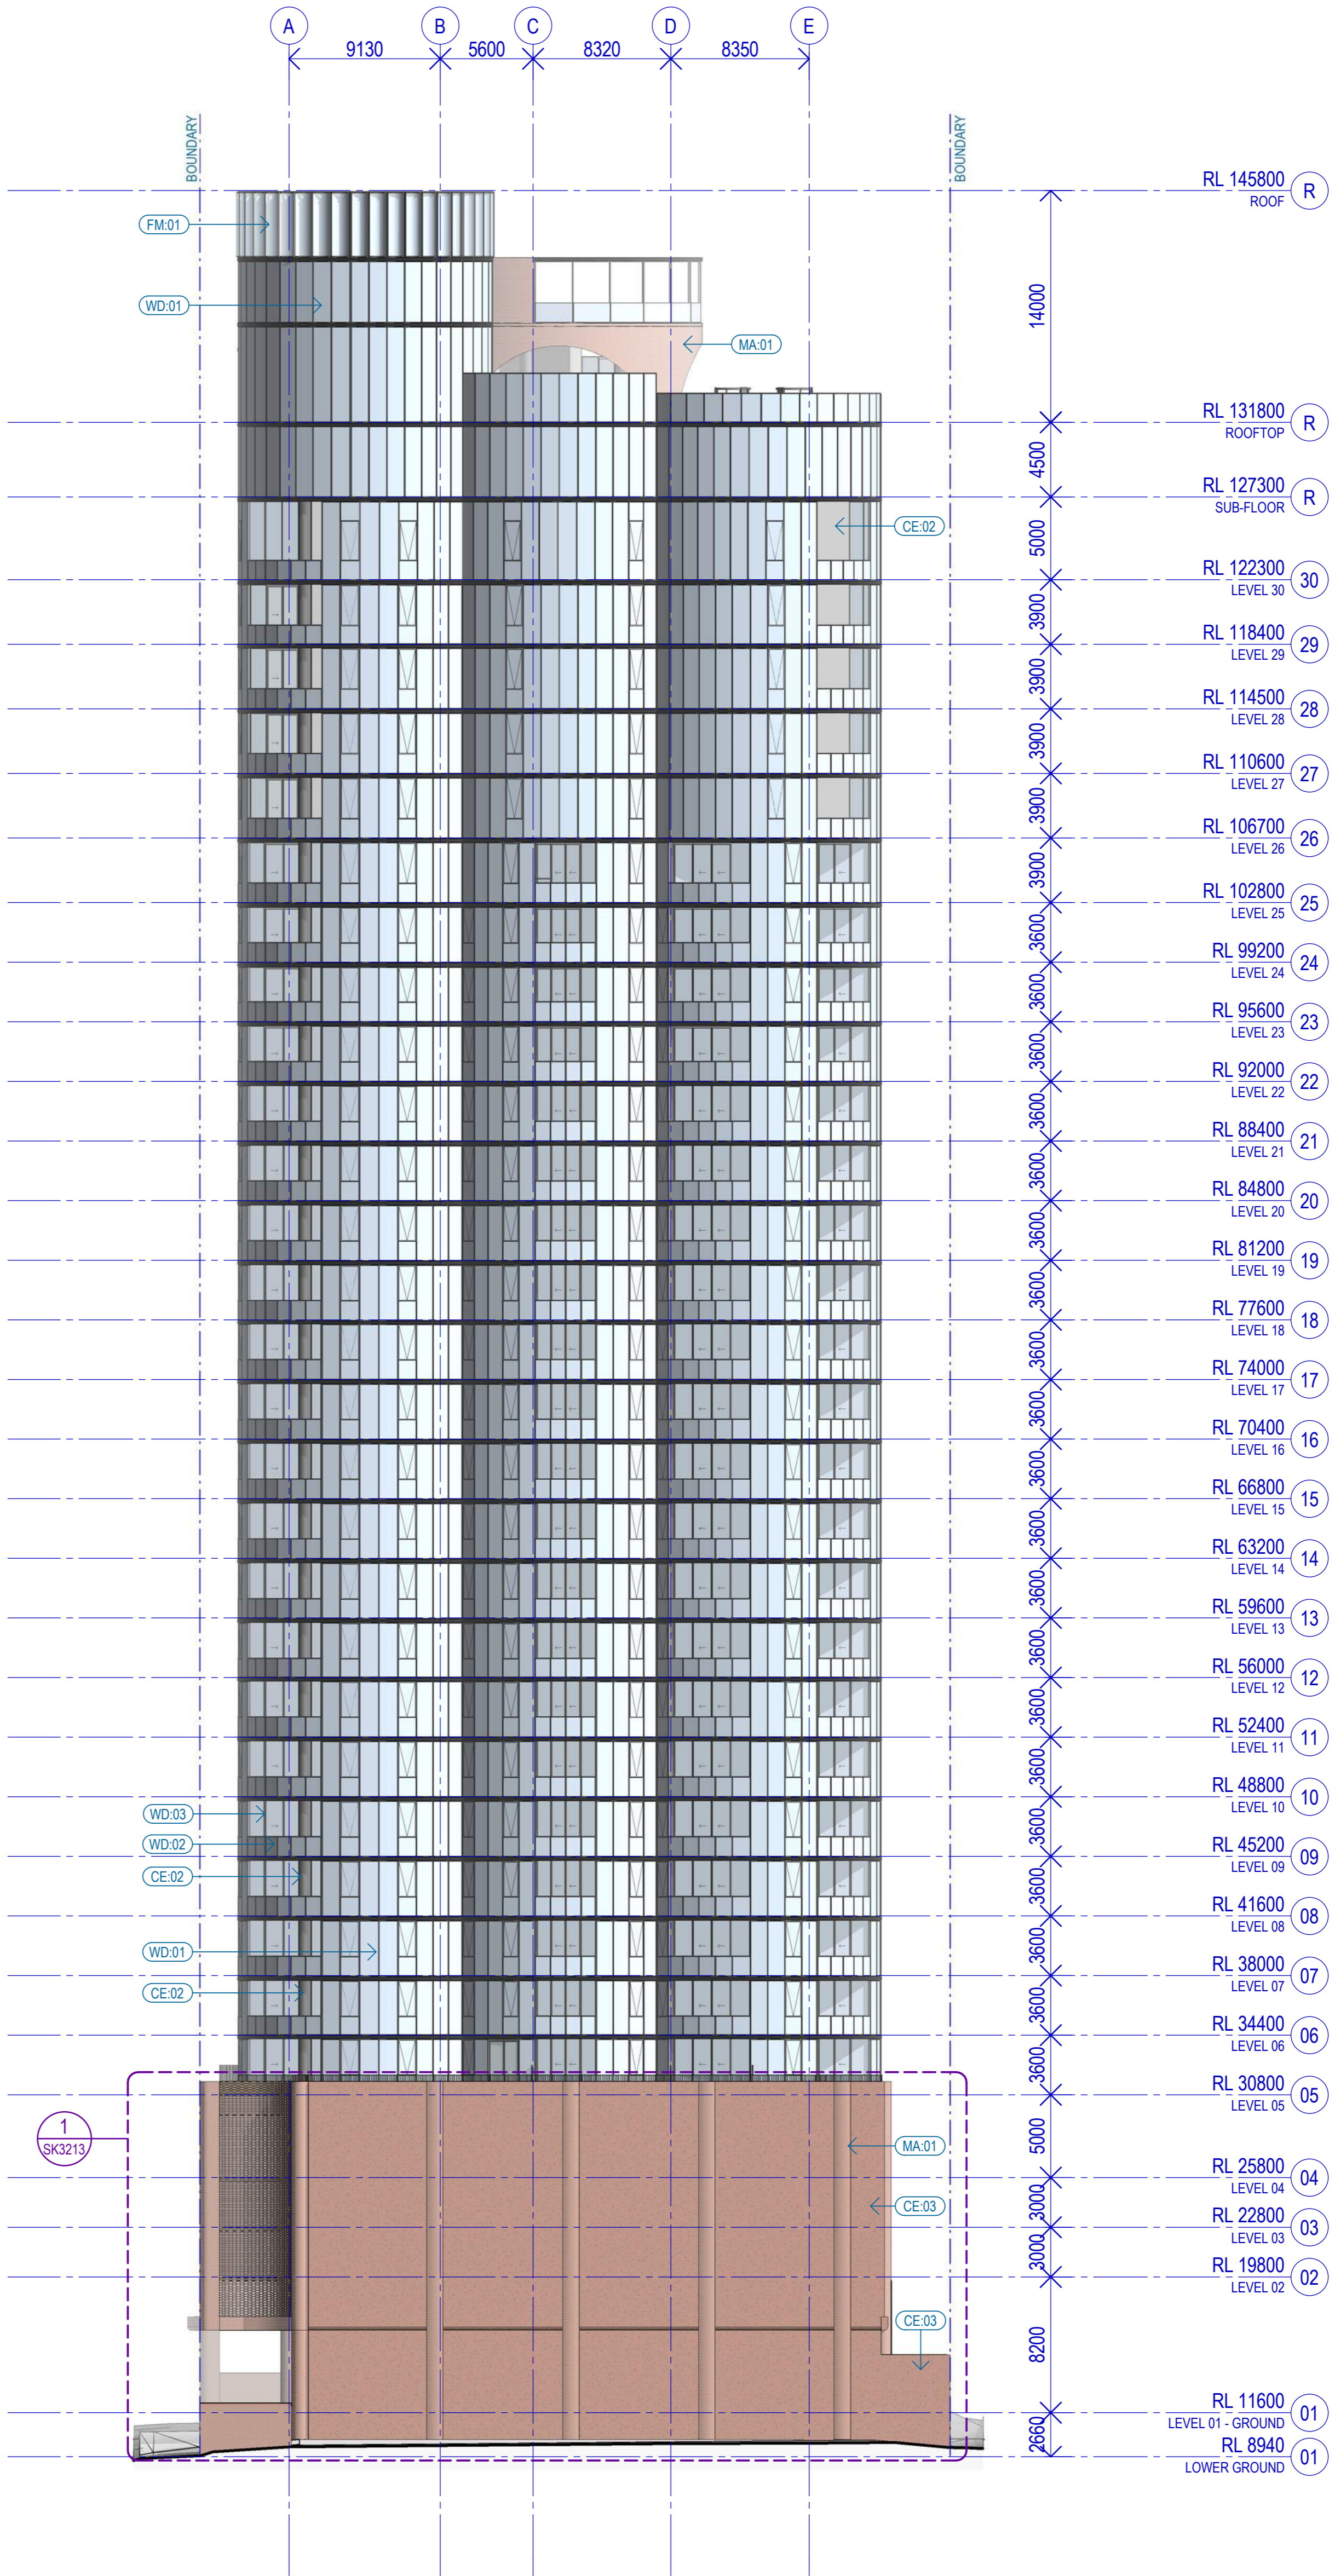

LEGEND - FINISHES

- CE-01 CONCRETE, LIGHT GREY FINISH
- CE-02 CONCRETE, DARK GREY FINISH
- CE-03 CONCRETE, TEXTURED TERRACOTTA FINISH
- FM-01 FEATURE GLASS & METAL SCREEN TO ROOFTOP CROWN
- FM-02 VERTICAL BATTEN PRIVACY SCREEN, CHARCOAL POWDERCOAT FINISH
- LA-01 FEATURE GREEN WALL
- MA-01 STANDARD FACE BRICK LAID IN STRETCHER BOND, TERRACOTTA COLOUR
- MA-02 PERFORATED BRICK SCREEN, TERRACOTTA COLOUR
- WD-01 FULL HEIGHT GLAZING SYSTEM, OPERABLE AWNING WINDOWS WHERE INDICATED, CHARCOAL POWDERCOAT FINISH TO MULLIONS
- WD-02 GLAZED BALUSTRADE, POWDERCOAT FINISH TO MULLIONS
- WD-03 FULL HEIGHT GLAZING SYSTEM WITH SLIDING DOORS WHERE INDICATED, CHARCOAL POWDERCOAT FINISH TO MULLIONS

BCC DS
LODGED
 20/04/2023
 APPLICATION REF
 A006255010


BCC DS
LODGED
 20/04/2023
 APPLICATION REF
 A006255010



LEGEND - FINISHES

- CE:01 CONCRETE, LIGHT GREY FINISH
- CE:02 CONCRETE, DARK GREY FINISH
- CE:03 CONCRETE, TEXTURED TERRACOTTA FINISH
- FM:01 FEATURE GLASS & METAL SCREEN TO ROOFTOP CROWN
- FM:02 VERTICAL BATTEN PRIVACY SCREEN, CHARCOAL POWDERCOAT FINISH
- LA:01 FEATURE GREEN WALL
- MA:01 STANDARD FACE BRICK LAID IN STRETCHER BOND, TERRACOTTA COLOUR
- MA:02 PERFORATED BRICK SCREEN, TERRACOTTA COLOUR
- WD:01 FULL HEIGHT GLAZING SYSTEM, OPERABLE AWNING WINDOWS WHERE INDICATED, CHARCOAL POWDERCOAT FINISH TO MULLIONS
- WD:02 GLAZED BALUSTRADE, POWDERCOAT FINISH TO MULLIONS
- WD:03 FULL HEIGHT GLAZING SYSTEM WITH SLIDING DOORS WHERE INDICATED, CHARCOAL POWDERCOAT FINISH TO MULLIONS


BCC DS
LODGED
 20/04/2023
 APPLICATION REF
 A006255010

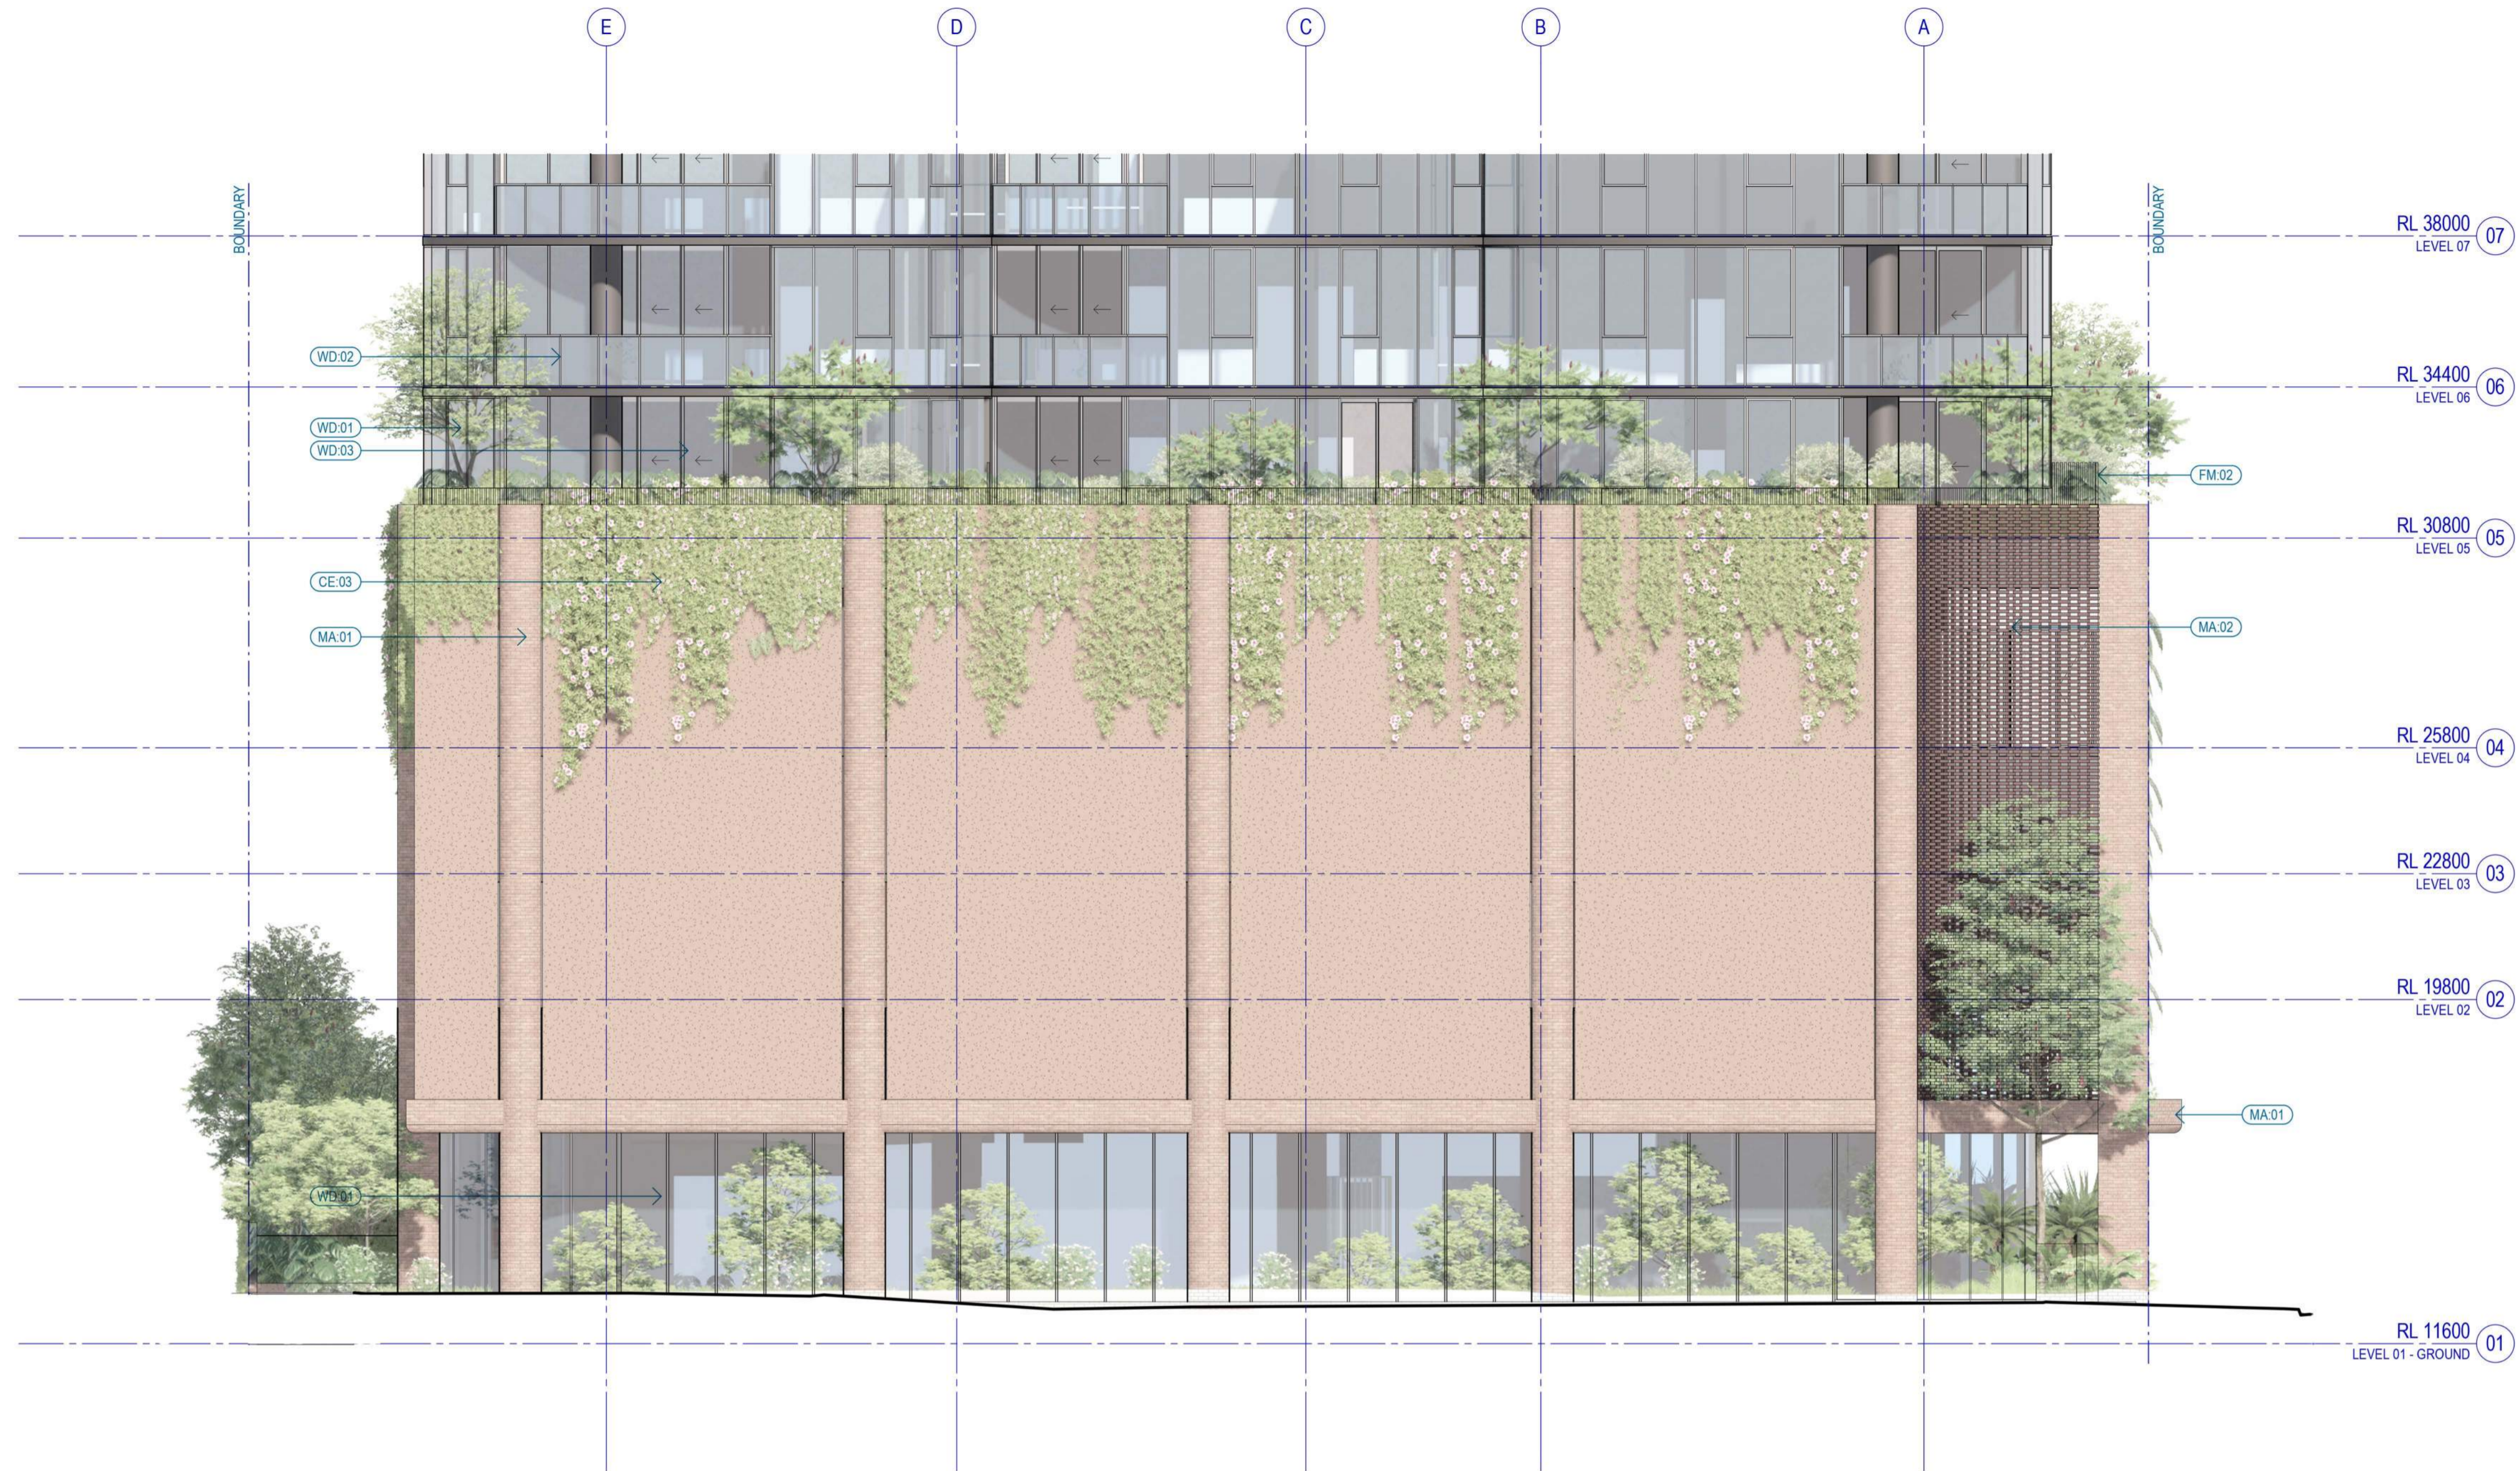

LEGEND - FINISHES

- CE.01 CONCRETE, LIGHT GREY FINISH
- CE.02 CONCRETE, DARK GREY FINISH
- CE.03 CONCRETE, TEXTURED TERRACOTTA FINISH
- FM.01 FEATURE GLASS & METAL SCREEN TO ROOFTOP CROWN
- FM.02 VERTICAL BATTEN PRIVACY SCREEN, CHARCOAL POWDERCOAT FINISH
- LA.01 FEATURE GREEN WALL
- MA.01 STANDARD FACE BRICK LAID IN STRETCHER BOND, TERRACOTTA COLOUR
- MA.02 PERFORATED BRICK SCREEN, TERRACOTTA COLOUR
- WD.01 FULL HEIGHT GLAZING SYSTEM, OPERABLE AWNING WINDOWS WHERE INDICATED, CHARCOAL POWDERCOAT FINISH TO MULLIONS
- WD.02 GLAZED BALUSTRADE, POWDERCOAT FINISH TO MULLIONS
- WD.03 FULL HEIGHT GLAZING SYSTEM WITH SLIDING DOORS WHERE INDICATED, CHARCOAL POWDERCOAT FINISH TO MULLIONS


BCC DS
LODGED
 20/04/2023
 APPLICATION REF
 A006255010

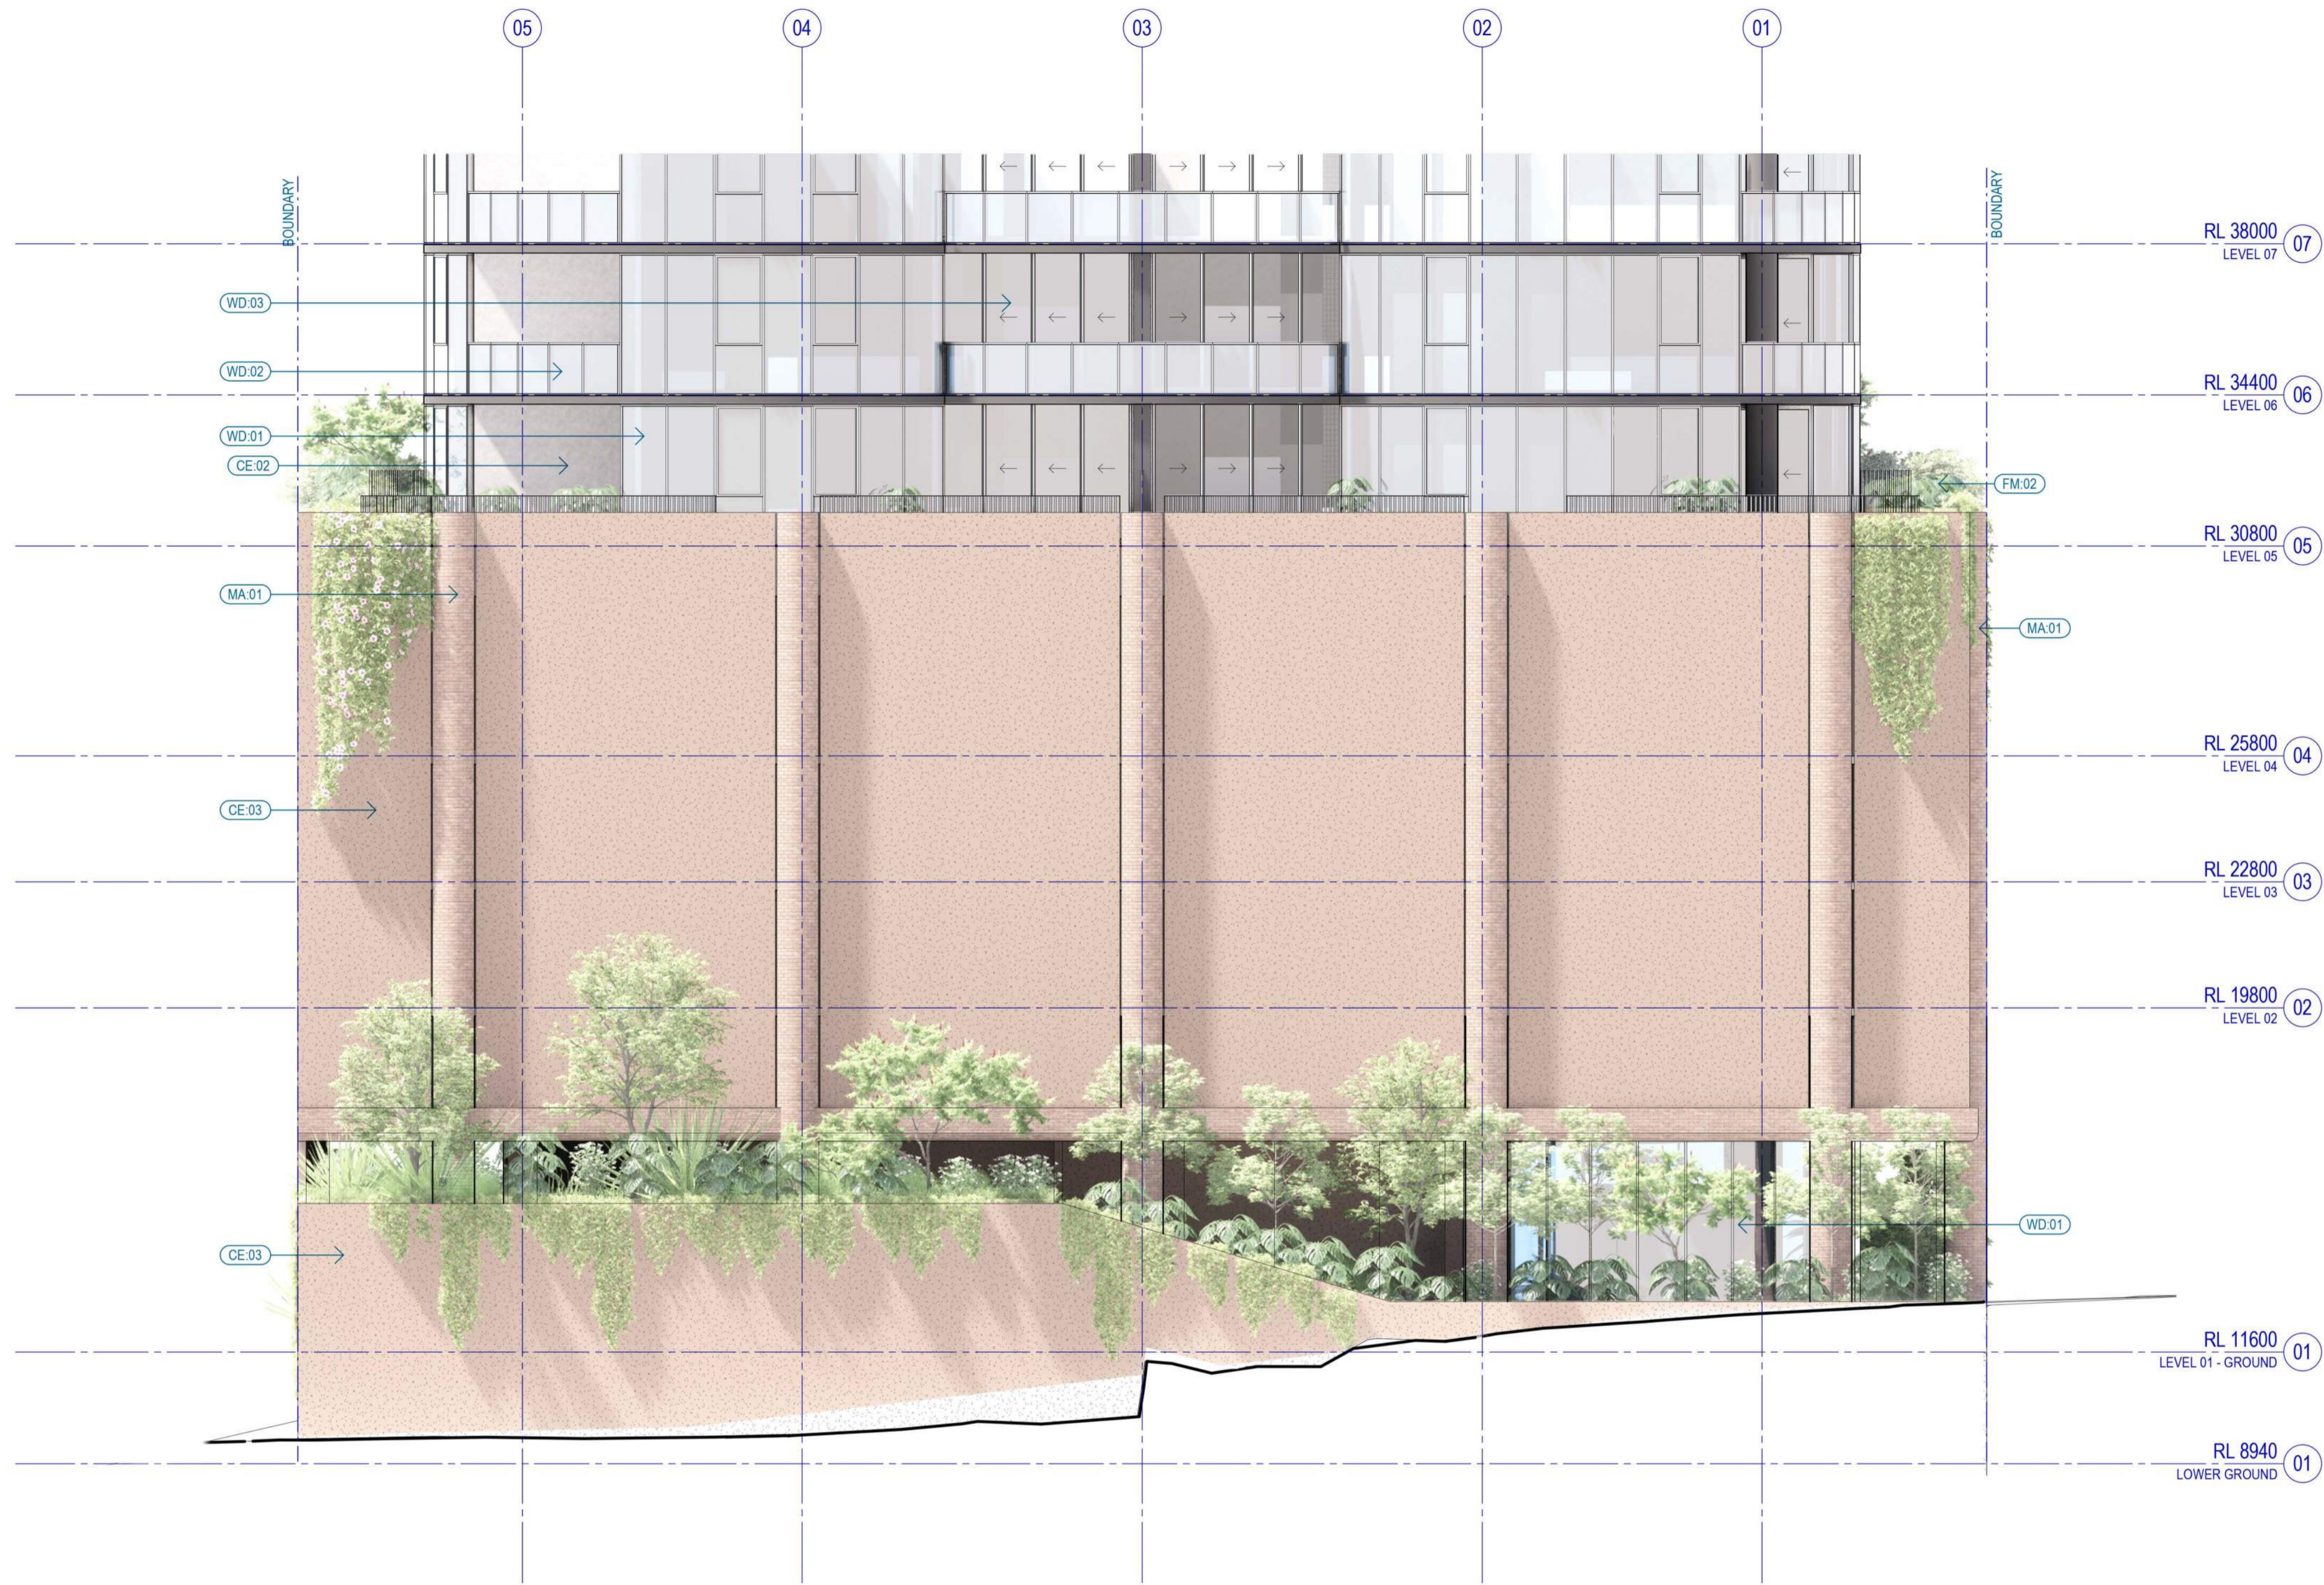

LEGEND - FINISHES

- CE.01 CONCRETE, LIGHT GREY FINISH
- CE.02 CONCRETE, DARK GREY FINISH
- CE.03 CONCRETE, TEXTURED TERRACOTTA FINISH
- FM.01 FEATURE GLASS & METAL SCREEN TO ROOFTOP CROWN
- FM.02 VERTICAL BATTEN PRIVACY SCREEN, CHARCOAL POWDERCOAT FINISH
- LA.01 FEATURE GREEN WALL
- MA.01 STANDARD FACE BRICK LAID IN STRETCHER BOND, TERRACOTTA COLOUR
- MA.02 PERFORATED BRICK SCREEN, TERRACOTTA COLOUR
- WD.01 FULL HEIGHT GLAZING SYSTEM, OPERABLE AWNING WINDOWS WHERE INDICATED, CHARCOAL POWDERCOAT FINISH TO MULLIONS
- WD.02 GLAZED BALUSTRADE, POWDERCOAT FINISH TO MULLIONS
- WD.03 FULL HEIGHT GLAZING SYSTEM WITH SLIDING DOORS WHERE INDICATED, CHARCOAL POWDERCOAT FINISH TO MULLIONS

BCC DS
LODGED
 20/04/2023
 APPLICATION REF
 A006255010

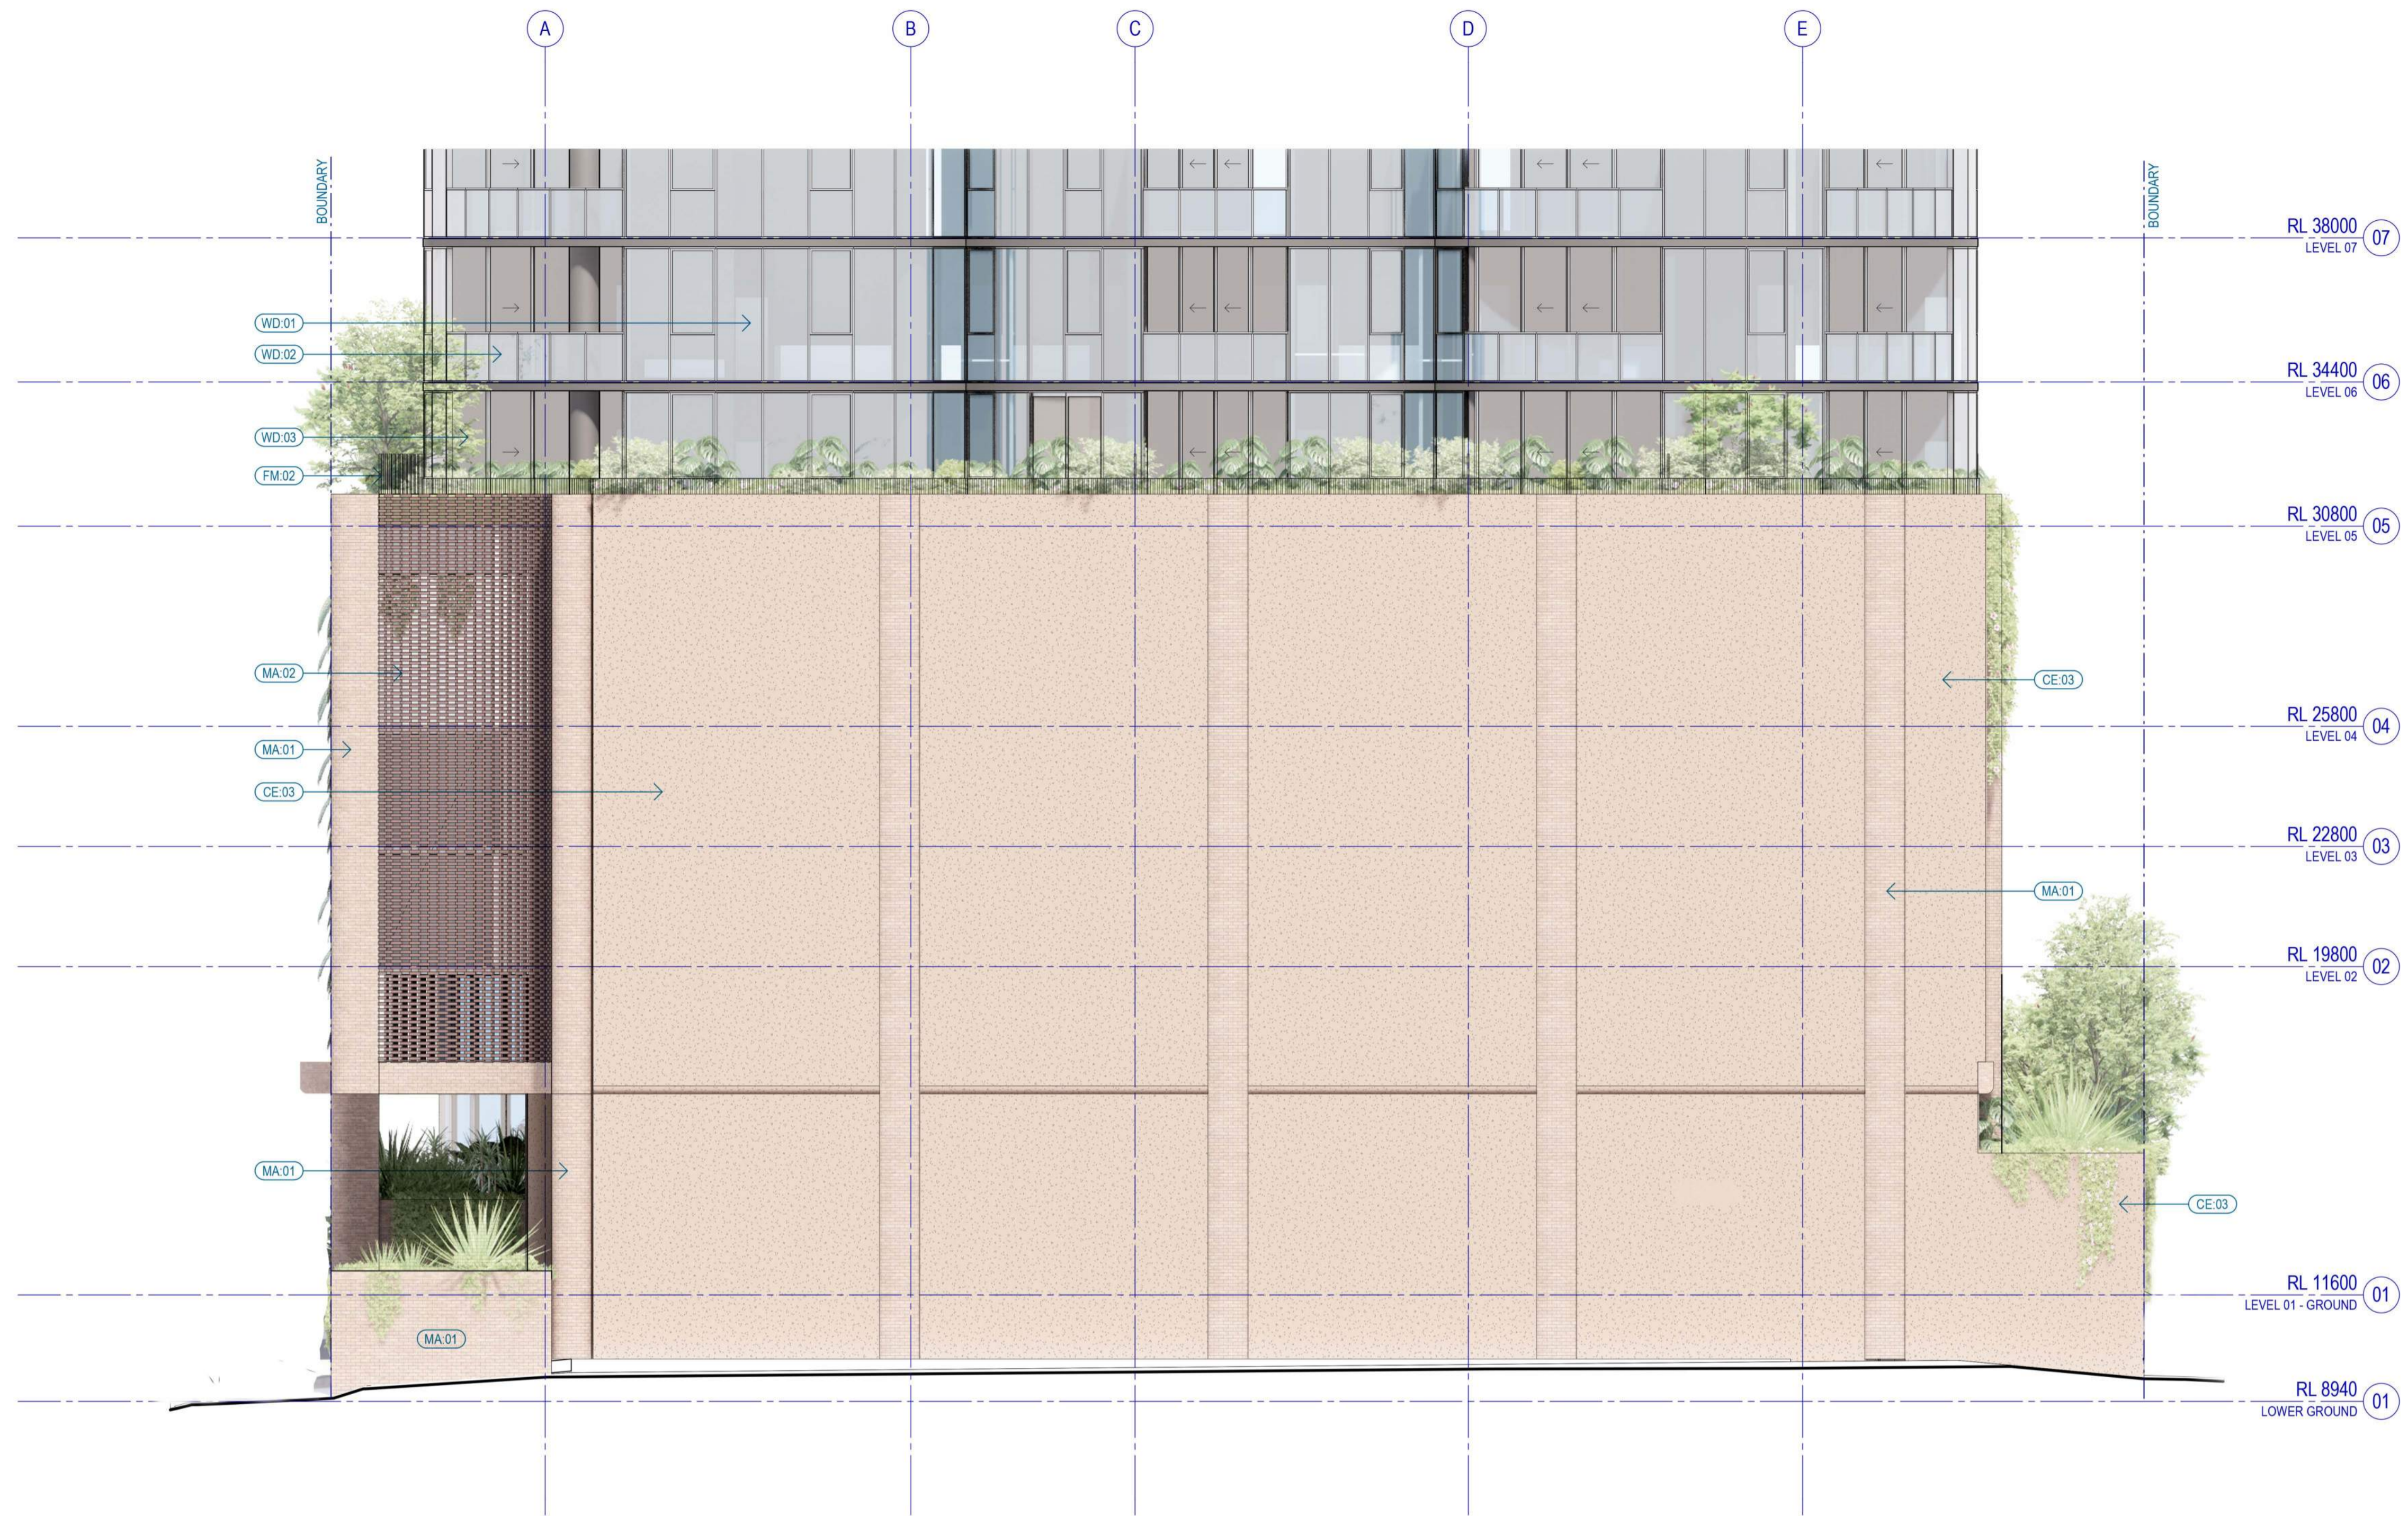

LEGEND - FINISHES

- CE.01 CONCRETE, LIGHT GREY FINISH
- CE.02 CONCRETE, DARK GREY FINISH
- CE.03 CONCRETE, TEXTURED TERRACOTTA FINISH
- FM.01 FEATURE GLASS & METAL SCREEN TO ROOFTOP CROWN
- FM.02 VERTICAL BATTEN PRIVACY SCREEN, CHARCOAL POWDERCOAT FINISH
- LA.01 FEATURE GREEN WALL
- MA.01 STANDARD FACE BRICK LAID IN STRETCHER BOND, TERRACOTTA COLOUR
- MA.02 PERFORATED BRICK SCREEN, TERRACOTTA COLOUR
- WD.01 FULL HEIGHT GLAZING SYSTEM, OPERABLE AWNING WINDOWS WHERE INDICATED, CHARCOAL POWDERCOAT FINISH TO MULLIONS
- WD.02 GLAZED BALUSTRADE, POWDERCOAT FINISH TO MULLIONS
- WD.03 FULL HEIGHT GLAZING SYSTEM WITH SLIDING DOORS WHERE INDICATED, CHARCOAL POWDERCOAT FINISH TO MULLIONS