


BCC DS
LODGED
 28/09/2023
 APPLICATION REF
 A006375195




1 FLOOR PLAN - LEVEL 10
 SCALE 1:250 @ A1
 SCALE 1:500 @ A3

COTTEEPARKER

BRISBANE
 T 61 7 3846 7422
 COTTEEPARKER ARCHITECTS PTY LTD
 ABN 77 010 924 106
 COTTEEPARKER.COM.AU

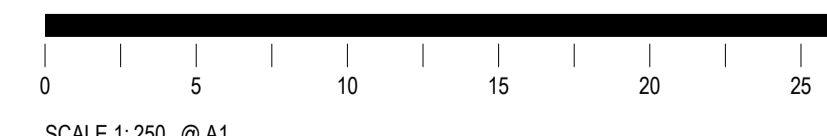

SCALE 1:250 @ A1
 SCALE 1:500 @ A3

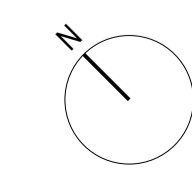

BIMcloud: CPAICLDR1MM01 - BIMcloud/2200/6974 Skyring Terrace Newstead Master: 26/09/2023: 3:59 PM

SKYRING RESIDENCE
 17-27 SKYRING TERRACE, TENERIFFE

CLIENT - KOKODA

FLOOR PLAN - LEVEL 10

ISSUE PURPOSE	DATE	22/09/23	KL	VT	ND
SD			D	C	A
JOB No	6974	DRAWING No	SD2012	ISSUE	1


BCC DS
LODGED
 28/09/2023
APPLICATION REF
 A006375195



1 FLOOR PLAN - LEVEL 11
 SCALE 1:250 @ A1
 SCALE 1:500 @ A3

COTTEEPARKER

BRISBANE
 T 61 7 3846 7422
 COTTEEPARKER ARCHITECTS PTY LTD
 ABN 77 010 924 106
 COTTEEPARKER.COM.AU

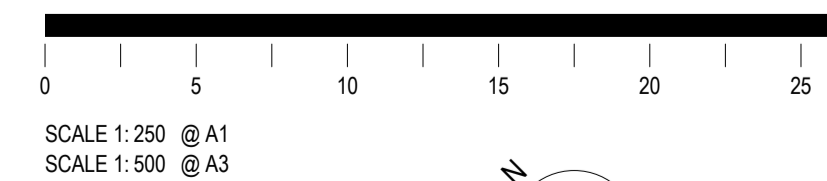

BIMcloud: CPAICLDR1M01 - BIMcloud/2200/6974 Skyring Terrace Newstead Master: 27/09/2023: 5:42 PM

SKYRING RESIDENCE

17-27 SKYRING TERRACE, TENERIFFE
 CLIENT - KOKODA

DRAWING TITLE
FLOOR PLAN - LEVEL 11

ISSUE PURPOSE	DATE	D	C	A	JOB No	DATE	DATE	DATE	DATE	DATE
SD	22/09/23	KL	VT	ND	6974					


BCC DS
LODGED
28/09/2023
APPLICATION REF
A006375195



1 FLOOR PLAN - LEVEL 12
SCALE 1:250 @ A1
SCALE 1:500 @ A3

COTTEEPARKER
BRISBANE
T 61 7 3846 7422
COTTEEPARKER ARCHITECTS PTY LTD
ABN 77 010 924 106
COTTEEPARKER.COM.AU

KOKODA
PROPERTY

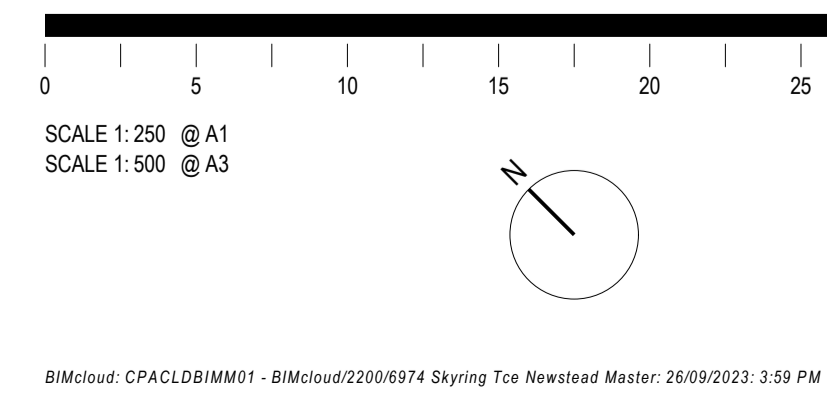

BCC DS
LODGED
 28/09/2023
 APPLICATION REF
 A006375195



1 FLOOR PLAN - LEVEL 13
 SCALE 1:250 @ A1
 SCALE 1:500 @ A3


COTTEPARKER

BRISBANE
 T 61 7 3846 7422
 COTTEPARKER ARCHITECTS PTY LTD
 ABN 77 010 924 106
 COTTEPARKER.COM.AU

KOKODA
 PROPERTY



SCALE 1:250 @ A1
 SCALE 1:500 @ A3

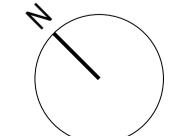

BIMcloud: CPAICLDR1M01 - BIMcloud/2200/6974 Skyring Terrace Newstead Master: 26/09/2023: 3:59 PM

SKYRING RESIDENCE

17-27 SKYRING TERRACE, TENERIFFE
 CLIENT - KOKODA

DRAWING TITLE
FLOOR PLAN - LEVEL 13

ISSUE PURPOSE: SD
 DATE: 22/09/23
 D C A


JOB No: 6974
 DRAWING No: SD2015
 ISSUE: 1

BCC DS
LODGED
 28/09/2023
 APPLICATION REF
 A006375195




1 FLOOR PLAN - LEVEL 14
 SCALE 1:250 @ A1
 SCALE 1:500 @ A3

COTTEEPARKER
 BRISBANE
 T 61 7 3846 7422
 COTTEE PARKER ARCHITECTS PTY LTD
 ABN 77 010 924 106
 COTTEEPARKER.COM.AU

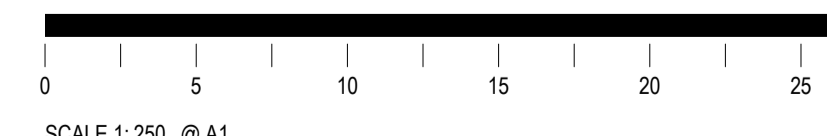

SCALE 1:250 @ A1
 SCALE 1:500 @ A3

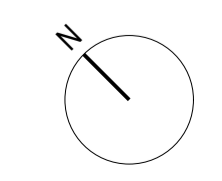

BIMcloud: CPACLD1MM01 - BIMcloud/2200/6974 Skyring Tce Newstead Master: 26/09/2023: 4:00 PM

SKYRING RESIDENCE

17-27 SKYRING TERRACE, TENERIFFE
 CLIENT - KOKODA

DRAWING TITLE
FLOOR PLAN - LEVEL 14

ISSUE PURPOSE	DATE	22/09/23	KL	VT	ND
SD			D	C	A

JOB No
6974

DRAWING No
SD2016

ISSUE
1


BCC DS
LODGED
 28/09/2023
 APPLICATION REF
 A006375195



1 FLOOR PLAN - LEVEL 15
 SCALE 1:250 @ A1
 SCALE 1:500 @ A3

COTTEPARKER

BRISBANE
 T 61 7 3846 7422
 COTTEPARKER ARCHITECTS PTY LTD
 ABN 77 010 924 106
 COTTEPARKER.COM.AU

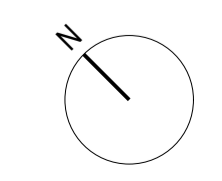

BIMcloud: CPACLD1MM01 - BIMcloud/2200/6974 Skyring Tce Newstead Master: 26/09/2023: 4:00 PM

SKYRING RESIDENCE
 17-27 SKYRING TERRACE, TENERIFFE
 CLIENT - KOKODA

DRAWING TITLE
FLOOR PLAN - LEVEL 15

ISSUE PURPOSE	DATE	DATE	DATE	DATE	DATE	DATE	DATE
SD							

JOB No
6974

DRAWING No
SD2017



ISSUE
1

**BCC DS
LODGED**
28/09/2023
APPLICATION REF
A006375195



1 FLOOR PLAN - LEVEL 16
SCALE 1:250 @ A1
SCALE 1:500 @ A3

COTTEEPARKER
BRISBANE
T 61 7 3846 7422
COTTEE PARKER ARCHITECTS PTY LTD
ABN 77 010 924 106
COTTEEPARKER.COM.AU

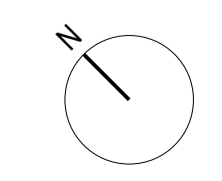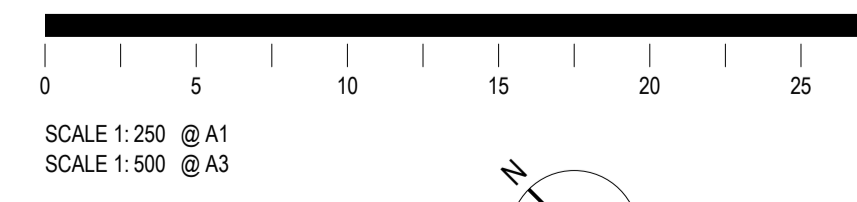

BIMcloud: CPAACLD81MM01 - BIMcloud/2200/6974 Skyring Terrace Newstead Master: 26/09/2023: 4:00 PM

SKYRING RESIDENCE
17-27 SKYRING TERRACE, TENERIFFE
CLIENT - KOKODA
DRAWING TITLE
FLOOR PLAN - LEVEL 16

ISSUE PURPOSE	DATE	22/09/23	KL	VT	ND
SD		D	C	A	

JOB No
6974
DRAWING No
SD2018
ISSUE
1

**BCC DS
LODGED**
28/09/2023
APPLICATION REF
A006375195




1 FLOOR PLAN - LEVEL 17
SCALE 1:250 @ A1
SCALE 1:500 @ A3

COTTEEPARKER

BRISBANE
T 61 7 3846 7422
COTTEE PARKER ARCHITECTS PTY LTD
ABN 77 010 924 106
COTTEEPARKER.COM.AU

KOKODA
PROPERTY

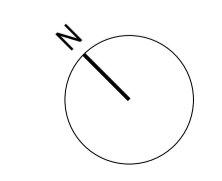

BIMcloud: CPACLD81MM01 - BIMcloud/2200/6974 Skyring Tce Newstead Master: 26/09/2023: 4:00 PM

SKYRING RESIDENCE
17-27 SKYRING TERRACE, TENERIFFE

CLIENT - KOKODA

FLOOR PLAN - LEVEL 17

ISSUE PURPOSE: SD
DATE: 22/09/23
JOB No: 6974
DATE: D C A

DRAWING No: SD2019
ISSUE: 1

BCC DS
LODGED
 28/09/2023
 APPLICATION REF
 A006375195




1 FLOOR PLAN - LEVEL 18
 SCALE 1:250 @ A1
 SCALE 1:500 @ A3

COTTEEPARKER
 BRISBANE
 T 61 7 3846 7422
 COTTEEPARKER ARCHITECTS PTY LTD
 ABN 77 010 924 106
 COTTEEPARKER.COM.AU



SCALE 1:250 @ A1
 SCALE 1:500 @ A3

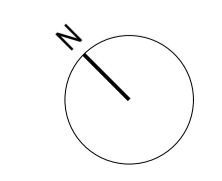

BIMcloud: CPAICLDBIM01 - BIMcloud/2200/6974 Skyring Tce Newstead Master: 26/09/2023: 4:00 PM

SKYRING RESIDENCE

17-27 SKYRING TERRACE, TENERIFFE
 CLIENT - KOKODA

DRAWING TITLE
FLOOR PLAN - LEVEL 18

ISSUE PURPOSE	DATE	DATE	DATE	DATE	DATE	DATE	DATE
SD							

JOB No
6974
 DRAWING No
SD2020
 ISSUE
1

BCC DS
LODGED
 28/09/2023
 APPLICATION REF
 A006375195




1 FLOOR PLAN - LEVEL 19
 SCALE 1:250 @ A1
 SCALE 1:500 @ A3

COTTEEPARKER

BRISBANE
 T 61 7 3846 7422
 COTTEEPARKER ARCHITECTS PTY LTD
 ABN 77 010 924 106
 COTTEEPARKER.COM.AU

KOKODA
 PROPERTY

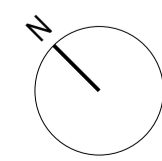

BIMcloud: CPAICLDBIM01 - BIMcloud/2200/6974 Skyring Tce Newstead Master: 26/09/2023: 4:00 PM

SKYRING RESIDENCE

17-27 SKYRING TERRACE, TENERIFFE
 CLIENT - KOKODA

DRAWING TITLE
FLOOR PLAN - LEVEL 19

ISSUE PURPOSE: SD
 DATE: 22/09/23
 D C A

JOB No: 6974
 DRAWING No: SD2021
 ISSUE: 1

BCC DS
LODGED
 28/09/2023
 APPLICATION REF
 A006375195





1 FLOOR PLAN - LEVEL 20
 SCALE 1:250 @ A1
 SCALE 1:500 @ A3

COTTEEPARKER

BRISBANE
 T 61 7 3846 7422
 COTTEEPARKER ARCHITECTS PTY LTD
 ABN 77 010 924 106
 COTTEEPARKER.COM.AU

KOKODA
 PROPERTY

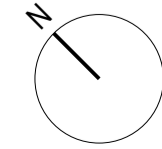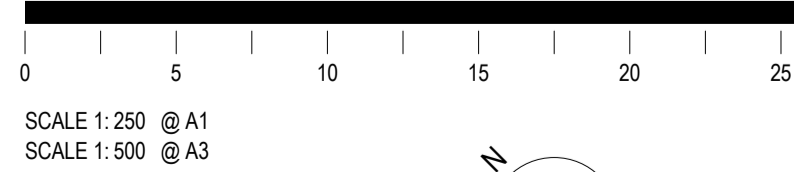

BIMcloud: CPAICLDBIM01 - BIMcloud/2200/6974 Skyring Tce Newstead Master: 26/09/2023: 4:00 PM

SKYRING RESIDENCE

17-27 SKYRING TERRACE, TENERIFFE

CLIENT - KOKODA

DRAWING TITLE

FLOOR PLAN - LEVEL 20

ISSUE

ISSUE PURPOSE: SD
 DATE: 22/09/23
 D C A

JOB No
6974

DRAWING No
SD2022

ISSUE
1

**BCC DS
LODGED**
28/09/2023
APPLICATION REF
A006375195




1 FLOOR PLAN - LEVEL 21
SCALE 1:250 @ A1
SCALE 1:500 @ A3

COTTEEPARKER
BRISBANE
T 61 7 3846 7422
COTTEEPARKER ARCHITECTS PTY LTD
ABN 77 010 924 106
COTTEEPARKER.COM.AU



SCALE 1:250 @ A1
SCALE 1:500 @ A3

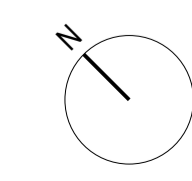

BIMcloud: CPAICLDBIM01 - BIMcloud/2200/6974 Skyring Tce Newstead Master: 26/09/2023: 4:00 PM

SKYRING RESIDENCE
17-27 SKYRING TERRACE, TENERIFFE
CLIENT - KOKODA

DRAWING TITLE
FLOOR PLAN - LEVEL 21

ISSUE PURPOSE	DATE	DATE	DATE	DATE	DATE	DATE	DATE
SD							

JOB No
6974

DRAWING No
SD2023

ISSUE
1