

BCC DS
LODGED
 28/09/2023
APPLICATION REF
 A006375195




1 FLOOR PLAN - LEVEL 22
 SCALE 1:250 @ A1
 SCALE 1:500 @ A3

COTTEEPARKER
 BRISBANE
 T 61 7 3846 7422
 COTTEEPARKER ARCHITECTS PTY LTD
 ABN 77 010 924 106
 COTTEEPARKER.COM.AU



SCALE 1:250 @ A1
 SCALE 1:500 @ A3

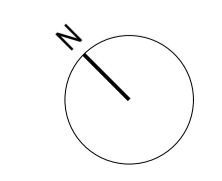

BIMcloud: CPAICLDBIM01 - BIMcloud/2200/6974 Skyring Tce Newstead Master: 26/09/2023: 4:00 PM

SKYRING RESIDENCE

17-27 SKYRING TERRACE, TENERIFFE
 CLIENT - KOKODA

DRAWING TITLE
FLOOR PLAN - LEVEL 22

ISSUE PURPOSE: SD
 DATE: 22/09/23
 D C A

JOB No: 6974
 DRAWING No: SD2024
 ISSUE: 1

BCC DS
LODGED
 28/09/2023
APPLICATION REF
 A006375195




1 FLOOR PLAN - LEVEL 23
 SCALE 1:250 @ A1
 SCALE 1:500 @ A3

COTTEEPARKER
 BRISBANE
 T 61 7 3846 7422
 COTTEE PARKER ARCHITECTS PTY LTD
 ABN 77 010 924 106
 COTTEEPARKER.COM.AU



SCALE 1:250 @ A1
 SCALE 1:500 @ A3

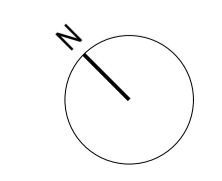

PROPOSED SCHEME

BIMcloud: CPAACLD1MM01 - BIMcloud/2200/6974 Skyring Tce Newstead Master: 26/09/2023: 4:00 PM

SKYRING RESIDENCE
 17-27 SKYRING TERRACE, TENERIFFE

CLIENT - KOKODA
 DRAWING TITLE

FLOOR PLAN - LEVEL 23

ISSUE PURPOSE: SD
 DATE: 22/09/23
 D C A

JOB No: 6974

DRAWING No: SD2025
 ISSUE: 1

BCC DS
LODGED
 28/09/2023
APPLICATION REF
 A006375195




1 FLOOR PLAN - LEVEL 24
 SCALE 1:250 @ A1
 SCALE 1:500 @ A3

COTTEEPARKER
 BRISBANE
 T 61 7 3846 7422
 COTTEE PARKER ARCHITECTS PTY LTD
 ABN 77 010 924 106
 COTTEEPARKER.COM.AU



SCALE 1:250 @ A1
 SCALE 1:500 @ A3

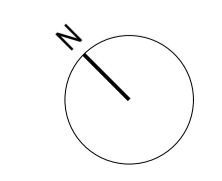

BIMcloud: CPACLD1MM01 - BIMcloud/2200/6974 Skyring Tce Newstead Master: 26/09/2023: 7:13 PM

SKYRING RESIDENCE

17-27 SKYRING TERRACE, TENERIFFE
 CLIENT - KOKODA

DRAWING TITLE
FLOOR PLAN - LEVEL 24

ISSUE PURPOSE: SD
 DATE: 22/09/23
 JOB No: 6974
 KH - VT - ND
 DATE: D C A

DRAWING No: SD2026
 ISSUE: 1

BCC DS
LODGED
 28/09/2023
 APPLICATION REF
 A006375195



1 FLOOR PLAN - LEVEL 25
 SCALE 1:250 @ A1
 SCALE 1:500 @ A3

COTTEEPARKER
 BRISBANE
 T 61 7 3846 7422
 COTTEE PARKER ARCHITECTS PTY LTD
 ABN 77 010 924 106
 COTTEEPARKER.COM.AU



SCALE 1:250 @ A1
 SCALE 1:500 @ A3

BIMcloud: CPAACLD1MM01 - BIMcloud/2200/6974 Skyring Tce Newstead Master: 26/09/2023: 4:01 PM

SKYRING RESIDENCE
 17-27 SKYRING TERRACE, TENERIFFE


CLIENT - KOKODA
 DRAWING TITLE

FLOOR PLAN - LEVEL 25
 ISSUE

ISSUE PURPOSE: SD
 DATE: 22/09/23
 JOB No: 6974
 KH - VT - ND
 DATE: D C A

JOB No: 6974
 DRAWING No: SD2027
 ISSUE: 1

BCC DS
LODGED
 28/09/2023
 APPLICATION REF
 A006375195

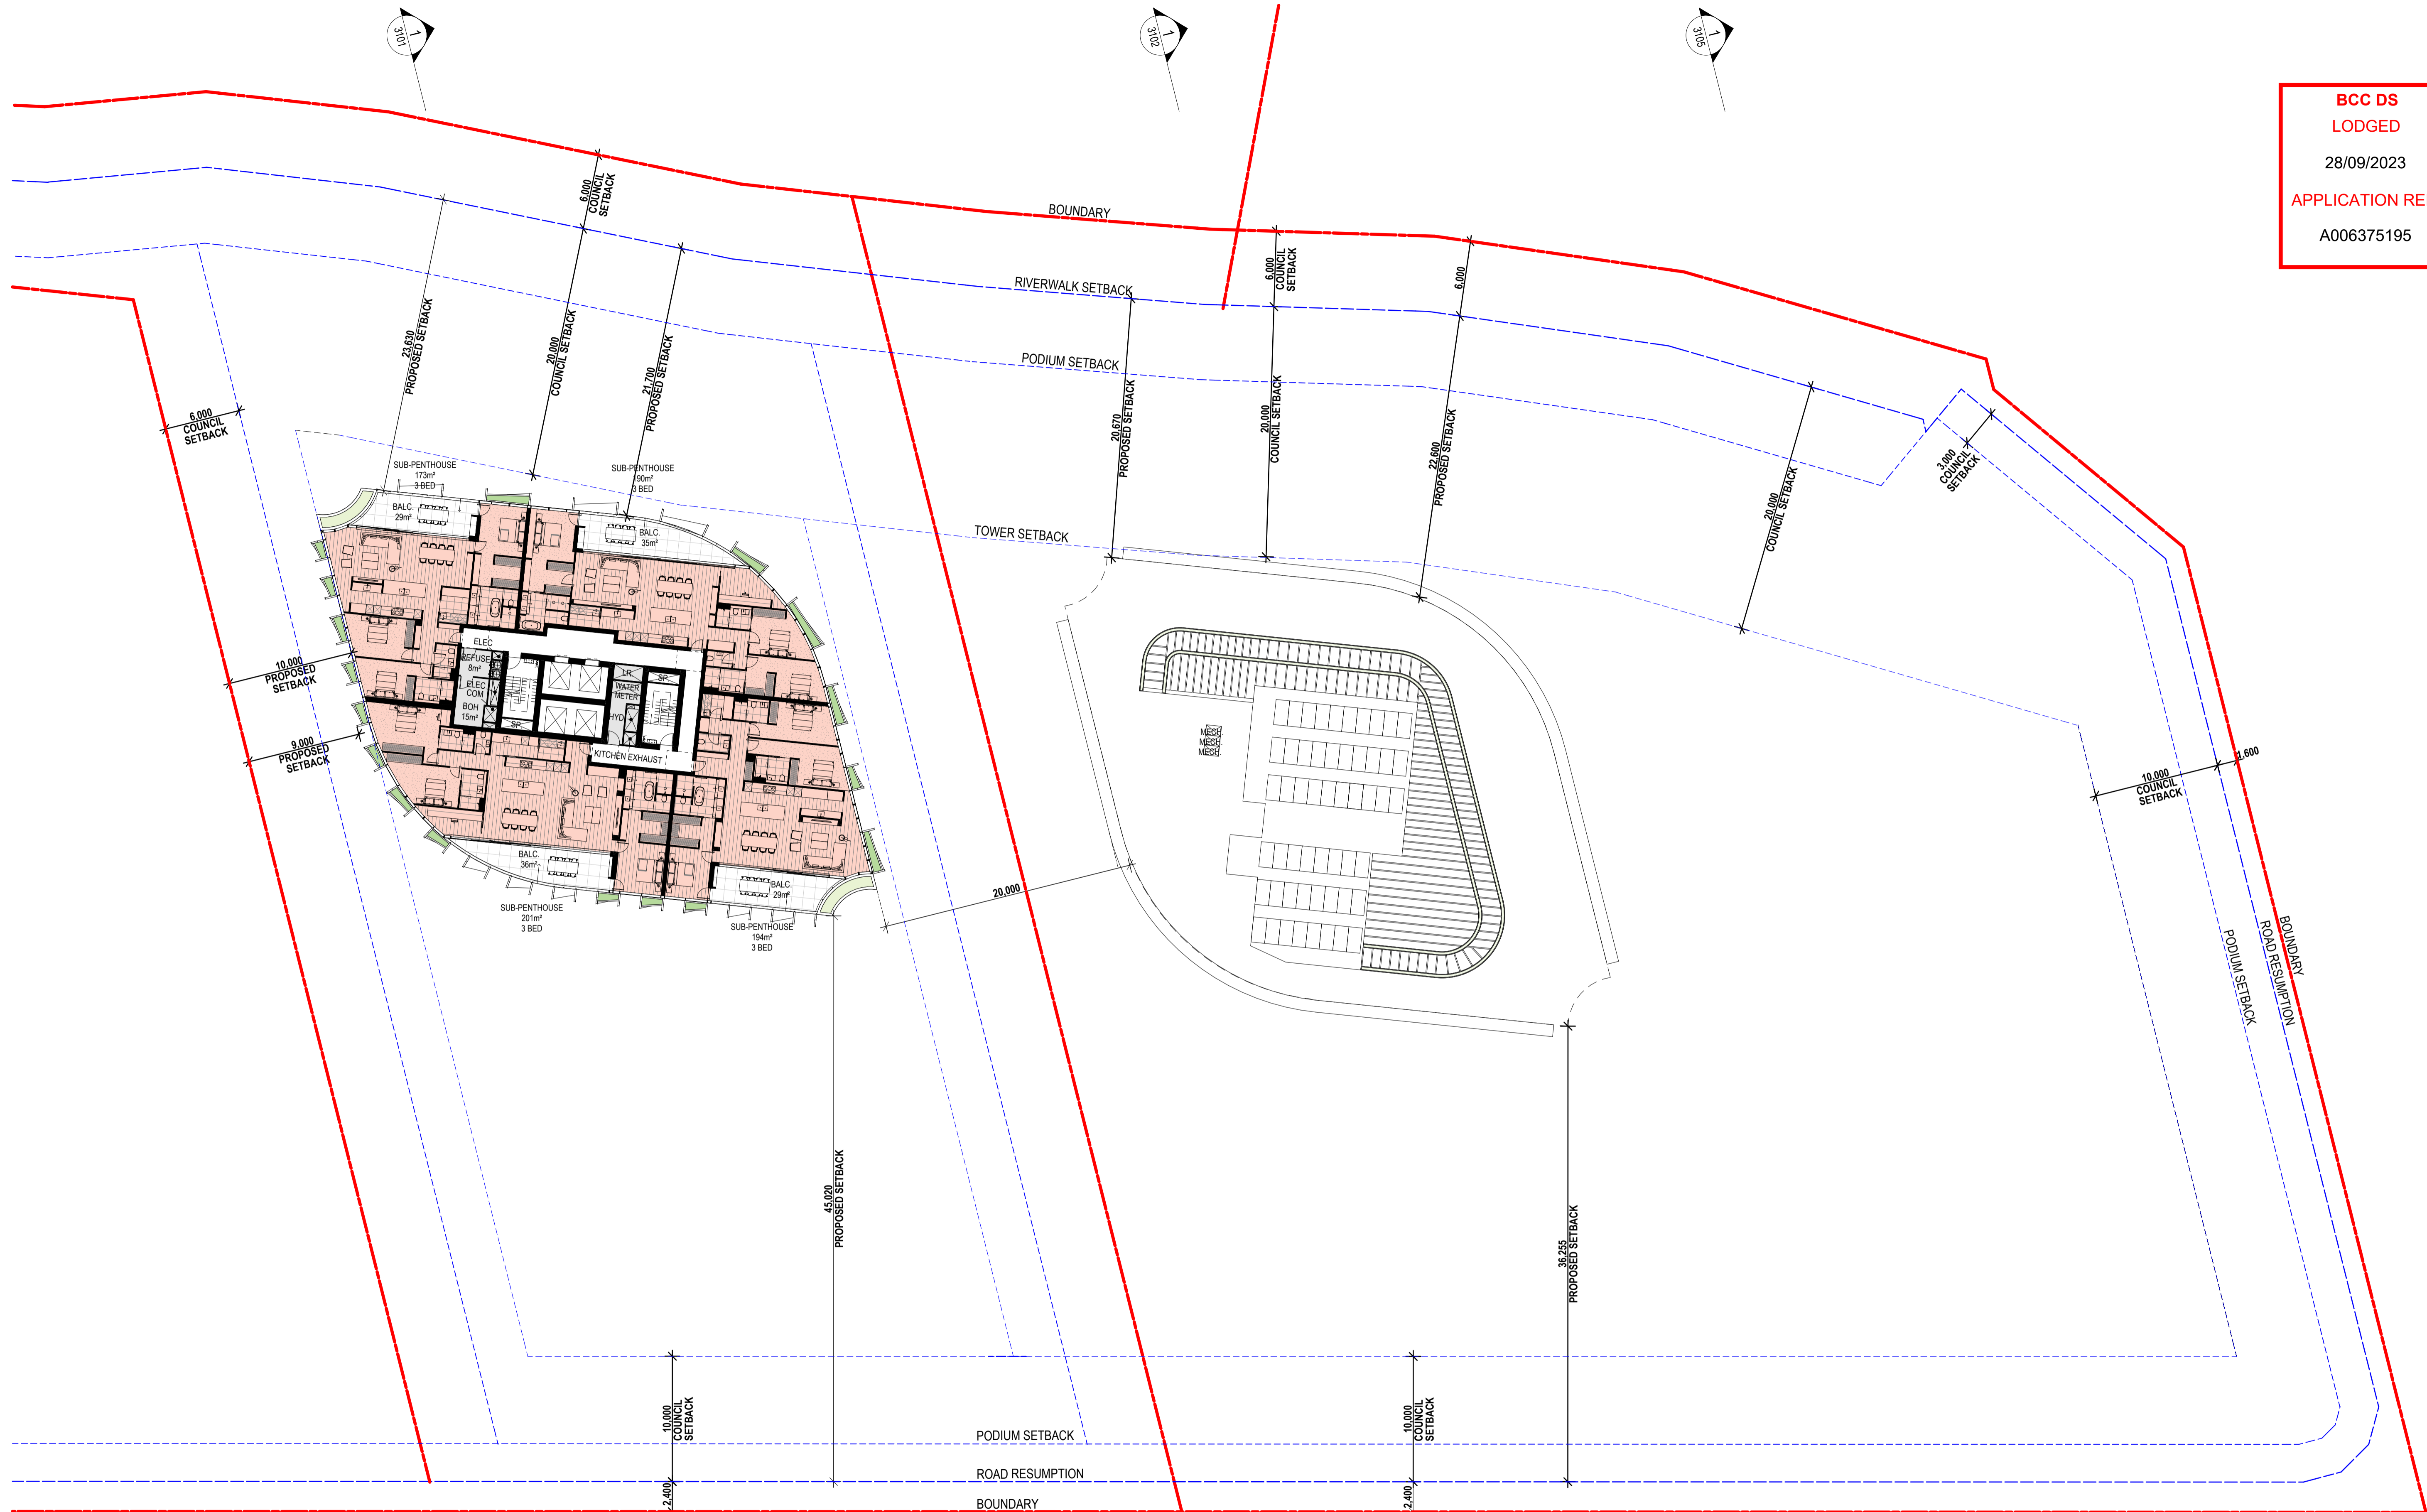


1 FLOOR PLAN - LEVEL 26
 SCALE 1:250 @ A1
 SCALE 1:500 @ A3

COTTEEPARKER
 BRISBANE
 T 61 7 3846 7422
 COTTEE PARKER ARCHITECTS PTY LTD
 ABN 77 010 924 106
 COTTEEPARKER.COM.AU

KOKODA
 PROPERTY



SCALE 1:250 @ A1
 SCALE 1:500 @ A3

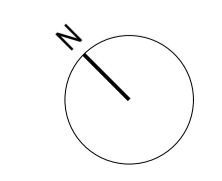

BIMcloud: CPACLD1MM01 - BIMcloud/2200/6974 Skyring Tce Newstead Master: 26/09/2023: 4:01 PM

SKYRING RESIDENCE

17-27 SKYRING TERRACE, TENERIFFE
 CLIENT - KOKODA


DRAWING TITLE
FLOOR PLAN - LEVEL 26

ISSUE PURPOSE: SD
 DATE: 22/09/23
 D C A

JOB No
6974

DRAWING No
SD2028
 ISSUE
1

BCC DS
LODGED
 28/09/2023
APPLICATION REF
 A006375195

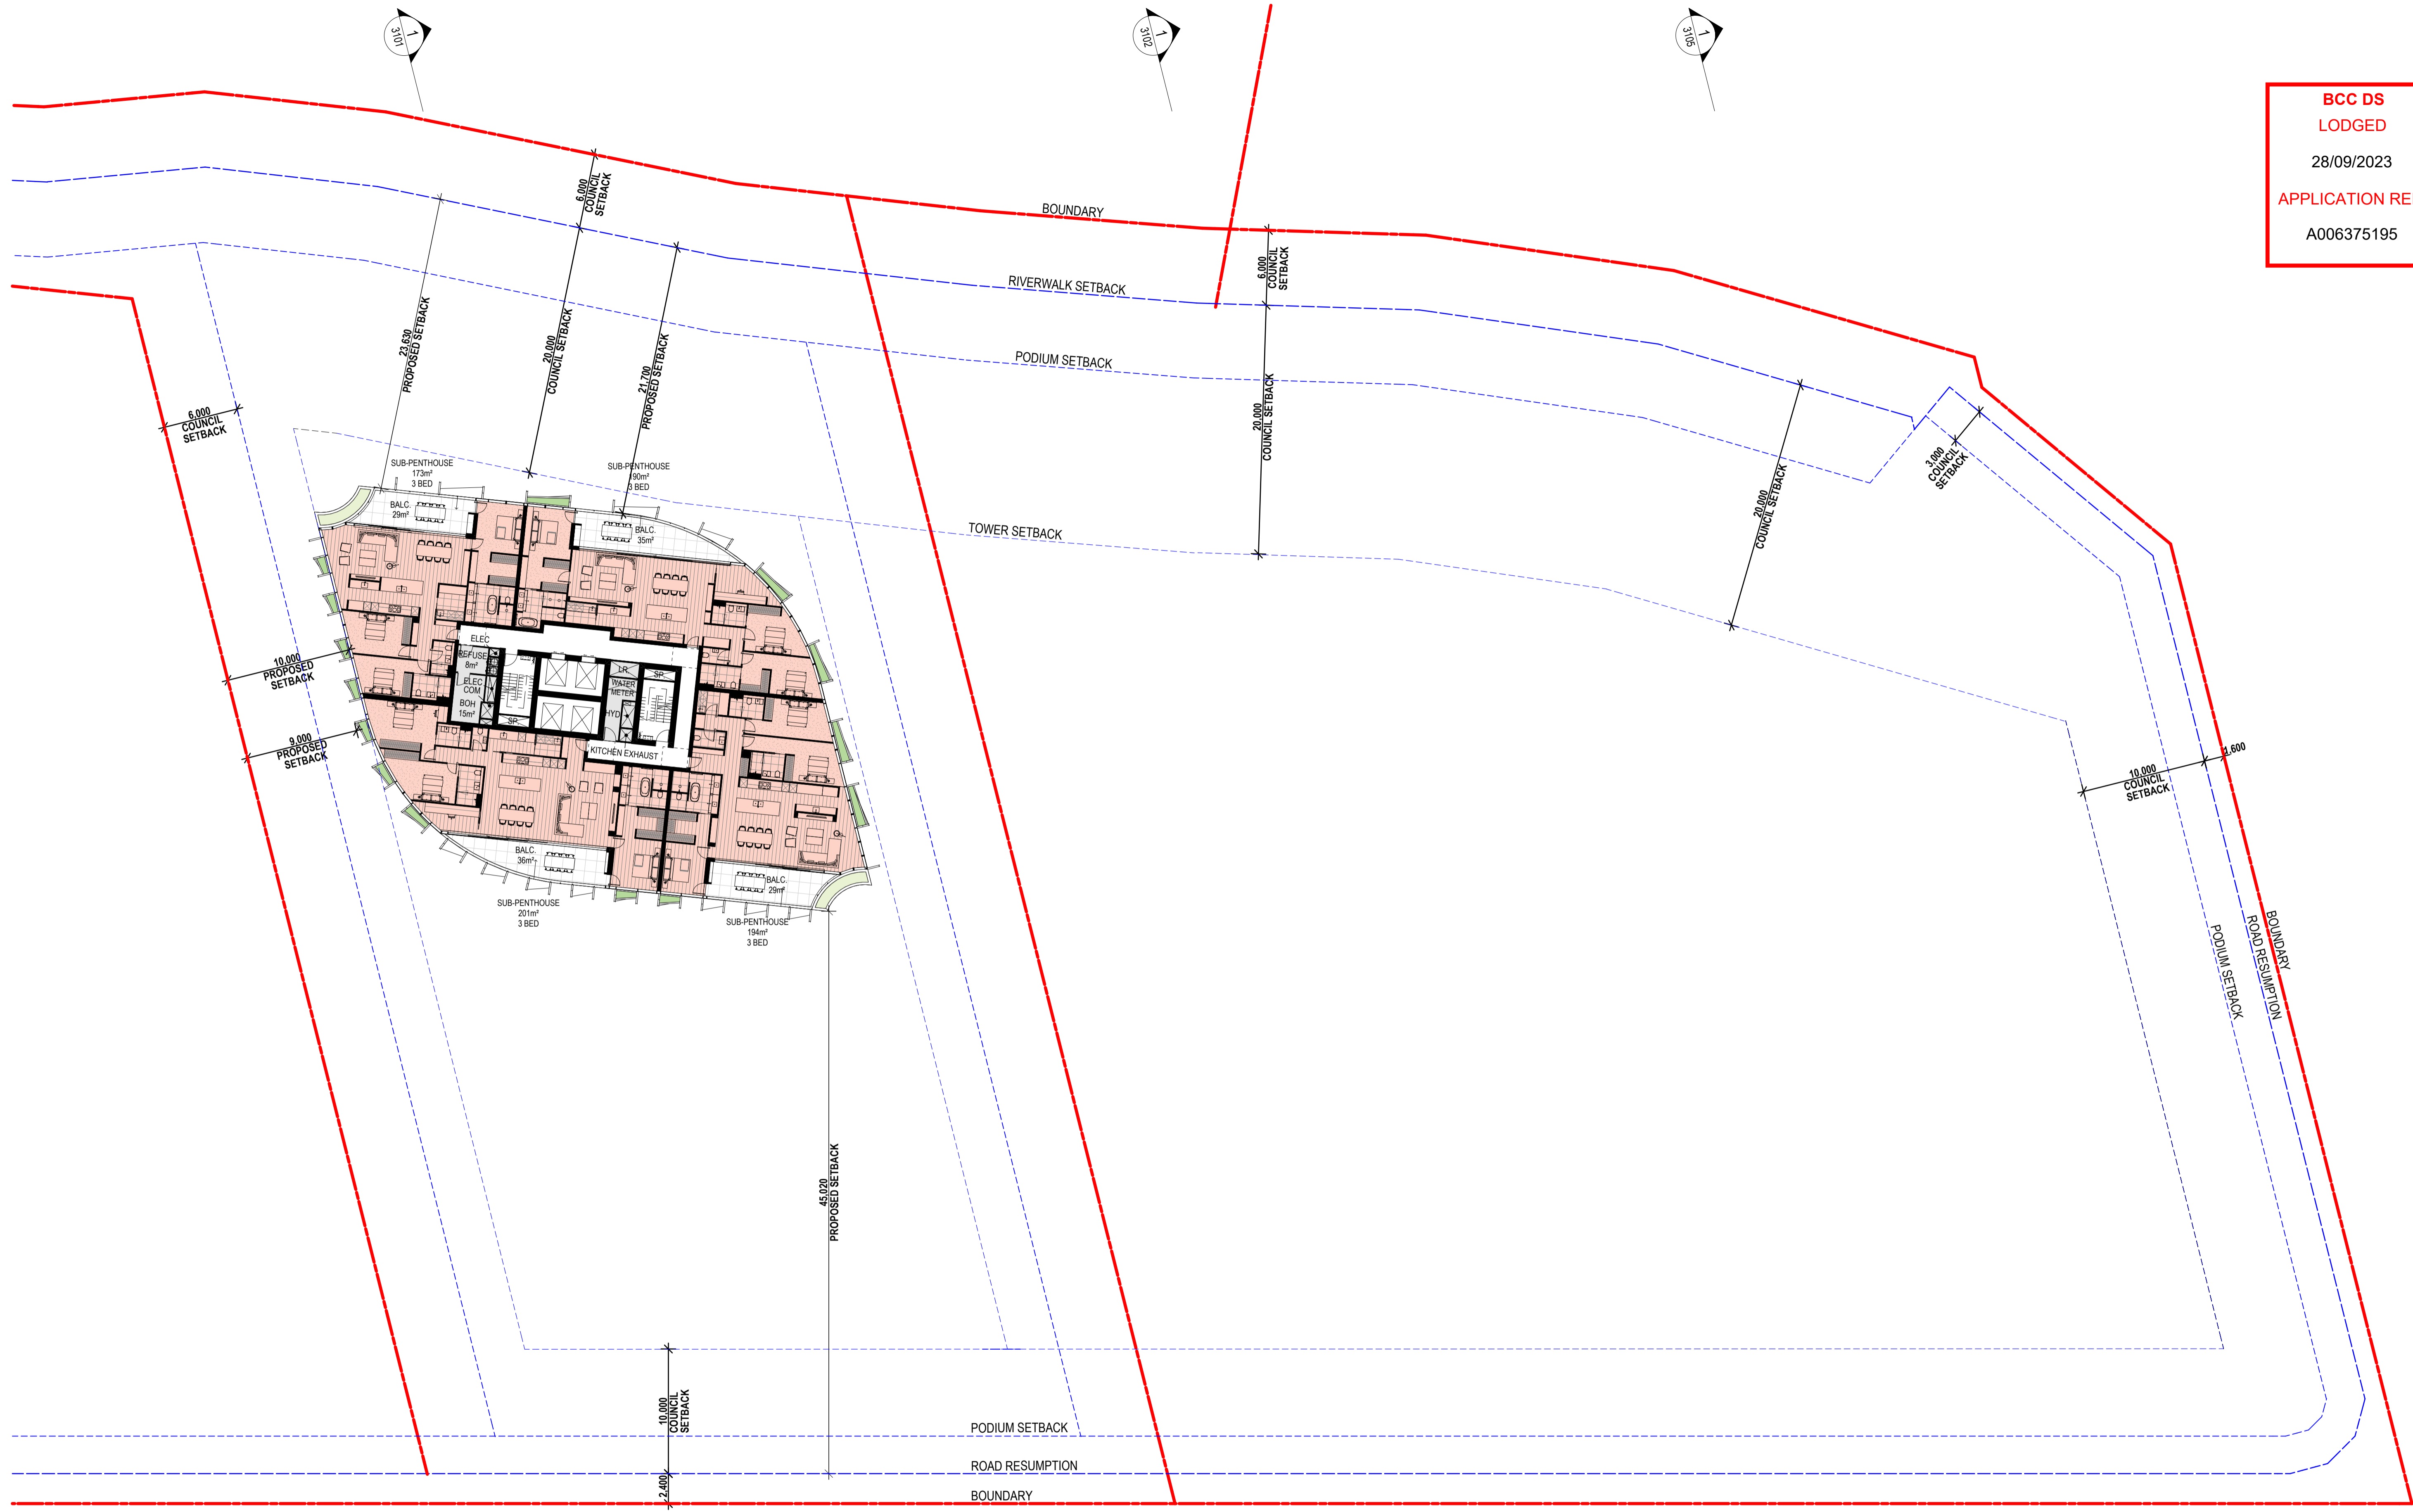


1 FLOOR PLAN - LEVEL 27
 SCALE 1:250 @ A1
 SCALE 1:500 @ A3

COTTEEPARKER

BRISBANE
 T 61 7 3846 7422
 COTTEE PARKER ARCHITECTS PTY LTD
 ABN 77 010 924 106
 COTTEEPARKER.COM.AU

KOKODA
 PROPERTY

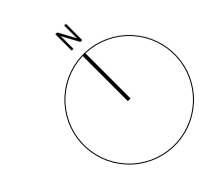

BIMcloud: CPACLD1MM01 - BIMcloud/2200/6974 Skyring Tce Newstead Master: 26/09/2023: 4:01 PM

SKYRING RESIDENCE

17-27 SKYRING TERRACE, TENERIFFE
 CLIENT - KOKODA

DRAWING TITLE
FLOOR PLAN - LEVEL 27

ISSUE PURPOSE	DATE	D	C	A	JOB No	DRAWING No	ISSUE
SD	22/09/23				6974	SD2029	1


BCC DS
LODGED
 28/09/2023
 APPLICATION REF
 A006375195



1 FLOOR PLAN - LEVEL 28
 SCALE 1:250 @ A1
 SCALE 1:500 @ A3

COTTEEPARKER

BRISBANE
 T 61 7 3846 7422
 COTTEE PARKER ARCHITECTS PTY LTD
 ABN 77 010 924 106
 COTTEEPARKER.COM.AU

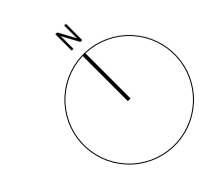

BIMcloud: CPACLD1MM01 - BIMcloud/2200/6974 Skyring Tce Newstead Master: 26/09/2023: 4:01 PM


SKYRING RESIDENCE

17-27 SKYRING TERRACE, TENERIFFE
 CLIENT - KOKODA

DRAWING TITLE
FLOOR PLAN - LEVEL 28

ISSUE PURPOSE	DATE	D	C	A	JOB No	DRAWING No	ISSUE
SD	22/09/23				6974	SD2030	1


BCC DS
LODGED
 28/09/2023
 APPLICATION REF
 A006375195

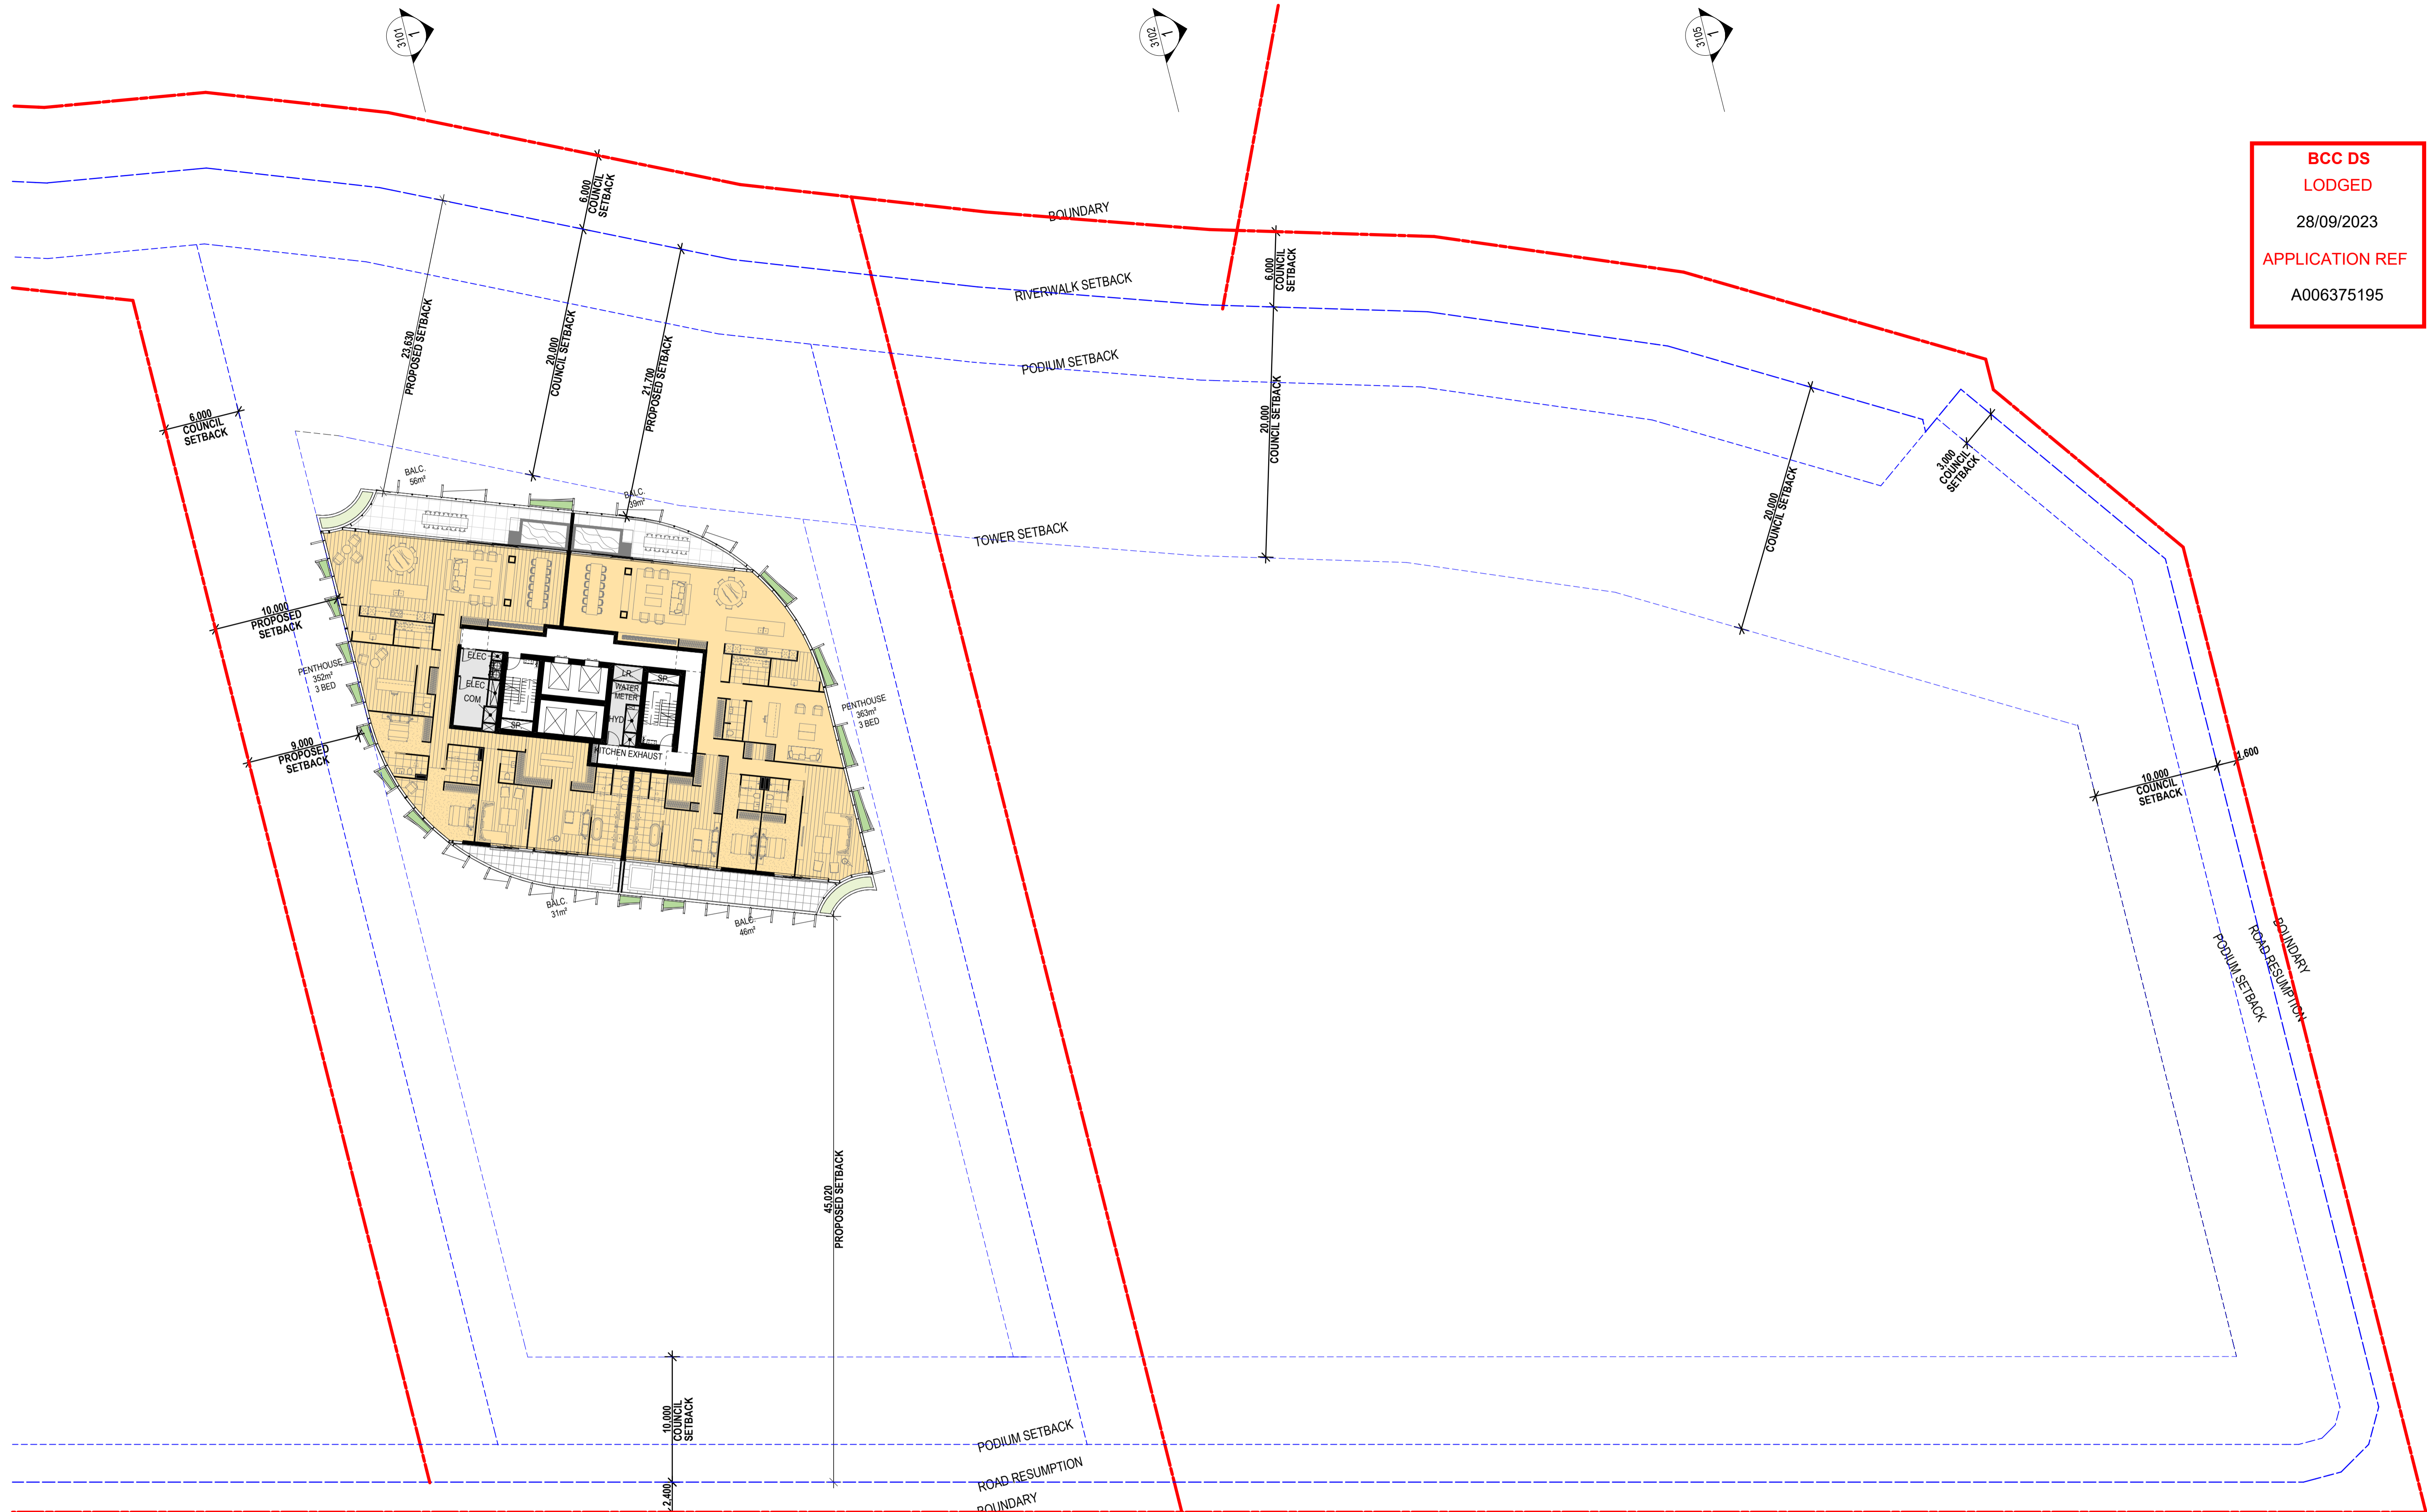

1 FLOOR PLAN - LEVEL 29
 SCALE 1:250 @ A1
 SCALE 1:500 @ A3

COTTEEPARKER

BRISBANE
 T 61 7 3846 7422
 COTTEE PARKER ARCHITECTS PTY LTD
 ABN 77 010 924 106
 COTTEEPARKER.COM.AU

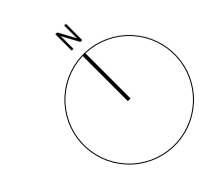

BIMcloud: CPACLD1MM01 - BIMcloud/2200/6974 Skyring Tce Newstead Master: 26/09/2023: 4:01 PM

SKYRING RESIDENCE
 17-27 SKYRING TERRACE, TENERIFFE
 CLIENT - KOKODA

DRAWING TITLE
FLOOR PLAN - LEVEL 29

ISSUE PURPOSE	DATE	DATE	D	C	A	JOB No	DRAWING No	ISSUE
SD	22/09/23					6974	SD2031	1


BCC DS
LODGED
 28/09/2023
 APPLICATION REF
 A006375195



1 FLOOR PLAN - LEVEL 30
 SCALE 1:250 @ A1
 SCALE 1:500 @ A3

COTTEEPARKER

BRISBANE
 T 61 7 3846 7422
 COTTEE PARKER ARCHITECTS PTY LTD
 ABN 77 010 924 106
 COTTEEPARKER.COM.AU

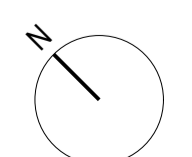

BIMcloud: CPAICLBIM01 - BIMcloud/2200/6974 Skyring Tee Newstead Master: 26/09/2023: 4:01 PM

SKYRING RESIDENCE


17-27 SKYRING TERRACE, TENERIFFE
 CLIENT - KOKODA

DRAWING TITLE
FLOOR PLAN - LEVEL 30

ISSUE PURPOSE	DATE	DATE	DATE	DATE	DATE	DATE	DATE	DATE
SD								

JOB No
6974
 DRAWING No
SD2032
 ISSUE
1

BCC DS
LODGED
 28/09/2023
 APPLICATION REF
 A006375195

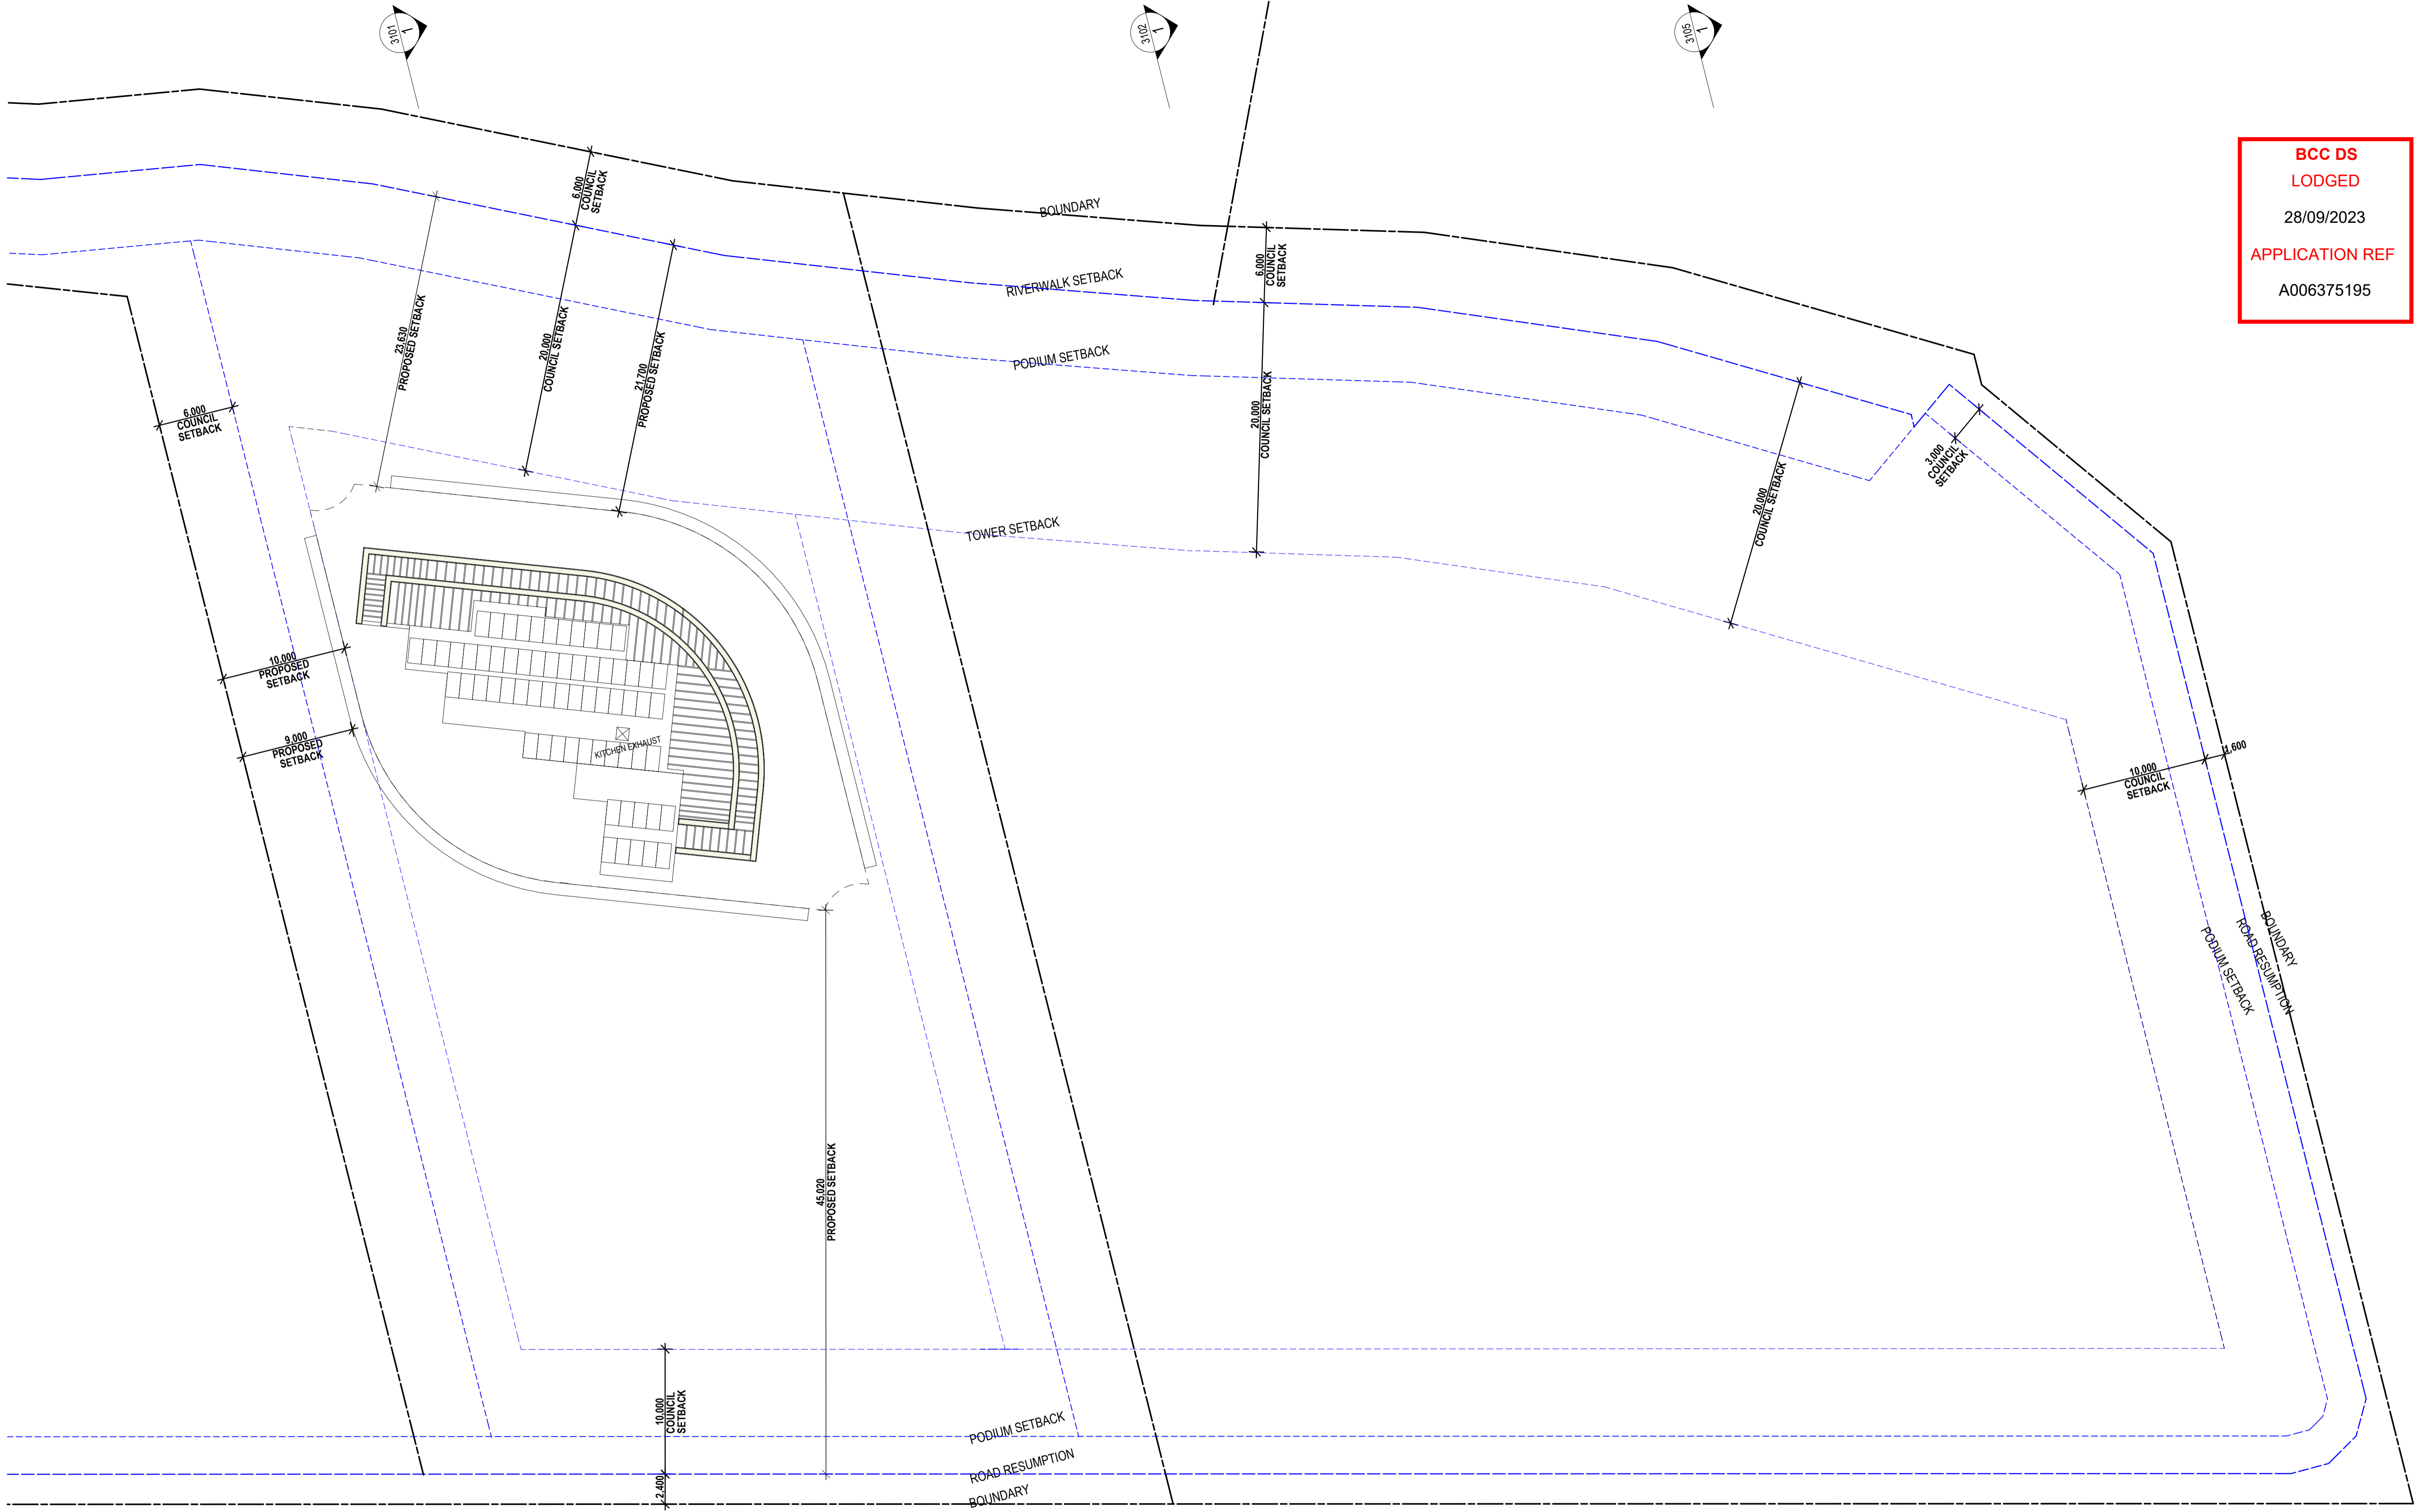


1 FLOOR PLAN - LEVEL 31
 SCALE 1:250 @ A1
 SCALE 1:500 @ A3

COTTEEPARKER

BRISBANE
 T 61 7 3846 7422
 COTTEE PARKER ARCHITECTS PTY LTD
 ABN 77 010 924 106
 COTTEEPARKER.COM.AU

KOKODA
 PROPERTY

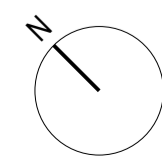

BIMcloud: CPACLDBIMM01 - BIMcloud/2200/6974 Skyring Tce Newstead Master: 26/09/2023: 4:01 PM

SKYRING RESIDENCE

17-27 SKYRING TERRACE, TENERIFFE

CLIENT - KOKODA

DRAWING TITLE

FLOOR PLAN - LEVEL 31

DRAWING No

ISSUE

ISSUE PURPOSE: SD
 DATE: 22/09/23
 D C A

JOB No
6974

SD2033

1

