



DA 099 FLOOR PLAN - SEMI BASEMENT LEVEL


COLCHESTER STREET

 


DA 100 FLOOR PLAN - LANEWAY LEVEL

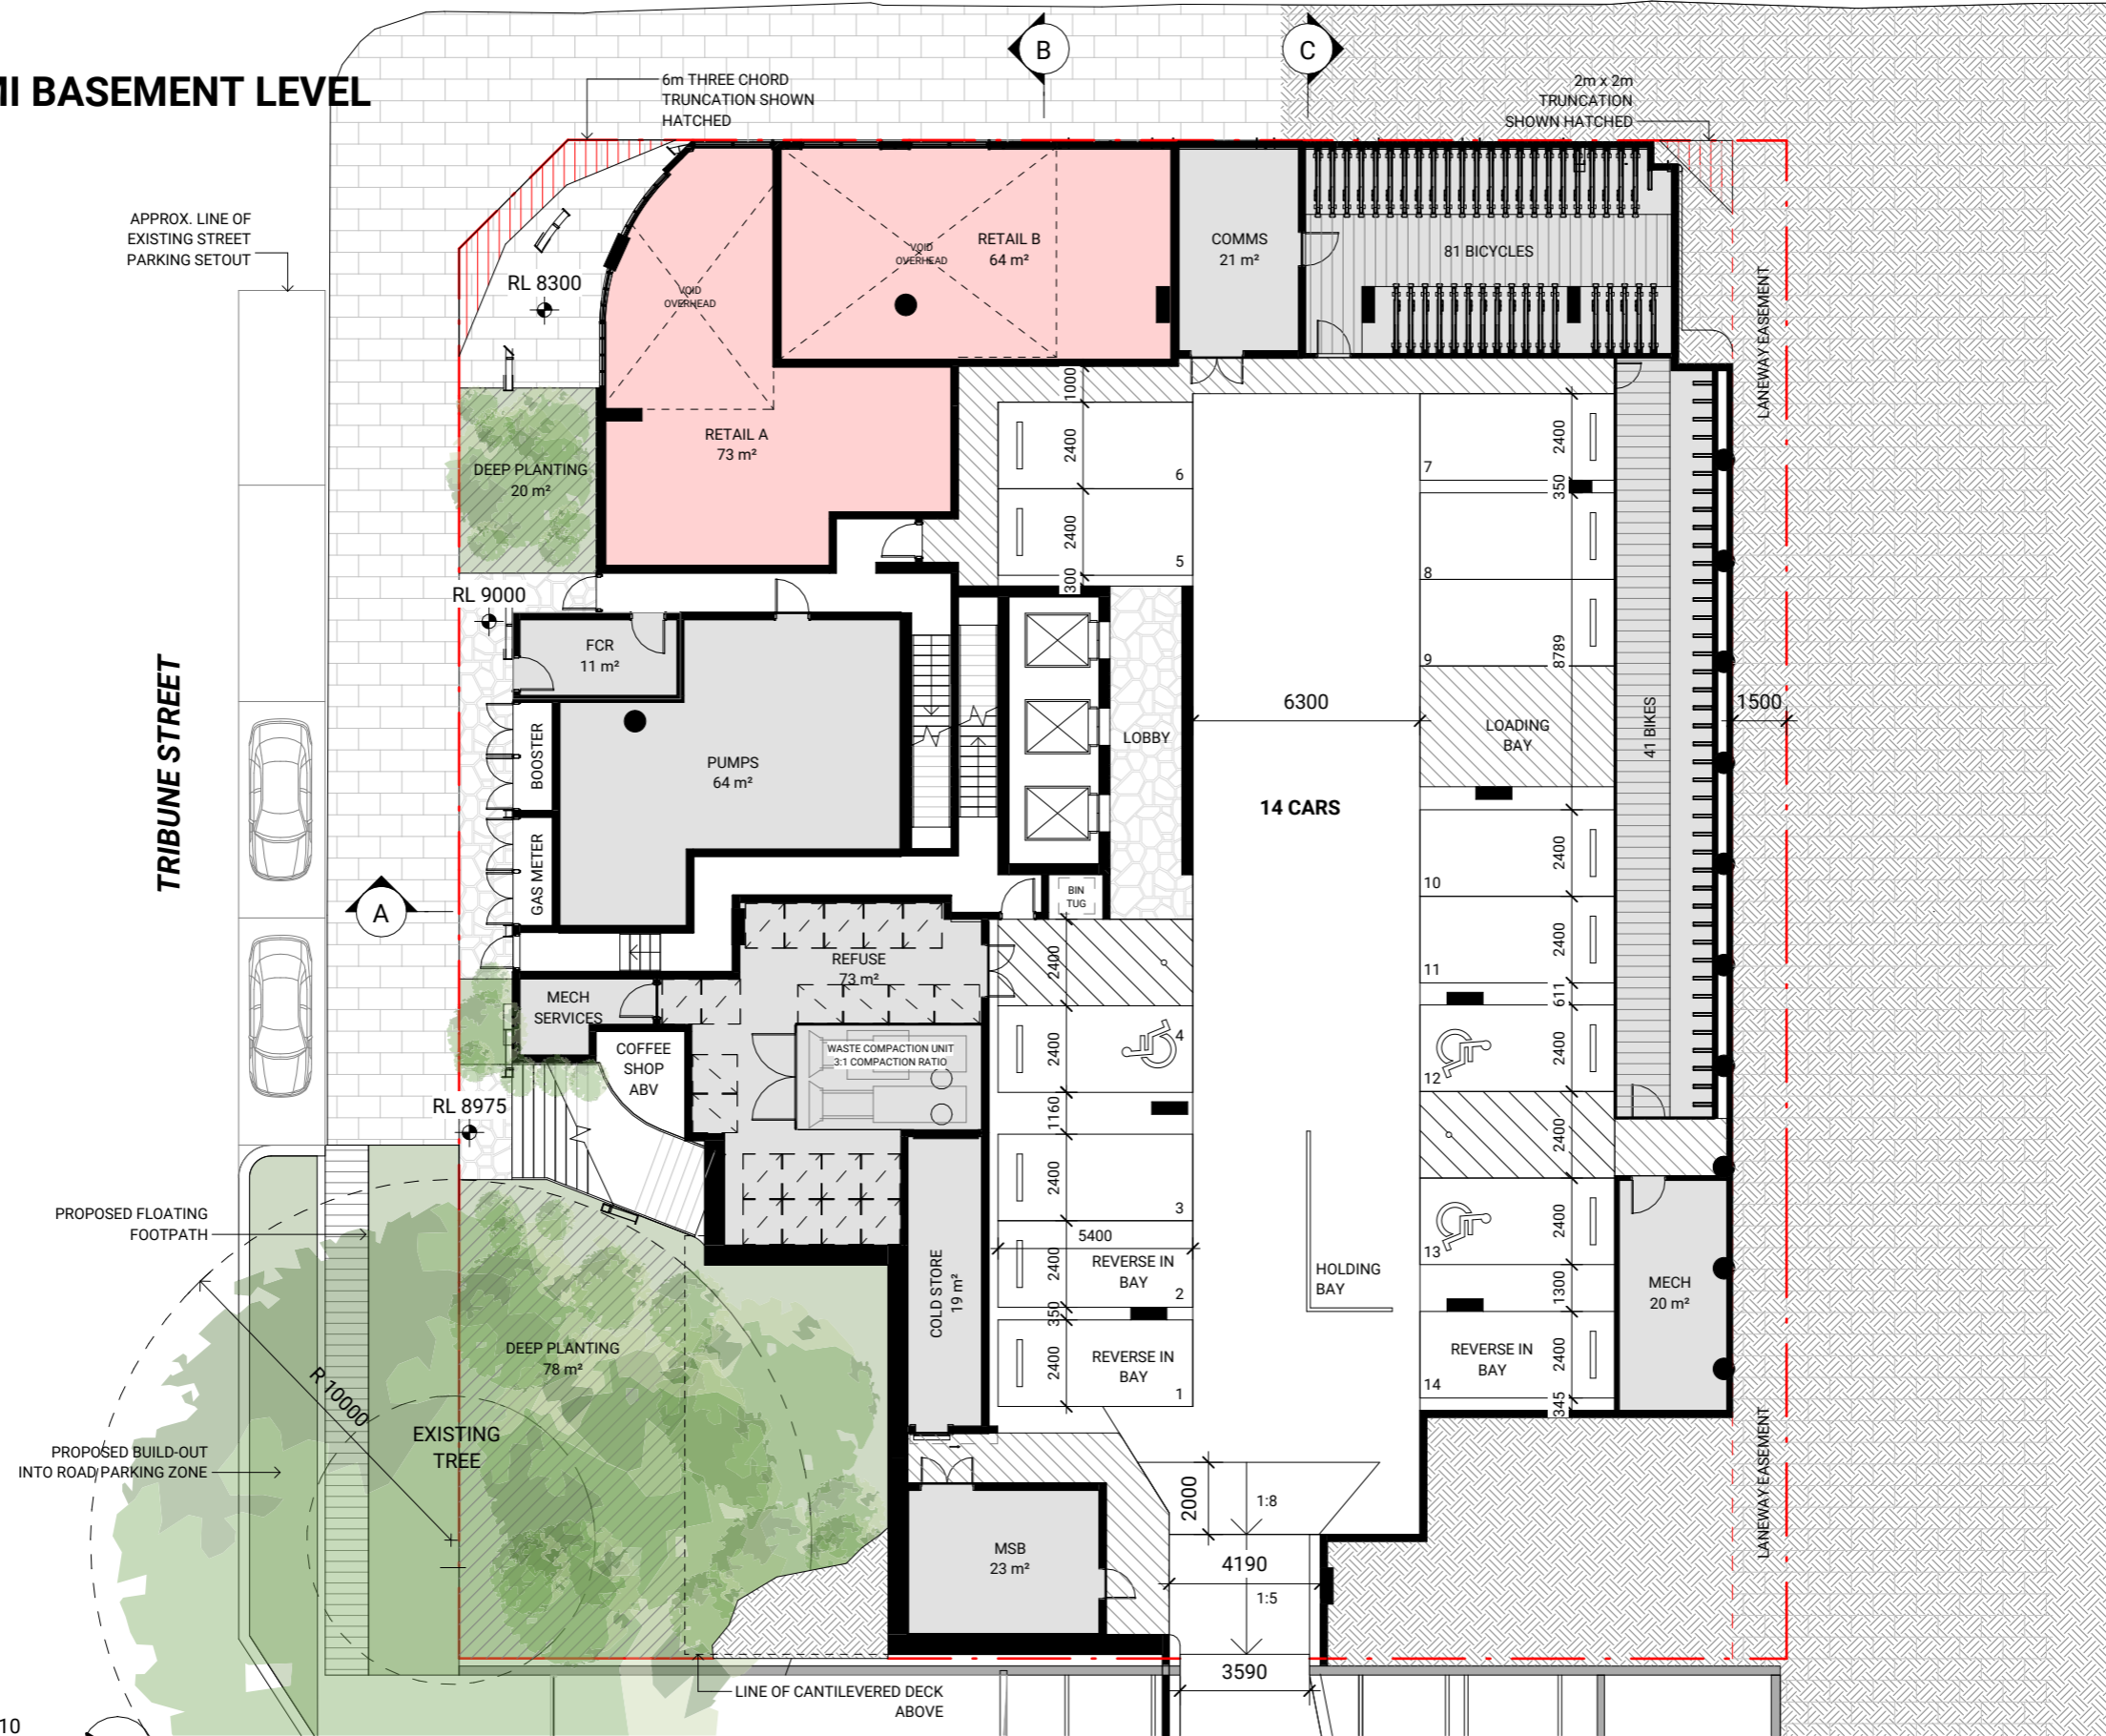

UNILOGGE SOUTH BANK

 

DA 101 FLOOR PLAN - LOWER PODIUM LEVEL

 

DA 102 FLOOR PLAN - UPPER PODIUM LEVEL


COLCHESTER STREET



TRIBUNE STREET



UNILODGE SOUTH
BANK

 

DA 103
FLOOR PLAN - LEVEL 01

COLCHESTER STREET




TRIBUNE STREET



UNILODGE SOUTH
BANK

LANEWAY

 

DA 104 FLOOR PLAN - TYPICAL TOWER LEVELS 02 - 15

COLCHESTER STREET




TRIBUNE STREET




LANEWAY

UNILODGE SOUTH
BANK


 


DA 105
FLOOR PLAN - ROOF TERRACE

COLCHESTER STREET


 


TRIBUNE STREET

 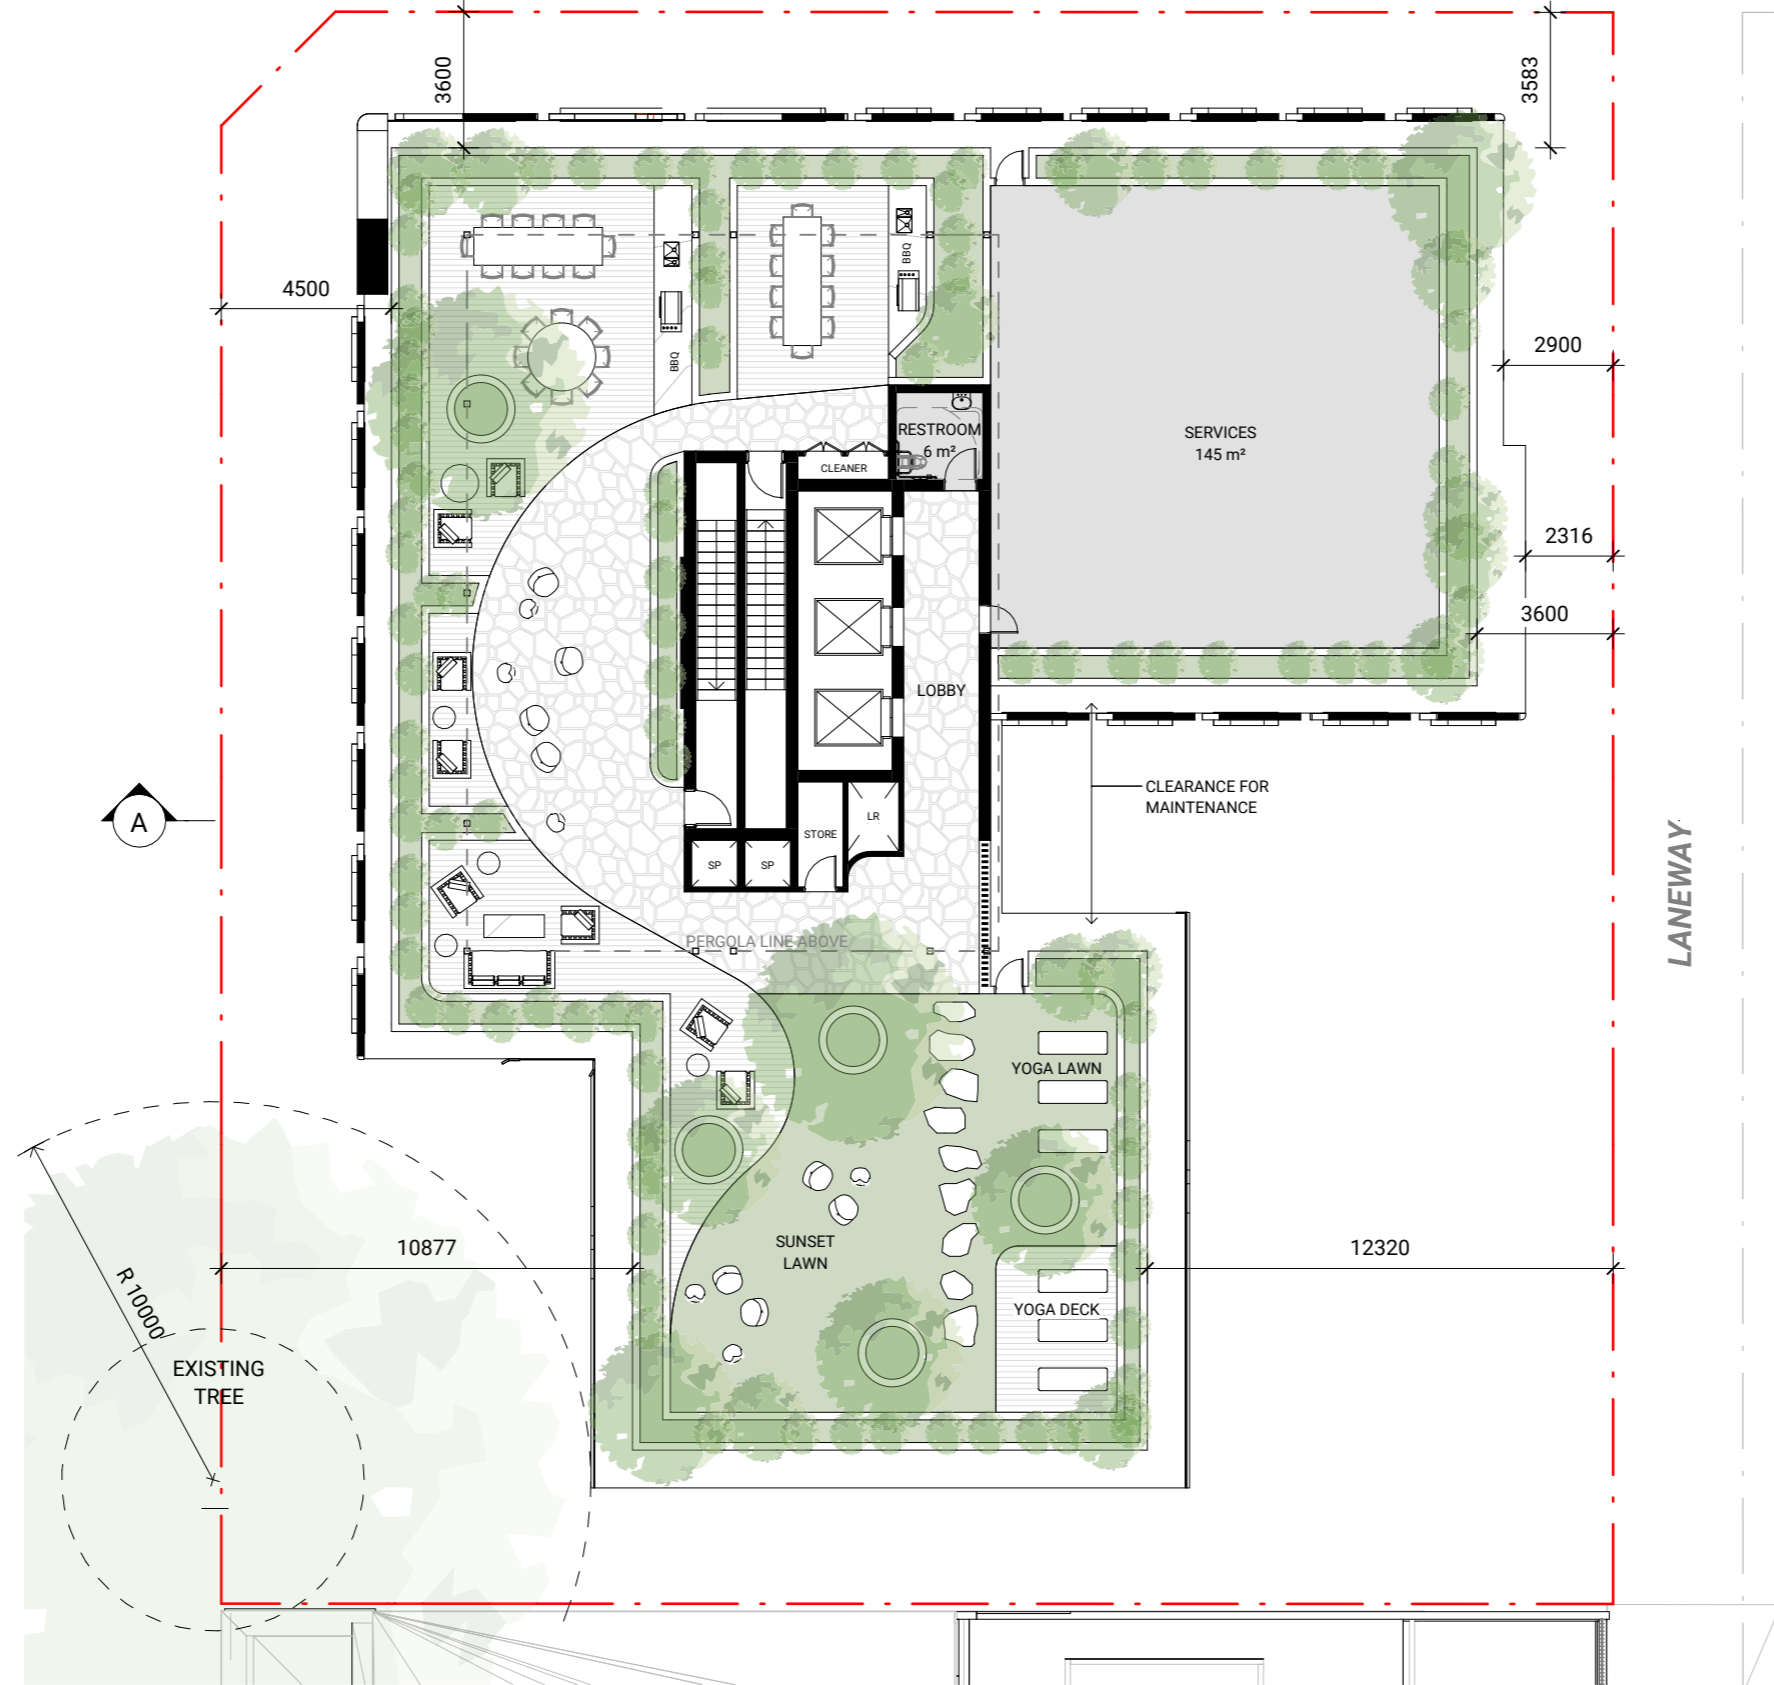


DA 200 BUILDING ELEVATION - NORTH

- ① PROFILED COLOURED METAL CLADDING
- ② METAL FACADE PANEL
- ③ TINTED GLAZING
- ④ PERFORATED METAL SCREEN
- ⑤ PAINTED CONCRETE
- ⑥ METAL CLADDING

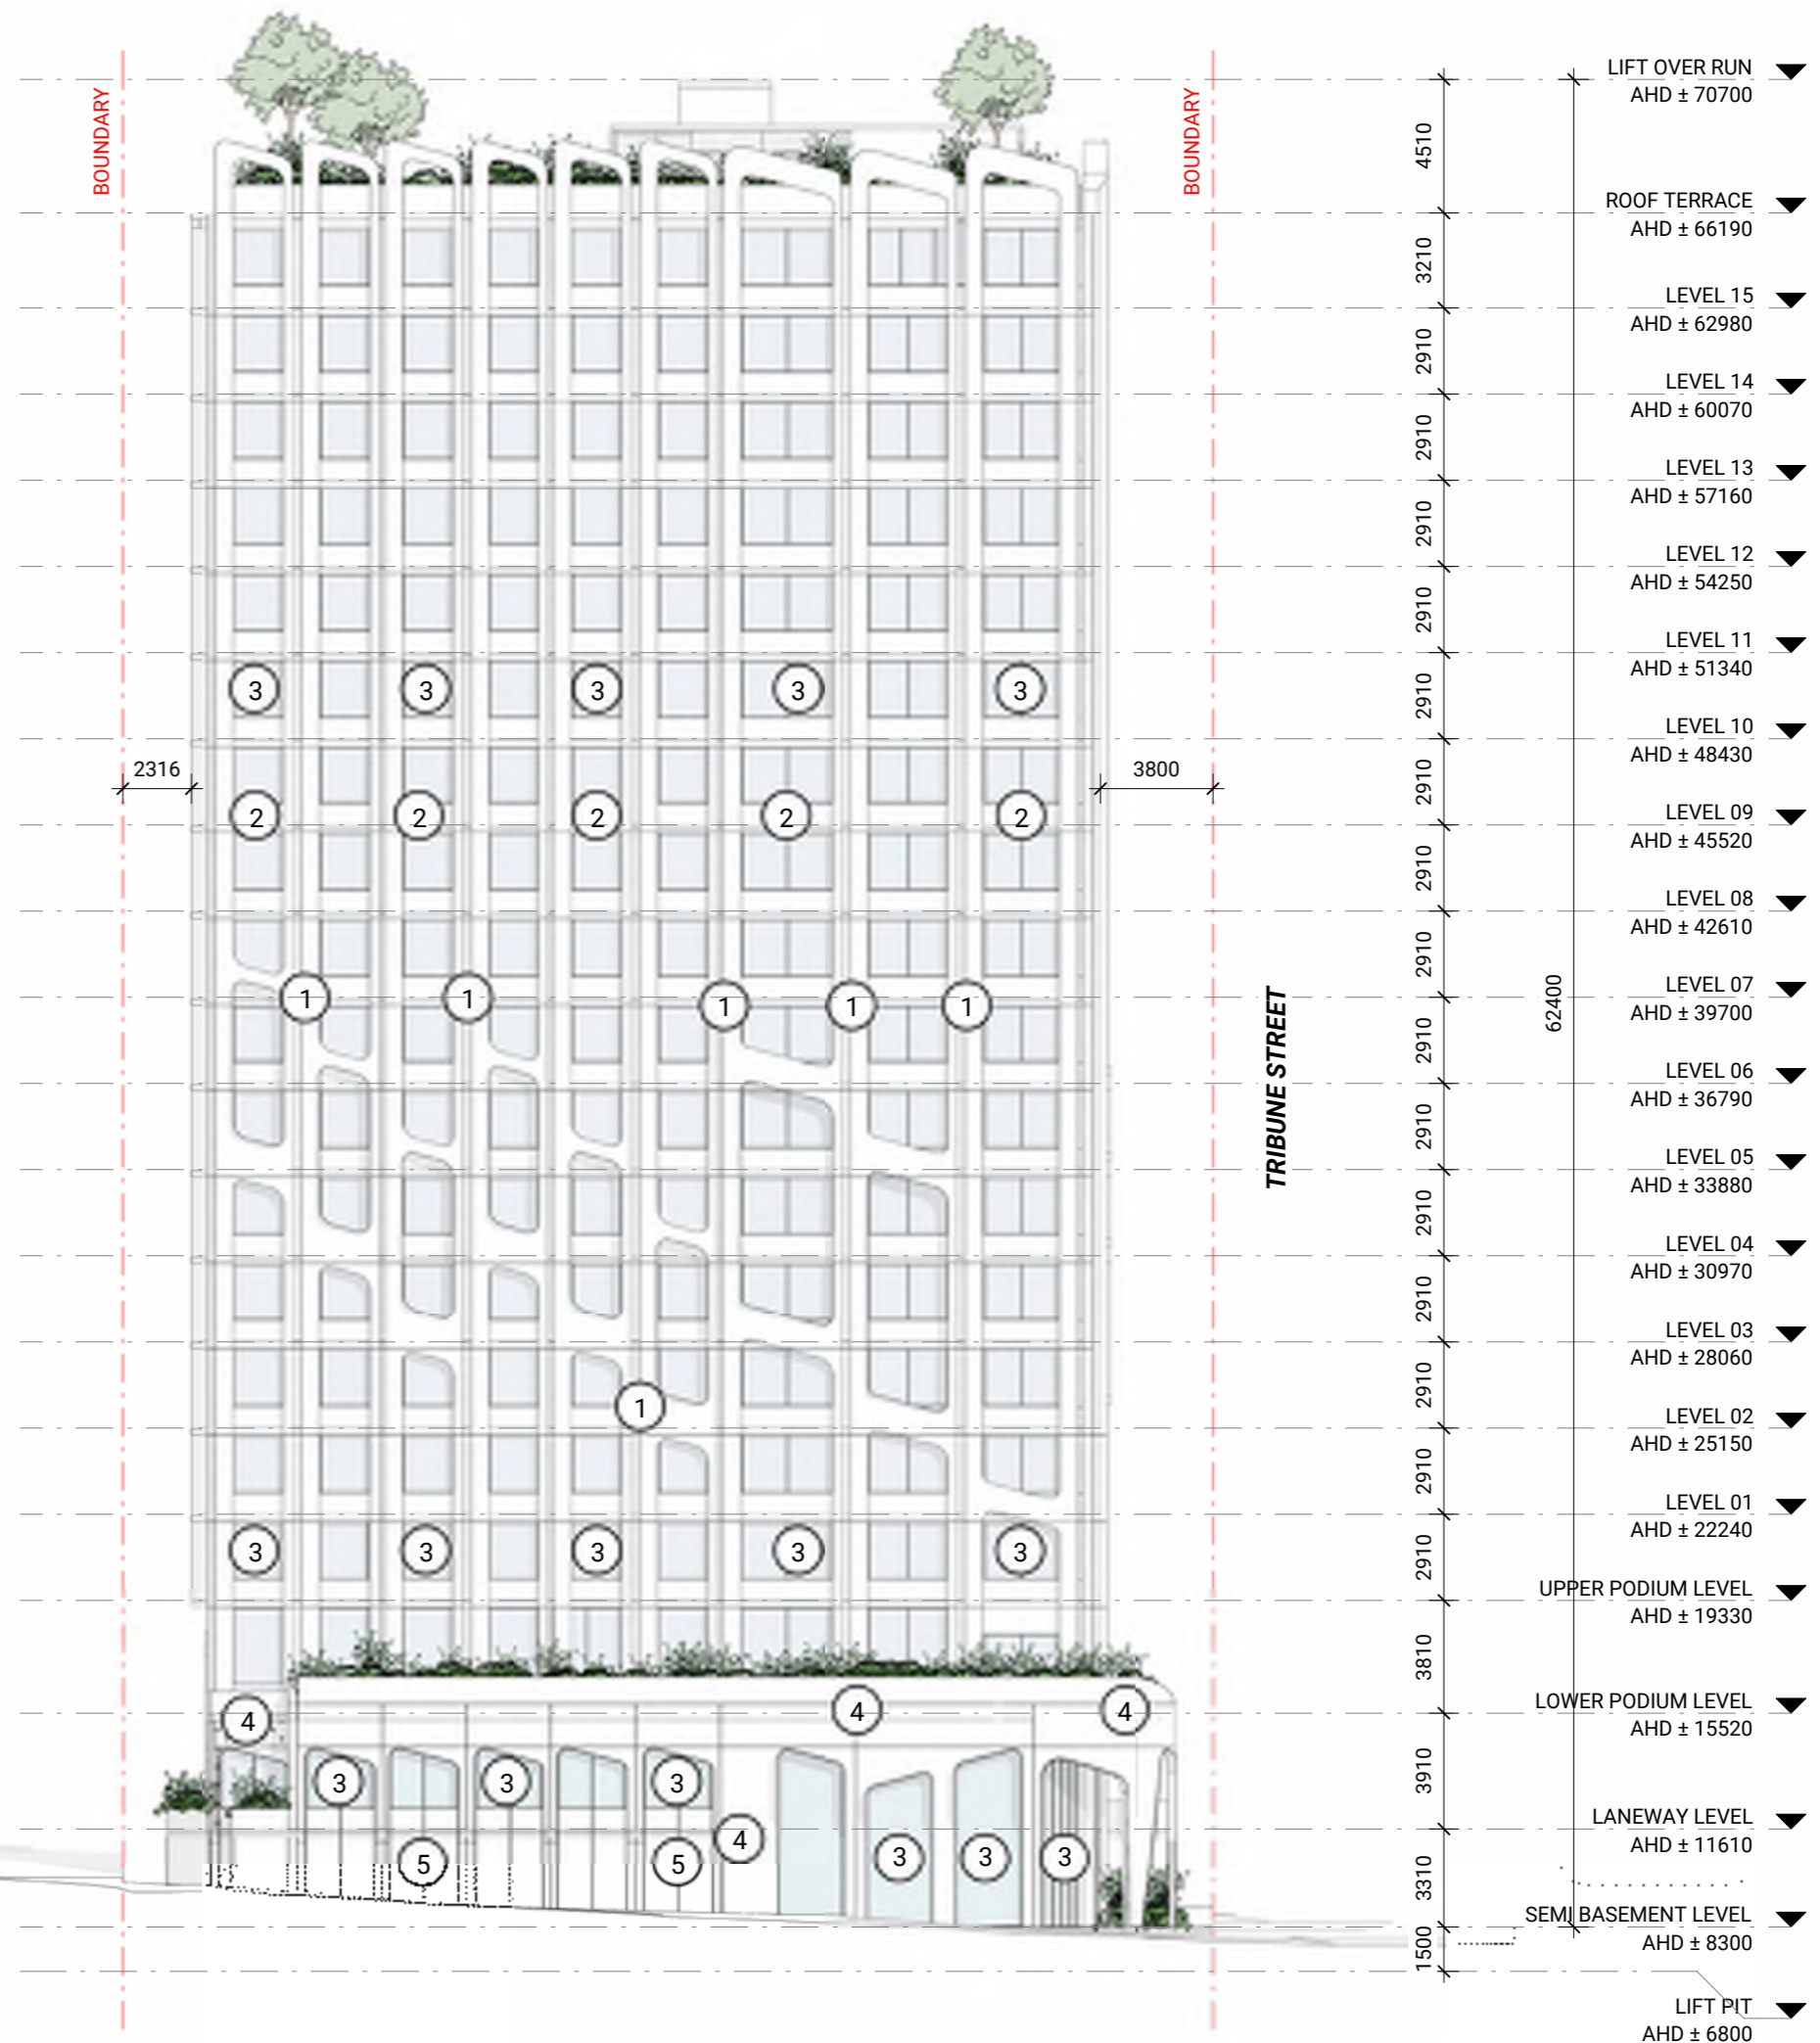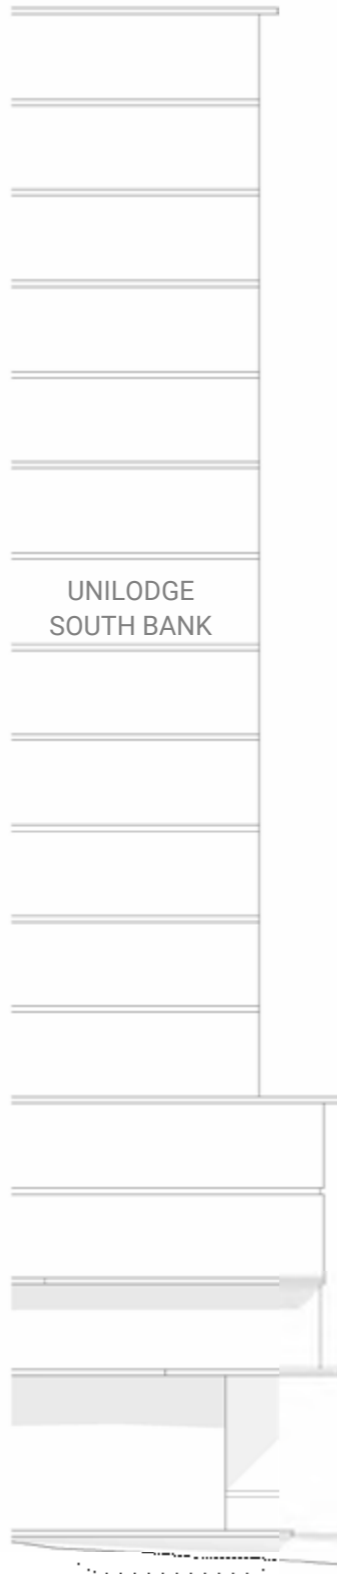

BCC DS
LODGED
30/10/2023
APPLICATION REF
A006395607

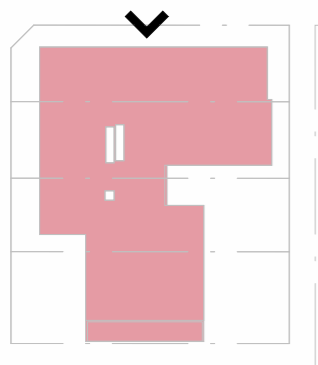

0 2.5 5 7.5 10 12.5
SCALE 1:250 @ A3 SIZE m