
 


BCC DS  
 LODGED  
 21-DEC-2023  
 APPLICATION REF  
 A006436221

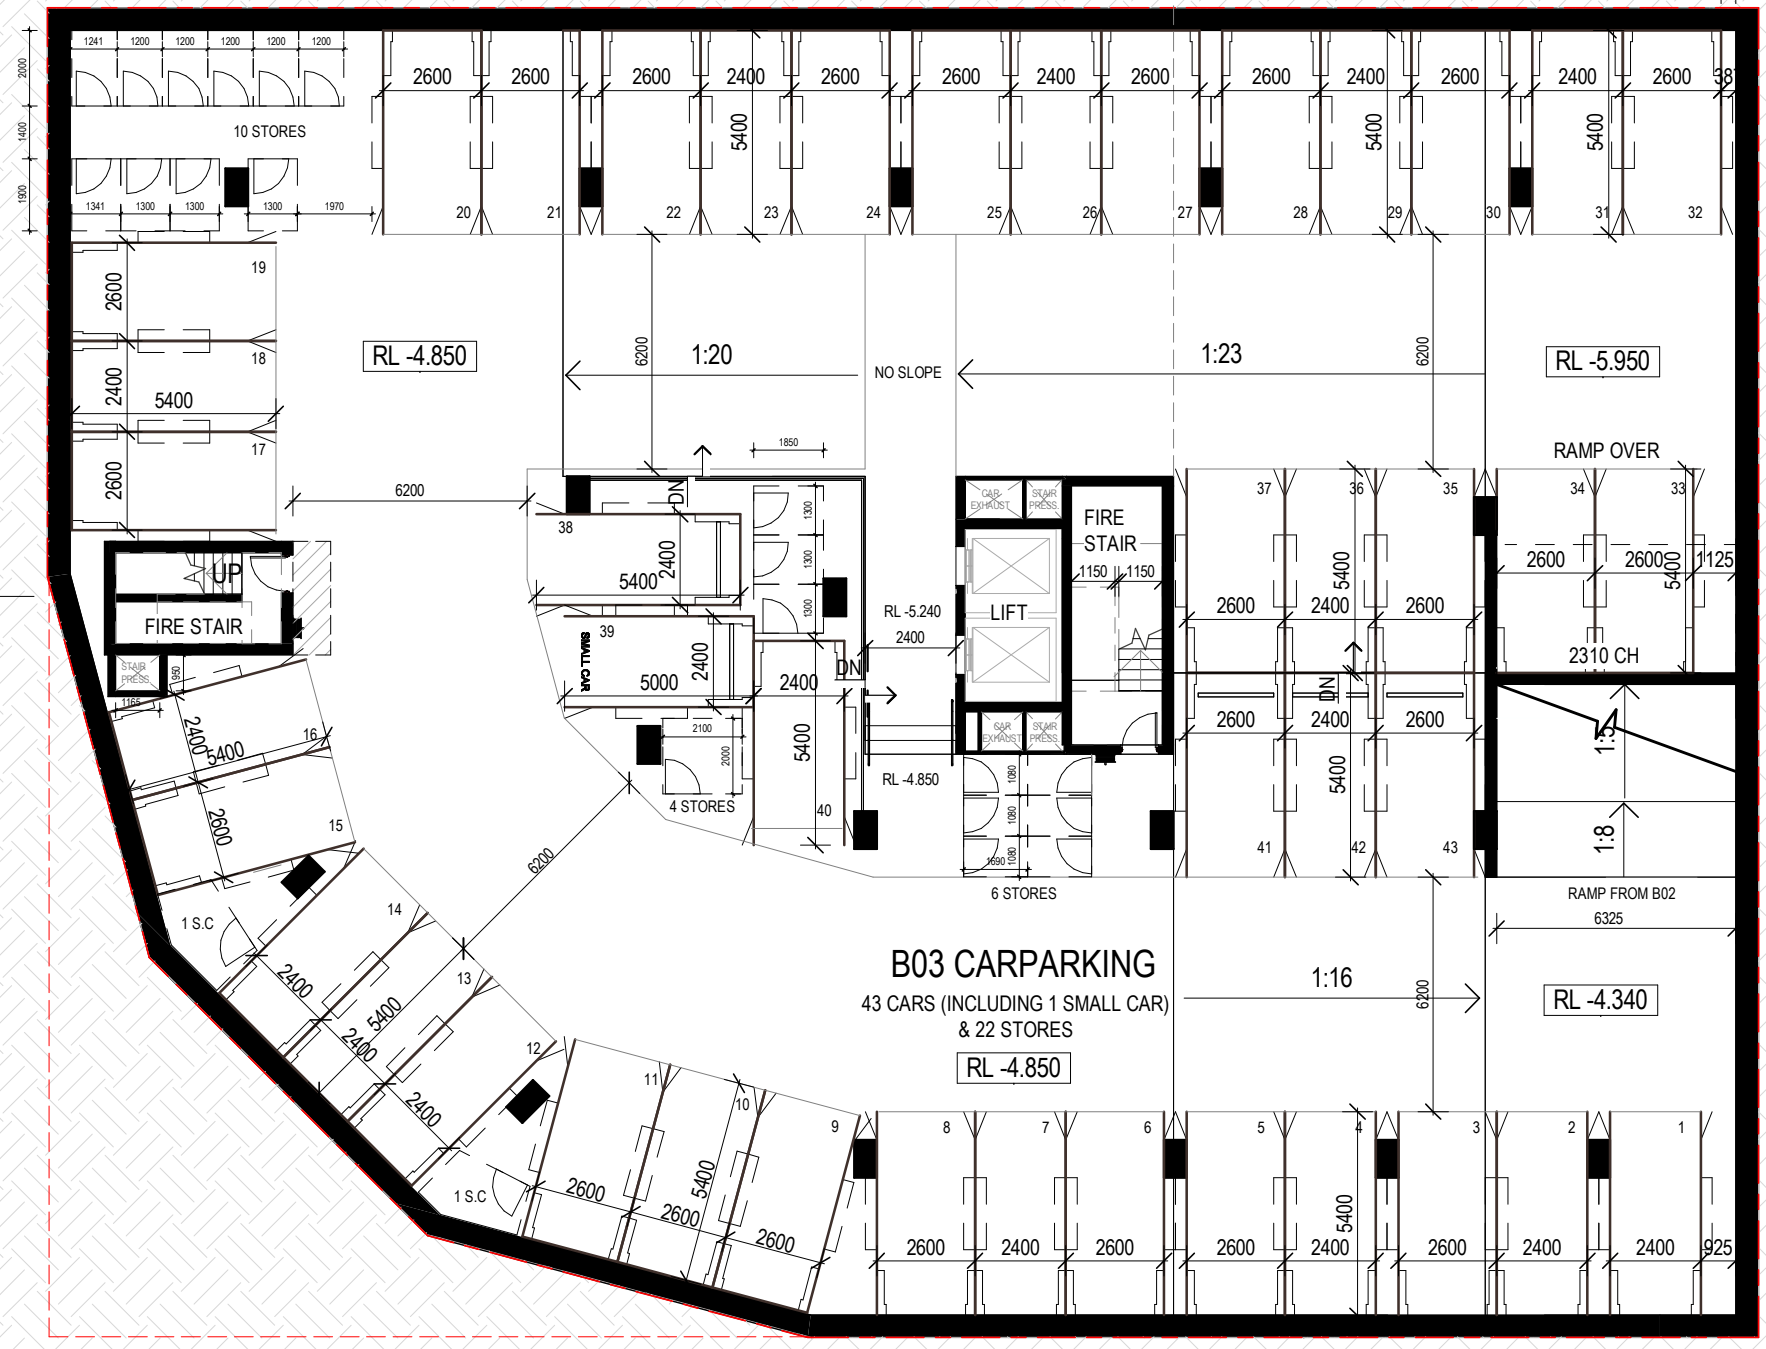

**BRISBANE**  
 Plaza Level, Mosaic  
 826 Ann St  
 Fortitude Valley QLD 4006  
 T +61 7 3253 9900  
 bne@modedesign.com.au

**CLIENT NAME**  
 STOCKWELL

**PROJECT**  
 MELBOURNE STREET  
 175 Melbourne Street  
 South Brisbane  
 QLD 4101

**DRAWING TITLE**  
 BASEMENT LEVEL 03






0m 2 4 6 8 10  
 Project No: 22019  
 Date: 15/12/2023  
 Scale: 1: 200@ A3  
 Drawn / Check: CA / DK  
**SK - 099** C  
 15/12/2023 3:37:03 PM

These designs and plans are the copyright of MODE DESIGN Corp. Pty Ltd and cannot be reproduced without written permission.  
 ABN: 65 112 807 931

Do not scale off this drawing.

BCC DS  
 LODGED  
 21-DEC-2023  
 APPLICATION REF  
 A006436221

  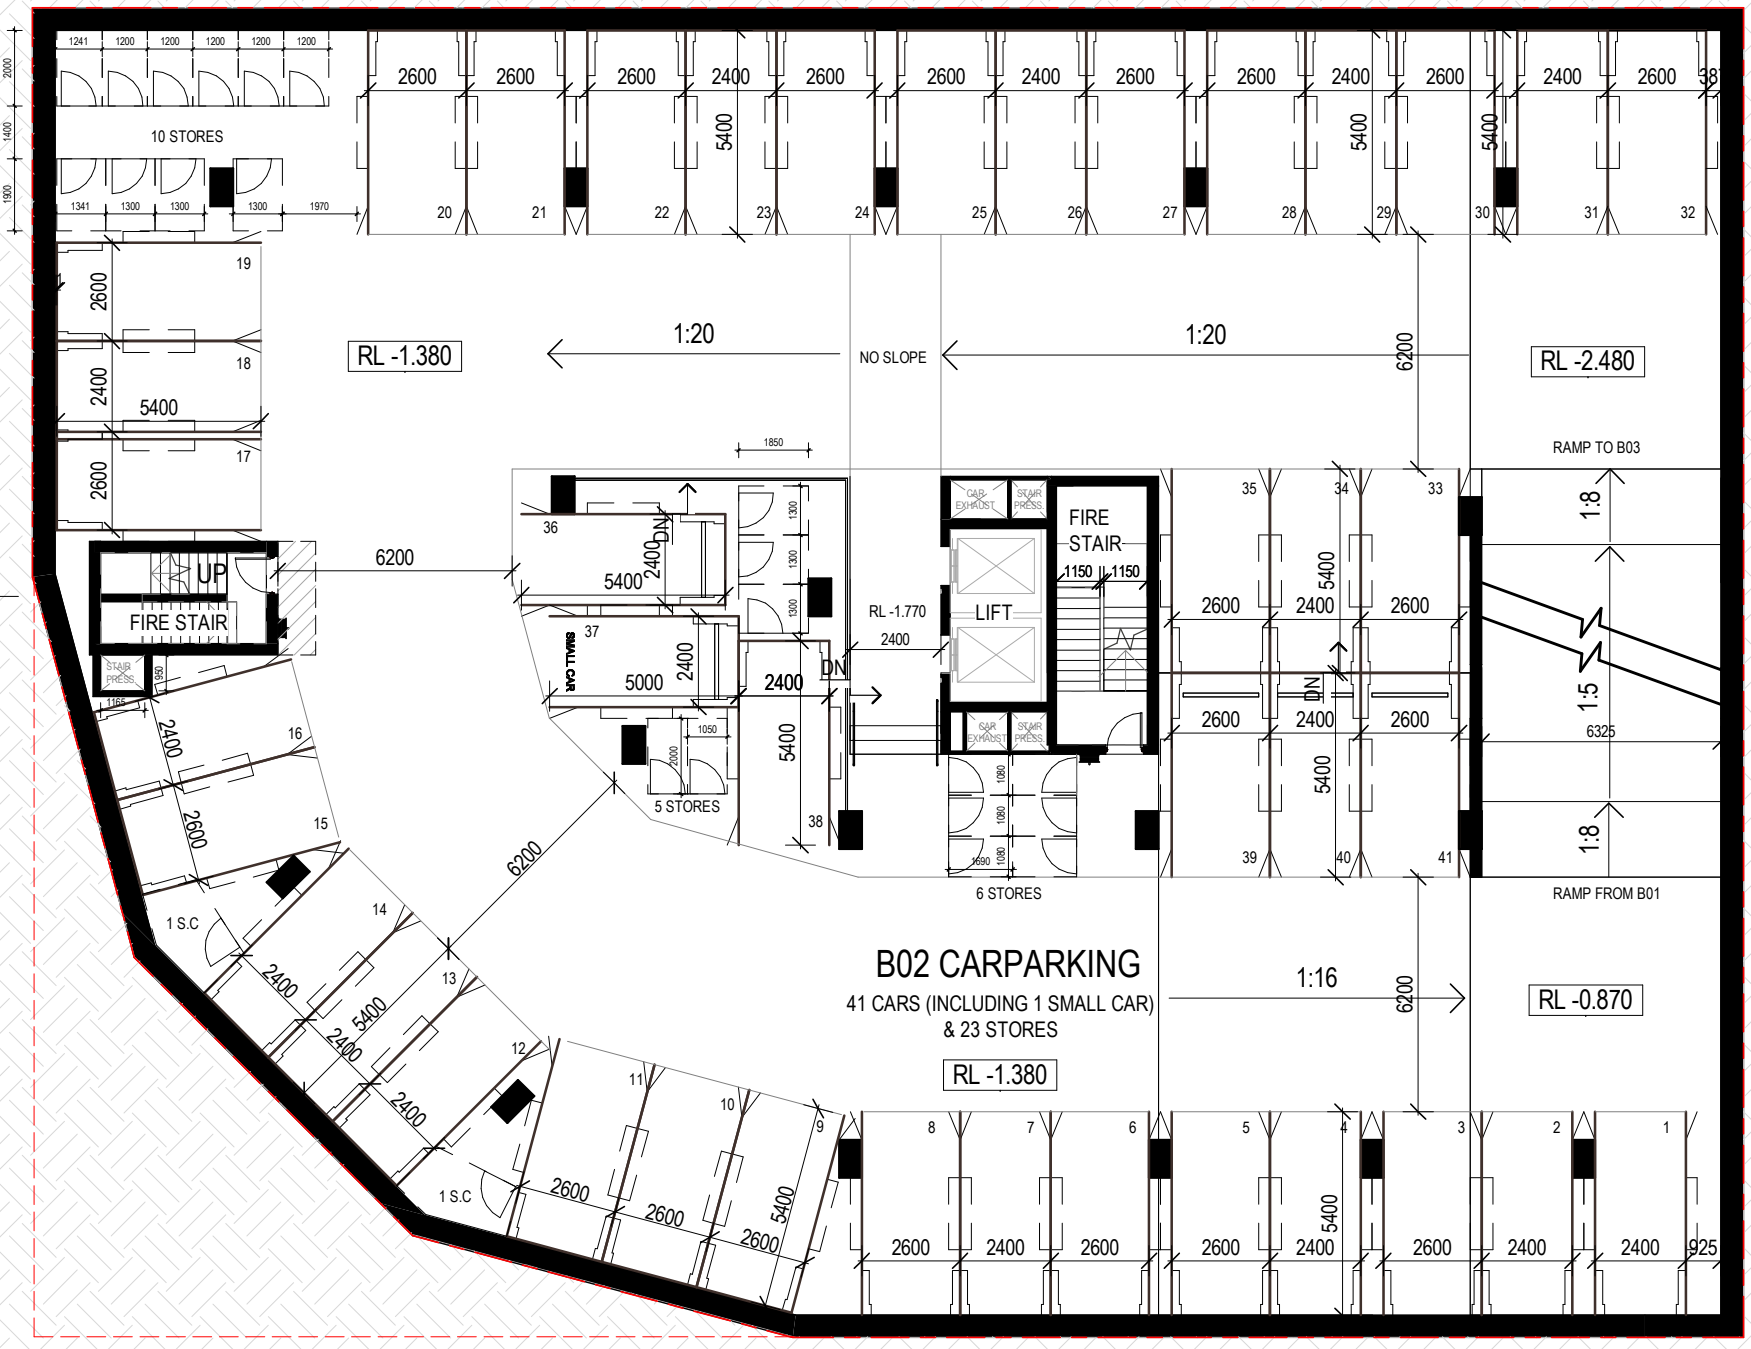

**BRISBANE**  
 Plaza Level, Mosaic  
 826 Ann St  
 Fortitude Valley QLD 4006  
 T +61 7 3253 9900  
 bne@modedesign.com.au

**CLIENT NAME**  
 STOCKWELL



**PROJECT**  
 MELBOURNE STREET  
 175 Melbourne Street  
 South Brisbane  
 QLD 4101

**DRAWING TITLE**  
 BASEMENT LEVEL O2





0m 2 4 6 8 10  
 Project No: 22019  
 Date: 15/12/2023  
 Scale: 1: 200@ A3  
 Drawn / Check: CL / DK  
**SK - 100** **K**

15/12/2023 3:37:07 PM

These designs and plans are the copyright of MODE DESIGN Corp. Pty Ltd and cannot be reproduced without written permission.  
 ABN: 65 112 807 931

Do not scale off this drawing.

BCC DS  
 LODGED  
 21-DEC-2023  
 APPLICATION REF  
 A006436221

 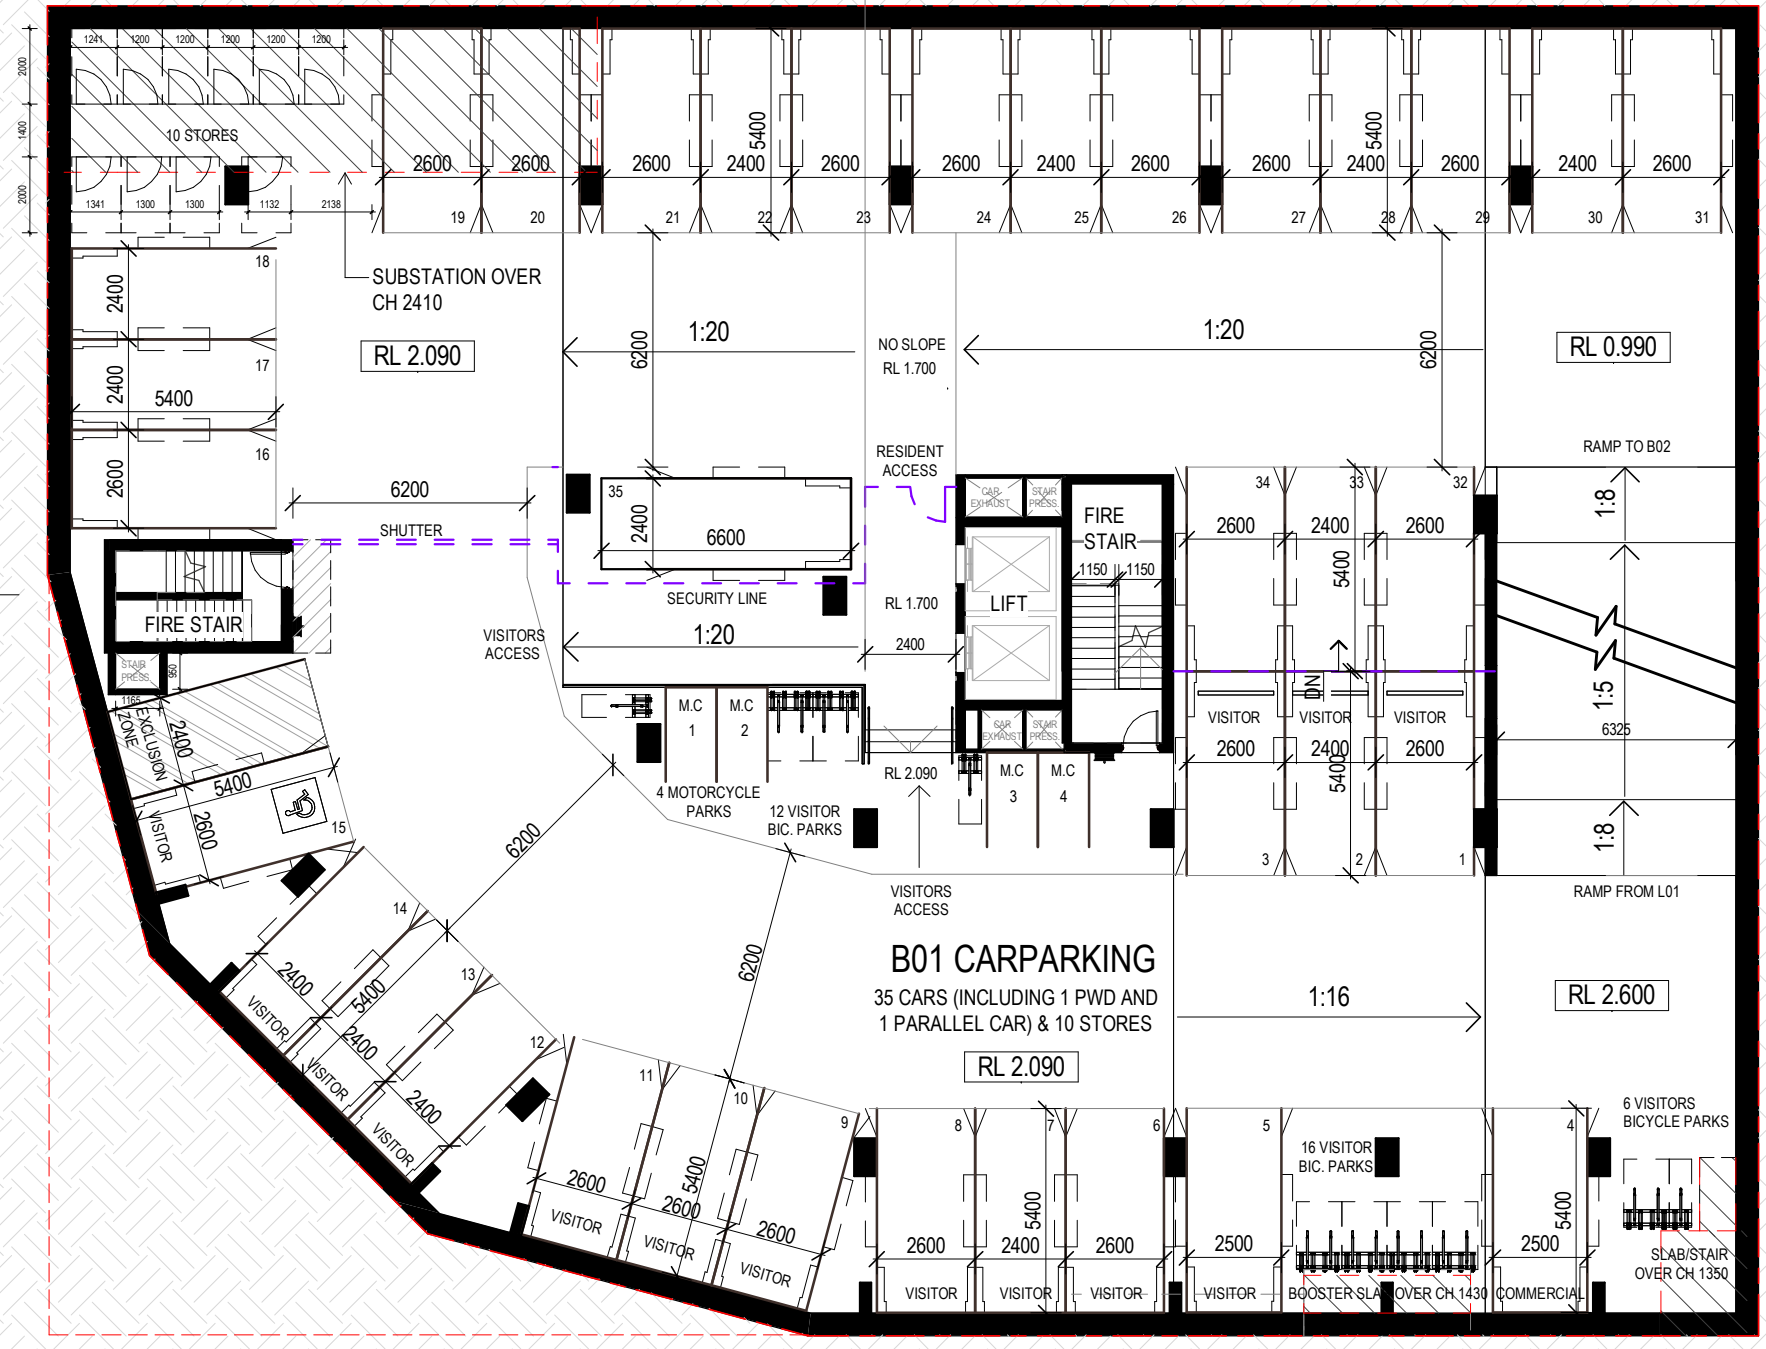

**BRISBANE**  
 Plaza Level, Mosaic  
 826 Ann St  
 Fortitude Valley QLD 4006  
 T +61 7 3253 9900  
 bne@modedesign.com.au

**CLIENT NAME**  
 STOCKWELL



**PROJECT**  
 MELBOURNE STREET  
 175 Melbourne Street  
 South Brisbane  
 QLD 4101


**DRAWING TITLE**  
 BASEMENT LEVEL 01

0m 2 4 6 8 10  
 Project No: 22019  
 Date: 15/12/2023  
 Scale: 1: 200@ A3  
 Drawn / Check: CL / DK  
**SK - 101** **K**  
 15/12/2023 3:37:12 PM

These designs and plans are the copyright of MODE DESIGN Corp. Pty Ltd and cannot be reproduced without written permission.  
 ABN: 65 112 807 931

Do not scale off this drawing.

BCC DS  
 LODGED  
 21-DEC-2023  
 APPLICATION REF  
 A006436221

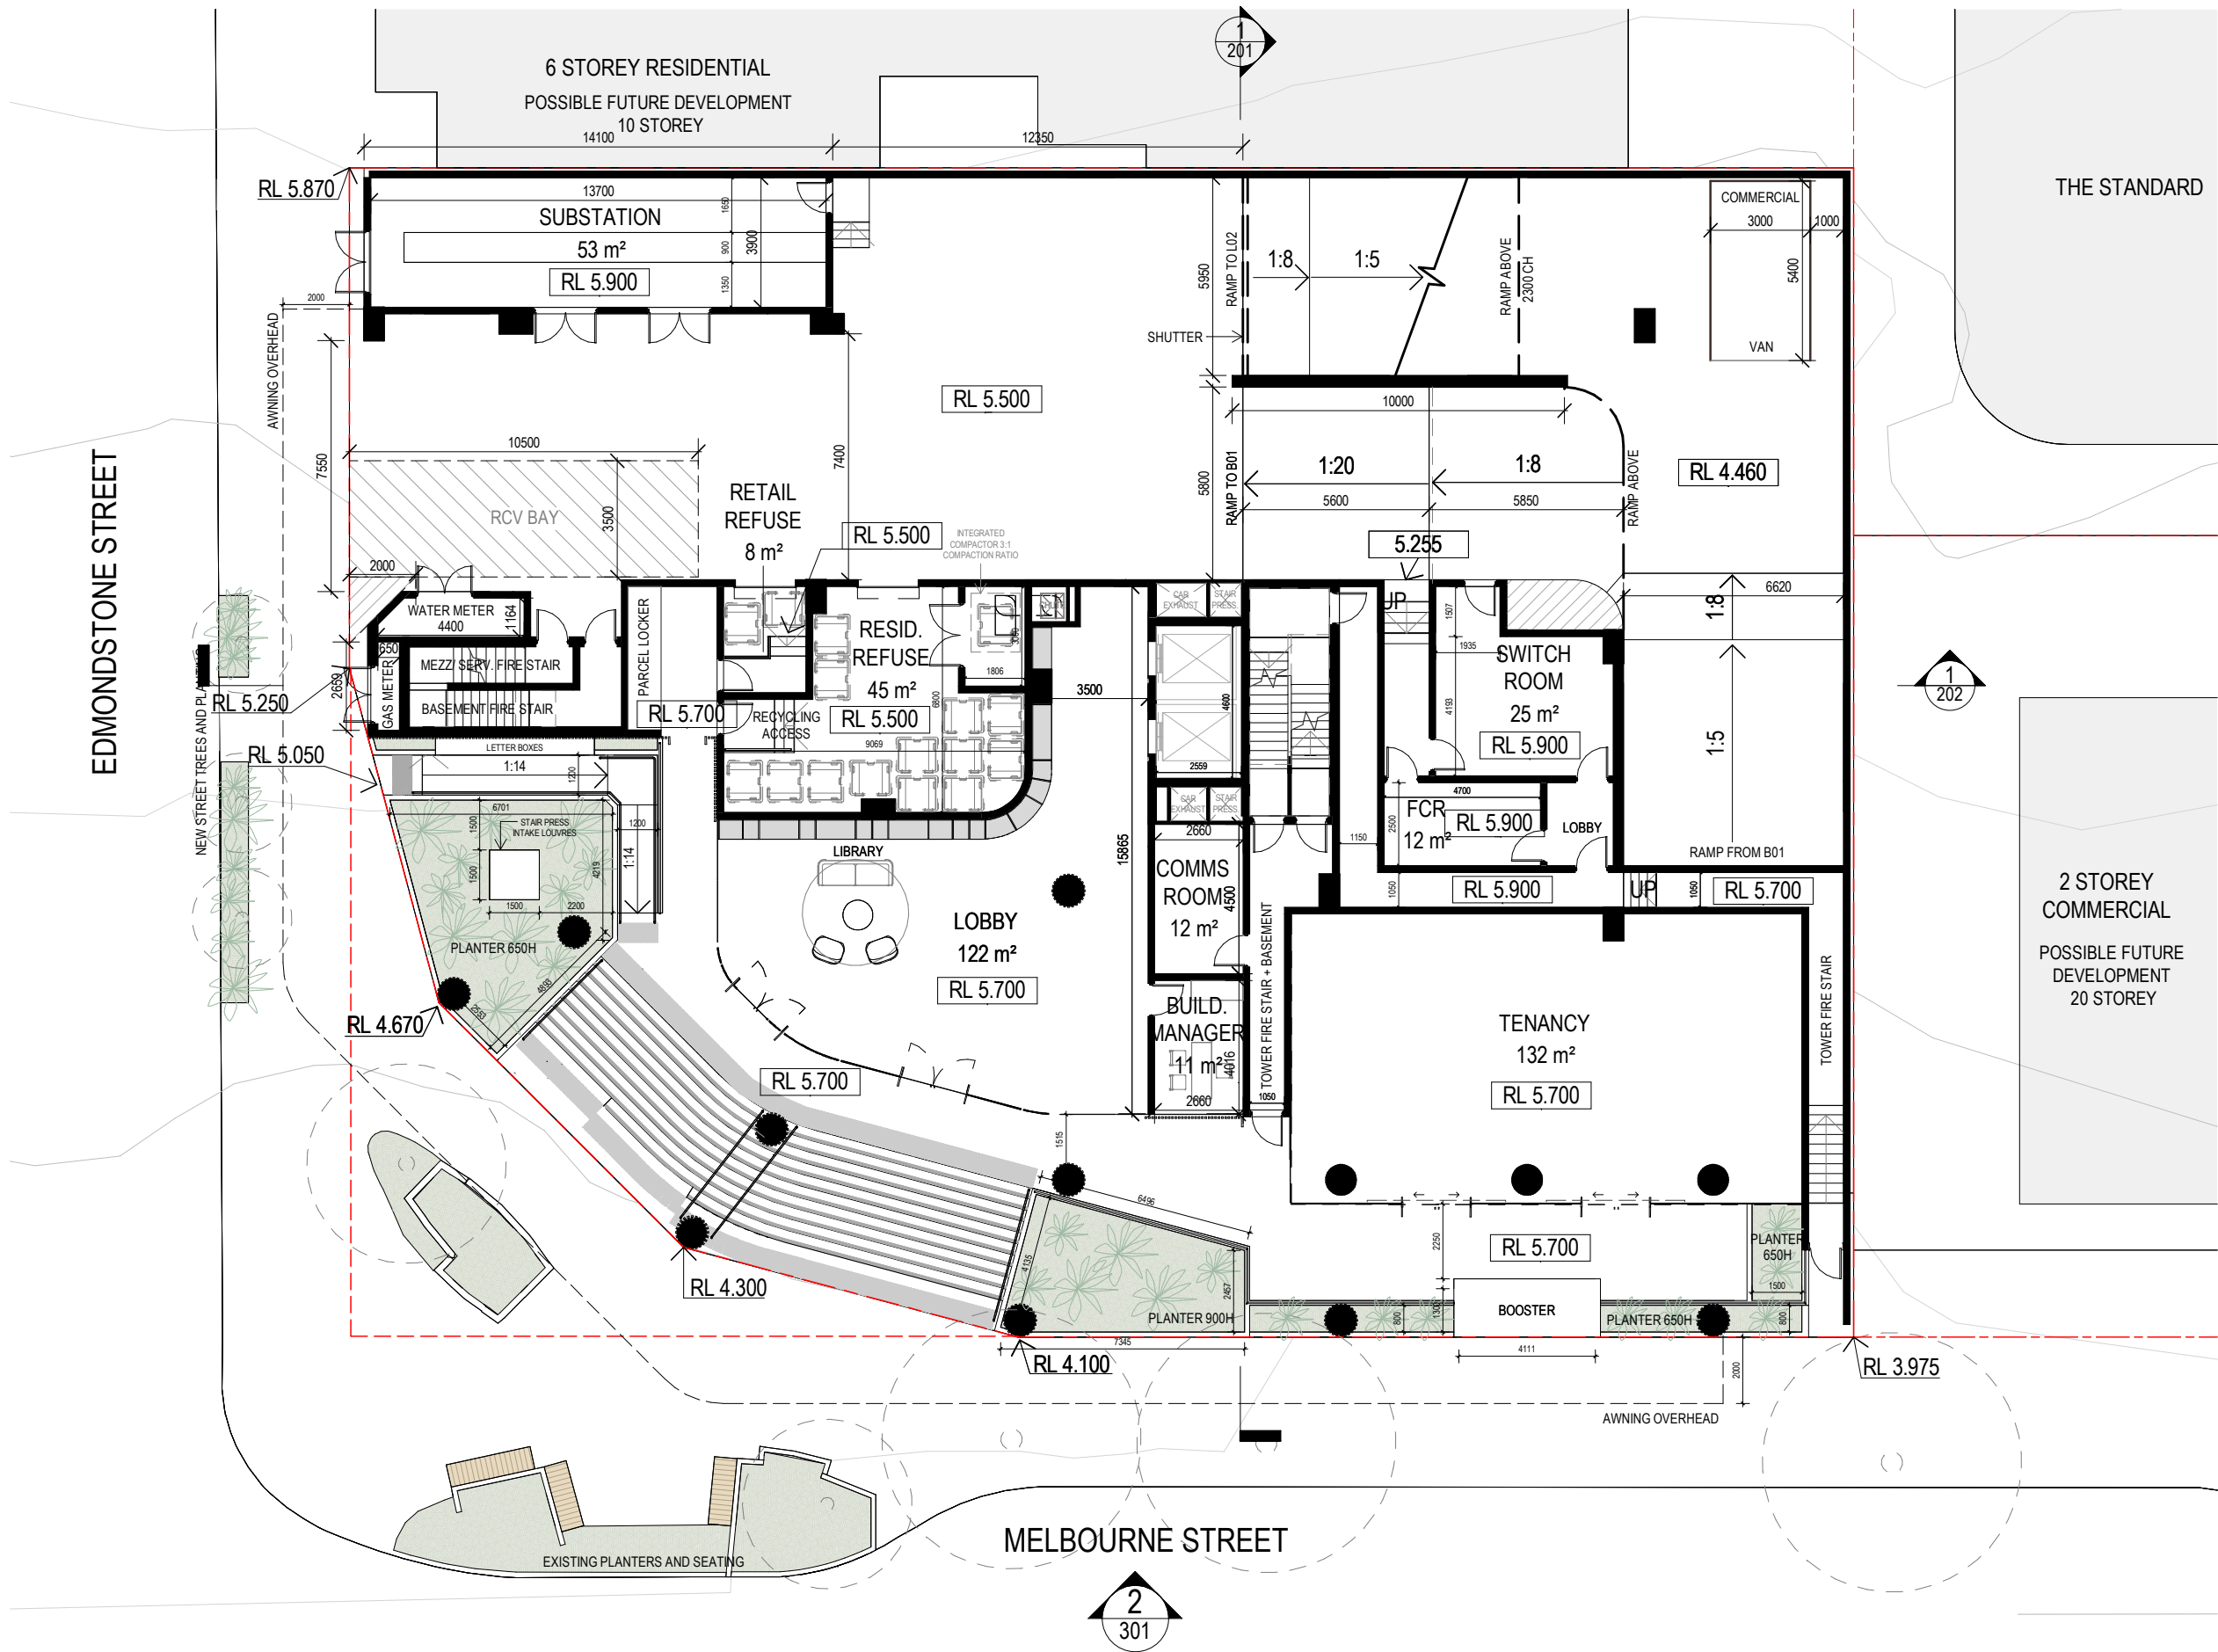

**BRISBANE**  
 Plaza Level, Mosaic  
 826 Ann St  
 Fortitude Valley QLD 4006  
 T +61 7 3253 9900  
 bne@modedesign.com.au

**CLIENT NAME**  
 STOCKWELL



**PROJECT**  
 MELBOURNE STREET  
 175 Melbourne Street  
 South Brisbane  
 QLD 4101

**DRAWING TITLE**  
 GROUND LEVEL 01

0m 2 4 6 8 10  
 Project No: 22019  
 Date: 19/12/2023  
 Scale: 1:200@ A3  
 Drawn / Check: CL / DK  
**SK - 102** M




19/12/2023 2:47:06 PM

These designs and plans are the copyright of MODE DESIGN Corp. Pty Ltd and cannot be reproduced without written permission.  
 ABN: 65 112 807 931

Do not scale off this drawing.

BCC DS  
 LODGED  
 21-DEC-2023  
 APPLICATION REF  
 A006436221

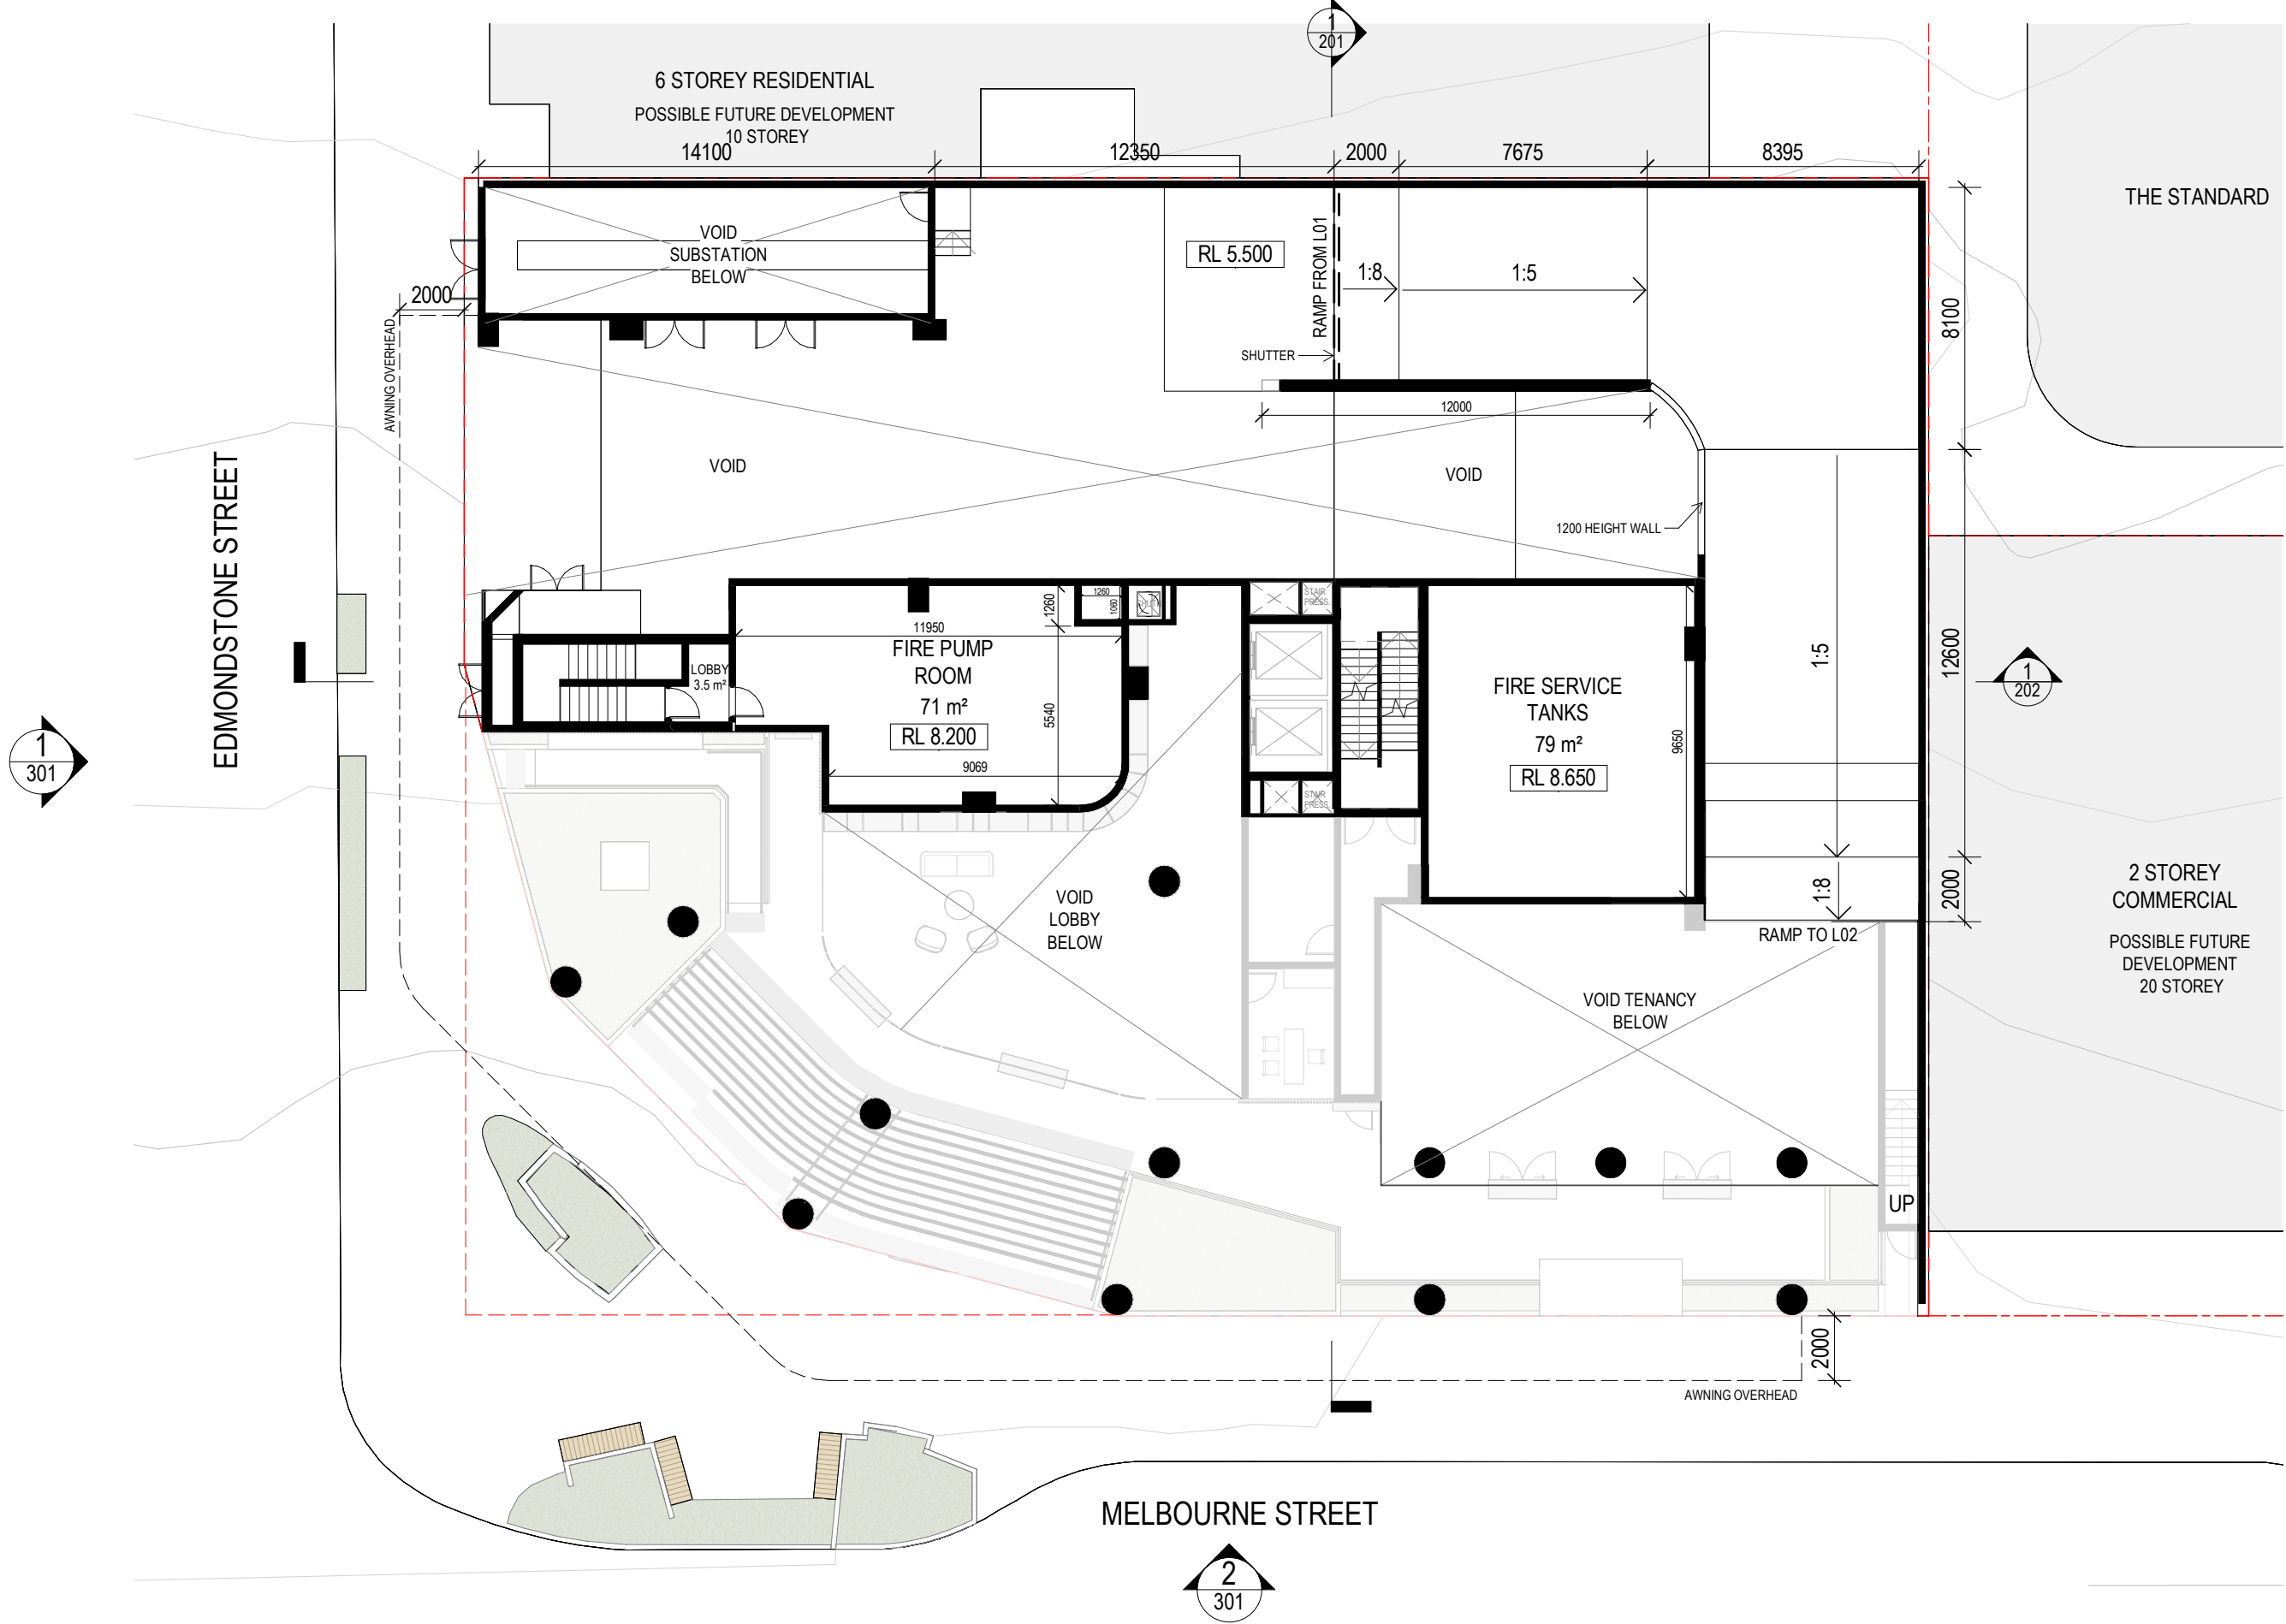

**BRISBANE**  
 Plaza Level, Mosaic  
 826 Ann St  
 Fortitude Valley QLD 4006  
 T +61 7 3253 9900  
 bne@modedesign.com.au

**CLIENT NAME**  
 STOCKWELL



**PROJECT**  
 MELBOURNE STREET  
 175 Melbourne Street  
 South Brisbane  
 QLD 4101

Do not scale off this drawing.

**DRAWING TITLE**  
 GROUND LEVEL 01B (MEZZANINE)




0m 2 4 6 8 10  
 Project No: 22019  
 Date: 19/12/2023  
 Scale: 1: 200@ A3  
 Drawn / Check: CA / DK  
**SK - 103**  
 G

19/12/2023 2:46:41 PM

These designs and plans are the copyright of MODE DESIGN Corp. Pty Ltd and cannot be reproduced without written permission.  
 ABN: 65 112 807 931

BCC DS  
 LODGED  
 21-DEC-2023  
 APPLICATION REF  
 A006436221

EDMONDSTONE STREET

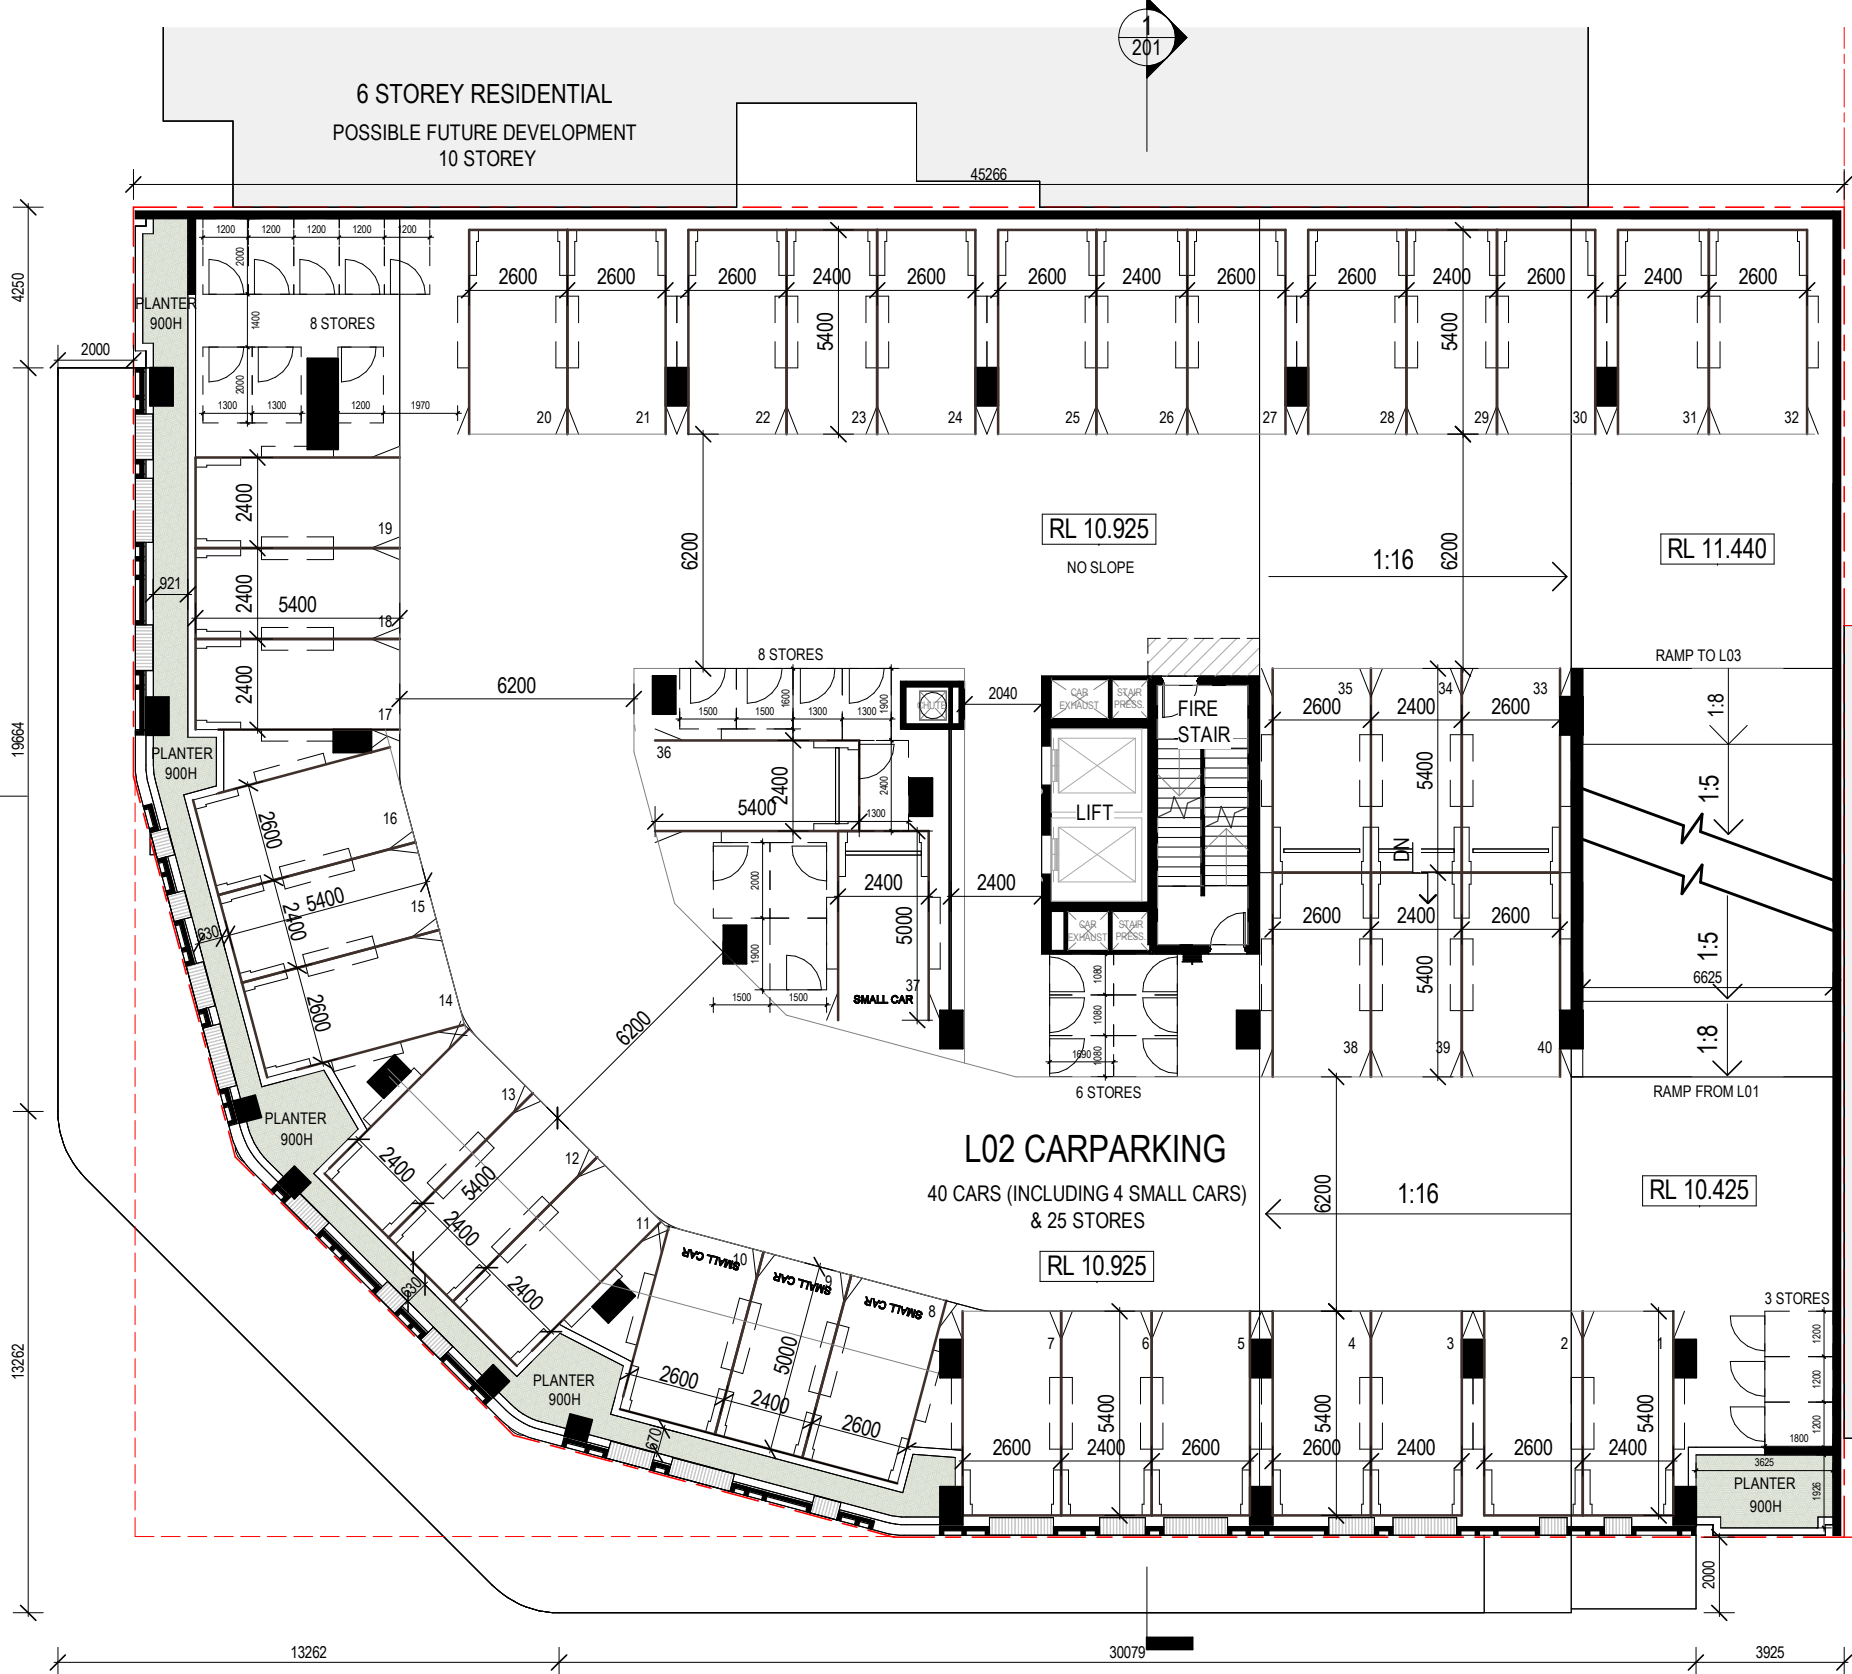


MELBOURNE STREET

6 STOREY RESIDENTIAL  
 POSSIBLE FUTURE DEVELOPMENT  
 10 STOREY

THE STANDARD

2 STOREY COMMERCIAL  
 POSSIBLE FUTURE DEVELOPMENT  
 20 STOREY

 

**BRISBANE**  
 Plaza Level, Mosaic  
 826 Ann St  
 Fortitude Valley QLD 4006  
 T +61 7 3253 9900  
 bne@modedesign.com.au

**CLIENT NAME**  
 STOCKWELL

**PROJECT**  
 MELBOURNE STREET  
 175 Melbourne Street  
 South Brisbane  
 QLD 4101

**DRAWING TITLE**  
 LEVEL 02-03 (TYPICAL PODIUM)





0m 2 4 6 8 10  
 Project No: 22019  
 Date: 15/12/2023  
 Scale: 1:200@ A3  
 Drawn / Check: CL / DK  
**SK - 104** K  
 15/12/2023 3:37:40 PM

These designs and plans are the copyright of MODE DESIGN Corp. Pty Ltd and cannot be reproduced without written permission.  
 ABN: 65 112 807 931

Do not scale off this drawing.

BCC DS  
 LODGED  
 21-DEC-2023  
 APPLICATION REF  
 A006436221

 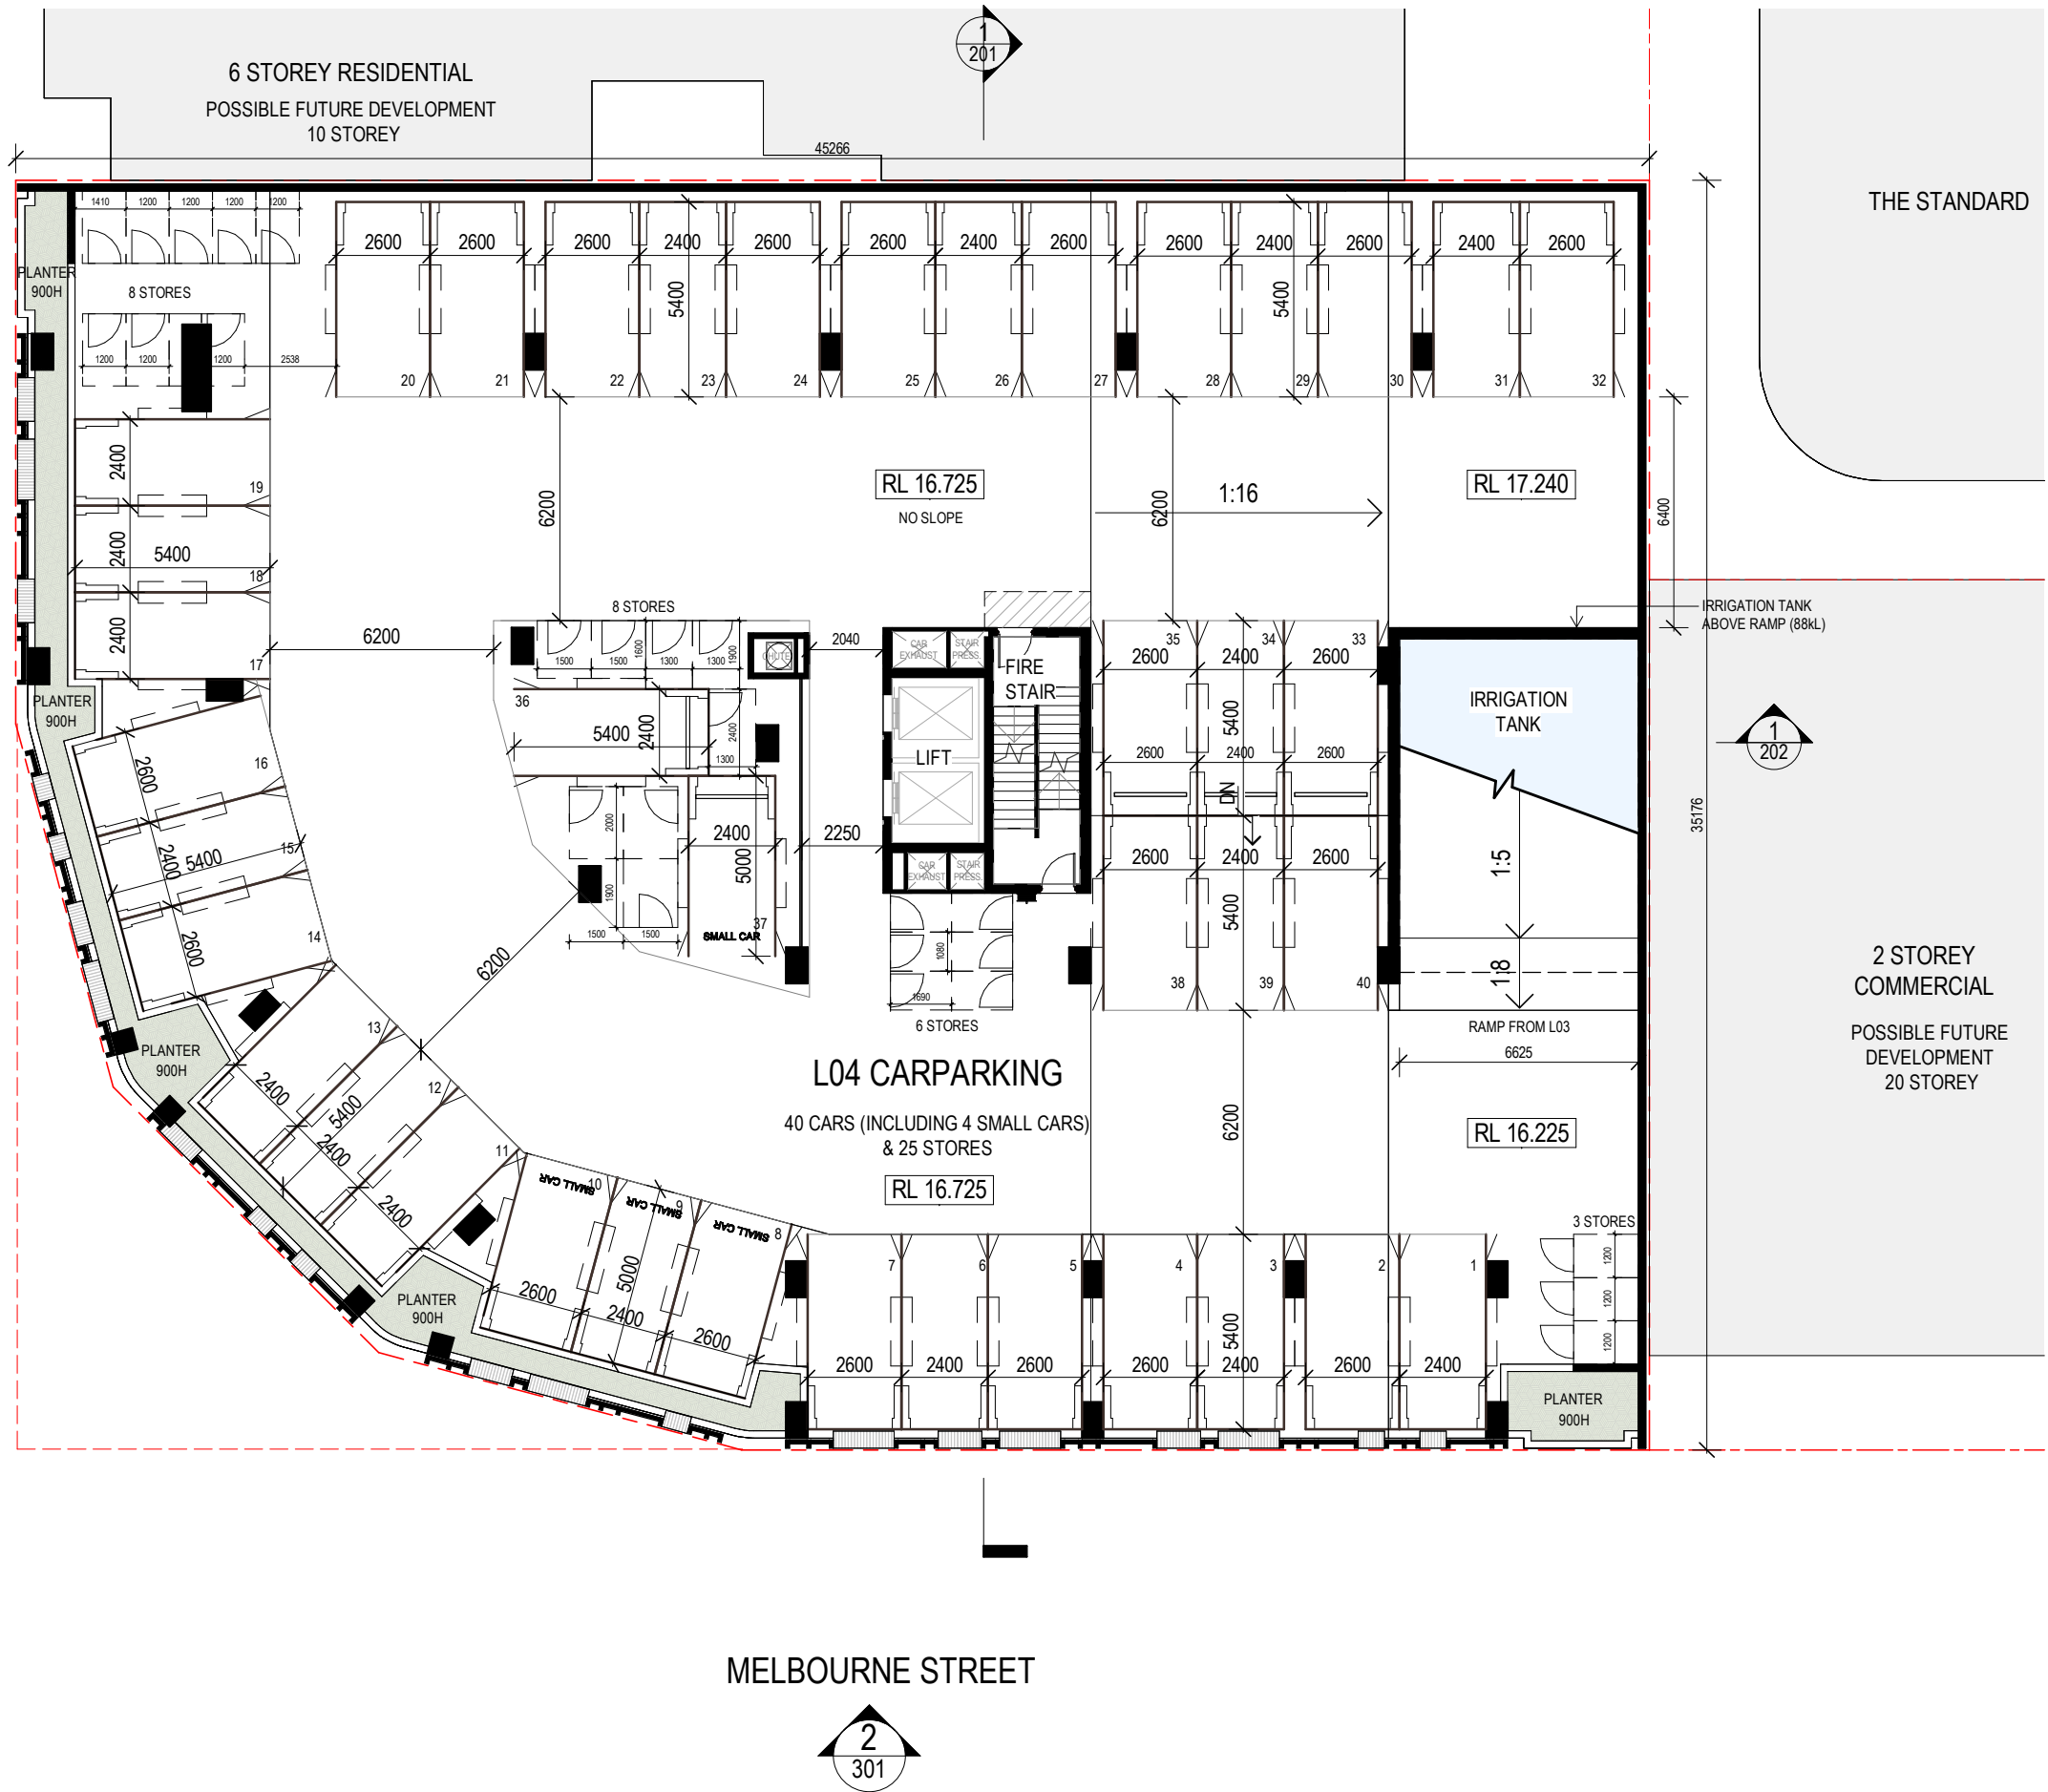

EDMONDSTONE STREET

MELBOURNE STREET



**BRISBANE**  
 Plaza Level, Mosaic  
 826 Ann St  
 Fortitude Valley QLD 4006  
 T +61 7 3253 9900  
 bne@modedesign.com.au

**CLIENT NAME**  
 STOCKWELL



**PROJECT**  
 MELBOURNE STREET  
 175 Melbourne Street  
 South Brisbane  
 QLD 4101

**DRAWING TITLE**  
 LEVEL 04





0m 2 4 6 8 10  
 Project No: 22019  
 Date: 15/12/2023  
 Scale: 1:200@ A3  
 Drawn / Check: Author / Checker  
**SK - 106**

15/12/2023 3:50:39 PM

These designs and plans are the copyright of MODE DESIGN Corp. Pty Ltd and cannot be reproduced without written permission.  
 ABN: 65 112 807 931

Do not scale off this drawing.

**BCC DS**  
**LODGED**  
 21-DEC-2023  
 APPLICATION REF  
 A006436221

 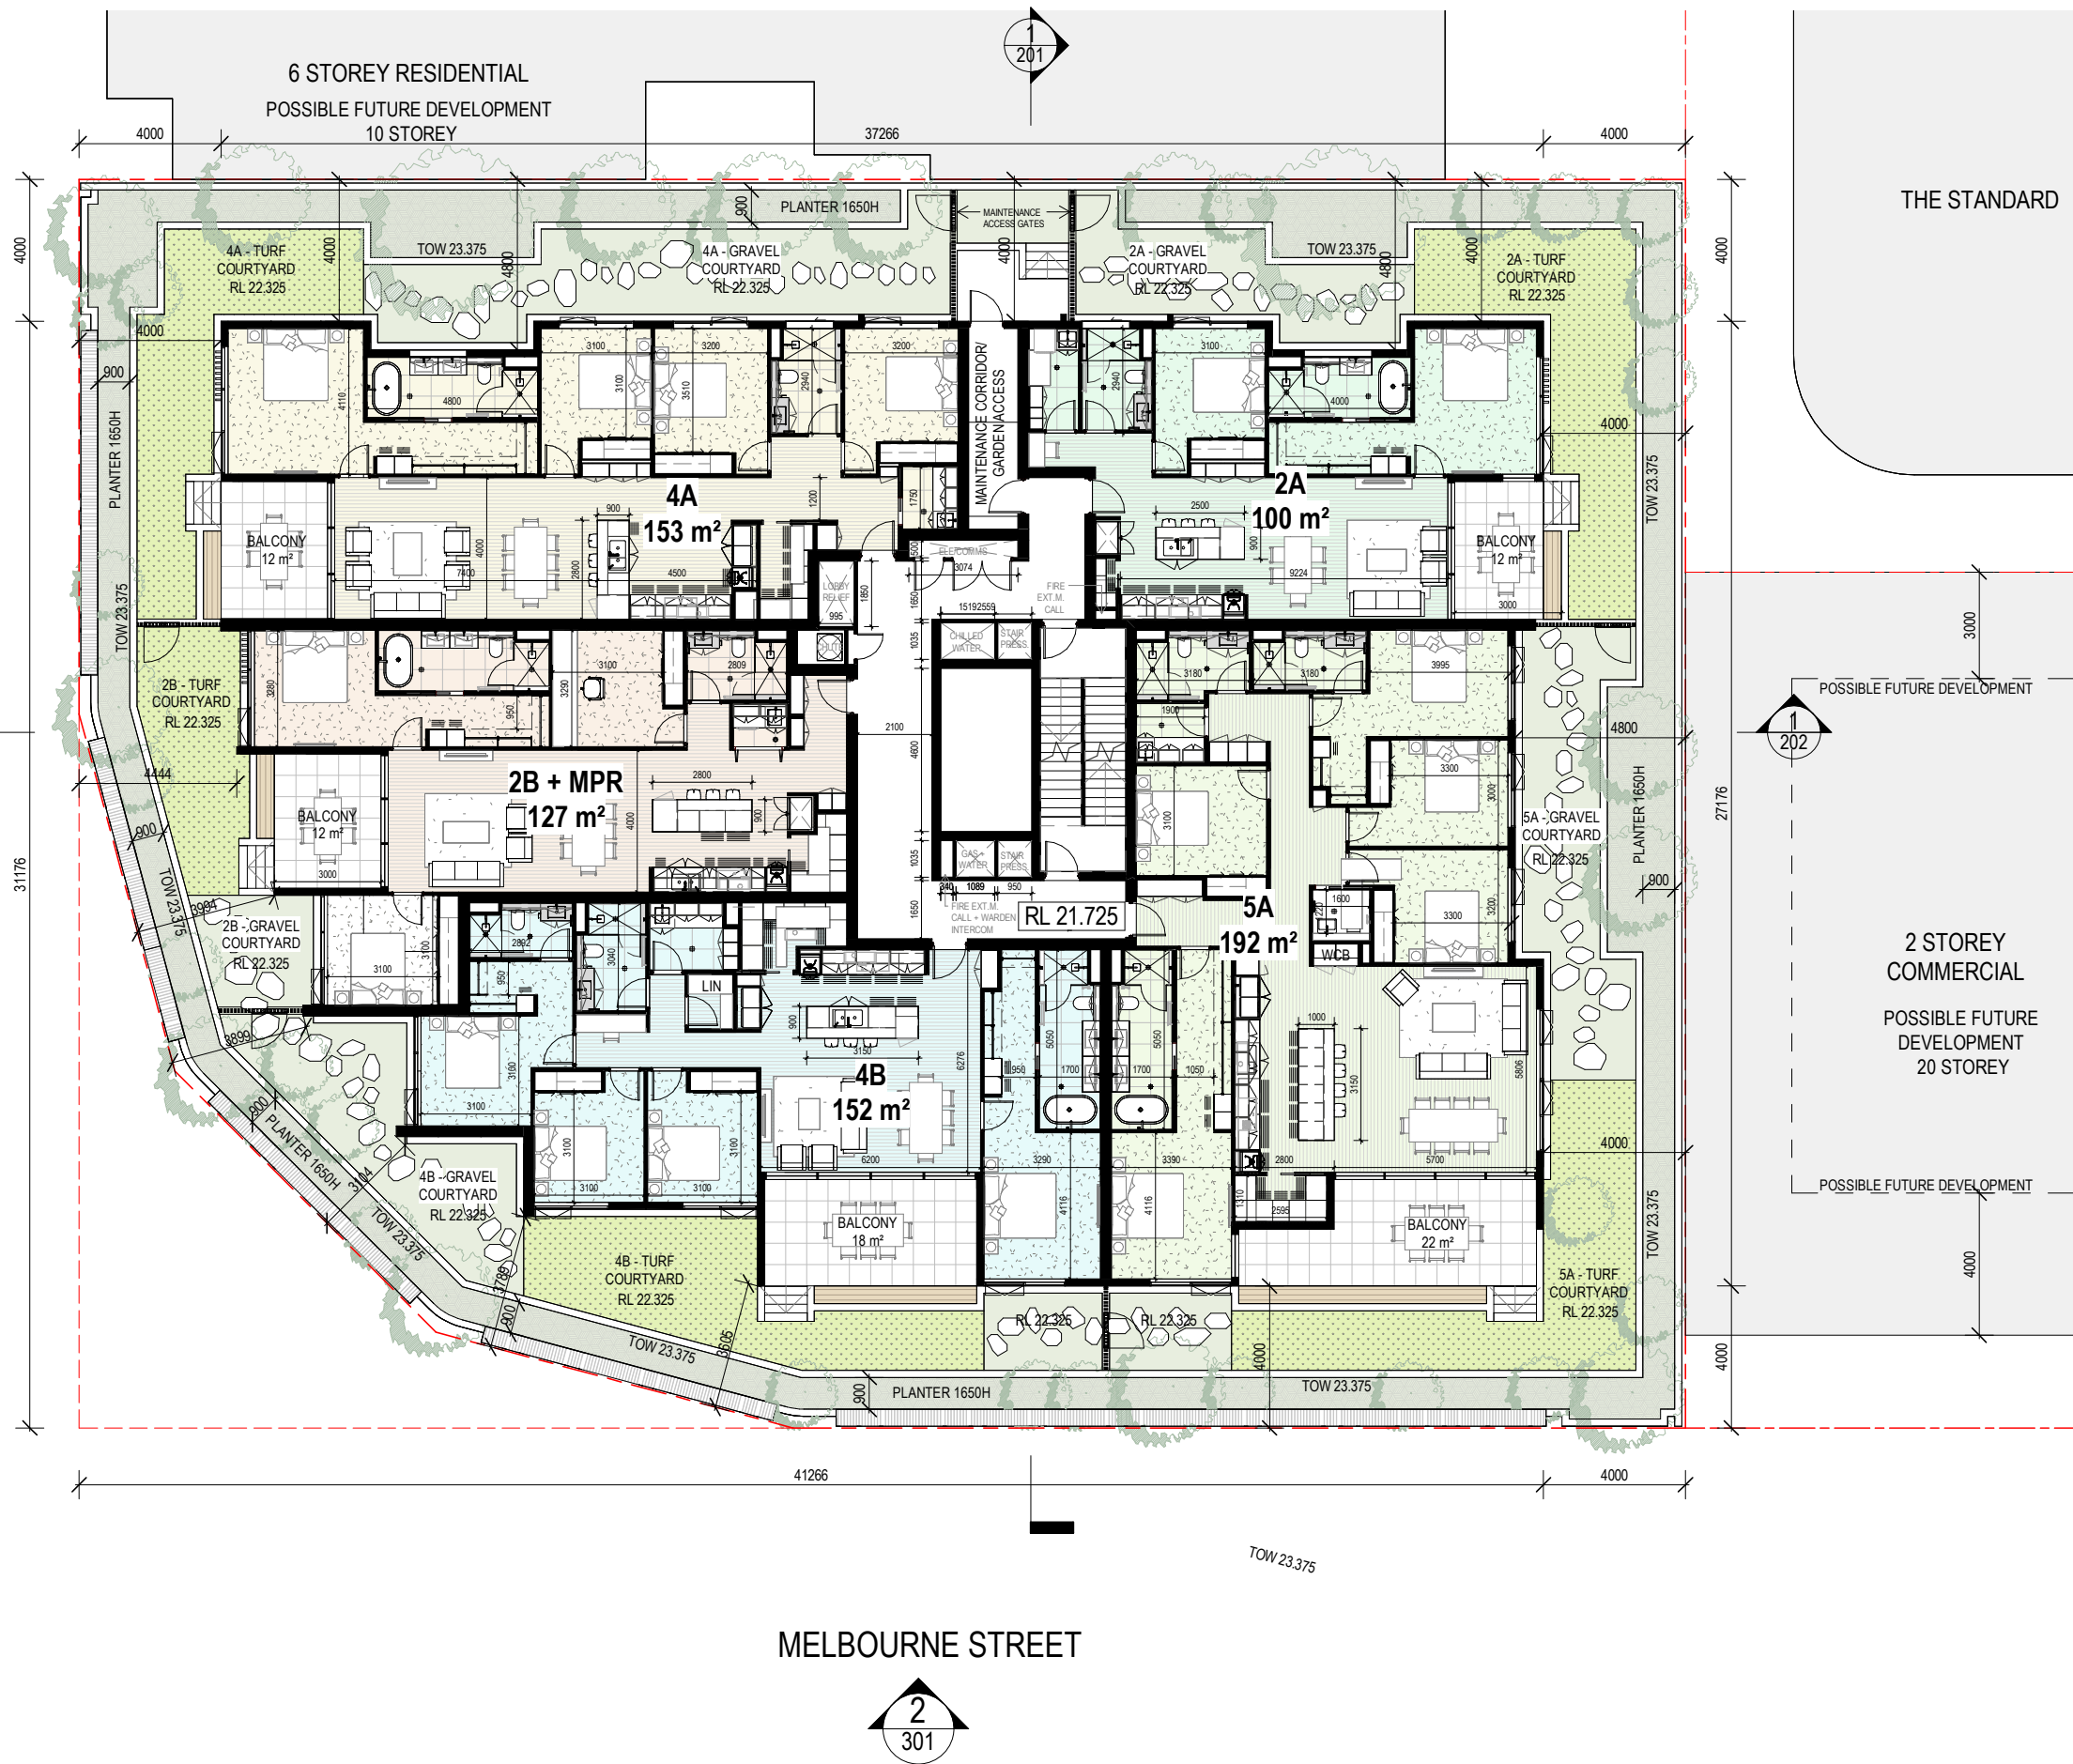

**BRISBANE**  
 Plaza Level, Mosaic  
 826 Ann St  
 Fortitude Valley QLD 4006  
 T +61 7 3253 9900  
 bne@modedesign.com.au

**CLIENT NAME**  
 STOCKWELL



**PROJECT**  
 MELBOURNE STREET  
 175 Melbourne Street  
 South Brisbane  
 QLD 4101

**DRAWING TITLE**  
 LEVEL 05

0m 2 4 6 8 10  
 Project No: 22019  
 Date: 15/12/2023  
 Scale: 1: 200@ A3  
 Drawn / Check: CA / DK  
**SK - 108** F



These designs and plans are the copyright of MODE DESIGN Corp. Pty Ltd and cannot be reproduced without written permission.  
 ABN: 65 112 807 931



Do not scale off this drawing.

15/12/2023 4:45:06 PM




BCC DS  
 LODGED  
 21-DEC-2023  
 APPLICATION REF  
 A006436221

EDMONDSTONE STREET

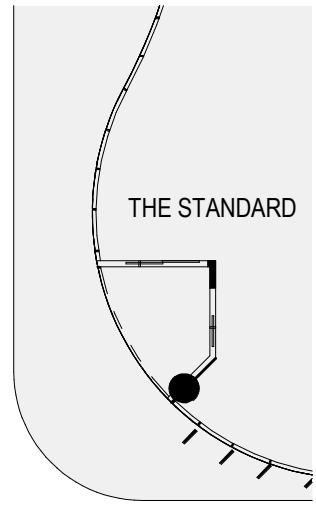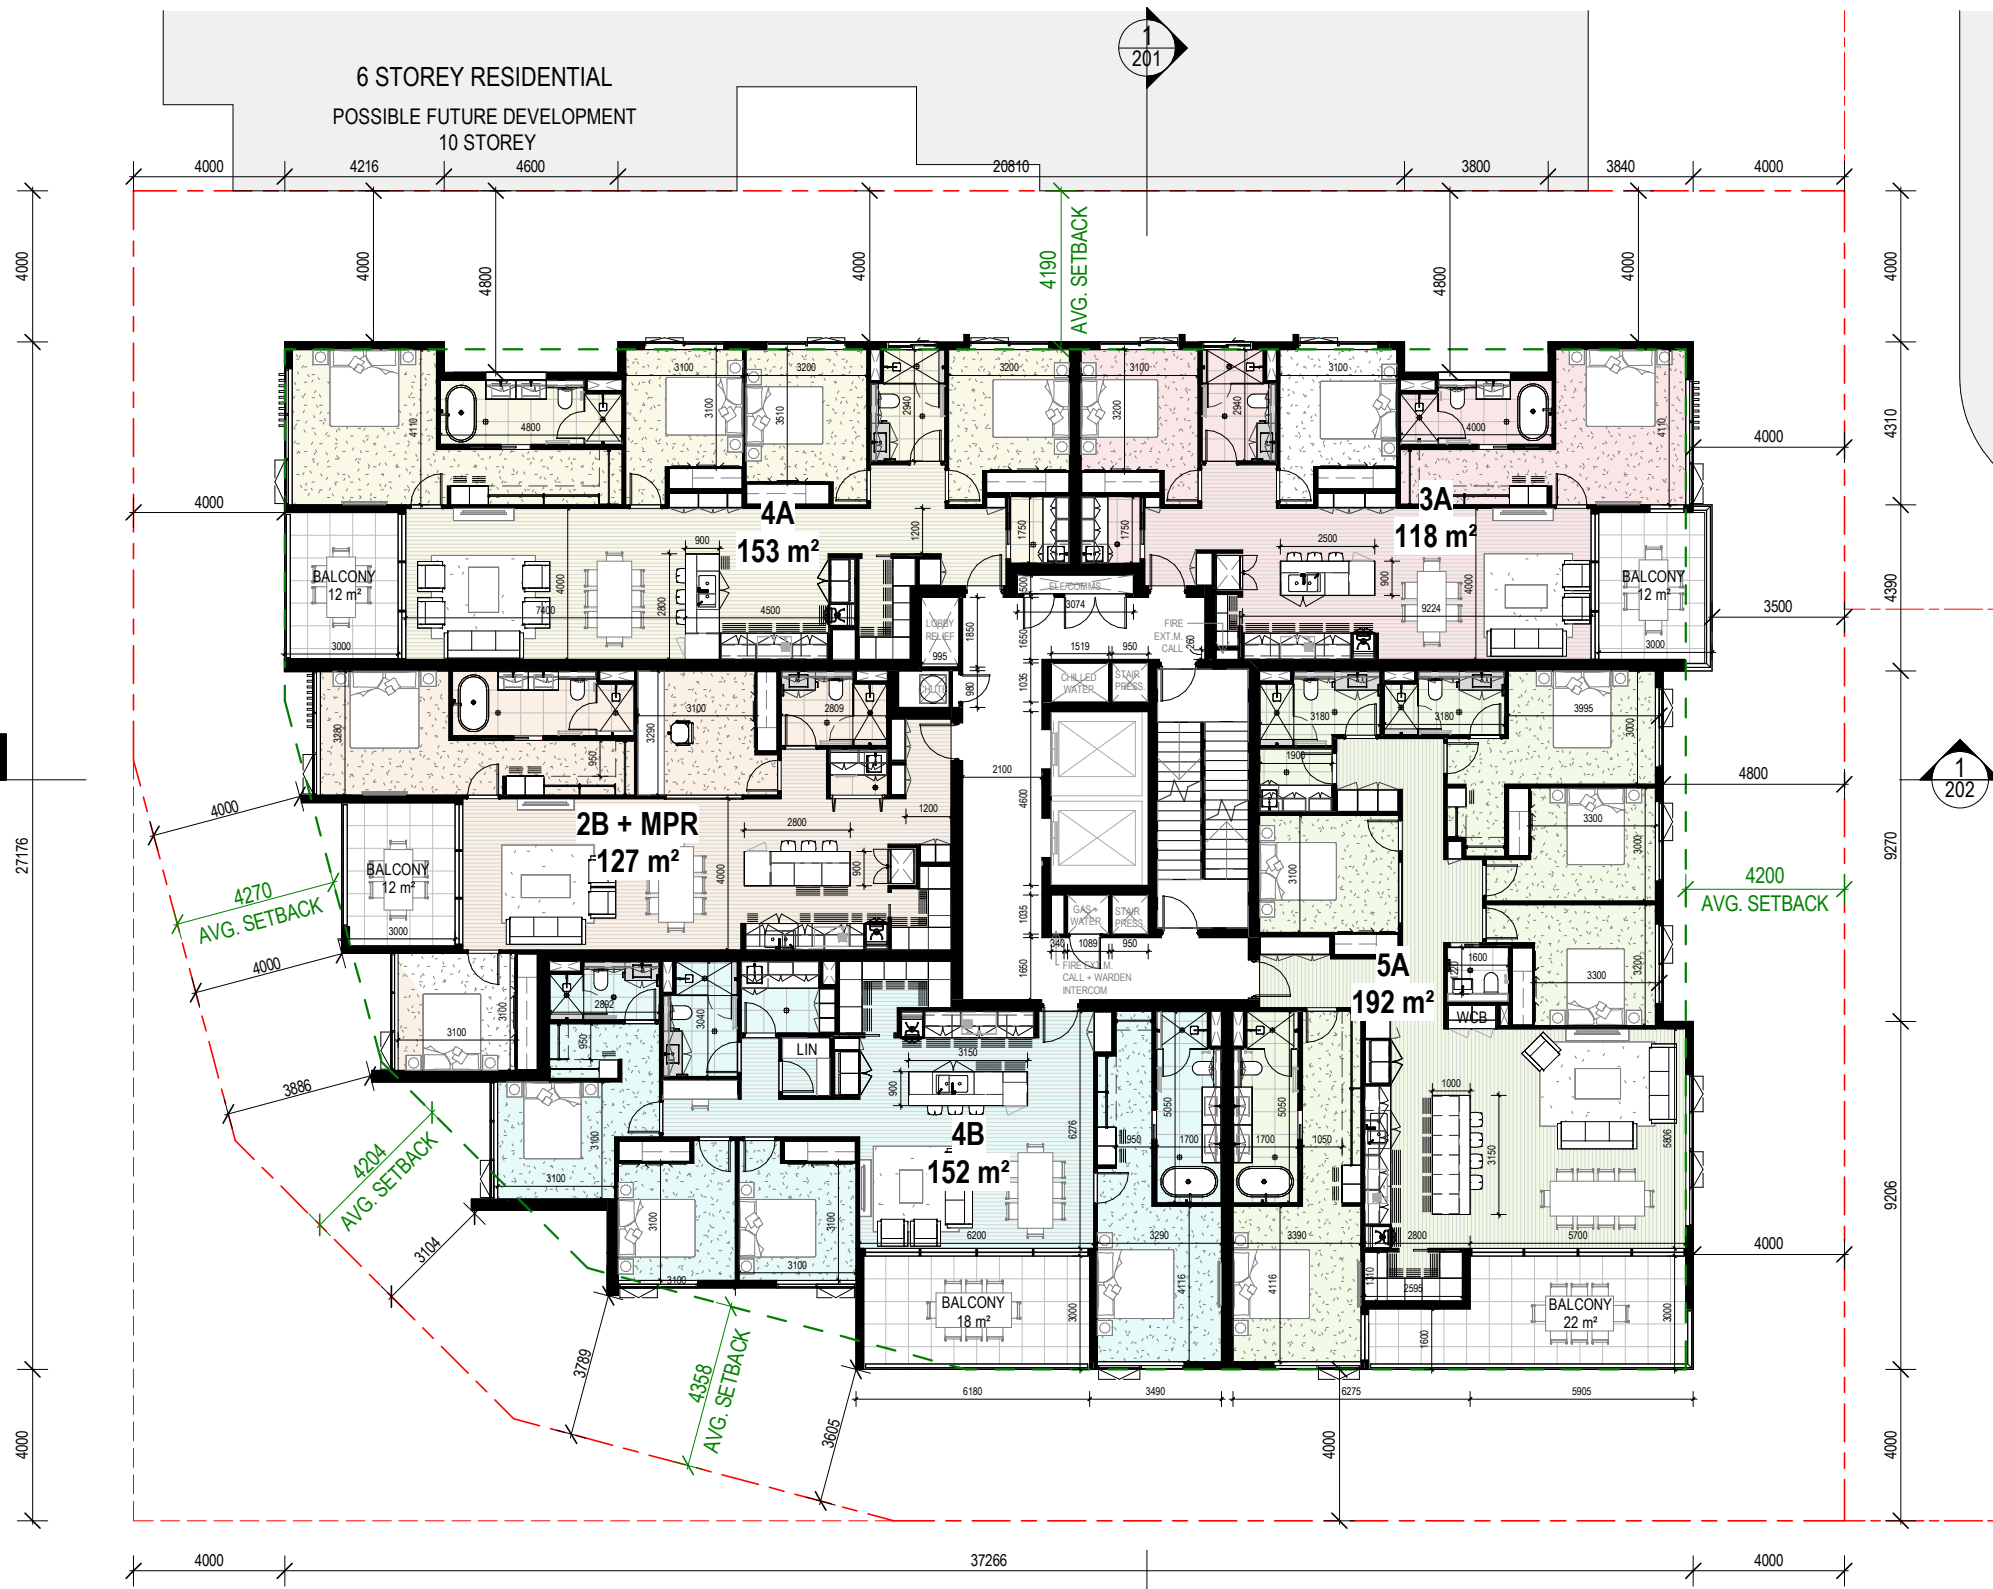

2 STOREY  
 COMMERCIAL  
 POSSIBLE FUTURE  
 DEVELOPMENT  
 20 STOREY

MELBOURNE STREET

 

**BRISBANE**  
 Plaza Level, Mosaic  
 826 Ann St  
 Fortitude Valley QLD 4006  
 T +61 7 3253 9900  
 bne@modedesign.com.au

**CLIENT NAME**  
 STOCKWELL



**PROJECT**  
 MELBOURNE STREET  
 175 Melbourne Street  
 South Brisbane  
 QLD 4101

**DRAWING TITLE**  
 LEVEL 06-30 (TYPICAL FLOOR PLAN)

0m 2 4 6 8 10  
 Project No: 22019  
 Date: 19/12/2023  
 Scale: 1: 200@ A3  
 Drawn / Check: CA / DK  
**SK - 109**




19/12/2023 9:24:05 AM

These designs and plans are the copyright of MODE DESIGN Corp. Pty Ltd and cannot be reproduced without written permission.  
 ABN: 65 112 807 931


Do not scale off this drawing.

BCC DS  
 LODGED  
 21-DEC-2023  
 APPLICATION REF  
 A006436221

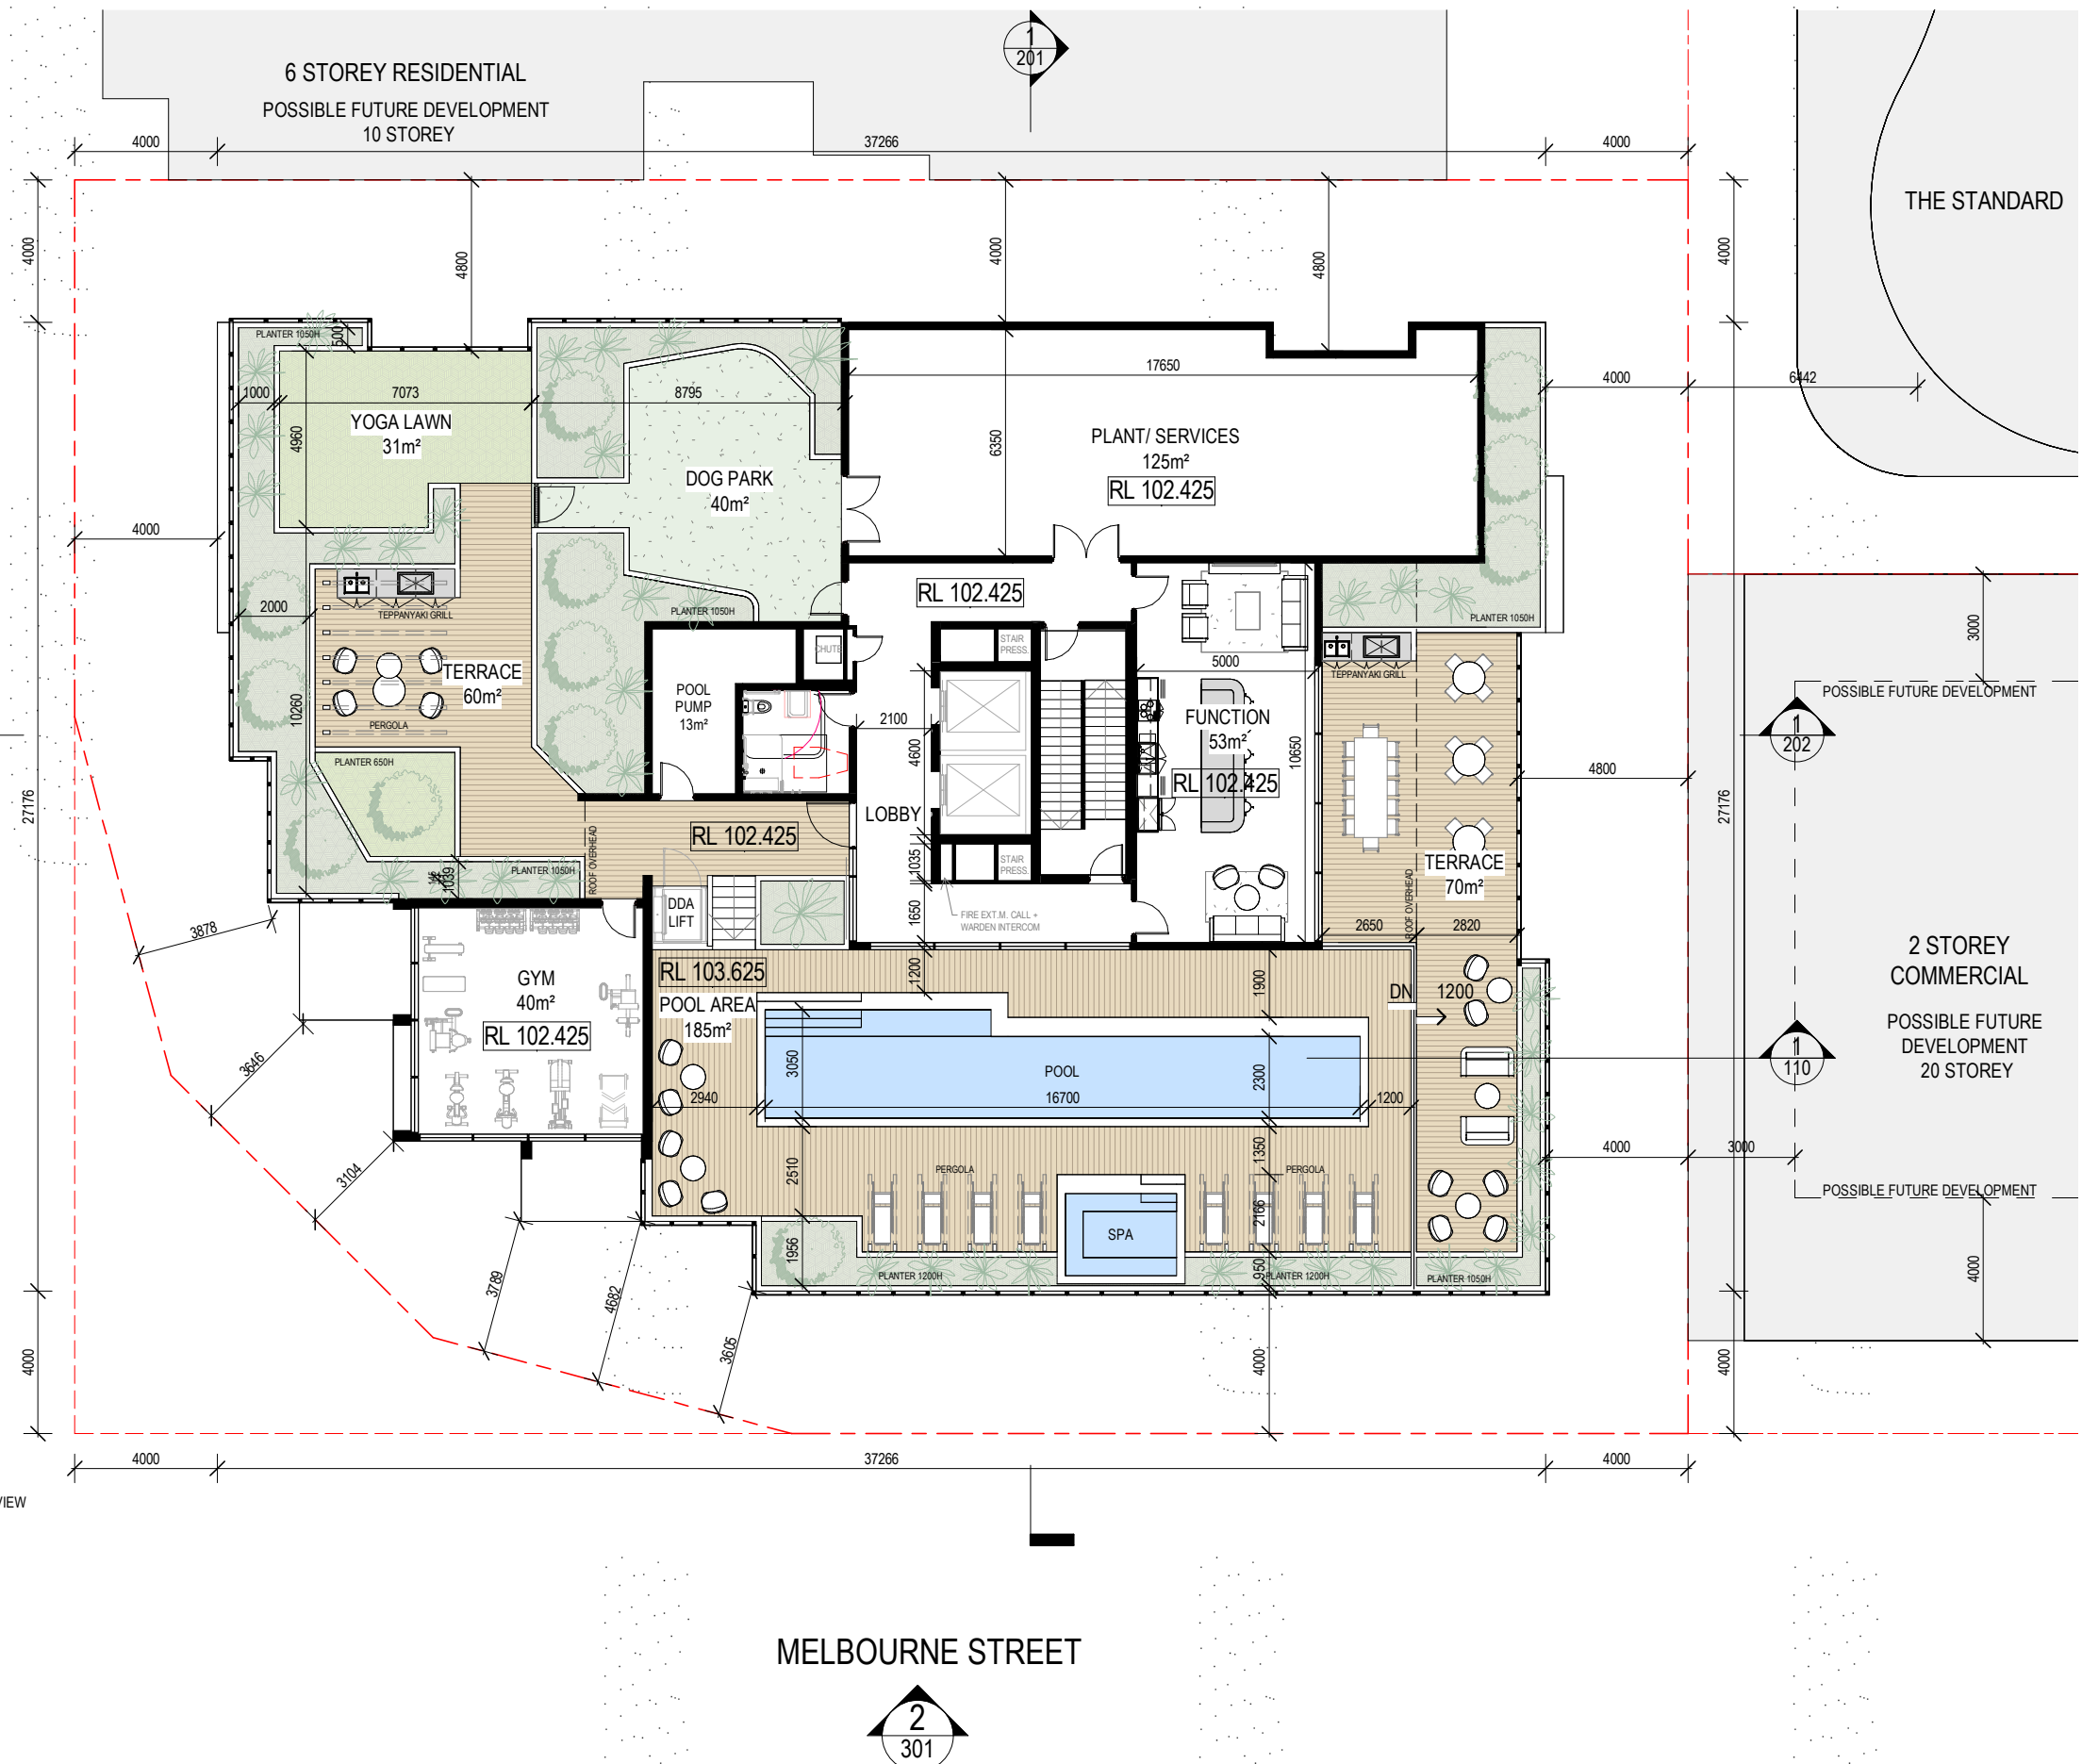

EDMONDSTONE STREET

MELBOURNE STREET

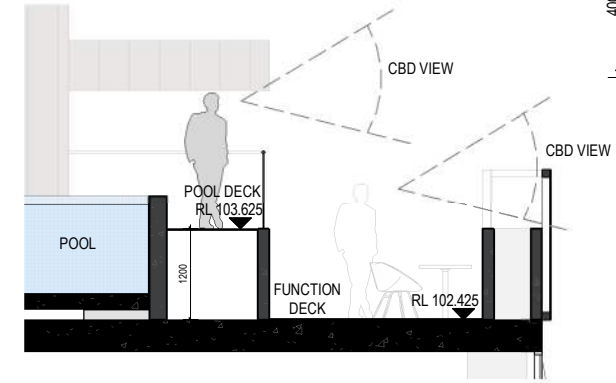

**1** DETAIL SECTION  
 Scale: 1 : 100




**BRISBANE**  
 Plaza Level, Mosaic  
 826 Ann St  
 Fortitude Valley QLD 4006  
 T +61 7 3253 9900  
 bne@modedesign.com.au

**CLIENT NAME**  
 STOCKWELL

**PROJECT**  
 MELBOURNE STREET  
 175 Melbourne Street  
 South Brisbane  
 QLD 4101

**DRAWING TITLE**  
 LEVEL 31 (ROOF PLAN)


 


0m 2 4 6 8 10  
 Project No: 22019  
 Date: 19/12/2023  
 Scale: As indicated @ A3  
 Drawn / Check: CA / DK  
**SK - 110**  
 J  
 19/12/2023 9:24:26 AM

These designs and plans are the copyright of MODE DESIGN Corp. Pty Ltd and cannot be reproduced without written permission.  
 ABN: 65 112 807 931

Do not scale off this drawing.

BCC DS  
 LODGED  
 21-DEC-2023  
 APPLICATION REF  
 A006436221

 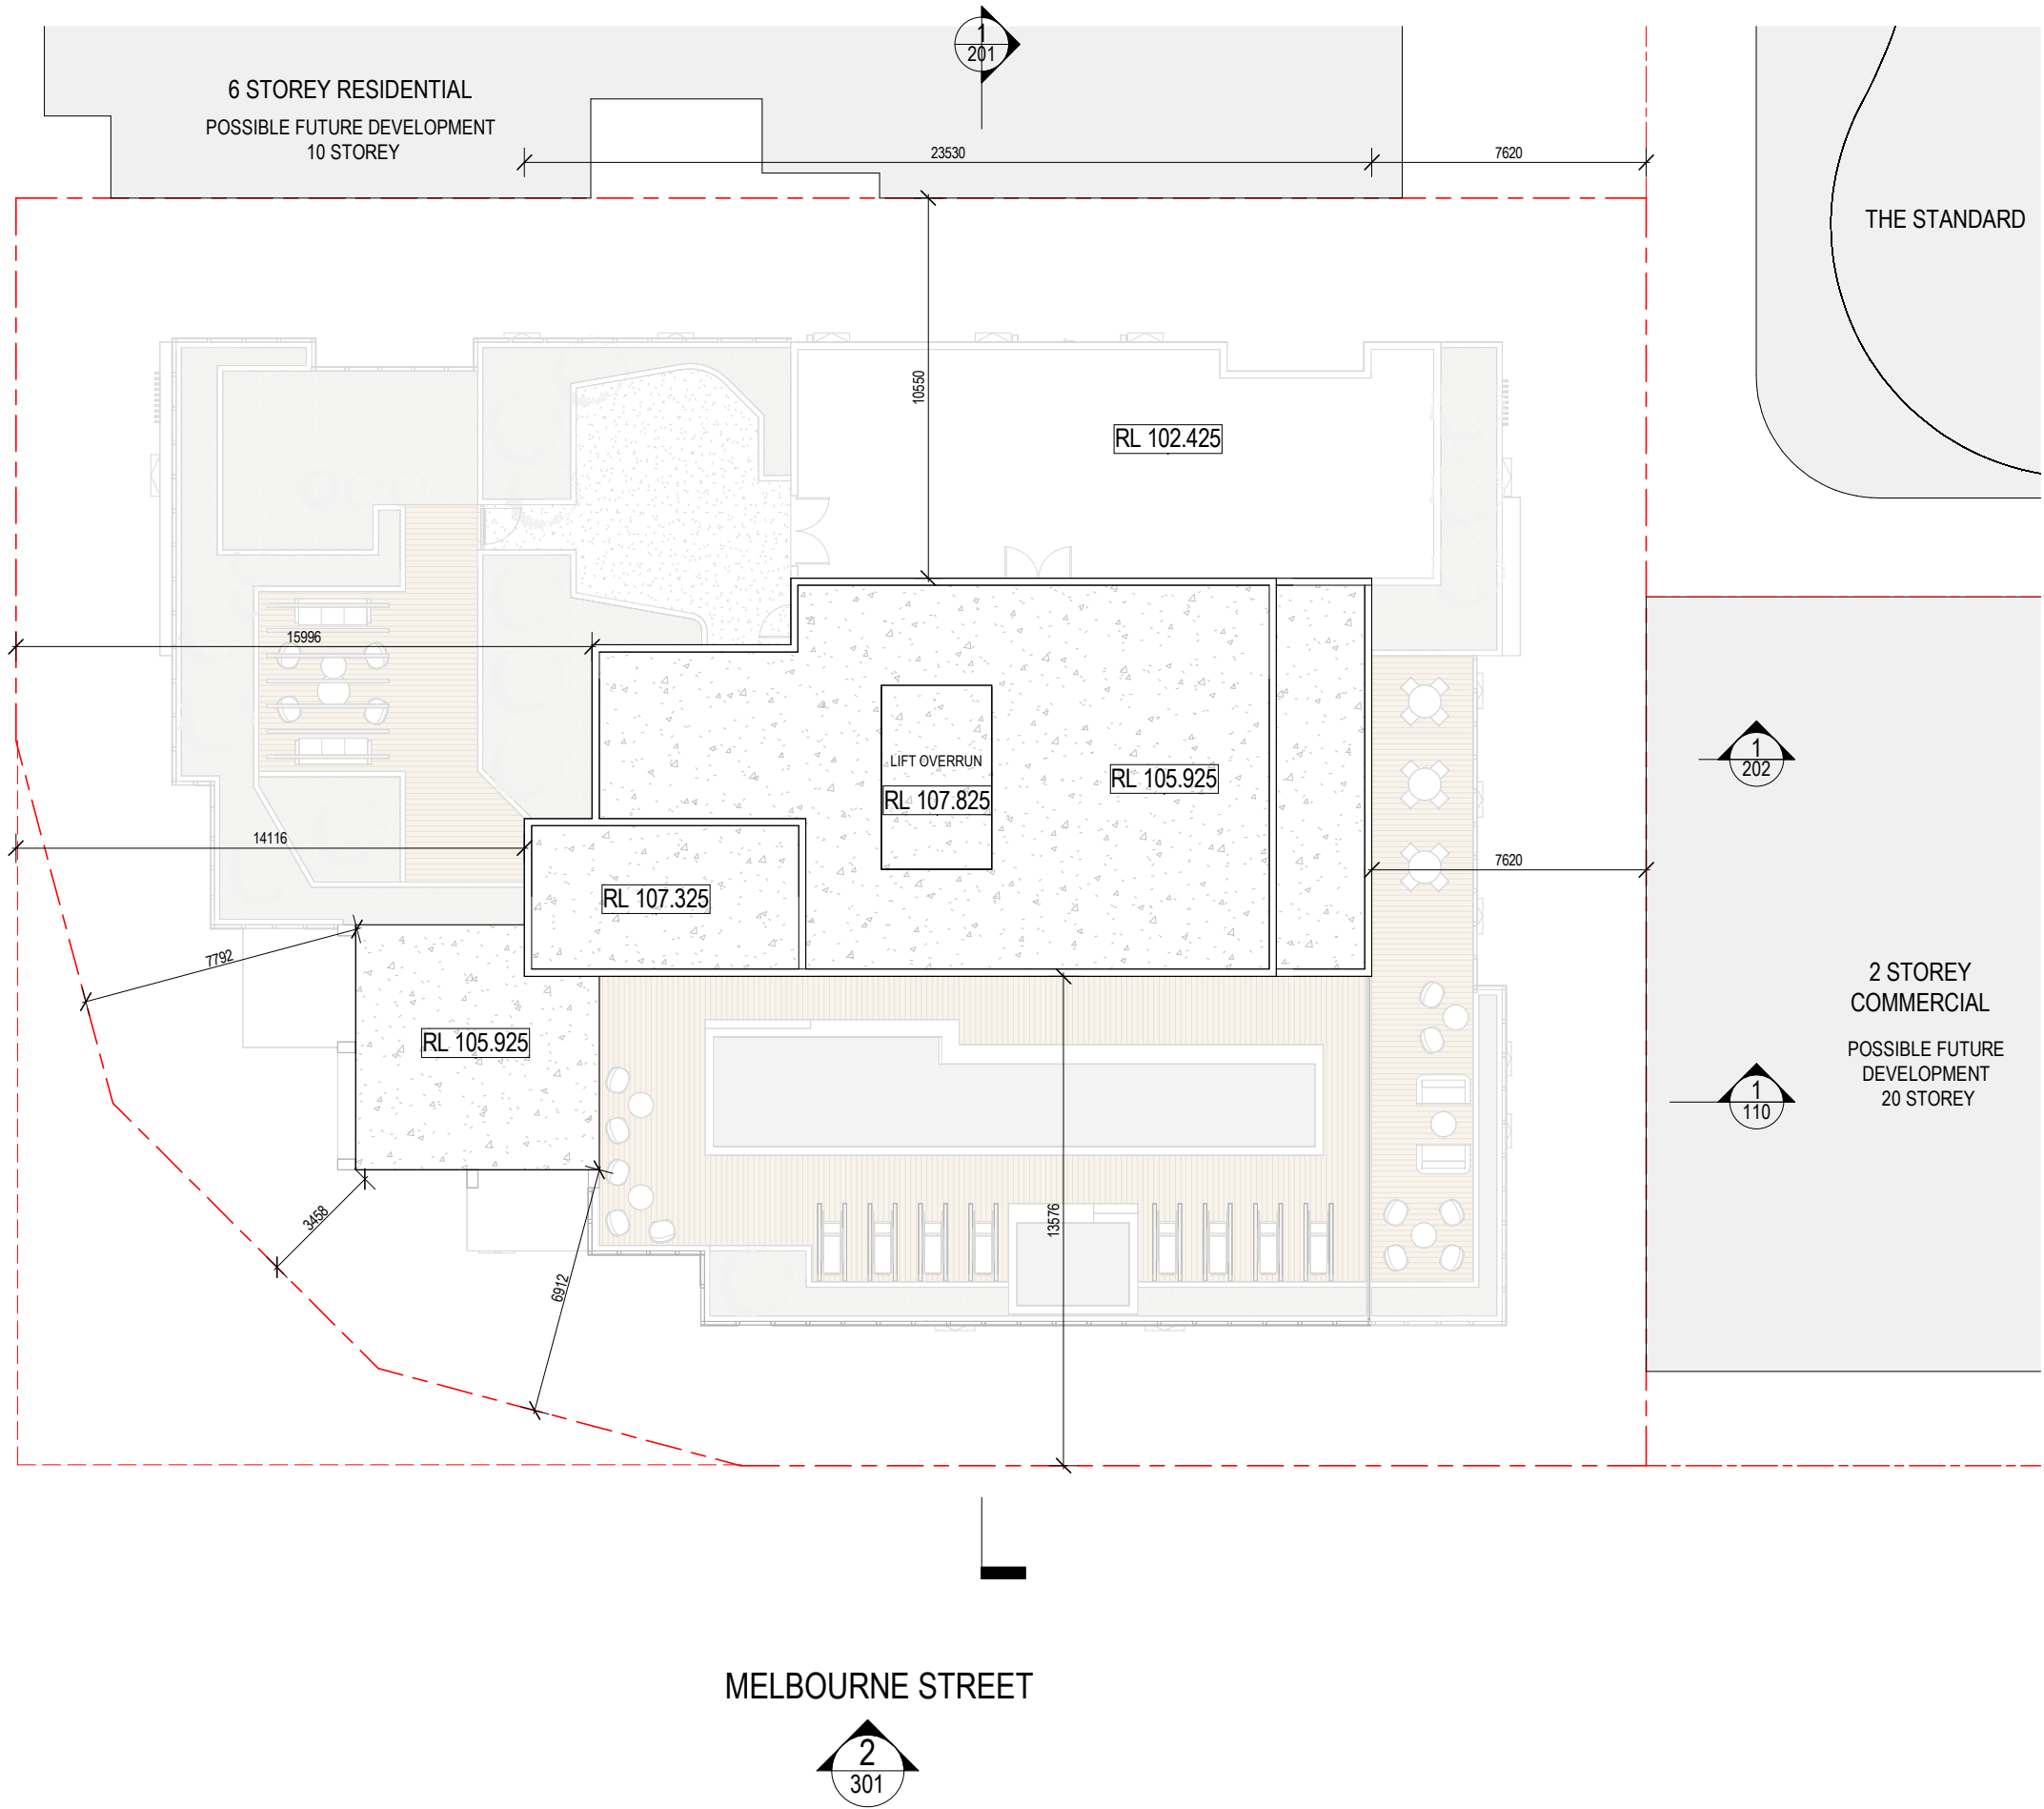

EDMONDSTONE STREET

MELBOURNE STREET



**BRISBANE**  
 Plaza Level, Mosaic  
 826 Ann St  
 Fortitude Valley QLD 4006  
 T +61 7 3253 9900  
 bne@modedesign.com.au

**CLIENT NAME**  
 STOCKWELL



**PROJECT**  
 MELBOURNE STREET  
 175 Melbourne Street  
 South Brisbane  
 QLD 4101

**DRAWING TITLE**  
 ROOFTOP




0m 2 4 6 8 10  
 Project No: 22019  
 Date: 15/12/2023  
 Scale: 1: 200@ A3  
 Drawn / Check: CA / DK  
**SK - 112** D


15/12/2023 4:19:20 PM

These designs and plans are the copyright of MODE DESIGN Corp. Pty Ltd and cannot be reproduced without written permission.  
 ABN: 65 112 807 931

Do not scale off this drawing.

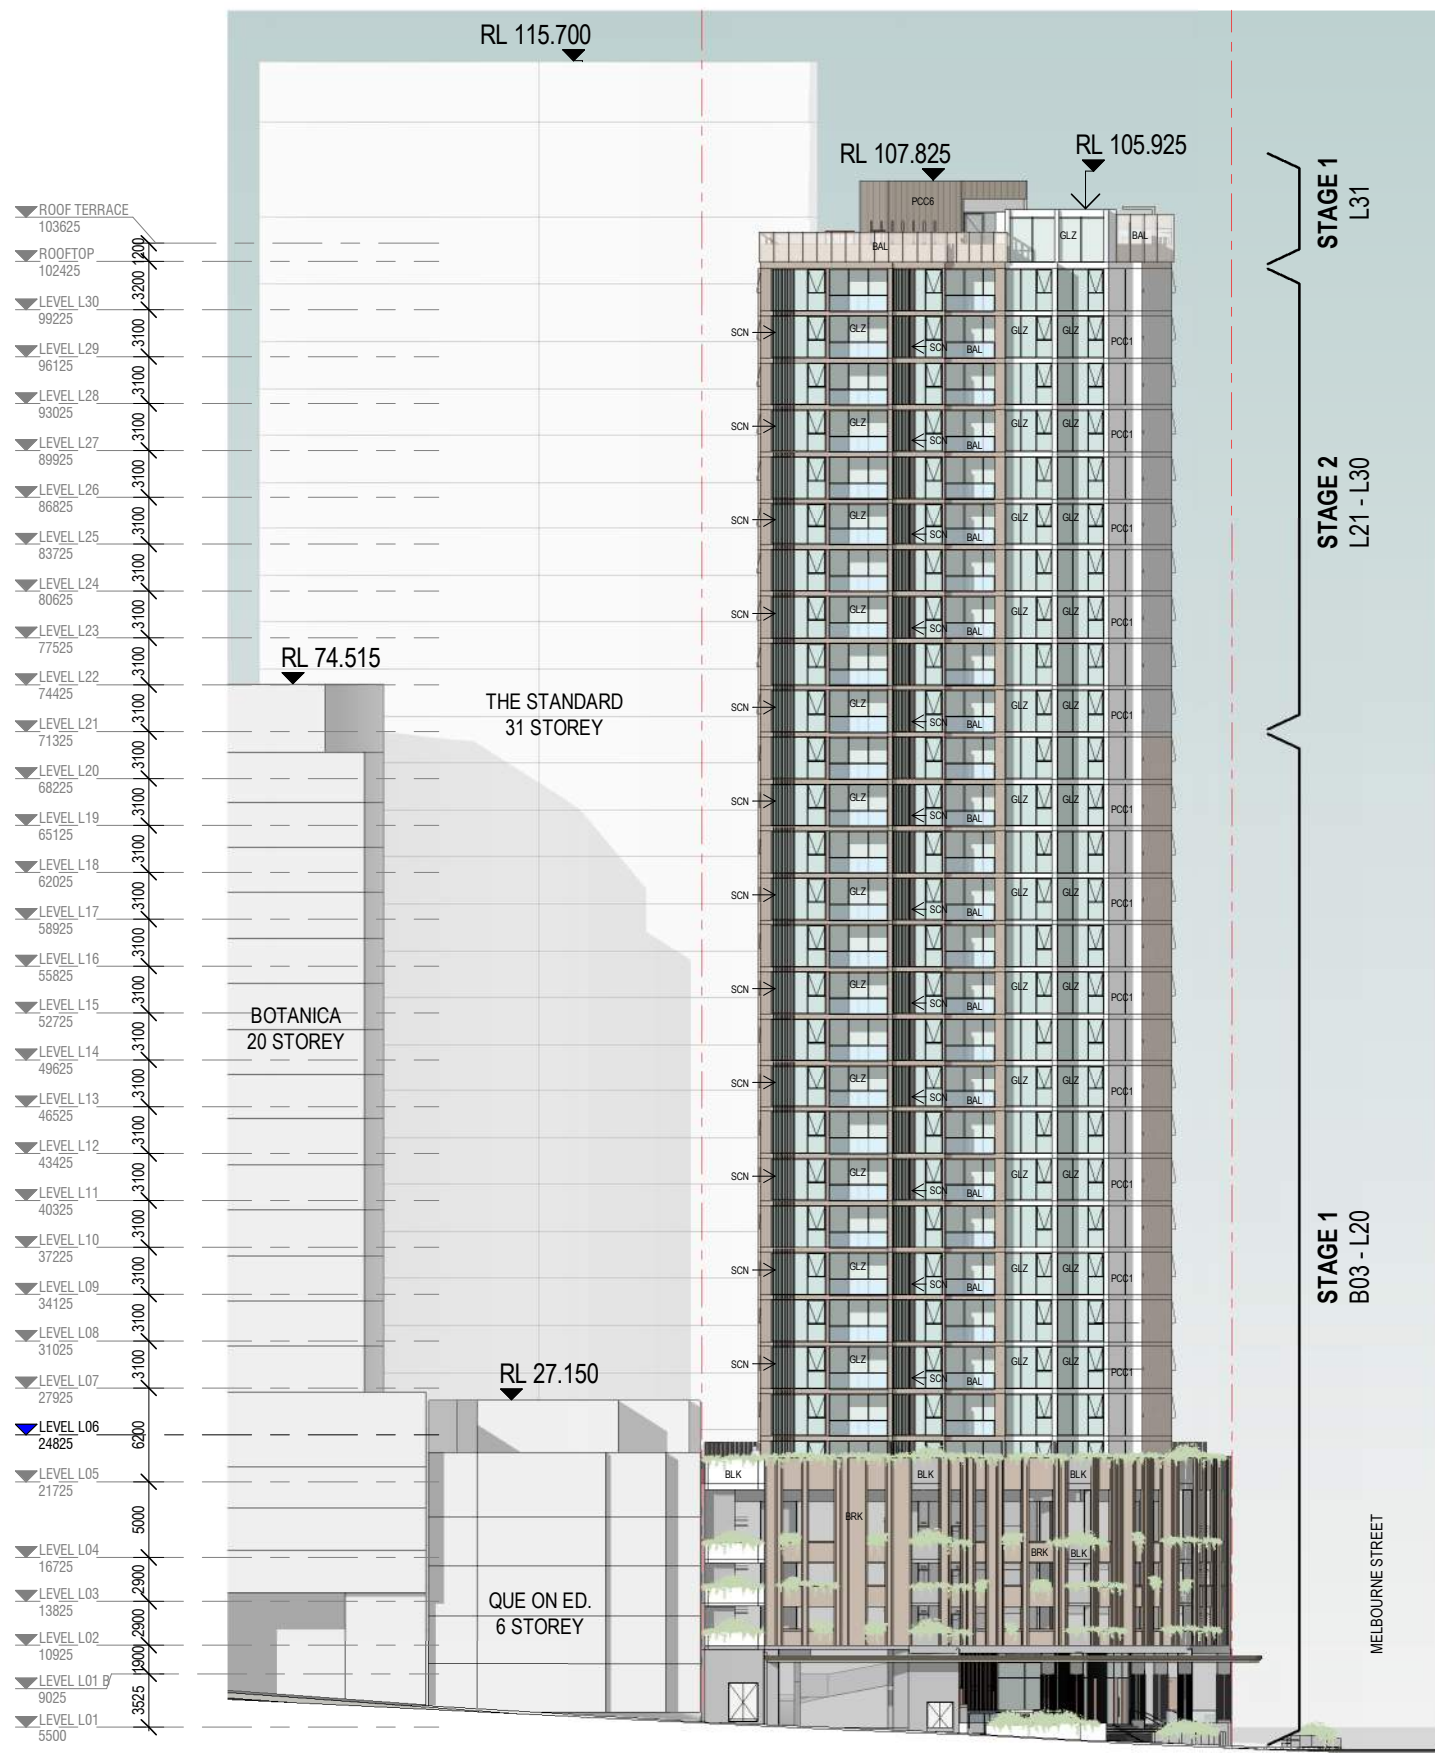

1 ELEVATION WEST - EDMONDSTONE STREET  
Scale: 1 : 500

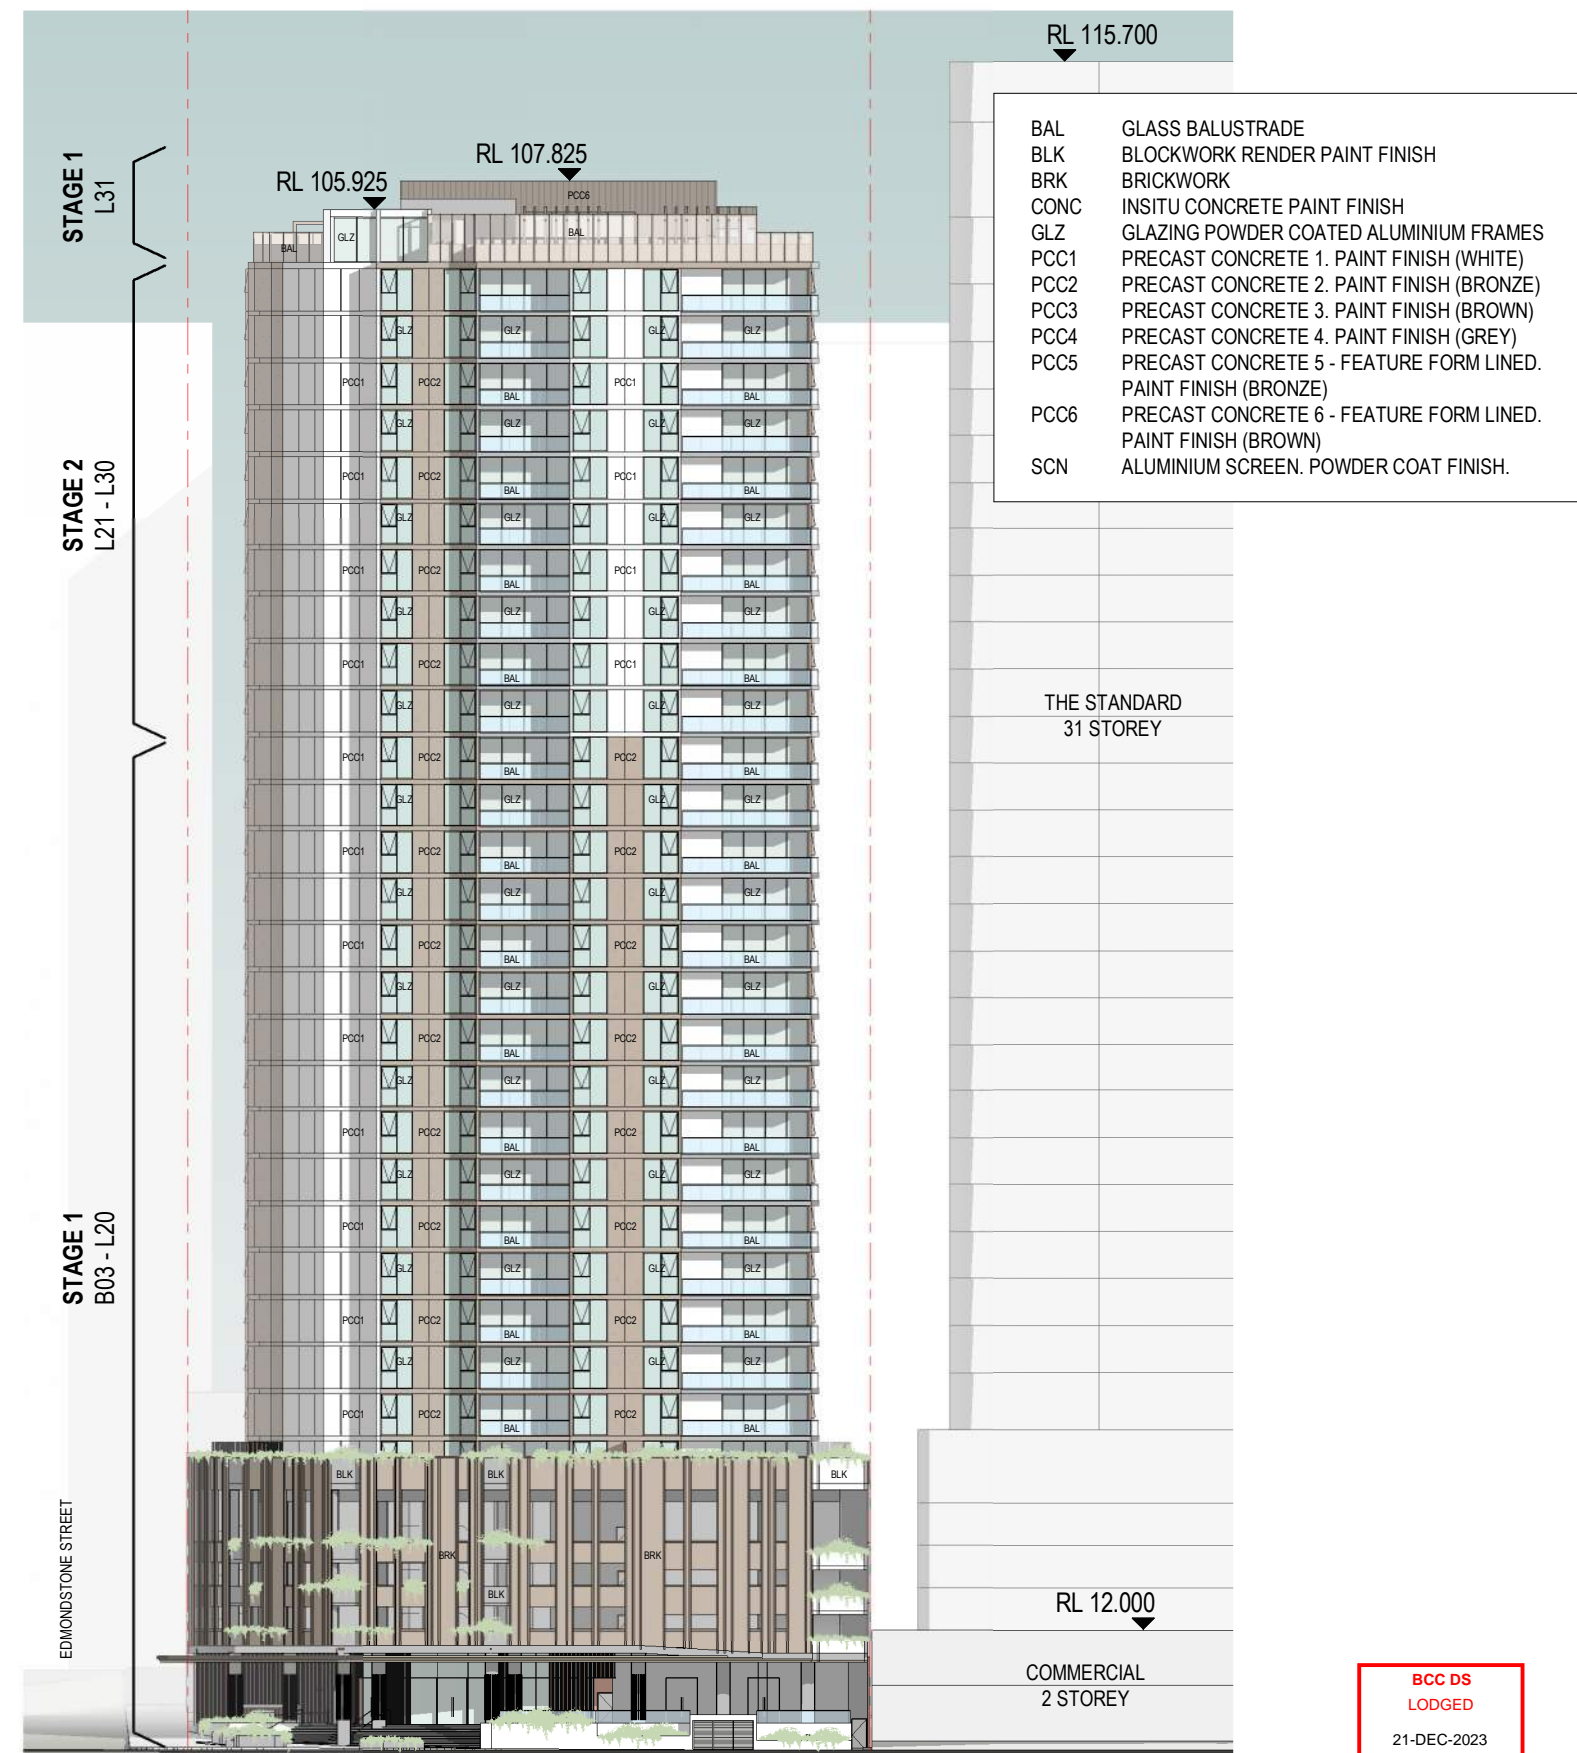


BAL	GLASS BALUSTRADE
BLK	BLOCKWORK RENDER PAINT FINISH
BRK	BRICKWORK
CONC	INSITU CONCRETE PAINT FINISH
GLZ	GLAZING POWDER COATED ALUMINIUM FRAMES
PCC1	PRECAST CONCRETE 1. PAINT FINISH (WHITE)
PCC2	PRECAST CONCRETE 2. PAINT FINISH (BRONZE)
PCC3	PRECAST CONCRETE 3. PAINT FINISH (BROWN)
PCC4	PRECAST CONCRETE 4. PAINT FINISH (GREY)
PCC5	PRECAST CONCRETE 5 - FEATURE FORM LINED. PAINT FINISH (BRONZE)
PCC6	PRECAST CONCRETE 6 - FEATURE FORM LINED. PAINT FINISH (BROWN)
SCN	ALUMINIUM SCREEN. POWDER COAT FINISH.


2 ELEVATION SOUTH - MELBOURNE STREET  
Scale: 1 : 500

**BCC DS**  
LODGED  
21-DEC-2023  
APPLICATION REF  
A006436221

ROOF TERRACE 103625  
 ROOFTOP 102425  
 LEVEL L30 99225  
 LEVEL L29 96125  
 LEVEL L28 93025  
 LEVEL L27 89925  
 LEVEL L26 86825  
 LEVEL L25 83725  
 LEVEL L24 80625  
 LEVEL L23 77525  
 LEVEL L22 74425  
 LEVEL L21 71325  
 LEVEL L20 68225  
 LEVEL L19 65125  
 LEVEL L18 62025  
 LEVEL L17 58925  
 LEVEL L16 55825  
 LEVEL L15 52725  
 LEVEL L14 49625  
 LEVEL L13 46525  
 LEVEL L12 43425  
 LEVEL L11 40325  
 LEVEL L10 37225  
 LEVEL L09 34125  
 LEVEL L08 31025  
 LEVEL L07 27925  
 LEVEL L06 24825  
 LEVEL L05 21725  
 LEVEL L04 16725  
 LEVEL L03 13825  
 LEVEL L02 10925  
 LEVEL L01 9025  
 LEVEL L01 5500

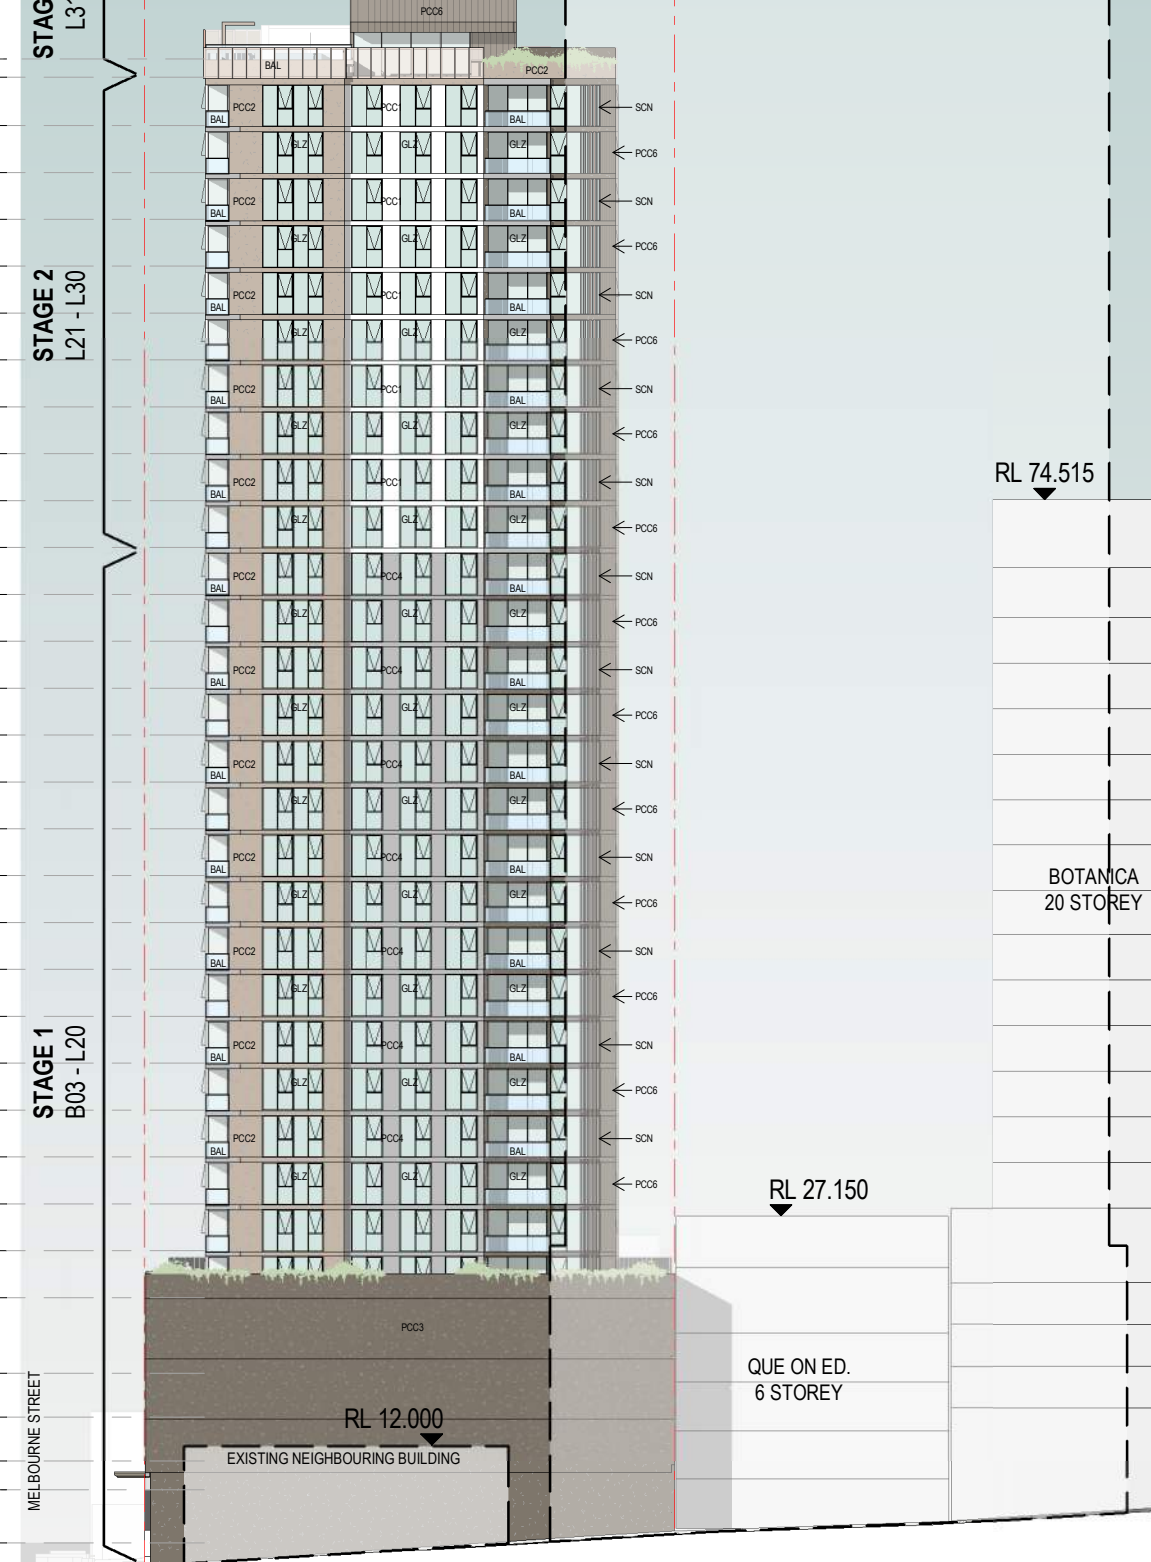

**3** ELEVATION EAST  
 Scale: 1 : 500

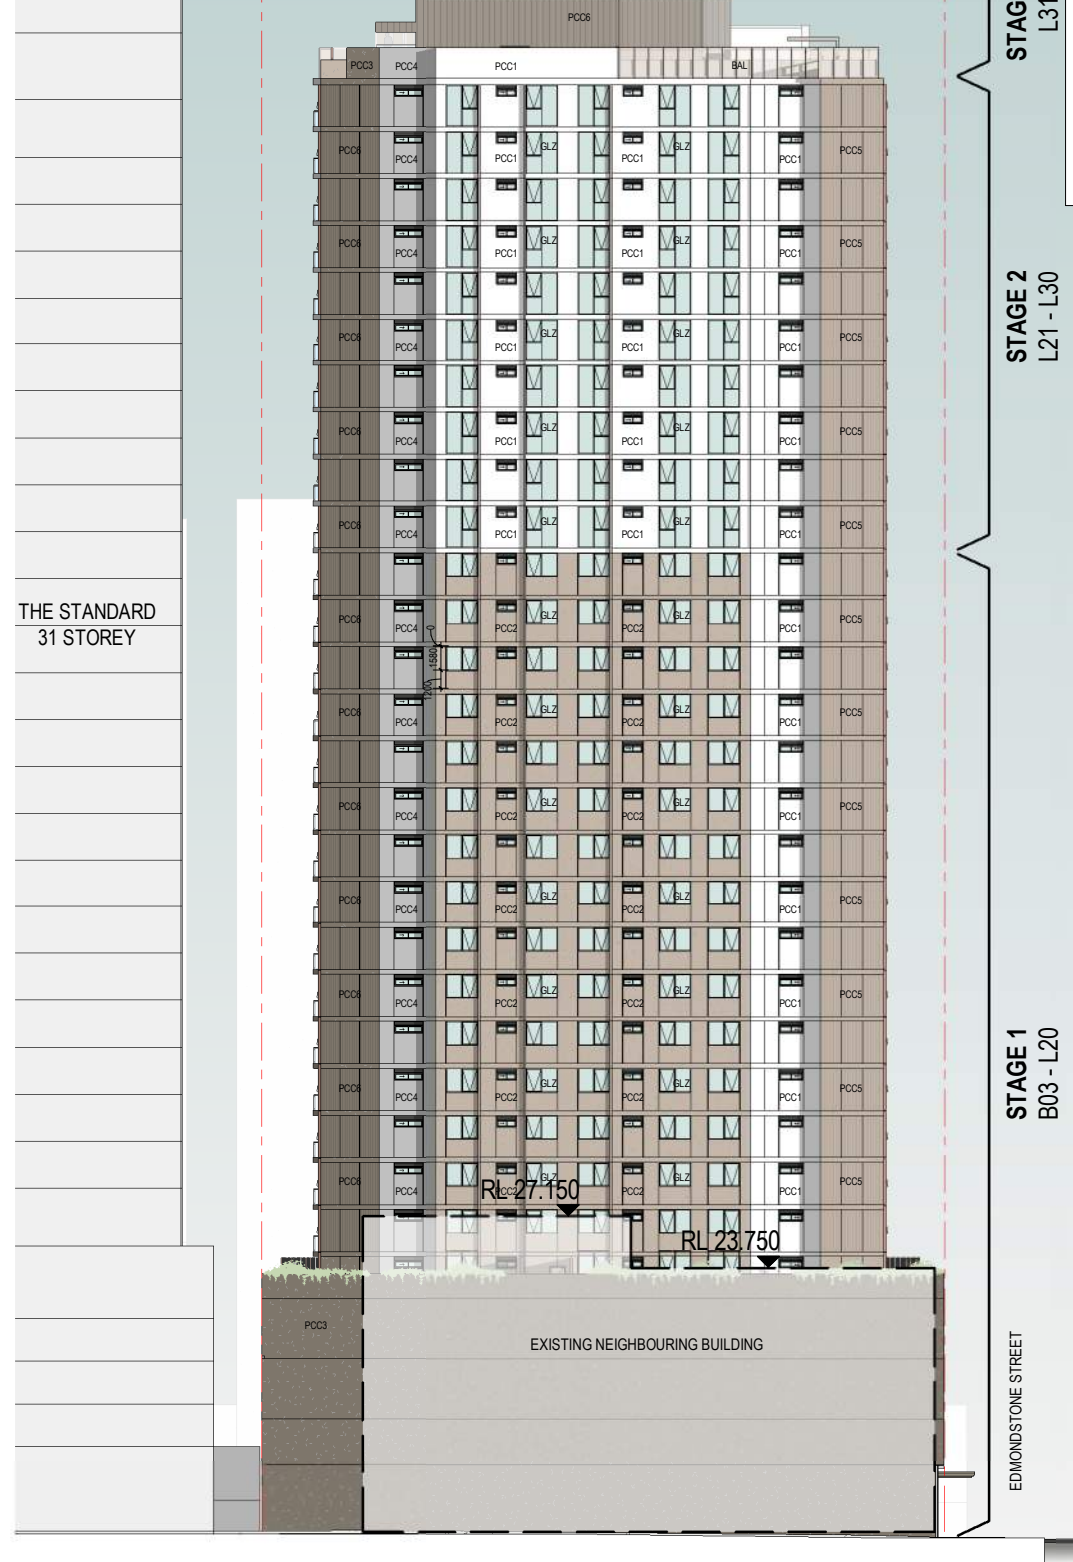

**4** ELEVATION NORTH  
 Scale: 1 : 500

BAL	GLASS BALUSTRADE
BLK	BLOCKWORK RENDER PAINT FINISH
BRK	BRICKWORK
CONC	INSITU CONCRETE PAINT FINISH
GLZ	GLAZING POWDER COATED ALUMINIUM FRAMES
PCC1	PRECAST CONCRETE 1. PAINT FINISH (WHITE)
PCC2	PRECAST CONCRETE 2. PAINT FINISH (BRONZE)
PCC3	PRECAST CONCRETE 3. PAINT FINISH (BROWN)
PCC4	PRECAST CONCRETE 4. PAINT FINISH (GREY)
PCC5	PRECAST CONCRETE 5 - FEATURE FORM LINED. PAINT FINISH (BRONZE)
PCC6	PRECAST CONCRETE 6 - FEATURE FORM LINED. PAINT FINISH (BROWN)
SCN	ALUMINIUM SCREEN. POWDER COAT FINISH.

BCC DS  
 LODGED  
 21-DEC-2023  
 APPLICATION REF  
 A006436221