






SOUTH CITY SQUARE - BUILDING 8
SITE PLAN

2418 A-DA-100

E	16/10/2024	SFD APPLICATION	ET
D	08/08/2024	FOR CO-ORDINATION	TC
C	31/07/2024	APPROVAL PACKAGE	TC
B	30/07/2024	FOR CO-ORDINATION	ET
A	30/07/2024	DESCRIPTION	BY
REV	DATE		

CONFIRM ON SITE PRIOR TO CONSTRUCTION. SUBJECT TO DESIGN DEVELOPMENT & APPROVALS.
 16/10/2024 5:09:38 PM

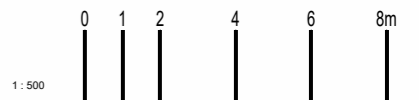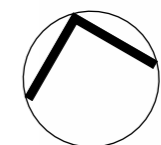

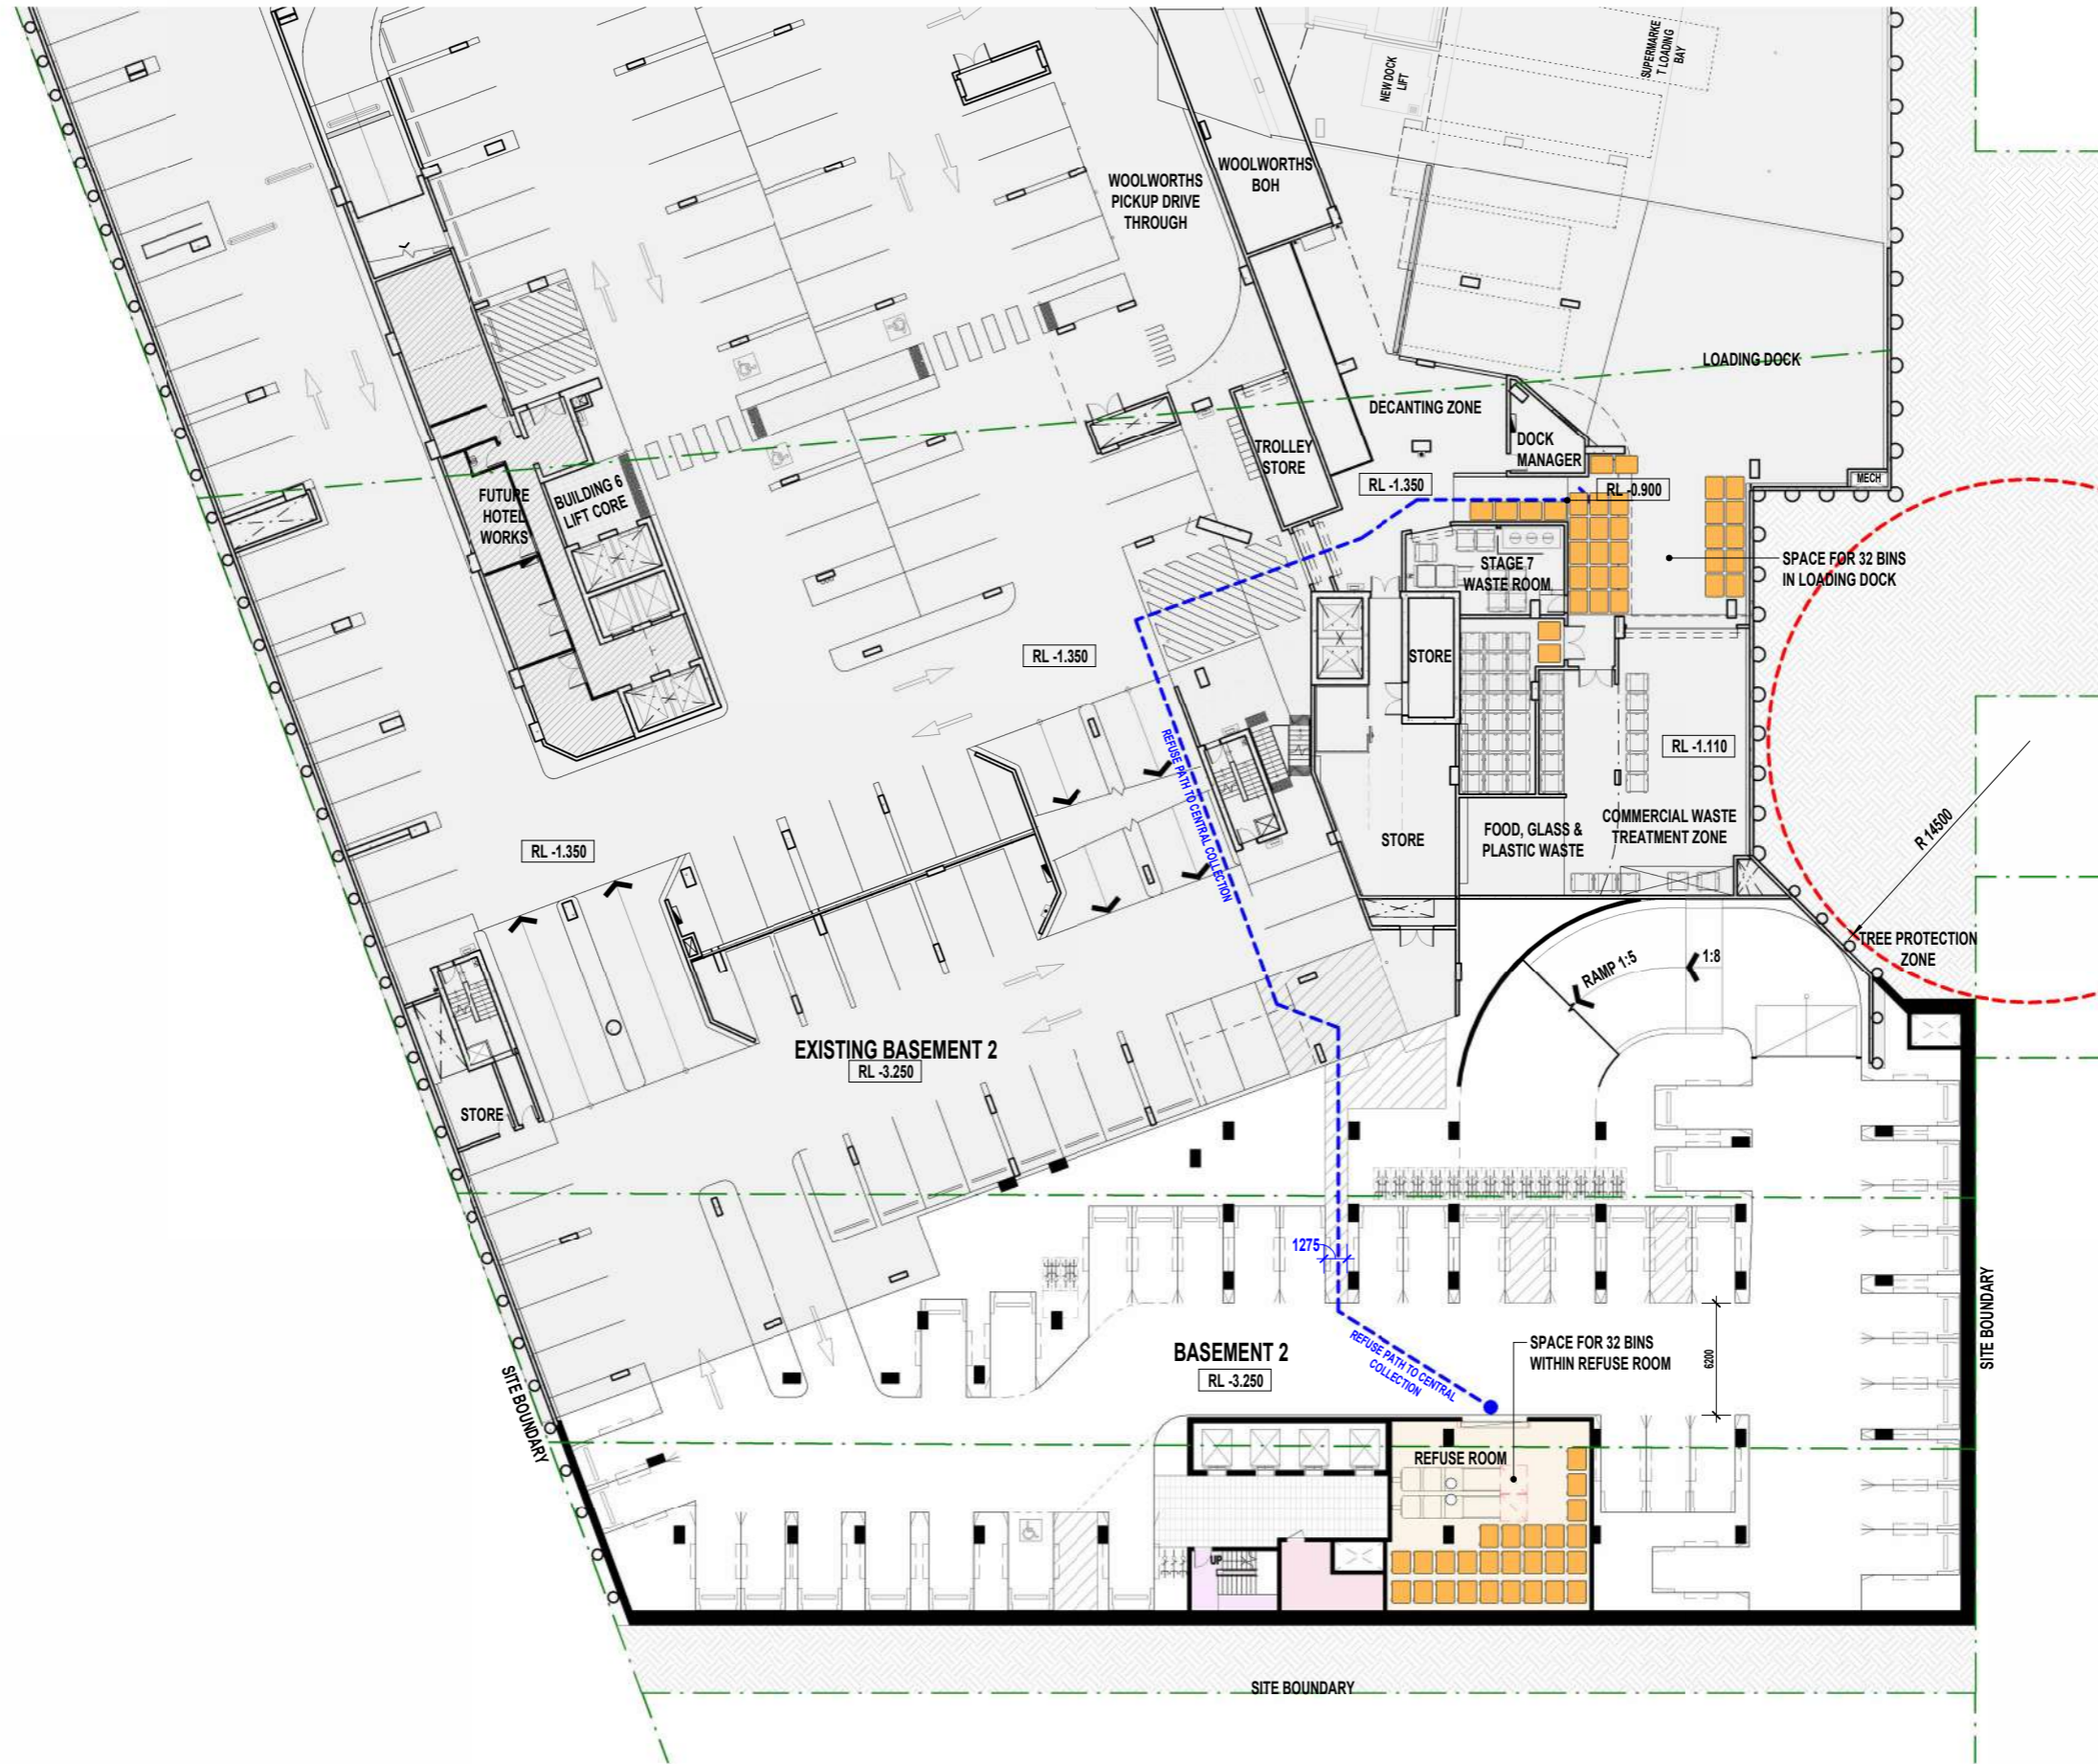


SOUTH CITY SQUARE - BUILDING 8
OVERALL FLOOR PLAN - BASEMENT 2

2418 A-DA- 203

D	16/10/2024	SFD APPLICATION	ET
C	08/08/2024	SFD APPLICATION	TC
B	31/07/2024	FOR CO-ORDINATION	ET
A	30/07/2024	APPROVAL PACKAGE	TC
REV	DATE	DESCRIPTION	BY

CONFIRM ON SITE PRIOR TO CONSTRUCTION. SUBJECT TO DESIGN DEVELOPMENT & APPROVALS.
 16/10/2024 5:10:23 PM

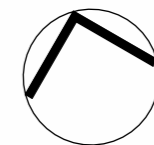






SOUTH CITY SQUARE - BUILDING 8
OVERALL FLOOR PLAN - BASEMENT 1

2418 A-DA-204

C	06/08/2024	SFD APPLICATION	TC
B	31/07/2024	FOR CO-ORDINATION	ET
A	30/07/2024	APPROVAL PACKAGE	TC
REV	DATE	DESCRIPTION	BY

CONFIRM ON SITE PRIOR TO CONSTRUCTION. SUBJECT TO DESIGN DEVELOPMENT & APPROVALS.
 16/10/2024 3:57:19 PM

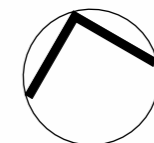

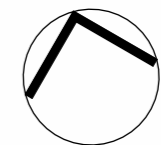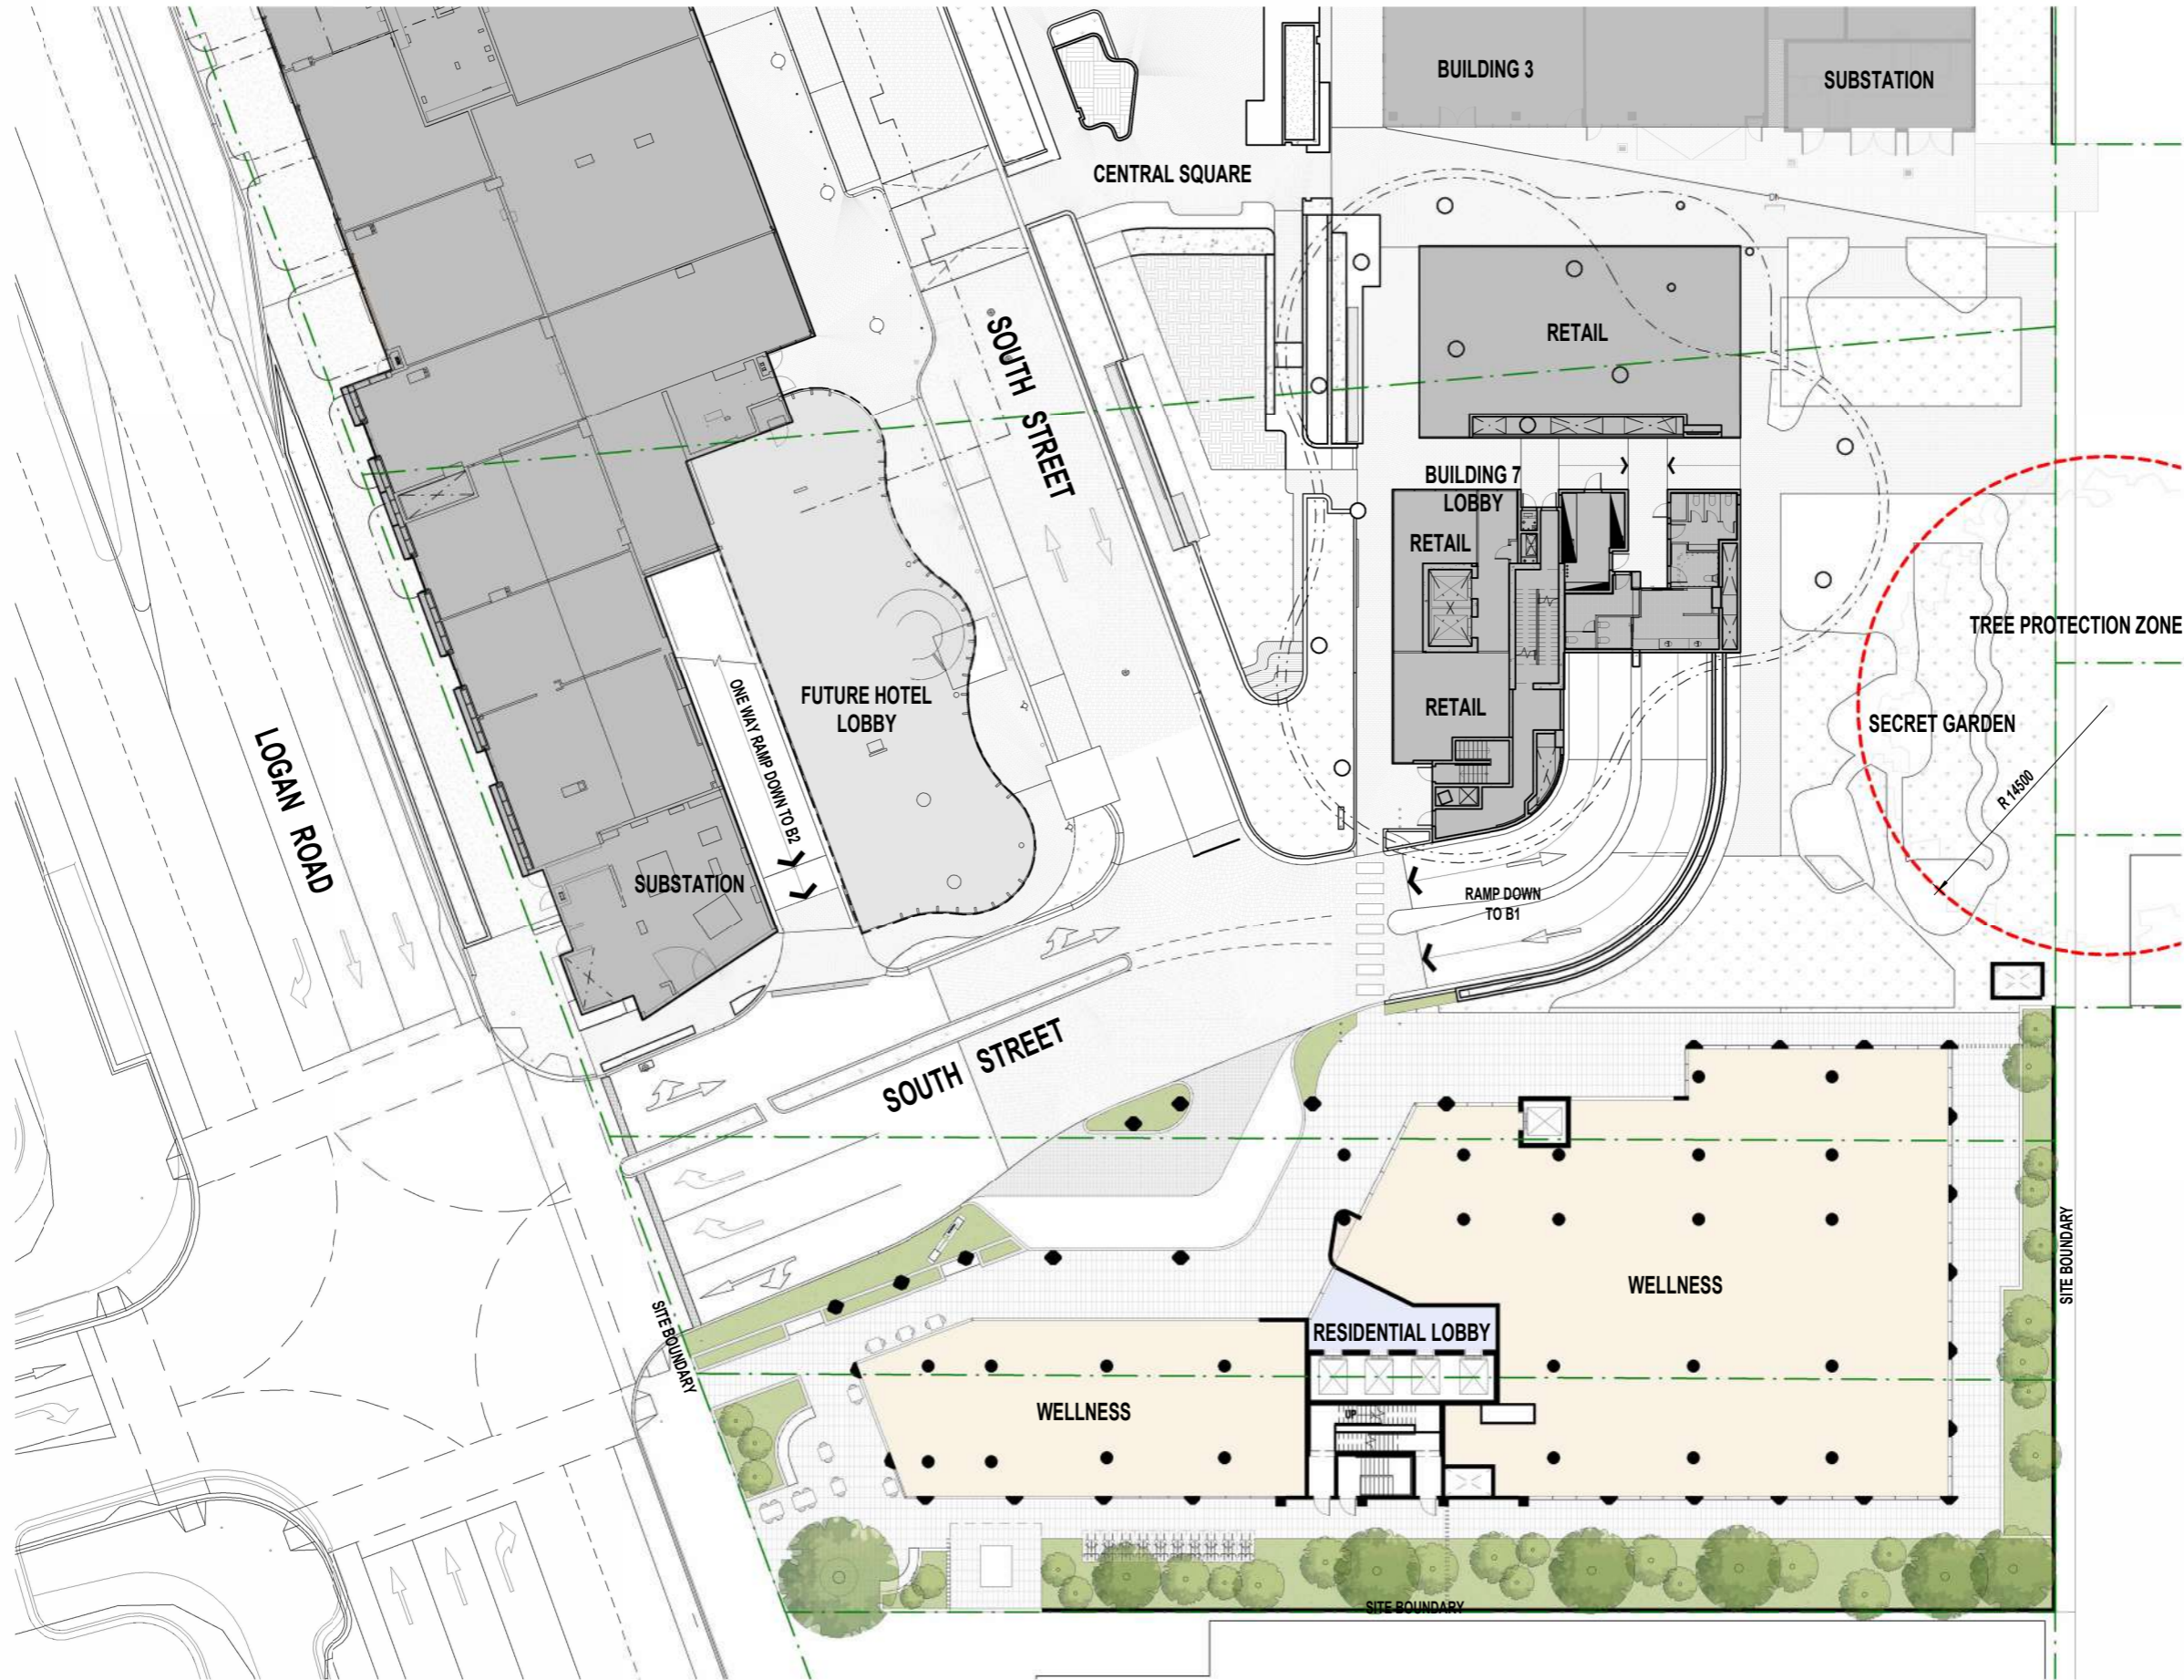



BASEMENT 5 - PARKING SCHEDULE

62 TOTAL PARKING SPACES
47 RESIDENTIAL SPACES
5 RESIDENTIAL PWD SPACES
10 RESIDENTIAL TANDEM SPACES
23 RESIDENTIAL BICYCLE PARKS




**SOUTH CITY SQUARE - BUILDING 8
FLOOR PLAN - BASEMENT 5**

2418 A-DA- 250

D	08/08/2024	SFD APPLICATION	TC
C	31/07/2024	FOR CO-ORDINATION	ET
B	30/07/2024	APPROVAL PACKAGE	TC
A	30/07/2024	FOR CO-ORDINATION	ET
REV	DATE	DESCRIPTION	BY

CONFIRM ON SITE PRIOR TO CONSTRUCTION. SUBJECT TO DESIGN DEVELOPMENT & APPROVALS.
8/08/2024 5:02:13 PM

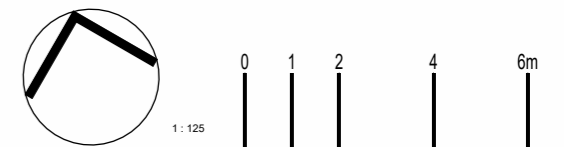



BASEMENT 4 - PARKING SCHEDULE

62 TOTAL PARKING SPACES
47 RESIDENTIAL SPACES
5 RESIDENTIAL PWD SPACES
10 RESIDENTIAL TANDEM SPACES
23 RESIDENTIAL BICYCLE PARKS




**SOUTH CITY SQUARE - BUILDING 8
FLOOR PLAN - BASEMENT 4**

2418 A-DA- 251

D 08/08/2024 SFD APPLICATION FOR CO-ORDINATION APPROVAL PACKAGE FOR CO-ORDINATION DESCRIPTION TC ET TC ET TC ET BY
 C 31/07/2024
 B 30/07/2024
 A 30/07/2024
 REV DATE

CONFIRM ON SITE PRIOR TO CONSTRUCTION. SUBJECT TO DESIGN DEVELOPMENT & APPROVALS.
 8/08/2024 5:02:17 PM



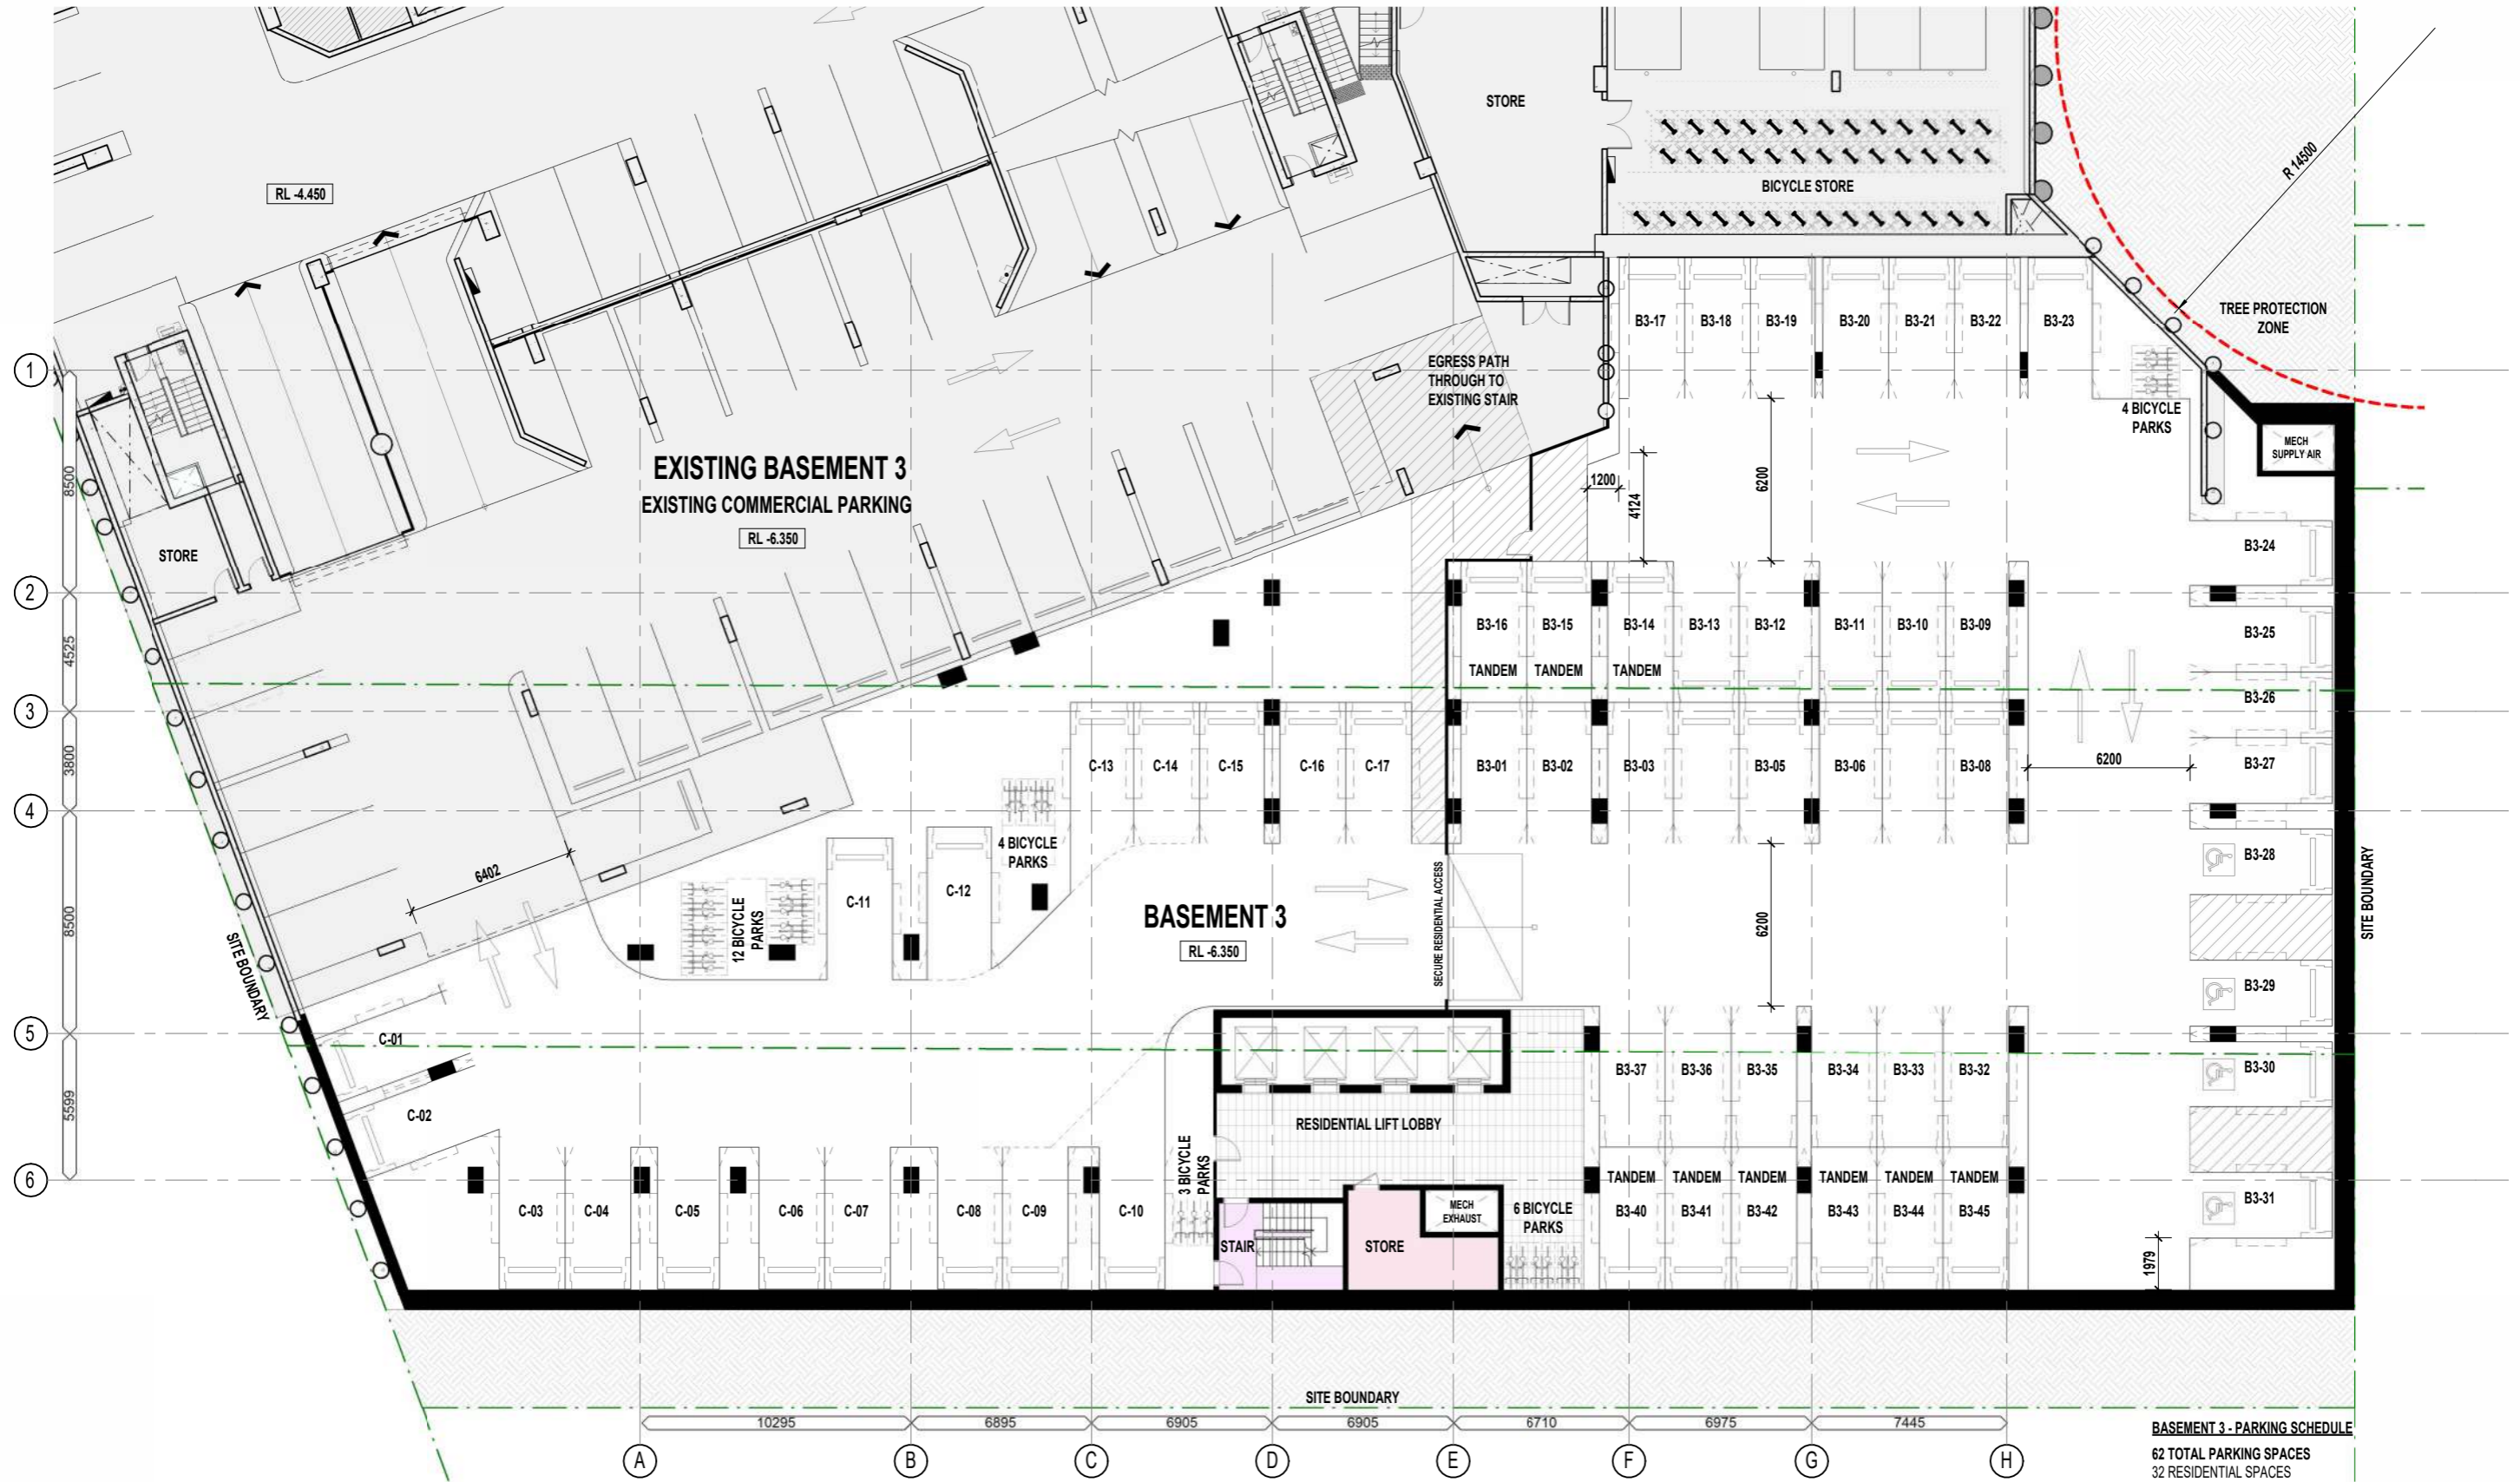

BASEMENT 3 - PARKING SCHEDULE

62 TOTAL PARKING SPACES
32 RESIDENTIAL SPACES
4 RESIDENTIAL PWD SPACES
9 RESIDENTIAL TANDEM SPACES
17 COMMERCIAL SPACES
10 RESIDENTIAL BICYCLE PARKS
19 COMMERCIAL BICYCLE PARKS




**SOUTH CITY SQUARE - BUILDING 8
FLOOR PLAN - BASEMENT 3**

2418 A-DA- 252

D 08/08/2024 SFD APPLICATION TC
 C 31/07/2024 FOR CO-ORDINATION ET
 B 30/07/2024 APPROVAL PACKAGE TC
 A 30/07/2024 FOR CO-ORDINATION ET
 REV DATE DESCRIPTION BY

CONFIRM ON SITE PRIOR TO CONSTRUCTION. SUBJECT TO DESIGN DEVELOPMENT & APPROVALS.
 8/08/2024 5:02:23 PM



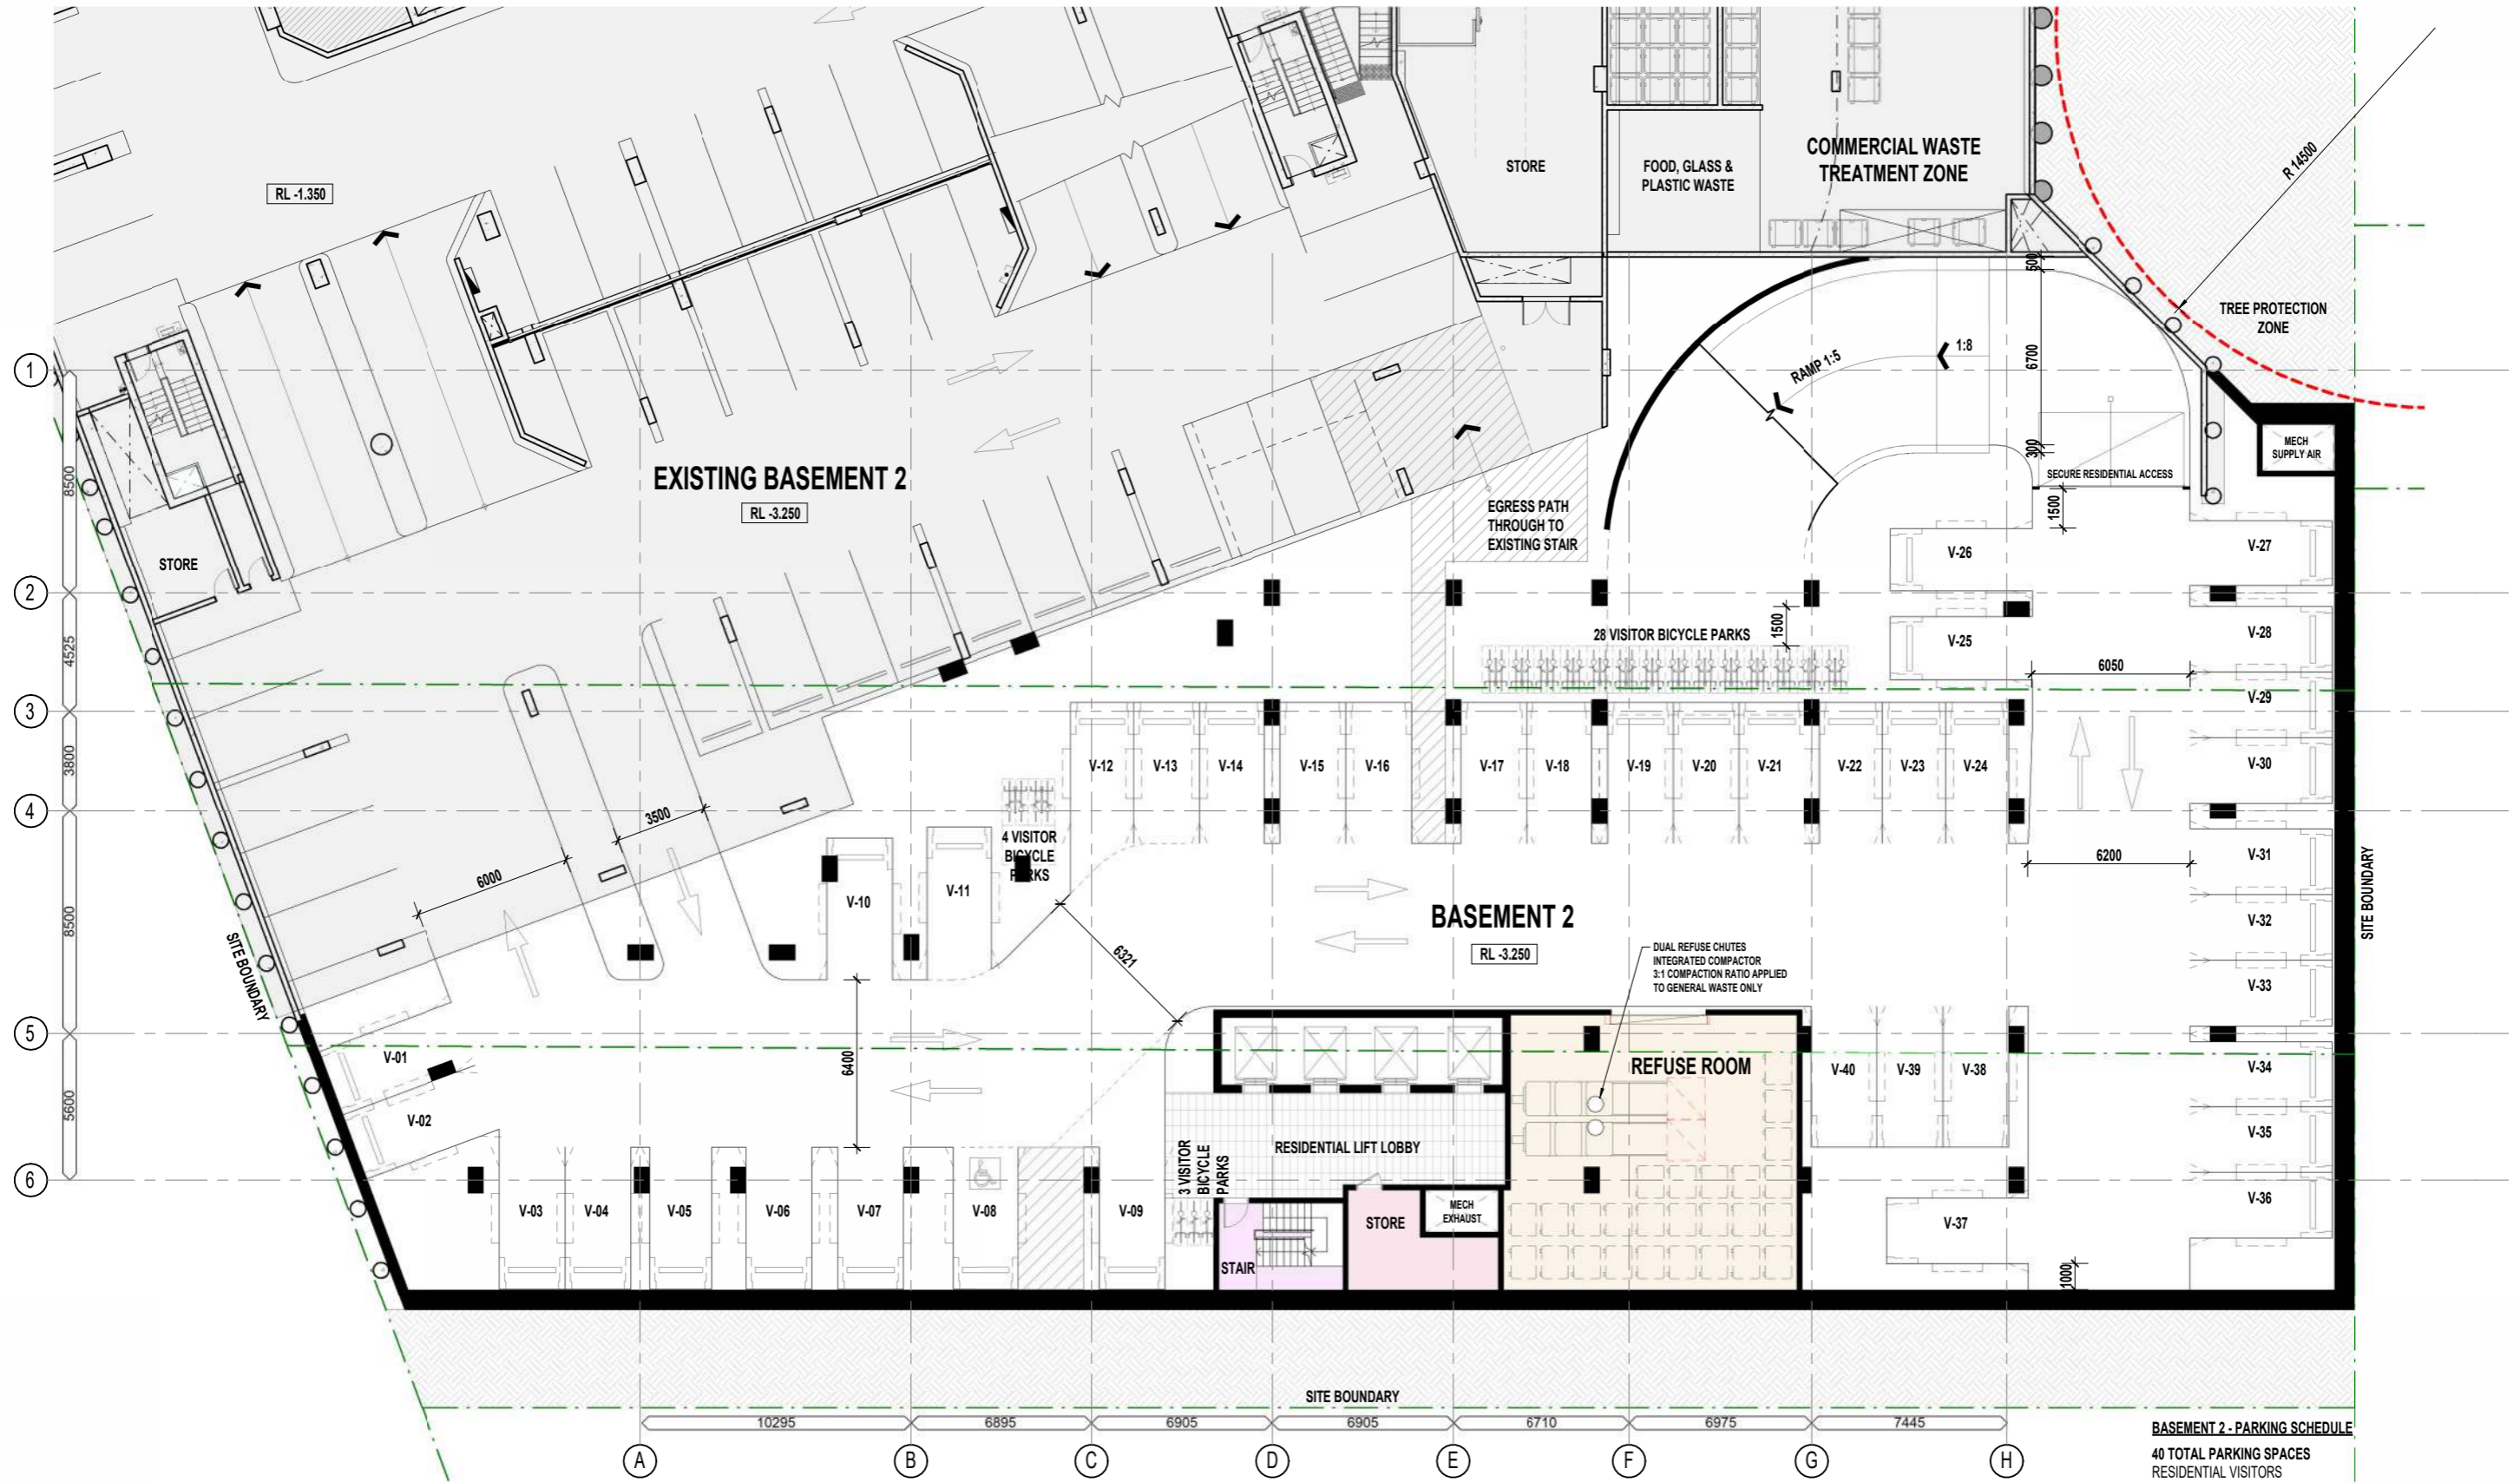

BASEMENT 2 - PARKING SCHEDULE

40 TOTAL PARKING SPACES
RESIDENTIAL VISITORS
35 RESIDENTIAL VISITOR BICYCLE PARKS



SOUTH CITY SQUARE - BUILDING 8
FLOOR PLAN - BASEMENT 2


2418 A-DA- 253

E	16/10/2024	SFD APPLICATION	ET
D	08/08/2024	SFD APPLICATION	TC
C	31/07/2024	FOR CO-ORDINATION	TC
B	30/07/2024	APPROVAL PACKAGE	TC
A	30/07/2024	FOR CO-ORDINATION	ET
REV	DATE	DESCRIPTION	BY

CONFIRM ON SITE PRIOR TO CONSTRUCTION. SUBJECT TO DESIGN DEVELOPMENT & APPROVALS.
 16/10/2024 5:10:40 PM



H6.4

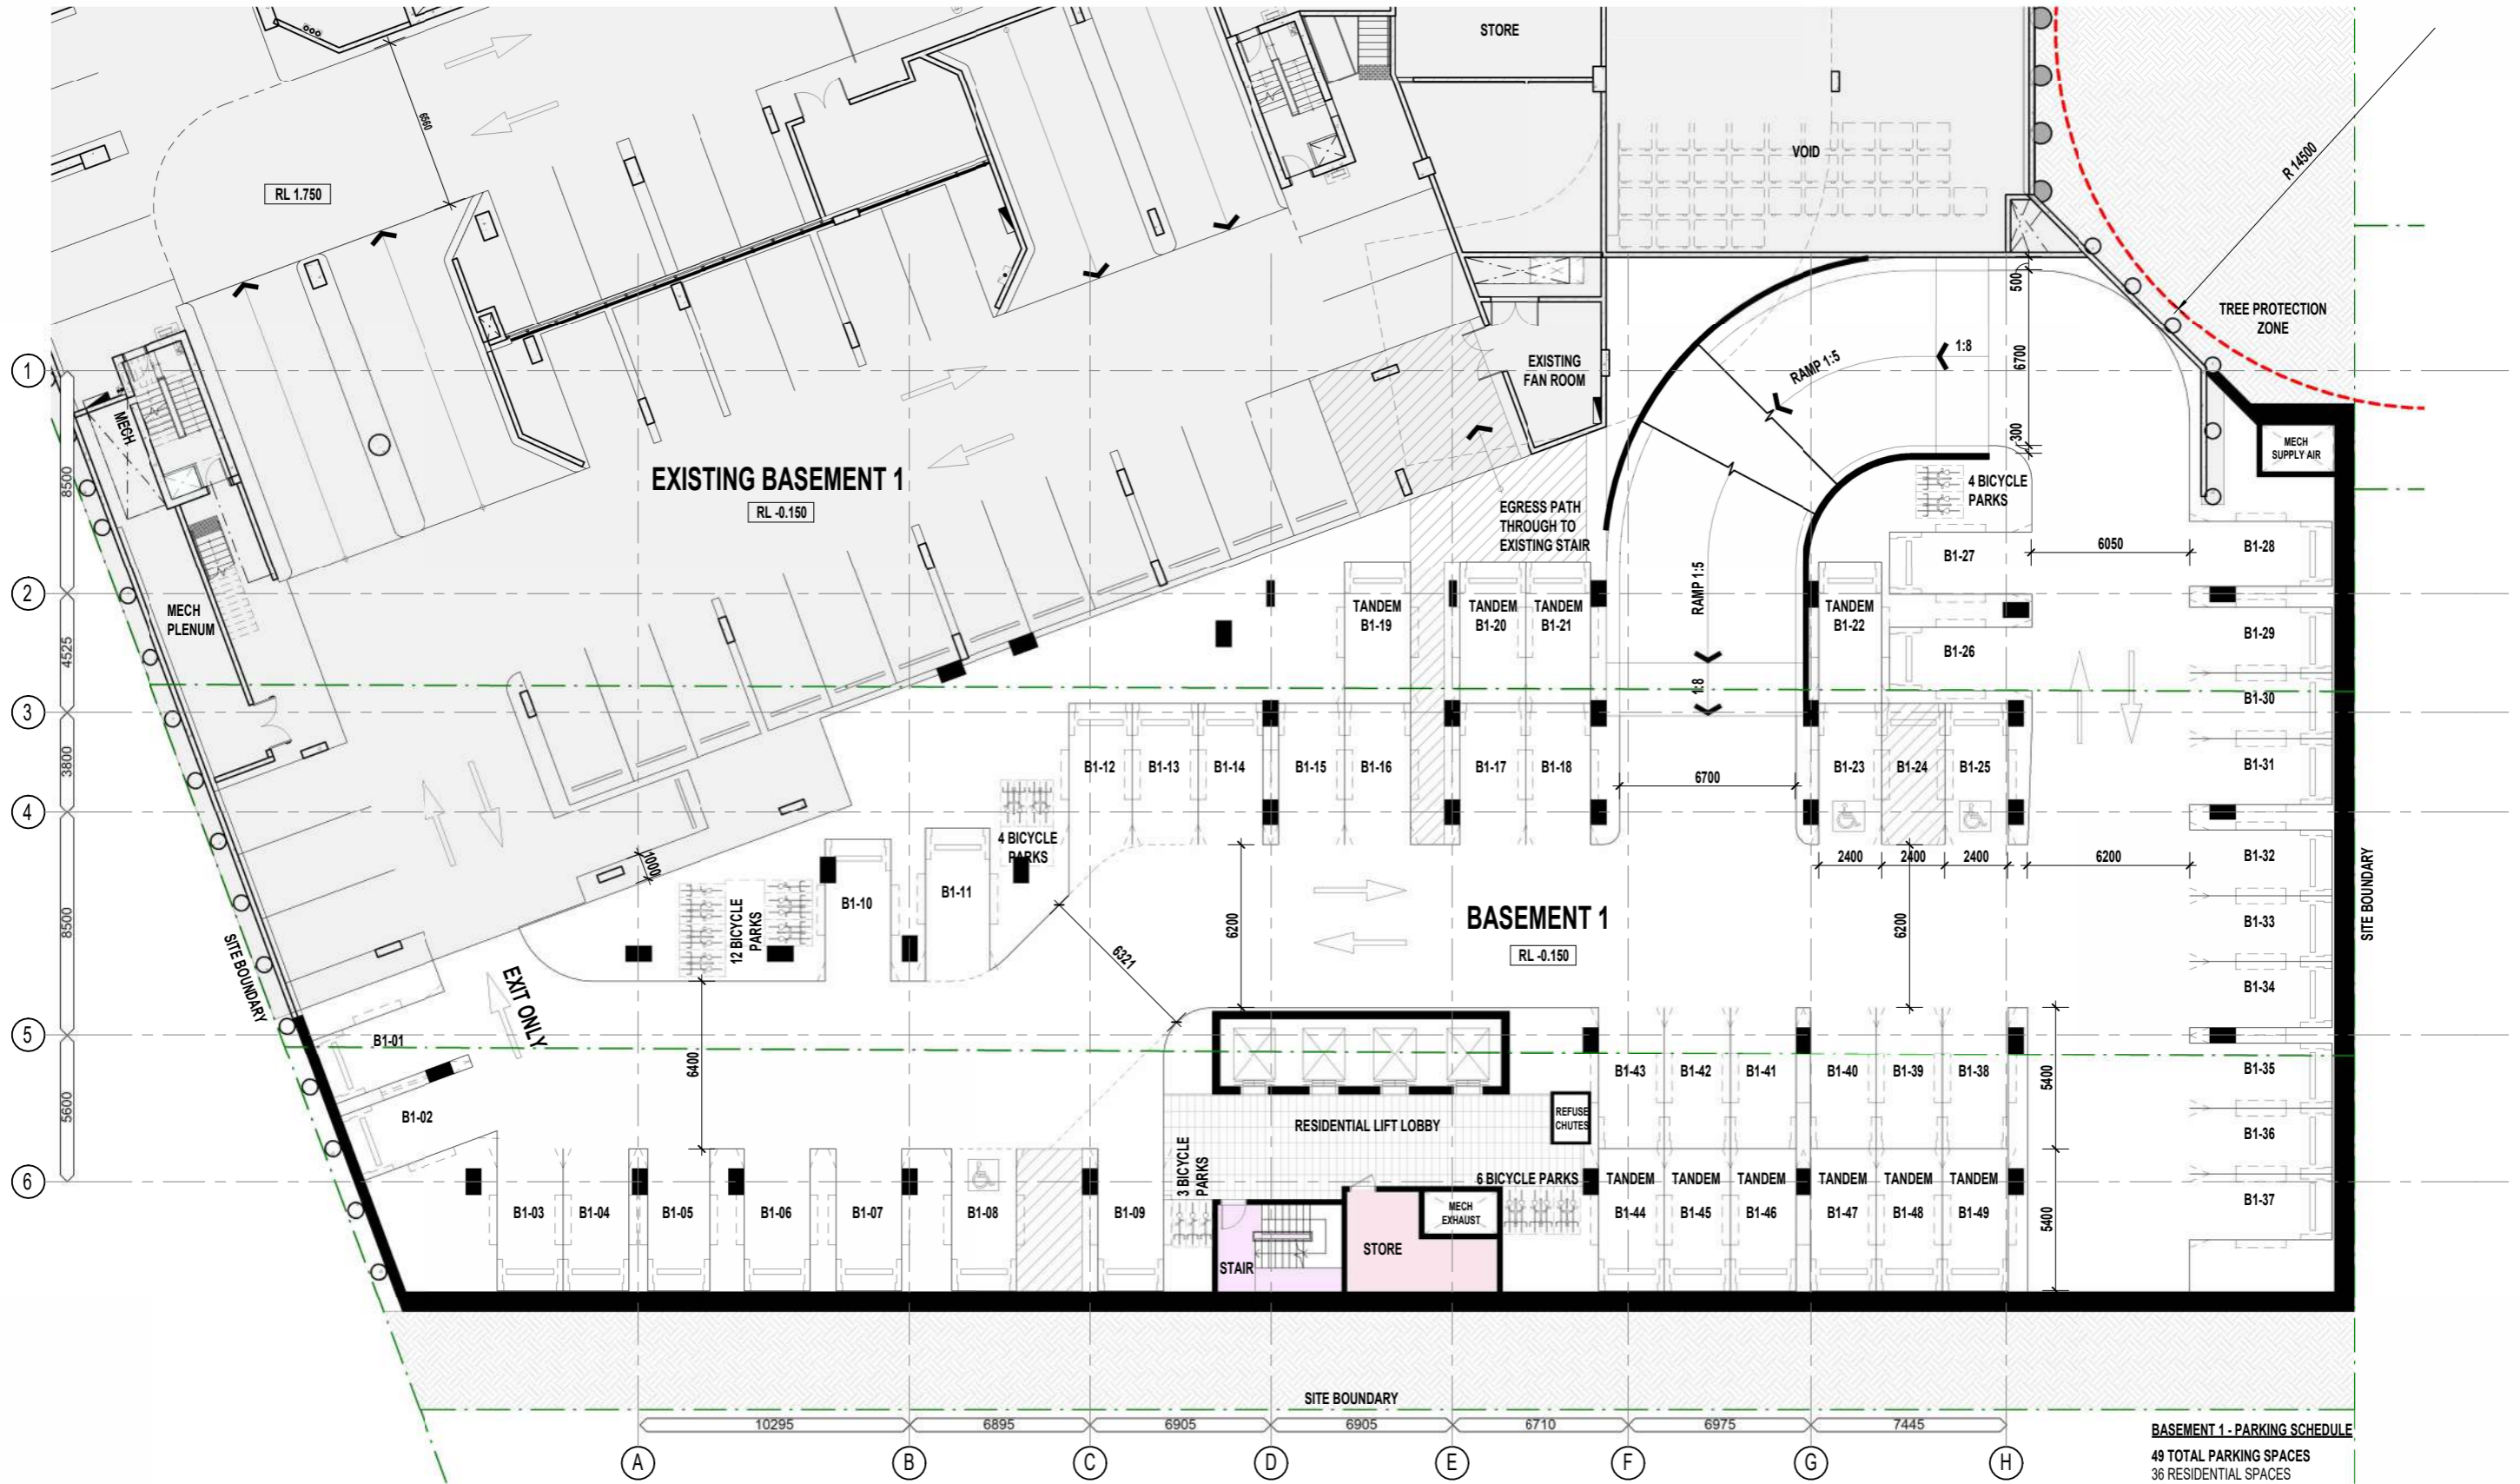

BASEMENT 1 - PARKING SCHEDULE

49 TOTAL PARKING SPACES
36 RESIDENTIAL SPACES
3 RESIDENTIAL PWD SPACES
10 RESIDENTIAL TANDEM SPACES
29 RESIDENTIAL BICYCLE PARKS





SOUTH CITY SQUARE - BUILDING 8
FLOOR PLAN - BASEMENT 1

2418 A-DA- 254

E	09/08/2024	SFD APPLICATION	TC
D	31/07/2024	FOR CO-ORDINATION	ET
C	30/07/2024	APPROVAL PACKAGE	TC
B	30/07/2024	FOR CO-ORDINATION	ET
A	12/07/2024	PRELIM CONCEPT ISSUE	NS
REV	DATE	DESCRIPTION	BY

CONFIRM ON SITE PRIOR TO CONSTRUCTION. SUBJECT TO DESIGN DEVELOPMENT & APPROVALS.
 16/10/2024 3:57:39 PM

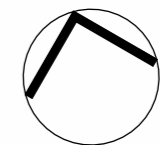

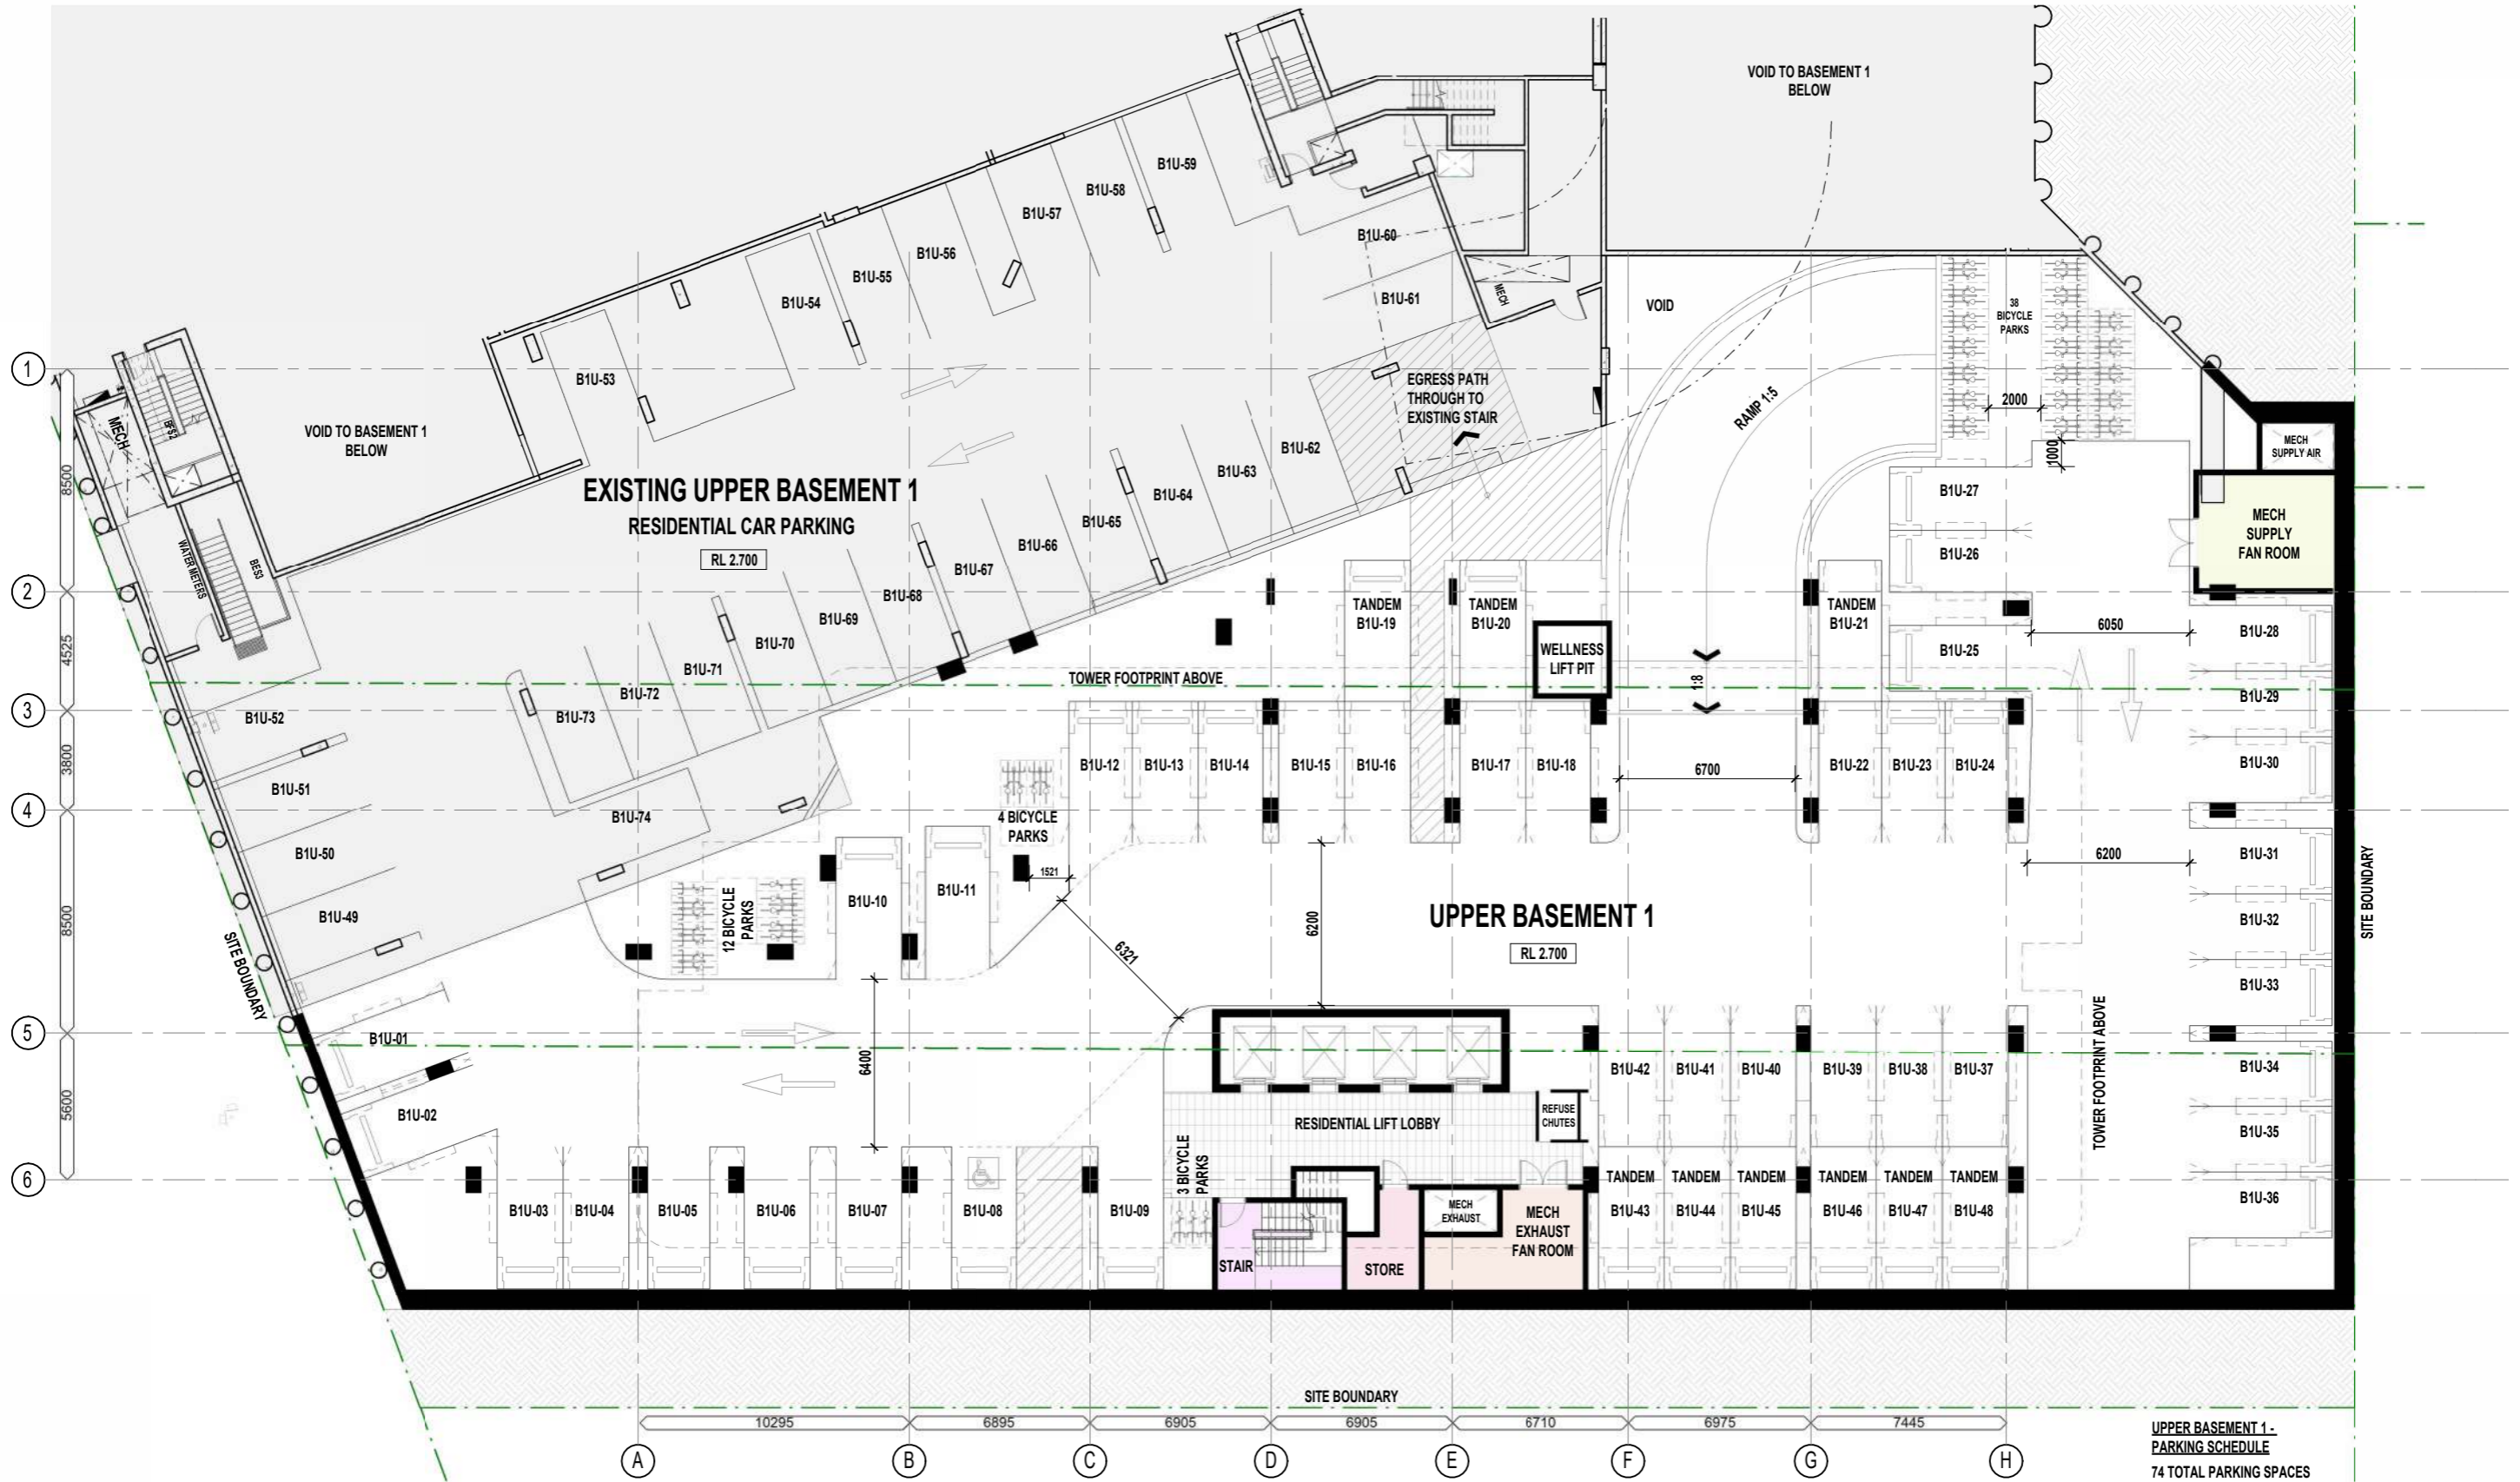

UPPER BASEMENT 1 - PARKING SCHEDULE

74 TOTAL PARKING SPACES
64 RESIDENTIAL SPACES
1 RESIDENTIAL PWD SPACE
9 RESIDENTIAL TANDEM SPACES
57 RESIDENTIAL BICYCLE PARKS




**SOUTH CITY SQUARE - BUILDING 8
FLOOR PLAN - BASEMENT 1 UPPER LEVEL**

2418 A-DA- 255

E	16/10/2024	SFD APPLICATION	ET
D	08/08/2024	SFD APPLICATION	TC
C	31/07/2024	FOR CO-ORDINATION	TC
B	30/07/2024	APPROVAL PACKAGE	TC
A	30/07/2024	FOR CO-ORDINATION	ET
REV	DATE	DESCRIPTION	BY

CONFIRM ON SITE PRIOR TO CONSTRUCTION. SUBJECT TO DESIGN DEVELOPMENT & APPROVALS.
16/10/2024 3:57:48 PM



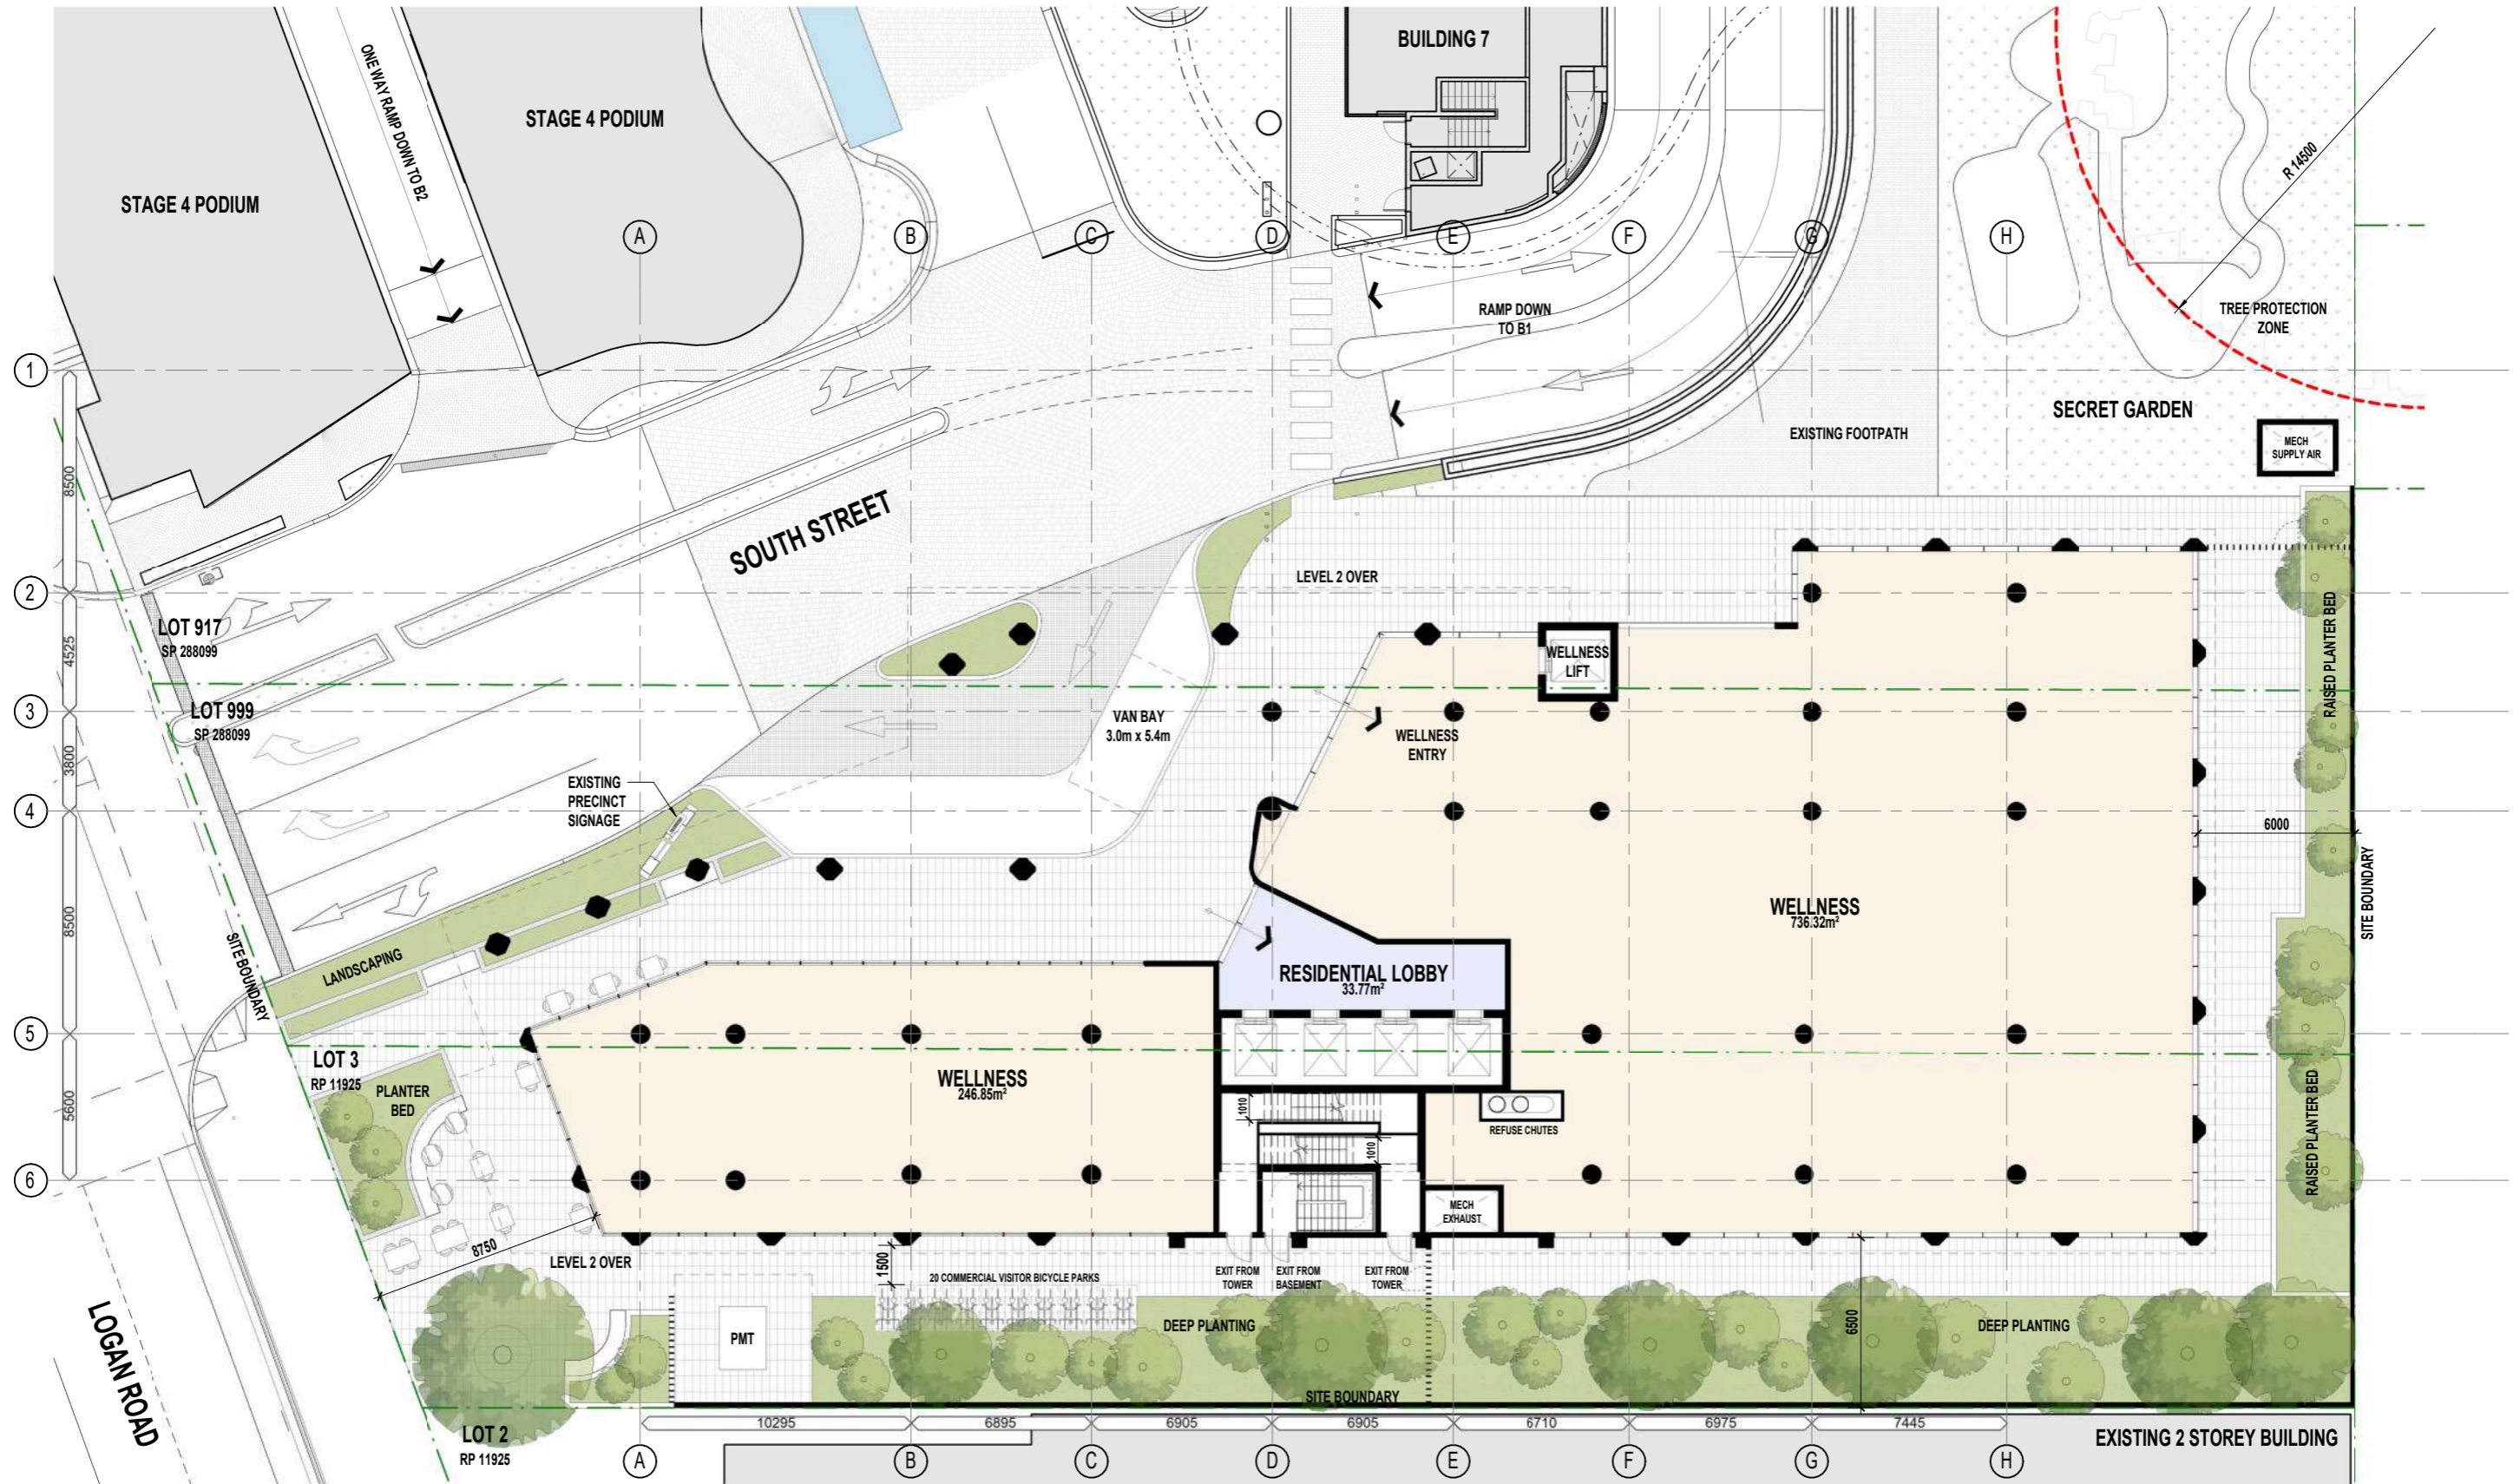



SOUTH CITY SQUARE - BUILDING 8
FLOOR PLAN - GROUND

2418 A-DA- 256

G	16/10/2024	SFD APPLICATION	ET
F	10/10/2024	ISSUE FOR INFORMATION	ET
E	08/08/2024	SFD APPLICATION	TC
D	31/07/2024	FOR CO-ORDINATION	ET
C	30/07/2024	APPROVAL PACKAGE	TC
B	30/07/2024	FOR CO-ORDINATION	ET
REV	DATE	DESCRIPTION	BY

CONFIRM ON SITE PRIOR TO CONSTRUCTION. SUBJECT TO DESIGN DEVELOPMENT & APPROVALS.
 16/10/2024 3:57:57 PM

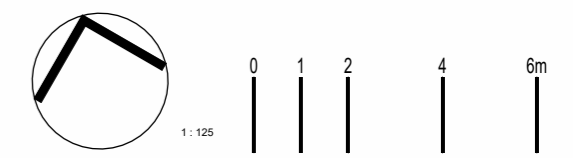

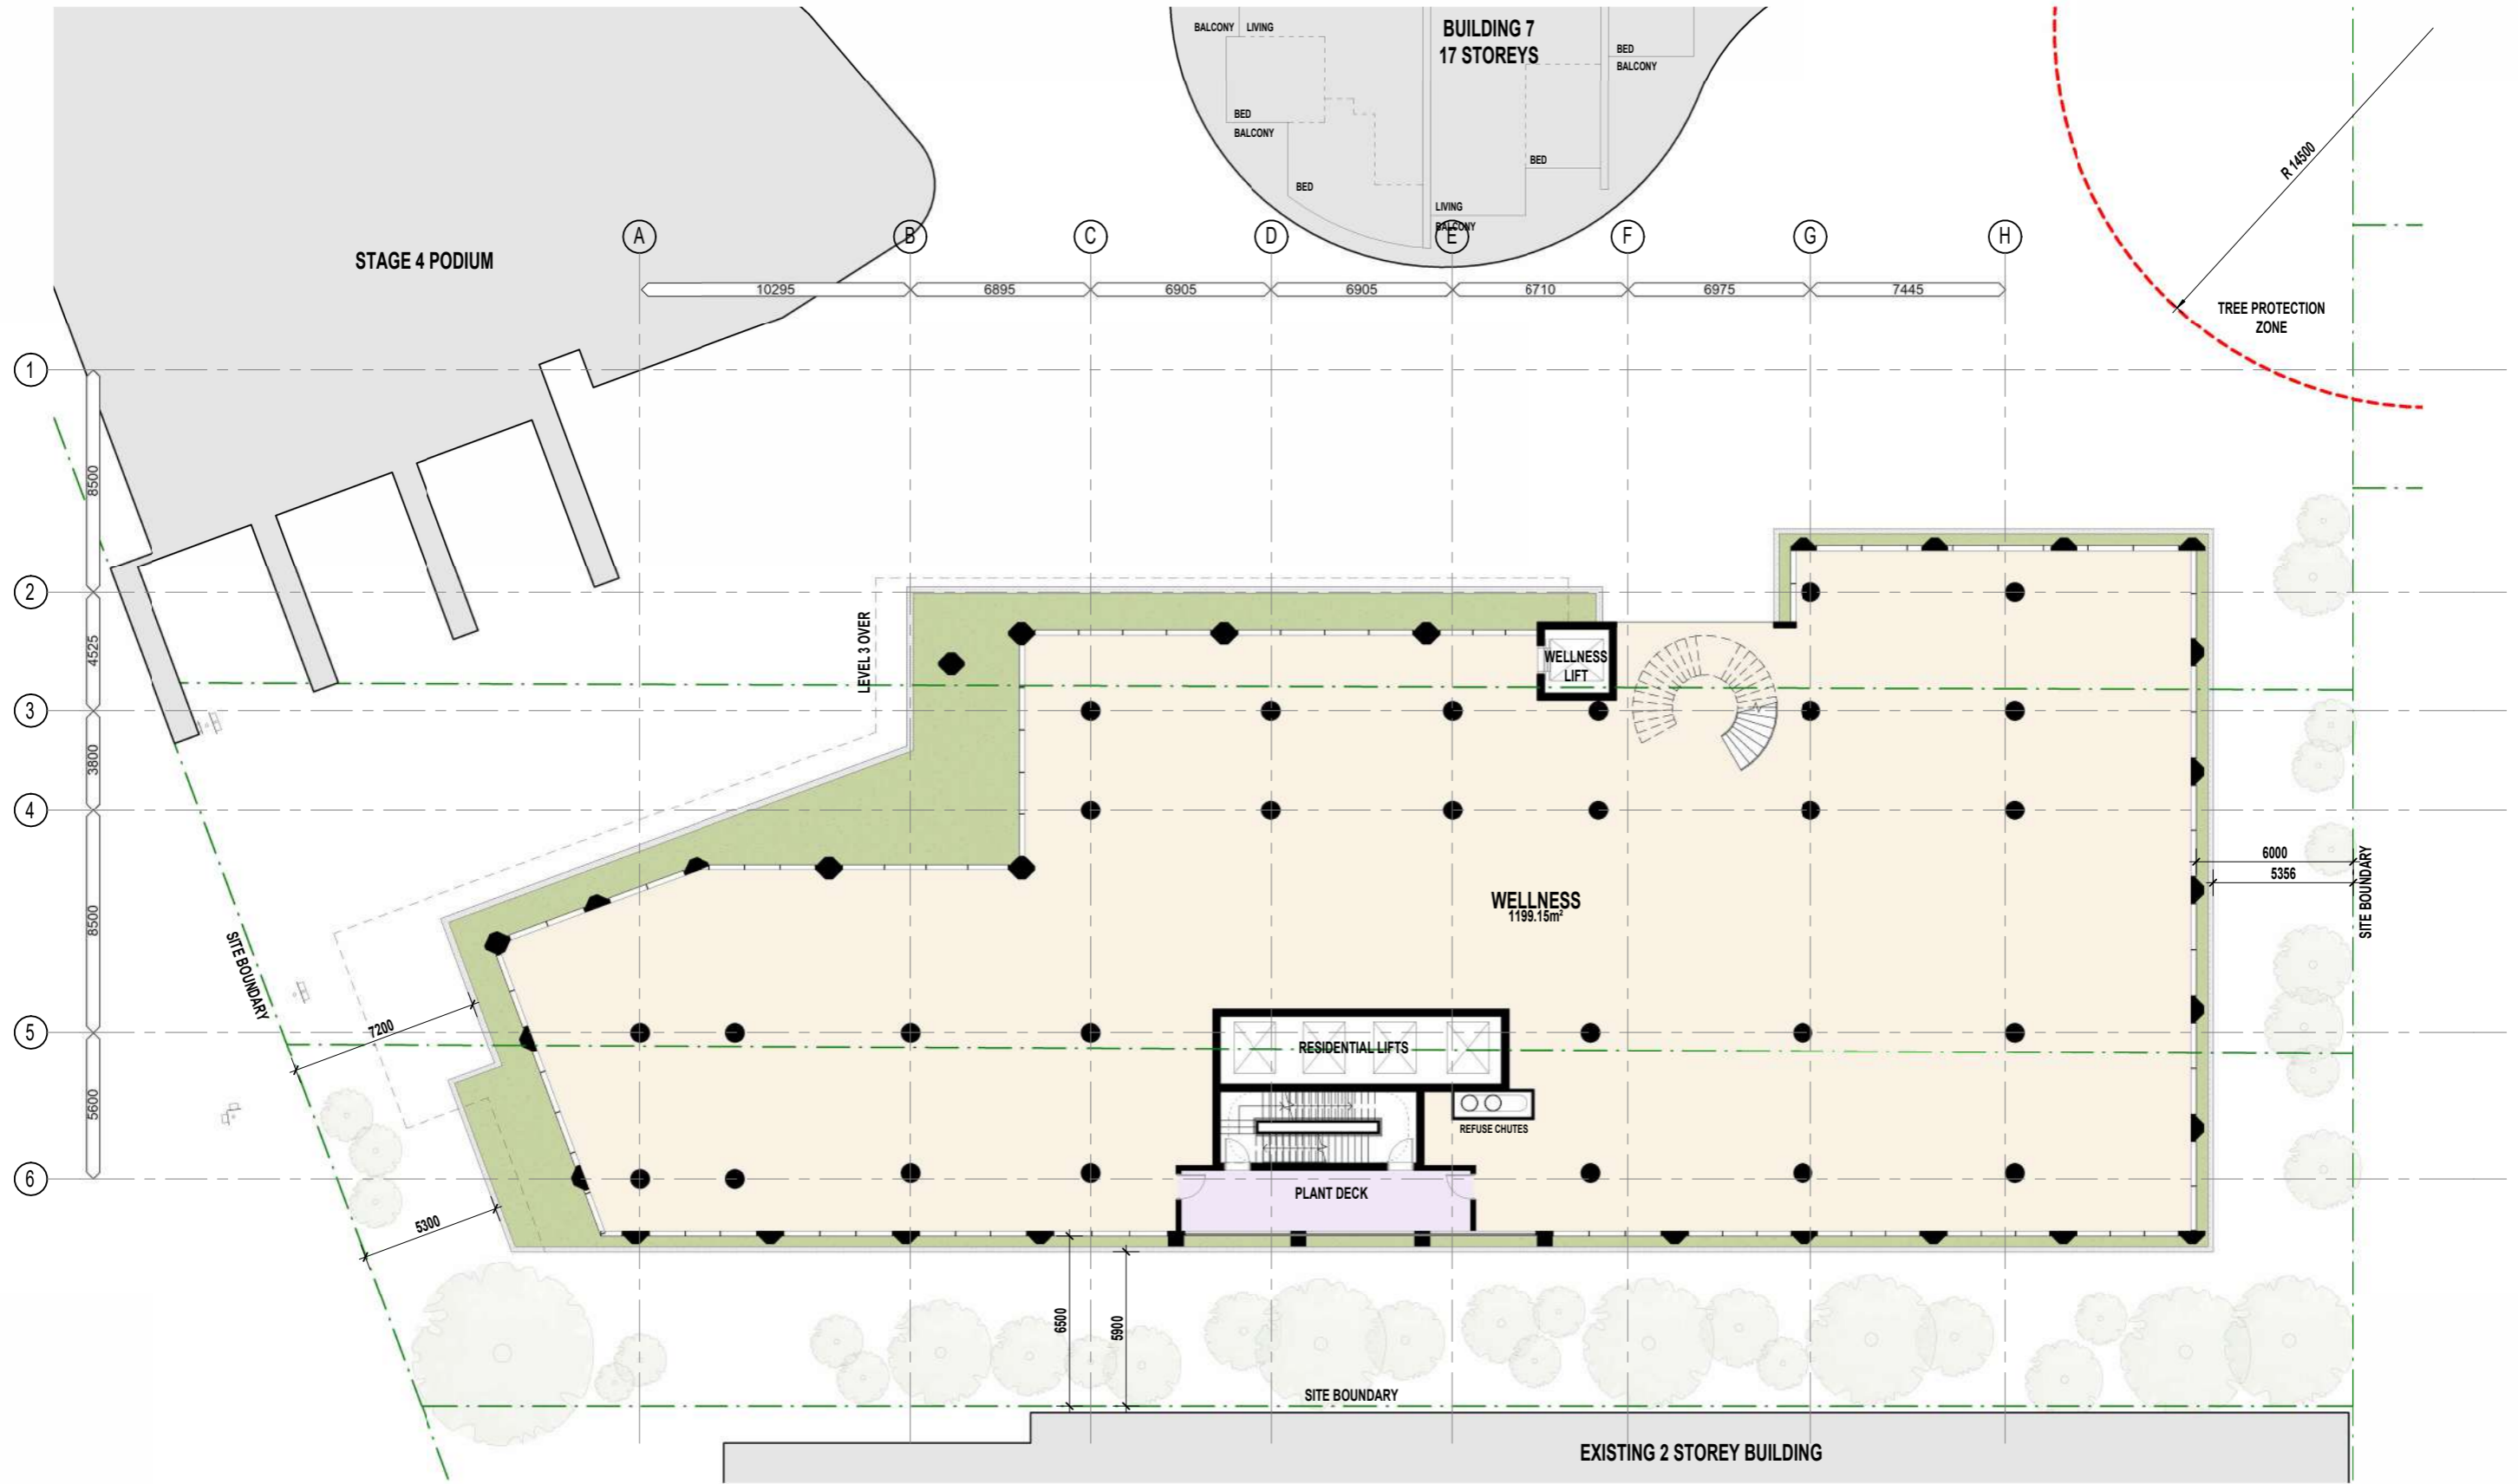


SOUTH CITY SQUARE - BUILDING 8
FLOOR PLAN - LEVEL 2

2418 A-DA- 257

G	16/10/2024	SFD APPLICATION	ET
F	10/10/2024	ISSUE FOR INFORMATION	ET
E	08/08/2024	SFD APPLICATION	TC
D	31/07/2024	FOR CO-ORDINATION	ET
C	30/07/2024	APPROVAL PACKAGE	TC
B	30/07/2024	FOR CO-ORDINATION	ET
REV	DATE	DESCRIPTION	BY

CONFIRM ON SITE PRIOR TO CONSTRUCTION. SUBJECT TO DESIGN DEVELOPMENT & APPROVALS.
 16/10/2024 3:58:02 PM



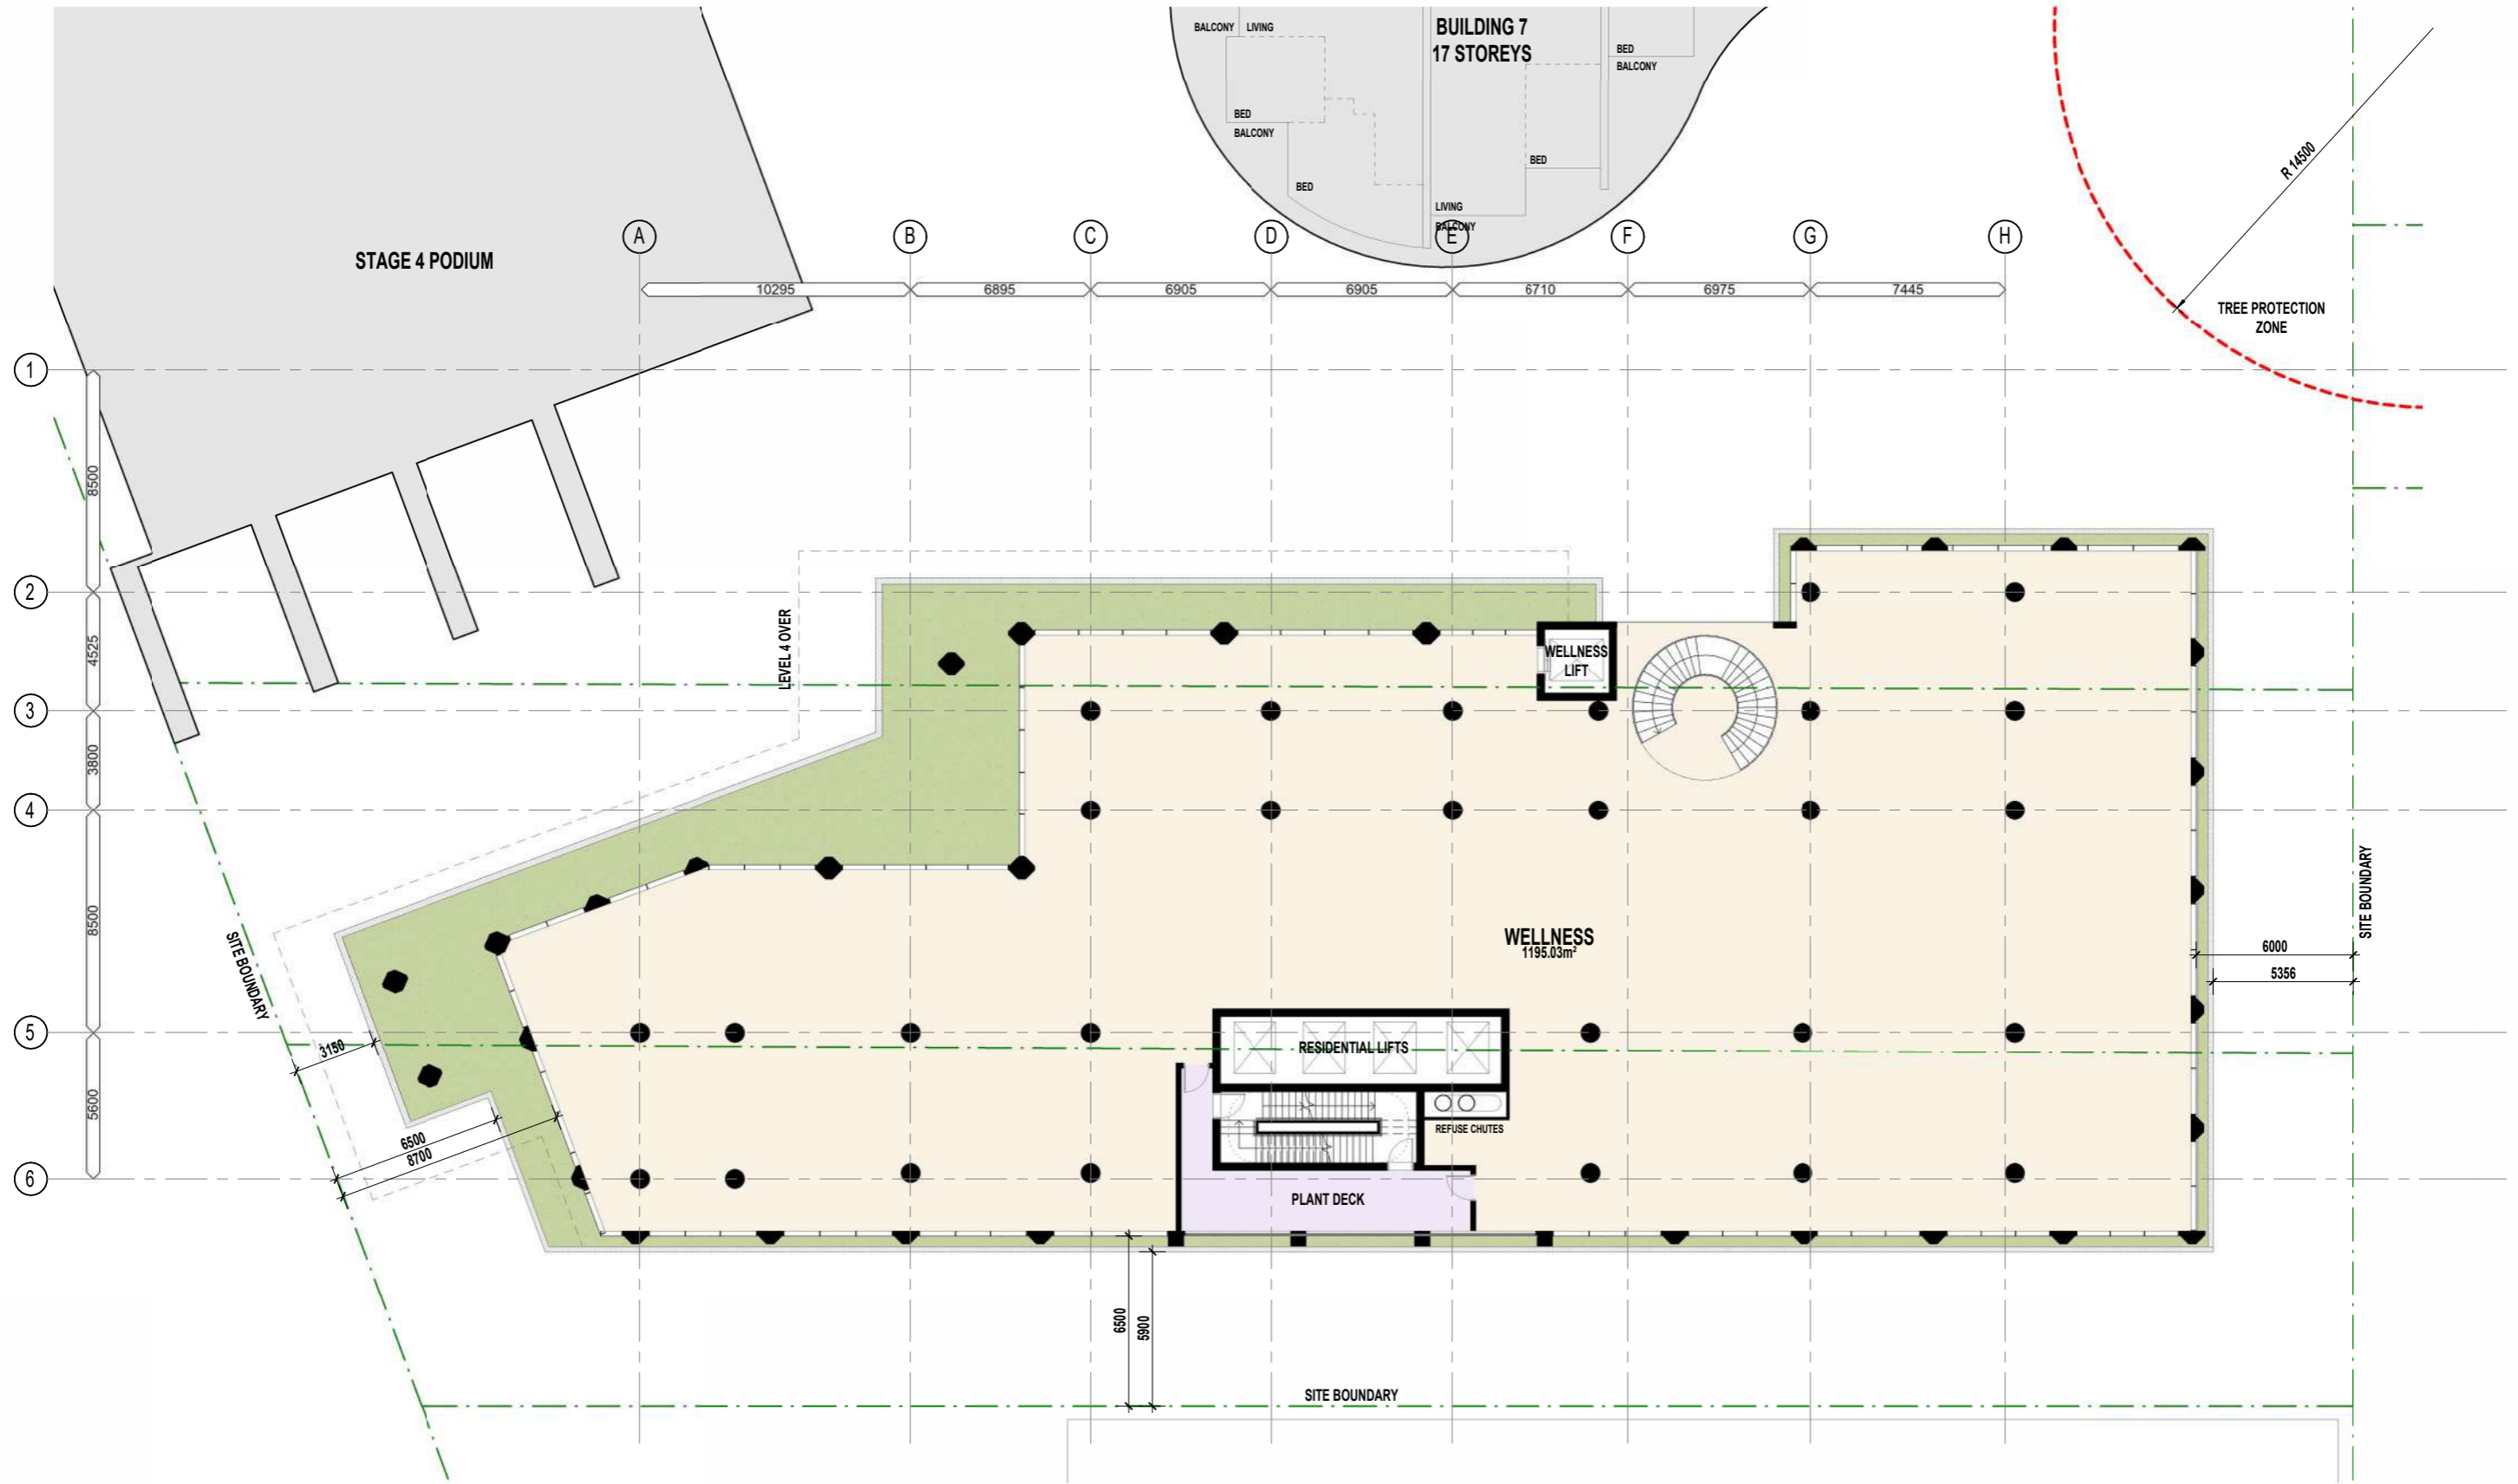


SOUTH CITY SQUARE - BUILDING 8 FLOOR PLAN - LEVEL 3

2418 A-DA- 258

F	16/10/2024	SFD APPLICATION	ET
E	10/10/2024	ISSUE FOR INFORMATION	ET
D	08/08/2024	SFD APPLICATION	TC
C	31/07/2024	FOR CO-ORDINATION	ET
B	30/07/2024	APPROVAL PACKAGE	TC
A	30/07/2024	FOR CO-ORDINATION	ET
REV	DATE	DESCRIPTION	BY

CONFIRM ON SITE PRIOR TO CONSTRUCTION. SUBJECT TO DESIGN DEVELOPMENT & APPROVALS.
16/10/2024 3:58:08 PM



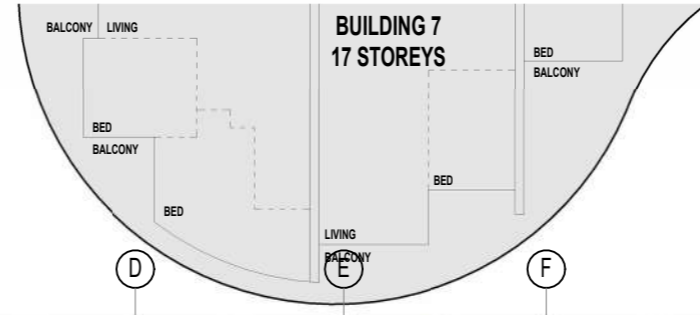

SOUTH CITY SQUARE - BUILDING 8
FLOOR PLAN - LEVEL 4

2418 A-DA- 259

F	25/10/2024	EASTERN FACADE REVISIONS	TC
E	18/10/2024	SFD APPLICATION	ET
D	10/10/2024	ISSUE FOR INFORMATION	ET
C	06/08/2024	SFD APPLICATION	TC
B	30/07/2024	APPROVAL PACKAGE	TC
A	30/07/2024	FOR CO-ORDINATION	ET
REV	DATE	DESCRIPTION	BY

CONFIRM ON SITE PRIOR TO CONSTRUCTION. SUBJECT TO DESIGN DEVELOPMENT & APPROVALS.
 25/10/2024 4:29:04 PM







SOUTH CITY SQUARE - BUILDING 8
FLOOR PLAN - LEVEL 5-19 (TYPICAL LOWER LEVELS)

2418 A-DA- 260

I	25/10/2024	EASTERN FACADE REVISIONS	TC
H	18/10/2024	SFD APPLICATION	ET
G	19/10/2024	ISSUE FOR INFORMATION	ET
F	08/10/2024	35 STOREY SCHEME	ET
E	08/09/2024	SFD APPLICATION	TC
D	31/07/2024	FOR CO-ORDINATION	ET
REV	DATE	DESCRIPTION	BY

CONFIRM ON SITE PRIOR TO CONSTRUCTION. SUBJECT TO DESIGN DEVELOPMENT & APPROVALS.
 25/10/2024 12:57:03 PM

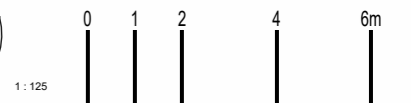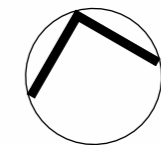






SOUTH CITY SQUARE - BUILDING 8
FLOOR PLAN - LEVEL 20-33 (TYPICAL UPPER LEVELS)

2418 A-DA- 261

D	25/10/2024	EASTERN FACADE REVISIONS	TC
C	16/10/2024	SFD APPLICATION	ET
B	10/10/2024	ISSUE FOR INFORMATION	ET
A	08/10/2024	35 STOREY SCHEME	ET
REV	DATE	DESCRIPTION	BY

CONFIRM ON SITE PRIOR TO CONSTRUCTION. SUBJECT TO DESIGN DEVELOPMENT & APPROVALS.
 25/10/2024 12:57:08 PM

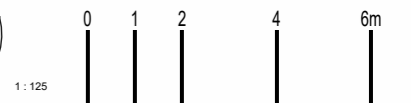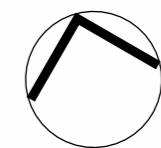

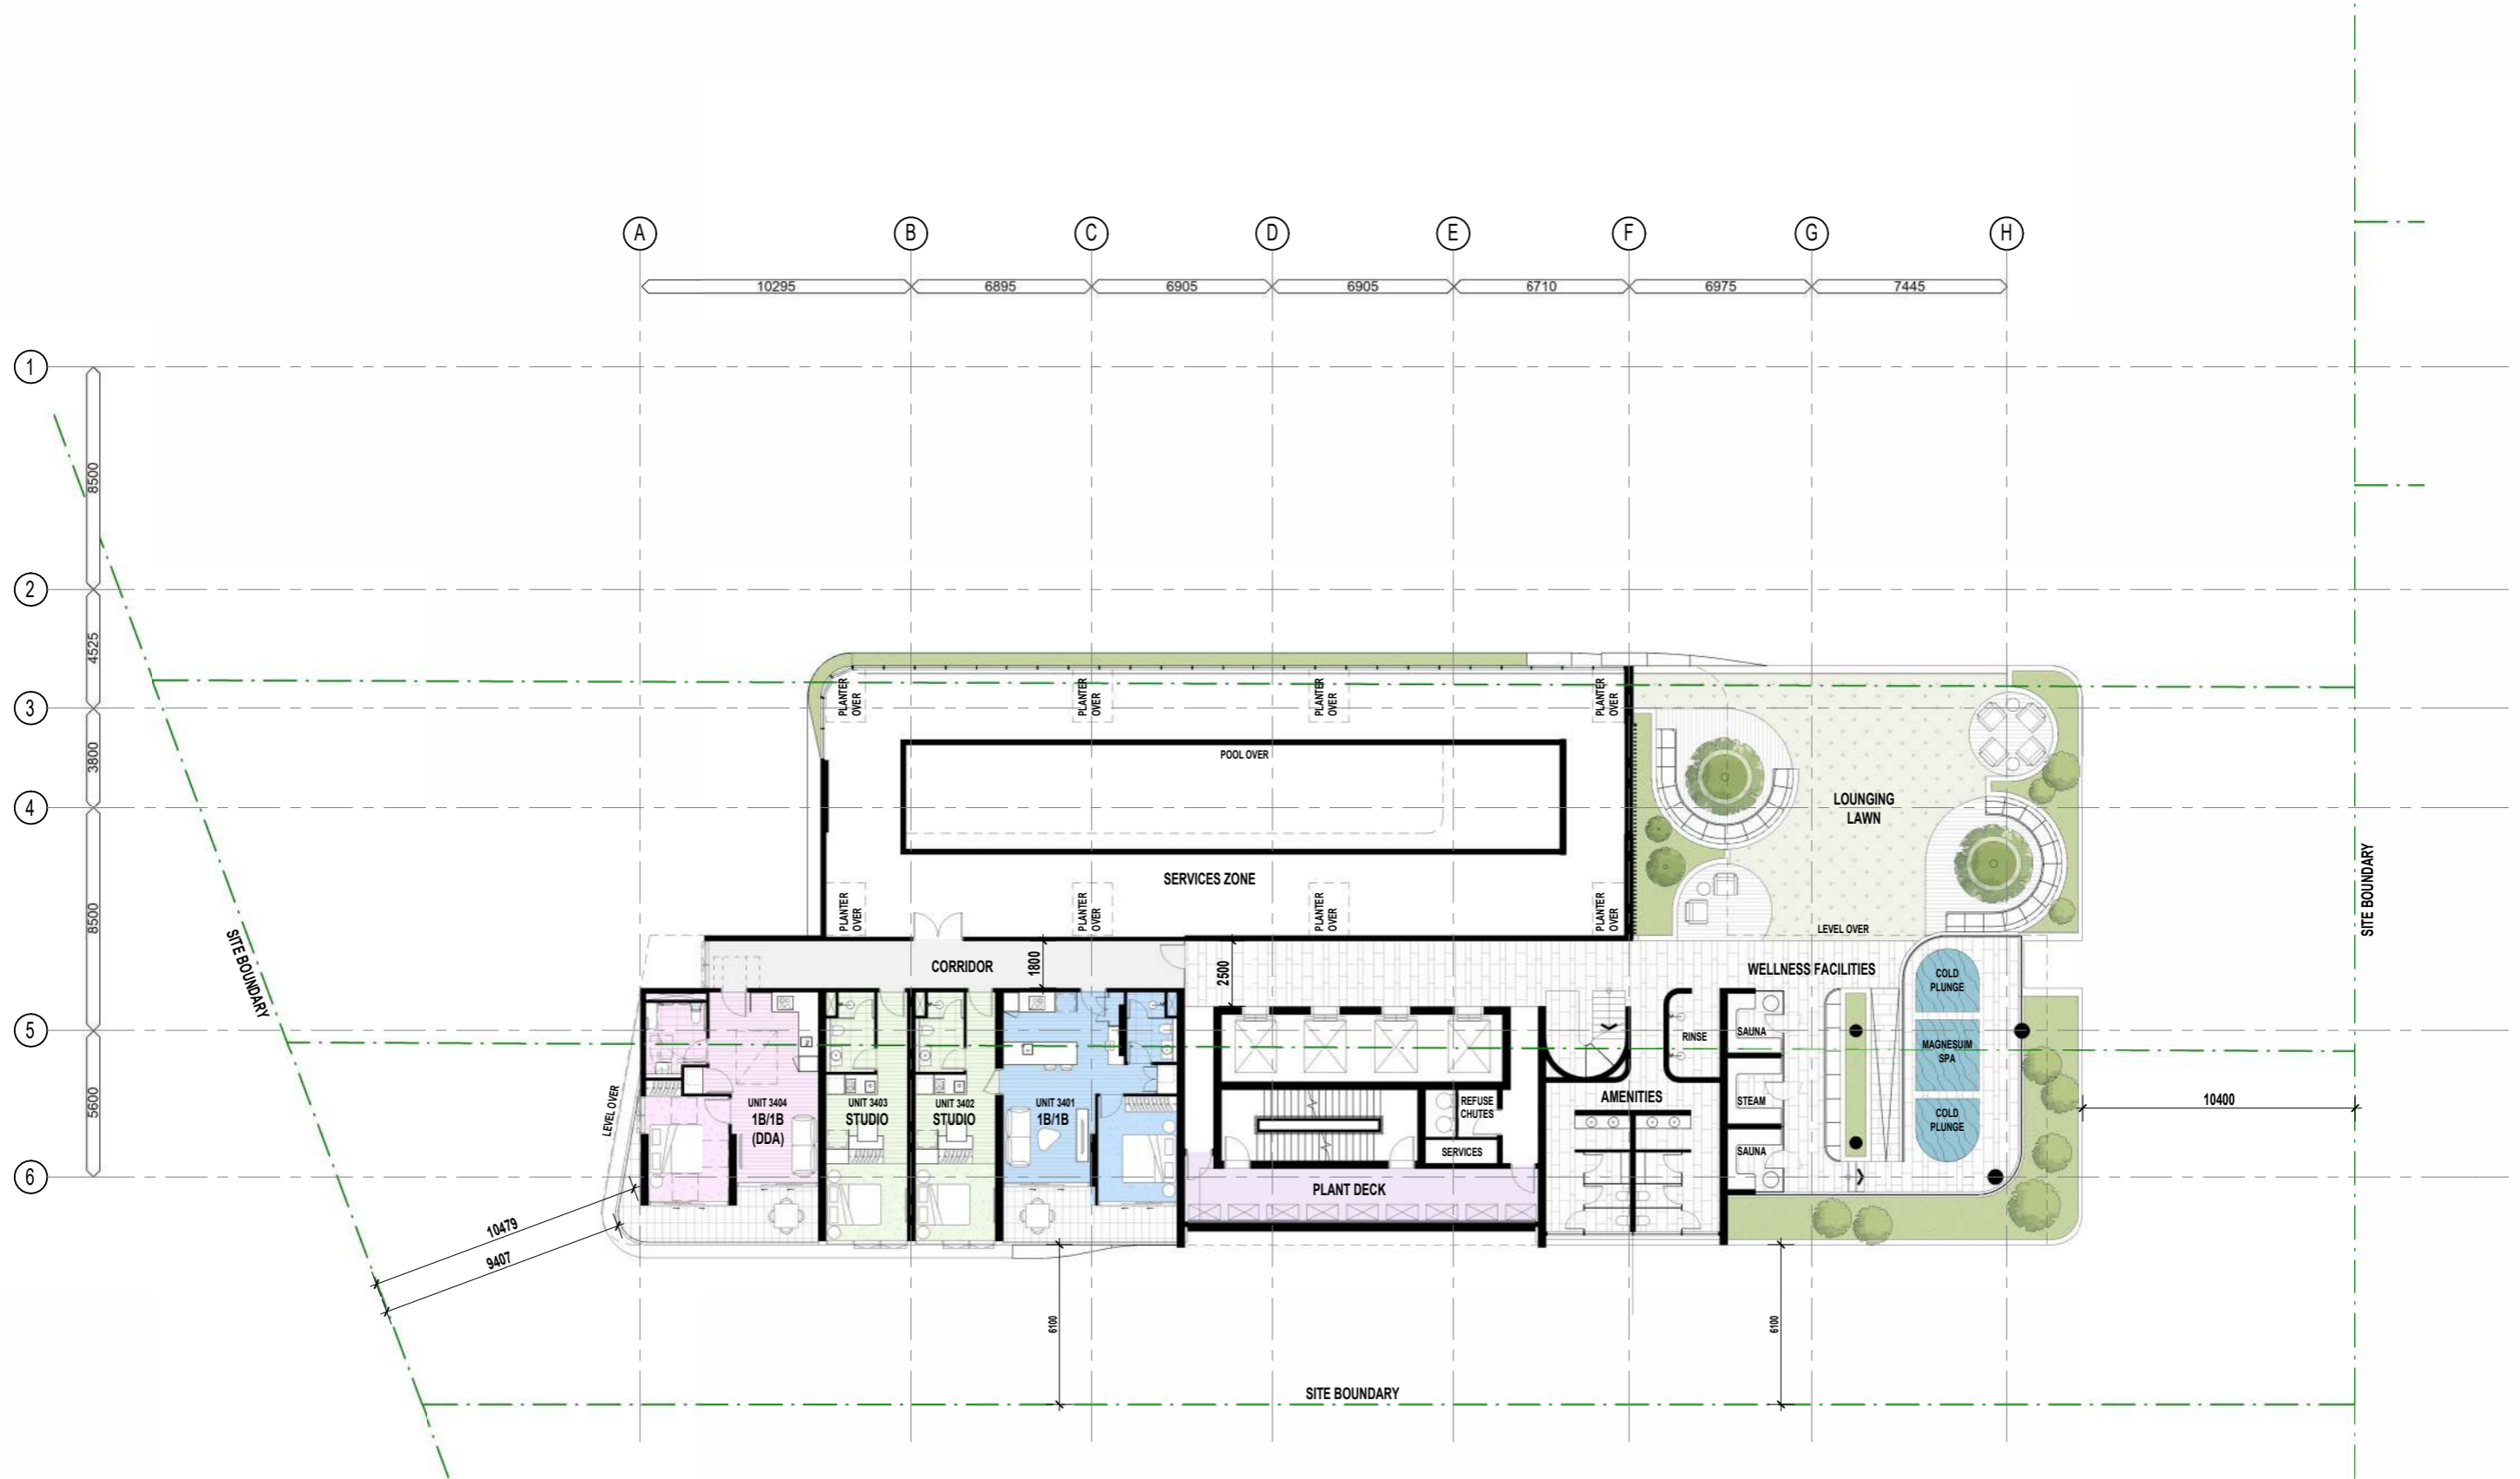



SOUTH CITY SQUARE - BUILDING 8
FLOOR PLAN - LEVEL 34

2418 A-DA- 262

I	16/10/2024	SFD APPLICATION	ET
H	10/10/2024	ISSUE FOR INFORMATION	ET
G	09/10/2024	35 STOREY SCHEME	ET
F	08/08/2024	SFD APPLICATION	TC
E	01/08/2024	ROOFTOP W/P	ET
D	31/07/2024	FOR CO-ORDINATION	ET
REV	DATE	DESCRIPTION	BY

CONFIRM ON SITE PRIOR TO CONSTRUCTION. SUBJECT TO DESIGN DEVELOPMENT & APPROVALS.
 16/10/2024 3:58:38 PM

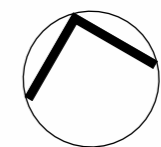

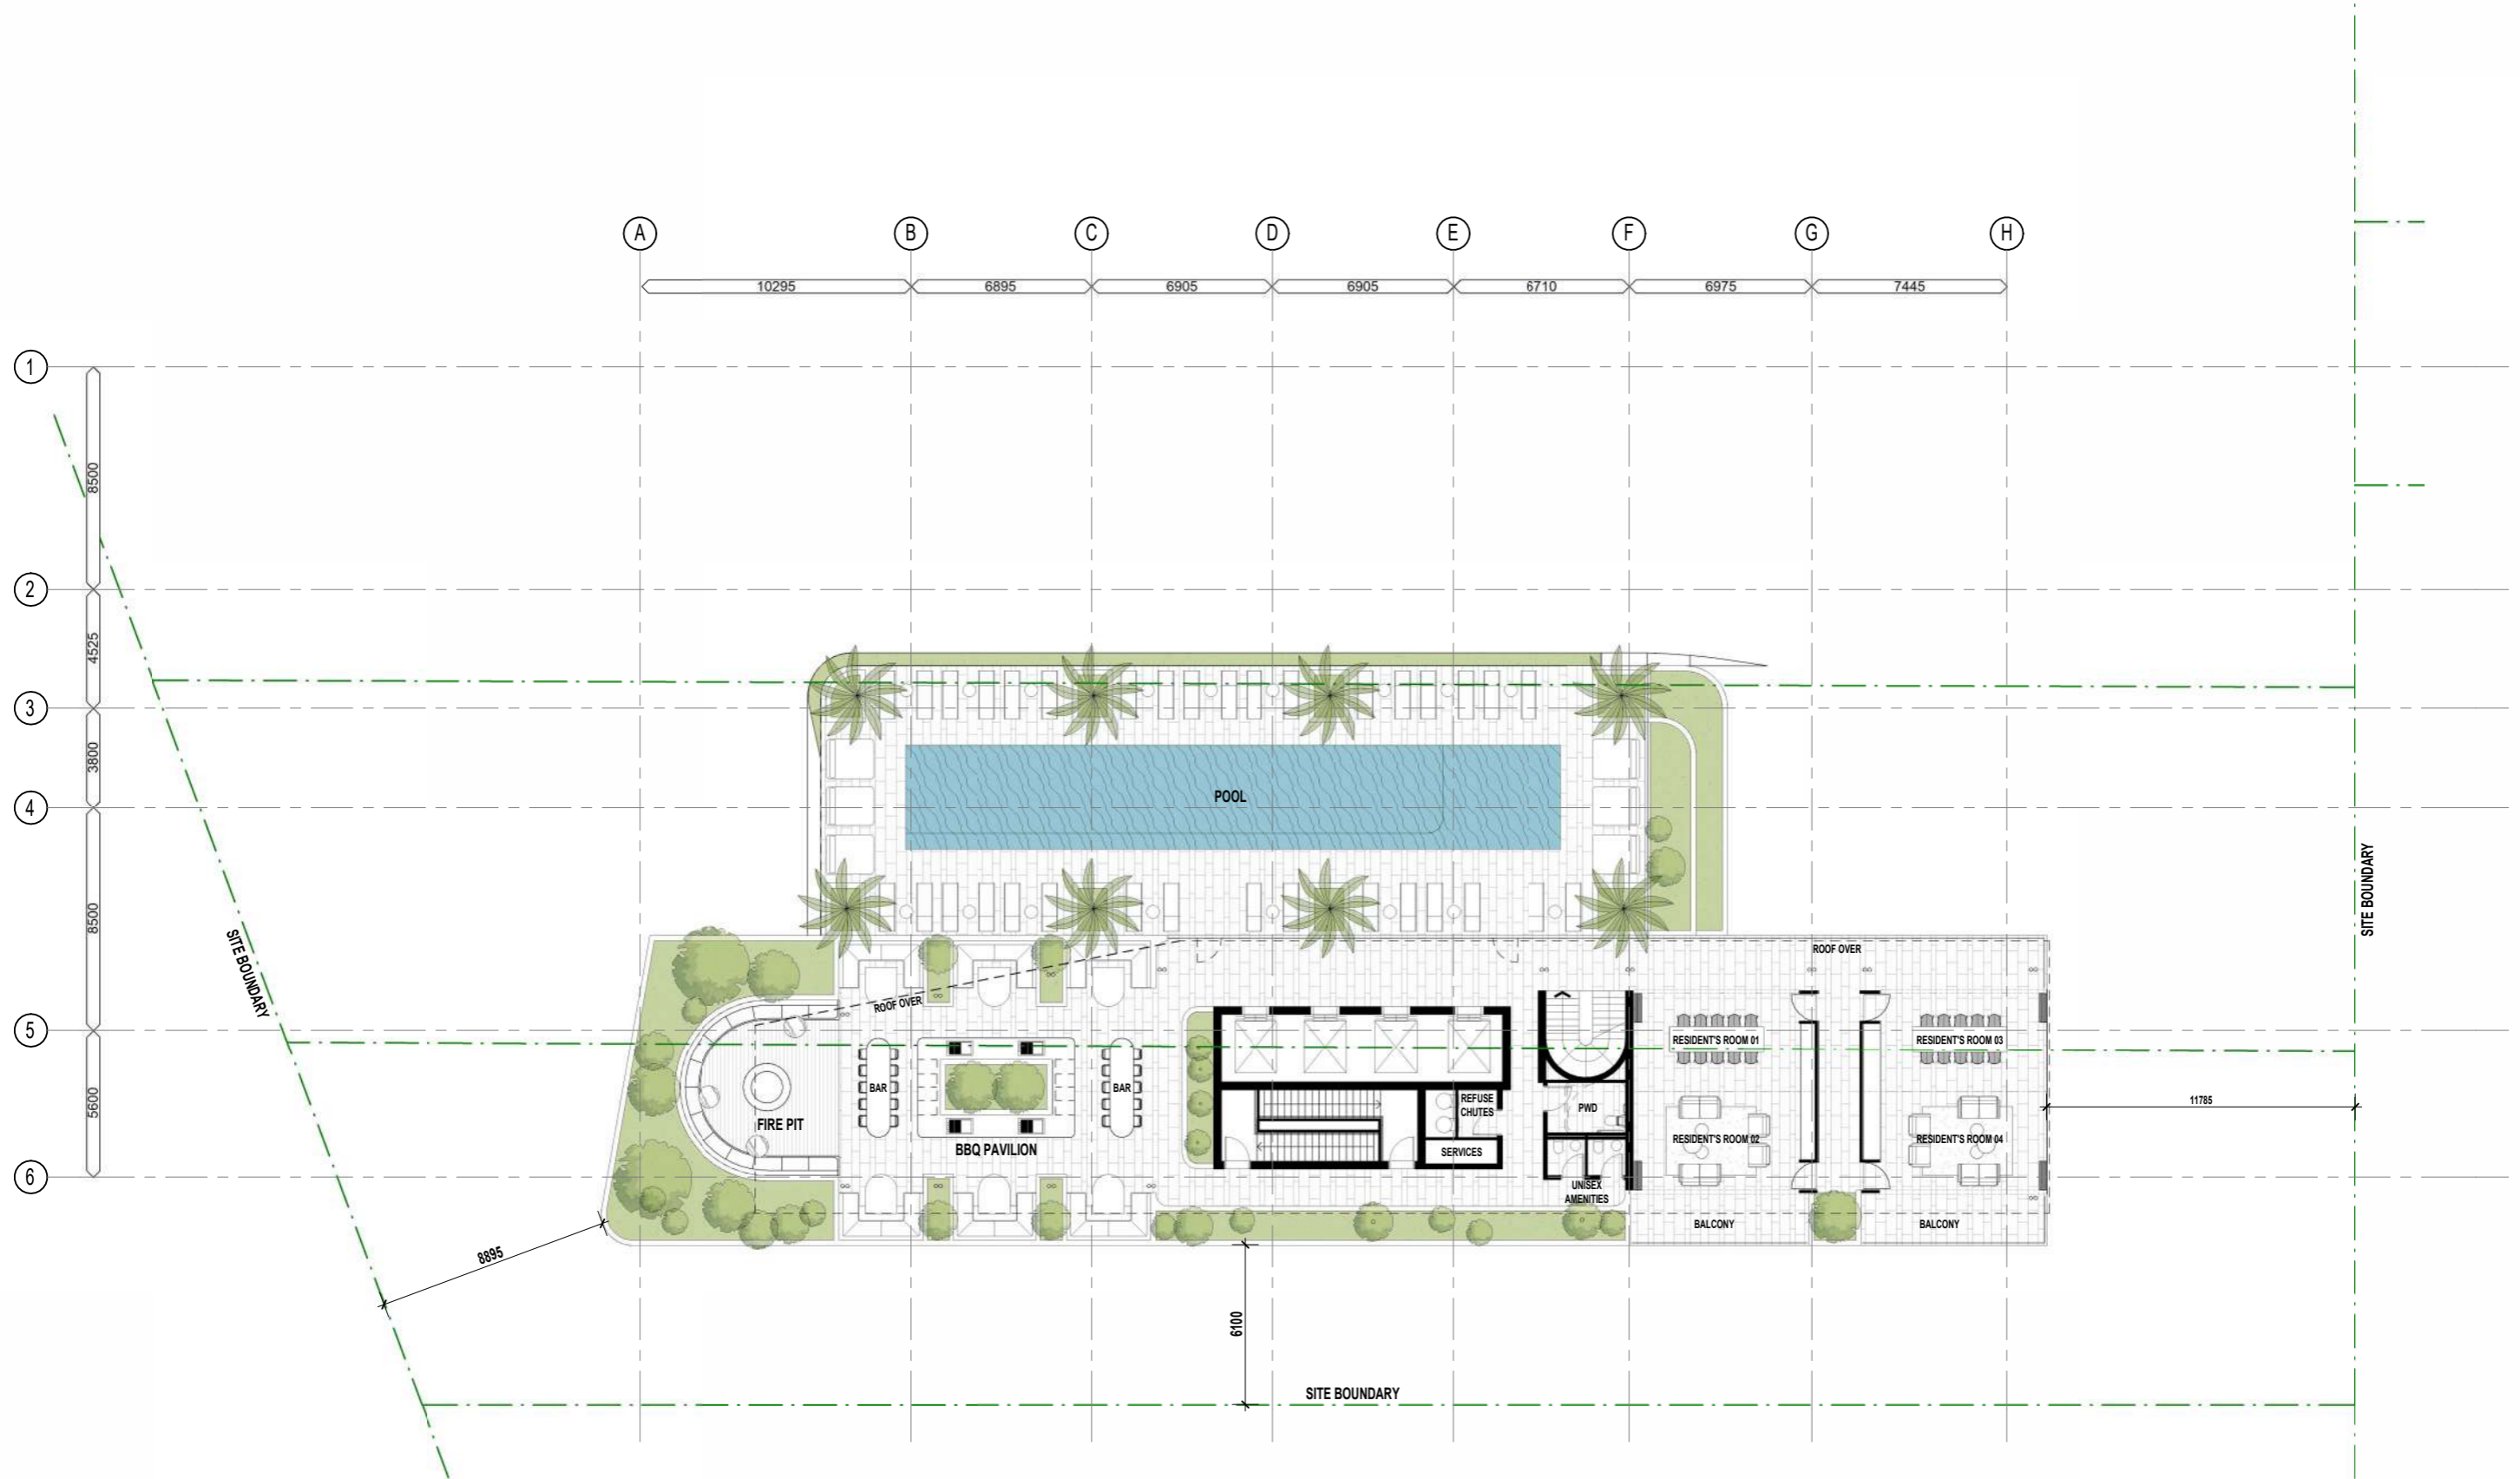


SOUTH CITY SQUARE - BUILDING 8
FLOOR PLAN - LEVEL 35

2418 A-DA- 263

I	16/10/2024	SFD APPLICATION	ET
H	13/10/2024	ISSUE FOR INFORMATION	ET
G	09/10/2024	35 STOREY SCHEME	ET
F	08/08/2024	SFD APPLICATION	TC
E	01/08/2024	ROOFTOP W/P	ET
D	31/07/2024	FOR CO-ORDINATION	ET
REV	DATE	DESCRIPTION	BY

CONFIRM ON SITE PRIOR TO CONSTRUCTION. SUBJECT TO DESIGN DEVELOPMENT & APPROVALS.
 16/10/2024 3:58:45 PM

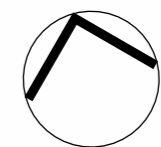




SOUTH CITY SQUARE - BUILDING 8
NORTH ELEVATION


2418 A-DA- 500

REV	DATE	DESCRIPTION	BY
E	25/10/2024	EASTERN FACADE REVISIONS	TC
D	18/10/2024	REVISED BALUSTRADES	TC
C	15/10/2024	SFD APPLICATION	ET
B	08/08/2024	SFD APPLICATION	TC
A	30/07/2024	APPROVAL PACKAGE	TC
		DESCRIPTION	BY

CONFIRM ON SITE PRIOR TO CONSTRUCTION. SUBJECT TO DESIGN DEVELOPMENT & APPROVALS.
 25/10/2024 3:59:00 PM

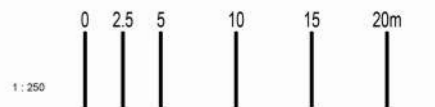

1 : 250

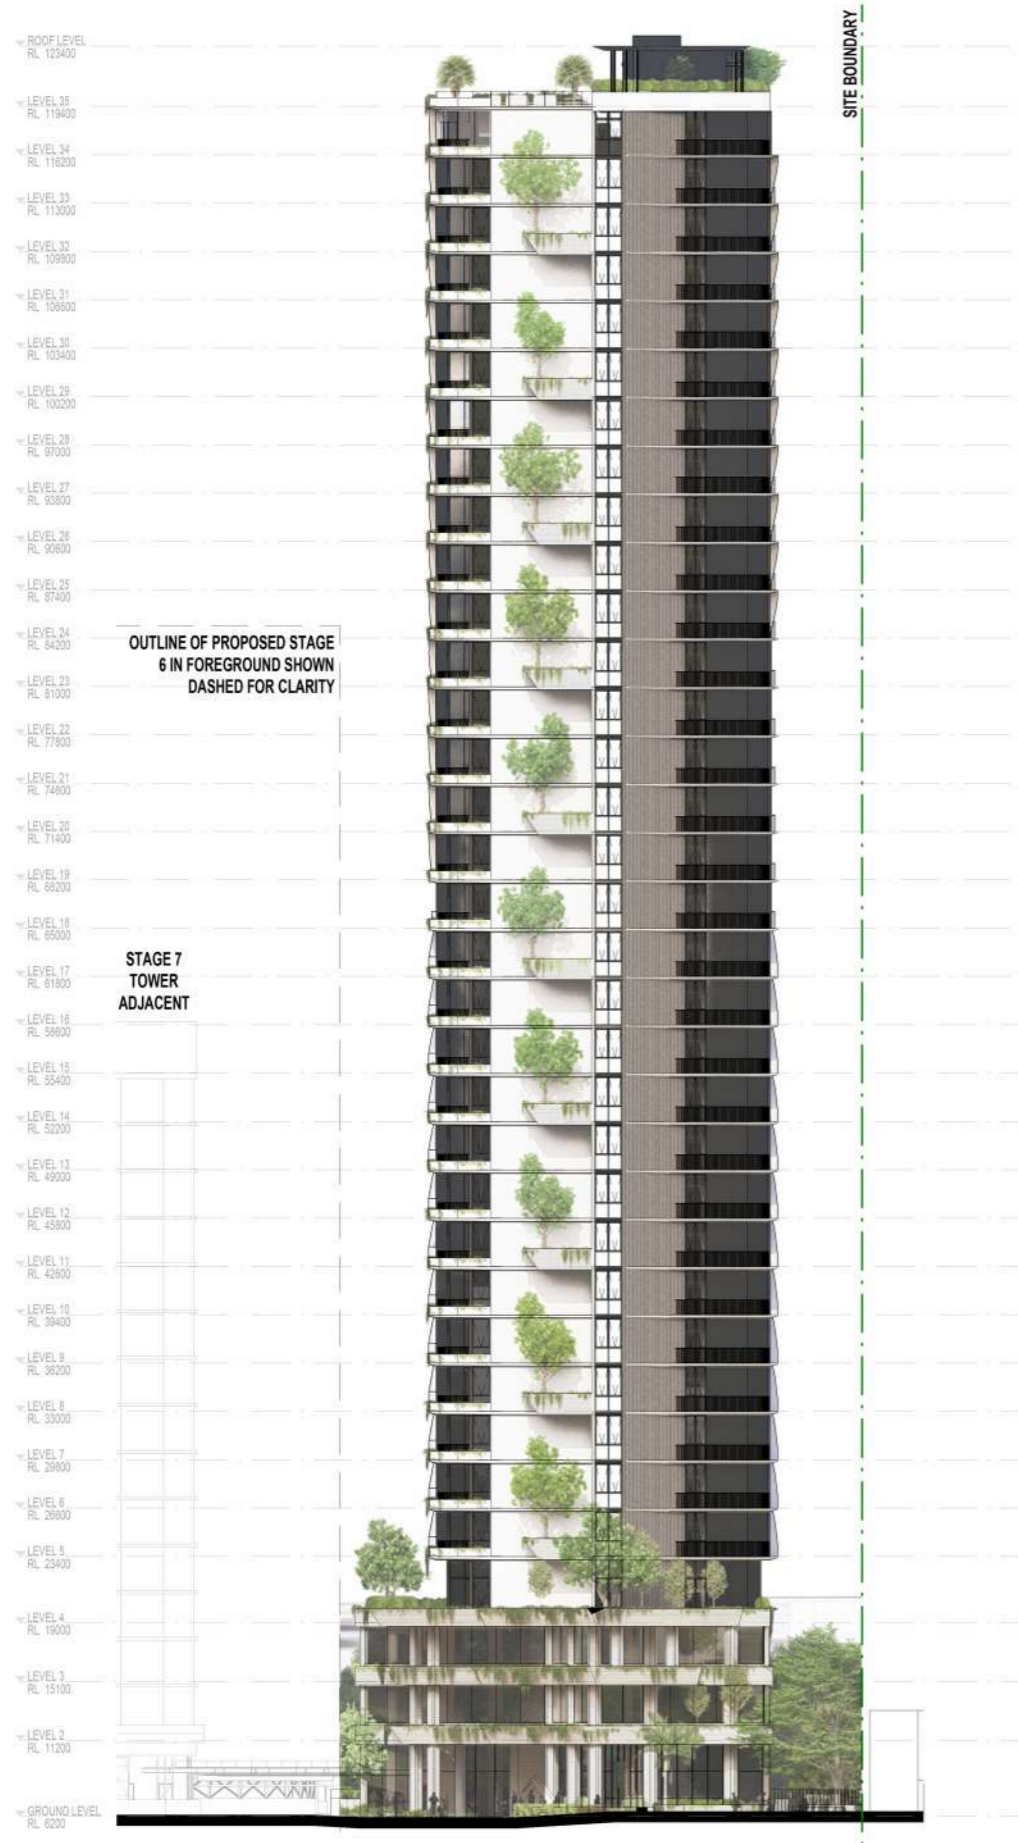

1 WEST
SCALE 1:250



2 EAST
SCALE 1:250




SOUTH CITY SQUARE - BUILDING 8 WEST & EAST ELEVATIONS

2418 A-DA- 501

REV	DATE	DESCRIPTION	BY
E	25/10/2024	EASTERN FACADE REVISIONS	TC
D	16/10/2024	REVISED BALUSTRADES	TC
C	16/10/2024	SFD APPLICATION	ET
B	08/08/2024	SFD APPLICATION	TC
A	30/07/2024	APPROVAL PACKAGE	TC
			BY

CONFIRM ON SITE PRIOR TO CONSTRUCTION. SUBJECT TO DESIGN DEVELOPMENT & APPROVALS.
25/10/2024 3:56:15 PM

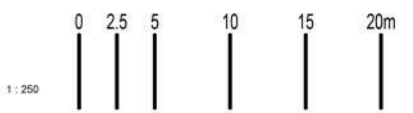




SOUTH CITY SQUARE - BUILDING 8
SOUTH ELEVATION

2418 A-DA- 502

REV	DATE	DESCRIPTION	BY
E	25/10/2024	EASTERN FACADE REVISIONS	TC
D	16/10/2024	REVISED BALUSTRADES	TC
C	16/10/2024	SFD APPLICATION	ET
B	08/08/2024	SFD APPLICATION	TC
A	30/07/2024	APPROVAL PACKAGE	TC
			BY

CONFIRM ON SITE PRIOR TO CONSTRUCTION. SUBJECT TO DESIGN DEVELOPMENT & APPROVALS.
25/10/2024 3:59:10 PM

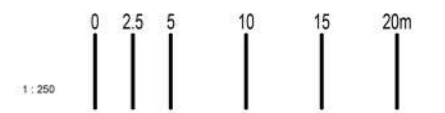

1 : 250




SOUTH CITY SQUARE - BUILDING 8
OVERALL SECTION

2418 A-DA- 600

G	18/10/2024	REVISED BALUSTRADES	TC
F	18/10/2024	SFD APPLICATION	ET
E	10/10/2024	ISSUE FOR INFORMATION	ET
D	06/08/2024	SFD APPLICATION	TC
C	30/07/2024	APPROVAL PACKAGE	TC
B	30/07/2024	FOR CO-ORDINATION	ET
REV	DATE	DESCRIPTION	BY

CONFIRM ON SITE PRIOR TO CONSTRUCTION. SUBJECT TO DESIGN DEVELOPMENT & APPROVALS.
18/10/2024 11:46:17 AM



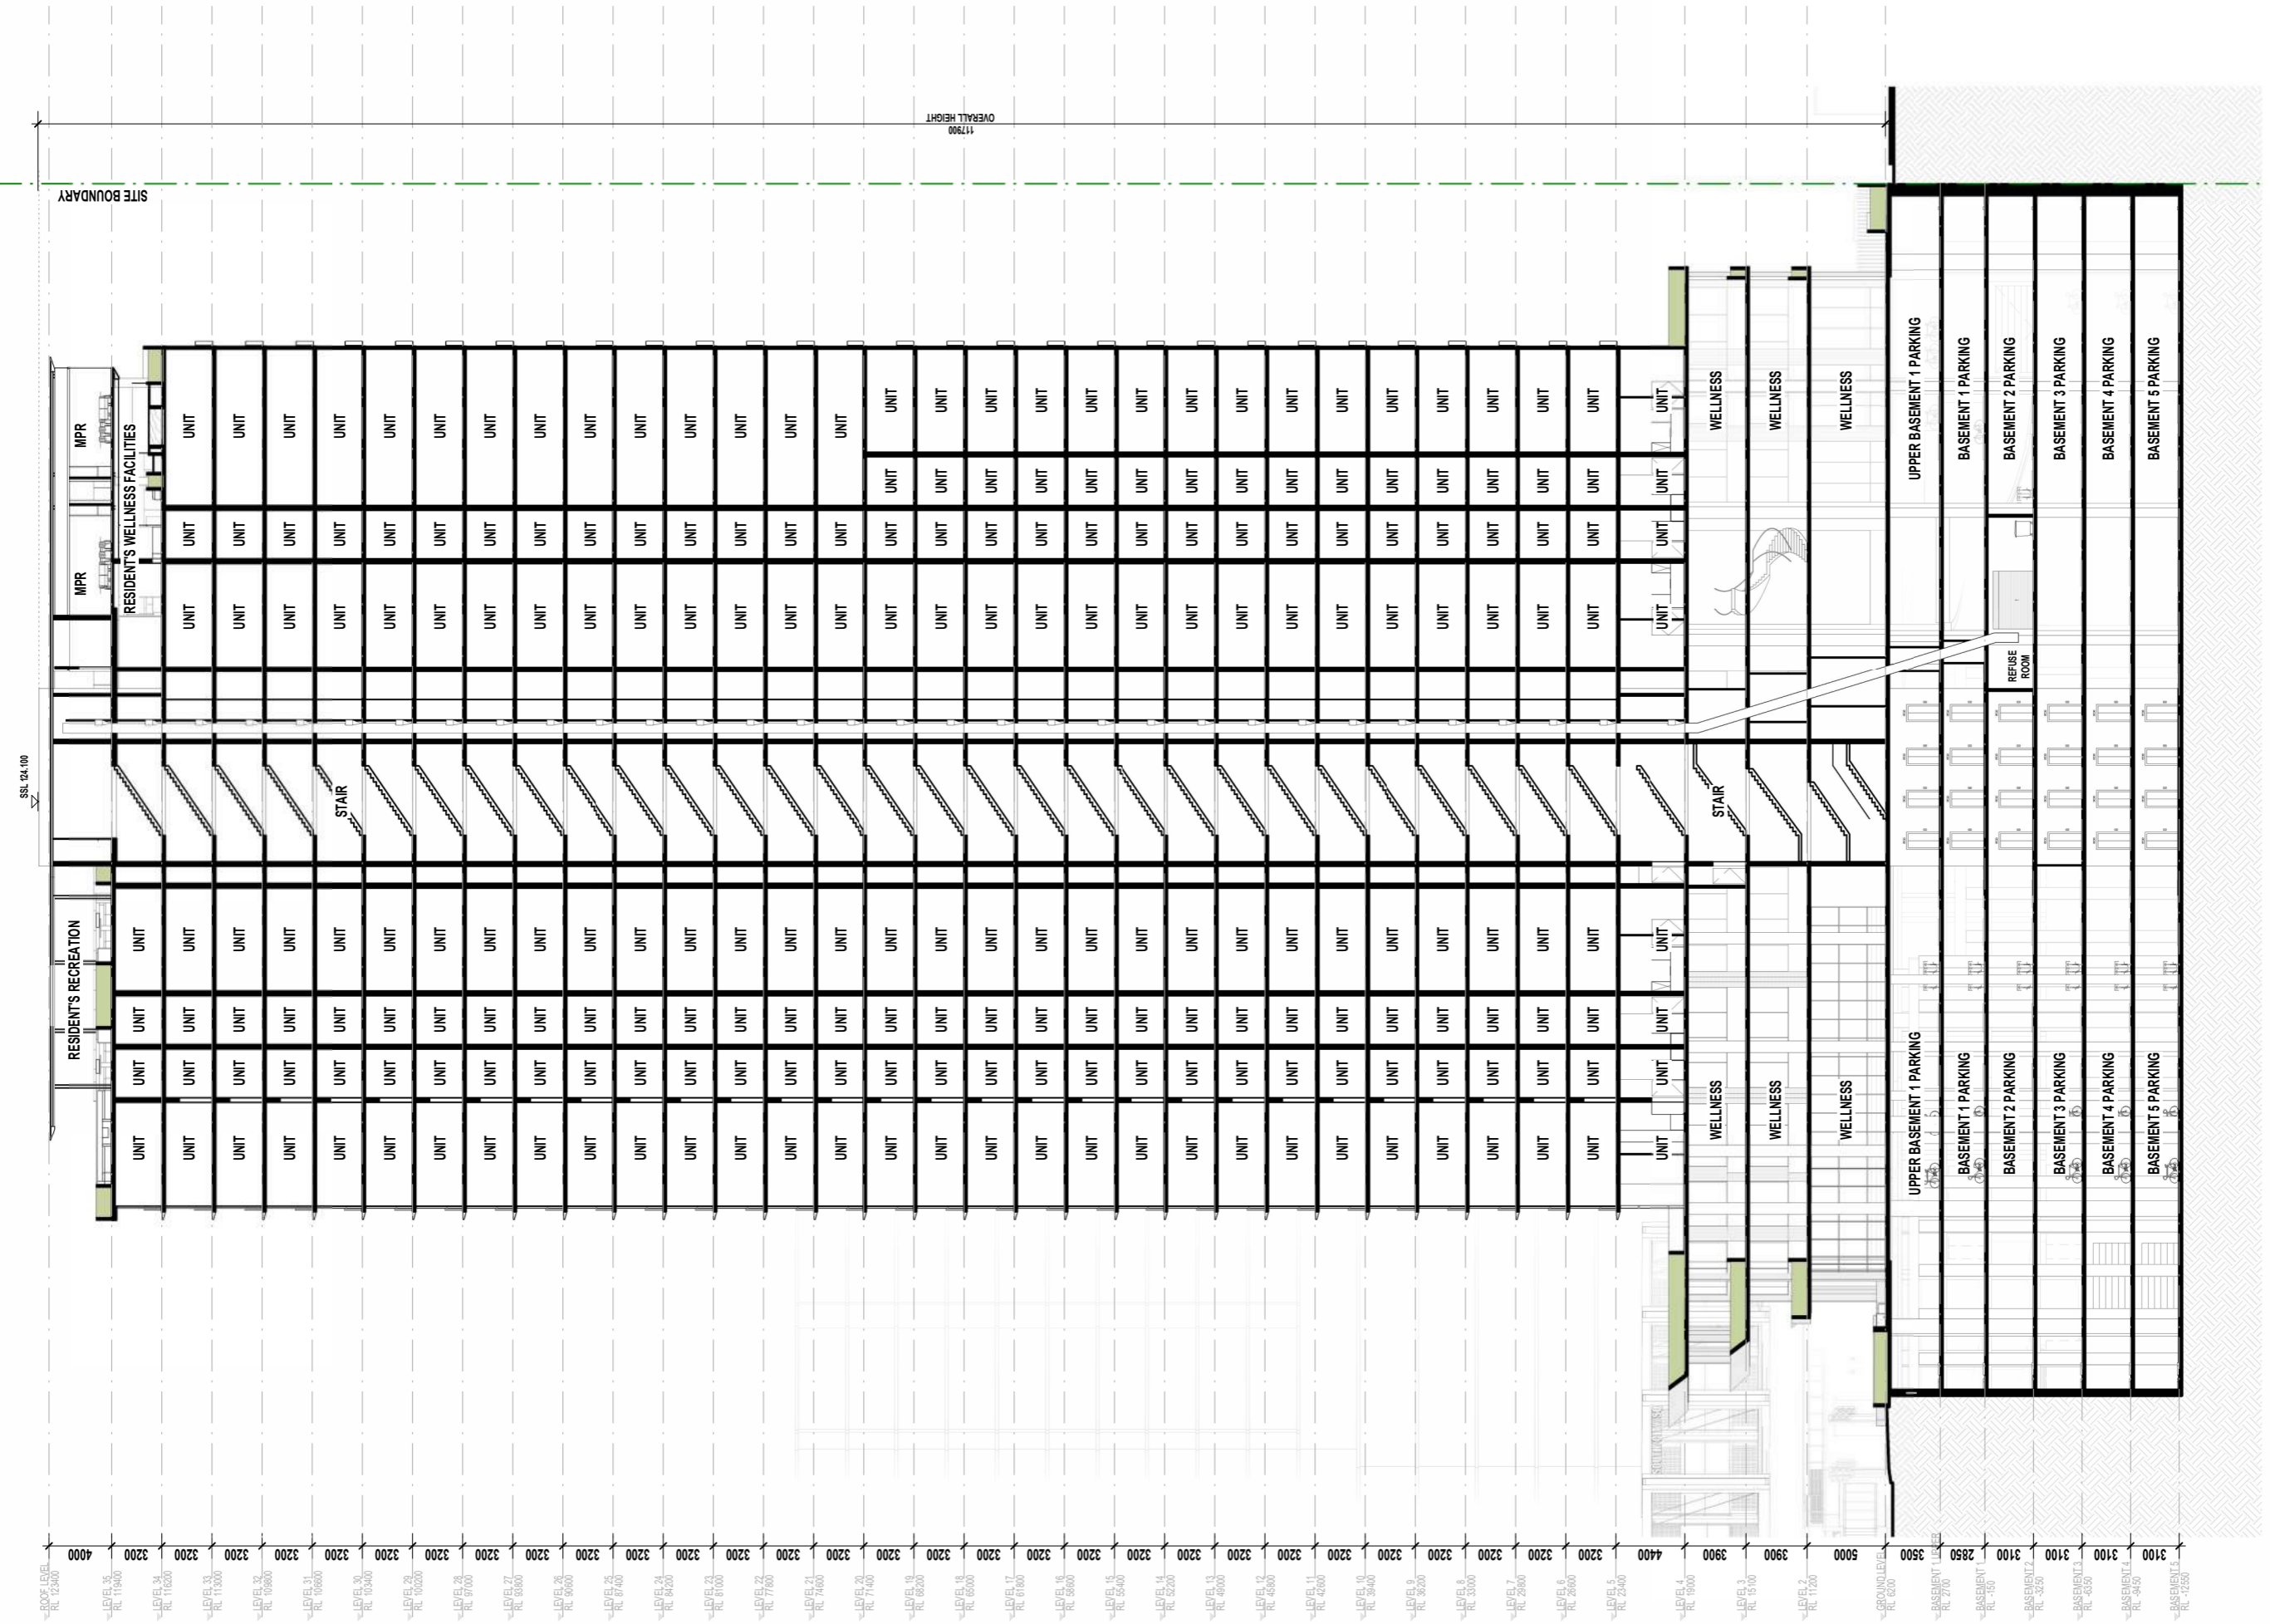

SOUTH CITY SQUARE - BUILDING 8
OVERALL SECTION

2418 A-DA- 601

F	16/10/2024	SFD APPLICATION	ET
E	15/10/2024	ISSUE FOR INFORMATION	ET
D	08/08/2024	SFD APPLICATION	TC
C	30/07/2024	APPROVAL PACKAGE	TC
B	30/07/2024	FOR CO-ORDINATION	ET
A	12/07/2024	PRELIM CONCEPT ISSUE	NS
REV	DATE	DESCRIPTION	BY

CONFIRM ON SITE PRIOR TO CONSTRUCTION. SUBJECT TO DESIGN DEVELOPMENT & APPROVALS.

16/10/2024 5:11:05 PM



1 : 200