

FOR CONTINUATION REFER TO A-HO.014

- NOTES**
1. Figured dimensions take precedence over scaled.
 2. Figured dimensions are millimetres unless noted otherwise.
 3. Check all dimensions on site prior to commencement of work.
 4. These designs, drawings and specifications, and copyright thereof, are the property of Little Boat Projects trading as The Trustee for Little Boat Projects Unit Trust and must not be used, retained or copied without the written authority of Little Boat Projects.

BCC DS
LODGED
 23/09/2024
APPLICATION REF
 A006618899

P01	IN PROGRESS ISSUE	07/12/23	NH
P02	DA DRAWING PACK - FOR INFORMATION	21/12/23	NH
P03	DEVELOPMENT APPLICATION	01/03/24	LW
P04	DEVELOPMENT APPLICATION	21/03/24	LW
P05	DEVELOPMENT APPLICATION	NY1	LW
P06	DEVELOPMENT APPLICATION PACKAGE	30/08/24	NH

Rev	Revision Description	Date	Ver




Client
Howard Smith Wharves

Project
Howard Smith Wharves Precinct

Title
BASEMENT 1 - PROPOSED PLAN 3

Plot Date 29/08/2024	Project No. 2023	Drwn NH	Chk PH
	Drawing No. A-HO.015	Scale 1:200 at A1	Revision P06

DEVELOPMENT APPROVAL

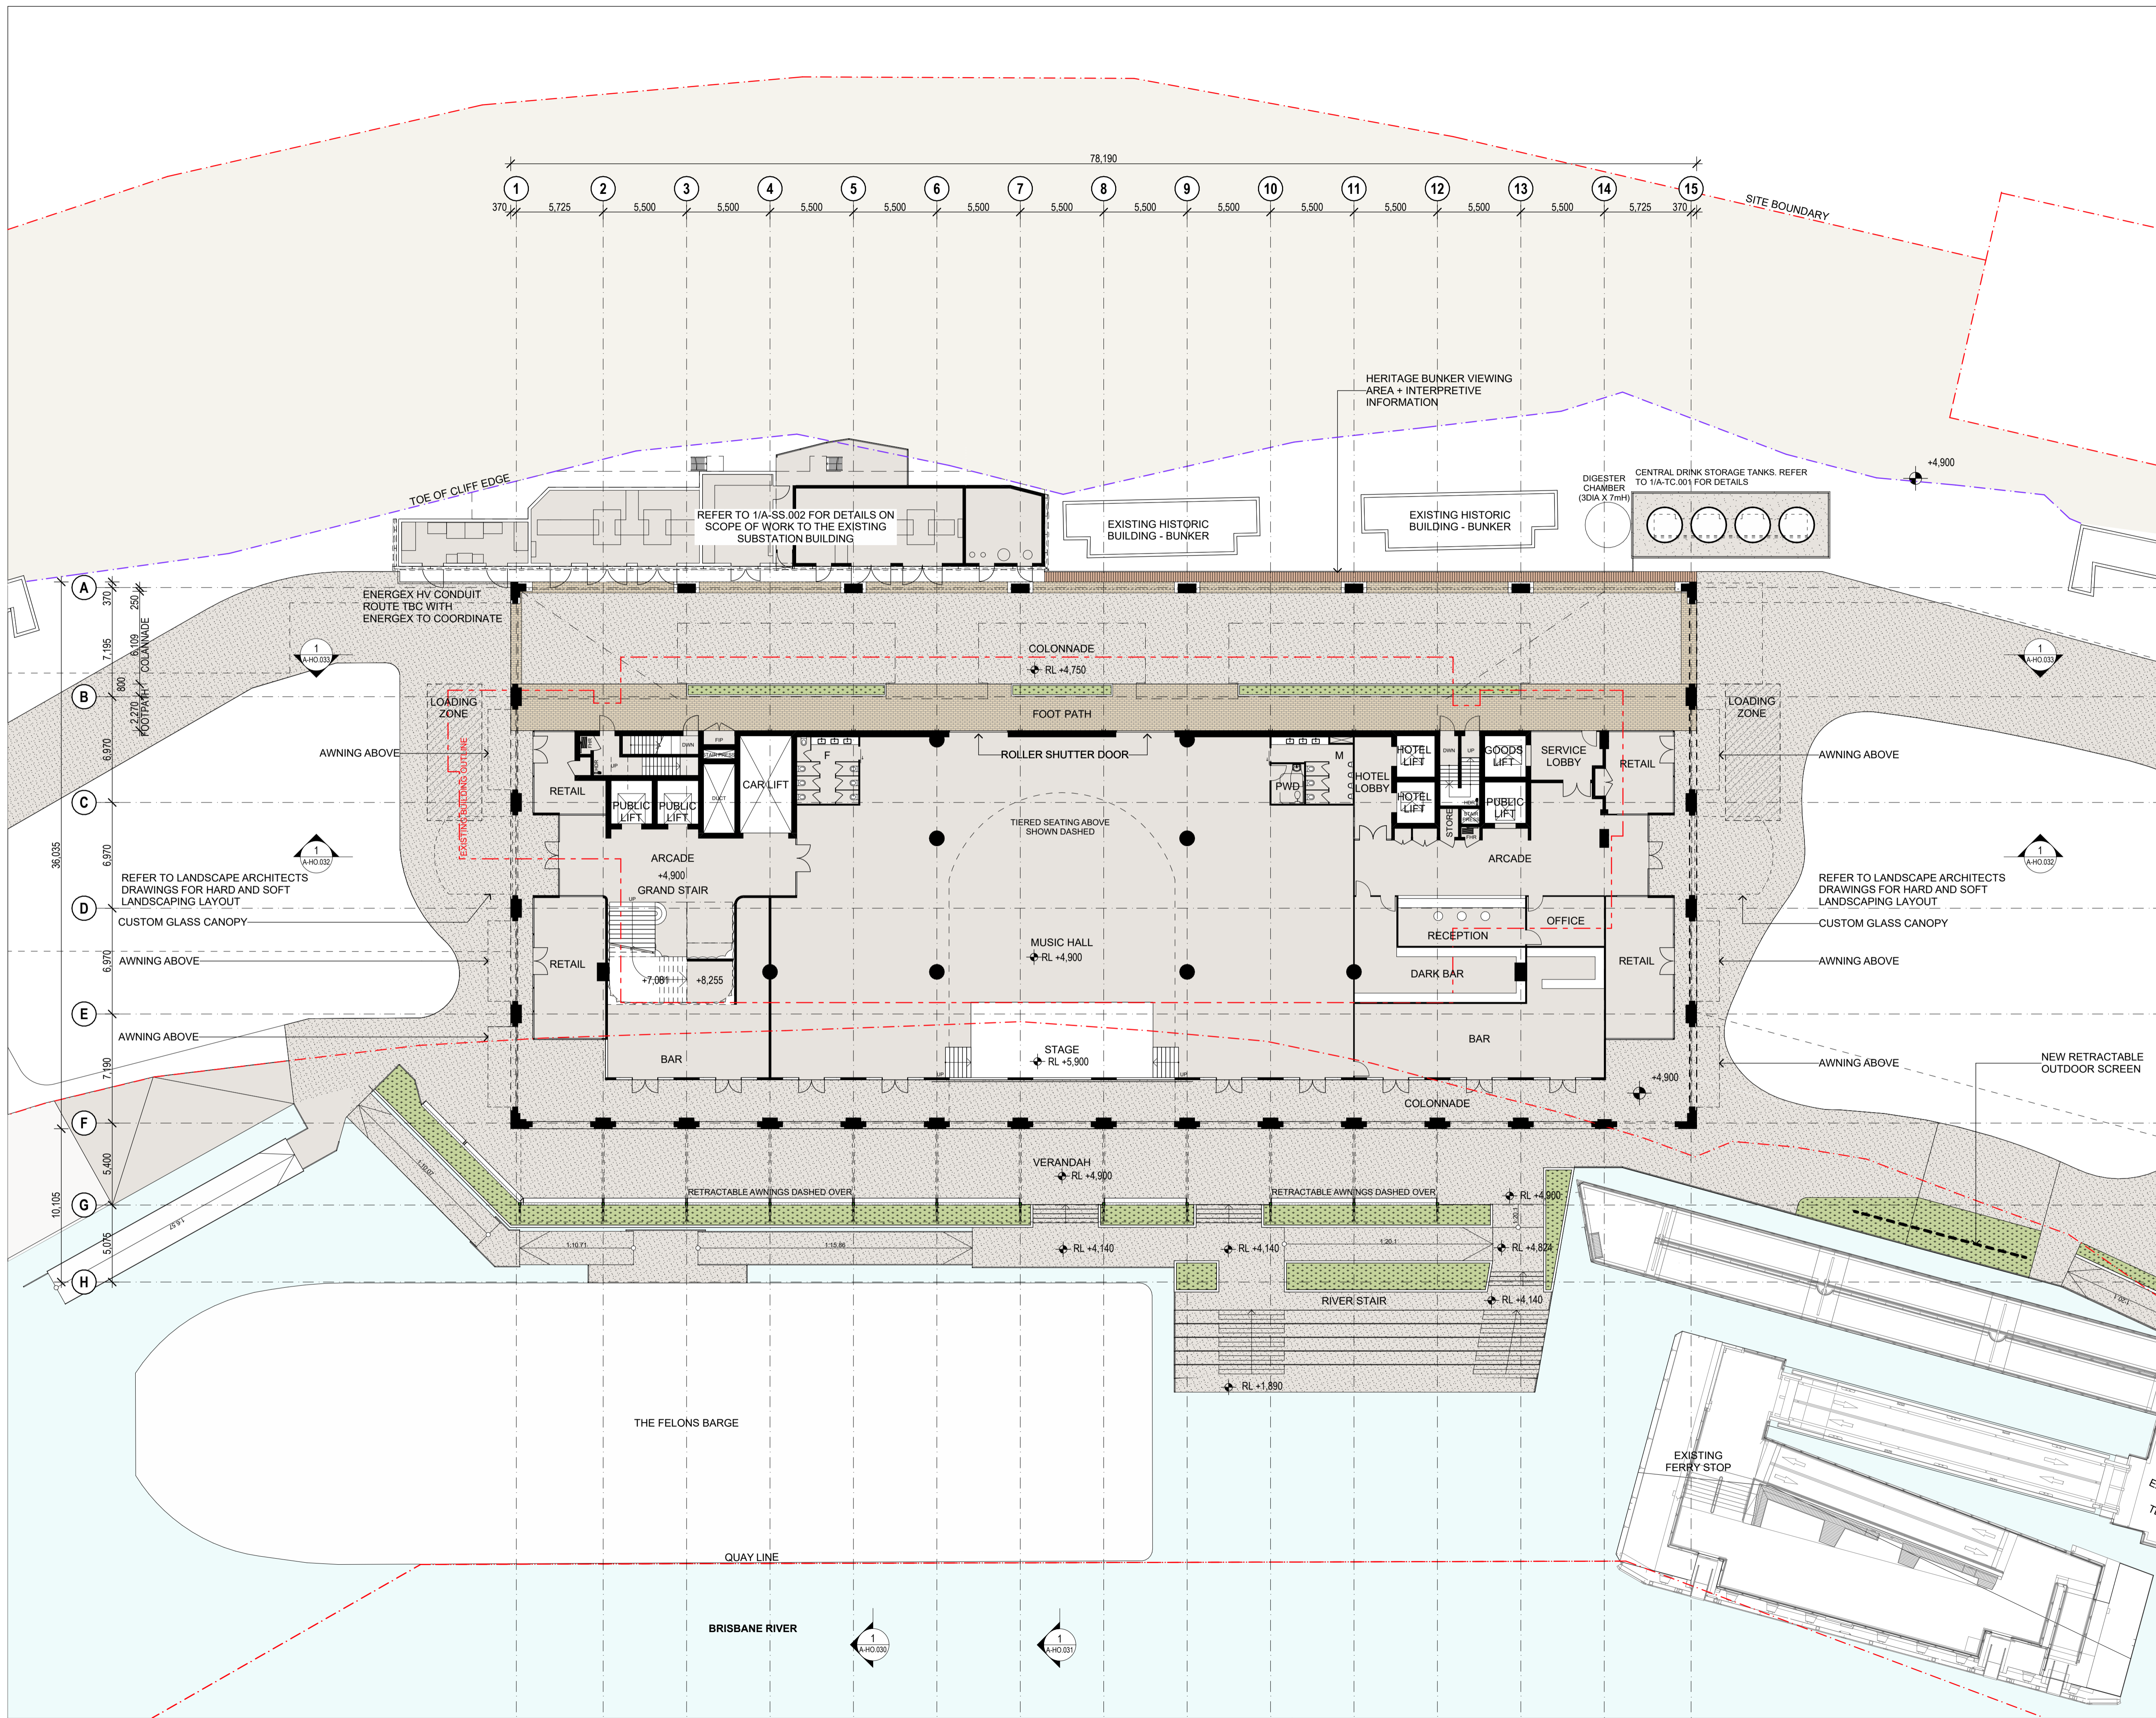

- NOTES**
1. Figured dimensions take precedence over scaled.
 2. Figured dimensions are millimetres unless noted otherwise.
 3. Check all dimensions on site prior to commencement of work.
 4. These designs, drawings and specifications, and copyright thereof, are the property of Little Boat Projects trading as The Trustee for Little Boat Projects Unit Trust and must not be used, retained or copied without the written authority of Little Boat Projects.

BCC DS
LODGED
 23/09/2024
APPLICATION REF
 A006618899

P01	IN PROGRESS ISSUE	07/12/23	NH
P02	DA DRAWING PACK - FOR INFORMATION	21/12/23	NH
P03	DEVELOPMENT APPLICATION	01/03/24	LW
P04	DEVELOPMENT APPLICATION	21/03/24	LW
P05	DEVELOPMENT APPLICATION	NY1	LW
P06	DEVELOPMENT APPLICATION PACKAGE	30/08/24	NH

Rev	Revision Description	Date	Ver




Client
Howard Smith Wharves

Project
Howard Smith Wharves Precinct

Title
HOTEL GROUND FLOOR - PROPOSED PLAN

Plot Date 29/08/2024	Drwn NH	Chk PH
Project No. 2023	Scale 1:200 at A1	
Drawing No. A-HO.016	Revision P06	

DEVELOPMENT APPROVAL

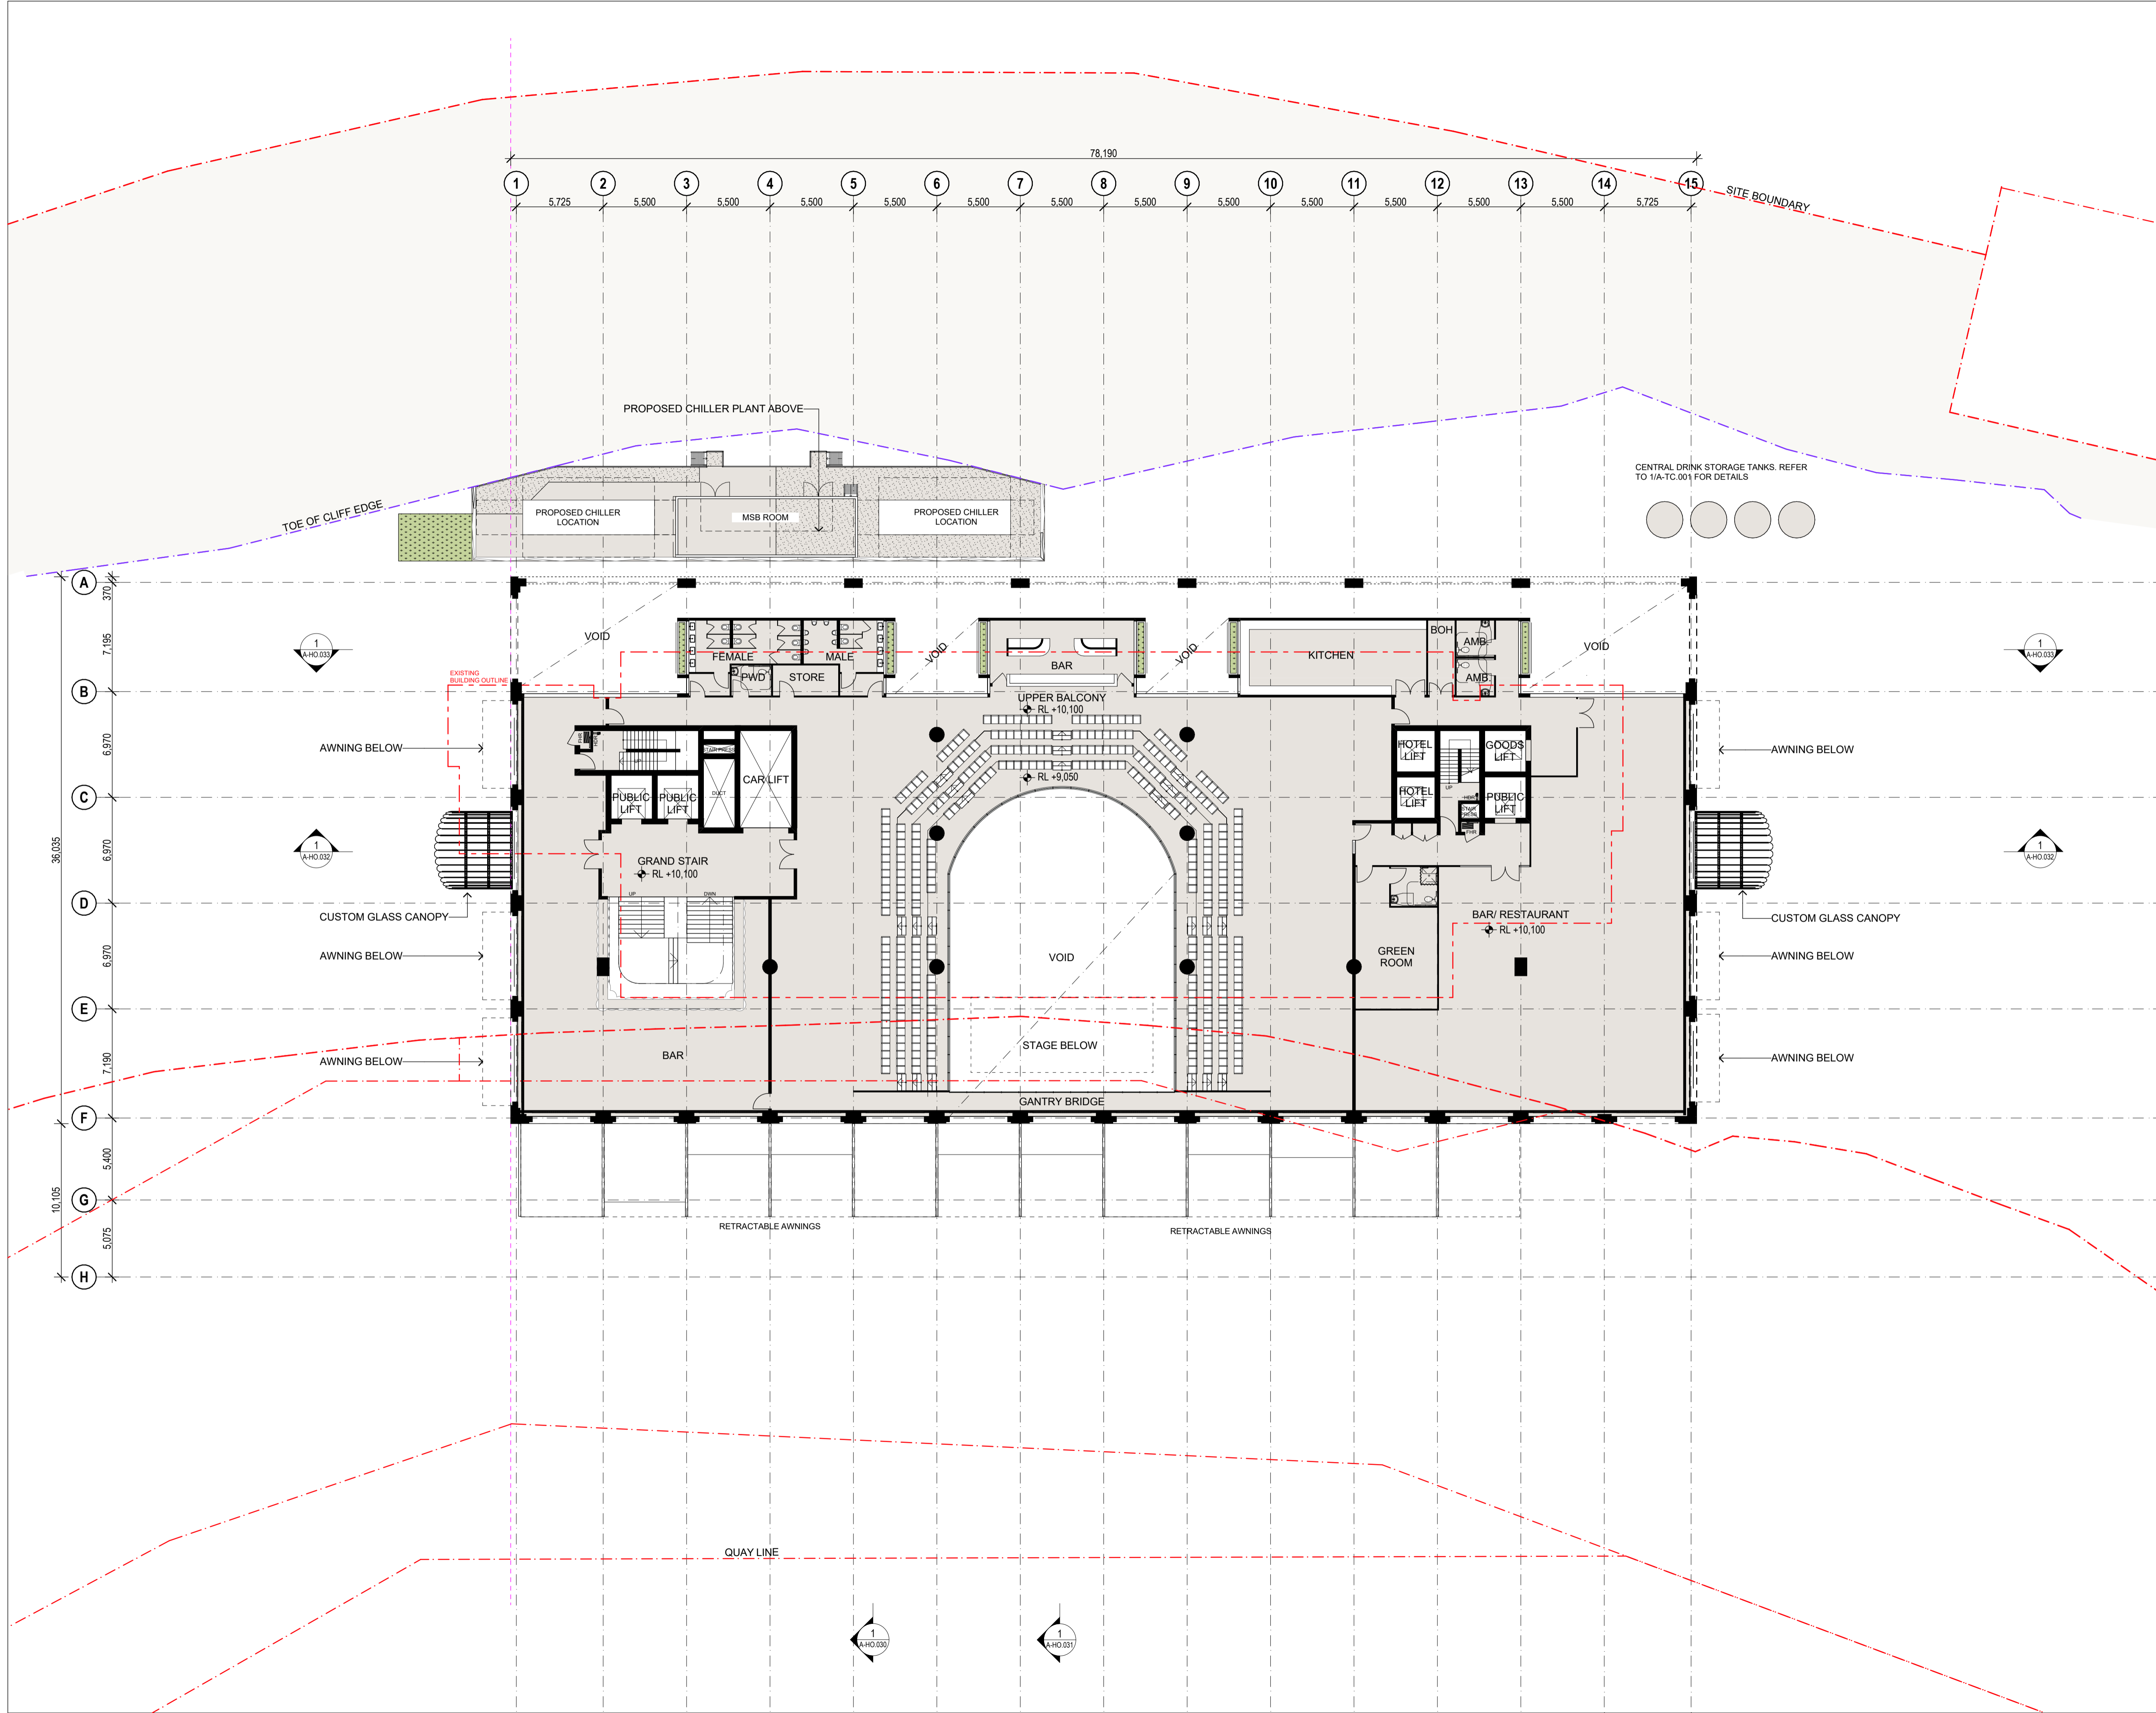

NOTES

1. Figured dimensions take precedence over scaled.
2. Figured dimensions are millimetres unless noted otherwise.
3. Check all dimensions on site prior to commencement of work.
4. These designs, drawings and specifications, and copyright thereof, are the property of Little Boat Projects trading as The Trustee for Little Boat Projects Unit Trust and must not be used, retained or copied without the written authority of Little Boat Projects.

BCC DS
LODGED
 23/09/2024
APPLICATION REF
 A006618899

Rev	Revision Description	Date	Ver
P01	IN PROGRESS ISSUE	07/12/23	NH
P02	DA DRAWING PACK - FOR INFORMATION	21/12/23	NH
P03	DEVELOPMENT APPLICATION	01/03/24	LW
P04	DEVELOPMENT APPLICATION	21/03/24	LW
P05	DEVELOPMENT APPLICATION	NY1	LW
P06	DEVELOPMENT APPLICATION PACKAGE	30/08/24	NH

Rev	Revision Description	Date	Ver




Client
Howard Smith Wharves

Project
Howard Smith Wharves Precinct

Title
HOTEL LEVEL 2 - PROPOSED PLAN

Plot Date 29/08/2024	Project No. 2023	Drwn NH	Chk PH
	Drawing No. A-HO.017		Scale 1:200 at A1
			Revision P06

DEVELOPMENT APPROVAL

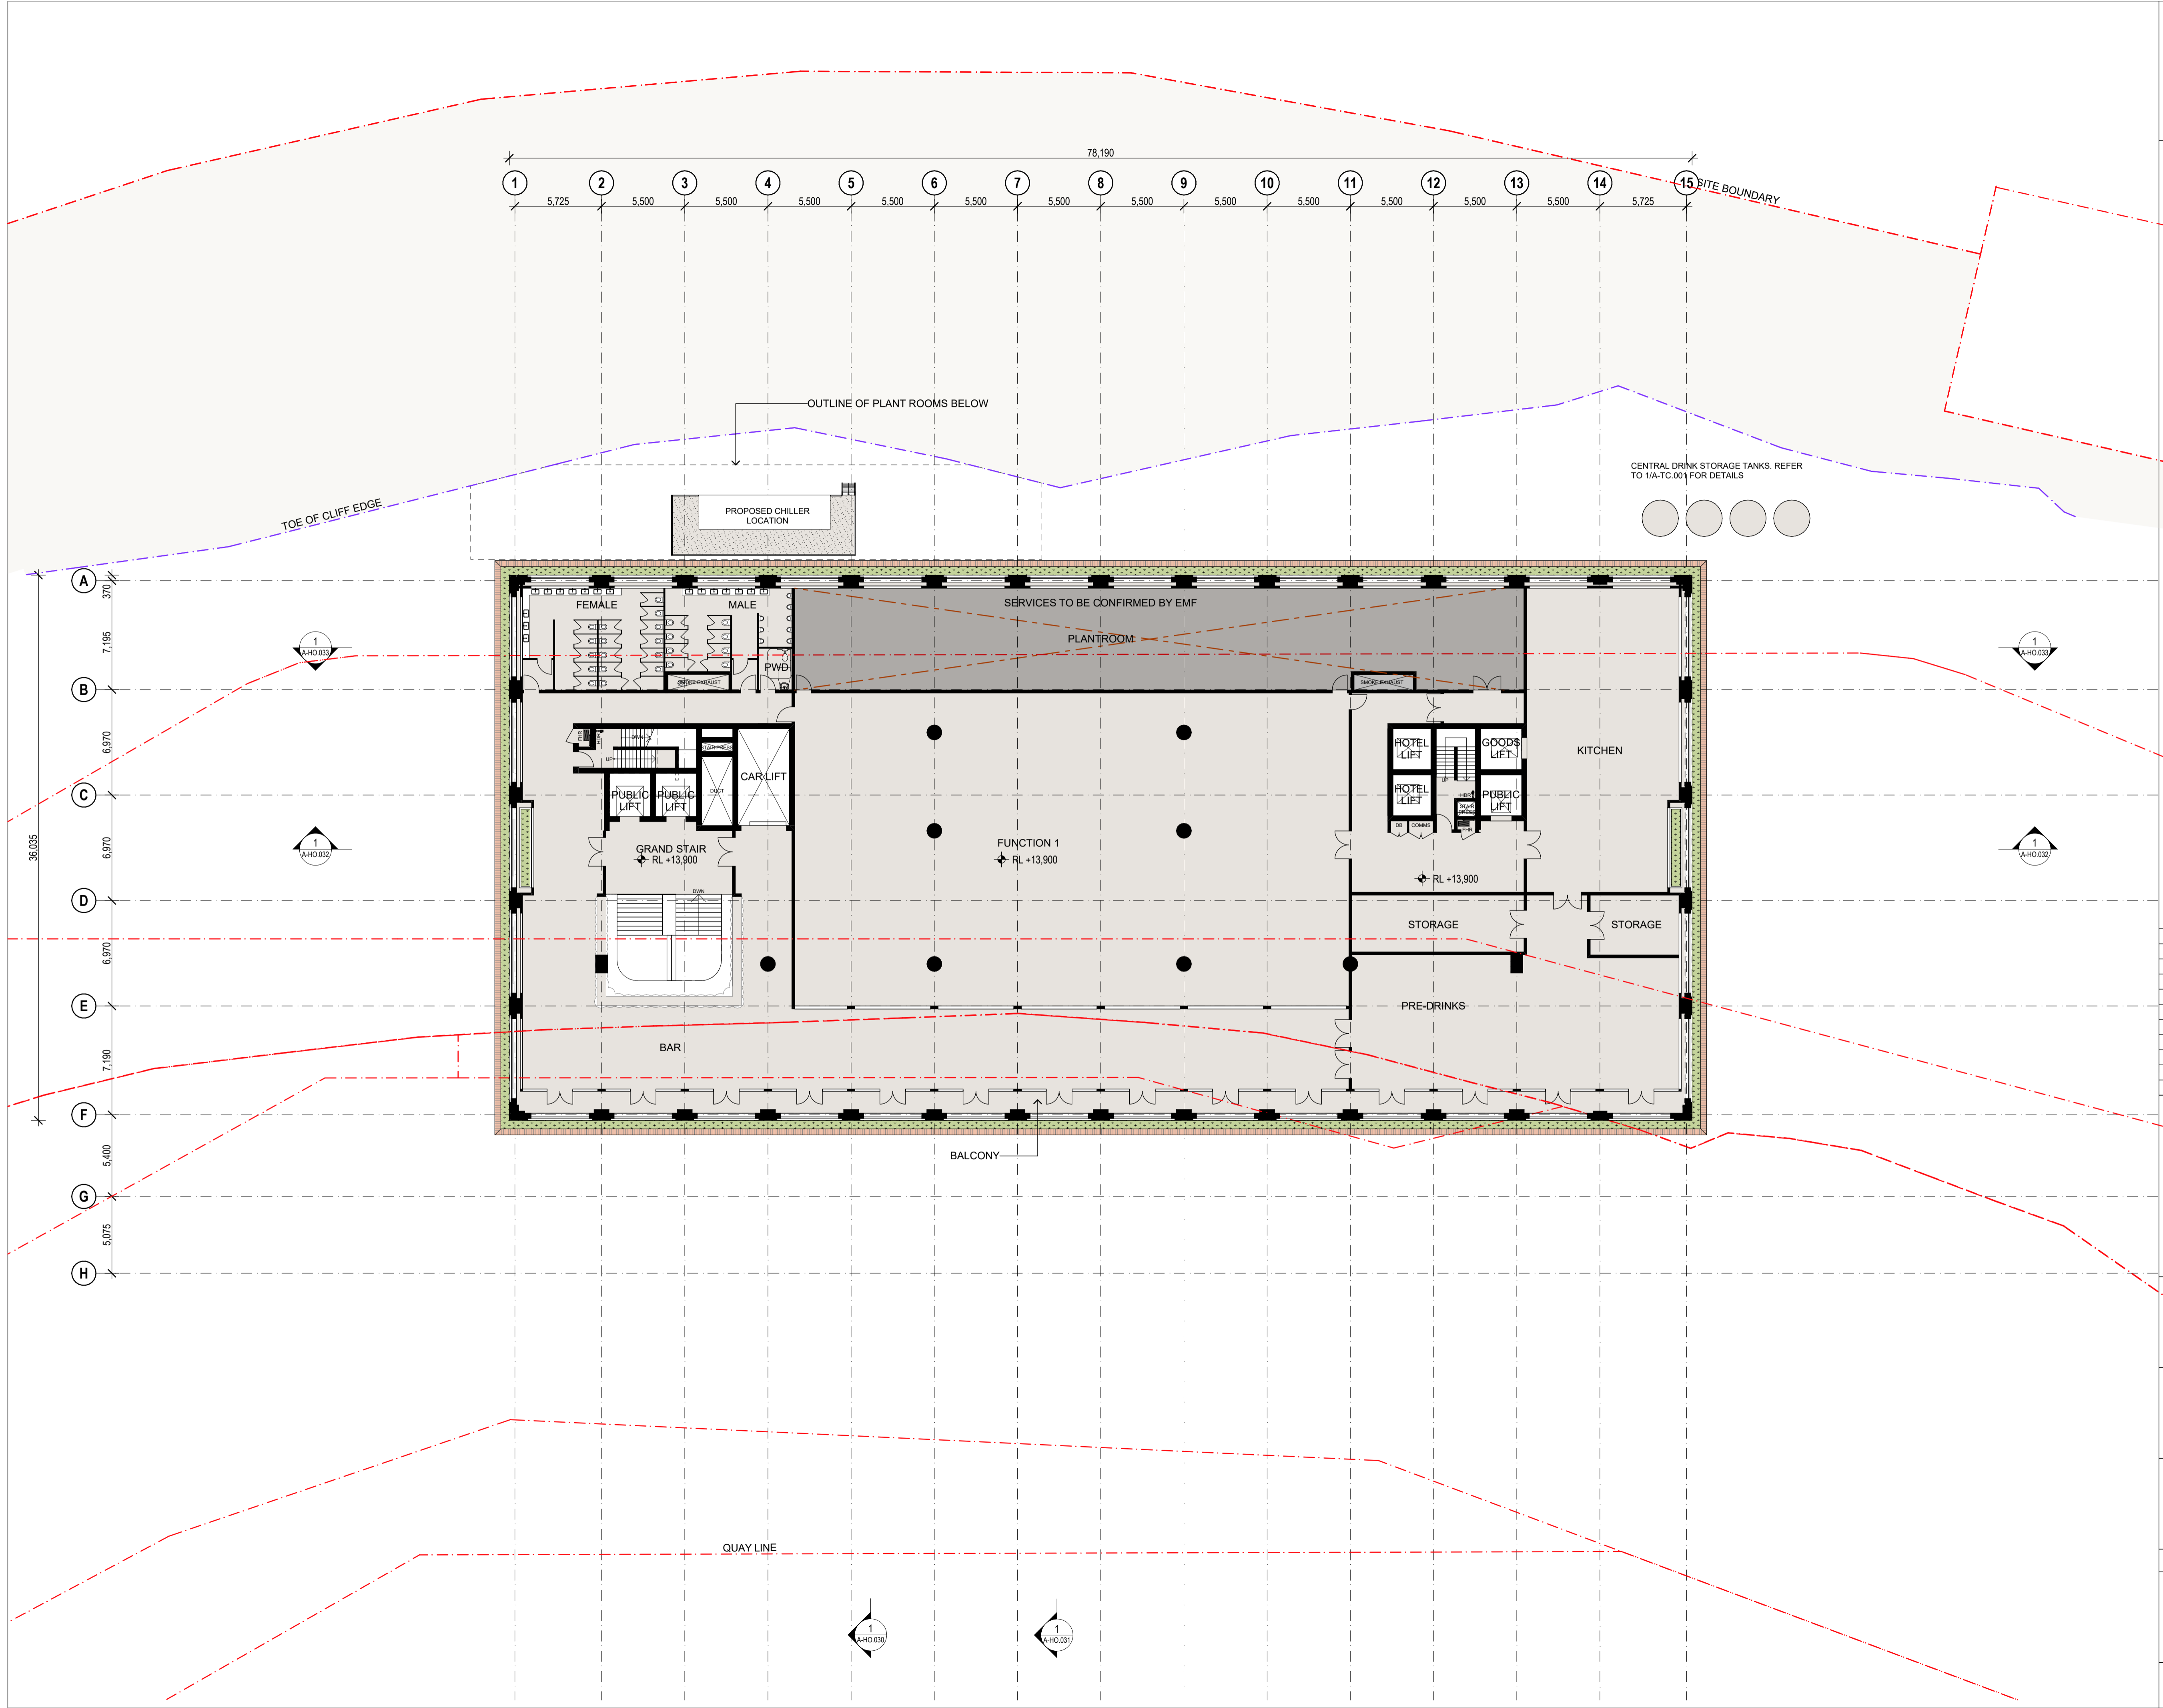

NOTES

1. Figured dimensions take precedence over scaled.
2. Figured dimensions are millimetres unless noted otherwise.
3. Check all dimensions on site prior to commencement of work.
4. These designs, drawings and specifications, and copyright thereof, are the property of Little Boat Projects trading as The Trustee for Little Boat Projects Unit Trust and must not be used, retained or copied without the written authority of Little Boat Projects.

BCC DS
LODGED
 23/09/2024
APPLICATION REF
 A006618899

P01	IN PROGRESS ISSUE	07/12/23	NH
P02	DA DRAWING PACK - FOR INFORMATION	21/12/23	NH
P03	DEVELOPMENT APPLICATION	01/03/24	LW
P04	DEVELOPMENT APPLICATION	21/03/24	LW
P05	DEVELOPMENT APPLICATION	NY1	LW
P06	DEVELOPMENT APPLICATION PACKAGE	30/08/24	NH

Rev	Revision Description	Date	Ver




Client
Howard Smith Wharves

Project
Howard Smith Wharves Precinct

Title
HOTEL LEVEL 3 - PROPOSED PLAN

Plot Date 29/08/2024	Project No. 2023	Drwn NH	Chk PH
	Drawing No. A-HO.018		Scale 1:200 at A1
			Revision P06

DEVELOPMENT APPROVAL

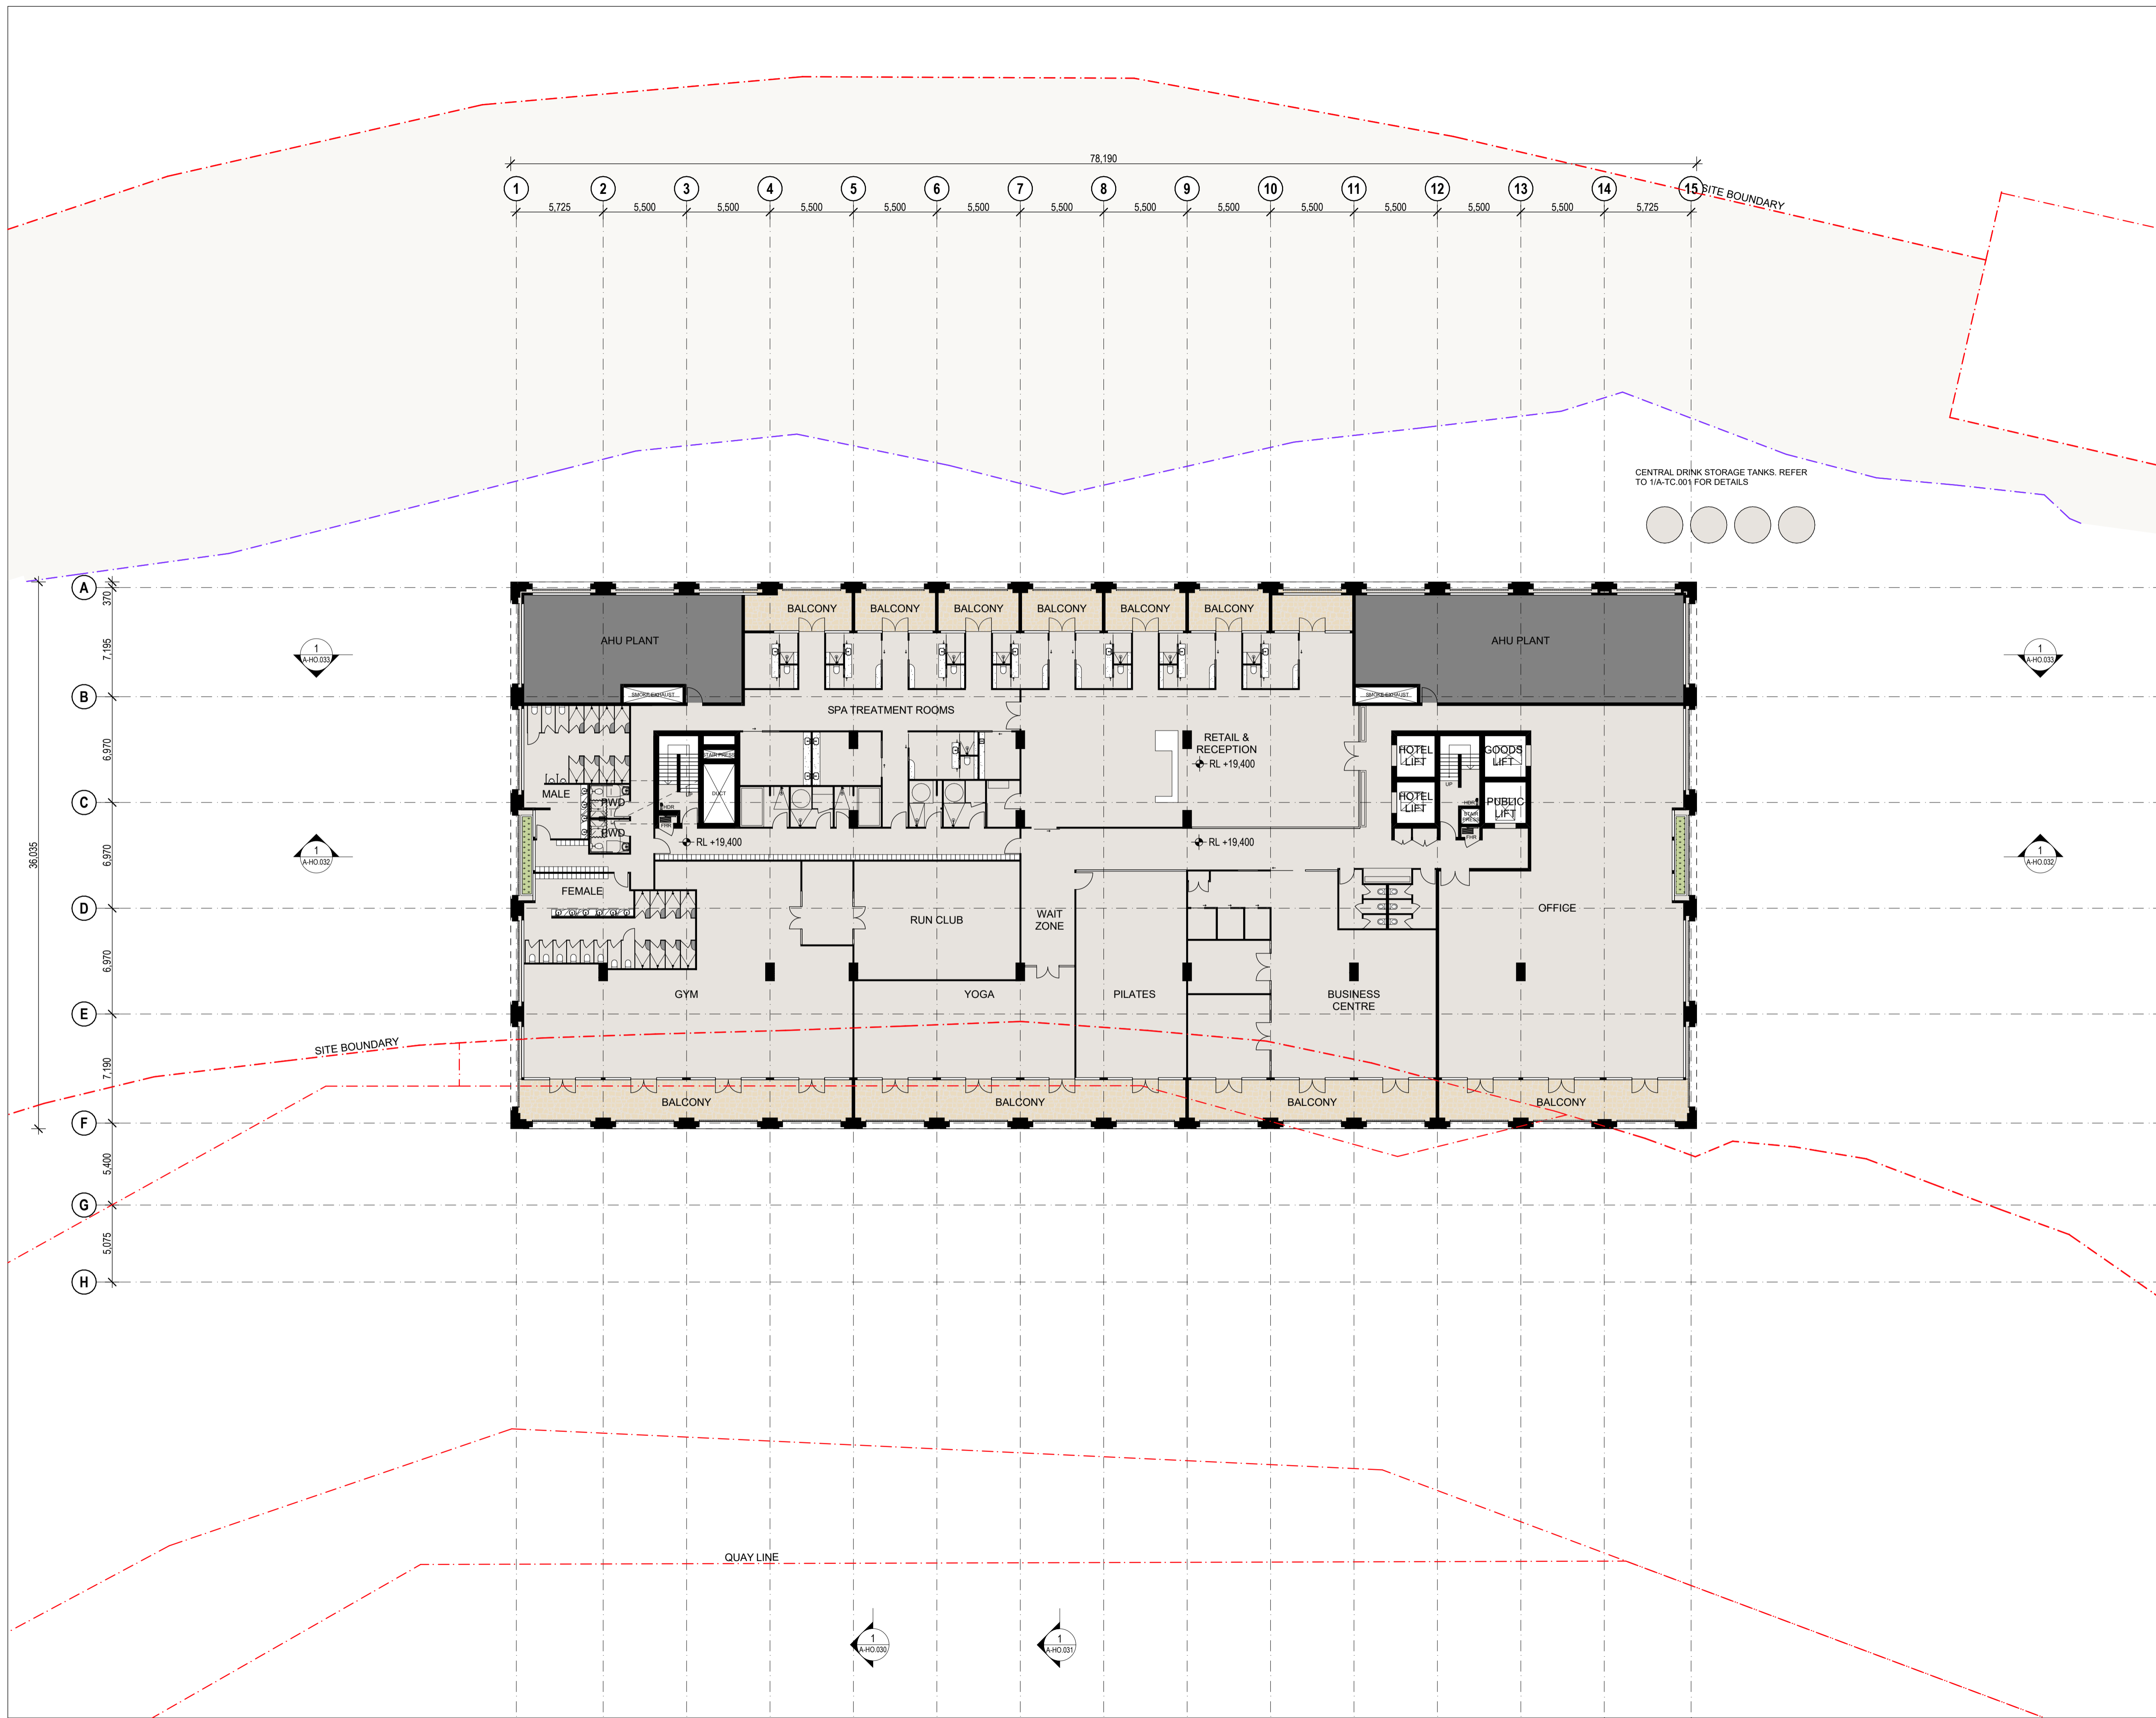

- NOTES**
1. Figured dimensions take precedence over scaled.
 2. Figured dimensions are millimetres unless noted otherwise.
 3. Check all dimensions on site prior to commencement of work.
 4. These designs, drawings and specifications, and copyright thereof, are the property of Little Boat Projects trading as The Trustee for Little Boat Projects Unit Trust and must not be used, retained or copied without the written authority of Little Boat Projects.

BCC DS
LODGED
 23/09/2024
APPLICATION REF
 A006618899

P01	IN PROGRESS ISSUE	07/12/23	NH
P02	DA DRAWING PACK - FOR INFORMATION	21/12/23	NH
P03	DEVELOPMENT APPLICATION	01/03/24	LW
P04	DEVELOPMENT APPLICATION	21/03/24	LW
P05	DEVELOPMENT APPLICATION PACKAGE	30/08/24	NH

Rev	Revision Description	Date	Ver




Client
Howard Smith Wharves

Project
Howard Smith Wharves Precinct

Title
HOTEL LEVEL 4 - PROPOSED PLAN

Plot Date 29/08/2024	Project No. 2023	Drwn NH	Chk PH
	Drawing No. A-HO.019	Scale 1:200 at A1	Revision P05

DEVELOPMENT APPROVAL

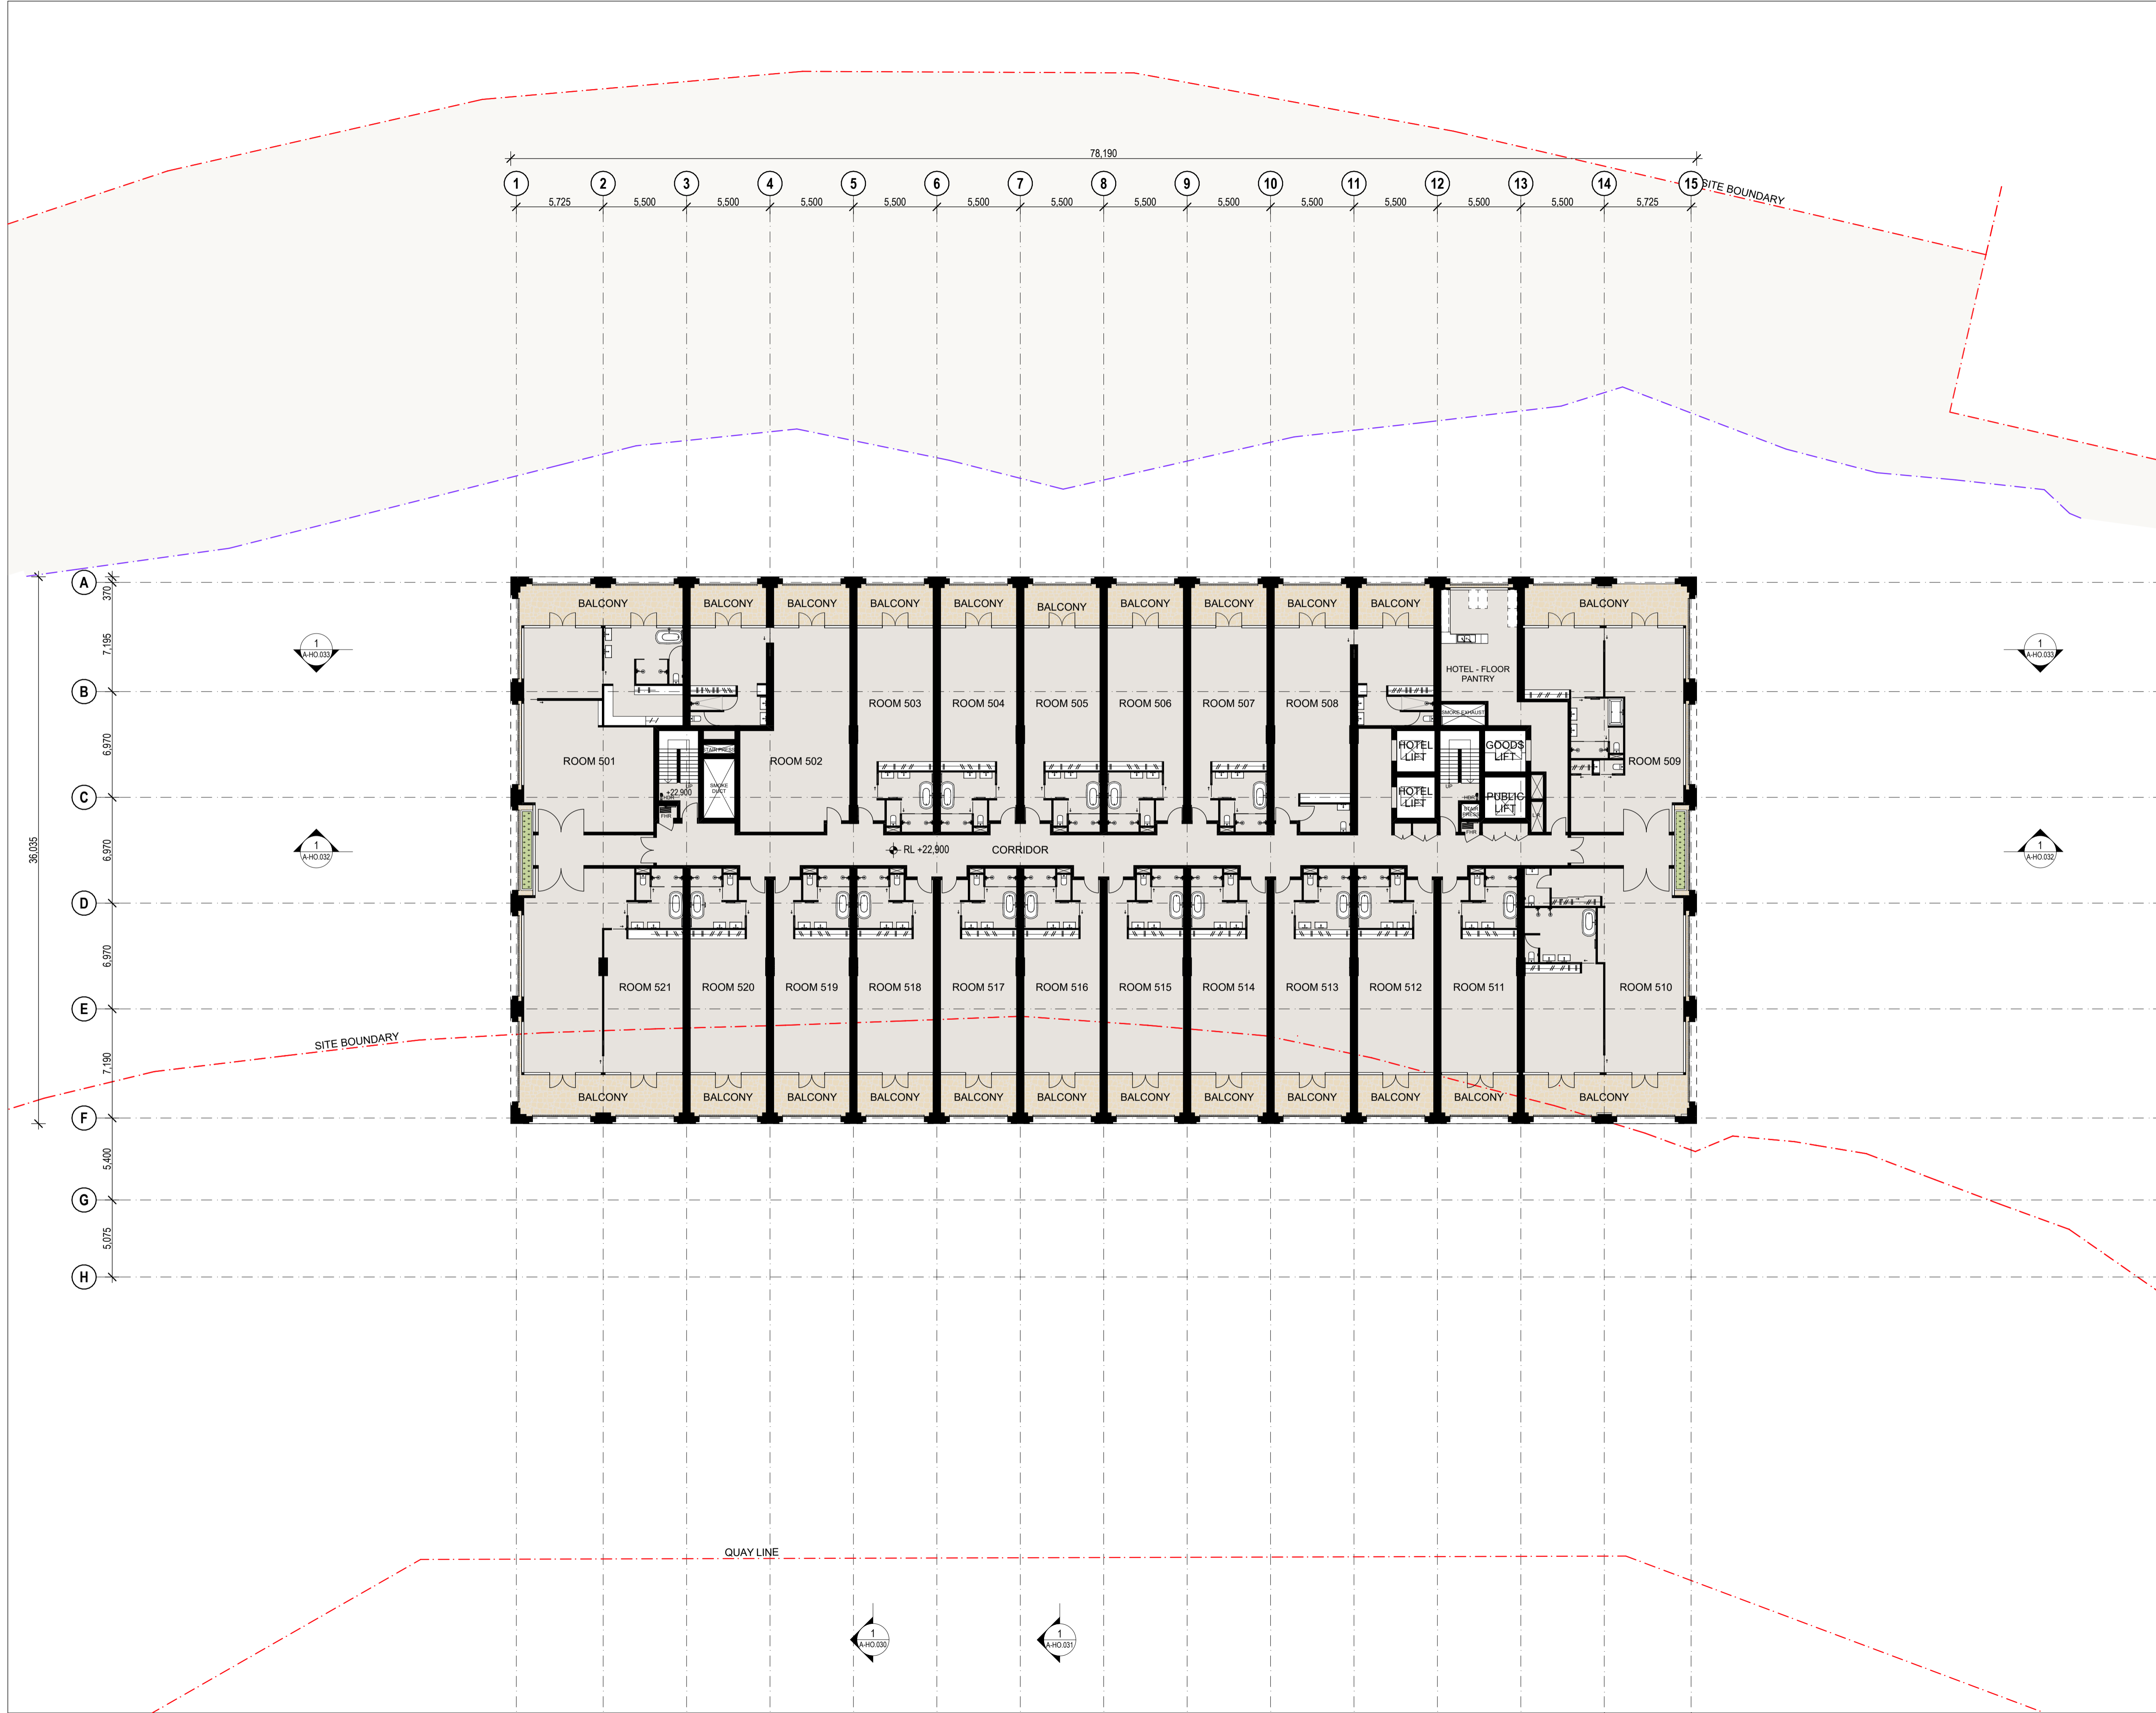

NOTES

1. Figured dimensions take precedence over scaled.
2. Figured dimensions are millimetres unless noted otherwise.
3. Check all dimensions on site prior to commencement of work.
4. These designs, drawings and specifications, and copyright thereof, are the property of Little Boat Projects trading as The Trustee for Little Boat Projects Unit Trust and must not be used, retained or copied without the written authority of Little Boat Projects.

BCC DS
LODGED
 23/09/2024
APPLICATION REF
 A006618899

P01	IN PROGRESS ISSUE	07/12/23	NH
P02	DA DRAWING PACK - FOR INFORMATION	21/12/23	NH
P03	DEVELOPMENT APPLICATION	01/03/24	LW
P04	DEVELOPMENT APPLICATION	21/03/24	LW
P05	DEVELOPMENT APPLICATION PACKAGE	30/08/24	NH

Rev	Revision Description	Date	Ver



Client
Howard Smith Wharves

Project
Howard Smith Wharves Precinct


Title
HOTEL LEVEL 5 - PROPOSED PLAN

Plot Date 29/08/2024	Project No. 2023	Drwn NH	Chk PH
	Drawing No. A-HO.020	Scale 1:200 at A1	Revision P05

DEVELOPMENT APPROVAL

NOTES

1. Figured dimensions take precedence over scaled.
2. Figured dimensions are millimetres unless noted otherwise.
3. Check all dimensions on site prior to commencement of work.
4. These designs, drawings and specifications, and copyright thereof, are the property of Little Boat Projects trading as The Trustee for Little Boat Projects Unit Trust and must not be used, retained or copied without the written authority of Little Boat Projects.

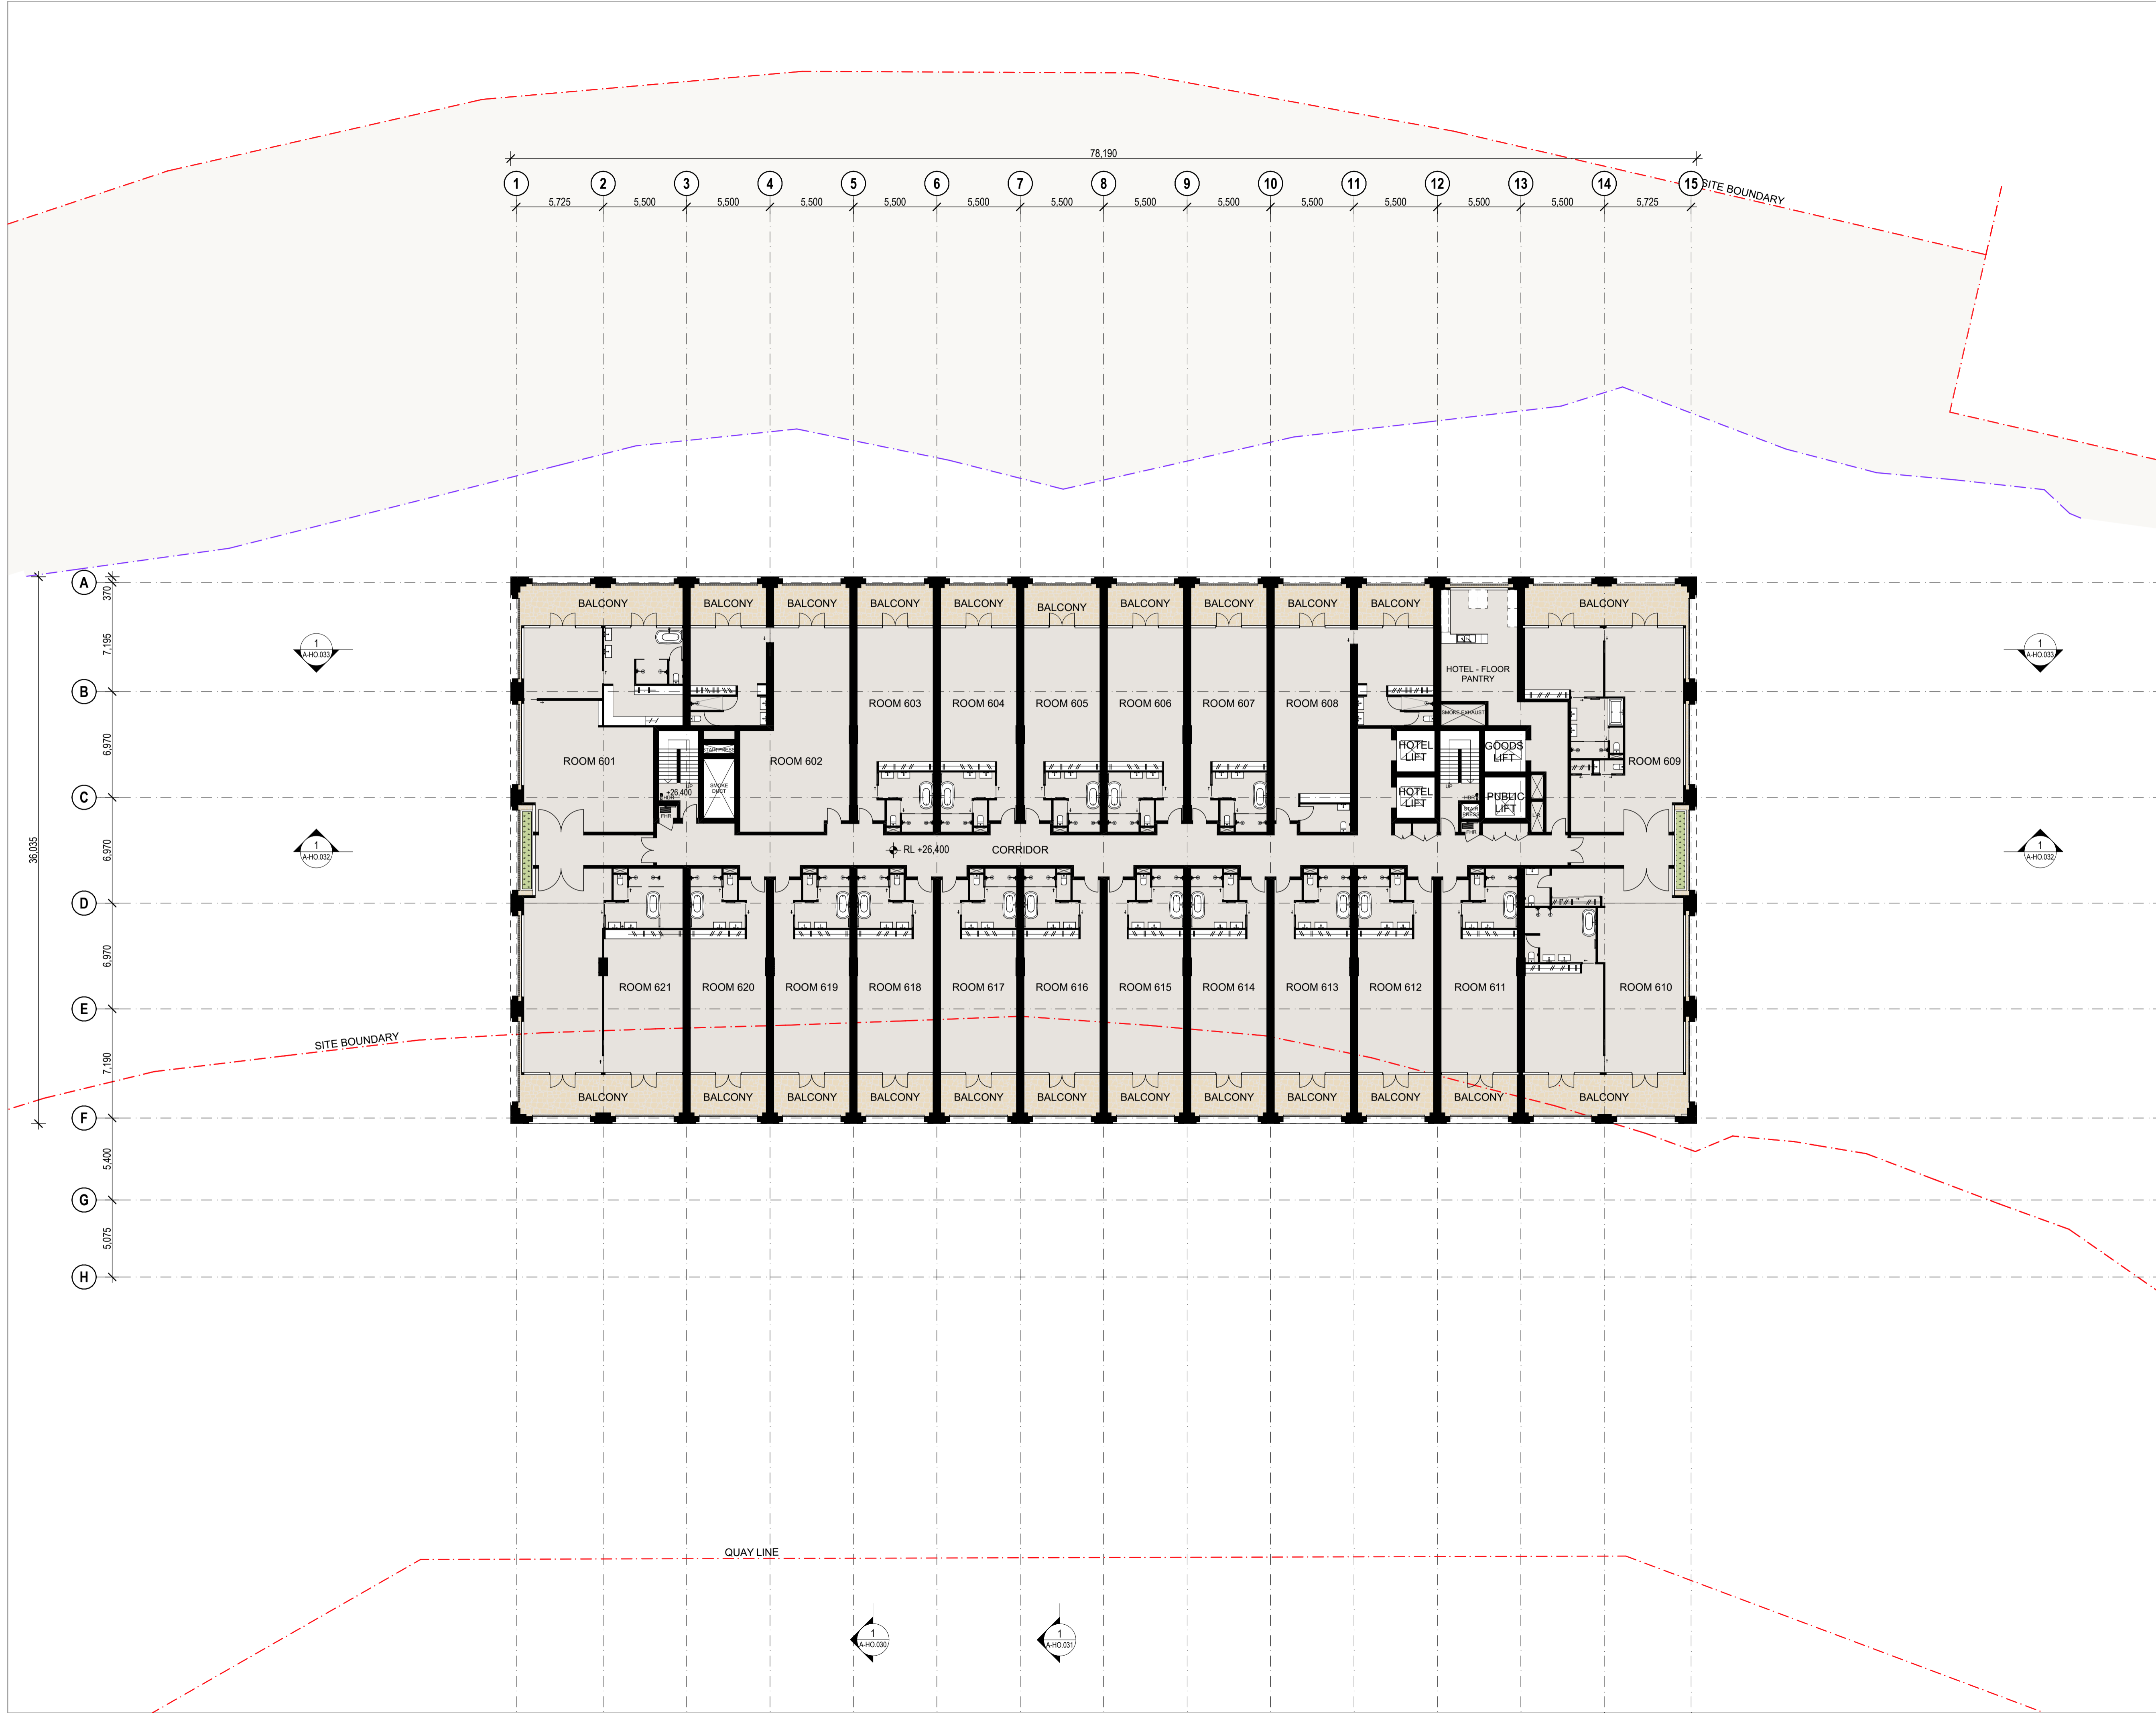

BCC DS
LODGED
 23/09/2024
APPLICATION REF
 A006618899

P01	IN PROGRESS ISSUE	07/12/23	NH
P02	DA DRAWING PACK - FOR INFORMATION	21/12/23	NH
P03	DEVELOPMENT APPLICATION	01/03/24	LW
P04	DEVELOPMENT APPLICATION	21/03/24	LW
P05	DEVELOPMENT APPLICATION PACKAGE	30/08/24	NH

Rev	Revision Description	Date	Ver



Client
Howard Smith Wharves

Project
Howard Smith Wharves Precinct


Title
HOTEL LEVEL 6 - PROPOSED PLAN

Plot Date 29/08/2024	Project No. 2023	Drwn NH	Chk PH
	Drawing No. A-HO.021		Scale 1:200 at A1
			Revision P05

DEVELOPMENT APPROVAL

NOTES

1. Figured dimensions take precedence over scaled.
2. Figured dimensions are millimetres unless noted otherwise.
3. Check all dimensions on site prior to commencement of work.
4. These designs, drawings and specifications, and copyright thereof, are the property of Little Boat Projects trading as The Trustee for Little Boat Projects Unit Trust and must not be used, retained or copied without the written authority of Little Boat Projects.

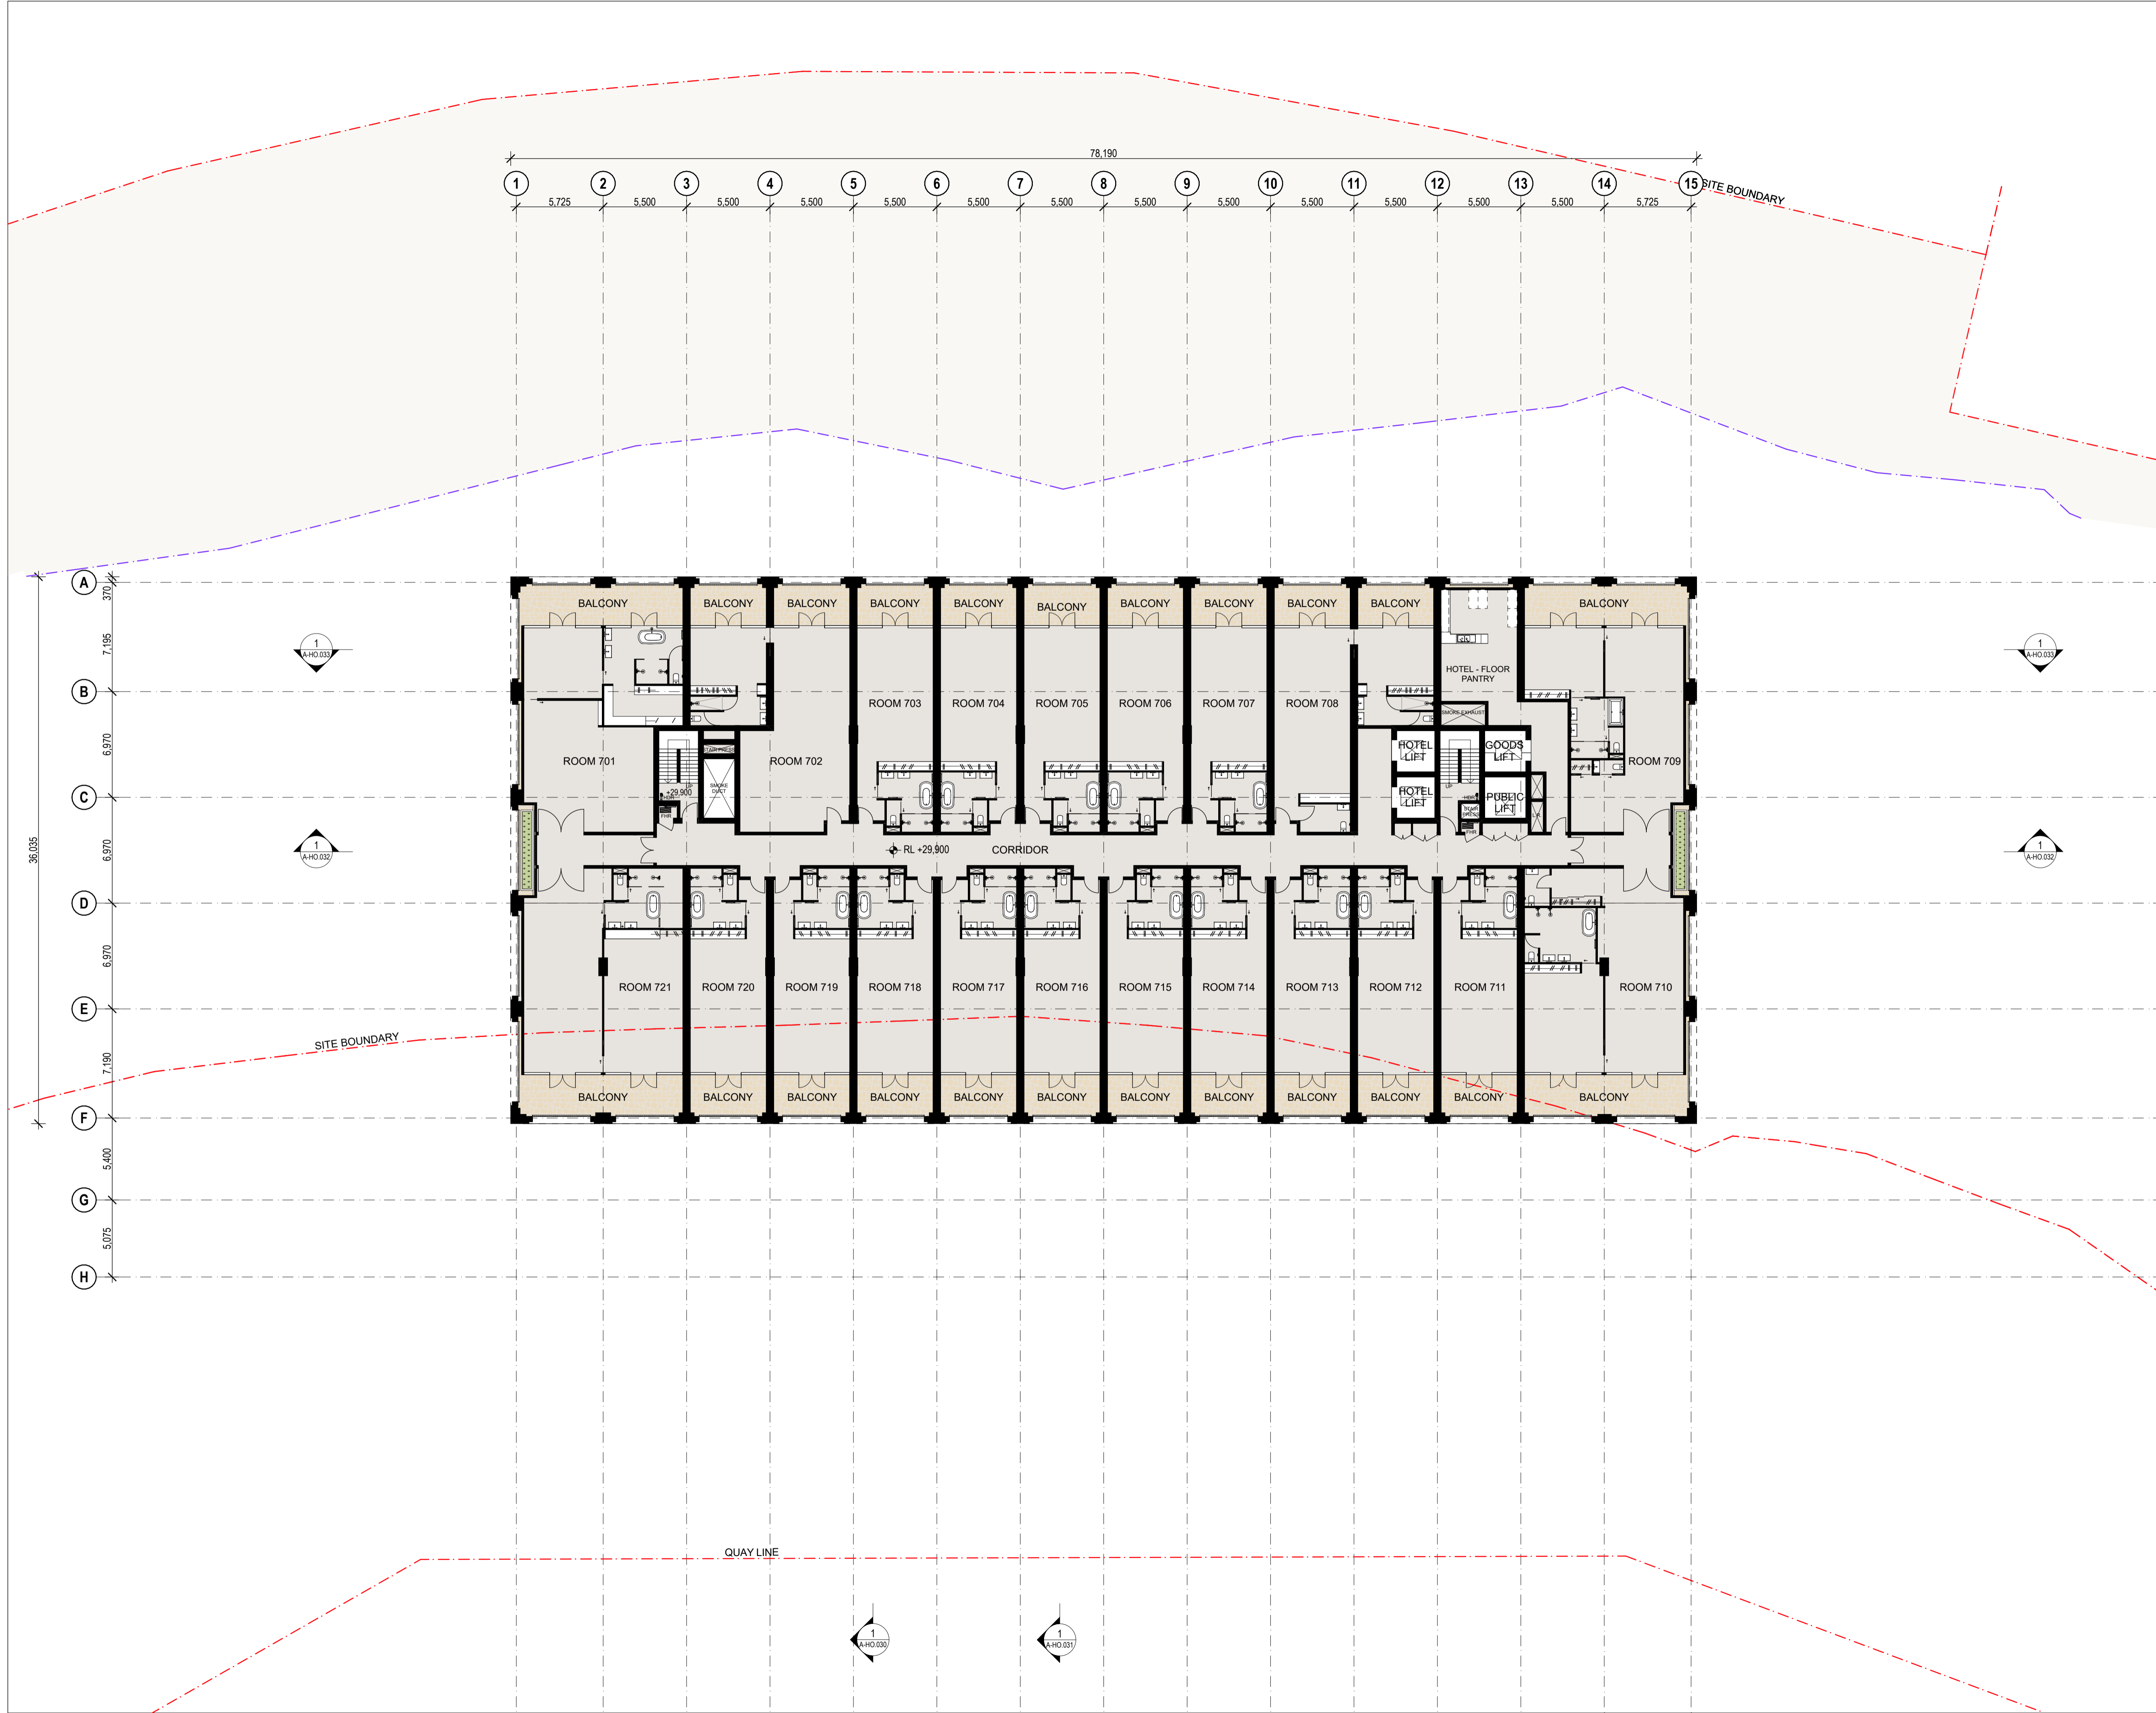

BCC DS
LODGED
 23/09/2024
APPLICATION REF
 A006618899

P01	IN PROGRESS ISSUE	07/12/23	NH
P02	DA DRAWING PACK - FOR INFORMATION	21/12/23	NH
P03	DEVELOPMENT APPLICATION	01/03/24	LW
P04	DEVELOPMENT APPLICATION	21/03/24	LW
P05	DEVELOPMENT APPLICATION PACKAGE	30/08/24	NH

Rev	Revision Description	Date	Ver



Client
Howard Smith Wharves

Project
Howard Smith Wharves Precinct


Title
HOTEL LEVEL 7 - PROPOSED PLAN

Plot Date 29/08/2024	Project No. 2023	Drwn NH	Chk PH
	Drawing No. A-HO.022		Scale 1:200 at A1
			Revision P05

DEVELOPMENT APPROVAL

NOTES

1. Figured dimensions take precedence over scaled.
2. Figured dimensions are millimetres unless noted otherwise.
3. Check all dimensions on site prior to commencement of work.
4. These designs, drawings and specifications, and copyright thereof, are the property of Little Boat Projects trading as The Trustee for Little Boat Projects Unit Trust and must not be used, retained or copied without the written authority of Little Boat Projects.

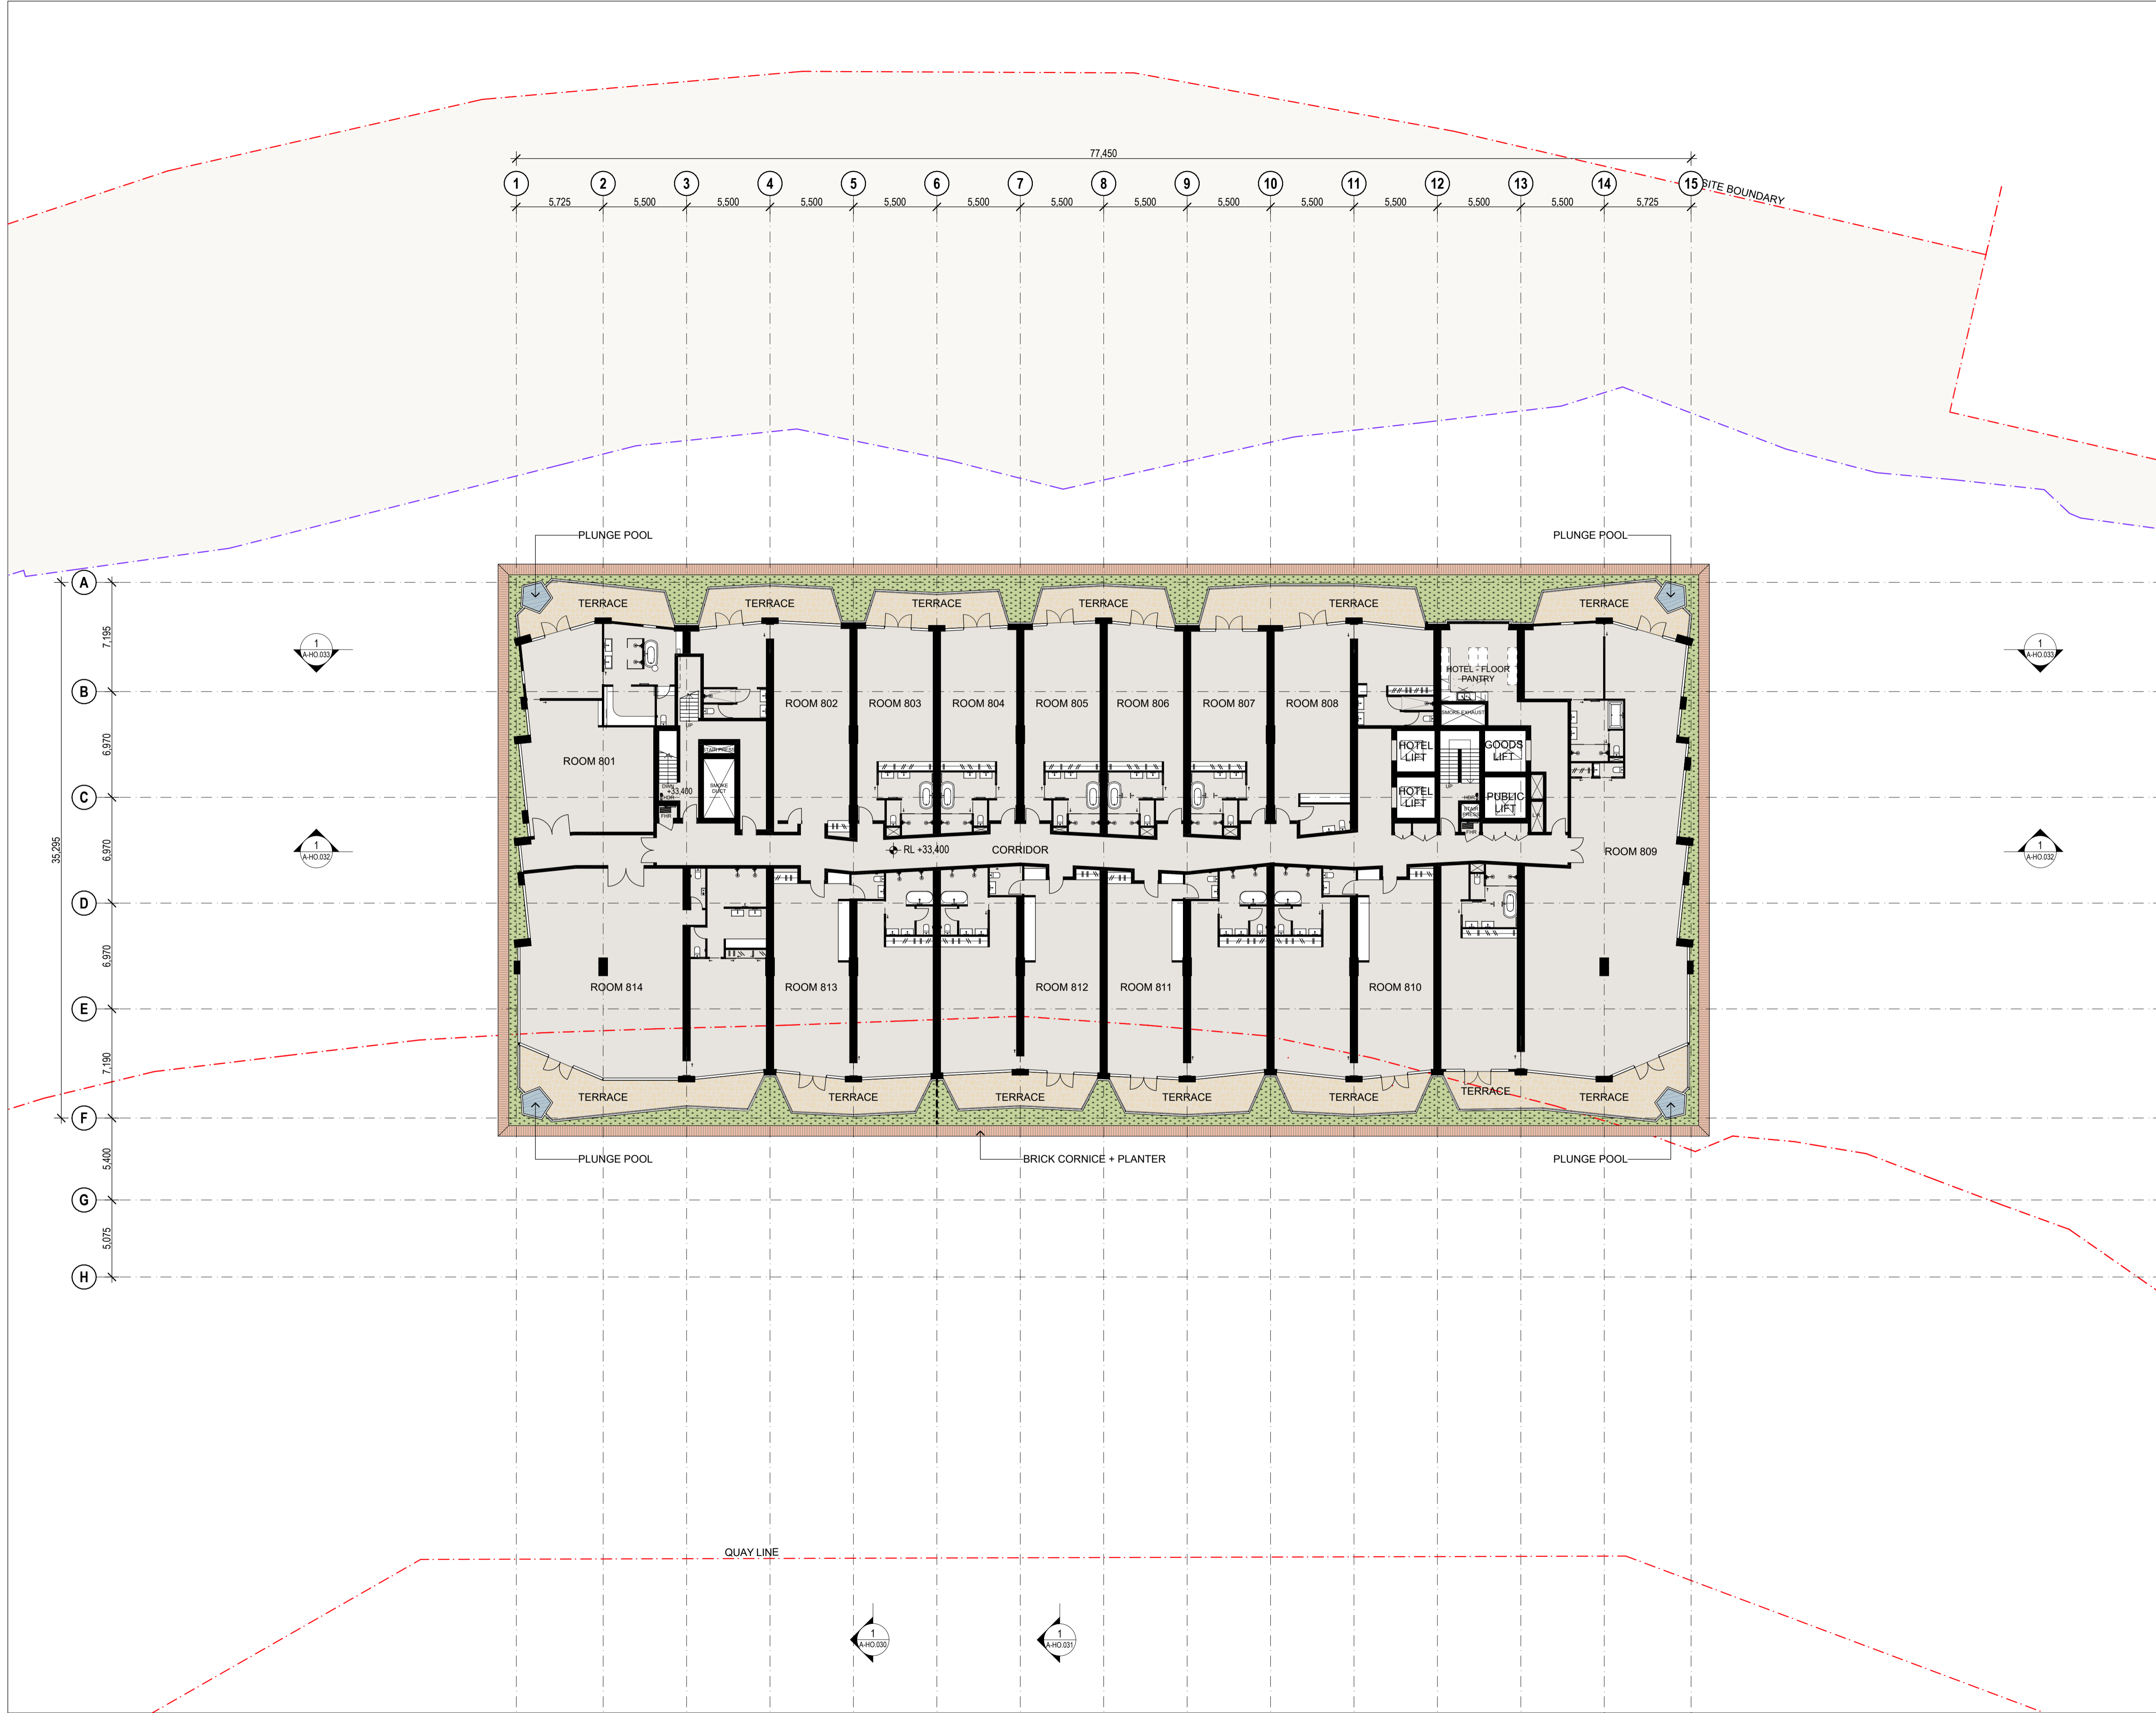

BCC DS
LODGED
 23/09/2024
APPLICATION REF
 A006618899

P01	IN PROGRESS ISSUE	07/12/23	NH
P02	DA DRAWING PACK - FOR INFORMATION	21/12/23	NH
P03	DEVELOPMENT APPLICATION	01/03/24	LW
P04	DEVELOPMENT APPLICATION	21/03/24	LW
P05	DEVELOPMENT APPLICATION PACKAGE	30/08/24	NH

Rev	Revision Description	Date	Ver



Client
Howard Smith Wharves

Project
Howard Smith Wharves Precinct


Title
HOTEL LEVEL 8 - PROPOSED PLAN

Plot Date 29/08/2024	Project No. 2023	Drwn NH	Chk PH
	Drawing No. A-HO.023	Scale 1:200 at A1	Revision P05

DEVELOPMENT APPROVAL

NOTES

1. Figured dimensions take precedence over scaled.
2. Figured dimensions are millimetres unless noted otherwise.
3. Check all dimensions on site prior to commencement of work.
4. These designs, drawings and specifications, and copyright thereof, are the property of Little Boat Projects trading as The Trustee for Little Boat Projects Unit Trust and must not be used, retained or copied without the written authority of Little Boat Projects.

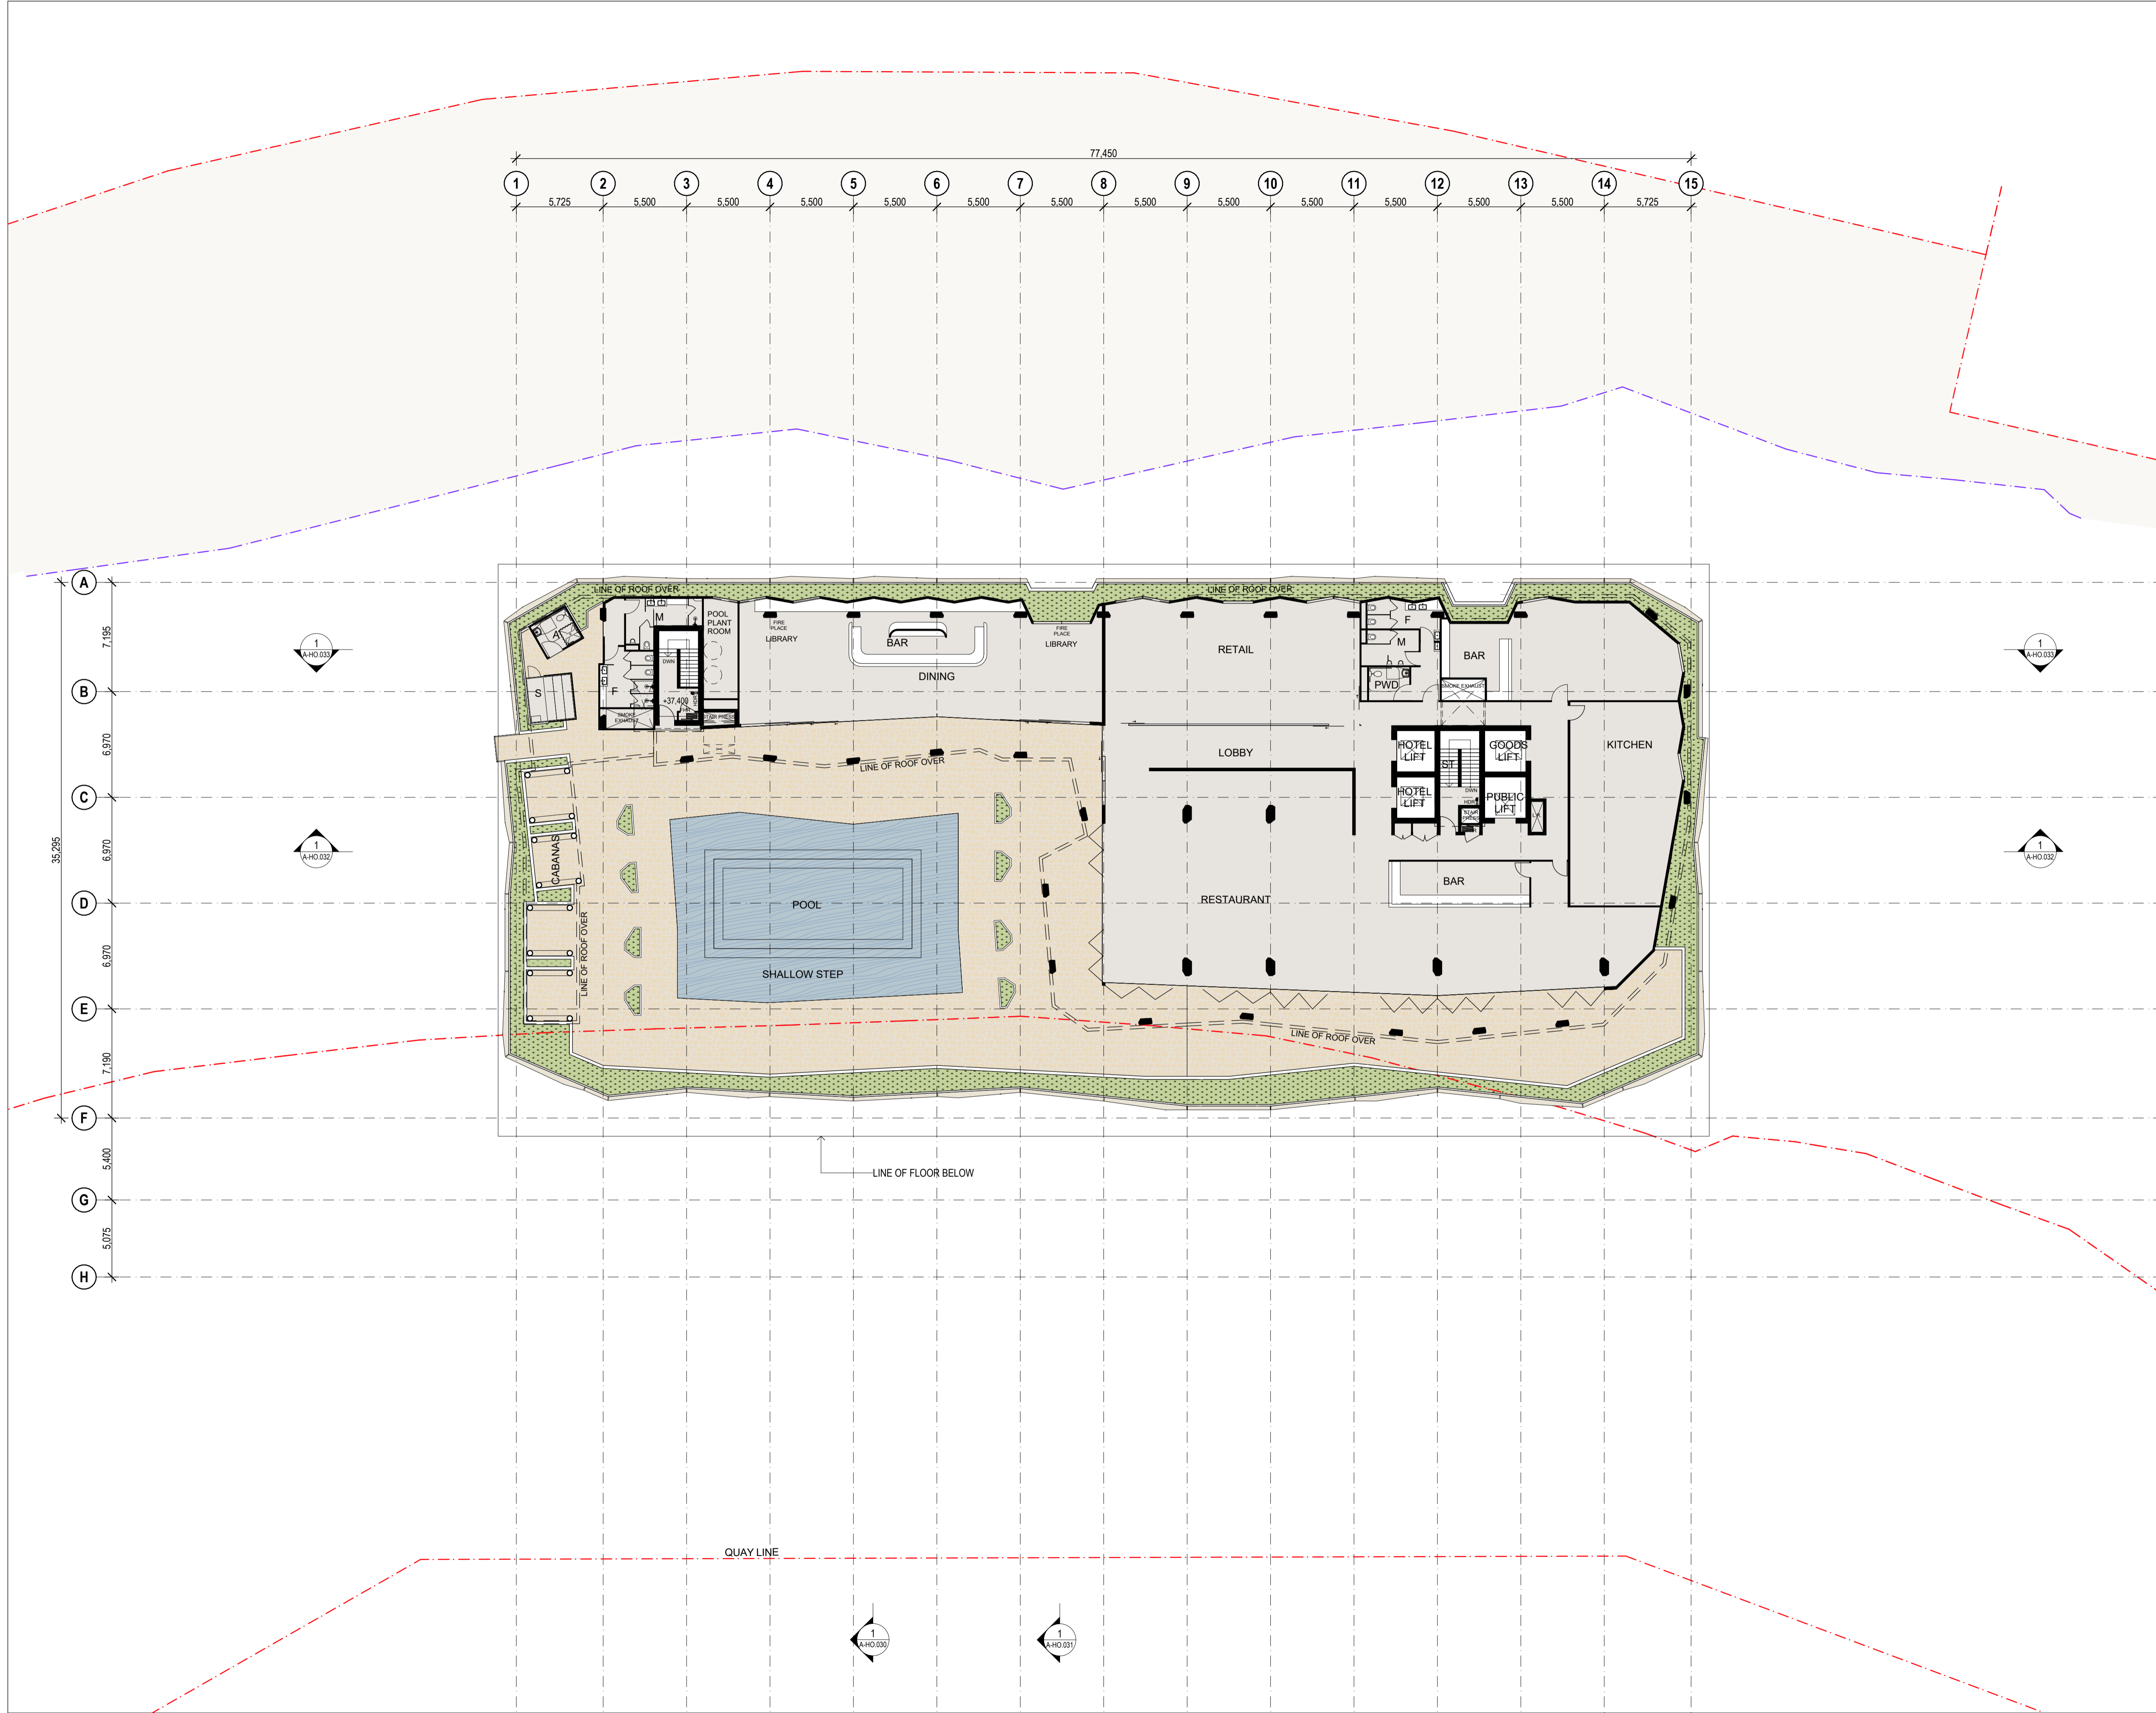

BCC DS
LODGED
 23/09/2024
APPLICATION REF
 A006618899

P01	IN PROGRESS ISSUE	07/12/23	NH
P02	DA DRAWING PACK - FOR INFORMATION	21/12/23	NH
P03	DEVELOPMENT APPLICATION	01/03/24	LW
P04	DEVELOPMENT APPLICATION	21/03/24	LW
P05	DEVELOPMENT APPLICATION PACKAGE	30/08/24	NH

Rev	Revision Description	Date	Ver




Client
Howard Smith Wharves

Project
Howard Smith Wharves Precinct

Title
HOTEL LEVEL 9 - PROPOSED PLAN

Plot Date 29/08/2024	Project No. 2023	Drwn NH	Chk PH
	Drawing No. A-HO.024	Scale 1:200 at A1	Revision P05

DEVELOPMENT APPROVAL

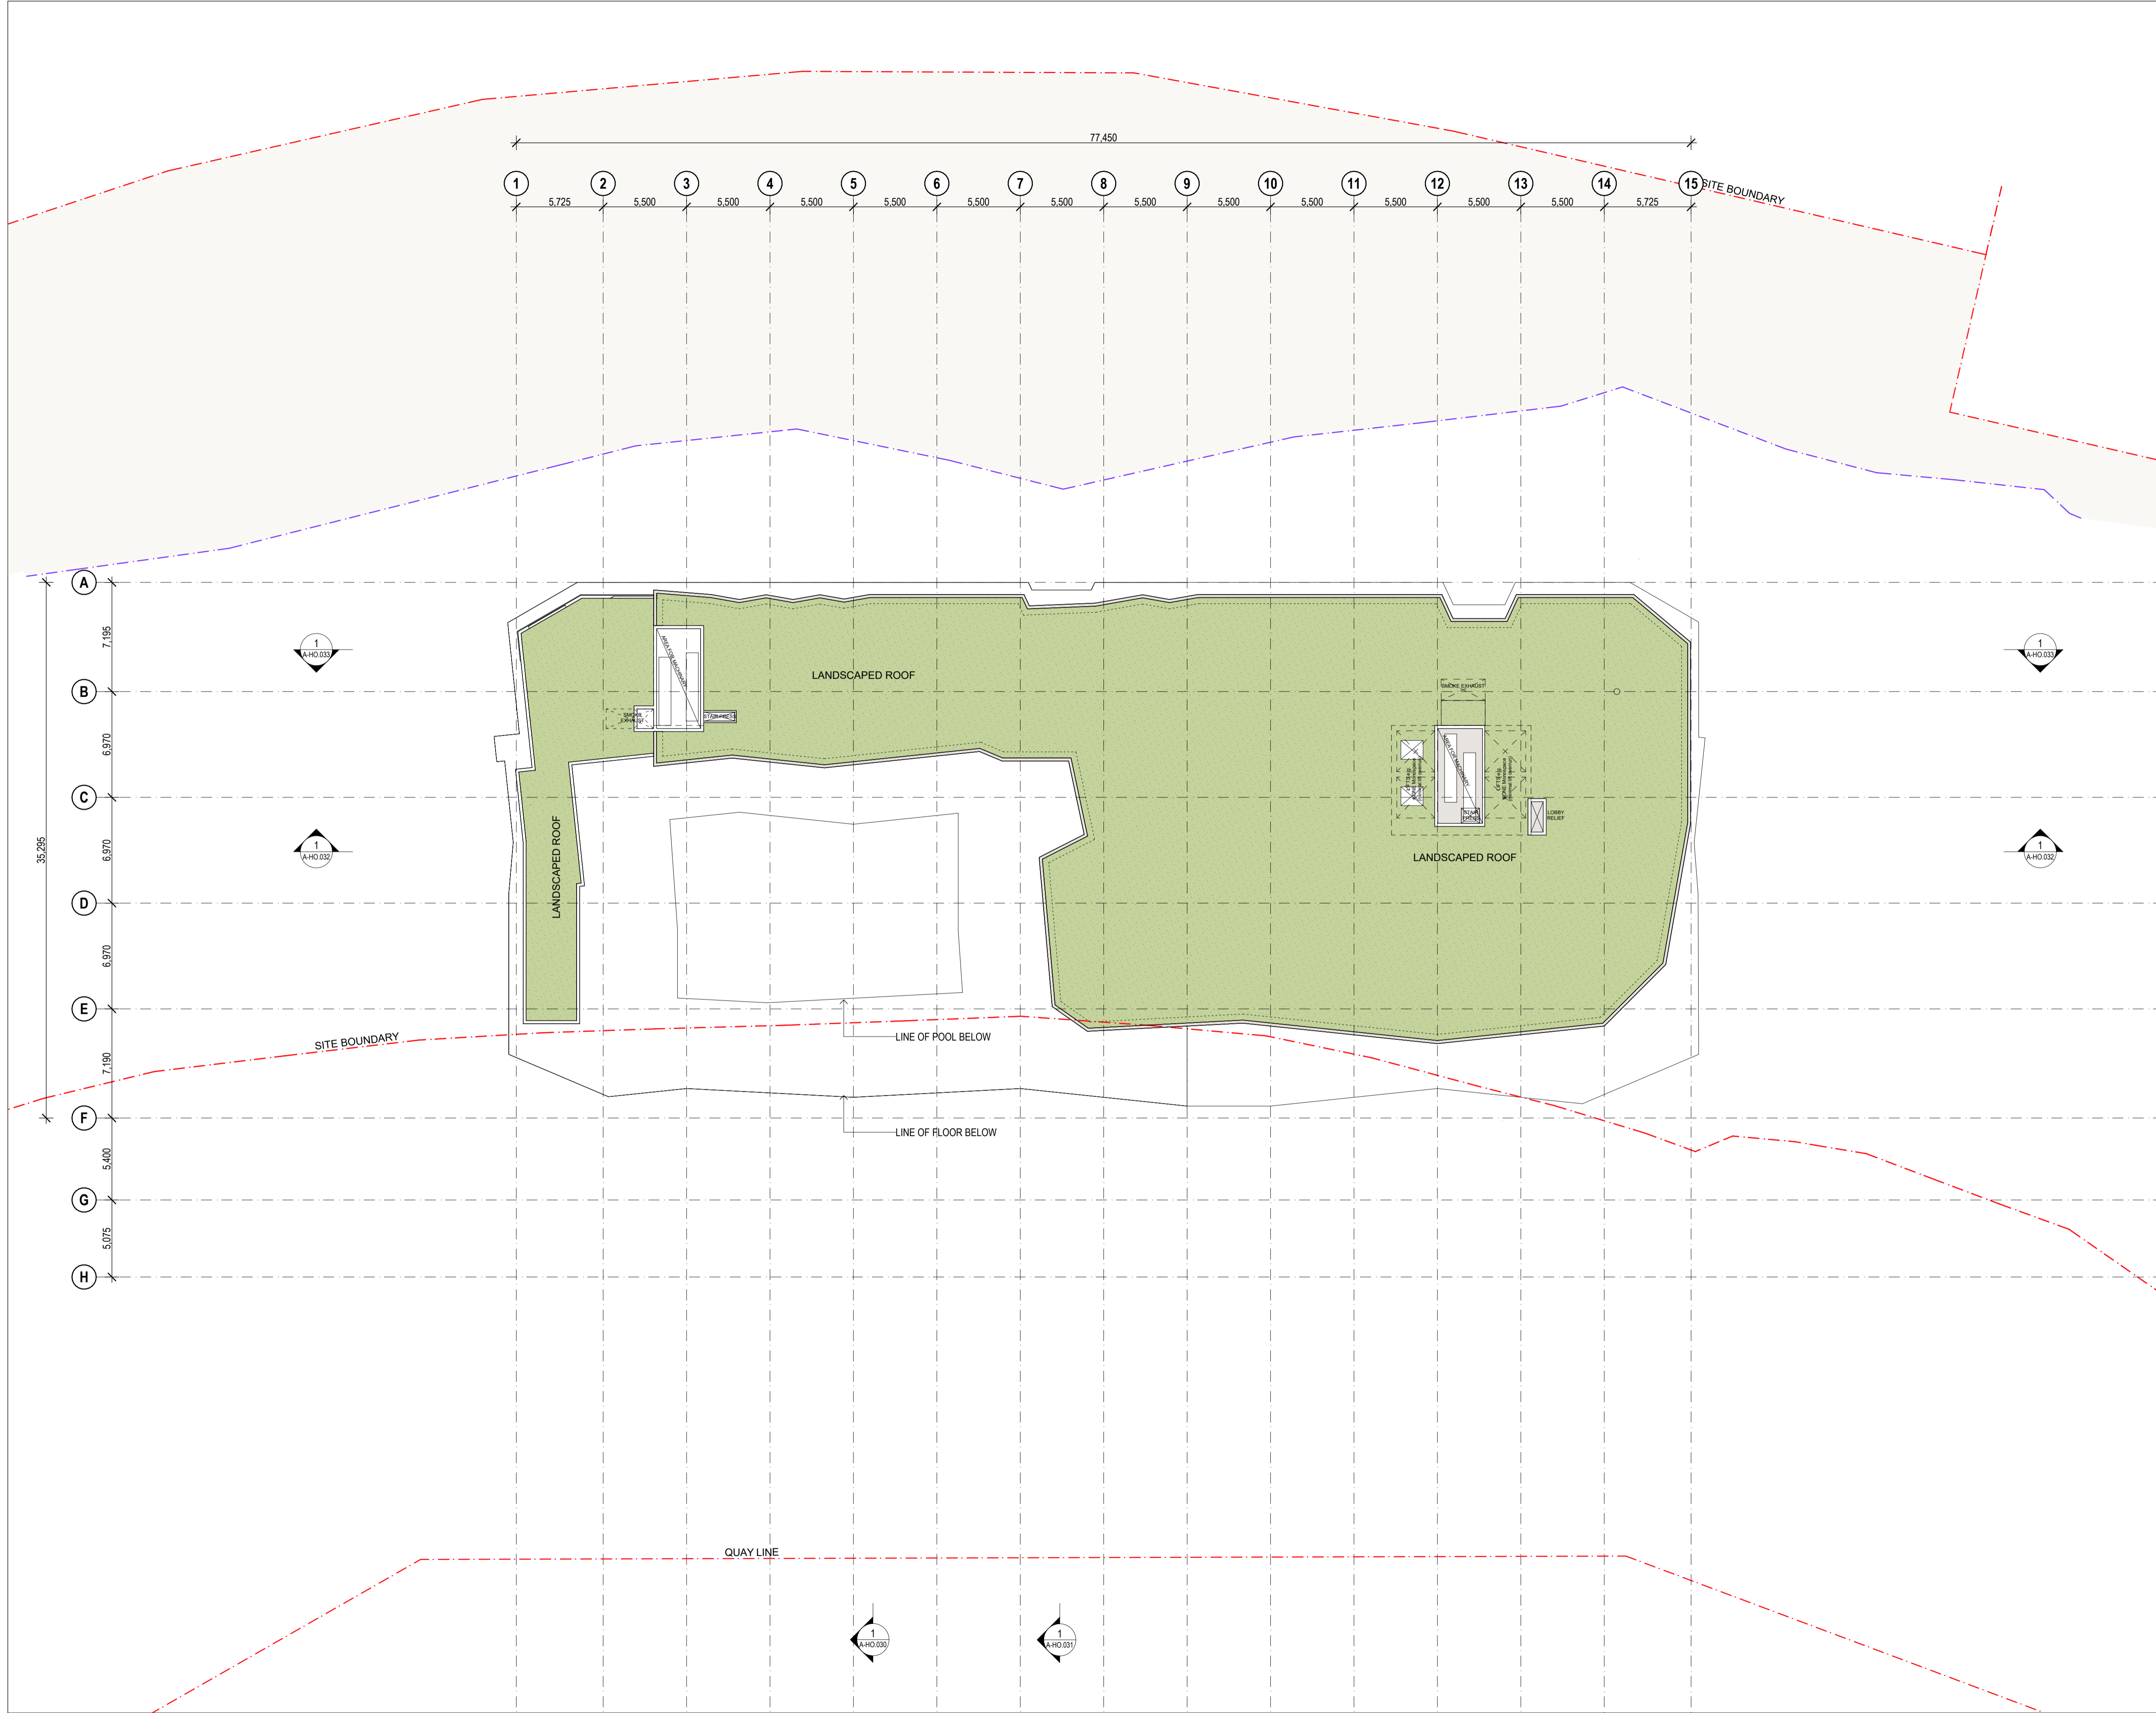

NOTES

1. Figured dimensions take precedence over scaled.
2. Figured dimensions are millimetres unless noted otherwise.
3. Check all dimensions on site prior to commencement of work.
4. These designs, drawings and specifications, and copyright thereof, are the property of Little Boat Projects trading as The Trustee for Little Boat Projects Unit Trust and must not be used, retained or copied without the written authority of Little Boat Projects.

BCC DS
LODGED
 23/09/2024
APPLICATION REF
 A006618899

P01	IN PROGRESS ISSUE	07/12/23	NH
P02	DA DRAWING PACK - FOR INFORMATION	21/12/23	NH
P03	DEVELOPMENT APPLICATION	01/03/24	LW
P04	DEVELOPMENT APPLICATION	21/03/24	LW
P05	DEVELOPMENT APPLICATION PACKAGE	30/08/24	NH

Rev	Revision Description	Date	Ver




Client
Howard Smith Wharves

Project
Howard Smith Wharves Precinct

Title
HOTEL ROOF - PROPOSED PLAN

Plot Date 29/08/2024	Project No. 2023	Drwn NH	Chk PH
	Drawing No. A-HO.025	Scale 1:200 at A1	Revision P05

DEVELOPMENT APPROVAL

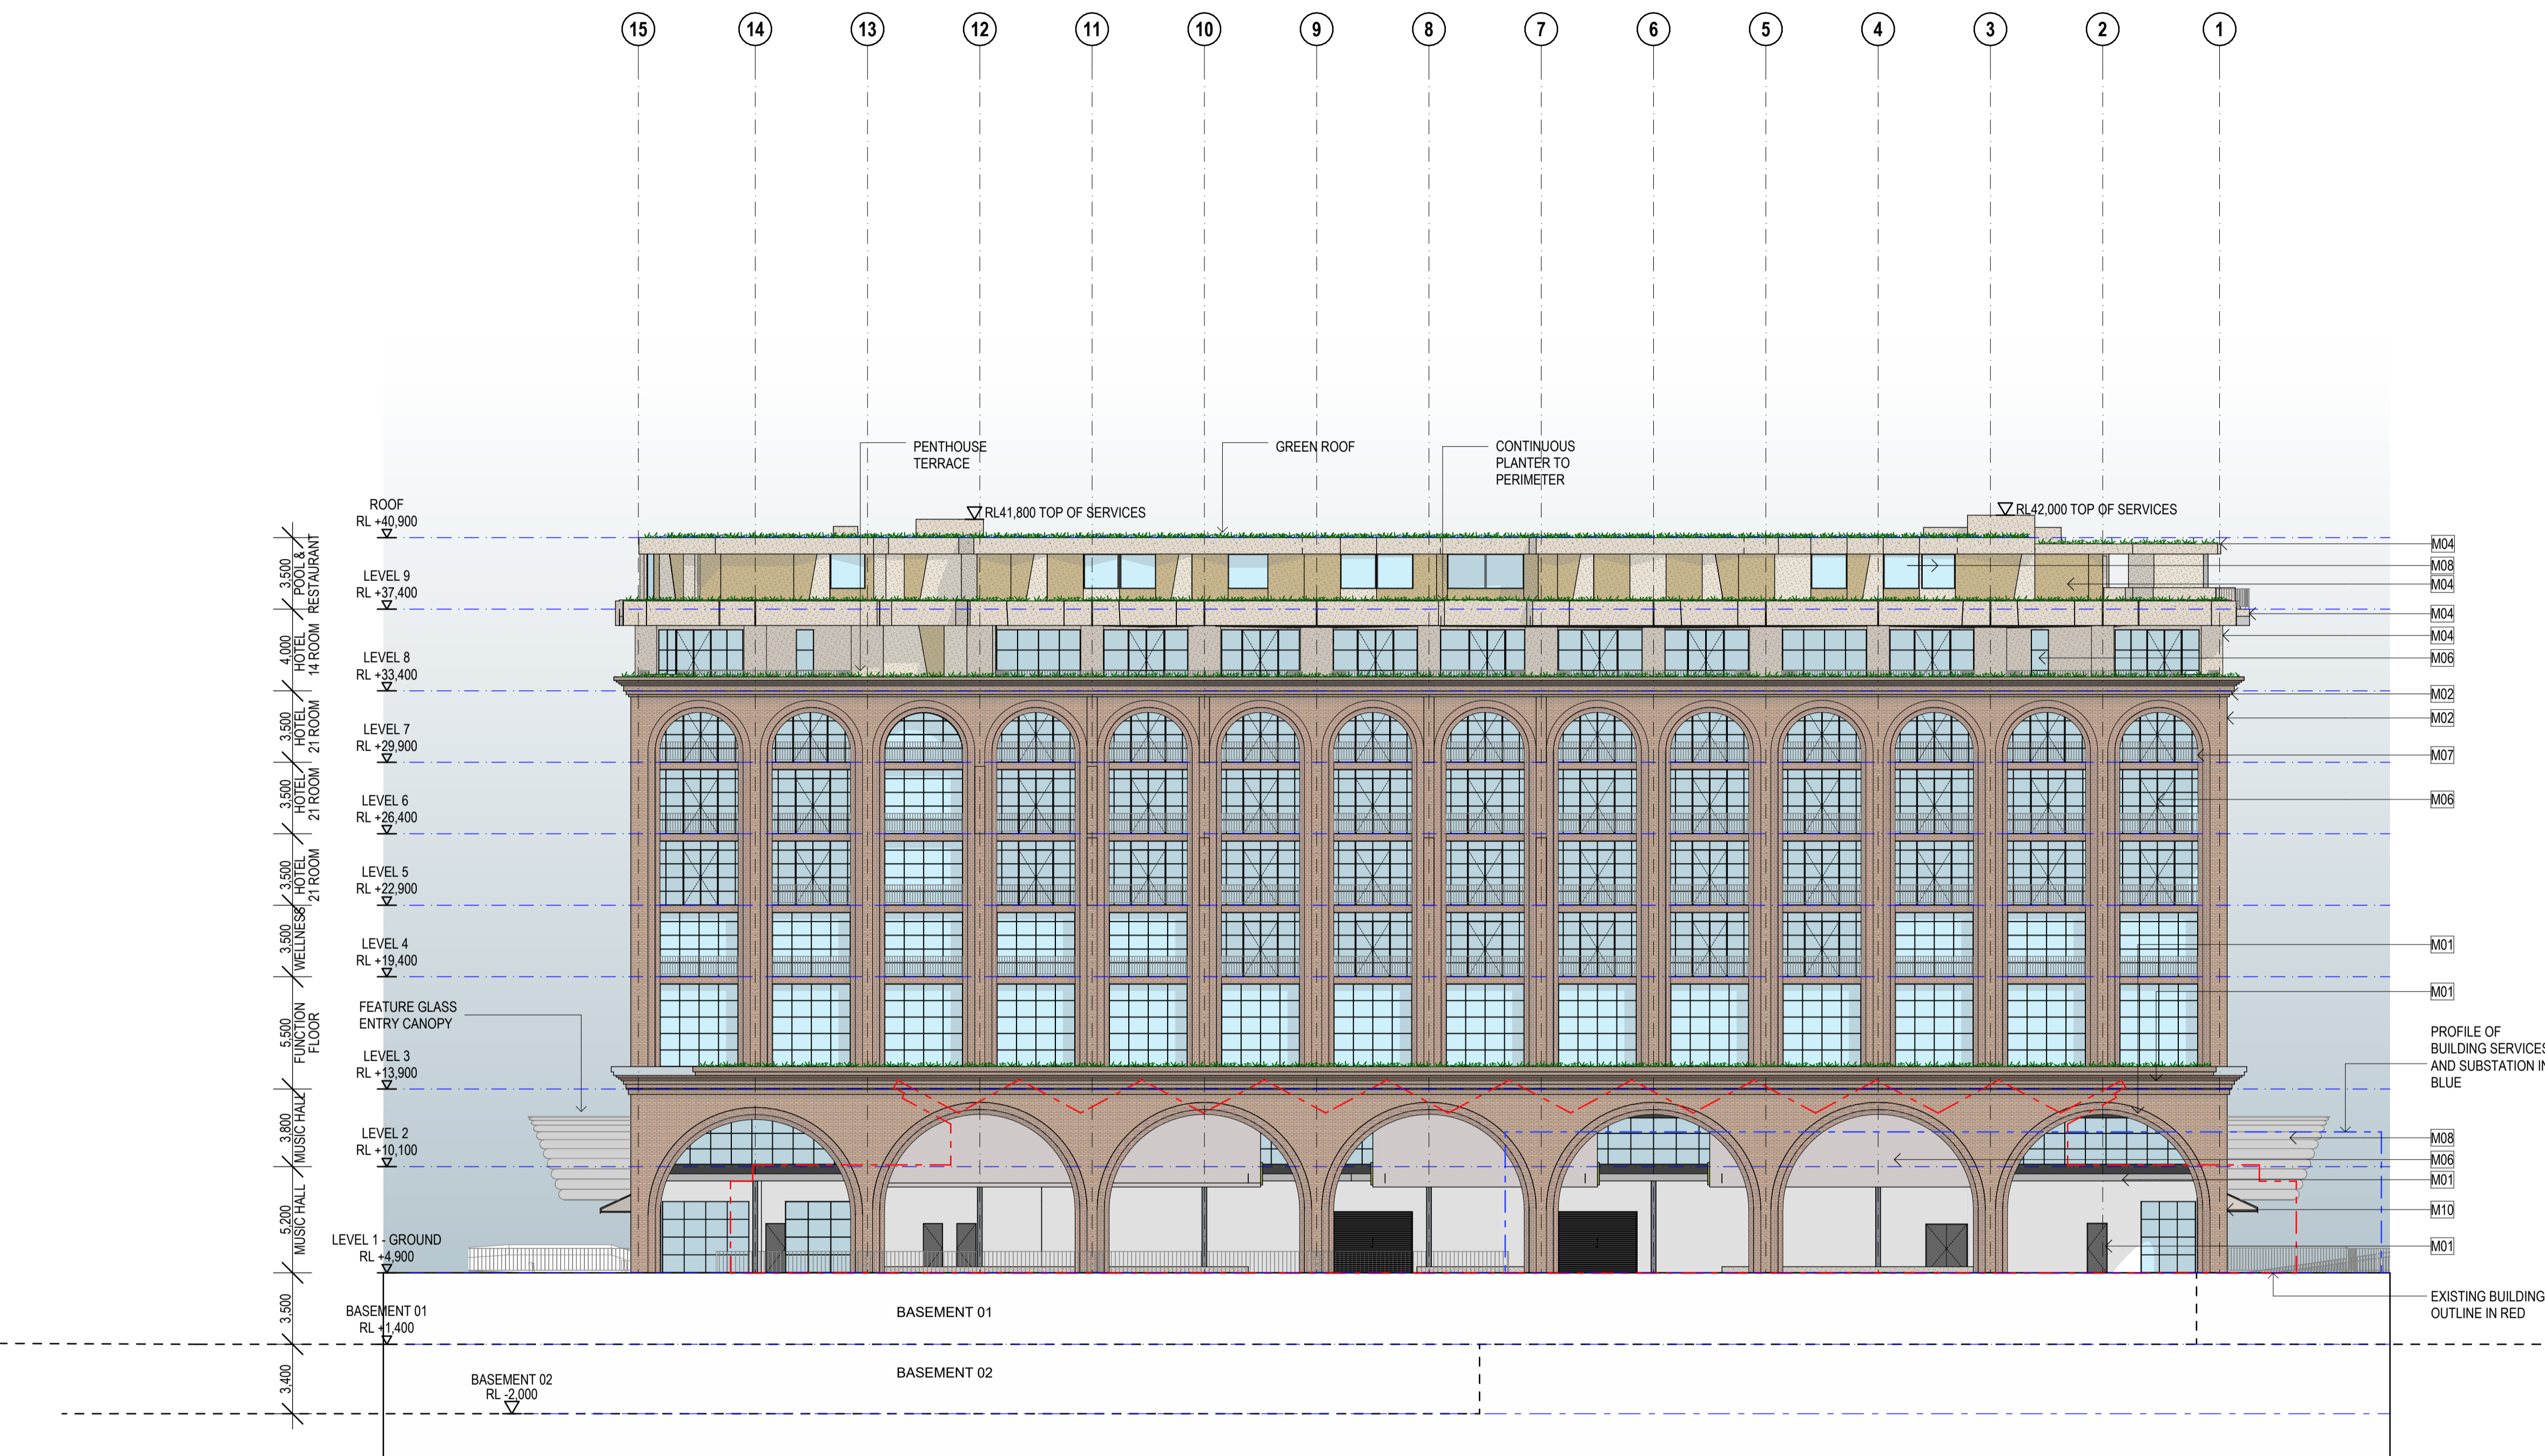

1 HOTEL NORTH ELEVATION
1:200

- NOTES**
1. Figured dimensions take precedence over scaled.
 2. Figured dimensions are millimetres unless noted otherwise.
 3. Check all dimensions on site prior to commencement of work.
 4. These designs, drawings and specifications, and copyright thereof, are the property of Little Boat Projects trading as The Trustee for Little Boat Projects Unit Trust and must not be used, retained or copied without the written authority of Little Boat Projects.

- FINISHES LEGEND**
- M01 MASONRY (SOFT MUD) MOULDED BRICK WITH COLOUR-MATCHED MORTAR AND FLUSH STRUCK JOINTS LAID IN STRETCHER BOND FORMAT
 - M02 MASONRY EXTRUDED BRICK WITH NATURAL MORTAR AND CONCAVE STRUCK JOINTS LAID IN ENGLISH BOND FORMAT
 - M03 PIGMENTED PRECAST CONCRETE PANEL WITH STONE RELIEF TEXTURE IN 2 PATTERNS (RECKLI FORMLINER 2/122, 2/318)
 - M04 PIGMENTED PRECAST CONCRETE PANEL WITH STONE RELIEF TEXTURE IN 3 PATTERNS (RECKLI FORMLINER 2/157, 2/158, 2/166)
 - M05 STONE-CLAD PLANTER WALL / HARDSCAPE
 - M06 STEEL FRAMED GLAZING SUITE IN MATT BLACK FINISH WITH TINTED GLAZING
 - M07 METAL BALUSTRADE WITH MICACEOUS IRON OXIDE PAINT FINISH
 - M08 GLAZING TINTED
 - M09 POWDERCOAT METAL FRAMED RETRACTABLE SLOPED PERGOLA WITH FOLDING WATERPROOF PVC MATERIAL - TO MATCH EXISTING
 - M10 POWDERCOAT METAL FRAMED FIXED AWNING WITH WATERPROOF PVC MATERIAL
 - M11 POWDERCOAT PERFORATED AND FOLDED ALUMINIUM PANEL
 - M12 CORTEN STEEL CLADDING
 - M13 GALVANISED STEEL FRAMING
 - M14 METAL MESH LANDSCAPE TRELIS
 - M15 HARDWOOD TIMBER CLADDING WITH EXPRESSED JOINTS
 - M16 NATURAL HARDWOOD TIMBER
 - M17 POLYCARBONATE WATERPROOF SHEET LINING
 - M18 PAINTED SOLID CORE DOOR

BCC DS
 LODGED
 23/09/2024
 APPLICATION REF
 A006618899

P01	IN PROGRESS ISSUE	07/12/23	NH
P02	DA DRAWING PACK - FOR INFORMATION	21/12/23	NH
P03	DEVELOPMENT APPLICATION	01/03/24	LW
P04	DEVELOPMENT APPLICATION	21/03/24	LW
P05	DEVELOPMENT APPLICATION PACKAGE	30/08/24	NH

Rev	Revision Description	Date	Ver



Client
Howard Smith Wharves

Project
Howard Smith Wharves Precinct

Title
HOTEL ELEVATION - PROPOSED NORTH

Plot Date 29/08/2024	Drwn NH	Chk PH
Project No. 2023	Scale 1:200 at A1	
Drawing No. A-HO.026	Revision P05	

DEVELOPMENT APPROVAL

