

REVISION			
-	NOT ISSUED	RG	19.06.2019
01	PRELODGEEMENT MEETING	AM	09.12.2019
> 02	DEVELOPMENT APPLICATION	AM	03.09.2020

REVISION

**QUALITY ASSURANCE** (FK IS A CERTIFIED COMPANY TO ISO 9001:2015)

THIS PROJECT IS SUBJECT TO THE FK QUALITY ASSURANCE SYSTEM

☐ SCHEMATIC DESIGN REVIEW FOR THIS PROJECT IS YET TO BE COMPLETED.

☐ DESIGN DEVELOPMENT REVIEW FOR THIS PROJECT IS YET TO BE COMPLETED.

☐ TENDER DOCUMENTATION REVIEW FOR THIS PROJECT IS YET TO BE COMPLETED.

☐ CONSTRUCTION DOCUMENTATION REVIEW FOR THIS DRAWING IS YET TO BE COMPLETED.

IF THIS DRAWING IS STAMPED "UNCONTROLLED COPY" THEN IT IS TO BE CONSIDERED A DRAFT, SUBJECT TO REVISION WITHOUT NOTICE

**NOTES**

THIS DRAWING IS COPYRIGHT AND SHALL REMAIN THE PROPERTY OF FENDER KATSALIDIS (AUST) PTY LTD  
CHECK AND VERIFY ALL DIMENSIONS ON SITE PRIOR TO COMMENCING WORK. DRAWING TO BE READ  
IN CONJUNCTION WITH ALL OTHER CONTRACT DOCUMENTS. DO NOT SCALE DRAWINGS. USE FIGURED  
DIMENSIONS ONLY. SEEK CLARIFICATION OF INCONSISTENCIES / CONFLICTS.

DRAWN	DATE	CHECKED	PLOT DATE	JOB NO.	SCALE
J.Z	03.09.2020	M.I	10.09.2020	19021	1:250@A3

PROJECT  
133 MARY STREET  
BRISBANE QLD 4000

DRAWING TITLE


BASEMENT 01 FLOOR PLAN

**FENDER KATSALIDIS**  
WWW.FKAUSTRALIA.COM  
2 RIVERSIDE QUAY, SOUTHBANK  
VICTORIA 3006 AUSTRALIA  
TELEPHONE: +61 3 8696 3888  
FENDER KATSALIDIS (AUST) PTY LTD ACN 092 943 032

ISSUE PURPOSE  
DEVELOPMENT APPLICATION

REV. 02

DRAWING NO. DA119

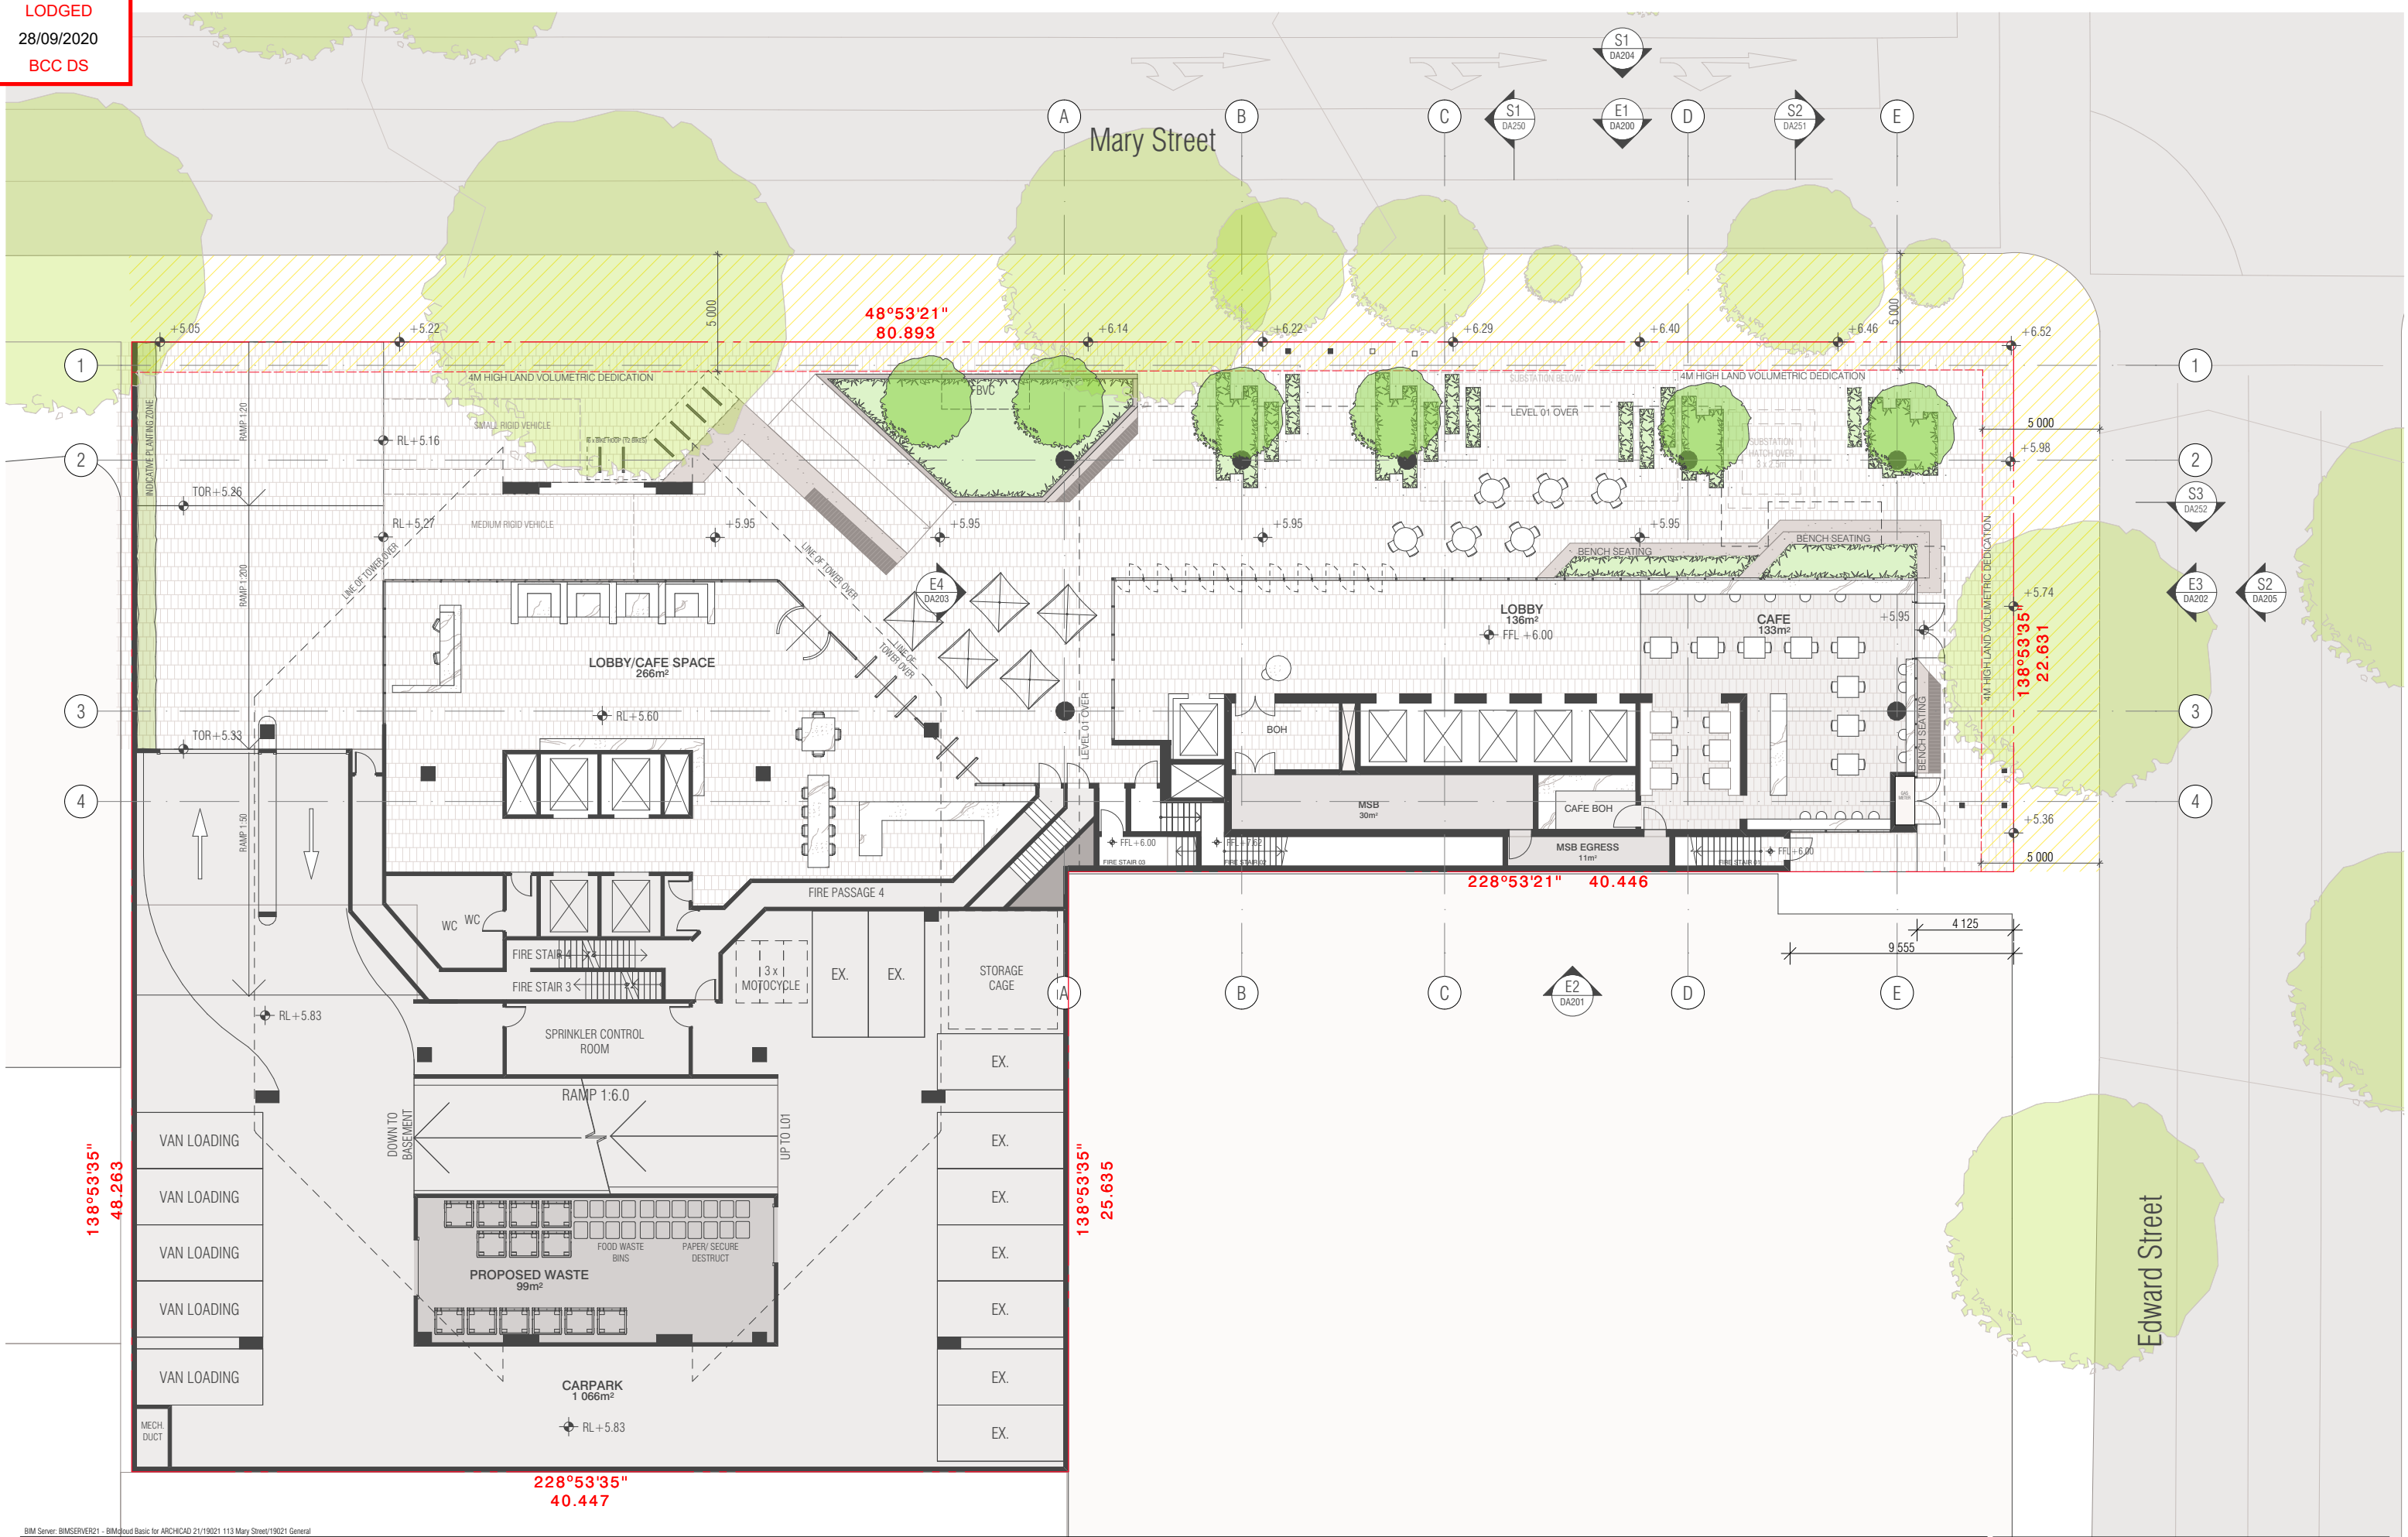

BIM Server: BIMSERVER21 - BIMcloud Basic for ARCHICAD 21/19021 113 Mary Street/19021 General

REVISION		
-	NOT ISSUED	RG 26.06.2019
01	PRELODGEEMENT MEETING	AM 09.12.2019
> 02	DEVELOPMENT APPLICATION	AM 03.09.2020

REVISION


**QUALITY ASSURANCE** (FK IS A CERTIFIED COMPANY TO ISO 9001:2015)  
THIS PROJECT IS SUBJECT TO THE FK QUALITY ASSURANCE SYSTEM  
☐ SCHEMATIC DESIGN REVIEW FOR THIS PROJECT IS YET TO BE COMPLETED.  
☐ DESIGN DEVELOPMENT REVIEW FOR THIS PROJECT IS YET TO BE COMPLETED.  
☐ TENDER DOCUMENTATION REVIEW FOR THIS PROJECT IS YET TO BE COMPLETED.  
☐ CONSTRUCTION DOCUMENTATION REVIEW FOR THIS DRAWING IS YET TO BE COMPLETED.  
IF THIS DRAWING IS STAMPED UNCONTROLLED COPY THEN IT IS TO BE CONSIDERED A DRAFT, SUBJECT TO REVISION WITHOUT NOTICE

NOTES

THIS DRAWING IS COPYRIGHT AND SHALL REMAIN THE PROPERTY OF FENDER KATSAIDIS (AUST) PTY LTD  
CHECK AND VERIFY ALL DIMENSIONS ON SITE PRIOR TO COMMENCING WORK. DRAWING TO BE READ  
IN CONJUNCTION WITH ALL OTHER CONTRACT DOCUMENTS. DO NOT SCALE DRAWINGS. USE FIGURED  
DIMENSIONS ONLY. SEEK CLARIFICATION OF INCONSISTENCIES / CONFLICTS.

DRAWN	DATE	CHECKED	PLOT DATE	JOB NO.	SCALE
J.Z	03.09.2020	M.I	10.09.2020	19021	1:250@A3



PROJECT

133 MARY STREET  
BRISBANE QLD 4000

DRAWING TITLE  
GROUND FLOOR PLAN


FENDER KATSAIDIS

WWW.FKAUSTRALIA.COM  
2 RIVERSIDE QUAY, SOUTHBANK  
VICTORIA 3006 AUSTRALIA  
TELEPHONE: +61 3 8696 3888  
FENDER KATSAIDIS (AUST) PTY LTD ACN 092 943 032

ISSUE PURPOSE  
DEVELOPMENT APPLICATION



REV. 02  
DRAWING NO.  
DA120

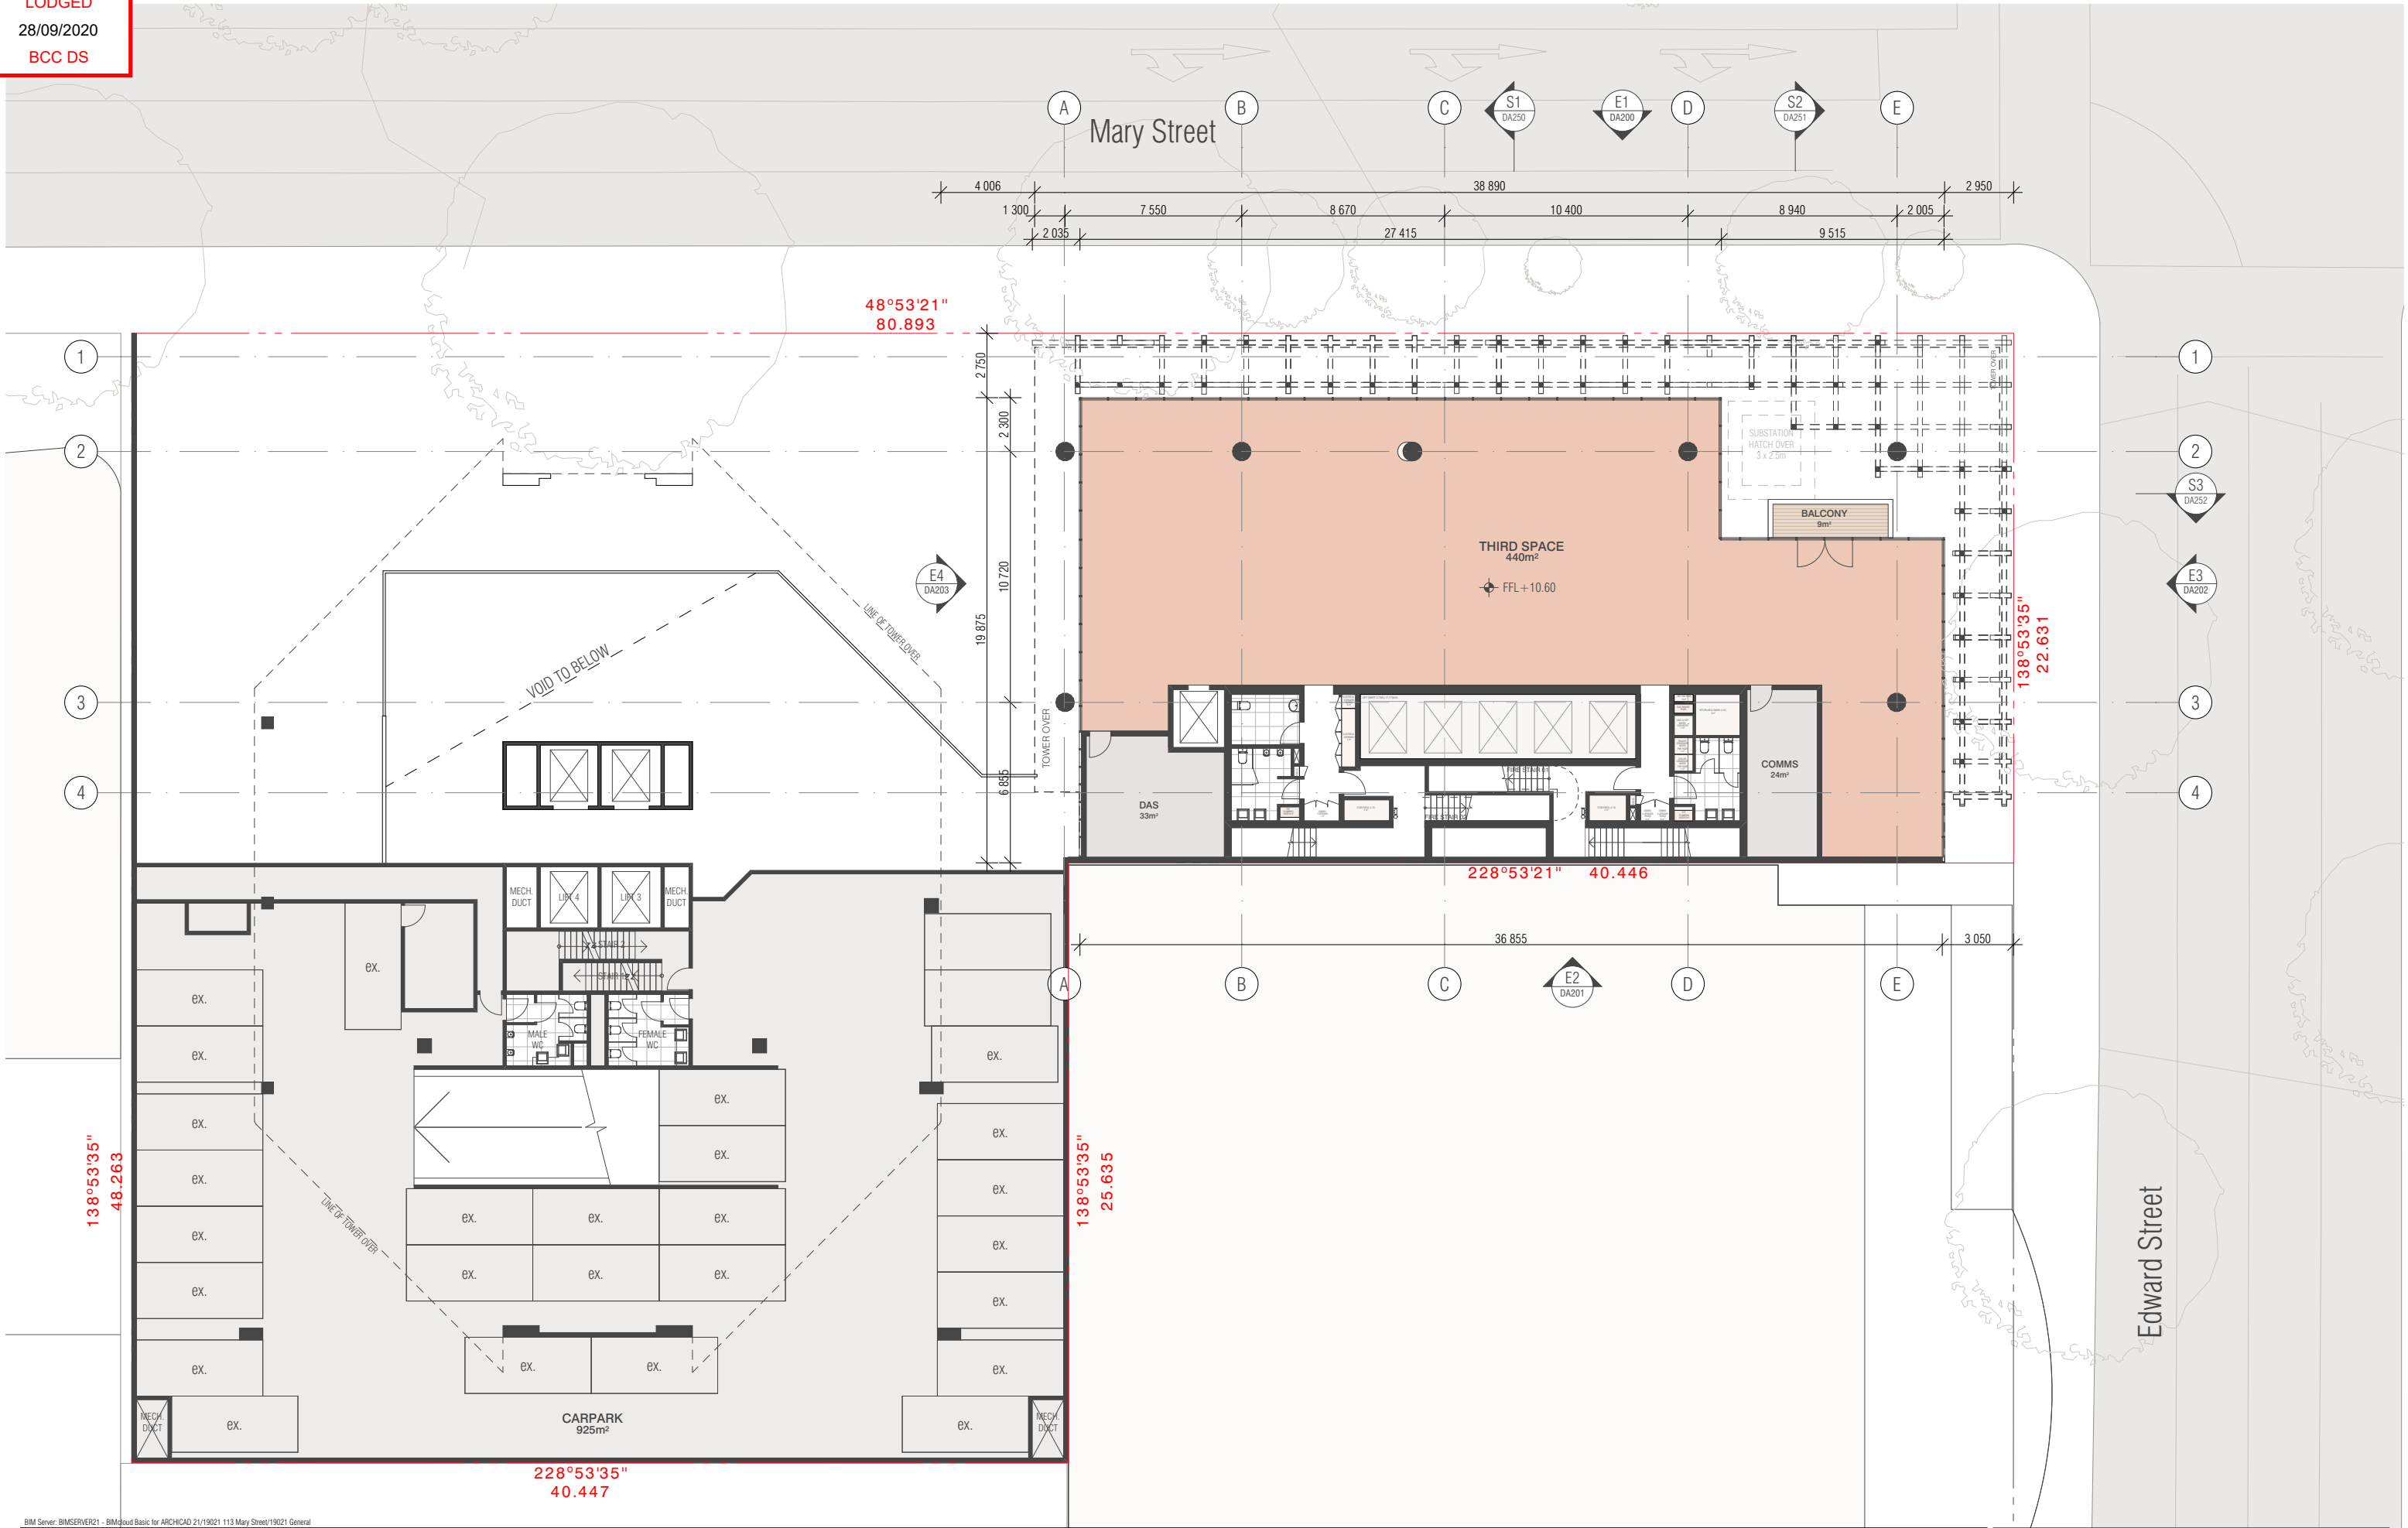

BIM Server: BIMSERVER21 - BIMcloud Basic for ARCHICAD 21/19021 113 Mary Street/19021 General

REVISION	
-	NOT ISSUED
01	PRELODGEEMENT MEETING
02	DEVELOPMENT APPLICATION

RG	26.06.2019
MI	09.12.2019
AM	03.09.2020

REVISION

**QUALITY ASSURANCE** (FK IS A CERTIFIED COMPANY TO ISO 9001:2015)  
THIS PROJECT IS SUBJECT TO THE FK QUALITY ASSURANCE SYSTEM  
☐ SCHEMATIC DESIGN REVIEW FOR THIS PROJECT IS YET TO BE COMPLETED.  
☐ DESIGN DEVELOPMENT REVIEW FOR THIS PROJECT IS YET TO BE COMPLETED.  
☐ TENDER DOCUMENTATION REVIEW FOR THIS PROJECT IS YET TO BE COMPLETED.  
☐ CONSTRUCTION DOCUMENTATION REVIEW FOR THIS DRAWING IS YET TO BE COMPLETED.  
IF THIS DRAWING IS STAMPED UNCONTROLLED COPY THEN IT IS TO BE CONSIDERED A DRAFT, SUBJECT TO REVISION WITHOUT NOTICE

**NOTES**  
THIS DRAWING IS COPYRIGHT AND SHALL REMAIN THE PROPERTY OF FENDER KATSALIDIS (AUST) PTY LTD  
CHECK AND VERIFY ALL DIMENSIONS ON SITE PRIOR TO COMMENCING WORK. DRAWING TO BE READ IN CONJUNCTION WITH ALL OTHER CONTRACT DOCUMENTS. DO NOT SCALE DRAWINGS. USE FIGURED DIMENSIONS ONLY. SEEK CLARIFICATION OF INCONSISTENCIES / CONFLICTS.

DRAWN	DATE	CHECKED	PLOT DATE	JOB NO.	SCALE
J.Z	03.09.2020	M.I	10.09.2020	19021	1:250@A3



**PROJECT**  
133 MARY STREET  
BRISBANE QLD 4000


**DRAWING TITLE**  
LEVEL 01 PLAN

**FENDER KATSALIDIS**  
WWW.FKAUSTRALIA.COM  
2 RIVERSIDE QUAY, SOUTH BANK  
VICTORIA 3006 AUSTRALIA  
TELEPHONE: +61 3 8696 3888  
FENDER KATSALIDIS (AUST) PTY LTD ACN 092 943 032

**ISSUE PURPOSE**  
DEVELOPMENT APPLICATION



**REV.** 02  
**DRAWING NO.** DA121

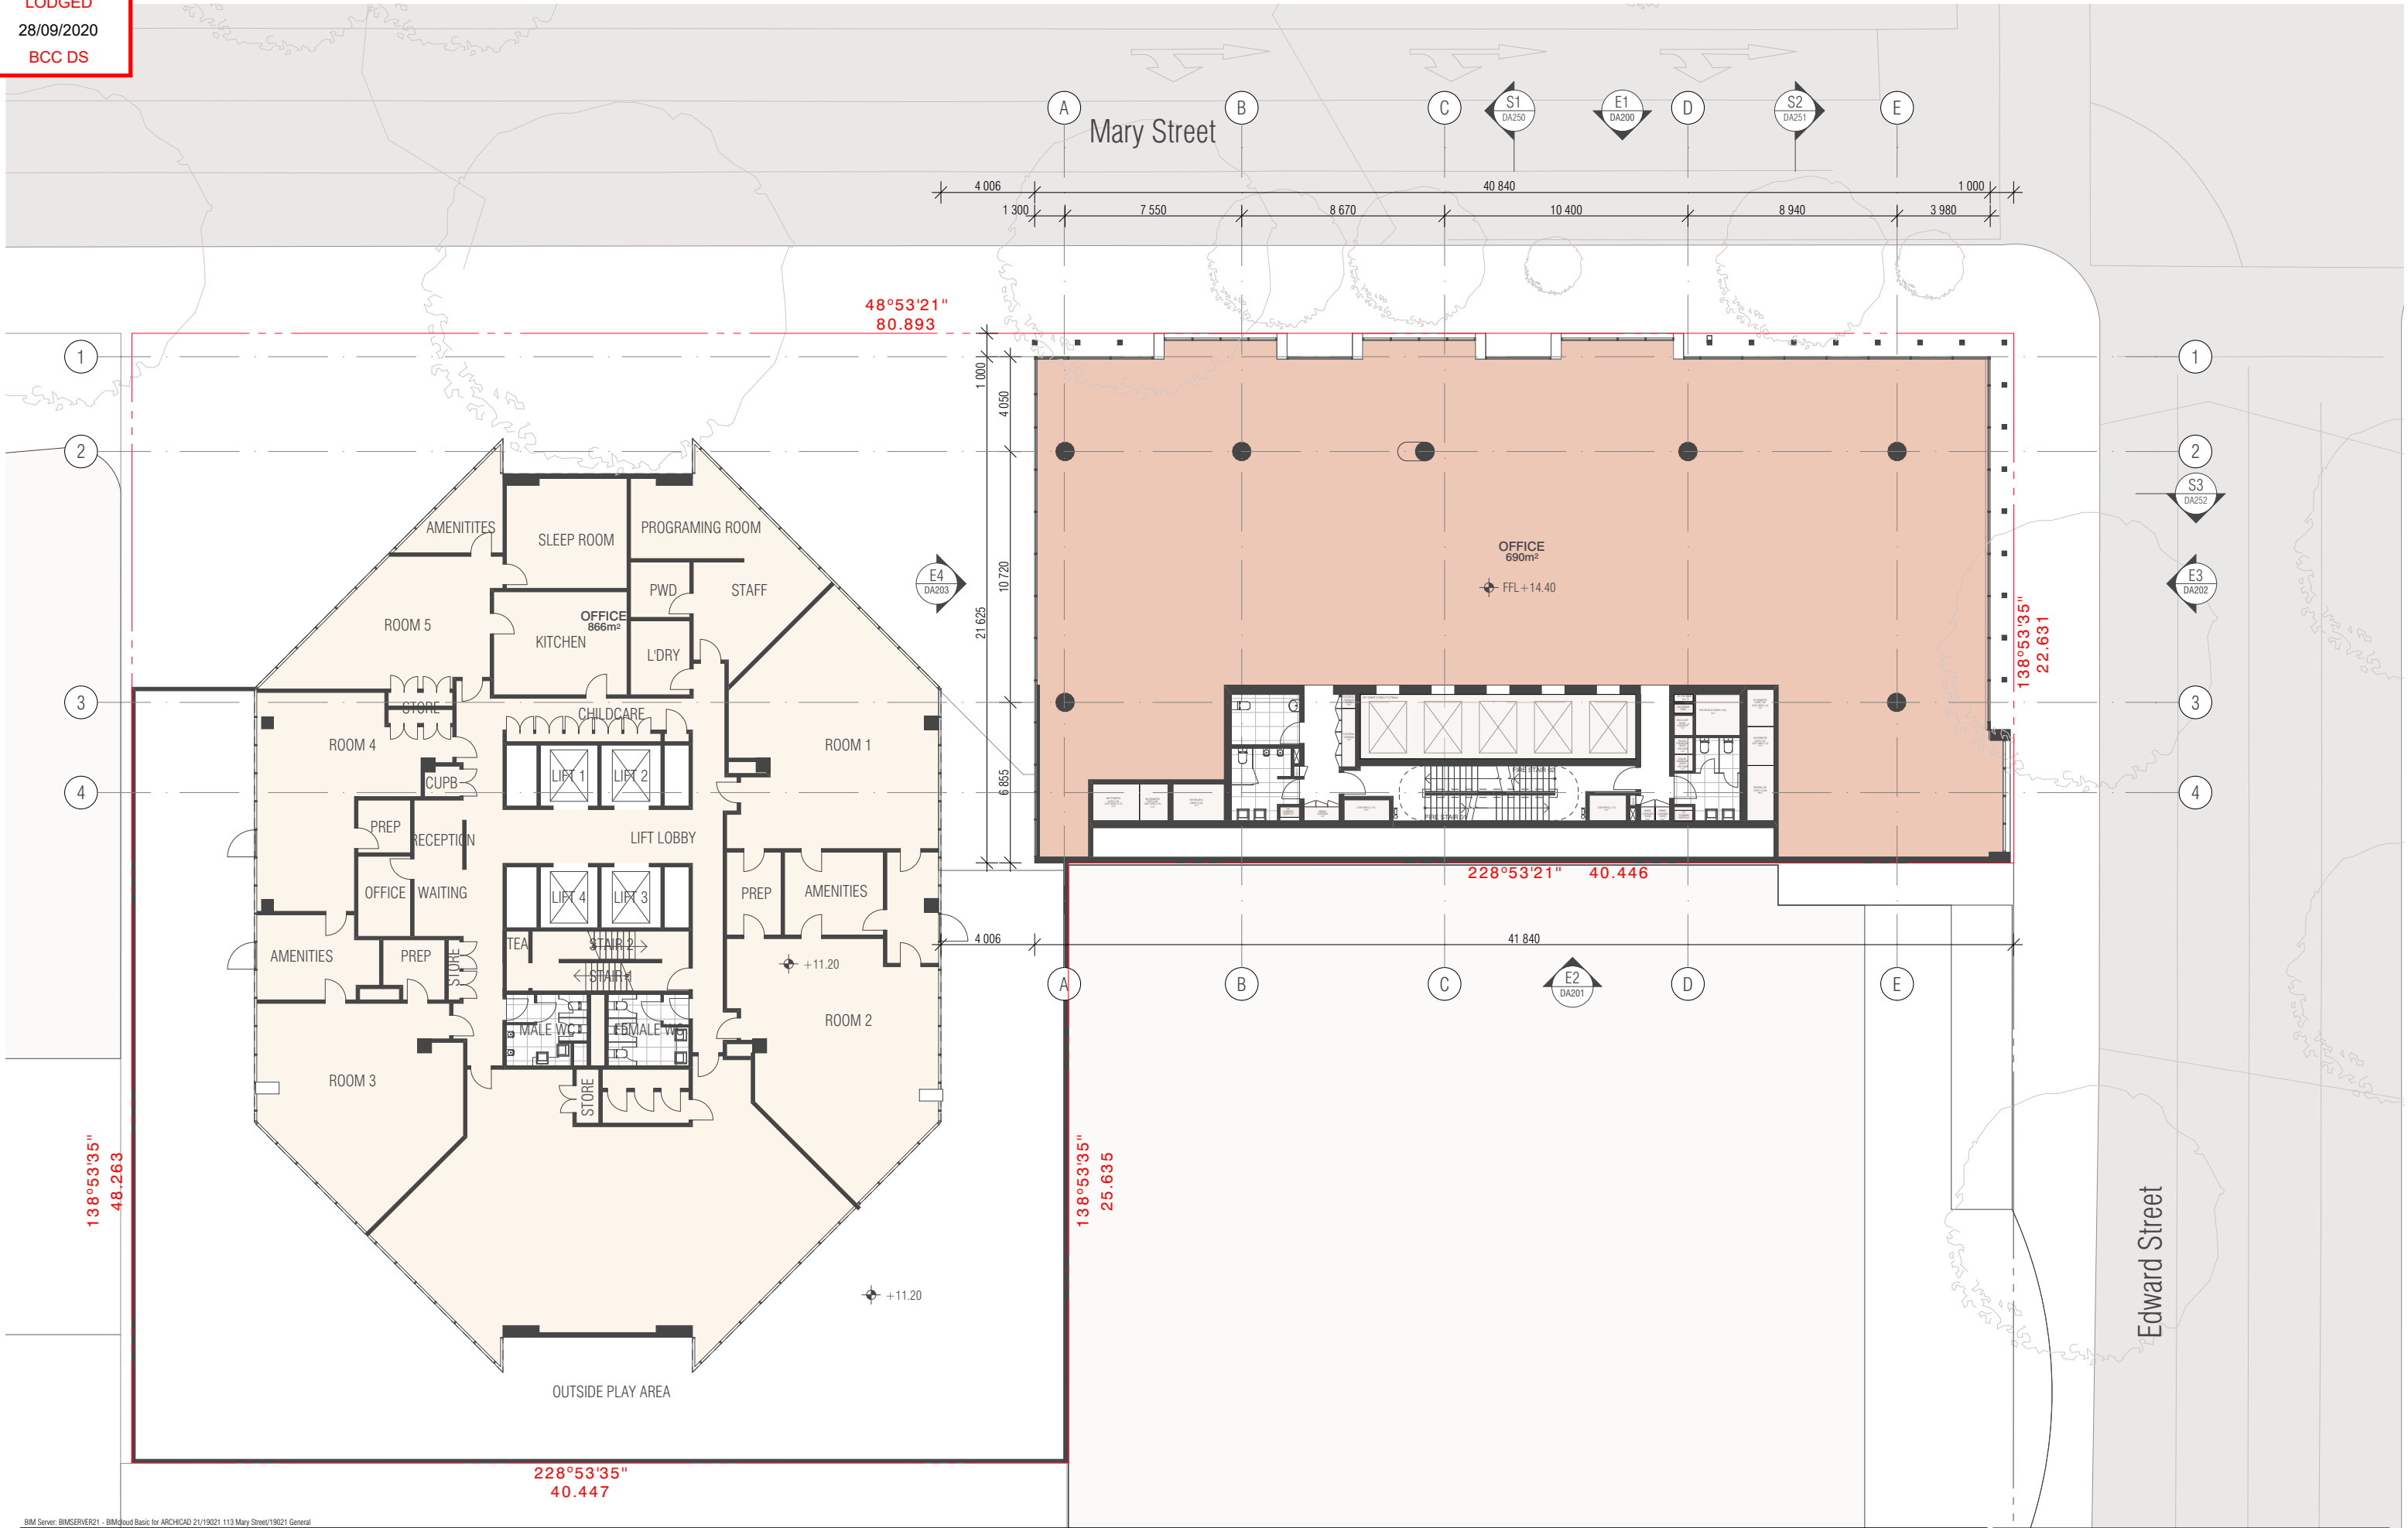

IF THIS DRAWING IS STAMPED UNCONTROLLED COPY THEN IT IS TO BE CONSIDERED A DRAFT, SUBJECT TO REVISION WITHOUT NOTICE

NOTES

THIS DRAWING IS COPYRIGHT AND SHALL REMAIN THE PROPERTY OF FENDER KATSAIDIS (AUST) PTY LTD

CHECK AND VERIFY ALL DIMENSIONS ON SITE PRIOR TO COMMENCING WORK. DRAWING TO BE READ IN CONJUNCTION WITH ALL OTHER CONTRACT DOCUMENTS. DO NOT SCALE DRAWINGS. USE FIGURED DIMENSIONS ONLY. SEEK CLARIFICATION OF INCONSISTENCIES / CONFLICTS.

DRAWN

J.Z

DATE

03.09.2020

CHECKED

M.I

PLOT DATE

10.09.2020

JOB NO.

19021

SCALE

1:250@A3

PROJECT

133 MARY STREET

BRISBANE QLD 4000

FENDER KATSAIDIS

WWW.FKAUSTRALIA.COM

2 RIVERSIDE QUAY, SOUTHBANK

VICTORIA 3006 AUSTRALIA

TELEPHONE: +61 3 8696 3888

FENDER KATSAIDIS (AUST) PTY LTD ACN 092 943 032

ISSUE PURPOSE

DEVELOPMENT APPLICATION


REV.

02

DRAWING NO.

DA122



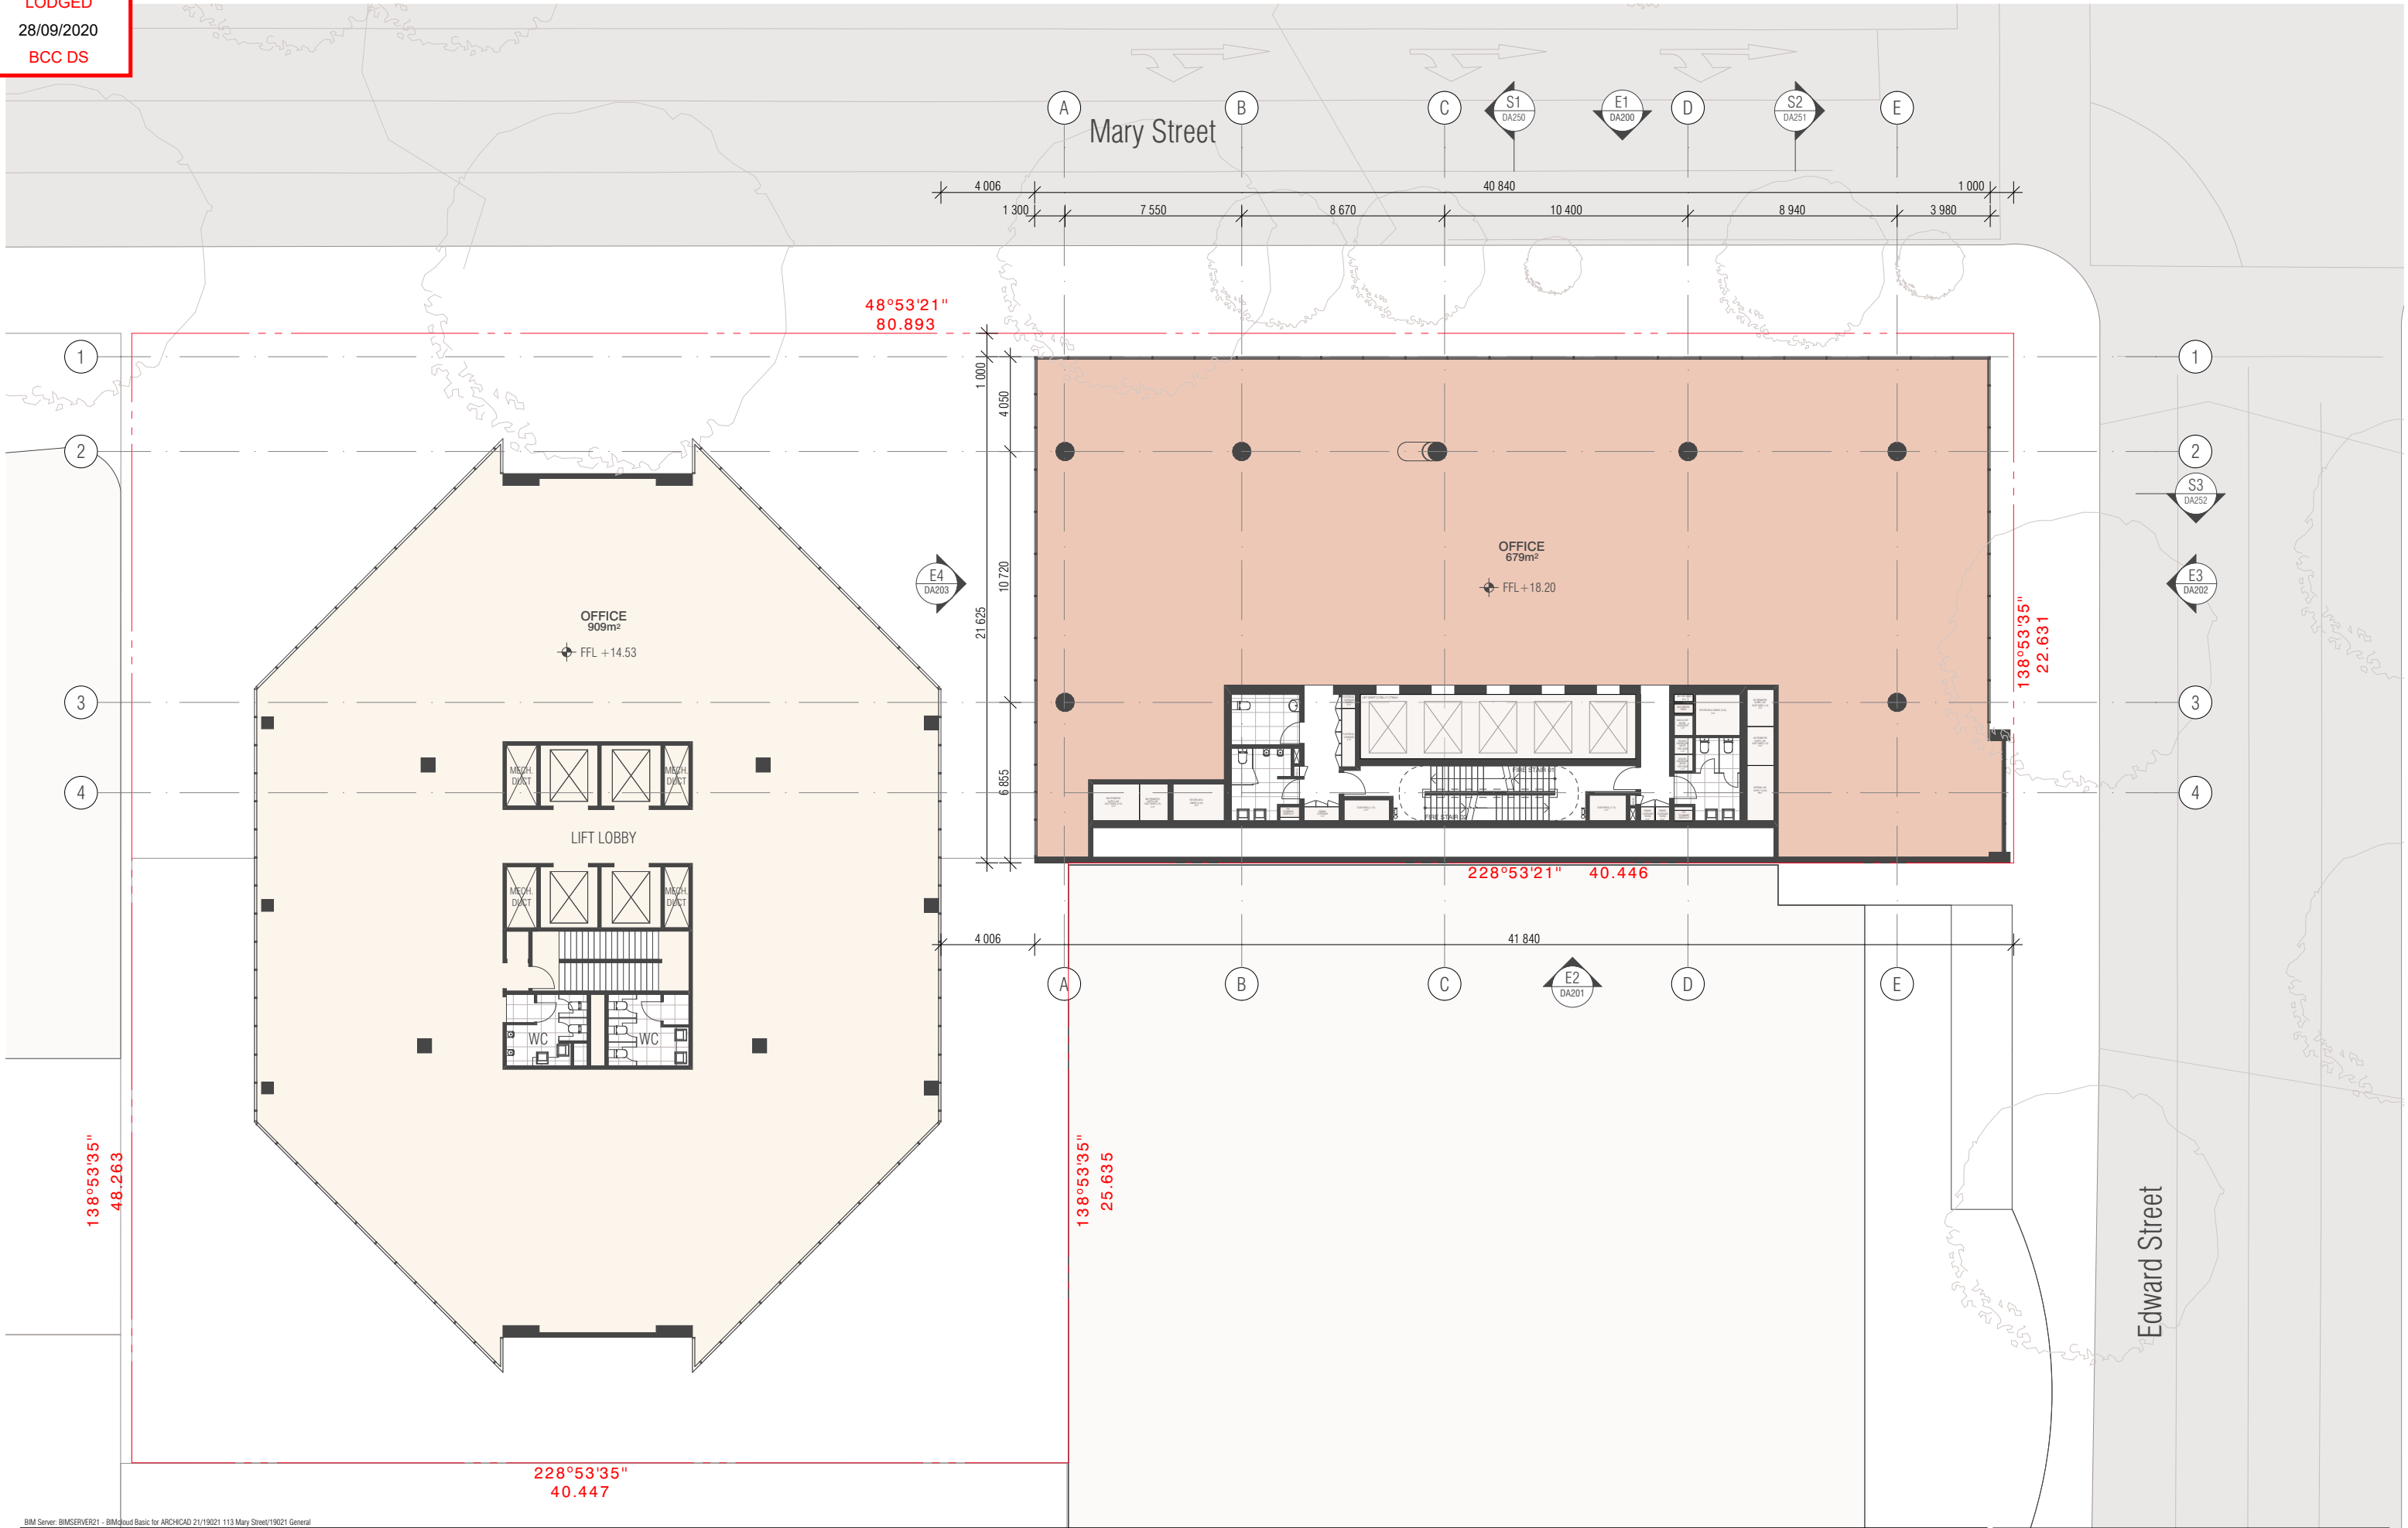

BIM Server: BIMSERVER21 - BIMcloud Basic for ARCHICAD 21/19021 113 Mary Street/19021 General

REVISION		REVISION	
-	NOT ISSUED	MI	26.06.2019
01	PRELODGEEMENT MEETING	AM	09.12.2019
02	DEVELOPMENT APPLICATION	AM	03.09.2020

**QUALITY ASSURANCE** (FK IS A CERTIFIED COMPANY TO ISO 9001:2015)  
THIS PROJECT IS SUBJECT TO THE FK QUALITY ASSURANCE SYSTEM  
☐ SCHEMATIC DESIGN REVIEW FOR THIS PROJECT IS YET TO BE COMPLETED.  
☐ DESIGN DEVELOPMENT REVIEW FOR THIS PROJECT IS YET TO BE COMPLETED.  
☐ TENDER DOCUMENTATION REVIEW FOR THIS PROJECT IS YET TO BE COMPLETED.  
☐ CONSTRUCTION DOCUMENTATION REVIEW FOR THIS DRAWING IS YET TO BE COMPLETED.  
IF THIS DRAWING IS STAMPED UNCONTROLLED COPY THEN IT IS TO BE CONSIDERED A DRAFT, SUBJECT TO REVISION WITHOUT NOTICE

**NOTES**  
THIS DRAWING IS COPYRIGHT AND SHALL REMAIN THE PROPERTY OF FENDER KATSAIDIS (AUST) PTY LTD  
CHECK AND VERIFY ALL DIMENSIONS ON SITE PRIOR TO COMMENCING WORK. DRAWING TO BE READ IN CONJUNCTION WITH ALL OTHER CONTRACT DOCUMENTS. DO NOT SCALE DRAWINGS. USE FIGURED DIMENSIONS ONLY. SEEK CLARIFICATION OF INCONSISTENCIES / CONFLICTS.

DRAWN	DATE	CHECKED	PLOT DATE	JOB NO.	SCALE
J.Z	03.09.2020	M.I	10.09.2020	19021	1:250@A3


**PROJECT**  
133 MARY STREET  
BRISBANE QLD 4000

**DRAWING TITLE**  
LEVEL 03 PLAN

**FENDER KATSAIDIS**  
WWW.FKAUSTRALIA.COM  
2 RIVERSIDE QUAY, SOUTHBANK  
VICTORIA 3006 AUSTRALIA  
TELEPHONE: +61 3 8696 3888  
FENDER KATSAIDIS (AUST) PTY LTD ACN 092 943 032

**ISSUE PURPOSE**  
DEVELOPMENT APPLICATION

**REV.** 02  
**DRAWING NO.** DA123

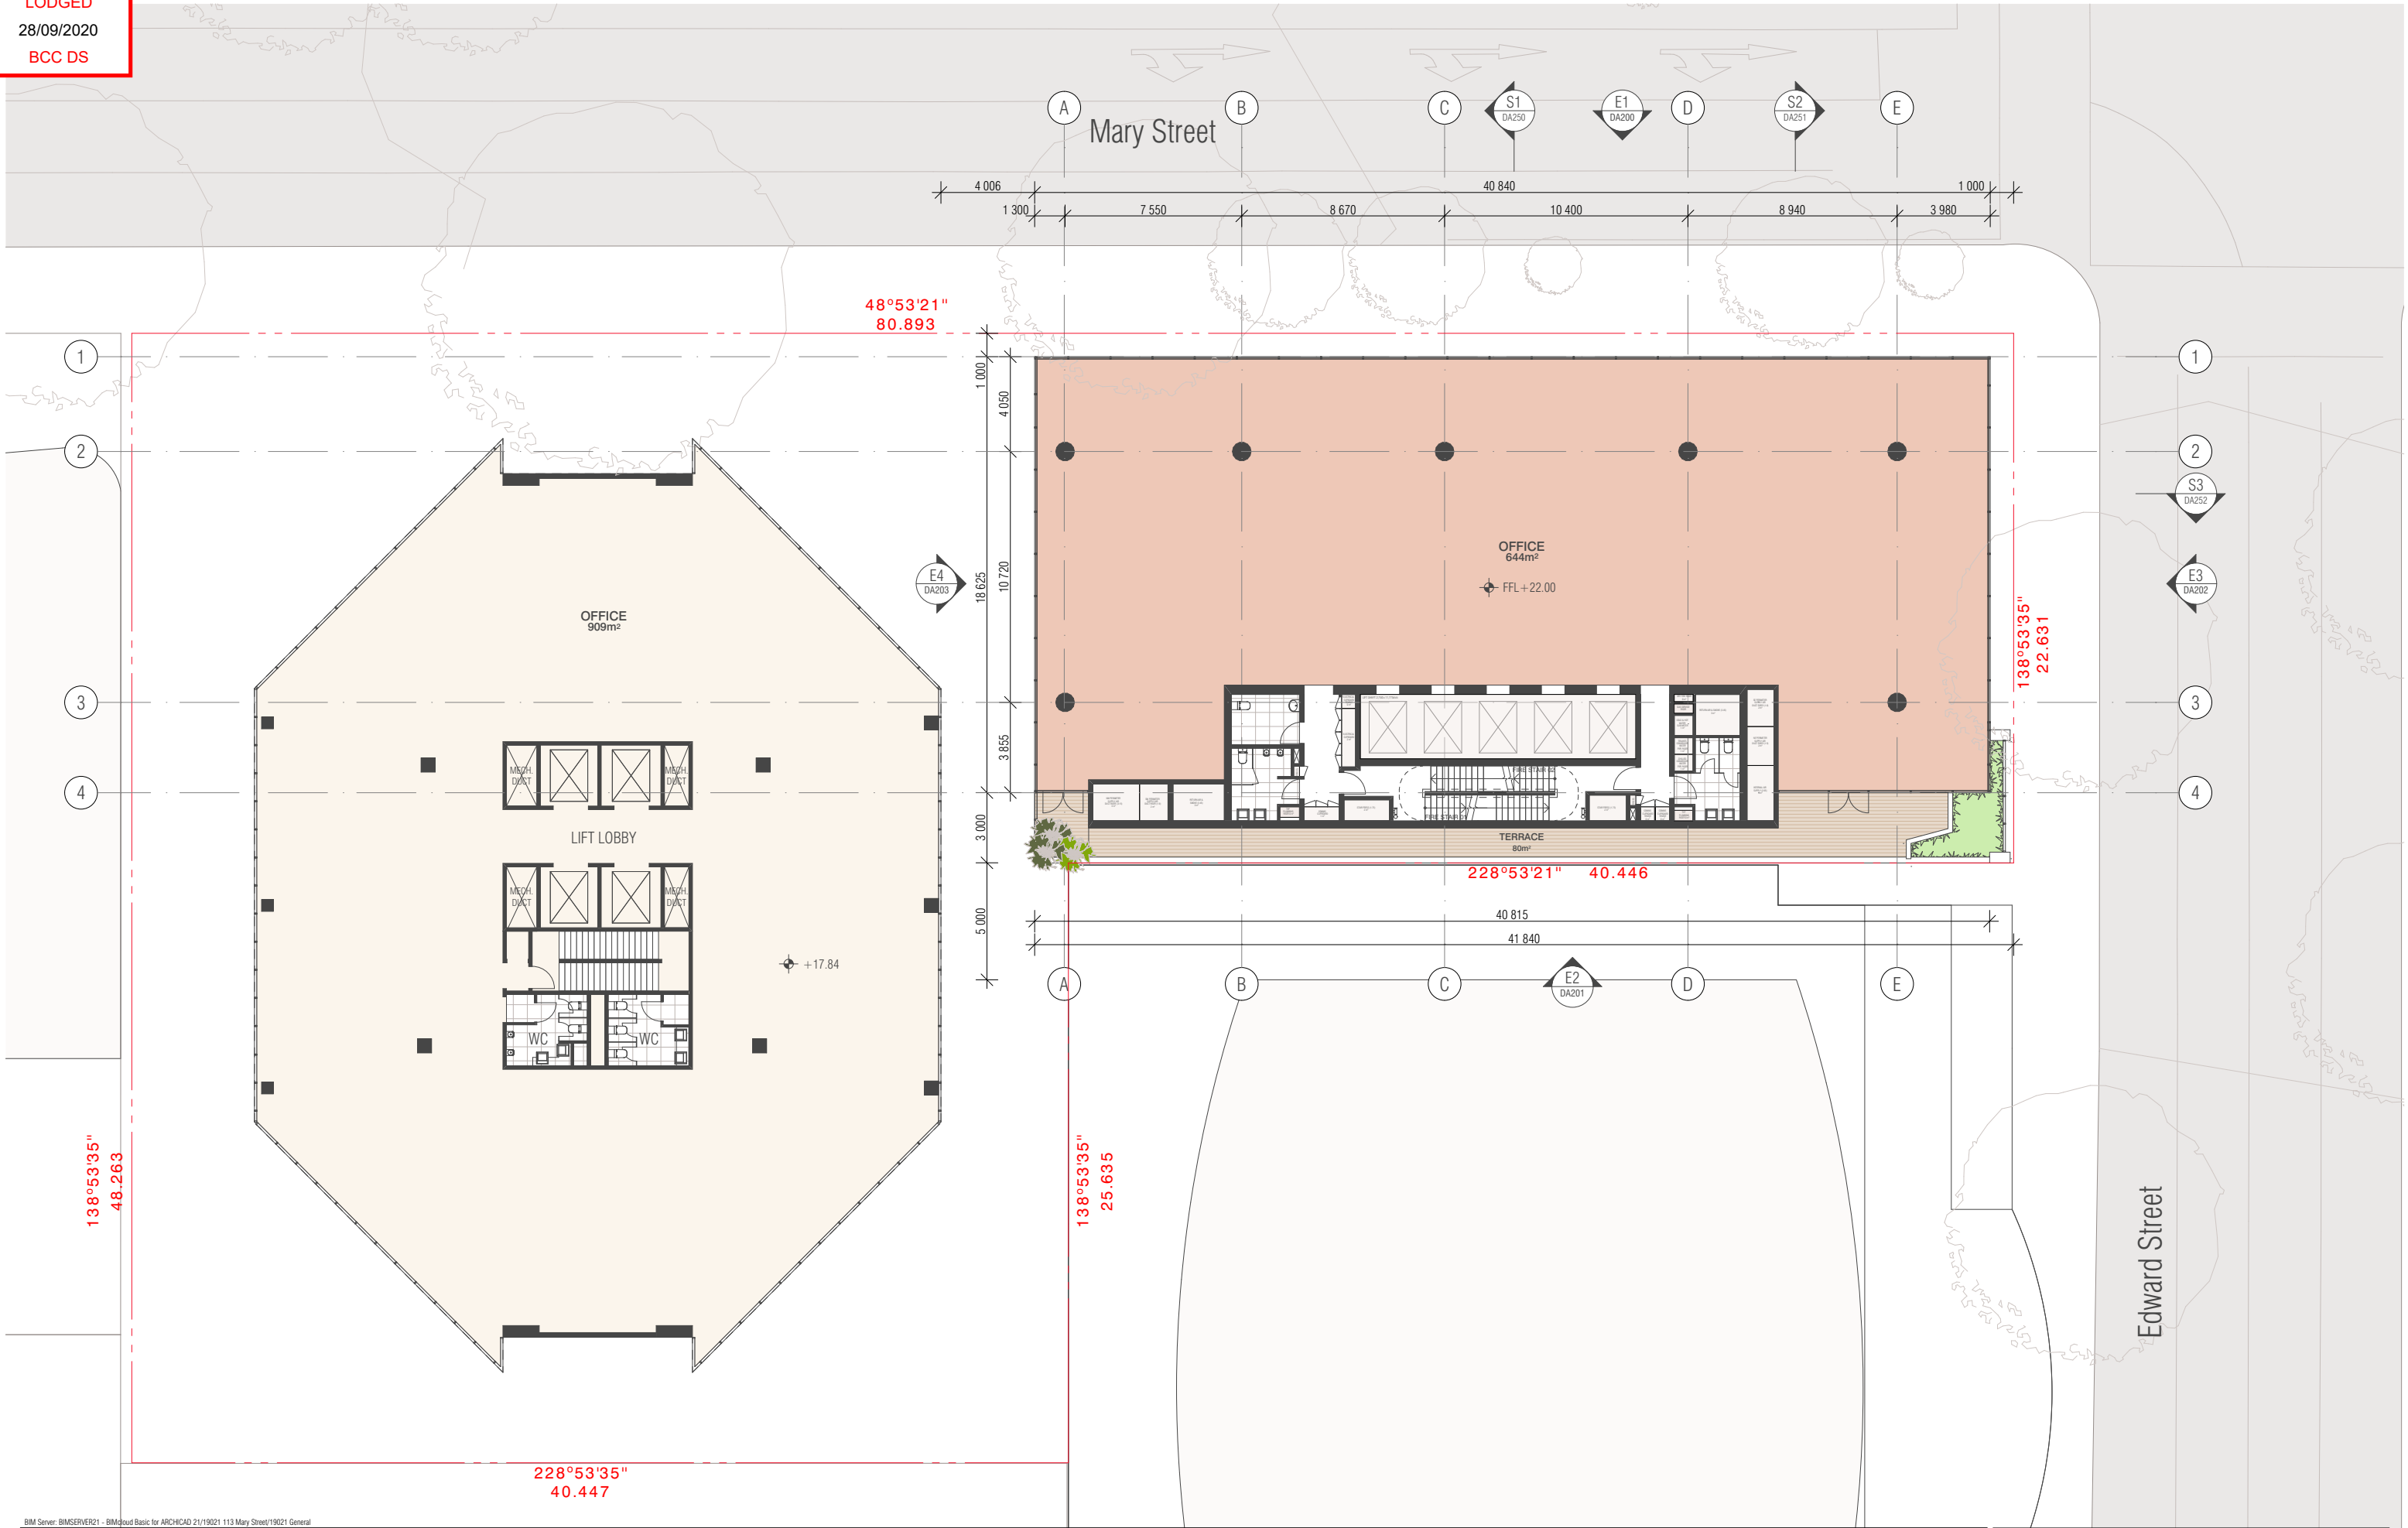

BIM Server: BIMSERVER21 - BIMcloud Basic for ARCHICAD 21/19021 113 Mary Street/19021 General

REVISION		REVISION	
-	NOT ISSUED	MI	26.06.2019
01	PRELODGEEMENT MEETING	AM	09.12.2019
➤ 02	DEVELOPMENT APPLICATION	AM	03.09.2020

**QUALITY ASSURANCE** (FK IS A CERTIFIED COMPANY TO ISO 9001:2015)  
THIS PROJECT IS SUBJECT TO THE FK QUALITY ASSURANCE SYSTEM  
☐ SCHEMATIC DESIGN REVIEW FOR THIS PROJECT IS YET TO BE COMPLETED.  
☐ DESIGN DEVELOPMENT REVIEW FOR THIS PROJECT IS YET TO BE COMPLETED.  
☐ TENDER DOCUMENTATION REVIEW FOR THIS PROJECT IS YET TO BE COMPLETED.  
☐ CONSTRUCTION DOCUMENTATION REVIEW FOR THIS DRAWING IS YET TO BE COMPLETED.  
IF THIS DRAWING IS STAMPED UNCONTROLLED COPY THEN IT IS TO BE CONSIDERED A DRAFT, SUBJECT TO REVISION WITHOUT NOTICE

**NOTES**  
THIS DRAWING IS COPYRIGHT AND SHALL REMAIN THE PROPERTY OF FENDER KATSAIDIS (AUST) PTY LTD  
CHECK AND VERIFY ALL DIMENSIONS ON SITE PRIOR TO COMMENCING WORK. DRAWING TO BE READ IN CONJUNCTION WITH ALL OTHER CONTRACT DOCUMENTS. DO NOT SCALE DRAWINGS. USE FIGURED DIMENSIONS ONLY. SEEK CLARIFICATION OF INCONSISTENCIES / CONFLICTS.

DRAWN	DATE	CHECKED	PLOT DATE	JOB NO.	SCALE
J.Z	03.09.2020	M.I	10.09.2020	19021	1:250@A3


**PROJECT**  
133 MARY STREET  
BRISBANE QLD 4000

**DRAWING TITLE**  
LEVEL 04 PLAN

**FENDER KATSAIDIS**  
WWW.FKAUSTRALIA.COM  
2 RIVERSIDE QUAY, SOUTH BANK  
VICTORIA 3006 AUSTRALIA  
TELEPHONE: +61 3 8696 3888  
FENDER KATSAIDIS (AUST) PTY LTD ACN 092 943 032

**ISSUE PURPOSE**  
DEVELOPMENT APPLICATION

**REV.** 02  
**DRAWING NO.** DA124

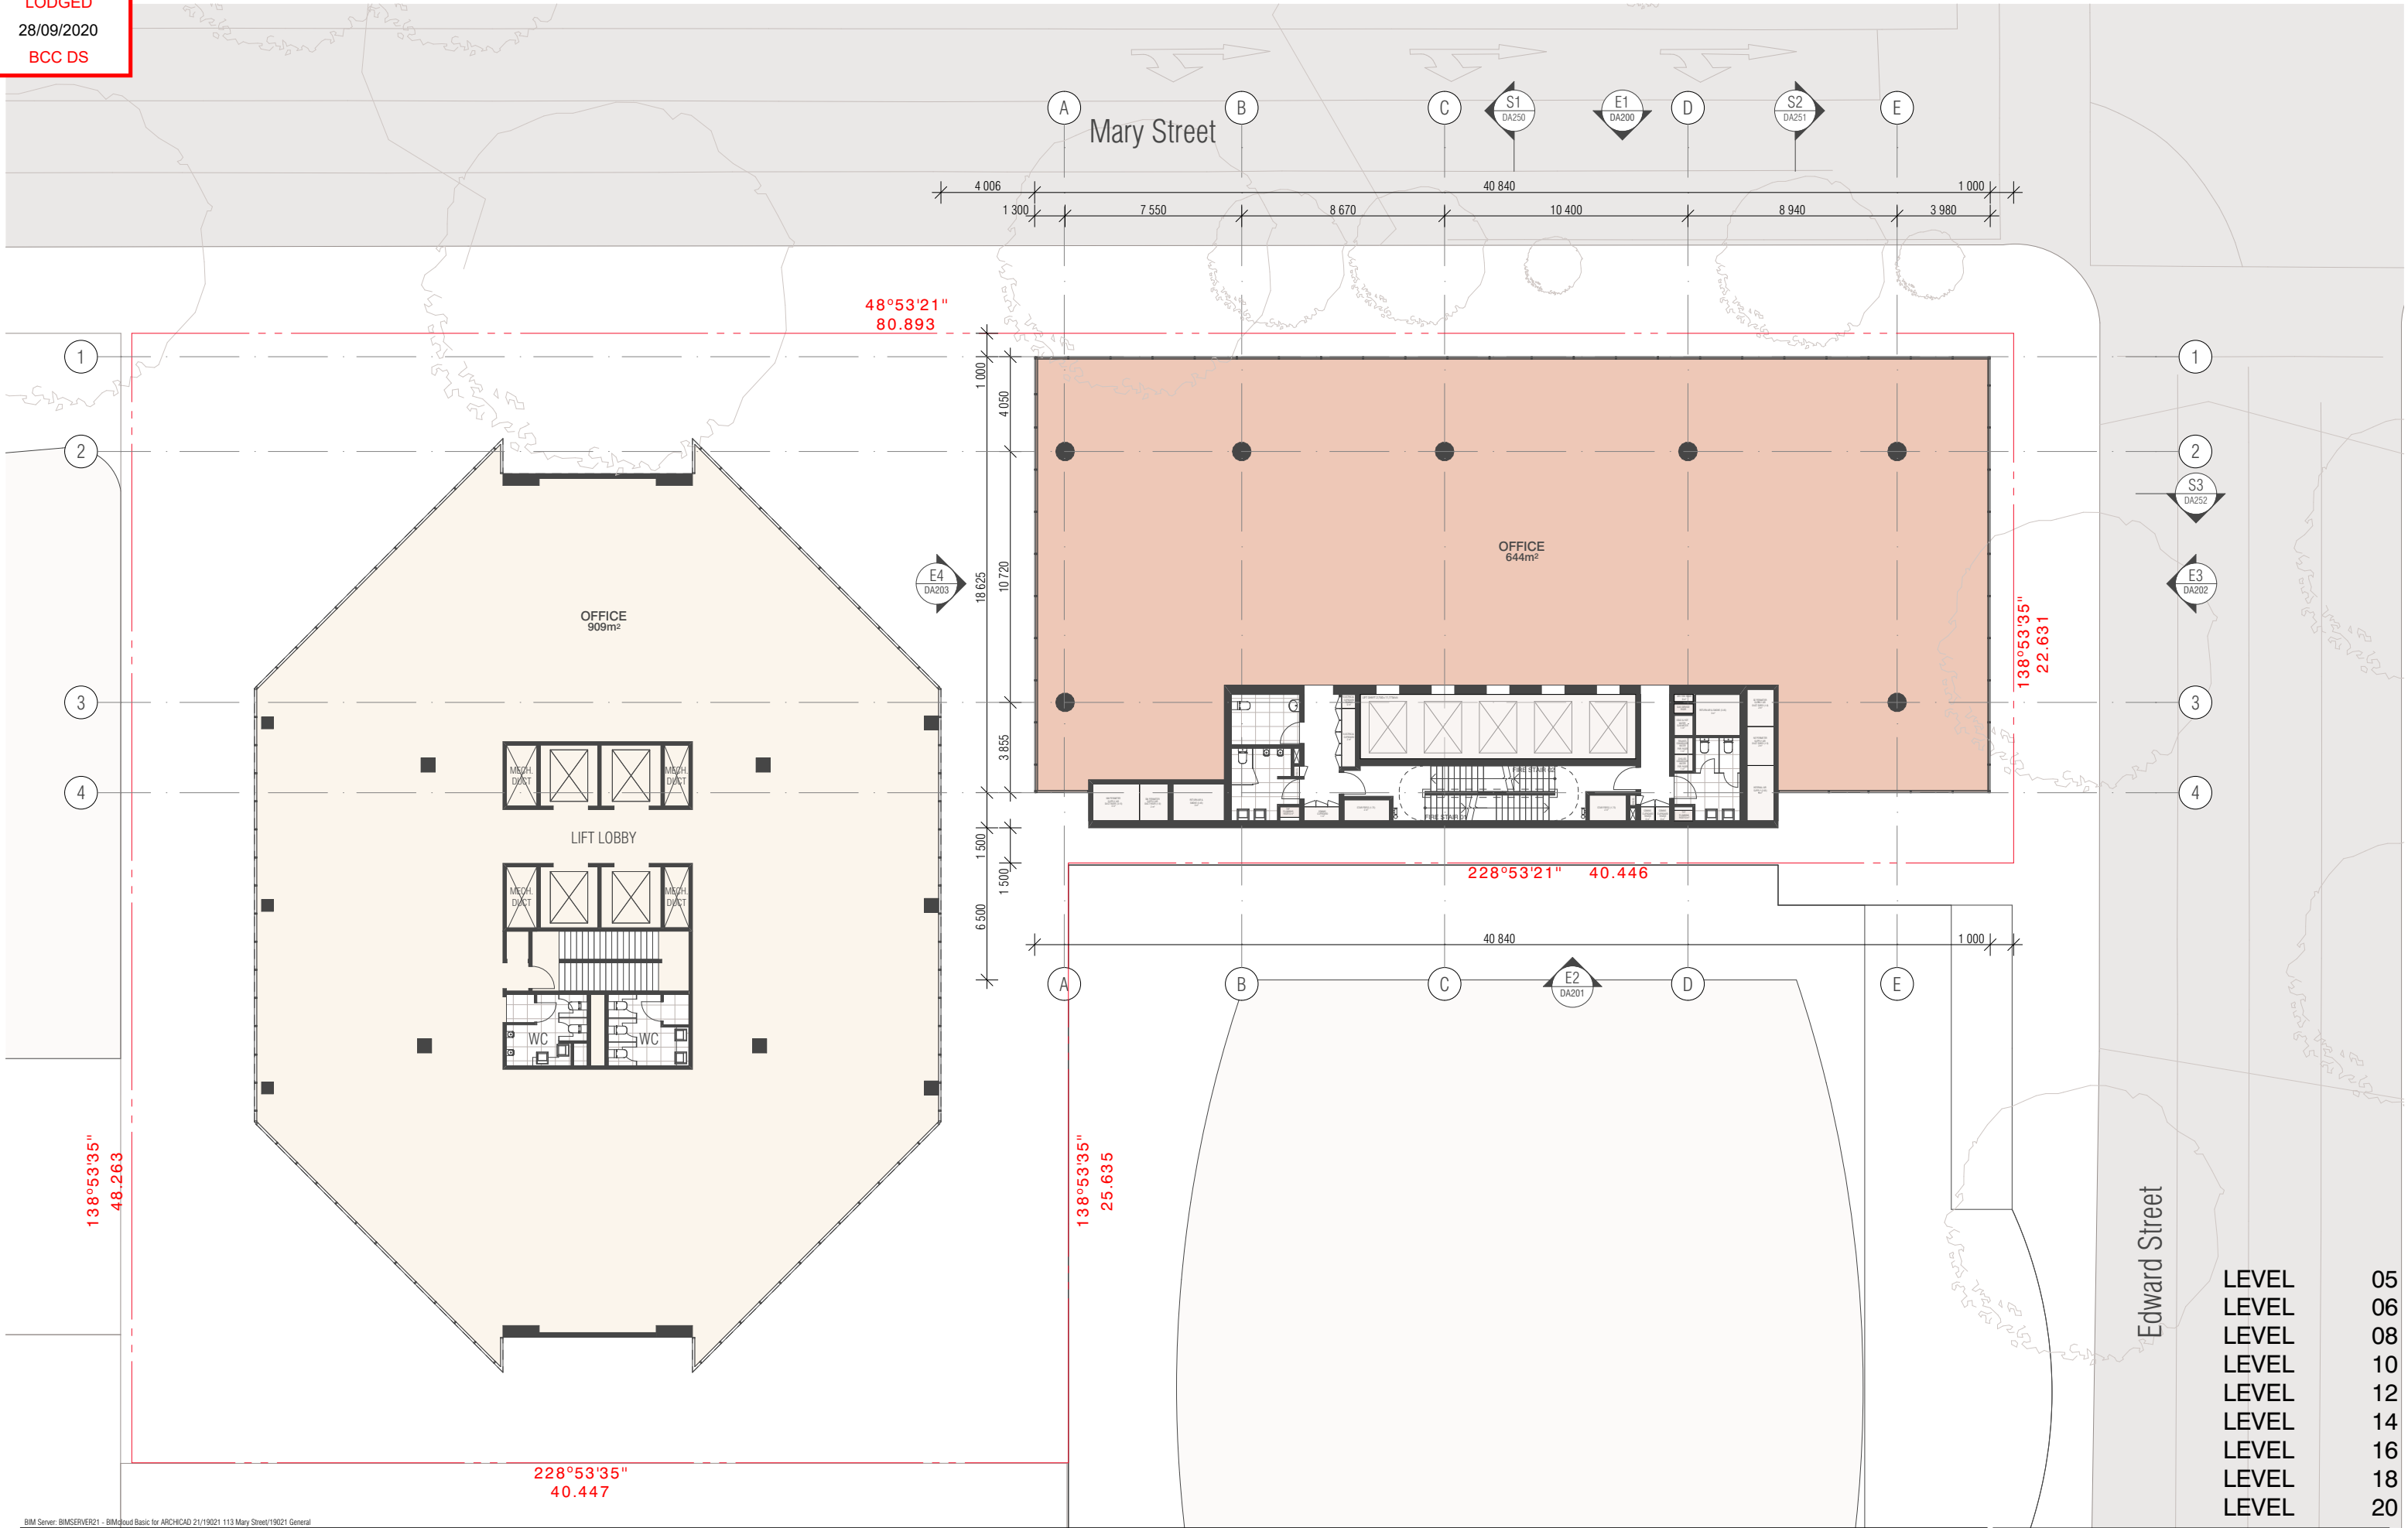

BIM Server: BIMSERVER21 - BIMcloud Basic for ARCHICAD 21/19021 113 Mary Street/19021 General

REVISION			
01	PRE-LODGE MEETING	AM	12.12.2019
02	DEVELOPMENT APPLICATION	AM	03.09.2020

REVISION

QUALITY ASSURANCE	
(FK IS A CERTIFIED COMPANY TO ISO 9001:2015)	
THIS PROJECT IS SUBJECT TO THE FK QUALITY ASSURANCE SYSTEM	
<input type="checkbox"/>	SCHEMATIC DESIGN REVIEW FOR THIS PROJECT IS YET TO BE COMPLETED.
<input type="checkbox"/>	DESIGN DEVELOPMENT REVIEW FOR THIS PROJECT IS YET TO BE COMPLETED.
<input type="checkbox"/>	TENDER DOCUMENTATION REVIEW FOR THIS PROJECT IS YET TO BE COMPLETED.
<input type="checkbox"/>	CONSTRUCTION DOCUMENTATION REVIEW FOR THIS DRAWING IS YET TO BE COMPLETED.
IF THIS DRAWING IS STAMPED UNCONTROLLED COPY THEN IT IS TO BE CONSIDERED A DRAFT, SUBJECT TO REVISION WITHOUT NOTICE	

NOTES  
THIS DRAWING IS COPYRIGHT AND SHALL REMAIN THE PROPERTY OF FENDER KATSALIDIS (AUST) PTY LTD  
CHECK AND VERIFY ALL DIMENSIONS ON SITE PRIOR TO COMMENCING WORK. DRAWING TO BE READ  
IN CONJUNCTION WITH ALL OTHER CONTRACT DOCUMENTS. DO NOT SCALE DRAWINGS. USE FIGURED  
DIMENSIONS ONLY. SEEK CLARIFICATION OF INCONSISTENCIES / CONFLICTS.

DRAWN	DATE	CHECKED	PLOT DATE	JOB NO.	SCALE
M.I	03.09.2020	A.M	10.09.2020	19021	1:250@A3

PROJECT  
133 MARY STREET  
BRISBANE QLD 4000


DRAWING TITLE  
TYPICAL FLOOR PLAN

FENDER KATSALIDIS  
WWW.FKAUSTRALIA.COM  
2 RIVERSIDE QUAY, SOUTH BANK  
VICTORIA 3006 AUSTRALIA  
TELEPHONE: +61 3 8696 3888  
FENDER KATSALIDIS (AUST) PTY LTD ACN 092 943 032

ISSUE PURPOSE  
DEVELOPMENT APPLICATION

LEVEL 05  
LEVEL 06  
LEVEL 08  
LEVEL 10  
LEVEL 12  
LEVEL 14  
LEVEL 16  
LEVEL 18  
LEVEL 20

REV. 02  
DRAWING NO. DA125

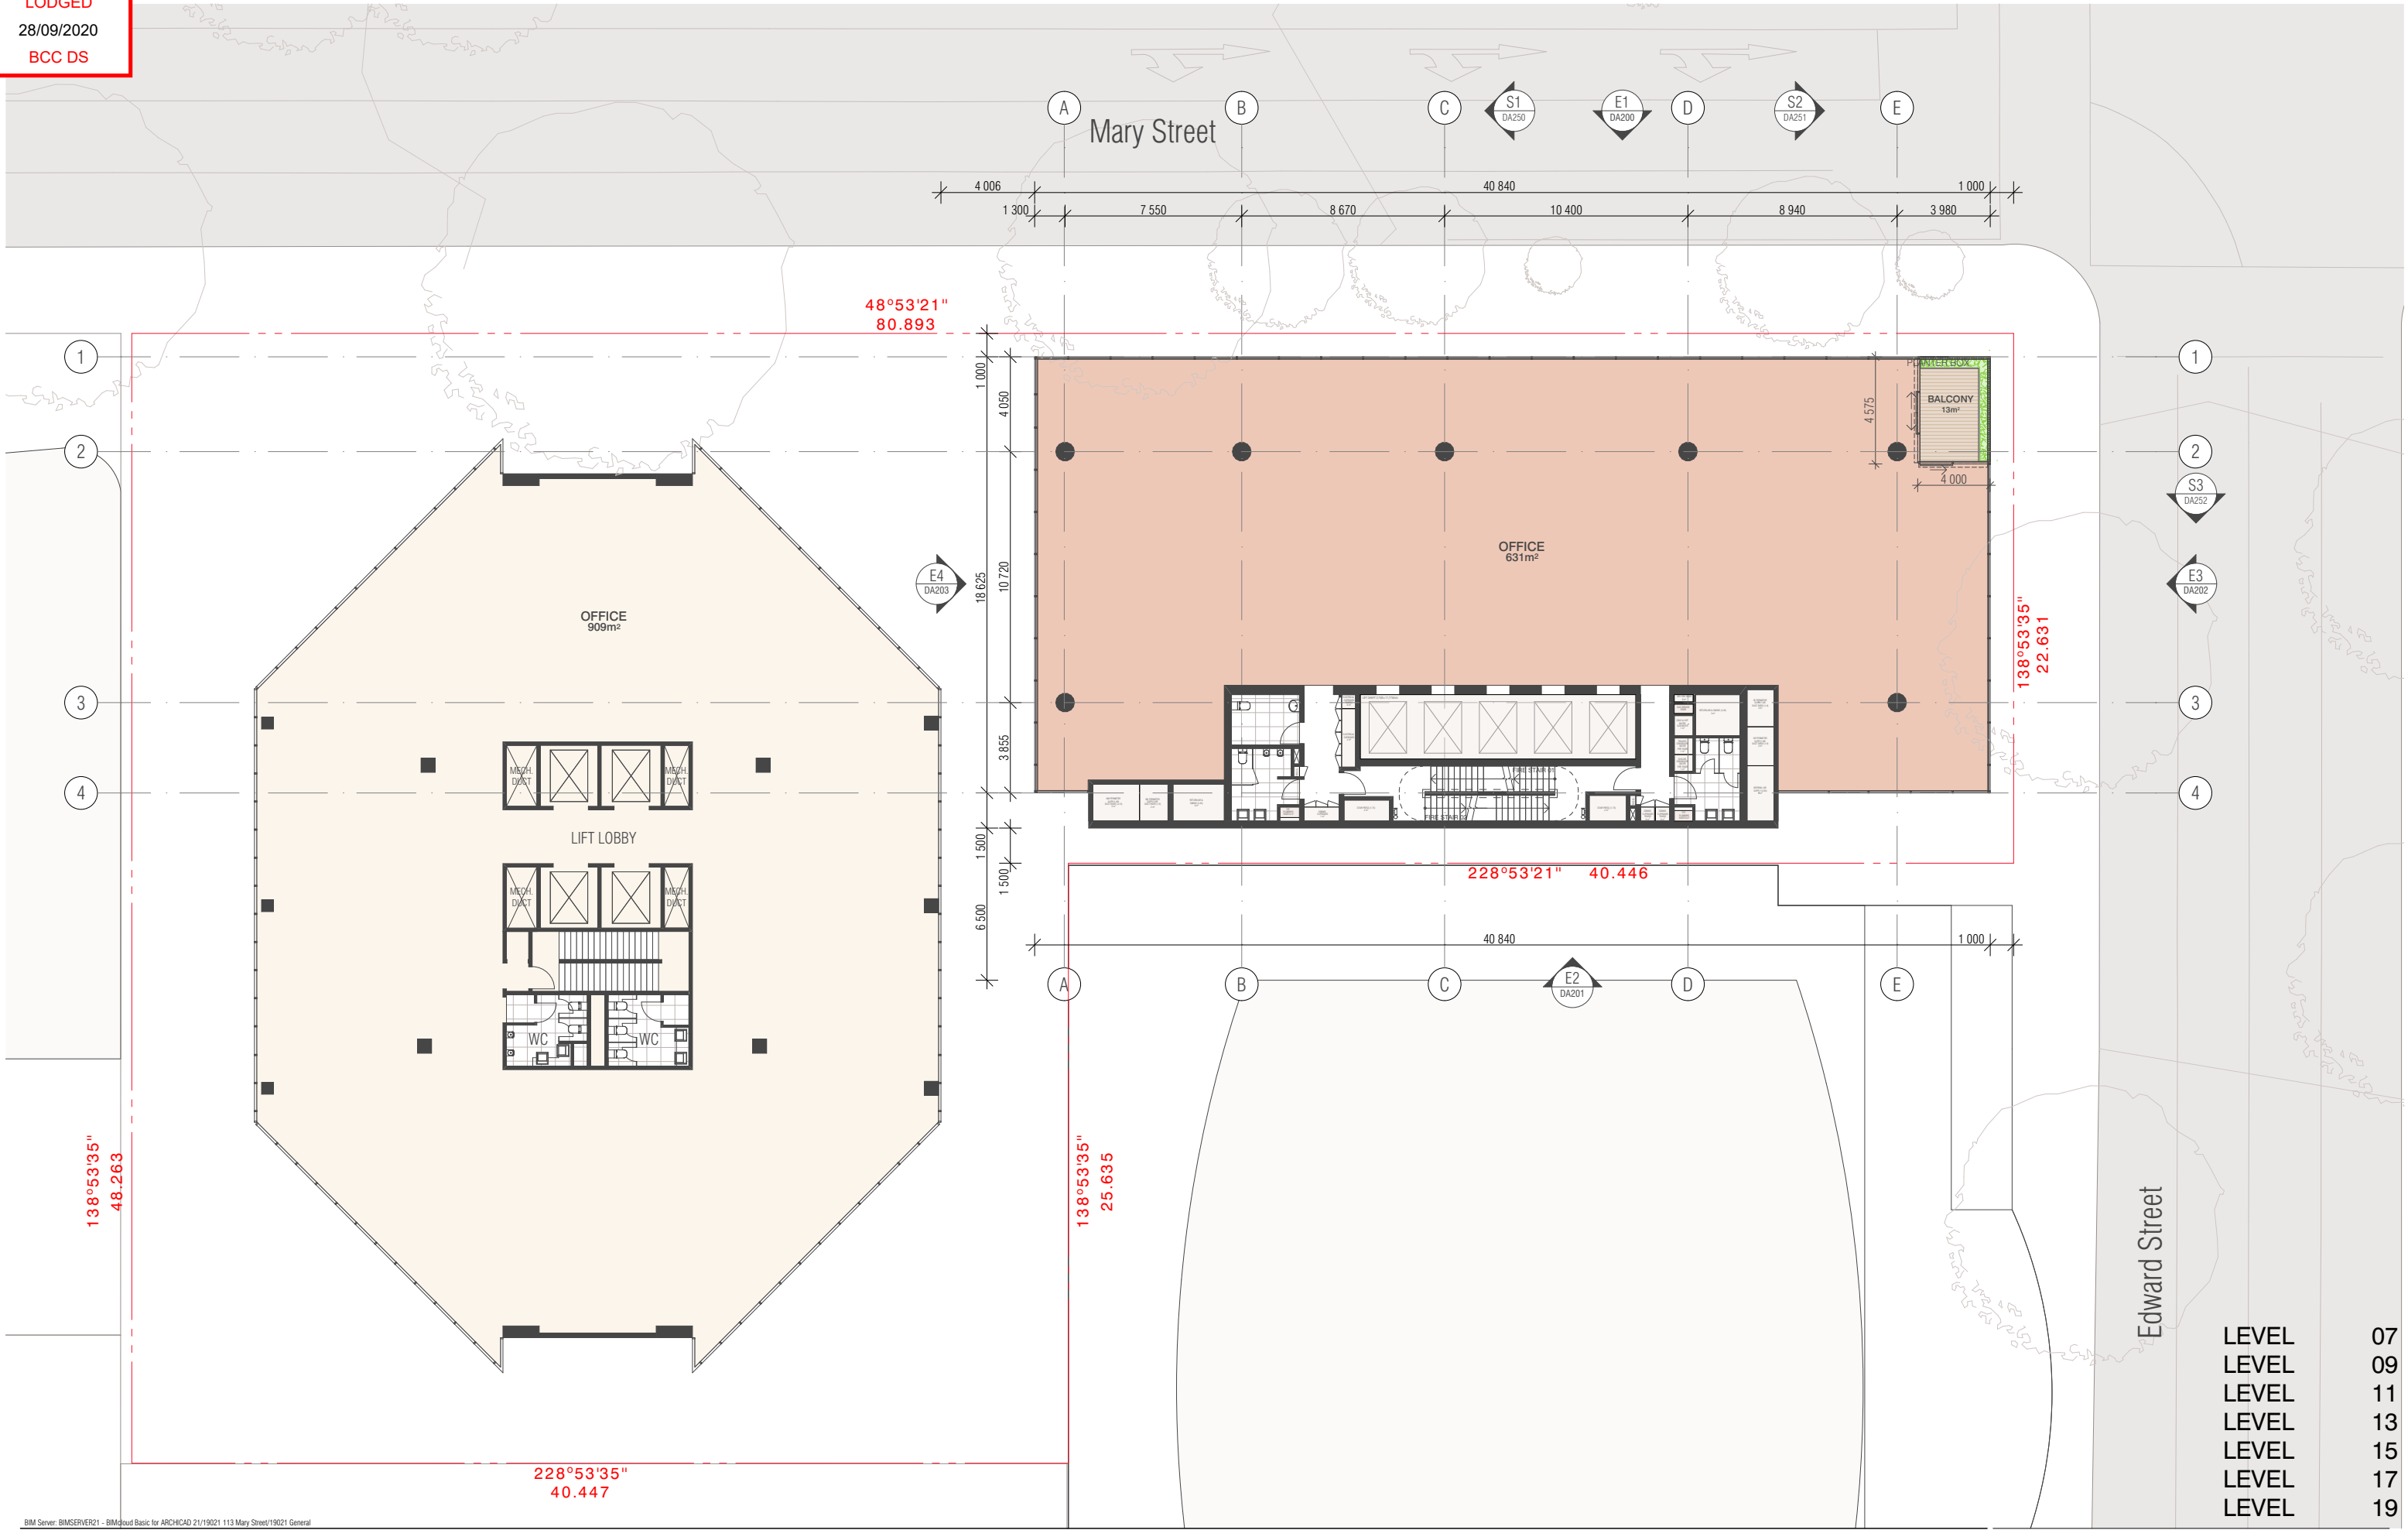

BIM Server: BIMSERVER21 - BIMcloud Basic for ARCHICAD 21/19021 113 Mary Street/19021 General

REVISION		
01	PRE-LODGE MEETING	AM 12.12.2019
02	DEVELOPMENT APPLICATION	AM 03.09.2020

REVISION

**QUALITY ASSURANCE** (FK IS A CERTIFIED COMPANY TO ISO 9001:2015)  
THIS PROJECT IS SUBJECT TO THE FK QUALITY ASSURANCE SYSTEM  
☐ SCHEMATIC DESIGN REVIEW FOR THIS PROJECT IS YET TO BE COMPLETED.  
☐ DESIGN DEVELOPMENT REVIEW FOR THIS PROJECT IS YET TO BE COMPLETED.  
☐ TENDER DOCUMENTATION REVIEW FOR THIS PROJECT IS YET TO BE COMPLETED.  
☐ CONSTRUCTION DOCUMENTATION REVIEW FOR THIS DRAWING IS YET TO BE COMPLETED.  
IF THIS DRAWING IS STAMPED UNCONTROLLED COPY THEN IT IS TO BE CONSIDERED A DRAFT, SUBJECT TO REVISION WITHOUT NOTICE

**NOTES**  
THIS DRAWING IS COPYRIGHT AND SHALL REMAIN THE PROPERTY OF FENDER KATSAIDIS (AUST) PTY LTD  
CHECK AND VERIFY ALL DIMENSIONS ON SITE PRIOR TO COMMENCING WORK. DRAWING TO BE READ IN CONJUNCTION WITH ALL OTHER CONTRACT DOCUMENTS. DO NOT SCALE DRAWINGS. USE FIGURED DIMENSIONS ONLY. SEEK CLARIFICATION OF INCONSISTENCIES / CONFLICTS.

DRAWN	DATE	CHECKED	PLOT DATE	JOB NO.	SCALE
M.I	03.09.2020	A.M	10.09.2020	19021	1:250@A3



**PROJECT**  
133 MARY STREET  
BRISBANE QLD 4000

**DRAWING TITLE**  
TYPICAL FLOOR PLAN (BALCONY)


**FENDER KATSAIDIS**  
WWW.FKAUSTRALIA.COM  
2 RIVERSIDE QUAY, SOUTH BANK  
VICTORIA 3006 AUSTRALIA  
TELEPHONE: +61 3 8696 3888  
FENDER KATSAIDIS (AUST) PTY LTD ACN 092 943 032

**ISSUE PURPOSE**  
DEVELOPMENT APPLICATION



**REV.** 02  
**DRAWING NO.** DA126

LEVEL 07  
LEVEL 09  
LEVEL 11  
LEVEL 13  
LEVEL 15  
LEVEL 17  
LEVEL 19

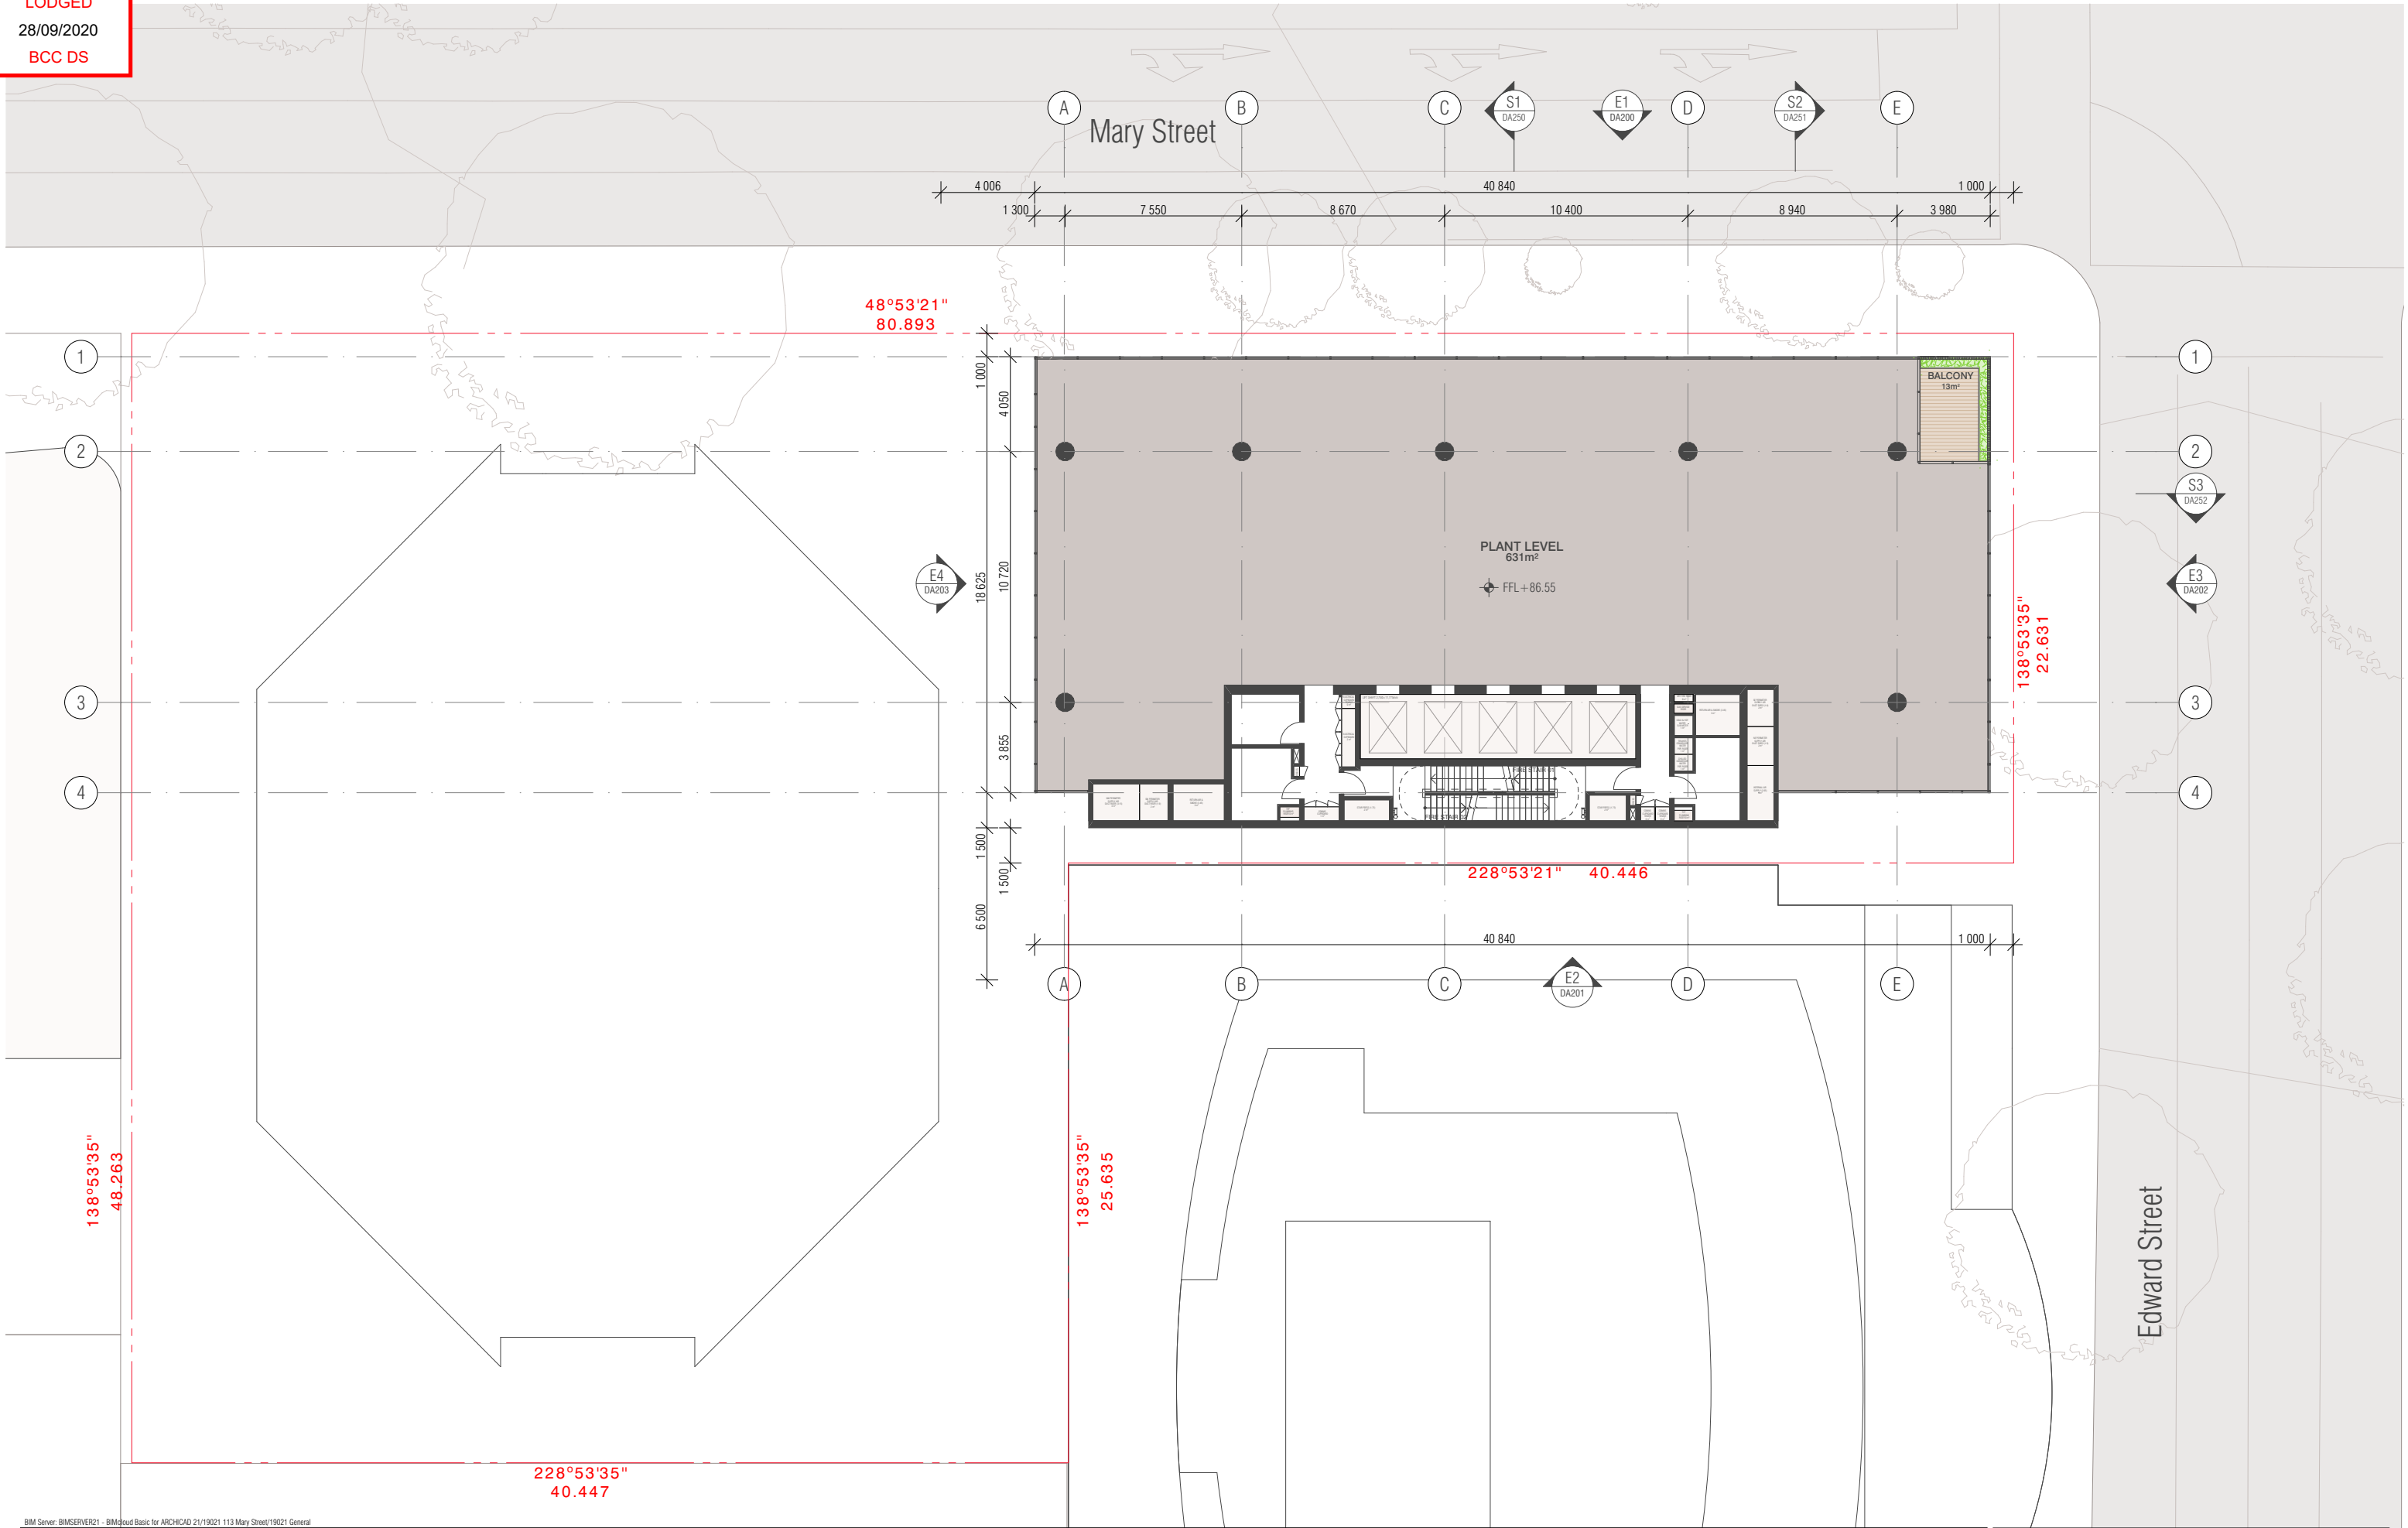

BIM Server: BIMSERVER21 - BIMcloud Basic for ARCHICAD 21/19021 113 Mary Street/19021 General

REVISION		REVISION	
-	PRE-LODGE MEETING	AM	05.05.2020
> 01	DEVELOPMENT APPLICATION	AM	03.09.2020

**QUALITY ASSURANCE** (FK IS A CERTIFIED COMPANY TO ISO 9001:2015)  
THIS PROJECT IS SUBJECT TO THE FK QUALITY ASSURANCE SYSTEM  
☐ SCHEMATIC DESIGN REVIEW FOR THIS PROJECT IS YET TO BE COMPLETED.  
☐ DESIGN DEVELOPMENT REVIEW FOR THIS PROJECT IS YET TO BE COMPLETED.  
☐ TENDER DOCUMENTATION REVIEW FOR THIS PROJECT IS YET TO BE COMPLETED.  
☐ CONSTRUCTION DOCUMENTATION REVIEW FOR THIS DRAWING IS YET TO BE COMPLETED.  
IF THIS DRAWING IS STAMPED UNCONTROLLED COPY THEN IT IS TO BE CONSIDERED A DRAFT, SUBJECT TO REVISION WITHOUT NOTICE

**NOTES**  
THIS DRAWING IS COPYRIGHT AND SHALL REMAIN THE PROPERTY OF FENDER KATSALIDIS (AUST) PTY LTD  
CHECK AND VERIFY ALL DIMENSIONS ON SITE PRIOR TO COMMENCING WORK. DRAWING TO BE READ IN CONJUNCTION WITH ALL OTHER CONTRACT DOCUMENTS. DO NOT SCALE DRAWINGS. USE FIGURED DIMENSIONS ONLY. SEEK CLARIFICATION OF INCONSISTENCIES / CONFLICTS.

DRAWN	DATE	CHECKED	PLOT DATE	JOB NO.	SCALE
M.I	03.09.2020	A.M	10.09.2020	19021	1:250@A3

**PROJECT**  
133 MARY STREET  
BRISBANE QLD 4000


**DRAWING TITLE**  
LEVEL 21 PLAN (PLANT)

**FENDER KATSALIDIS**  
WWW.FKAUSTRALIA.COM  
2 RIVERSIDE QUAY, SOUTH BANK  
VICTORIA 3006 AUSTRALIA  
TELEPHONE: +61 3 8696 3888  
FENDER KATSALIDIS (AUST) PTY LTD ACN 092 943 032

**ISSUE PURPOSE**  
DEVELOPMENT APPLICATION

**REV.** 01  
**DRAWING NO.** DA127



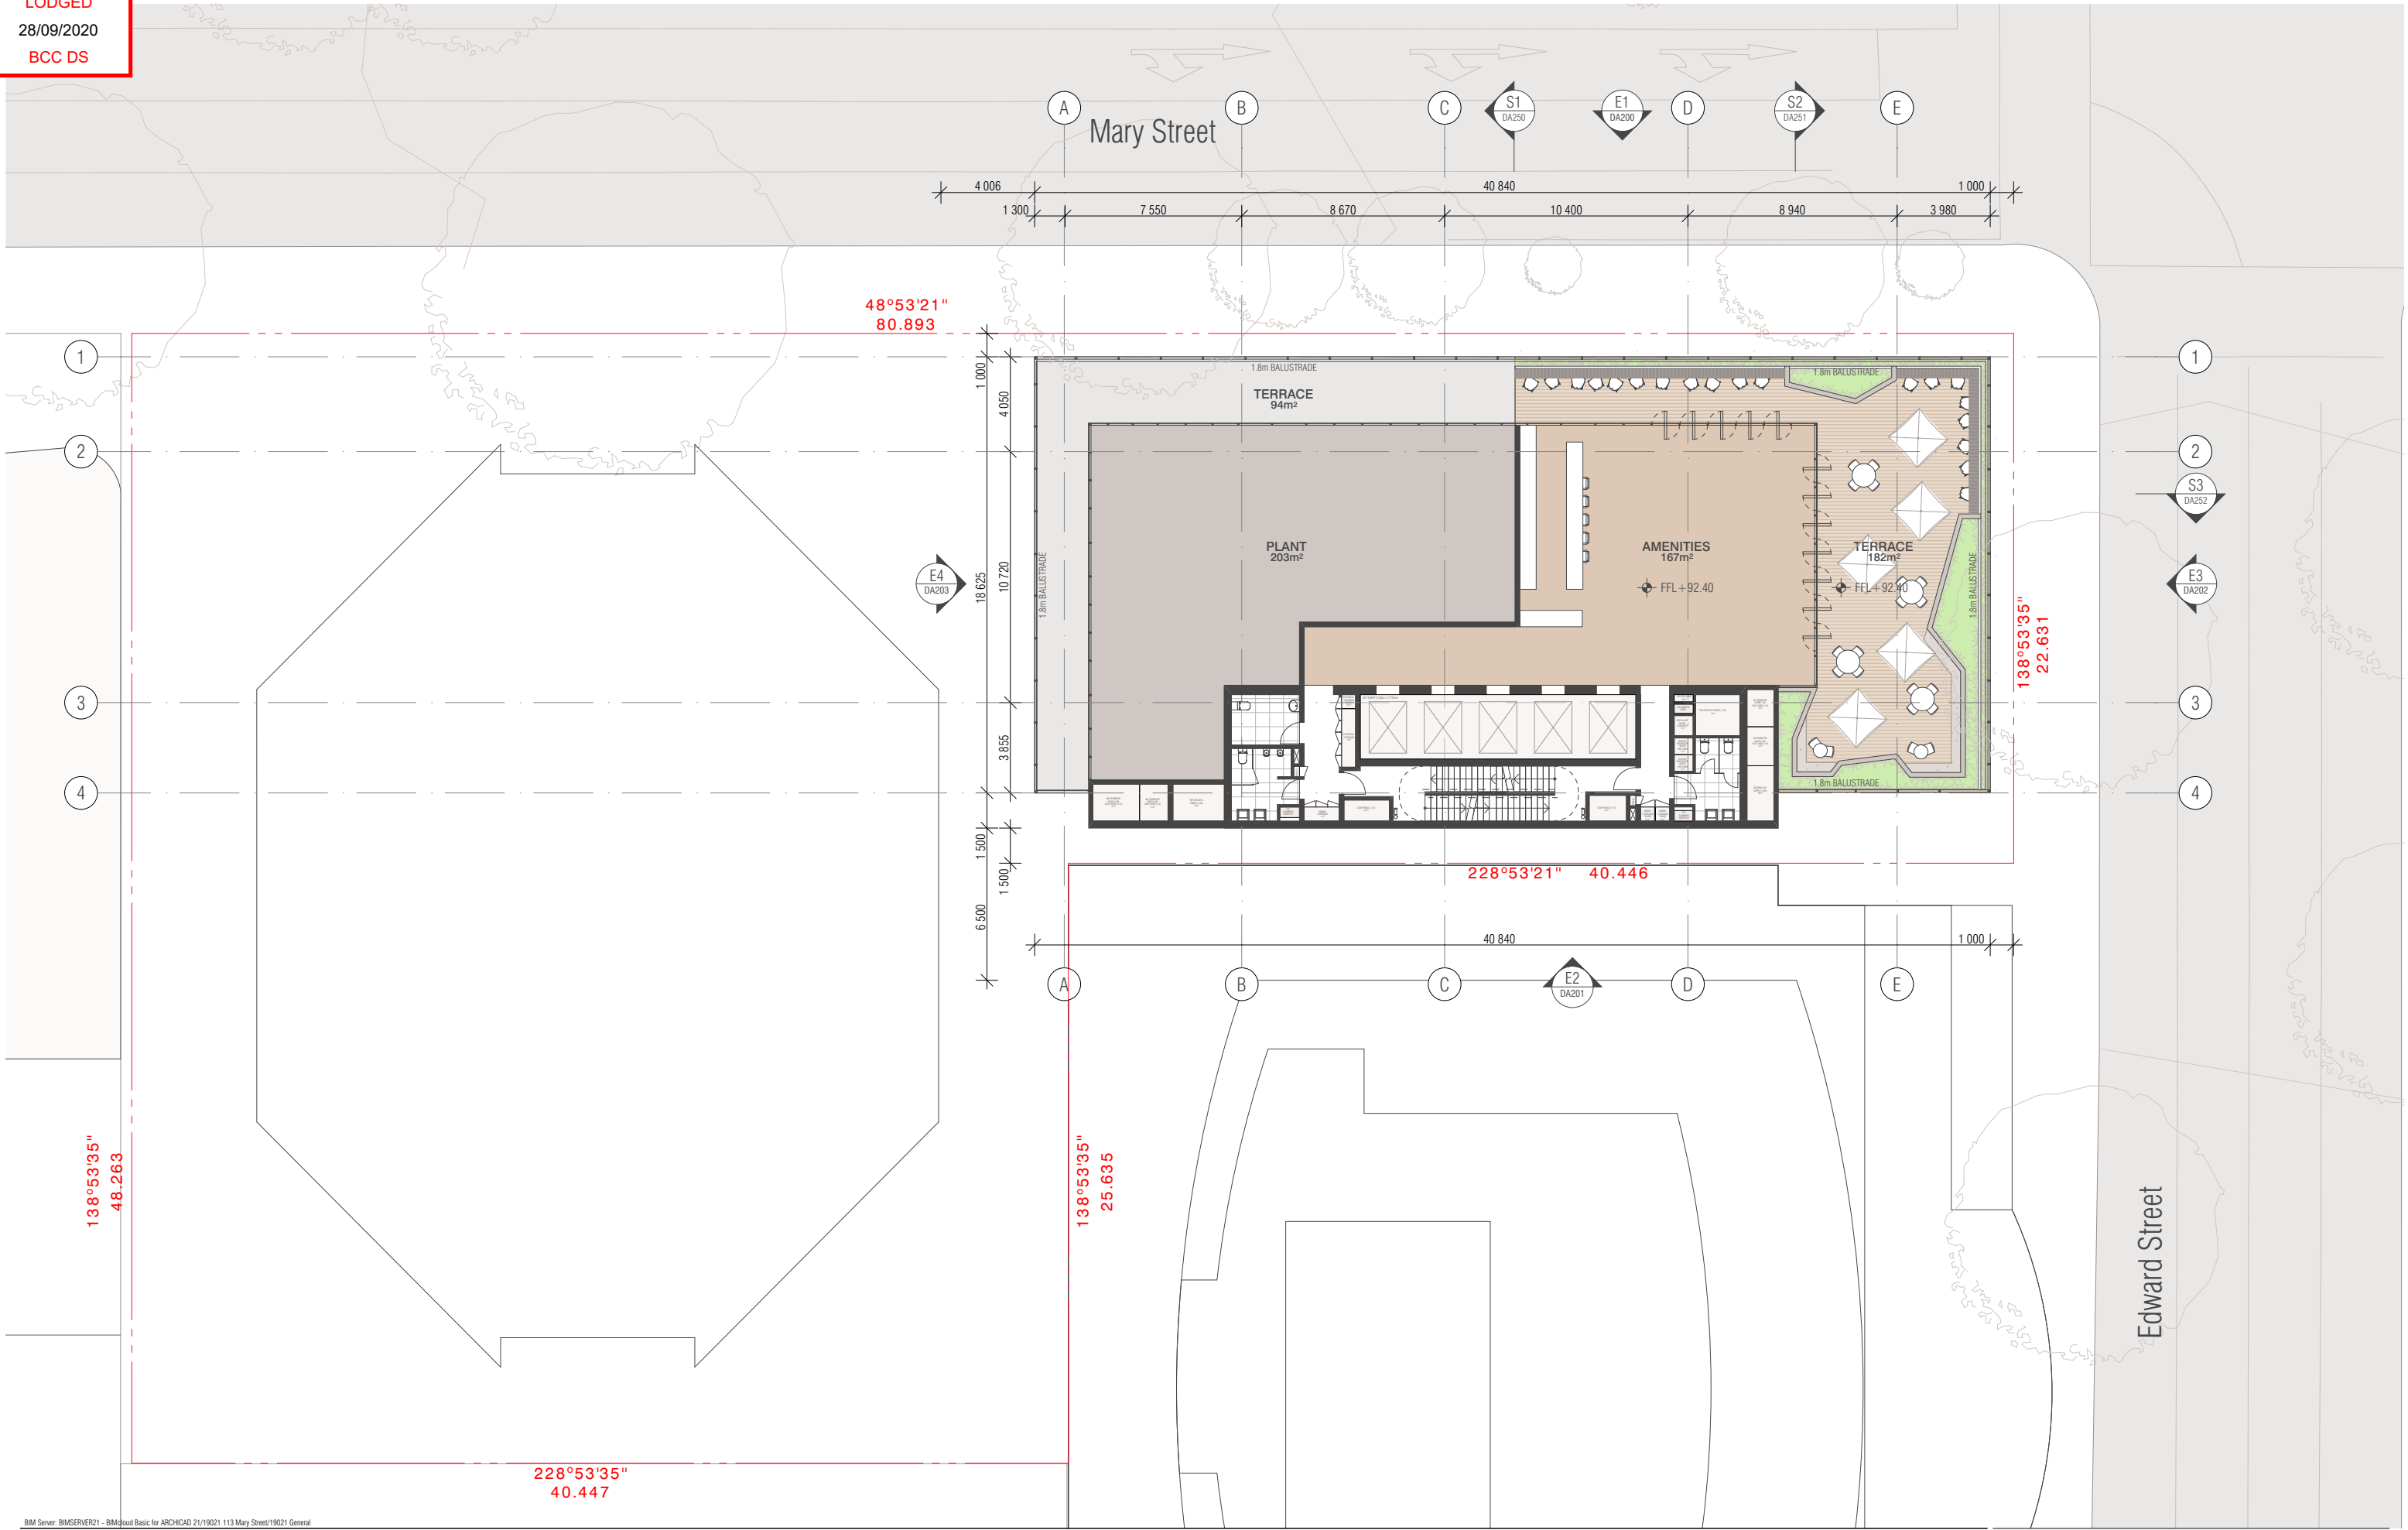

BIM Server: BIMSERVER21 - BIMcloud Basic for ARCHICAD 21/19021 113 Mary Street/19021 General

REVISION		REVISION
-	FOR REVIEW	AM 20.07.2020
> 01	DEVELOPMENT APPLICATION	AM 03.09.2020

**QUALITY ASSURANCE** (FK IS A CERTIFIED COMPANY TO ISO 9001:2015)  
THIS PROJECT IS SUBJECT TO THE FK QUALITY ASSURANCE SYSTEM  
☐ SCHEMATIC DESIGN REVIEW FOR THIS PROJECT IS YET TO BE COMPLETED.  
☐ DESIGN DEVELOPMENT REVIEW FOR THIS PROJECT IS YET TO BE COMPLETED.  
☐ TENDER DOCUMENTATION REVIEW FOR THIS PROJECT IS YET TO BE COMPLETED.  
☐ CONSTRUCTION DOCUMENTATION REVIEW FOR THIS DRAWING IS YET TO BE COMPLETED.  
IF THIS DRAWING IS STAMPED UNCONTROLLED COPY THEN IT IS TO BE CONSIDERED A DRAFT, SUBJECT TO REVISION WITHOUT NOTICE

**NOTES**  
THIS DRAWING IS COPYRIGHT AND SHALL REMAIN THE PROPERTY OF FENDER KATSAIDIS (AUST) PTY LTD  
CHECK AND VERIFY ALL DIMENSIONS ON SITE PRIOR TO COMMENCING WORK. DRAWING TO BE READ IN CONJUNCTION WITH ALL OTHER CONTRACT DOCUMENTS. DO NOT SCALE DRAWINGS. USE FIGURED DIMENSIONS ONLY. SEEK CLARIFICATION OF INCONSISTENCIES / CONFLICTS.

DRAWN	DATE	CHECKED	PLOT DATE	JOB NO.	SCALE
M.I	03.09.2020	A.M	10.09.2020	19021	1:250@A3



**PROJECT**  
133 MARY STREET  
BRISBANE QLD 4000


**DRAWING TITLE**  
LEVEL 22 - PLANT & ROOF TOP

**FENDER KATSAIDIS**  
WWW.FKAUSTRALIA.COM  
2 RIVERSIDE QUAY, SOUTH BANK  
VICTORIA 3006 AUSTRALIA  
TELEPHONE: +61 3 8696 3888  
FENDER KATSAIDIS (AUST) PTY LTD ACN 092 943 032

**ISSUE PURPOSE**  
DEVELOPMENT APPLICATION



**REV.** 01  
**DRAWING NO.** DA128

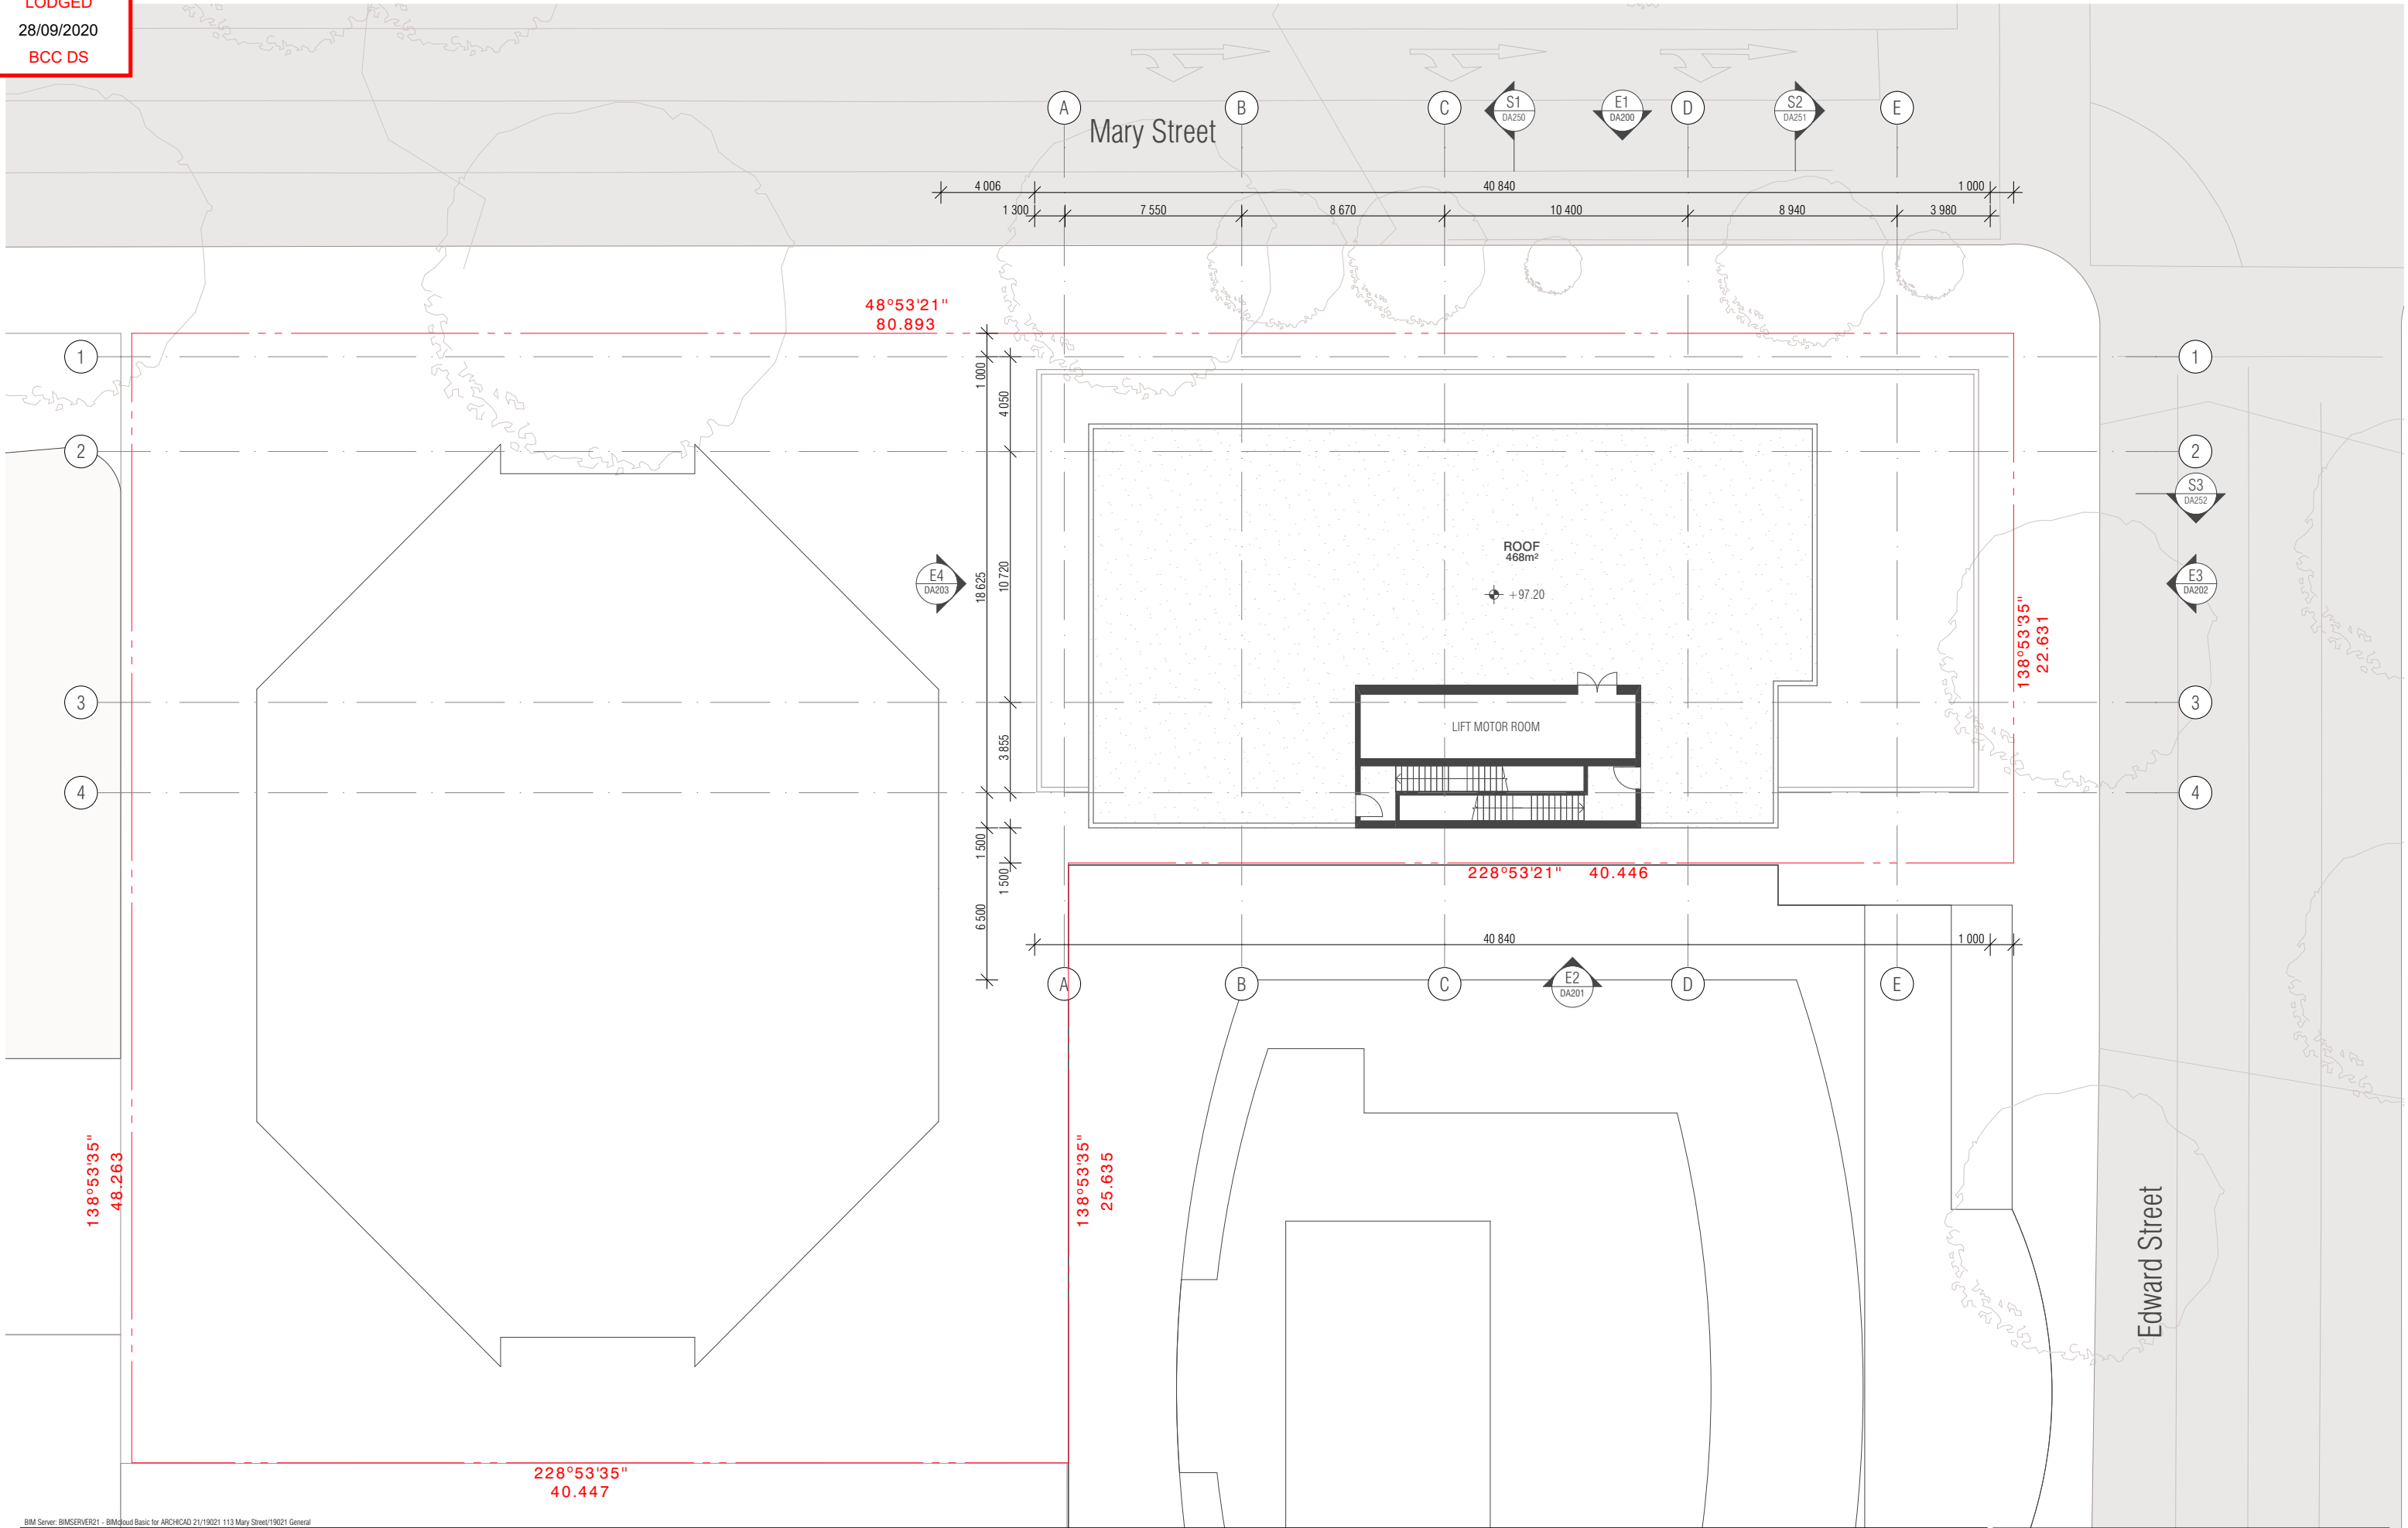

BIM Server: BIMSERVER21 - BIMcloud Basic for ARCHICAD 21/19021 113 Mary Street/19021 General

REVISION		REVISION	
-	FOR REVIEW	AM	20.07.2020
> 01	DEVELOPMENT APPLICATION	AM	03.09.2020

**QUALITY ASSURANCE** (FK IS A CERTIFIED COMPANY TO ISO 9001:2015)  
THIS PROJECT IS SUBJECT TO THE FK QUALITY ASSURANCE SYSTEM  
☐ SCHEMATIC DESIGN REVIEW FOR THIS PROJECT IS YET TO BE COMPLETED.  
☐ DESIGN DEVELOPMENT REVIEW FOR THIS PROJECT IS YET TO BE COMPLETED.  
☐ TENDER DOCUMENTATION REVIEW FOR THIS PROJECT IS YET TO BE COMPLETED.  
☐ CONSTRUCTION DOCUMENTATION REVIEW FOR THIS DRAWING IS YET TO BE COMPLETED.  
IF THIS DRAWING IS STAMPED UNCONTROLLED COPY THEN IT IS TO BE CONSIDERED A DRAFT, SUBJECT TO REVISION WITHOUT NOTICE

**NOTES**  
THIS DRAWING IS COPYRIGHT AND SHALL REMAIN THE PROPERTY OF FENDER KATSAIDIS (AUST) PTY LTD  
CHECK AND VERIFY ALL DIMENSIONS ON SITE PRIOR TO COMMENCING WORK. DRAWING TO BE READ IN CONJUNCTION WITH ALL OTHER CONTRACT DOCUMENTS. DO NOT SCALE DRAWINGS. USE FIGURED DIMENSIONS ONLY. SEEK CLARIFICATION OF INCONSISTENCIES / CONFLICTS.

DRAWN	DATE	CHECKED	PLOT DATE	JOB NO.	SCALE
M.I	03.09.2020	A.M	10.09.2020	19021	1:250@A3

**PROJECT**  
133 MARY STREET  
BRISBANE QLD 4000

**DRAWING TITLE**  
LEVEL 23 - ROOF PLAN

**FENDER KATSAIDIS**  
WWW.FKAUSTRALIA.COM  
2 RIVERSIDE QUAY, SOUTH BANK  
VICTORIA 3006 AUSTRALIA  
TELEPHONE: +61 3 8696 3888  
FENDER KATSAIDIS (AUST) PTY LTD ACN 092 943 032

**ISSUE PURPOSE**  
DEVELOPMENT APPLICATION

**REV.** 01  
**DRAWING NO.** DA129