

BCC DS

COPYRIGHT

REV	DATE	BY	AMENDMENT
A B C D	29.06.20 07.03.20 08.07.20 31.08.20	YH HC MR MR	INITIAL ISSUE GENERAL AMENDMENTS GENERAL AMENDMENTS GENERAL AMENDMENTS

LEGEND





PROJECT: RESIDENTIAL DEVELOPMENT

46 O'CONNELL & 94 - 108 LAMBERT ST, KANGAROO POINT, BRISBANE, QLD.

CLIENT:

PIKOS GROUP

DRAWING TITLE:

MASTER PLAN - T1 Ground Level, T2 Basement 2D & T3 Basement 3C

SCALE: 1:250@A1 / 1:500@A3 NORTH

DATE: Jun 2020

DRAWN:

CHECKED:

Dwg Ref REV 1786_DA15.0214 D



REV	DATE	BY	AMENDMENT
A B C D	29.06.20 03.07.20 08.07.20 31.08.20	YH HC MR MR	INITIAL ISSUE GENERAL AMENDMENTS GENERAL AMENDMENTS GENERAL AMENDMENTS

Driveway link to T1 Pedestrian link to T1 RCV Loading Bay maneuvering zone Driveway access to T3



LEGEND





PROJECT: RESIDENTIAL DEVELOPMENT

46 O'CONNELL & 94 - 108 LAMBERT ST, KANGAROO POINT, BRISBANE, QLD.

CLIENT:

PIKOS GROUP

DRAWING TITLE:

MASTER PLAN - T1 Podium, T2 Basement 2C & T3 Basement 3B

SCALE: 1:250@A1 / 1:500@A3 NORTH

DATE: Jun 2020

DRAWN:

CHECKED: Dwg Ref

REV 1786_DA15.0215 D



REV DATE	BY	AMENDMENT	
A 29.06.20 B 03.07.20 C 08.07.20 D 31.08.20	YH HC MR MR	INTIAL ISSUE GENERAL AMENDMENTS GENERAL AMENDMENTS GENERAL AMENDMENTS GENERAL AMENDMENTS	

LEGEND Driveway link to T1 Pedestrian link to T1 RCV Loading Bay maneuvering zone Driveway access to T3 Landscaping

Deep planting



PROJECT:
RESIDENTIAL DEVELOPMENT

46 O'CONNELL & 94 - 108 LAMBERT ST, KANGAROO POINT, BRISBANE, QLD.

CLIENT:

PIKOS GROUP

DRAWING TITLE:

MASTER PLAN - T1 Level 1, T2 Basement 2B & T3 Basement 3A

SCALE: 1:250@A1 / 1:500@A3 NORTH

DATE: Jun 2020

DRAWN:

CHECKED: Dwg Ref

REV

D



REV DAT	E BY	AMENDMENT	_
A 29.06 B 30.08 C 08.07 D 03.08 E 31.08.	20 HC 20 MR 20 MR	INITIAL ISSUE INITIAL ISSUE GENERAL AMENDMENTS GENERAL AMENDMENTS GENERAL AMENDMENTS GENERAL AMENDMENTS GENERAL AMENDMENTS	

LEGEND





PROJECT: RESIDENTIAL DEVELOPMENT

46 O'CONNELL & 94 - 108 LAMBERT ST, KANGAROO POINT, BRISBANE, QLD.

CLIENT:

PIKOS GROUP

DRAWING TITLE:

MASTER PLAN - T1 Level 2, T2 Basement 2A & T3 **Ground Level**

SCALE: 1:250@A1 / 1:500@A3 NORTH

DATE: Jun 2020

DRAWN:

CHECKED: Dwg Ref

REV

Ε



ALL ROWTS RESERVED. THIS WORK IS COPYRIGHT®/AND CANNOT BE REPRODUCED. OR OPEN IN ANY FORM OR BY ANY MEANS (RANNEL ELECTRON), EMECHANICA, INCLUDING PHOTOCOPYING) WITHOUT THE WRITTEN PERMISSION OF KIRS KOWAUSA. ACHITECTS, ANY LECKES, EXPRESSED OR MEN LEDT ON USE THIS COULAMENT FOR A PURPOSE WHATEOCHER IS RESTRICTED TO THE TERMS OF AGREEMENT OR MEN LESS AGREEMENT BETWEEN INSIGNAMEN SAID ACHITECTS AND THE INSTITUTION DATE!

NOTES: USE FIGURED DIMENSIONS IN PREFERENCE T

USE FIGURED DIMENSIONS IN PREFERENCE TO SCALED. CHECK ALL DIMENSIONS ON SITE PRIOR TO FABRICATION

REV	DATE	BY	AMENDMENT
A	29.06.20	MR	INITIAL ISSUE
B	03.07.20	HG	GENERAL AMENDMENTS
C	08.07.20	MR	GENERAL AMENDMENTS
D	03.08.20	MR	GENERAL AMENDMENTS
GENERAL AMENDMENTS			

LEGEND





PROJECT:
RESIDENTIAL
DEVELOPMENT

AT:

46 O'CONNELL & 94 - 108 LAMBERT ST, KANGAROO POINT, BRISBANE, QLD.

CLIENT:

PIKOS GROUP

DRAWING TITLE:

MASTER PLAN - T1 Level 3, T2 Ground Level & T3 Level 3

SCALE: 1:250@A1 / 1:500@A3 **NORTH**

DATE: Jun 2020

DRAWN:

CHECKED:

 Dwg Ref
 REV

 1786_DA15.0218
 D

30820_1155 Monthida Rattanachai



AL RIGHTS RESERVED. THIS WORK IS COPYRIGHT (CAN) CANNOT BE REPRODUCE
OR COPIED IN ANY FORM OR BY ANY MEANS (REAPHE, ELECTRON), INCHONNEL
INCLUDING PHOTOCOPYNG) WITHOUT THE WRITTEN PERMISSION OF KRIS KOWLA.
ARCHITECTS ANY LICENCE. EXPRESSED OR MIPLE OT USE THIS DOCUMENT FOR
PURPOSE WHATSOEVER IS RESTRICTED TO THE TERMS OF AGREEMENT OR MIPLE
AGREEMENT BETWEEN KRIS KOWLASK ARCHITECTS AND THE INSTRUCTION PART

NOTES: USE FIGURED DIME

CHECK ALL DIMENSIONS ON SITE PRIOR TO FABRICATION

DATE BY
29.06.20 YH 03.07.20 YH 08.07.20 HH 08.07.20 HH



PROJECT:

RESIDENTIAL DEVELOPMENT

AT:

46 O'CONNELL & 94 - 108 LAMBERT ST, KANGAROO POINT, BRISBANE, QLD.

CLIENT:

PIKOS GROUP

DRAWING TITLE:

TYPICAL LEVELS FLOOR PLAN

SCALE: 1:250@A1 / 1:500@A3 NORTH

DATE: Jun 2020

DRAWN:

D

CHECKED:

Dwg Ref

REV

720_1429 Henri Chau

1786_DA15.0221

8/07/2020 BCC DS



REV	DATE	BY	AMENDMENT
A B C D	03.07.20 08.07.20 08.07.20 20.07.20	MR	INITIAL ISSUE GENERAL AMENDMEN GENERAL AMENDMEN GENERAL AMENDMEN



PROJECT:

RESIDENTIAL DEVELOPMENT

AT:

46 O'CONNELL & 94 - 108 LAMBERT ST, KANGAROO POINT, BRISBANE, QLD.

CLIENT:

PIKOS GROUP

DRAWING TITLE:

PENTHOUSE PLAN

SCALE: 1:250@A1 / 1:500@A3 NORTH

DATE: Jul 2020

DRAWN:

CHECKED: Dwg Ref

REV

D

1786_DA15.0239

LODGED 8/07/2020 BCC DS

Adjoining Building Adjoining Building UPPER FFL RL 36.94 LOT 2 Adjoining Building UPPER FFL RL 43.33 LOT 1 LOT 3

8/07/2020

BCC DS

COPYRIGHT

REV	DATE	BY	AMENDMENT
A B C D E	29.06.20 03.07.20 08.07.20 20.07.20 23.07.20	MR HC MR HC MR	INITIAL ISSUE GENERAL AMENDMENTS GENERAL AMENDMENTS GENERAL AMENDMENTS GENERAL AMENDMENTS GENERAL AMENDMENTS



PROJECT:
RESIDENTIAL
DEVELOPMENT

AT:

46 O'CONNELL & 94 - 108 LAMBERT ST, KANGAROO POINT, BRISBANE, QLD.

CLIENT:

PIKOS GROUP

DRAWING TITLE:

ROOF DECK PLAN

SCALE: 1:250@A1 / 1:500@A3 NORTH

DATE: Jun 2020

DRAWN:

CHECKED:

Dwg Ref REV



LODGED 8/07/2020 BCC DS

COPYRIGHT

EV DATE BY	AMENDMENT
A 29.06.20 YH B 29.06.20 HC C 30.07.20 HC D 30.07.20 HC D 30.07.20 HC E 23.07.20 MR F 31.08.20 HC	GENERAL AMENDMENTS GENERAL AMENDMENTS



PROJECT: RESIDENTIAL DEVELOPMENT

46 O'CONNELL & 94 - 108 LAMBERT ST, KANGAROO POINT, BRISBANE, QLD.

CLIENT:

PIKOS GROUP

DRAWING TITLE:

ROOF PLAN


SCALE: 1:250@A1/1:500@A3 NORTH

DATE: Jun 2020

DRAWN:

CHECKED:

Dwg Ref

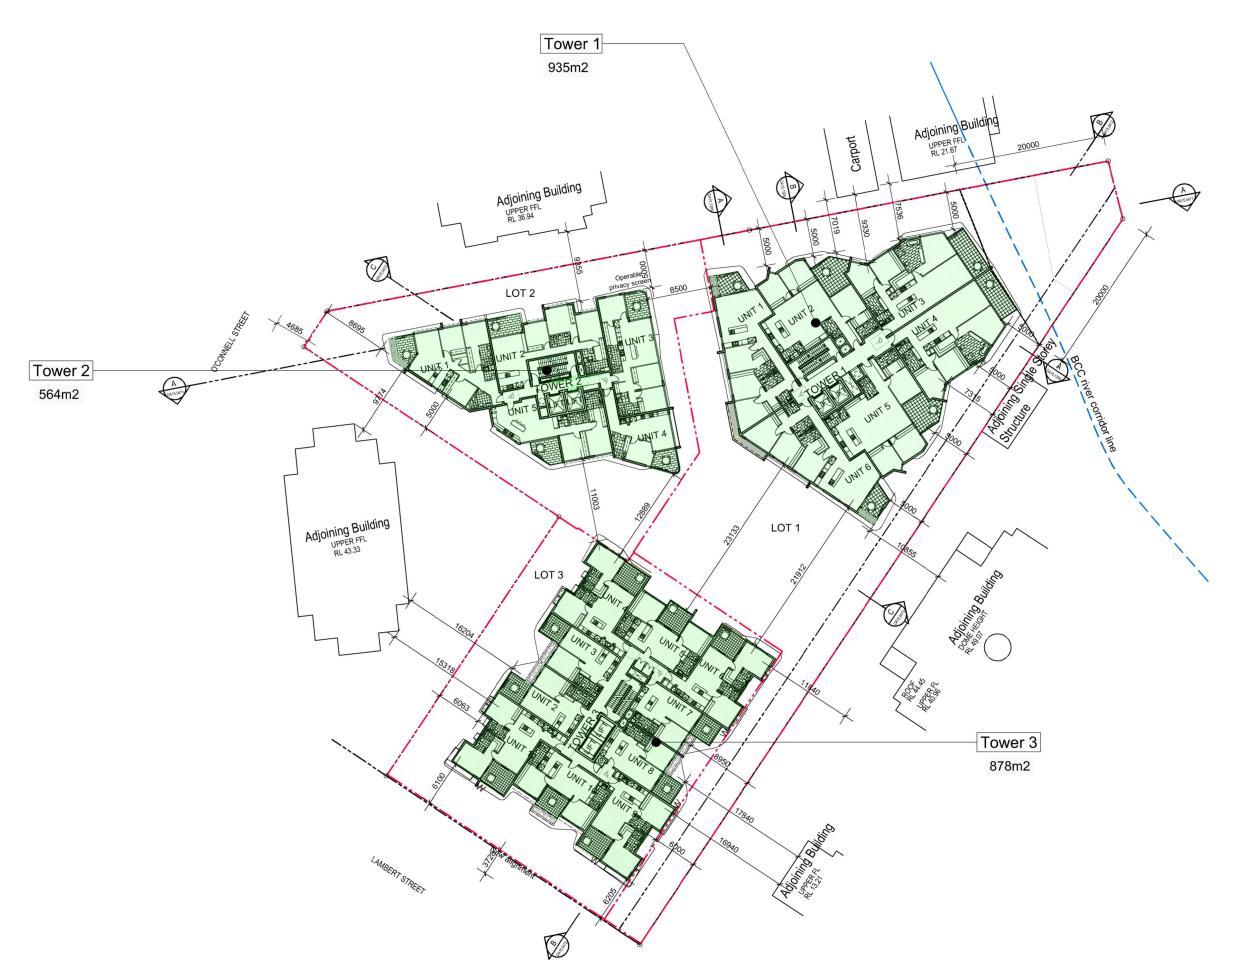

REV DATE BY AMENDMENT



PROJECT:
RESIDENTIAL
DEVELOPMENT

46 O'CONNELL & 94 - 108 LAMBERT ST, KANGAROO POINT, BRISBANE, QLD.

CLIENT:

PIKOS GROUP

DRAWING TITLE: SITE COVER

SCALE: 1:250@A1/1:500@A3 NORTH

DATE:

DRAWN:

CHECKED:

Dwg Ref

1786_DA15.0242

Α