


**LODGED**  
 11/11/2020  
**BCC DS**

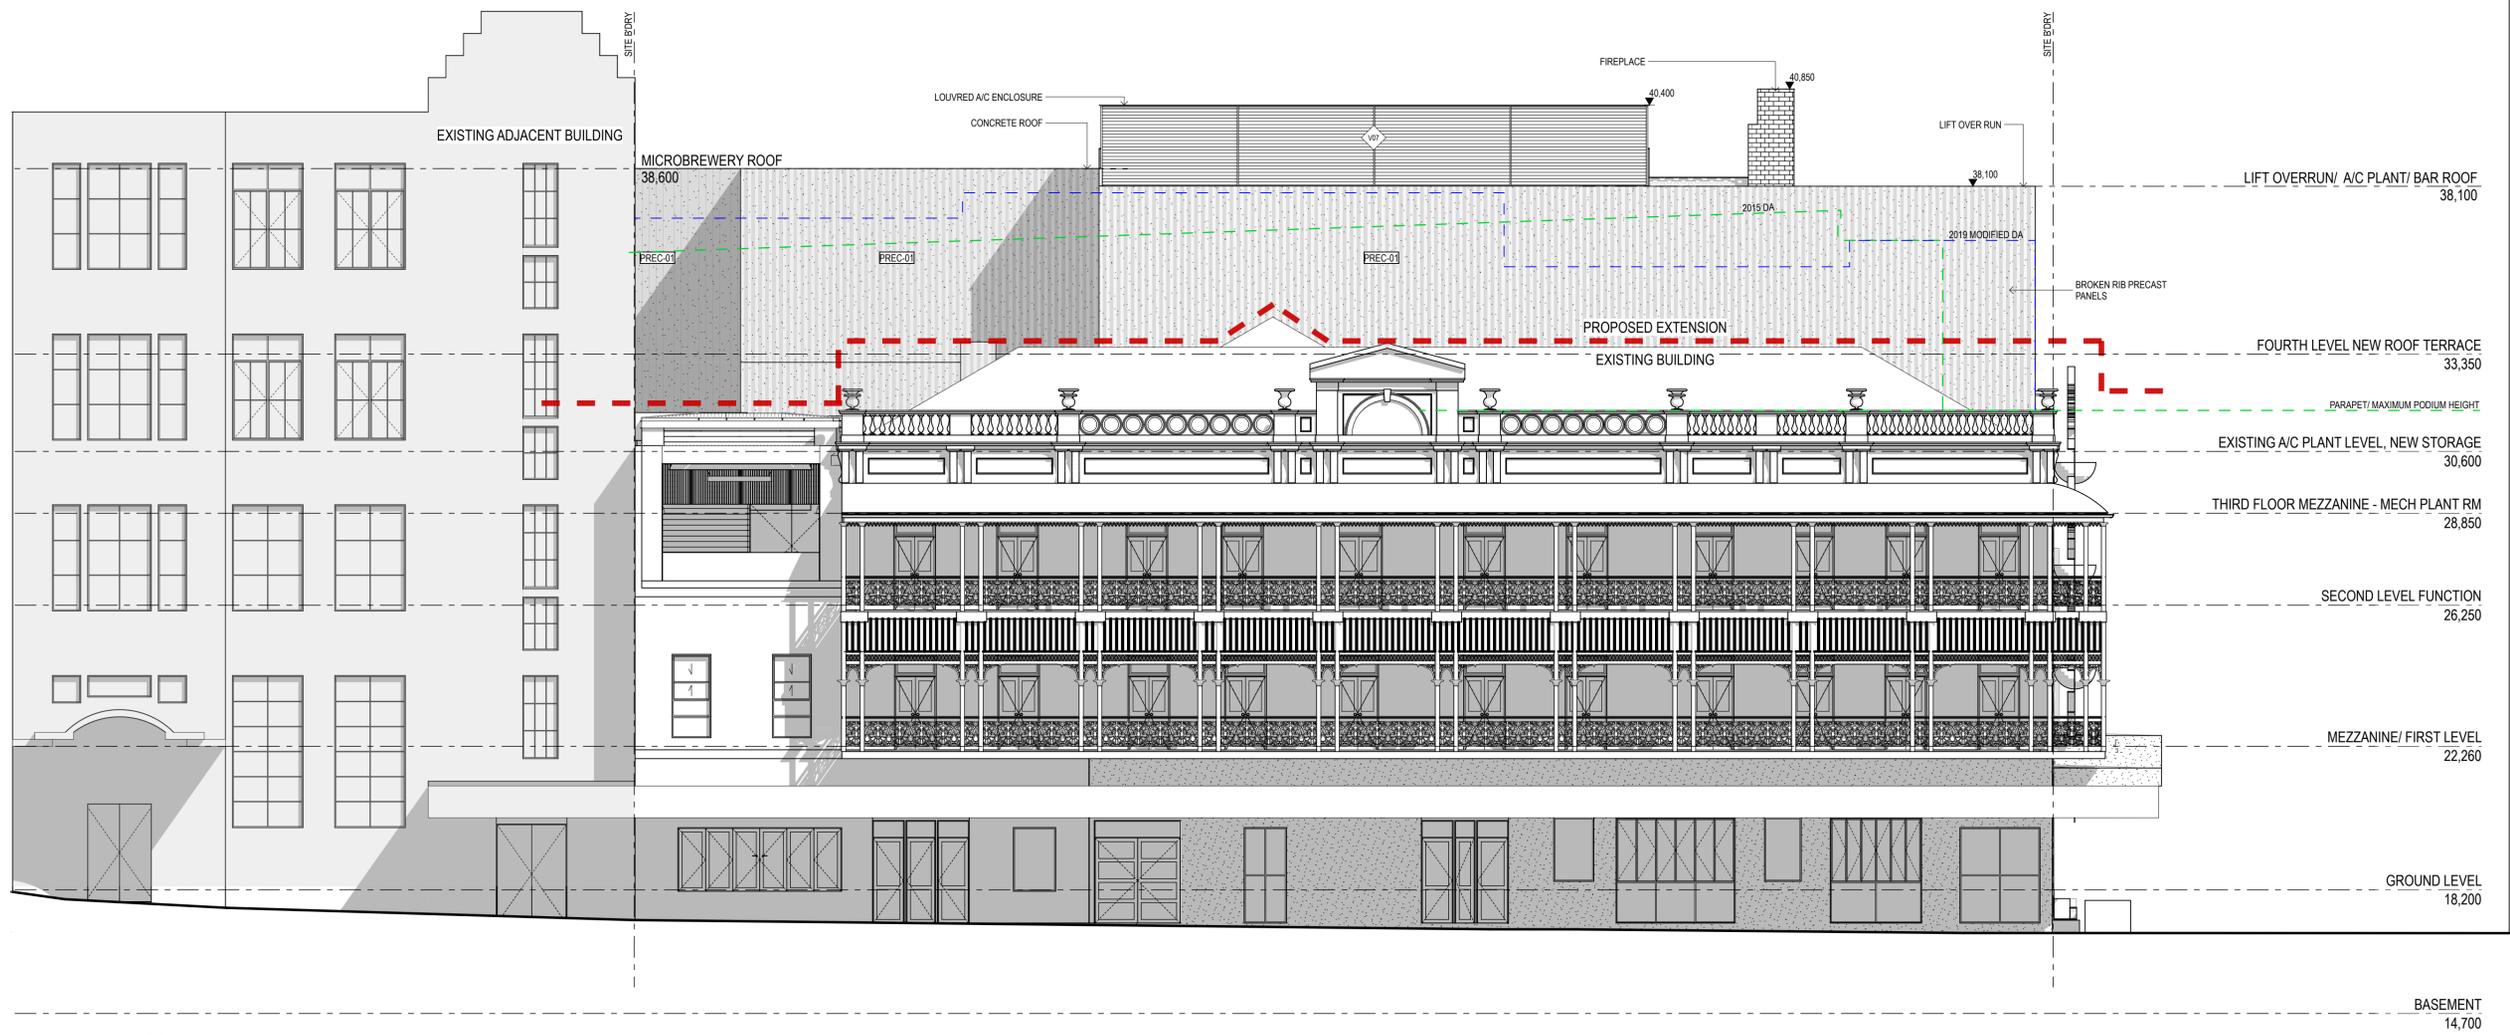

1 BRUNSWICK STREET ELEVATION  
Scale 1:100

| REV | DATE | DESCRIPTION | BY | CHK |
|-----|------|-------------|----|-----|
|     |      |             |    |     |
|     |      |             |    |     |
|     |      |             |    |     |
|     |      |             |    |     |

PROJECT CONSULTANTS:

THE BUILDER SHALL CHECK AND VERIFY ALL DIMENSIONS AND NOTIFY THE ARCHITECT OF ANY DISCREPANCIES. DO NOT SCALE THE DRAWINGS. DRAWINGS SHALL NOT BE USED FOR CONSTRUCTION PURPOSES UNTIL ISSUED BY THE ARCHITECT FOR CONSTRUCTION

PROJECT NAME:  
**CLOUDLAND REDEVELOPMENT** 641 Ann Street, Fortitude Valley, Q, 4006.

CLIENT:  
**Katarzyna Pty Ltd**


ARCHITECTURE:  
**wallacebrice**  
 Suite 1, Level 5, 80 petrie tce brisbane qld 4000  
 t: +61 7 3129 5719 / f: +61 7 3876 2462  
 © wallacebrice architecture 2020

DRAWING TITLE:  
**DA - DA BRUNSWICK STREET ELEVATIONS**

SCALE: @A1 AS SHOWN    DATE: 10/11/20    PROJECT NUMBER: **191029**    DRAWING NO: **7001**    REV: **DA08**

STATUS: PRELIMINARY    CHECKED BY: JW

DA ISSUE

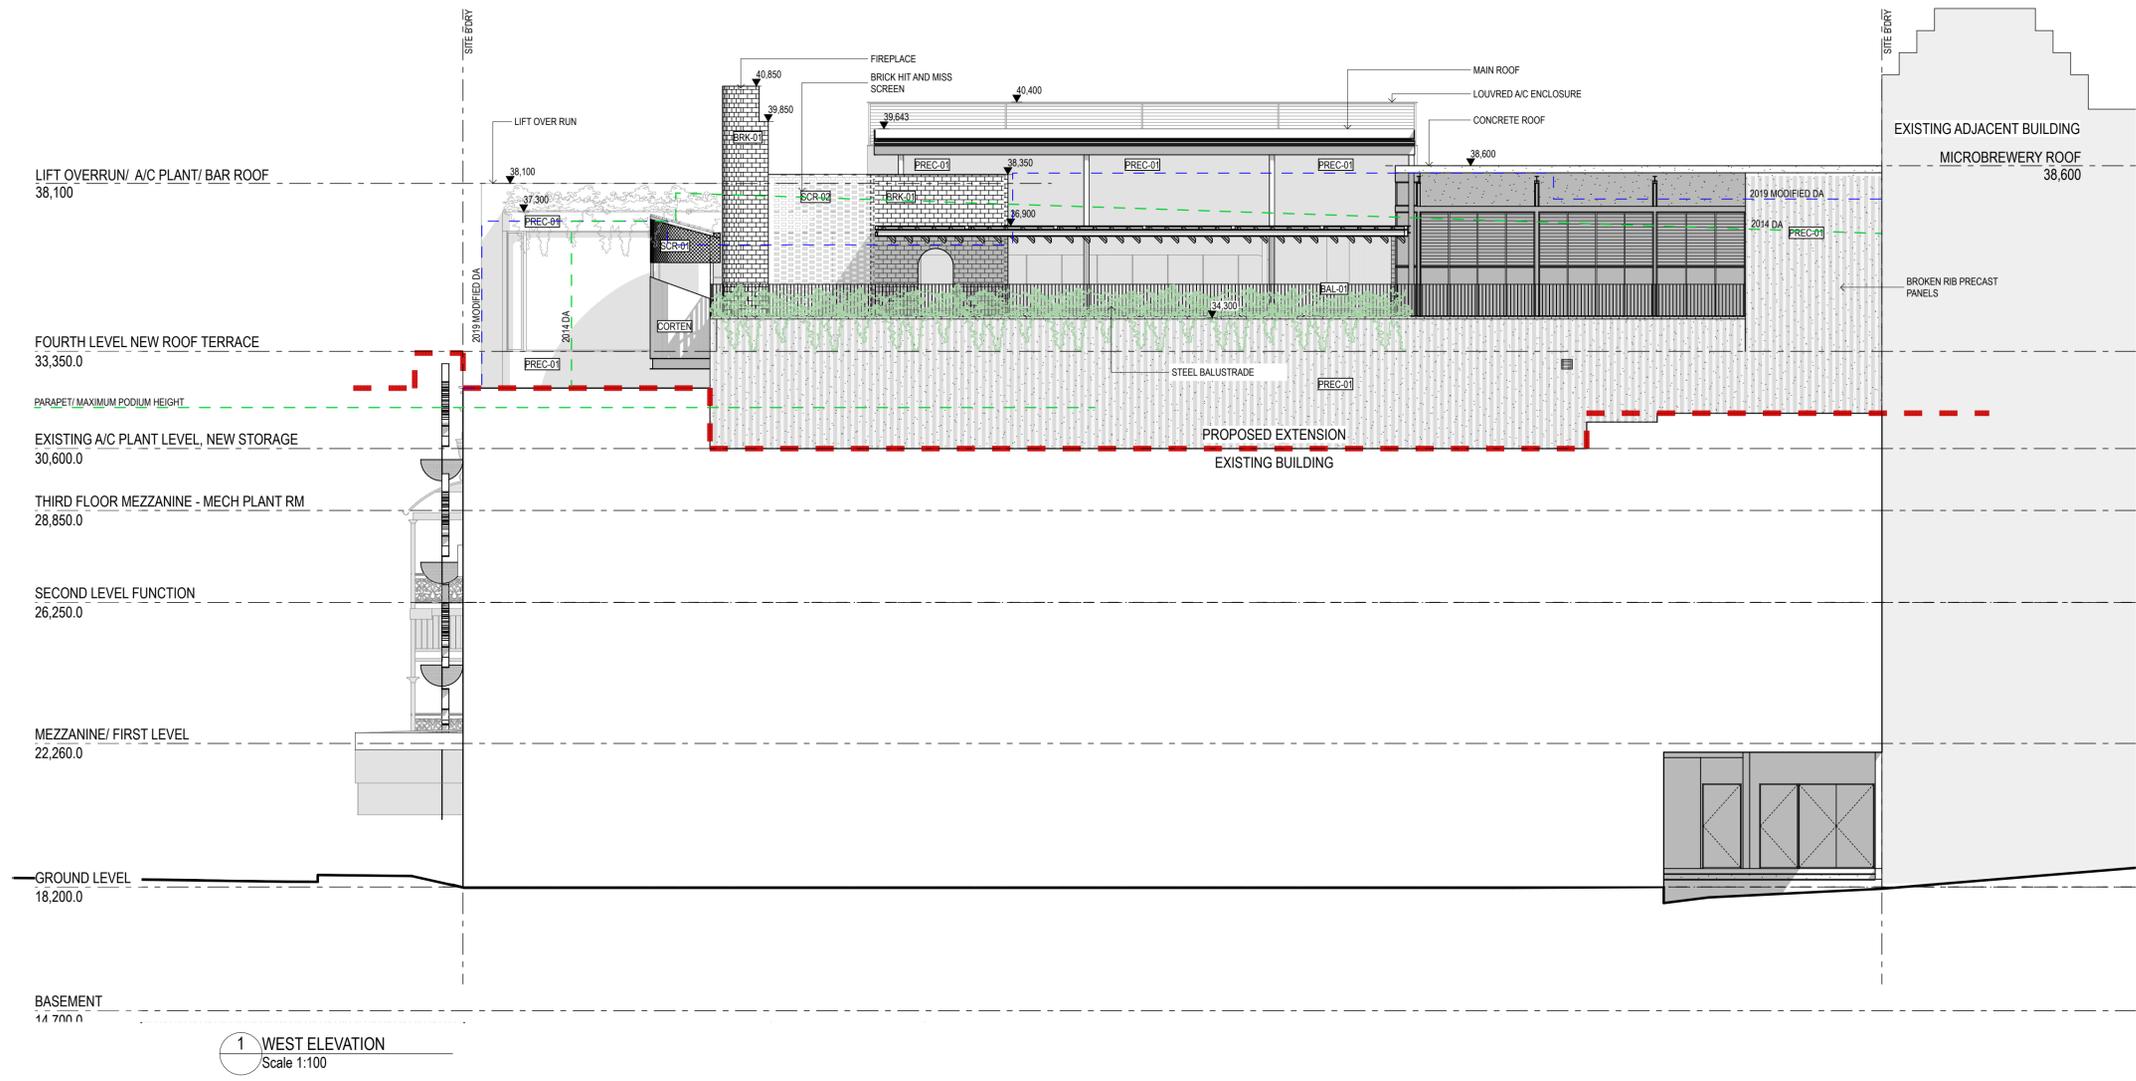

1 WEST ELEVATION  
Scale 1:100

| REV | DATE | DESCRIPTION | BY | CHK | DA08 | 7/10/20 | DA ISSUE | KA | JW |
|-----|------|-------------|----|-----|------|---------|----------|----|----|
|     |      |             |    |     |      |         |          |    |    |
|     |      |             |    |     |      |         |          |    |    |
|     |      |             |    |     |      |         |          |    |    |
|     |      |             |    |     |      |         |          |    |    |

PROJECT CONSULTANTS:

THE BUILDER SHALL CHECK AND VERIFY ALL DIMENSIONS AND NOTIFY THE ARCHITECT OF ANY DISCREPANCIES. DO NOT SCALE THE DRAWINGS. DRAWINGS SHALL NOT BE USED FOR CONSTRUCTION PURPOSES UNTIL ISSUED BY THE ARCHITECT FOR CONSTRUCTION

PROJECT NAME:  
**CLOUDLAND REDEVELOPMENT** 641 Ann Street, Fortitude Valley, Q, 4006.

{architecture}  
**wallacebrice**

Suite 1, Level 5, 80 petrie tce brisbane qld 4000  
t: +61 7 3129 5719 / f: +61 7 3876 2462  
© wallacebrice architecture 2020

CLIENT:  
**Katarzyna Pty Ltd**


DRAWING TITLE:  
**DA - DA WEST ELEVATION**

SCALE: @A1 AS SHOWN DATE: 10/11/20 PROJECT NUMBER: **191029** DRAWING NO: **7002** REV: **DA08**

STATUS: PRELIMINARY CHECKED BY: JW

DA ISSUE

**LODGED**  
 11/11/2020  
**BCC DS**

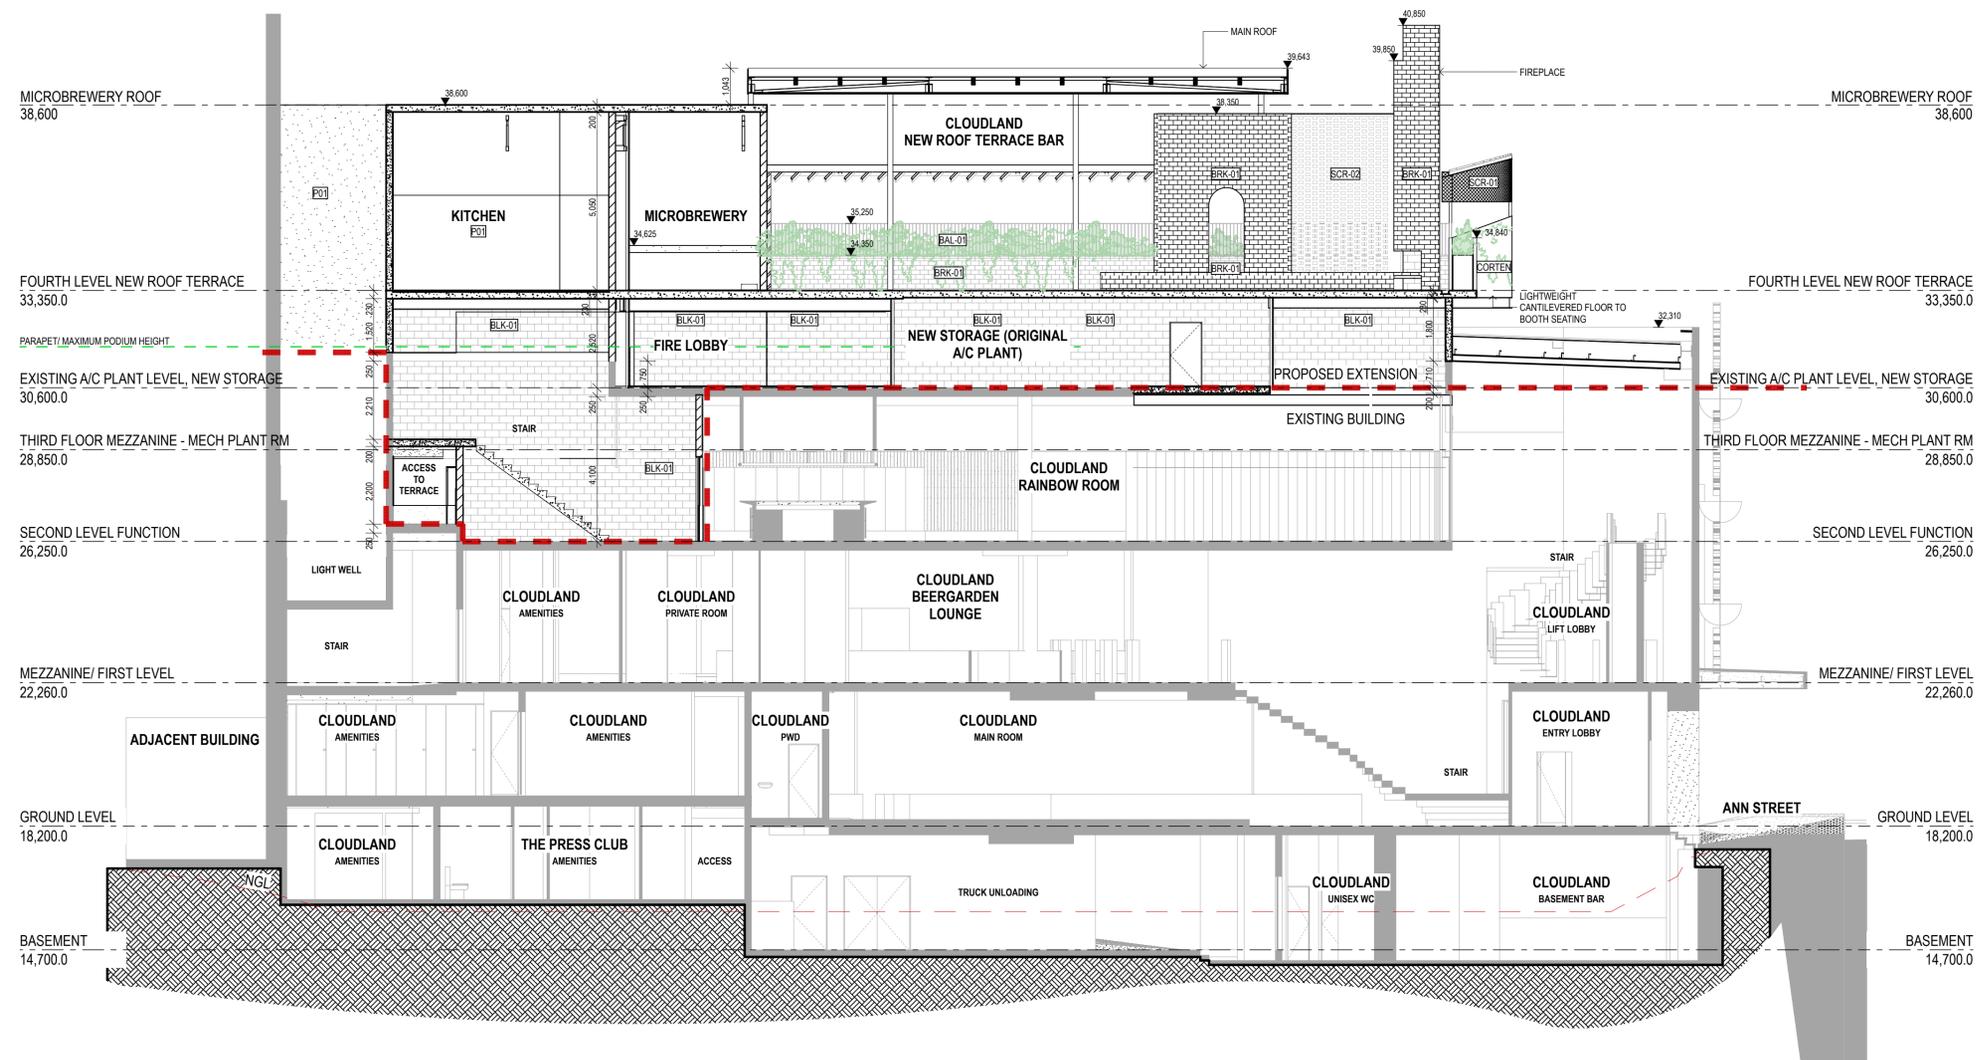

**A SECTION**  
 Scale 1:100

EXISTING STRUCTURE SHOWN IN GREY

| REV | DATE | DESCRIPTION | BY | CHK | DA08 | 7/10/20 | DA ISSUE | KA | JW |
|-----|------|-------------|----|-----|------|---------|----------|----|----|
|     |      |             |    |     |      |         |          |    |    |
|     |      |             |    |     |      |         |          |    |    |

PROJECT CONSULTANTS:  
 THE BUILDER SHALL CHECK AND VERIFY ALL DIMENSIONS AND NOTIFY THE ARCHITECT OF ANY DISCREPANCIES. DO NOT SCALE THE DRAWINGS. DRAWINGS SHALL NOT BE USED FOR CONSTRUCTION PURPOSES UNTIL ISSUED BY THE ARCHITECT FOR CONSTRUCTION

PROJECT NAME:  
**CLOUDLAND REDEVELOPMENT** 641 Ann Street, Fortitude Valley, Q. 4006.  
 {architecture}  
**wallacebrice**  
 Suite 1, Level 5, 80 petrie tce brisbane qld 4000  
 t: +61 7 3129 5719 / f: +61 7 3876 2462  
 © wallacebrice architecture 2020

CLIENT:  
**Katarzyna Pty Ltd**


DRAWING TITLE:  
**DA - DA SECTION A**

SCALE: @A1 AS SHOWN    DATE: 10/11/20    PROJECT NUMBER: **191029**    DRAWING NO: **7020**    REV: **DA08**

STATUS: PRELIMINARY    CHECKED BY: JW

DA ISSUE

**LODGED**  
 11/11/2020  
 BCC DS

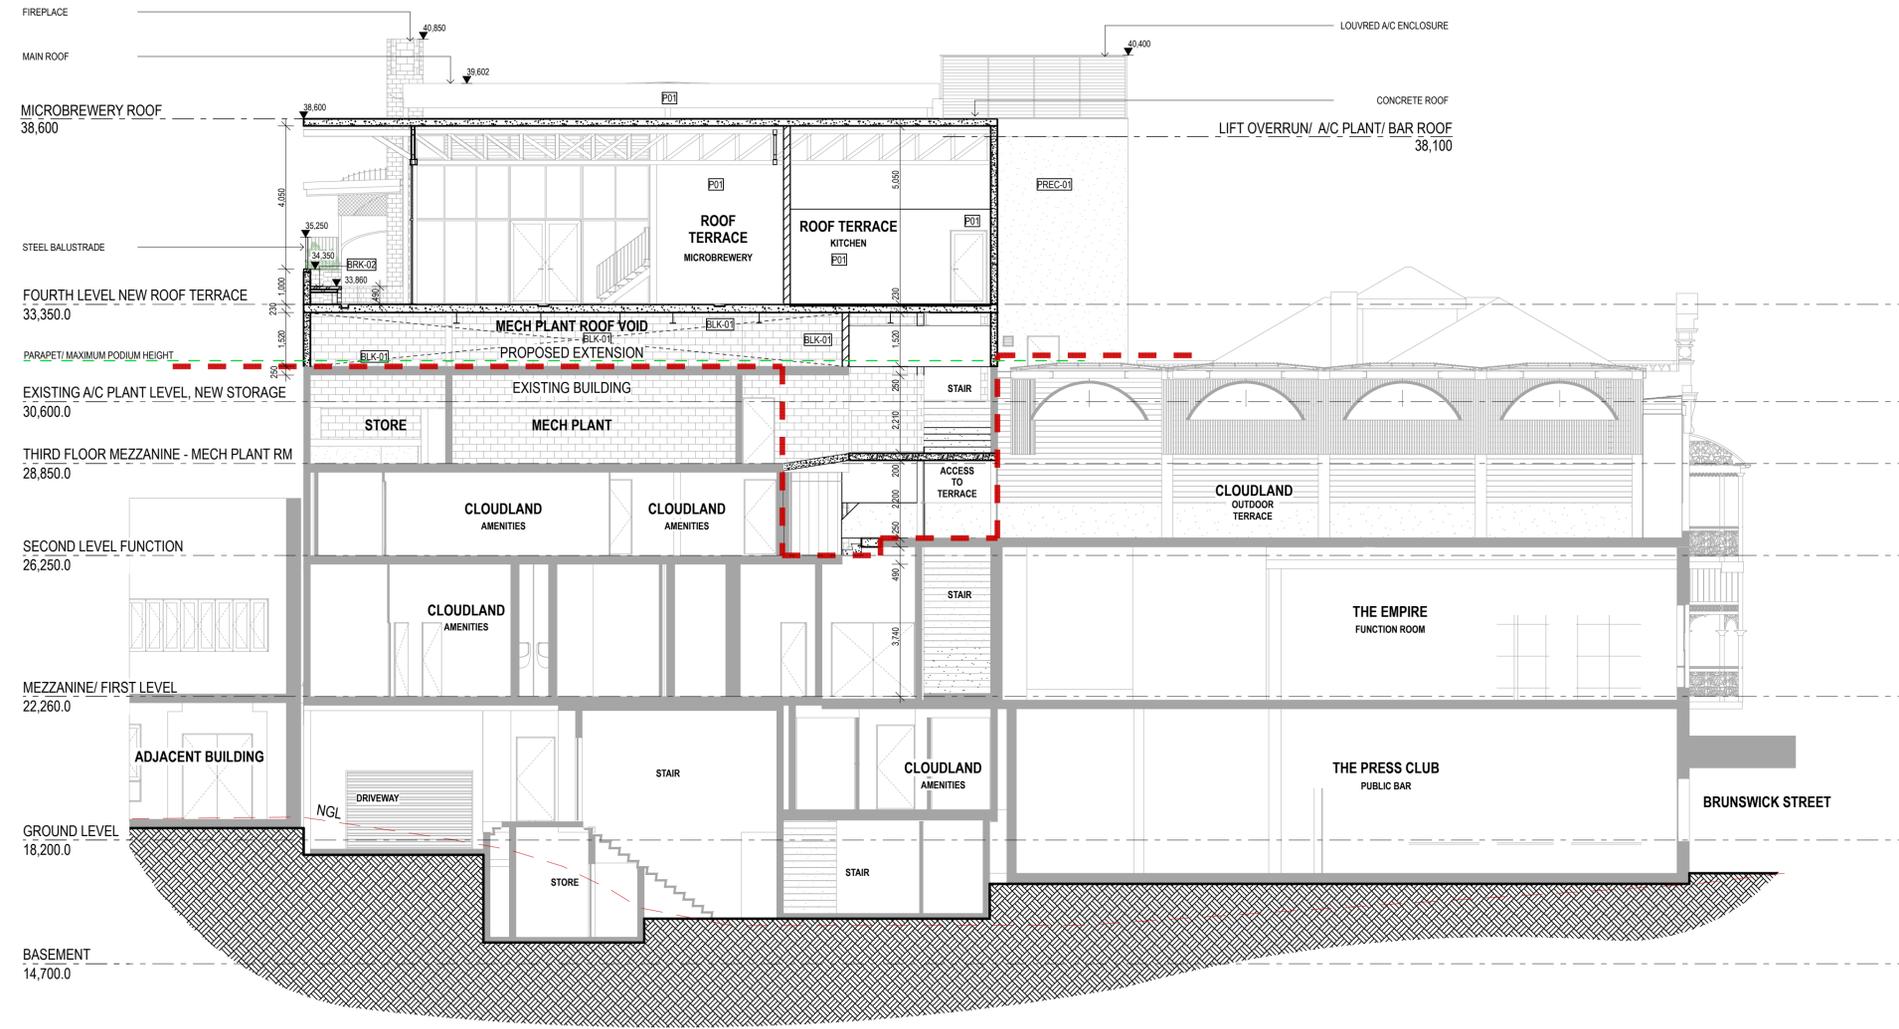

**B SECTION**  
Scale 1:100

EXISTING STRUCTURE SHOWN IN GREY

| REV | DATE | DESCRIPTION | BY | CHK |
|-----|------|-------------|----|-----|
|     |      |             |    |     |
|     |      |             |    |     |
|     |      |             |    |     |
|     |      |             |    |     |

PROJECT CONSULTANTS:

THE BUILDER SHALL CHECK AND VERIFY ALL DIMENSIONS AND NOTIFY THE ARCHITECT OF ANY DISCREPANCIES. DO NOT SCALE THE DRAWINGS. DRAWINGS SHALL NOT BE USED FOR CONSTRUCTION PURPOSES UNTIL ISSUED BY THE ARCHITECT FOR CONSTRUCTION

PROJECT NAME:  
**CLOUDLAND REDEVELOPMENT** 641 Ann Street, Fortitude Valley, Q, 4006.


{architecture}  
**wallacebrice**

Suite 1, Level 5, 80 petrie tce brisbane qld 4000  
 t: +61 7 3129 5719 / f: +61 7 3876 2462  
 © wallacebrice architecture 2020

CLIENT:  
**Katarzyna Pty Ltd**

|  |                |                                  |                            |                     |
|--|----------------|----------------------------------|----------------------------|---------------------|
| DRAWING TITLE:<br><b>DA - DA SECTION B</b> |                | PROJECT NUMBER:<br><b>191029</b> | DRAWING NO:<br><b>7021</b> | REV:<br><b>DA08</b> |
| SCALE: @A1 AS SHOWN                        | DATE: 10/11/20 | CHECKED BY: JW                   | STATUS: PRELIMINARY        |                     |

DA ISSUE

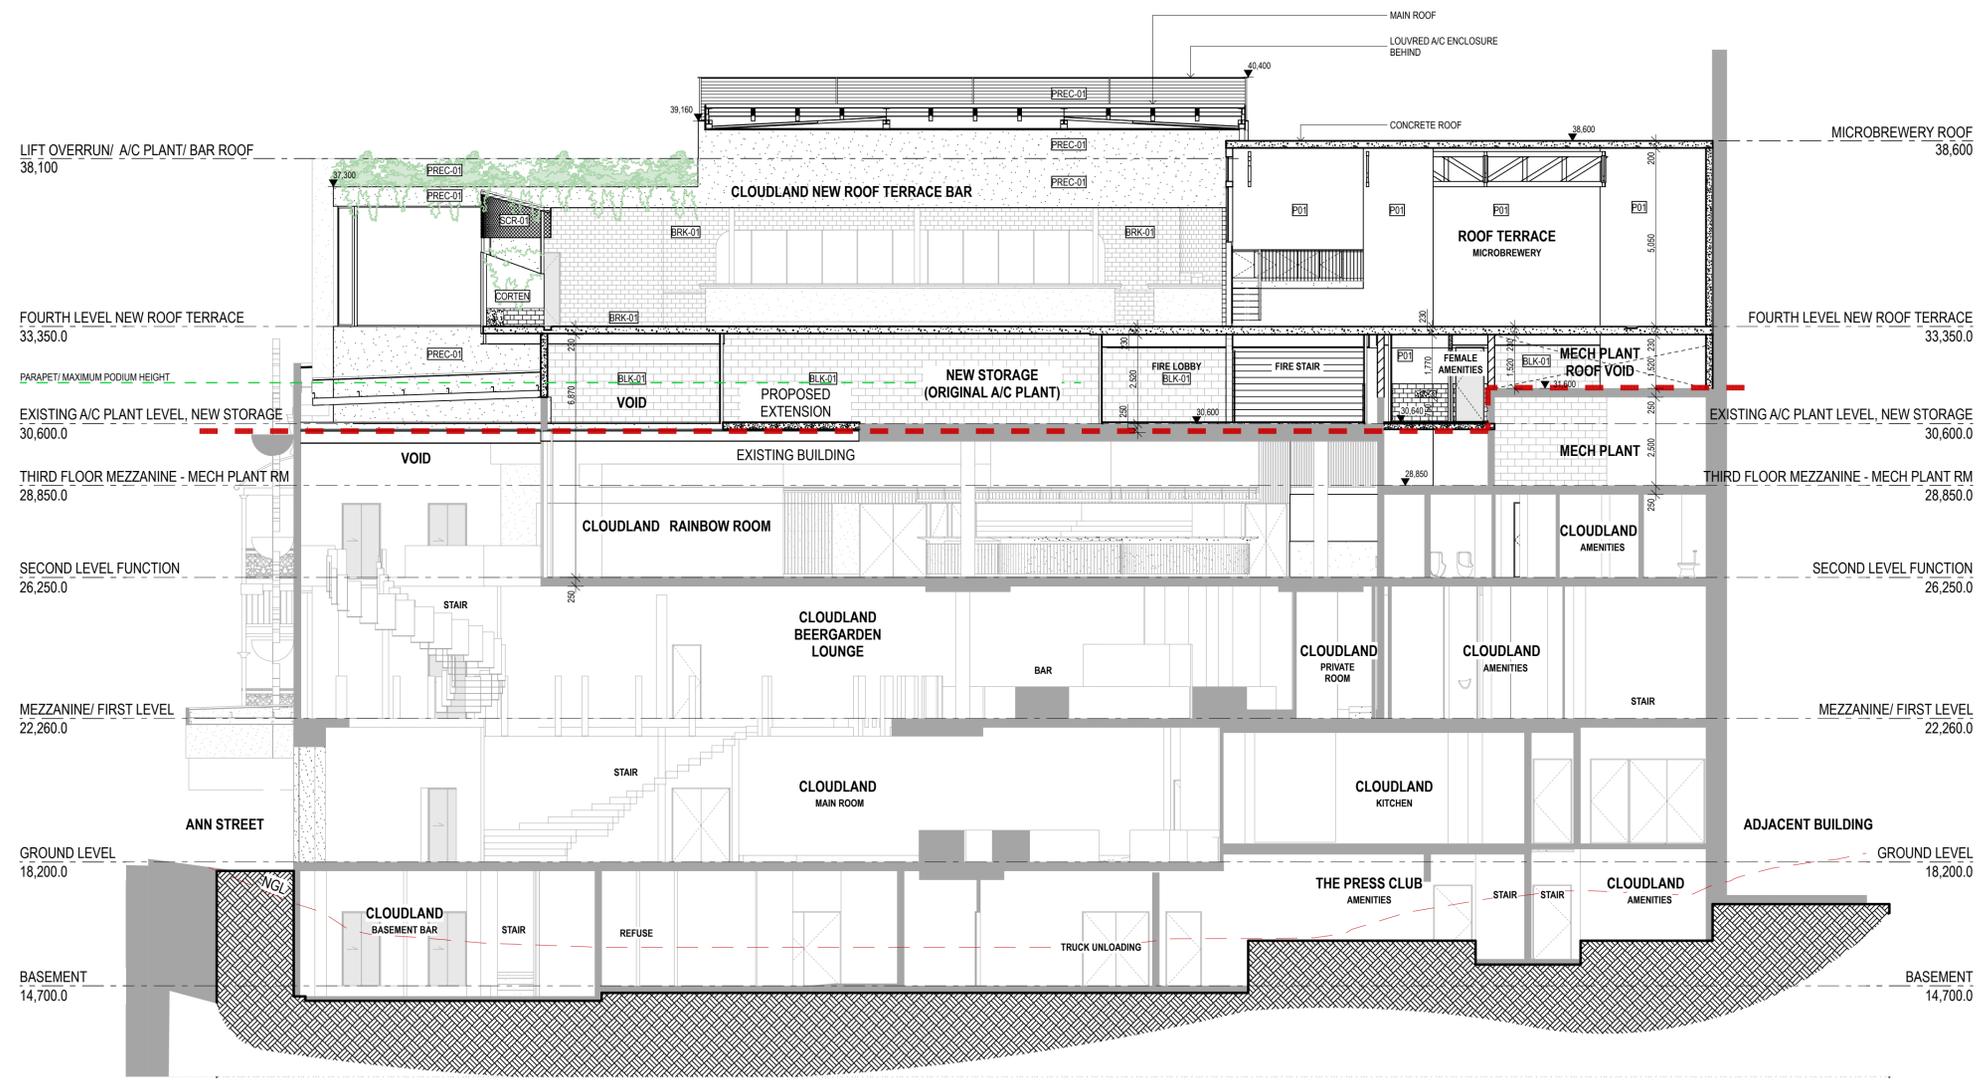

C SECTION Scale 1:100

EXISTING STRUCTURE SHOWN IN GREY

| REV | DATE | DESCRIPTION | BY | CHK |
|-----|------|-------------|----|-----|
|     |      |             |    |     |
|     |      |             |    |     |
|     |      |             |    |     |

|                      |               |
|----------------------|---------------|
| PROJECT CONSULTANTS: | PROJECT NAME: |
|                      |               |
|                      |               |
|                      |               |
|                      |               |

PROJECT NAME: **CLOUDLAND REDEVELOPMENT** 641 Ann Street, Fortitude Valley, Q, 4006.

{architecture}

**wallacebrice**

Suite 1, Level 5, 80 petrie tce brisbane qld 4000  
t: +61 7 3129 5719 / f: +61 7 3876 2462  
© wallacebrice architecture 2020


CLIENT: **Katarzyna Pty Ltd**

|  |                |                 |             |             |
|--|----------------|-----------------|-------------|-------------|
| DRAWING TITLE:<br><b>DA - DA SECTION C</b> |                | PROJECT NUMBER: | DRAWING NO: | REV:        |
| SCALE: @A1 AS SHOWN                        | DATE: 10/11/20 | <b>191029</b>   | <b>7022</b> | <b>DA08</b> |
| STATUS: PRELIMINARY                        | CHECKED BY: JW |                 |             |             |

DA ISSUE

THE BUILDER SHALL CHECK AND VERIFY ALL DIMENSIONS AND NOTIFY THE ARCHITECT OF ANY DISCREPANCIES. DO NOT SCALE THE DRAWINGS. DRAWINGS SHALL NOT BE USED FOR CONSTRUCTION PURPOSES UNTIL ISSUED BY THE ARCHITECT FOR CONSTRUCTION

**LODGED**  
 11/11/2020  
**BCC DS**

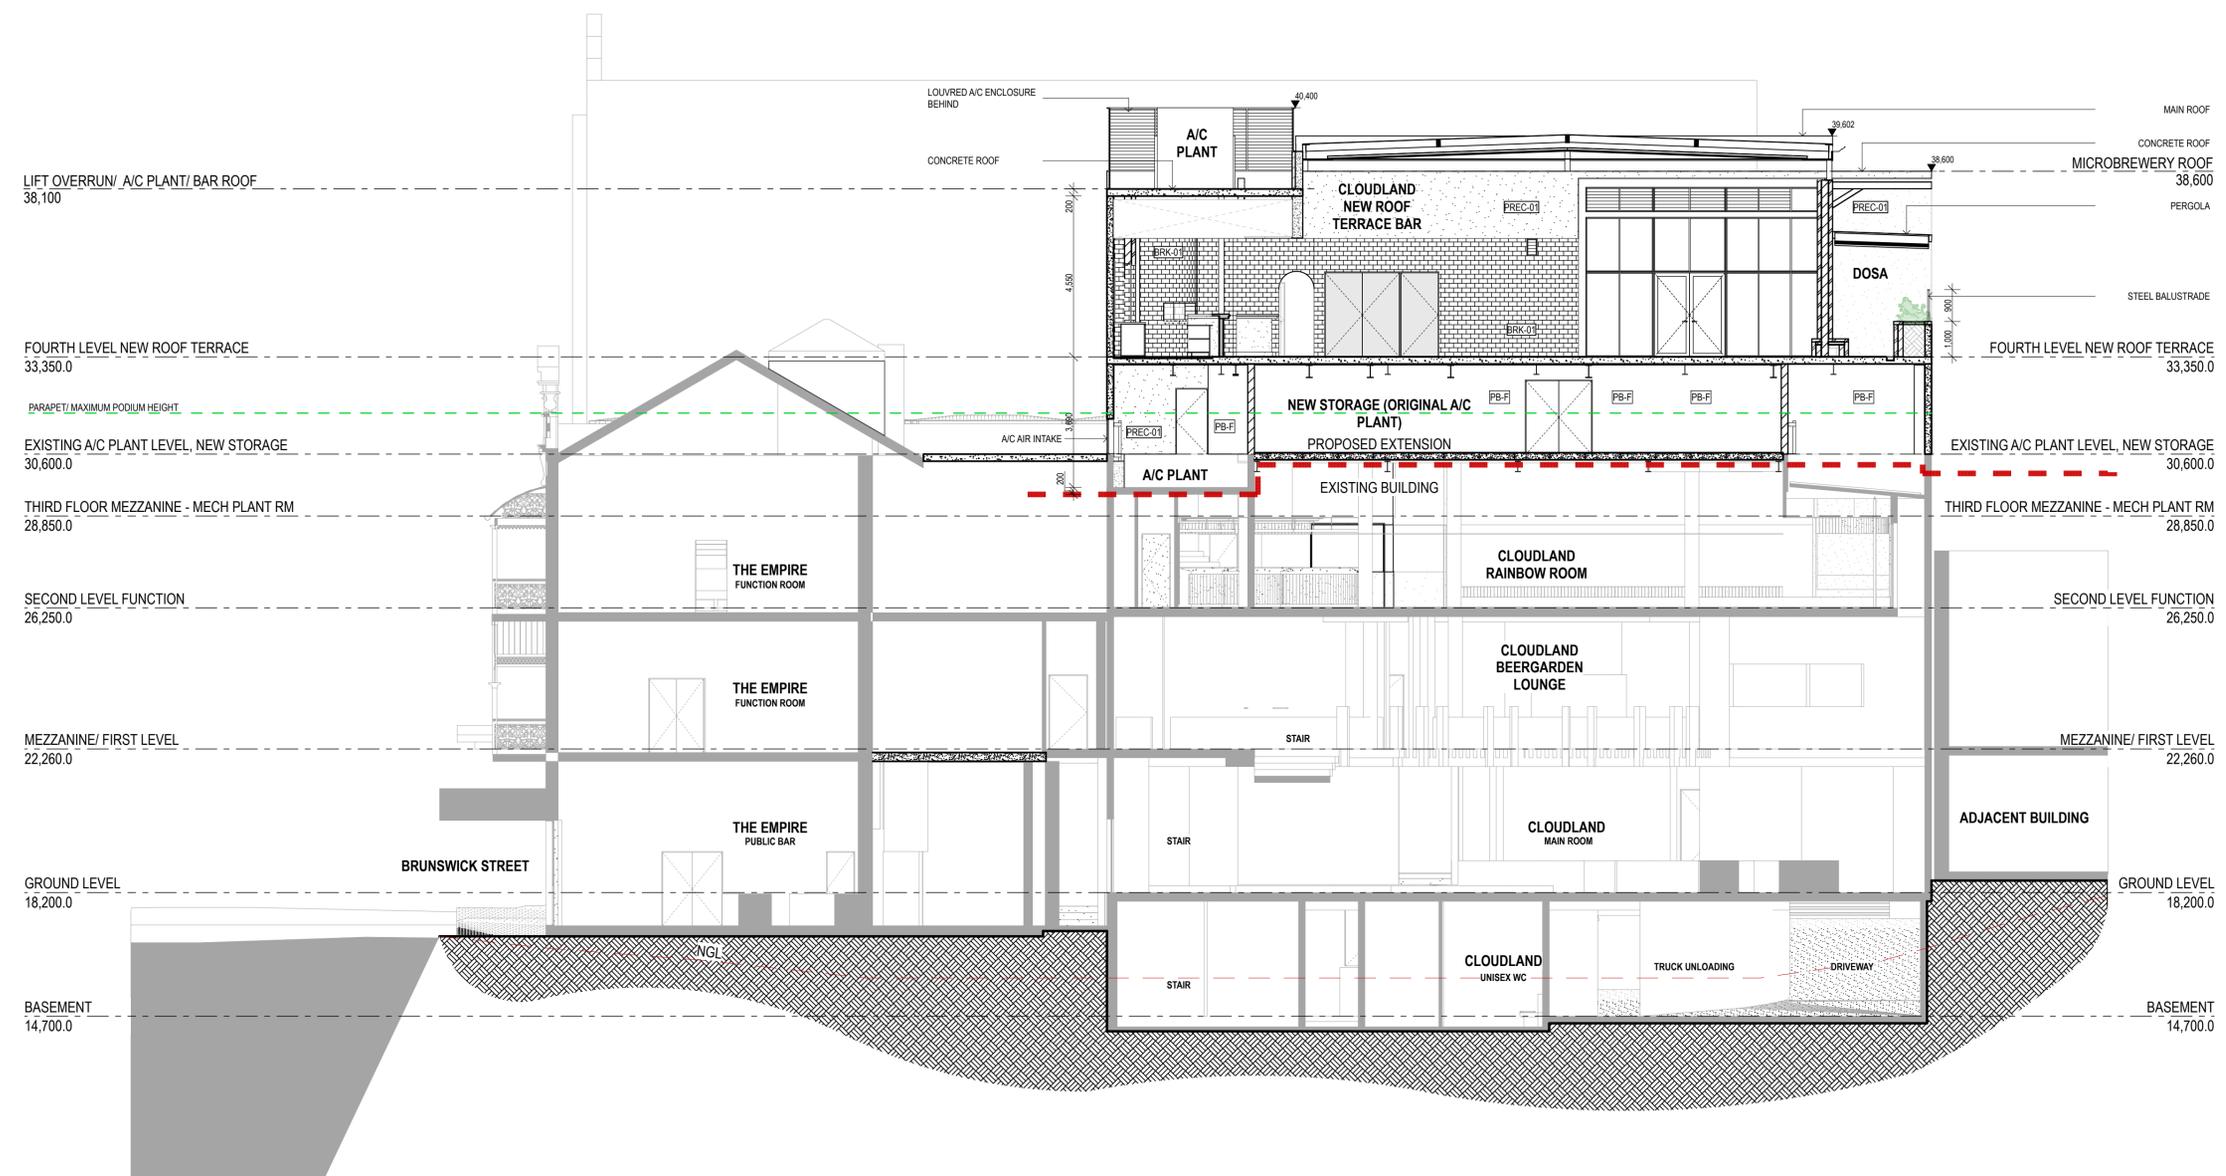

**D SECTION**  
Scale 1:100

EXISTING STRUCTURE SHOWN IN GREY

| REV | DATE | DESCRIPTION | BY | CHK | DA08 | 7/10/20 | DA ISSUE | KA | JW |
|-----|------|-------------|----|-----|------|---------|----------|----|----|
|     |      |             |    |     |      |         |          |    |    |

PROJECT CONSULTANTS:

THE BUILDER SHALL CHECK AND VERIFY ALL DIMENSIONS AND NOTIFY THE ARCHITECT OF ANY DISCREPANCIES. DO NOT SCALE THE DRAWINGS. DRAWINGS SHALL NOT BE USED FOR CONSTRUCTION PURPOSES UNTIL ISSUED BY THE ARCHITECT FOR CONSTRUCTION

PROJECT NAME:  
**CLOUDLAND REDEVELOPMENT** 641 Ann Street, Fortitude Valley, Q, 4006.


{architecture}  
**wallacebrice**

Suite 1, Level 5, 80 petrie tce brisbane qld 4000  
 t: +61 7 3129 5719 / f: +61 7 3876 2462  
 © wallacebrice architecture 2020

CLIENT:  
**Katarzyna Pty Ltd**

|  |                |                                  |                            |                     |
|--|----------------|----------------------------------|----------------------------|---------------------|
| DRAWING TITLE:<br><b>DA - DA SECTION D</b> |                | PROJECT NUMBER:<br><b>191029</b> | DRAWING NO:<br><b>7023</b> | REV:<br><b>DA08</b> |
| SCALE: @A1 AS SHOWN                        | DATE: 10/11/20 | STATUS: PRELIMINARY              |                            |                     |
| CHECKED BY: JW                             |                | DA ISSUE                         |                            |                     |

**LODGED**  
 11/11/2020  
**BCC DS**

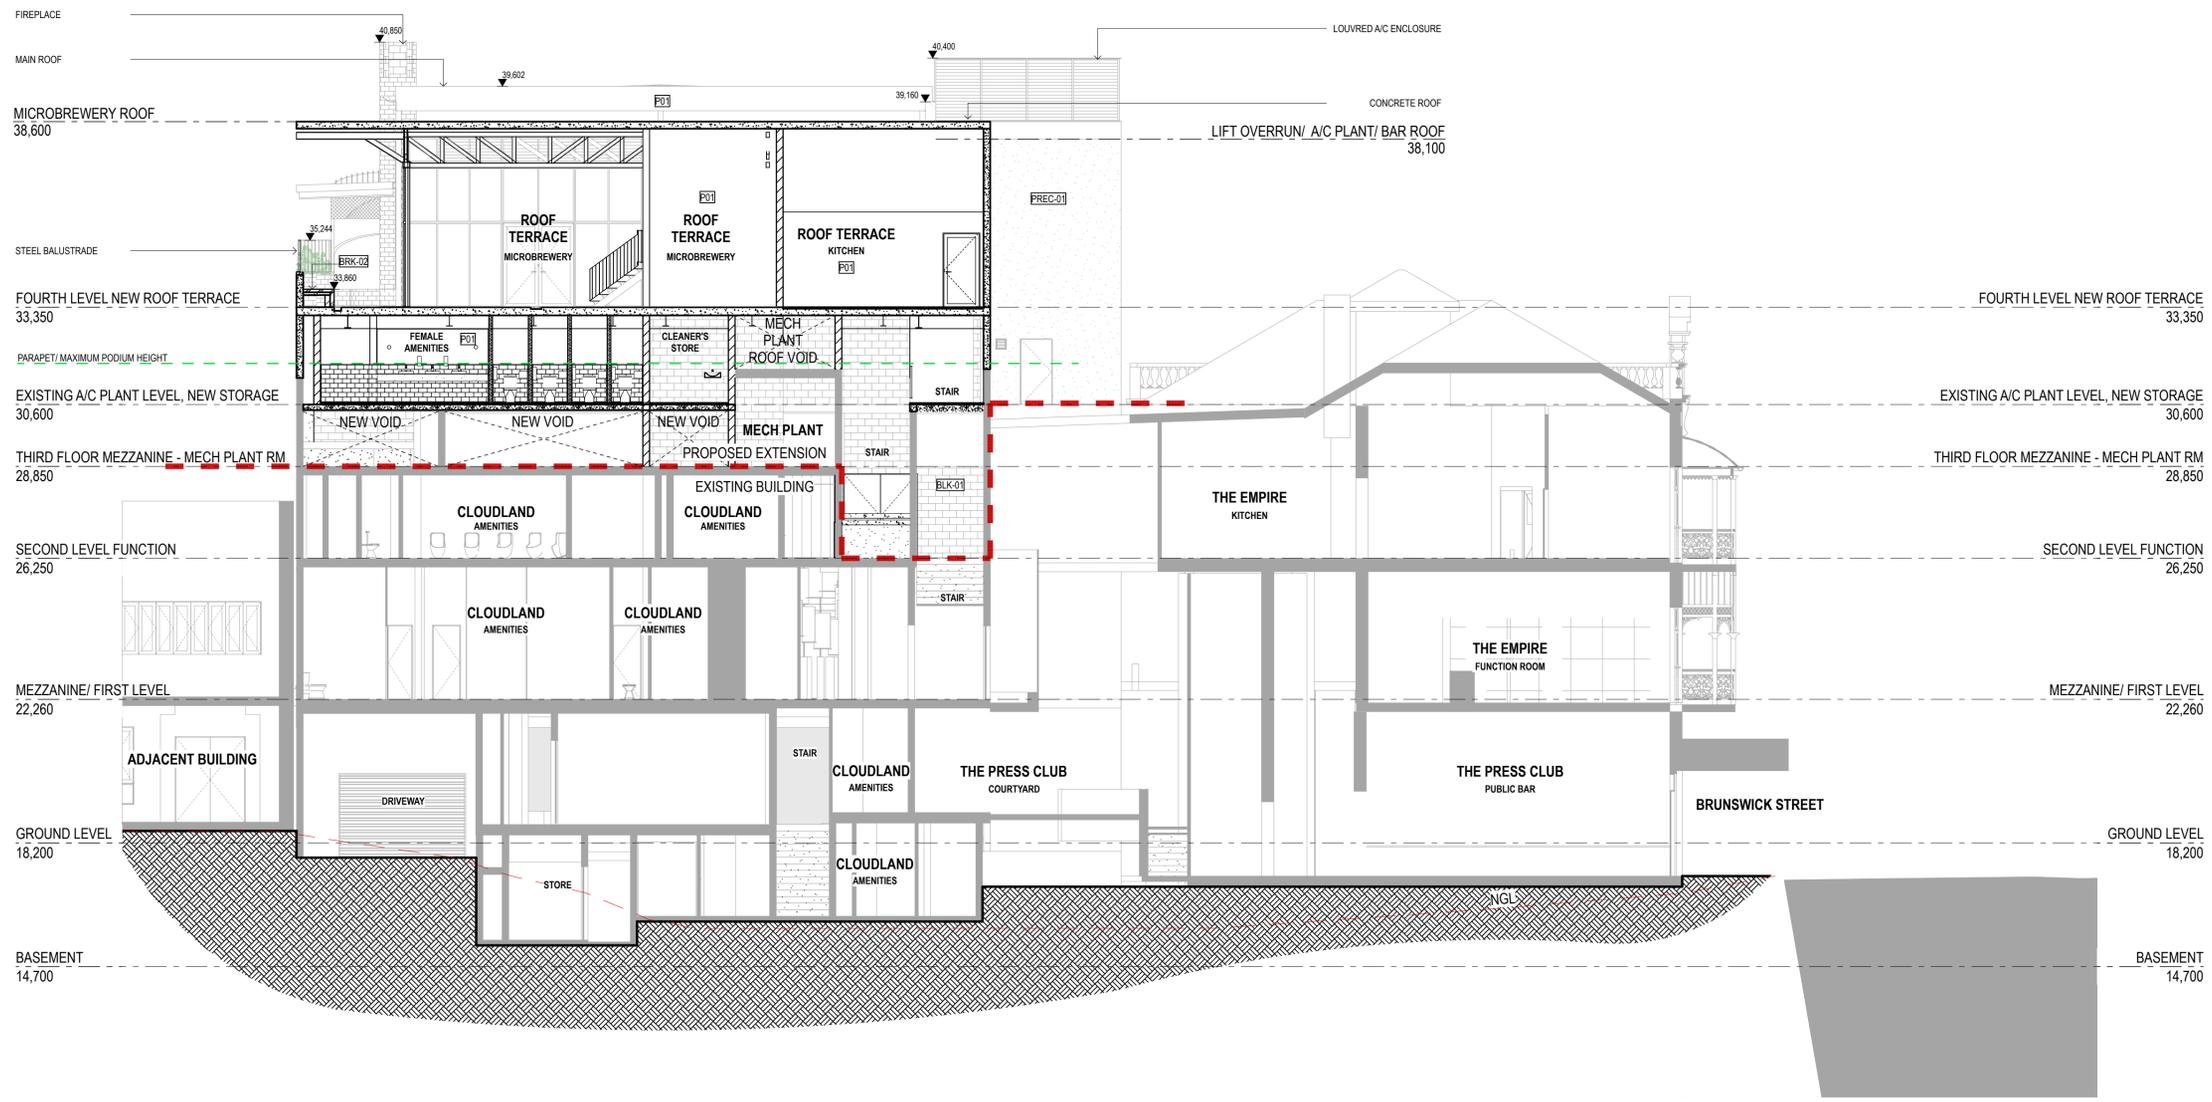

**E SECTION**  
Scale 1:100

EXISTING STRUCTURE SHOWN IN GREY

| REV | DATE | DESCRIPTION | BY | CHK |
|-----|------|-------------|----|-----|
|     |      |             |    |     |
|     |      |             |    |     |
|     |      |             |    |     |

PROJECT CONSULTANTS:

THE BUILDER SHALL CHECK AND VERIFY ALL DIMENSIONS AND NOTIFY THE ARCHITECT OF ANY DISCREPANCIES. DO NOT SCALE THE DRAWINGS. DRAWINGS SHALL NOT BE USED FOR CONSTRUCTION PURPOSES UNTIL ISSUED BY THE ARCHITECT FOR CONSTRUCTION.

PROJECT NAME:  
**CLOUDLAND REDEVELOPMENT** 641 Ann Street, Fortitude Valley, Q, 4006.

{architecture}  
**wallacebrice**

Suite 1, Level 5, 80 petrie tce brisbane qld 4000  
 t: +61 7 3129 5719 / f: +61 7 3876 2462  
 © wallacebrice architecture 2020

CLIENT:  
**Katarzyna Pty Ltd**


DRAWING TITLE:  
**DA - DA SECTION E**

SCALE: @A1 AS SHOWN    DATE: 10/11/20    PROJECT NUMBER: **191029**    DRAWING NO: **7024**    REV: **DA08**

STATUS: PRELIMINARY    CHECKED BY: JW

DA ISSUE

**LODGED**  
 11/11/2020  
**BCC DS**

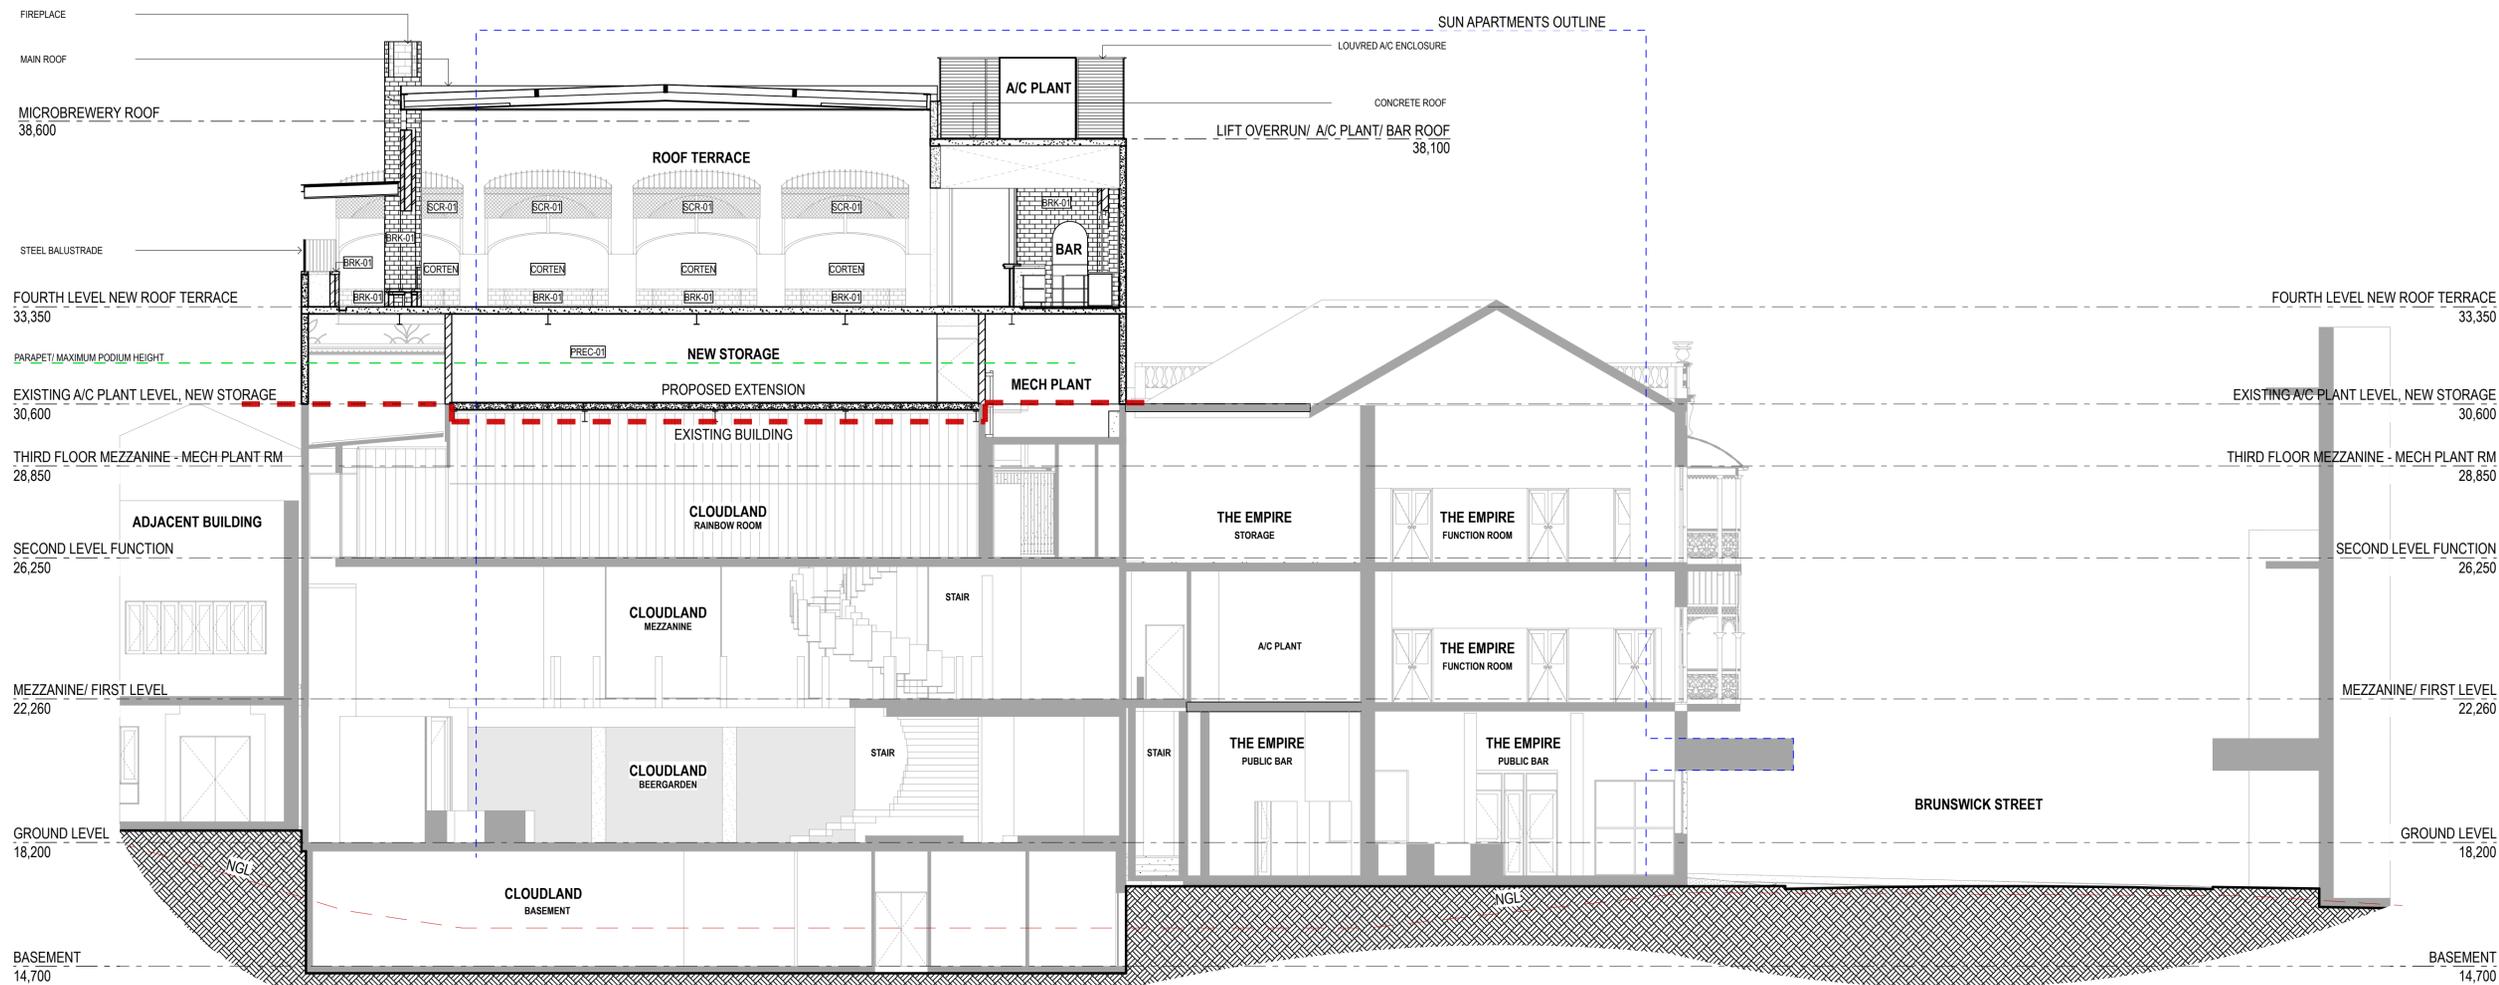

**F SECTION**  
Scale 1:100

EXISTING STRUCTURE SHOWN IN GREY

| REV | DATE | DESCRIPTION | BY | CHK | DAOR | 7/10/20 | DA ISSUE | KA | JW |
|-----|------|-------------|----|-----|------|---------|----------|----|----|
|     |      |             |    |     |      |         |          |    |    |
|     |      |             |    |     |      |         |          |    |    |

PROJECT CONSULTANTS:  
 PROJECT NAME:  
**CLLOUDLAND REDEVELOPMENT** 641 Ann Street, Fortitude Valley, Q, 4006.  
 wallacebrice {architecture}  
 Suite 1, Level 5, 80 petrie tce brisbane qld 4000  
 t: +61 7 3129 5719 / f: +61 7 3876 2462  
 © wallacebrice architecture 2020

CLIENT:  
**Katarzyna Pty Ltd**

|  |                |                                  |                             |                     |
|--|----------------|----------------------------------|-----------------------------|---------------------|
| DRAWING TITLE:<br><b>DA - DA SECTION F</b> |                | PROJECT NUMBER:<br><b>191029</b> | DRAWING NO.:<br><b>7025</b> | REV:<br><b>DA08</b> |
| SCALE: @A1 AS SHOWN                        | DATE: 10/11/20 | CHECKED BY: JW                   | STATUS: PRELIMINARY         |                     |

DA ISSUE

**LODGED**  
 11/11/2020  
**BCC DS**



BROKEN RIB PRECAST CONCRETE PANELS



| REV | DATE | DESCRIPTION | BY | CHK |
|-----|------|-------------|----|-----|
|     |      |             |    |     |
|     |      |             |    |     |
|     |      |             |    |     |
|     |      |             |    |     |

|                      |  |  |  |
|----------------------|--|--|--|
| PROJECT CONSULTANTS: |  |  |  |
|                      |  |  |  |
|                      |  |  |  |
|                      |  |  |  |
|                      |  |  |  |

|   |                              |
|---|------------------------------|
| PROJECT NAME:<br><b>CLOUDLAND REDEVELOPMENT</b> 641 Ann Street, Fortitude Valley, Q, 4006.<br>{architecture}<br><b>wallacebrice</b><br>Suite 1, Level 5, 80 petrie tce brisbane qld 4000<br>t: +61 7 3129 5719 / f: +61 7 3876 2462<br>© wallacebrice architecture 2020 | CLIENT:<br>Katarzyna Pty Ltd |
|---|------------------------------|

|  |                |                 |                         |
|--|----------------|-----------------|-------------------------|
| DRAWING TITLE:<br><b>DA - 3D VIEWS 1</b> |                |                 |                         |
| SCALE: @A1 AS SHOWN                      | DATE: 10/11/20 | PROJECT NUMBER: | DRAWING NO: <b>9000</b> |
| STATUS: PRELIMINARY                      | CHECKED BY: JW | <b>191029</b>   | REV: <b>DA08</b>        |

DA ISSUE



LODGED

11/11/2020

BCC DS



| REV | DATE | DESCRIPTION | BY | CHK | DA08 | 28/10/20 | DA ISSUE | KA | JW |
|-----|------|-------------|----|-----|------|----------|----------|----|----|
|     |      |             |    |     |      |          |          |    |    |

PROJECT CONSULTANTS:

THE BUILDER SHALL CHECK AND VERIFY ALL DIMENSIONS AND NOTIFY THE ARCHITECT OF ANY DISCREPANCIES. DO NOT SCALE THE DRAWINGS. DRAWINGS SHALL NOT BE USED FOR CONSTRUCTION PURPOSES UNTIL ISSUED BY THE ARCHITECT FOR CONSTRUCTION

PROJECT NAME:  
**CLOUDLAND REDEVELOPMENT** 641 Ann Street, Fortitude Valley, Q, 4006.

{architecture}  
**wallacebrice**

Suite 1, Level 5, 80 petrie tce brisbane qld 4000  
 t: +61 7 3129 5719 / f: +61 7 3876 2462  
 © wallacebrice architecture 2020

CLIENT:  
**Katarzyna Pty Ltd**

DRAWING TITLE:  
**DA - 3D VIEWS 3**

SCALE: @A1 AS SHOWN DATE: 10/11/20 PROJECT NUMBER: **191029** DRAWING NO: **9002** REV: **DA08**

STATUS: PRELIMINARY CHECKED BY: JW

DA ISSUE

LODGED

11/11/2020

BCC DS



| REV | DATE | DESCRIPTION | BY | CHK |
|-----|------|-------------|----|-----|
|     |      |             |    |     |
|     |      |             |    |     |
|     |      |             |    |     |
|     |      |             |    |     |

|                      |  |  |  |
|----------------------|--|--|--|
| PROJECT CONSULTANTS: |  |  |  |
|                      |  |  |  |
|                      |  |  |  |
|                      |  |  |  |
|                      |  |  |  |

|   |                                     |
|---|-------------------------------------|
| PROJECT NAME:<br><b>CLOUDLAND REDEVELOPMENT</b> 641 Ann Street, Fortitude Valley, Q, 4006.<br>{architecture}<br><b>wallacebrice</b><br>Suite 1, Level 5, 80 petrie tce brisbane qld 4000<br>t: +61 7 3129 5719 / f: +61 7 3876 2462<br>© wallacebrice architecture 2020 | CLIENT:<br><b>Katarzyna Pty Ltd</b> |
|---|-------------------------------------|

|  |                |                 |             |             |
|--|----------------|-----------------|-------------|-------------|
| DRAWING TITLE:<br><b>DA - 3D VIEWS 4</b> |                | PROJECT NUMBER: | DRAWING NO: | REV:        |
| SCALE: @A1 AS SHOWN                      | DATE: 10/11/20 | <b>191029</b>   | <b>9003</b> | <b>DA08</b> |
| STATUS: PRELIMINARY                      | CHECKED BY: JW |                 |             |             |

DA ISSUE

LODGED

11/11/2020

BCC DS



| REV | DATE | DESCRIPTION | BY | CHK | DA08 | 4/11/20 | DA ISSUE | KA | JW |
|-----|------|-------------|----|-----|------|---------|----------|----|----|
|     |      |             |    |     |      |         |          |    |    |
|     |      |             |    |     |      |         |          |    |    |
|     |      |             |    |     |      |         |          |    |    |
|     |      |             |    |     |      |         |          |    |    |

PROJECT CONSULTANTS:

THE BUILDER SHALL CHECK AND VERIFY ALL DIMENSIONS AND NOTIFY THE ARCHITECT OF ANY DISCREPANCIES. DO NOT SCALE THE DRAWINGS. DRAWINGS SHALL NOT BE USED FOR CONSTRUCTION PURPOSES UNTIL ISSUED BY THE ARCHITECT FOR CONSTRUCTION

PROJECT NAME:  
**CLOUDLAND REDEVELOPMENT** 641 Ann Street, Fortitude Valley, Q, 4006.

{architecture}  
**wallacebrice**

Suite 1, Level 5, 80 petrie tce brisbane qld 4000  
 t: +61 7 3129 5719 / f: +61 7 3876 2462  
 © wallacebrice architecture 2020

CLIENT:  
**Katarzyna Pty Ltd**

DRAWING TITLE:  
**DA - 3D VIEWS 5**


SCALE: @A1 AS SHOWN DATE: 10/11/20 PROJECT NUMBER: **191029** DRAWING NO: **9004** REV: **DA08**

STATUS: PRELIMINARY CHECKED BY: JW


DA ISSUE



BROKEN RIB PRECAST CONCRETE PANELS

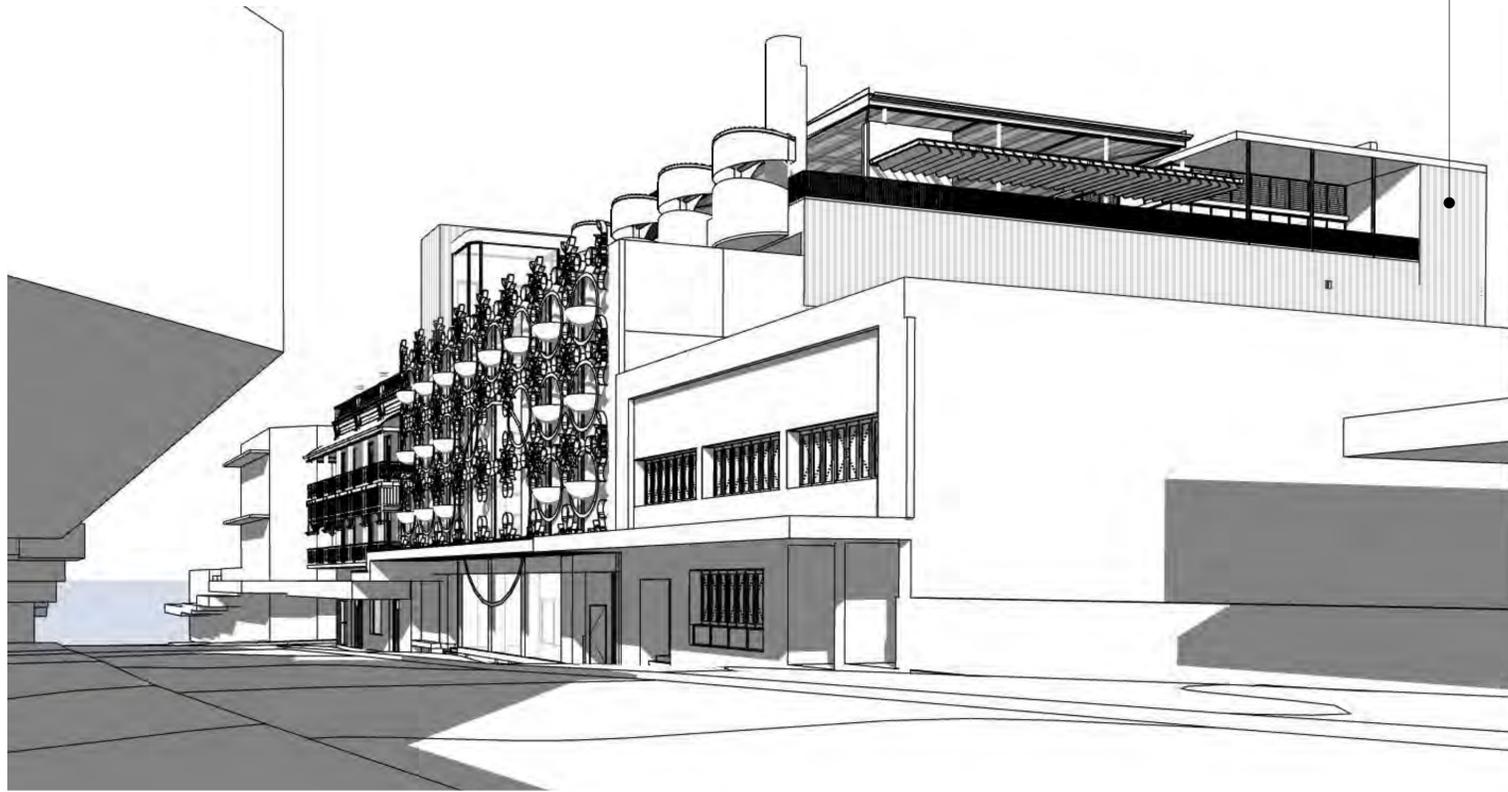

VIEW DOWN ANN STREET

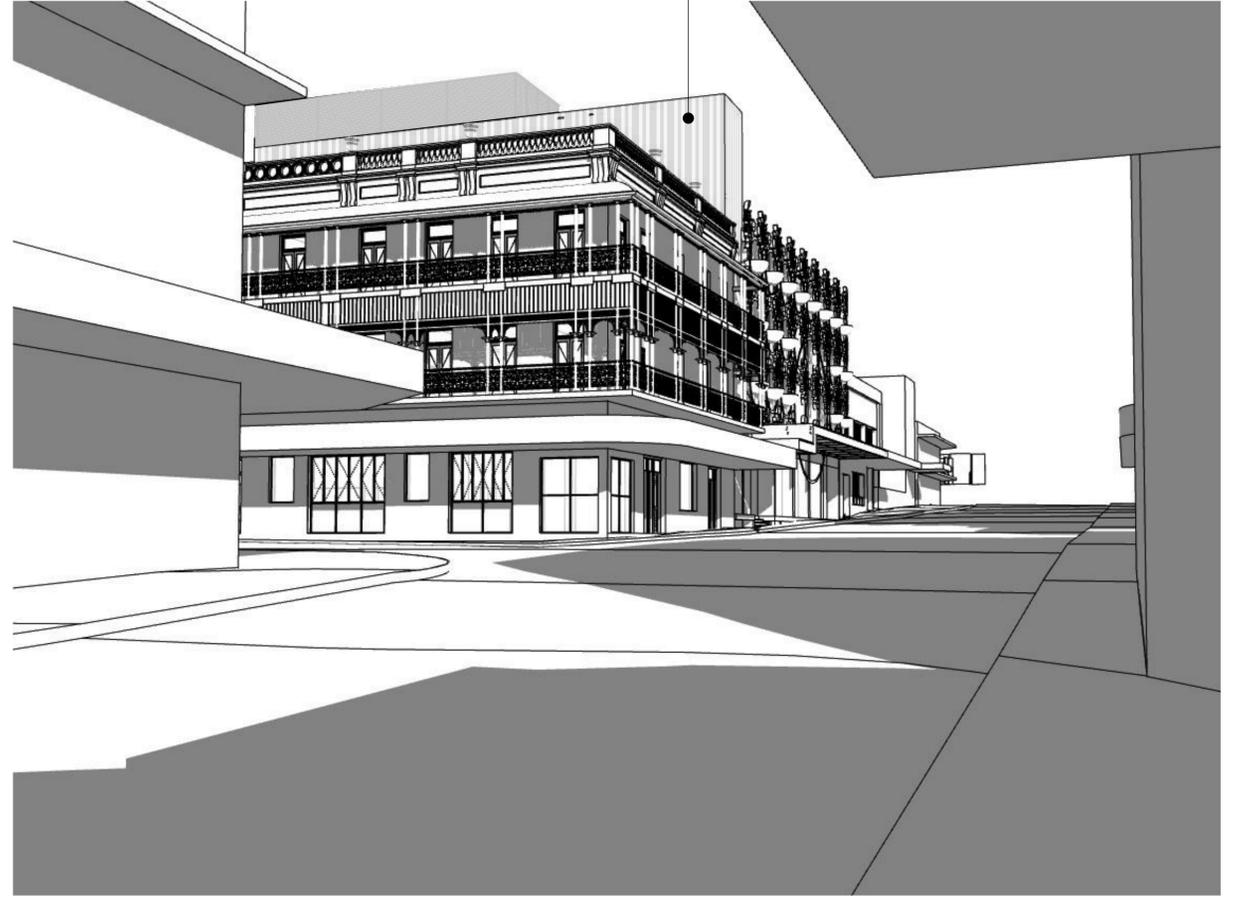

VIEW UP ANN STREET

LODGED  
 11/11/2020  
 BCC DS

| REV | DATE | DESCRIPTION | BY | CHK |
|-----|------|-------------|----|-----|
|     |      |             |    |     |
|     |      |             |    |     |
|     |      |             |    |     |

PROJECT CONSULTANTS:

THE BUILDER SHALL CHECK AND VERIFY ALL DIMENSIONS AND NOTIFY THE ARCHITECT OF ANY DISCREPANCIES. DO NOT SCALE THE DRAWINGS. DRAWINGS SHALL NOT BE USED FOR CONSTRUCTION PURPOSES UNTIL ISSUED BY THE ARCHITECT FOR CONSTRUCTION

PROJECT NAME:  
**CLOUDLAND REDEVELOPMENT** 641 Ann Street, Fortitude Valley, Q, 4006.

CLIENT:  
 Katarzyna Pty Ltd

ARCHITECT:  
**wallacebrice** {architecture}

Suite 1, Level 5, 80 petrie tce brisbane qld 4000  
 t: +61 7 3129 5719 / f: +61 7 3876 2462  
 © wallacebrice architecture 2020

DRAWING TITLE:  
**DA - STREET VIEWS 1**

SCALE: @A1 AS SHOWN    DATE: 10/11/20

STATUS: PRELIMINARY    CHECKED BY: JW

PROJECT NUMBER: **191029**    DRAWING NO: **9005**    REV: **DA08**

LODGED  
11/11/2020  
BCC DS



VIEW UP BRUNSWICK ST MALL



VIEW UP BRUNSWICK STREET

| REV | DATE | DESCRIPTION | BY | CHK |
|-----|------|-------------|----|-----|
|     |      |             |    |     |
|     |      |             |    |     |
PROJECT CONSULTANTS:

THE BUILDER SHALL CHECK AND VERIFY ALL DIMENSIONS AND NOTIFY THE ARCHITECT OF ANY DISCREPANCIES. DO NOT SCALE THE DRAWINGS. DRAWINGS SHALL NOT BE USED FOR CONSTRUCTION PURPOSES UNTIL ISSUED BY THE ARCHITECT FOR CONSTRUCTION

PROJECT NAME:  
**CLOUDLAND REDEVELOPMENT** 641 Ann Street, Fortitude Valley, Q, 4006.

{architecture}  
**wallacebrice**

Suite 1, Level 5, 80 petrie tce brisbane qld 4000  
t: +61 7 3129 5719 / f: +61 7 3876 2462  
© wallacebrice architecture 2020

CLIENT:  
**Katarzyna Pty Ltd**

DRAWING TITLE:  
**DA - STREET VIEWS 2**

SCALE: @A1 AS SHOWN DATE: 10/11/20

STATUS: PRELIMINARY CHECKED BY: JW

PROJECT NUMBER: **191029** DRAWING NO: **9006** REV: **DA08**

DA ISSUE