


Rev	Description	By	Date
1	COORDINATION ISSUE	AM	04/11/20
2	FOR COORDINATION	AM	19/11/20
3	FOR COORDINATION	AM	30/11/20
4	ISSUE TO BE REVIEWED	AM	30/11/20
5	FOR COORDINATION	AM	14/12/20
6	FOR REVIEW	AM	17/12/20
7	PRELIMINARY MEETING 02	AM	15/01/21
8	FOR REVIEW	AM	19/01/21
9	WORK IN PROGRESS	AM	21/01/21
10	WORK IN PROGRESS	AM	28/01/21
11	FOR REVIEW	AM	02/02/21
12	FOR REVIEW	AM	03/02/21
13	FOR REVIEW	AM	09/02/21
14	MINOR AMENDMENT	AM	18/02/21
15	MINOR AMENDMENT UPDATE	AM	19/02/21

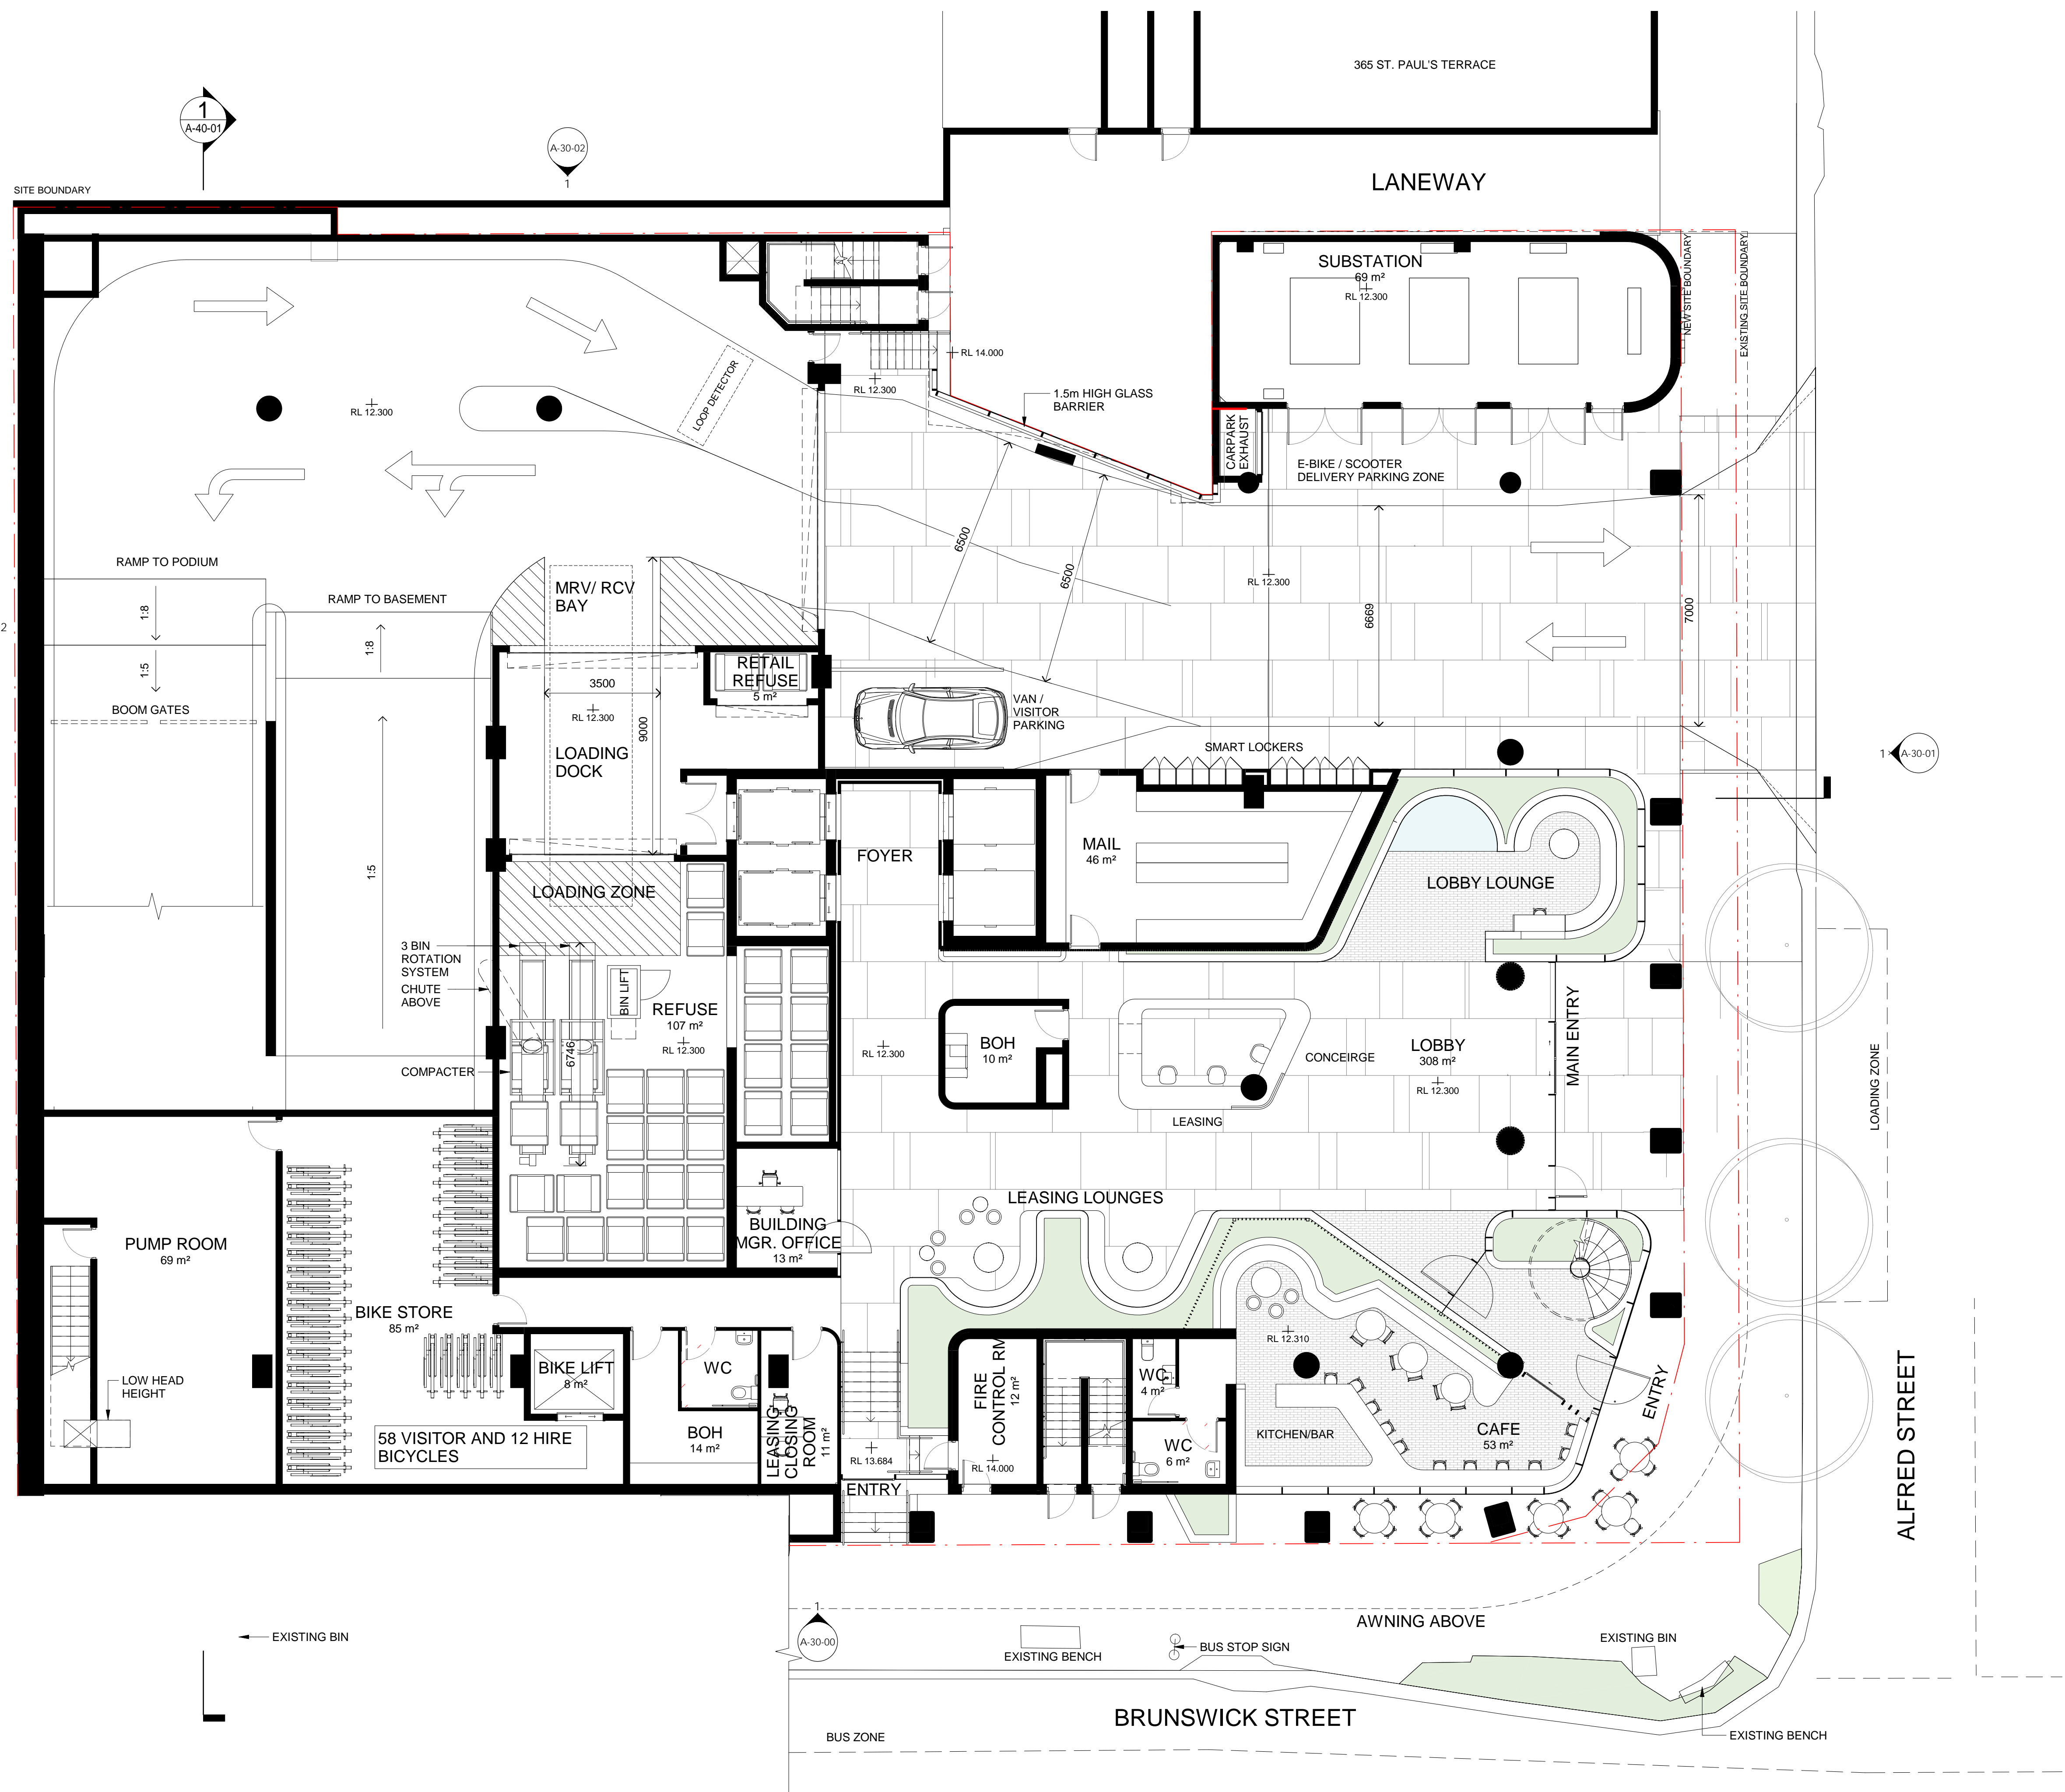

Cox Architecture
www.coxarchitecture.com.au

C O X

Client

Frasers Property Australia

Project No.
420105

Project

210 Brunswick Street

Fortitude Valley, Brisbane


Drawing Title


GROUND FLOOR PLAN

Document Control Status:
MINOR AMENDMENT
APPLICATION

A1 DRAWING SHEET		Drawn: AM
Co-ordinated:	PF	Scale: 1 : 100 @ A1
Project Architect:	PF	Date: 26/04/17
Project Director:	BG	Revision: 15
Drawing Number:		North:

A-21-00

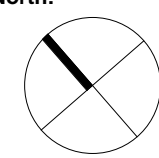

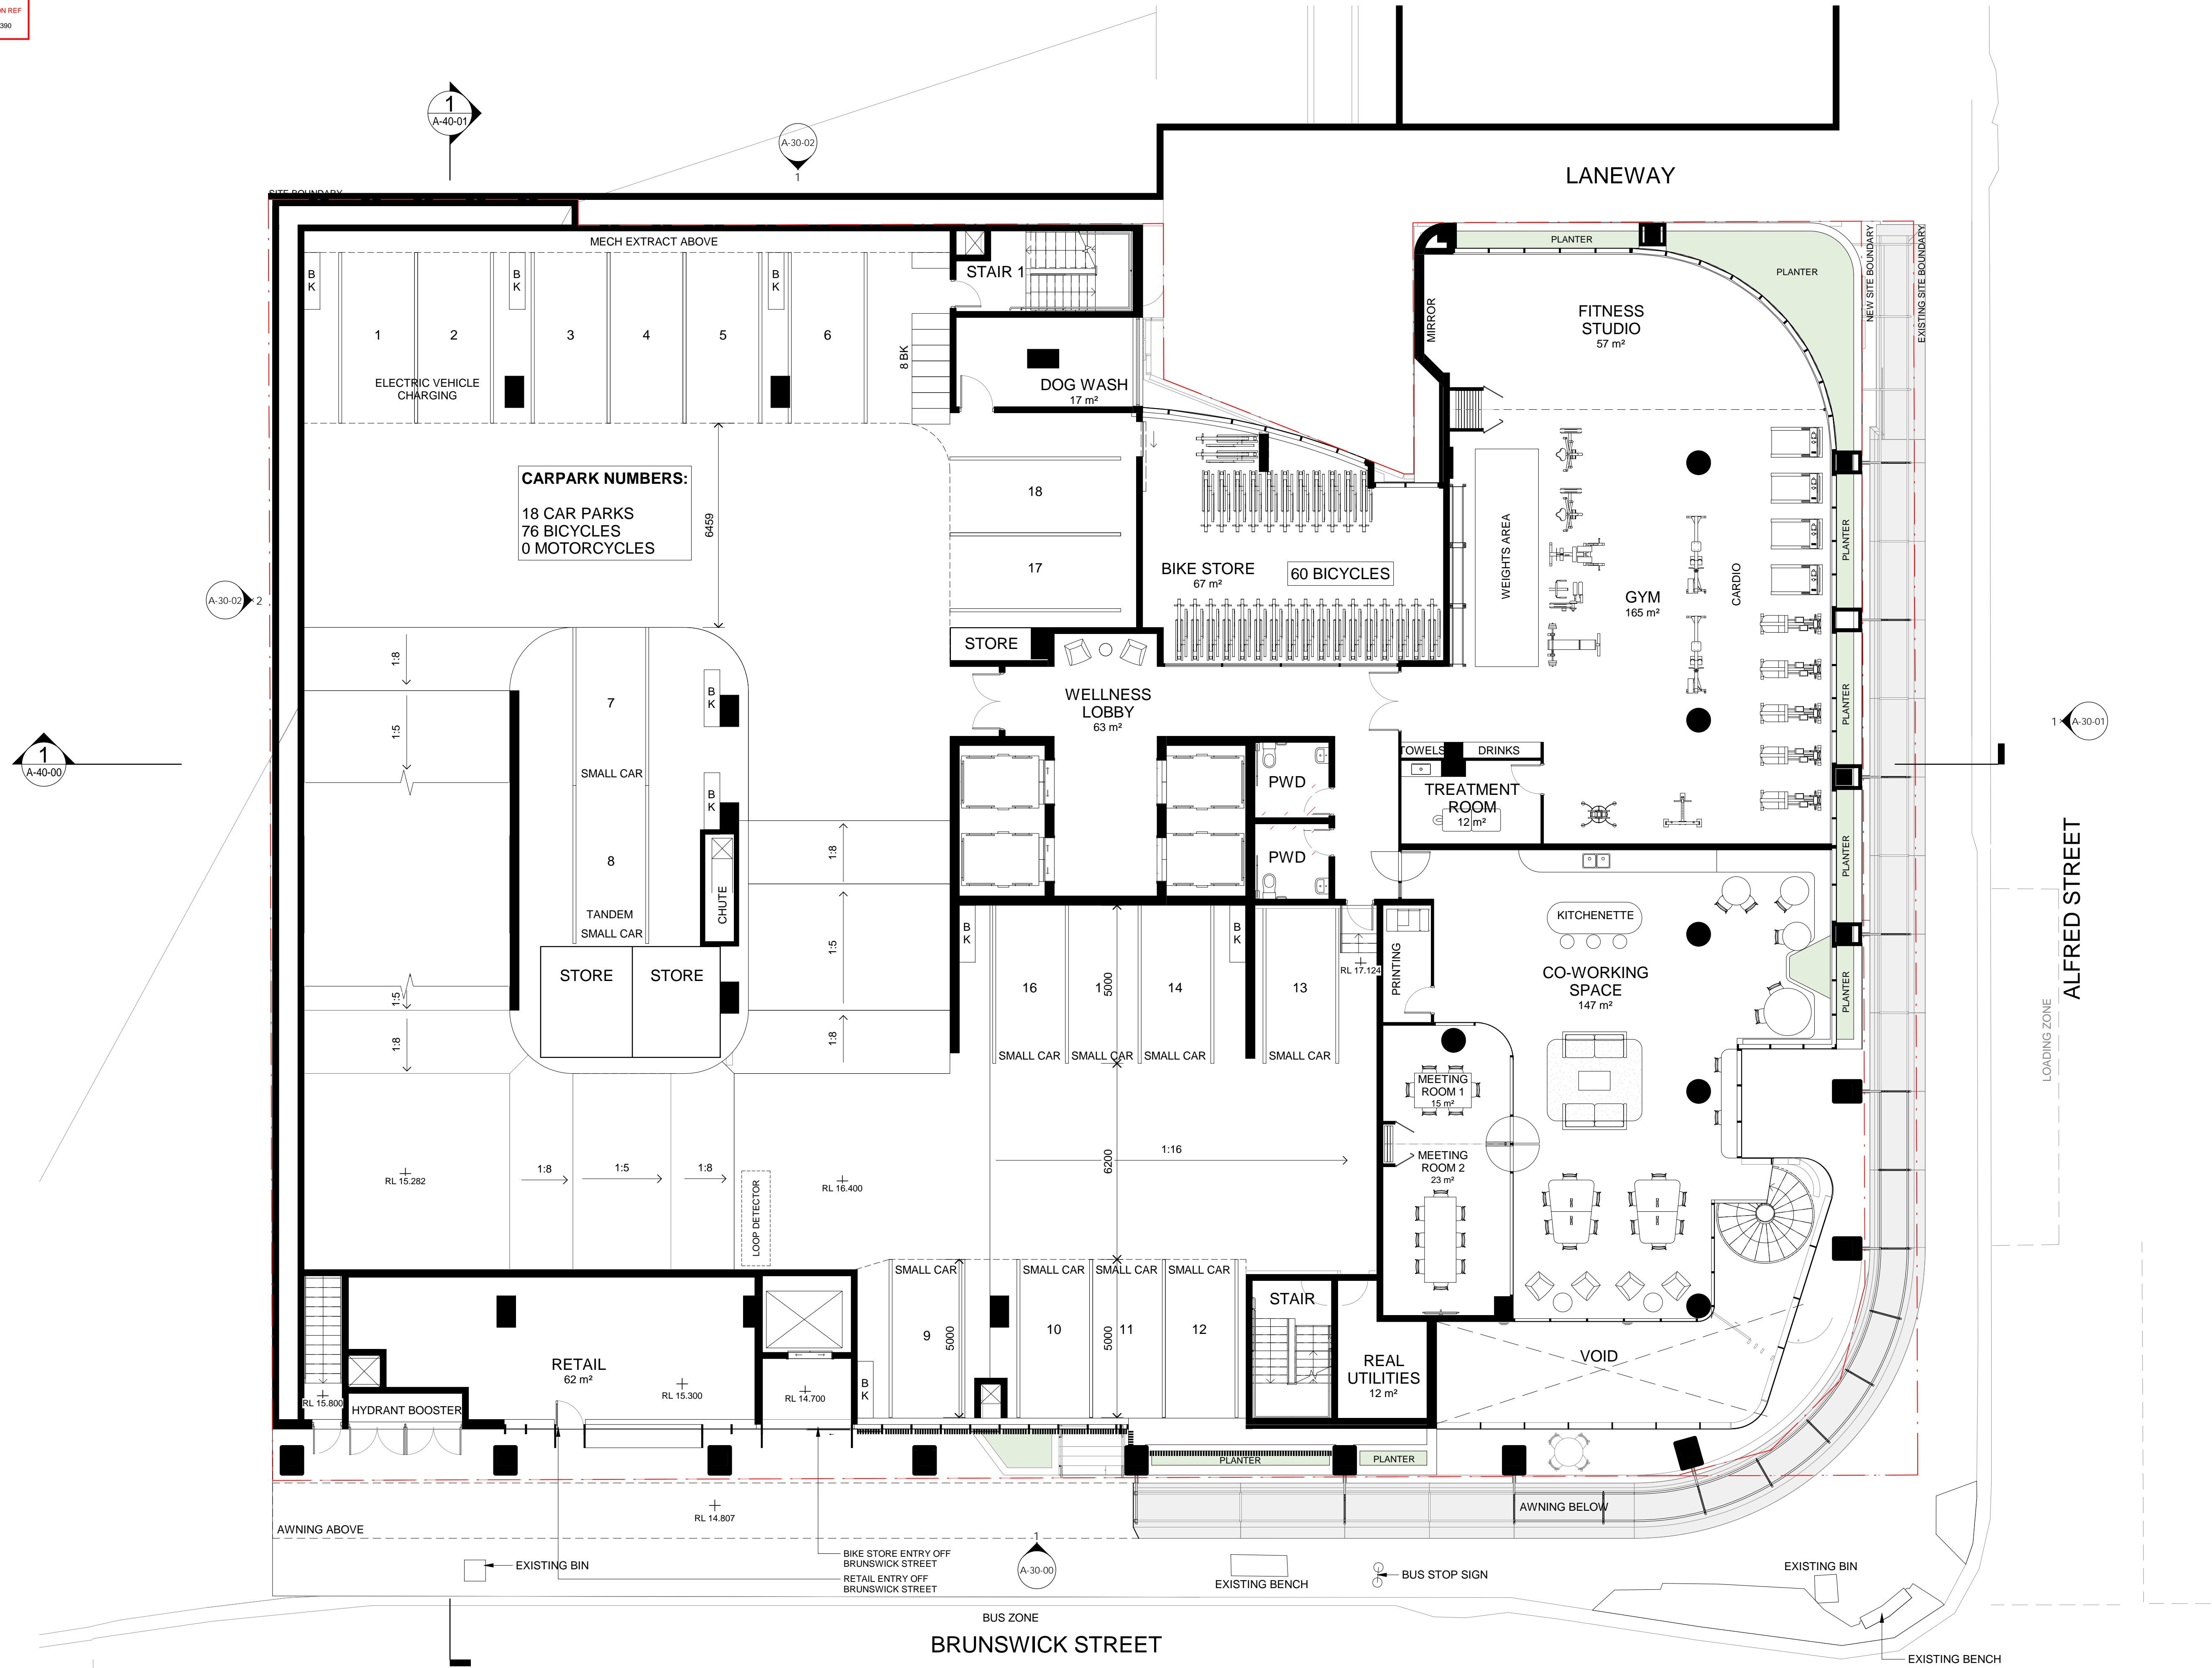[illegible]

Cox Architecture
www.coxarchitecture.com.au

C O X

Client

Frasers Property Australia

Project No.

420105

Project

210 Brunswick Street

Fortitude Valley, Brisbane


Drawing Title

LEVEL 02

Document Control Status:
MINOR AMENDMENT
APPLICATION

A1 DRAWING SHEET		Drawn: AM
Co-ordinated:	PF	Scale: 1 : 100 @ A1
Project Architect:	PF	Date: 10/22/20
Project Director:	BG	Revision: 14
Drawing Number:		North:

A-21-02

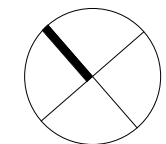

Cox Architecture
www.coxarchitecture.com.au

Client

Frasers Property Australia

Project No.

420105

Project

210 Brunswick Street



Fortitude Valley, Brisbane


Drawing Title

LEVEL 03

Document Control Status:
MINOR AMENDMENT
APPLICATION

A-21-03

 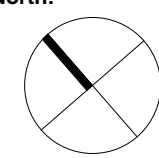

 

Cox Architecture
www.coxarchitecture.com.au

Client
Frasers Property Australia

Project No.
420105

Project

210 Brunswick Street

Fortitude Valley, Brisbane

Drawing Title

LEVEL 05

Document Control Status:
MINOR AMENDMENT
APPLICATION

A-21-05



Rev	Description	By	Date
1	COORDINATION ISSUE	AM	04/11/20
2	ISSUE TO STATE	AM	30/11/20
3	ISSUE FOR PRELODGE	AM	02/12/20
4	FOR REVIEW	AM	17/12/20
5	PRELODGE MEETING 02	AM	15/01/21
6	WORK IN PROGRESS	AM	21/01/21
7	WORK IN PROGRESS	AM	28/01/21
8	FOR REVIEW	AM	02/02/21
9	FOR REVIEW	AM	03/02/21
10	VM OPTIONS	AM	04/02/21
11	MINOR AMENDMENT	AM	18/02/21



Cox Architecture
www.coxarchitecture.com.au

COX

Client

Frasers Property Australia

Project No.

420105

Project

210 Brunswick Street

Fortitude Valley, Brisbane


Drawing Title


LEVELS 6-24 PLAN

Document Control Status:
MINOR AMENDMENT
APPLICATION

A1 DRAWING SHEET		Drawn:	AM
Co-ordinated:	PF	Scale:	1 : 100 @ A1
Project Architect:	PF	Date:	10/28/20
Project Director:	BG	Revision:	11
Drawing Number:		North:	

A-21-08

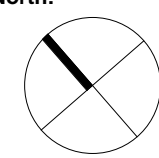

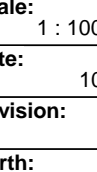Cox Architecture www.coxarchitecture.com.au	
C O X	
Client Frasers Property Australia	
Project No. 420105	
Project 210 Brunswick Street Fortitude Valley, Brisbane	
Drawing Title LEVEL 25 PLAN	
Document Control Status: MINOR AMENDMENT APPLICATION	
A1 Drawing Sheet	Drawn: AM
Co-ordinated: PF	Scale: 1:100 @ A1
Project Architect: PF	Date: 10/29/20
Project Director: BG	Revision: 10
Drawing Number: A-21-10	North: 

Cox Architecture
www.coxarchitecture.com.au

Client

Frasers Property Australia

Project No.

420105

Project

210 Brunswick Street

Fortitude Valley, Brisbane

Drawing Title

LOWER ROOF DECK LEVEL
PLAN


Document Control Status:
MINOR AMENDMENT
APPLICATION

Cox Architecture Pty Ltd ACN 002 535 89


Cox Architecture
www.coxarchitecture.com.au

Cox Architecture Pty Ltd ACN 002 535 89

<div>Cox Architecture</div> <div>www.coxarchitecture.com.au</div>	
<div>C O X</div>	
Client	
Frasers Property Australia	
Project No.	
420105	
Project	
210 Brunswick Street	
Fortitude Valley, Brisbane	
Drawing Title	
ROOF PLAN	
Document Control Status:	
MINOR AMENDMENT APPLICATION	
A1 Drawing Sheet	Drawn: AM
Co-ordinated: PF	Scale: 1 : 100 @ A1
Project Architect: PF	Date: 12/02/20
Project Director: BG	Revision: 5
Drawing Number:	North:
A-21-15	

 

<div>Cox Architecture</div> <div>www.coxarchitecture.com.au</div>	
<div>C O X</div>	
Client	
Frasers Property Australia	
Project No.	
420105	
Project	
210 Brunswick Street	
Fortitude Valley, Brisbane	
Drawing Title	
BASEMENT 01 PLAN	
Document Control Status:	
MINOR AMENDMENT APPLICATION	
A1 Drawing Sheet	Drawn: AM
Co-ordinated: PF	Scale: 1 : 100 @ A1
Project Architect: PF	Date: 10/20/20
Project Director: BG	Revision: 10
Drawing Number:	North:
A-20-20	

 

Cox Architecture
www.coxarchitecture.com.au

Client

Frasers Property Australia

Project No.

420105

Project


210 Brunswick Street

Fortitude Valley, Brisbane

Drawing Title

BASEMENT 02 PLAN

Document Control Status:
MINOR AMENDMENT
APPLICATION

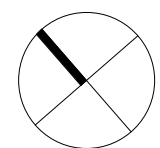A-21-21

[illegible]

Client
Frasers Property Australia

Project No.
420105

Project

210 Brunswick Street

Fortitude Valley, Brisbane

Drawing Title

BASEMENT 03-04 PLAN

Document Control Status:
MINOR AMENDMENT
APPLICATION

A-21-22

Cox Architecture
www.coxarchitecture.com.au



Project No.

420105

Project

210 Brunswick Street

Fortitude Valley, Brisbane

Drawing Title

BASEMENT 05 PLAN

Document Control Status:
MINOR AMENDMENT
APPLICATION

Cox Architecture Pty Ltd ACN 002 535 891