

REVISIONS			
TP	REV	DESCRIPTION	DATE
TP 1	FOR PLANNING		31.08.22

NOT FOR CONSTRUCTION

THIS DRAWING IS TO BE READ IN CONJUNCTION WITH ALL OTHER CONTRACT DOCUMENTS. THE CONTRACTOR IS RESPONSIBLE FOR CONFIRMATION THAT ALL DIMENSIONS, LEVELS & DETAILS ARE CO-ORDINATED PRIOR TO COMMENCEMENT OF THE WORK AND ORDERING OF MATERIALS. ALL DISCREPANCIES ARE TO BE REPORTED TO THE ARCHITECT FOR RESOLUTION PRIOR TO COMMENCEMENT OF THE WORK.


BKK ARCHITECTS

BKK ARCHITECTS
Wurundjeri Woi-wurrung Country
6/114 Flinders Street, Melbourne VIC 3000
Office +61 3 9671 4555 office@b-k-k.com.au www.b-k-k.com.au
ABN 33 095 283 033

PROJECT
1 & 6 PARK LANE TOWERS
DRAWING TITLE
GA PLAN - BASEMENT 06-12

STREET ADDRESS
SOUTHPORT, QLD
SCALE @ A3
1 : 200

JOB No.	REV
BKK454	TP1
DATE	DRAWING No.
31/08/2022	A0015

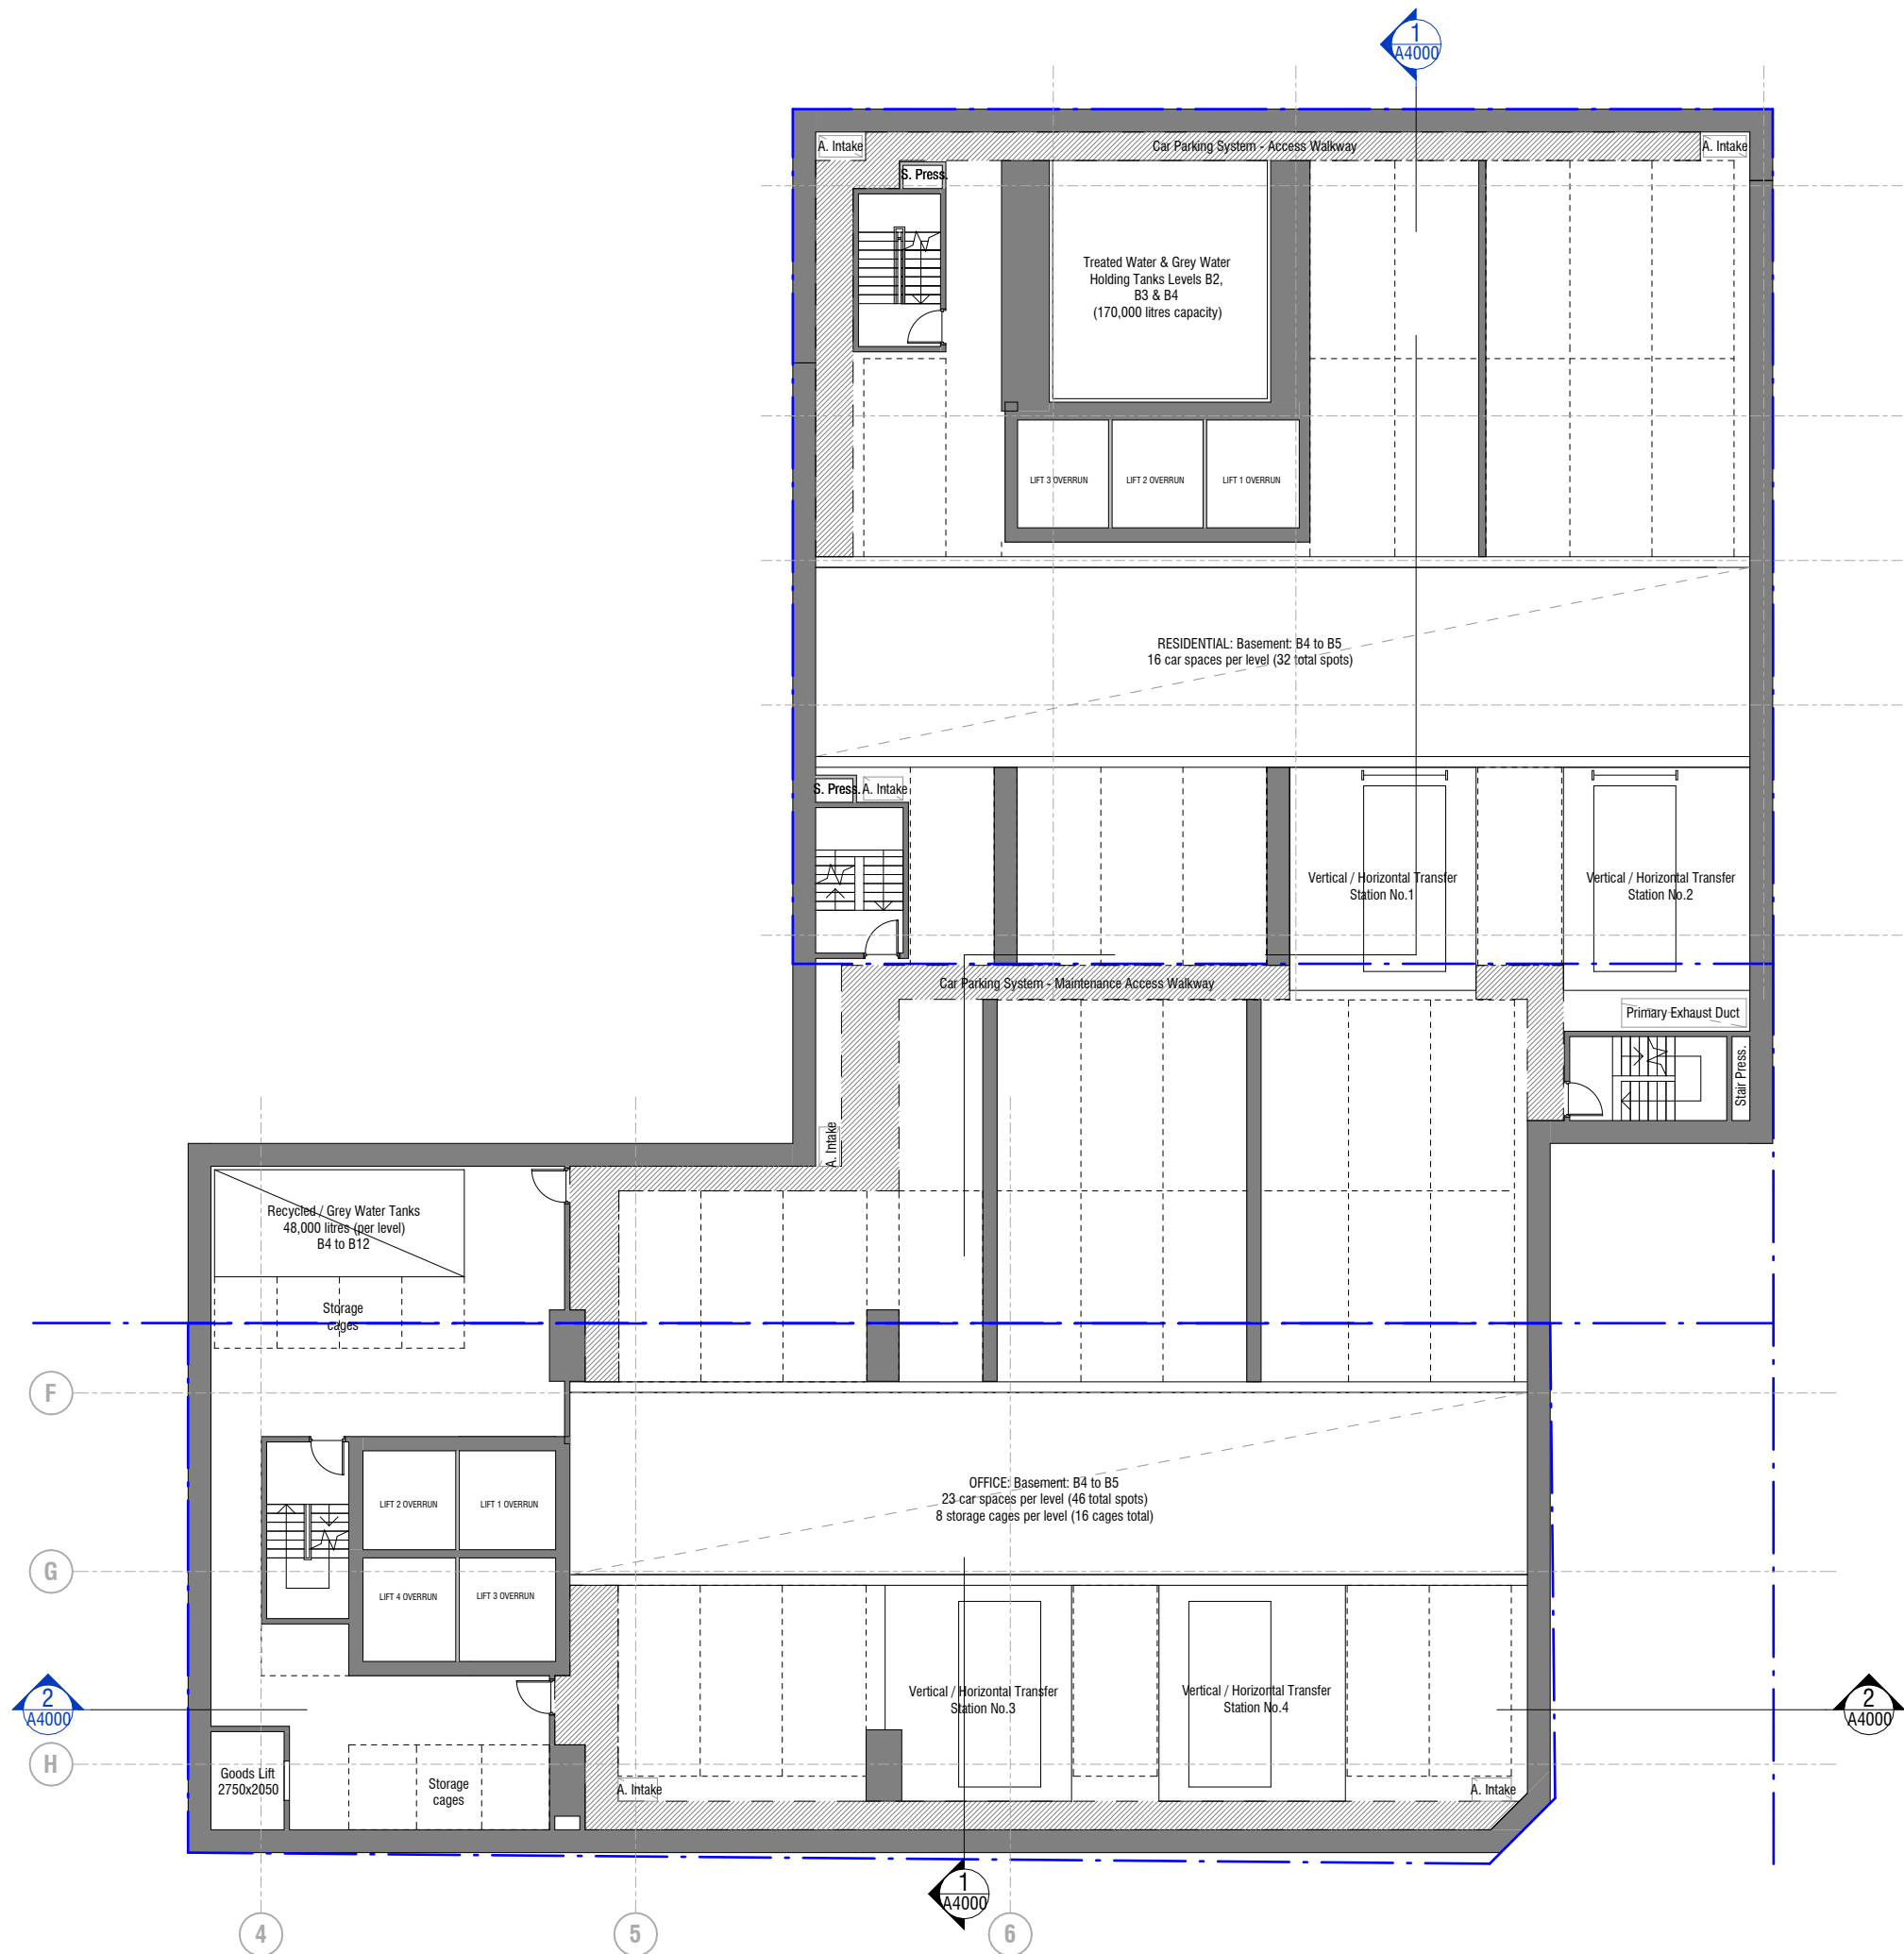

REV	DESCRIPTION	DATE	CHK
TP 1	FOR PLANNING	31.08.22	DA

NOT FOR CONSTRUCTION

THIS DRAWING IS TO BE READ IN CONJUNCTION WITH ALL OTHER CONTRACT DOCUMENTS. THE CONTRACTOR IS RESPONSIBLE FOR CONFIRMATION THAT ALL DIMENSIONS, LEVELS & DETAILS ARE CO-ORDINATED PRIOR TO COMMENCEMENT OF THE WORK AND ORDERING OF MATERIALS. ALL DISCREPANCIES ARE TO BE REPORTED TO THE ARCHITECT FOR RESOLUTION PRIOR TO COMMENCEMENT OF THE WORK.


BKK ARCHITECTS

BKK ARCHITECTS
Wurundjeri Woi-wurrung Country
6/114 Flinders Street, Melbourne VIC 3000
Office +61 3 9671 4555 office@b-k-k.com.au www.b-k-k.com.au
ABN 33 095 283 033

PROJECT
1 & 6 PARK LANE TOWERS
DRAWING TITLE
GA PLAN - BASEMENT 04-05

STREET ADDRESS
SOUTHPORT, QLD
SCALE @ A3
1 : 200

JOB No.	REV
BKK454	TP1
DATE	DRAWING No.
31/08/2022	A0016

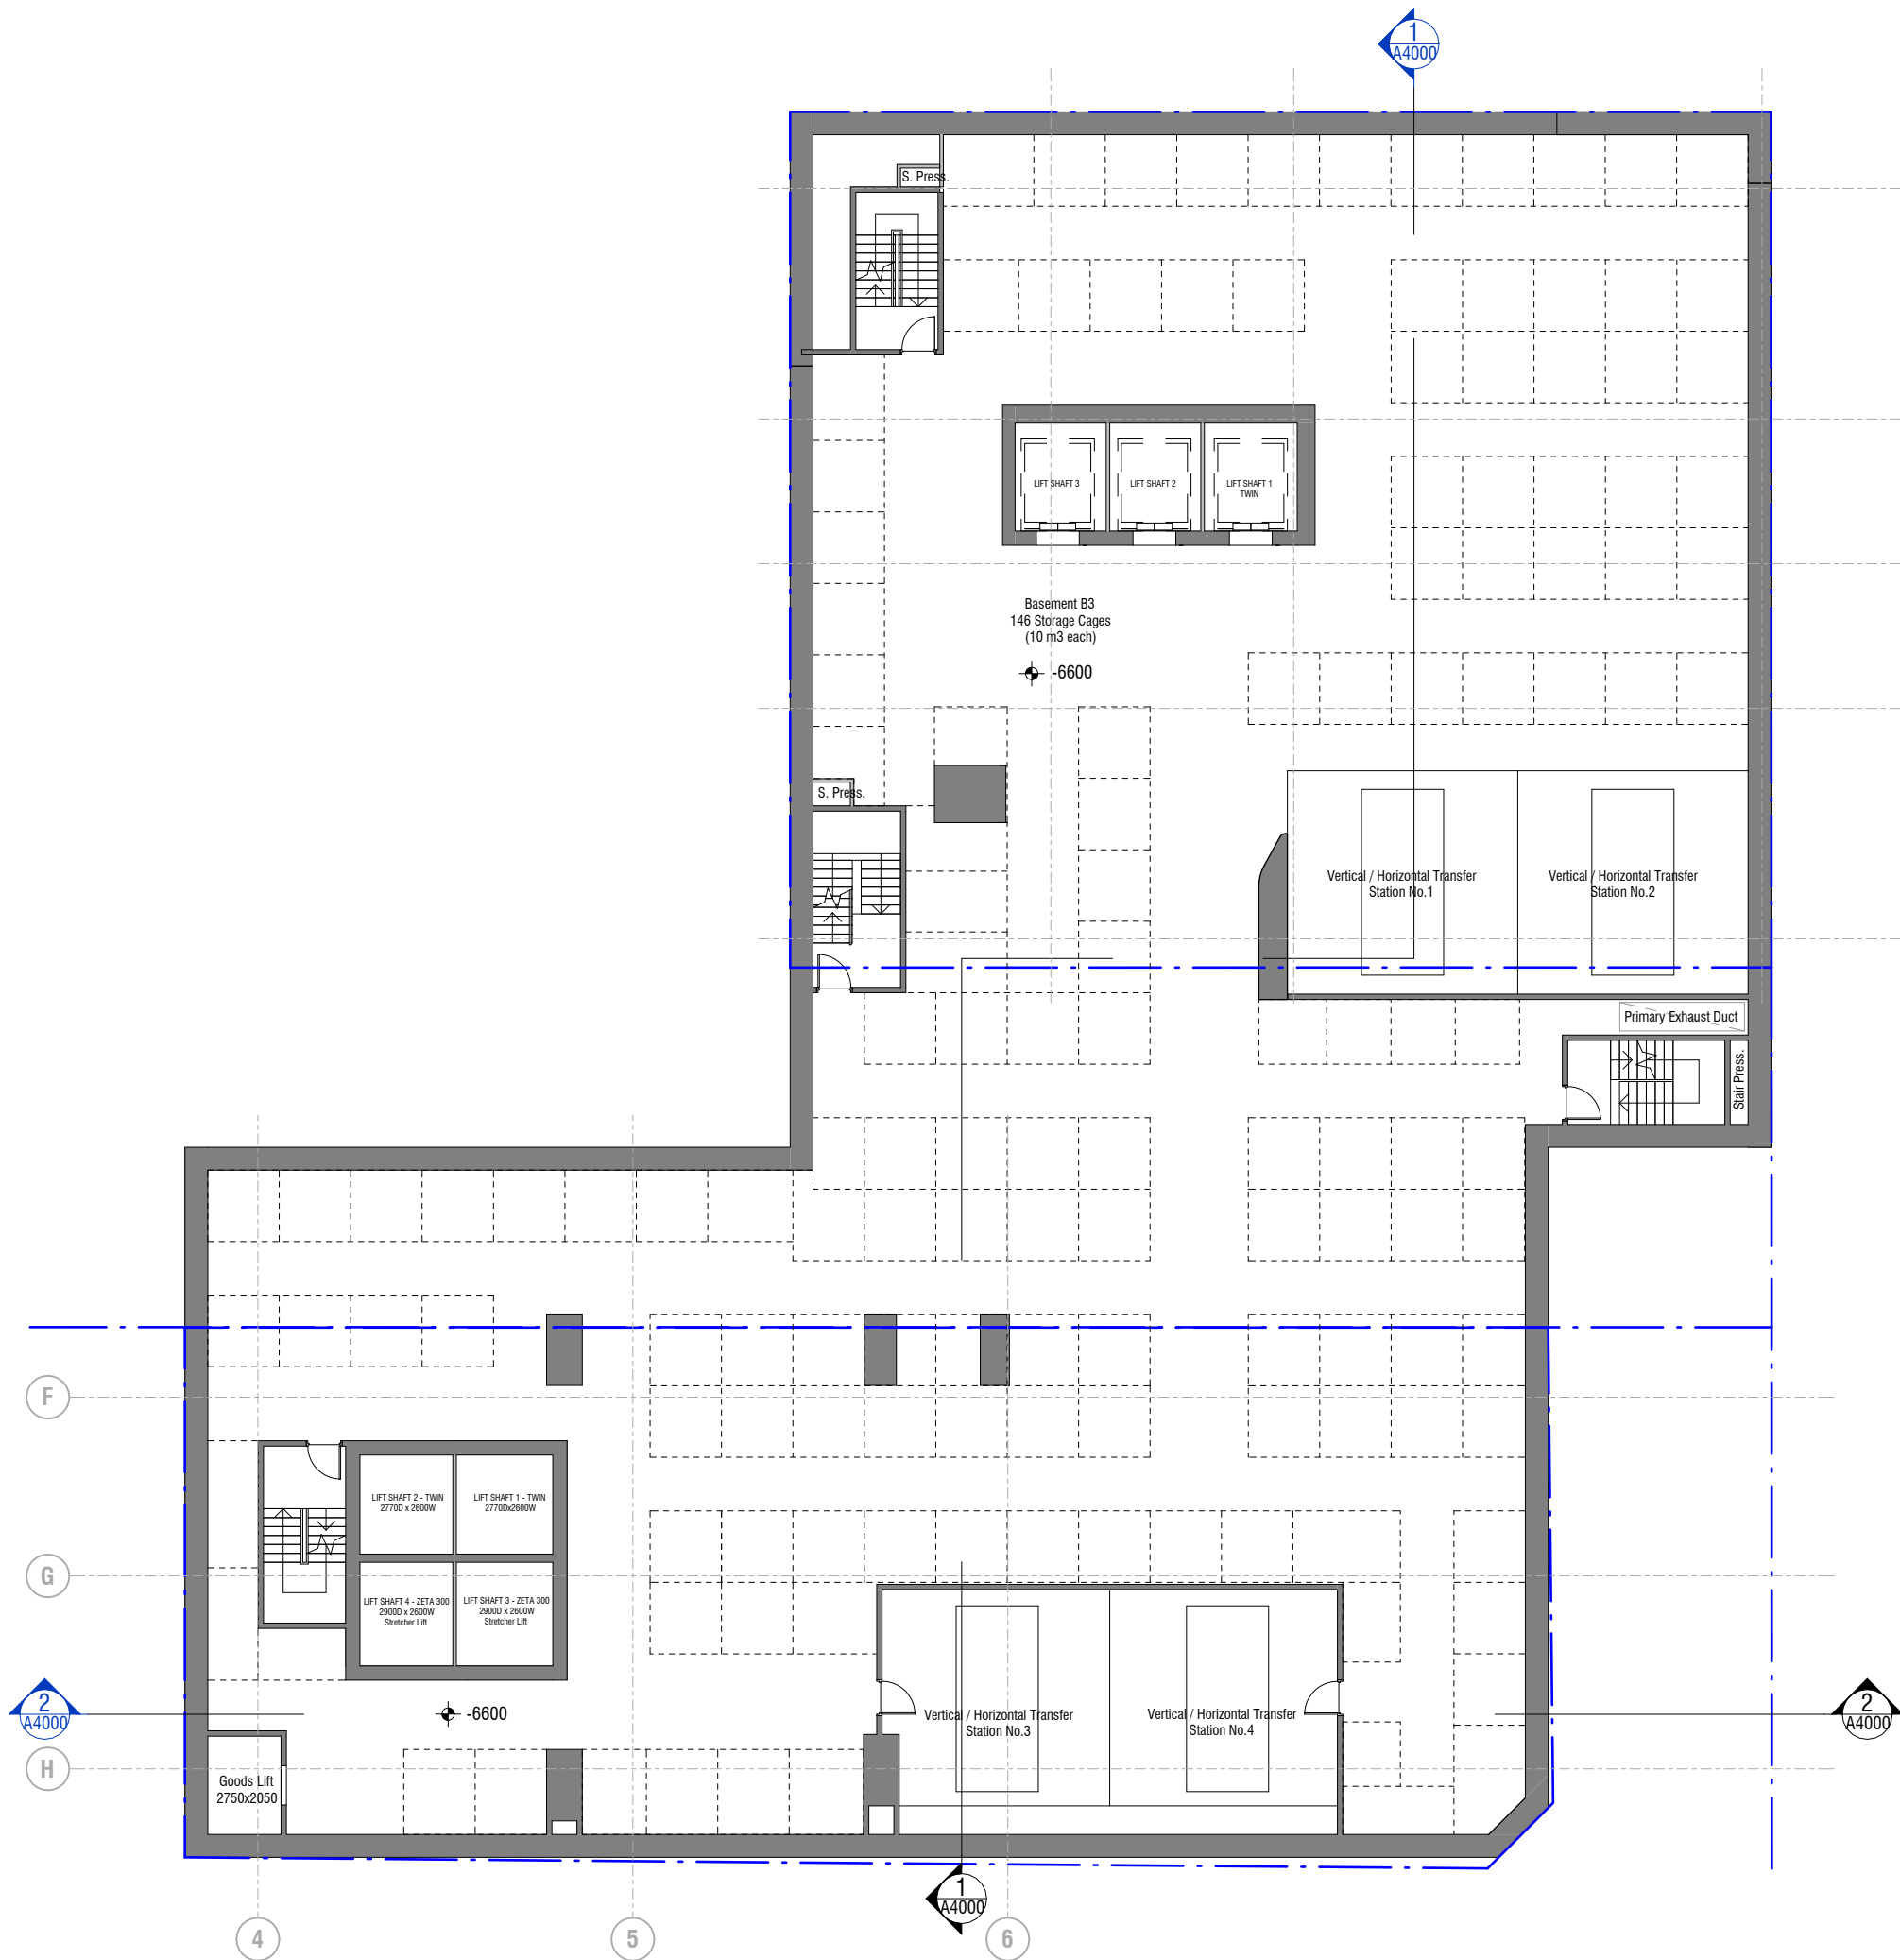

REVISIONS				
TP	REV	DESCRIPTION	DATE	CHK
TP 1	FOR PLANNING		31.08.22	DA

NOT FOR CONSTRUCTION

THIS DRAWING IS TO BE READ IN CONJUNCTION WITH ALL OTHER CONTRACT DOCUMENTS. THE CONTRACTOR IS RESPONSIBLE FOR CONFIRMATION THAT ALL DIMENSIONS, LEVELS & DETAILS ARE CO-ORDINATED PRIOR TO COMMENCEMENT OF THE WORK AND ORDERING OF MATERIALS. ALL DISCREPANCIES ARE TO BE REPORTED TO THE ARCHITECT FOR RESOLUTION PRIOR TO COMMENCEMENT OF THE WORK.


BKK ARCHITECTS

BKK ARCHITECTS
Wurundjeri Woi-Wurrung Country
6/114 Flinders Street, Melbourne VIC 3000
Office +61 3 9671 4555 office@b-k-k.com.au www.b-k-k.com.au
ABN 33 095 283 033

PROJECT
1 & 6 PARK LANE TOWERS
DRAWING TITLE
GA PLAN - BASEMENT 03

STREET ADDRESS
SOUTHPORT, QLD
SCALE @ A3
1 : 200

JOB No.
BKK454
DATE
31/08/2022
REV
TP1
DRAWING No.
A0017

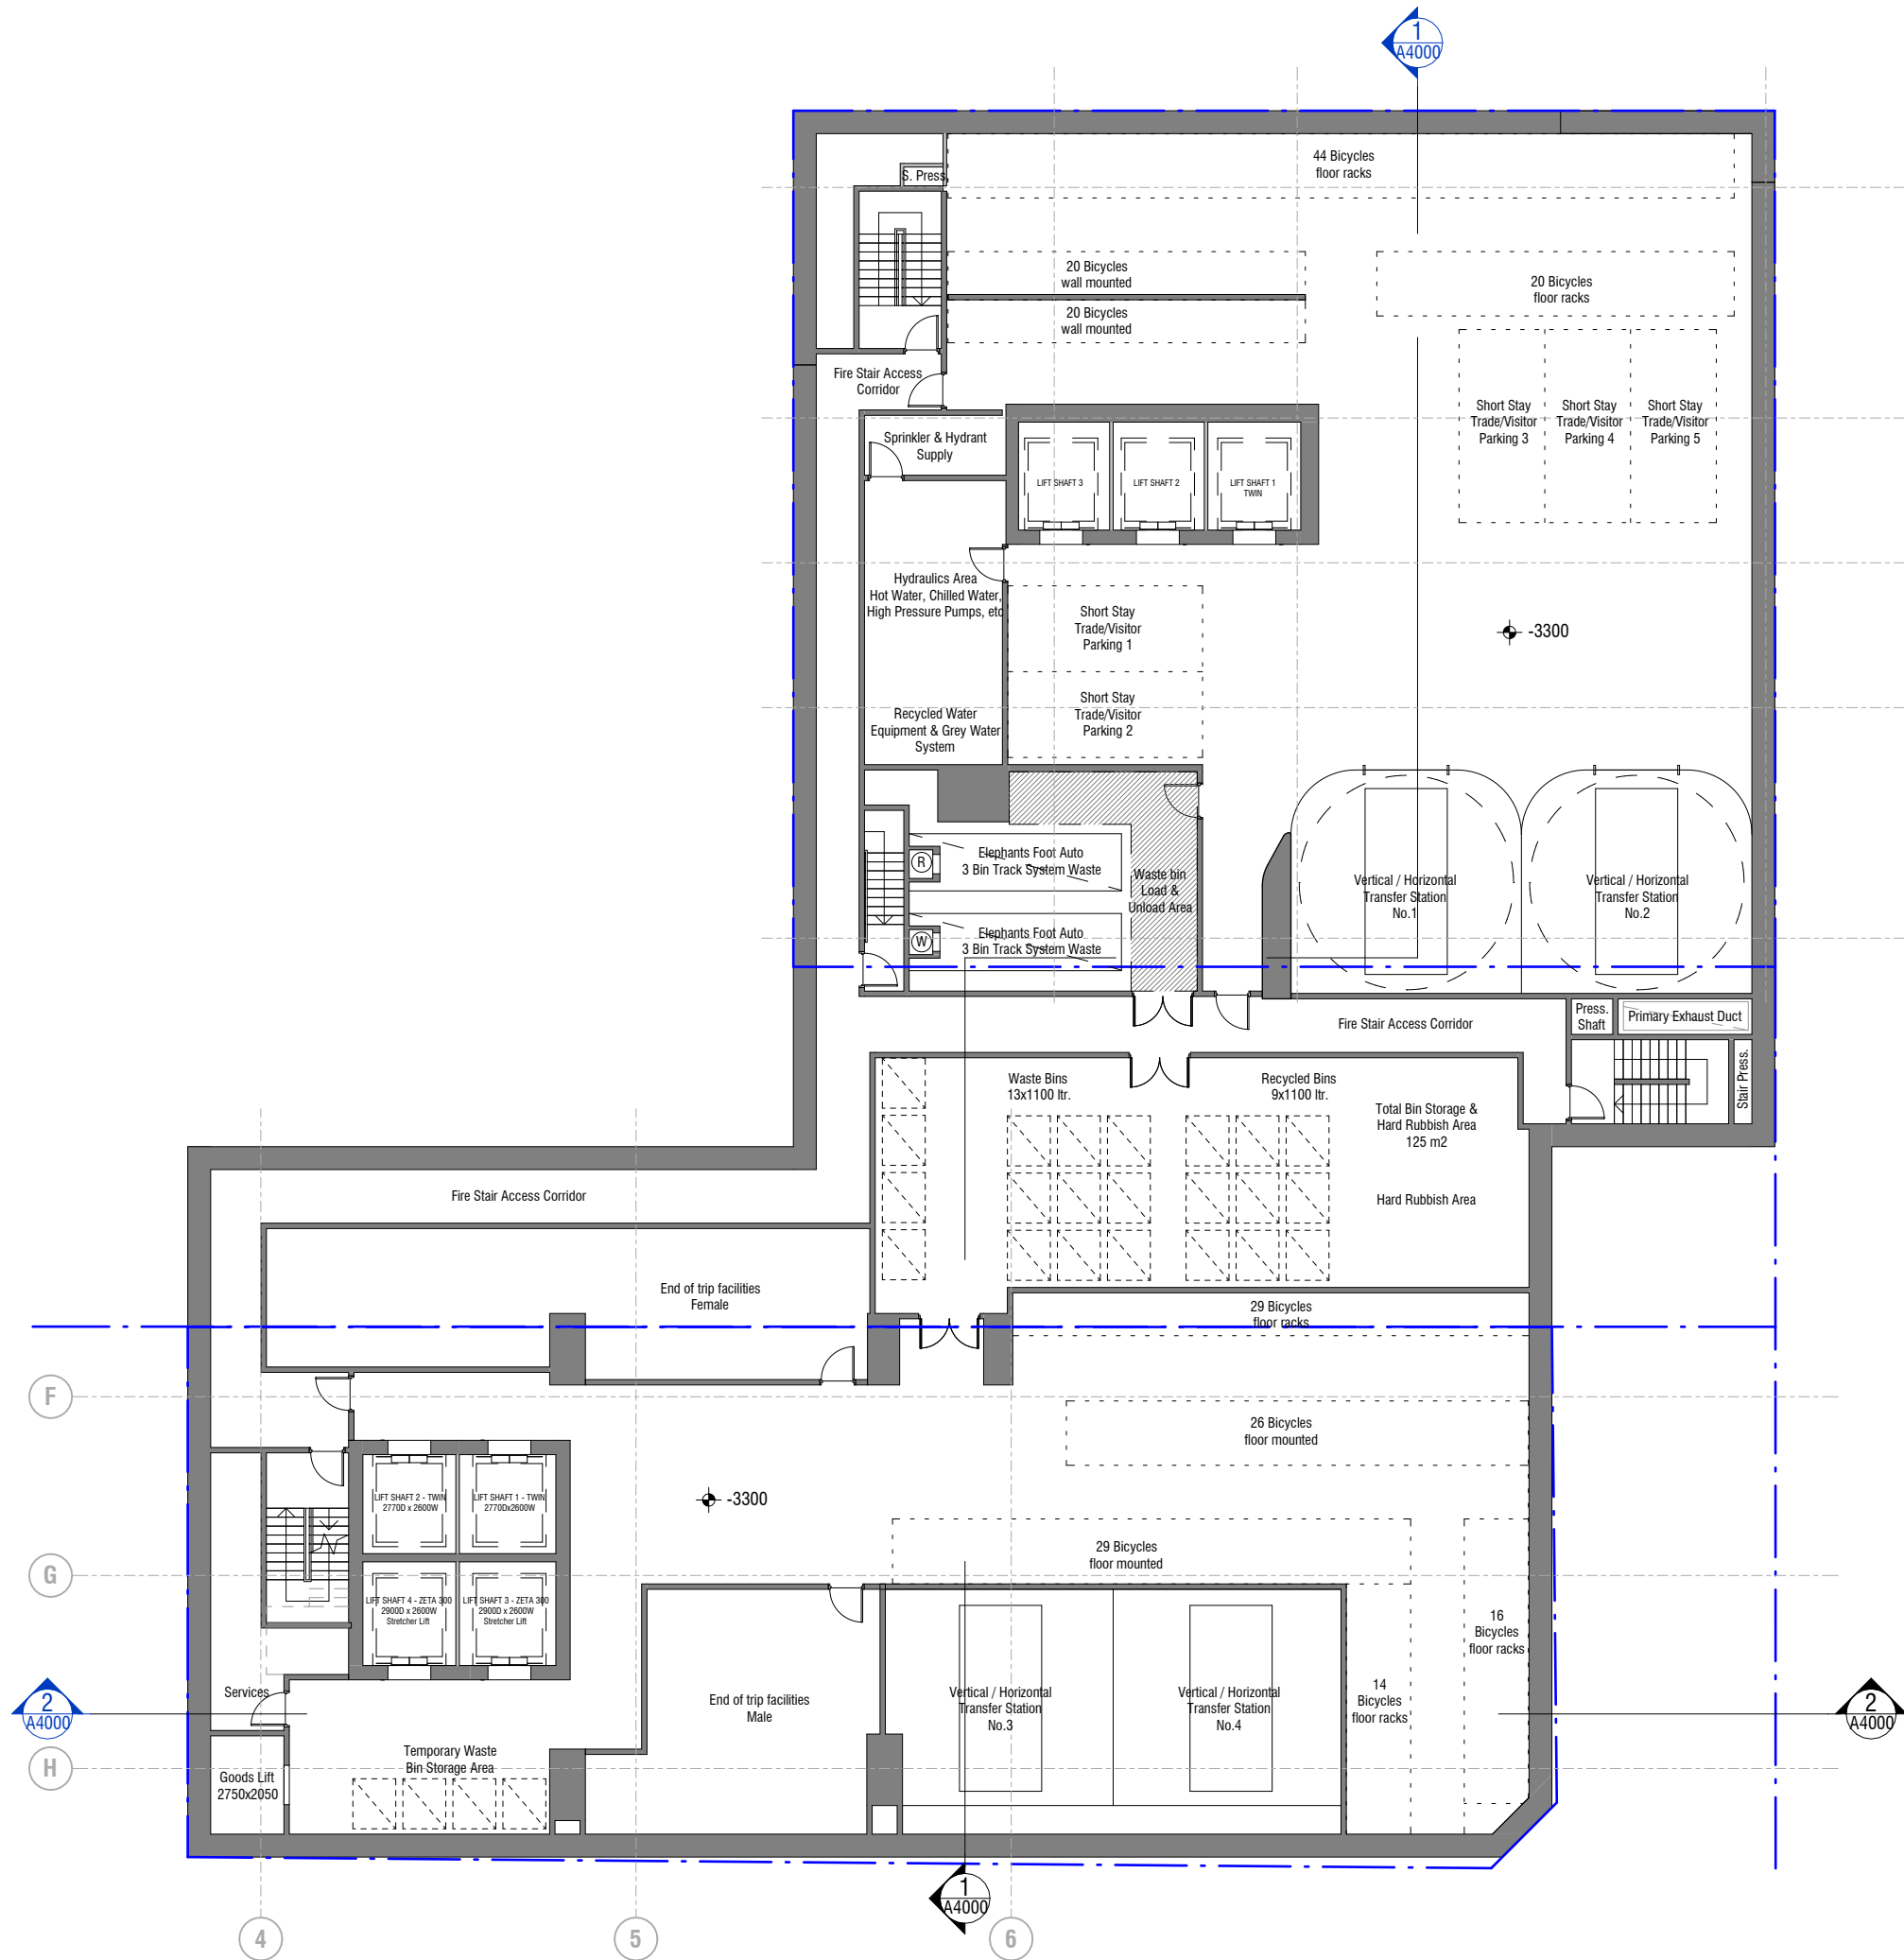

REV	DESCRIPTION	DATE	CHK
TP 1	FOR PLANNING	31.08.22	DA

NOT FOR CONSTRUCTION

THIS DRAWING IS TO BE READ IN CONJUNCTION WITH ALL OTHER CONTRACT DOCUMENTS. THE CONTRACTOR IS RESPONSIBLE FOR CONFIRMATION THAT ALL DIMENSIONS, LEVELS & DETAILS ARE CO-ORDINATED PRIOR TO COMMENCEMENT OF THE WORK AND ORDERING OF MATERIALS. ALL DISCREPANCIES ARE TO BE REPORTED TO THE ARCHITECT FOR RESOLUTION PRIOR TO COMMENCEMENT OF THE WORK.


BKK ARCHITECTS

BKK ARCHITECTS
Wurundjeri Woi-Wurrung Country
6/114 Flinders Street, Melbourne VIC 3000
Office +61 3 9671 4555 office@b-k-k.com.au www.b-k-k.com.au
ABN 33 095 283 033

PROJECT
1 & 6 PARK LANE TOWERS
DRAWING TITLE
GA PLAN - BASEMENT 02

STREET ADDRESS
SOUTHPORT, QLD
SCALE @ A3
1 : 200

JOB No.
BKK454
DATE
31/08/2022
REV
TP1
DRAWING No.
A0018

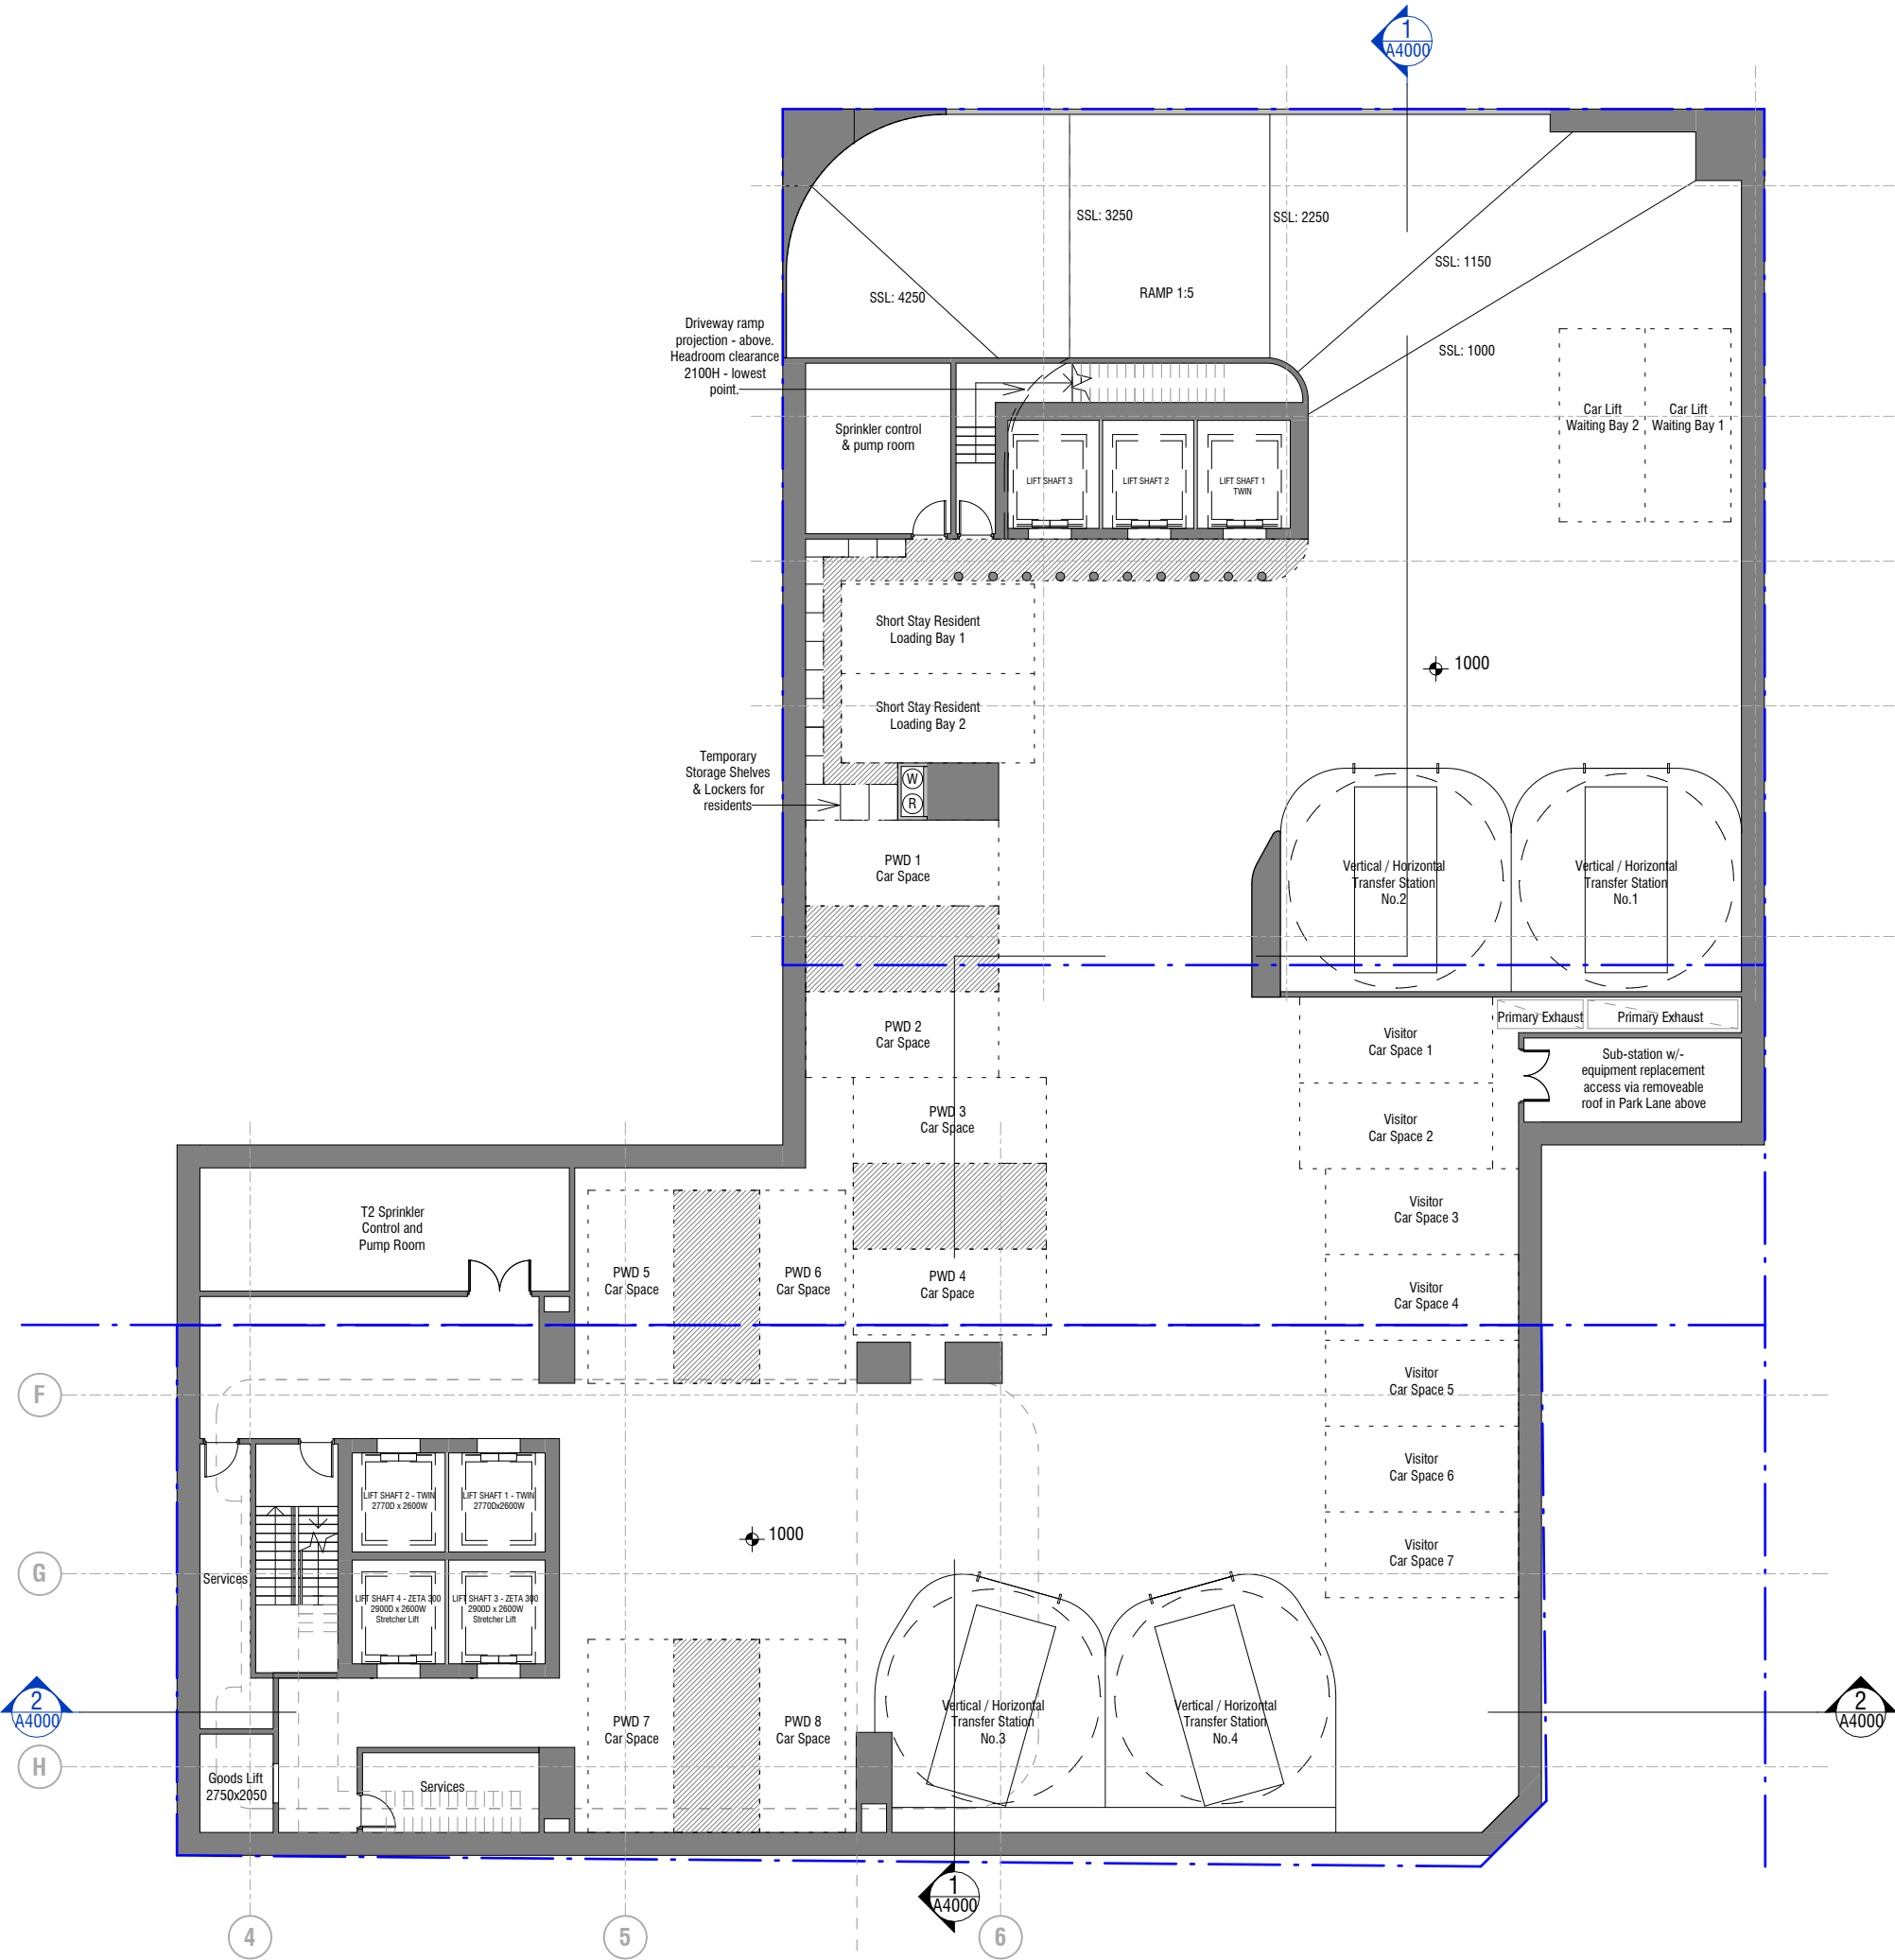

REV	DESCRIPTION	DATE	CHK
TP 1	FOR PLANNING	31.08.22	DA

NOT FOR CONSTRUCTION

THIS DRAWING IS TO BE READ IN CONJUNCTION WITH ALL OTHER CONTRACT DOCUMENTS. THE CONTRACTOR IS RESPONSIBLE FOR CONFIRMATION THAT ALL DIMENSIONS, LEVELS & DETAILS ARE CO-ORDINATED PRIOR TO COMMENCEMENT OF THE WORK AND ORDERING OF MATERIALS. ALL DISCREPANCIES ARE TO BE REPORTED TO THE ARCHITECT FOR RESOLUTION PRIOR TO COMMENCEMENT OF THE WORK.

BKK ARCHITECTS


BKK ARCHITECTS
Wurundjeri Woi-wurrung Country
6/114 Flinders Street, Melbourne VIC 3000
Office +61 3 9671 4555 office@b-k-k.com.au www.b-k-k.com.au
ABN 33 095 283 033

PROJECT
1 & 6 PARK LANE TOWERS
DRAWING TITLE
GA PLAN - BASEMENT 01

STREET ADDRESS
SOUTHPORT, QLD
SCALE @ A3
1 : 200

JOB No.
BKK454
DATE
31/08/2022
REV
TP1
DRAWING No.
A0019

FOR INFORMATION ONLY

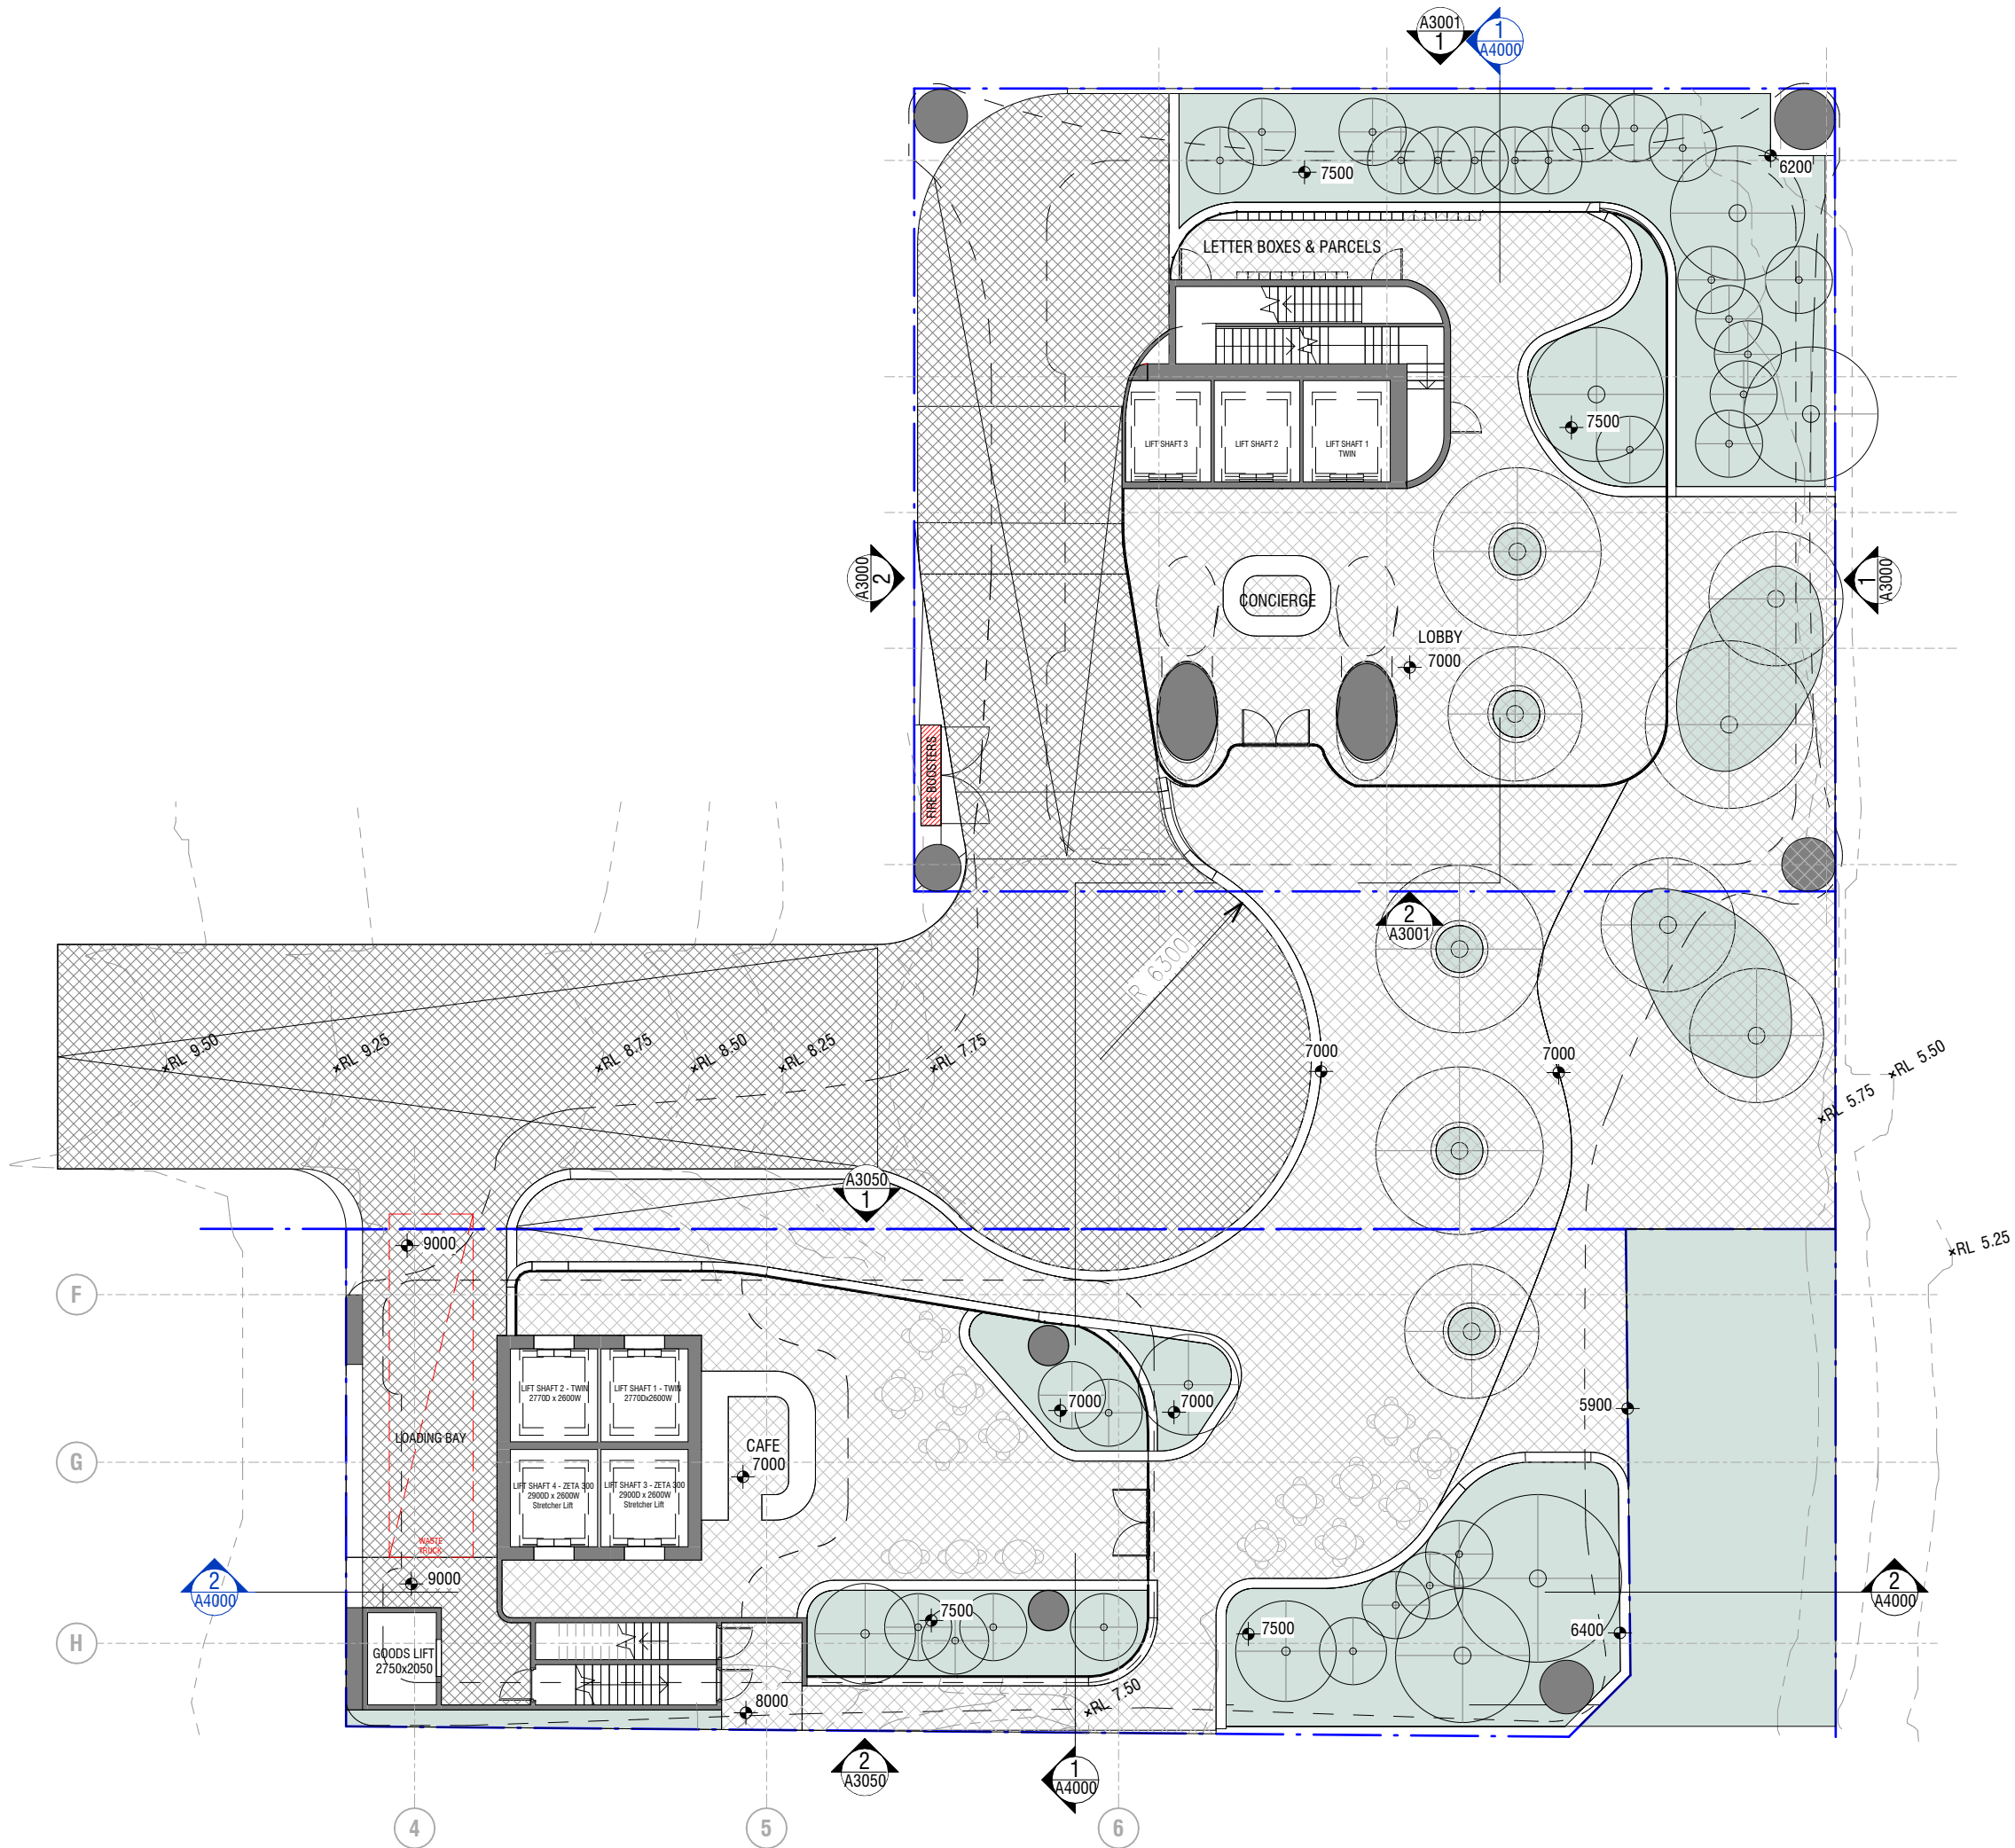

- LEGEND**
- PROPERTY LINE
 - EXISTING SURVEY RL'S
 - UPPER LEVEL BUILDING PROJECTION / CANOPY PROJECTION
 - FIRE SERVICES
 - ROAD EXTENT
 - PEDESTRIAN/LANDSCAPE EXTENT
 - VEGETATION/LANDSCAPE EXTENT
 - PROPOSED TREE

REV	DESCRIPTION	DATE	CHK
TP 1	FOR PLANNING	31.08.22	DA

NOT FOR CONSTRUCTION

THIS DRAWING IS TO BE READ IN CONJUNCTION WITH ALL OTHER CONTRACT DOCUMENTS. THE CONTRACTOR IS RESPONSIBLE FOR CONFIRMATION THAT ALL DIMENSIONS, LEVELS & DETAILS ARE CO-ORDINATED PRIOR TO COMMENCEMENT OF THE WORK AND ORDERING OF MATERIALS. ALL DISCREPANCIES ARE TO BE REPORTED TO THE ARCHITECT FOR RESOLUTION PRIOR TO COMMENCEMENT OF THE WORK.

BKK ARCHITECTS

BKK ARCHITECTS
Wurundjeri Woi-wurrung Country
6/114 Flinders Street, Melbourne VIC 3000
Office +61 3 9671 4555 office@b-k-k.com.au www.b-k-k.com.au
ABN 33 095 283 033

PROJECT
1 & 6 PARK LANE TOWERS
DRAWING TITLE
GA PLAN - OVERALL GROUND FLOOR

STREET ADDRESS
SOUTHPORT, QLD
SCALE @ A3
1 : 200

JOB No.
BKK454
DATE
31/08/2022
REV
TP1
DRAWING No.
A0020

TP 1	FOR PLANNING	31.08.22	DA
REV	DESCRIPTION	DATE	CHK


THIS DRAWING IS TO BE READ IN CONJUNCTION WITH ALL OTHER CONTRACT DOCUMENTS. THE CONTRACTOR IS RESPONSIBLE FOR CONFIRMATION THAT ALL DIMENSIONS, LEVELS & DETAILS ARE CO-ORDINATED PRIOR TO COMMENCEMENT OF THE WORK AND ORDERING OF MATERIALS. ALL DISCREPANCIES ARE TO BE REPORTED TO THE ARCHITECT FOR RESOLUTION PRIOR TO COMMENCEMENT OF THE WORK.

BKK ARCHITECTS
Wurundjeri Woi-Wurrung Country
6/114 Flinders Street, Melbourne VIC 3000
Office +61 3 9671 4555 office@b-k-k.com.au www.b-k-k.com.au
ABN 33 095 283 033

STREET ADDRESS
SOUTHPORT, QLD
SCALE @ A3
1 : 200

JOB No. **BKK454** REV **TP1**
DATE **31/08/2022** DRAWING No. **A0022**

FOR INFORMATION ONLY

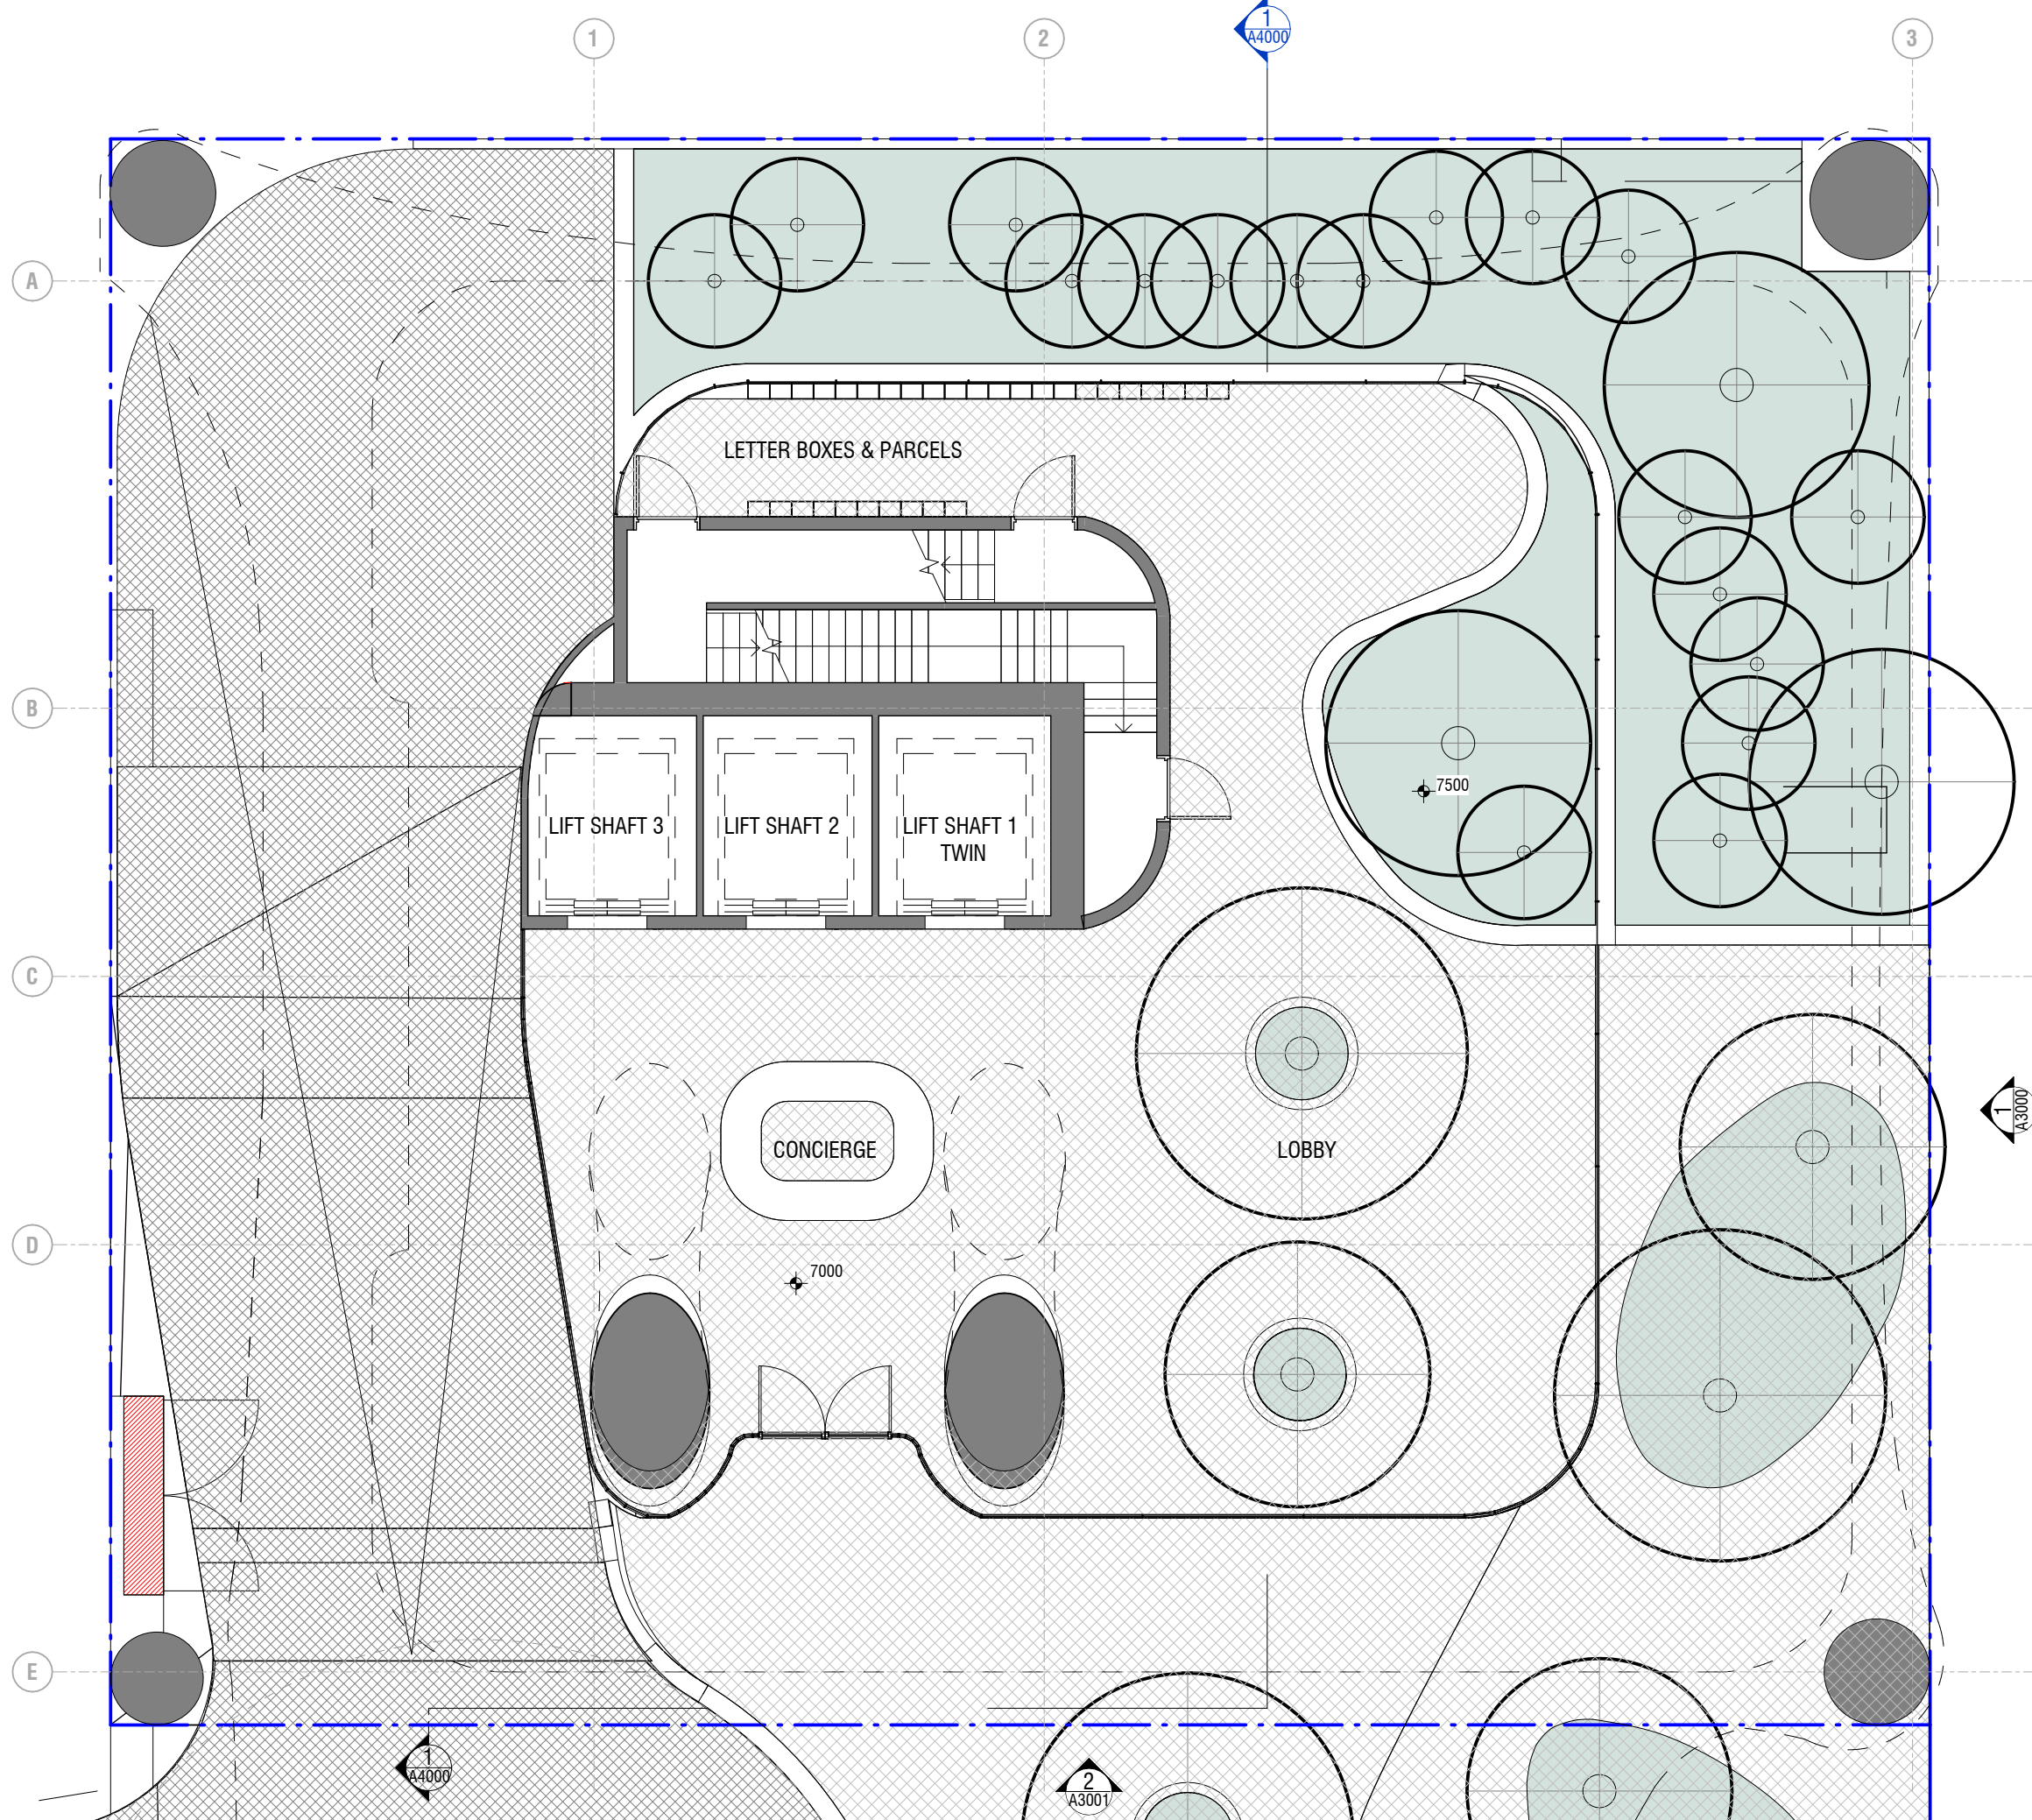

REV	DESCRIPTION	DATE	CHK
TP 1	FOR PLANNING	31.08.22	DA

NOT FOR CONSTRUCTION

THIS DRAWING IS TO BE READ IN CONJUNCTION WITH ALL OTHER CONTRACT DOCUMENTS. THE CONTRACTOR IS RESPONSIBLE FOR CONFIRMATION THAT ALL DIMENSIONS, LEVELS & DETAILS ARE CO-ORDINATED PRIOR TO COMMENCEMENT OF THE WORK AND ORDERING OF MATERIALS. ALL DISCREPANCIES ARE TO BE REPORTED TO THE ARCHITECT FOR RESOLUTION PRIOR TO COMMENCEMENT OF THE WORK.

BKK ARCHITECTS


BKK ARCHITECTS
Wurundjeri Woi-wurrung Country
6/114 Finders Street, Melbourne VIC 3000
Office +61 3 9671 4555 office@b-k-k.com.au www.b-k-k.com.au
ABN 33 095 283 033

PROJECT
1 & 6 PARK LANE TOWERS
DRAWING TITLE
T1 GA PLAN - GROUND FLOOR

STREET ADDRESS
SOUTHPORT, QLD
SCALE @ A3
1 : 100

JOB No.	REV
BKK454	TP1
DATE	DRAWING No.
31/08/2022	A100

FOR INFORMATION ONLY

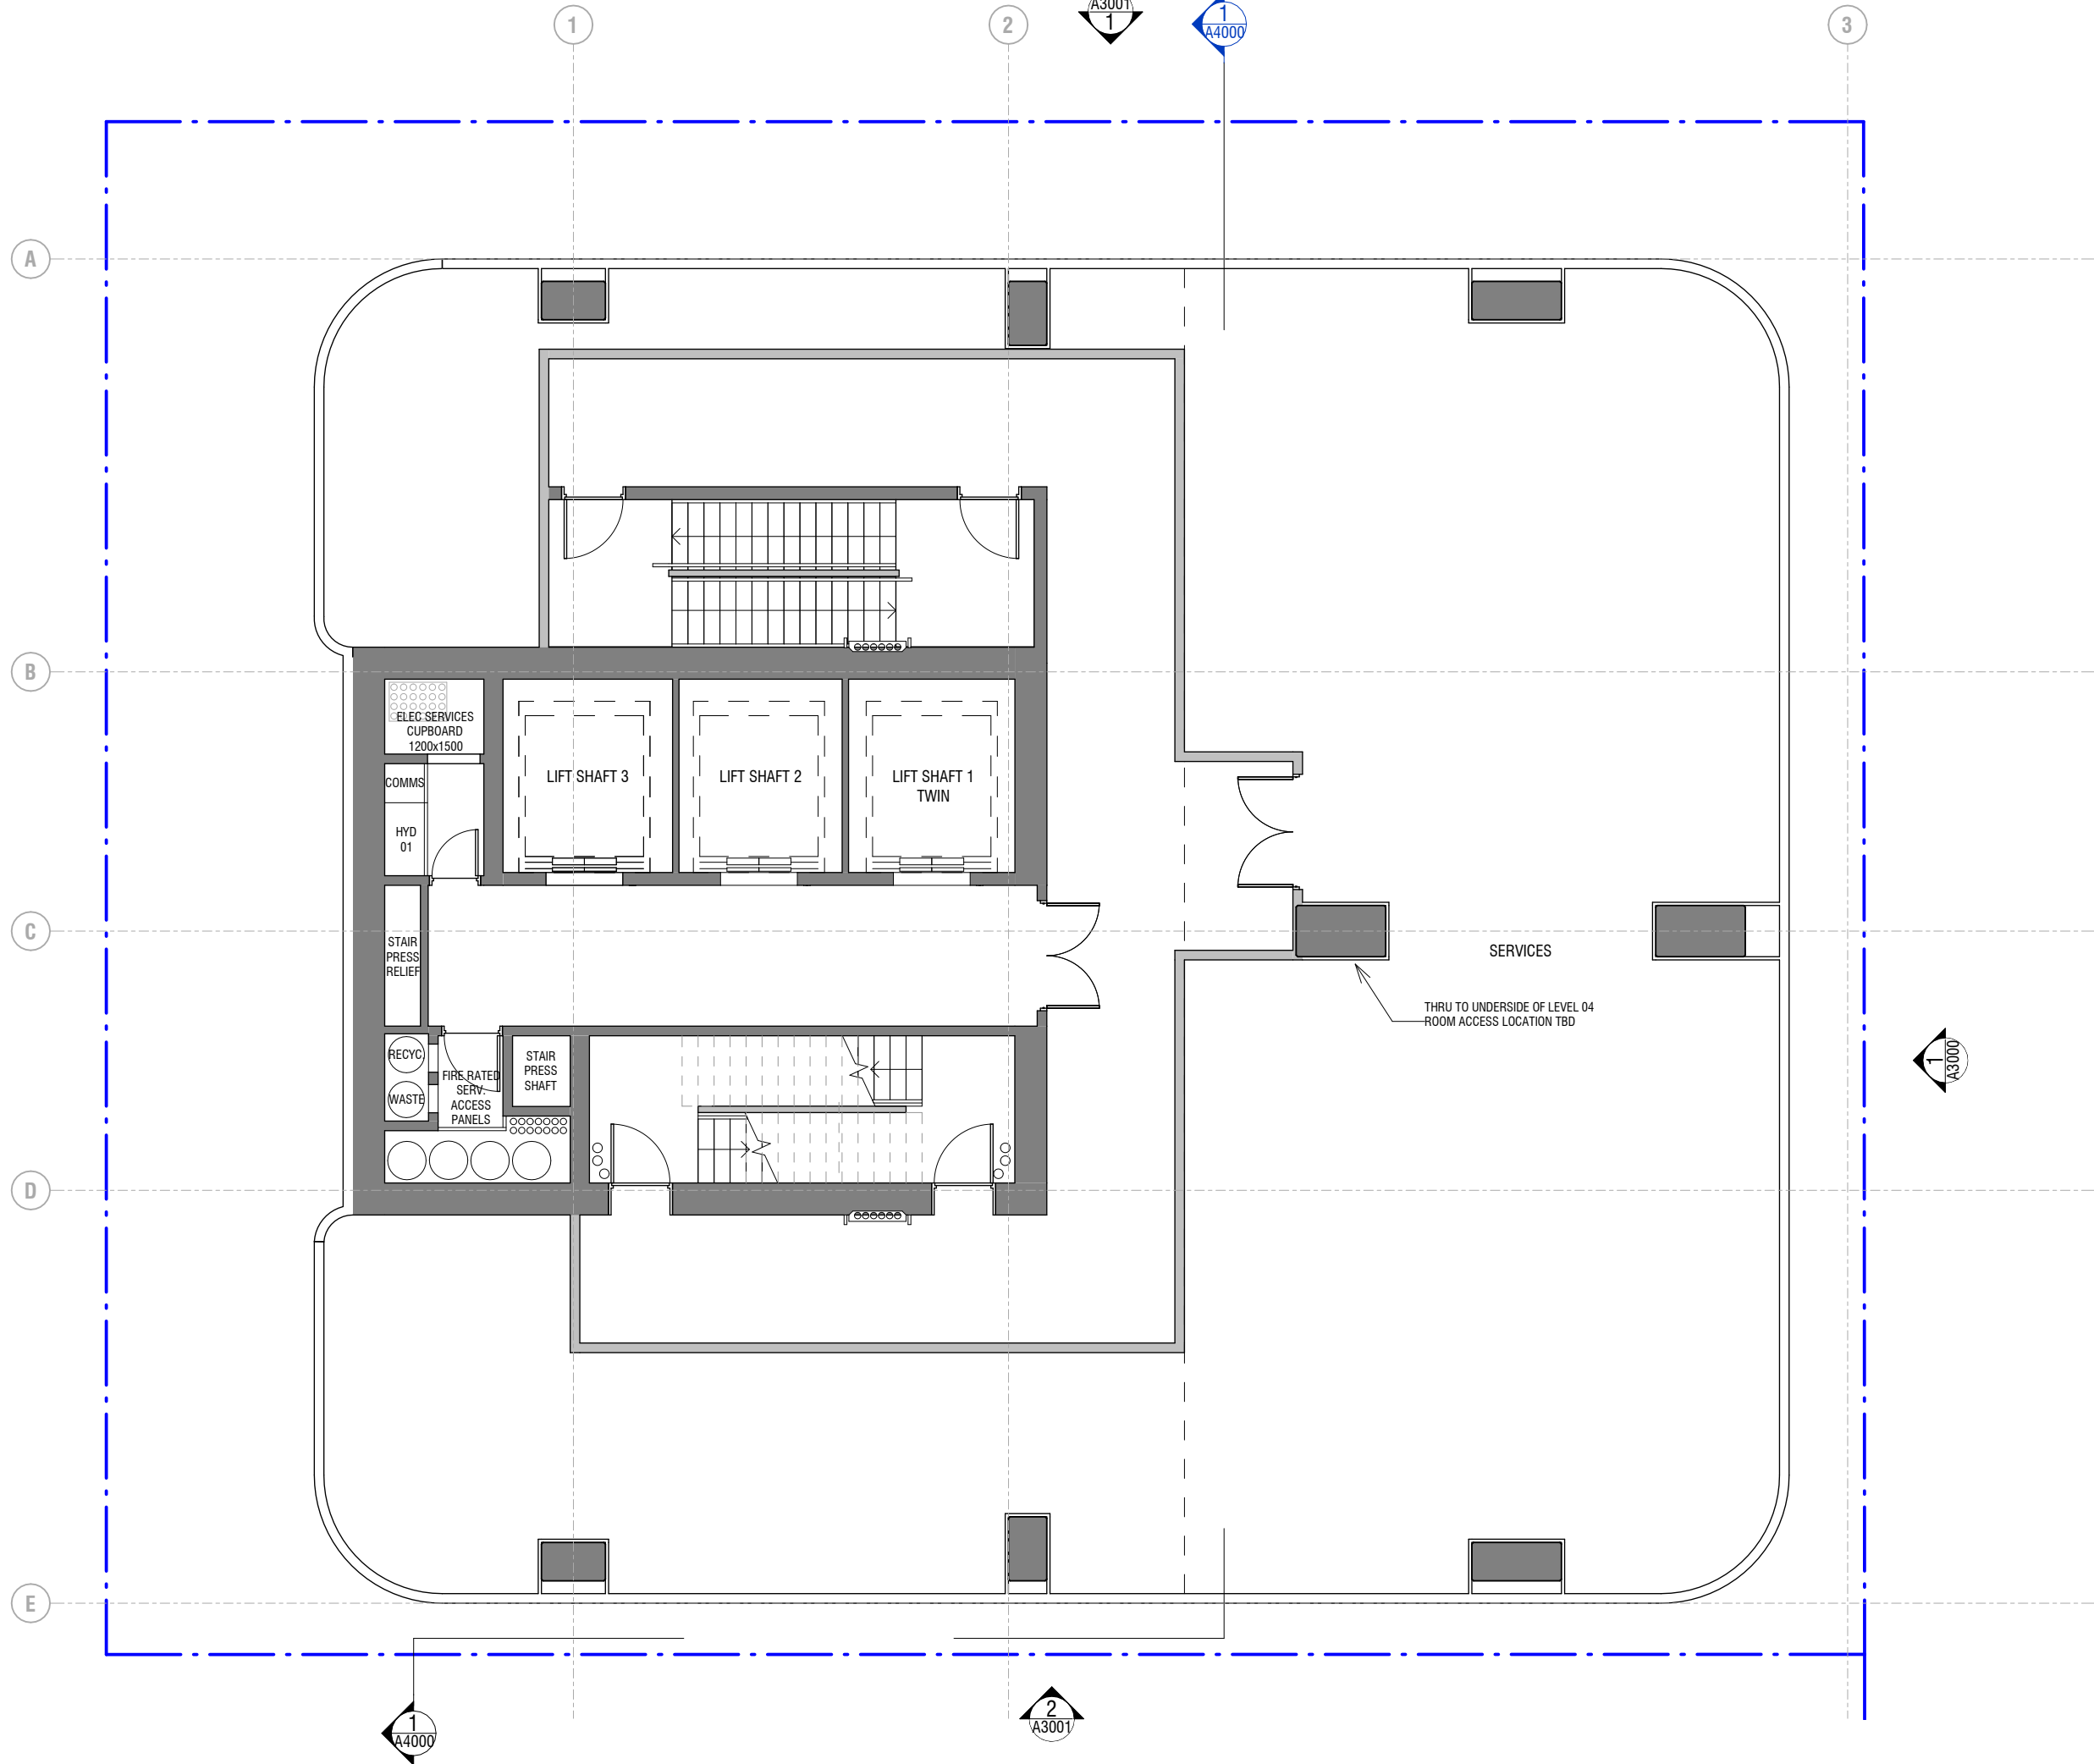

REVISIONS			
TP 1	FOR PLANNING	31.08.22	DA
REV	DESCRIPTION	DATE	CHK

NOT FOR CONSTRUCTION

THIS DRAWING IS TO BE READ IN CONJUNCTION WITH ALL OTHER CONTRACT DOCUMENTS. THE CONTRACTOR IS RESPONSIBLE FOR CONFIRMATION THAT ALL DIMENSIONS, LEVELS & DETAILS ARE CO-ORDINATED PRIOR TO COMMENCEMENT OF THE WORK AND ORDERING OF MATERIALS. ALL DISCREPANCIES ARE TO BE REPORTED TO THE ARCHITECT FOR RESOLUTION PRIOR TO COMMENCEMENT OF THE WORK.

BKK ARCHITECTS


BKK ARCHITECTS
Wurundjeri Woi-wurrung Country
6/14 Flinders Street, Melbourne VIC 3000
Office +61 3 9671 4555 office@b-k-k.com.au www.b-k-k.com.au
ABN 33 095 283 033

PROJECT
1 & 6 PARK LANE TOWERS
DRAWING TITLE
T1 GA PLAN - SERVICE FLOORPLATE (LVL 02)

STREET ADDRESS
SOUTHPORT, QLD
SCALE @ A3
1 : 100

JOB No.
BKK454
DATE
31/08/2022
REV
TP1
DRAWING No.
A102

FOR INFORMATION ONLY

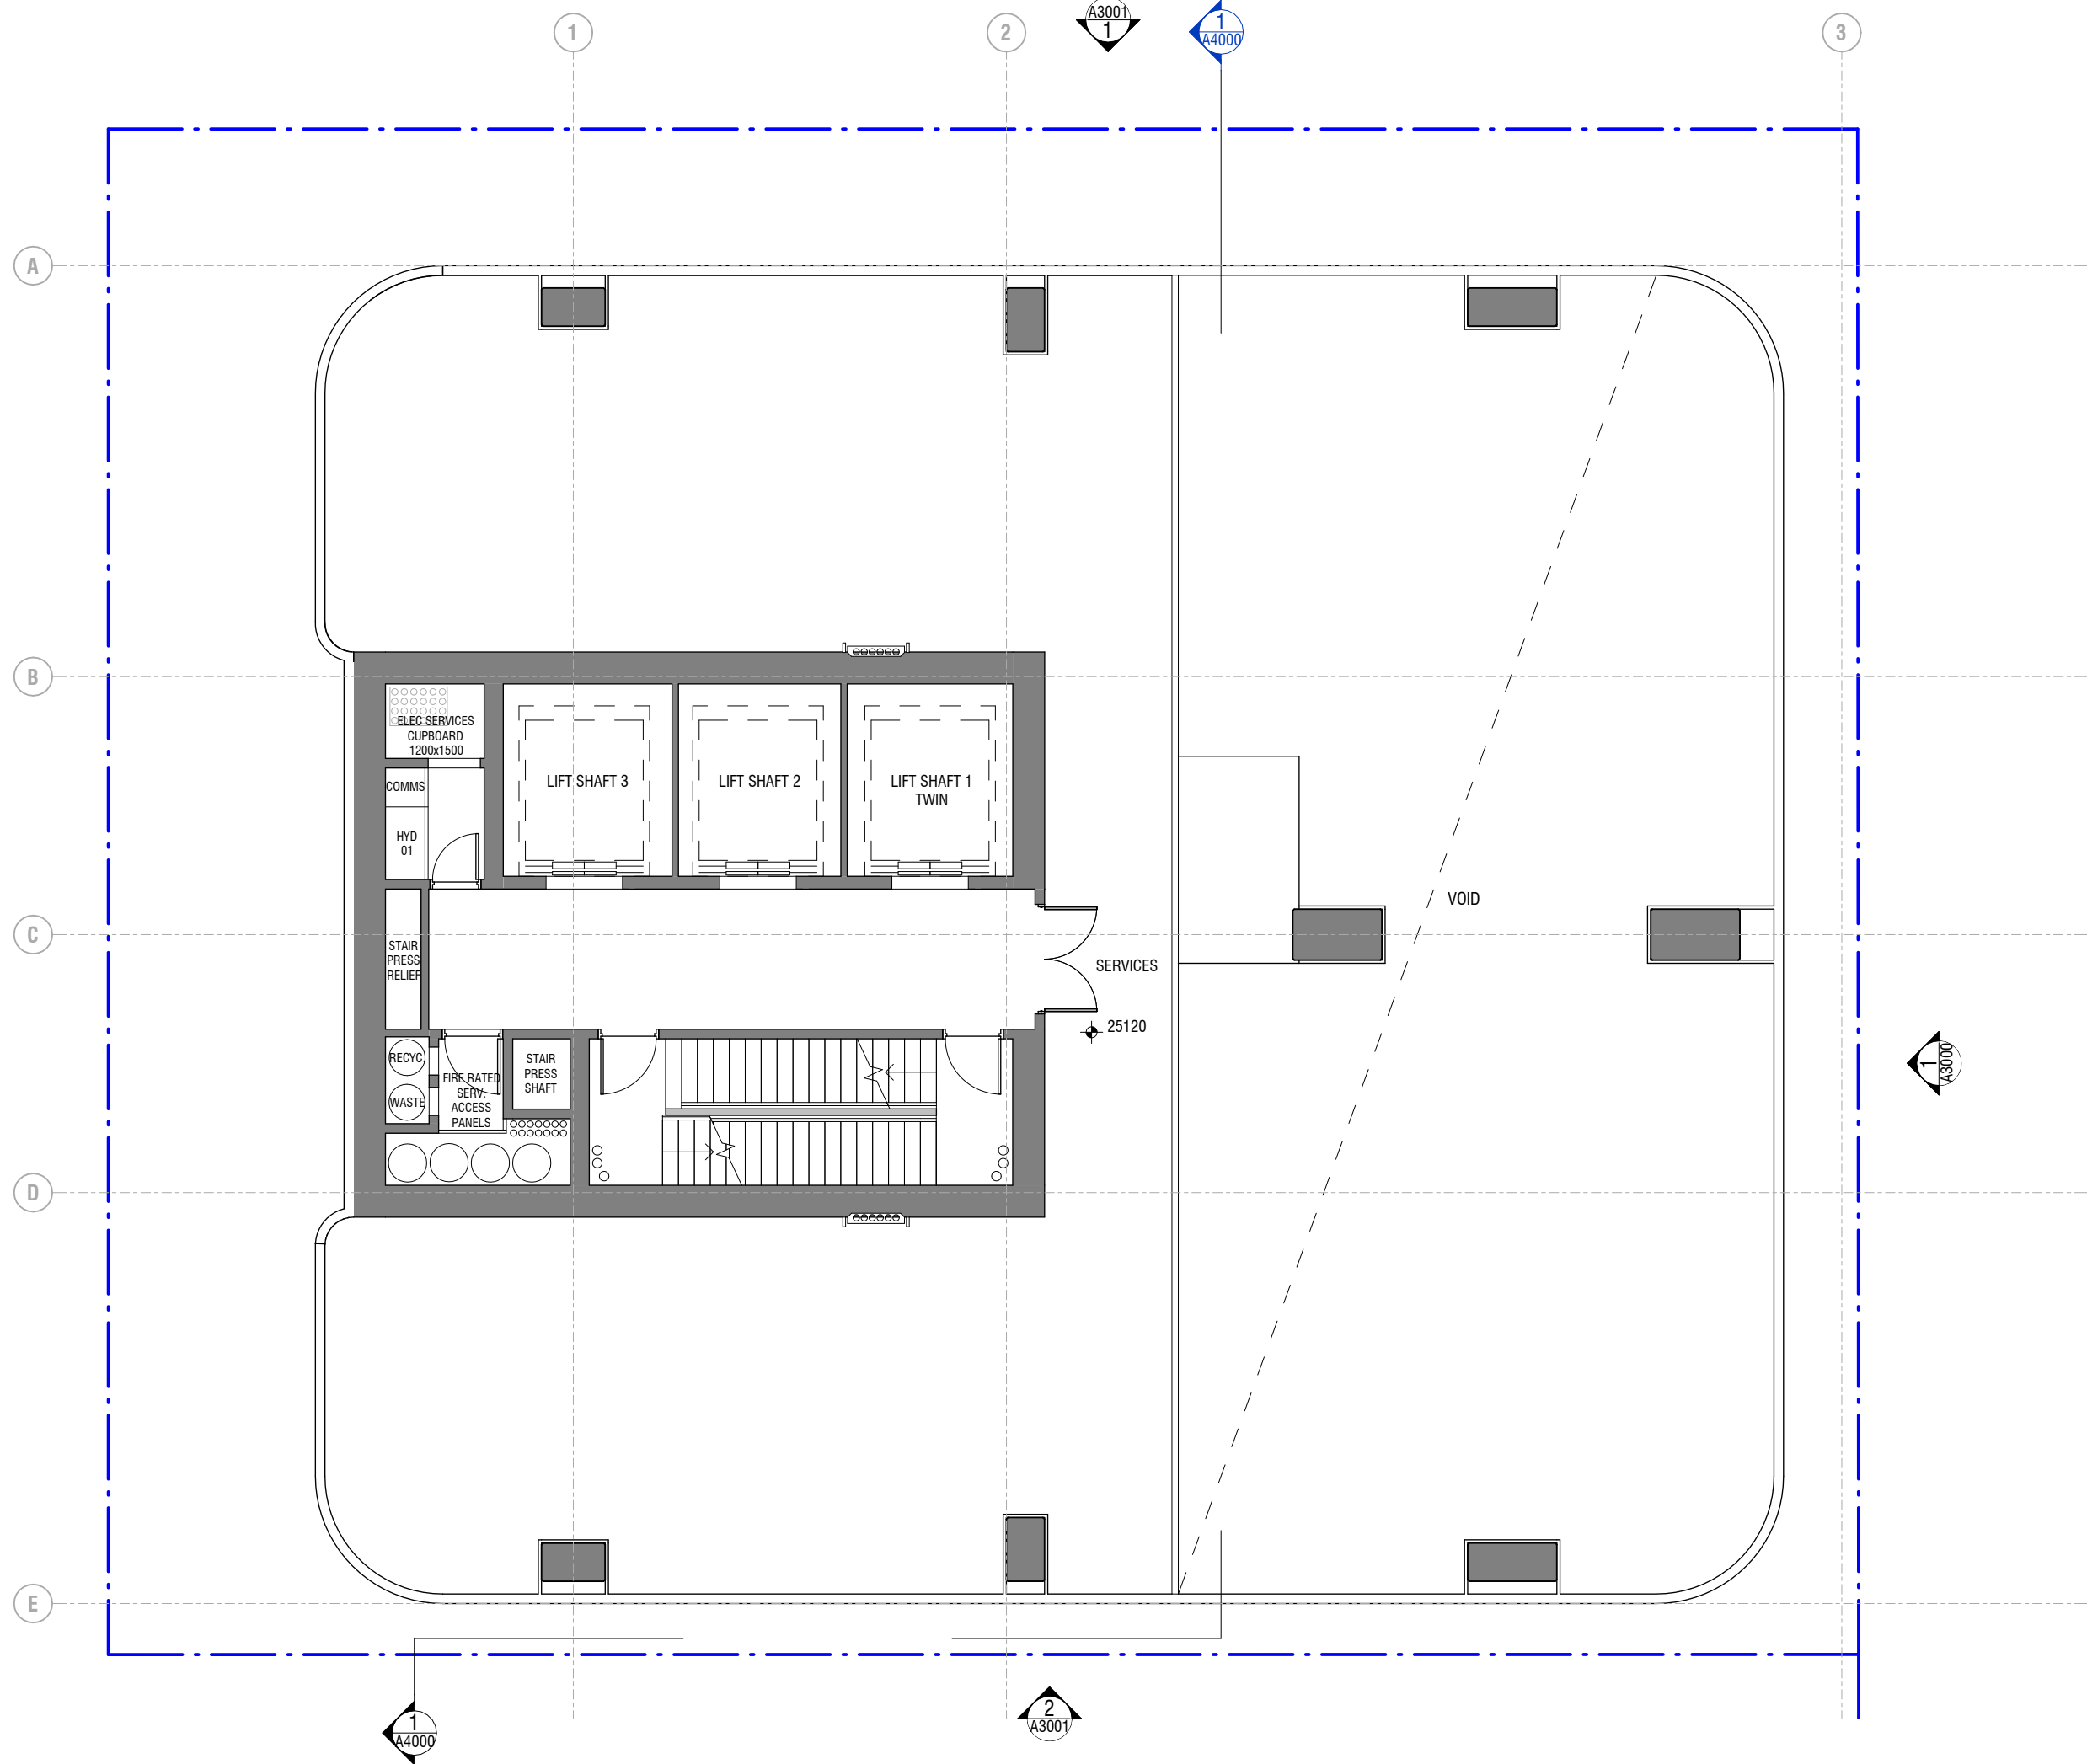

REVISIONS			
TP 1	FOR PLANNING	31.08.22	DA
REV	DESCRIPTION	DATE	CHK

NOT FOR CONSTRUCTION

THIS DRAWING IS TO BE READ IN CONJUNCTION WITH ALL OTHER CONTRACT DOCUMENTS. THE CONTRACTOR IS RESPONSIBLE FOR CONFIRMATION THAT ALL DIMENSIONS, LEVELS & DETAILS ARE CO-ORDINATED PRIOR TO COMMENCEMENT OF THE WORK AND ORDERING OF MATERIALS. ALL DISCREPANCIES ARE TO BE REPORTED TO THE ARCHITECT FOR RESOLUTION PRIOR TO COMMENCEMENT OF THE WORK.

BKK ARCHITECTS


BKK ARCHITECTS
Wurundjeri Woi-Wurung Country
6/114 Flinders Street, Melbourne VIC 3000
Office +61 3 9671 4555 office@b-k-k.com.au www.b-k-k.com.au
ABN 33 095 283 033

PROJECT
1 & 6 PARK LANE TOWERS
DRAWING TITLE
T1 GA PLAN - SERVICE FLOORPLATE (LVL 03)

STREET ADDRESS
SOUTHPORT, QLD
SCALE @ A3
1 : 100

JOB No.
BKK454
DATE
31/08/2022
REV
TP1
DRAWING No.
A103

FOR INFORMATION ONLY

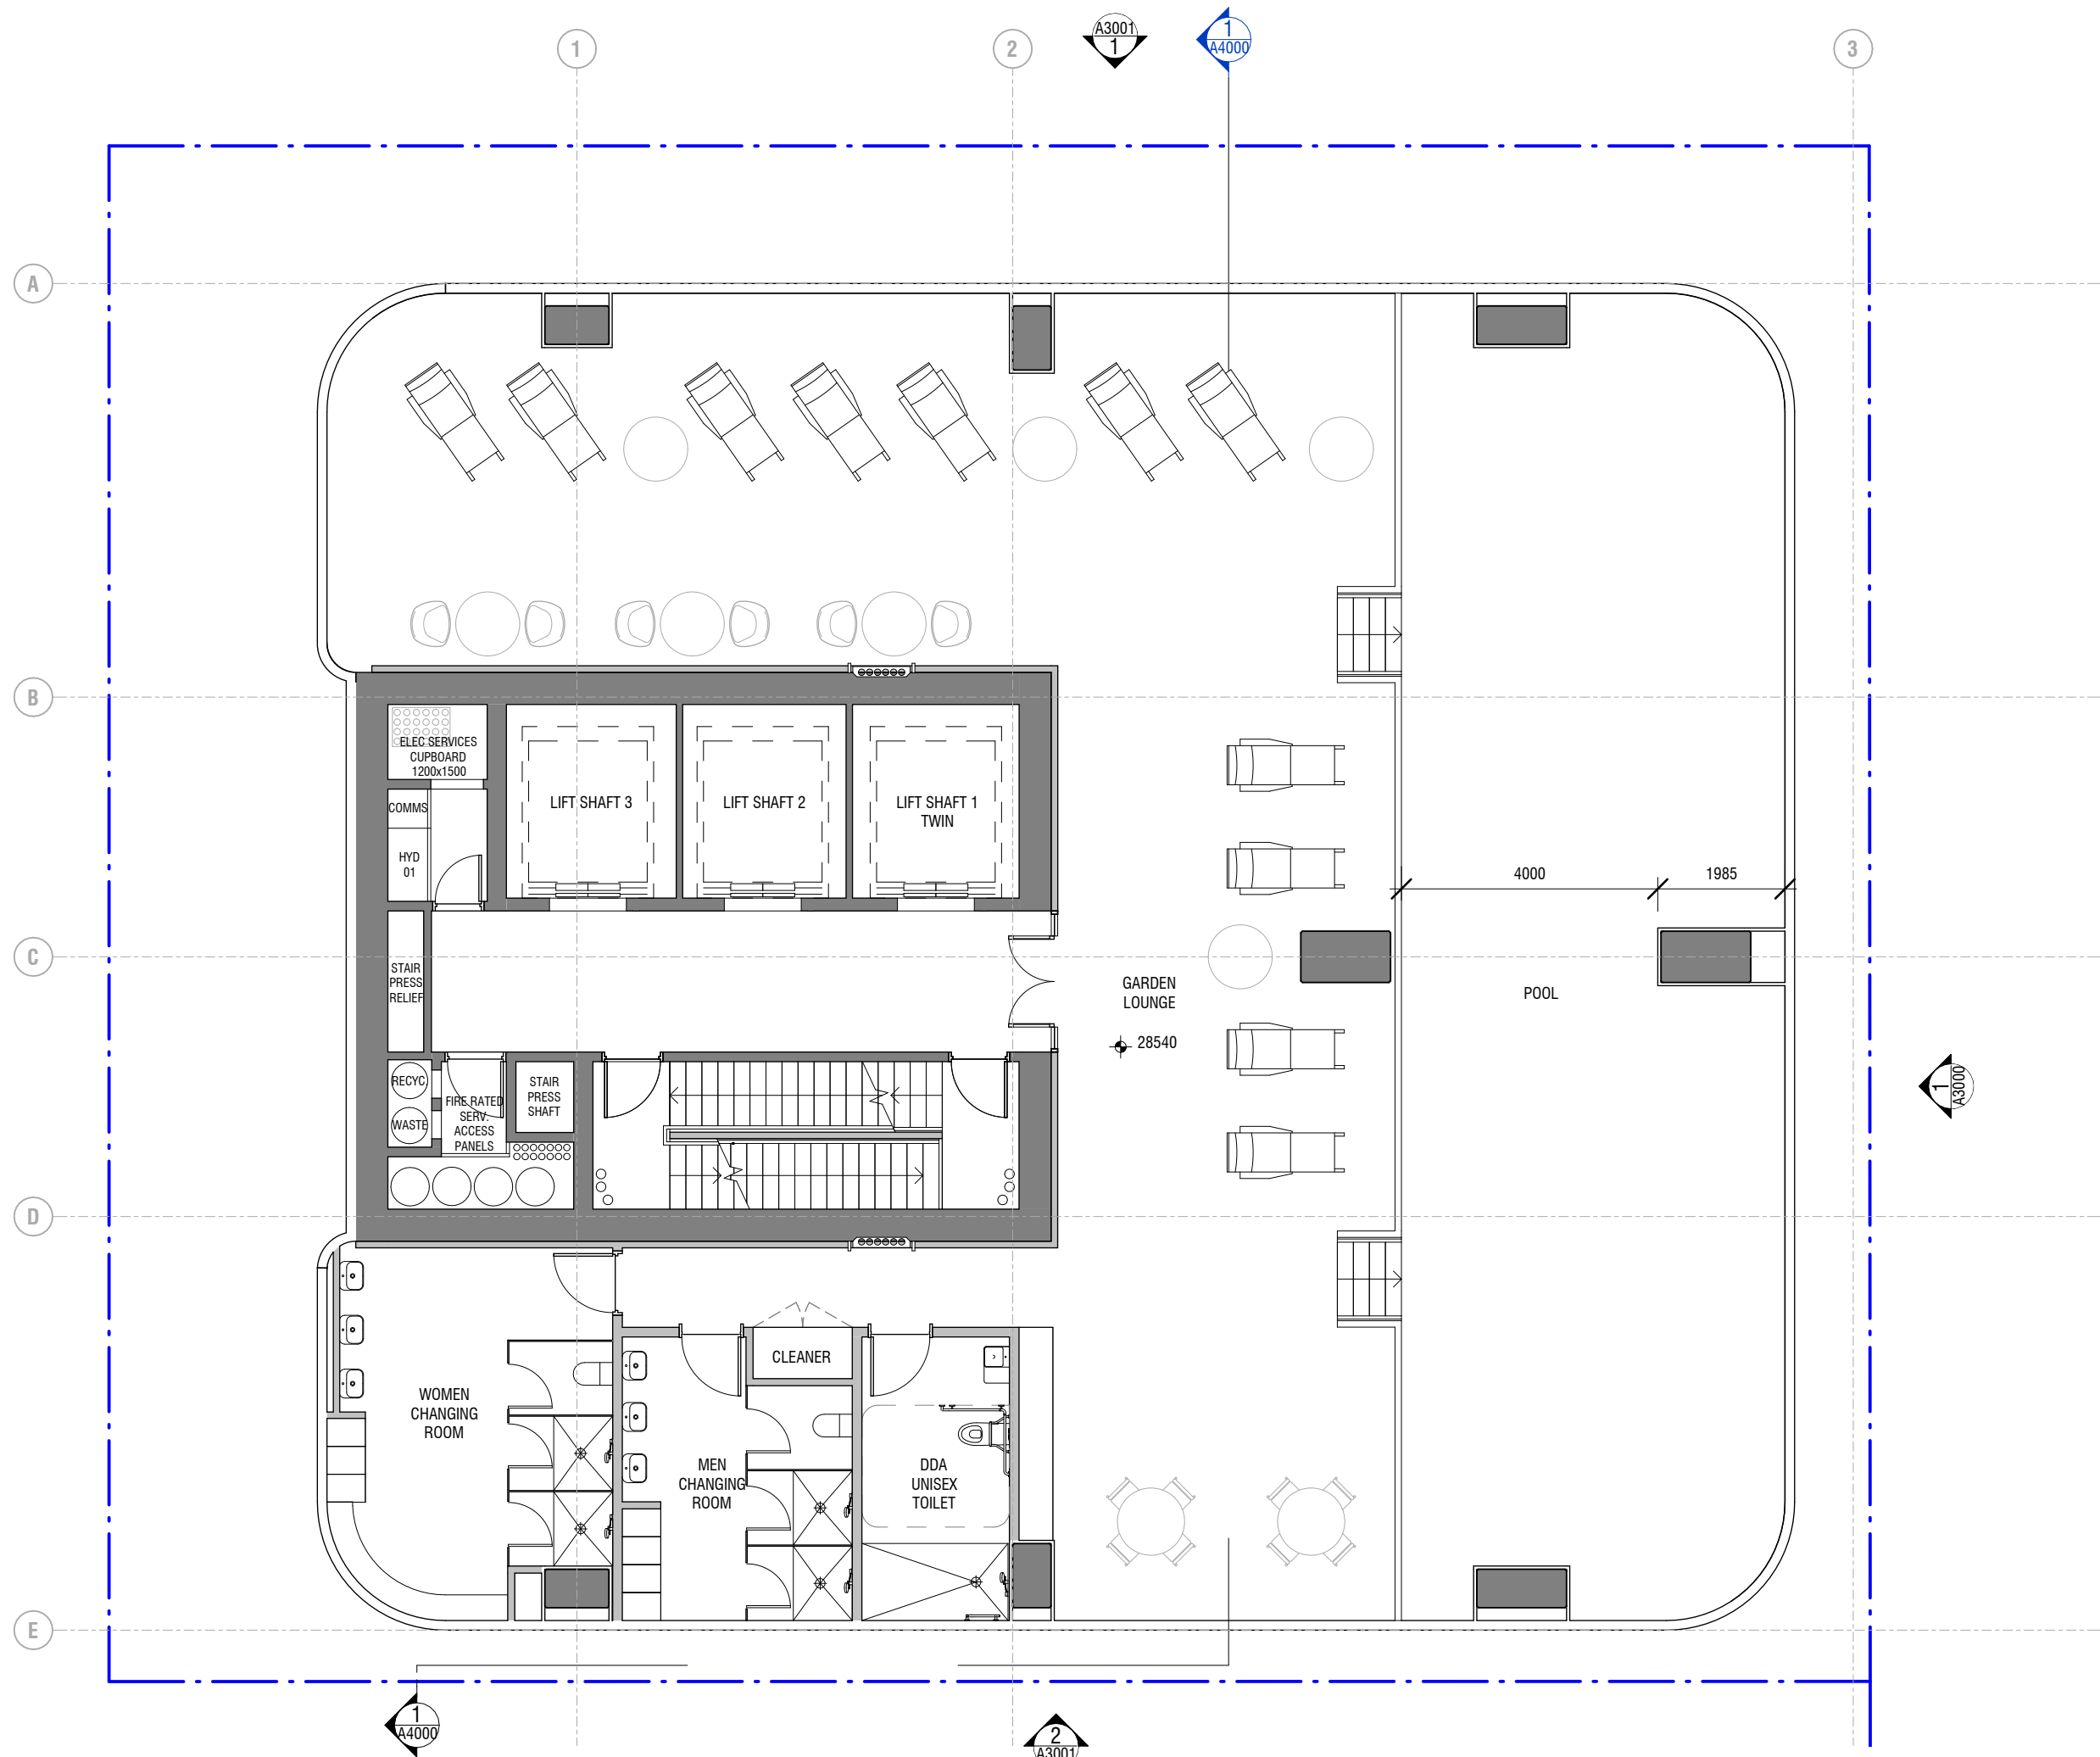

REVISIONS			
REV	DESCRIPTION	DATE	CHK
TP 1	FOR PLANNING	31.08.22	DA

NOT FOR CONSTRUCTION

THIS DRAWING IS TO BE READ IN CONJUNCTION WITH ALL OTHER CONTRACT DOCUMENTS. THE CONTRACTOR IS RESPONSIBLE FOR CONFIRMATION THAT ALL DIMENSIONS, LEVELS & DETAILS ARE CO-ORDINATED PRIOR TO COMMENCEMENT OF THE WORK AND ORDERING OF MATERIALS. ALL DISCREPANCIES ARE TO BE REPORTED TO THE ARCHITECT FOR RESOLUTION PRIOR TO COMMENCEMENT OF THE WORK.

BKK ARCHITECTS


BKK ARCHITECTS
Wurundjeri Woi-wurrung Country
6/114 Flinders Street, Melbourne VIC 3000
Office +61 3 9671 4555 office@b-k-k.com.au www.b-k-k.com.au
ABN 33 095 283 033

PROJECT
1 & 6 PARK LANE TOWERS
DRAWING TITLE
T1 GA PLAN - APT FLOORPLATE (LVL 04)

STREET ADDRESS
SOUTHPORT, QLD
SCALE @ A3
1 : 100

JOB No.
BKK454
DATE
31/08/2022
REV
TP1
DRAWING No.
A104

FOR INFORMATION ONLY

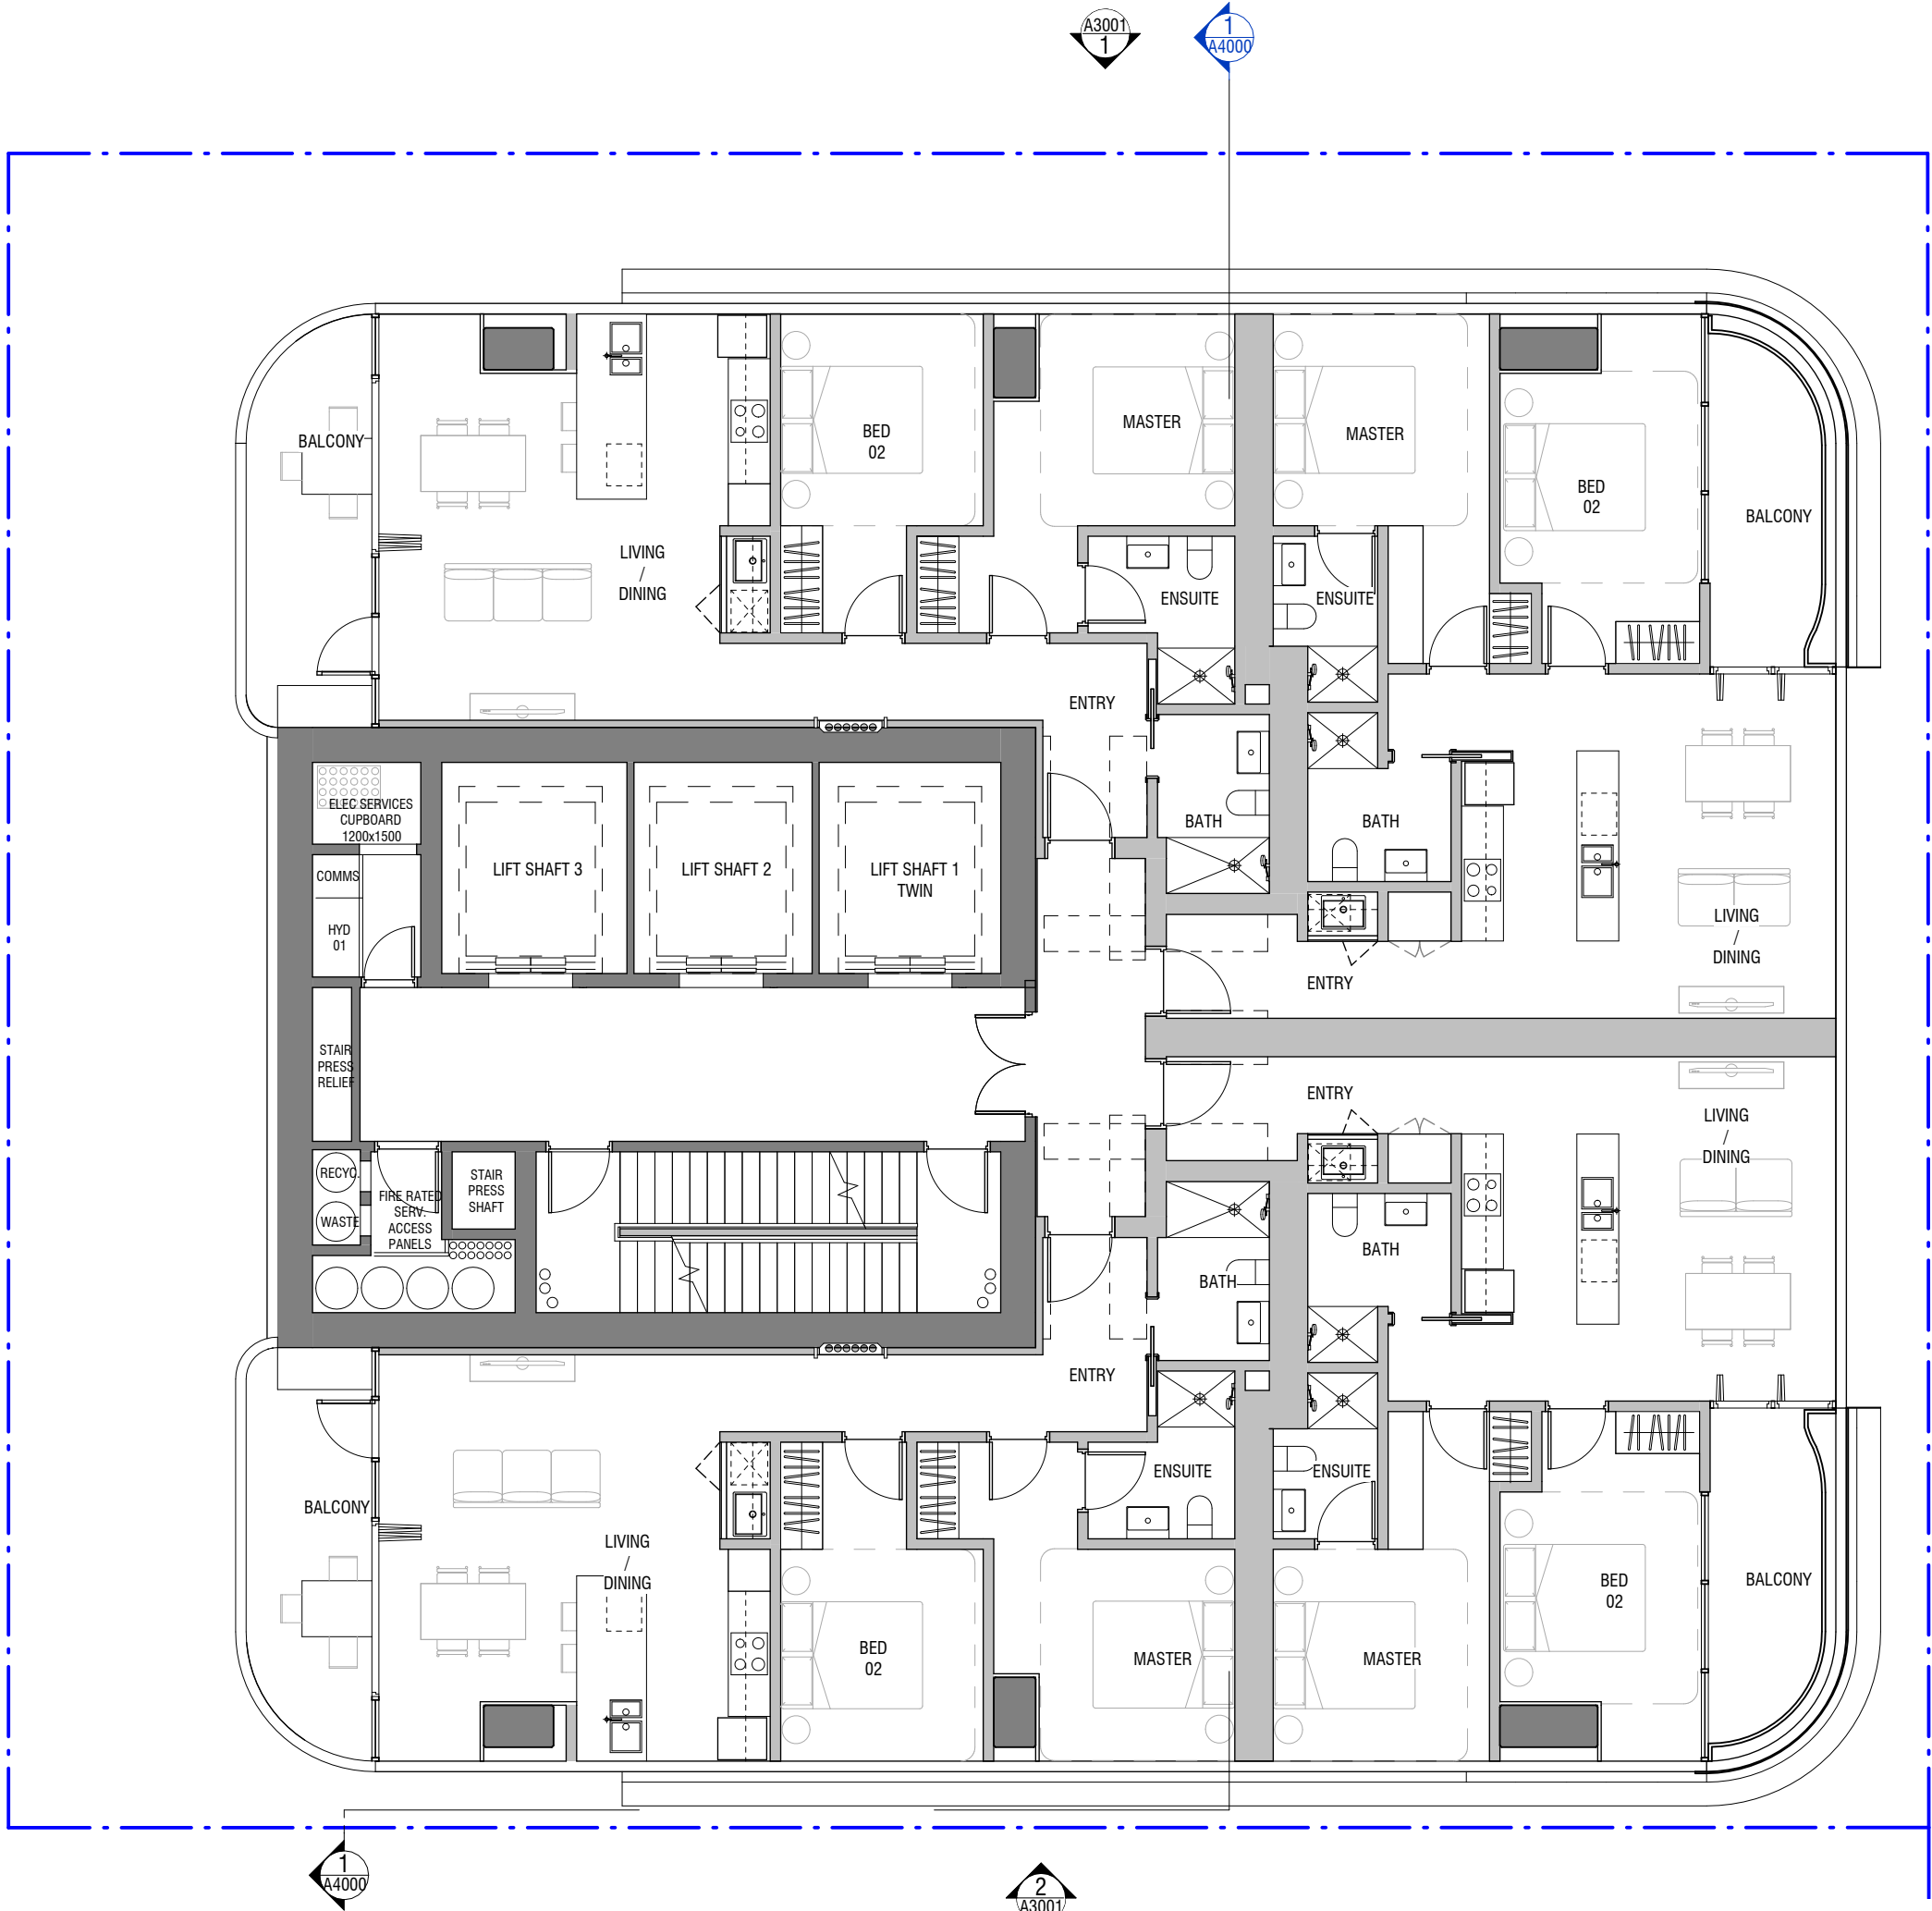

APARTMENT TYPE - 2A & 2B

TYPE	LEVEL	DESCRIPTION	NO. OF APTS/LEVEL	NO. OF BEDS/APT.
2A	LEVEL 5-21	APARTMENT 1-STOREY	2	2
2B	LEVEL 5-21	APARTMENT 1-STOREY	2	2

REV	DESCRIPTION	DATE	CHK
TP 1	FOR PLANNING	31.08.22	DA

NOT FOR CONSTRUCTION

THIS DRAWING IS TO BE READ IN CONJUNCTION WITH ALL OTHER CONTRACT DOCUMENTS. THE CONTRACTOR IS RESPONSIBLE FOR CONFIRMATION THAT ALL DIMENSIONS, LEVELS & DETAILS ARE CO-ORDINATED PRIOR TO COMMENCEMENT OF THE WORK AND ORDERING OF MATERIALS. ALL DISCREPANCIES ARE TO BE REPORTED TO THE ARCHITECT FOR RESOLUTION PRIOR TO COMMENCEMENT OF THE WORK.

BKK ARCHITECTS


BKK ARCHITECTS
Wurundjeri Woi-wurrung Country
6/114 Flinders Street, Melbourne VIC 3000
Office +61 3 9671 4555 office@b-k-k.com.au www.b-k-k.com.au
ABN 33 095 283 033

PROJECT
1 & 6 PARK LANE TOWERS
DRAWING TITLE
T1 GA PLAN - APT FLOORPLATE (LVL 05-21)

STREET ADDRESS
SOUTHPORT, QLD
SCALE @ A3
1 : 100

JOB No.
BKK454
DATE
31/08/2022
REV
TP1
DRAWING No.
A105

FOR INFORMATION ONLY

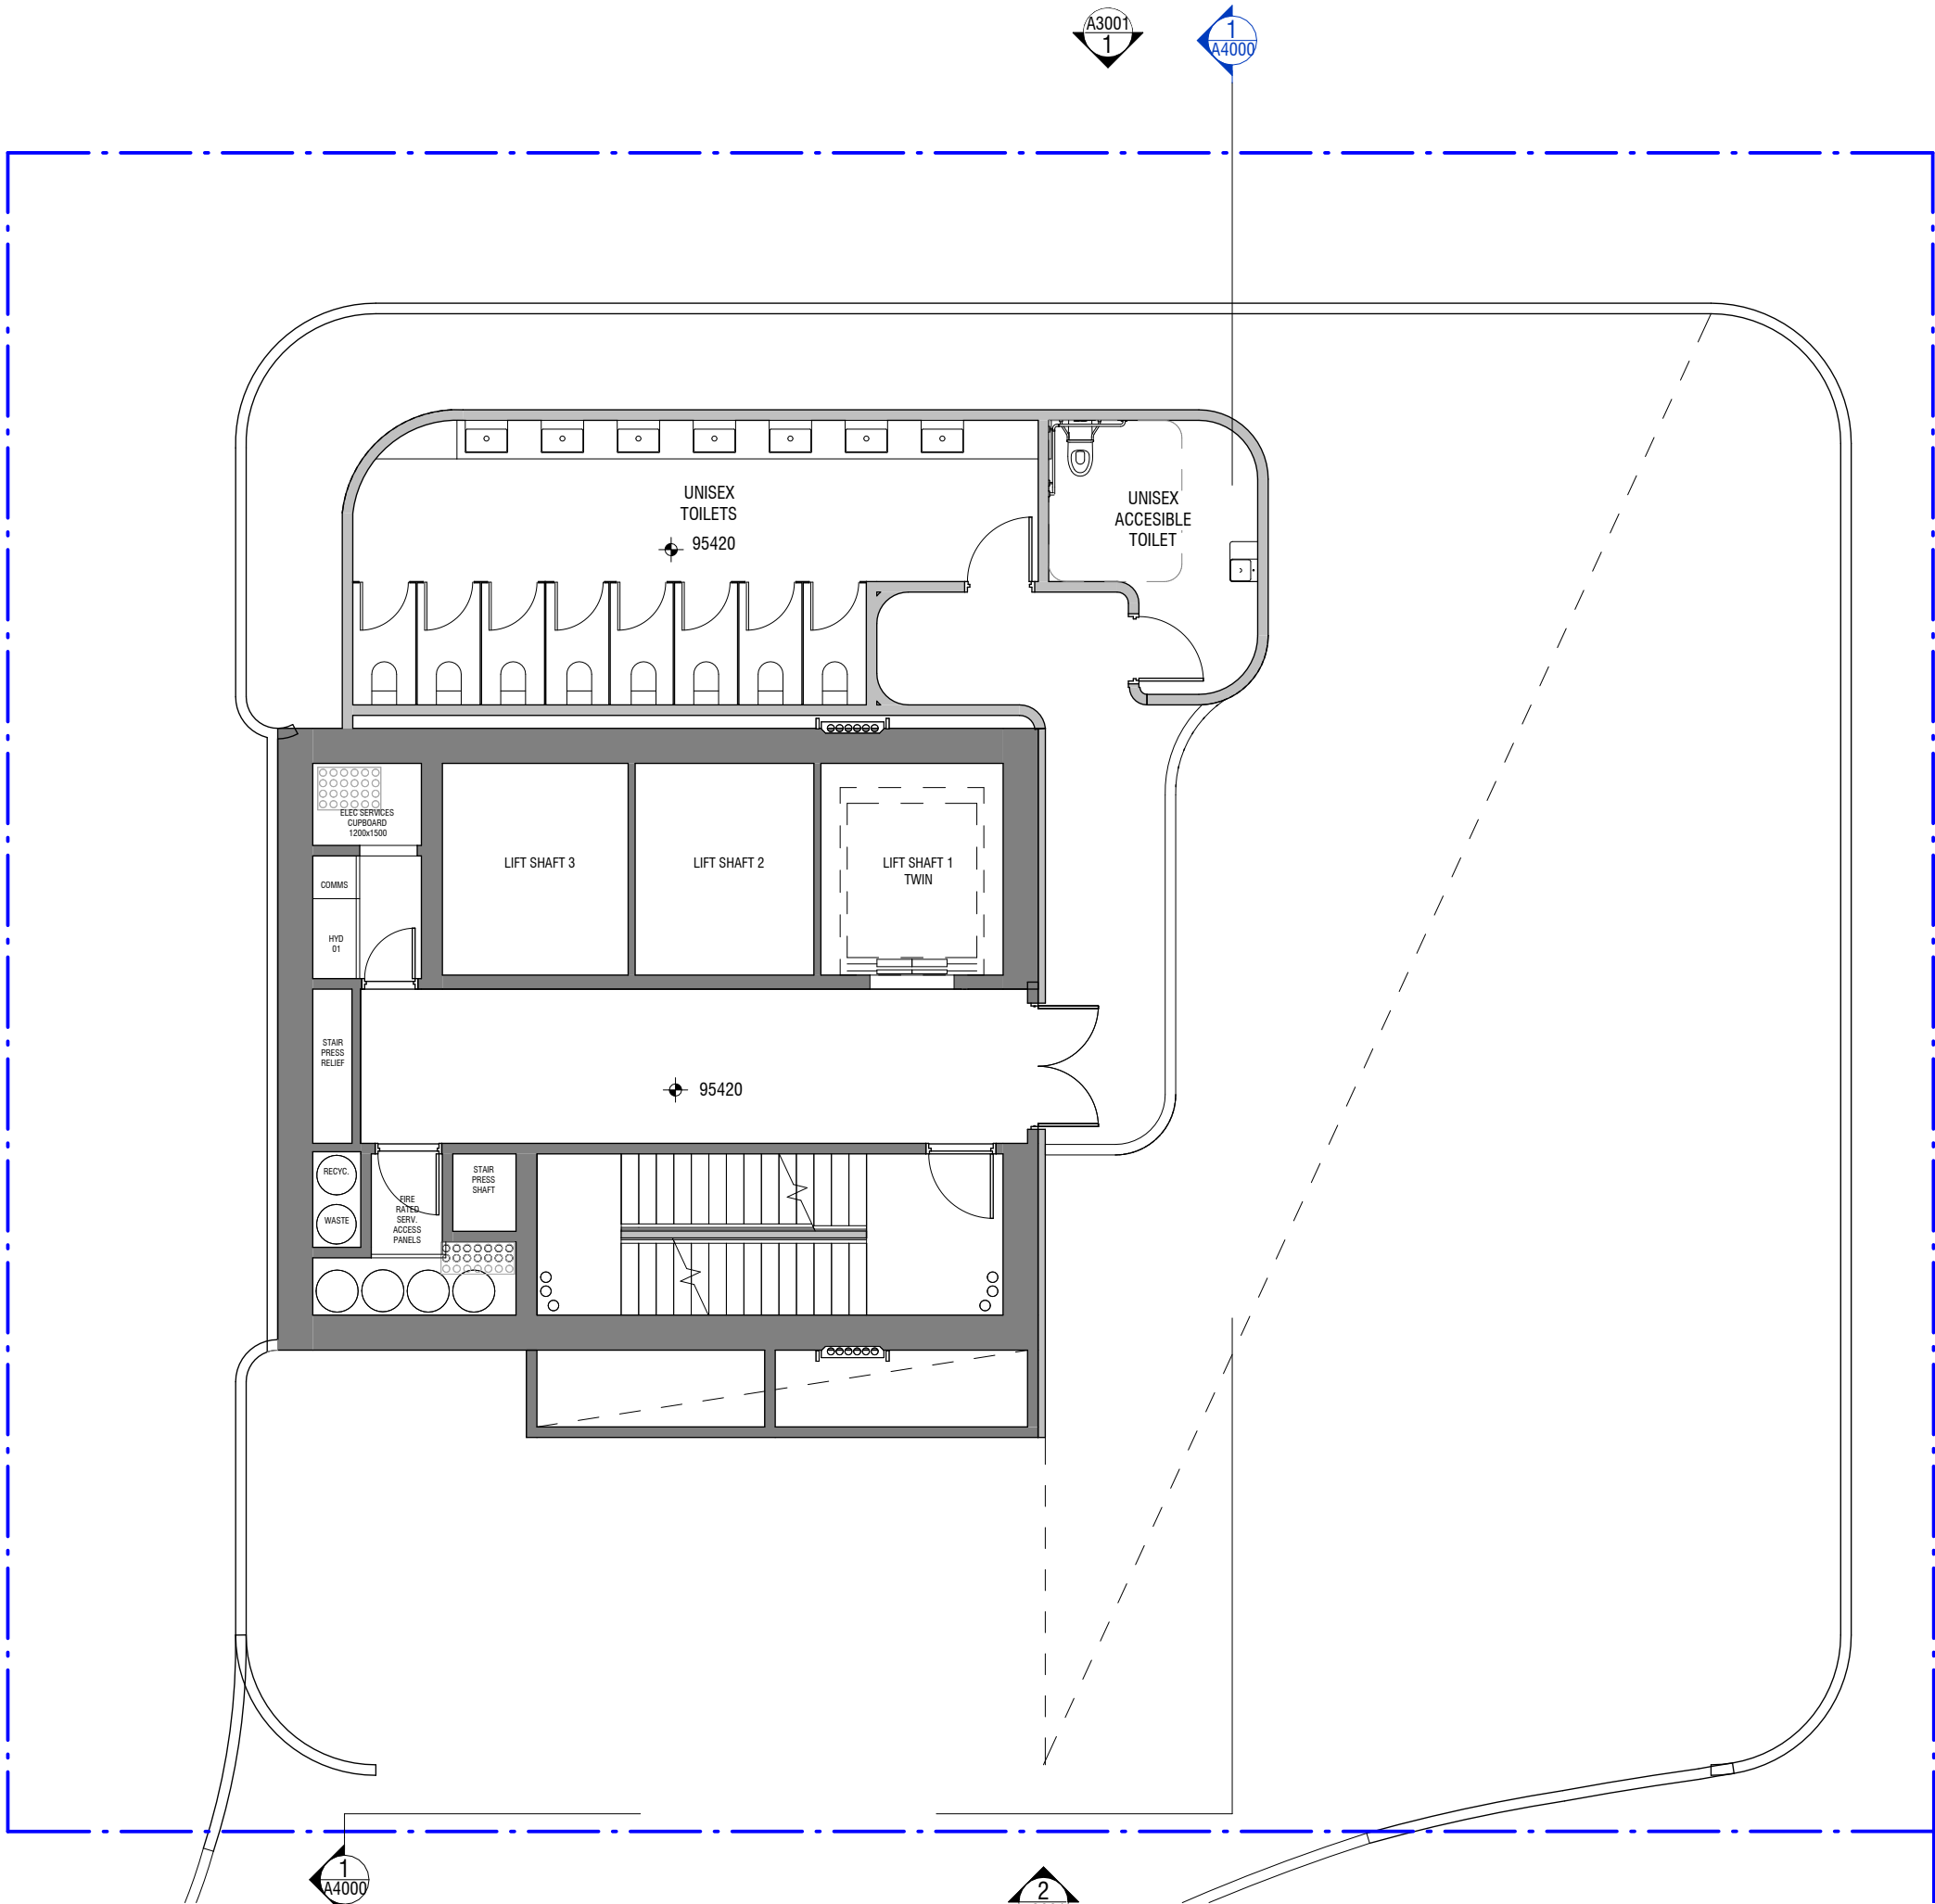

REVISIONS				
TP	REV	DESCRIPTION	DATE	CHK
TP 1	FOR PLANNING		31.08.22	DA

NOT FOR CONSTRUCTION

THIS DRAWING IS TO BE READ IN CONJUNCTION WITH ALL OTHER CONTRACT DOCUMENTS. THE CONTRACTOR IS RESPONSIBLE FOR CONFIRMATION THAT ALL DIMENSIONS, LEVELS & DETAILS ARE CO-ORDINATED PRIOR TO COMMENCEMENT OF THE WORK AND ORDERING OF MATERIALS. ALL DISCREPANCIES ARE TO BE REPORTED TO THE ARCHITECT FOR RESOLUTION PRIOR TO COMMENCEMENT OF THE WORK.

BKK ARCHITECTS


BKK ARCHITECTS
Wurundjeri Woi-wurrung Country
6/114 Flinders Street, Melbourne VIC 3000
Office +61 3 9671 4555 office@b-k-k.com.au www.b-k-k.com.au
ABN 33 095 283 033

PROJECT
1 & 6 PARK LANE TOWERS
DRAWING TITLE
T1 GA PLAN - AMENITIES FLOORPLATE (LVL 22A)

STREET ADDRESS
SOUTHPORT, QLD
SCALE @ A3
1 : 100

JOB No.
BKK454
DATE
31/08/2022
REV
TP1
DRAWING No.
A122A

FOR INFORMATION ONLY

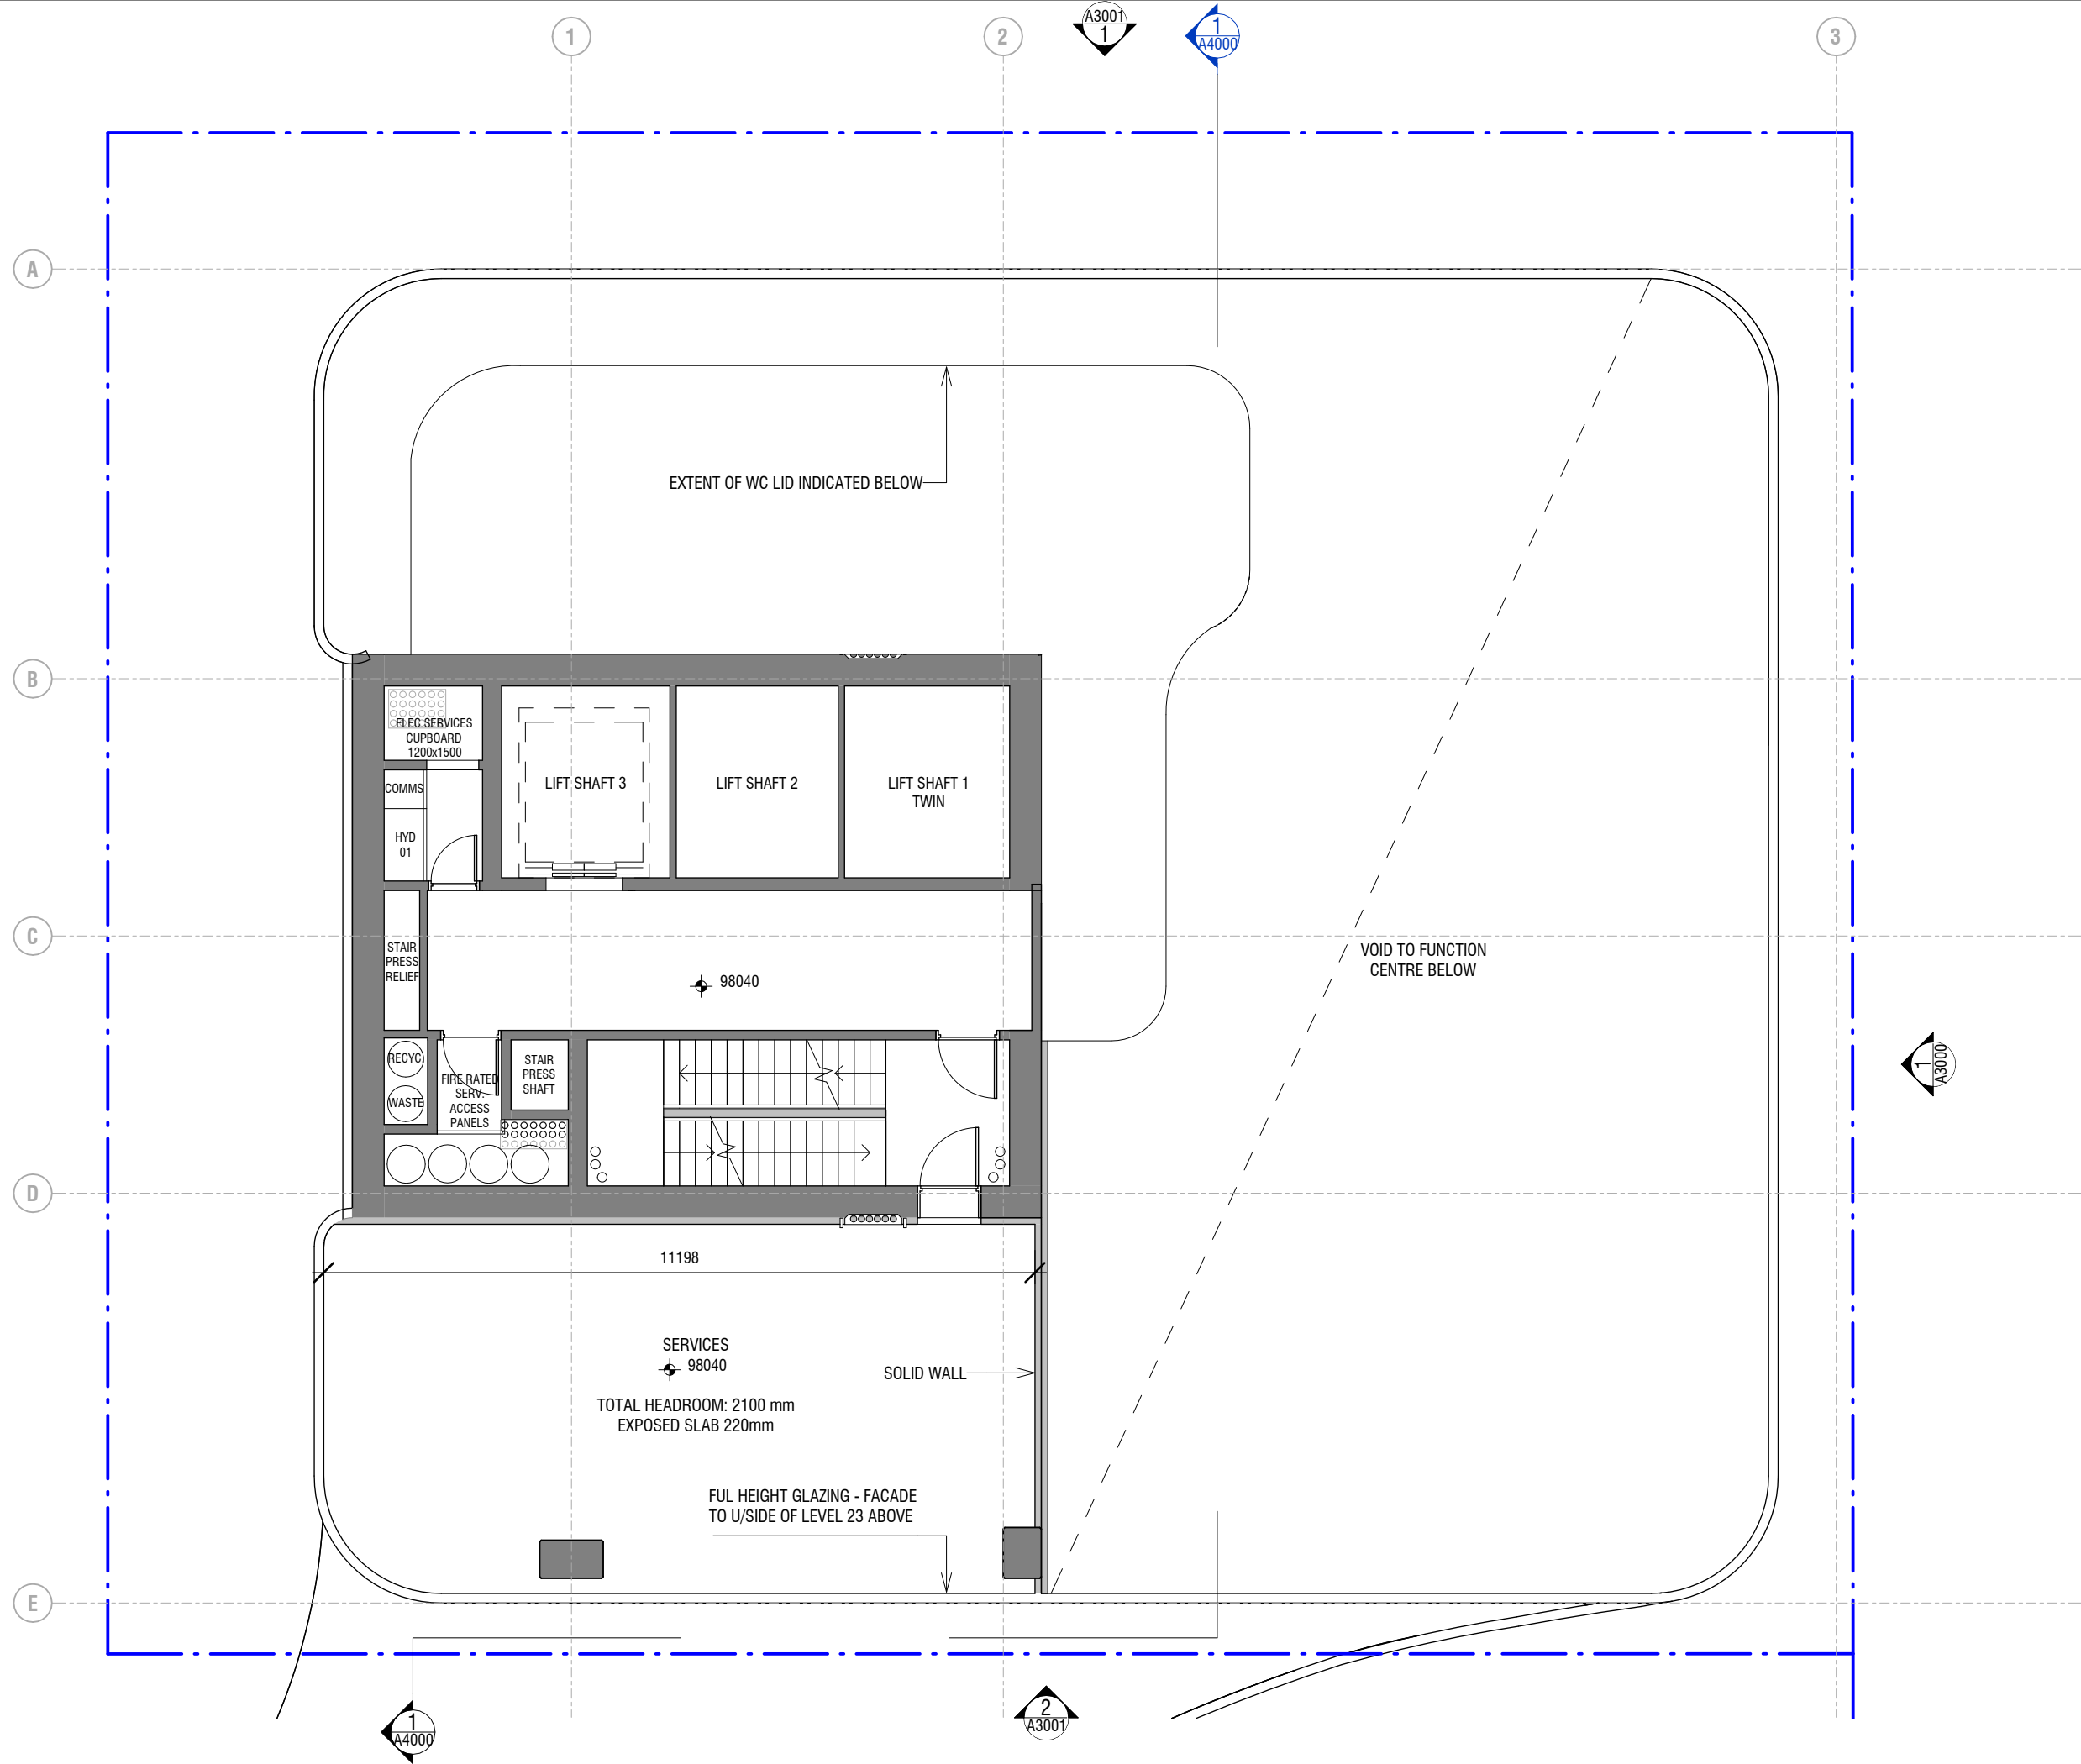

REVISIONS			
TP	REV	DESCRIPTION	DATE
TP 1	1	FOR PLANNING	31.08.22

NOT FOR CONSTRUCTION

THIS DRAWING IS TO BE READ IN CONJUNCTION WITH ALL OTHER CONTRACT DOCUMENTS. THE CONTRACTOR IS RESPONSIBLE FOR CONFIRMATION THAT ALL DIMENSIONS, LEVELS & DETAILS ARE CO-ORDINATED PRIOR TO COMMENCEMENT OF THE WORK AND ORDERING OF MATERIALS. ALL DISCREPANCIES ARE TO BE REPORTED TO THE ARCHITECT FOR RESOLUTION PRIOR TO COMMENCEMENT OF THE WORK.

BKK ARCHITECTS


BKK ARCHITECTS
Wurundjeri Woi-wurrung Country
6/114 Flinders Street, Melbourne VIC 3000
Office +61 3 9671 4555 office@b-k-k.com.au www.b-k-k.com.au
ABN 33 095 283 033

PROJECT
1 & 6 PARK LANE TOWERS
DRAWING TITLE
T1 GA PLAN - SERVICE FLOORPLATE (LVL 22B)

STREET ADDRESS
SOUTHPORT, QLD
SCALE @ A3
1 : 100

JOB No.
BKK454
DATE
31/08/2022
REV
TP1
DRAWING No.
A122B


FOR INFORMATION ONLY

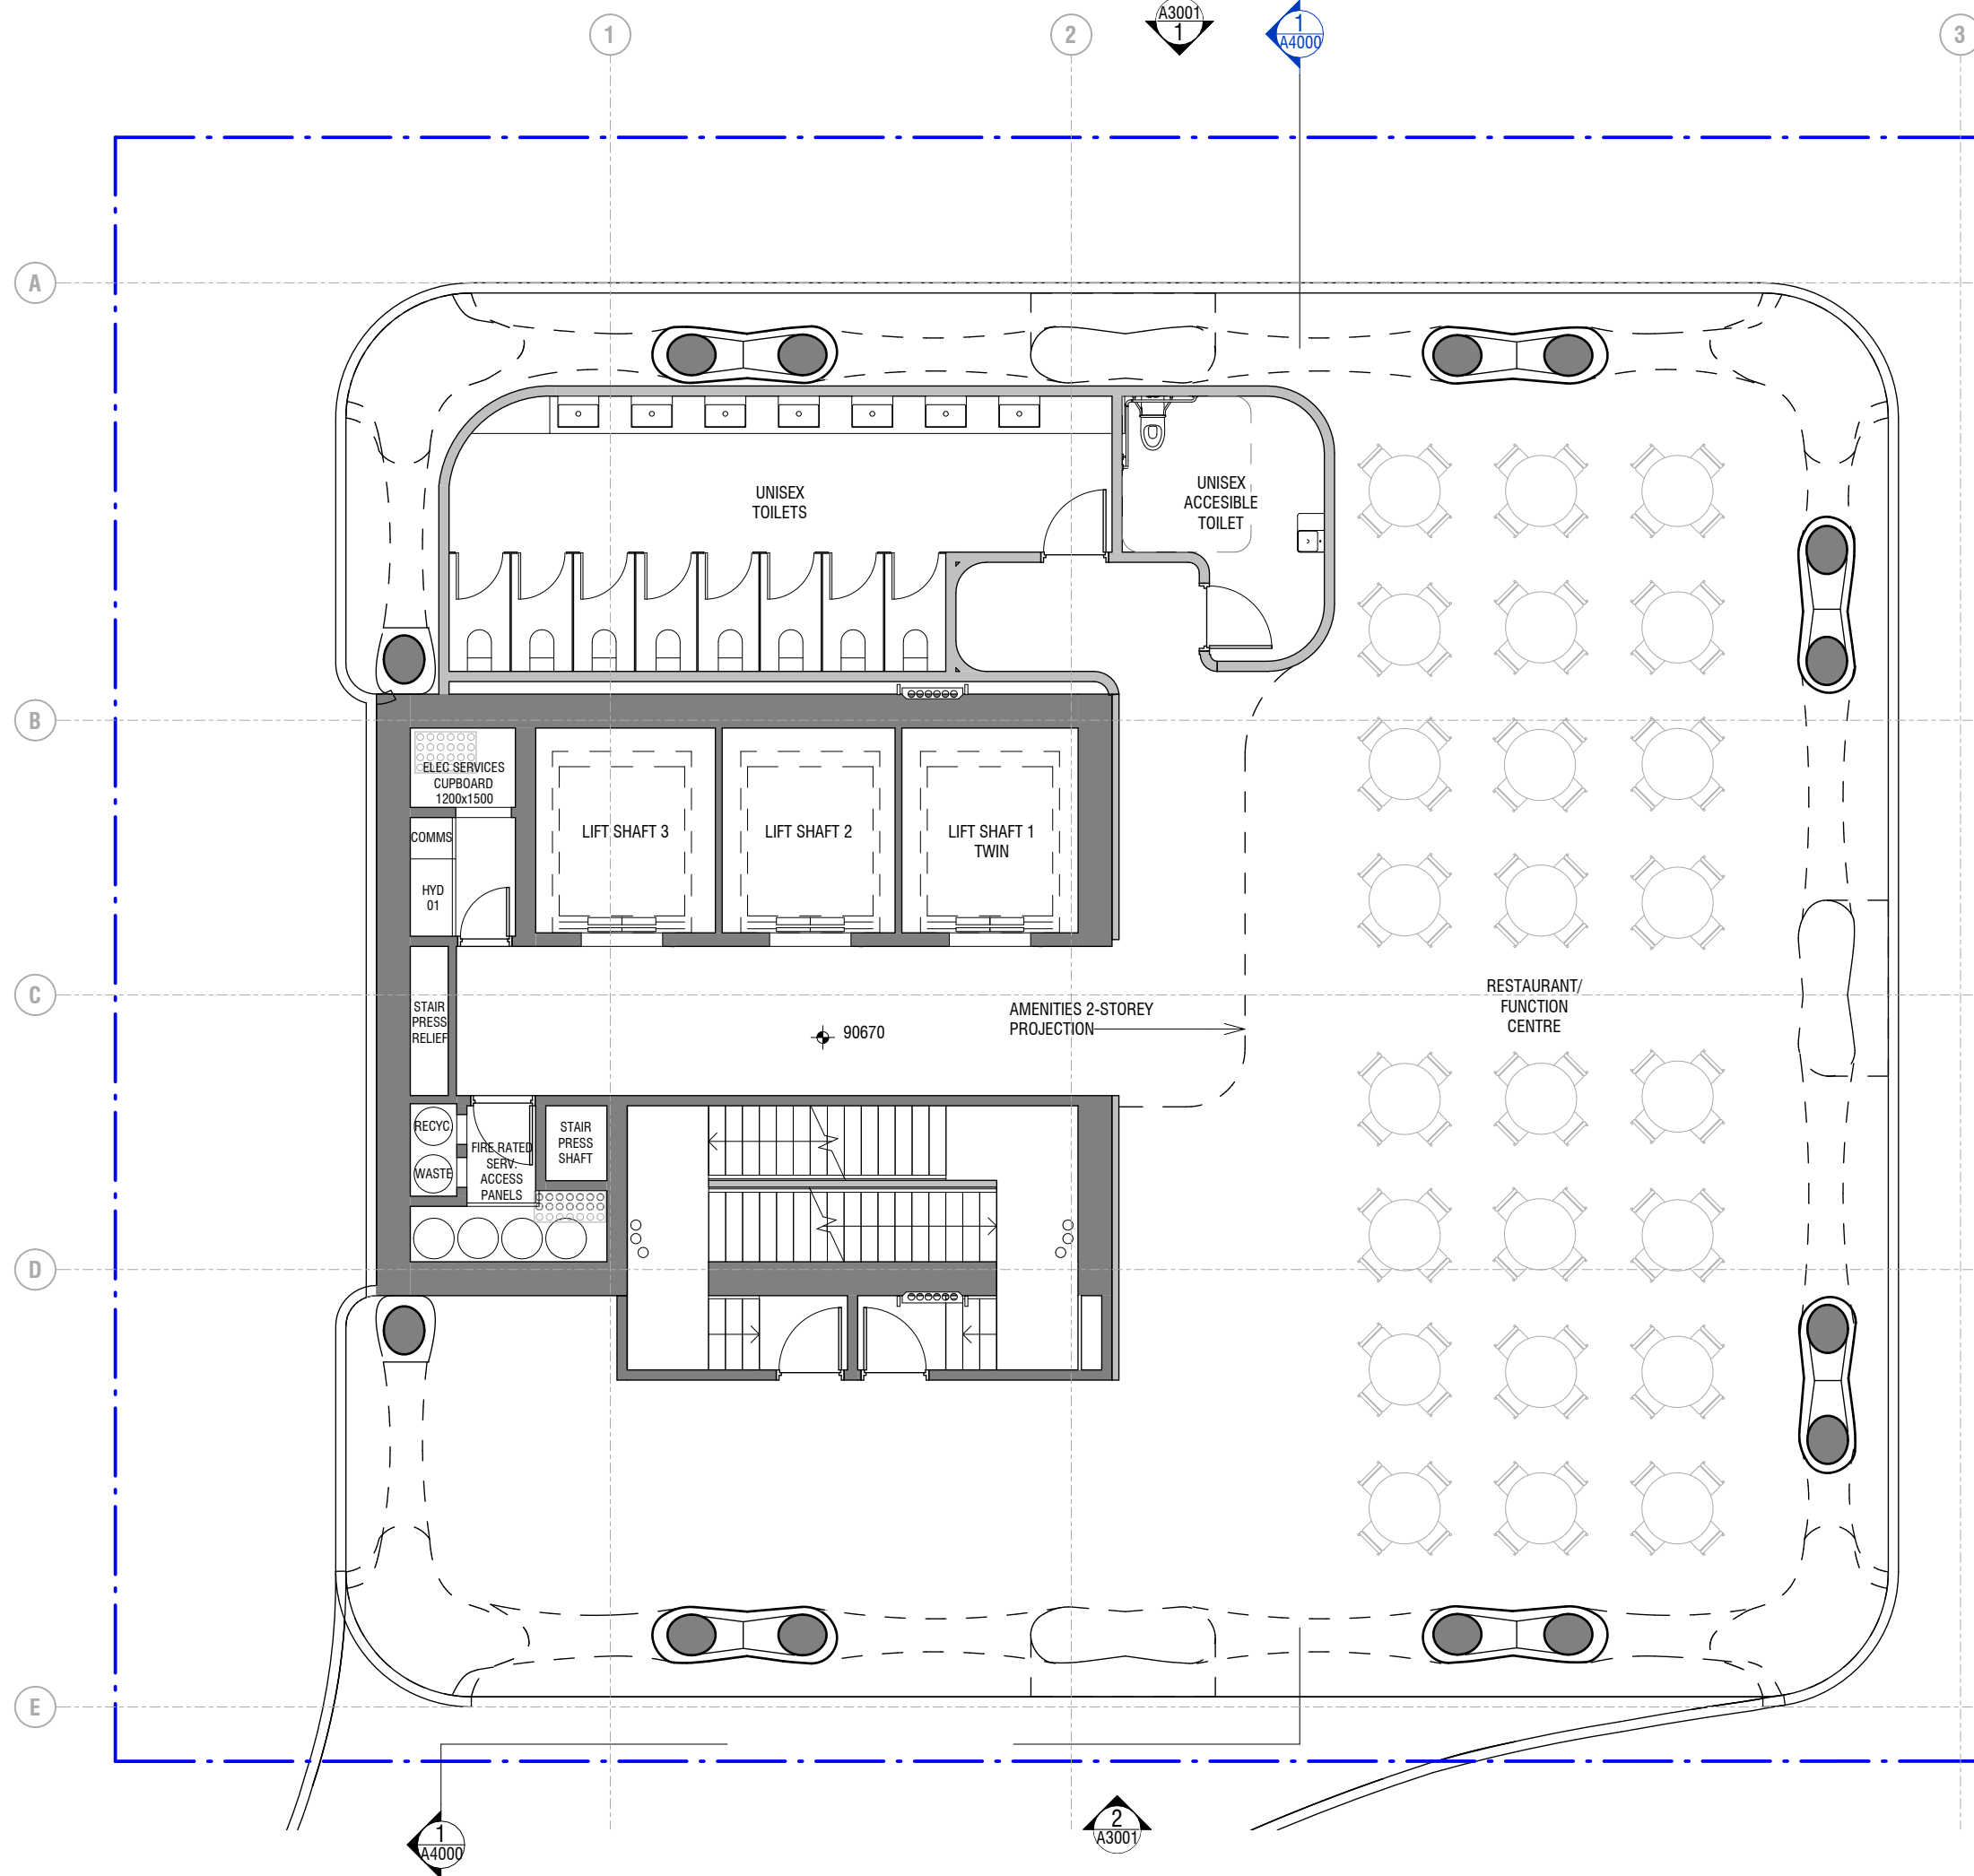

FOR INFORMATION ONLY

APARTMENT TYPE - 2C & 2D

TYPE	LEVEL	DESCRIPTION	NO. OF APTS/LEVEL	NO. OF BEDS/APT.
2C	LEVEL 23-39	APARTMENT 1-STOREY	2	2
2D	LEVEL 23-39	APARTMENT 1-STOREY	1	2

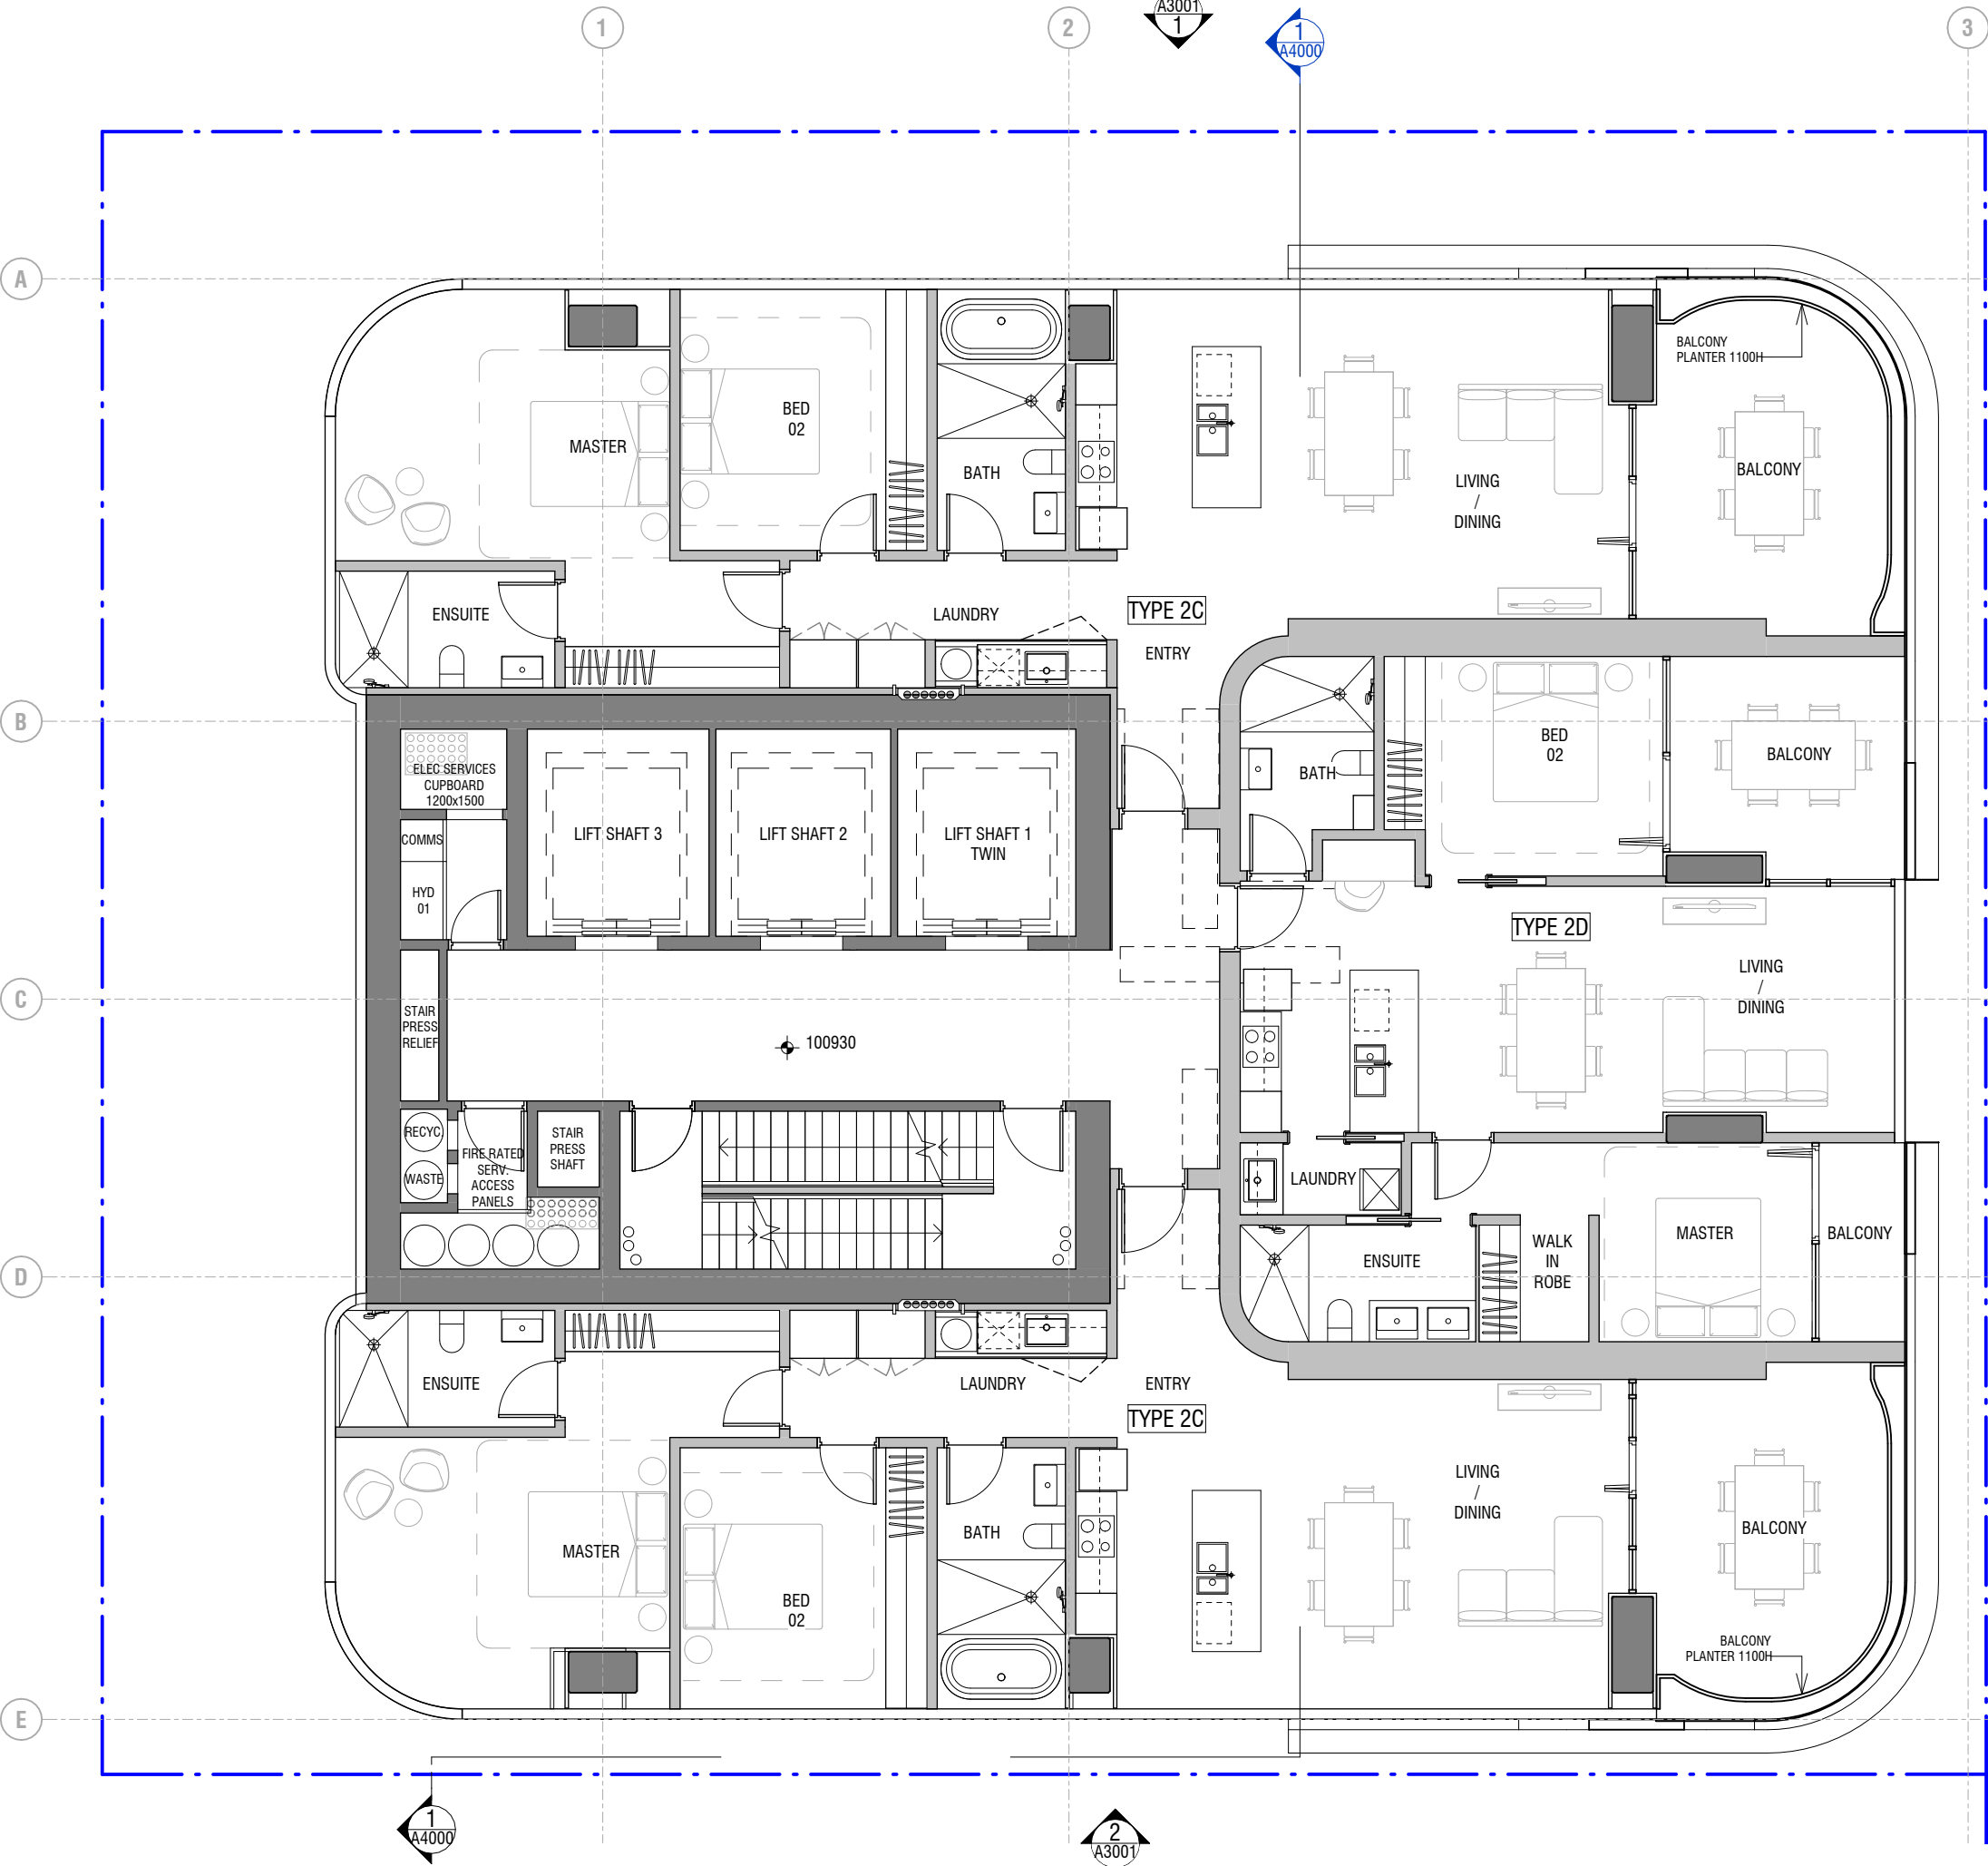

REV	DESCRIPTION	DATE	CHK
TP 1	FOR PLANNING	31.08.22	DA

NOT FOR CONSTRUCTION

THIS DRAWING IS TO BE READ IN CONJUNCTION WITH ALL OTHER CONTRACT DOCUMENTS. THE CONTRACTOR IS RESPONSIBLE FOR CONFIRMATION THAT ALL DIMENSIONS, LEVELS & DETAILS ARE CO-ORDINATED PRIOR TO COMMENCEMENT OF THE WORK AND ORDERING OF MATERIALS. ALL DISCREPANCIES ARE TO BE REPORTED TO THE ARCHITECT FOR RESOLUTION PRIOR TO COMMENCEMENT OF THE WORK.

BKK ARCHITECTS

BKK ARCHITECTS
Wurundjeri Woi-wurrung Country
6/114 Flinders Street, Melbourne VIC 3000
Office +61 3 9671 4555 office@b-k-k.com.au www.b-k-k.com.au
ABN 33 095 283 033

PROJECT
1 & 6 PARK LANE TOWERS
DRAWING TITLE
T1 GA PLAN - APT FLOORPLATE (LVL 23)


STREET ADDRESS
SOUTHPORT, QLD
SCALE @ A3
1 : 100

JOB No.
BKK454
DATE
31/08/2022
REV
TP1
DRAWING No.
A123

FOR INFORMATION ONLY

APARTMENT TYPE - 2C & 2D

TYPE	LEVEL	DESCRIPTION	NO. OF APTS/LEVEL	NO. OF BEDS/APT.
2C	LEVEL 23-39	APARTMENT 1-STOREY	2	2
2D	LEVEL 23-39	APARTMENT 1-STOREY	1	2

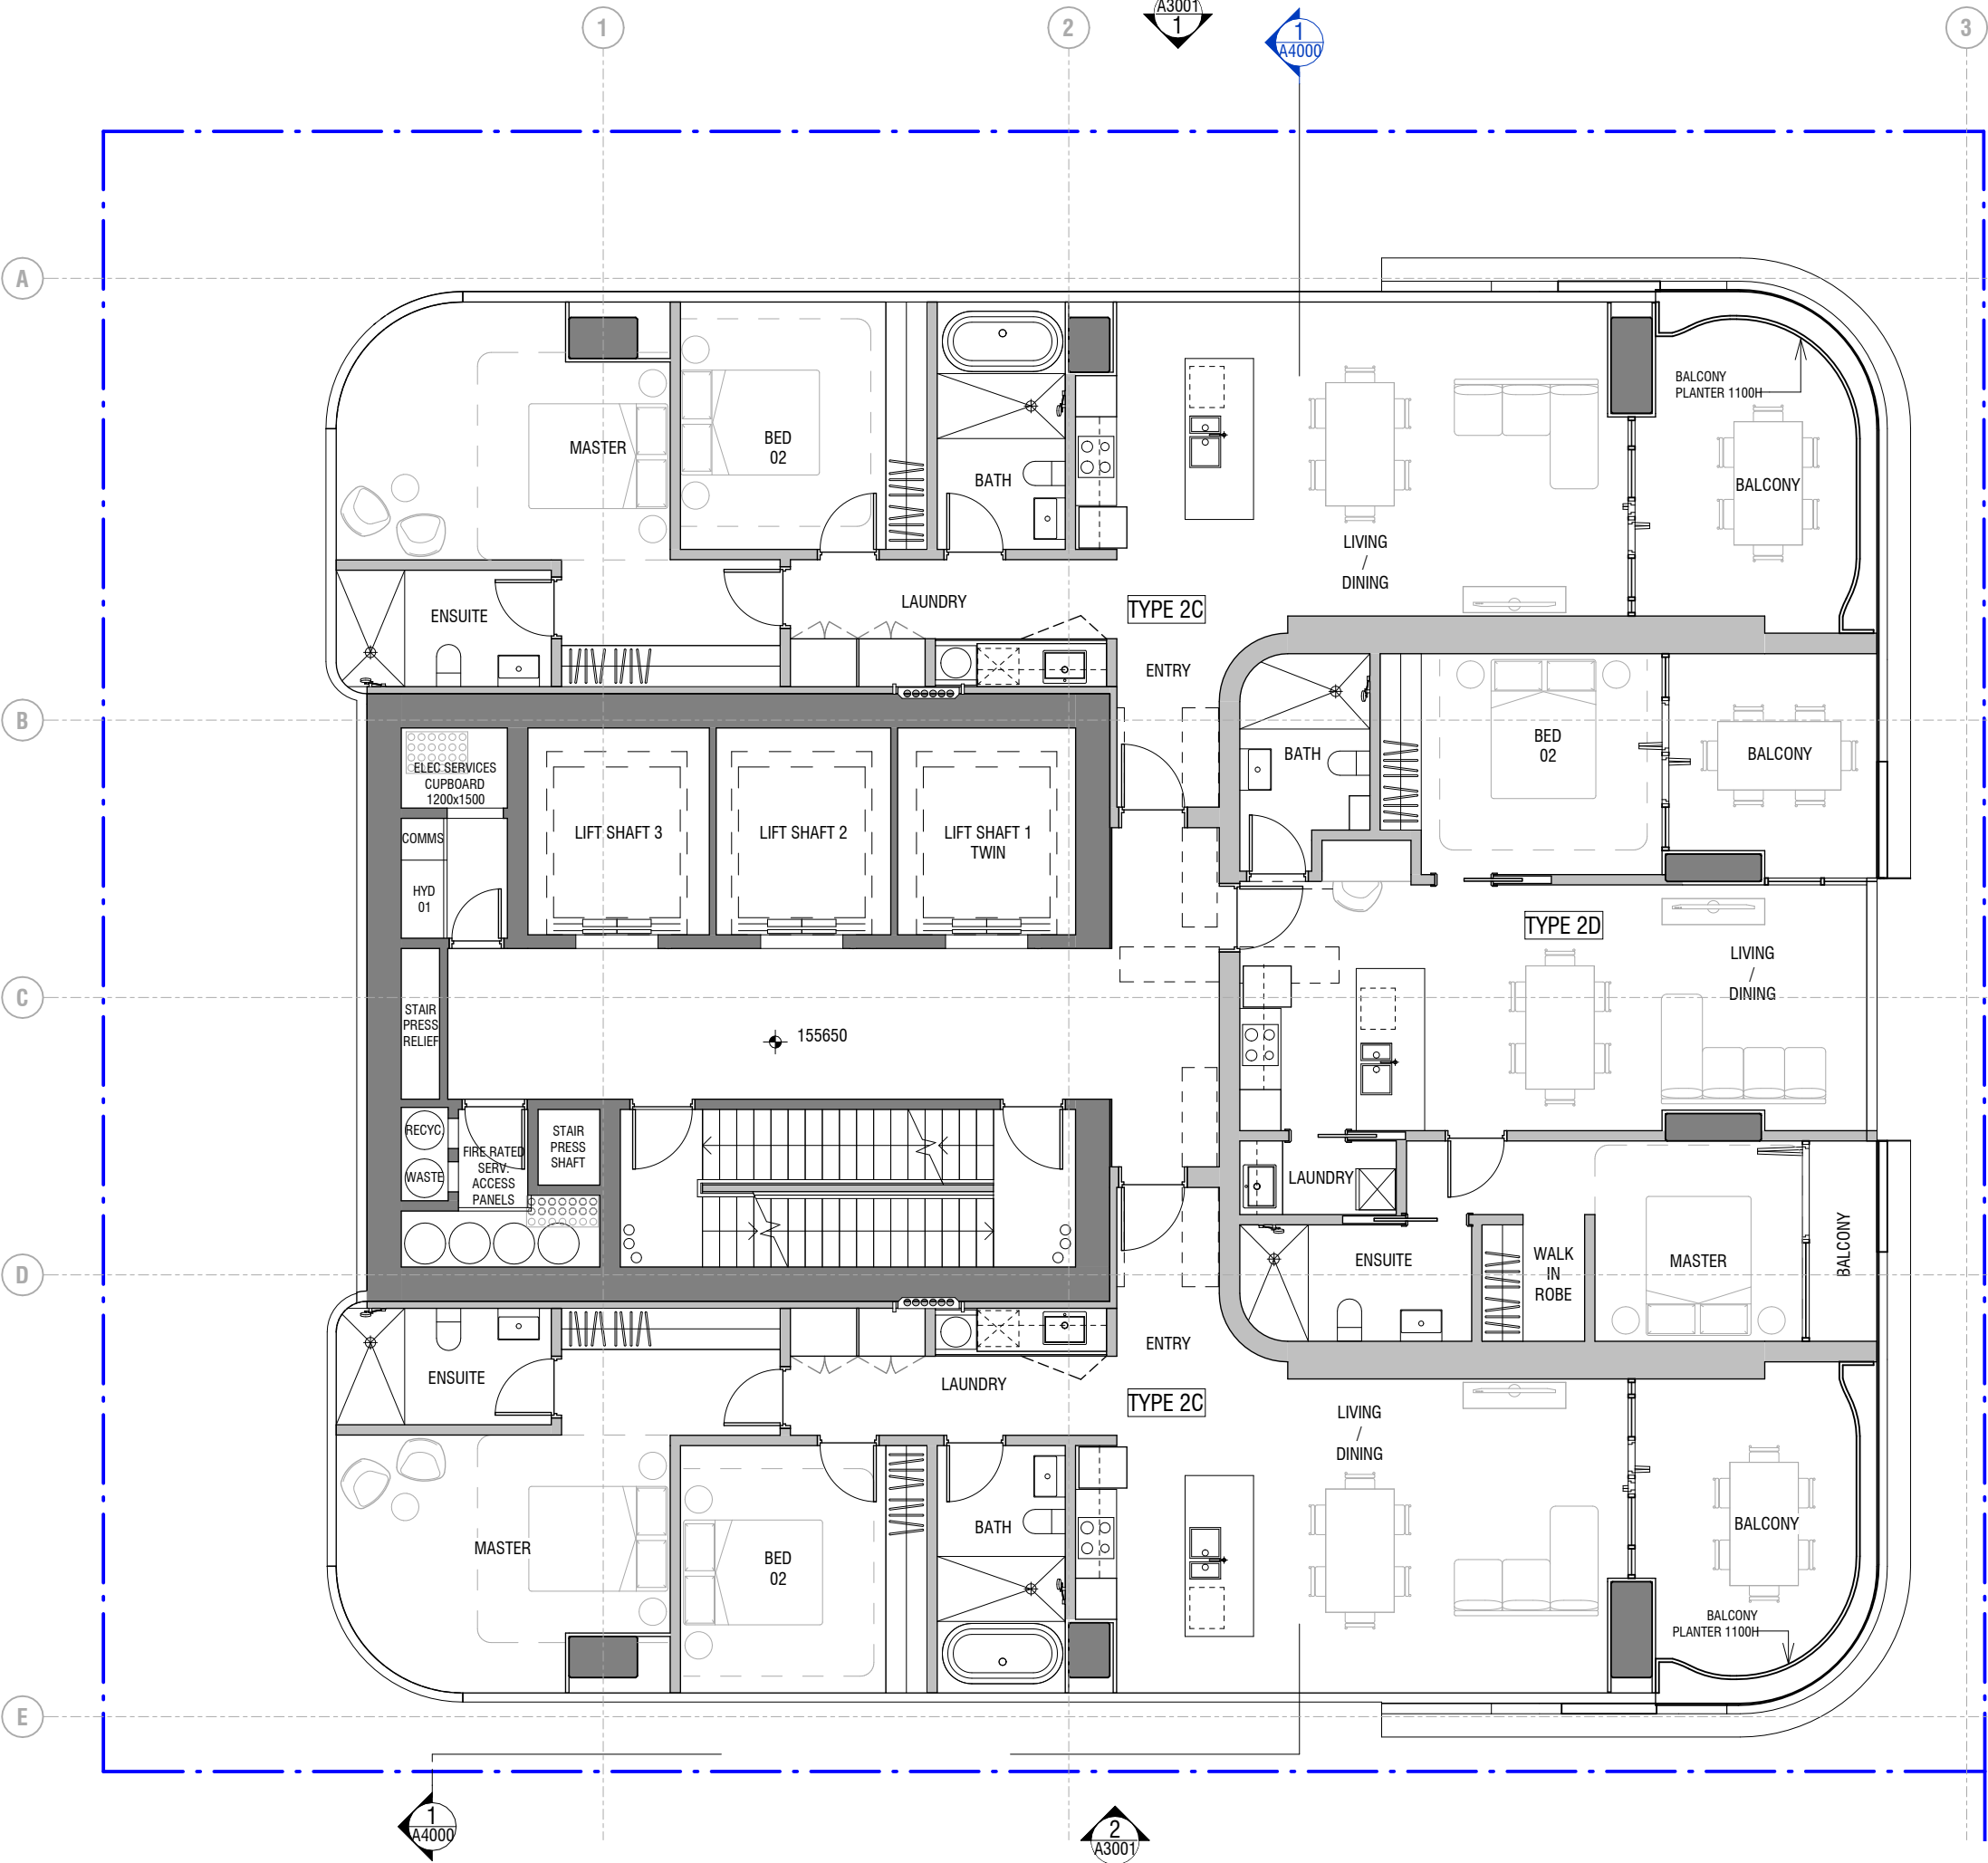

REV	DESCRIPTION	DATE	CHK
TP 1	FOR PLANNING	31.08.22	DA

NOT FOR CONSTRUCTION

THIS DRAWING IS TO BE READ IN CONJUNCTION WITH ALL OTHER CONTRACT DOCUMENTS. THE CONTRACTOR IS RESPONSIBLE FOR CONFIRMATION THAT ALL DIMENSIONS, LEVELS & DETAILS ARE CO-ORDINATED PRIOR TO COMMENCEMENT OF THE WORK AND ORDERING OF MATERIALS. ALL DISCREPANCIES ARE TO BE REPORTED TO THE ARCHITECT FOR RESOLUTION PRIOR TO COMMENCEMENT OF THE WORK.

BKK ARCHITECTS


BKK ARCHITECTS
Wurundjeri Woi-wurrung Country
6/114 Flinders Street, Melbourne VIC 3000
Office +61 3 9671 4555 office@b-k-k.com.au www.b-k-k.com.au
ABN 33 095 283 033

PROJECT
1 & 6 PARK LANE TOWERS
DRAWING TITLE
T1 GA PLAN - APT FLOORPLATE (LVL 39)

STREET ADDRESS
SOUTHPORT, QLD
SCALE @ A3
1 : 100

JOB No.
BKK454
DATE
31/08/2022
REV
TP1
DRAWING No.
A139

FOR INFORMATION ONLY

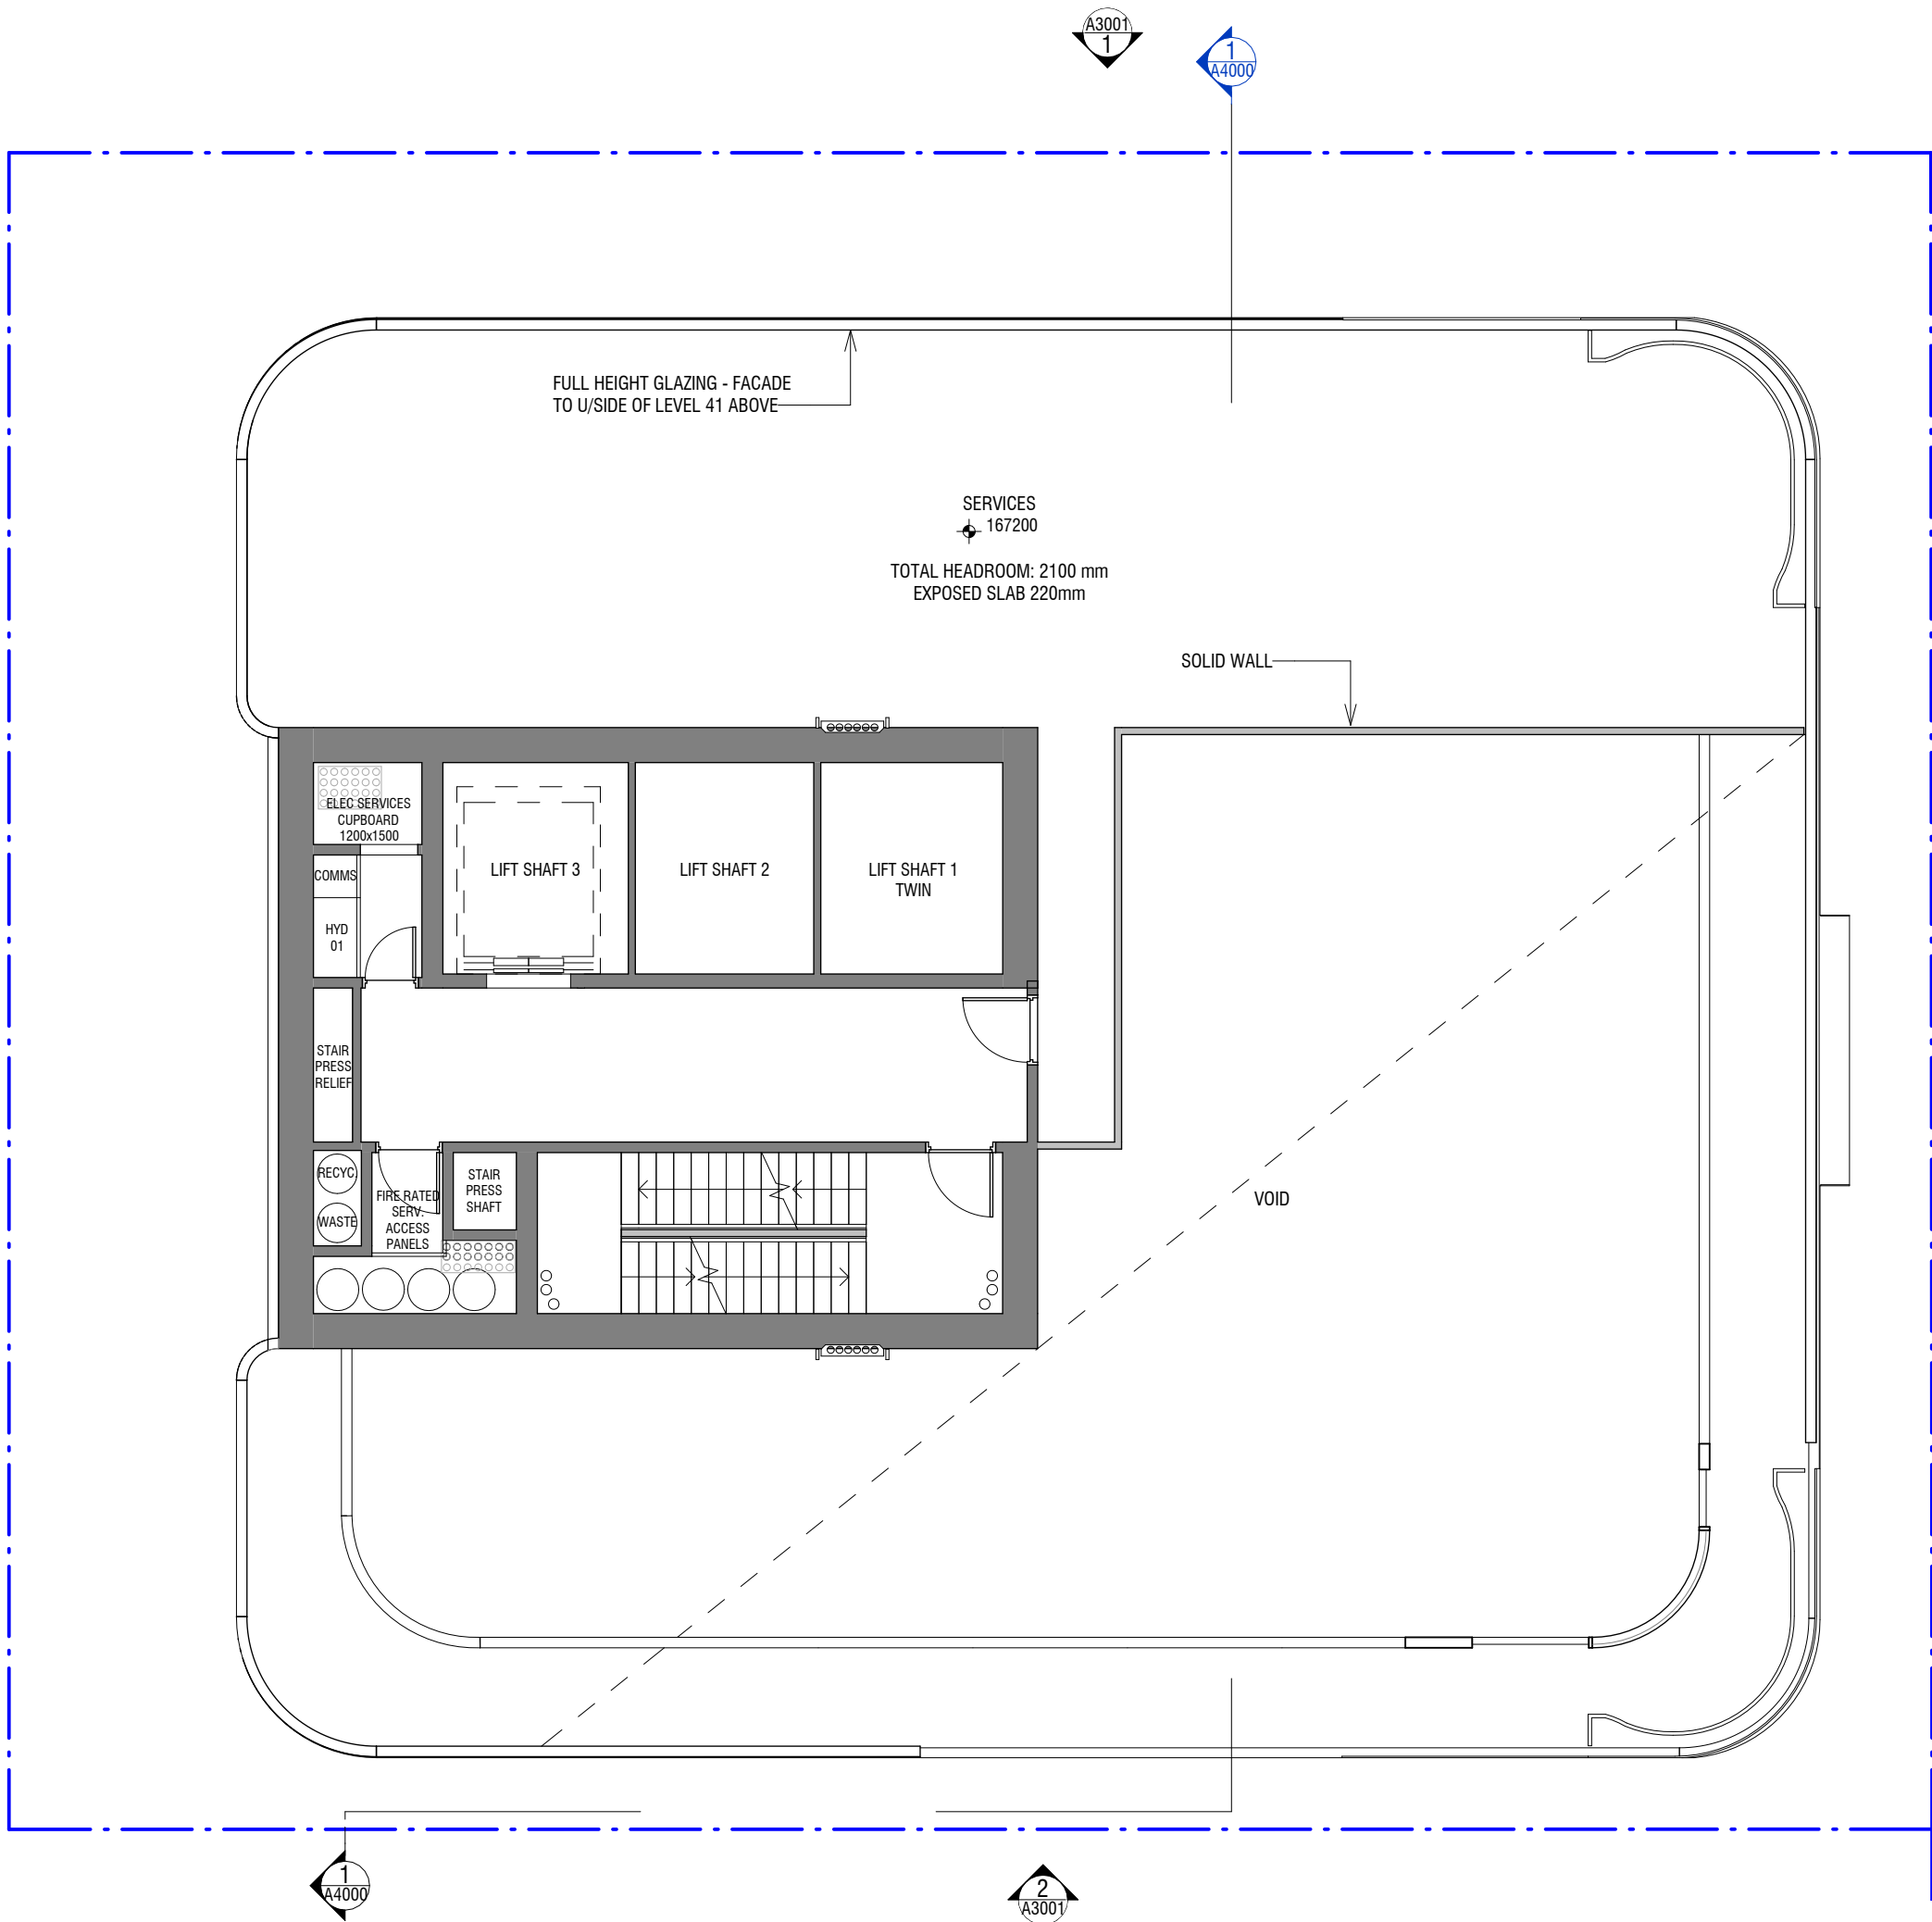

REVISIONS			
TP	REV	DESCRIPTION	DATE
TP 1	FOR PLANNING		31.08.22
REV			

NOT FOR CONSTRUCTION

THIS DRAWING IS TO BE READ IN CONJUNCTION WITH ALL OTHER CONTRACT DOCUMENTS. THE CONTRACTOR IS RESPONSIBLE FOR CONFIRMATION THAT ALL DIMENSIONS, LEVELS & DETAILS ARE CO-ORDINATED PRIOR TO COMMENCEMENT OF THE WORK AND ORDERING OF MATERIALS. ALL DISCREPANCIES ARE TO BE REPORTED TO THE ARCHITECT FOR RESOLUTION PRIOR TO COMMENCEMENT OF THE WORK.


BKK ARCHITECTS

BKK ARCHITECTS
Wurundjeri Woi-wurrung Country
6/114 Flinders Street, Melbourne VIC 3000
Office +61 3 9671 4555 office@b-k-k.com.au www.b-k-k.com.au
ABN 33 095 283 033

PROJECT
1 & 6 PARK LANE TOWERS
DRAWING TITLE
T1 GA PLAN - SERVICE FLOORPLATE (LVL 40A)

STREET ADDRESS
SOUTHPORT, QLD
SCALE @ A3
1 : 100

JOB No.
BKK454
DATE
31/08/2022
REV
TP1
DRAWING No.
A140A

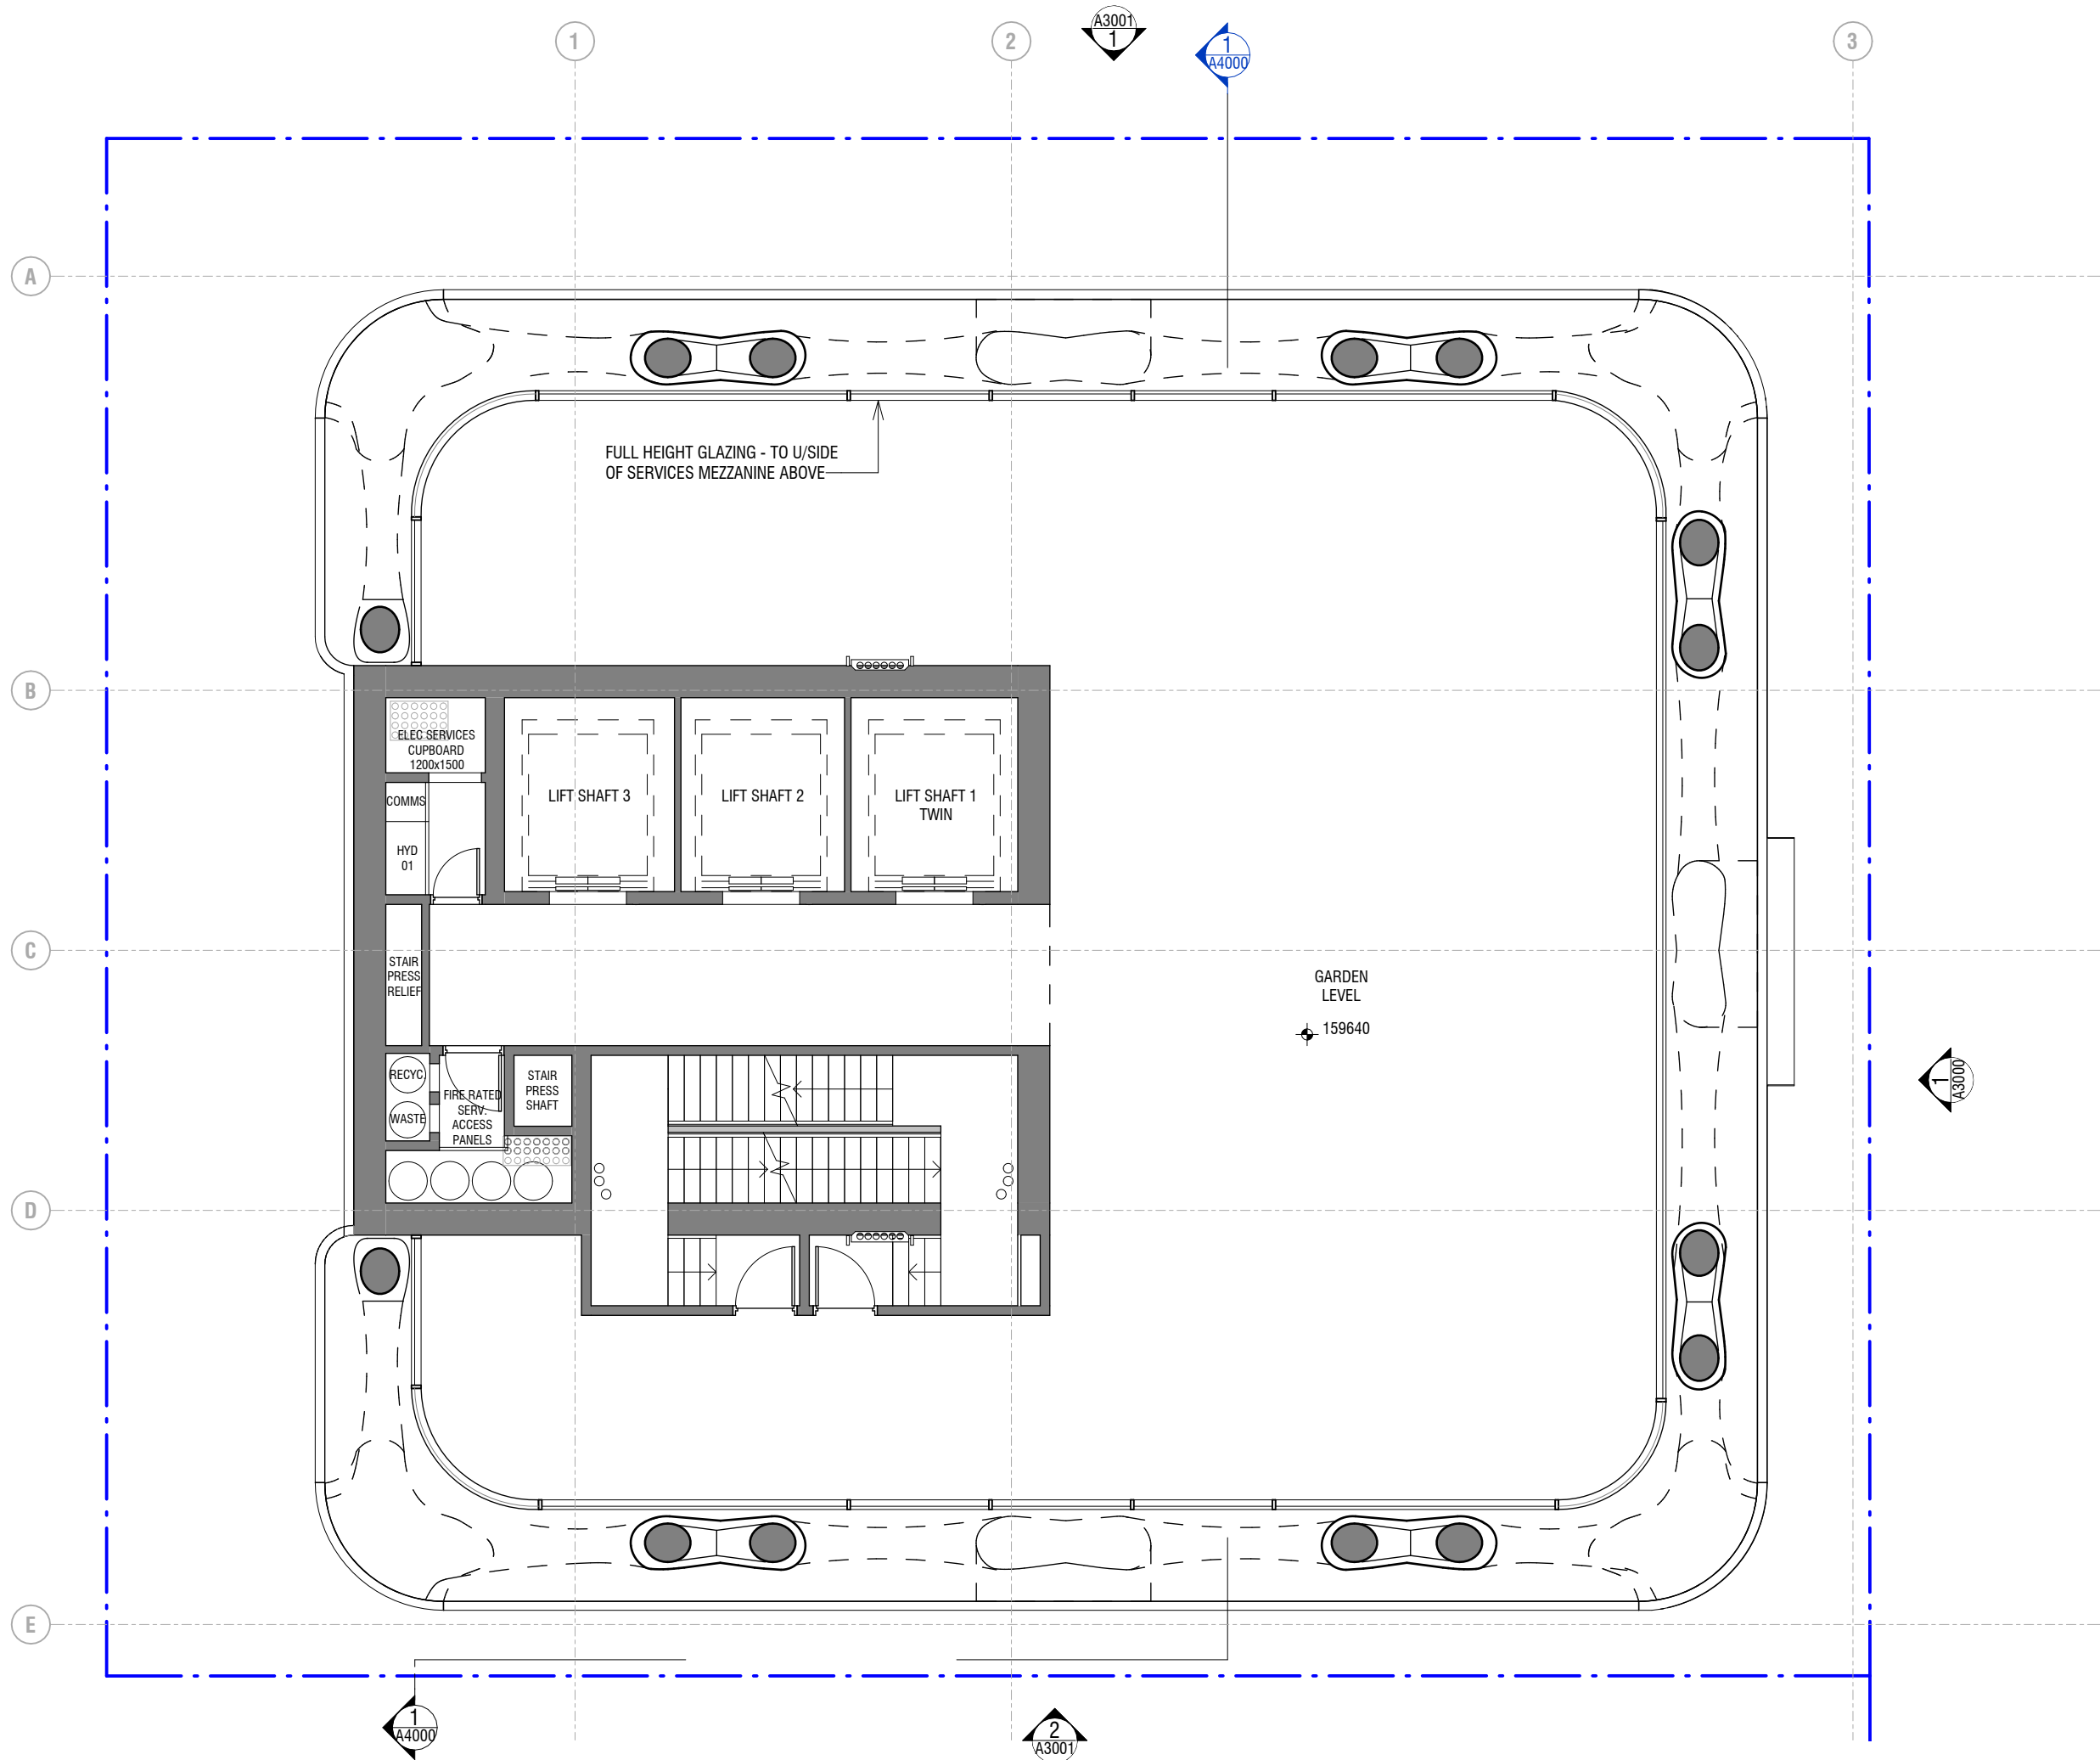

REV	DESCRIPTION	DATE	CHK
TP 1	FOR PLANNING	31.08.22	DA

NOT FOR CONSTRUCTION

THIS DRAWING IS TO BE READ IN CONJUNCTION WITH ALL OTHER CONTRACT DOCUMENTS. THE CONTRACTOR IS RESPONSIBLE FOR CONFIRMATION THAT ALL DIMENSIONS, LEVELS & DETAILS ARE CO-ORDINATED PRIOR TO COMMENCEMENT OF THE WORK AND ORDERING OF MATERIALS. ALL DISCREPANCIES ARE TO BE REPORTED TO THE ARCHITECT FOR RESOLUTION PRIOR TO COMMENCEMENT OF THE WORK.

BKK ARCHITECTS

BKK ARCHITECTS
Wurundjeri Woi-wurrung Country
6/114 Flinders Street, Melbourne VIC 3000
Office +61 3 9671 4555 office@b-k-k.com.au www.b-k-k.com.au
ABN 33 095 283 033

PROJECT
1 & 6 PARK LANE TOWERS
DRAWING TITLE
T1 GA PLAN - SERVICE FLOORPLATE (LVL 40)


STREET ADDRESS
SOUTHPORT, QLD
SCALE @ A3
1 : 100

JOB No.
BKK454
DATE
31/08/2022
REV
TP1
DRAWING No.
A140

FOR INFORMATION ONLY

APARTMENT TYPE - 3A & 3B

TYPE	LEVEL	DESCRIPTION	NO. OF APTS/LEVEL	NO. OF BEDS/APT.
3A	LEVEL 41-59	APARTMENT 1-STOREY	1	3
3B	LEVEL 41-59	APARTMENT 1-STOREY	1	3

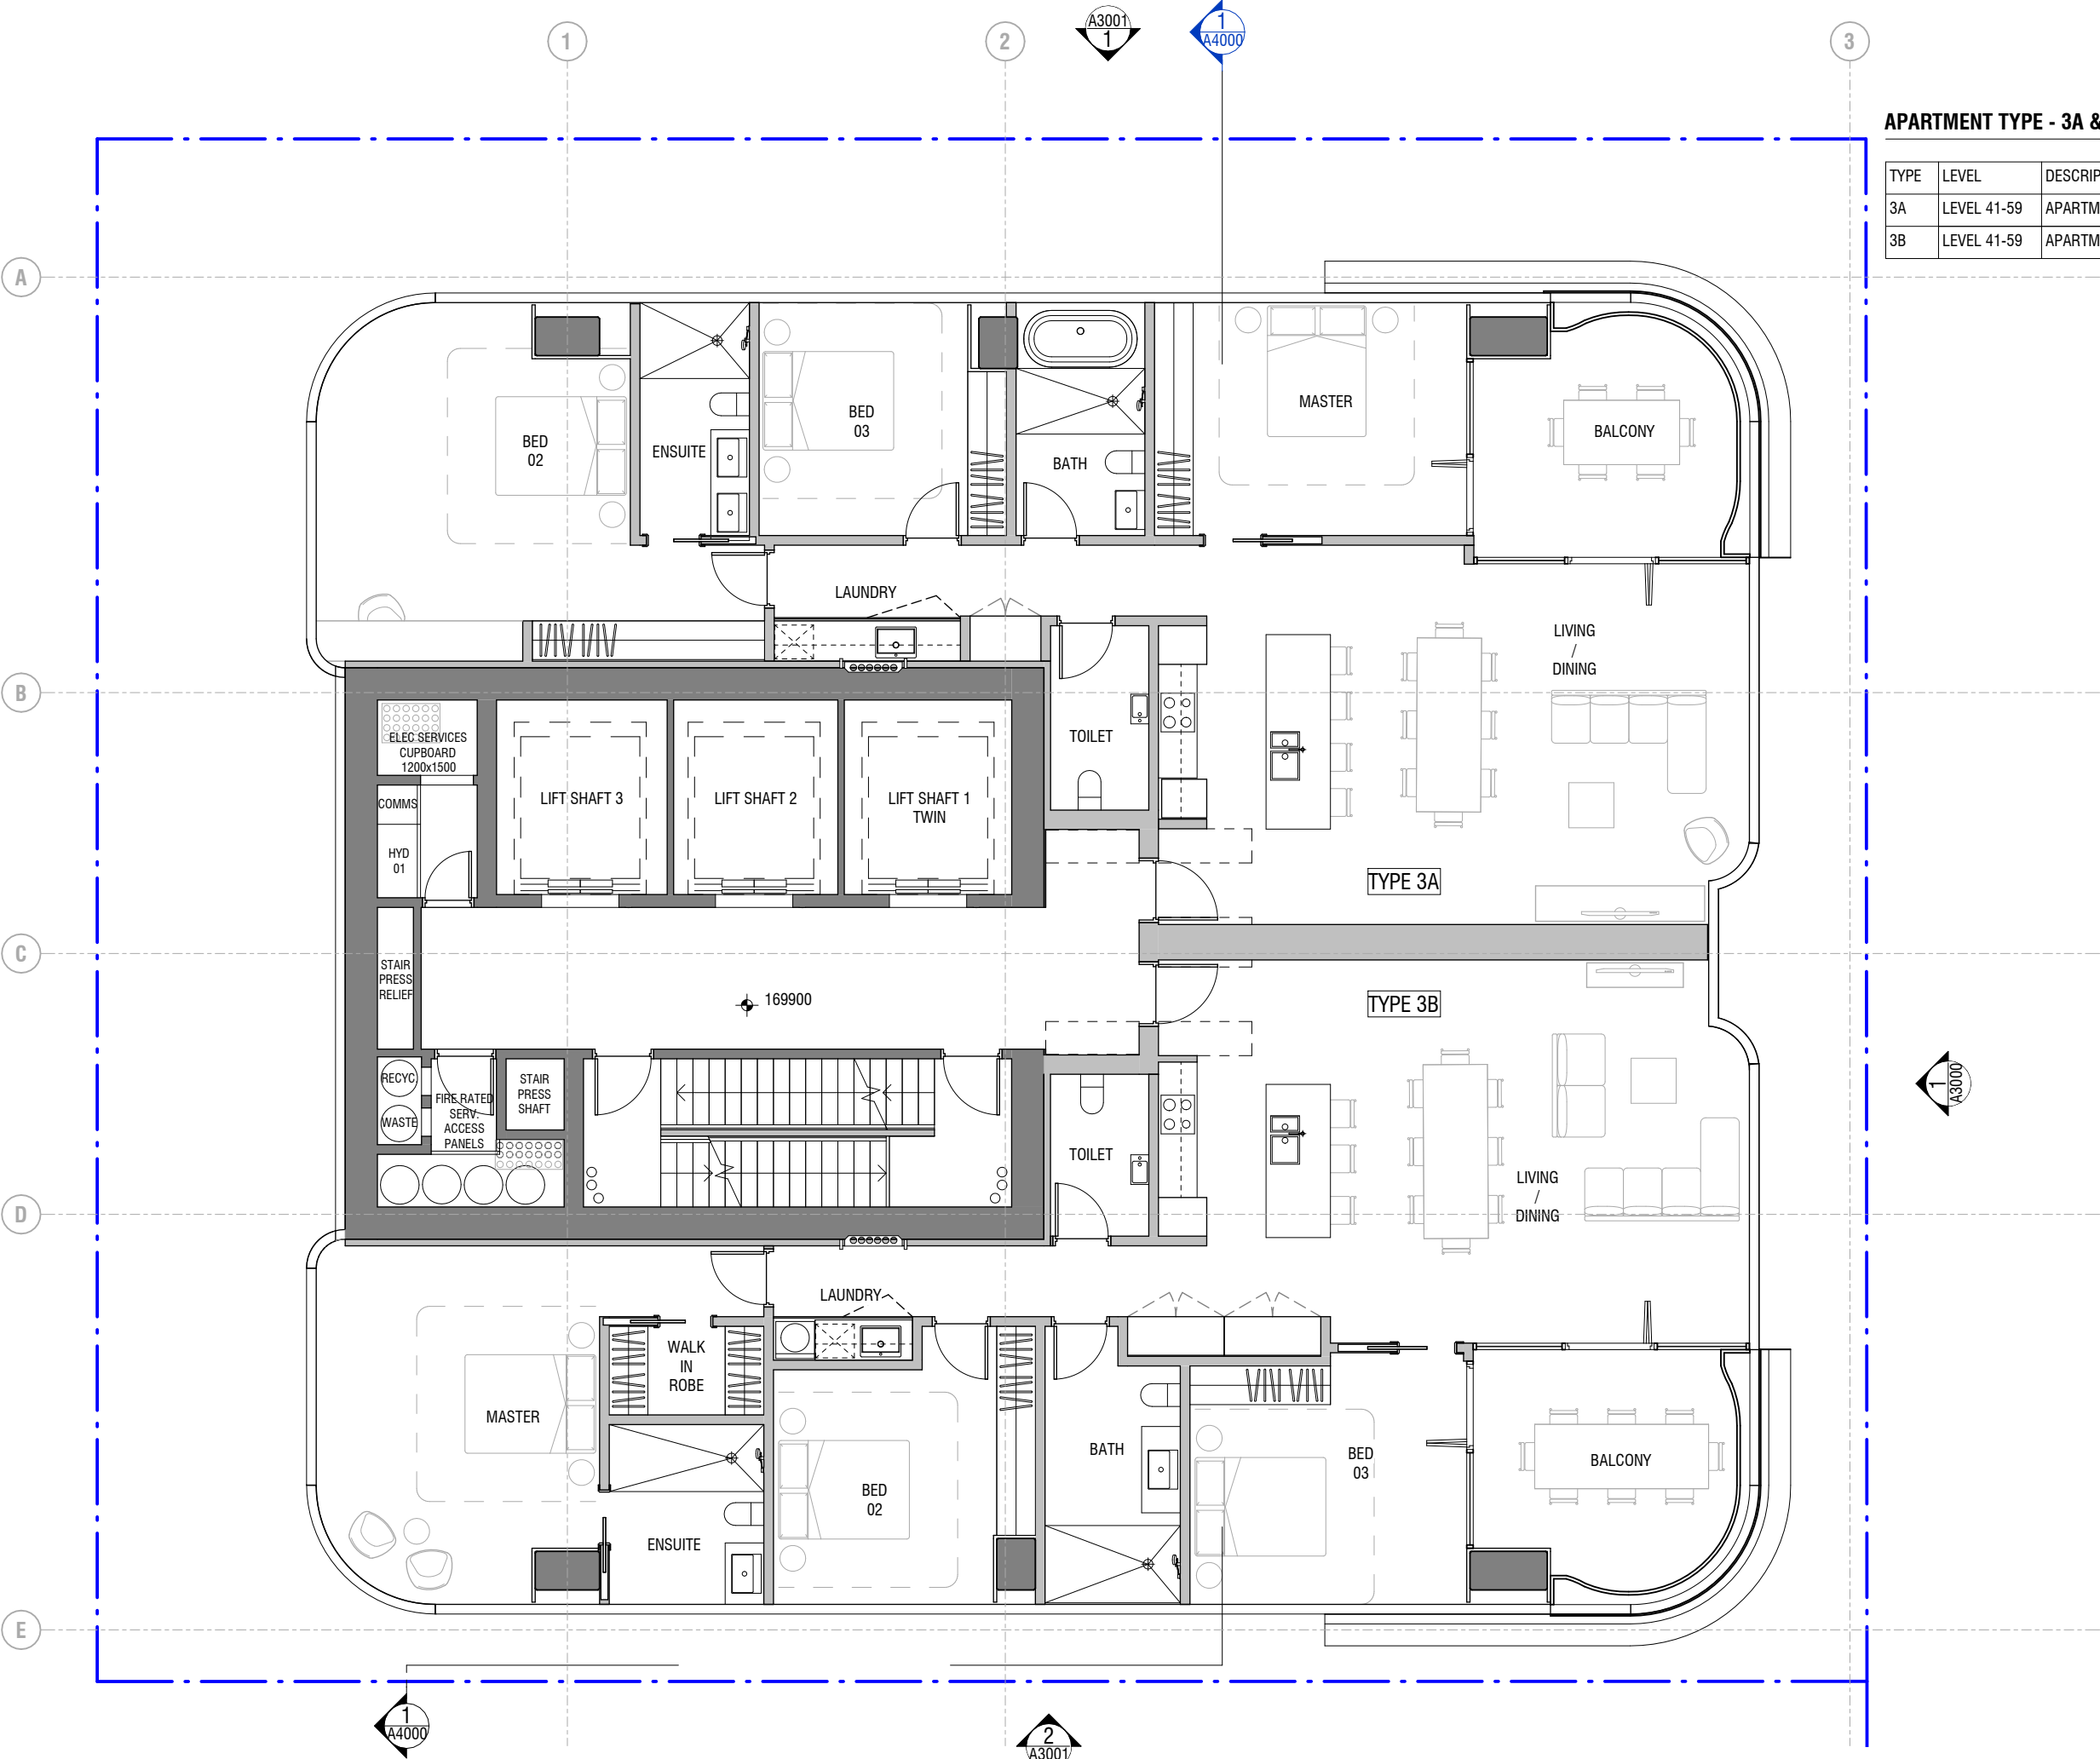

REV	DESCRIPTION	DATE	CHK
TP 1	FOR PLANNING	31.08.22	DA

NOT FOR CONSTRUCTION

THIS DRAWING IS TO BE READ IN CONJUNCTION WITH ALL OTHER CONTRACT DOCUMENTS. THE CONTRACTOR IS RESPONSIBLE FOR CONFIRMATION THAT ALL DIMENSIONS, LEVELS & DETAILS ARE CO-ORDINATED PRIOR TO COMMENCEMENT OF THE WORK AND ORDERING OF MATERIALS. ALL DISCREPANCIES ARE TO BE REPORTED TO THE ARCHITECT FOR RESOLUTION PRIOR TO COMMENCEMENT OF THE WORK.

BKK ARCHITECTS

BKK ARCHITECTS
Wurundjeri Woi-wurrung Country
6/114 Flinders Street, Melbourne VIC 3000
Office +61 3 9671 4555 office@b-k-k.com.au www.b-k-k.com.au
ABN 33 095 283 033

PROJECT
1 & 6 PARK LANE TOWERS
DRAWING TITLE
T1 GA PLAN - APT FLOORPLATE (LVL 41)


STREET ADDRESS
SOUTHPORT, QLD
SCALE @ A3
1 : 100

JOB No.
BKK454
DATE
31/08/2022
REV
TP1
DRAWING No.
A141

FOR INFORMATION ONLY

APARTMENT TYPE - 3A & 3B

TYPE	LEVEL	DESCRIPTION	NO. OF APTS/LEVEL	NO. OF BEDS/APT.
3A	LEVEL 41-59	APARTMENT 1-STOREY	1	3
3B	LEVEL 41-59	APARTMENT 1-STOREY	1	3

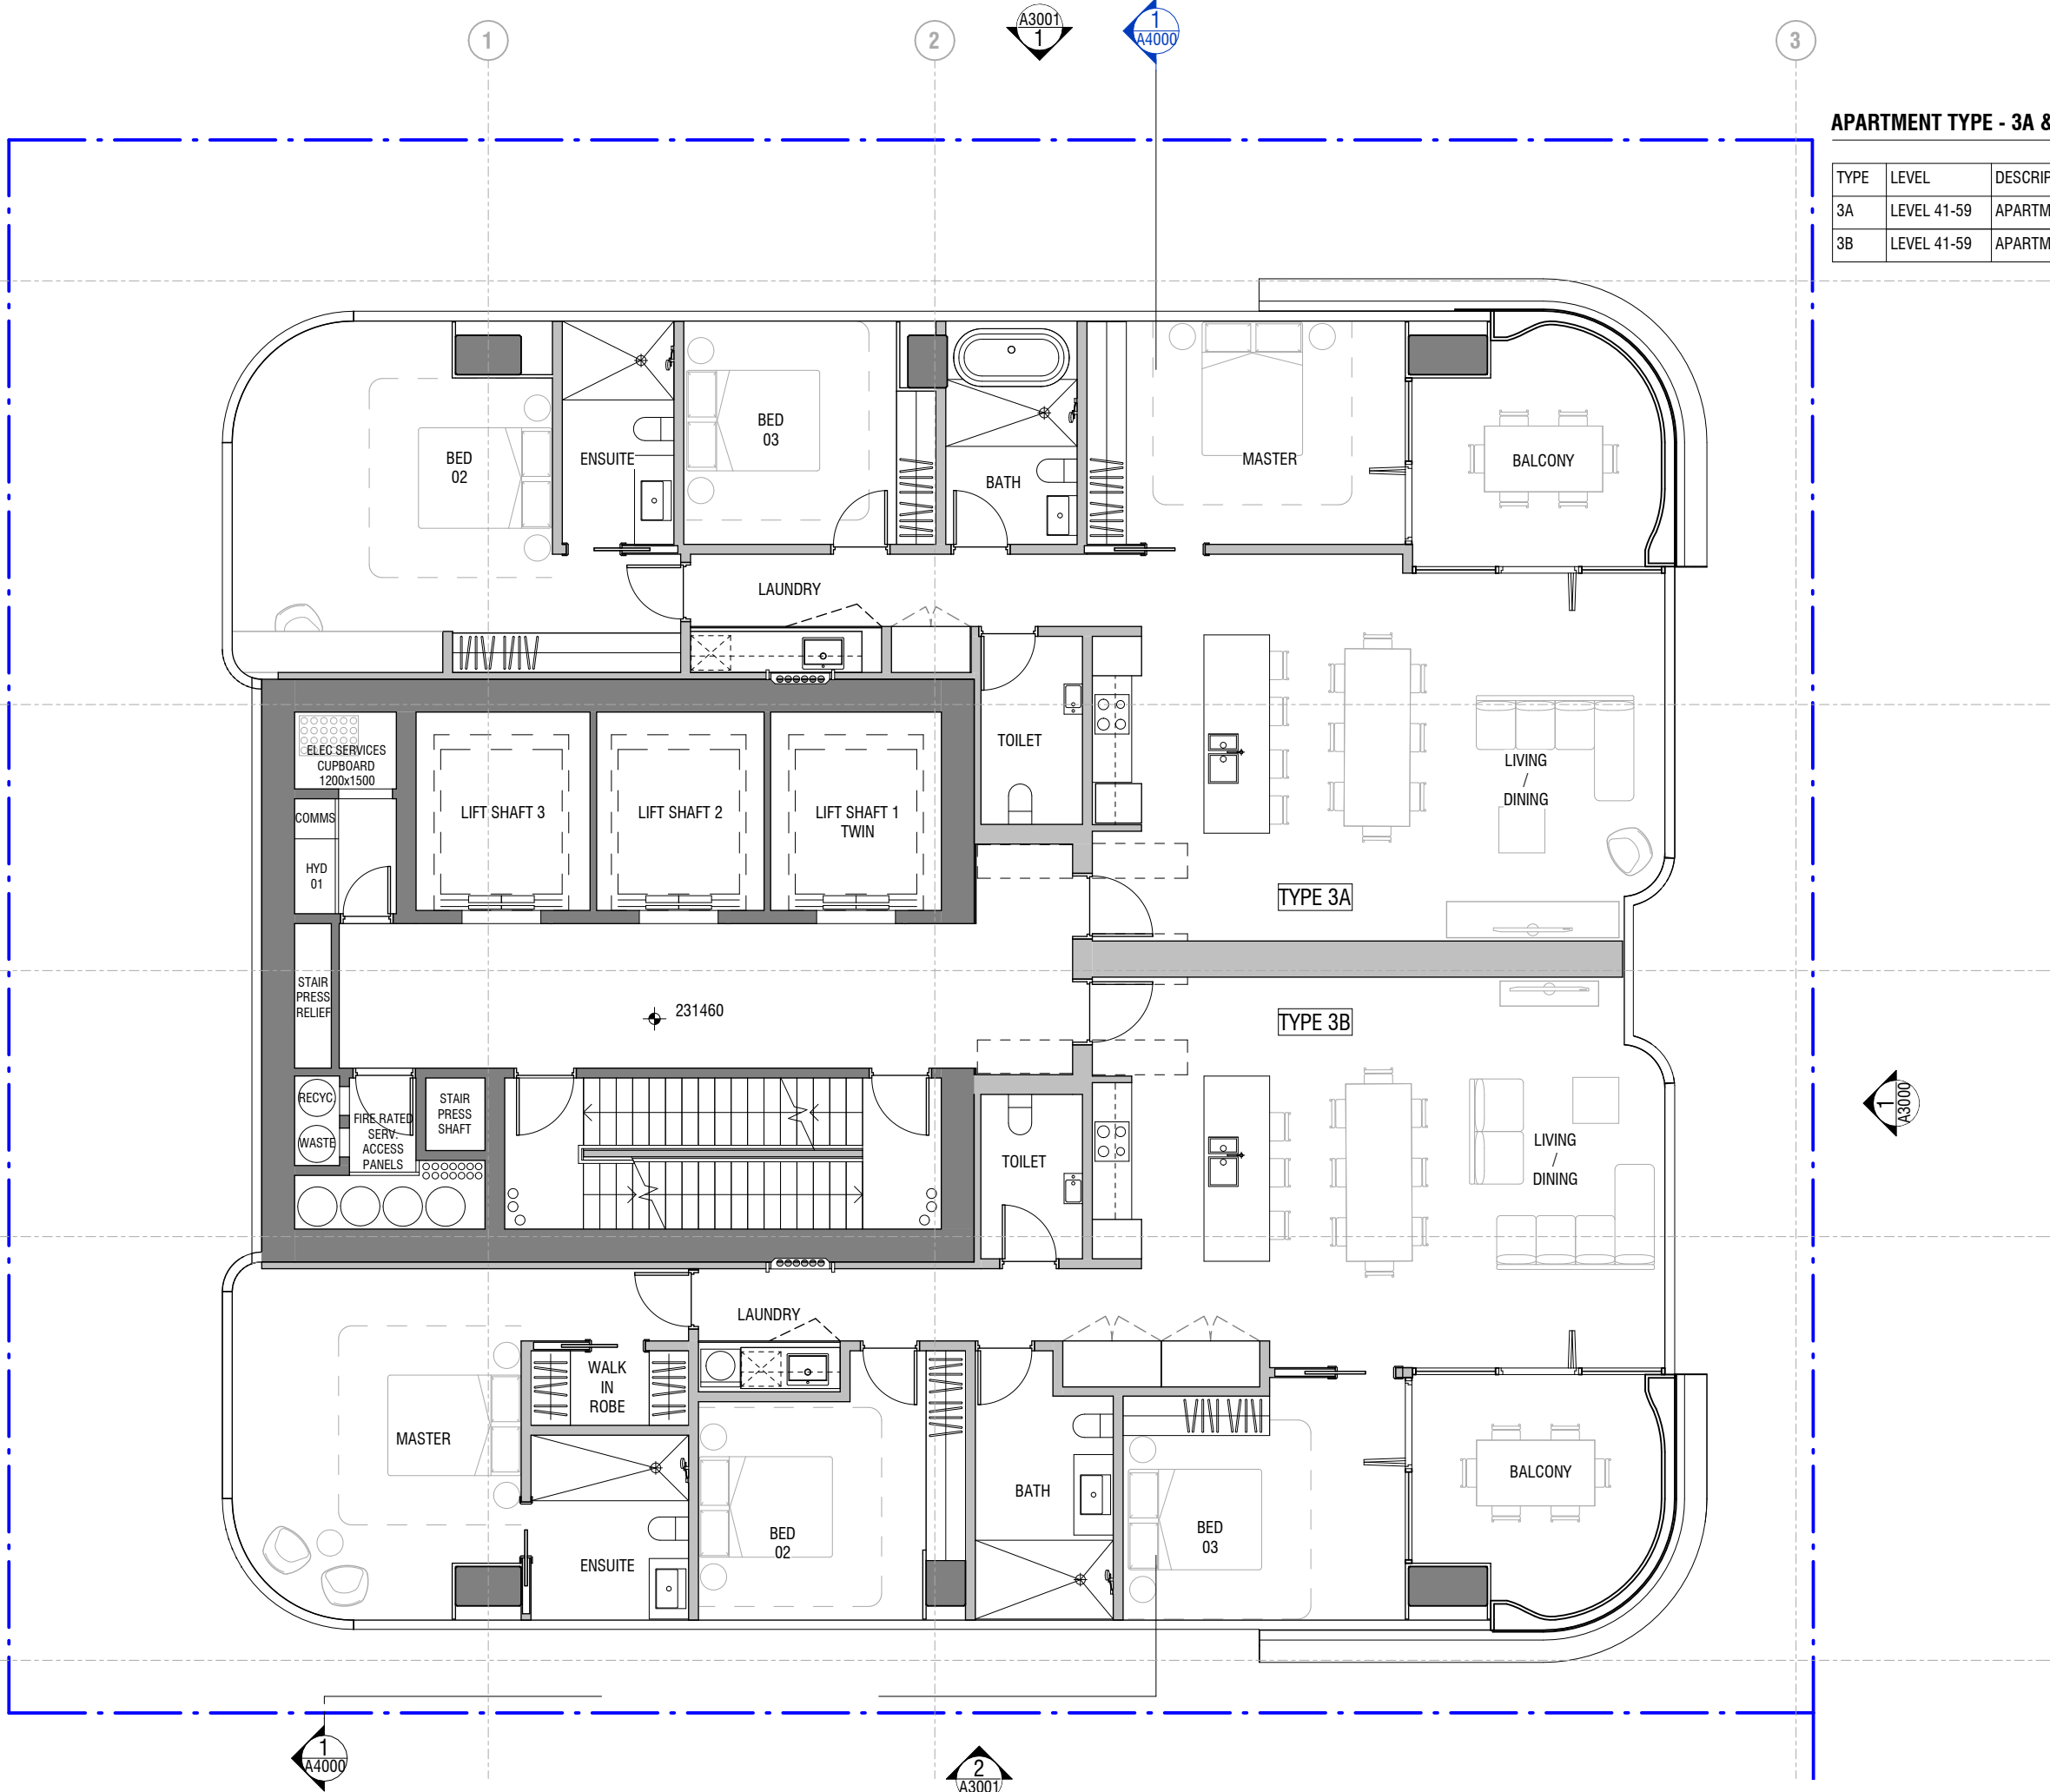

REV	DESCRIPTION	DATE	CHK
TP 1	FOR PLANNING	31.08.22	DA

NOT FOR CONSTRUCTION

THIS DRAWING IS TO BE READ IN CONJUNCTION WITH ALL OTHER CONTRACT DOCUMENTS. THE CONTRACTOR IS RESPONSIBLE FOR CONFIRMATION THAT ALL DIMENSIONS, LEVELS & DETAILS ARE CO-ORDINATED PRIOR TO COMMENCEMENT OF THE WORK AND ORDERING OF MATERIALS. ALL DISCREPANCIES ARE TO BE REPORTED TO THE ARCHITECT FOR RESOLUTION PRIOR TO COMMENCEMENT OF THE WORK.

BKK ARCHITECTS


BKK ARCHITECTS
Wurundjeri Woi-wurrung Country
6/114 Flinders Street, Melbourne VIC 3000
Office +61 3 9671 4555 office@b-k-k.com.au www.b-k-k.com.au
ABN 33 095 283 033

PROJECT
1 & 6 PARK LANE TOWERS
DRAWING TITLE
T1 GA PLAN - APT FLOORPLATE (LVL 59)

STREET ADDRESS
SOUTHPORT, QLD
SCALE @ A3
1 : 100

JOB No.
BKK454
DATE
31/08/2022
REV
TP1
DRAWING No.
A159

FOR INFORMATION ONLY

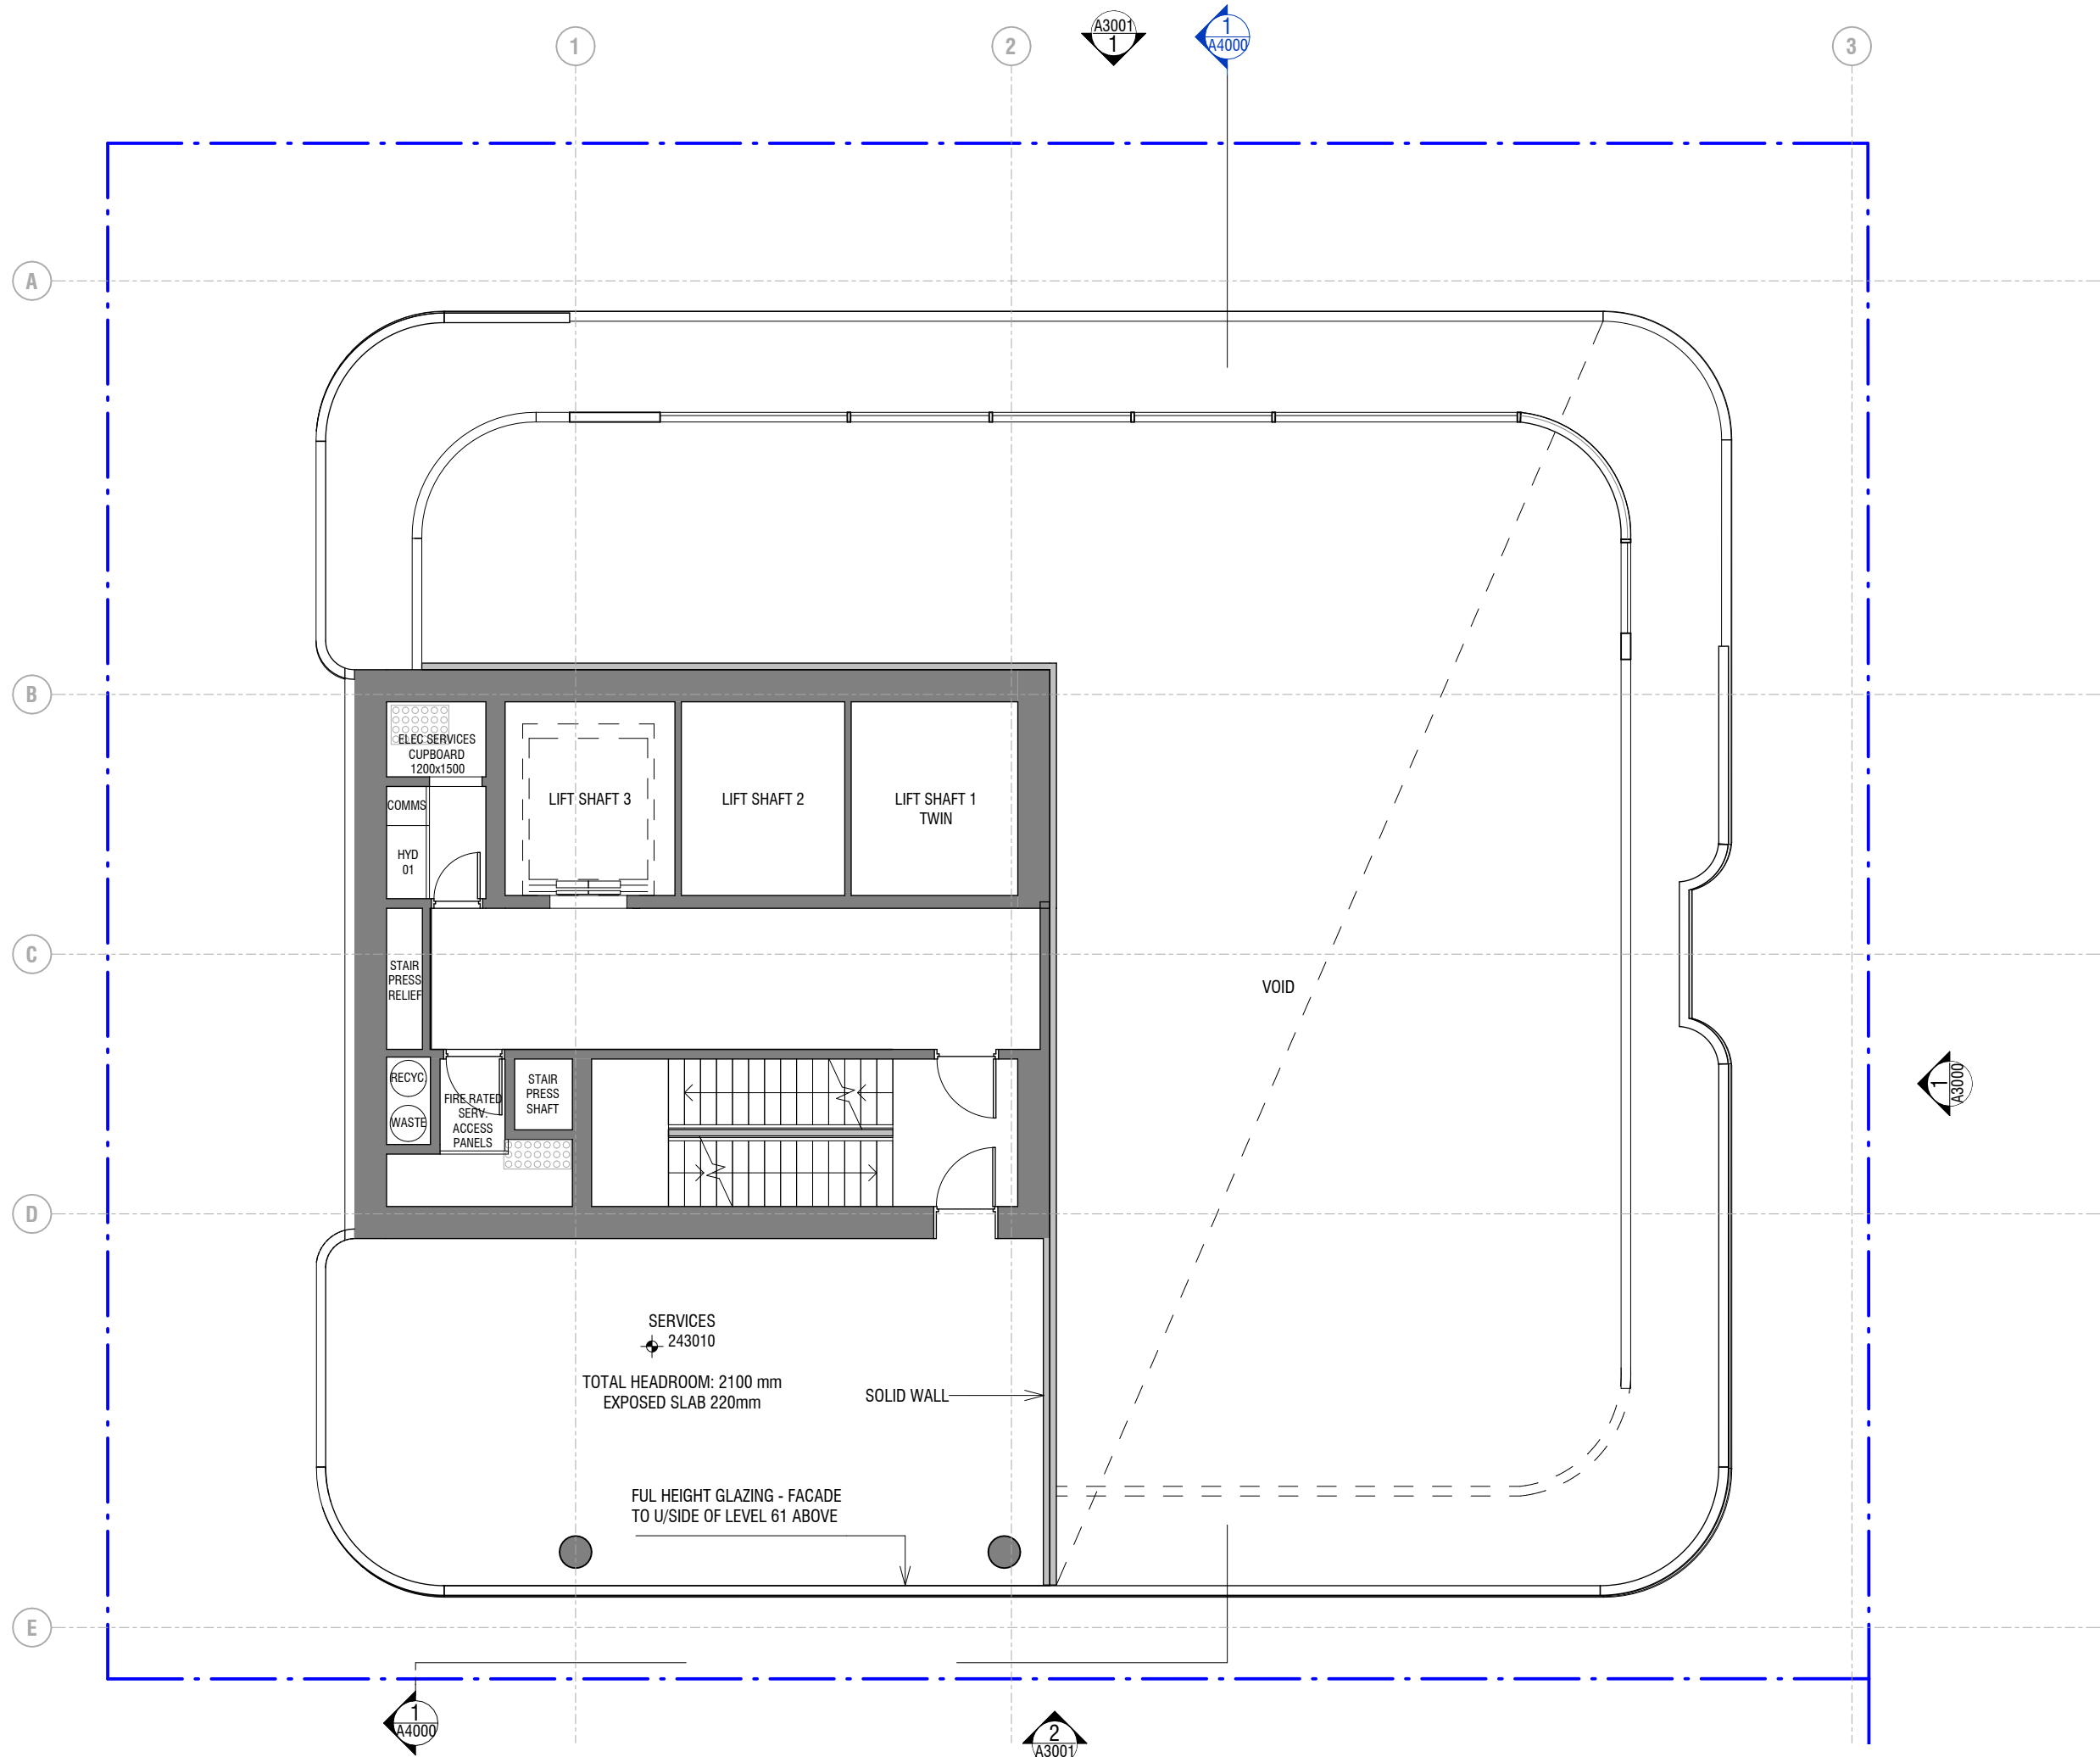

REVISIONS				
TP	REV	DESCRIPTION	DATE	CHK
TP 1	FOR PLANNING		31.08.22	DA

NOT FOR CONSTRUCTION

THIS DRAWING IS TO BE READ IN CONJUNCTION WITH ALL OTHER CONTRACT DOCUMENTS. THE CONTRACTOR IS RESPONSIBLE FOR CONFIRMATION THAT ALL DIMENSIONS, LEVELS & DETAILS ARE CO-ORDINATED PRIOR TO COMMENCEMENT OF THE WORK AND ORDERING OF MATERIALS. ALL DISCREPANCIES ARE TO BE REPORTED TO THE ARCHITECT FOR RESOLUTION PRIOR TO COMMENCEMENT OF THE WORK.

BKK ARCHITECTS


BKK ARCHITECTS
Wurundjeri Woi-wurrung Country
6/114 Flinders Street, Melbourne VIC 3000
Office +61 3 9671 4555 office@b-k-k.com.au www.b-k-k.com.au
ABN 33 095 283 033

PROJECT
1 & 6 PARK LANE TOWERS
DRAWING TITLE
T1 GA PLAN - SERVICE FLOORPLATE (LVL 60A)

STREET ADDRESS
SOUTHPORT, QLD
SCALE @ A3
1 : 100

JOB No.
BKK454
DATE
31/08/2022

REV
TP1
DRAWING No.
A160A

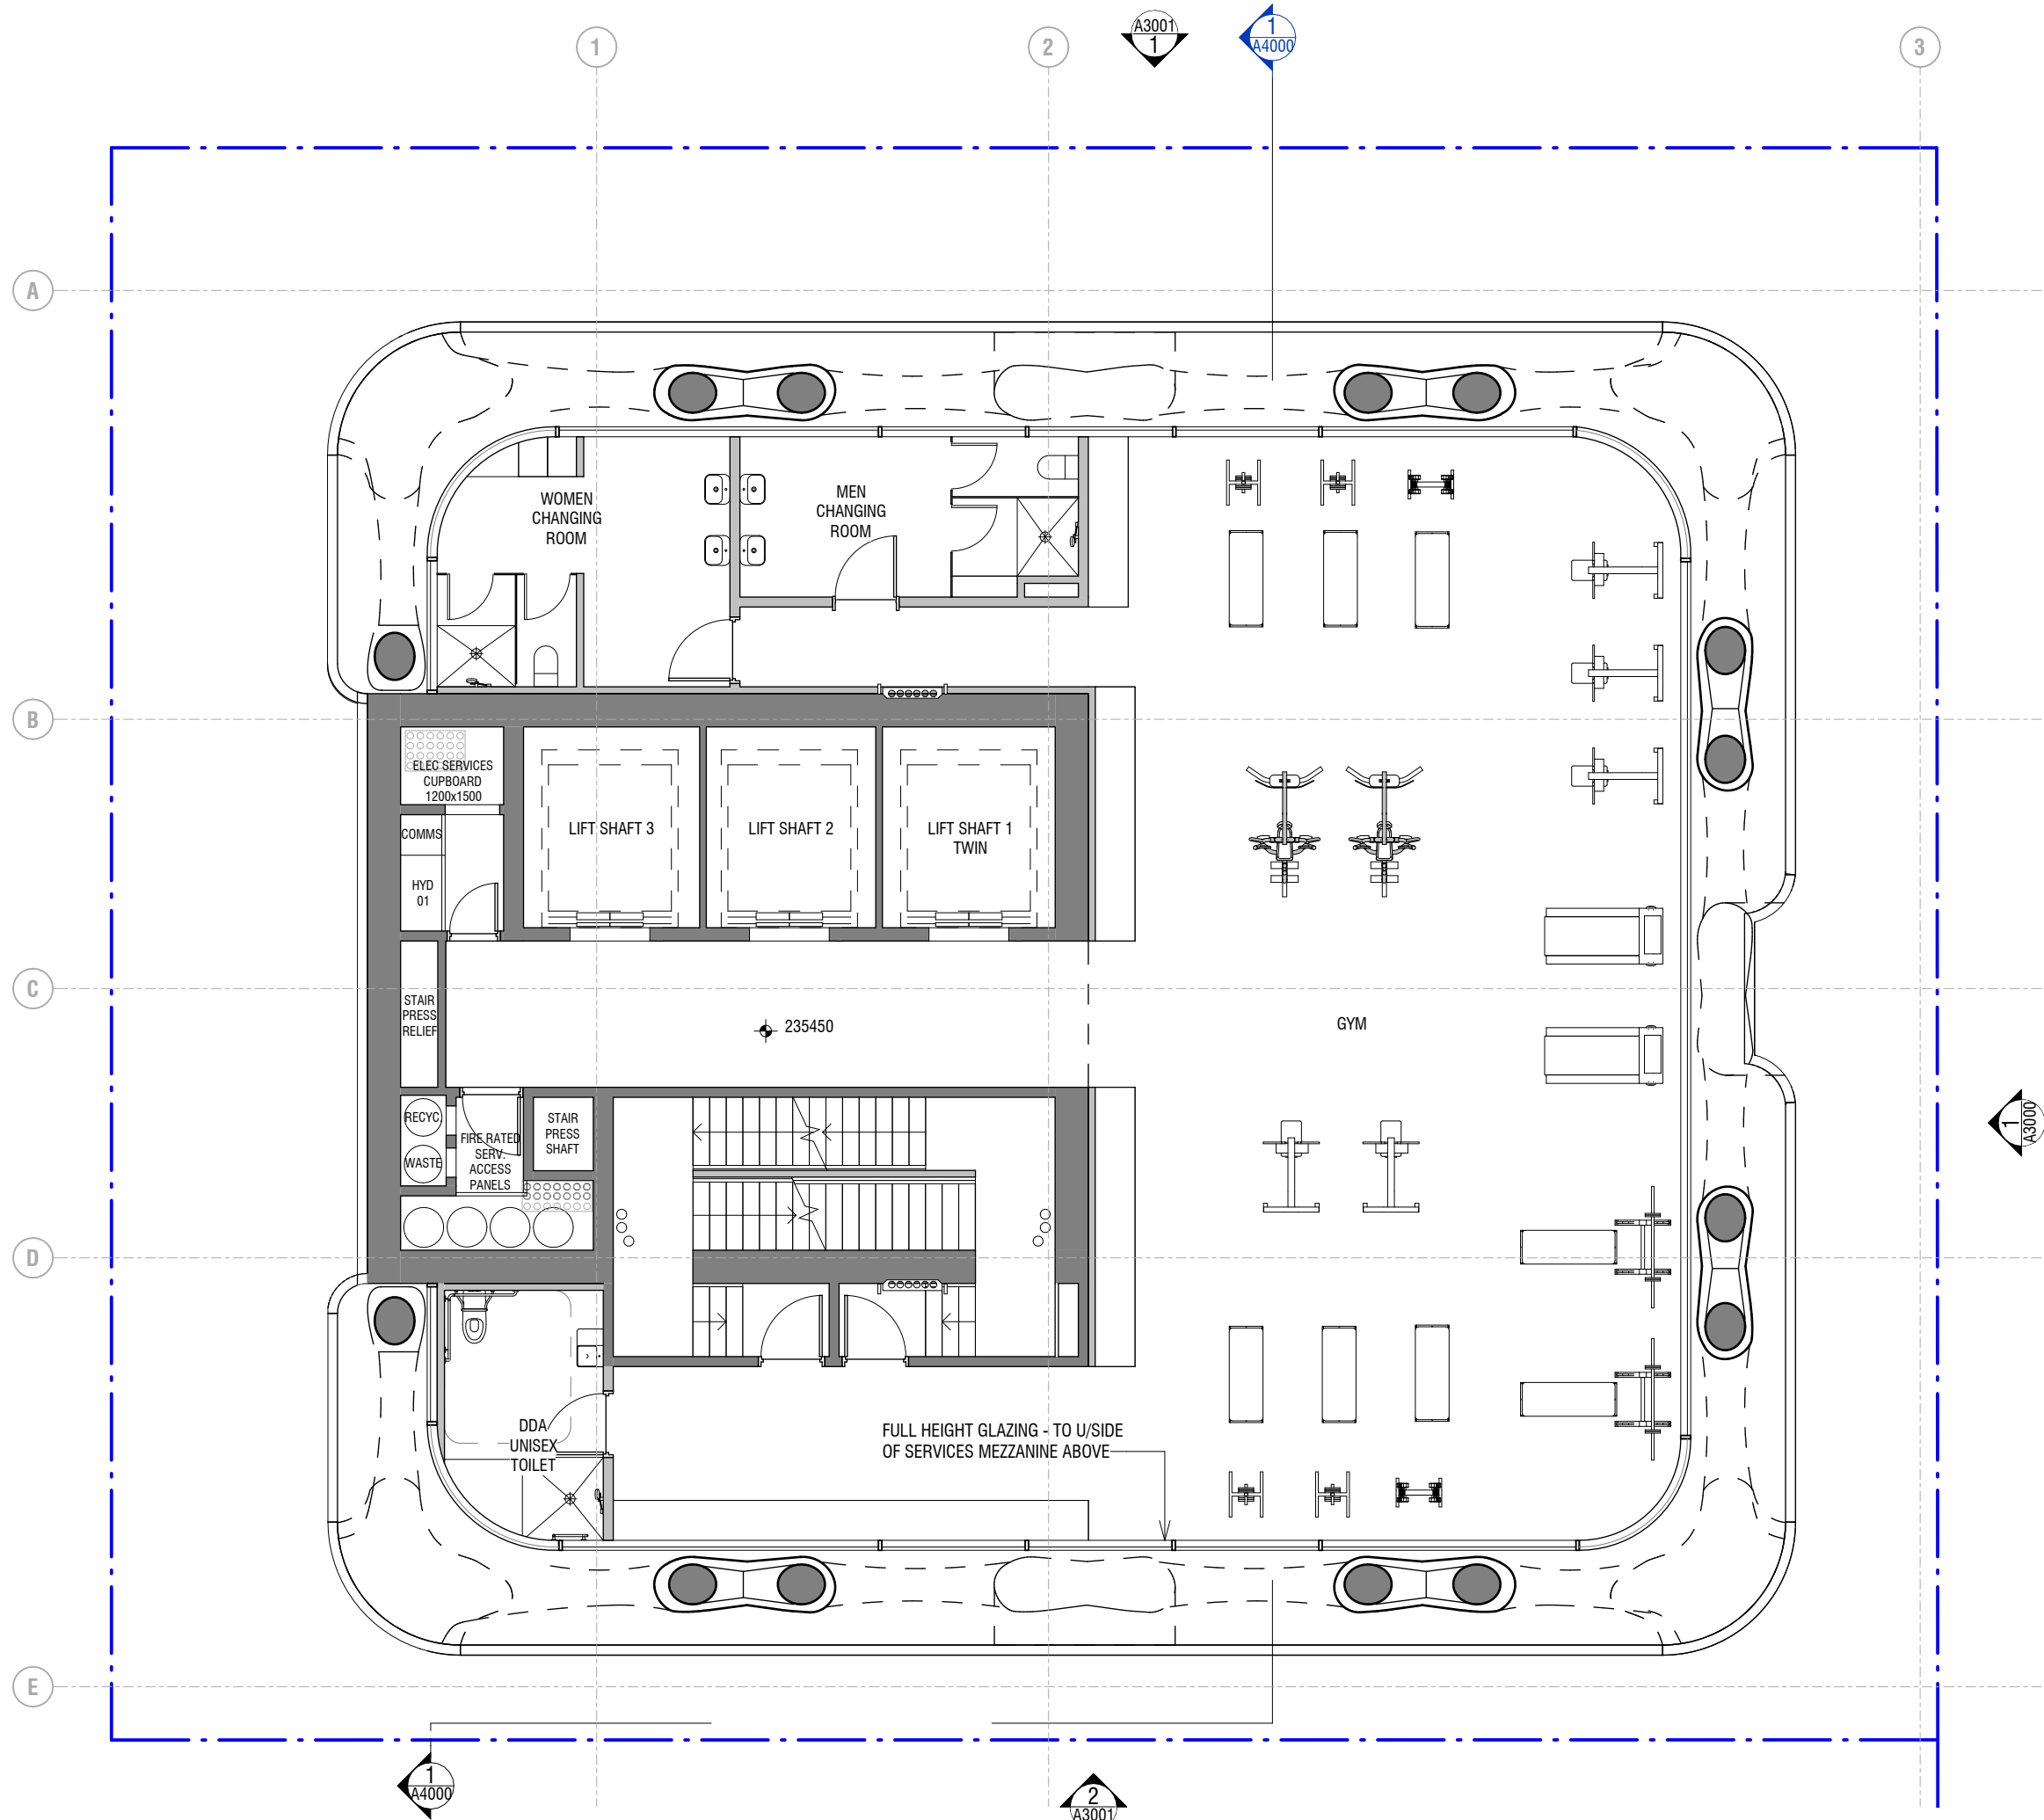

REV	DESCRIPTION	DATE	CHK
TP 1	FOR PLANNING	31.08.22	DA

NOT FOR CONSTRUCTION

THIS DRAWING IS TO BE READ IN CONJUNCTION WITH ALL OTHER CONTRACT DOCUMENTS. THE CONTRACTOR IS RESPONSIBLE FOR CONFIRMATION THAT ALL DIMENSIONS, LEVELS & DETAILS ARE CO-ORDINATED PRIOR TO COMMENCEMENT OF THE WORK AND ORDERING OF MATERIALS. ALL DISCREPANCIES ARE TO BE REPORTED TO THE ARCHITECT FOR RESOLUTION PRIOR TO COMMENCEMENT OF THE WORK.

BKK ARCHITECTS

BKK ARCHITECTS
Wurundjeri Woi-wurrung Country
6/114 Flinders Street, Melbourne VIC 3000
Office +61 3 9671 4555 office@b-k-k.com.au www.b-k-k.com.au
ABN 33 095 283 033

PROJECT
1 & 6 PARK LANE TOWERS
DRAWING TITLE
T1 GA PLAN - SERVICE FLOORPLATE (LVL 60)


STREET ADDRESS
SOUTHPORT, QLD
SCALE @ A3
1 : 100

JOB No.
BKK454
DATE
31/08/2022
REV
TP1
DRAWING No.
A160

FOR INFORMATION ONLY

APARTMENT TYPE - 4A

LEVEL	DESCRIPTION	NO. OF BEDS.
LEVEL 61-70	APARTMENT 1-STOREY	4

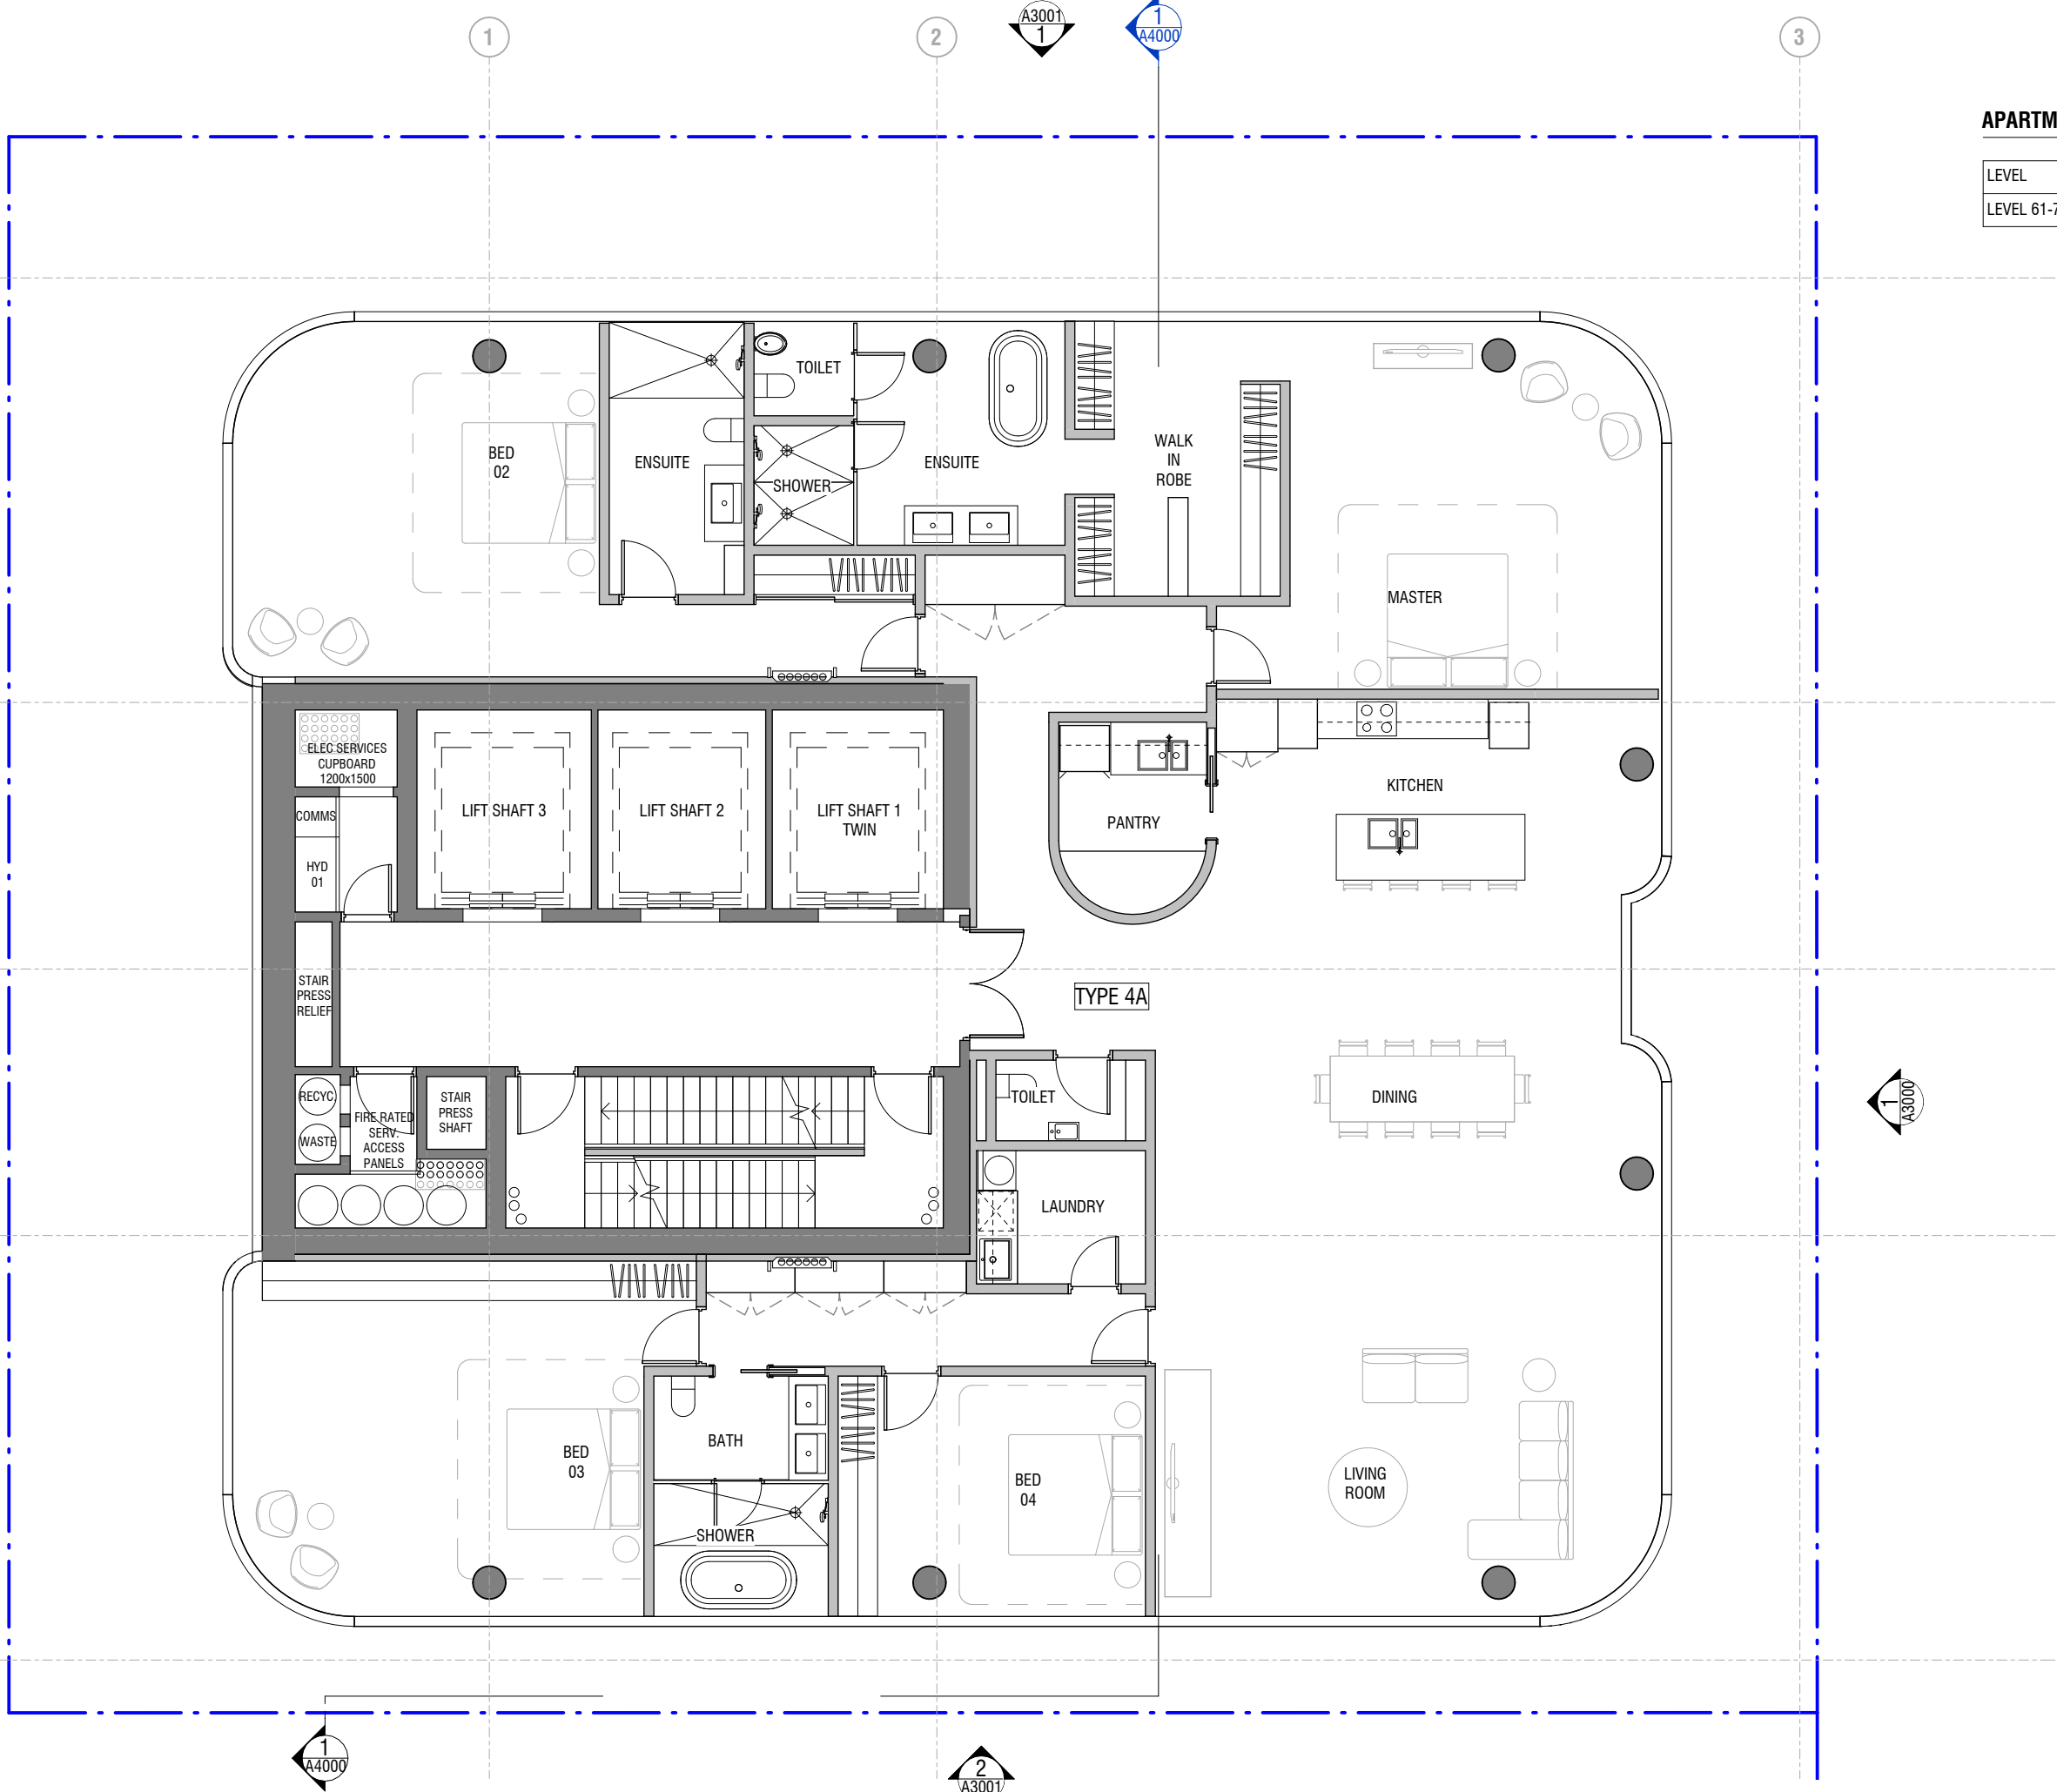

REV	DESCRIPTION	DATE	CHK
TP 1	FOR PLANNING	31.08.22	DA

NOT FOR CONSTRUCTION

THIS DRAWING IS TO BE READ IN CONJUNCTION WITH ALL OTHER CONTRACT DOCUMENTS. THE CONTRACTOR IS RESPONSIBLE FOR CONFIRMATION THAT ALL DIMENSIONS, LEVELS & DETAILS ARE CO-ORDINATED PRIOR TO COMMENCEMENT OF THE WORK AND ORDERING OF MATERIALS. ALL DISCREPANCIES ARE TO BE REPORTED TO THE ARCHITECT FOR RESOLUTION PRIOR TO COMMENCEMENT OF THE WORK.

BKK ARCHITECTS

BKK ARCHITECTS
Wurundjeri Woi-wurrung Country
6/114 Flinders Street, Melbourne VIC 3000
Office +61 3 9671 4555 office@b-k-k.com.au www.b-k-k.com.au
ABN 33 095 283 033

PROJECT
1 & 6 PARK LANE TOWERS
DRAWING TITLE
T1 GA PLAN - APT FLOORPLATE (LVL 61-70)

STREET ADDRESS
SOUTHPORT, QLD
SCALE @ A3
1 : 100

JOB No.
BKK454
DATE
31/08/2022
REV
TP1
DRAWING No.
A161

This architectural floor plan illustrates a residential unit, designated as Type 3C. The layout is organized into several functional zones:

- Bedrooms:** The unit features three bedrooms. **BED 02** is located in the upper left, **BED 03** in the lower left, and the **MASTER** bedroom in the upper right. Each bedroom includes a bed and bedside furniture.
- Bathrooms and Closets:** There are two **ENSUITE** bathrooms, one for BED 02 and one for the MASTER. A central **SHOWER** area is also present. Additionally, there is a **WC** (water closet) and a **BIDET**. A **BATH** and **LAUNDRY** room are situated in the lower central part of the plan.
- Living and Dining Areas:** The **LIVING ROOM** is located in the lower right, featuring a sofa and a coffee table. The **DINING** area is adjacent to it, with a dining table and chairs. The **KITCHEN** is located in the upper right, equipped with a stove, sink, and refrigerator. A **PANTRY** is also included.
- Entry and Corridor:** The **ENTRY** is labeled **TYPE 3C** and leads into a central **CORRIDOR** that provides access to most rooms.
- Service and Utility Areas:** A central core contains **LIFT SHAFT 1 TWIN**, **LIFT SHAFT 2**, and **LIFT SHAFT 3**. Surrounding these shafts are utility spaces including **ELEC SERVICES CUPBOARD 1200x1500**, **COMMS**, **HYD 01**, **STAIR PRESS RELIEF**, **RECYC**, **WASTE**, **FIRE RATED SERV. ACCESS PANELS**, and **STAIR PRESS SHAFT**.

The plan also shows various built-in furniture, storage units, and architectural details like doors, windows, and ventilation grilles. The overall design is functional and efficient, maximizing the use of space within the unit's footprint.

LEVEL	DESCRIPTION	NO. OF BEDS.
LEVEL 71-93	APARTMENT 1-STOREY	3

LEVEL	DESCRIPTION	NO. OF BEDS.
LEVEL 71-93	APARTMENT 1-STOREY	3

TYPE 3C

THIS DRAWING IS TO BE READ IN CONJUNCTION WITH ALL OTHER CONTRACT DOCUMENTS. THE CONTRACTOR IS RESPONSIBLE FOR CONFIRMATION THAT ALL DIMENSIONS, LEVELS & DETAILS ARE CO-ORDINATED PRIOR TO COMMENCEMENT OF THE WORK AND ORDERING OF MATERIALS. ALL DISCREPANCIES ARE TO BE REPORTED TO THE ARCHITECT FOR RESOLUTION PRIOR TO COMMENCEMENT OF THE WORK.

BKK ARCHITECTS
Wurundjeri Woi-Wurrung Country
6/114 Flinders Street, Melbourne VIC 3000
Office + 61 3 9671 4555 office@b-k-k.com.au www.b-k-k.com.au
ABN 33 095 283 033


STREET ADDRESS
SOUTHPORT, QLD
SCALE @ A3
1 : 100

JOB No. **BKK454** REV **TP1**
DATE **31/08/2022** DRAWING No. **A193**

FOR INFORMATION ONLY

APARTMENT TYPE - 2E (OPTION 2)

LEVEL	DESCRIPTION	NO. OF BEDS.
LEVEL 71-93	APARTMENT 1-STOREY	2

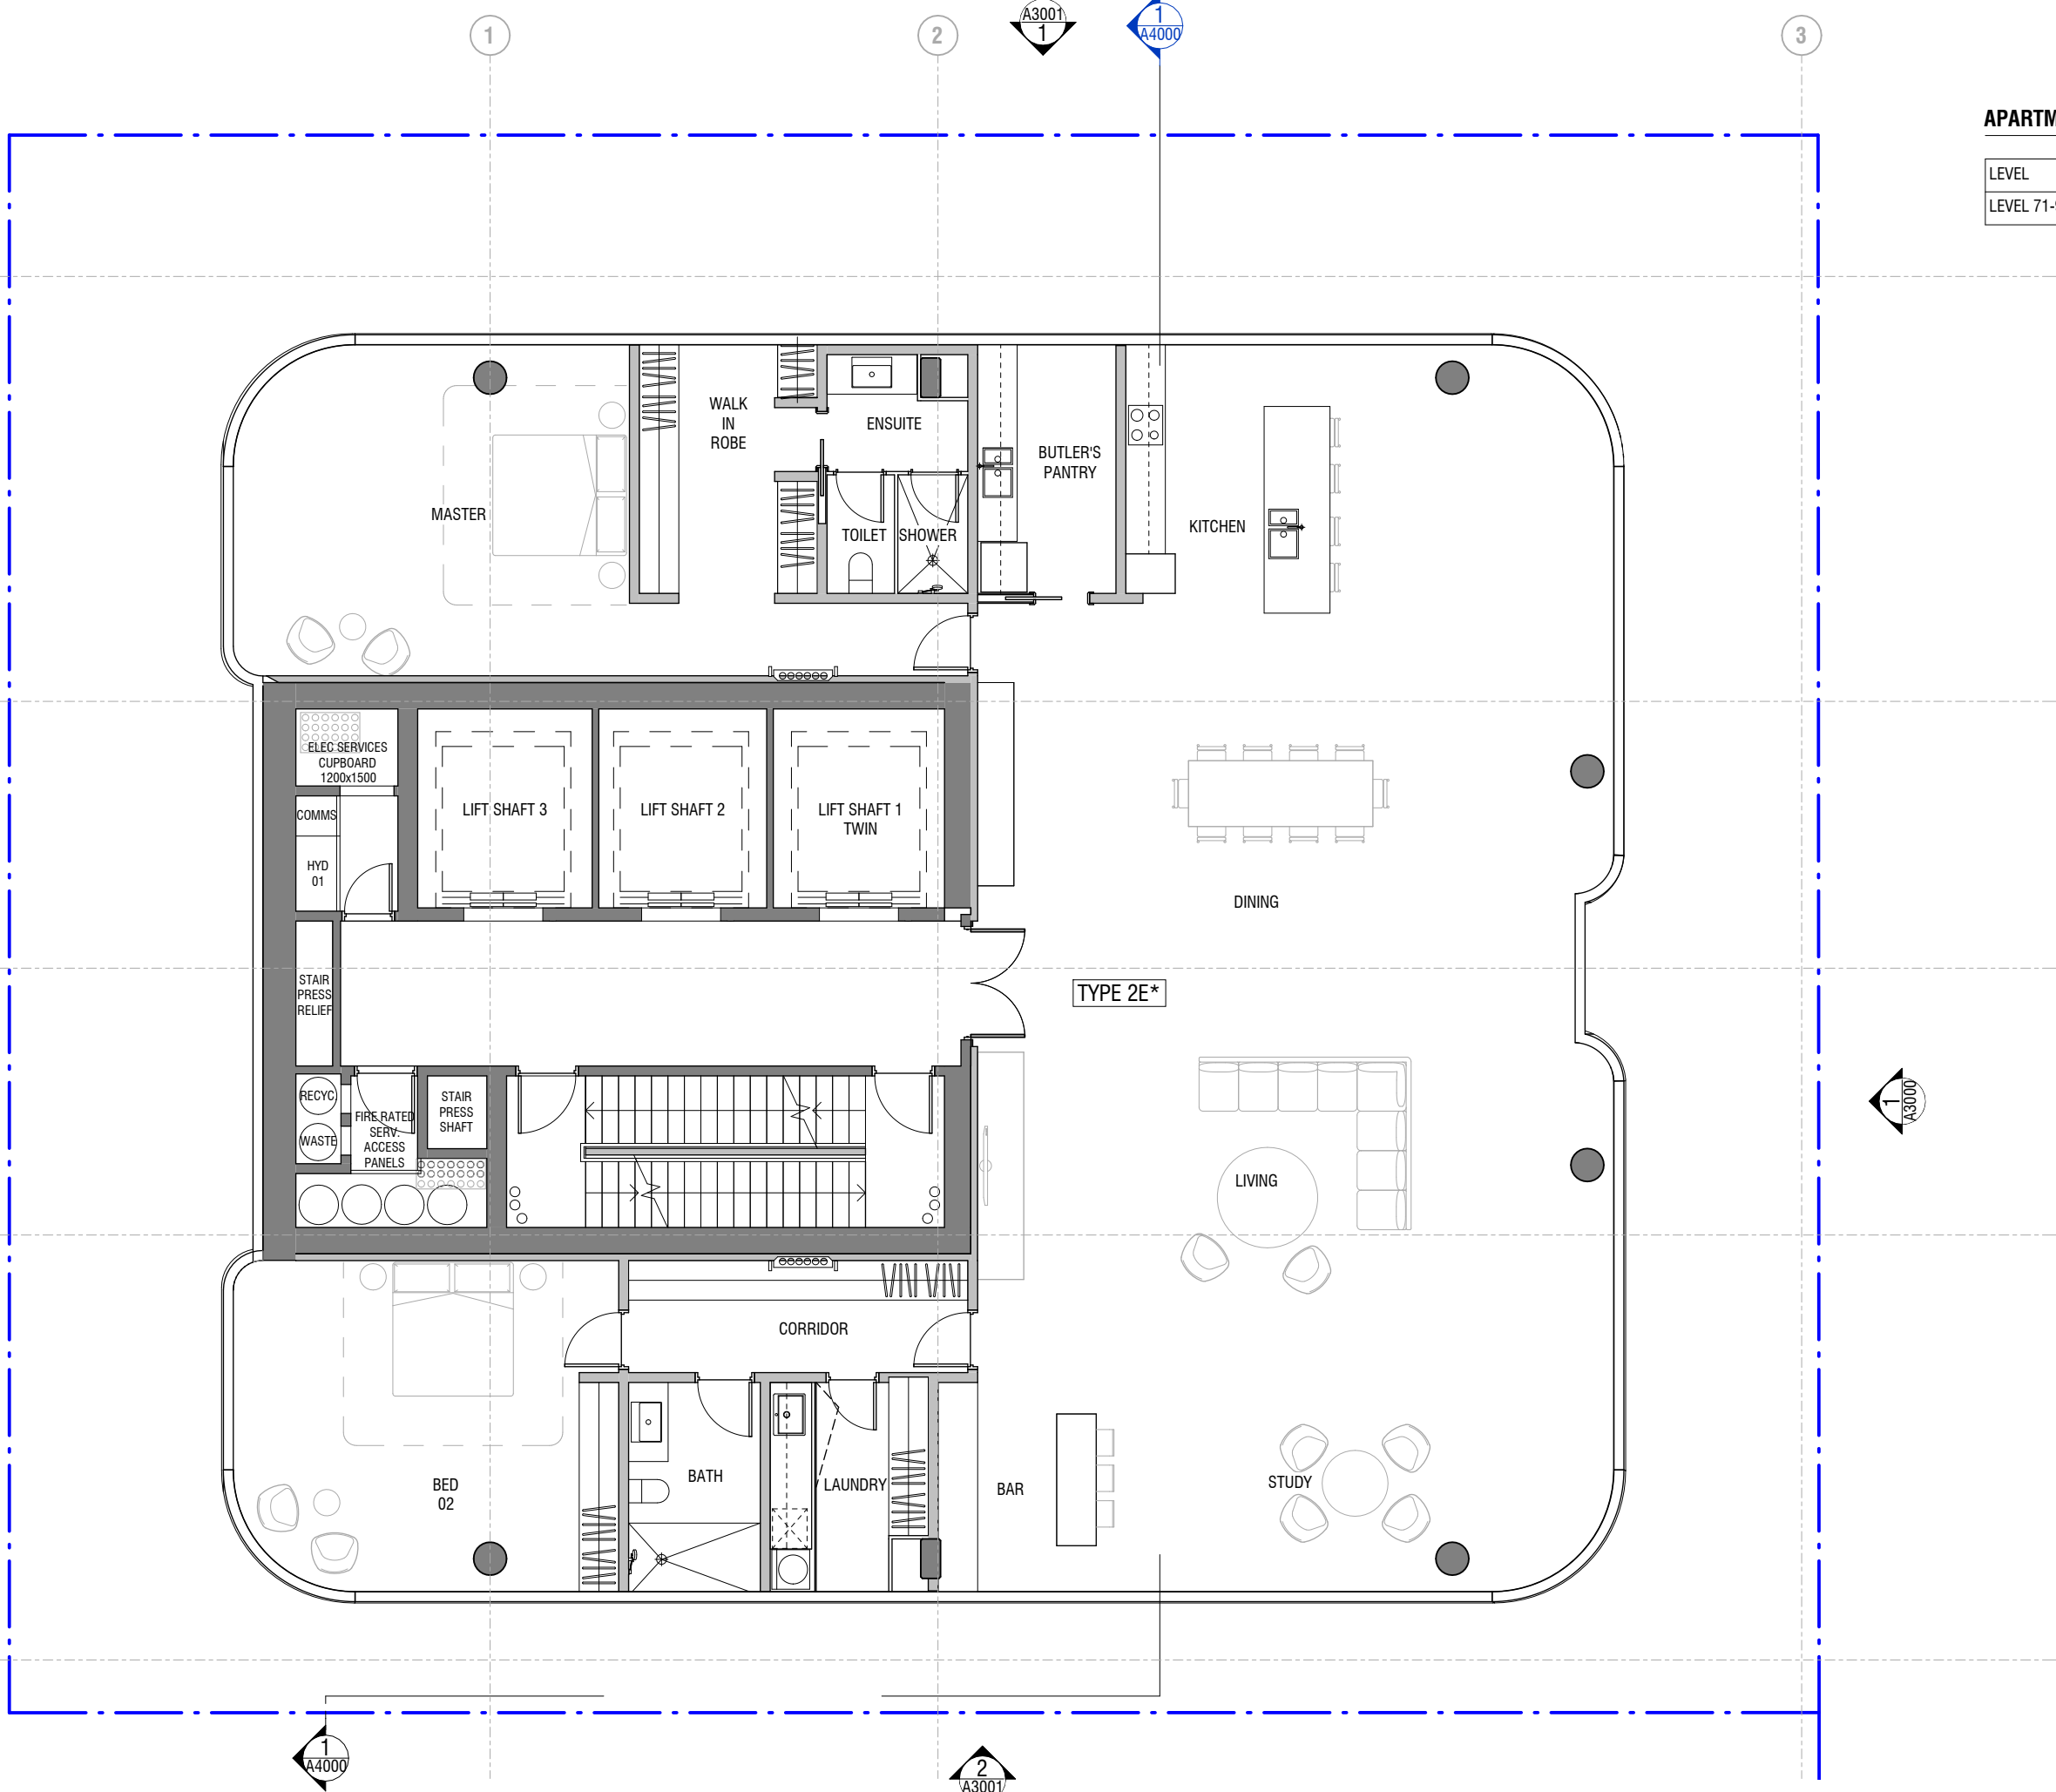

REV	DESCRIPTION	DATE	CHK
TP 1	FOR PLANNING	31.08.22	DA

NOT FOR CONSTRUCTION

THIS DRAWING IS TO BE READ IN CONJUNCTION WITH ALL OTHER CONTRACT DOCUMENTS. THE CONTRACTOR IS RESPONSIBLE FOR CONFIRMATION THAT ALL DIMENSIONS, LEVELS & DETAILS ARE CO-ORDINATED PRIOR TO COMMENCEMENT OF THE WORK AND ORDERING OF MATERIALS. ALL DISCREPANCIES ARE TO BE REPORTED TO THE ARCHITECT FOR RESOLUTION PRIOR TO COMMENCEMENT OF THE WORK.

BKK ARCHITECTS

BKK ARCHITECTS
Wurundjeri Woi-wurrung Country
6/114 Flinders Street, Melbourne VIC 3000
Office +61 3 9671 4555 office@b-k-k.com.au www.b-k-k.com.au
ABN 33 095 283 033

PROJECT
1 & 6 PARK LANE TOWERS
DRAWING TITLE
T1 GA PLAN - APT FLOORPLATE (LVL 71-93) - OP 2


STREET ADDRESS
SOUTHPORT, QLD
SCALE @ A3
1 : 100

JOB No.
BKK454
DATE
31/08/2022
REV
TP1
DRAWING No.
A194

FOR INFORMATION ONLY

APARTMENT TYPE - 3D

LEVEL	DESCRIPTION	NO. OF BEDS/APT.
LEVEL 96	APARTMENT 2-STOREY	1
LEVEL 97	APARTMENT 2-STOREY	2

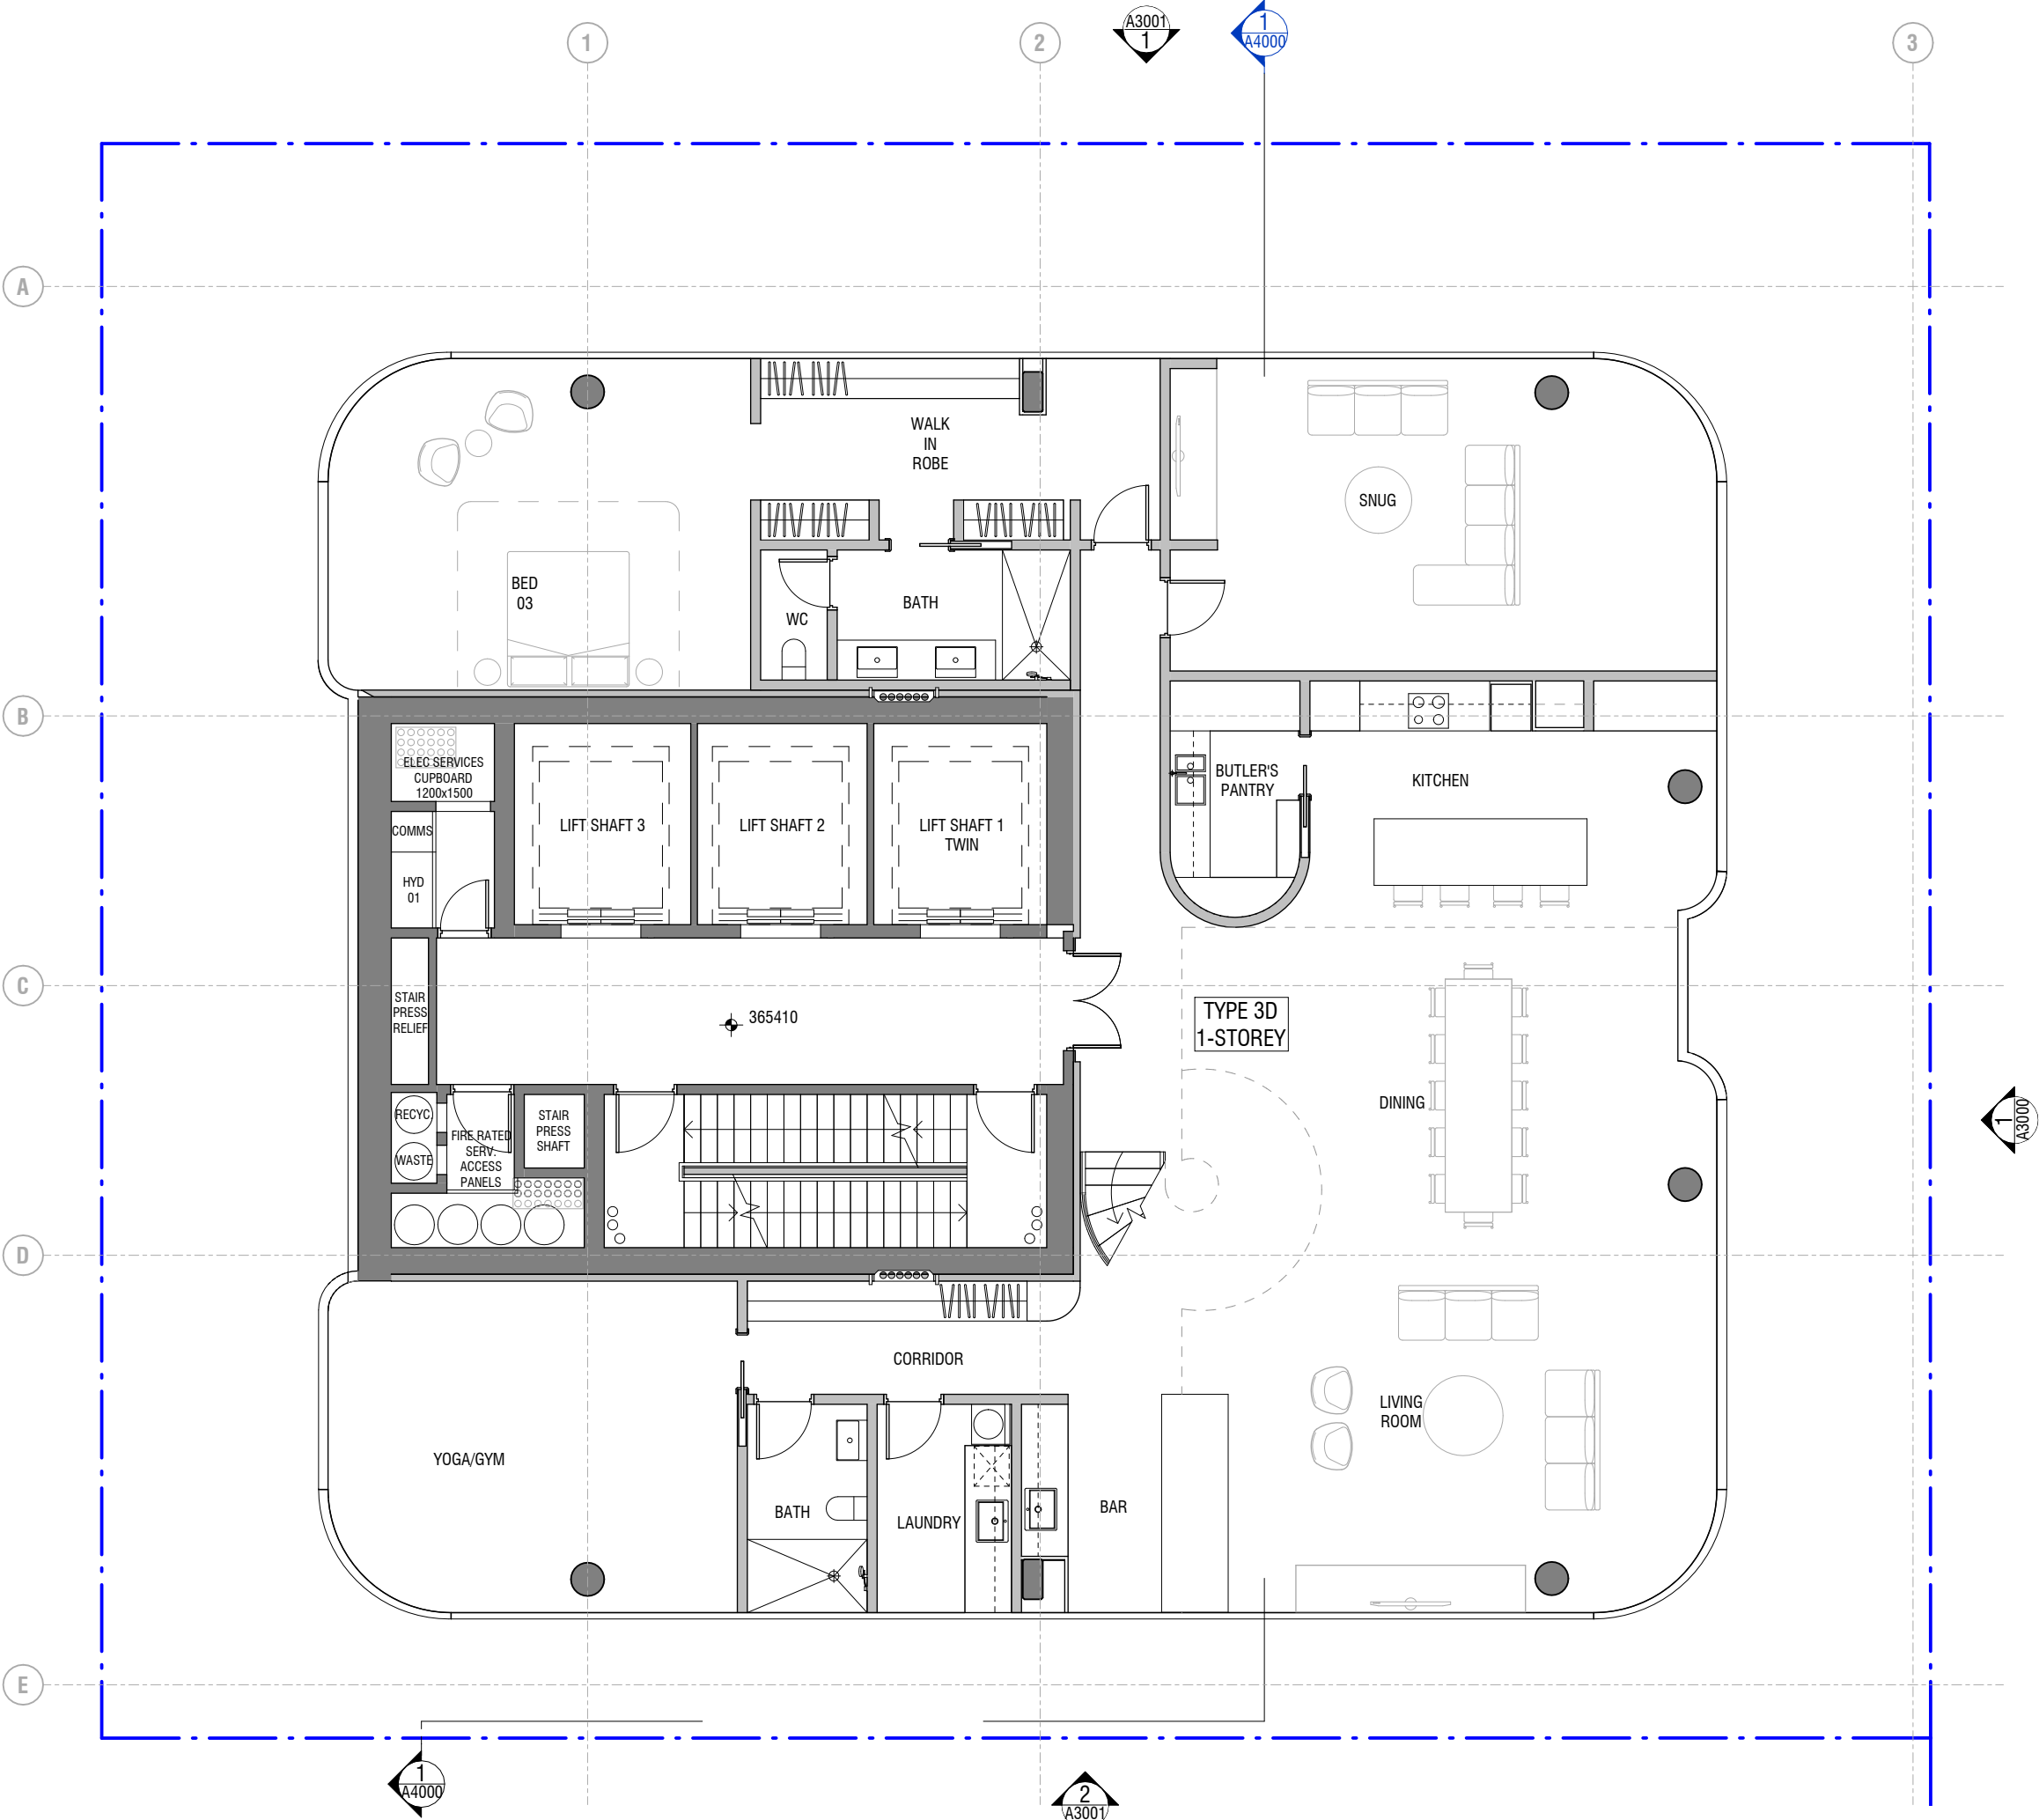

REV	DESCRIPTION	DATE	CHK
TP 1	FOR PLANNING	31.08.22	DA

NOT FOR CONSTRUCTION

THIS DRAWING IS TO BE READ IN CONJUNCTION WITH ALL OTHER CONTRACT DOCUMENTS. THE CONTRACTOR IS RESPONSIBLE FOR CONFIRMATION THAT ALL DIMENSIONS, LEVELS & DETAILS ARE CO-ORDINATED PRIOR TO COMMENCEMENT OF THE WORK AND ORDERING OF MATERIALS. ALL DISCREPANCIES ARE TO BE REPORTED TO THE ARCHITECT FOR RESOLUTION PRIOR TO COMMENCEMENT OF THE WORK.

BKK ARCHITECTS

BKK ARCHITECTS
Wurundjeri Woi-wurrung Country
6/114 Flinders Street, Melbourne VIC 3000
Office +61 3 9671 4555 office@b-k-k.com.au www.b-k-k.com.au
ABN 33 095 283 033

PROJECT
1 & 6 PARK LANE TOWERS
DRAWING TITLE
T1 GA PLAN - APT FLOORPLATE (LVL 96)


STREET ADDRESS
SOUTHPORT, QLD
SCALE @ A3
1 : 100

JOB No.
BKK454
DATE
31/08/2022
REV
TP1
DRAWING No.
A196

FOR INFORMATION ONLY

APARTMENT TYPE - 3D

LEVEL	DESCRIPTION	NO. OF BEDS.
LEVEL 96	APARTMENT 2-STOREY	1
LEVEL 97	APARTMENT 2-STOREY	2

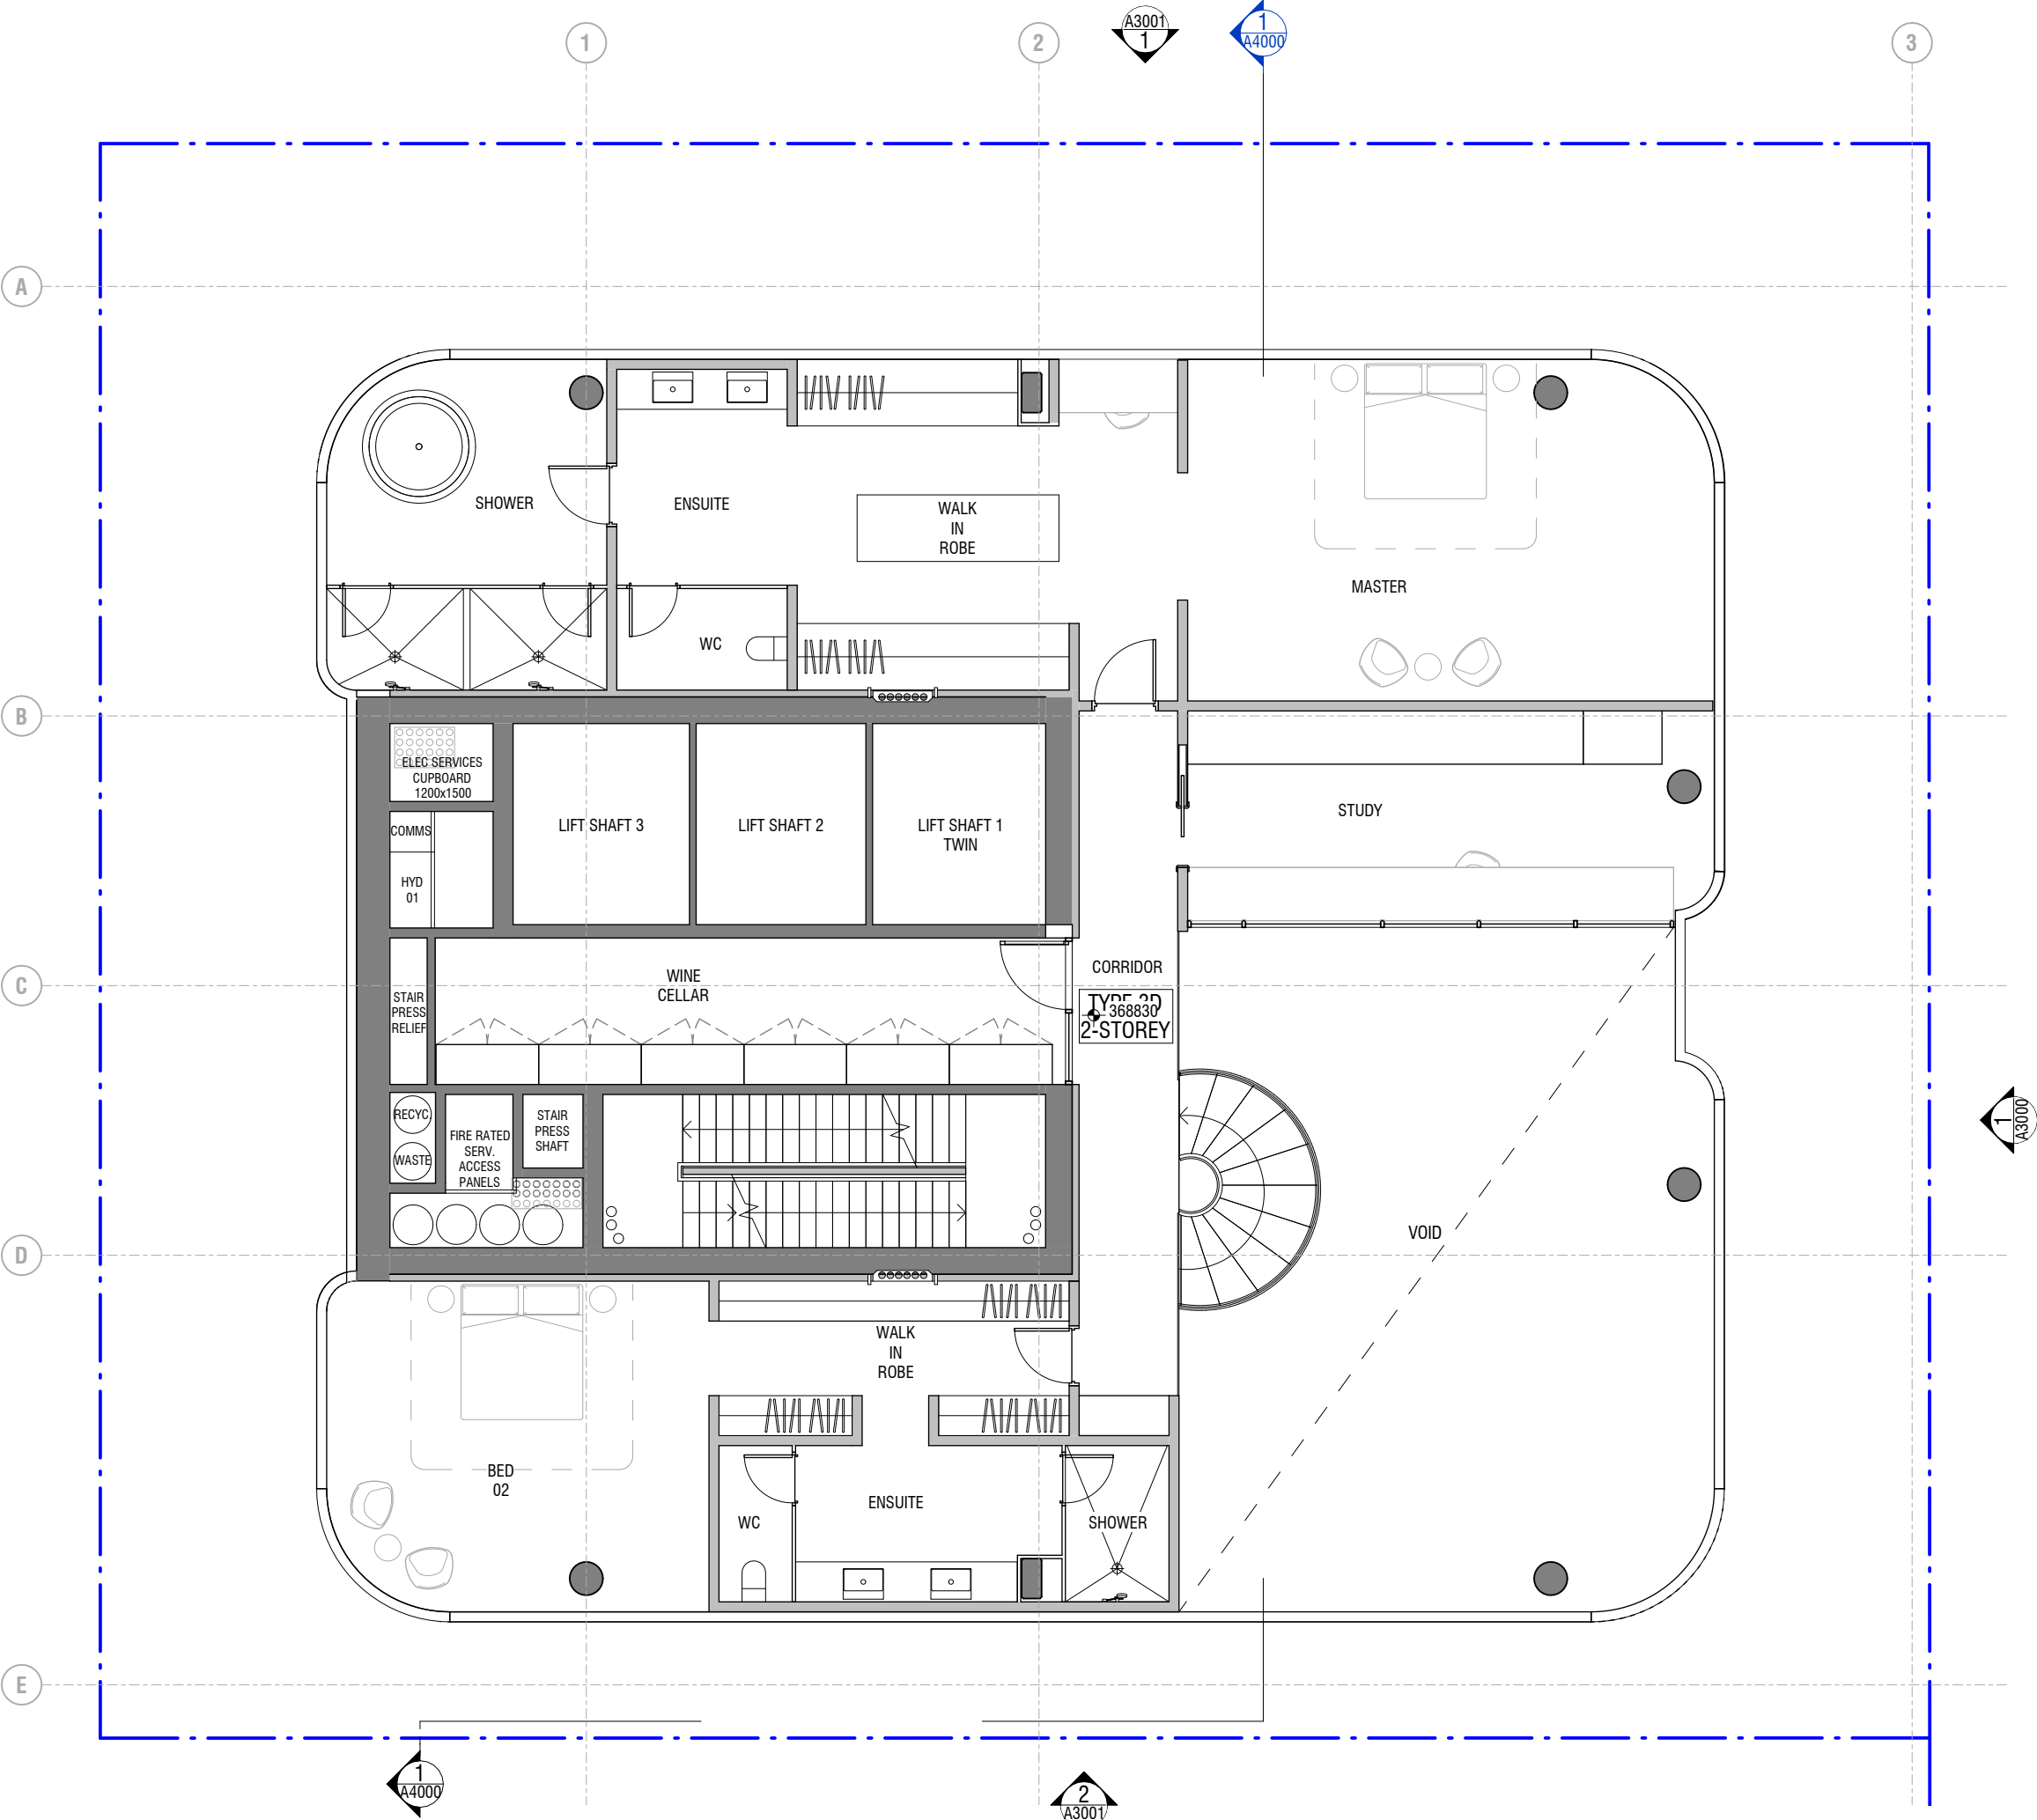

REV	DESCRIPTION	DATE	CHK
TP 1	FOR PLANNING	31.08.22	DA

NOT FOR CONSTRUCTION

THIS DRAWING IS TO BE READ IN CONJUNCTION WITH ALL OTHER CONTRACT DOCUMENTS. THE CONTRACTOR IS RESPONSIBLE FOR CONFIRMATION THAT ALL DIMENSIONS, LEVELS & DETAILS ARE CO-ORDINATED PRIOR TO COMMENCEMENT OF THE WORK AND ORDERING OF MATERIALS. ALL DISCREPANCIES ARE TO BE REPORTED TO THE ARCHITECT FOR RESOLUTION PRIOR TO COMMENCEMENT OF THE WORK.

BKK ARCHITECTS


BKK ARCHITECTS
Wurundjeri Woi-wurrung Country
6/114 Flinders Street, Melbourne VIC 3000
Office +61 3 9671 4555 office@b-k-k.com.au www.b-k-k.com.au
ABN 33 095 283 033

PROJECT
1 & 6 PARK LANE TOWERS
DRAWING TITLE
T1 GA PLAN - APT FLOORPLATE (LVL97)

STREET ADDRESS
SOUTHPORT, QLD
SCALE @ A3
1 : 100

JOB No.
BKK454
DATE
31/08/2022
REV
TP1
DRAWING No.
A197

FOR INFORMATION ONLY

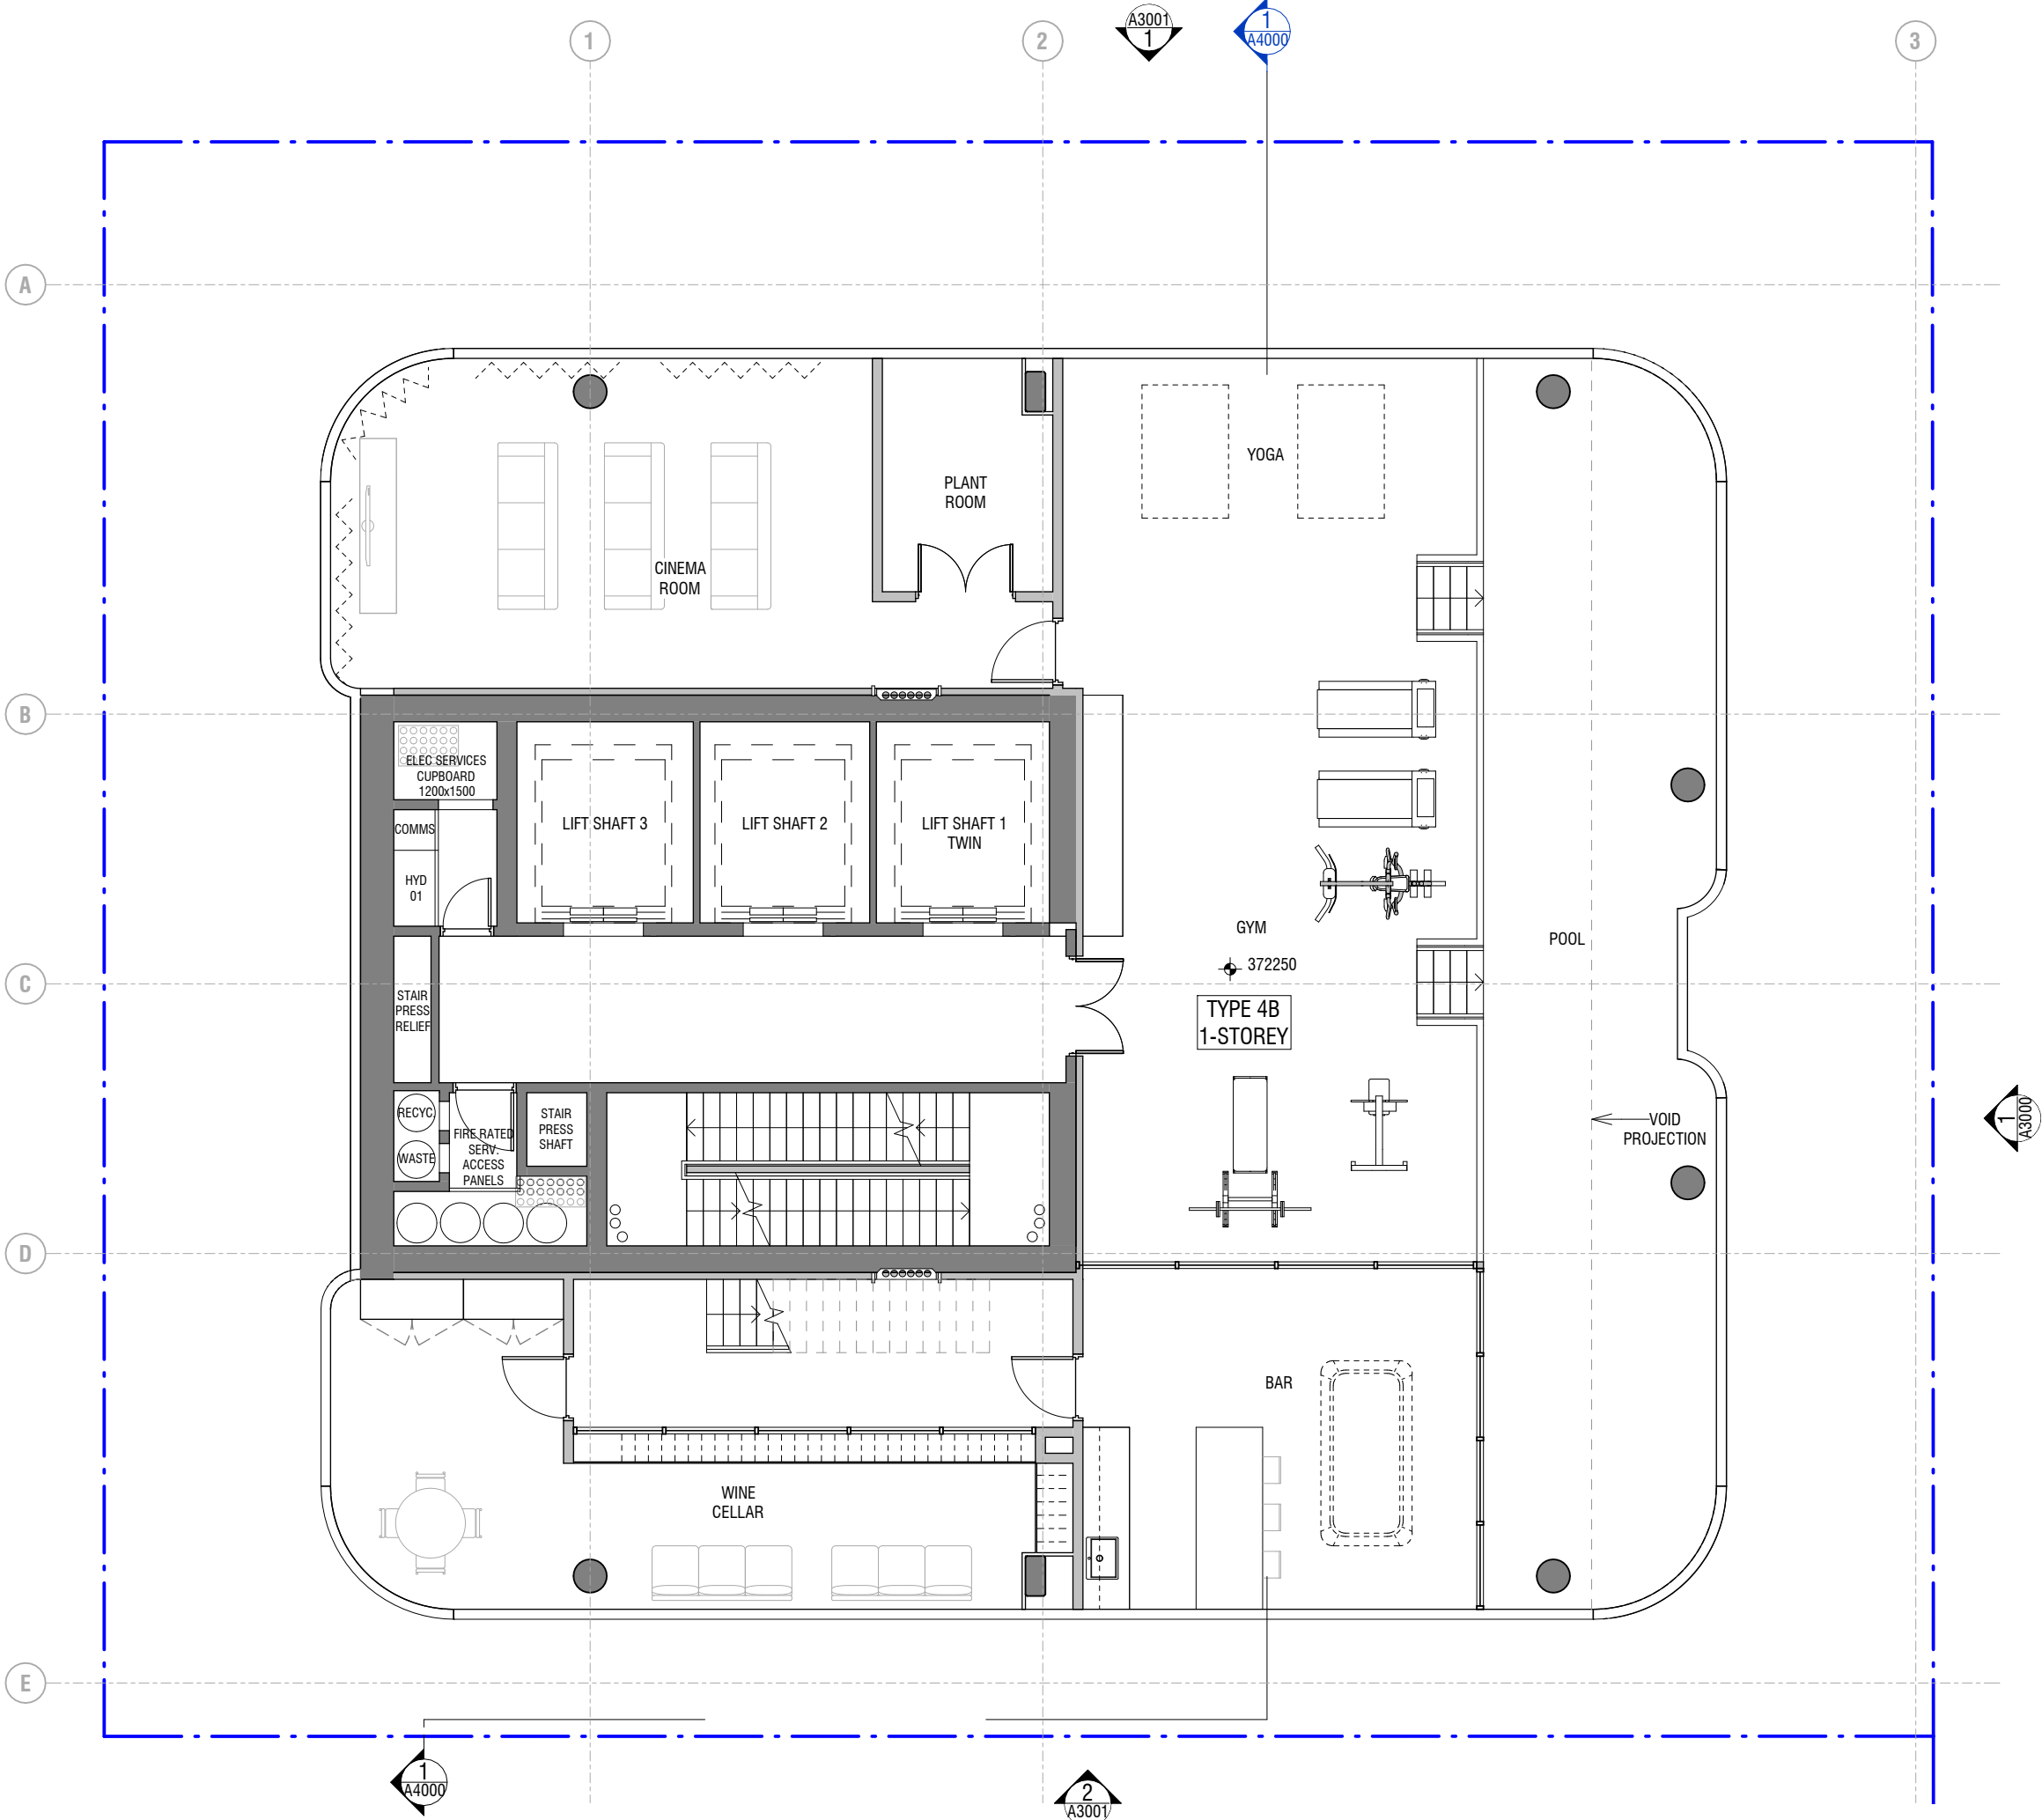

APARTMENT TYPE - 4B

LEVEL	DESCRIPTION	NO. OF BEDS.
LEVEL 98	APARTMENT 3-STOREY	0
LEVEL 99	APARTMENT 3-STOREY	2
LEVEL 100	APARTMENT 3-STOREY	2

REV	DESCRIPTION	DATE	CHK
TP 1	FOR PLANNING	31.08.22	DA

NOT FOR CONSTRUCTION
THIS DRAWING IS TO BE READ IN CONJUNCTION WITH ALL OTHER CONTRACT DOCUMENTS. THE CONTRACTOR IS RESPONSIBLE FOR CONFIRMATION THAT ALL DIMENSIONS, LEVELS & DETAILS ARE CO-ORDINATED PRIOR TO COMMENCEMENT OF THE WORK AND ORDERING OF MATERIALS. ALL DISCREPANCIES ARE TO BE REPORTED TO THE ARCHITECT FOR RESOLUTION PRIOR TO COMMENCEMENT OF THE WORK.

BKK ARCHITECTS

BKK ARCHITECTS
Wurundjeri Woi-wurrung Country
6/114 Flinders Street, Melbourne VIC 3000
Office +61 3 9671 4555 office@b-k-k.com.au www.b-k-k.com.au
ABN 33 095 283 033

PROJECT
1 & 6 PARK LANE TOWERS
DRAWING TITLE
T1 GA PLAN - APT FLOORPLATE (LVL98)


STREET ADDRESS
SOUTHPORT, QLD
SCALE @ A3
1 : 100

JOB No.
BKK454
DATE
31/08/2022
REV
TP1
DRAWING No.
A198

FOR INFORMATION ONLY

APARTMENT TYPE - 4B

LEVEL	DESCRIPTION	NO. OF BEDS.
LEVEL 98	APARTMENT 3-STOREY	0
LEVEL 99	APARTMENT 3-STOREY	2
LEVEL 100	APARTMENT 3-STOREY	2

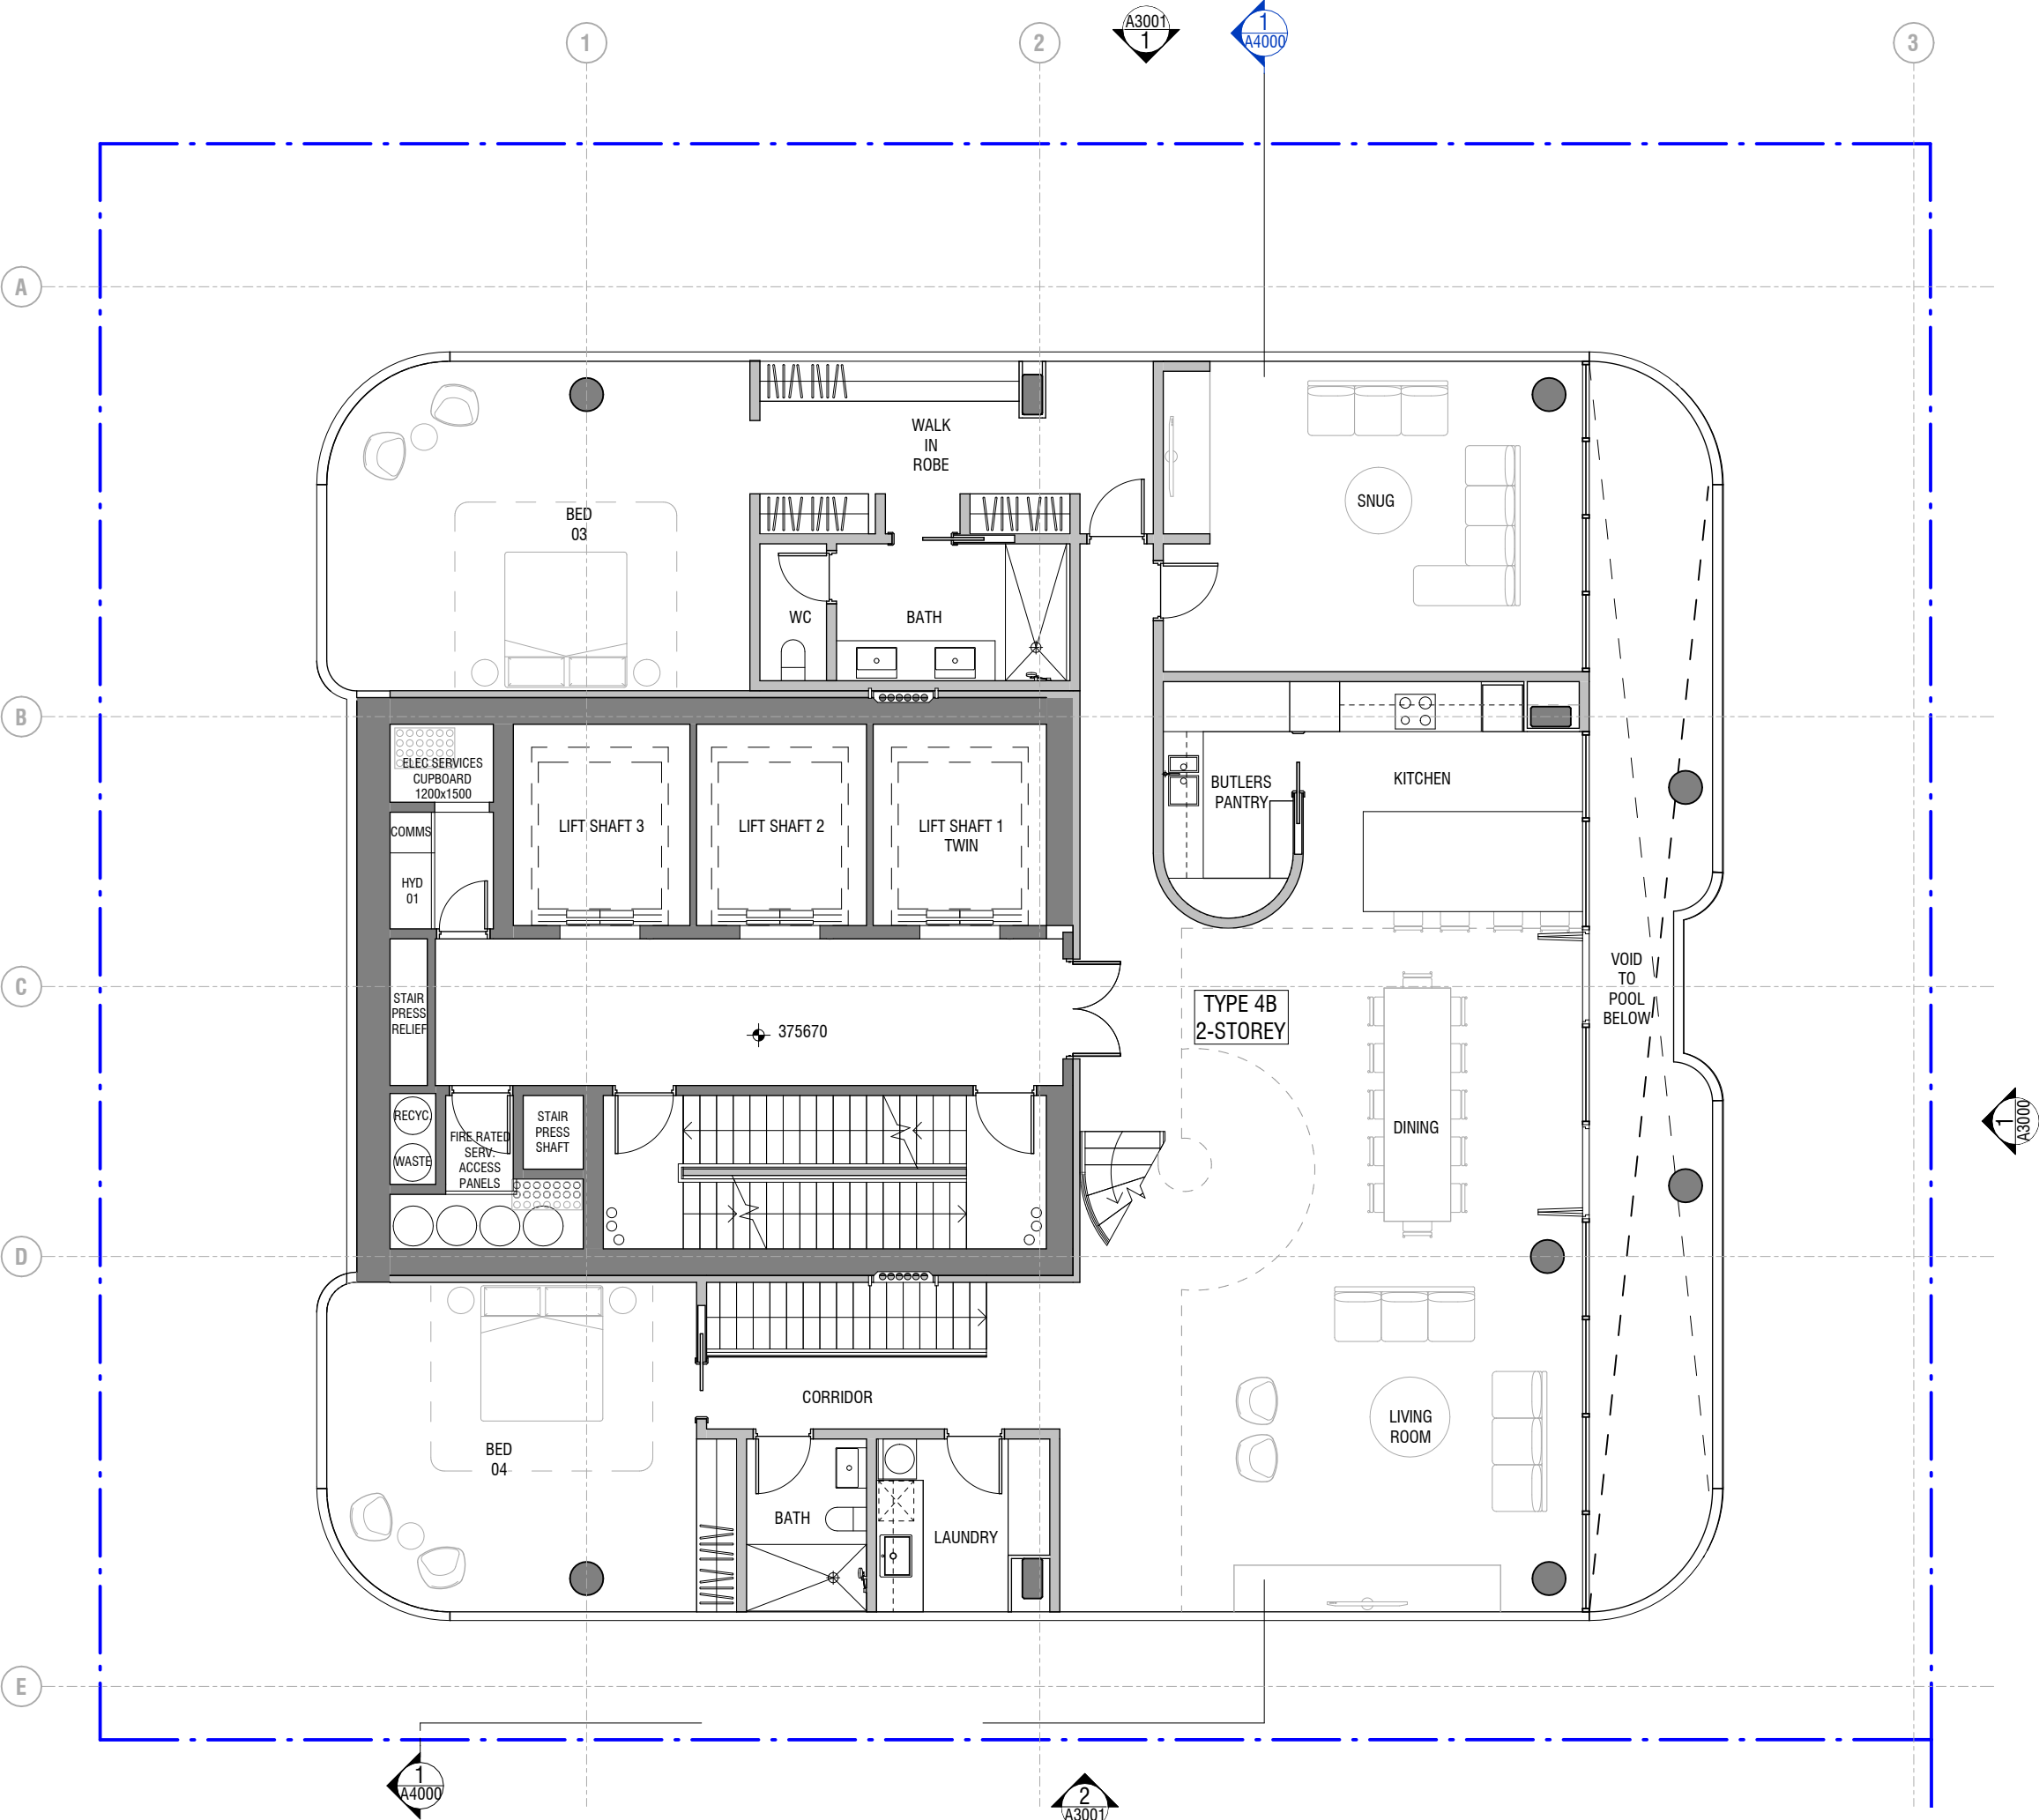

REV	DESCRIPTION	DATE	CHK
TP 1	FOR PLANNING	31.08.22	DA

NOT FOR CONSTRUCTION

THIS DRAWING IS TO BE READ IN CONJUNCTION WITH ALL OTHER CONTRACT DOCUMENTS. THE CONTRACTOR IS RESPONSIBLE FOR CONFIRMATION THAT ALL DIMENSIONS, LEVELS & DETAILS ARE CO-ORDINATED PRIOR TO COMMENCEMENT OF THE WORK AND ORDERING OF MATERIALS. ALL DISCREPANCIES ARE TO BE REPORTED TO THE ARCHITECT FOR RESOLUTION PRIOR TO COMMENCEMENT OF THE WORK.

BKK ARCHITECTS

BKK ARCHITECTS
Wurundjeri Woi-wurrung Country
6/114 Flinders Street, Melbourne VIC 3000
Office +61 3 9671 4555 office@b-k-k.com.au www.b-k-k.com.au
ABN 33 095 283 033

PROJECT
1 & 6 PARK LANE TOWERS
DRAWING TITLE
T1 GA PLAN - APT FLOORPLATE (LVL99)


STREET ADDRESS
SOUTHPORT, QLD
SCALE @ A3
1 : 100

JOB No.
BKK454
DATE
31/08/2022
REV
TP1
DRAWING No.
A199

FOR INFORMATION ONLY

APARTMENT TYPE - 4B

LEVEL	DESCRIPTION	NO. OF BEDS.
LEVEL 98	APARTMENT 3-STOREY	0
LEVEL 99	APARTMENT 3-STOREY	2
LEVEL 100	APARTMENT 3-STOREY	2

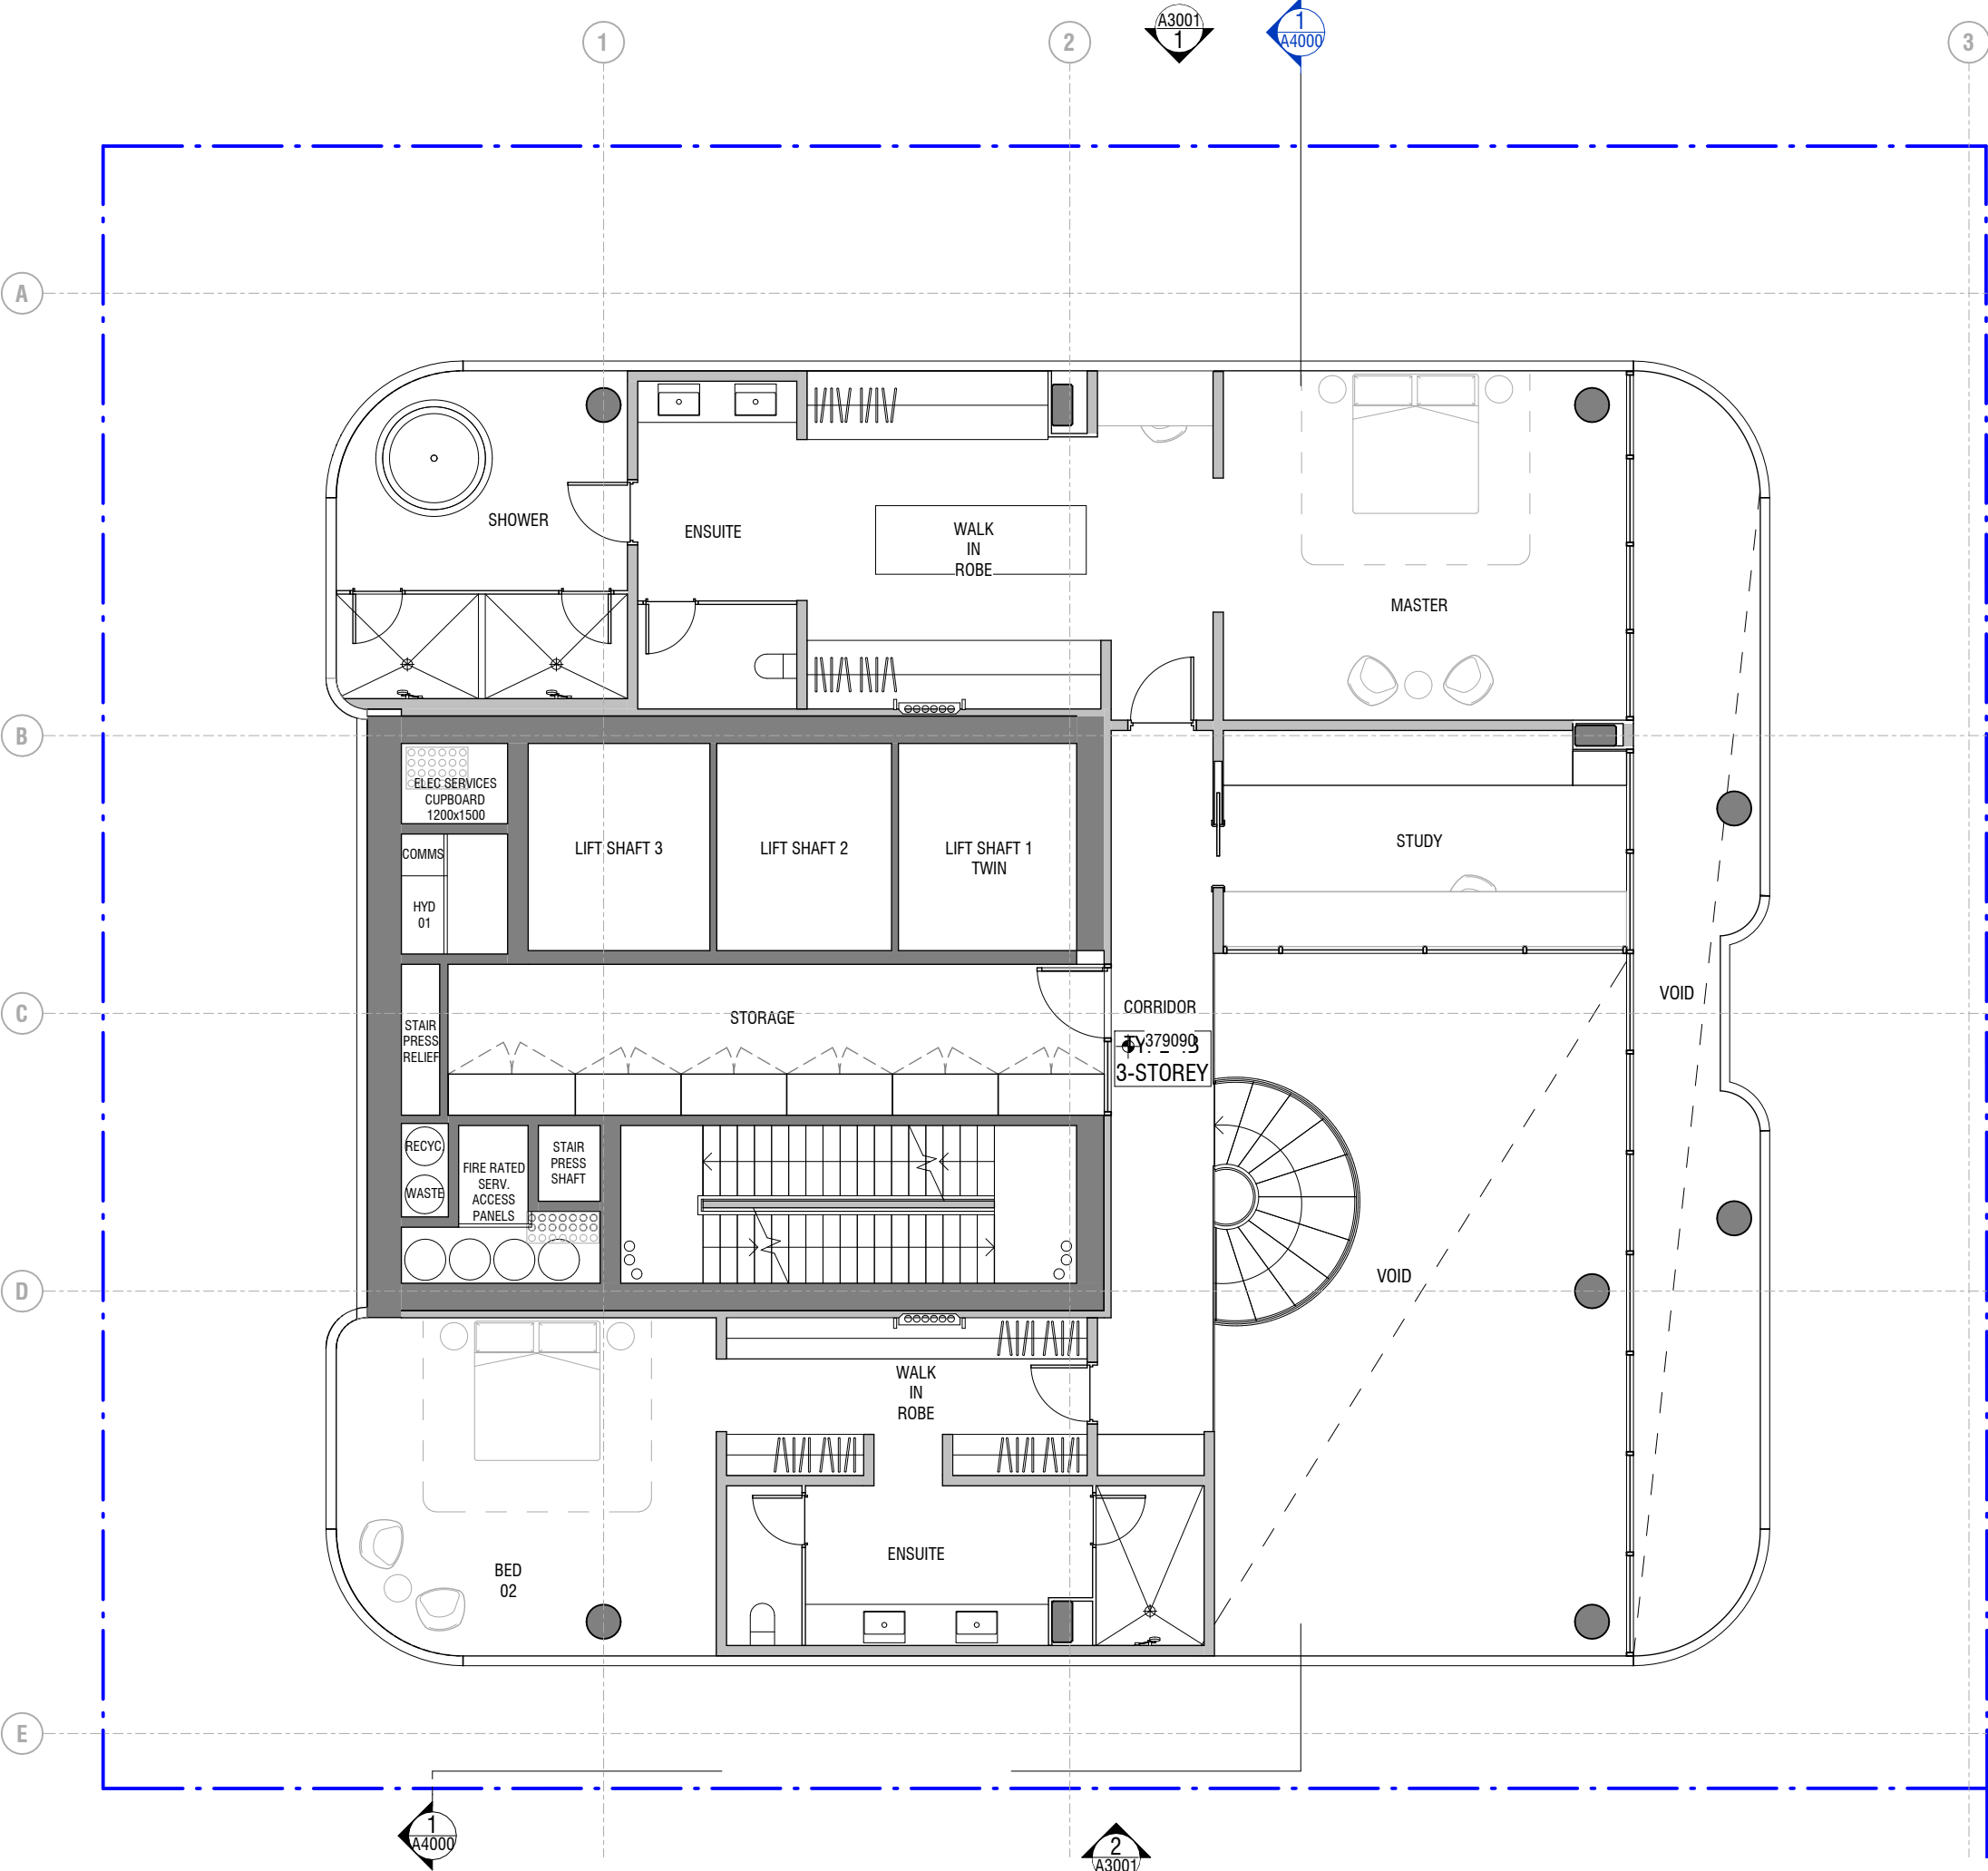

REV	DESCRIPTION	DATE	CHK
TP 1	FOR PLANNING	31.08.22	DA

NOT FOR CONSTRUCTION

THIS DRAWING IS TO BE READ IN CONJUNCTION WITH ALL OTHER CONTRACT DOCUMENTS. THE CONTRACTOR IS RESPONSIBLE FOR CONFIRMATION THAT ALL DIMENSIONS, LEVELS & DETAILS ARE CO-ORDINATED PRIOR TO COMMENCEMENT OF THE WORK AND ORDERING OF MATERIALS. ALL DISCREPANCIES ARE TO BE REPORTED TO THE ARCHITECT FOR RESOLUTION PRIOR TO COMMENCEMENT OF THE WORK.

BKK ARCHITECTS


BKK ARCHITECTS
Wurundjeri Woi-wurrung Country
6/114 Flinders Street, Melbourne VIC 3000
Office +61 3 9671 4555 office@b-k-k.com.au www.b-k-k.com.au
ABN 33 095 283 033

PROJECT
1 & 6 PARK LANE TOWERS
DRAWING TITLE
T1 GA PLAN - APT FLOORPLATE (LVL100)

STREET ADDRESS
SOUTHPORT, QLD
SCALE @ A3
1 : 100

JOB No.
BKK454
DATE
31/08/2022
REV
TP1
DRAWING No.
A1100

FOR INFORMATION ONLY

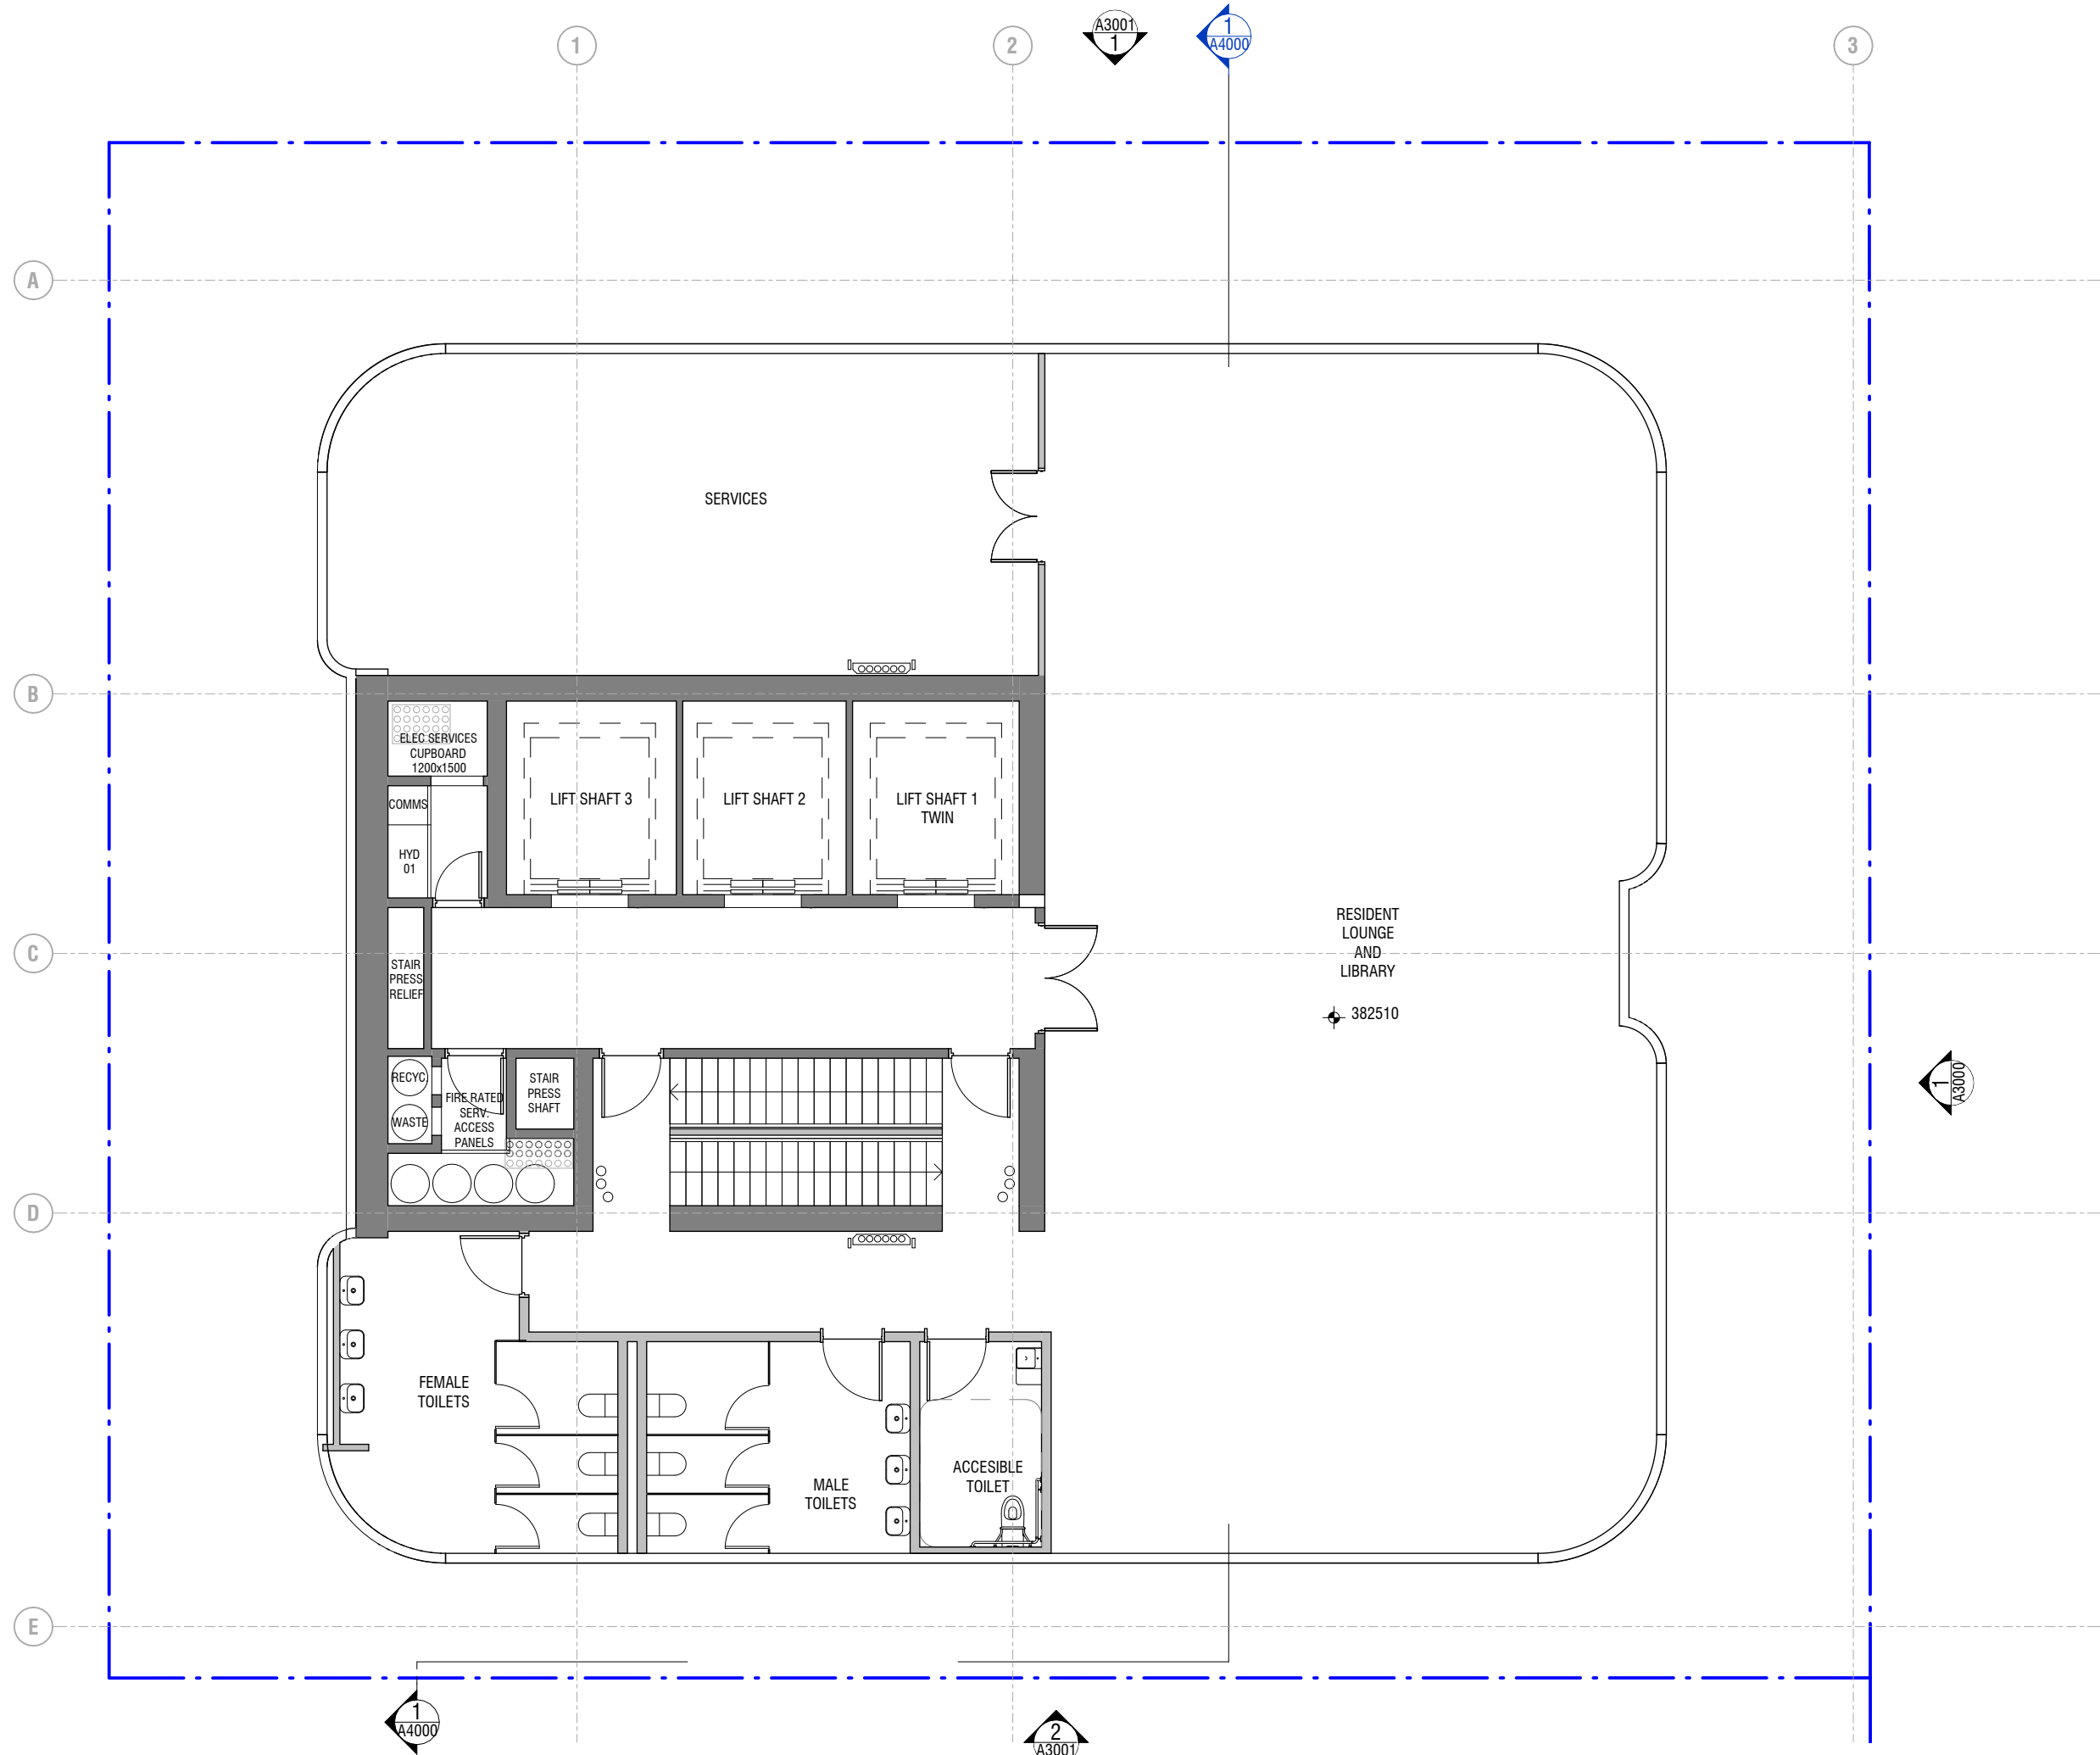

REVISIONS			
TP	REV	DESCRIPTION	DATE
TP 1	FOR PLANNING		31.08.22

NOT FOR CONSTRUCTION

THIS DRAWING IS TO BE READ IN CONJUNCTION WITH ALL OTHER CONTRACT DOCUMENTS. THE CONTRACTOR IS RESPONSIBLE FOR CONFIRMATION THAT ALL DIMENSIONS, LEVELS & DETAILS ARE CO-ORDINATED PRIOR TO COMMENCEMENT OF THE WORK AND ORDERING OF MATERIALS. ALL DISCREPANCIES ARE TO BE REPORTED TO THE ARCHITECT FOR RESOLUTION PRIOR TO COMMENCEMENT OF THE WORK.


BKK ARCHITECTS

BKK ARCHITECTS
Wurundjeri Woi-wurrung Country
6/114 Flinders Street, Melbourne VIC 3000
Office +61 3 9671 4555 office@b-k-k.com.au www.b-k-k.com.au
ABN 33 095 283 033

PROJECT
1 & 6 PARK LANE TOWERS
DRAWING TITLE
T1 - GA PLAN - ROOF TERRACE (LVL101)

STREET ADDRESS
SOUTHPORT, QLD
SCALE @ A3
1 : 100

JOB No.	REV
BKK454	TP1
DATE	DRAWING No.
31/08/2022	A1101

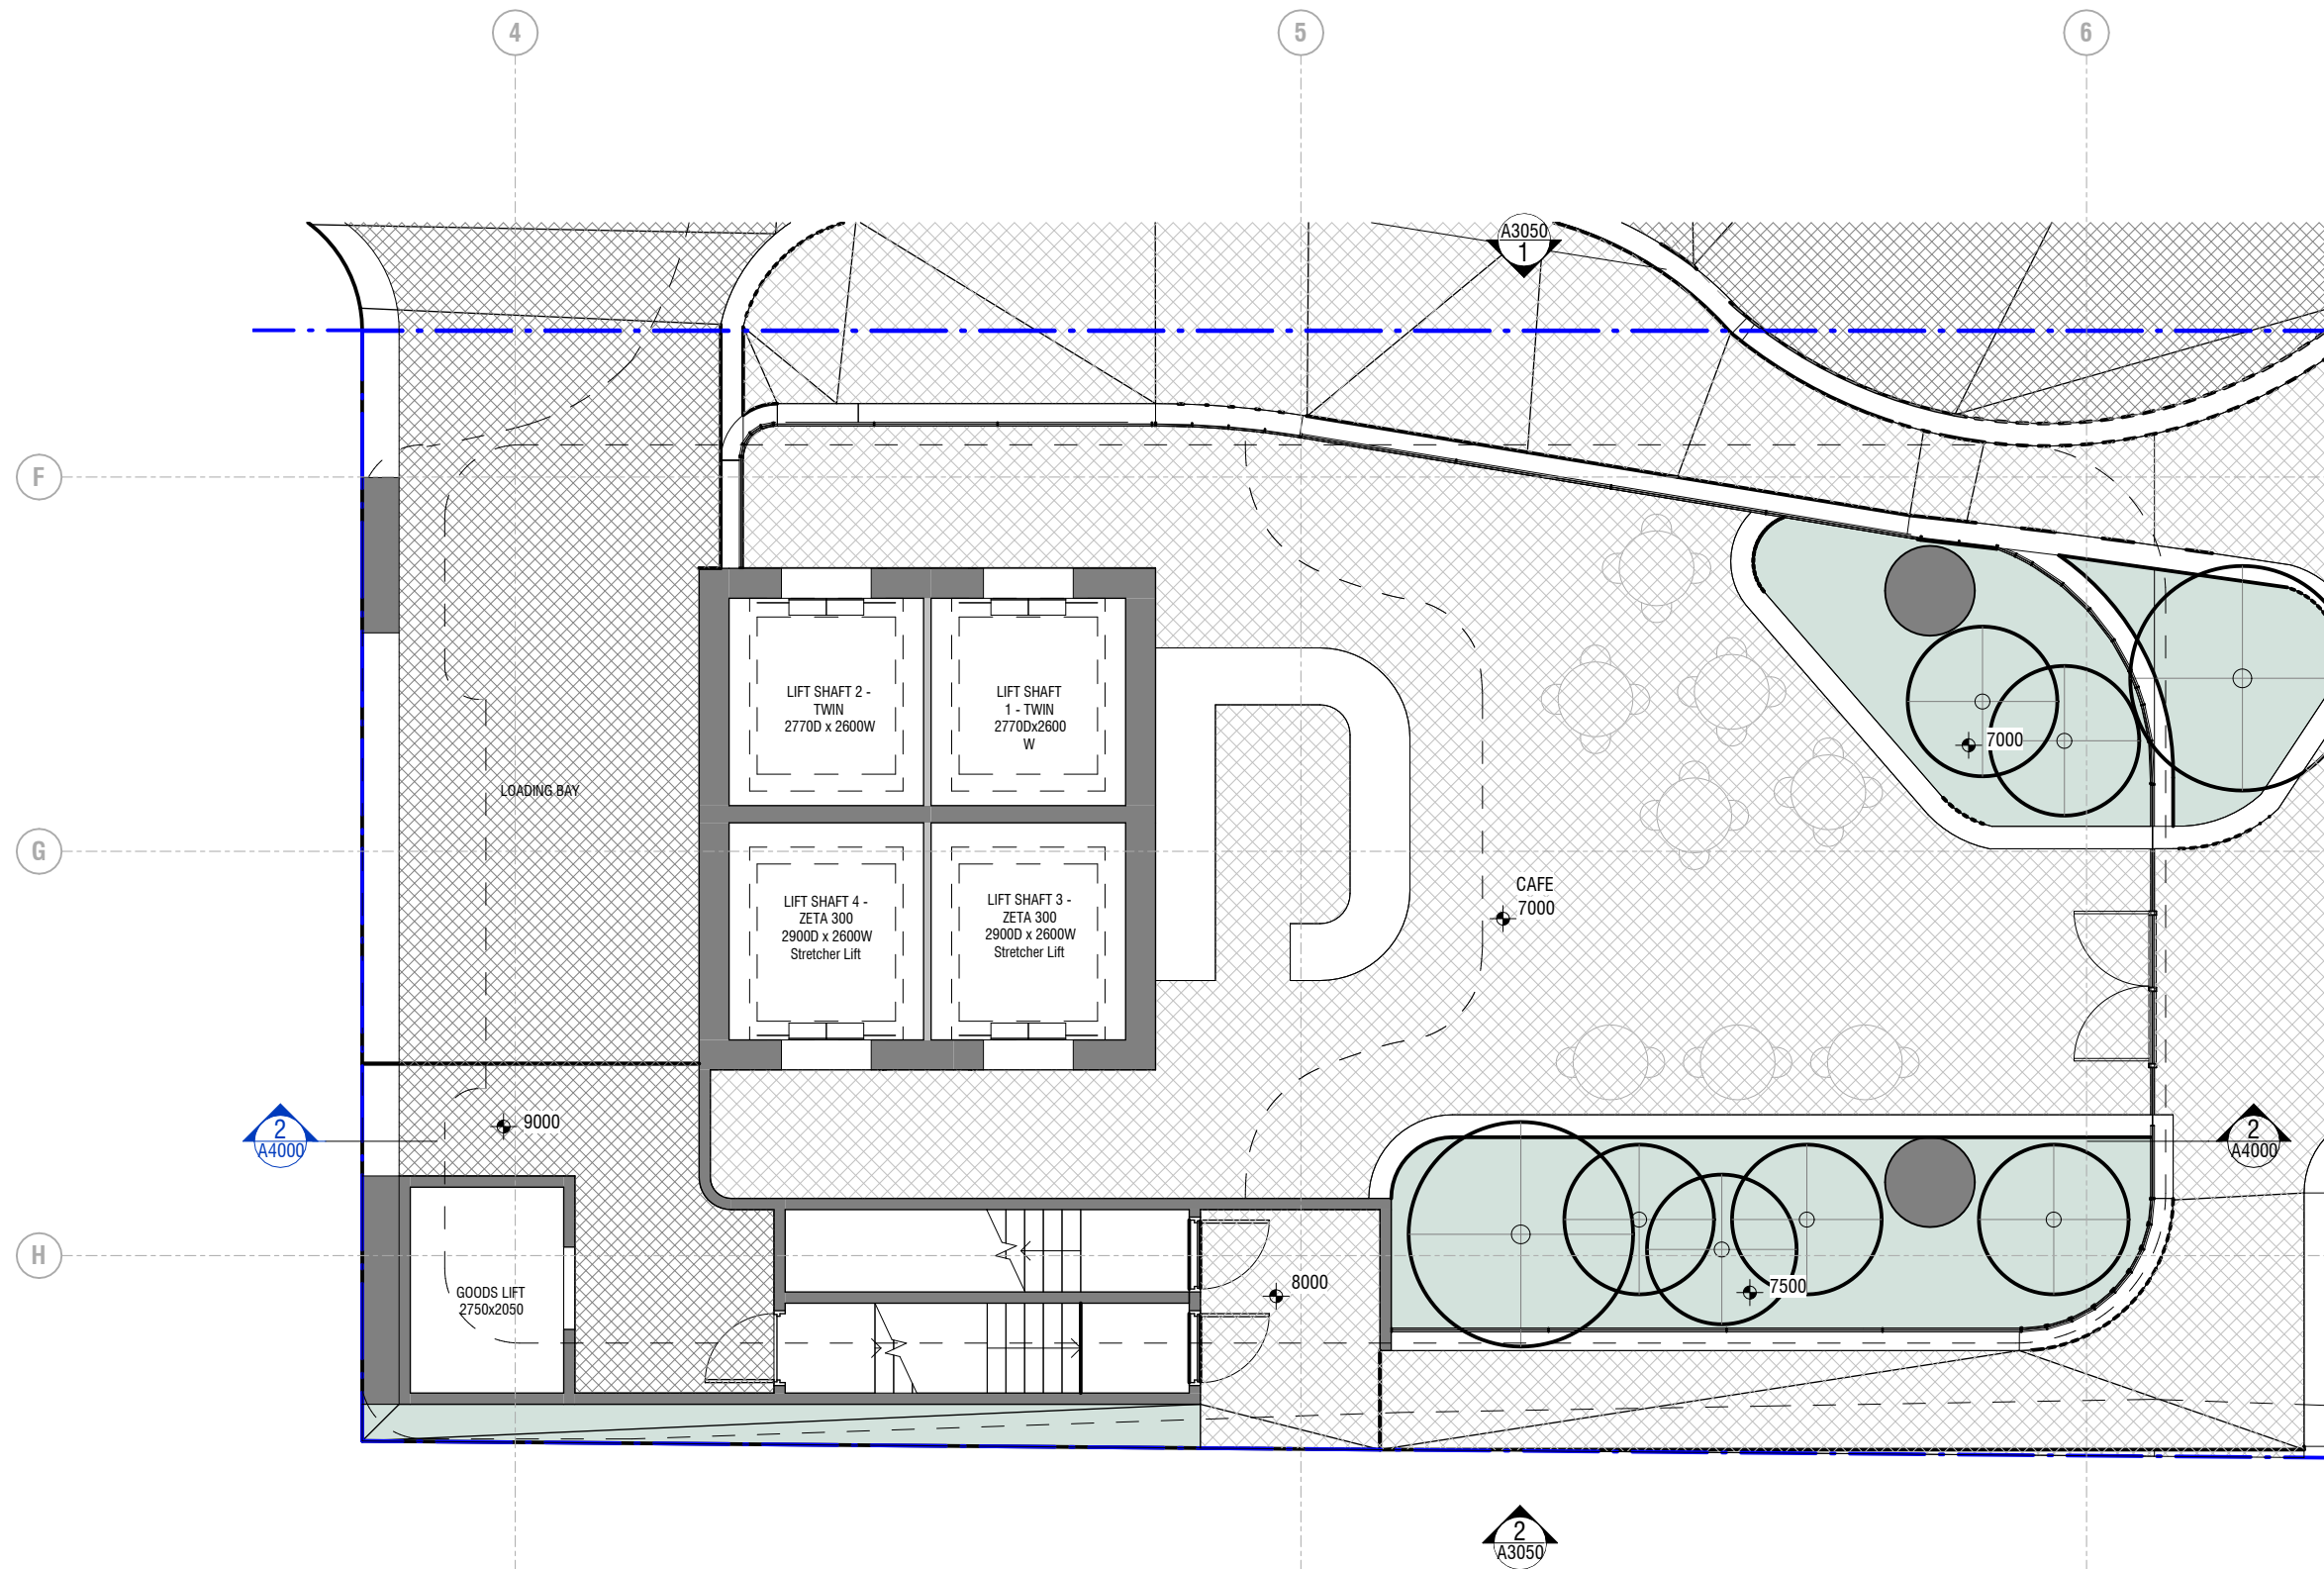

REVISIONS			
TP 1	FOR PLANNING	31.08.22	DA
REV	DESCRIPTION	DATE	CHK

NOT FOR CONSTRUCTION

THIS DRAWING IS TO BE READ IN CONJUNCTION WITH ALL OTHER CONTRACT DOCUMENTS. THE CONTRACTOR IS RESPONSIBLE FOR CONFIRMATION THAT ALL DIMENSIONS, LEVELS & DETAILS ARE CO-ORDINATED PRIOR TO COMMENCEMENT OF THE WORK AND ORDERING OF MATERIALS. ALL DISCREPANCIES ARE TO BE REPORTED TO THE ARCHITECT FOR RESOLUTION PRIOR TO COMMENCEMENT OF THE WORK.


BKK ARCHITECTS

BKK ARCHITECTS
Wurundjeri Woi-wurrung Country
6/114 Flinders Street, Melbourne VIC 3000
Office +61 3 9671 4555 office@b-k-k.com.au www.b-k-k.com.au
ABN 33 095 283 033

PROJECT
1 & 6 PARK LANE TOWERS
DRAWING TITLE
T2 GA PLAN - GROUND FLOOR

STREET ADDRESS
SOUTHPORT, QLD
SCALE @ A3
1 : 100

JOB No.	REV
BKK454	TP1
DATE	DRAWING No.
31/08/2022	A2000

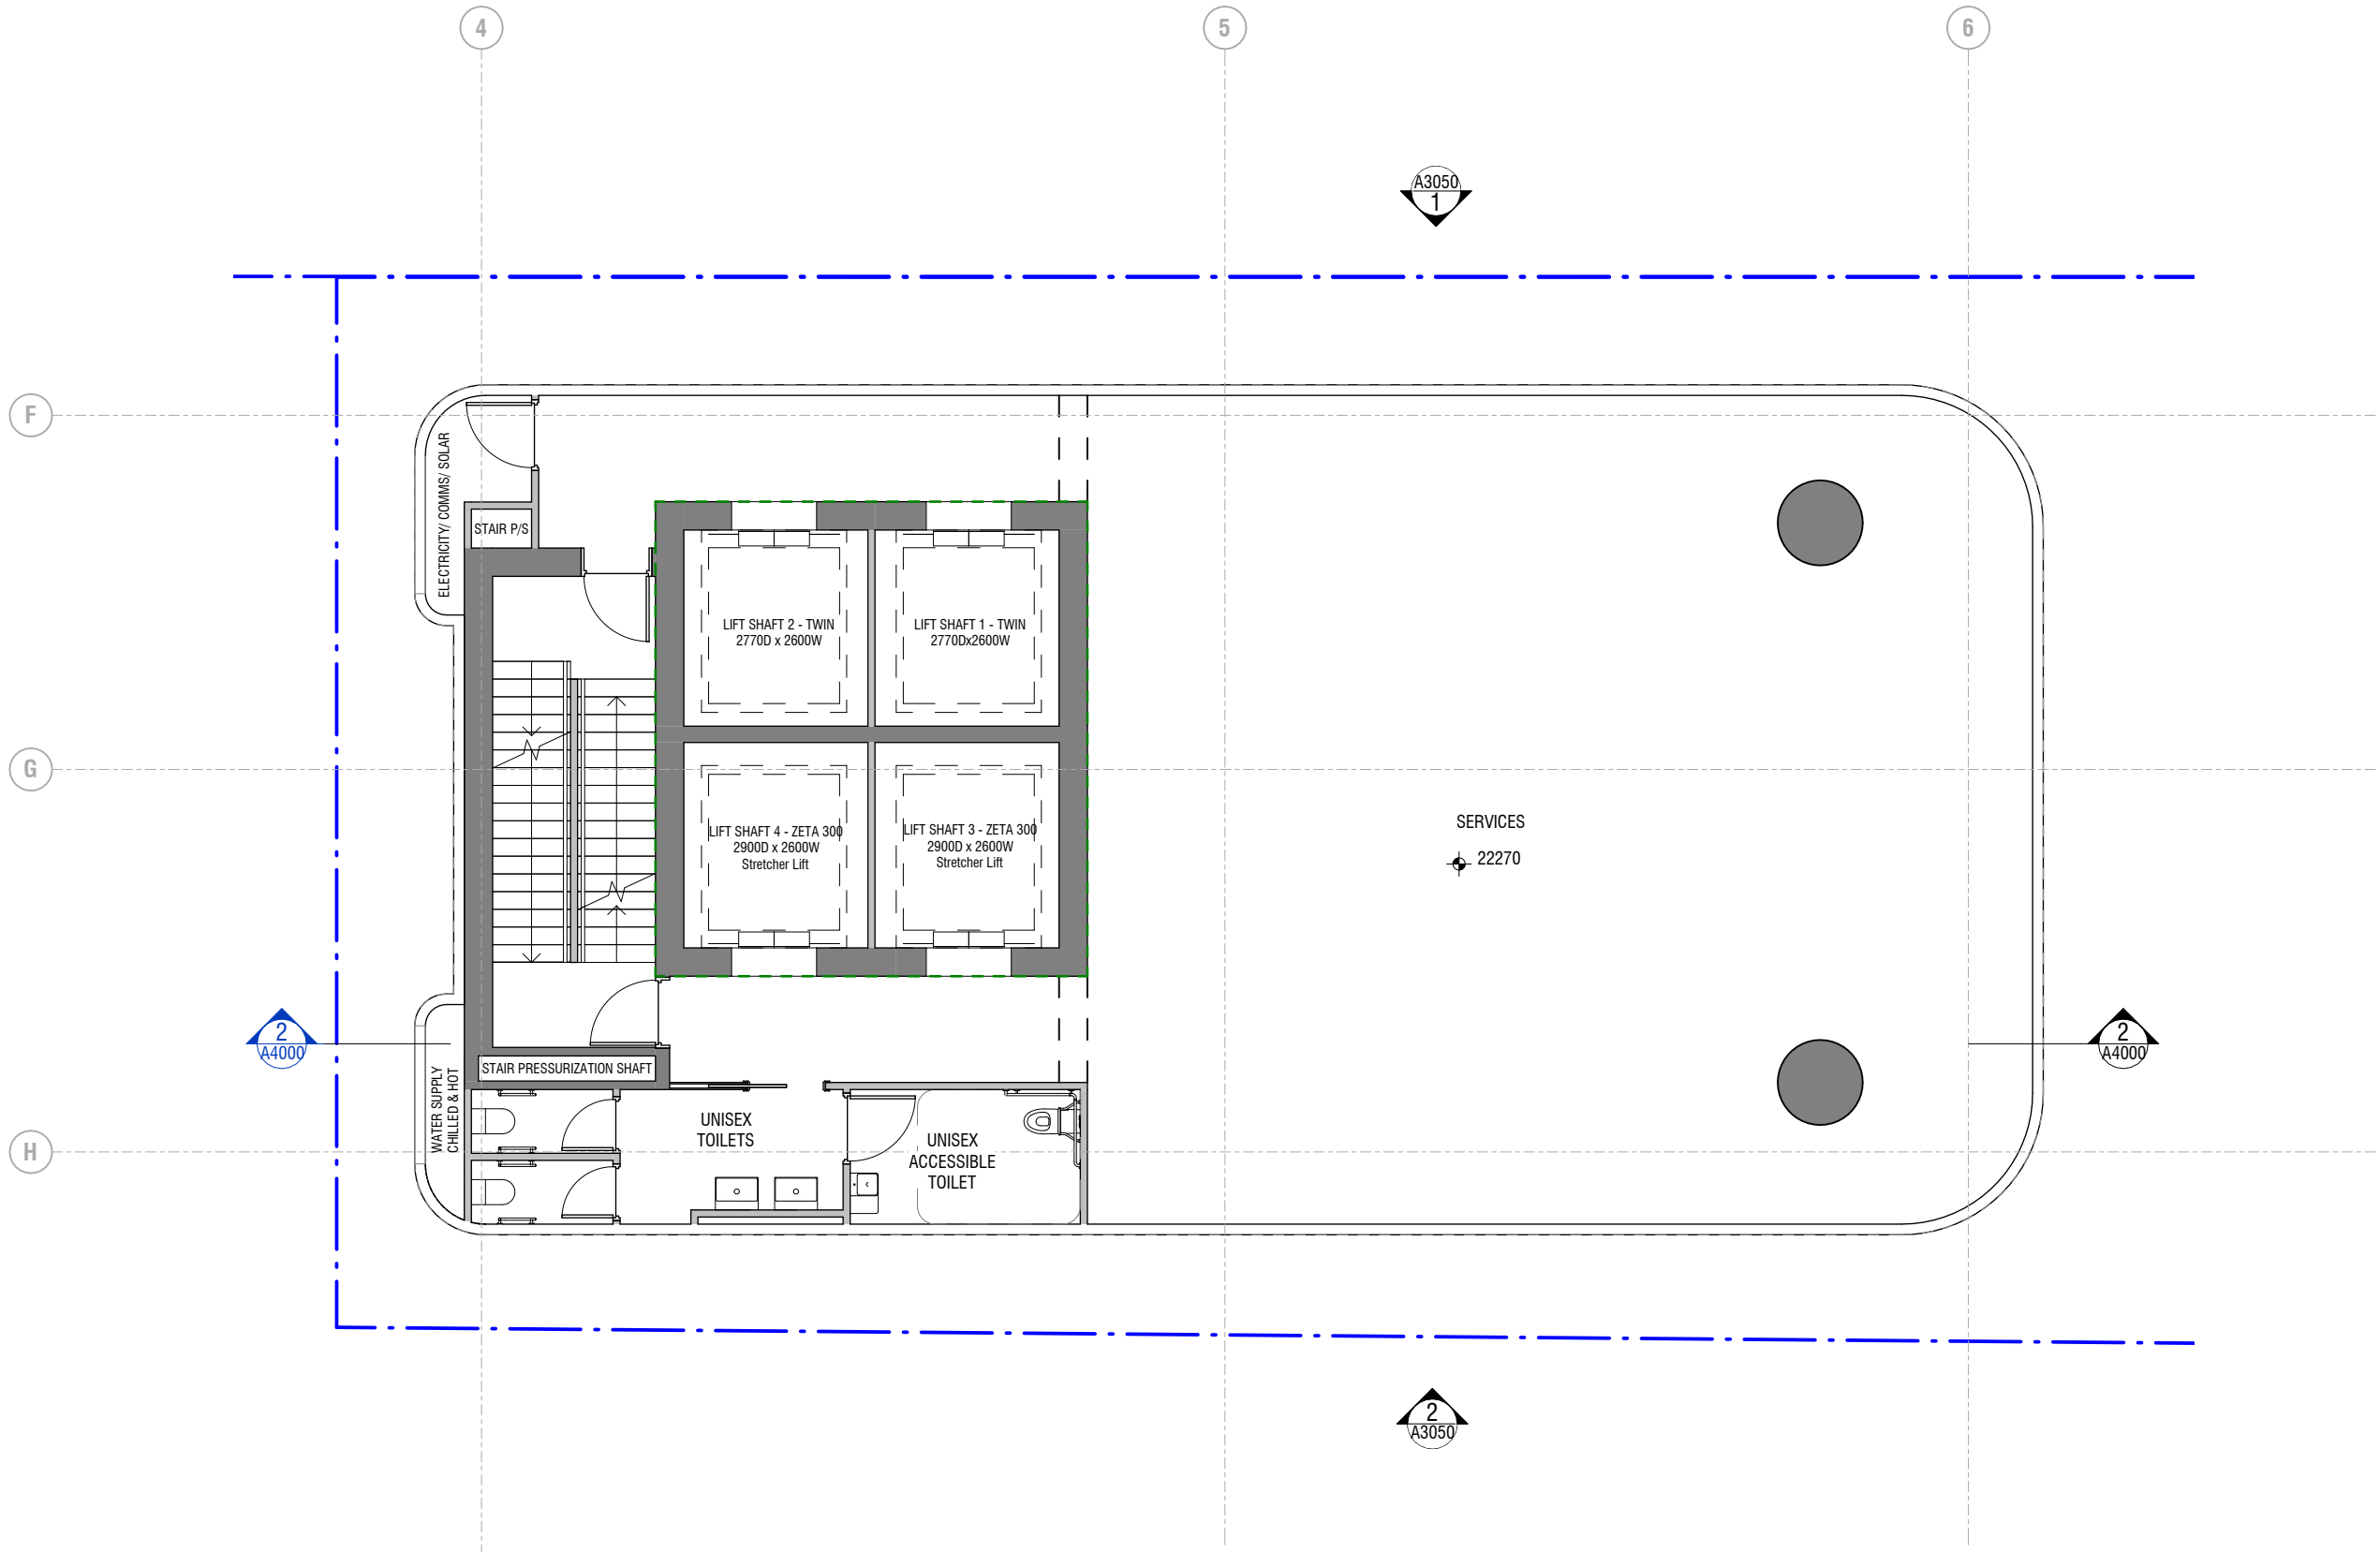

REVISIONS			
TP	REV	DESCRIPTION	DATE
TP 1	1	FOR PLANNING	31.08.22

NOT FOR CONSTRUCTION

THIS DRAWING IS TO BE READ IN CONJUNCTION WITH ALL OTHER CONTRACT DOCUMENTS. THE CONTRACTOR IS RESPONSIBLE FOR CONFIRMATION THAT ALL DIMENSIONS, LEVELS & DETAILS ARE CO-ORDINATED PRIOR TO COMMENCEMENT OF THE WORK AND ORDERING OF MATERIALS. ALL DISCREPANCIES ARE TO BE REPORTED TO THE ARCHITECT FOR RESOLUTION PRIOR TO COMMENCEMENT OF THE WORK.


BKK ARCHITECTS

BKK ARCHITECTS
Wurundjeri Woi-wurrung Country
6/114 Flinders Street, Melbourne VIC 3000
Office +61 3 9671 4555 office@b-k-k.com.au www.b-k-k.com.au
ABN 33 095 283 033

PROJECT
1 & 6 PARK LANE TOWERS
DRAWING TITLE
T2 GA PLAN - SERVICE FLOORPLATE (LVL 02)

STREET ADDRESS
SOUTHPORT, QLD
SCALE @ A3
1 : 100

JOB No.	REV
BKK454	TP1
DATE	DRAWING No.
31/08/2022	A2002

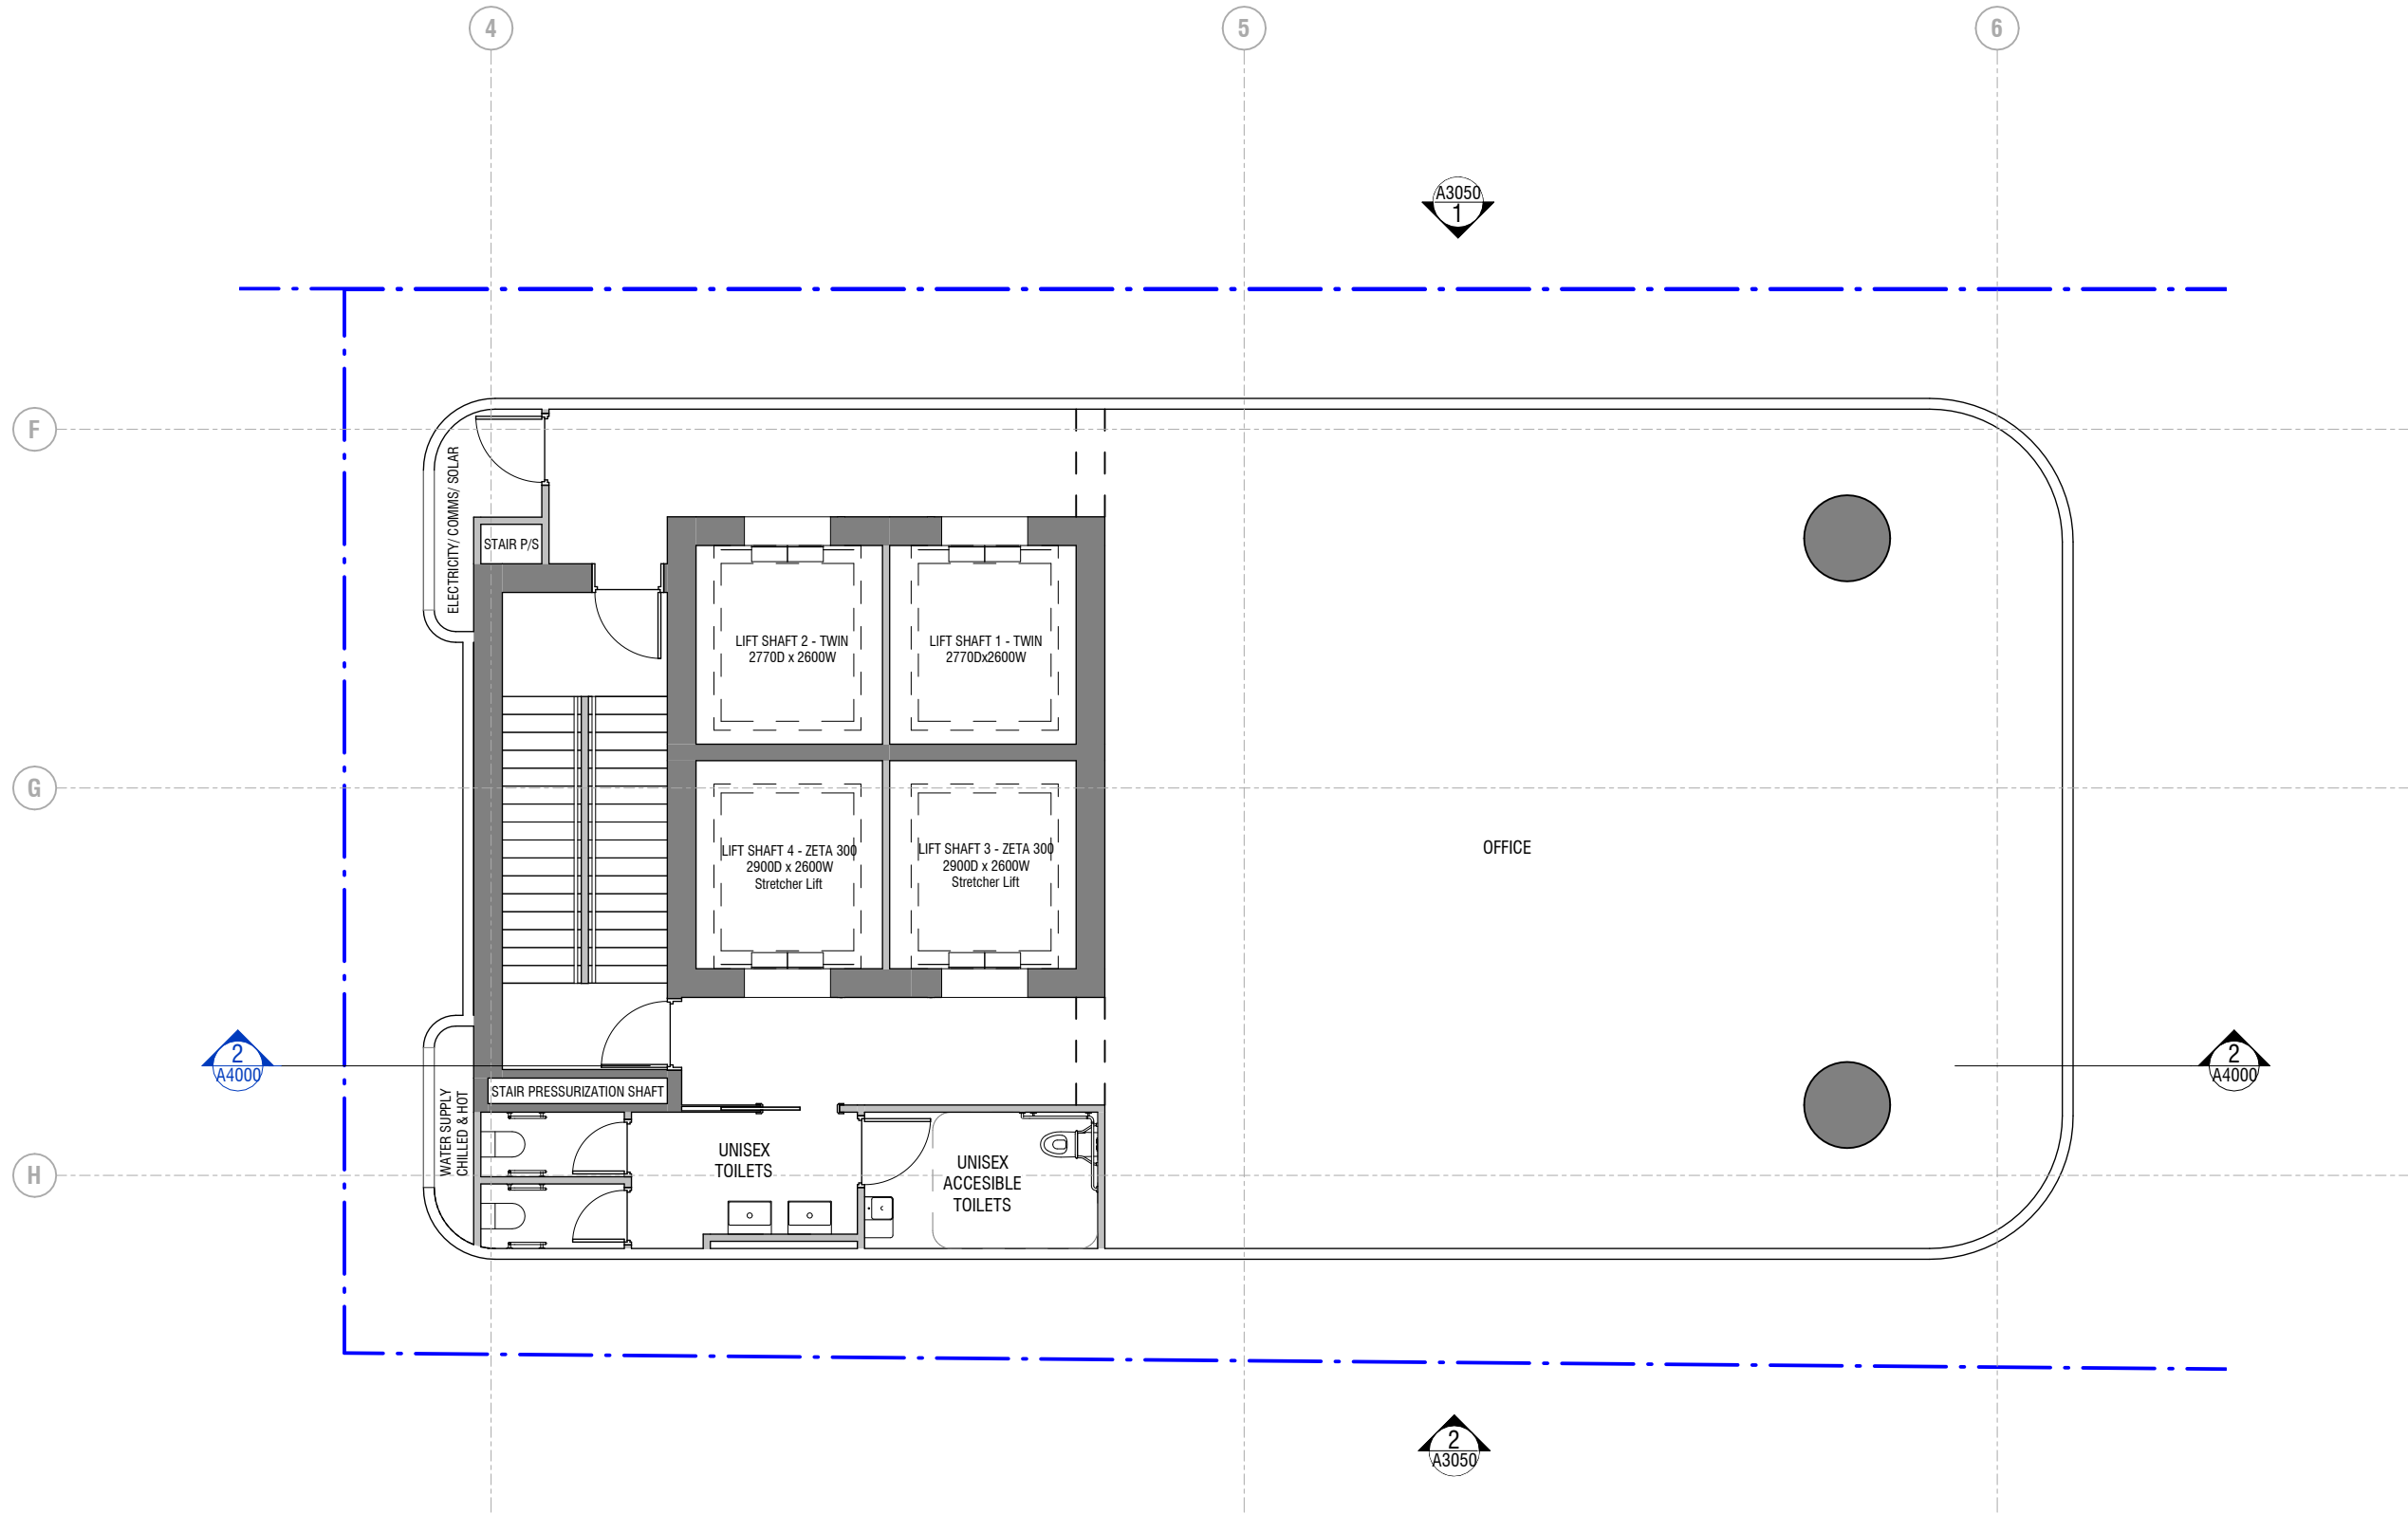

REVISIONS			
TP	REV	DESCRIPTION	DATE
TP 1	FOR PLANNING		31.08.22

NOT FOR CONSTRUCTION

THIS DRAWING IS TO BE READ IN CONJUNCTION WITH ALL OTHER CONTRACT DOCUMENTS. THE CONTRACTOR IS RESPONSIBLE FOR CONFIRMATION THAT ALL DIMENSIONS, LEVELS & DETAILS ARE CO-ORDINATED PRIOR TO COMMENCEMENT OF THE WORK AND ORDERING OF MATERIALS. ALL DISCREPANCIES ARE TO BE REPORTED TO THE ARCHITECT FOR RESOLUTION PRIOR TO COMMENCEMENT OF THE WORK.


BKK ARCHITECTS

BKK ARCHITECTS
Wurundjeri Woi-Wurung Country
6/114 Flinders Street, Melbourne VIC 3000
Office +61 3 9671 4555 office@b-k-k.com.au www.b-k-k.com.au
ABN 33 095 283 033

PROJECT
1 & 6 PARK LANE TOWERS
DRAWING TITLE
T2 GA PLAN - COM FLOORPLATE (LVL 03-21)

STREET ADDRESS
SOUTHPORT, QLD
SCALE @ A3
1 : 100

JOB No.
BKK454
DATE
31/08/2022
REV
TP1
DRAWING No.
A2003

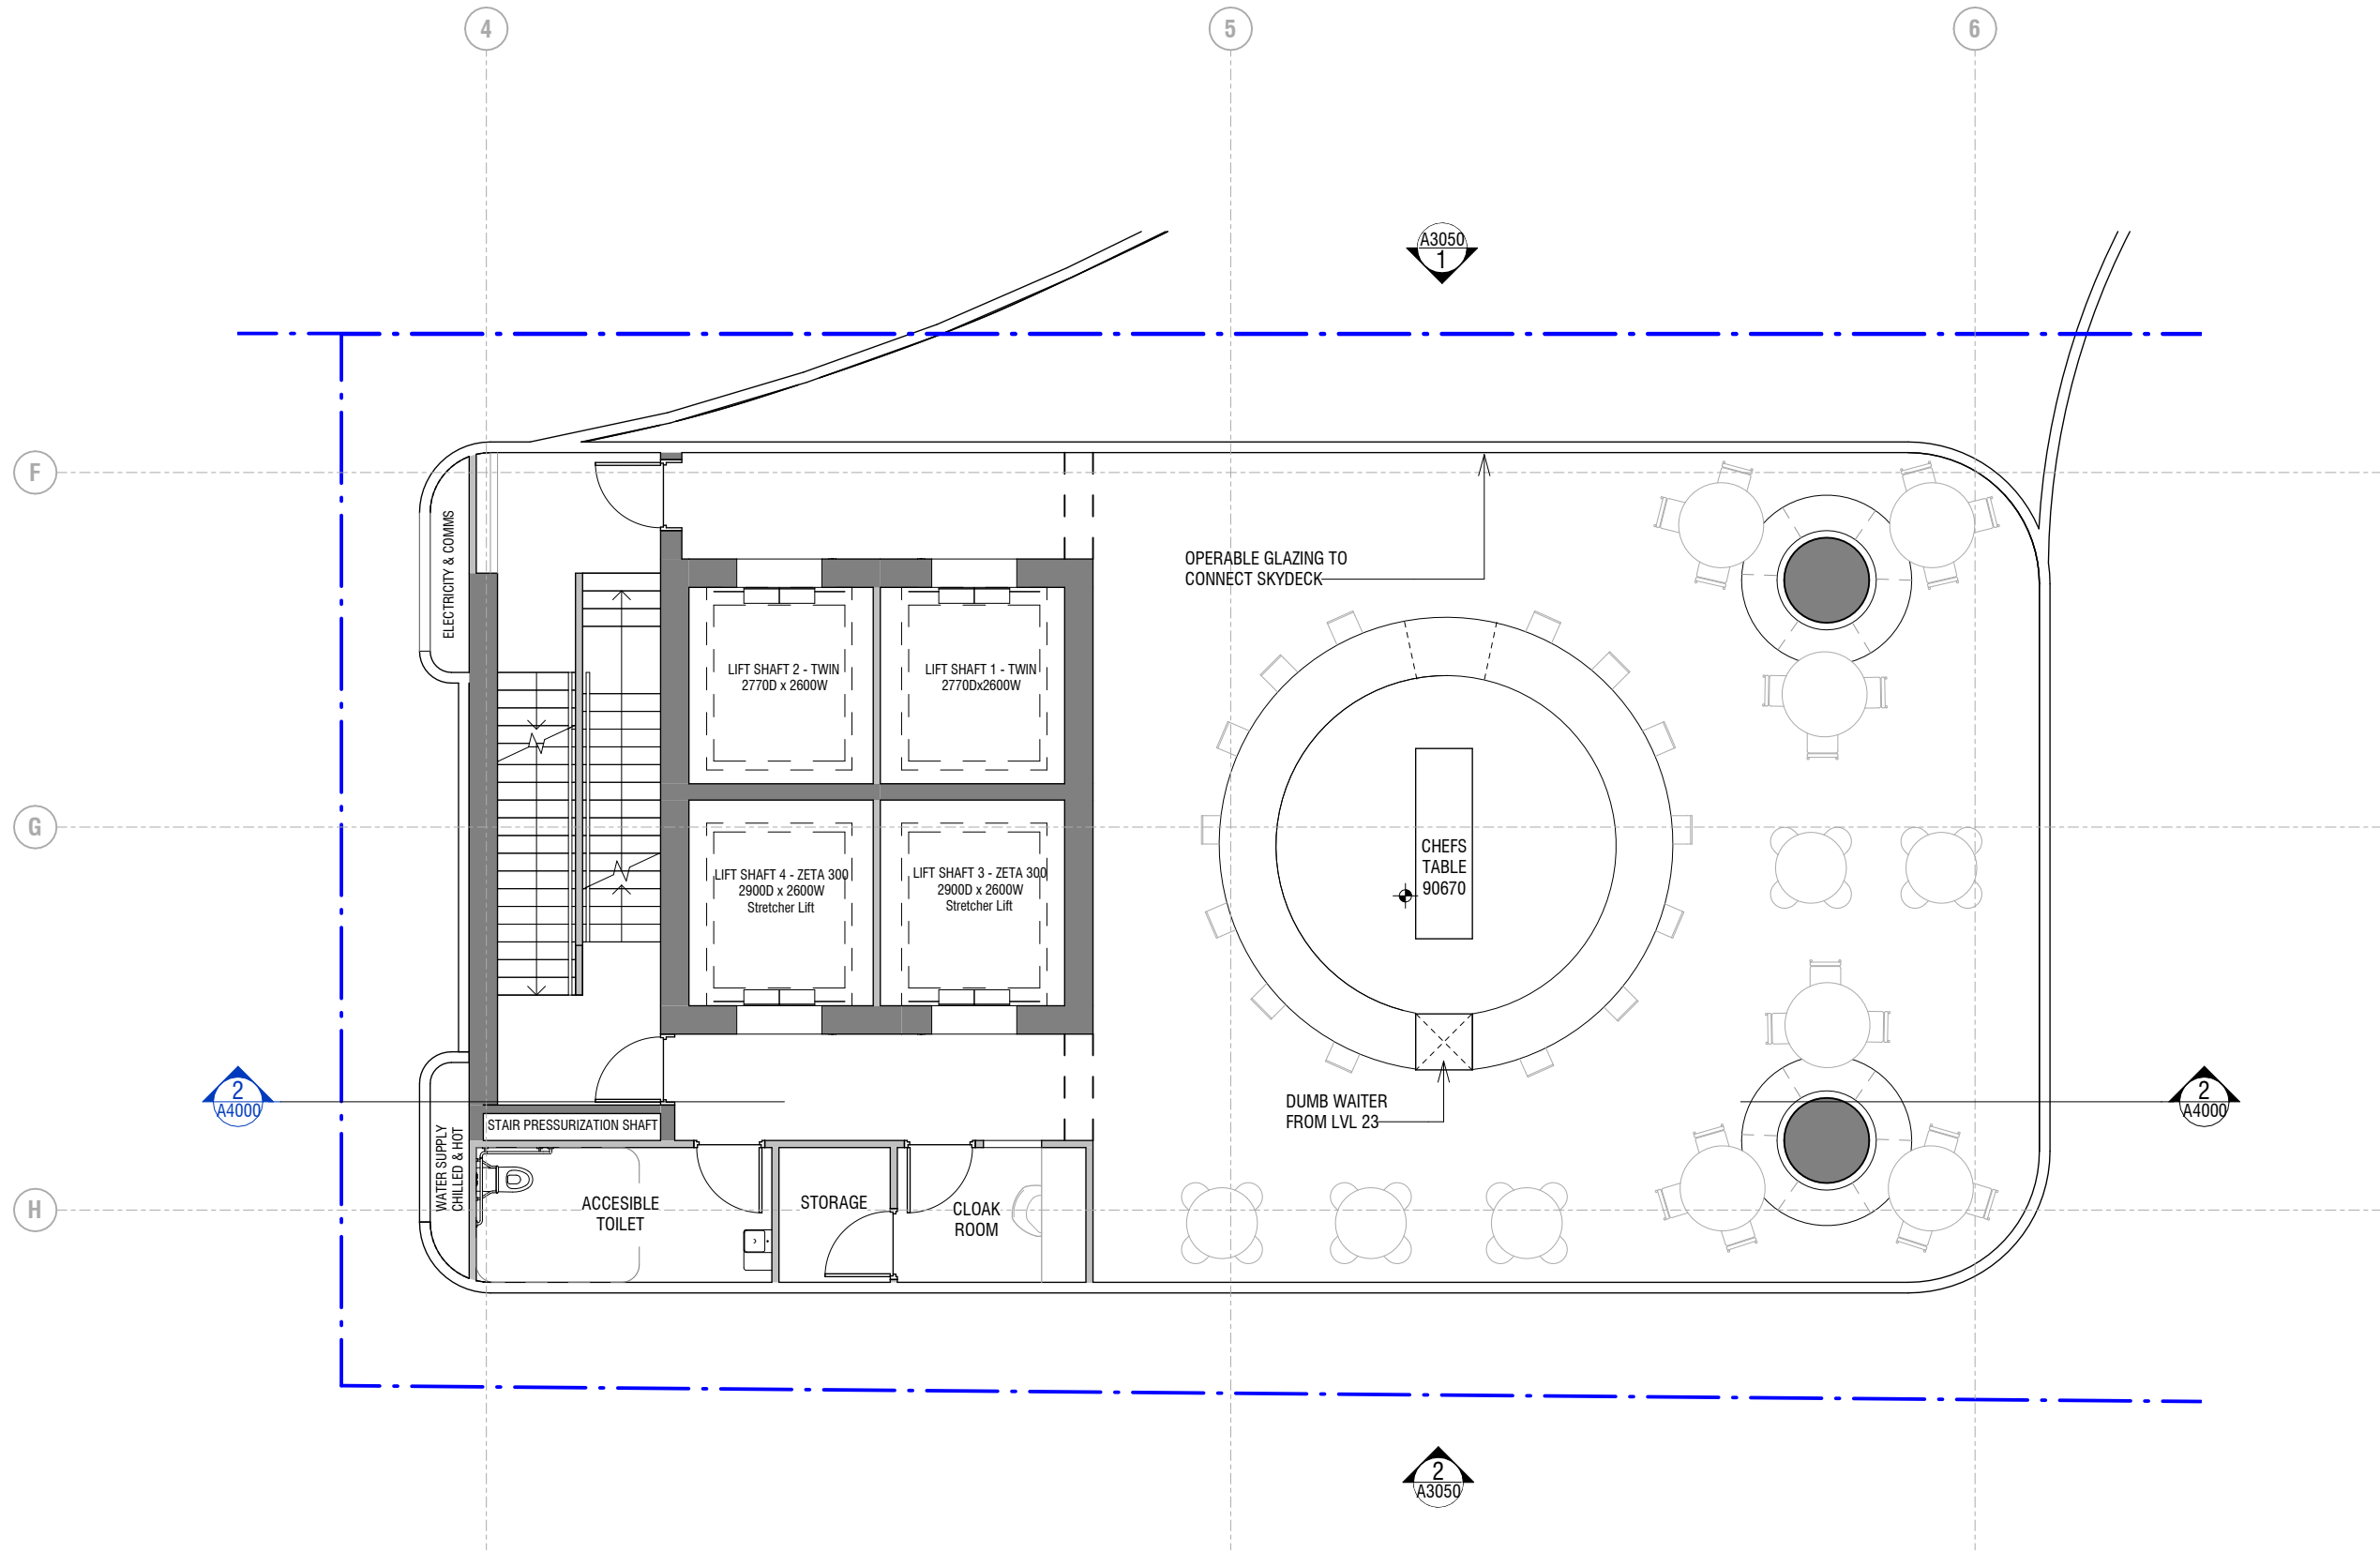

REVISIONS			
TP	REV	DESCRIPTION	DATE
TP 1	FOR PLANNING		31.08.22

NOT FOR CONSTRUCTION

THIS DRAWING IS TO BE READ IN CONJUNCTION WITH ALL OTHER CONTRACT DOCUMENTS. THE CONTRACTOR IS RESPONSIBLE FOR CONFIRMATION THAT ALL DIMENSIONS, LEVELS & DETAILS ARE CO-ORDINATED PRIOR TO COMMENCEMENT OF THE WORK AND ORDERING OF MATERIALS. ALL DISCREPANCIES ARE TO BE REPORTED TO THE ARCHITECT FOR RESOLUTION PRIOR TO COMMENCEMENT OF THE WORK.


BKK ARCHITECTS

BKK ARCHITECTS
Wurundjeri Woi-wurrung Country
6/114 Flinders Street, Melbourne VIC 3000
Office +61 3 9671 4555 office@b-k-k.com.au www.b-k-k.com.au
ABN 33 095 283 033

PROJECT
1 & 6 PARK LANE TOWERS
DRAWING TITLE
T2 GA PLAN - SERVICE FLOORPLATE (LVL 22)

STREET ADDRESS
SOUTHPORT, QLD
SCALE @ A3
1 : 100

JOB No.
BKK454
DATE
31/08/2022
REV
TP1
DRAWING No.
A2022

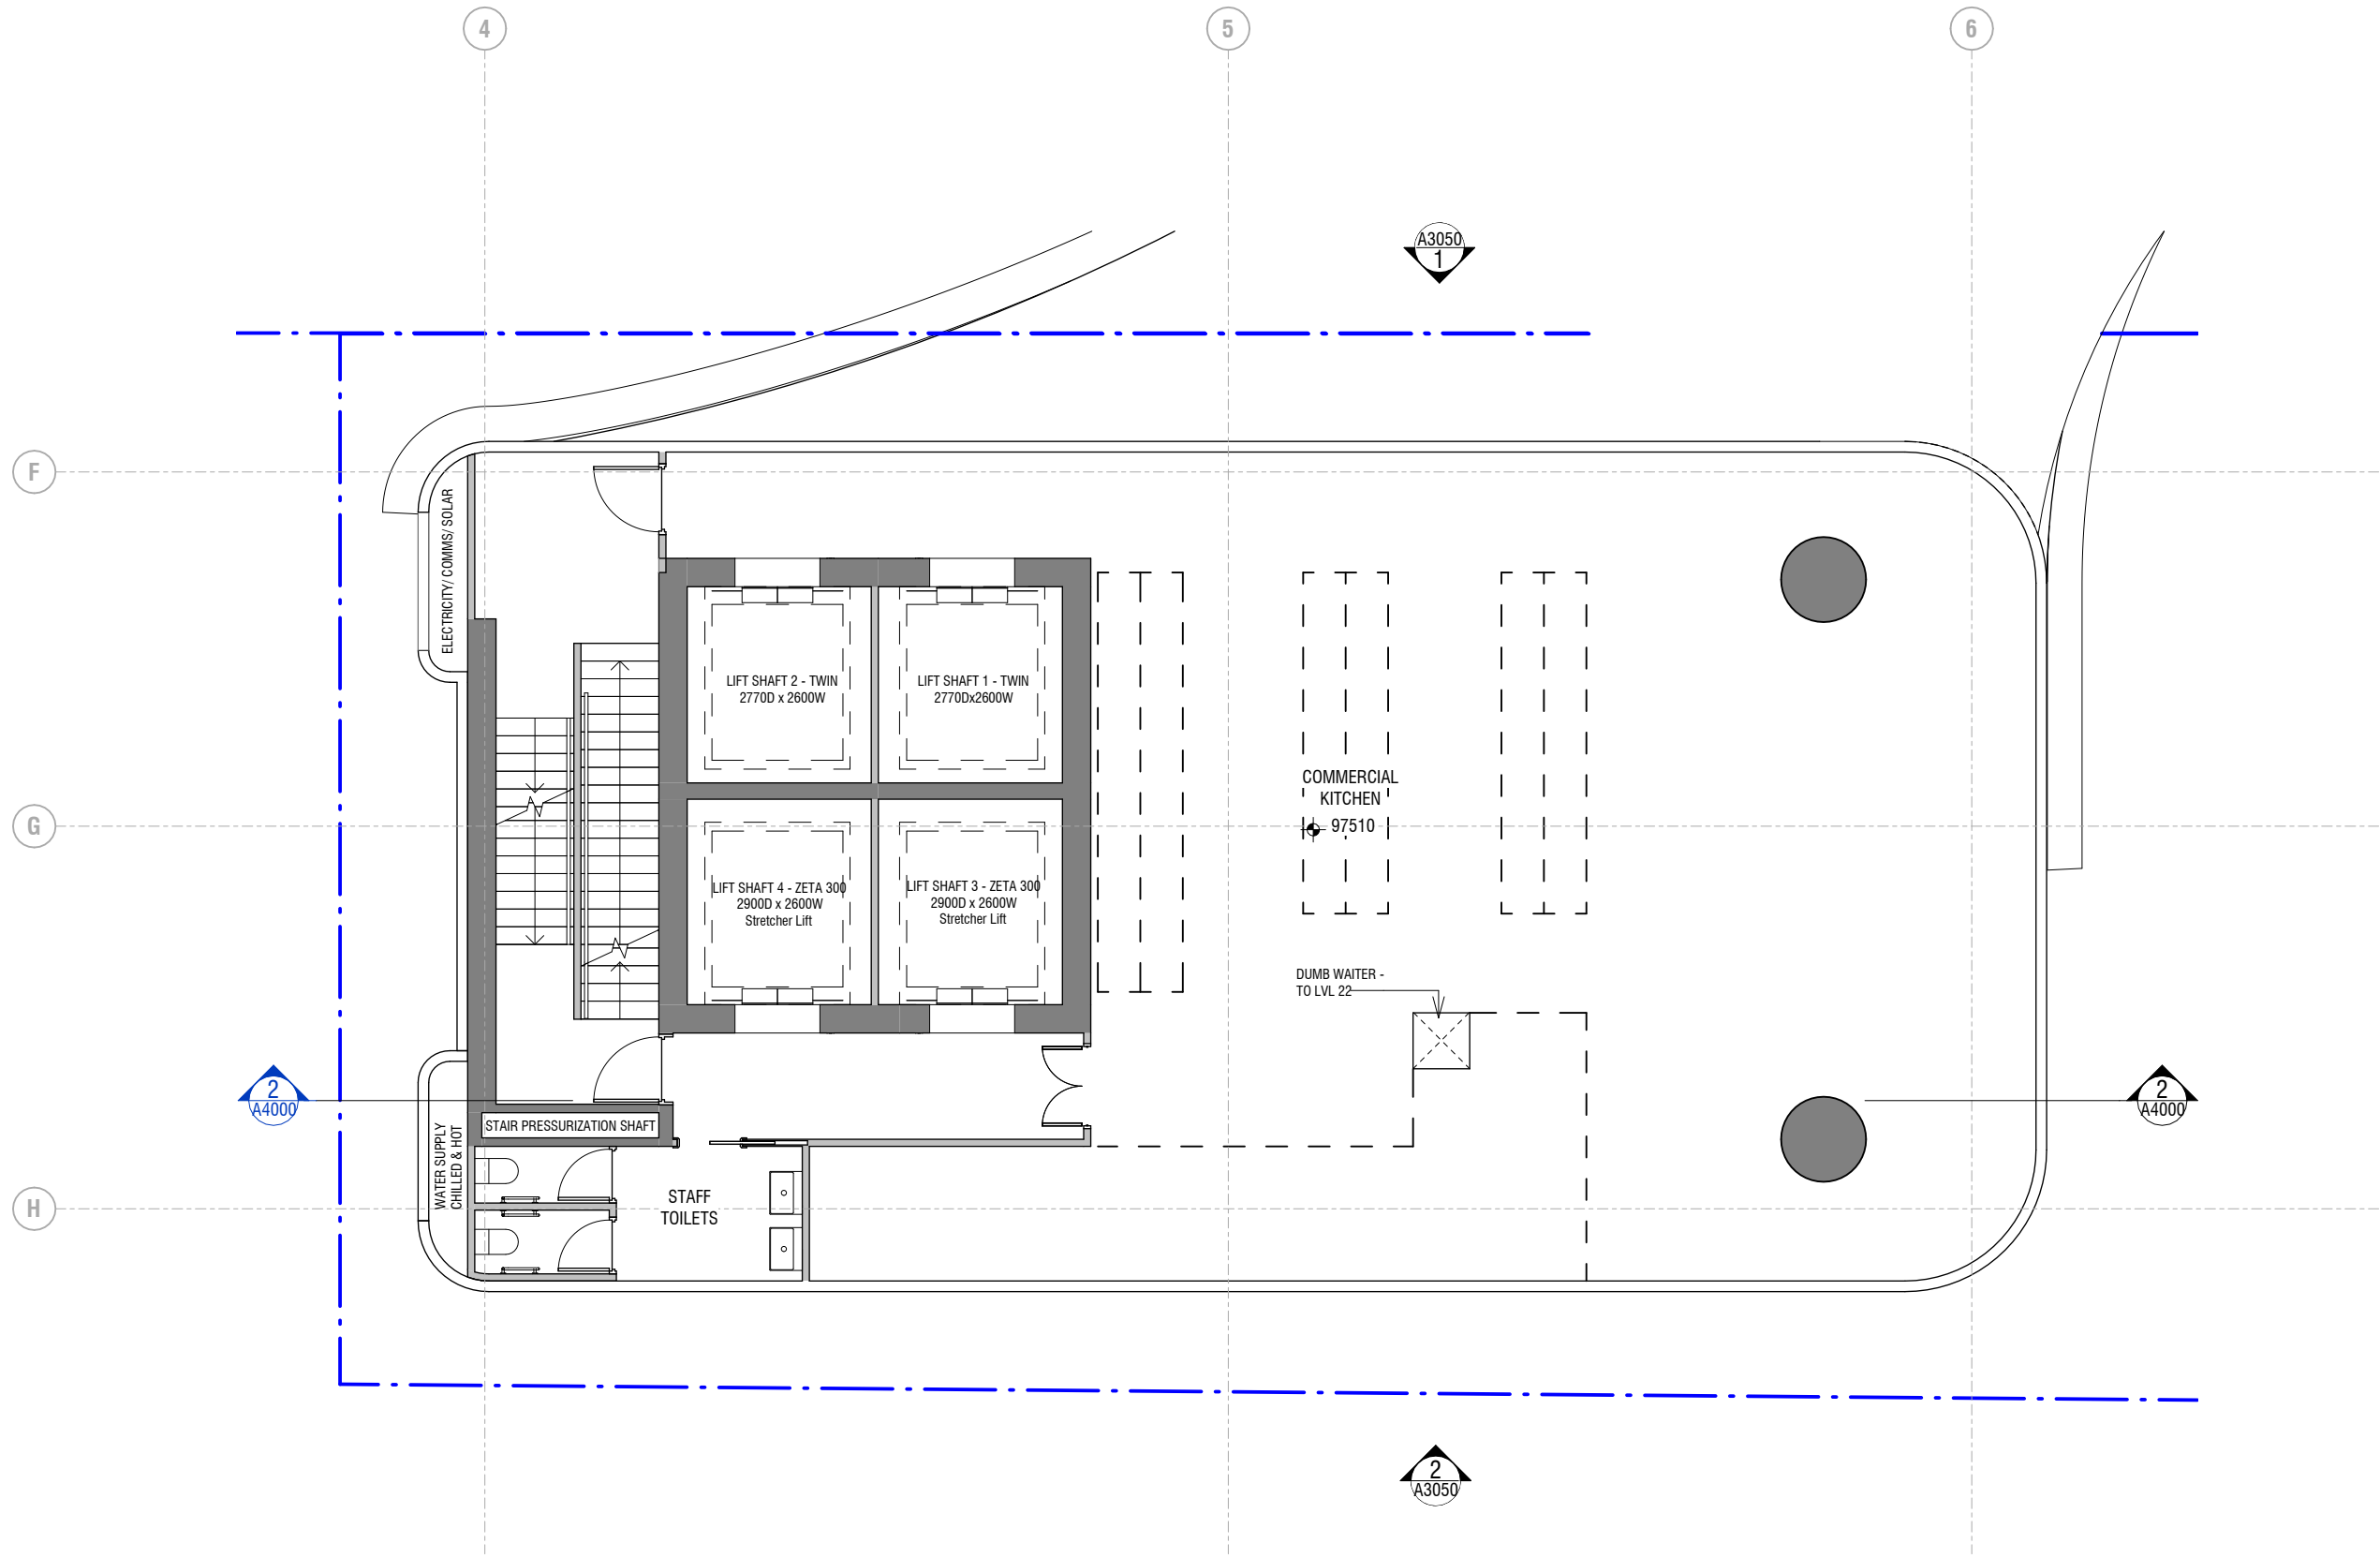

REVISIONS			
TP	REV	DESCRIPTION	DATE
TP 1	FOR PLANNING		31.08.22

NOT FOR CONSTRUCTION

THIS DRAWING IS TO BE READ IN CONJUNCTION WITH ALL OTHER CONTRACT DOCUMENTS. THE CONTRACTOR IS RESPONSIBLE FOR CONFIRMATION THAT ALL DIMENSIONS, LEVELS & DETAILS ARE CO-ORDINATED PRIOR TO COMMENCEMENT OF THE WORK AND ORDERING OF MATERIALS. ALL DISCREPANCIES ARE TO BE REPORTED TO THE ARCHITECT FOR RESOLUTION PRIOR TO COMMENCEMENT OF THE WORK.


BKK ARCHITECTS

BKK ARCHITECTS
Wurundjeri Woi-Wurung Country
6/114 Flinders Street, Melbourne VIC 3000
Office +61 3 9671 4555 office@b-k-k.com.au www.b-k-k.com.au
ABN 33 095 283 033

PROJECT
1 & 6 PARK LANE TOWERS
DRAWING TITLE
T2 GA PLAN - SERVICE FLOORPLATE (LVL 23)

STREET ADDRESS
SOUTHPORT, QLD
SCALE @ A3
1 : 100

JOB No.	REV
BKK454	TP1
DATE	DRAWING No.
31/08/2022	A2023

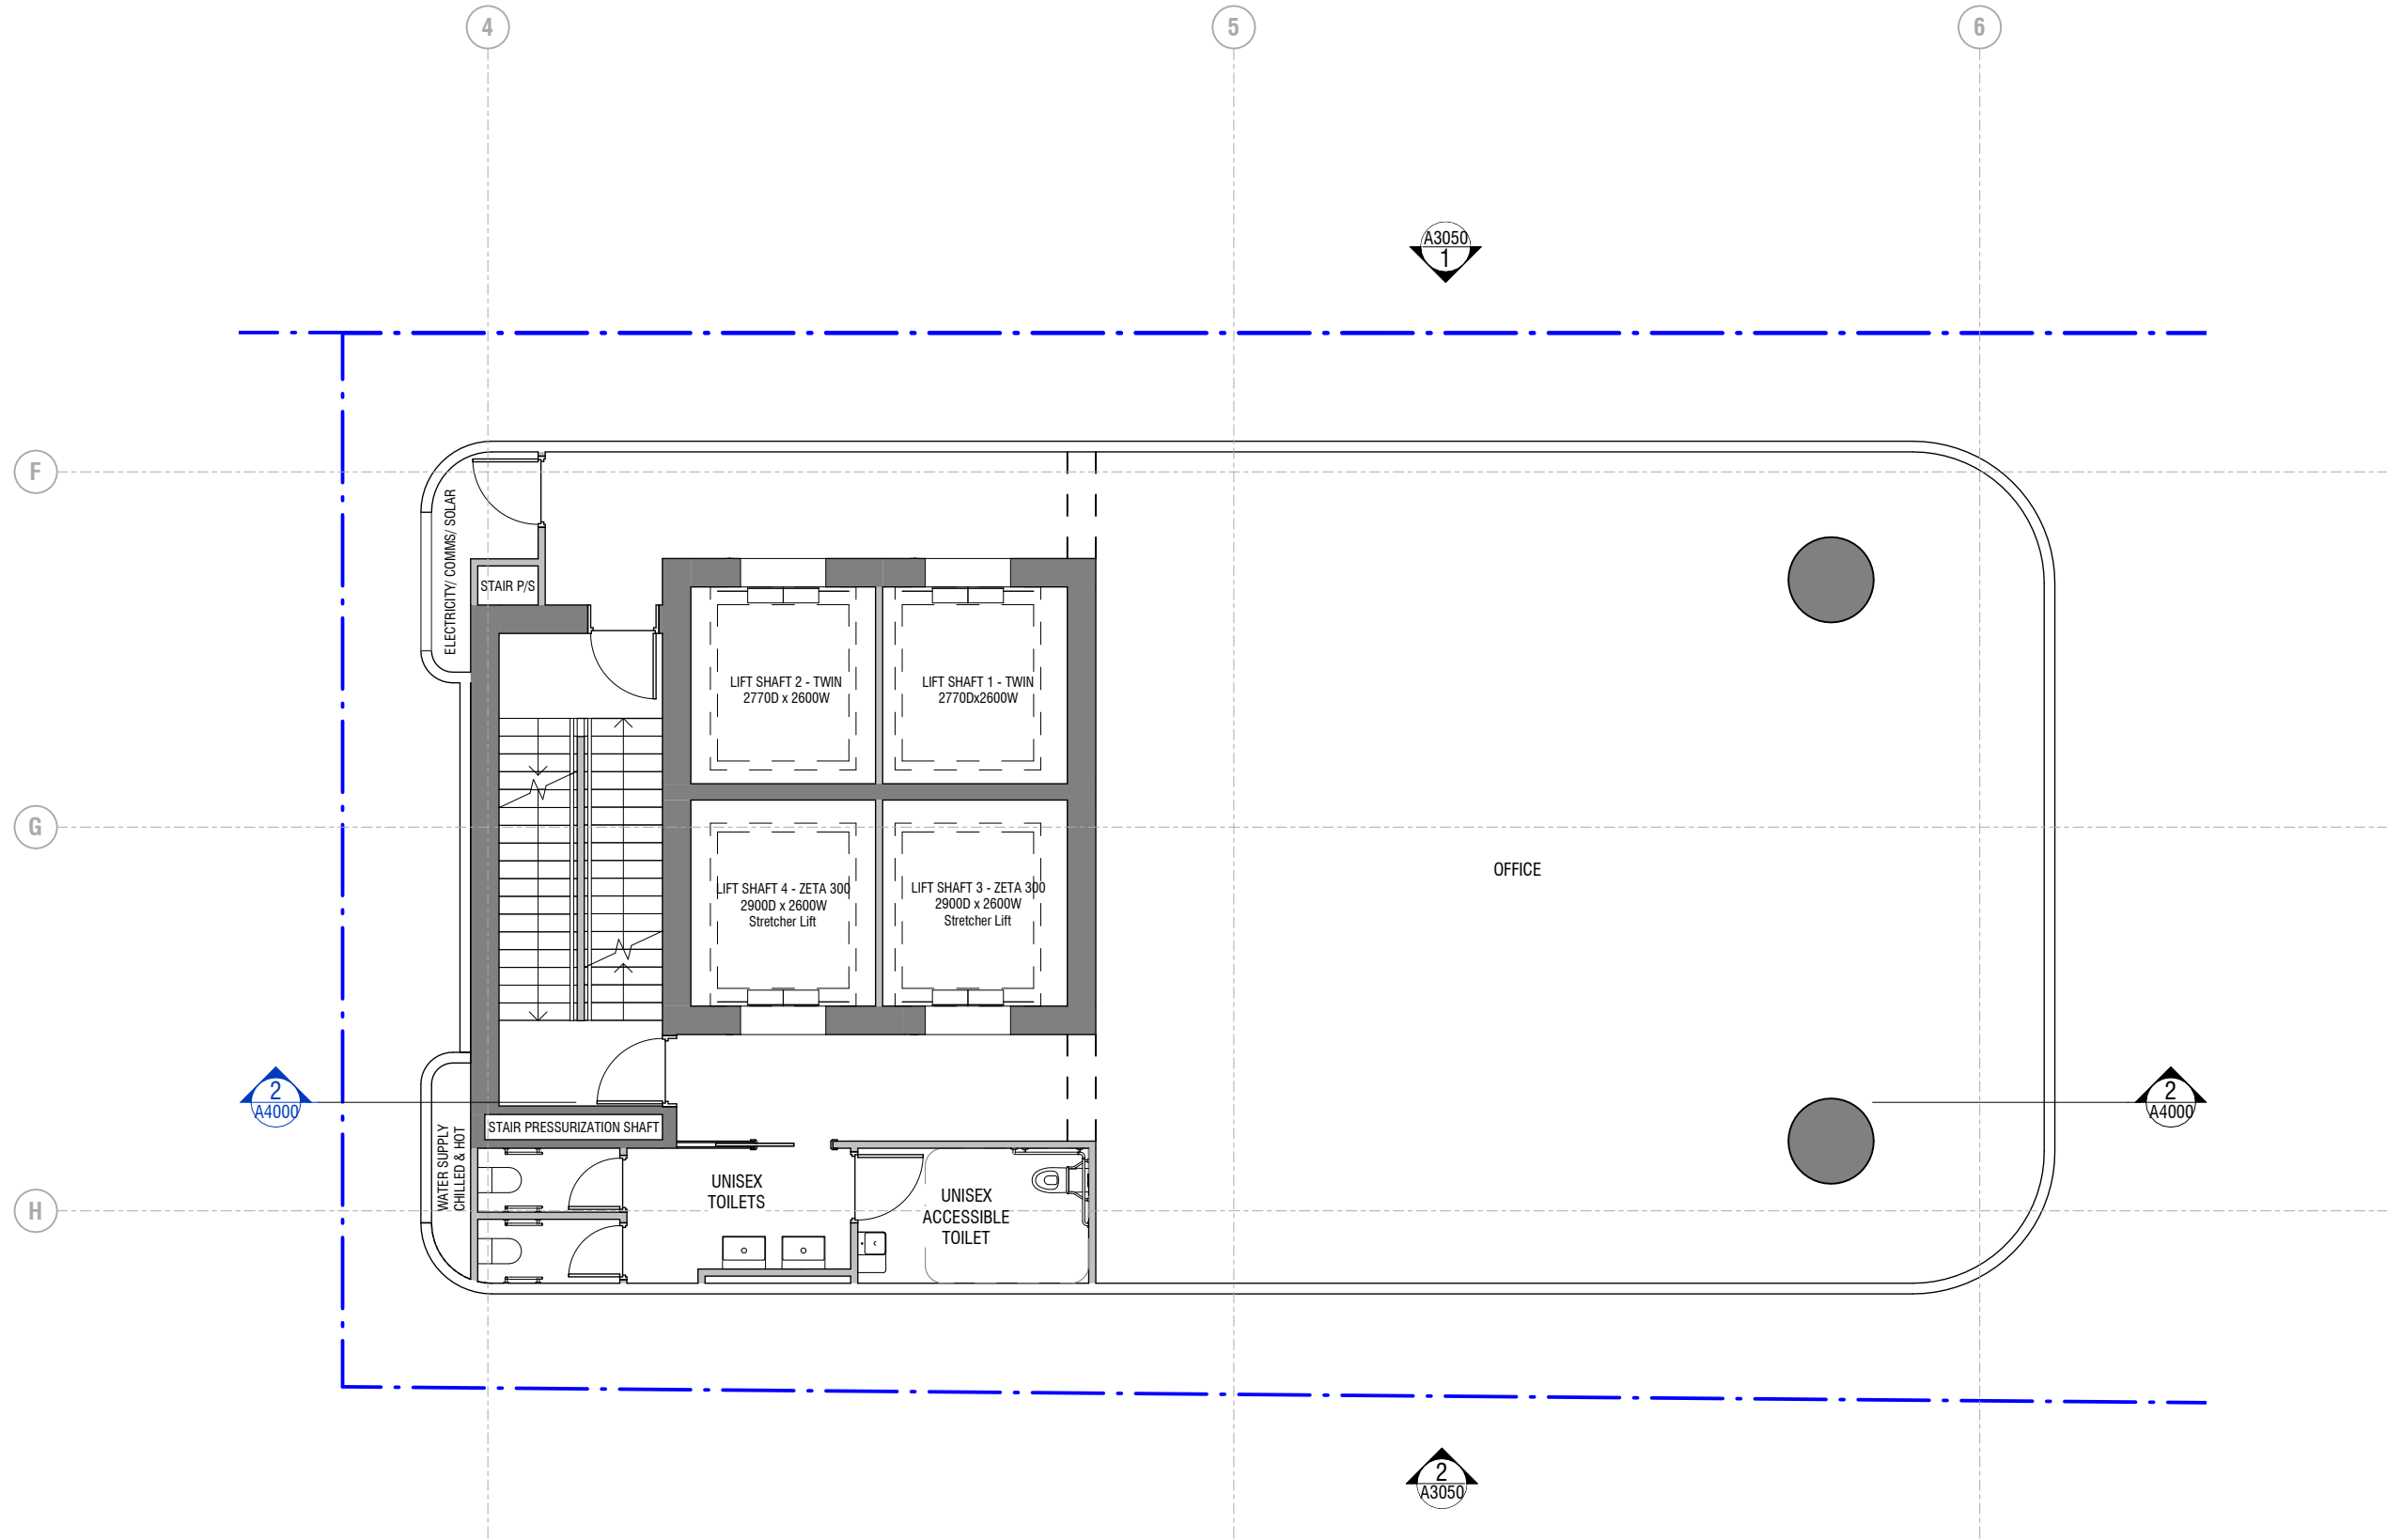

REVISIONS			
TP	REV	DESCRIPTION	DATE
TP 1	FOR PLANNING		31.08.22

NOT FOR CONSTRUCTION

THIS DRAWING IS TO BE READ IN CONJUNCTION WITH ALL OTHER CONTRACT DOCUMENTS. THE CONTRACTOR IS RESPONSIBLE FOR CONFIRMATION THAT ALL DIMENSIONS, LEVELS & DETAILS ARE CO-ORDINATED PRIOR TO COMMENCEMENT OF THE WORK AND ORDERING OF MATERIALS. ALL DISCREPANCIES ARE TO BE REPORTED TO THE ARCHITECT FOR RESOLUTION PRIOR TO COMMENCEMENT OF THE WORK.

BKK ARCHITECTS


BKK ARCHITECTS
Wurundjeri Woi-wurrung Country
6/114 Flinders Street, Melbourne VIC 3000
Office +61 3 9671 4555 office@b-k-k.com.au www.b-k-k.com.au
ABN 33 095 283 033

PROJECT
1 & 6 PARK LANE TOWERS
DRAWING TITLE
T2 GA PLAN - COM FLOORPLATE (LVL 24-59)

STREET ADDRESS
SOUTHPORT, QLD
SCALE @ A3
1 : 100

JOB No.	REV
BKK454	TP1
DATE	DRAWING No.
31/08/2022	A2024

FOR INFORMATION ONLY

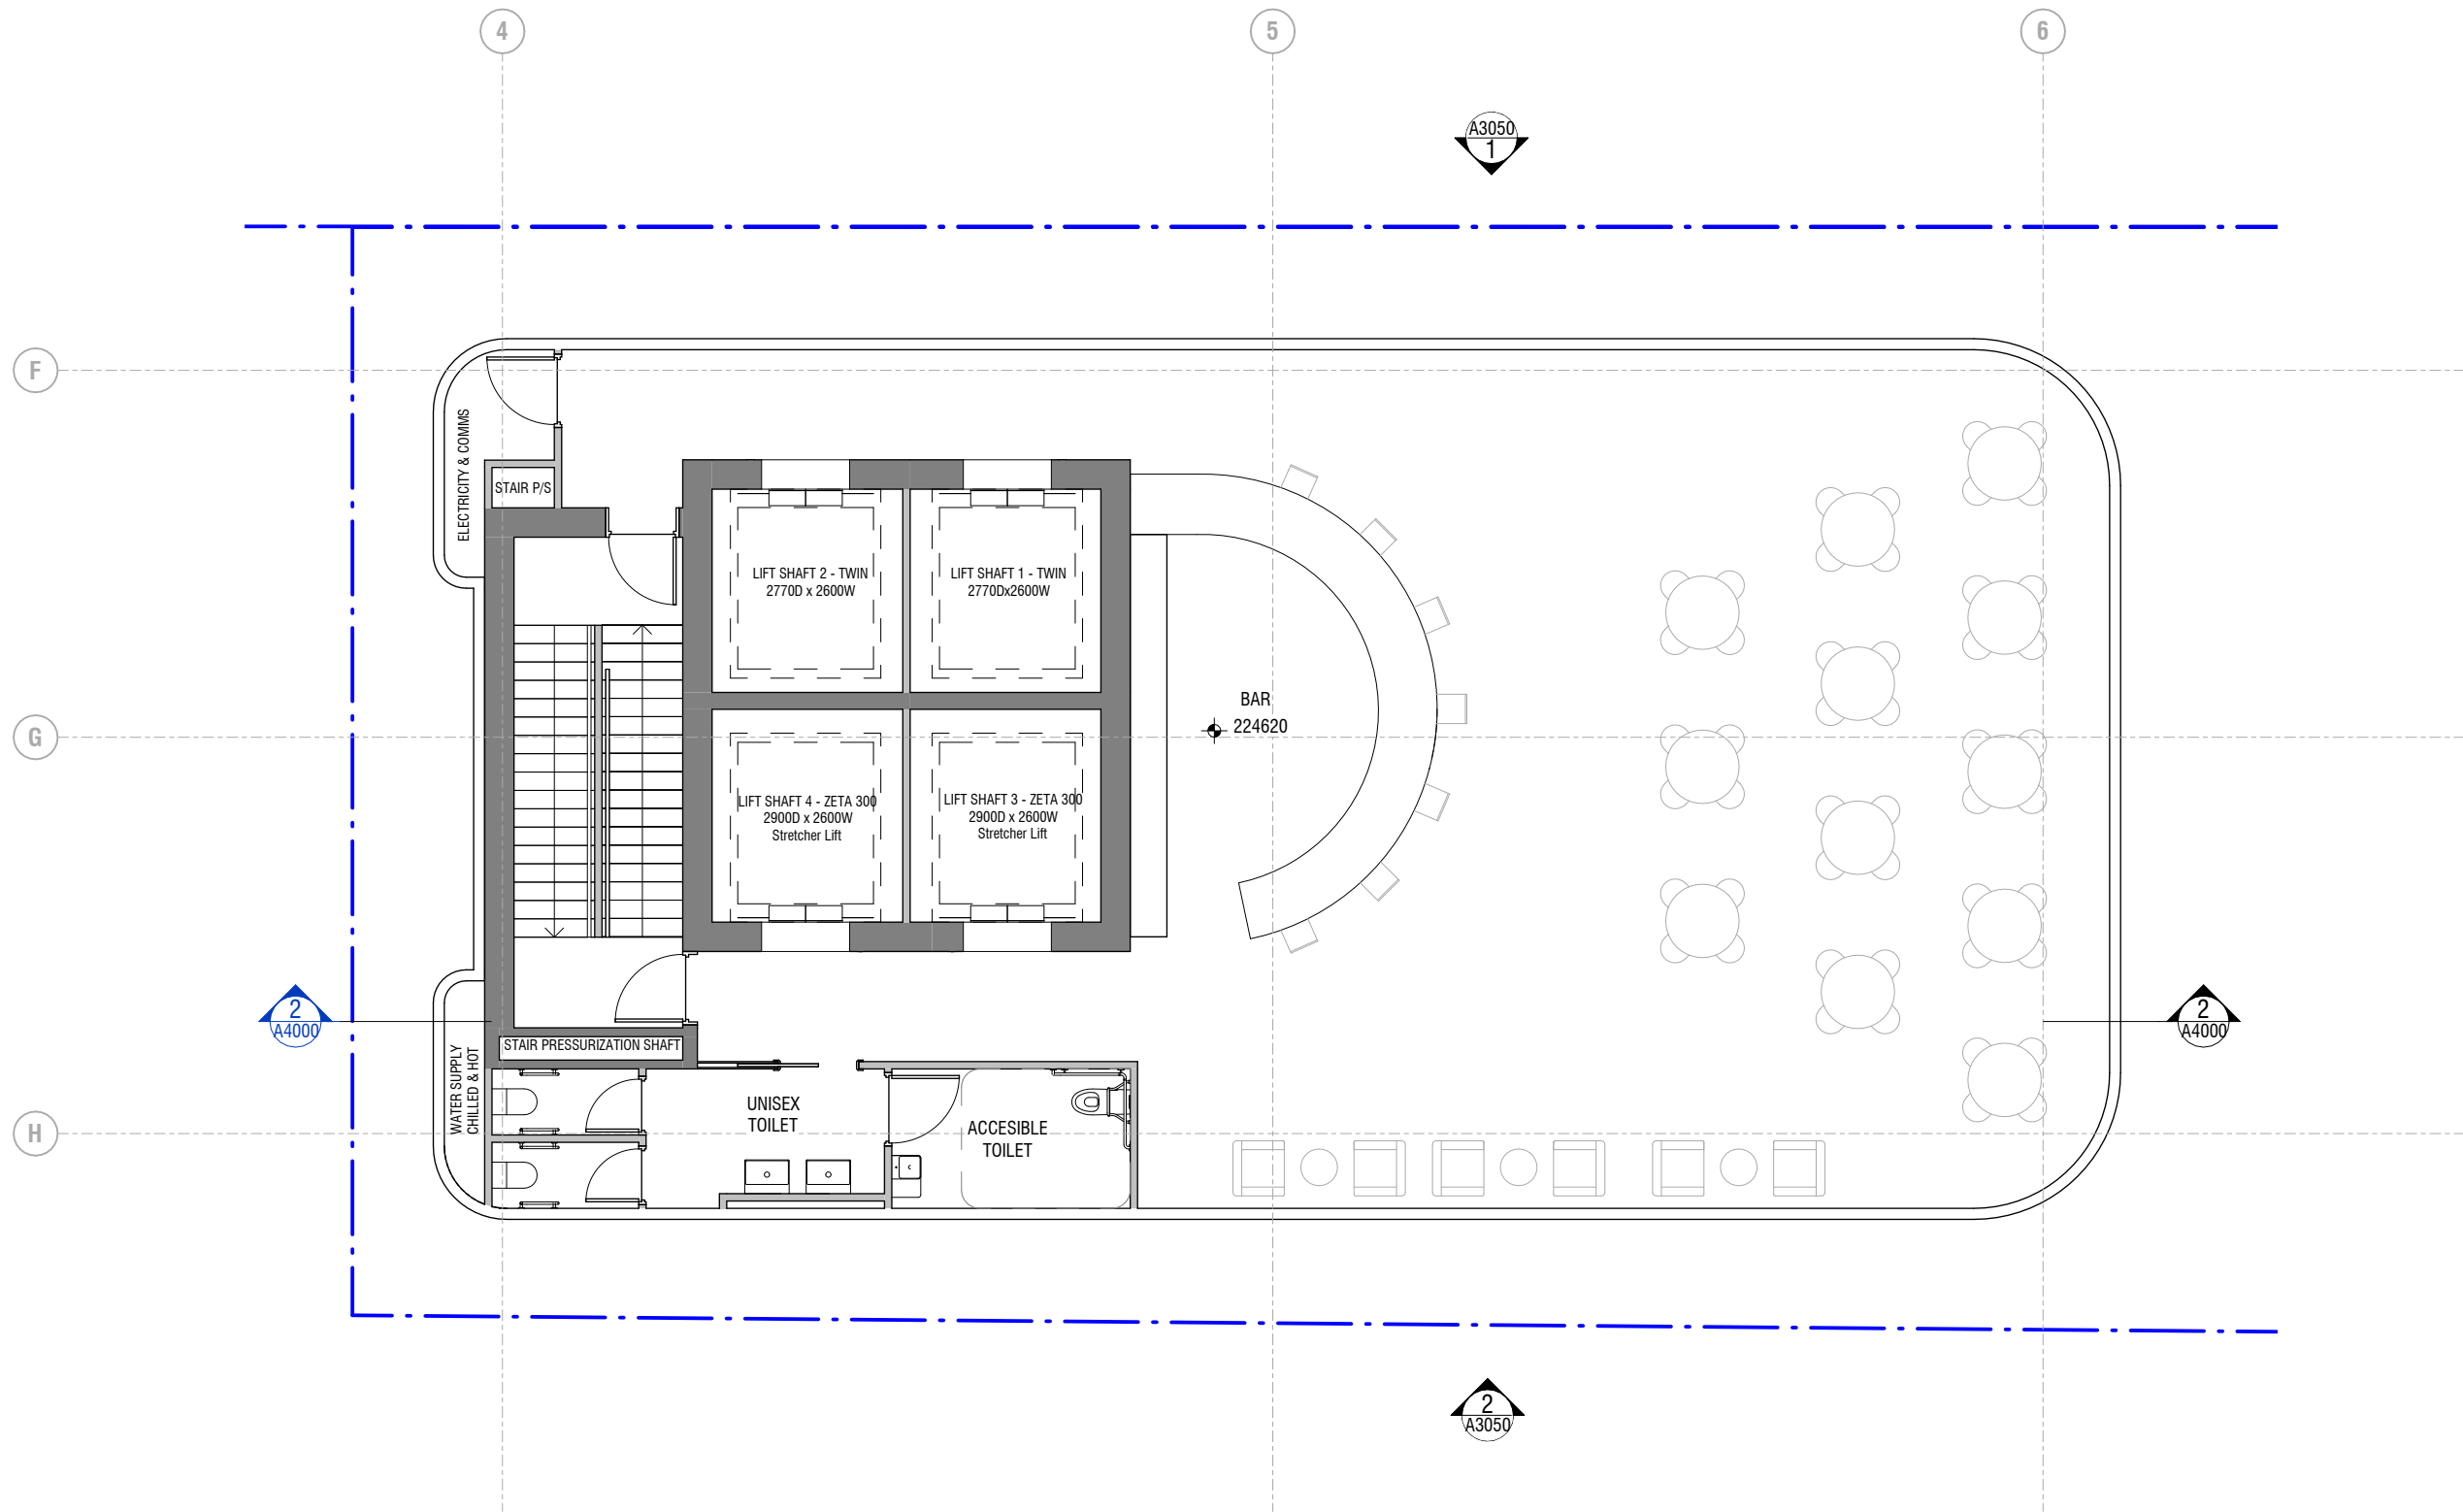

REVISIONS				
TP	REV	DESCRIPTION	DATE	CHK
TP 1	FOR PLANNING		31.08.22	DA

NOT FOR CONSTRUCTION

THIS DRAWING IS TO BE READ IN CONJUNCTION WITH ALL OTHER CONTRACT DOCUMENTS. THE CONTRACTOR IS RESPONSIBLE FOR CONFIRMATION THAT ALL DIMENSIONS, LEVELS & DETAILS ARE CO-ORDINATED PRIOR TO COMMENCEMENT OF THE WORK AND ORDERING OF MATERIALS. ALL DISCREPANCIES ARE TO BE REPORTED TO THE ARCHITECT FOR RESOLUTION PRIOR TO COMMENCEMENT OF THE WORK.

BKK ARCHITECTS

BKK ARCHITECTS
Wurundjeri Woi-wurrung Country
6/114 Flinders Street, Melbourne VIC 3000
Office +61 3 9671 4555 office@b-k-k.com.au www.b-k-k.com.au
ABN 33 095 283 033

PROJECT
1 & 6 PARK LANE TOWERS
DRAWING TITLE
T2 - GA PLAN - ROOF TERRACE (LVL 60)

STREET ADDRESS
SOUTHPORT, QLD
SCALE @ A3
1 : 100

JOB No.
BKK454
DATE
31/08/2022
REV
TP1
DRAWING No.
A2060

REVISIONS			
TP	REV	DESCRIPTION	DATE
TP 1	FOR PLANNING		31.08.22
			DA
			CHK

NOT FOR CONSTRUCTION

THIS DRAWING IS TO BE READ IN CONJUNCTION WITH ALL OTHER CONTRACT DOCUMENTS. THE CONTRACTOR IS RESPONSIBLE FOR CONFIRMATION THAT ALL DIMENSIONS, LEVELS & DETAILS ARE CO-ORDINATED PRIOR TO COMMENCEMENT OF THE WORK AND ORDERING OF MATERIALS. ALL DISCREPANCIES ARE TO BE REPORTED TO THE ARCHITECT FOR RESOLUTION PRIOR TO COMMENCEMENT OF THE WORK.


BKK ARCHITECTS

BKK ARCHITECTS
Wurundjeri Woi-Wurung Country
6/114 Flinders Street, Melbourne VIC 3000
Office +61 3 9671 4555 office@b-k-k.com.au www.b-k-k.com.au
ABN 33 095 283 033

PROJECT
1 & 6 PARK LANE TOWERS
DRAWING TITLE
T1 & T2 ELEVATIONS - EAST & WEST

STREET ADDRESS
SOUTHPORT, QLD
SCALE @ A3
1 : 1200

JOB No.
BKK454
DATE
31/08/2022
REV
TP1
DRAWING No.
A3000

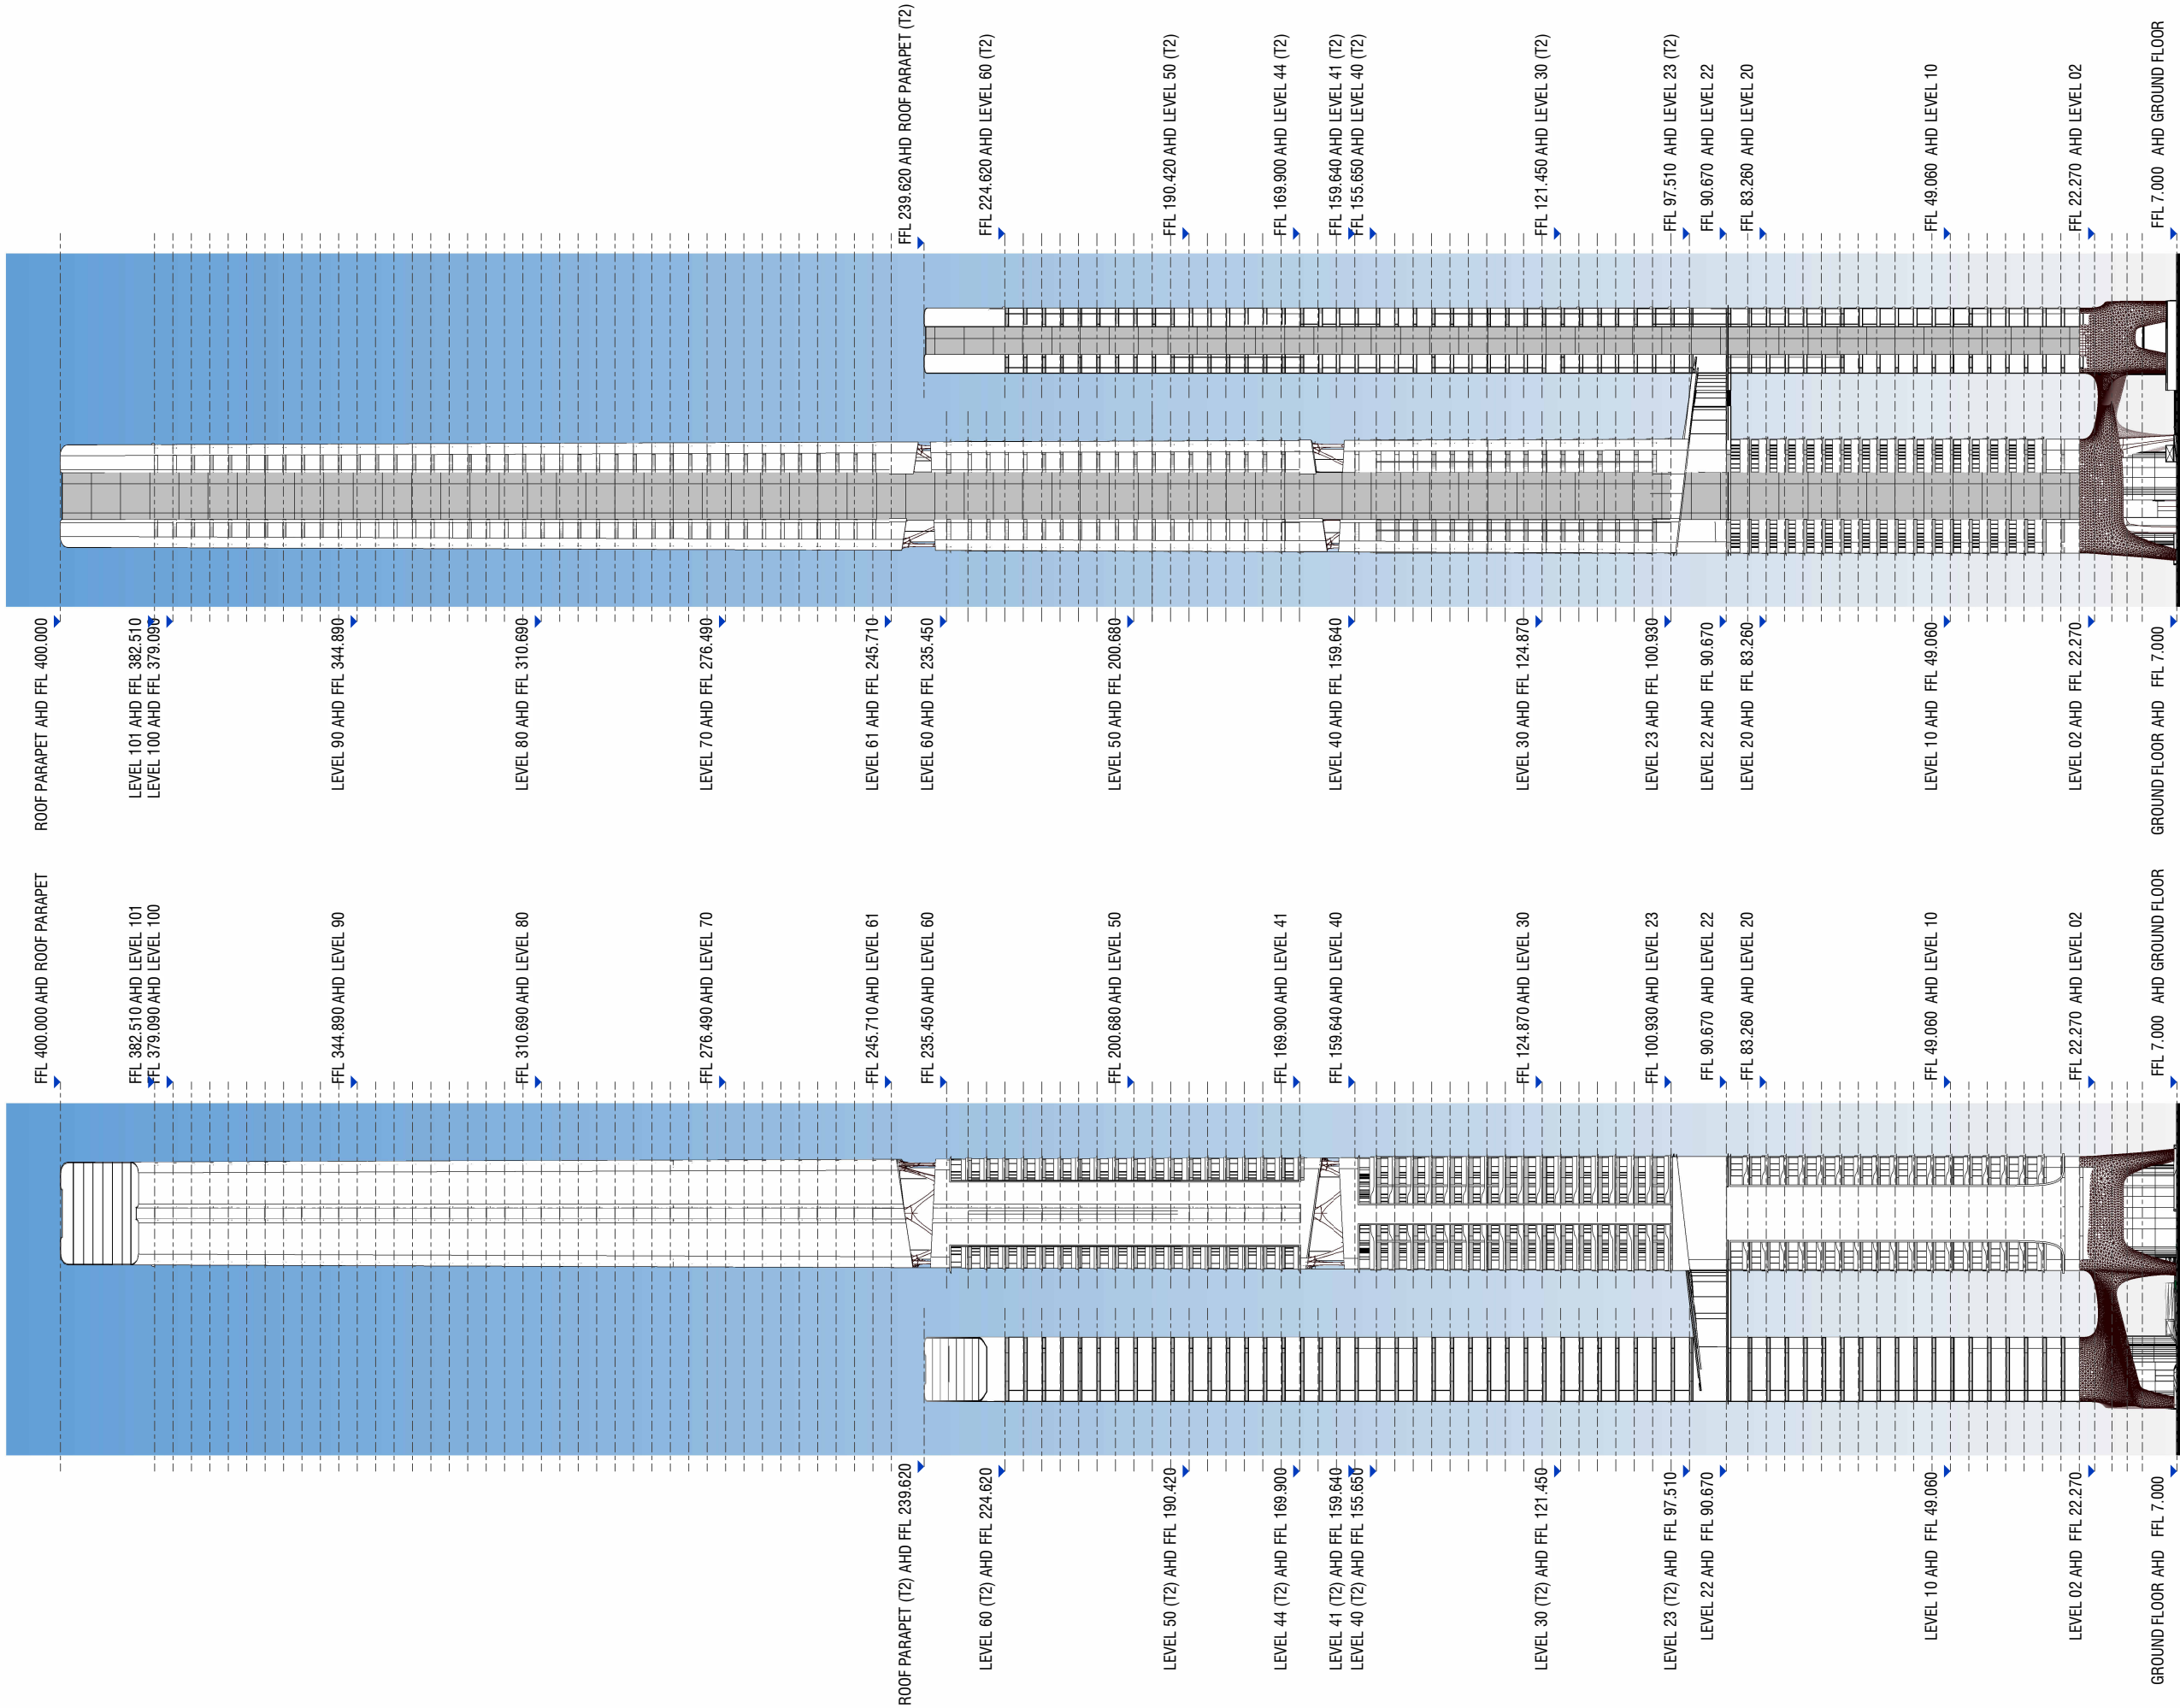

1 T1 & T2 ELEVATION EAST

1 : 1200 @ A3

2 T1 & T2 ELEVATION WEST

1 : 1200 @ A3

REVISIONS			
TP	REV	DESCRIPTION	DATE
TP 1	FOR PLANNING		31.08.22
			DA
			CHK

NOT FOR CONSTRUCTION

THIS DRAWING IS TO BE READ IN CONJUNCTION WITH ALL OTHER CONTRACT DOCUMENTS. THE CONTRACTOR IS RESPONSIBLE FOR CONFIRMATION THAT ALL DIMENSIONS, LEVELS & DETAILS ARE CO-ORDINATED PRIOR TO COMMENCEMENT OF THE WORK AND ORDERING OF MATERIALS. ALL DISCREPANCIES ARE TO BE REPORTED TO THE ARCHITECT FOR RESOLUTION PRIOR TO COMMENCEMENT OF THE WORK.


BKK ARCHITECTS

BKK ARCHITECTS
Wurundjeri Woi-Wurrung Country
6/114 Flinders Street, Melbourne VIC 3000
Office +61 3 9671 4555 office@b-k-k.com.au www.b-k-k.com.au
ABN 33 095 283 033

PROJECT
1 & 6 PARK LANE TOWERS
DRAWING TITLE
T1 ELEVATIONS - NORTH & SOUTH

STREET ADDRESS
SOUTHPORT, QLD
SCALE @ A3
1 : 1200

JOB No.
BKK454
DATE
31/08/2022
REV
TP1
DRAWING No.
A3001

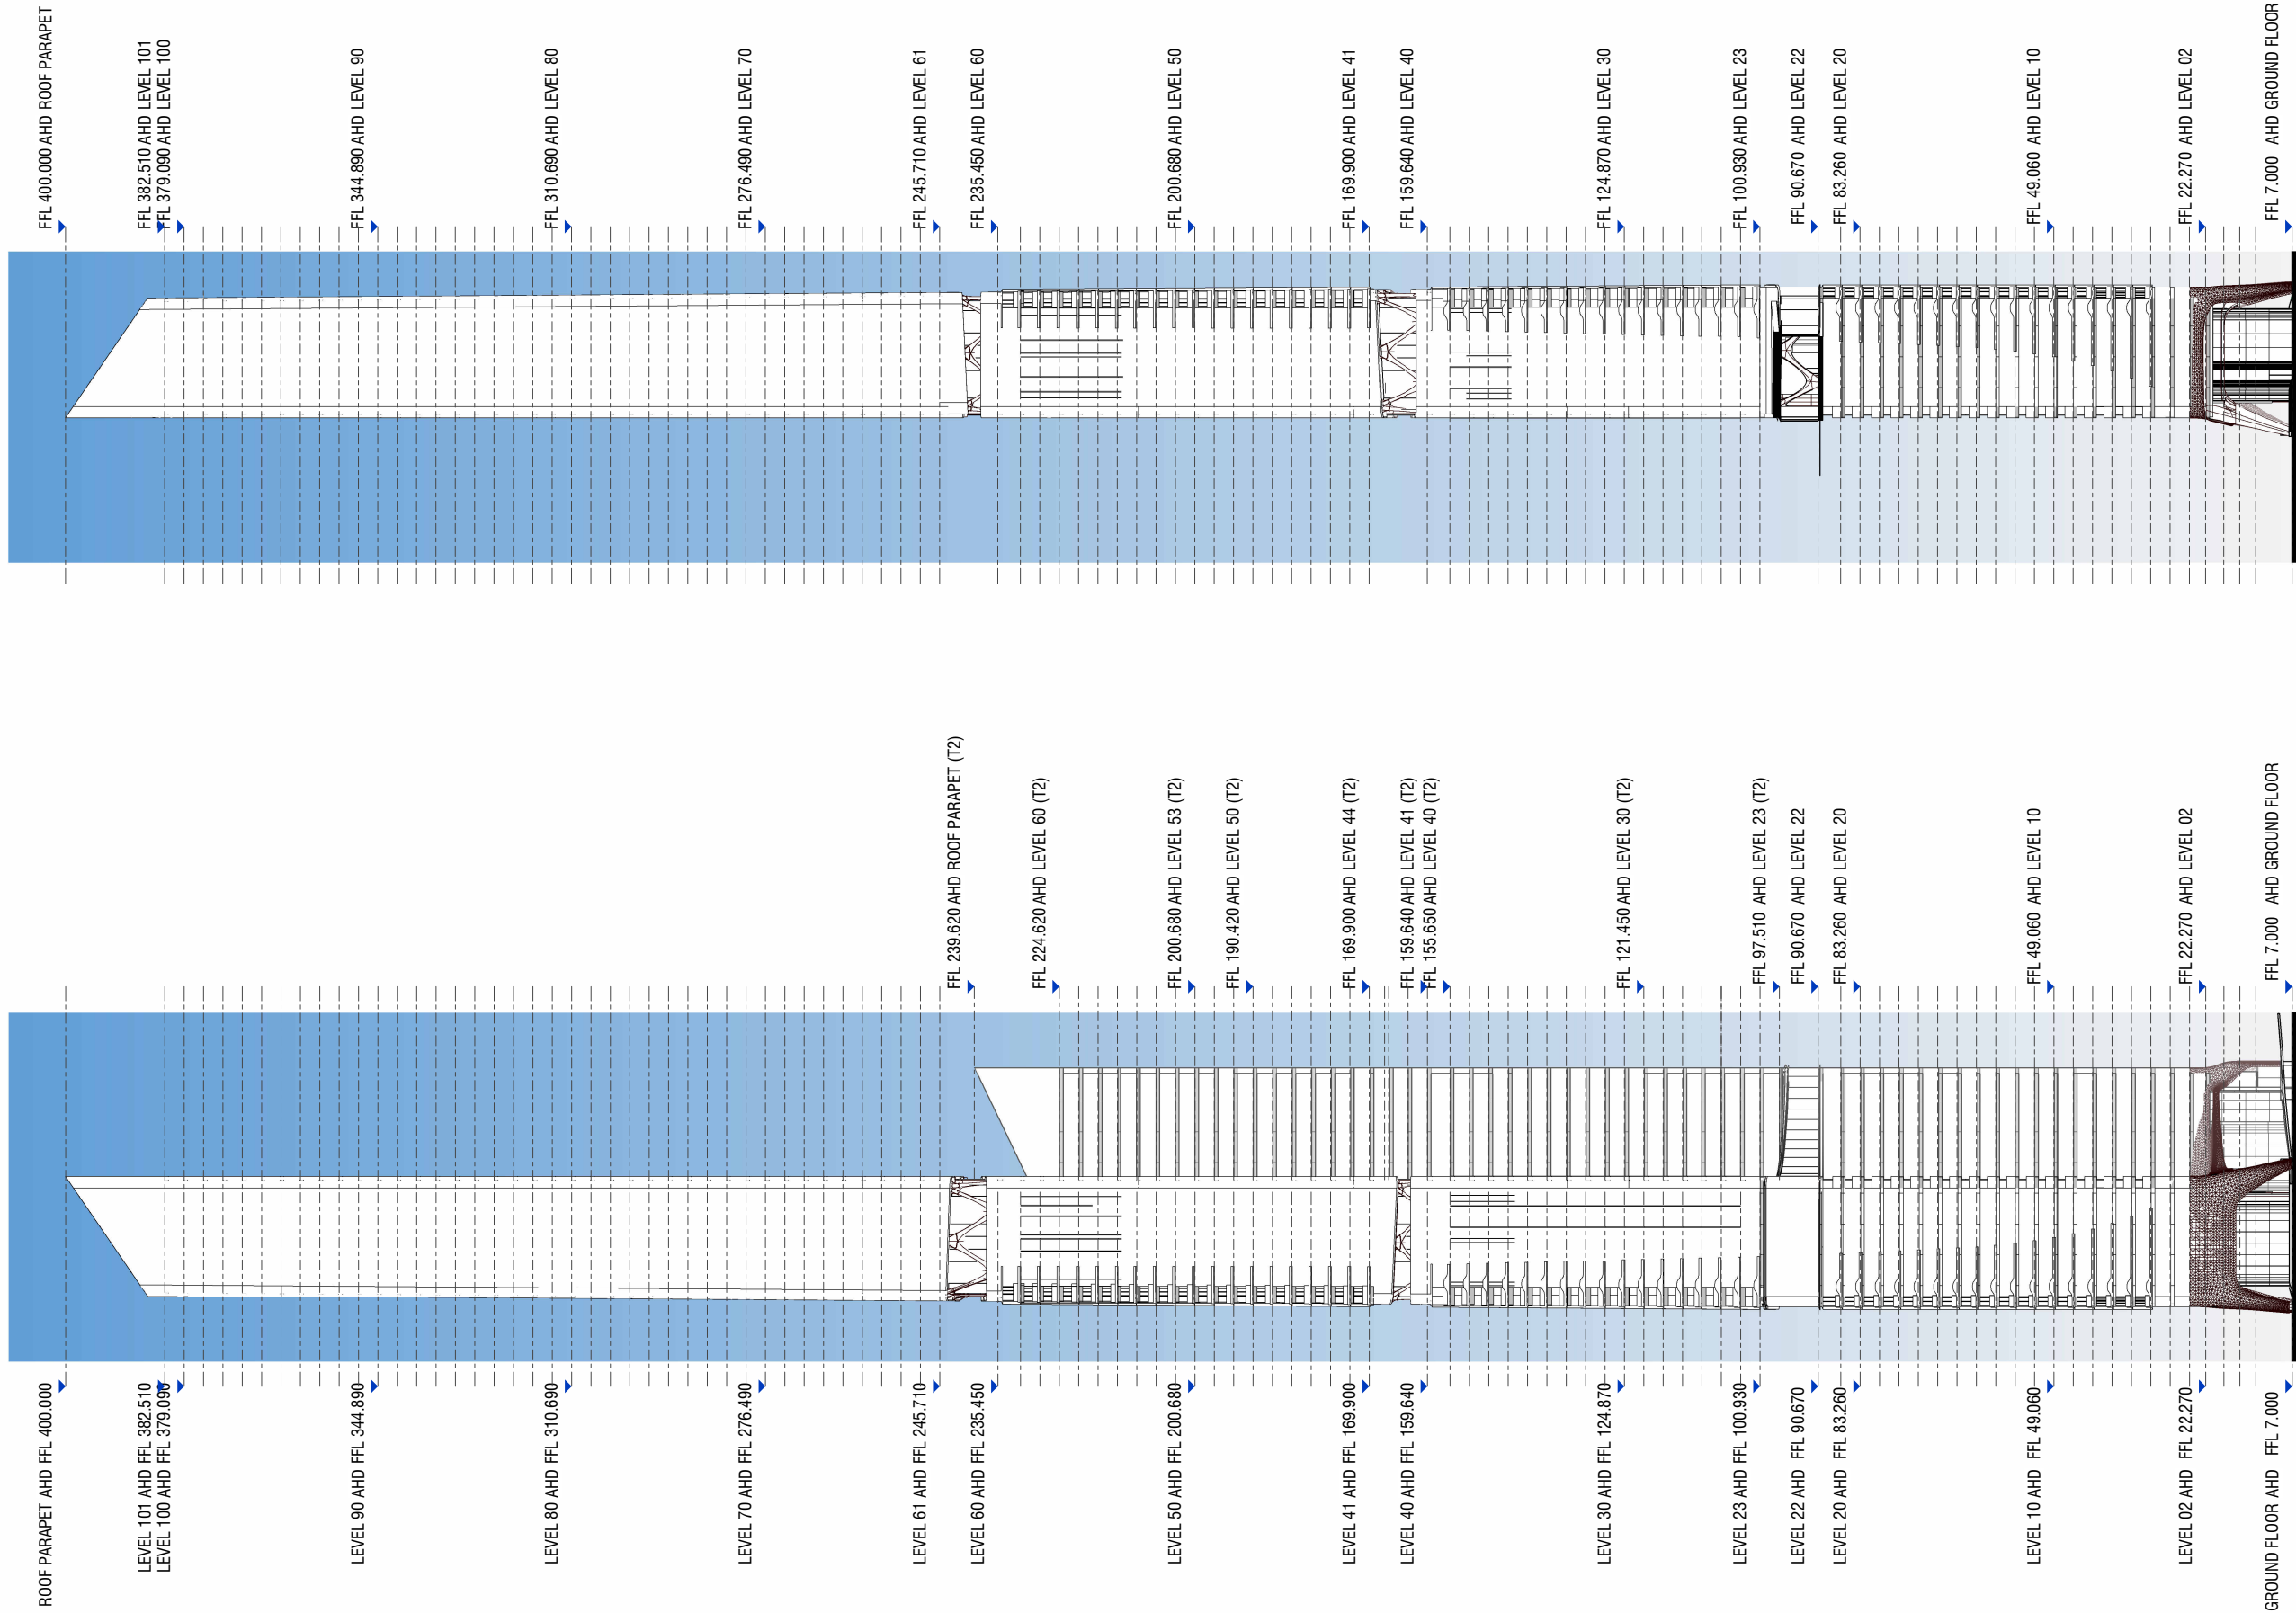

1 T1 ELEVATION NORTH

1 : 1200 @ A3

2 T1 ELEVATION SOUTH

1 : 1200 @ A3

REVISIONS			
TP	REV	DESCRIPTION	DATE
TP 1	1	FOR PLANNING	31.08.22

NOT FOR CONSTRUCTION

THIS DRAWING IS TO BE READ IN CONJUNCTION WITH ALL OTHER CONTRACT DOCUMENTS. THE CONTRACTOR IS RESPONSIBLE FOR CONFIRMATION THAT ALL DIMENSIONS, LEVELS & DETAILS ARE CO-ORDINATED PRIOR TO COMMENCEMENT OF THE WORK AND ORDERING OF MATERIALS. ALL DISCREPANCIES ARE TO BE REPORTED TO THE ARCHITECT FOR RESOLUTION PRIOR TO COMMENCEMENT OF THE WORK.


BKK ARCHITECTS

BKK ARCHITECTS
Wurundjeri Woi-Wurung Country
6/114 Flinders Street, Melbourne VIC 3000
Office +61 3 9671 4555 office@b-k-k.com.au www.b-k-k.com.au
ABN 33 095 283 033

PROJECT
1 & 6 PARK LANE TOWERS
DRAWING TITLE
T2 ELEVATIONS - NORTH & SOUTH

STREET ADDRESS
SOUTHPORT, QLD
SCALE @ A3
1 : 1200

JOB No.
BKK454
DATE
31/08/2022
REV
TP1
DRAWING No.
A3050

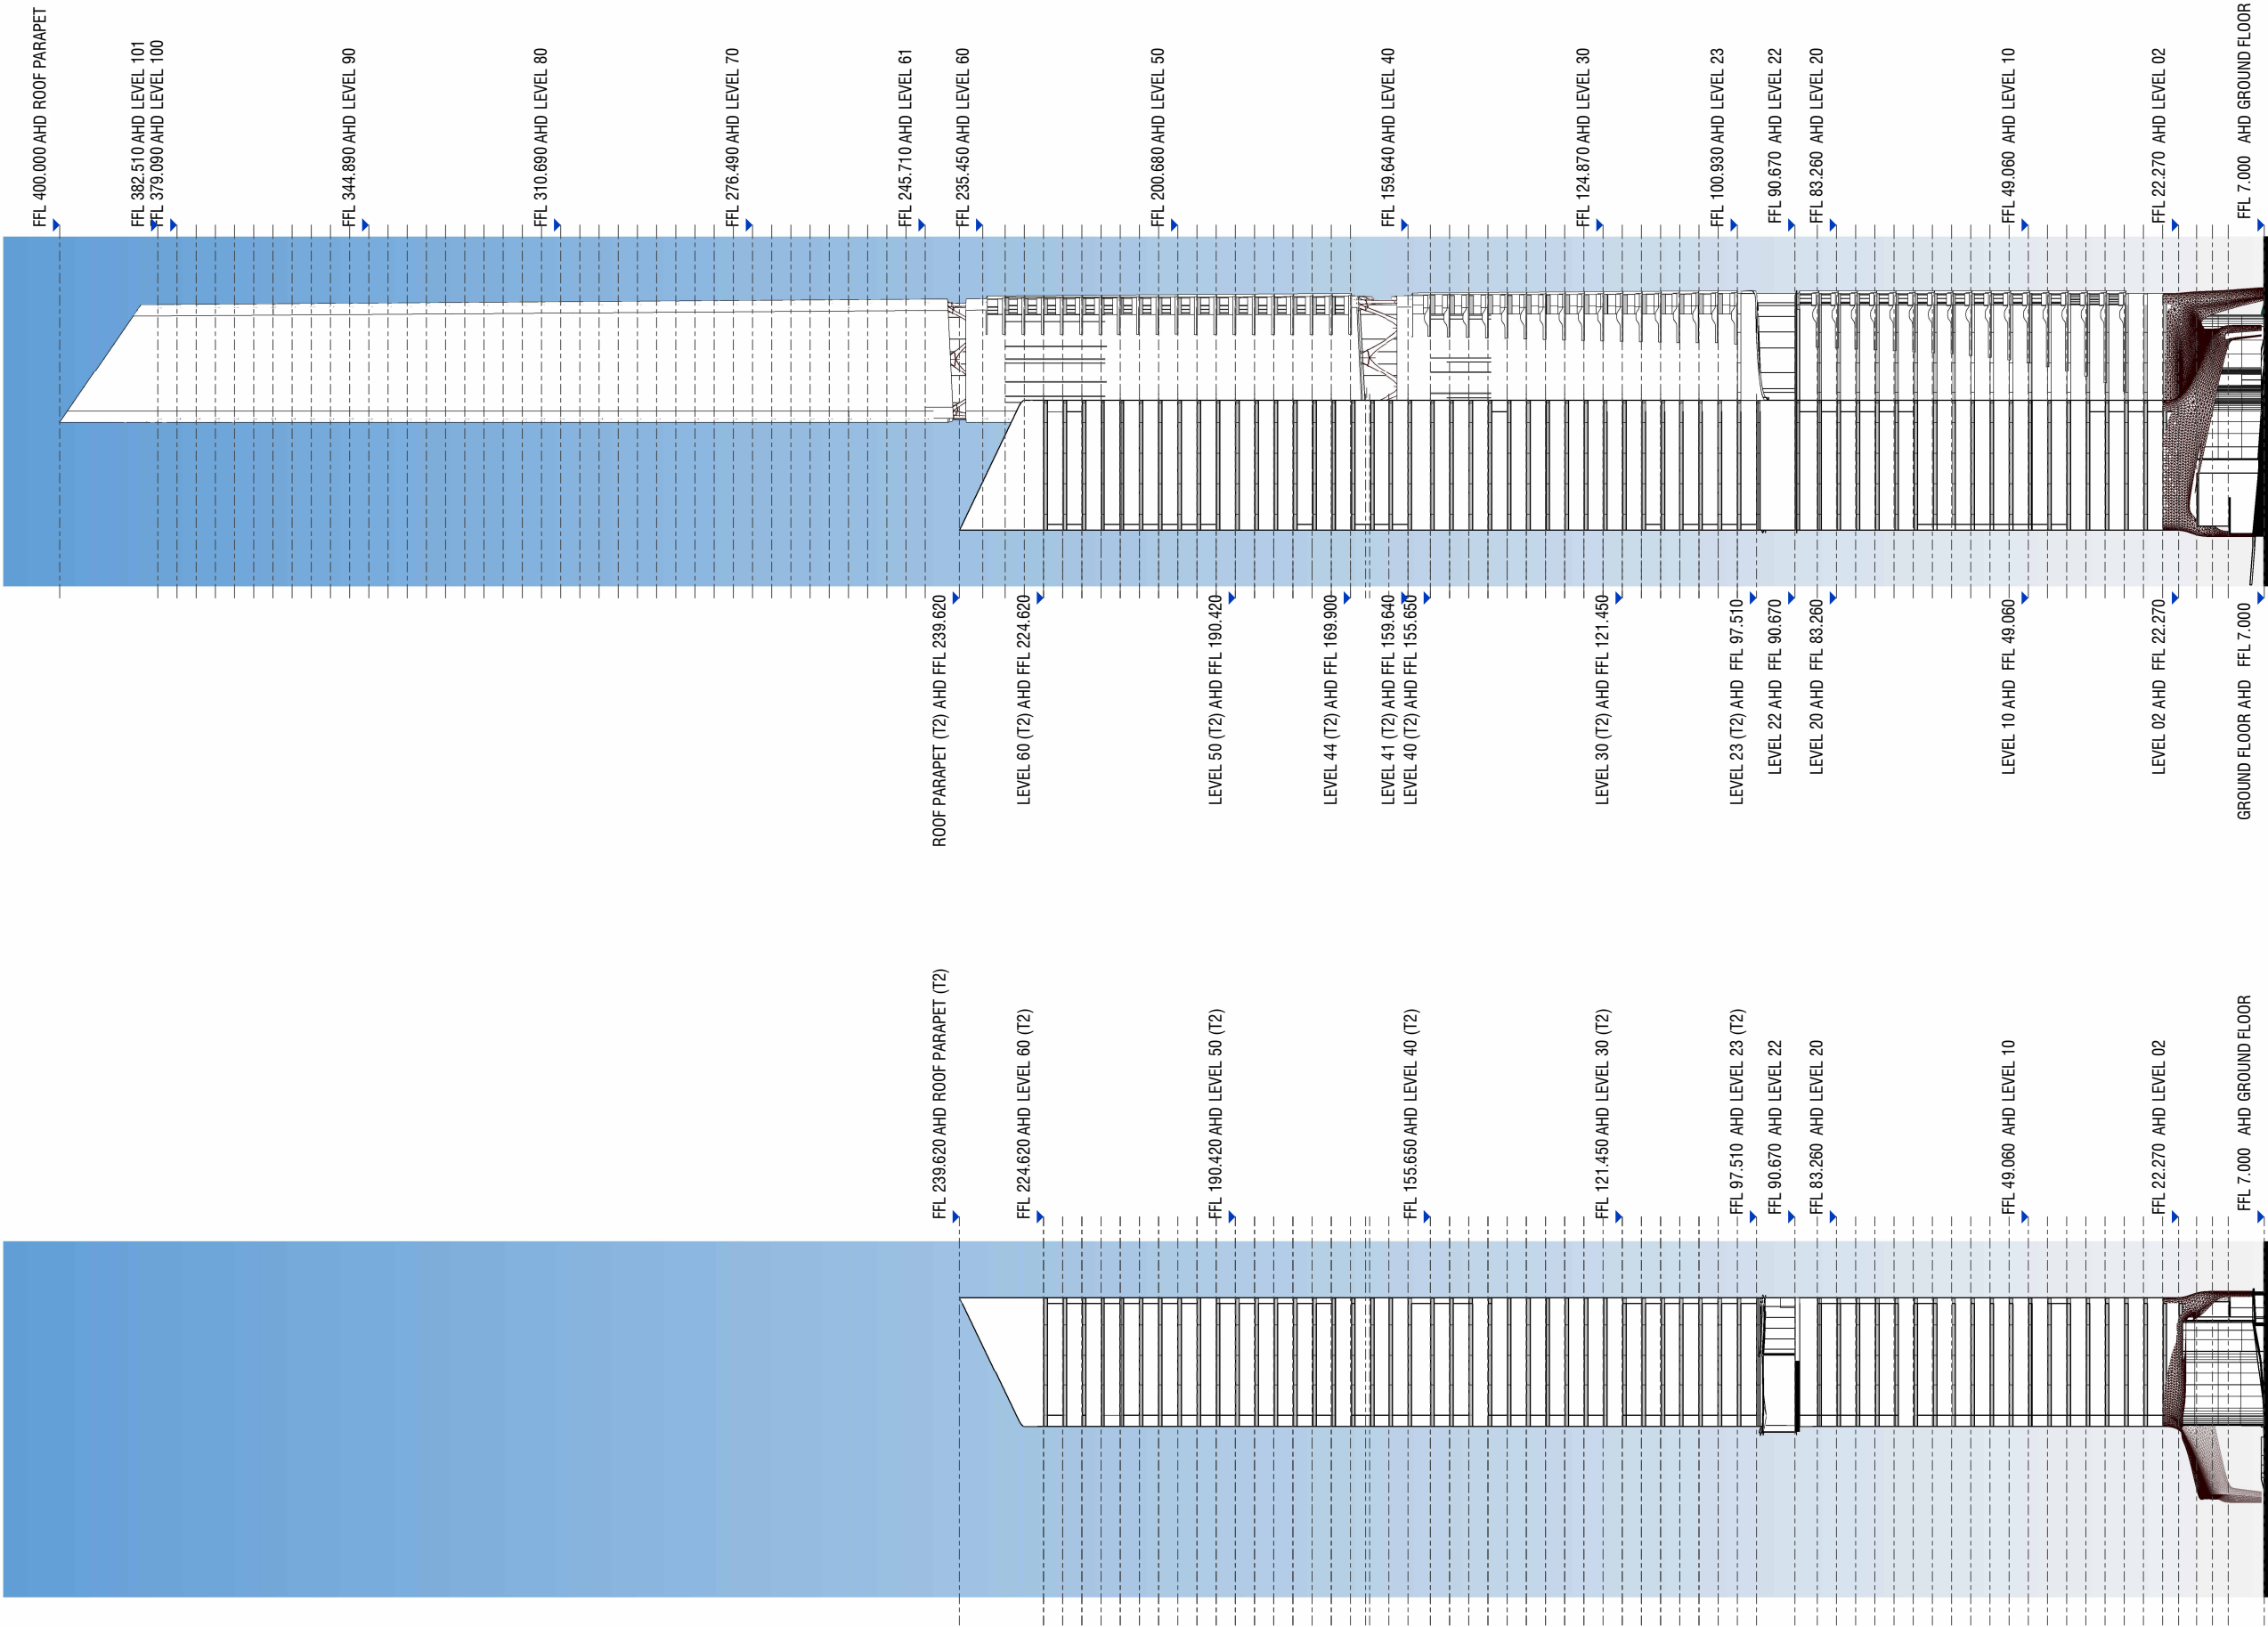

1 T2 ELEVATION NORTH

A0020

1 : 1200 @ A3

2 T2 ELEVATION SOUTH

A0020

1 : 1200 @ A3


REVISIONS				
TP 1	FOR PLANNING	31.08.22	DA	
REV	DESCRIPTION	DATE	CHK	

NOT FOR CONSTRUCTION

THIS DRAWING IS TO BE READ IN CONJUNCTION WITH ALL OTHER CONTRACT DOCUMENTS. THE CONTRACTOR IS RESPONSIBLE FOR CONFIRMATION THAT ALL DIMENSIONS, LEVELS & DETAILS ARE CO-ORDINATED PRIOR TO COMMENCEMENT OF THE WORK AND ORDERING OF MATERIALS. ALL DISCREPANCIES ARE TO BE REPORTED TO THE ARCHITECT FOR RESOLUTION PRIOR TO COMMENCEMENT OF THE WORK.

LEGEND

- 2 BED APARTMENTS TYPE 2A
- 2 BED APARTMENTS TYPE 2B
- 2 BED APARTMENTS TYPE 2C
- 2 BED APARTMENTS TYPE 2D
- 3 BED APARTMENTS TYPE 3A
- 3 BED APARTMENTS TYPE 3B
- 4 BED APARTMENTS TYPE 4A
- 4 BED APARTMENTS TYPE 3C
- 2-STOREY APARTMENTS TYPE 3D
- 3-STOREY APARTMENTS TYPE 4B
- SERVICE / PUBLIC
- OFFICE
- CORE / AMENITIES
- BASEMENT

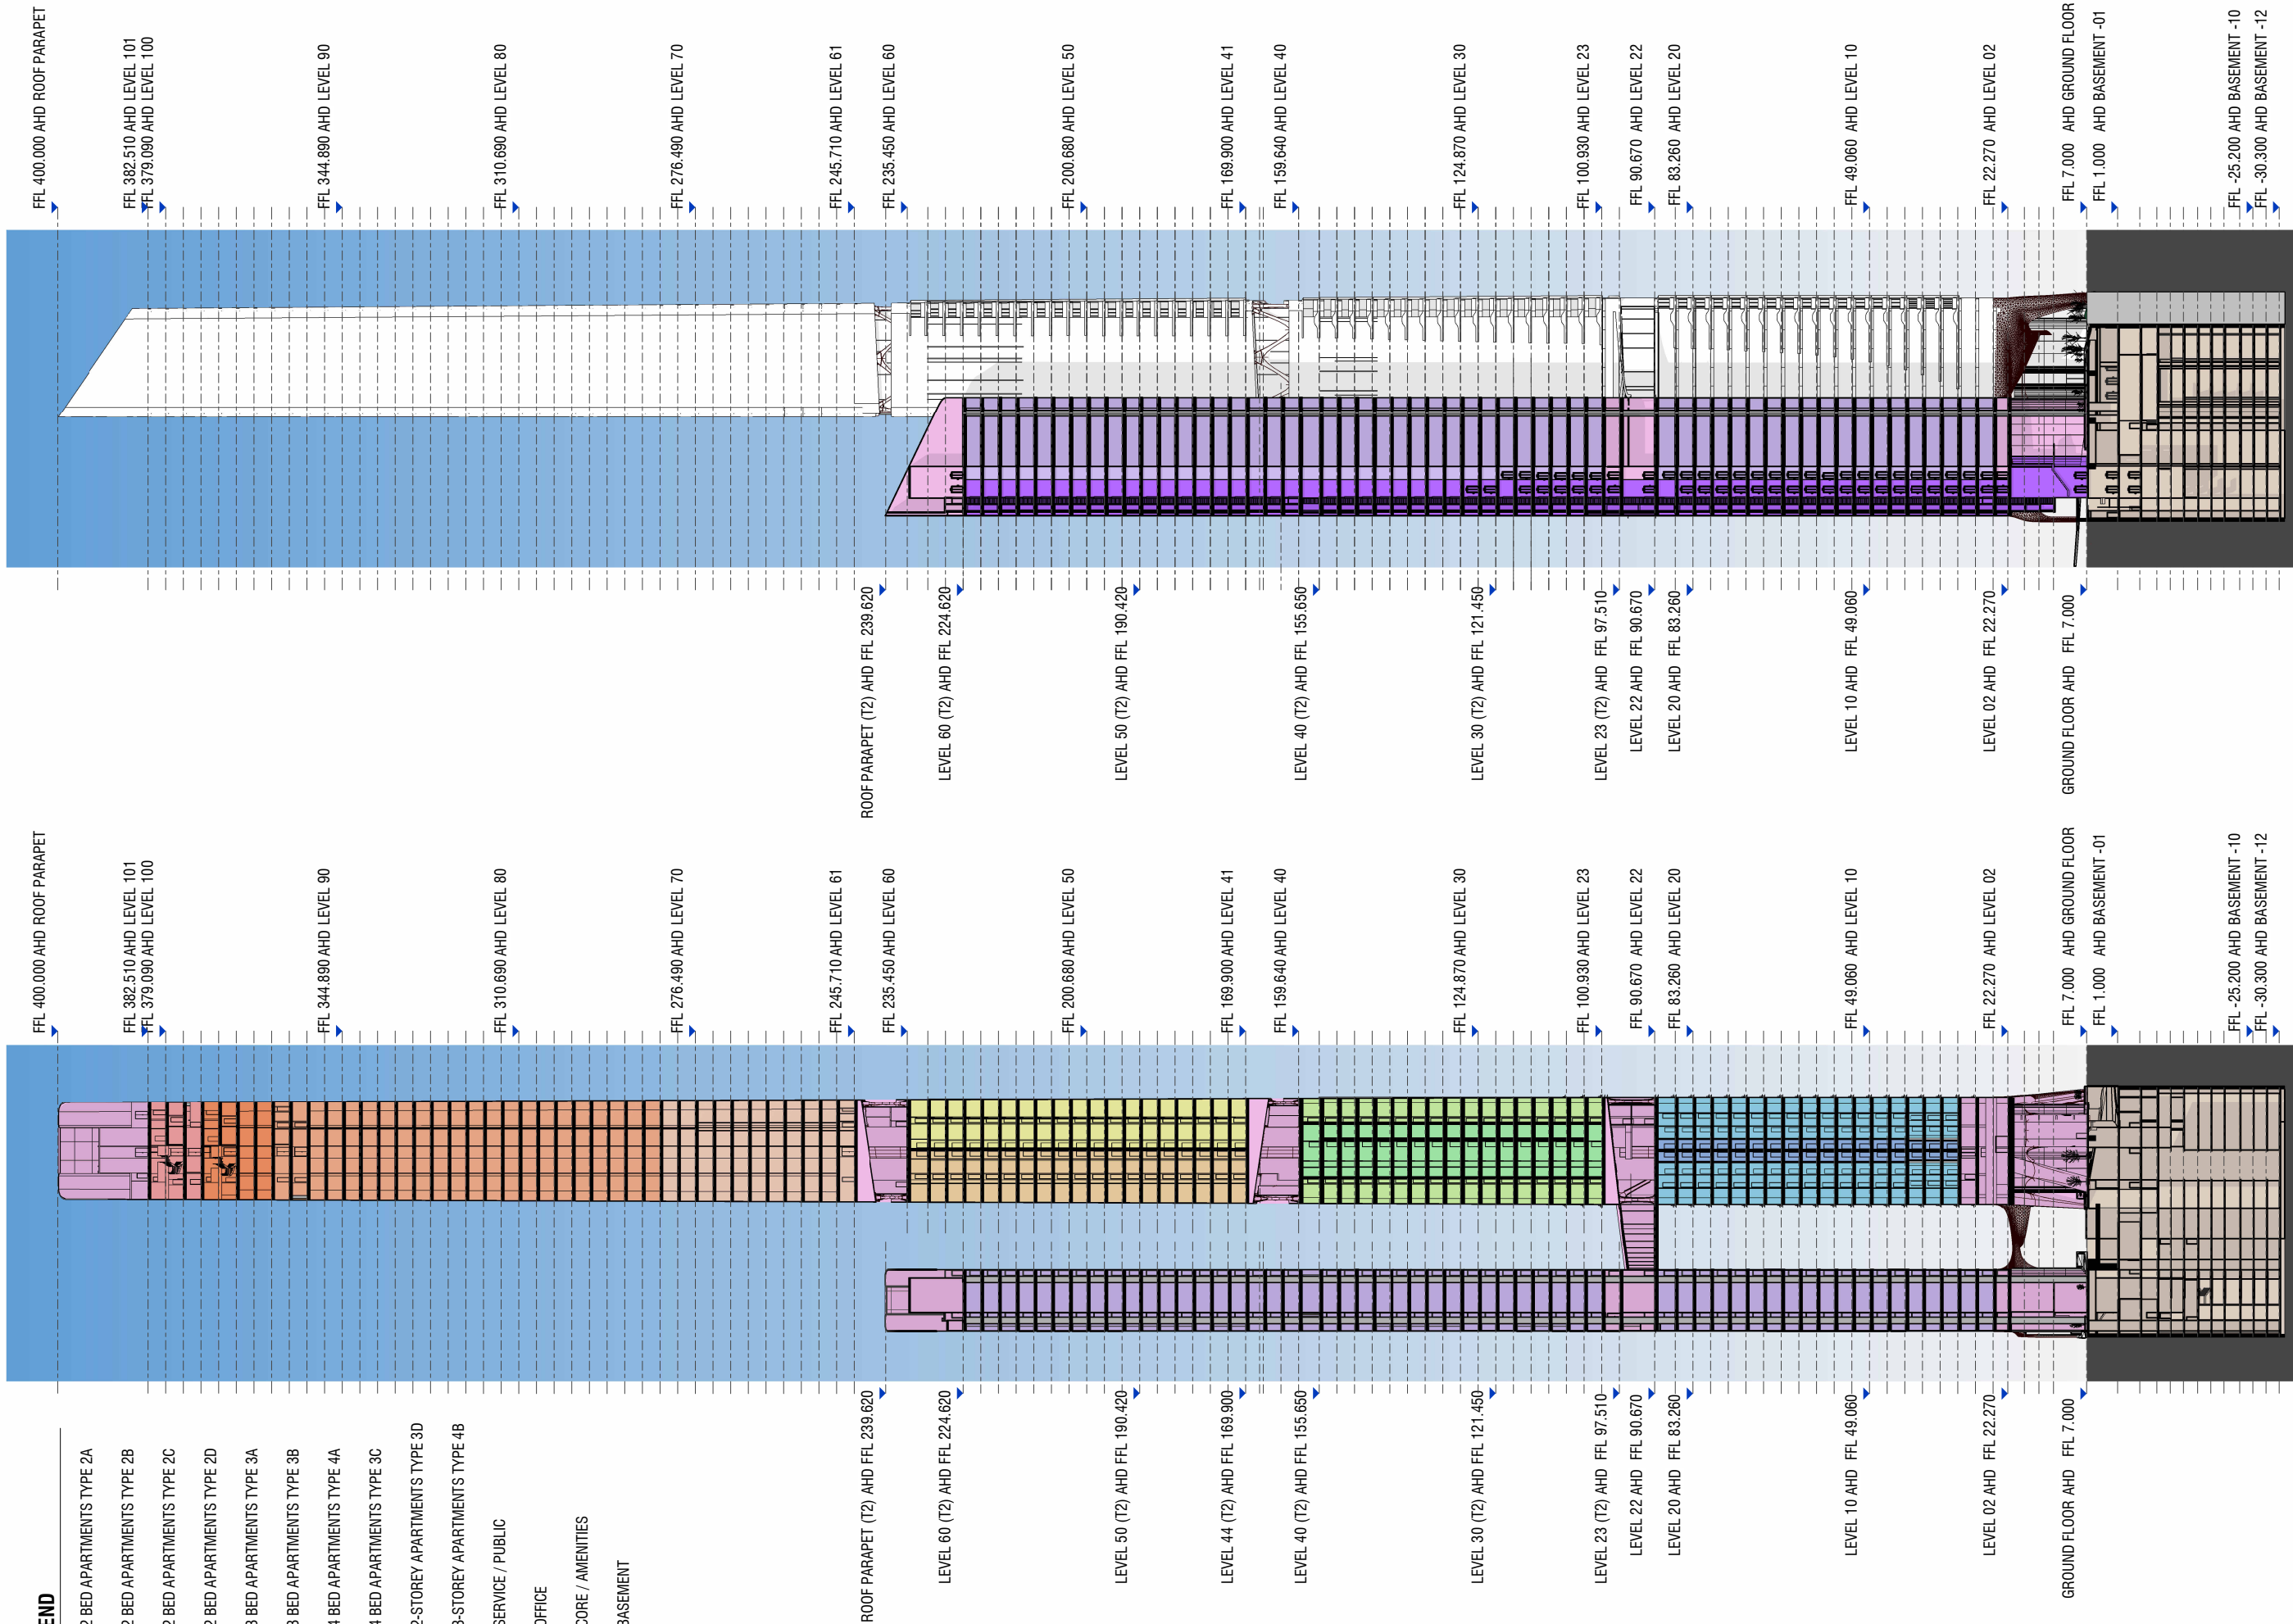

1 OVERALL SECTION - AA

1 : 1200 @ A3

2 OVERALL SECTION - BB

1 : 1200 @ A3

BKK ARCHITECTS
Wurundjeri Woi-Wurrung Country
6/114 Flinders Street, Melbourne VIC 3000
Office +61 3 9671 4555 office@b-k-k.com.au www.b-k-k.com.au
ABN 33 095 283 033

PROJECT
1 & 6 PARK LANE TOWERS
DRAWING TITLE
OVERALL SITE SECTIONS

STREET ADDRESS
SOUTHPORT, QLD
SCALE @ A3
1 : 1200

JOB No.
BKK454
DATE
31/08/2022

REV
TP1
DRAWING No.
A4000