

DEVELOPMENT APPLICATION

Revisions / A 21.06.23 DEVELOPMENT APPLICATION CZ

Project / **309 Wickham Terrace**

Drawing / **BASEMENT 2**

Project No / **222132** Author / **OB**

Scale: @ A3 / **1 : 200**

Drawing No. / **TP01.02**

A




309 Wickham Tce, Spring Hill

Disclaimer: Rothe Lowman Property Pty. Ltd. retains all common law, statutory law and other rights including copyright and intellectual property rights in respect of this document. The recipient indemnifies Rothe Lowman Property Pty. Ltd. against all claims resulting from use of this document for any purpose other than its intended use, unauthorized changes or reuse of the document on other projects without the permission of Rothe Lowman Property Pty. Ltd. Under no circumstance shall transfer of this document be deemed a sale or constitute a transfer of the license to use this document. ABN 76 005 783 997

21/06/2023 4:05:33 PM

Brisbane, Gold Coast,
Melbourne, Sydney
www.rothelowman.com.au

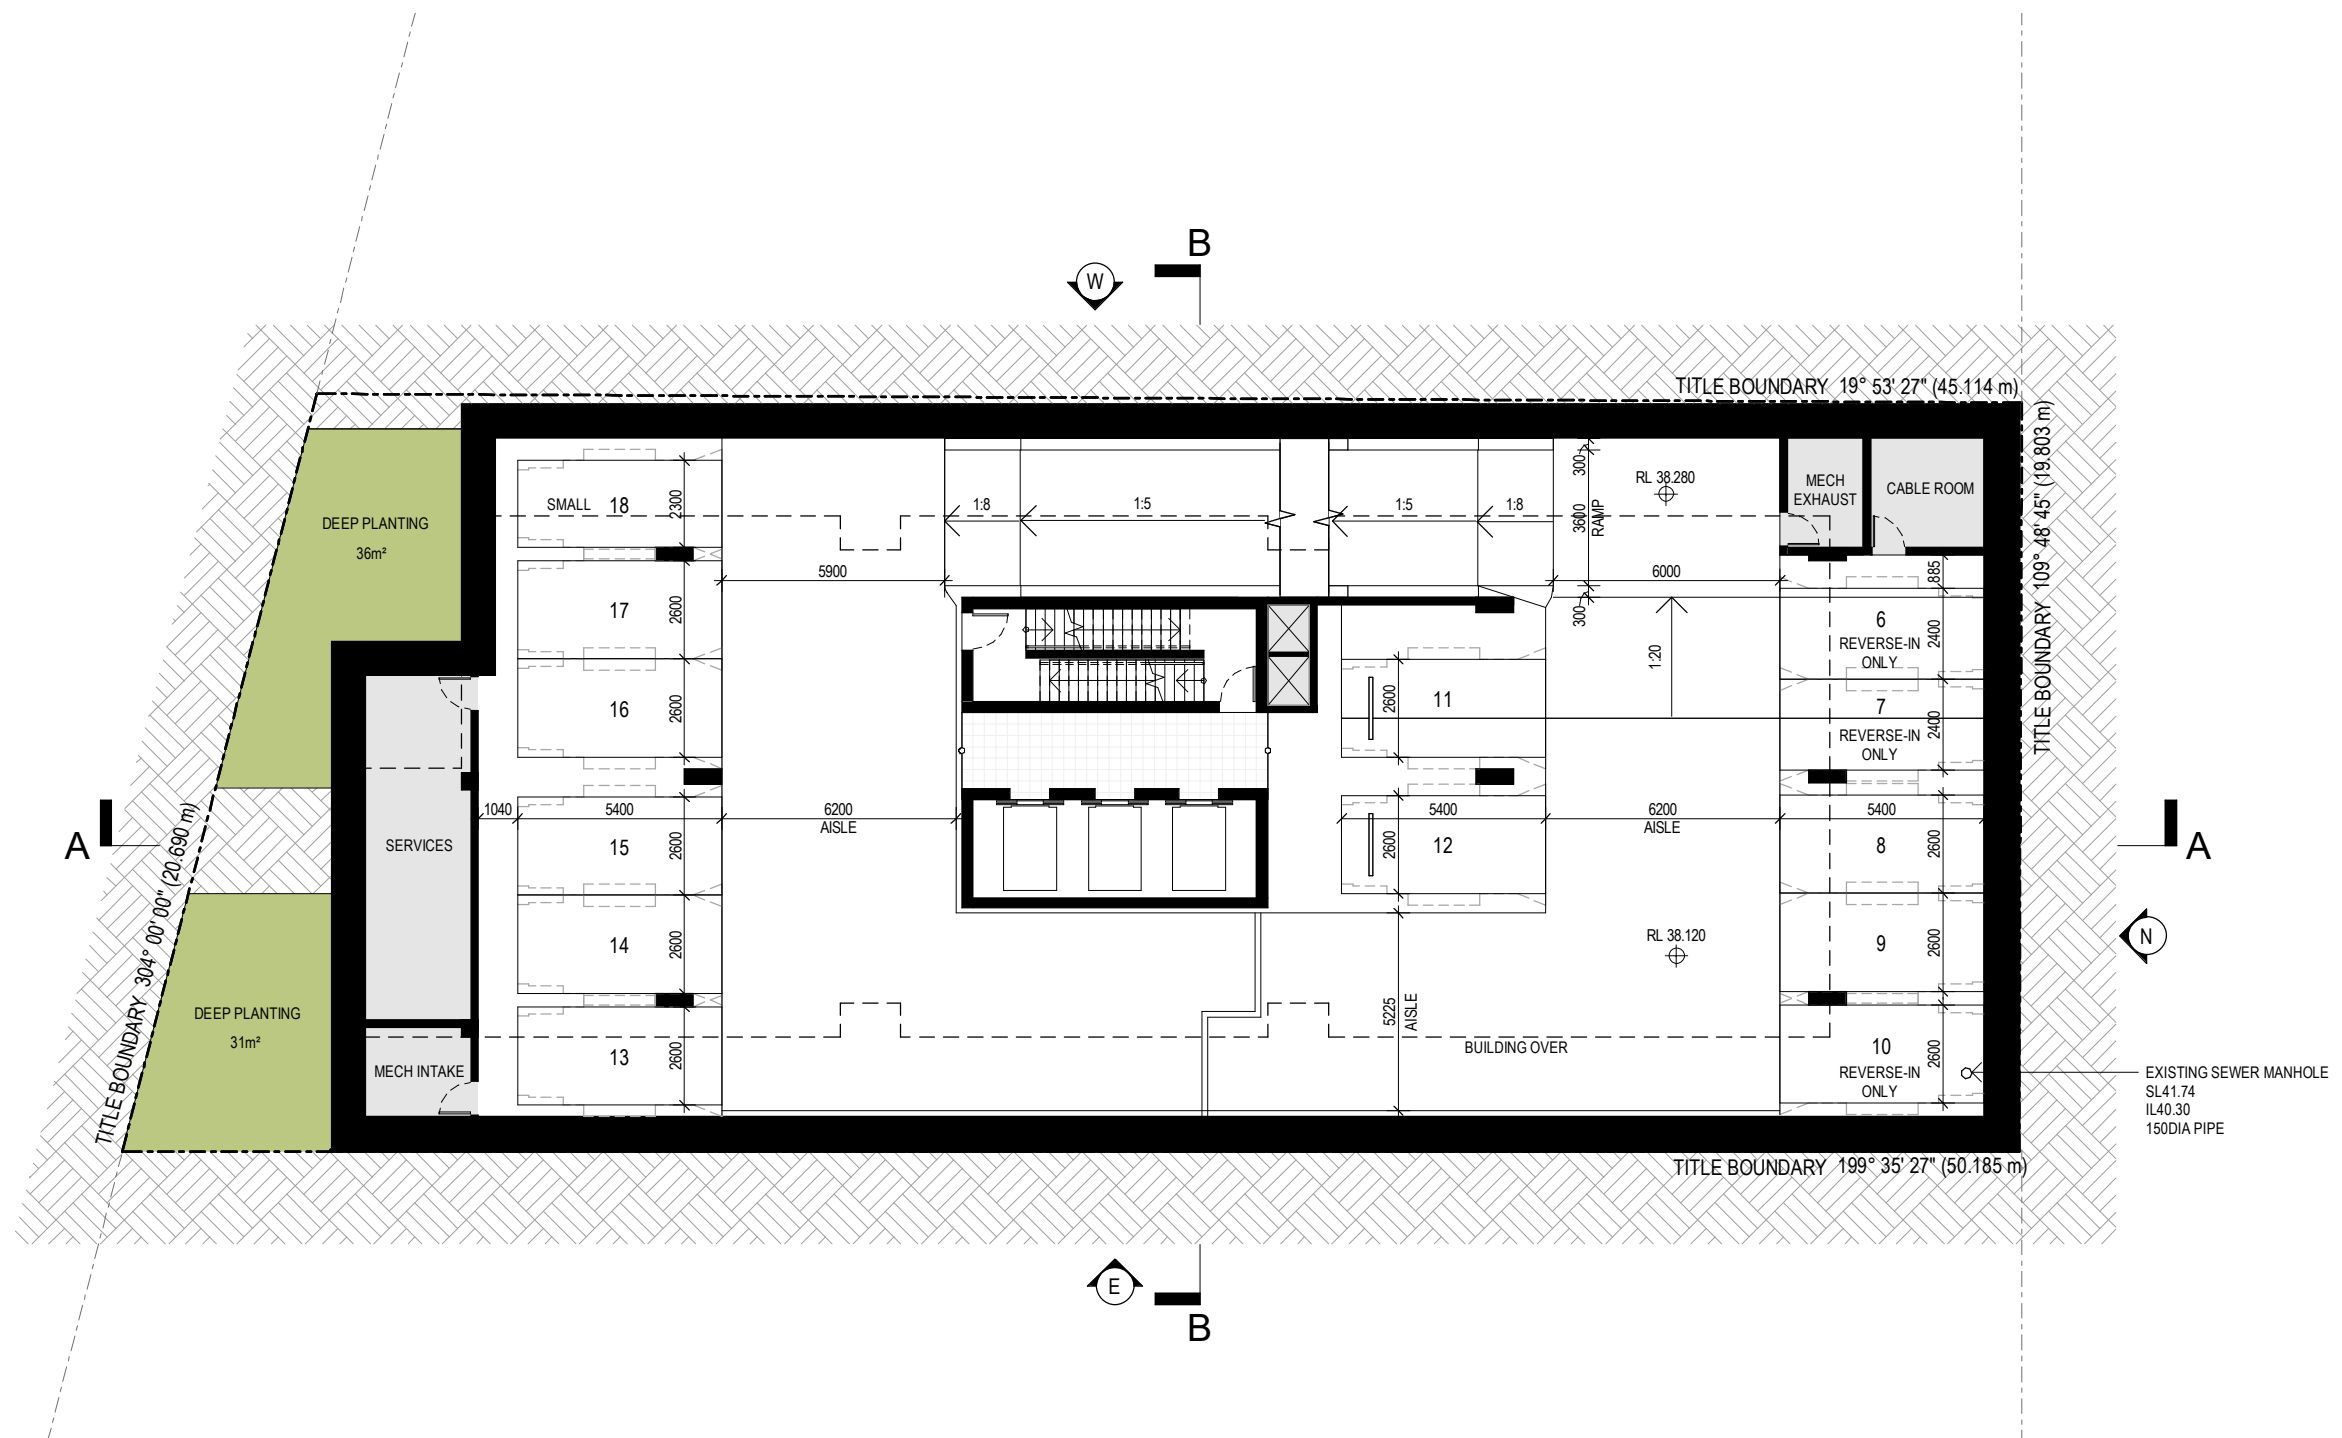

DEVELOPMENT APPLICATION

Revisions / A 21.06.23 DEVELOPMENT APPLICATION CZ

Project / **309 Wickham Terrace**

Drawing / **BASEMENT 1**

Project No / **222132**

Author / **OB**

Scale: @ A3 / **1 : 200**

Drawing No. / **TP01.03**

A




309 Wickham Tce, Spring Hill

Disclaimer: Rothe Lowman Property Pty. Ltd. retains all common law, statutory law and other rights including copyright and intellectual property rights in respect of this document. The recipient indemnifies Rothe Lowman Property Pty. Ltd. against all claims resulting from use of this document for any purpose other than its intended use, unauthorized changes or reuse of the document on other projects without the permission of Rothe Lowman Property Pty. Ltd. Under no circumstance shall transfer of this document be deemed a sale or constitute a transfer of the license to use this document. ABN 76 005 783 997

21/06/2023 4:02:58 PM

Brisbane, Gold Coast,
Melbourne, Sydney
www.rothelowman.com.au

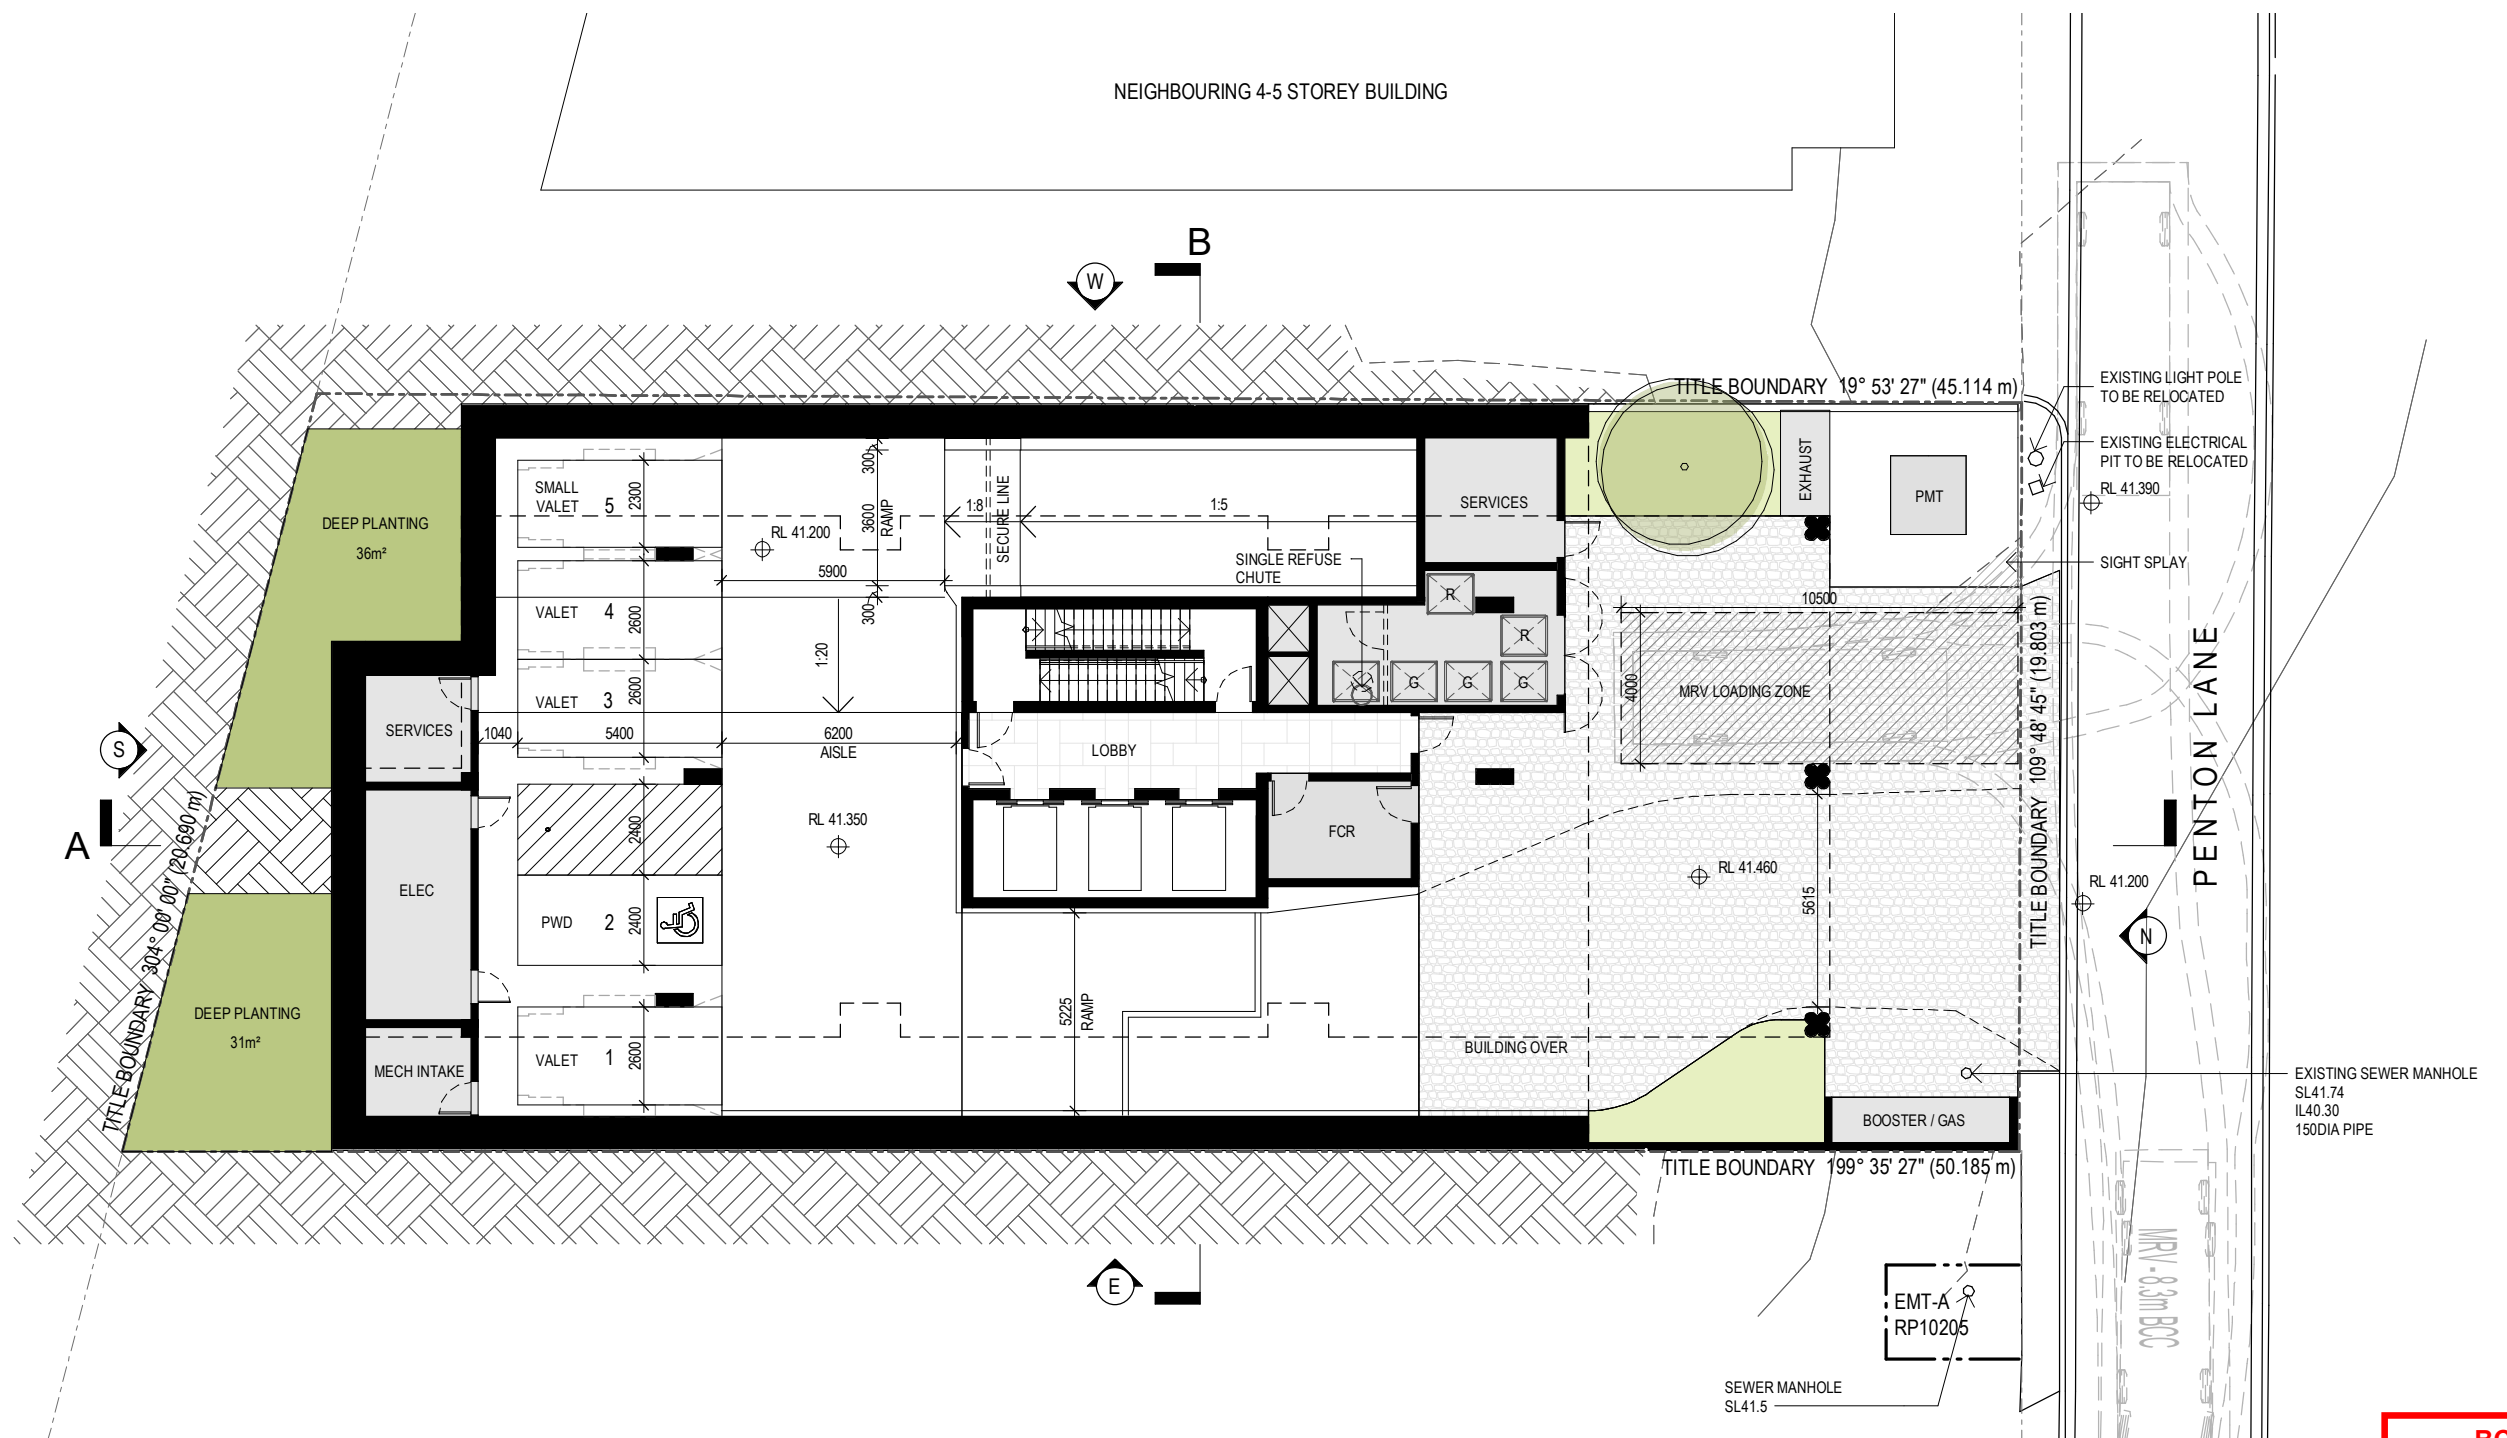

BCC DS
LODGED
 24/07/2023
APPLICATION REF
 A006326383

DEVELOPMENT APPLICATION

Revisions / A 21.06.23 DEVELOPMENT APPLICATION CZ

Project / **309 Wickham Terrace**

Drawing / **GROUND FLOOR**

Project No / **222132**

Author / **OB**

Scale: @ A3 / **1 : 200**

Drawing No. / **TP01.04**

A




309 Wickham Tce, Spring Hill

Disclaimer: Rothe Lowman Property Pty. Ltd. retains all common law, statutory law and other rights including copyright and intellectual property rights in respect of this document. The recipient indemnifies Rothe Lowman Property Pty. Ltd. against all claims resulting from use of this document for any purpose other than its intended use, unauthorized changes or reuse of the document on other projects without the permission of Rothe Lowman Property Pty. Ltd. Under no circumstance shall transfer of this document be deemed a sale or constitute a transfer of the license to use this document. ABN 76 005 783 997

21/06/2023 3:53:39 PM

Brisbane, Gold Coast,
Melbourne, Sydney
www.rothelowman.com.au

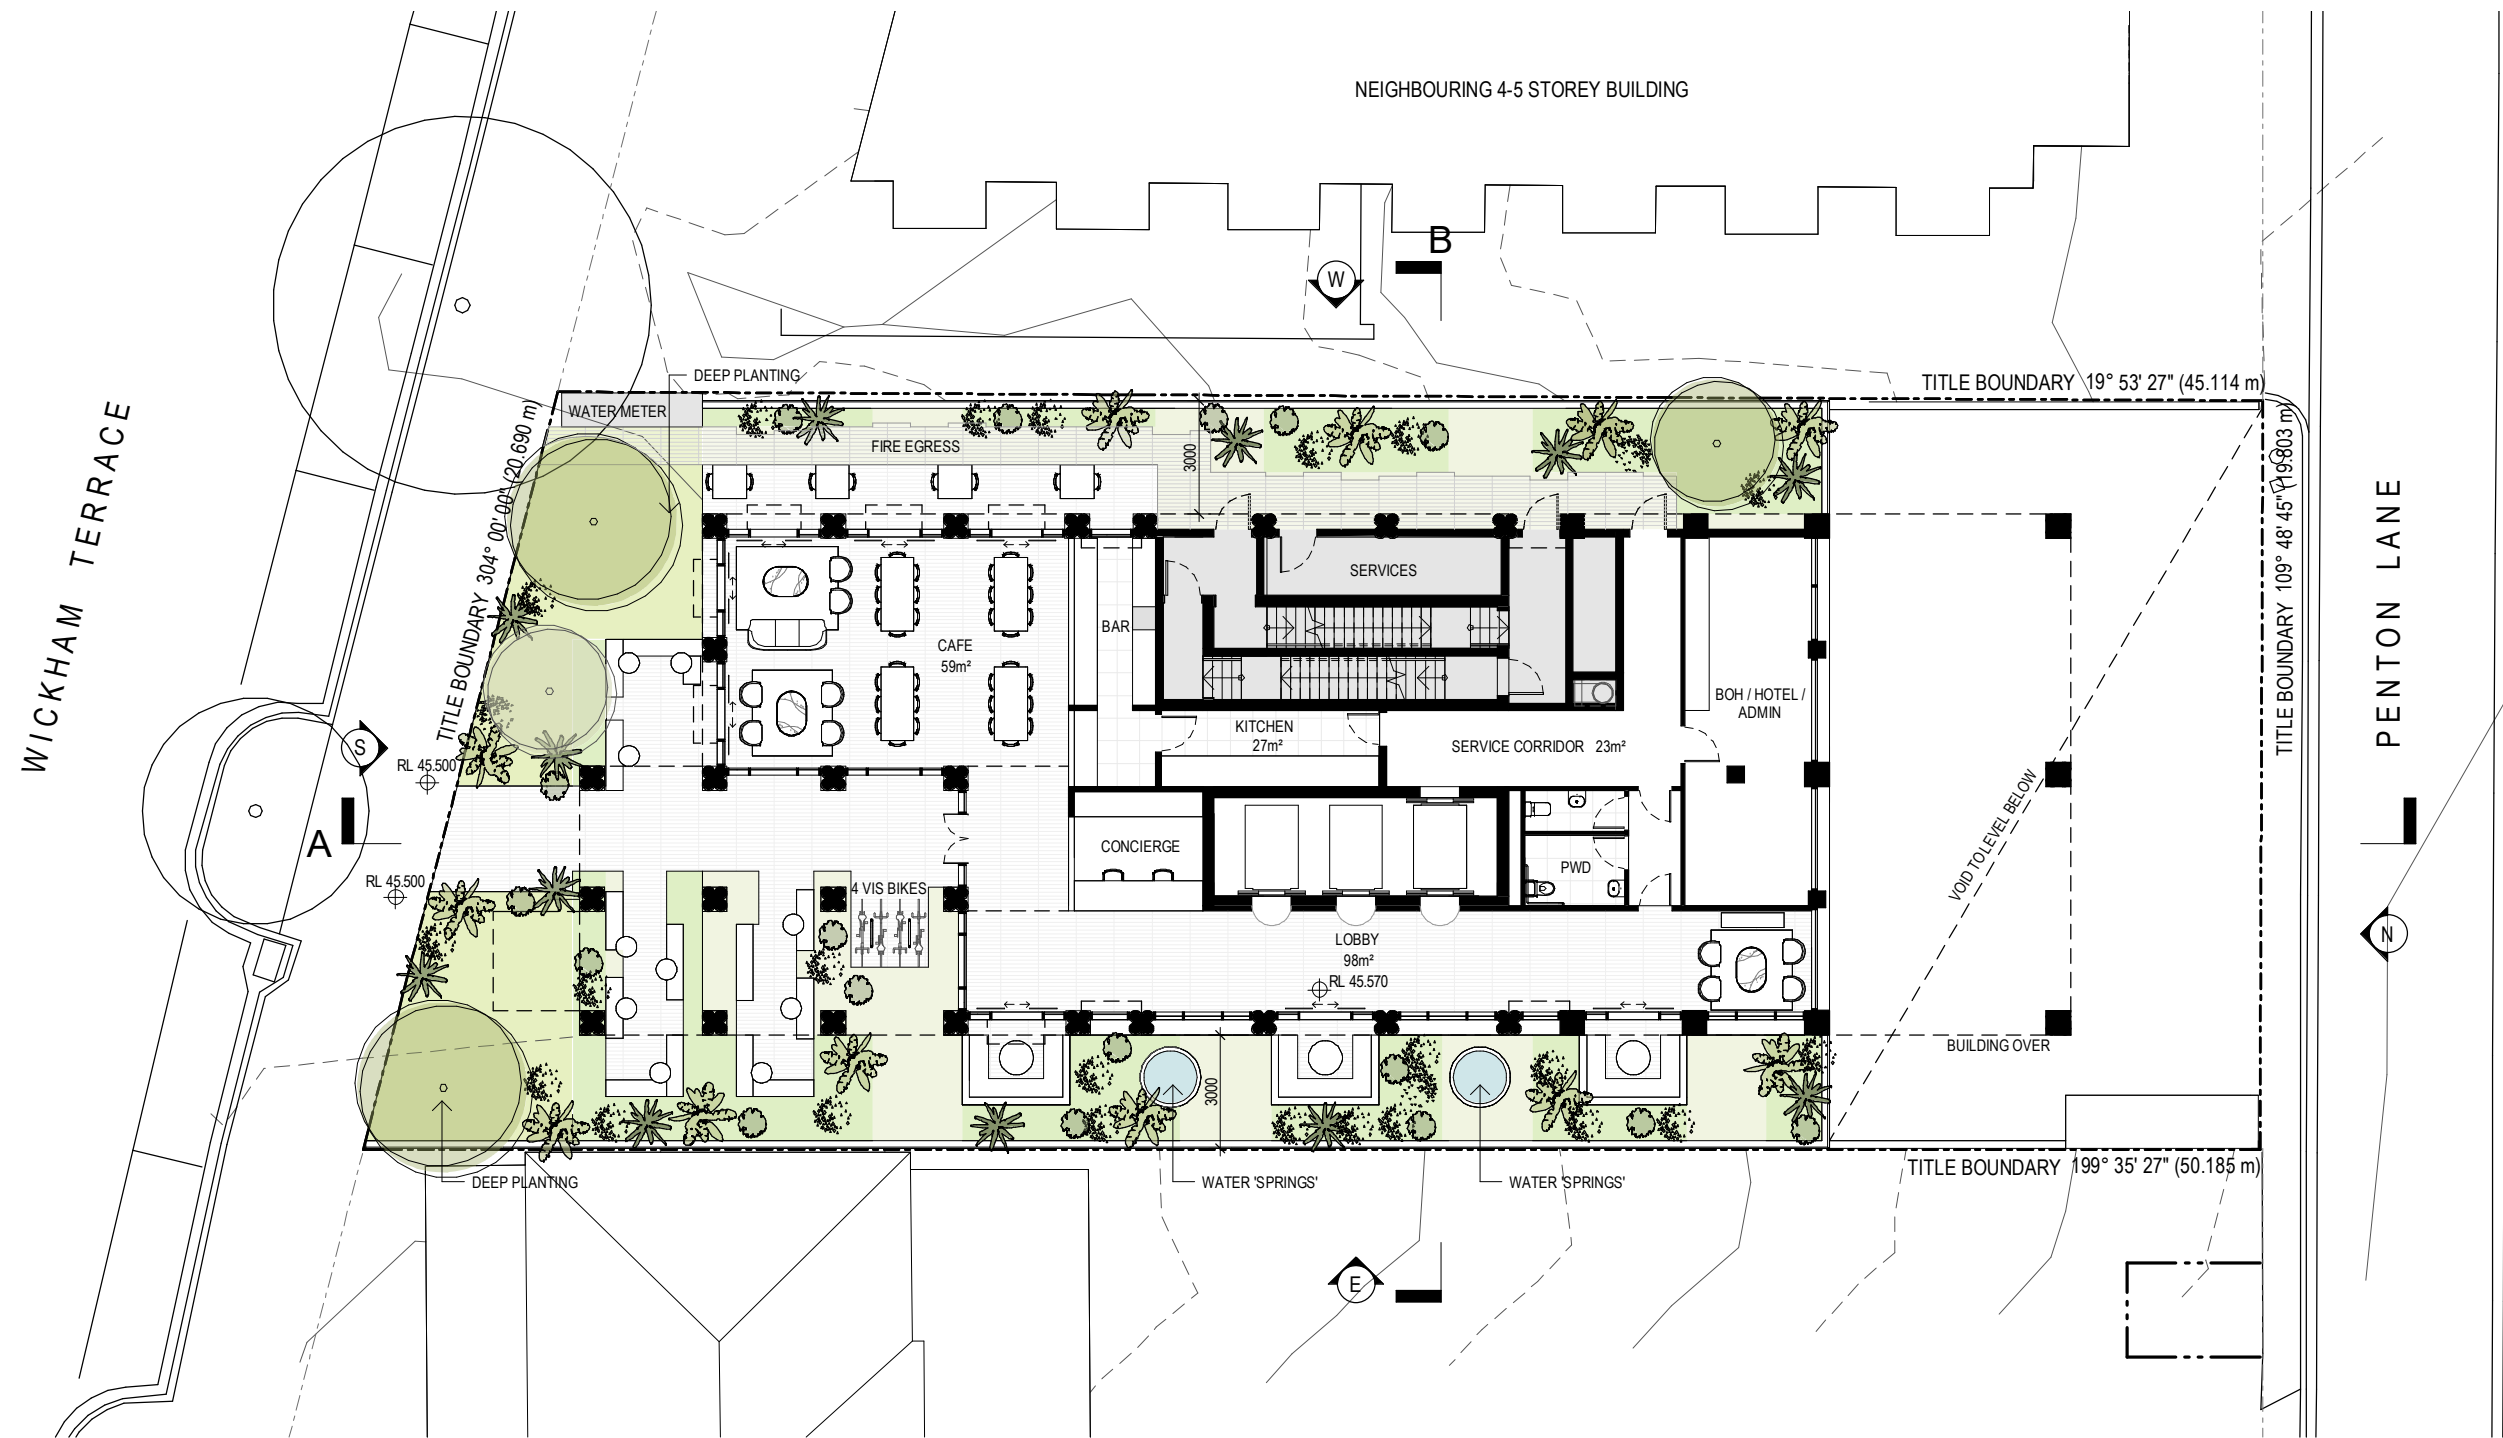

DEVELOPMENT APPLICATION

BCC DS
LODGED
 24/07/2023
APPLICATION REF
 A006326383

Revisions / A 21.06.23 DEVELOPMENT APPLICATION CZ

Project / **309 Wickham Terrace**

Drawing / **LEVEL 01**

Project No / **222132**

Author / **OB**

Scale: @ A3 / **1 : 200**

Drawing No. / **TP01.05**

A


rothelowman

309 Wickham Tce, Spring Hill

Disclaimer: Rothe Lowman Property Pty. Ltd. retains all common law, statutory law and other rights including copyright and intellectual property rights in respect of this document. The recipient indemnifies Rothe Lowman Property Pty. Ltd. against all claims resulting from use of this document for any purpose other than its intended use, unauthorized changes or reuse of the document on other projects without the permission of Rothe Lowman Property Pty. Ltd. Under no circumstance shall transfer of this document be deemed a sale or constitute a transfer of the license to use this document. ABN 76 005 783 997

21/06/2023 3:53:44 PM

Brisbane, Gold Coast,
Melbourne, Sydney
www.rothelowman.com.au

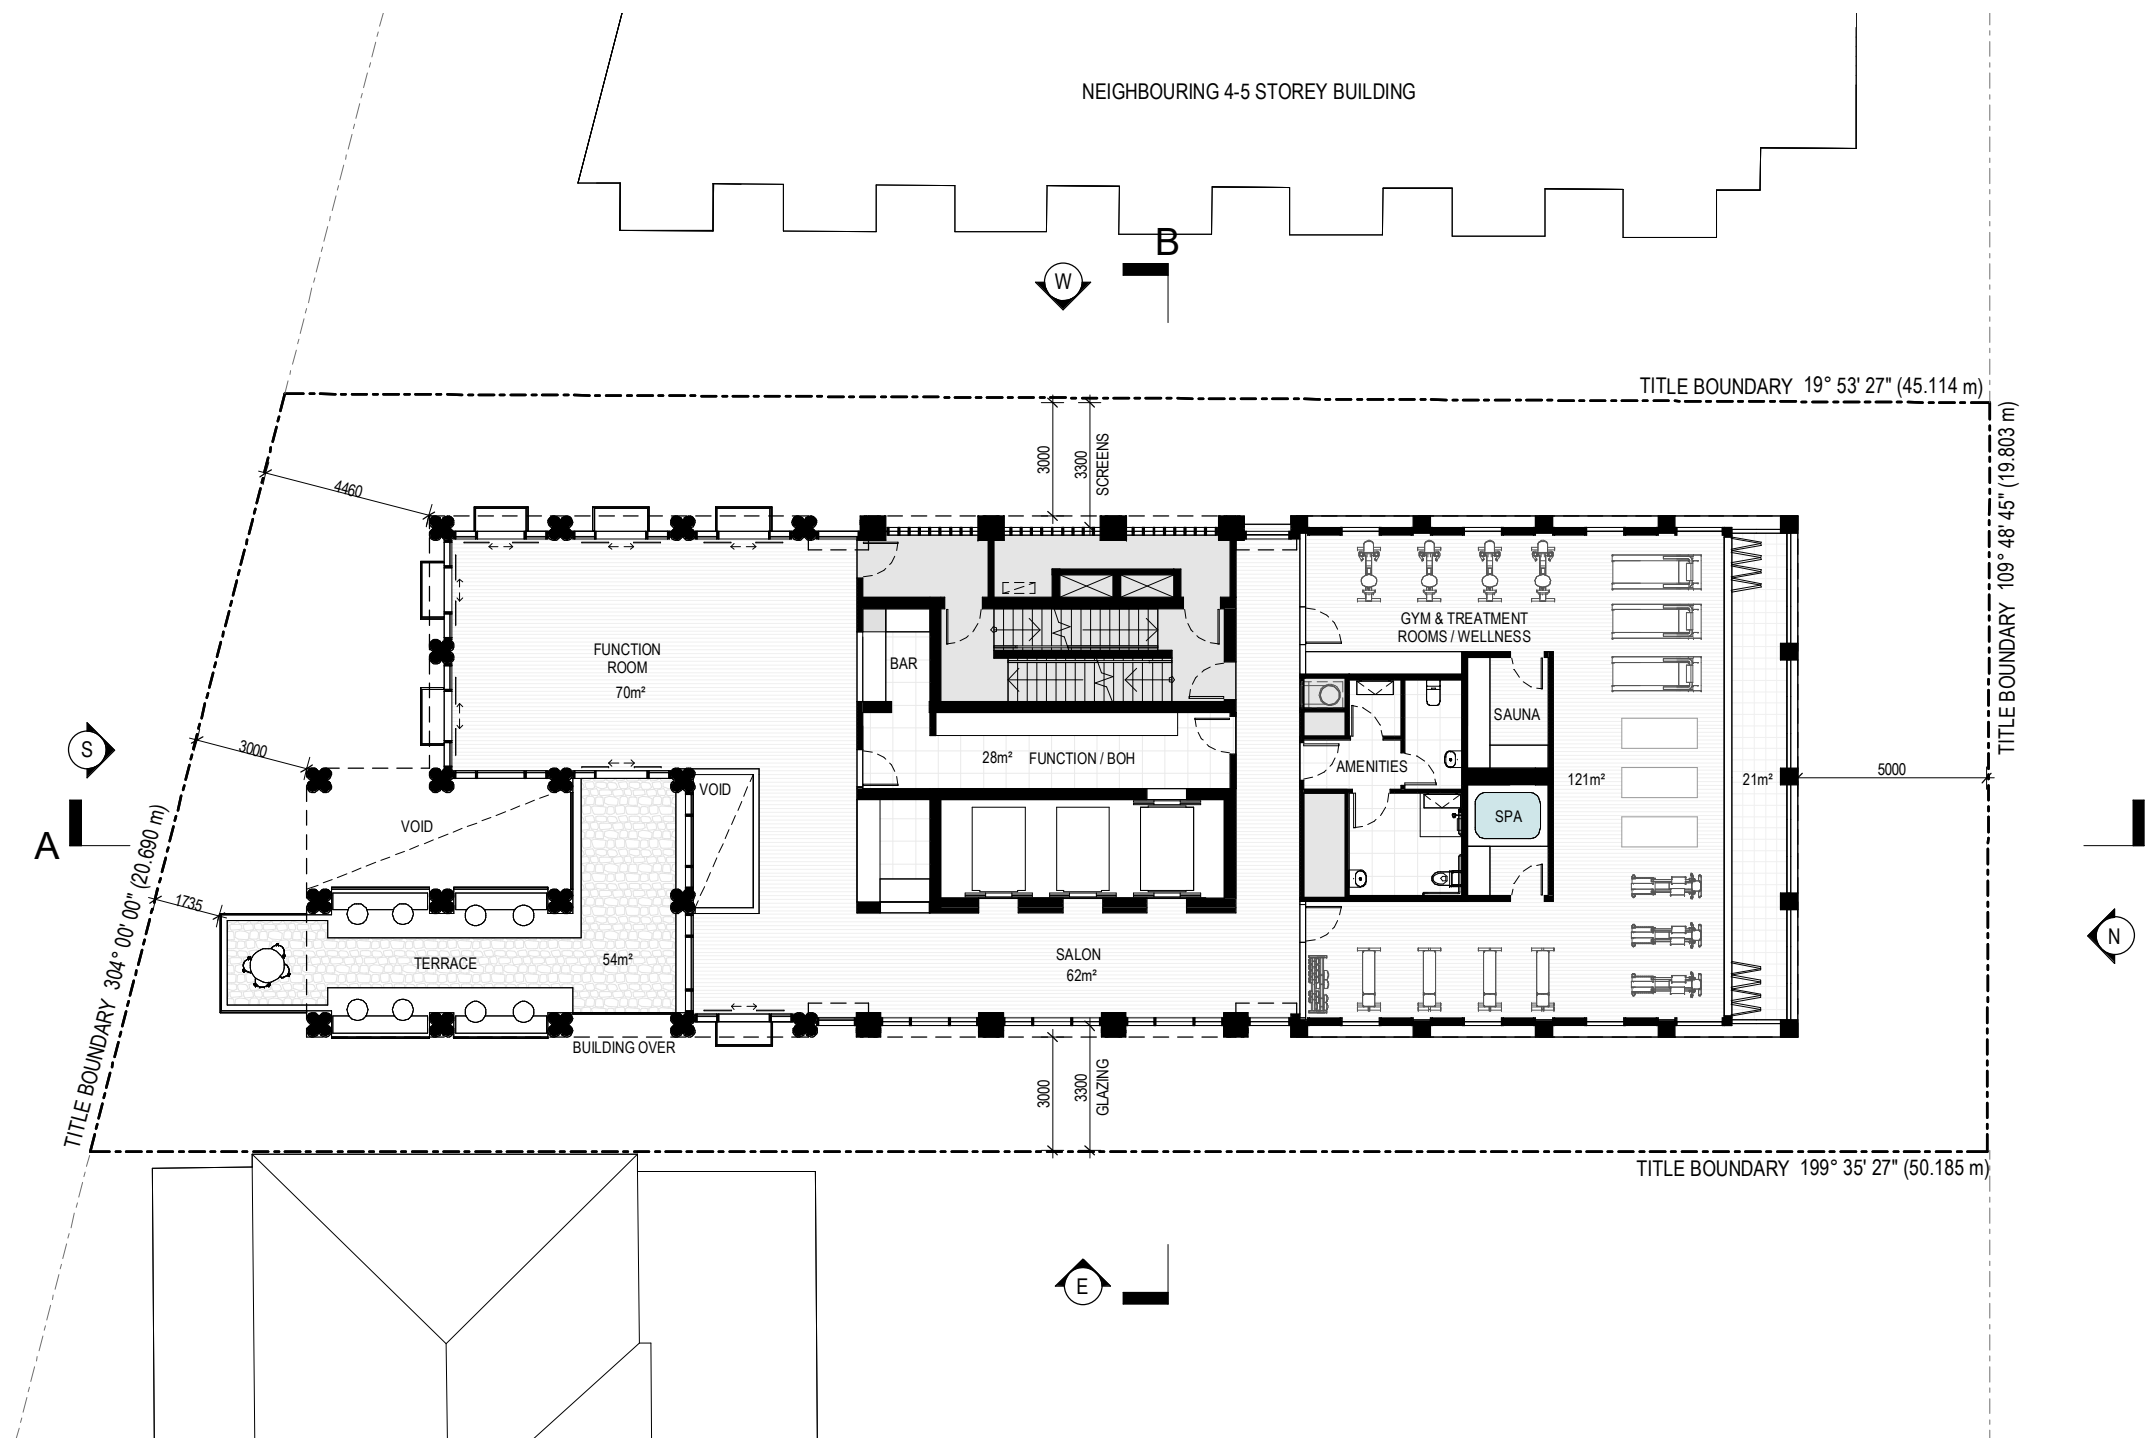

DEVELOPMENT APPLICATION

**BCC DS
 LODGED**

 24/07/2023

APPLICATION REF

 A006326383

Revisions / A 21.06.23 DEVELOPMENT APPLICATION CZ Project / **309 Wickham Terrace** Drawing / **LEVEL 02** Project No / **222132** Author / **OB** Scale: @ A3 / **1 : 200** Drawing No. / **TP01.06**


309 Wickham Tce, Spring Hill

Disclaimer: Rothe Lowman Property Pty. Ltd. retains all common law, statutory law and other rights including copyright and intellectual property rights in respect of this document. The recipient indemnifies Rothe Lowman Property Pty. Ltd. against all claims resulting from use of this document for any purpose other than its intended use, unauthorized changes or reuse of the document on other projects without the permission of Rothe Lowman Property Pty. Ltd. Under no circumstance shall transfer of this document be deemed a sale or constitute a transfer of the license to use this document. ABN 76 005 783 997

21/06/2023 3:53:48 PM

rothelowman

Brisbane, Gold Coast,
 Melbourne, Sydney
www.rothelowman.com.au

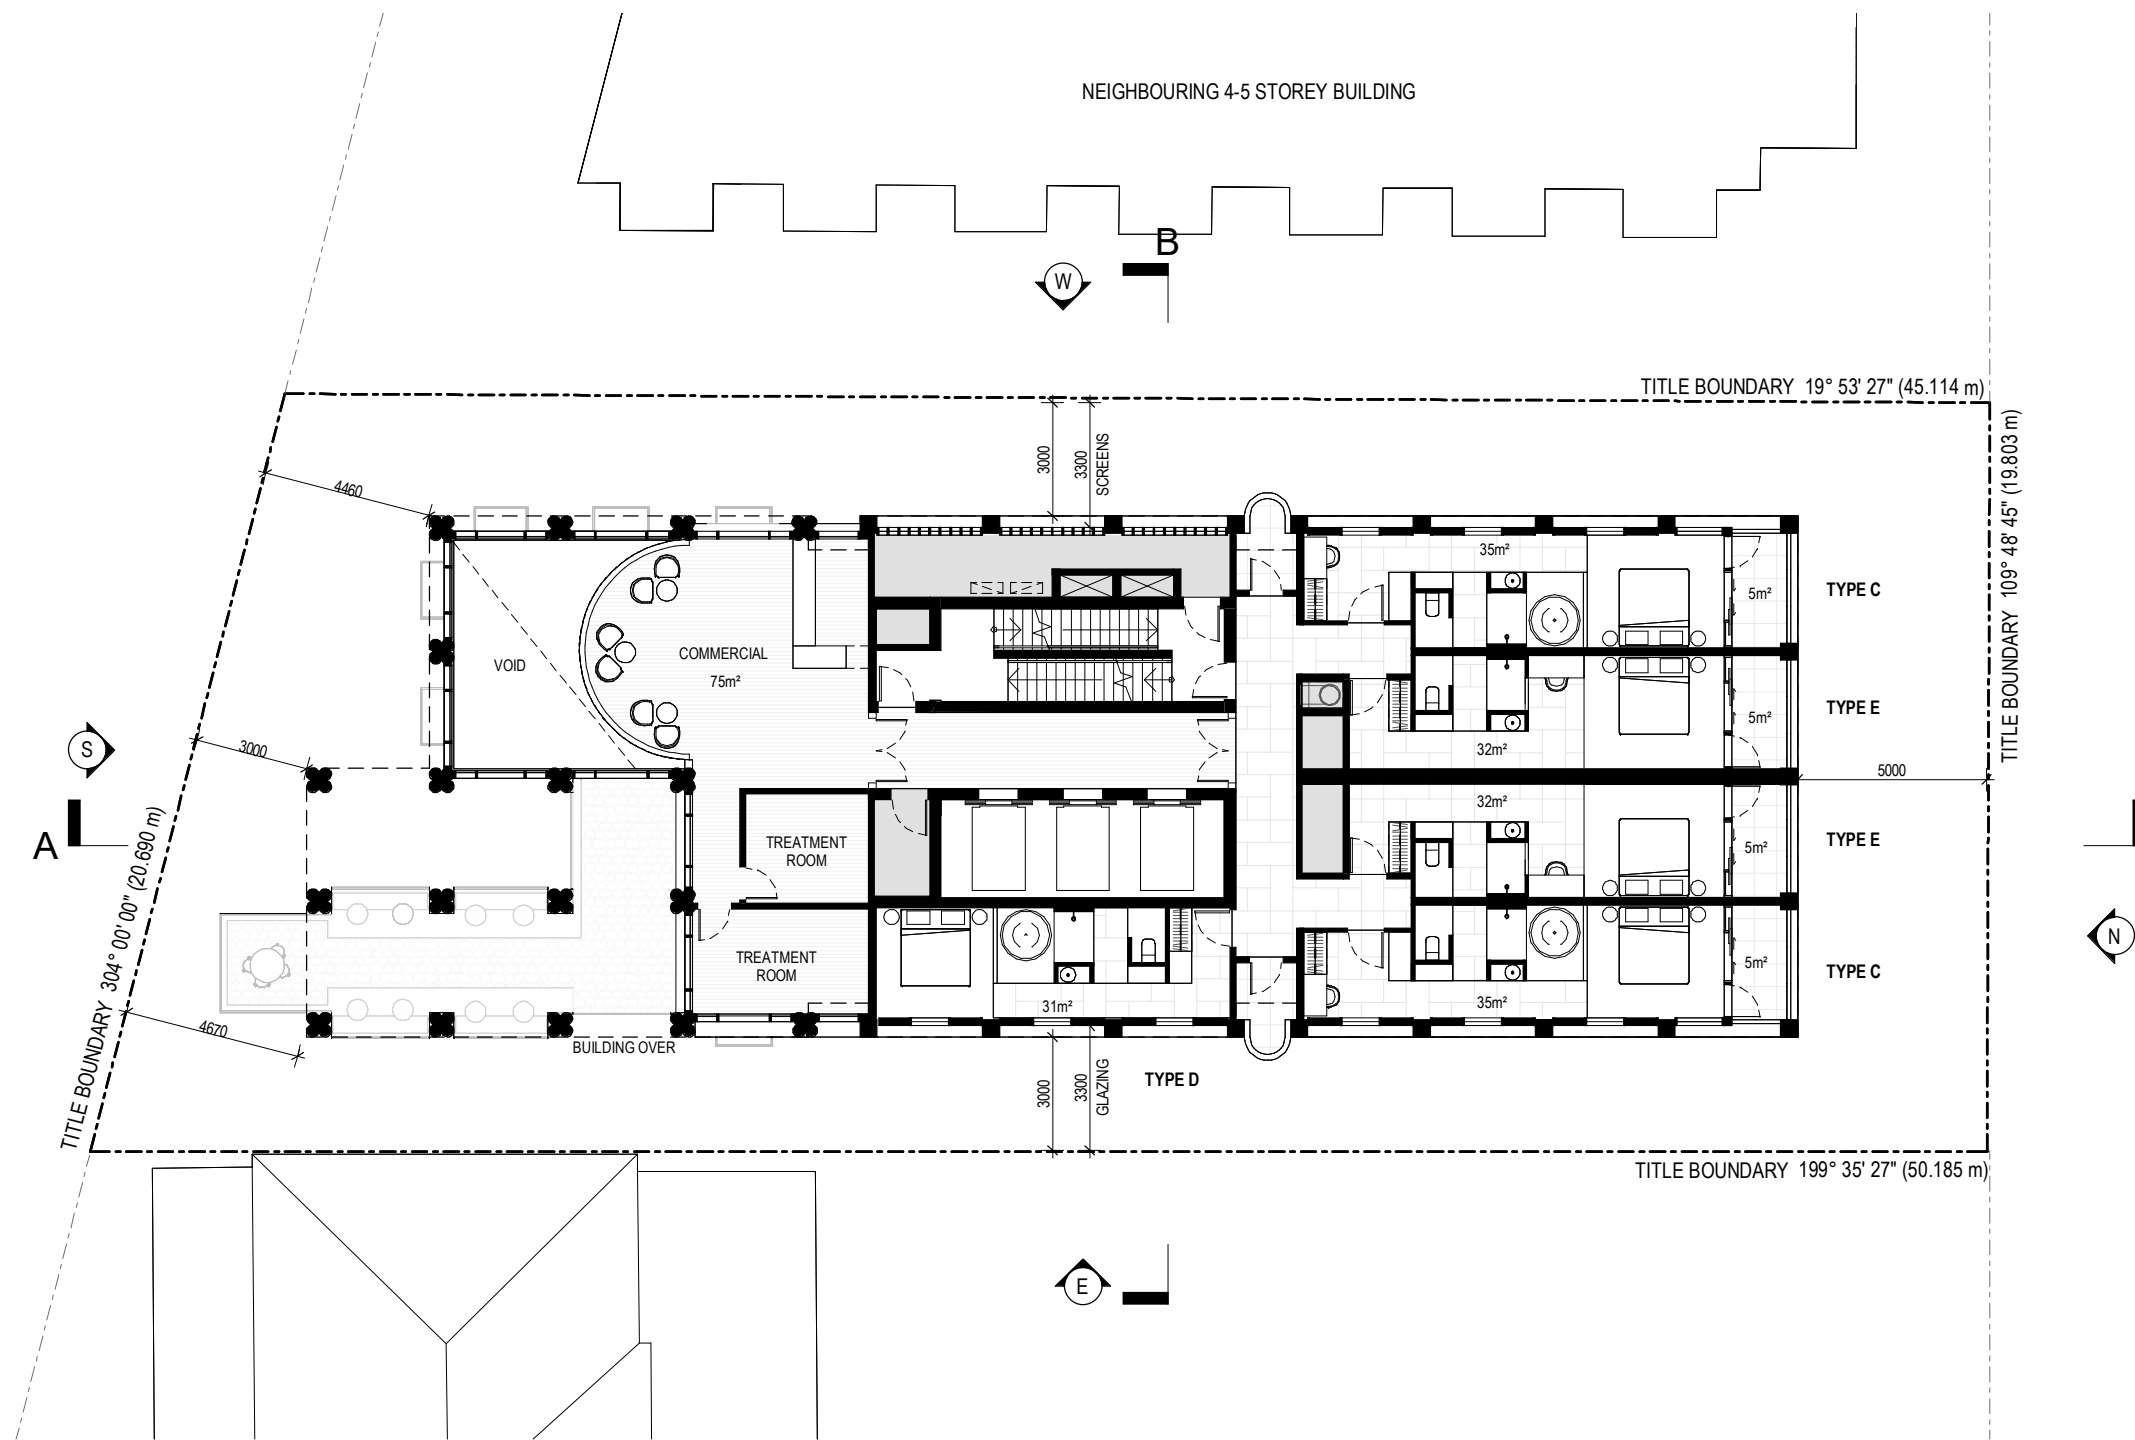

DEVELOPMENT APPLICATION

Revisions / A 21.06.23 DEVELOPMENT APPLICATION CZ

Project / **309 Wickham Terrace**
Drawing / **LEVEL 03**

Project No / **222132** Author / **OB** Scale: @ A3 / **1 : 200**

Drawing No. / **TP01.07**

309 Wickham Tce, Spring Hill

Disclaimer: Rothe Lowman Property Pty. Ltd. retains all common law, statutory law and other rights including copyright and intellectual property rights in respect of this document. The recipient indemnifies Rothe Lowman Property Pty. Ltd. against all claims resulting from use of this document for any purpose other than its intended use, unauthorized changes or reuse of the document on other projects without the permission of Rothe Lowman Property Pty. Ltd. Under no circumstance shall transfer of this document be deemed a sale or constitute a transfer of the license to use this document. ABN 76 005 783 997

21/06/2023 3:53:52 PM

BCC DS
LODGED


24/07/2023

APPLICATION REF

A006326383

rothelowman

Brisbane, Gold Coast,
Melbourne, Sydney
www.rothelowman.com.au

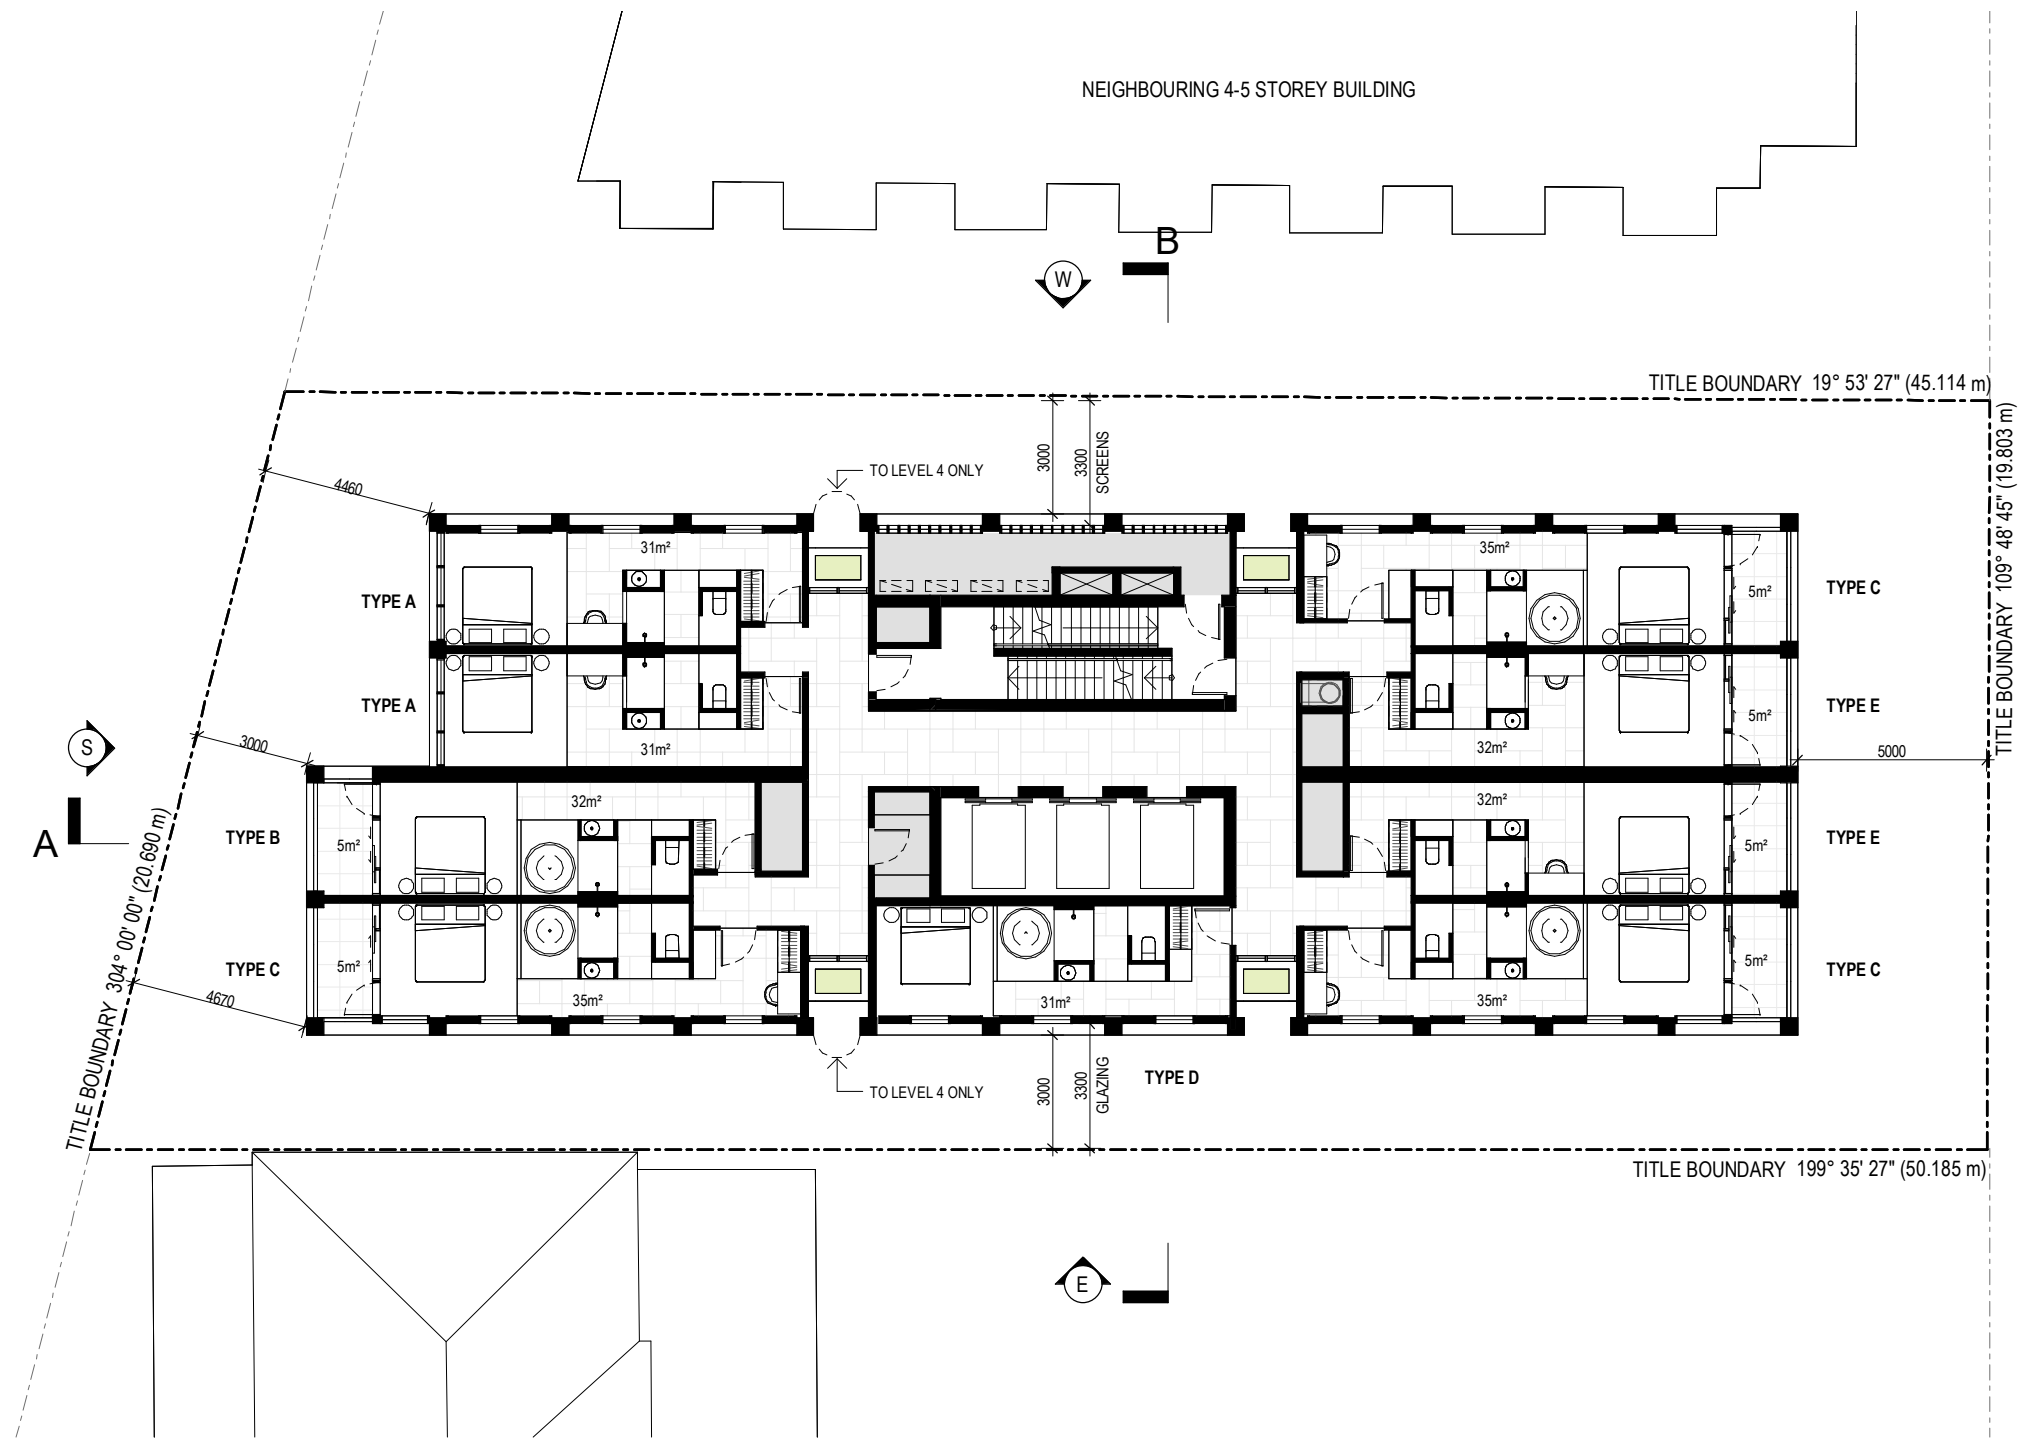

DEVELOPMENT APPLICATION

Revisions / A 21.06.23 DEVELOPMENT APPLICATION CZ

Project / **309 Wickham Terrace**

309 Wickham Tce, Spring Hill

Drawing / **TYPICAL HOTEL LEVEL
(LEVEL 4-8)**

Project No / **222132**

Author / **OB**

Scale: @ A3 / **1 : 200**

Drawing No. / **TP01.08**

A

rothelowman


**BCC DS
LODGED**

24/07/2023

APPLICATION REF

A006326383

Disclaimer: Rothe Lowman Property Pty. Ltd. retains all common law, statutory law and other rights including copyright and intellectual property rights in respect of this document. The recipient indemnifies Rothe Lowman Property Pty. Ltd. against all claims resulting from use of this document for any purpose other than its intended use, unauthorized changes or reuse of the document on other projects without the permission of Rothe Lowman Property Pty. Ltd. Under no circumstance shall transfer of this document be deemed a sale or constitute a transfer of the license to use this document. ABN 76 005 783 997

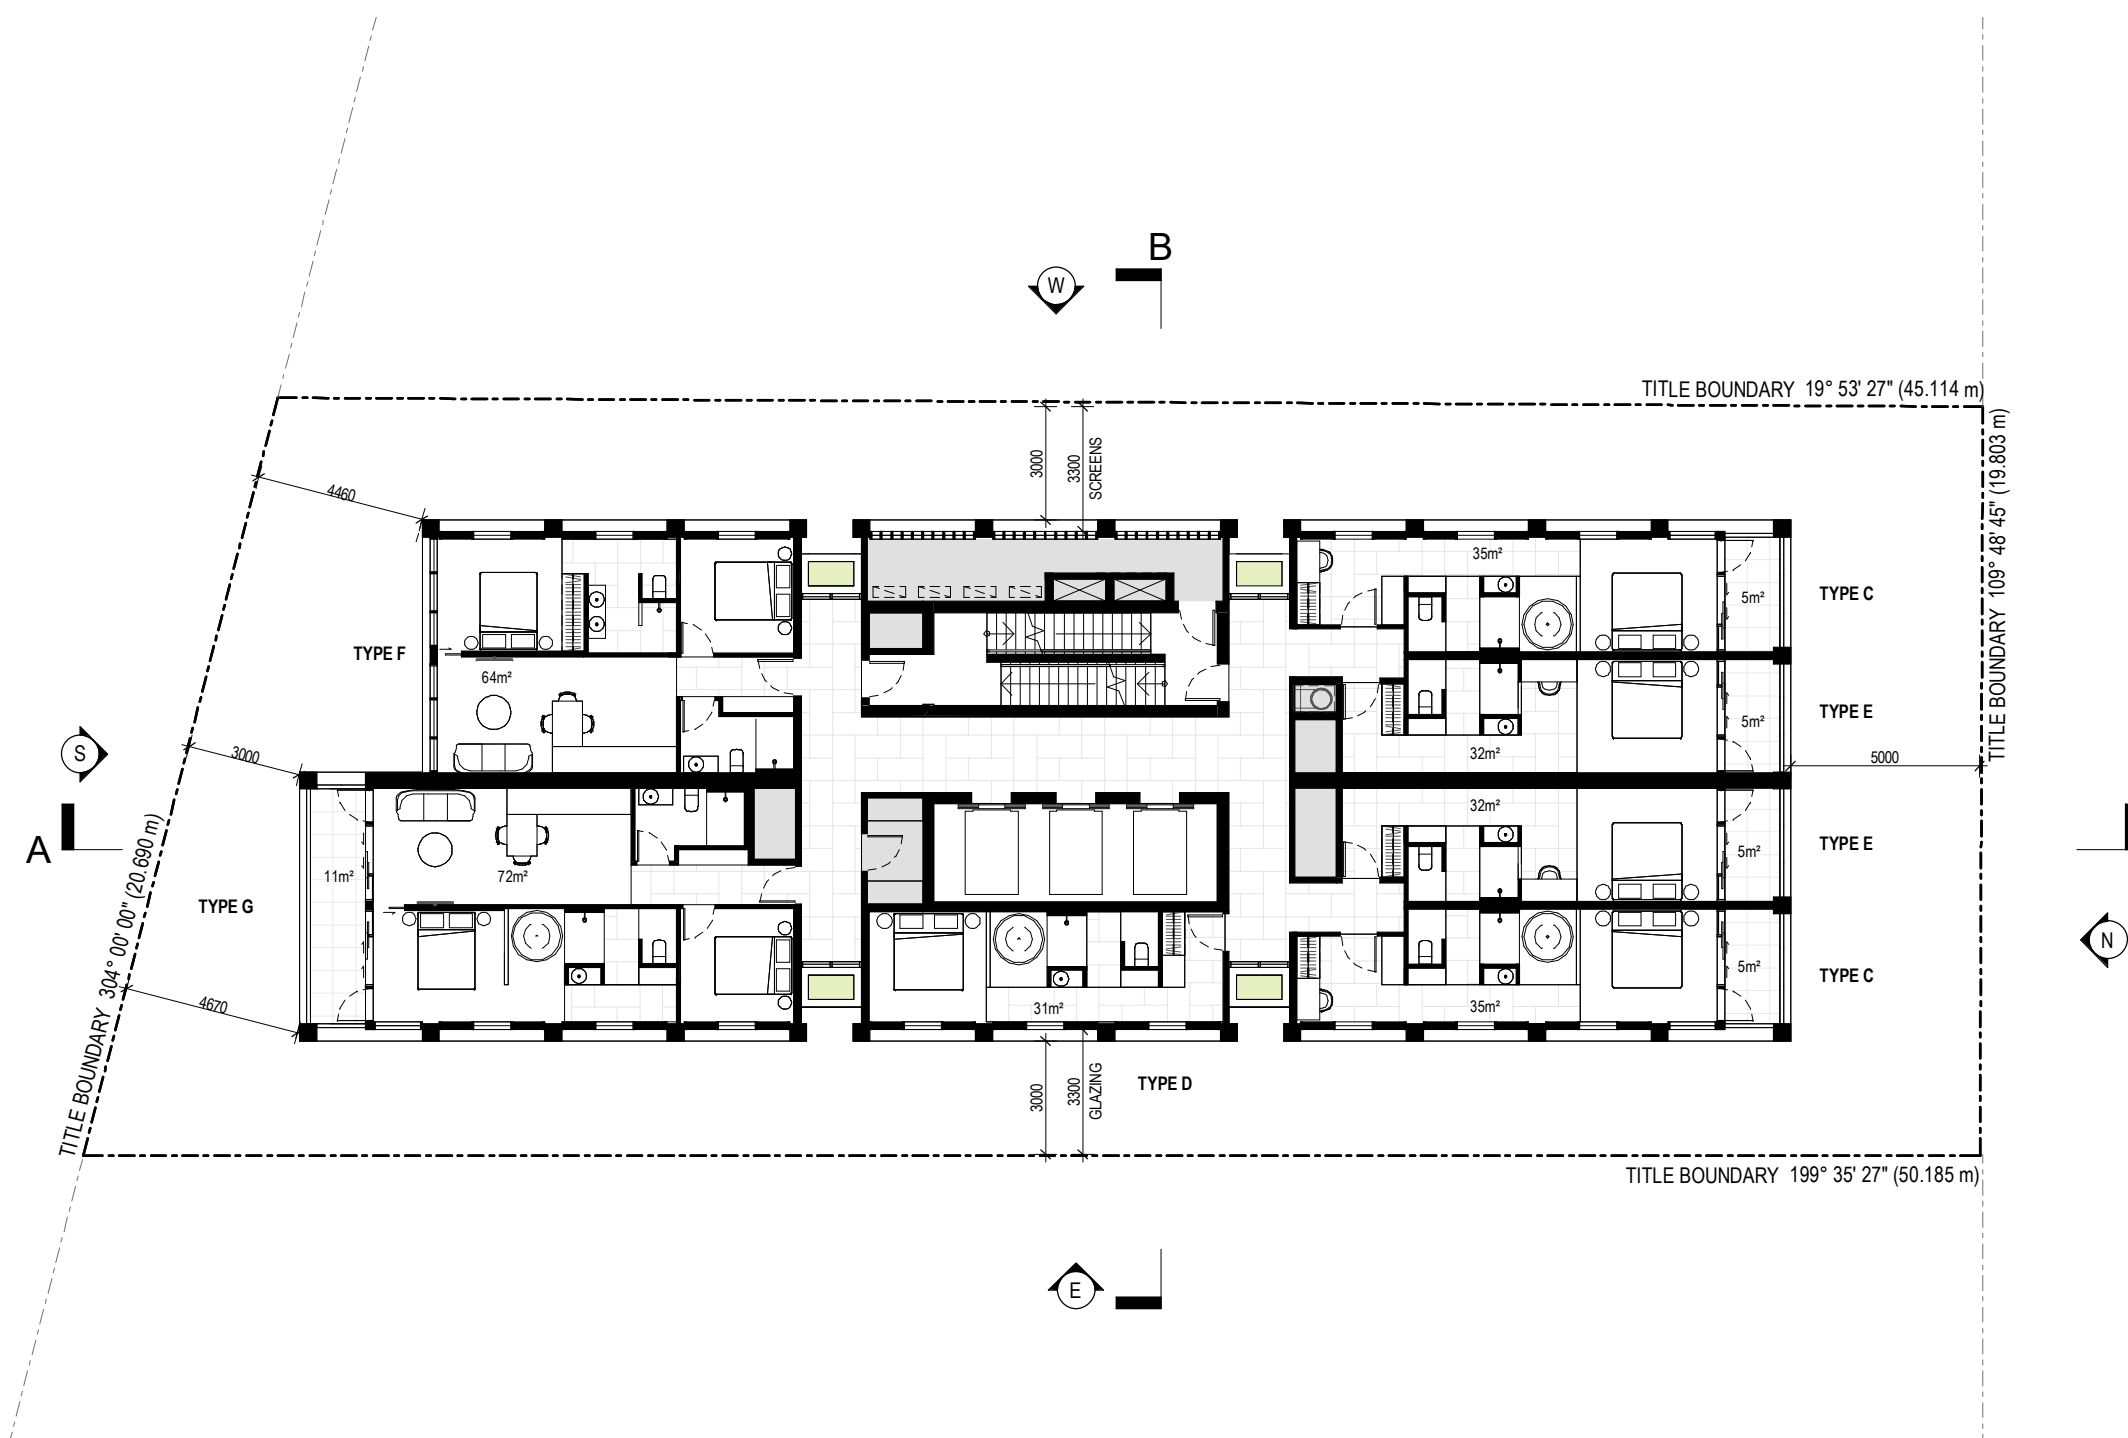

DEVELOPMENT APPLICATION

**BCC DS
 LODGED**

 24/07/2023

APPLICATION REF

 A006326383

Revisions / A 21.06.23 DEVELOPMENT APPLICATION CZ

Project / **309 Wickham Terrace**

309 Wickham Tce, Spring Hill

Drawing / **UPPER HOTEL LEVEL
(LEVEL 9-14)**

Project No / **222132**

Author / **OB**

Scale: @ A3 / **1 : 200**


Drawing No. / **TP01.10**

A

rothelowman

Brisbane, Gold Coast,
 Melbourne, Sydney
www.rothelowman.com.au

Disclaimer: Rothe Lowman Property Pty. Ltd. retains all common law, statutory law and other rights including copyright and intellectual property rights in respect of this document. The recipient indemnifies Rothe Lowman Property Pty. Ltd. against all claims resulting from use of this document for any purpose other than its intended use, unauthorized changes or reuse of the document on other projects without the permission of Rothe Lowman Property Pty. Ltd. Under no circumstance shall transfer of this document be deemed a sale or constitute a transfer of the license to use this document. ABN 76 005 783 997

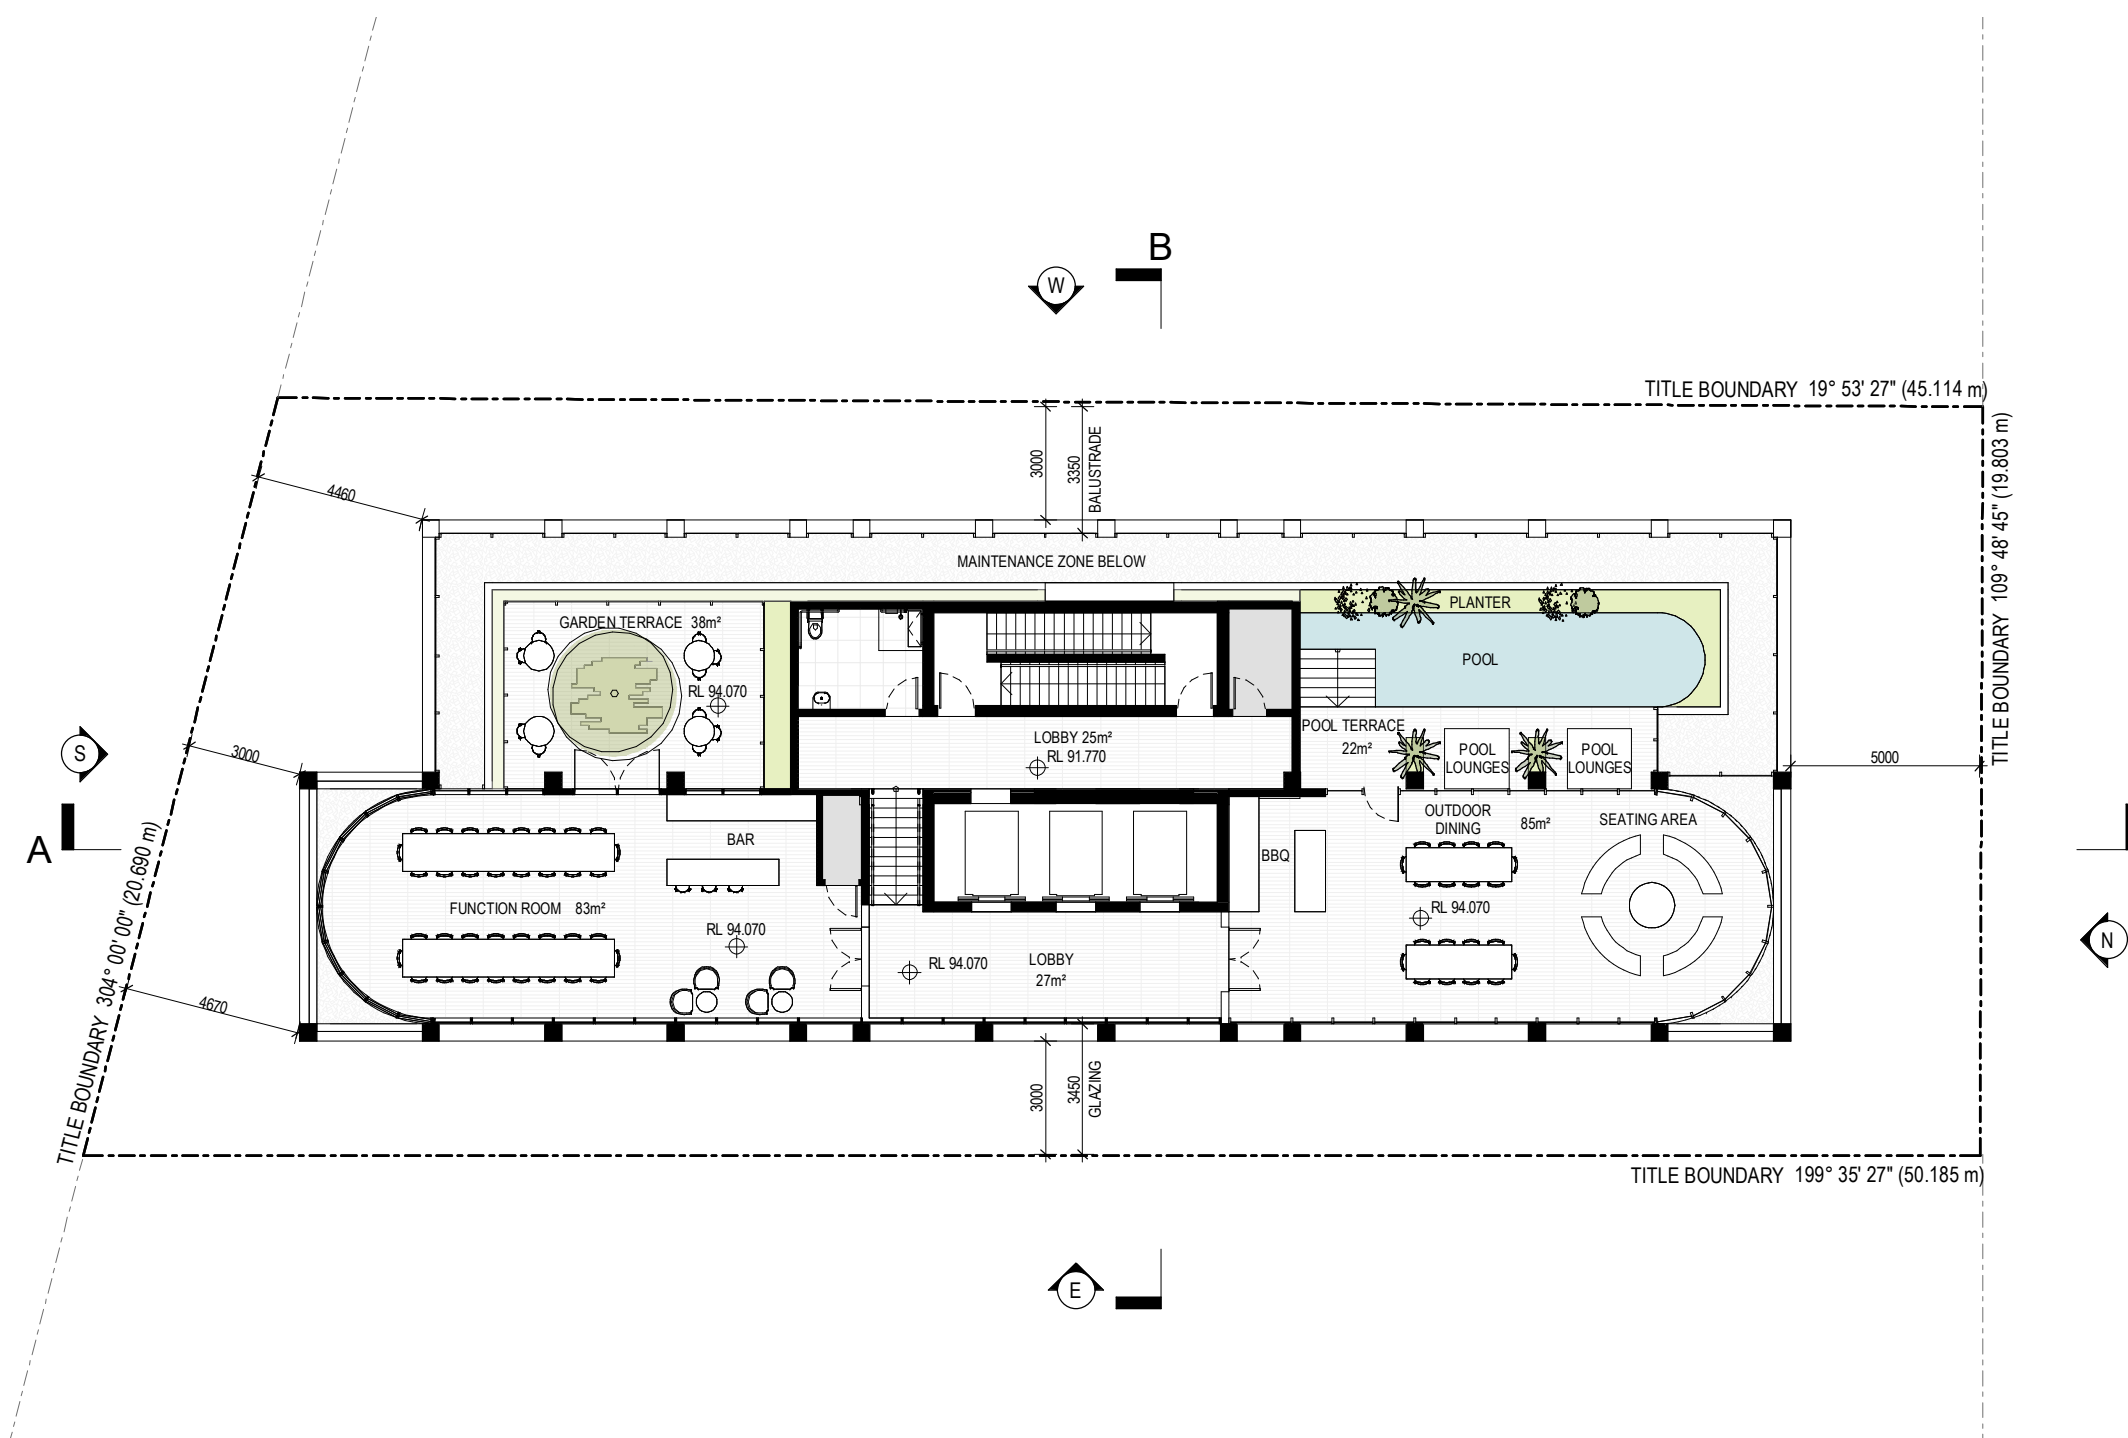

DEVELOPMENT APPLICATION

**BCC DS
 LODGED**

 24/07/2023

APPLICATION REF

 A006326383

Revisions / A 21.06.23 DEVELOPMENT APPLICATION CZ Project / **309 Wickham Terrace** Drawing / **LEVEL 15** Project No / **222132** Author / **OB** Scale: @ A3 / **1 : 200** Drawing No. / **TP01.17**


309 Wickham Tce, Spring Hill

Disclaimer: Rothe Lowman Property Pty. Ltd. retains all common law, statutory law and other rights including copyright and intellectual property rights in respect of this document. The recipient indemnifies Rothe Lowman Property Pty. Ltd. against all claims resulting from use of this document for any purpose other than its intended use, unauthorized changes or reuse of the document on other projects without the permission of Rothe Lowman Property Pty. Ltd. Under no circumstance shall transfer of this document be deemed a sale or constitute a transfer of the license to use this document. ABN 76 005 783 997

21/06/2023 4:14:06 PM

rothelowman

Brisbane, Gold Coast,
Melbourne, Sydney
www.rothelowman.com.au

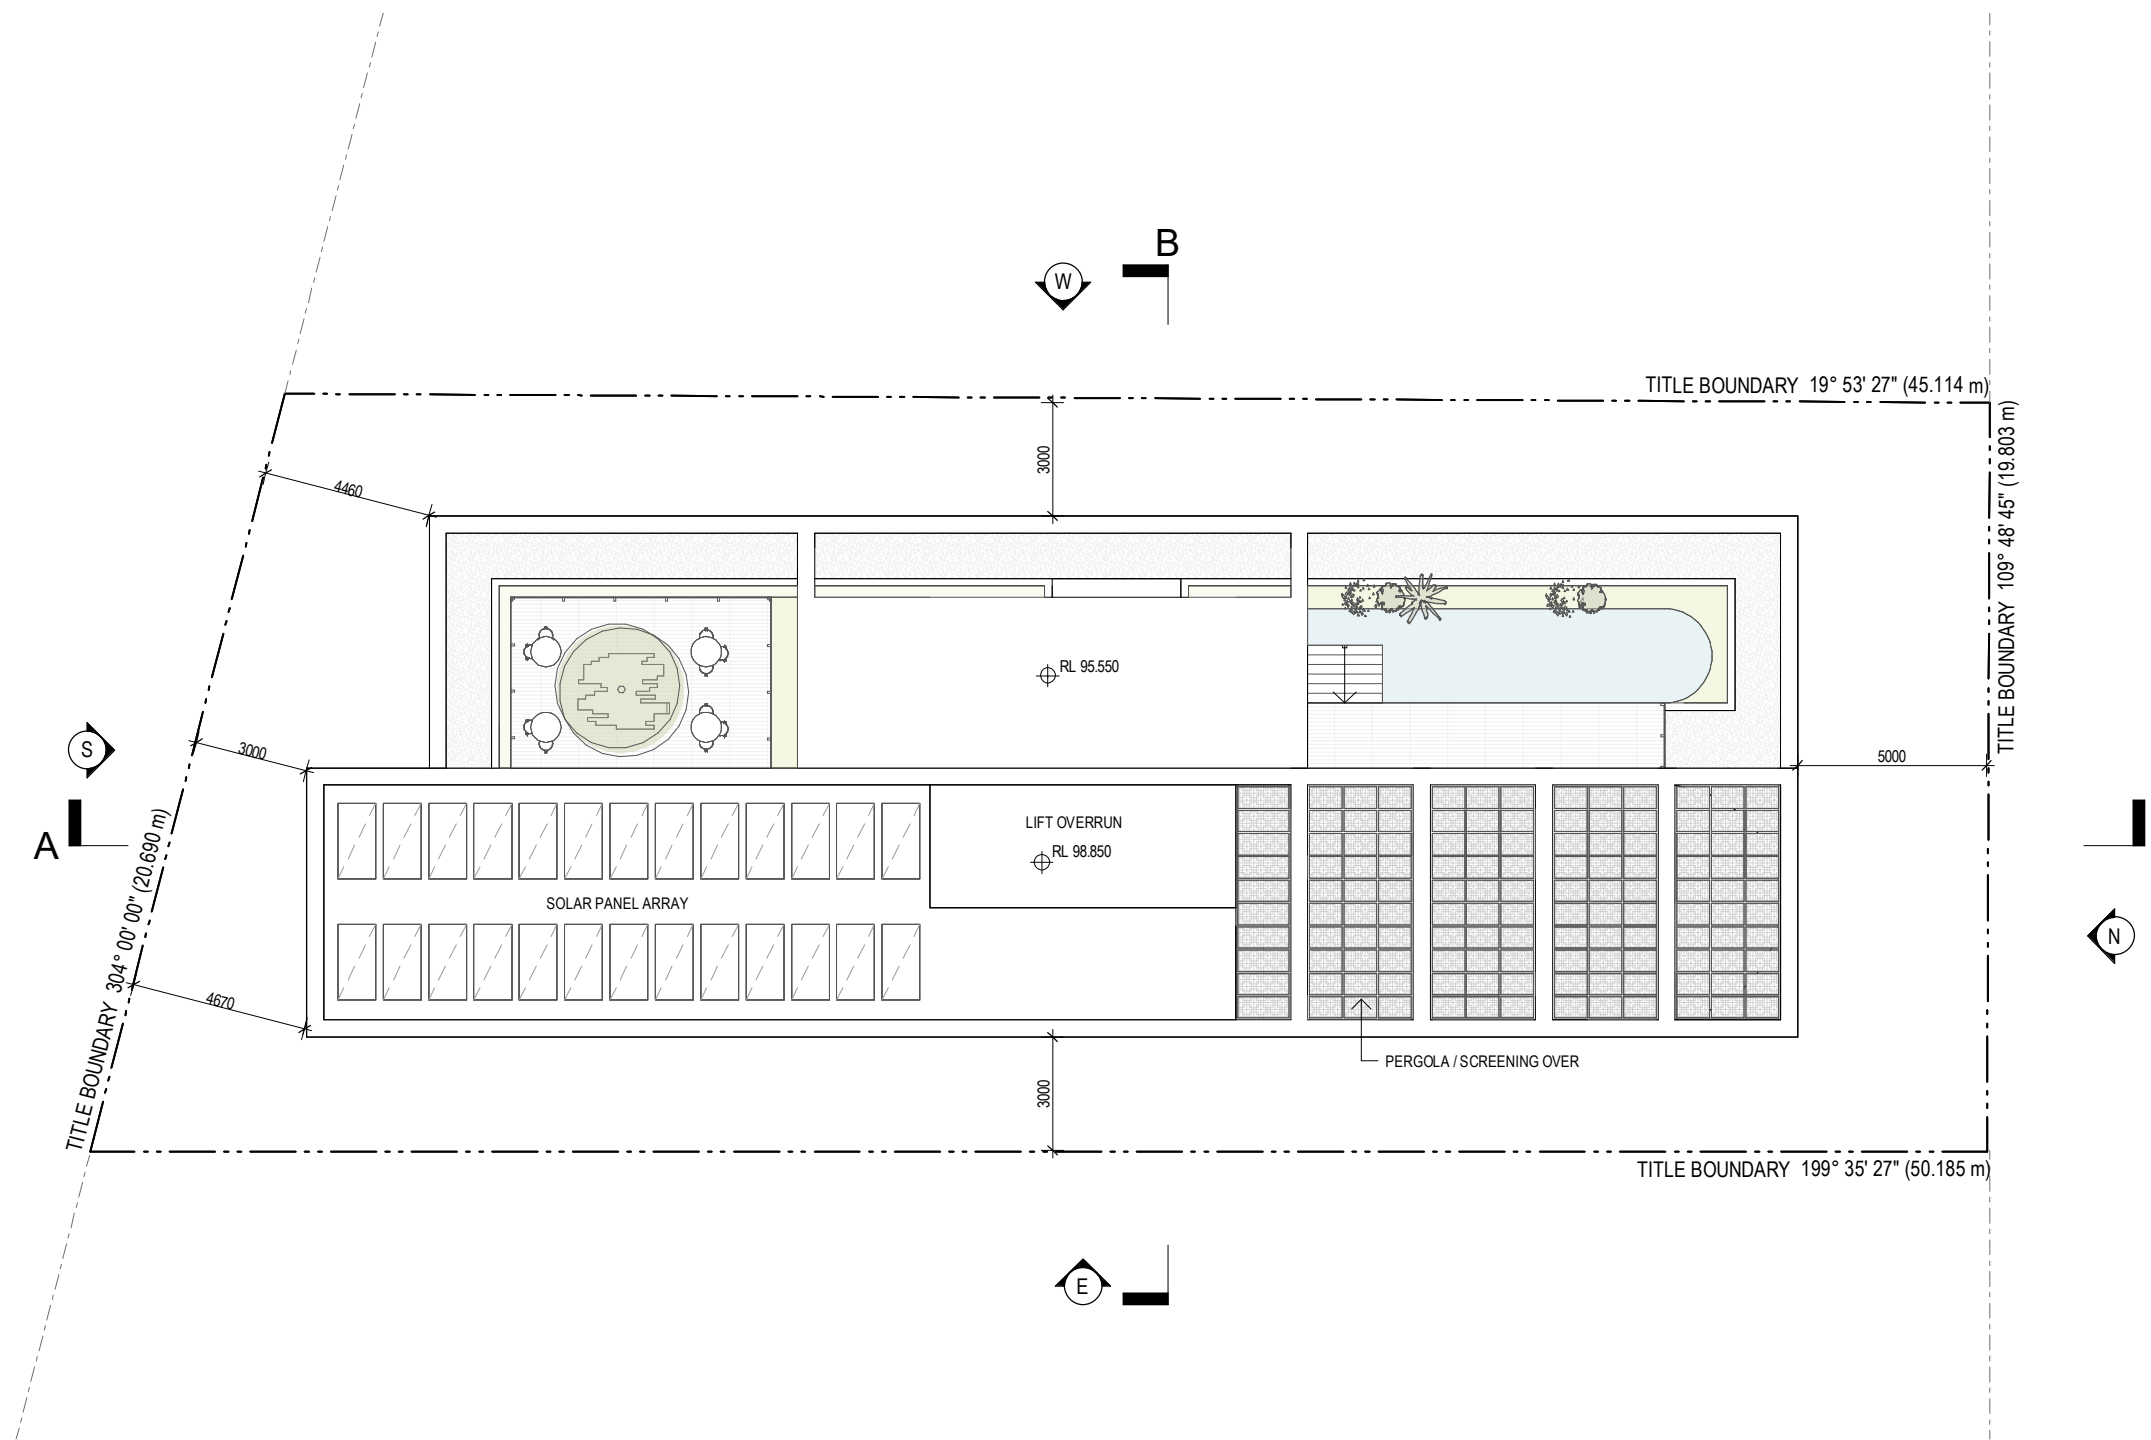

DEVELOPMENT APPLICATION

BCC DS
LODGED
 24/07/2023
APPLICATION REF
 A006326383

Revisions / A 21.06.23 DEVELOPMENT APPLICATION CZ

Project / **309 Wickham Terrace**

Drawing / **ROOF PLAN**

Project No / **222132**

Author / **OB**

Scale: @ A3 / **1 : 200**

Drawing No. / **TP01.18**

A

rothelowman

309 Wickham Tce, Spring Hill


Disclaimer: Rothe Lowman Property Pty. Ltd. retains all common law, statutory law and other rights including copyright and intellectual property rights in respect of this document. The recipient indemnifies Rothe Lowman Property Pty. Ltd. against all claims resulting from use of this document for any purpose other than its intended use, unauthorized changes or reuse of the document on other projects without the permission of Rothe Lowman Property Pty. Ltd. Under no circumstance shall transfer of this document be deemed a sale or constitute a transfer of the license to use this document. ABN 76 005 783 997

21/06/2023 3:54:03 PM


Brisbane, Gold Coast,
Melbourne, Sydney
www.rothelowman.com.au

MATERIALS LEGEND

AF01	APPLIED FINISH 01 - EARTHY RED	PCE01	POWDERCOAT 01 - EARTHY RED
AF02	APPLIED FINISH 02 - GREY	PCE02	POWDERCOAT 02 - GROOVED
AF03	APPLIED FINISH 03 - BEIGE	SCR01	SCREEN TYPE 01 (SPACED WITH MAX. 25% OPENABLE AREA)
BAL01	BALUSTRADE TYPE 01 - PALISADE		
BAL02	BALUSTRADE TYPE 02 - GLASS		
GT01	GLAZING TYPE 01 - LIGHT RED		
GT02	GLAZING TYPE 02 - OPAQUE		

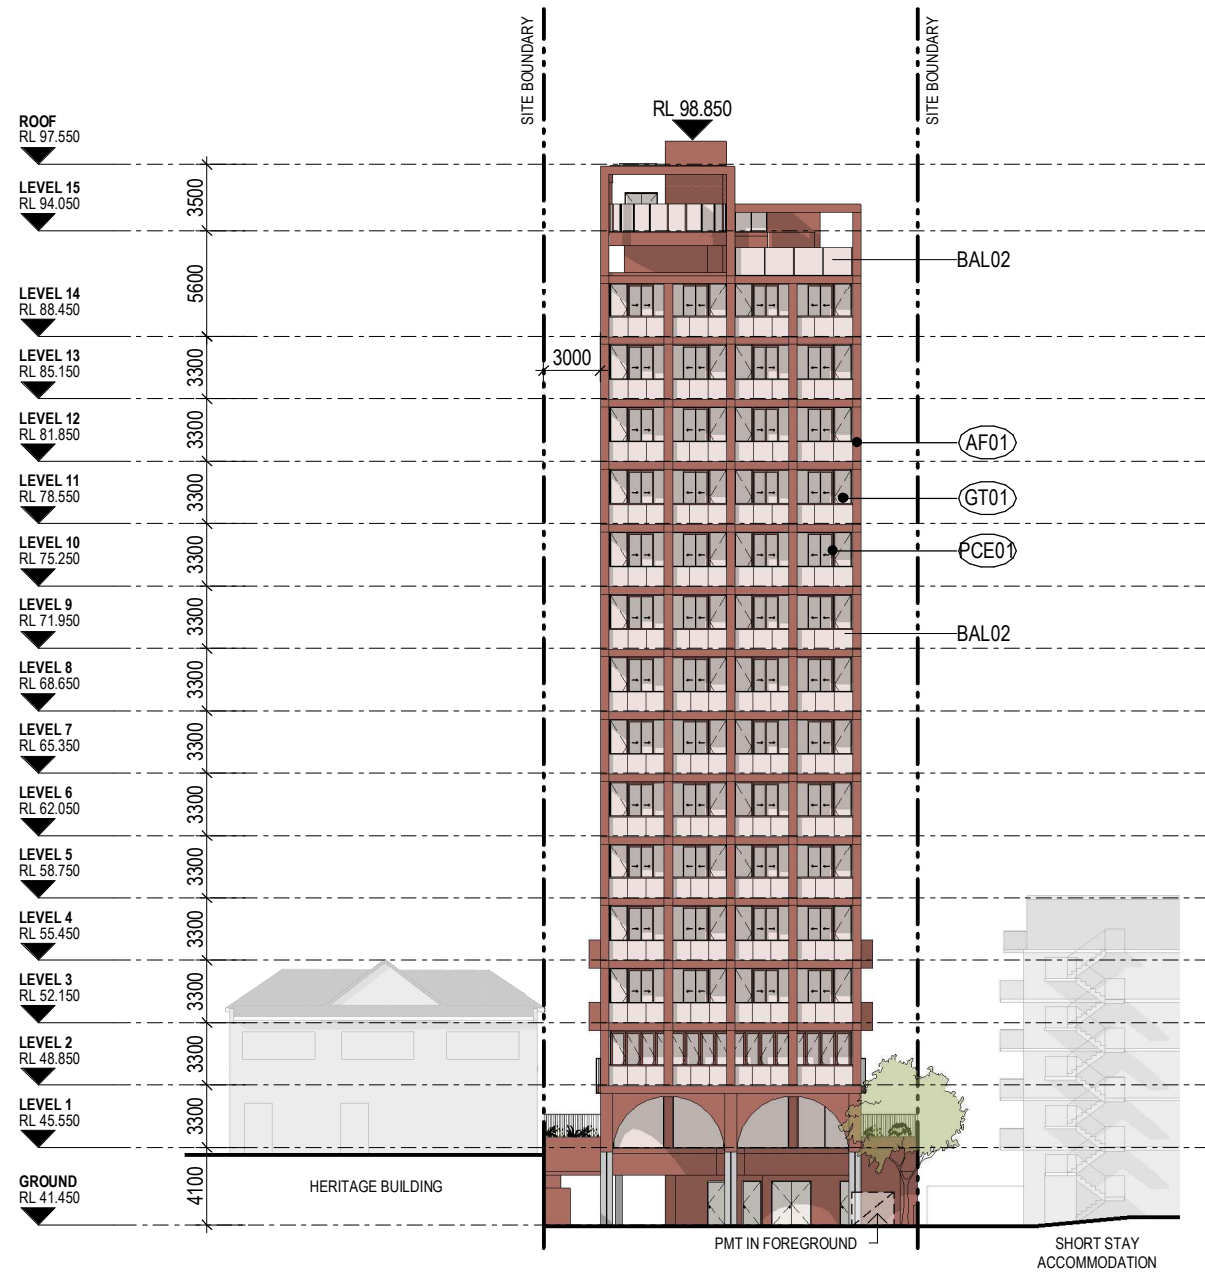

NORTH ELEVATION - PENTON LANE

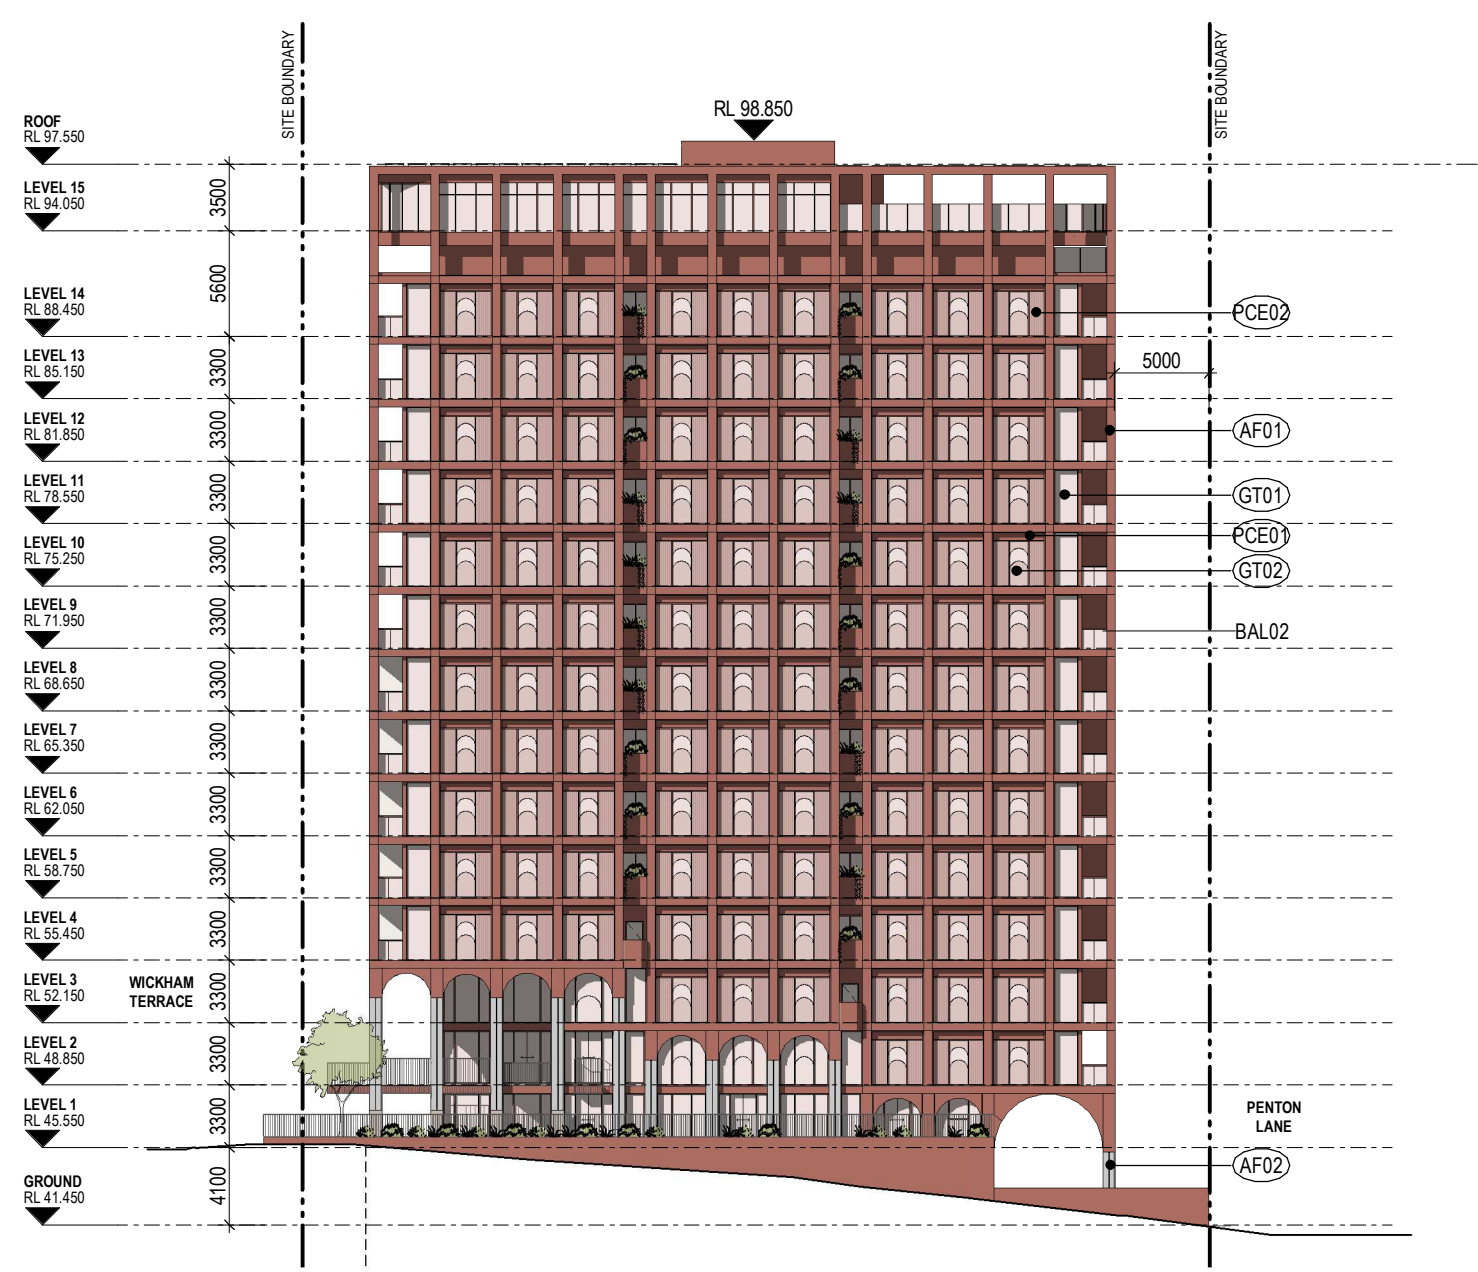

EAST ELEVATION

BCC DS
LODGED
 24/07/2023
APPLICATION REF
 A006326383

DEVELOPMENT APPLICATION

Revisions / A 21.06.23 DEVELOPMENT APPLICATION CZ Project / **309 Wickham Terrace**
 309 Wickham Tce, Spring Hill

Drawing / **NORTH & EAST ELEVATION**

Project No / **222132** Author / **CZ** Scale: @ A3 / **1 : 400**

Drawing No. / **TP02.01**

A


rothelowman

Disclaimer: Rothe Lowman Property Pty. Ltd. retains all common law, statutory law and other rights including copyright and intellectual property rights in respect of this document. The recipient indemnifies Rothe Lowman Property Pty. Ltd. against all claims resulting from use of this document for any purpose other than its intended use, unauthorized changes or reuse of the document on other projects without the permission of Rothe Lowman Property Pty. Ltd. Under no circumstance shall transfer of this document be deemed a sale or constitute a transfer of the license to use this document. ABN 76 005 783 997

Brisbane, Gold Coast,
 Melbourne, Sydney
www.rothelowman.com.au

MATERIALS LEGEND

AF01	APPLIED FINISH 01 - EARTHY RED	PCE01	POWDERCOAT 01 - EARTHY RED
AF02	APPLIED FINISH 02 - GREY	PCE02	POWDERCOAT 02 - GROOVED
AF03	APPLIED FINISH 03 - BEIGE	SCR01	SCREEN TYPE 01 (SPACED WITH MAX. 25% OPENABLE AREA)
BAL01	BALUSTRADE TYPE 01 - PALISADE		
BAL02	BALUSTRADE TYPE 02 - GLASS		
GT01	GLAZING TYPE 01 - LIGHT RED		
GT02	GLAZING TYPE 02 - OPAQUE		

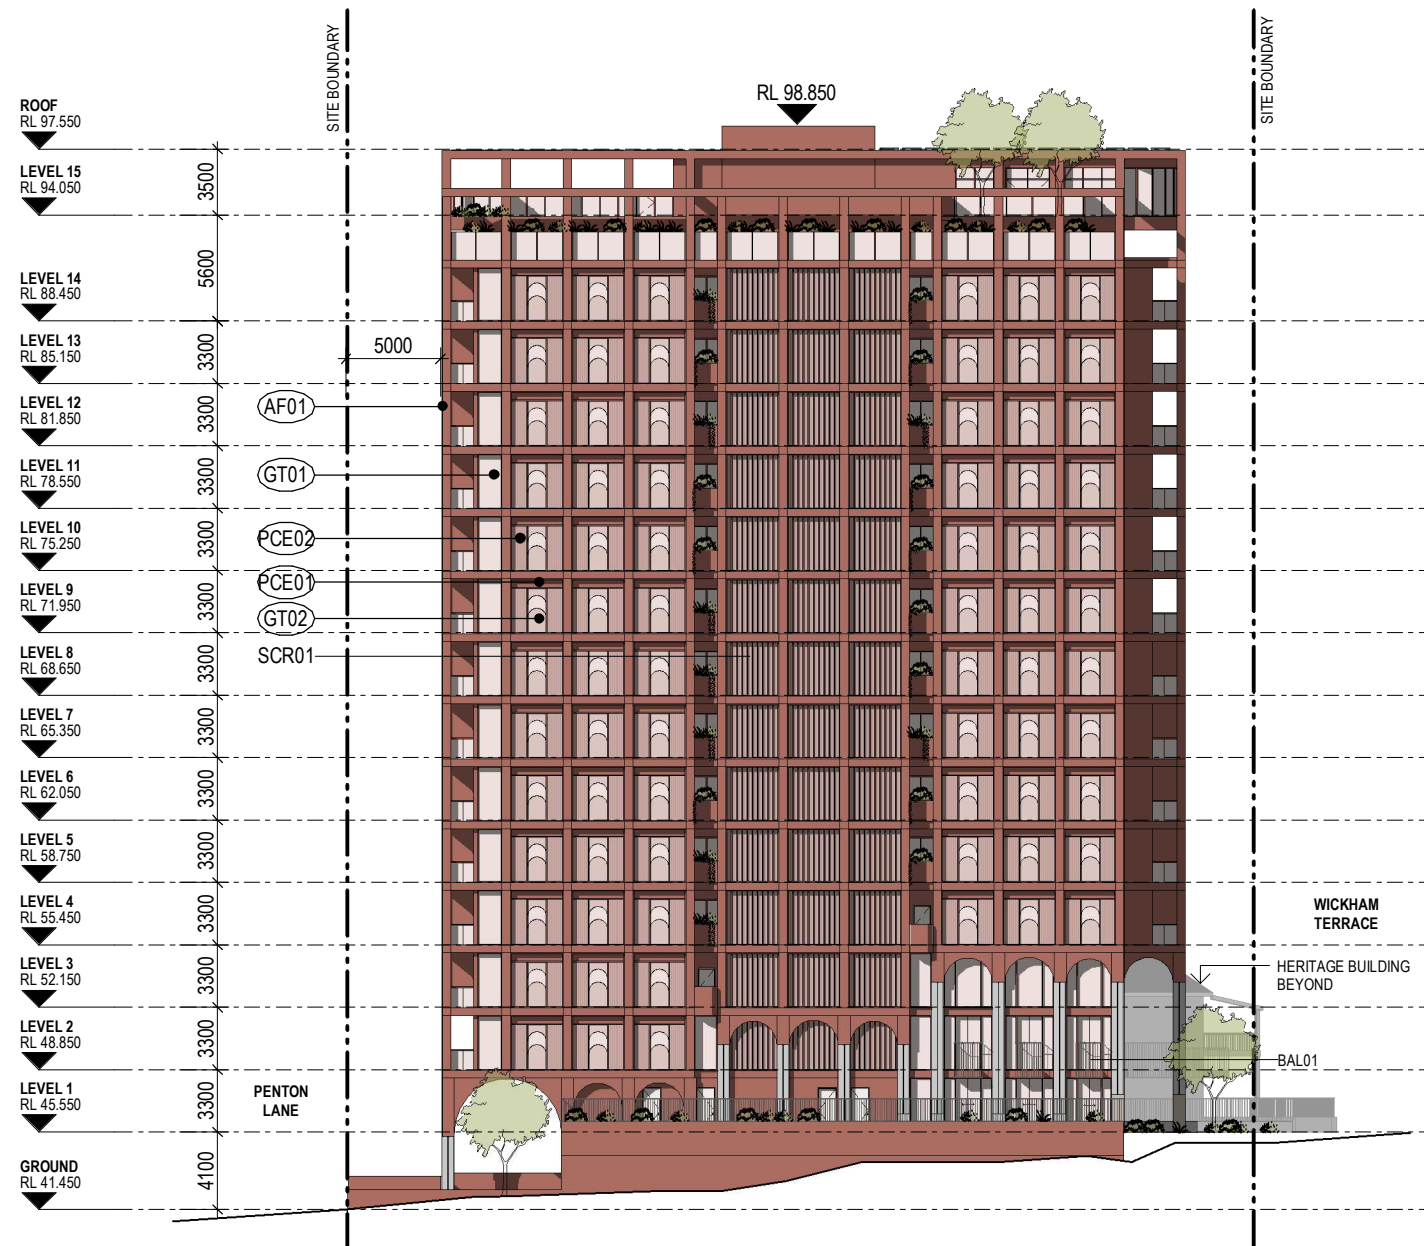

WEST ELEVATION



SOUTH ELEVATION - WICKHAM TERRACE

DEVELOPMENT APPLICATION

Revisions / A 21.06.23 DEVELOPMENT APPLICATION CZ

Project / 309 Wickham Terrace

Drawing / WEST & SOUTH ELEVATION

Project No / 222132

Author / CZ

Scale: @ A3 / 1 : 400

Drawing No. / TP02.02

A

rothelowman

309 Wickham Tce, Spring Hill

Disclaimer: Rothe Lowman Property Pty. Ltd. retains all common law, statutory law and other rights including copyright and intellectual property rights in respect of this document. The recipient indemnifies Rothe Lowman Property Pty. Ltd. against all claims resulting from use of this document for any purpose other than its intended use, unauthorized changes or reuse of the document on other projects without the permission of Rothe Lowman Property Pty. Ltd. Under no circumstance shall transfer of this document be deemed a sale or constitute a transfer of the license to use this document. ABN 76 005 783 997

21/06/2023 4:04:12 PM

BCC DS
LODGED
24/07/2023
APPLICATION REF
A006326383

Brisbane, Gold Coast,
Melbourne, Sydney
www.rothelowman.com.au