

Architectus Australia Pty Ltd is the owner of the copyright subsisting in these drawings, plans, designs and specifications. They must not be used, reproduced or copied, in whole or in part, nor may the information, ideas and concepts therein contained (which are confidential to Architectus Australia Pty Ltd) be disclosed to any person without the prior written consent of that company.

Nominated Architect Ray Brown, NSWARB 6359

issue amendment

| Α | DEVELOPMENT APPLICATION | 30/06/2023 |
|---|-------------------------|------------|
| В | ISSUE FOR COORIDATION | 31/07/2023 |
| | | |
| | | |
| | | |
| | | |
| | | |
| | | |
| | | |
| | | |
| | | |
| | | |
| | | |
| | | |
| | | |

date

Do not scale drawings. Verify all dimensions on site

BCC DS LODGED 01/09/2023 APPLICATION REF A006351878

WOHA 29 HongKong Street Singapore 059668 T: 65 6423 4555 E: admin@woha.net W: www.woha.net

checked

drawn

26 CAIRNS STREET

UPPER GROUND PLAN

project

drawing

architectus + W O H A Architectus Brisbane Level 2 79 Adelaide Street Brisbane QLD 4000

T (61 7) 3221 6077 brisbane@architectus.com.au ABN 90 131 245 684


Checker scale 1 : 200@A1 Author project no

200051

drawing no. DA1002

issue Β

7/08/2023 11:14:33 AM

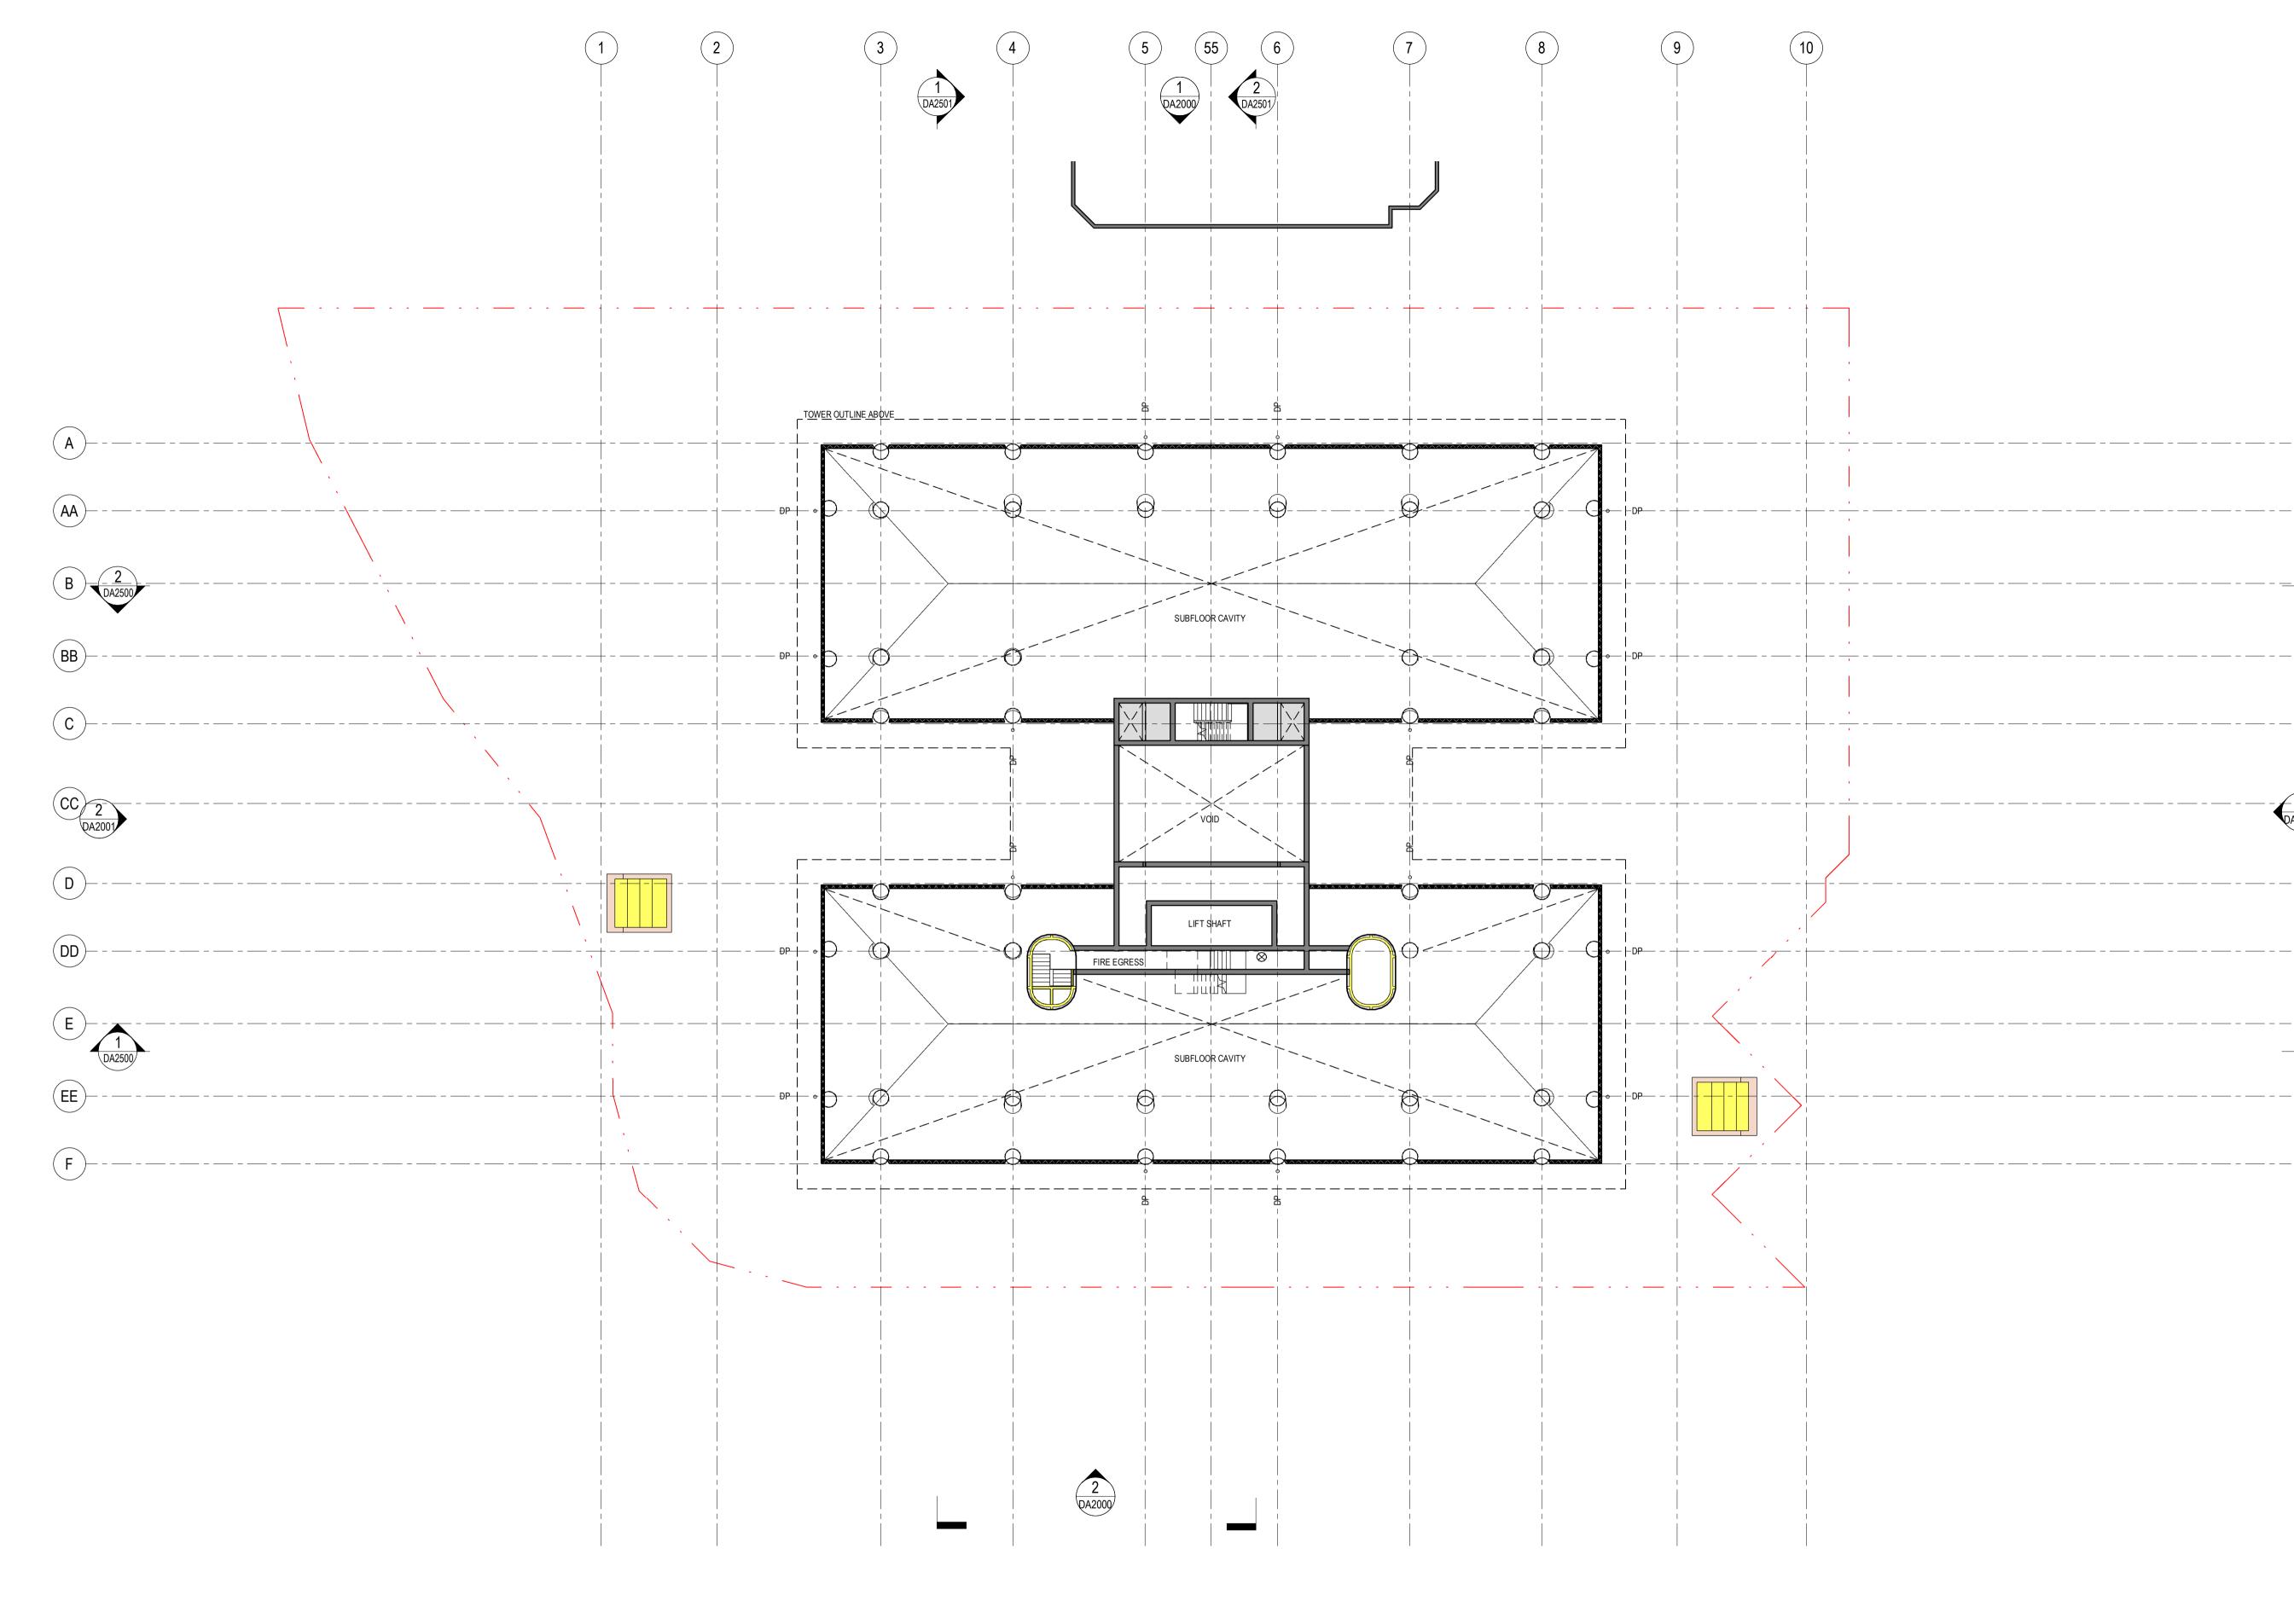


Architectus Australia Pty Ltd is the owner of the copyright subsisting in these drawings, plans, designs and specifications. They must not be used, reproduced or copied, in whole or in part, nor may the information, ideas and concepts therein contained (which are confidential to Architectus Australia Pty Ltd) be disclosed to any person without the prior written consent of that company.

Nominated Architect Ray Brown, NSWARB 6359

issue amendment

| A | DEVELOPMENT APPLICATION | 30/06/2023 |
|---|-------------------------|------------|
| В | ISSUE FOR COORIDATION | 31/07/2023 |
| | | |
| | | |
| | | |
| | | |
| | | |
| | | |
| | | |
| | | |
| | | |
| | | |
| | | |
| | | |
| | | |
| | | |

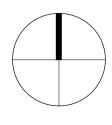

date

Do not scale drawings. Verify all dimensions on site

BCC DS LODGED 01/09/2023 APPLICATION REF A006351878

WOHA 29 HongKong Street Singapore 059668 T: 65 6423 4555 E: admin@woha.net W: www.woha.net

checked

drawn

| | | | _ | | - | | | _ | | | | |
|--------------|---|-------|-------|----------|---|------|------|---|-------------|-------|---------|--------|
| | | | | | | | | | | | | |
| | | | | | | | | | | | | |
| | _ | _ | _ | | | | | _ | | _ | | |
| | | | | | | | | | | | | |
| | | | | | | | | | | | | |
| | _ | _ | _ | | | | | _ | _ | _ | | |
| | | | | | | | | | | | | |
| | | | | | | | | | | | | |
| | _ | _ | _ | | | | | _ | | _ | | |
| | | | | | | | | | | | | |
| | | | | | | | | | | | | |
| | - | - | _ | | | | | - | | _ | | |
| | | | | | | | | | | | | |
| | | | | | | | | | | | | |
| | _ | — | — | | | | | _ | | _ | - 1 | 4 1 ∖ |
| | | | | | | | | | | | | |
| | | | | | | | | | | | - | - |
| | | | | | | | | | | | | - |
| | | | | | | | | | | | | QA2001 |
| | | | | | | | | | | | | - |
| | | | | | | | | | | | | - |
| | _ | | _ | | | | | _ | | _ | | - |
| | _ | | _ | | | | | _ | | _ | | - |
| | | | _ | | | | | _ | | _ | | - |
| | _ | | _ | | | | | _ | | _ | | - |
| | _ | | _ | | | | | _ | | _ | | - |
| | | | _ | | | | | _ | | _ | | - |
| | | | _ | | | | | _ | | _ | | - |
| | | | _ | | | | | _ | | _ | | - |
| | _ | | _ | | | | | _ | | _ | | - |
| | _ | | _ | | | | | _ | | _ | | - |
| | _ | | _ | | | | | _ | | _ | | - |
| | | | _ | | | | | _ | | _ | | - |
| | _ | | _ | | | | | _ | | _ | | - |
| | _ | | _ | | | | | _ | | _ | | - |
| | | | _ | | | | | _ | | _ | | - |
| | _ | | _ | | | | | _ | | _ | | - |
| | | | _ | | | | | _ | · · | _ | | - |
| | | | _ | | | | | _ | | _ | | - |
| | | | _ | | | | | _ | | _ | | - |
| | | | _ | | | | | _ | | _ | | - |
| | - | | _ | | | | | _ | | _ | | - |
| | | | _ | | | | | _ | | _ | | - |
| | _ | | _ | | | | | _ | · _ · | _ | | - |
| | | | _ | | | | | _ | · _ · · | _ | | - |
| | | | _ | | | | | _ | · · | _ | | - |
| | | | _ | | | | | _ | | _ | | - |
| | | | _ | | | | | _ | · · | _ | | - |
| | | | _ | | | | | _ | | _ | | - |
| | | | _ | | | | | _ | · · | _ | | - |
| | | | _ | | | | | _ | · · | _ | | - |
| | | | _ | | | | | _ | | _ | | - |

26 CAIRNS STREET

project

drawing



| | T (61 7) 3221 6077 brisbane@architectus.com.au |
|---|--|
| | ABN 90 131 245 684 |
| е | 1.000@11 |


Checker ^{scale} 1 : 200@A1 Author project no 200051 drawing no. DA1010

L1 SUB PLAN

Β

issue

31/07/2023 6:42:00 PM

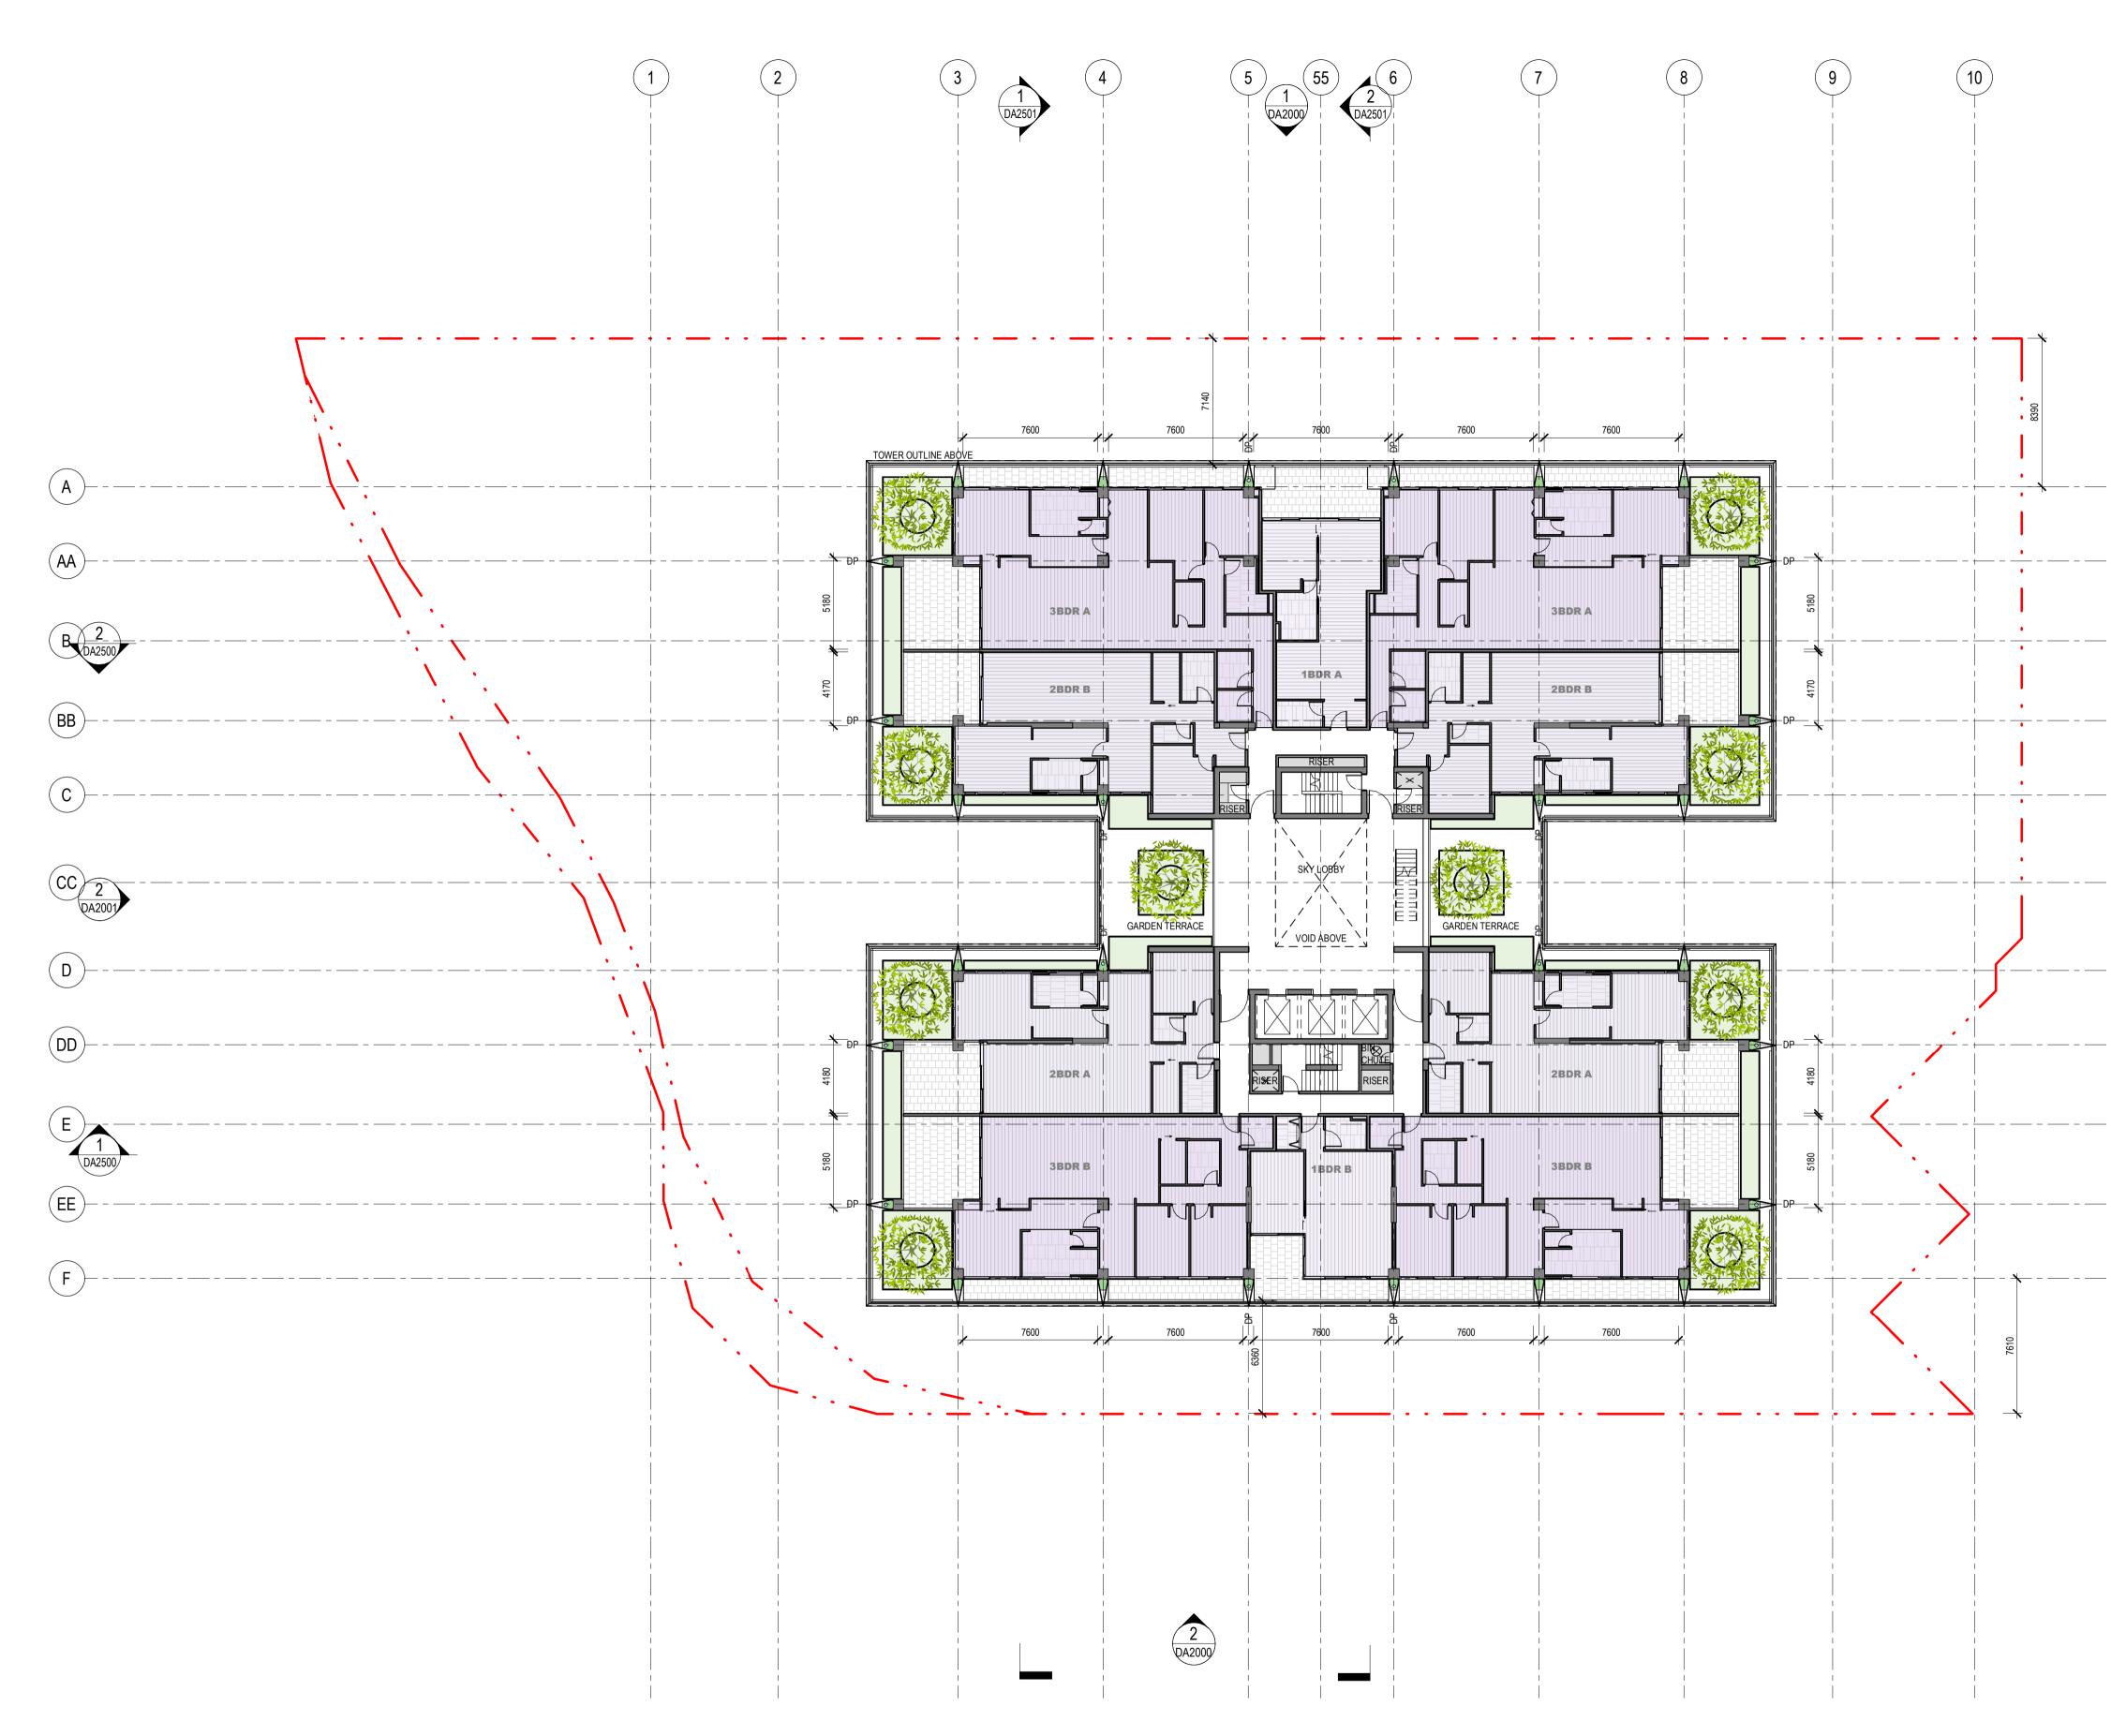


Architectus Australia Pty Ltd is the owner of the copyright subsisting in these drawings, plans, designs and specifications. They must not be used, reproduced or copied, in whole or in part, nor may the information, ideas and concepts therein contained (which are confidential to Architectus Australia Pty Ltd) be disclosed to any person without the prior written consent of that company.

Nominated Architect Ray Brown, NSWARB 6359

issue amendment

| Α | DEVELOPMENT APPLICATION | 30/06/2023 |
|---|-------------------------|------------|
| В | ISSUE FOR COORIDATION | 31/07/2023 |
| | | |
| | | |
| | | |
| | | |
| | | |
| | | |
| | | |
| | | |
| | | |
| | | |
| | | |
| | | |
| | | |

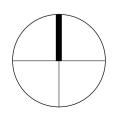

date

Do not scale drawings. Verify all dimensions on site

BCC DS LODGED 01/09/2023 APPLICATION REF A006351878

WOHA 29 HongKong Street Singapore 059668 T: 65 6423 4555 E: admin@woha.net W: www.woha.net

checked

drawn

| | _ | - | - | | - | - | - | - | - | | |
|------|-------|-------|-------|------|-------|-------|-------|-------|-------|------|--------|
| | | | | | | | | | | | |
| | | | | | | | | | | | |
| | | | | | | | | | | | |
| | | | | | | | | | | | |
| | _ | _ | _ | | _ | _ | _ | _ | _ | | |
| | | | | | | | | | | | |
| | | | | | | | | | | | |
| | | | | | | | | | | | |
| | | | | | | | | | | | |
| | | _ | | | | | | | | | |
| | _ | _ | _ | _ | _ | _ | _ | _ | _ | | |
| | | | | | | | | | | | |
| | | | | | | | | | | | |
| | | | | | | | | | | | |
| | | | | | | | | | | | |
| | | | | | | | | | | | |
| | _ | _ | _ | | _ | _ | - | _ | - | | 1 |
| | | | | | | | | | | | QA2001 |
| | | | | | | | | | | | |
| | | | | | | | | | | | |
| | | | | | | | | | | | |
| | | | | | | | | | | | |
| | _ | _ | _ | | _ | _ | _ | _ | _ | | |
| | | | | | | | | | | | |
| | | | | | | | | | | | |
| | | | | | | | | | | | |
| | | | | | | | | | | | |
| | | | | | | | | | | | |
| | - | - | - | | - | - | - | - | - | | |
| | | | | | | | | | | | |
| | | | | | | | | | | | |
| | _ | _ | _ | | _ | _ | _ | _ | _ | | |
| | _ | _ | _ | | _ | _ | _ | _ | _ | | |
| | _ | _ | _ | | _ | _ | - | _ | - | | _ |
| | _ | _ | _ | | _ | _ | - | _ | - | | |
| | _ | _ | _ | | _ | _ | _ | _ | _ | | |
| | _ | _ | | | _ | | _ | _ | - | | |
| | _ | _ | | | _ | | _ | _ | _ | | |
| | _ | _ | | | _ | _ | - | _ | - | | |
| | _ | _ | | | _ | | _ | _ | - | | |
| | _ | _ | | | _ | _ | _ | _ | - | | |
| | _ | _ | | | _ | _ | _ | _ | - | | |

26 CAIRNS STREET

TYPICAL A1

project

drawing




| | brisbane@architectus.com.au |
|---------------------|-----------------------------|
| | ABN 90 131 245 684 |
| SP ^{scale} | 1 : 200@A1 |
| project no SL | 200051 |

drawing no.

DA1011

31/07/2023 6:42:19 PM

Β

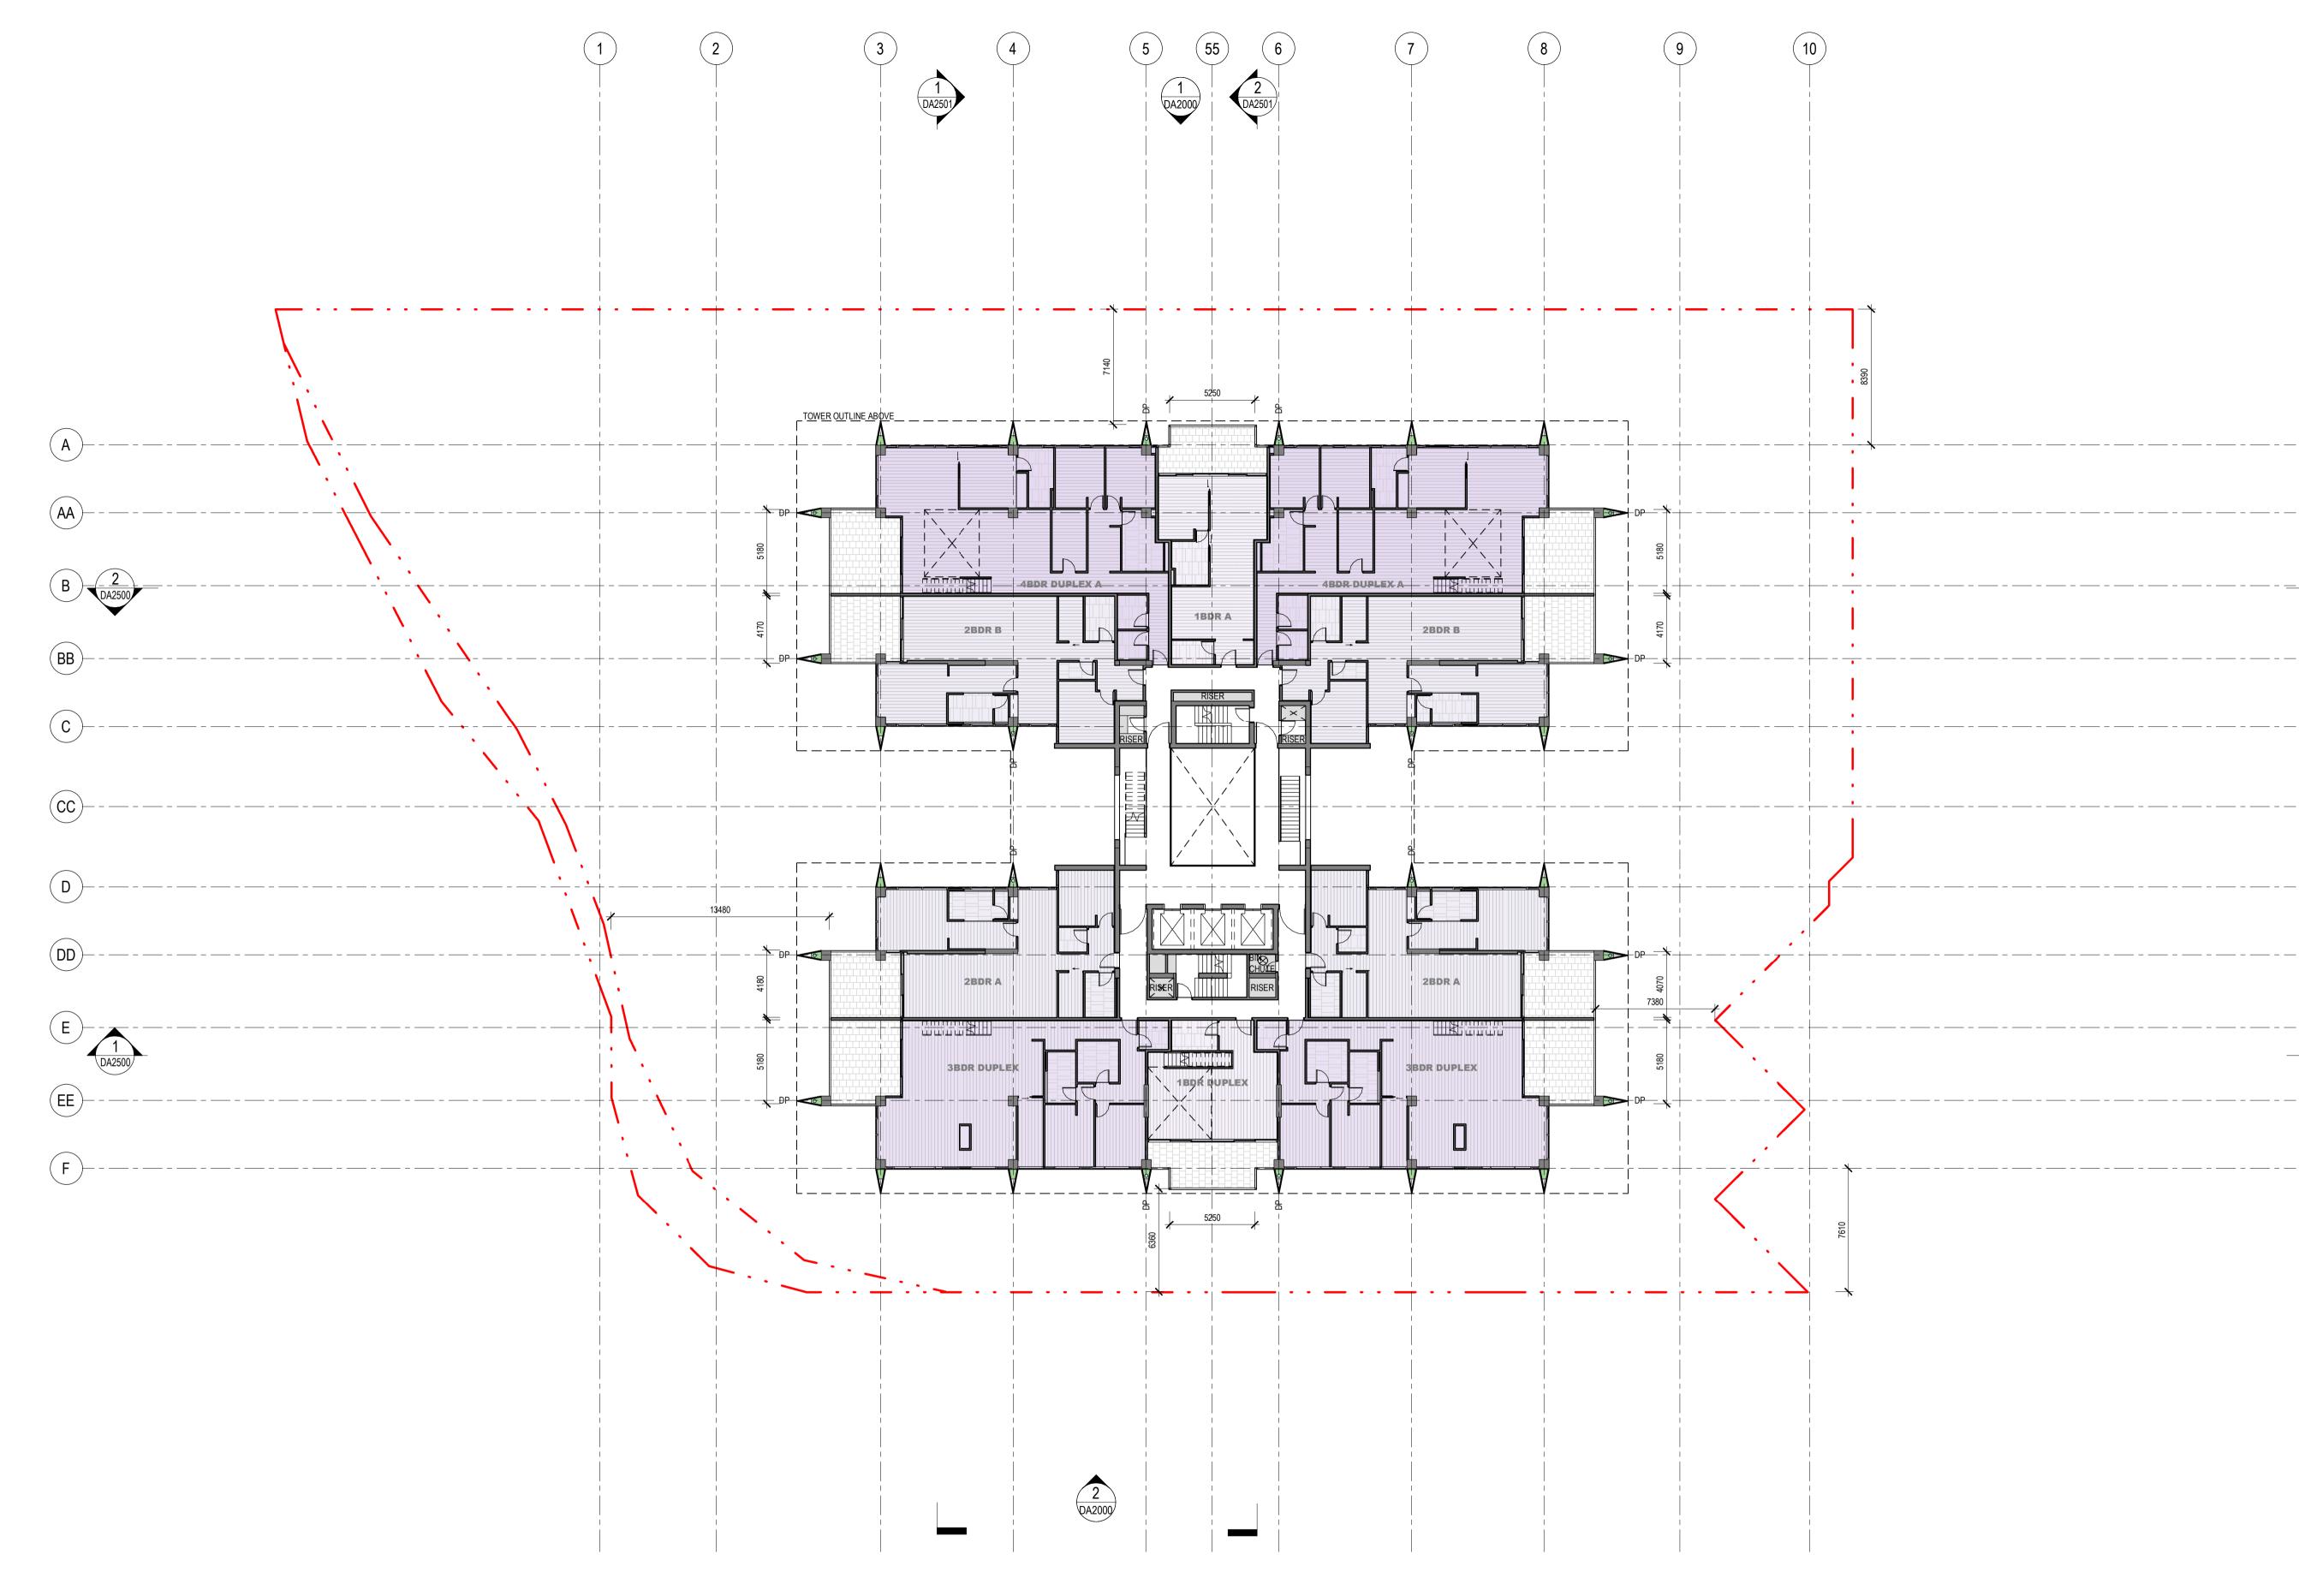


Architectus Australia Pty Ltd is the owner of the copyright subsisting in these drawings, plans, designs and specifications. They must not be used, reproduced or copied, in whole or in part, nor may the information, ideas and concepts therein contained (which are confidential to Architectus Australia Pty Ltd) be disclosed to any person without the prior written consent of that company.

Nominated Architect Ray Brown, NSWARB 6359

issue amendment

| A | DEVELOPMENT APPLICATION | 30/06/2023 |
|---|-------------------------|------------|
| В | ISSUE FOR COORIDATION | 31/07/2023 |
| | | |
| | | |
| | | |
| | | |
| | | |
| | | |
| | | |
| | | |
| | | |
| | | |
| | | |
| | | |
| | | |
| L | 1 | |

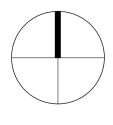

date

Do not scale drawings. Verify all dimensions on site

BCC DS LODGED 01/09/2023 APPLICATION REF A006351878

WOHA 29 HongKong Street Singapore 059668 T: 65 6423 4555 E: admin@woha.net W: www.woha.net

checked

drawn

_-____

26 CAIRNS STREET

project

drawing

issue

Β

TYPICAL B

drawing no.

DA1012

31/07/2023 6:42:42 PM




T (61 7) 3221 6077 brisbane@architectus.com.au

200051

ABN 90 131 245 684 SP ^{scale} 1 : 200@A1

project no SL

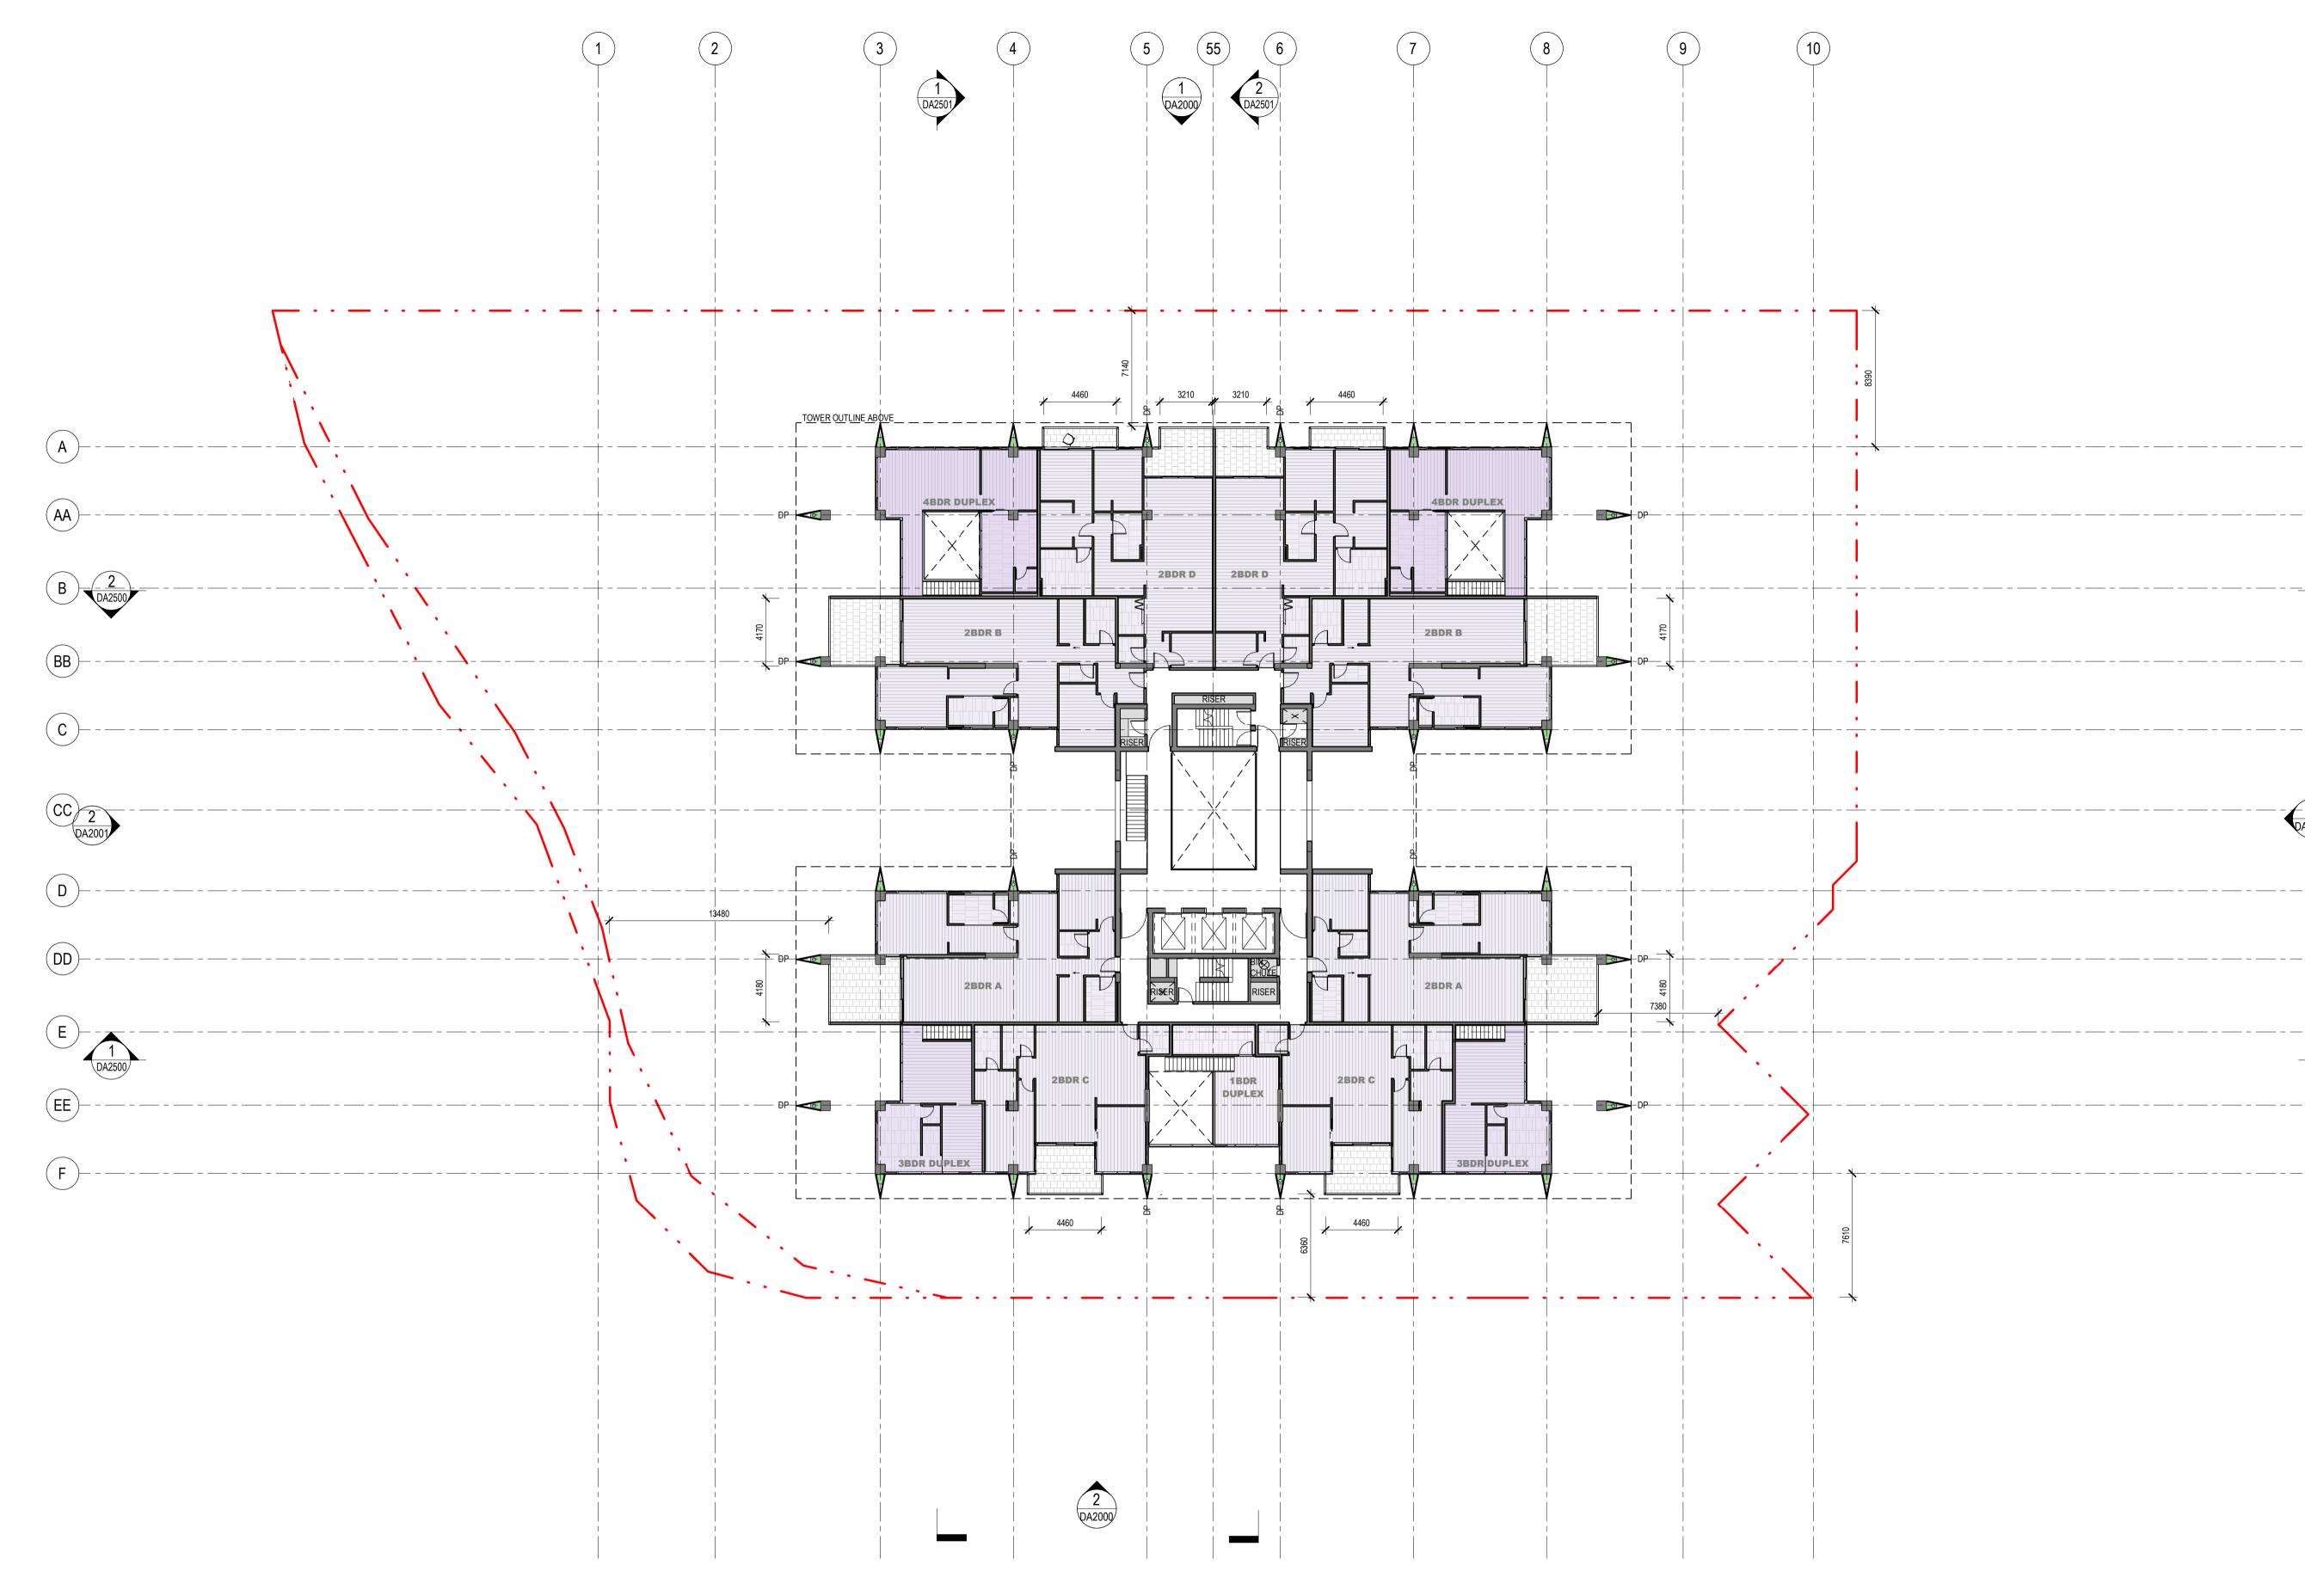


Architectus Australia Pty Ltd is the owner of the copyright subsisting in these drawings, plans, designs and specifications. They must not be used, reproduced or copied, in whole or in part, nor may the information, ideas and concepts therein contained (which are confidential to Architectus Australia Pty Ltd) be disclosed to any person without the prior written consent of that company.

Nominated Architect Ray Brown, NSWARB 6359

issue amendment

| A | DEVELOPMENT APPLICATION | 30/06/2023 |
|---|-------------------------|------------|
| В | ISSUE FOR COORIDATION | 31/07/2023 |
| | | |
| | | |
| | | |
| | | |
| | | |
| | | |
| | | |
| | | |
| | | |
| | | |
| | | |
| | | |
| | | |
| | | |

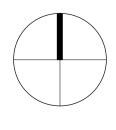

date

Do not scale drawings. Verify all dimensions on site

BCC DS LODGED 01/09/2023 APPLICATION REF A006351878

WOHA 29 HongKong Street Singapore 059668 T: 65 6423 4555 E: admin@woha.net W: www.woha.net

checked

drawn

| | _ | - | — | _ | _ | — | _ | _ | - | - | |
|---|-------|-------|-------|-------|-------|-------|-------|-------|-------|--------|----------|
| | | | | | | | | | | | |
| | | | | | | | | | | | |
| _ | _ | _ | _ | _ | _ | _ | - | - | - | _ | |
| | | | | | | | | | | | |
| | | | | | | | | | | | |
| _ | _ | |
| | | | | | | | | | | | |
| | | | | | | | | | | | |
| _ | _ | |
| | | | | | | | | | | | |
| | | | | | | | | | | | |
| _ | _ | - | |
| | | | | | | | | | | | |
| | | | | | | | | | | | |
| - | - | - | - | - | _ | - | - | - | - | -/ | -1 |
| | | | | | | | | | | | DA2001 |
| | | | | | | | | | | | QA2001/ |
| | | | | | | | | | | | \smile |
| | | | | | | | | | | | |
| | | | | | | | | | | | |
| | _ | | |
| | _ | | |
| | _ | | |
| | _ | | |
| | _ | | |
| | _ | | |
| | _ | | |
| _ | _ | | |
| _ | _ | | |
| _ | _ | | |
| _ | _ | | |
| _ | _ | | |
| _ | _ | | |
| _ | _ | | |
| _ | _ | | |
| _ | _ | | |
| _ | _ | / | |
| _ | _ | | | _ |
| _ | _ | | |
| _ | _ | | |
| _ | _ | | |
| _ | _ | | |
| _ | _ | _ | _ | _ | | _ | _ | _ | | | |
| _ | _ | | | | |
| _ | _ | _ | _ | _ | | _ | _ | _ | | | |
| _ | _ | | | |
| _ | _ | | | |
| _ | _ | | | |
| _ | _ | _ | _ | | _ | _ | _ | _ | | | |
| _ | _ | _ | _ | | _ | _ | _ | _ | | | |

26 CAIRNS STREET

TYPICAL C

project

drawing



ABN 90 131 245 684 SP ^{scale} 1 : 200@A1 SL project no


200051

DA1013

drawing no.

31/07/2023 6:43:03 PM

Β

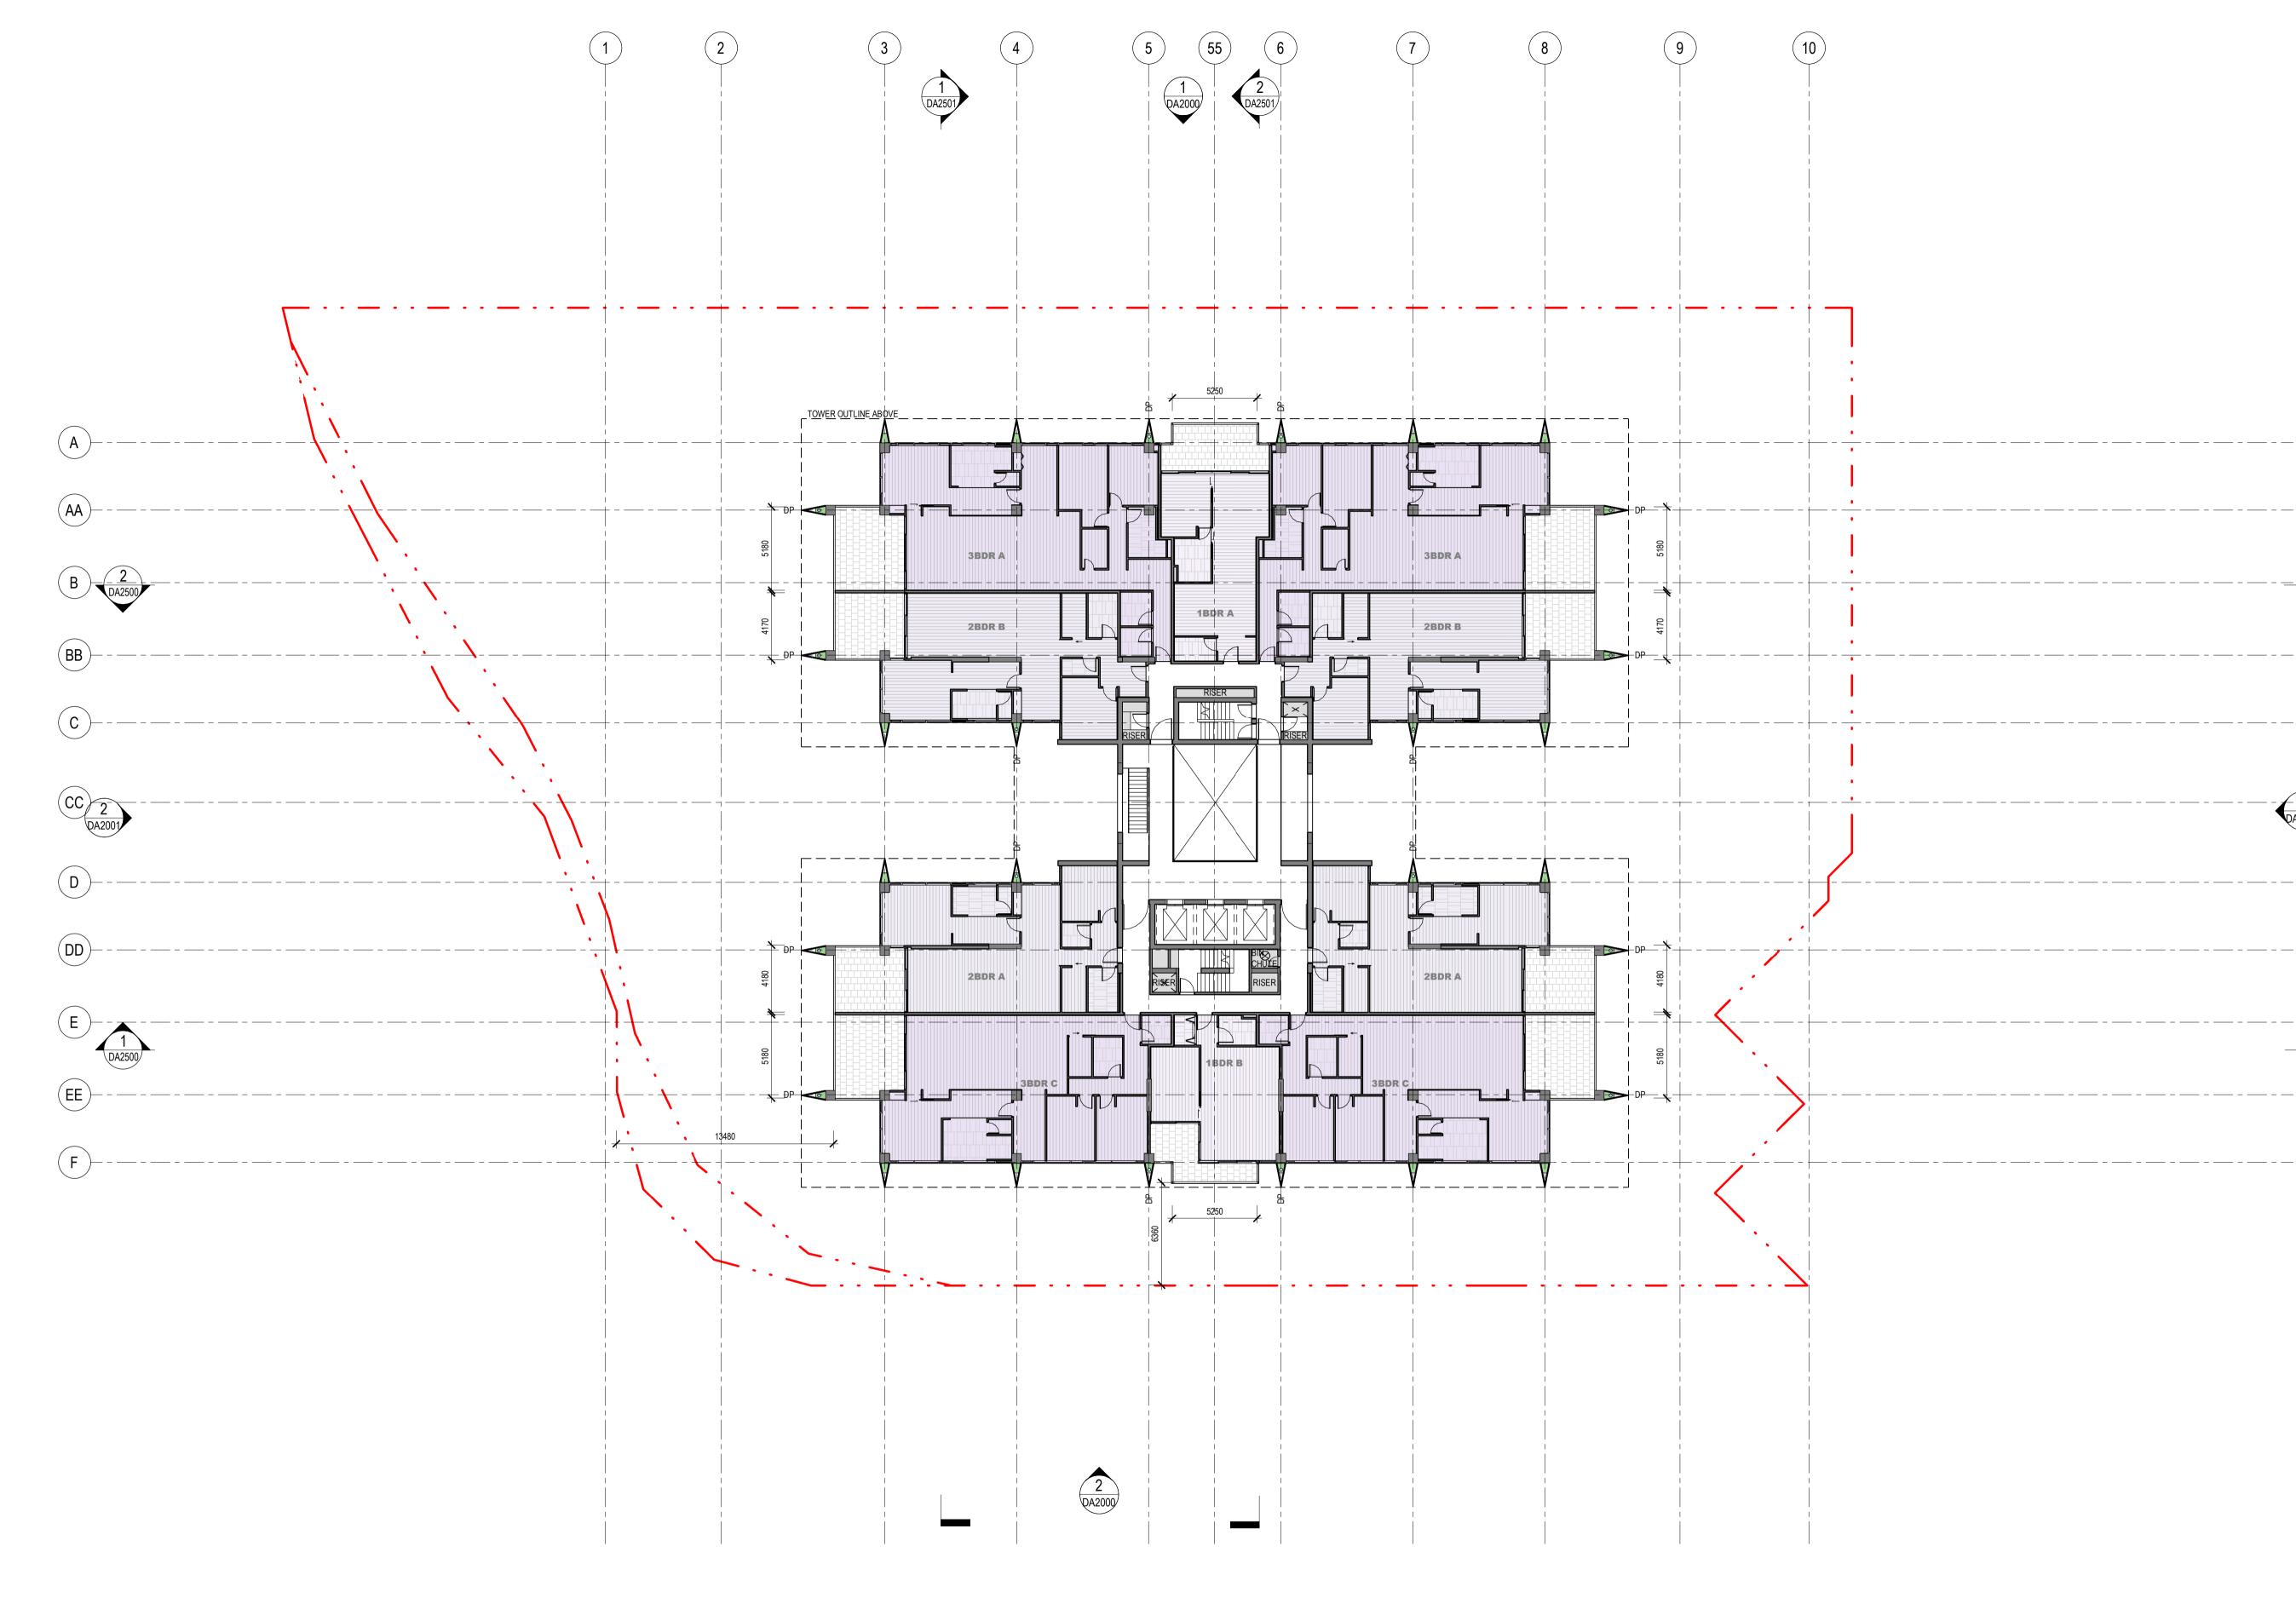

Architectus Australia Pty Ltd is the owner of the copyright subsisting in these drawings, plans, designs and specifications. They must not be used, reproduced or copied, in whole or in part, nor may the information, ideas and concepts therein contained (which are confidential to Architectus Australia Pty Ltd) be disclosed to any person without the prior written consent of that company.

Nominated Architect Ray Brown, NSWARB 6359

issue amendment

| Α | DEVELOPMENT APPLICATION | 30/06/2023 |
|---|-------------------------|------------|
| В | ISSUE FOR COORIDATION | 31/07/2023 |
| | | |
| | | |
| | | |
| | | |
| | | |
| | | |
| | | |
| | | |
| | | |
| | | |
| | | |
| | | |
| | | |
| | | |

date

Do not scale drawings. Verify all dimensions on site

BCC DS LODGED 01/09/2023 APPLICATION REF A006351878

WOHA 29 HongKong Street Singapore 059668 T: 65 6423 4555 E: admin@woha.net W: www.woha.net

checked

drawn

| | _ | — | _ | |
|------|---|-------|-------|-------|-------|-------|-------|-------|-------|-------|-------------|
| | | | | | | | | | | | |
| | _ | _ | _ | _ | _ | _ | _ | - | - | | |
| | _ | _ | |
| | | | | | | | | | | | |
| | _ | _ | _ | _ | _ | _ | - | - | _ | | |
| | _ | _ | |
| | | | | | | | | | | | |
| | _ | _ | 1 DA2001 |
| | | | | | | | | | | | |
| | _ | _ | _ | _ | _ | _ | - | - | - | | |
| | _ | _ | | |
| | | | | | | | | | | | |
| | - | _ | _ | _ | - | - | - | - | - | | |
| | _ | _ | | |
| | | | | | | | | | | | |

26 CAIRNS STREET

project

drawing



T (61 7) 3221 6077 brisbane@architectus.com.au ABN 90 131 245 684


Checker scale 1 : 200@A1 project no Author 200051

drawing no. DA1014 TYPICAL A2

Β

issue

31/07/2023 6:43:24 PM

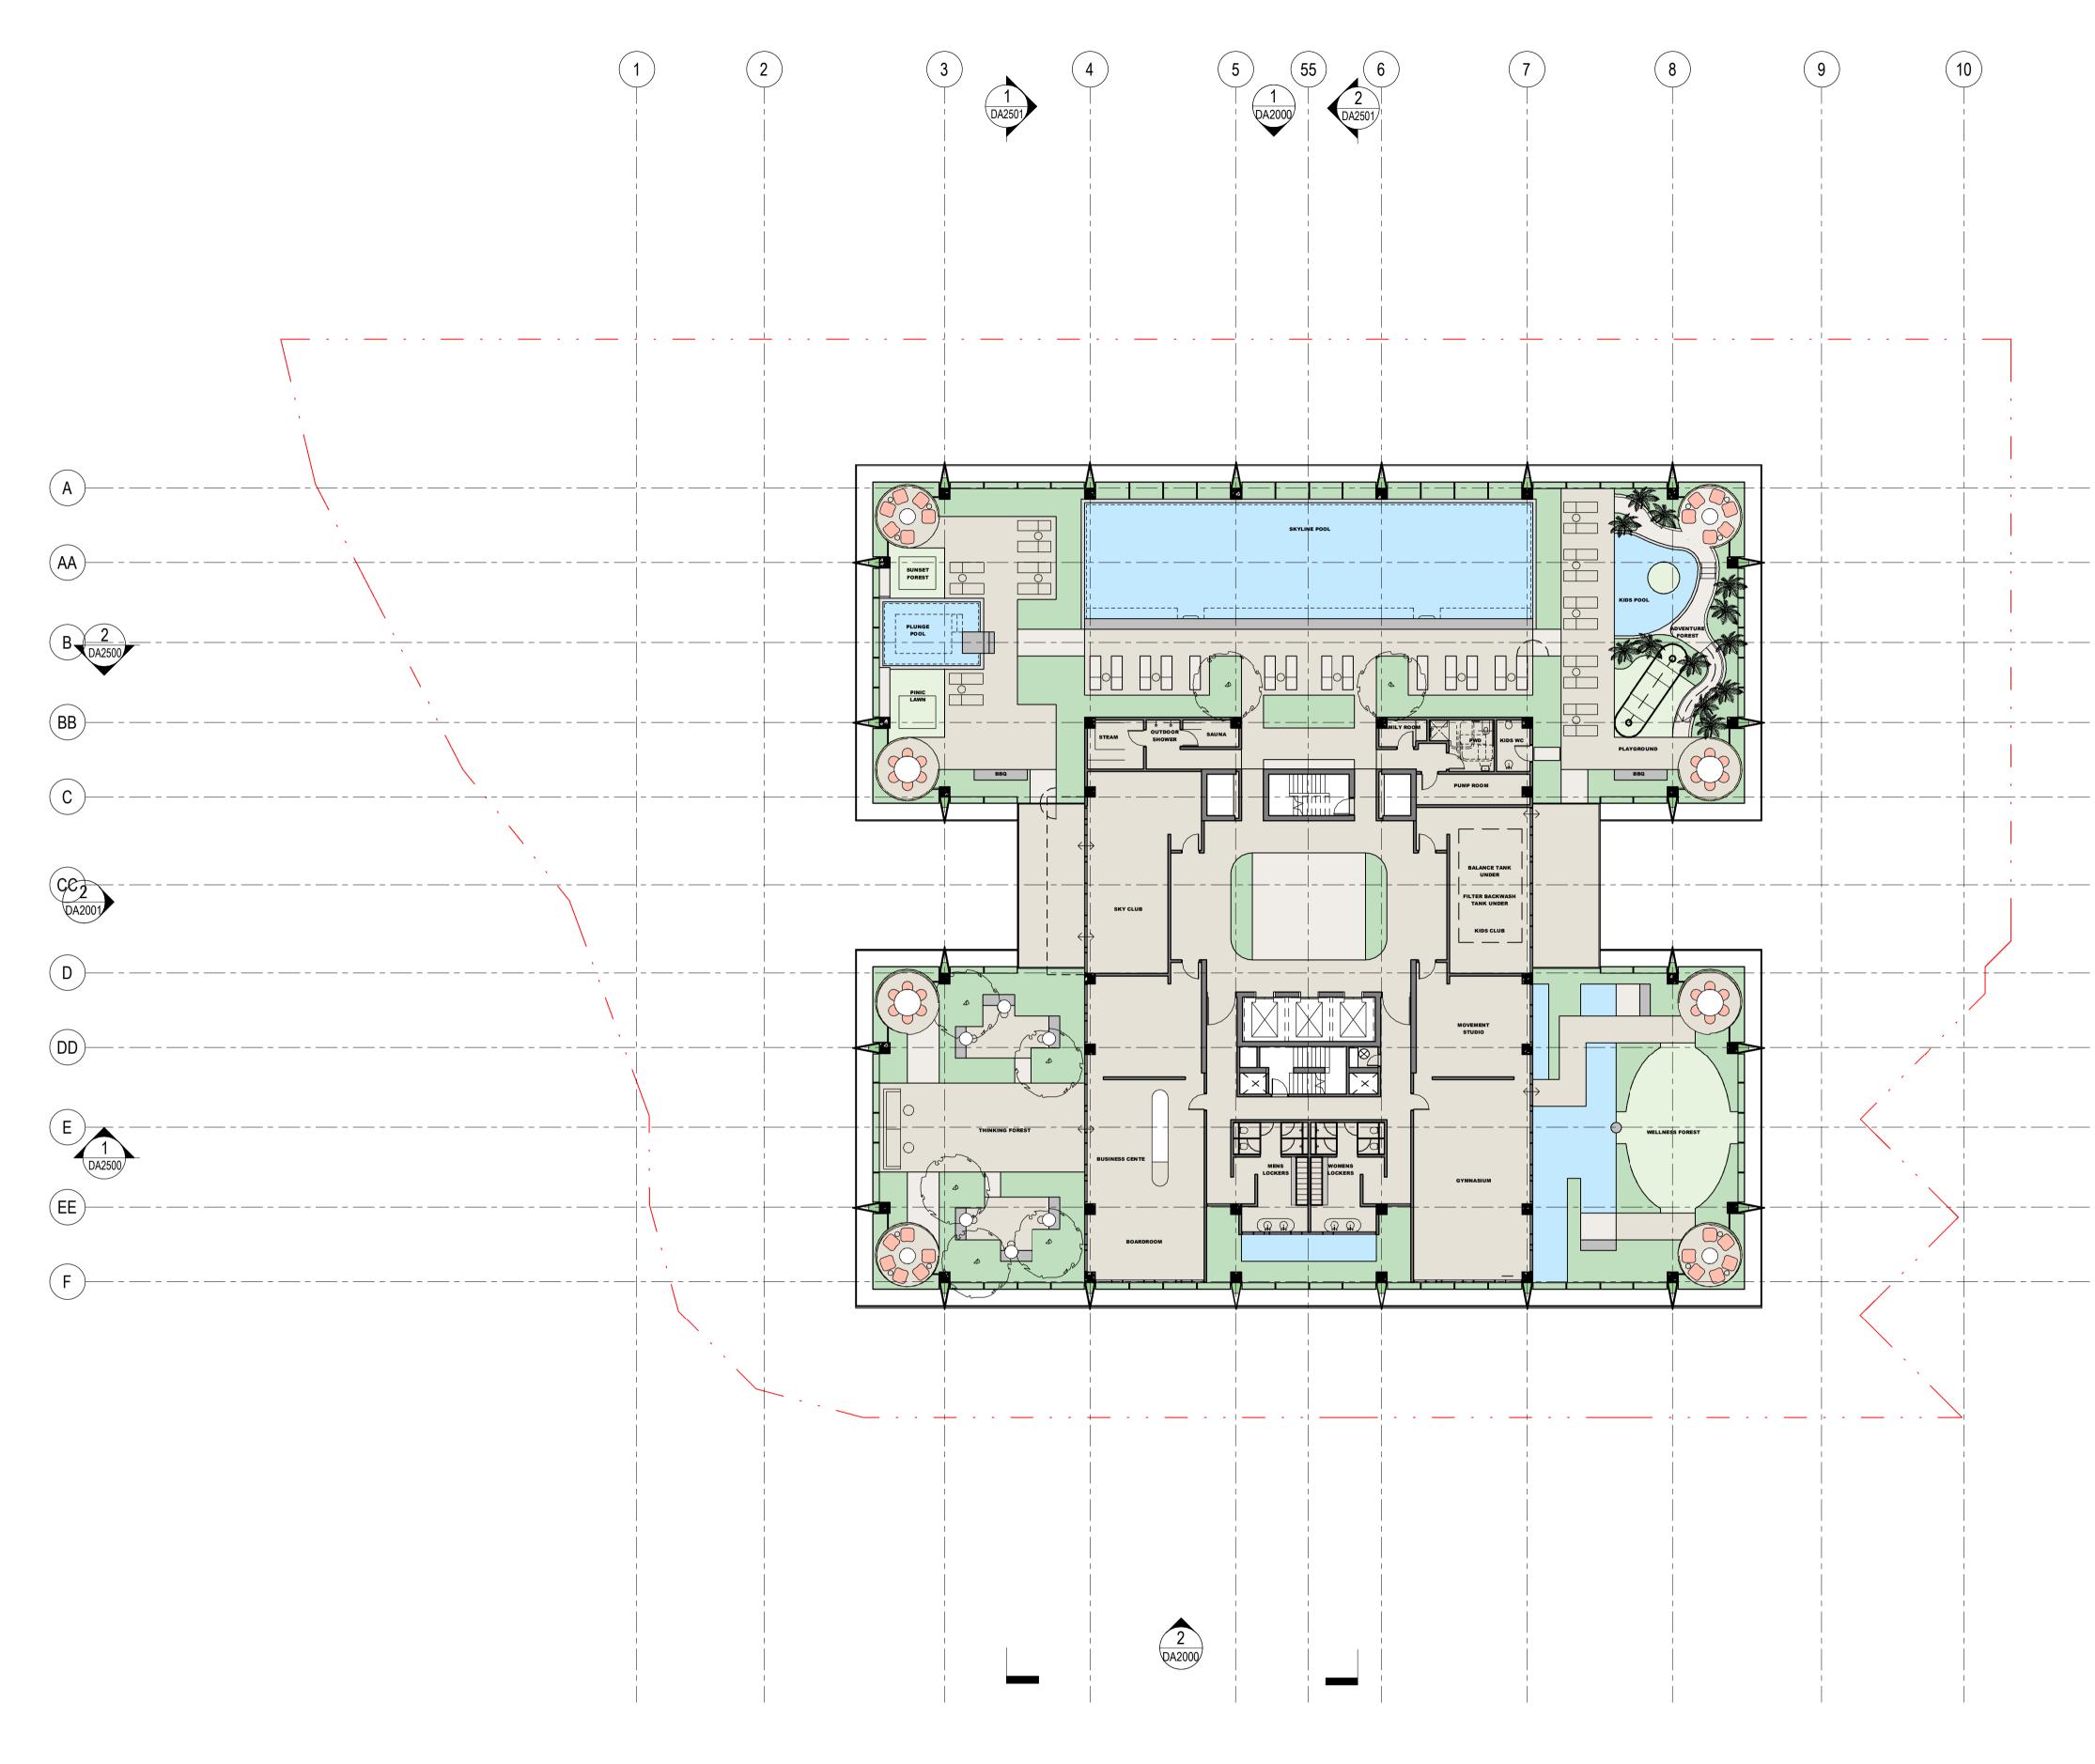

Architectus Australia Pty Ltd is the owner of the copyright subsisting in these drawings, plans, designs and specifications. They must not be used, reproduced or copied, in whole or in part, nor may the information, ideas and concepts therein contained (which are confidential to Architectus Australia Pty Ltd) be disclosed to any person without the prior written consent of that company.

Nominated Architect Ray Brown, NSWARB 6359

issue amendment

| Α | DEVELOPMENT APPLICATION | 30/06/2023 |
|---|-------------------------|------------|
| В | ISSUE FOR COORIDATION | 31/07/2023 |
| | | |
| | | |
| | | |
| | | |
| | | |
| | | |
| | | |
| | | |
| | | |
| | | |
| | | |
| | | |
| | | |

date

Do not scale drawings. Verify all dimensions on site

BCC DS LODGED 01/09/2023 APPLICATION REF A006351878

WOHA 29 HongKong Street Singapore 059668 T: 65 6423 4555 E: admin@woha.net W: www.woha.net

checked

drawn

| - | - | - | - | - | - | | | | | | | |
|---|-------|-------|-------|-------|-------|------|------|------|------|------|-----|-----------|
| | | | | | | | | | | | | |
| | - | | | - | _ | | | | | | | - |
| _ | _ | | | _ | _ | | | | | | | |
| | _ | | | _ | _ | | | | | | | - |
| _ | _ | | | _ | _ | | | | | | | - |
| _ | _ | | | _ | _ | | | | | | DAZ | 1 2001 |
| | _ | | | _ | _ | | | | | | | |
| | _ | | | _ | _ | | | | | | | |
| | _ | | | _ | _ | | | | | | | |
| | _ | | | _ | _ | | | | | | | |
| _ | _ | _ | | _ | _ | | | | | | | - |

26 CAIRNS STREET

project

drawing



T (61 7) 3221 6077 brisbane@architectus.com.au

ABN 90 131 245 684 Checker scale 1 : 200@A1

200051


ROOF DECK LEVEL PLAN

drawing no. DA1050

Β

issue

31/07/2023 6:43:44 PM

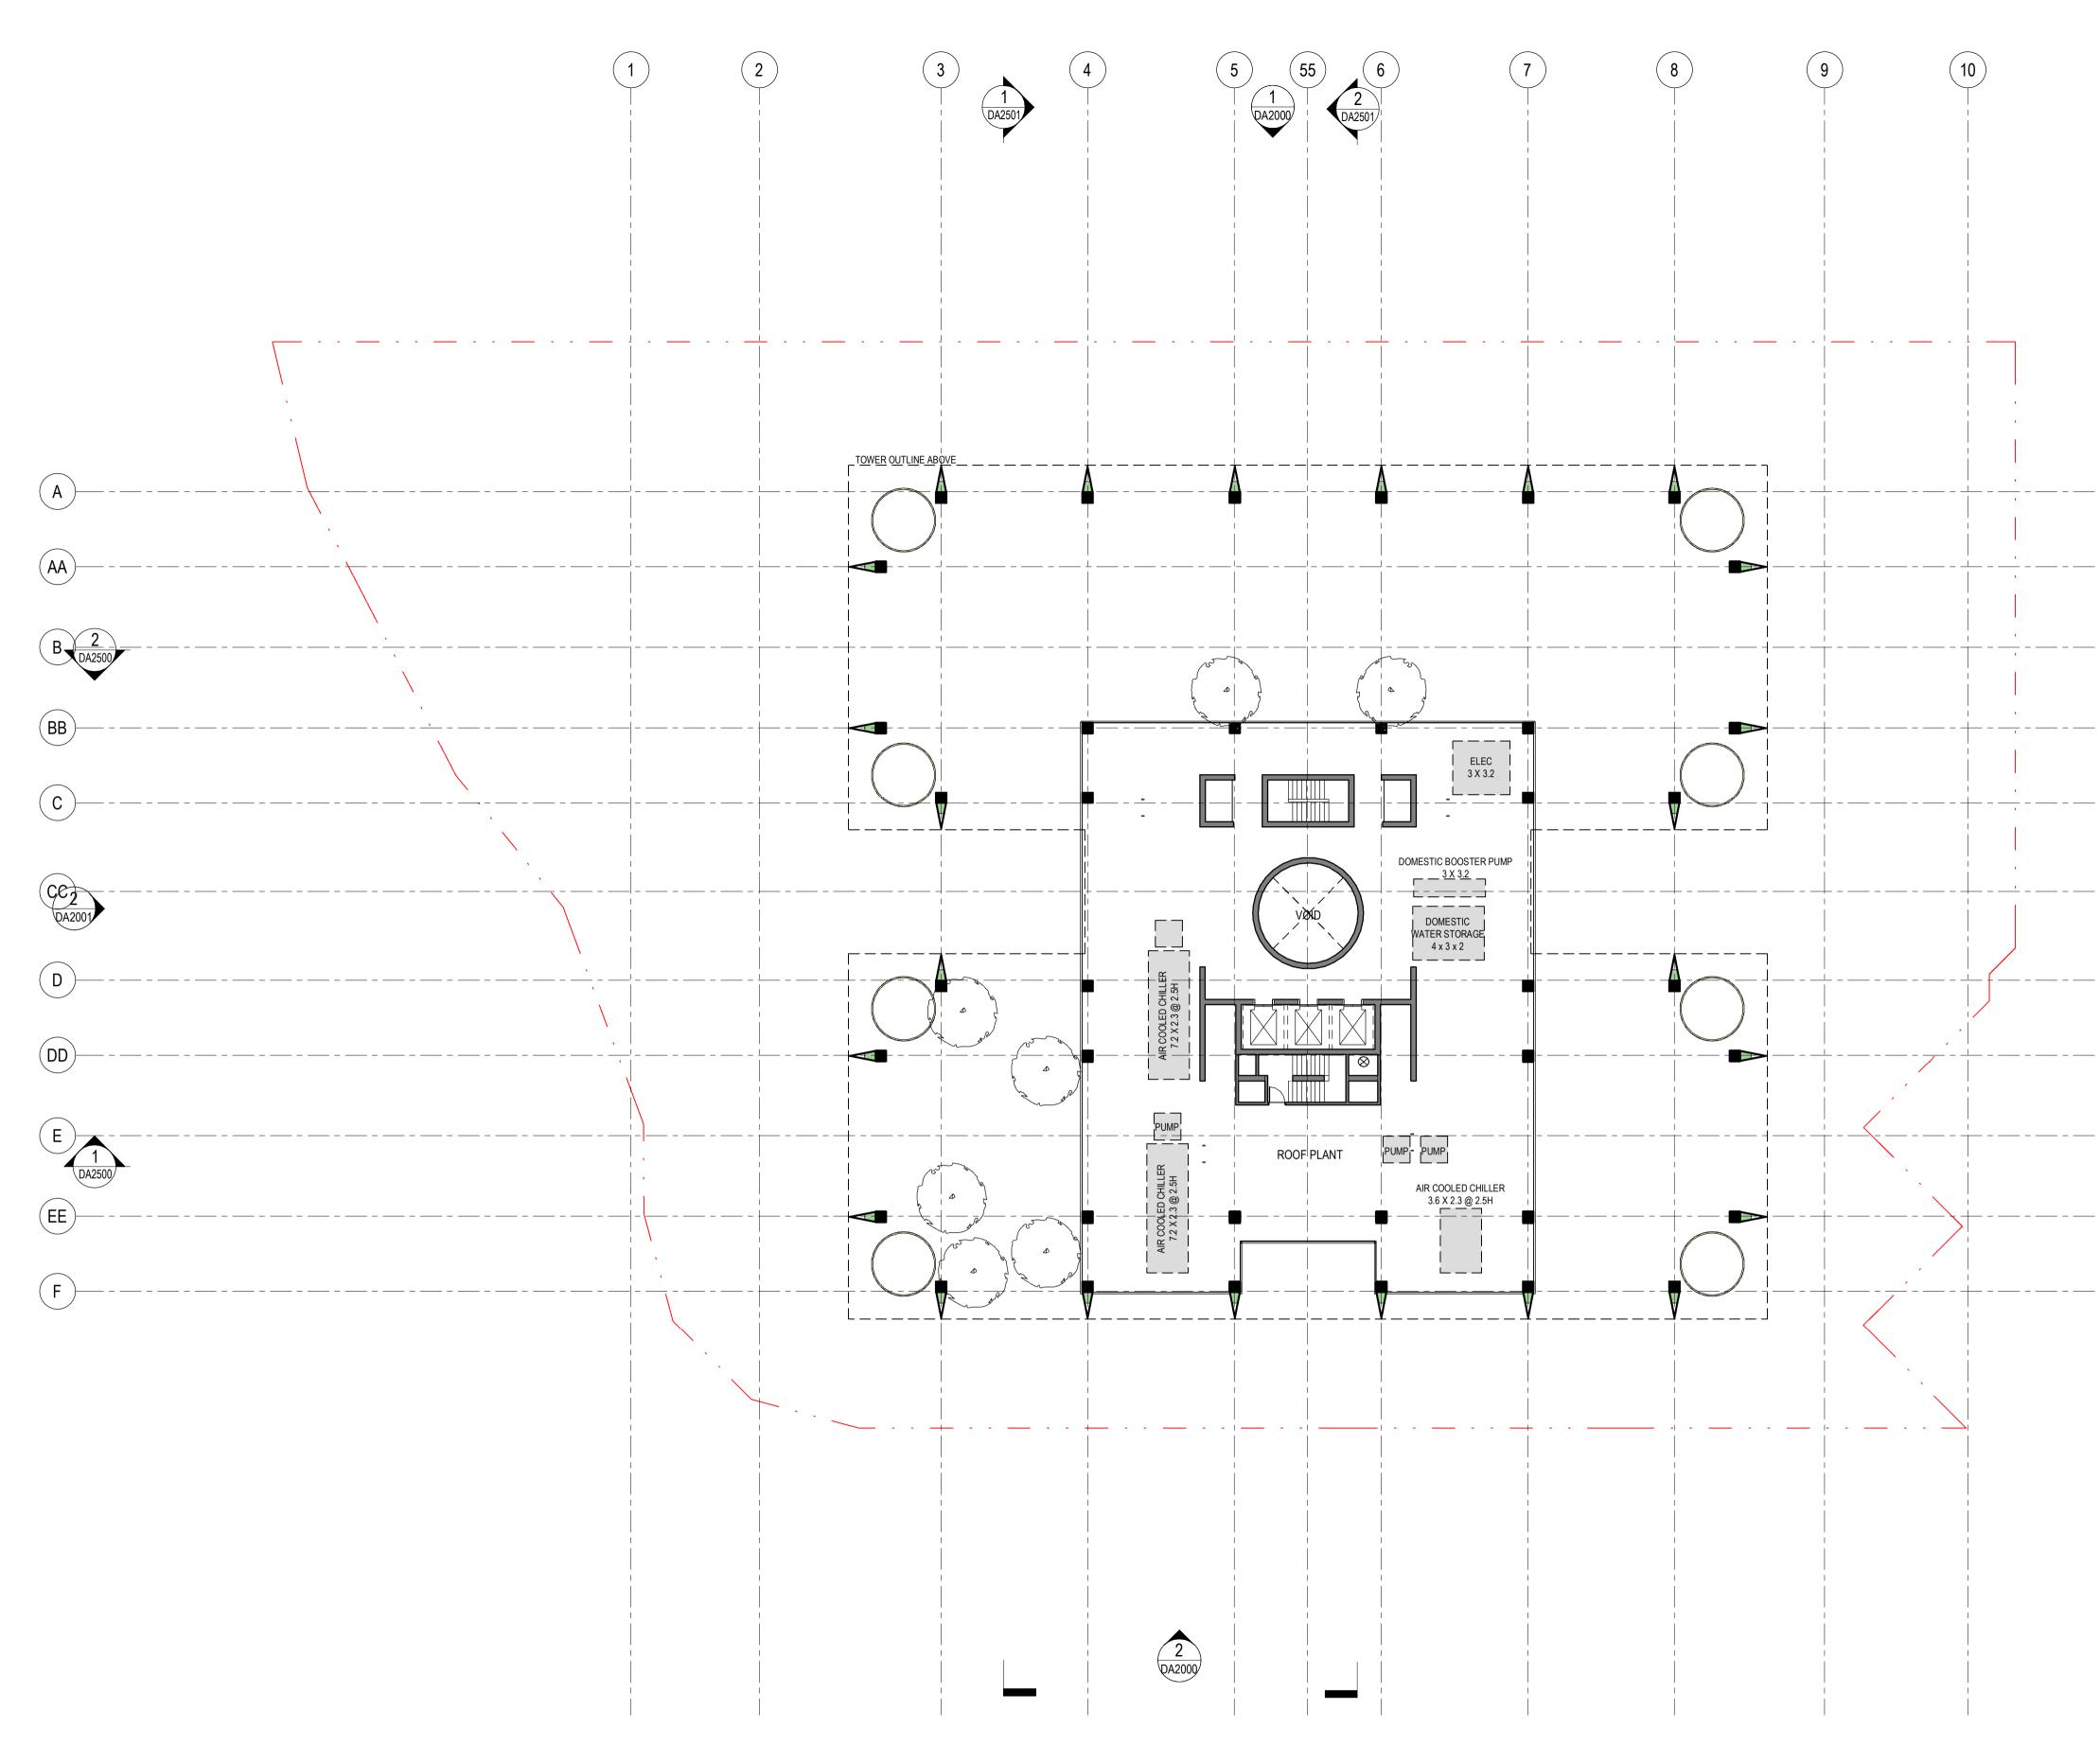

Architectus Australia Pty Ltd is the owner of the copyright subsisting in these drawings, plans, designs and specifications. They must not be used, reproduced or copied, in whole or in part, nor may the information, ideas and concepts therein contained (which are confidential to Architectus Australia Pty Ltd) be disclosed to any person without the prior written consent of that company.

Nominated Architect Ray Brown, NSWARB 6359

issue amendment

| Α | DEVELOPMENT APPLICATION | 30/06/2023 |
|---|-------------------------|------------|
| В | ISSUE FOR COORIDATION | 31/07/2023 |
| | | |
| | | |
| | | |
| | | |
| | | |
| | | |
| | | |
| | | |
| | | |
| | | |
| | | |
| | | |
| | | |

date

Do not scale drawings. Verify all dimensions on site

BCC DS LODGED 01/09/2023 APPLICATION REF A006351878

WOHA 29 HongKong Street Singapore 059668 T: 65 6423 4555 E: admin@woha.net W: www.woha.net

checked

drawn

| - | - | _ | - | - | _ | _ | | _ | | | | |
|---|-------|-------|-------|-------|-------|-------|------|-------|------|---------|-----|-----|
| | | | | | | | | | | | | |
| _ | _ | _ | _ | _ | _ | | | | | | | |
| | | | | | | | | | | | | |
| _ | - | _ | _ | _ | _ | | | | | | | |
| _ | _ | _ | _ | _ | _ | | | | | | | |
| | | | | | | | | | | | | |
| _ | _ | _ | _ | _ | _ | | | | | | | |
| | | | | | | | | | | | | |
| _ | _ | _ | _ | _ | _ | _ | | _ | | | DA2 | 001 |
| | | | | | | | | | | | | |
| _ | _ | _ | _ | _ | _ | | | | | | | |
| _ | _ | _ | _ | _ | _ | | | | | | | |
| | | | | | | | | | | | | |
| _ | _ | _ | _ | _ | _ | | | | | - 1 | | |
| | | | | | | | | | | | | |
| _ | _ | _ | _ | _ | _ | | | | | | | |
| _ | _ | _ | _ | _ | _ | | | | | | | |
| | | | | | | | | | | | | |

26 CAIRNS STREET drawing ROOF DECK MEZZANINE LEVEL PLAN

architectus + W O H A Architectus Brisbane Level 2 79 Adelaide Street Brisbane QLD 4000 T (61 7) 3221 6077 brisbane@architectus.com.au

ABN 90 131 245 684 Checker scale 1 : 200@A1 project no Author 200051


drawing no. DA1051

Β

issue

31/07/2023 6:44:05 PM

project

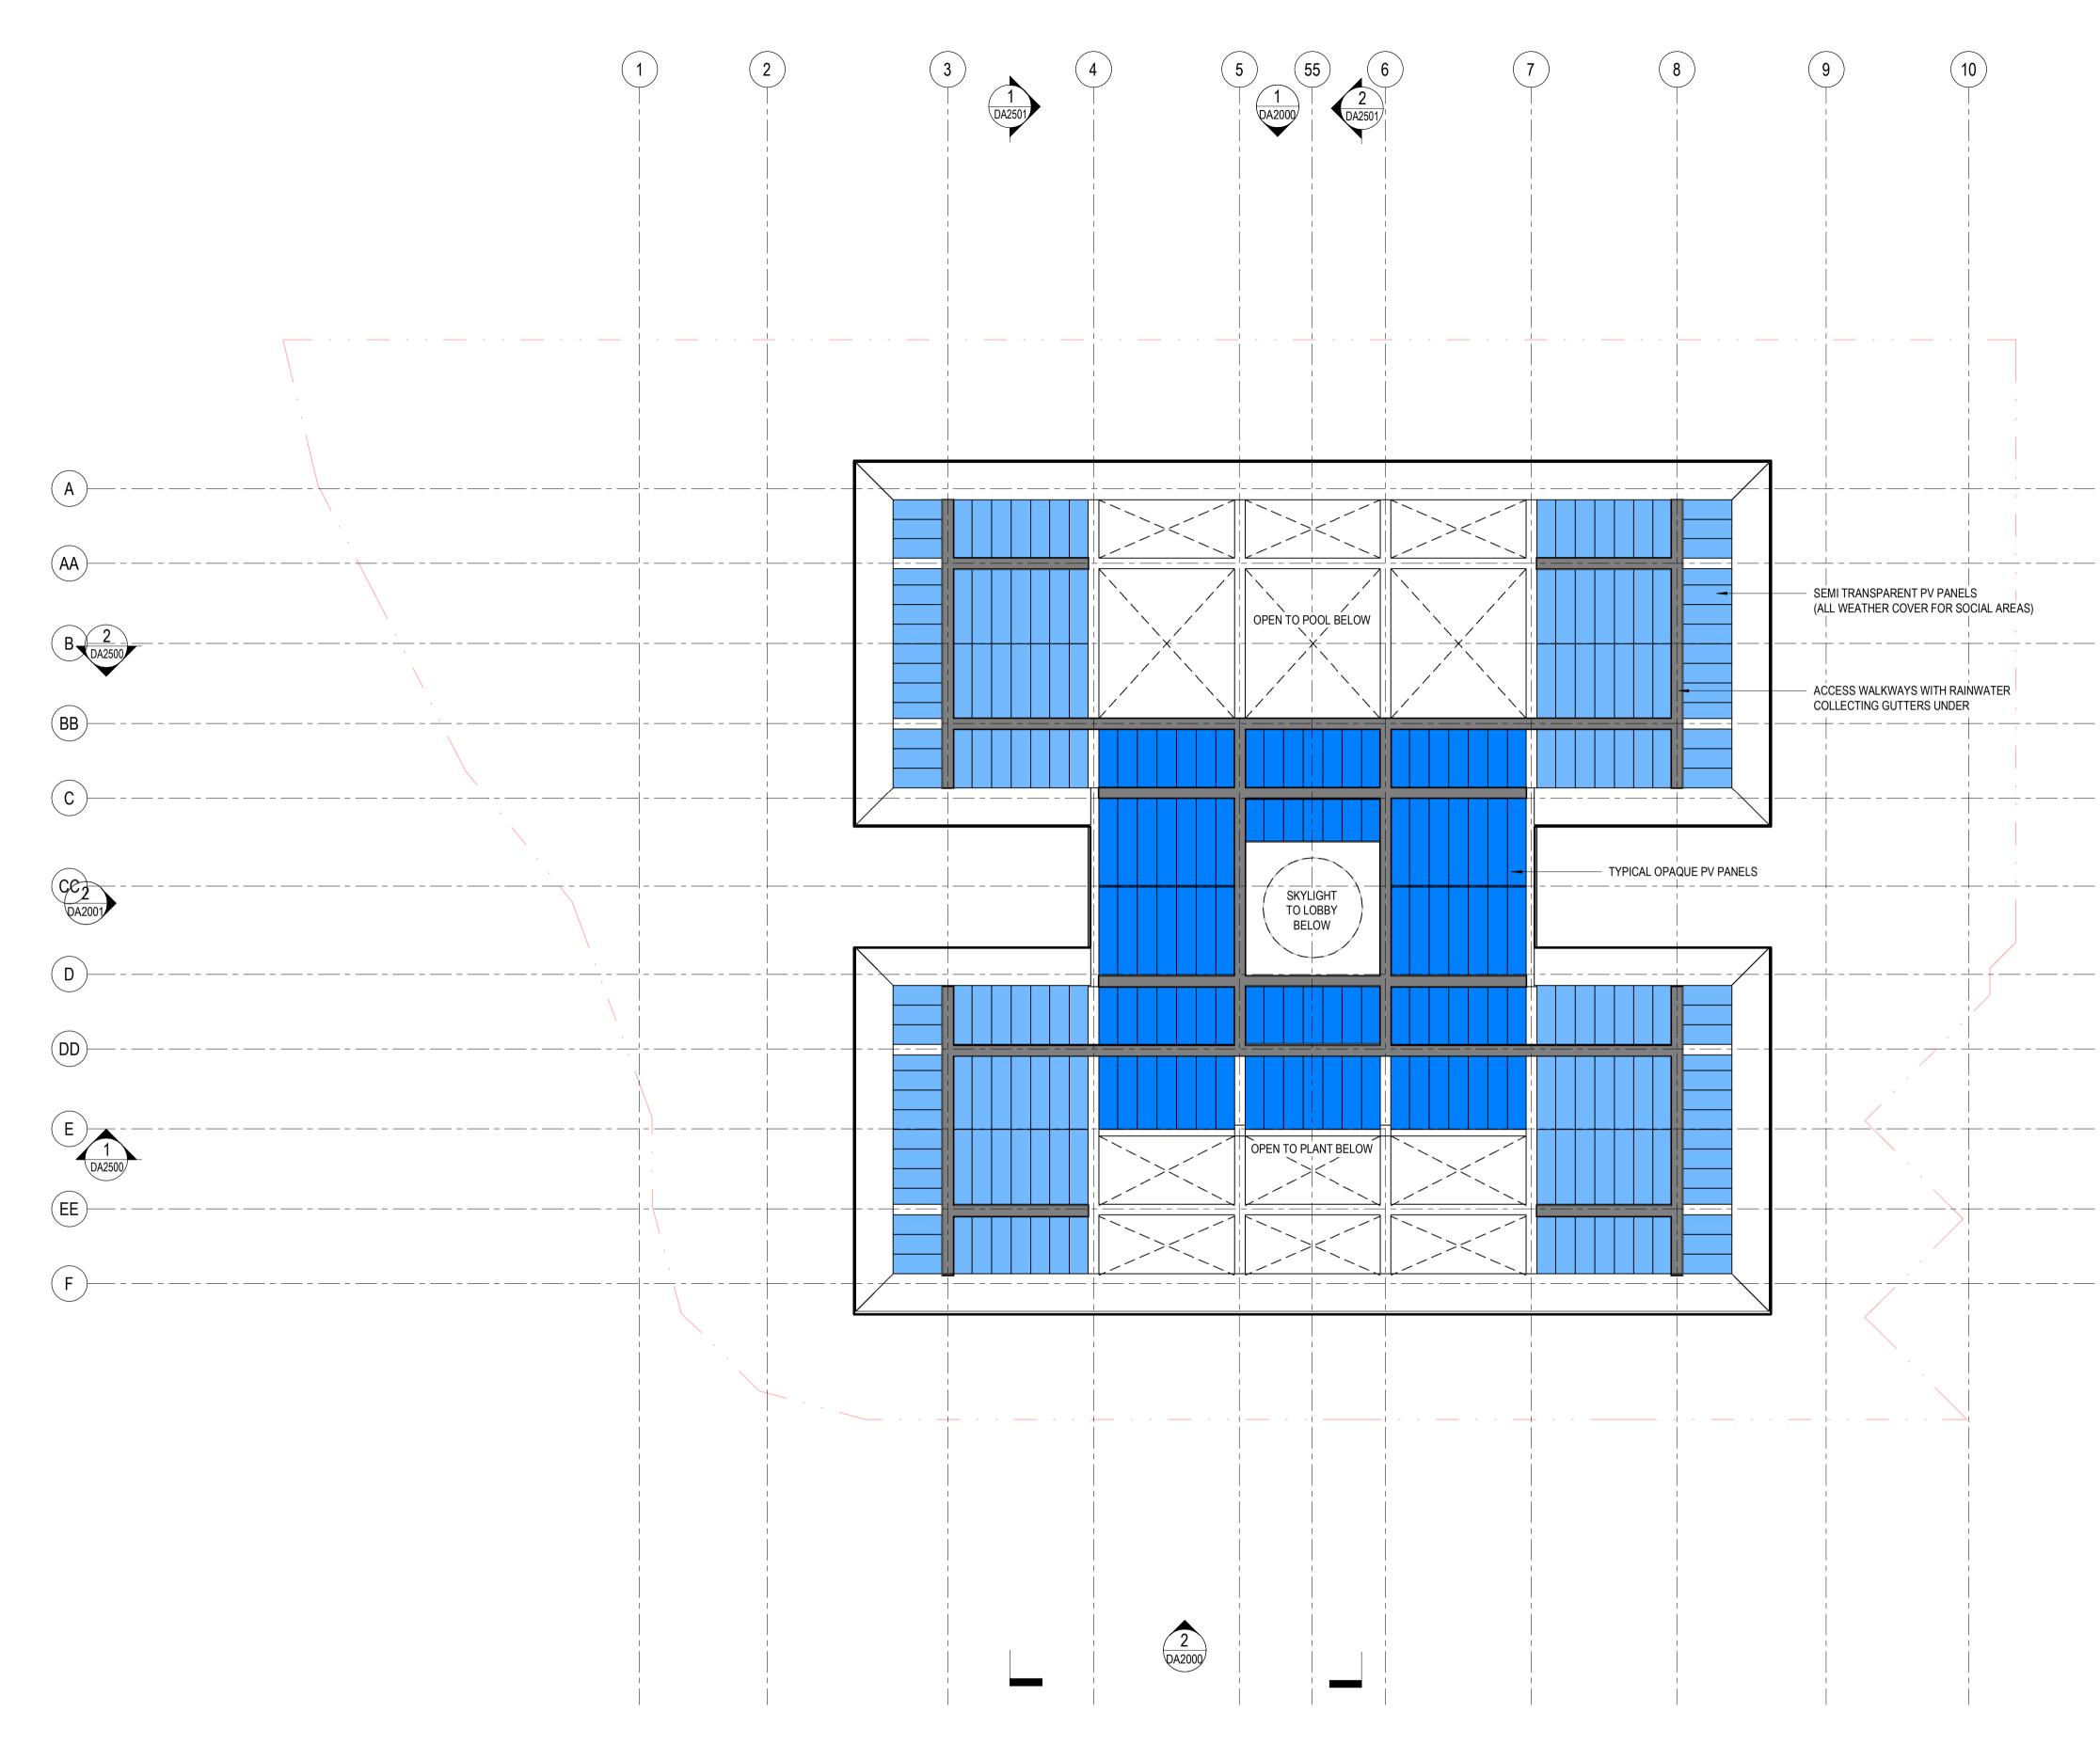

Architectus Australia Pty Ltd is the owner of the copyright subsisting in these drawings, plans, designs and specifications. They must not be used, reproduced or copied, in whole or in part, nor may the information, ideas and concepts therein contained (which are confidential to Architectus Australia Pty Ltd) be disclosed to any person without the prior written consent of that company.

Nominated Architect Ray Brown, NSWARB 6359

issue amendment

| A | DEVELOPMENT APPLICATION | 30/06/2023 |
|---|-------------------------|------------|
| В | ISSUE FOR COORIDATION | 31/07/2023 |
| | | |
| | | |
| | | |
| | | |
| | | |
| | | |
| | | |
| | | |
| | | |
| | | |
| | | |
| | | |
| | | |

date

Do not scale drawings. Verify all dimensions on site

BCC DS LODGED 01/09/2023 APPLICATION REF A006351878

WOHA 29 HongKong Street Singapore 059668 T: 65 6423 4555 E: admin@woha.net W: www.woha.net

checked

drawn

| _ | _ | | _ | _ | _ | _ | _ | _ | | | | - | |
|---|-------|------|-------|-------|-------|-------|------|-------|------|------|----|-----------|---|
| | _ | | _ | _ | | | | | | | | - | |
| | _ | | _ | _ | | _ | | 1 | | | | - | |
| | _ | | _ | _ | _ | _ | | | | | | - | |
| | _ | | _ | _ | | _ | | | | | | _ | |
| | _ | | _ | _ | | _ | |) | | | PA | 1 2001 |) |
| | _ | | _ | _ | | _ | | 1 | | | | - | |
| | _ | | - | - | | _ | | 1 | | | | - | |
| | _ | | _ | _ | | _ | | | | | | - | |
| _ | _ | | _ | _ | | _ | | | | | | _ | |

26 CAIRNS STREET

project

drawing



ROOF PLAN

drawing no.



| | | bilisballe@alcillectus.com.au |
|---------|------------|-------------------------------|
| | | ABN 90 131 245 684 |
| Checker | scale | 1 : 200@A1 |
| Author | project no | 200051 |

DA1060

Β

issue

31/07/2023 6:44:24 PM



| | | 8 | 9 | | | | | |
|---|----------------|-------|------------------------|----------|--|---------------|----------------------------|--------------------|
| | | | | | | | | |
| | | | | | | | | |
| | | | | | | | | |
| | | | | | | N | Roof | \sim |
| | | | | | | 1600 | RL 116.600 ck Mezzanine | |
| | | | | -+ $ -$ | | | ck Mezzanine RL 112.000 | \square |
| | | | | | | 4000 | Roof Deck | \square |
| | | | | | | 4700 | RL 108.000 | |
| | | | | | | _ | L24 RL 103.300 | \square |
| | | | | | | 0 3200 | L23 RL 100.100 | \square |
| | | | | | | 3200 | L22 | \bigtriangledown |
| | | | | | | 3200 | RL 96.900 L21 | \square |
| | | | | | | 3200 | RL 93.700 L20 | \bigtriangledown |
| | | | | 1 | | 3200 | RL 90.500 L19 | \bigtriangledown |
| | | M | | | | 3200 | RL 87.300 L18 | $\overline{}$ |
| | | | | | | 3200 | RL 84.100 L17 | |
| | | | | | | 3200 | RL 80.900 L16 | |
| | | | | <u> </u> | | 3200 | RL 77.700 L15 | |
| | | | | | | 3200 | RL 74.500 | |
| | | | | <u> </u> | | 3200 3 | L14 RL 71.300 | |
| | | | | | | 3200 33 | L13 RL 68.100 | |
| | | | | | | 3200 32 | L12 RL 64.900 | |
| | | | | | | 3200 32 | L11 RL 61.700 | \square |
| | | | | | | 3200 32 | L10 RL 58.500 | \bigtriangledown |
| | | | $\left - \right - 1$ | <u> </u> | | $-\mathbf{k}$ | L9 RL 55.300 | \square |
| | | | DA5002 | | | 0 3200 | L8 RL 52.100 | \square |
| | | | | | | 3200 | L7 RL 48.900 | \bigtriangledown |
| | | | | | | 3200 | L6 | \bigtriangledown |
| | | | | | | 3200 | RL 45.700 L5 | \square |
| | | | | | | 3200 | RL 42.500 L4 | \searrow |
| | | | | | | 3200 | RL 39.300 L3 | \sim |
| Μ | | | | | | 3200 | RL 36.100 L2 | |
| M | | | | | | 3200 | RL 32.900 L1 | |
| | | | | | | 2600 | RL 29.700 | |
| | | | | | | • | L1 Sub Plan RL 27.100 | \square |
| | | | | | | 11200 | | |
| | | | | | ~~~~~~~~~~~~~~~~~~~~~~~~~~~~~~~~~~~~~~ | ÷ | | |
| | A PB | P. P. | and the Fre | | and the second s | _ _ _ | Jpper Ground | \bigtriangledown |
| | and the second | | | | The second secon | 4800 | RL 15.900 Ground Floor | \bigtriangledown |
| | | | | | En Charles | 2950 | RL 11.100 | |
| | | | | | | | Lower Ground RL 8.150 | |
| | | | | | | | | |

26 CAIRNS STREET

issue

Β

project


drawing

drawing no.


NORTH SOUTH ELEVATION

DA2000

31/07/2023 6:48:12 PM

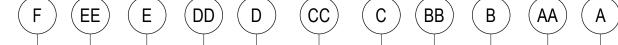

Do not scale drawings. Verify all dimensions on site

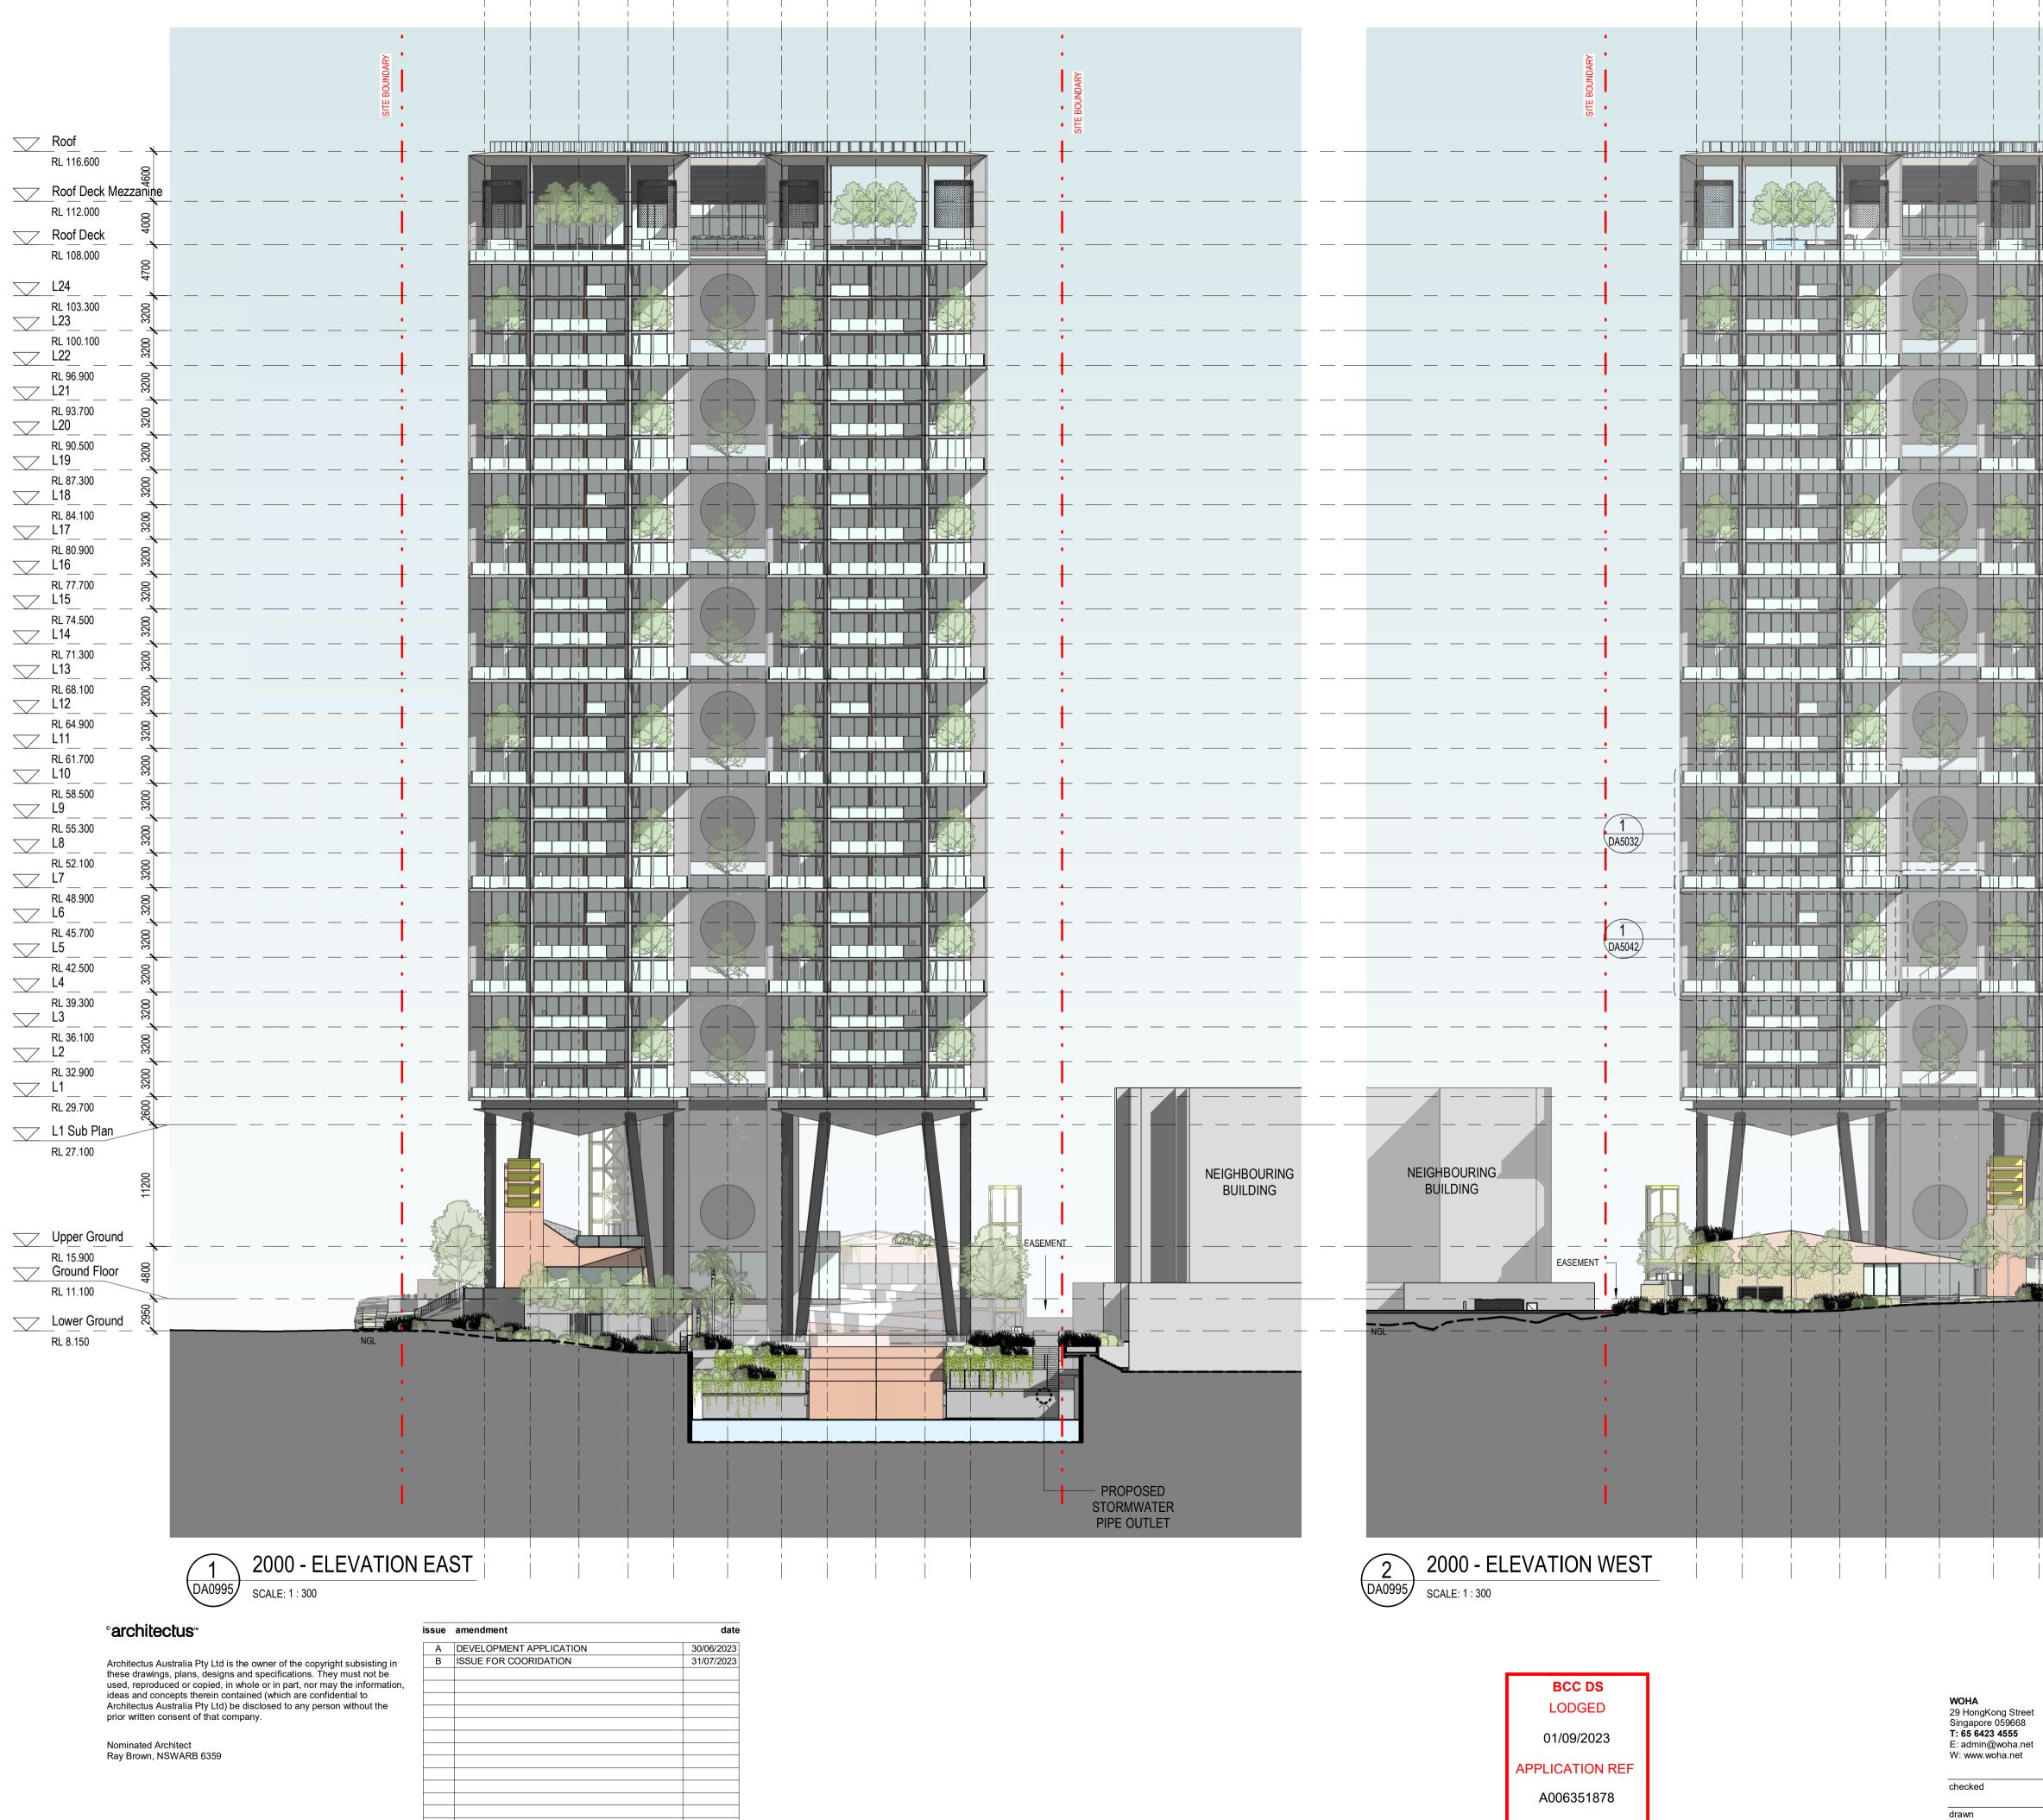

(A) (AA) (B) (BB) (C)

(CC)

(D) (DD) (E) (EE) (F)

| | | | | • | | | | | | |
|----------------------------|---|-----------|--|---------------|------------|------|------|----------|---------------------------|--------------------|
| | | | | INDARY | | | | | | |
| | | | | SITE BOUNDARY | | | | | | |
| | | | | - | | | | | Roof RL 116.600 | |
| | | | | • | | | | Rot | of Deck <u>Mezzanine</u> | \sim |
| A Standard | AND | | | | | | | 4000 | RL 112.000 Roof Deck | |
| | | | | • — | | | | 4700 | RL 108.000 | |
| | | | | _ | | | | _ | L24 | |
| | | | | : | | | | 3200 | RL 103.300 L23 | \square |
| | | | | _ | | | | 3200 | RL 100.100 L22 | \square |
| | | | | - | | | | 3200 | RL 96.900 L21 | \square |
| | | | Sacoter | | | | | 3200 | RL 93.700 | |
| | | | | • | | | | 3200 | RL 90.500 | \square |
| | | | | · I_ | | | | 3200 | RL 87.300 | |
| | | | | • | | | | 3200 | RL 84.100 L17 | |
| | | | | • | | | | 3200 | RL 80.900 | \bigtriangledown |
| | | | | • | | | | 3200 | RL 77.700 L15 | \sim |
| | | | alastica | • | | | | 3200 | RL 74.500 | |
| | | | | • | | | | 3200 | RL 71.300 | \square |
| | | | | • | | | | 3200 | RL 68.100 L12 | \bigtriangledown |
| | | | and a start of the | — • | | | | 3200 | RL 64.900 L11 | \bigtriangledown |
| | | M | | | | | | 3200 | RL 61.700 L10 | \sim |
| | | | | - | | | | 3200 | RL 58.500 L9 | |
| | | | | • | | | | 3200 | RL 55.300 L8 | |
| | | | | - | | | | 3200 | RL 52.100 L7 | |
| | | | | • | | | | 3200 | RL 48.900 L6 | |
| | | | | | 2 45052 | | | 3200 | RL 45.700 L5 | |
| | | | | • ` | <u> </u> | | | 3200 | RL 42.500 L4 | |
| | | | | | | | | 3200 | RL 39.300 L3 | |
| | | | and the second s | • — | | | | 3200 | RL 36.100 L2 | |
| | | | | | | | | 3200 | RL 32.900 L1 | |
| | | | F | :- | | | | 2600 | RL 29.700 | |
| | | | | | | | | _ | L1 Sub Plan RL 27.100 | |
| | | | and the second | • | | | | 11200 | | |
| Summer Street | A Starting of the starting of | | And and a second s | | | | | 1 | | |
| Construction of the second | and the second | | | - | | | | _ | Upper Ground RL 15.900 | \square |
| | | | | | | | | 4800 | Ground Floor RL 11.100 | \sim |
| | | | | • | | | | 2950 | Lower Ground | \bigtriangledown |
| | | | | | _ | | | - | RL 8.150 | |
| | | | | • | | | | | | |
| | | | | | | | | | | |
| | | | | • | | | | | | |
| | | | | • | | | | | | |

26 CAIRNS STREET

EAST WEST ELEVATION

project

drawing

architectus™ + W O H A

| Architectus Brisbane |
|----------------------|
| Level 2 |
| 79 Adelaide Street |
| Brisbane QLD 4000 |
| T (61 7) 3221 6077 |

| brisbane@architectus.com.au |
|-----------------------------|
| ABN 90 131 245 684 |
| |

SP scale 1 : 300@A1 project no


200051

drawing no. DA2001

Β

issue

3/08/2023 2:26:05 PM

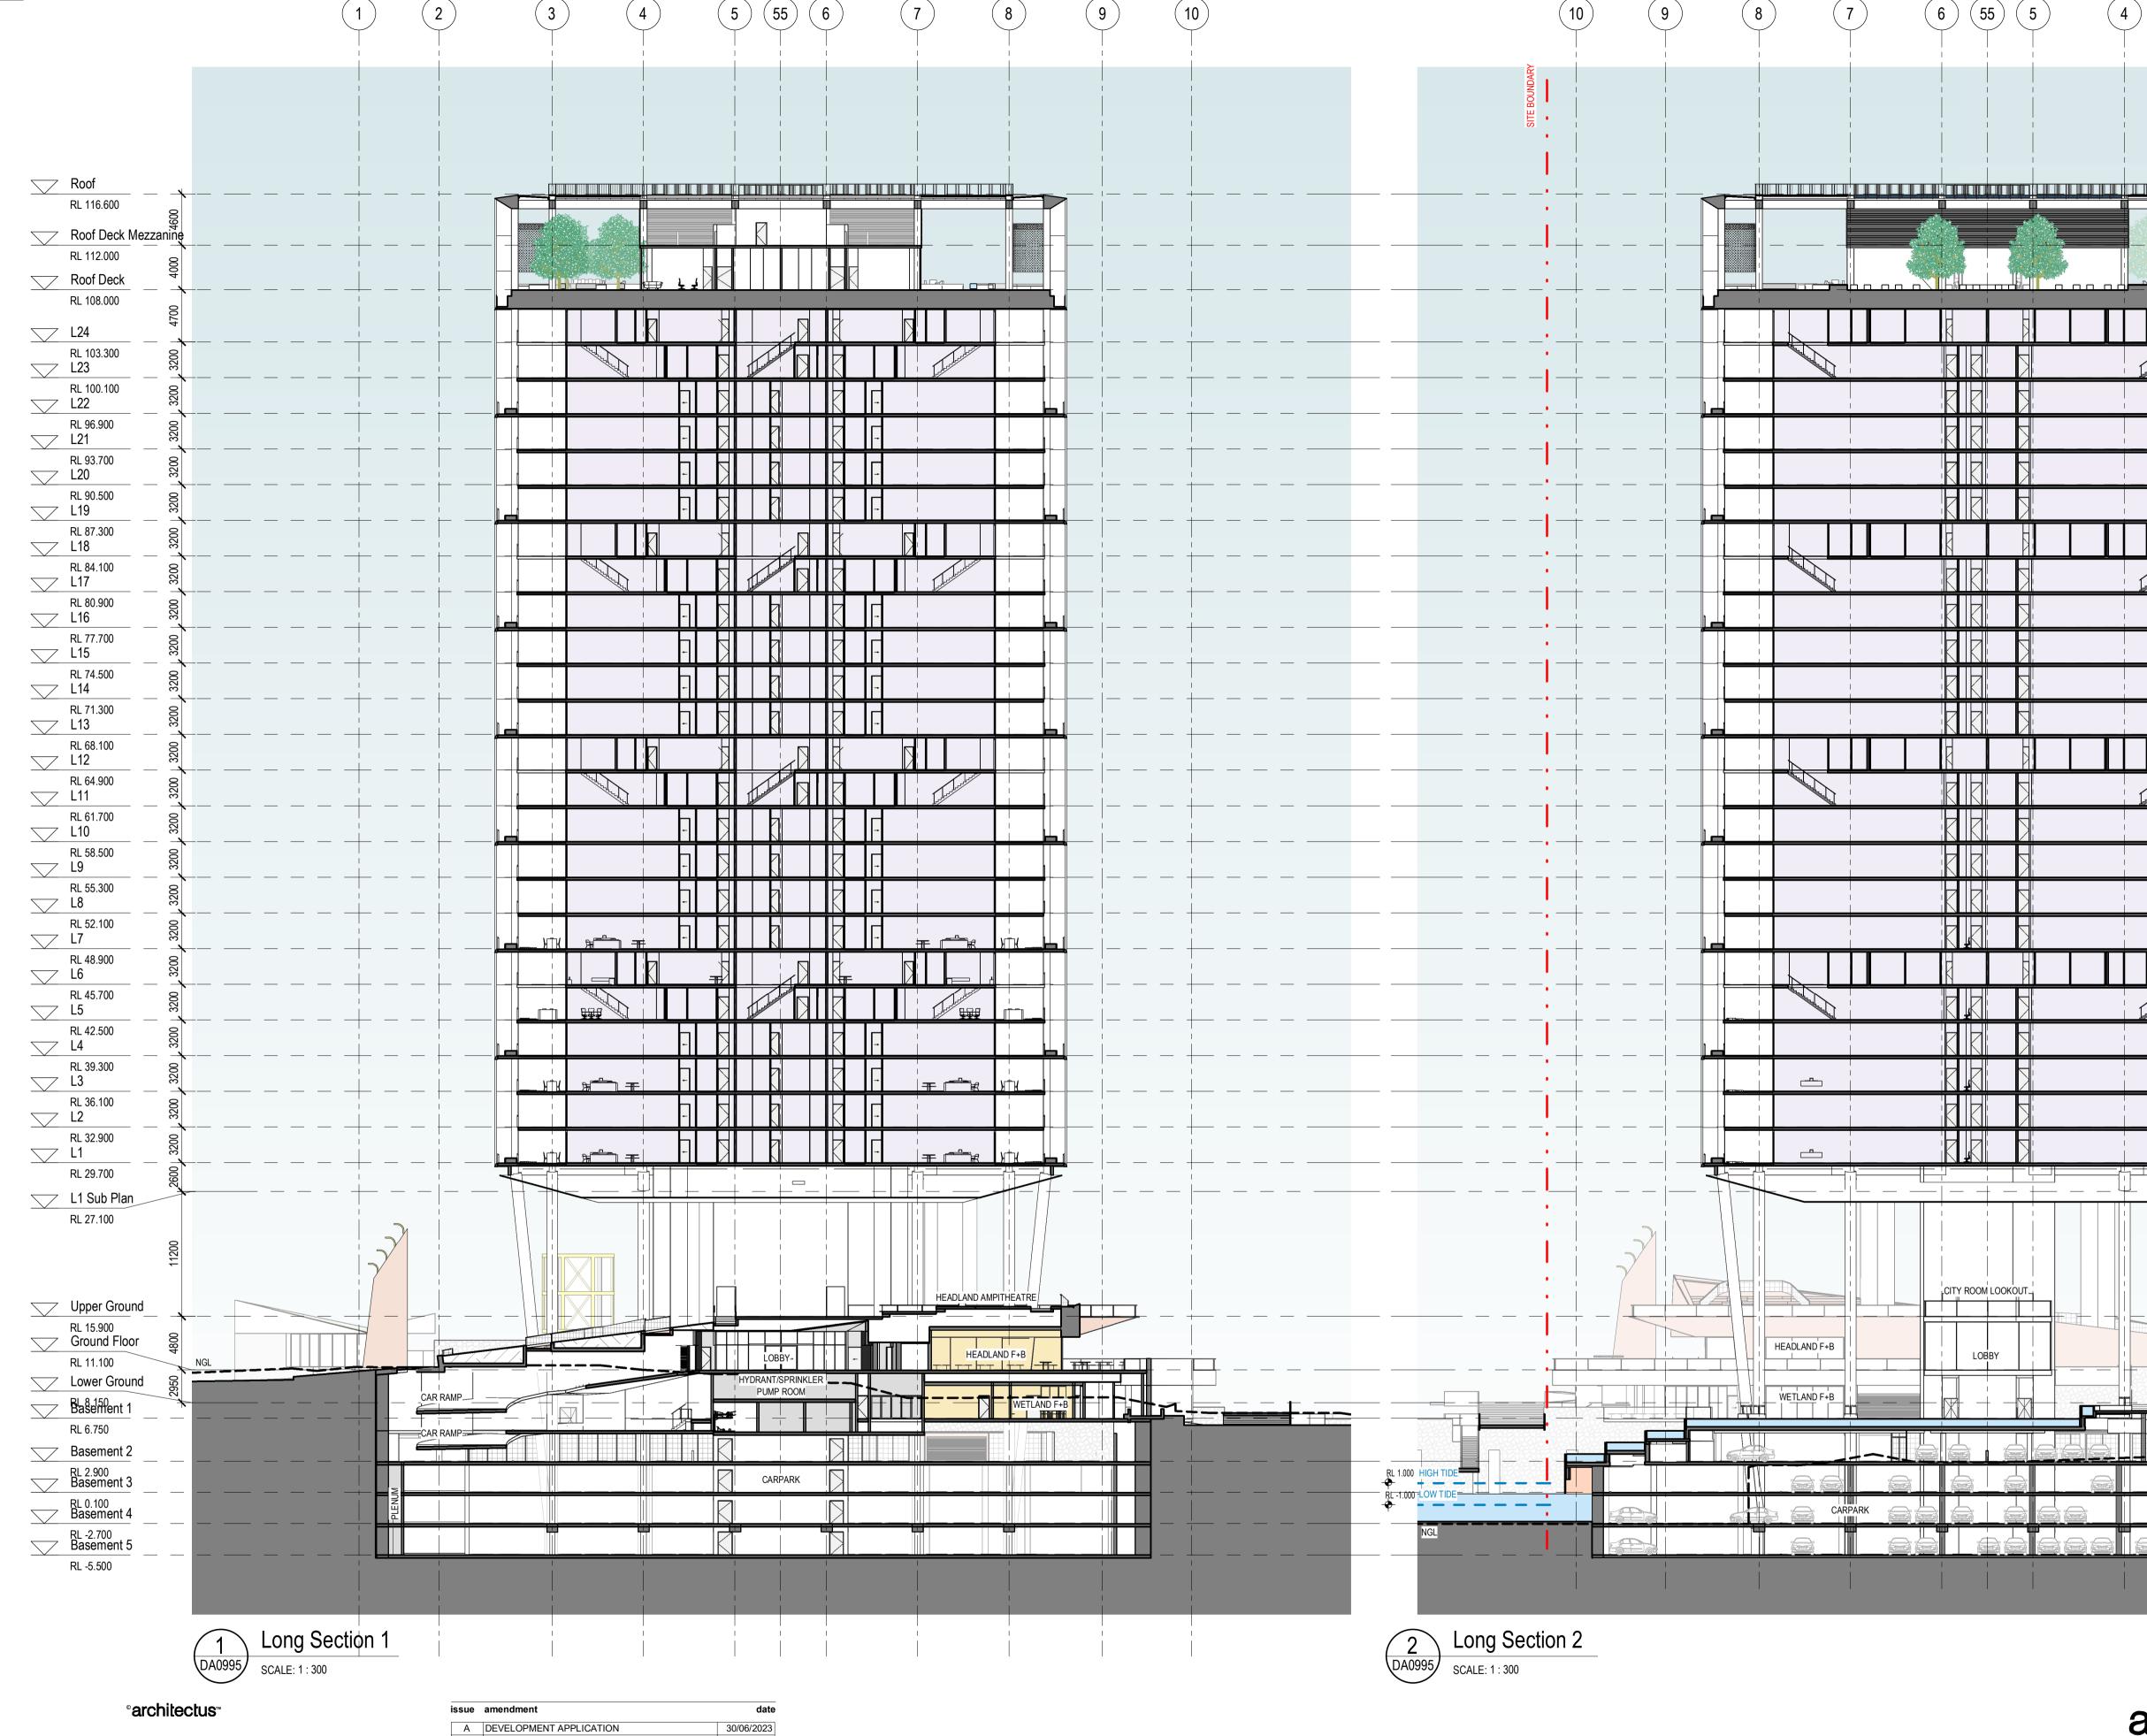

Architectus Australia Pty Ltd is the owner of the copyright subsisting in these drawings, plans, designs and specifications. They must not be used, reproduced or copied, in whole or in part, nor may the information, ideas and concepts therein contained (which are confidential to Architectus Australia Pty Ltd) be disclosed to any person without the prior written consent of that company.

Nominated Architect Ray Brown, NSWARB 6359

| А | DEVELOPMENT APPLICA |
|---|----------------------|
| В | ISSUE FOR COORIDATIC |
| | |

| В | ISSUE FOR COORIDATION | 31/07/2023 |
|---|-----------------------|------------|
| | | |
| | | |
| | | |
| | | |
| | | |
| | | |
| | | |
| | | |
| | | |
| | | |
| | | |
| | | |
| | | |
| | | |

Do not scale drawings. Verify all dimensions on site

BCC DS LODGED 01/09/2023 APPLICATION REF A006351878

WOHA 29 HongKong Street Singapore 059668 **T: 65 6423 4555** E: admin@woha.net W: www.woha.net

checked

drawn

| | 0 | RL 116.600 |
|-------------|---------------|--------------------------------------|
| | Roo | f Deck Mezzanine |
| | 4000 | RL 112.000 |
| | 8 | RL 108.000 |
| | 4700 | L24 V |
| | 3200 | RL 103.300 L23 |
| | 3200 | RL 100.100 L22 |
| | 3200 | RL 96.900 L21 |
| | 3200 | RL 93.700 L20 |
| | 3200 | RL 90.500 L19 |
| | 3200 | RL 87.300 |
| | 3200 3 | L18 RL 84.100 |
| | 3200 3 | L17 RL 80.900 |
| | | L16 RL 77.700 |
| | 0 3200 | L15 RL 74.500 |
| | 0 3200 | RL 71.300 |
| | 0 3200 | L13 RL 68.100 |
| | 3200 | L12 V |
| | 3200 | RL 64.900 L11 |
| | 3200 | RL 61.700 L10 |
| | 3200 | RL 58.500 L9 |
| | 3200 | RL 55.300 L8 |
| | 3200 | RL 52.100 L7 |
| | 3200 | RL 48.900 L6 |
| | 3200 | RL 45.700 L5 |
| | 3200 | RL 42.500 |
| | 3200 3 | RL 39.300 |
| | 3200 32 | RL 36.100 |
| | \rightarrow | L2 RL 32.900 |
| | 2600 3200 | L1 RL 29.700 |
| | 726 | L1 Sub Plan |
| | 0 | RL 27.100 |
| | 11200 | |
| | | Upper Ground 🤍 |
| AXIS COMMON | 4800 | RL 15.900 Ground Floor |
| | - | RL 11.100 |
| | 4350 | Lower Ground Basement ⁵⁰ |
| | 3850 | RL 6.750 |
| | | Basement 2 RL 2.900 Basement 3 |
| | 2800 2800 | RL 0.100 Basement 4 |
| | 2800 28 | RL -2.700 Basement 5 |
| | - | RL -5.500 |
| | | |

(2)

(1

(3

26 CAIRNS STREET

project

SECTION - EAST WEST

drawing

| architectus | | | | | |
|-------------|---|----------|-------------|----------------------|--|
| + | W | Ο | Η | Α | |
| | | Arc | hitectus B | | |
| | | | 79 Adelaid | Level 2 le Street | |
| | | E | Brisbane Q | LD 4000 | |
| | | | T (61 7) 32 | 21 6077 | |
| | | hrichano | architactus | com au | |

brisbane@architectus.com.au ABN 90 131 245 684 SP ^{scale} 1 : 300@A1

project no

SL

200051

DA2500

drawing no.

31/07/2023 6:53:25 PM

Β

| | $ \begin{array}{c ccccccccccccccccccccccccccccccccccc$ | $ \begin{array}{c c} F \\ \hline \\ H \\ $ |
|--|--|---|
| | ste boundary Herbary | SIE BOUNDARY |
| Roof | | |
| Roof Deck Mezzanine | | |
| RL 112.000 | | |
| RL 108.000 | | |
| $\begin{array}{c c} & \searrow & L24 \\ & & & & \\ & & & & \\ & & & & \\ & & & & \\ & & & & \\ & & & & \\ & & & & \\ & & & & \\ & & & & \\ & & & & \\ & & & & \\ & & & & \\ & & & & \\ & & & & \\ & & & & \\ & & & & \\ & & & & \\ & & & & \\ & & & & \\ & & & & \\ &$ | | |
| $\begin{array}{c ccccccccccccccccccccccccccccccccccc$ | | |
| $\begin{array}{c c} & & & \\ \hline \\ \hline \\ \hline \\ \hline \\ \\ \hline \\ \\ \\ \\ \\ \\$ | | |
| RL 93.700 8 L20 8 | | |
| $\begin{array}{c c} RL 90.500 \\ \hline \\ L19 \\ \hline \\ \end{array} \\ \begin{array}{c} \\ \\ \\ \\ \\ \end{array} \\ \begin{array}{c} \\ \\ \\ \\ \\ \\ \end{array} \\ \begin{array}{c} \\ \\ \\ \\ \\ \\ \end{array} \\ \begin{array}{c} \\ \\ \\ \\ \\ \end{array} \\ \begin{array}{c} \\ \\ \\ \\ \\ \\ \end{array} \\ \begin{array}{c} \\ \\ \end{array} \\ \end{array} \\ \begin{array}{c} \\ \\ \end{array} \\ \begin{array}{c} \\ \\ \end{array} \\ \end{array} \\ \begin{array}{c} \\ \\ \end{array} \\ \begin{array}{c} \\ \\ \end{array} \\ \end{array} \\ \end{array} \\ \begin{array}{c} \\ \\ \end{array} \\ \end{array} \\ \end{array} \\ \end{array} \\ \end{array} \\ \begin{array}{c} \\ \\ \end{array} $ | | |
| $\begin{array}{c c} RL 87.300 \\ \hline L18 \\ \hline RL 87.300 \\ \hline L18 \\ \hline RL 87.300 \\ \hline RL 87$ | | |
| RL 84.100 L17 RL 80.900 | | |
| $\sum_{\text{RL 77.700}} \frac{116}{\text{RL 77.700}} = \frac{8}{8}$ | | $[] \\ [] $ |
| $\begin{array}{c ccccccccccccccccccccccccccccccccccc$ | | |
| $\begin{array}{c c} & & & & \\ & & & \\ \hline & & & \\$ | | |
| $\begin{array}{c ccccccccccccccccccccccccccccccccccc$ | | |
| $\begin{array}{c c} \hline \\ RL 64.900 \\ \hline \\ L11 \\ \hline \\ \\ \end{array}$ | | |
| RL 61.700 L10 | | |
| RL 58.500 | | |
| $\begin{array}{c c} RL 55.300 \\ \hline L8 \\ \hline \end{array}$ | | |
| RL 52.100 L7 RL 48.900 | | |
| $ \begin{array}{c} \searrow L6 \\ RL 45.700 \\ RL 45.700 \\ \end{array} $ | | |
| $\begin{array}{c c} & & & & & \\ \hline & & & & \\ & & & & \\ & & & \\ & & & & \\ & & & & \\ & & & & \\ & & & & \\ & & & & \\ & & & & \\ & & & & \\ & & & & \\ & & & & \\ & & & & \\ & & & & \\ & & & & \\ & & & & \\ & & & & \\ & & & & \\ & & & & \\ & &$ | | |
| RL 39.300 | | |
| $\begin{array}{c ccccccccccccccccccccccccccccccccccc$ | | |
| $\begin{array}{c} & \\ & \\ & \\ & \\ & \\ & \\ & \\ & \\ & \\ & $ | | |
| RL 29.700 | | |
| L1 Sub Plan RL 27.100 | | L1 Sub Plan RL 27.100 |
| 11200 | | |
| Upper Ground | | AMPITHEATRE FORECOURT |
| RL 15.900 Ground Floor | | RL 15.900 Ground Floor |
| RL 11.100 | | RL 11.100 |
| RL 6.750 | | |
| Basement 2 NGL | | Basement 2 |
| Blasement 3 RL 0.100 Basement 4 RL 0.100 | | CARPARK CARPARK |
| Basement 4 RL -2.700 Basement 5 R | | CARPARK |
| RL -5.500 | | |
| | | |
| 1 Cross Sectio DA0995 SCALE: 1 : 300 | | 2 Cross Section 6 DA0995 SCALE: 1: 300 |
| °architectus™ | issue amendment date | |
| Architectus Australia Pty Ltd is the owner of the copyrigh these drawings, plans, designs and specifications. They used control of a control of the copyright | A DEVELOPMENT APPLICATION 30/06/2023 | |
| | by the information | $+$ VV () \square A |

Architectus Australia Pty Ltd is the owner of the copyright subsisting in these drawings, plans, designs and specifications. They must not be used, reproduced or copied, in whole or in part, nor may the information, ideas and concepts therein contained (which are confidential to Architectus Australia Pty Ltd) be disclosed to any person without the prior written consent of that company.

Nominated Architect Ray Brown, NSWARB 6359

| Α | DEVELOPMENT APPLICATION | 30/06/2023 |
|---|-------------------------|------------|
| В | ISSUE FOR COORIDATION | 31/07/2023 |
| | | |
| | | |
| | | |
| | | |
| | | |
| | | |
| | | |
| | | |
| | | |
| | | |
| | | |
| | | |
| | | |
| L | 1 | |

Do not scale drawings. Verify all dimensions on site

BCC DS LODGED 01/09/2023 APPLICATION REF A006351878

WOHA 29 HongKong Street Singapore 059668 T: 65 6423 4555 E: admin@woha.net W: www.woha.net

checked

drawn

SECTION - NORTH SOUTH

drawing

+ W O H A

Architectus Brisbane Level 2 79 Adelaide Street Brisbane QLD 4000 **T (61 7) 3221 6077** brisbane@architectus.com.au

ABN 90 131 245 684 SP ^{scale} 1 : 300@A1 project no SL

200051

DA2501

drawing no.

31/07/2023 6:54:29 PM

В