

**BCC DS
LODGED**
15/12/2023
APPLICATION REF
A006427506


1 FLOOR PLAN - LEVEL 01
SCALE 1:150 @ A1
SCALE 1:300 @ A3

COTTEEPARKER


BRISBANE
T 61 7 3846 7422
COTTEEPARKER ARCHITECTS PTY LTD
ABN 77 010 924 106
COTTEEPARKER.COM.AU



0 1.5 3 4.5 6 7.5 9 10.5 12 13.5 15
SCALE 1:150 @ A1
SCALE 1:300 @ A3

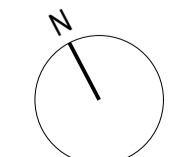

BIMcloud: CPAICLDBIM01 - BIMcloud/2300/7189 439 Montague Rd Master: 06/12/2023: 5:48 PM

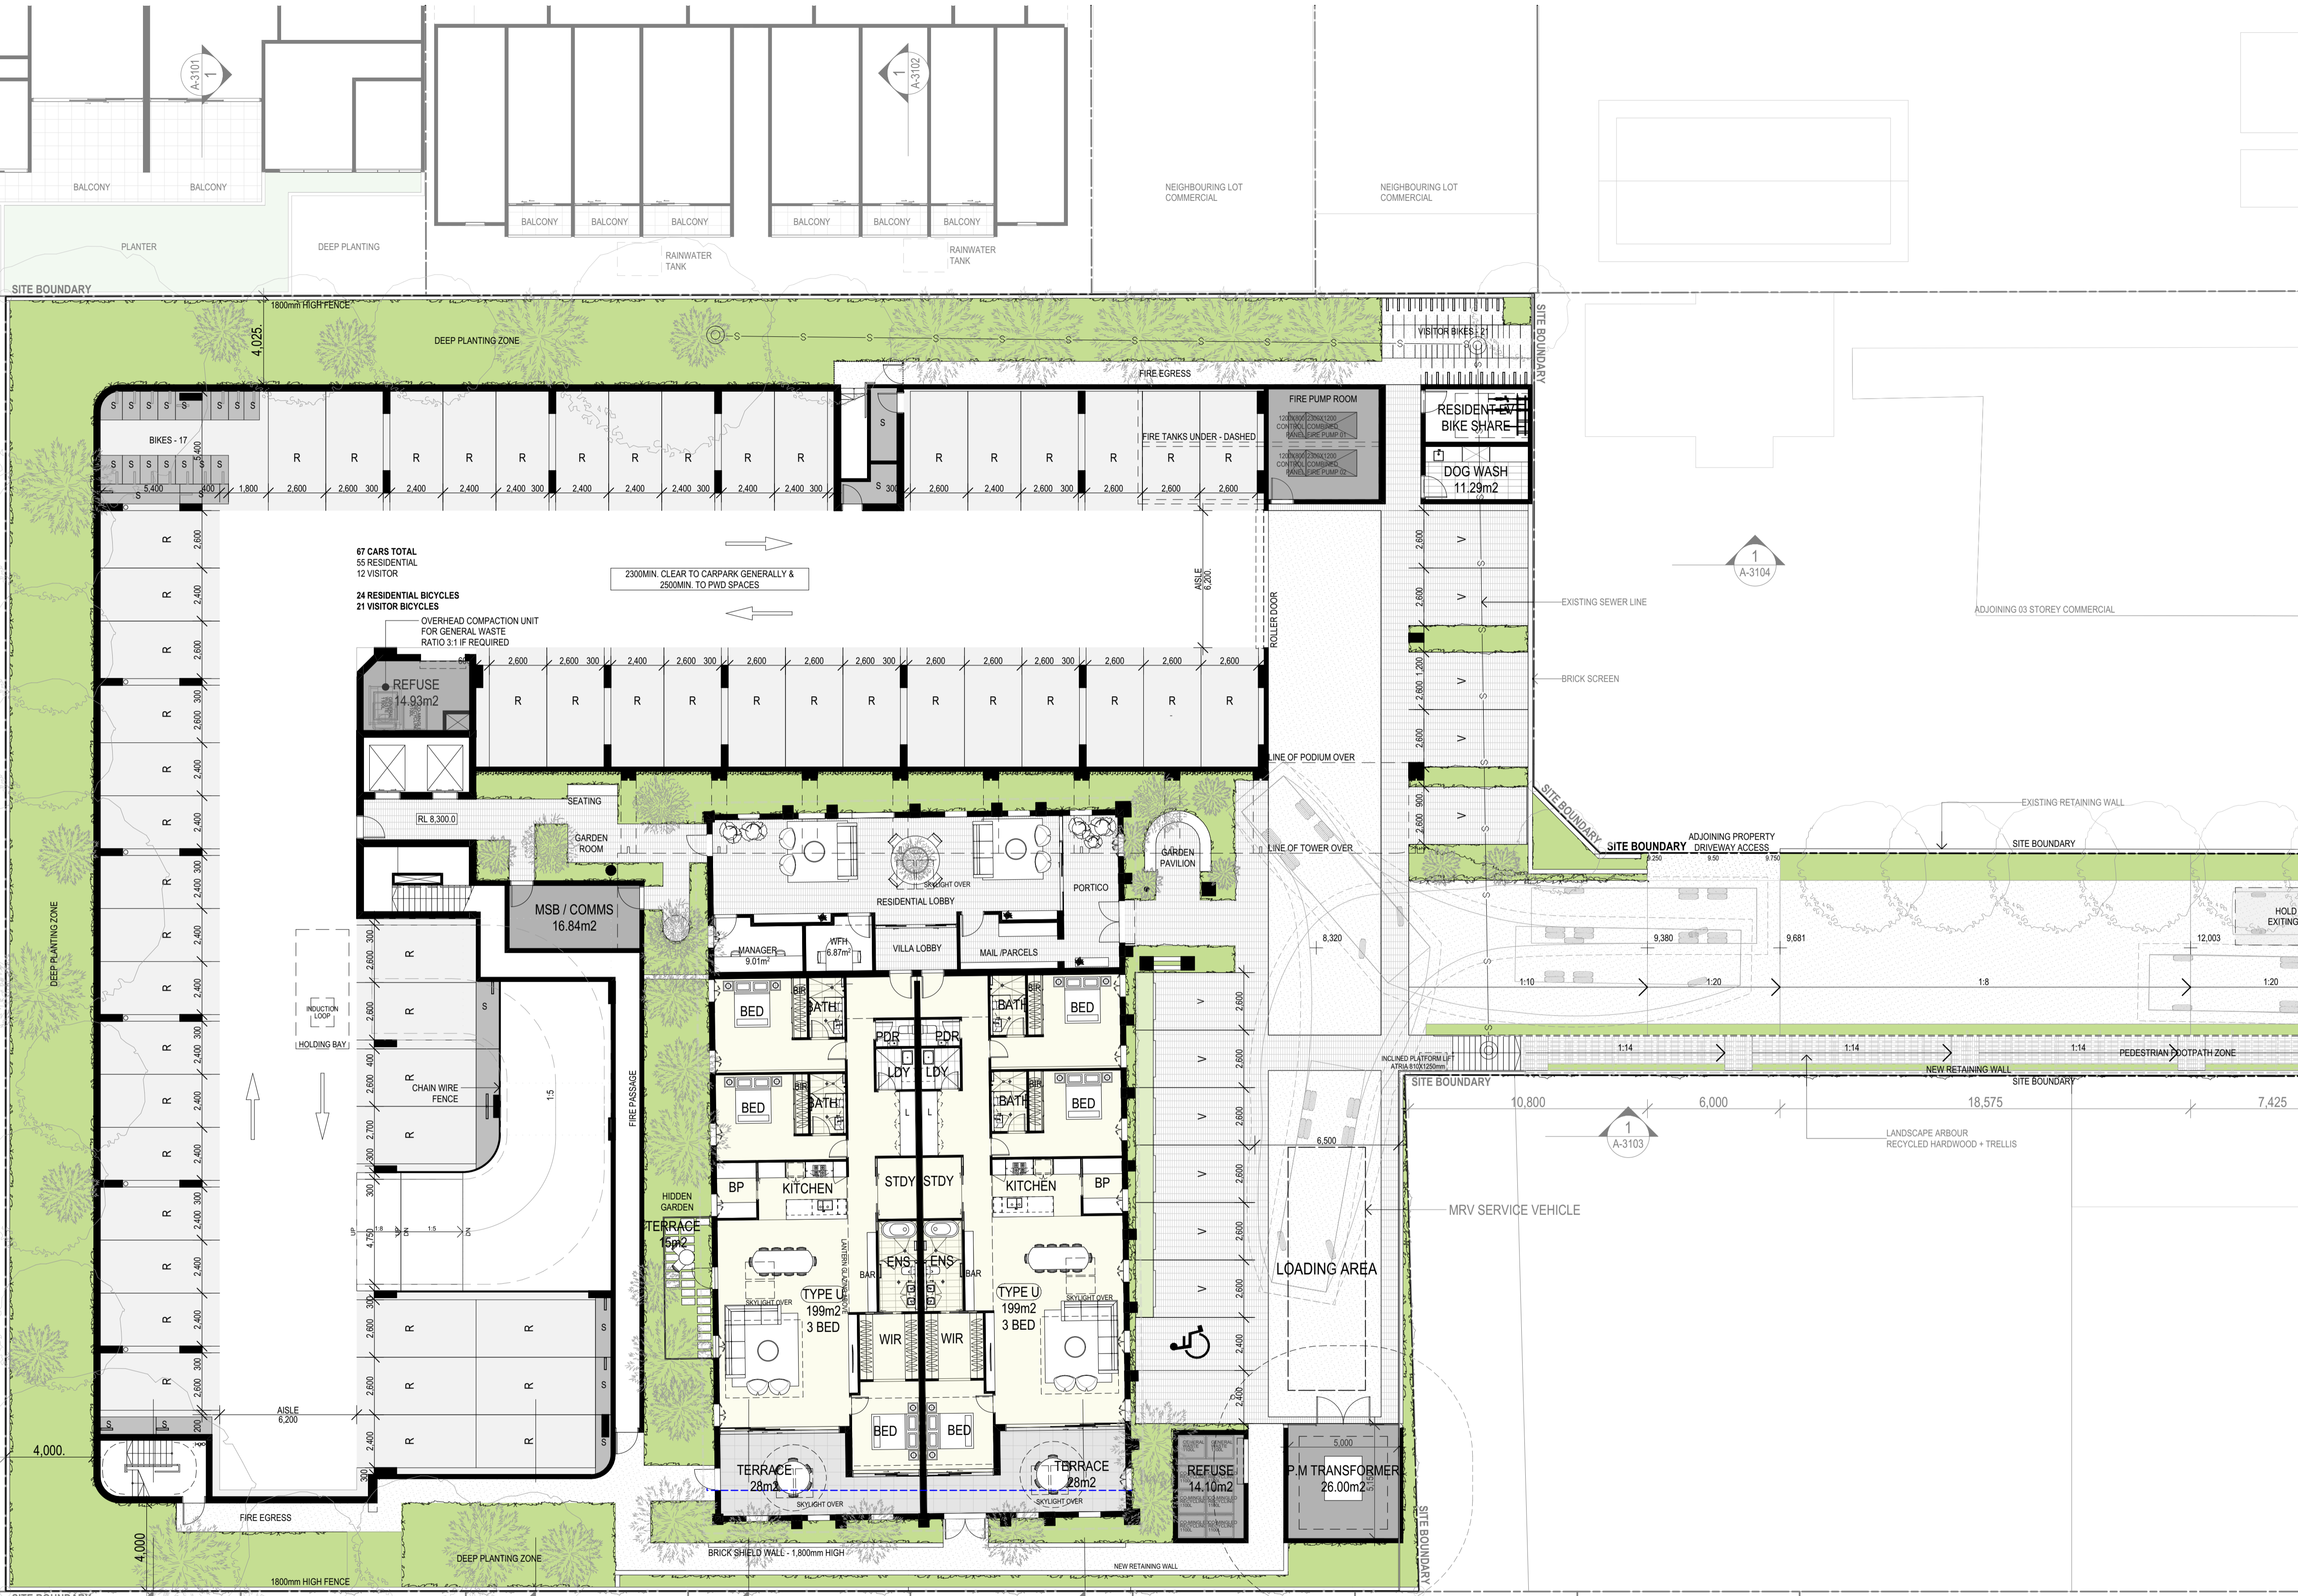


06 - DEVELOPMENT APPLICATION 06/12/2023 VAR_DW_MT
ISSUE PURPOSE DATE D C A
SCHEMATIC DESIGN

439 MONTAGUE ROAD
439 MONTAGUE ROAD, WEST END
CLIENT - McNAB DEVELOPMENTS (QLD) PTY LTD

DRAWING TITLE
FLOOR PLAN - LEVEL 01 GROUND

JOB No 7189
DATE 06/12/2023
ISSUE 00
A-2010.1

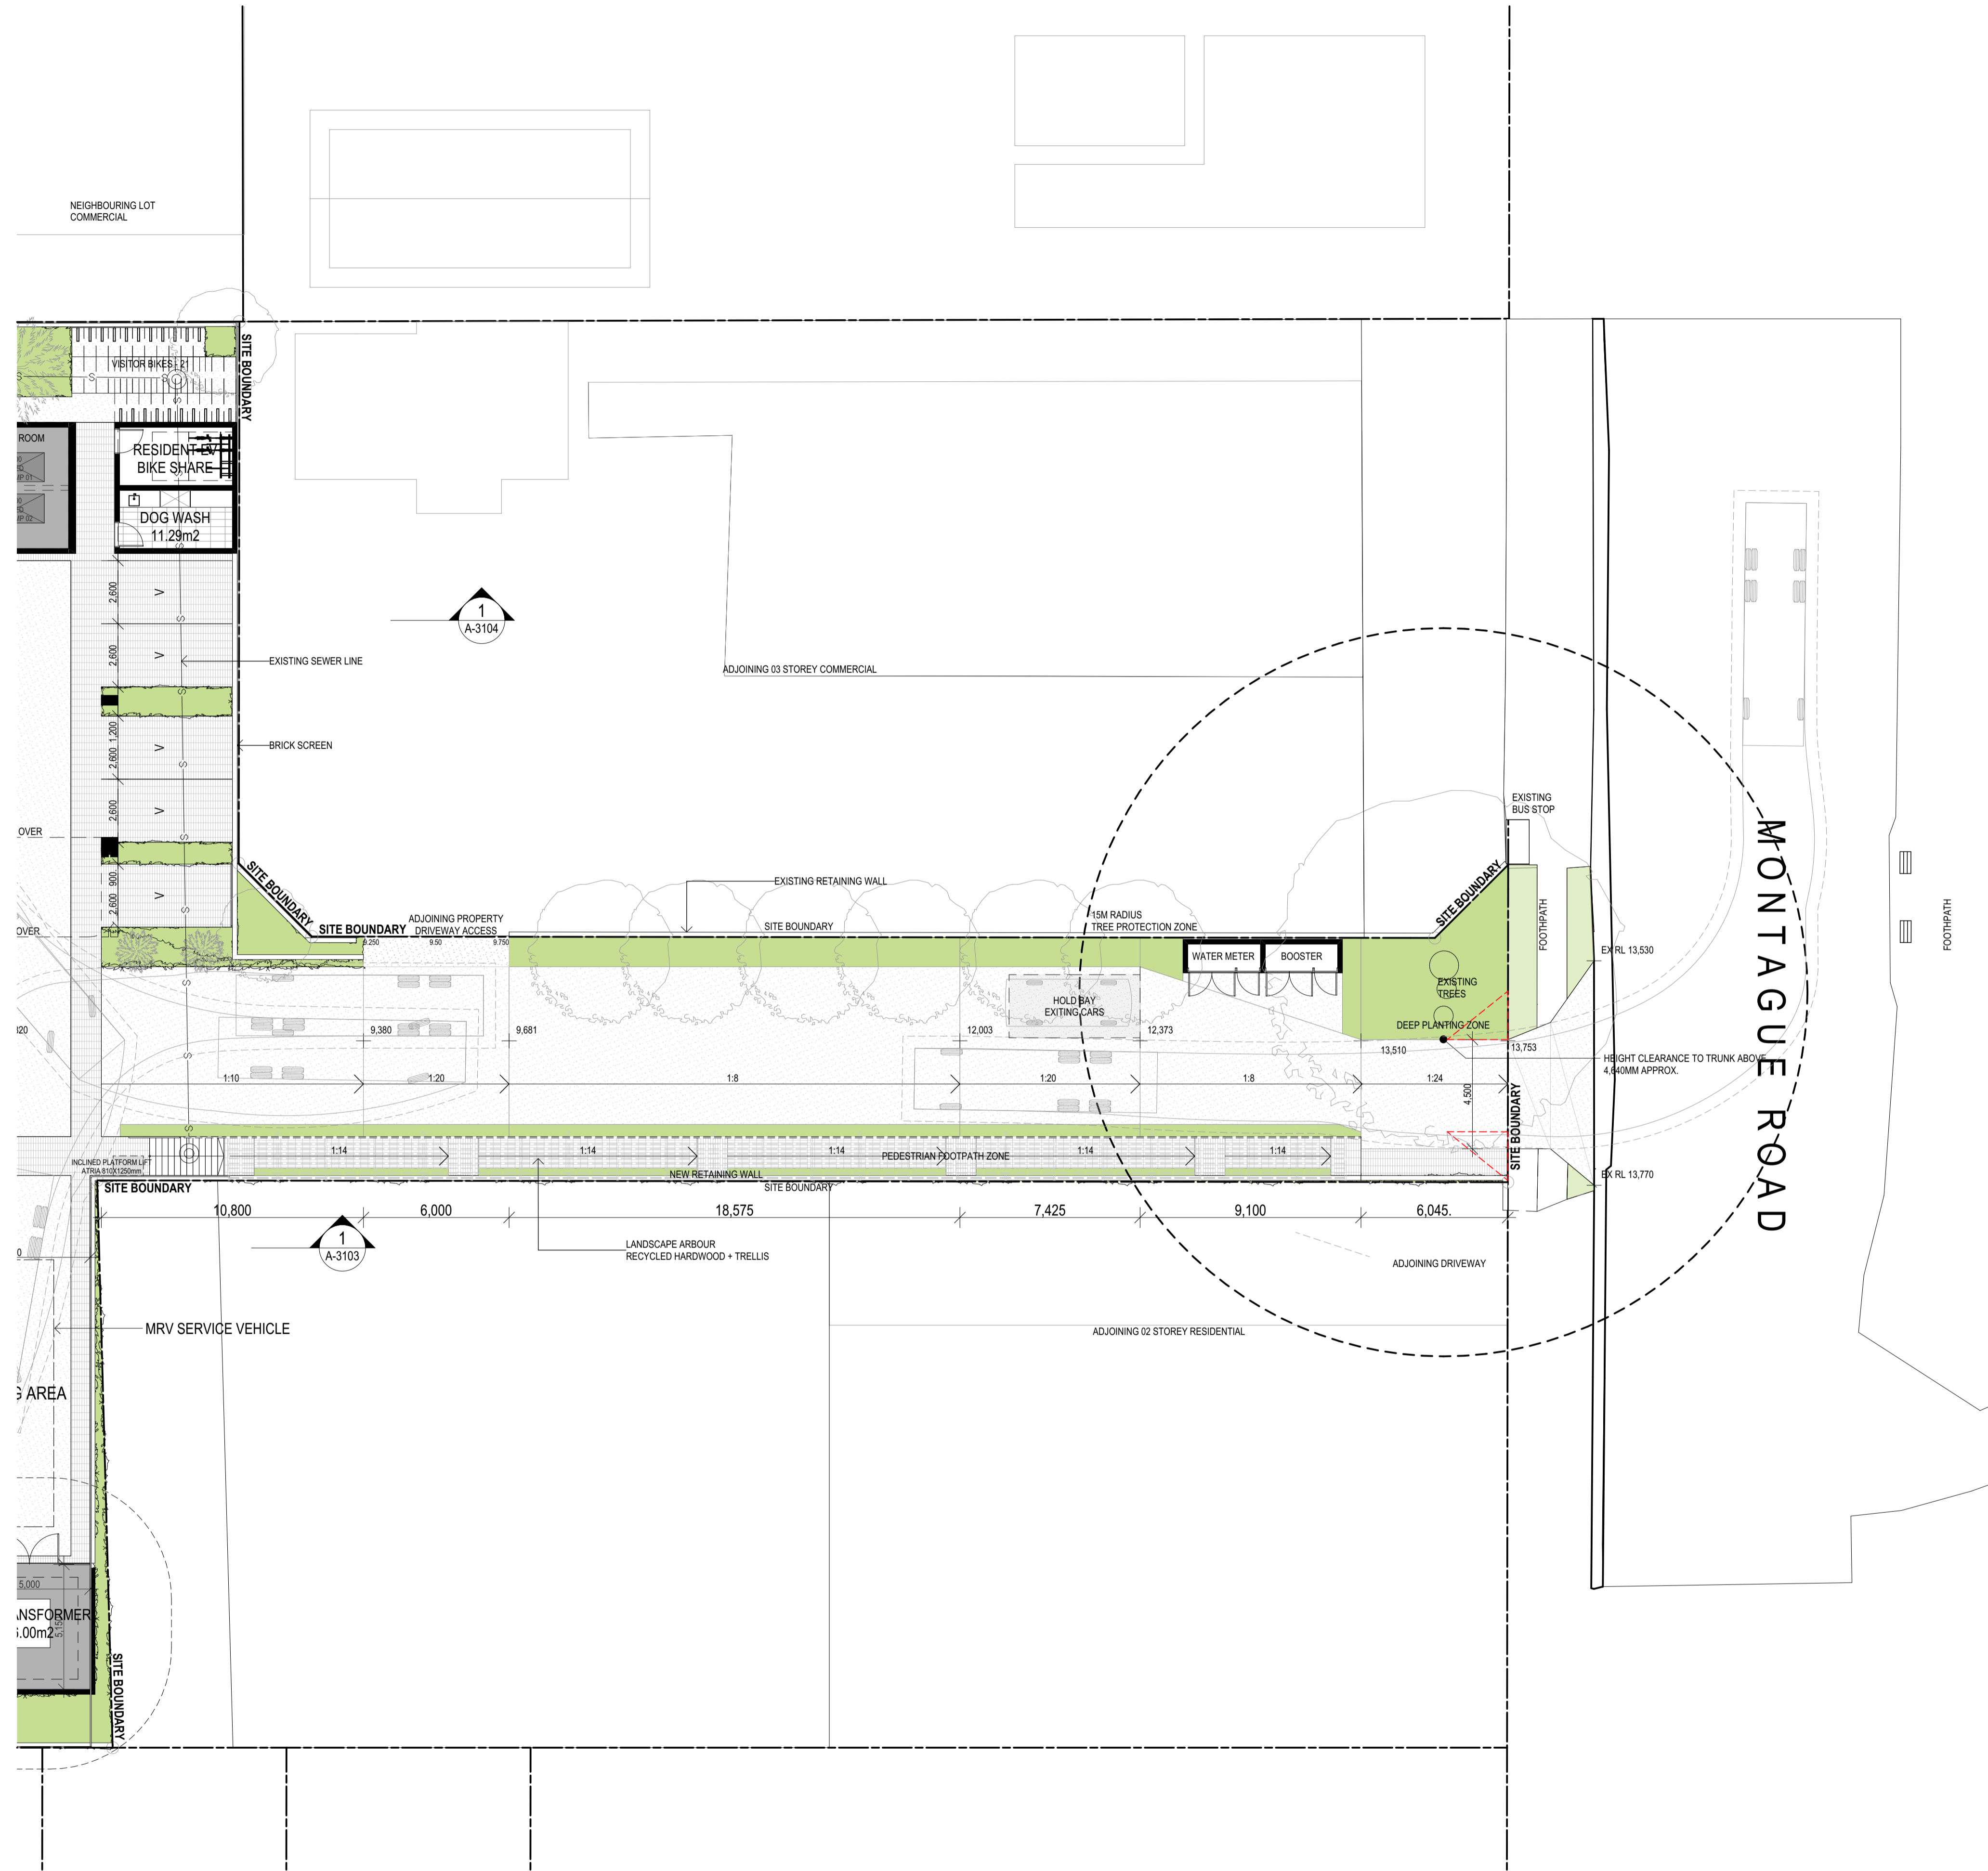

**BCC DS
 LODGED**


 15/12/2023

APPLICATION REF

 A006427506

1 FLOOR PLAN - LEVEL 01
 SCALE 1:150 @ A1
 SCALE 1:300 @ A3










COTTEEPARKER
 BRISBANE
 T 61 7 3846 7422
 COTTEE PARKER ARCHITECTS PTY LTD
 ABN 77 010 924 106
 COTTEEPARKER.COM.AU

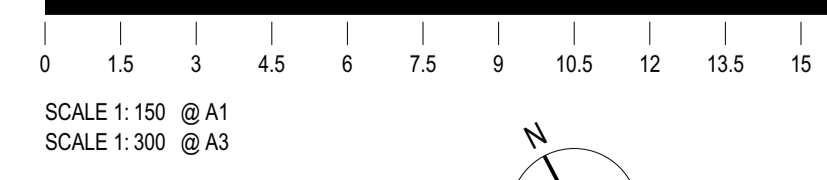

BIMcloud: CPACLD1MM01 - BIMcloud/2300/7189 439 Montague Rd Master: 7/12/2023: 4:17 PM

01 - DEVELOPMENT APPLICATION 07/12/2023 CW_DW_MIT
 ISSUE PURPOSE DATE D C A
SCHEMATIC DESIGN

439 MONTAGUE ROAD
 439 MONTAGUE ROAD, WEST END
 CLIENT - McNAB DEVELOPMENTS (QLD) PTY LTD
 DRAWING TITLE
FLOOR PLAN - LEVEL 01 GROUND
 JOB No 7189 DRAWING No A-2010.2 ISSUE 01

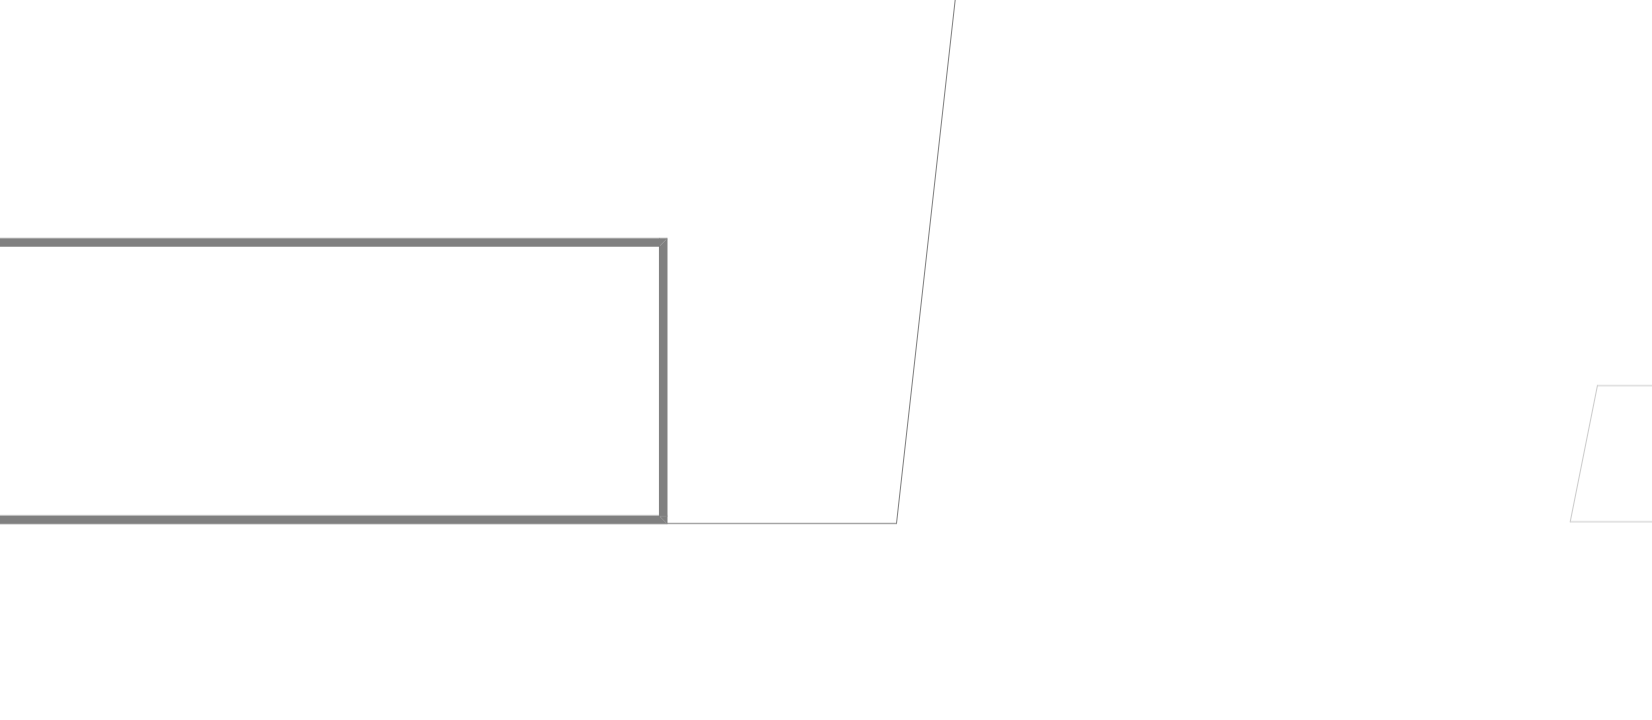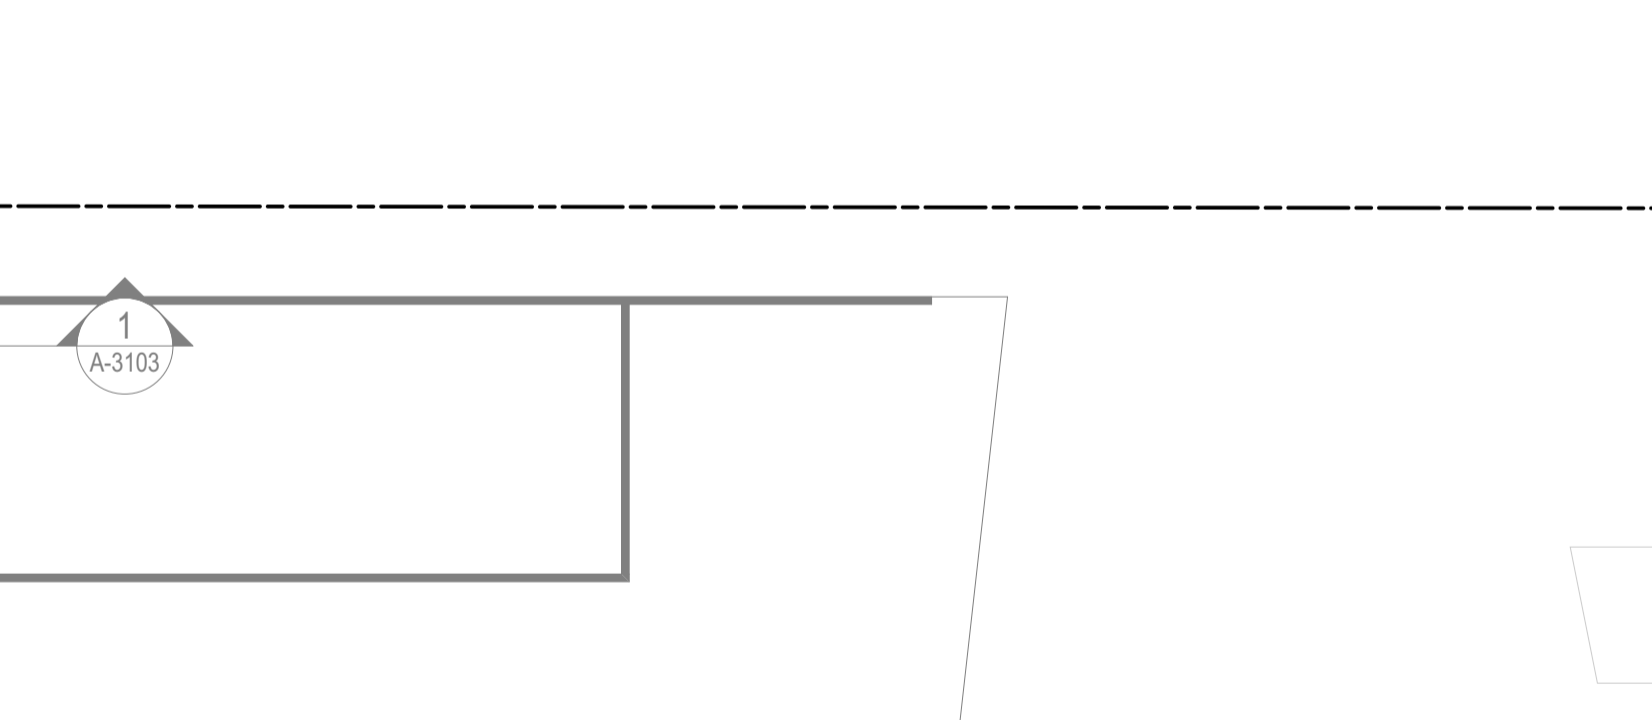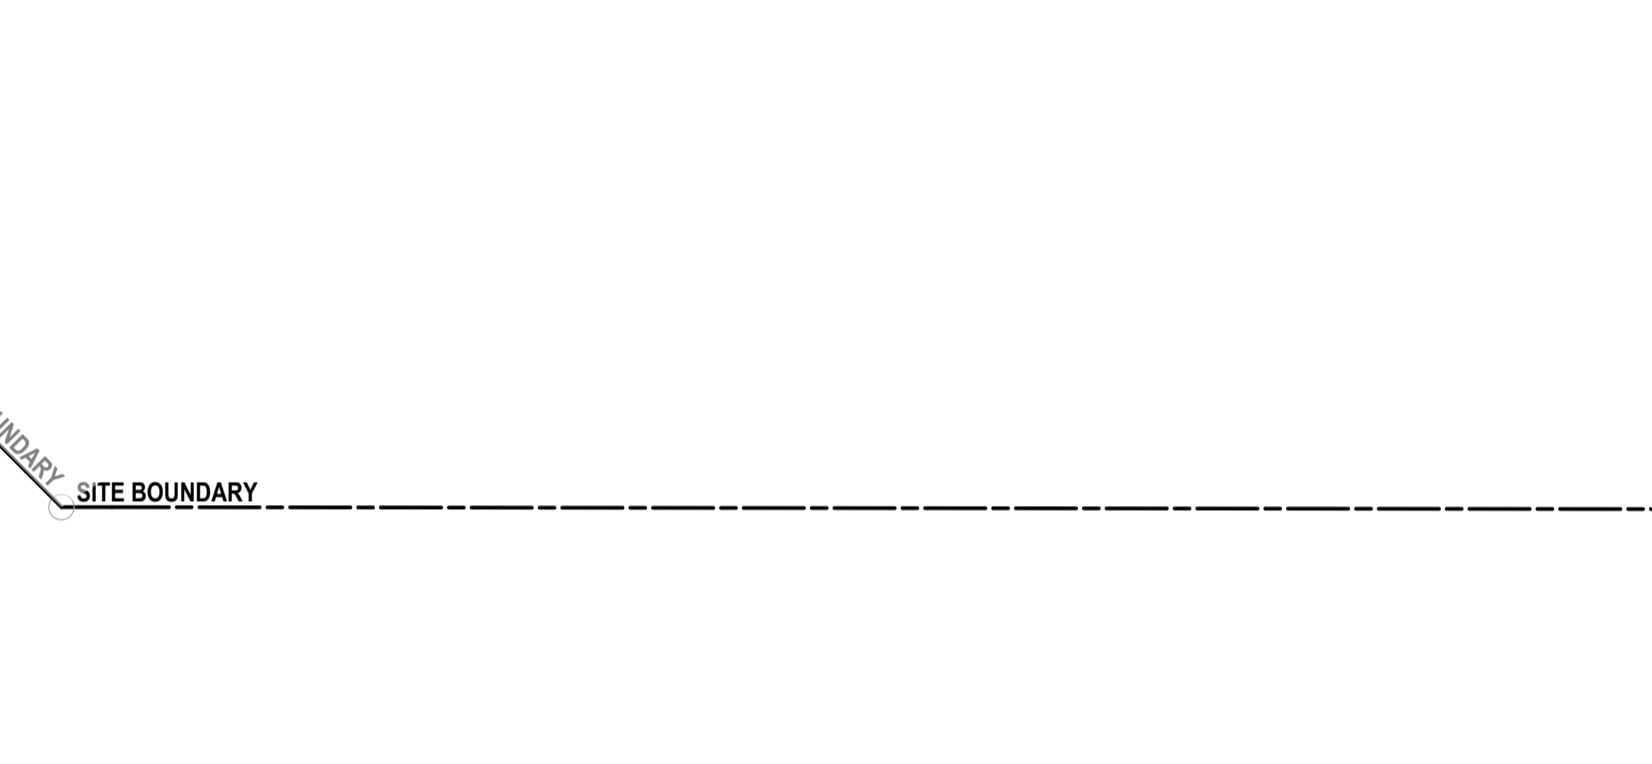 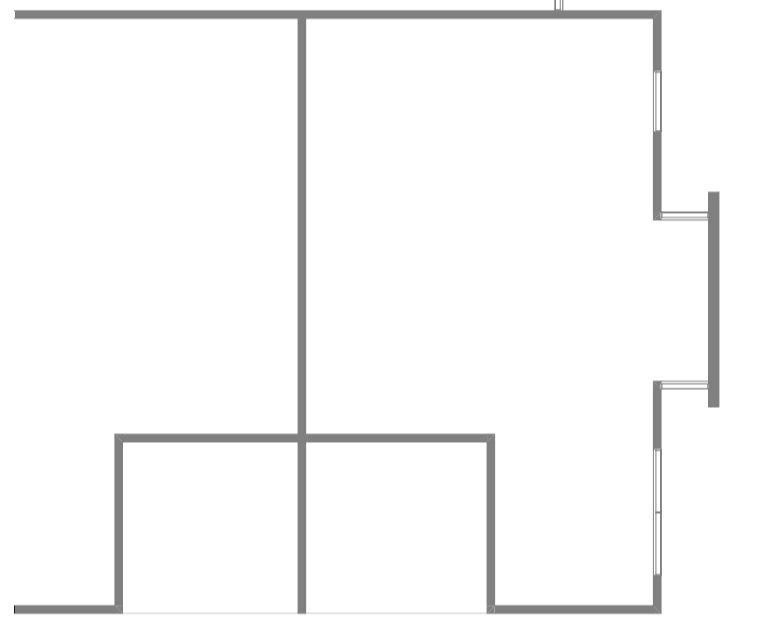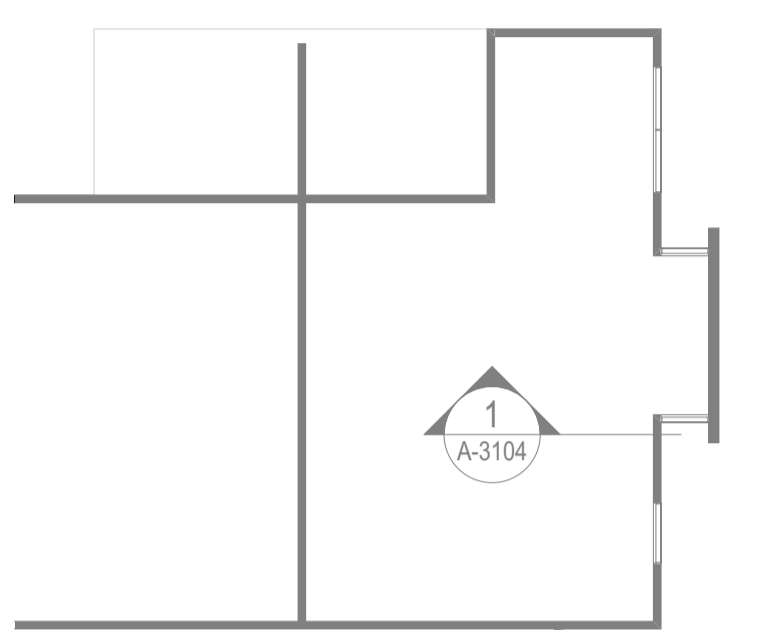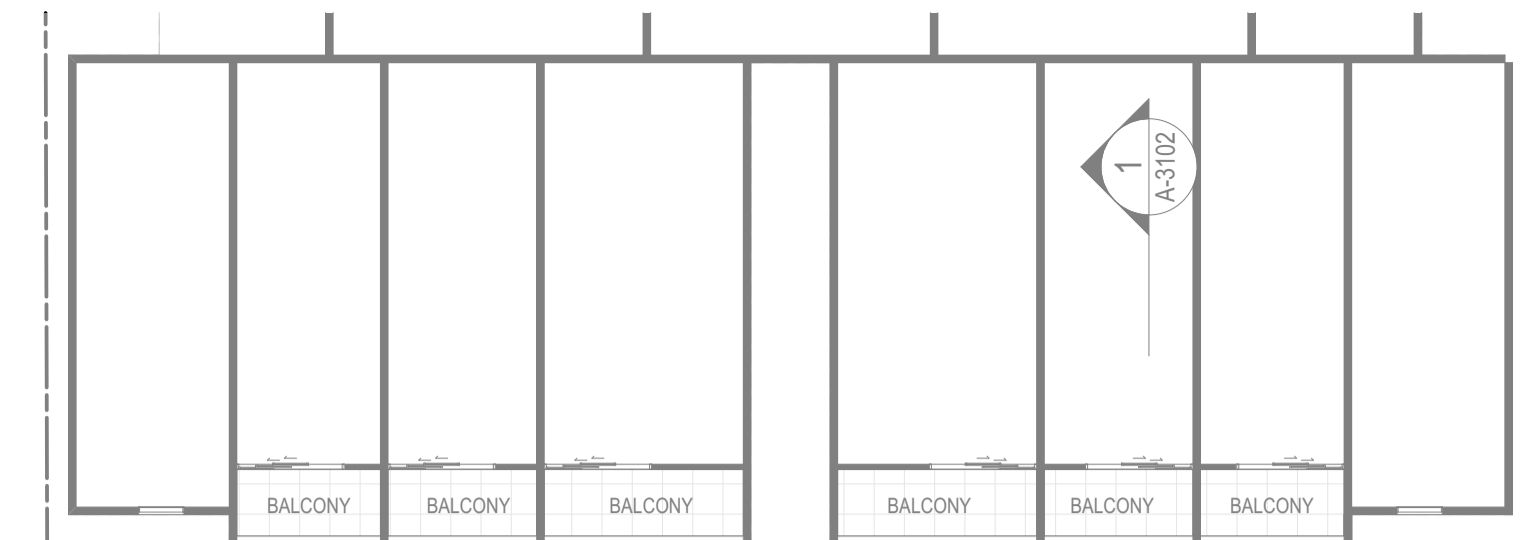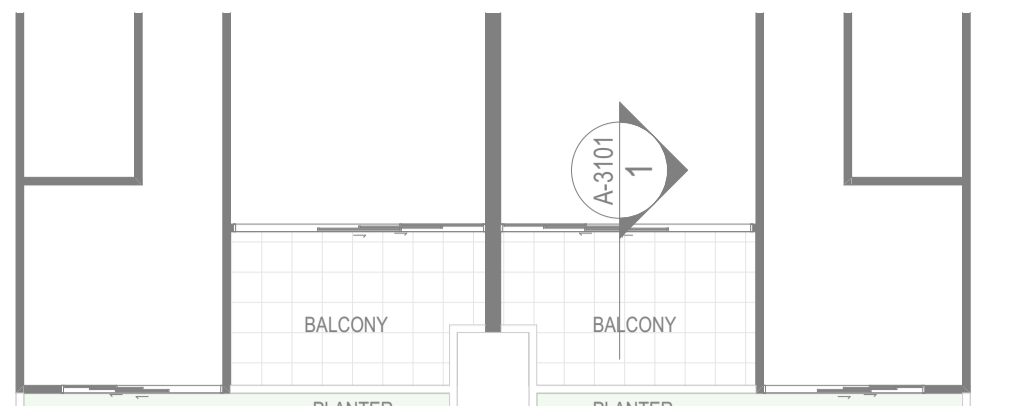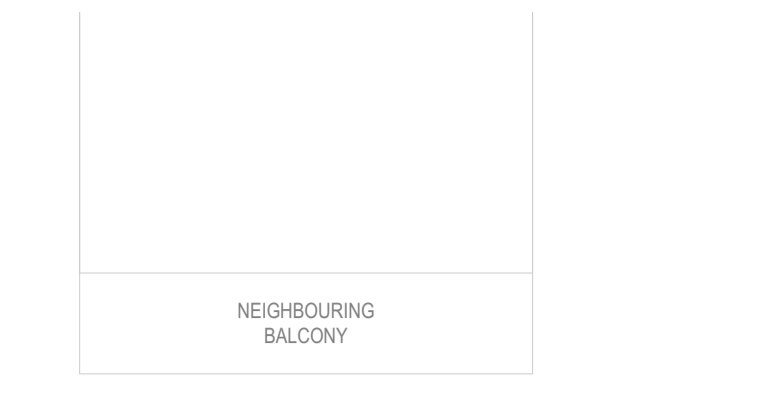


**BCC DS
 LODGED**
 15/12/2023
APPLICATION REF
 A006427506


1 FLOOR PLAN - LEVEL 02
 SCALE 1:150 @ A1
 SCALE 1:300 @ A3

COTTEPARKER

BRISBANE
 T 61 7 3846 7422
 COTTEE PARKER ARCHITECTS PTY LTD
 ABN 77 010 924 106
 COTTEEPARKER.COM.AU

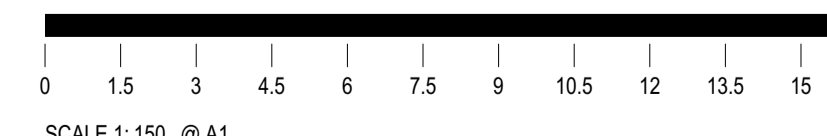

SCALE 1:150 @ A1
 SCALE 1:300 @ A3



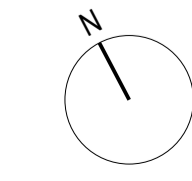


BIMcloud: CPACLD1MM01 - BIMcloud/2300/7189 439 Montague Rd Master: 06/12/2023: 5:49 PM

00 - DEVELOPMENT APPLICATION 06/12/2023 VAR_DW_MIT
 ISSUE PURPOSE DATE D C A
SCHEMATIC DESIGN

439 MONTAGUE ROAD
 439 MONTAGUE ROAD, WEST END
 CLIENT - McNAB DEVELOPMENTS (QLD) PTY LTD

DRAWING TITLE
FLOOR PLAN - LEVEL 02
 JOB No 7189
 DRAWING No A-2011
 ISSUE 00

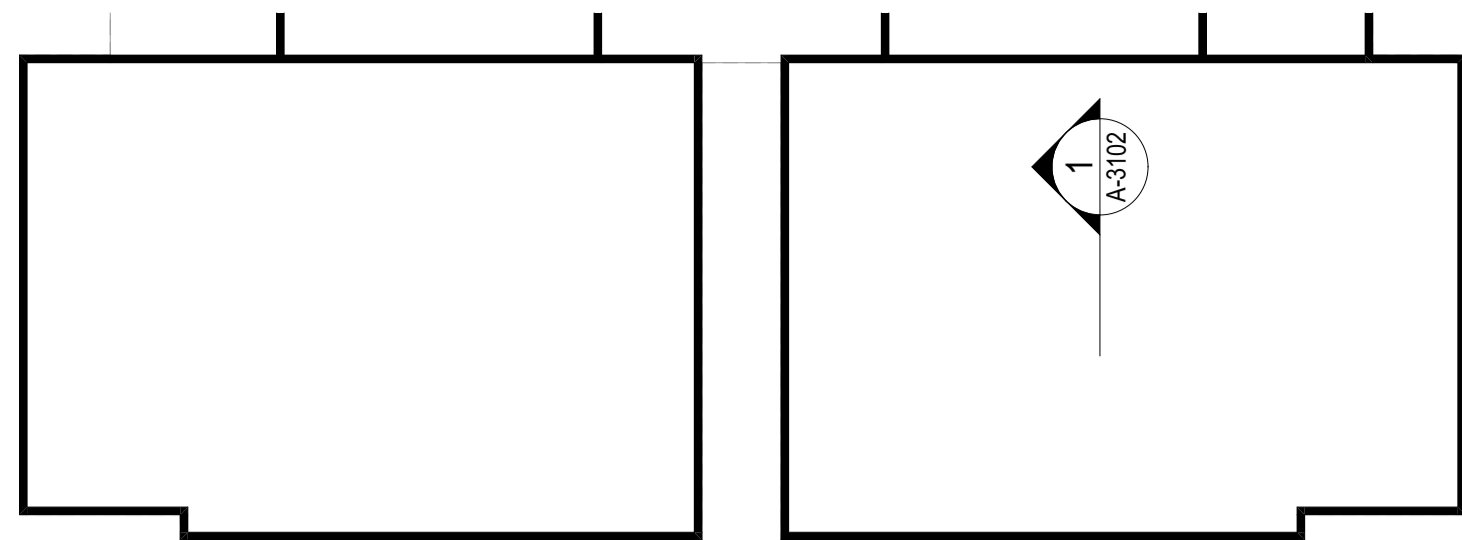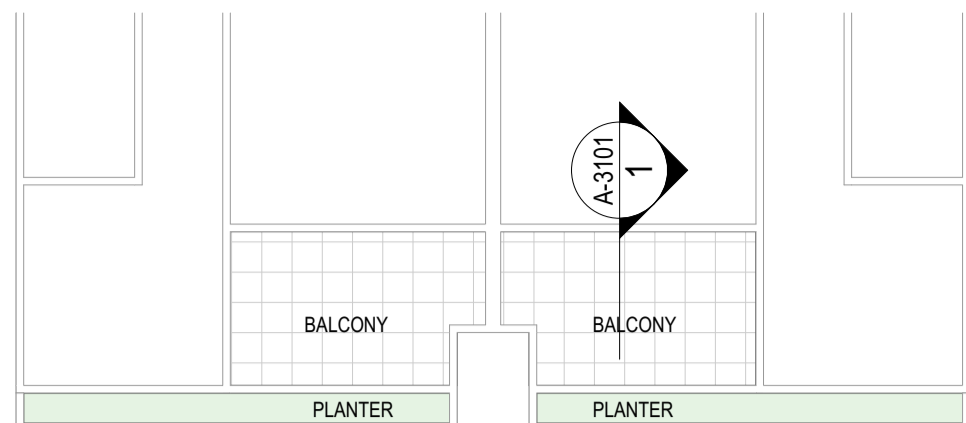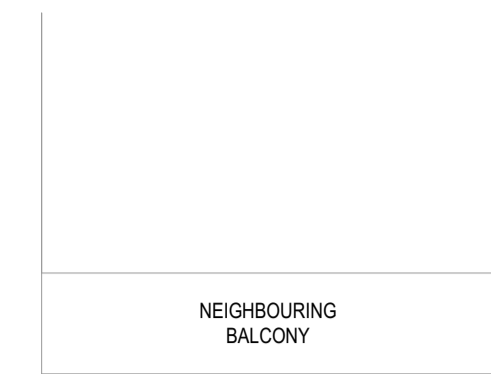

1
A-3104

1
A-3103

**BCC DS
LODGED**

15/12/2023

APPLICATION REF

A006427506

1
FLOOR PLAN - LEVEL 03


SCALE 1:150 @ A1
SCALE 1:300 @ A3

COTTEPARKER


BRISBANE
T 61 7 3846 7422
COTTEPARKER ARCHITECTS PTY LTD
ABN 77 010 924 106
COTTEPARKER.COM.AU



SCALE 1:150 @ A1
SCALE 1:300 @ A3

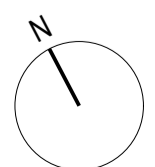

BIMcloud: CPAACLD1MM01 - BIMcloud/2300/7189 439 Montague Rd Master: 06/12/2023: 5:49 PM

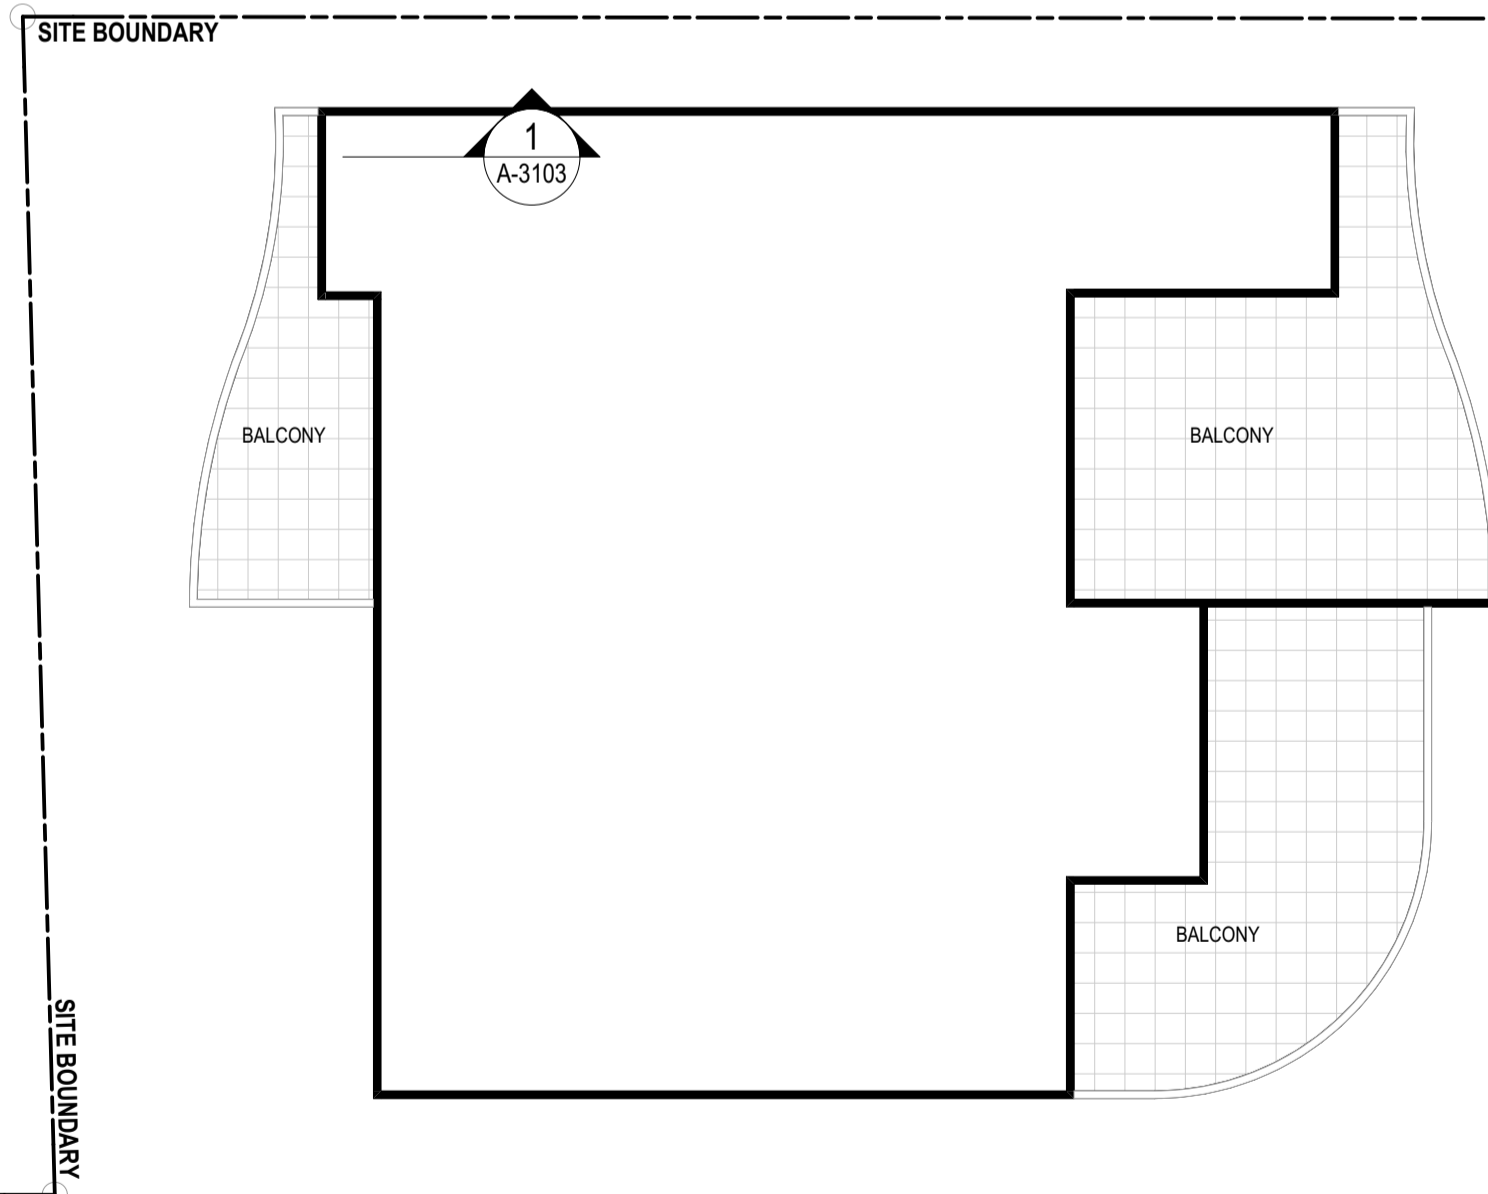

1
A-3103


439 MONTAGUE ROAD

439 MONTAGUE ROAD, WEST END
CLIENT - McNAB DEVELOPMENTS (QLD) PTY LTD

DRAWING TITLE
FLOOR PLAN - LEVEL 03

06 DEVELOPMENT APPLICATION 06/12/2023 VAR_DW_MIT
ISSUE PURPOSE DATE D C A
SCHEMATIC DESIGN


JOB No 7189
DRAWING No A-2012
ISSUE 00

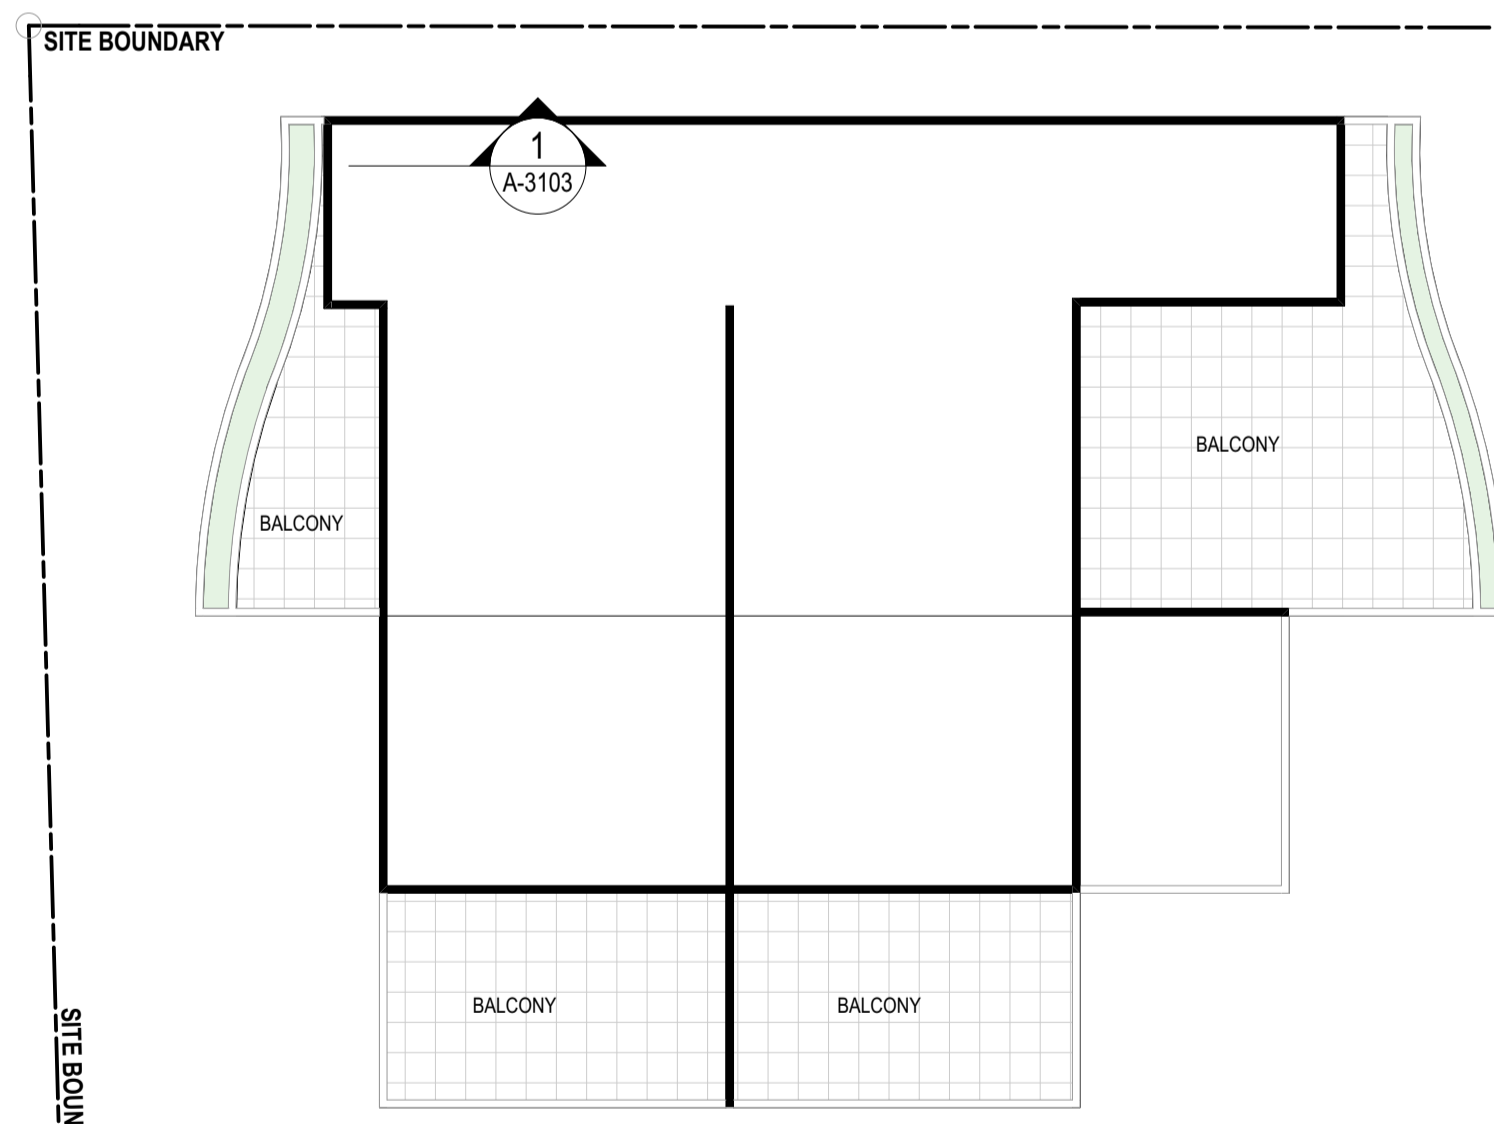

1 FLOOR PLAN - LEVEL 04
 SCALE 1:150 @ A1
 SCALE 1:300 @ A3

COTTEPARKER

BRISBANE
 T 61 7 3846 7422
 COTTEPARKER ARCHITECTS PTY LTD
 ABN 77 010 924 106
 COTTEPARKER.COM.AU

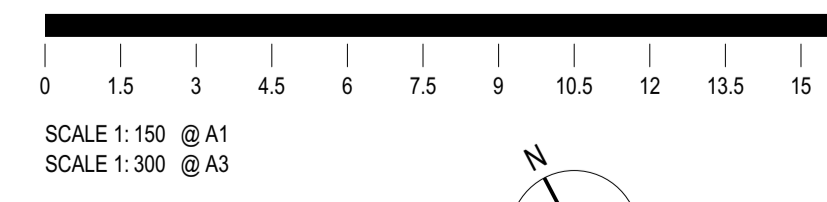

BIMcloud: CPACLD1MM01 - BIMcloud/2300/7189 439 Montague Rd Master: 06/12/2023: 5:49 PM

439 MONTAGUE ROAD







439 MONTAGUE ROAD, WEST END
 CLIENT - McNAB DEVELOPMENTS (QLD) PTY LTD

DRAWING TITLE
FLOOR PLAN - LEVEL 04

06 - DEVELOPMENT APPLICATION 06/12/2023 VAR_DW_MIT
 ISSUE PURPOSE DATE D C A
SCHEMATIC DESIGN

JOB No 7189
 DRAWING No A-2013
 ISSUE 00


BCC DS
LODGED
 15/12/2023
APPLICATION REF
 A006427506

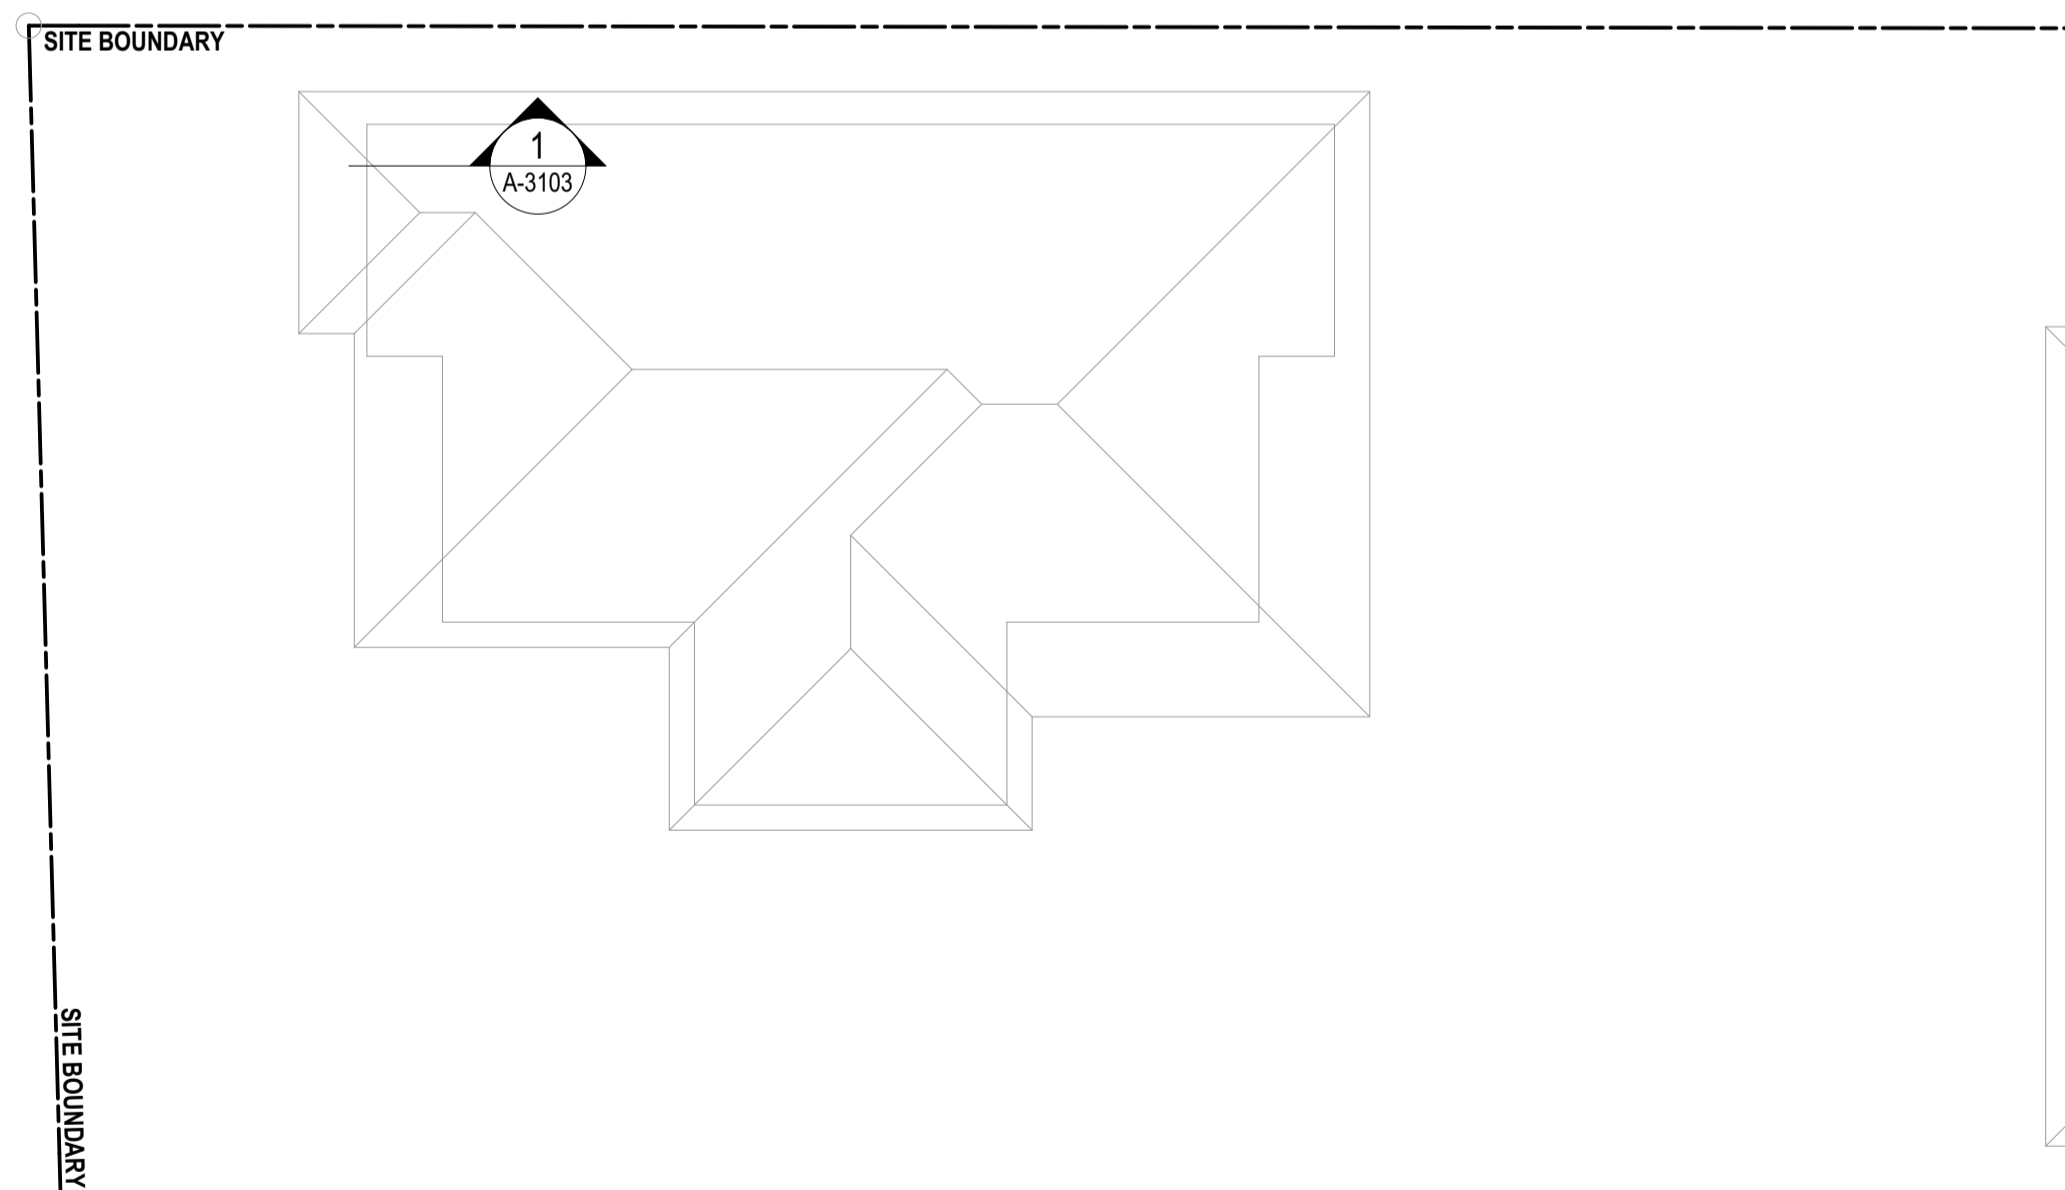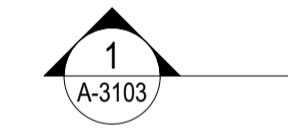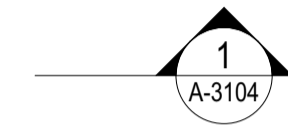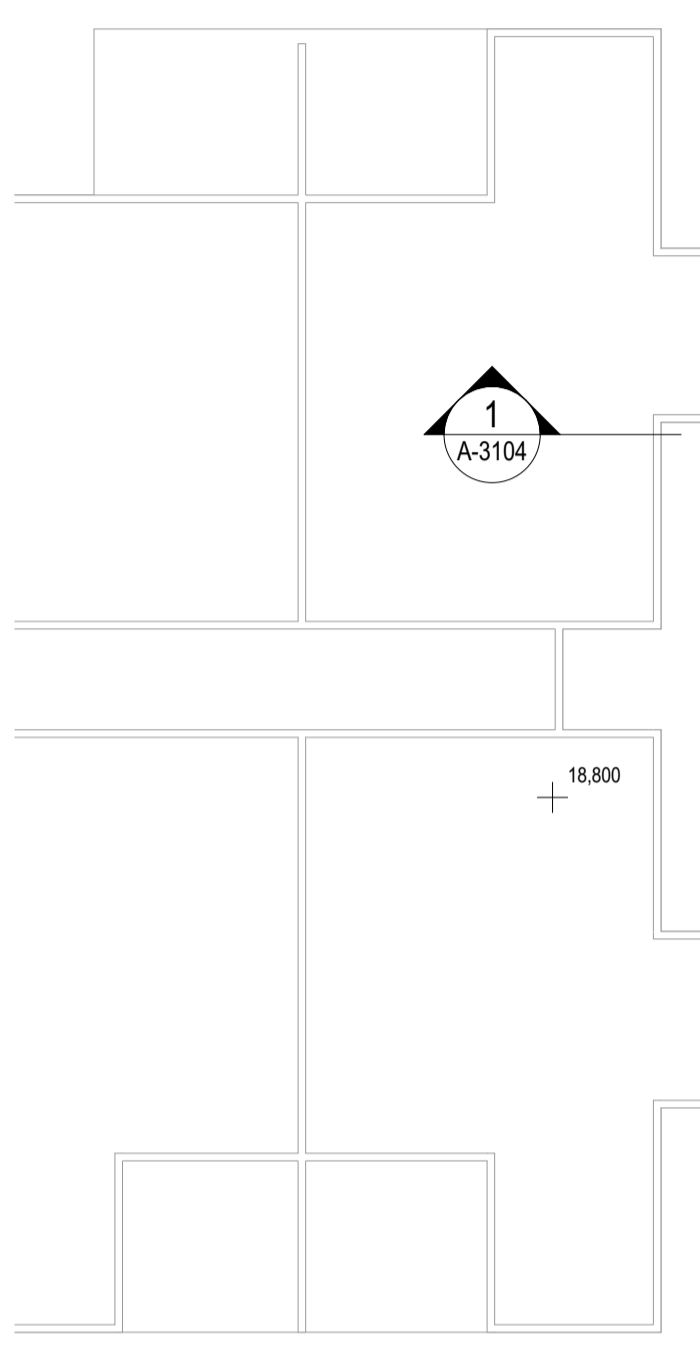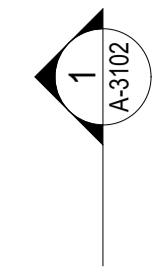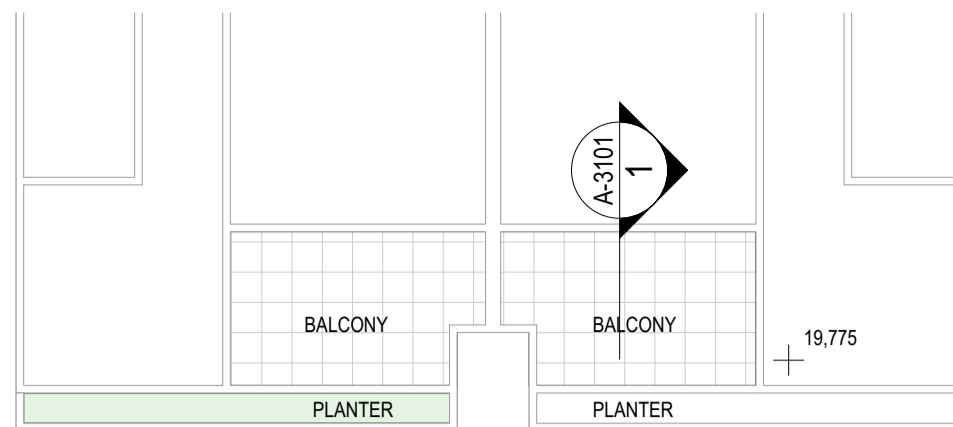

1 FLOOR PLAN - LEVEL 05
 SCALE 1:150 @ A1
 SCALE 1:300 @ A3

COTTEPARKER

BRISBANE
 T 61 7 3846 7422
 COTTEPARKER ARCHITECTS PTY LTD
 ABN 77 010 924 106
 COTTEPARKER.COM.AU

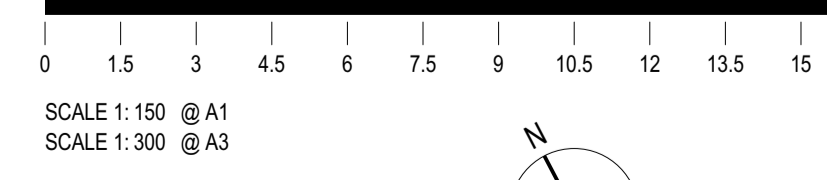

BIMcloud: CPACLD1MM01 - BIMcloud/2300/7189 439 Montague Rd Master: 06/12/2023: 5:49 PM

439 MONTAGUE ROAD

439 MONTAGUE ROAD, WEST END
 CLIENT - McNAB DEVELOPMENTS (QLD) PTY LTD

DRAWING TITLE
FLOOR PLAN - LEVEL 05

ISSUE PURPOSE: SCHEMATIC DESIGN
 DATE: D C A

JOB No: 7189
 DRAWING No: A-2014
 ISSUE: 00

BCC DS
LODGED
 15/12/2023
APPLICATION REF
 A006427506




1 FLOOR PLAN - LEVEL 06
 SCALE 1:150 @ A1
 SCALE 1:300 @ A3

COTTEEPARKER

BRISBANE
 T 61 7 3846 7422
 COTTEEPARKER ARCHITECTS PTY LTD
 ABN 77 010 924 106
 COTTEEPARKER.COM.AU



0 1.5 3 4.5 6 7.5 9 10.5 12 13.5 15
 SCALE 1:150 @ A1
 SCALE 1:300 @ A3

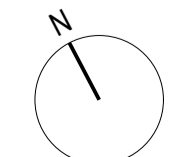

BIMcloud: CPAICLDBIM01 - BIMcloud/2300/7189 439 Montague Rd Master: 06/12/2023: 5:49 PM

439 MONTAGUE ROAD
 439 MONTAGUE ROAD, WEST END
 CLIENT - McNAB DEVELOPMENTS (QLD) PTY LTD

DRAWING TITLE
FLOOR PLAN - LEVEL 06

06 - DEVELOPMENT APPLICATION 06/12/2023 VAR_DW_MIT
 ISSUE PURPOSE DATE D C A
SCHEMATIC DESIGN



JOB No 7189
 DRAWING No A-2015
 ISSUE 00

BCC DS
LODGED
 15/12/2023
APPLICATION REF
 A006427506



1 FLOOR PLAN - LEVEL 07
 SCALE 1:150 @ A1
 SCALE 1:300 @ A3

COTTEEPARKER
 BRISBANE
 T 61 7 3846 7422
 COTTEE PARKER ARCHITECTS PTY LTD
 ABN 77 010 924 106
 COTTEEPARKER.COM.AU


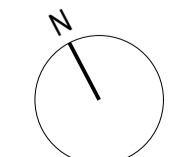
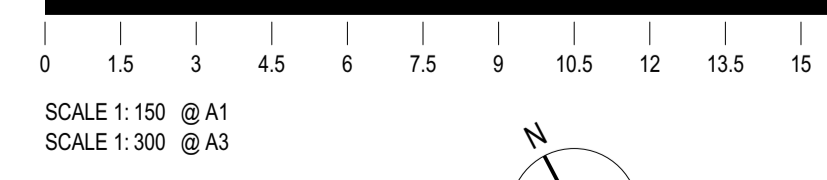


BIMcloud: CPAACLD81MM01 - BIMcloud/2300/7189 439 Montague Rd Master: 06/12/2023: 5:49 PM

439 MONTAGUE ROAD
 439 MONTAGUE ROAD, WEST END
 CLIENT - McNAB DEVELOPMENTS (QLD) PTY LTD

06 DEVELOPMENT APPLICATION 06/12/2023 VAR_DW_MIT
 ISSUE PURPOSE DATE D C A
SCHEMATIC DESIGN

DRAWING TITLE
FLOOR PLAN - LEVEL 07
 JOB No 7189
 DRAWING No A-2016
 ISSUE 00

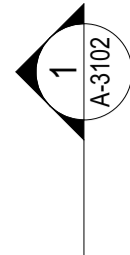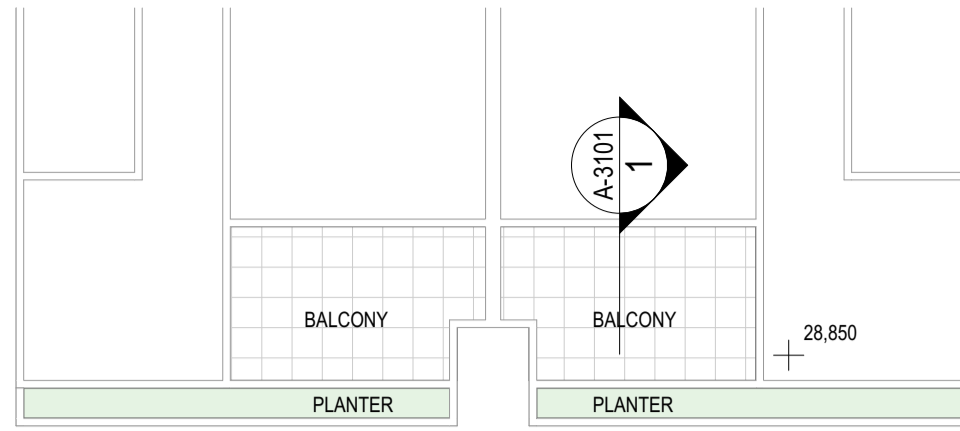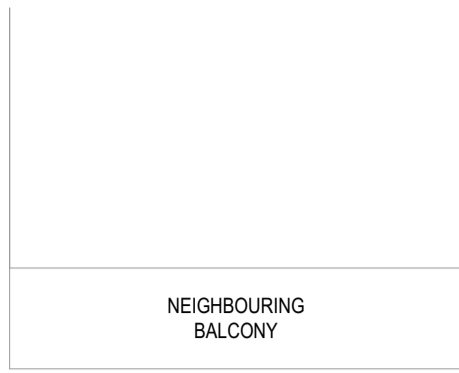

BCC DS
LODGED
 15/12/2023
APPLICATION REF
 A006427506




1 FLOOR PLAN - LEVEL 08
 SCALE 1:150 @ A1
 SCALE 1:300 @ A3

COTTEEPARKER

BRISBANE
 T 61 7 3846 7422
 COTTEEPARKER ARCHITECTS PTY LTD
 ABN 77 010 924 106
 COTTEEPARKER.COM.AU



SCALE 1:150 @ A1
 SCALE 1:300 @ A3

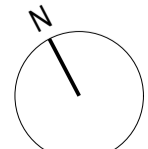

BIMcloud: CPAICLDBIM01 - BIMcloud/2300/7189 439 Montague Rd Master: 06/12/2023: 5:49 PM

439 MONTAGUE ROAD

439 MONTAGUE ROAD, WEST END
 CLIENT - McNAB DEVELOPMENTS (QLD) PTY LTD

DRAWING TITLE
FLOOR PLAN - LEVEL 08

08 - DEVELOPMENT APPLICATION 06/12/2023 VAR_DW_MIT
 ISSUE PURPOSE DATE D C A
SCHEMATIC DESIGN

JOB No 7189
 DRAWING No A-2017
 ISSUE 00

NEIGHBOURING BALCONY

NEIGHBOURING ROOF 32.150

BCC DS
LODGED
15/12/2023
APPLICATION REF
A006427506



1
A-3104

1
A-3103


1
A-3104

1
A-3103

1 FLOOR PLAN - LEVEL 09
SCALE 1:150 @ A1
SCALE 1:300 @ A3

COTTEEPARKER

BRISBANE
T 61 7 3846 7422
COTTEE PARKER ARCHITECTS PTY LTD
ABN 77 010 924 106
COTTEEPARKER.COM.AU

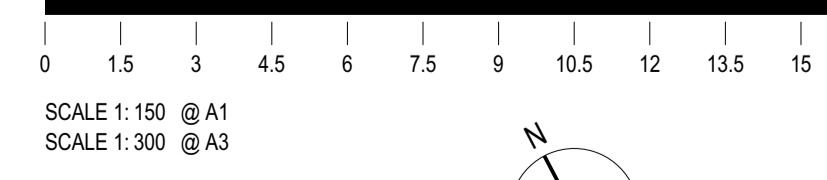

BIMcloud: CPAICLDBIM01 - BIMcloud/2300/7189 439 Montague Rd Master: 06/12/2023: 5:49 PM

439 MONTAGUE ROAD

439 MONTAGUE ROAD, WEST END
CLIENT - McNAB DEVELOPMENTS (QLD) PTY LTD

DRAWING TITLE
FLOOR PLAN - LEVEL 09

00 - DEVELOPMENT APPLICATION 06/12/2023 VAR_DW_MIT
ISSUE PURPOSE DATE D C A
SCHEMATIC DESIGN

JOB No 7189
DRAWING No A-2018
ISSUE 00

NEIGHBOURING
BALCONY

BCC DS
LODGED
15/12/2023
APPLICATION REF
A006427506



1
A-3104

1
A-3103



1
A-3104

1
A-3103

1
FLOOR PLAN - LEVEL 10
SCALE 1:150 @ A1
SCALE 1:300 @ A3

COTTEEPARKER

BRISBANE
T 61 7 3846 7422
COTTEE PARKER ARCHITECTS PTY LTD
ABN 77 010 924 106
COTTEEPARKER.COM.AU

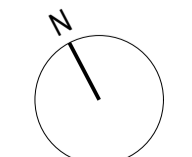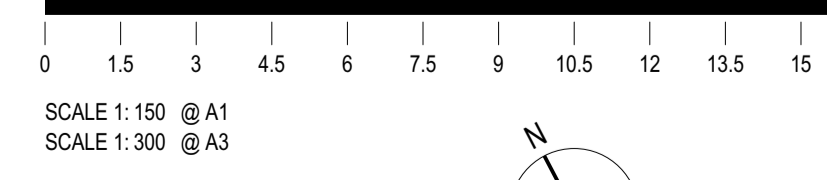

BIMcloud: CPAICLDBIM01 - BIMcloud/2300/7189 439 Montague Rd Master: 06/12/2023: 5:49 PM

439 MONTAGUE ROAD


439 MONTAGUE ROAD, WEST END
CLIENT - McNAB DEVELOPMENTS (QLD) PTY LTD

DRAWING TITLE
FLOOR PLAN - LEVEL 10

00 - DEVELOPMENT APPLICATION 06/12/2023 VAR_DW_MIT
ISSUE PURPOSE DATE D C A
SCHEMATIC DESIGN



JOB No 7189
DRAWING No A-2019
ISSUE 00

BCC DS
LODGED
 15/12/2023
APPLICATION REF
 A006427506

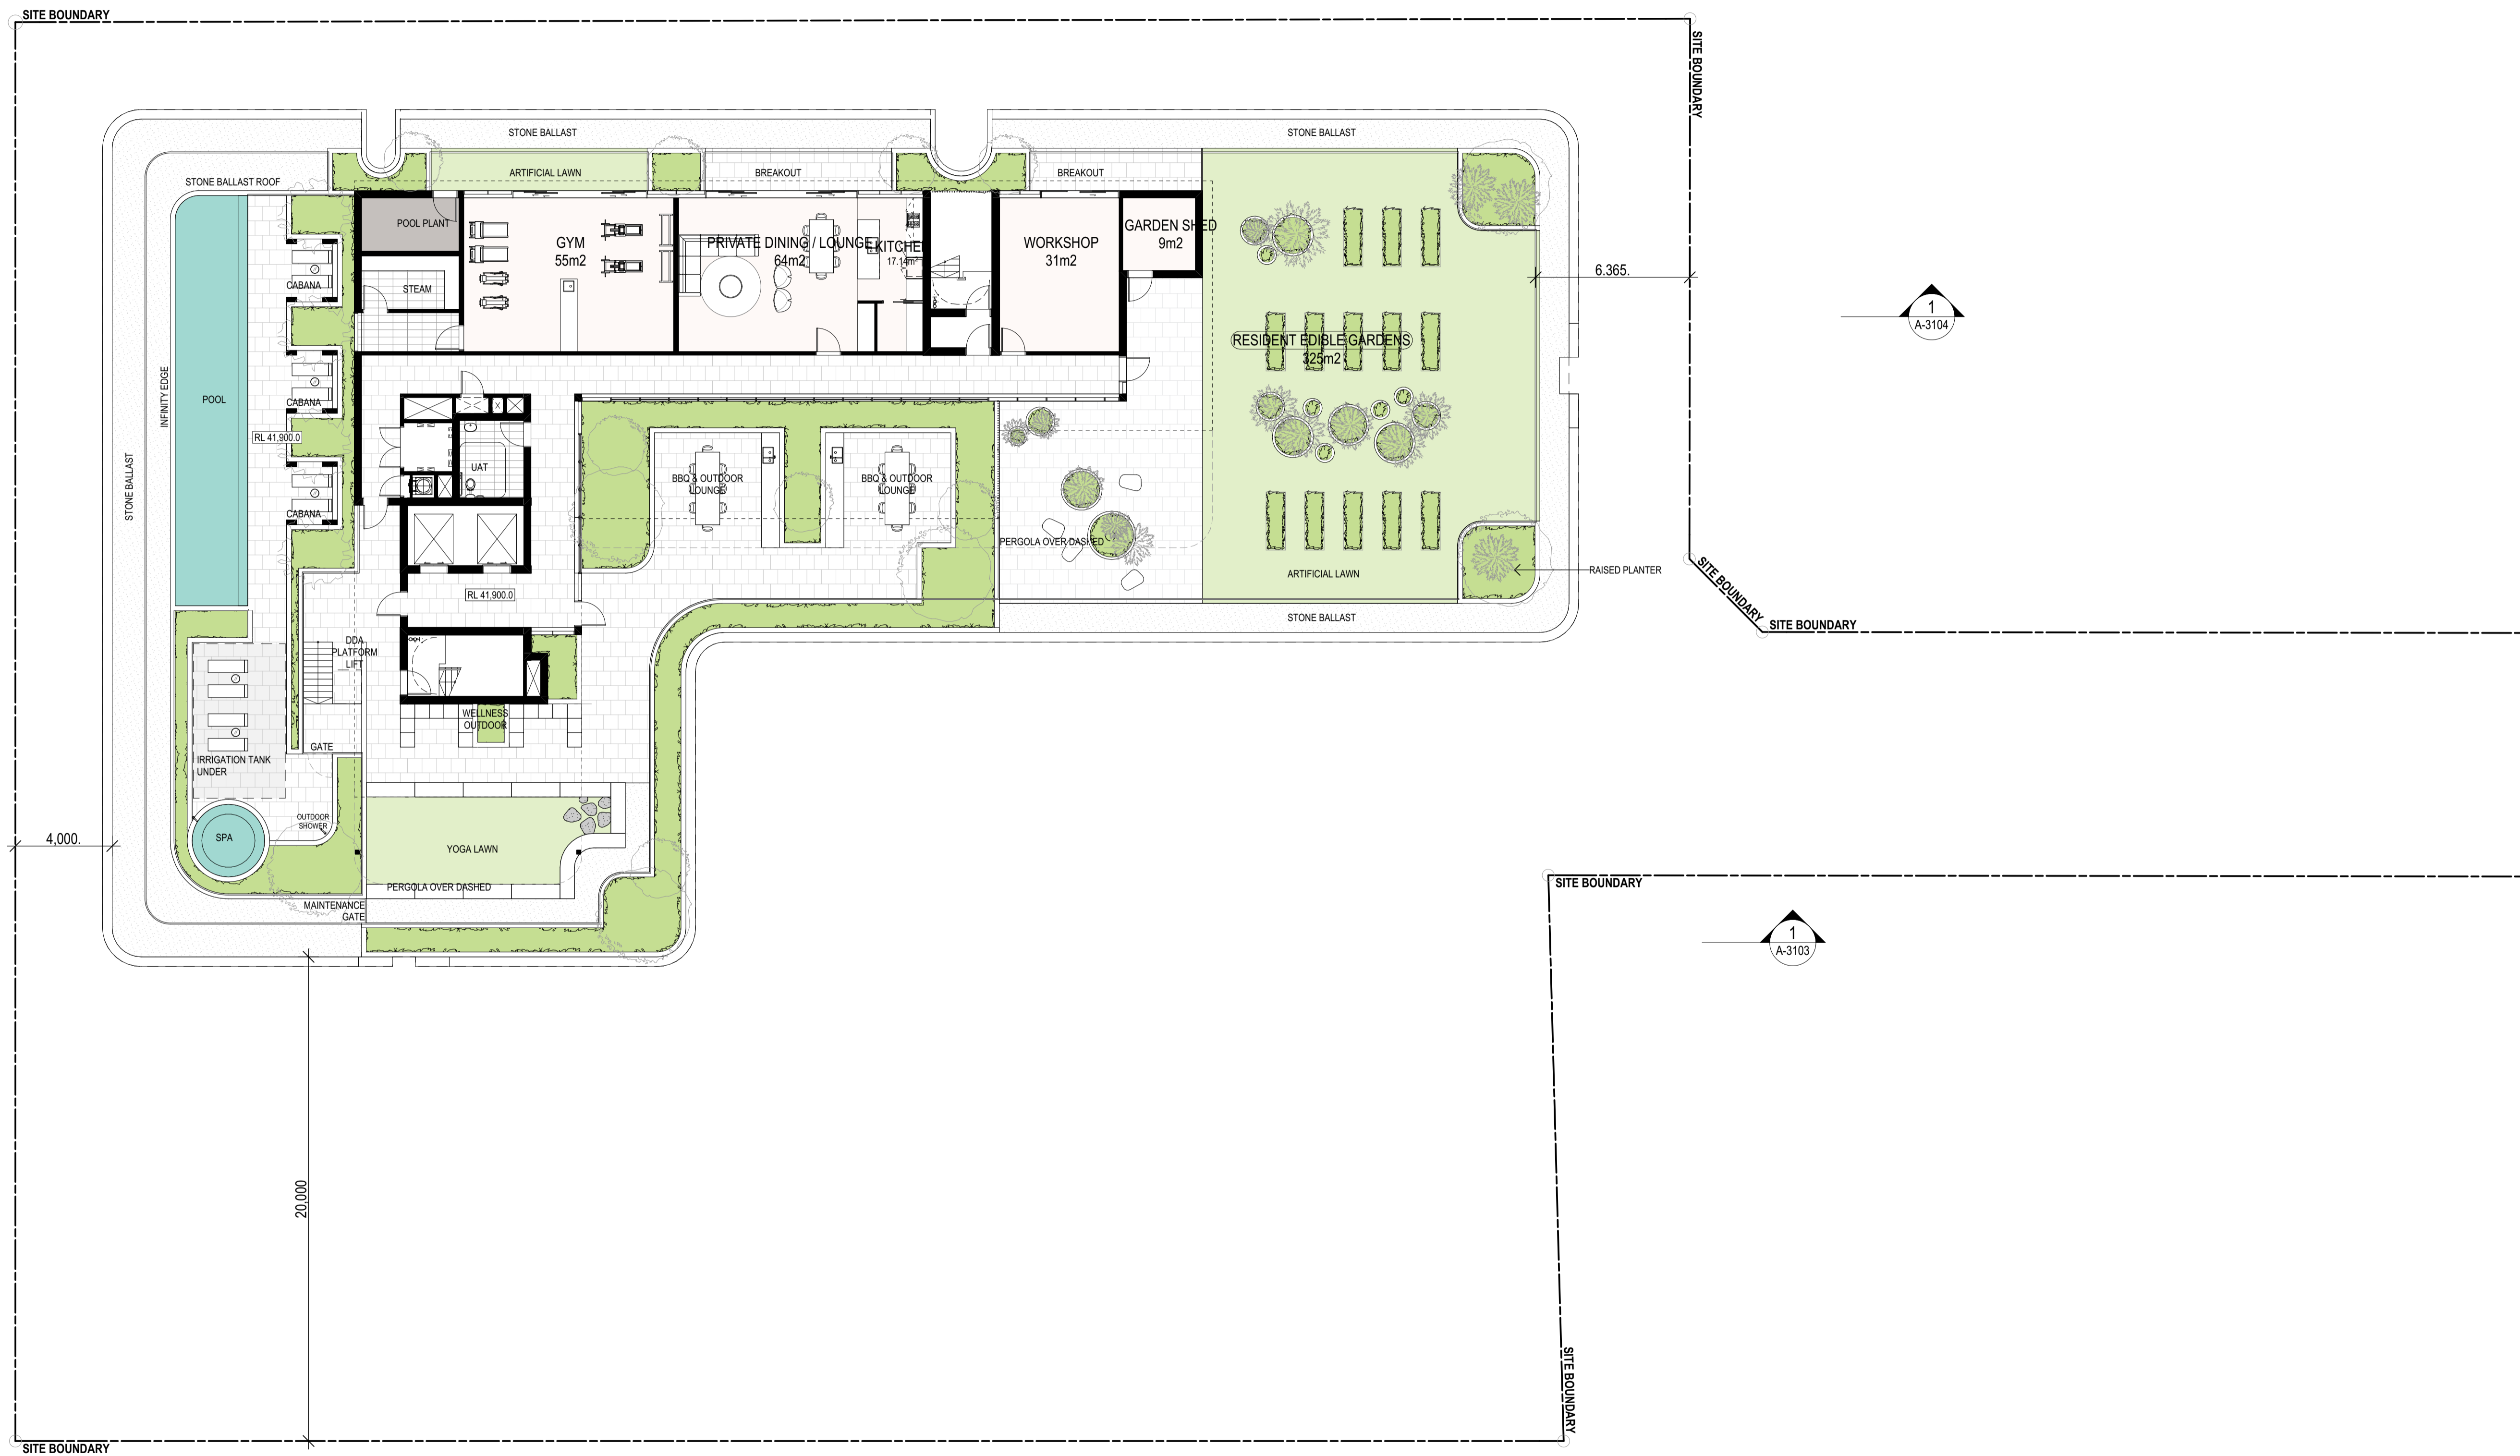

1 FLOOR PLAN - LEVEL 11 ROOF TERRACE
 SCALE 1:150 @ A1
 SCALE 1:300 @ A3

COTTEEPARKER
 BRISBANE
 T 61 7 3846 7422
 COTTEE PARKER ARCHITECTS PTY LTD
 ABN 77 010 924 106
 COTTEEPARKER.COM.AU

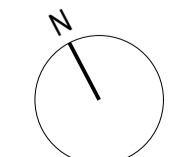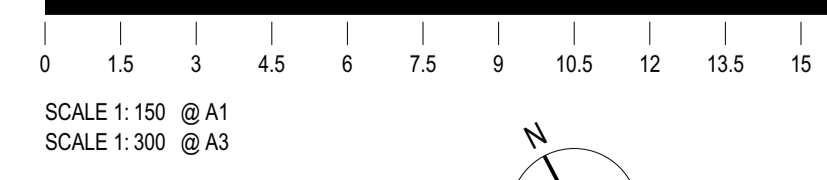


BIMcloud: CPACLD1MM01 - BIMcloud/2300/7189 439 Montague Rd Master: 06/12/2023: 5:49 PM

00 - DEVELOPMENT APPLICATION 06/12/2023 VAR_DW_MIT
 ISSUE PURPOSE DATE D C A
SCHEMATIC DESIGN


439 MONTAGUE ROAD
 439 MONTAGUE ROAD, WEST END
 CLIENT - McNAB DEVELOPMENTS (QLD) PTY LTD
 DRAWING TITLE
FLOOR PLAN - LEVEL 11 ROOF
 JOB No 7189
 DRAWING No A-2020
 ISSUE 00

BCC DS
LODGED
 15/12/2023
APPLICATION REF
 A006427506

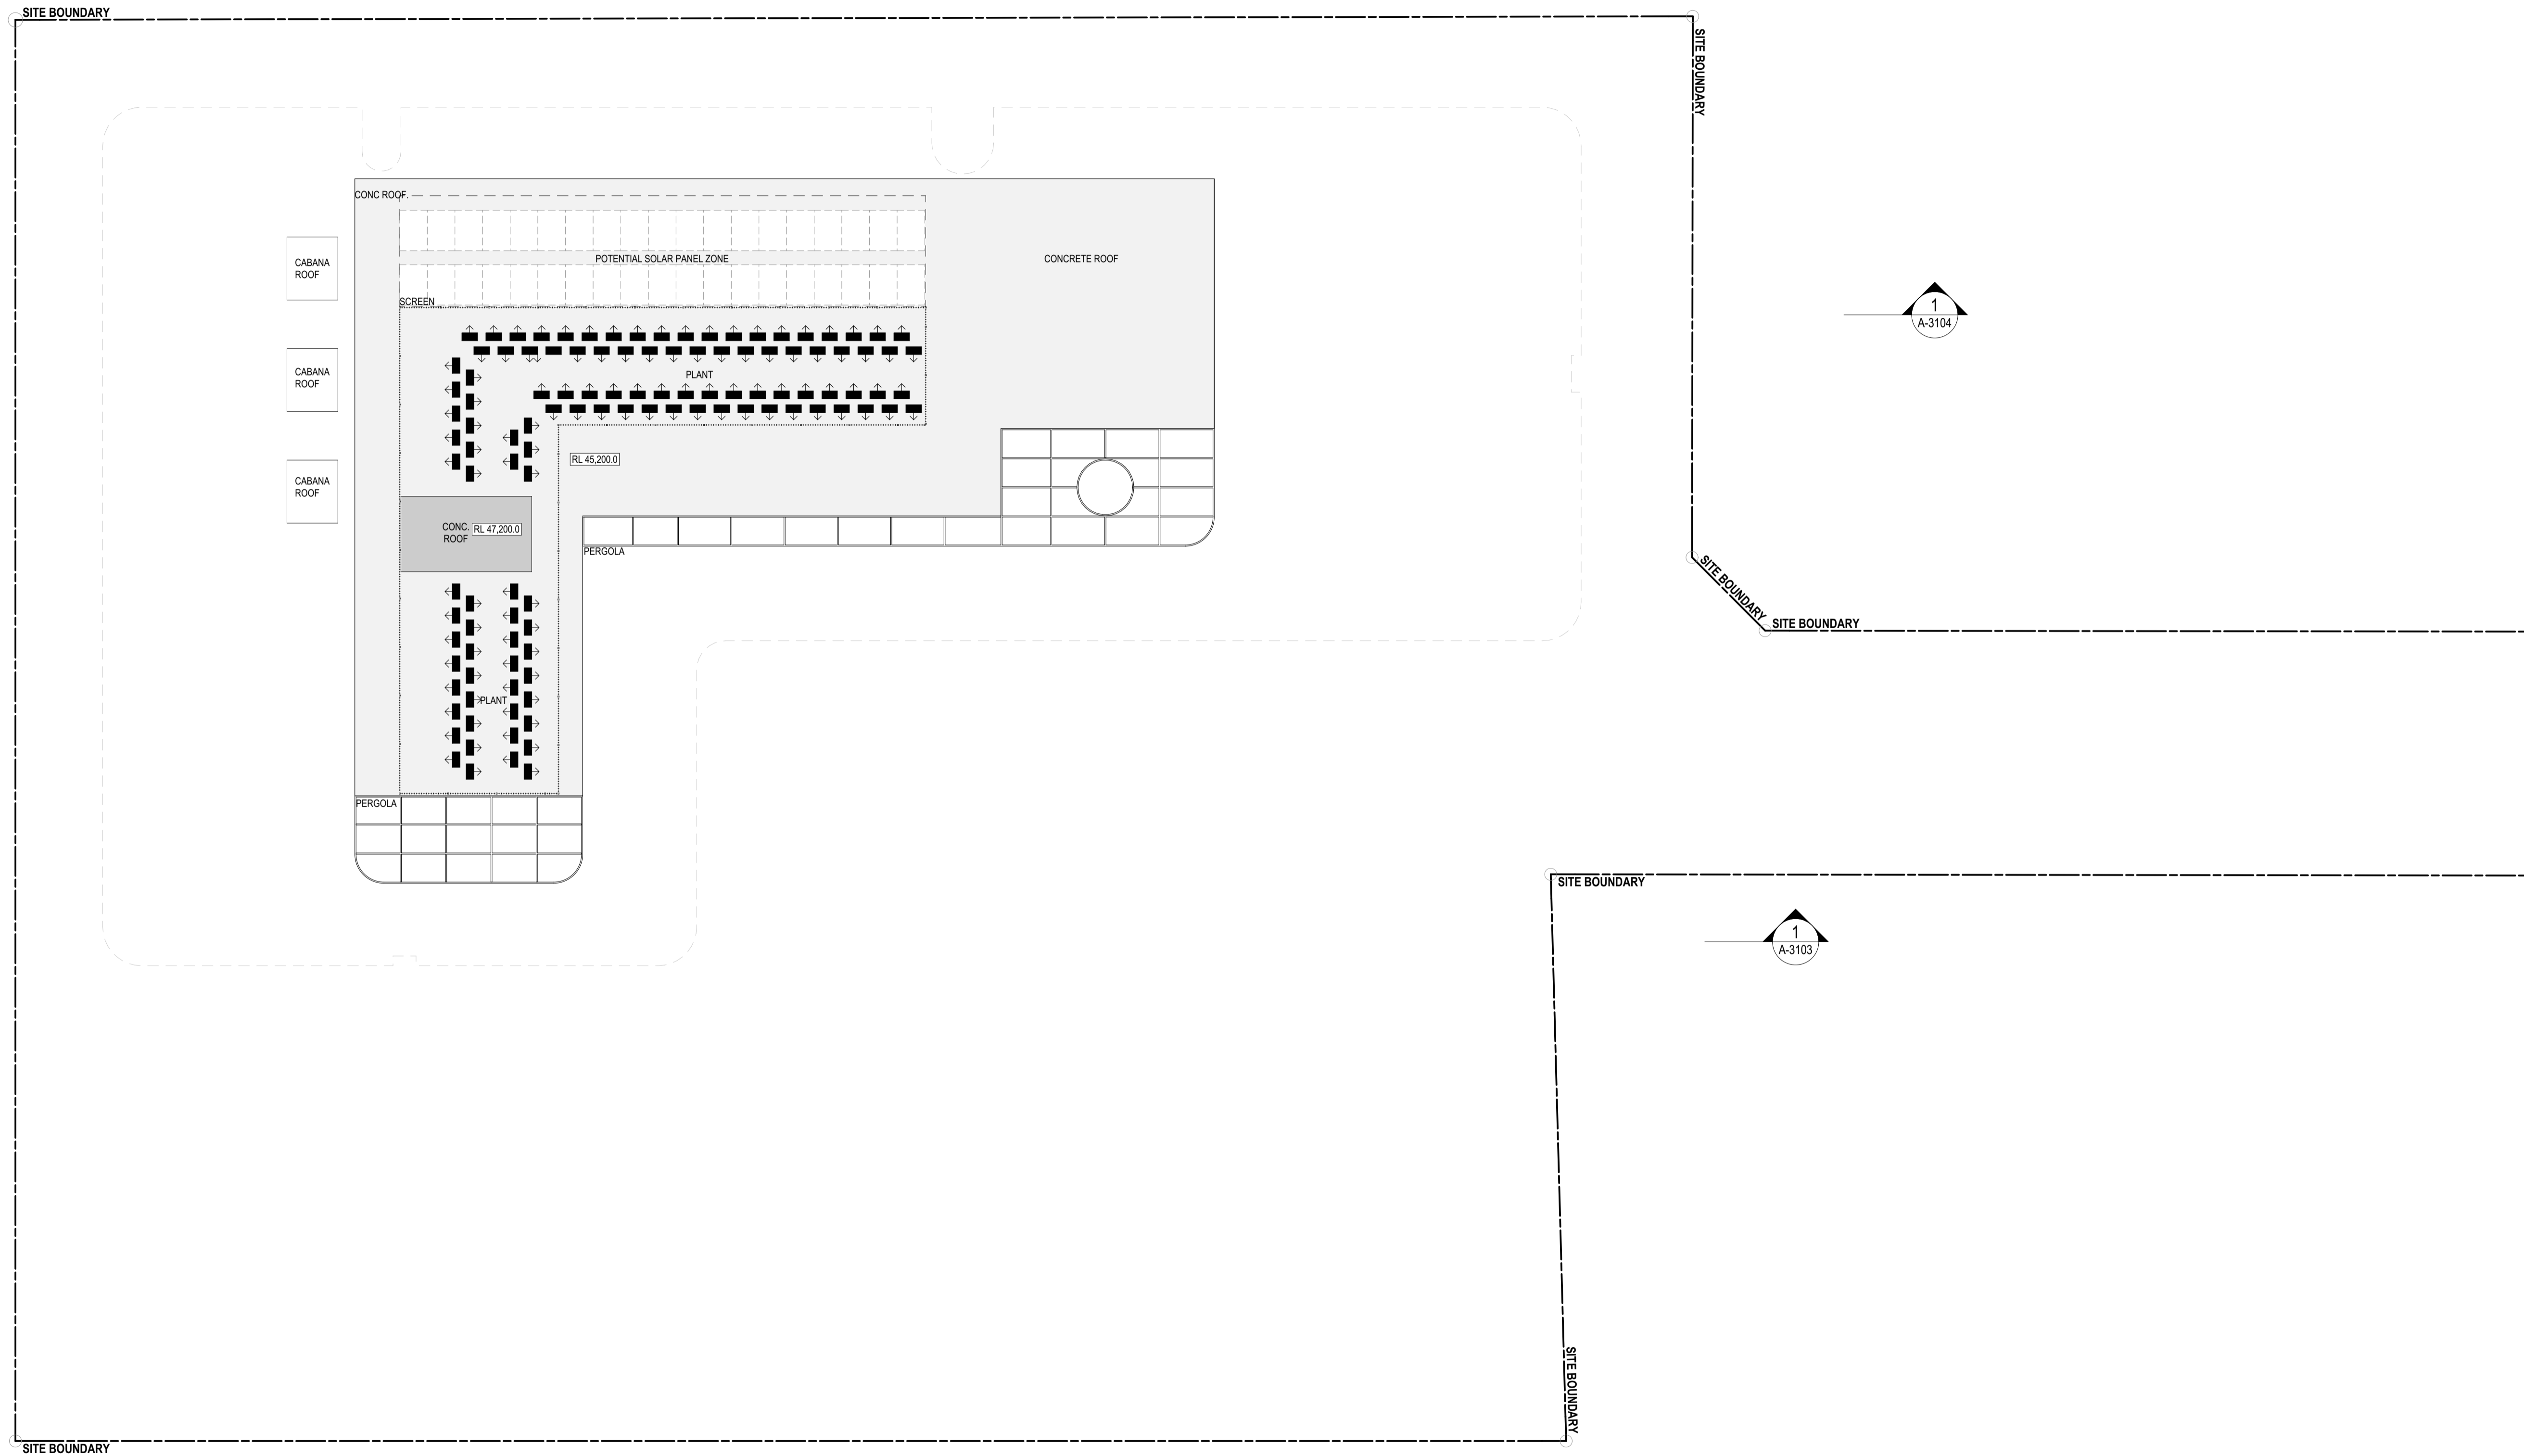

1 FLOOR PLAN - LEVEL 12 PLANT
 SCALE 1:150 @ A1
 SCALE 1:300 @ A3

COTTEEPARKER
 BRISBANE
 T 61 7 3846 7422
 COTTEE PARKER ARCHITECTS PTY LTD
 ABN 77 010 924 106
 COTTEEPARKER.COM.AU

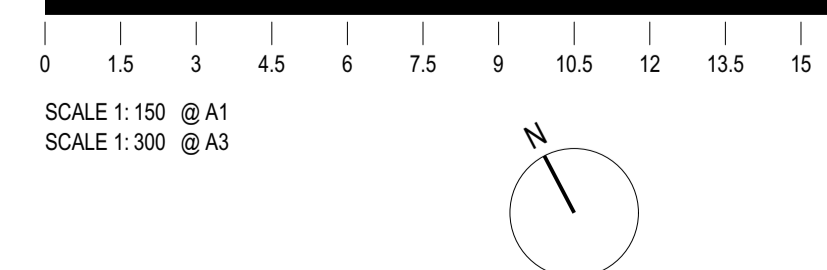

BIMcloud: CPACLD1MM01 - BIMcloud/2300/7189 439 Montague Rd Master: 06/12/2023: 5:49 PM

ISSUE PURPOSE: SCHEMATIC DESIGN
 DATE: D C A

439 MONTAGUE ROAD
 439 MONTAGUE ROAD, WEST END
 CLIENT - McNAB DEVELOPMENTS (QLD) PTY LTD
 DRAWING TITLE
FLOOR PLAN - LEVEL 12 PLANT
 JOB No: 7189
 DRAWING No: A-2021
 ISSUE: 00