



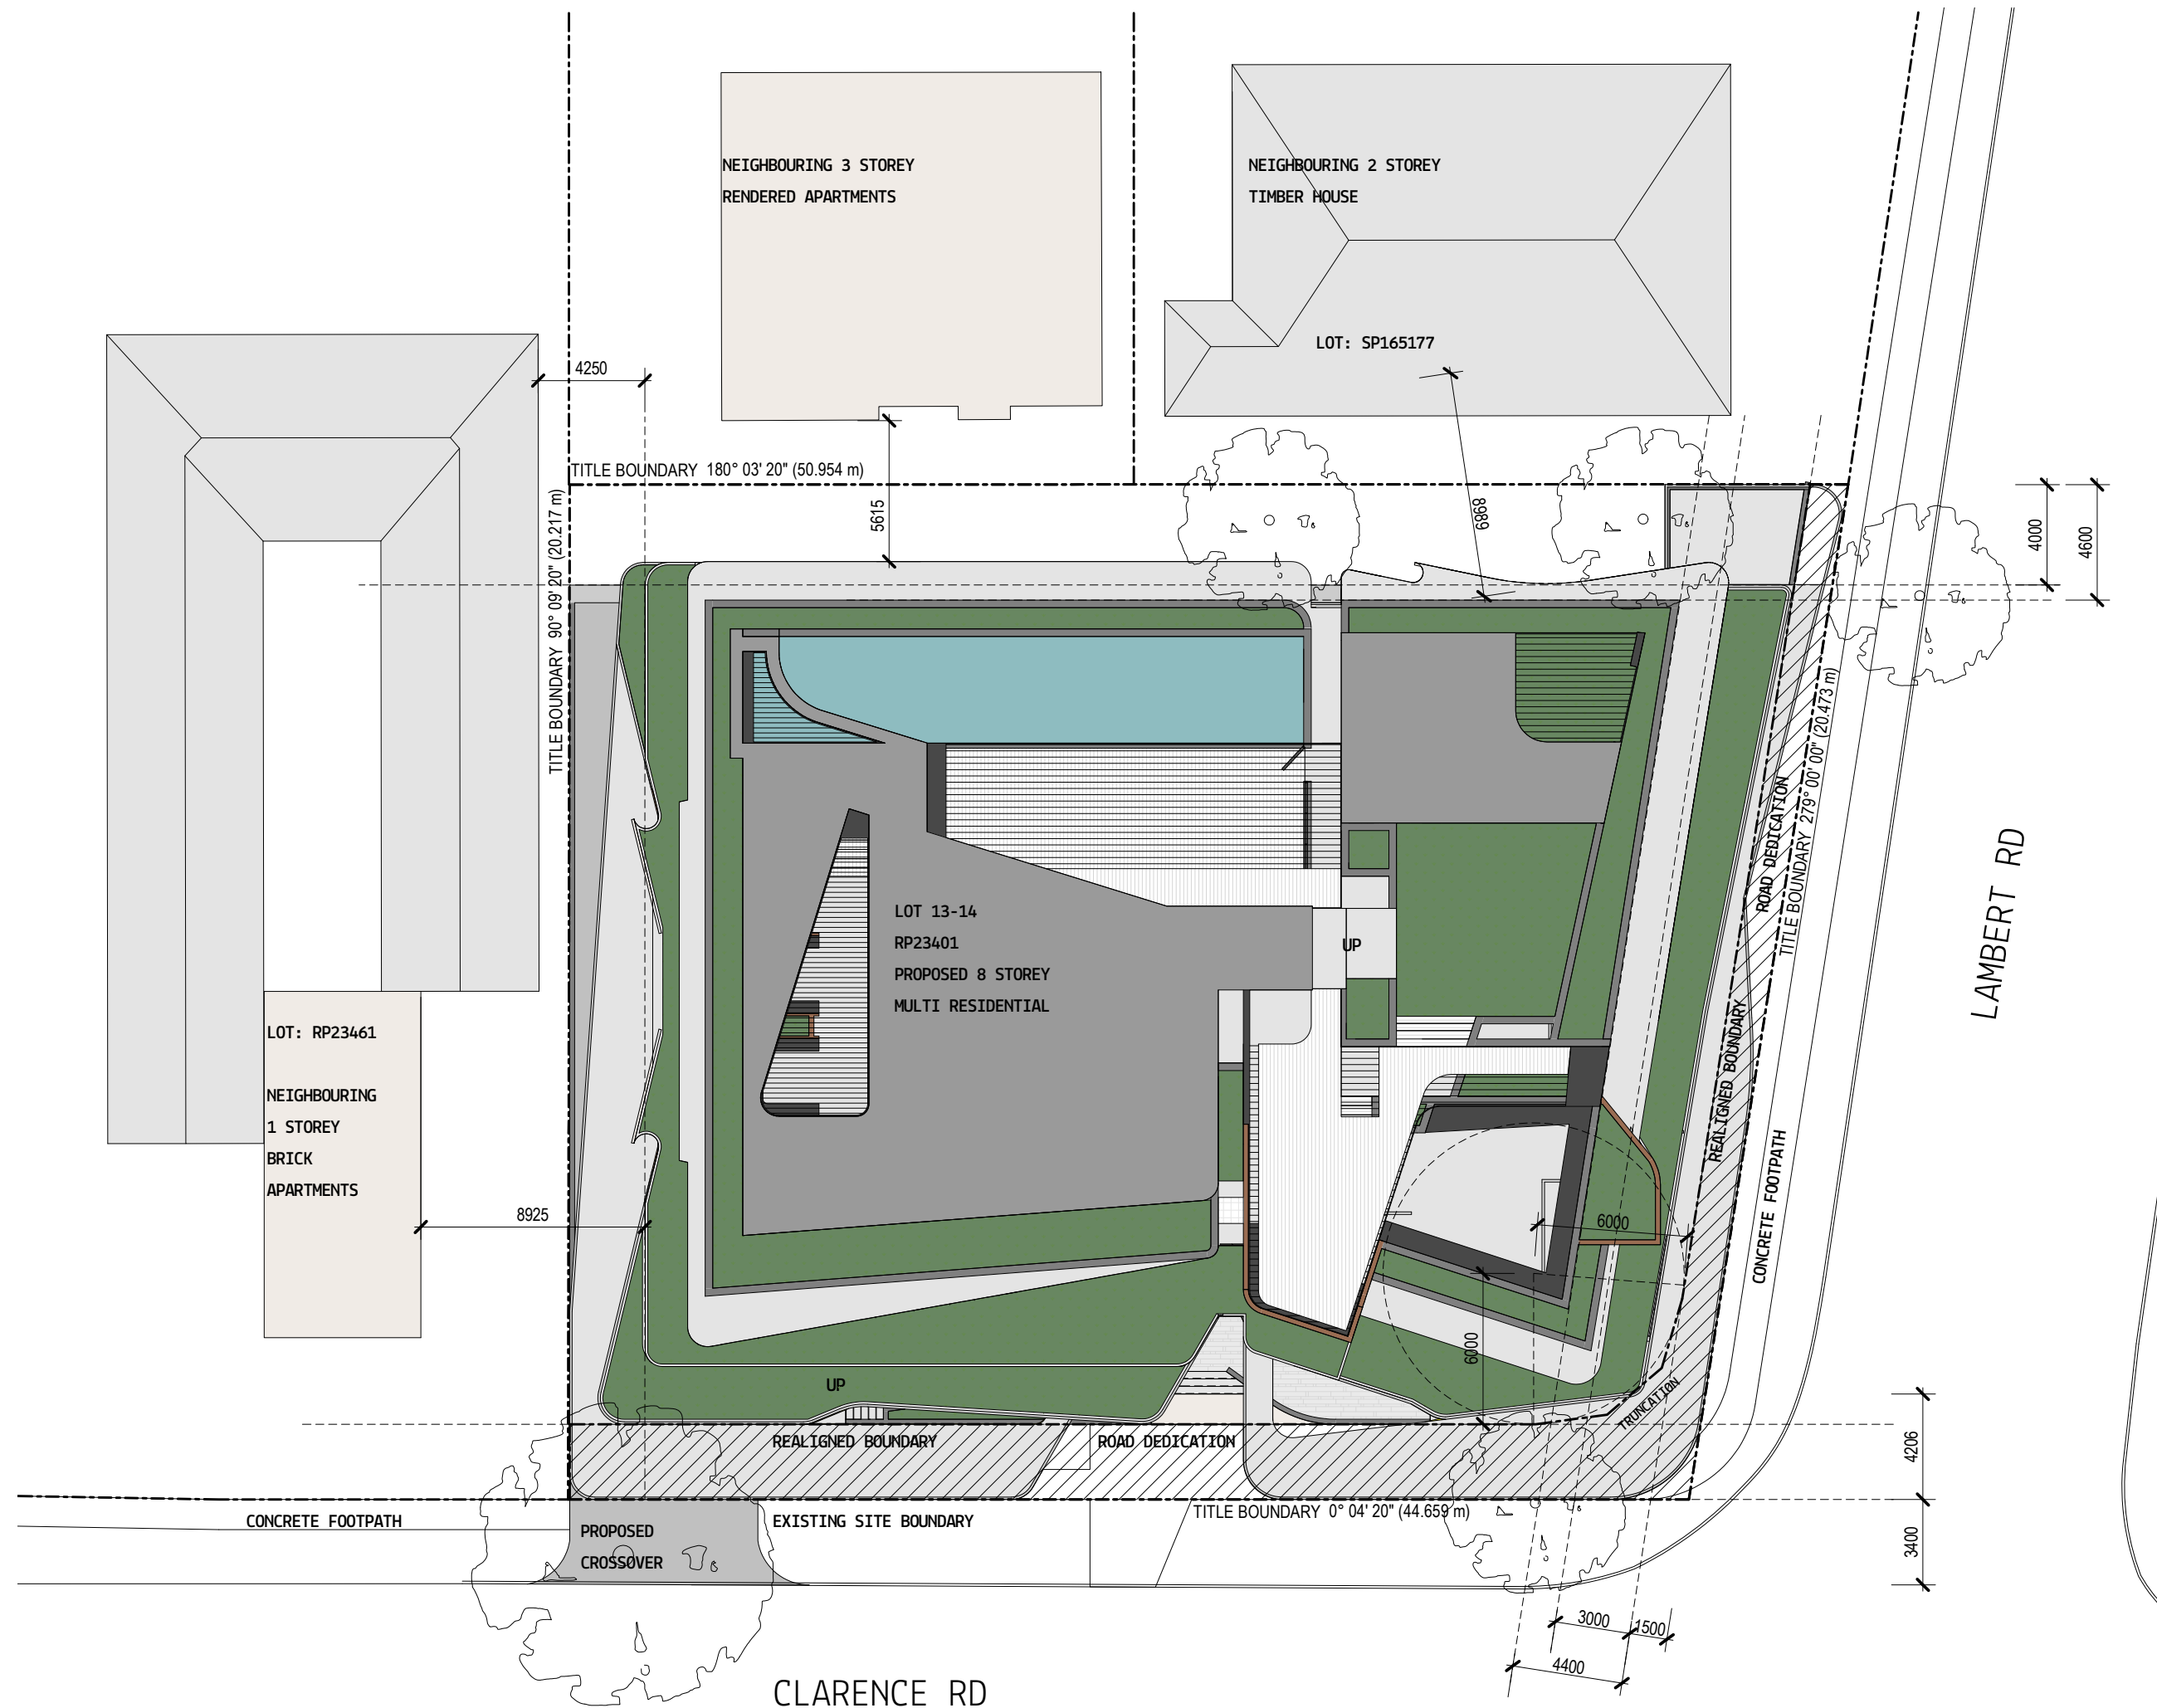

1 SITE
SCALE 1 : 250



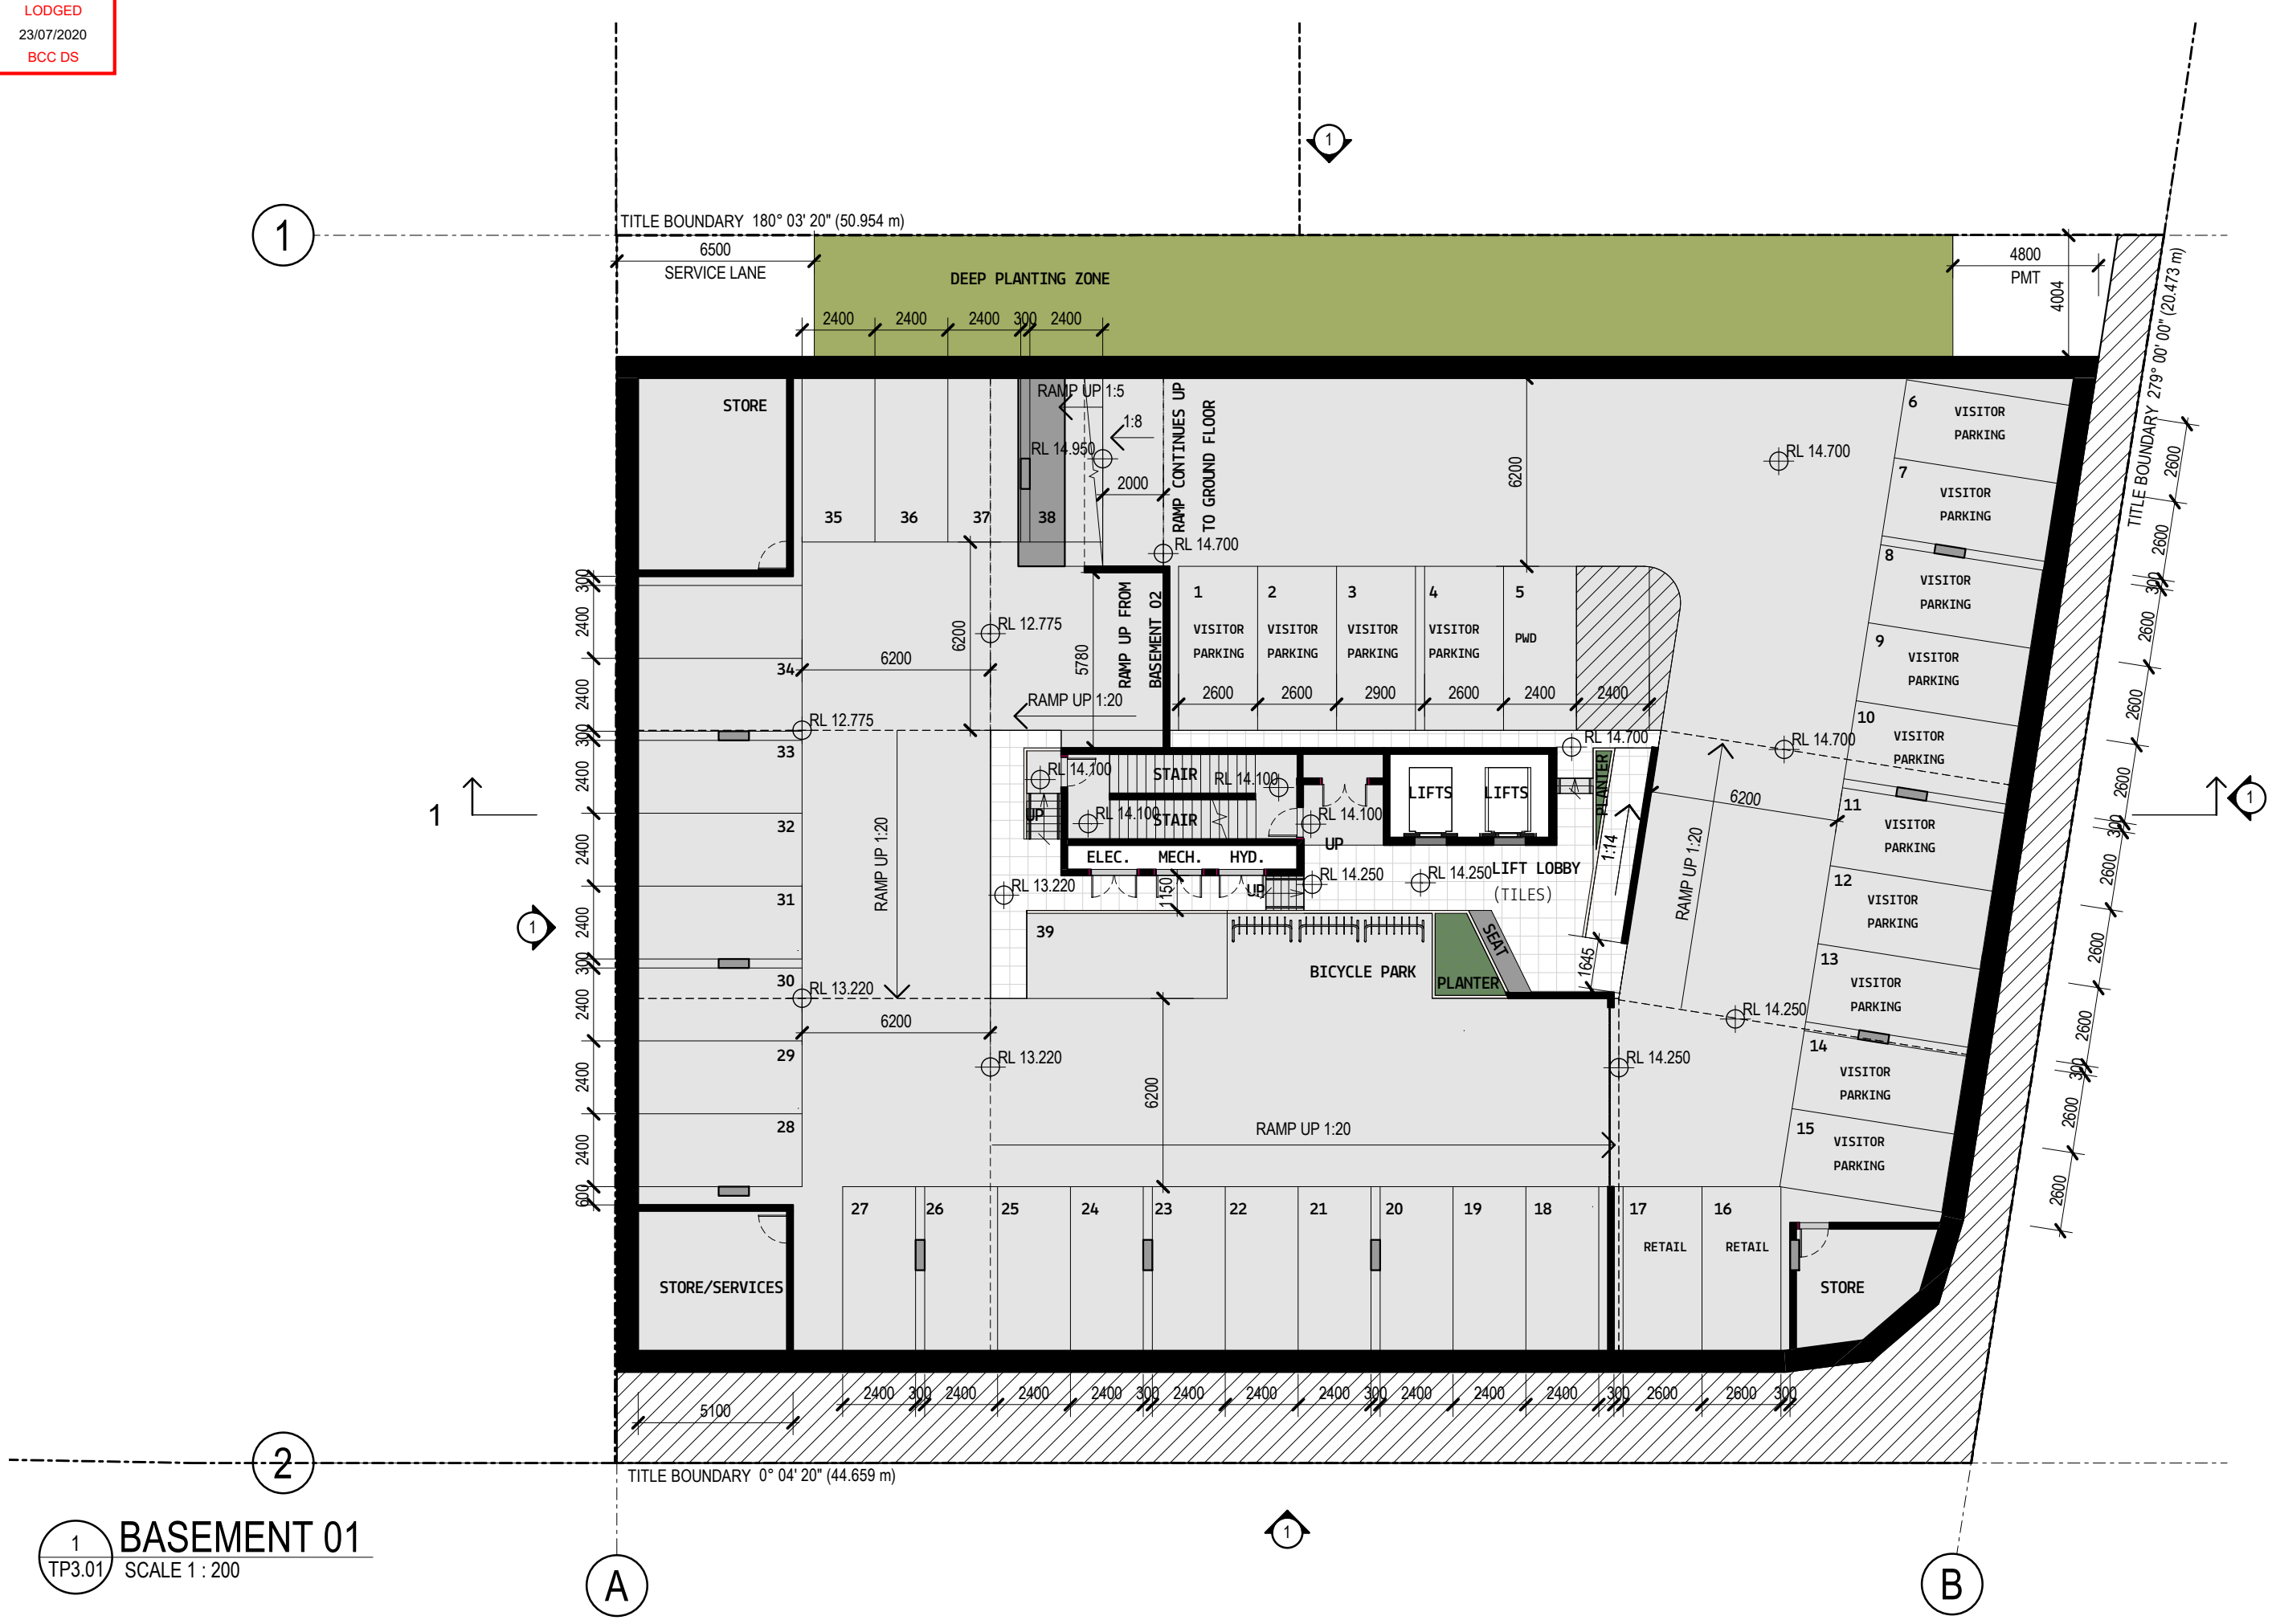

1 BASEMENT 01
TP3.01 SCALE 1 : 200

1

1

1

1

1

2


1

B

1 BASEMENT 02
TP3.01 SCALE 1 : 200


A

1

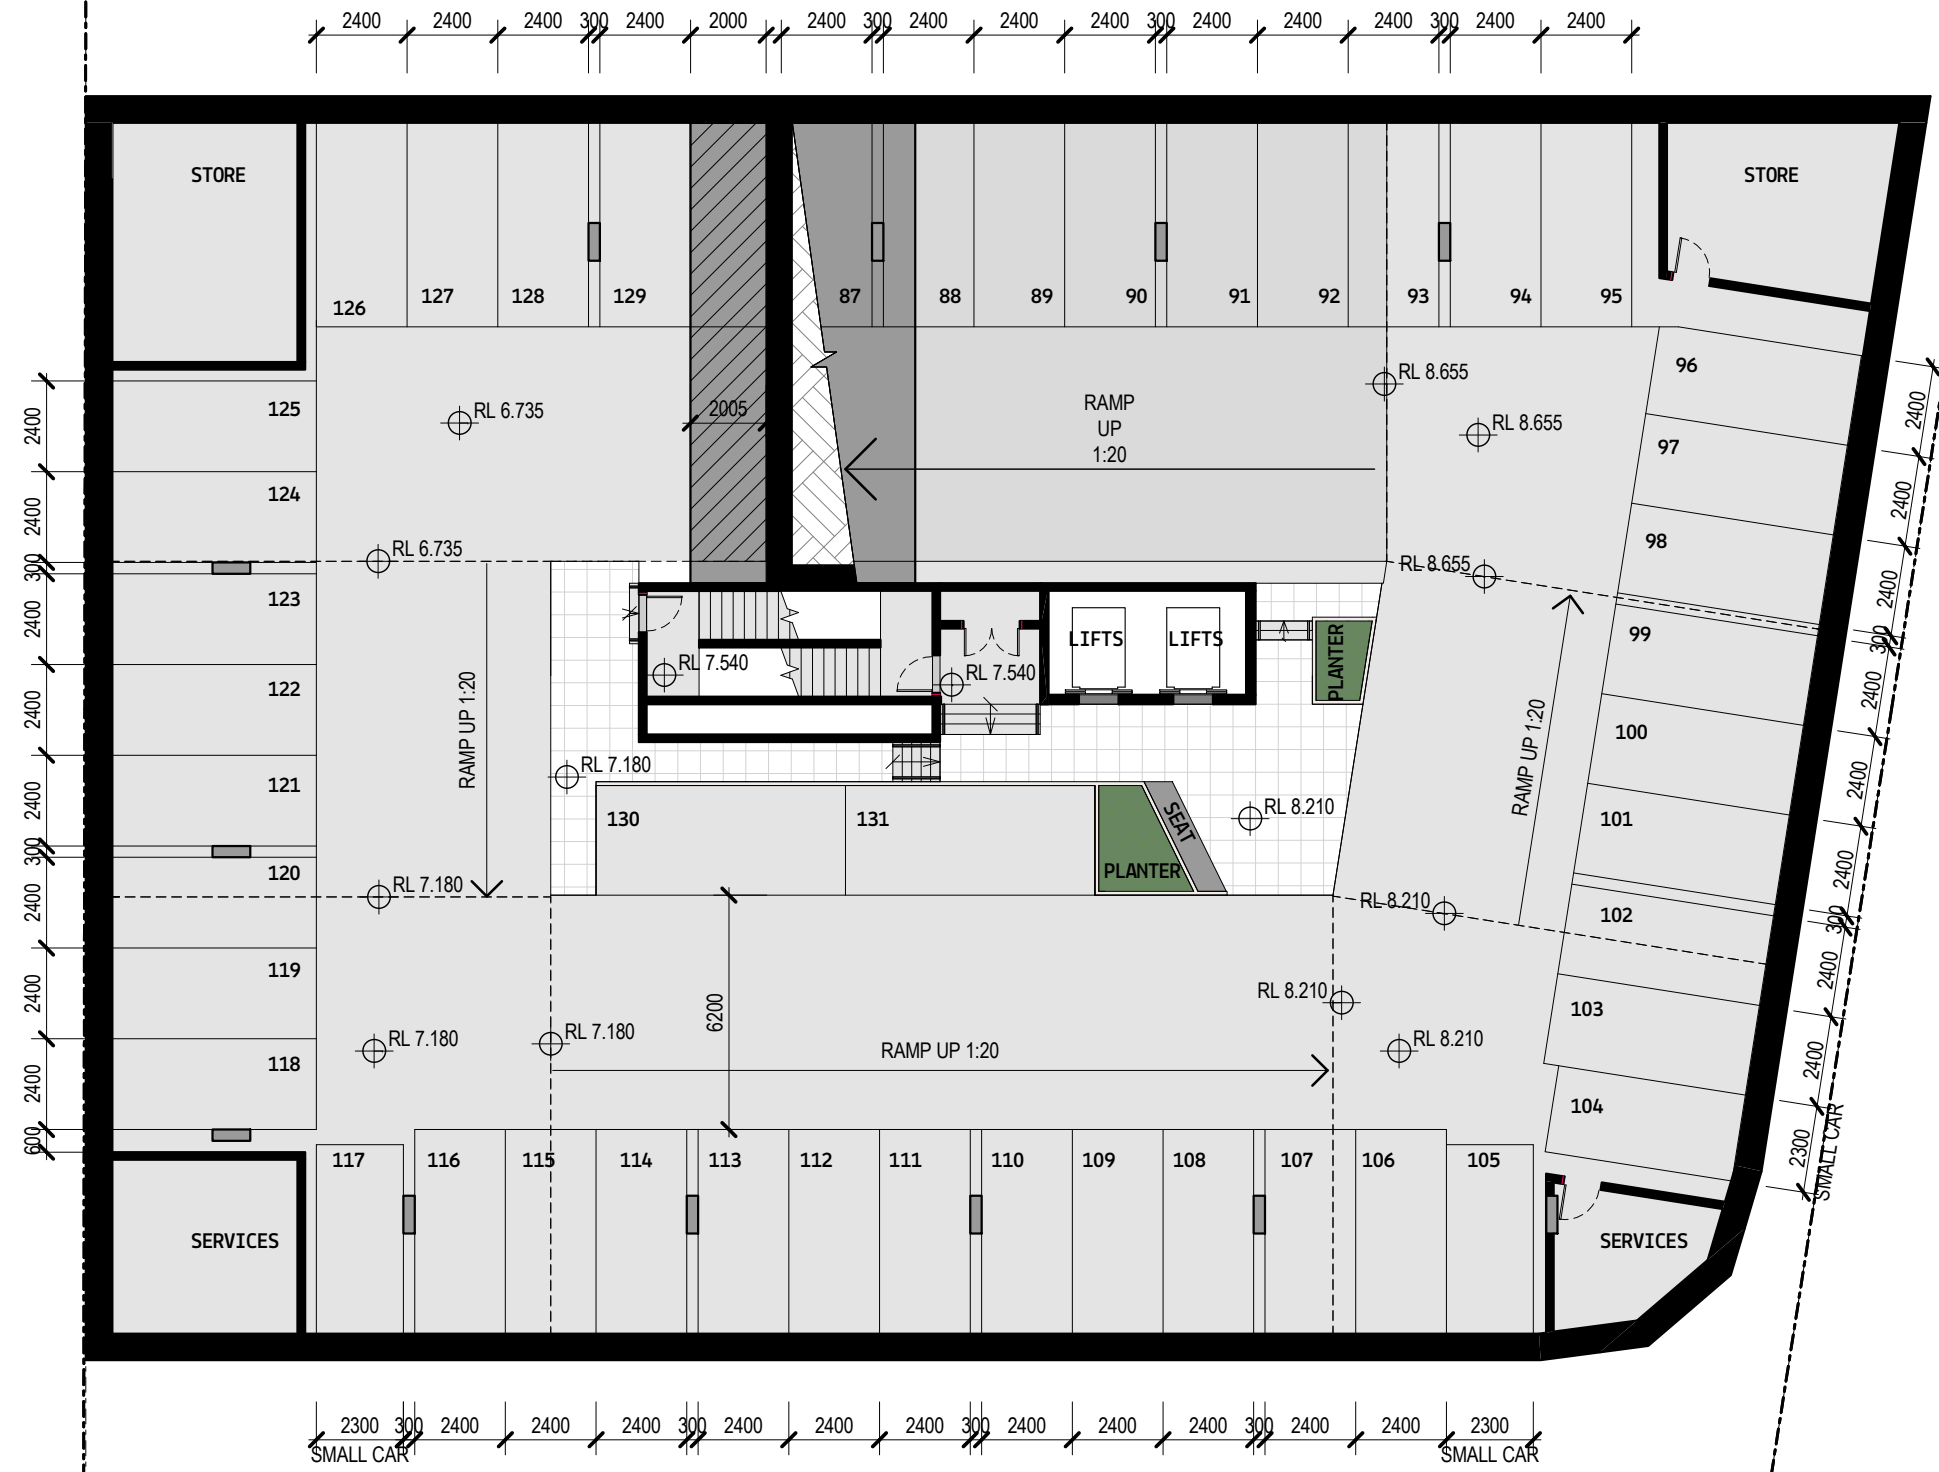

2

1 BASEMENT 03
TP3.01 SCALE 1 : 200

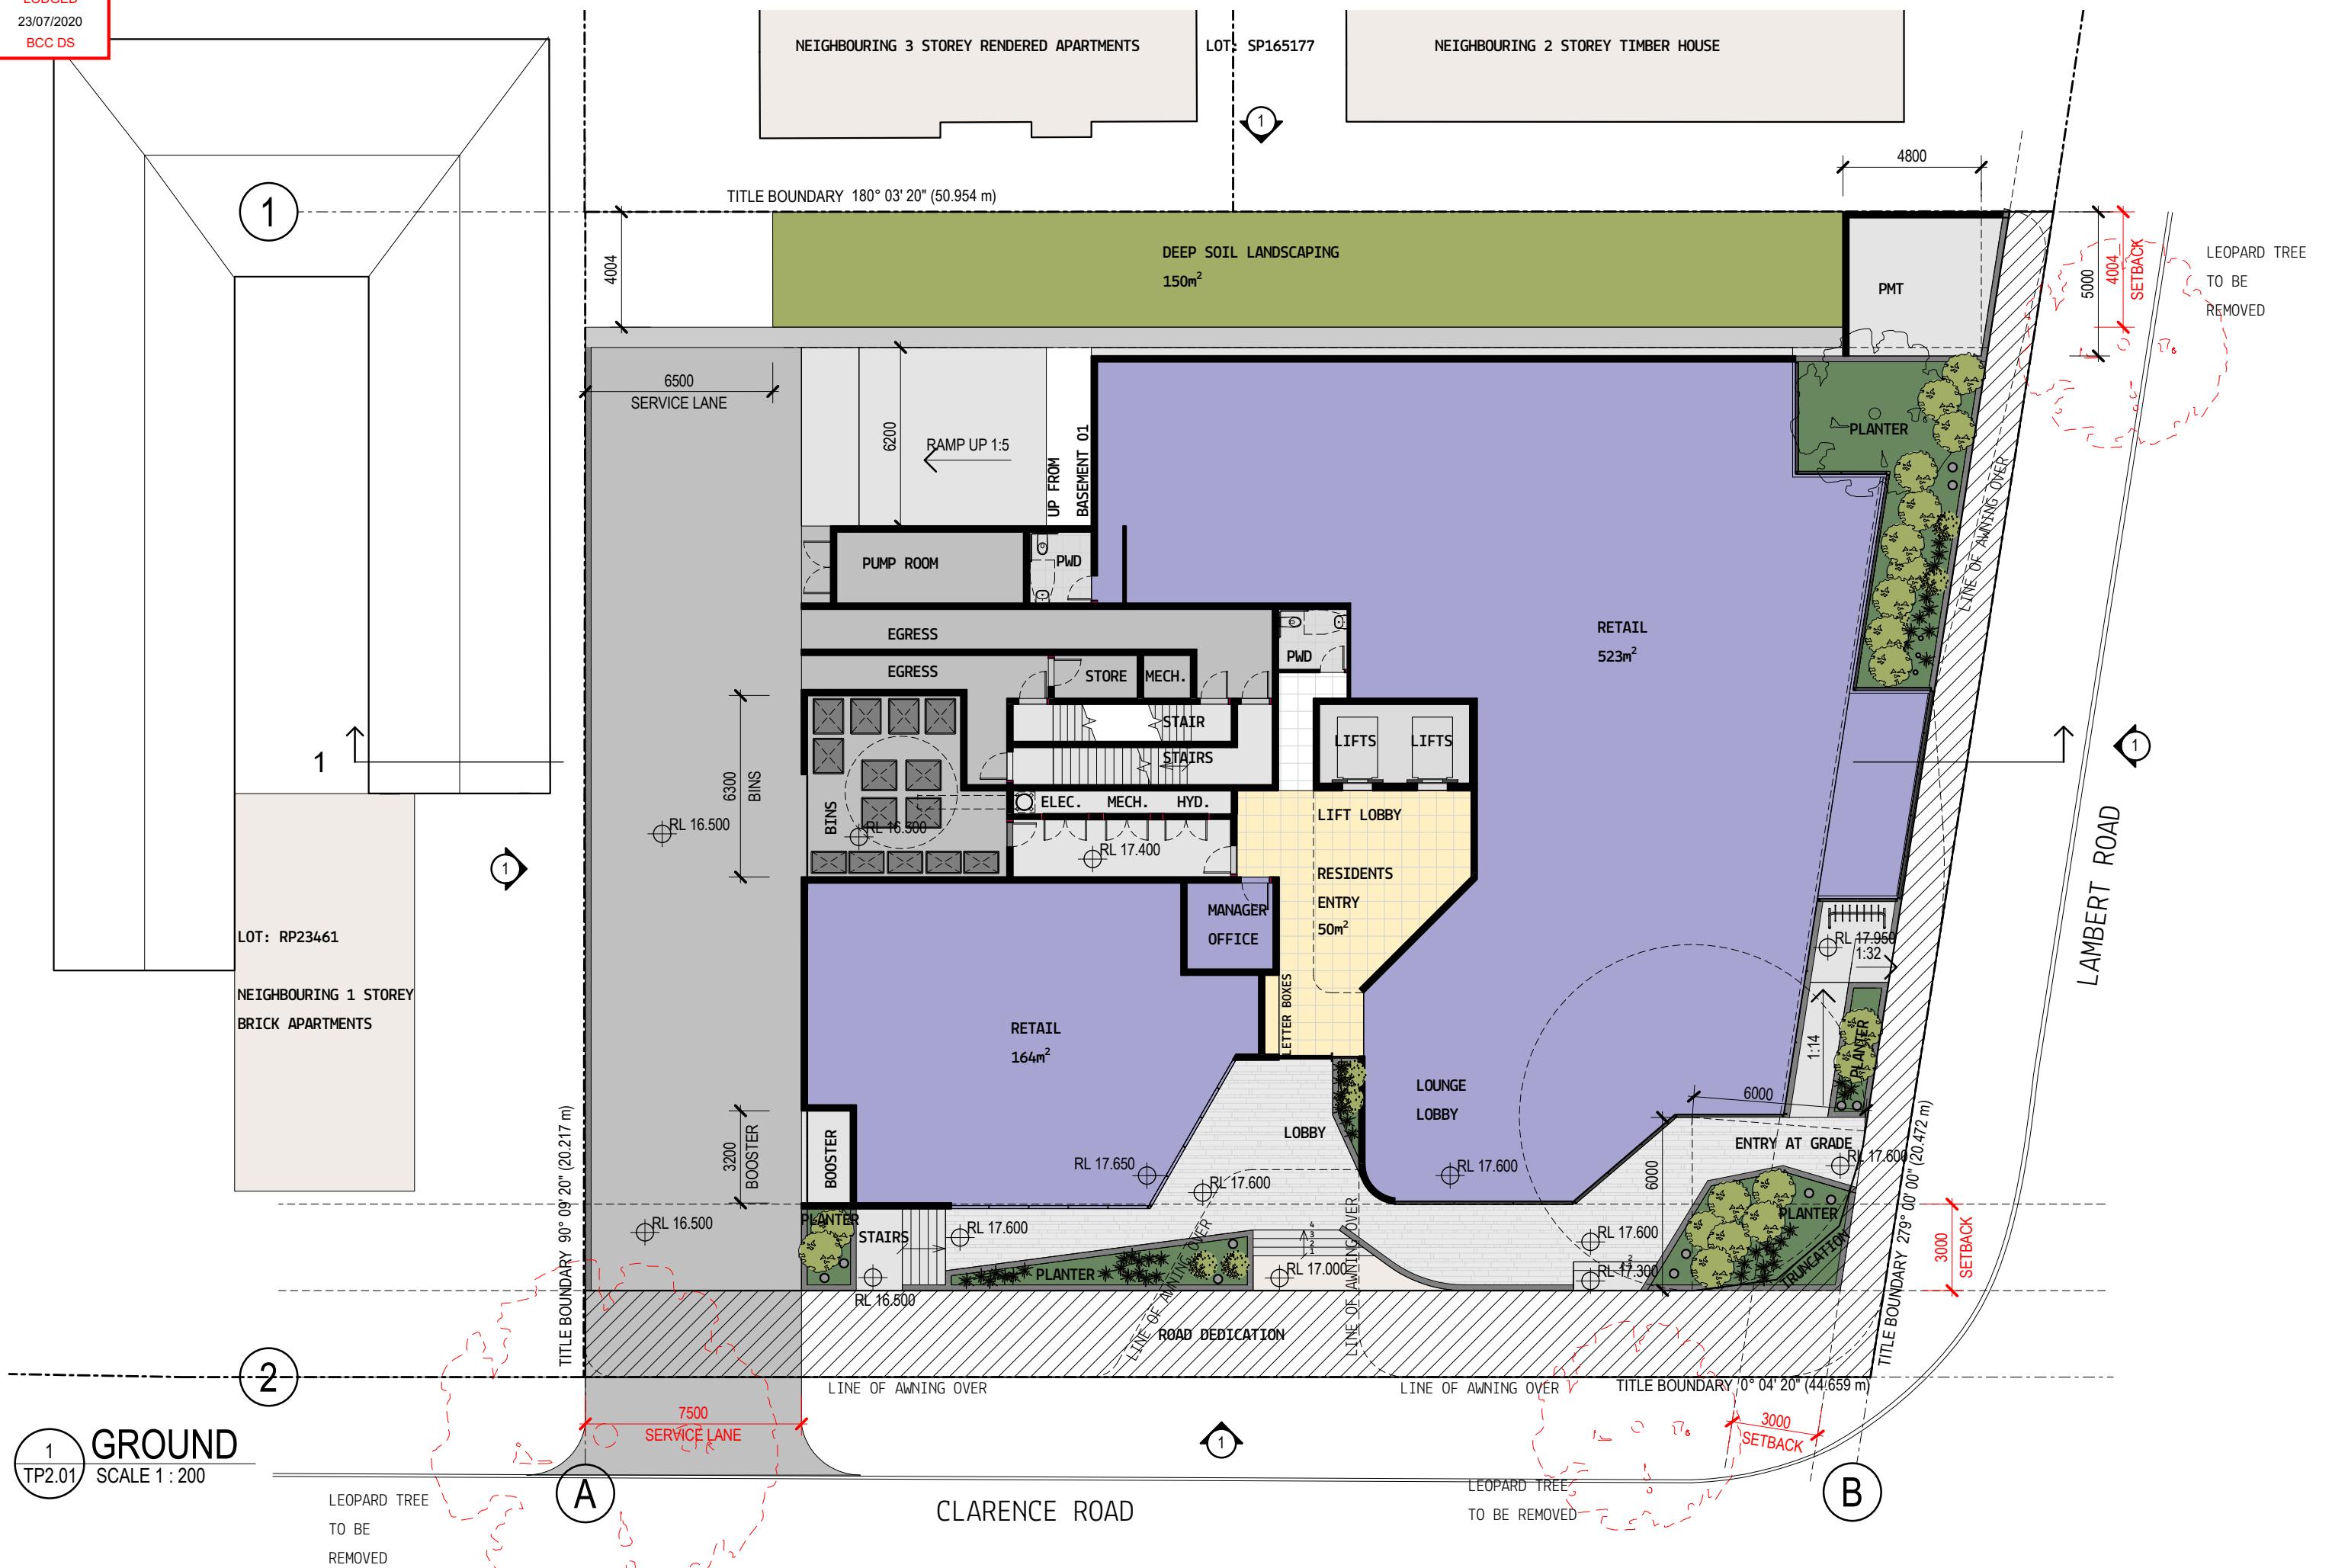



1 LEVEL 01
TP2.01 SCALE 1 : 200



1 LEVEL 02
TP2.01 SCALE 1 : 200



1 LEVEL 03-04
TP2.01 SCALE 1 : 200






1
TP2.01

2
LEVEL 07

SCALE 1 : 200

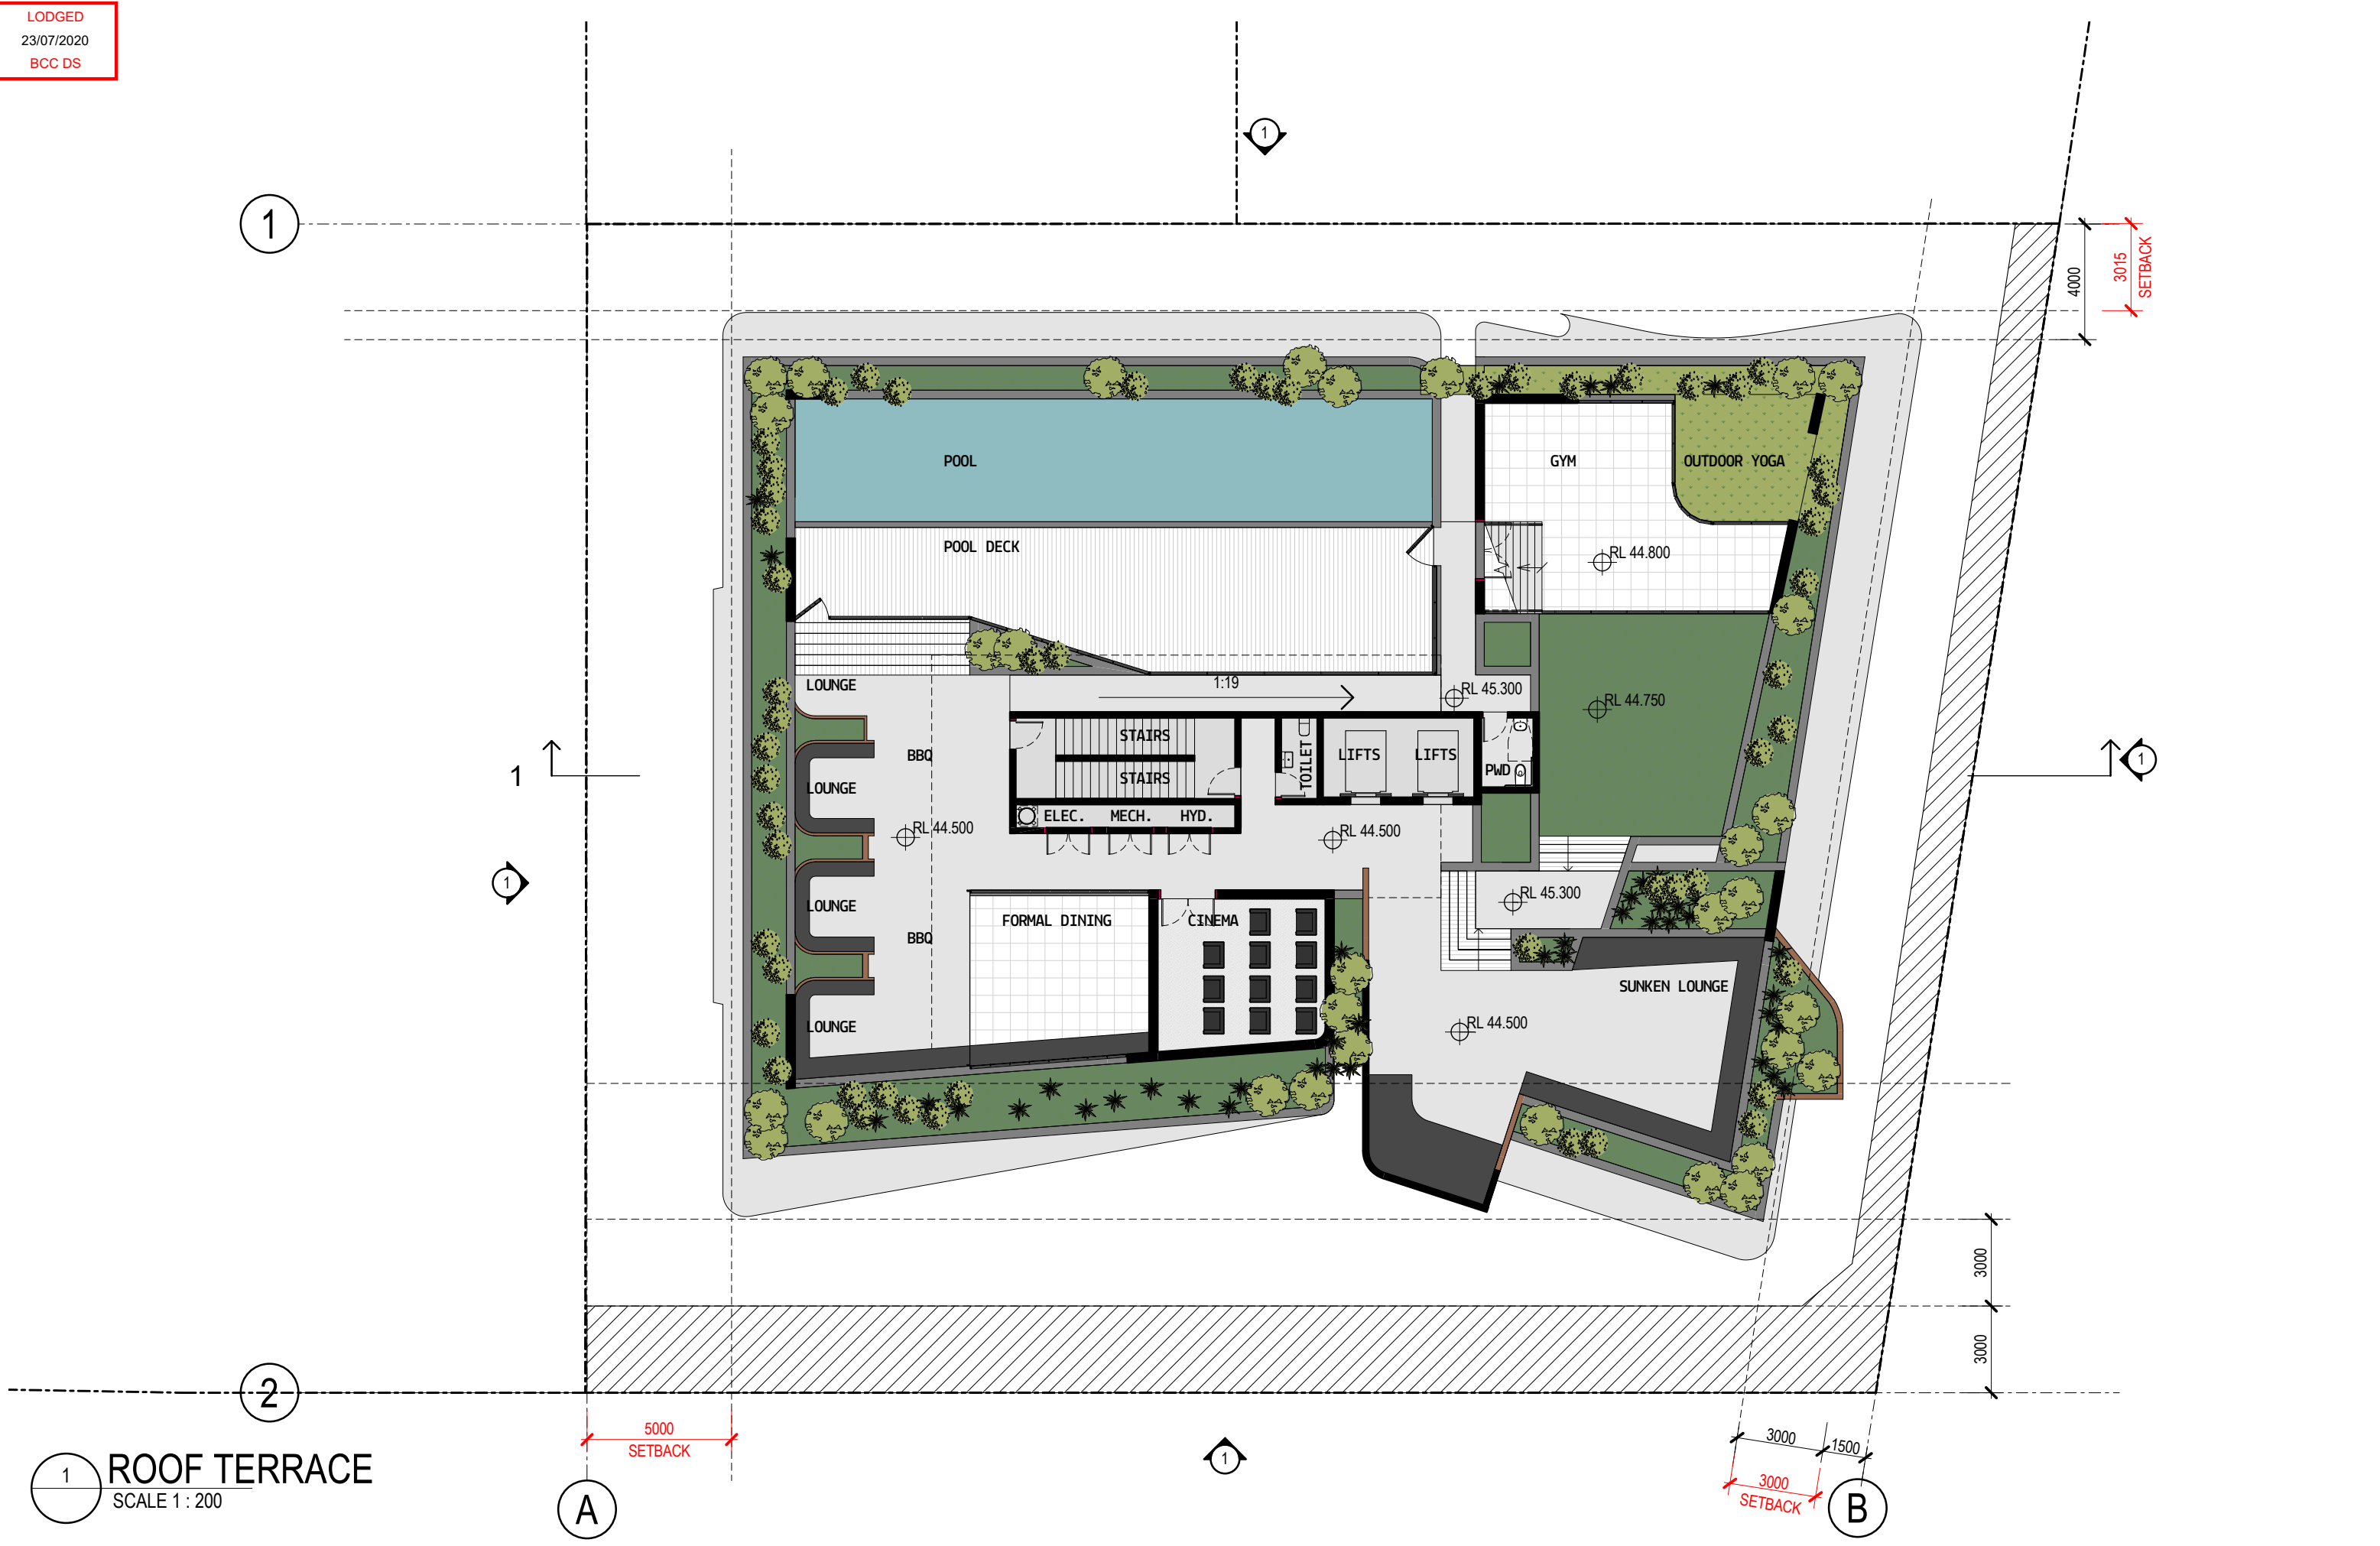

LEGEND	
--------	--

AF01	RENDER LIGHT
BRK01	BRICK WORK 01
COL01	CONCRETE COLUMN
CONC	CONCRETE
GLS01	GLASS TYPE 01
MTL01	CUSTOM FOLDED METAL

LEGEND	
--------	--

SCR01	SCREEN TYPE 1
TIM01	TIMBER CLADDING 01
TIM02	TIMBER TYPE 02

A



1

TP1.00

Elevation 1 - a

SCALE 1 : 200

LEGEND	
--------	--

AF01	RENDER LIGHT
BRK01	BRICK WORK 01
COL01	CONCRETE COLUMN
CONC	CONCRETE
GLS01	GLASS TYPE 01
MTL01	CUSTOM FOLDED METAL

LEGEND	
--------	--

SCR01	SCREEN TYPE 1
TIM01	TIMBER CLADDING 01
TIM02	TIMBER TYPE 02

2

1



1
TP1.00
Elevation 2 - a
SCALE 1 : 200

LEGEND	
AF01	RENDER LIGHT
BRK01	BRICK WORK 01
COL01	CONCRETE COLUMN
CONC	CONCRETE
GLS01	GLASS TYPE 01
MTL01	CUSTOM FOLDED METAL

LEGEND	
SCR01	SCREEN TYPE 1
TIM01	TIMBER CLADDING 01
TIM02	TIMBER TYPE 02

AF01	RENDER LIGHT
BRK01	BRICK WORK 01
COL01	CONCRETE COLUMN
CONC	CONCRETE
GLS01	GLASS TYPE 01
MTL01	CUSTOM FOLDED METAL

SCR01	SCREEN TYPE 1
TIM01	TIMBER CLADDING 01
TIM02	TIMBER TYPE 02



1
TP1.00


Elevation 3 - a
SCALE 1 : 200

AF01	RENDER LIGHT
BRK01	BRICK WORK 01
COL01	CONCRETE COLUMN
CONC	CONCRETE
GLS01	GLASS TYPE 01
MTL01	CUSTOM FOLDED METAL

SCR01	SCREEN TYPE 1
TIM01	TIMBER CLADDING 01
TIM02	TIMBER TYPE 02



SCALE 1 : 200

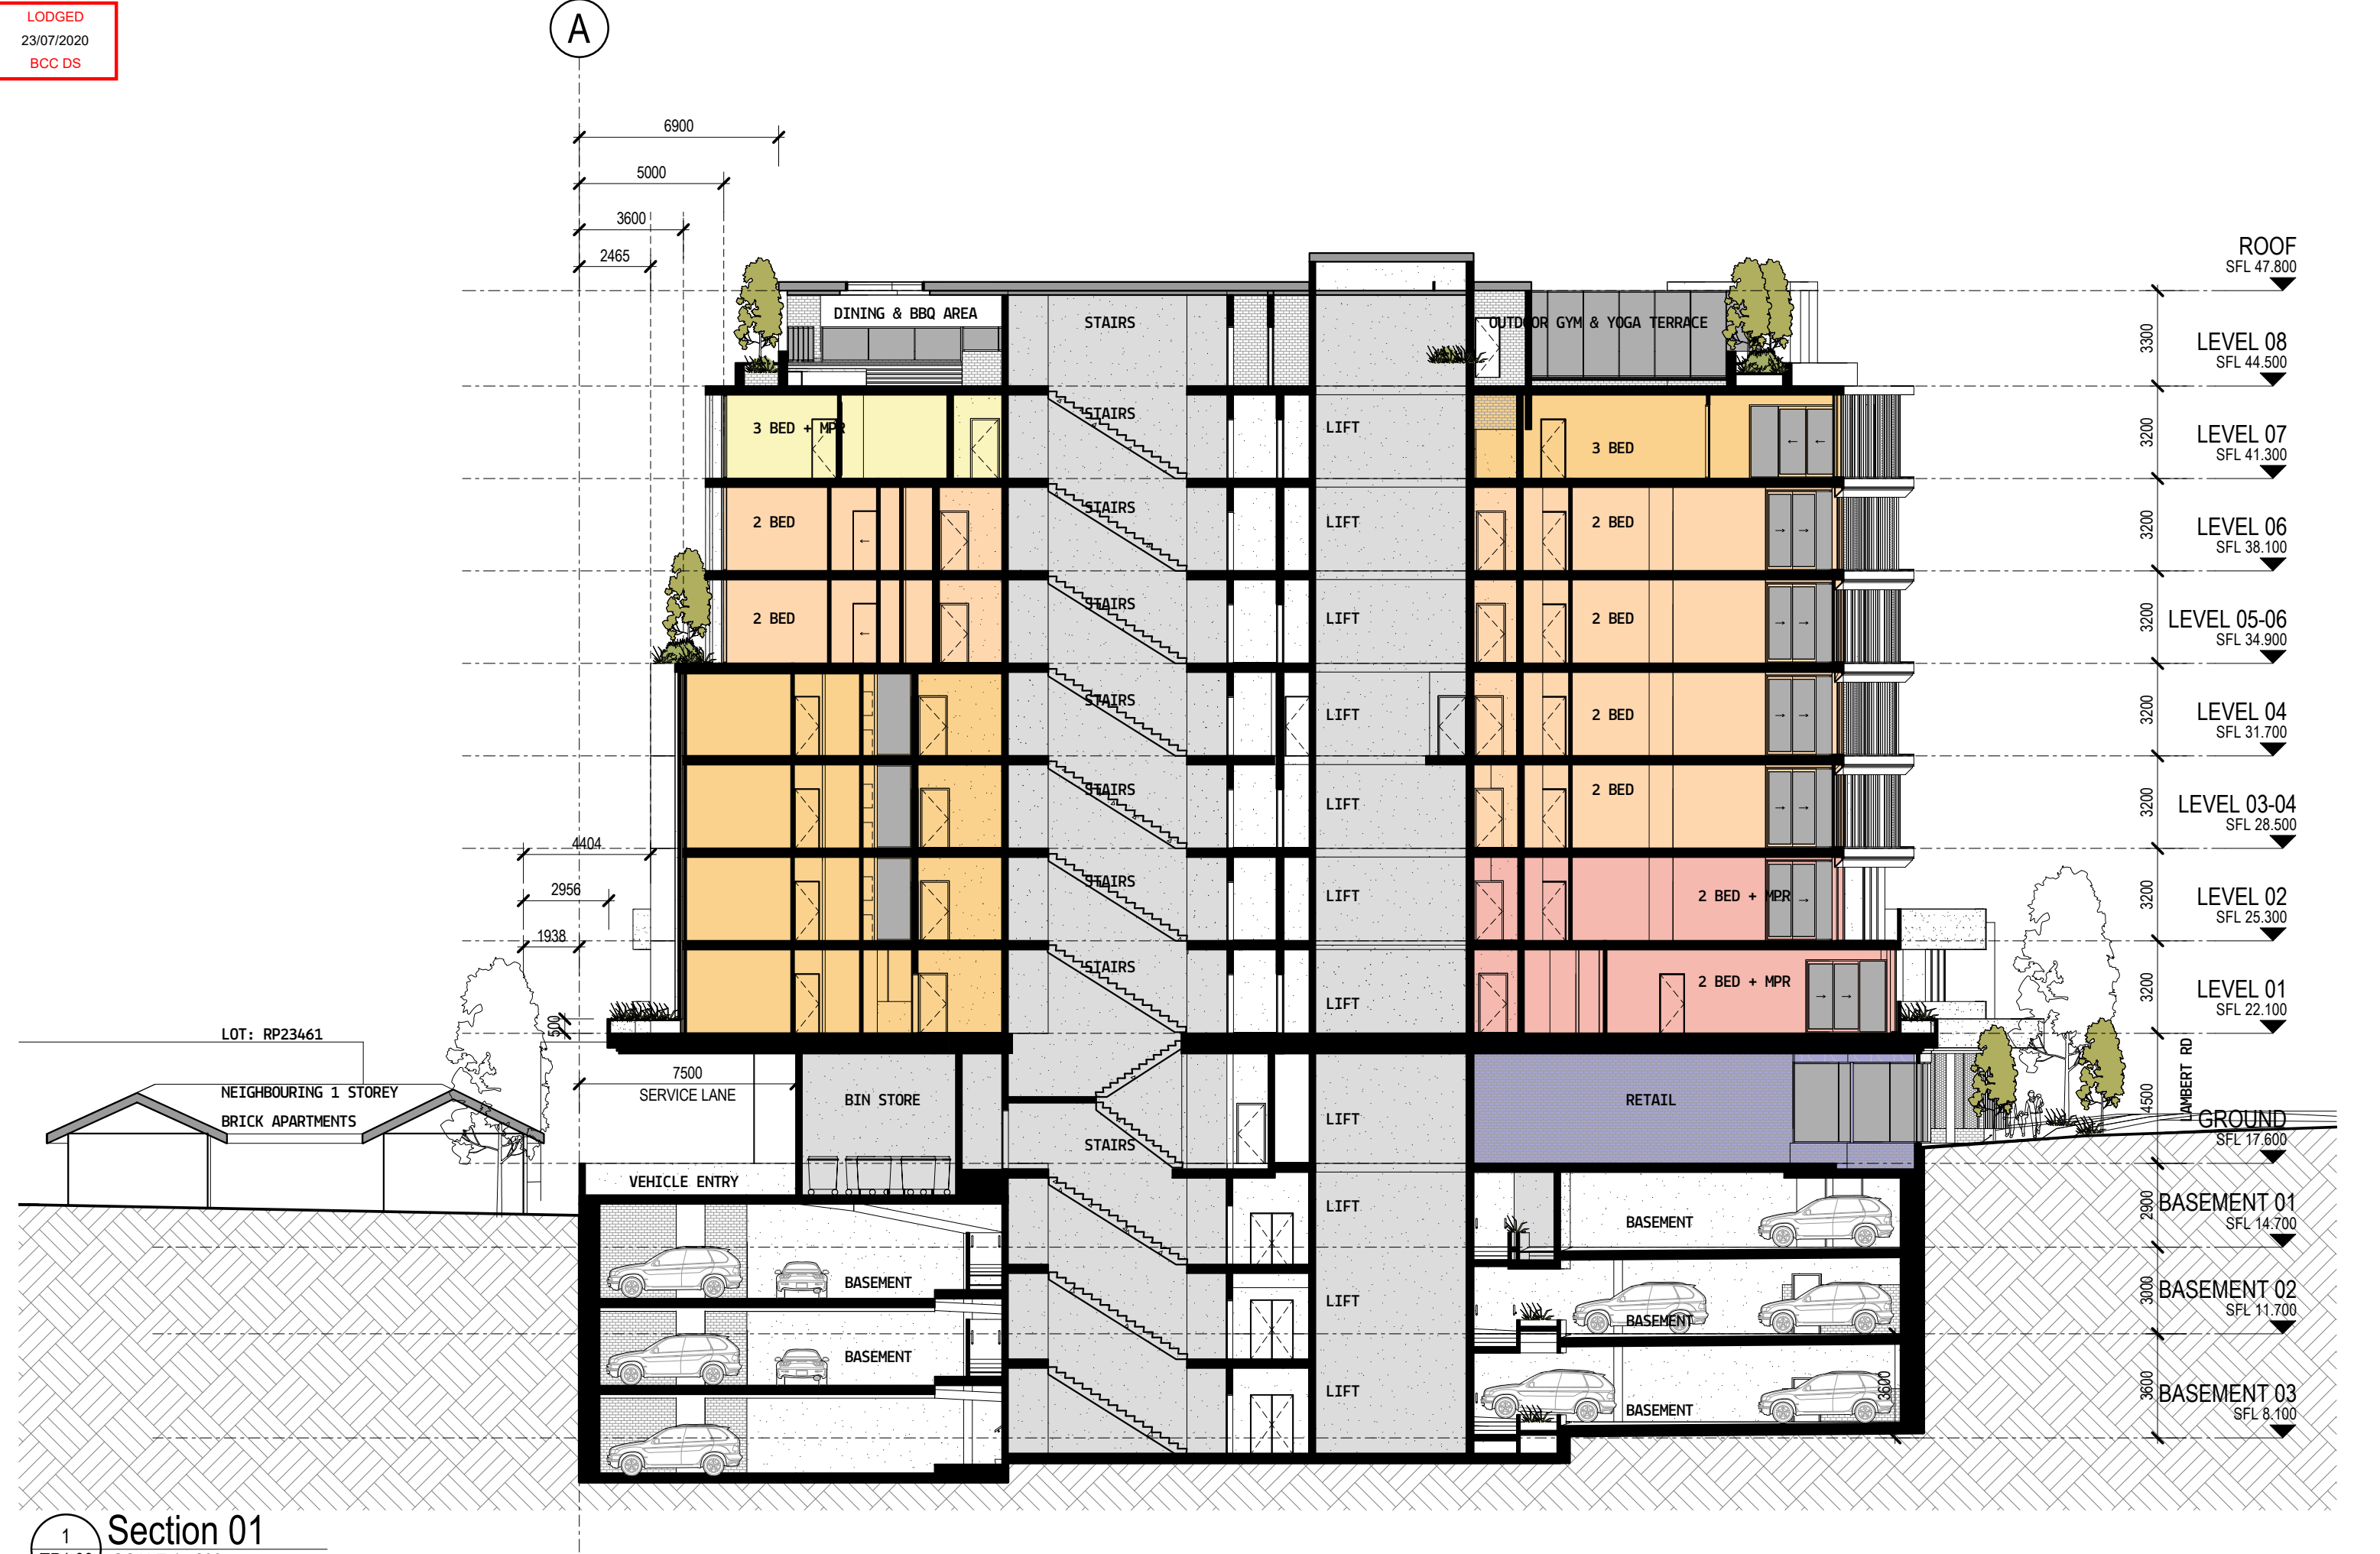

1 Section 01
TP1.00 SCALE 1 : 200

2

1



1 Section 02
SCALE 1 : 200