




ELEVATION 3  
1:50(A3)

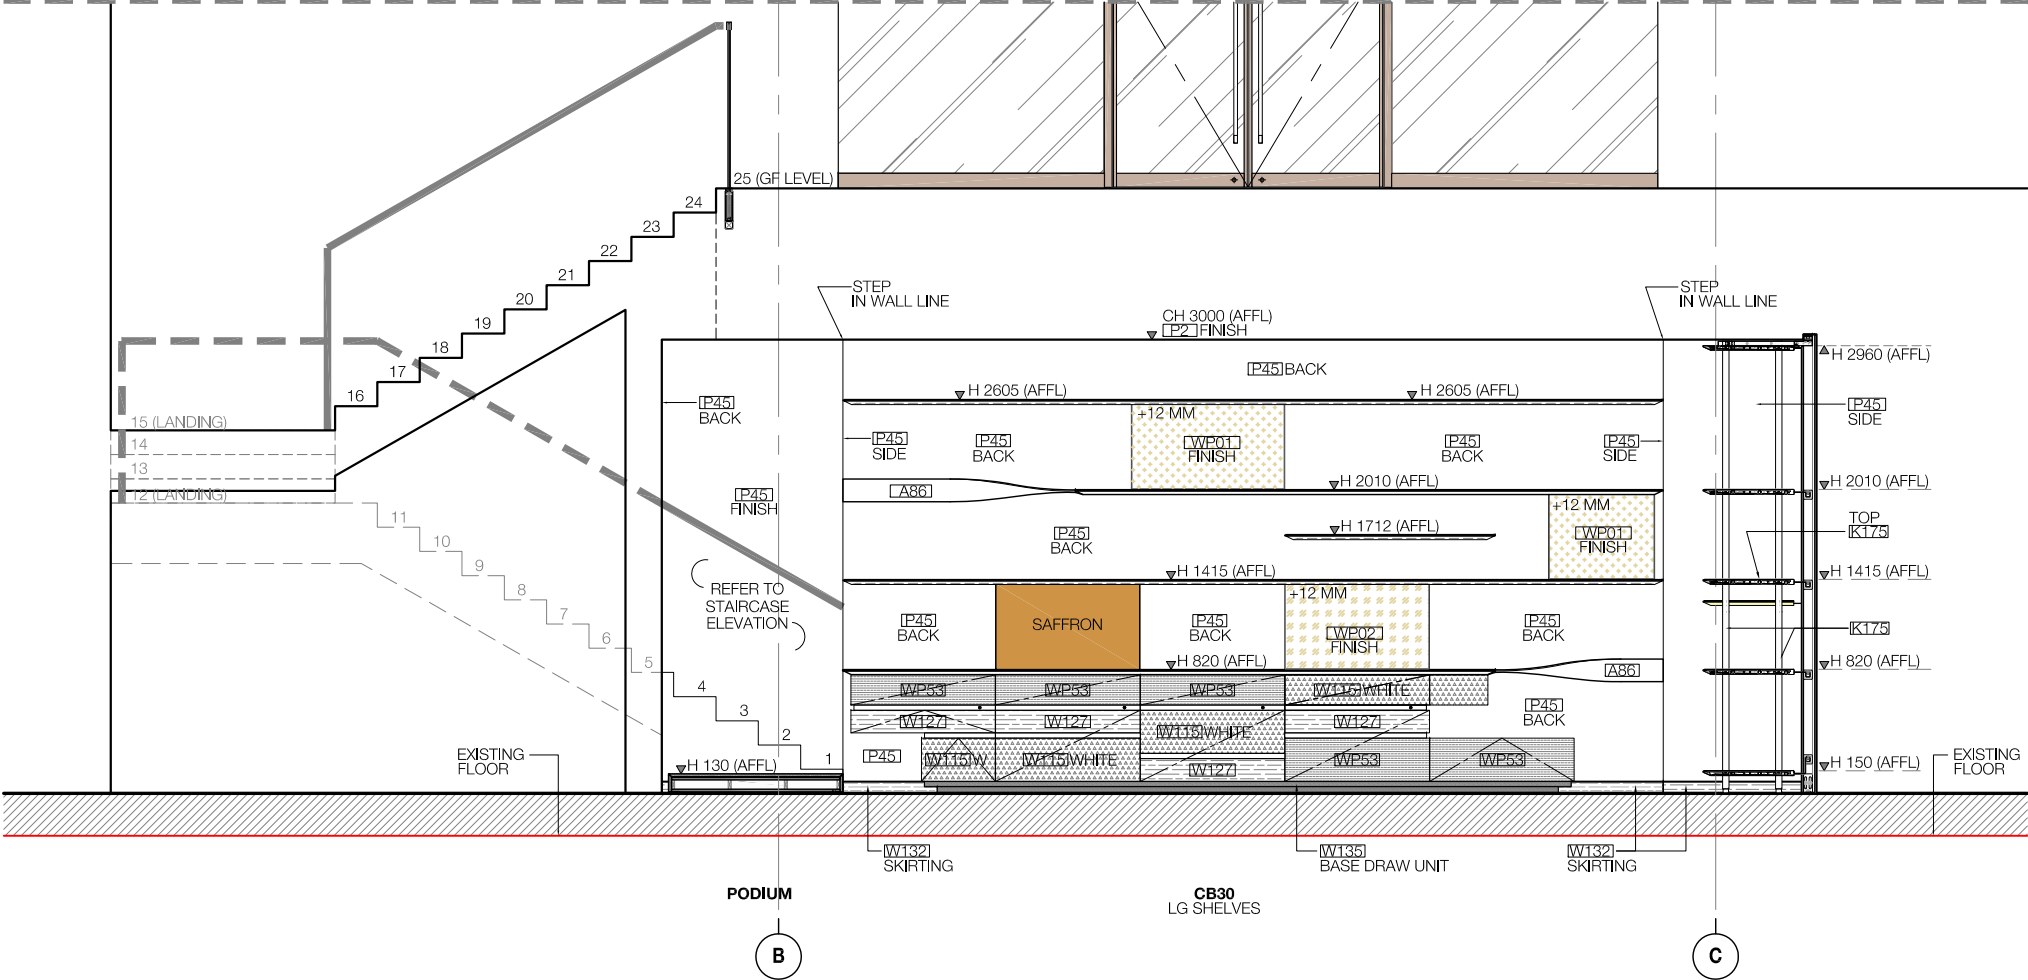


ELEVATION 4  
1:50(A3)

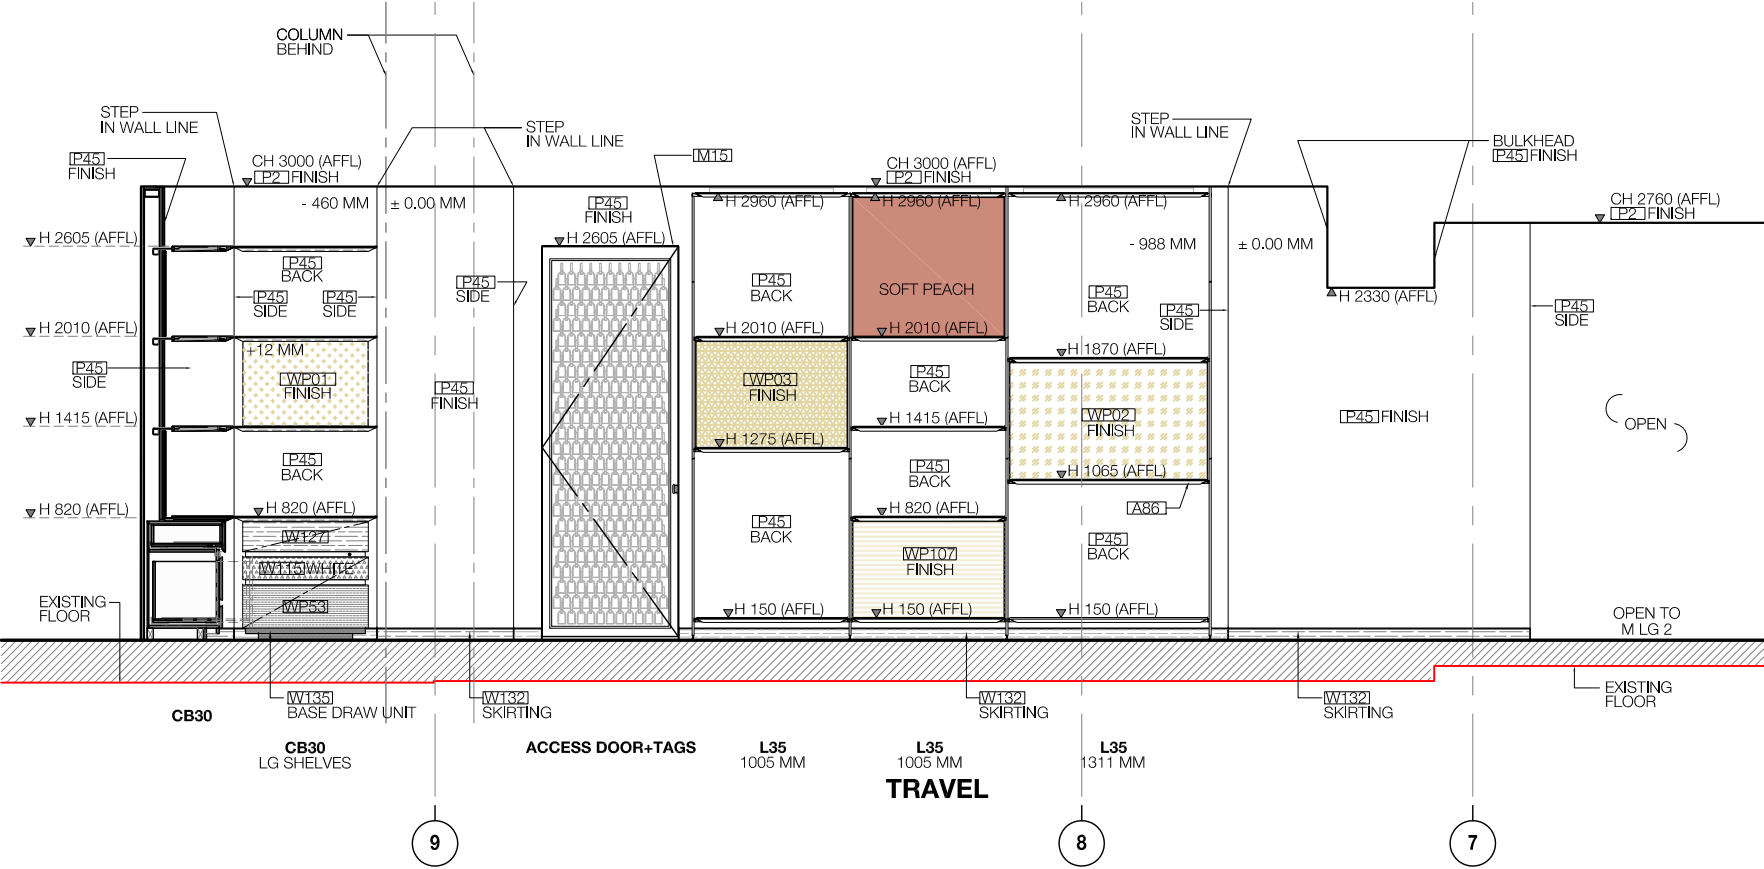


ELEVATION 5  
1:50(A3)

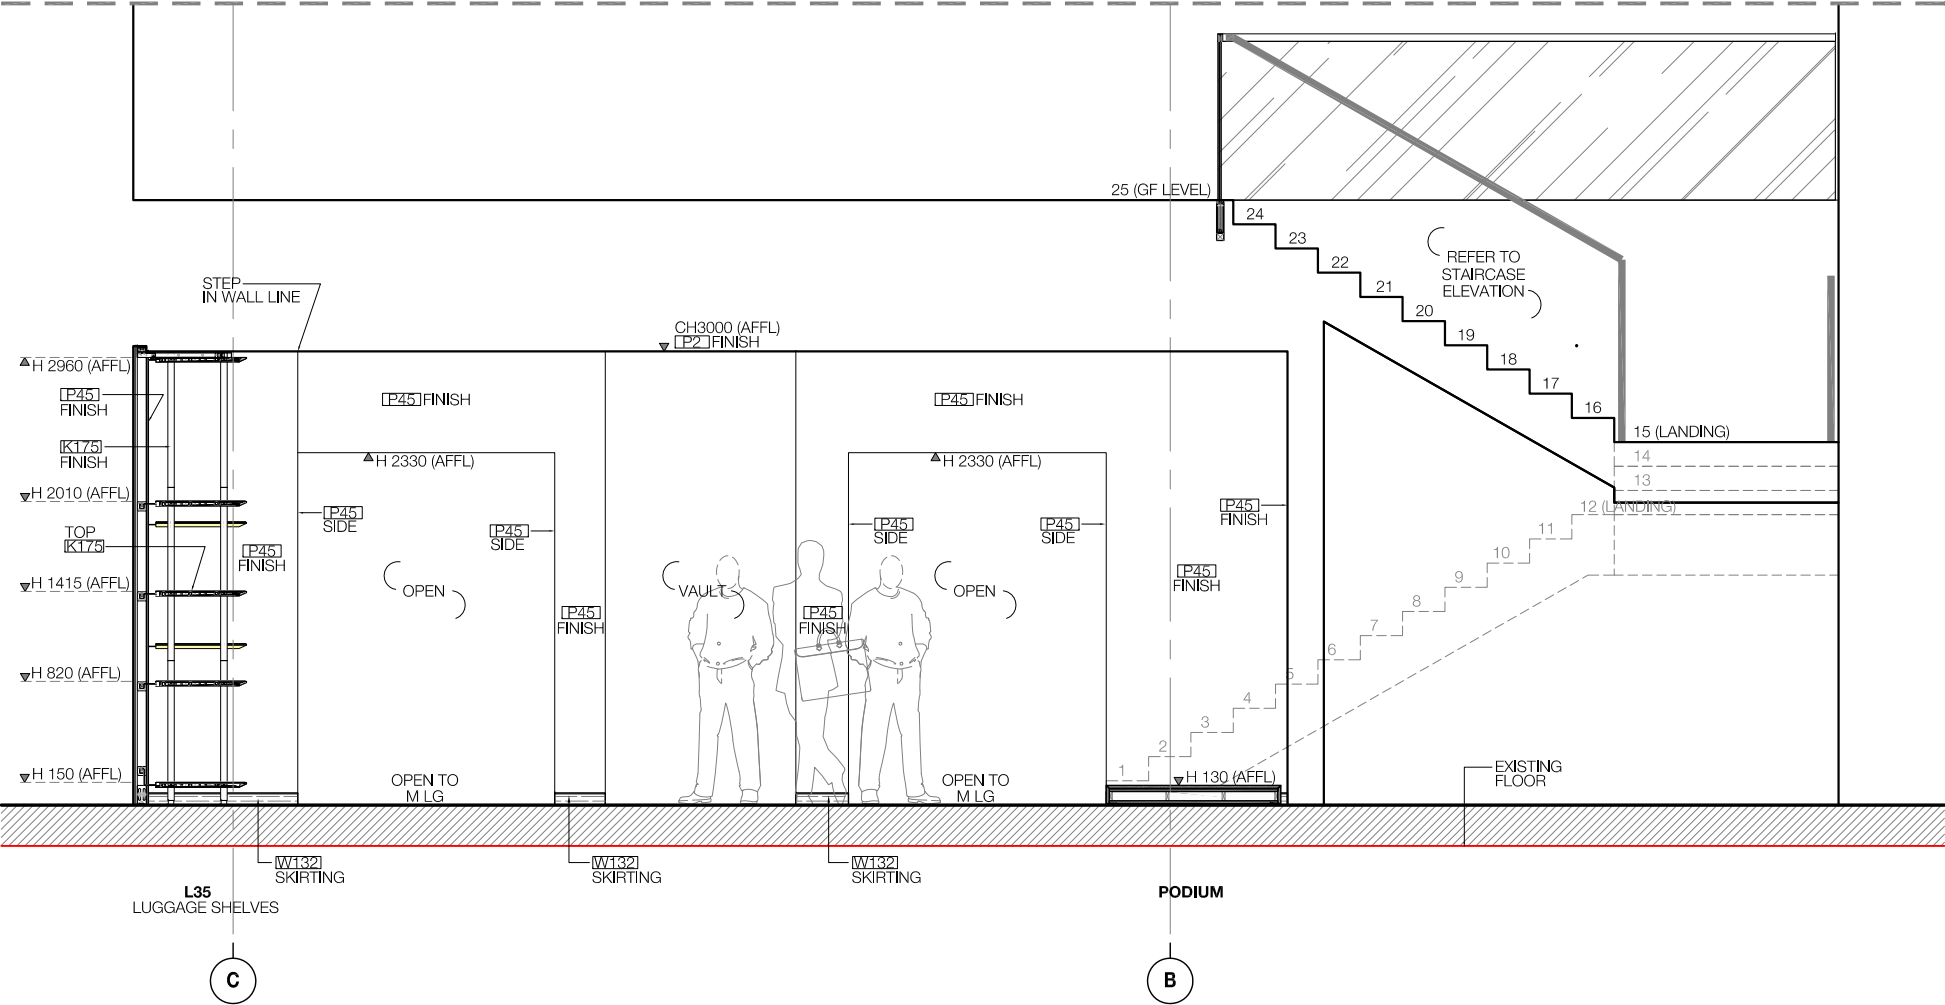


ELEVATION 6  
1:50(A3)

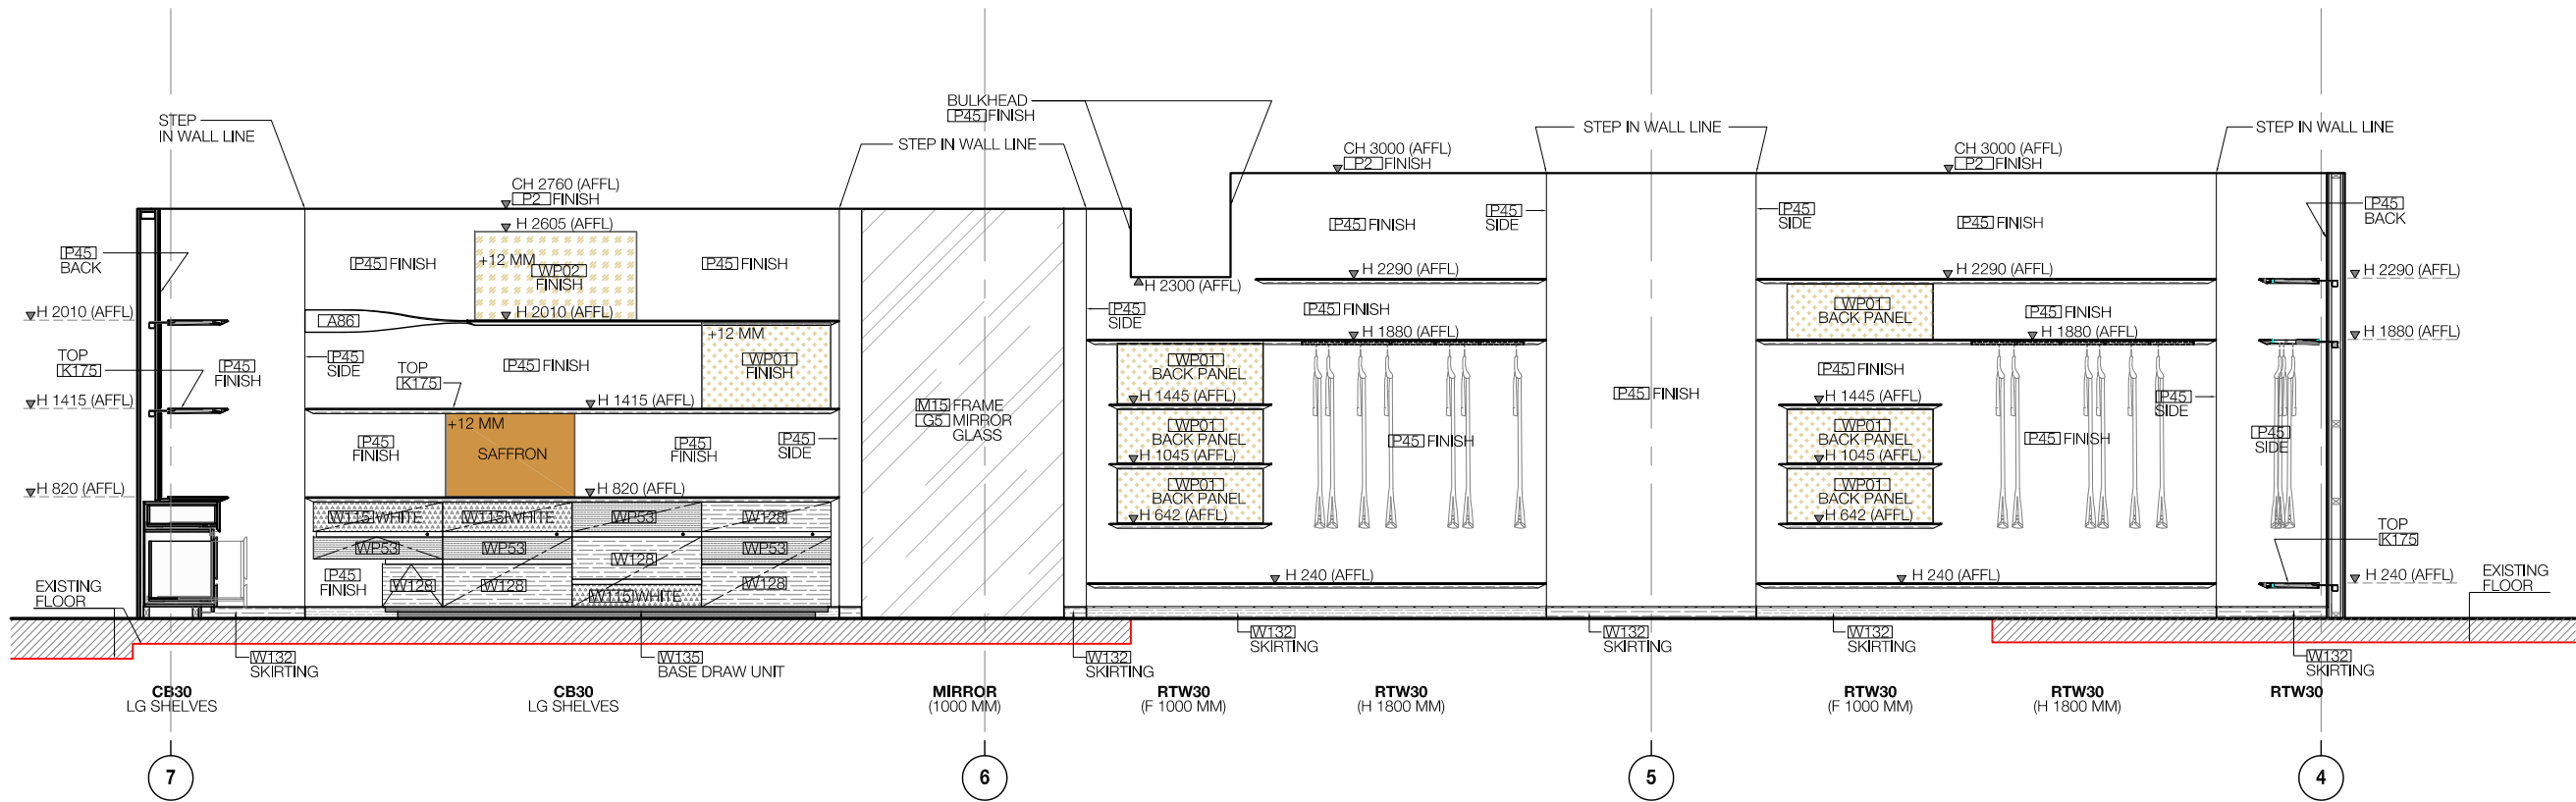


ELEVATION 7  
1:50(A3)

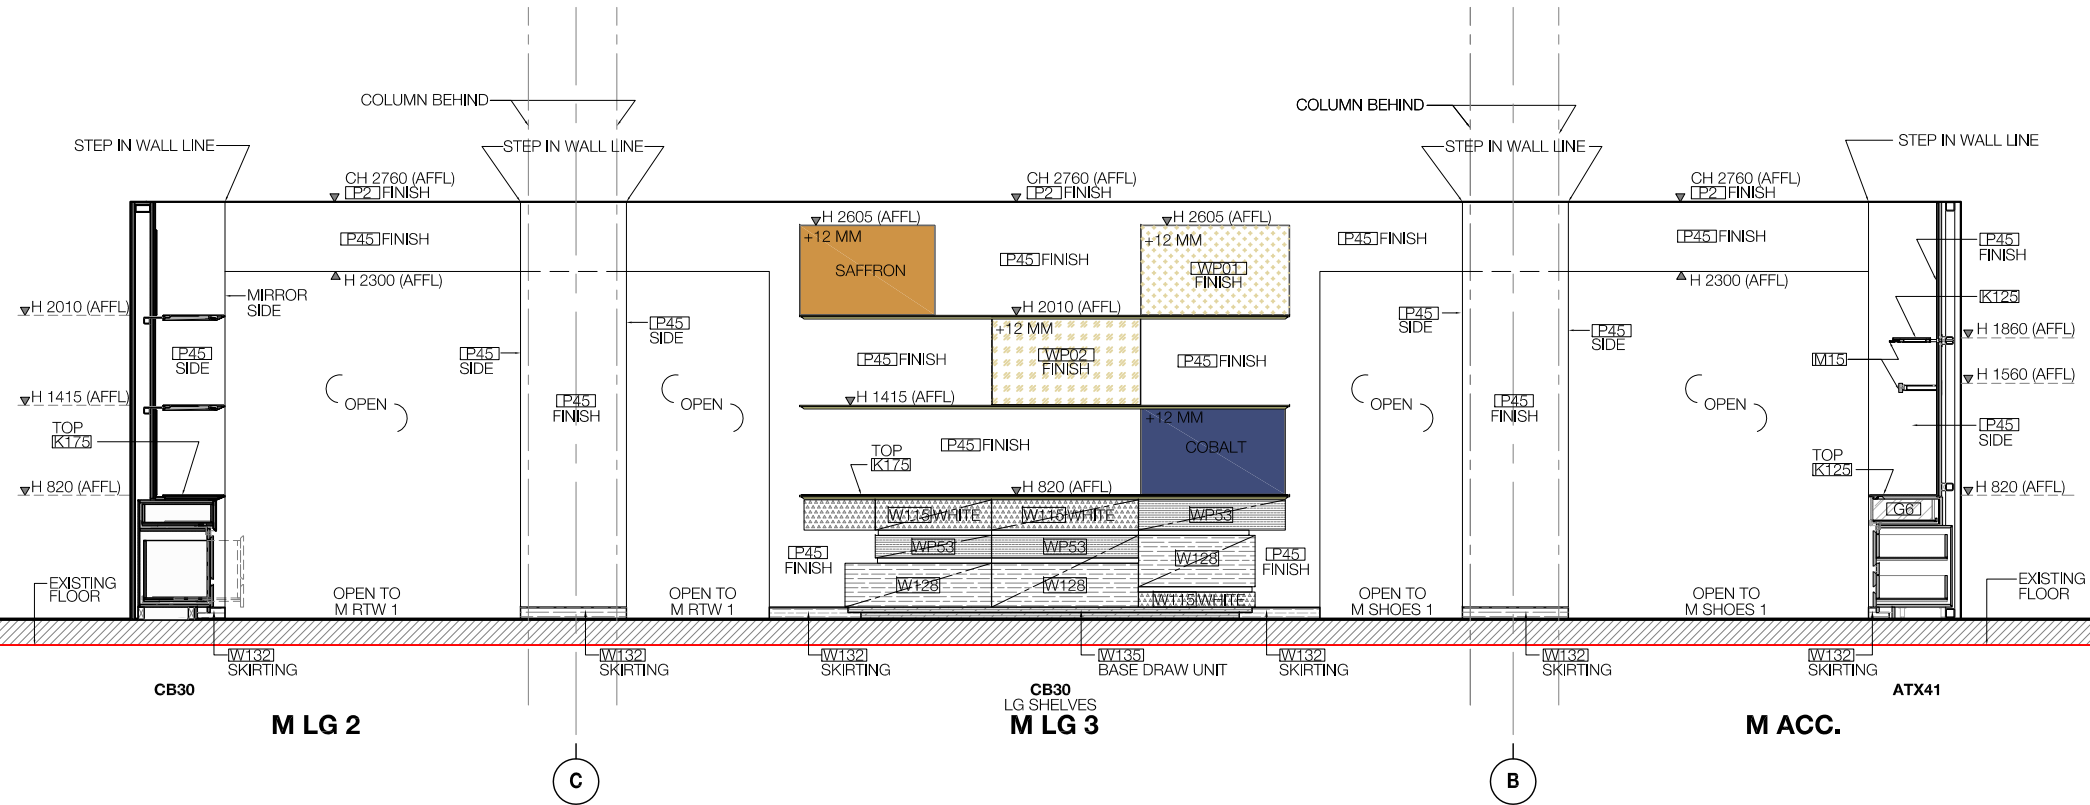


ELEVATION 8  
1:50(A3)

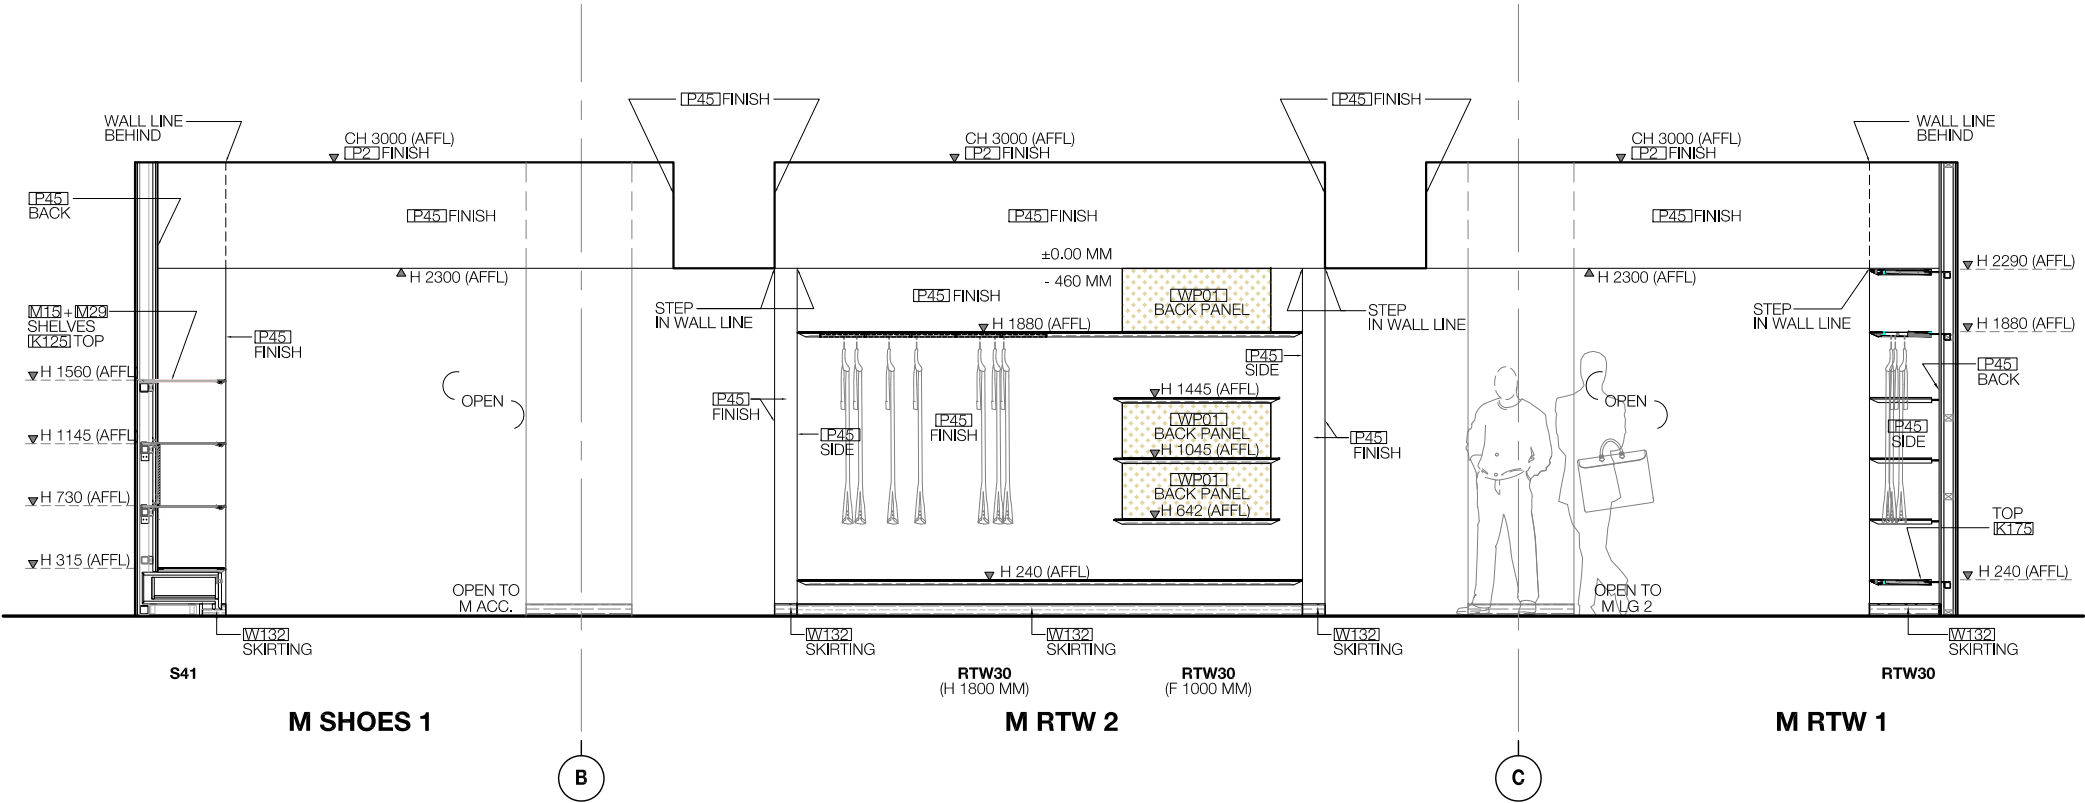


ELEVATION 9  
1:50(A3)

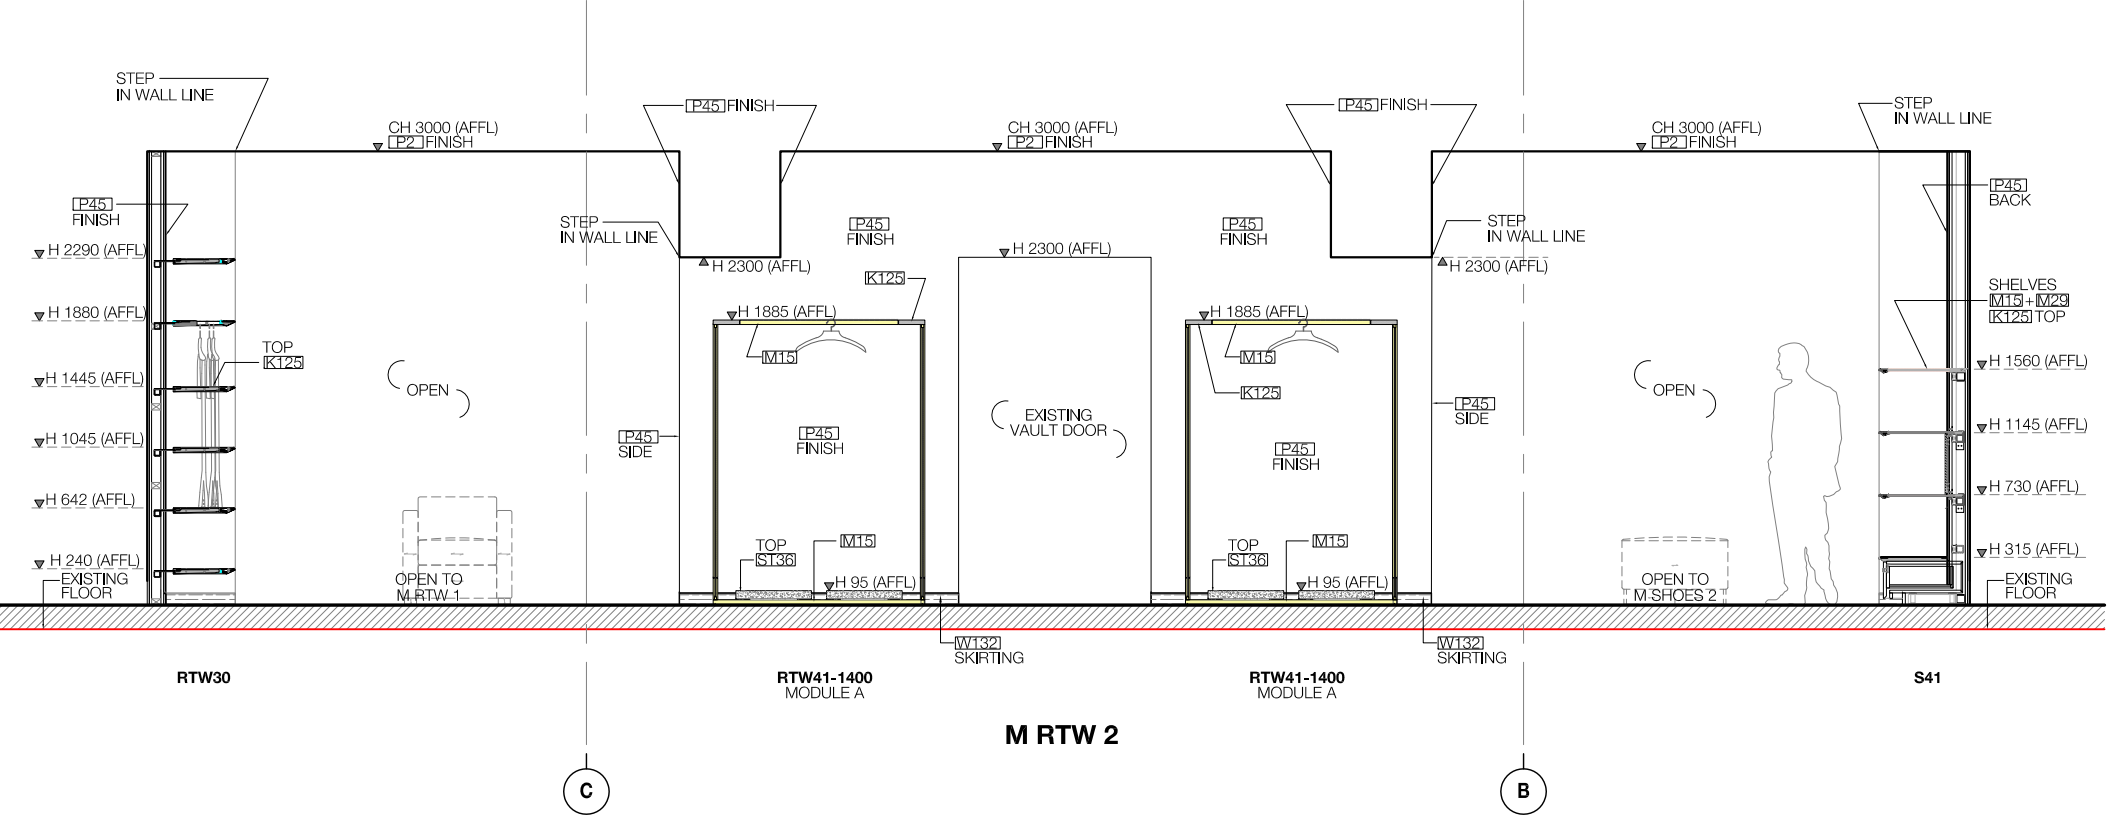

ELEVATION 10  
1:50(A3)

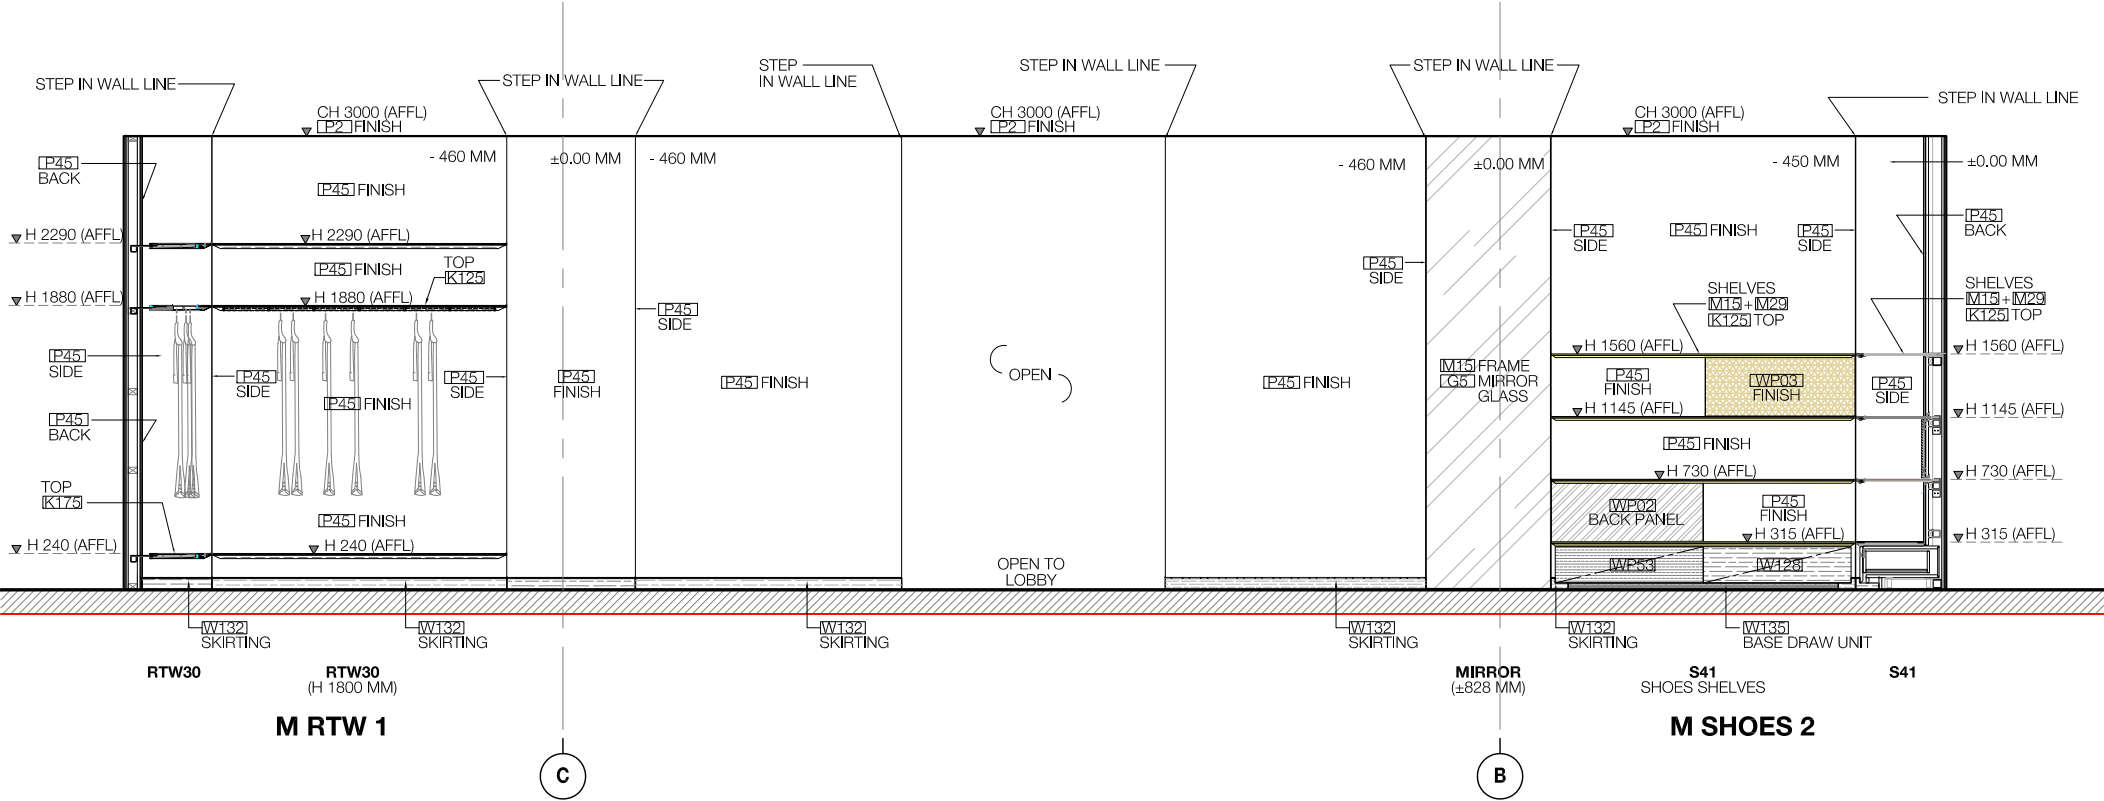


ELEVATION 11  
1:50(A3)

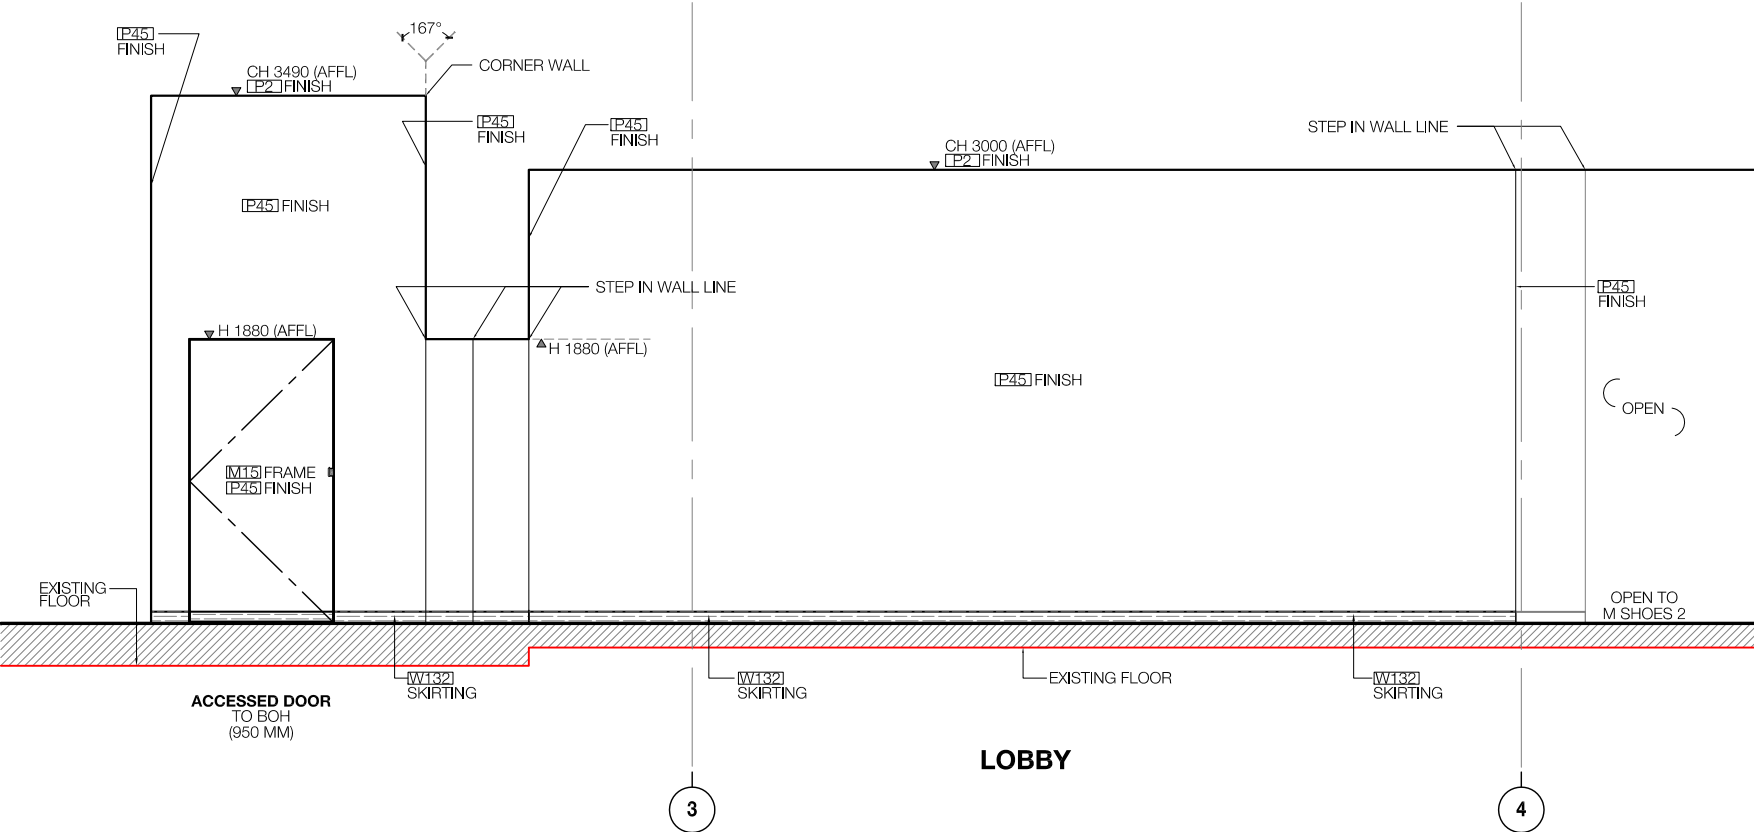


ELEVATION 12  
1:50(A3)




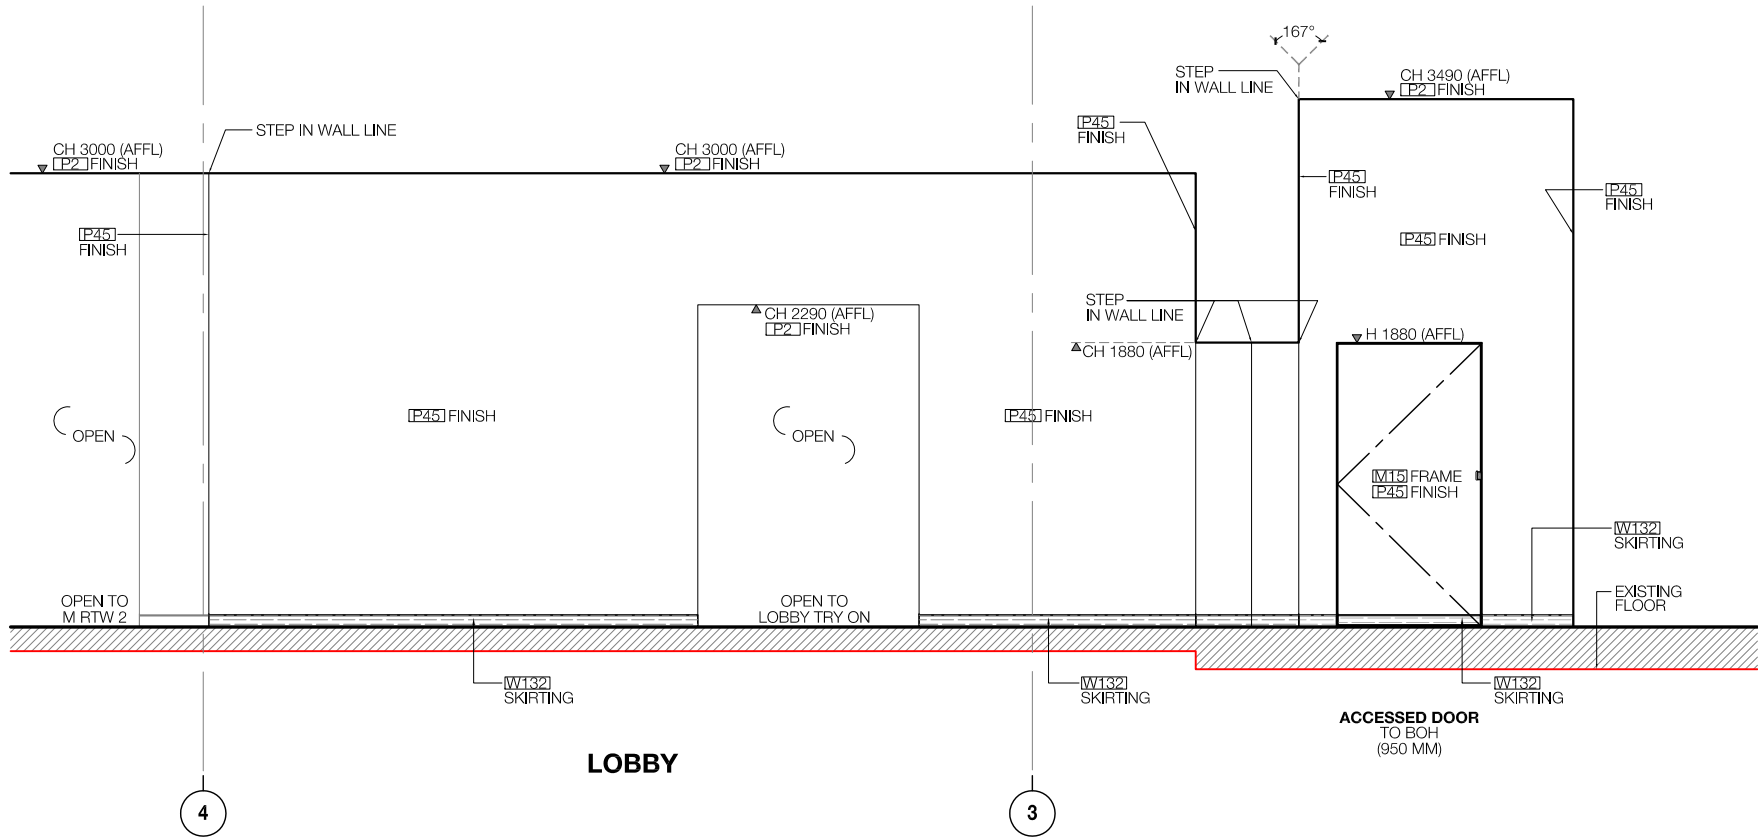


ELEVATION 13  
1:50(A3)

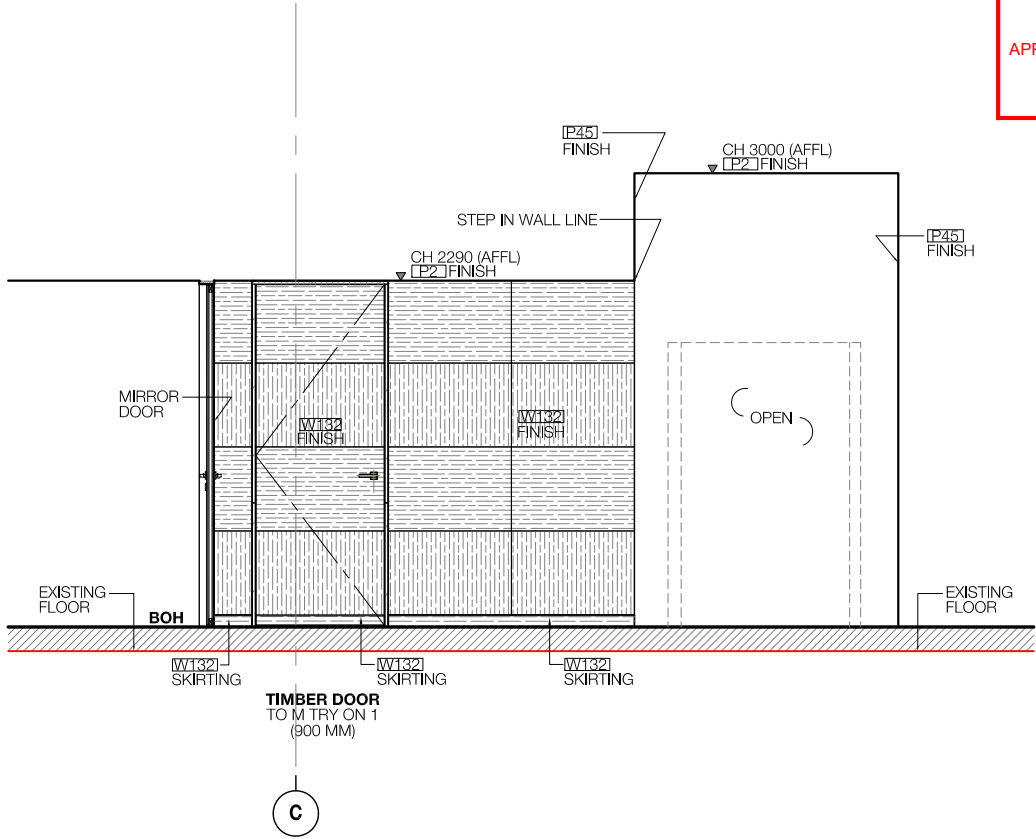

ELEVATION 14  
1:50(A3)

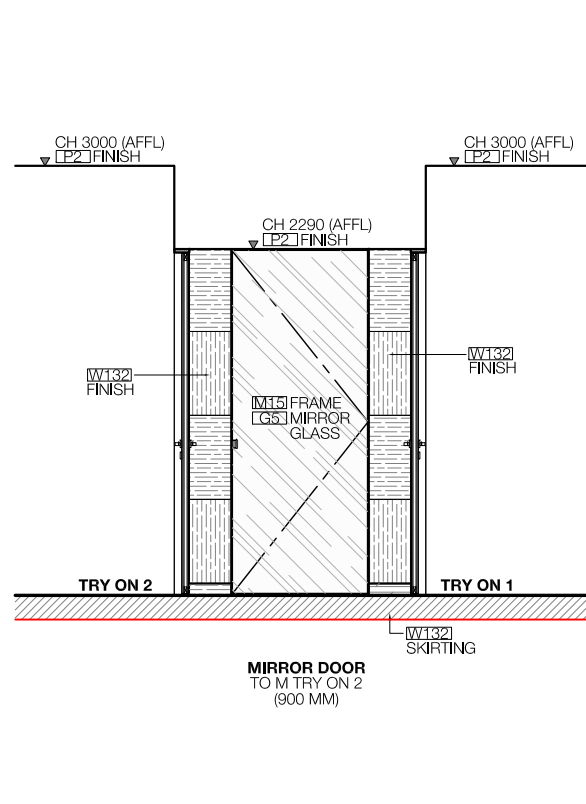

ELEVATION 15  
1:50(A3)

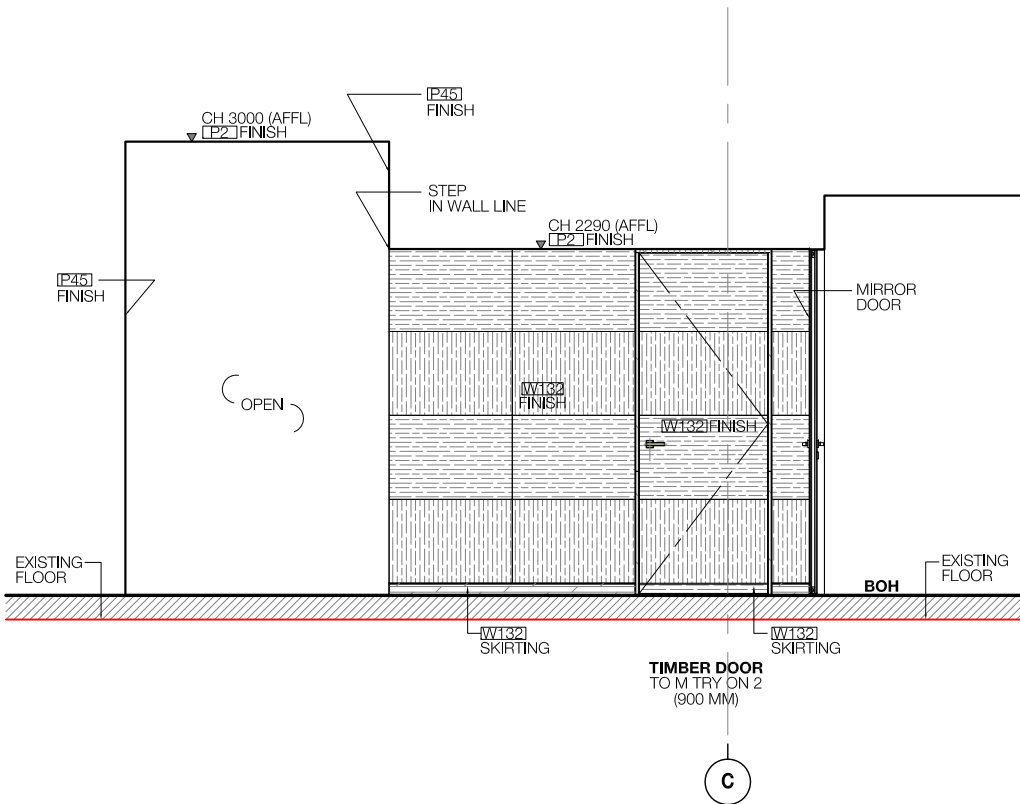

ELEVATION 16  
1:50(A3)



**1:50(A3)**



**1:50(A3)**



1:50(A3)



**1:50(A3)**



**1:50(A3)**





**1:50(A3)**






1:50(A3)



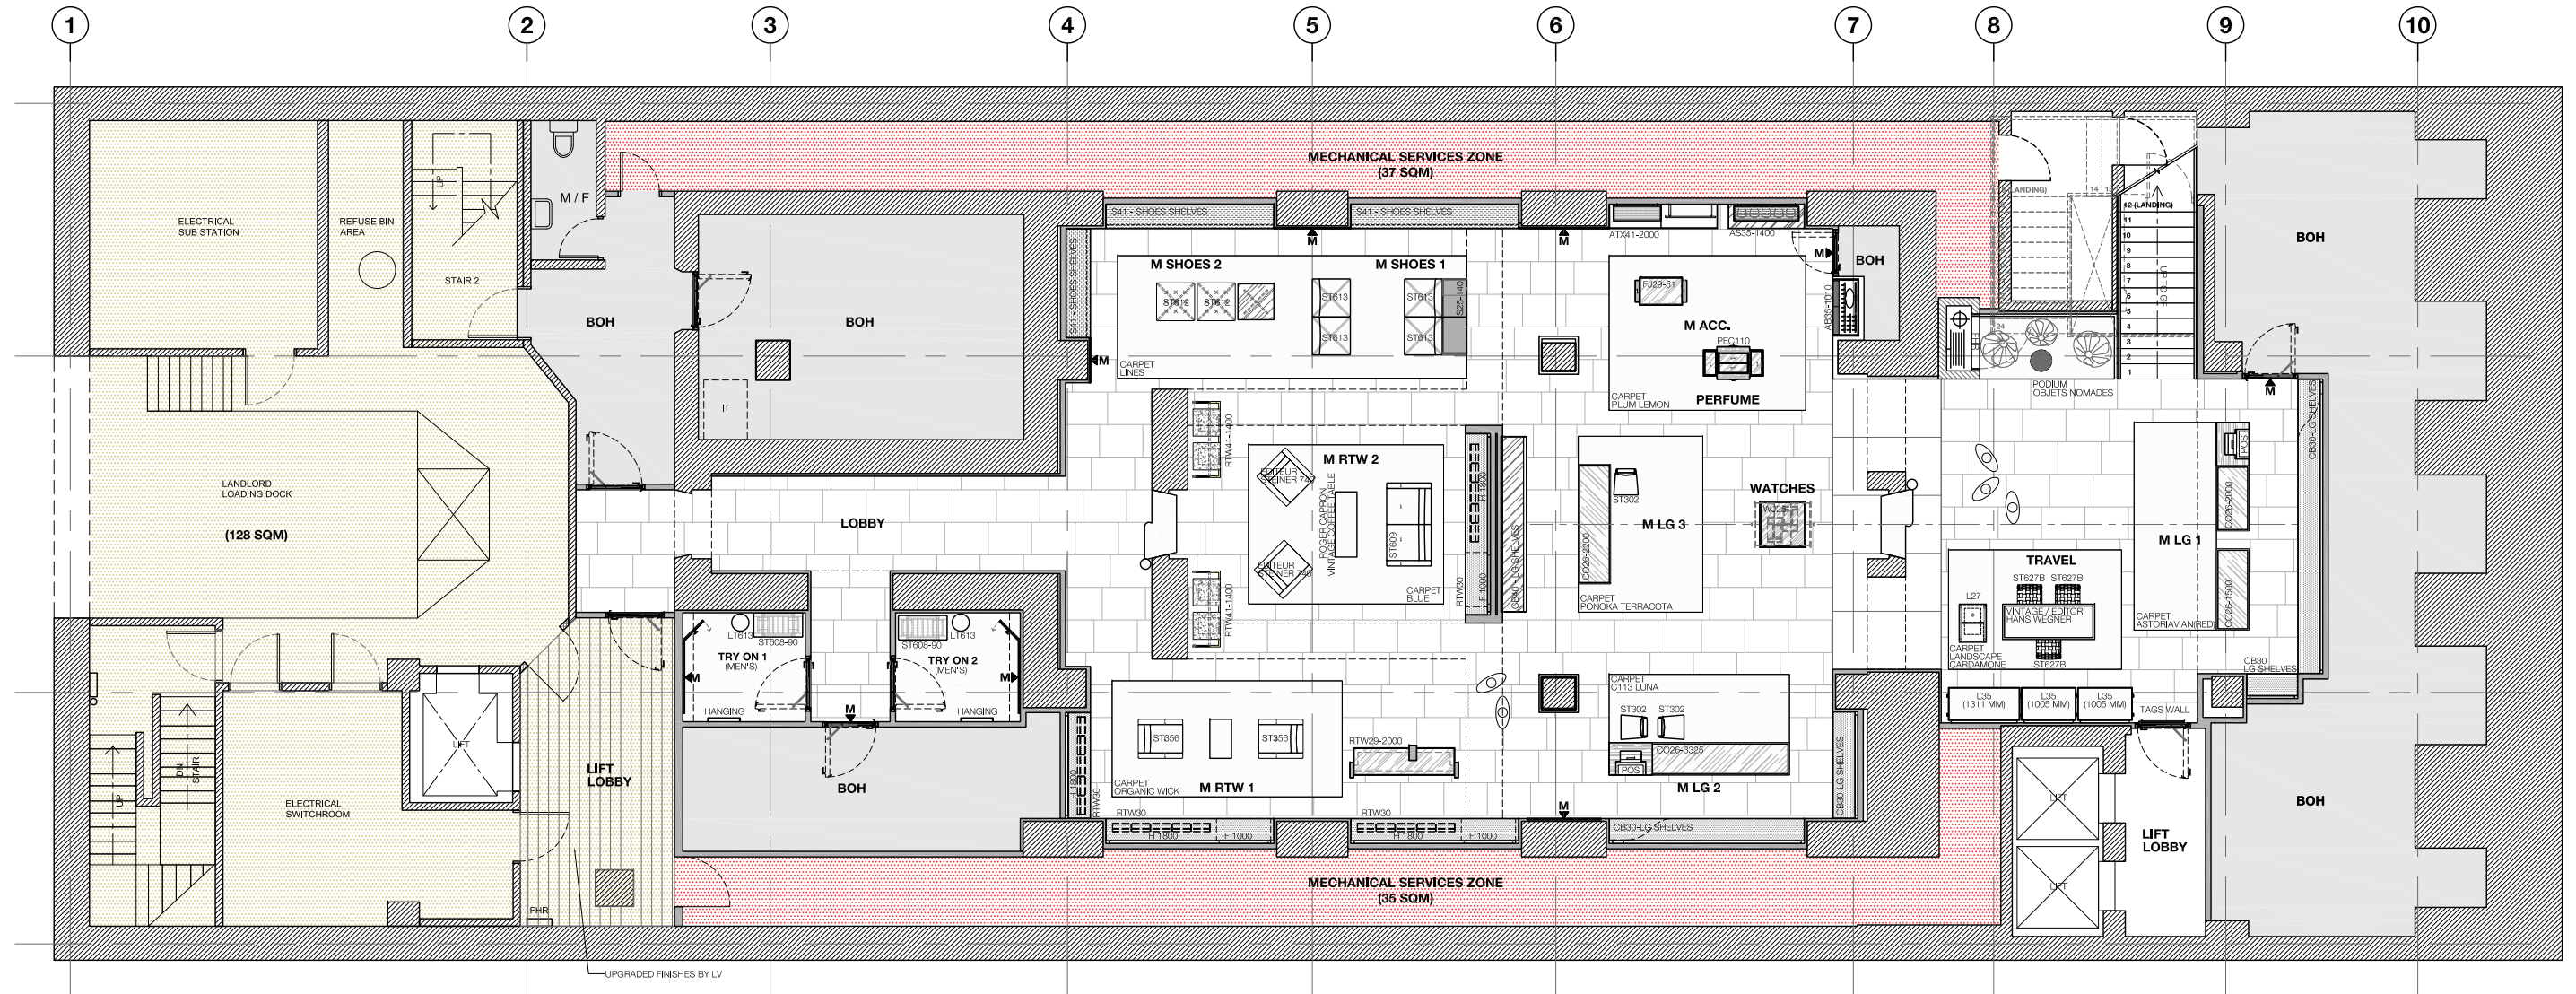

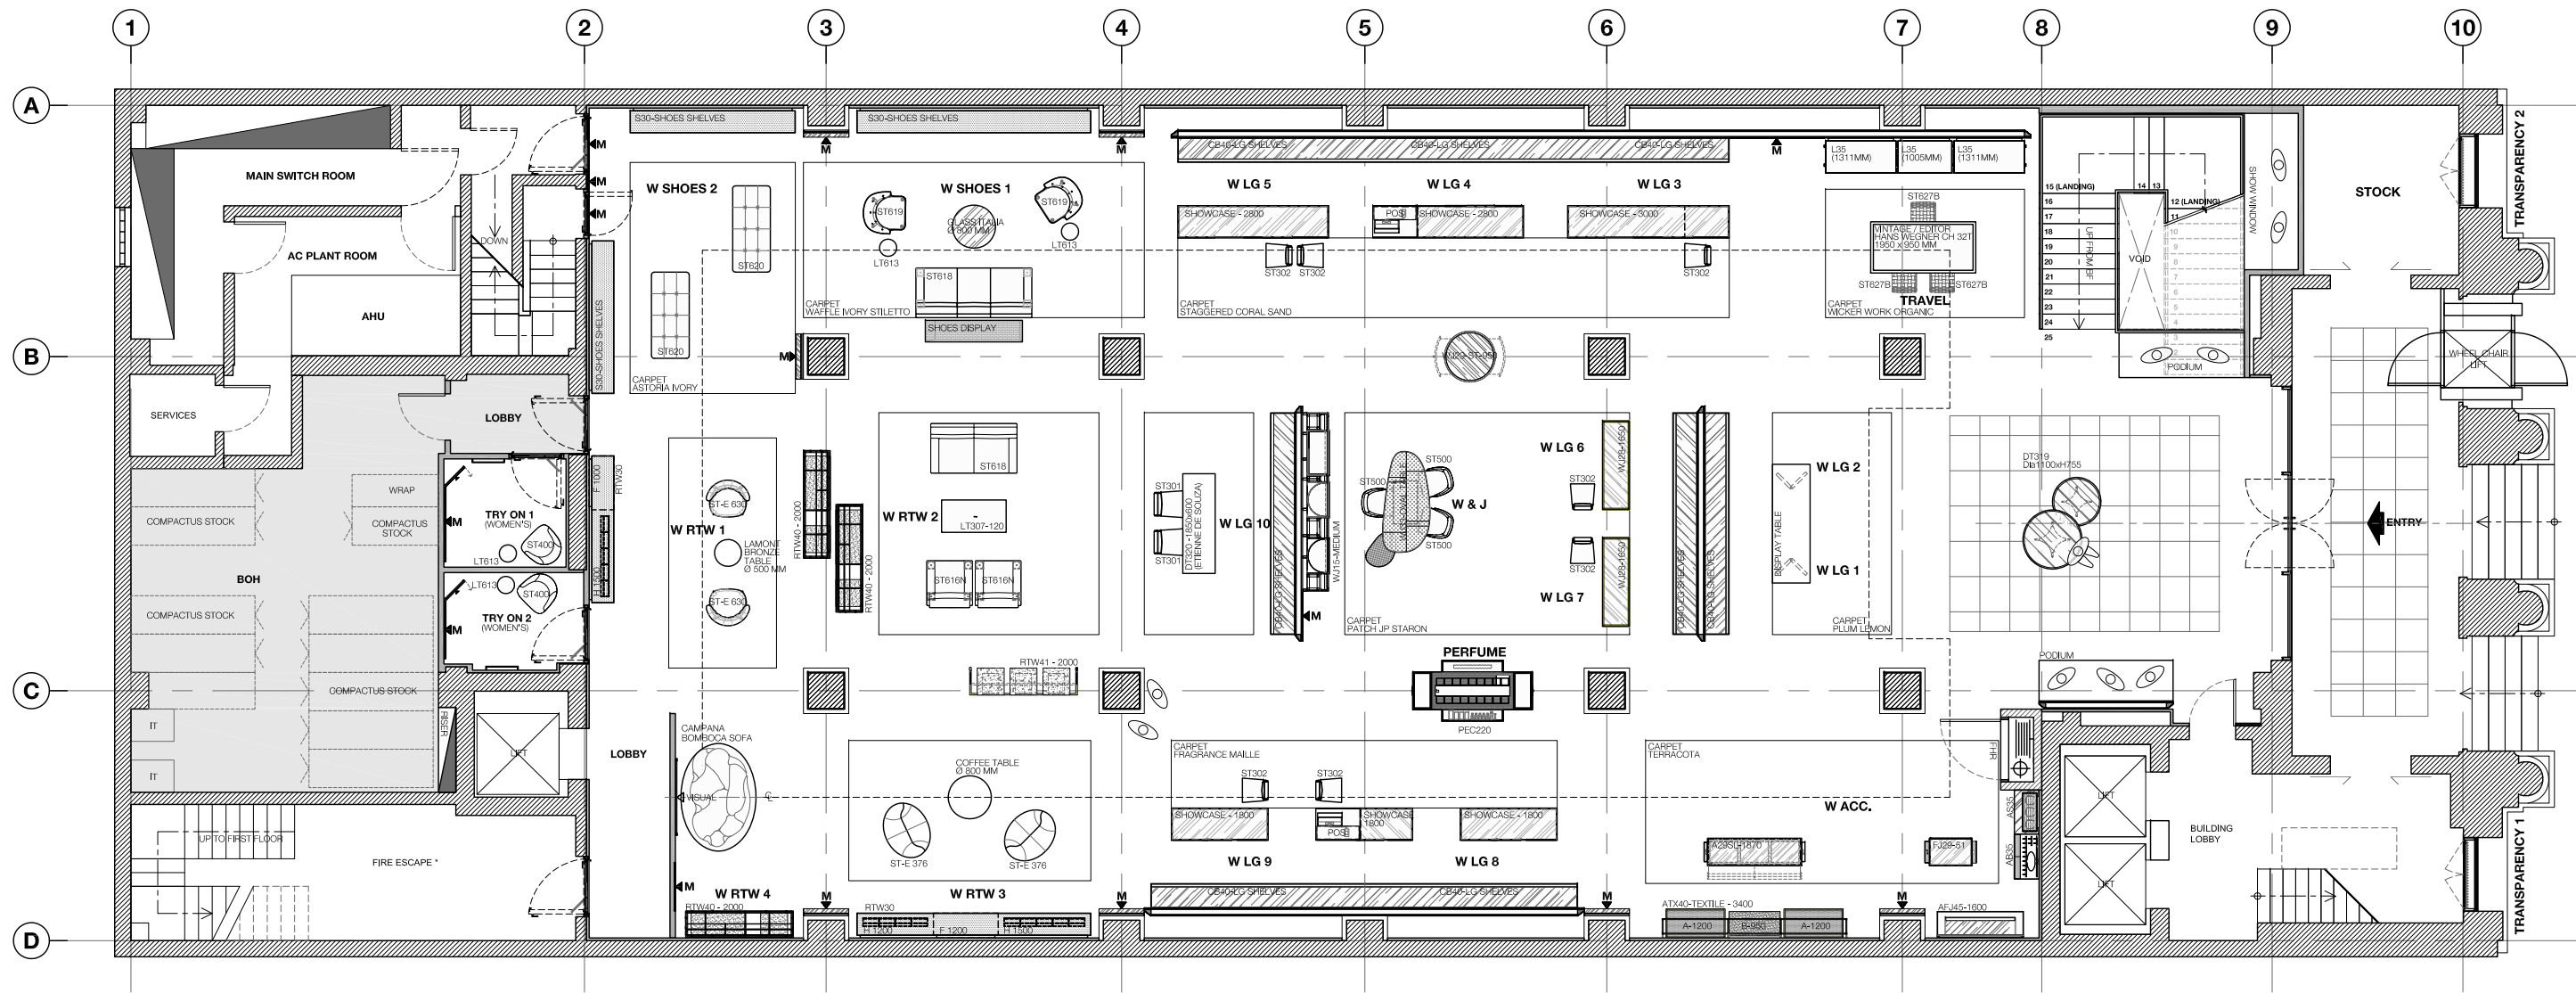

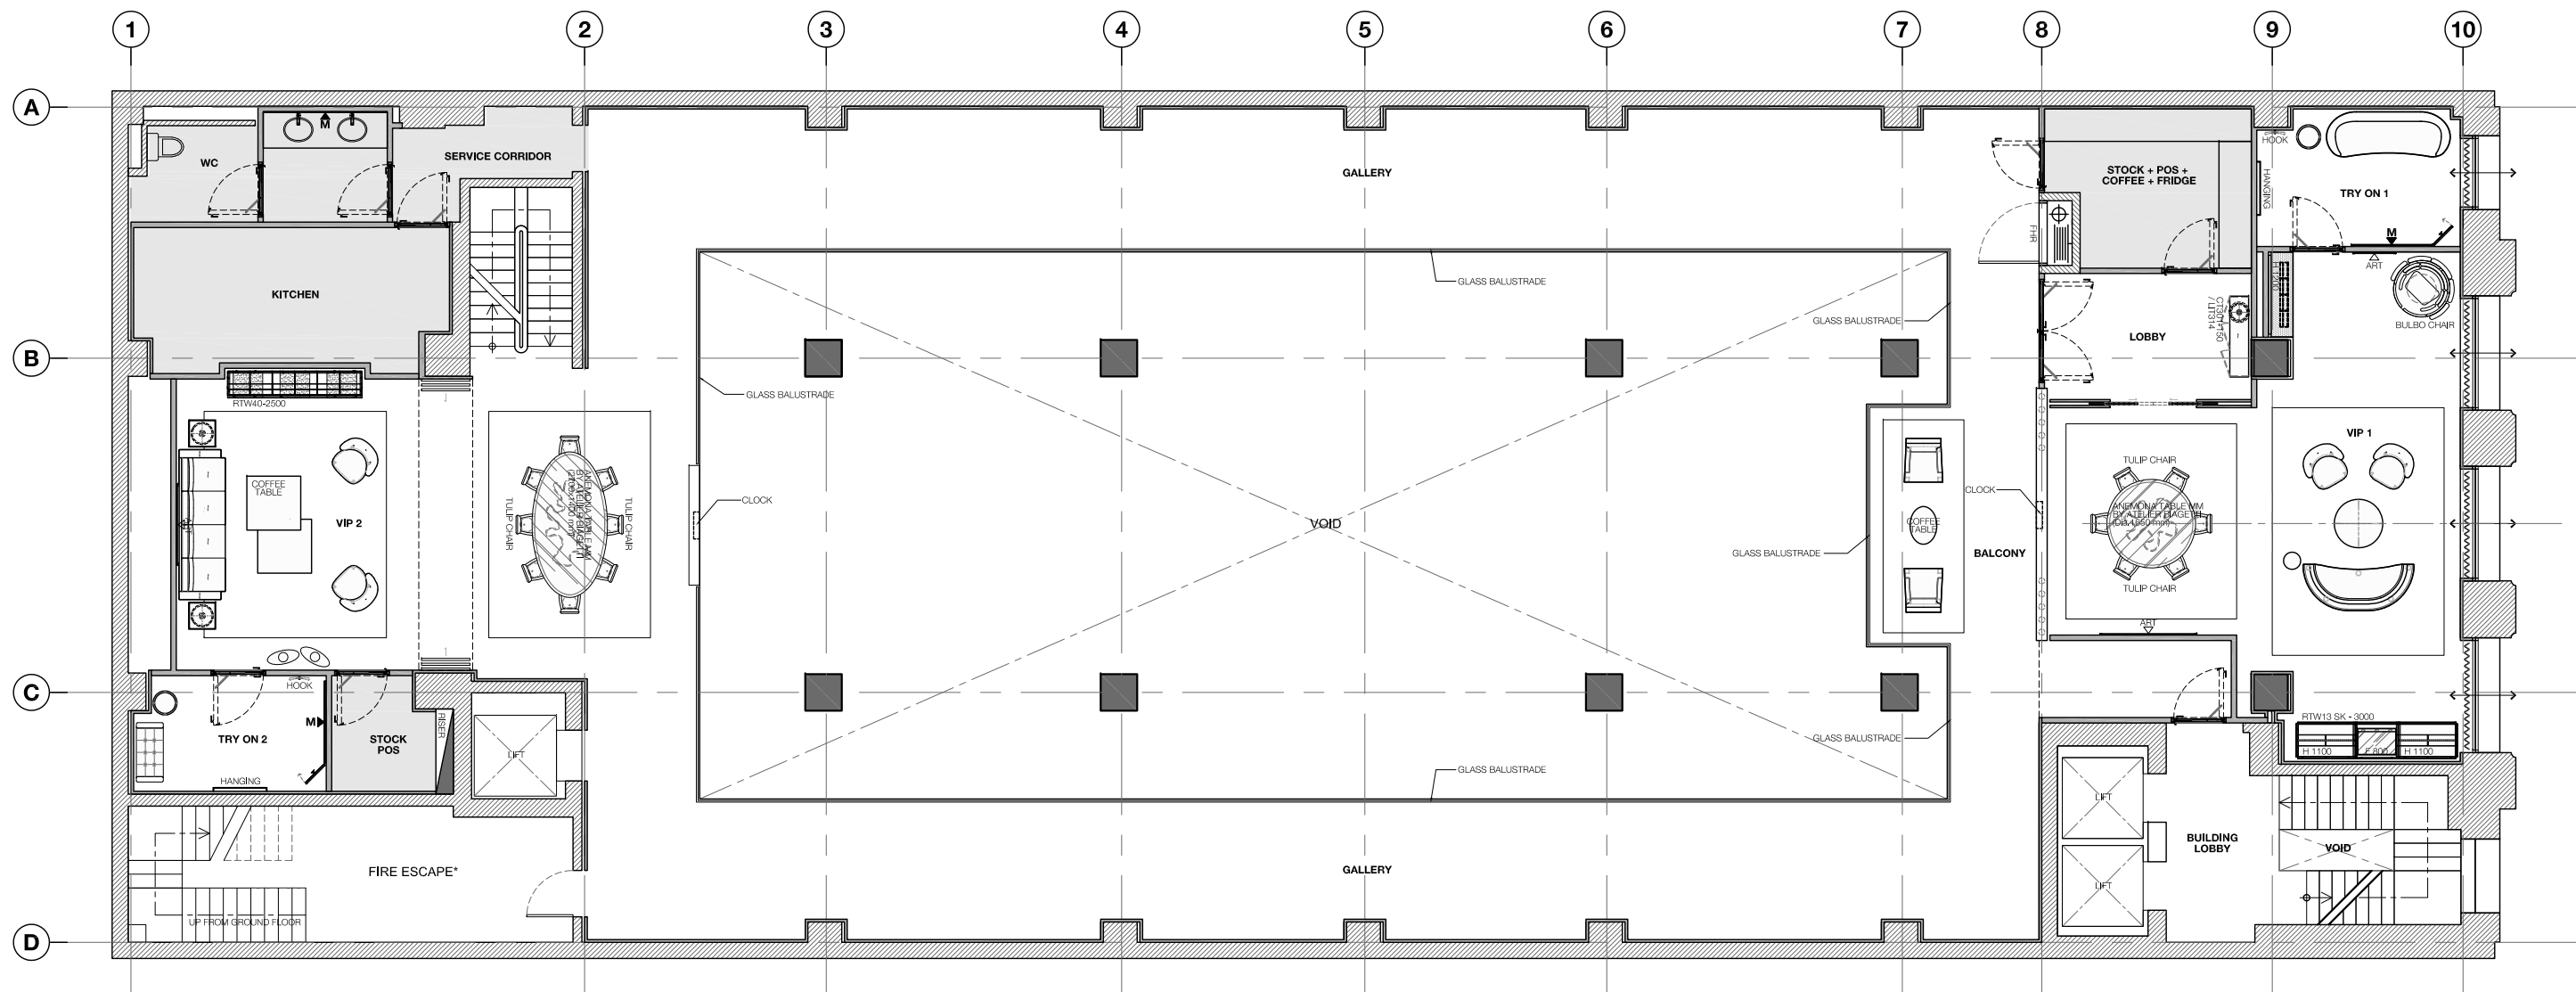

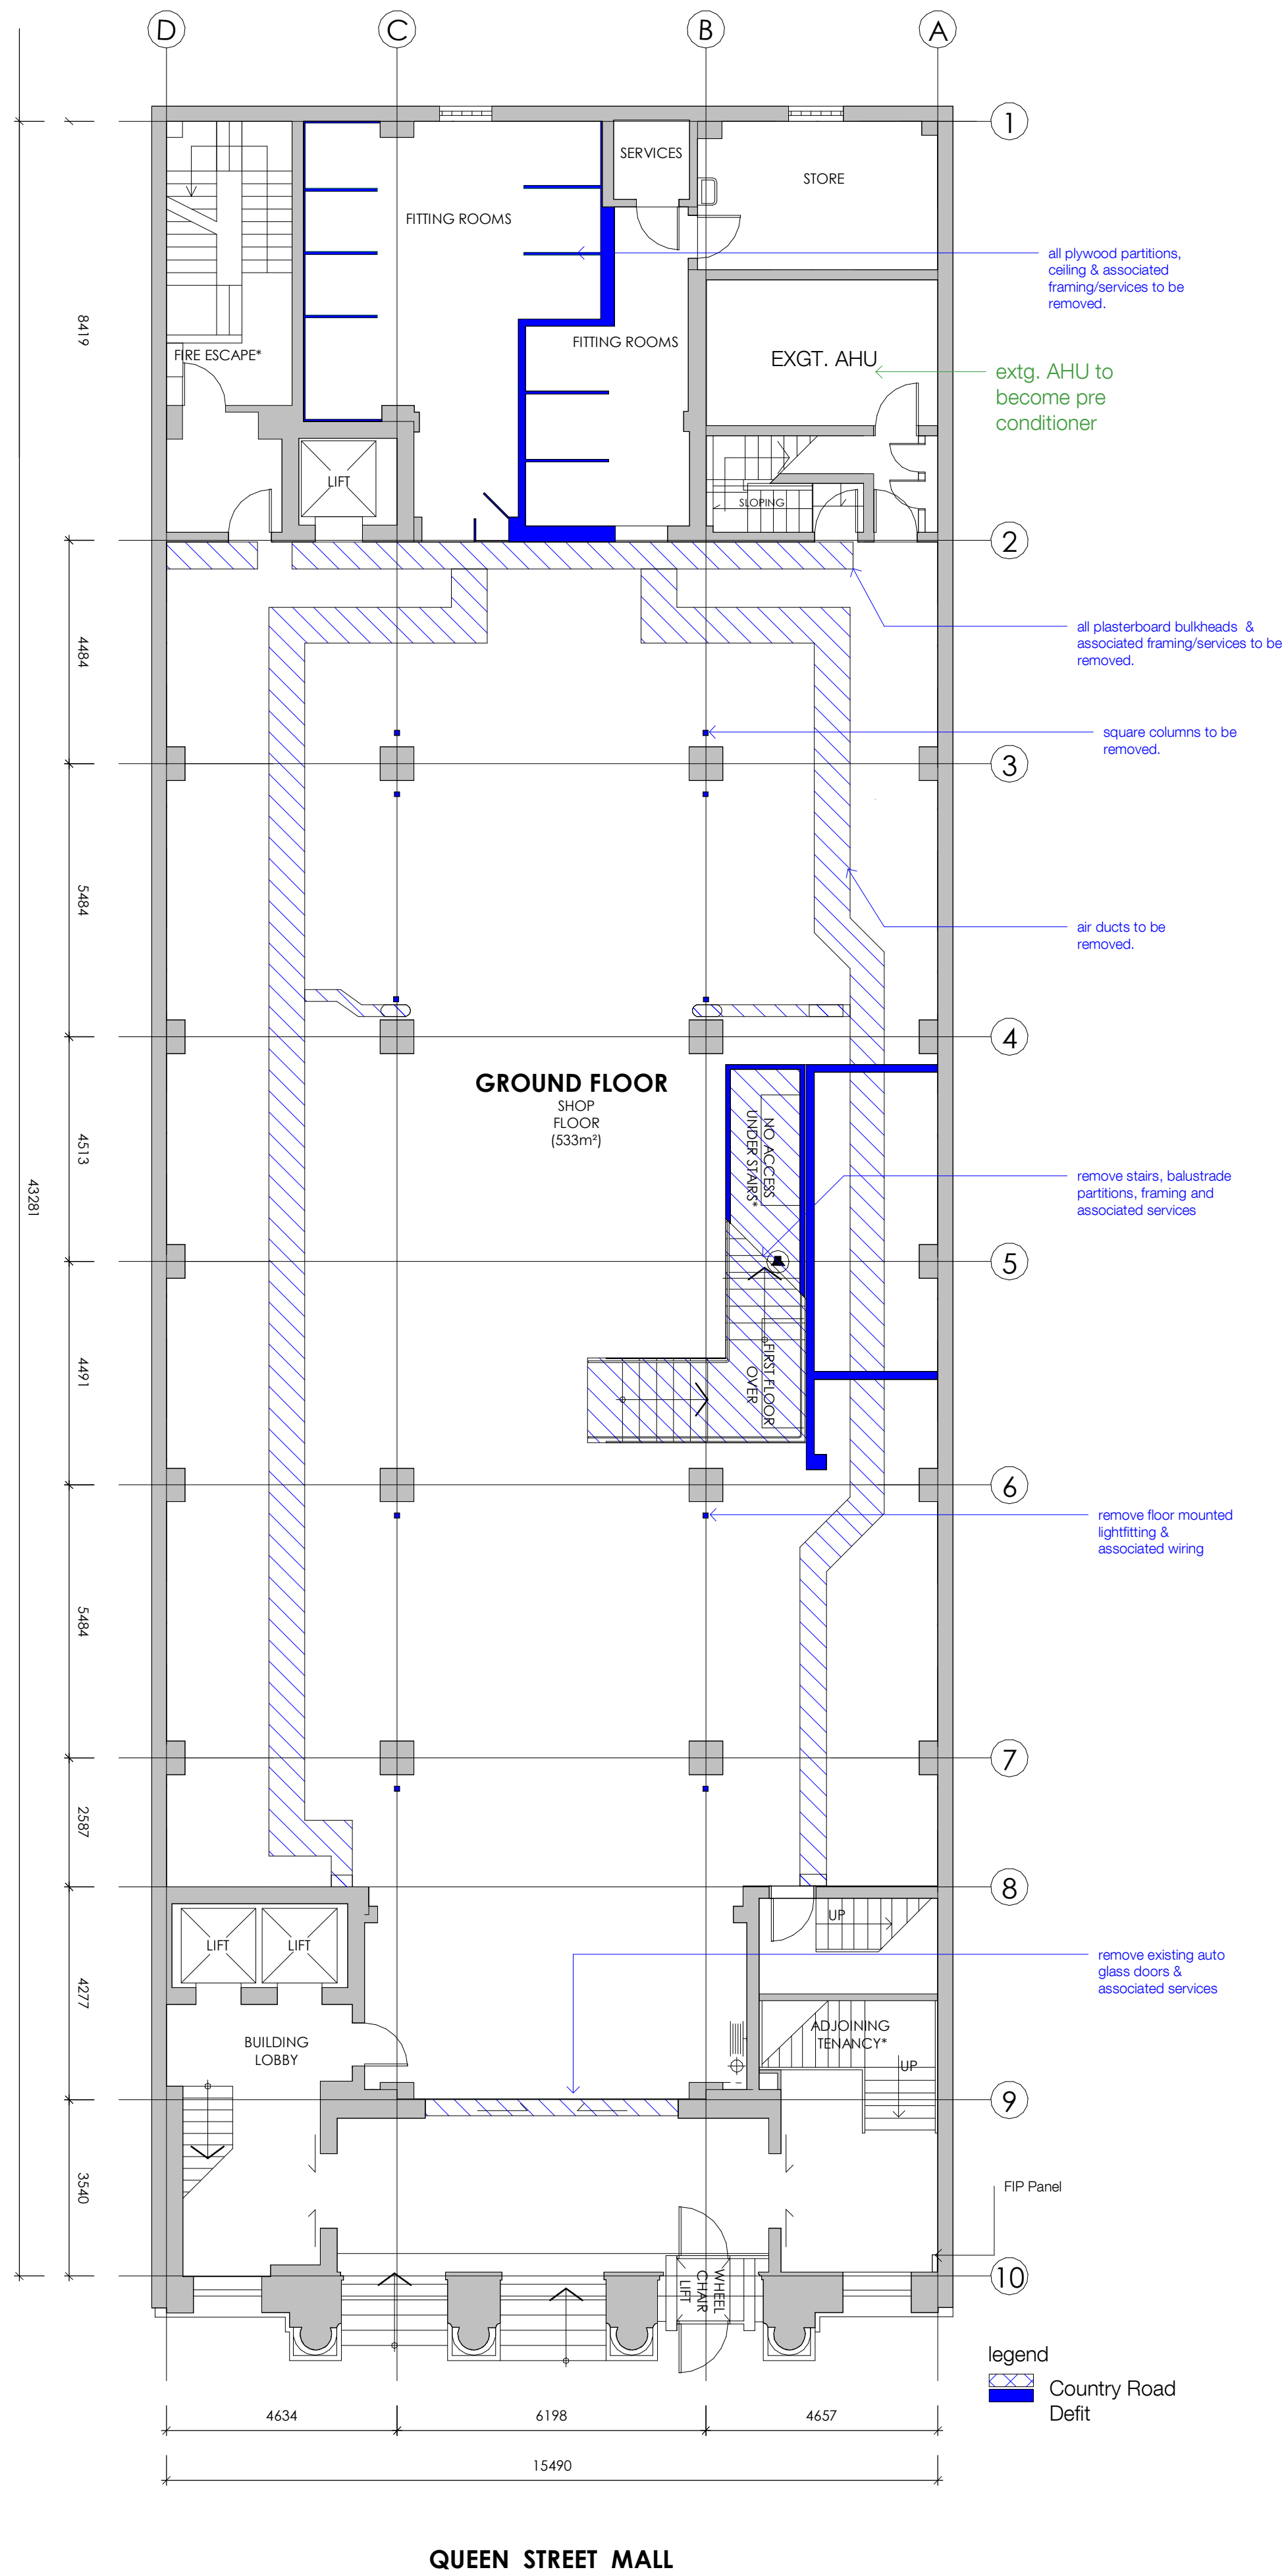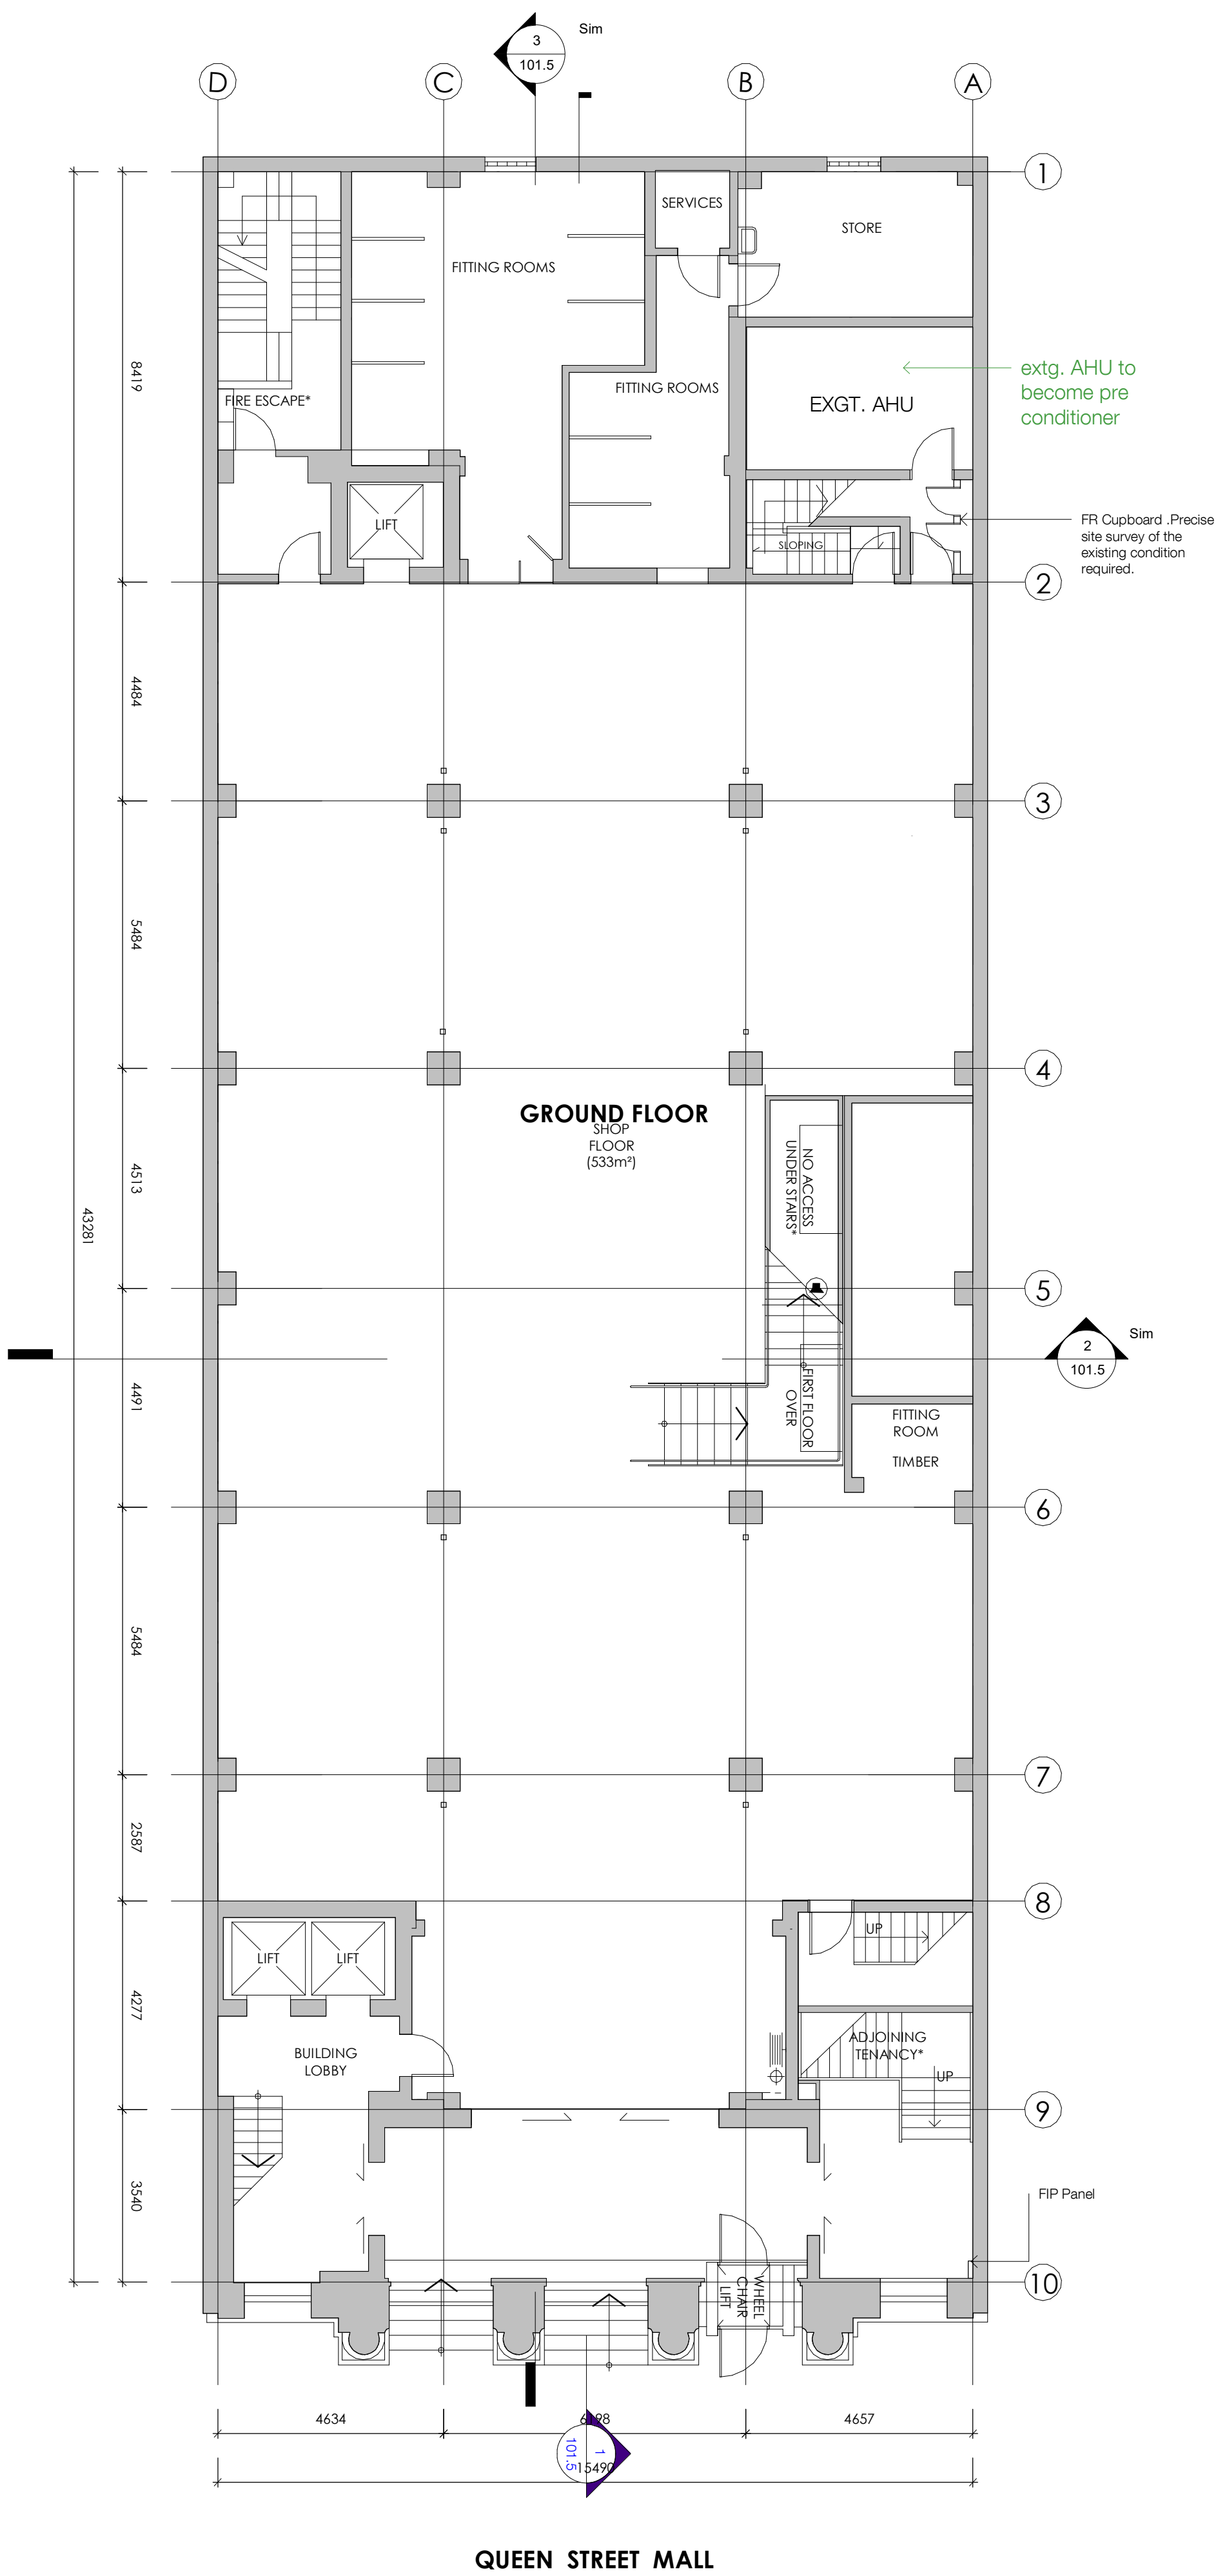


210421	consultant update	f	at
210414	Update to New LV design_rev2	e	at
210412	Update to New LV design_rev1	d	at
210409	Update to New LV design	c	sfr
date	description	rev.	init.

notes  
Scope of works subject to authority and engineer approvals


architect  
**Larry Weston**  
ARCHITECT  
ph. 07 3123 5423  
e. larry@larryweston.com.au  
www.larryweston.com.au  
client

project details  
LV1800



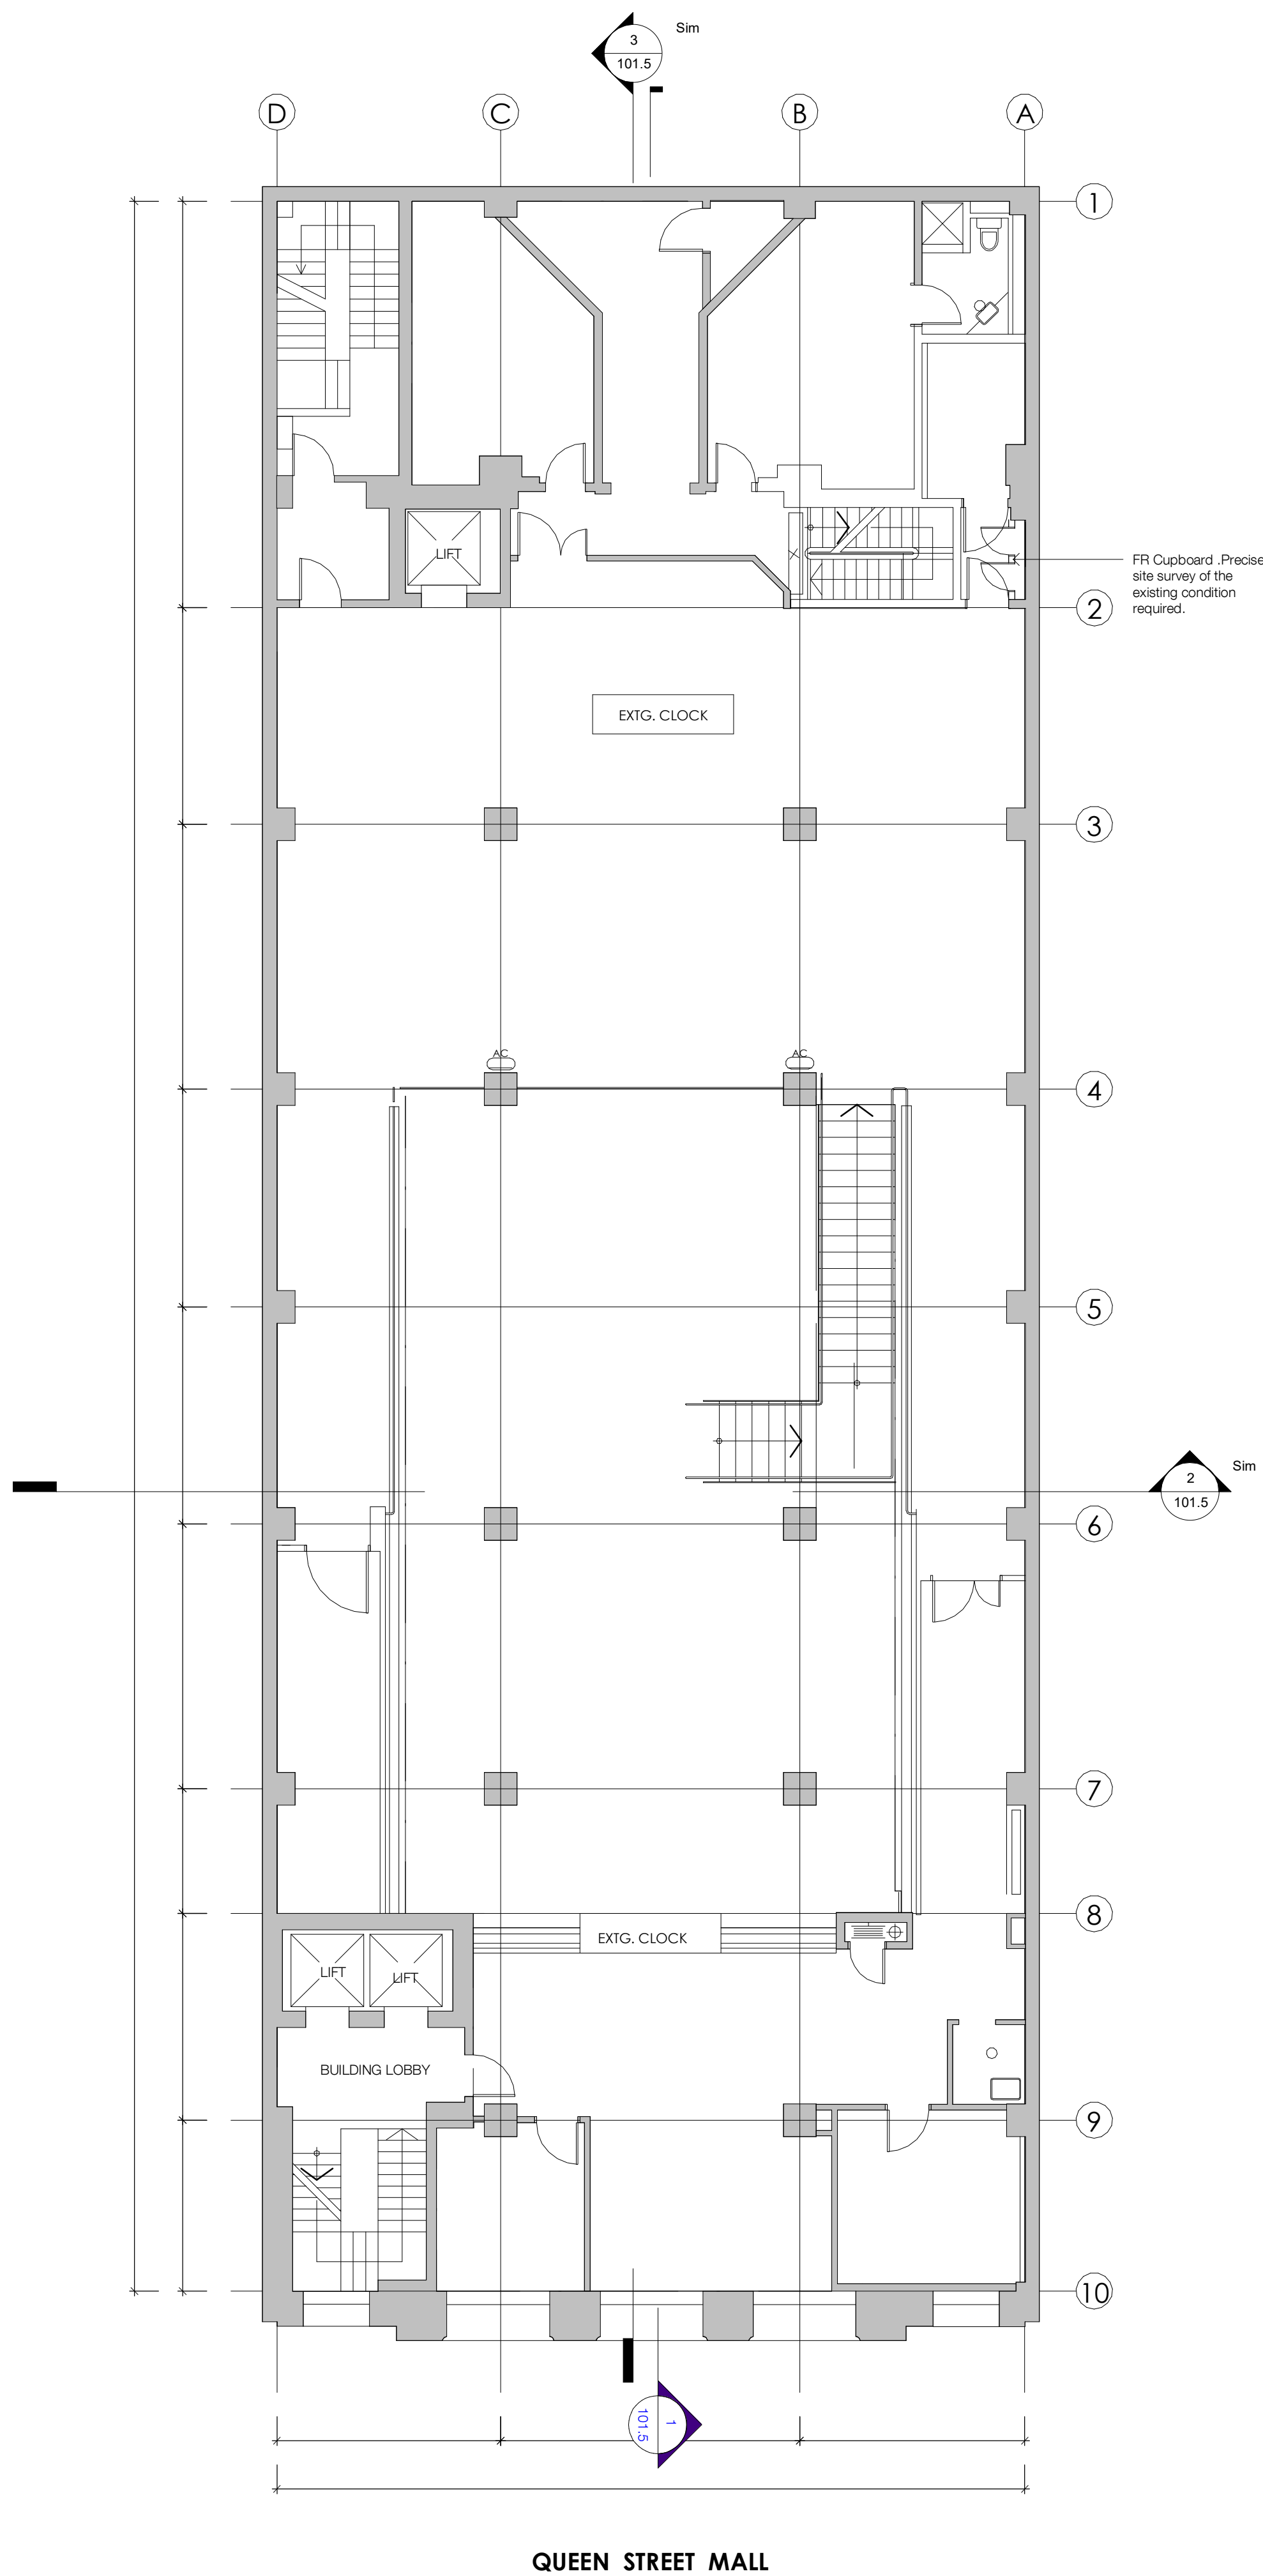

1 mezzanine plan\_extg 1 : 100  
100.3 MEZZANINE EXISTING AND PROPOSED

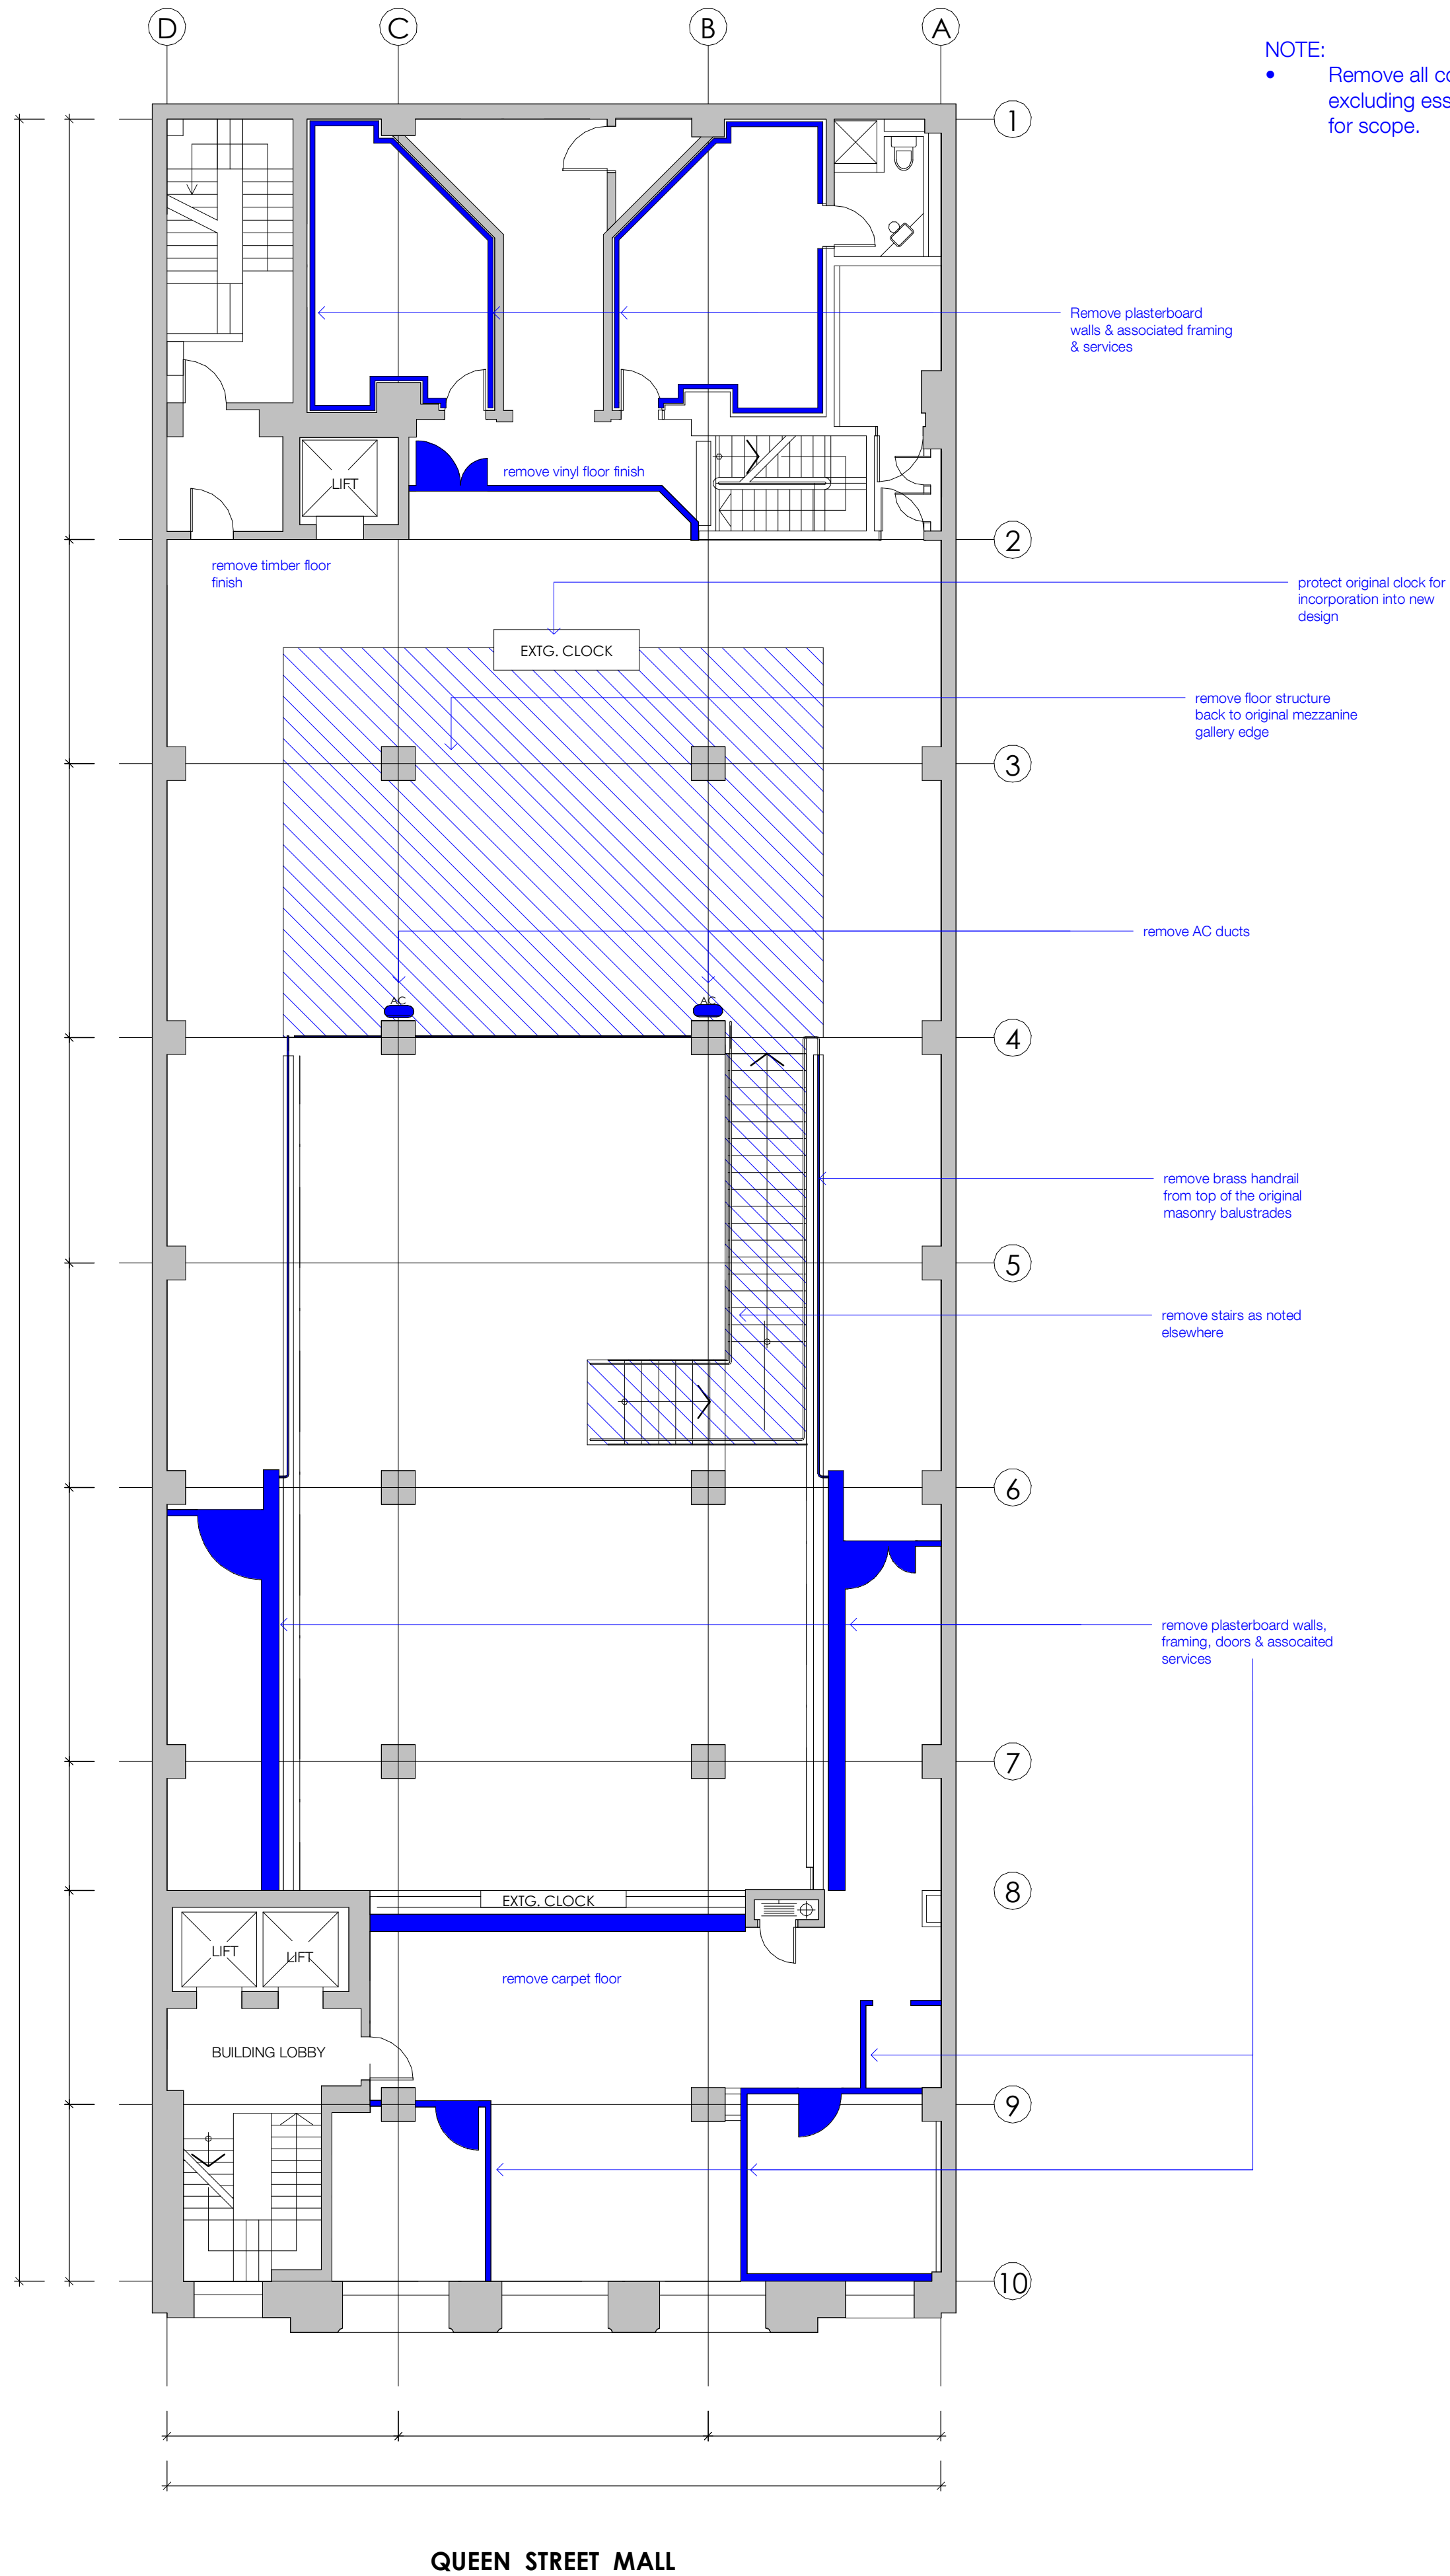

2 mezzanine plan Country Road'De00 100.3  
100.3 MEZZANINE EXISTING AND PROPOSED

NOTE:

- Remove all contemporary lights , wiring and data excluding essential services, refer also services eng. for scope.

210421	consultant update	f	at
210414	Update to New LV design_rev2	e	at
210412	Update to New LV design_rev1	d	at
210409	Update to New LV design	c	sfr
date	description	rev.	init.

notes

Scope of works subject to authority and engineer approvals

architect


Larry Weston  
ARCHITECT

ph. 07 3123 5423  
e. larry@larryweston.com.au  
www.larryweston.com.au


client

project details


LV1800

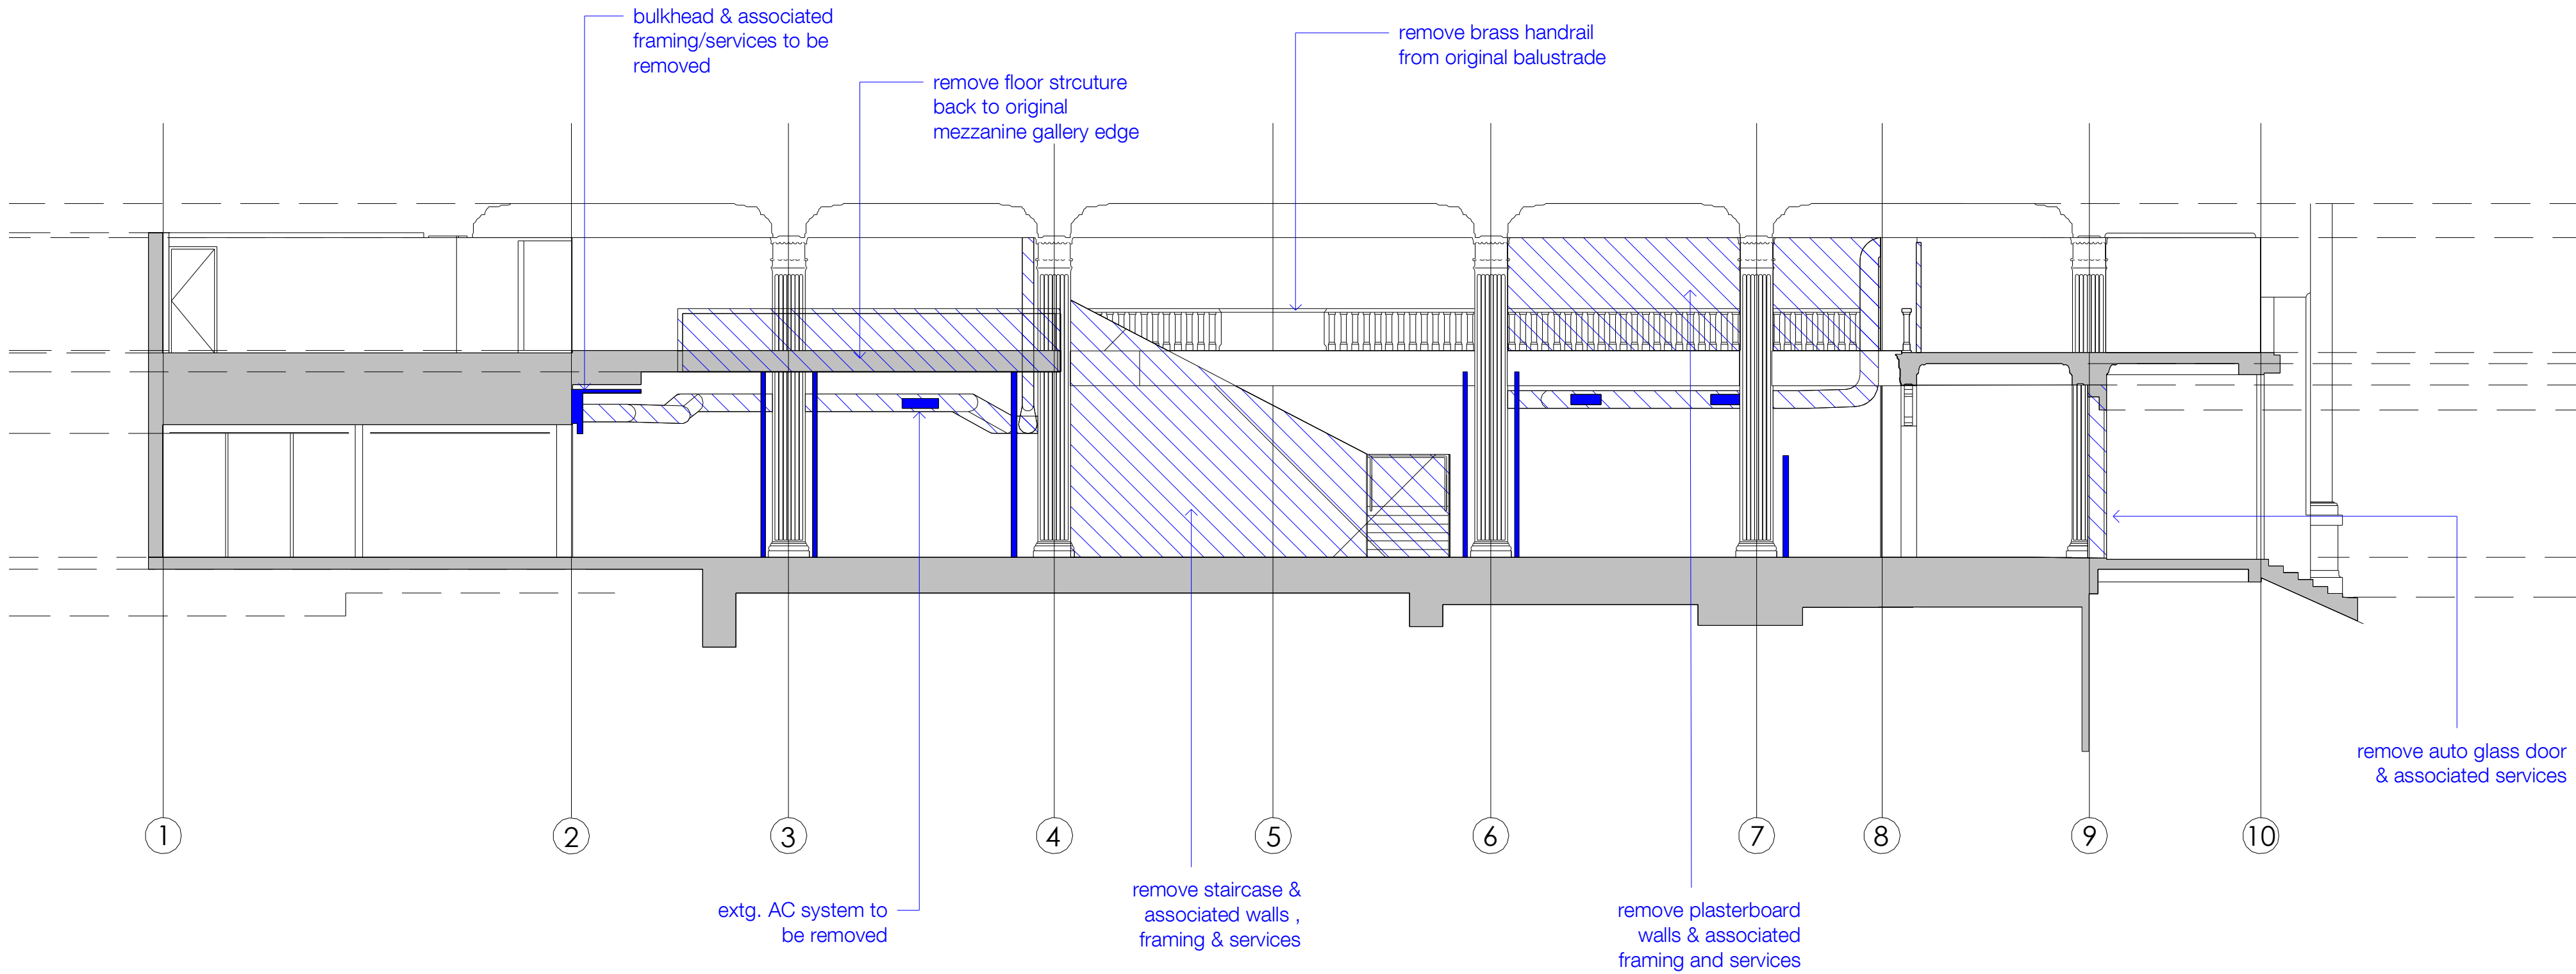

3 1 COUNTRY ROAD DEFIT 1 : 100  
101.5 Country Road Defit Sections

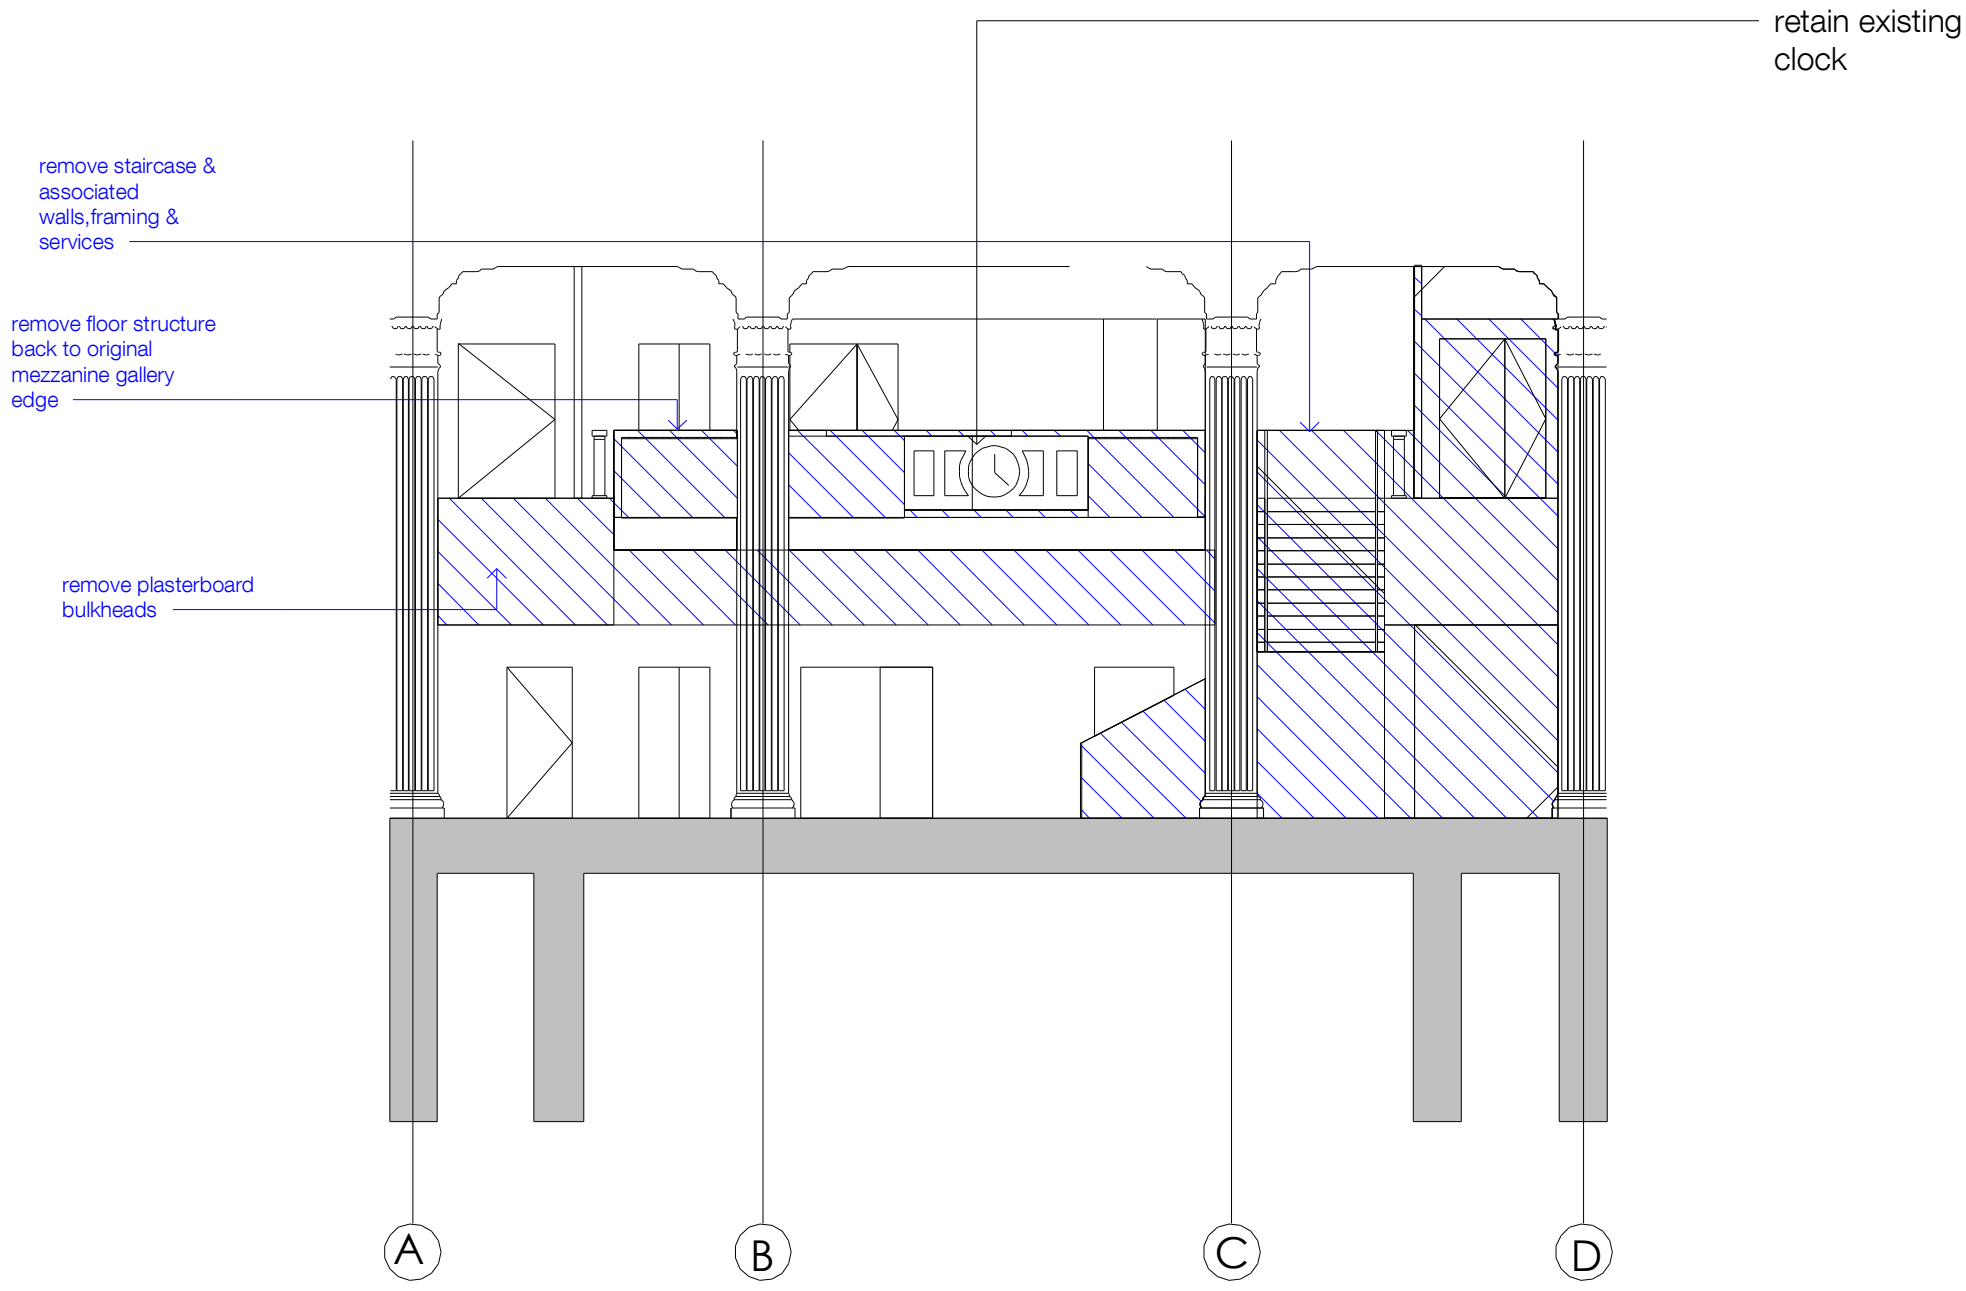

2 2 COUNTRY ROAD DEFIT 1 : 100  
101.5 Country Road Defit Sections

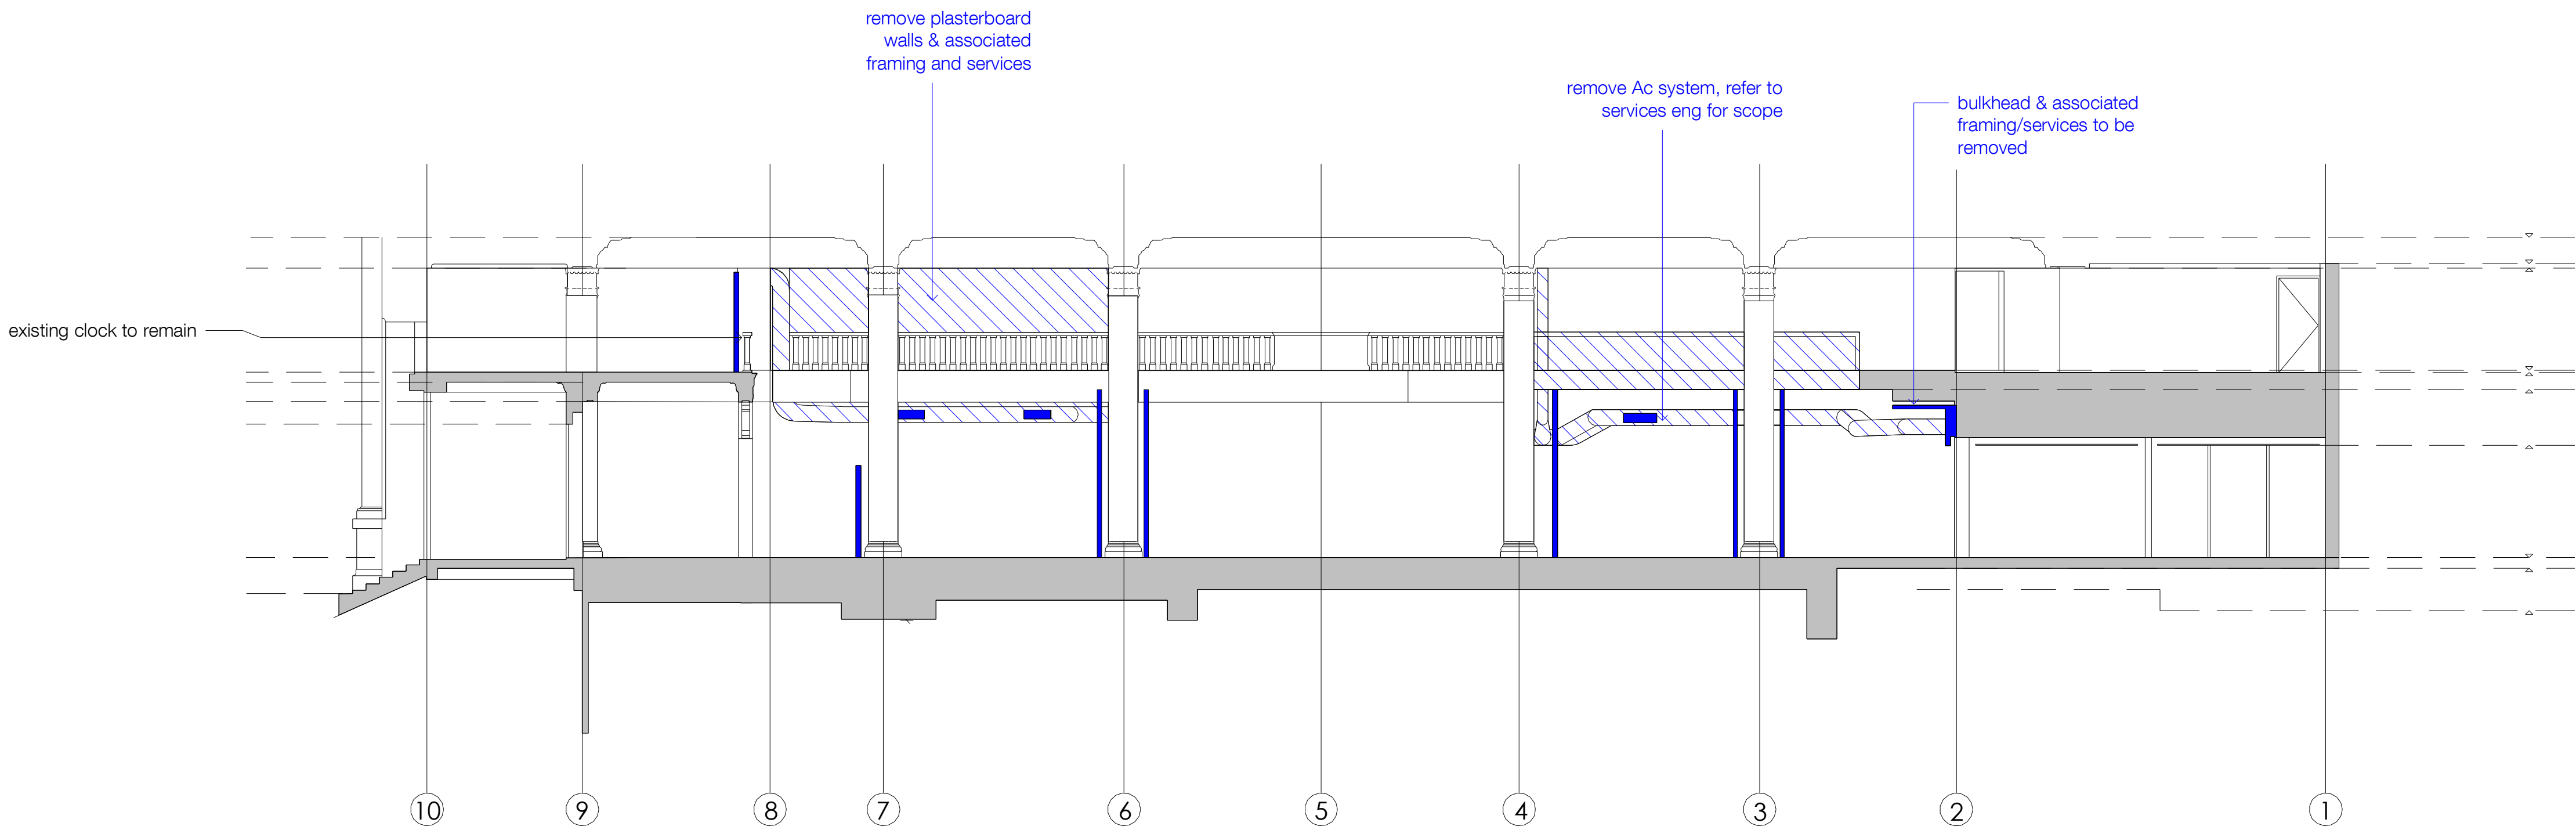

3 Section 3 1:100  
101.5 sections

date	description	rev.	init.
210421	consultant update	f	at
210412	Update to New LV design_rev1	d	at
210223	prelim pm feedback_rev1	b	sfr
210201	prelim pm feedback	a	sfr

notes


architect

Larry Weston  
ARCHITECT  
ph. 07 3123 5423  
e. larry@larryweston.com.au  
www.larryweston.com.au


client

project details  
LV1800



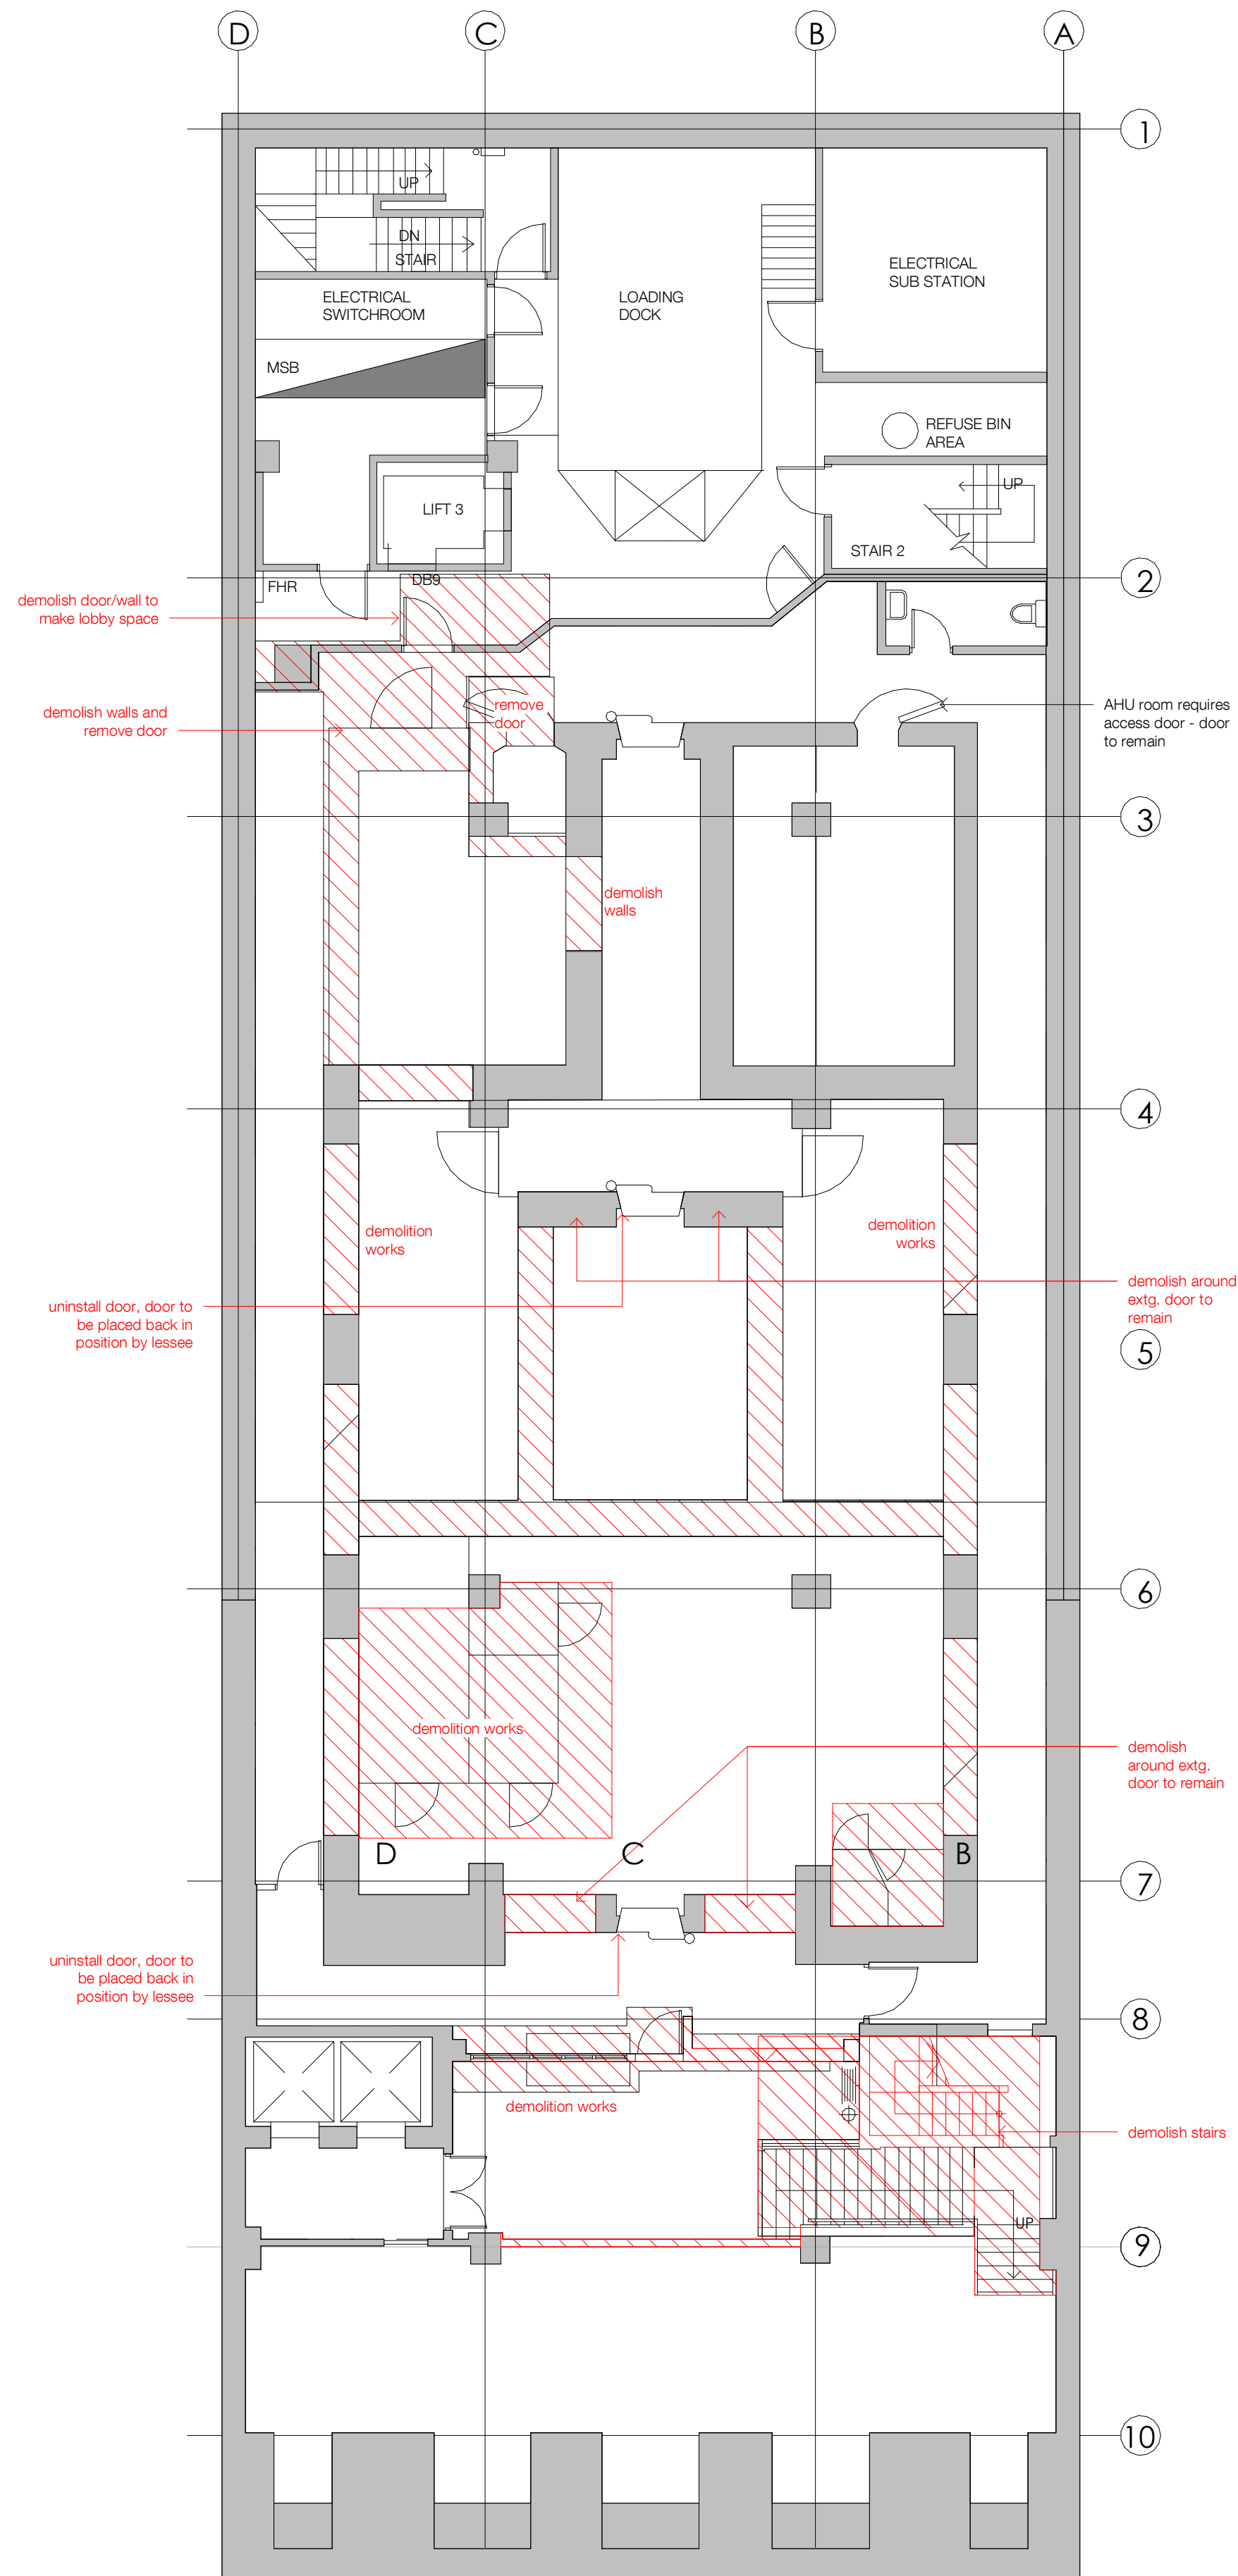

2 basement fp\_ lessor works 1 : 100  
100.1 BASEMENT EXISTING AND PROPOSED (2)

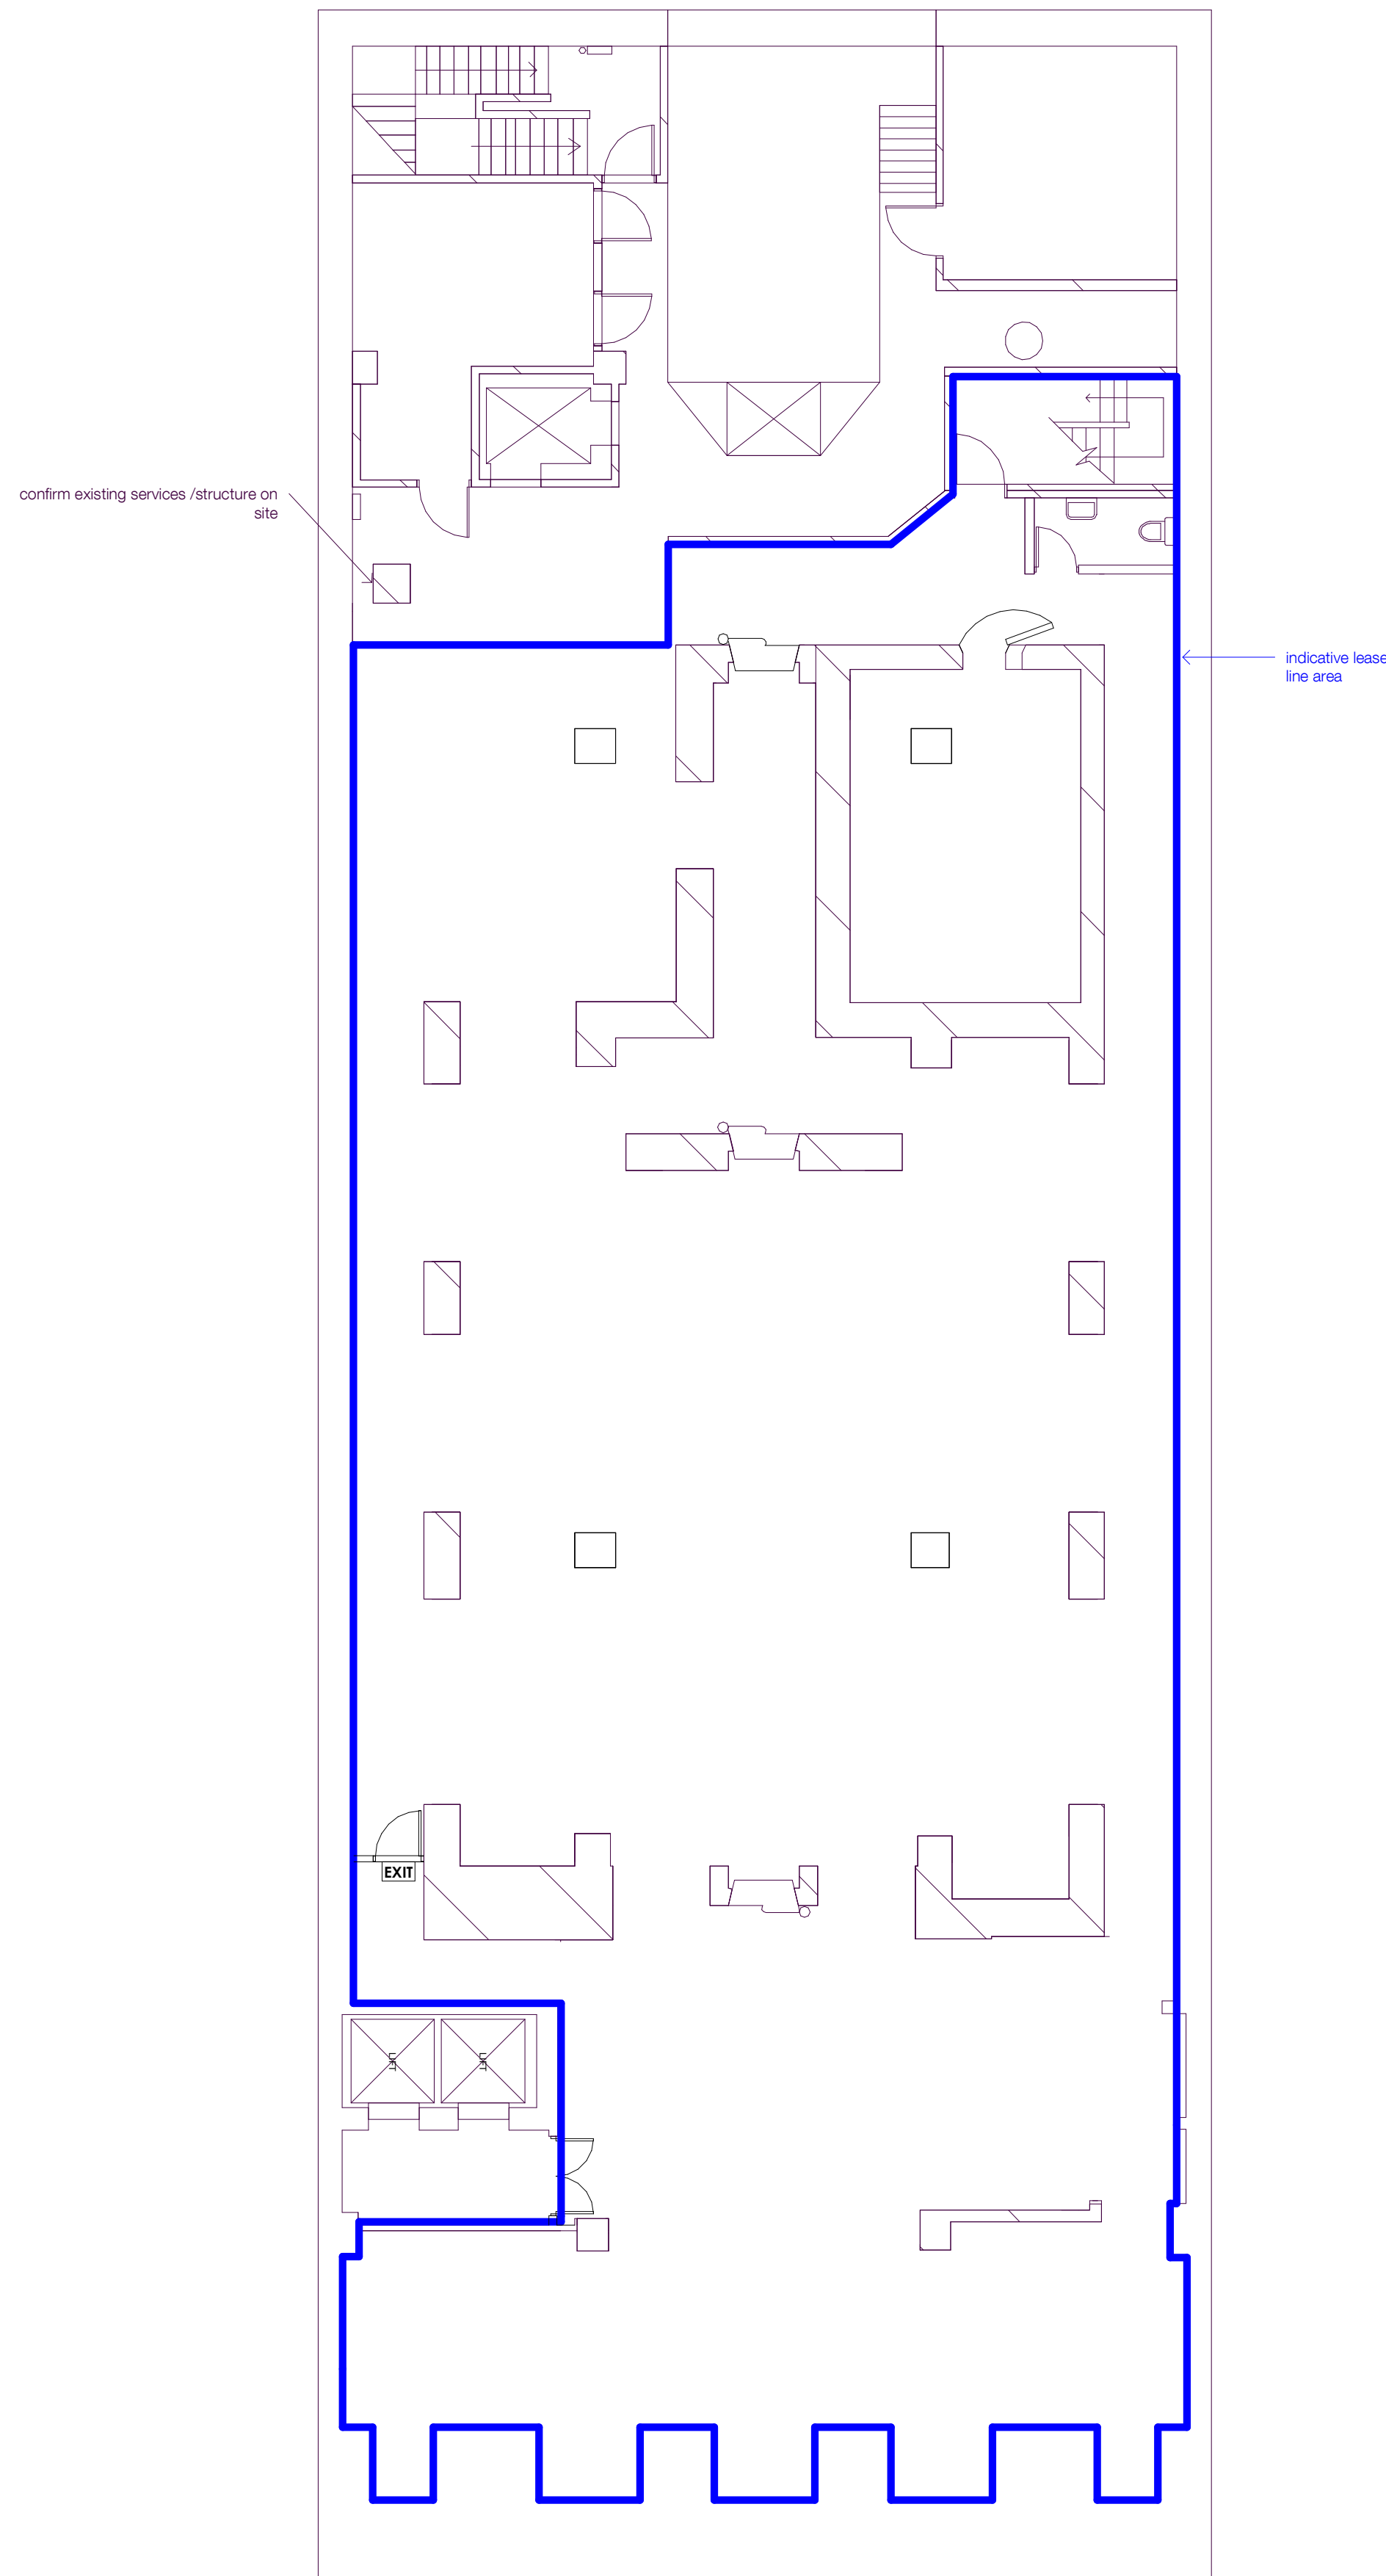

1 CAD BASEMENT LV update 1 : 100  
100.1 BASEMENT EXISTING AND PROPOSED (2)

210422	consultant update_rev	g	at
210421	consultant update	f	at
210414	Update to New LV design_rev2	e	at
210412	Update to New LV design_rev1	d	at
date	description	rev.	init.


notes

architect


Larry Weston  
ARCHITECT  
ph. 07 3123 5423  
e. larry@larryweston.com.au  
www.larryweston.com.au

client

project details  
LV1800

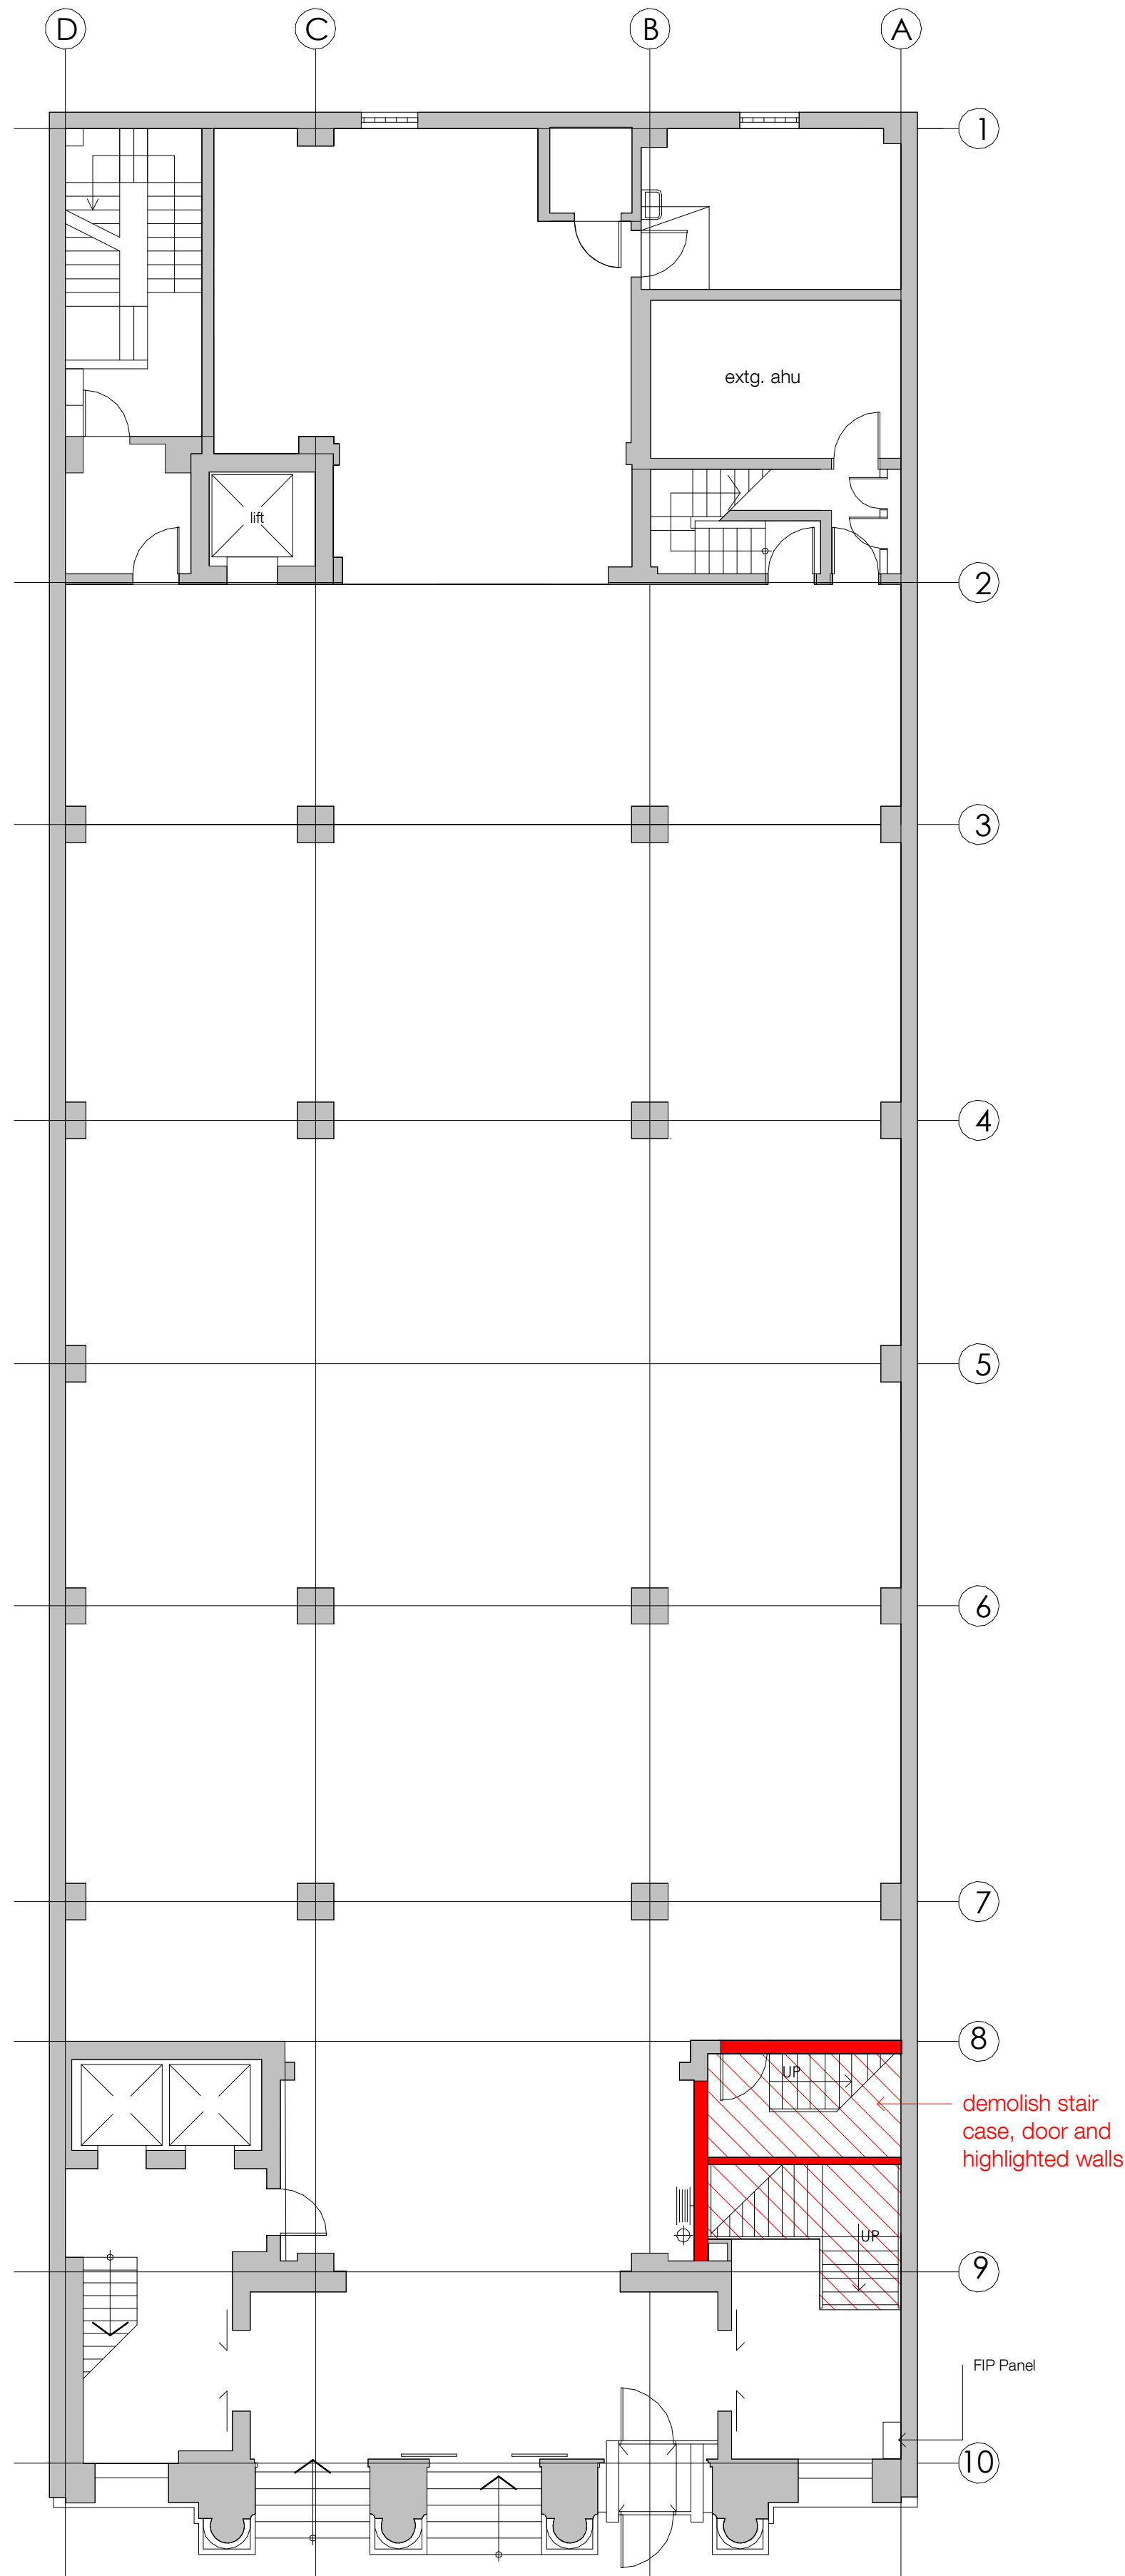

2 ground fp\_lesor works 1 : 100  
100.2.1' GROUND FLOOR EXISTING AND PROPOSED (2)

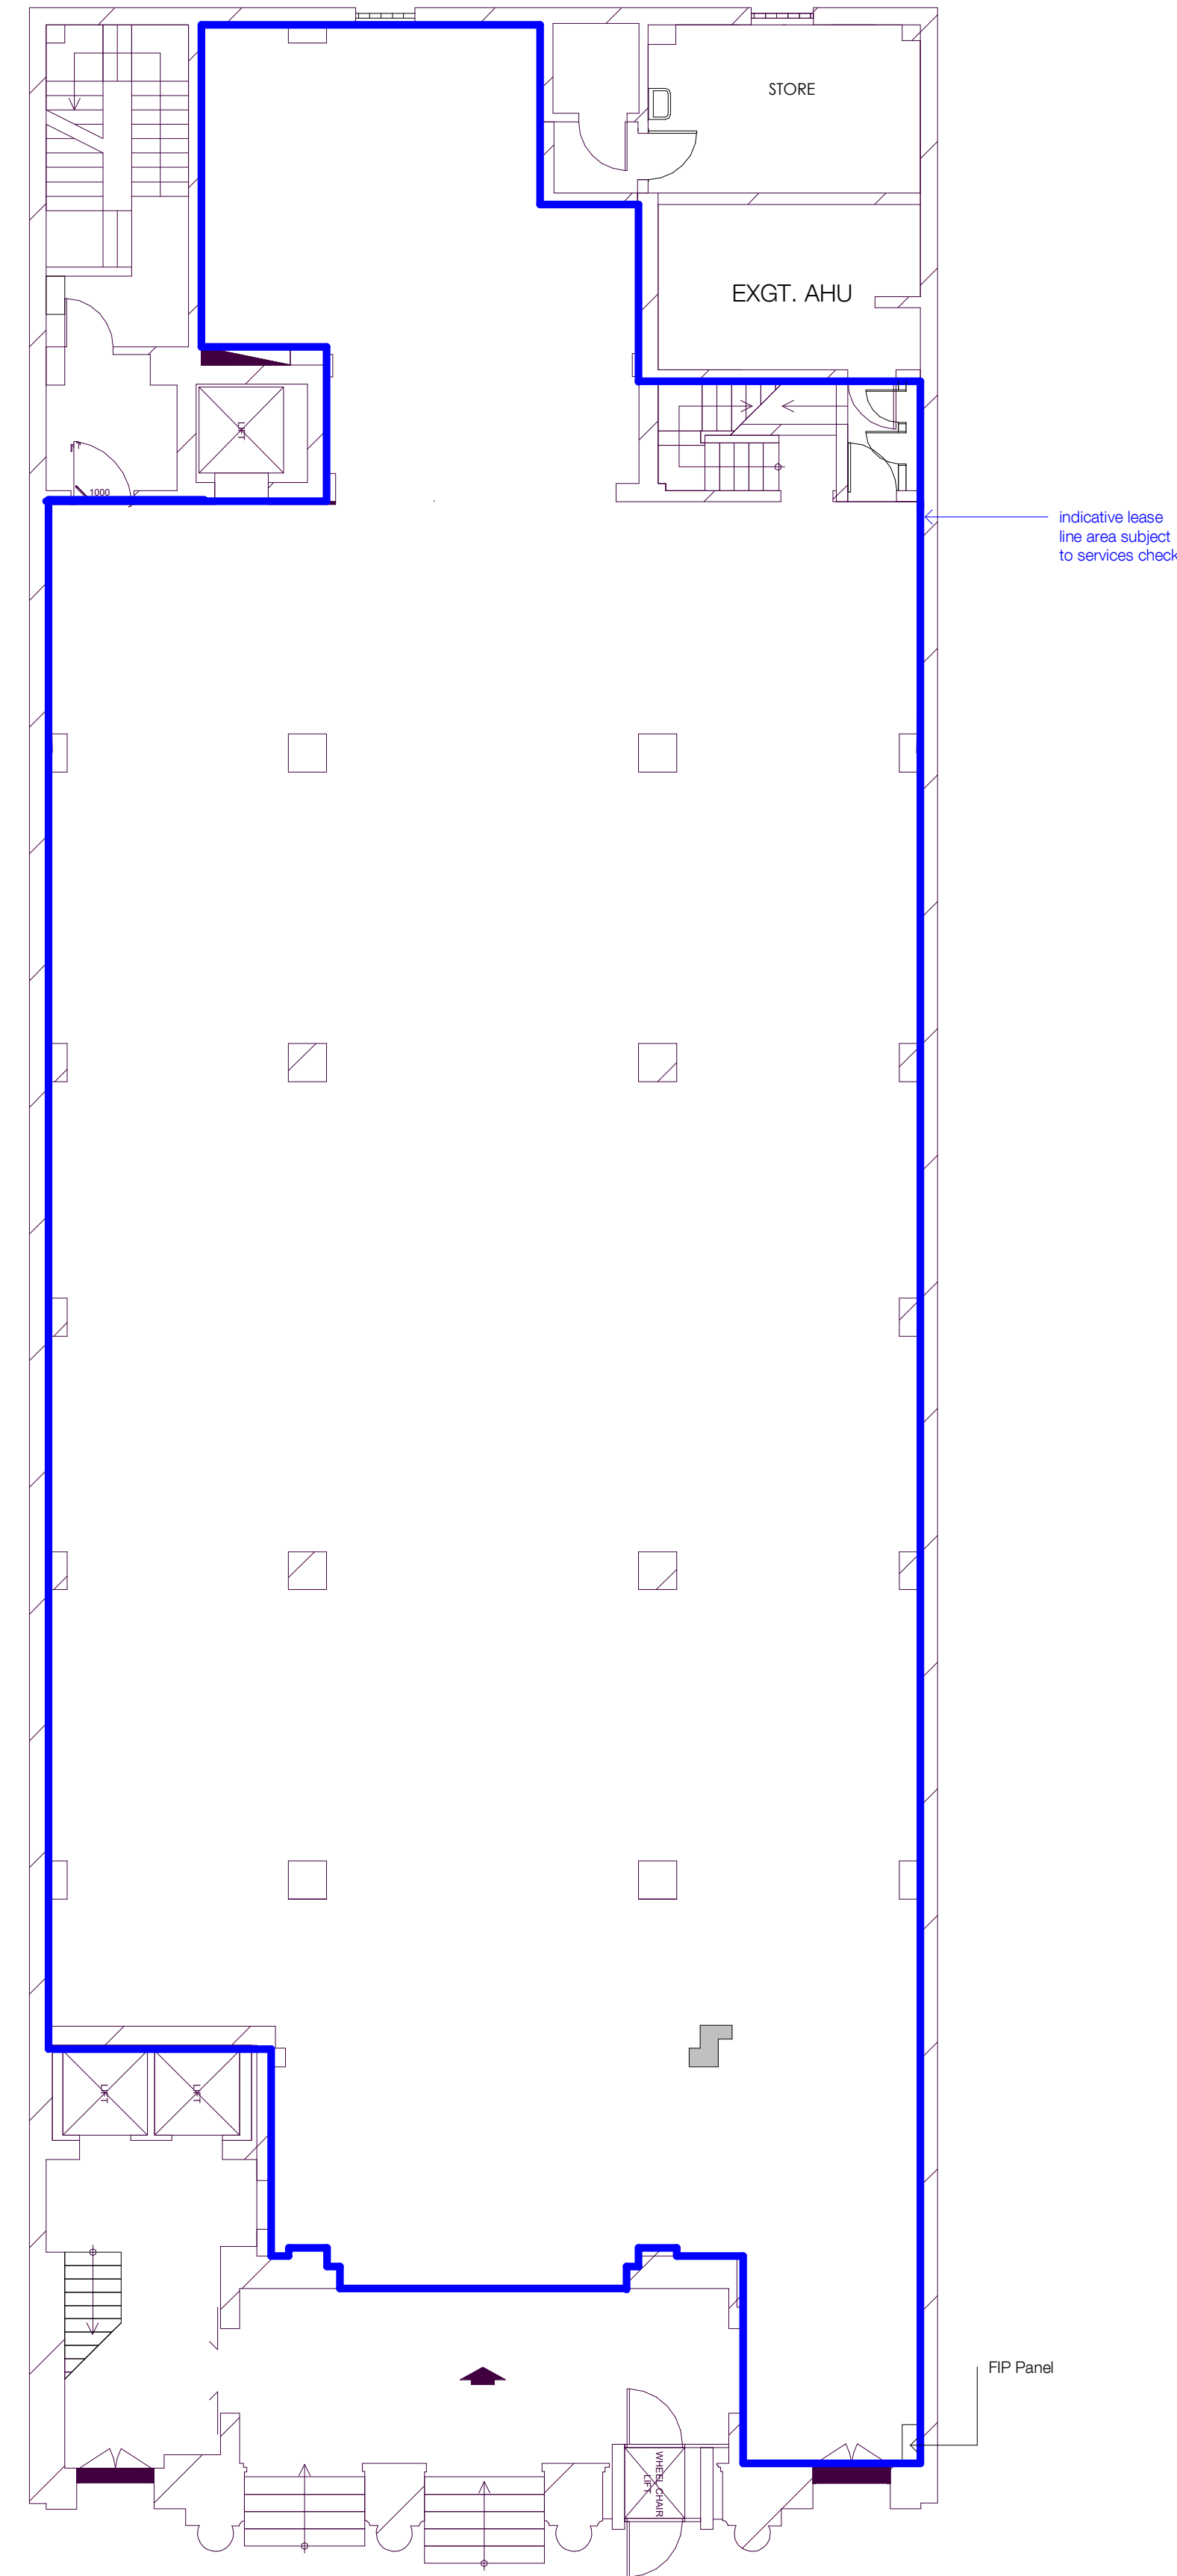

1 CAD\_GROUND LV update 1 : 100  
100.2.1' GROUND FLOOR EXISTING AND PROPOSED (2)

210422	consultant update_rev	g	at
210421	consultant update	f	at
210414	Update to New LV design_rev2	e	at
210412	Update to New LV design_rev1	d	at
date	description	rev.	init.

notes



architect

Larry Weston  
ARCHITECT

ph. 07 3123 5423  
e. larry@larryweston.com.au  
www.larryweston.com.au

client

project details  
LV1800

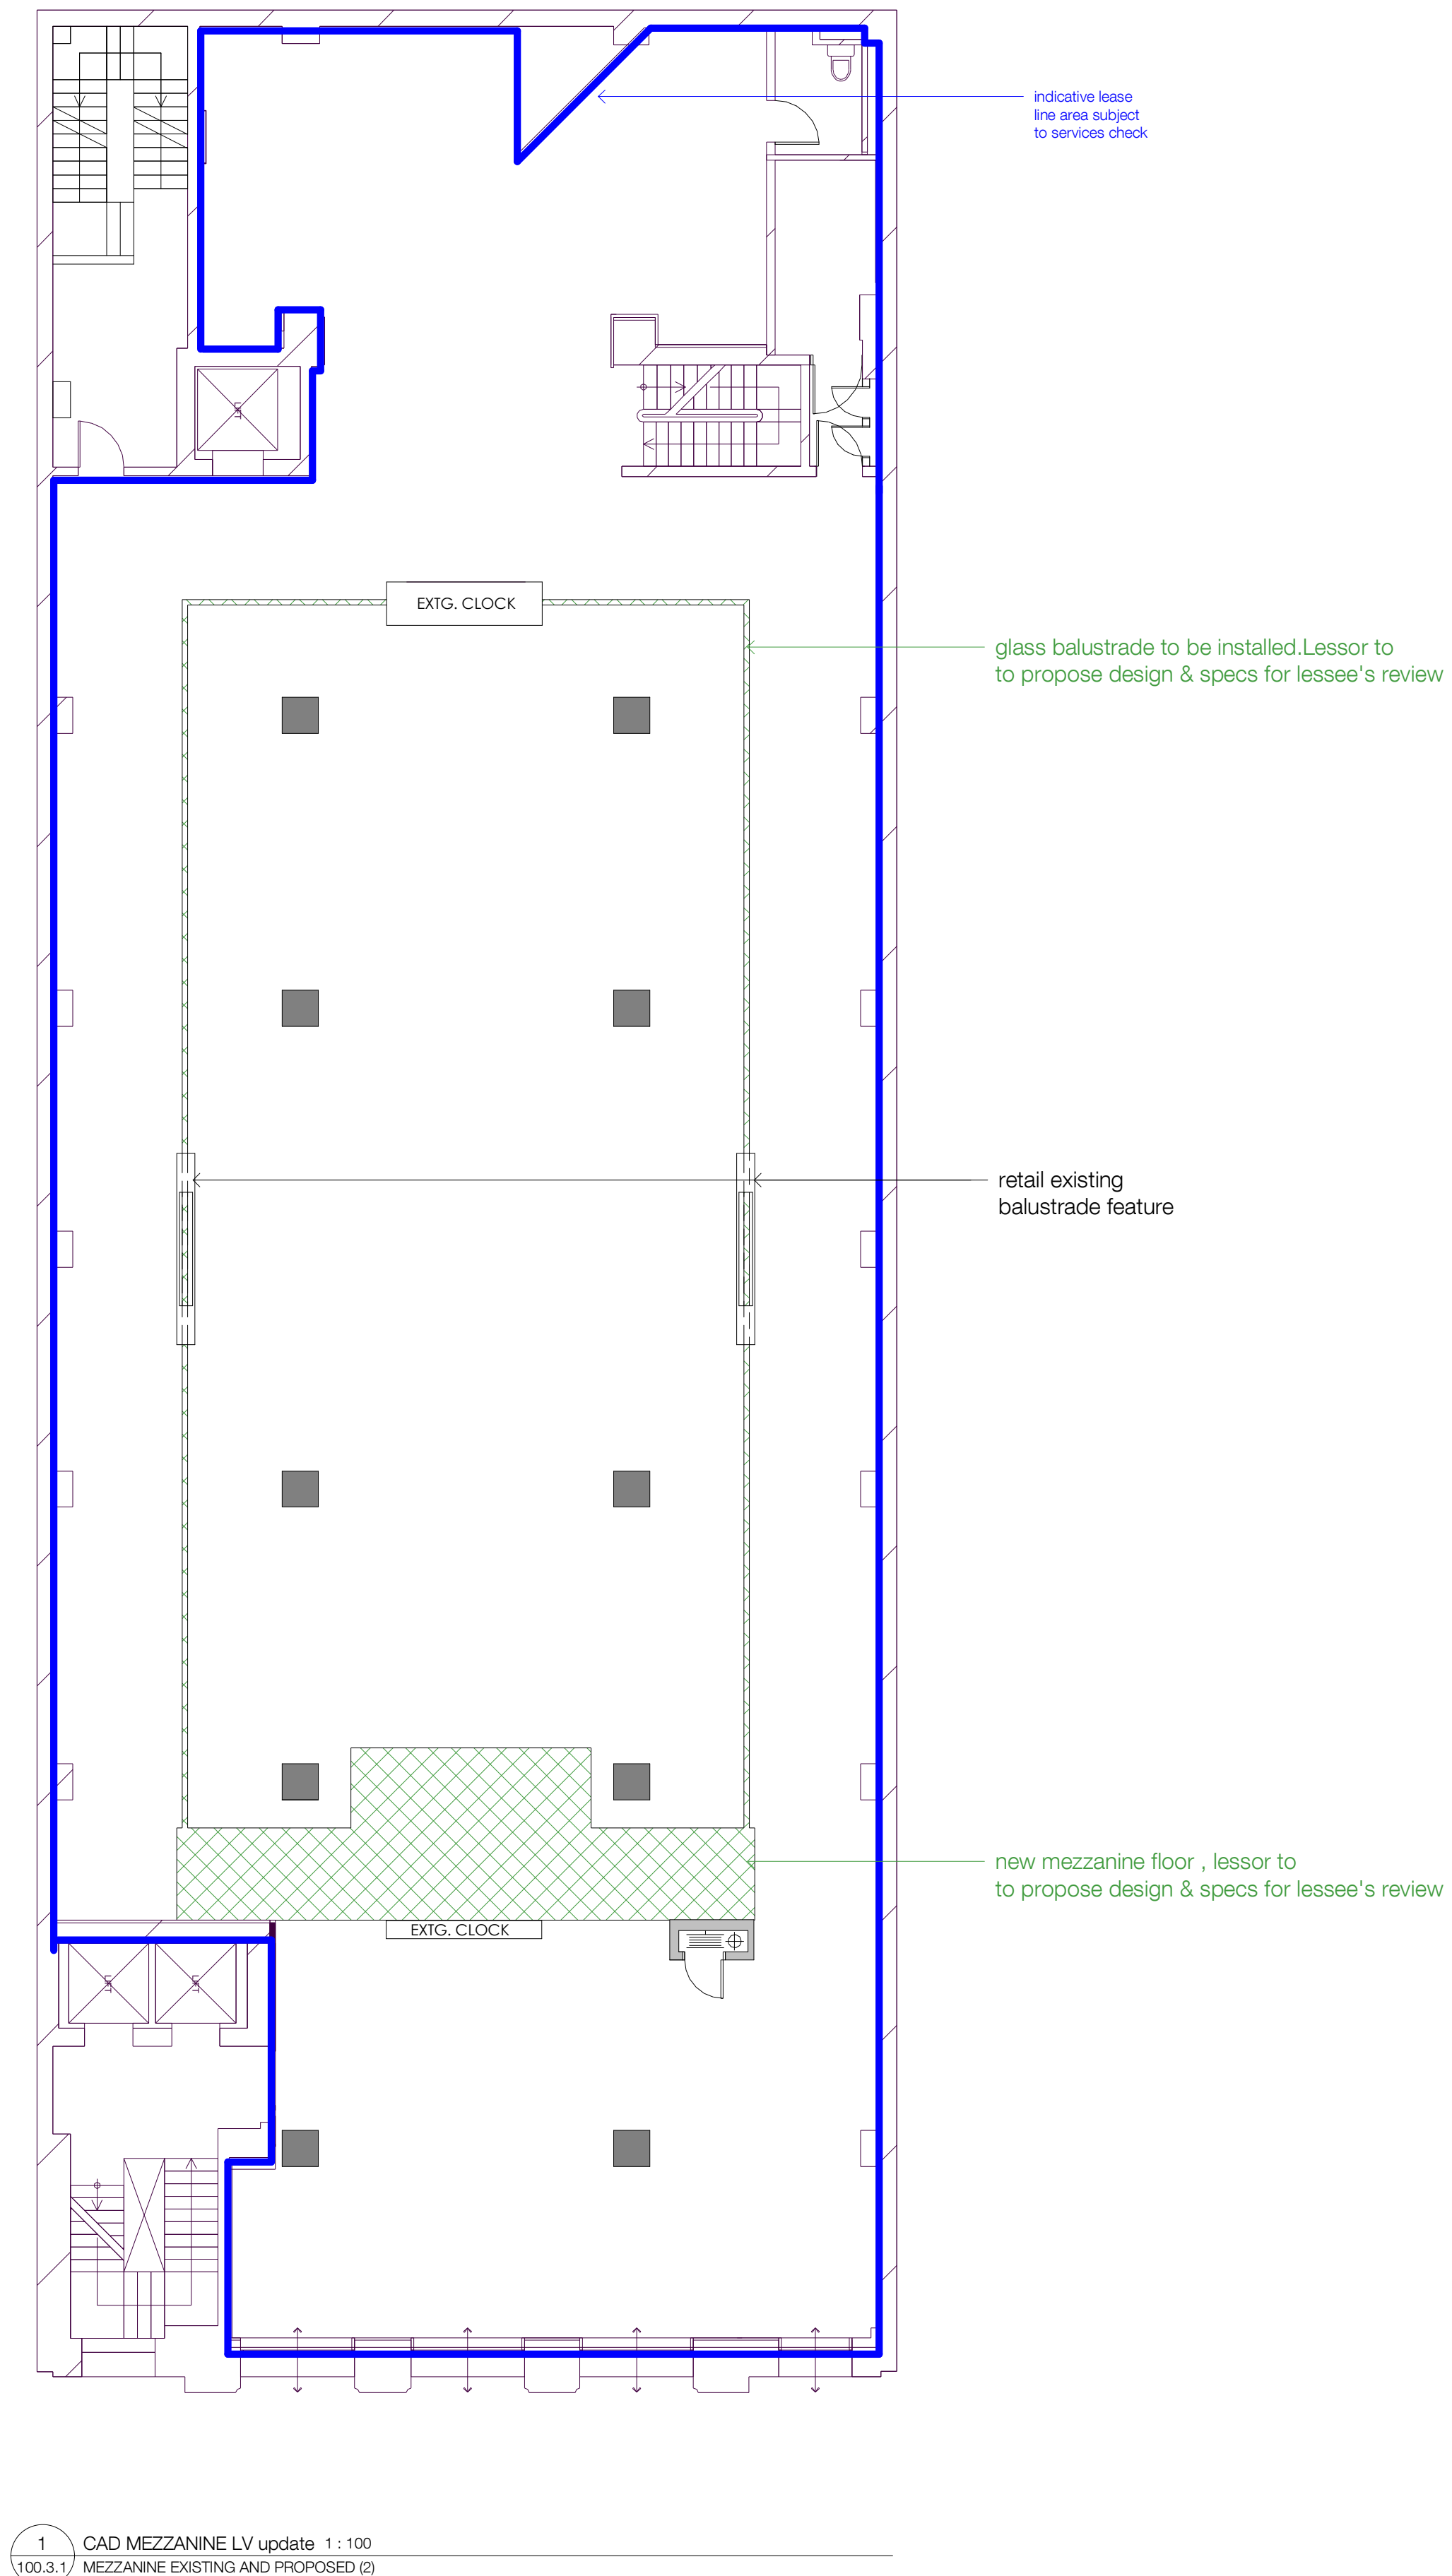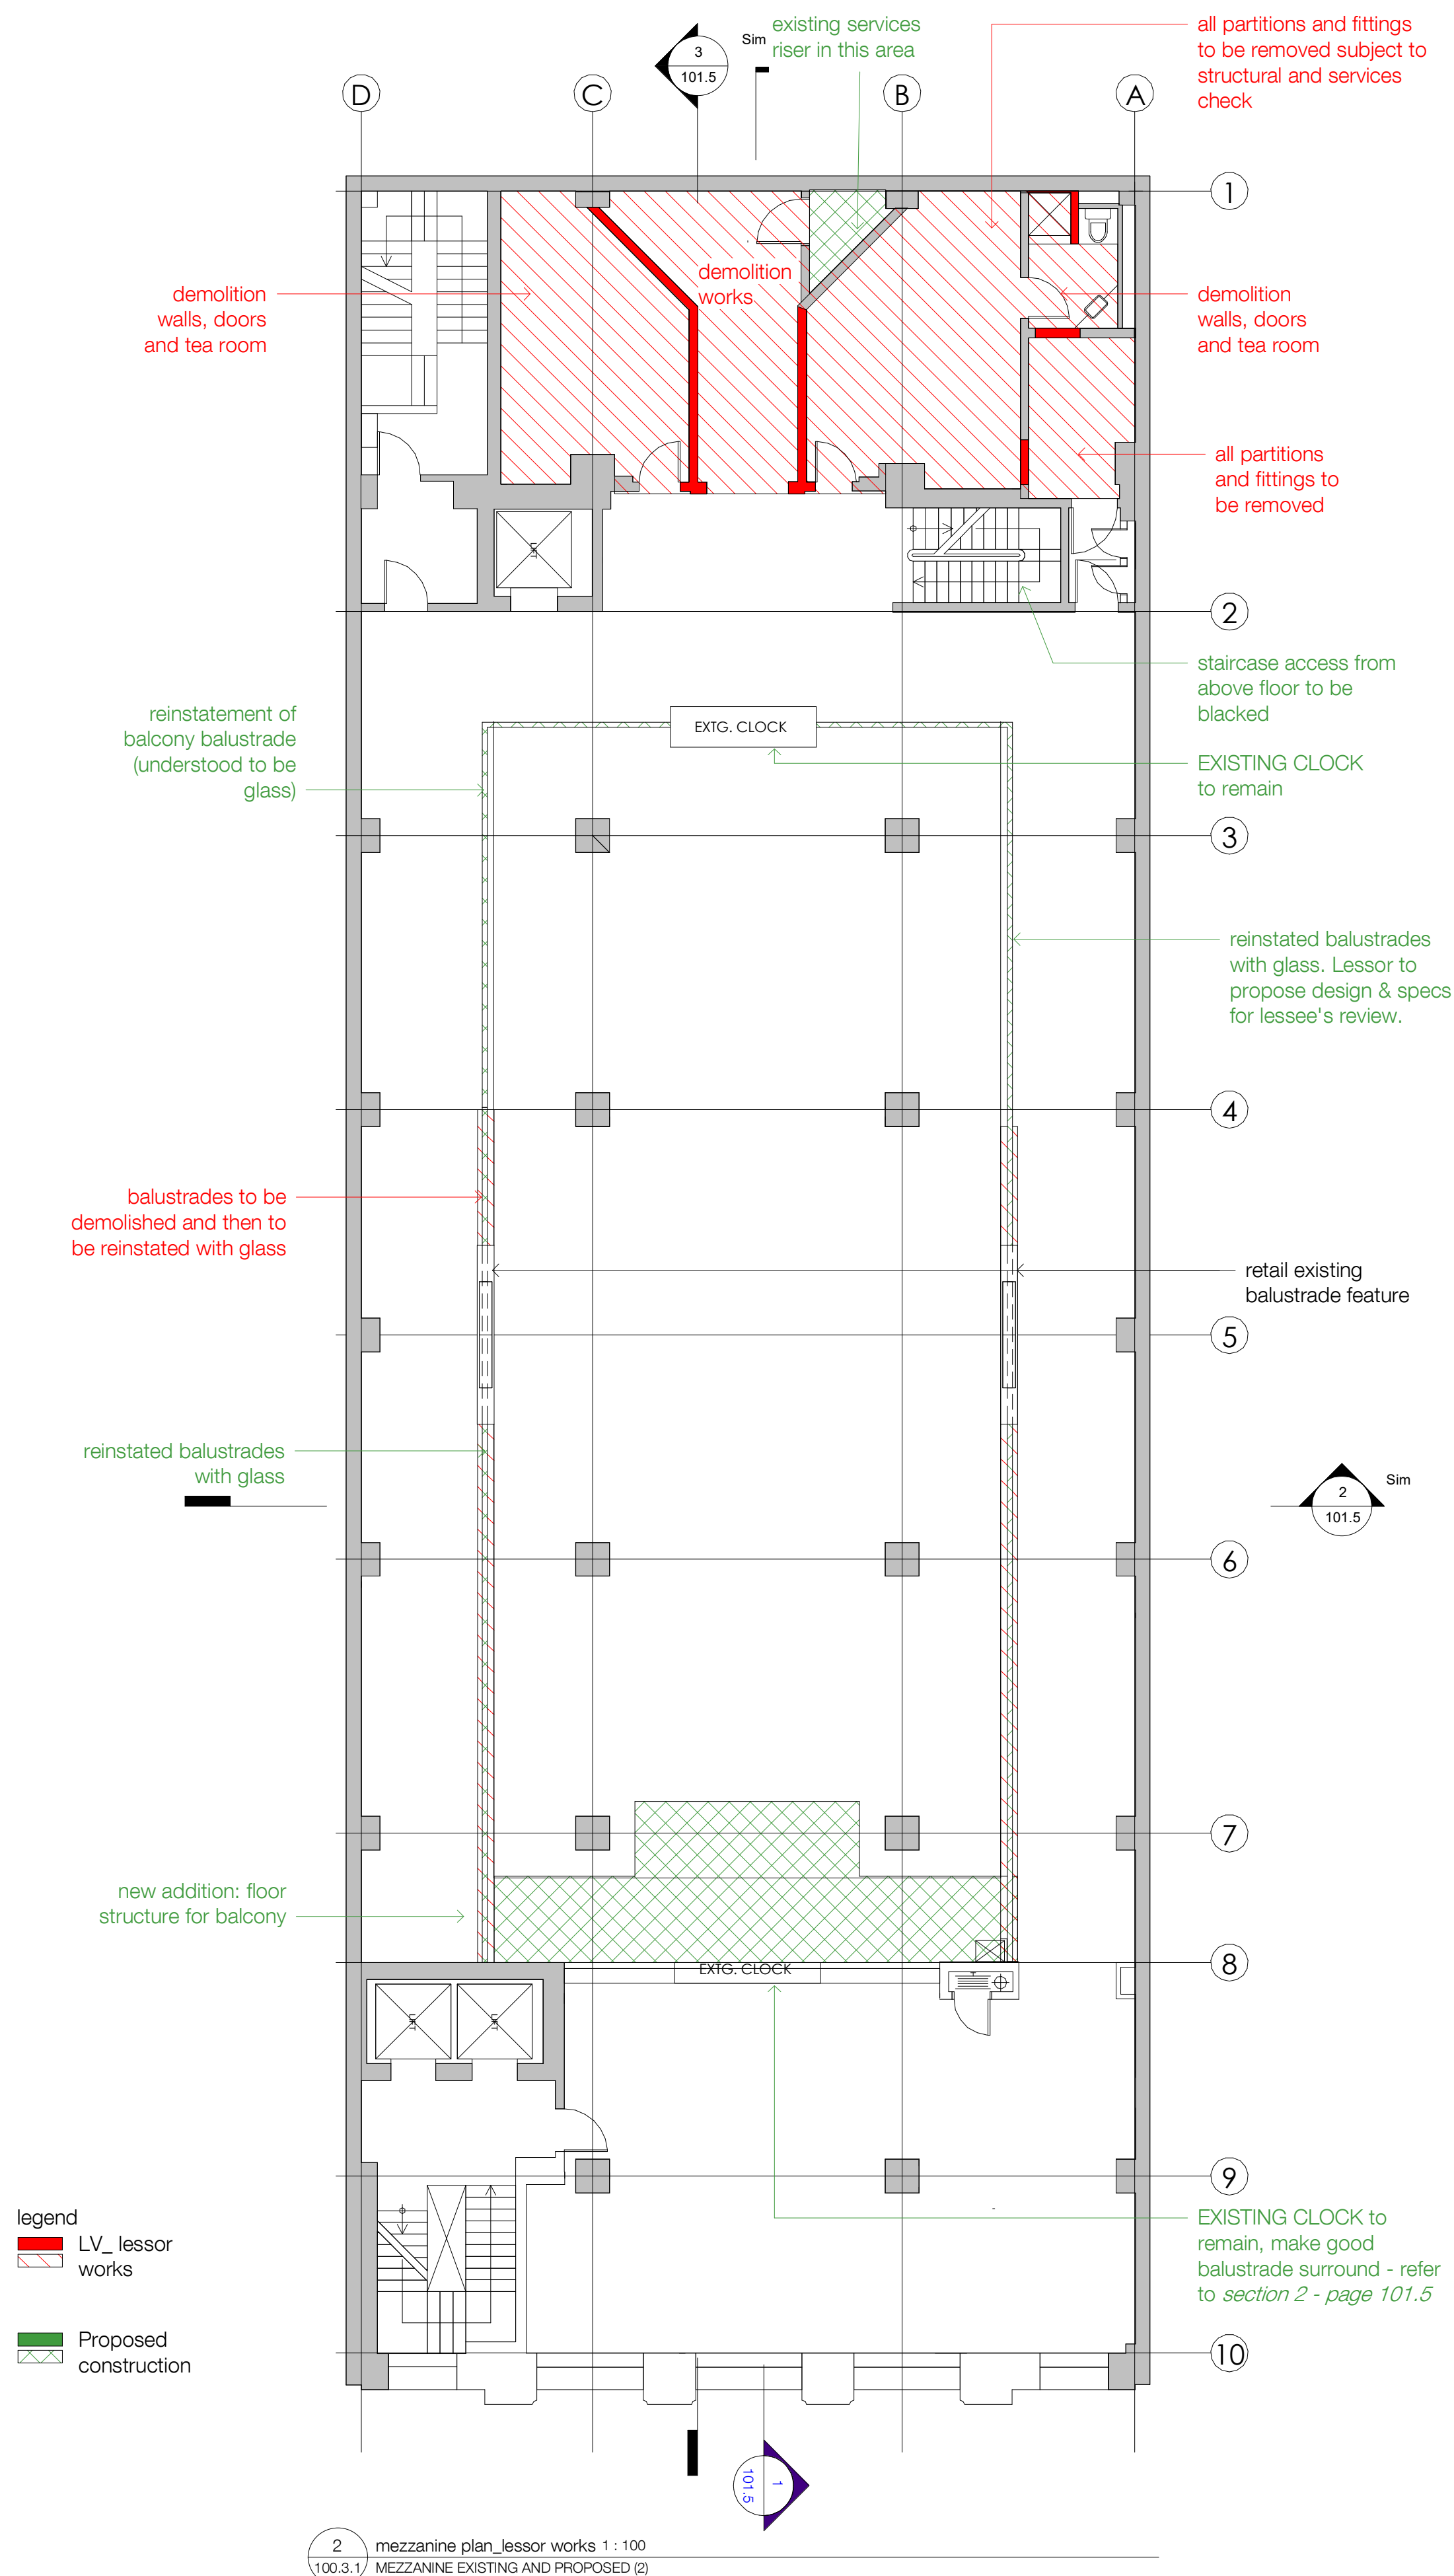

210422	consultant update_rev	g	at
210421	consultant update	f	at
210414	Update to New LV design_rev2	e	at
210412	Update to New LV design_rev1	d	at
date	description	rev.	init.

notes




architect

Larry Weston  
ARCHITECT

ph. 07 3123 5423  
e. larry@larryweston.com.au  
www.larryweston.com.au

client

project details  
LV1800

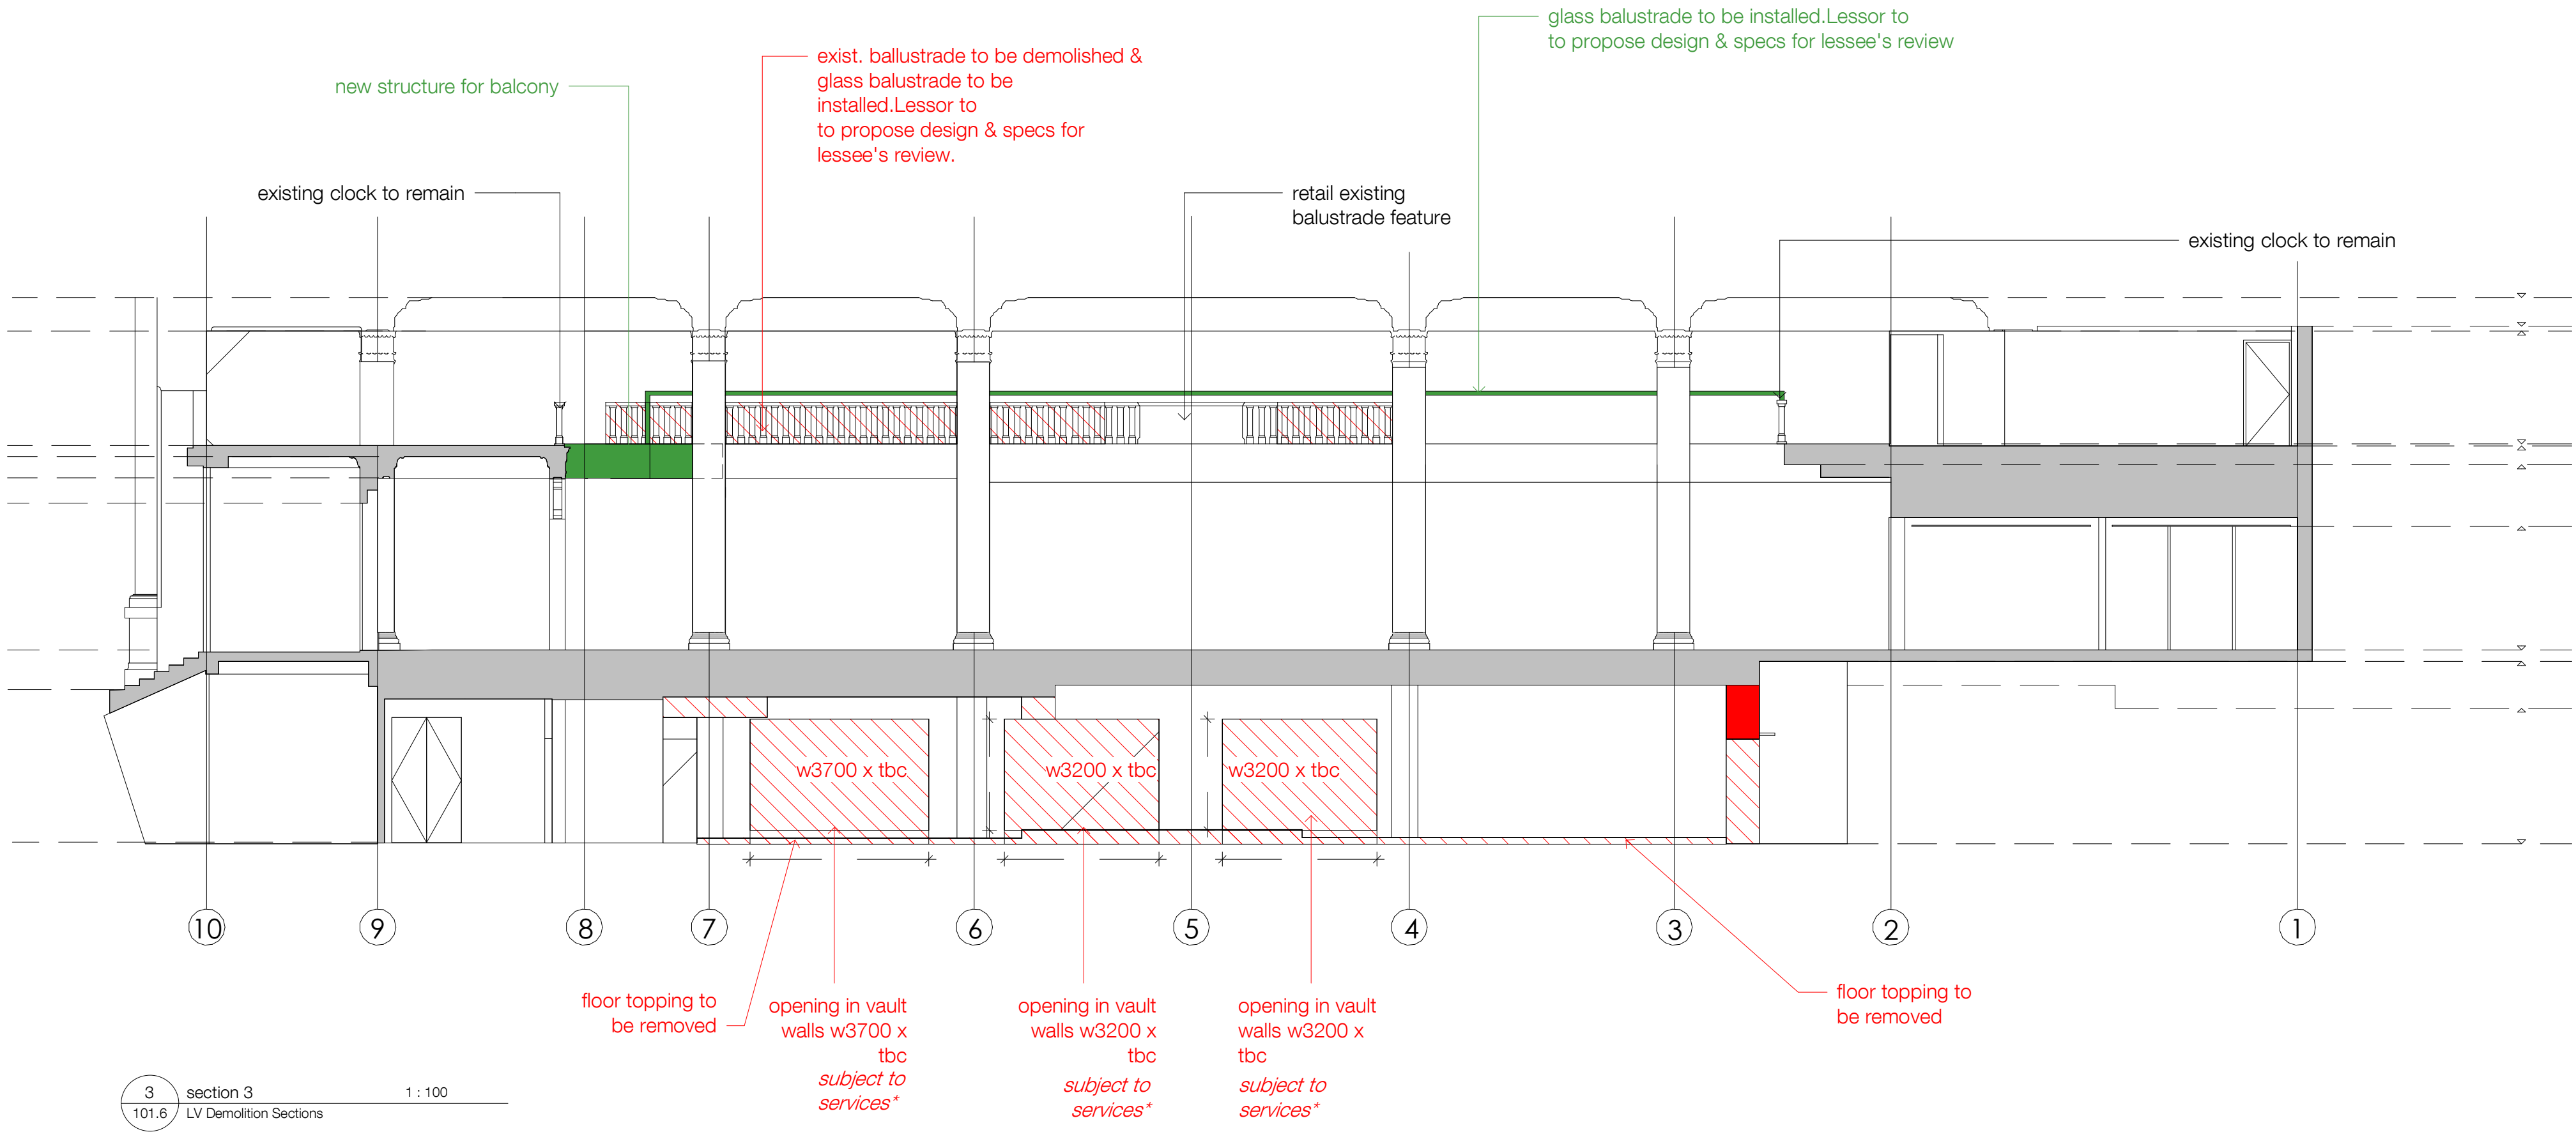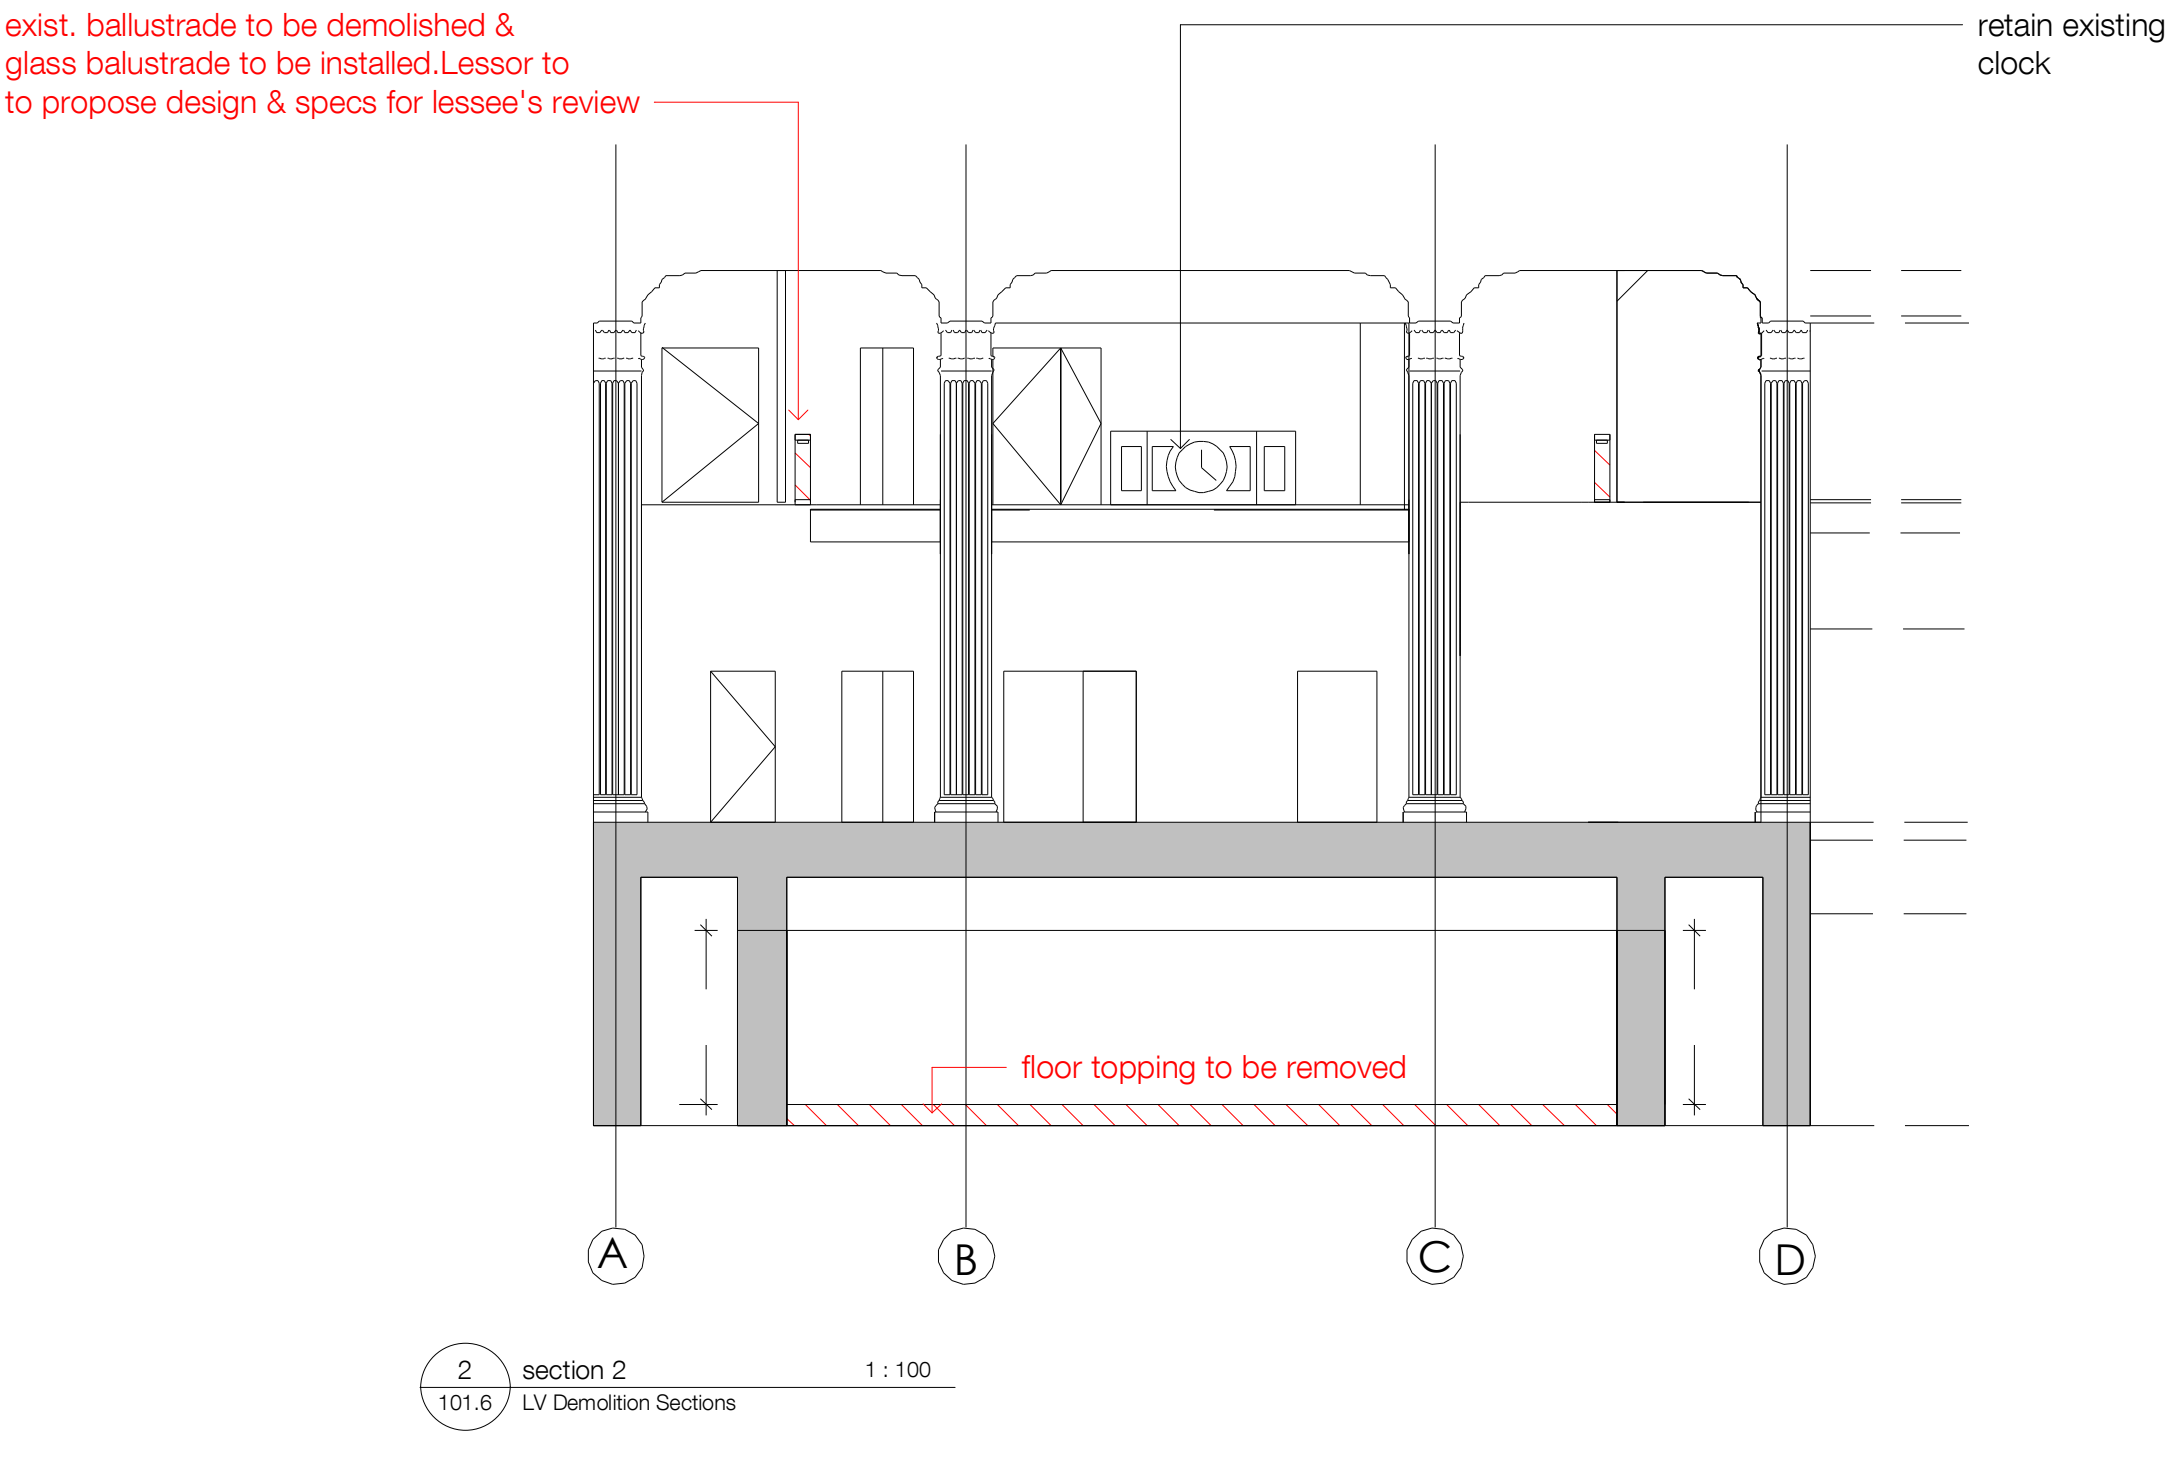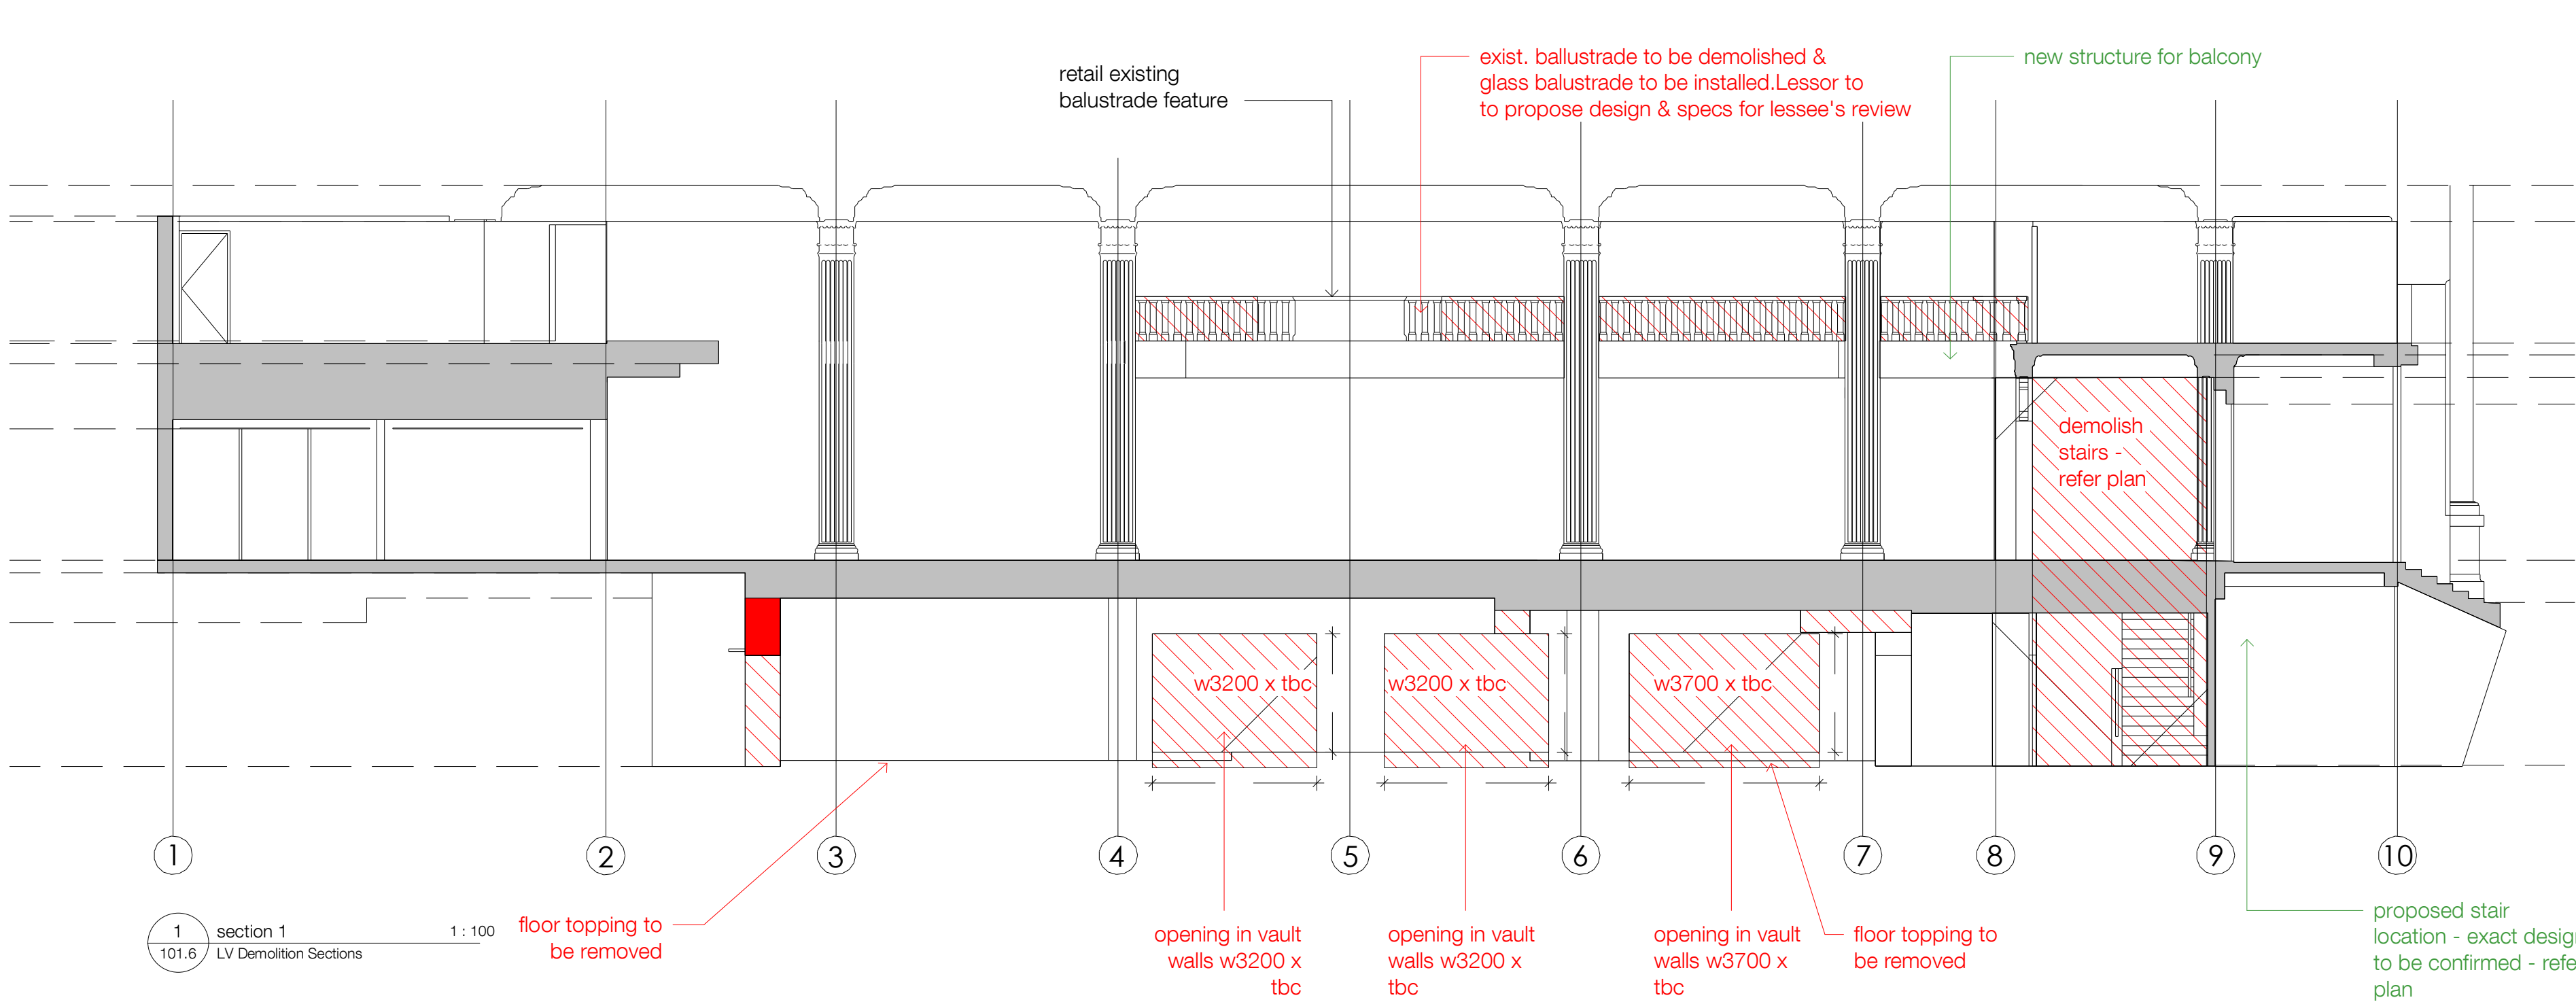

210422	consultant update_rev	g	at
210421	consultant update	f	at
210414	Update to New LV design_rev2	e	at
210412	Update to New LV design_rev1	d	at
date	description	rev.	init.

notes

architect

Larry Weston  
ARCHITECT  
ph. 07 3123 5423  
e. larry@larryweston.com.au  
www.larryweston.com.au

client

project details  
LV1800