


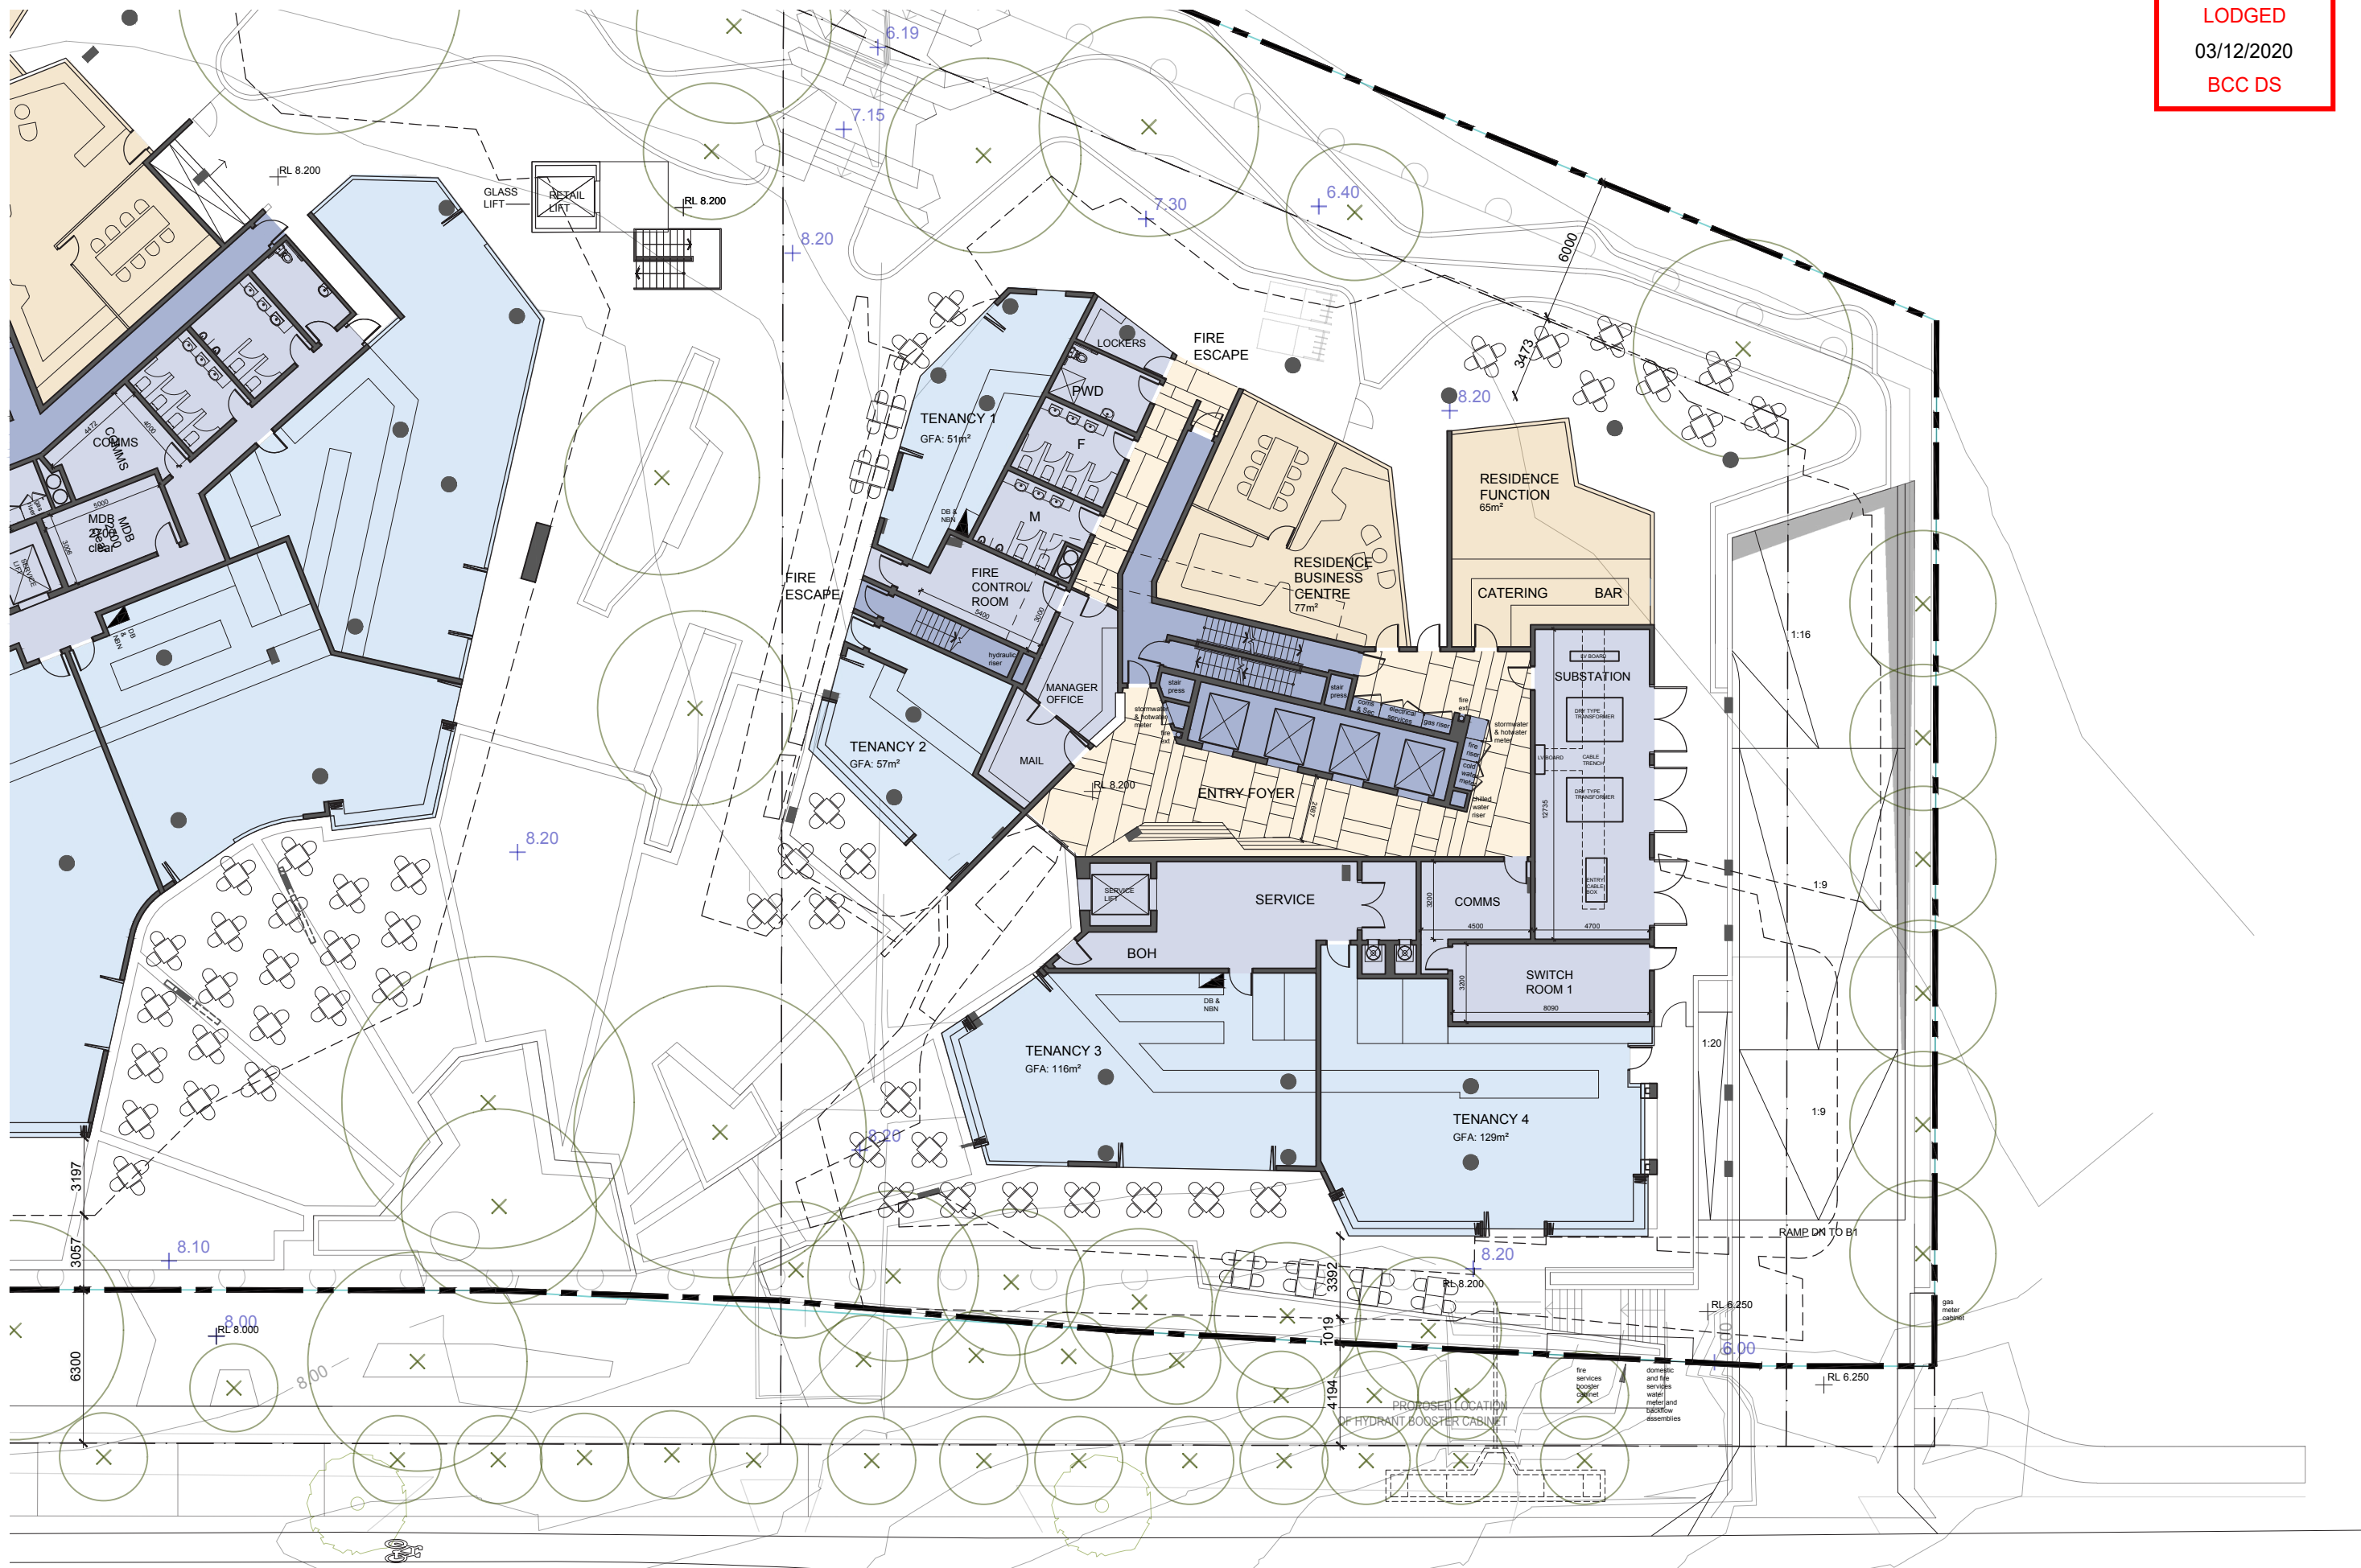

TOWER 1 - GROUND PLAN
281-297 MONTAGUE ROAD, WEST END

LODGED

03/12/2020

BCC DS



TOWER 1 - LEVEL 1 PLAN
281-297 MONTAGUE ROAD, WEST END



TOWER 1 - LEVEL 2 PLAN
281-297 MONTAGUE ROAD, WEST END



TOWER 1 - LEVEL 3 PLAN
281-297 MONTAGUE ROAD, WEST END

LODGED

03/12/2020

BCC DS



TOWER 1 - LEVEL 4 PLAN
281-297 MONTAGUE ROAD, WEST END

DA.65 26 NOV 2020 1:250 @ A3 2.5M 5M 7.5M 15M



TOWER 1 - LOWER TYPICAL PLAN
281-297 MONTAGUE ROAD, WEST END

LODGED

03/12/2020

BCC DS



TOWER 1 - UPPER TYPICAL PLAN
281-297 MONTAGUE ROAD, WEST END

DA.67

26 NOV 2020

1:250 @ A3

2.5M

5M

7.5M

15M



nra-co-lab™

LODGED

03/12/2020

BCC DS



TOWER 1 - LEVEL 21 PLAN
281-297 MONTAGUE ROAD, WEST END

DA.68

26 NOV 2020

1:250 @ A3

2.5M

5M

7.5M

15M



nra-co-lab™

LODGED


03/12/2020

BCC DS






BCC DS

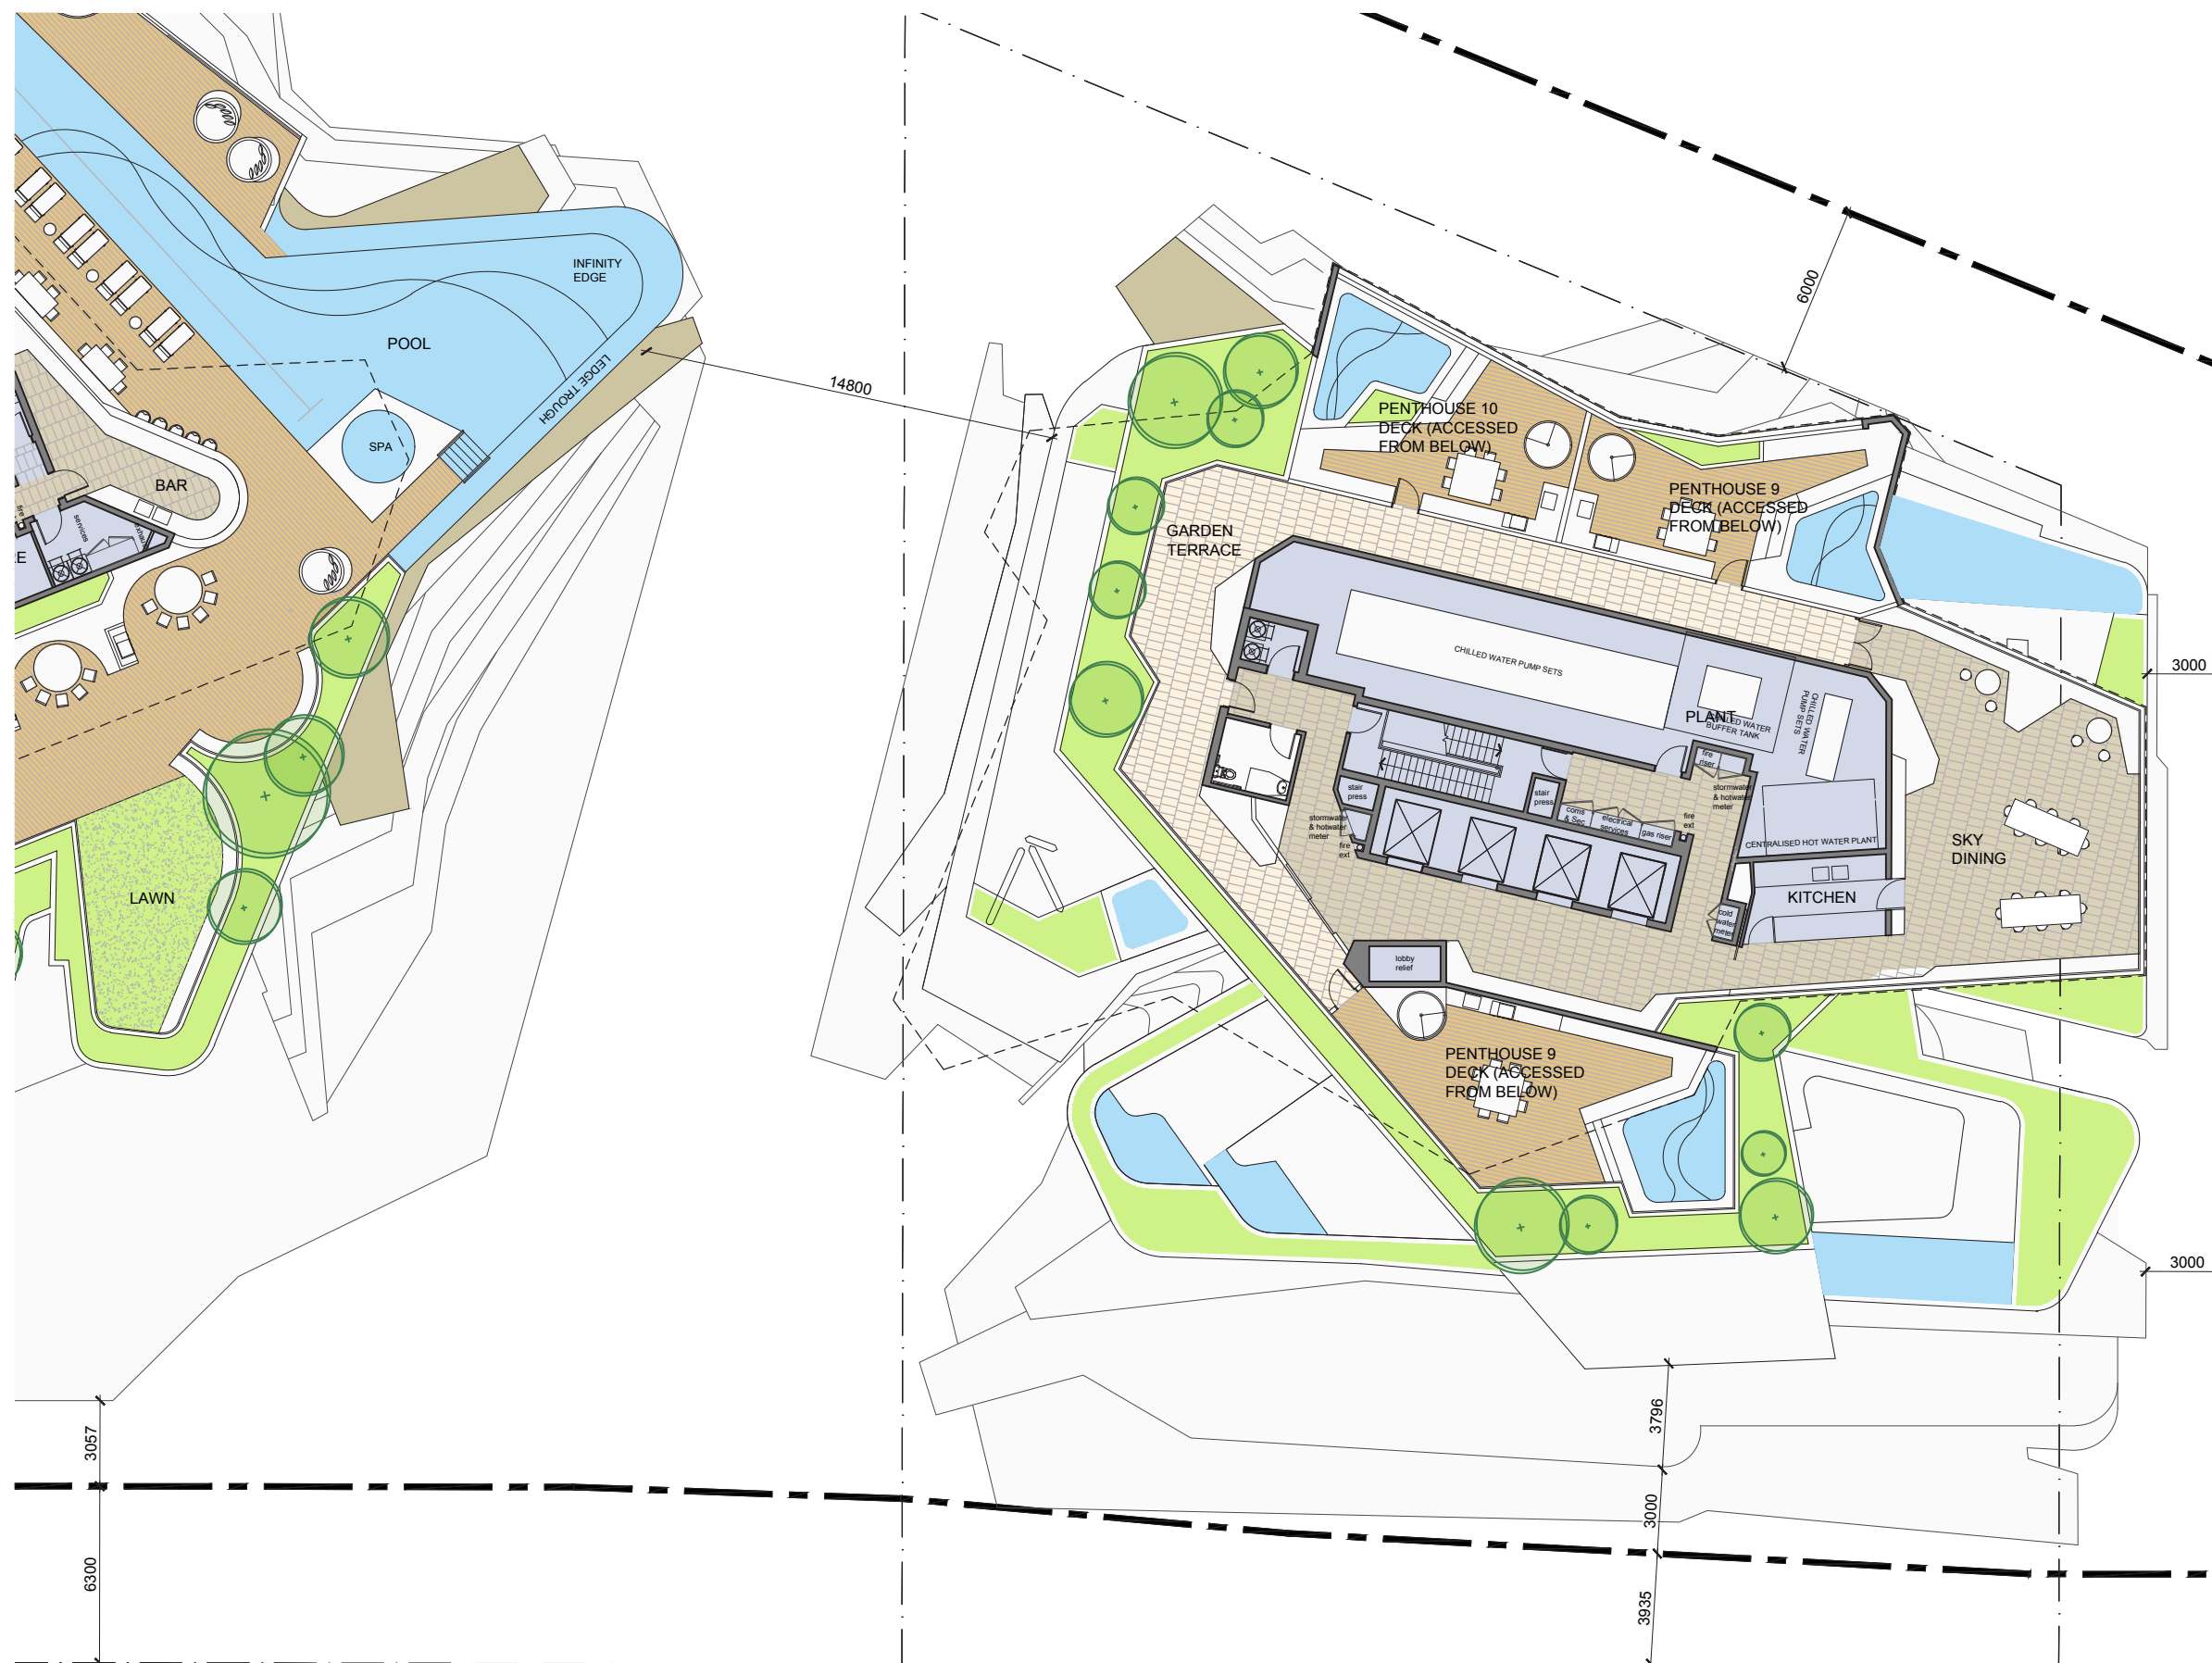

DA.71 26 NOV 2020 1:250 @A3



nra-co-lāb™

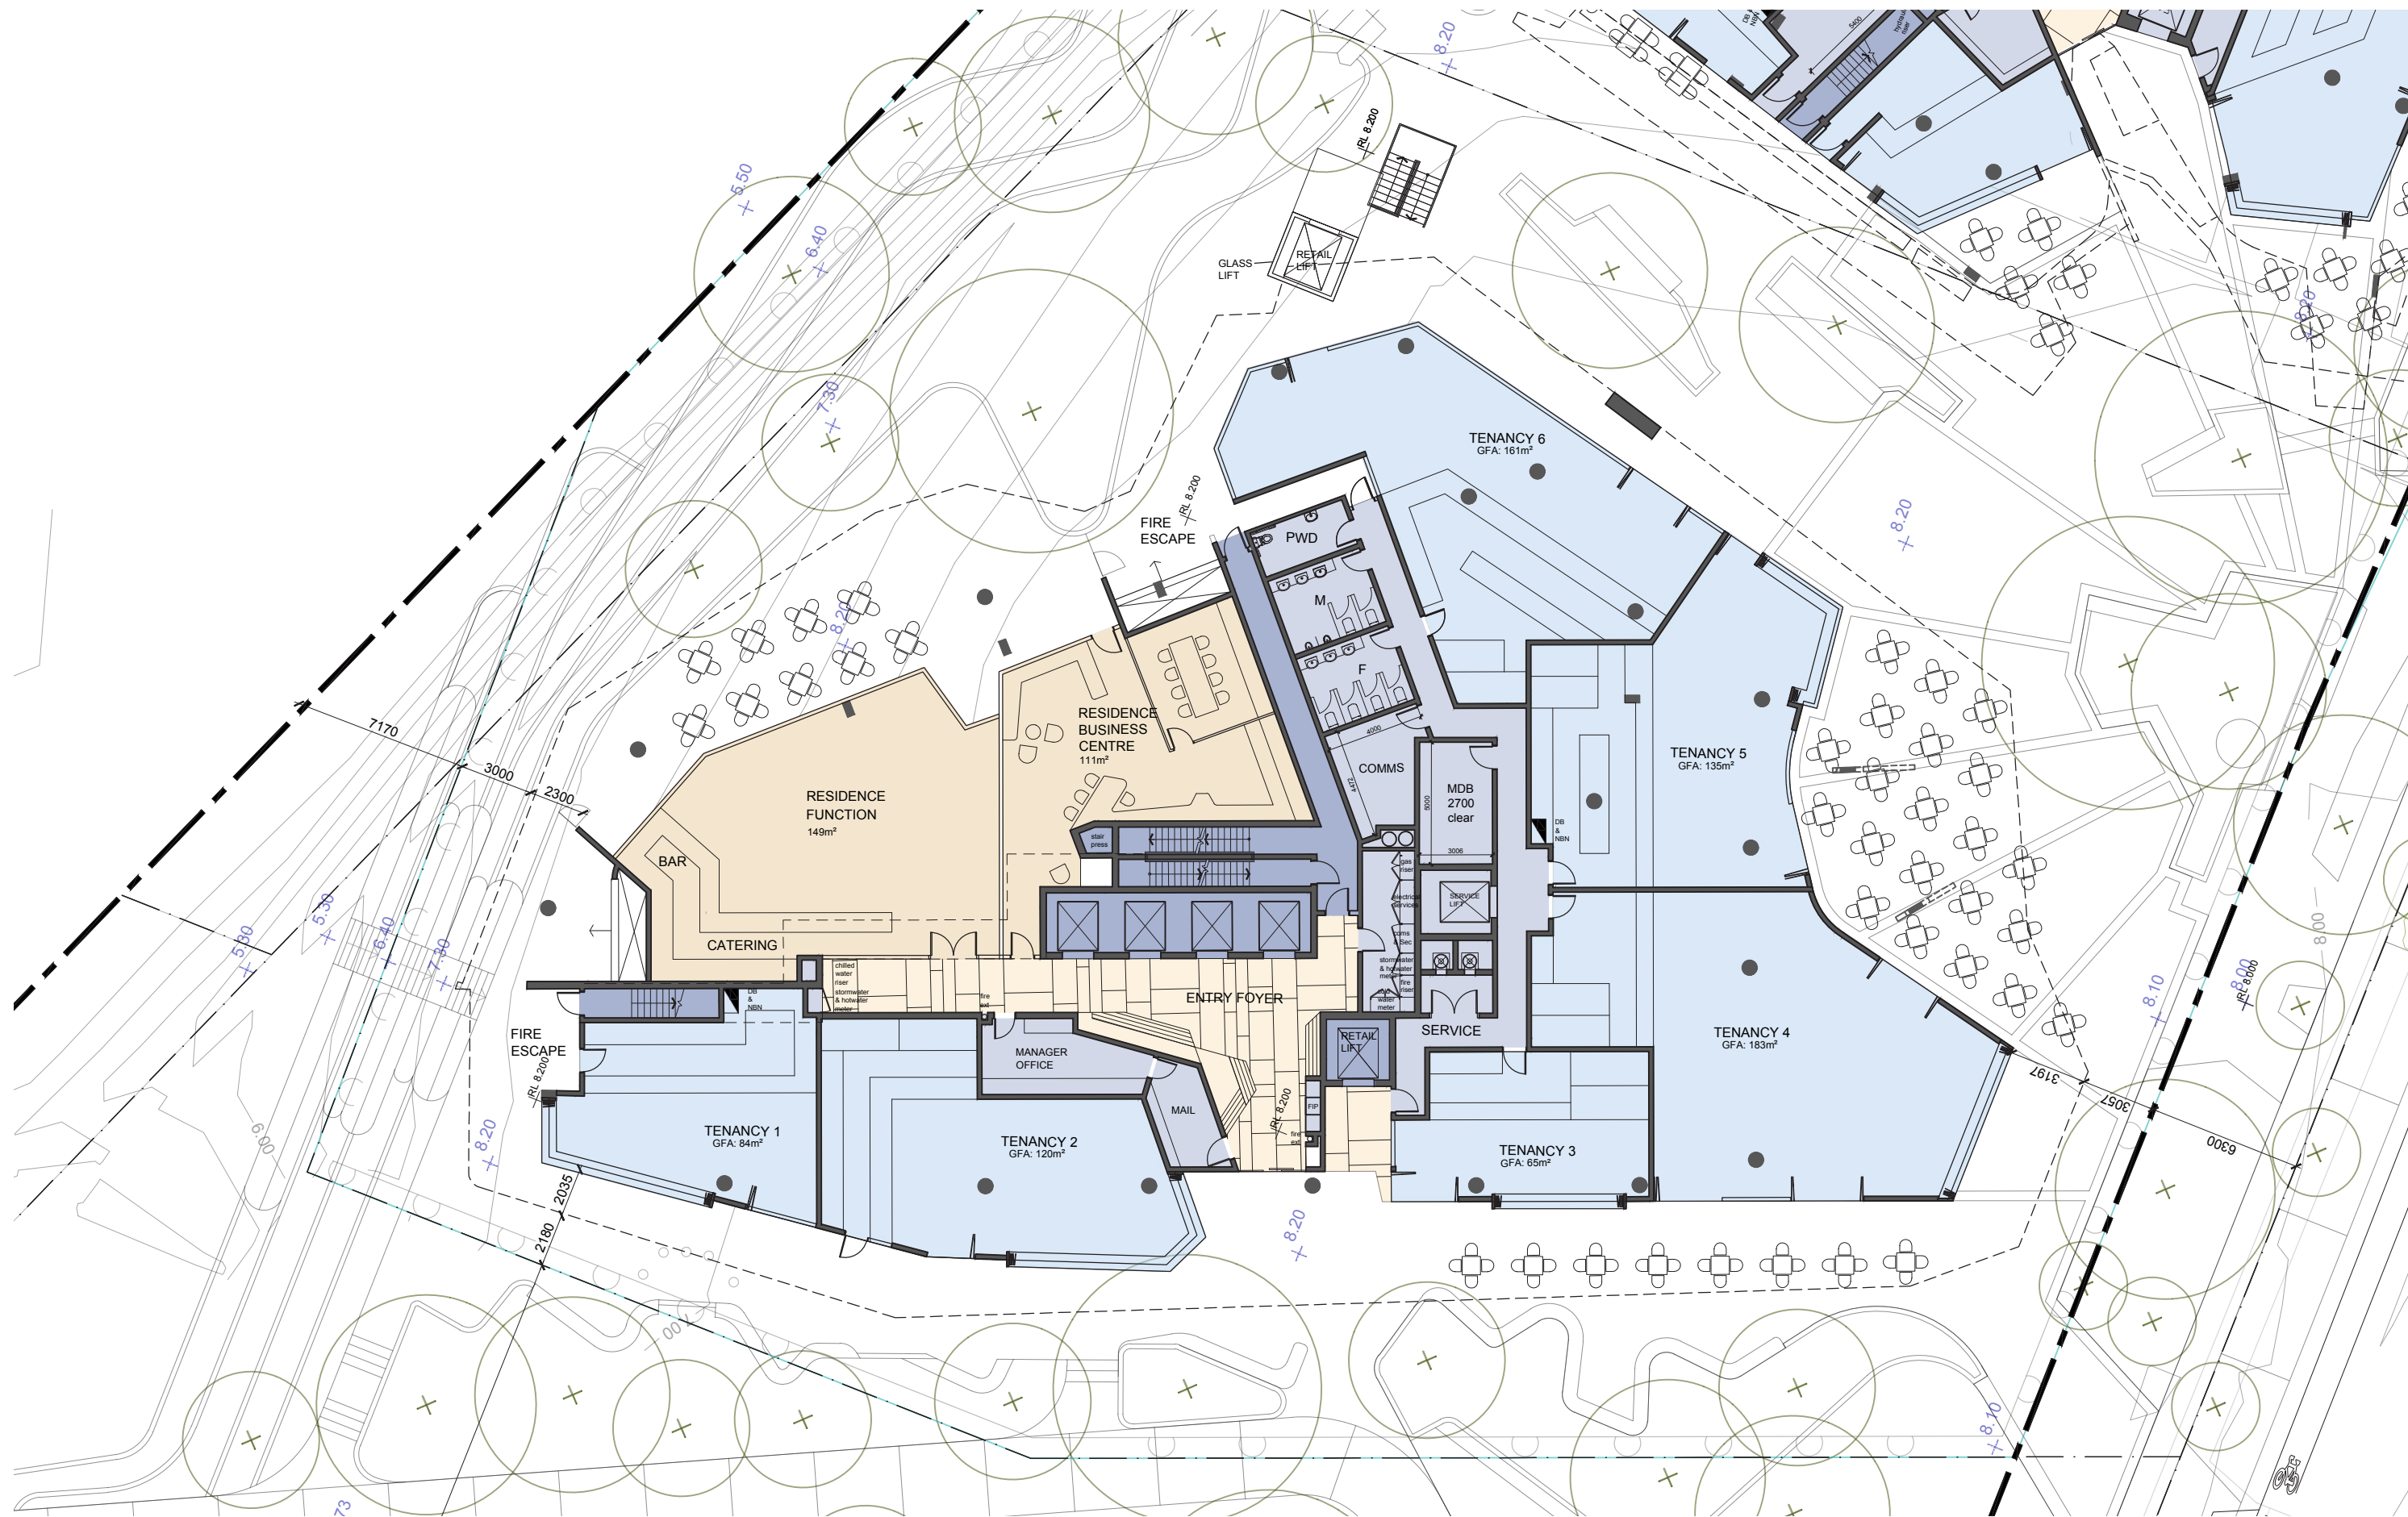



TOWER 2 - LEVEL 1 PLAN
281-297 MONTAGUE ROAD, WEST END

LODGED
03/12/2020
BCC DS

DA.73 26 NOV 2020 1:250 @ A3 2.5M 5M 7.5M 15M



nra-co-lab™



TOWER 2 - LEVEL 2 PLAN
281-297 MONTAGUE ROAD, WEST END

LODGED
03/12/2020
BCC DS

DA.74 26 NOV 2020 1:250 @ A3 2.5M 5M 7.5M 15M



nra-co-lab™



TOWER 2 - LEVEL 3 PLAN
281-297 MONTAGUE ROAD, WEST END

LODGED
03/12/2020
BCC DS

DA.75 26 NOV 2020 1:250 @ A3 2.5M 5M 7.5M 15M



nra-co-lab™



TOWER 2 - LEVEL 4 PLAN
281-297 MONTAGUE ROAD, WEST END

LODGED
03/12/2020
BCC DS

DA.76 26 NOV 2020 1:250 @ A3 2.5M 5M 7.5M 15M



nra-co-lab™



TOWER 2 - LEVEL 5 PLAN
281-297 MONTAGUE ROAD, WEST END

LODGED
03/12/2020
BCC DS

DA.77 26 NOV 2020 1:250 @ A3 2.5M 5M 7.5M 15M



nra-co-lab™



TOWER 2 - LOWER TYPICAL PLAN
281-297 MONTAGUE ROAD, WEST END

LODGED
03/12/2020
BCC DS

DA.78 26 NOV 2020 1:250 @ A3 2.5M 5M 7.5M 15M





281-297 MONTAGUE ROAD, WEST END

BCC DS

1:250 @ A3



nra-co-lāb™

