
Landscape Design 3.1 Master Plan



Legend


- Margaret Street entry
- Mary Street entry
- Podium planter
- Art installation
- Wheelchair lift
- Existing tree to be retained
- On-street dining oportunity
- 8 Building entry
- Narrow strip planter with climbers
- Existing tree to be removed due to proximity to driveway crossover, subject to BCC's approval

Ground Floor - Margaret Street Laneway

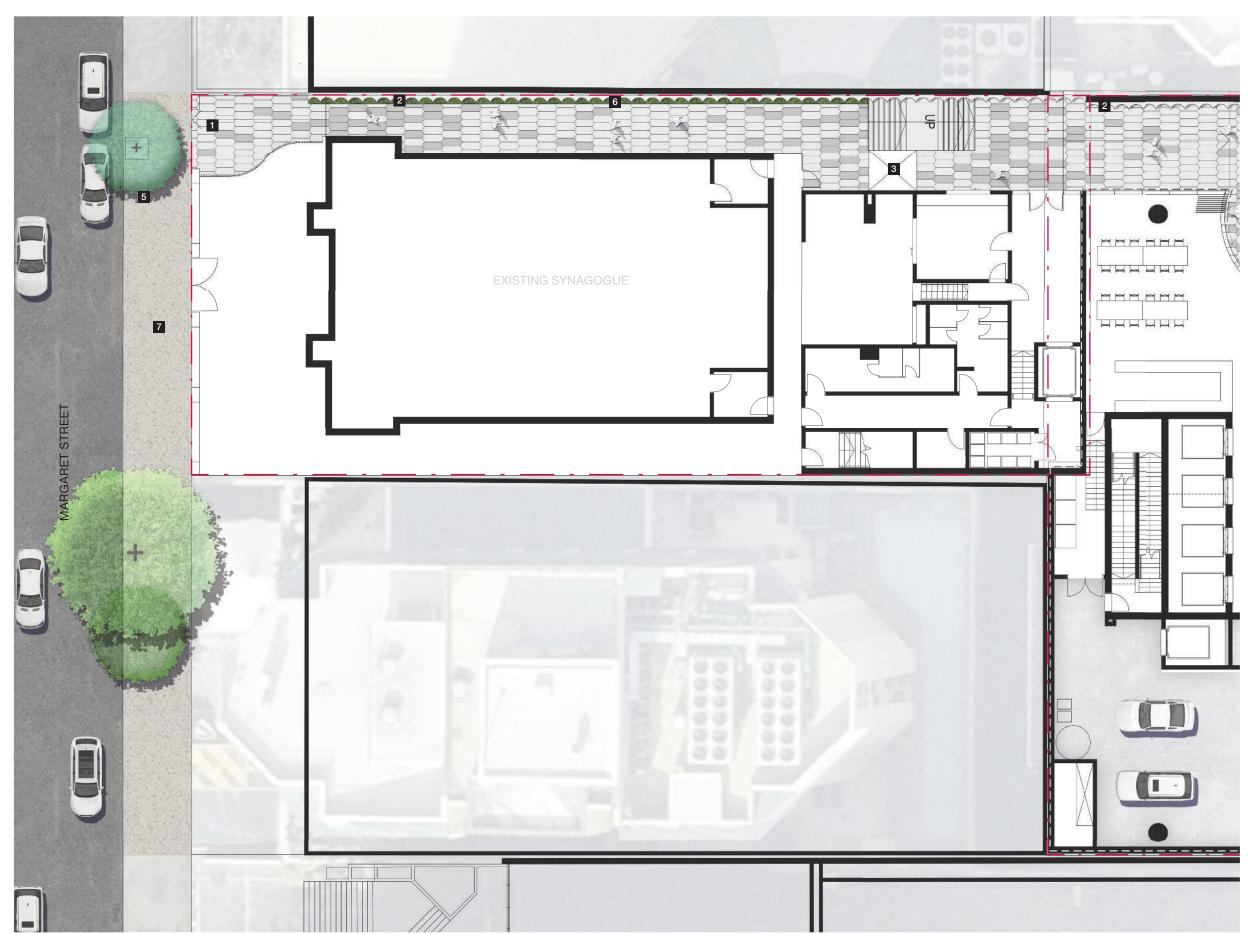



- 1 Margaret Street entry
 - Art installation
 - Wheelchair lift
 - Stair connection
 - Existing tree
- Narrow strip planter with climbers
- Fullwidth of exposed aggregate pavement

4.2 Ground Floor - Commercial Building

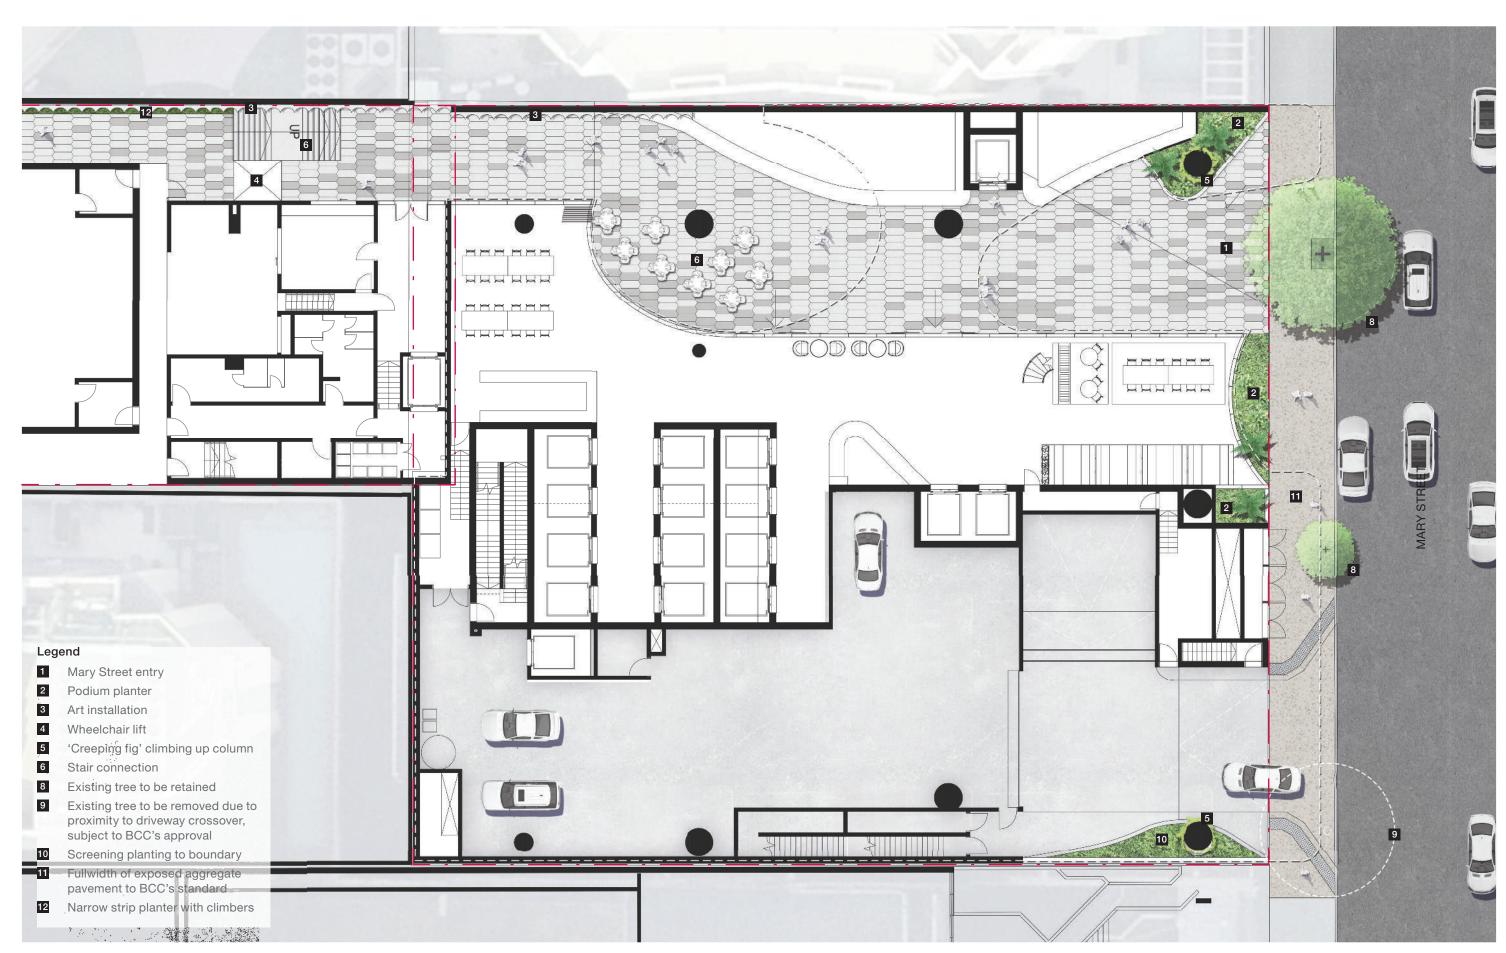




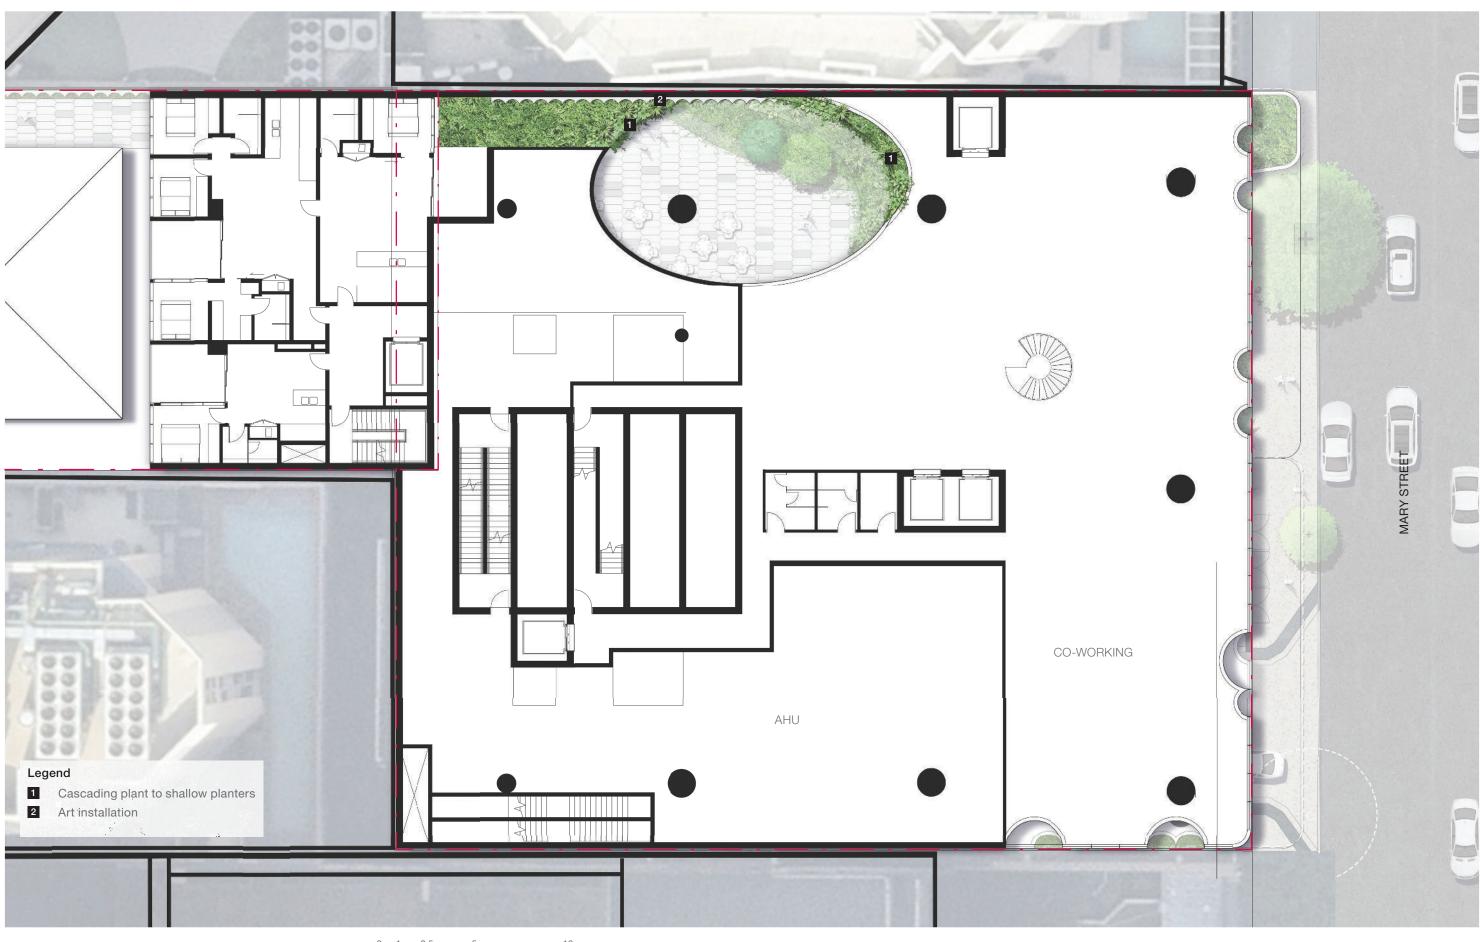


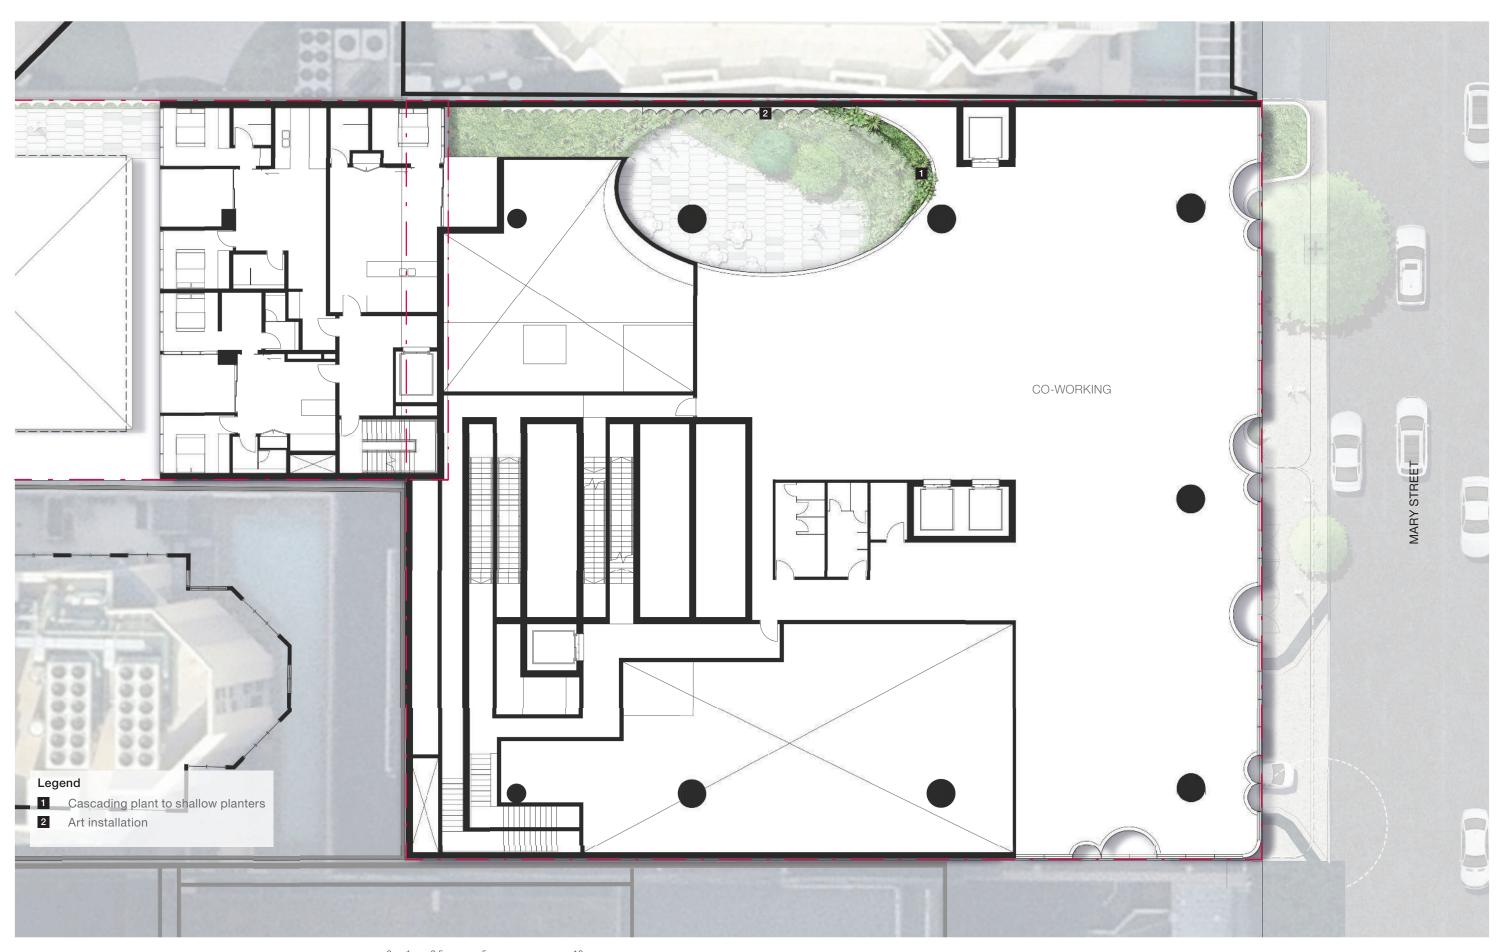




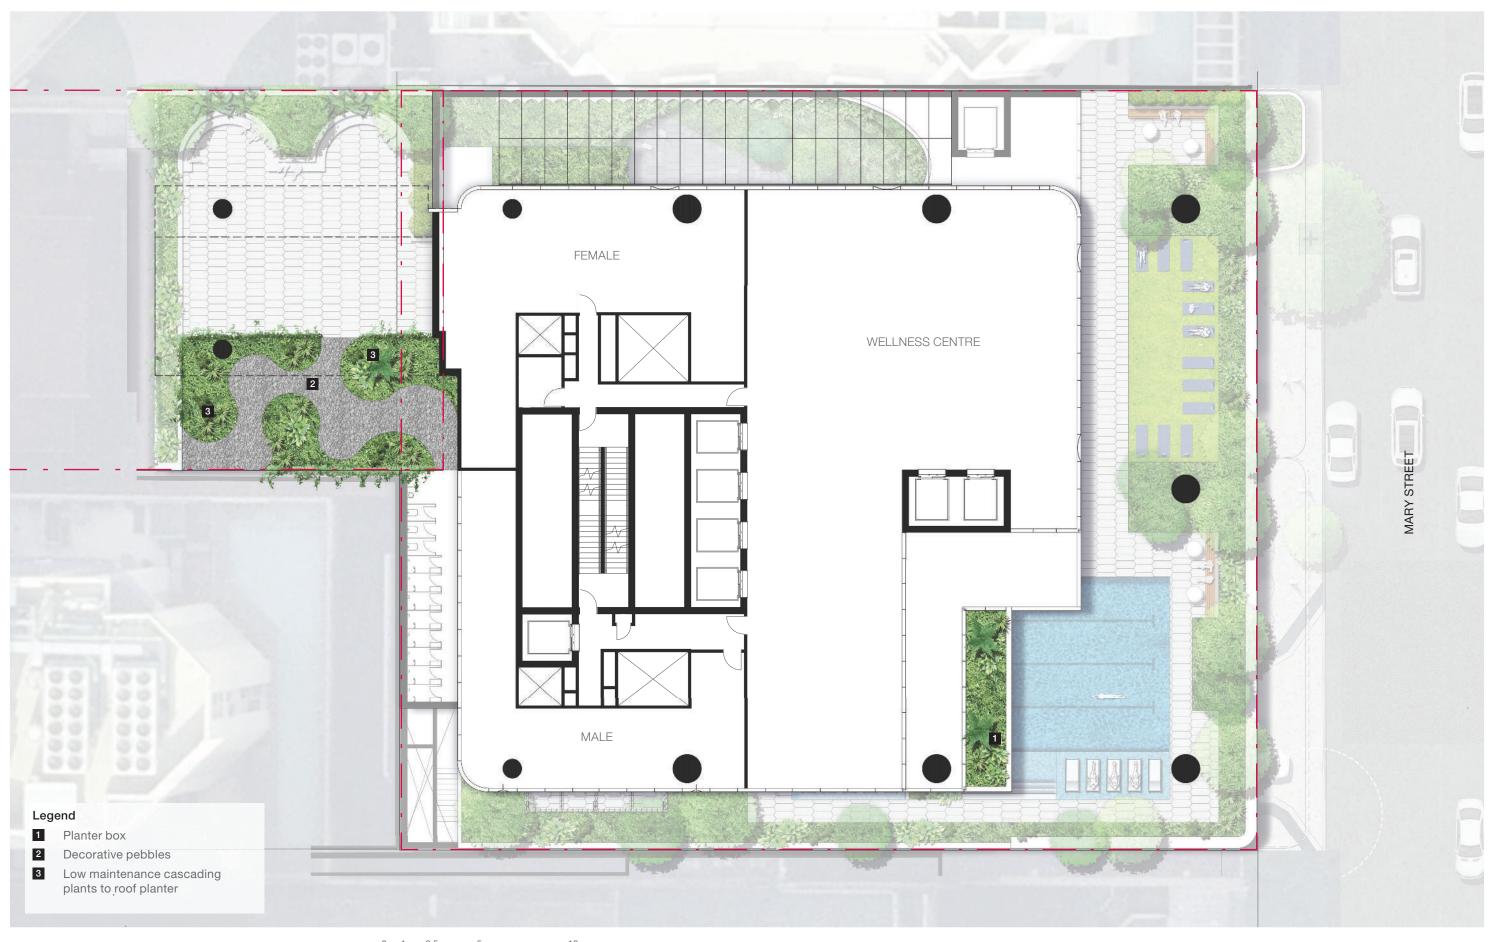

Landscape Design 4.8 Level 17 & 30

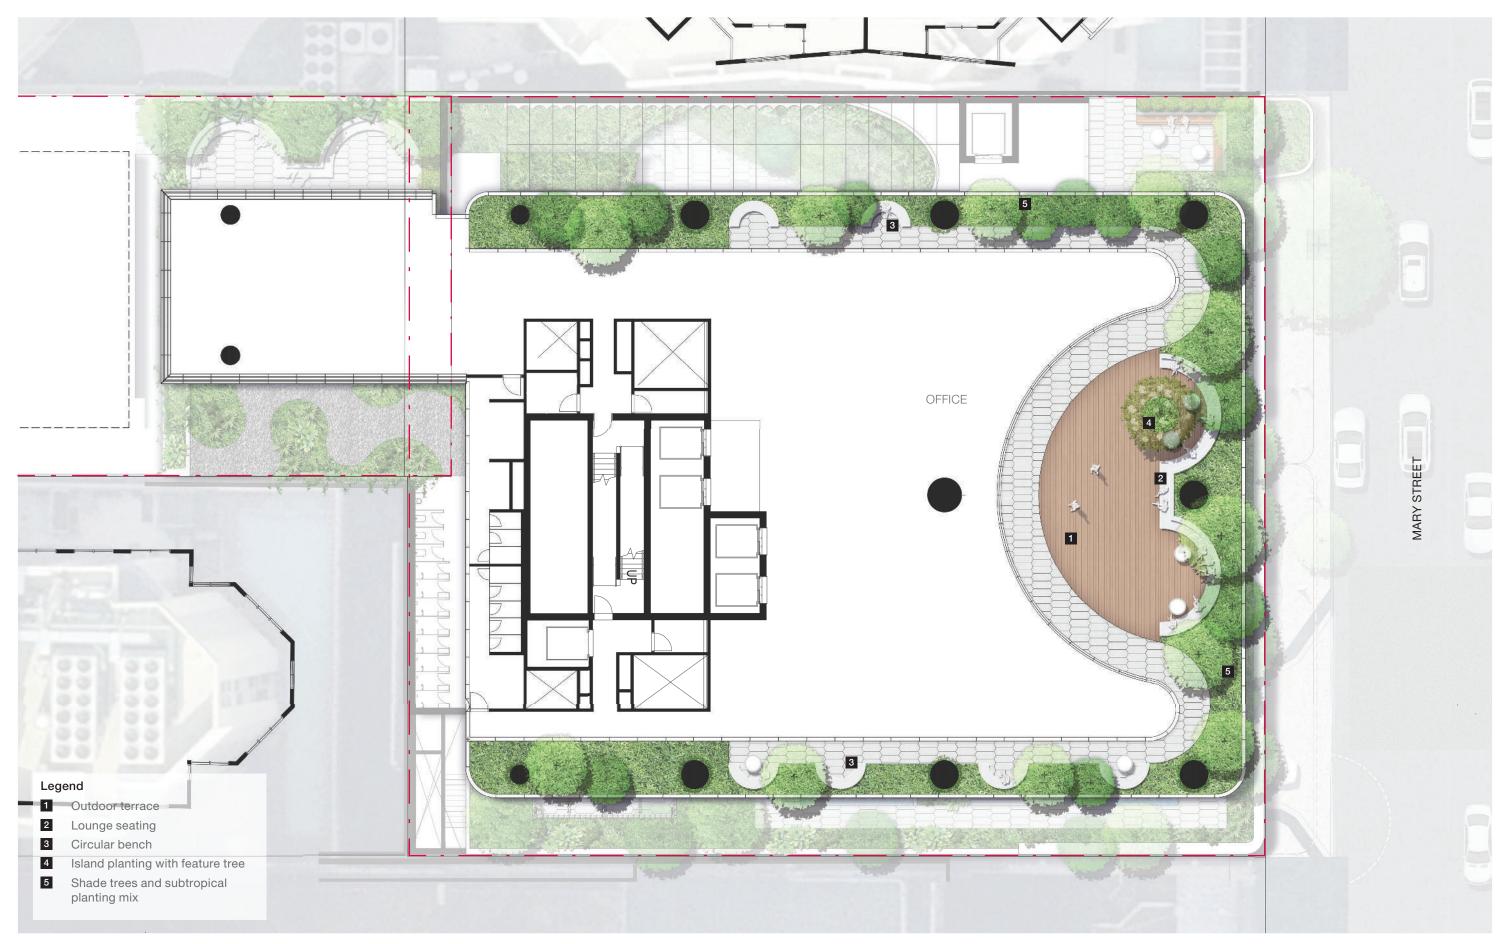

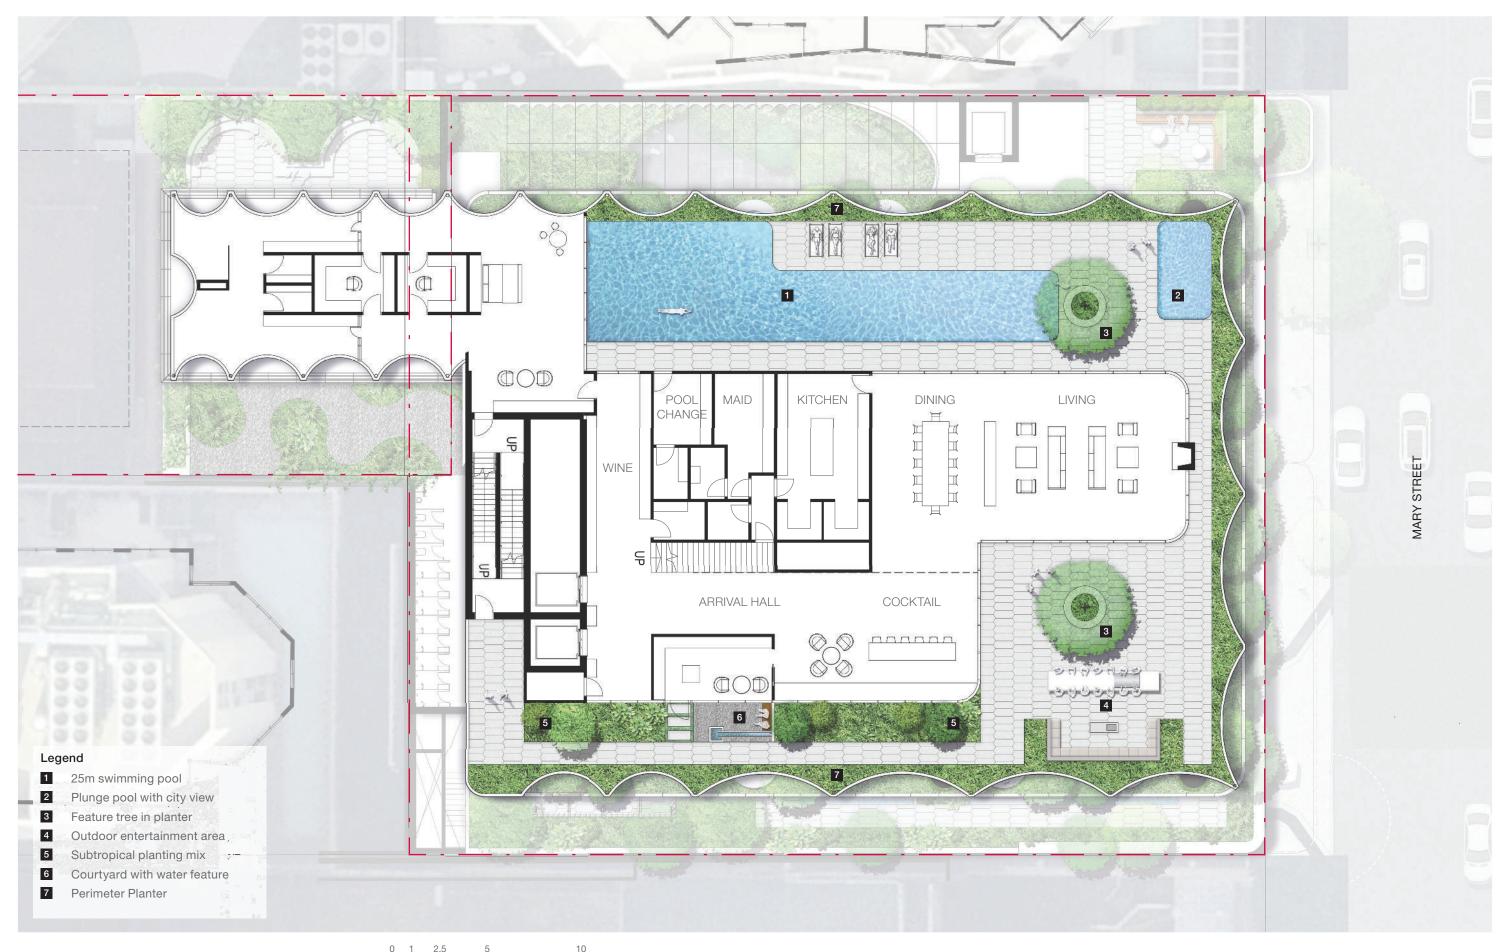

Landscape Design **4.10 Level 45**

