

Do not scale from drawings. Dimensions are to be checked on site prior to commencement of work. Discrepancies to be brought to the attention of the author.

Electronic drawings are uncontrolled documents and are issued for information only.

Any dimensions not nominated must be referred to the Architect for confirmation.

The concepts and information contained in this document are the copyright of Arkhefield. Use or copying of the document in whole or in part without the written permission of Arkhefield constitutes an infringement of copyright.

REV	DATE	DESCRIPTION	DRW	CHK	APR
A	02.07.19	Pre-lodgement Meeting Issue	JD	ZR	JW
B	17.07.19	Update For Information	JD	ZR	JW
C	25.07.19	Update For Information	JD	ZR	JW
D	15.08.19	Update For Information	KF	ZR	JW
E	16.09.19	Update for Information	JD	ZR	JW
F	27.08.19	Update for Information	JD	ZR	JW
G	30.08.19	DA Issue	JD	ZR	JW

PROJECT

Waltons Fortitude Valley
Fortitude Valley

CLIENT

Torrens University

DRAWING NAME

Stage 1B - Proposed Plan - Lower Ground

DRAWN	CHECKED	APPROVED
JD	ZR	JW

Arkhefield ■ |

**418 ADELAIDE ST
BRISBANE QLD 4000**

P. 07 3831 8150
W. ARKHEFIELD.COM.AU
E. MAIL@ARKHEFIELD.COM.AU



DISC.	PHASE	DWG NO.	REV.
A	DA	B-200-B01	G

A1

PROJECT NO. 3542
SCALE As indicated

00/08/2019 3:02:01 PM

BCC DS
LODGED
15/07/2021
APPLICATION REF
A005787848

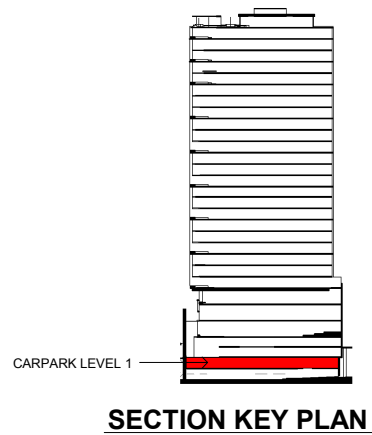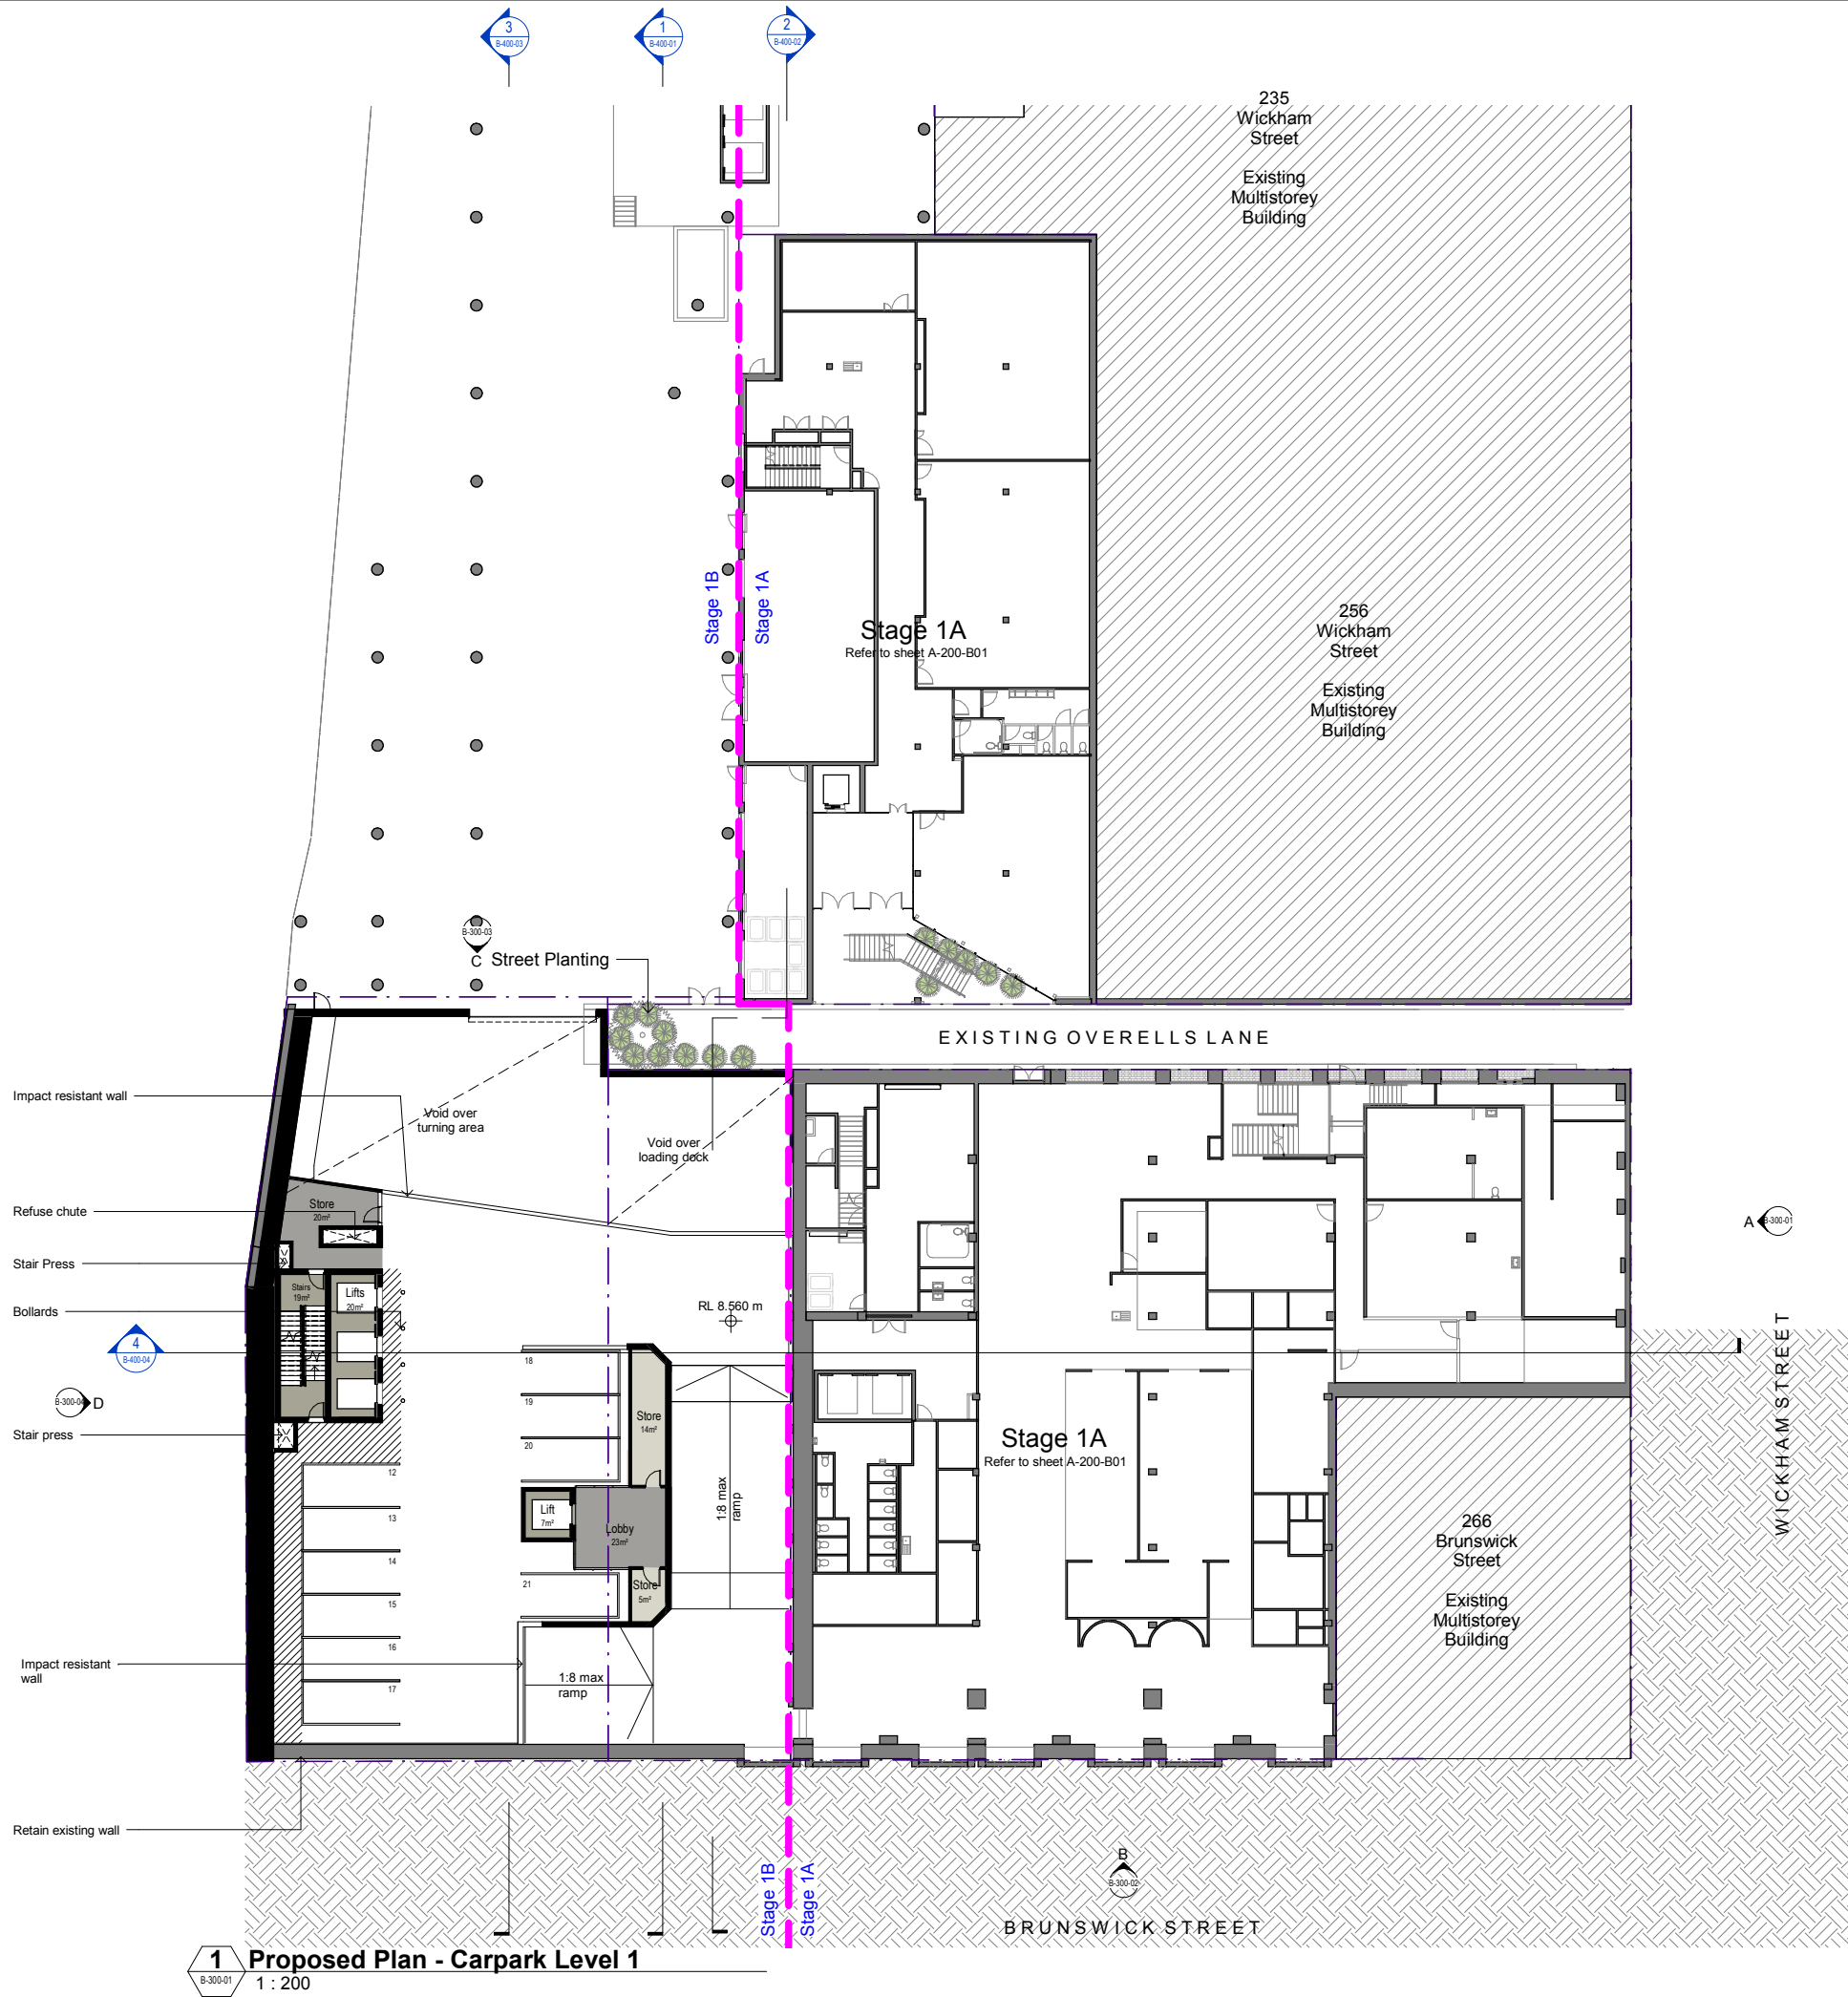

DA ISSUE					
Do not scale from drawings. Dimensions are to be checked on site prior to commencement of work. Discrepancies to be brought to the attention of the author.					
Electronic drawings are uncontrolled documents and are issued for information only.					
Any dimensions not nominated must be referred to the Architect for confirmation.					
The concepts and information contained in this document are the copyright of Arkhefield. Use or copying of the document in whole or in part without the written permission of Arkhefield constitutes an infringement of copyright.					
REV	DATE	DESCRIPTION	DRW	CHK	APR
A	02.07.19	Pre-lodgement Meeting Issue	JD	ZR	JW
B	17.07.19	Update For Information	JD	ZR	JW
C	25.07.19	Update For Information	JD	ZR	JW
D	15.08.19	Update For Information	KF	ZR	JW
E	16.09.19	Update for Information	JD	ZR	JW
F	27.08.19	Update for Information	JD	ZR	JW
G	30.08.19	DA Issue	JD	ZR	JW

PROJECT
Waltons Fortitude Valley
Fortitude Valley

CLIENT
Torrens University



DRAWING NAME
Stage 1B - Proposed Plan - Carpark Level 1

DRAWN	CHECKED	APPROVED
JD	ZR	JW

Arkhefield
418 ADELAIDE ST
BRISBANE QLD 4000
P. 07 3831 8190
W. ARKHEFIELD.COM.AU
E. MAIL@ARKHEFIELD.COM.AU

DISC.	PHASE	DWG NO.	REV.
A	DA	B-200-B02	G

A1
PROJECT NO. 3542
SCALE As indicated
30/08/2019 3:02:15 PM

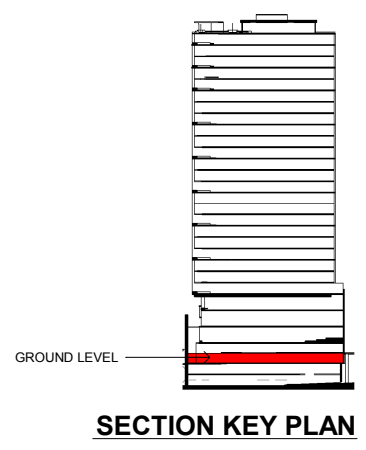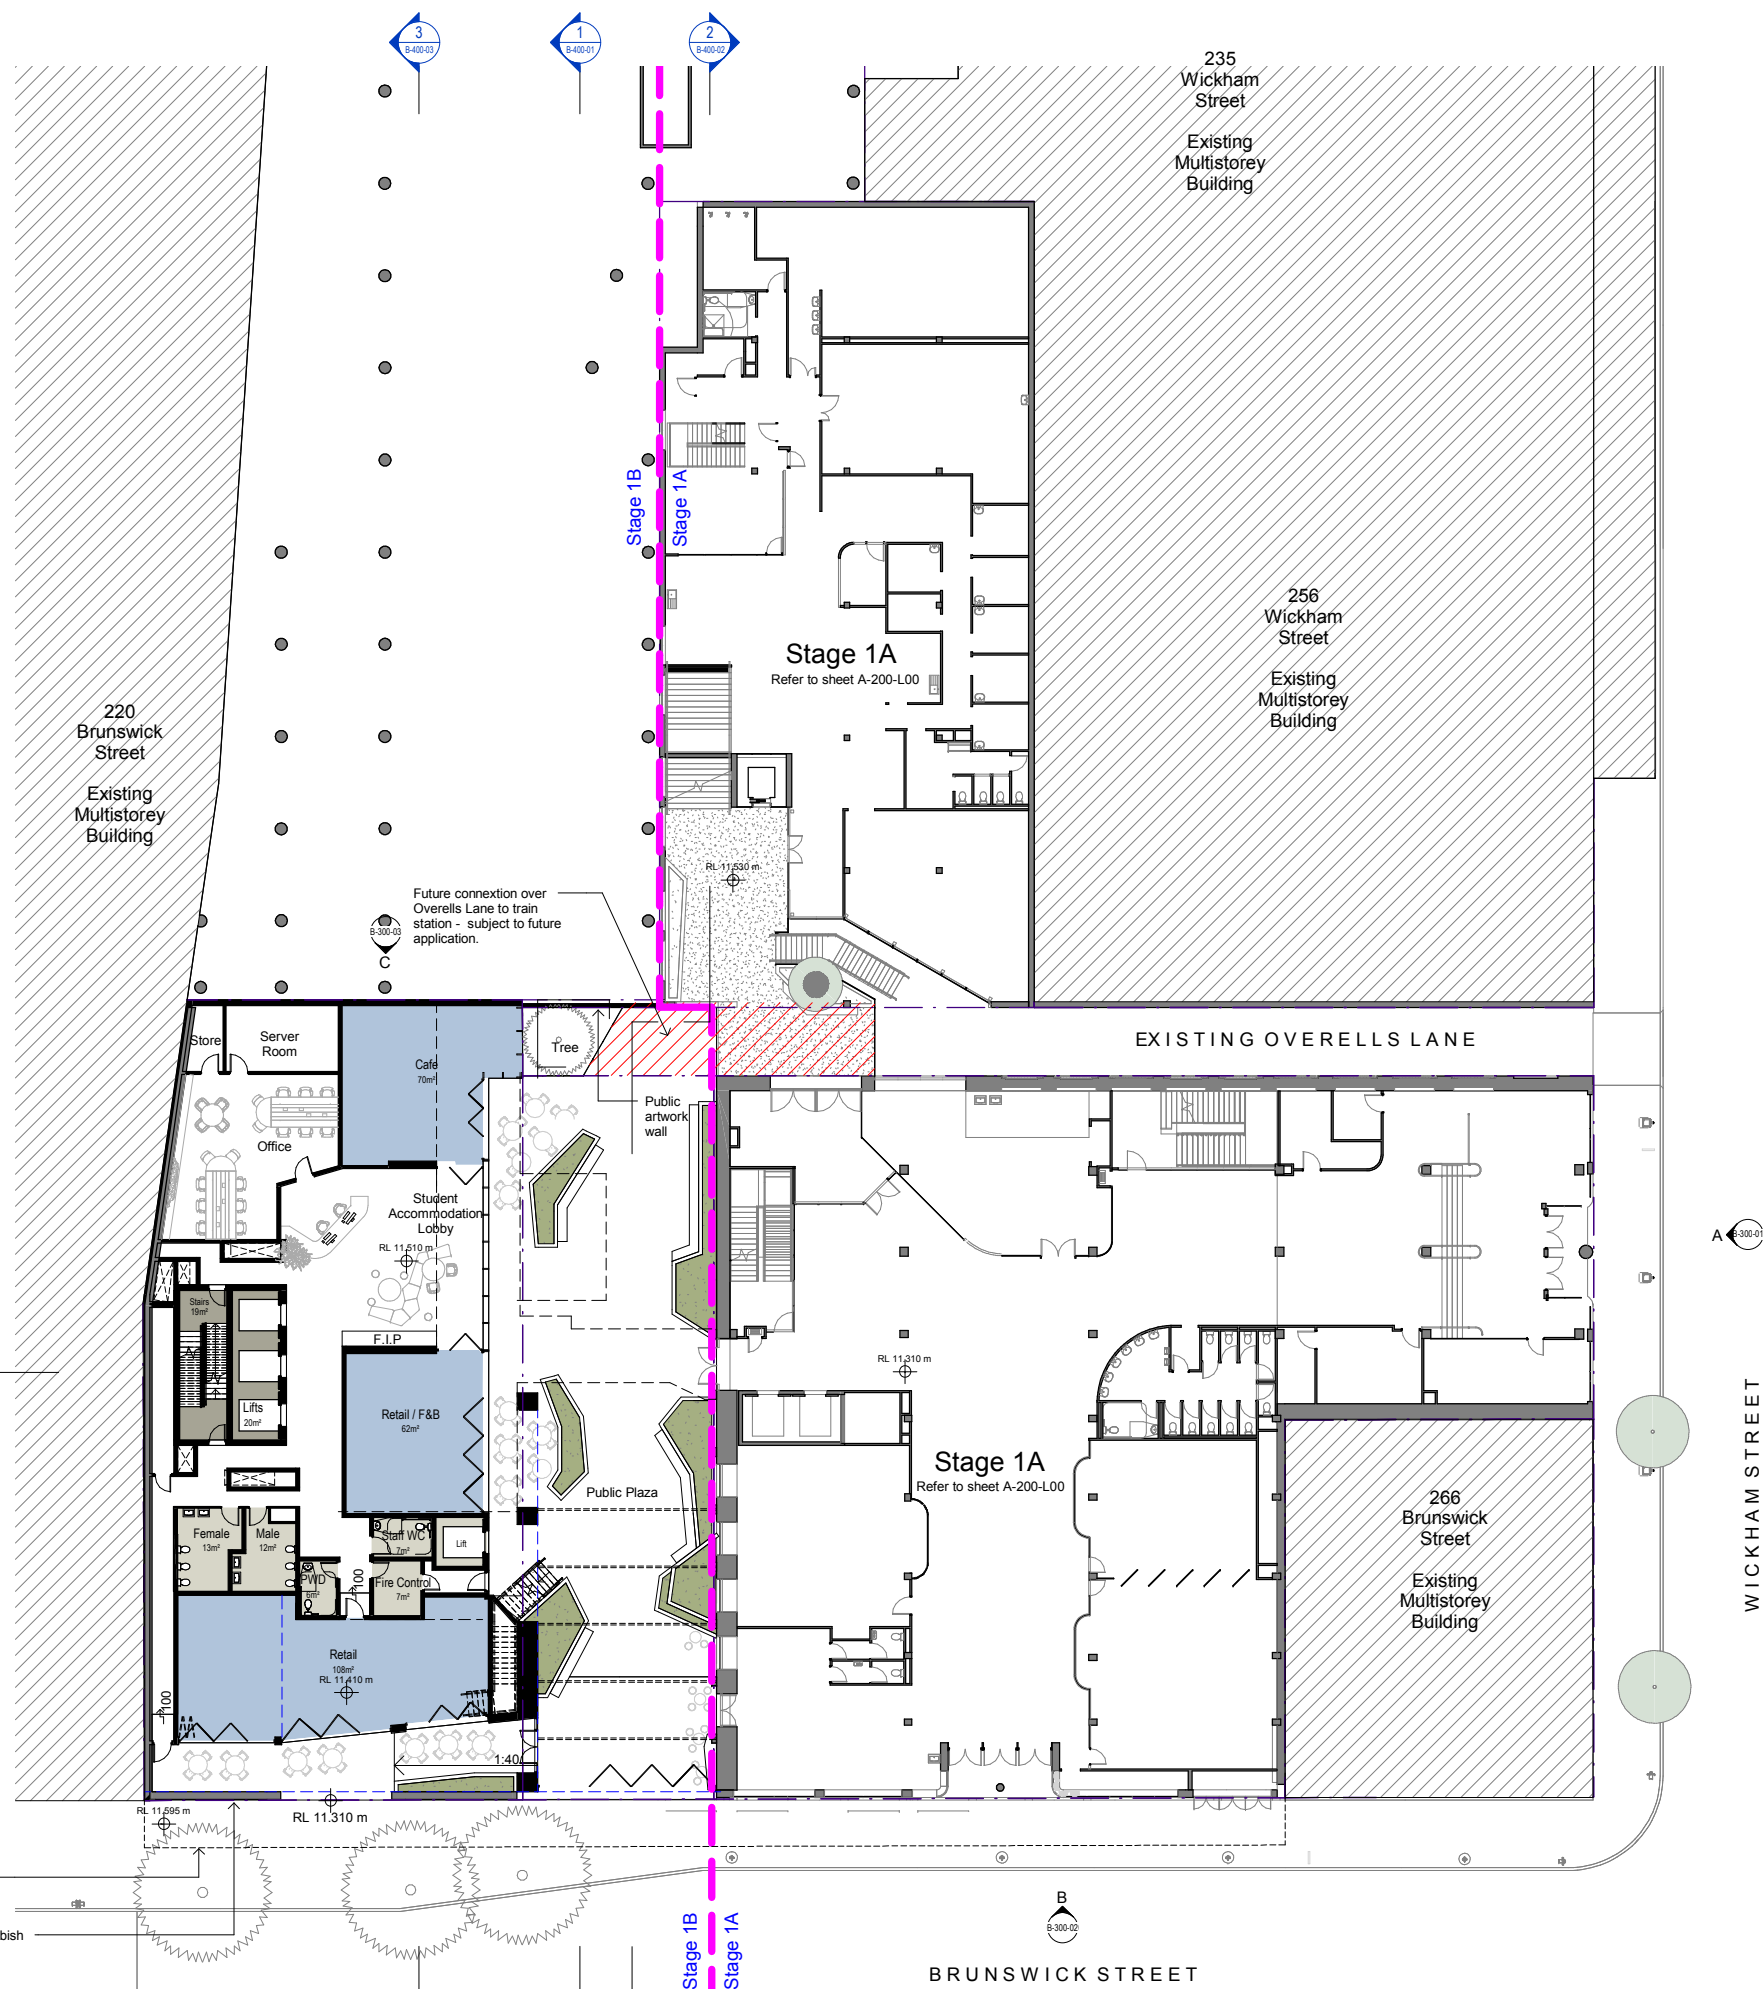

DA ISSUE

Do not scale from drawings. Dimensions are to be checked on site prior to commencement of work. Discrepancies to be brought to the attention of the author.

Electronic drawings are uncontrolled documents and are issued for information only.

Any dimensions not nominated must be referred to the Architect for confirmation.

The concepts and information contained in this document are the copyright of Arkhefield. Use or copying of the document in whole or in part without the written permission of Arkhefield constitutes an infringement of copyright.

REV	DATE	DESCRIPTION	DRW	CHK	APR
A	02.07.19	Pre-lodgement Meeting Issue	JD	ZR	JW
B	17.07.19	Update For Information	JD	ZR	JW
C	25.07.19	Update For Information	JD	ZR	JW
D	15.08.19	Update For Information	KF	ZR	JW
E	16.09.19	Update for Information	JD	ZR	JW
F	27.08.19	Update for Information	JD	ZR	JW
G	30.08.19	DA Issue	JD	ZR	JW

PROJECT
Waltons Fortitude Valley
Fortitude Valley

CLIENT
Torrens University

DRAWING NAME
Stage 1B - Proposed Plan - Ground

DRAWN	CHECKED	APPROVED
JD	ZR	JW

Arkhefield

418 ADELAIDE ST
BRISBANE QLD 4000
P. 07 3831 8190
W. ARKHEFIELD.COM.AU
E. MAIL@ARKHEFIELD.COM.AU



DISC.	PHASE	DWG NO.	REV.
A	DA	B-200-L00	G

A1
PROJECT NO. 3542
SCALE As indicated
30/08/2019 3:02:35 PM

BCC DS
LODGED
15/07/2021
APPLICATION REF
A005787948

1 Stage 1B - Proposed Plan - Ground
1 : 200

BCC DS
LODGED
15/07/2021
APPLICATION REF
A005787848

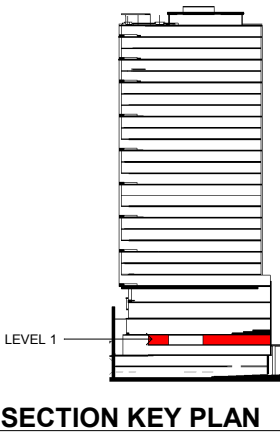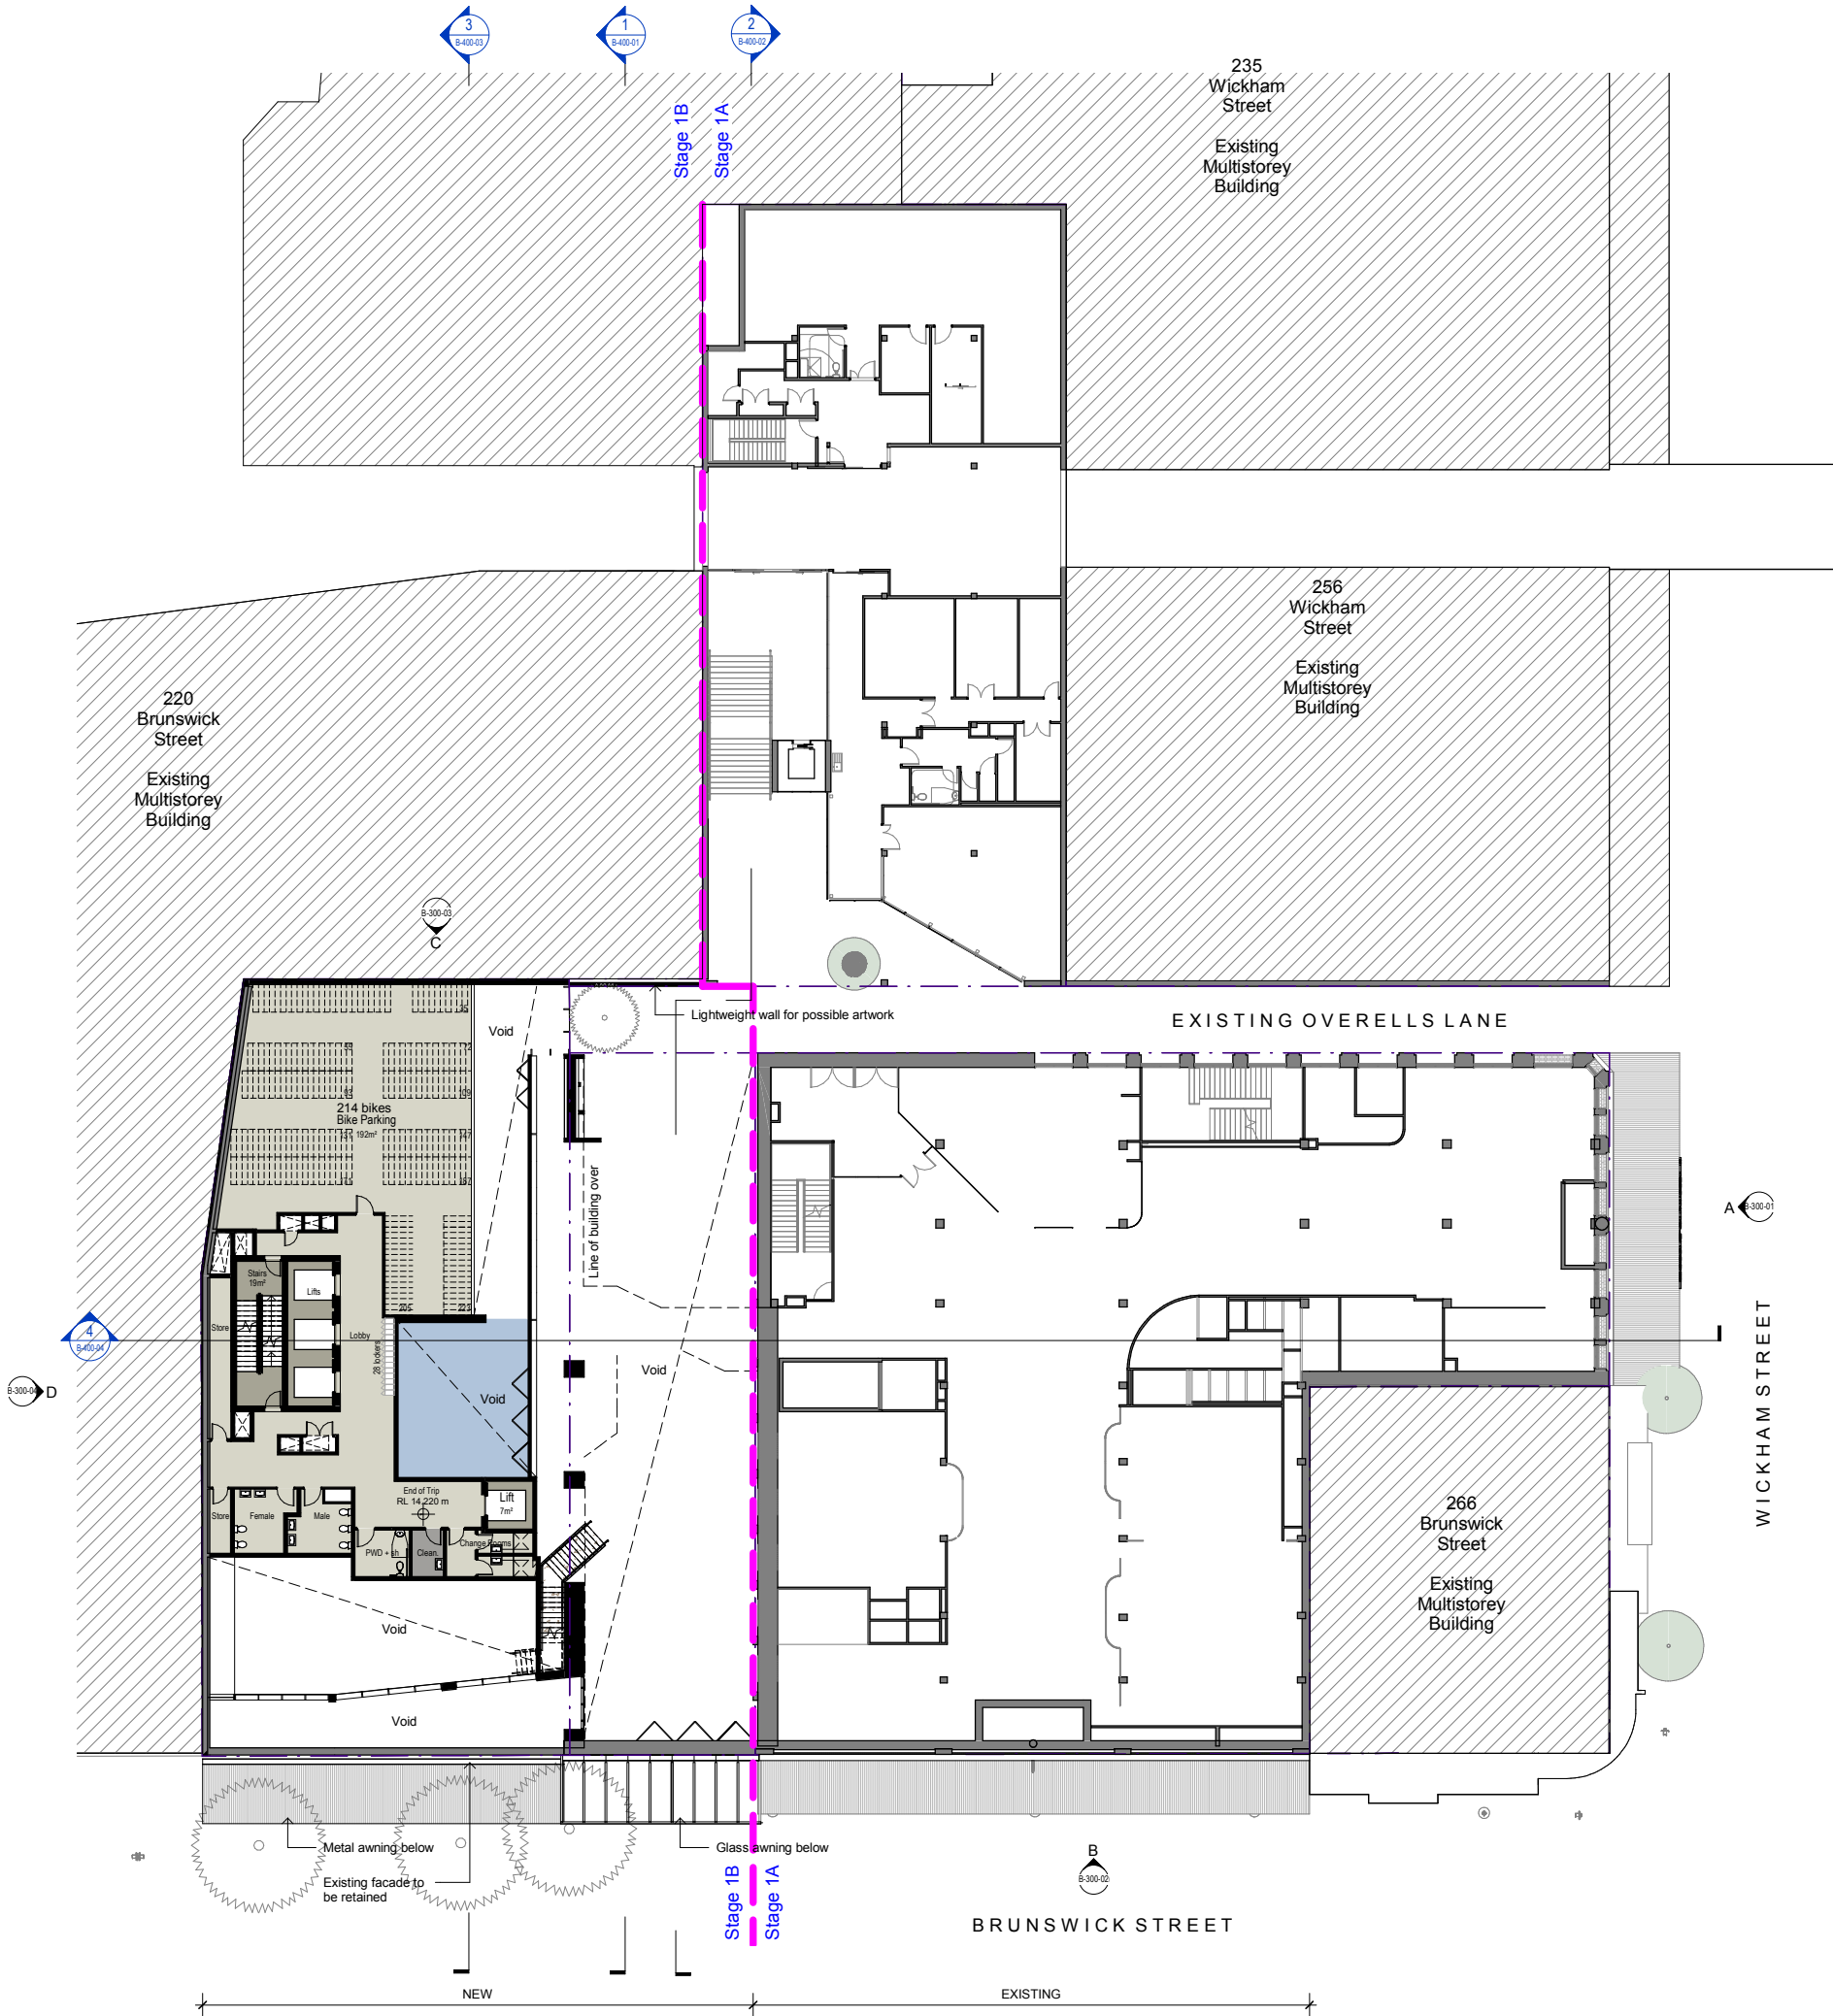

DA ISSUE					
Do not scale from drawings. Dimensions are to be checked on site prior to commencement of work. Discrepancies to be brought to the attention of the author.					
Electronic drawings are uncontrolled documents and are issued for information only.					
Any dimensions not nominated must be referred to the Architect for confirmation.					
The concepts and information contained in this document are the copyright of Arkhefield. Use or copying of the document in whole or in part without the written permission of Arkhefield constitutes an infringement of copyright.					
REV	DATE	DESCRIPTION	DRW	CHK	APR
A	16.09.19	Update for Information	JD	ZR	JW
B	27.08.19	Update for Information	JD	ZR	JW
C	30.08.19	DA Issue	JD	ZR	JW

PROJECT
Waltons Fortitude Valley
Fortitude Valley

CLIENT
Torrens University



DRAWING NAME
Stage 1B - Proposed Plan - Level 1
Podium End of Trip Facilities

DRAWN	CHECKED	APPROVED
JD	ZR	JW

Arkhefield
418 ADELAIDE ST
BRISBANE QLD 4000
P. 07 3831 8190
W. ARKHEFIELD.COM.AU
E. MAIL@ARKHEFIELD.COM.AU

DISC.	PHASE	DWG NO.	REV.
A	DA	B-200-L01	C

A1
PROJECT NO. 3542
SCALE As indicated
30/08/2019 3:02:51 PM

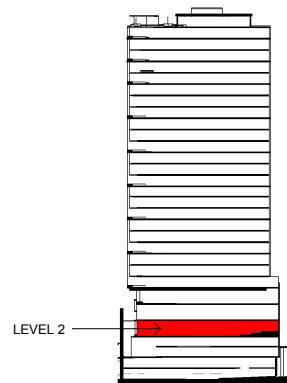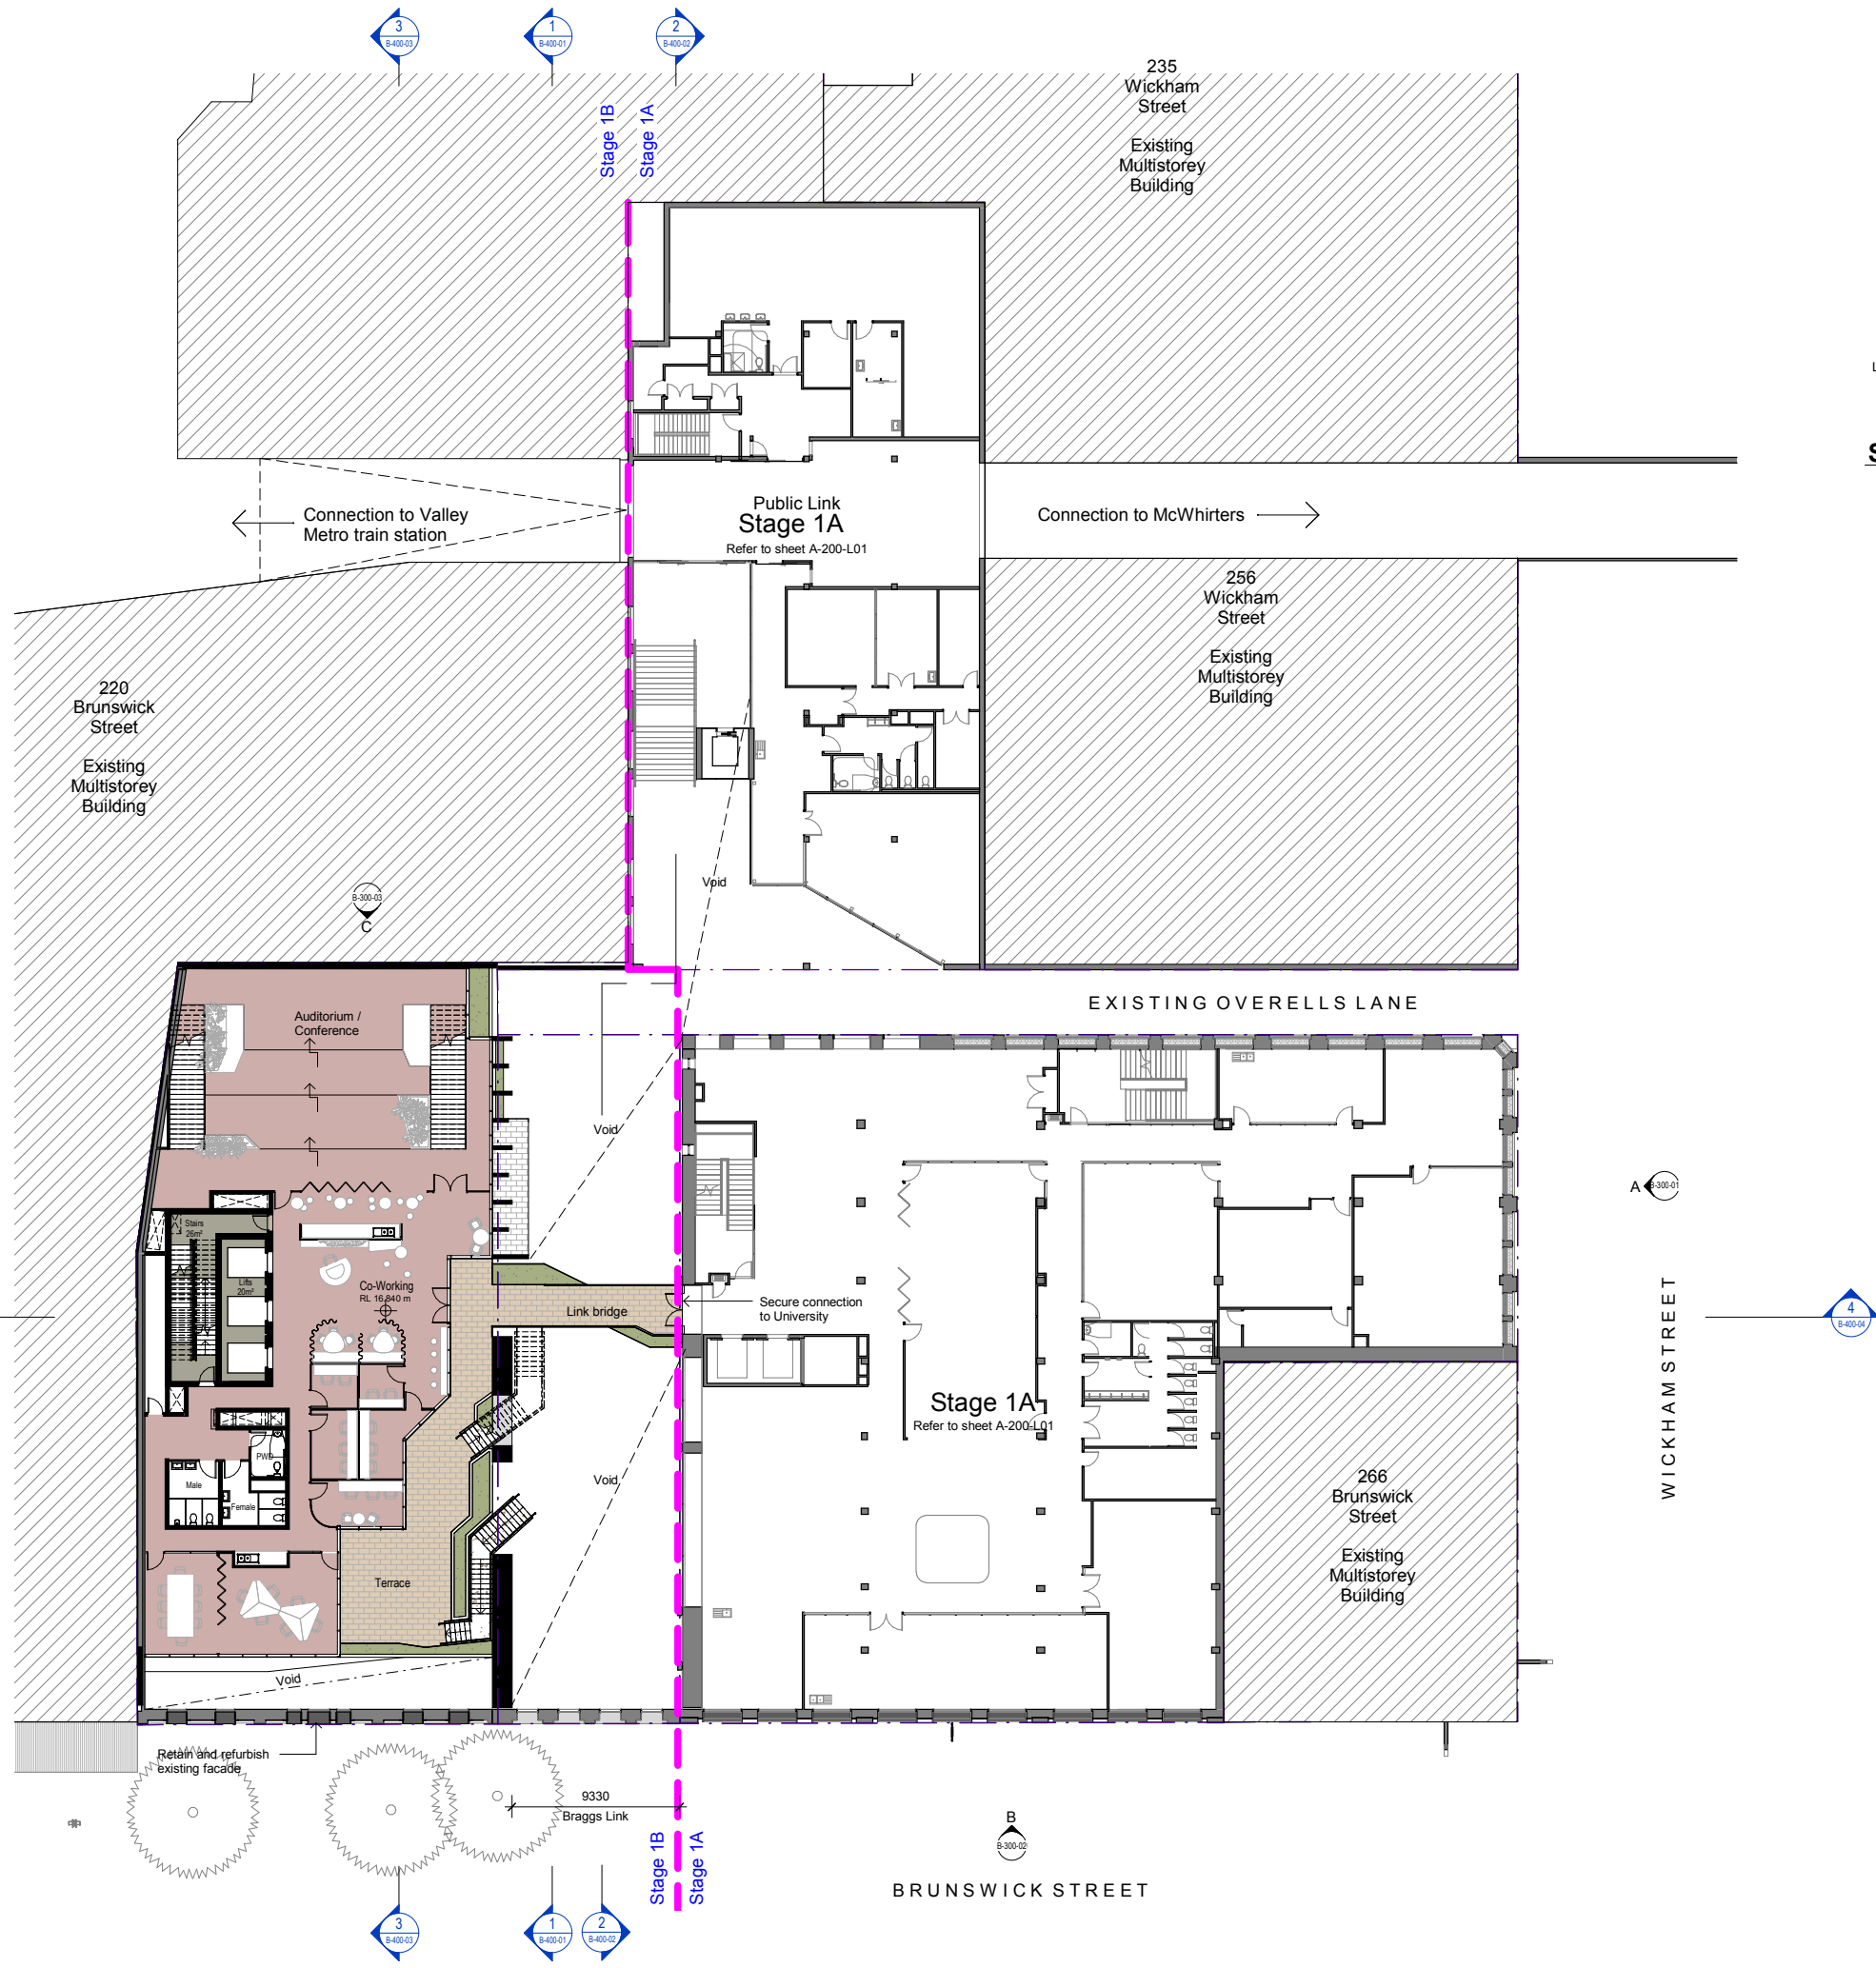

SECTION KEY PLAN

DA ISSUE

Do not scale from drawings. Dimensions are to be checked on site prior to commencement of work. Discrepancies to be brought to the attention of the author.

Electronic drawings are uncontrolled documents and are issued for information only.

Any dimensions not nominated must be referred to the Architect for confirmation.

The concepts and information contained in this document are the copyright of Arkhefield. Use or copying of the document in whole or in part without the written permission of Arkhefield constitutes an infringement of copyright.

REV	DATE	DESCRIPTION	DRW	CHK	APR
A	02.07.19	Pre-lodgement Meeting Issue	JD	ZR	JW
B	17.07.19	Update For Information	JD	ZR	JW
C	25.07.19	Update For Information	JD	ZR	JW
D	15.08.19	Update For Information	KF	ZR	JW
E	16.09.19	Update for Information	JD	ZR	JW
F	27.08.19	Update for Information	JD	ZR	JW
G	30.08.19	DA Issue	JD	ZR	JW

PROJECT
Waltons Fortitude Valley
Fortitude Valley

CLIENT
Torrens University

DRAWING NAME
Stage 1B - Proposed Plan - Level 2
Podium Co-working Level

DRAWN	CHECKED	APPROVED
JD	ZR	JW

Arkhefield

418 ADELAIDE ST
BRISBANE QLD 4000

P. 07 3831 8190
W. WWW.ARKHEFIELD.COM.AU
E. MAIL@ARKHEFIELD.COM.AU



DISC.	PHASE	DWG NO.	REV.
A	DA	B-200-L02	G

A1
PROJECT NO. 3542
SCALE As indicated

30/08/2019 3:03:07 PM

1 Stage 1B - Podium Co-Working Plan - Level 2
1 : 200

BCC DS
LODGED
15/07/2021
APPLICATION REF
A005787848

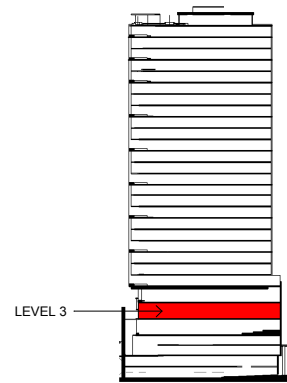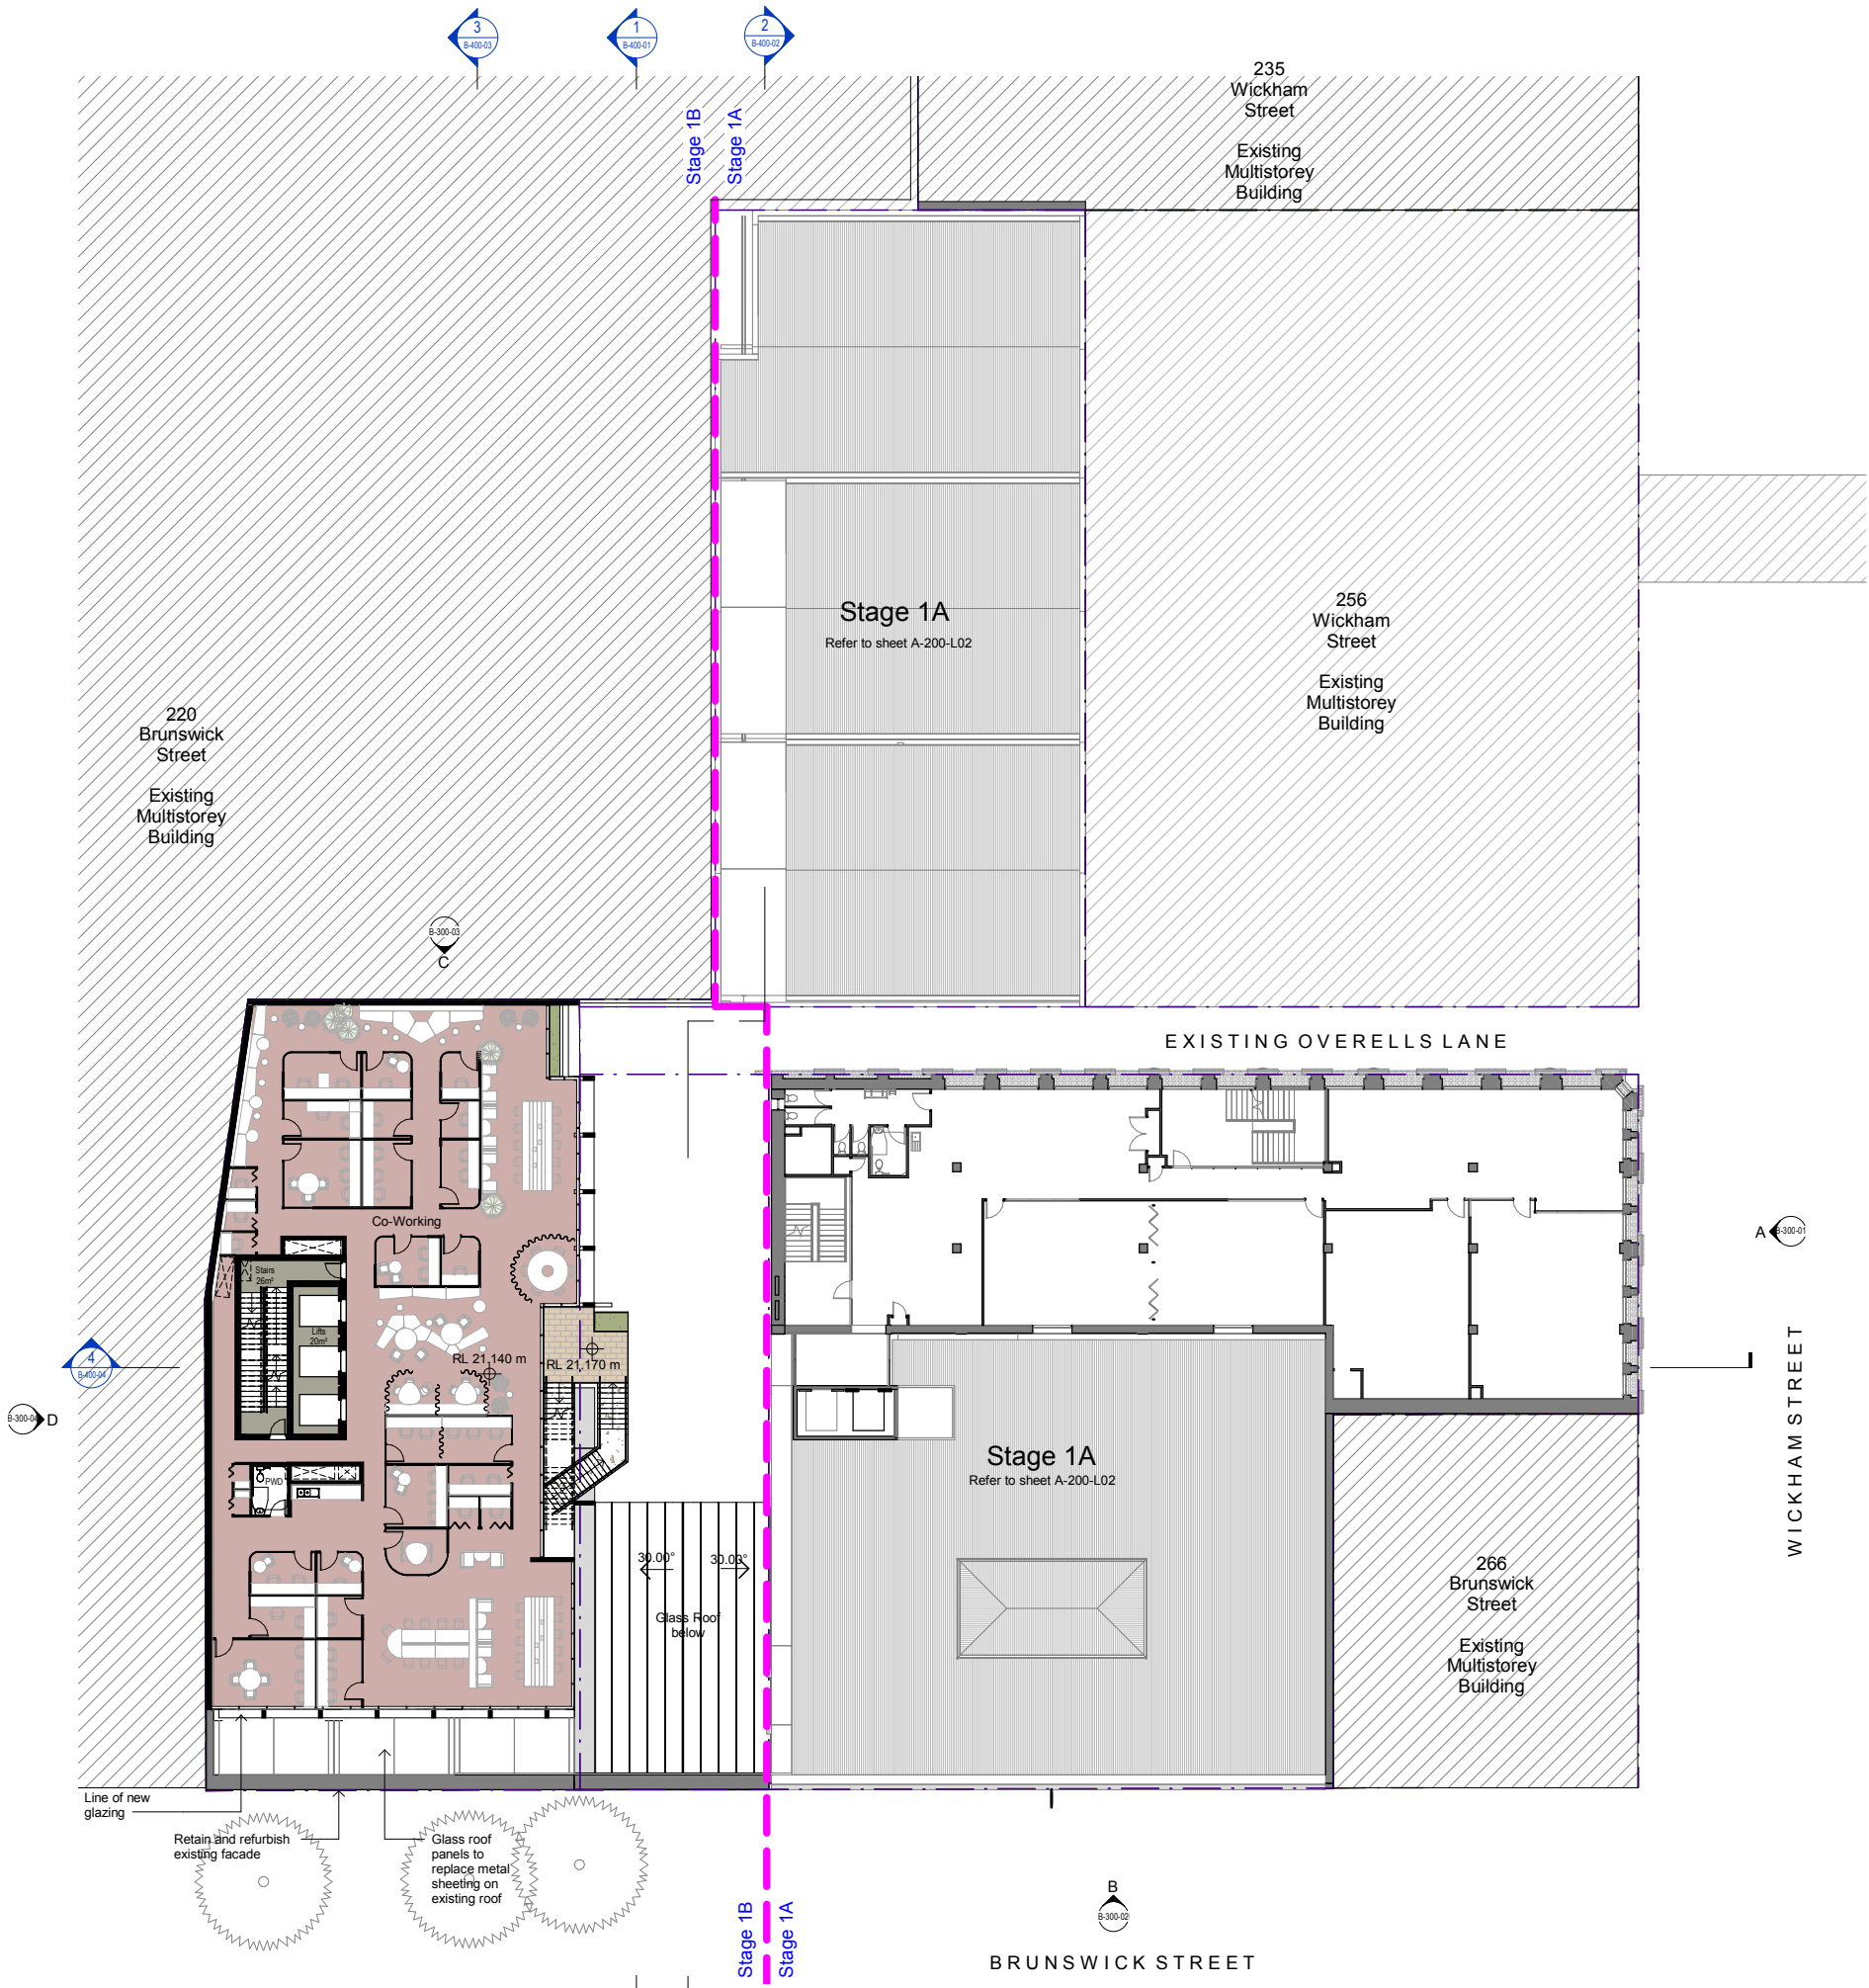

SECTION KEY PLAN

DA ISSUE

Do not scale from drawings. Dimensions are to be checked on site prior to commencement of work. Discrepancies to be brought to the attention of the author.

Electronic drawings are uncontrolled documents and are issued for information only.

Any dimensions not nominated must be referred to the Architect for confirmation.

The concepts and information contained in this document are the copyright of Arkhefield. Use or copying of the document in whole or in part without the written permission of Arkhefield constitutes an infringement of copyright.

REV	DATE	DESCRIPTION	DRW	CHK	APR
A	02.07.19	Pre-lodgement Meeting Issue	JD	ZR	JW
B	17.07.19	Update For Information	JD	ZR	JW
C	25.07.19	Update For Information	JD	ZR	JW
D	15.08.19	Update For Information	KF	ZR	JW
E	16.09.19	Update for Information	JD	ZR	JW
F	27.08.19	Update for Information	JD	ZR	JW
G	30.08.19	DA Issue	JD	ZR	JW

PROJECT

Waltons Fortitude Valley
Fortitude Valley

CLIENT

Torrens University

DRAWING NAME

Stage 1B - Proposed Plan - Level 3
Podium Co-working Level

DRAWN	CHECKED	APPROVED
JD	ZR	JW

Arkhefield

418 ADELAIDE ST
BRISBANE QLD 4000

P. 07 3831 8190
W. www.arkhefield.com.au
E. mail@arkhefield.com.au

DISC.	PHASE	DWG NO.	REV.
A	DA	B-200-L03	G

A1



PROJECT NO. 3542

SCALE As indicated

30/08/2019 3:05:40 PM

BCC DS
LODGED
15/07/2021
APPLICATION REF
A005787848

1 Stage 1B - Podium Go-Working Plan - Level 3
1 : 200

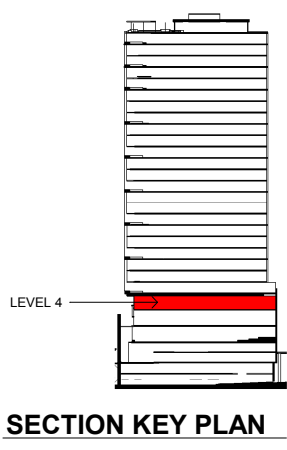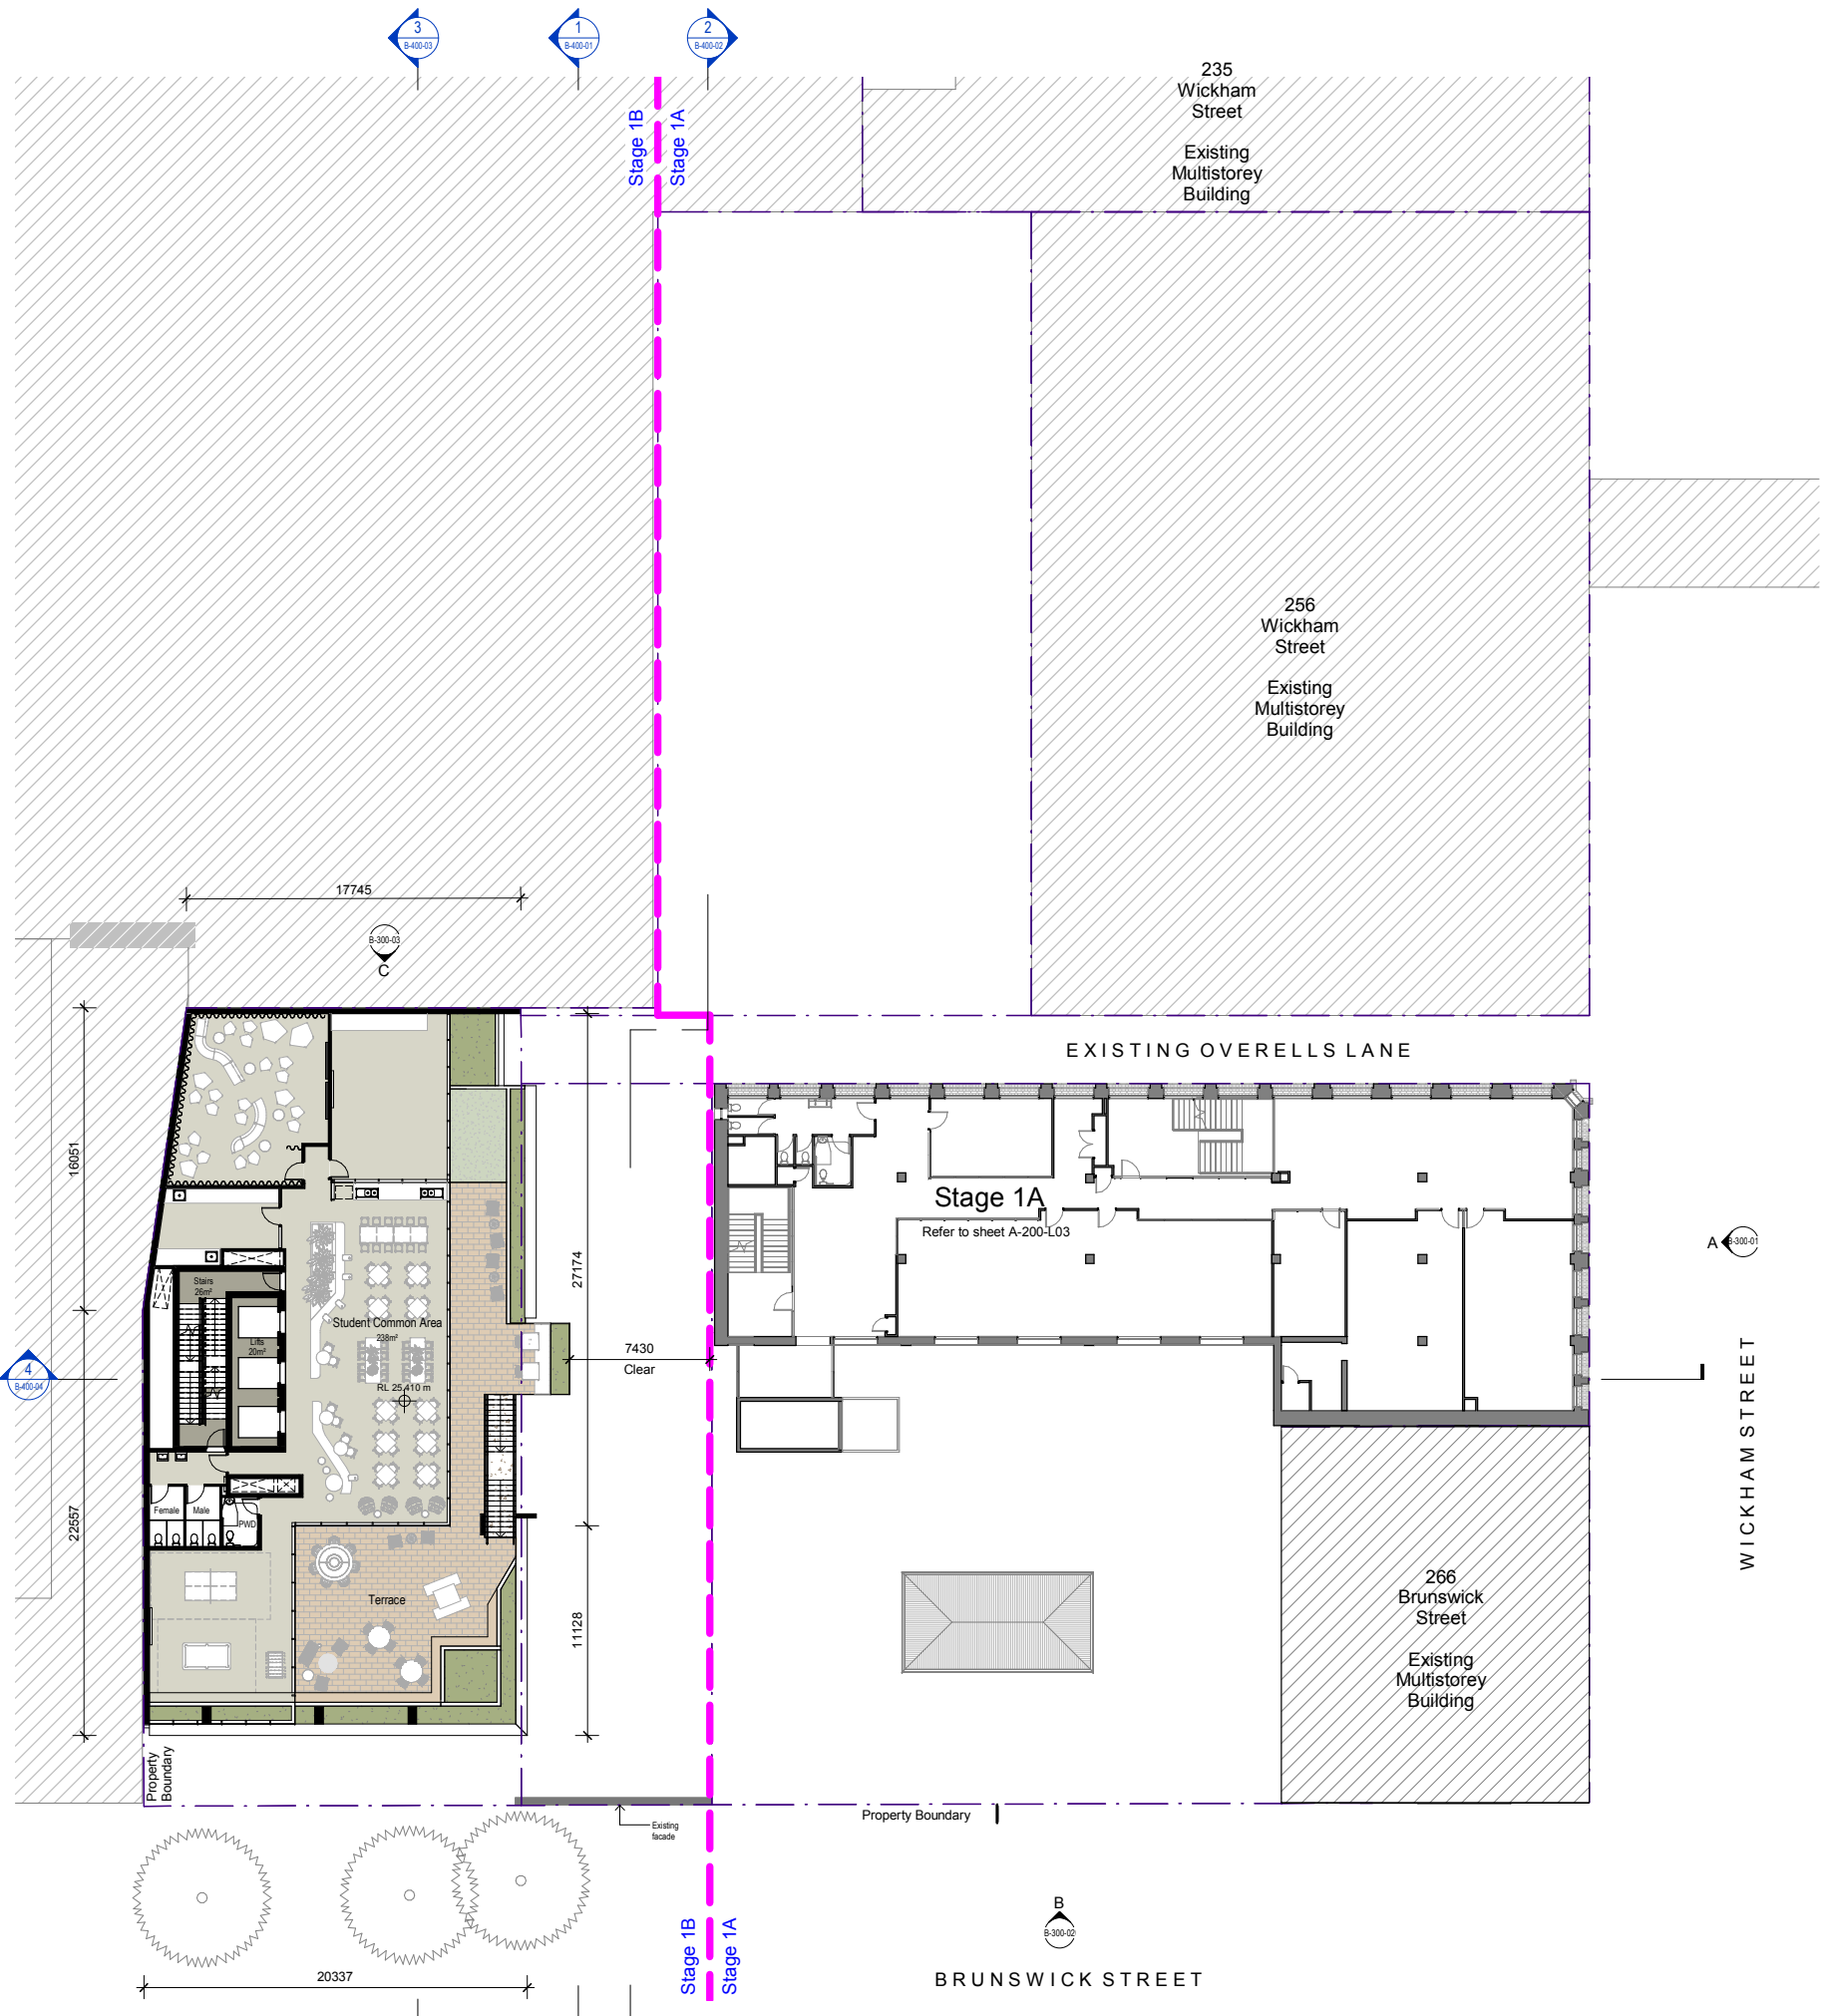

DA ISSUE					
Do not scale from drawings. Dimensions are to be checked on site prior to commencement of work. Discrepancies to be brought to the attention of the author.					
Electronic drawings are uncontrolled documents and are issued for information only.					
Any dimensions not nominated must be referred to the Architect for confirmation.					
The concepts and information contained in this document are the copyright of Arkhefield. Use or copying of the document in whole or in part without the written permission of Arkhefield constitutes an infringement of copyright.					
REV	DATE	DESCRIPTION	DRW	CHK	APR
A	02.07.19	Pre-lodgement Meeting Issue	JD	ZR	JW
B	17.07.19	Update For Information	JD	ZR	JW
C	25.07.19	Update For Information	JD	ZR	JW
D	15.08.19	Update For Information	KF	ZR	JW
E	16.09.19	Update for Information	JD	ZR	JW
F	27.08.19	Update for Information	JD	ZR	JW
G	30.08.19	DA Issue	JD	ZR	JW

PROJECT
Waltons Fortitude Valley
Fortitude Valley

CLIENT
Torrens University

DRAWING NAME
Stage 1B - Proposed Plan - Level 4
Podium Resident Communal Facilities Level

DRAWN	CHECKED	APPROVED
JD	ZR	JW

Arkhefield

418 ADELAIDE ST
BRISBANE QLD 4000

P. 07 3831 8190
W. ARKHEFIELD.COM.AU
E. MAIL@ARKHEFIELD.COM.AU



DISC.	PHASE	DWG NO.	REV.
A	DA	B-200-L04	G

A1
PROJECT NO. 3542
SCALE As indicated

30/08/2019 3:03:29 PM

BCC DS
LODGED
15/07/2021
APPLICATION REF
A005787848

1 Stage 1B - Podium Co-Working Plan - Level 4
1 : 200

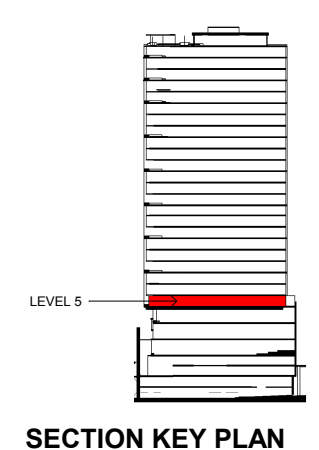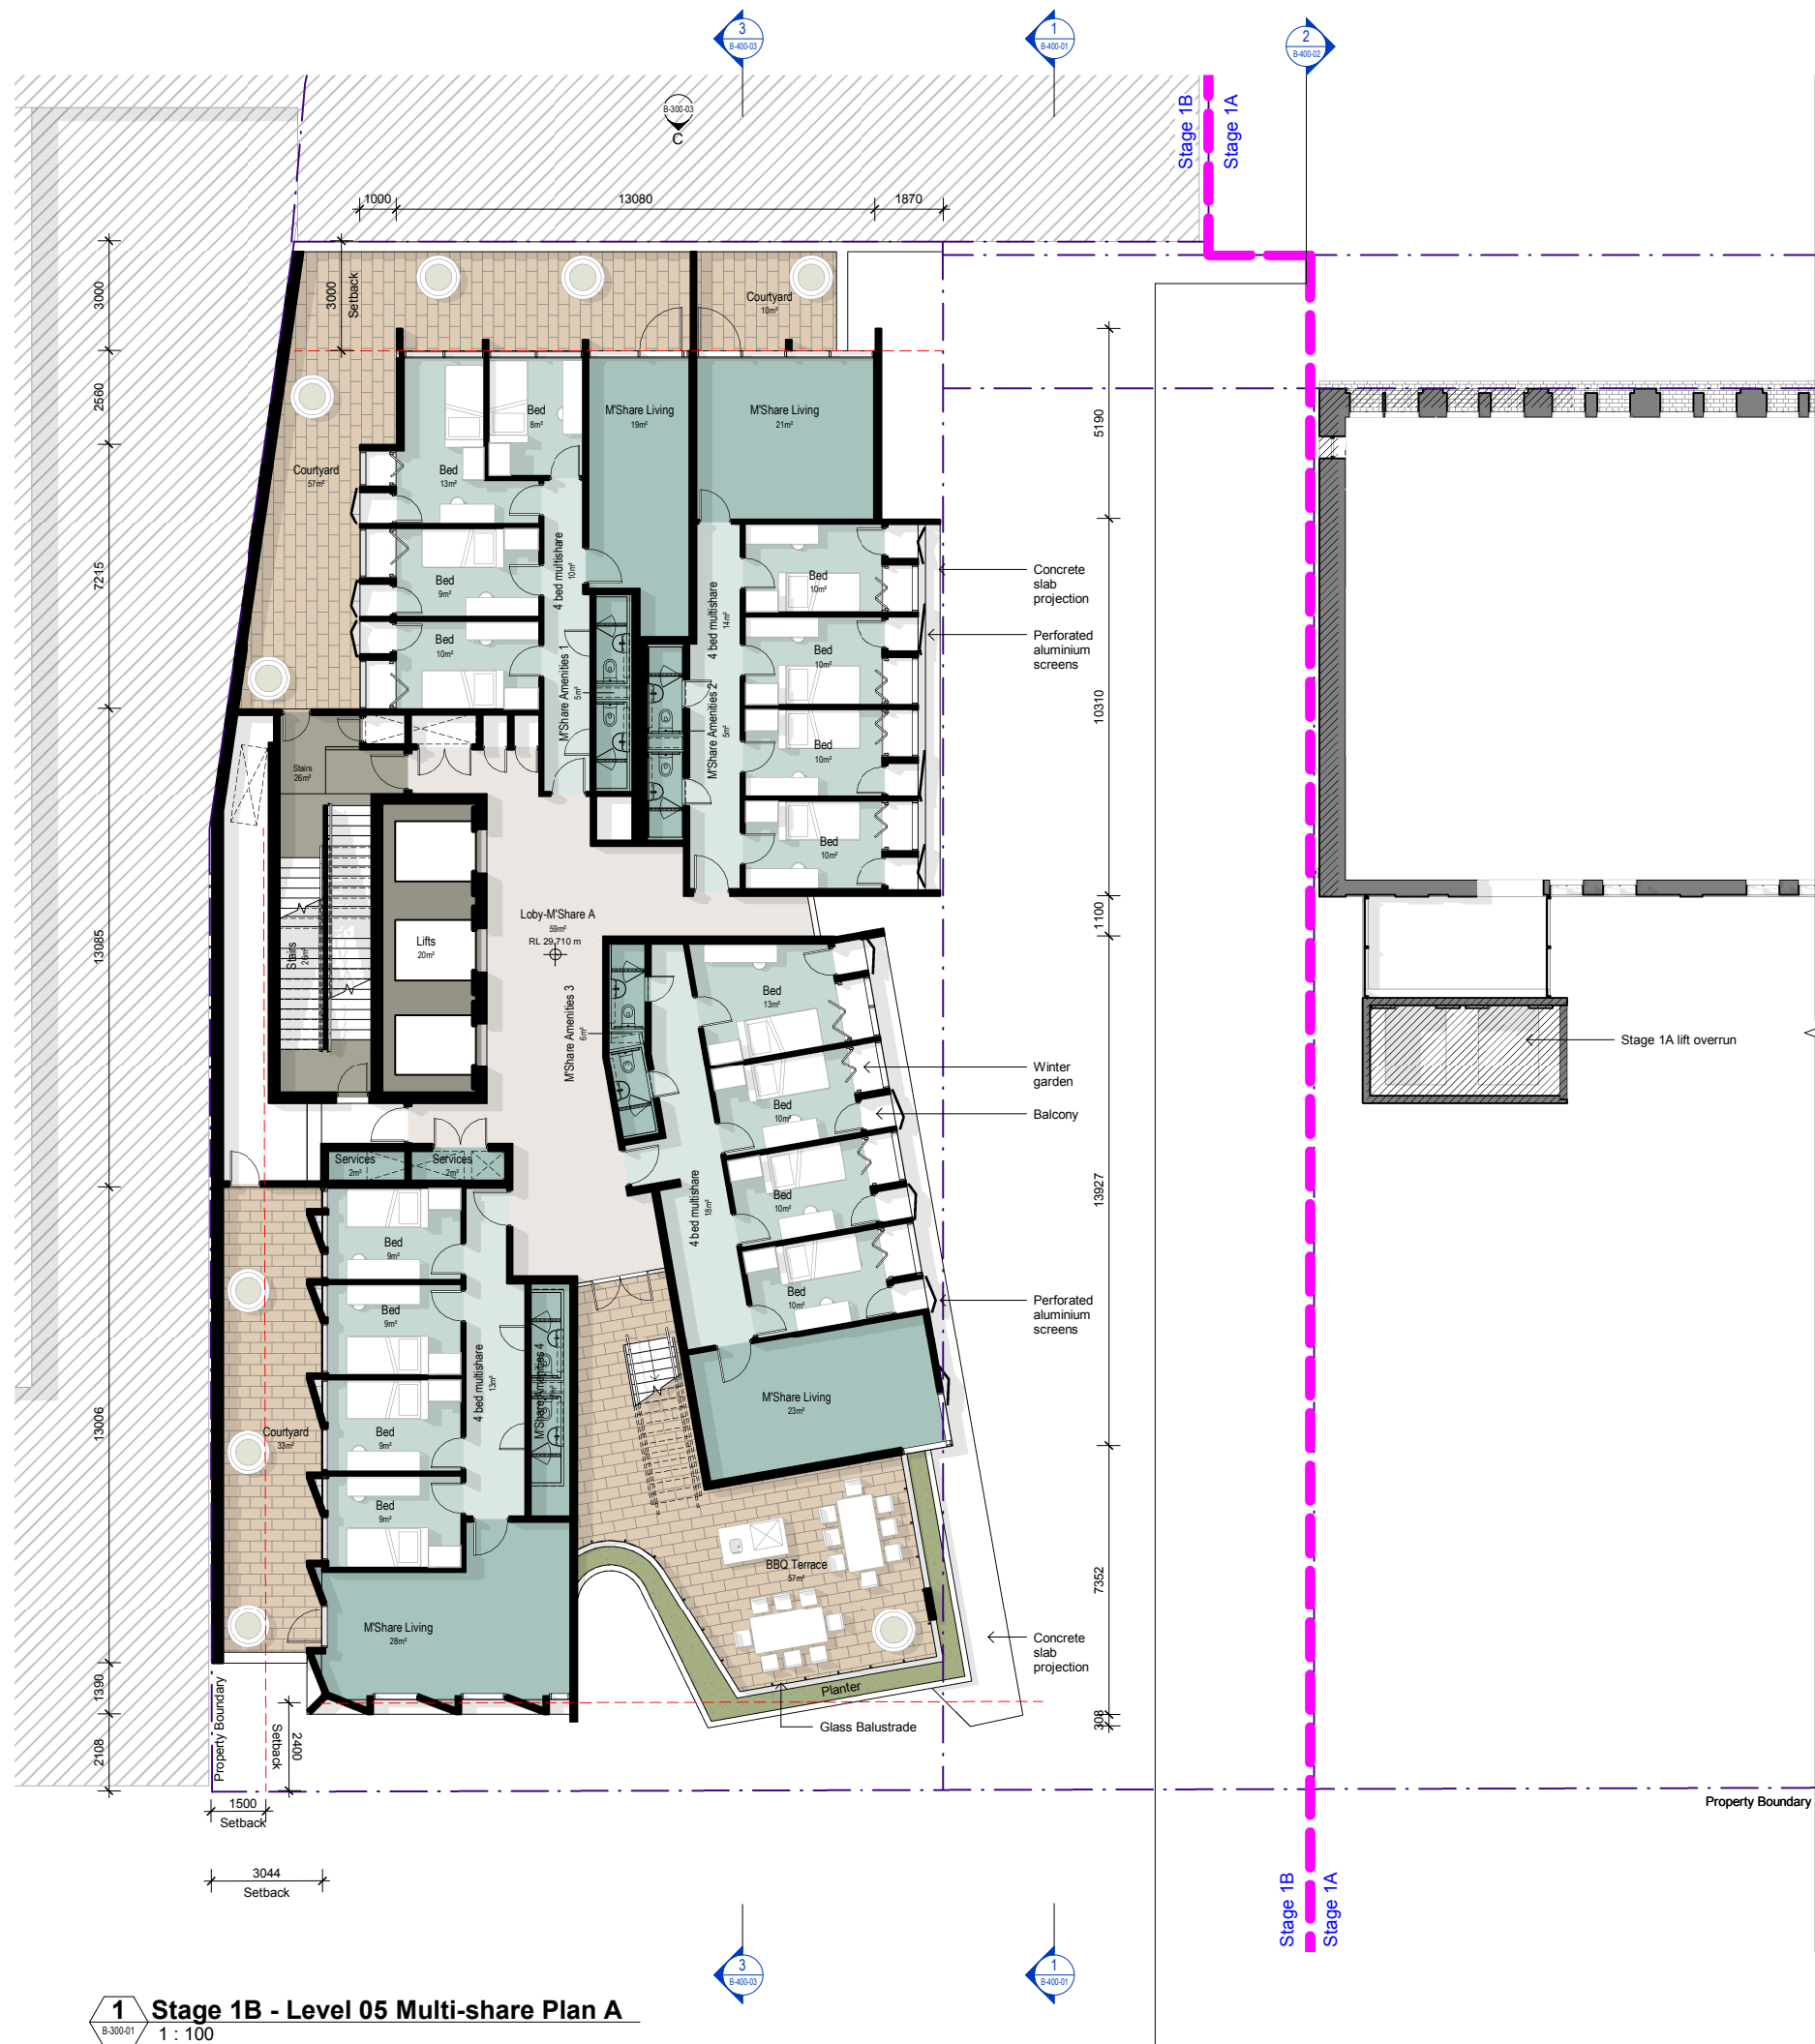

DA ISSUE					
Do not scale from drawings. Dimensions are to be checked on site prior to commencement of work. Discrepancies to be brought to the attention of the author.					
Electronic drawings are uncontrolled documents and are issued for information only.					
Any dimensions not nominated must be referred to the Architect for confirmation.					
The concepts and information contained in this document are the copyright of Arkhefield. Use or copying of the document in whole or in part without the written permission of Arkhefield constitutes an infringement of copyright.					
REV	DATE	DESCRIPTION	DRW	CHK	APR
A	02.07.19	Pre-lodgement Meeting Issue	JD	ZR	JW
B	17.07.19	Update For Information	JD	ZR	JW
C	25.07.19	Update For Information	JD	ZR	JW
D	15.08.19	Update For Information	KF	ZR	JW
E	16.09.19	Update for Information	JD	ZR	JW
F	27.08.19	Update for Information	JD	ZR	JW
G	30.08.19	DA Issue	JD	ZR	JW

PROJECT
Waltons Fortitude Valley
Fortitude Valley

CLIENT
Torrens University

DRAWING NAME
Stage 1B - Proposed Plan - Level 5
Typical Multi-share Level - Type A

DRAWN	CHECKED	APPROVED
JD	ZR	JW

Arkhefield

418 ADELAIDE ST
BRISBANE QLD 4000

P. 07 3831 8150
W. ARKHEFIELD.COM.AU
E. MAIL@ARKHEFIELD.COM.AU

DISC.	PHASE	DWG NO.	REV.
A	DA	B-200-L05	G

A1
PROJECT NO. 3542
SCALE As indicated
30/08/2019 3:05:55 PM

BCC DS
LODGED
15/07/2021
APPLICATION REF
A005787848

1 Stage 1B - Level 05 Multi-share Plan A
1 : 100

Do not scale from drawings. Dimensions are to be checked on site prior to commencement of work. Discrepancies to be brought to the attention of the author.

Electronic drawings are uncontrolled documents and are issued for information only.

Any dimensions not nominated must be referred to the Architect for confirmation.

The concepts and information contained in this document are the copyright of Arkhefield. Use or copying of the document in whole or in part without the written permission of Arkhefield constitutes an infringement of copyright.

REV	DATE	DESCRIPTION	DRW	CHK	APR
A	17.07.19	Update For Information	JD	ZR	JW
B	25.07.19	Update For Information	JD	ZR	JW
C	15.08.19	Update For Information	KF	ZR	JW
D	16.09.19	Update for Information	JD	ZR	JW
E	27.08.19	Update for Information	JD	ZR	JW
F	30.08.19	DA Issue	JD	ZR	JW

PROJECT

Waltons Fortitude Valley
Fortitude Valley

CLIENT

Torrens University

DRAWING NAME

Stage 1B - Proposed Plan - Level 6
Typical Studio Level

DRAWN	CHECKED	APPROVED
JD	ZR	JW

Arkhefield ■

**418 ADELAIDE ST
BRISBANE QLD 4000**

**P. 07 3831 8150
W. ARKHEFIELD.COM.AU
E. MAIL@ARKHEFIELD.COM.AU**


DISC.	PHASE	DWG NO.	REV.
A	DA	B-200-L06	F

A1
PROJECT NO. 3542
SCALE As indicated



1 Proposed Plan - Level 6 - Typical Studio Level

BCC DS
LODGED
15/07/2021
APPLICATION REF
A005787848

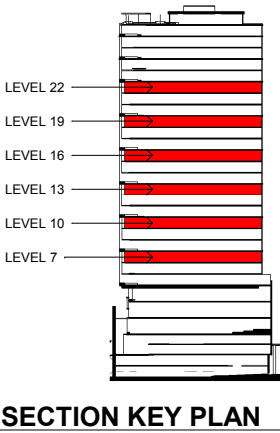

DA ISSUE					
Do not scale from drawings. Dimensions are to be checked on site prior to commencement of work. Discrepancies to be brought to the attention of the author.					
Electronic drawings are uncontrolled documents and are issued for information only.					
Any dimensions not nominated must be referred to the Architect for confirmation.					
The concepts and information contained in this document are the copyright of Arkhefield. Use or copying of the document in whole or in part without the written permission of Arkhefield constitutes an infringement of copyright.					
REV	DATE	DESCRIPTION	DRW	CHK	APR
A	25.07.19	Update For Information	JD	ZR	JW
B	16.09.19	Update for Information	JD	ZR	JW
C	27.08.19	Update for Information	JD	ZR	JW
D	30.08.19	DA Issue	JD	ZR	JW

PROJECT
Waltons Fortitude Valley
Fortitude Valley

CLIENT
Torrens University

DRAWING NAME
Stage 1B - Proposed Plan - Level 7
Typical Multi-share Level - Type B

DRAWN	CHECKED	APPROVED
JD	ZR	JW

Arkhefield
418 ADELAIDE ST
BRISBANE QLD 4000
P. 07 3831 8150
W. ARKHEFIELD.COM.AU
E. MAIL@ARKHEFIELD.COM.AU

DISC.	PHASE	DWG NO.	REV.
A	DA	B-200-L07	D

A1
PROJECT NO. 3542
SCALE As indicated
30/08/2019 3:04:01 PM


Do not scale from drawings. Dimensions are to be checked on site prior to commencement of work. Discrepancies to be brought to the attention of the author.

Electronic drawings are uncontrolled documents and are issued for information only.

Any dimensions not nominated must be referred to the Architect for confirmation.

The concepts and information contained in this document are the copyright of Arkhefield. Use or copying of the document in whole or in part without the written permission of Arkhefield constitutes an infringement of copyright.

REV	DATE	DESCRIPTION	DRW	CHK	APR
A	30.08.19	DA Issue	JD	ZR	JW

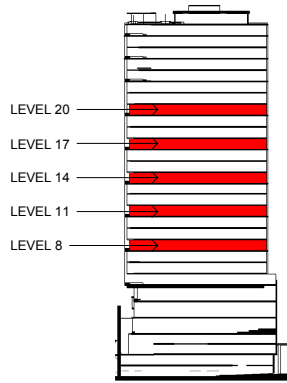

SECTION KEY PLAN

PROJECT

Waltons Fortitude Valley

Fortitude Valley

CLIENT

Torrens University

DRAWING NAME

Stage 1B - Proposed Plan - Level 8

DRAWN	CHECKED	APPROVED
JD	ZR	JW

Arkhefield

**418 ADELAIDE ST
BRISBANE QLD 4000**

P. 07 3831 8150
W. ARKHEFIELD.COM.AU
E. MAIL@ARKHEFIELD.COM.AU

DISC.	PHASE	DWG NO.	REV.
A	DA	B-200-L08	A

A1
PROJECT NO. 3542
SCALE As indicated



30/08/2019 3:04:16 PM




BCC DS
LODGED
15/07/2021
PLICATION REF
A005787848

1 Proposed Plan - Level 8 - Typical Multi-share Level
B-300-01 1 : 100



1 Stage 1B - Levels 23, 24, 25 & 26 - Typical Hi-Rise Rooming Accommodation
1 : 100

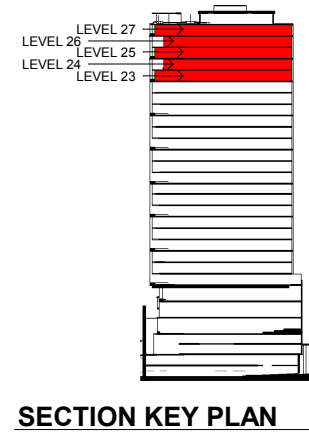

DA ISSUE

Do not scale from drawings. Dimensions are to be checked on site prior to commencement of work. Discrepancies to be brought to the attention of the author.

Electronic drawings are uncontrolled documents and are issued for information only.

Any dimensions not nominated must be referred to the Architect for confirmation.

The concepts and information contained in this document are the copyright of Arkhefield. Use or copying of the document in whole or in part without the written permission of Arkhefield constitutes an infringement of copyright.

REV	DATE	DESCRIPTION	DRW	CHK	APR
A	25.07.19	Update For Information	JD	ZR	JW
B	16.09.19	Update for Information	JD	ZR	JW
C	27.08.19	Update for Information	JD	ZR	JW
D	30.08.19	DA Issue	JD	ZR	JW

PROJECT
Waltons Fortitude Valley
Fortitude Valley

CLIENT
Torrens University

DRAWING NAME
Stage 1B - Proposed Plan - Level 23
Typical Hi-Rise Rooming Accommodation

DRAWN	CHECKED	APPROVED
JD	ZR	JW

Arkhefield



418 ADELAIDE ST
BRISBANE QLD 4000

P. 07 3831 8190
W. WWW.ARKHEFIELD.COM.AU
E. MAIL@ARKHEFIELD.COM.AU

DISC.	PHASE	DWG NO.	REV.
A	DA	B-200-L23	D

A1
PROJECT NO. 3542
SCALE As indicated

30/08/2019 3:04:32 PM

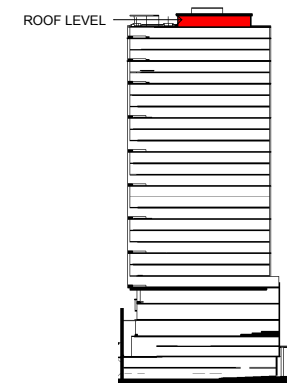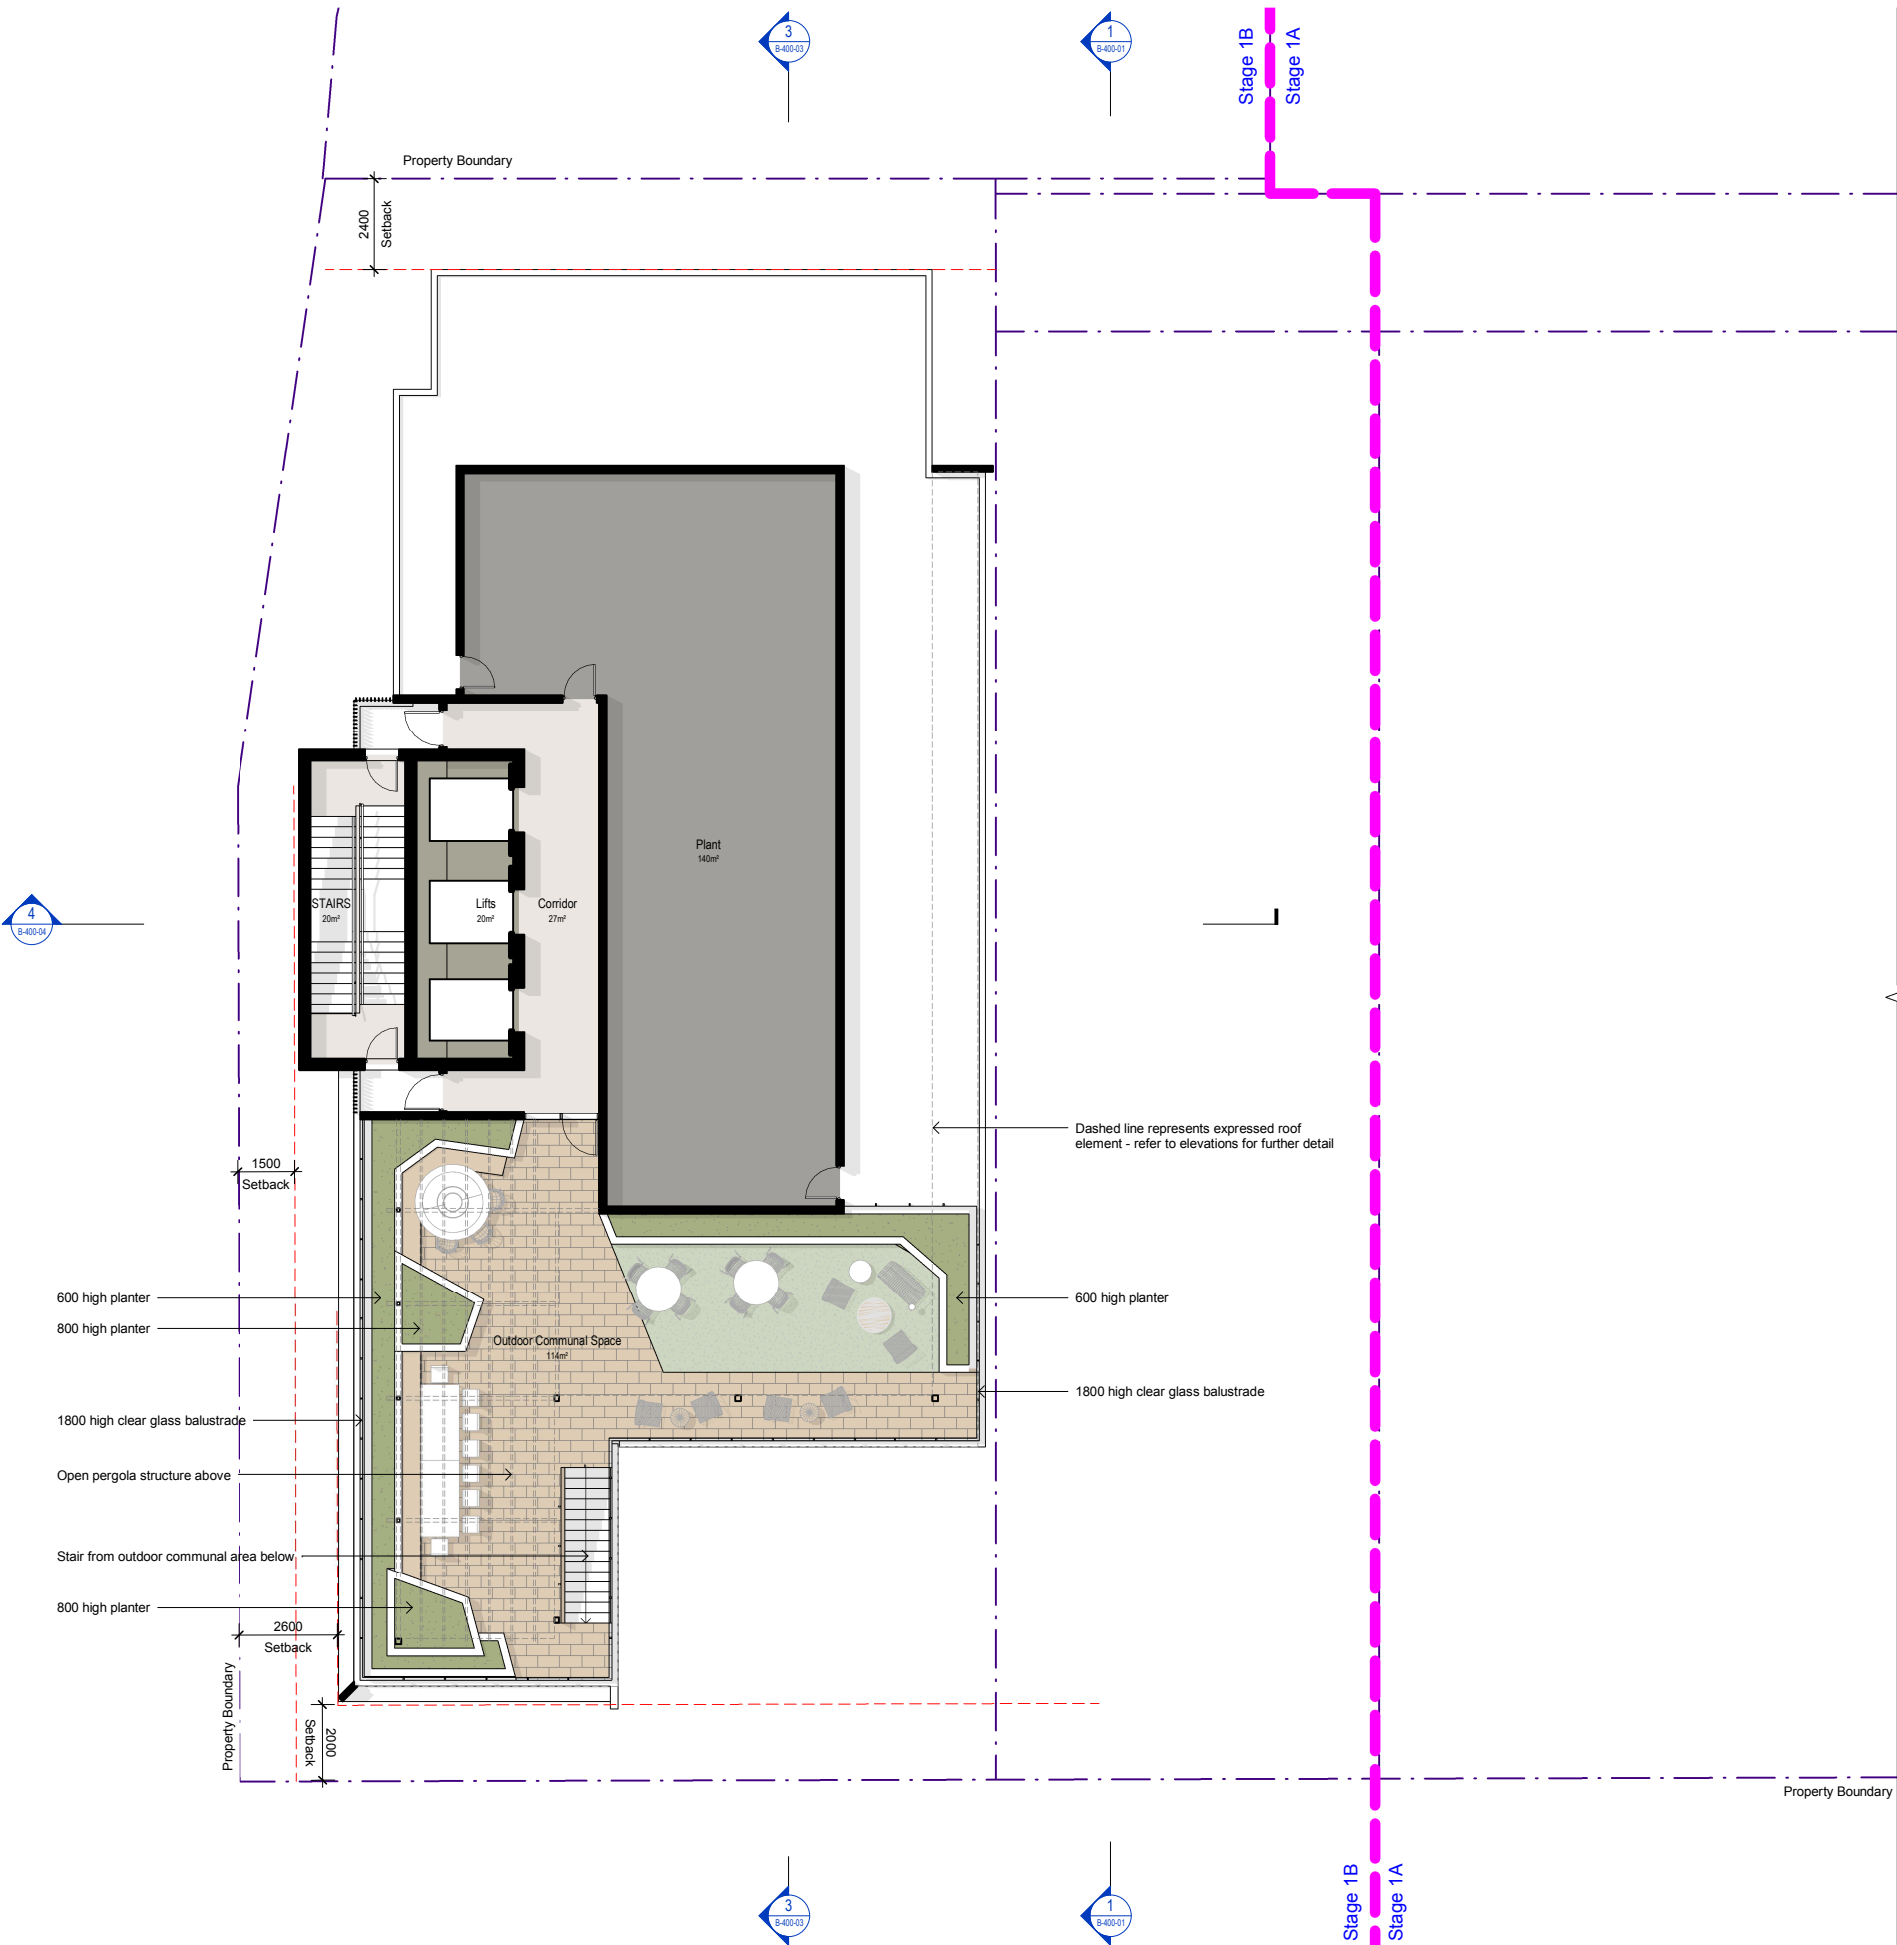

DA ISSUE

Do not scale from drawings. Dimensions are to be checked on site prior to commencement of work. Discrepancies to be brought to the attention of the author.

Electronic drawings are uncontrolled documents and are issued for information only.

Any dimensions not nominated must be referred to the Architect for confirmation.

The concepts and information contained in this document are the copyright of Arkhefield. Use or copying of the document in whole or in part without the written permission of Arkhefield constitutes an infringement of copyright.

REV	DATE	DESCRIPTION	DRW	CHK	APR
A	30.08.19	DA Issue	JD	ZR	JW

PROJECT
Waltons Fortitude Valley
Fortitude Valley

CLIENT
Torrens University

DRAWING NAME
Stage 1B - Proposed Plan - Roof Level A

DRAWN	CHECKED	APPROVED
JD	ZR	JW

Arkhefield

418 ADELAIDE ST
BRISBANE QLD 4000

P. 07 3831 8150
W. ARKHEFIELD.COM.AU
E. MAIL@ARKHEFIELD.COM.AU



DISC.	PHASE	DWG NO.	REV.
A	DA	B-200-RF	A

A1
PROJECT NO. 3542
SCALE As indicated

30/08/2019 3:12:48 PM

BCC DS
LOOGED
15/07/2021
APPLICATION REF
A005787848

1 Stage 1B - Roof Level A
B-300-01 1 : 100

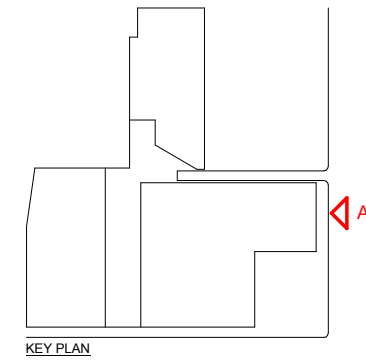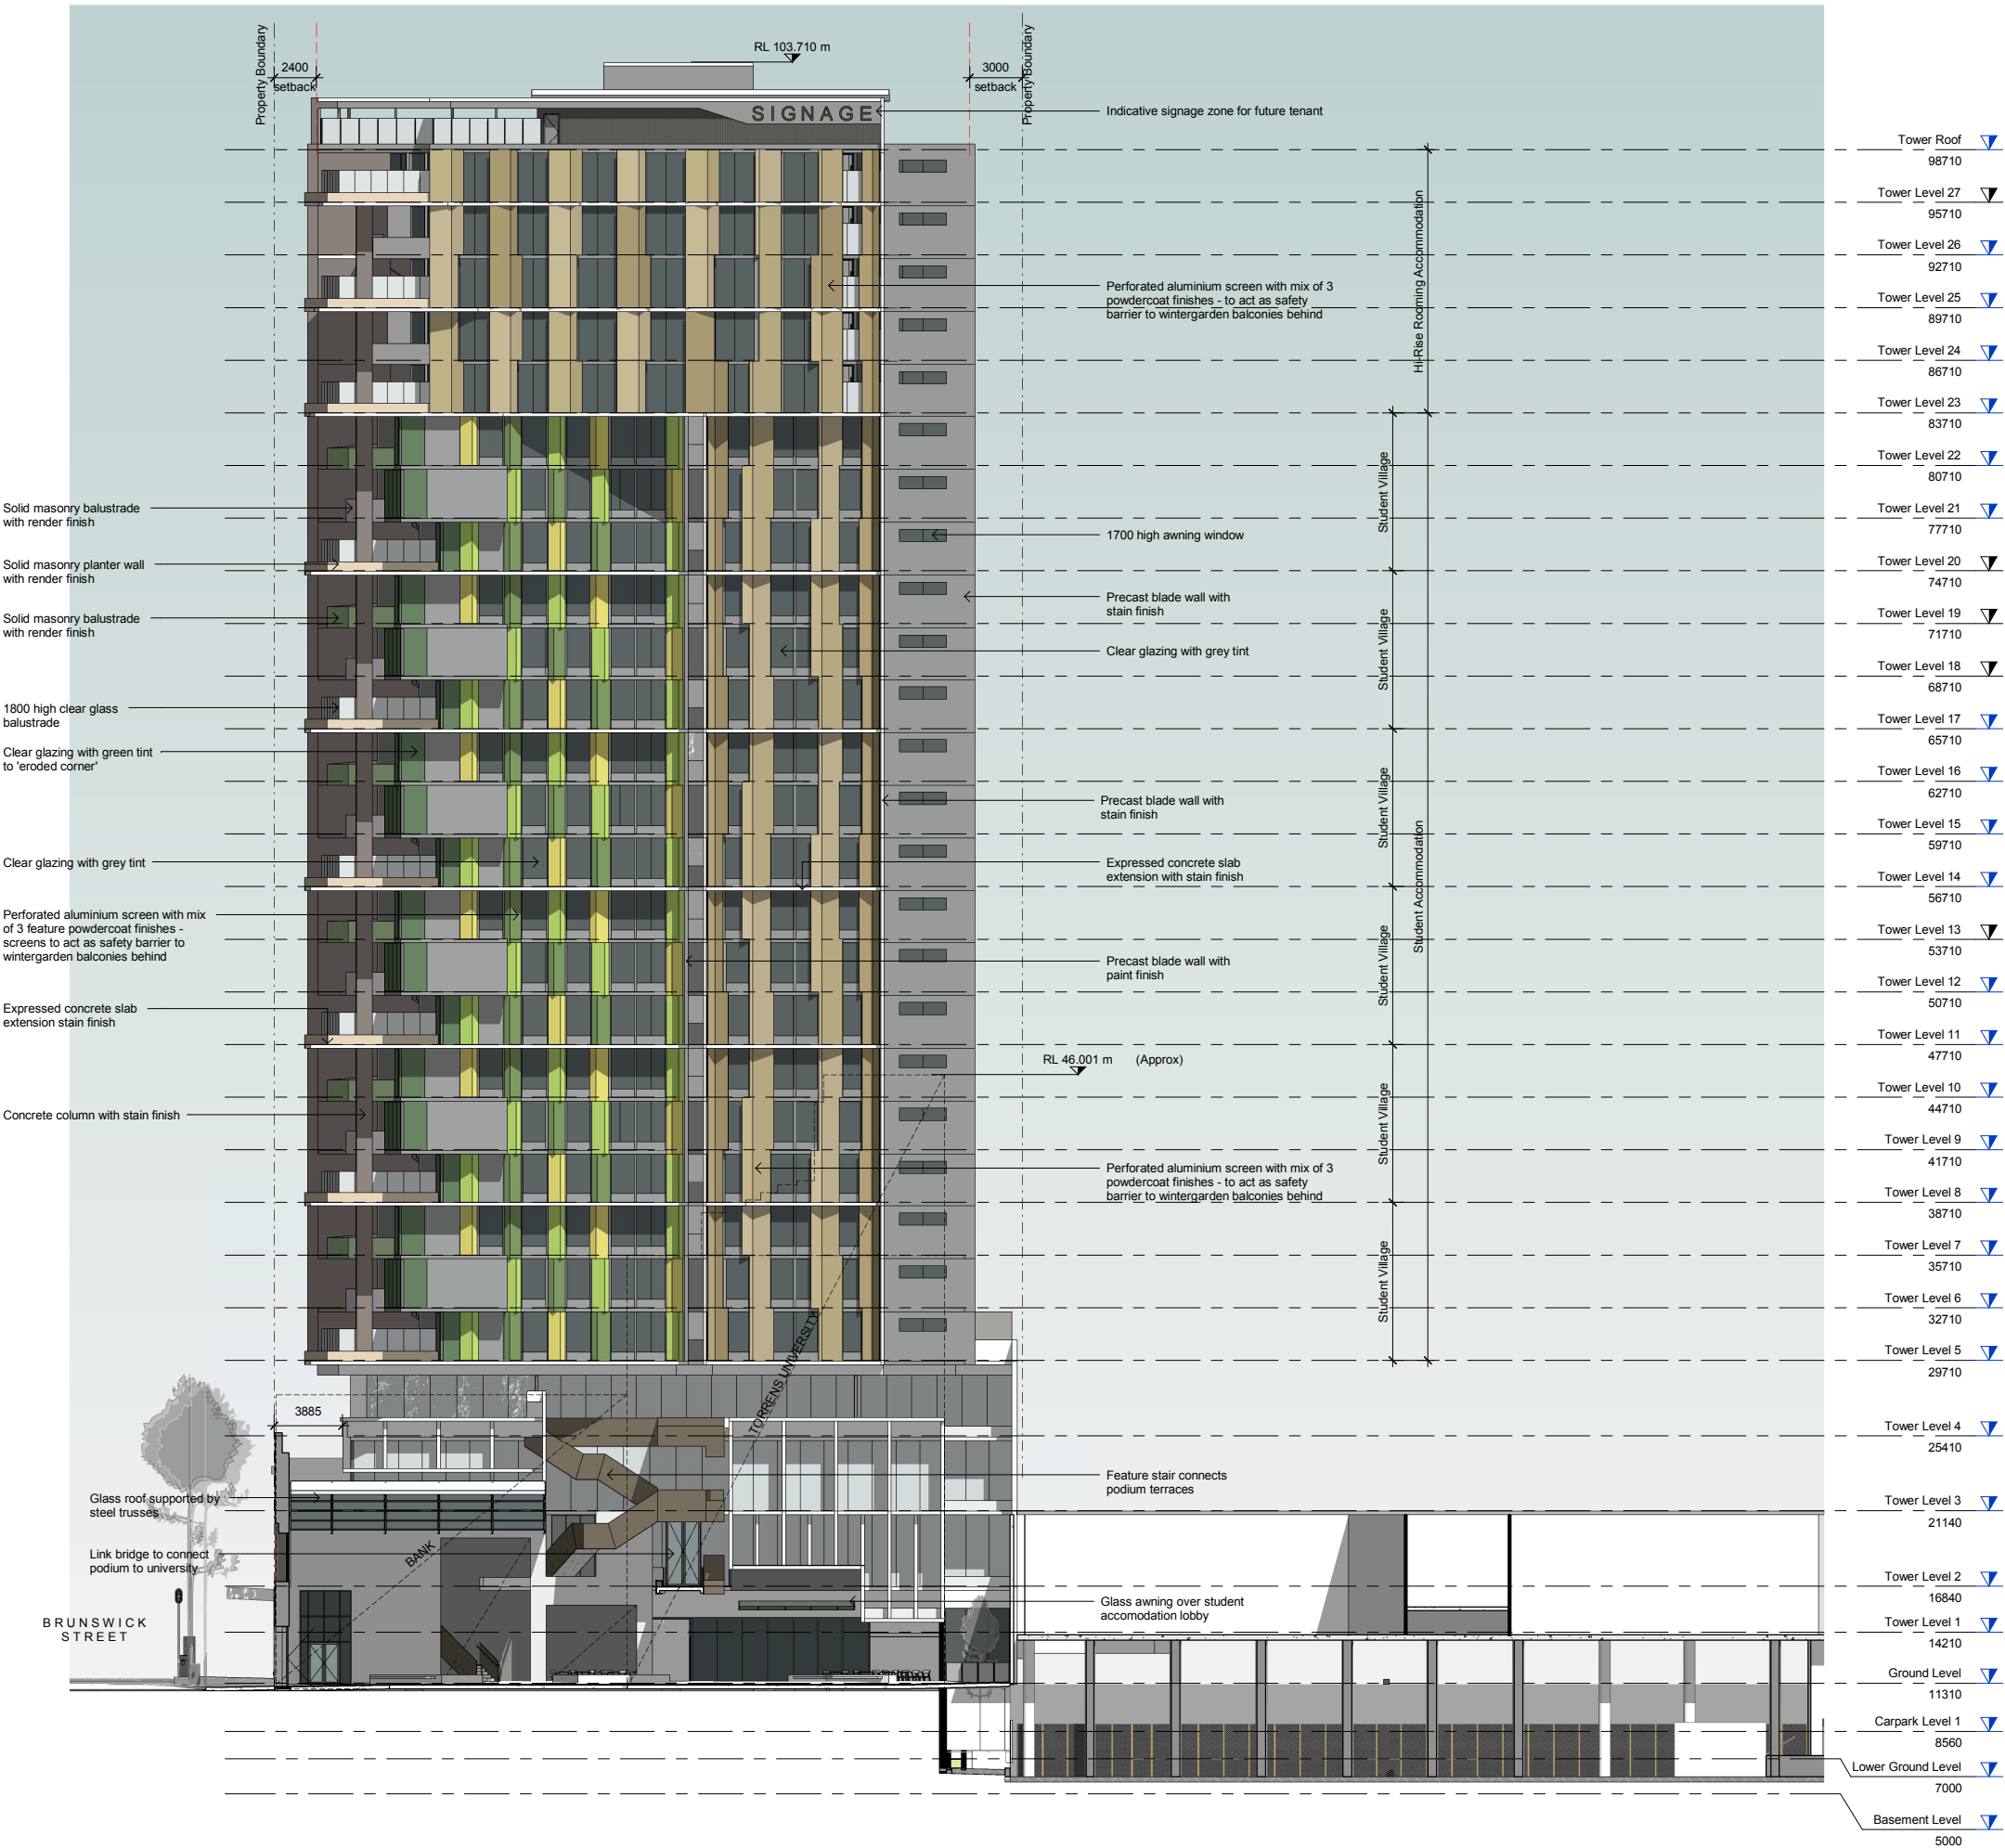

DA ISSUE						
Do not scale from drawings. Dimensions are to be checked on site prior to commencement of work. Discrepancies to be brought to the attention of the author.						
Electronic drawings are uncontrolled documents and are issued for information only.						
Any dimensions not nominated must be referred to the Architect for confirmation.						
The concepts and information contained in this document are the copyright of Arkhefield. Use or copying of the document in whole or in part without the written permission of Arkhefield constitutes an infringement of copyright.						
REV	DATE	DESCRIPTION	DRW	CHK	APR	
A	02.07.19	Pre-lodgement Meeting Issue	JD	ZR	JW	
B	27.08.19	Update for Information	JD	ZR	JW	
C	30.08.19	DA Issue	JD	ZR	JW	

BCC DS
LODGED
15/07/2021
APPLICATION REF
A005787848

PROJECT
Waltons Fortitude Valley
Fortitude Valley

CLIENT
Torrens University

DRAWING NAME
Stage 1B - Proposed Building Elevations

DRAWN	CHECKED	APPROVED
JD	ZR	JW

Arkhefield
418 ADELAIDE ST
BRISBANE QLD 4000
P. 07 3831 8190
W. ARKHEFIELD.COM.AU
E. MAIL@ARKHEFIELD.COM.AU

DISC.	PHASE	DWG NO.	REV.
A	DA	B-300-01	C

A1
PROJECT NO. 3542
SCALE As indicated
30/08/2019 3:09:43 PM

DA ISSUE


Do not scale from drawings. Dimensions are to be checked on site prior to commencement of work. Discrepancies to be brought to the attention of the author.

Electronic drawings are uncontrolled documents and are issued for information only.

Any dimensions not nominated must be referred to the Architect for confirmation.

The concepts and information contained in this document are the copyright of Arkhefield. Use or copying of the document in whole or in part without the written permission of Arkhefield constitutes an infringement of copyright.

REV	DATE	DESCRIPTION	DRW	CHK	APR
A	02.07.19	Pre-lodgement Meeting Issue	JD	ZR	JW
B	27.08.19	Update for Information	JD	ZR	JW
C	30.08.19	DA Issue	JD	ZR	JW

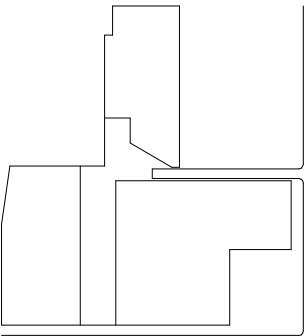

KEY PLAN

B

BCC DS
LODGED
15/07/2021
APPLICATION REF
A005787848

PROJECT

Waltons Fortitude Valley
Fortitude Valley

CLIENT

Torrens University

DRAWING NAME

Stage 1B - Proposed Building Elevations

DRAWN	CHECKED	APPROVED
JD	ZR	JW

Arkhefield

418 ADELAIDE ST
BRISBANE QLD 4000


P. 07 3831 8190
W. ARKHEFIELD.COM.AU
E. MAIL@ARKHEFIELD.COM.AU

DISC.	PHASE	DWG NO.	REV.
A	DA	B-300-02	C

A1



PROJECT NO. 3542
SCALE As indicated

30/08/2019 1:47:56 PM

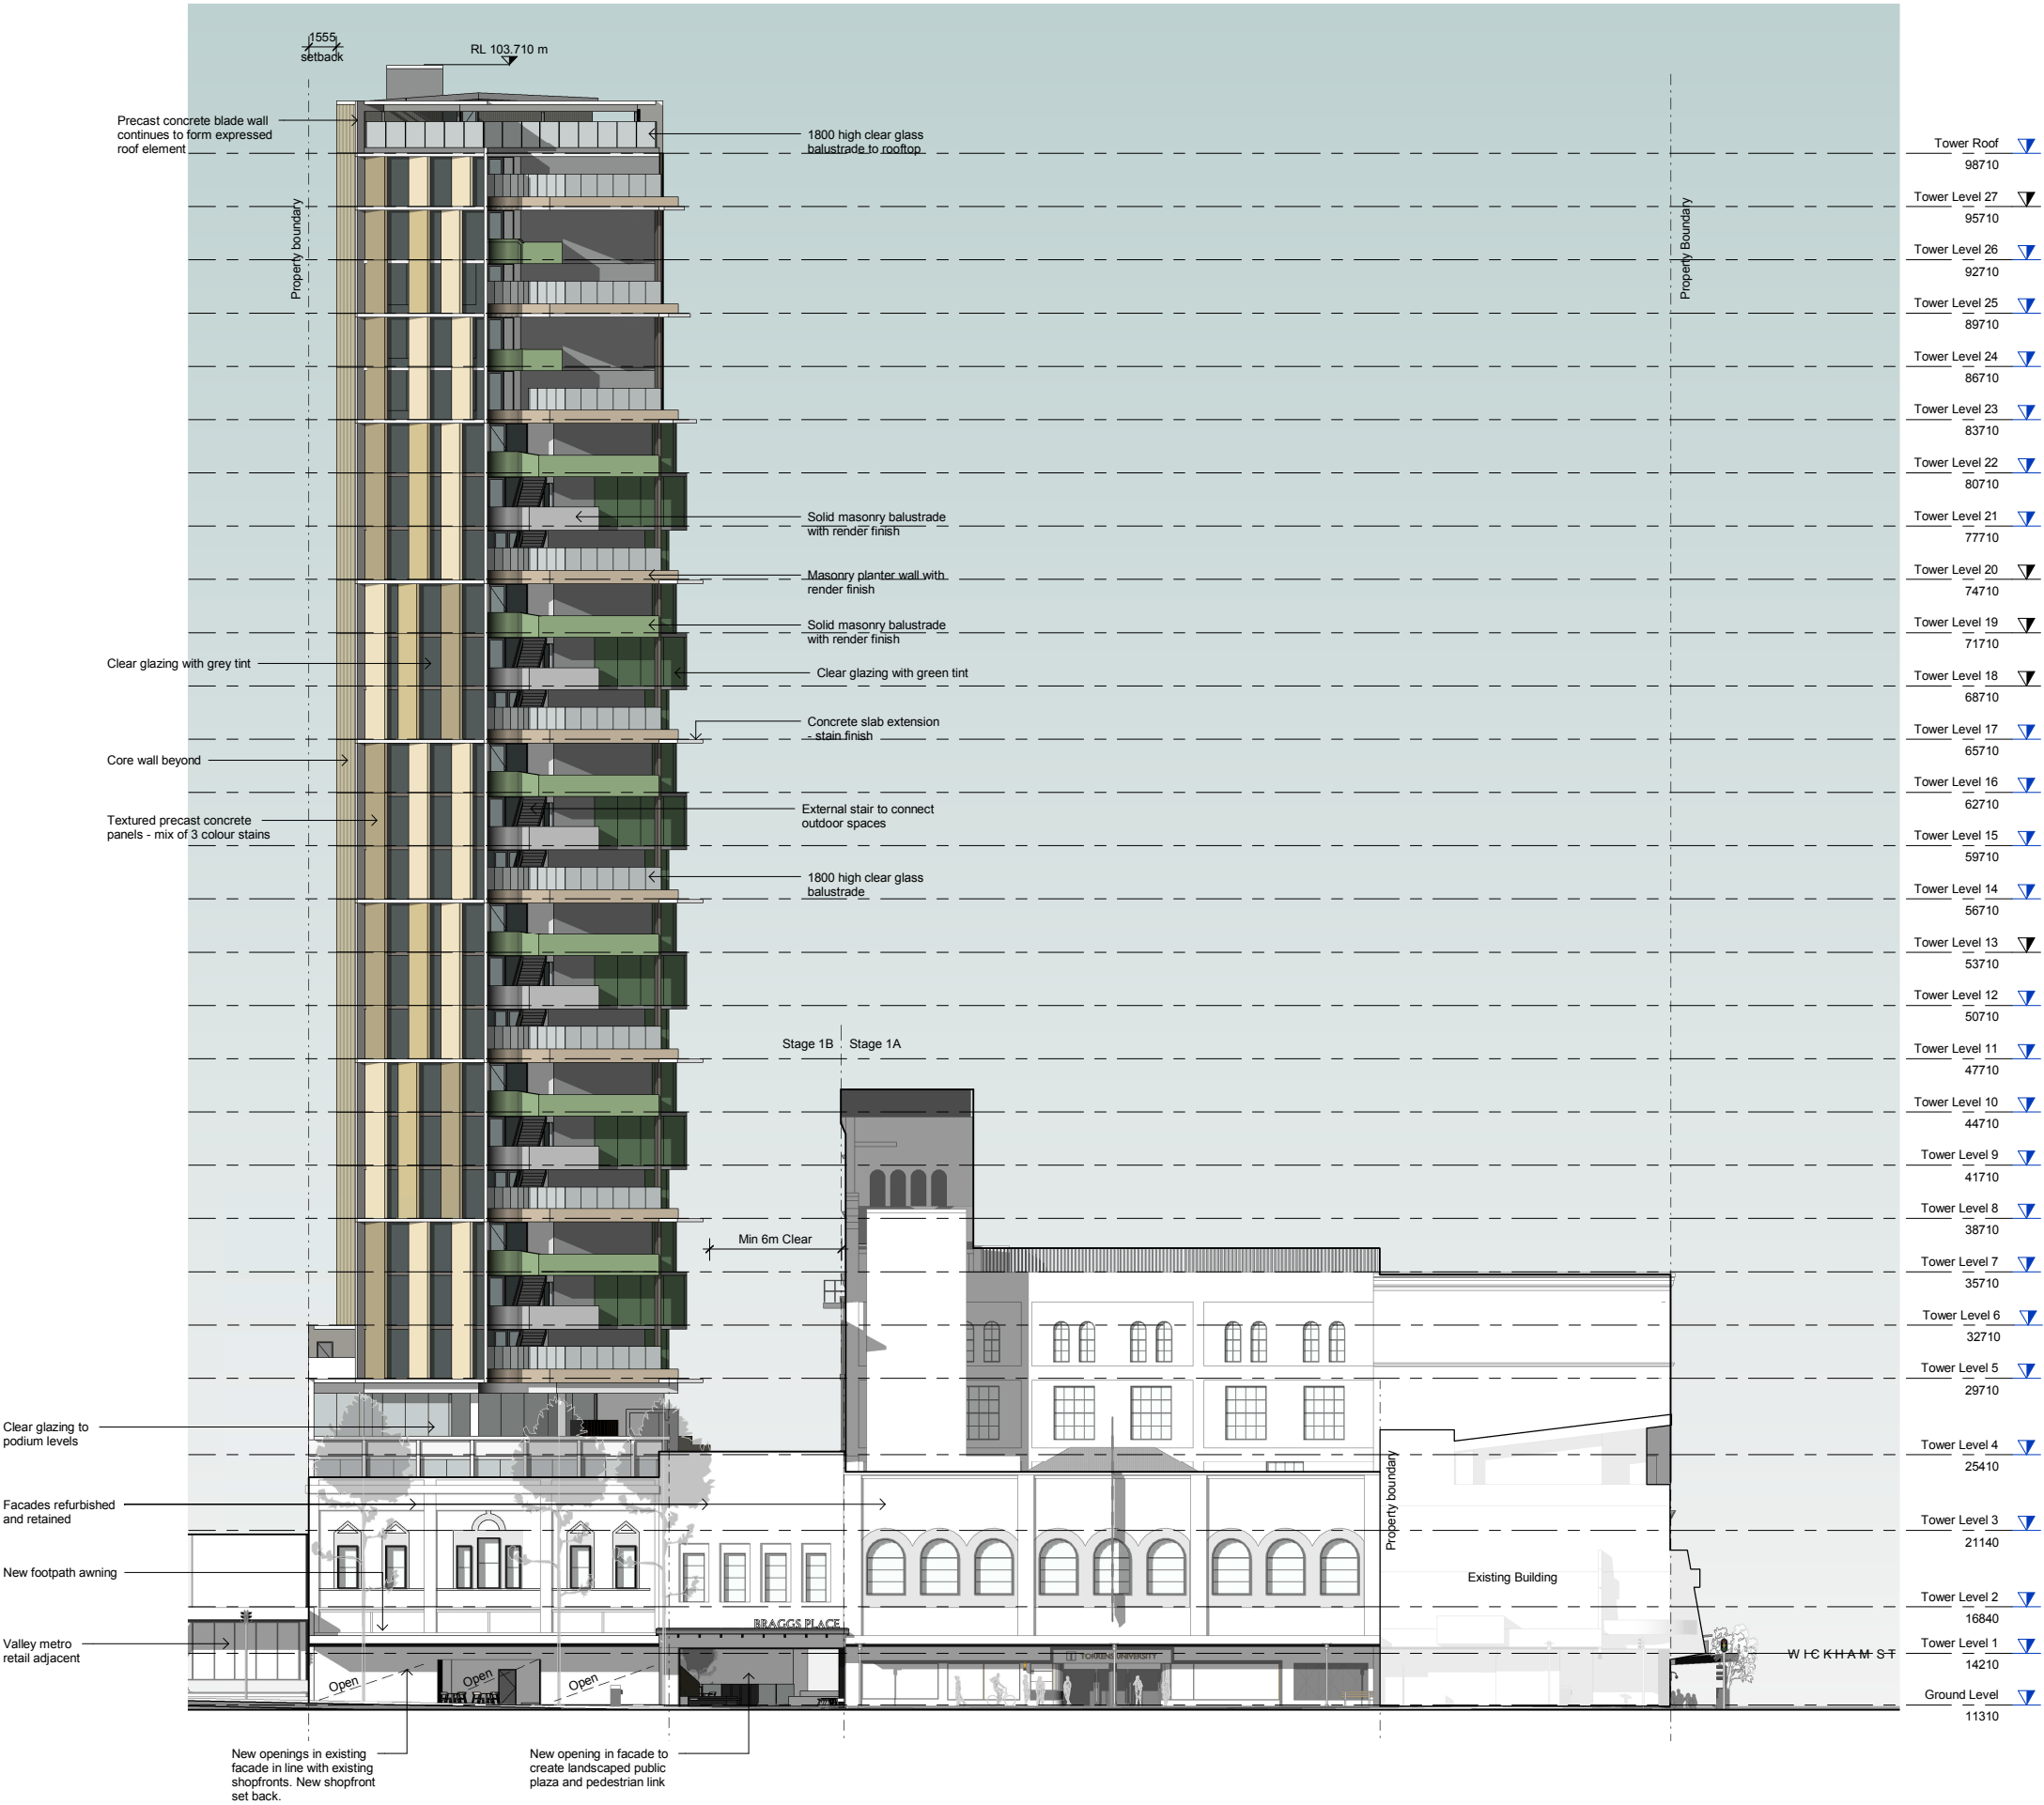

Tower Roof	98710
Tower Level 27	95710
Tower Level 26	92710
Tower Level 25	89710
Tower Level 24	86710
Tower Level 23	83710
Tower Level 22	80710
Tower Level 21	77710
Tower Level 20	74710
Tower Level 19	71710
Tower Level 18	68710
Tower Level 17	65710
Tower Level 16	62710
Tower Level 15	59710
Tower Level 14	56710
Tower Level 13	53710
Tower Level 12	50710
Tower Level 11	47710
Tower Level 10	44710
Tower Level 9	41710
Tower Level 8	38710
Tower Level 7	35710
Tower Level 6	32710
Tower Level 5	29710
Tower Level 4	25410
Tower Level 3	21140
Tower Level 2	16840
Tower Level 1	14210
Ground Level	11310

B Elevation - South (Brunswick Street Elevation)
1 : 200

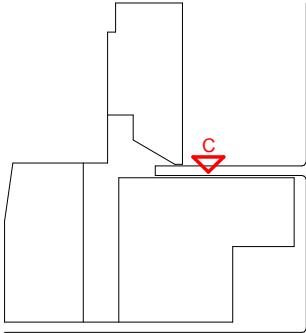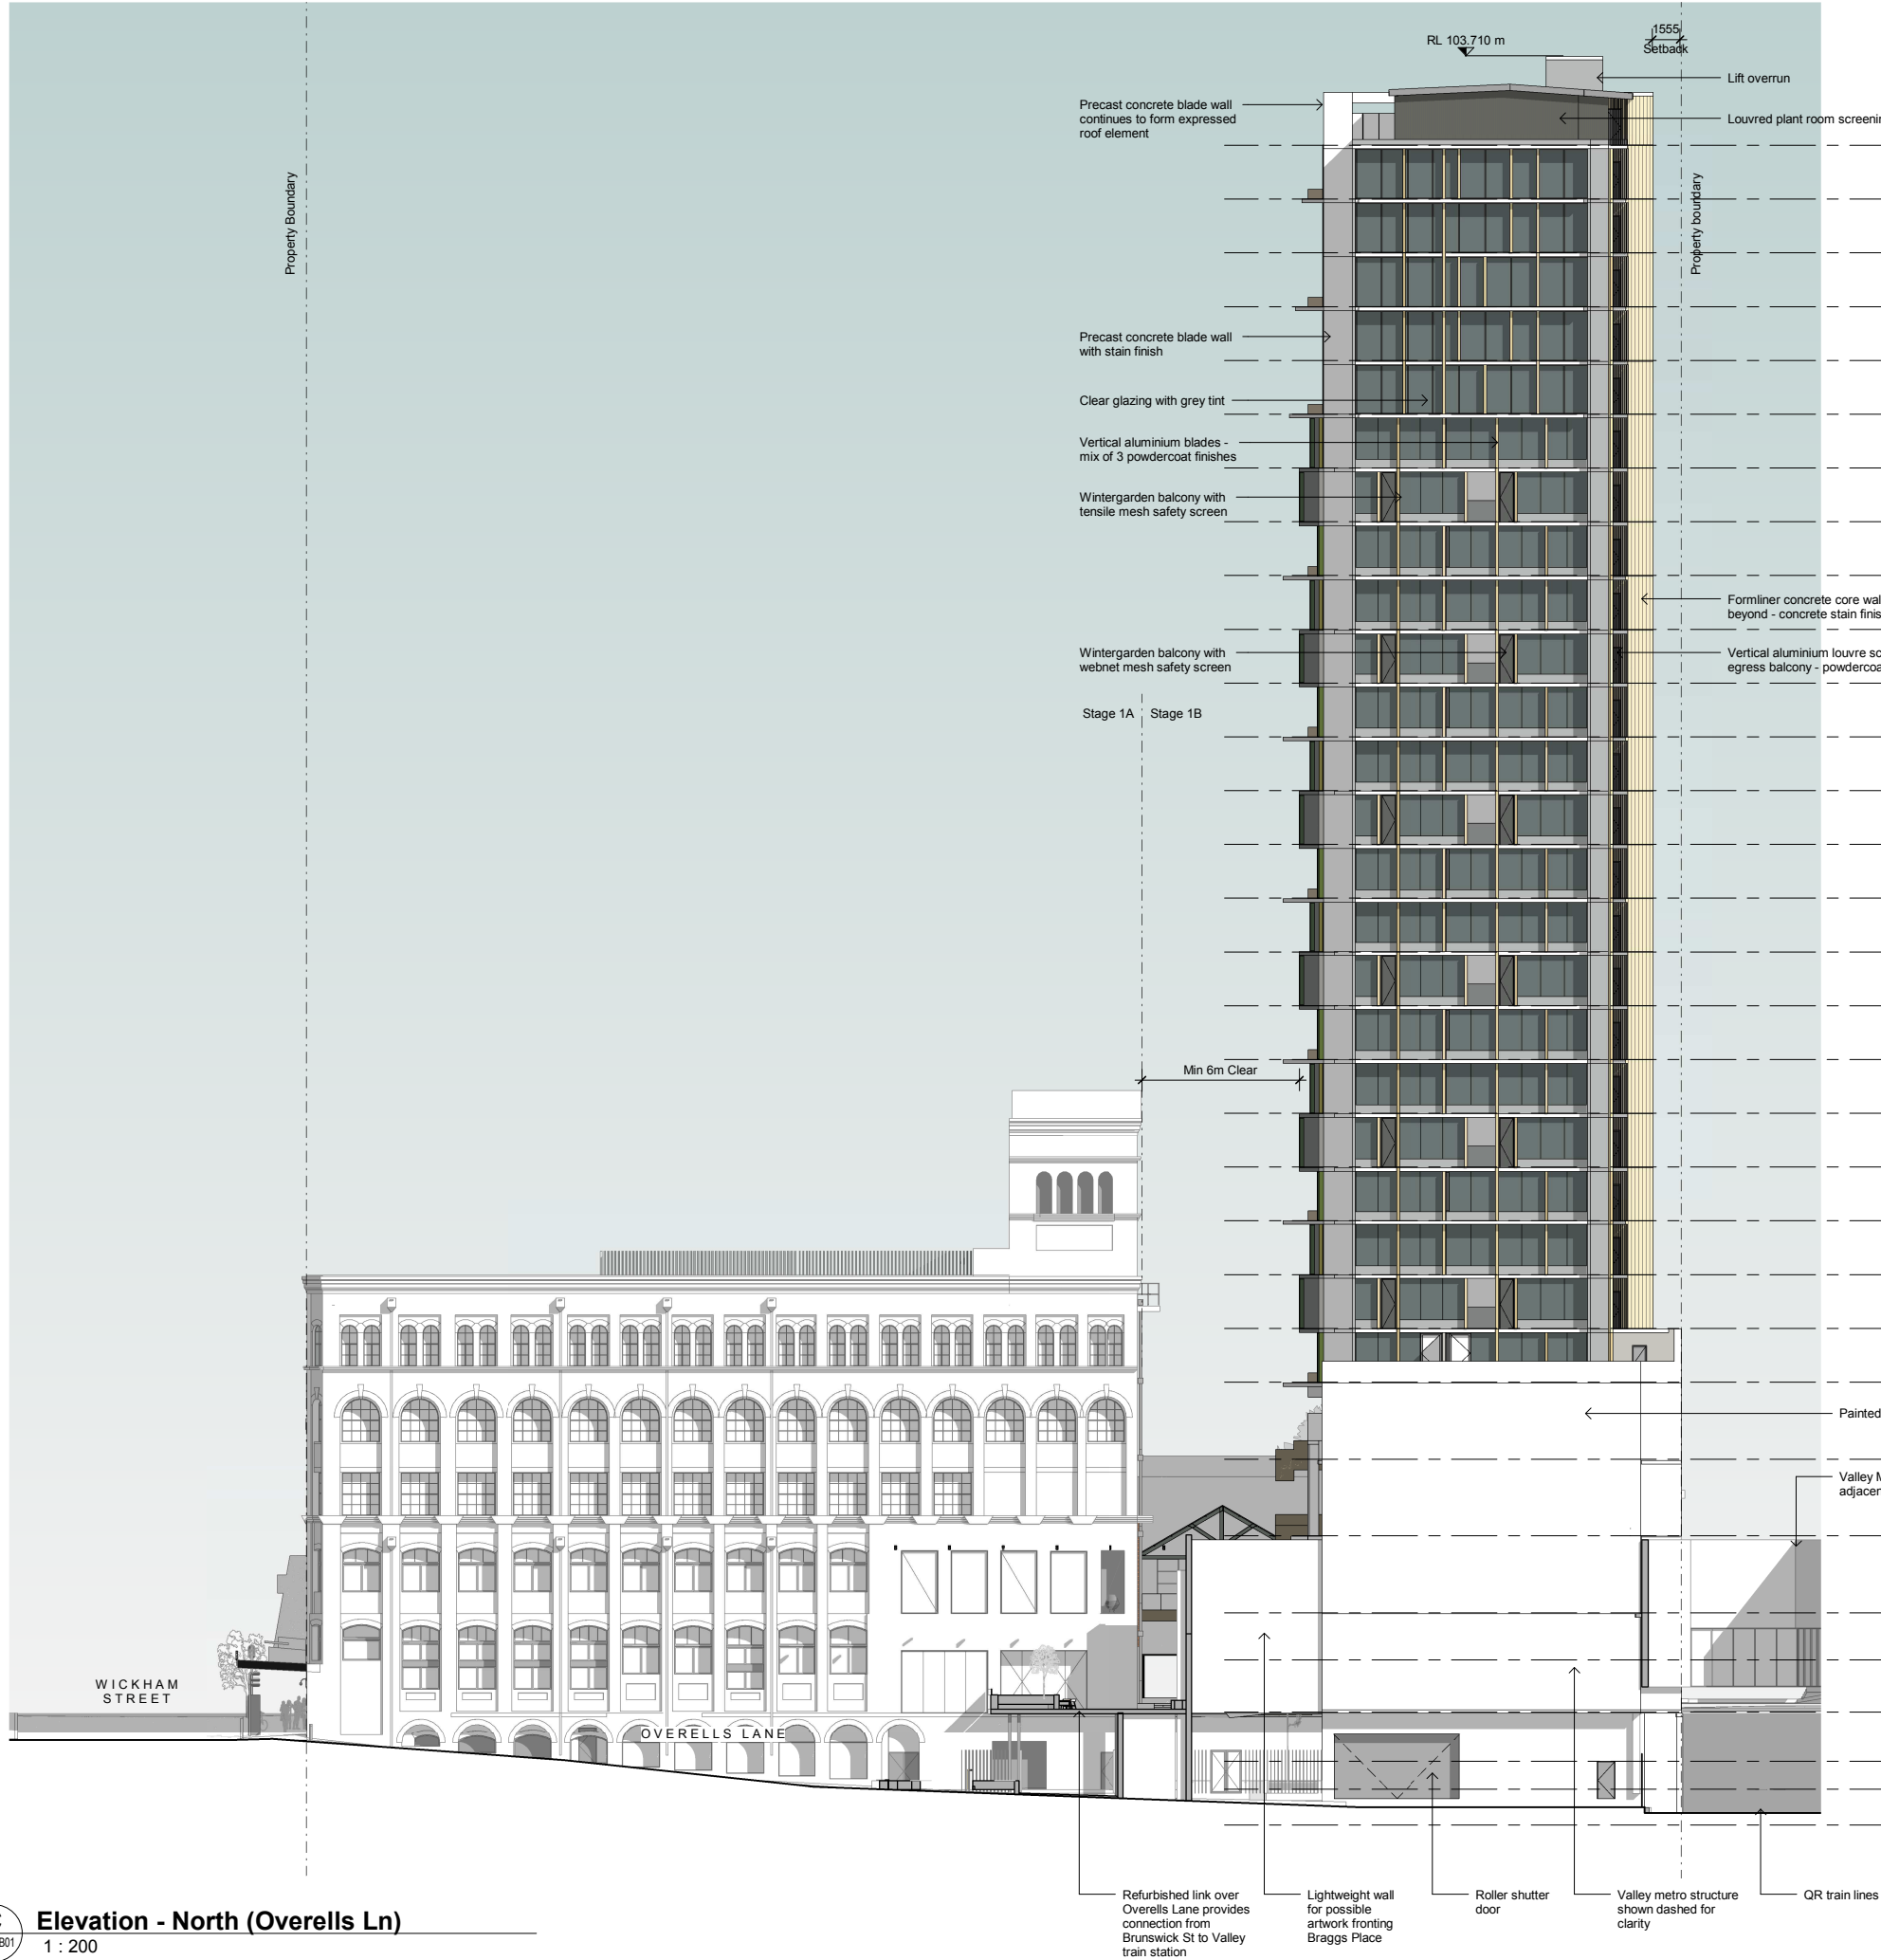

DA ISSUE

Do not scale from drawings. Dimensions are to be checked on site prior to commencement of work. Discrepancies to be brought to the attention of the author.

Electronic drawings are uncontrolled documents and are issued for information only.

Any dimensions not nominated must be referred to the Architect for confirmation.

The concepts and information contained in this document are the copyright of Arkhefield. Use or copying of the document in whole or in part without the written permission of Arkhefield constitutes an infringement of copyright.

REV	DATE	DESCRIPTION	DRW	CHK	APR
A	02.07.19	Pre-lodgement Meeting Issue	JD	ZR	JW
B	27.08.19	Update for Information	JD	ZR	JW
C	30.08.19	DA Issue	JD	ZR	JW

BCC DS
LODGED
15/07/2021
APPLICATION REF
A005787848

PROJECT
Waltons Fortitude Valley
Fortitude Valley

CLIENT
Torrens University

DRAWING NAME
Stage 1B - Proposed Building Elevations

DRAWN	CHECKED	APPROVED
JD	ZR	JW

Arkhefield



418 ADELAIDE ST
BRISBANE QLD 4000

P. 07 3831 8190
W. WWW.ARKHEFIELD.COM.AU
E. MAIL@ARKHEFIELD.COM.AU

DISC.	PHASE	DWG NO.	REV.
A	DA	B-300-03	C

A1
PROJECT NO. 3542
SCALE As indicated

30/08/2019 1:49:37 PM

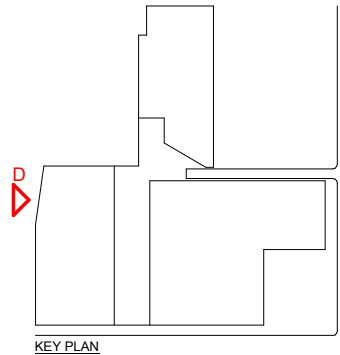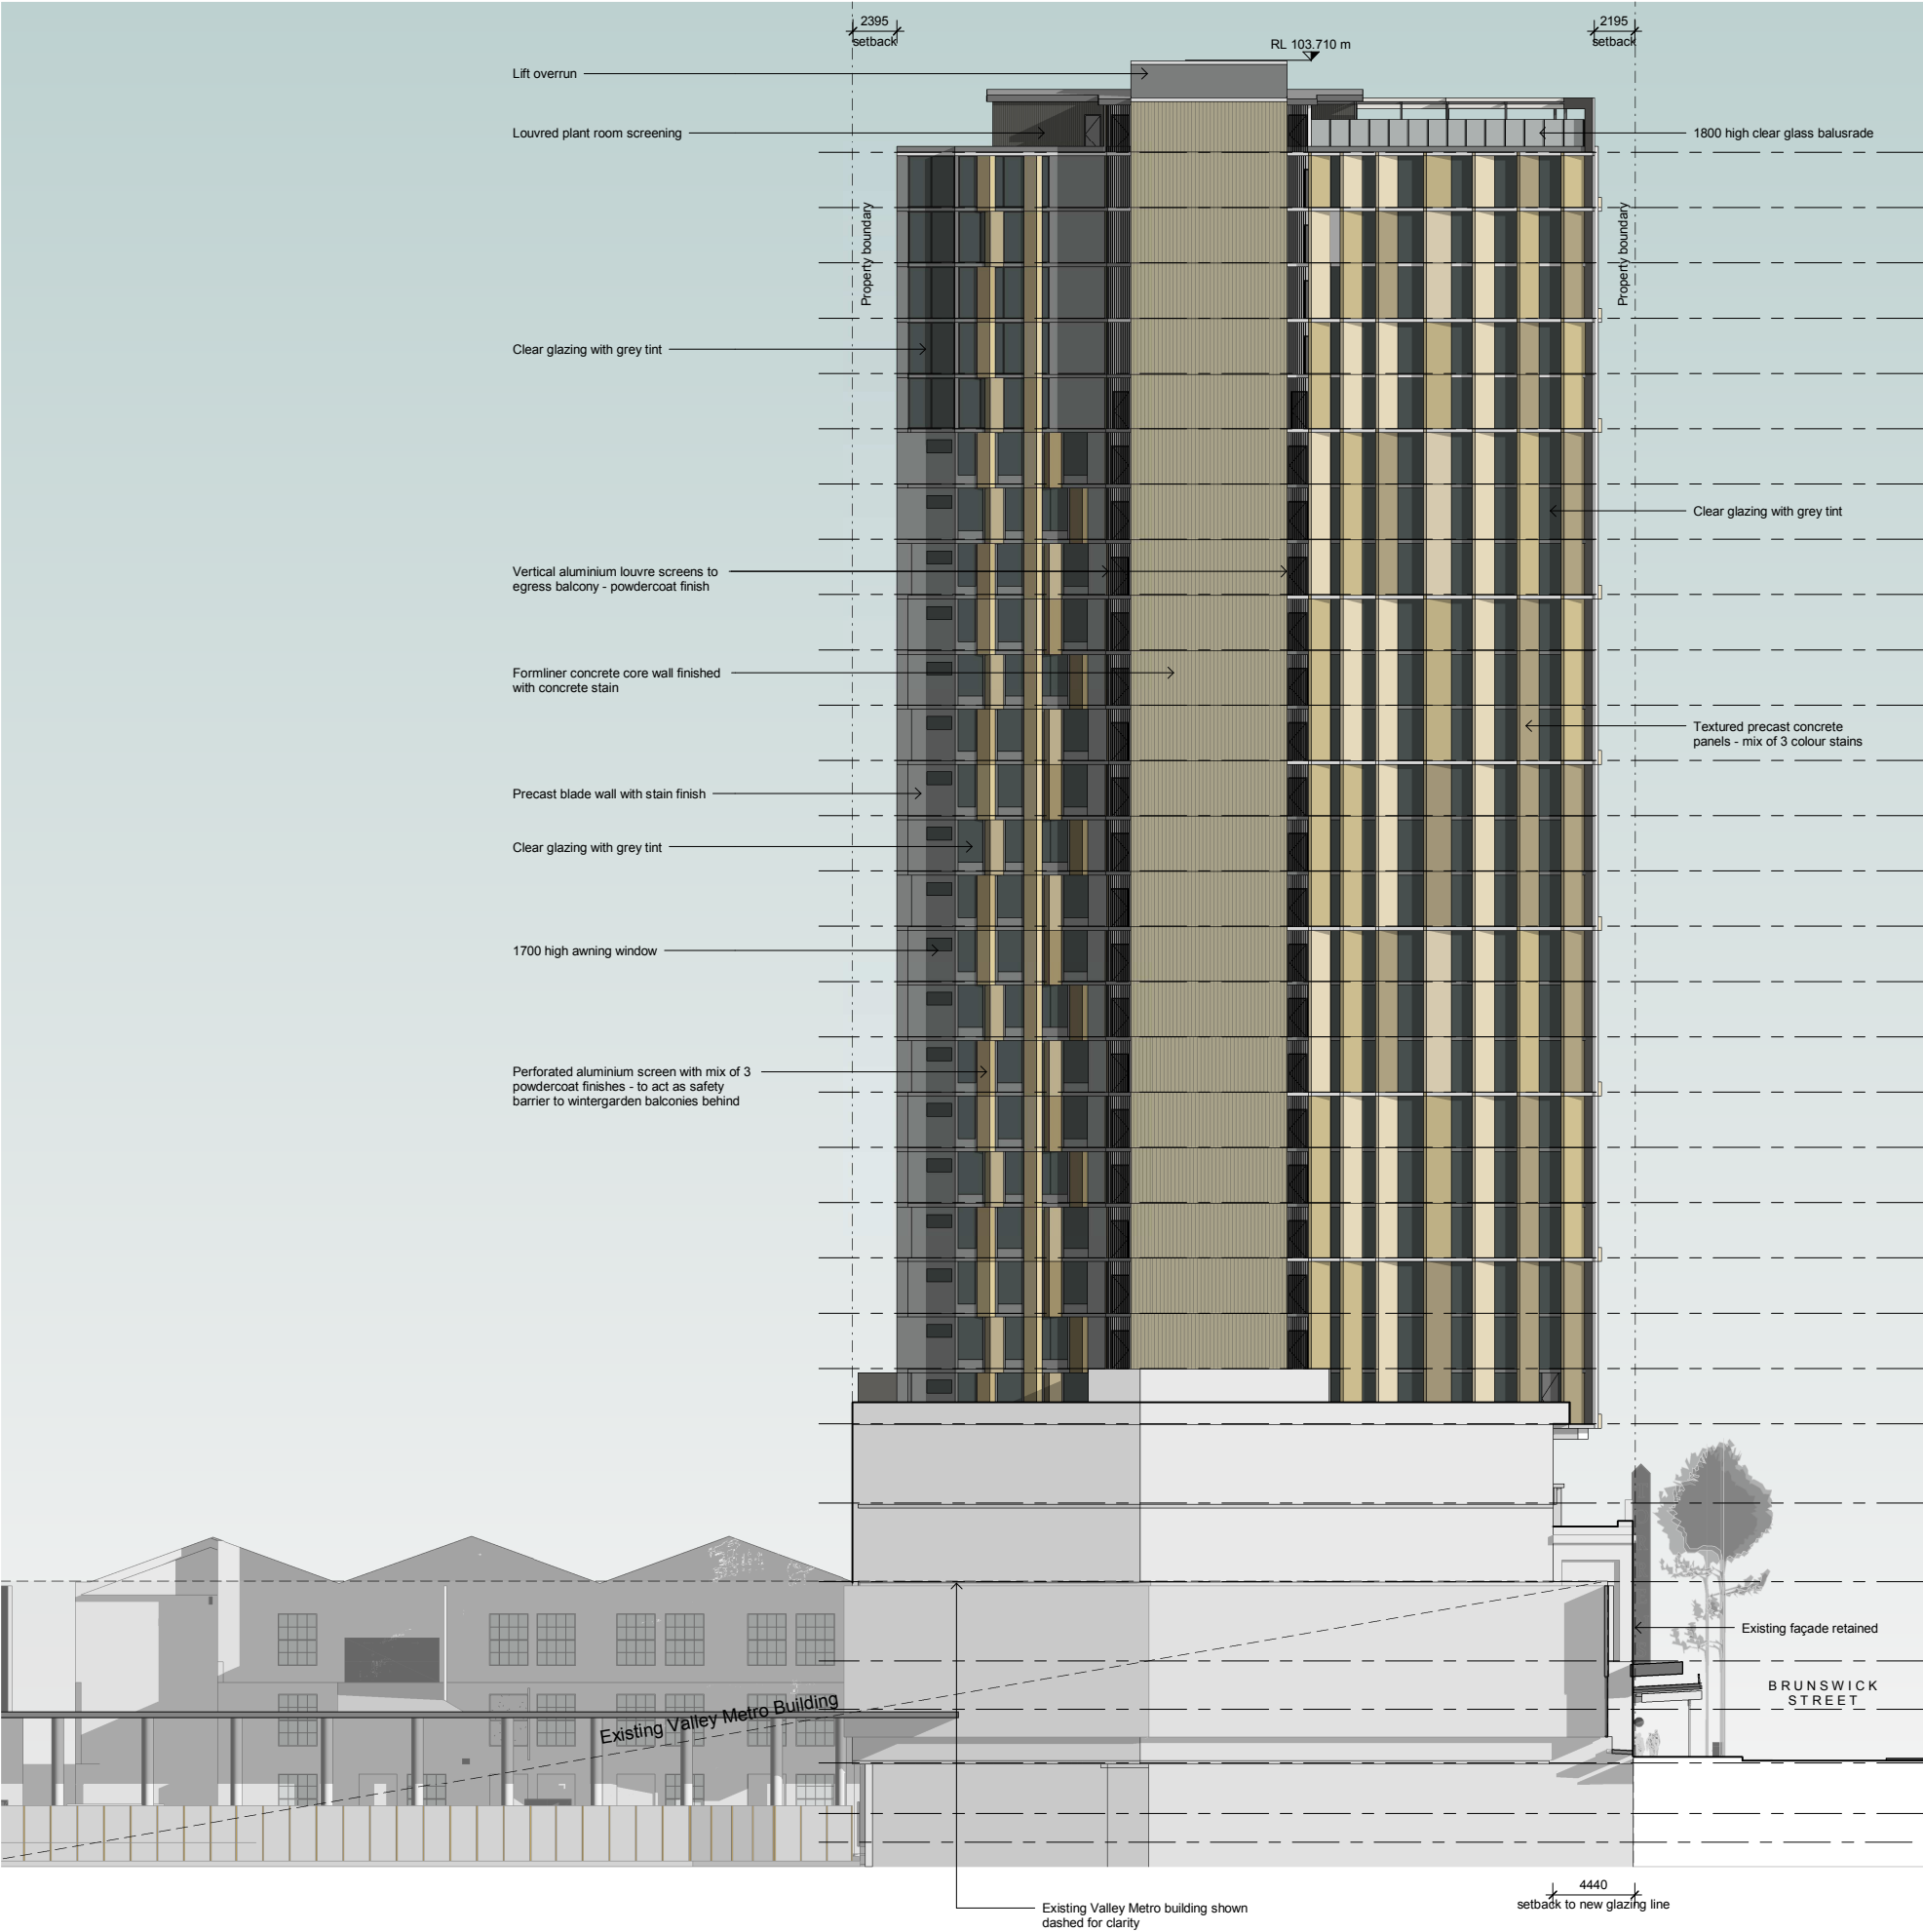

Tower Roof	98710	▼
Tower Level 27	95710	▼
Tower Level 26	92710	▼
Tower Level 25	89710	▼
Tower Level 24	86710	▼
Tower Level 23	83710	▼
Tower Level 22	80710	▼
Tower Level 21	77710	▼
Tower Level 20	74710	▼
Tower Level 19	71710	▼
Tower Level 18	68710	▼
Tower Level 17	65710	▼
Tower Level 16	62710	▼
Tower Level 15	59710	▼
Tower Level 14	56710	▼
Tower Level 13	53710	▼
Tower Level 12	50710	▼
Tower Level 11	47710	▼
Tower Level 10	44710	▼
Tower Level 9	41710	▼
Tower Level 8	38710	▼
Tower Level 7	35710	▼
Tower Level 6	32710	▼
Tower Level 5	29710	▼
Tower Level 4	25410	▼
Tower Level 3	21140	▼
Tower Level 2	16840	▼
Tower Level 1	14210	▼
Ground Level	11310	▼
Carpark Level 1	8560	▼
Lower Ground Level	7000	▼

DA ISSUE

Do not scale from drawings. Dimensions are to be checked on site prior to commencement of work. Discrepancies to be brought to the attention of the author.

Electronic drawings are uncontrolled documents and are issued for information only.

Any dimensions not nominated must be referred to the Architect for confirmation.

The concepts and information contained in this document are the copyright of Arkhefield. Use or copying of the document in whole or in part without the written permission of Arkhefield constitutes an infringement of copyright.

REV	DATE	DESCRIPTION	DRW	CHK	APR
A	02.07.19	Pre-lodgement Meeting Issue	JD	ZR	JW
B	27.08.19	Update for Information	JD	ZR	JW
C	30.08.19	DA Issue	JD	ZR	JW

BCC DS
LODGED
15/07/2021
APPLICATION REF
A005787848

PROJECT

Waltons Fortitude Valley
Fortitude Valley

CLIENT

Torrens University

DRAWING NAME

Stage 1B - Proposed Building Elevations

DRAWN	CHECKED	APPROVED
JD	ZR	JW

Arkhefield

418 ADELAIDE ST
BRISBANE QLD 4000


P. 07 3831 8190
W. ARKHEFIELD.COM.AU
E. MAIL@ARKHEFIELD.COM.AU

DISC.	PHASE	DWG NO.	REV.
A	DA	B-300-04	C

A1

PROJECT NO. 3542
SCALE As indicated

30/08/2019 1:51:14 PM

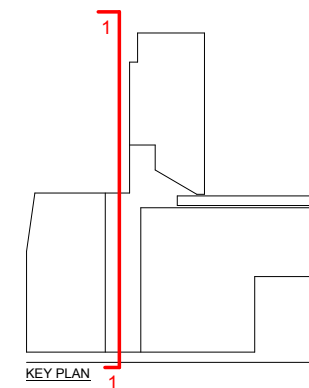

Do not scale from drawings. Dimensions are to be checked on site prior to commencement of work. Discrepancies to be brought to the attention of the author.

Electronic drawings are uncontrolled documents and are issued for information only.

Any dimensions not nominated must be referred to the Architect for confirmation.

The concepts and information contained in this document are the copyright of Arkhefield. Use or copying of the document in whole or in part without the written permission of Arkhefield constitutes an infringement of copyright.

REV	DATE	DESCRIPTION	DRW	CHK	APR
A	27.08.19	Update for Information	JD	ZR	JW
B	30.08.19	DA Issue	JD	ZR	JW

**BCC DS
LODGED**
15/07/2021
APPLICATION REF
A005787848

PROJECT

Waltons Fortitude Valley

Fortitude Valley

CLIENT
Torrens University

DRAWING NAME

Stage 1B - Building Section

DRAWN	CHECKED	APPROVED
JD	ZR	JW

Arkhefield ■

**418 ADELAIDE ST
BRISBANE QLD 4000**

**P. 07 3831 8150
W. ARKHEFIELD.COM.AU
E. MAIL@ARKHEFIELD.COM.AU**

DISC.	PHASE	DWG NO.	REV.
A	DA	B-400-01	B

A1
PROJECT NO. 3542
SCALE As indicated
30/08/2019 1:51:59 PM

DA ISSUE



Do not scale from drawings. Dimensions are to be checked on site prior to commencement of work. Discrepancies to be brought to the attention of the author.

Electronic drawings are uncontrolled documents and are issued for information only.

Any dimensions not nominated must be referred to the Architect for confirmation.

The concepts and information contained in this document are the copyright of Arkhefield. Use or copying of the document in whole or in part without the written permission of Arkhefield constitutes an infringement of copyright.

REV	DATE	DESCRIPTION	DRW	CHK	APR
A	27.08.19	Update for Information	JD	ZR	JW
B	30.08.19	DA Issue	JD	ZR	JW

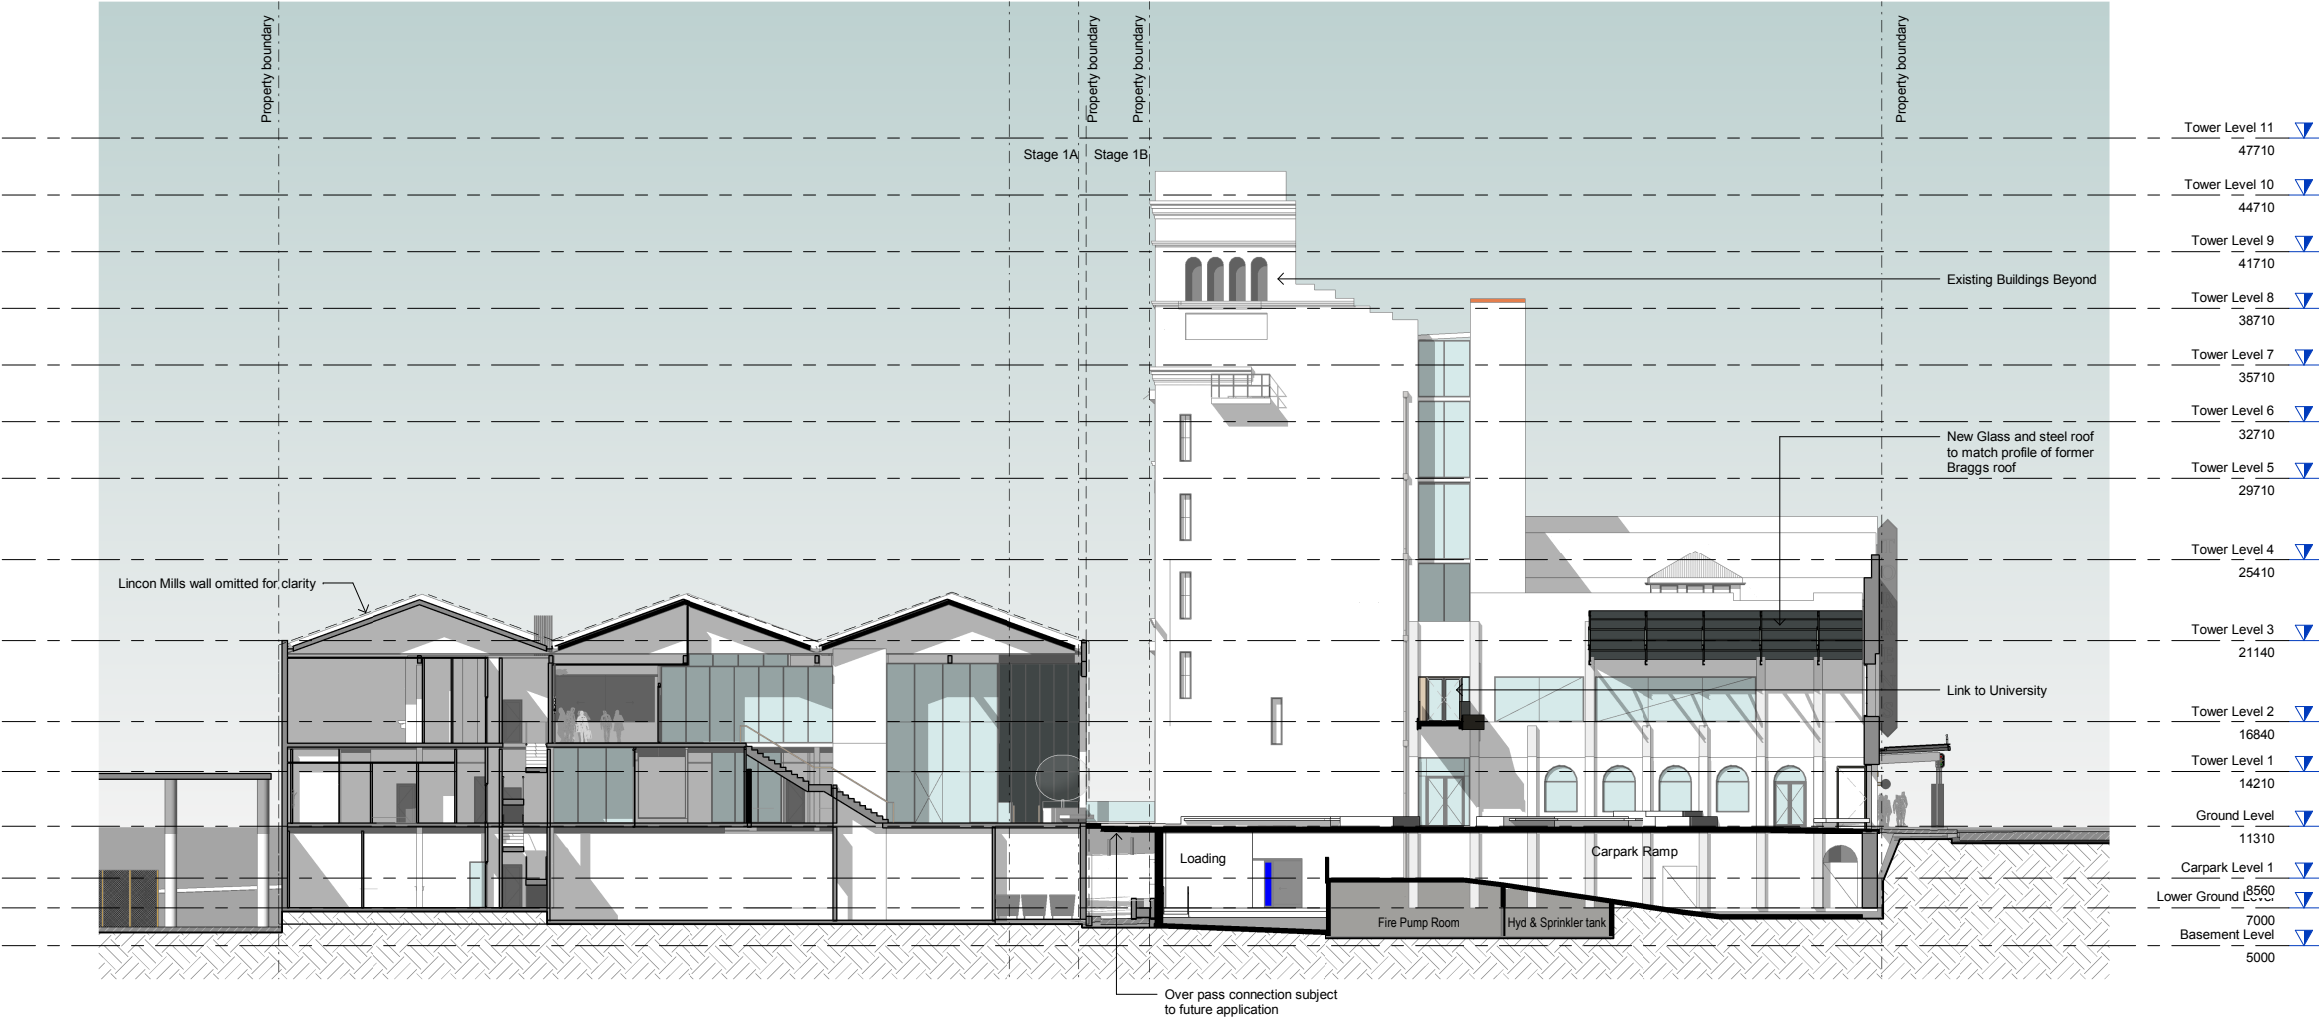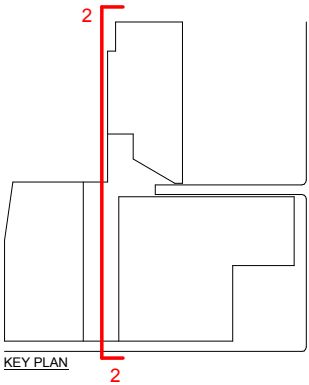

BCC DS
LODGED
15/07/2021
APPLICATION REF
A005787848

PROJECT

Waltons Fortitude Valley
Fortitude Valley

CLIENT

Torrens University

DRAWING NAME

Stage 1B - Building Section

DRAWN	CHECKED	APPROVED
JD	ZR	JW

Arkhefield

418 ADELAIDE ST
BRISBANE QLD 4000

P. 07 3831 8190
W. ARKHEFIELD.COM.AU
E. MAIL@ARKHEFIELD.COM.AU


DISC.	PHASE	DWG NO.	REV.
A	DA	B-400-02	B

2


B-200-B01

Building Section - Braggs Place

1 : 200

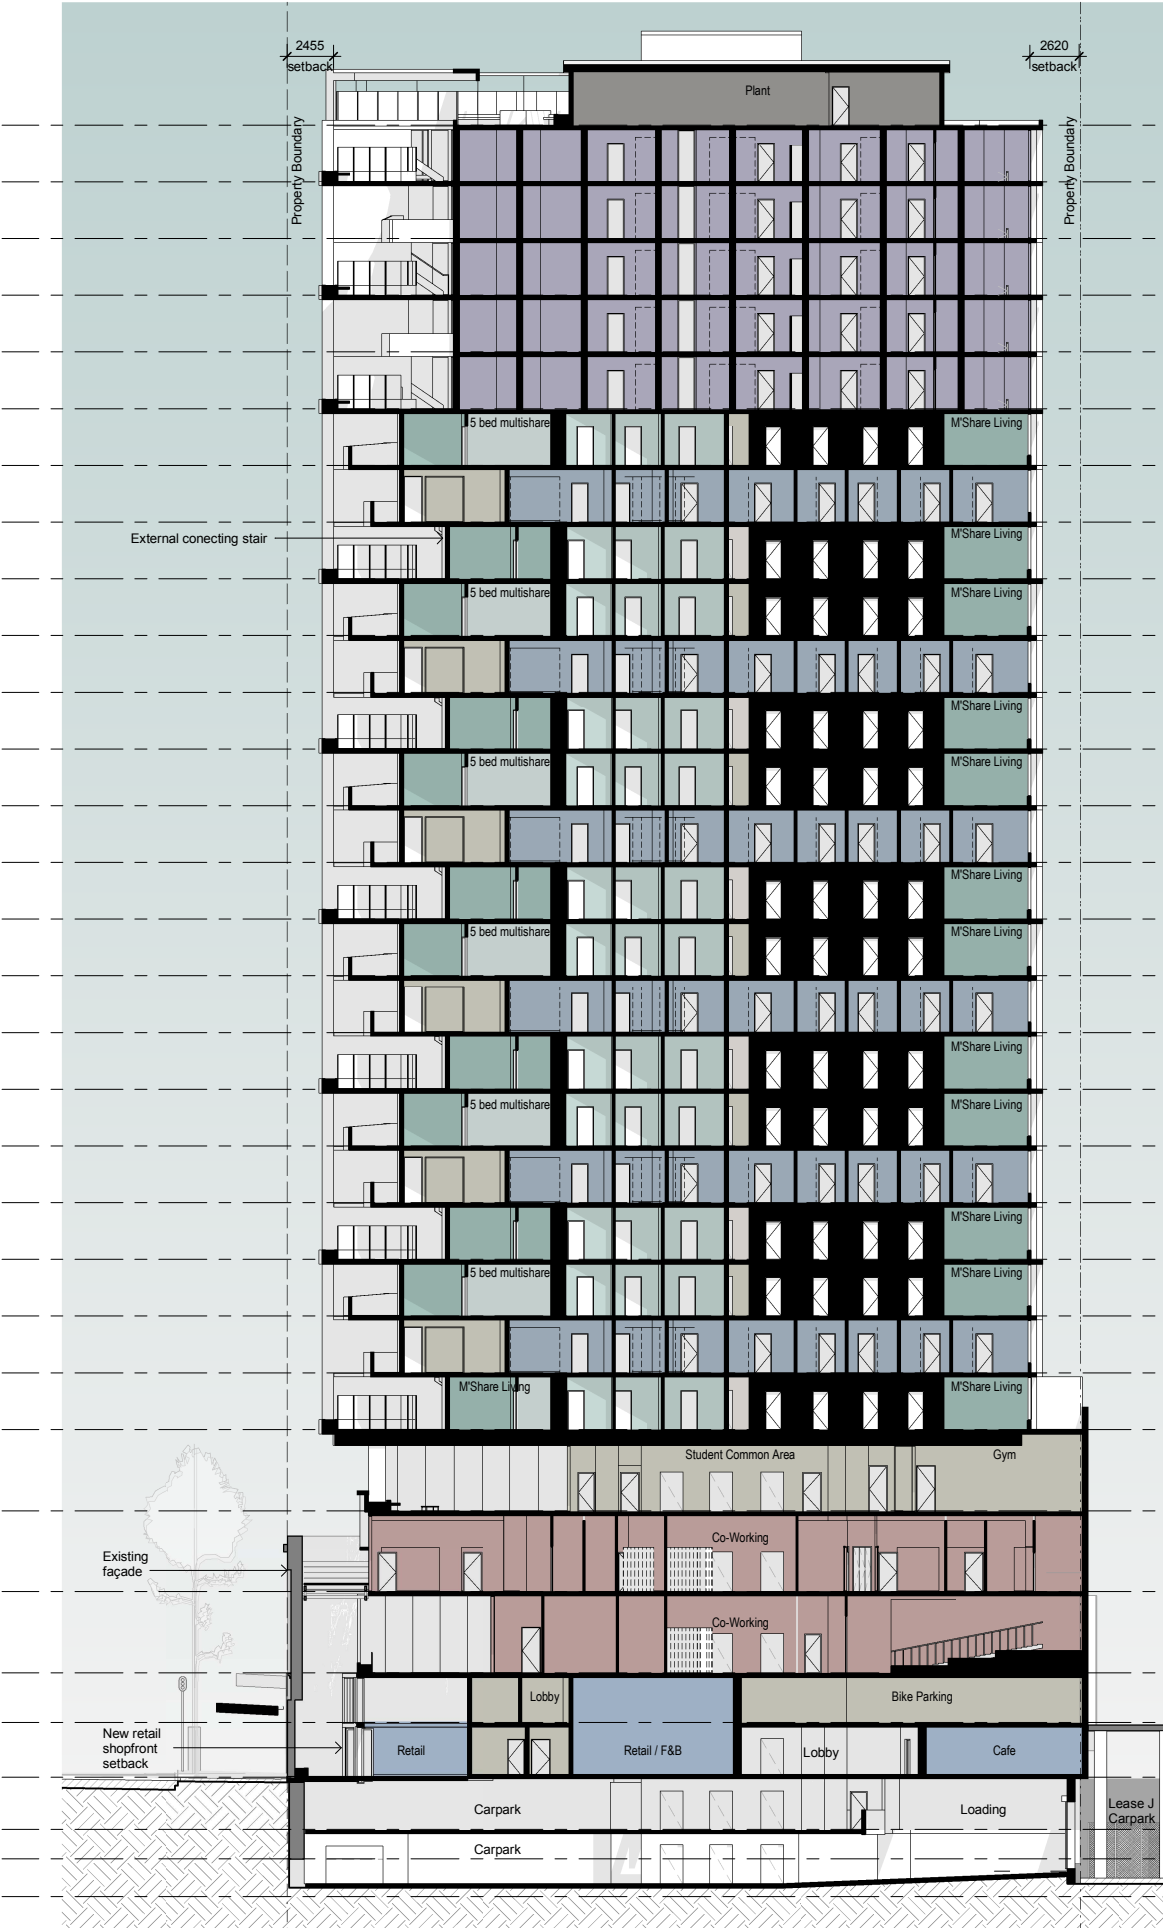

Tower Roof	▼
98710	
Tower Level 27	▼
95710	
Tower Level 26	▼
92710	
Tower Level 25	▼
89710	
Tower Level 24	▼
86710	
Tower Level 23	▼
83710	
Tower Level 22	▼
80710	
Tower Level 21	▼
77710	
Tower Level 20	▼
74710	
Tower Level 19	▼
71710	
Tower Level 18	▼
68710	
Tower Level 17	▼
65710	
Tower Level 16	▼
62710	
Tower Level 15	▼
59710	
Tower Level 14	▼
56710	
Tower Level 13	▼
53710	
Tower Level 12	▼
50710	
Tower Level 11	▼
47710	
Tower Level 10	▼
44710	
Tower Level 9	▼
41710	
Tower Level 8	▼
38710	
Tower Level 7	▼
35710	
Tower Level 6	▼
32710	
Tower Level 5	▼
29710	
Tower Level 4	▼
25410	
Tower Level 3	▼
21140	
Tower Level 2	▼
16840	
Tower Level 1	▼
14210	
Ground Level	▼
11310	
Carpark Level 1	▼
8560	
Lower Ground	▼
7000	
Basement Level	▼
5000	

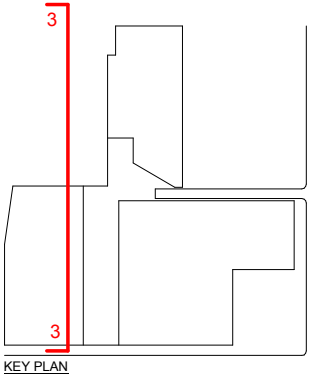

DA ISSUE

Do not scale from drawings. Dimensions are to be checked on site prior to commencement of work. Discrepancies to be brought to the attention of the author.

Electronic drawings are uncontrolled documents and are issued for information only.

Any dimensions not nominated must be referred to the Architect for confirmation.

The concepts and information contained in this document are the copyright of Arkhefield. Use or copying of the document in whole or in part without the written permission of Arkhefield constitutes an infringement of copyright.

REV	DATE	DESCRIPTION	DRW	CHK	APR
A	27.08.19	Update for Information	JD	ZR	JW
B	30.08.19	DA Issue	JD	ZR	JW

BCC DS
LODGED
15/07/2021
APPLICATION REF
A005787848

PROJECT
Waltons Fortitude Valley
Fortitude Valley

CLIENT
Torrens University

DRAWING NAME
Stage 1B - Building Section


DRAWN	CHECKED	APPROVED
JD	ZR	JW

Arkhefield


418 ADELAIDE ST
BRISBANE QLD 4000

P. 07 3831 8190
W. ARKHEFIELD.COM.AU
E. MAIL@ARKHEFIELD.COM.AU

DISC.	PHASE	DWG NO.	REV.
A	DA	B-400-03	B

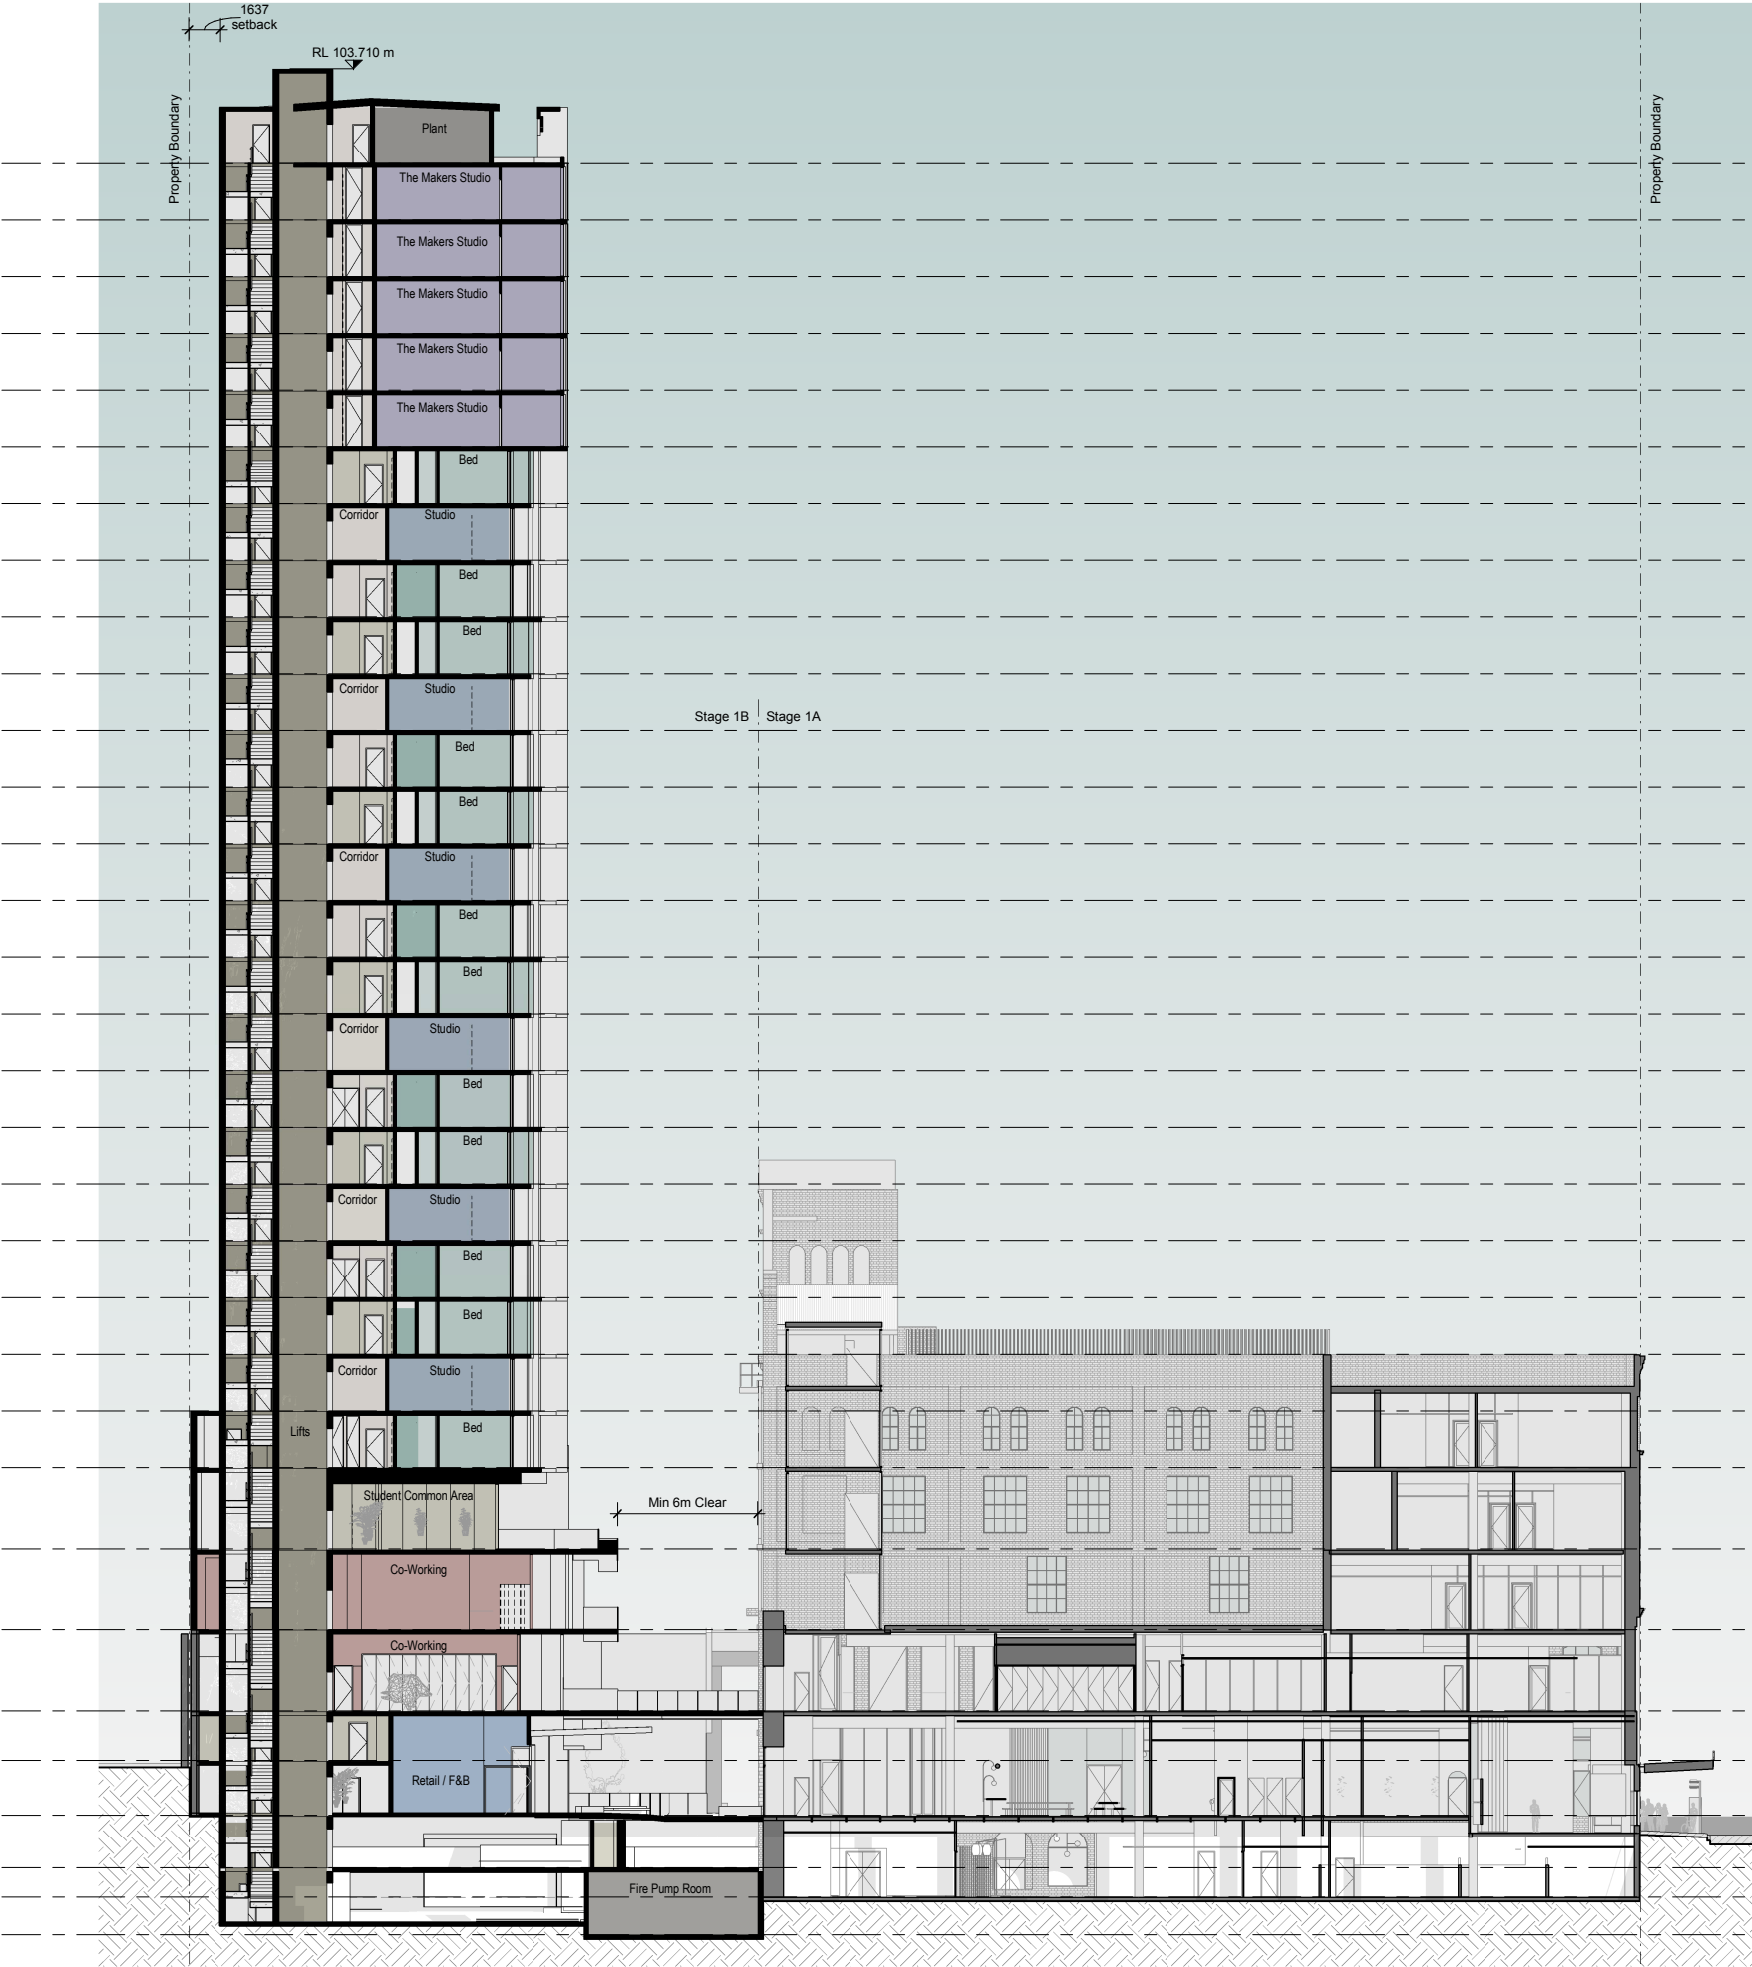

Tower Roof	▼
98710	
Tower Level 27	▼
95710	
Tower Level 26	▼
92710	
Tower Level 25	▼
89710	
Tower Level 24	▼
86710	
Tower Level 23	▼
83710	
Tower Level 22	▼
80710	
Tower Level 21	▼
77710	
Tower Level 20	▼
74710	
Tower Level 19	▼
71710	
Tower Level 18	▼
68710	
Tower Level 17	▼
65710	
Tower Level 16	▼
62710	
Tower Level 15	▼
59710	
Tower Level 14	▼
56710	
Tower Level 13	▼
53710	
Tower Level 12	▼
50710	
Tower Level 11	▼
47710	
Tower Level 10	▼
44710	
Tower Level 9	▼
41710	
Tower Level 8	▼
38710	
Tower Level 7	▼
35710	
Tower Level 6	▼
32710	
Tower Level 5	▼
29710	
Tower Level 4	▼
25410	
Tower Level 3	▼
21140	
Tower Level 2	▼
16840	
Tower Level 1	▼
14210	
Ground Level	▼
11310	
Carpark Level 1	▼
8560	
Lower Ground	▼
7000	
Basement Level	▼
5000	

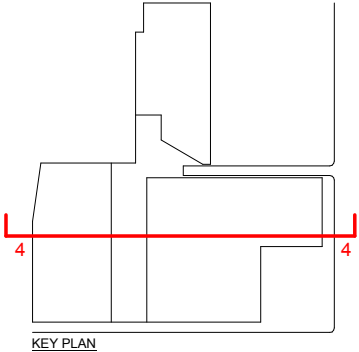

DA ISSUE					
Do not scale from drawings. Dimensions are to be checked on site prior to commencement of work. Discrepancies to be brought to the attention of the author.					
Electronic drawings are uncontrolled documents and are issued for information only.					
Any dimensions not nominated must be referred to the Architect for confirmation.					
The concepts and information contained in this document are the copyright of Arkhefield. Use or copying of the document in whole or in part without the written permission of Arkhefield constitutes an infringement of copyright.					
REV	DATE	DESCRIPTION	DRW	CHK	APR
A	27.08.19	Update for Information	JD	ZR	JW
B	30.08.19	DA Issue	JD	ZR	JW

BCC DS
LODGED
15/07/2021
APPLICATION REF
A005787848

PROJECT
Waltons Fortitude Valley
Fortitude Valley

CLIENT
Torrens University

DRAWING NAME
Stage 1B - Building Section

DRAWN	CHECKED	APPROVED
JD	ZR	JW

Arkhefield
418 ADELAIDE ST
BRISBANE QLD 4000
P. 07 3831 8190
W. ARKHEFIELD.COM.AU
E. MAIL@ARKHEFIELD.COM.AU

DISC.	PHASE	DWG NO.	REV.
A	DA	B-400-04	B

A1
PROJECT NO. 3542
SCALE As indicated
30/08/2019 1:53:33 PM