

# Building 9 Surf HQ



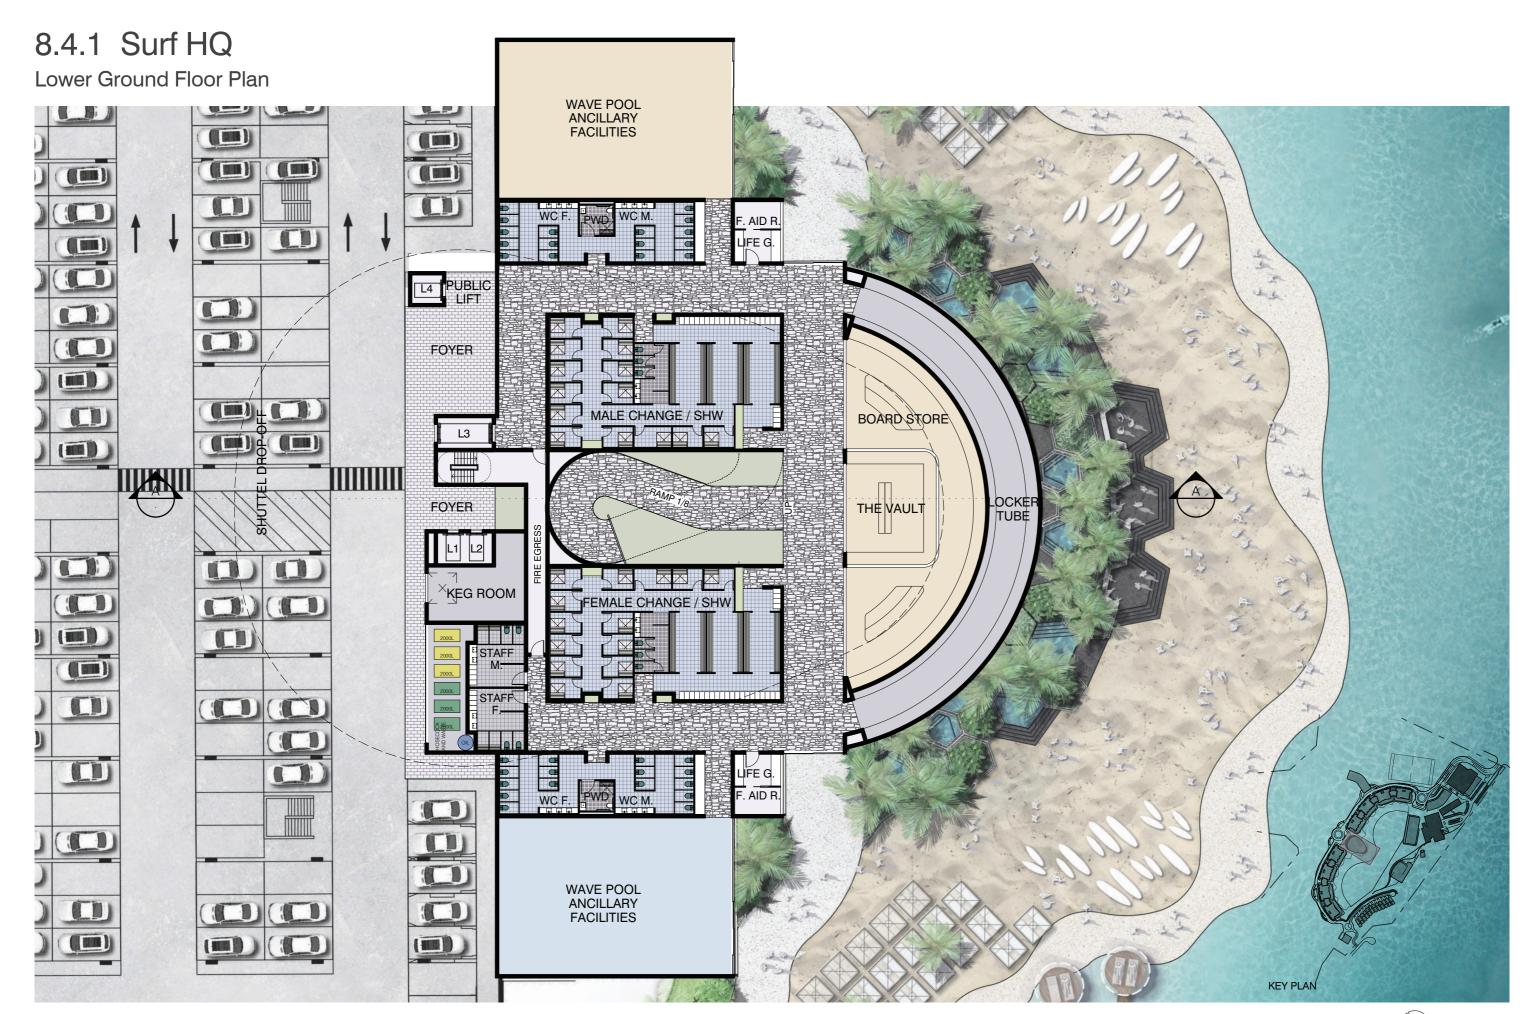


# 8.4.2 Surf HQ


Upper Ground Floor Plan

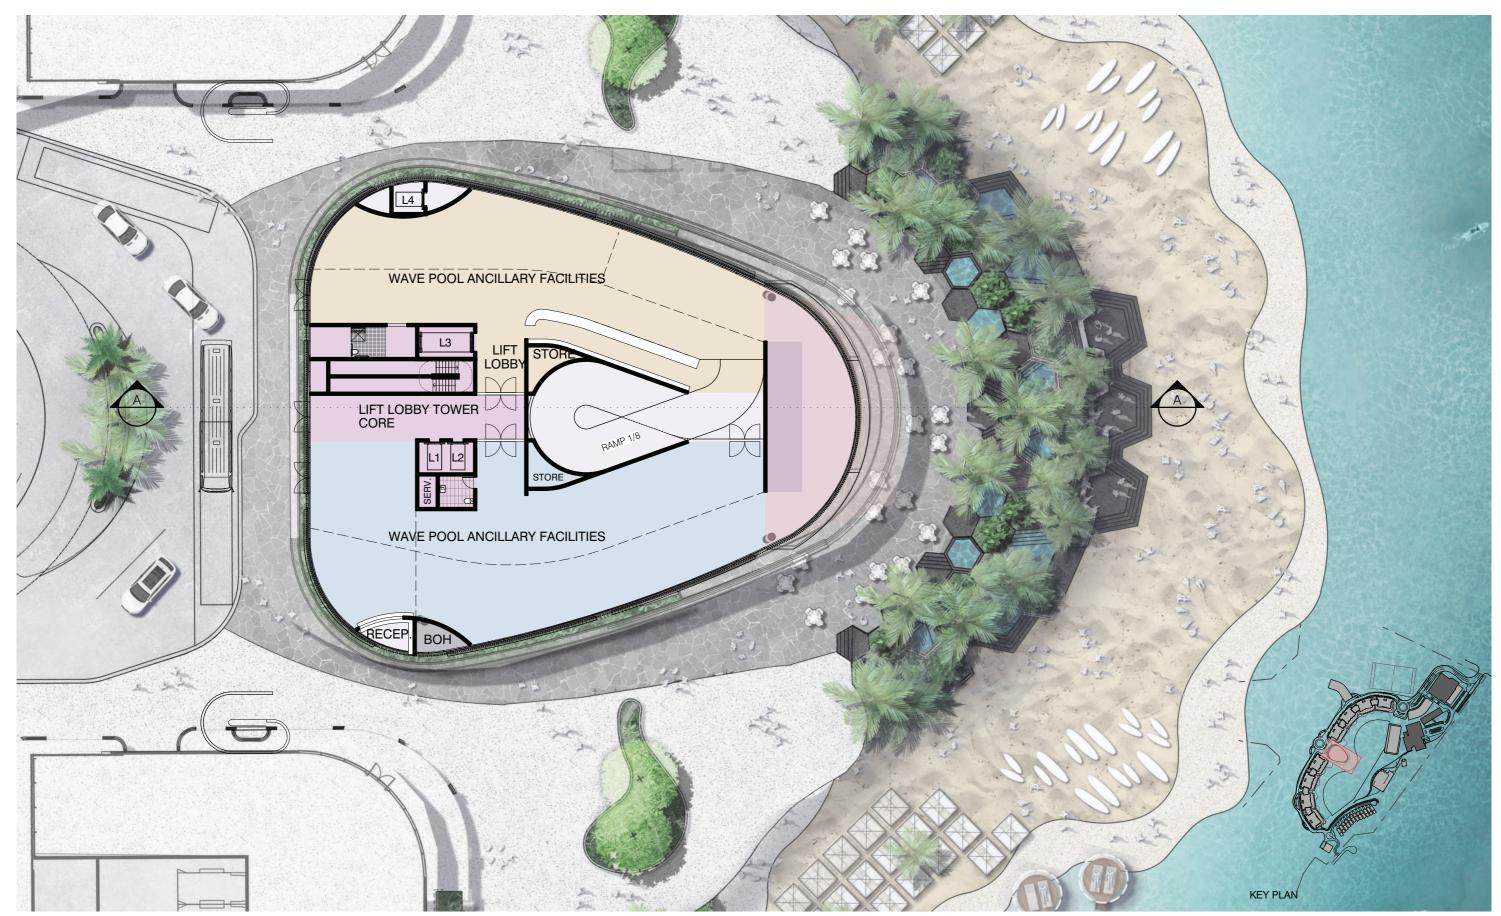

# 8.4.3 Surf HQ


Level 1 Floor Plan

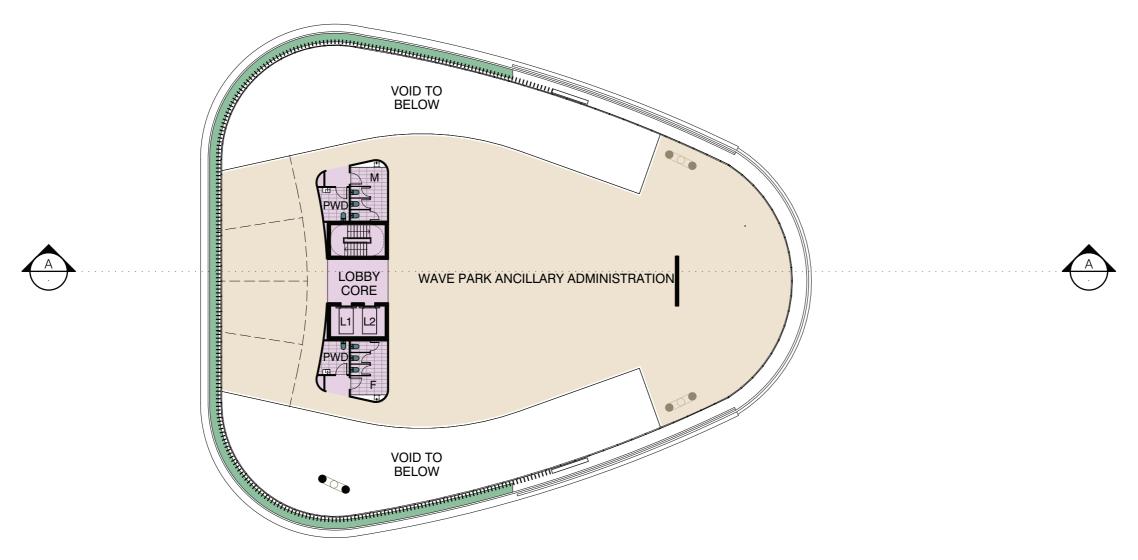


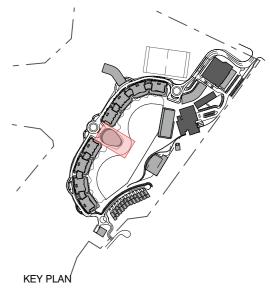

# 8.4.4 Surf HQ


## Level 2 Floor Plan

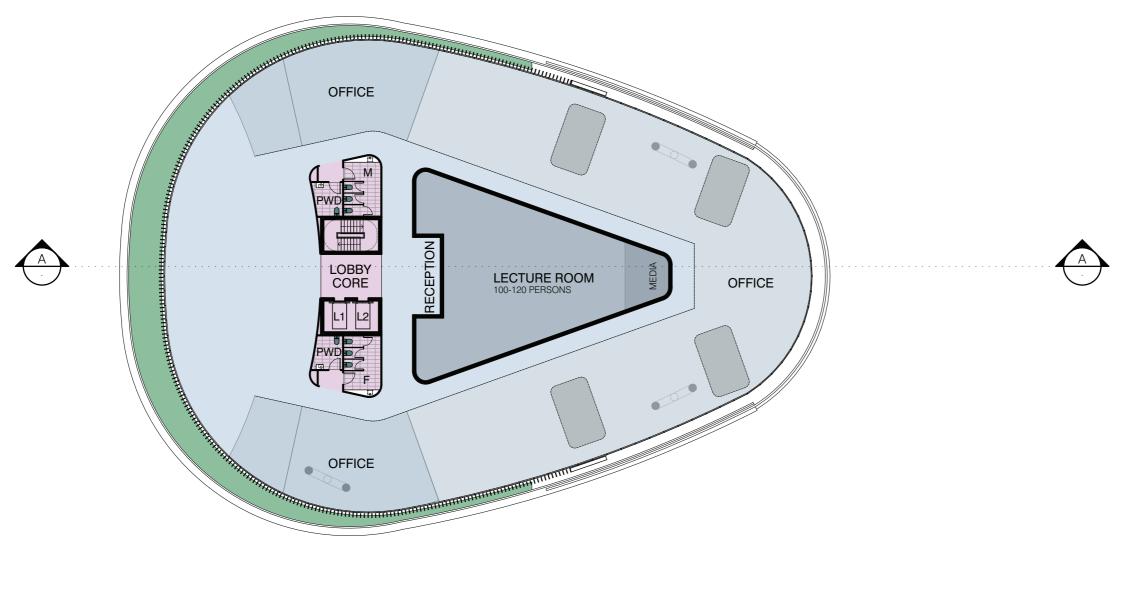


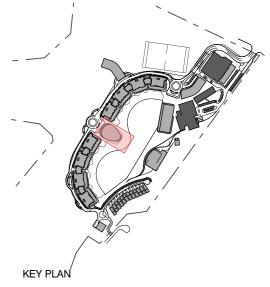

# 8.4.5 Surf HQ


Level 3 Floor Plan

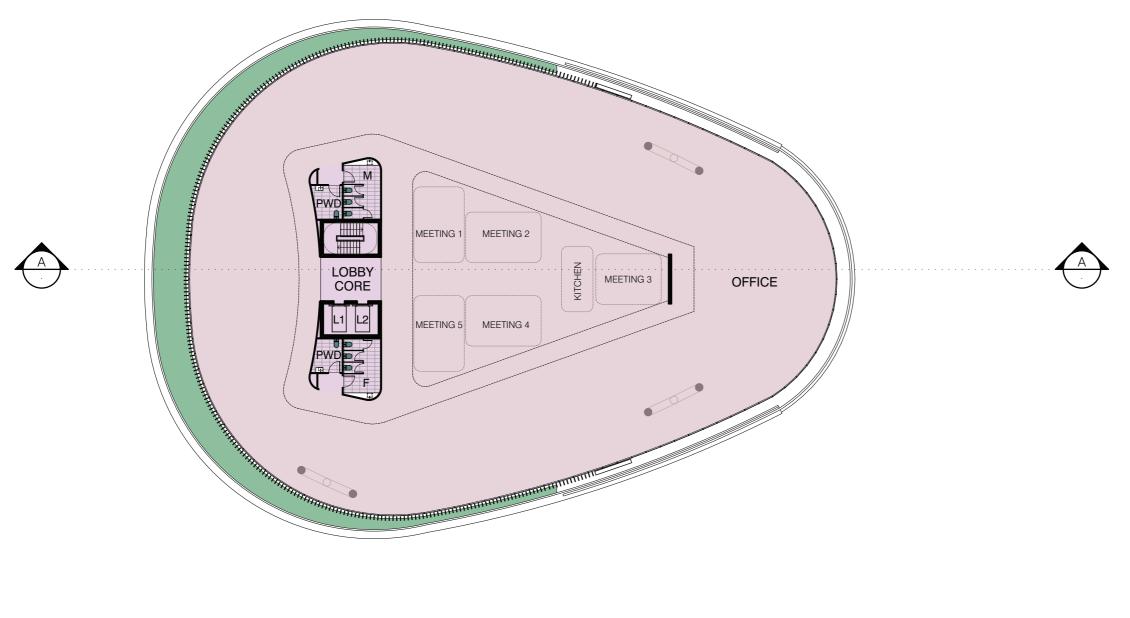


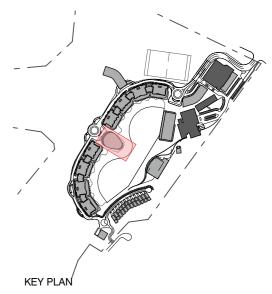

# 8.4.6 Surf HQ

Level 4 Floor Plan

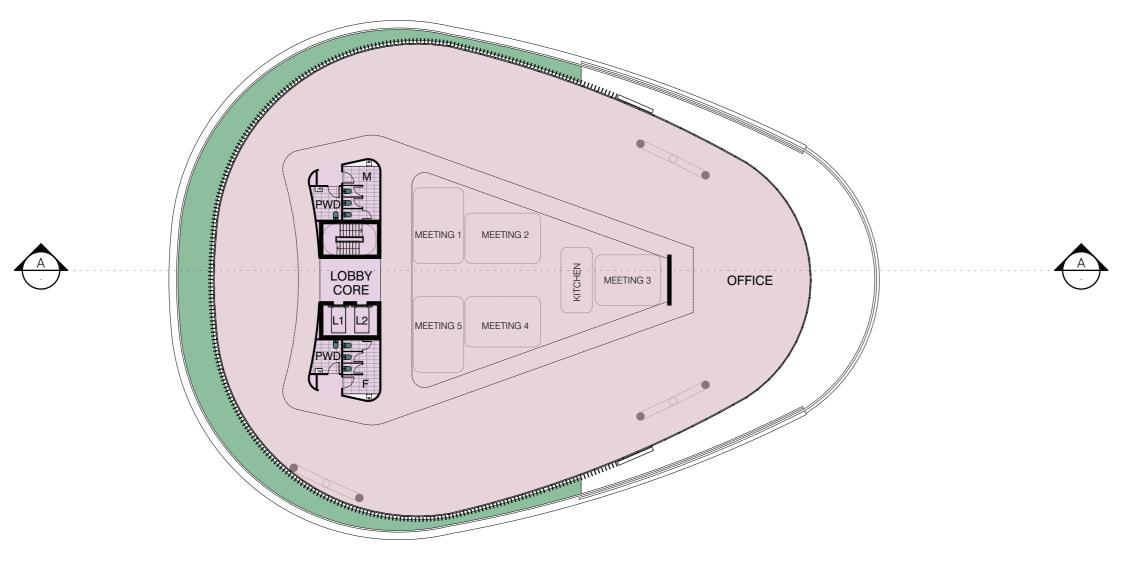

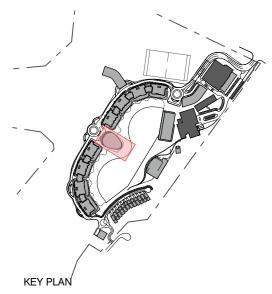

# 8.4.7 Surf HQ

Level 5 Floor Plan



# 8.4.8 Surf HQ

## Roof Plan



# 8.4.9 Surf HQ

### North Elevation



# 8.4.10 Surf HQ

### East / Wave Pool Elevation



# 8.4.11 Surf HQ

### South Elevation



SCALE: 1:300 @ A3

# 8.4.12 Surf HQ

West / Upper Street Golf Course Elevation



# 8.4.13 Surf HQ

### Section A



# 8.4.14 Surf HQ

### Section B



# 8.4.14 Surf HQ

# Perspective View 1







# 8.4.15 Surf HQ

# Perspective View 2



