



Basement




Ground Floor

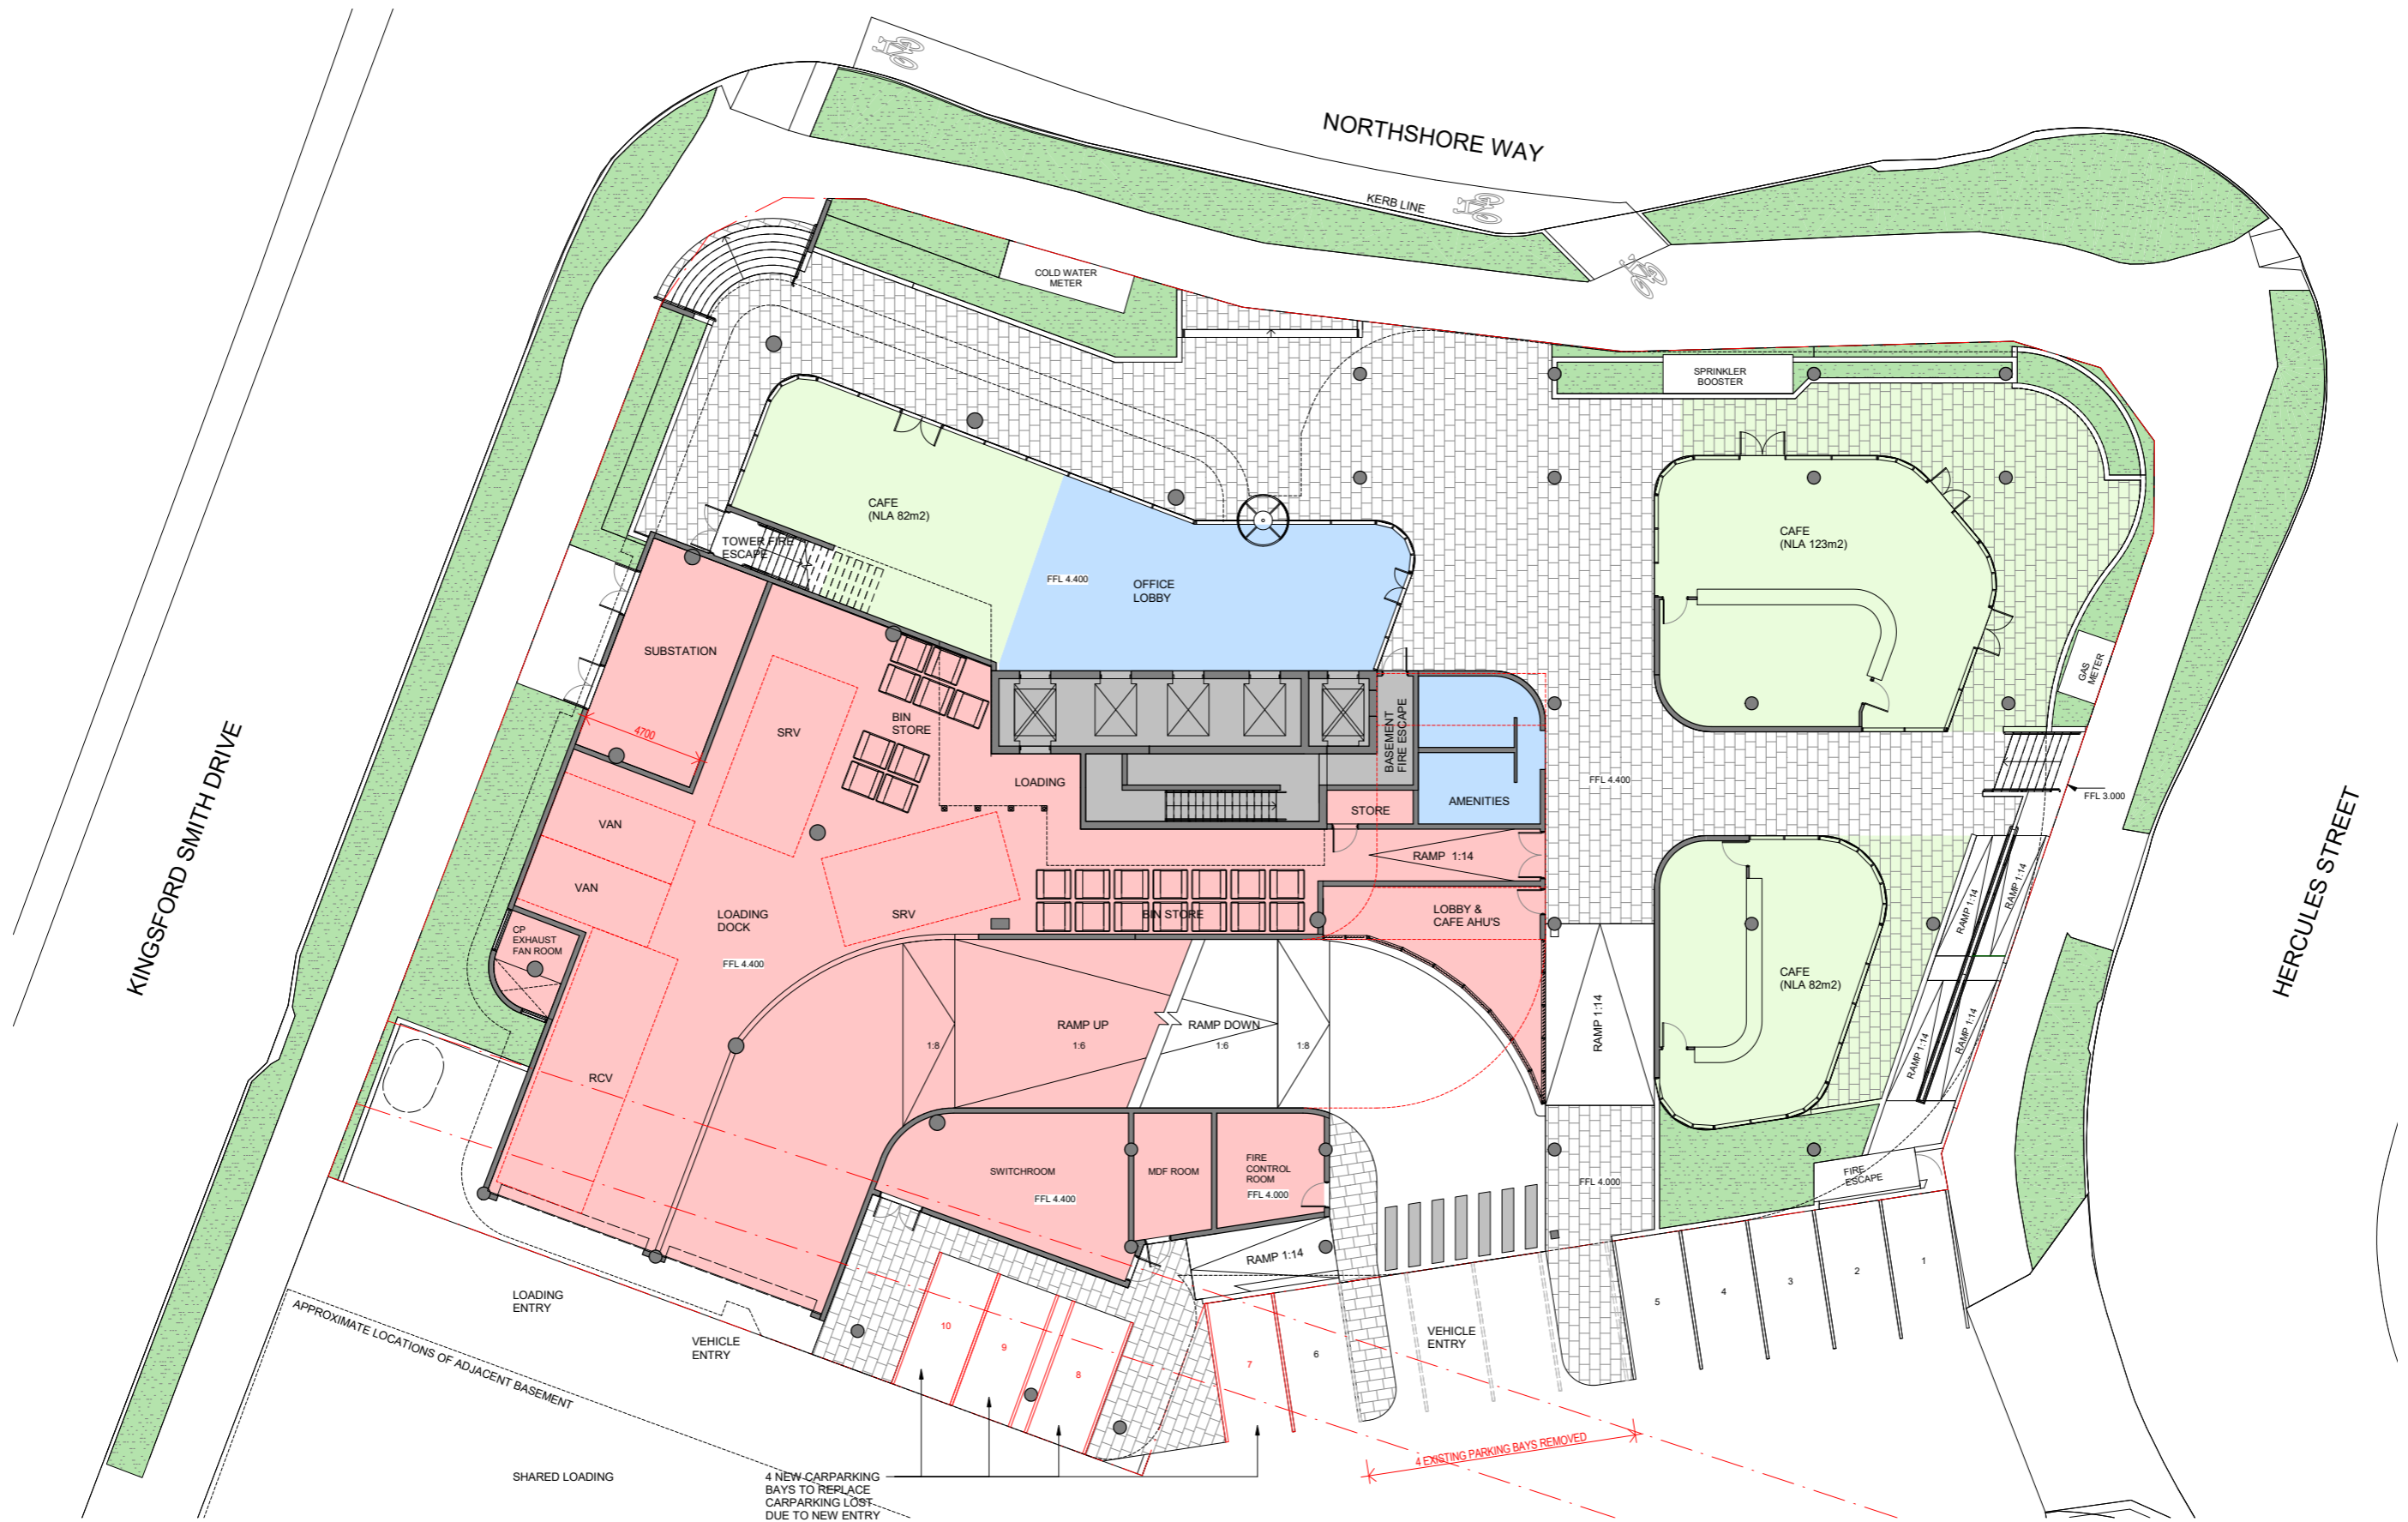


Level 1 / Carpark 1

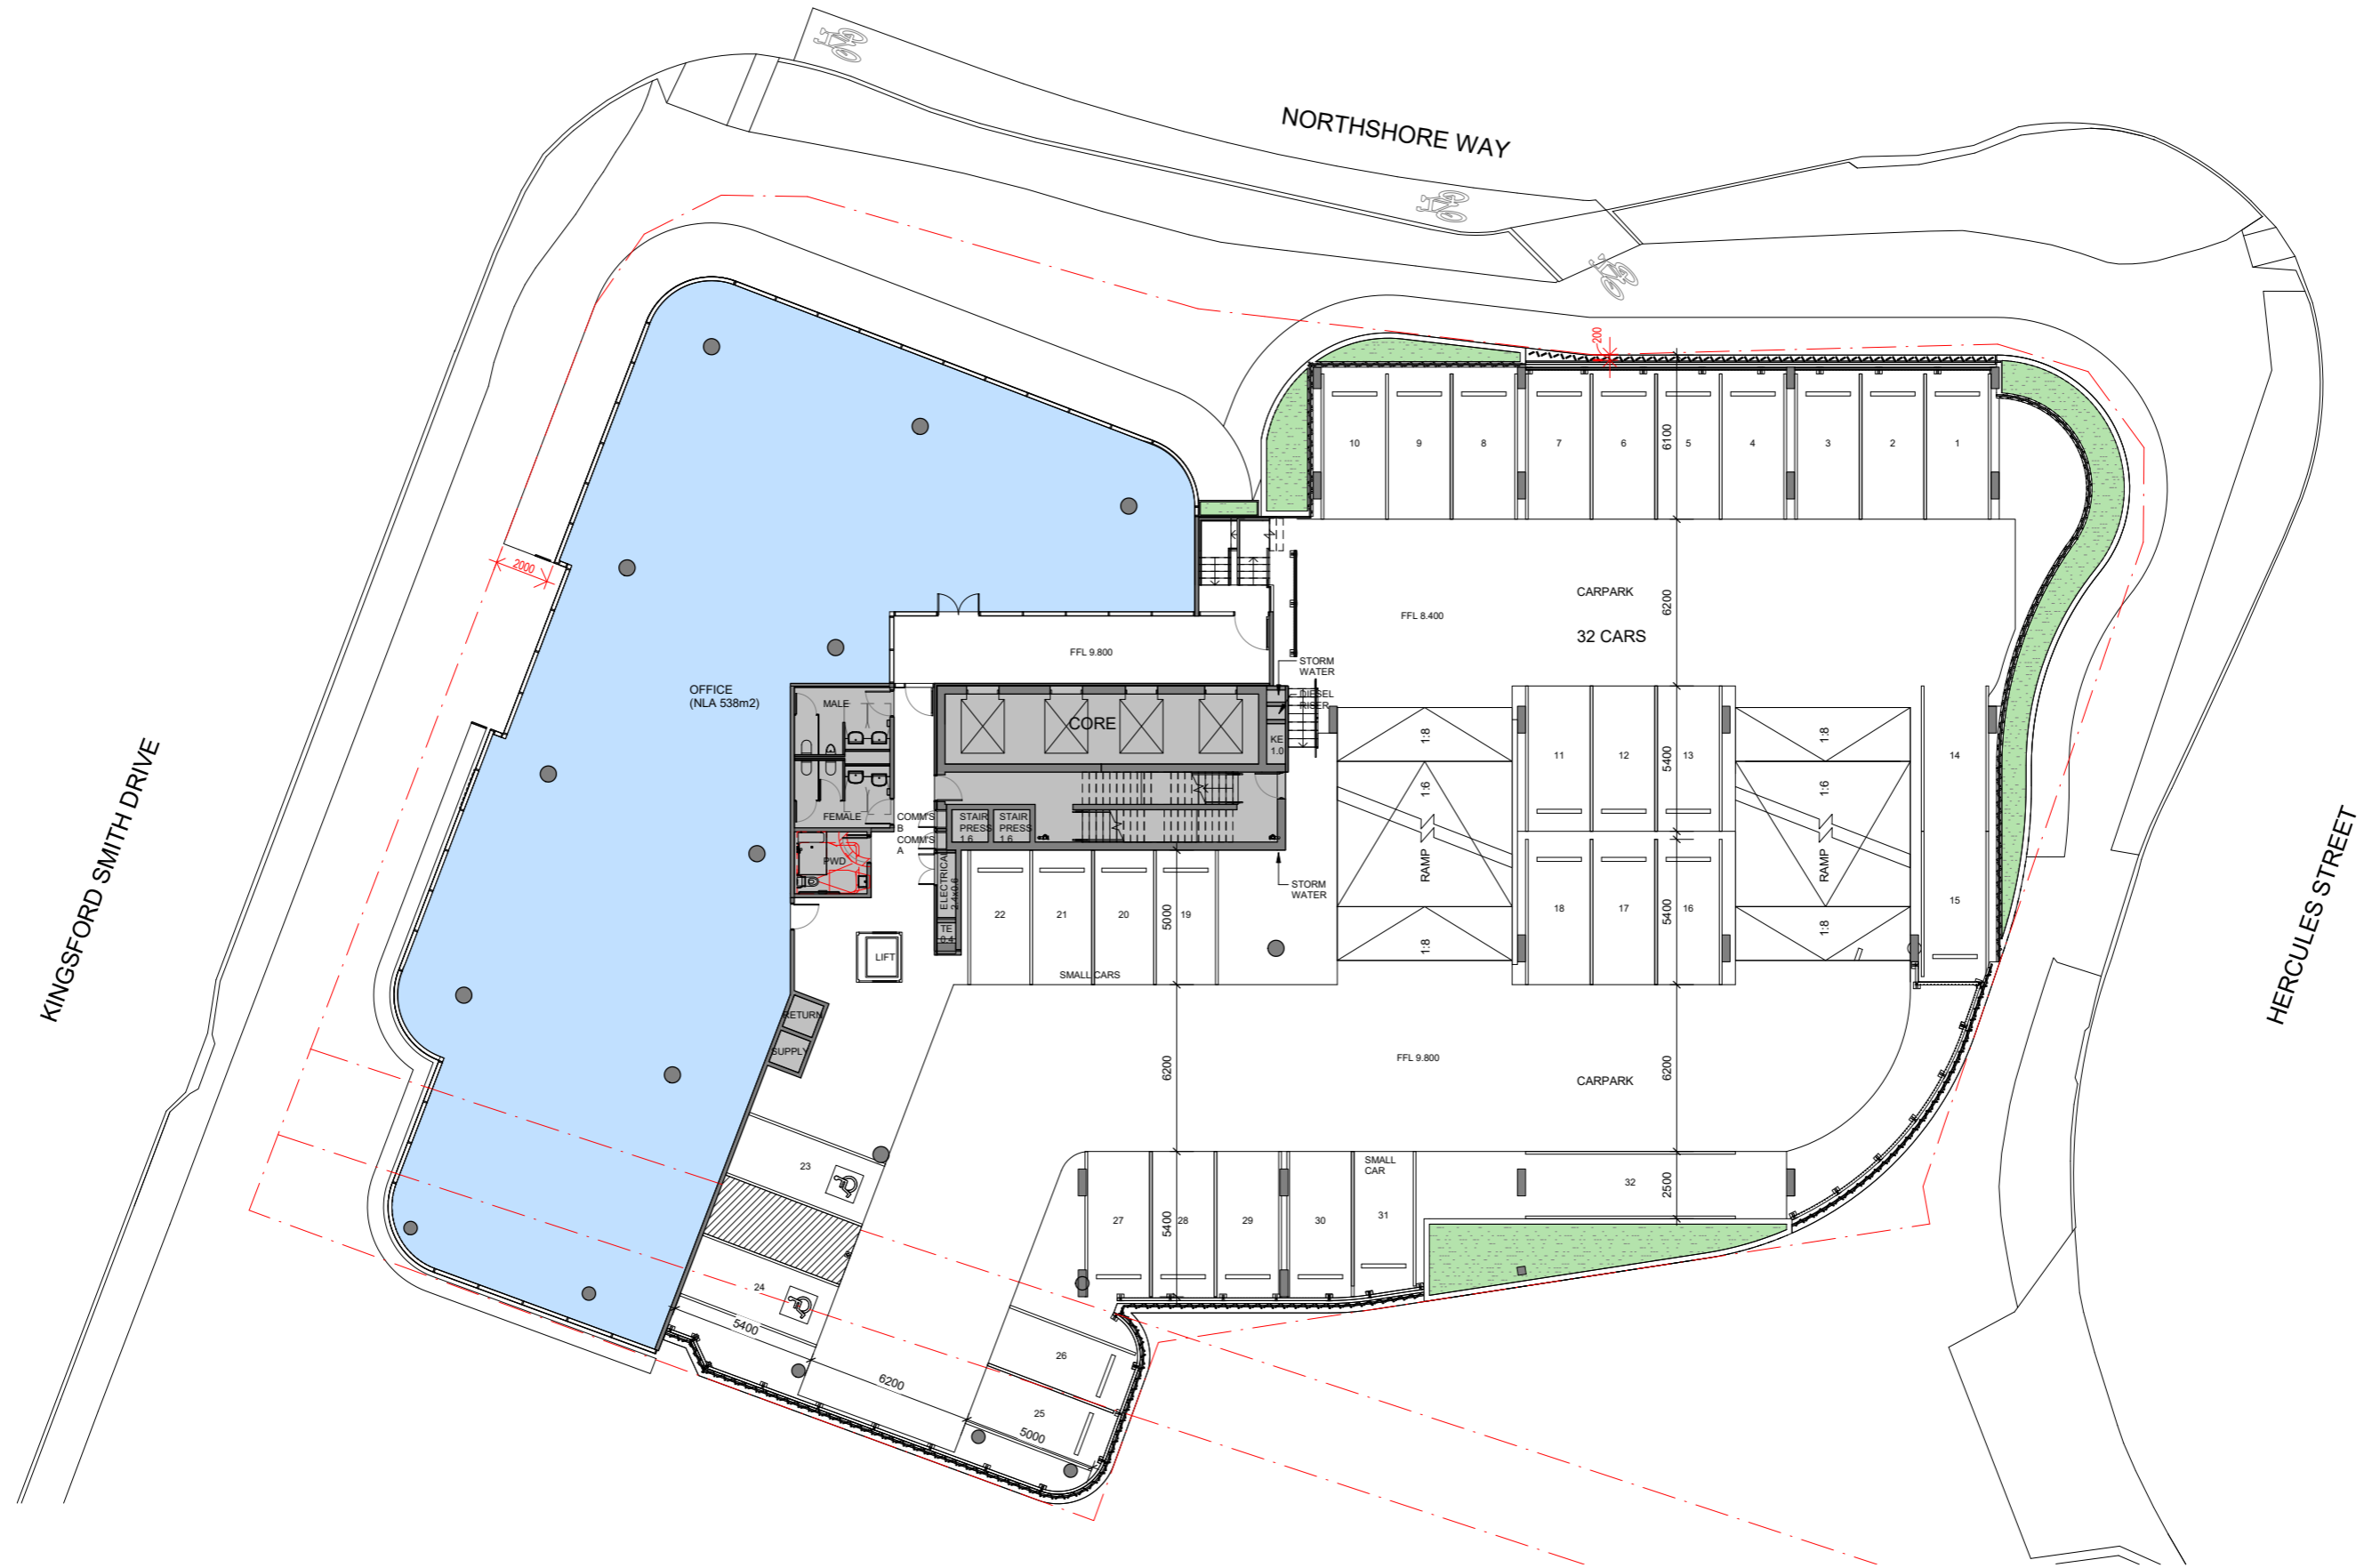


Level 2 / Carpark 2

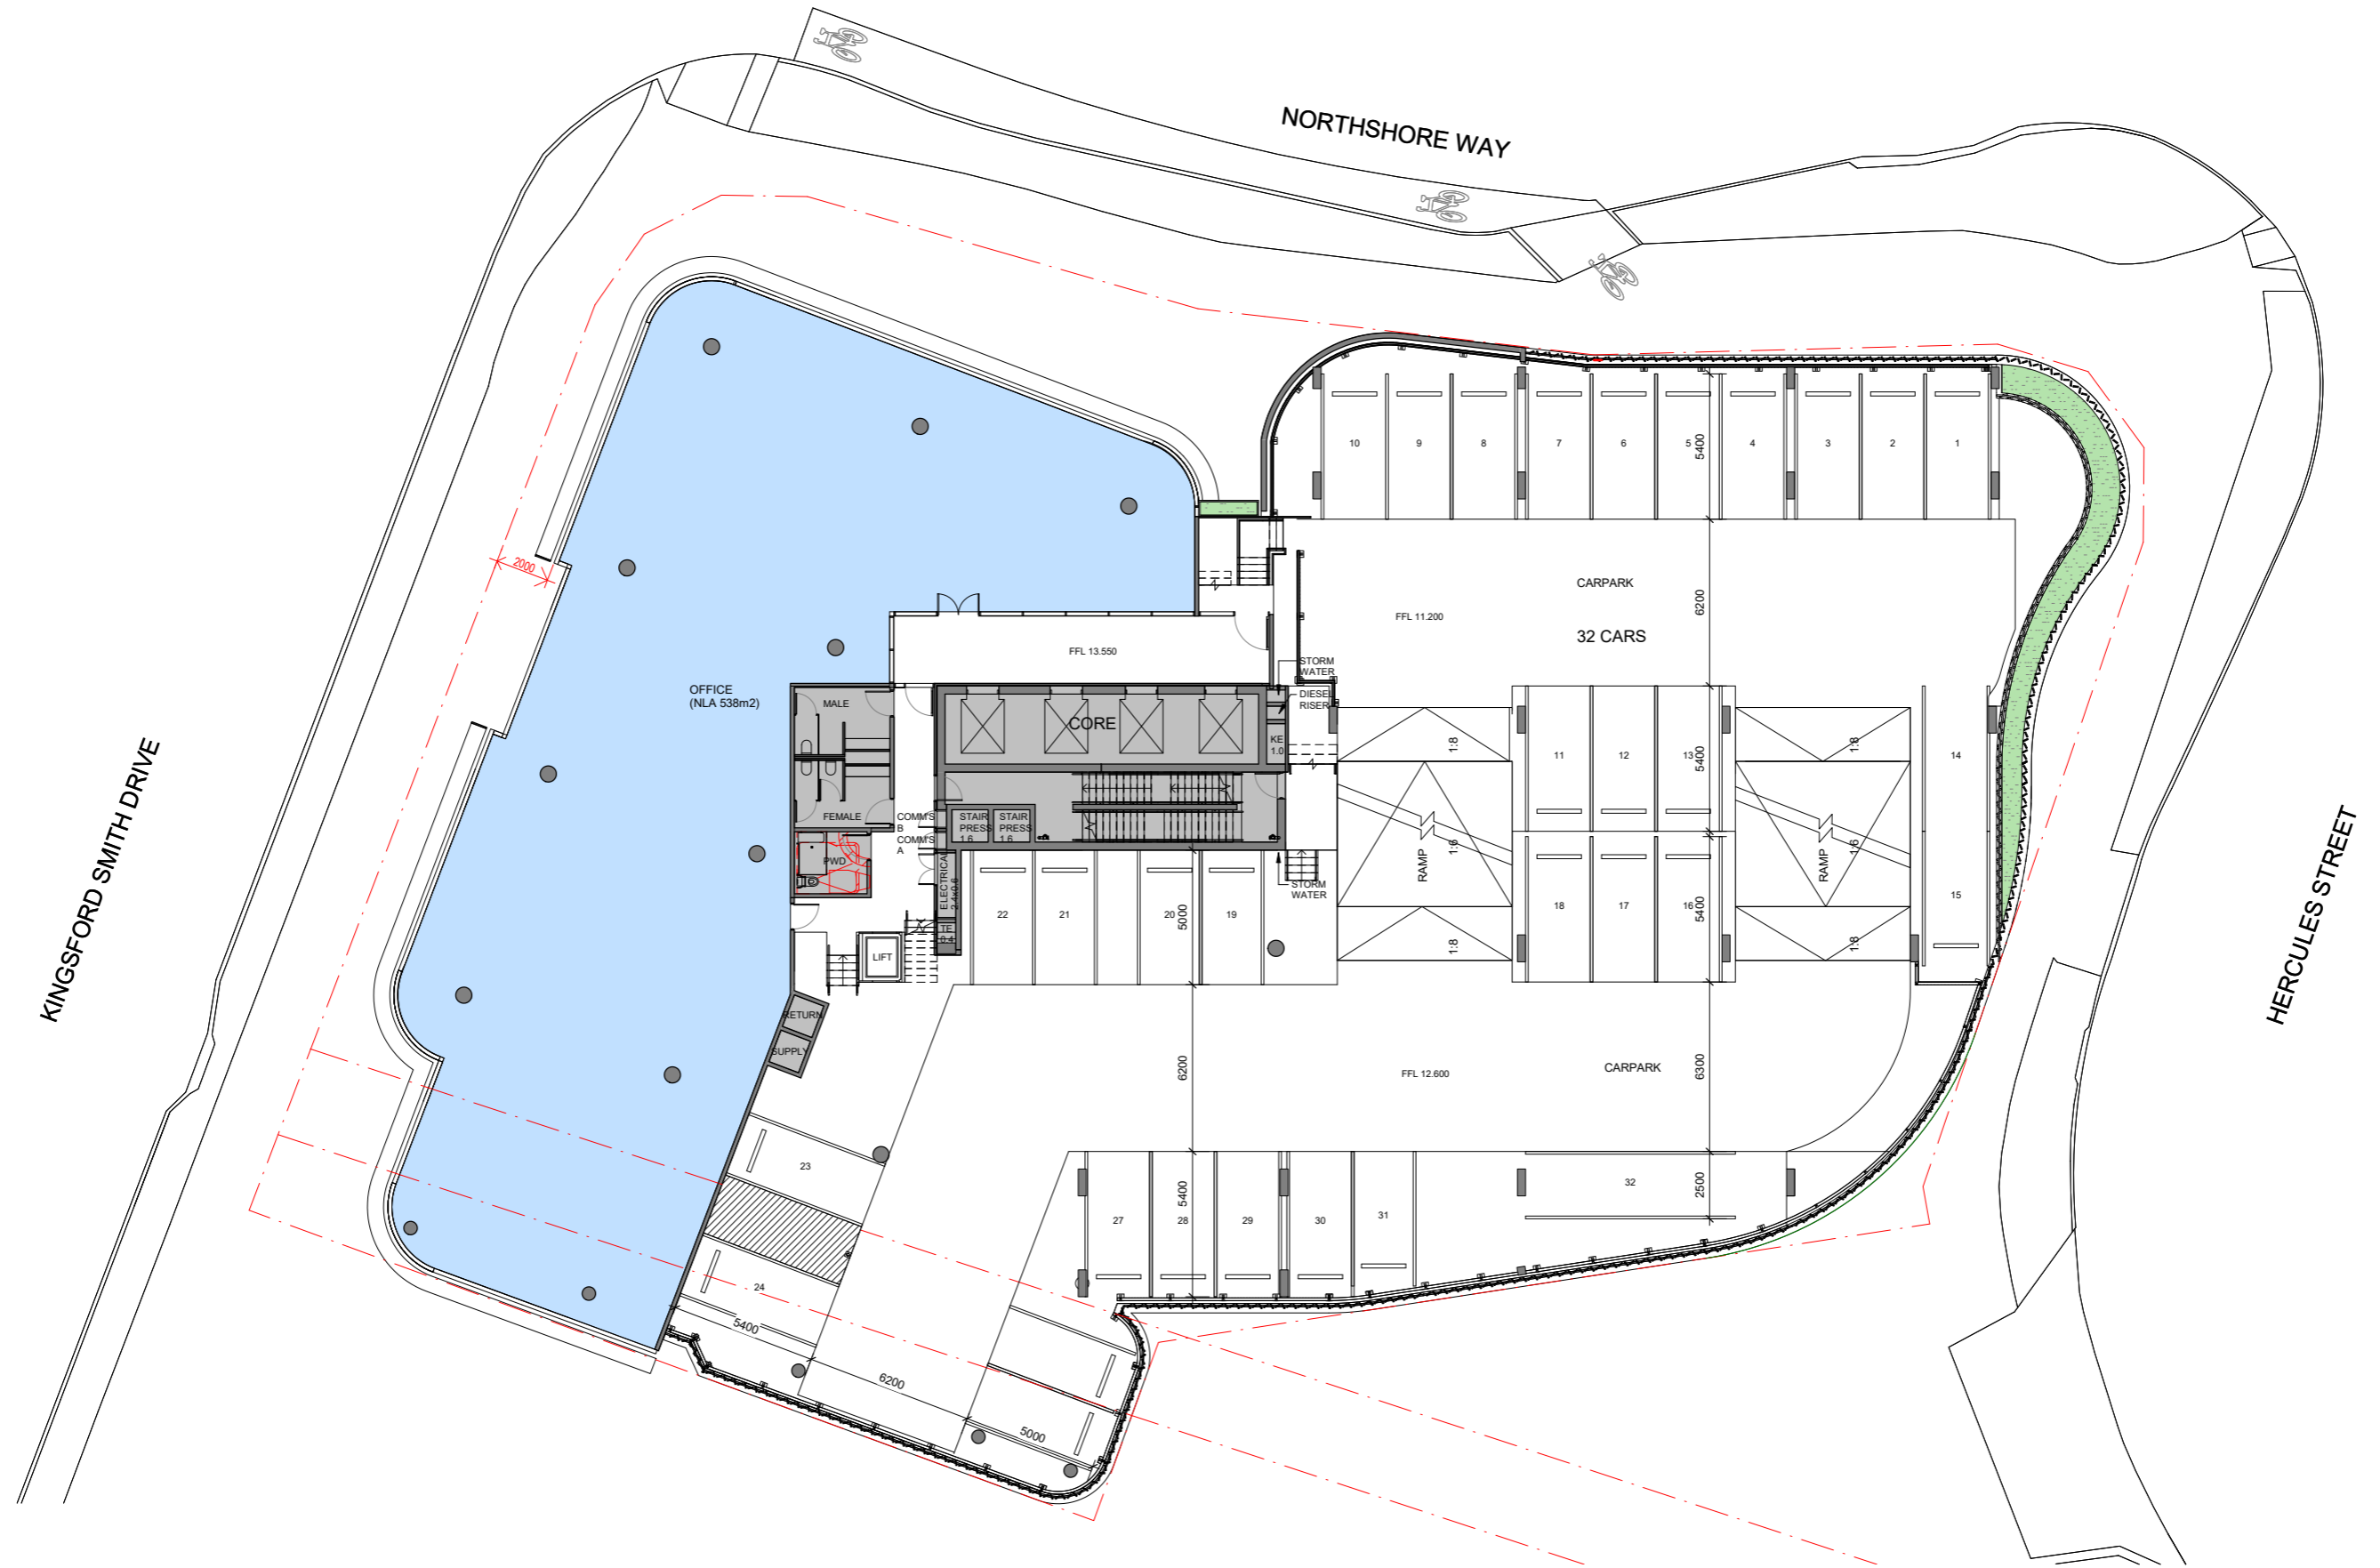

Carpark 3

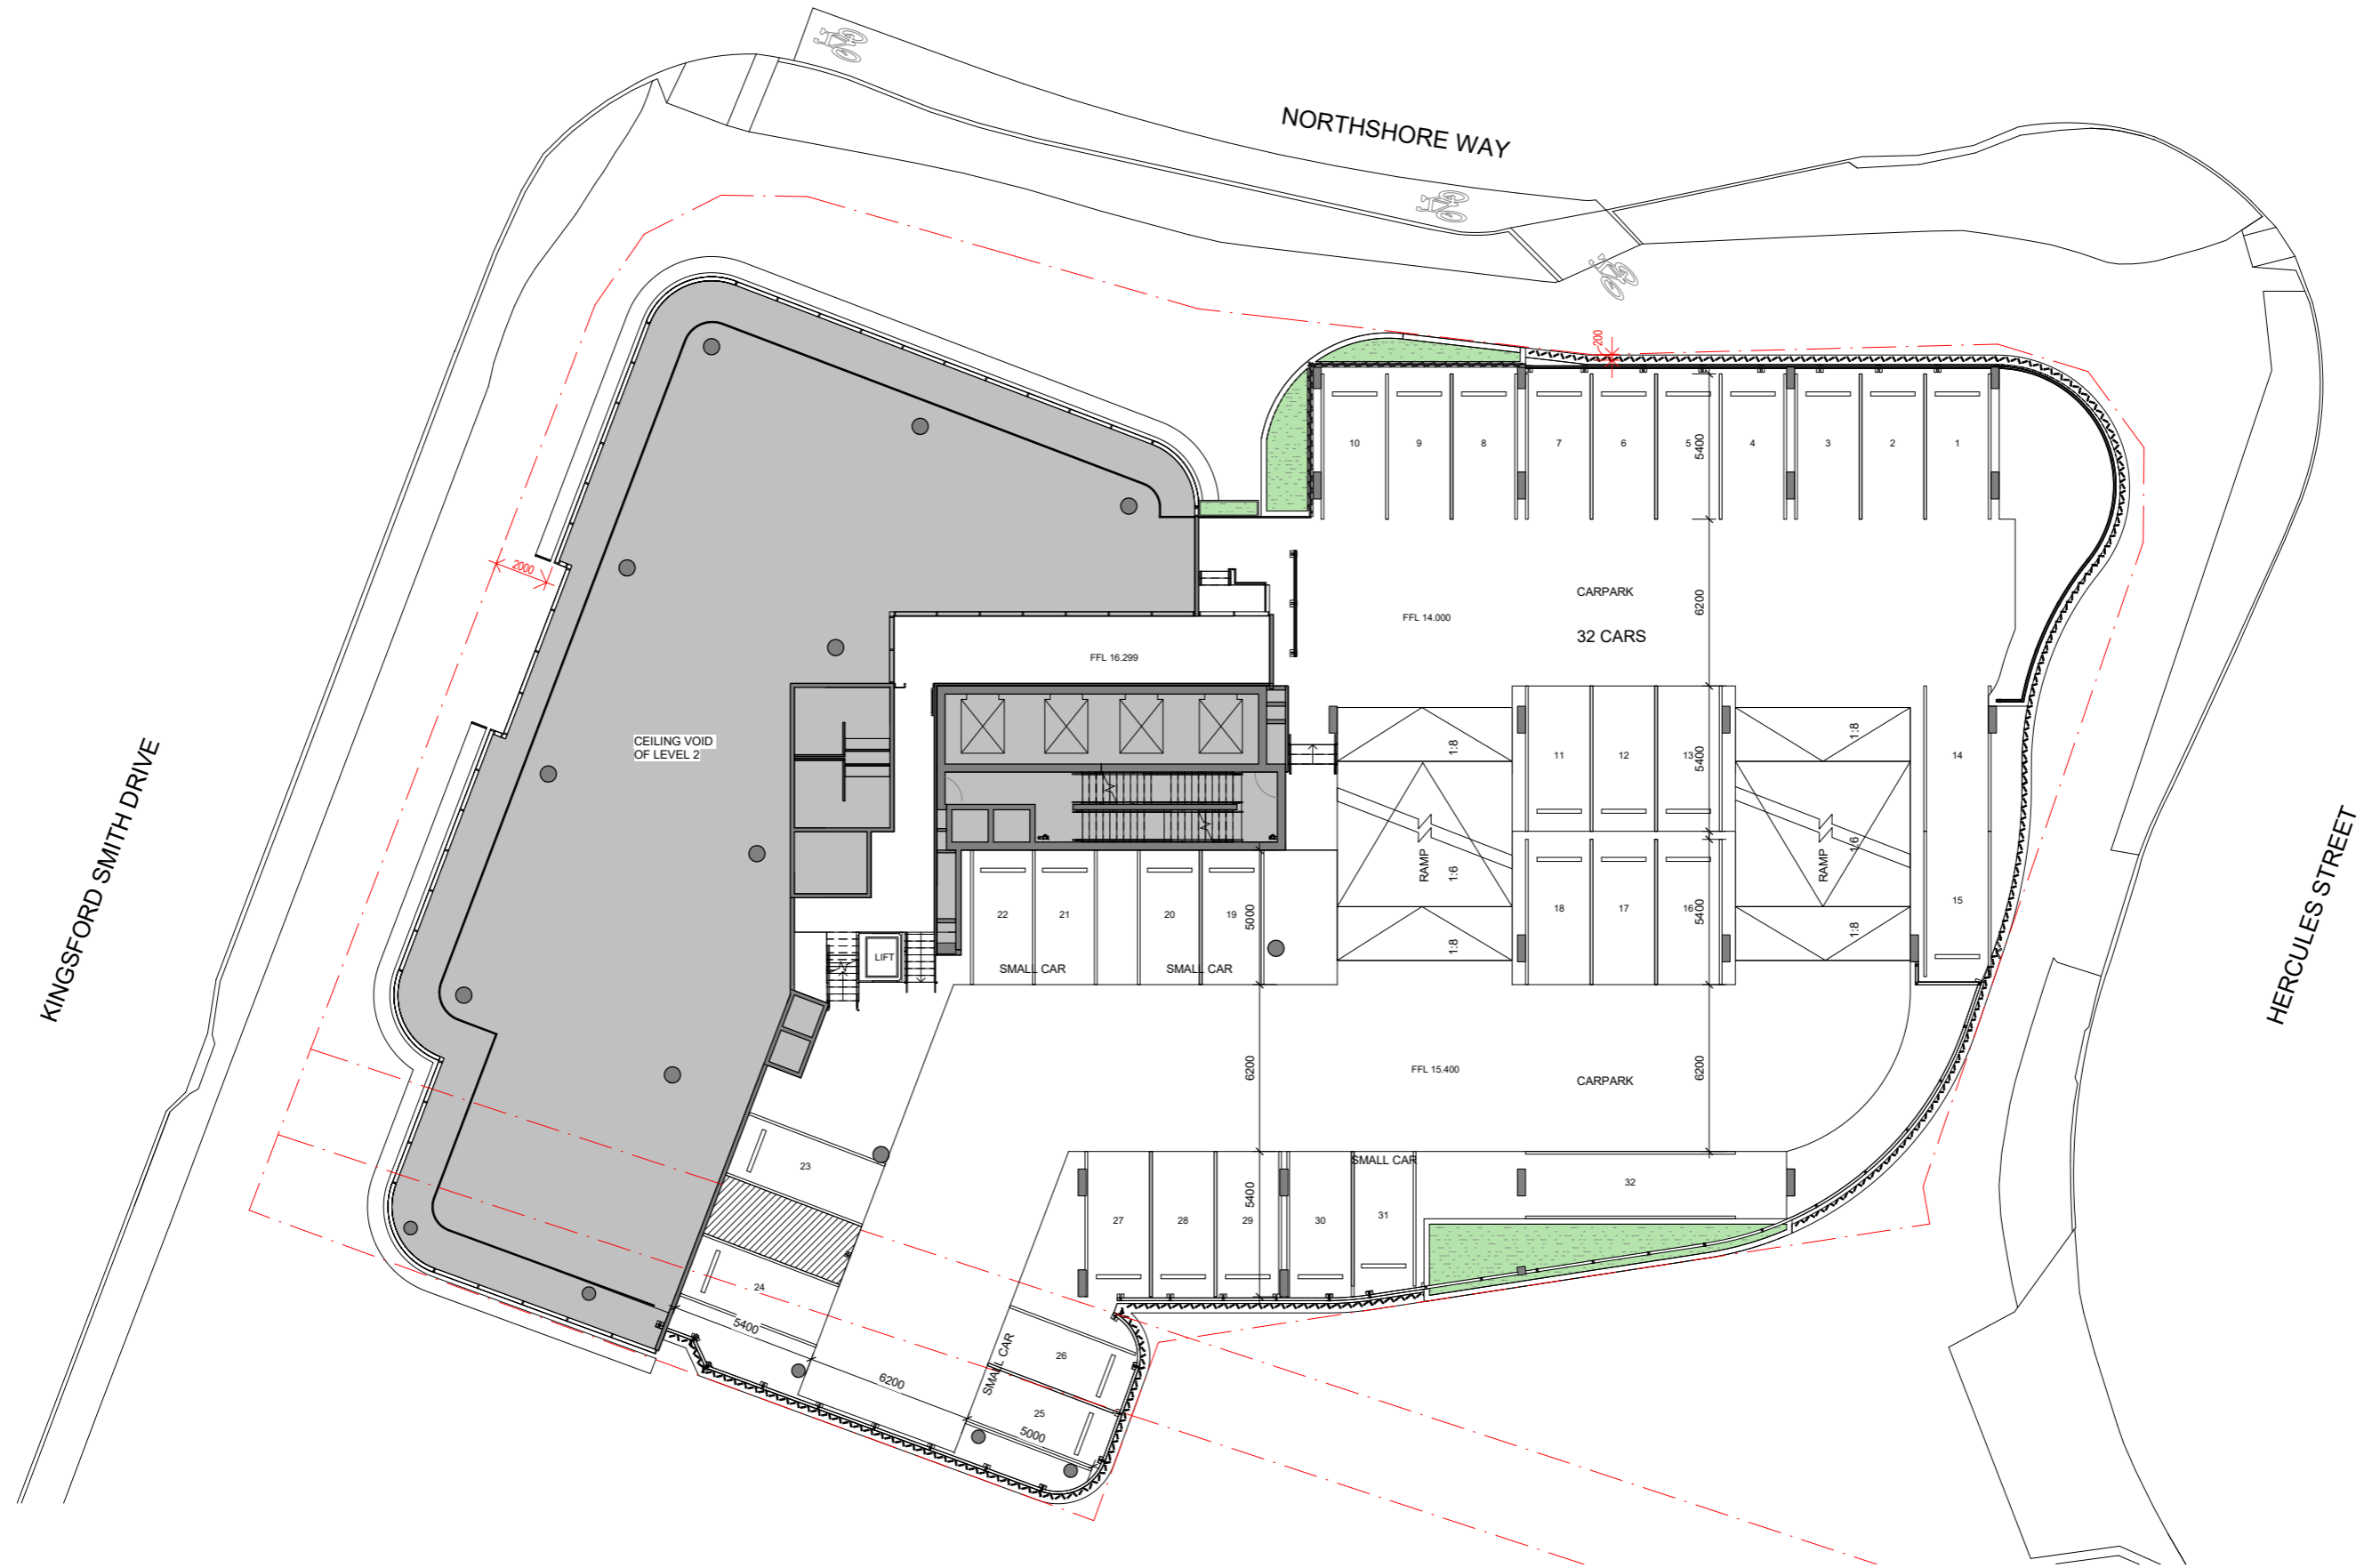


Level 3 / Carpark 4

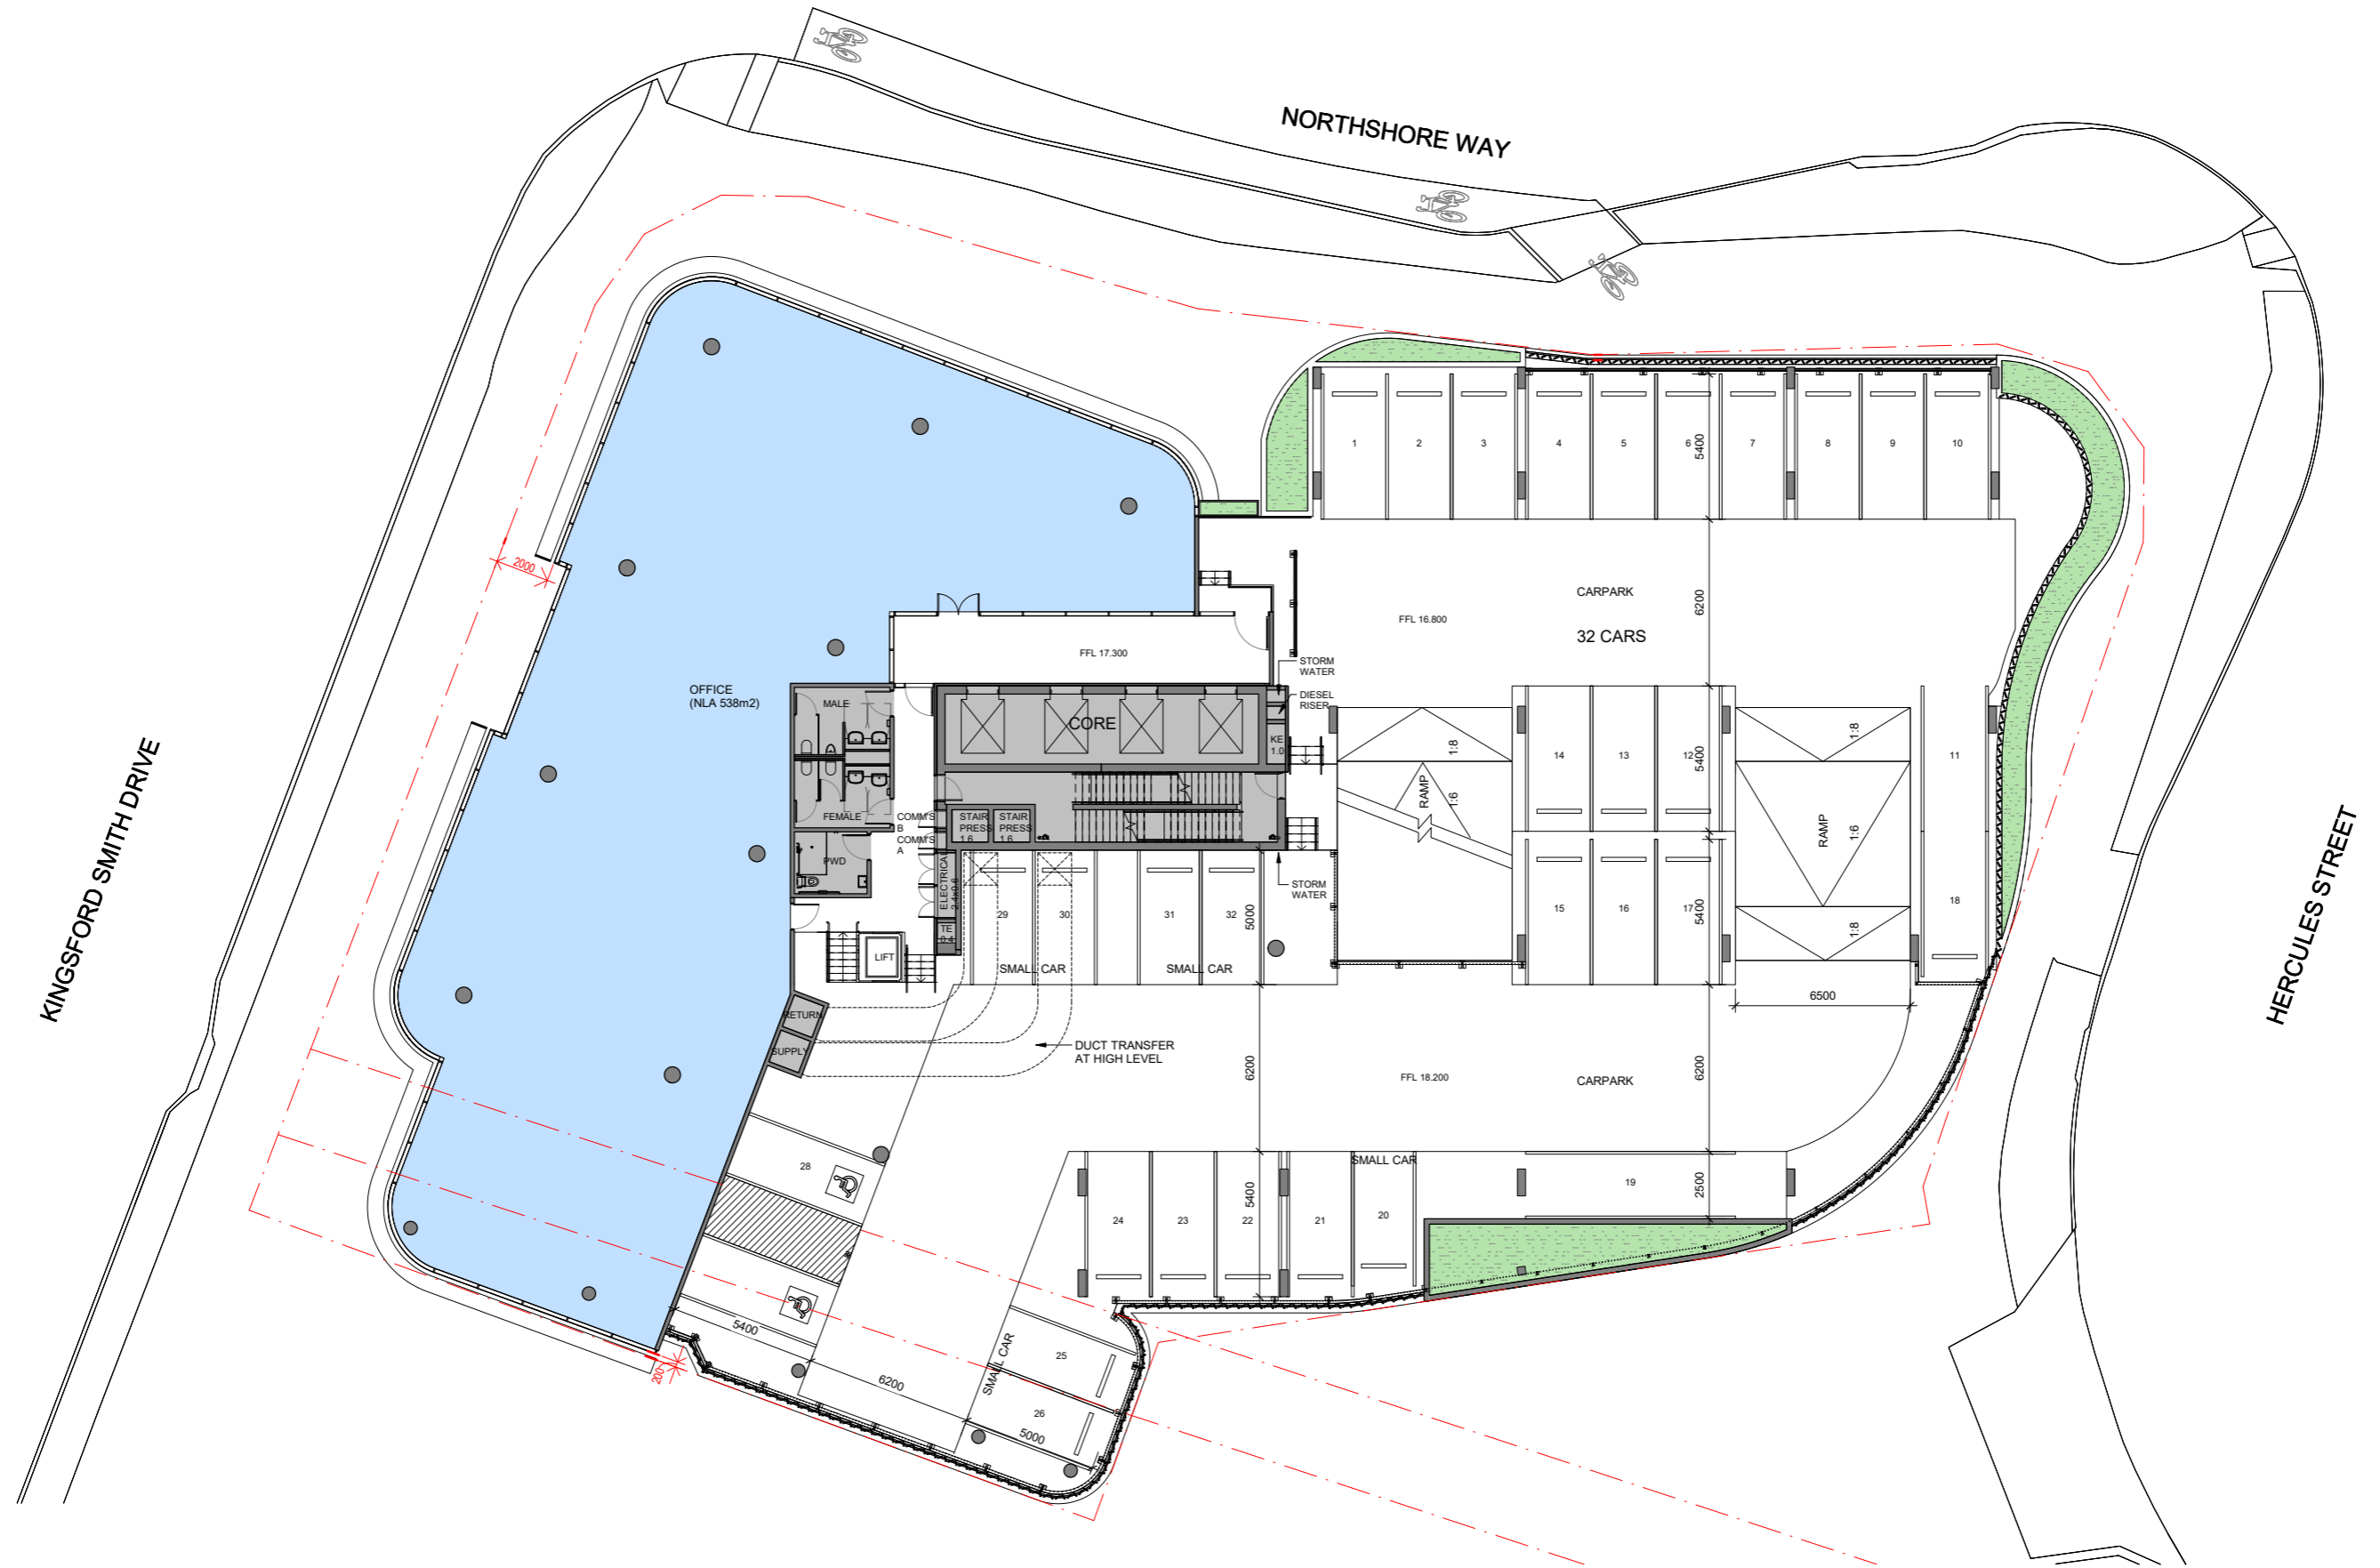





Level 5 to 12

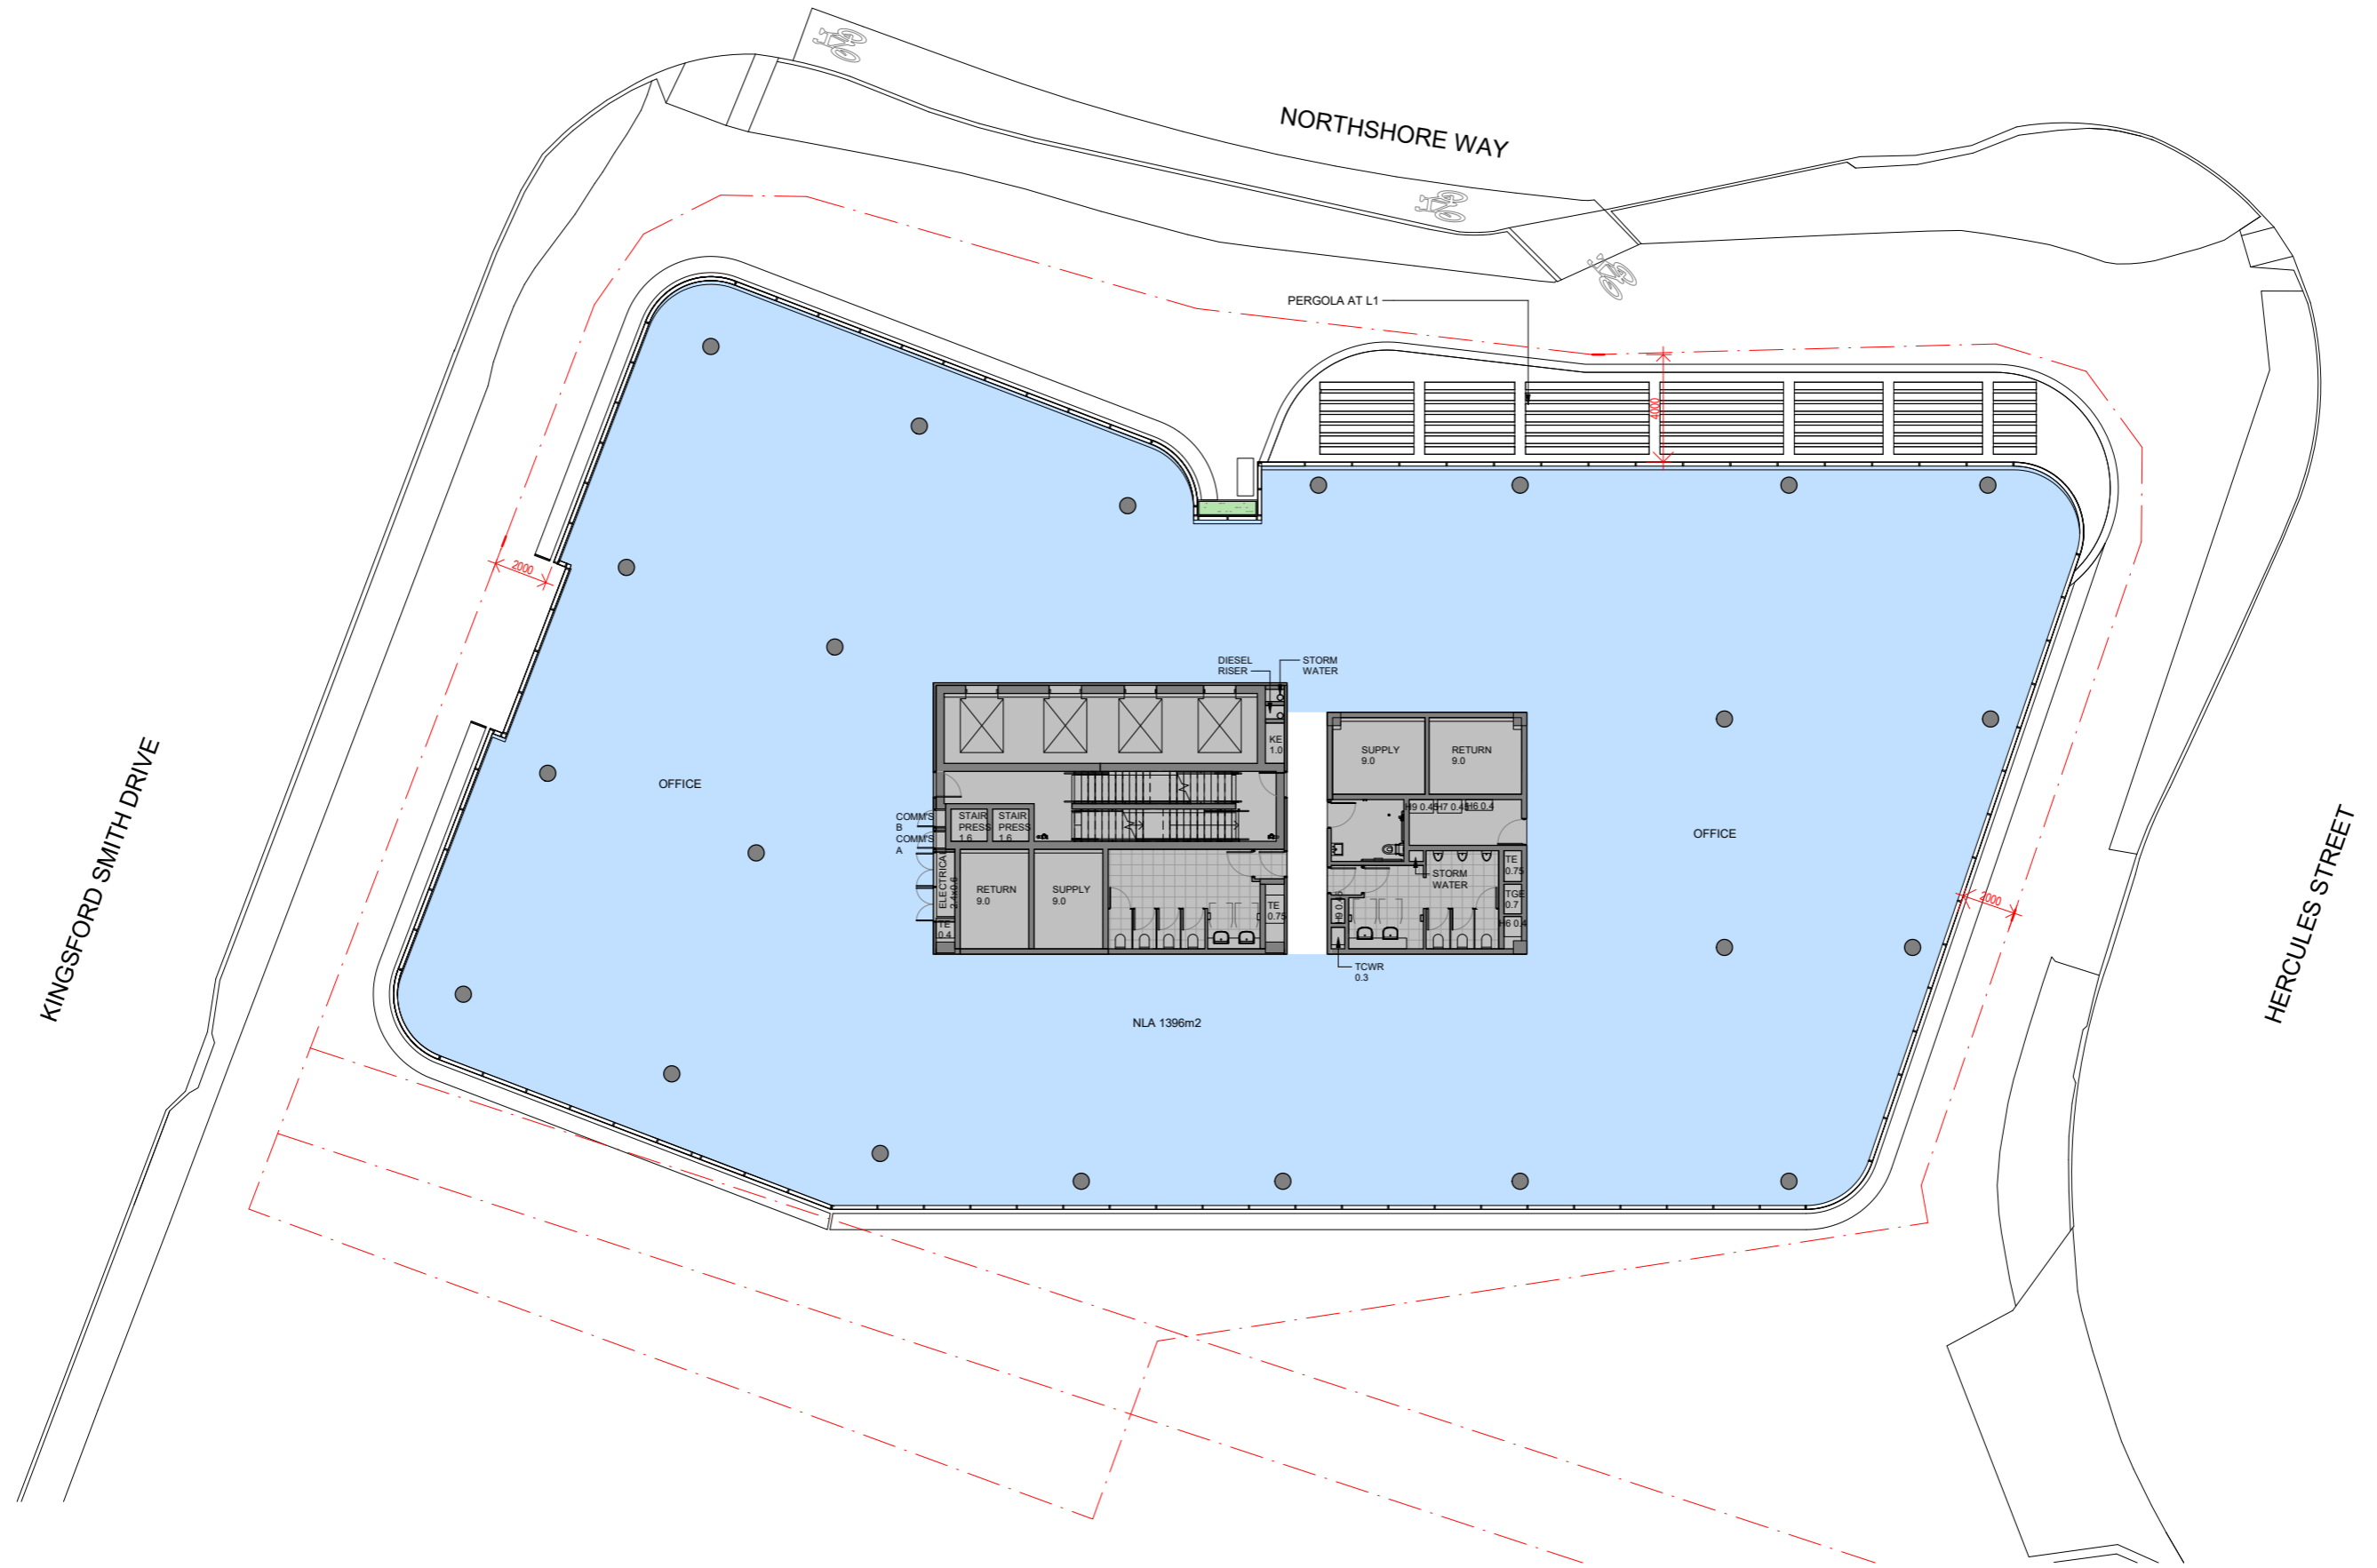

Roof Terrace / Plant

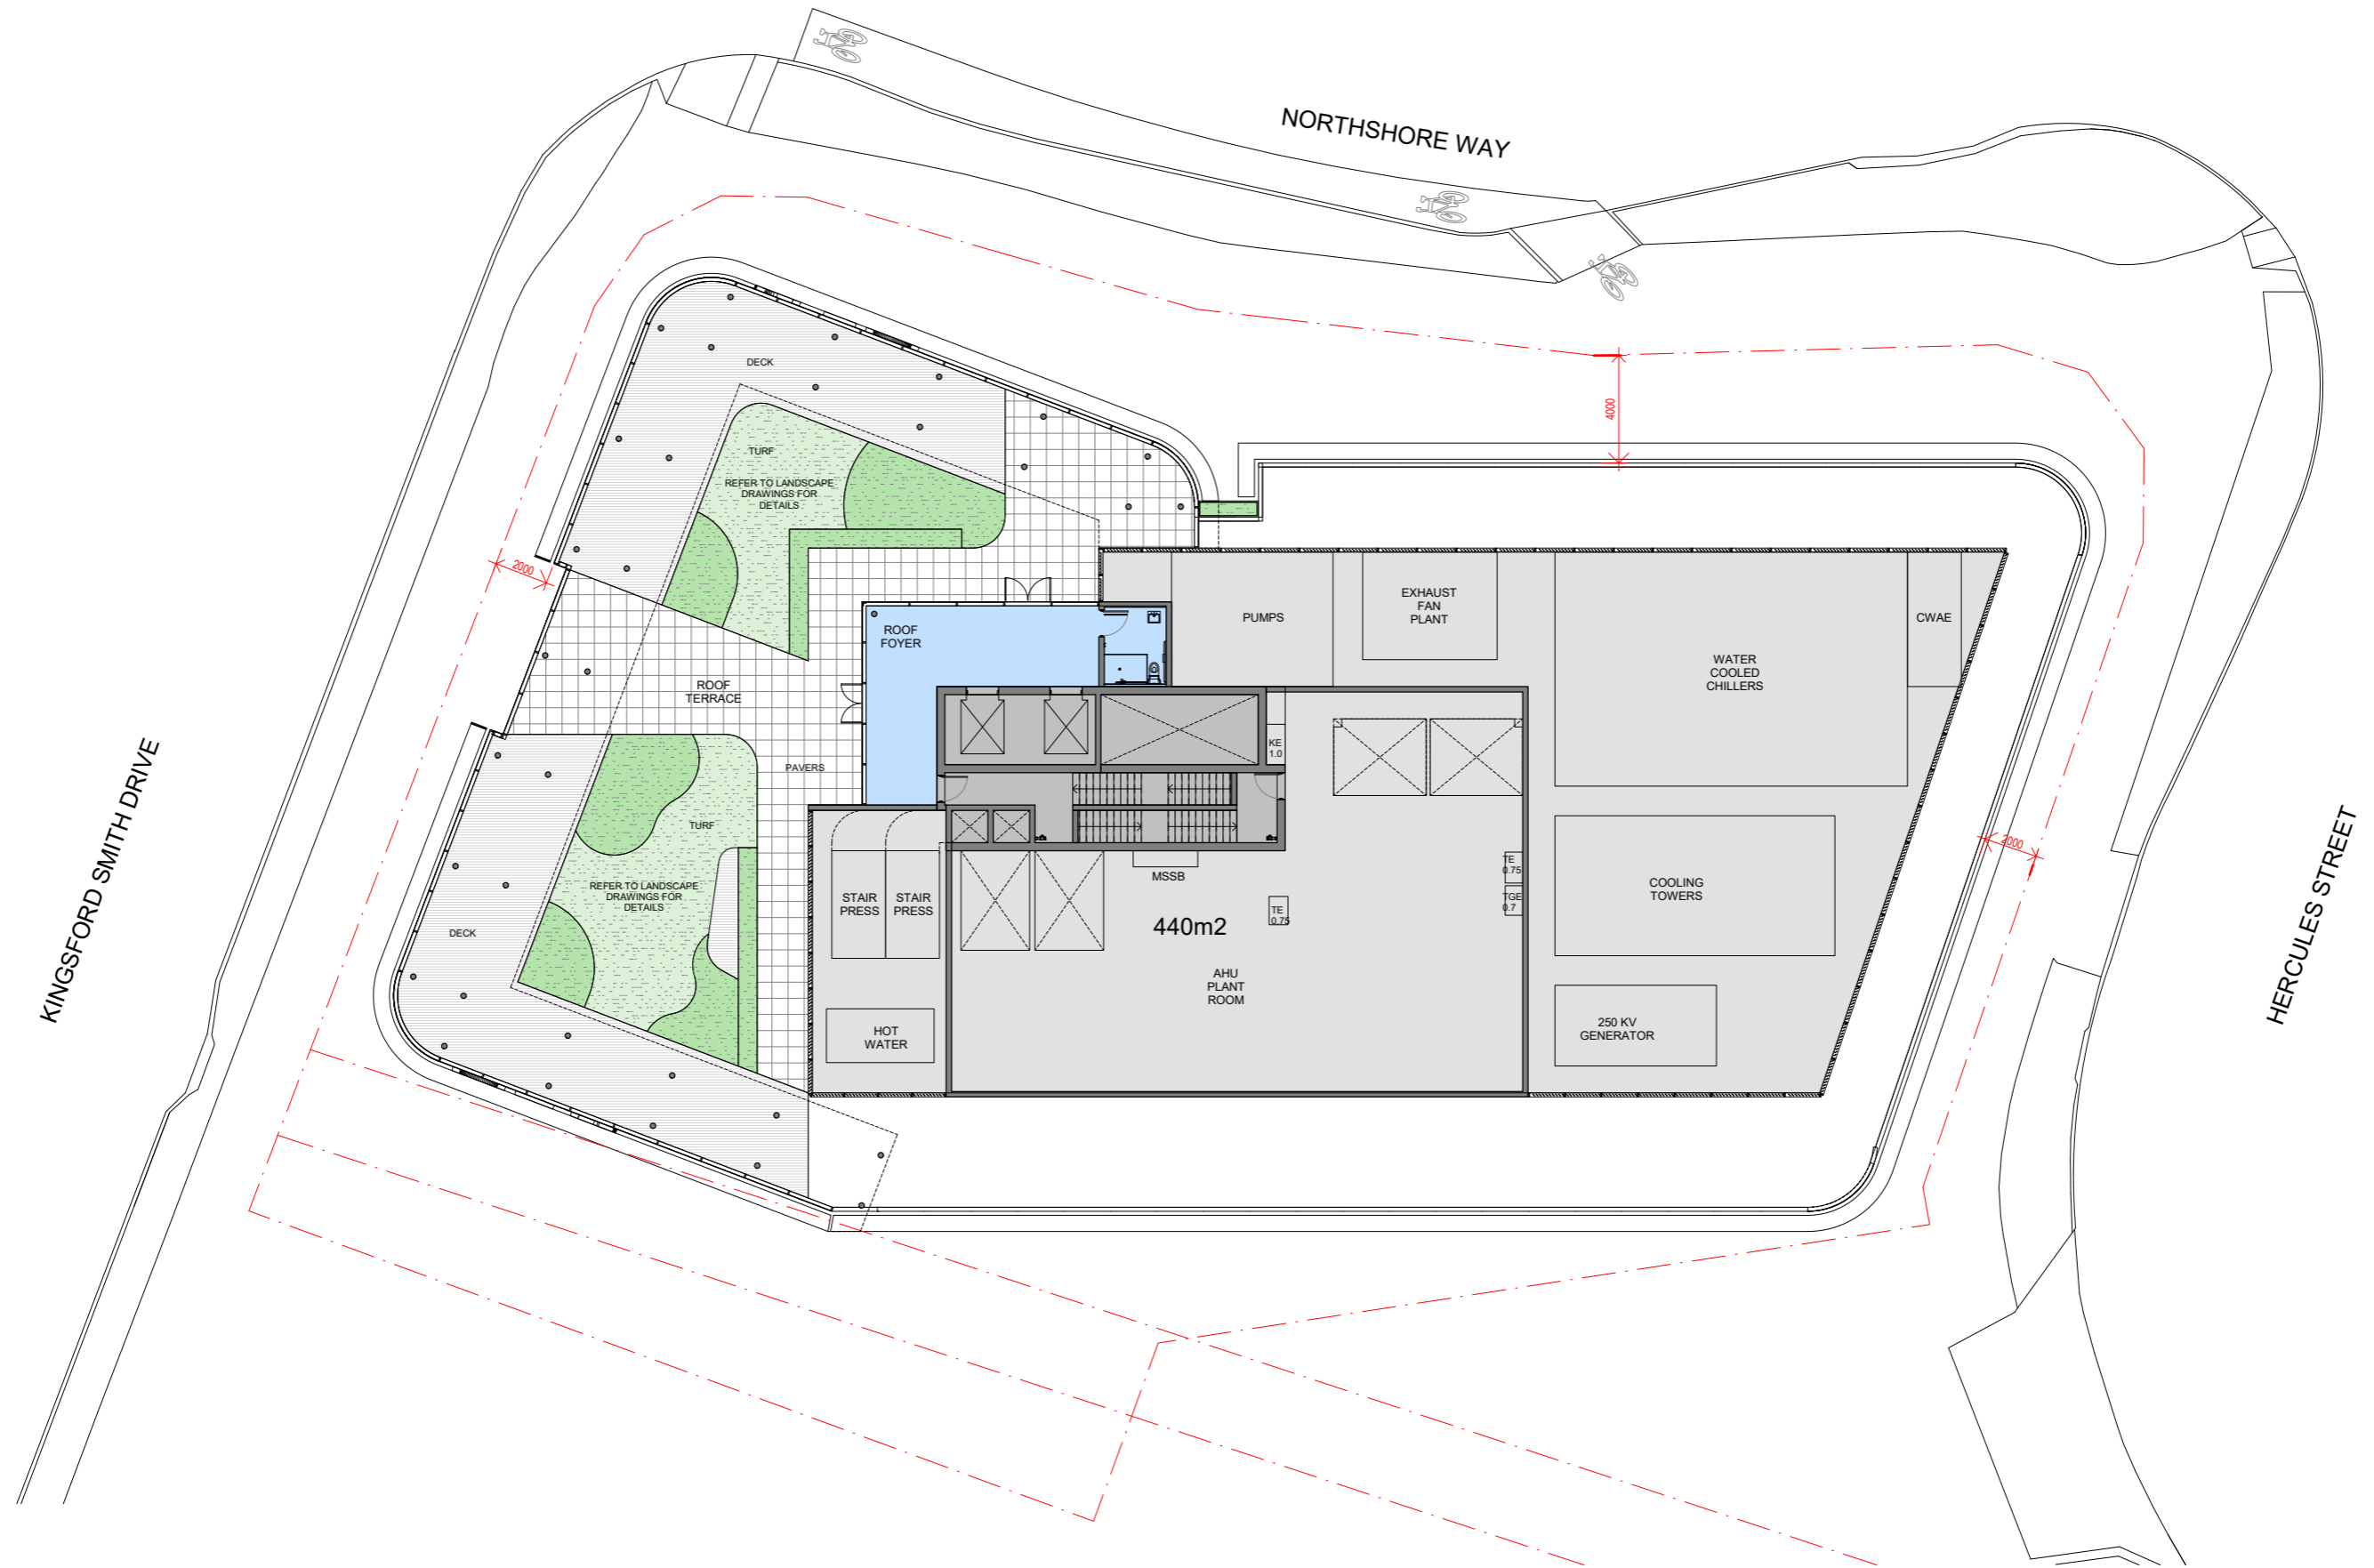

Elevation - Kingsford Smith Drive

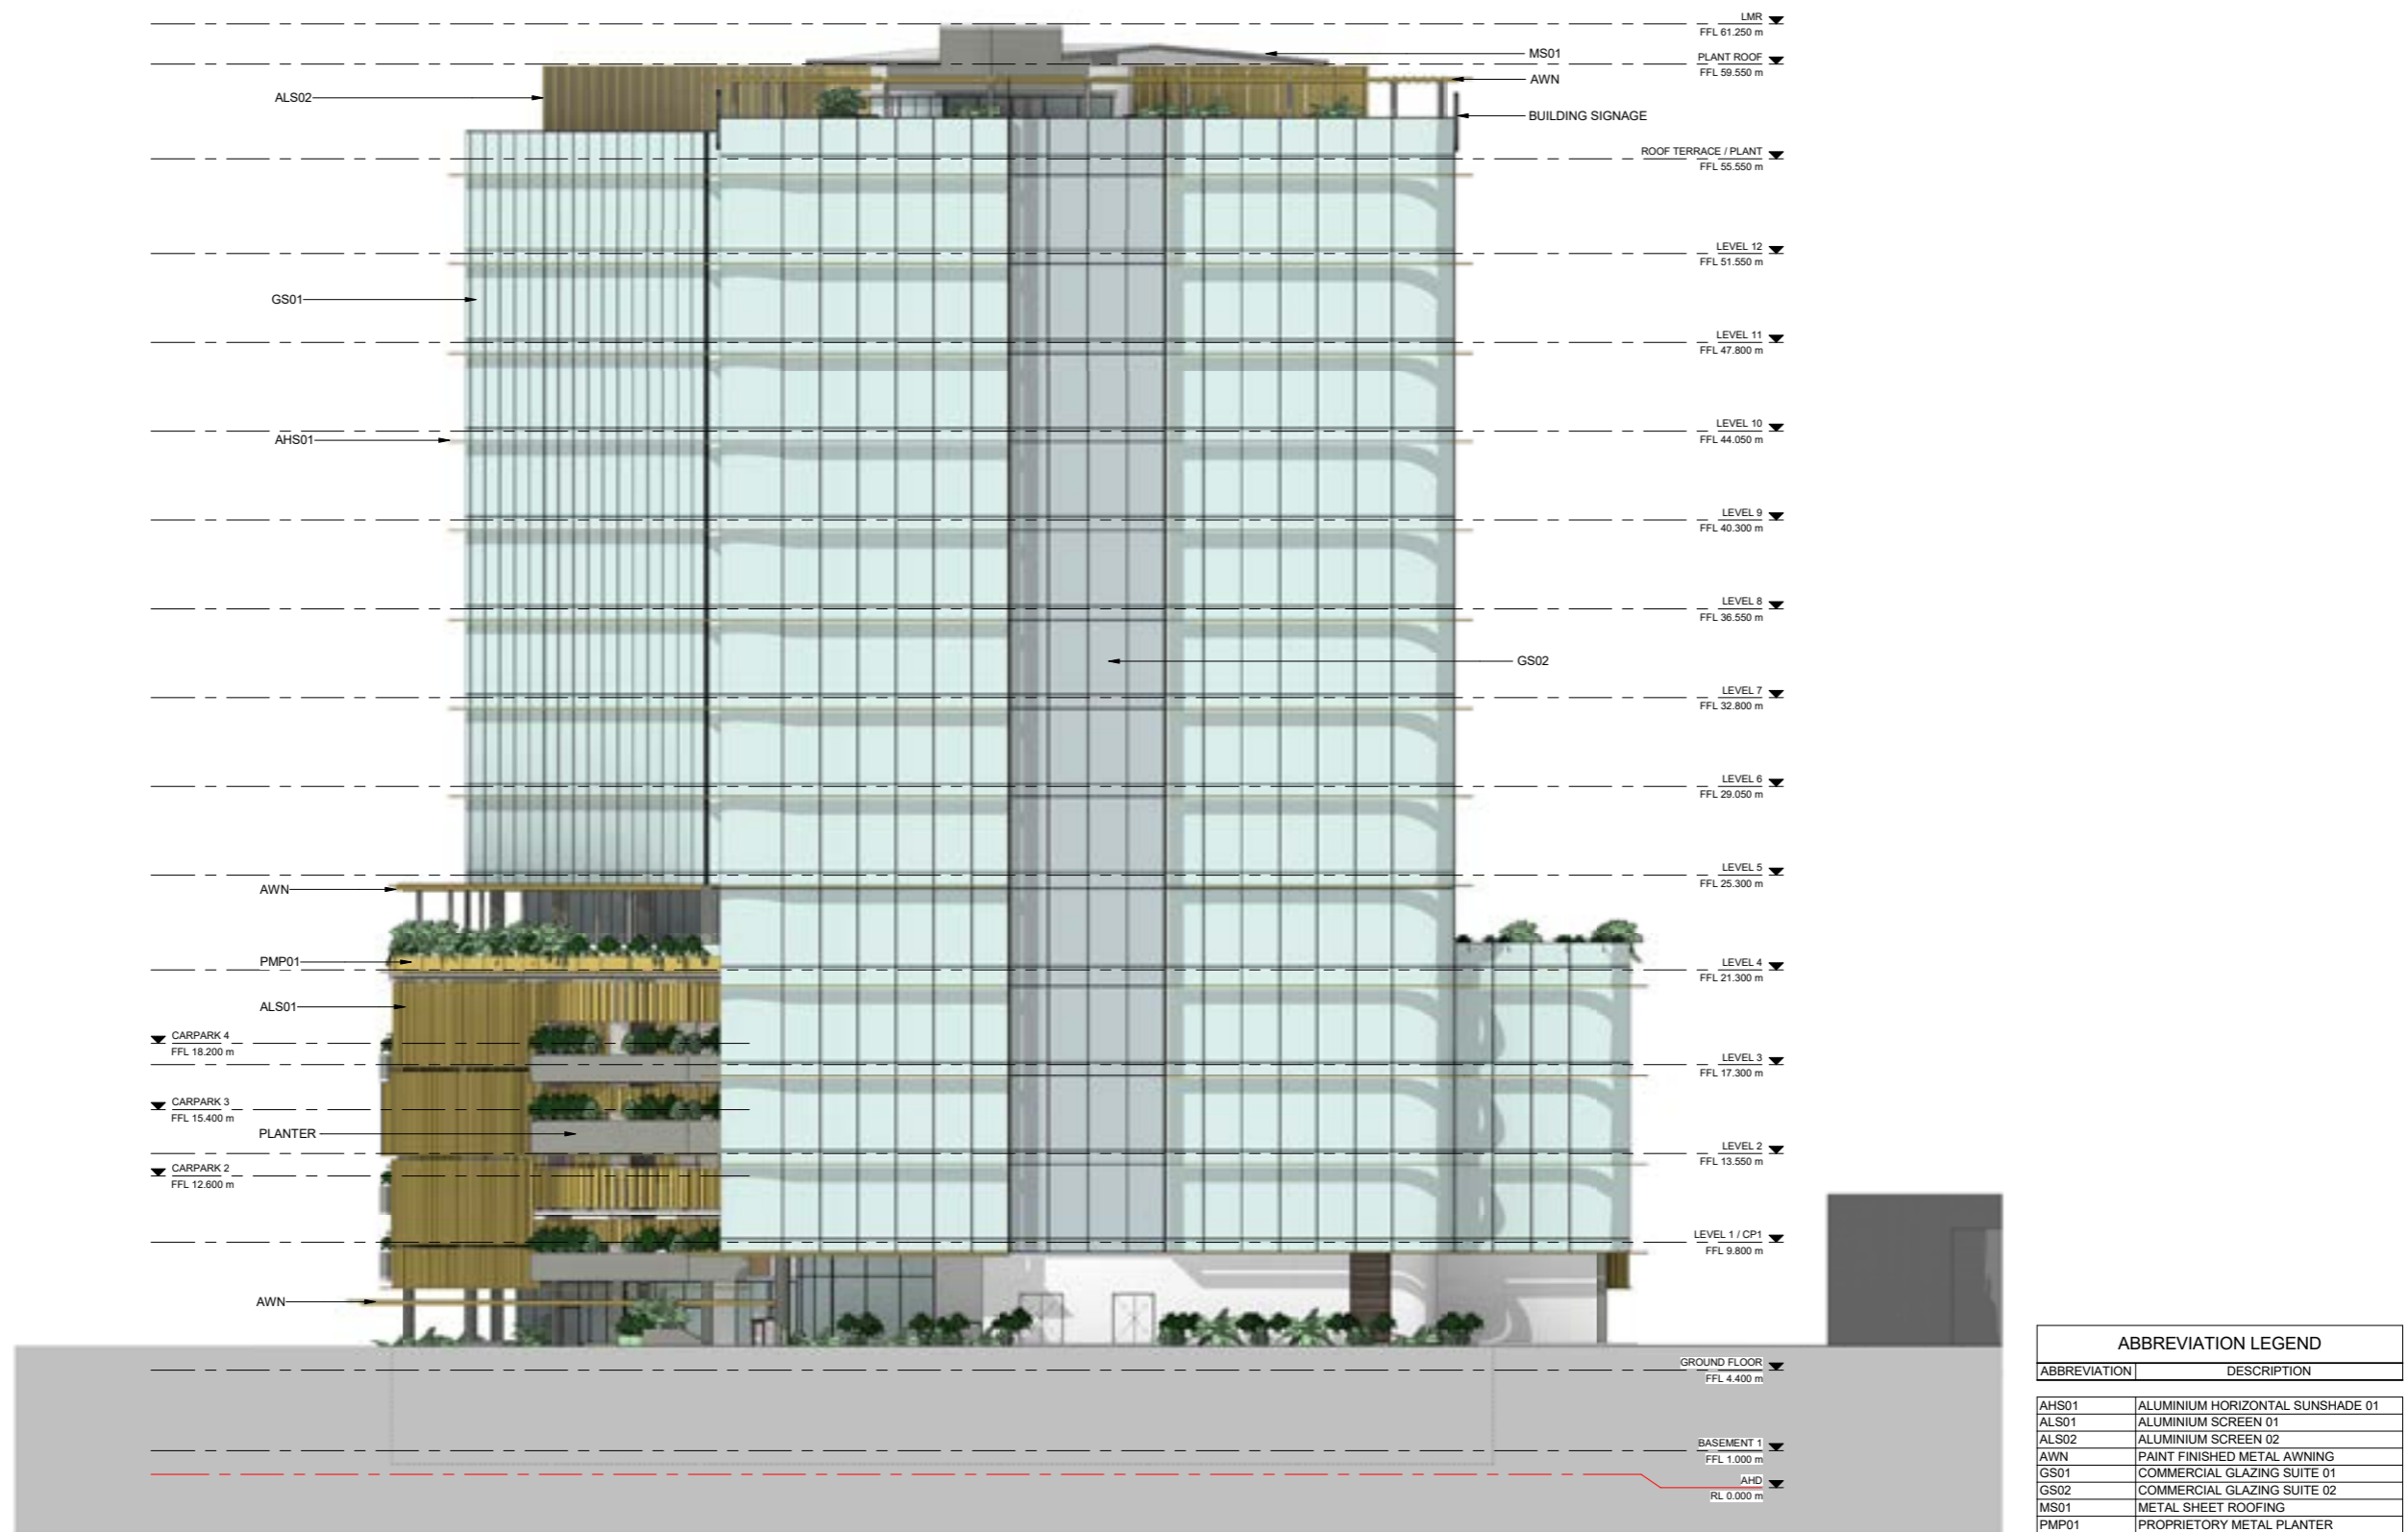

Elevation - West



ABBREVIATION LEGEND	
ABBREVIATION	DESCRIPTION
AHS01	ALUMINIUM HORIZONTAL SUNSHADE 01
ALS01	ALUMINIUM SCREEN 01
ALS02	ALUMINIUM SCREEN 02
AWN	PAINT FINISHED METAL AWNING
GS01	COMMERCIAL GLAZING SUITE 01
GS02	COMMERCIAL GLAZING SUITE 02
PMP01	PROPRIETARY METAL PLANTER

Elevation - Hercules St.




ABBREVIATION LEGEND	
ABBREVIATION	DESCRIPTION
AHS01	ALUMINIUM HORIZONTAL SUNSHADE 01
ALS01	ALUMINIUM SCREEN 01
ALS02	ALUMINIUM SCREEN 02
AWN	PAINT FINISHED METAL AWNING
BAL01	GLAZED BALUSTRADE
GS01	COMMERCIAL GLAZING SUITE 01
GS02	COMMERCIAL GLAZING SUITE 02
MS01	METAL SHEET ROOFING
PMP01	PROPRIETARY METAL PLANTER

Elevation - Northshore Way



Section 1

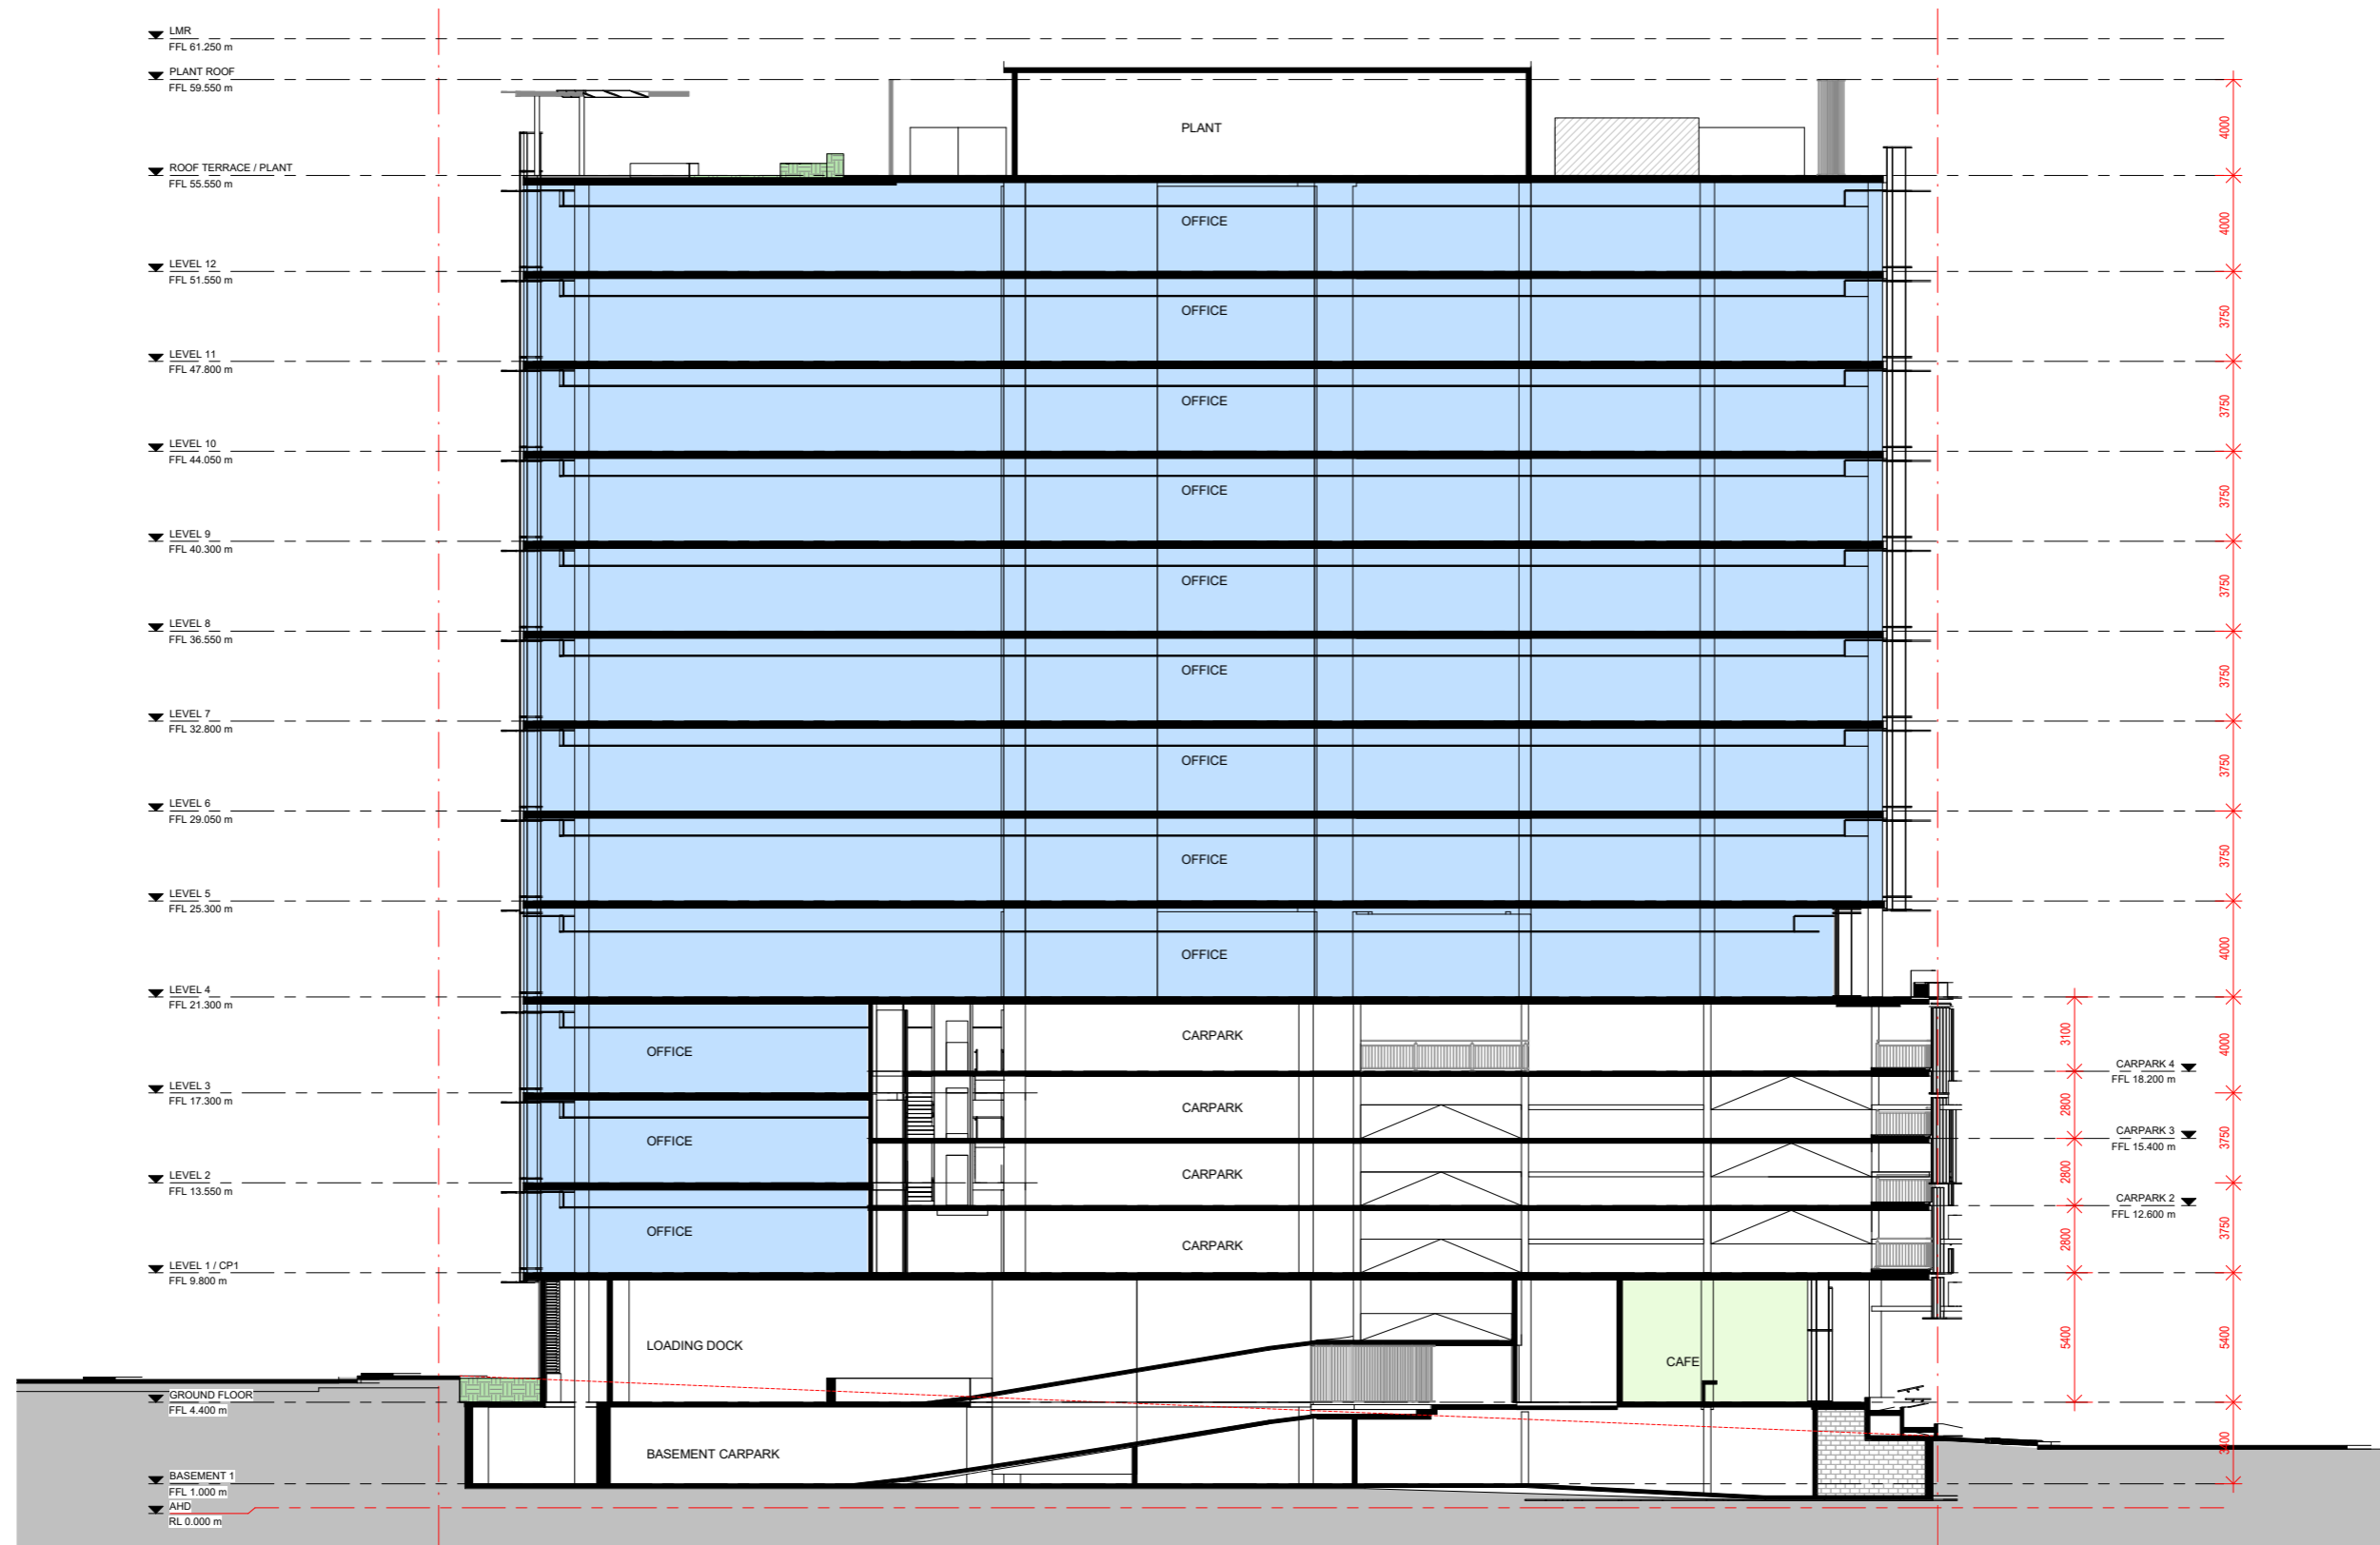

Section 2

