



BCC DS
LODGED
08/06/2023
APPLICATION REF
A006291436

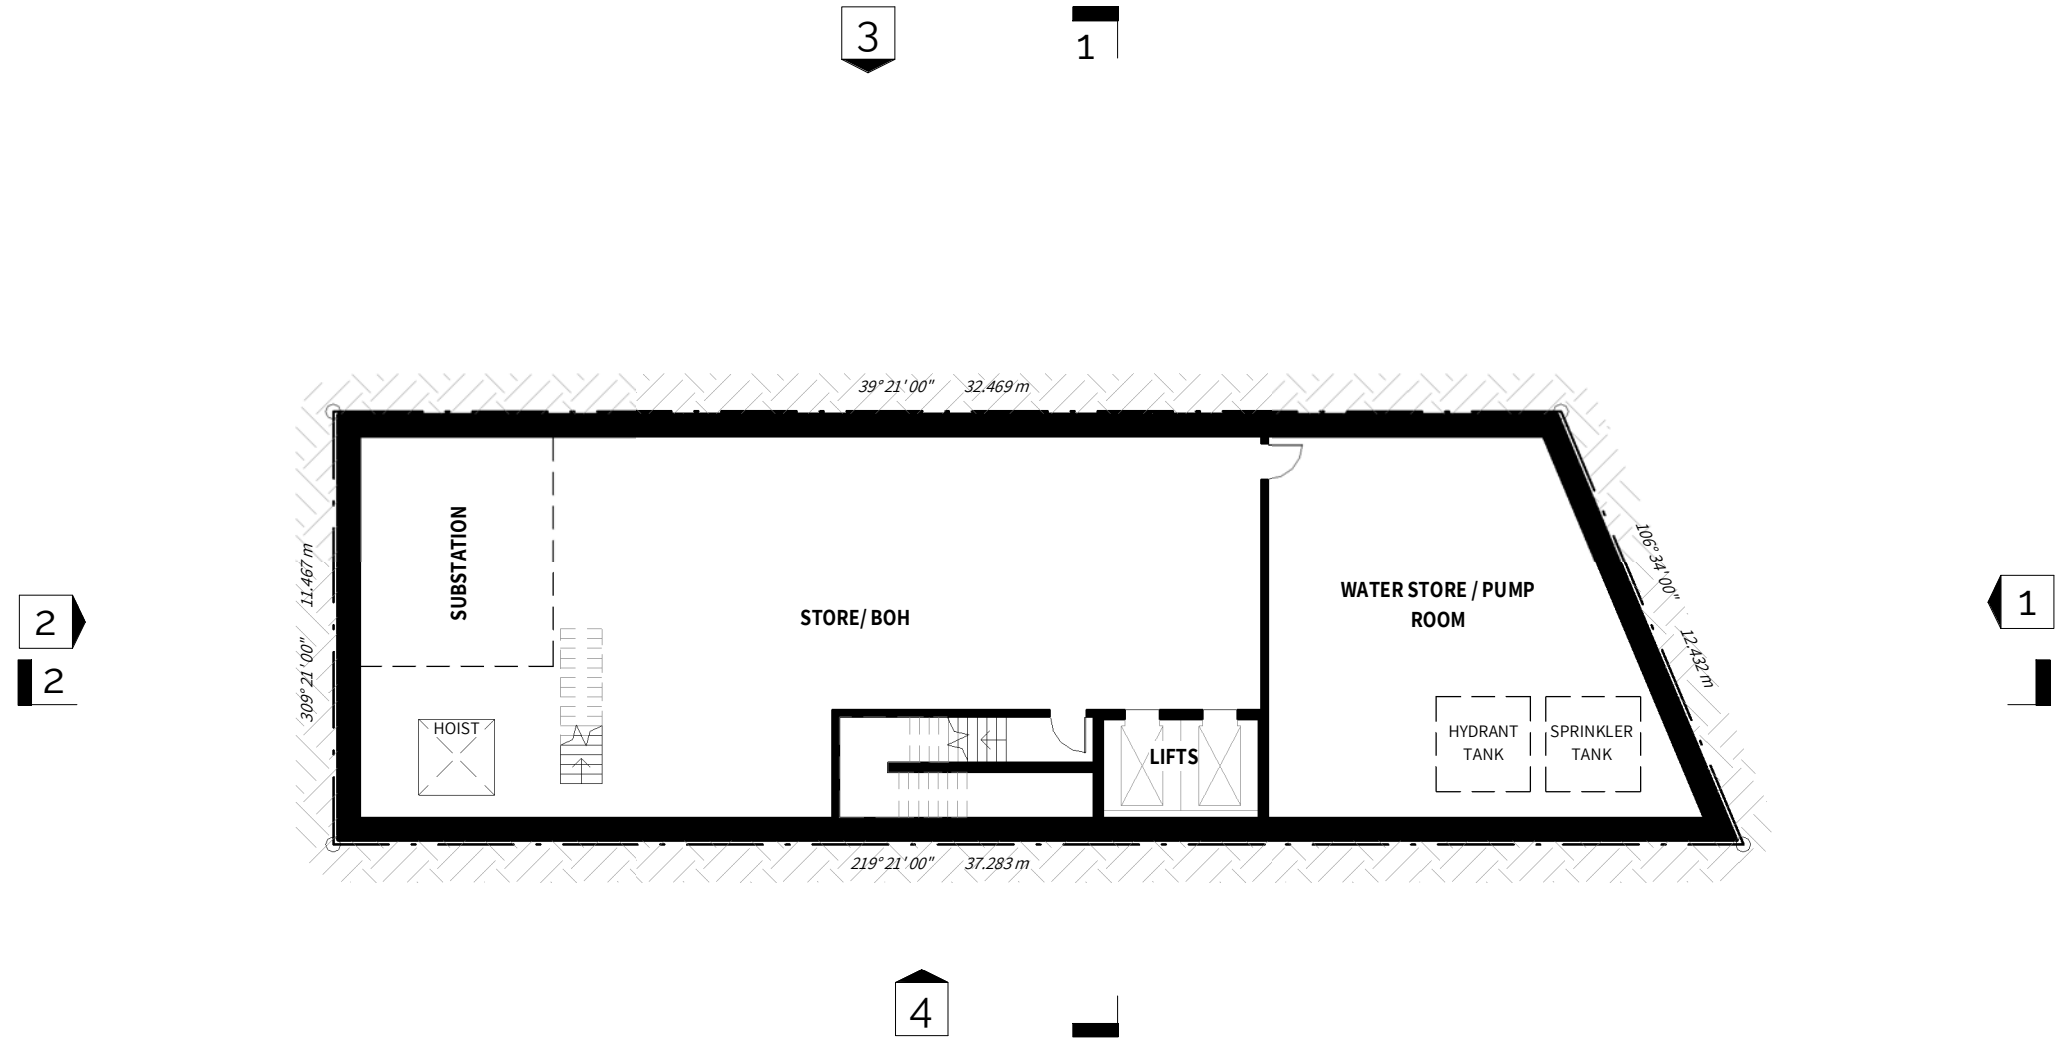

B1 FLOOR PLAN
1 : 200 @ A3

BCC DS
LODGED
08/06/2023
APPLICATION REF
A006291436

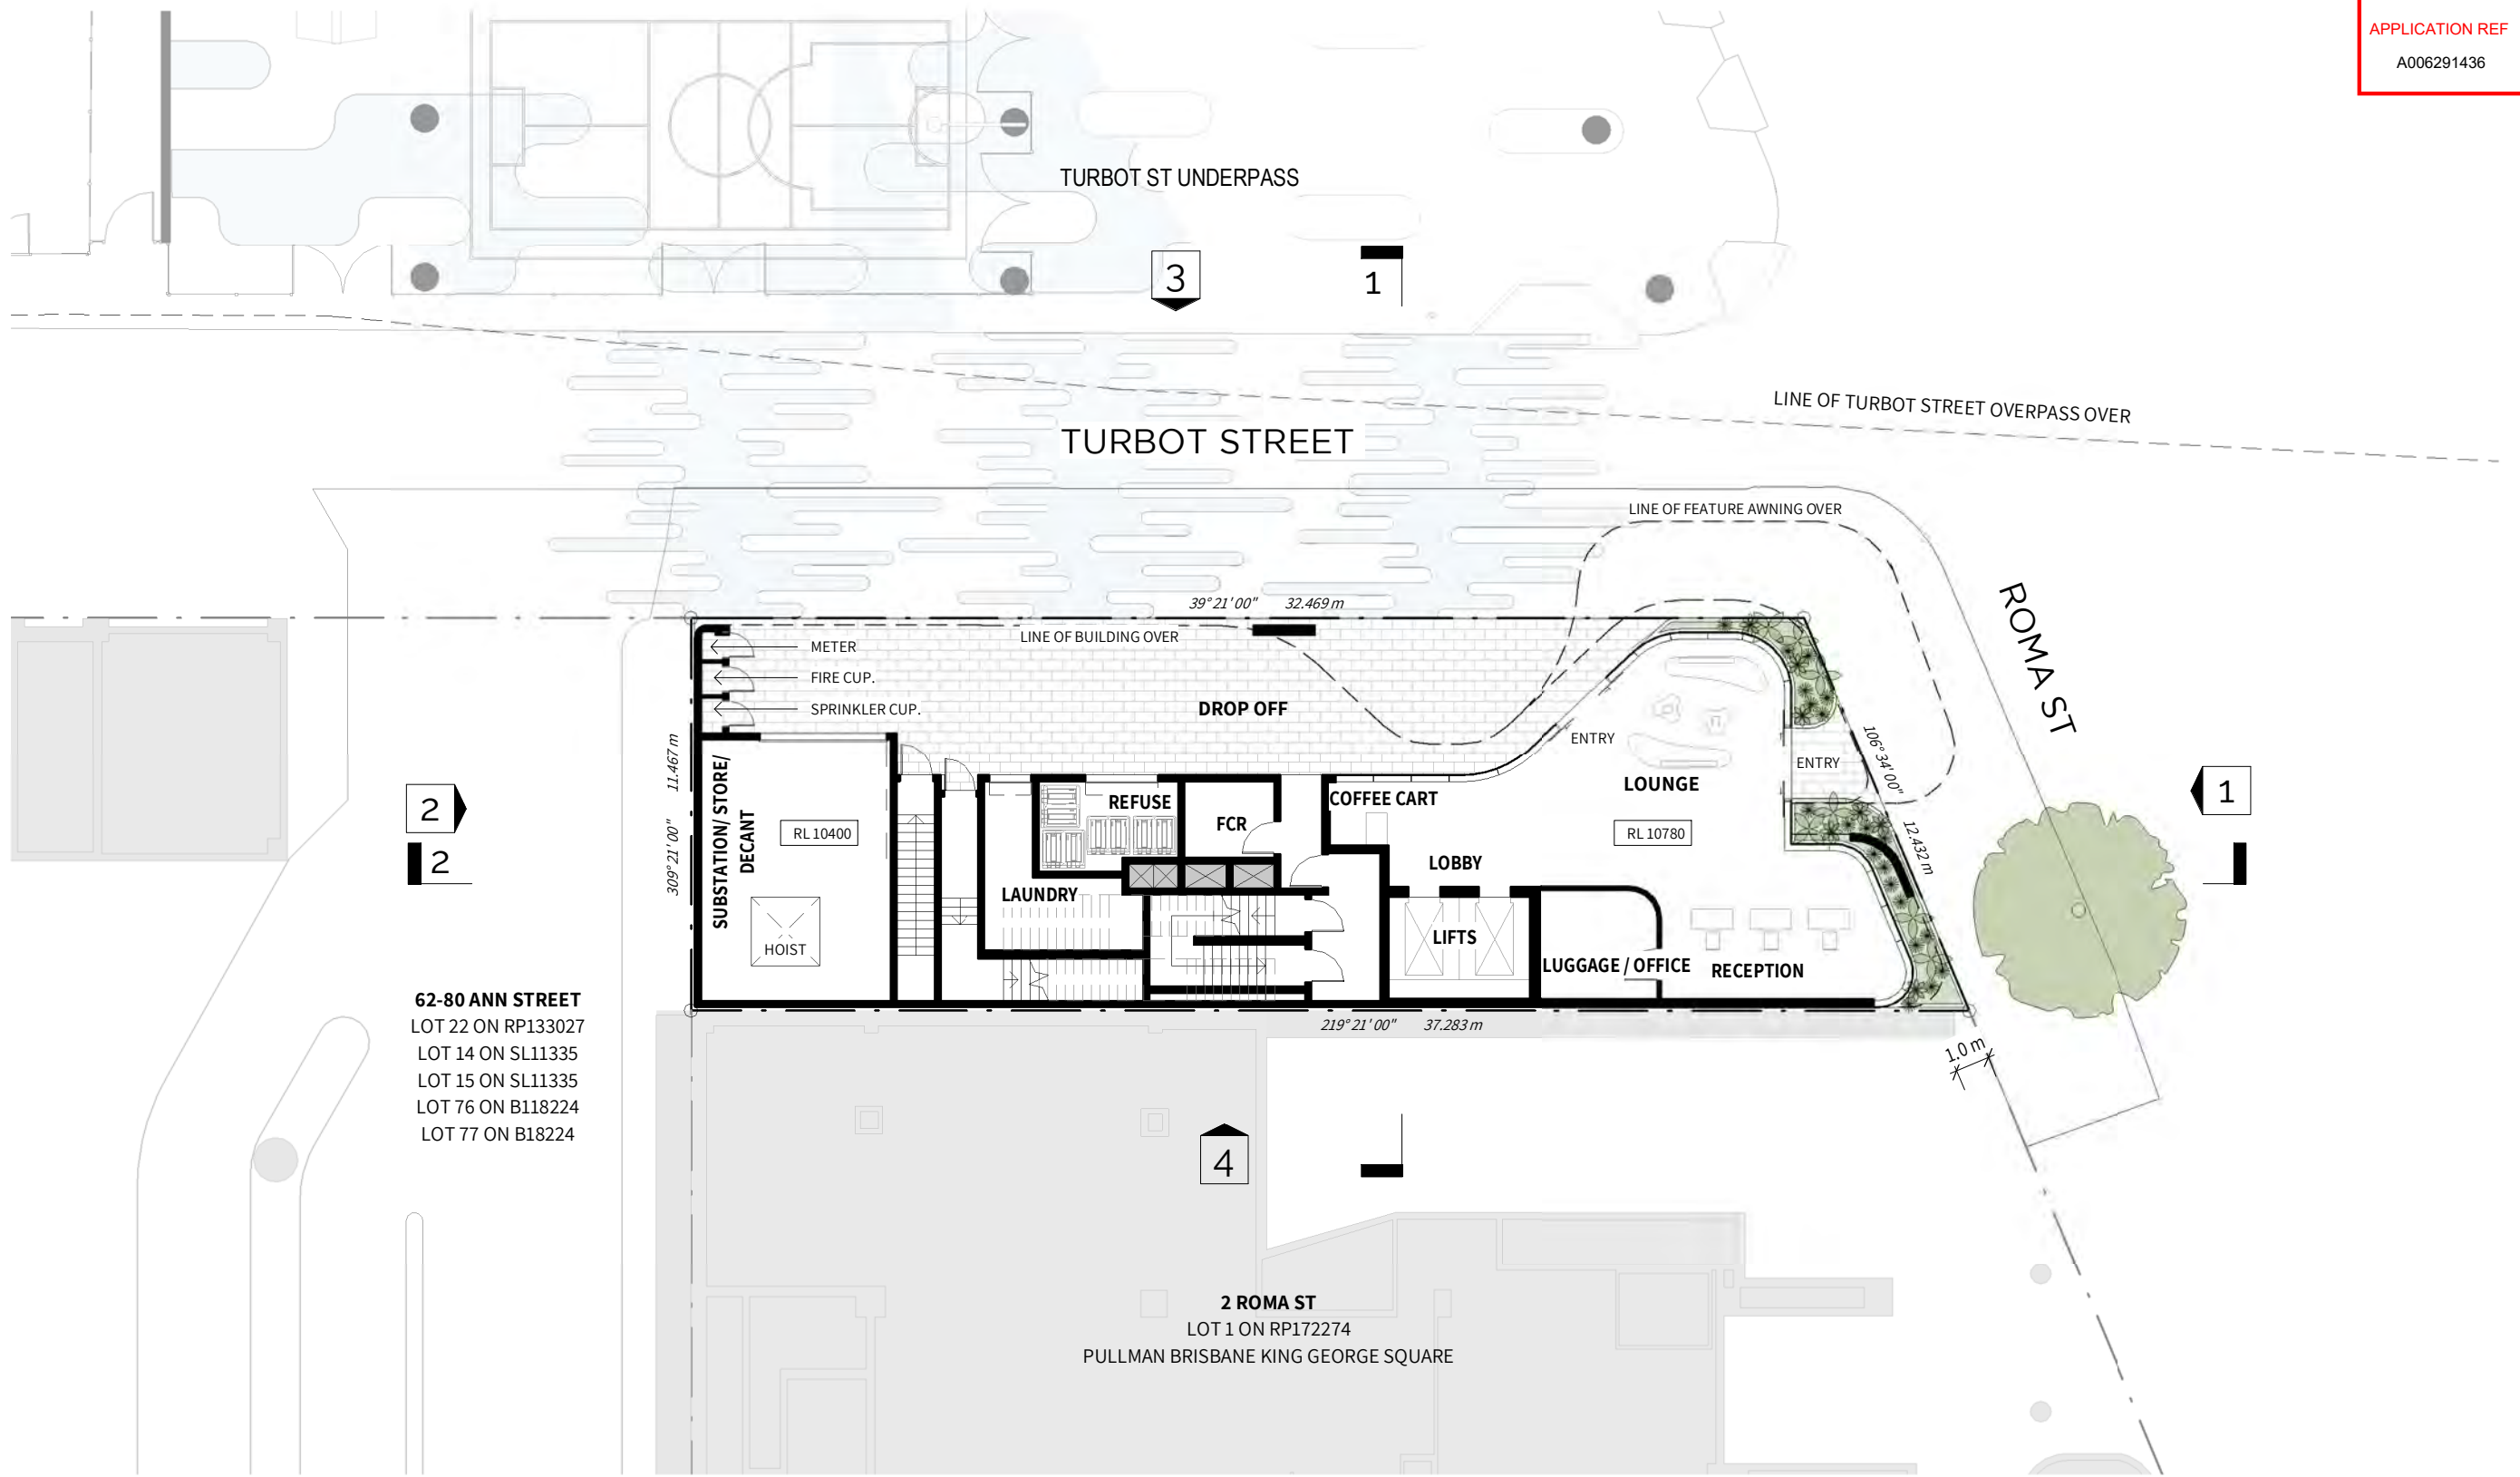


62-80 ANN STREET
LOT 22 ON RP133027
LOT 14 ON SL11335
LOT 15 ON SL11335
LOT 76 ON B118224
LOT 77 ON B18224

2 ROMA ST
LOT 1 ON RP172274
PULLMAN BRISBANE KING GEORGE SQUARE

G FLOOR PLAN
1:200 @ A3

BCC DS
LODGED
08/06/2023
APPLICATION REF
A006291436

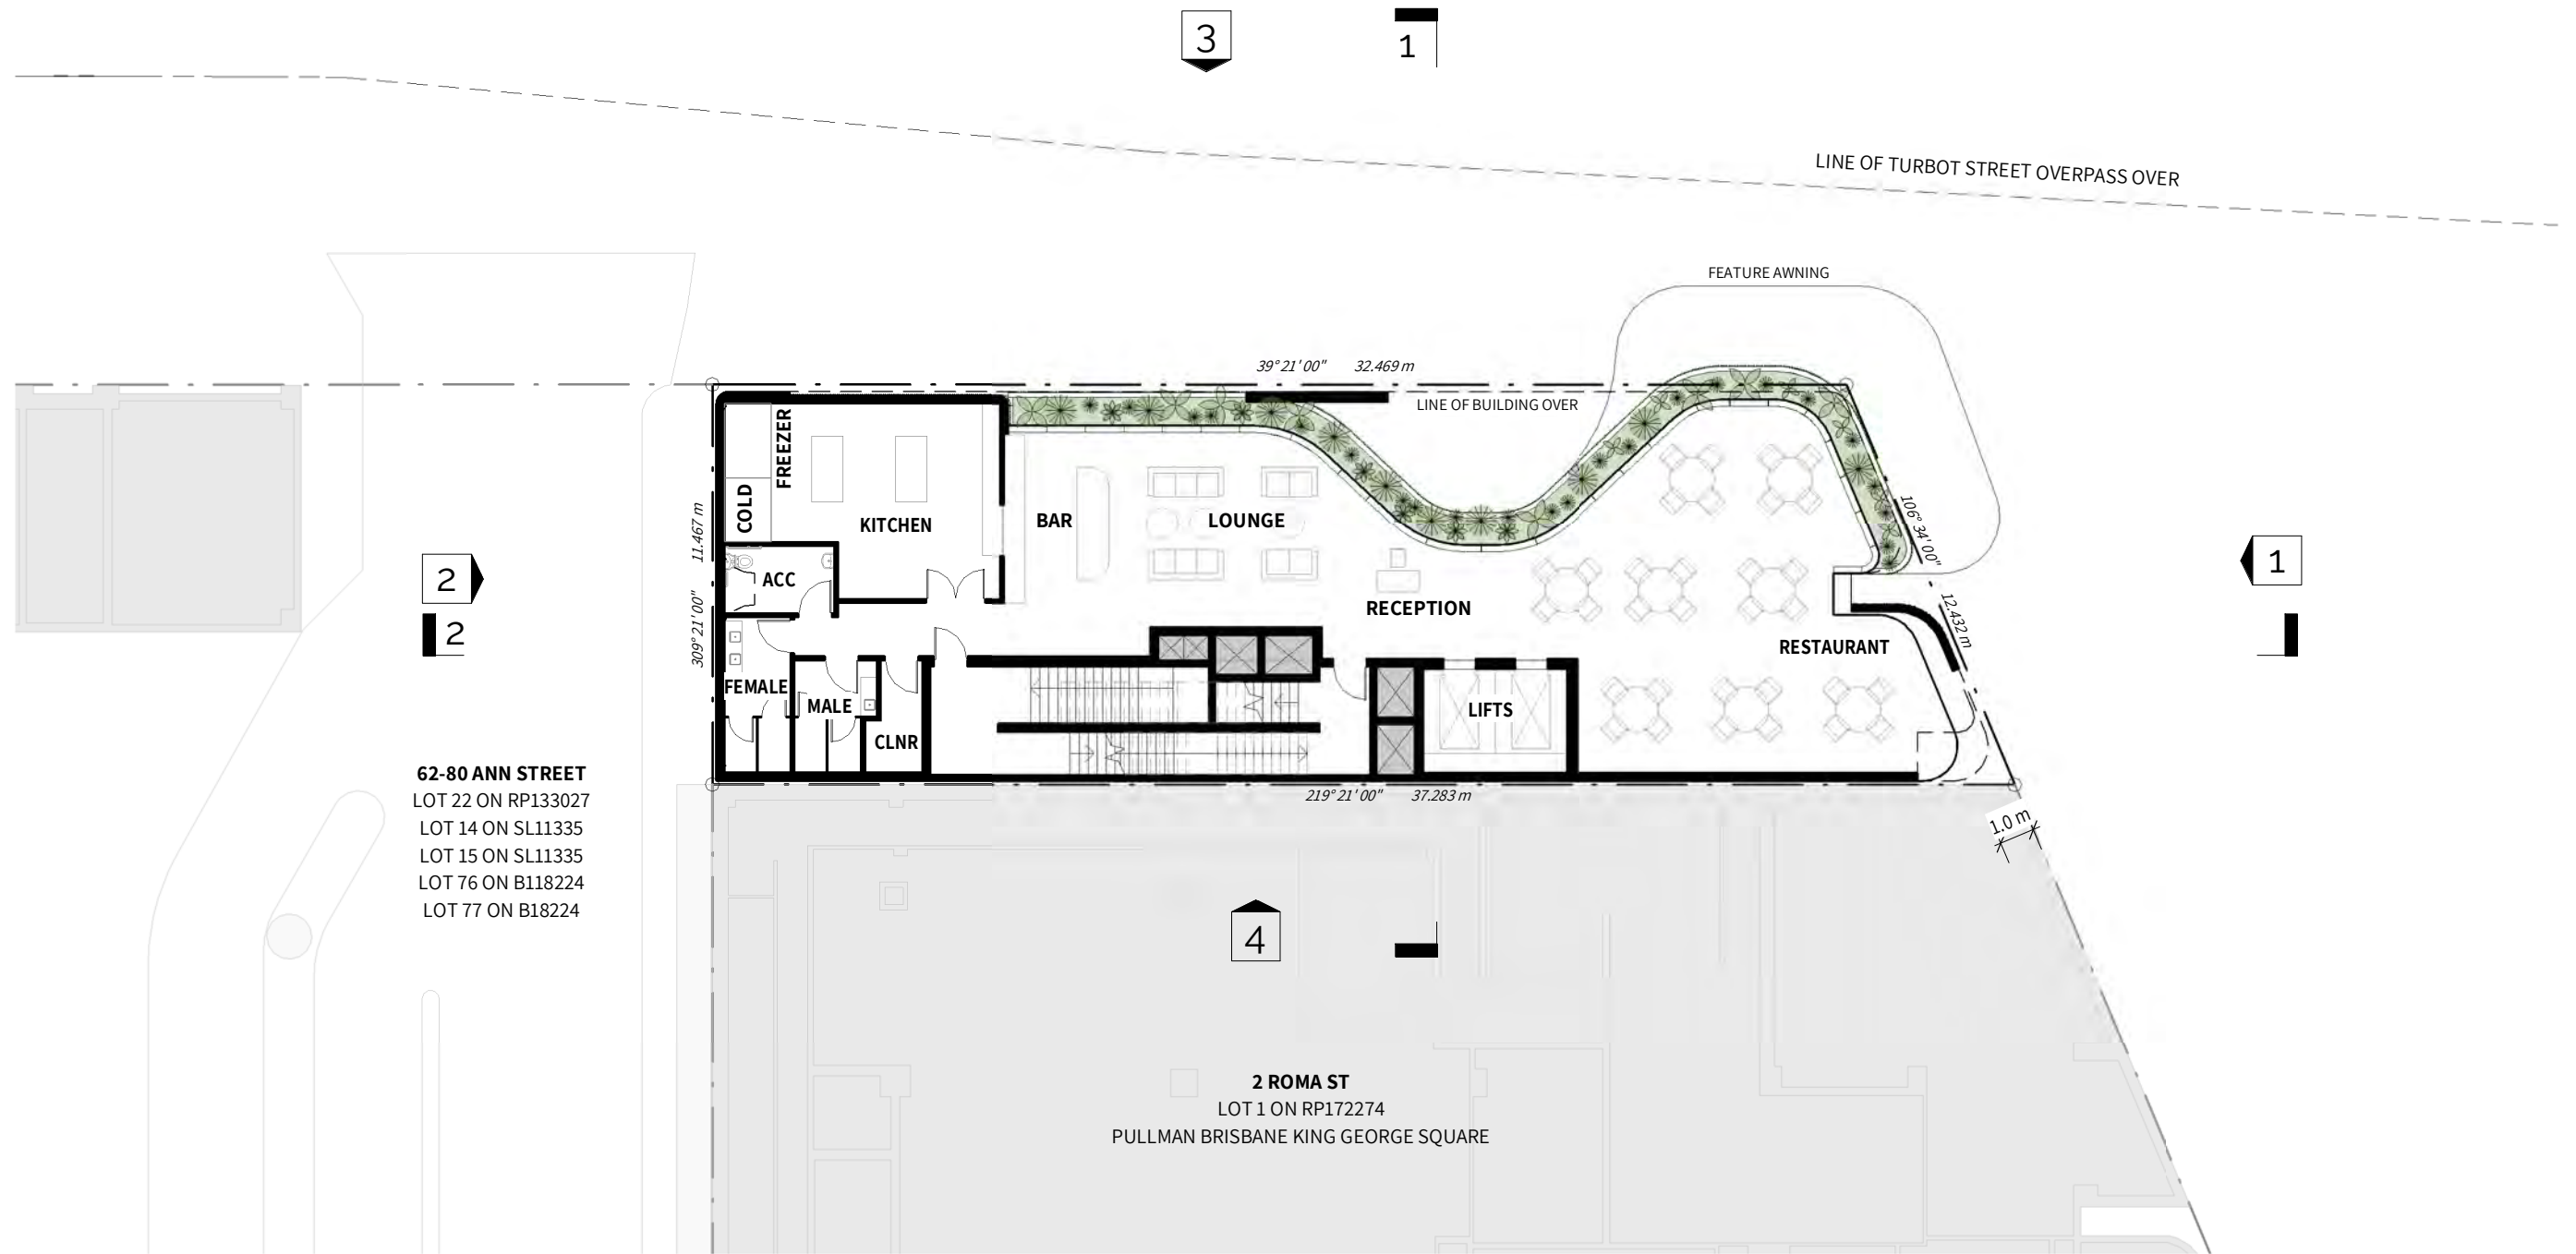

L1 FLOOR PLAN
1: 200 @ A3

BCC DS
LODGED
08/06/2023
APPLICATION REF
A006291436



L2 FLOOR PLAN
1: 200 @ A3

BCC DS
LODGED
08/06/2023
APPLICATION REF
A006291436



62-80 ANN STREET
LOT 22 ON RP133027
LOT 14 ON SL11335
LOT 15 ON SL11335
LOT 76 ON B118224
LOT 77 ON B18224

2 ROMA ST
LOT 1 ON RP172274
PULLMAN BRISBANE KING GEORGE SQUARE

L3 FLOOR PLAN
1:200 @ A3

BCC DS
LODGED
08/06/2023
APPLICATION REF
A006291436



L4 FLOOR PLAN
1: 200 @ A3 TYP 4, 6, 8, 10 & 11

BCC DS
LODGED
08/06/2023
APPLICATION REF
A006291436



L5 FLOOR PLAN
1: 200 @ A3 TYP 5 & 9

BCC DS
LODGED
08/06/2023
APPLICATION REF
A006291436




62-80 ANN STREET
LOT 22 ON RP133027
LOT 14 ON SL11335
LOT 15 ON SL11335
LOT 76 ON B118224
LOT 77 ON B18224

2 ROMA ST
LOT 1 ON RP172274
PULLMAN BRISBANE KING GEORGE SQUARE

L7 FLOOR PLAN
1 : 200 @ A3

BCC DS
LODGED
08/06/2023
APPLICATION REF
A006291436

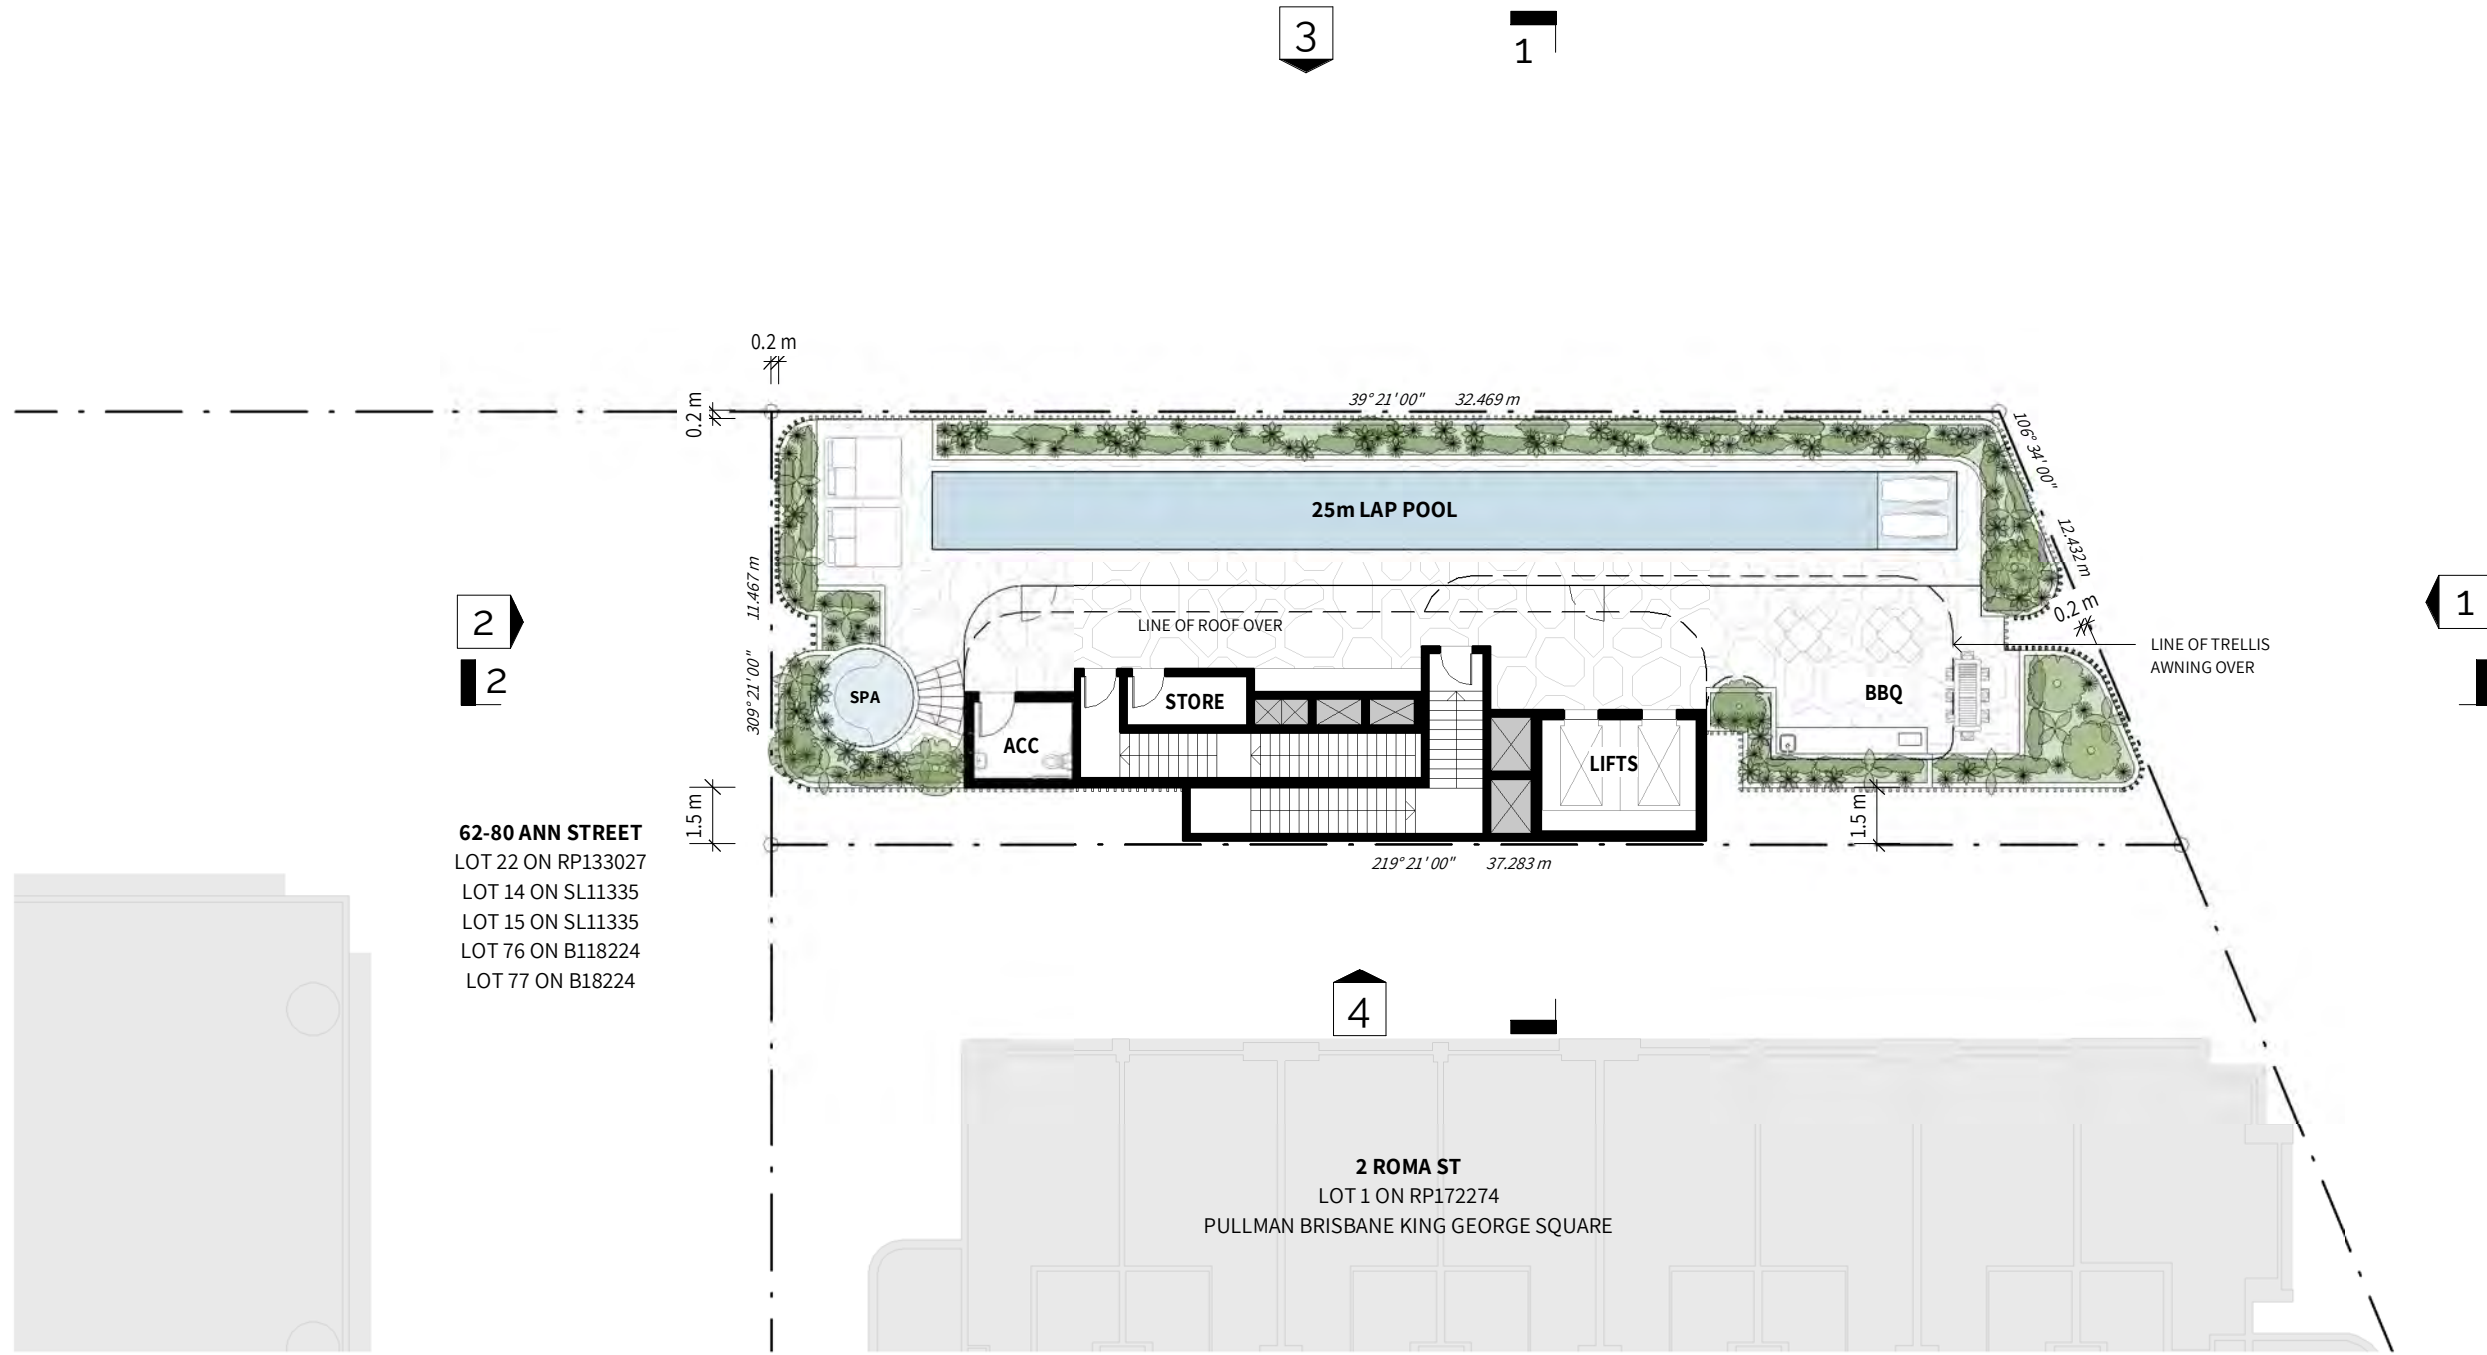


62-80 ANN STREET
LOT 22 ON RP133027
LOT 14 ON SL11335
LOT 15 ON SL11335
LOT 76 ON B118224
LOT 77 ON B18224

2 ROMA ST
LOT 1 ON RP172274
PULLMAN BRISBANE KING GEORGE SQUARE

RT ROOF TERRACE FLOOR PLAN
1: 200 @ A3

BCC DS
LODGED
08/06/2023
APPLICATION REF
A006291436

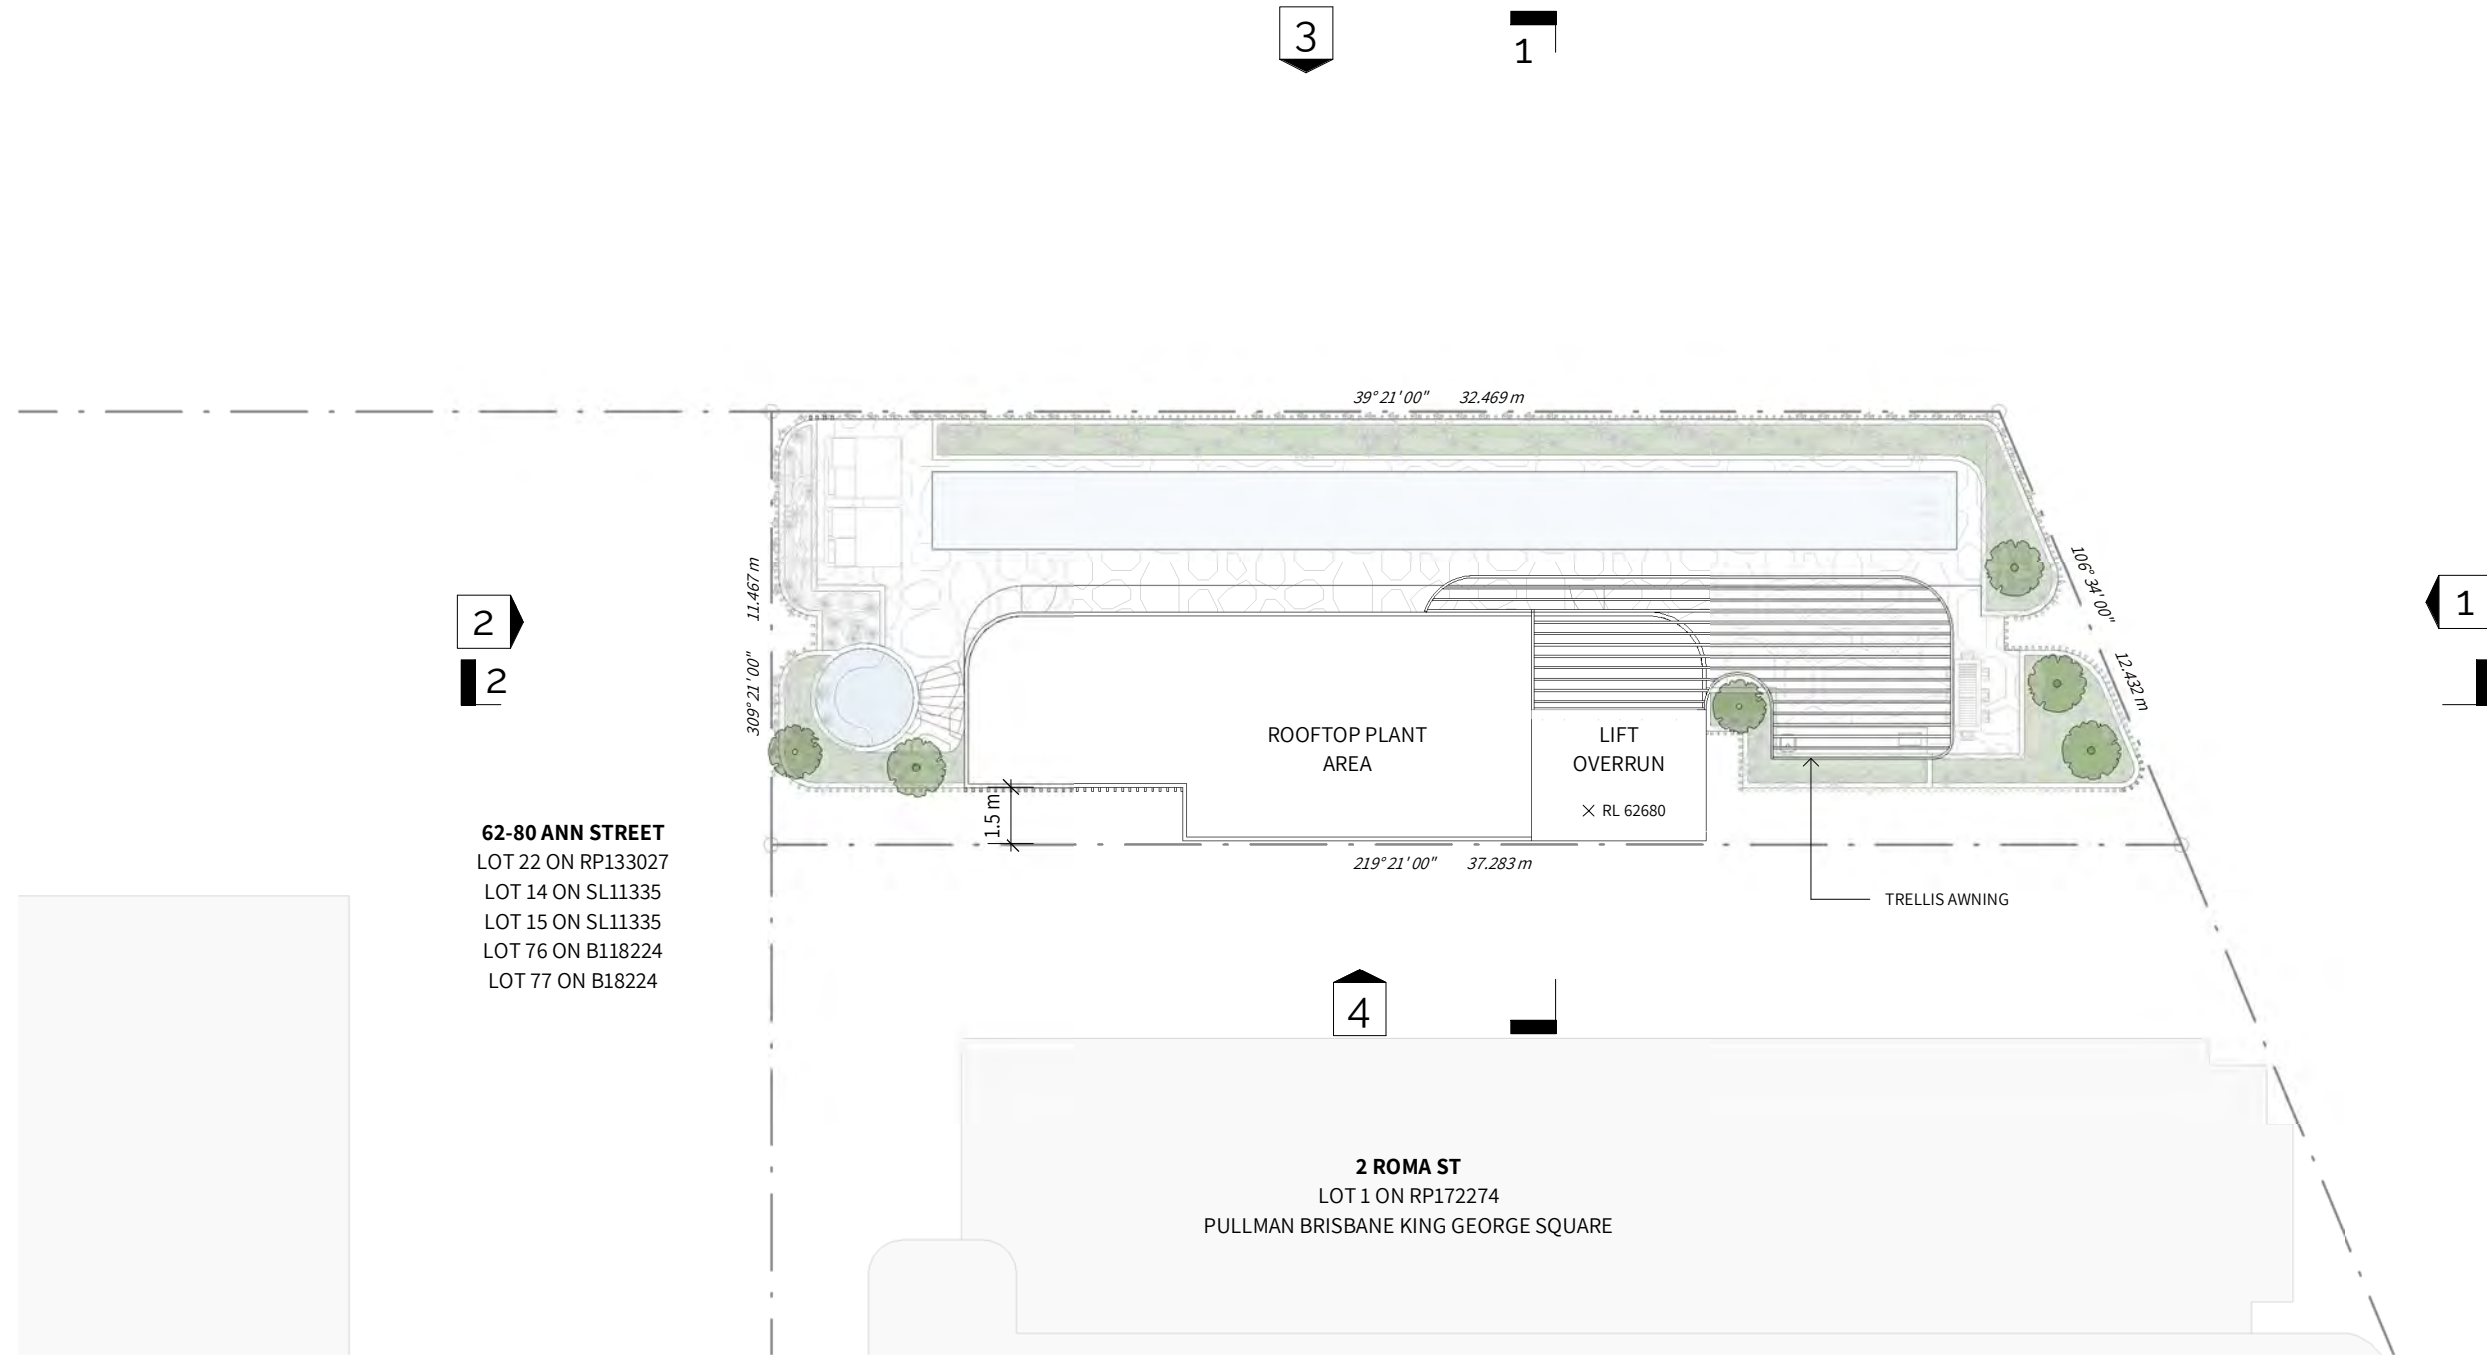

62-80 ANN STREET
LOT 22 ON RP133027
LOT 14 ON SL11335
LOT 15 ON SL11335
LOT 76 ON B118224
LOT 77 ON B18224

2 ROMA ST
LOT 1 ON RP172274
PULLMAN BRISBANE KING GEORGE SQUARE


R FLOOR PLAN
1: 200 @ A3

LEGEND

- CF-1 CONCRETE FINISH 01
- CF-2 CONCRETE FINISH 02
- FC-1 FEATURE CLADDING 01
- MRS METAL ROOF SHEETING
- FS-1 FEATURE SCREENING 01
- FS-2 FEATURE SCREENING 02
- FS-3 FEATURE SCREENING 03
- GL-1 GLAZING TYPE 01
- BAL-1 GLAZED BALUSTRADE
- FE-1 FEATURE EDGE 01



1 ELEVATION
1: 250 @ A3

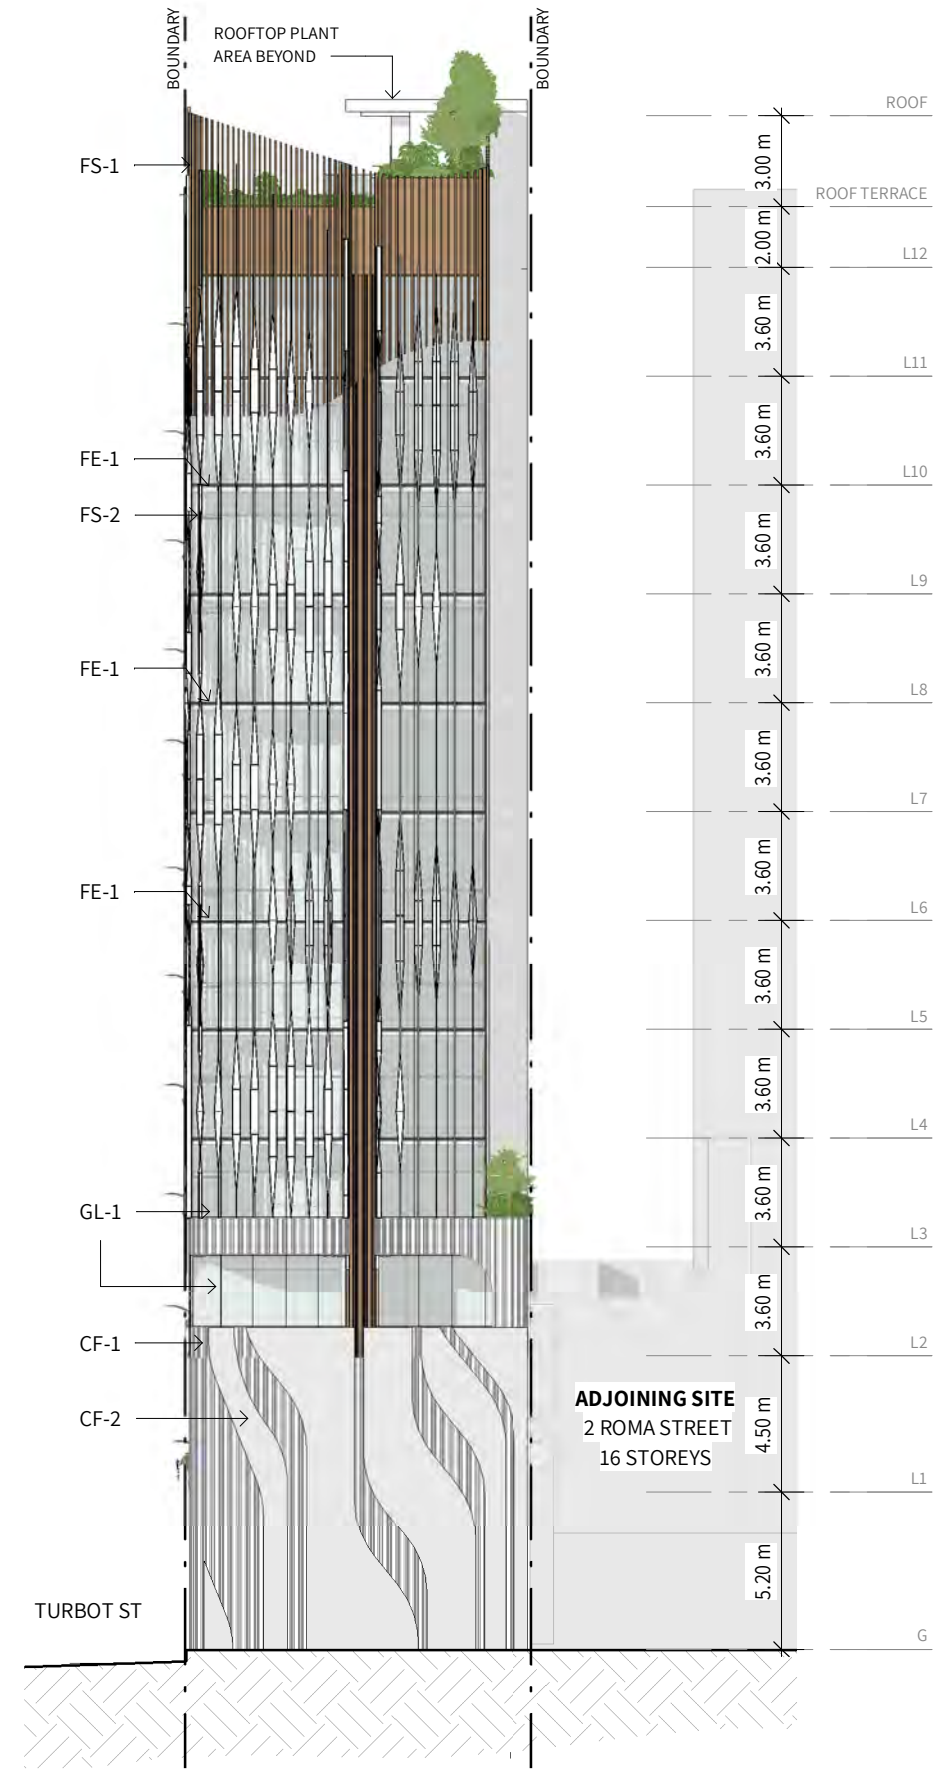

2 ELEVATION
1: 250 @ A3


ADJOINING SITE
2 ROMA STREET
16 STOREYS

ADJOINING SITE
2 ROMA STREET
16 STOREYS

BCC DS
 LODGED
 08/06/2023
 APPLICATION REF
 A006291436

LEGEND

- CF-1 CONCRETE FINISH 01
- CF-2 CONCRETE FINISH 02
- FC-1 FEATURE CLADDING 01
- MRS METAL ROOF SHEETING
- FS-1 FEATURE SCREENING 01
- FS-2 FEATURE SCREENING 02
- FS-3 FEATURE SCREENING 03
- GL-1 GLAZING TYPE 01
- BAL-1 GLAZED BALUSTRADE
- FE-1 FEATURE EDGE 01

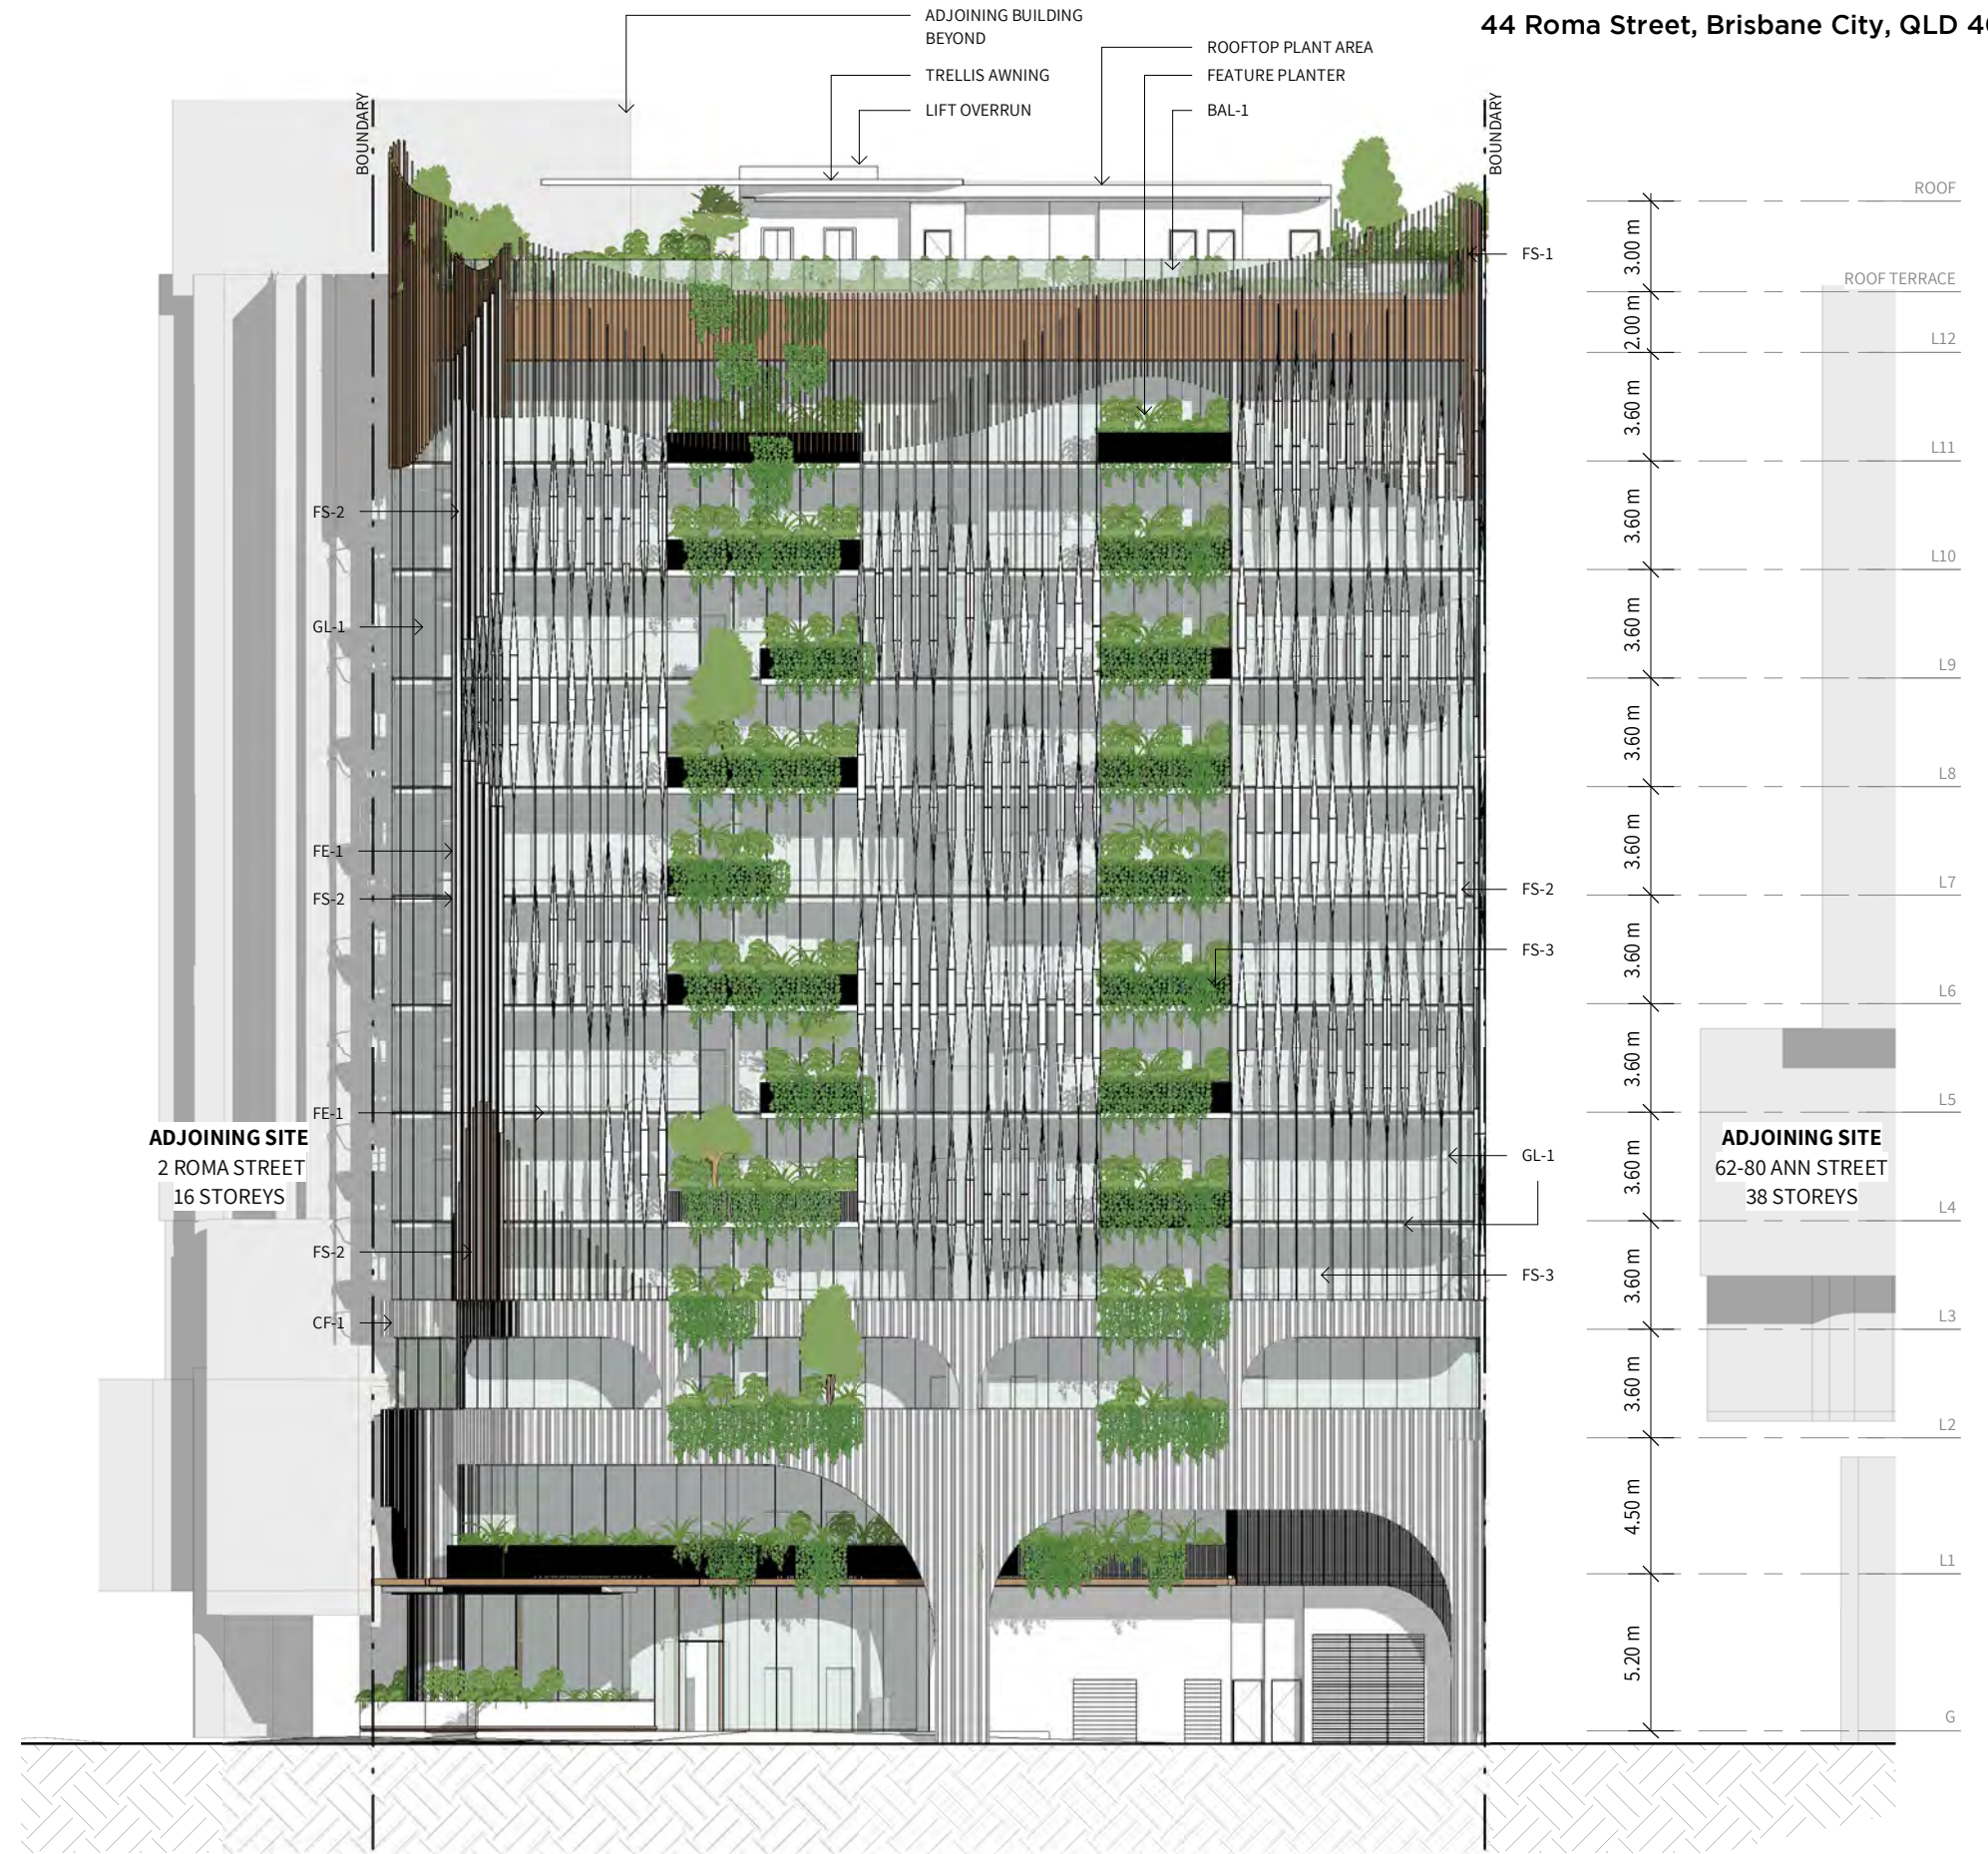

BCC DS
 LODGED
 08/06/2023
 APPLICATION REF
 A006291436

3 ELEVATION
1: 250 @ A3

LEGEND

- CF-1 CONCRETE FINISH 01
- CF-2 CONCRETE FINISH 02
- FC-1 FEATURE CLADDING 01
- MRS METAL ROOF SHEETING
- FS-1 FEATURE SCREENING 01
- FS-2 FEATURE SCREENING 02
- FS-3 FEATURE SCREENING 03
- GL-1 GLAZING TYPE 01
- BAL-1 GLAZED BALUSTRADE
- FE-1 FEATURE EDGE 01




BCC DS
 LODGED
 08/06/2023
 APPLICATION REF
 A006291436

ADJOINING SITE
 62-80 ANN STREET
 38 STOREY

LINE OF BUILT TO
 BOUNDARY WALL


ROMA ST

4 ELEVATION
 1: 250 @ A3

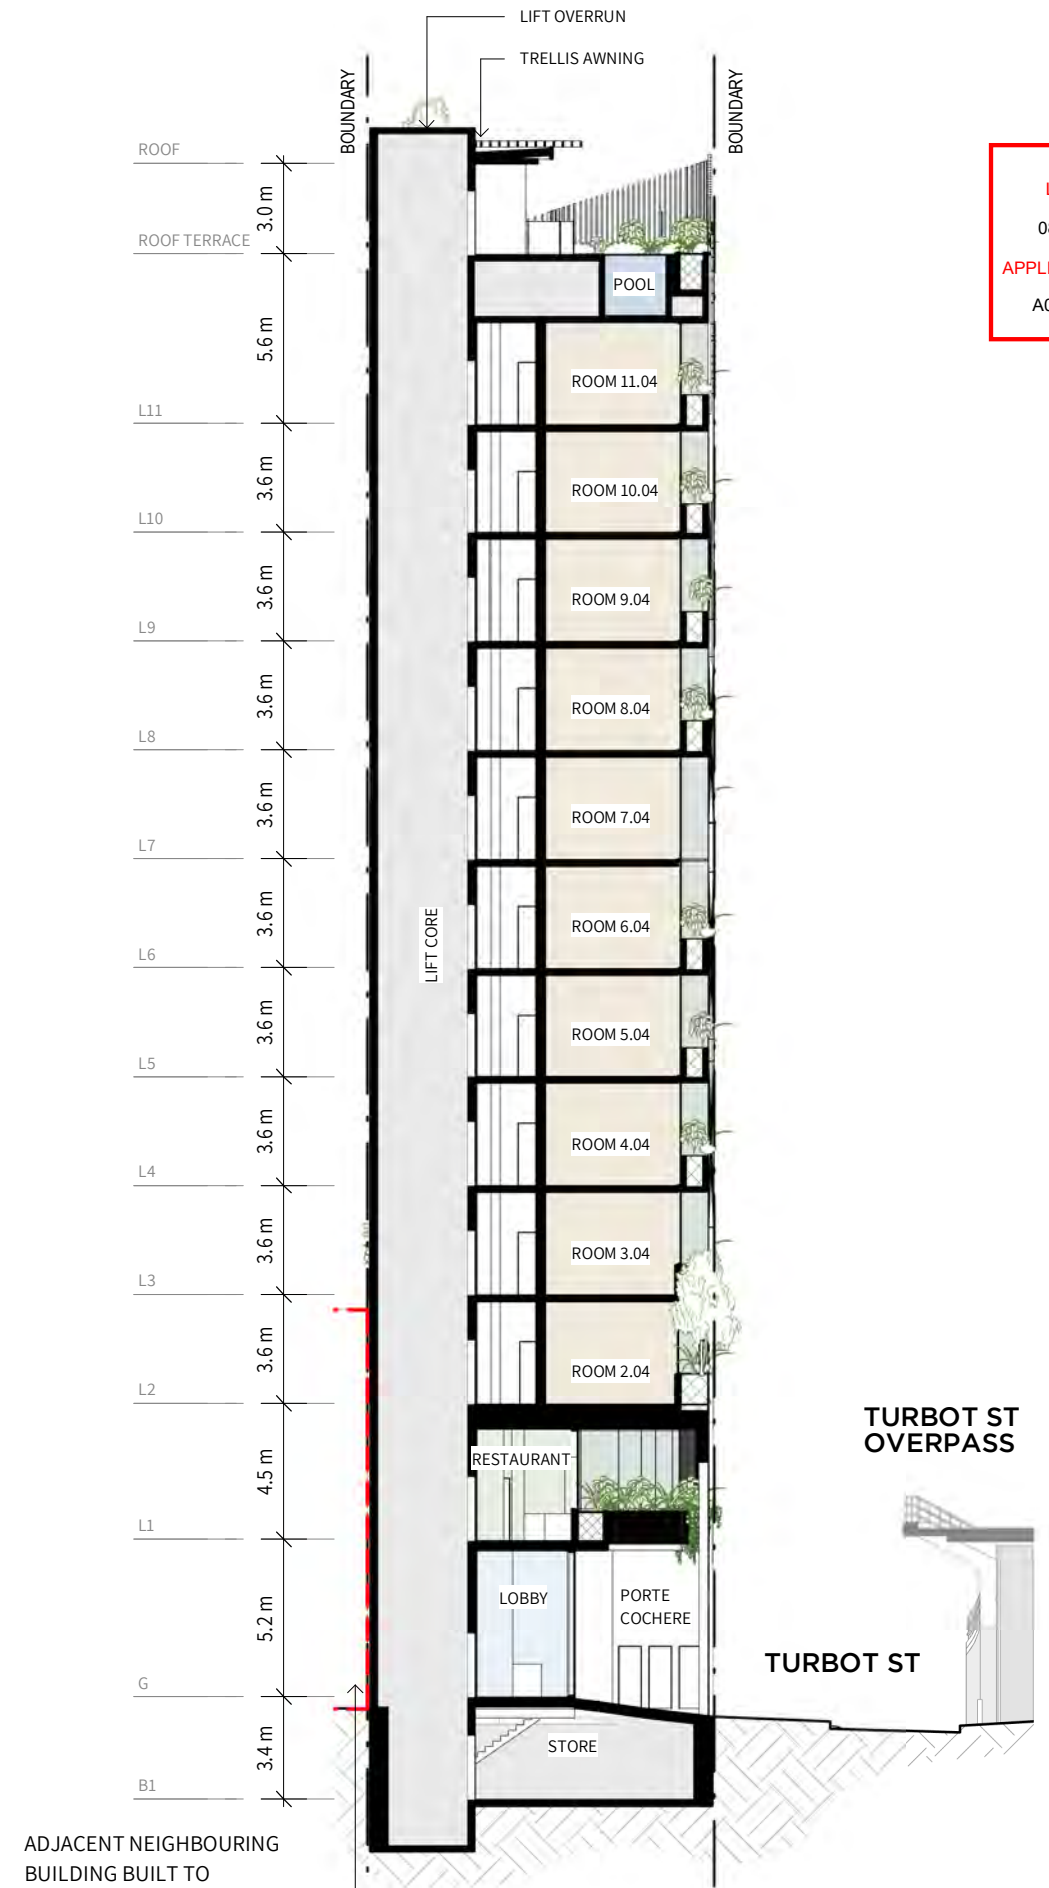

BCC DS
LODGED
 08/06/2023
APPLICATION REF
 A006291436

1 SECTION
1: 250 @ A3

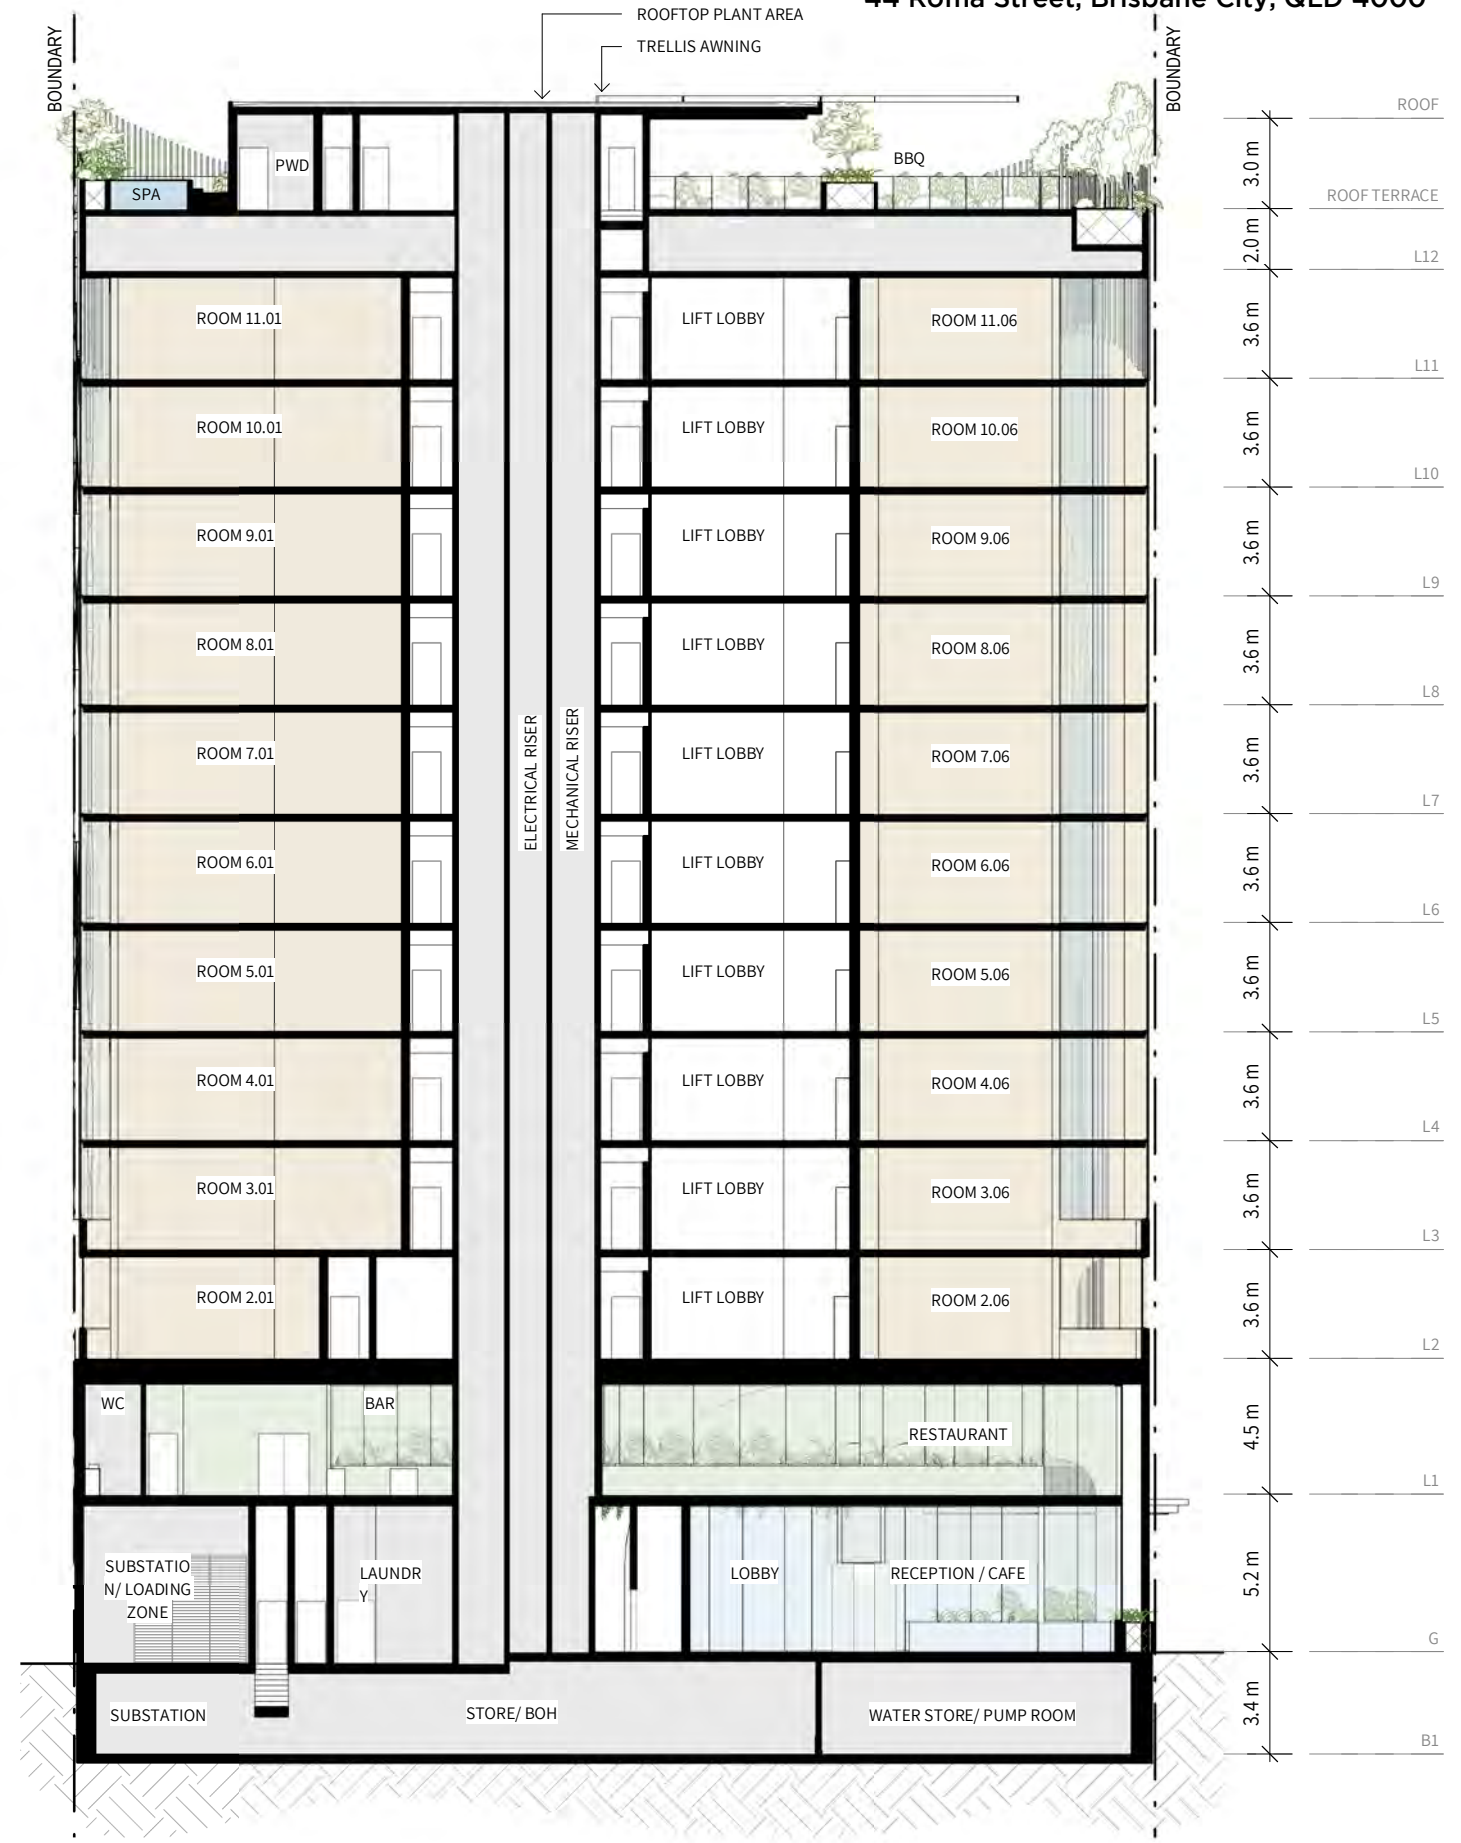

2 SECTION
1: 250 @ A3