


BASEMENT 02 PLAN

BCC DS
LODGED
 28-MAY-2024
APPLICATION REF
 A006535418



BASEMENT 01 PLAN

BCC DS
LODGED
 28-MAY-2024
APPLICATION REF
 A006535418

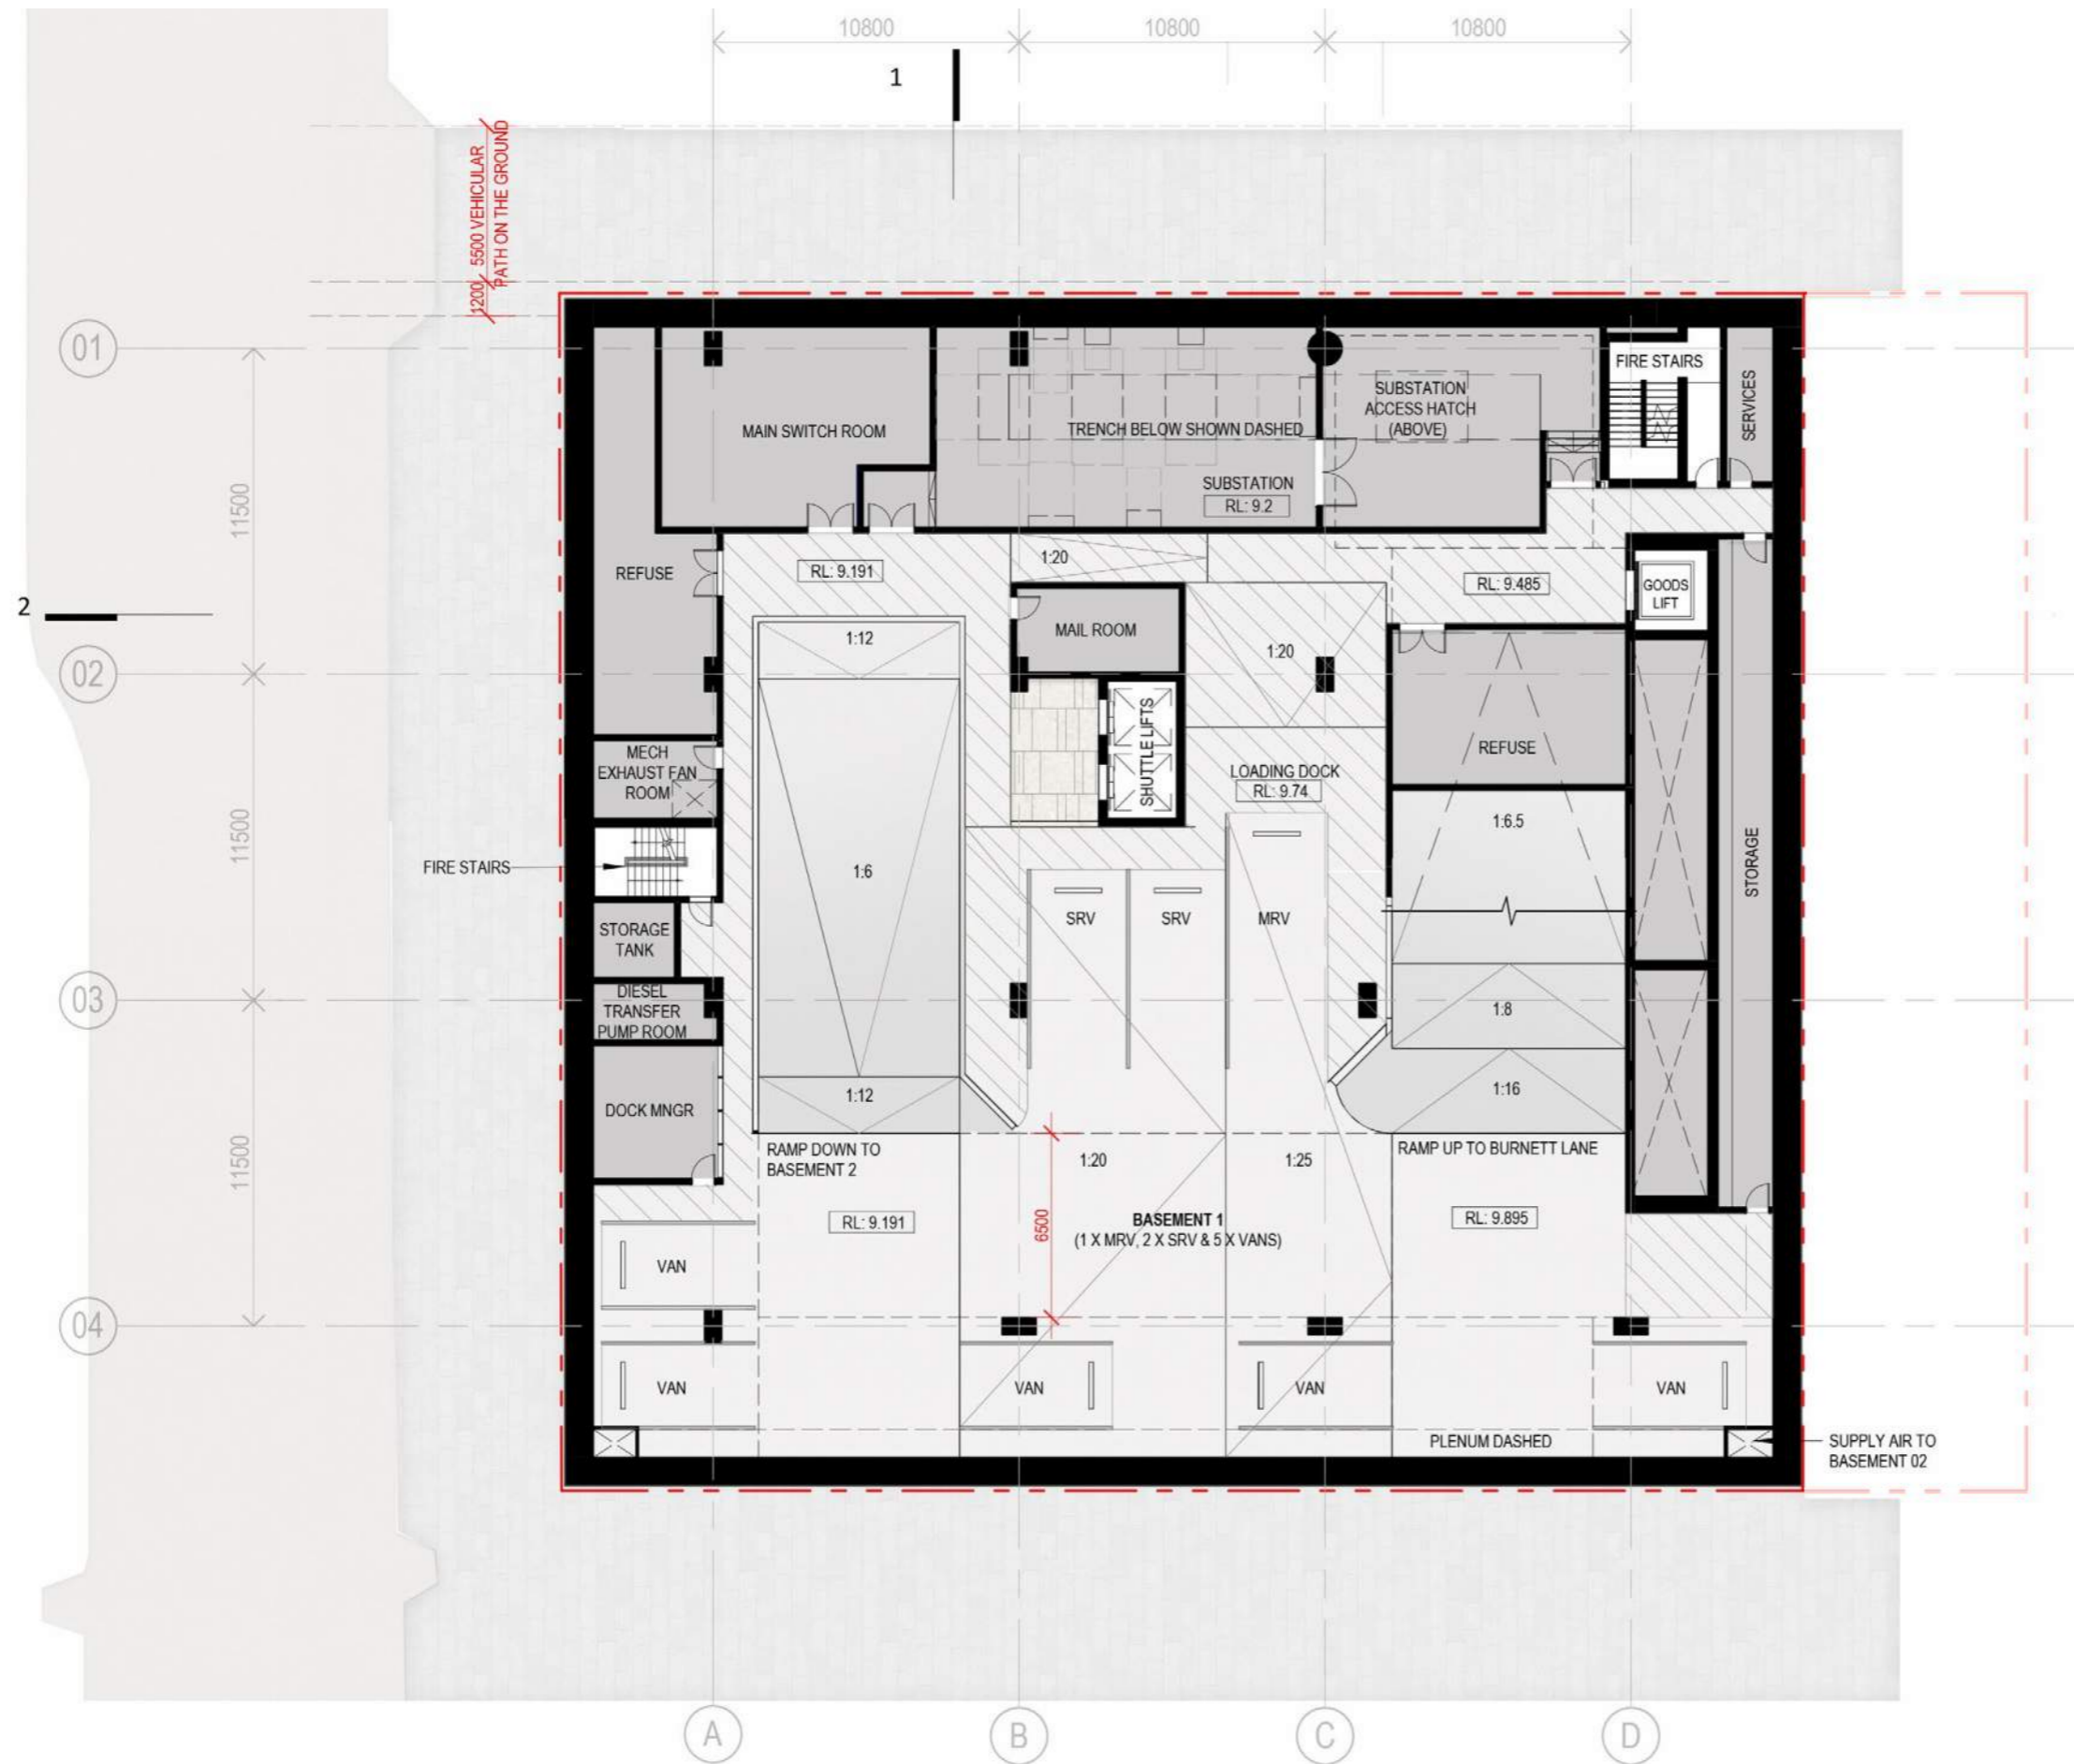


BASEMENT 01 MEZZANINE PLAN

**BCC DS
LODGED**


28-MAY-2024

APPLICATION REF
A006535418

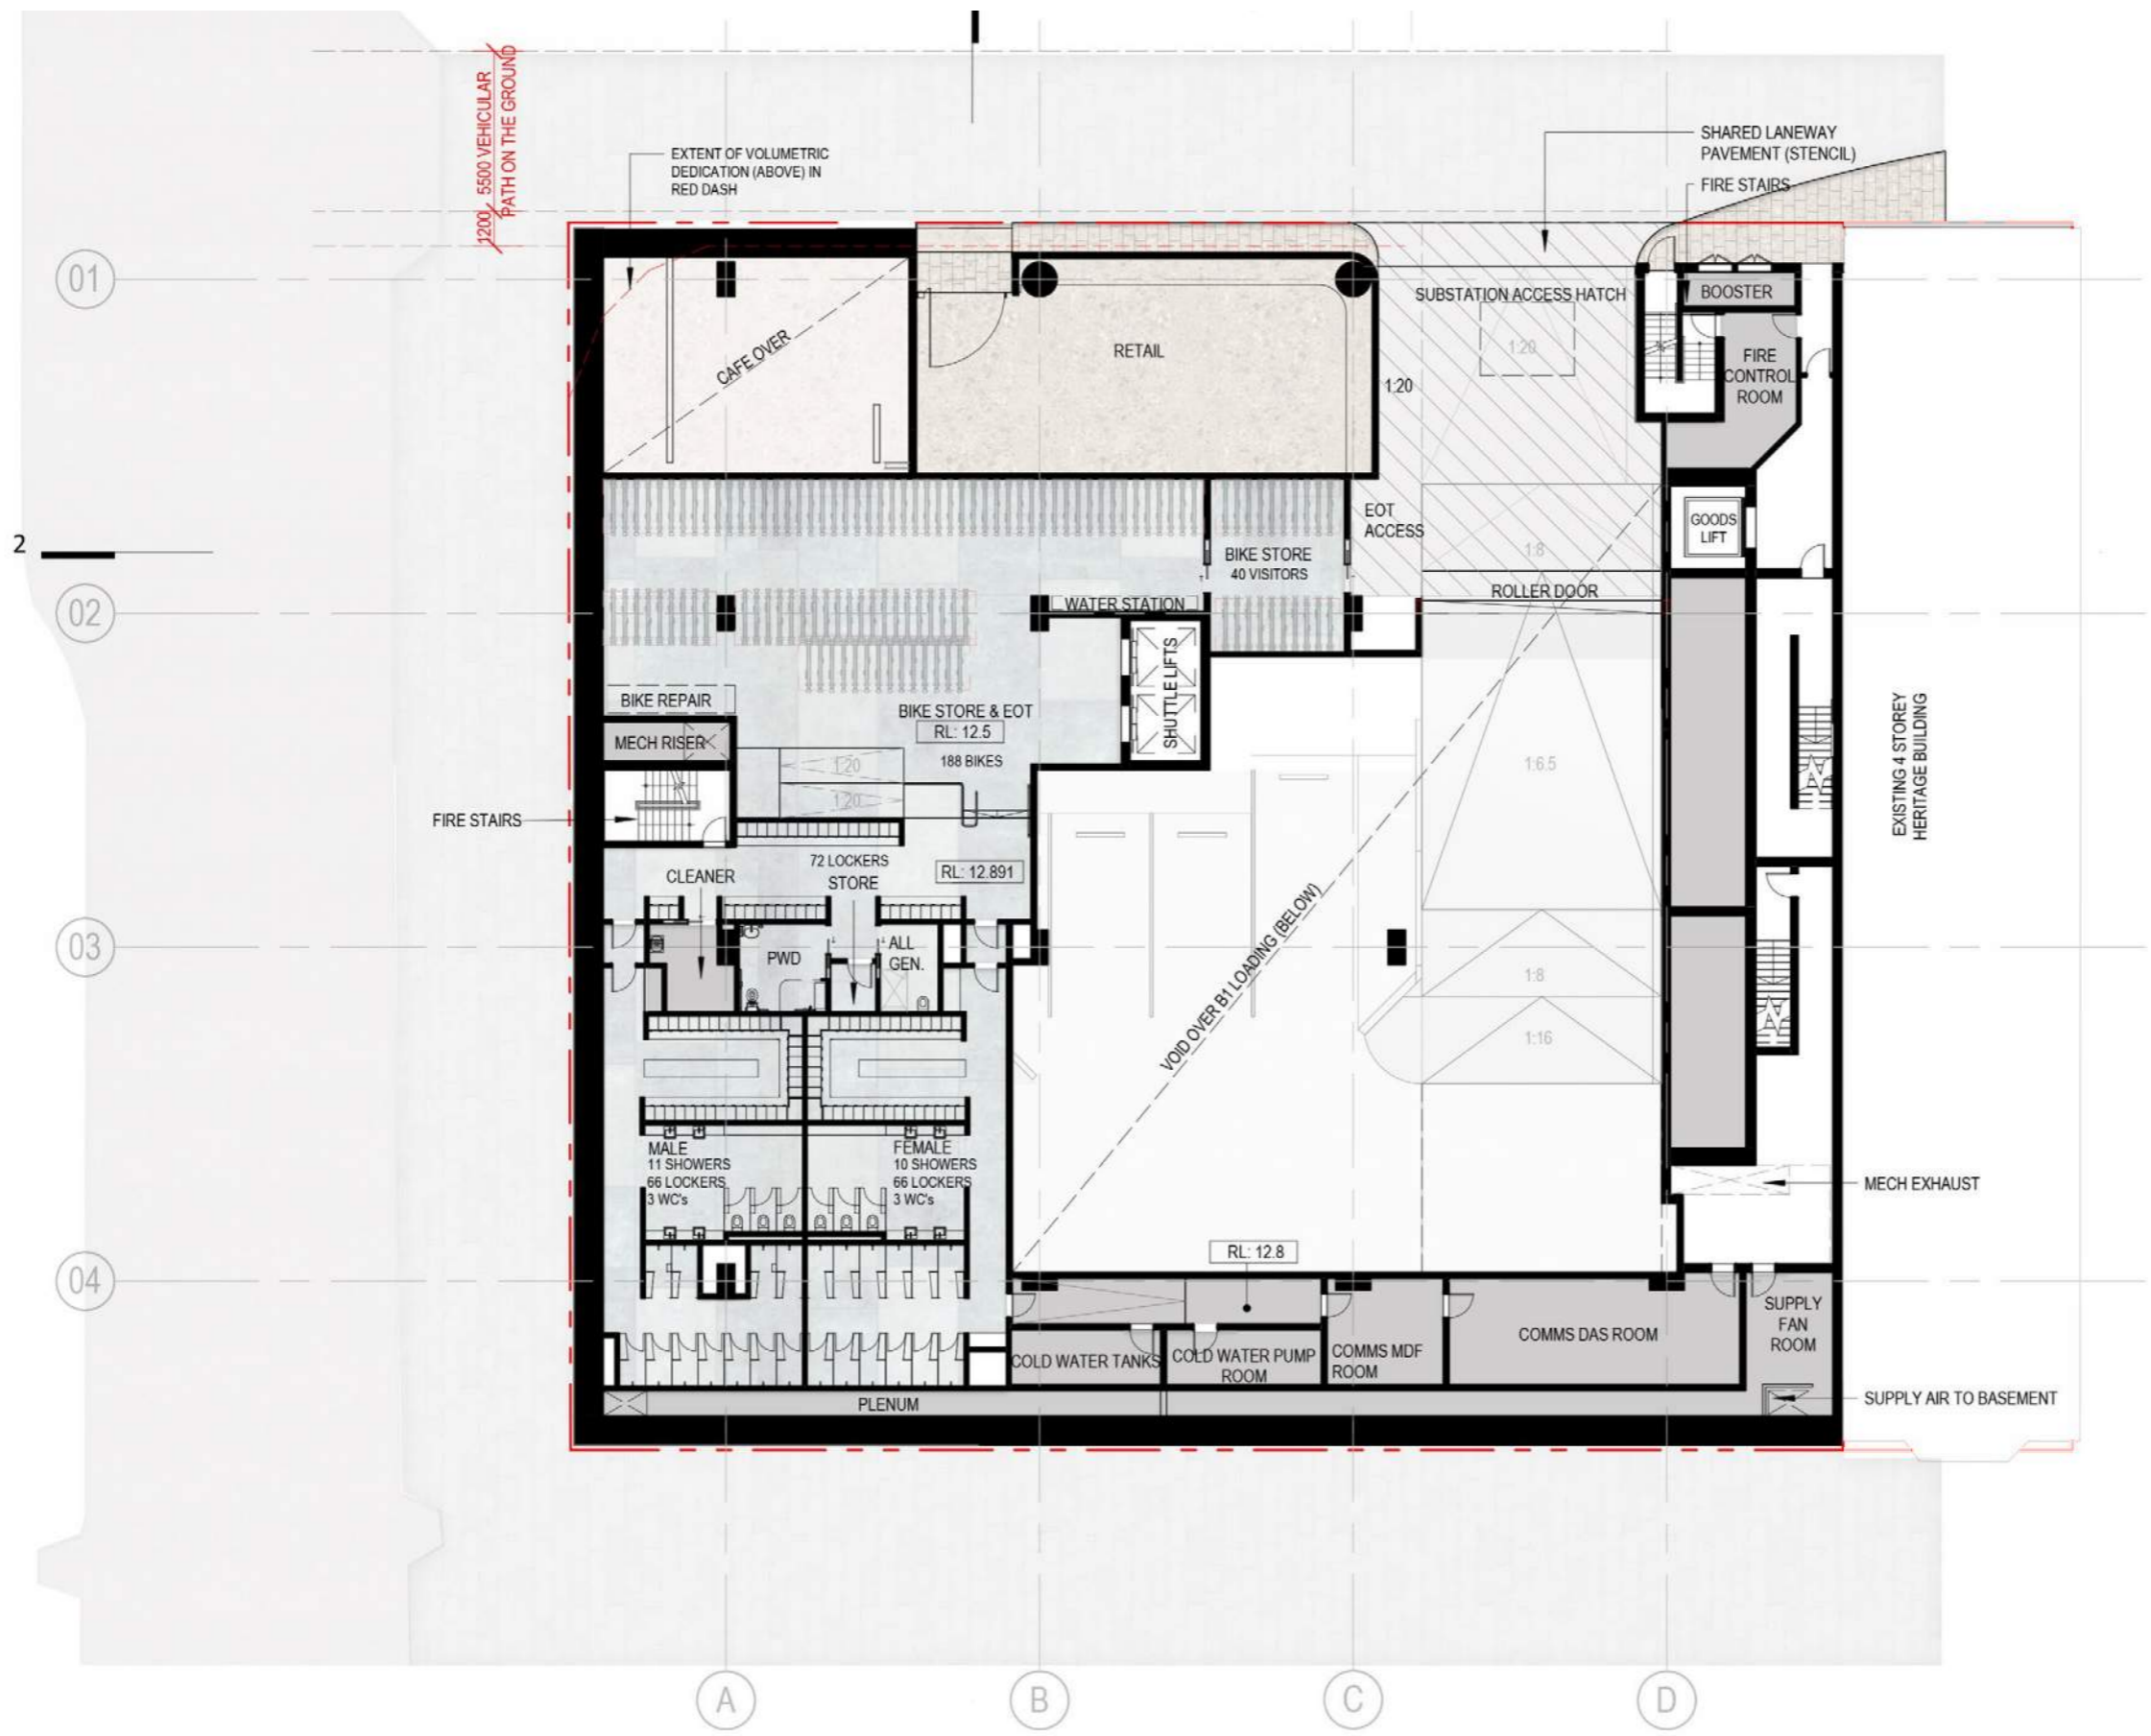

GROUND FLOOR PLAN

BCC DS
LODGED
 28-MAY-2024
APPLICATION REF
 A006535418

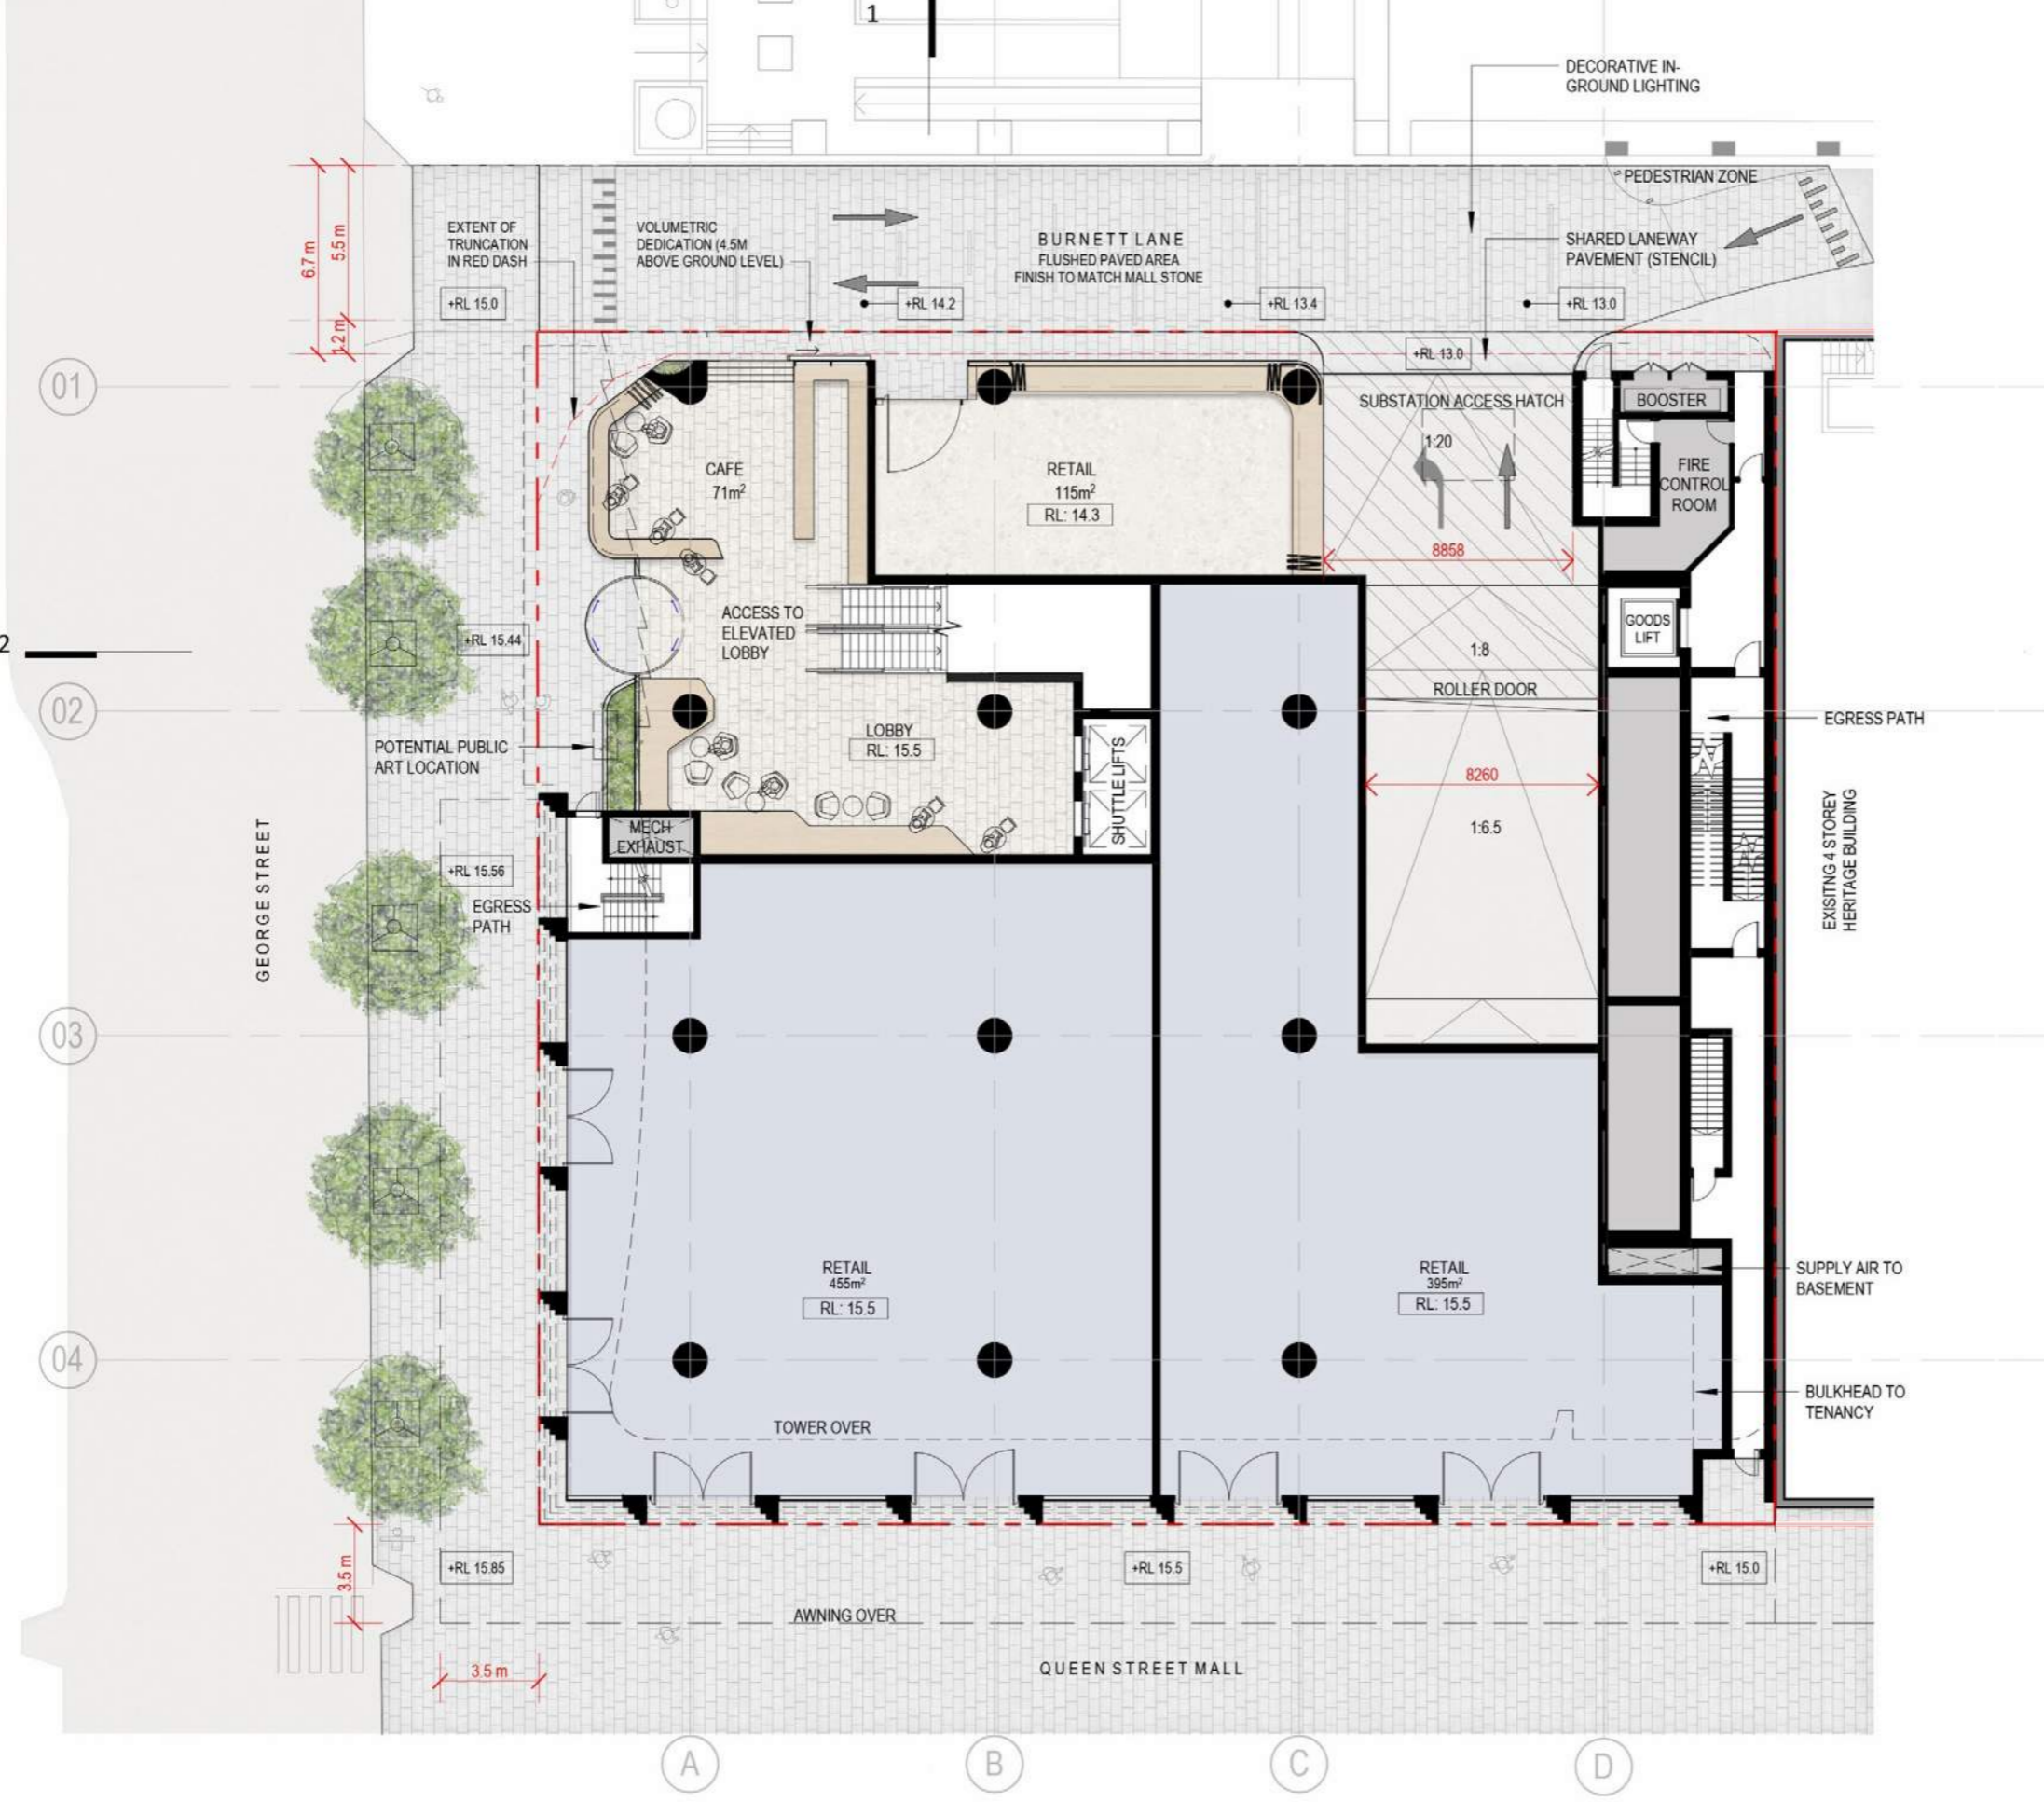

GROUND MEZZANINE FLOOR PLAN

BCC DS
LODGED
28-MAY-2024
APPLICATION REF
A006535418




ELEVATED LOBBY - LEVEL 01 PLAN

BCC DS
LODGED
 28-MAY-2024
APPLICATION REF
 A006535418




PODIUM - LEVEL 02 PLAN

BCC DS
LODGED
 28-MAY-2024
APPLICATION REF
 A006535418

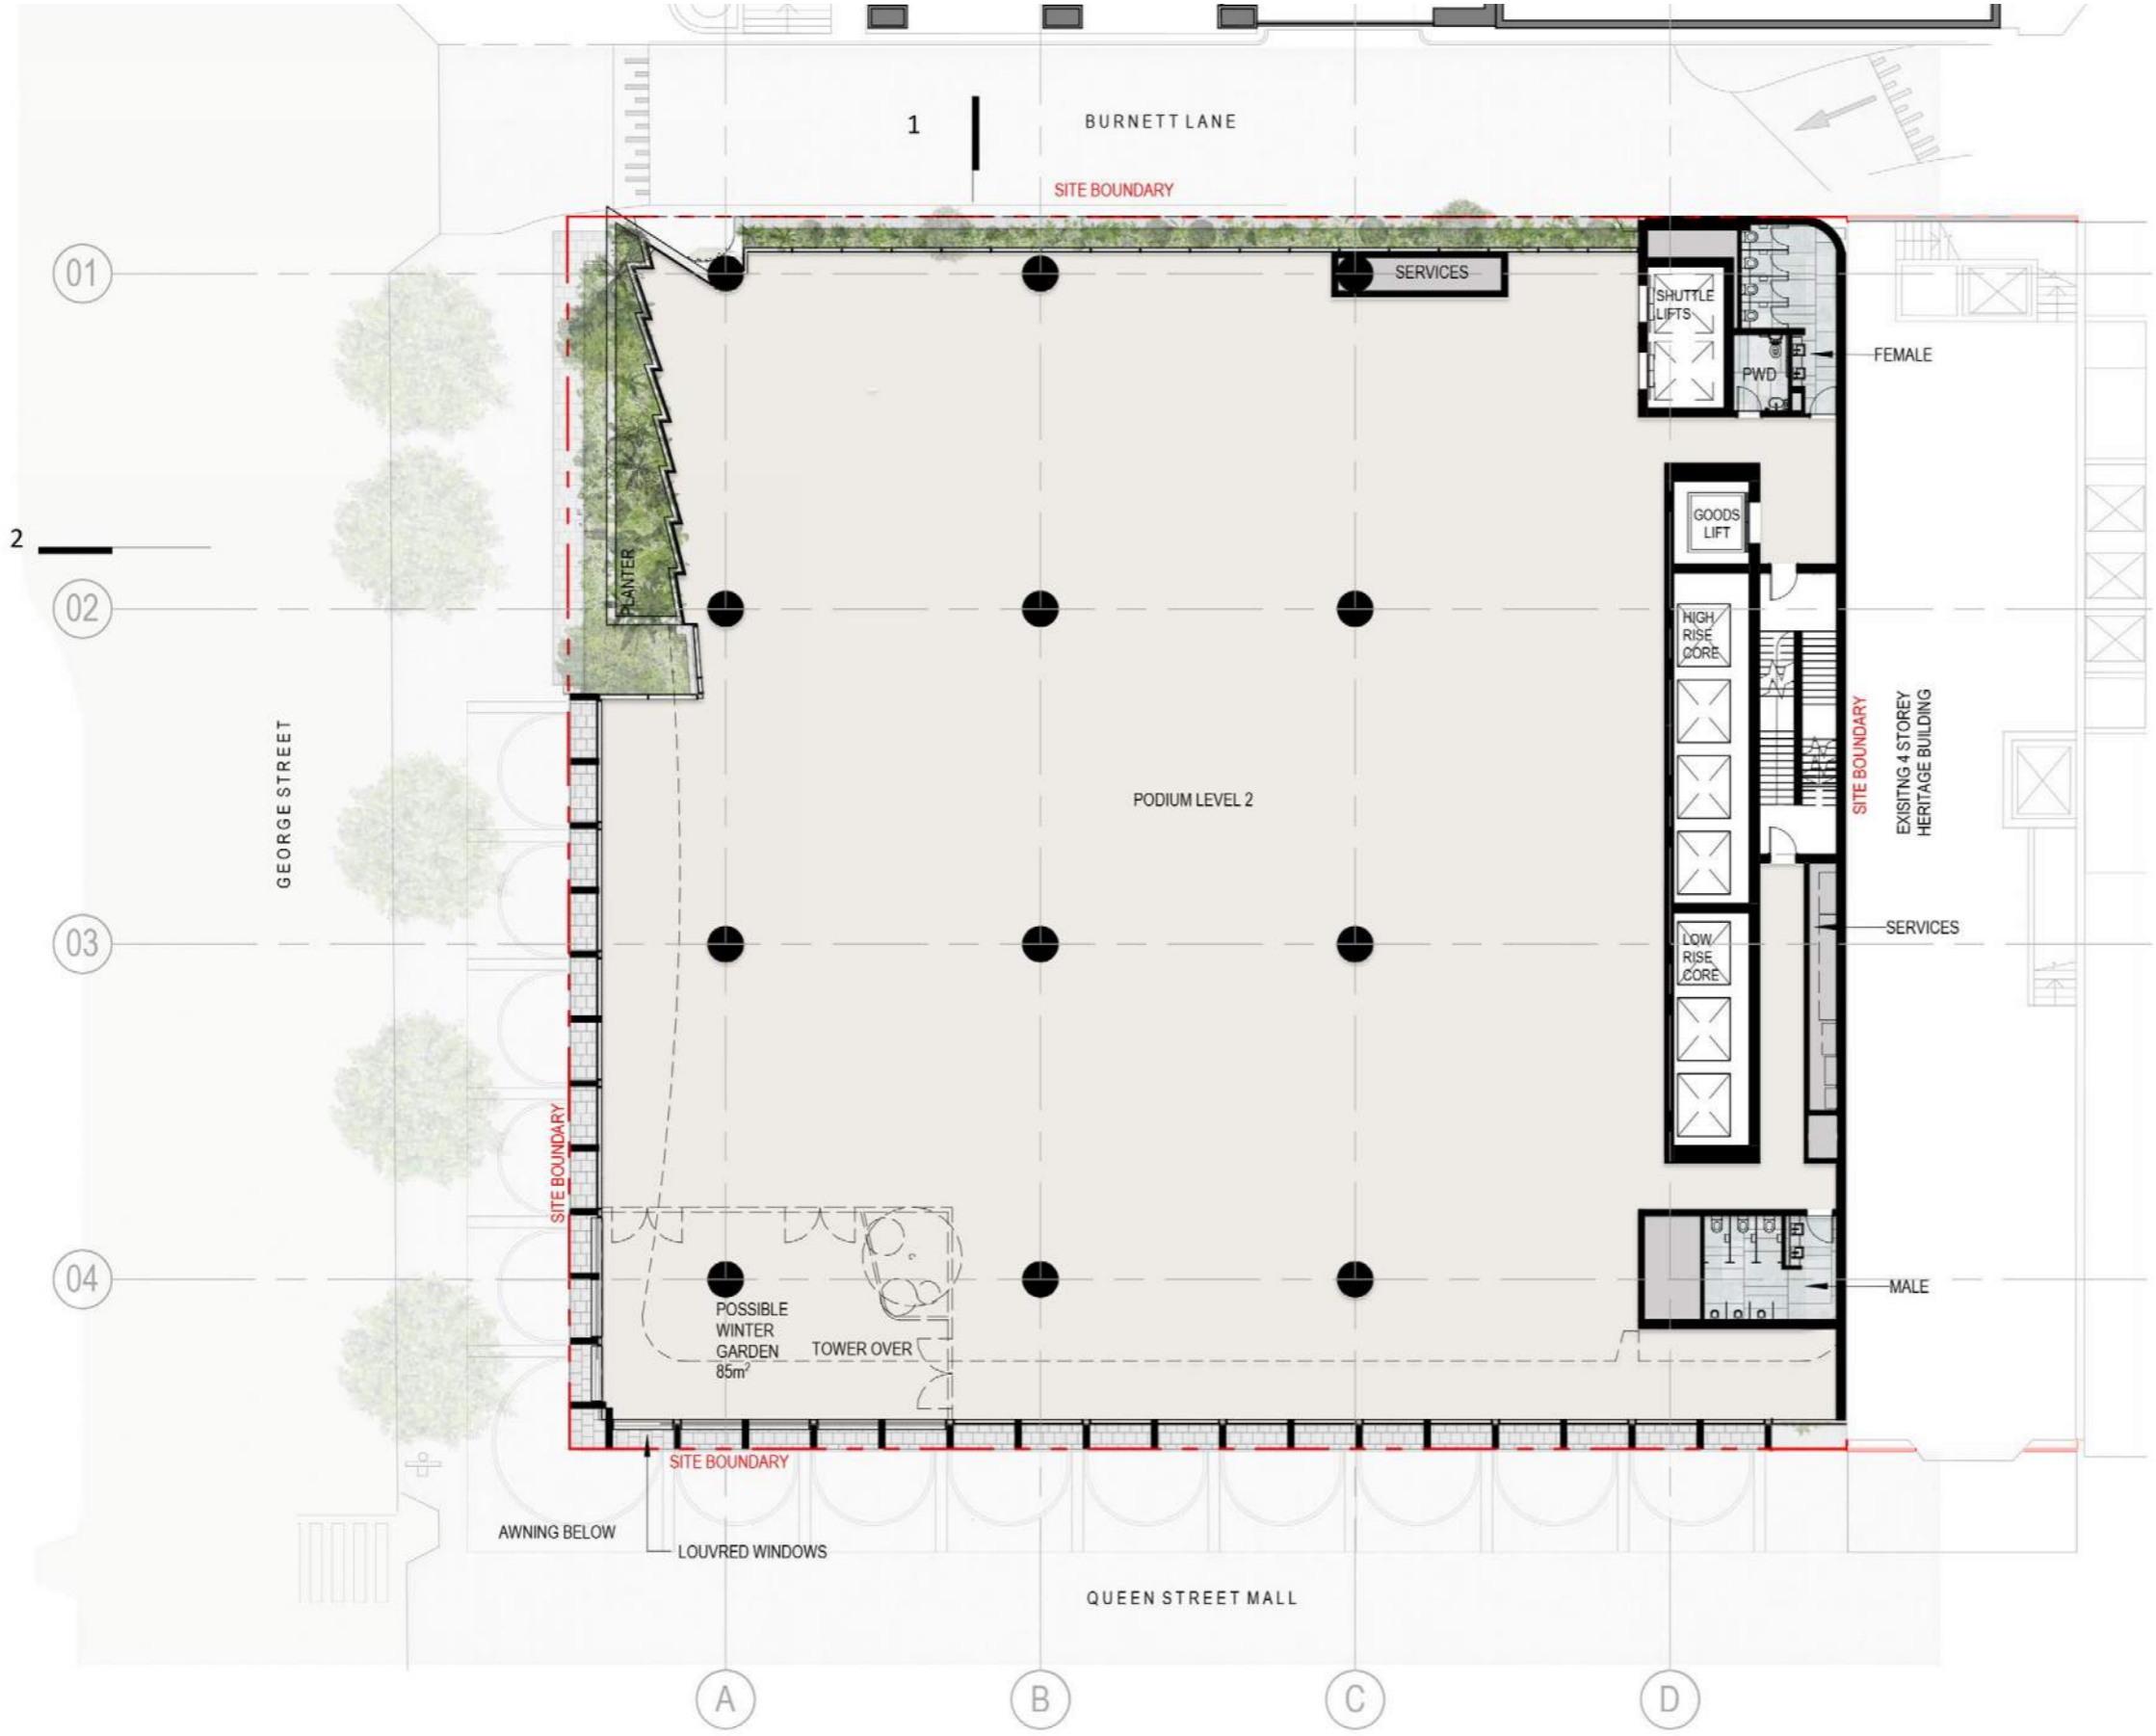

PODIUM - LEVEL 03 PLAN

BCC DS
LODGED
 28-MAY-2024
APPLICATION REF
 A006535418

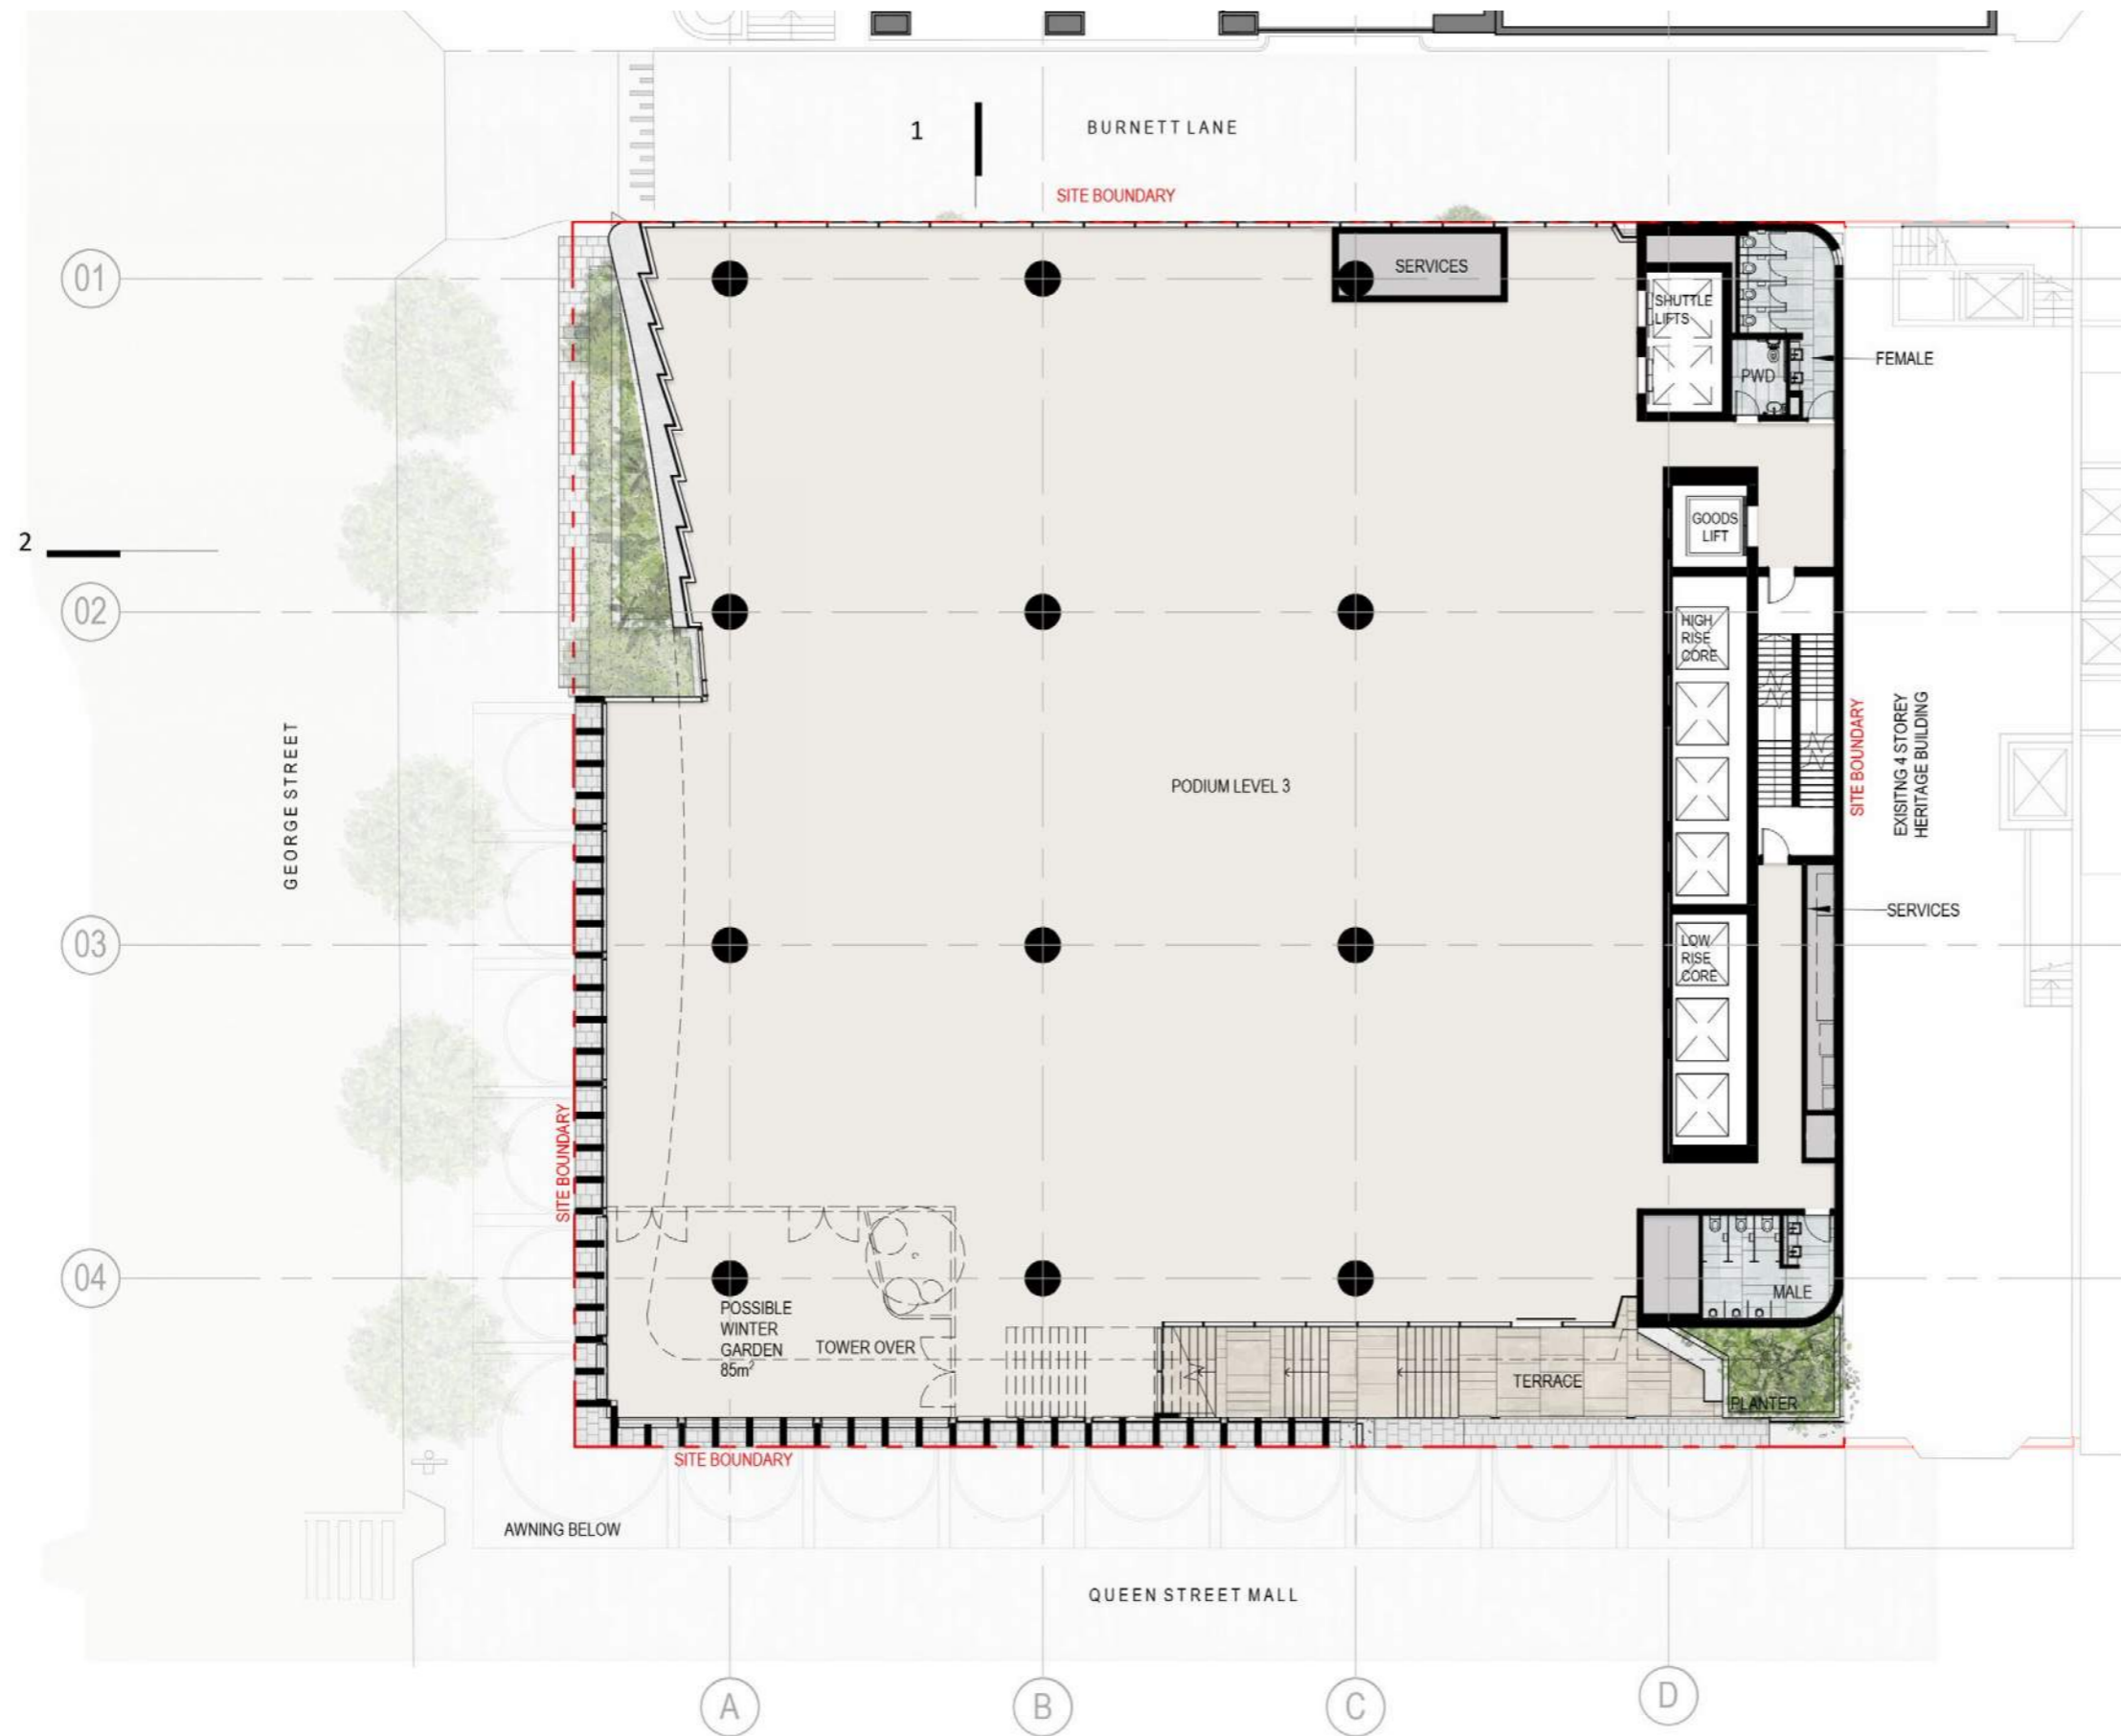


TOP OF PODIUM - LEVEL 04 PLAN

BCC DS
LODGED
 28-MAY-2024
APPLICATION REF
 A006535418




TYPICAL MID-RISE - LEVEL 05 - 12 PLAN

BCC DS
LODGED
 28-MAY-2024
 APPLICATION REF
 A006535418

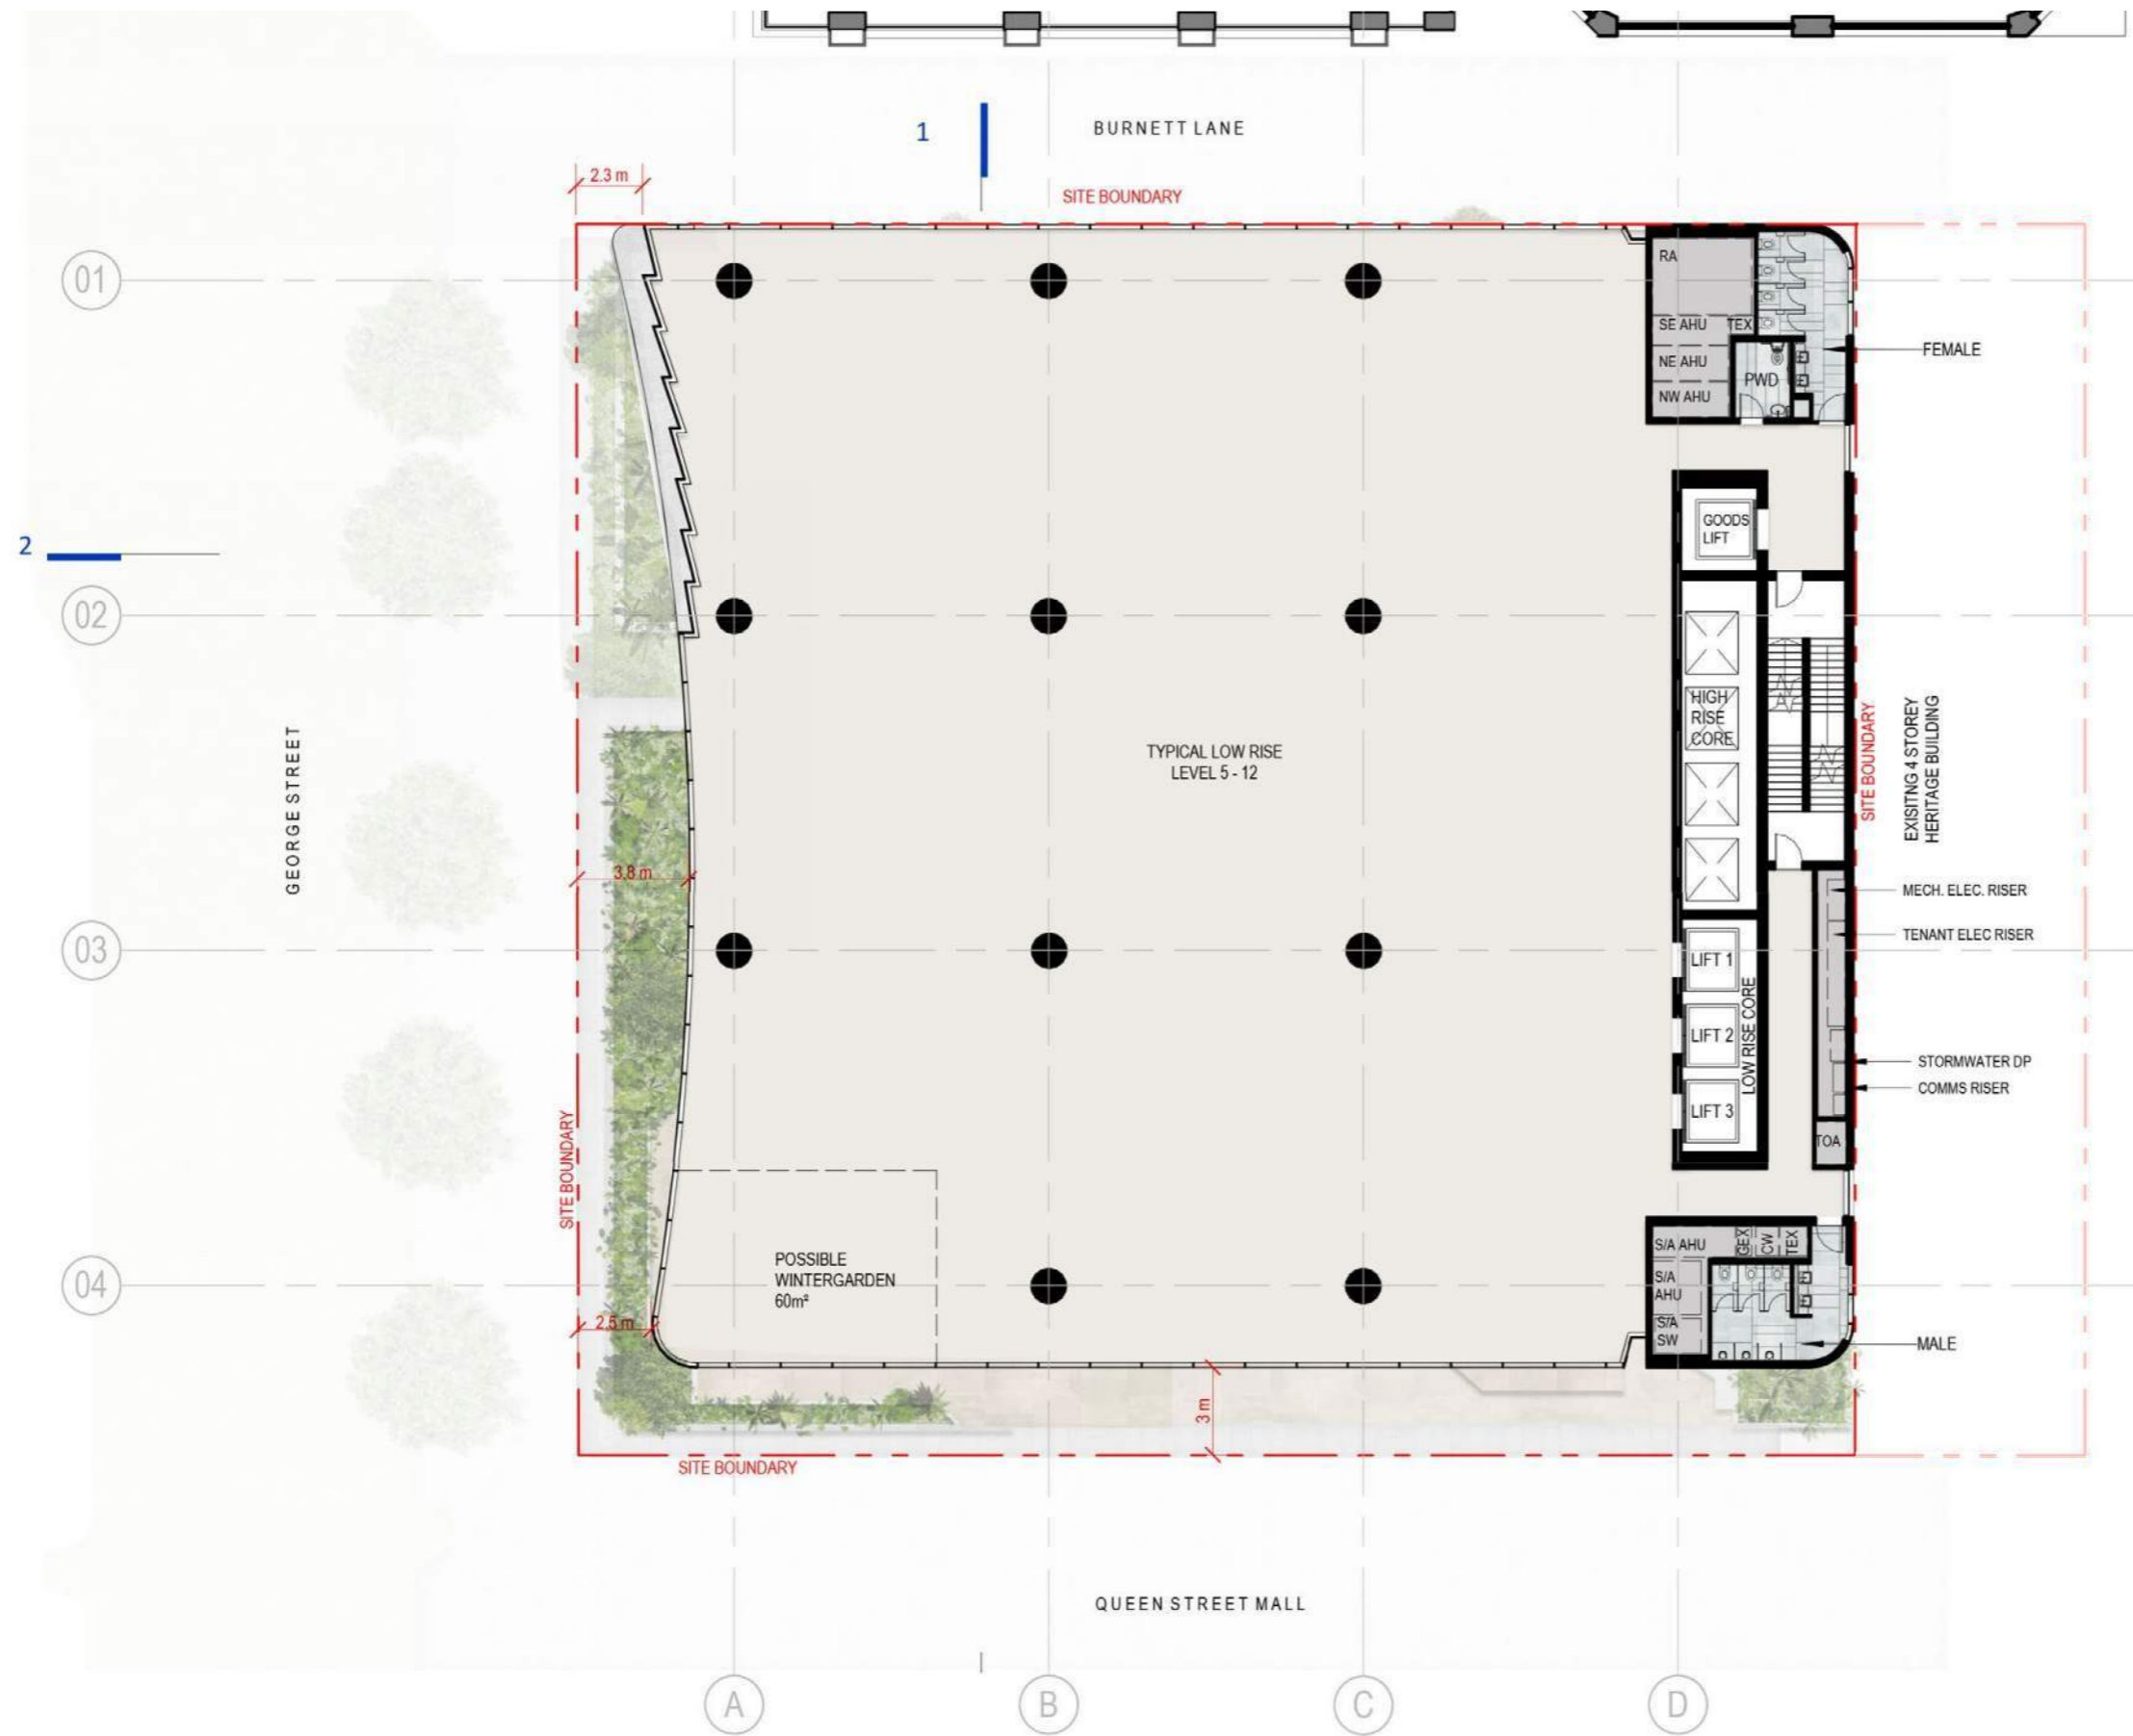

PLANT - LEVEL 13 PLAN

BCC DS
LODGED
28-MAY-2024
APPLICATION REF
A006535418

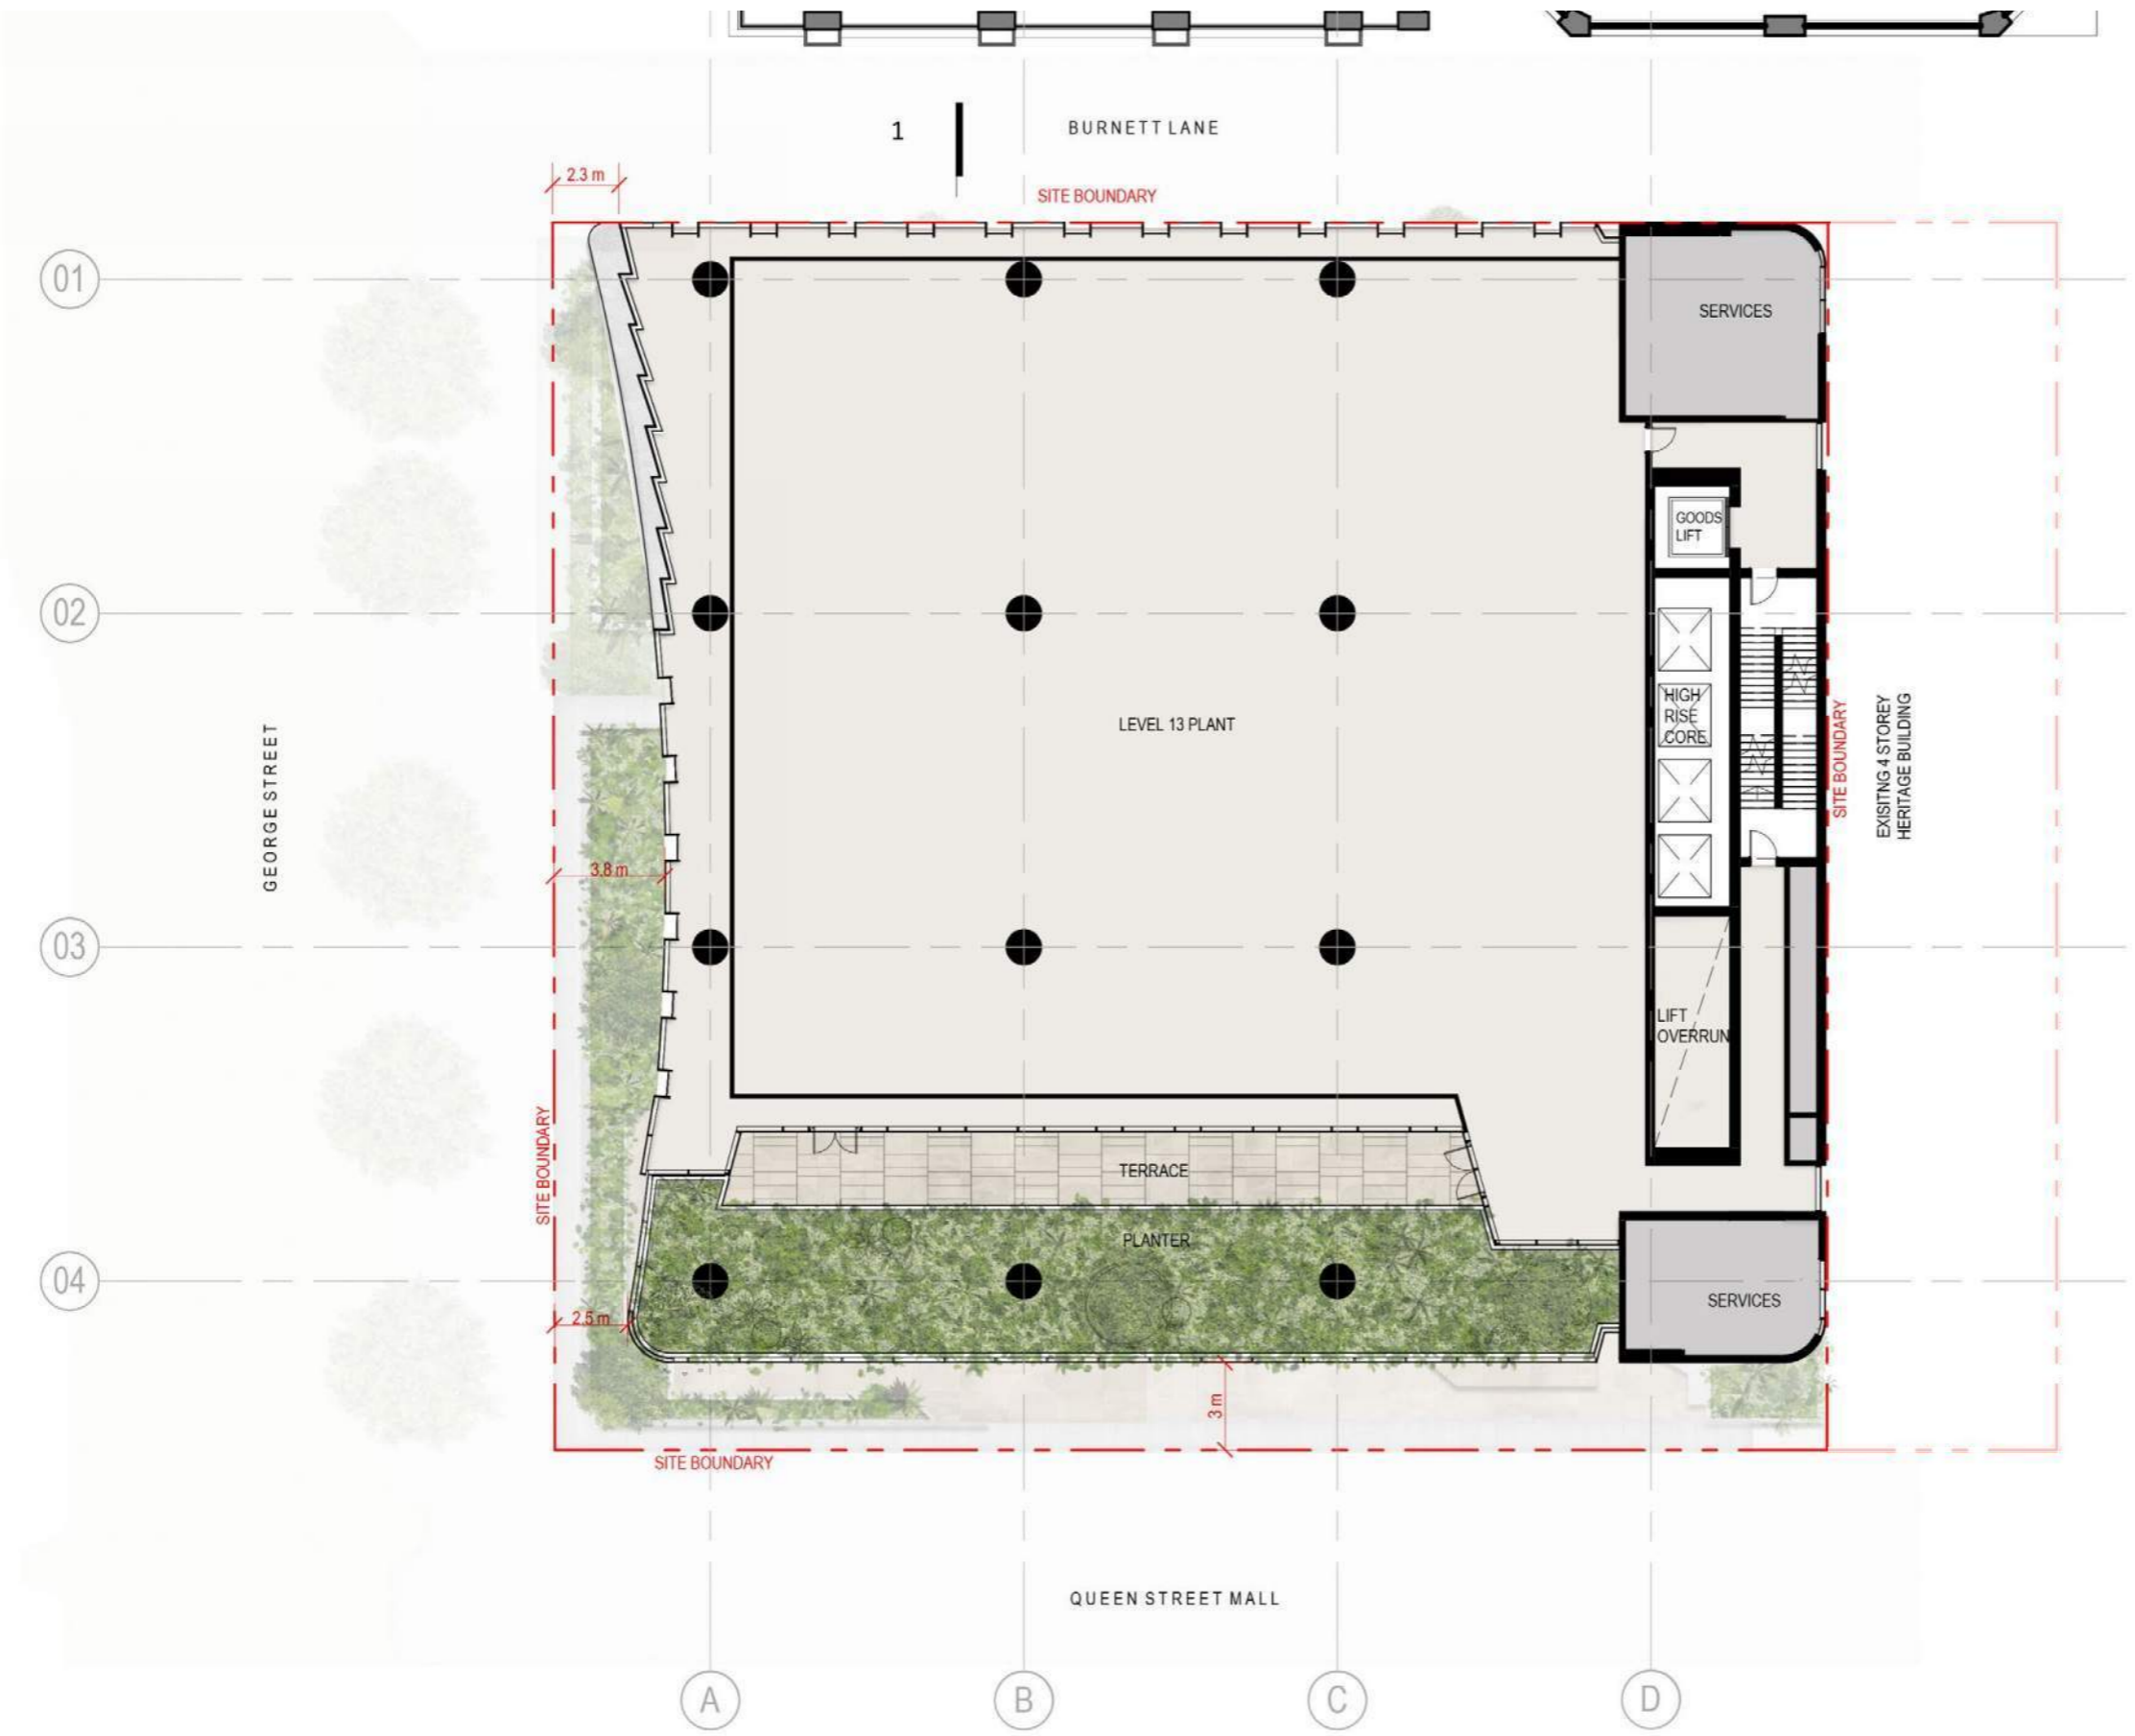

TYPICAL HIGH-RISE - LEVEL 15 - 23 PLAN

BCC DS
LODGED
 28-MAY-2024
 APPLICATION REF
 A006535418



ROOF TERRACE - LEVEL 24 PLAN

BCC DS
LODGED
 28-MAY-2024
 APPLICATION REF
 A006535418




PLANT - LEVEL 25 PLAN

BCC DS
LODGED
 28-MAY-2024
 APPLICATION REF
 A006535418




PLANT - LEVEL 26 PLAN

BCC DS
LODGED
28-MAY-2024
APPLICATION REF
A006535418

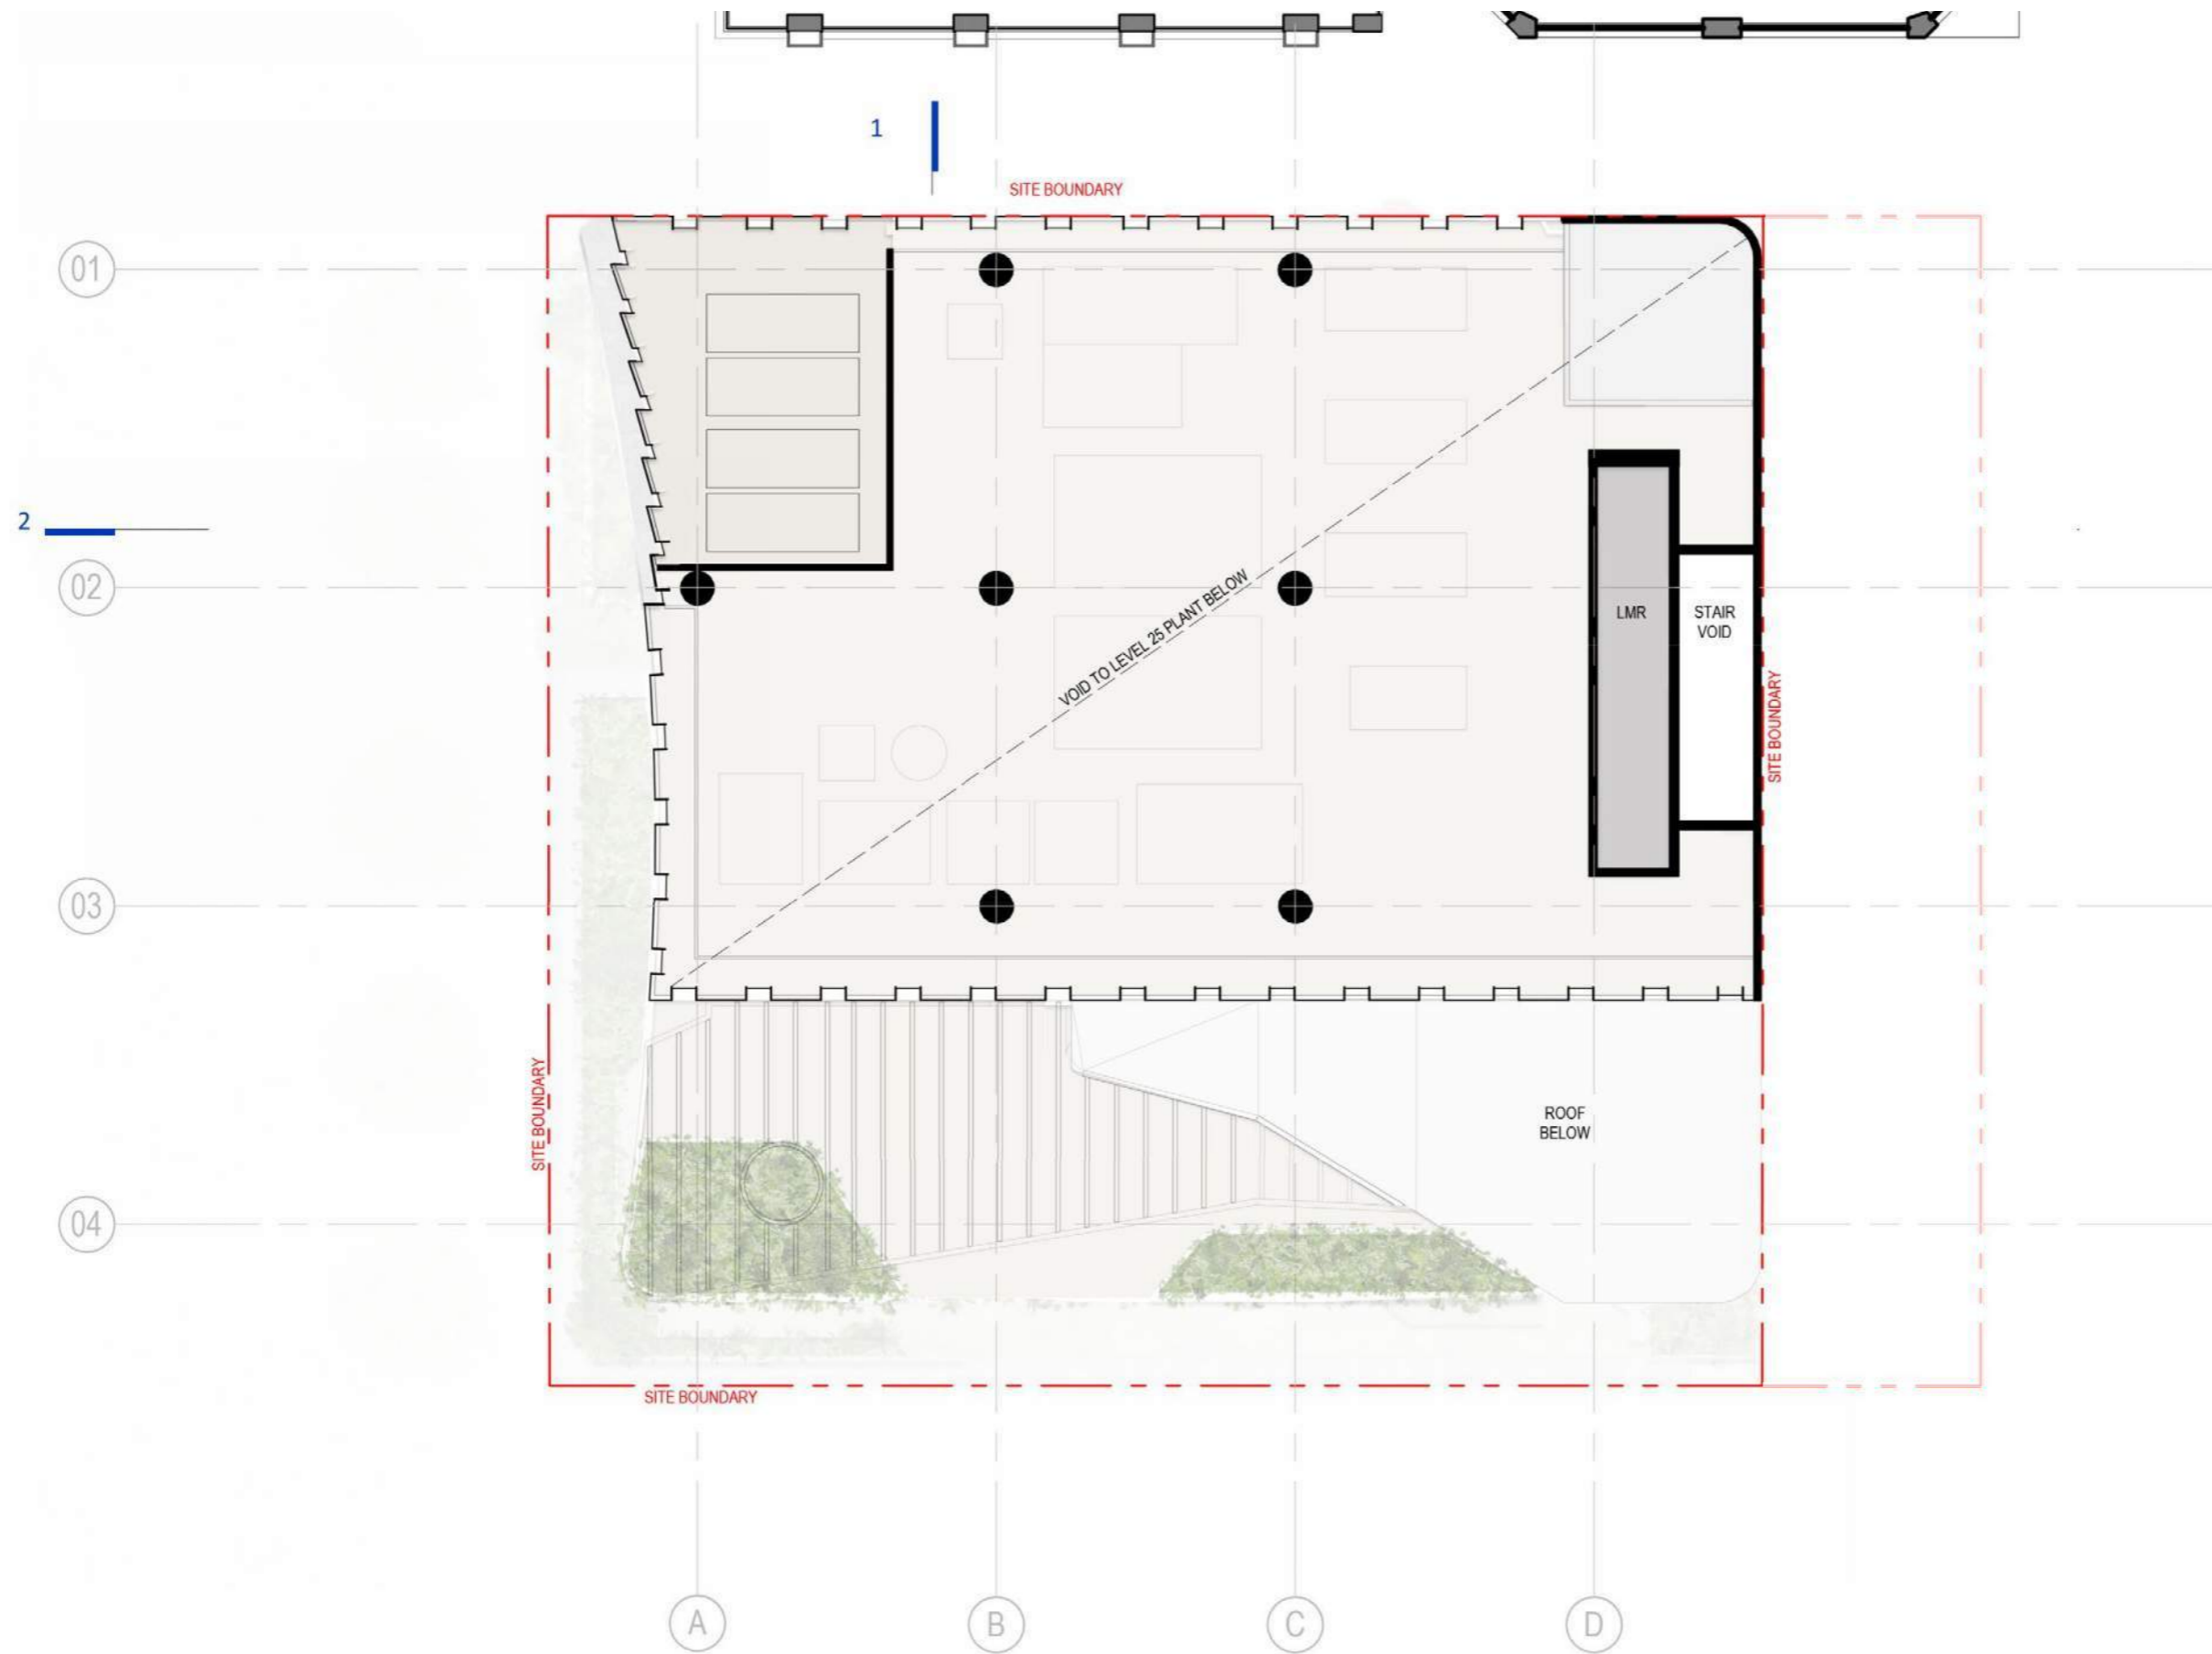

ROOF PLAN

BCC DS
LODGED
28-MAY-2024
APPLICATION REF
A006535418

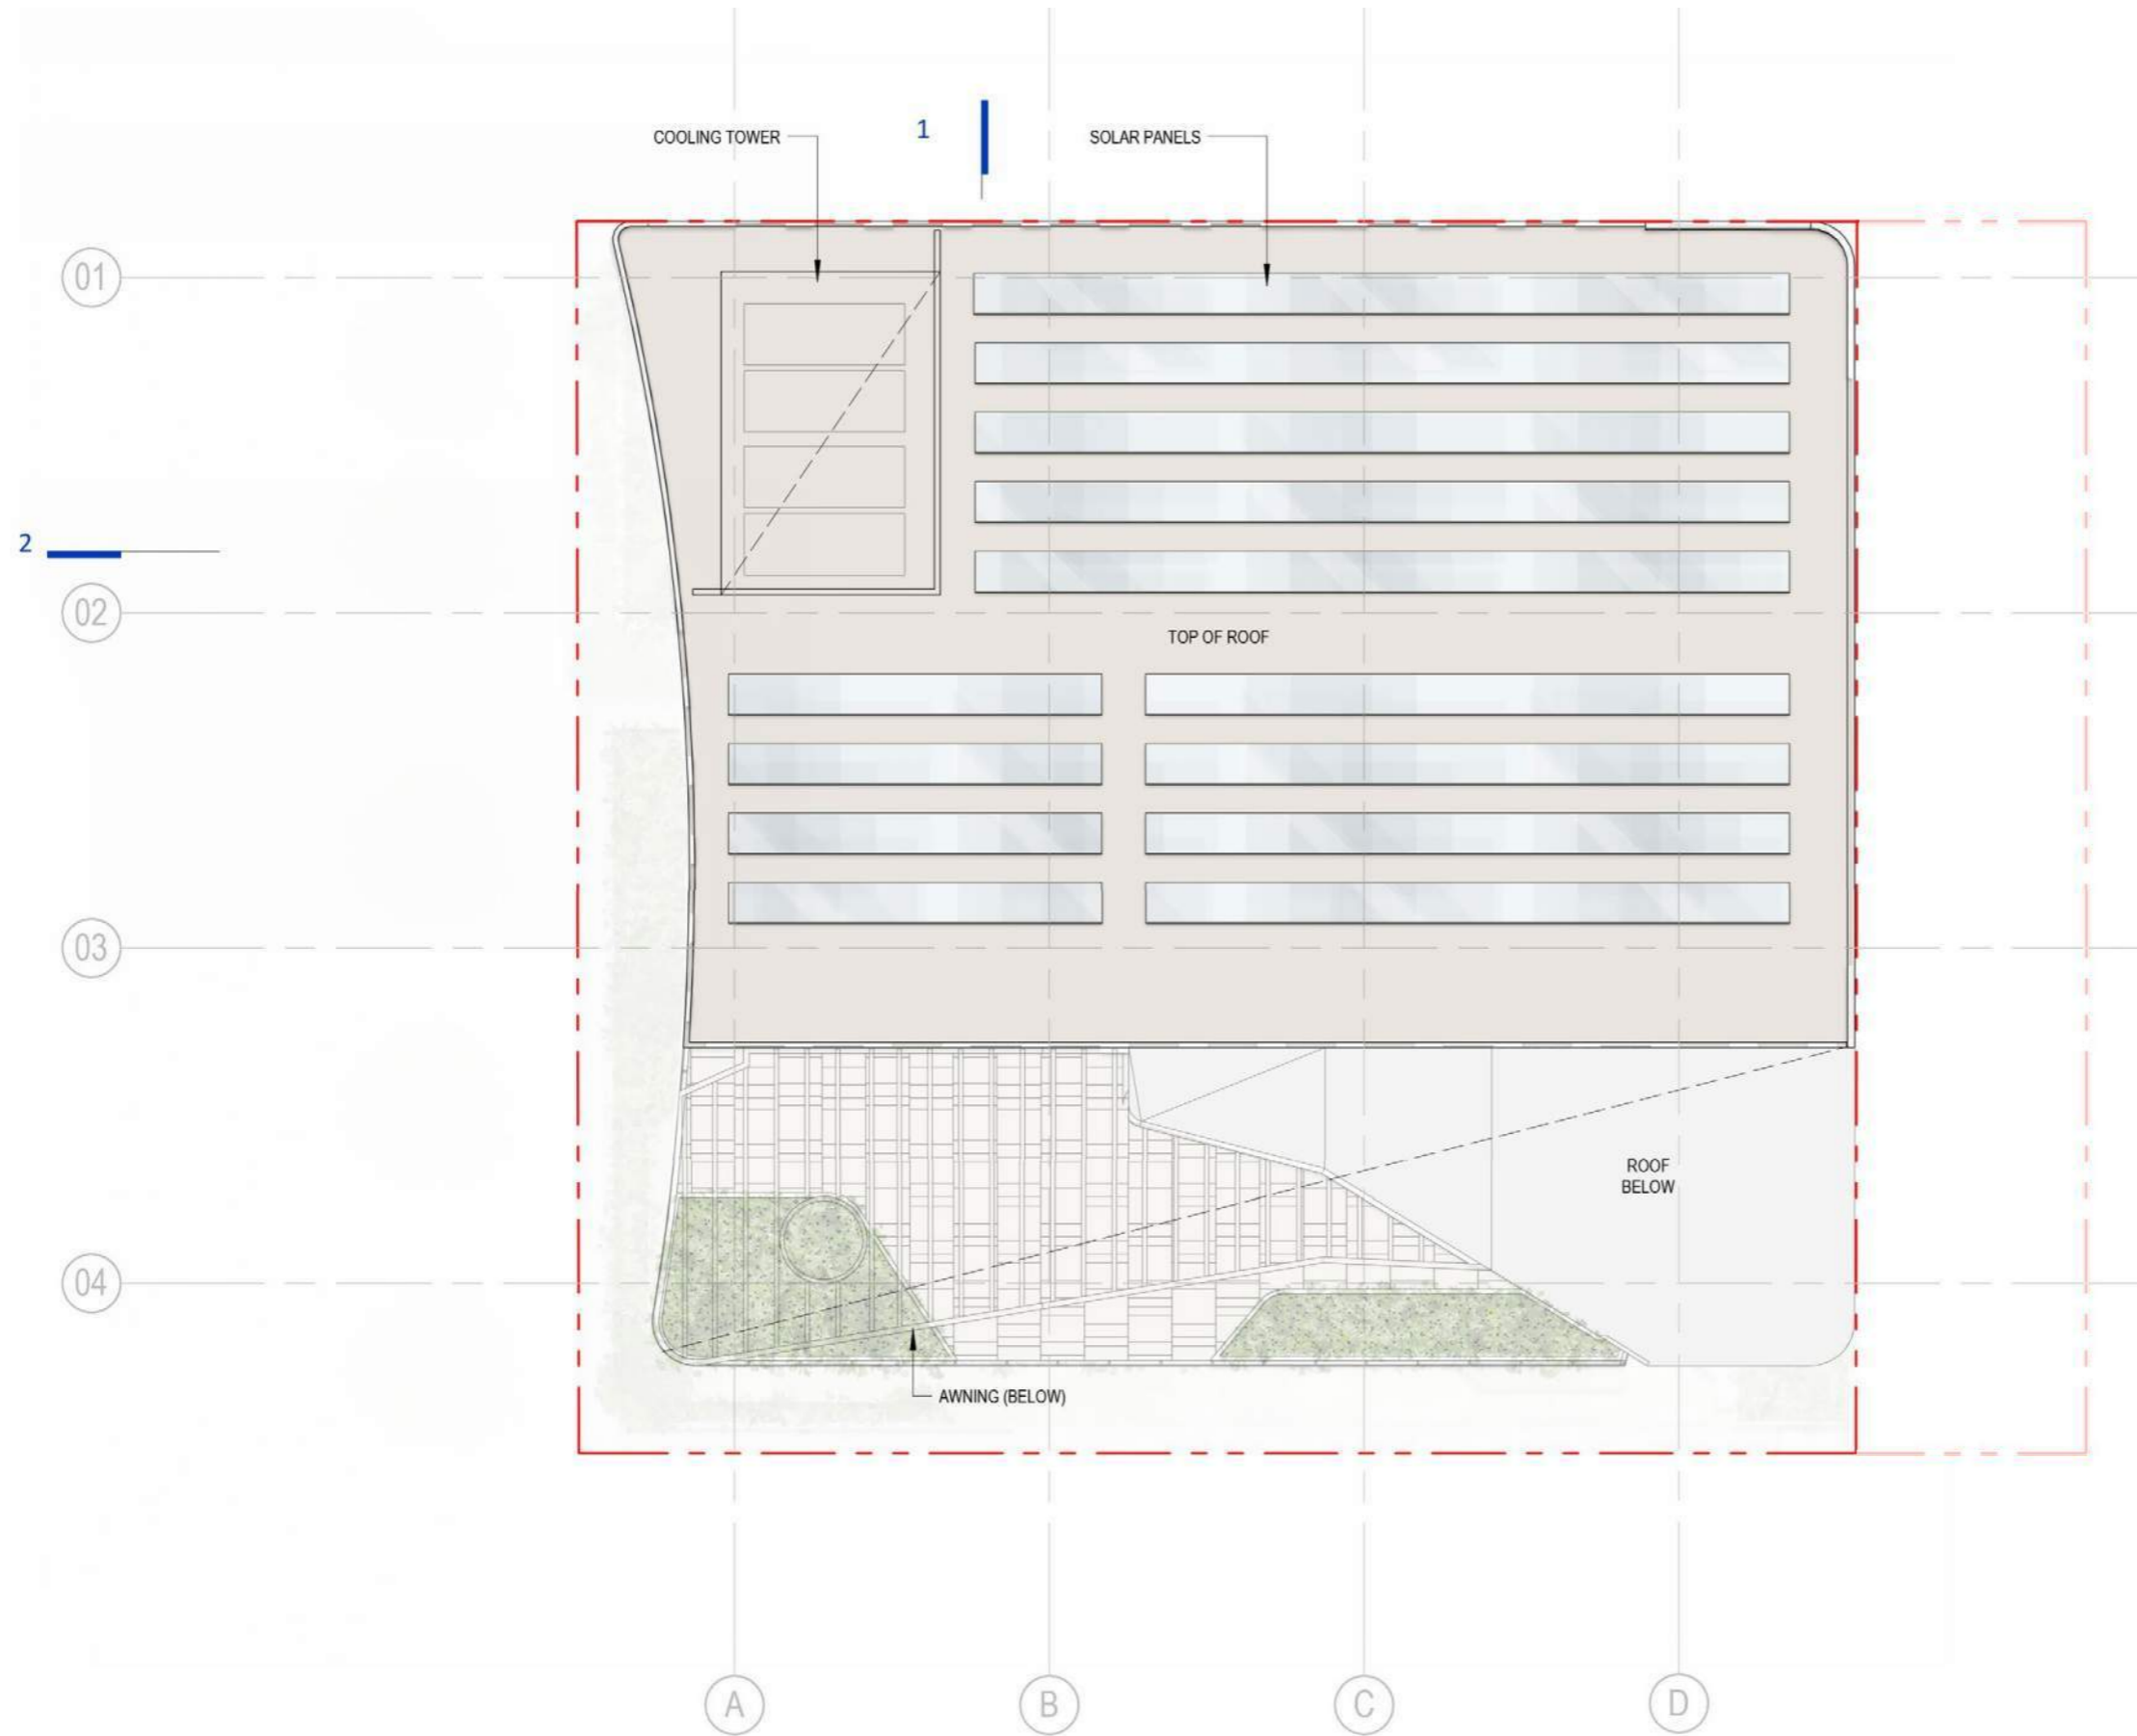

QUEEN STREET ELEVATION


MATERIAL LEGEND

- FT-01 FRAMELESS CLEAR GLAZING (RETAIL)
- FT-02 GLAZING CURTAIN WALL (PODIUM)
- FT-03a GLAZING CURTAIN WALL (TOWER) STAGGERED JOINTS
- FT-03b GLAZING CURTAIN WALL (TOWER) STACKED JOINTS
- FT-04 FOLDED GLASS
- FT-05 ALUMINIUM RECESS
- FT-06 GLASS LOUVRES
- FT-07 CURTAIN WALL + RECESSED ALUMINIUM LOUVRES (PLANT)
- FT-08 COLOURED CONCRETE WITH TEXTURED PATTERN

- CD-01 SANDSTONE CLADDING
- CD-02 ALUMINIUM CLADDING - TYPE 1
- CD-03 ALUMINIUM CLADDING - TYPE 2
- CD-04 STONE CLADDING

- FF-01 LOBBY STONE & EXTERNAL TERRACES
- FF-02 FOOTPATH/LANEWAY

BCC DS
LODGED
 28-MAY-2024
APPLICATION REF
 A006535418

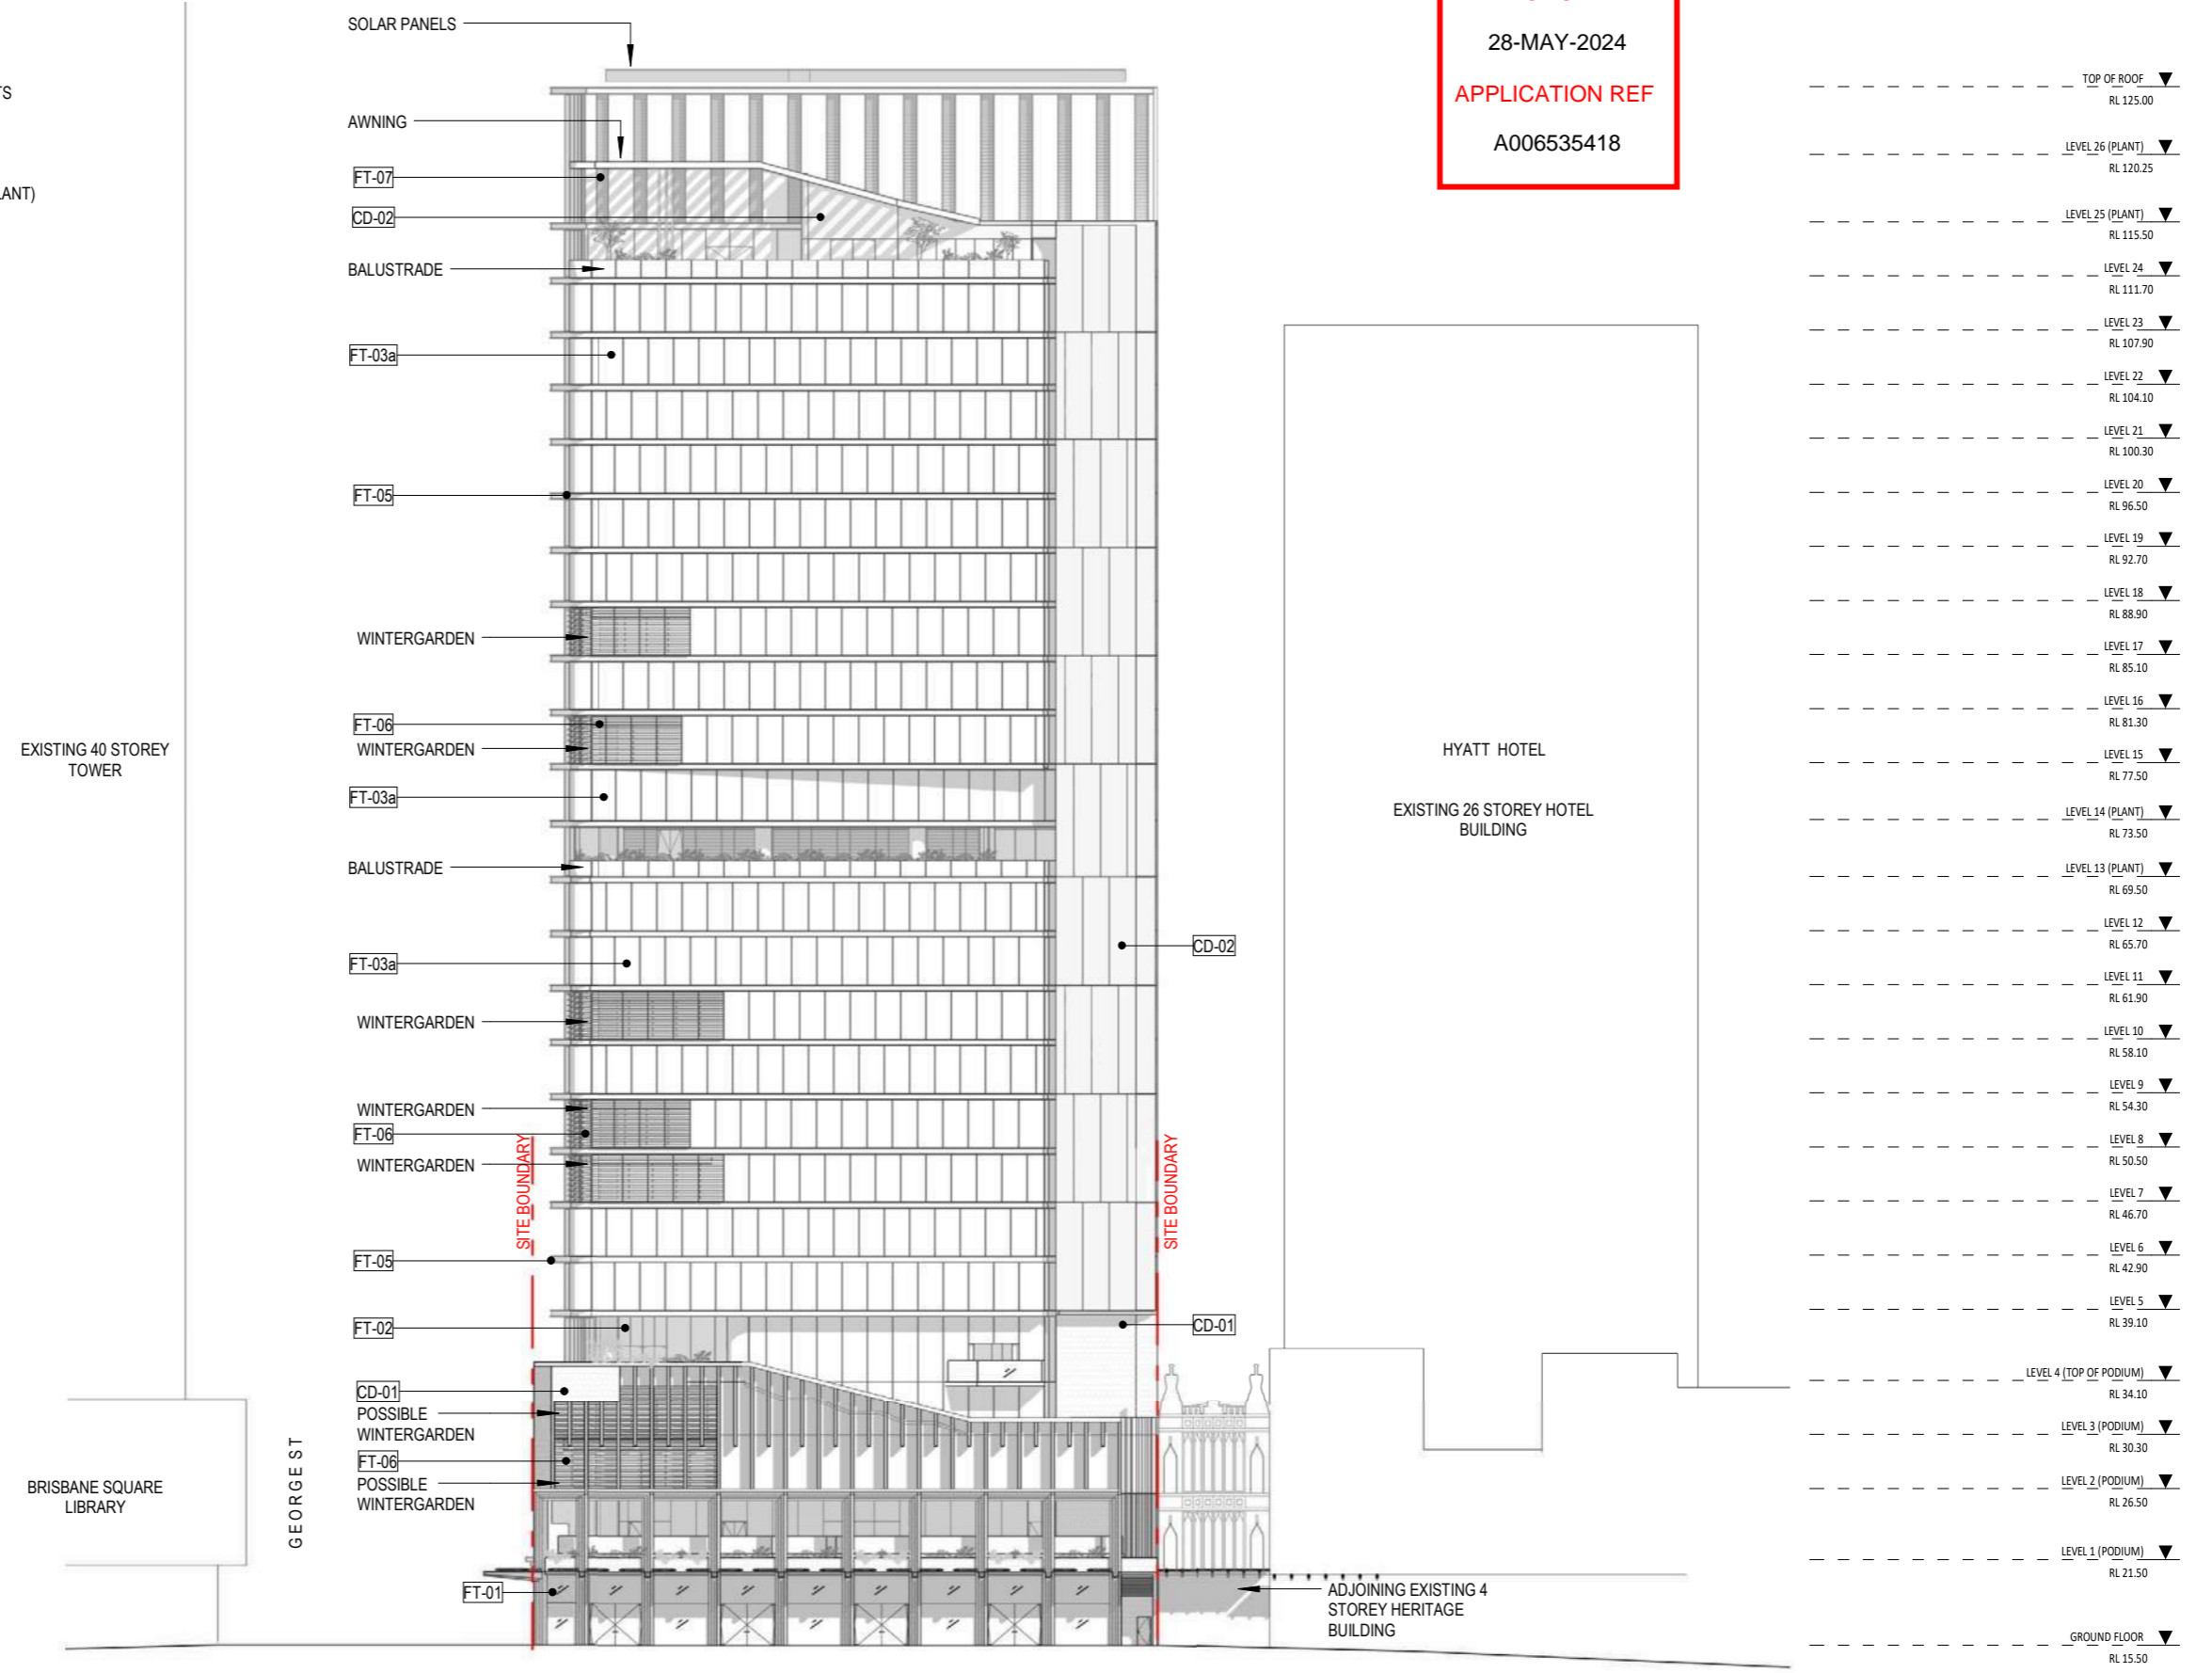

GEORGE STREET ELEVATION


MATERIAL LEGEND

- FT-01 FRAMELESS CLEAR GLAZING (RETAIL)
- FT-02 GLAZING CURTAIN WALL (PODIUM)
- FT-03a GLAZING CURTAIN WALL (TOWER) STAGGERED JOINTS
- FT-03b GLAZING CURTAIN WALL (TOWER) STACKED JOINTS
- FT-04 FOLDED GLASS
- FT-05 ALUMINIUM RECESS
- FT-06 GLASS LOUVRES
- FT-07 CURTAIN WALL + RECESSED ALUMINIUM LOUVRES (PLANT)
- FT-08 COLOURED CONCRETE WITH TEXTURED PATTERN

- CD-01 SANDSTONE CLADDING
- CD-02 ALUMINIUM CLADDING - TYPE 1
- CD-03 ALUMINIUM CLADDING - TYPE 2
- CD-04 STONE CLADDING

- FF-01 LOBBY STONE & EXTERNAL TERRACES
- FF-02 FOOTPATH/LANEWAY

BCC DS
LODGED
 28-MAY-2024
APPLICATION REF
 A006535418

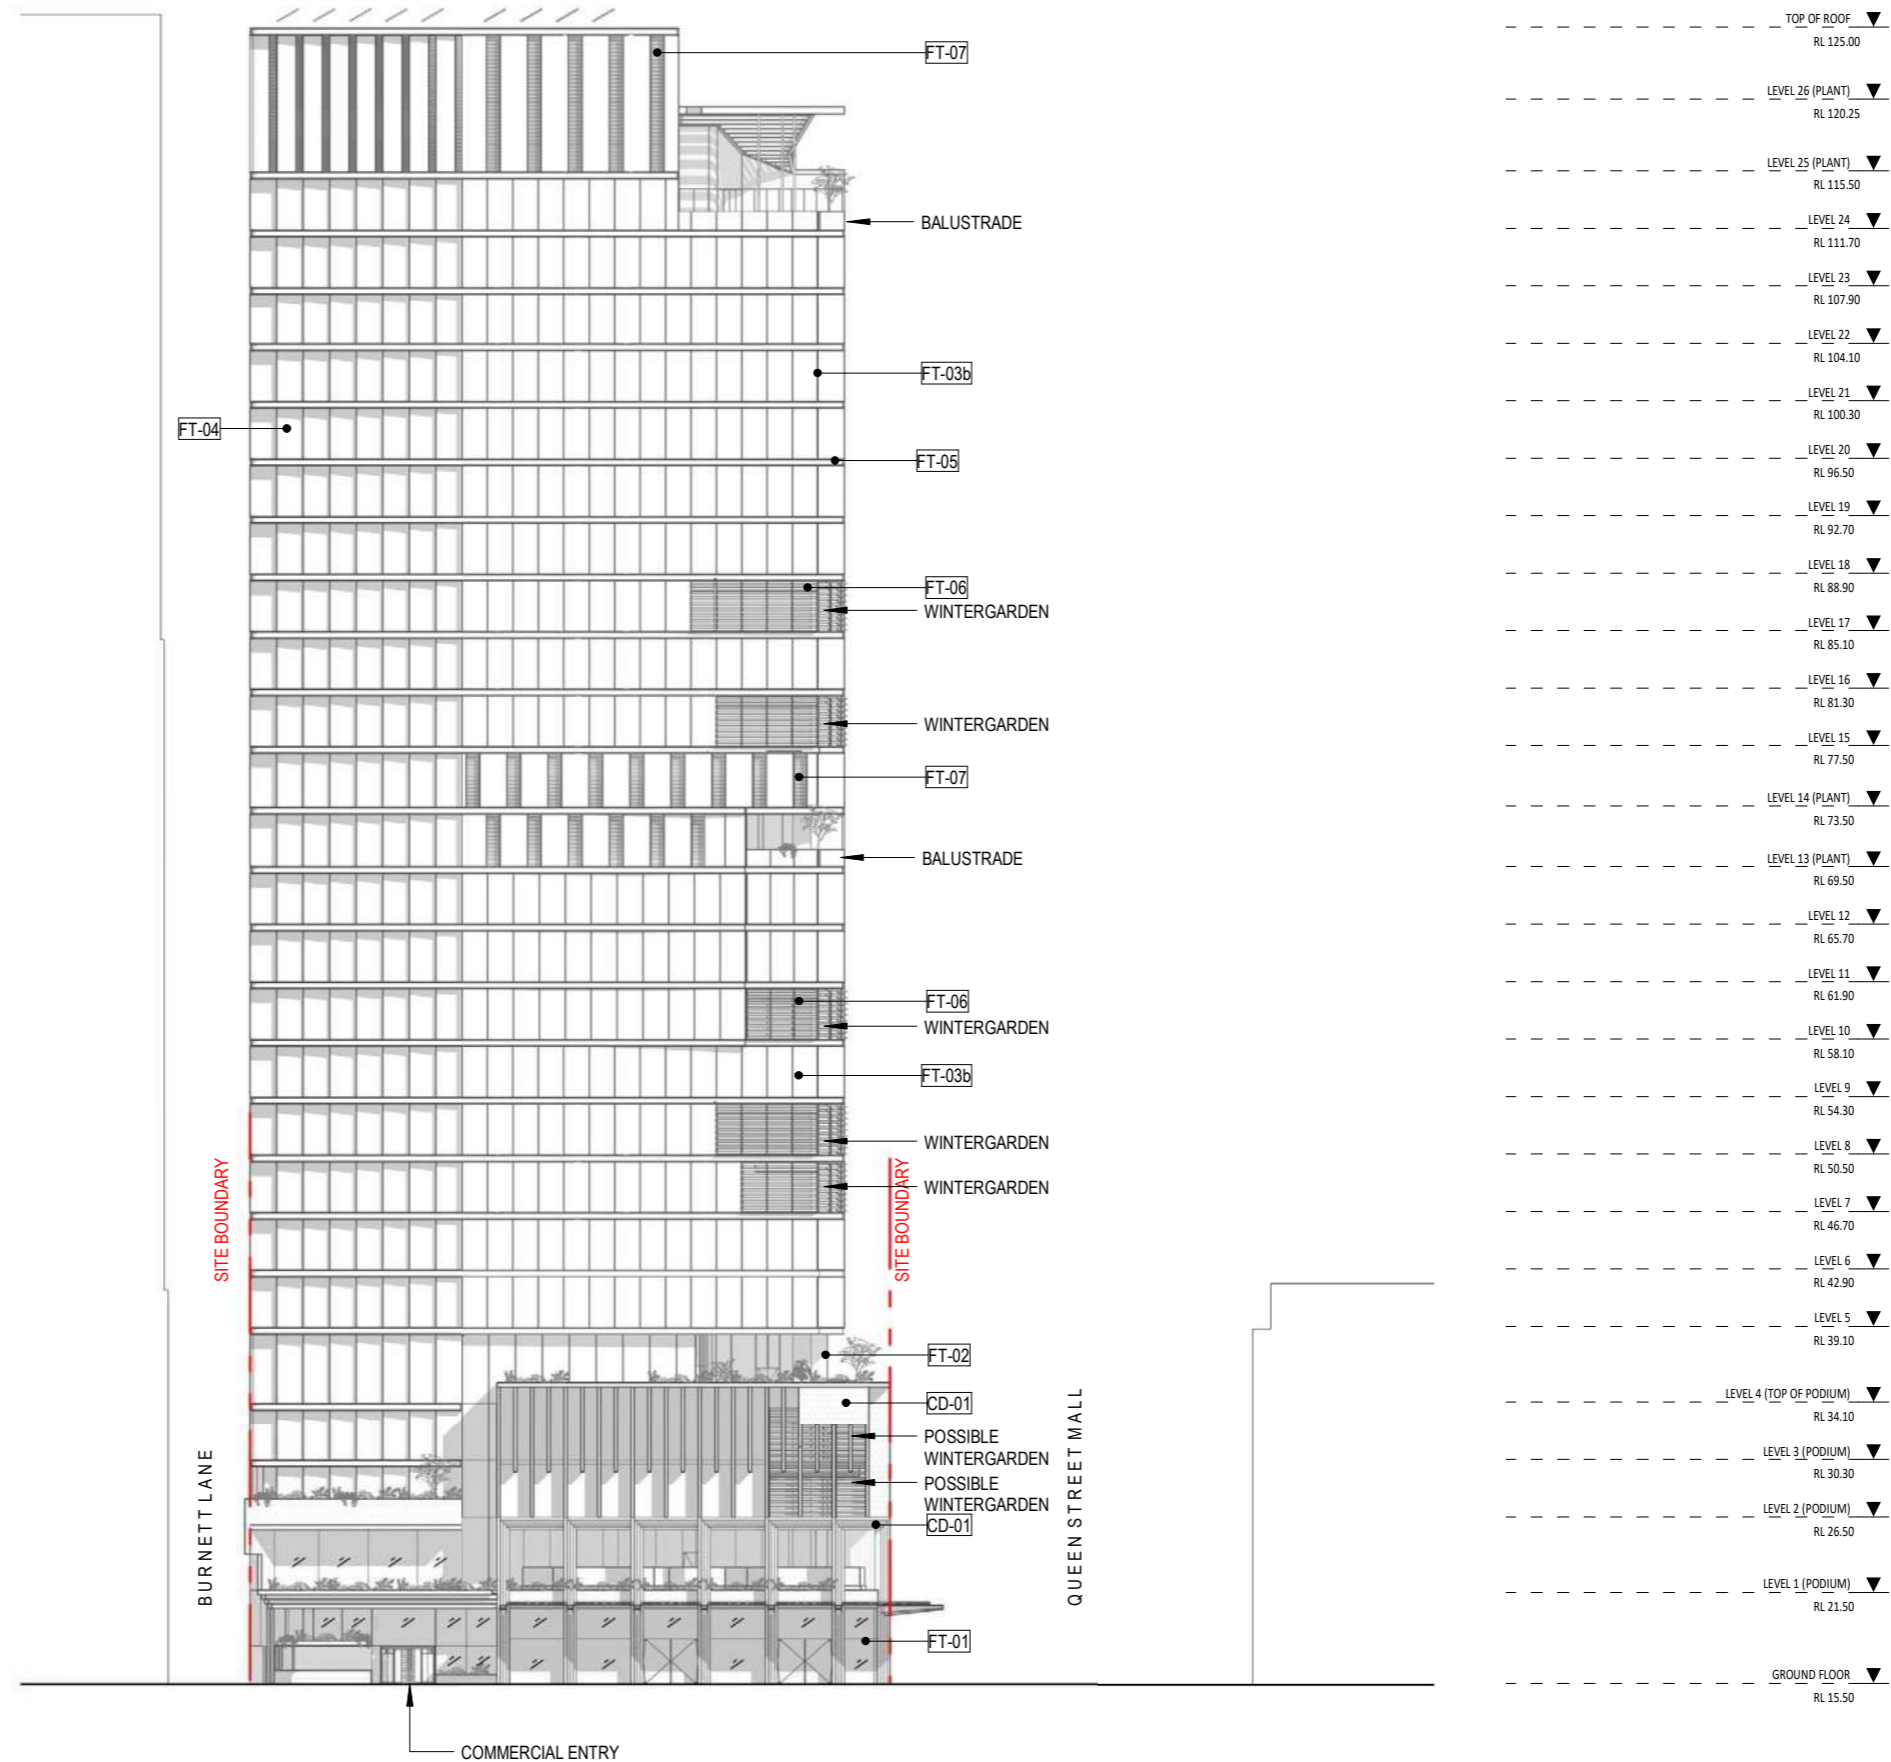

BURNETT LANE ELEVATION

BCC DS
LODGED
 28-MAY-2024
APPLICATION REF
 A006535418

MATERIAL LEGEND

- FT-01 FRAMELESS CLEAR GLAZING (RETAIL)
- FT-02 GLAZING CURTAIN WALL (PODIUM)
- FT-03a GLAZING CURTAIN WALL (TOWER) STAGGERED JOINTS
- FT-03b GLAZING CURTAIN WALL (TOWER) STACKED JOINTS
- FT-04 FOLDED GLASS
- FT-05 ALUMINIUM RECESS
- FT-06 GLASS LOUVRES
- FT-07 CURTAIN WALL + RECESSED ALUMINIUM LOUVRES (PLANT)
- FT-08 COLOURED CONCRETE WITH TEXTURED PATTERN

- CD-01 SANDSTONE CLADDING
- CD-02 ALUMINIUM CLADDING - TYPE 1
- CD-03 ALUMINIUM CLADDING - TYPE 2
- CD-04 STONE CLADDING

- FF-01 LOBBY STONE & EXTERNAL TERRACES
- FF-02 FOOTPATH/LANEWAY

