


S A I N T P A U L S T E R R A C E

BCC DS
 LODGED
 13/09/2024
 APPLICATION REF
 A006612891

Basement 3 Floor Plan.

1:200 @ A3.

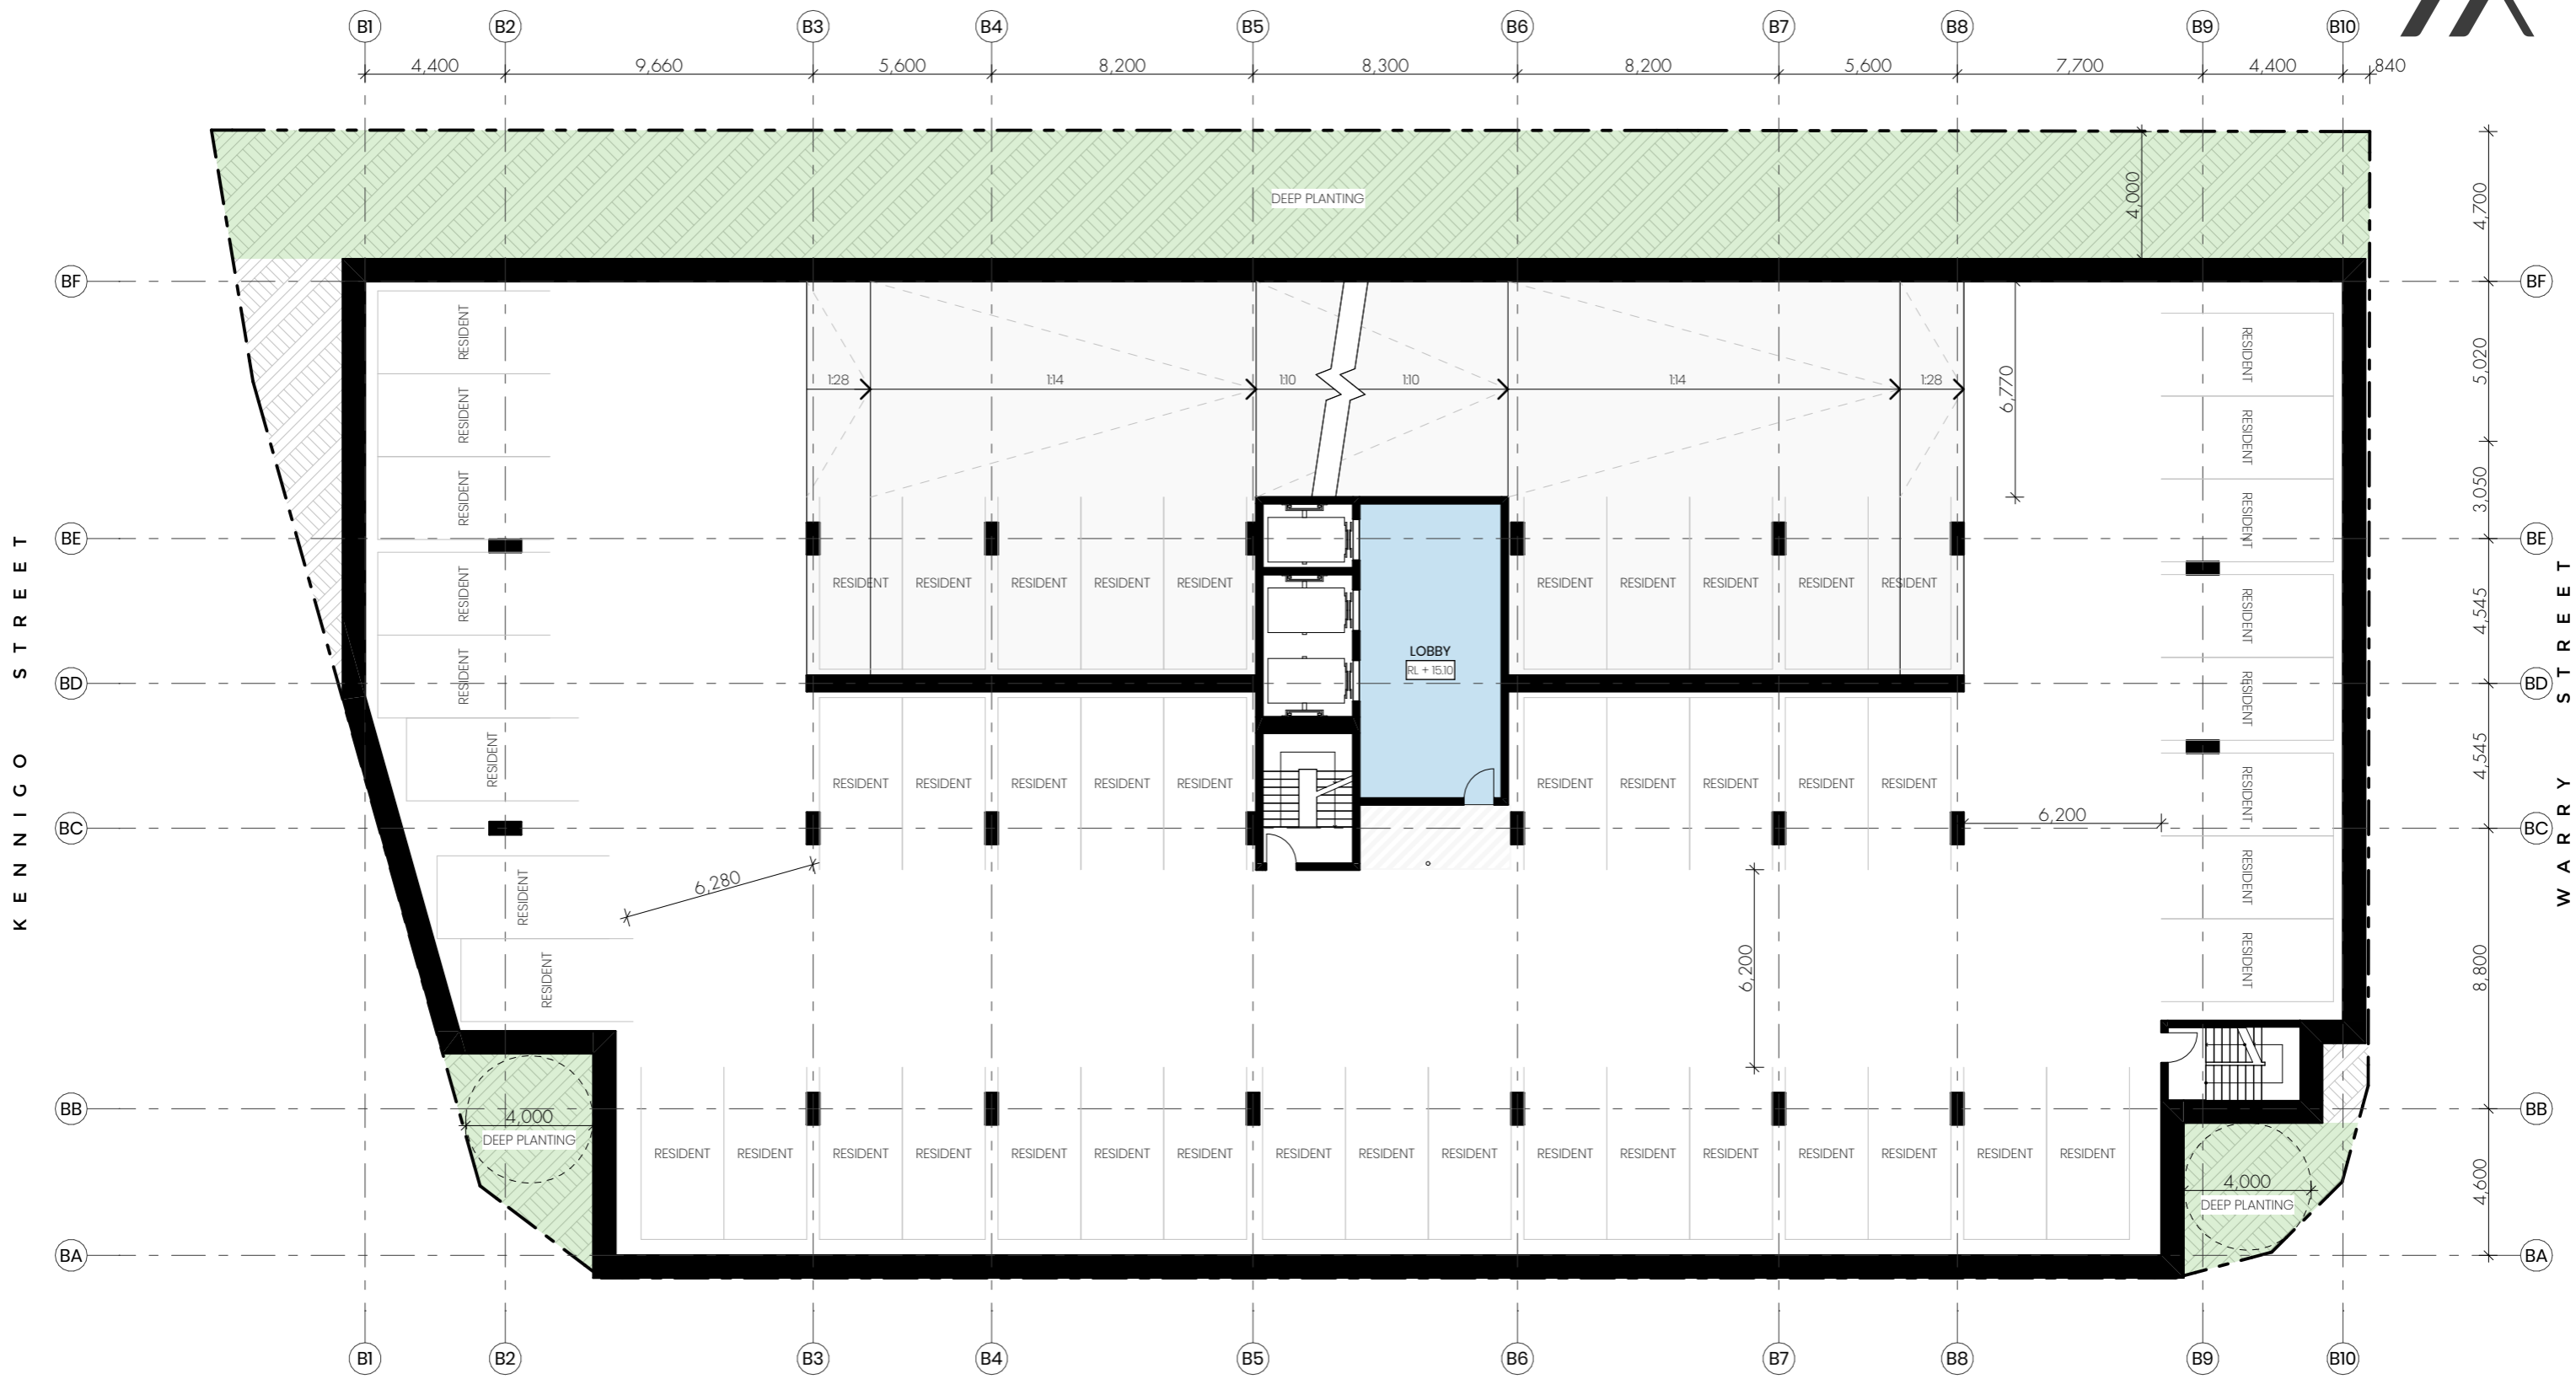


S A I N T P A U L S T E R R A C E

Basement 2 Floor Plan.

1:200 @ A3.

BCC DS
 LODGED
 13/09/2024
 APPLICATION REF
 A006612891



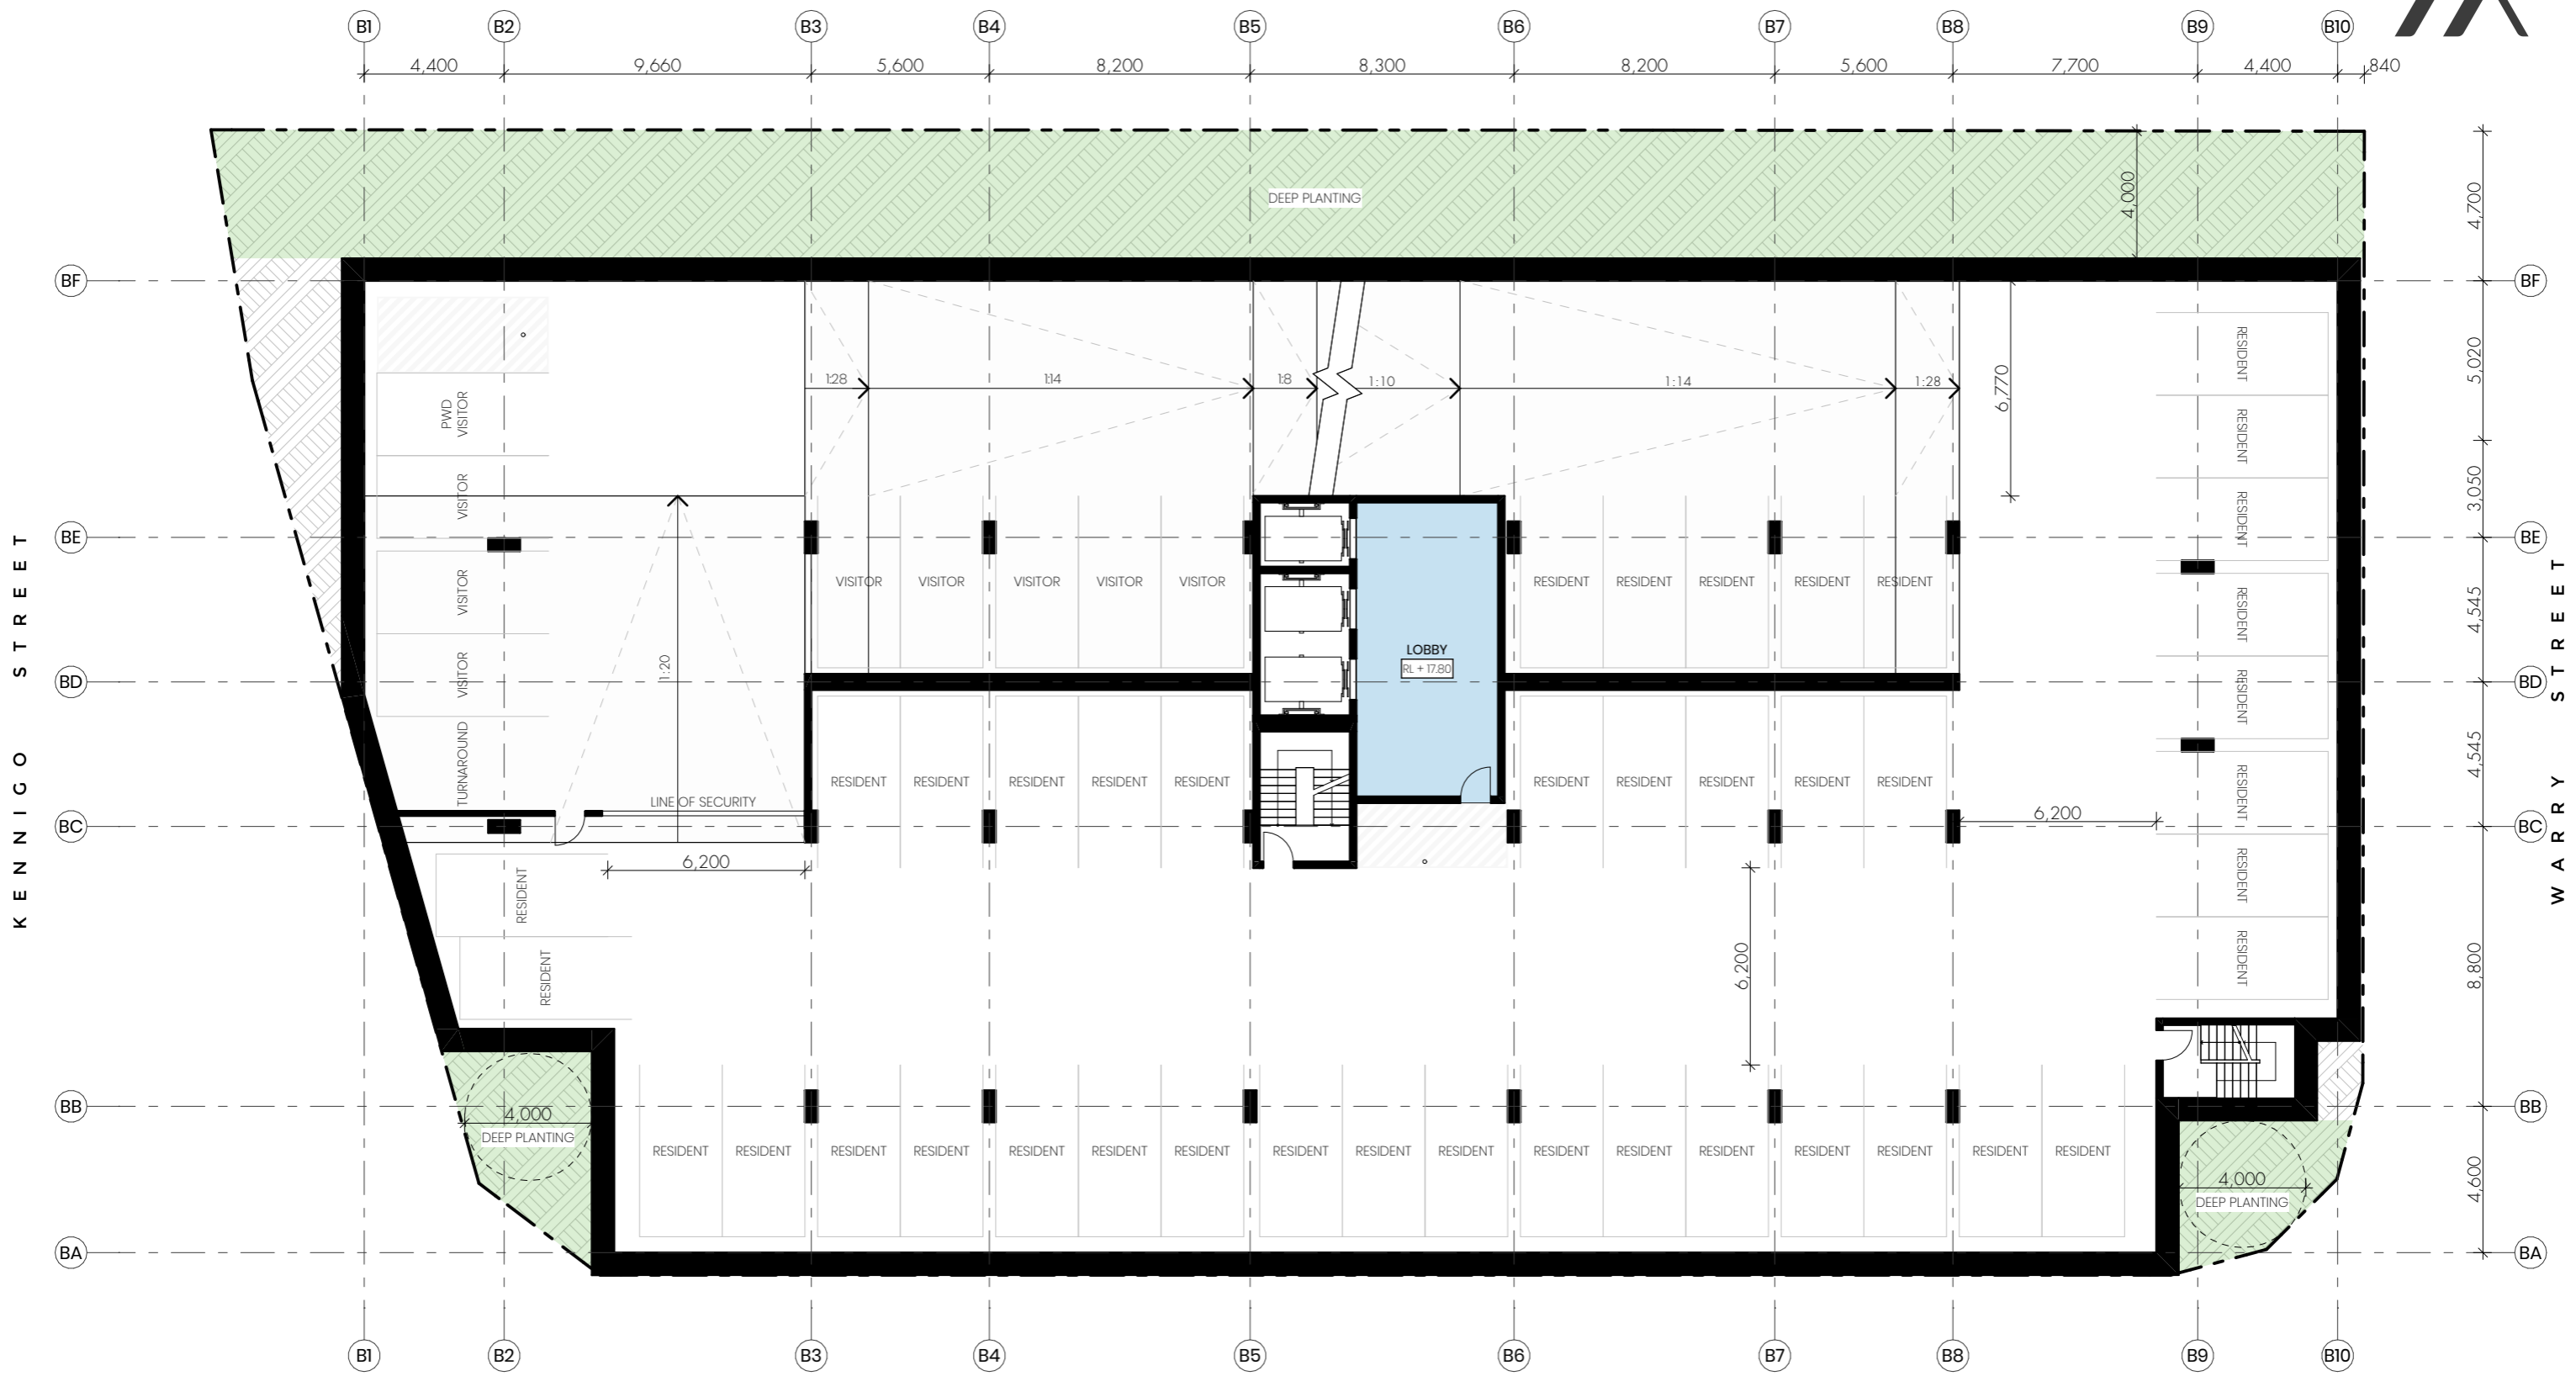

S A I N T P A U L S T E R R A C E


BCC DS
LODGED
 13/09/2024
 APPLICATION REF
 A006612891

Basement 1 Floor Plan.

1:200 @ A3.



McFarland Architects

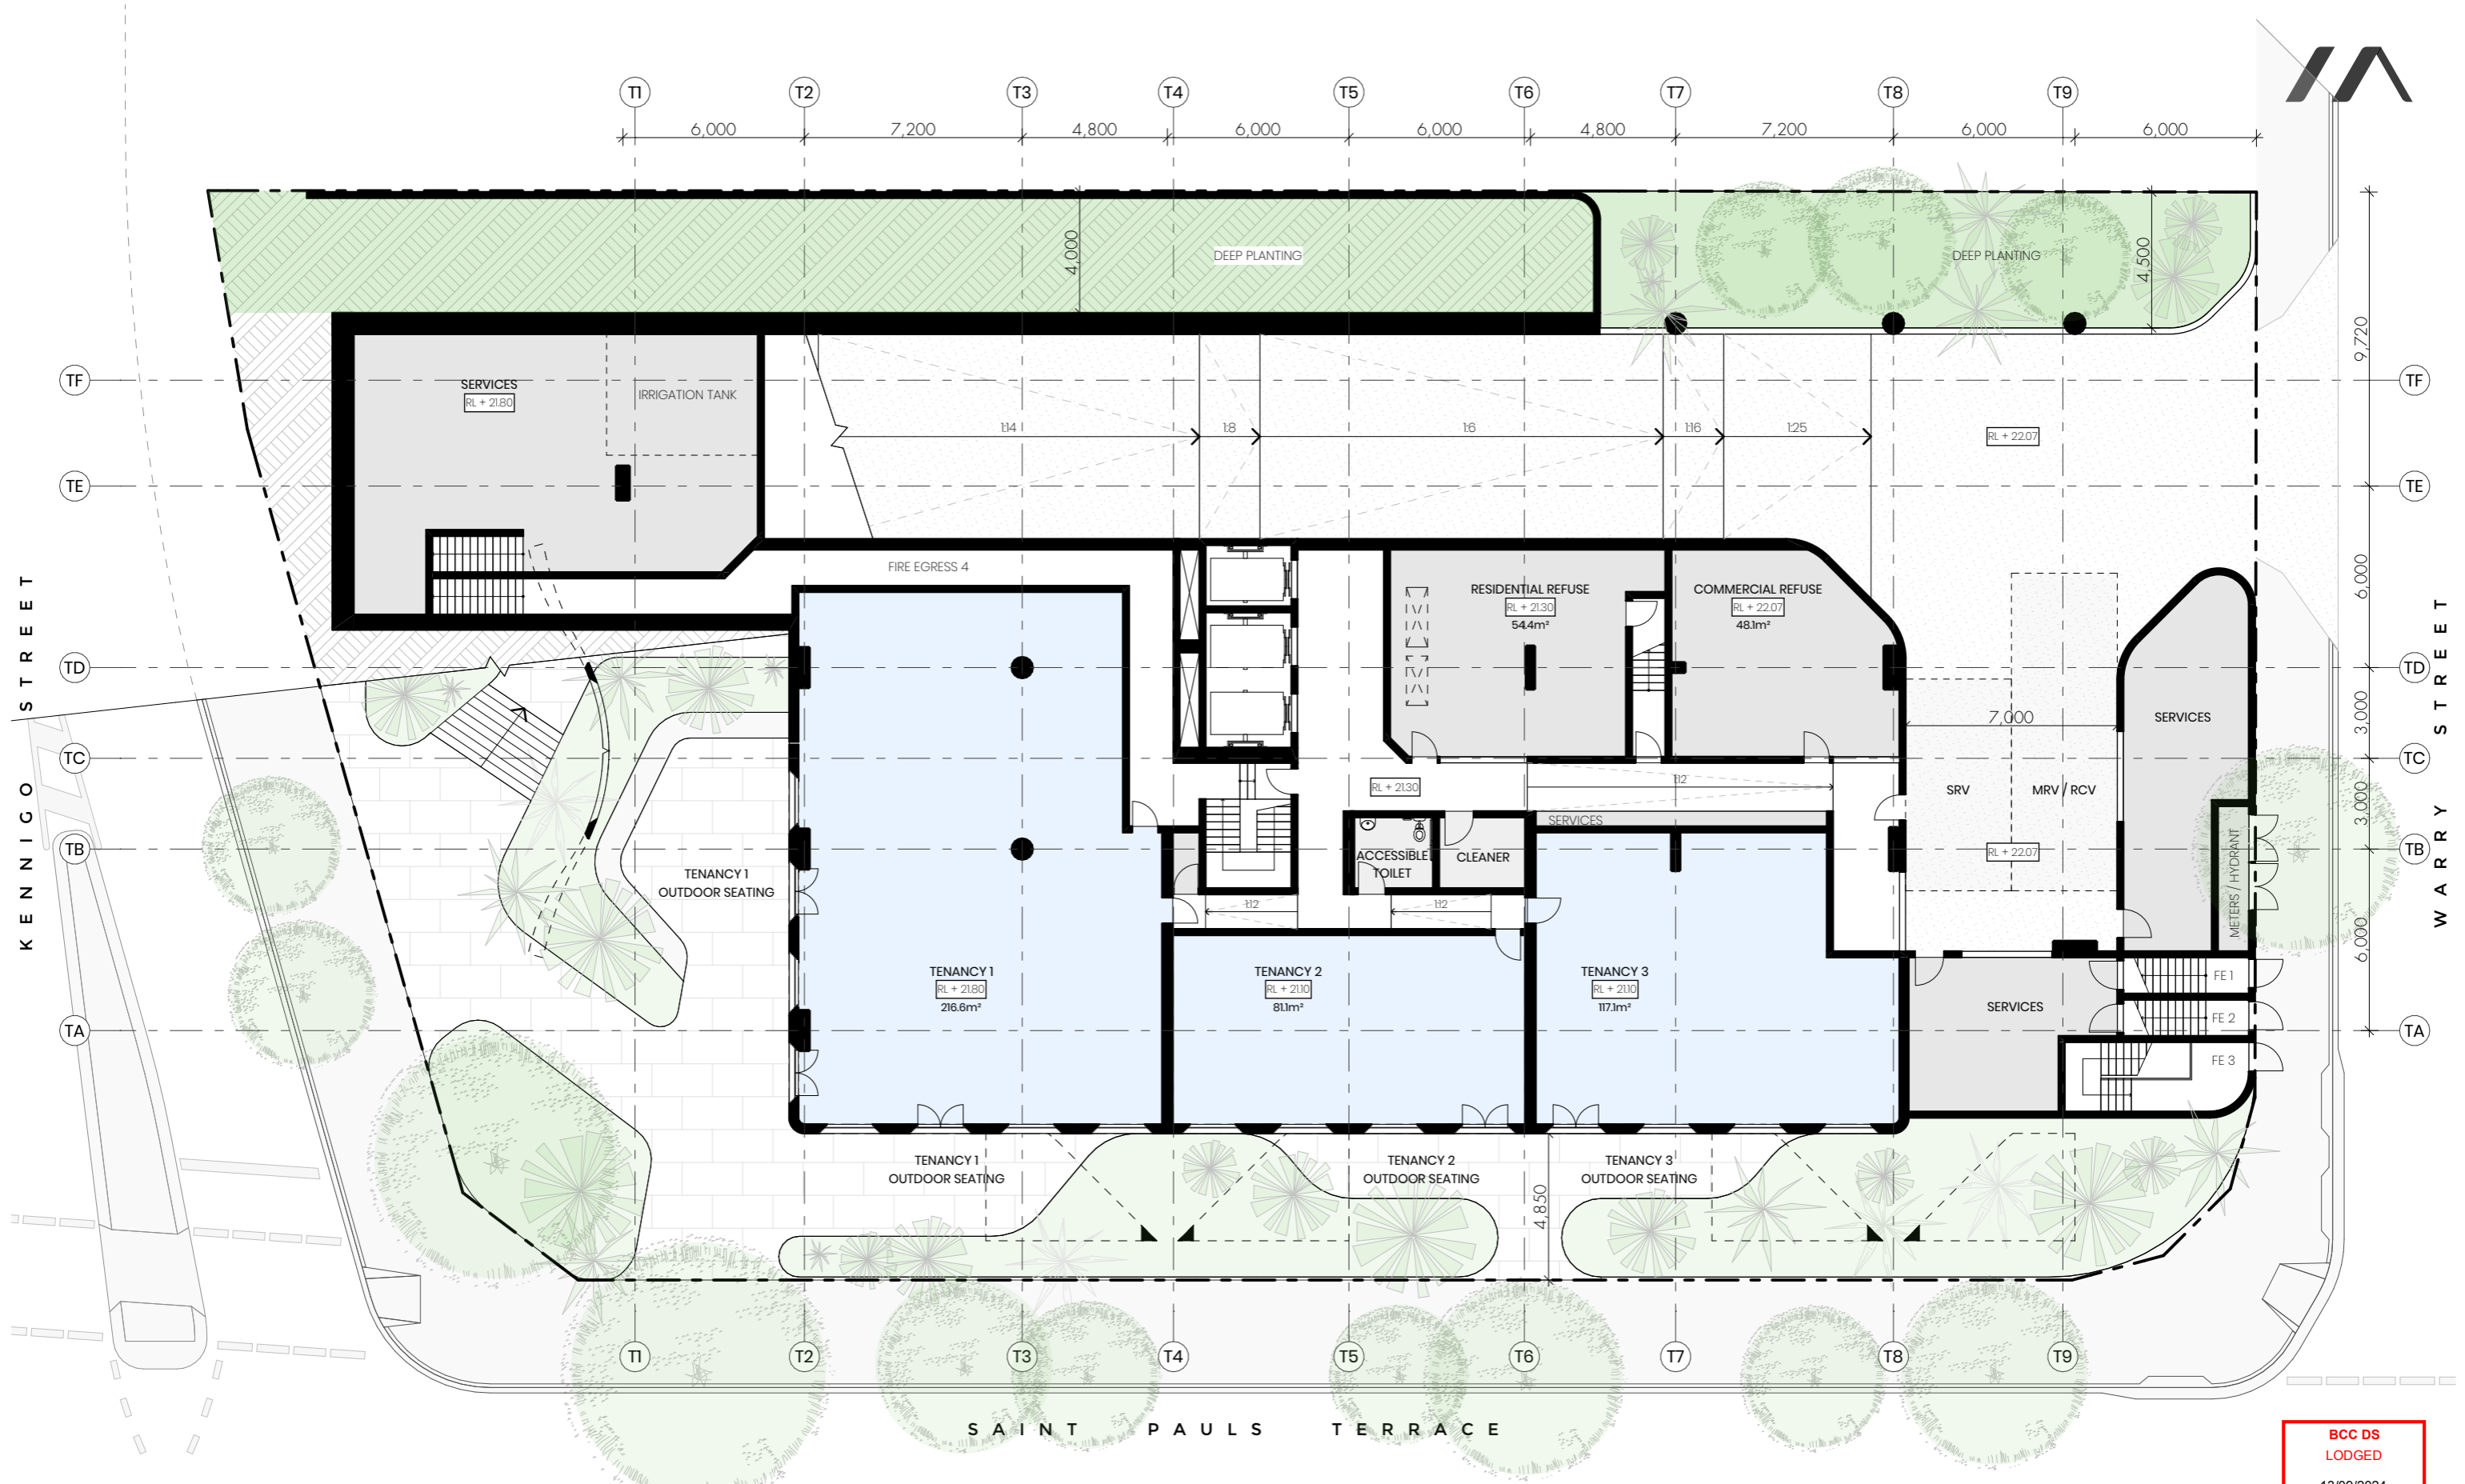


Lower Ground Floor Plan.

1:200 @ A3.

BCC DS
 LODGED
 13/09/2024
 APPLICATION REF
 A006612891





McFarland Architects

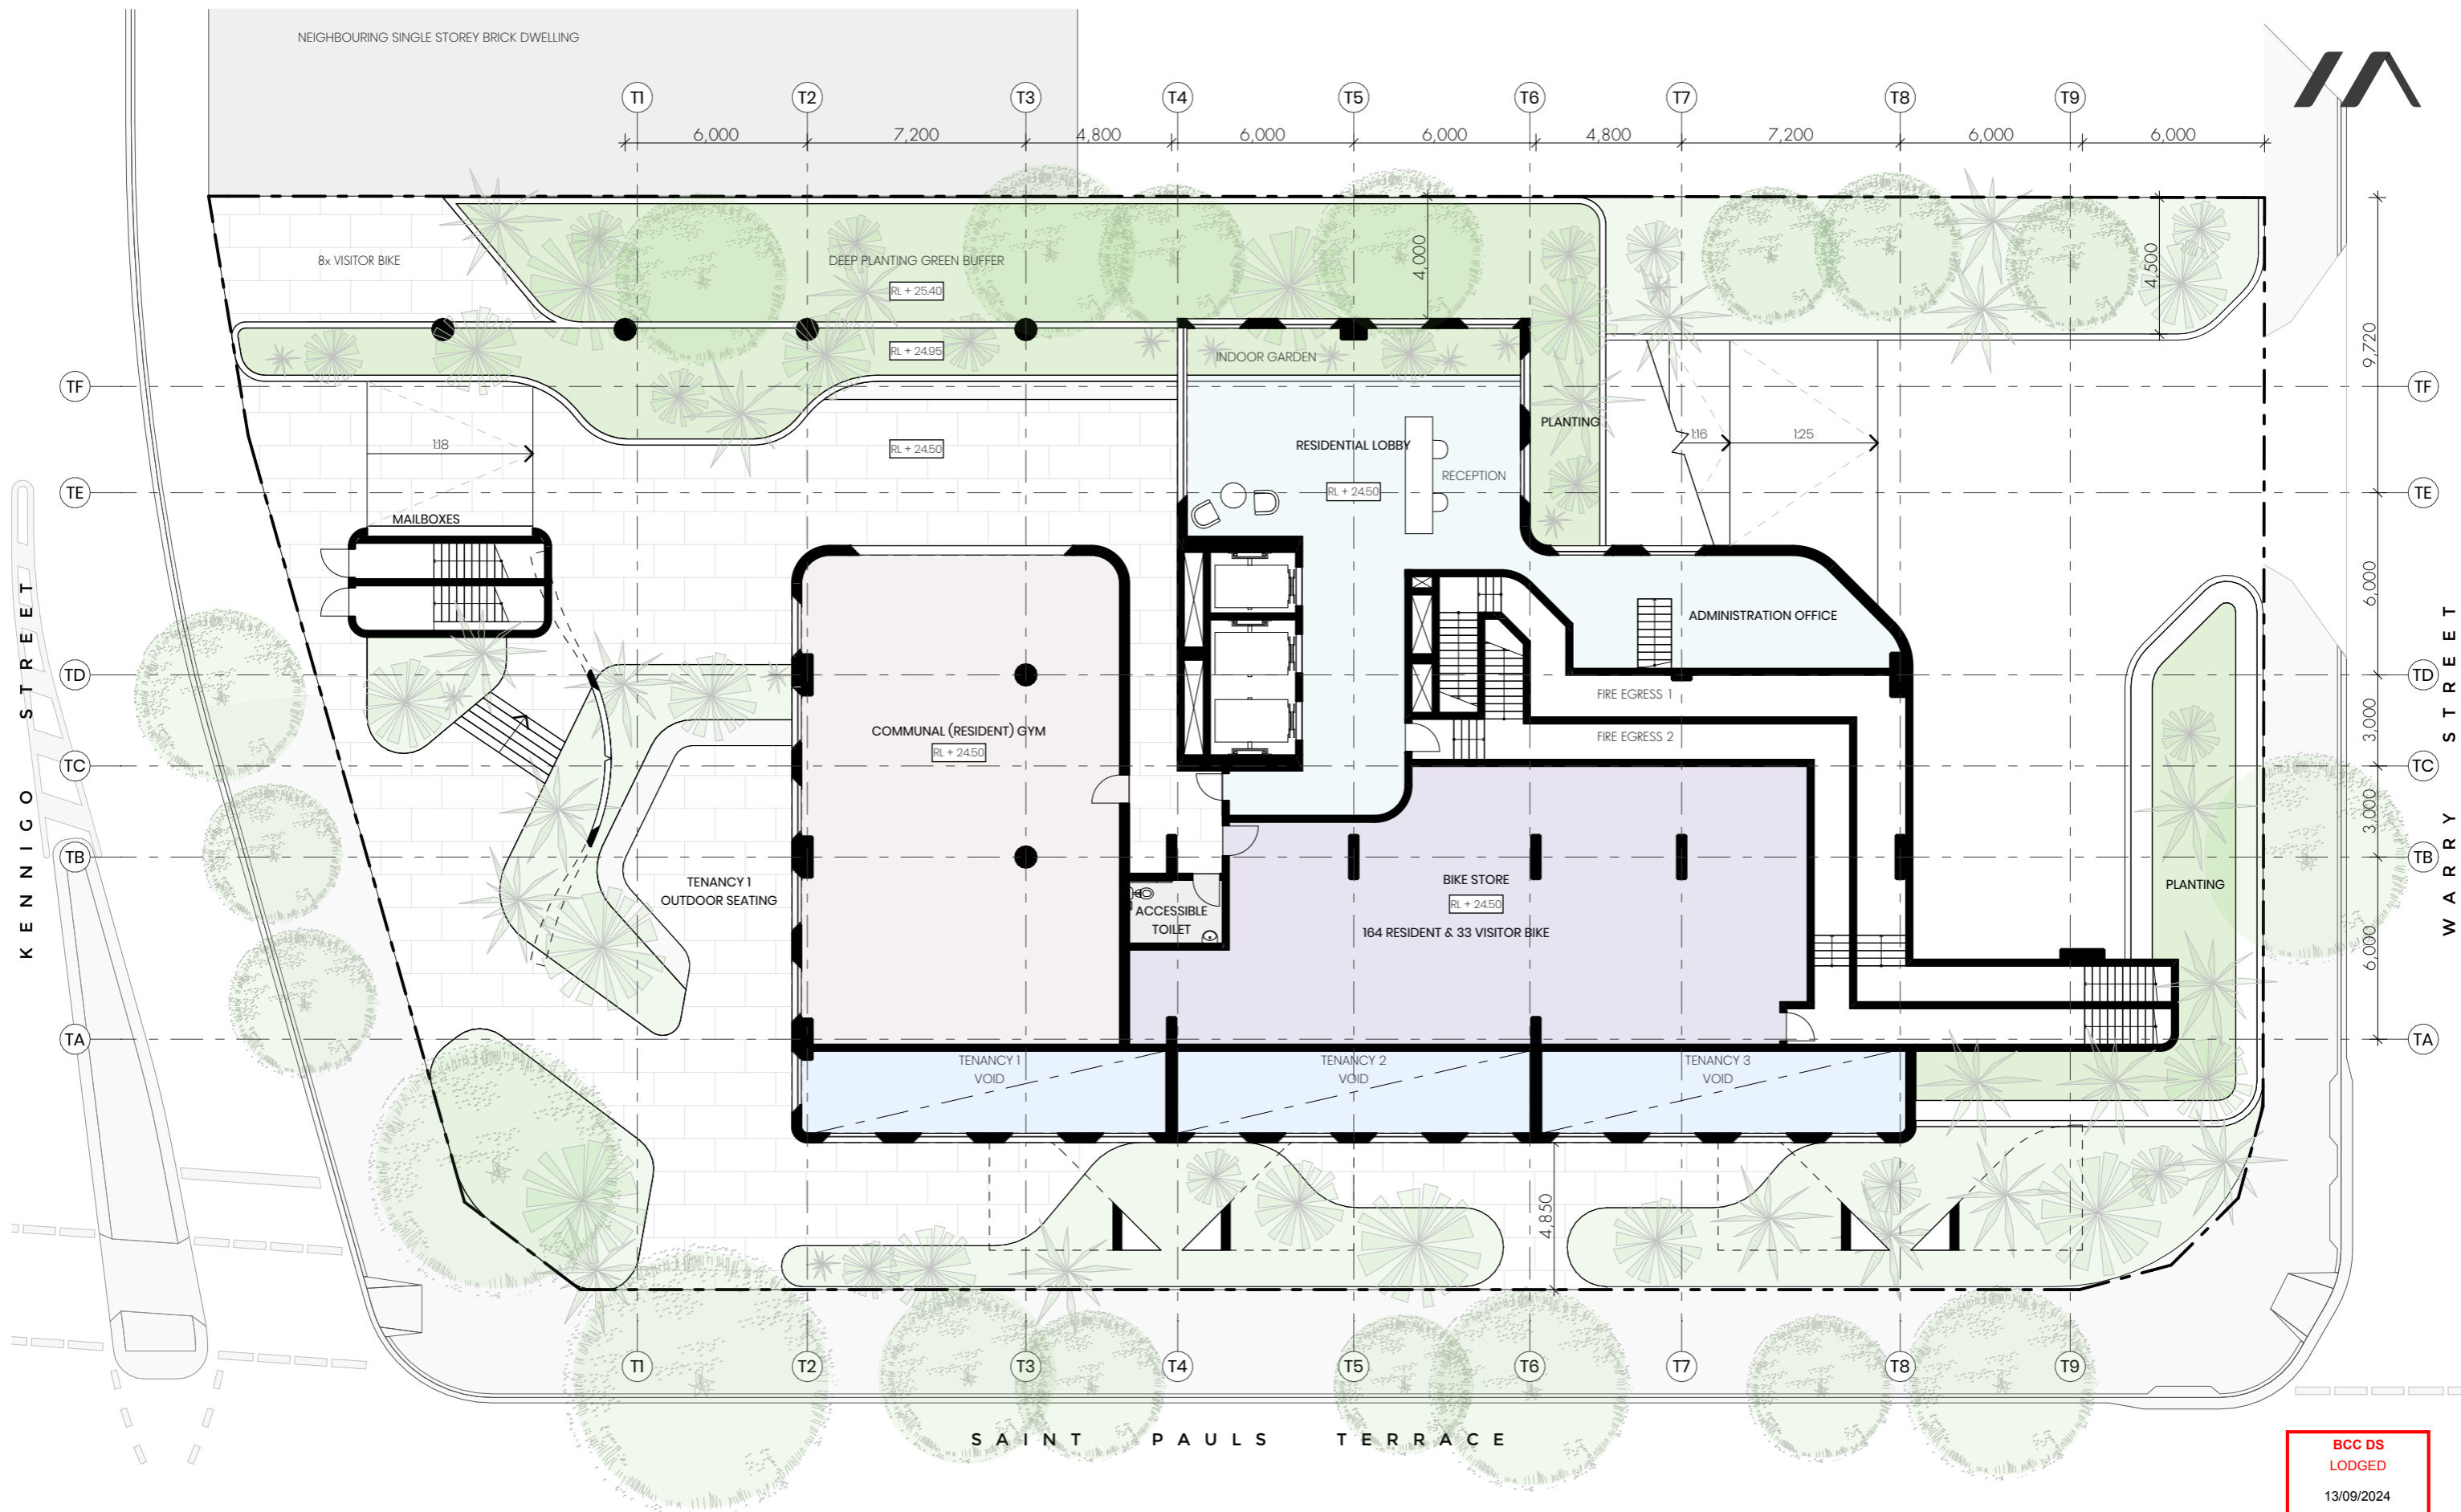

Upper Ground Floor Plan.
1:200 @ A3.

BCC DS
LODGED
13/09/2024
APPLICATION REF
A006612891

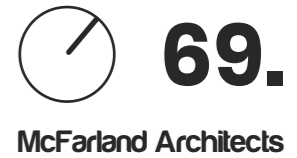

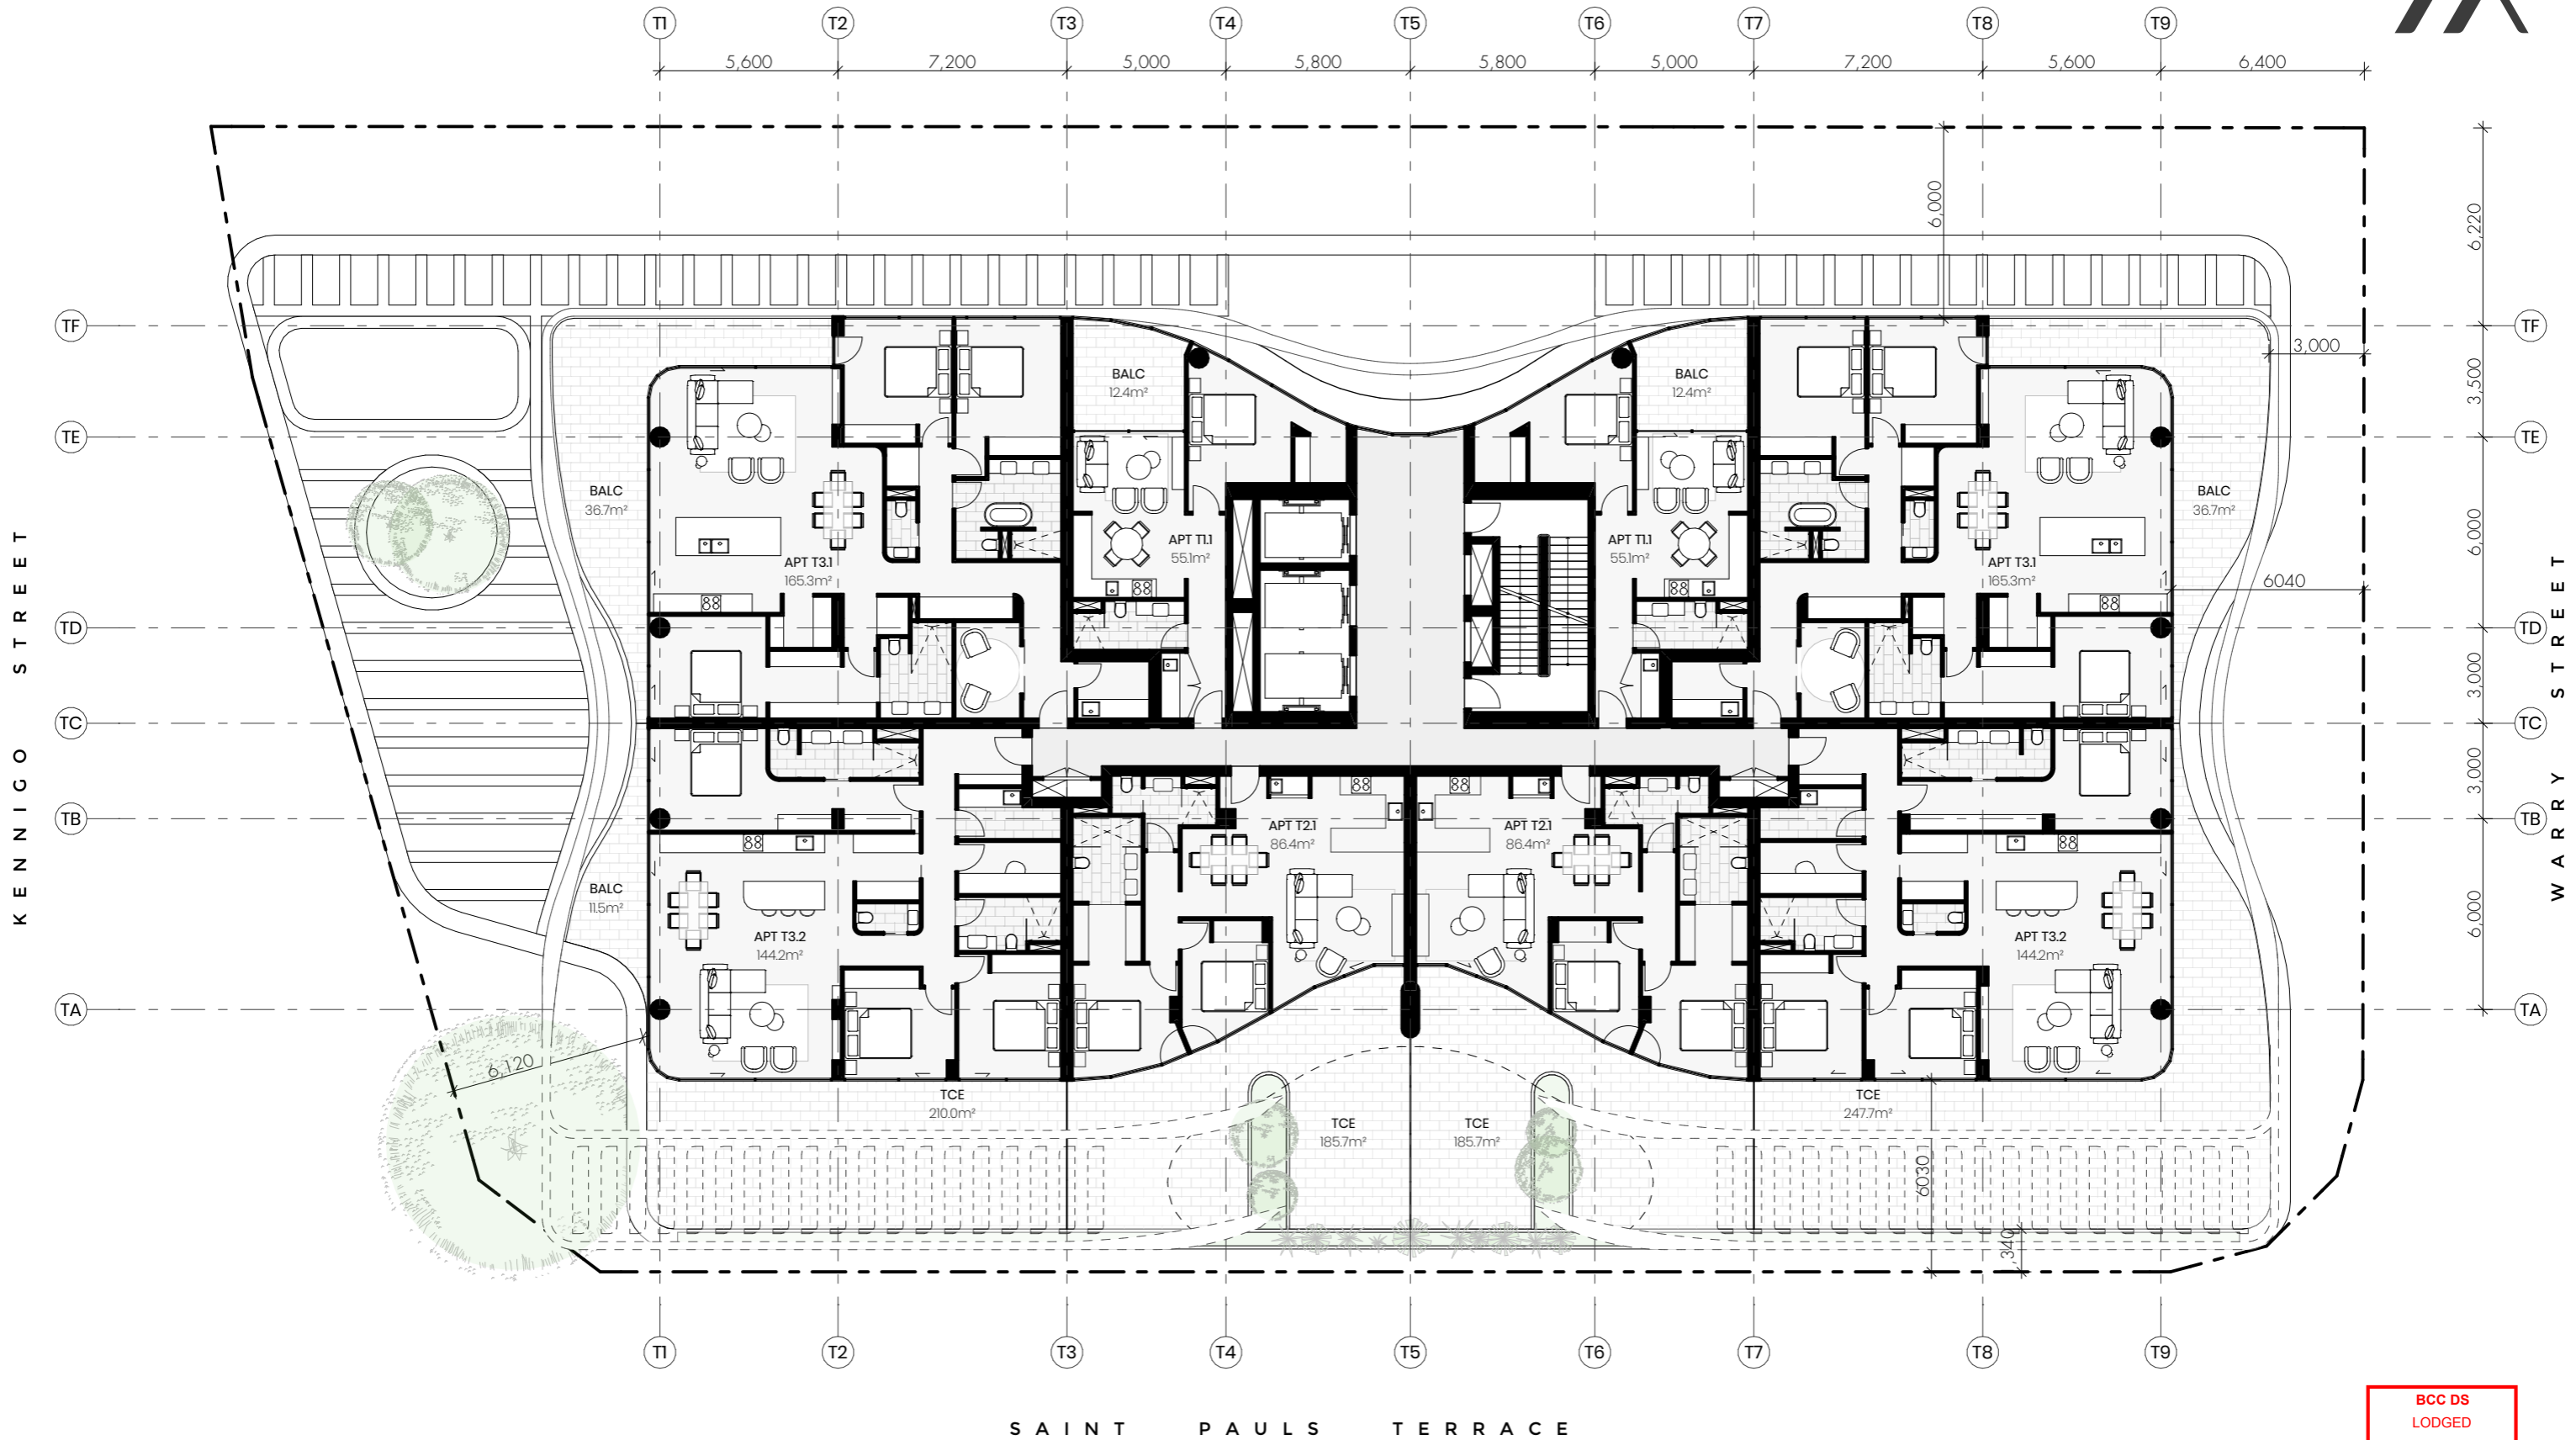


Level 1 Floor Plan.

1:200 @ A3.

BCC DS
 LODGED
 13/09/2024
 APPLICATION REF
 A006612891



McFarland Architects

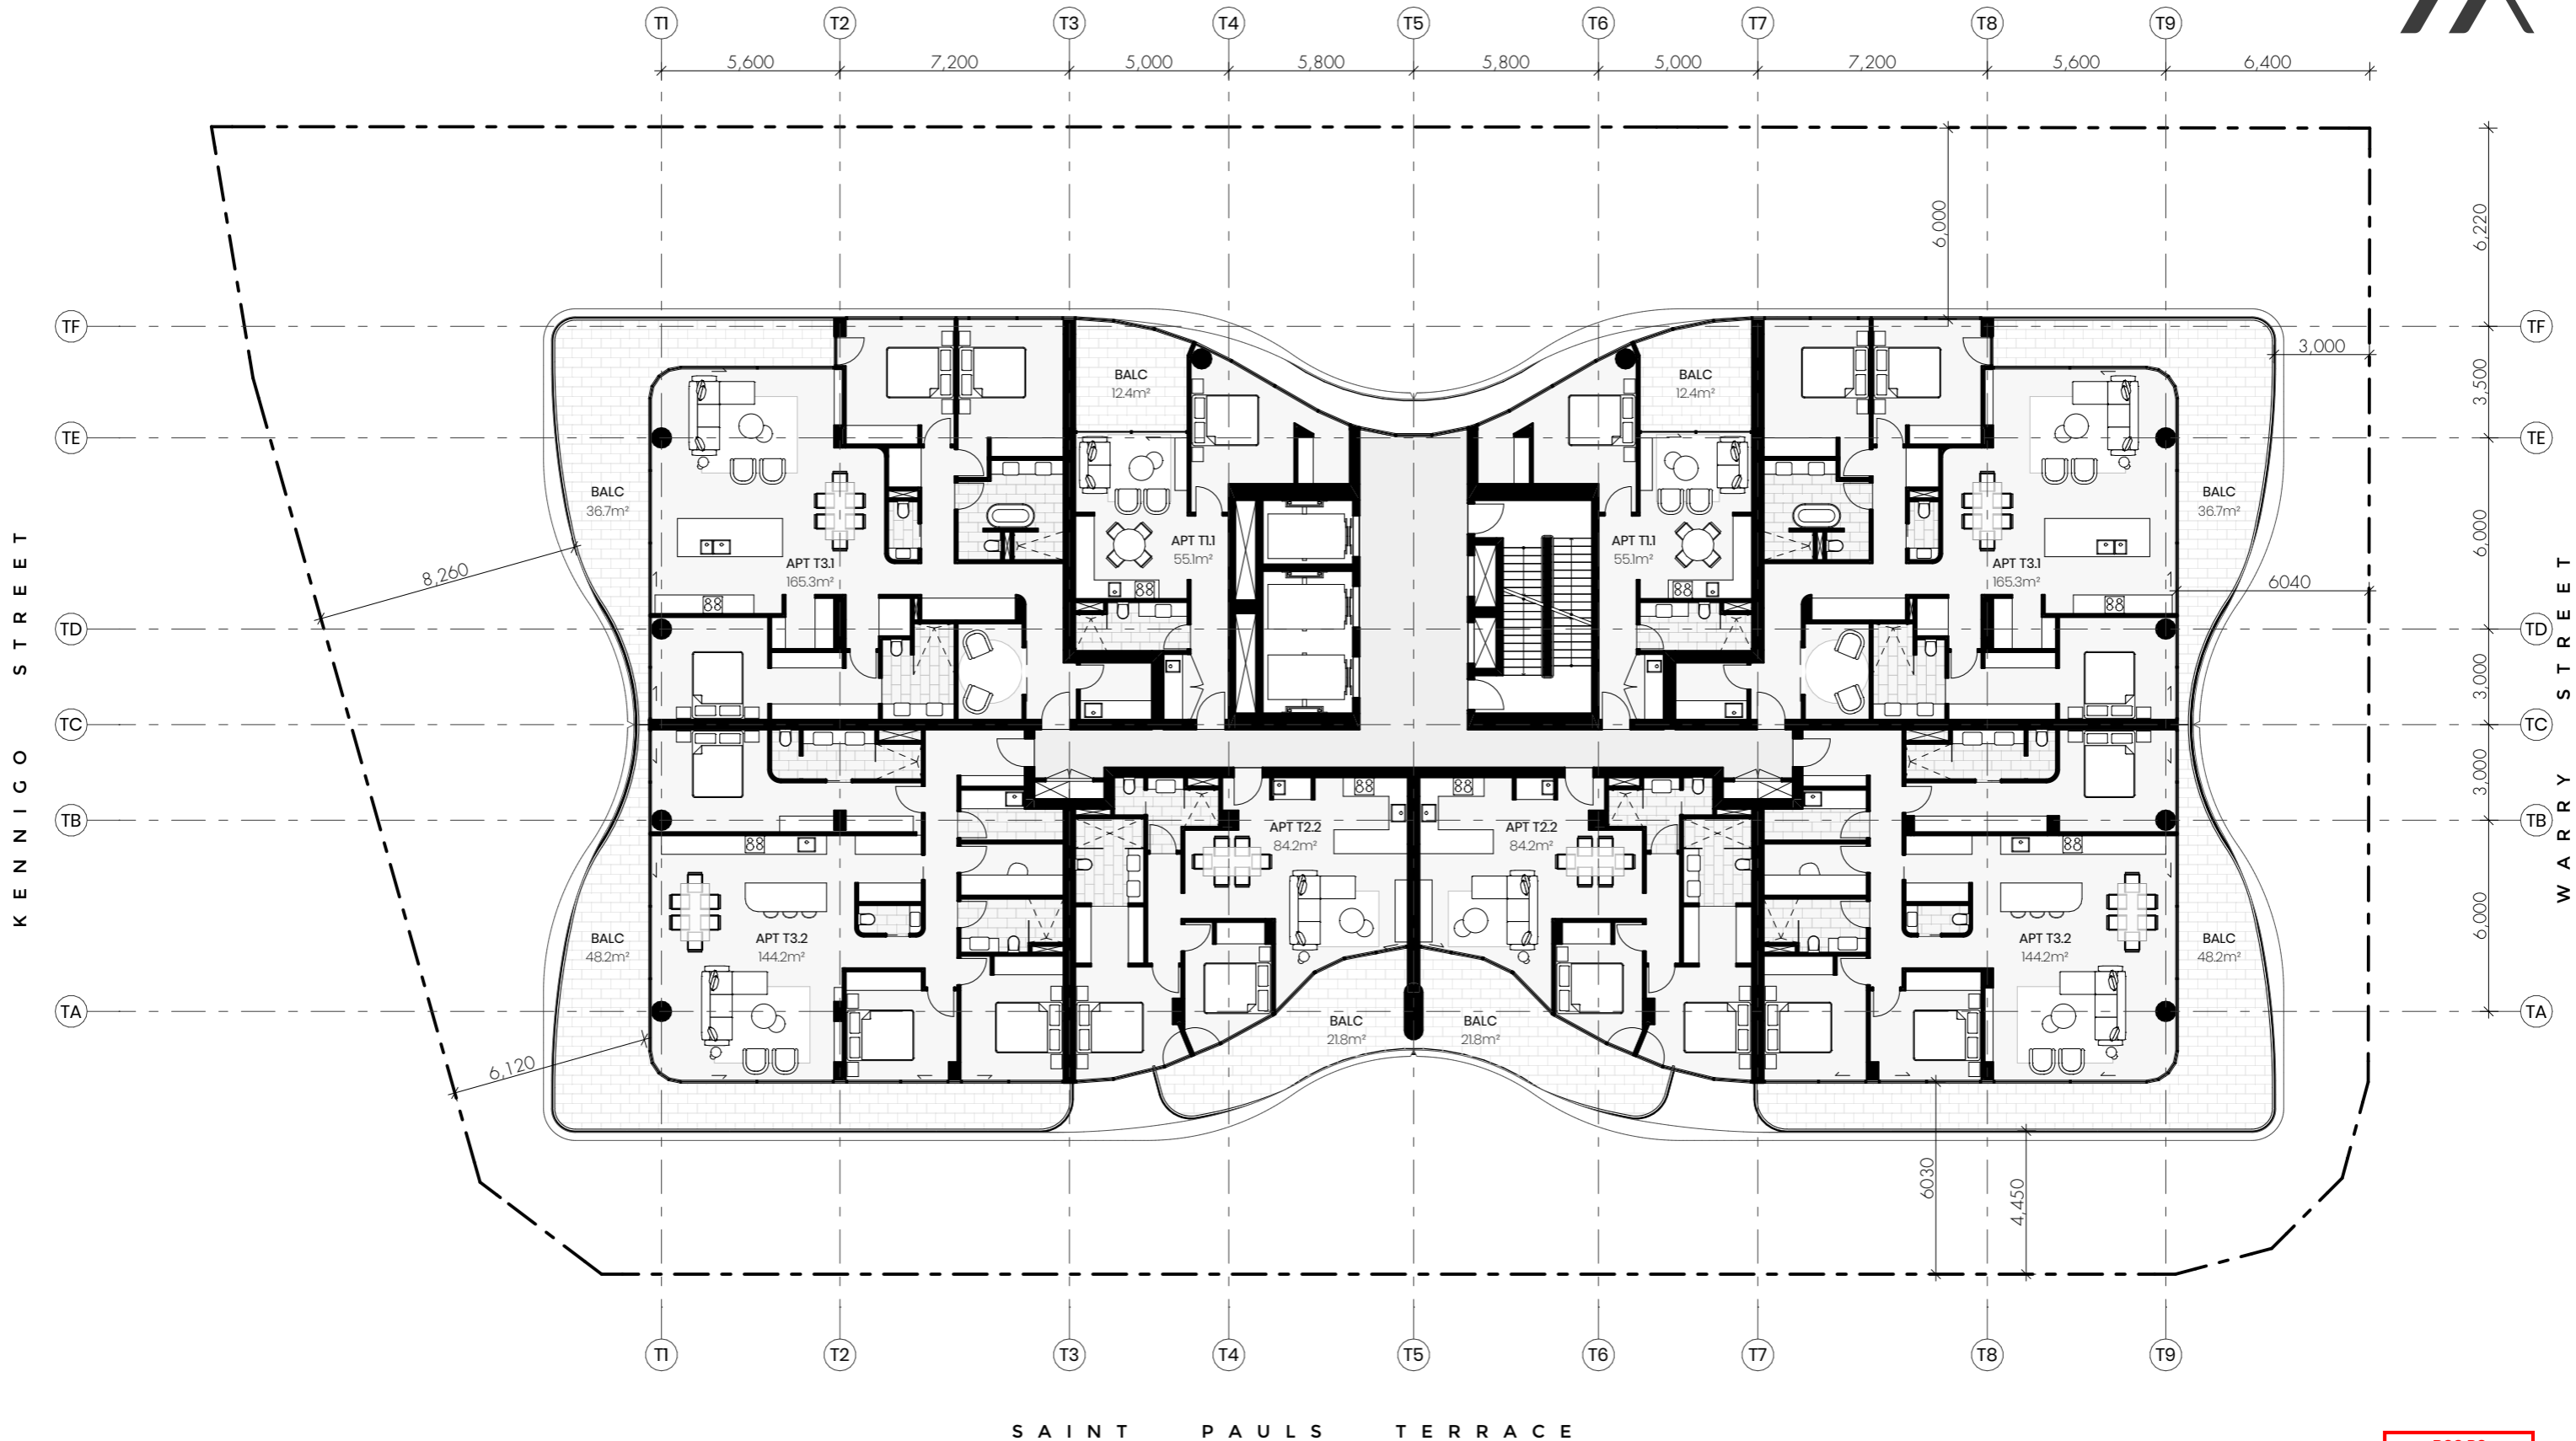


Level 2 - 7 Floor Plan (Even Floors).

1:200 @ A3.

BCC DS
LODGED
 13/09/2024
 APPLICATION REF
 A006612891



McFarland Architects

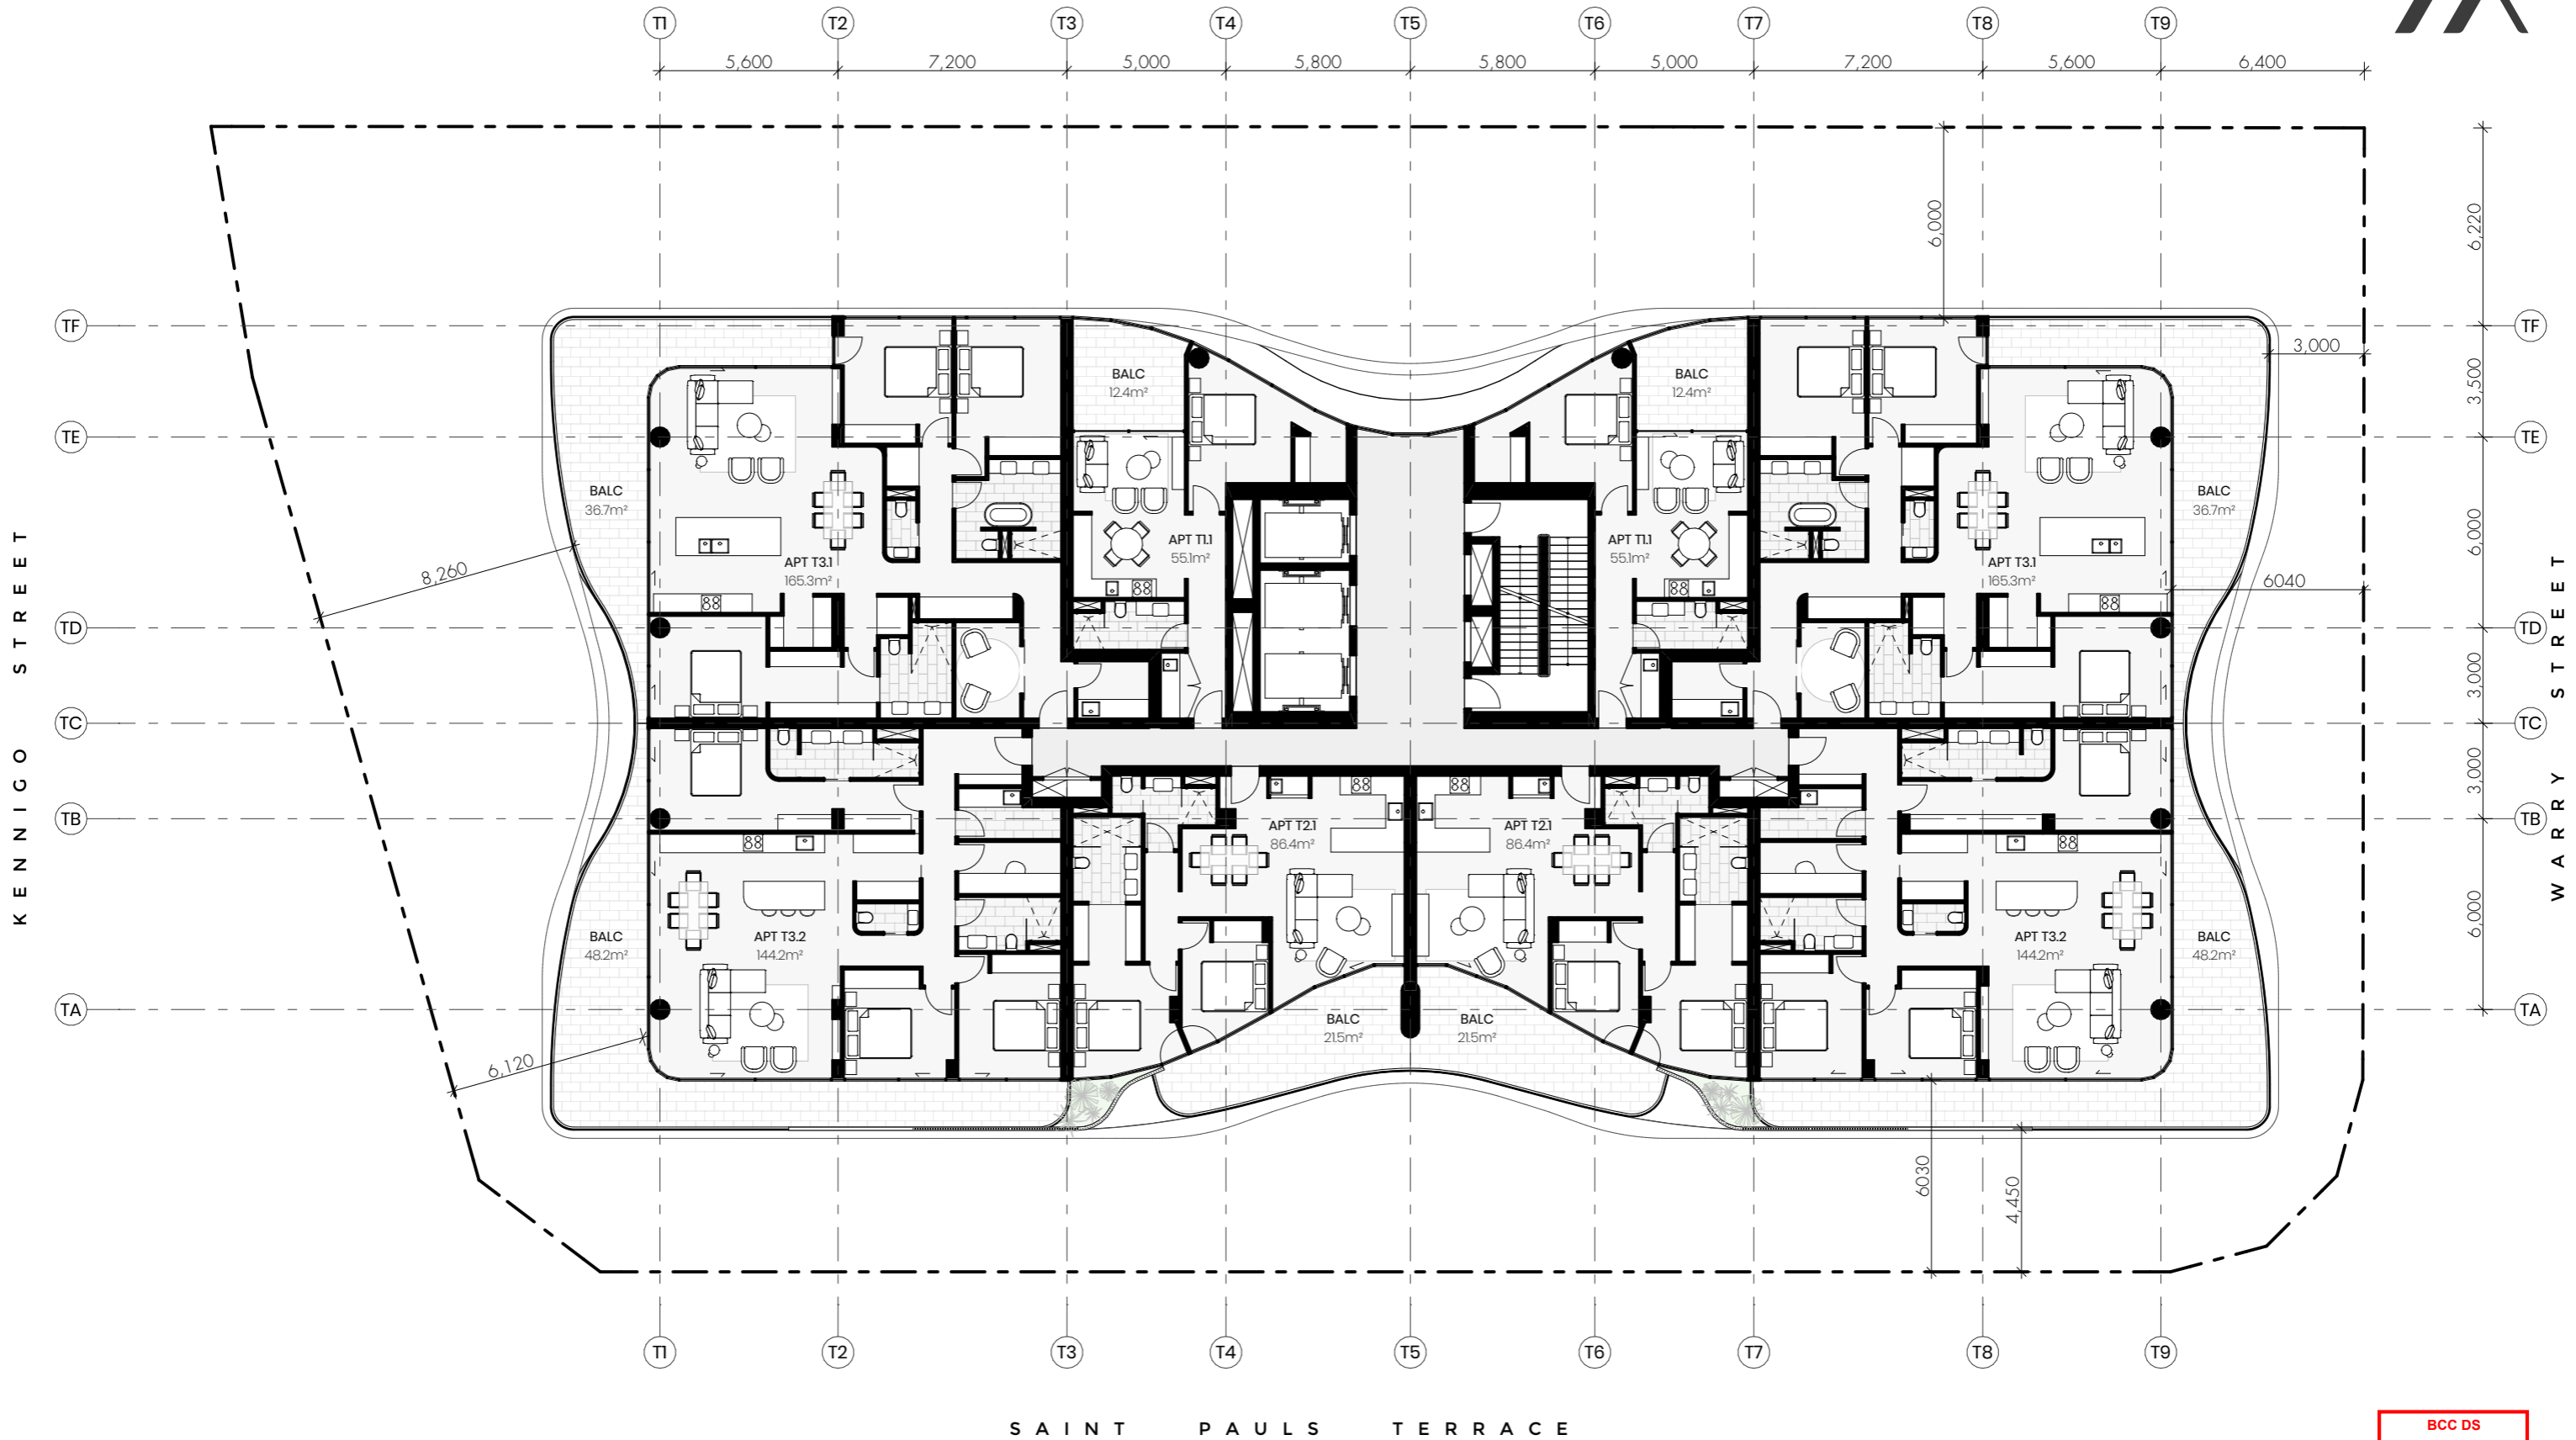

S A I N T P A U L S T E R R A C E


**BCC DS
LODGED**
13/09/2024
APPLICATION REF
A006612891

Level 2 - 7 Floor Plan (Odd Floors).

1:200 @ A3.



McFarland Architects

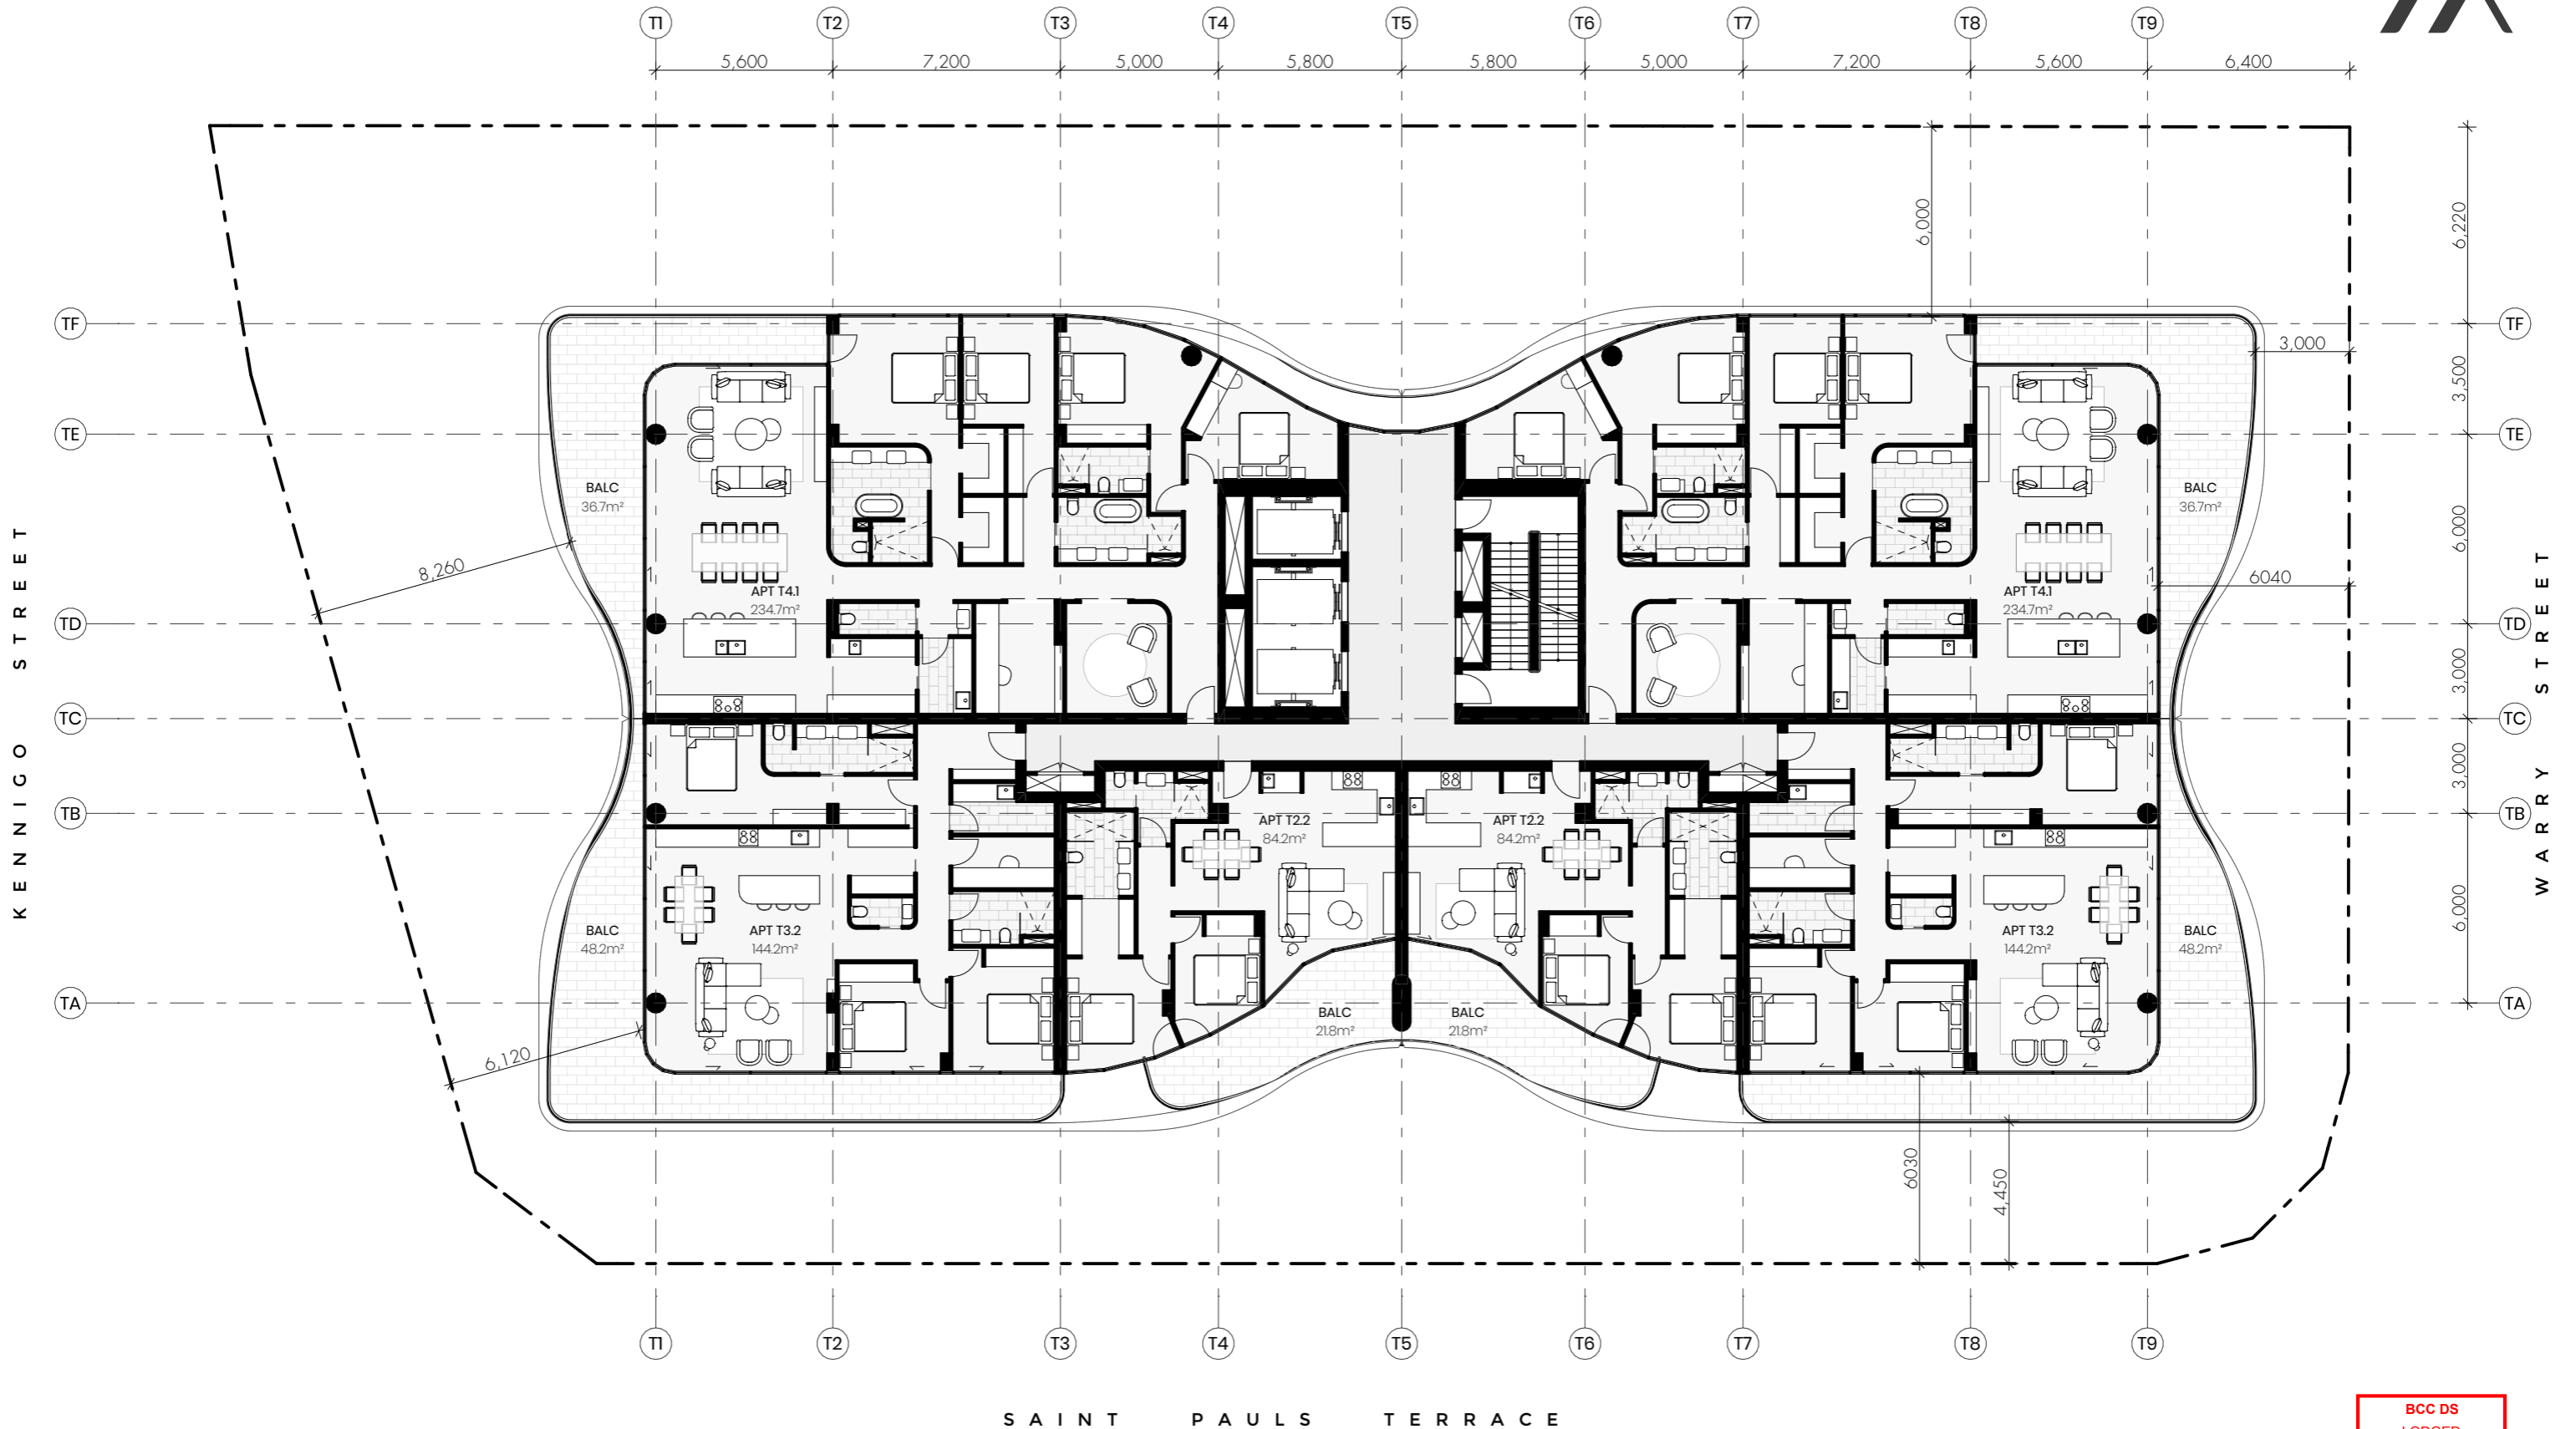


Level 8-24 Floor Plan (Even Floors).

1:200 @ A3.

S A I N T P A U L S T E R R A C E

BCC DS
 LODGED
 13/09/2024
 APPLICATION REF
 A006612891

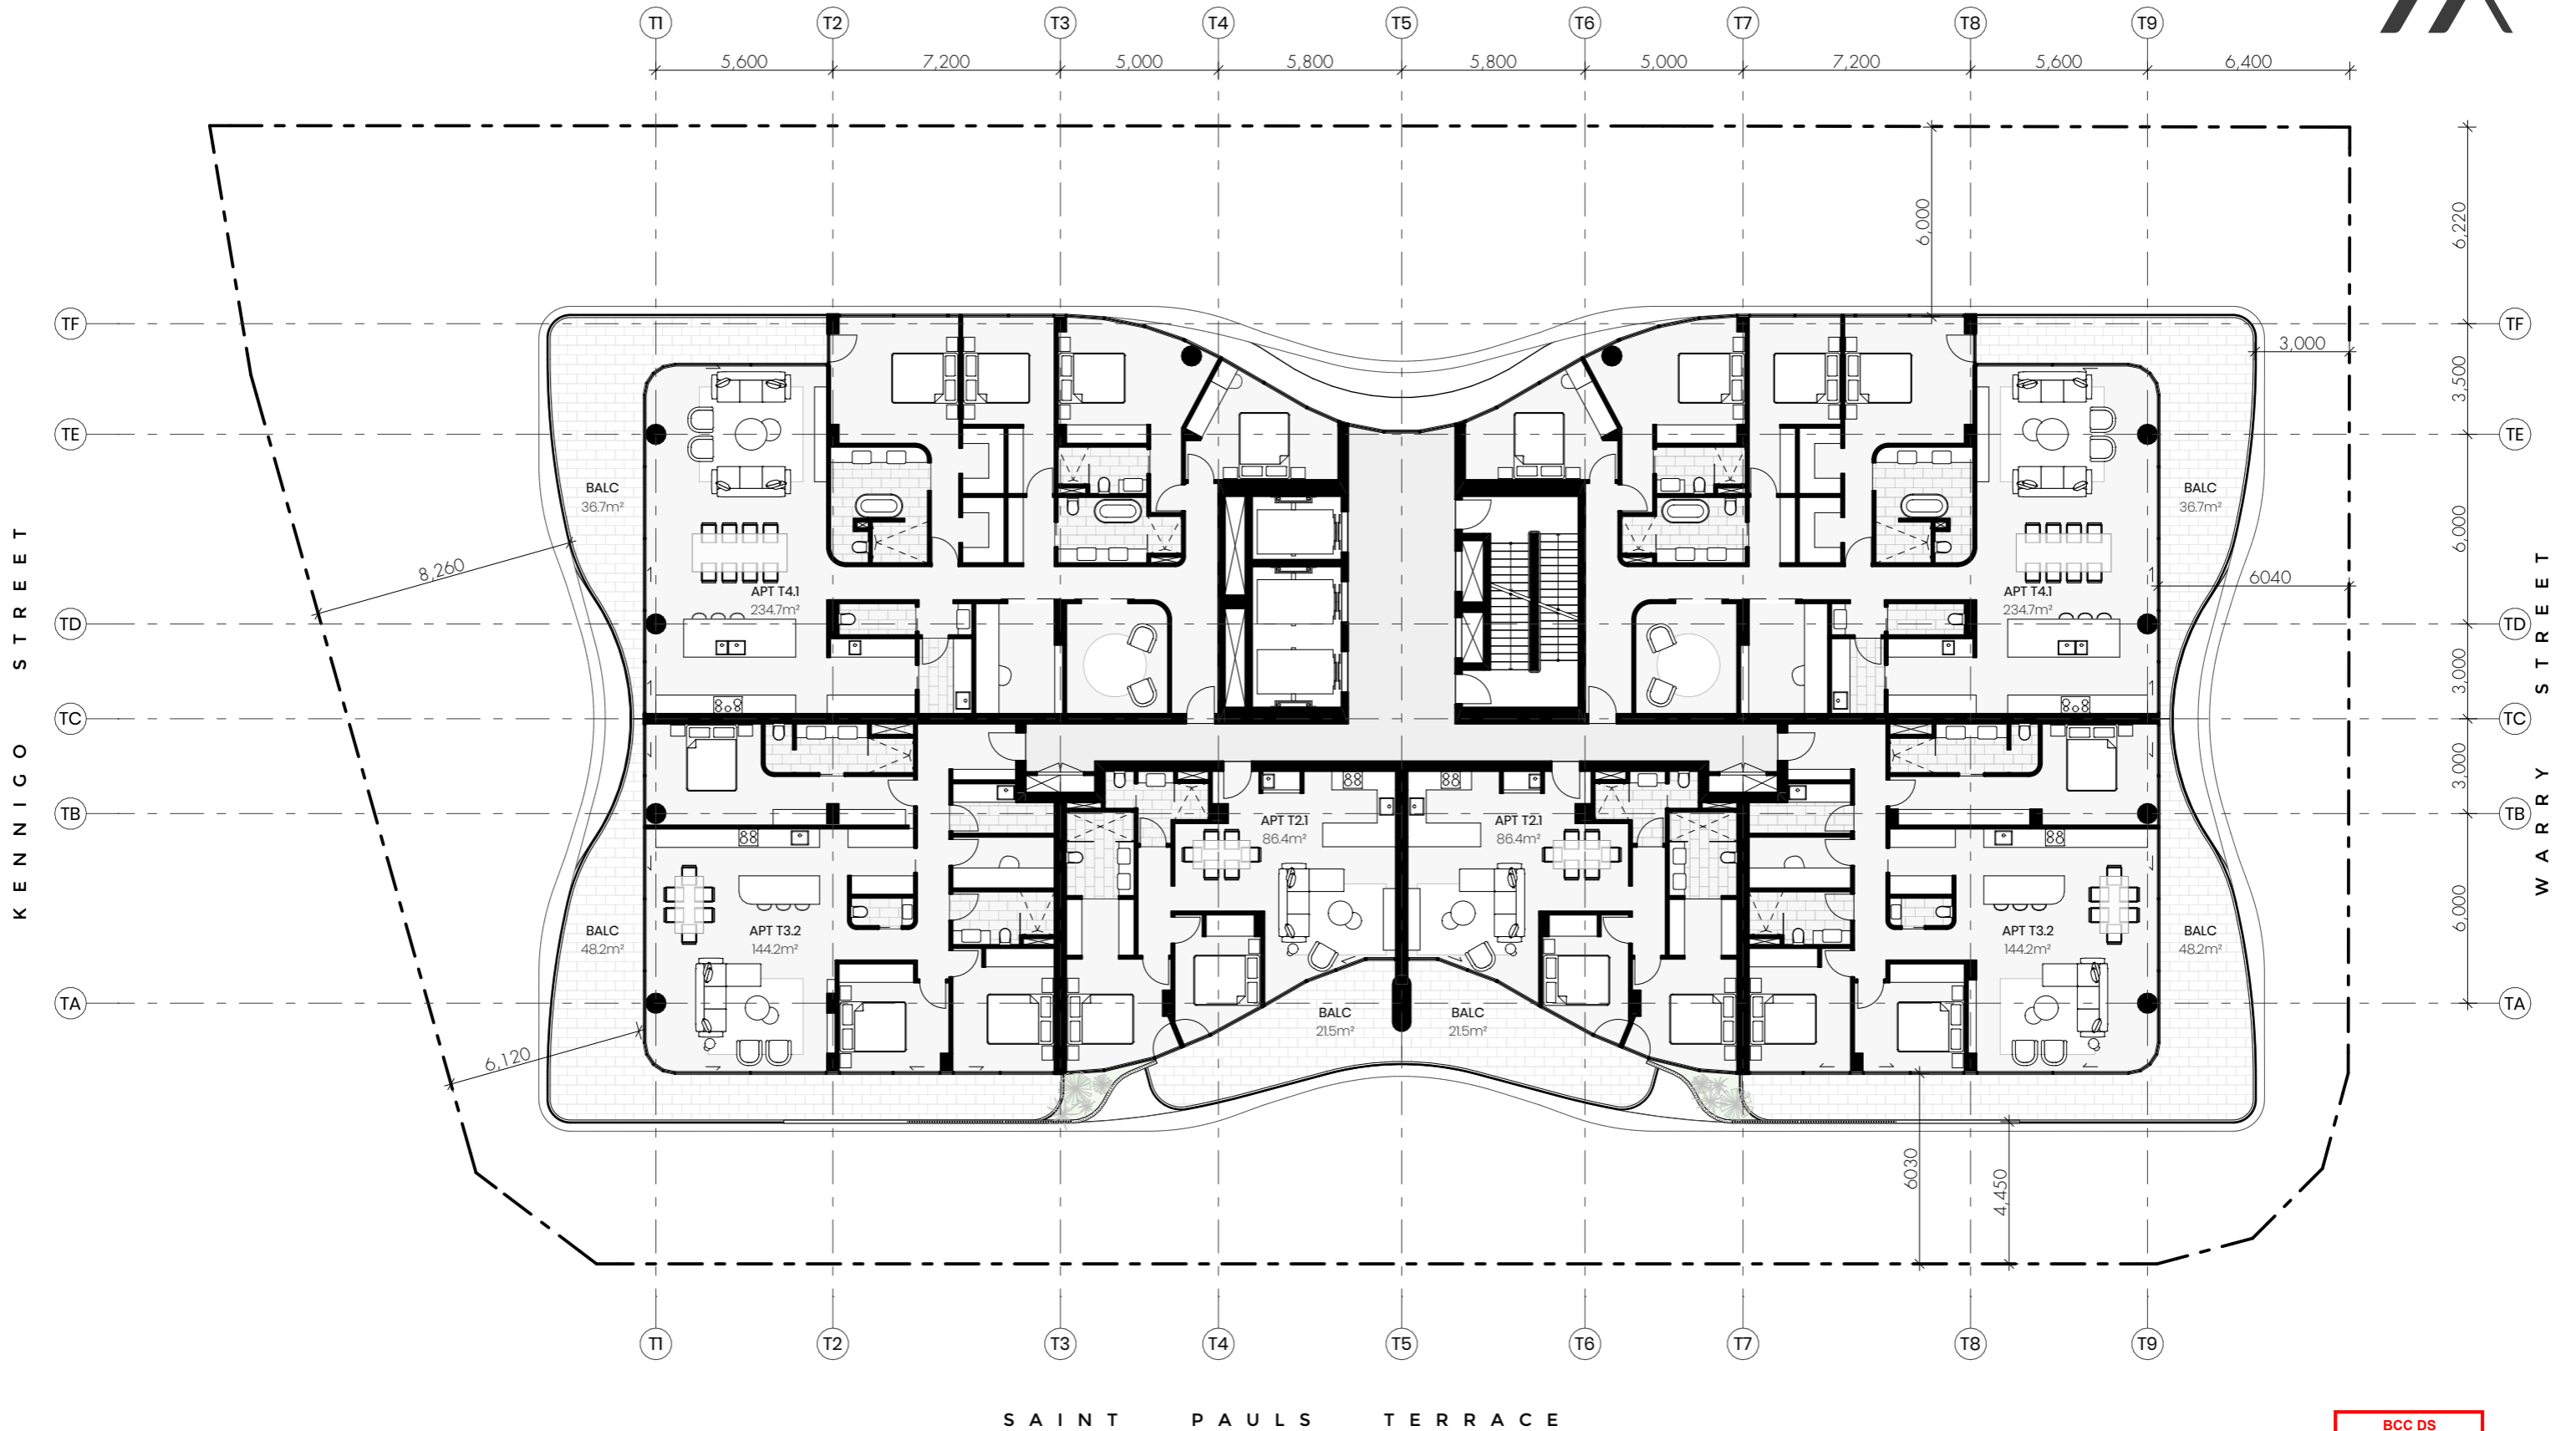


Level 8-24 Floor Plan (Odd Floors).

1:200 @ A3.

BCC DS
 LODGED
 13/09/2024
 APPLICATION REF
 A006612891



McFarland Architects

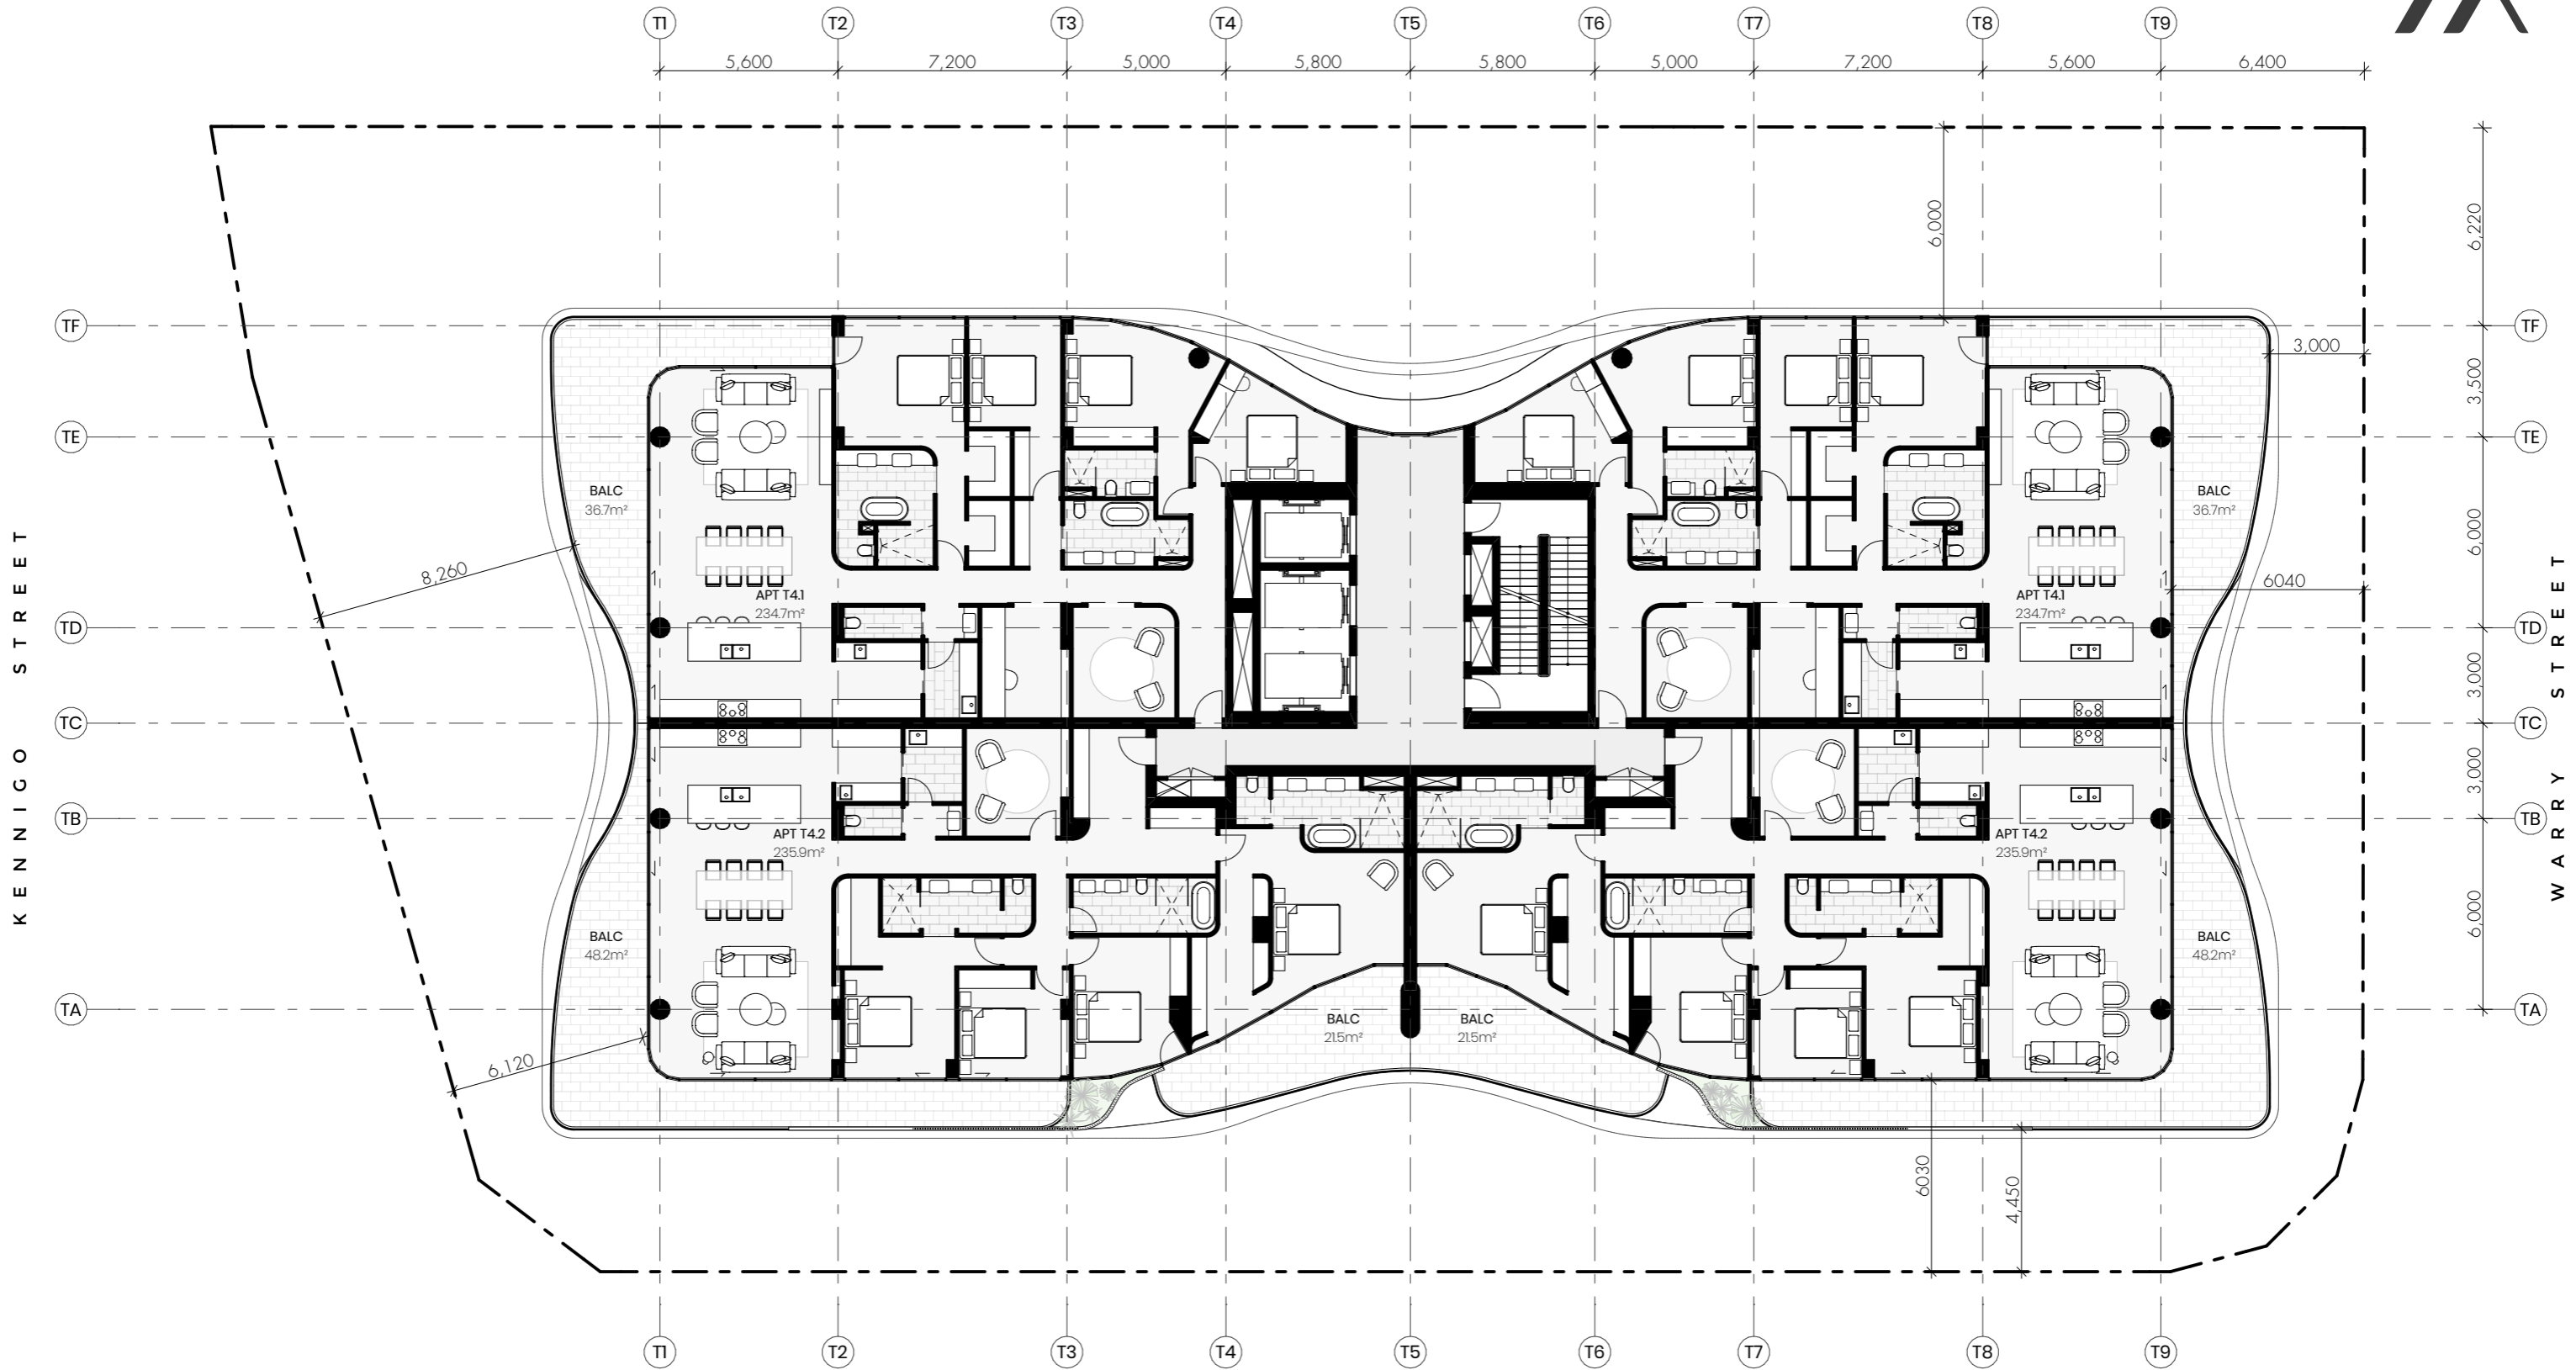


S A I N T P A U L S T E R R A C E

BCC DS
 LODGED
 13/09/2024
 APPLICATION REF
 A006612891

Level 25 Floor Plan.

1:200 @ A3.

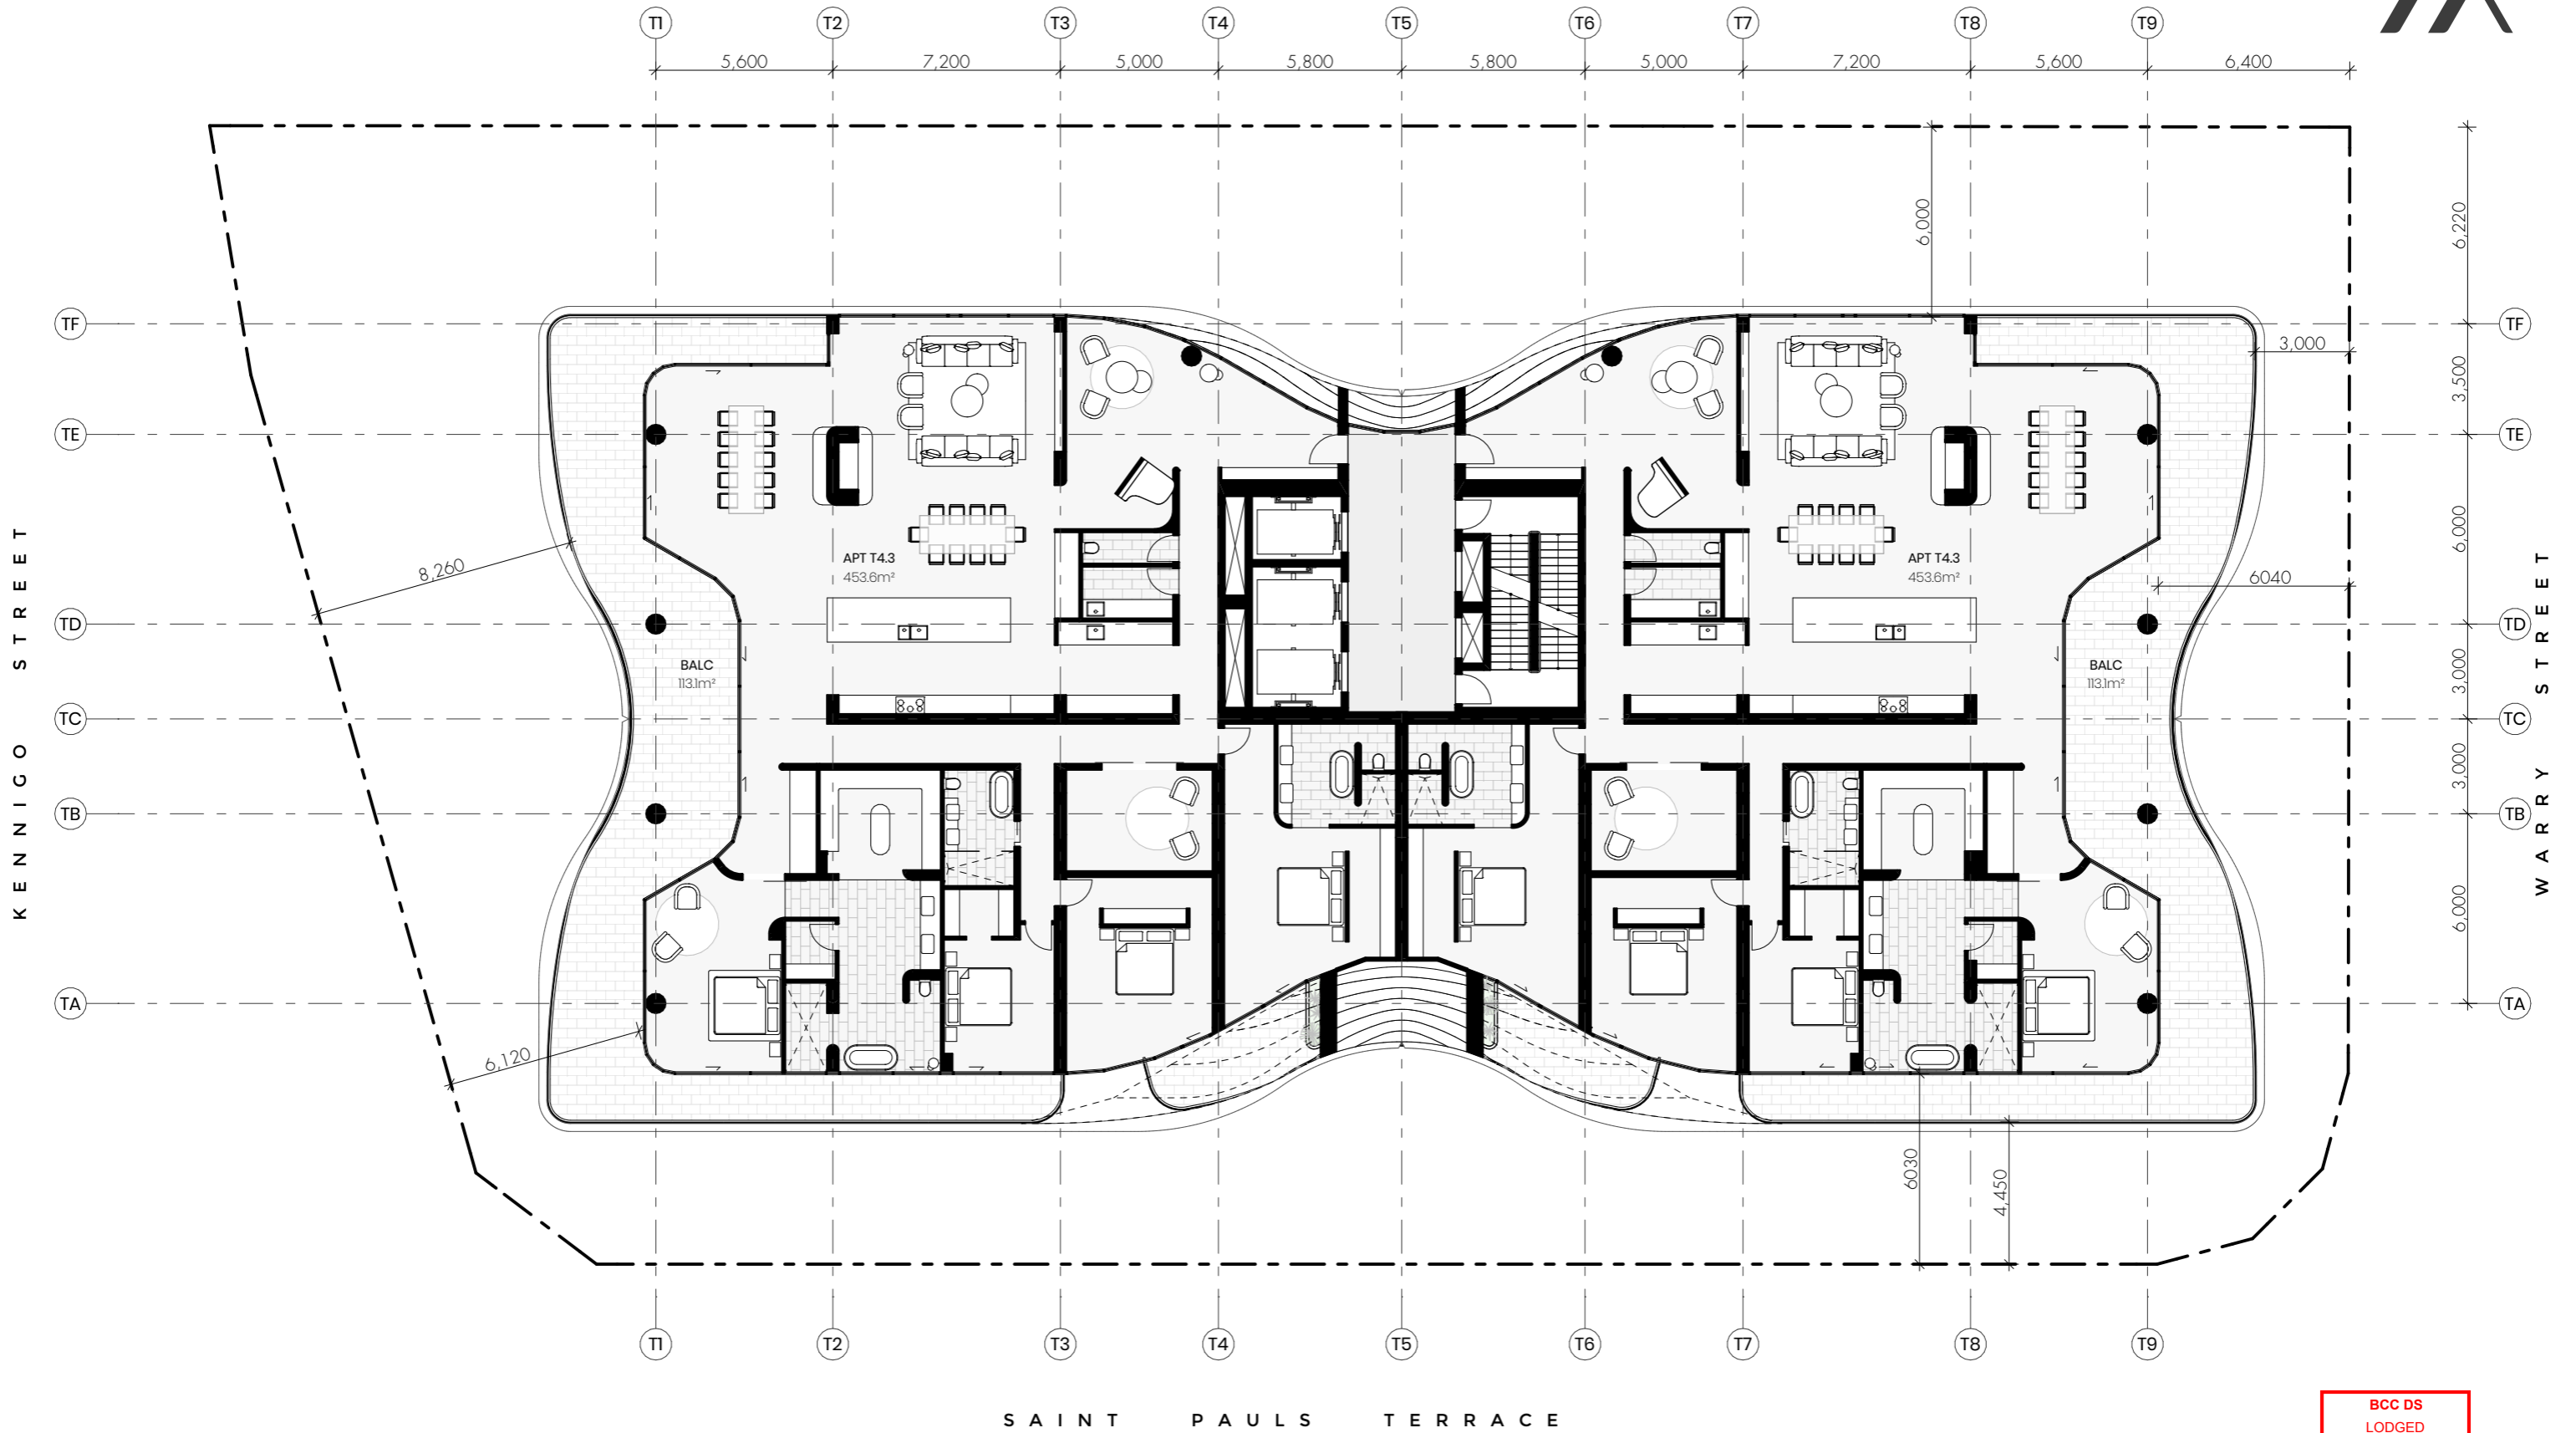


Level 26 Floor Plan.

1:200 @ A3.

BCC DS
LODGED
 13/09/2024
 APPLICATION REF
 A006612891



McFarland Architects

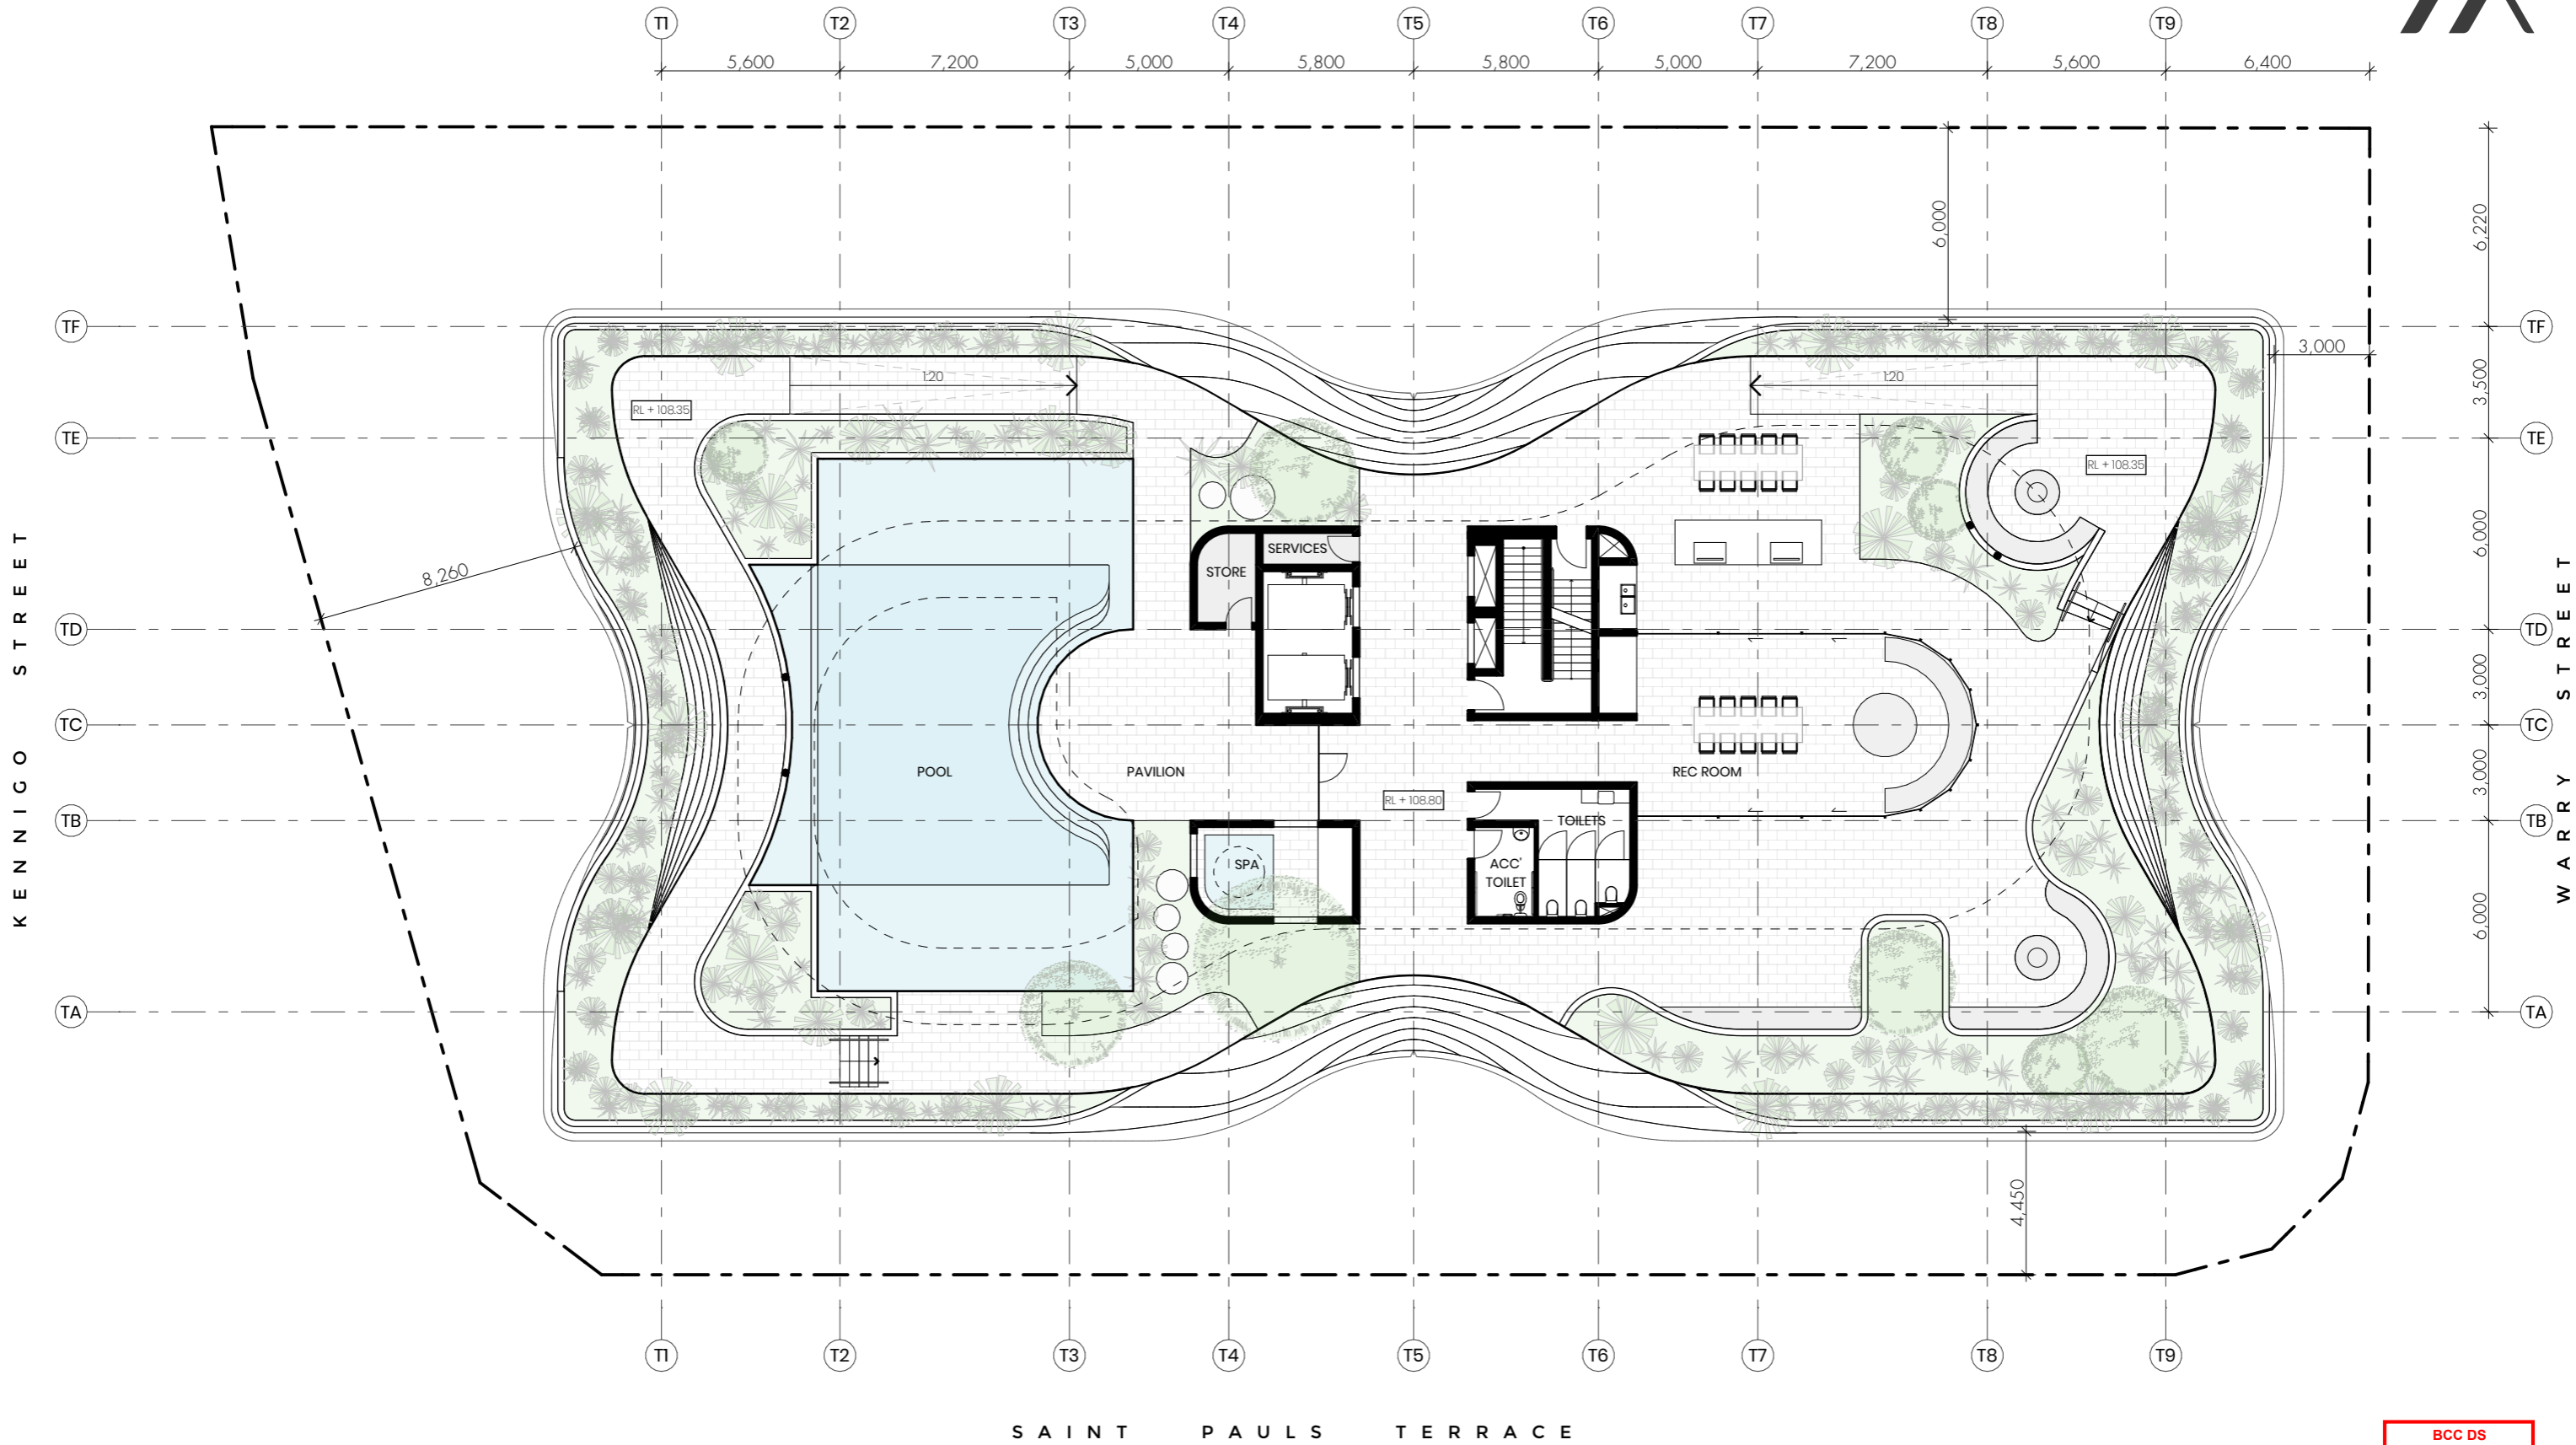

S A I N T P A U L S T E R R A C E


Roof Deck Floor Plan.

1:200 @ A3.

BCC DS
LODGED
 13/09/2024
 APPLICATION REF
 A006612891



McFarland Architects

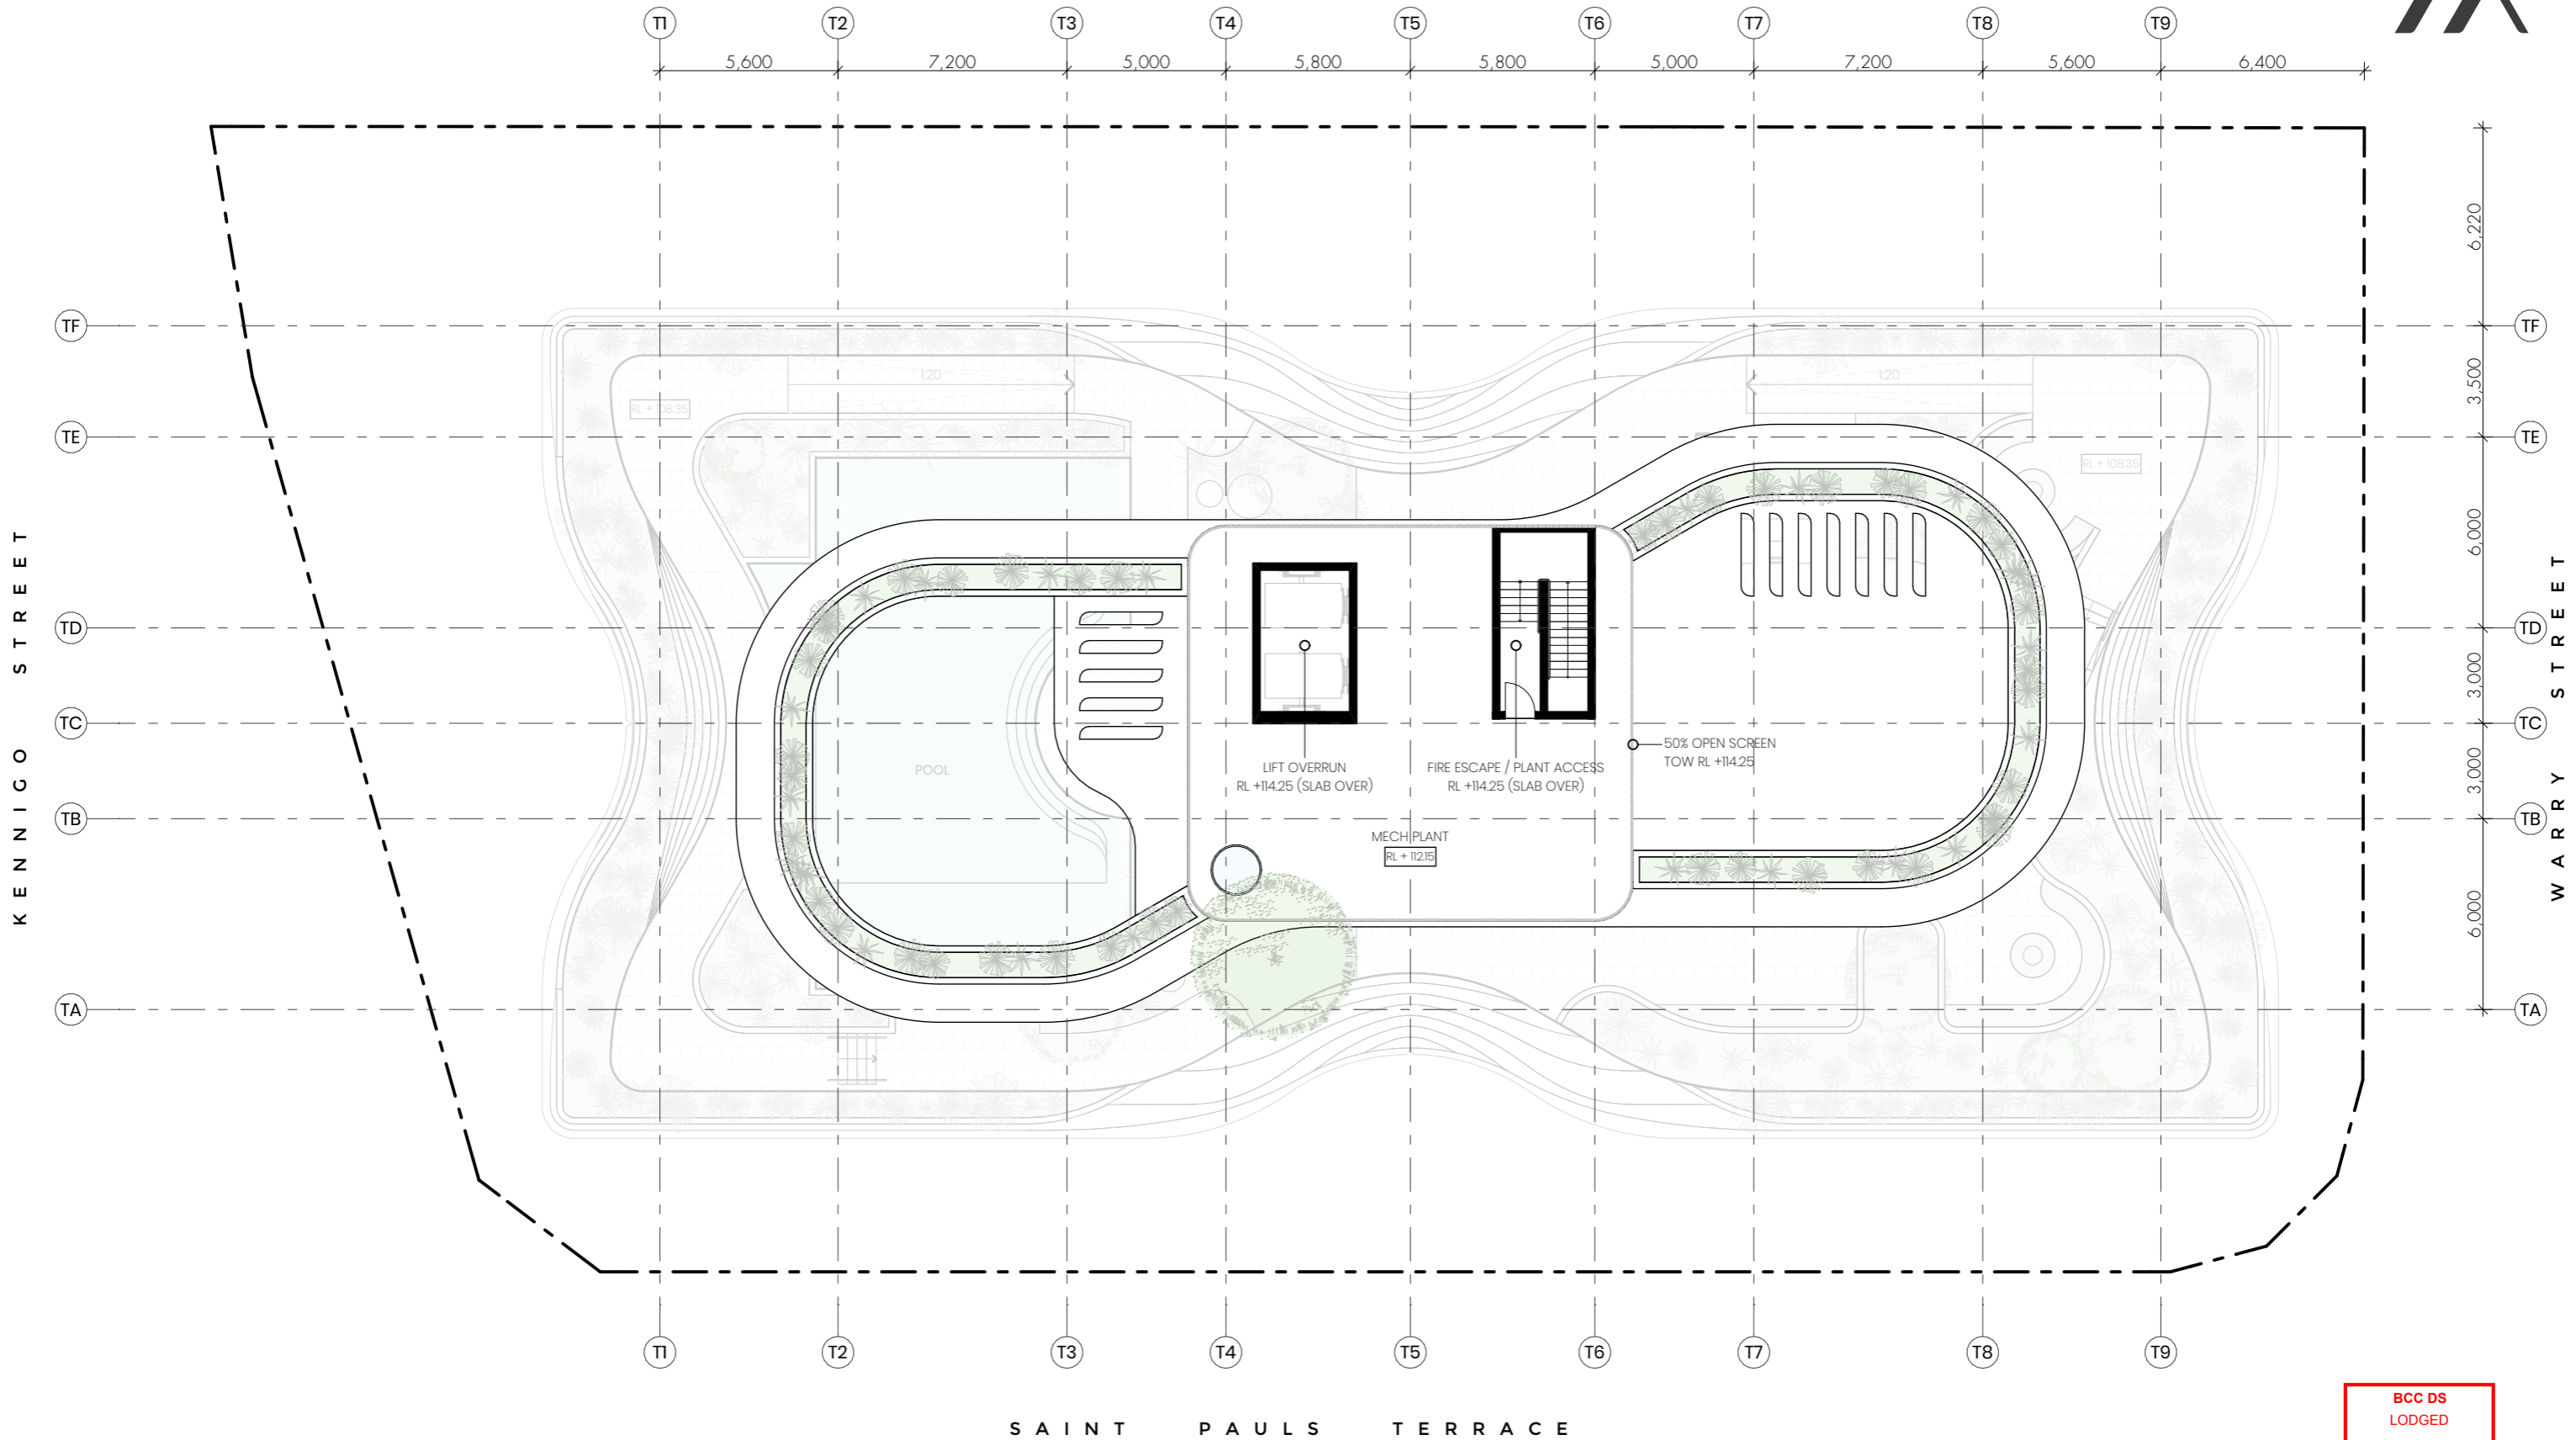

Roof Plan.

1:200 @ A3.

BCC DS
LODGED
13/09/2024
APPLICATION REF
A006612891



LIFT OVERRUN
+114.45

ROOF DECK
+107.50

LEVEL 26
+103.50

LEVEL 25
+100.50

LEVEL 24
+97.50

LEVEL 23
+94.50

LEVEL 22
+91.50

LEVEL 21
+88.50

LEVEL 20
+85.50

LEVEL 19
+82.50

LEVEL 18
+79.50

LEVEL 17
+76.50

LEVEL 16
+73.50

LEVEL 15
+70.50

LEVEL 14
+67.50

LEVEL 13
+64.50

LEVEL 12
+61.50

LEVEL 11
+58.50

LEVEL 10
+55.50

LEVEL 9
+52.50

LEVEL 8
+49.50

LEVEL 7
+46.50

LEVEL 6
+43.50

LEVEL 5
+40.50

LEVEL 4
+37.50

LEVEL 3
+34.50

LEVEL 2
+31.50

LEVEL 1
+28.50

UPPER GROUND
+24.50

LOWER GROUND
+21.10



BCC DS
LODGED
13/09/2024
APPLICATION REF
A006612891

South (St Pauls Tce) Elevation.

1:300 @ A3.

79.



LIFT OVERRUN
+114.45

ROOF DECK
+107.50

LEVEL 26
+103.50

LEVEL 25
+100.50

LEVEL 24
+97.50

LEVEL 23
+94.50

LEVEL 22
+91.50

LEVEL 21
+88.50

LEVEL 20
+85.50

LEVEL 19
+82.50

LEVEL 18
+79.50

LEVEL 17
+76.50

LEVEL 16
+73.50

LEVEL 15
+70.50

LEVEL 14
+67.50

LEVEL 13
+64.50

LEVEL 12
+61.50

LEVEL 11
+58.50

LEVEL 10
+55.50

LEVEL 9
+52.50

LEVEL 8
+49.50

LEVEL 7
+46.50

LEVEL 6
+43.50

LEVEL 5
+40.50

LEVEL 4
+37.50

LEVEL 3
+34.50

LEVEL 2
+31.50

LEVEL 1
+28.50

UPPER GROUND
+24.50

LOWER GROUND
+21.10



BCC DS
LODGED
13/09/2024
APPLICATION REF
A006612891

West (Kennigo St) Elevation.

1:300 @ A3.

80.



LIFT OVERRUN
+114.45

ROOF DECK
+107.50

LEVEL 26
+103.50

LEVEL 25
+100.50

LEVEL 24
+97.50

LEVEL 23
+94.50

LEVEL 22
+91.50

LEVEL 21
+88.50

LEVEL 20
+85.50

LEVEL 19
+82.50

LEVEL 18
+79.50

LEVEL 17
+76.50

LEVEL 16
+73.50

LEVEL 15
+70.50

LEVEL 14
+67.50

LEVEL 13
+64.50

LEVEL 12
+61.50

LEVEL 11
+58.50

LEVEL 10
+55.50

LEVEL 9
+52.50

LEVEL 8
+49.50

LEVEL 7
+46.50

LEVEL 6
+43.50

LEVEL 5
+40.50

LEVEL 4
+37.50

LEVEL 3
+34.50

LEVEL 2
+31.50

LEVEL 1
+28.50

UPPER GROUND
+24.50

LOWER GROUND
+21.10



BCC DS
LODGED
13/09/2024
APPLICATION REF
A006612891

North Elevation.

1:300 @ A3.

81.



LIFT OVERRUN
+114.45

ROOF DECK
+107.50

LEVEL 26
+103.50

LEVEL 25
+100.50

LEVEL 24
+97.50

LEVEL 23
+94.50

LEVEL 22
+91.50

LEVEL 21
+88.50

LEVEL 20
+85.50

LEVEL 19
+82.50

LEVEL 18
+79.50

LEVEL 17
+76.50

LEVEL 16
+73.50

LEVEL 15
+70.50

LEVEL 14
+67.50

LEVEL 13
+64.50

LEVEL 12
+61.50

LEVEL 11
+58.50

LEVEL 10
+55.50

LEVEL 9
+52.50

LEVEL 8
+49.50

LEVEL 7
+46.50

LEVEL 6
+43.50

LEVEL 5
+40.50

LEVEL 4
+37.50


LEVEL 3
+34.50

LEVEL 2
+31.50

LEVEL 1
+28.50

UPPER GROUND
+24.50

LOWER GROUND
+21.10

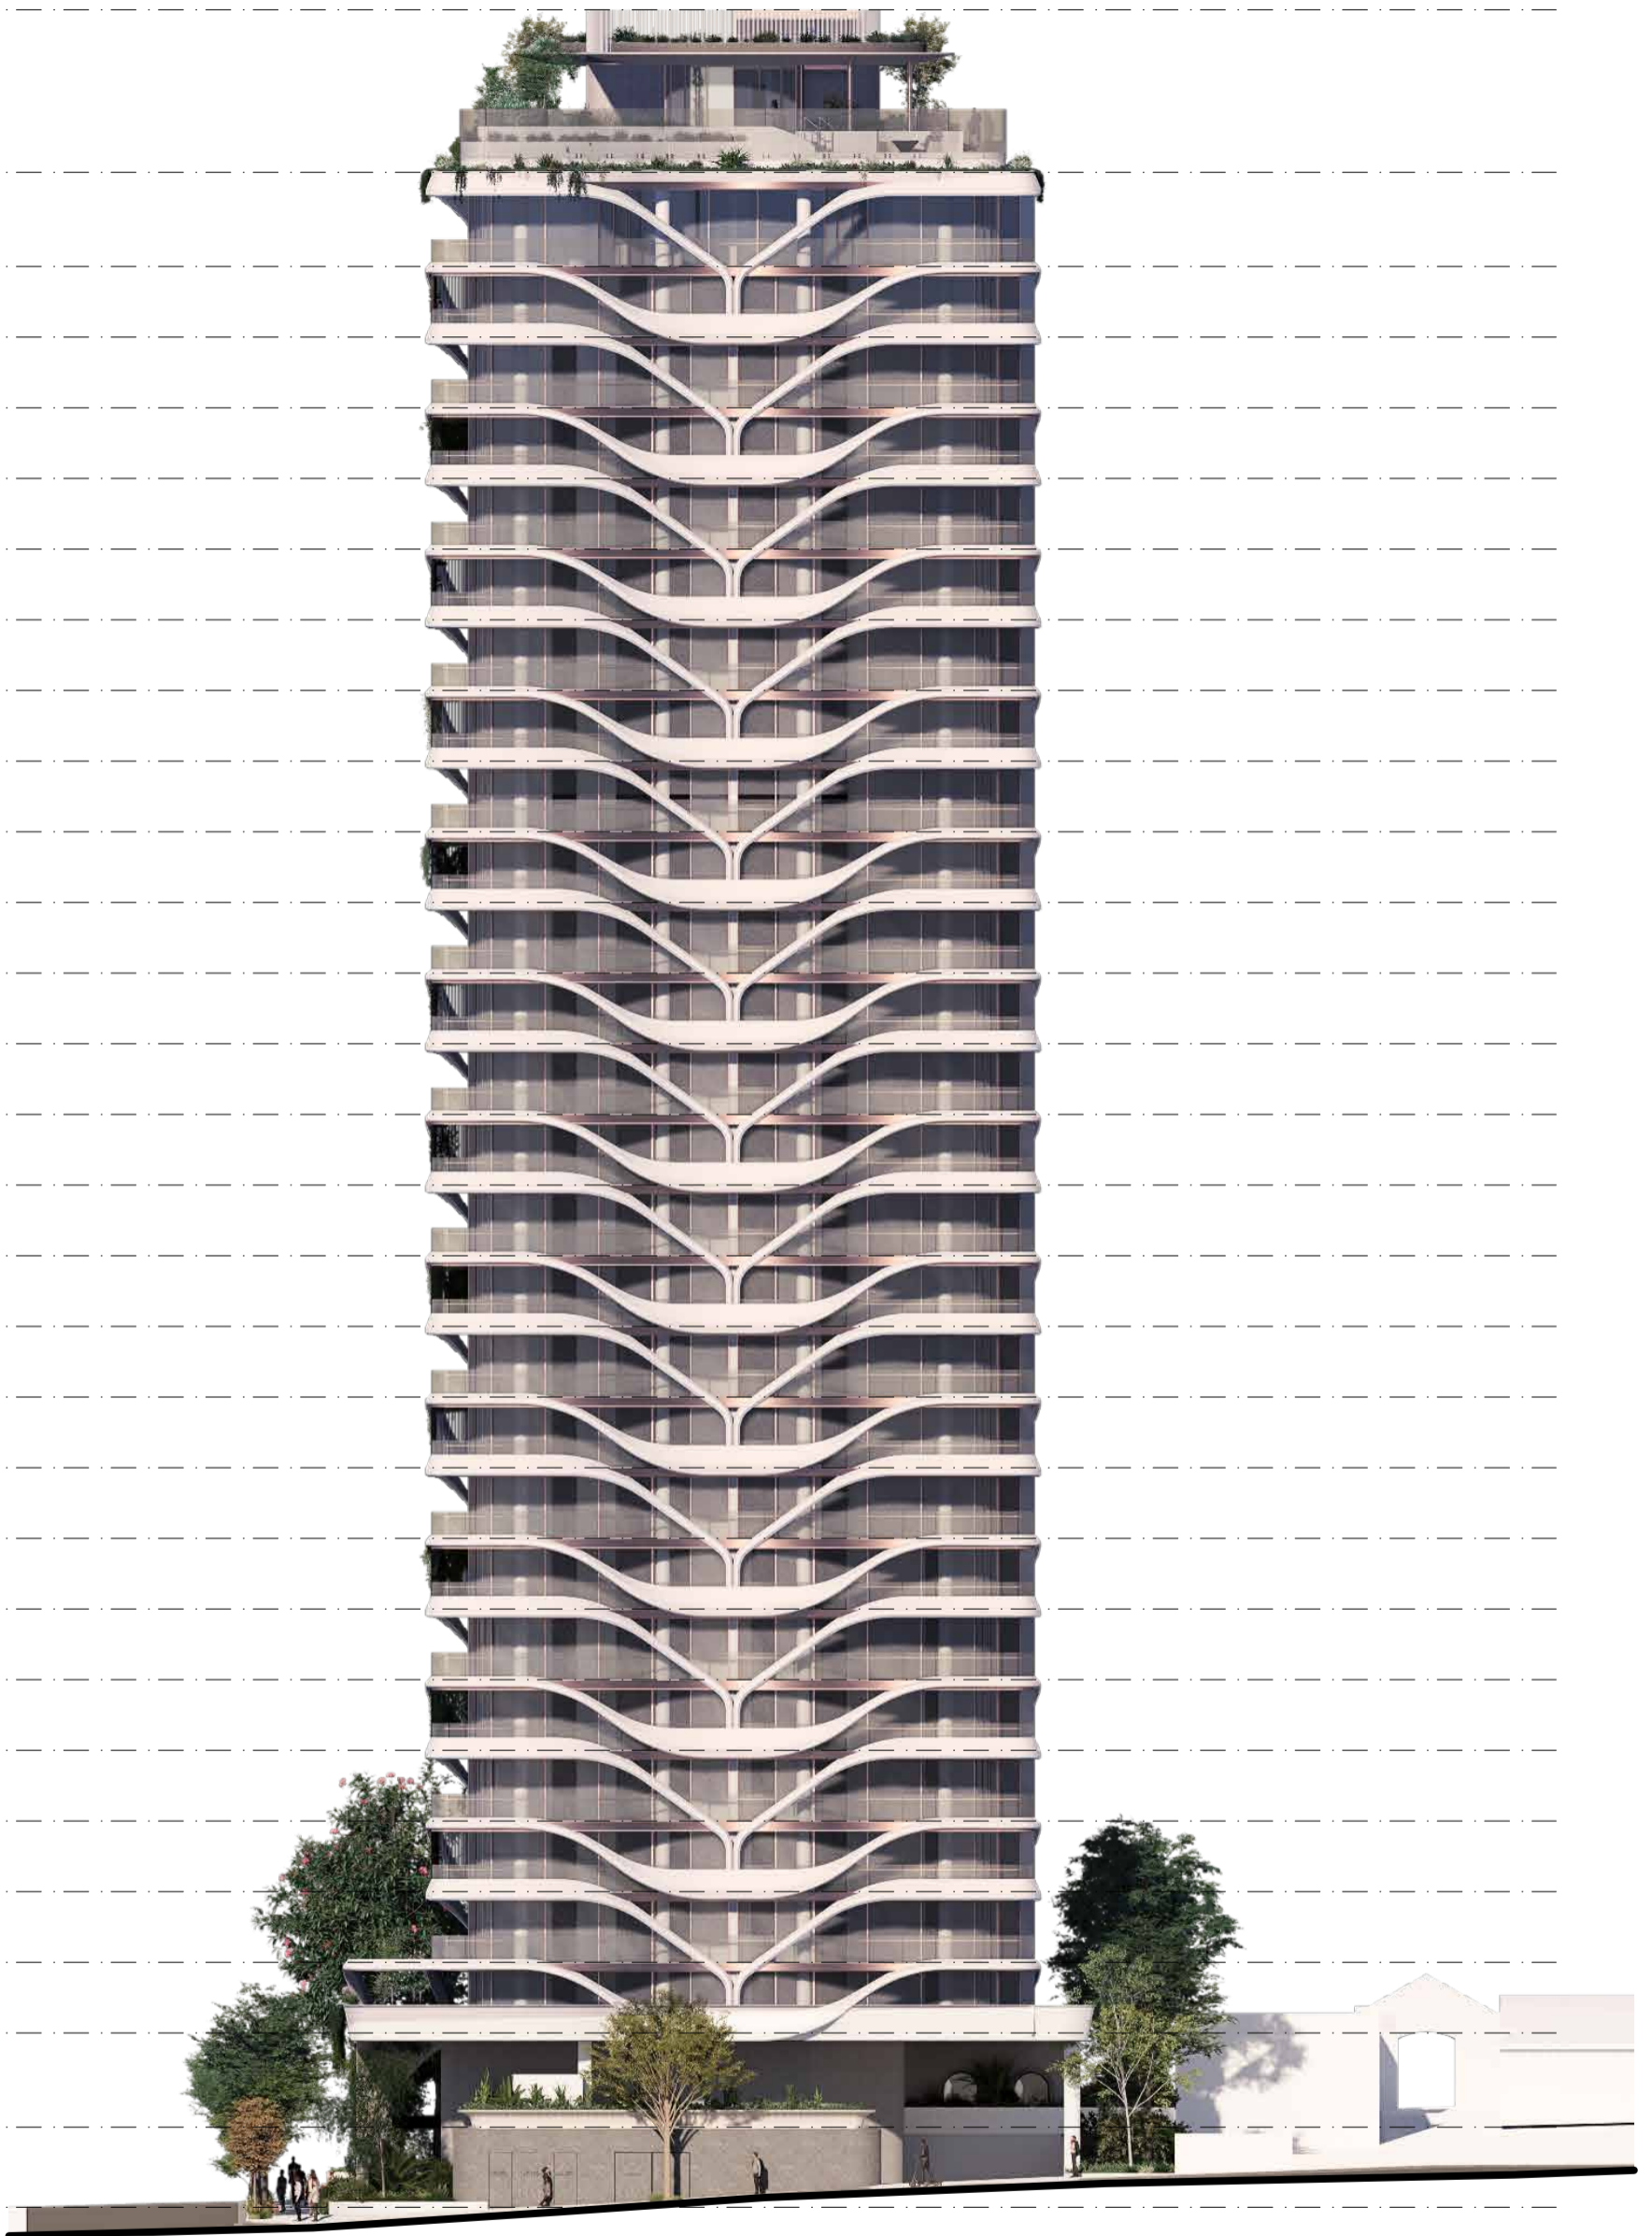

BCC DS
LODGED
13/09/2024
APPLICATION REF
A006612891

East (Warry St) Elevation.

1:300 @ A3.

82.