


**Plans**  
Ground Floor Plan

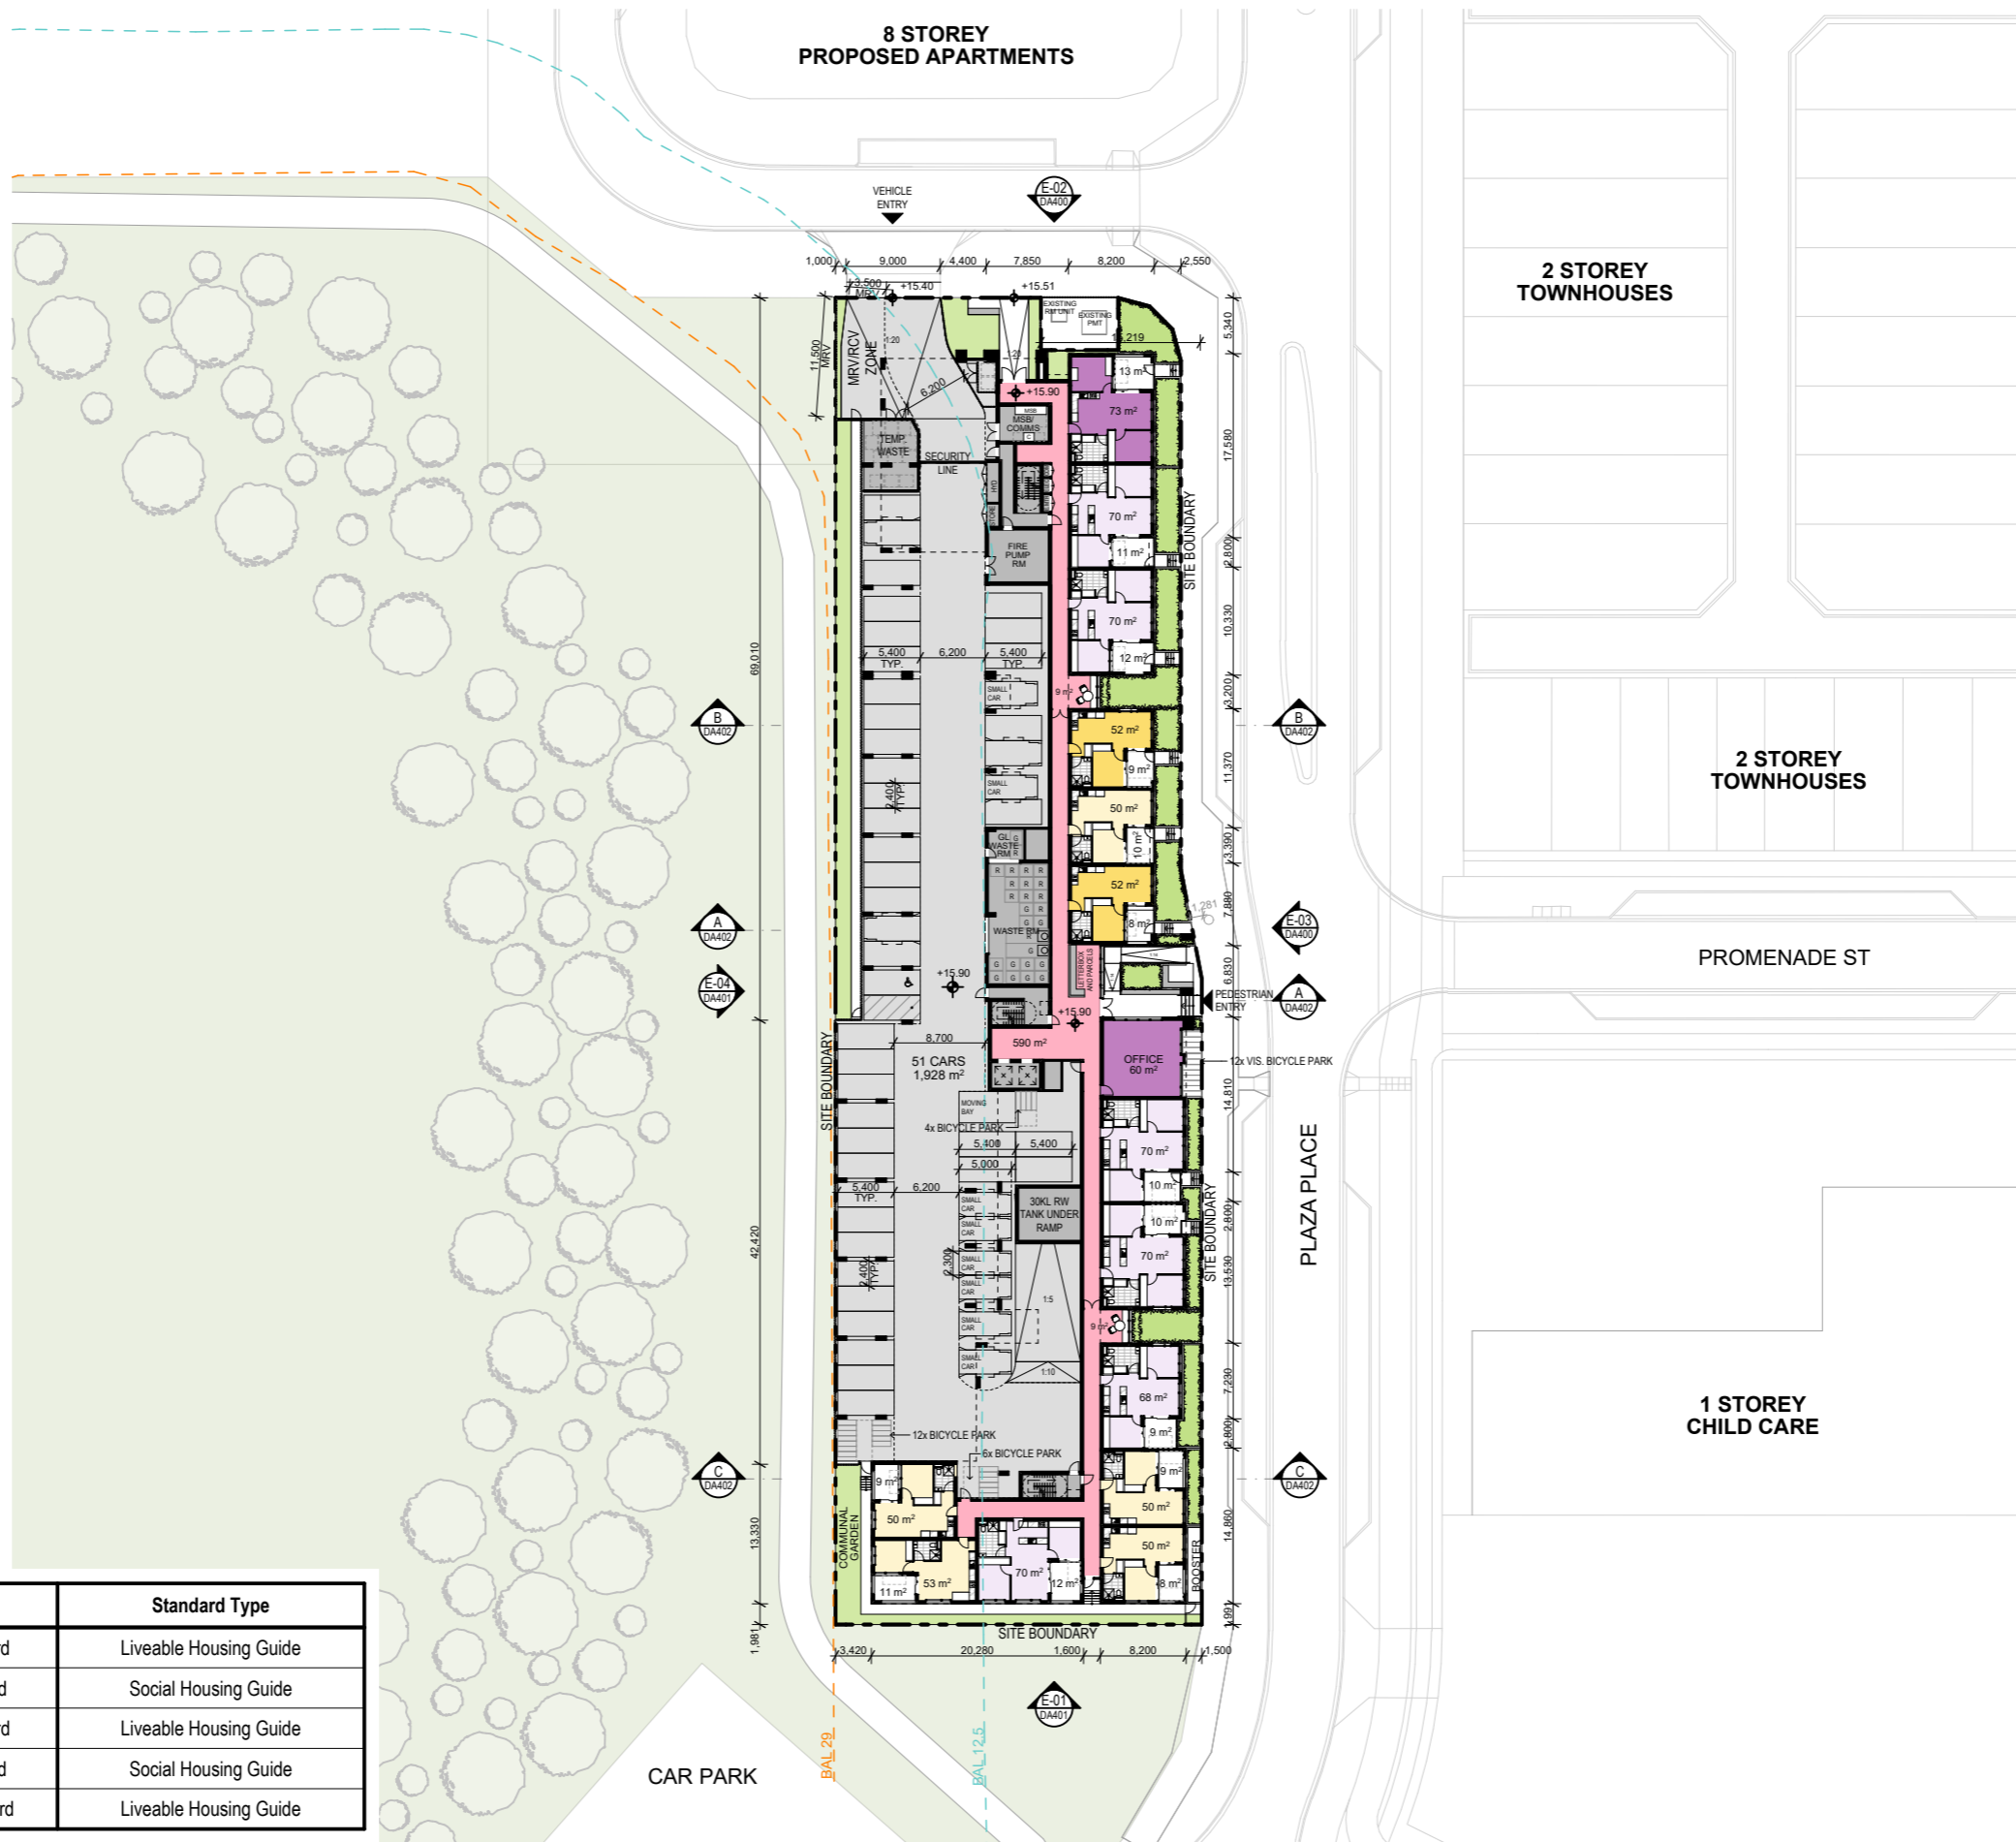

Unit Type	Unit Standard	Standard Type
1 Bed 1 Bath	Silver Standard	Liveable Housing Guide
1 Bed 1 Bath	Gold Standard	Social Housing Guide
2 Bed 1 Bath	Silver Standard	Liveable Housing Guide
2 Bed 1 Bath	Gold Standard	Social Housing Guide
3 Bed 1.5 Bath	Silver Standard	Liveable Housing Guide



DKO Architecture (QLD) Pty Ltd  
Level 3, 232 Adelaide Street  
Brisbane, QLD 4000  
ABN: 61413783636

T +61 7 3726 9588  
info@DKO.com.au  
www.DKO.com.au

© DKO Architecture (QLD) Pty Ltd  
Except as allowed under copyright act, no part of this drawing may be reproduced or otherwise dealt with without written permission of DKO Architecture.



Project Name  
Project Number  
Date  
Scale

CARSELDINE  
COMMUNITY HOUSING  
00013408  
19/08/2024  
1:700, 1:50@A3

Drawing Name  
Drawing Number  
Revision

Ground Floor Plan  
**DA302**  
**A**

Plans  
Level 1 Plan

Unit Type	Unit Standard	Standard Type
1 Bed 1 Bath	Silver Standard	Liveable Housing Guide
1 Bed 1 Bath	Gold Standard	Social Housing Guide
2 Bed 1 Bath	Silver Standard	Liveable Housing Guide
2 Bed 1 Bath	Gold Standard	Social Housing Guide
3 Bed 1.5 Bath	Silver Standard	Liveable Housing Guide



DKO Architecture (QLD) Pty Ltd  
Level 3, 232 Adelaide Street  
Brisbane, QLD 4000  
ABN: 61413783636

T +61 7 3726 9588  
info@DKO.com.au  
www.DKO.com.au

© DKO Architecture (QLD) Pty Ltd  
Except as allowed under copyright act, no part of this drawing may be reproduced or otherwise dealt with without written permission of DKO Architecture.



Project Name  
Project Number  
Date  
Scale

CARSELDINE  
COMMUNITY HOUSING  
00013408  
19/08/2024  
1:700, 1:50@A3

Drawing Name  
Drawing Number  
Revision

Level 1 Plan  
**DA303**  
**A**

Plans  
Level 2 Plan



Unit Type	Unit Standard	Standard Type
1 Bed 1 Bath	Silver Standard	Liveable Housing Guide
1 Bed 1 Bath	Gold Standard	Social Housing Guide
2 Bed 1 Bath	Silver Standard	Liveable Housing Guide
2 Bed 1 Bath	Gold Standard	Social Housing Guide
3 Bed 1.5 Bath	Silver Standard	Liveable Housing Guide



DKO Architecture (QLD) Pty Ltd  
Level 3, 232 Adelaide Street  
Brisbane, QLD 4000  
ABN: 61413783636

T +61 7 3726 9588  
info@DKO.com.au  
www.DKO.com.au

© DKO Architecture (QLD) Pty Ltd  
Except as allowed under copyright act, no part of this drawing may be reproduced or otherwise dealt with without written permission of DKO Architecture.



Project Name  
Project Number  
Date  
Scale

CARSELDINE  
COMMUNITY HOUSING  
00013408  
19/08/2024  
1:700, 1:50@A3

Drawing Name  
Drawing Number  
Revision

Level 2 Plan  
**DA304**  
**A**



Plans  
Level 3-5 Plan



Unit Type	Unit Standard	Standard Type
1 Bed 1 Bath	Silver Standard	Liveable Housing Guide
1 Bed 1 Bath	Gold Standard	Social Housing Guide
2 Bed 1 Bath	Silver Standard	Liveable Housing Guide
2 Bed 1 Bath	Gold Standard	Social Housing Guide
3 Bed 1.5 Bath	Silver Standard	Liveable Housing Guide



DKO Architecture (QLD) Pty Ltd  
Level 3, 232 Adelaide Street  
Brisbane, QLD 4000  
ABN: 61413783636

T +61 7 3726 9588  
info@DKO.com.au  
www.DKO.com.au

© DKO Architecture (QLD) Pty Ltd  
Except as allowed under copyright act, no part of this drawing may be reproduced or otherwise dealt with without written permission of DKO Architecture.



Project Name  
Project Number  
Date  
Scale

CARSELDINE  
COMMUNITY HOUSING  
00013408  
19/08/2024  
1:700, 1:50@A3

Drawing Name  
Drawing Number  
Revision

Level 3-5 Plan  
**DA305**  
**A**

Plans  
Level 6 Plan



Unit Type	Unit Standard	Standard Type
1 Bed 1 Bath	Silver Standard	Liveable Housing Guide
1 Bed 1 Bath	Gold Standard	Social Housing Guide
2 Bed 1 Bath	Silver Standard	Liveable Housing Guide
2 Bed 1 Bath	Gold Standard	Social Housing Guide
3 Bed 1.5 Bath	Silver Standard	Liveable Housing Guide



DKO Architecture (QLD) Pty Ltd  
Level 3, 232 Adelaide Street  
Brisbane, QLD 4000  
ABN: 61413783636

T +61 7 3726 9588  
info@DKO.com.au  
www.DKO.com.au

© DKO Architecture (QLD) Pty Ltd  
Except as allowed under copyright act, no part of this drawing may be reproduced or otherwise dealt with without written permission of DKO Architecture.




Project Name  
Project Number  
Date  
Scale

CARSELDINE  
COMMUNITY HOUSING  
00013408  
19/08/2024  
1:700, 1:50@A3

Drawing Name  
Drawing Number  
Revision

Level 6 Plan  
**DA306**  
**A**

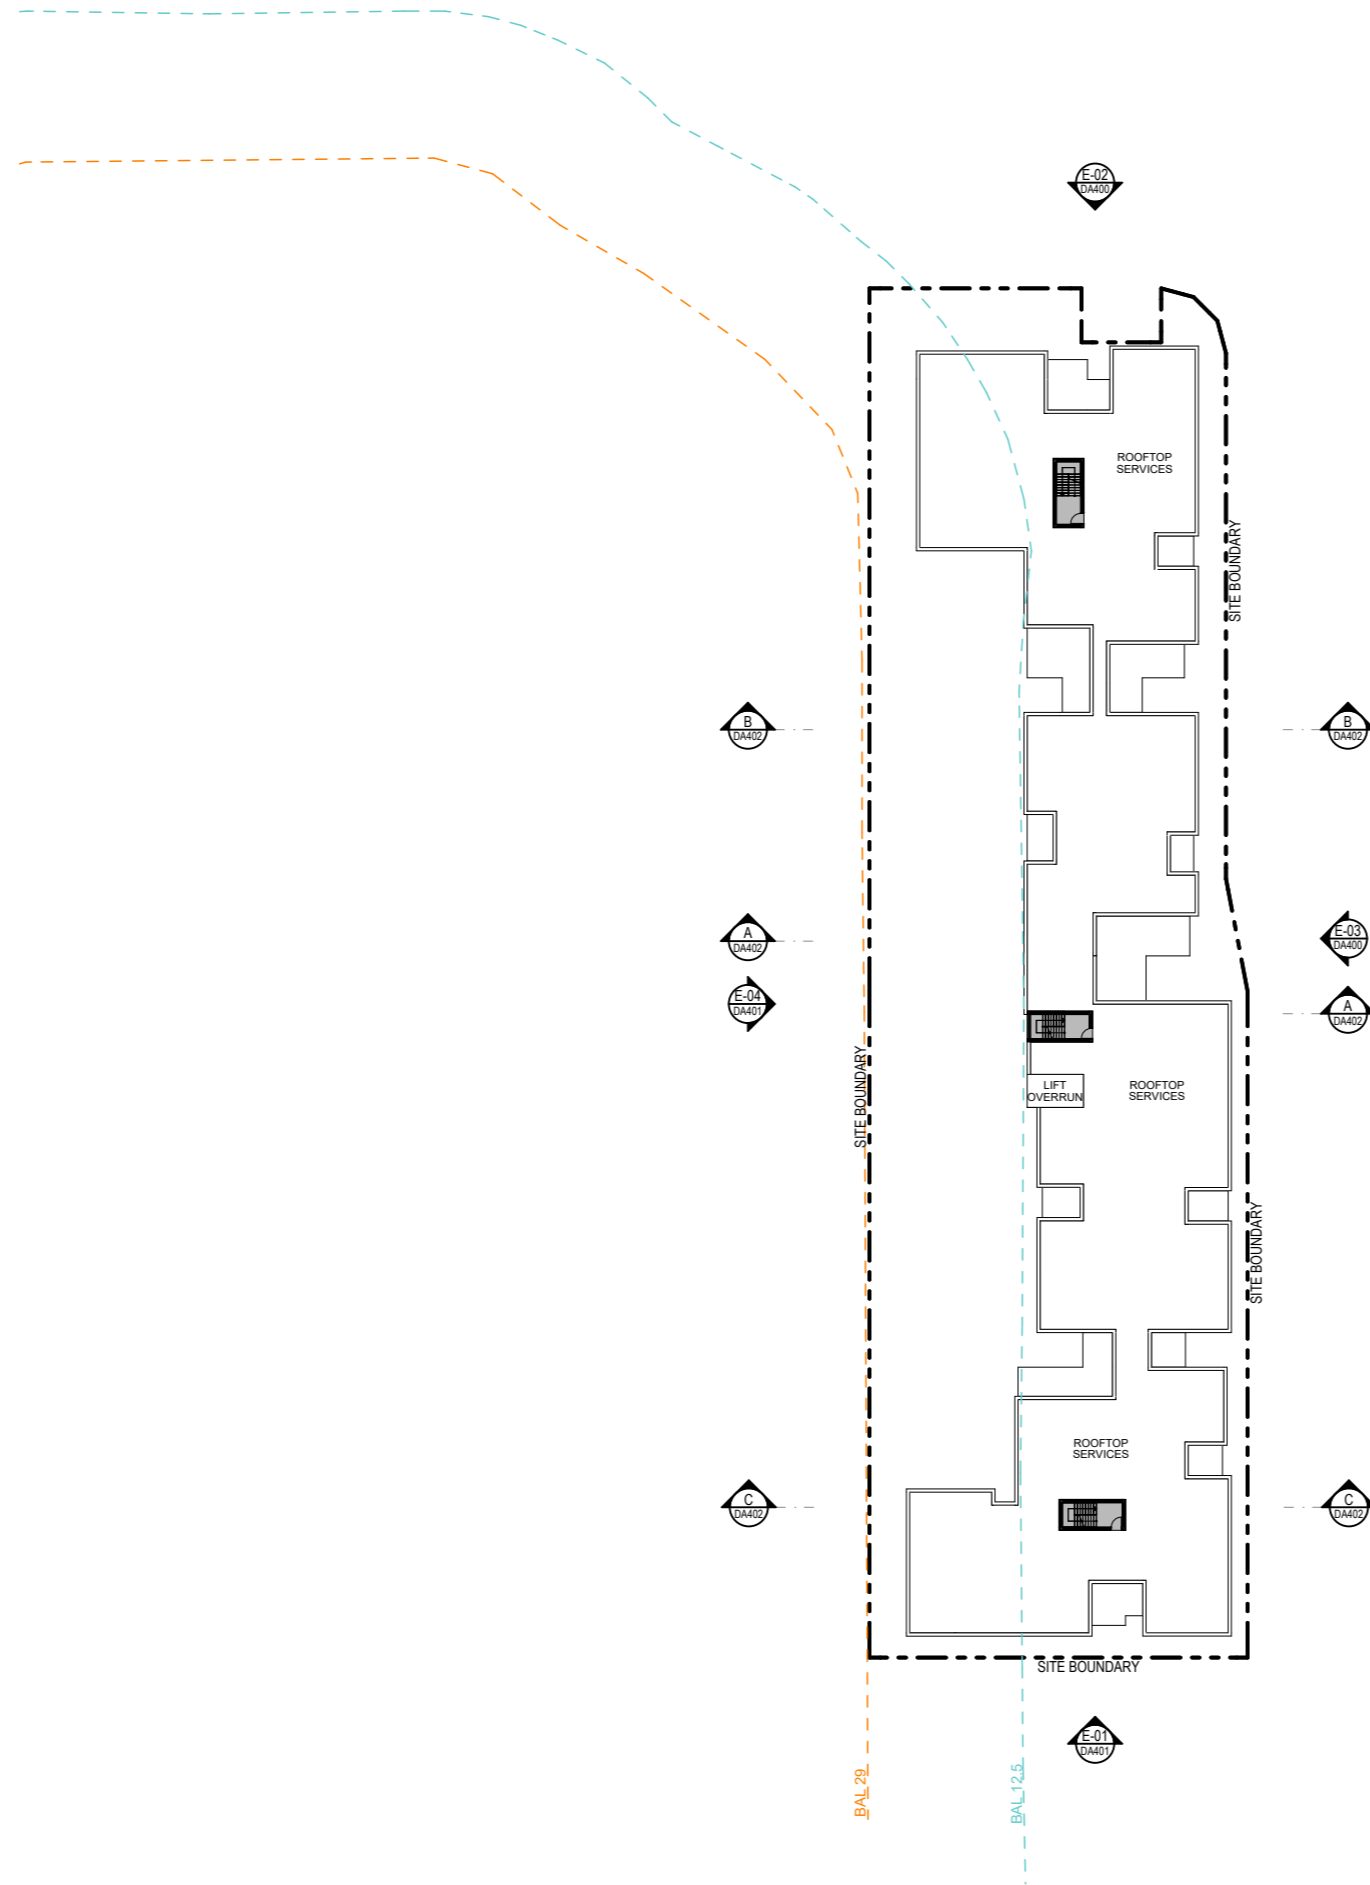

# Elevations & Sections

## N & E Elevations



EF-01  
LIGHT BRICK




EF-02  
DARK BRICK



EF-03  
CONCRETE FINISH  
1



EF-04  
CONCRETE FINISH  
2

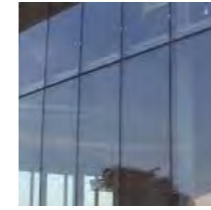

EF-05  
GLAZING



EF-06 DARK  
CLADDING



EF-07 DARK  
POWDERCOAT  
FINISH



EF-08 GREY  
POWDERCOAT  
FINISH



EF-09 LIGHT  
POWDERCOAT  
FINISH



01 Elevation North  
1:400



02 Elevation East  
1:400



DKO Architecture (QLD) Pty Ltd  
Level 3, 232 Adelaide Street  
Brisbane, QLD 4000  
ABN: 61413783636

T +61 7 3726 9588  
info@DKO.com.au  
www.DKO.com.au

© DKO Architecture (QLD) Pty Ltd  
Except as allowed under copyright act, no part of this  
drawing may be reproduced or otherwise dealt with  
without written permission of DKO Architecture.

Project Name  
Project Number  
Date  
Scale

CARSELDINE  
COMMUNITY HOUSING  
00013408  
19/08/2024  
1:400@A3

Drawing Name  
Drawing Number  
Revision

N & E Elevations  
**DA400**  
**A**



**Elevations & Sections**  
S & W Elevations



EF-01  
LIGHT BRICK




EF-02  
DARK BRICK



EF-03  
CONCRETE FINISH  
1



EF-04  
CONCRETE FINISH  
2

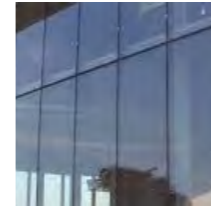

EF-05  
GLAZING




EF-06 DARK  
CLADDING



EF-07 DARK  
POWDERCOAT  
FINISH



EF-08 GREY  
POWDERCOAT  
FINISH

 

EF-09 LIGHT  
POWDERCOAT  
FINISH



01 Elevation South  
1:400



02 Elevation West  
1:400



DKO Architecture (QLD) Pty Ltd  
Level 3, 232 Adelaide Street  
Brisbane, QLD 4000  
ABN: 61413783636

T +61 7 3726 9588  
info@DKO.com.au  
www.DKO.com.au

© DKO Architecture (QLD) Pty Ltd  
Except as allowed under copyright act, no part of this  
drawing may be reproduced or otherwise dealt with  
without written permission of DKO Architecture.

Project Name  
Project Number  
Date  
Scale

CARSELDINE  
COMMUNITY HOUSING  
00013408  
19/08/2024  
1:400@A3

Drawing Name  
Drawing Number  
Revision

S & W Elevations  
**DA401**  
**A**