


1 SITE
SCALE 1:250

1

TITLE BOUNDARY 180° 03' 20" (50.954 m)

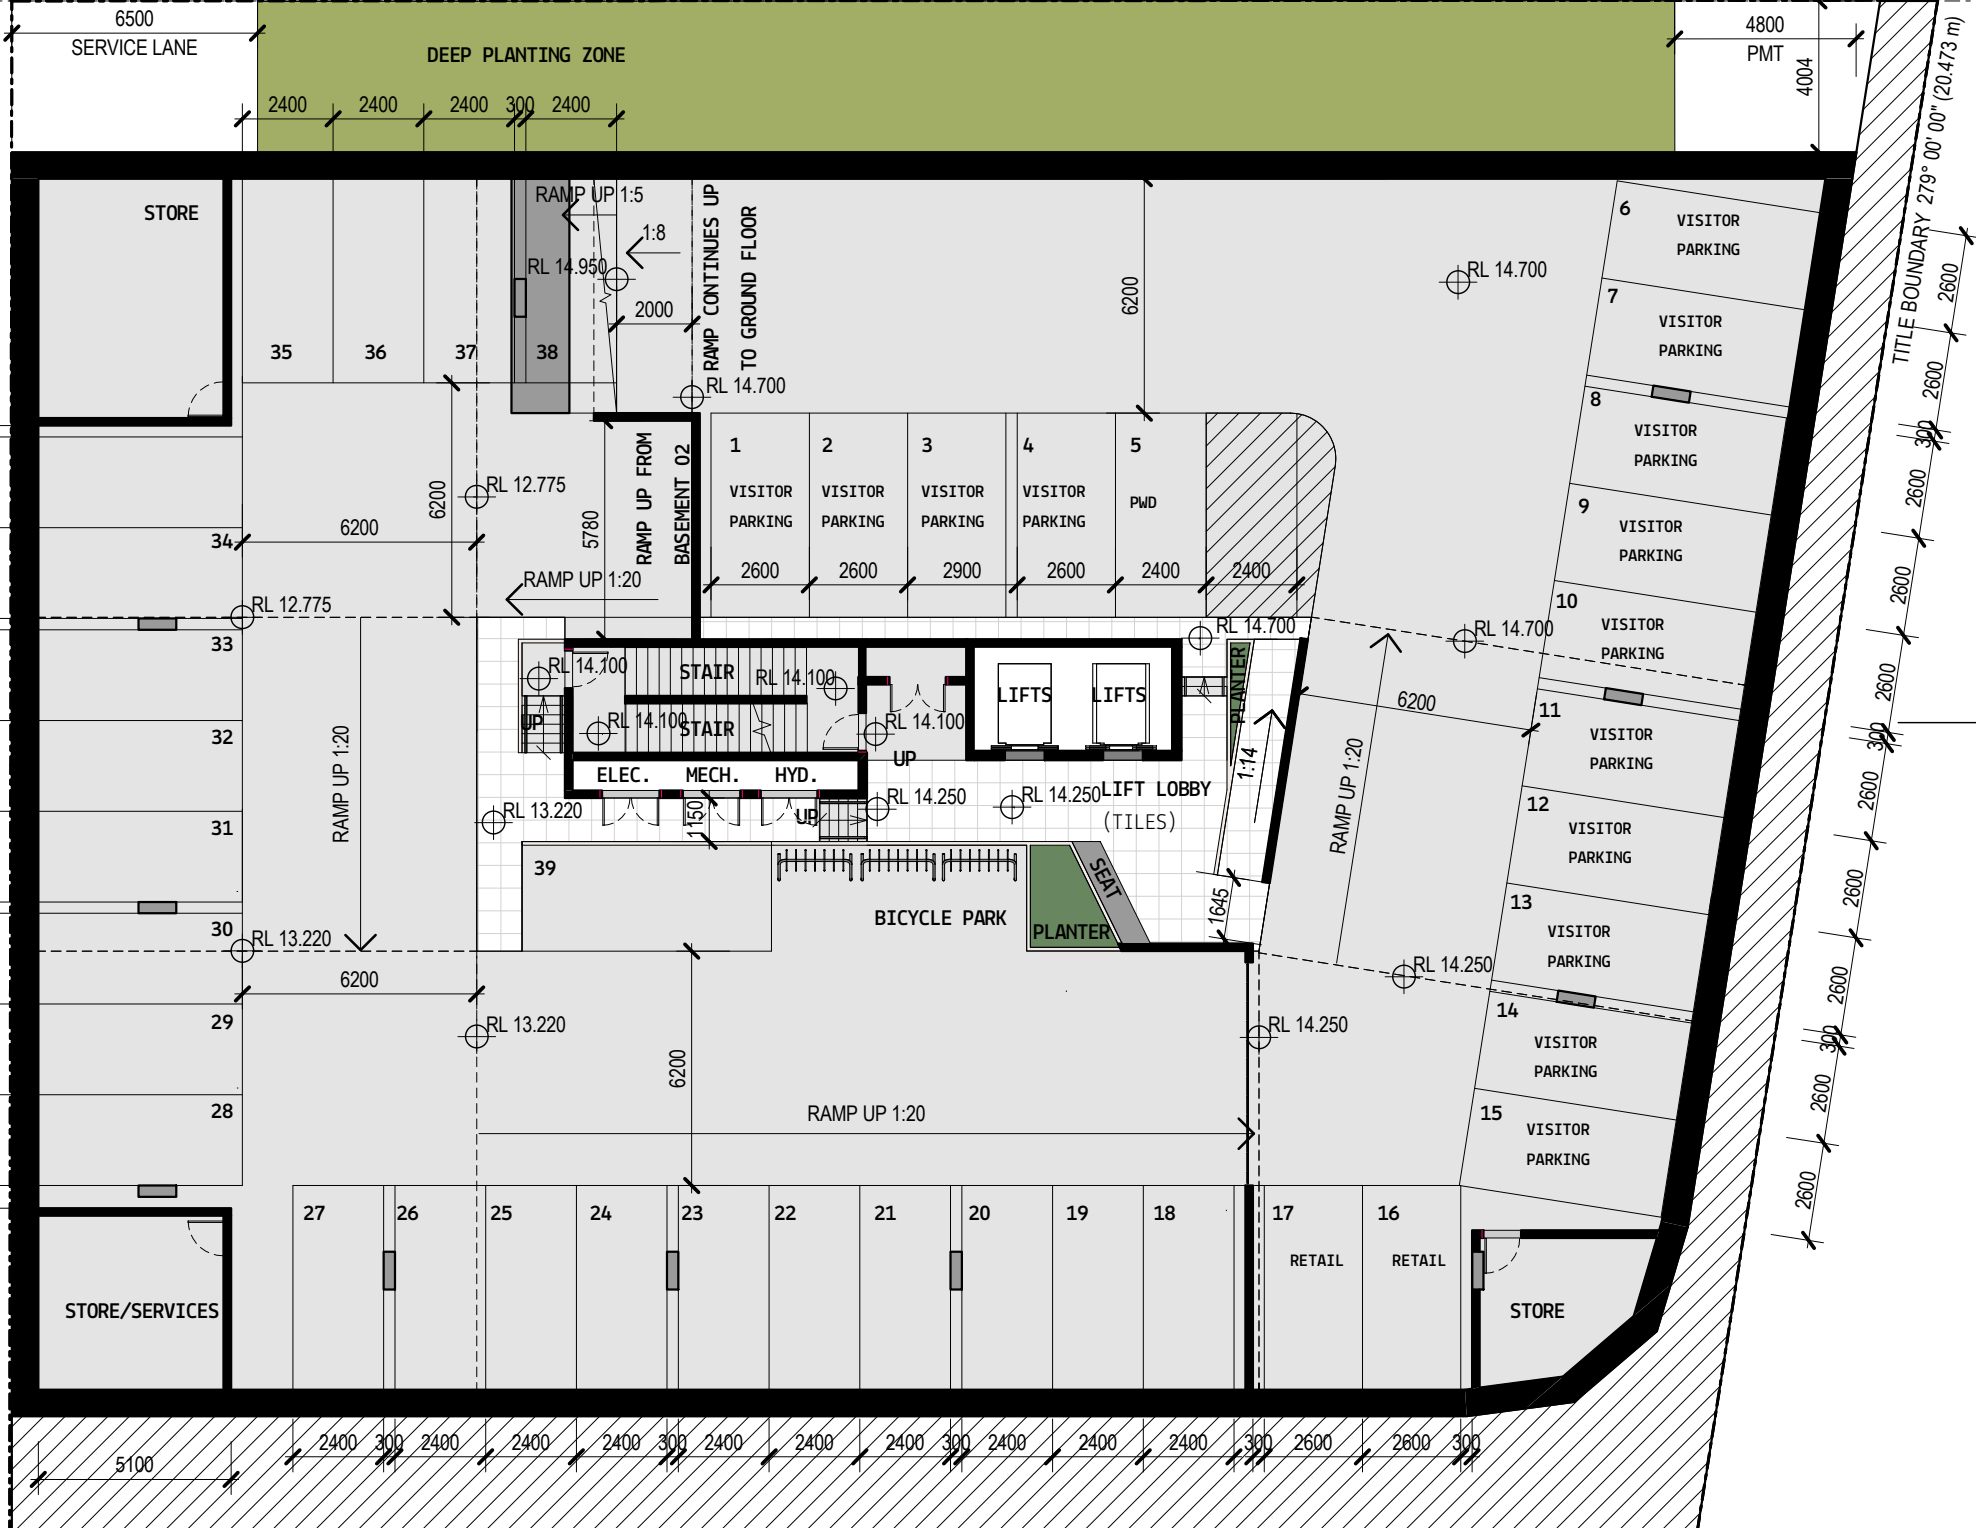

2

TITLE BOUNDARY 0° 04' 20" (44.659 m)

1
TP3.01 **BASEMENT 01**
SCALE 1 : 200

A


B

1

1

1

1

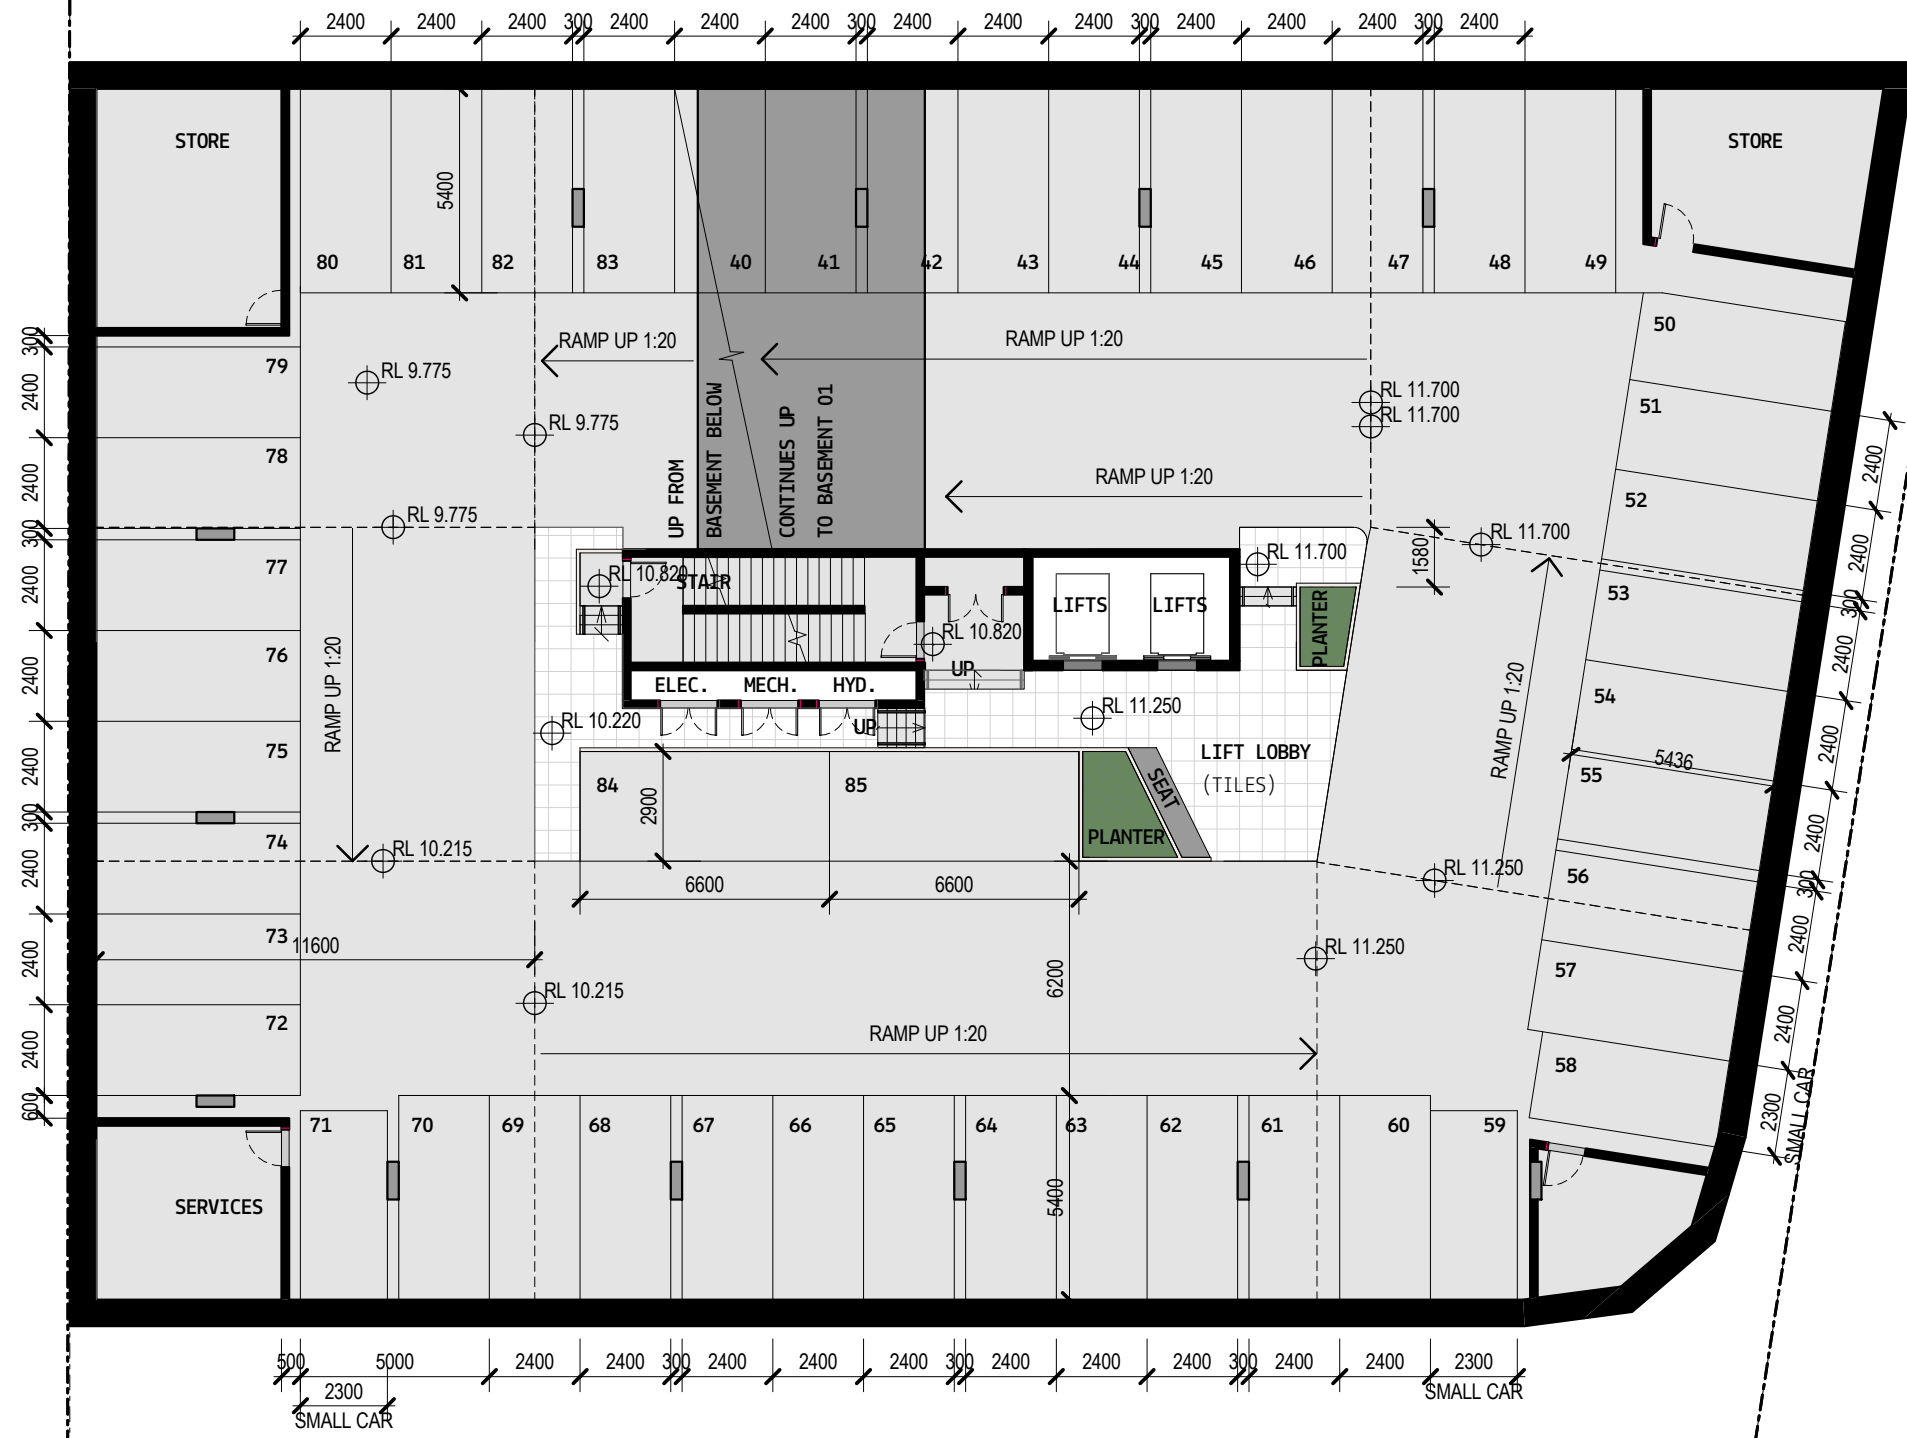

2


1

B

A

1 **BASEMENT 02**
 TP3.01 SCALE 1 : 200

1

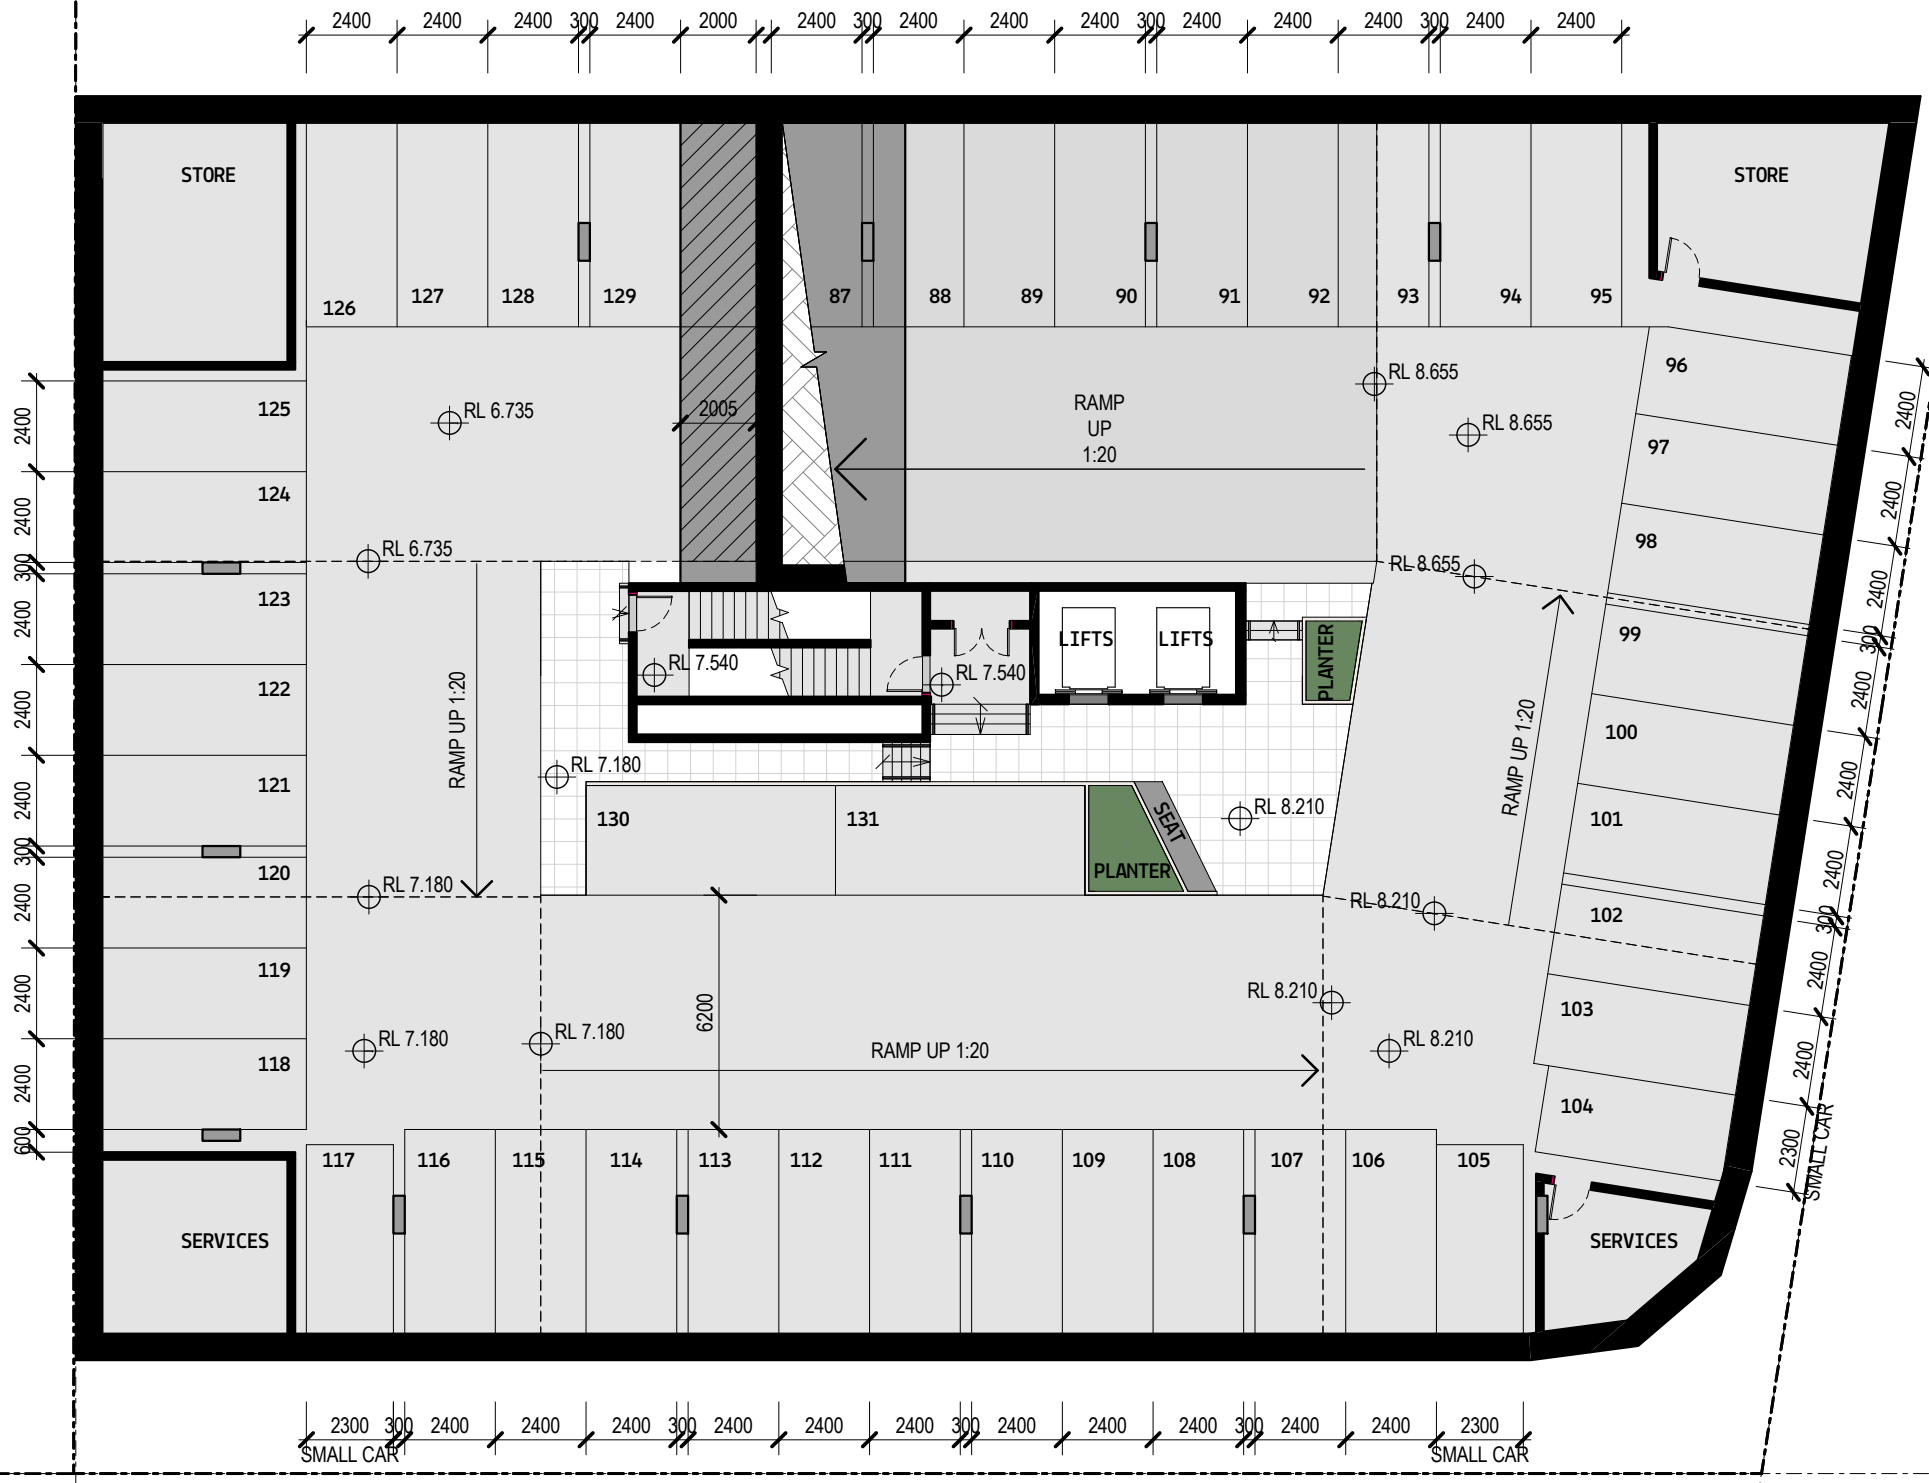

2

A

B

1 **BASEMENT 03**
TP3.01 SCALE 1 : 200





1 LEVEL 01
TP2.01 SCALE 1:200

