




BCC DS  
LODGED  
22/05/2023  
APPLICATION REF  
A006282089


GENERAL NOTES			PROJECT STATUS		CLIENT		PROJECT NO		PROJECT NAME		DRAWING NAME		DRAWING NUMBER	
01. DO NOT SCALE FROM DRAWINGS. USE FIGURED DIMENSIONS ONLY. 02. ALL DIMENSIONS, UNLESS STATED, ARE TO FACE UNLESS OTHERWISE NOTED. 03. COPYRIGHT © 2023 BAYLEYWARD			DEVELOPMENT APPLICATION		LION PROPERTY GROUP		1881		43 COMMERCIAL RD		GA PLAN - GROUND FL		DA100	
REVISION			PRELIMINARY ISSUE		147 ALEXANDRA RD, CLAYFIELD, BRISBANE 4011		43 COMMERCIAL RD, NEWSTEAD, QLD 4006		21-23 Chessell Street Southbank VIC 3006 T: 03 9655 0222 Unit 10 Level 3 24 Hickson Road Millers Point NSW 2000 T: 02 9672 1888 E: info@bayleyward.com		SCALE 1:100 @ A1 / 50% @ A3		REVISION 1	
DATE 19/05/23			DRAWN BY HW		CHECKED BY AD		BAYLEYWARD Architecture & Interiors		22/05/2023		DRAWING NUMBER		1	



BCC DS  
LODGED  
22/05/2023  
APPLICATION REF  
A006282089

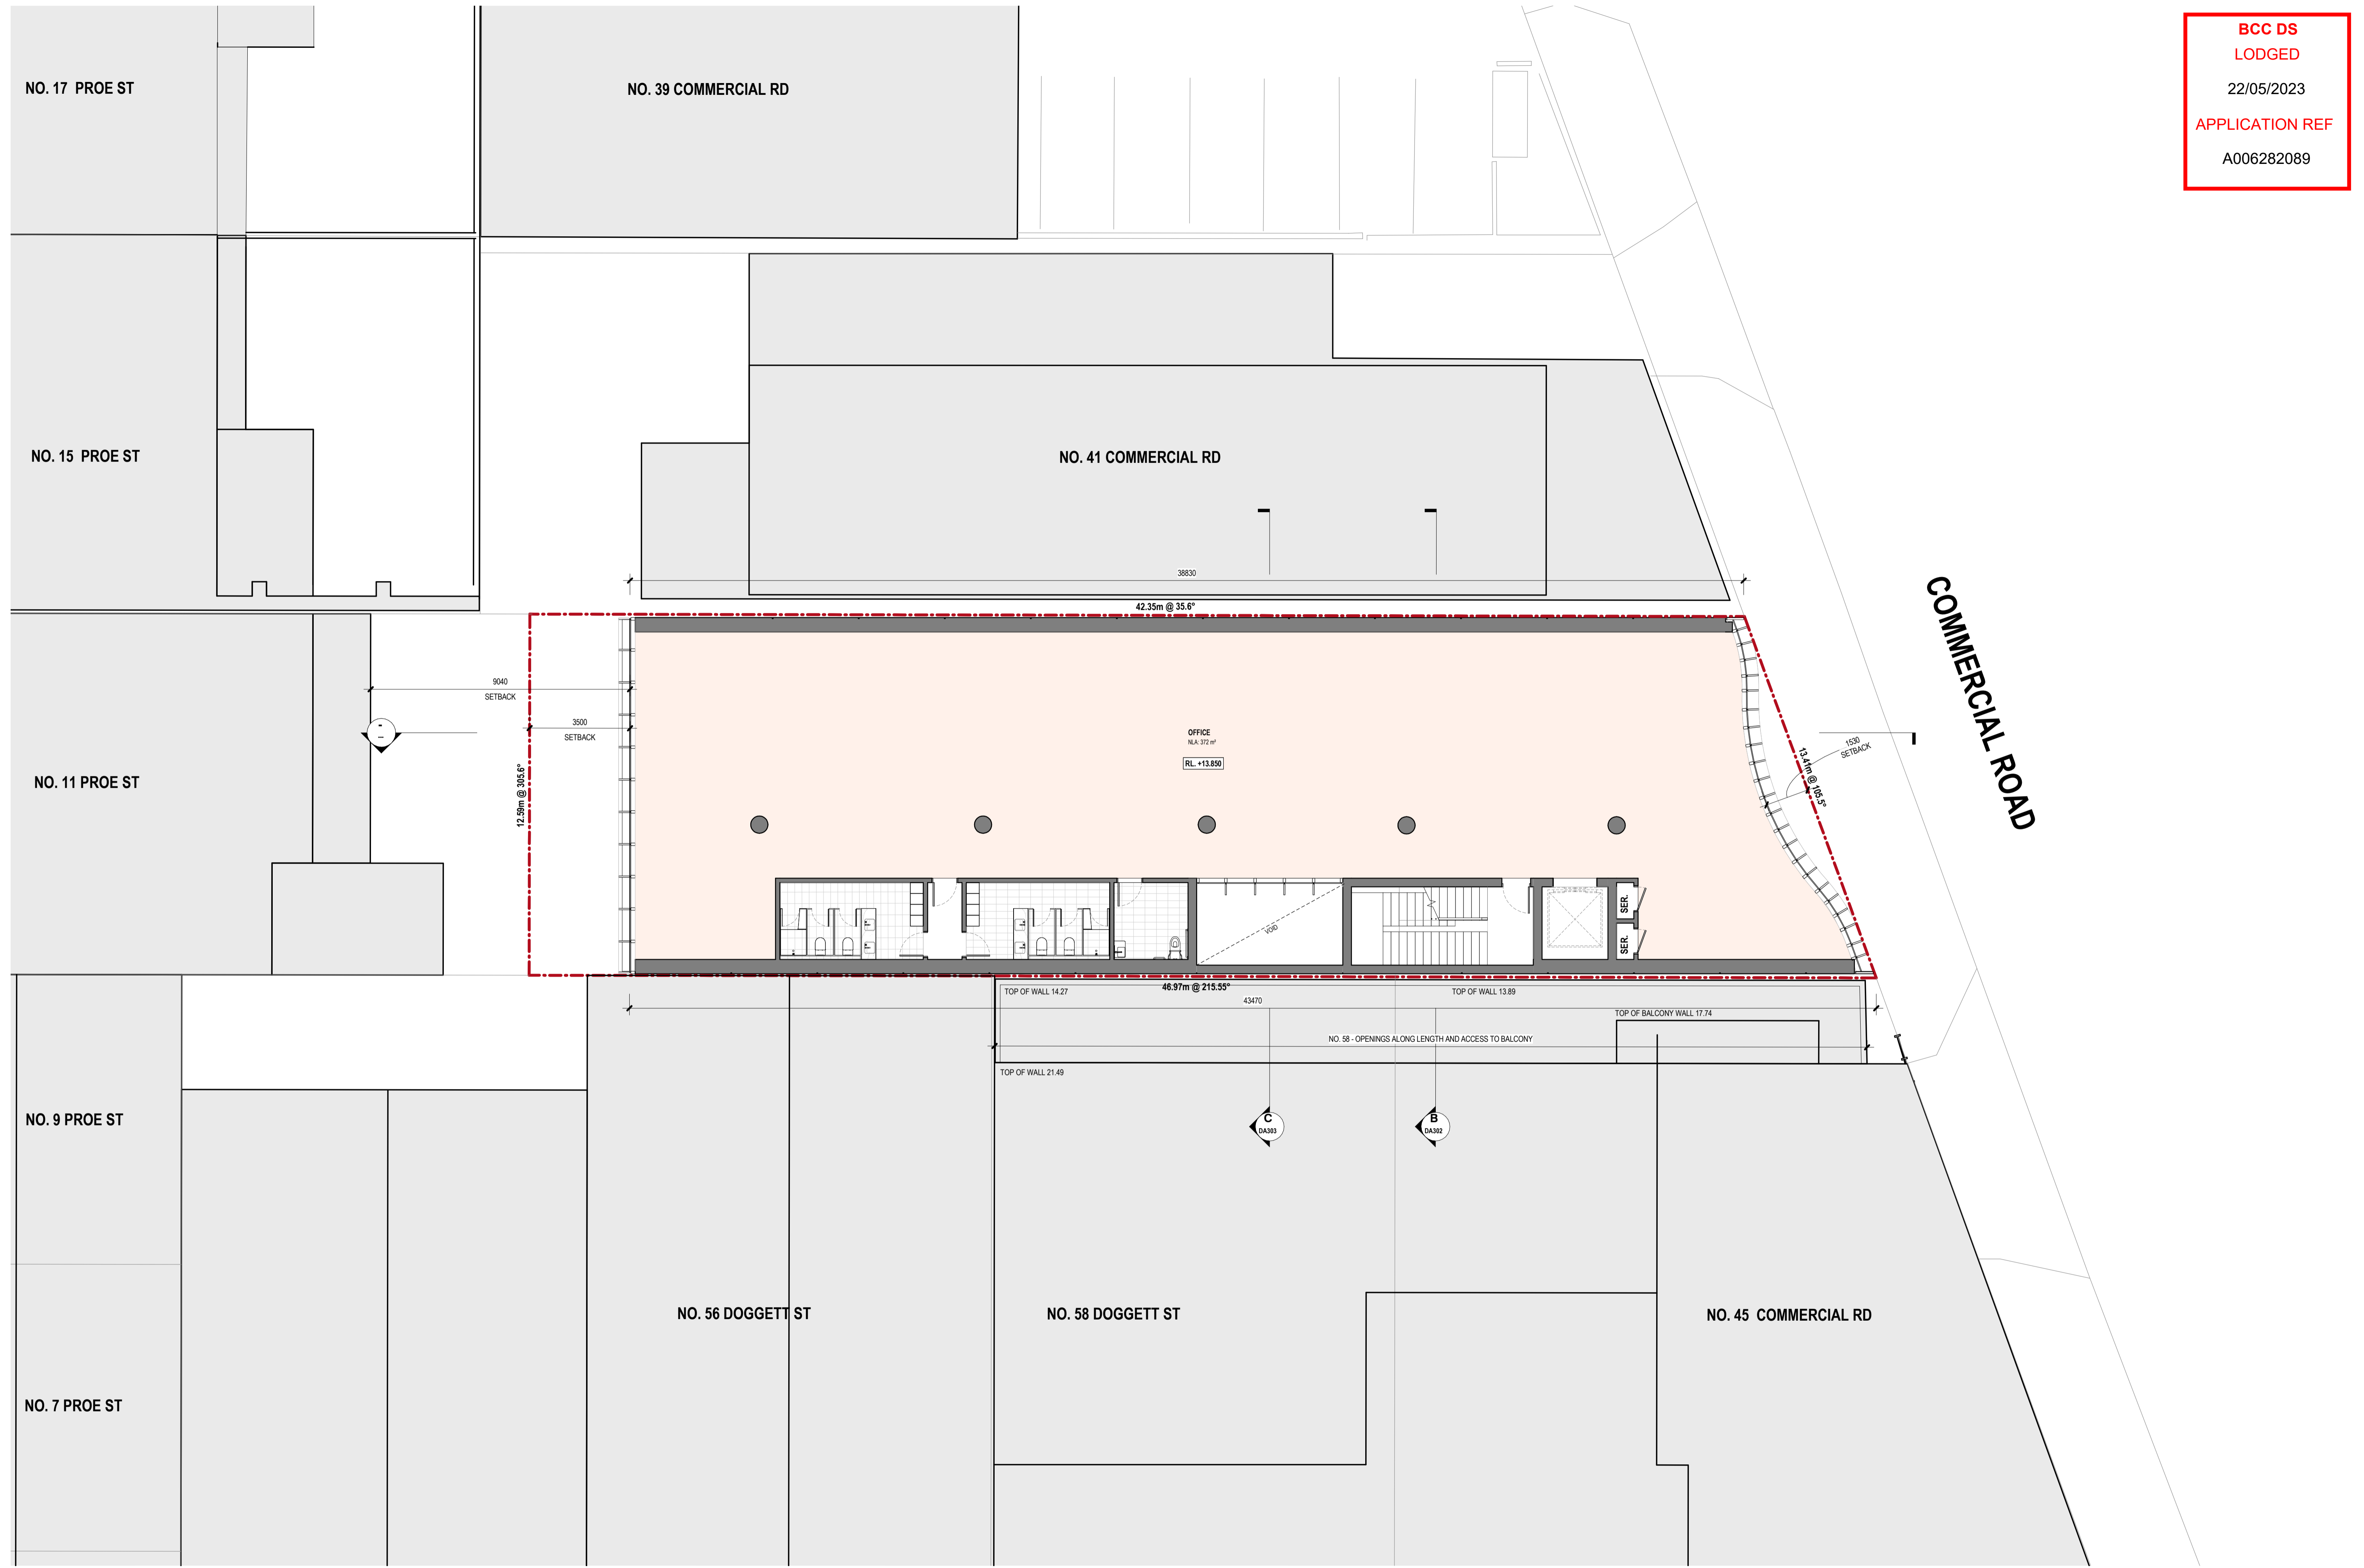


BCC DS  
LODGED  
22/05/2023  
APPLICATION REF  
A006282089

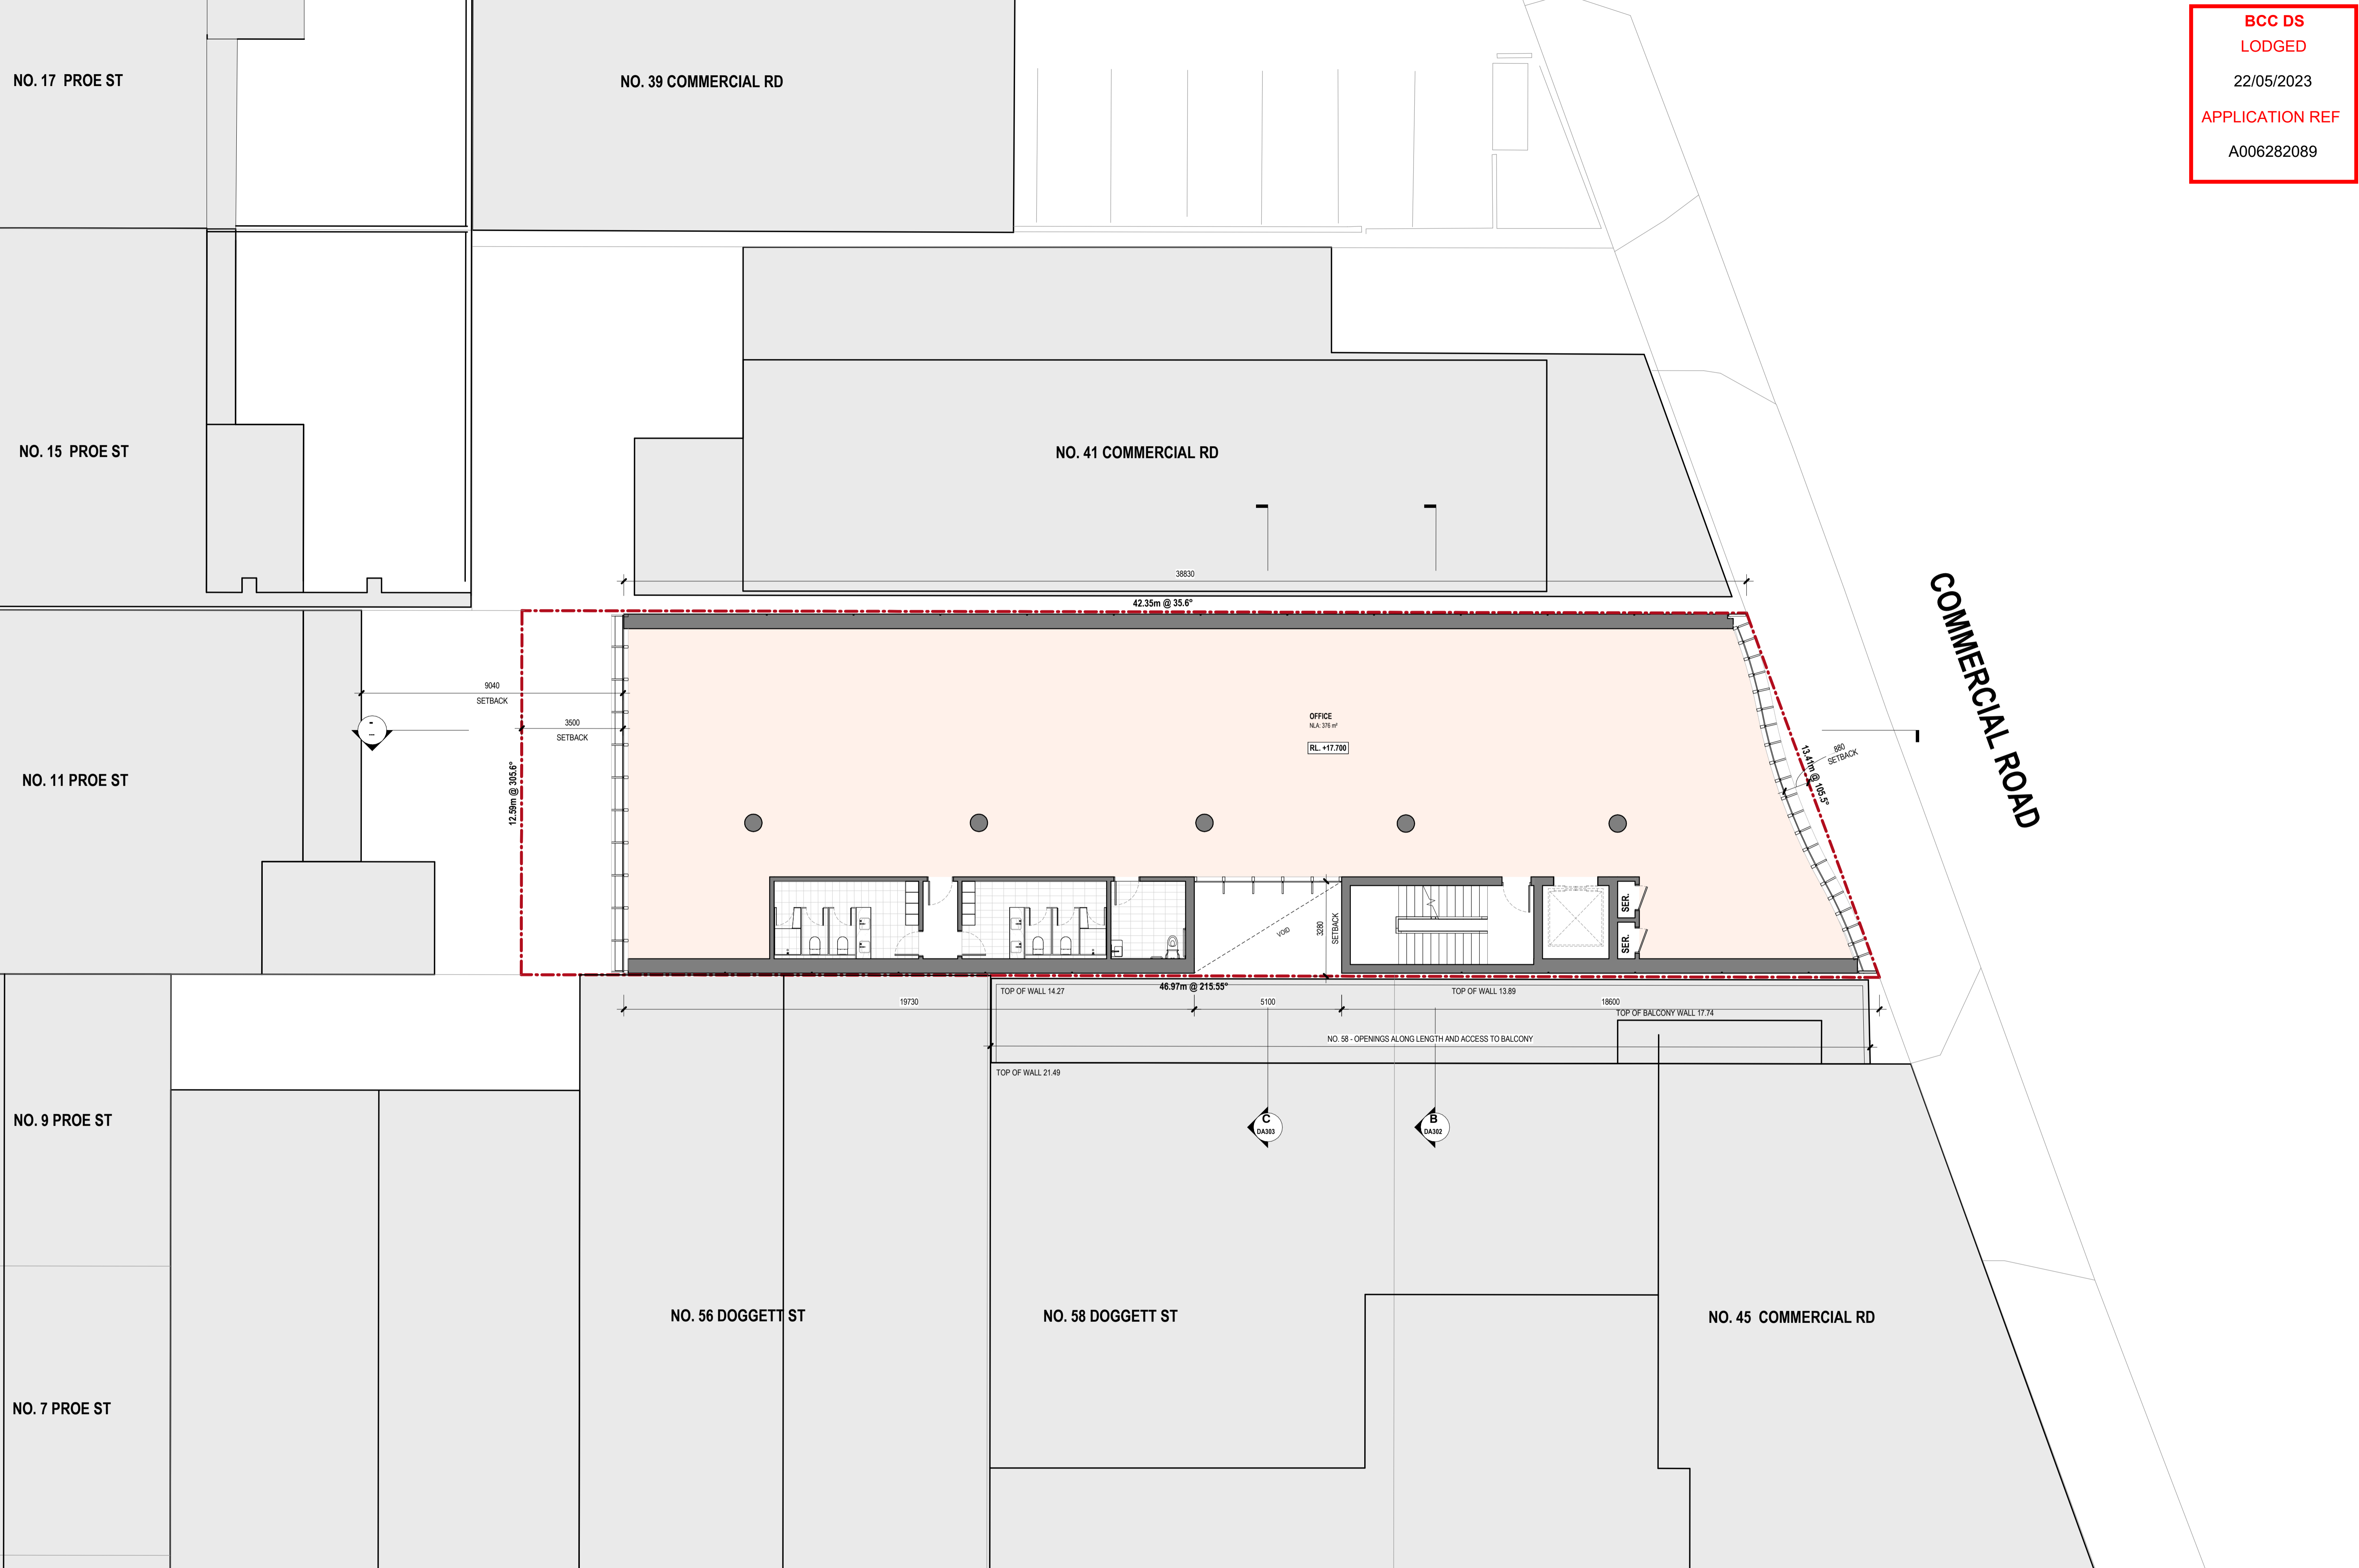


BCC DS  
LODGED  
22/05/2023  
APPLICATION REF  
A006282089

GENERAL NOTES		REVISION		PROJECT STATUS		CLIENT		PROJECT NO		PROJECT NAME		21-23 Chessell Street Southbank VIC 3006 T: 03 9655 0222 Unit 10 Level 3 24 Hickson Road Millers Point NSW 2000 T: 02 9672 1888 E: info@bayleyward.com		BAYLEY WARD Architecture & Interiors		DRAWING NAME		DRAWING NUMBER		
DO NOT SCALE FROM DRAWINGS. USE FIGURED DIMENSIONS ONLY. ALL DIMENSIONS, ANNOTATIONS AND DIMENSIONS TO BE REPORTED TO THE ARCHITECT IMMEDIATELY. COPYRIGHT © 2022 BAYLEYWARD		REV	DESCRIPTION	DATE	DEVELOPMENT APPLICATION		LION PROPERTY GROUP		1881		43 COMMERCIAL RD		43 COMMERCIAL RD, NEWSTEAD, QLD 4006		GA PLAN - LEVEL 03		DA103		REVISION	
		1	ISSUE FOR DA	19/05/23	PRELIMINARY ISSUE		147 ALEXANDRA RD, CLAYFIELD, BRISBANE 4011								SCALE 1:100 @ A1 / 50% @ A3		DRAWN BY HW		CHECKED BY AD	
																		1		

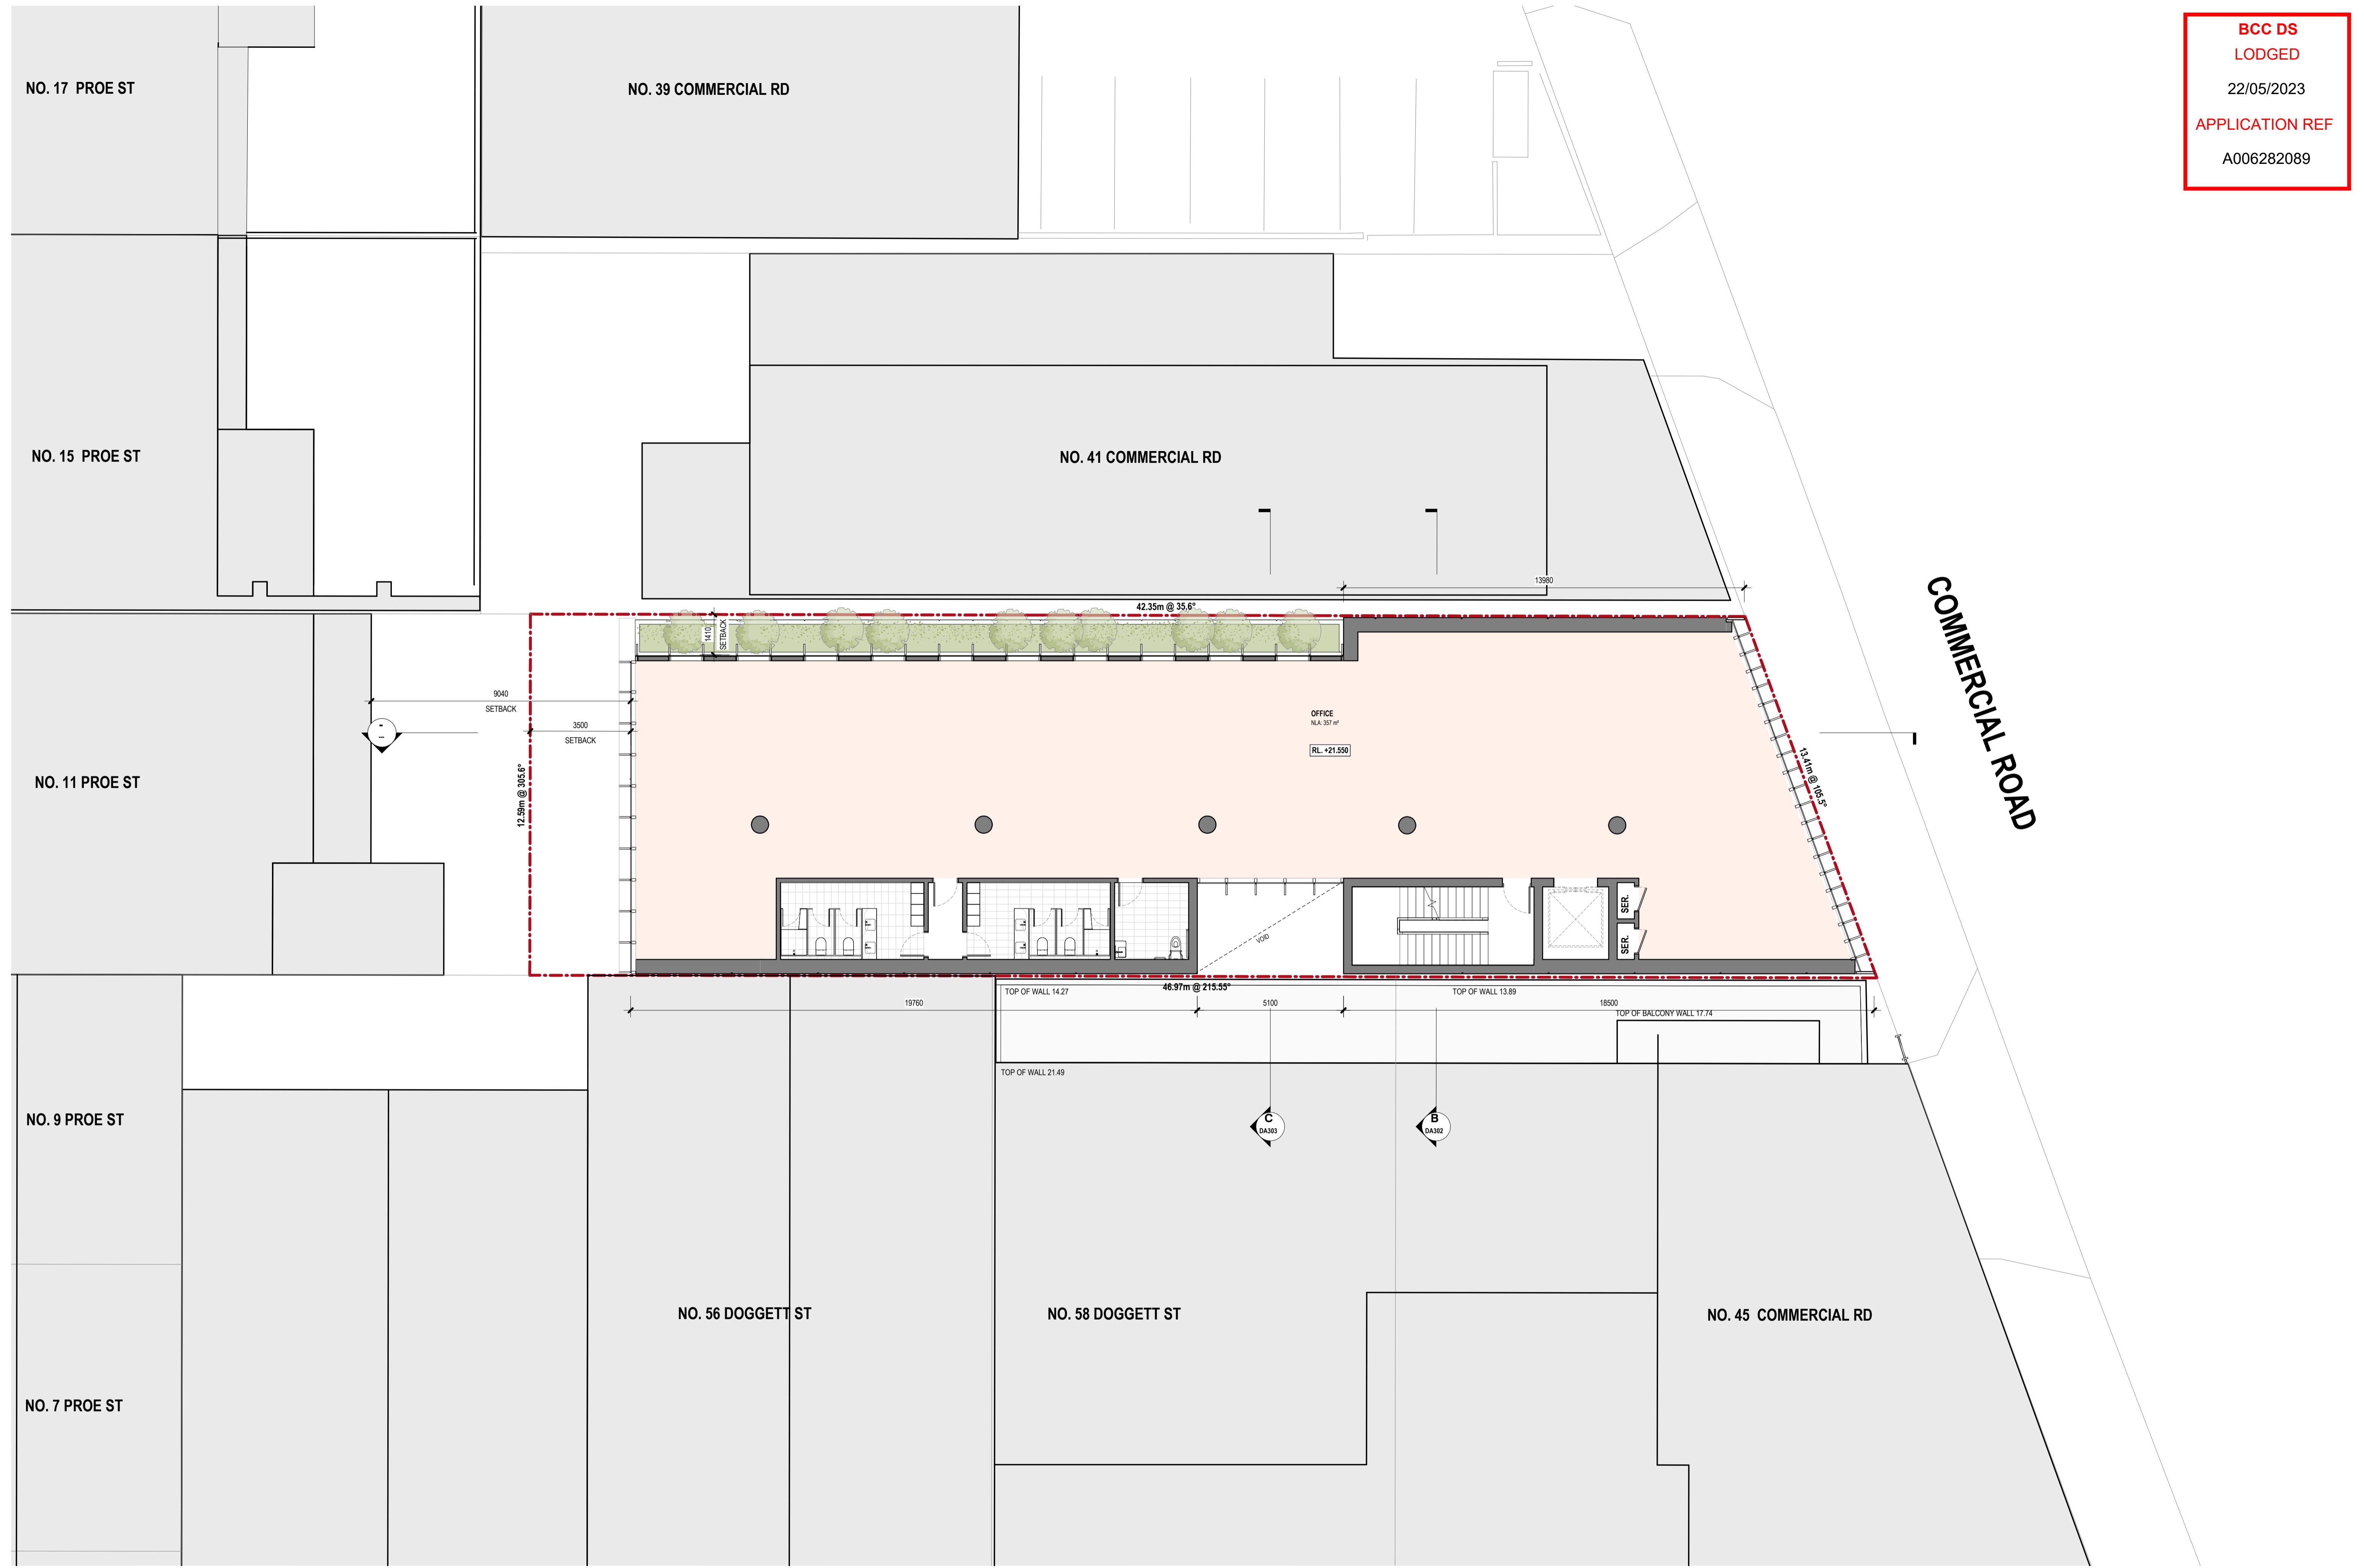

**BCC DS**  
**LODGED**  
22/05/2023  
**APPLICATION REF**  
A006282089

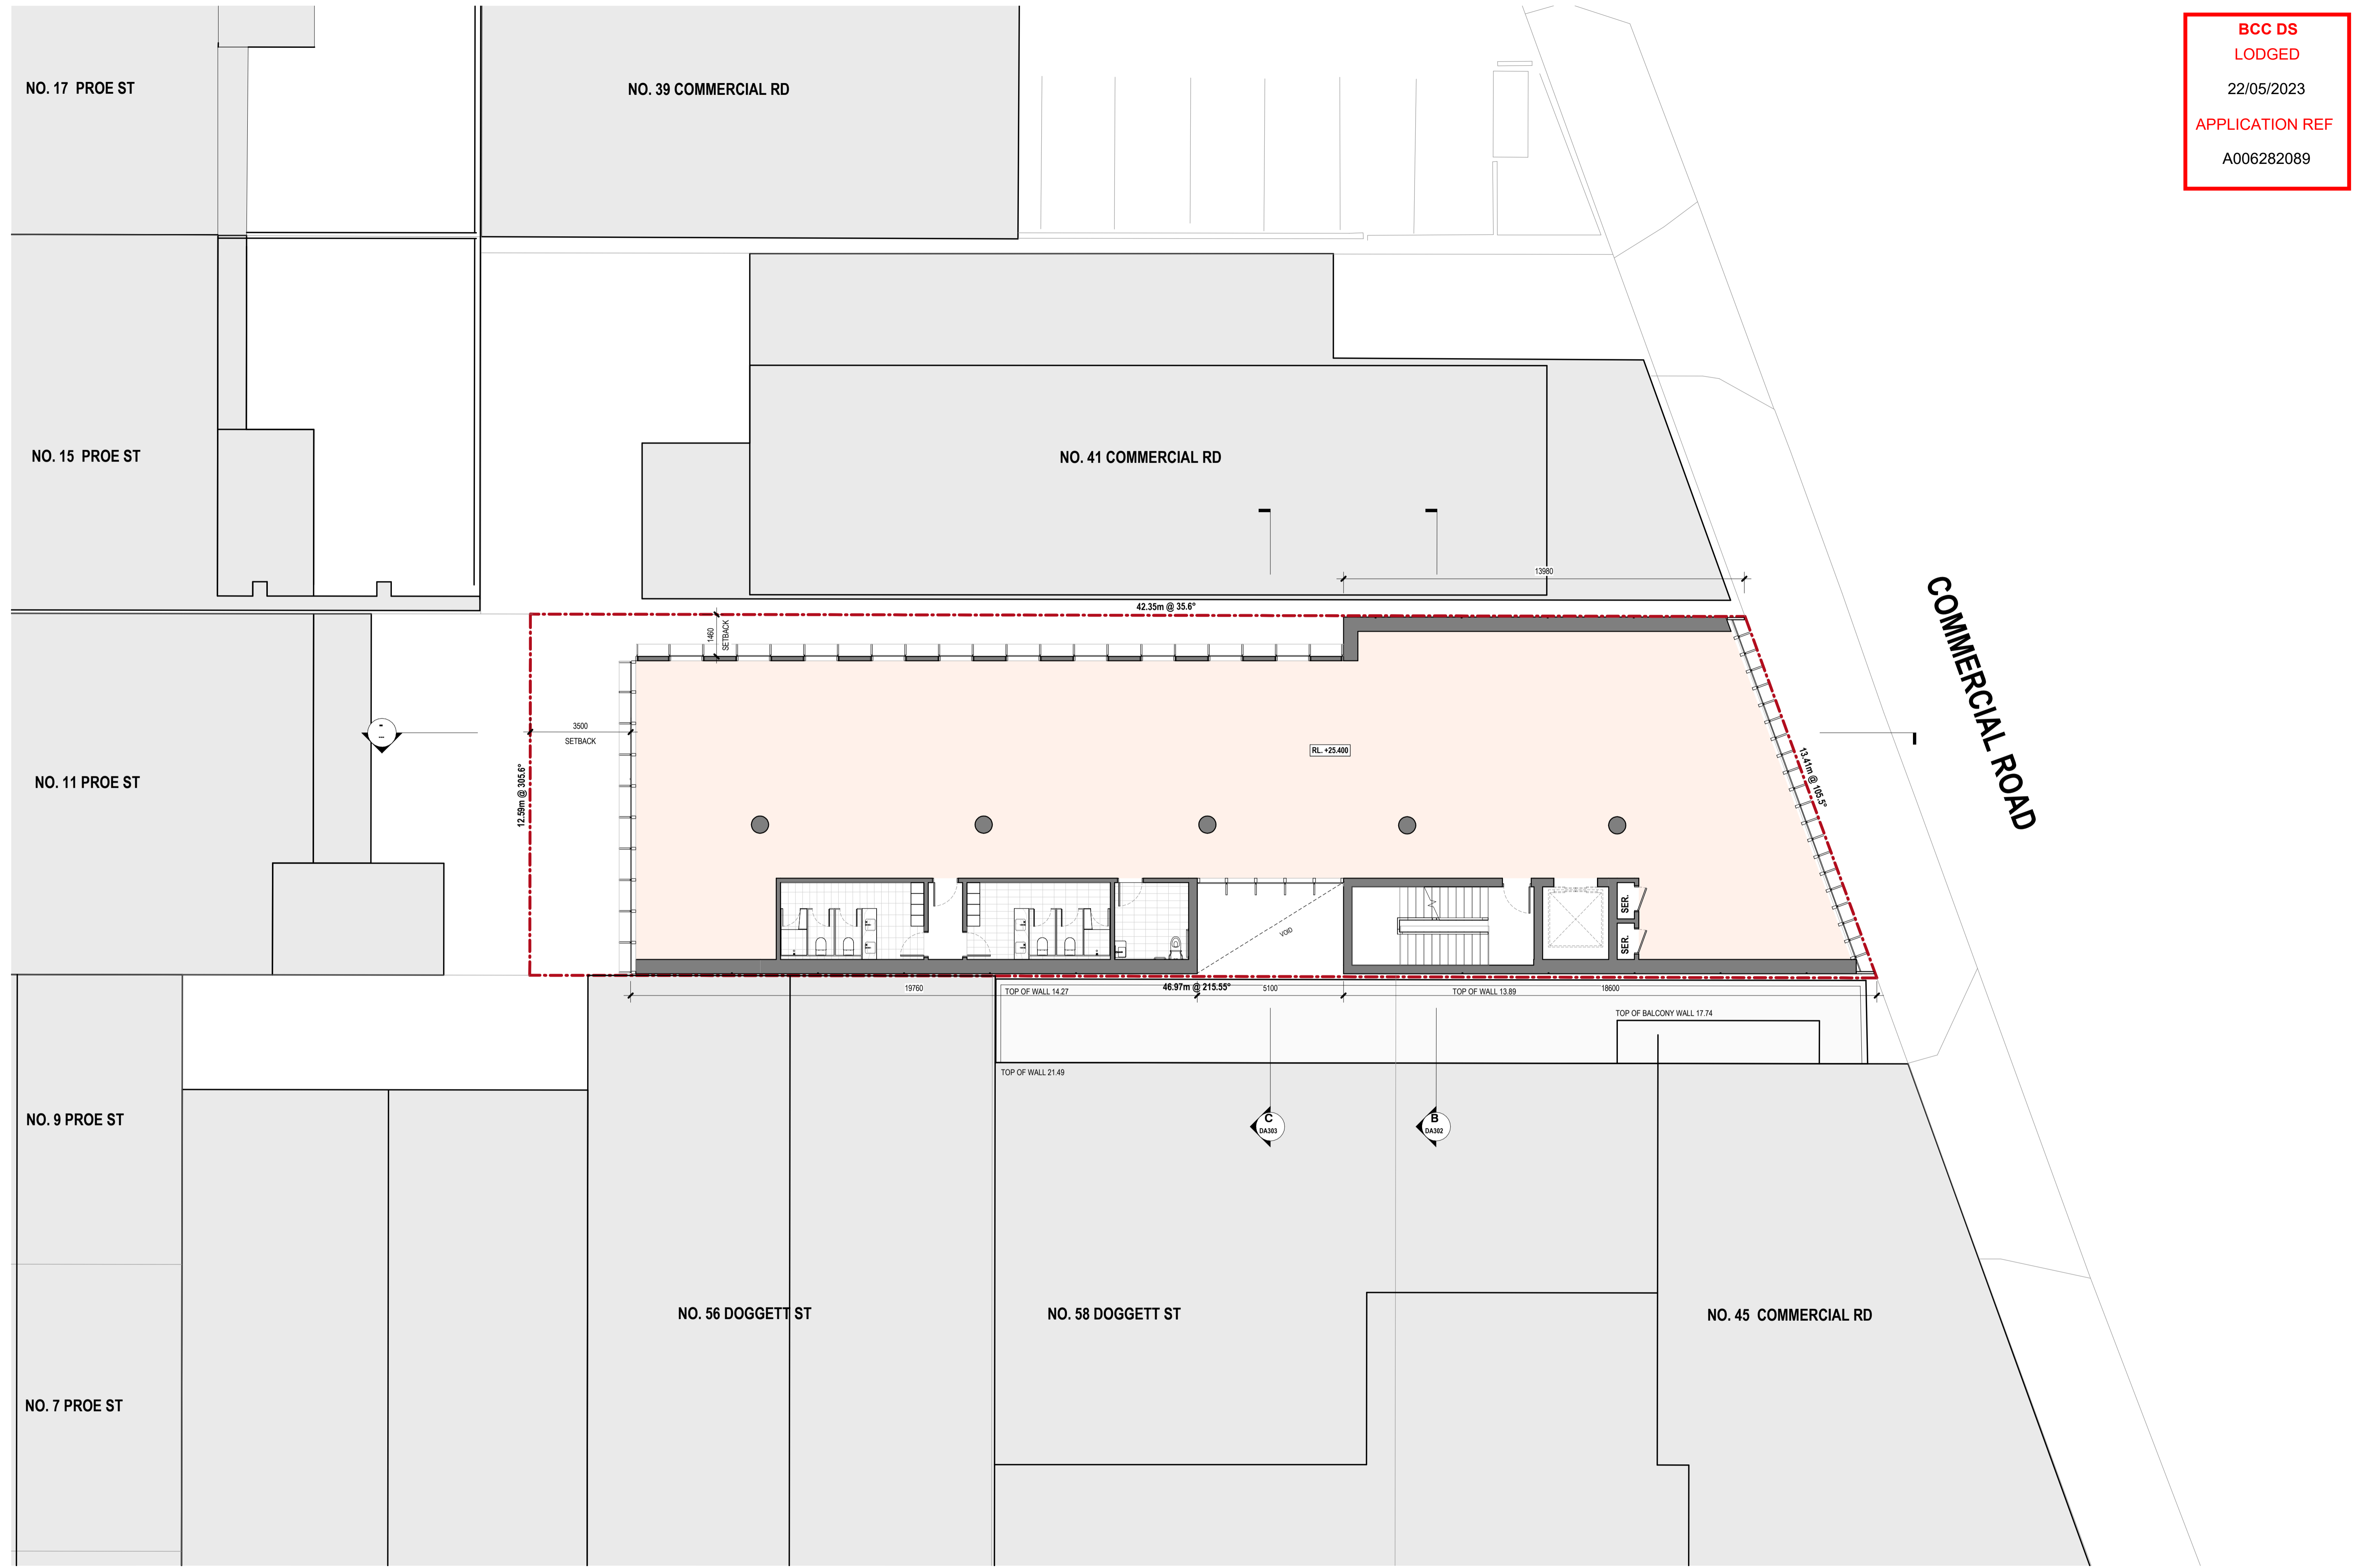

BCC DS  
LODGED  
22/05/2023  
APPLICATION REF  
A006282089

GENERAL NOTES			REVISION		PROJECT STATUS		CLIENT		PROJECT NO		PROJECT NAME		<div>21-23 Chessel Street Southbank VIC 3006 T: 03 9695 0222 Unit 10 Level 3 24 Hickson Road Millers Point NSW 2000 T: 02 9672 1888 E: info@bayleyward.com</div> <div><div>BAYLEY WARD</div><div>Architecture &amp; Interiors</div></div>		<div>DRAWING NAME</div> <div>GA PLAN - LEVEL 05</div> <div>SCALE1:100 @ A1/50% @ A3</div> <div>DRAWN BYHW</div> <div>CHECKED BYAD</div>		<div>DRAWING NUMBER</div> <div>DA105</div> <div>REVISION1</div>	
<div>01. DO NOT SCALE FROM DRAWINGS. USE FIGURES INDICATED ONLY.</div> <div>02. ALL DIMENSIONS, AMOUNTS AND COORDINATES TO BE REPORTED TO THE RECIPIENT IMMEDIATELY.</div> <div>COPYRIGHT © 2023 BAYLEYWARD</div>			<div>REVDESCRIPTION</div> <div>1ISSUE FOR CA</div>		<div>DATE</div> <div>19/05/23</div>		<div>DEVELOPMENT APPLICATION</div> <div>PRELIMINARY ISSUE</div>		<div>LION PROPERTY GROUP</div> <div>147 ALEXANDRA RD, CLAYFIELD, BRISBANE 4011</div>		<div>1881</div> <div>43 COMMERCIAL RD, NEWSTEAD, QLD 4006</div>							



BCC DS  
LODGED  
22/05/2023  
APPLICATION REF  
A006282089