
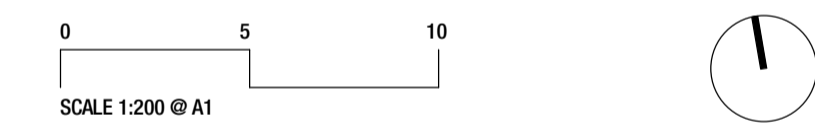


Rev.	Description	Issued By	Date
P1	CONCEPT DESIGN	DP	31/08/22
P2	DRAFT BACKGROUNDS	DP	08/12/22
P3	PROGRESS ISSUE	DP	30/01/23
P4	DEVELOPMENT APPLICATION DRAFT ISSUE	DP	21/02/23
A	DEVELOPMENT APPLICATION ISSUE	DP	01/06/23

BCC D8
LOGGED
23/06/2023
APPLICATION REF
A006302139

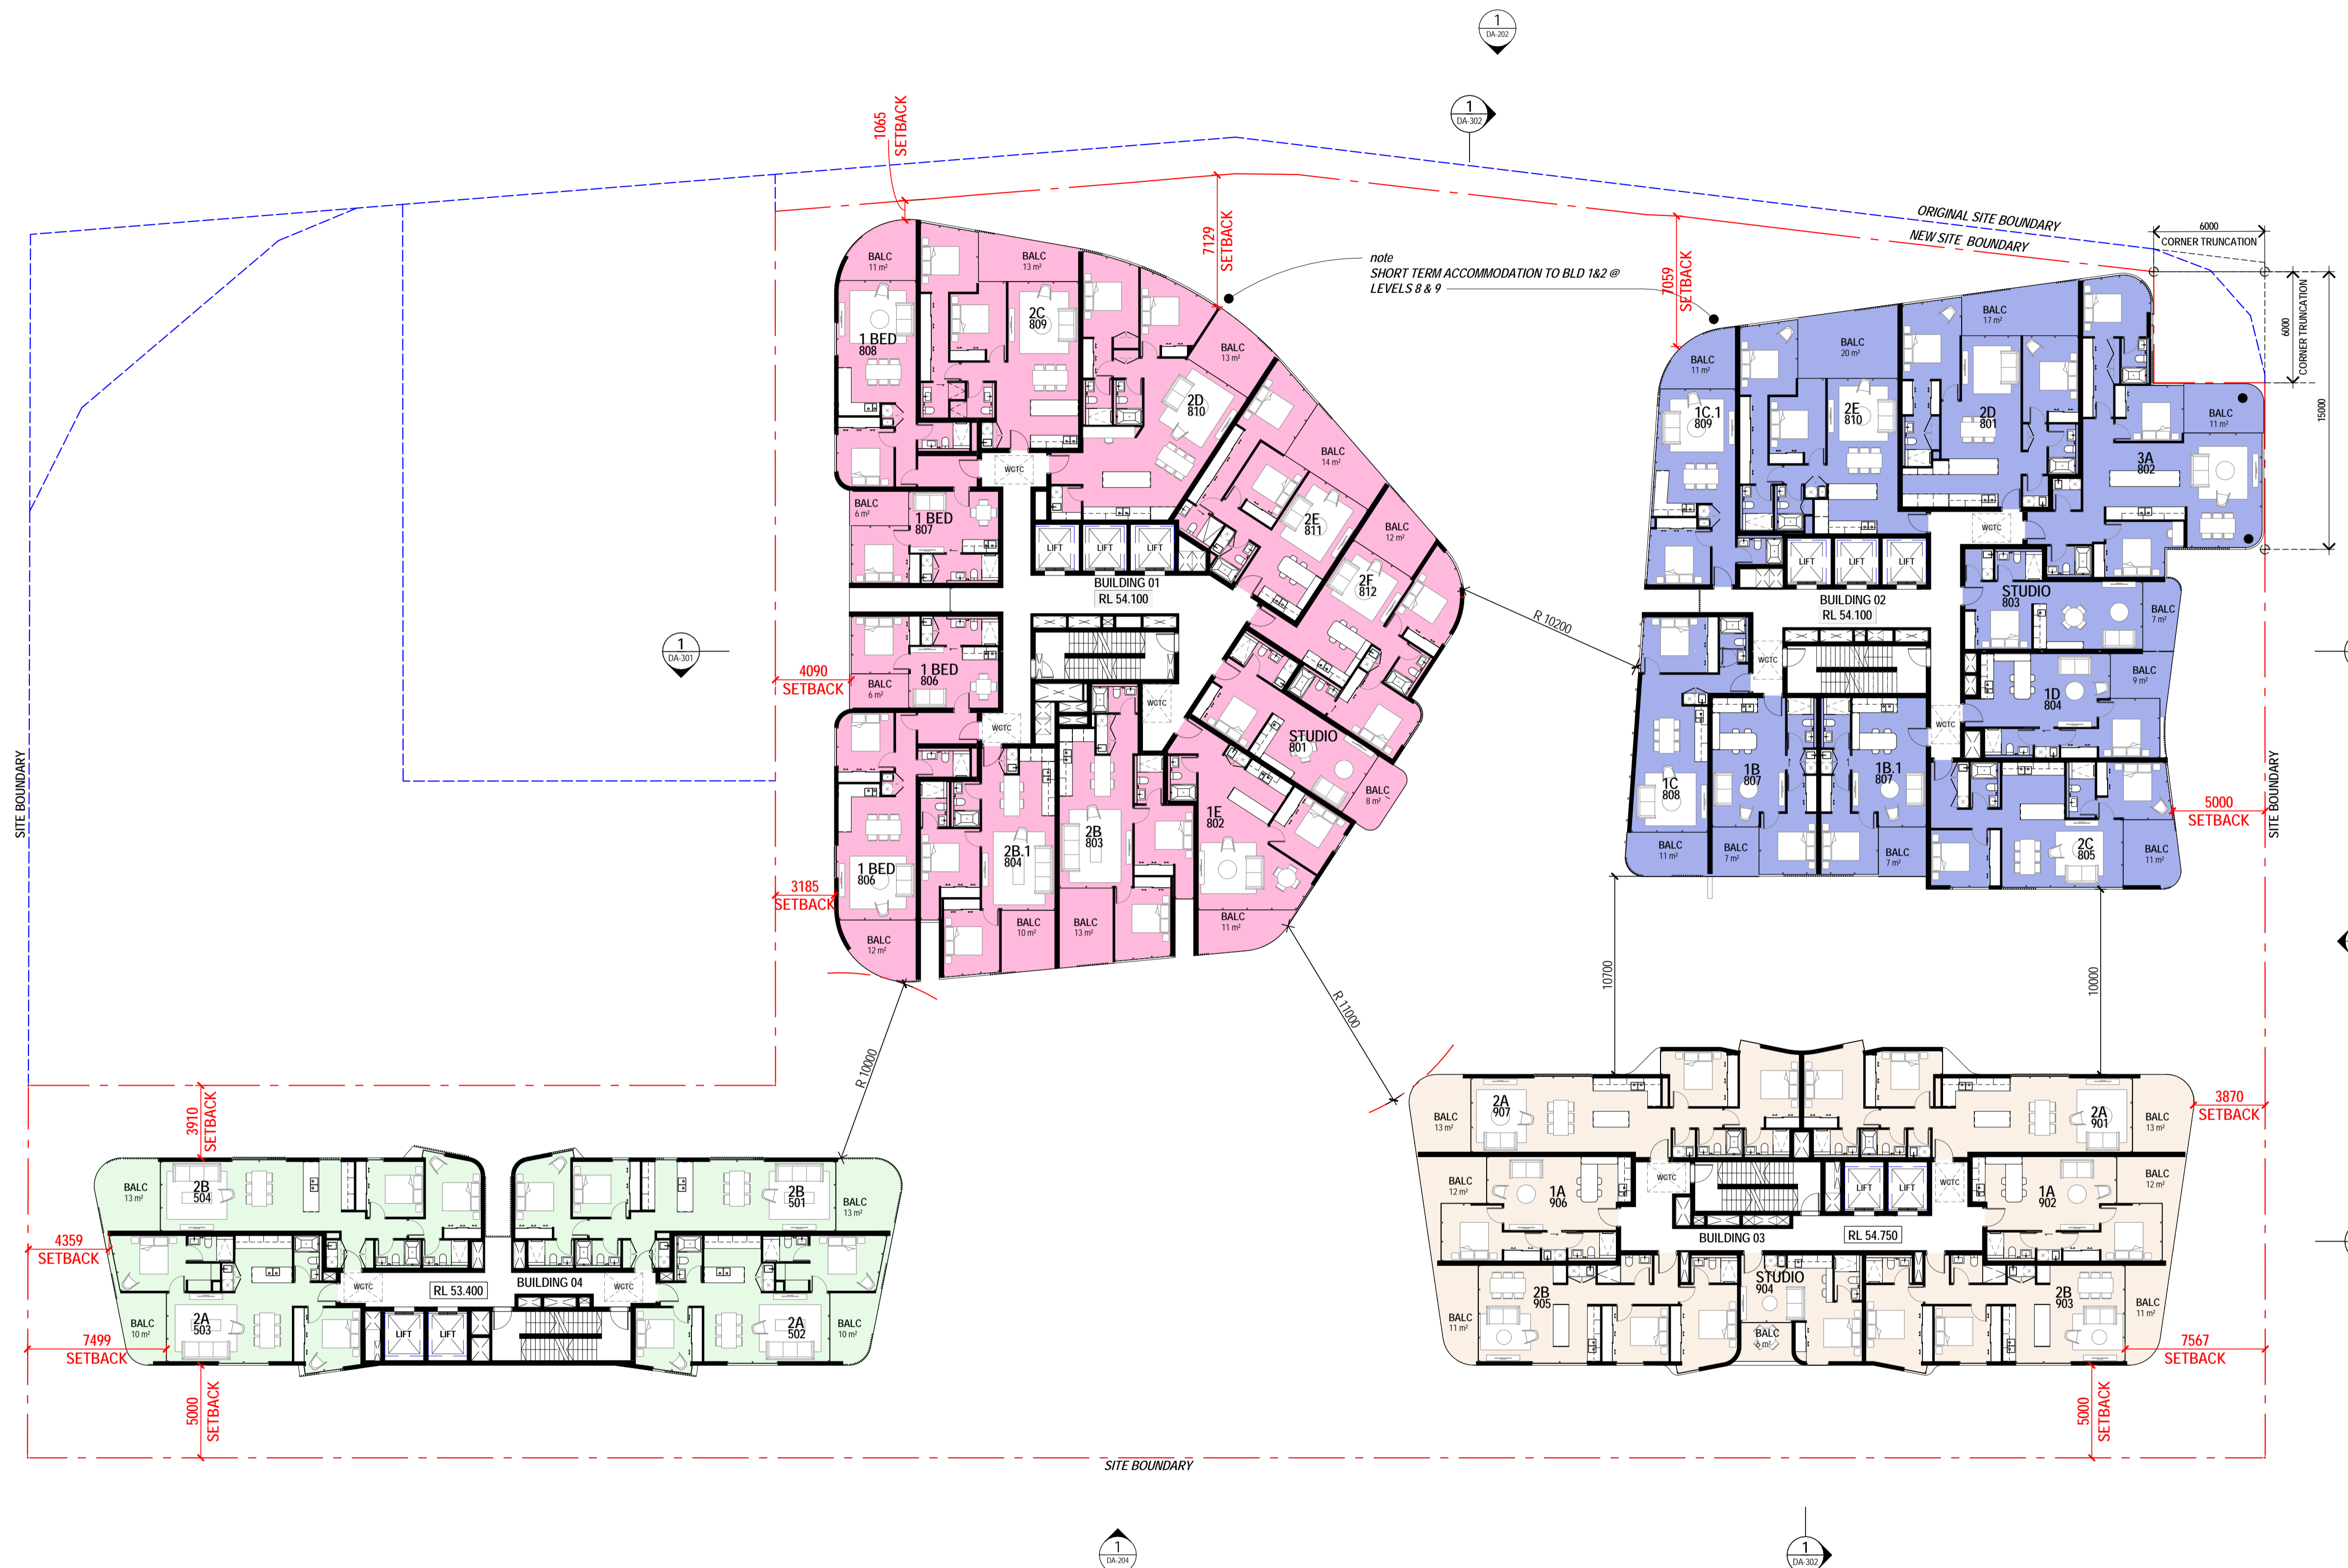

KEYLIN™

Client
KEYLIN
Project
STATION ROAD INDOOROOPIILLY
30-44 STATION ROAD /11 RIVERVIEW
TERRACE / 12 FOXTON STREET

Drawing Title
LEVEL 08 (B1/2)
LEVEL 09 TYPICAL (B3)
LEVEL 05 TYPICAL (B4)

Scale @ A1		Project Status	
1 : 200	DEVELOPMENT APPLICATION		
Sheet Created	Checked By	Approved By	Drawn By
DEC 2022	DP	DH	JS/KS
Project No.	Discipline	Drawing Number	Revision
2022008	A	DA-118	A



JACKSON TEECE

Brisbane Level 20, 344 Queen Street, Brisbane, QLD 4000 Australia
Sydney Lot 1, Pier 9-9, 23 Hickson Road, Sydney, NSW 2000 Australia
Jackson Teece (Queensland) Pty Ltd
Trading as Jackson Teece
ABN 87 113 377 012

Nominated Architects
Damian Barker (4465), Daniel Hudson (4261)
Concepts and information contained in this drawing are copyright and may not be reproduced in whole or part or by any medium, without the written permission of Jackson Teece. Do not scale this drawing, use figured dimensions only. Verify all project dimensions before commencing on-site work or off-site fabrication. Notify Jackson Teece of any discrepancies and seek instructions.

Rev.	Description	Issued By	Date
P1	PROGRESS ISSUE	DP	30/01/23
P2	DEVELOPMENT APPLICATION DRAFT ISSUE	DP	21/02/23
A	DEVELOPMENT APPLICATION ISSUE	DP	01/06/23

BCC D8
 LOGGED
 23/06/2023
 APPLICATION REF
 A006302139

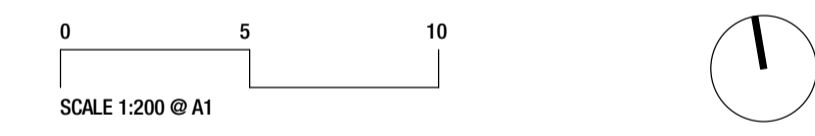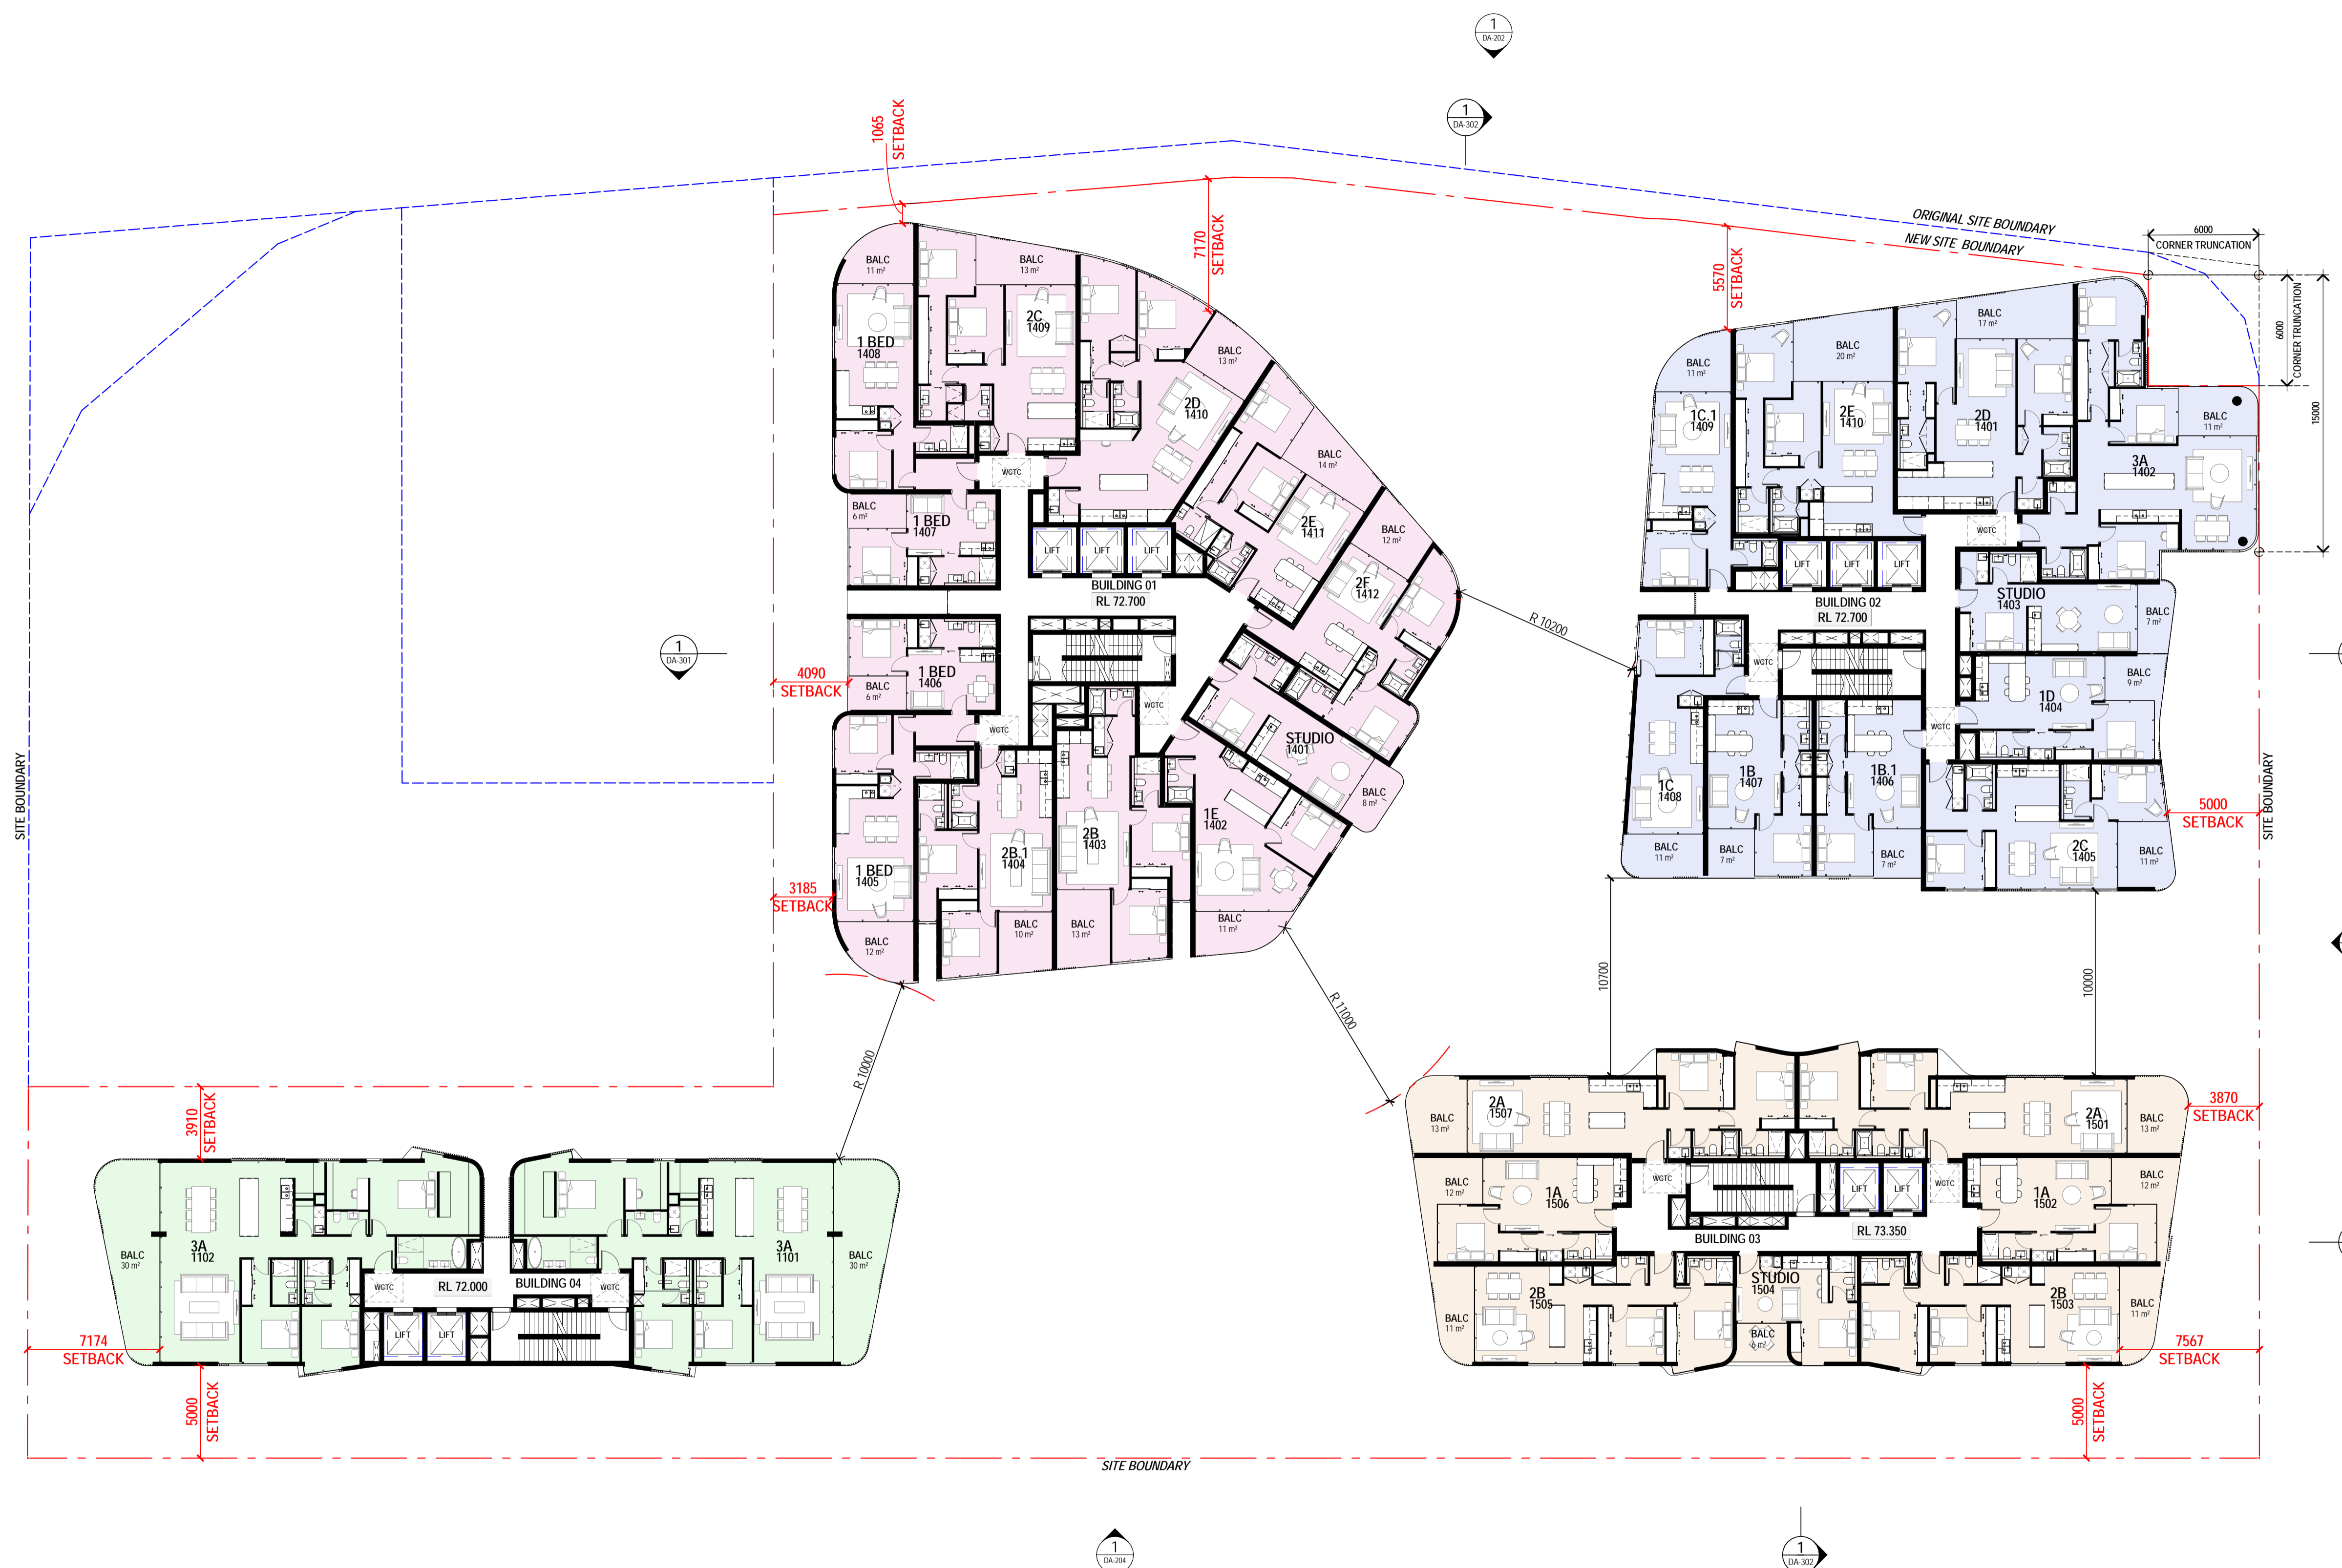

KEYLIN™

Client
KEYLIN
 Project
STATION ROAD INDOOROOPIILLY
30-44 STATION ROAD /11 RIVERVIEW
TERRACE / 12 FOXTON STREET

Drawing Title
LEVEL 14 (B1/2)
LEVEL 15 (B3)
LEVEL 11(B4)

Scale @ A1	Project Status		
1 : 200	DEVELOPMENT APPLICATION		
Sheet Created	Checked By	Approved By	Drawn By
DEC 2022	DP	DH	JS/KS
Project No.	Discipline	Drawing Number	Revision
2022008	A	DA-124	A



JACKSON TEECE

Brisbane Level 20, 344 Queen Street, Brisbane, QLD 4000 Australia
 Sydney Lot 1, Pier 9-9, 23 Hickson Road, Sydney, NSW 2000 Australia
 Jackson Teece (Queensland) Pty Ltd
 Trading as Jackson Teece
 ABN 87 113 377 012

Nominated Architects
 Damian Barker (4465), Daniel Hudson (4261)
 Concepts and information contained in this drawing are copyright and may not be reproduced in whole or part or by any medium, without the written permission of Jackson Teece. Do not scale this drawing, use figured dimensions only. Verify all project dimensions before commencing on-site work or off-site fabrication. Notify Jackson Teece of any discrepancies and seek instructions.

Rev.	Description	Issued By	Date
P1	LOGGED	DP	30/01/23
P2	PROGRESS ISSUE	DP	10/02/23
P3	DEVELOPMENT APPLICATION DRAFT ISSUE	DP	21/02/23
A	DEVELOPMENT APPLICATION ISSUE	DP	01/06/23

BCC DB
 LOGGED
 23/06/2023
 APPLICATION REF
 A006302139

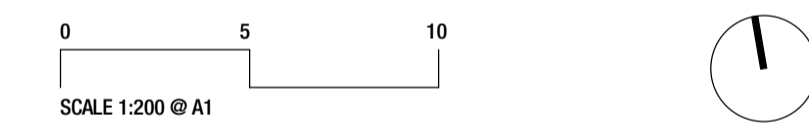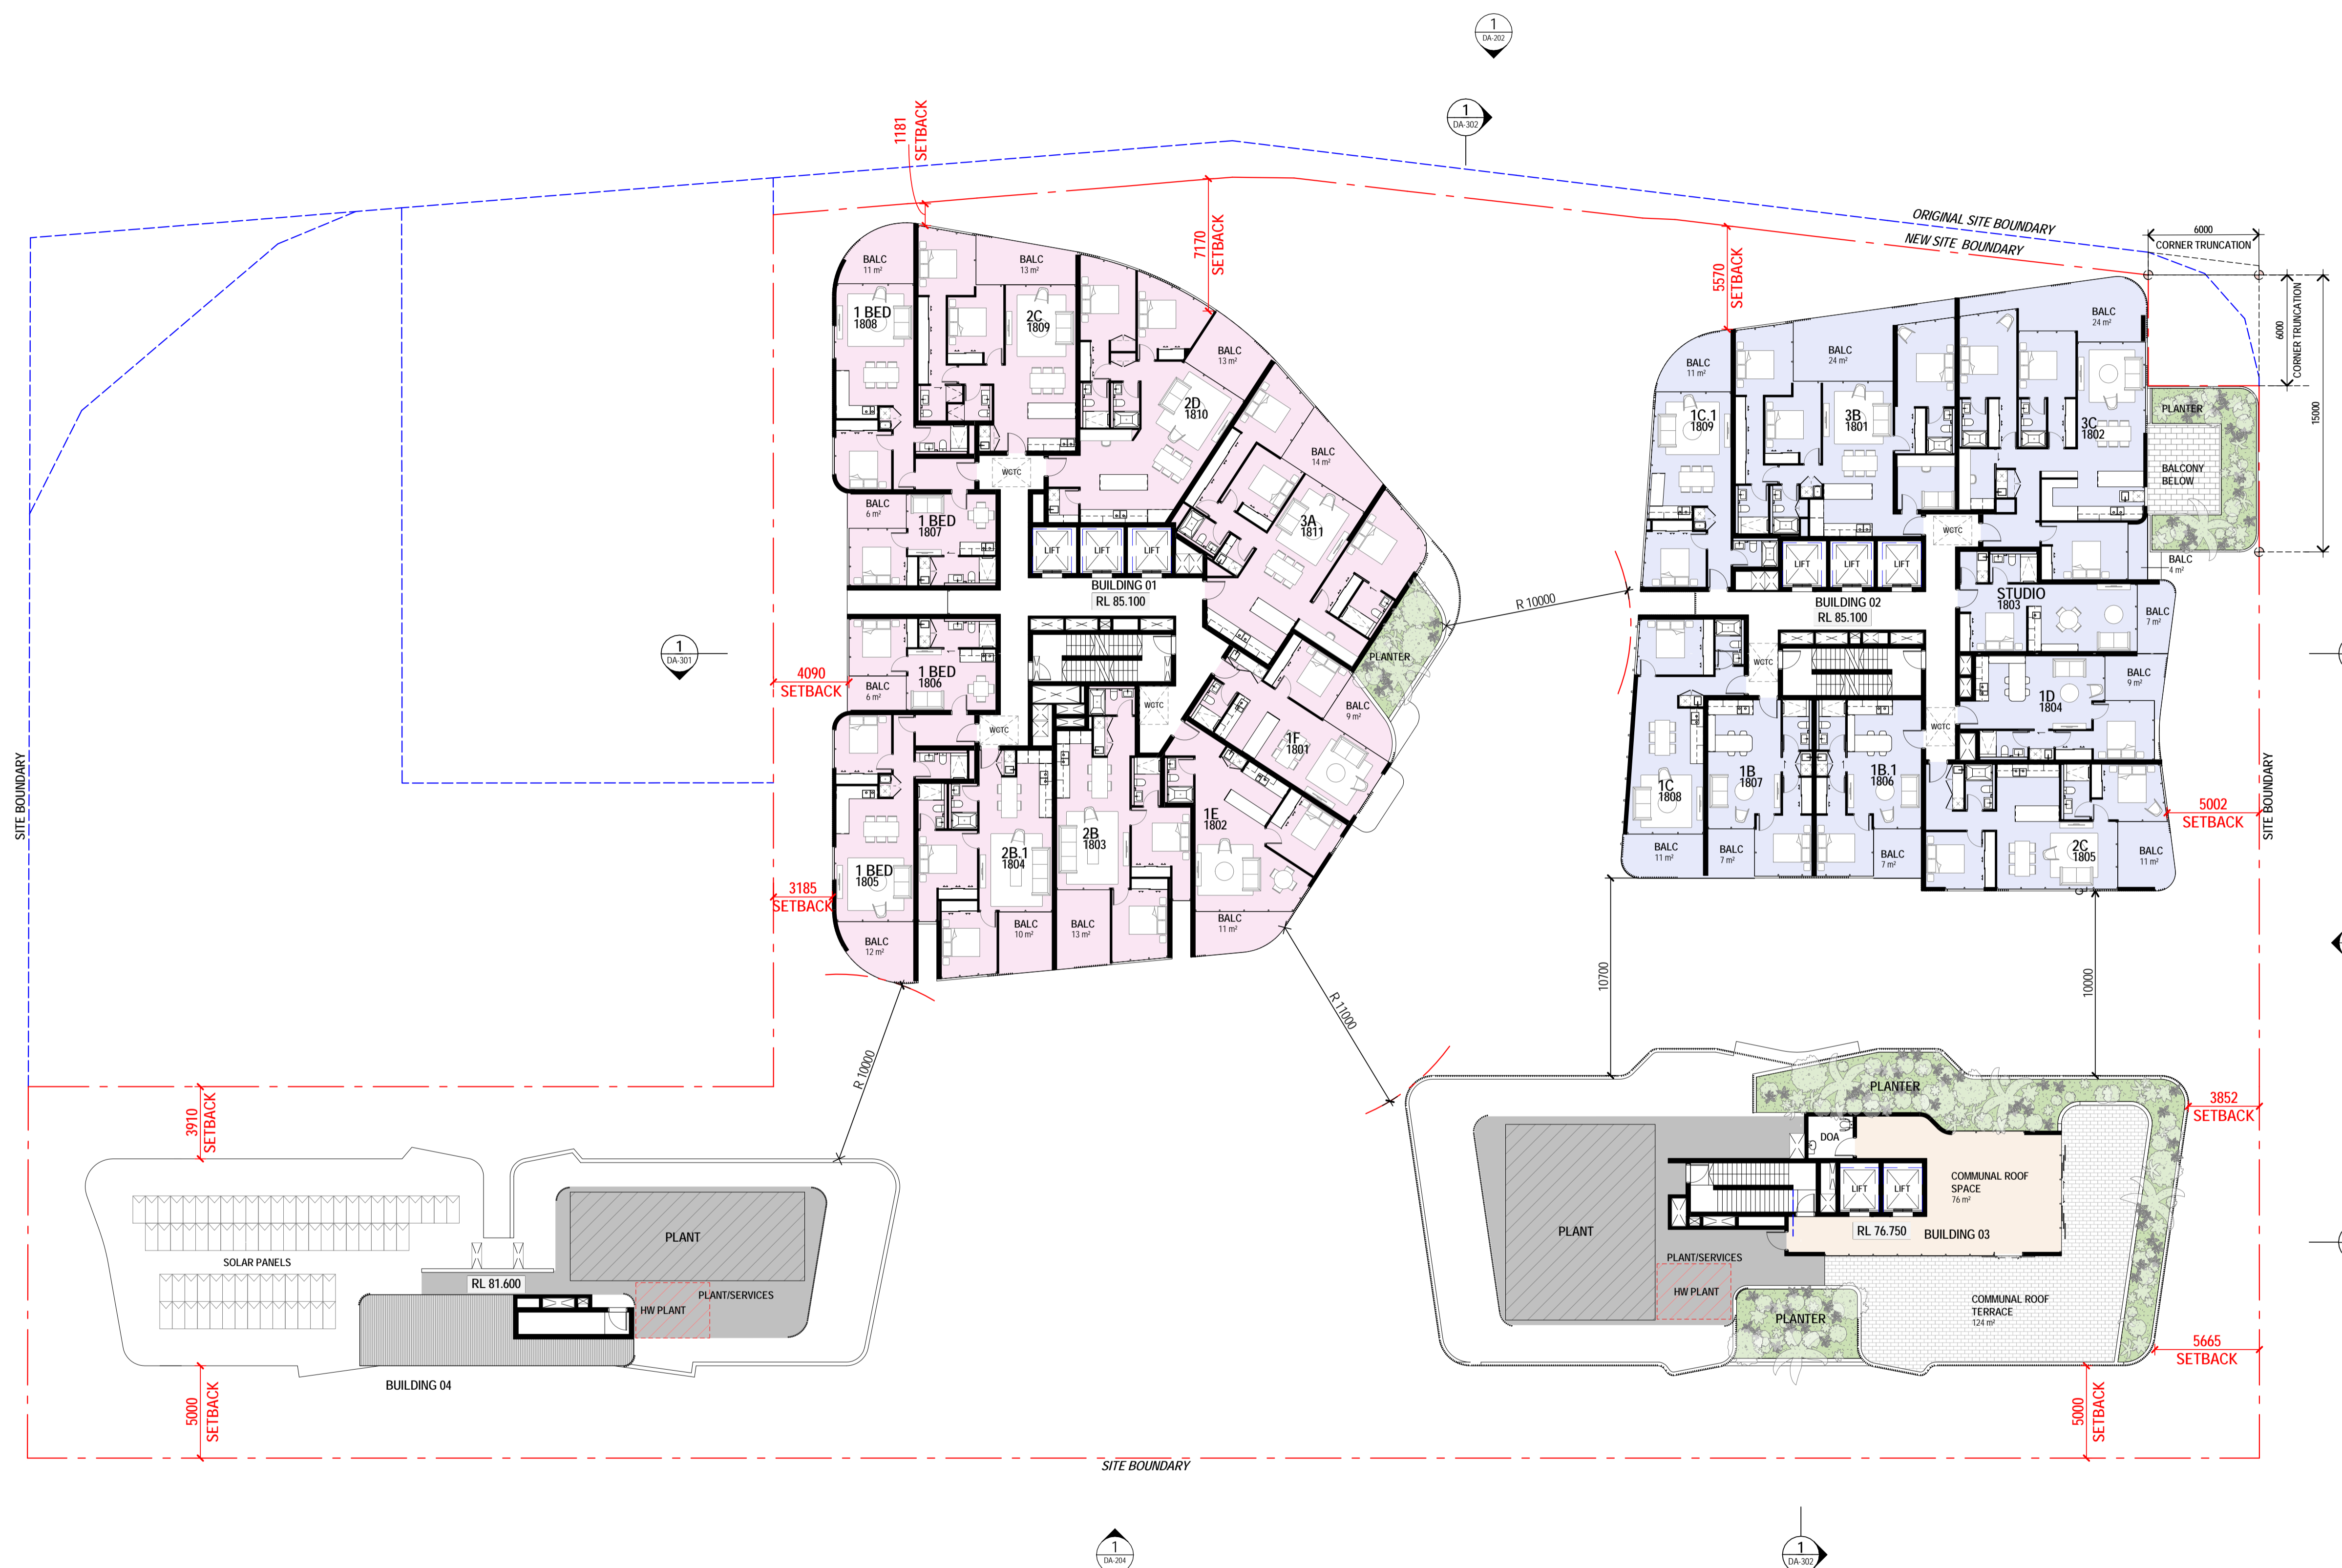

Client Logo



Client
KEYLIN
 Project
STATION ROAD INDOOROPILLY
30-44 STATION ROAD /11 RIVERVIEW
TERRACE / 12 FOXTON STREET

Drawing Title
LEVEL 18/17 (B1/2)
LEVEL 16 ROOF TERRACE (B3)
LEVEL 14 ROOF TERRACE (B4)

Scale @ A1	Project Status		
1 : 200	DEVELOPMENT APPLICATION		
Sheet Created	Checked By	Approved By	Drawn By
DEC 2022	DP	DH	JS/KS
Project No.	Discipline	Drawing Number	Revision
2022008	A	DA-128	A

JACKSON TEECE



Brisbane Level 20, 344 Queen Street, Brisbane, QLD 4000 Australia
 Sydney Lot 1, Pier 9-9, 23 Hickson Road, Sydney, NSW 2000 Australia
 Jackson Teece (Queensland) Pty Ltd
 Trading as Jackson Teece
 ABN 87 113 377 012

Nominated Architects
 Damian Barker (4465), Daniel Hudson (4261)

Concepts and information contained in this drawing are copyright and may not be reproduced in whole or part or by any medium, without the written permission of Jackson Teece. Do not scale this drawing, use figured dimensions only. Verify all project dimensions before commencing on-site work or off-site fabrication. Notify Jackson Teece of any discrepancies and seek instructions.

Rev.	Description	Issued By	Date
P1	CONCEPT DESIGN	DP	31/08/22
P2	DRAFT BACKGROUNDS	DP	08/12/22
P3	PROGRESS ISSUE	DP	30/01/23
P4	DEVELOPMENT APPLICATION DRAFT ISSUE	DP	21/02/23
A	DEVELOPMENT APPLICATION ISSUE	DP	01/06/23

BCC DB
 LOGGED
 23/06/2023
 APPLICATION REF
 A006302139

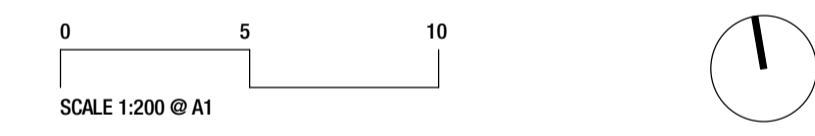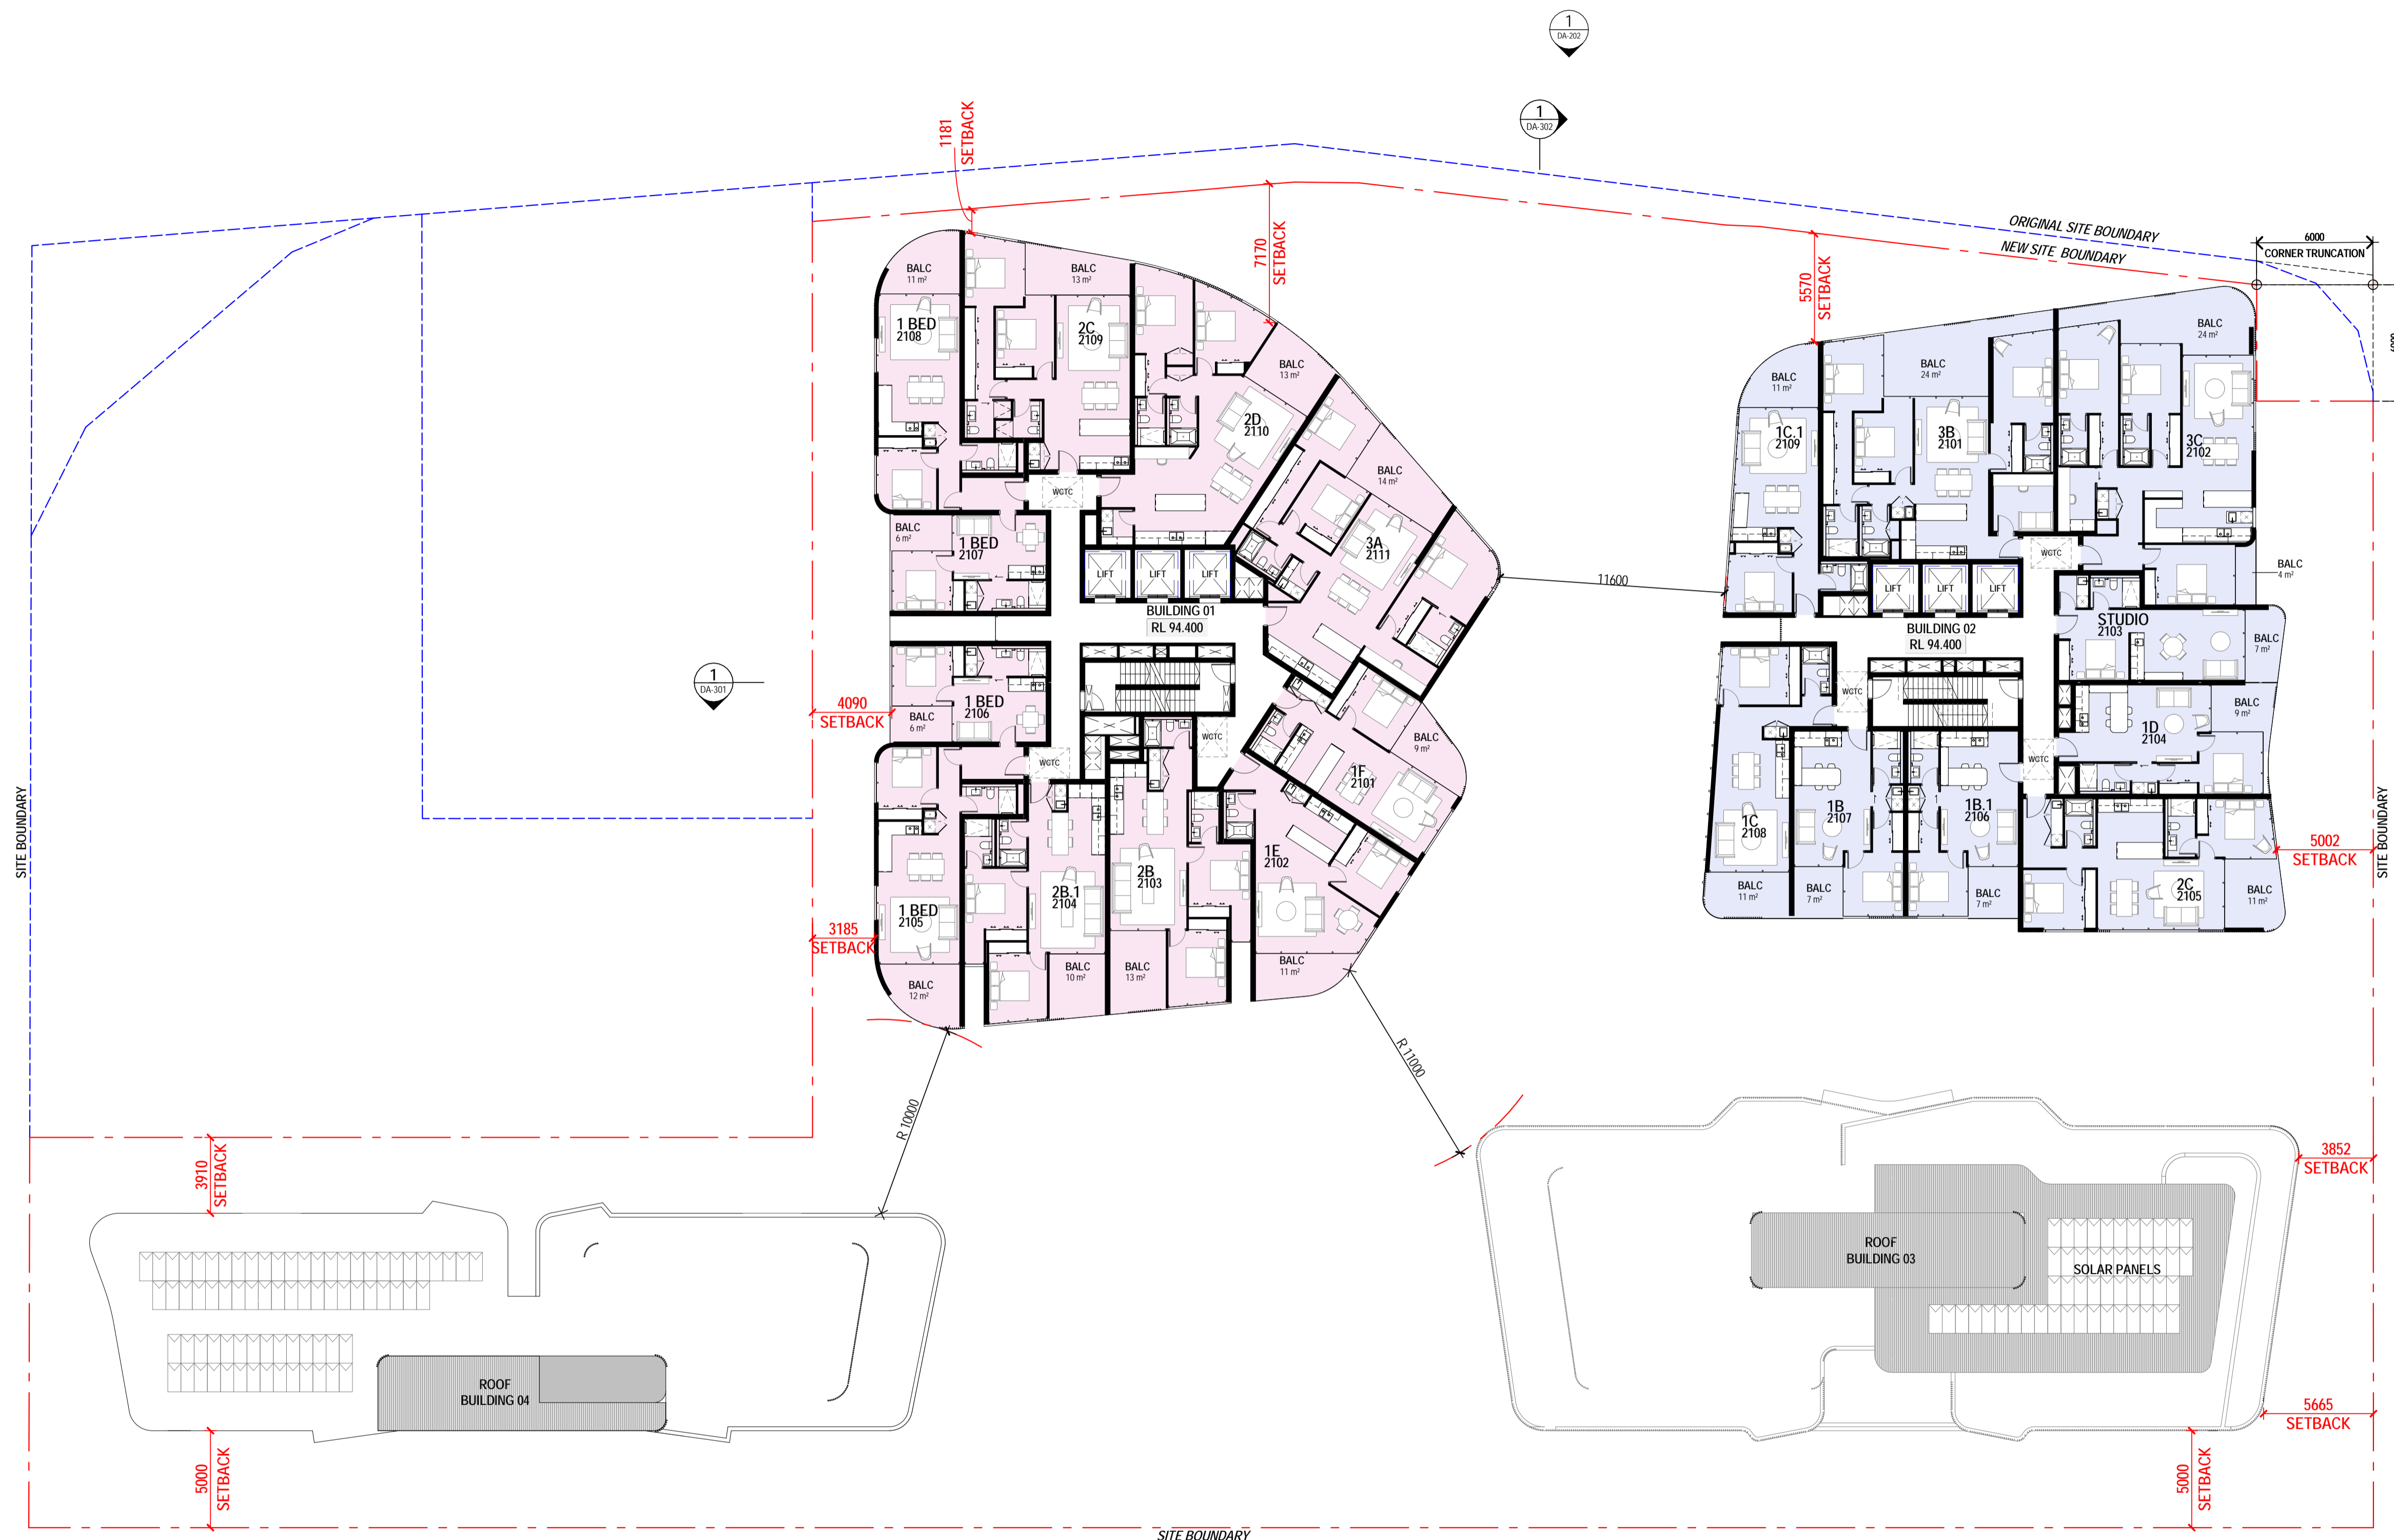

Client Logo



Client
KEYLIN
 Project
STATION ROAD INDOOROOPILLY
30-44 STATION ROAD /11 RIVERVIEW
TERRACE / 12 FOXTON STREET

Drawing Title
LEVEL 21 (B1/2)

Scale @ A1		Project Status	
1 : 200	DEVELOPMENT APPLICATION		
Sheet Created	Checked By	Approved By	Drawn By
DEC 2022	DP	DH	JS/KS
Project No.	Discipline	Drawing Number	Revision
2022008	A	DA-131	A

JACKSON TEECE


Brisbane Level 20, 344 Queen Street, Brisbane, QLD 4000 Australia
 Sydney Lot 1, Pier 9-9, 23 Hickson Road, Sydney, NSW 2000 Australia
 Jackson Teece (Queensland) Pty Ltd
 Trading as Jackson Teece
 ABN 87 113 377 012

Nominated Architects
 Damian Barker (4465), Daniel Hudson (4261)

Concepts and information contained in this drawing are copyright and may not be reproduced in whole or part or by any medium, without the written permission of Jackson Teece. Do not scale this drawing, use figured dimensions only. Verify all project dimensions before commencing on-site work or off-site fabrication. Notify Jackson Teece of any discrepancies and seek instructions.

Rev.	Description	Issued By	Date
P1	CONCEPT DESIGN	DP	31/08/22
P2	DRAFT BACKGROUNDS	DP	08/12/22
P3	PROGRESS ISSUE	DP	30/01/23
P4	PROGRESS ISSUE	DP	10/02/23
P5	DEVELOPMENT APPLICATION DRAFT ISSUE	DP	21/02/23
A	DEVELOPMENT APPLICATION ISSUE	DP	01/06/23

BCC DB
 LODGED
 23/06/2023
 APPLICATION REF
 A006302139

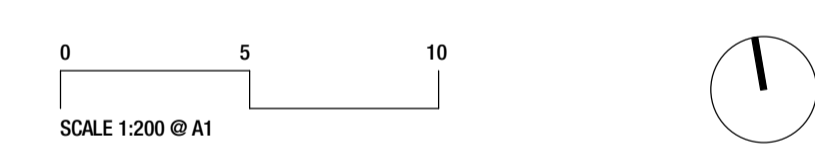

Client
KEYLIN

Project
STATION ROAD INDOOROOPILLY
30-44 STATION ROAD /11 RIVERVIEW
TERRACE / 12 FOXTON STREET

Drawing Title
LEVEL 23 ROOF TERRACE (B1)
LEVEL 22 ROOF TERRACE (B2)

Scale @ A1	Project Status		
1 : 200	DEVELOPMENT APPLICATION		
Sheet Created	Checked By	Approved By	Drawn By
DEC 2022	DP	DH	JS/KS
Project No.	Discipline	Drawing Number	Revision
2022008	A	DA-133	A

JACKSON TEECE



Brisbane Level 20, 344 Queen Street, Brisbane, QLD 4000 Australia
 Sydney Lot 1, Pier 9-9, 23 Hickson Road, Sydney, NSW 2000 Australia
 Jackson Teece (Queensland) Pty Ltd
 Trading as Jackson Teece
 ABN 87 113 377 012

Nominated Architects
 Damian Barker (4465), Daniel Hudson (4261)

Concepts and information contained in this drawing are copyright and may not be reproduced in whole or part or by any medium, without the written permission of Jackson Teece. Do not scale this drawing, use figured dimensions only. Verify all project dimensions before commencing on-site work or off-site fabrication. Notify Jackson Teece of any discrepancies and seek instructions.

Rev.	Description	Issued By	Date
P1	PROGRESS ISSUE	DP	10/02/23
P2	DEVELOPMENT APPLICATION DRAFT ISSUE	DP	21/02/23
A	DEVELOPMENT APPLICATION ISSUE	DP	01/06/23

BCC DB
 LODGED
 23/06/2023
 APPLICATION REF
 A006302139

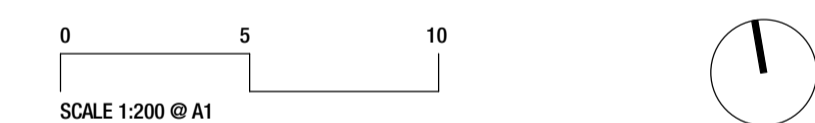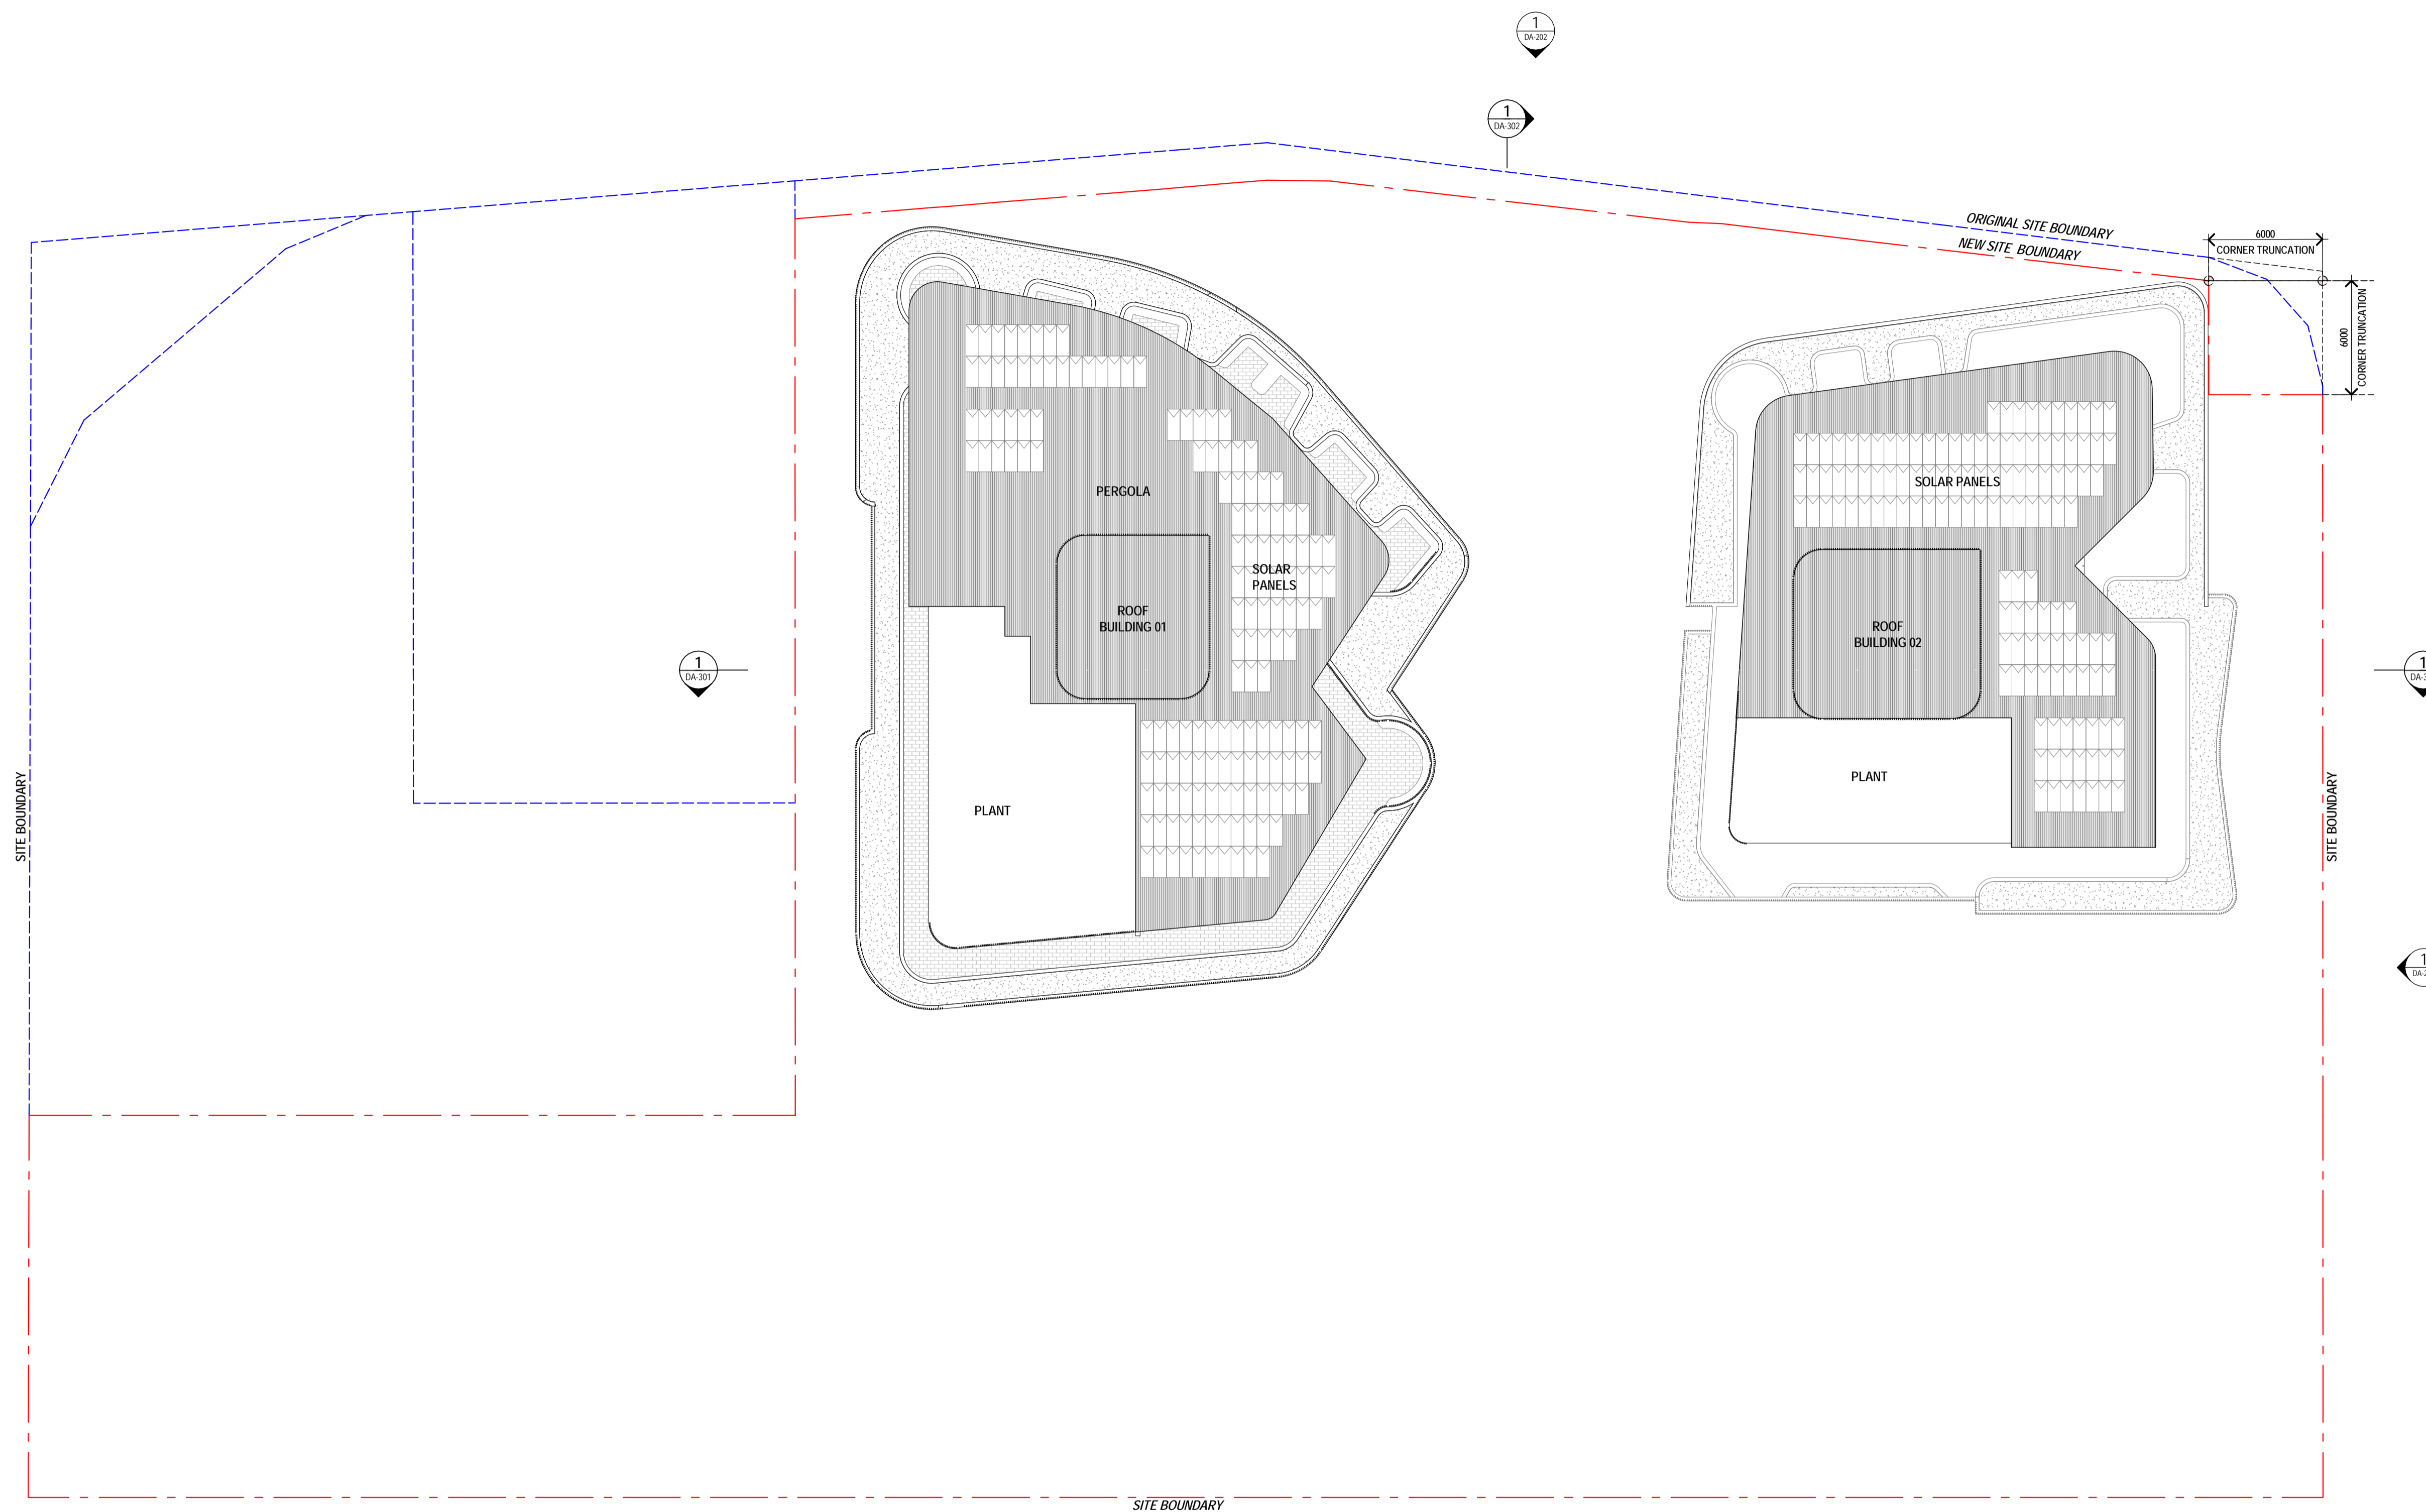

Client Logo

KEYLIN™

Client
KEYLIN

Project
STATION ROAD INDOOROOPILLY
30-44 STATION ROAD /11 RIVERVIEW
TERRACE / 12 FOXTON STREET

Drawing Title
LEVEL 24 ROOF (B1) LEVEL 23
ROOF (B2)

Scale @ A1		Project Status	
1 : 200	DEVELOPMENT APPLICATION		
Sheet Created	Checked By	Approved By	Drawn By
DEC 2022	DP	DH	JS/KS
Project No.	Discipline	Drawing Number	Revision
2022008	A	DA-134	A

JACKSON TEECE

Brisbane Level 20, 344 Queen Street Brisbane, QLD 4000 Australia T +61 7 3238 2771 F +61 7 3238 2338 brisbane@jacksonteece.com	Sydney Lot 1, Flrs 9-10, 23 Hickson Road Sydney, NSW 2000 Australia T +61 2 9590 2722 F +61 2 9590 1150 sydney@jacksonteece.com	Jackson Teece (Queensland) Pty Ltd Trading as Jackson Teece ABN 87 113 377 012
---	--	---

Nominated Architects
 Damian Barker (4465), Daniel Hudson (4261)

Concepts and information contained in this drawing are copyright and may not be reproduced in whole or part or by any medium, without the written permission of Jackson Teece. Do not scale this drawing, use figured dimensions only. Verify all project dimensions before commencing on-site work or off-site fabrication. Notify Jackson Teece of any discrepancies and seek instructions.


Rev.	Description	Issued By	Date
P1	PROGRESS ISSUE	DP	10/02/23
P2	DEVELOPMENT APPLICATION DRAFT ISSUE	DP	21/02/23
A	DEVELOPMENT APPLICATION ISSUE	DP	01/06/23

BCC 06
LODGED
23/06/2023
APPLICATION REF
A00632139



ELEVATION KEY

01	PLANTER
02	ALUMINIUM FRAMED RETAIL GLAZING
03	TEXTURED PRECAST CONCRETE FACADE PANEL
04	ALUMINIUM FASCIA
05	ALUMINIUM FRAMED GLAZING
06	PAINTED CONCRETE
07	ALUMINIUM BATTEN SCREEN (BRONZE / WHITE)
08	ALUMINIUM & GLASS BALUSTRADE
09	METAL CLADDING
10	ALUMINIUM LOUVRES
11	AWNING

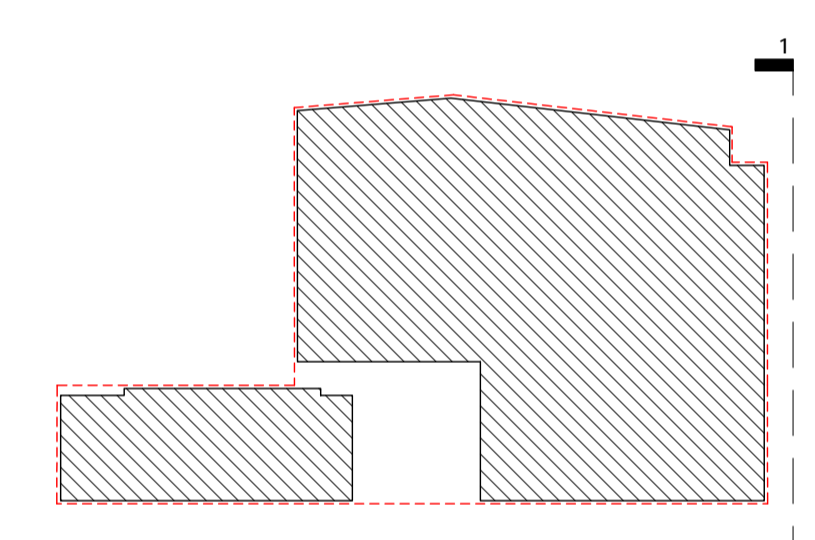

0 5 10
SCALE 1:200 @ A1

Client Logo

KEYLIN™

Client
KEYLIN
Project
STATION ROAD INDOOROPILLY
30-44 STATION ROAD /11 RIVERVIEW
TERRACE / 12 FOXTON STREET

Drawing Title
ELEVATIONS - SHEET 1 OF 4

Scale @ A1	Project Status		
1 : 200	DEVELOPMENT APPLICATION		
Sheet Created	Checked By	Approved By	Drawn By
DEC 2022	DP	DH	JS/KS
Project No.	Discipline	Drawing Number	Revision
2022008	A	DA-201	A

JACKSON TEECE

Brisbane Level 20, 344 Queen Street
Brisbane, QLD 4000 Australia
T +61 7 3238 2771
F +61 7 3238 2338
brisbane@jacksonteece.com

Sydney Lot 1, Pier 9-9, 23 Hickson Road
Sydney, NSW 2000 Australia
T +61 2 9590 2722
F +61 2 9590 1150
sydney@jacksonteece.com

Jackson Teece (Queensland) Pty Ltd
Trading as Jackson Teece
ABN 87 113 377 012

Nominated Architects
Damian Barker (4465), Daniel Hudson (4261)

Concepts and information contained in this drawing are copyright and may not be reproduced in whole or part or by any medium, without the written permission of Jackson Teece. Do not scale this drawing, use figure dimensions only. Verify all project dimensions before commencing on-site work or off-site fabrication. Notify Jackson Teece of any discrepancies and seek instructions.

1 ELEVATION - RIVERVIEW TERRACE


Amendments			
Rev.	Description	Issued By	Date
P1	PROGRESS ISSUE	DP	10/02/23
P2	DEVELOPMENT APPLICATION DRAFT ISSUE	DP	21/02/23
A	DEVELOPMENT APPLICATION ISSUE	DP	01/06/23

BCC 06
LOADED
23/06/2023
APPLICATION REF
A00032139



ELEVATION KEY

01	PLANTER
02	ALUMINIUM FRAMED RETAIL GLAZING
03	TEXTURED PRECAST CONCRETE FACADE PANEL
04	ALUMINIUM FASCIA
05	ALUMINIUM FRAMED GLAZING
06	PAINTED CONCRETE
07	ALUMINIUM BATTEN SCREEN (BRONZE / WHITE)
08	ALUMINIUM & GLASS BALUSTRADE
09	METAL CLADDING
10	ALUMINIUM LOUVRES
11	AWNING

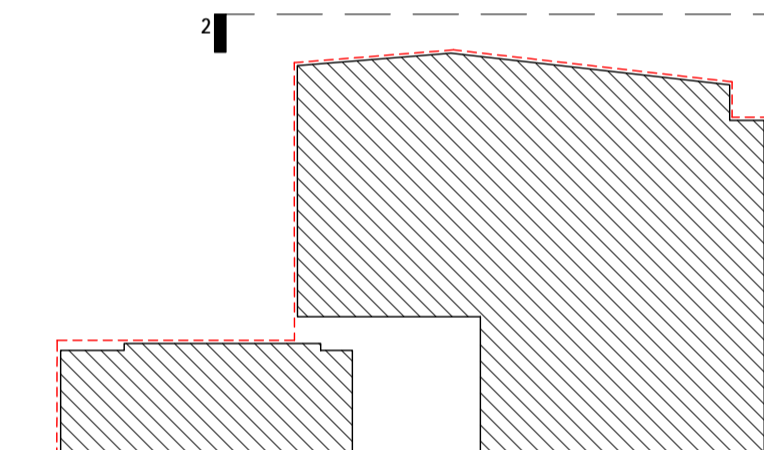

0 5 10
SCALE 1:200 @ A1

Client Logo



Client
KEYLIN

Project
**STATION ROAD INDOOROOPILLY
30-44 STATION ROAD /11 RIVERVIEW
TERRACE / 12 FOXTON STREET**

Drawing Title
ELEVATIONS - SHEET 2 OF 4

Scale @ A1		Project Status	
1 : 200	DEVELOPMENT APPLICATION		
Sheet Created	Checked By	Approved By	Drawn By
DEC 2022	DP	DH	JS/KS
Project No.	Discipline	Drawing Number	Revision
2022008	A	DA-202	A

JACKSON TEECE

Brisbane Level 20, 344 Queen Street
Brisbane, QLD 4000 Australia
T +61 7 3238 2771
F +61 7 3238 2338
brisbane@jacksonteece.com

Sydney Lot 1, Floor 9-9, 23 Hickson Road
Sydney, NSW 2000 Australia
T +61 2 9590 2722
F +61 2 9590 1150
sydney@jacksonteece.com

Jackson Teece (Queensland) Pty Ltd
Trading as Jackson Teece
ABN 87 113 377 012

Nominated Architects
Damian Barker (4465), Daniel Hudson (4261)

Concepts and information contained in this drawing are copyright and may not be reproduced in whole or part or by any medium, without the written permission of Jackson Teece. Do not scale this drawing, use figured dimensions only. Verify all project dimensions before commencing on-site work or off-site fabrication. Notify Jackson Teece of any discrepancies and seek instructions.

1 ELEVATION - STATION ROAD