




		Parking							
		Standard	Small Car	PWD	VAN	MRV	SRV	Motorcycle	Bikes
Level 3	Parking	47	2						2
Level 2	Parking	45	2						2
Level 1	Parking	45	2						2
Ground	Lockup				0	1	1		178
Basement 1	Parking	38	1						3
Basement 2	Parking	38	1						4
TOTAL CARS		220			0	1	1		184

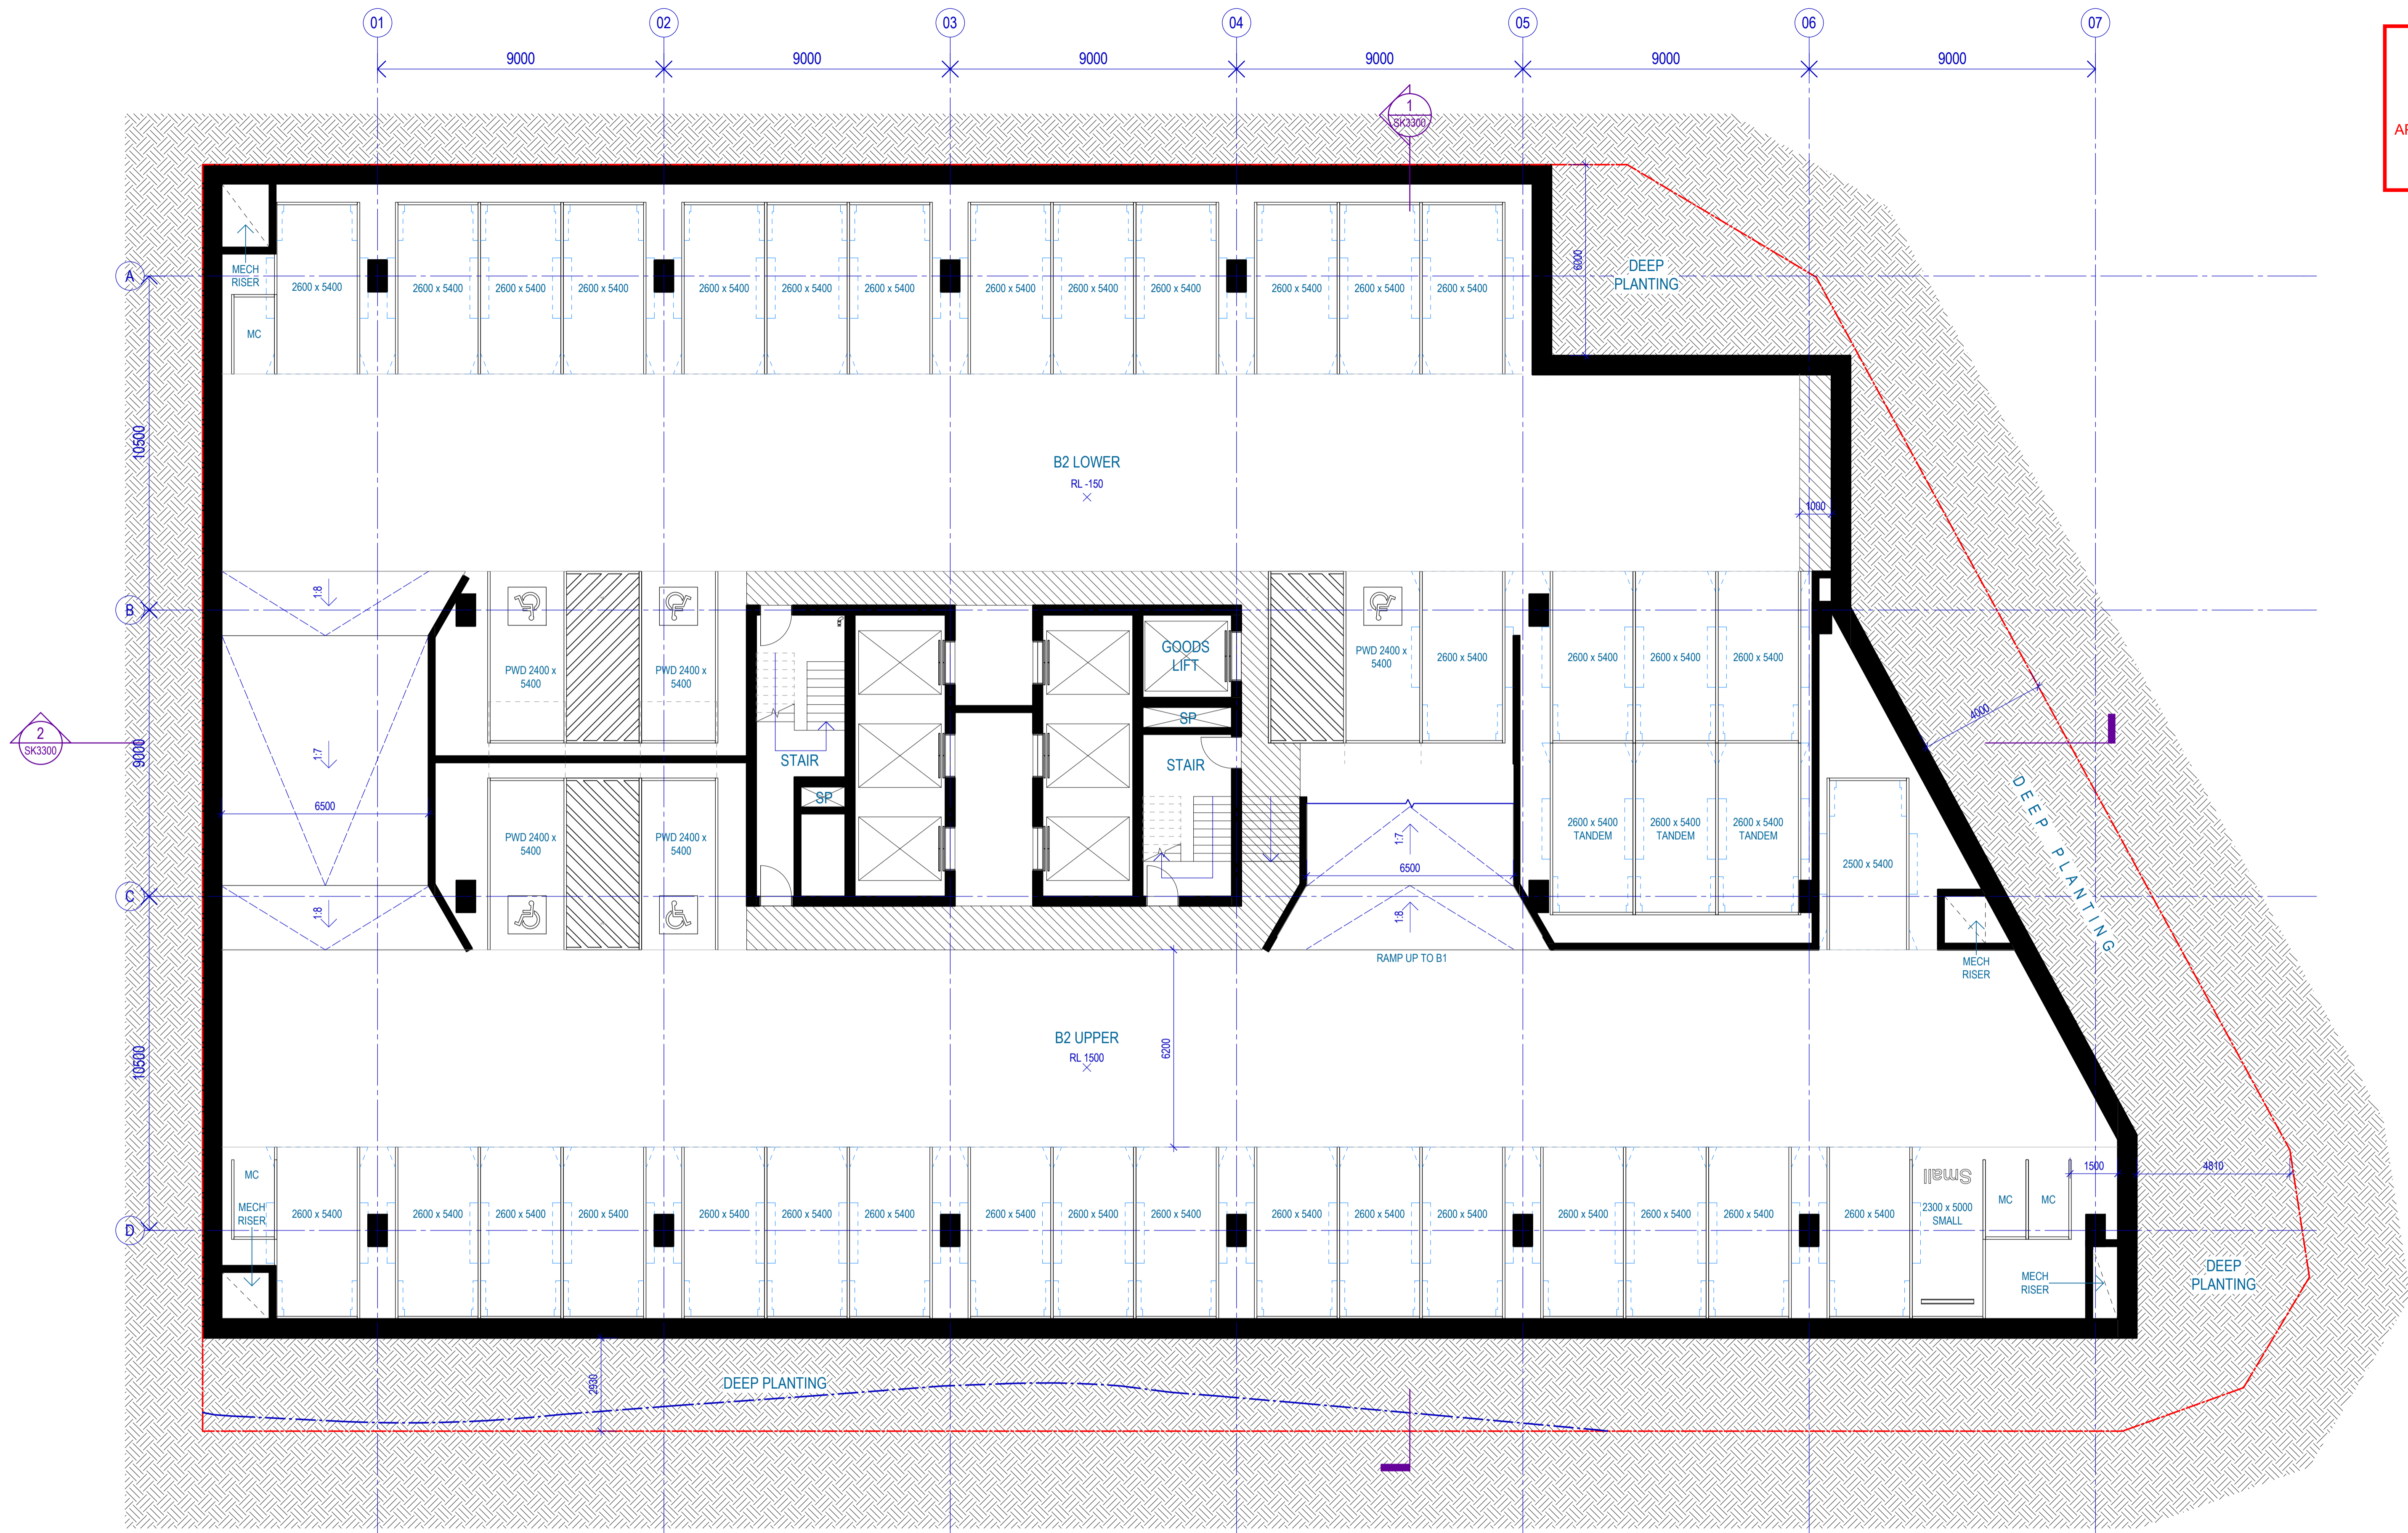


		Parking							
		Standard	Small Car	PWD	VAN	MRV	SRV	Motorcycle	Bikes
Level 3	Parking	47	2						2
Level 2	Parking	45	2						2
Level 1	Parking	45	2						2
Ground	Lobby				3	1	1		173
Basement 1	Parking	38	1						3
Basement 2	Parking	38	1						4
TOTAL CARS		220	220						

BCC DS
 LODGED
 07/07/2023
 APPLICATION REF
 A006315084

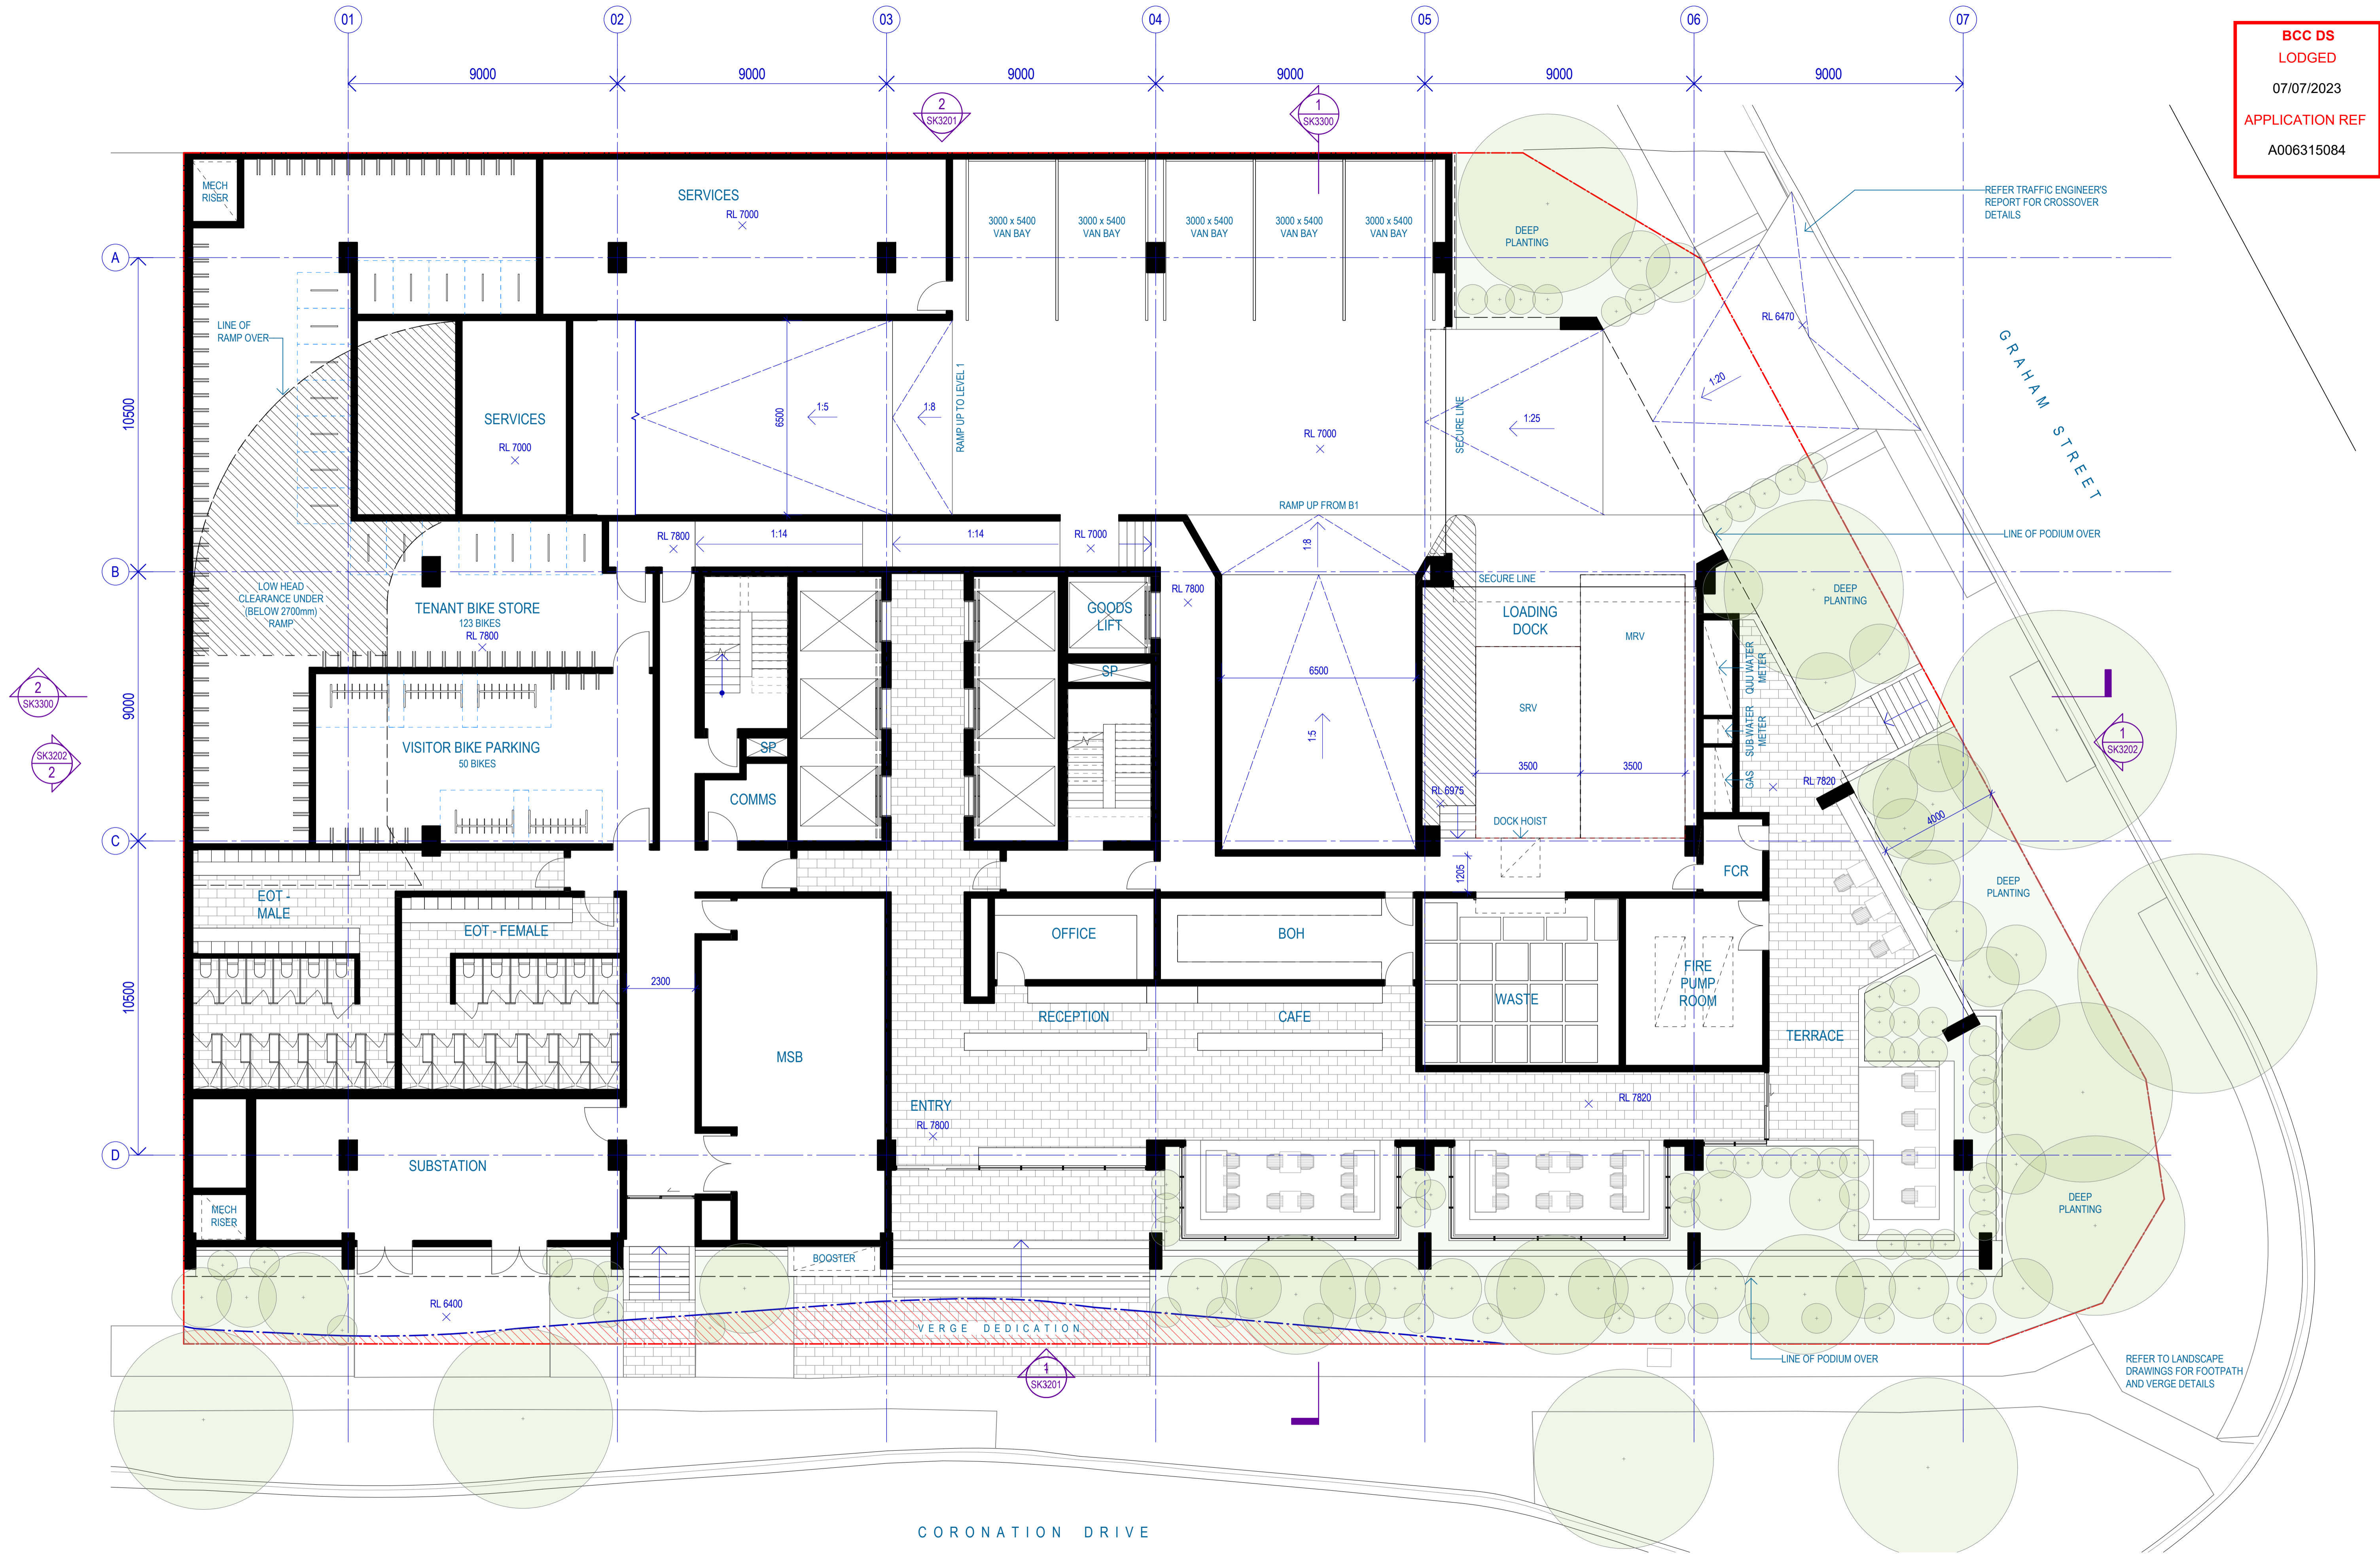


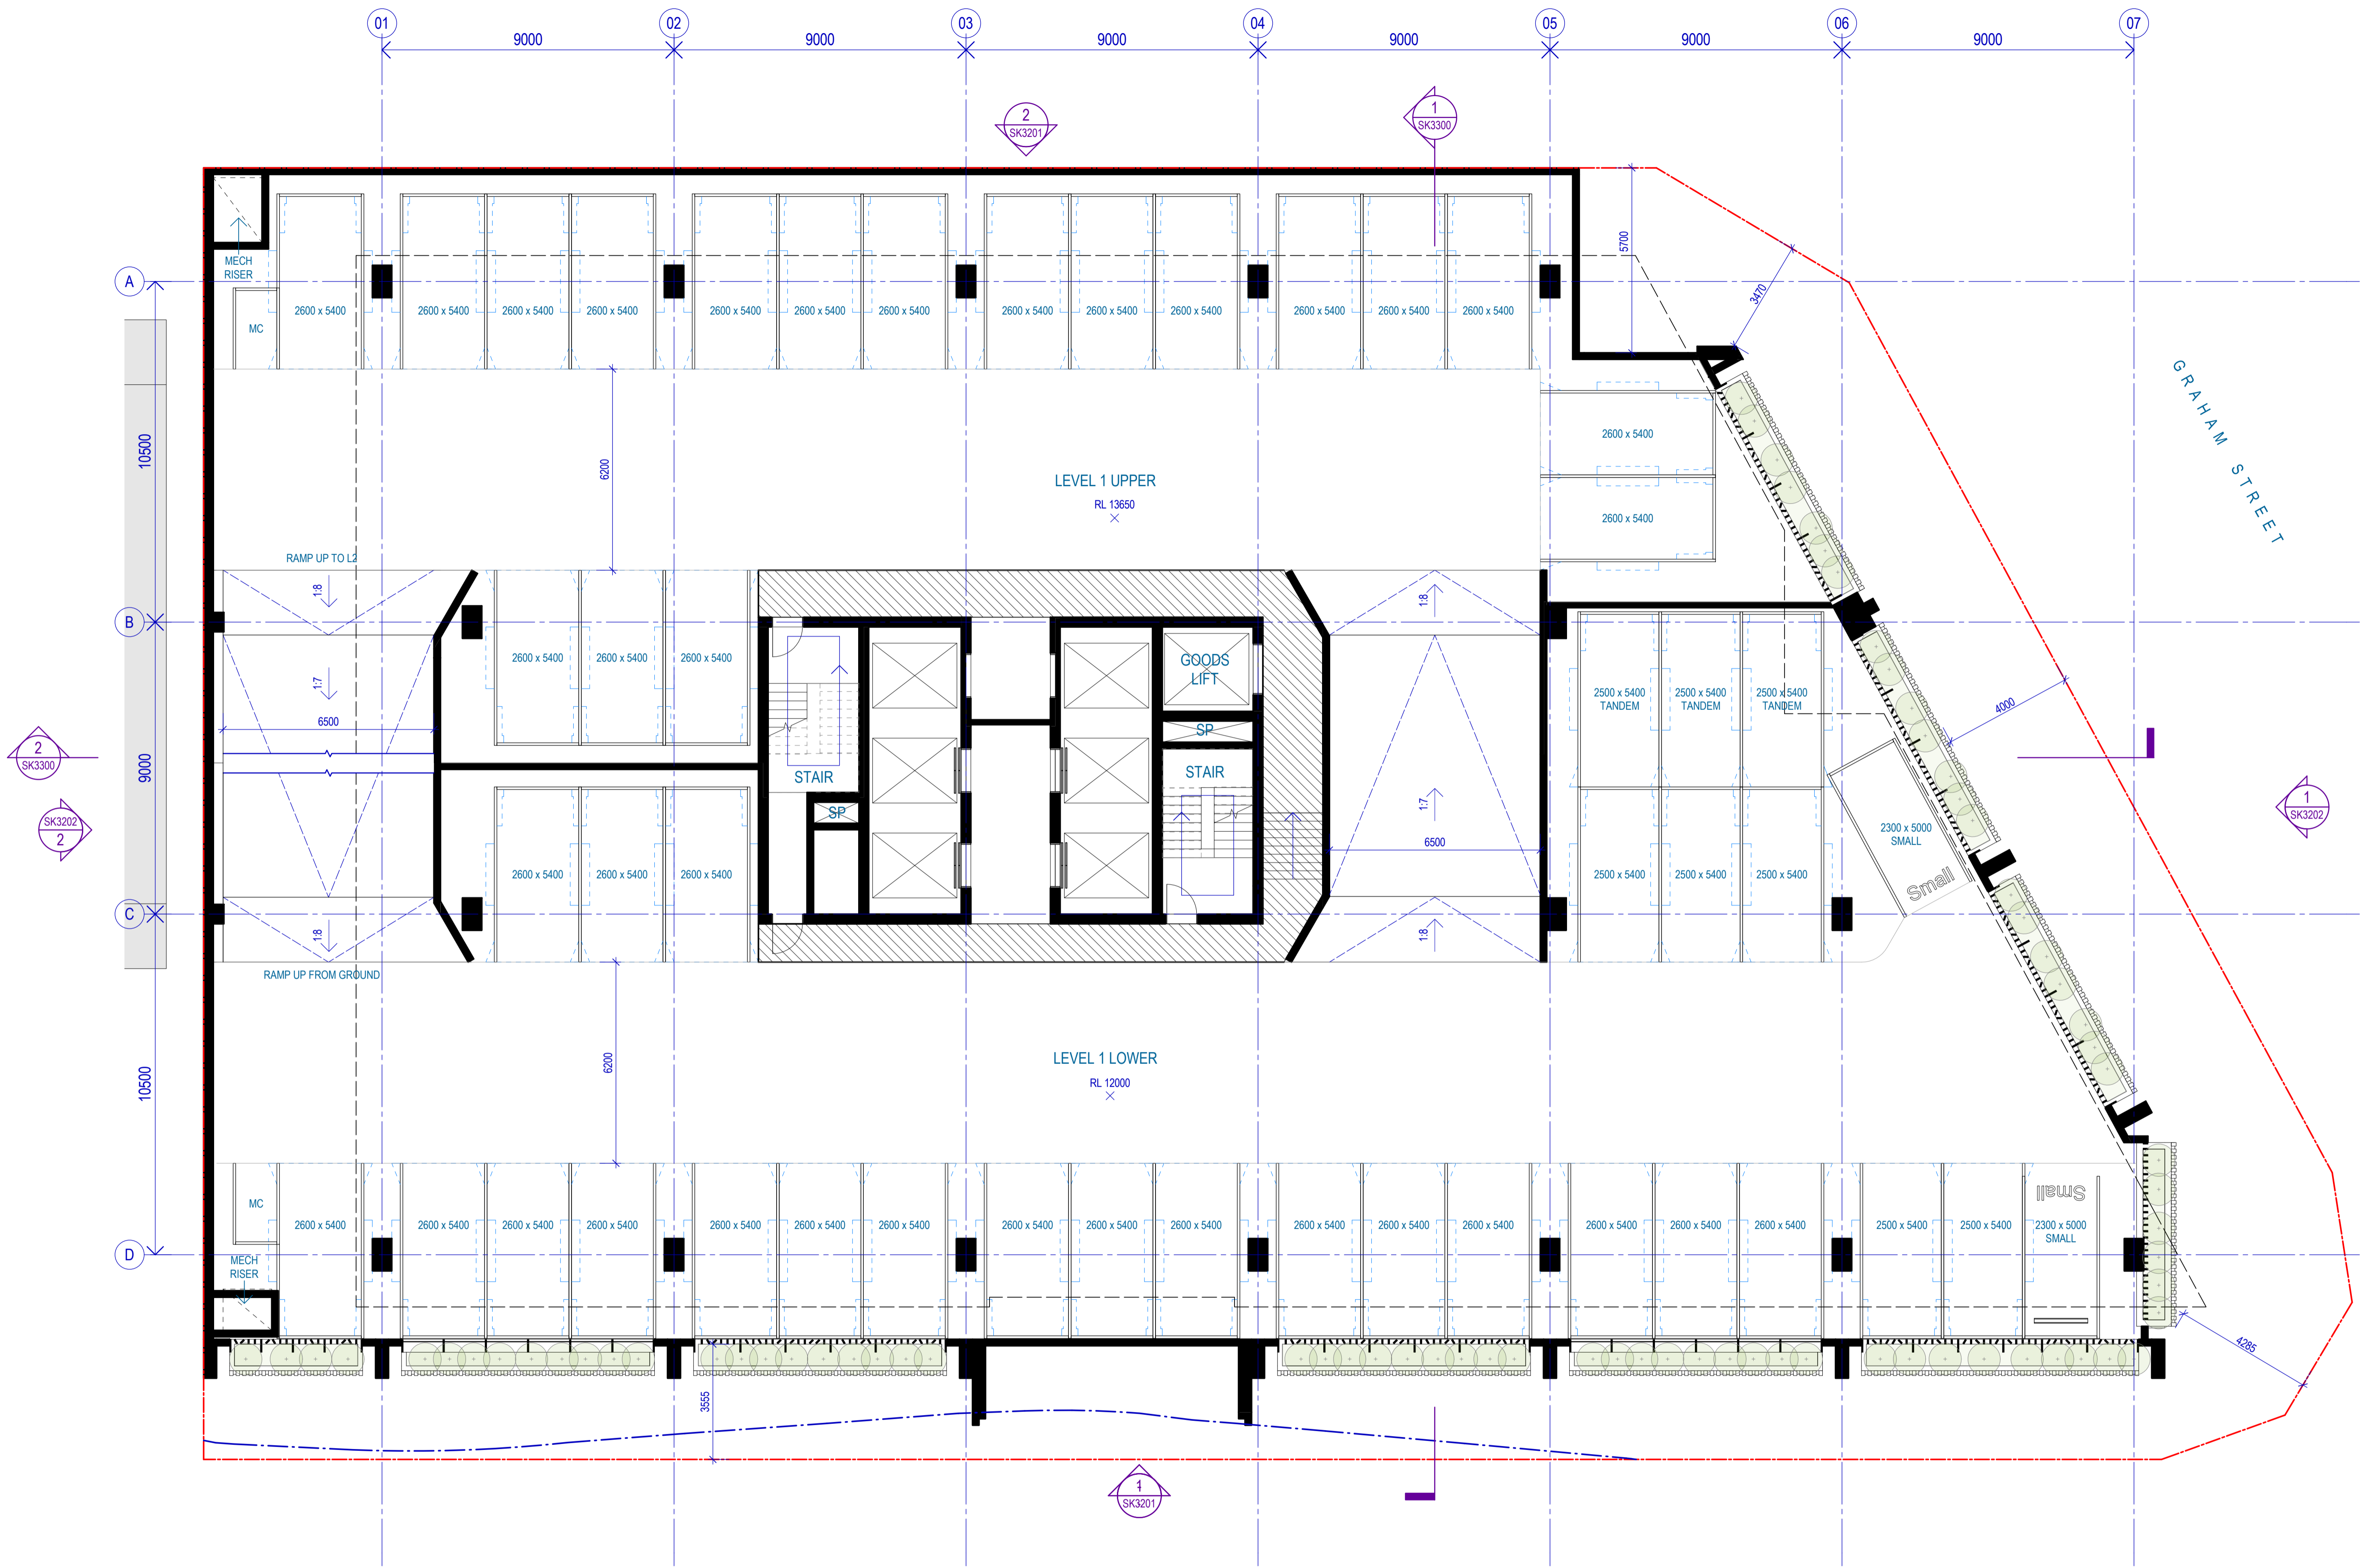


		Parking							
		Standard	Small Car	PWD	VAN	MRV	SRV	Motorcycle	Bikes
Level 3	Parking	47	2						2
Level 2	Parking	45	2						2
Level 1	Parking	40	2						2
Ground	Lottery				5	1	1		170
Basement 1	Parking	30	1						3
Basement 2	Parking	39	1						4
TOTAL CARS		220							

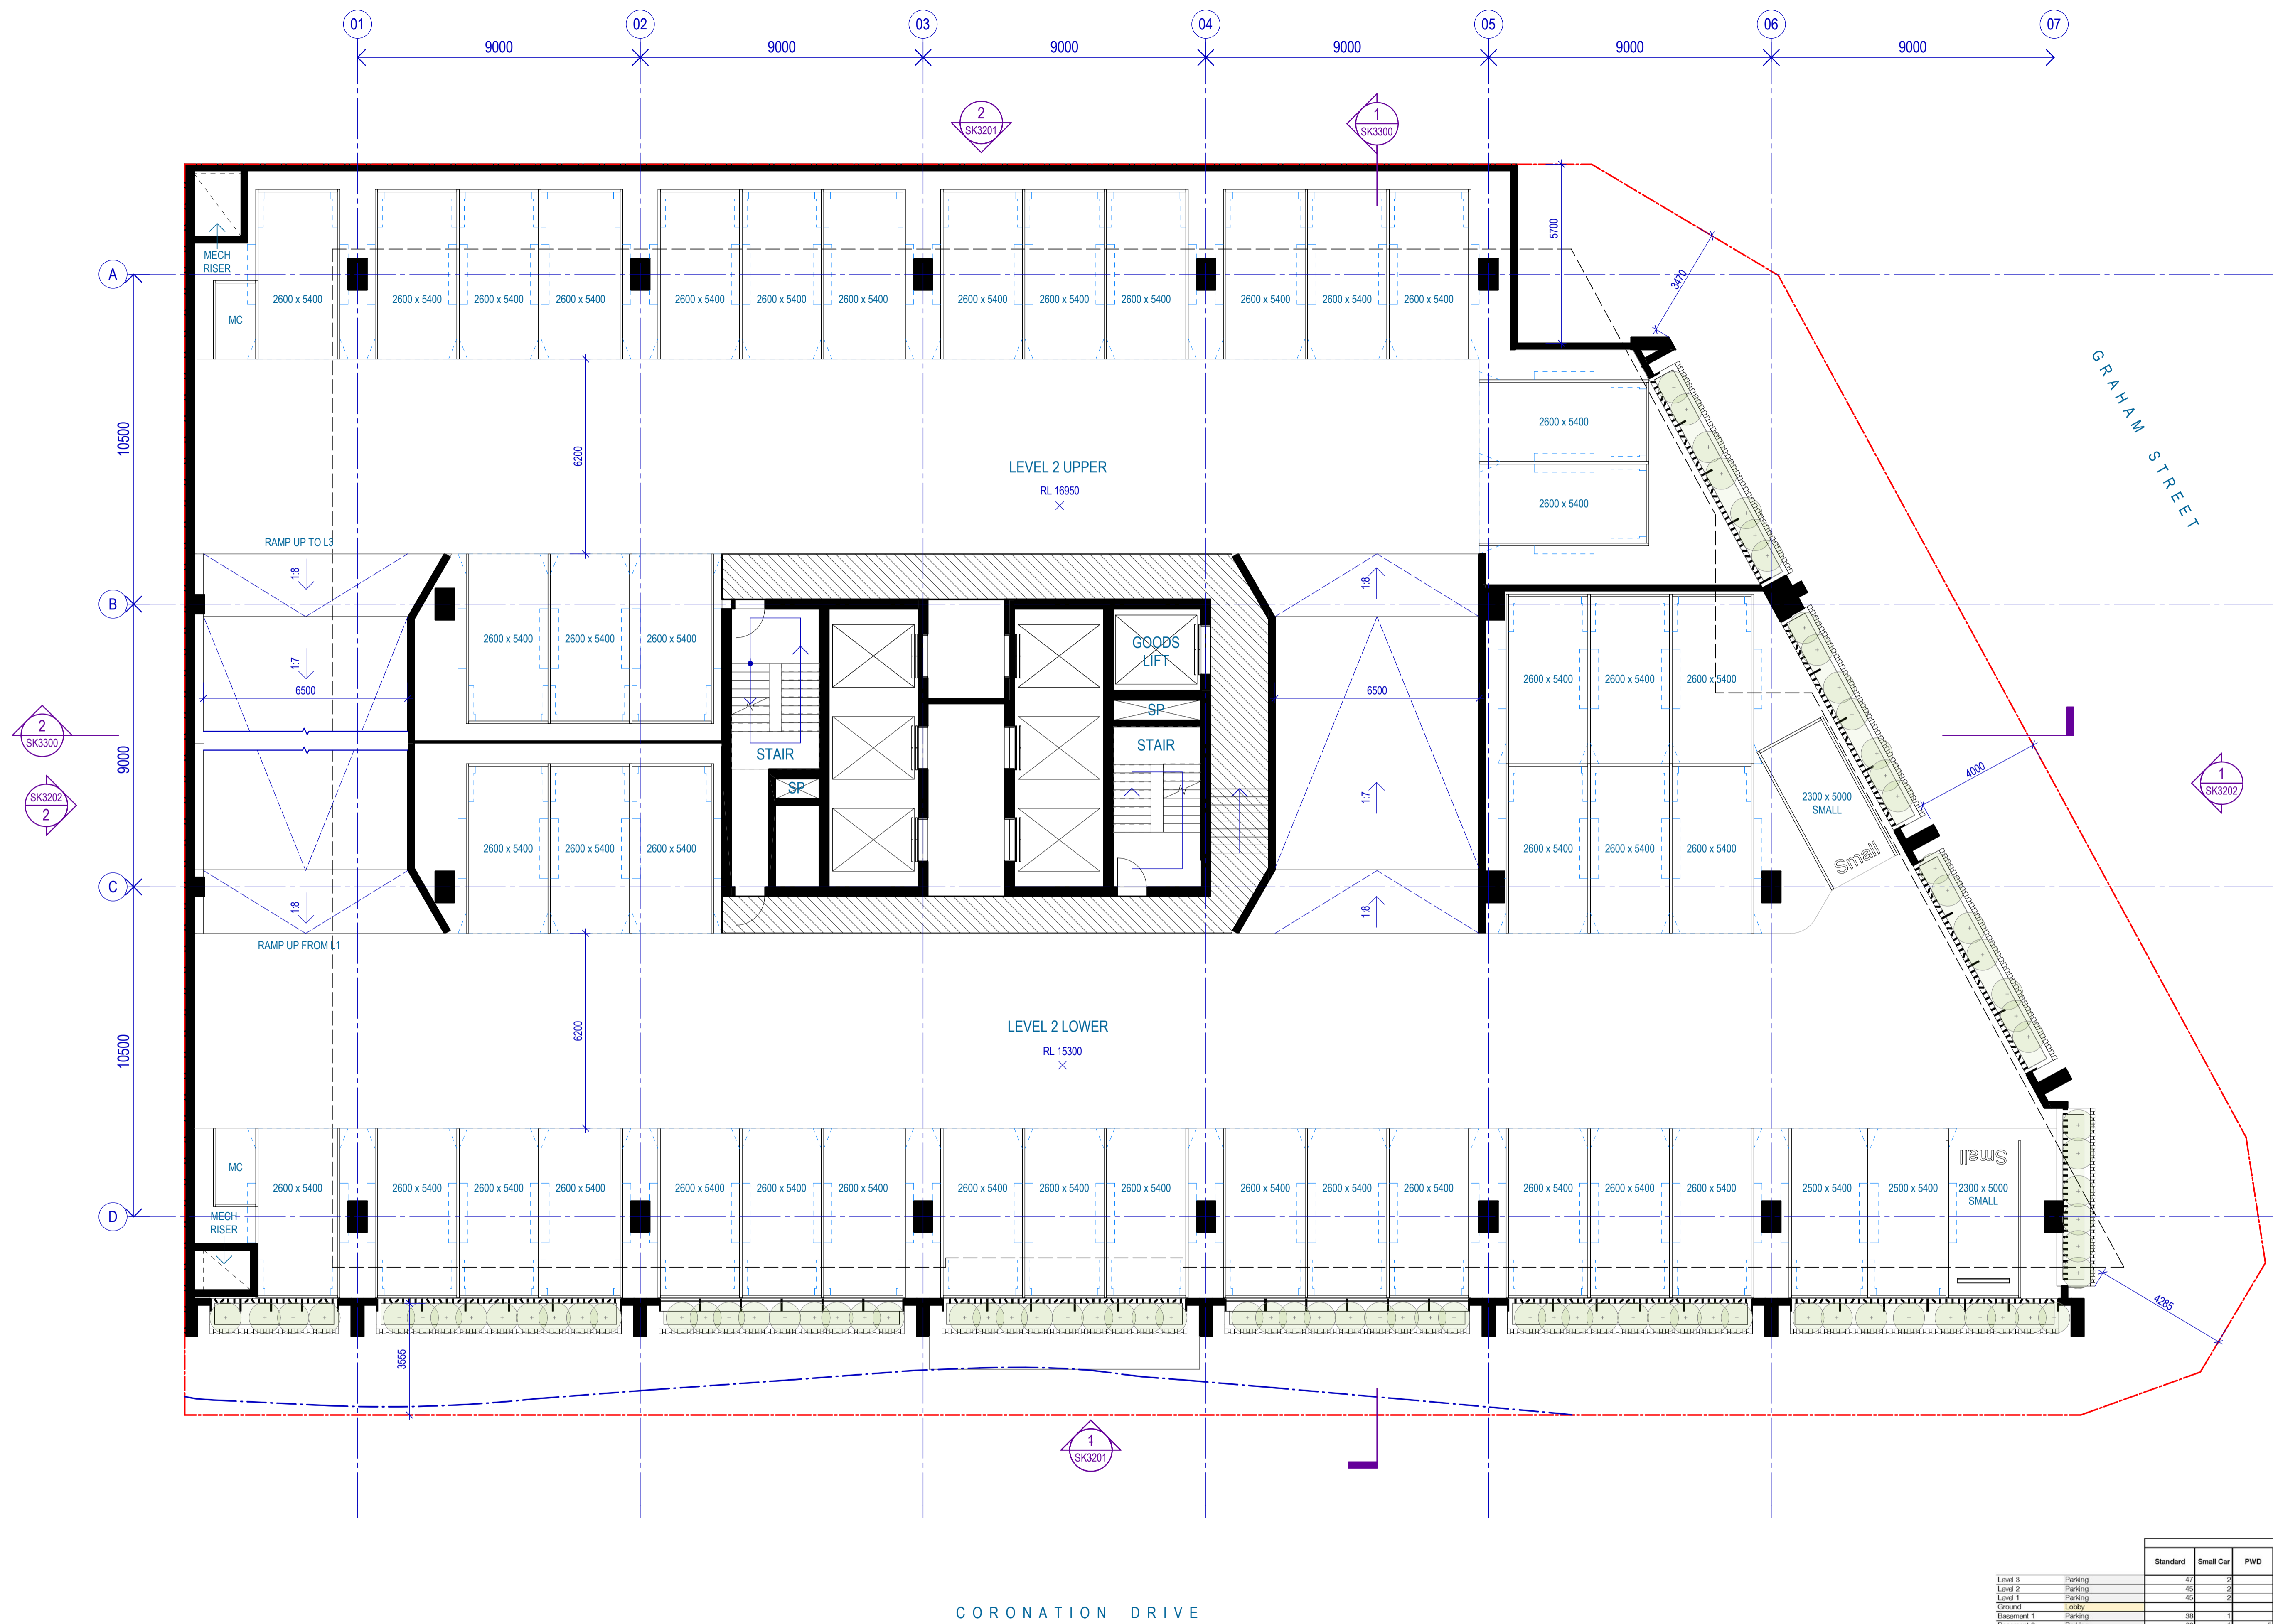


		Parking							
		Standard	Small Car	PWD	VAN	MRV	SRV	Motorcycle	Bikes
Level 3	Parking	47	2						2
Level 2	Parking	45	2						2
Level 1	Parking	40	2						2
Ground	Lottery				5	1	1		170
Basement 1	Parking	38	1						3
Basement 2	Parking	38	1						4
TOTAL CARS		220	220						

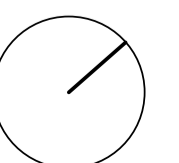

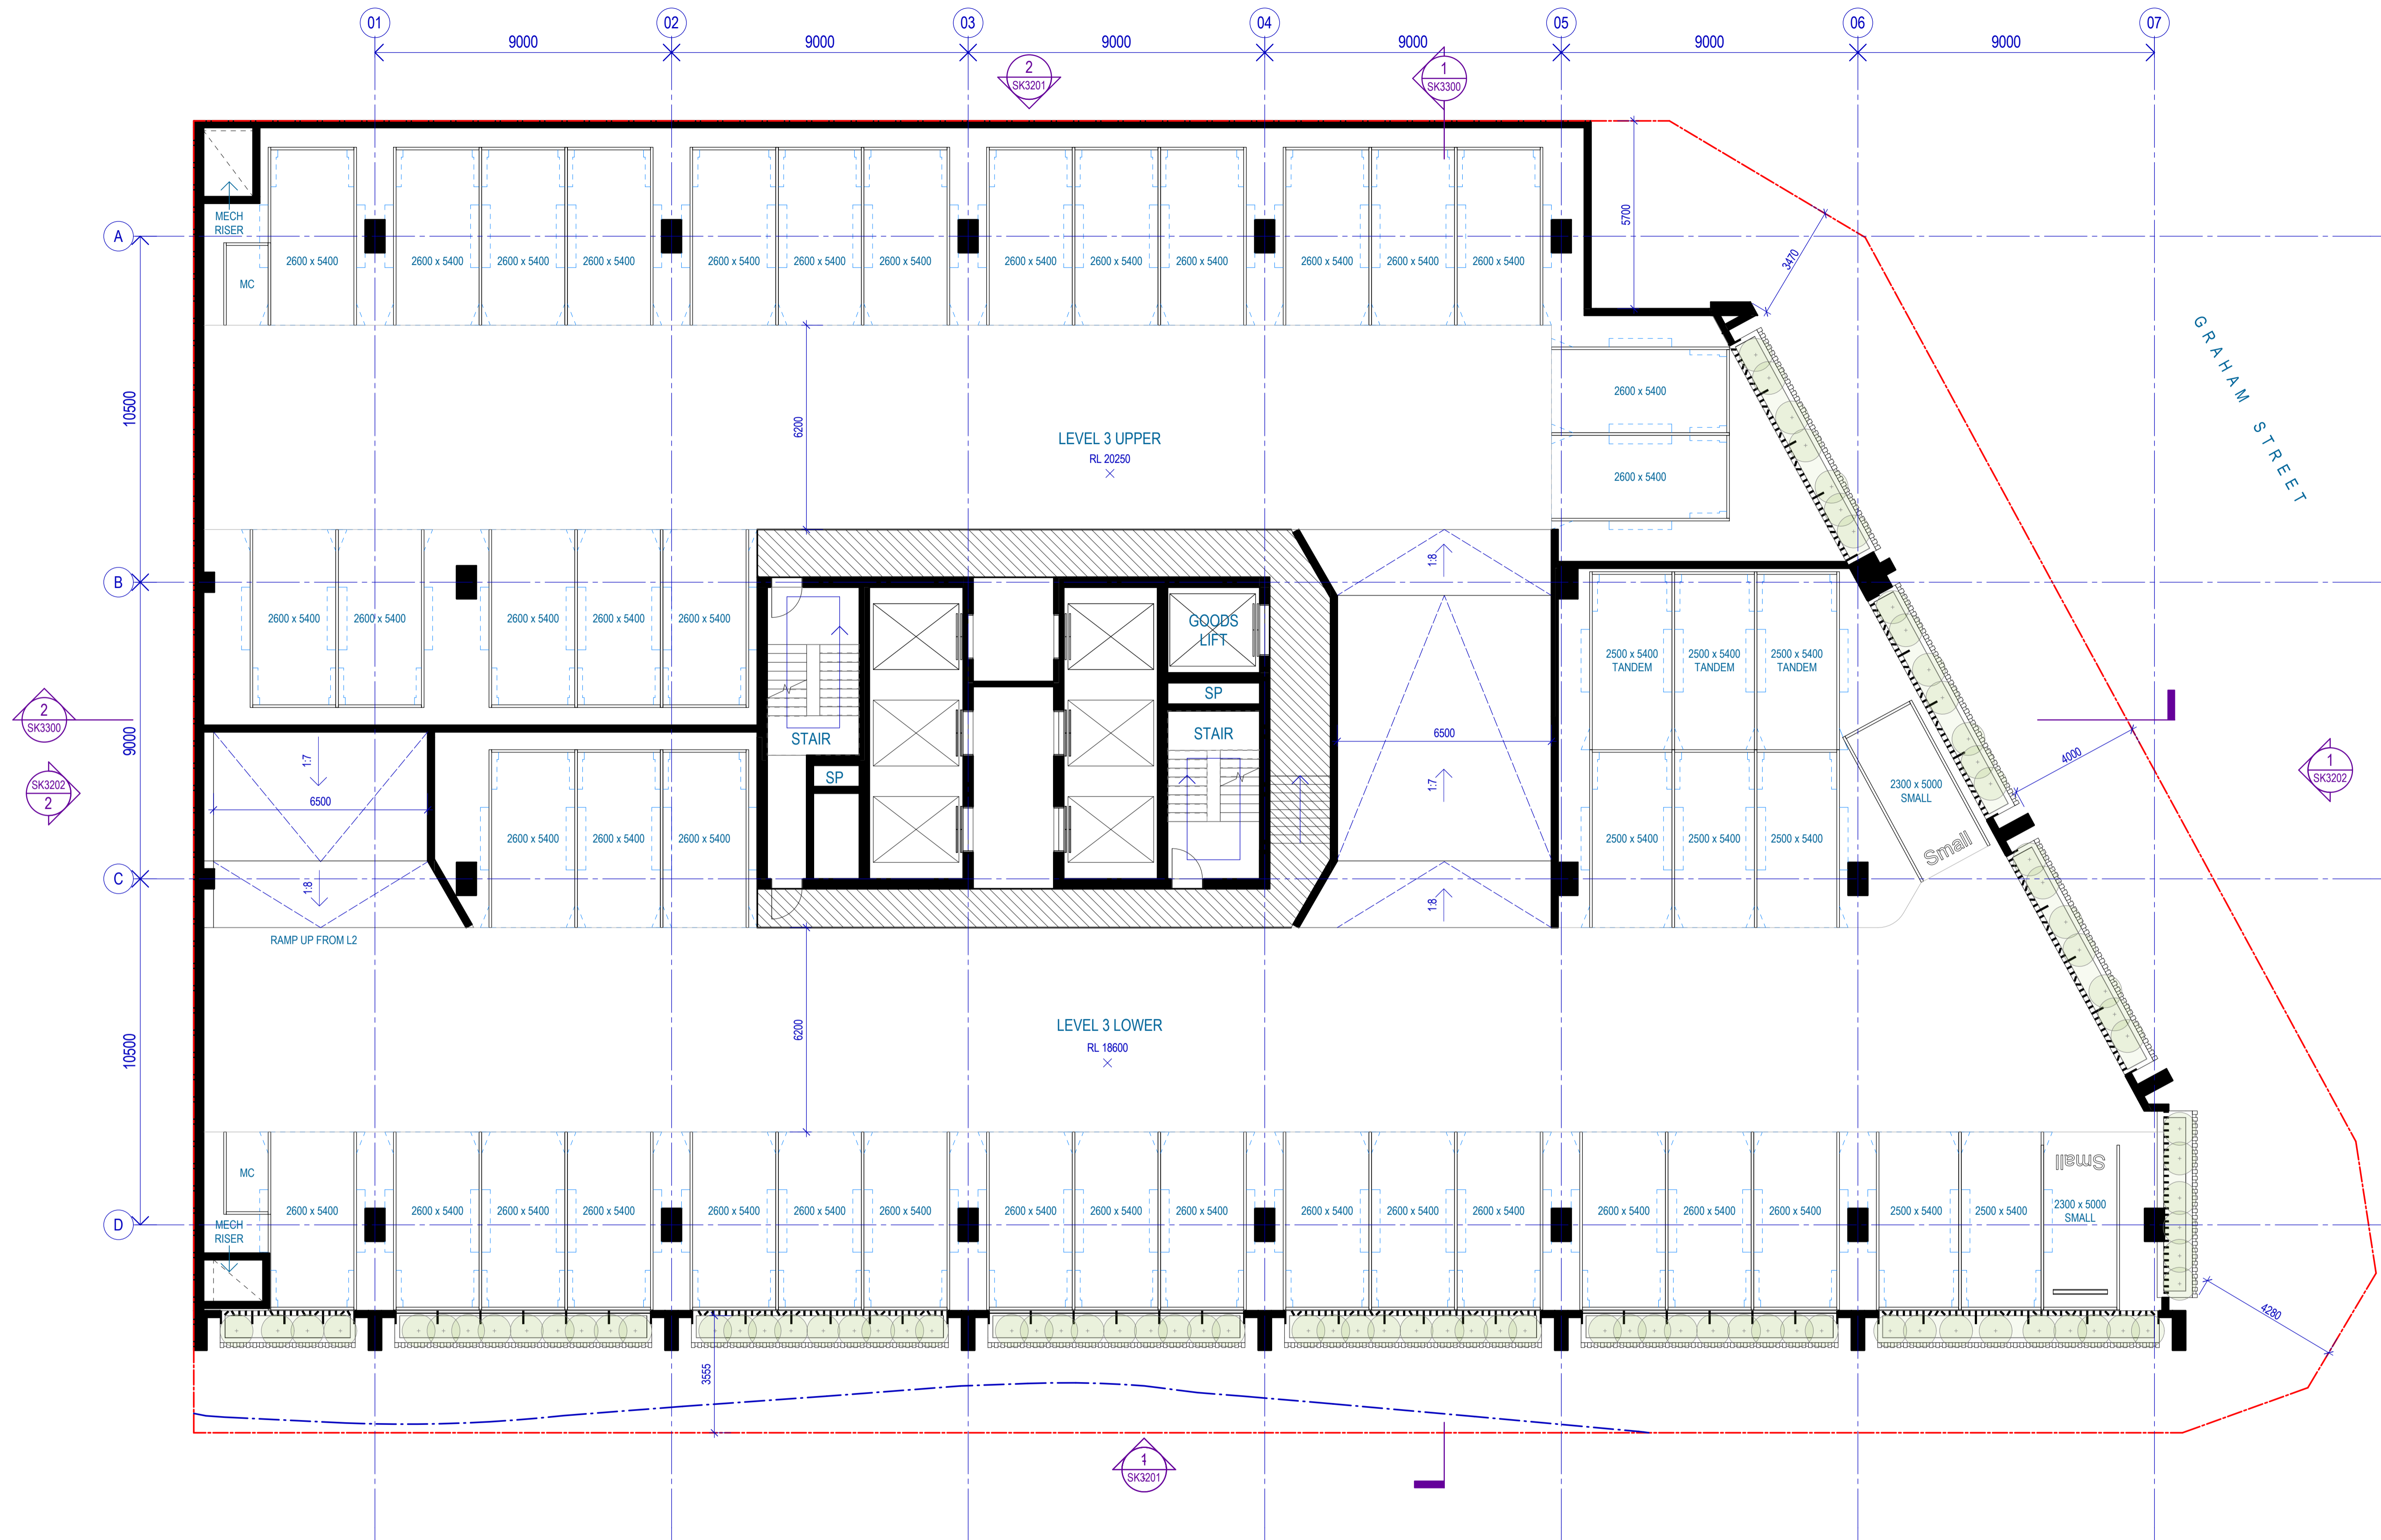


		Parking							
		Standard	Small Car	PWD	VAN	MRV	SRV	Motorcycle	Bikes
Level 3	Parking	47	2						2
Level 2	Parking	45	2						2
Level 1	Parking	40	2						2
Ground	Lottery				5	1	1		170
Basement 1	Parking	38	1						3
Basement 2	Parking	38	1						4
TOTAL CARS		220							

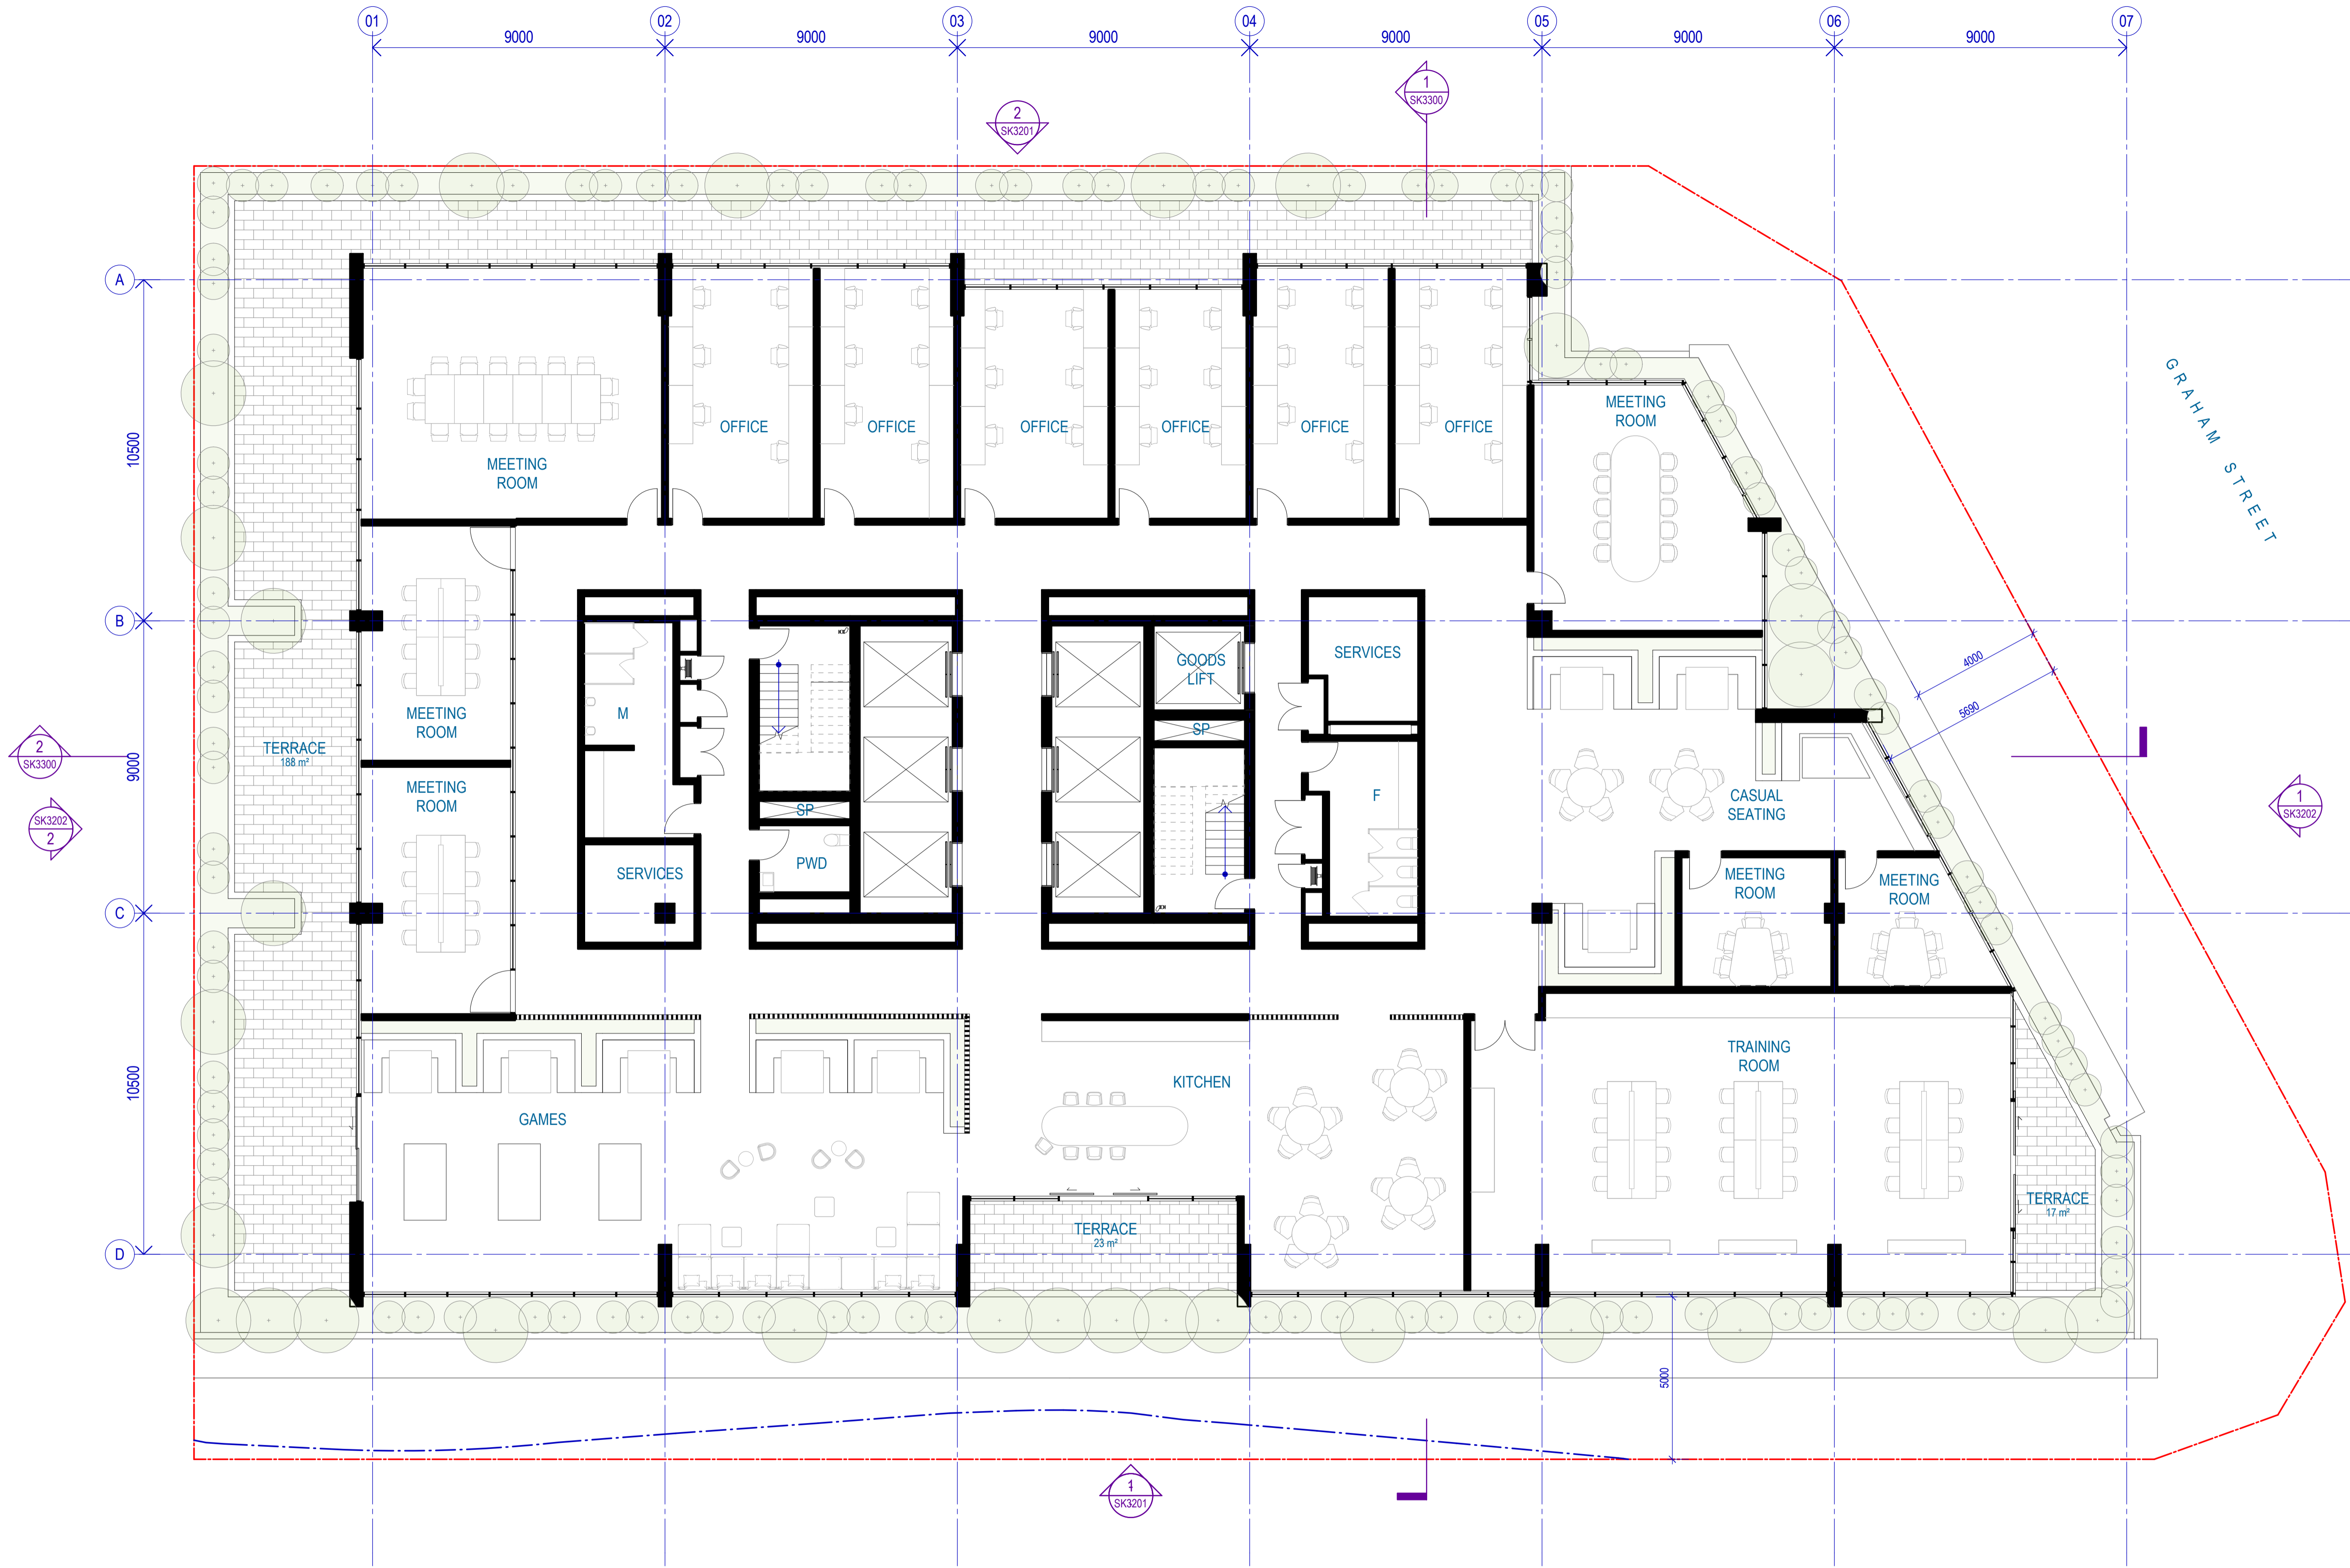



NOTE: INTERIOR FITOUT INDICATIVE ONLY AND SUBJECT TO CHANGE

CORONATION DRIVE

GRAHAM STREET

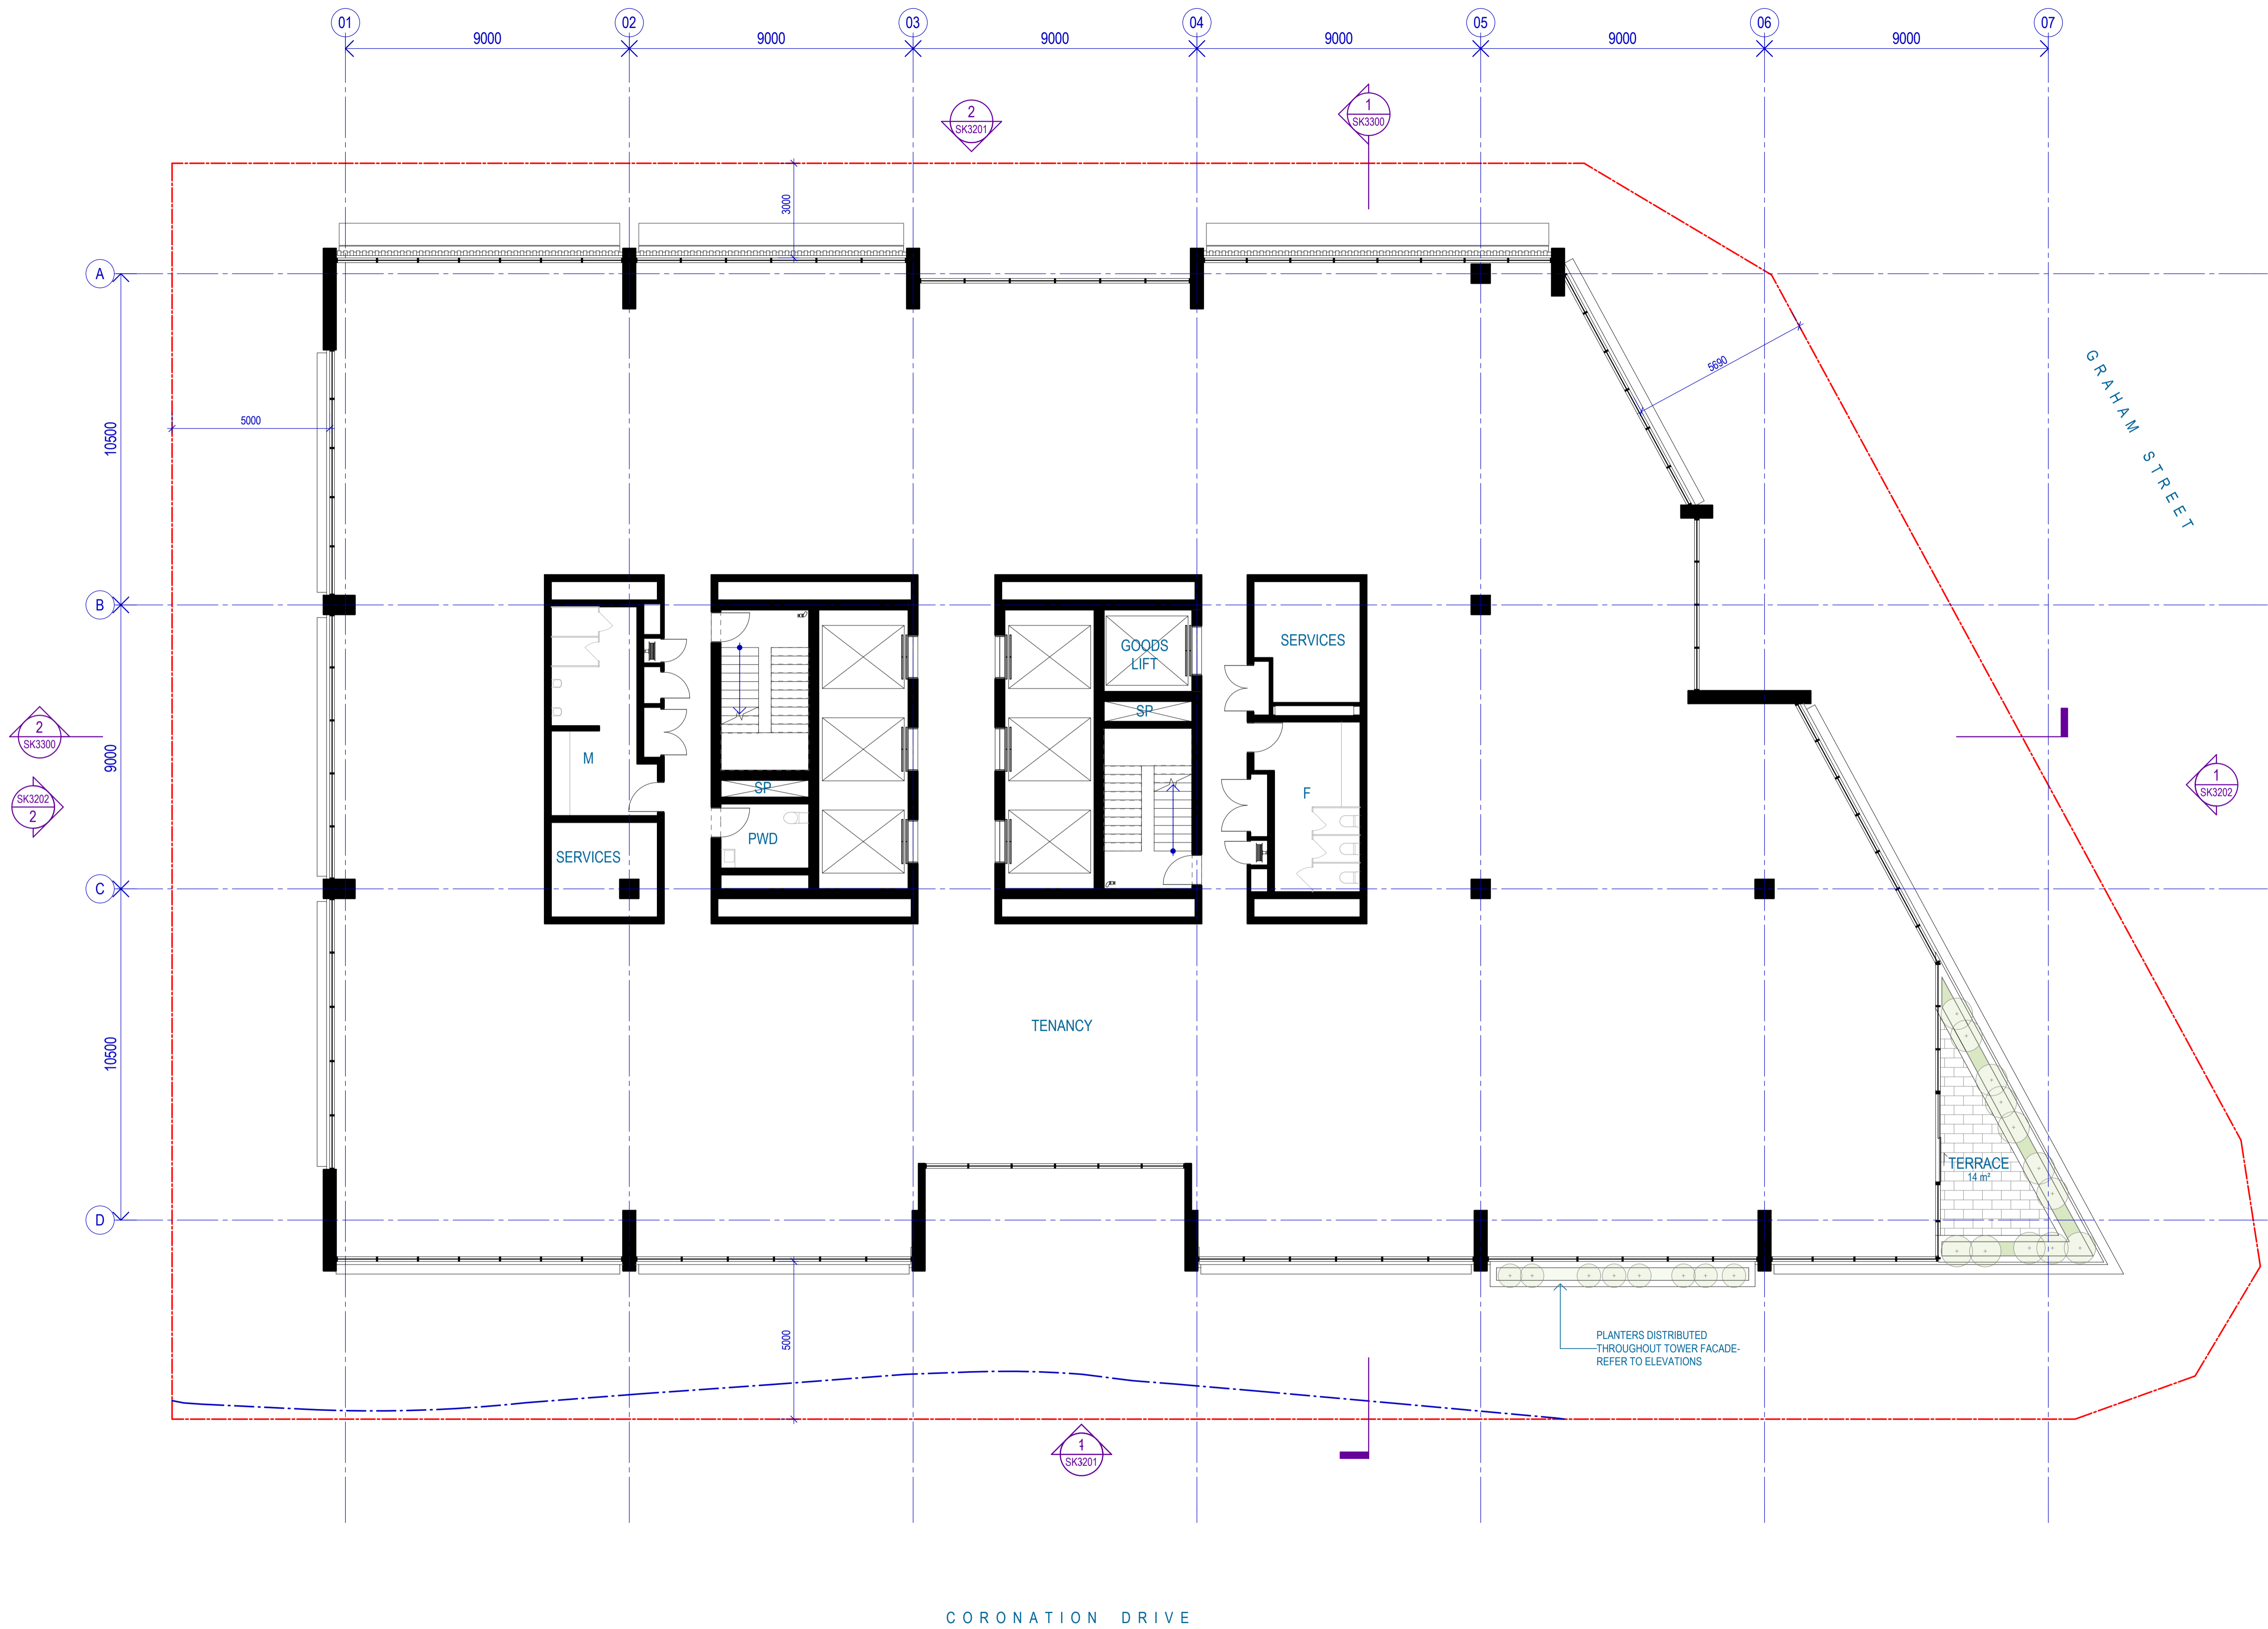

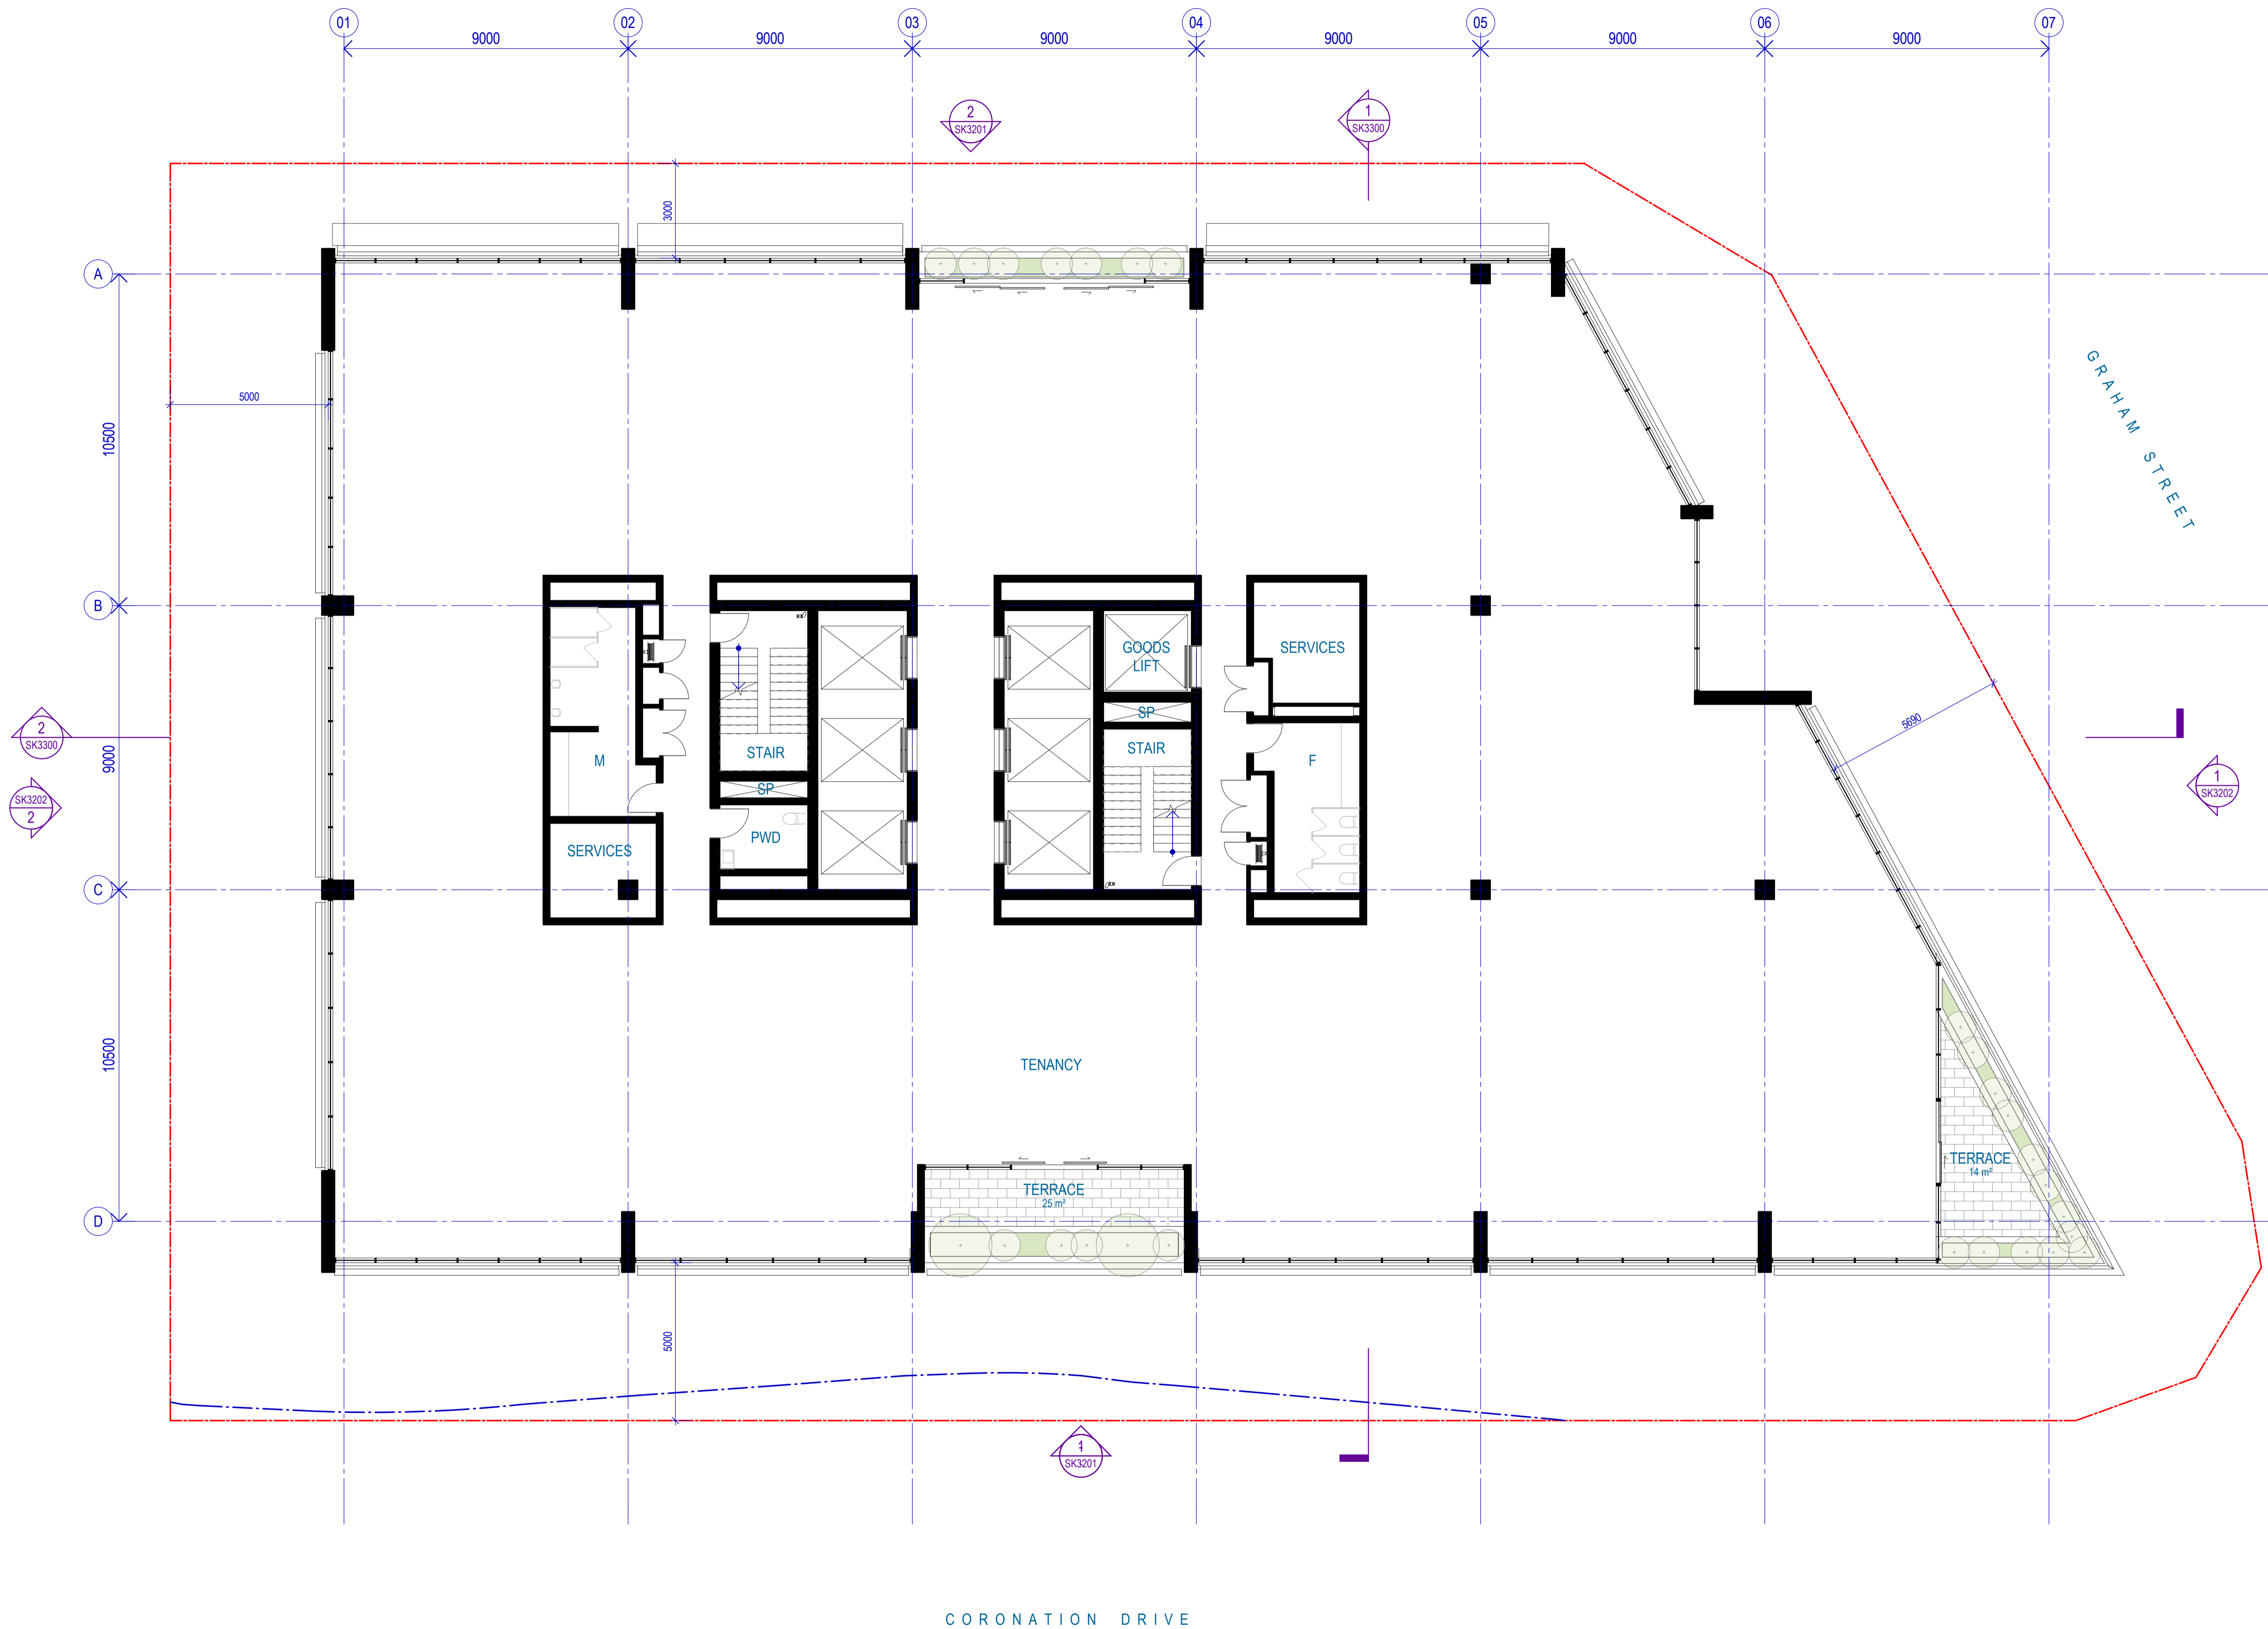

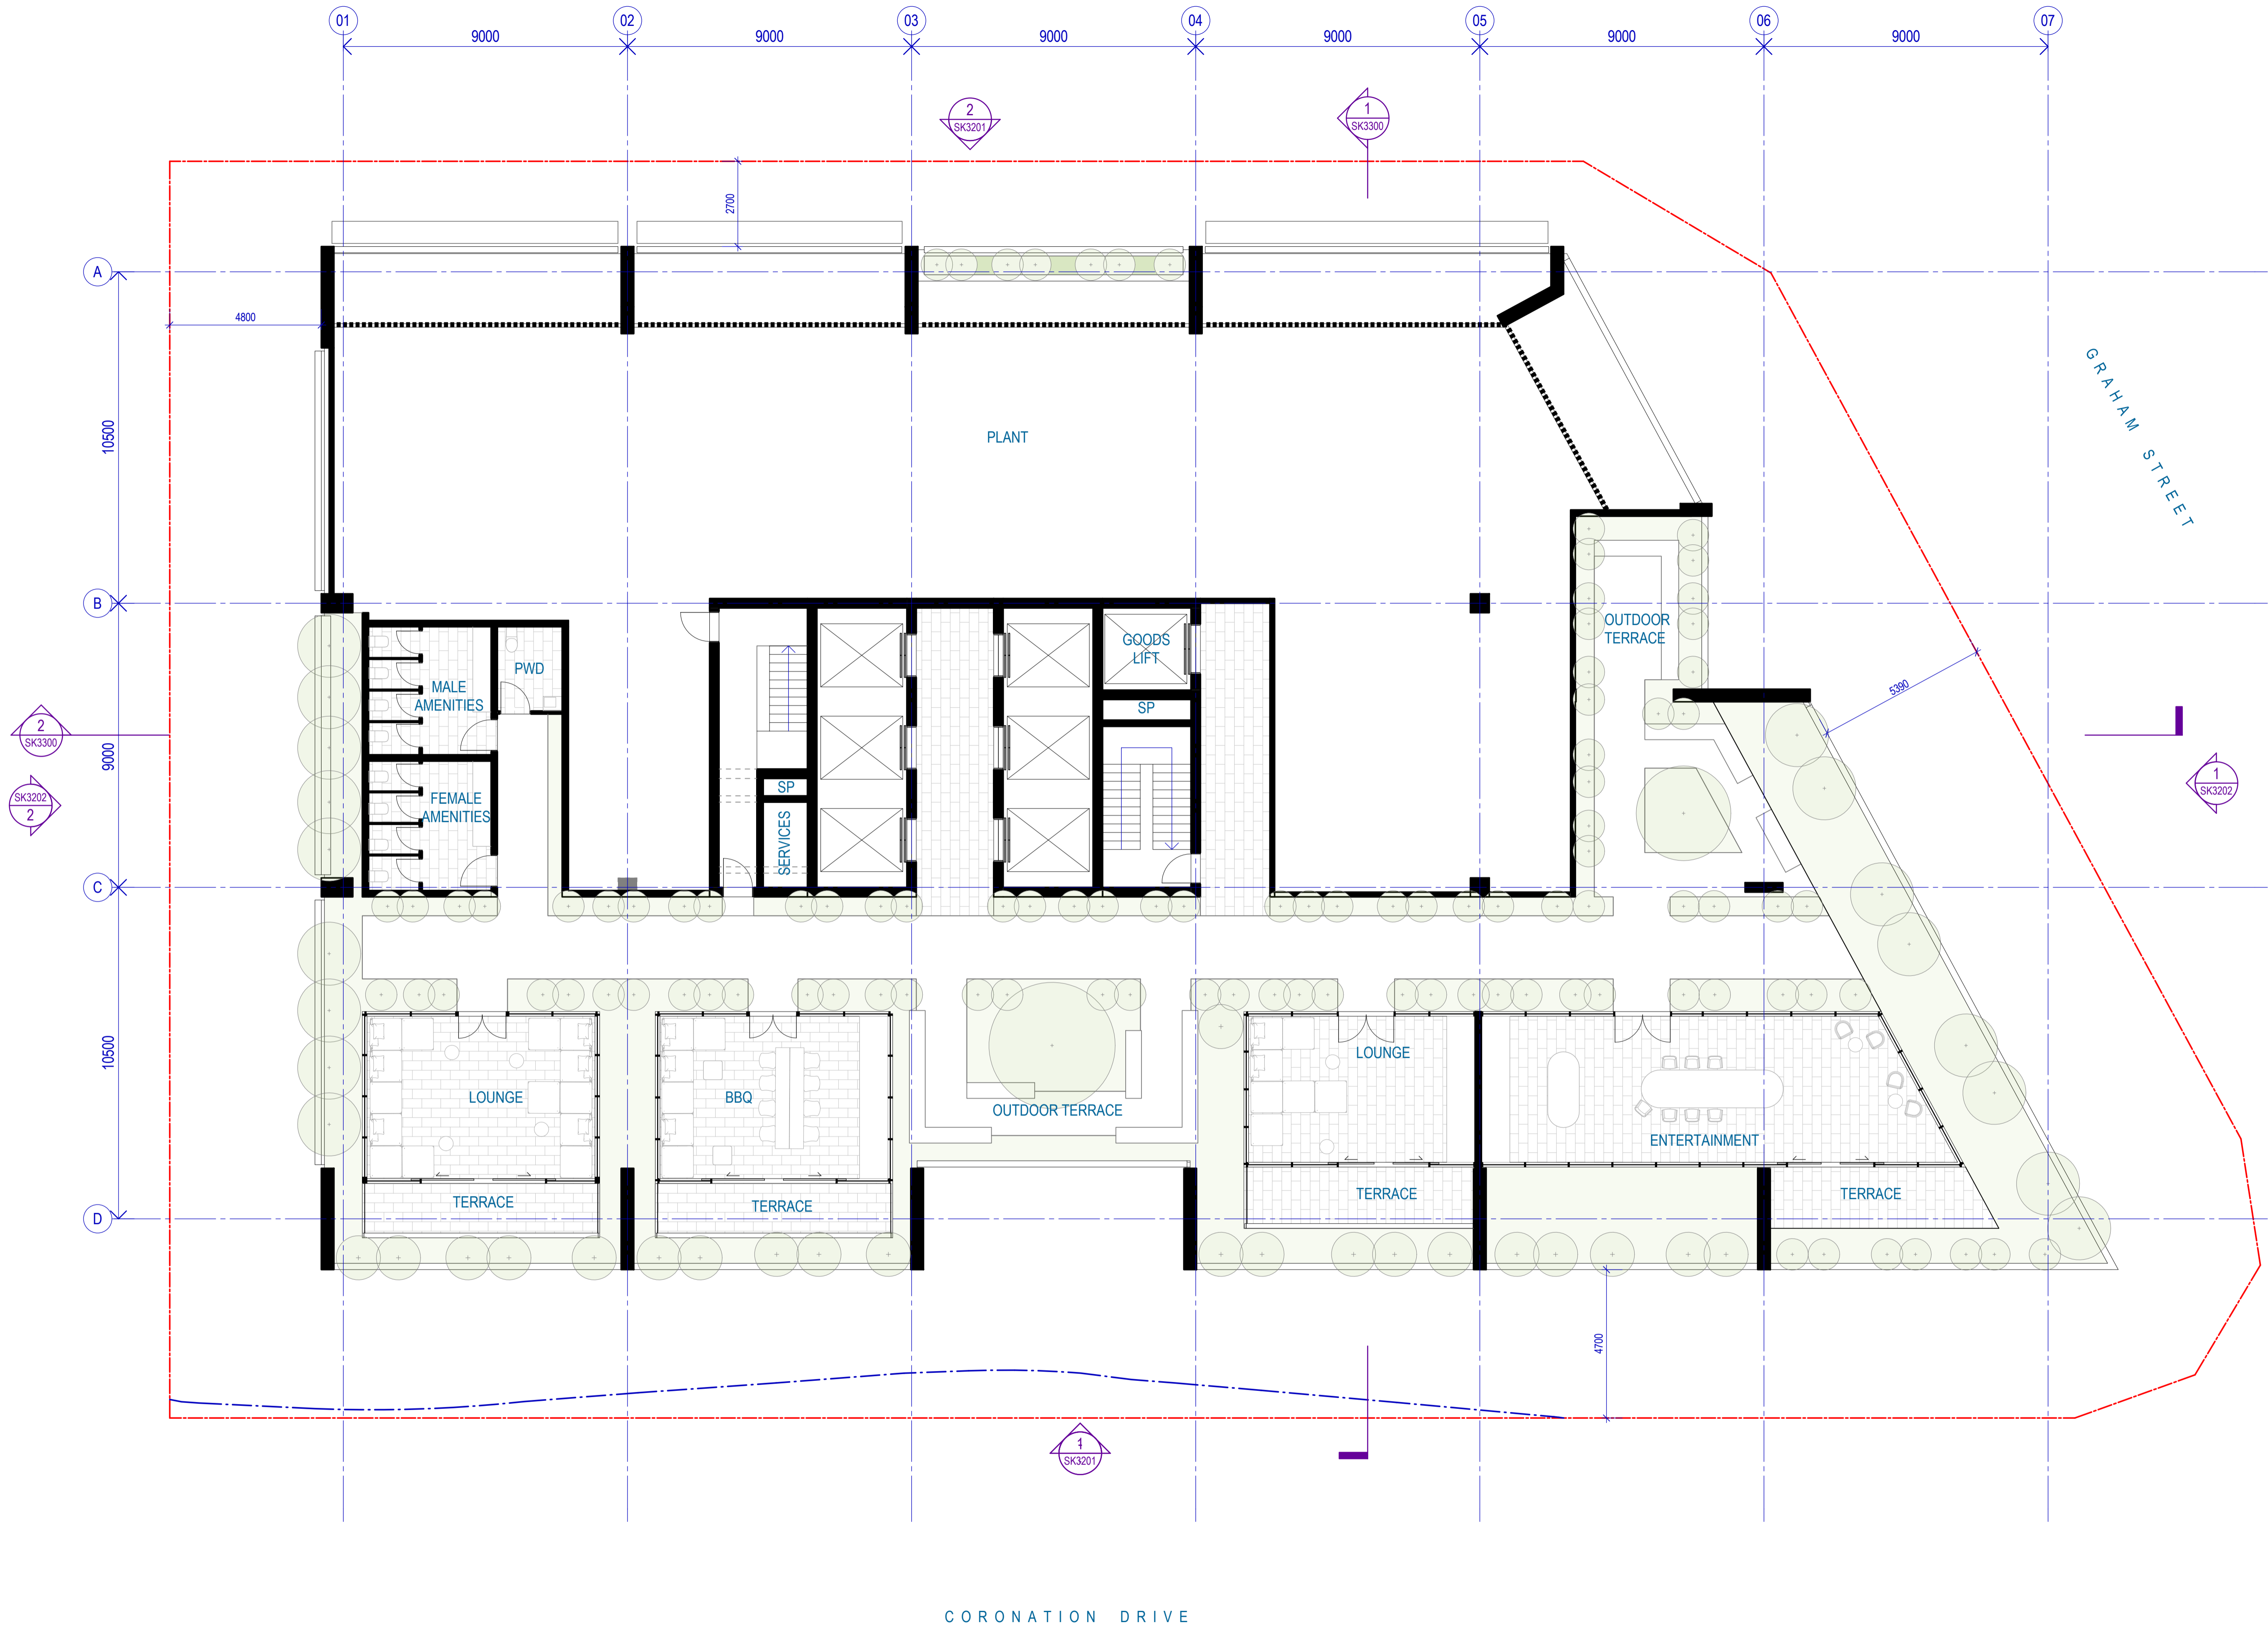

CORONATION DRIVE

