



HAMPTON STREET

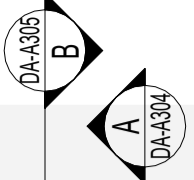

BCC DS
LODGED
 30/08/2023
APPLICATION REF
 A006351184

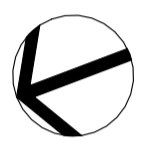

North Point

DEVELOPMENT APPLICATION

Town Planner
SAUNDERS HAVILL

Services Engineer
NEURON

Landscape Architect
WILD STUDIO

Traffic Engineer
BITZIOS CONSULTING

Structural Engineer
EDGE CONSULTING ENGINEERS

Client
SARAZIN



Project Title
15-21 WELLINGTON ROAD EAST BRISBANE


Drawing Title
BASEMENT 2-7

Scale	1: 400 @ A3	1: 200 @ A1
Drawing Created (date)	15/07/23	
Drawing Created (by)	GroupGSA	
Plotted and checked by	JY DH LG	
Verified	ZG	
Approved	AE	
Project No	Drawing No	Issue
220660	DA-A198	A


This drawing is the copyright of Group GSA Pty Ltd and may not be altered, reproduced or transmitted in any form or by any means in part or in whole without the written permission of Group GSA Pty Ltd. All levels and dimensions are to be checked and verified on site prior to the commencement of any work, making of shop drawings or fabrication of components.
Do not scale drawings. Use figured Dimensions.



1 BASEMENT 2-7
1: 200 @ A1

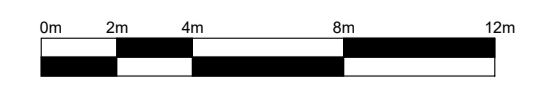

WELLINGTON ROAD

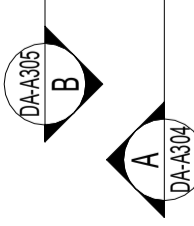

NOTE
 LOCATION OF MASONRY PIPES TAKEN FROM
 LAMBERT AND REHBEIN DRAWINGS -
 CARPARK LAYOUT DRAWING -6426-C01

LEVELS AND LOCATION OF EXISTING
 STORMWATER TAKEN FROM SURVEY DATED
 07/08/15 - MICHAEL JOLLY SURVEYS - PLAN REF
 001739.01

**BCC DS
 LODGED**
 30/08/2023
 APPLICATION REF
 A006351184



North Point

DEVELOPMENT APPLICATION

Town Planner
 SAUNDERS HAVILL

Services Engineer
 NEURON

Landscape Architect
 WILD STUDIO

Traffic Engineer
 BITZIOS CONSULTING

Structural Engineer
 EDGE CONSULTING ENGINEERS

Client
 SARAZIN



Group GSA Pty Ltd ABN 76 002 113 779
 Level 7, 260 Queen St Brisbane QLD
 Australia 4000
 www.groupgsa.com

Project Title
**15-21 WELLINGTON
 ROAD EAST BRISBANE**

Drawing Title
BASEMENT 1

Scale
 1: 400 @ A3
 1: 200 @ A1

Drawing Created (date)
 15/07/23

Drawing Created (by)
 GroupGSA

Plotted and checked by
 JY DH LG

Verified
 ZG


Approved
 AE

Project No
 220660

Drawing No
 DA-A199

Issue
 A

This drawing is the copyright of Group GSA Pty Ltd and may not be altered, reproduced or transmitted in any form or by any means in part or in whole without the written permission of Group GSA Pty Ltd. All levels and dimensions are to be checked and verified on site prior to the commencement of any work, making of shop drawings or fabrication of components.
 Do not scale drawings. Use figured Dimensions.

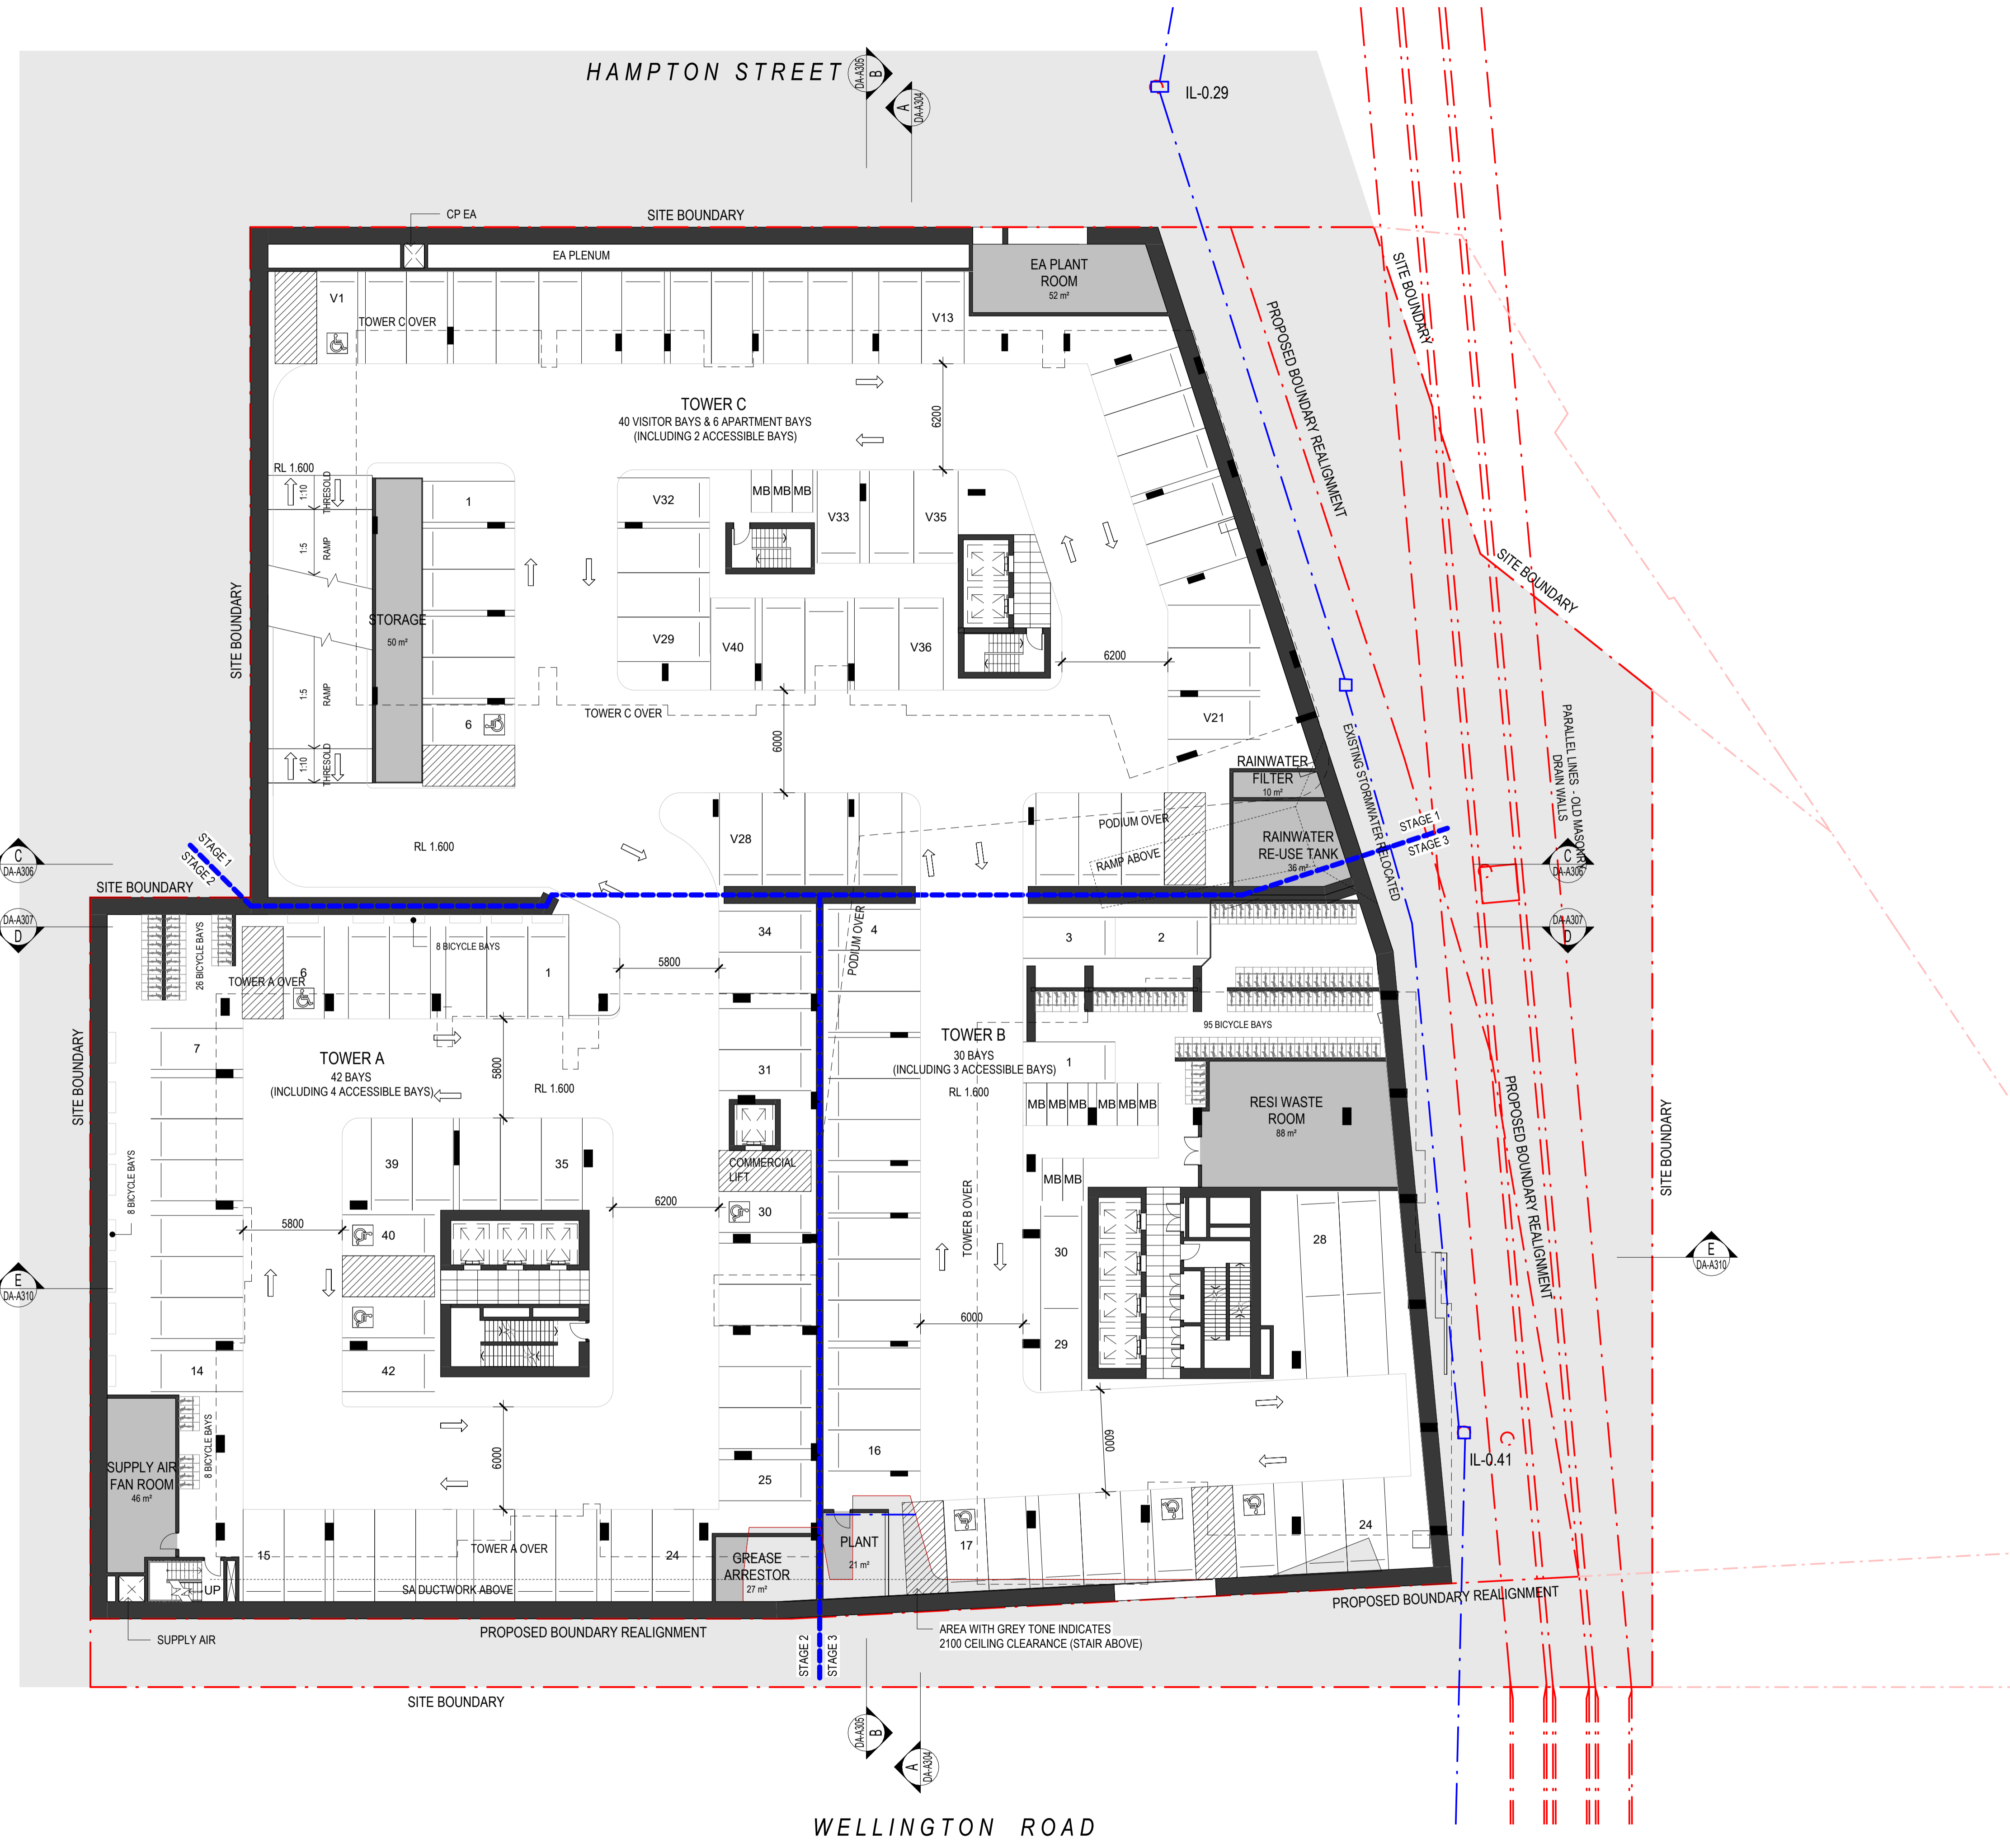

1 BASEMENT 1
 1: 200 @ A1



30/08/2023 6:27:43 PM

**BCC DS
 LODGED**
 30/08/2023
APPLICATION REF
 A006351184



DEVELOPMENT APPLICATION

Town Planner
 SAUNDERS HAVILL

Services Engineer
 NEURON

Landscape Architect
 WILD STUDIO

Traffic Engineer
 BITZIOS CONSULTING

Structural Engineer
 EDGE CONSULTING ENGINEERS

Client
 SARAZIN




Project Title
15-21 WELLINGTON ROAD EAST BRISBANE

Drawing Title
GROUND FLOOR

Scale	1: 400 @ A3 1: 200 @ A1	
Drawing Created (date)	15/07/23	
Drawing Created (by)	Group GSA	
Plotted and checked by	JY DH LG	
Verified	ZG	
Approved	AE	
Project No	Drawing No	Issue
220660	DA-A200	A


This drawing is the copyright of Group GSA Pty Ltd and may not be altered, reproduced or transmitted in any form or by any means in part or in whole without the written permission of Group GSA Pty Ltd. All levels and dimensions are to be checked and verified on site prior to the commencement of any work, making of shop drawings or fabrication of components.
 Do not scale drawings. Use figured Dimensions.

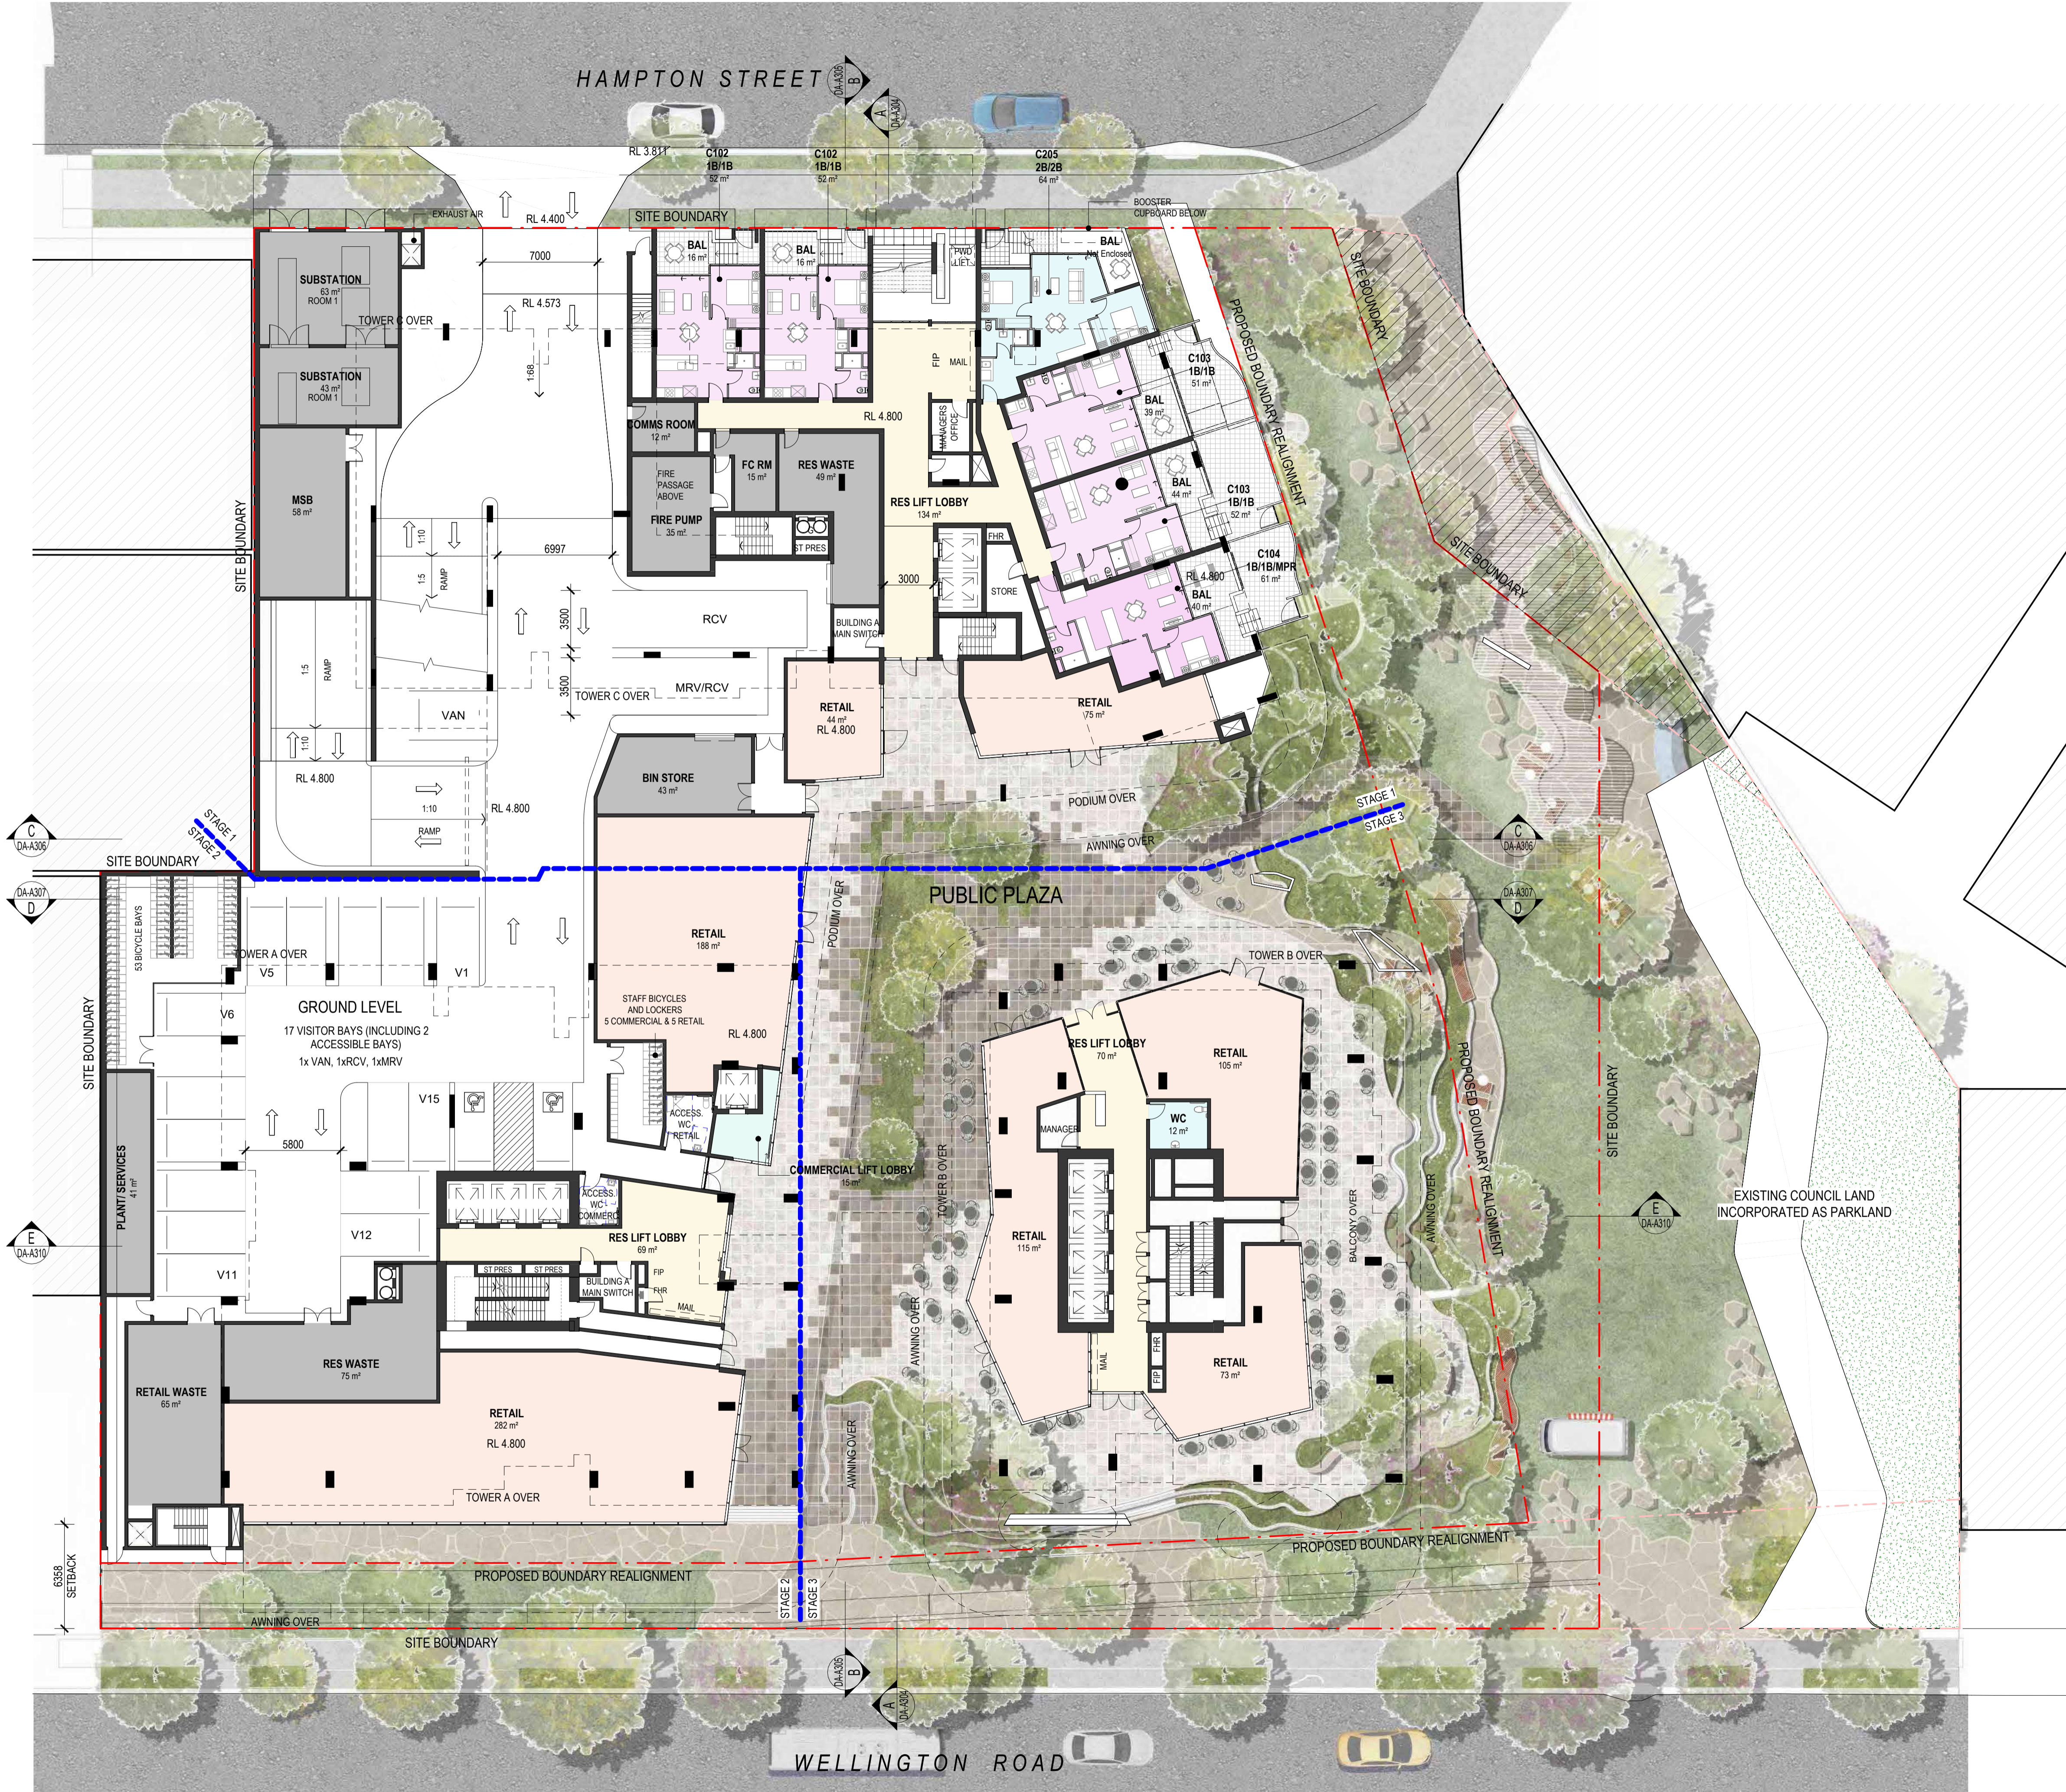

1 GROUND LEVEL
 1: 200 @ A1



30/08/2023 6:28:31 PM

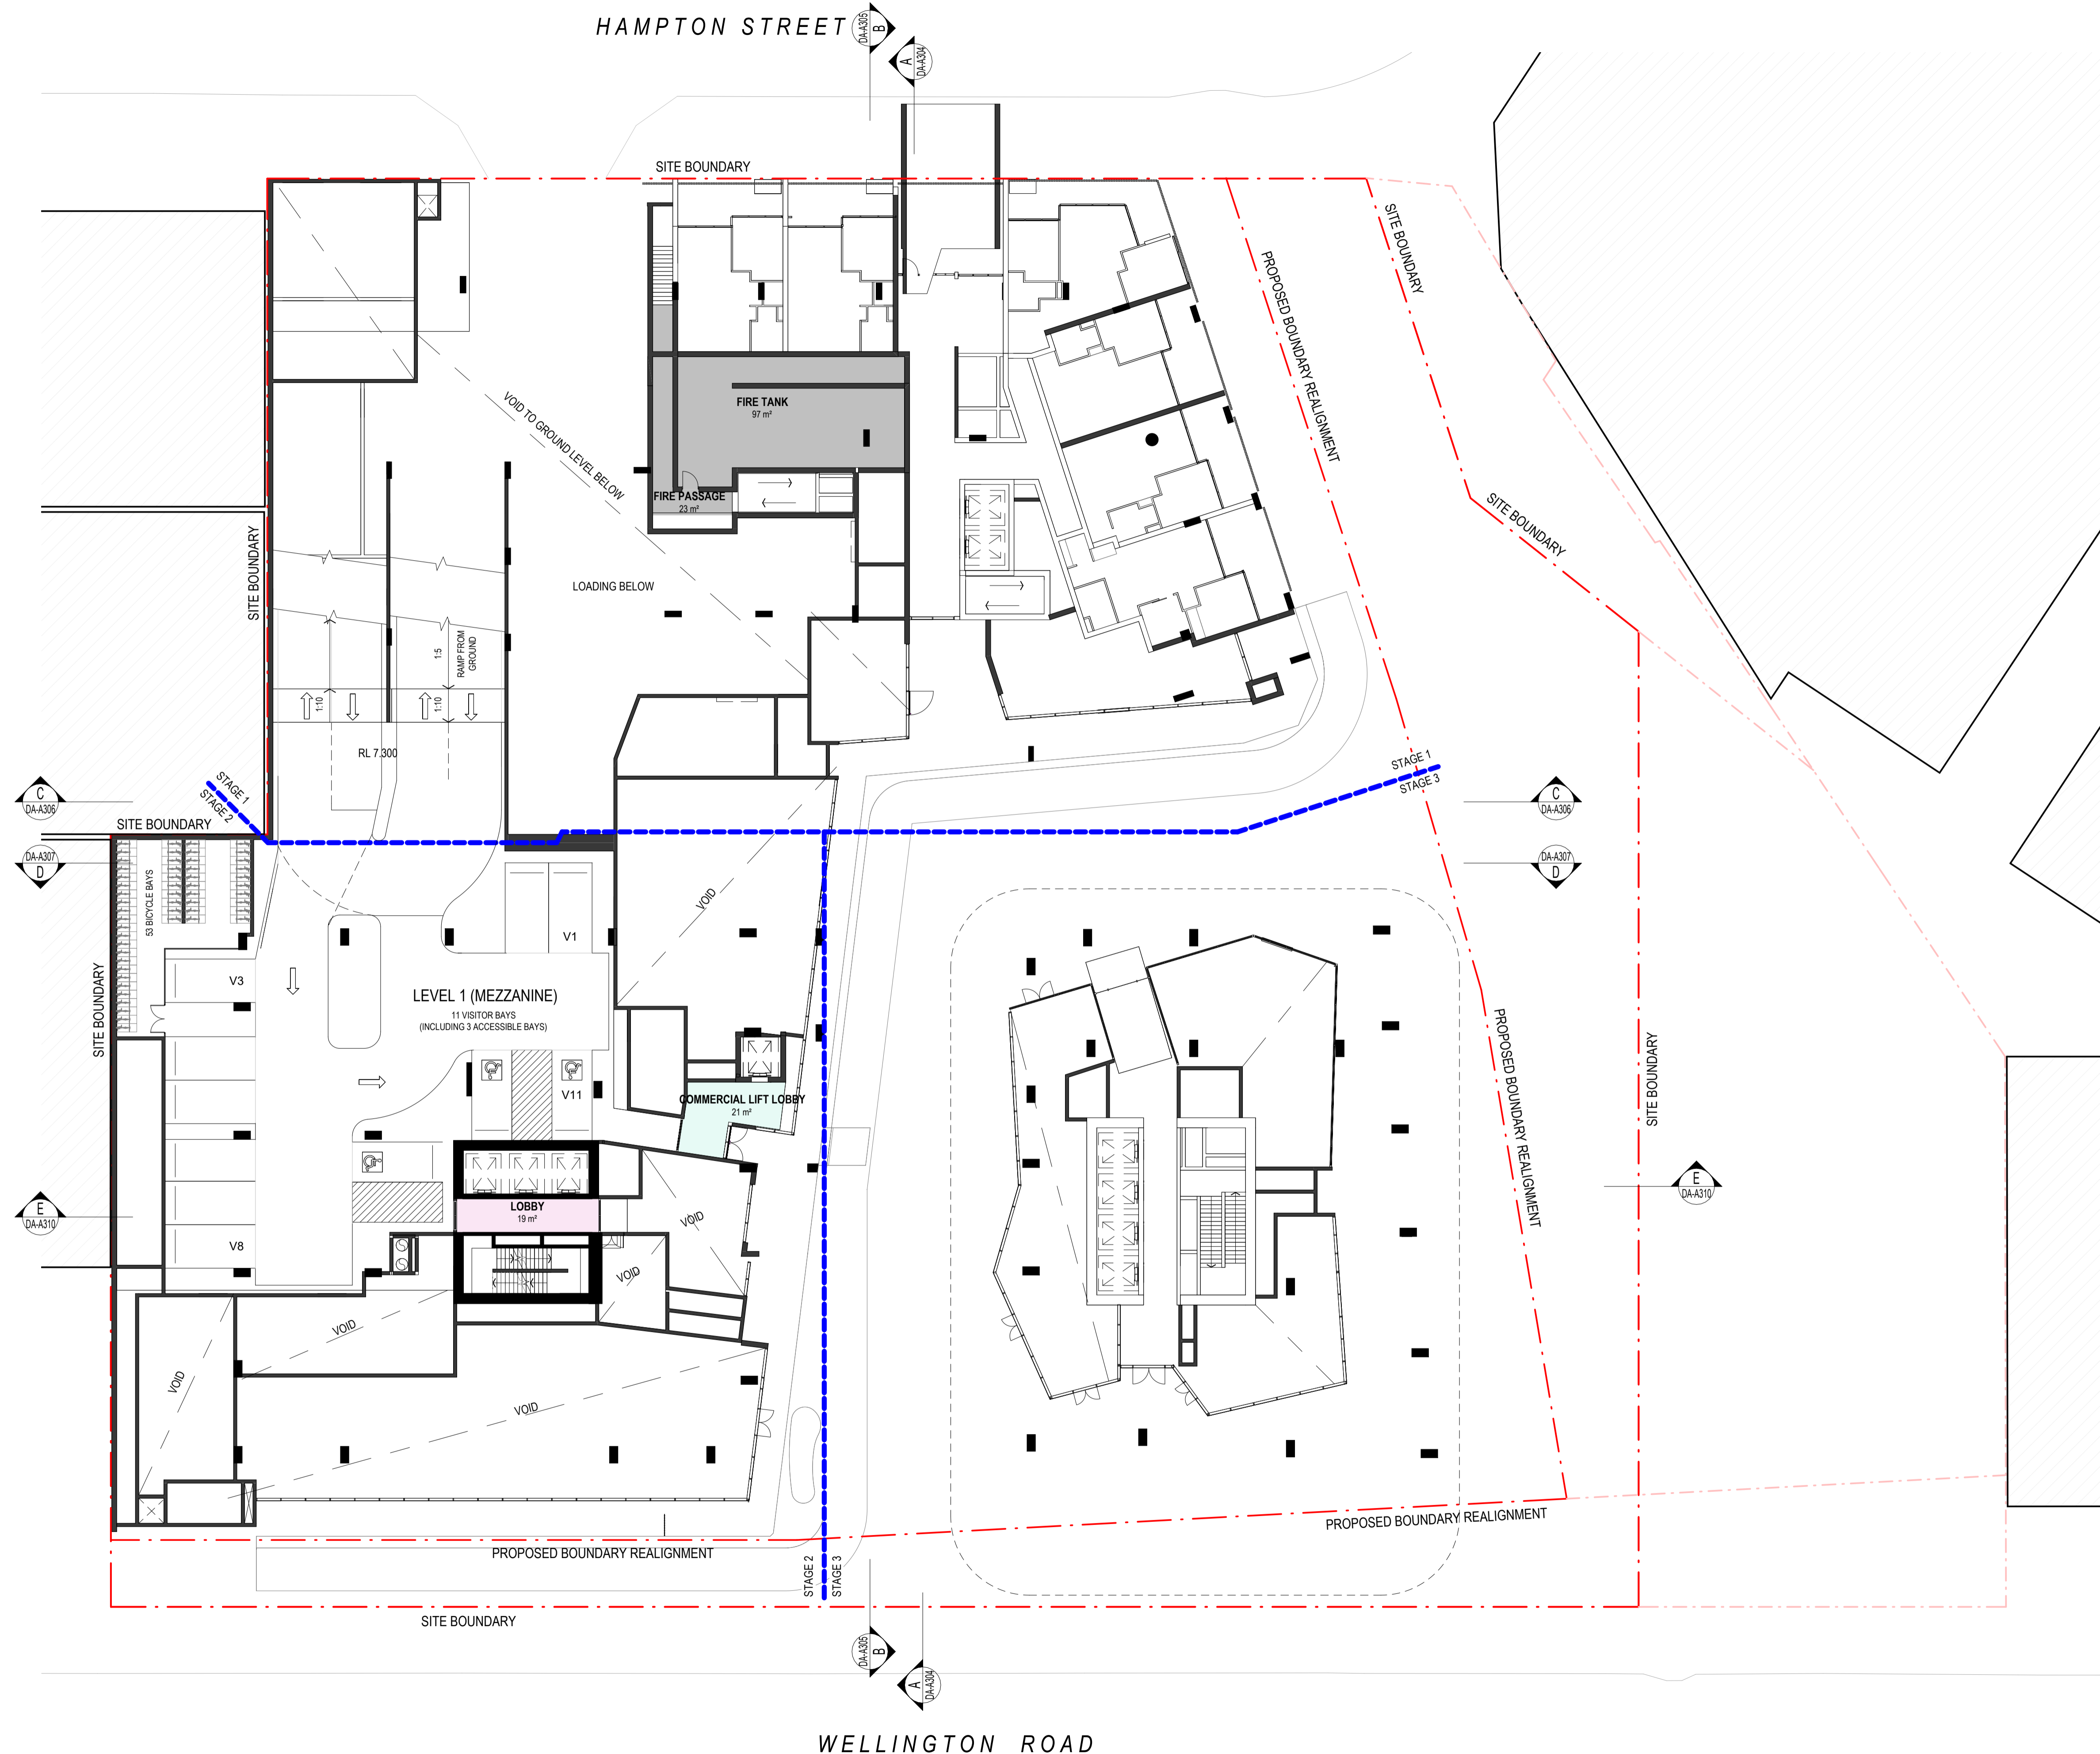

BCC DS
LODGED
 30/08/2023
APPLICATION REF
 A006351184



DEVELOPMENT APPLICATION

Town Planner
 SAUNDERS HAVILL

Services Engineer
 NEURON

Landscape Architect
 WILD STUDIO

Traffic Engineer
 BITZIOS CONSULTING

Structural Engineer
 EDGE CONSULTING ENGINEERS

Client
 SARAZIN




Project Title
15-21 WELLINGTON ROAD EAST BRISBANE

Drawing Title
LEVEL 1 (MEZZANINE)

Scale	1: 400 @ A3	1: 200 @ A1
Drawing Created (date)	15/07/23	
Drawing Created (by)	GroupGSA	
Plotted and checked by	JY DH LG	
Verified	ZG	
Approved	AE	
Project No	Drawing No	Issue
220660	DA-A201	A


1 LEVEL 1 (MEZZ)
 1: 200 @ A1

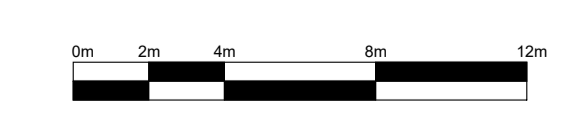

This drawing is the copyright of Group GSA Pty Ltd and may not be altered, reproduced or transmitted in any form or by any means in part or in whole without the written permission of Group GSA Pty Ltd. All levels and dimensions are to be checked and verified on site prior to the commencement of any work, making of shop drawings or fabrication of components.
 Do not scale drawings. Use figured Dimensions.

HAMPTON STREET

WELLINGTON ROAD

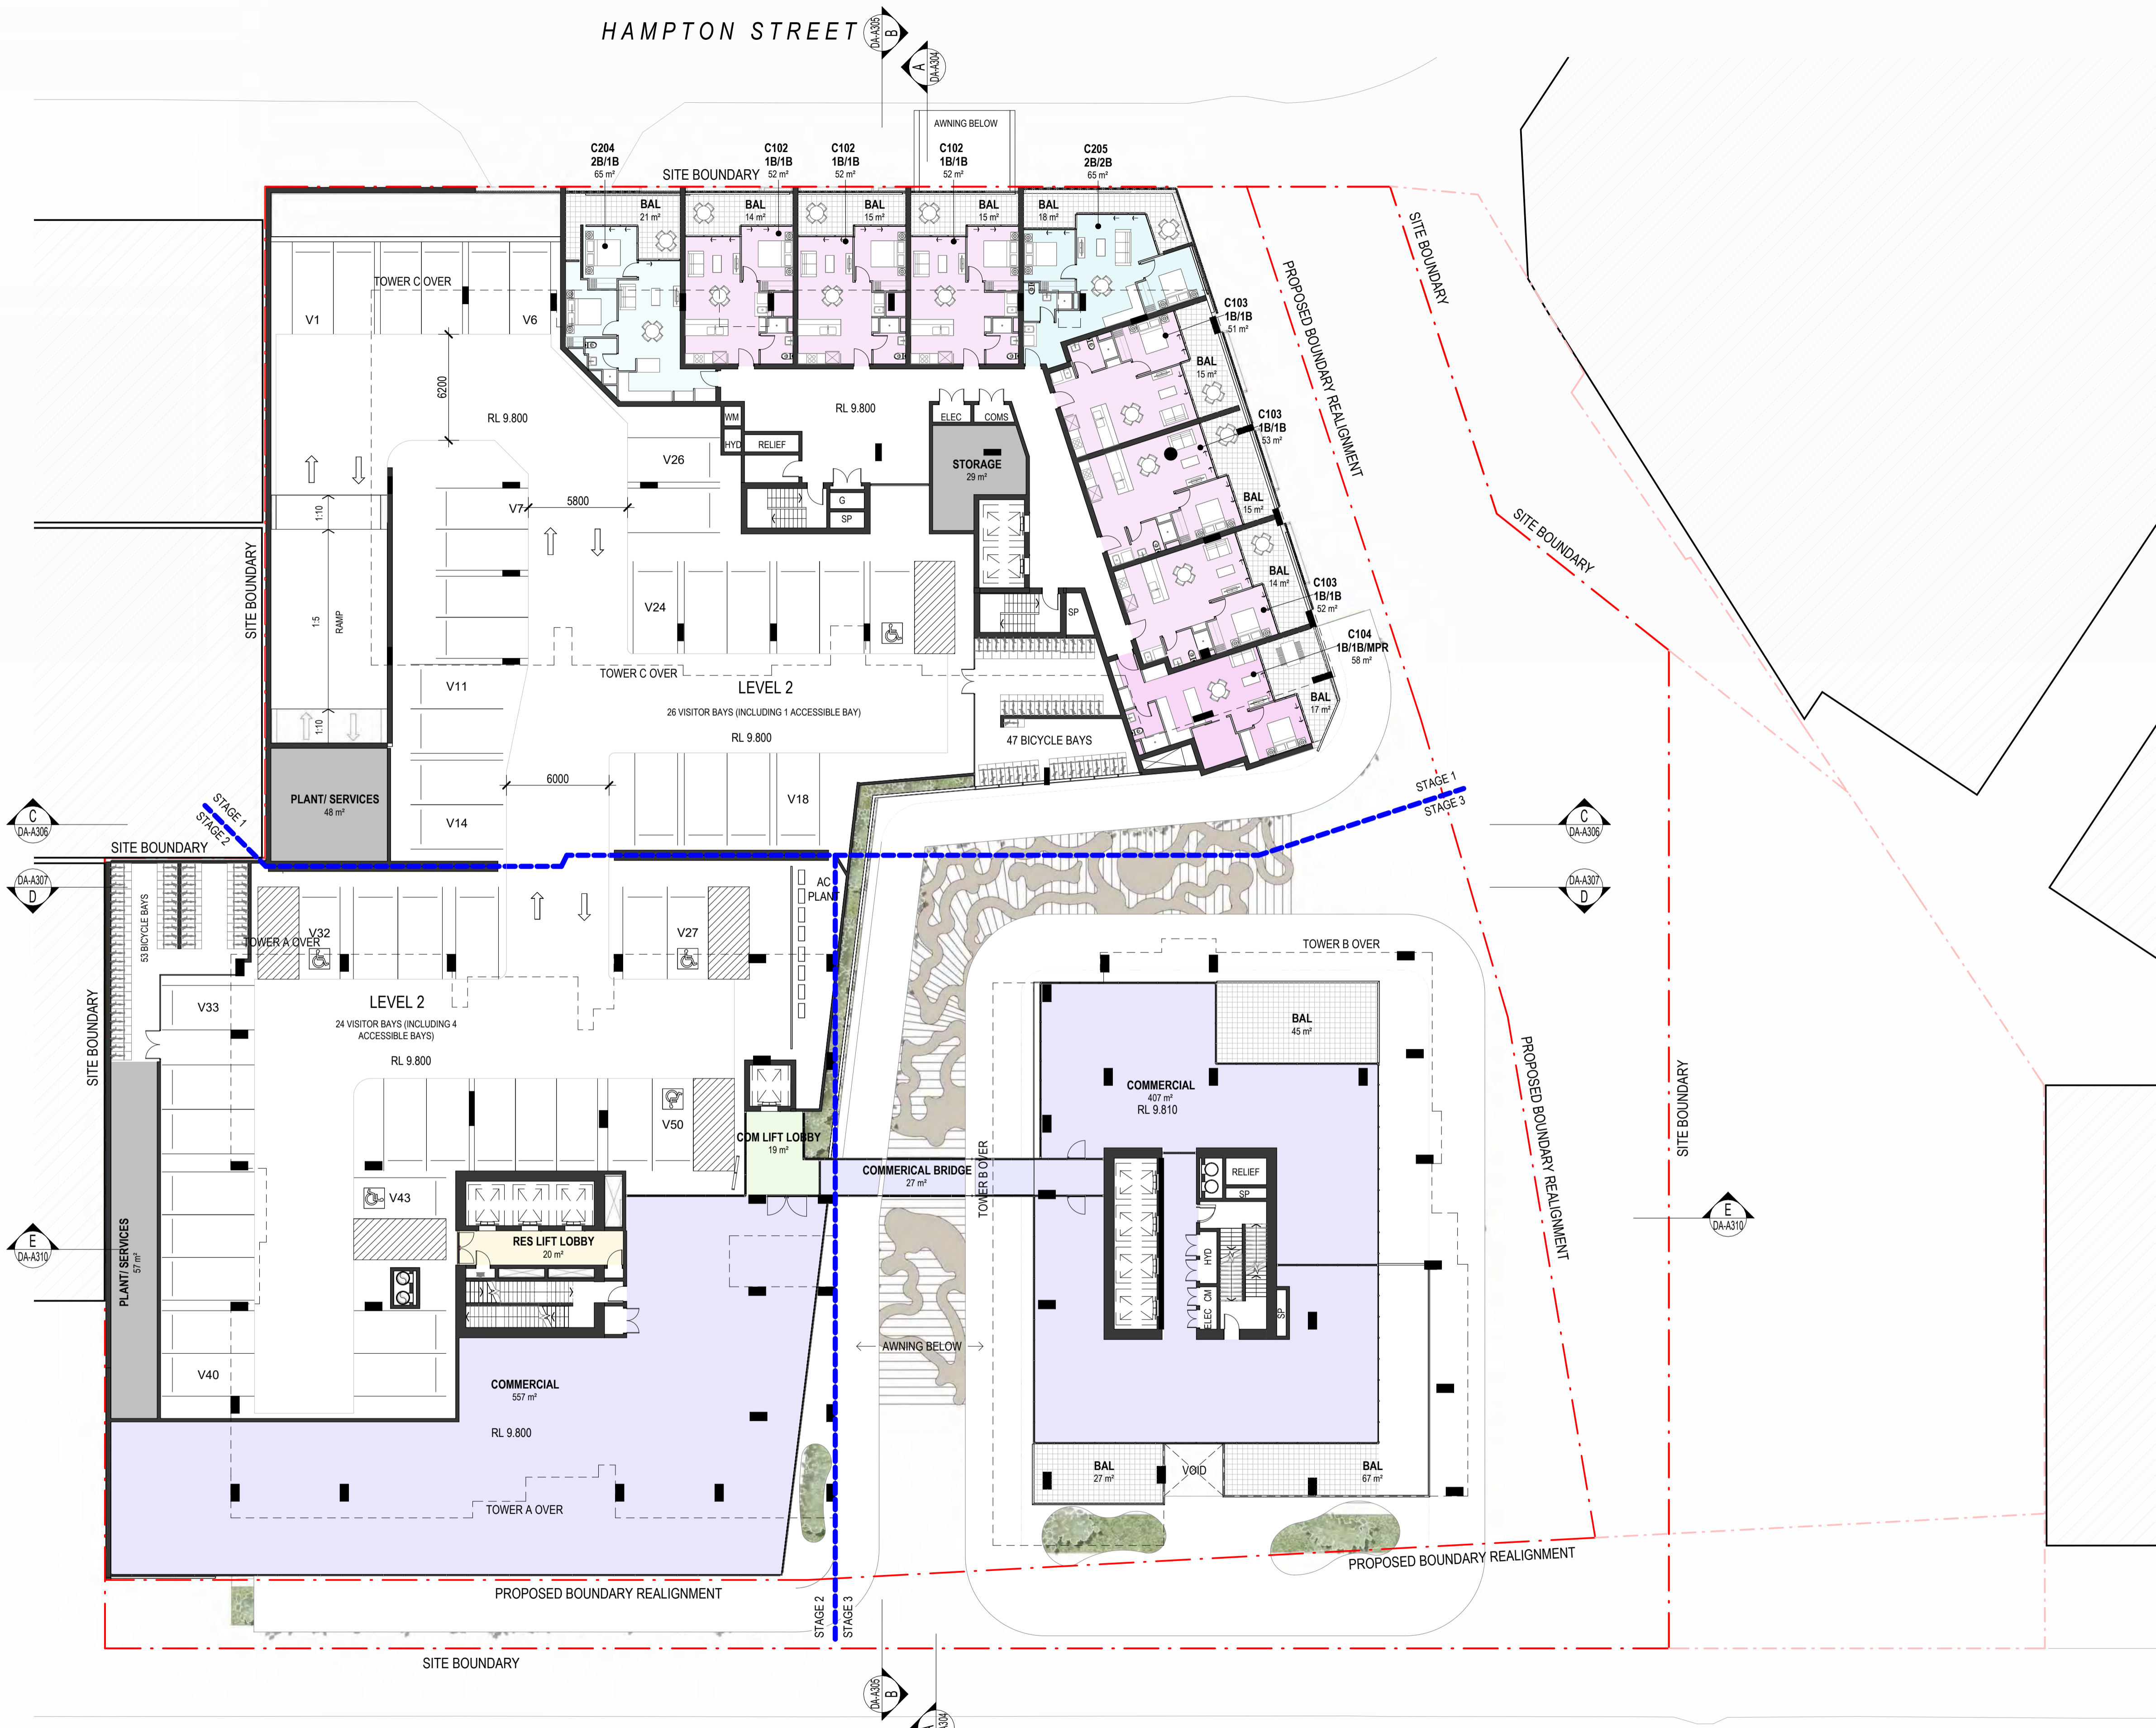

**BCC DS
 LODGED**
 30/08/2023
 APPLICATION REF
 A006351184



DEVELOPMENT APPLICATION

Town Planner
 SAUNDERS HAVILL

Services Engineer
 NEURON

Landscape Architect
 WILD STUDIO

Traffic Engineer
 BITZIOS CONSULTING

Structural Engineer
 EDGE CONSULTING ENGINEERS

Client
 SARAZIN



Project Title
15-21 WELLINGTON ROAD EAST BRISBANE

Drawing Title

LEVEL 2

Scale 1:400 @ A3
 As indicated @ A1

Drawing Created (date) 15/07/23

Drawing Created (by) GroupGSA

Plotted and checked by JY DH LG

Verified ZG

Approved AE

Project No Drawing No Issue
 220660 DA-A202 A

2 LEVEL 2
 1:200 @ A1




This drawing is the copyright of Group GSA Pty Ltd and may not be altered, reproduced or transmitted in any form or by any means in part or in whole without the written permission of Group GSA Pty Ltd. All levels and dimensions are to be checked and verified on site prior to the commencement of any work, making of shop drawings or fabrication of components.
 Do not scale drawings. Use figured Dimensions.

HAMPTON STREET



WELLINGTON ROAD

BCC DS
LODGED
 30/08/2023
APPLICATION REF
 A006351184

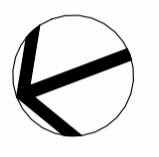

North Point

DEVELOPMENT APPLICATION

Town Planner
SAUNDERS HAVILL

Services Engineer
NEURON

Landscape Architect
WILD STUDIO

Traffic Engineer
BITZIOS CONSULTING

Structural Engineer
EDGE CONSULTING ENGINEERS

Client
SARAZIN



Project Title
15-21 WELLINGTON ROAD EAST BRISBANE

Drawing Title
LEVEL 3

Scale	1: 400 @ A3	1: 200 @ A1
Drawing Created (date)	15/07/23	
Drawing Created (by)	GroupGSA	
Plotted and checked by	JY DH LG	
Verified	ZG	
Approved	AE	
Project No	Drawing No	Issue
220660	DA-A203	A

1 LEVEL 3
1: 200 @ A1



This drawing is the copyright of Group GSA Pty Ltd and may not be altered, reproduced or transmitted in any form or by any means in part or in whole without the written permission of Group GSA Pty Ltd. All levels and dimensions are to be checked and verified on site prior to the commencement of any work, making of shop drawings or fabrication of components.
Do not scale drawings. Use figured Dimensions.

HAMPTON STREET

BCC DS
LODGED
 30/08/2023
APPLICATION REF
 A006351184



DEVELOPMENT APPLICATION

Town Planner
SAUNDERS HAVILL

Services Engineer
NEURON

Landscape Architect
WILD STUDIO

Traffic Engineer
BITZIOS CONSULTING

Structural Engineer
EDGE CONSULTING ENGINEERS

Client
SARAZIN



Project Title
15-21 WELLINGTON ROAD EAST BRISBANE

Drawing Title
LEVEL 4-13

Scale
1: 400 @ A3
1: 200 @ A1

Drawing Created (date)
15/07/23

Drawing Created (by)
GroupGSA

Plotted and checked by
JY DH LG

Verified
ZG

Approved
AE

Project No
220660

Drawing No
DA-A204

Issue
A

This drawing is the copyright of Group GSA Pty Ltd and may not be altered, reproduced or transmitted in any form or by any means in part or in whole without the written permission of Group GSA Pty Ltd. All levels and dimensions are to be checked and verified on site prior to the commencement of any work, making of shop drawings or fabrication of components.
Do not scale drawings. Use figured Dimensions.



1 LEVEL 4 - 13
1: 200 @ A1



WELLINGTON ROAD

HAMPTON STREET

BCC DS
LOGGED
 30/08/2023
APPLICATION REF
 A006351184



DEVELOPMENT APPLICATION

Town Planner
SAUNDERS HAVILL

Services Engineer
NEURON

Landscape Architect
WILD STUDIO

Traffic Engineer
BITZIOS CONSULTING

Structural Engineer
EDGE CONSULTING ENGINEERS

Client
SARAZIN



Group GSA Pty Ltd ABN 76 002 113 779
Level 7, 260 Queen St Brisbane QLD
Australia 4000
www.groupgsa.com

Project Title
15-21 WELLINGTON ROAD EAST BRISBANE

Drawing Title

LEVEL 14-18

Scale
1: 400 @ A3
1: 200 @ A1

Drawing Created (date)
15/07/23

Drawing Created (by)
GroupGSA

Plotted and checked by
JY DH LG

Verified
ZG

Approved
AE

Project No Drawing No Issue

220660 DA-A205 A



1 LEVEL 14-18
1: 200 @ A1



This drawing is the copyright of Group GSA Pty Ltd and may not be altered, reproduced or transmitted in any form or by any means in part or in whole without the written permission of Group GSA Pty Ltd. All levels and dimensions are to be checked and verified on site prior to the commencement of any work, making of shop drawings or fabrication of components.
Do not scale drawings. Use figured Dimensions.

HAMPTON STREET



BCC DS
LODGED
 30/08/2023
APPLICATION REF
 A006351184



DEVELOPMENT APPLICATION

Town Planner
SAUNDERS HAVILL

Services Engineer
NEURON

Landscape Architect
WILD STUDIO

Traffic Engineer
BITZIOS CONSULTING

Structural Engineer
EDGE CONSULTING ENGINEERS

Client
SARAZIN



Project Title
15-21 WELLINGTON ROAD EAST BRISBANE

Drawing Title
LEVEL 19 - TOWER C ROOF

Scale	1:400 @ A3	
	As indicated @ A1	
Drawing Created (date)	15/07/23	
Drawing Created (by)	GroupGSA	
Plotted and checked by	JY DH LG	
Verified	ZG	
Approved	AE	
Project No	Drawing No	Issue
220660	DA-A206	A

This drawing is the copyright of Group GSA Pty Ltd and may not be altered, reproduced or transmitted in any form or by any means in part or in whole without the written permission of Group GSA Pty Ltd. All levels and dimensions are to be checked and verified on site prior to the commencement of any work, making of shop drawings or fabrication of components.
Do not scale drawings. Use figured Dimensions.



WELLINGTON ROAD