


3.3 LANDSCAPE PLAN - LEVEL 01

- Site Boundary
- Property Boundary

- LEGEND**
- 01 Layered Landscape with Spillover at Building Edges
 - 02 Formal Landscape at Building-3 Edges

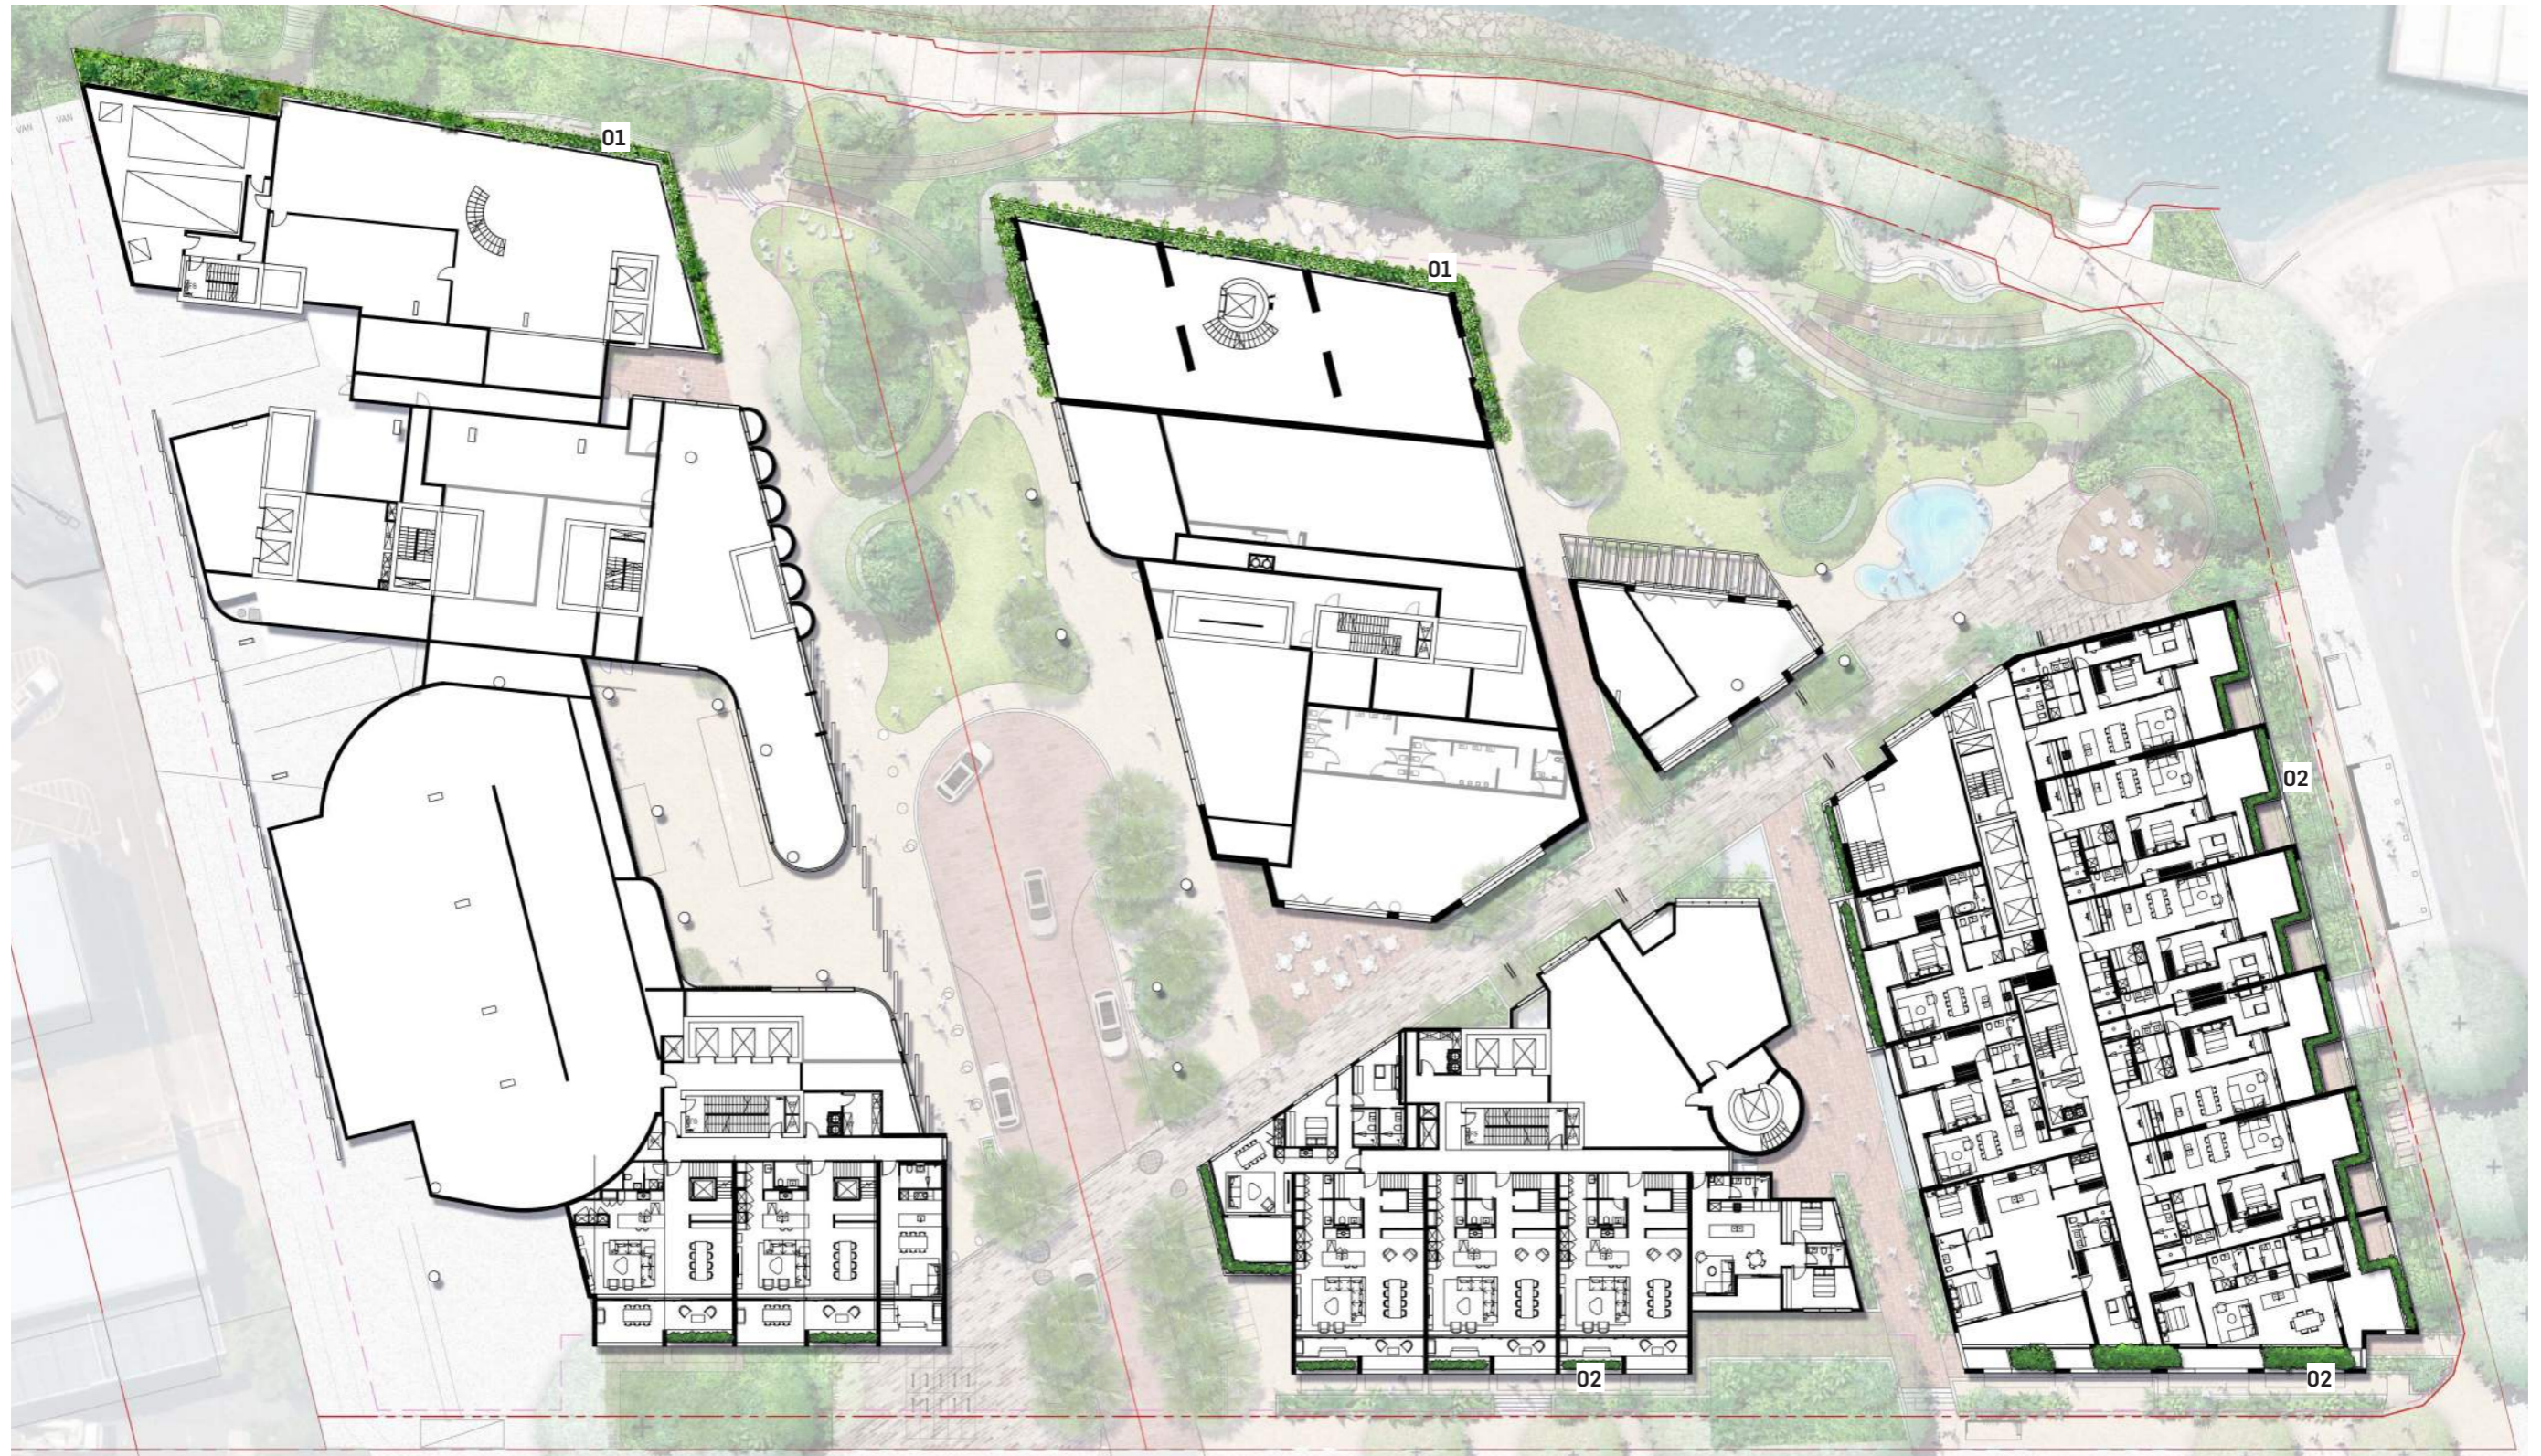

3.4 LANDSCAPE PLAN - LEVEL 02

Site Boundary
Property Boundary

- LEGEND**
- 01 Garden Retreat
 - 02 Outdoor Room
 - 03 Ramp
 - 04 Riverview Garden
 - 05 Communal Seating
 - 06 Layered Landscape with Spillover at Building Edges
 - 07 Formal Landscape at Building-3 Edges



North Scale 1:500 @ A3

3.5 LANDSCAPE PLAN - LEVEL 03-04

Site Boundary
Property Boundary

- LEGEND**
- 01 Layered Landscape with Spillover at Building Edges
 - 02 Formal Landscape at Building-3 Edges
 - 03 Green Roof (At Level-04 only)
 - 04 Landscape Spillover & Climbers at Tower Edges



North Scale 1:500 @ A3 0 1 2.5 5 10 20

Landscape Design

3.6 LANDSCAPE PLAN - LEVEL 05

- Site Boundary
- Property Boundary

LEGEND	
01	Pool
02	Pool Deck
03	Hotel Terrace
04	Green Roof
05	Landscape Spillover & Climbers at Tower Edges



North Scale 1:500 @ A3

3.7 LANDSCAPE PLAN - LEVEL 06

- Site Boundary
- Property Boundary

LEGEND

- 01 Formal Landscape at Building-3 Edges
- 02 Landscape Spillover & Climbers at Tower Edges
- 03 Green Roof



3.8 LANDSCAPE PLAN - LEVEL 07

- Site Boundary
- Property Boundary

- LEGEND**
- 01 Formal Landscape at Building-3 Edges
 - 02 Landscape Spillover & Climbers at Tower Edges



North Scale 1:500 @ A3

3.9 LANDSCAPE PLAN - LEVEL 08

Site Boundary
Property Boundary

- LEGEND**
- 01 Lap Pool
 - 02 Hot Spa
 - 03 Cabanas
 - 04 Sun Lounges
 - 05 Outdoor Seating
 - 06 BBQ
 - 07 Sunset Lounge
 - 08 Layered Landscape Building Edges
 - 09 Landscape Spillover & Climbers at Tower Edges



North Scale 1:500 @ A3

3.10 LANDSCAPE PLAN - TYPICAL LEVELS (09-13)

Site Boundary
Property Boundary

LEGEND
01 Landscape Spillover & Climbers at Tower Edges




North Scale 1:500 @ A3

Landscape Design

3.11 LANDSCAPE PLAN - LEVEL 14

- Site Boundary
- Property Boundary

- LEGEND**
- 01 Landscape Spillover & Climbers at Tower Edges

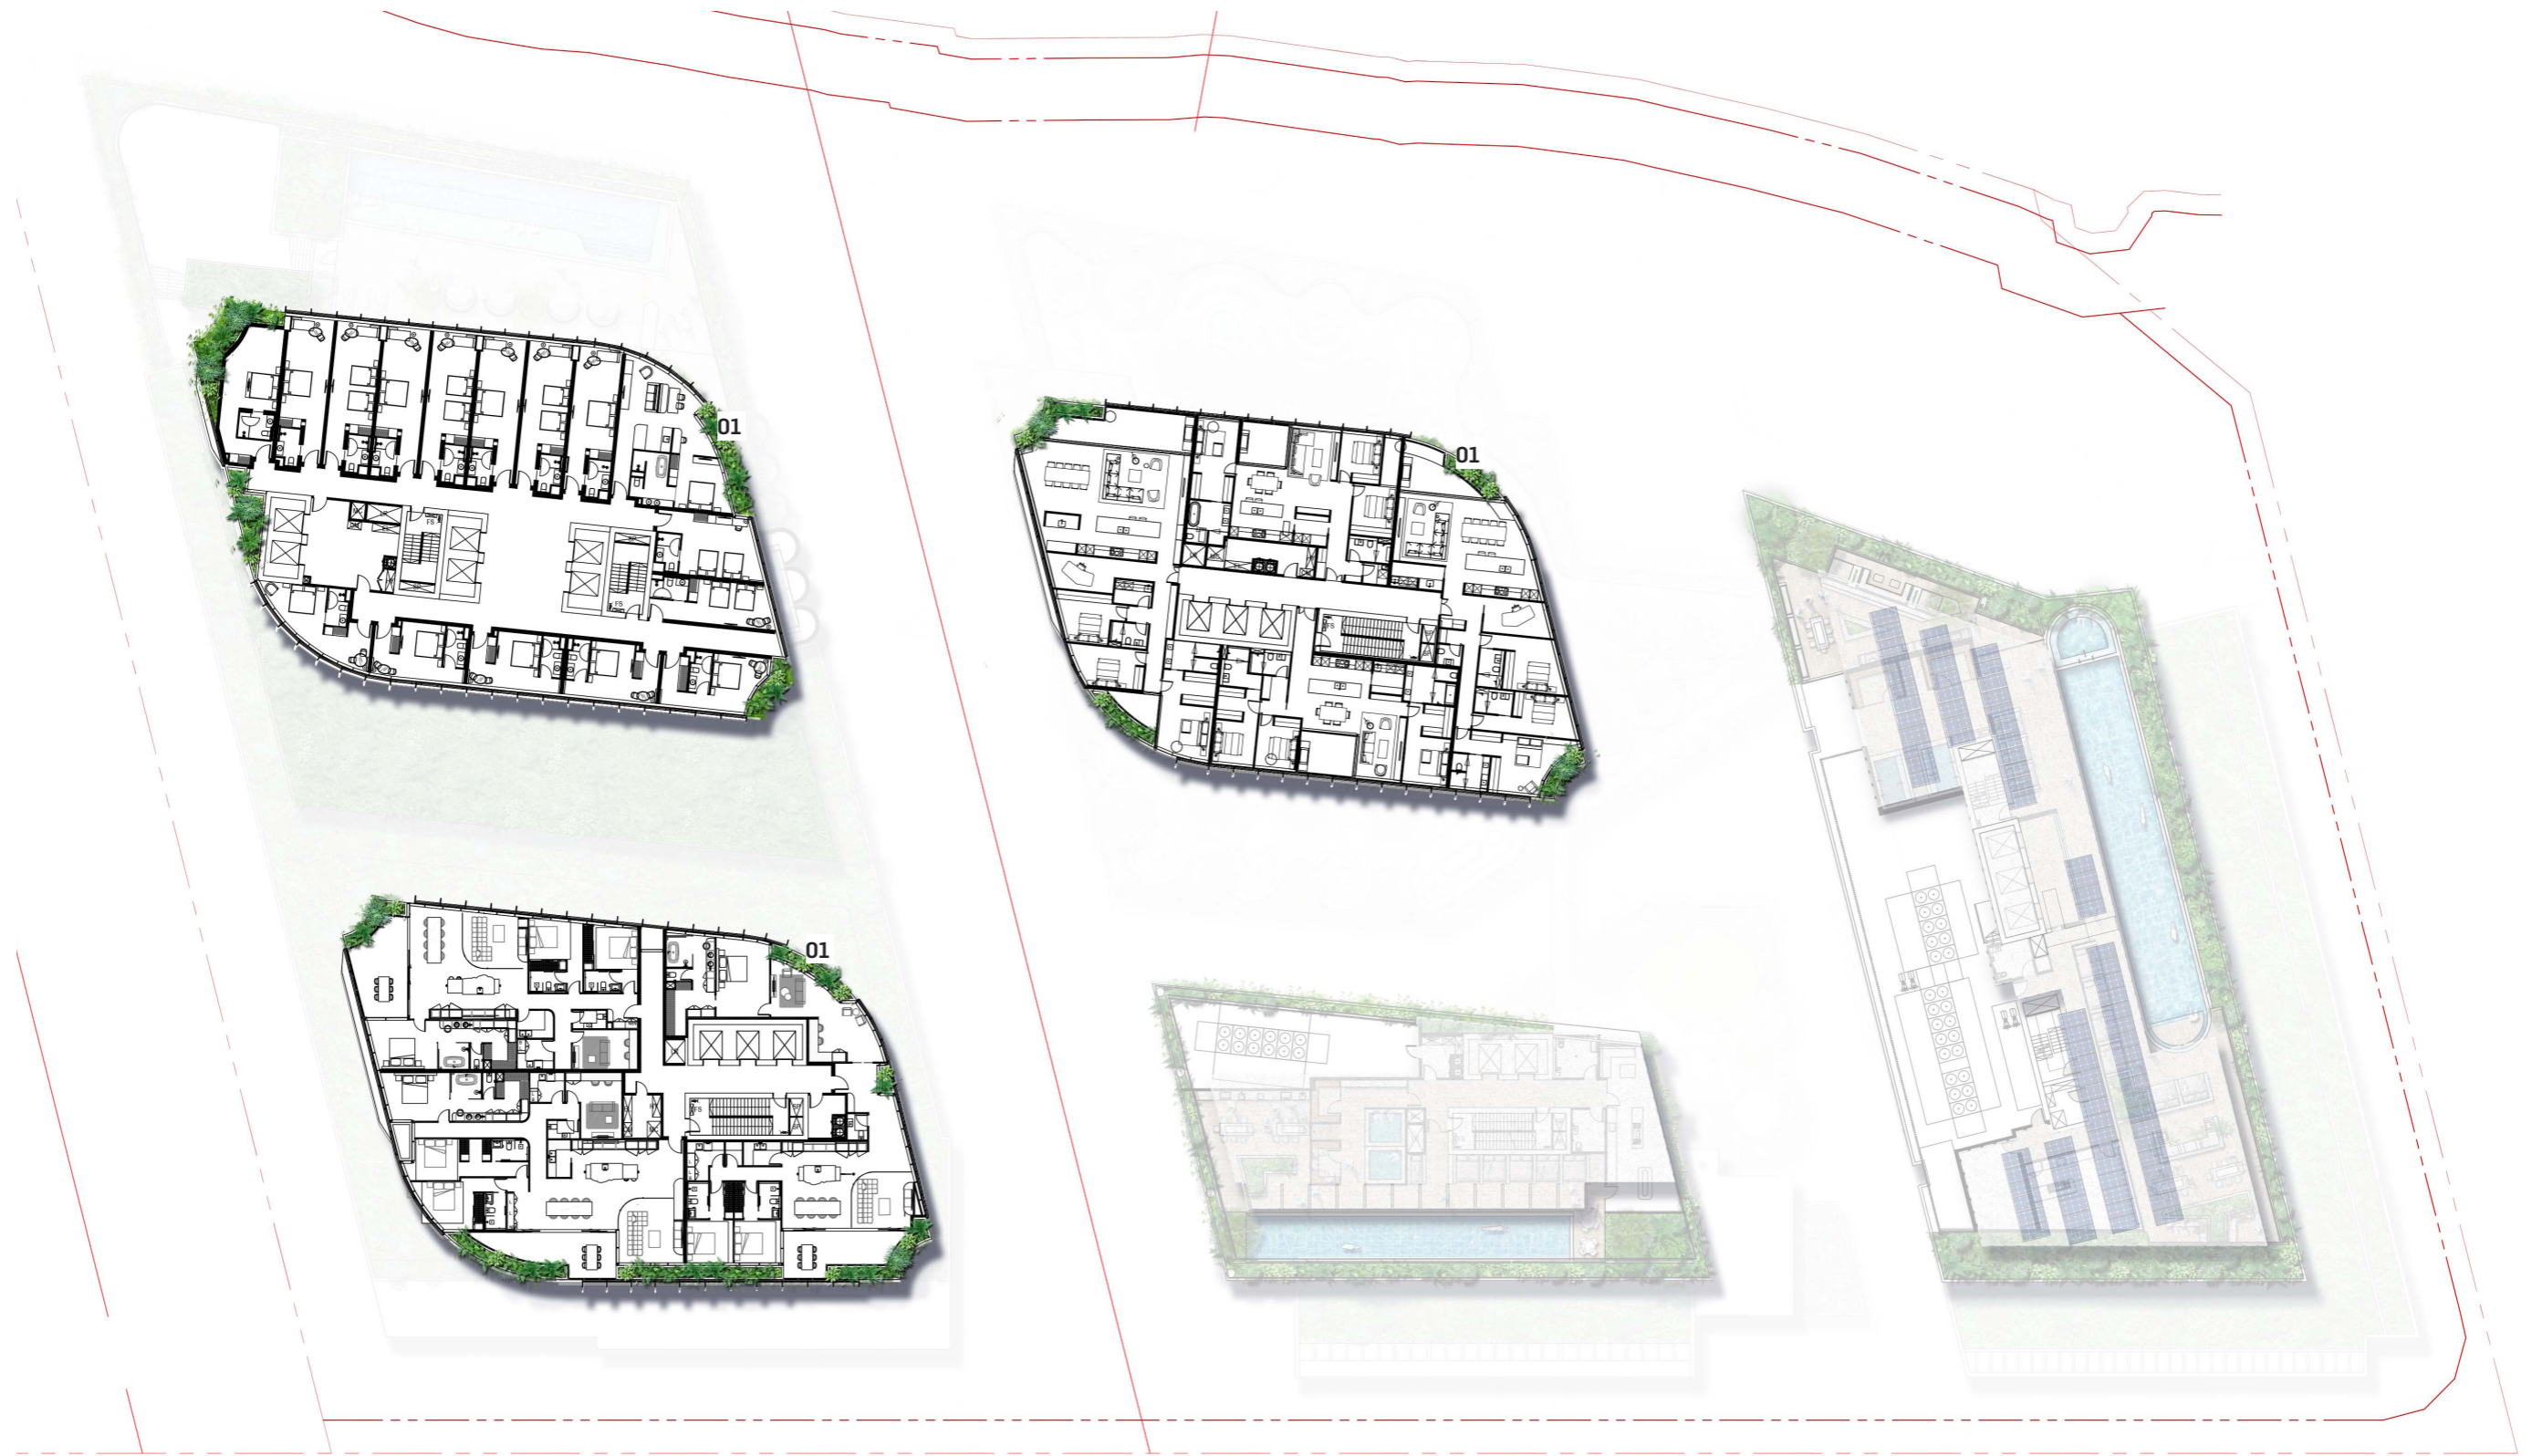


North Scale 1:500 @ A3

Landscape Design

3.12 LANDSCAPE PLAN - LEVEL 15

Site Boundary
Property Boundary

- LEGEND**
- 01 Pool
 - 02 Sun Lounges
 - 03 SPA
 - 04 Sauna Room
 - 05 Shower
 - 06 BBQ
 - 07 Outdoor Seating
 - 08 Outdoor Rooms
 - 09 Landscape Spillover & Climbers at Tower Edges

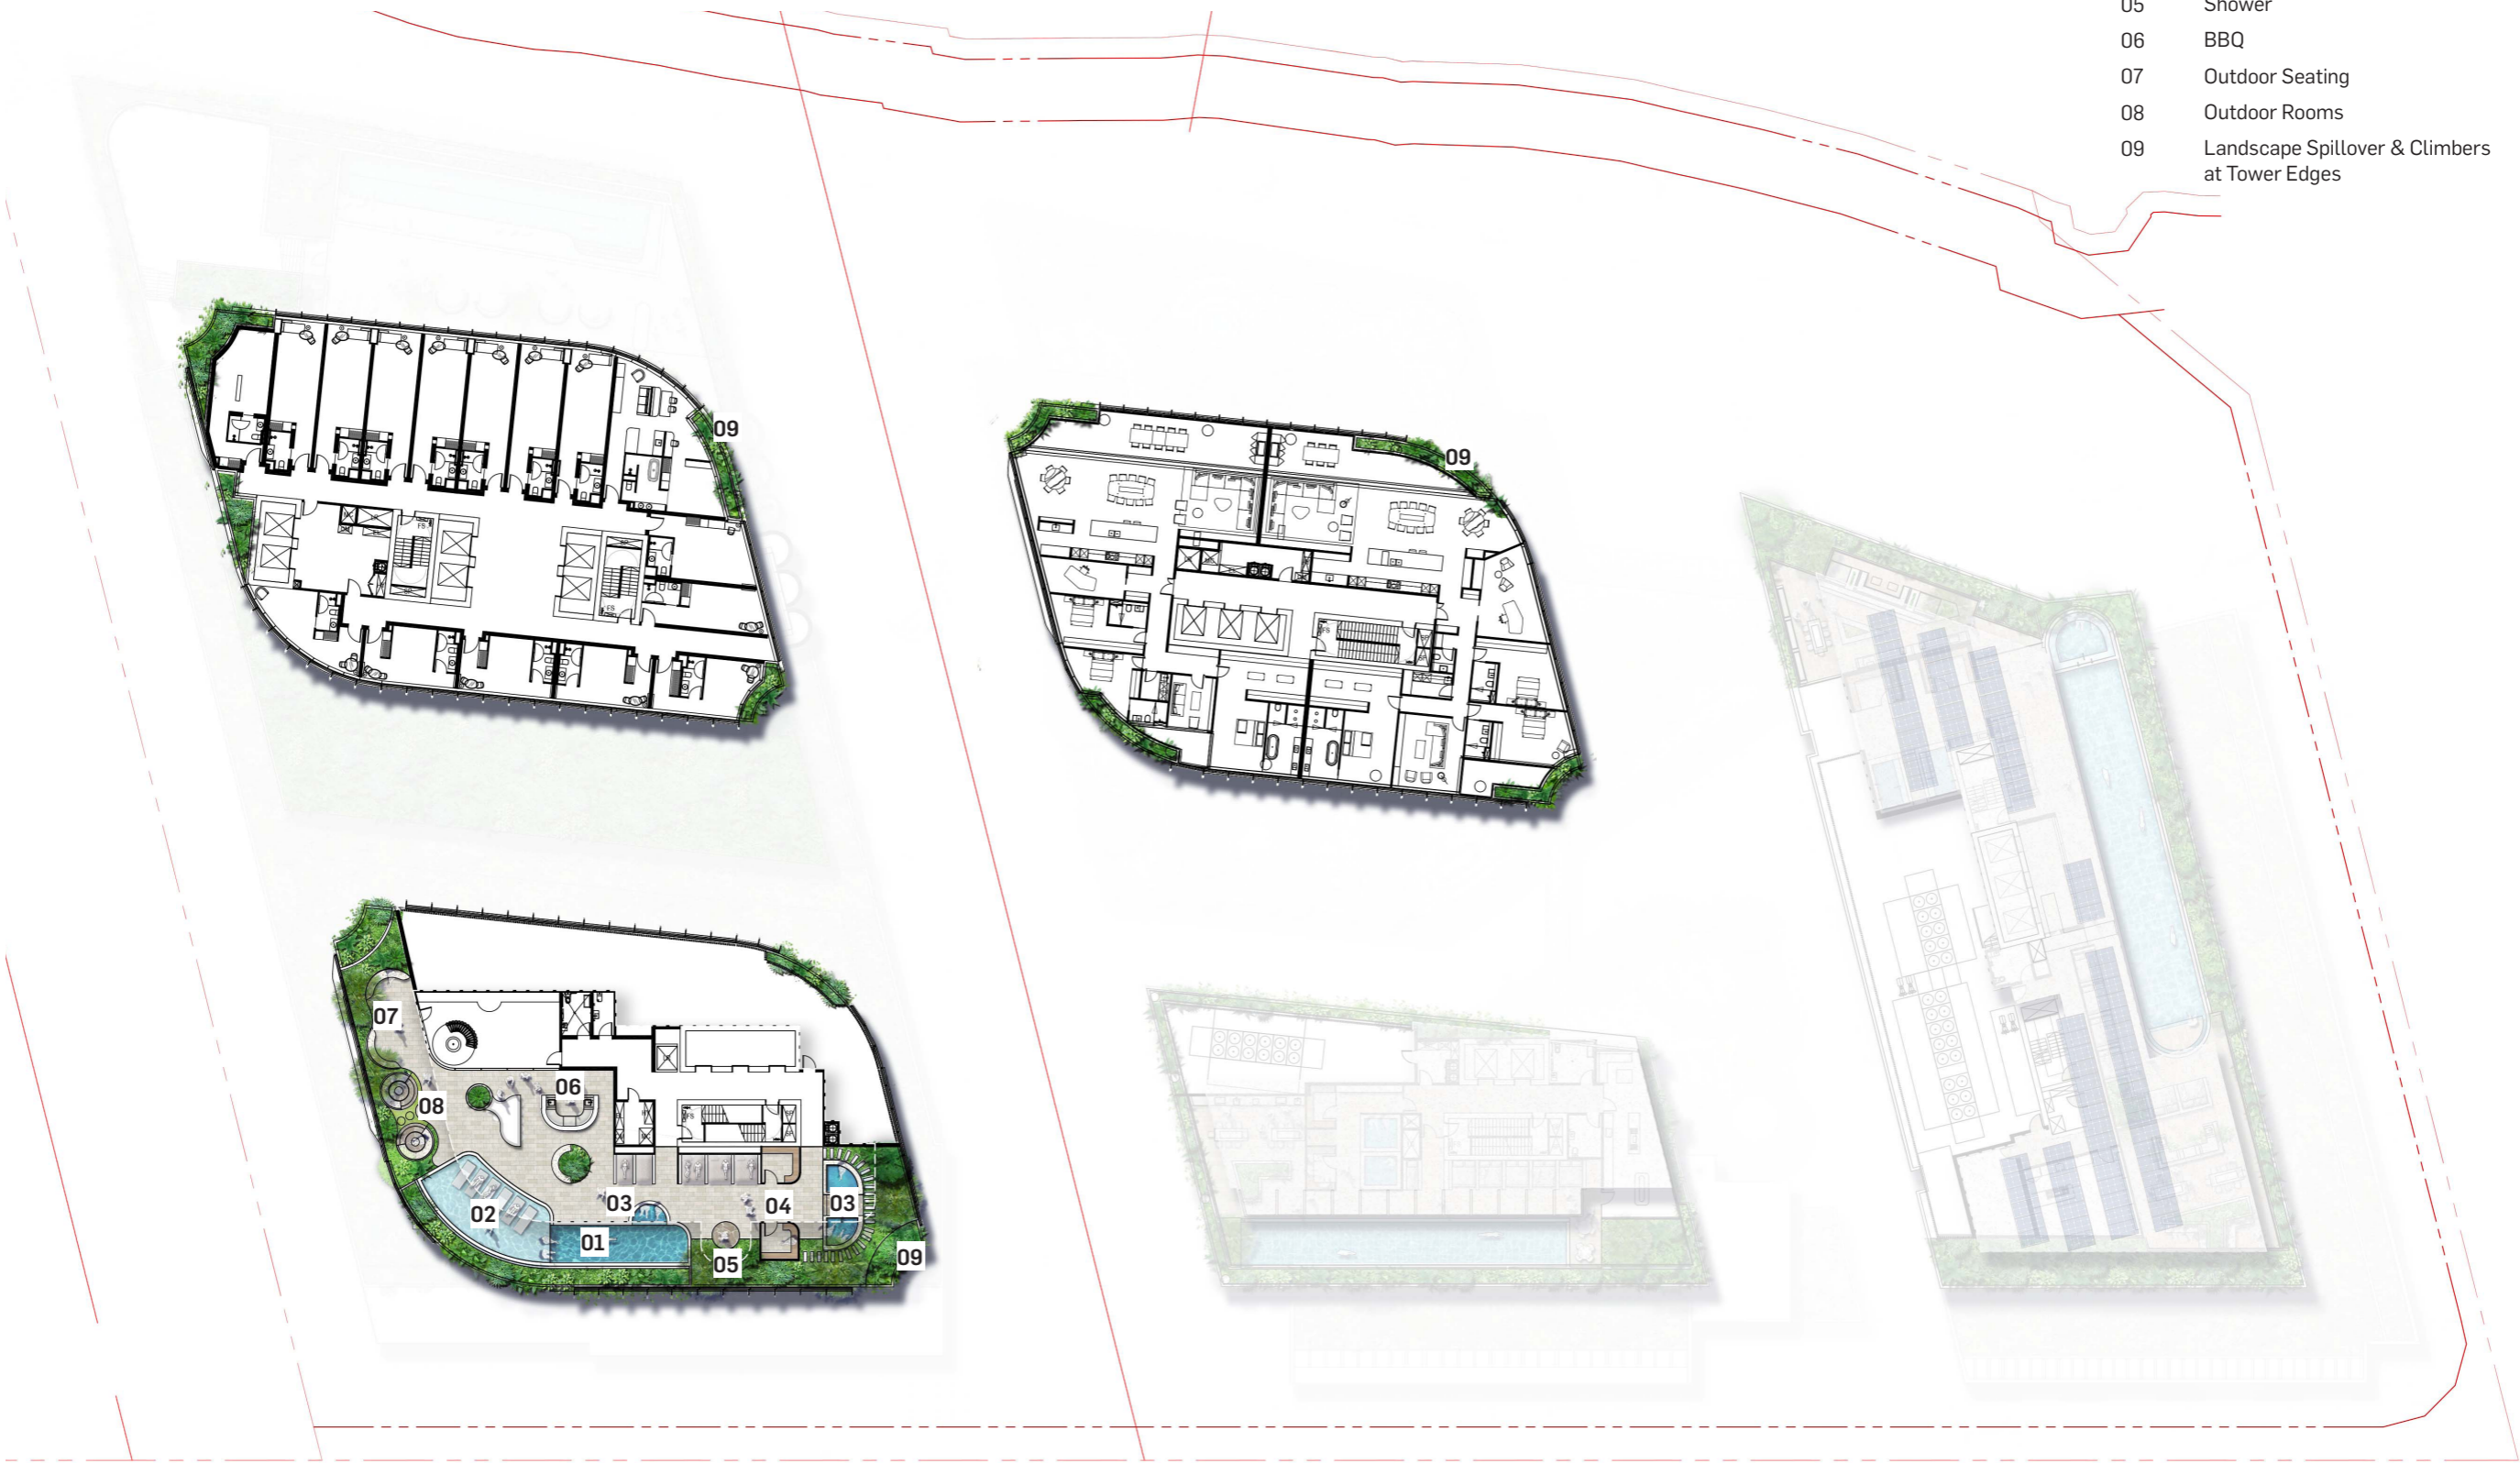


North Scale 1:500 @ A3

3.13 LANDSCAPE PLAN - LEVEL 16

Site Boundary
Property Boundary

LEGEND	
01	Pool
02	Sun Lounges
03	Cabina
04	SPA
05	Sauna Room
06	Shower
07	BBQ
08	Outdoor Seating
09	Outdoor Rooms
10	Landscape Spillover & Climbers at Tower Edges

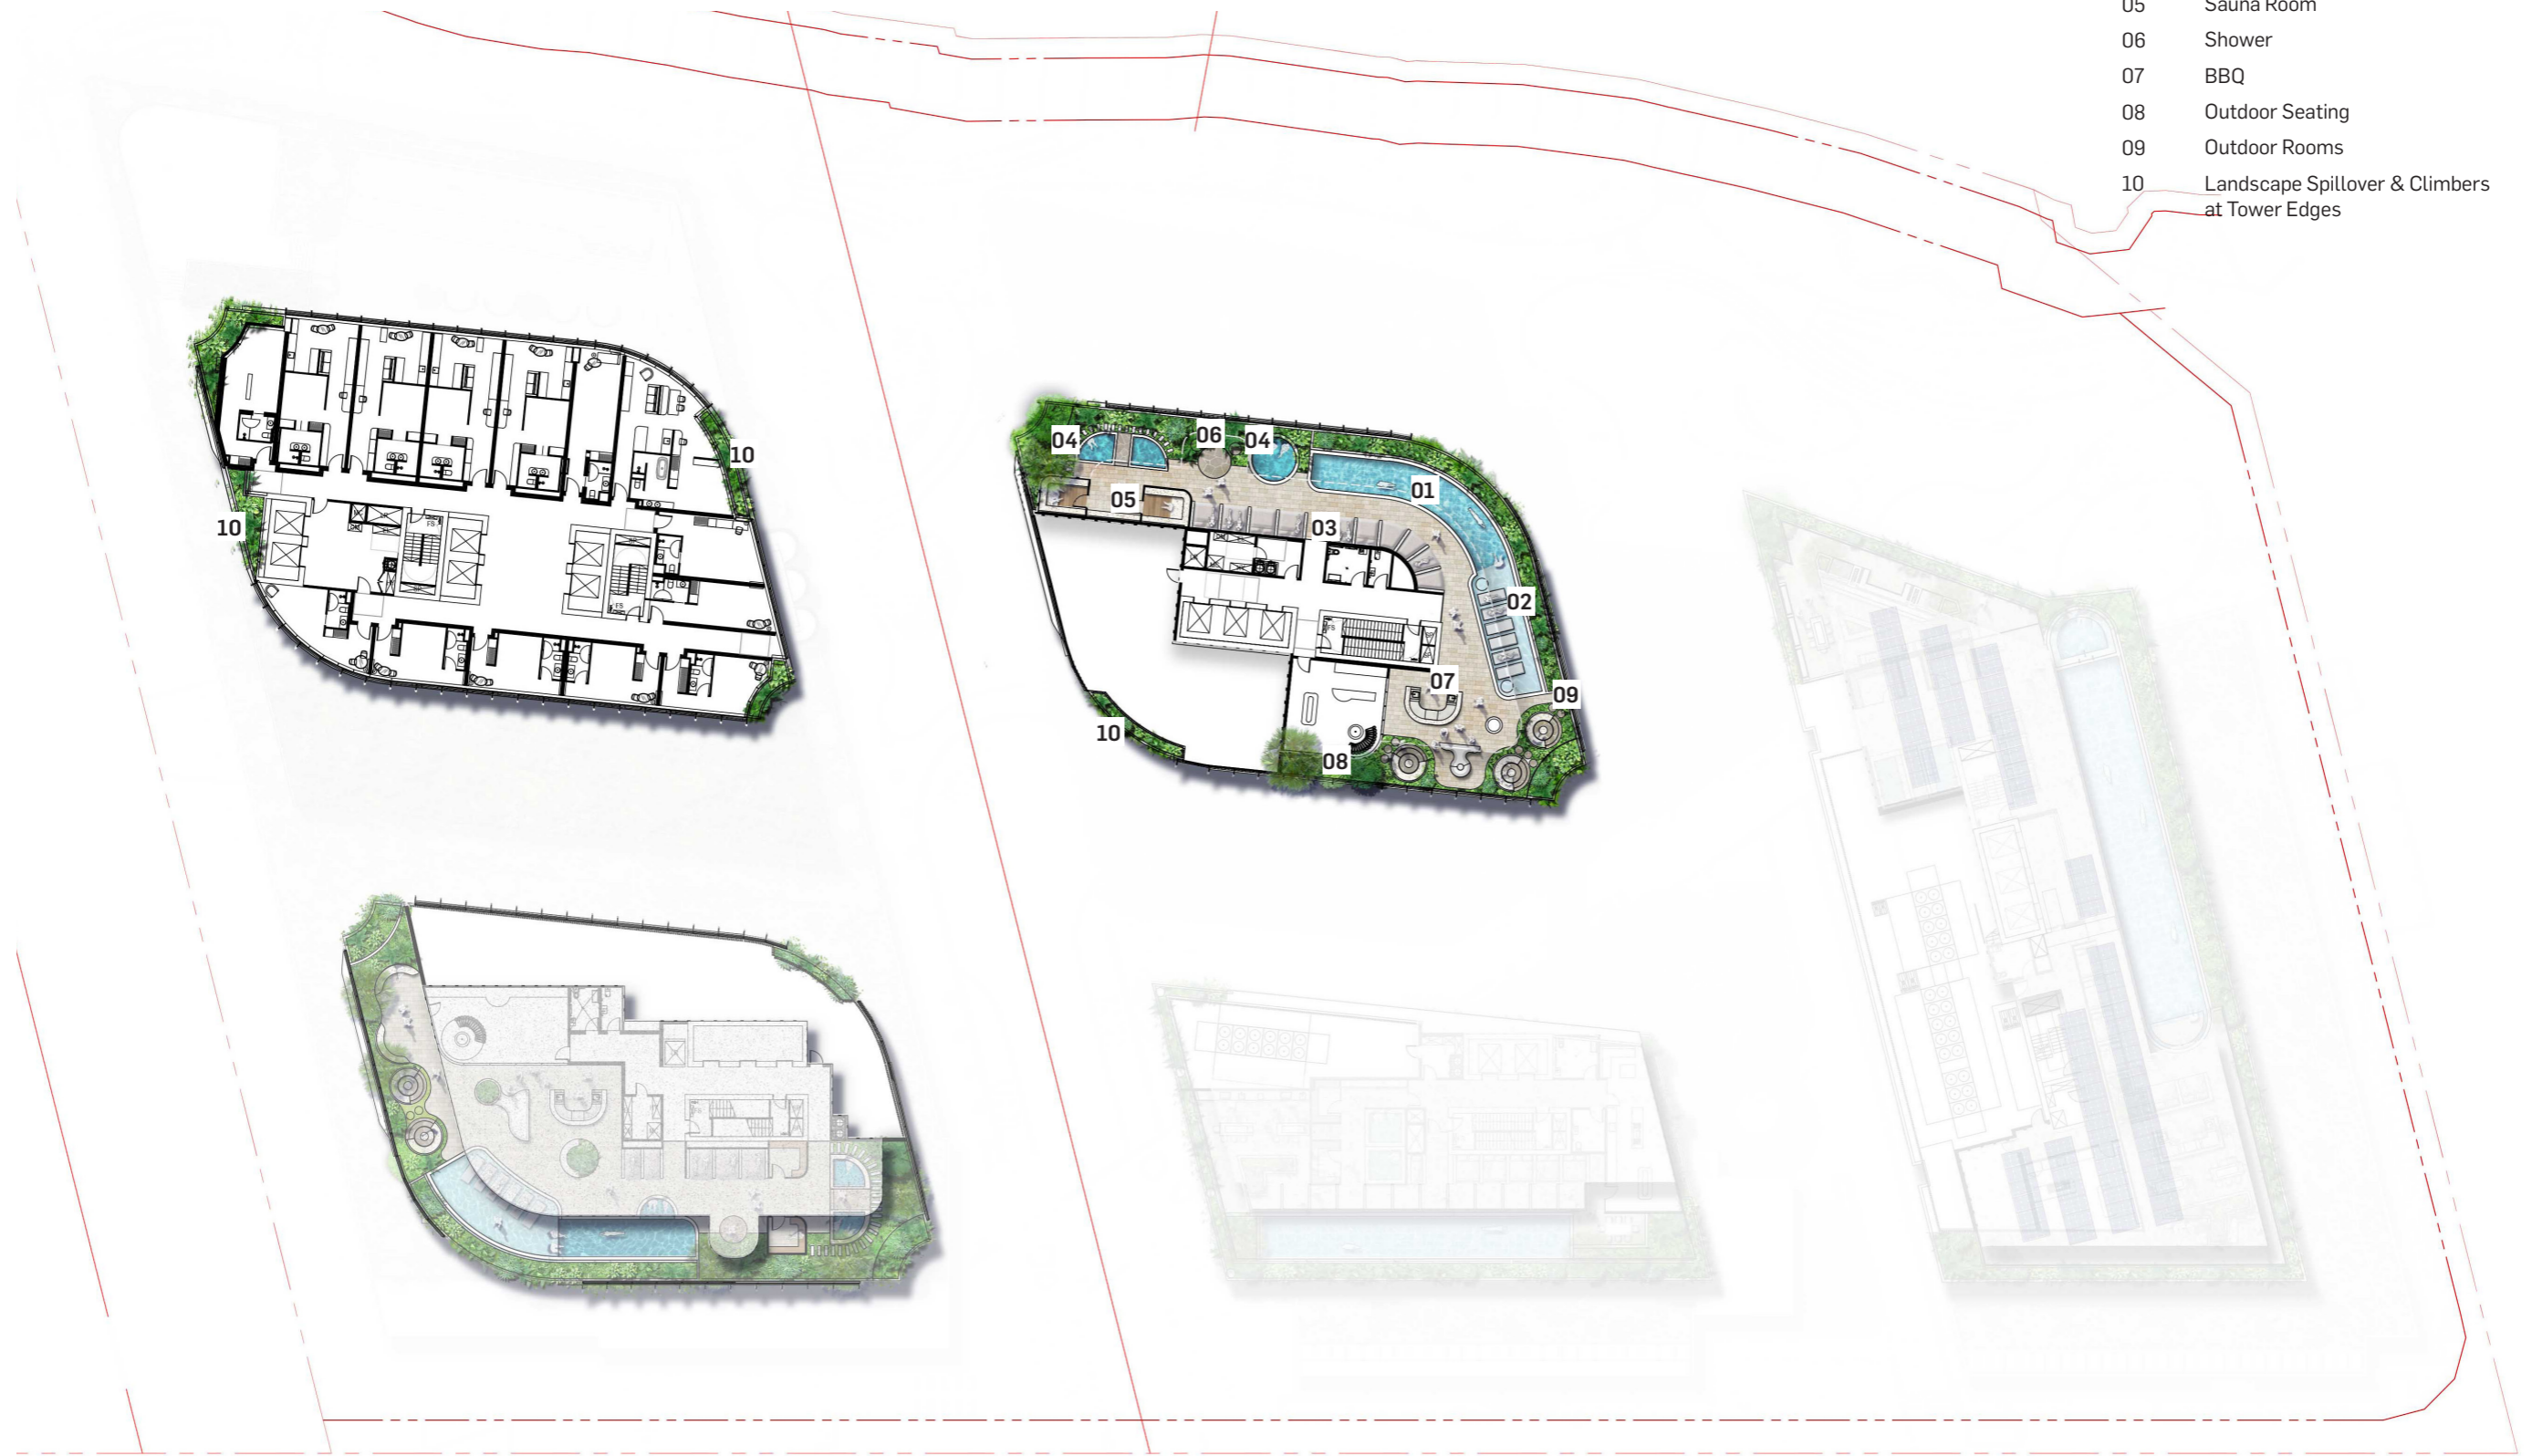


North Scale 1:500 @ A3

3.14 LANDSCAPE PLAN - LEVEL 17

- Site Boundary
- Property Boundary

- LEGEND**
- 01 Landscape Spillover & Climbers at Tower Edges
 - 02 Tower 2 Roof

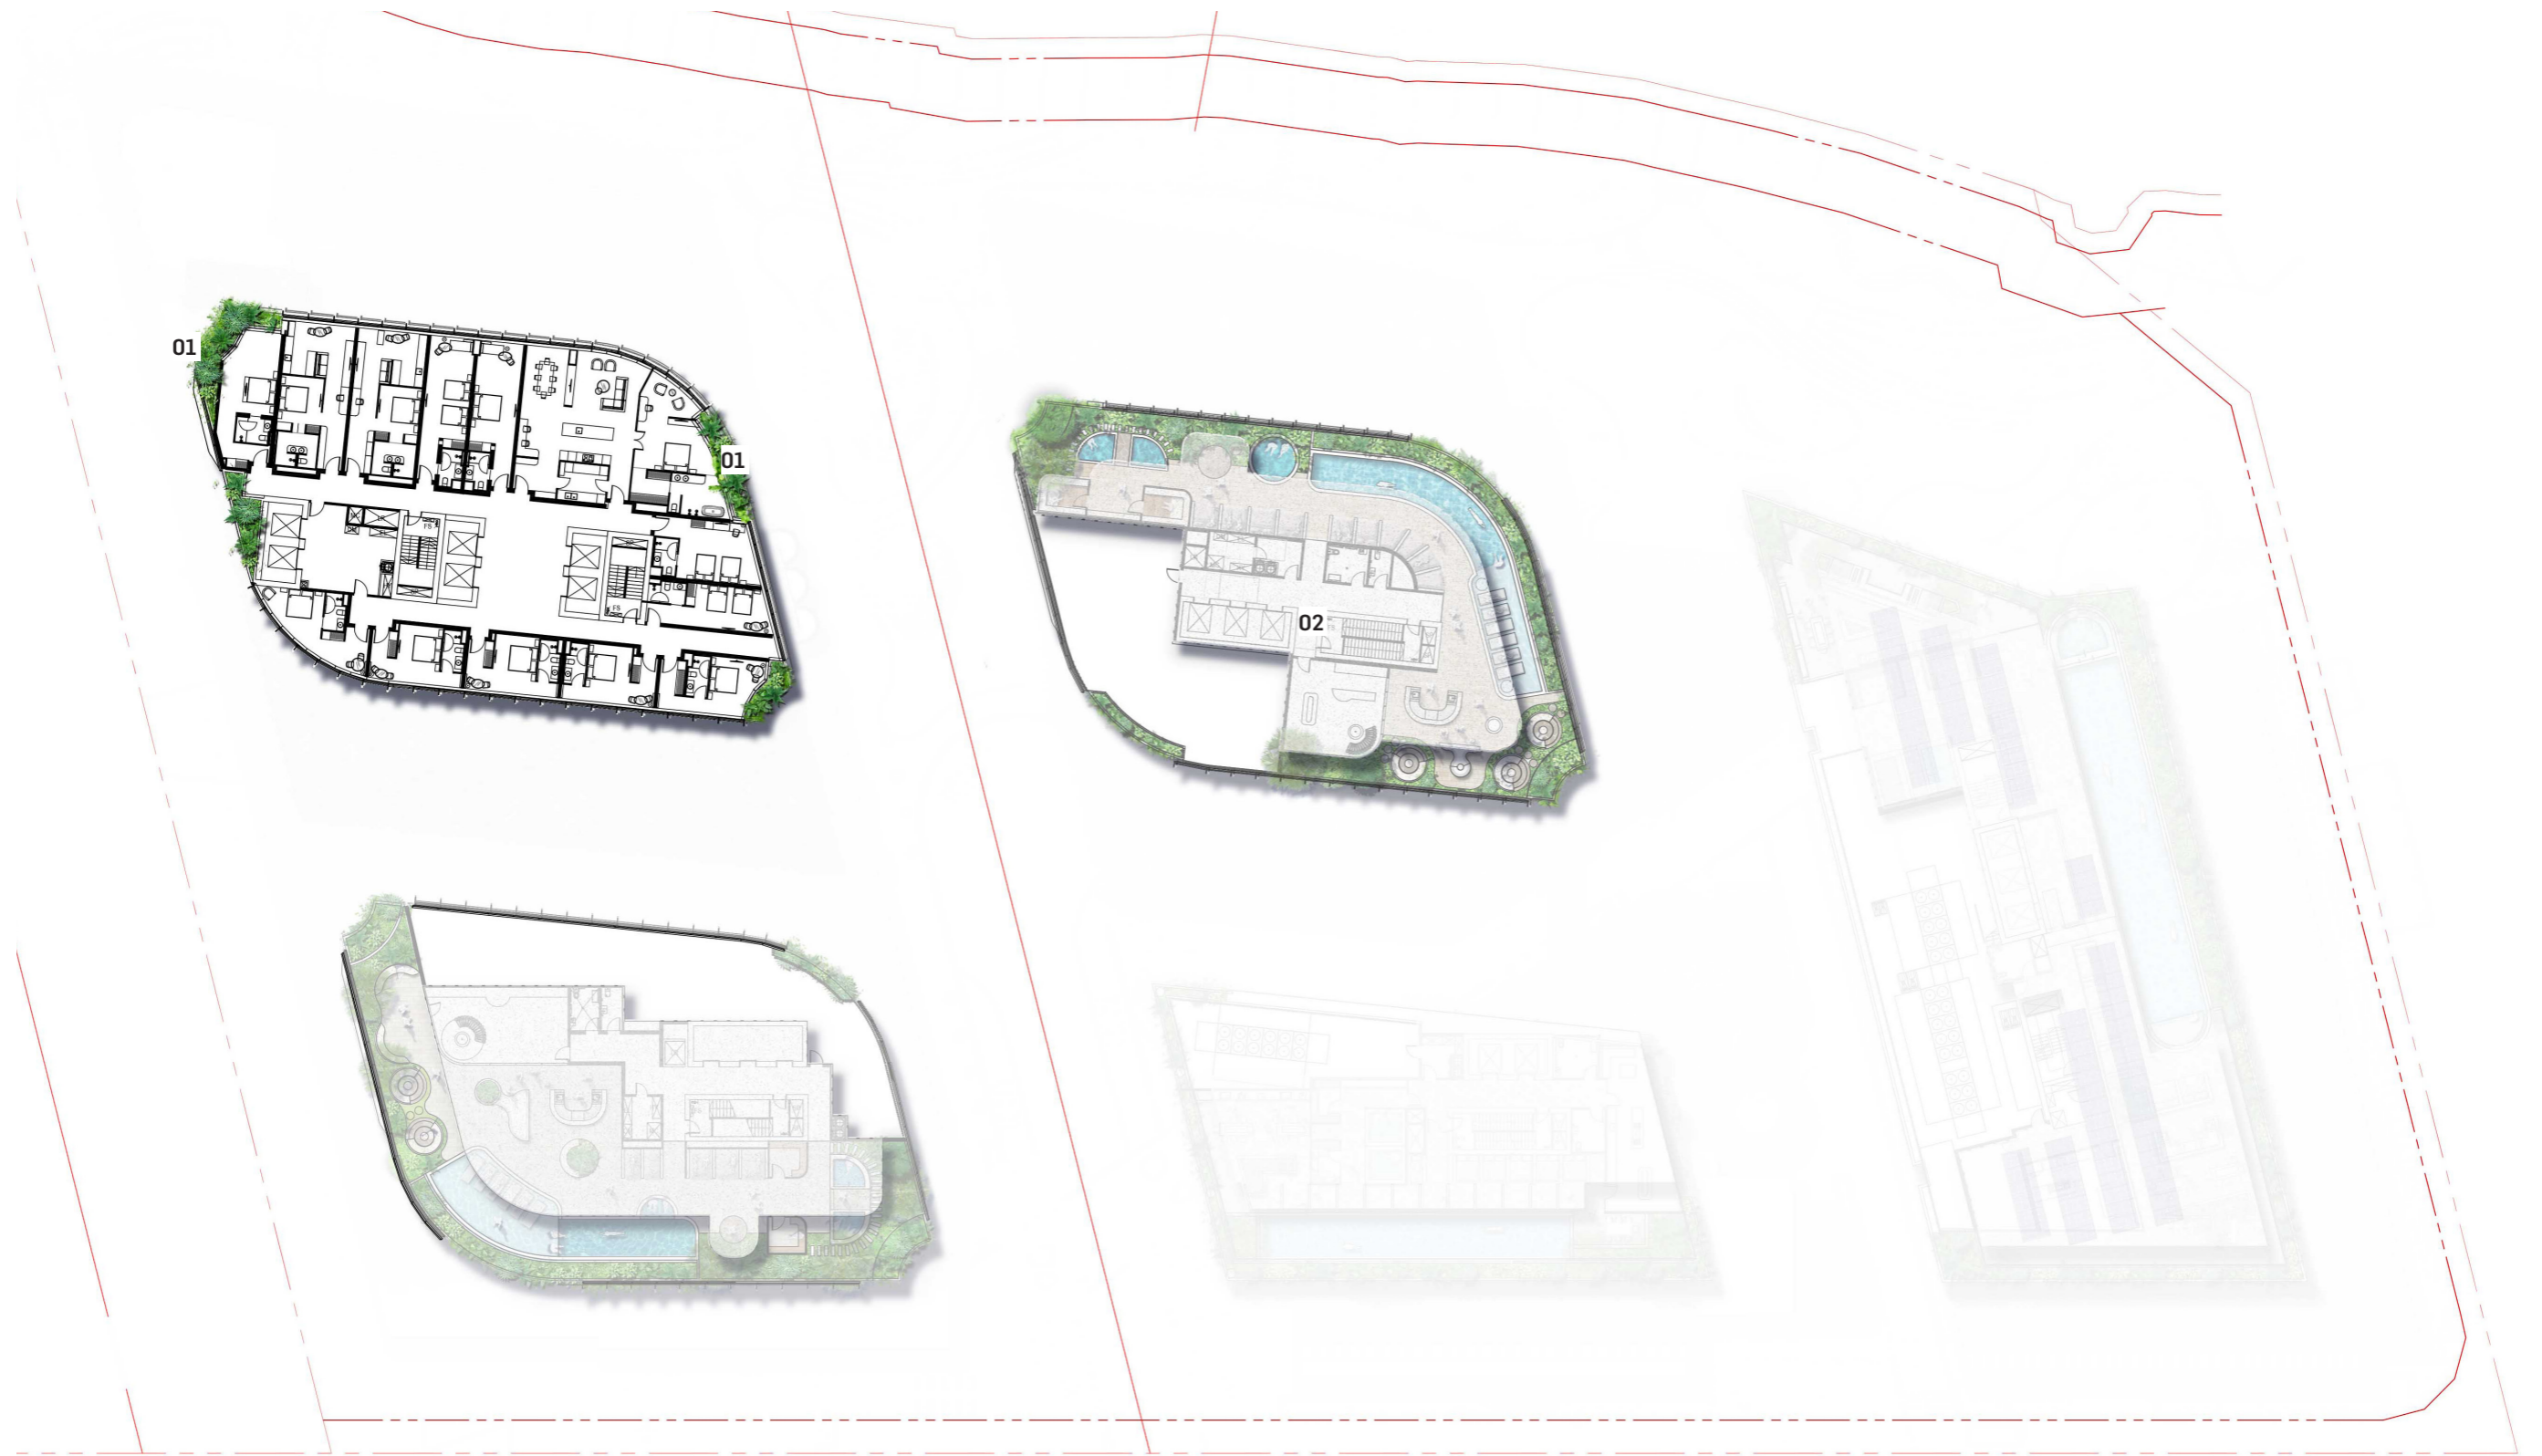


North Scale 1:500 @ A3

3.15 LANDSCAPE PLAN - LEVEL 18

Site Boundary
Property Boundary

LEGEND
01 Landscape Spillover & Climbers at Tower Edges

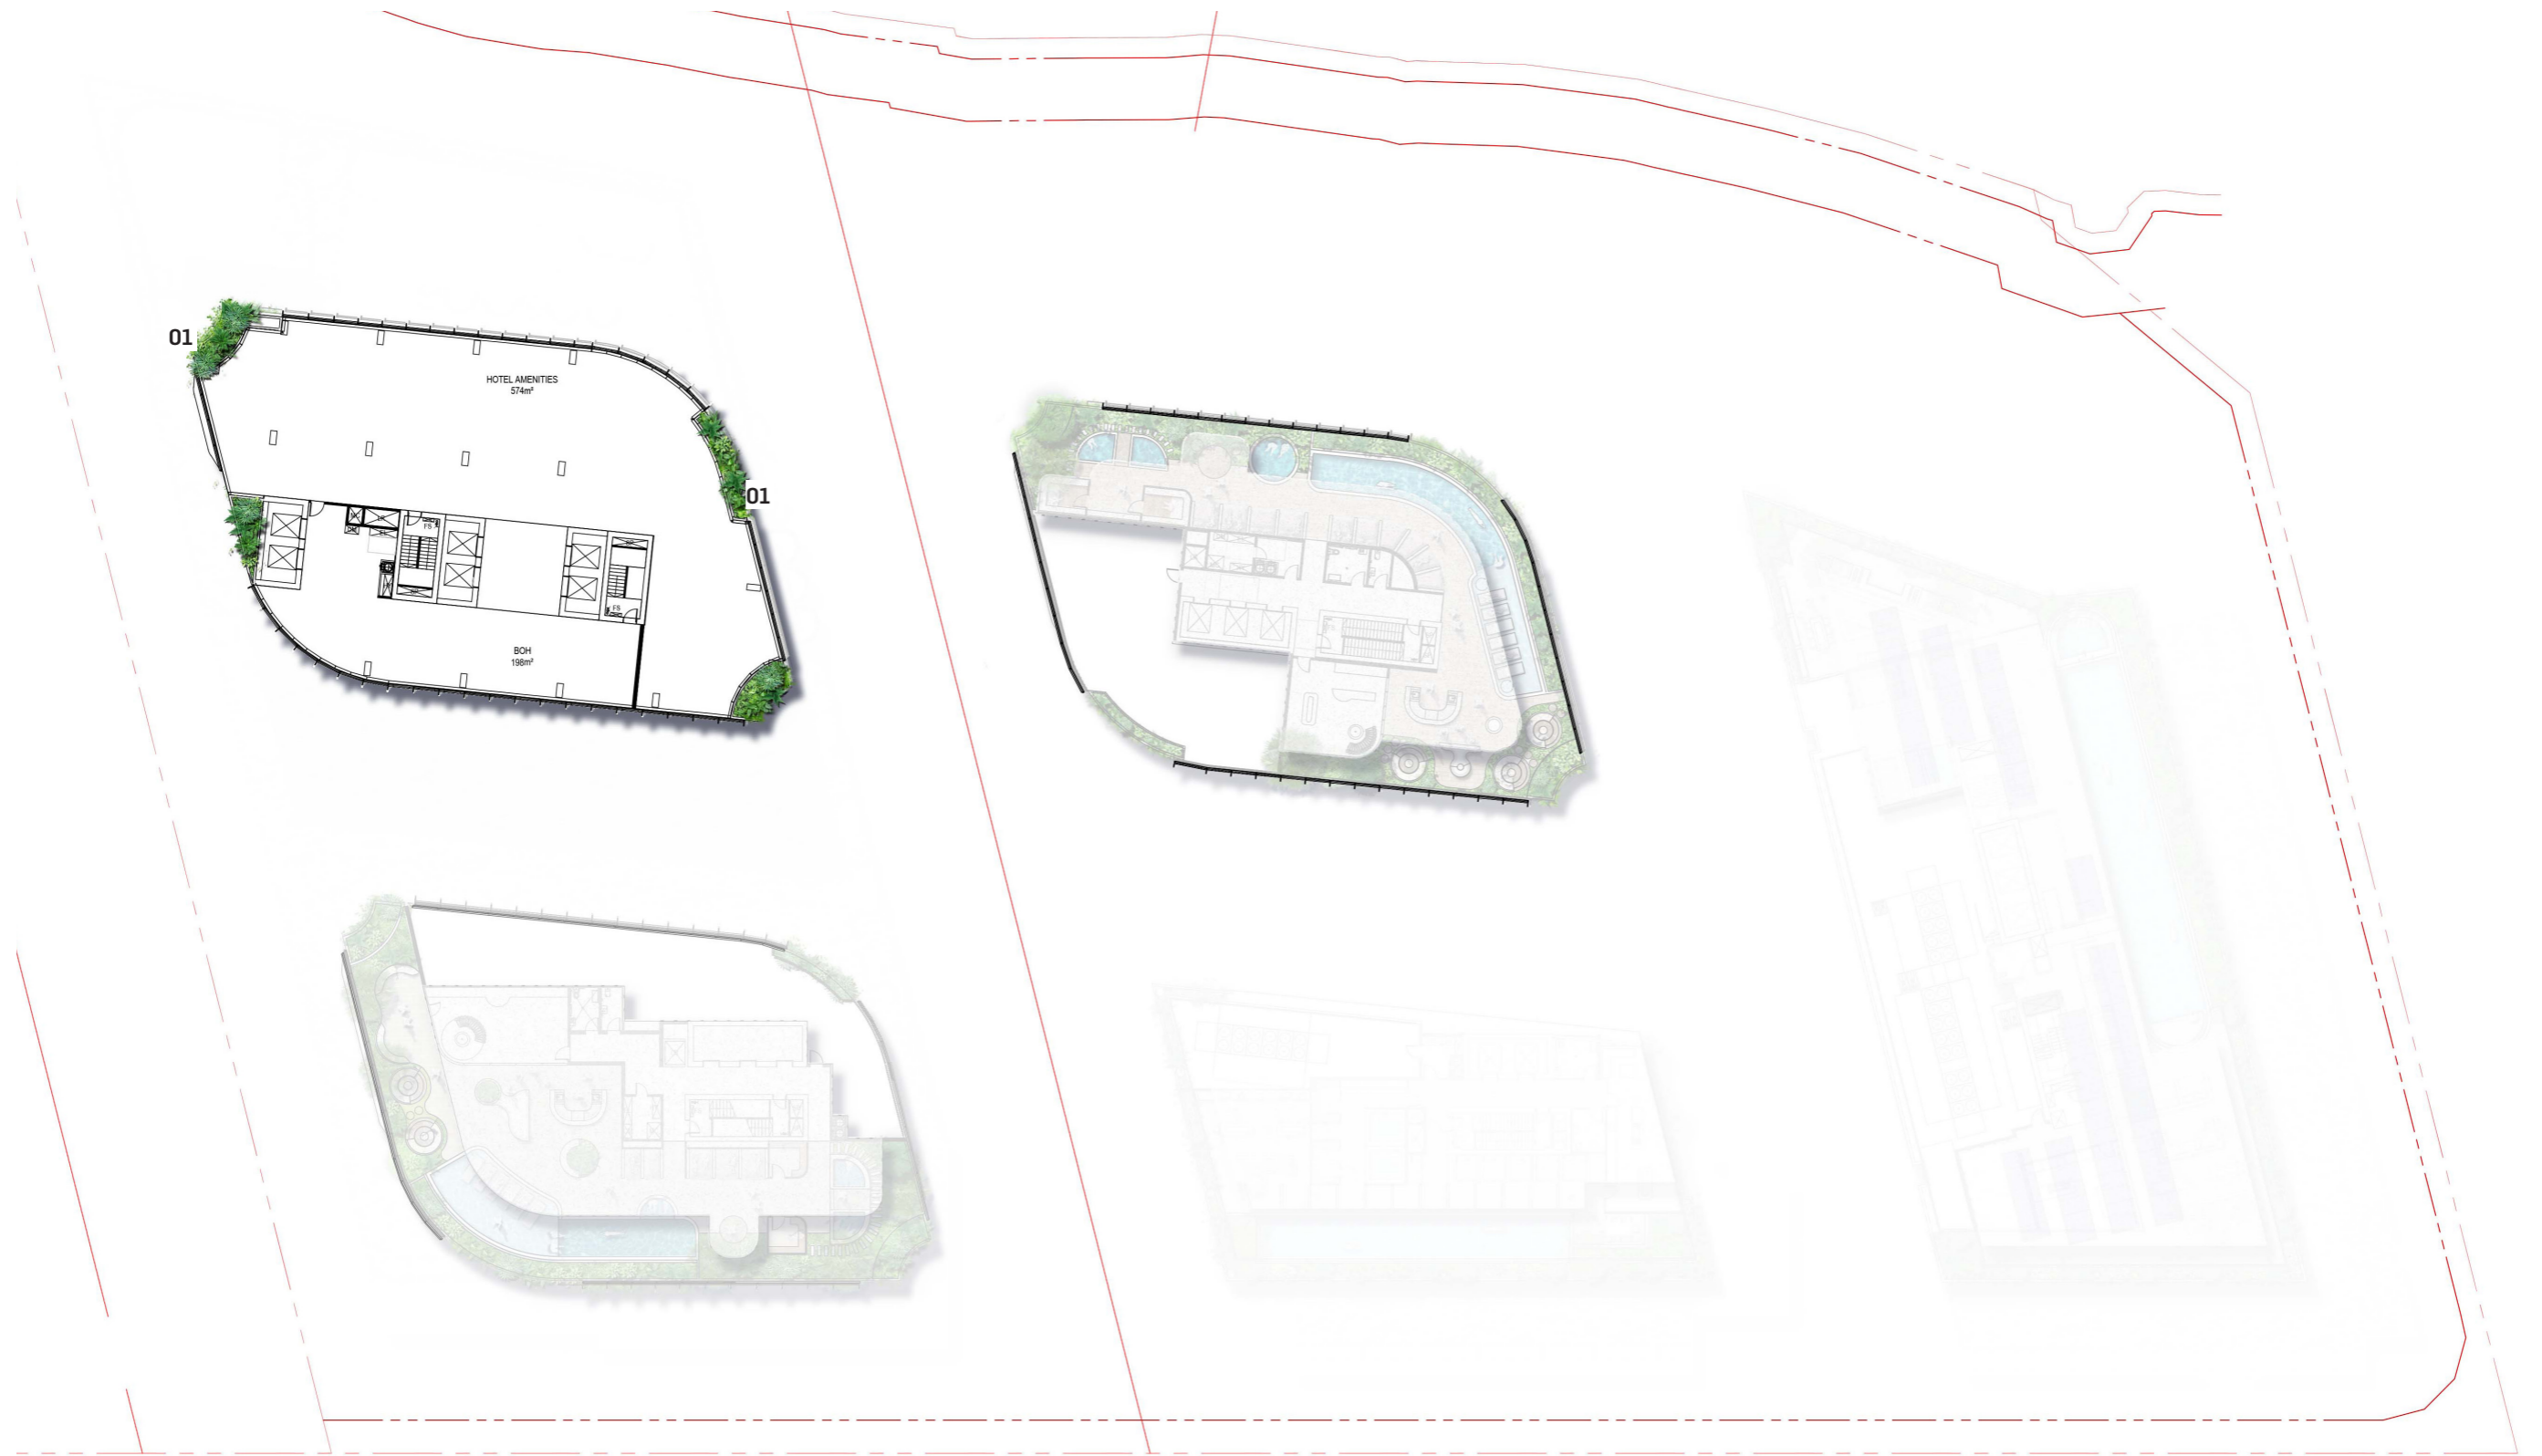


North Scale 1:500 @ A3

3.16 LANDSCAPE PLAN - LEVEL 19

Site Boundary
Property Boundary

LEGEND	
01	Potted Palm Tree
02	Riverview Seating
03	Outdoor Seating
04	Outdoor Dining
05	Layered Landscape
06	Landscape Spillover & Climbers at Tower Edges

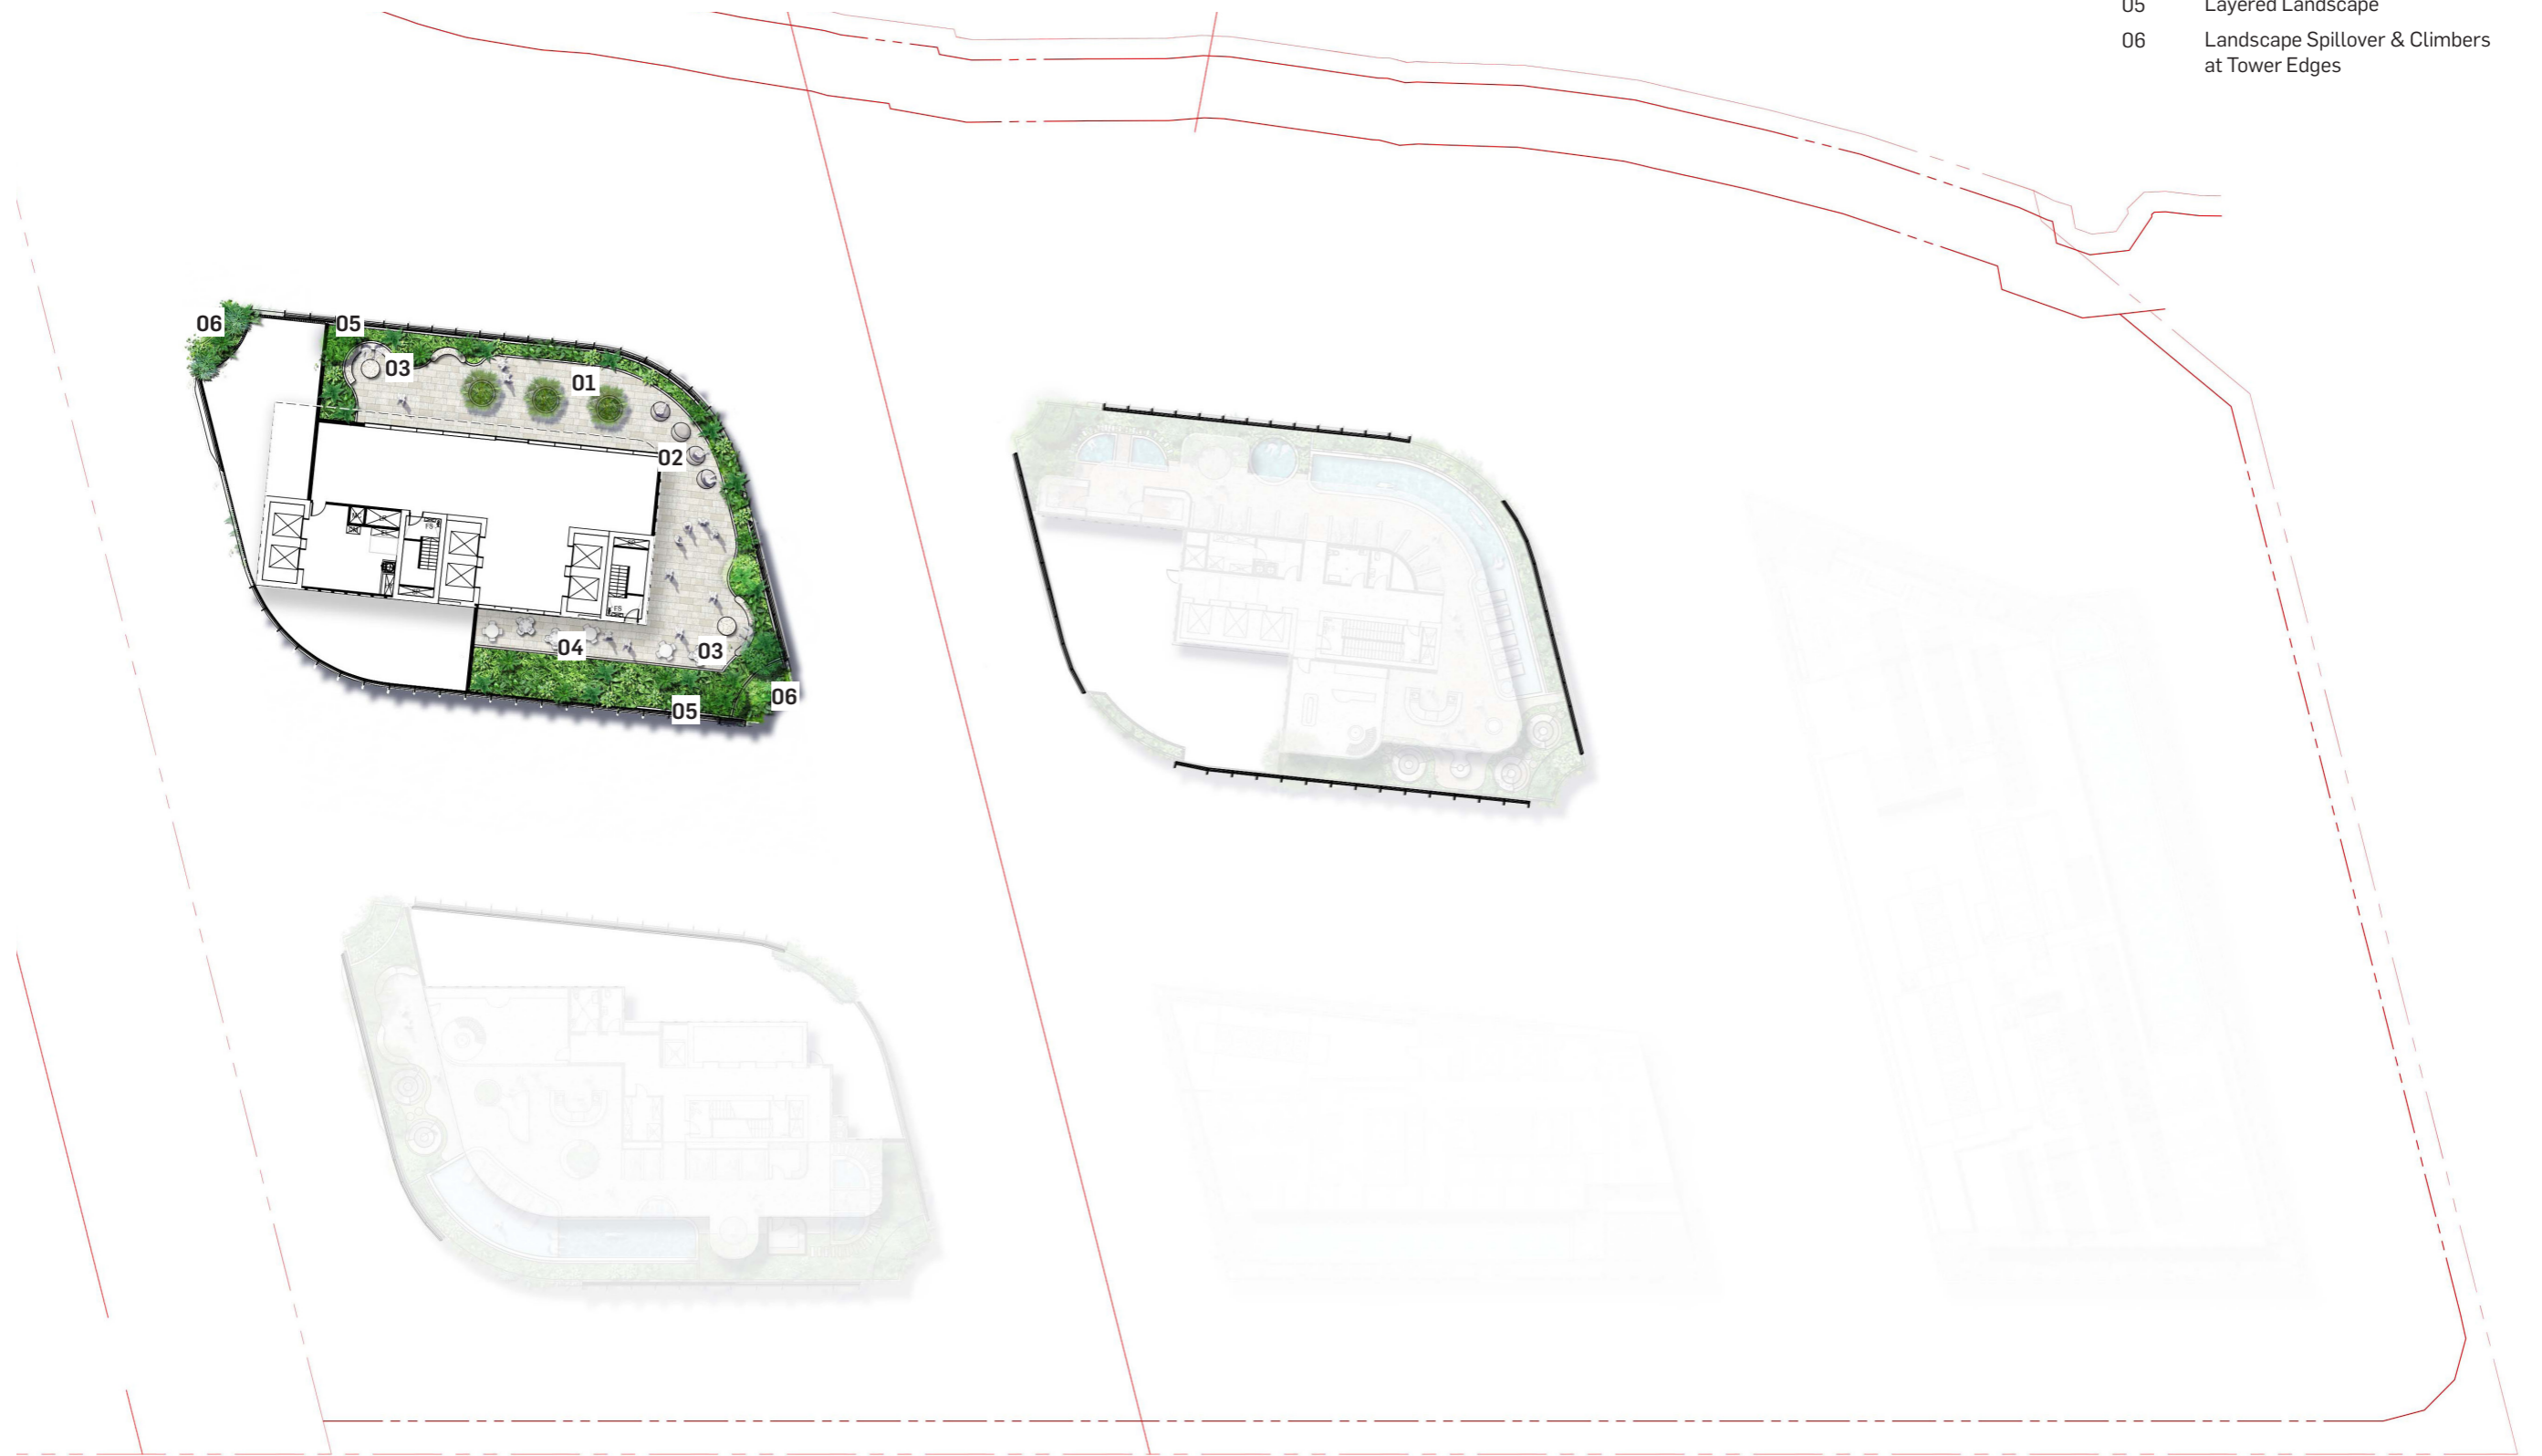

North Scale 1:500 @ A3