


BCC DS
RECEIVED
 21/05/2024
APPLICATION REF
 A006494917

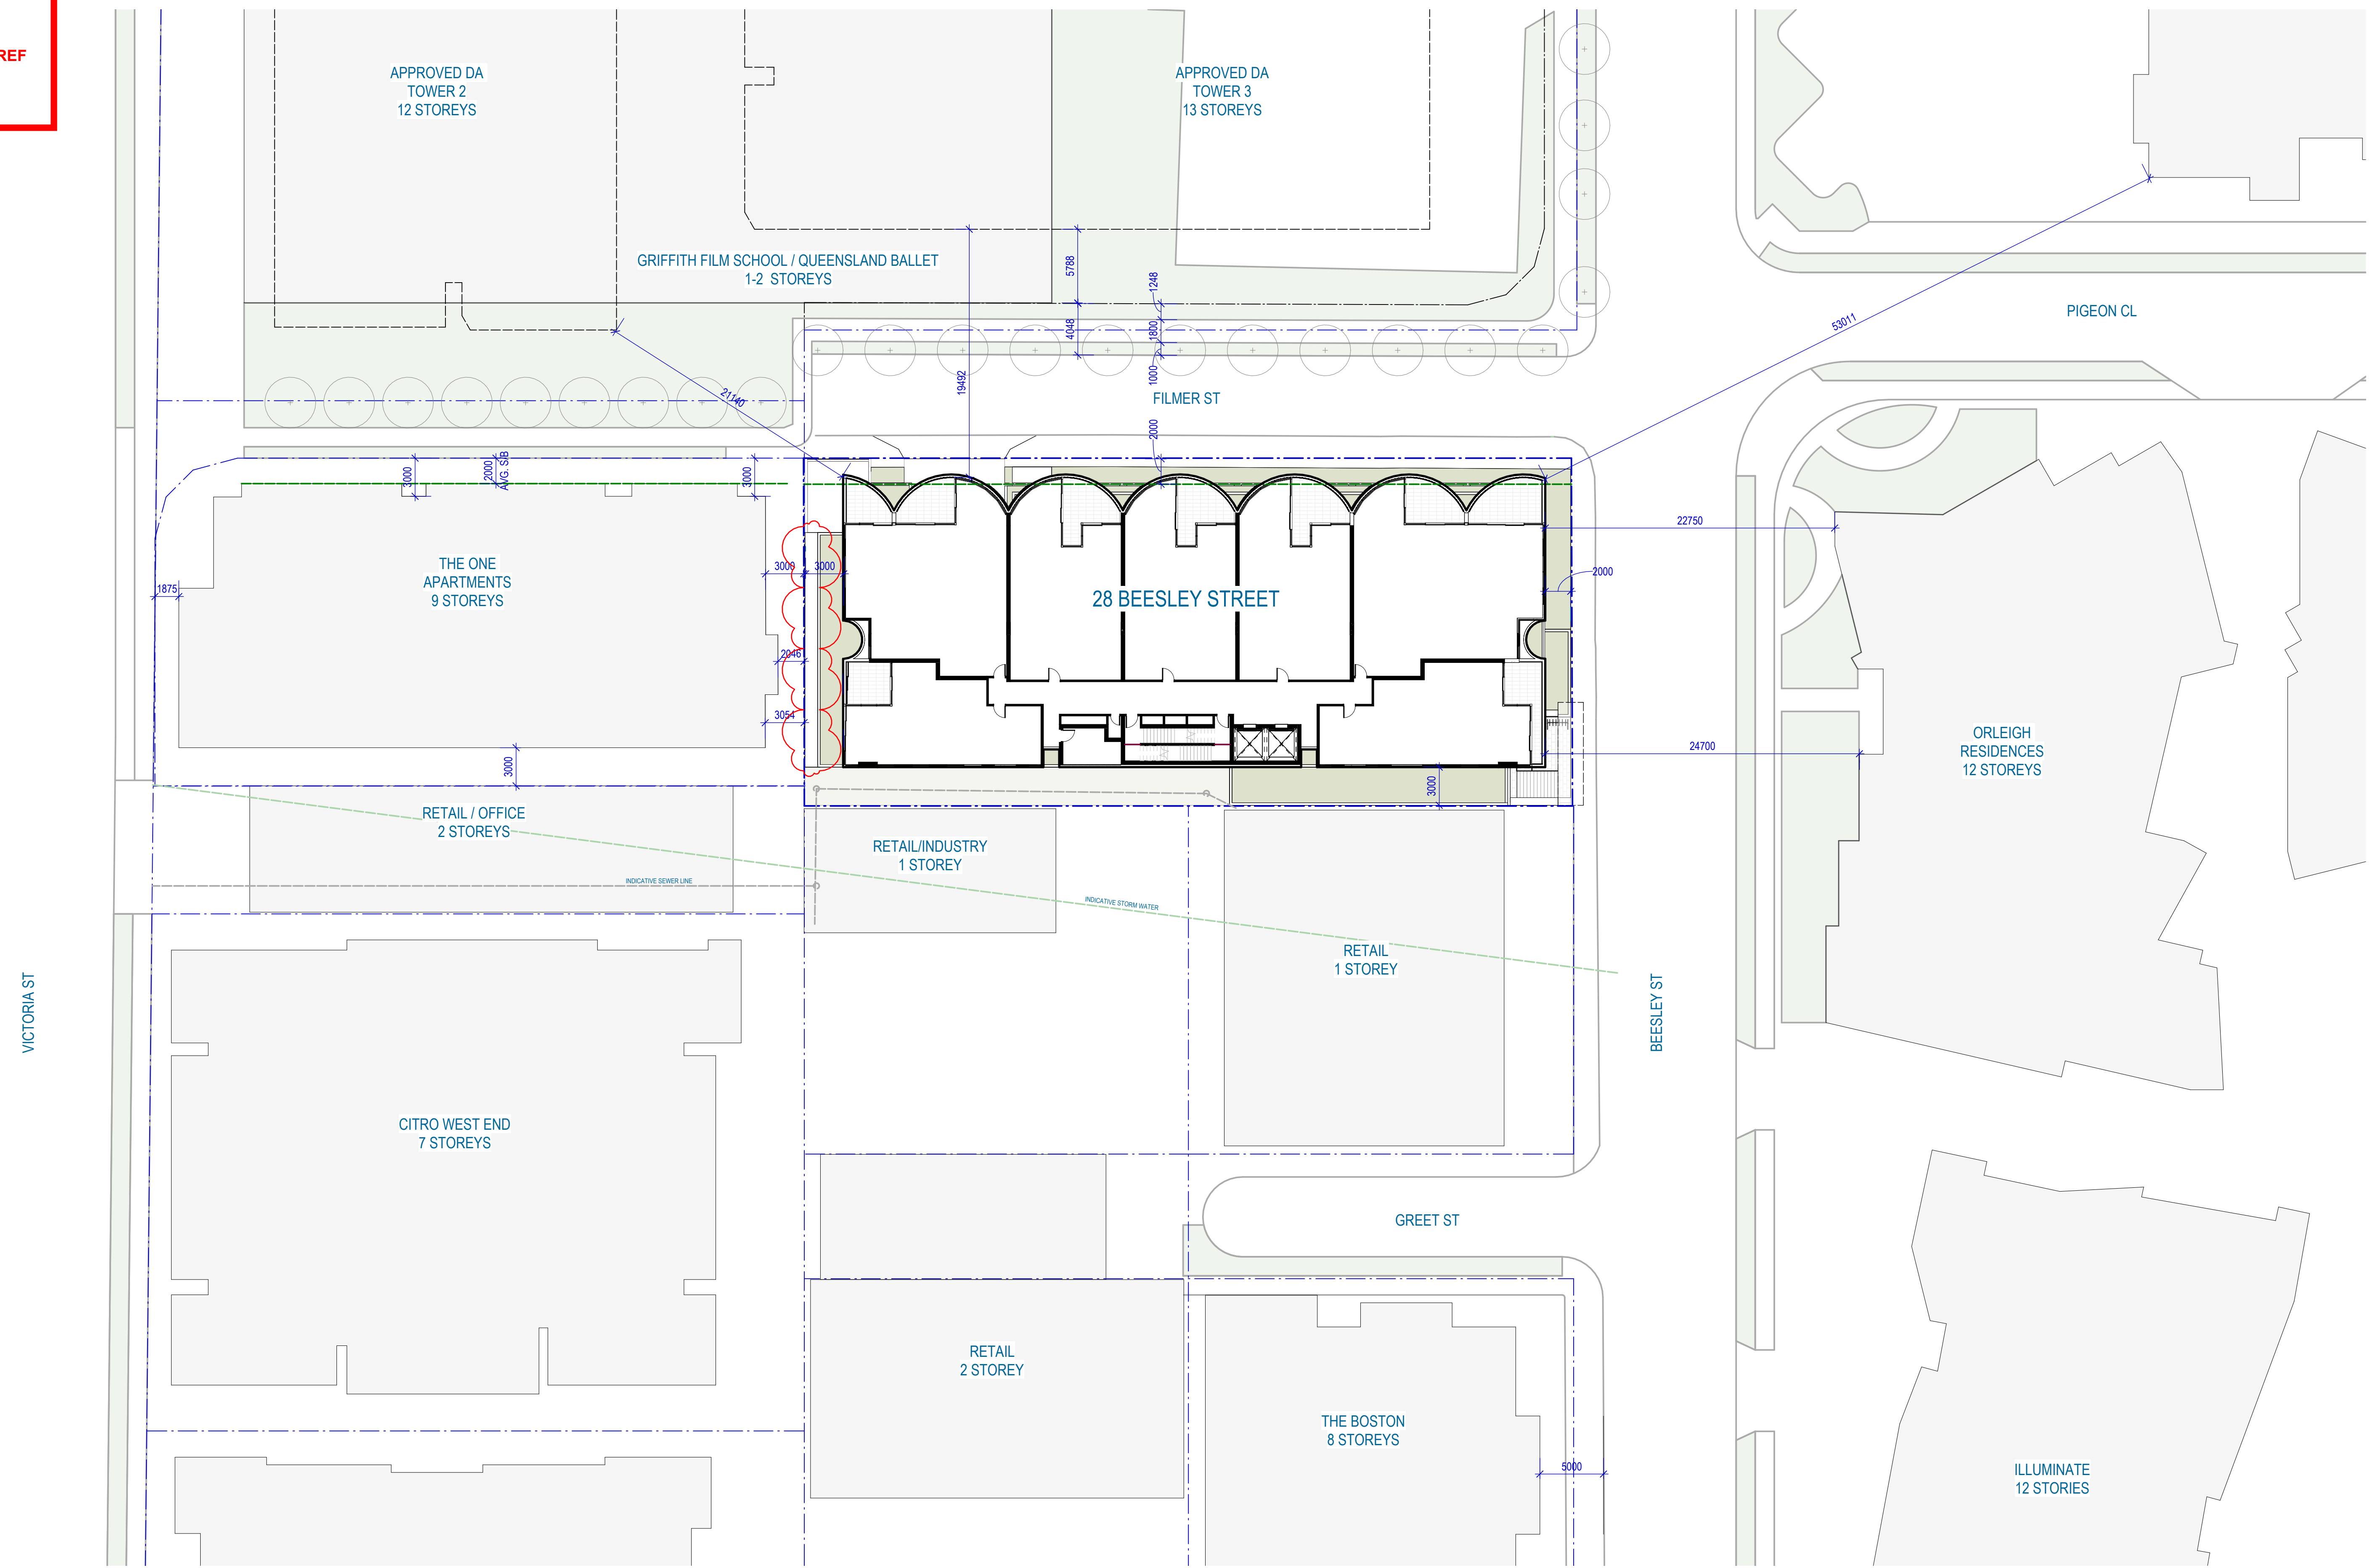

Client
BEESLEY DEVELOPMENT GROUP

Project
28 BEESLEY ST, WEST END

Sheet title
SITE SET BACK PLAN


Project no.
150652
 Sheet no.
A - SK1102

Scale
1 : 250
 Revision
B

Sheet size
A1
 Date
20/05/24

© Woods Bagot


BCC DS
RECEIVED
 21/05/2024
APPLICATION REF
 A006494917

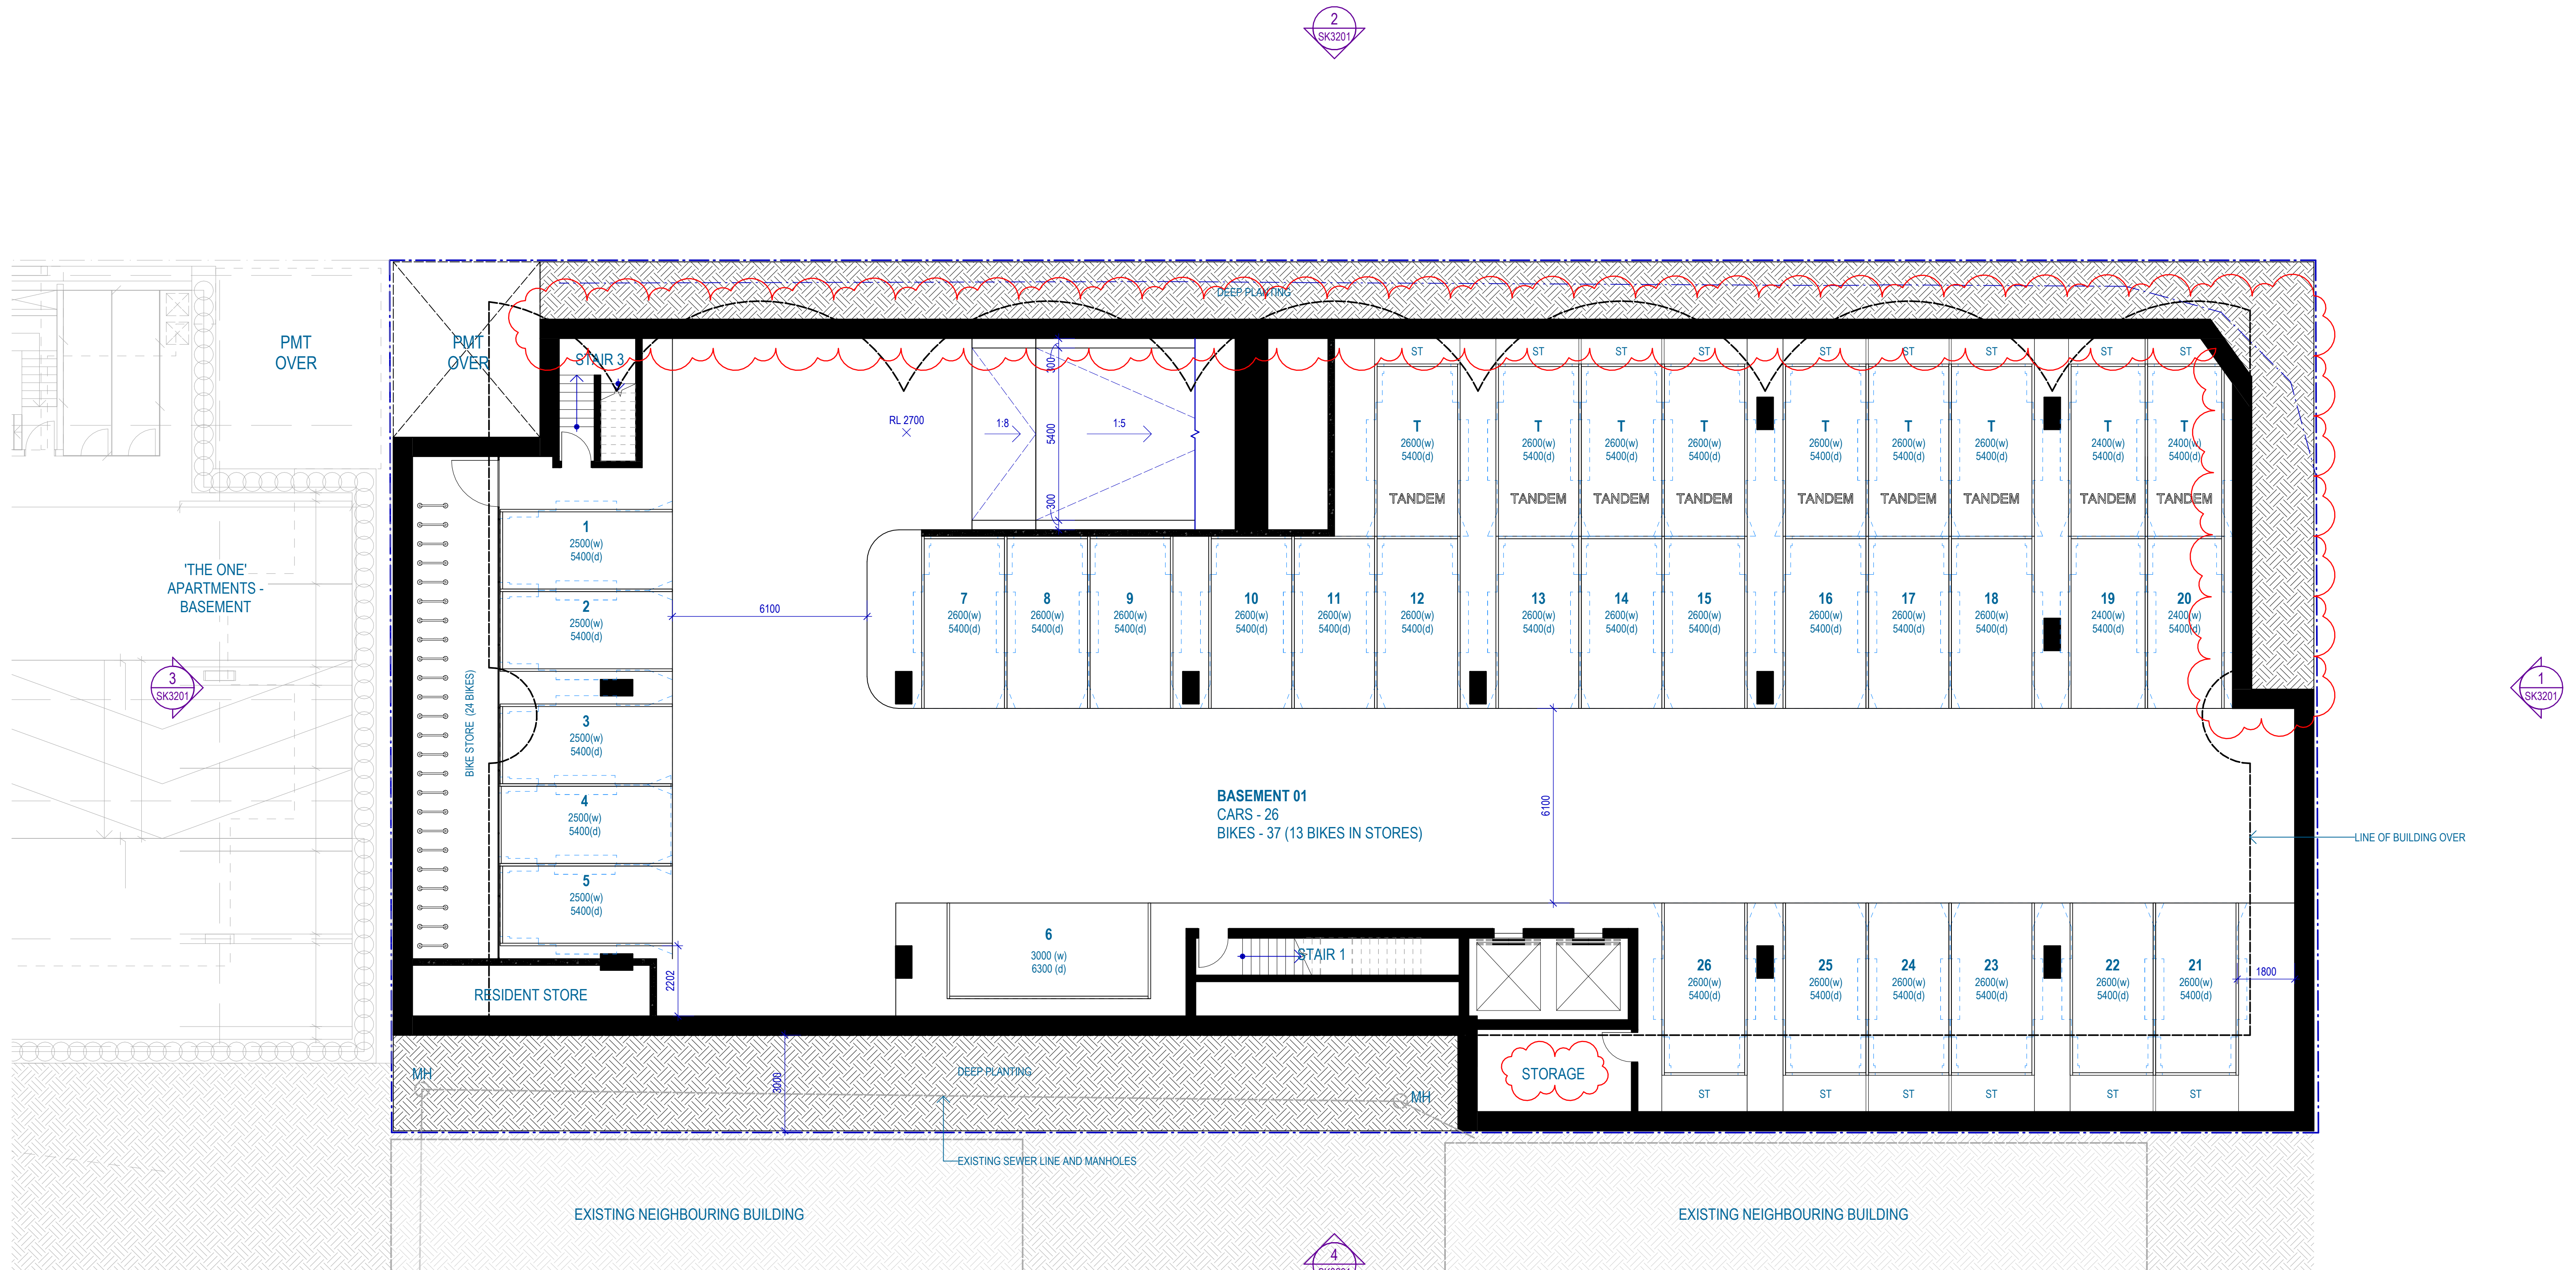

APPROVED DA TOWER 3 - 13 STOREYS

GRIFFITH FILM SCHOOL / QUEENSLAND BALLET
1-2 STOREYS

**BCC DS
RECEIVED**
21/05/2024
APPLICATION REF
A006494917

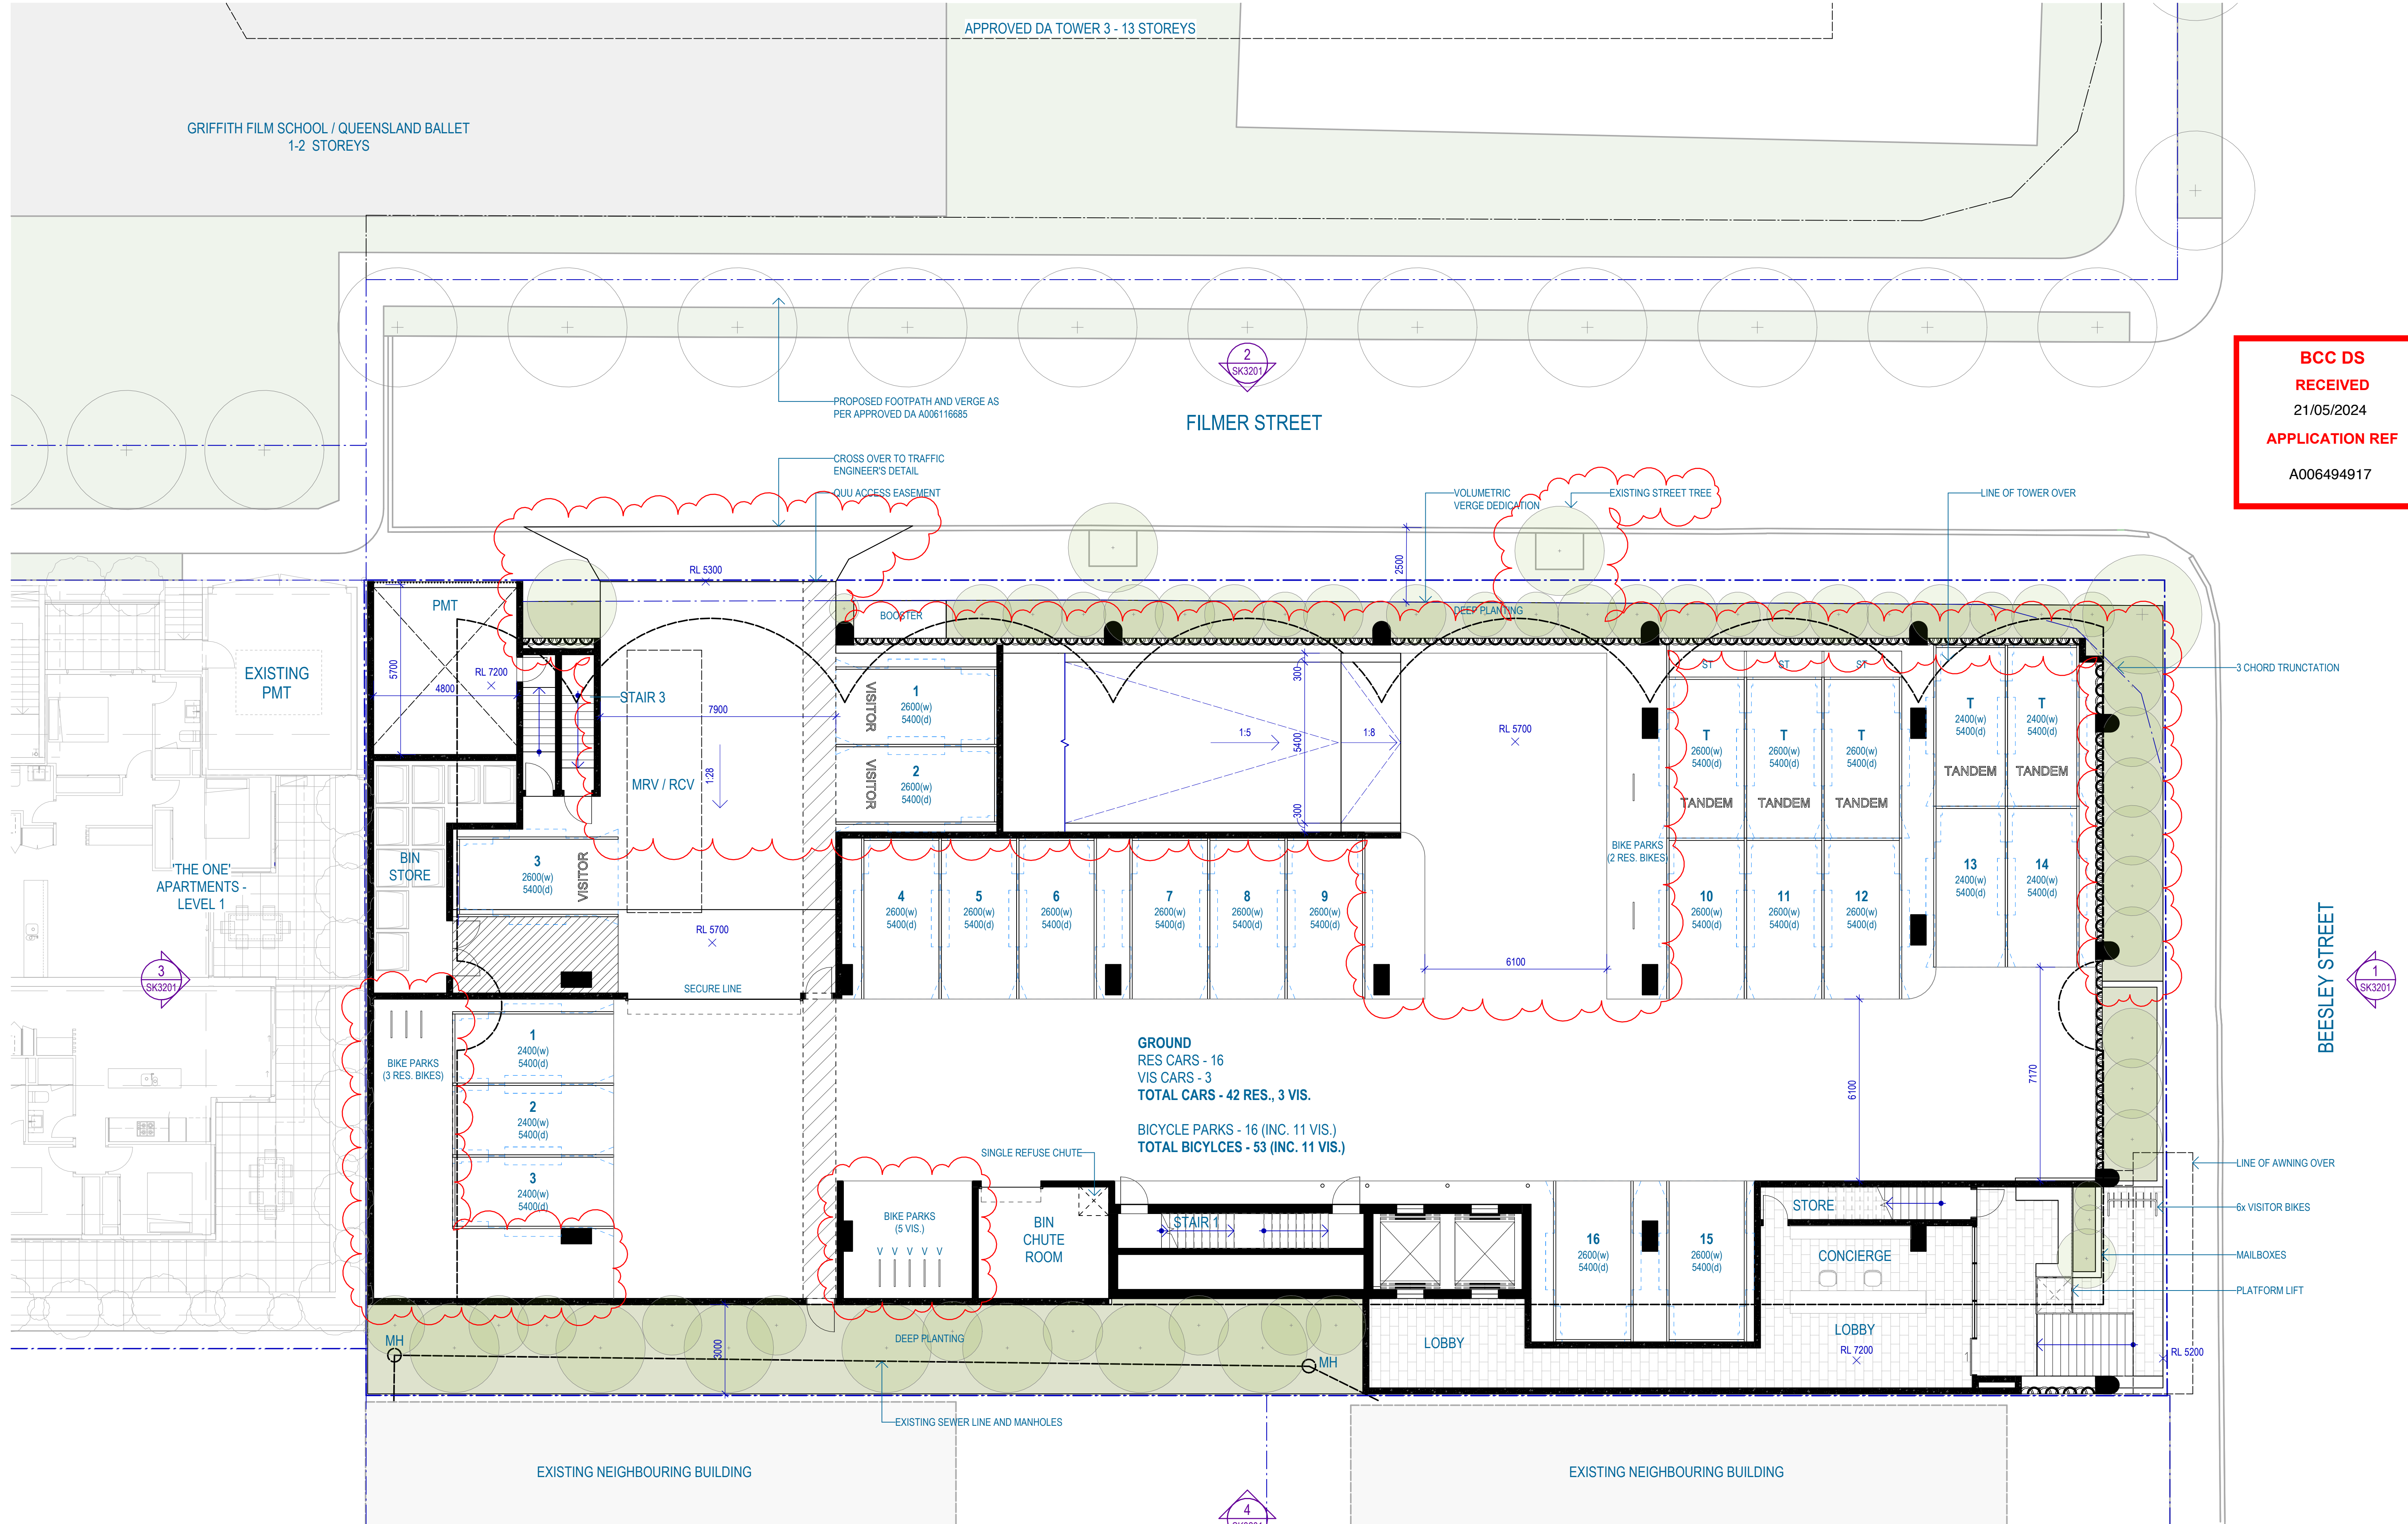

GROUND
RES CARS - 16
VIS CARS - 3
TOTAL CARS - 42 RES., 3 VIS.

BICYCLE PARKS - 16 (INC. 11 VIS.)
TOTAL BICYCLES - 53 (INC. 11 VIS.)



Client
BEESELY DEVELOPMENT GROUP

Project
28 BEESELY ST, WEST END

Sheet title
PLAN - GROUND

Project no.
150652

Sheet no.
A - SK2202


Scale
1:100

Revision
B

Sheet size
A1

Date
20/05/24

© Woods Bagot

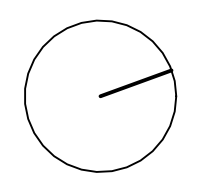

2
SK3201
FILMER STREET

**BCC DS
RECEIVED**
21/05/2024
APPLICATION REF
A006494917




1
SK3201
BEESLEY STREET

4
SK3201

BCC DS
RECEIVED
 21/05/2024
APPLICATION REF
 A006494917



FILMER STREET

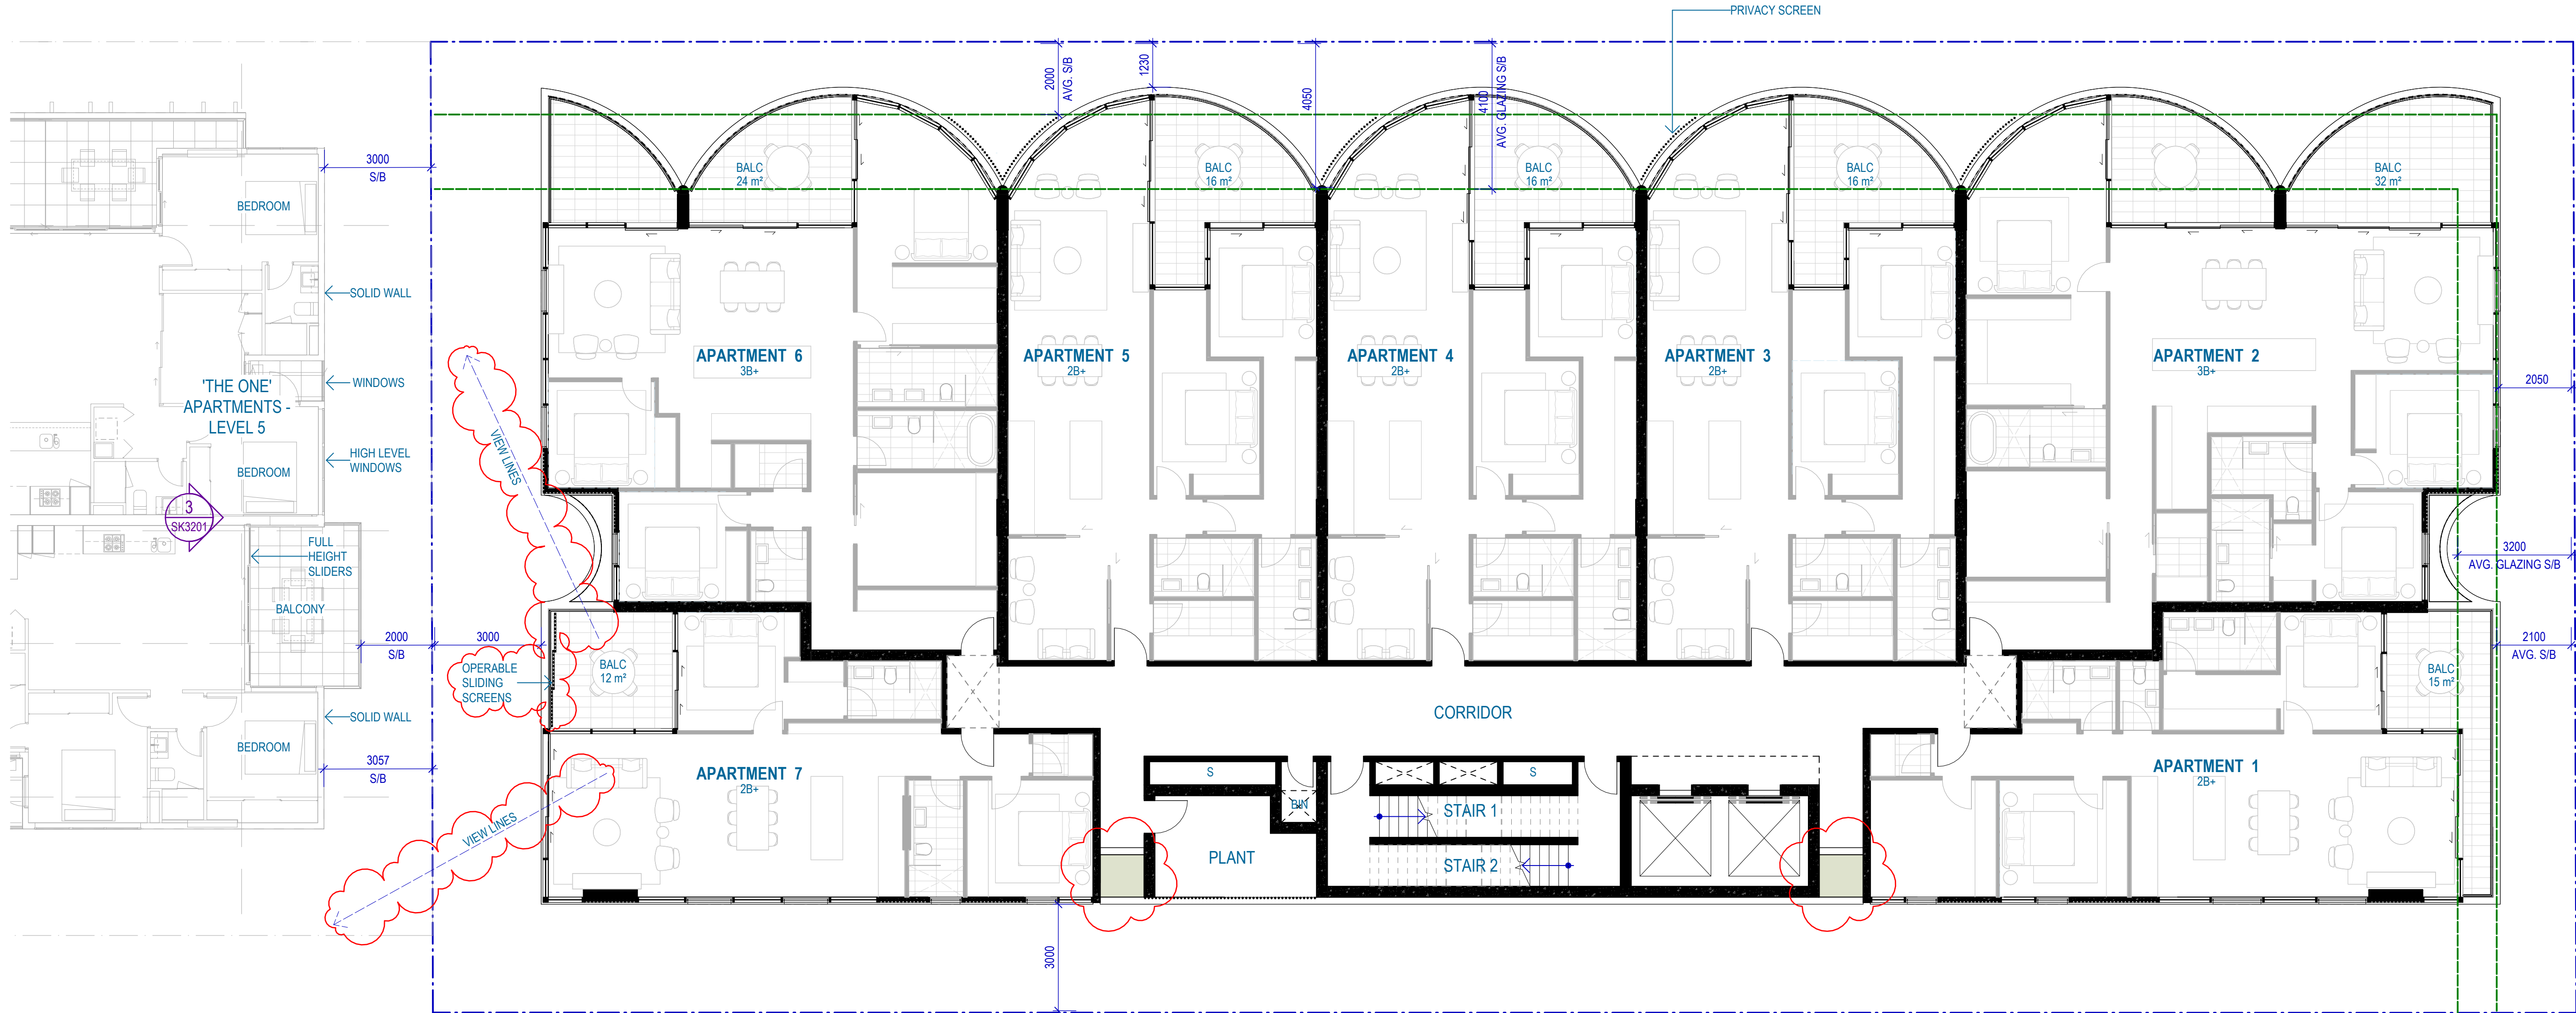

BEESELEY STREET



Client
BEESELEY DEVELOPMENT GROUP

Project
28 BEESELEY ST, WEST END


Sheet title
PLAN - LEVEL 02-06 (TYPICAL)

Project no.
150652
 Sheet no.
A - SK2205

Scale
1:100
 Revision
B

Sheet size
A1
 Date
20/05/24


© Woods Bagot

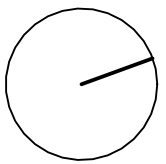

BCC DS
RECEIVED
 21/05/2024
APPLICATION REF
 A006494917

2
SK3201

FILMER STREET

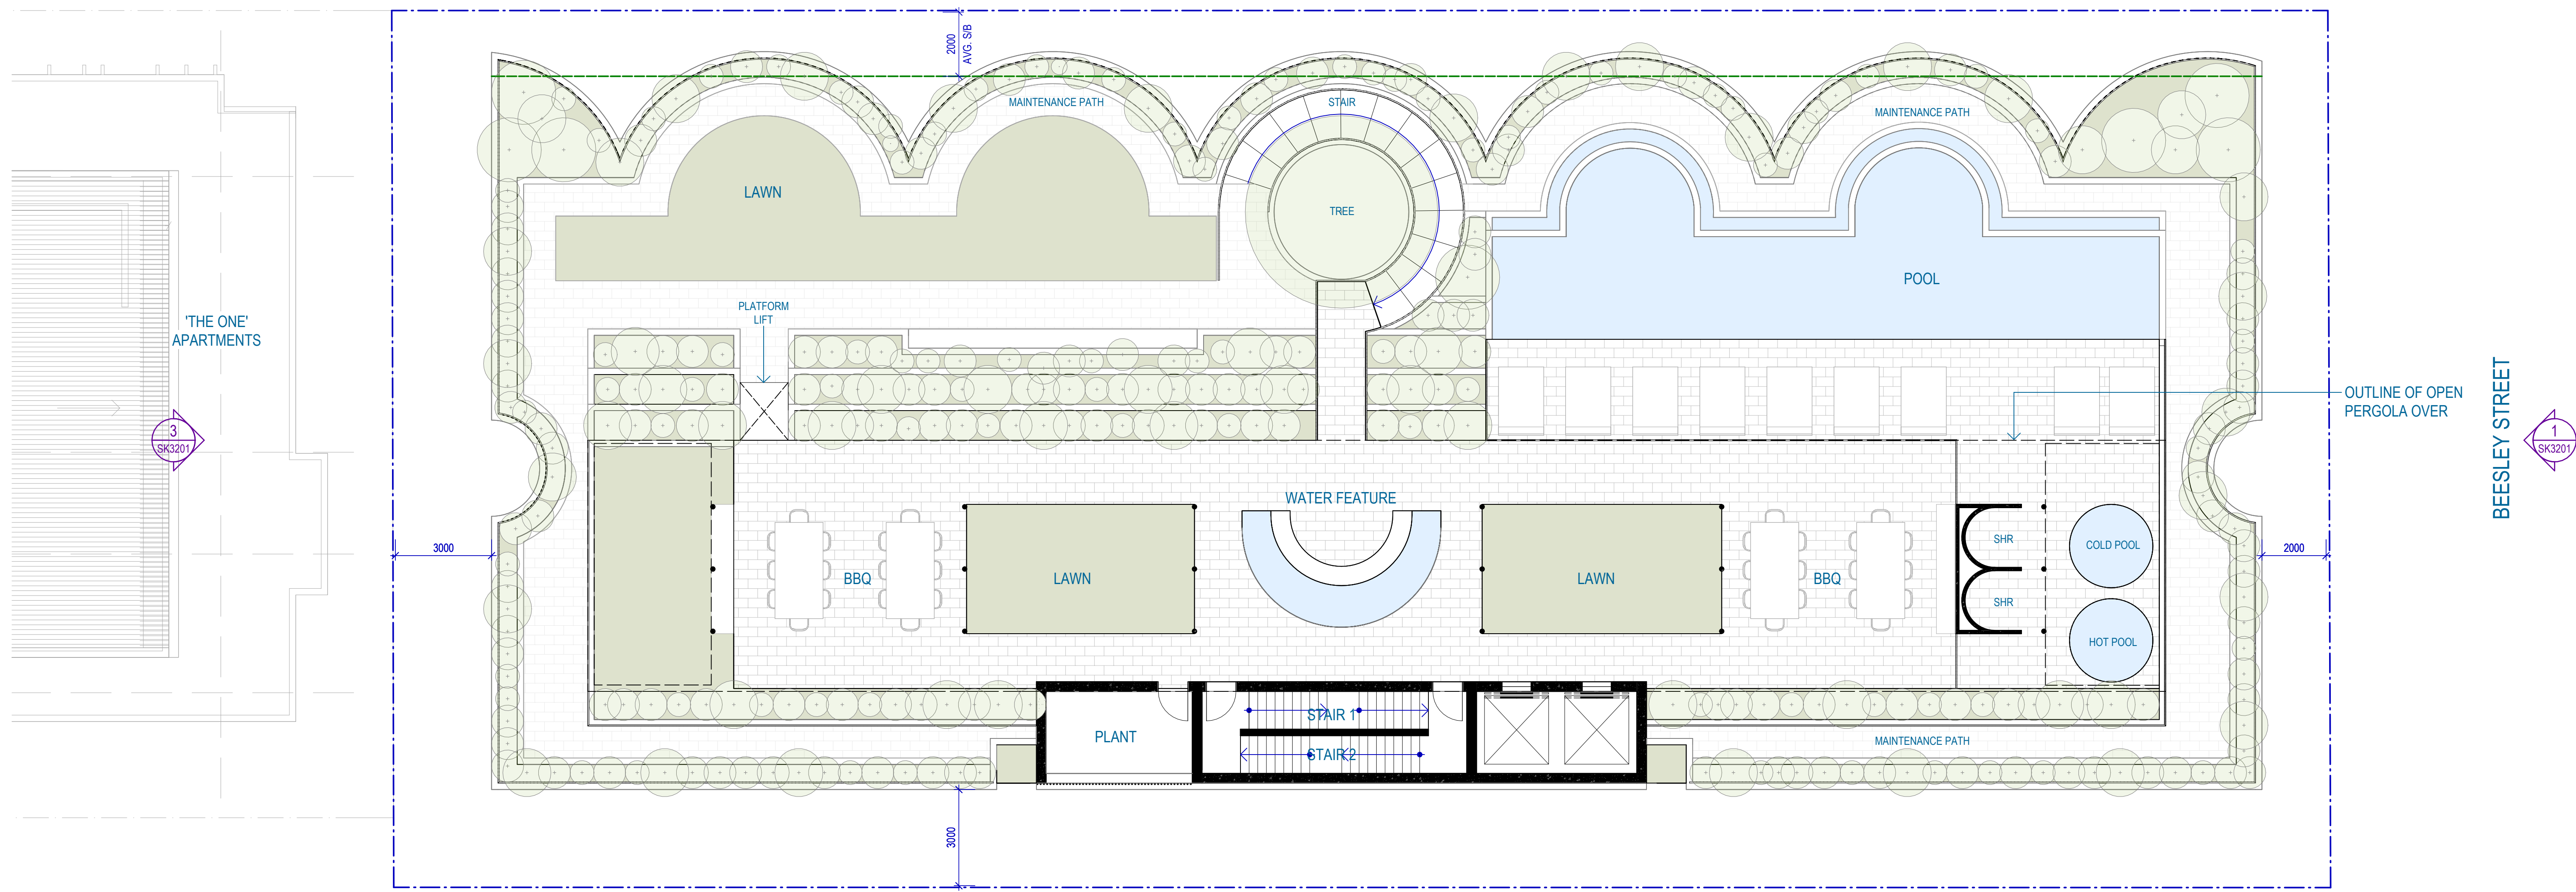


4
SK3201

BCC DS
RECEIVED
21/05/2024
APPLICATION REF
A006494917



FILMER STREET

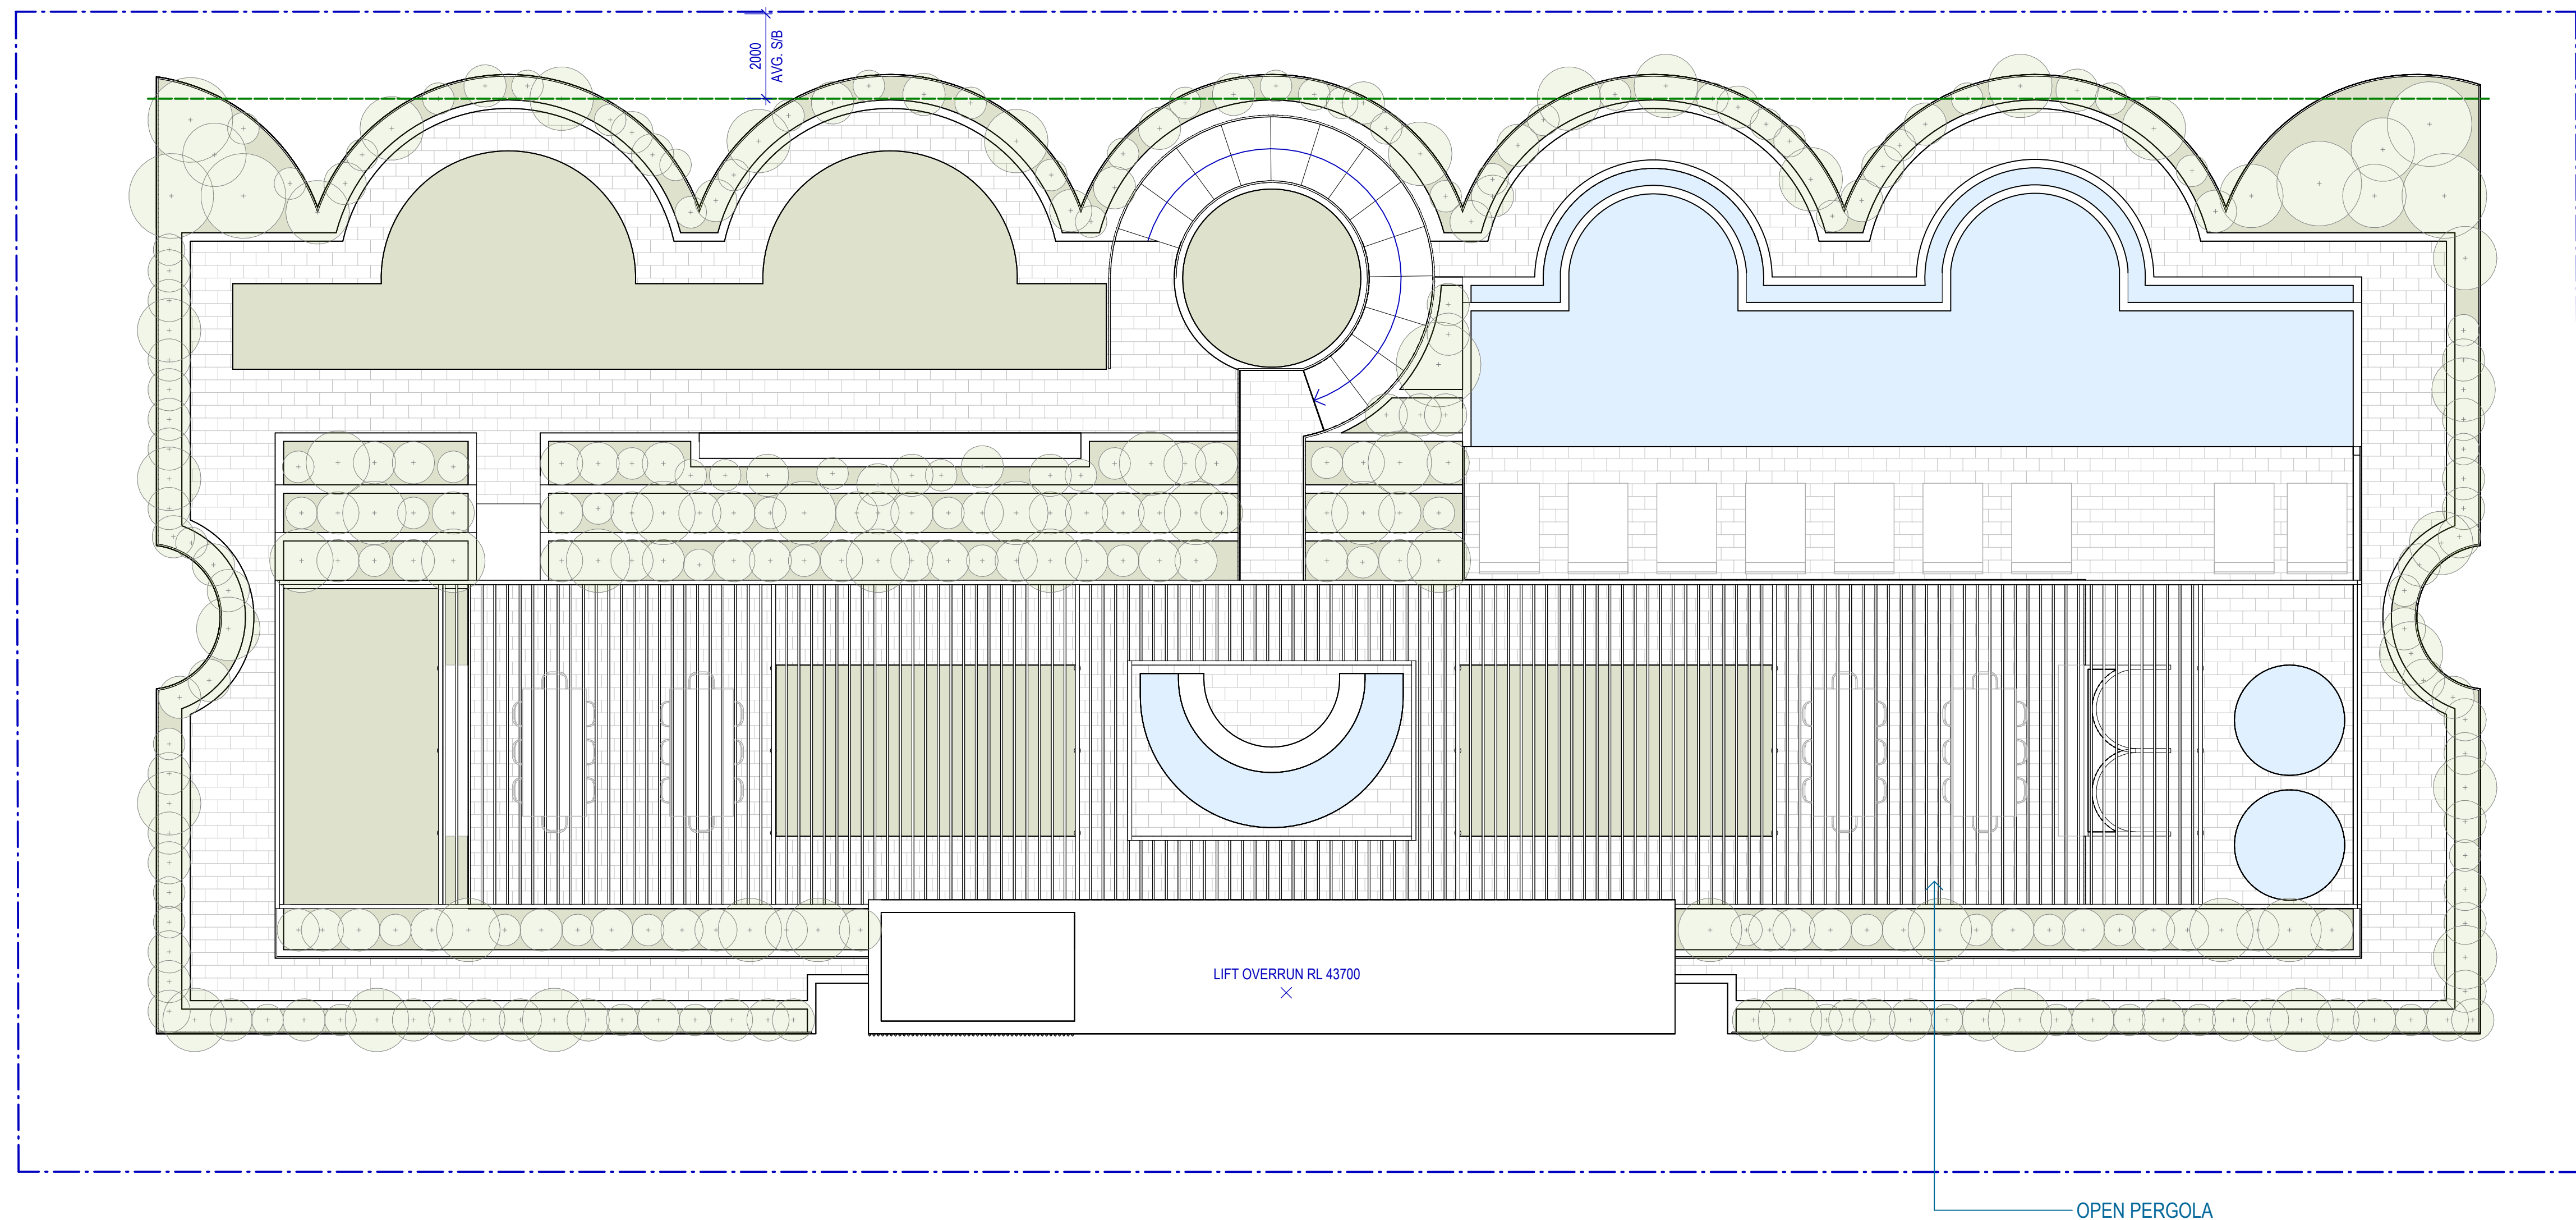

BEESELEY STREET

